
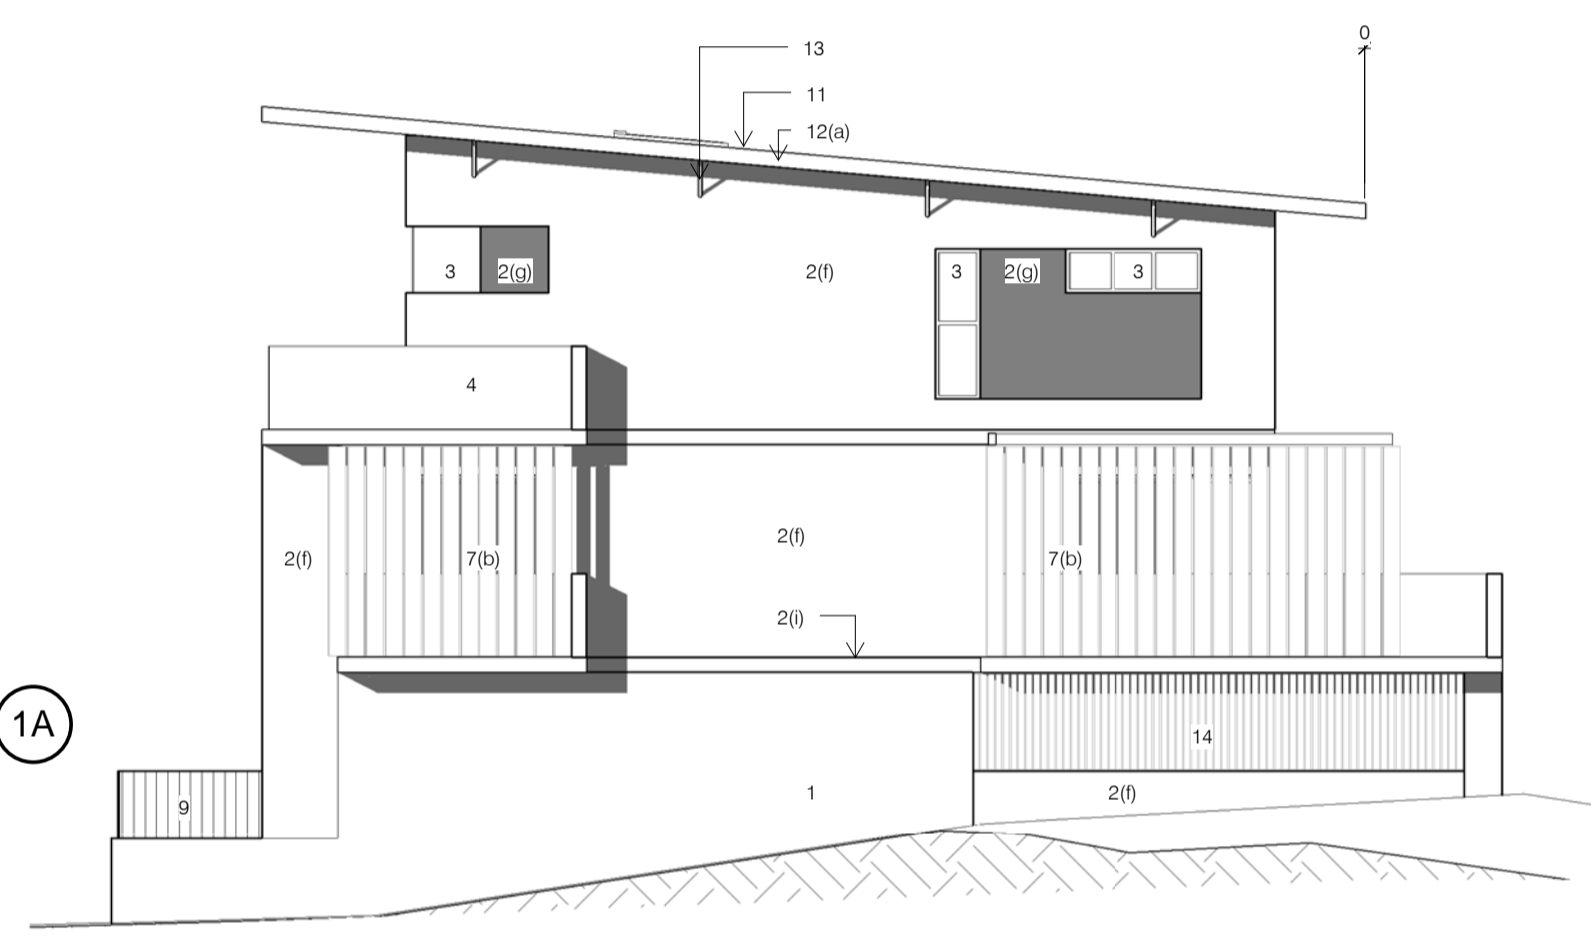
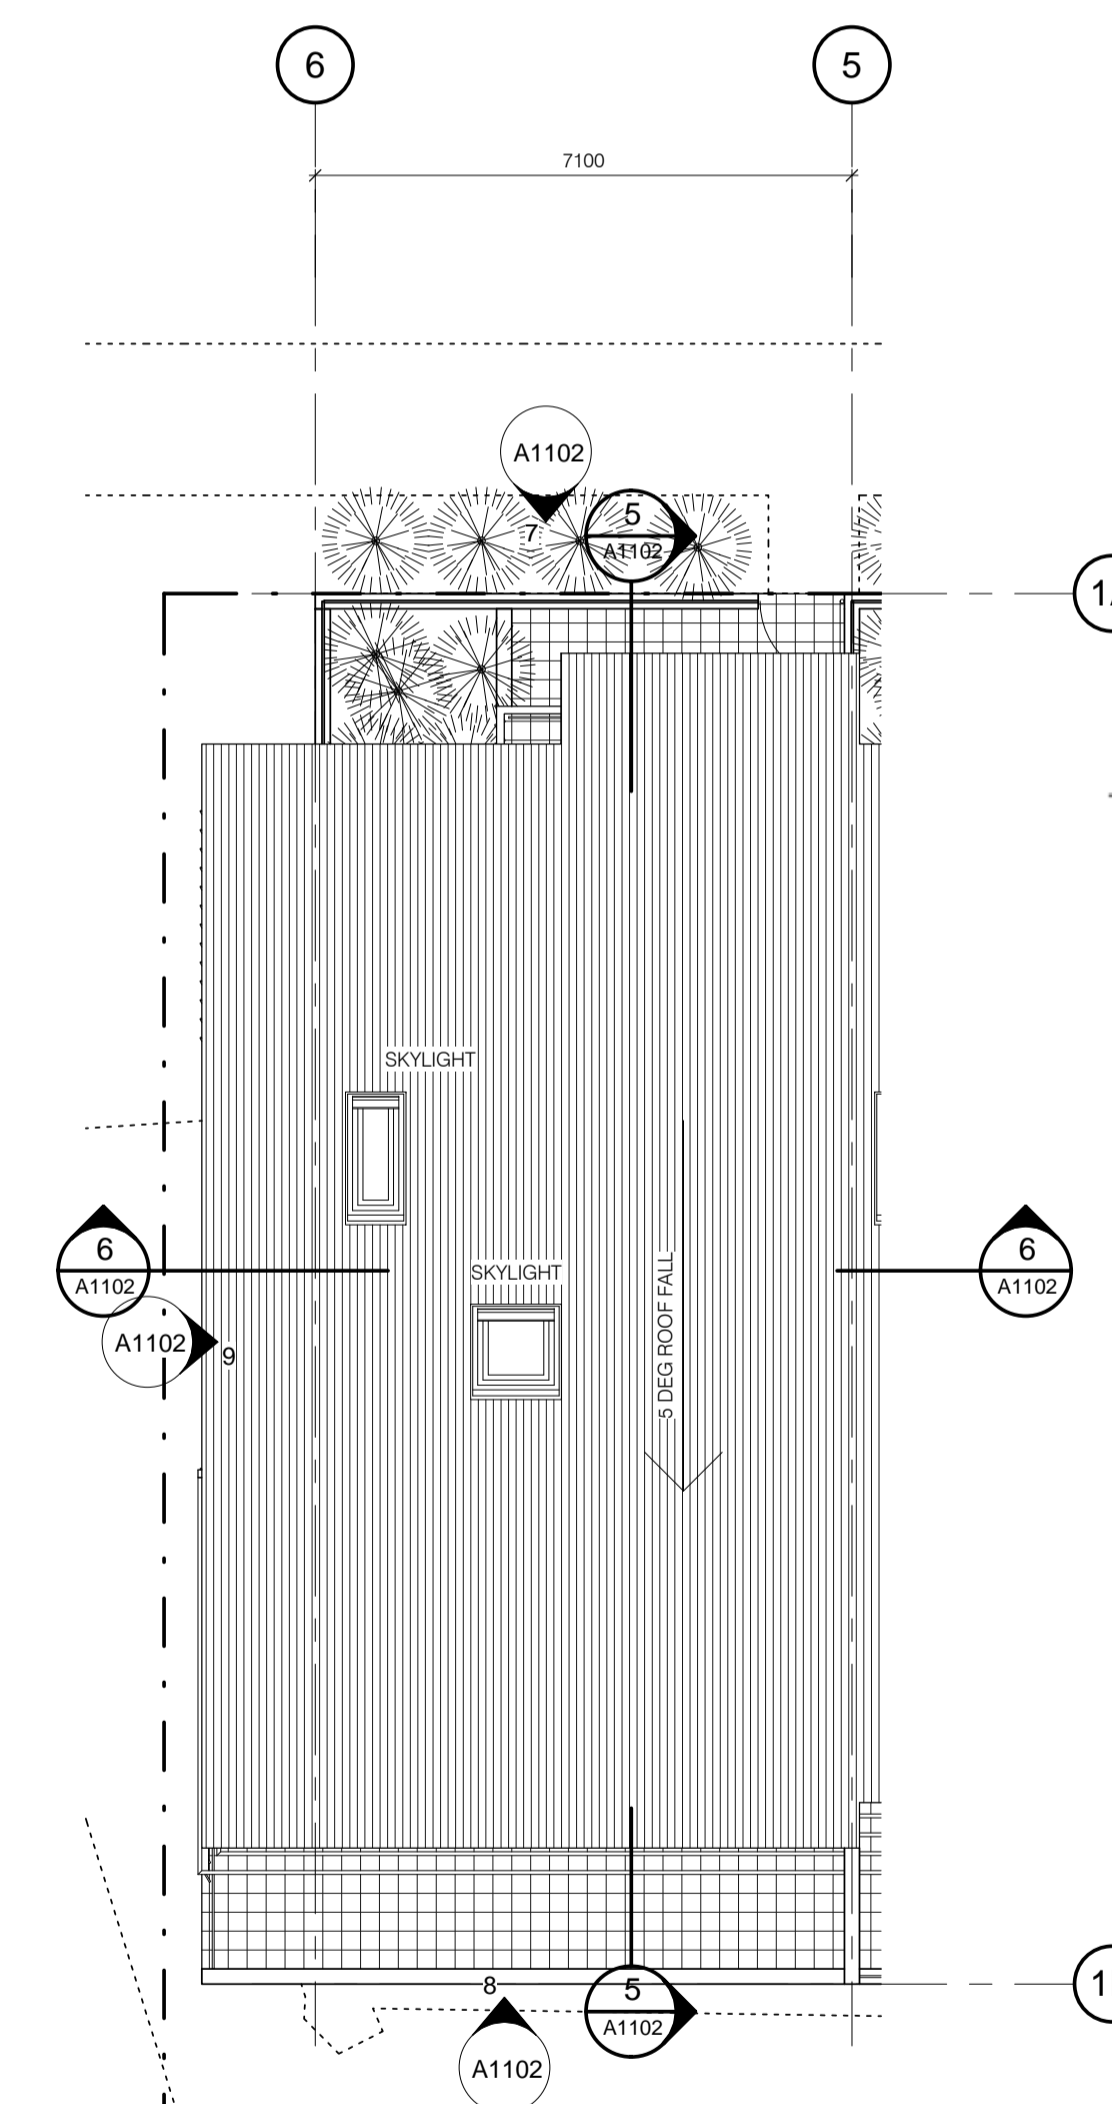
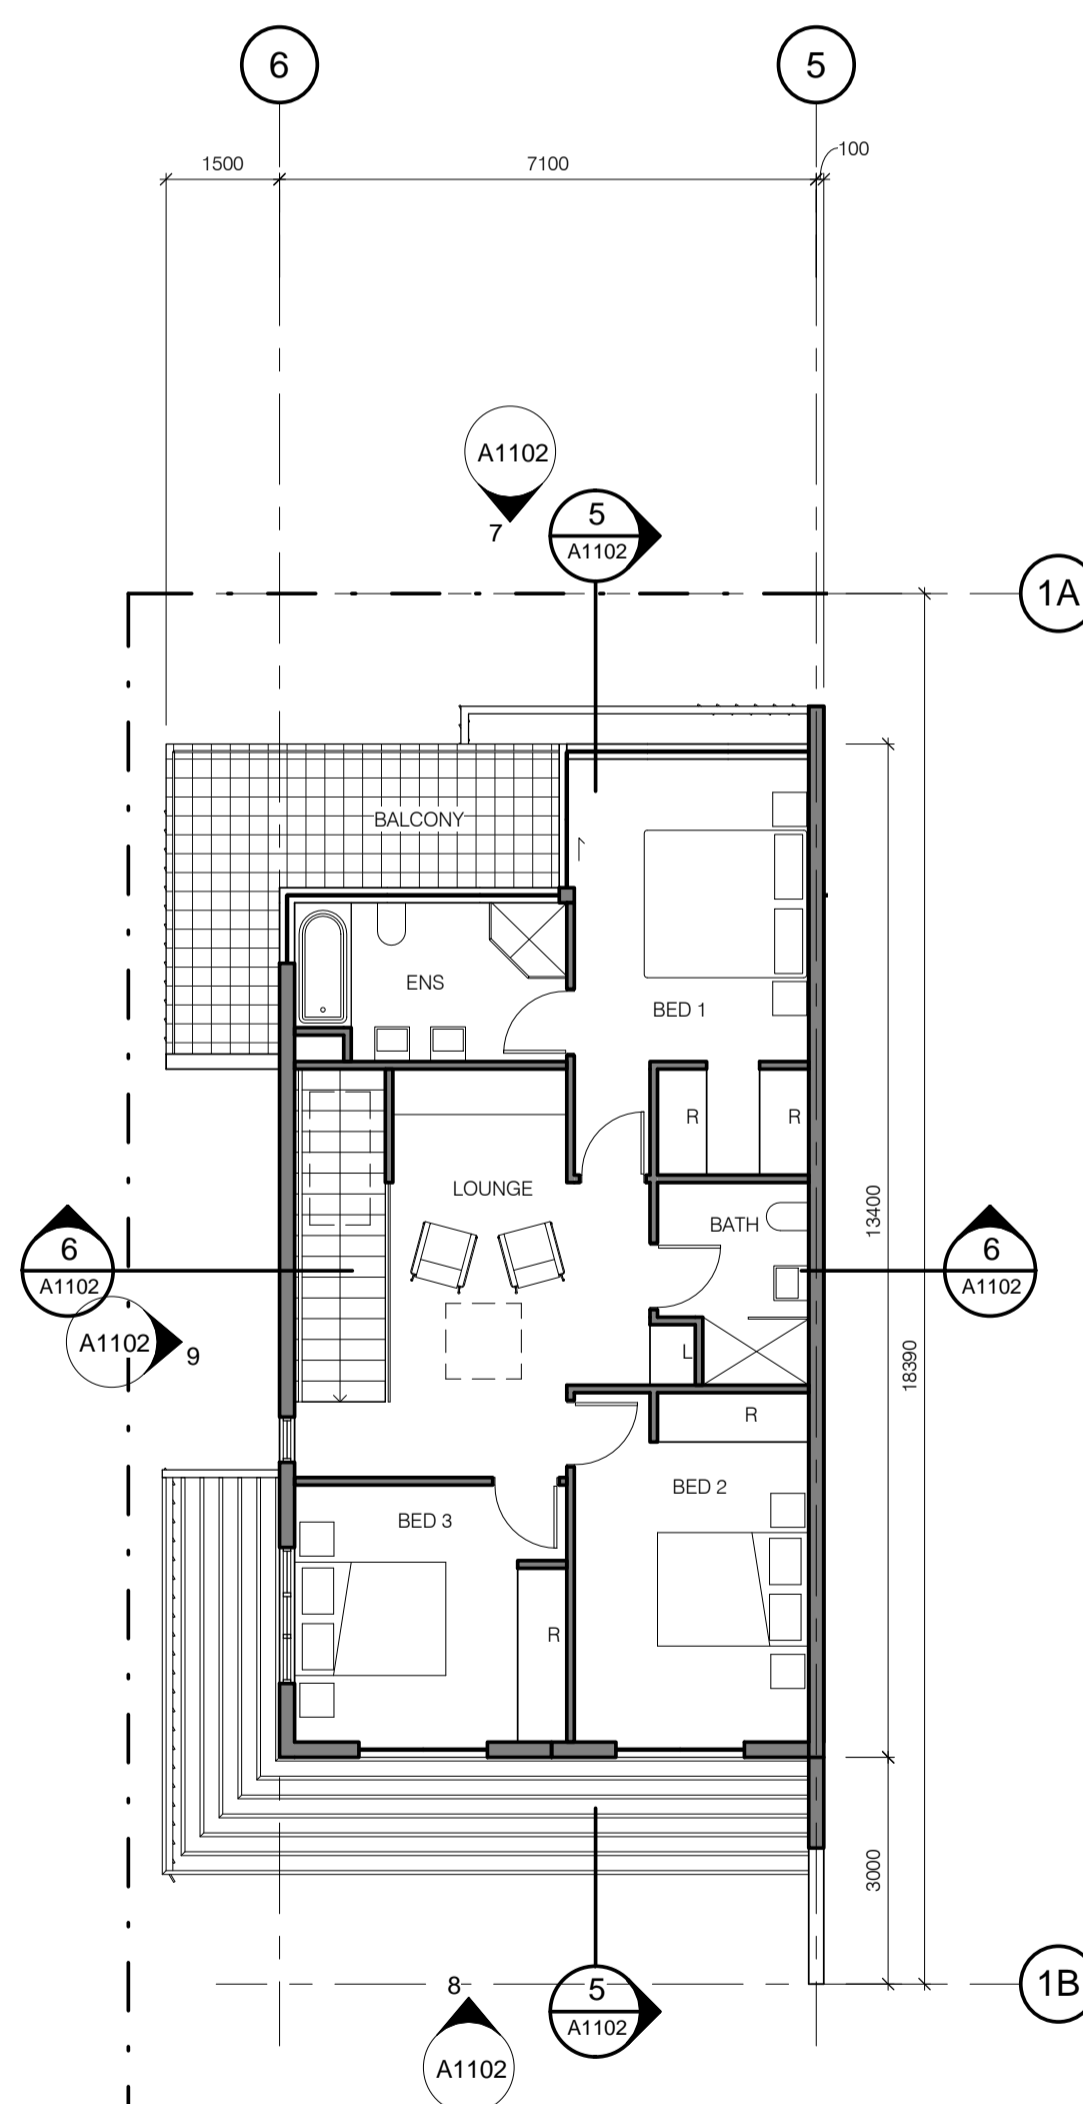
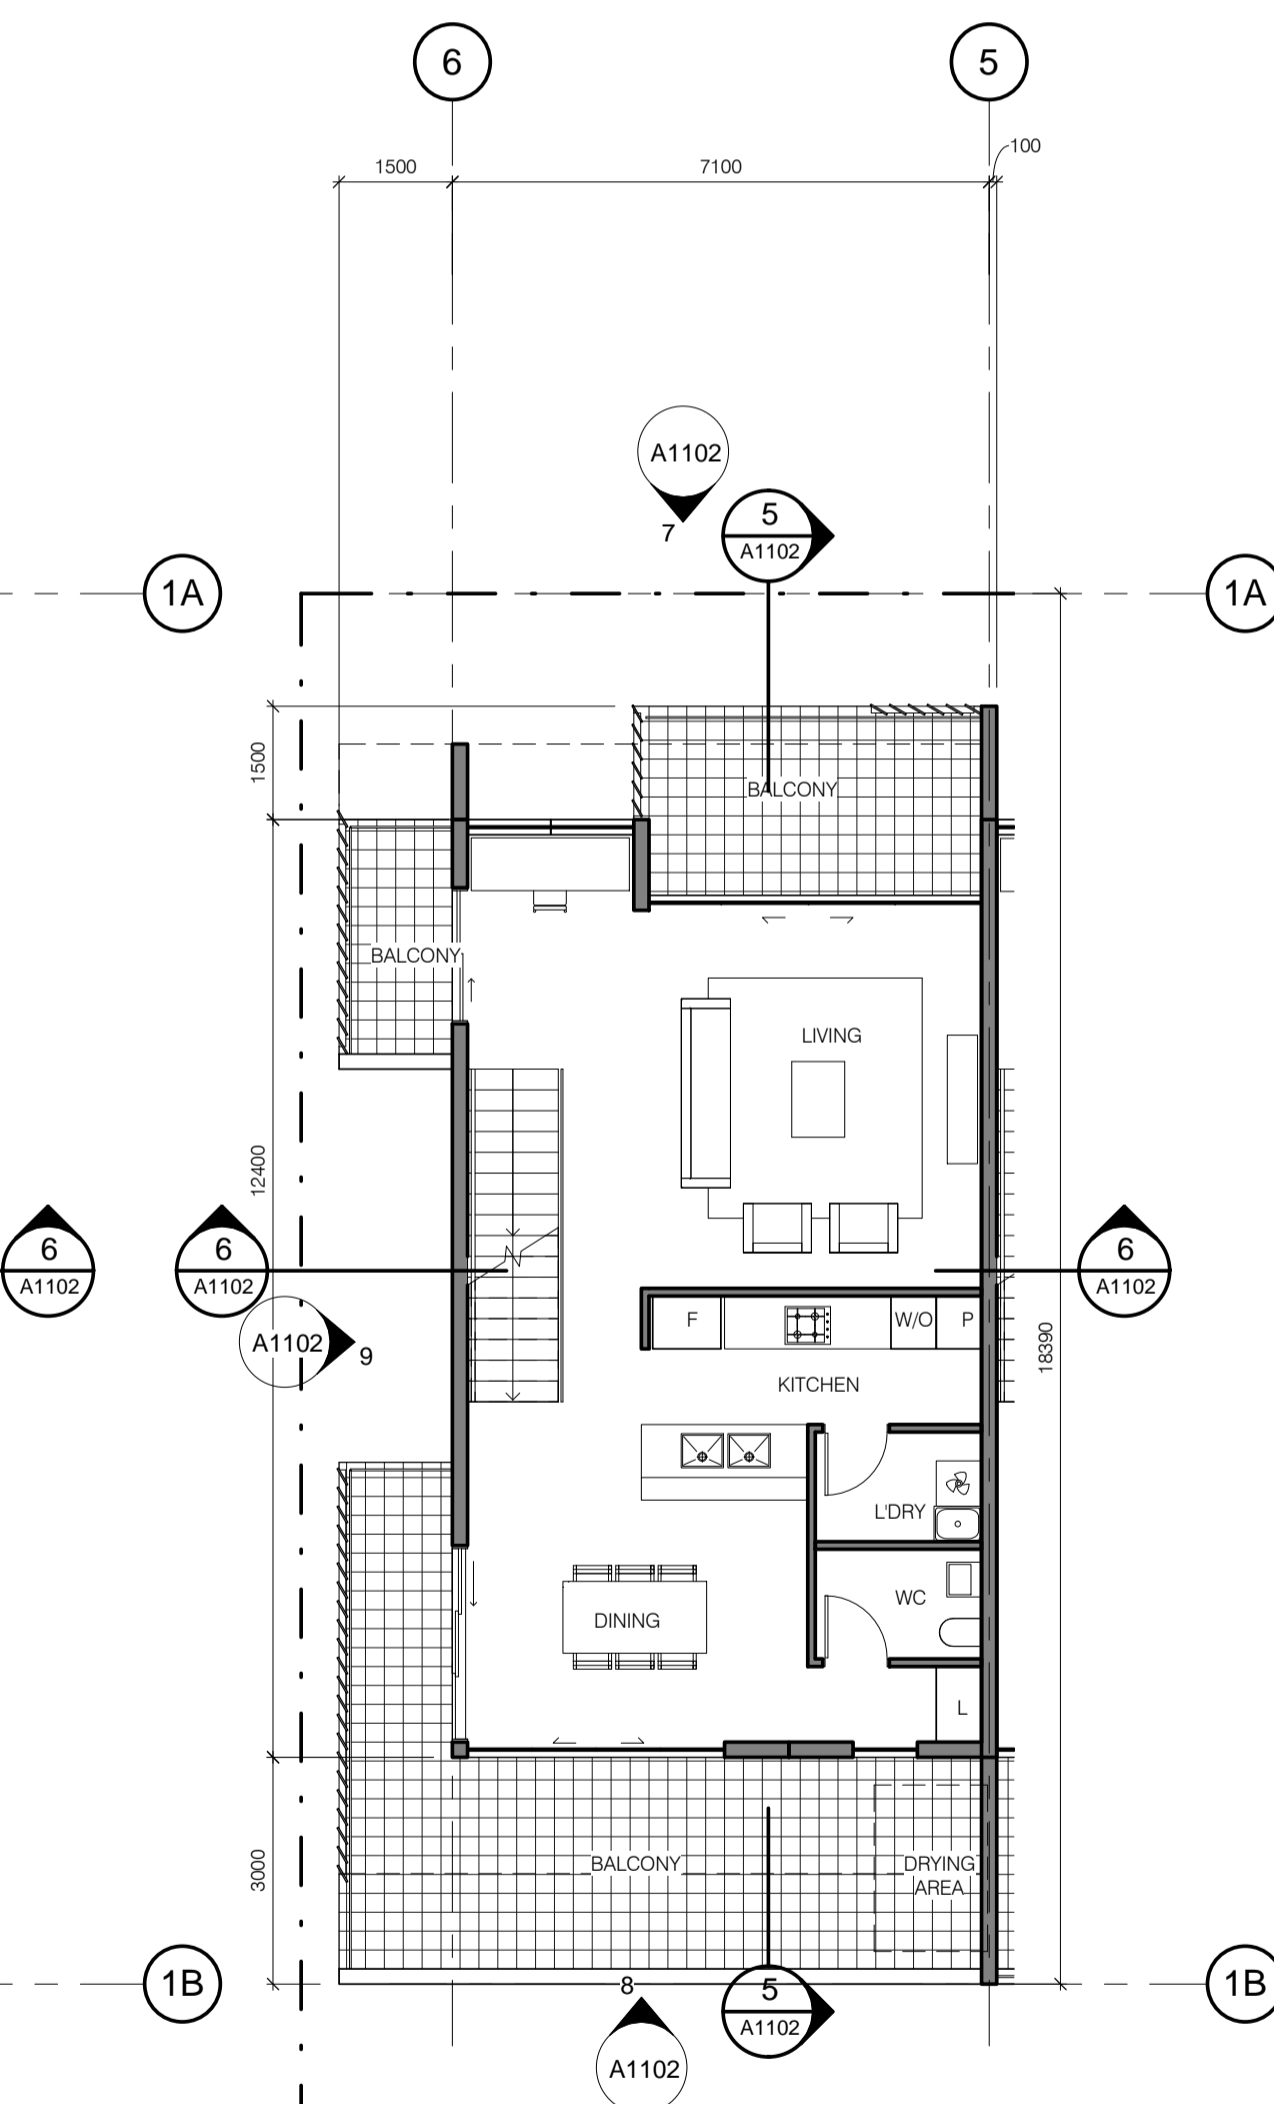


7 BLDG 1 (TYPE 3) FRONT ELEVATION
1:100

8 BLDG 1 (TYPE 3) REAR ELEVATION
1:100

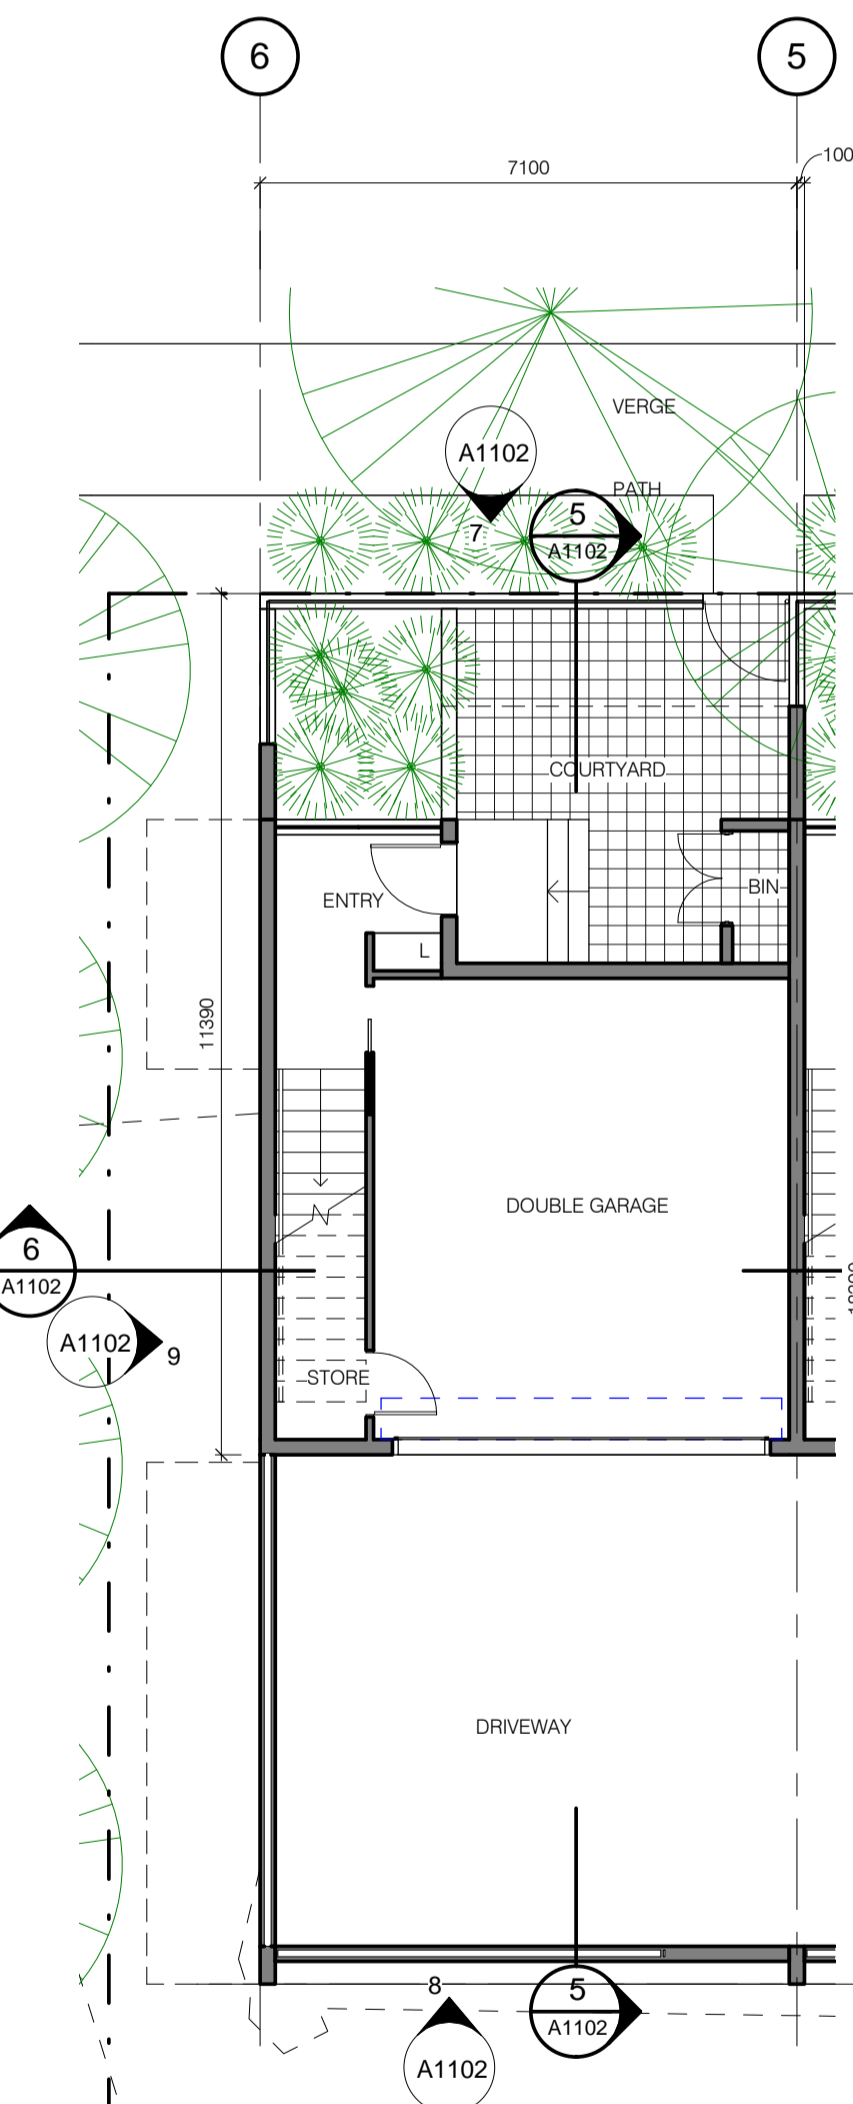


9 BLDG 1 (TYPE 3) SIDE ELEVATION
1:100

LEGEND

- 1 RUSTICATED MASONRY
- 2 PAINT FINISH
- a) FEATURE COLOUR 1
- b) FEATURE COLOUR 2
- c) FEATURE COLOUR 3
- d) FEATURE COLOUR 4
- e) FEATURE COLOUR 5
- f) COLOUR GREY 1
- g) COLOUR GREY 2
- h) COLOUR GREY 3
- i) COLOUR WHITE FOR SLAB EDGE / BLADE WALLS
- 3 GLAZING WITH ALUMINIUM FRAMED DOORS AND WINDOWS
- 4 GLASS BALUSTRADE
- 5 SOLID BALUSTRADE, PAINT FINISH
- 6 EXTERNAL SUNSHADE, ALUMINIUM
- 7 VERTICAL LOUVRES, TIMBER LOOK 1
- a) SLIDING
- b) FIXED
- 8 VERTICAL LOUVRES, TIMBER LOOK 2
- a) SLIDING
- b) FIXED
- 9 FENCE
- 10 GATE
- 11 METAL DECK ROOF
- 12 FASCIA, GUTTER & DOWNPIPE
- (a) COLOUR 1
- (b) COLOUR 2
- 13 STEEL TRUSS
- 14 SCREEN TO DRIVEWAY TO MATCH TOWNHOUSE FEATURE WALL COLOUR
- 15 METAL CLADDING
- 16 FRONT DOOR, PAINT FINISH
- 17 TILES
- (a) FEATURE COLOUR 1
- (b) FEATURE COLOUR 2
- (c) FEATURE COLOUR 3
- (d) FEATURE COLOUR 4
- (e) FEATURE COLOUR 5
- 18 GLASS BALUSTRADE TO MATCH TOWNHOUSE FEATURE WALL COLOUR
- 19 PERGOLA

NOTE
 1 Site and Landscape shown for context only. Refer to Landscape Architect's drawings.
 2 Furniture layout shown indicative only.

No.	Amendment:	Chk.	Date:	No.	Amendment:	Chk.	Date:
-	PROJECT APPLICATION		26.08.10				

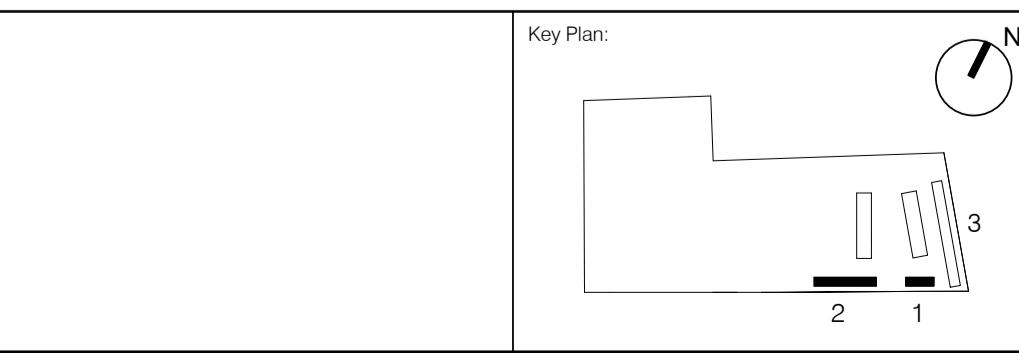

Consultants:
 Landscape: Sturt Associates
 Suite 91, Level 5, 330 Watte Street,
 Ultimo NSW 2007. T (02) 9211 3744
 Traffic: Halcrow
 Suite 20, 809 Pacific Hwy, Chatswood
 NSW 2067. T (02) 9410 4100
 Planner: Meriton
 Level 11, 528 Kent Street, Sydney
 NSW 2000. T (02) 92872888

Client:
 Meriton Apartments Pty Ltd
 Level 11, 528 Kent Street
 Sydney NSW 2000
 www.meriton.com.au

PTW Architects
 Level 17, 9 Castlereagh St
 Sydney NSW Australia 2000
 T +612 9232 5877
 F +612 9221 4139

Approvals
 By: SP
 Date: 26.08.2010
 Client Approval:

Project:
 EPPING PARK,
 BUILDINGS 1 & 2
 61 MOBBES LANE, EPPING
 Title:
 BUILDING 1 (TYPE 3
 TOWNHOUSE)

Scale:	Plot Date:	Job No:
1:100 @A1	26/08/2010 2:29:35 PM	209003
Dwg No:	Revision:	
A1102		
Status:	PROJECT APPLICATION	