


**NOTES**  
 This drawing is copyright and the property of WOODHEAD and must not be used without written authorisation. Do not scale this drawing. All dimensions are to be verified on site and any discrepancies reported before commencement of any work or shop drawings.

Key Plan

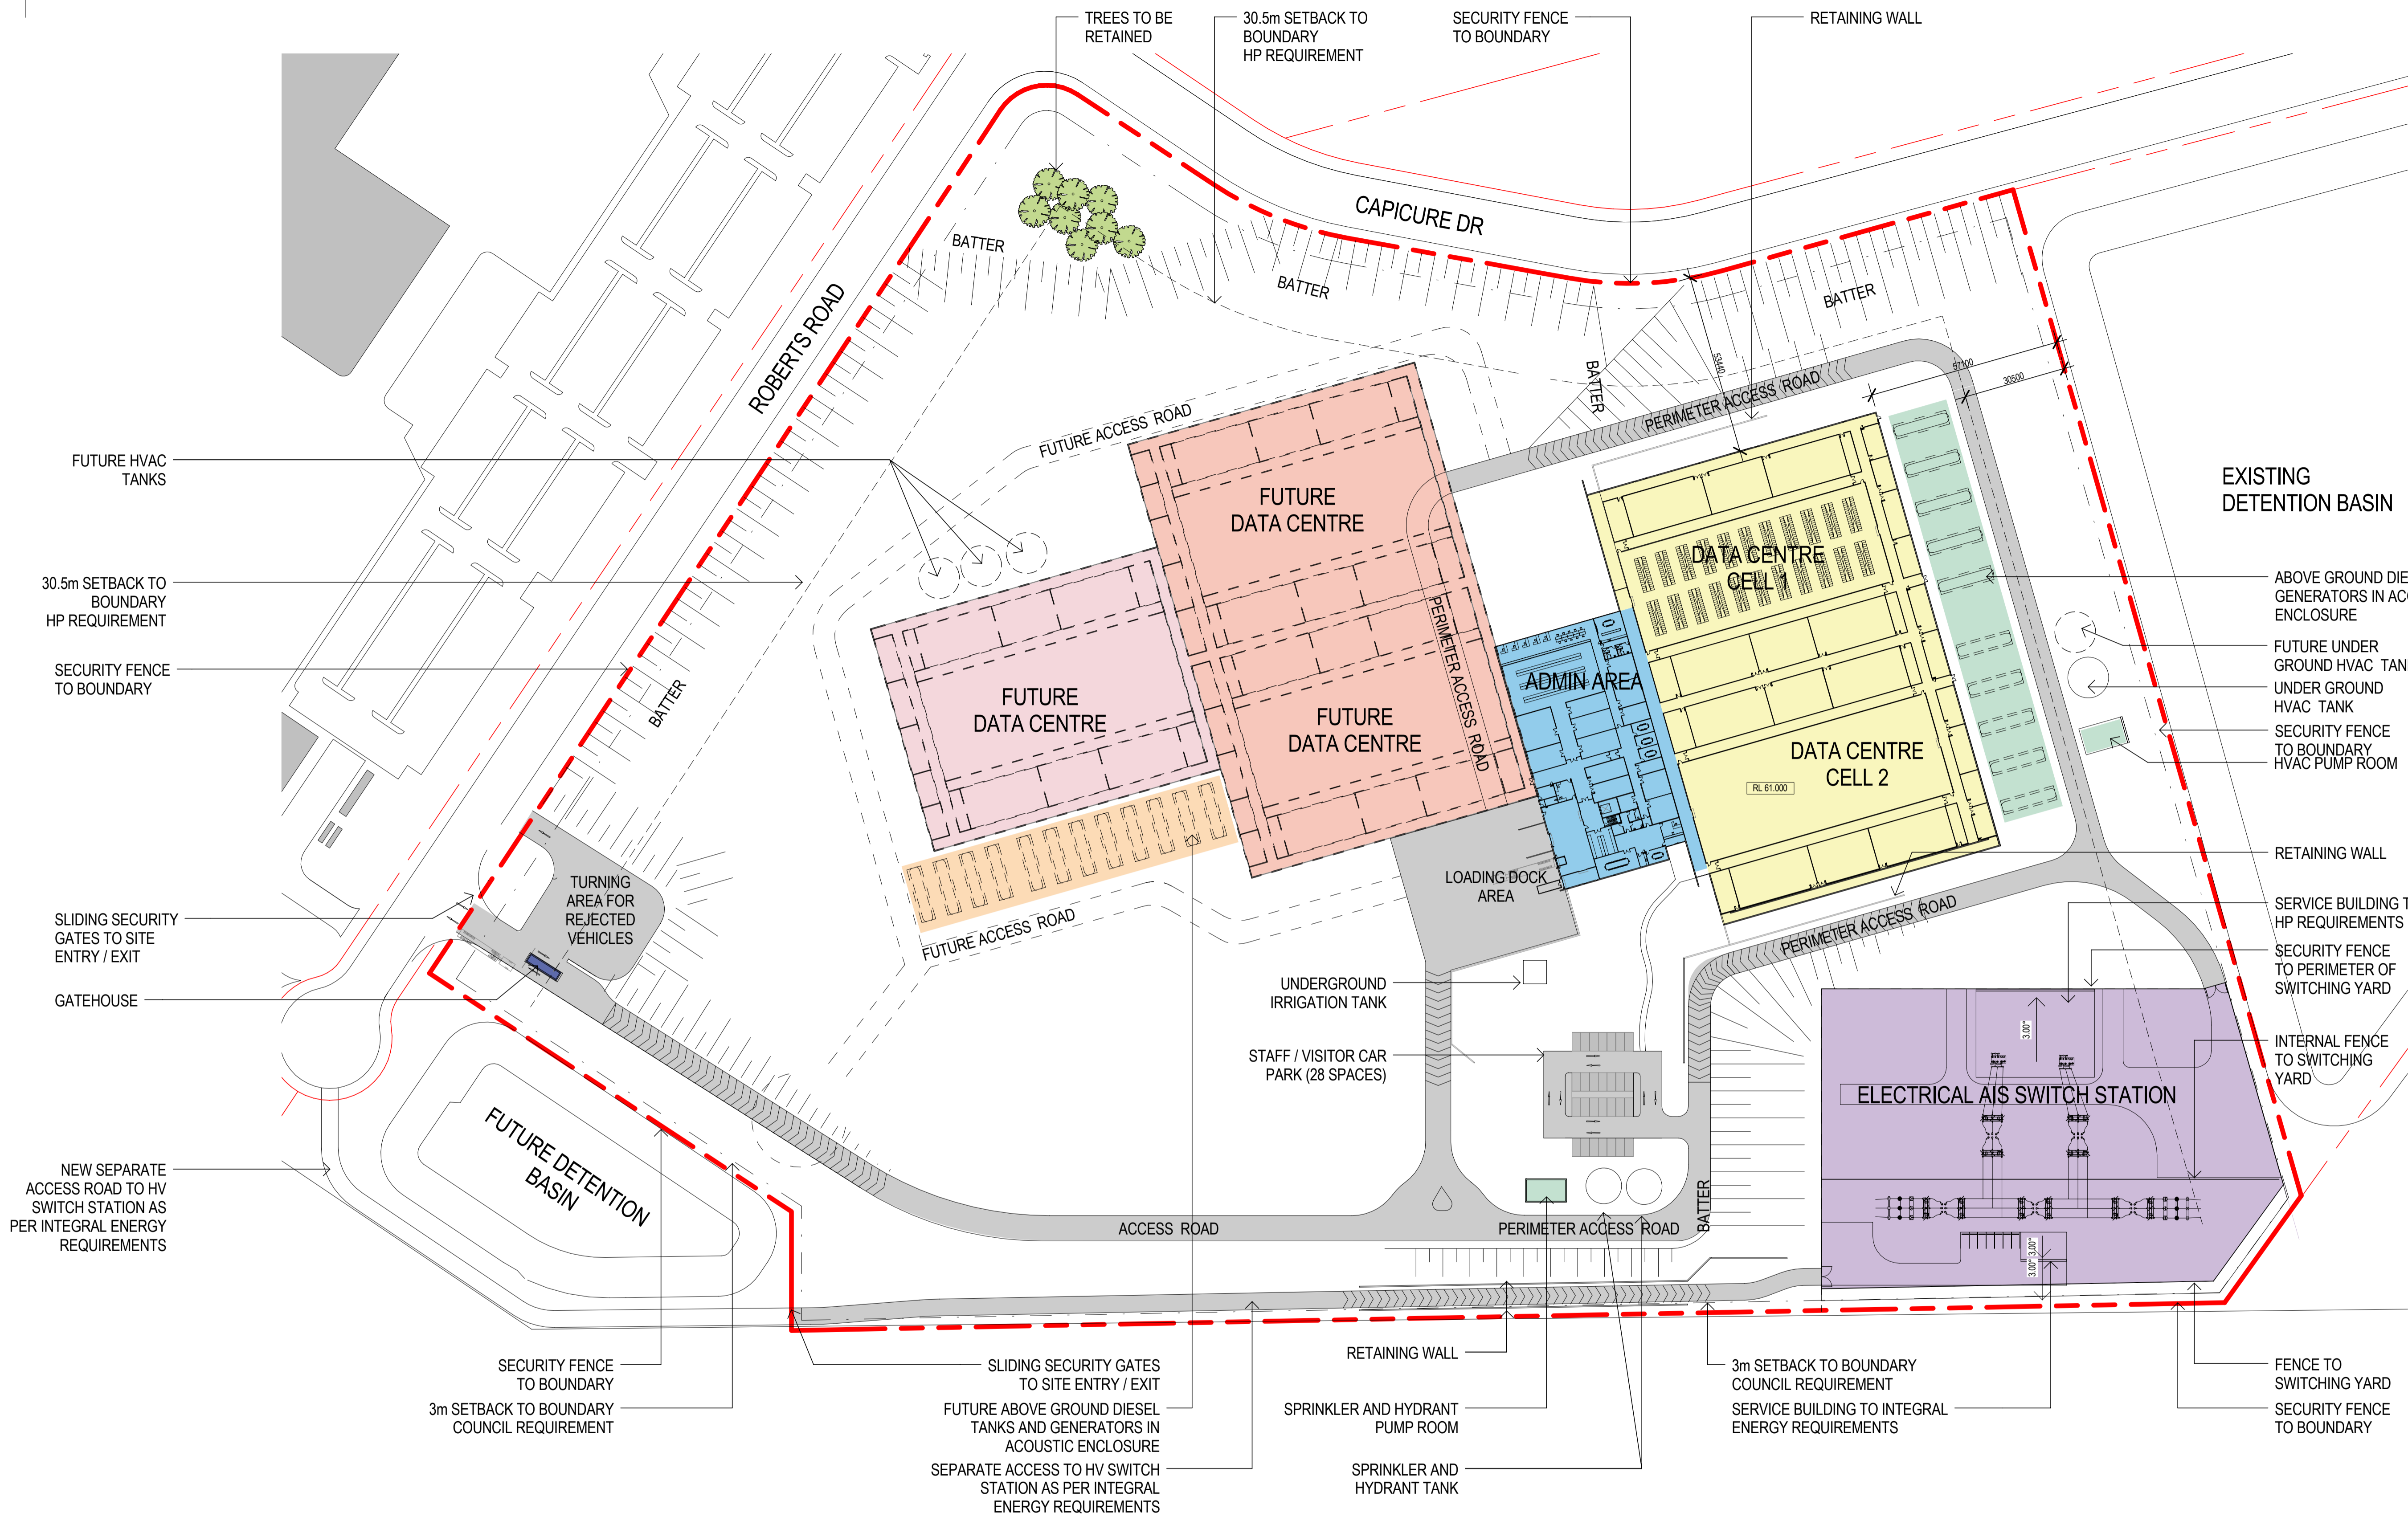


FUTURE HVAC TANKS  
 30.5m SETBACK TO BOUNDARY HP REQUIREMENT  
 SECURITY FENCE TO BOUNDARY  
 SLIDING SECURITY GATES TO SITE ENTRY / EXIT  
 GATEHOUSE  
 NEW SEPARATE ACCESS ROAD TO HV SWITCH STATION AS PER INTEGRAL ENERGY REQUIREMENTS

EXISTING DETENTION BASIN  
 ABOVE GROUND DIESEL TANKS AND GENERATORS IN ACOUSTIC ENCLOSURE  
 FUTURE UNDER GROUND HVAC TANK  
 UNDER GROUND HVAC TANK  
 SECURITY FENCE TO BOUNDARY HVAC PUMP ROOM  
 RETAINING WALL  
 SERVICE BUILDING TO HP REQUIREMENTS  
 SECURITY FENCE TO PERIMETER OF SWITCHING YARD  
 INTERNAL FENCE TO SWITCHING YARD  
 3m SETBACK TO BOUNDARY COUNCIL REQUIREMENT  
 SERVICE BUILDING TO INTEGRAL ENERGY REQUIREMENTS  
 FENCE TO SWITCHING YARD  
 SECURITY FENCE TO BOUNDARY

Issue	Revision Description	Date
H	EA ISSUE	17/09/2010
G	FOR INFORMATION	15/09/2010
F	FOR INFORMATION	10/09/2010
E	FOR INFORMATION	09/09/2010
D	FOR INFORMATION	07/09/2010
C	FOR INFORMATION	02/09/2010
B	FOR INFORMATION	01/09/2010
A	FOR INFORMATION	30/09/2010

Project Management	Quantity Surveyor	BCA Consultant	Landscape Architect	Engineering
	TBC	TBC	TBC	AECOM Level 11, 44 Market Street, Sydney, NSW 2000

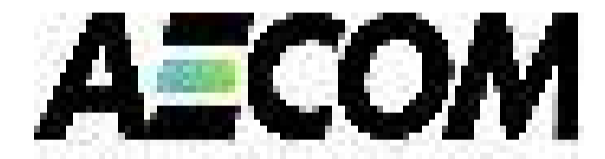

Client  
 HP Critical Facilities Services  
 303 Second St. | Suite 500  
 South Tower San Francisco | CA 94107-6003

Architects  
 woodhead™  
 343 Pacific Highway  
 North Sydney NSW 2060  
 T +612 9964 9500  
 F +612 9964 9683  
 ABN 61 007 747 748  
 www.woodhead.com.au

**1 Proposed Site Plan - Ground Floor**  
 SK06 1:1000

SITE AREA SCHEDULE (F.E.C.A.)		
Number	Name	Area
1.1	Admin Area	3203 m <sup>2</sup>
1.3	Data Centre Cell 1 & 2	11528 m <sup>2</sup>
1.3	Electrical Switch Station	11239 m <sup>2</sup>
1.4	Gate House	30 m <sup>2</sup>
1.5	HVAC Pump Room	87 m <sup>2</sup>
1.6	Sprinkler Pump Room	84 m <sup>2</sup>
1.7	Diesel Tanks Area	2248 m <sup>2</sup>
STAGE 1 BUILT AREA =		28419 m <sup>2</sup>
STAGE 1 SITE COVERAGE IS AT		19.5%

FUTURE SITE AREA SCHEDULE (F.E.C.A.)		
Number	Name	Area
2.1	Future Data Centre	11852 m <sup>2</sup>
2.2	Future Diesel Tanks Area	2022 m <sup>2</sup>
3.1	Future Data Centre	6072 m <sup>2</sup>
STAGE 2 BUILT AREA =		19946 m <sup>2</sup>
STAGE 2 SITE COVERAGE (INCL STAGE 1) IS AT		33.3%

PROPERTY SCHEDULE	
Name	Area
HP DATA CENTRE EASTERN CREEK	145119 m <sup>2</sup>

SITE AREA SCHEDULE (ROAD STAGE 1)		
Number	Name	Area
1.01	Road	2385 m <sup>2</sup>
1.02	Road	14818 m <sup>2</sup>
		17203 m <sup>2</sup>

PARKING SCHEDULE	
SIZE	
5500 x 2600	
28	

**PRELIMINARY**

Checked	Checker
Drawing Coordinated	
Drawing Director Approval	
Project Description	EC DATA CENTRE M7 BUSINESS HUB CAPICURE DRIVE EASTERN CREEK, NSW
Project Number	10212102 AR
Drawing Title	SITE PLAN - GROUND FLOOR As indicated
Drawing Number	W1002
Issue	H