

ROOM SCHEDULE - ADMIN		
Number	Name	Area
1.01	VESTIBULE	13 m ²
1.02	SECURITY & DESK	30 m ²
1.03	LOBBY	86 m ²
1.04	EXTERNAL CONFERENCE	24 m ²
1.05	KITCHENETTE	10 m ²
1.06	LARGE CONFERENCE	76 m ²
1.07	CORRIDOR 4	12 m ²
1.08	CLEANER	10 m ²
1.09	ACCESSIBLE WC	9 m ²
1.10	UNISEX WC	11 m ²
1.11	MIT 1	6 m ²
1.12	CORRIDOR 1	96 m ²
1.13	BD	24 m ²
1.14	DMARK & MDF 1	120 m ²
1.15	CONFERENCE 1	24 m ²
1.16	CONFERENCE 2	23 m ²
1.17	CONFERENCE 3	24 m ²
1.18	MIT 2	7 m ²
1.19	CORRIDOR 3	136 m ²
1.20	MAINTENANCE OFFICE	61 m ²
1.21	MAINTENANCE WORKSHOP	61 m ²
1.22	OFFICE	31 m ²
1.23	FIRE CONTROL ROOM	18 m ²
1.24	LIFT LOBBY	49 m ²
1.25	LIFT	26 m ²
1.26	STAIR	13 m ²
1.27	STORAGE	60 m ²
1.28	SHIPPING AND RECEIVING	225 m ²
1.29	DE-TRASH	40 m ²
1.30	TRUCKER WC	8 m ²
1.32	RACK STORAGE	500 m ²
1.33	SERVER STAGING 1	73 m ²
1.34	SERVER STAGING 2	74 m ²
1.35	CABLE STORAGE	61 m ²
1.36	NETWORK STAGING 2	70 m ²
1.37	MEDIA STORAGE	115 m ²
1.38	CORRIDOR 2	67 m ²
1.39	STORAGE	41 m ²
1.40	DMARK & MDF 2	121 m ²
1.41	AIR LOCK	13 m ²
1.42	FEMALE WC & SHOWER	7 m ²
1.43	MALE WC & SHOWER	13 m ²
1.44	BREAK OUT	63 m ²
1.45	OPEN PLAN OFFICE	186 m ²
1.46	STORAGE	28 m ²

NOTES
 This drawing is copyright and the property of WOODHEAD and must not be used without written authorisation. Do not scale this drawing. All dimensions are to be verified on site and any discrepancies reported before commencement of any work or shop drawings.

Key Plan:

Issue	Revision Description	Date
E	EA ISSUE	17/09/2010
D	ADMIN REVIEW	17/09/2010
C	FOR INFORMATION	13/09/2010
B	FOR INFORMATION	10/09/2010
A	FOR INFORMATION	02/09/2010


Project Management

Quantity Surveyor: TBC

BCA Consultant: TBC

Landscape Architect: TBC

Engineering: AECOM
 Level 11, 44 Market Street, Sydney, NSW 2000

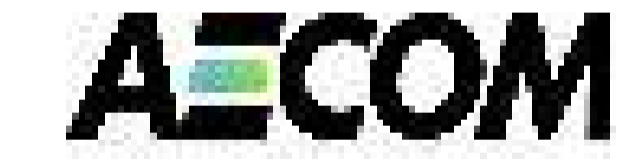

Client:
 HP Critical Facilities Services
 303 Second St | Suite 500
 South Tower San Francisco | CA 94107-6003

Architects: **woodhead™**
 343 Pacific Highway
 North Sydney NSW 2060
 T +612 9964 9500
 F +612 9964 9683
 ABN 61 007 747 748
 www.woodhead.com.au

Checked: _____ Checker: _____
 Drawing Coordinated: _____
 Drawing Director Approval: _____
 Project Description: EC DATA CENTRE
 M7 BUSINESS HUB
 CAPICURE DRIVE
 EASTERN CREEK, NSW
 Project Number: 10212102 AR
 Drawing Title: PROPOSED GROUND FLOOR PLAN - ADMIN
 Drawing Number: _____ Scale: 1:250
 W2005 Issue: E

1 Proposed Ground Floor Plan - Admin
 SK06 1:250

PRELIMINARY