


MARKETING SUITE GROUND FLOOR PLAN

MARKETING SUITE LOCATION PLAN SCALE 1:2500

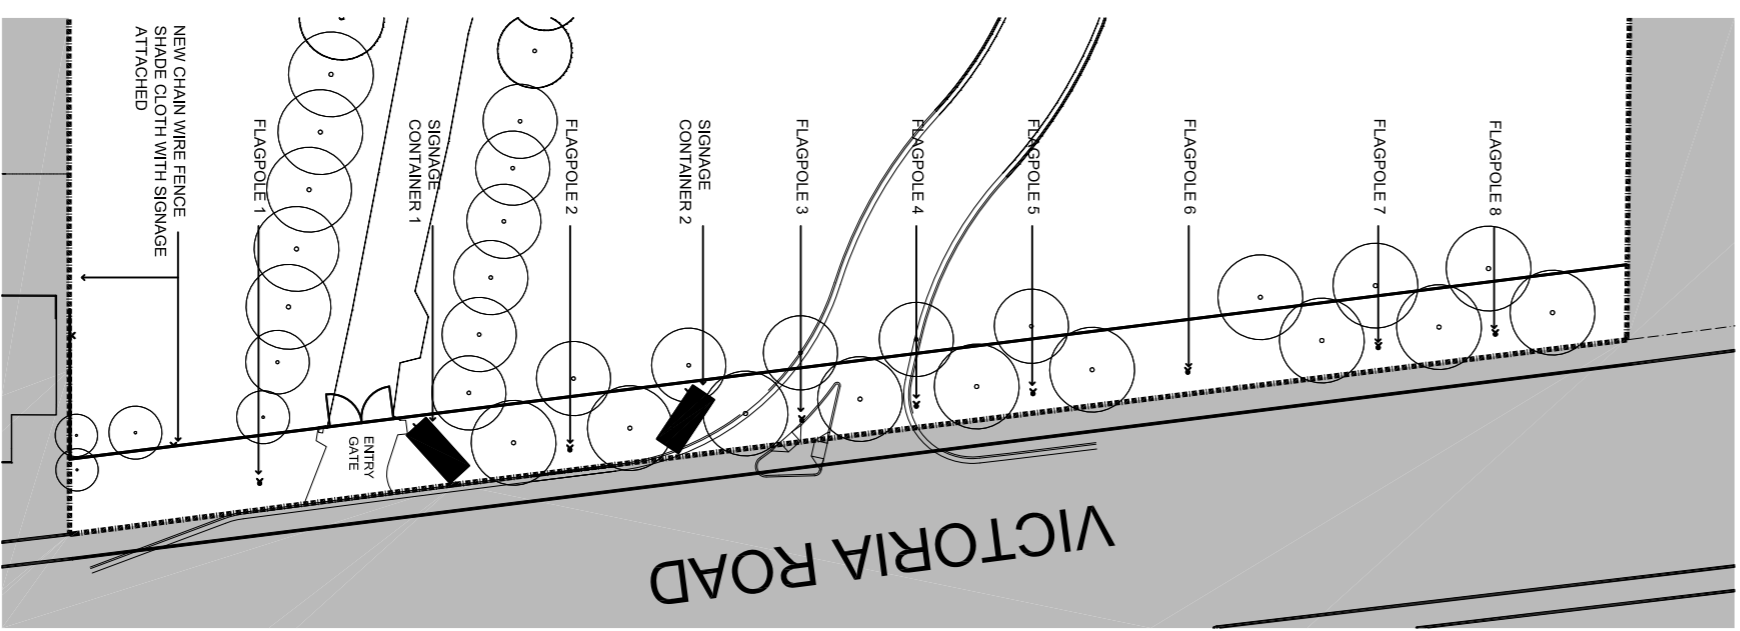





VICTORIA STREET SIGNAGE

VICTORIA STREET SIGNAGE : CONTAINER SIGNAGE (1:100)

VICTORIA STREET SIGNAGE : CONTAINER SIGNAGE (1:100)

SECTION A-A

SECTION B-B

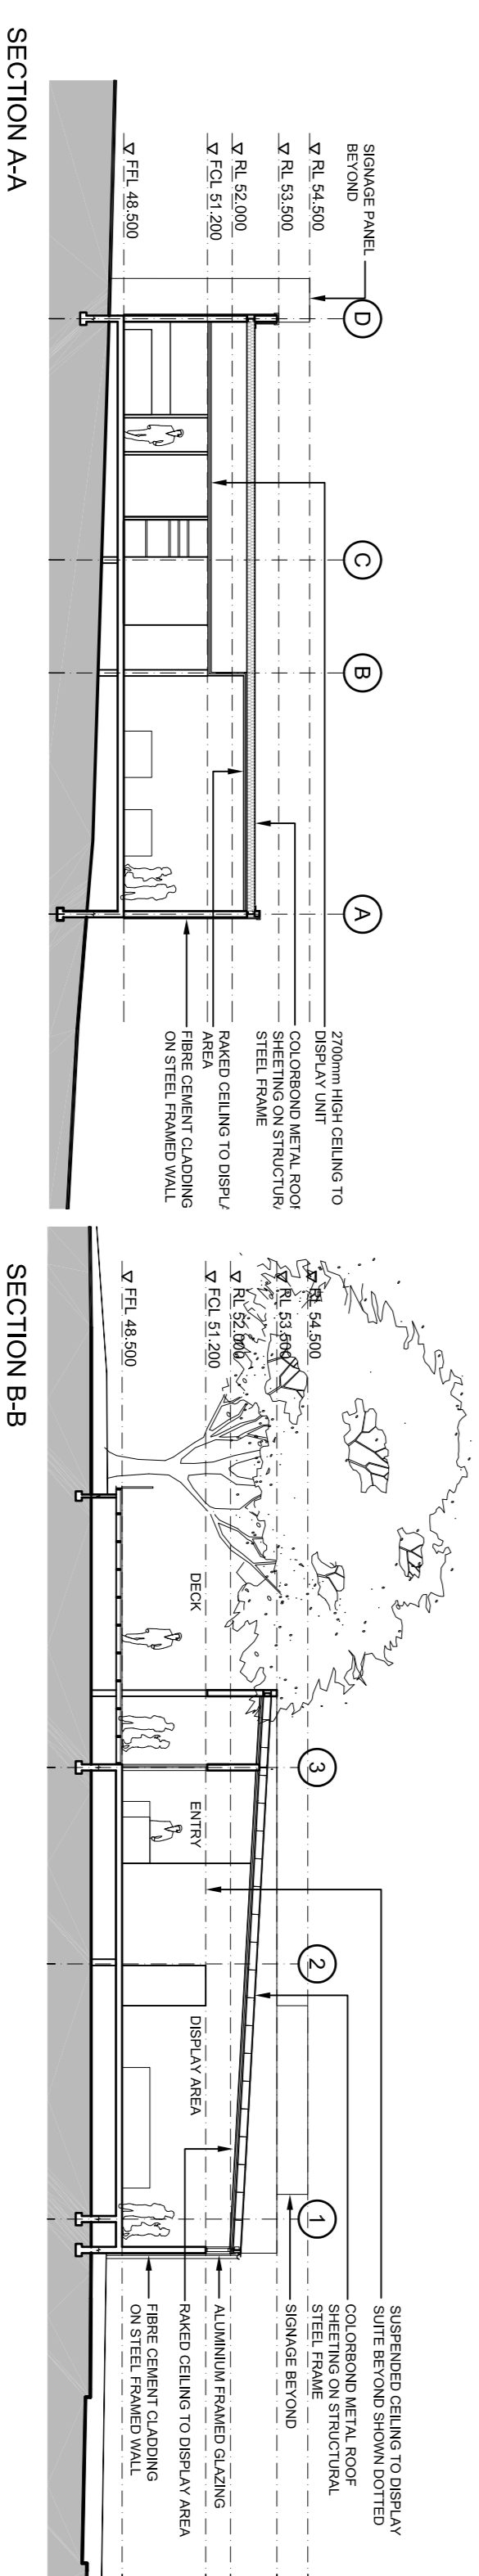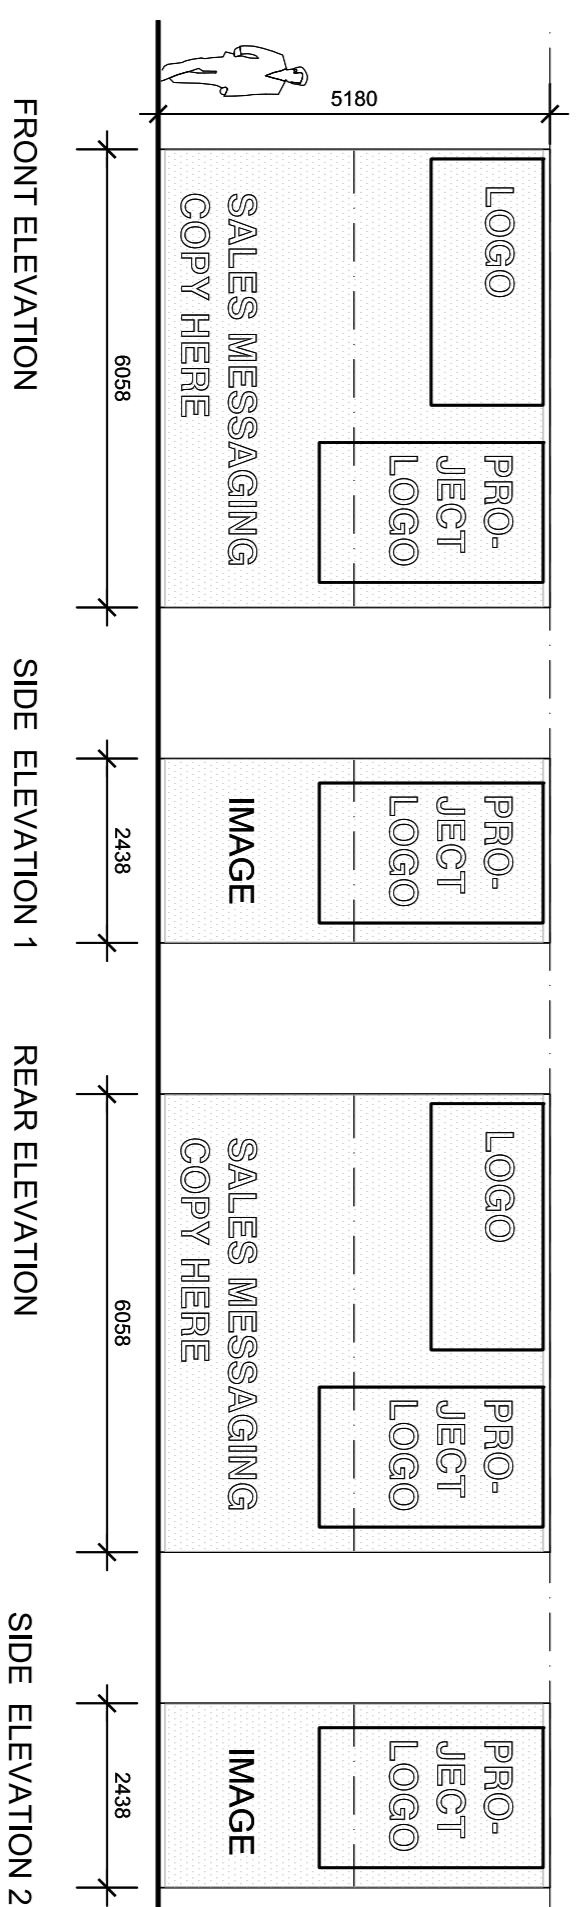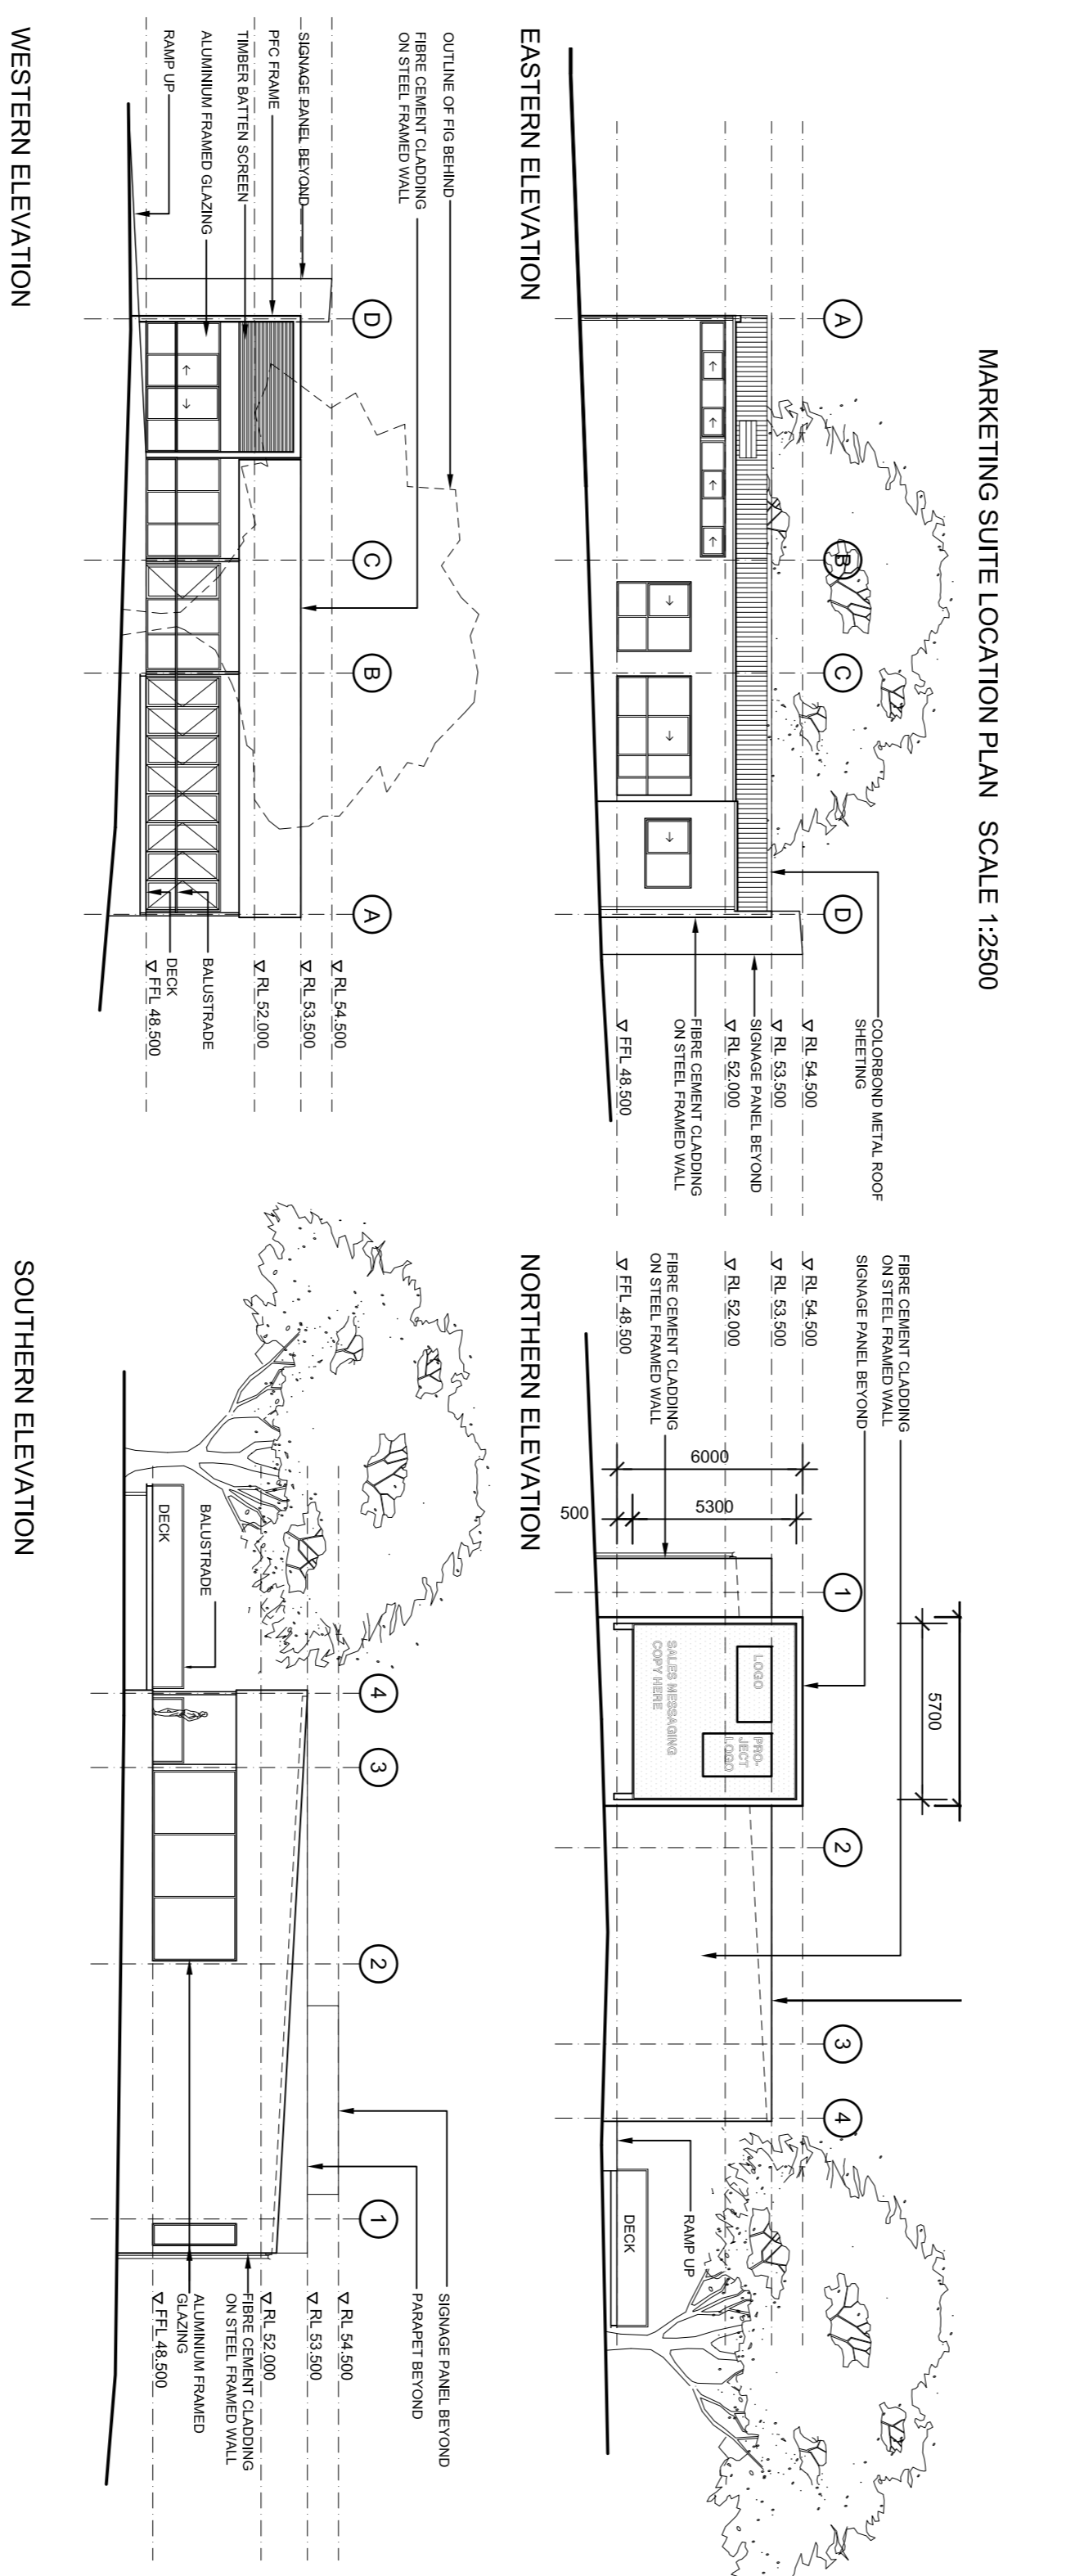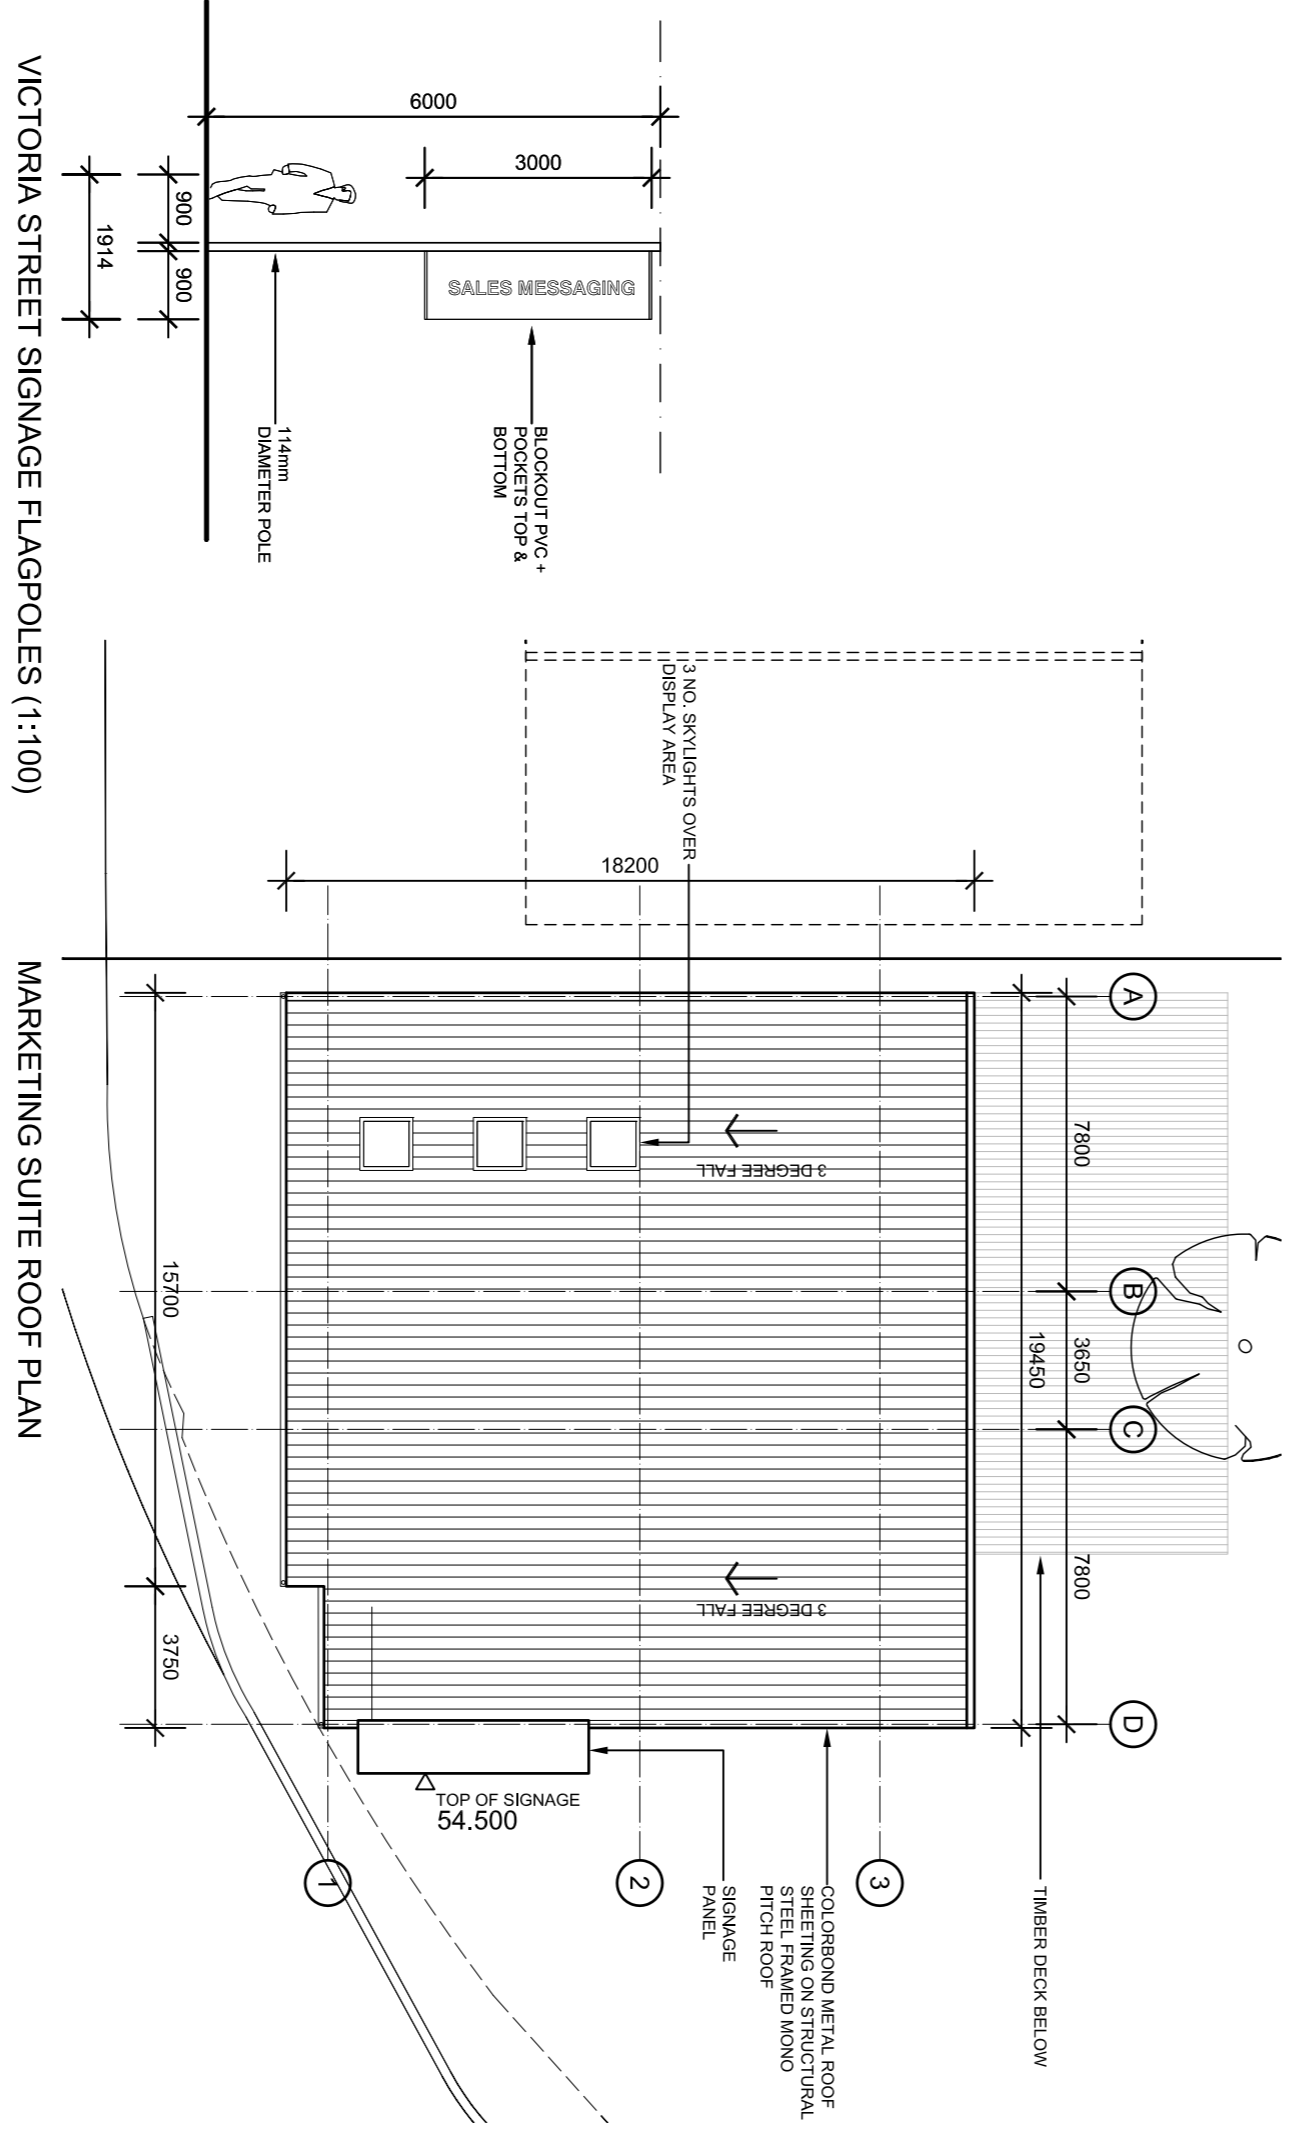

Rev	Description	By	Date
A	DRAFT ISSUE FOR PA EXHIBITION	RB	21-03-11
B	ISSUE FOR PA EXHIBITION	RB	07-04-11
C	ISSUE FOR CLIENT REVIEW	ME	01-06-11
D	REUSED ISSUE FOR PA EXHIBITION	ME	07-06-11

Rev	Description	By	Date
A	COMPACT COX ARCHITECTURE PTY LTD. 2011		
B	FRASERS PUTNEY		
C	ENVIRONMENTAL PARTNERSHIP		

Project Manager	Project Manager
FRASERS PROPERTY	FRASERS PROPERTY
BOA CONSULTANT	BOA CONSULTANT
PLANNING CONSULTANT	PLANNING CONSULTANT
STRUCTURAL	STRUCTURAL
BUILDING SERVICES	BUILDING SERVICES
LANDSCAPE	LANDSCAPE

Heritage Consultant	Heritage Consultant
ACROSTIC	ACROSTIC
ENVIRONMENTAL	ENVIRONMENTAL
TRAFIC CONSULTANT	TRAFIC CONSULTANT
ACCESS CONSULTANT	ACCESS CONSULTANT
COIL	COIL
CONTRACTOR	CONTRACTOR
CONTRACTOR	CONTRACTOR

Cox Richardson
 Level 2, 201 Clarence Street, Sydney 2000 Australia
 T: 61 2 9292 9292 F: 61 2 9294 5844
 Email: sydney@cox.com.au

FRASERS PUTNEY

Drawing Title	Revision	Date
MARKETING SUITE	D	2011-04-07
MARKETING SUITE	D	2011-04-07
MARKETING SUITE	D	2011-04-07