




TYPICAL FLOOR PLAN - 1 BEDROOM

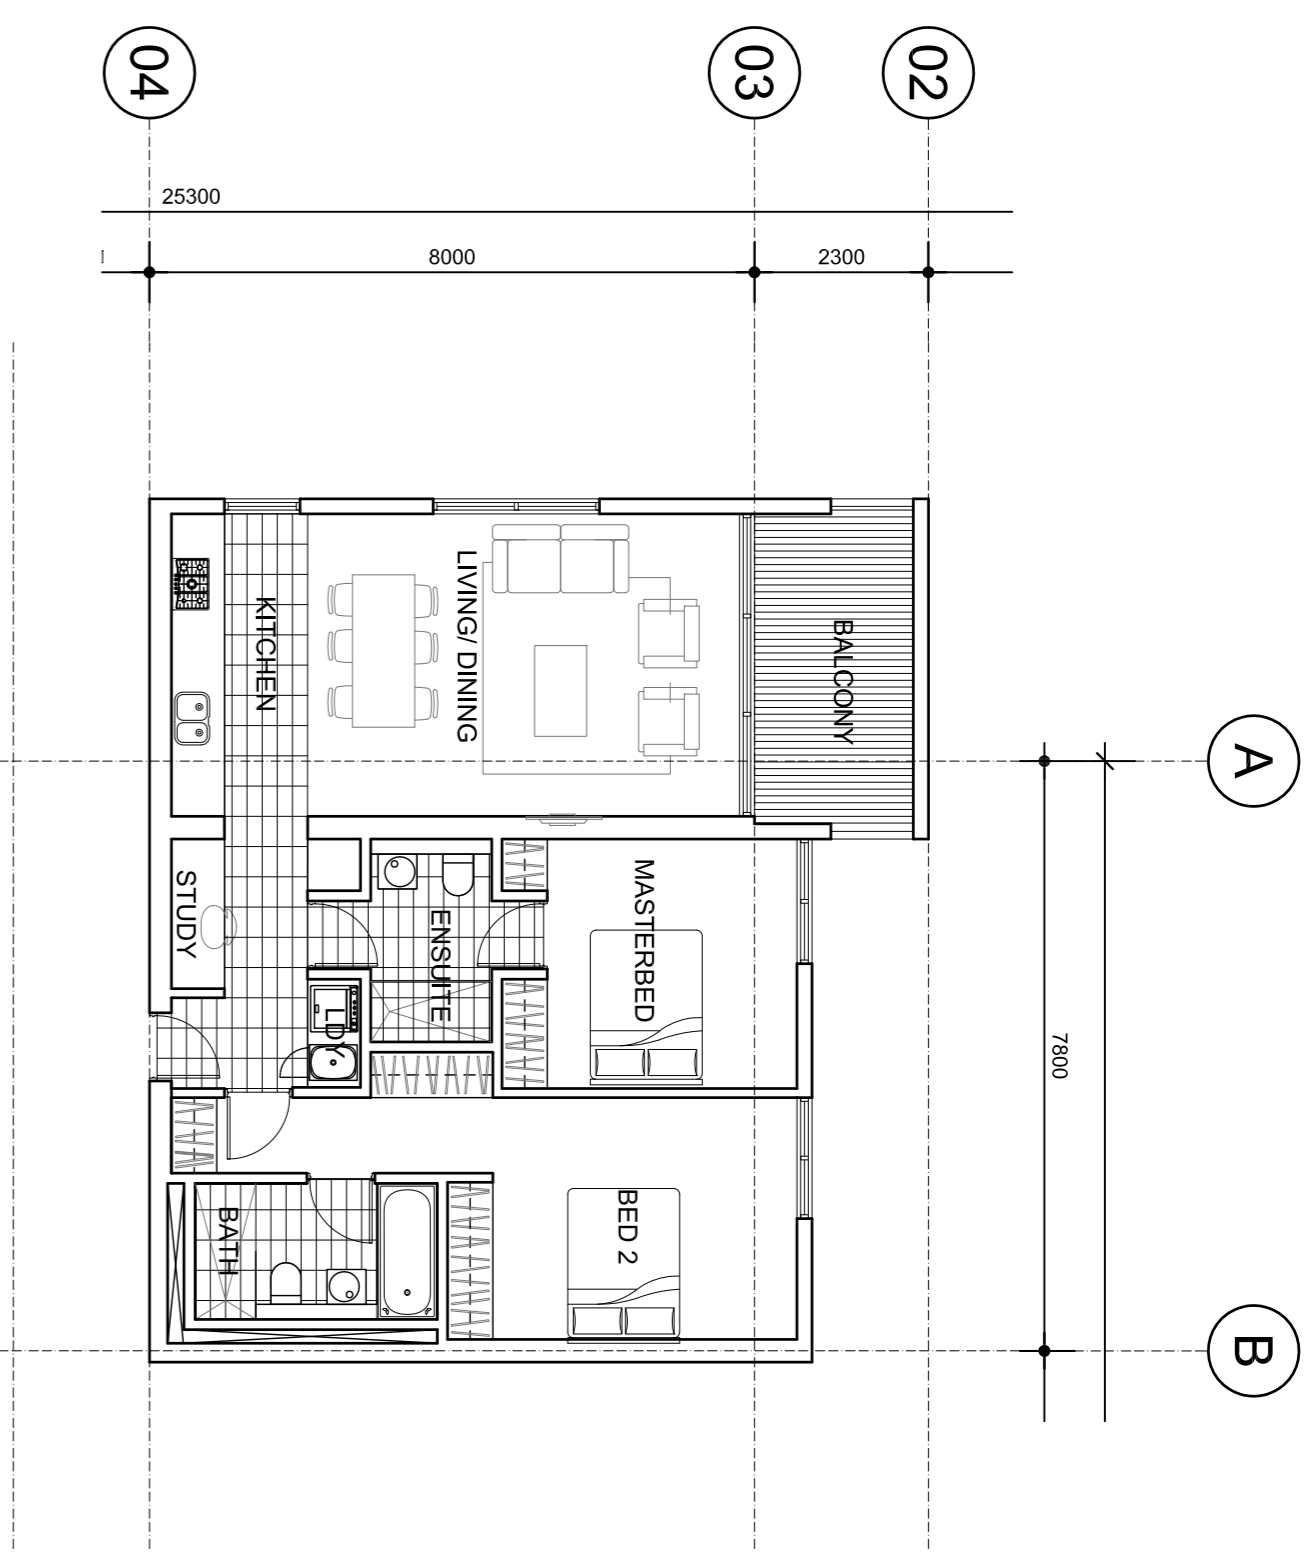

TYPICAL FLOOR PLAN - 2 BEDROOM

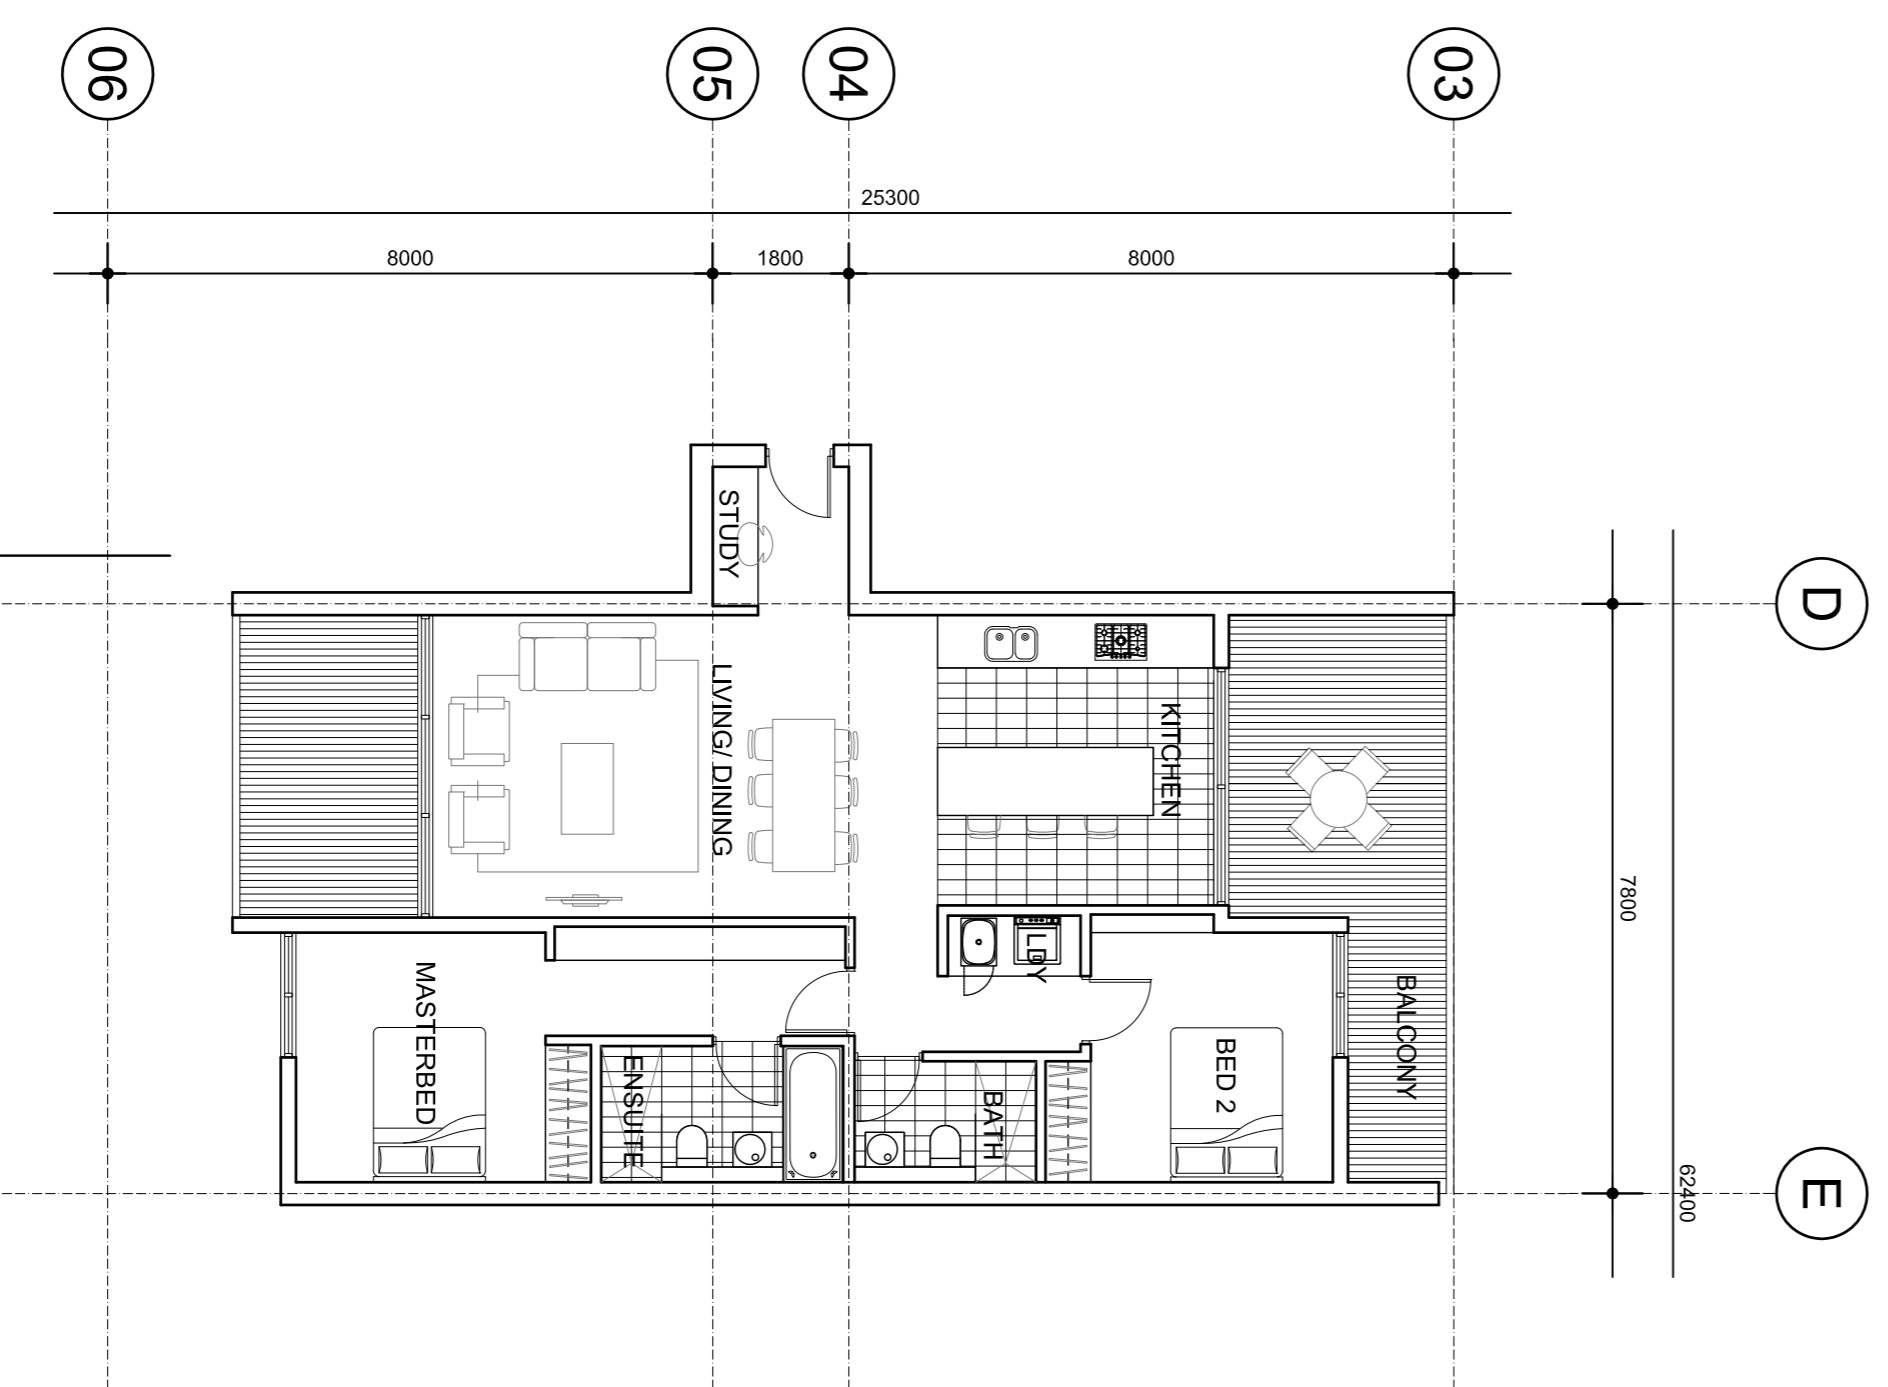

TYPICAL FLOOR PLAN - 2 BEDROOM

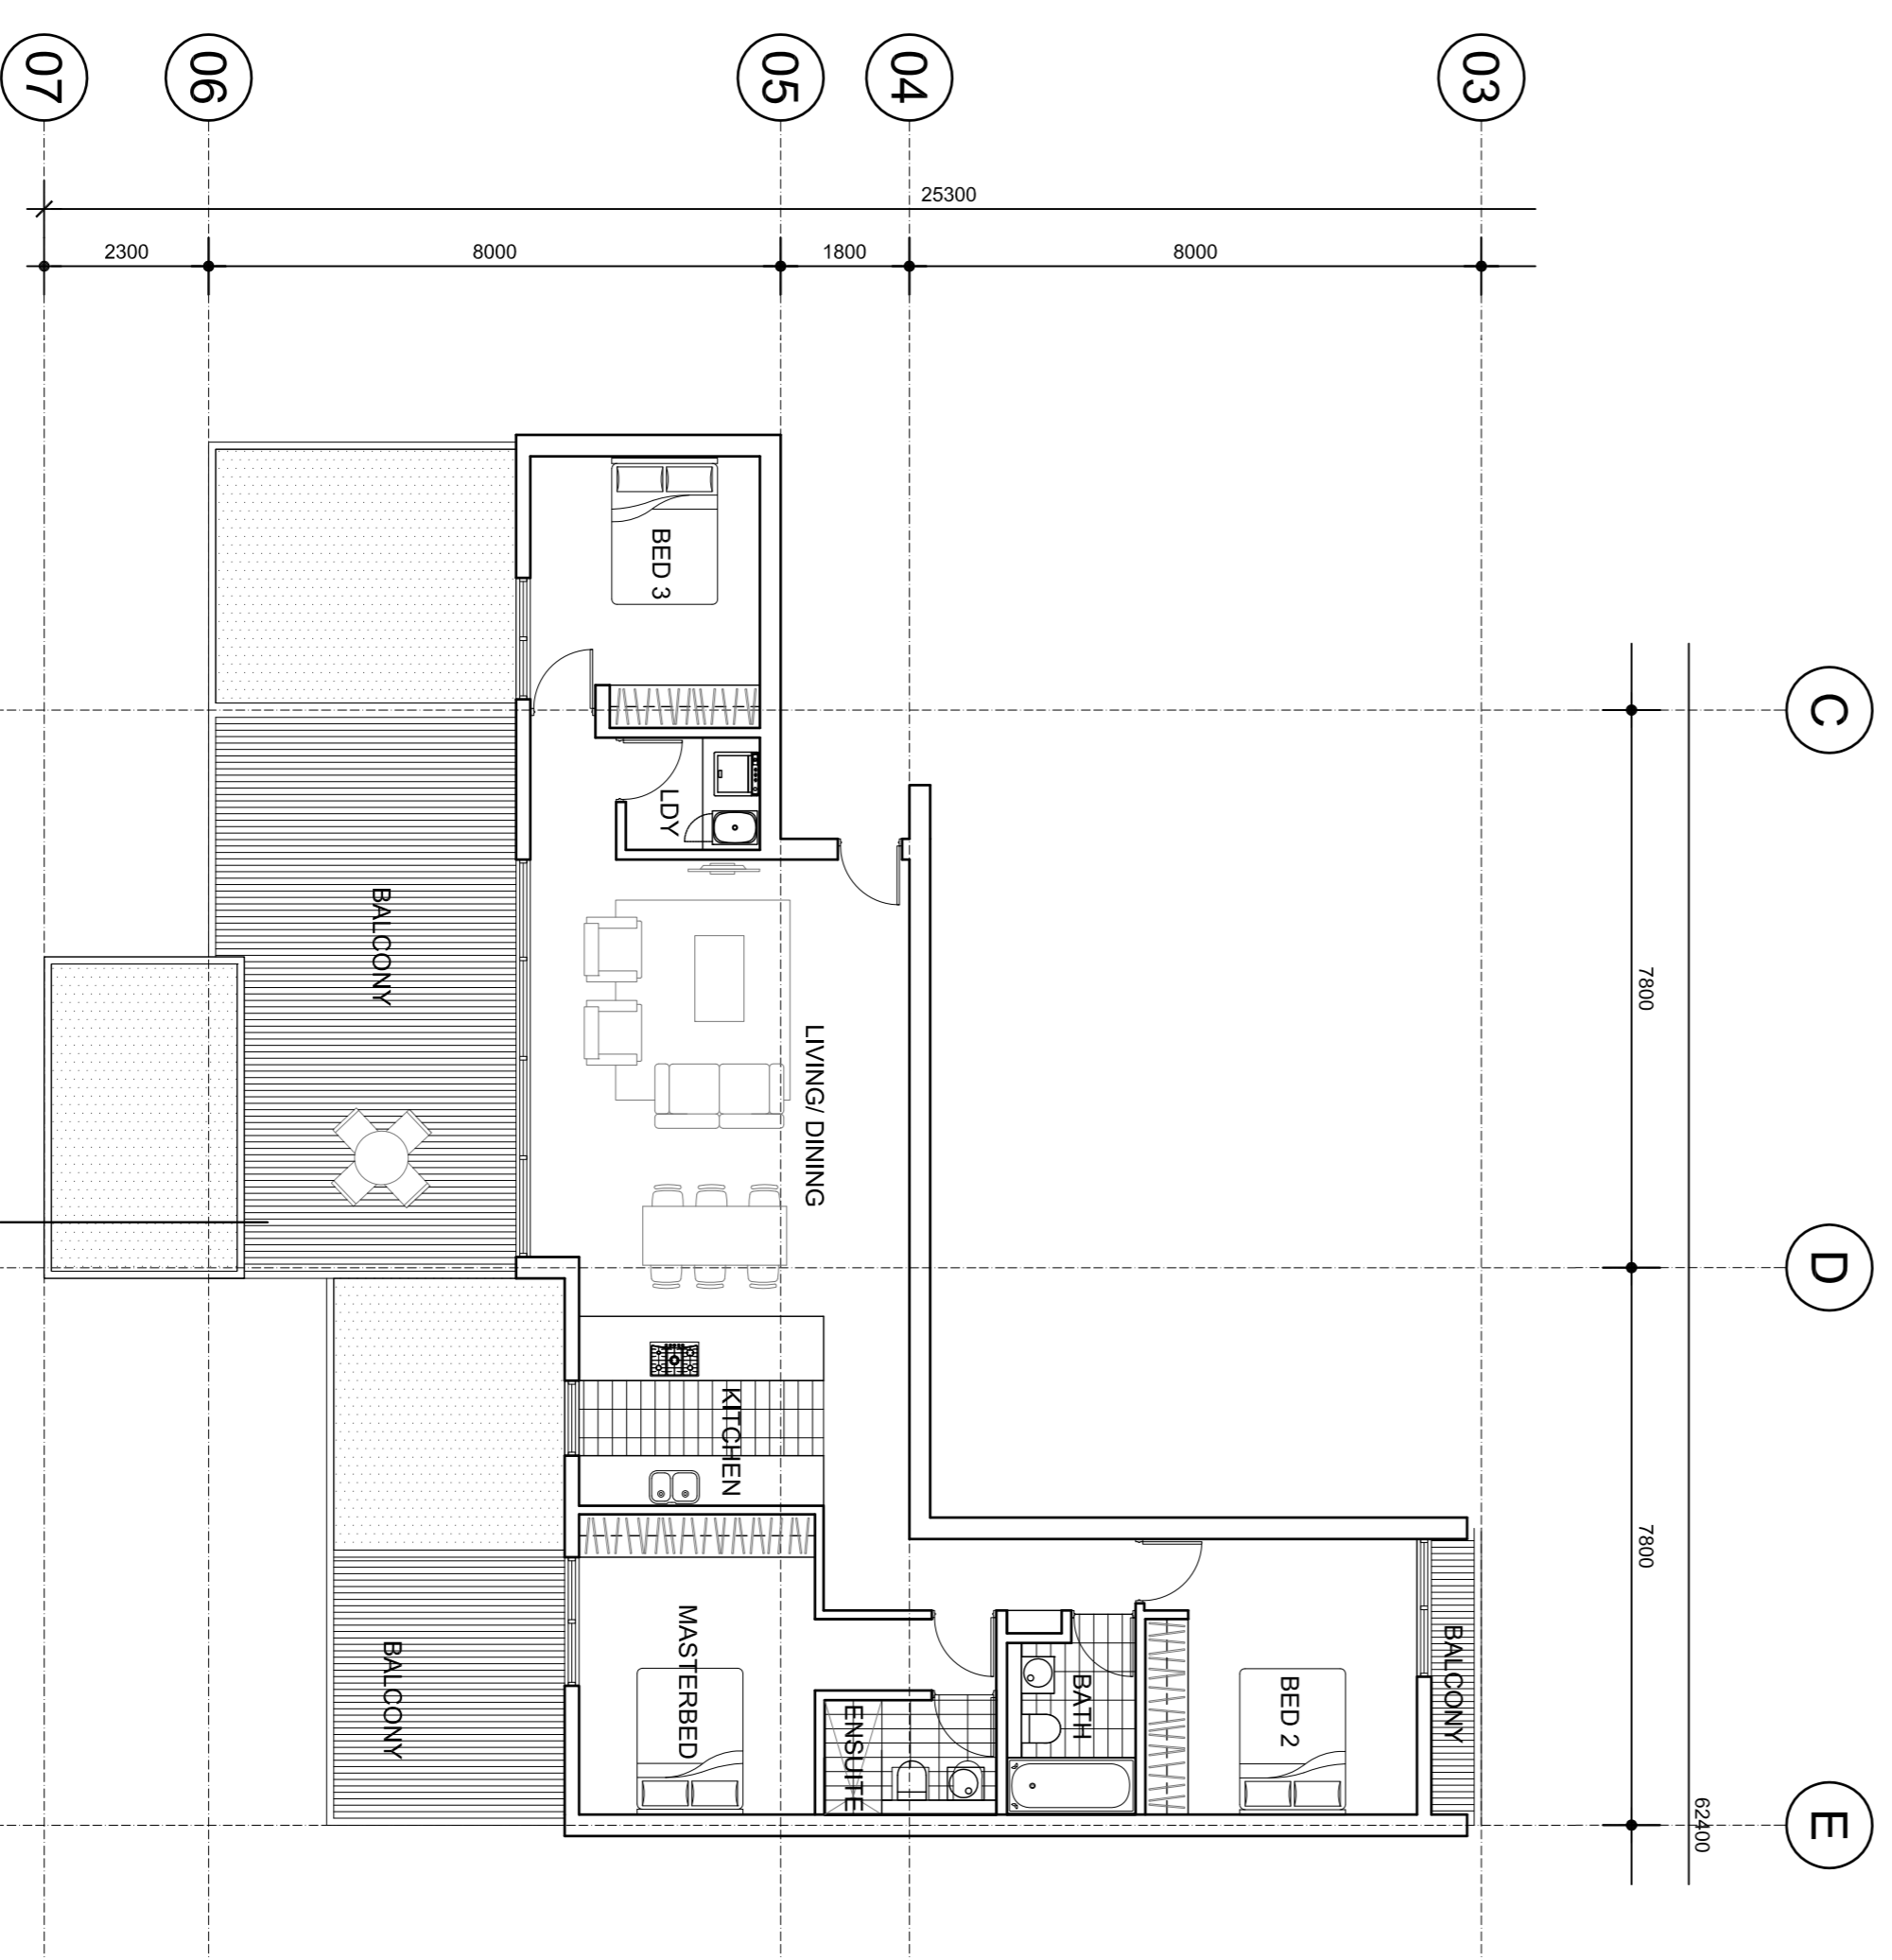

TYPICAL FLOOR PLAN - 3 BEDROOM

Rev	Description	By	Date
A	DRAFT ISSUE FOR PA EXHIBITION	RB	21-03-11
B	ISSUE FOR PA EXHIBITION	RB	07-04-11
01	PREFERRED PROJECT	RB	12-12-11

Consultants	Project Manager	BCA Consultant	Planning Consultant	Structural	Civil	Building Services	Landscape
FRASERS PROPERTY	JBA PLANNING	MAG CONSULTING	MENHARDT ENGINEERING	ENVIRONMENTAL PARTNERSHIP			

Consultants	Heritage Consultant	Acoustic	Environmental	Traffic Consultant	Access Consultant	Cost Planner	Land Surveyor

**Cox Richardson**  
 Level 2, 201 Clarence Street, Sydney 2000 Australia  
 Tel: 61 2 9292 9292  
 Email: sydney@cox.com.au

**FRASERS PUTNEY**

Drawing Title	APARTMENT PLANS - TYPICAL
Drawing Number	A-PA-FP-A5
Revision	01
Date	2011-12-12
Drawn	AG
Scale	1:100@A1
North	