



ABBREVIATIONS LEGEND:


WALLS		GENERAL		FLOORS	
AGS	:ALUMINIUM GLAZED SKYLIGHT	EF	:EXHAUST FAN	CFS	:CONCRETE FINISHED-AS-LAID: STEEL FLOAT
BKF	:BRICKWORK - FACE	RWO	:RAINWATER OUTLET	DP	:DOWNPIPE - COLORBOND
BKR	:BRICKWORK - RENDER AND PAINT FINISH	EJ	:EXPANSION JOINT	USR	:UNDERSIDE ROOF
CBP	:CONCRETE BLOCK WORK - PAINT FINISH	ACU	:AIRCONDITIONING CONDENSOR UNIT	GDP	:GARAGE DOOR - TILT UP UNIT
CG	:ALUMINIUM FRAMED CLEAR GLAZING	CL	:CLOTHES LINE	PFC	:PARALLEL FLANGED CHANNEL PAINTED
CWT1	:CERAMIC WALL TILES	EDB	:ELECTRICAL DISTRIBUTION BOARD	GRS	:GAS REGULATOR SET
MCC	:METAL INFILL PANEL	GM	:GAS METER	GTD	:GRATED DRAIN
MFB	:METAL FIXED BLADE	HWU	:HOT WATER UNIT	LB	:LETTER BOX
MFSH	:METAL SCREEN - FIXED HORIZONTAL	RWT	:RAINWATER TANK	OF	:OVERFLOW
MFSV	:METAL SCREEN - FIXED VERTICAL	SS	:STAINLESS STEEL	SSL	:STRUCTURAL SLAB LEVEL
MOSH	:METAL SCREEN - OPERABLE HORIZONTAL	WM	:WATER METER	WPM	:WATERPROOF MEMBRANE
RW1	:DARK GREY	PER	:PERGOLA		
RW2	:LIGHT GREY				
RW3	:WHITE				
SSH	:BRISE SOLEIL AWNING				
TFS	:TIMBER SCREEN - FIXED				
BAL01	:BALUSTRADE - TYPE 1 STEEL PLATE BALUSTER				
BAL02	:BALUSTRADE - TYPE 2 GLAZED				
BAL03	:BALUSTRADE - TYPE 3 WIRE				
PBD	:PLASTERBOARD LINING, PAINT FINISH				
FC01	:FIBRE CEMENT CLADDING: VERTICAL - SCYON-AXON				
FC02V	:FIBRE CEMENT CLADDING: WIDE RECESS - VERTICAL - SCYON-STRIA				
FC02H	:FIBRE CEMENT CLADDING: WIDE RECESS - HORIZONTAL - SCYON-STRIA				
FC03	:FIBRE CEMENT CLADDING: EXPRESSED JOINT - SCYON-MATRIX				
FC04	:FIBRE CEMENT CLADDING: WEATHERBOARD - SCYON-LINEA				
FC05	:FIBRE CEMENT CLADDING: RENDERED				
FC06	:FIBRE CEMENT CLADDING: RENDERED				

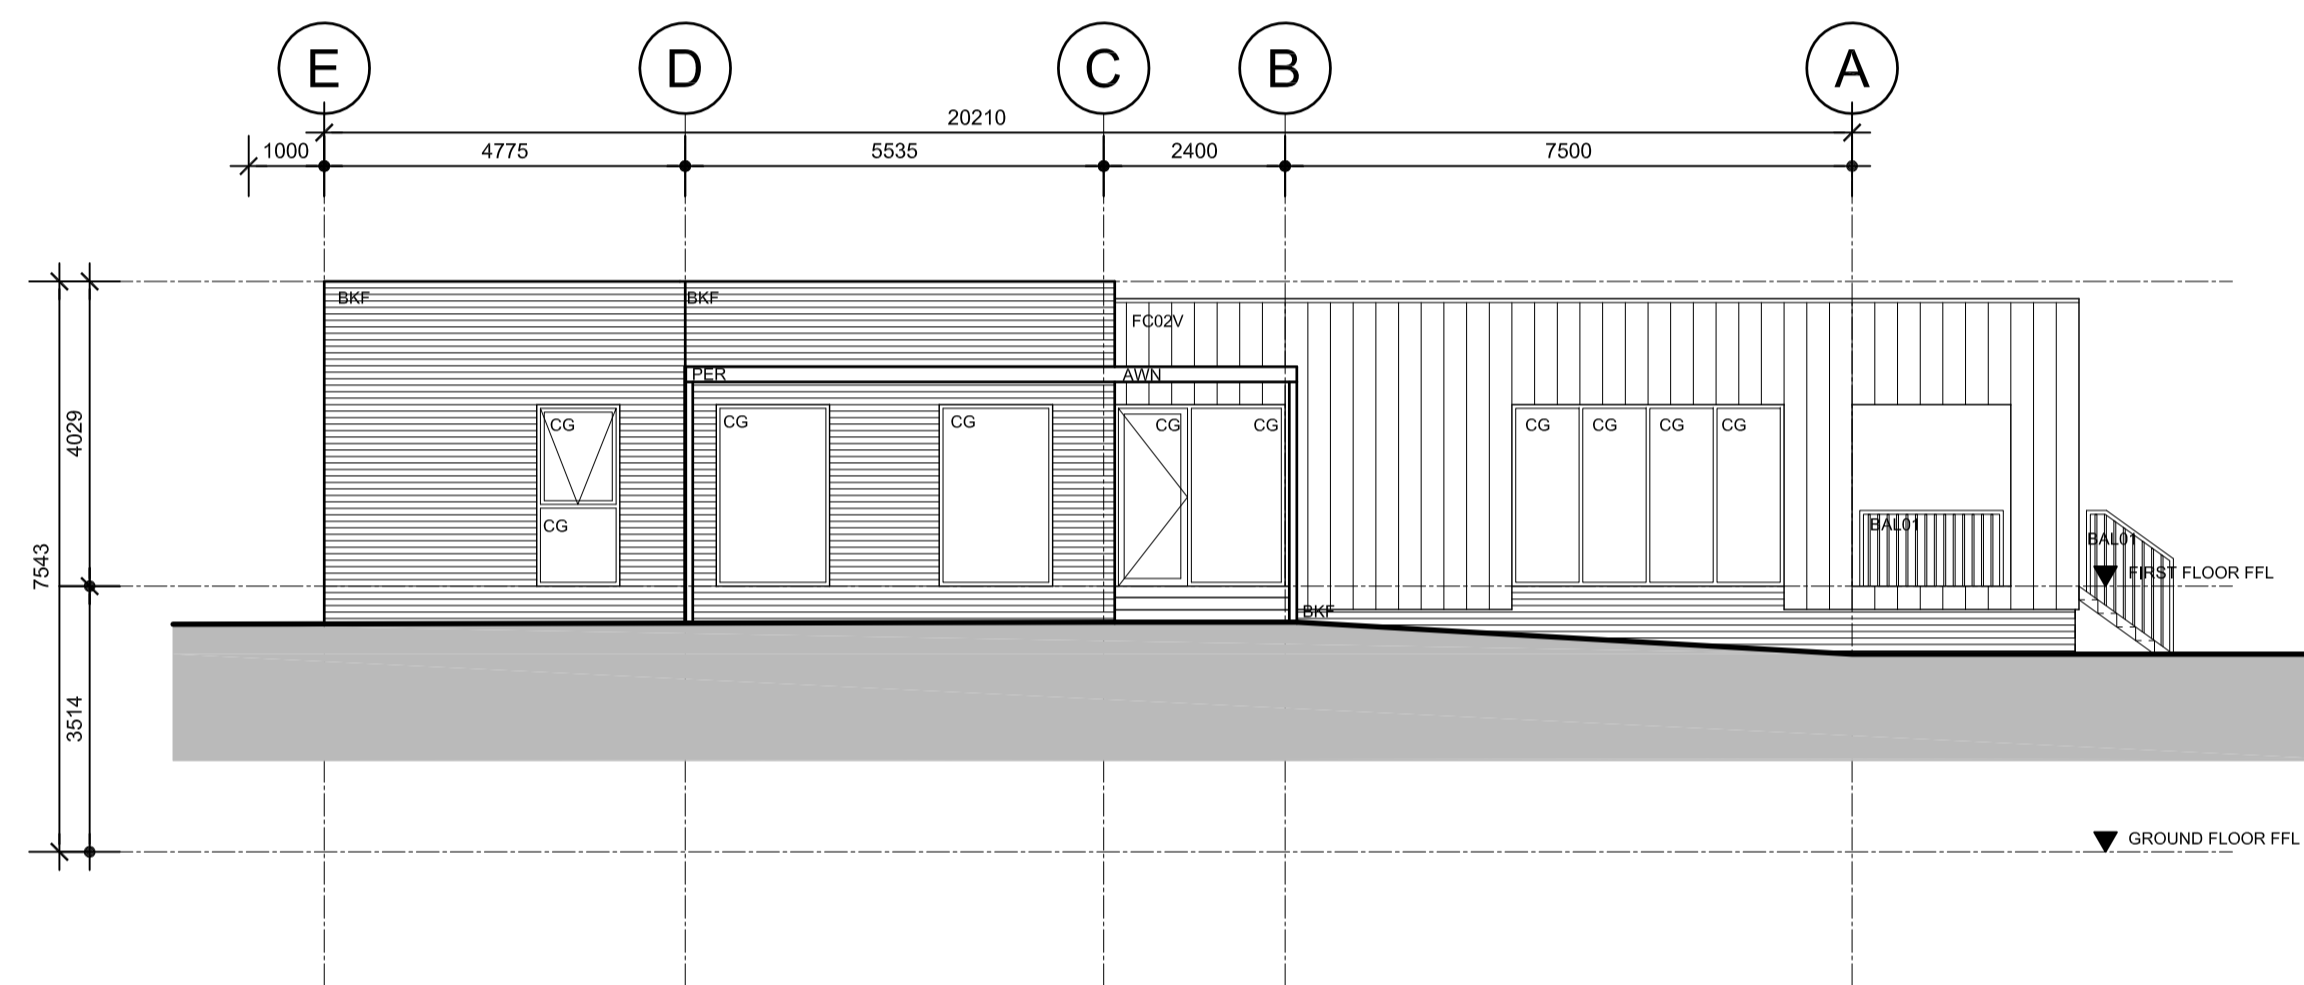


FRONT ELEVATION

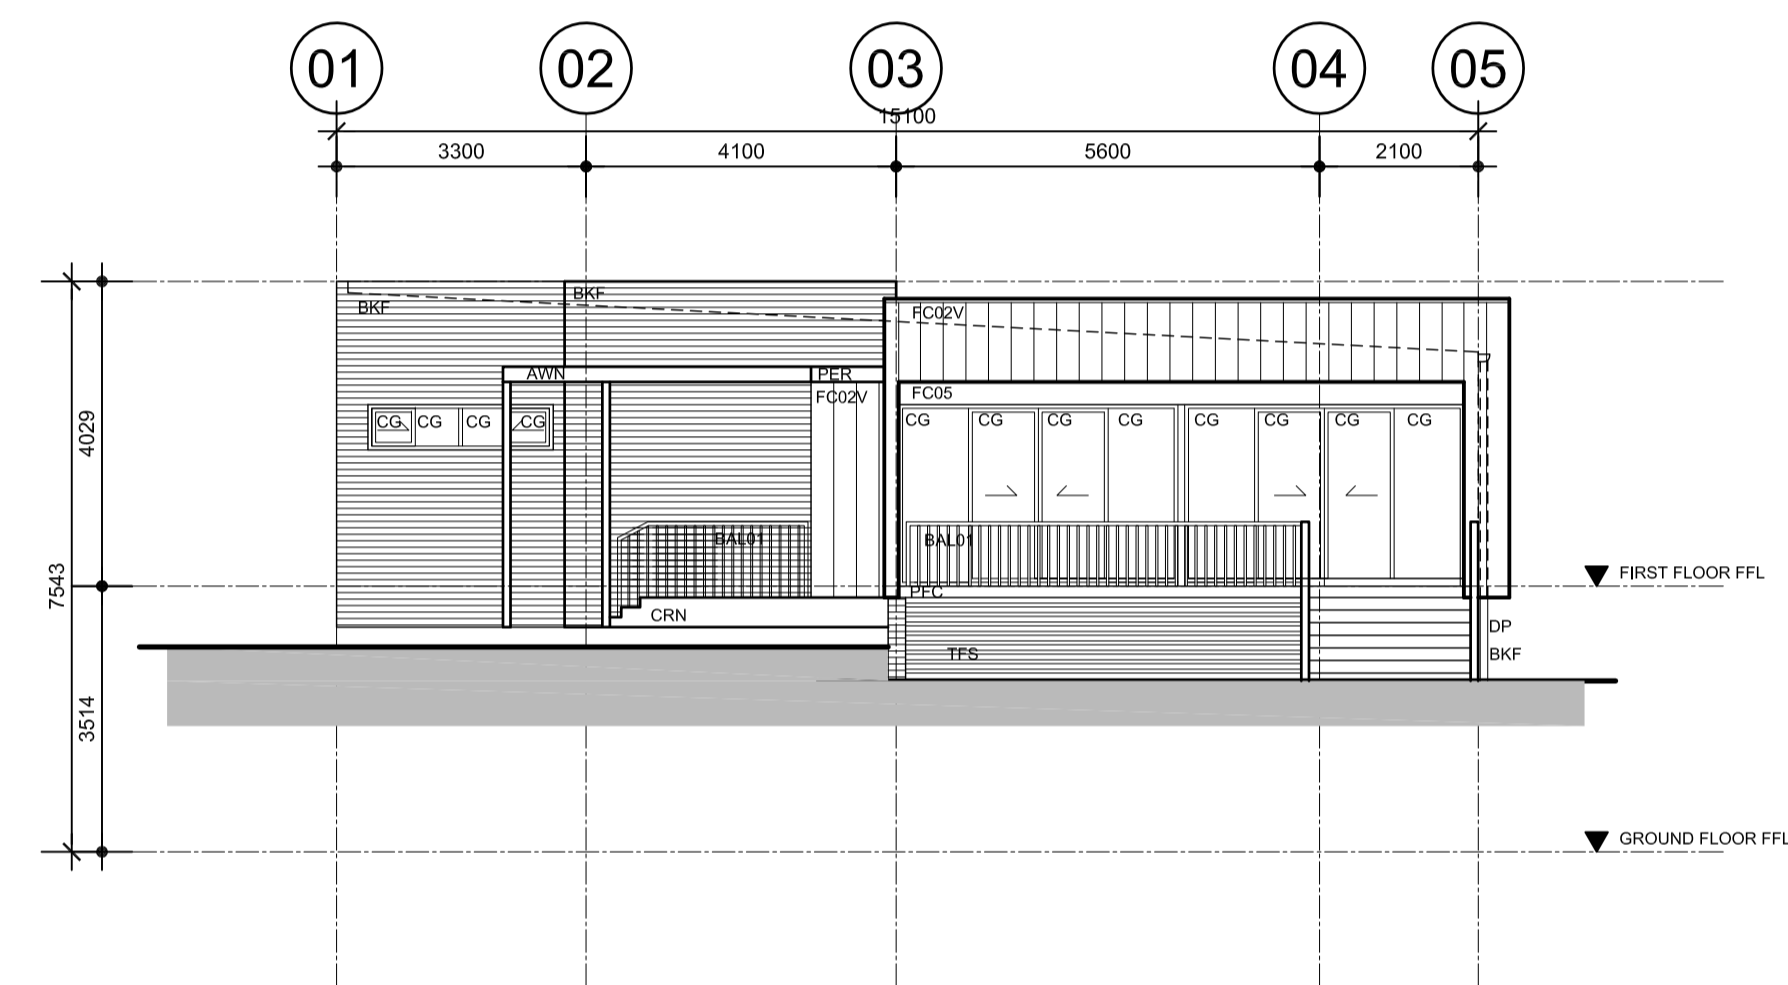

NE ELEVATION

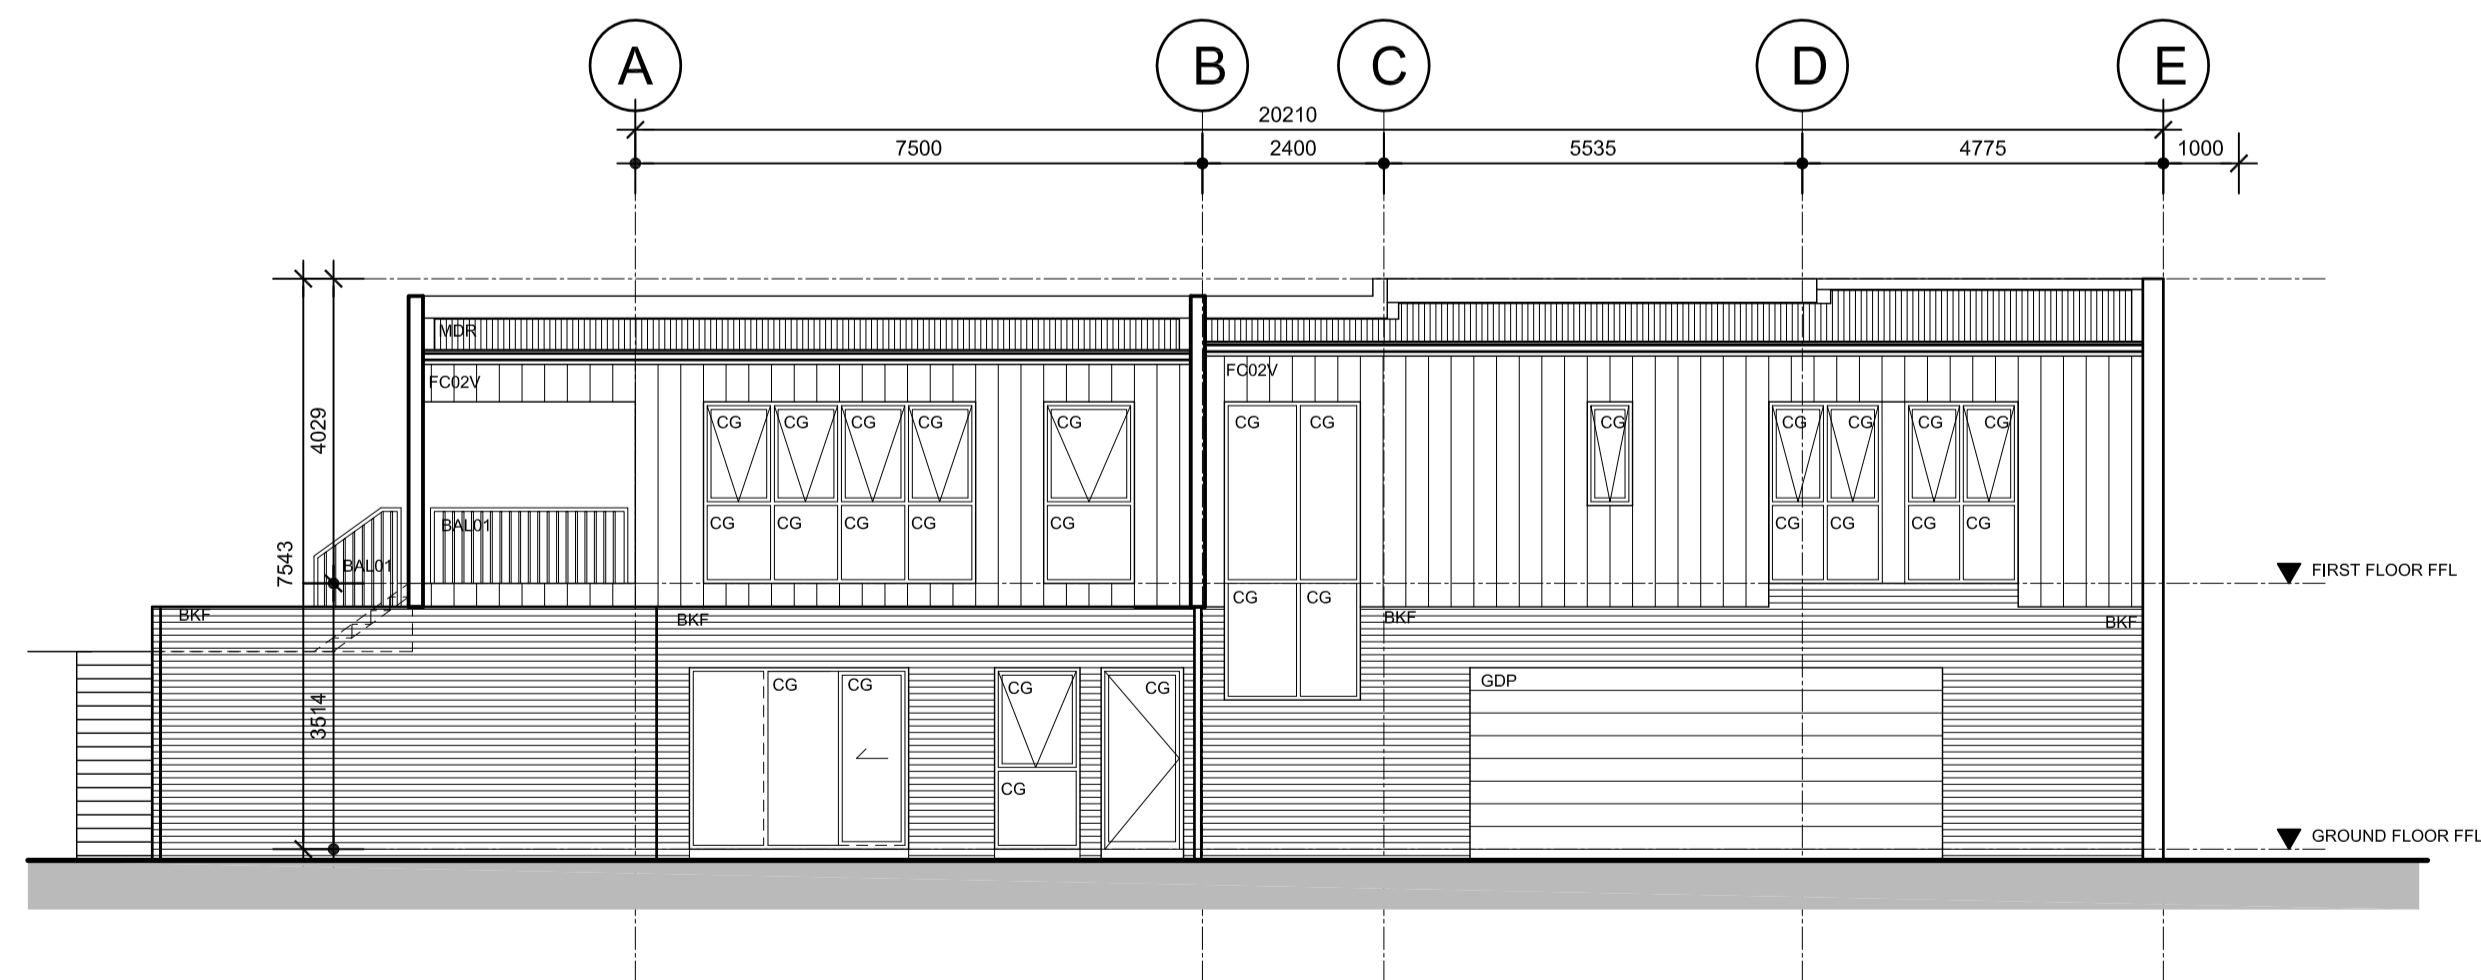

REAR ELEVATION

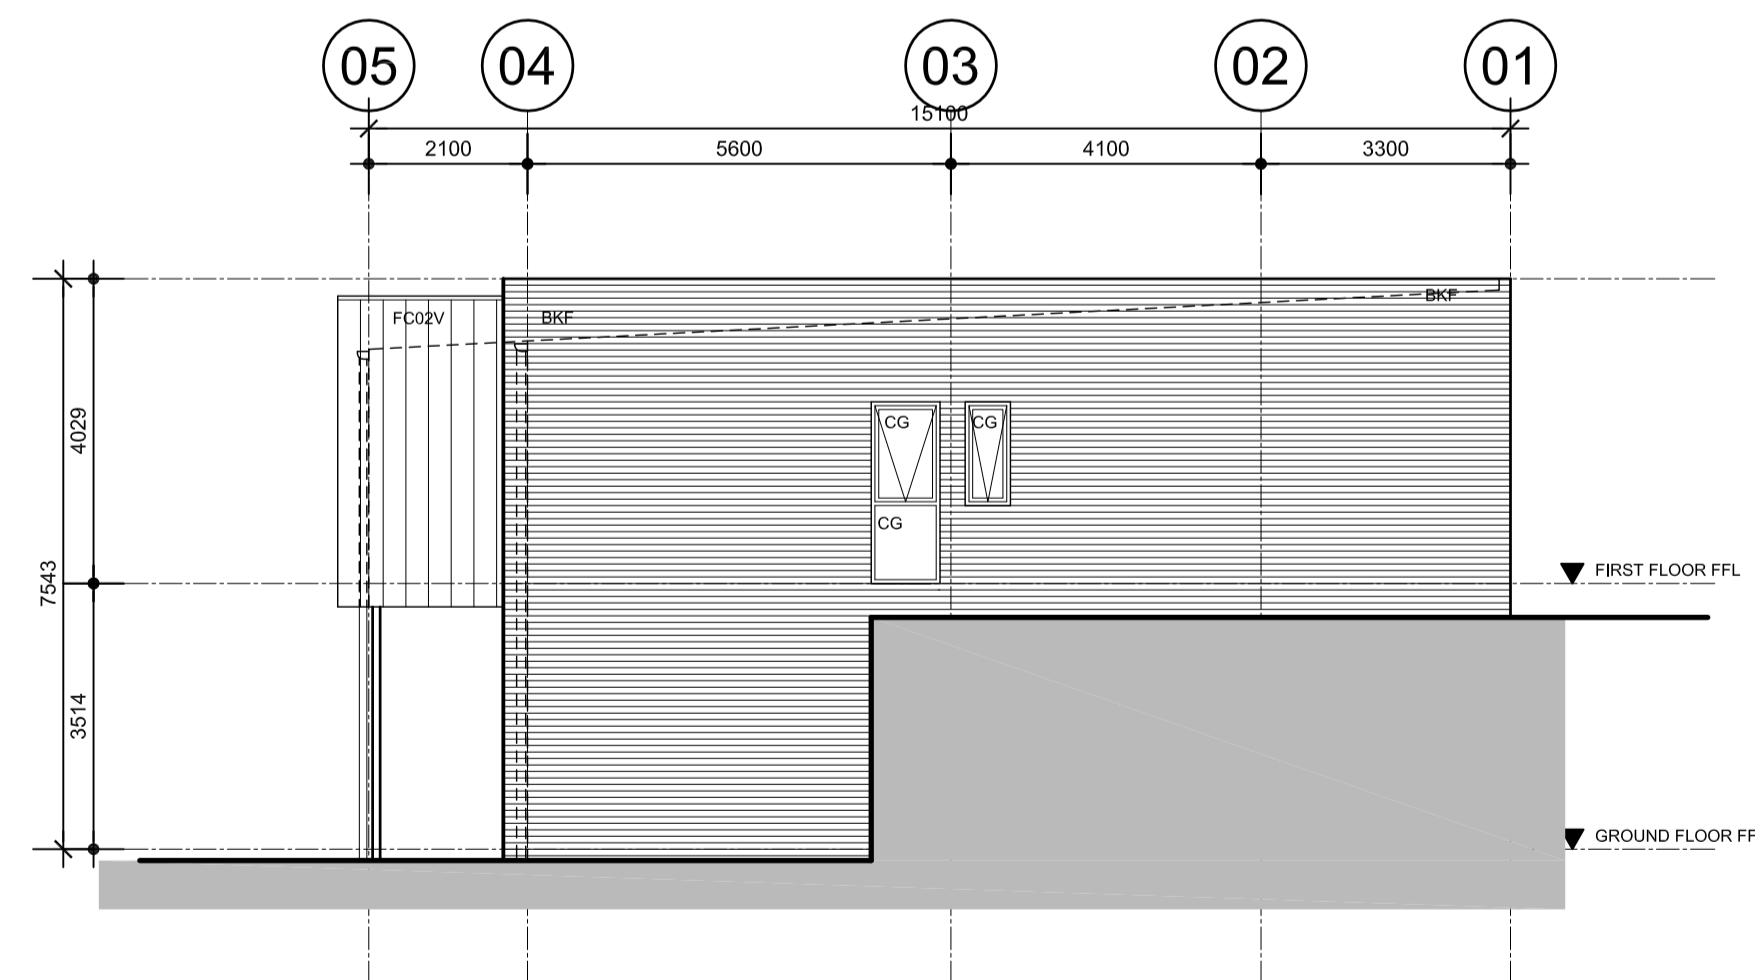

SW ELEVATION

Rev	Description	By	Date	Rev	Description	By	Date	Consultants	Consultants
01	PREFERRED PROJECT	RB	12-12-11					Project Manager	FRASERS PROPERTY
02	SECTION 75 W - NEW DWELLING	RB	11-02-13					Heritage Consultant	
								Acoustic	
								Environmental	
								Traffic Consultant	
								Access Consultant	MORRIS GODING
								Cost Planner	WT PARTNERSHIP
								Land Surveyor	

Cox Richardson
 Level 2, 204 Clarence Street, Sydney 2000 Australia
 Tel : 612 9267 9599 Fax : 612 9264 5844
 Email : sydney@cox.com.au



FRASERS PUTNEY

Drawing Title HOUSING TYPE 2E - DETACHED			
Drawing Number A-PA-FP-H2E2	Revision 02	Date 2013-02-11	North
Issued for SECTION 75 W	Scale 1:100@A1	Drawn RB	