

CONTEXT PLAN

DEVELOPMENT SITE C3
BLOCK 3
UNDER SEPARATE APPROVAL

BLOCK 3

DEVELOPMENT SITE C4
BLOCK 2
UNDER SEPARATE APPROVAL

BLOCK 2

DEVELOPMENT SITE C5
BLOCK 2
UNDER SEPARATE APPROVAL

BLOCK 1

DEVELOPMENT SITE R7
BLOCK Y
UNDER SEPARATE APPROVAL

VEHICLE
ENTRY AND EXIT
TO CARPARK

DEVELOPMENT SITE R8
BLOCK X


DEVELOPMENT SITE R9
BLOCK X

BLOCK X

DEVELOPMENT SITE R1
BLOCK X
UNDER SEPARATE APPROVAL

NOTE:
REPRESENTATION OF PUBLIC REALM
IS INDICATIVE ONLY

BLOCK Y

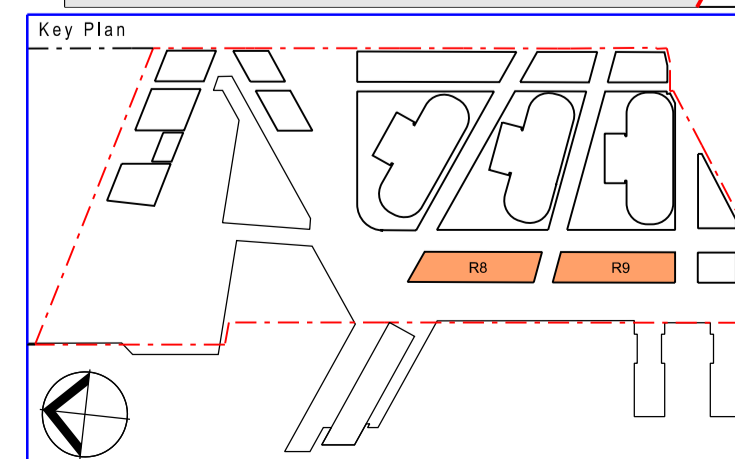

Rev.	Item	Revision Description	Date	Rev.	Item	Revision Description	Date
06	ISSUE FOR MOD SUBMISSION		08.07.14				
07	ISSUE FOR CONSTRUCTION CERTIFICATE		03.06.14				
08	ISSUE FOR PPR		22.03.13				
09	ISSUE FOR PLANNING APPLICATION		11.03.13				
04	ISSUE FOR PLANNING APPLICATION		06.11.12				
03	PRELIMINARY ISSUE FOR PLANNING APPLICATION		07.11.12				
02	PRELIMINARY ISSUE FOR PLANNING APPLICATION		05.11.12				
01	PRELIMINARY ISSUE FOR PLANNING APPLICATION		08.10.12				
00	PRELIMINARY ISSUE		02.10.12				

LEGEND

	R8/R9 PLANNING APPLICATION BOUNDARY
	BARANGAROO SITE BOUNDARY
	SEPP BLOCKS
	DEVELOPMENT SITE BOUNDARY

NOTE
PLANNING APPLICATION SITE AREA = 4836.85 m²

Lead Architects	RSHP Australia Pty Ltd Ivan Harbour Principal Architect RAIA NSW ARB 8484 Sydney NSW 2000
Collaborating Architects	Lend Lease Graham W. Jones Principal Architect FRAA NSW ARB 4005 ABN 97 000 098 162
Consultant	

Principal	Lend Lease
Developer	Lend Lease
Project Management & Construction	Lend Lease
Design	Lend Lease
30 The Bond 30 Wilson Road Mills Point NSW 2000 www.lendlease.com	

Project
BARANGAROO SOUTH

R8 - R9

Title
SITE PLAN
DEVELOPMENT SITES R8 R9

Drawn By: PV Date: 22.09.11 Purpose: REVIEW Approved By: [Signature] Date: [Blank]

SCALE 1:250 @ B1

Project No. 160539 Site No. BR8/9 ASK PA0001 Drawing No. 08