

COMPANY
ASPECT | OCULUS

Level 6, Studio 61
61 Marlborough St
Sunny Hills NSW 2010
T 02 9699 7182
F 02 9699 7192

LEGEND

NOTES:

- ALL FURNITURE IS INDICATIVE ONLY
- ALL PAVING TO FUTURE BARANGAROO SOUTH PUBLIC DOMAIN GUIDELINES
LANDSCAPE DESIGN IS INDICATIVE AND WILL BE SUBJECT TO FURTHER DESIGN DEVELOPMENT AS PART OF ONGOING DESIGN AND CO-ORDINATION

DRAWING	REV	AMENDMENTS FOR REVIEW
15.09.11	A	ISSUE FOR PLANNING APPLICATION
20.09.11	B	ISSUE FOR PLANNING APPLICATION
12.10.11	C	ISSUE FOR PLANNING APPLICATION
24.10.11	D	ISSUE FOR PLANNING APPLICATION
09.11.11	E	ISSUE FOR PLANNING APPLICATION
20.02.11	F	ARCHITECTURAL UPDATES
06.09.13	G	FOR REVIEW - ARCHITECTURAL UPDATES
12.09.13	H	ISSUE FOR S75W PLANNING APPLICATION
16.09.13	I	ISSUE FOR S75W PLANNING APPLICATION
18.12.14	J	FOR REVIEW
14.01.15	K	FOR PPR
05.02.15	L	FOR PPR

PROJECT
Barangaroo South - Stage 1

STATUS
ISSUED FOR S75W
PLANNING APPLICATION

DRAWING
C3 Planning Application
GROUND FLOOR PLAN



DRAWN
ST

CHECKED
RJ

AUTHORISED
SC/RJ

DRAWING DATE
15.09.2011

REVISION DATE
05.02.15


SCALE
1:250@A1
1:500@A3

DRAWING NO.
BC3-LD2-00-00-00

REVISION
L

BARANGAROO
CREATING THE WORLD'S BEST PLACE

Lend Lease

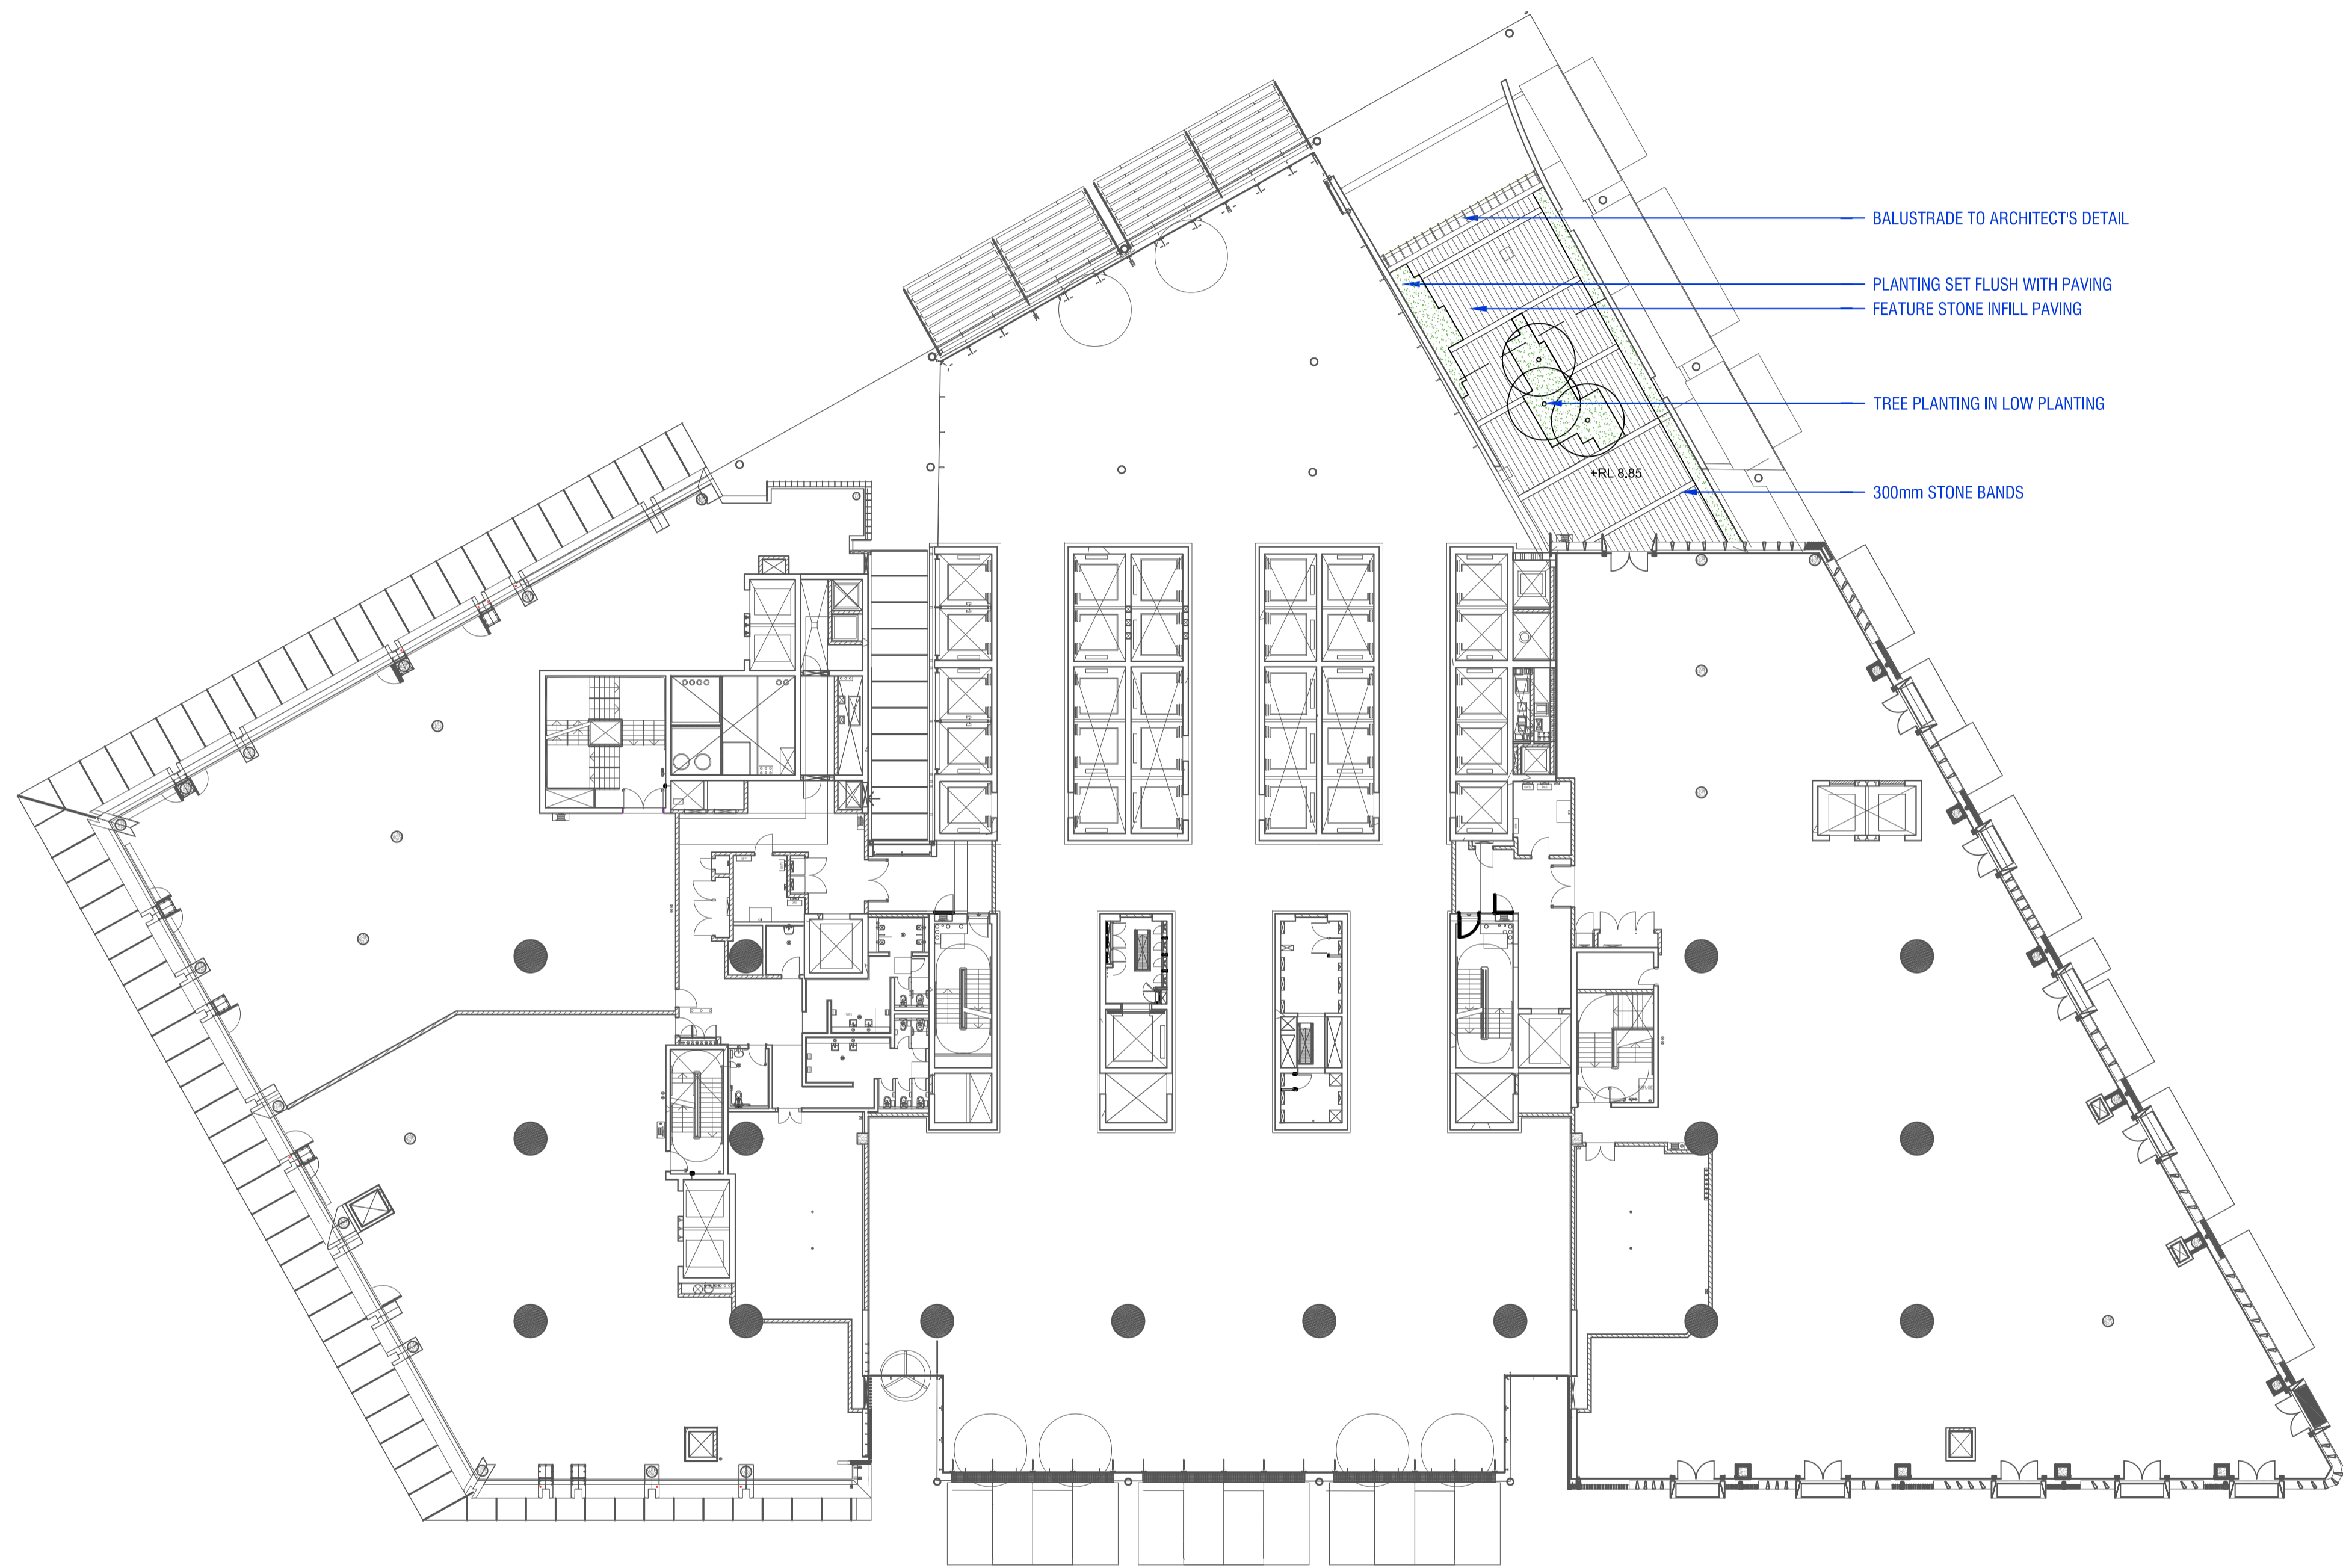

COMPANY
ASPECT | OCULUS

Level 6, Studio 61
61 Marlborough St
Sunny Hills NSW 2010
T 02 9699 7182
F 02 9699 7192

LEGEND

NOTES:
 - ALL FURNITURE IS INDICATIVE ONLY
 - ALL PAVING TO FUTURE BARANGARO SOUTH PUBLIC DOMAIN GUIDELINES
 - LANDSCAPE DESIGN IS INDICATIVE ONLY AND WILL BE SUBJECT TO FURTHER DESIGN DEVELOPMENT AS PART OF ONGOING DESIGN AND CO-ORDINATION

DRAWING	REV	AMENDMENTS
07.10.14	A	FOR REVIEW
18.12.14	B	FOR REVIEW
14.01.15	C	FOR PPR


DRAWING	REV	AMENDMENTS

PROJECT
Barangaroo South - Stage 1

STATUS
ISSUE FOR PPR


DRAWING
**C3 DESIGN DEVELOPMENT
LEVEL 1 PODIUM PLAN**

DRAWN	CHECKED	AUTHORISED
SB/ST	RJ	SC/RJ
DRAWING DATE	REVISION DATE	SCALE
12.08.2014	14.01.15	1:250@A1 1:500@A3
DRAWING NO.	REVISION	
BC3-LD2-00-00-01	C	

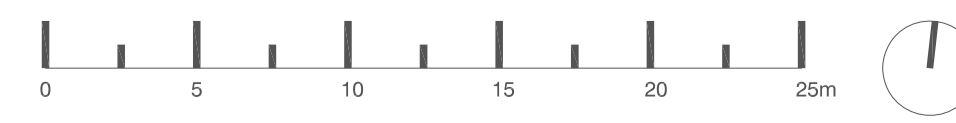

BARANGAROO
CREATING THE WORLD'S BEST PLACE

Lend Lease

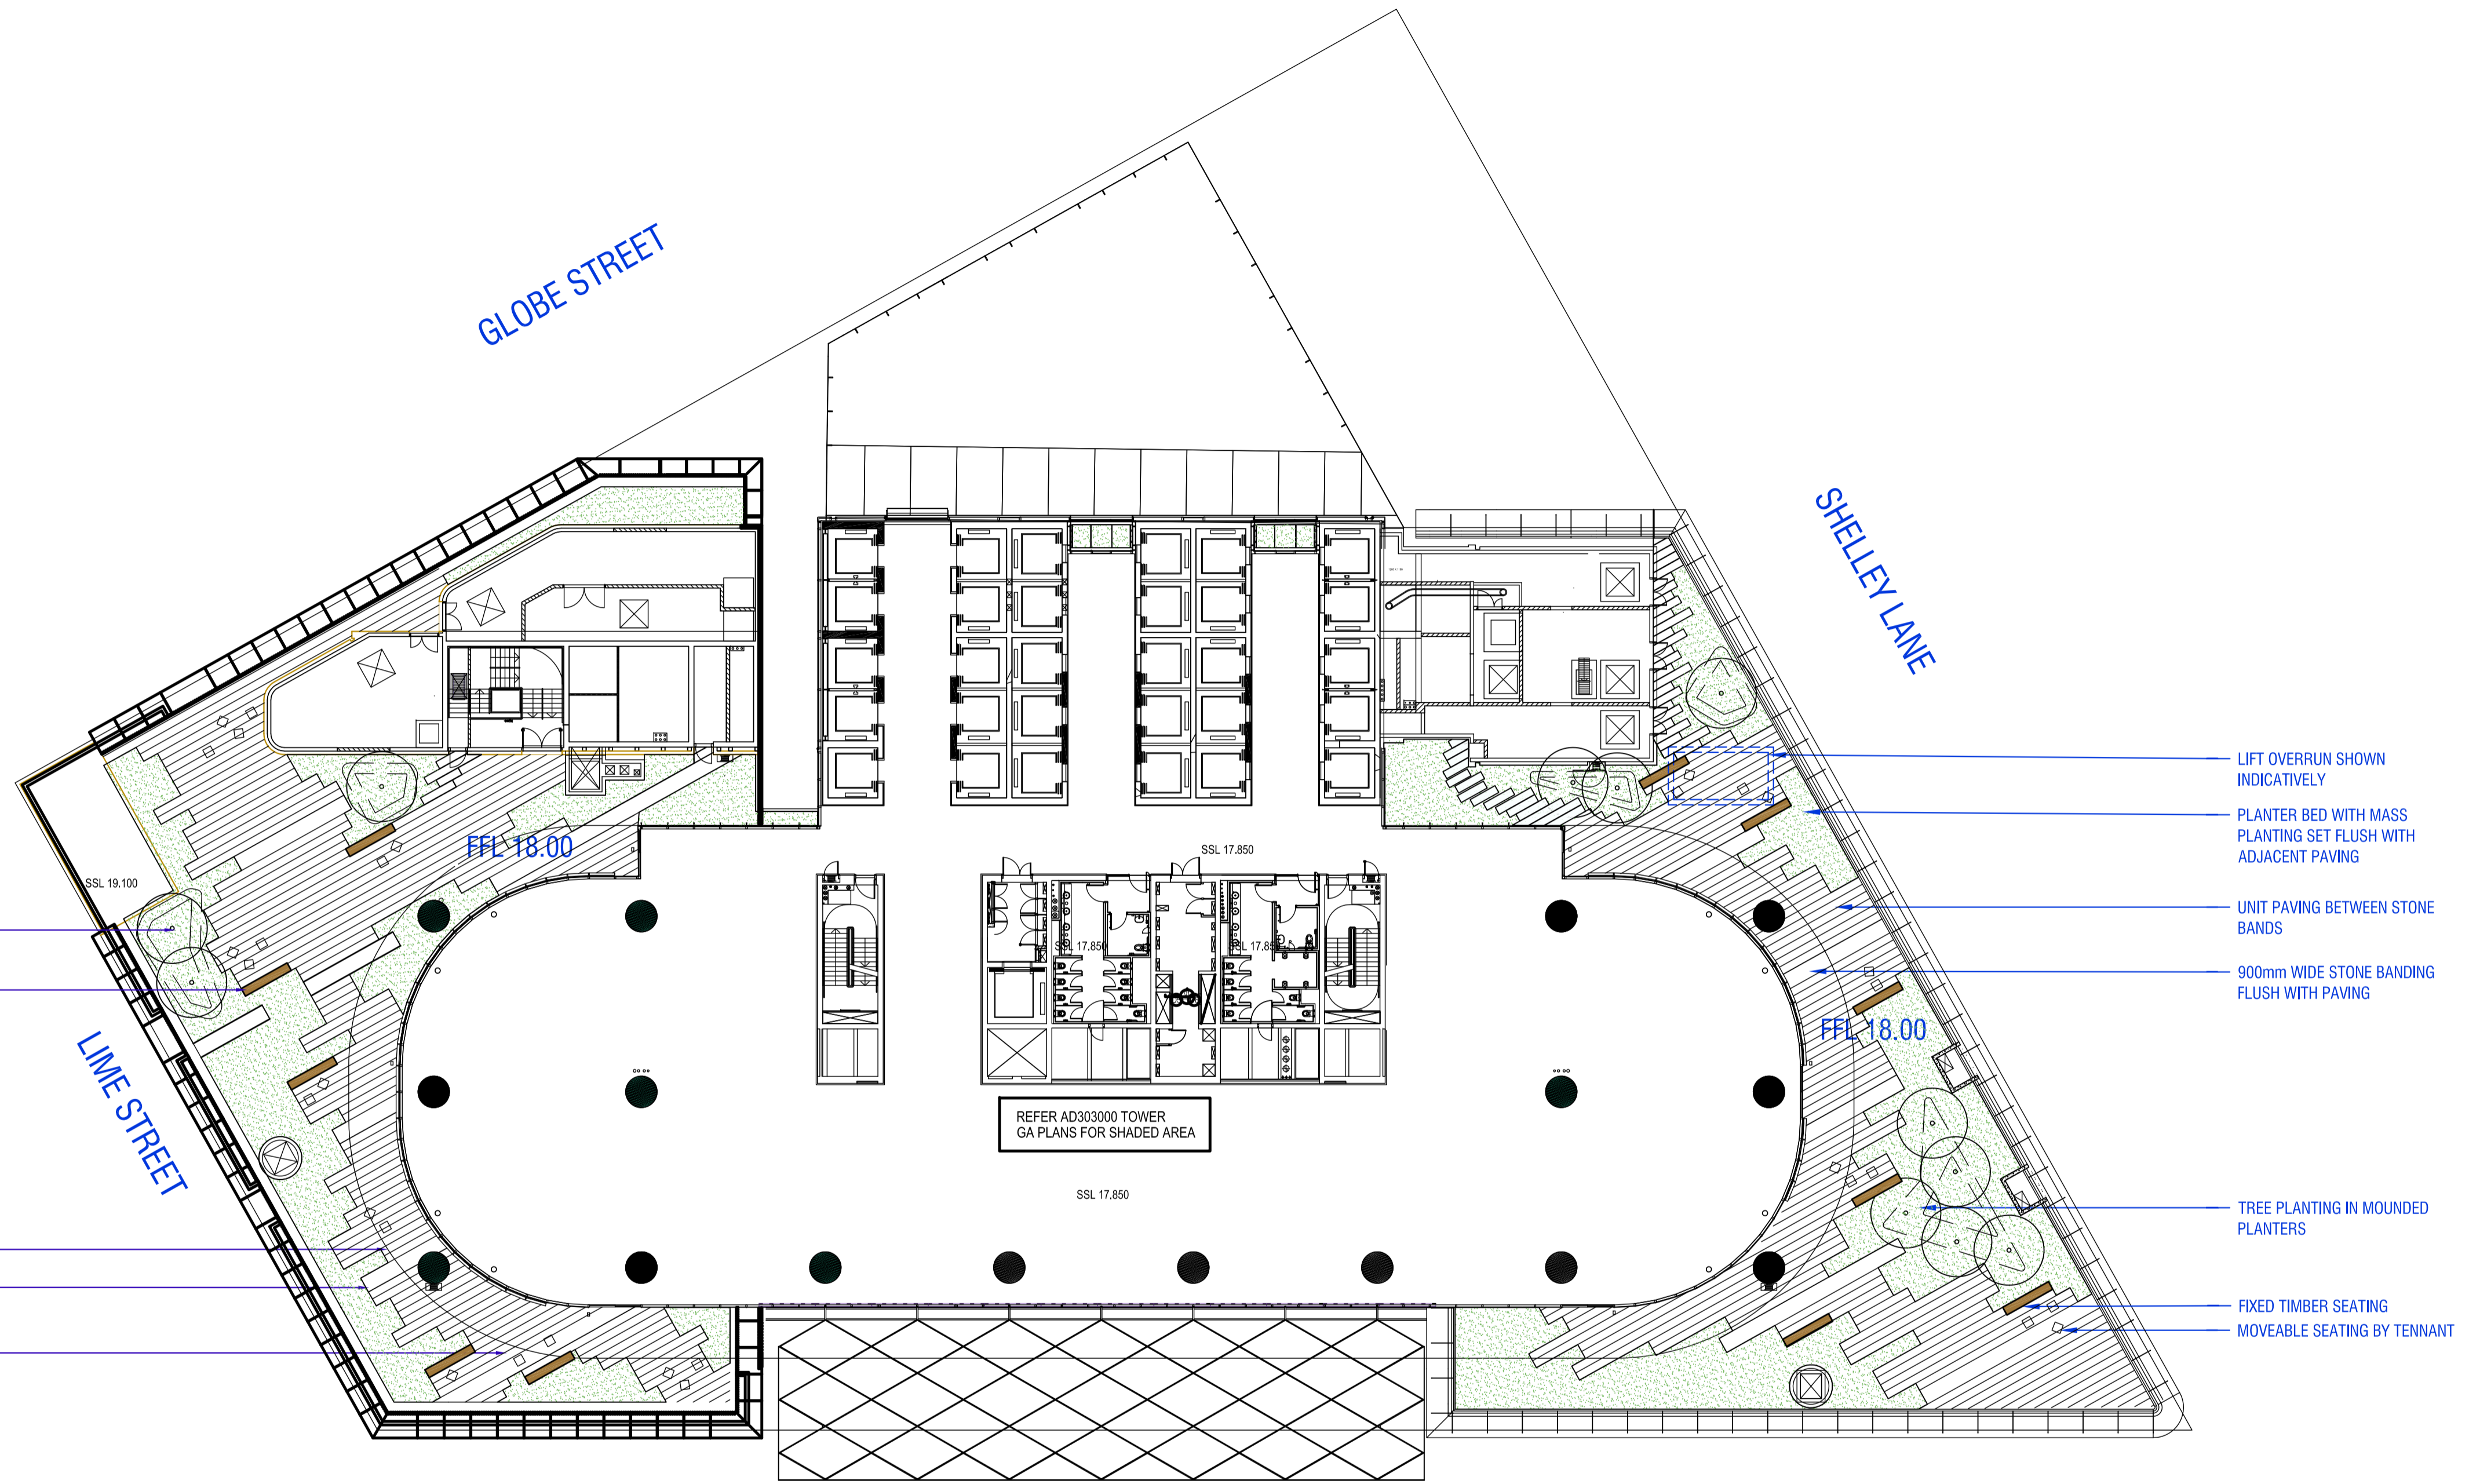

COMPANY
ASPECT | OCULUS

Level 6, Studio 61
61 Marlborough St
Sunny Hills NSW 2010
T 02 9699 7182
F 02 9699 7192

LEGEND

NOTES:
- ALL FURNITURE IS INDICATIVE ONLY
- ALL PAVING TO FUTURE BARANGAROO SOUTH PUBLIC DOMAIN GUIDELINES
- LANDSCAPE DESIGN IS INDICATIVE ONLY AND WILL BE SUBJECT TO FURTHER DESIGN DEVELOPMENT AS PART OF ONGOING DESIGN AND CO-ORDINATION

DRAWING	REV	AMENDMENTS
15.09.11	-	FOR REVIEW
19.09.11	A	FOR PLANNING APPLICATION
22.09.11	B	FOR PLANNING APPLICATION
23.09.11	C	FOR PLANNING APPLICATION
13.10.11	D	FOR PLANNING APPLICATION
24.10.11	E	FOR PLANNING APPLICATION
27.10.11	F	FOR PLANNING APPLICATION
20.02.12	G	ARCHITECTURAL UPDATE
06.09.13	H	FOR REVIEW - ARCHITECTURAL UPDATE
12.09.13	I	ISSUE FOR S75W PLANNING APPLICATION
16.09.13	J	ISSUE FOR S75W PLANNING APPLICATION
17.09.13	K	ISSUE FOR S75W PLANNING APPLICATION

DRAWING	REV	AMENDMENTS
07.10.14	L	FOR REVIEW
18.12.14	M	FOR REVIEW
15.01.15	N	FOR PPR

PROJECT
Barangaroo South - Stage 1

STATUS
ISSUE FOR S75W PLANNING APPLICATION

DRAWING
C3 Planning Application
LEVEL 3 PODIUM PLAN



DRAWN
SB/ST

CHECKED
RJ

AUTHORISED
SC/RJ

DRAWING DATE
15.09.2011

REVISION DATE
15.01.2015


SCALE
1:250@A1 1:500@A3

DRAWING NO.
BC3-LD2-00-00-03

REVISION
N

BARANGAROO
CREATING THE WORLD'S BEST PLACE

Lend Lease

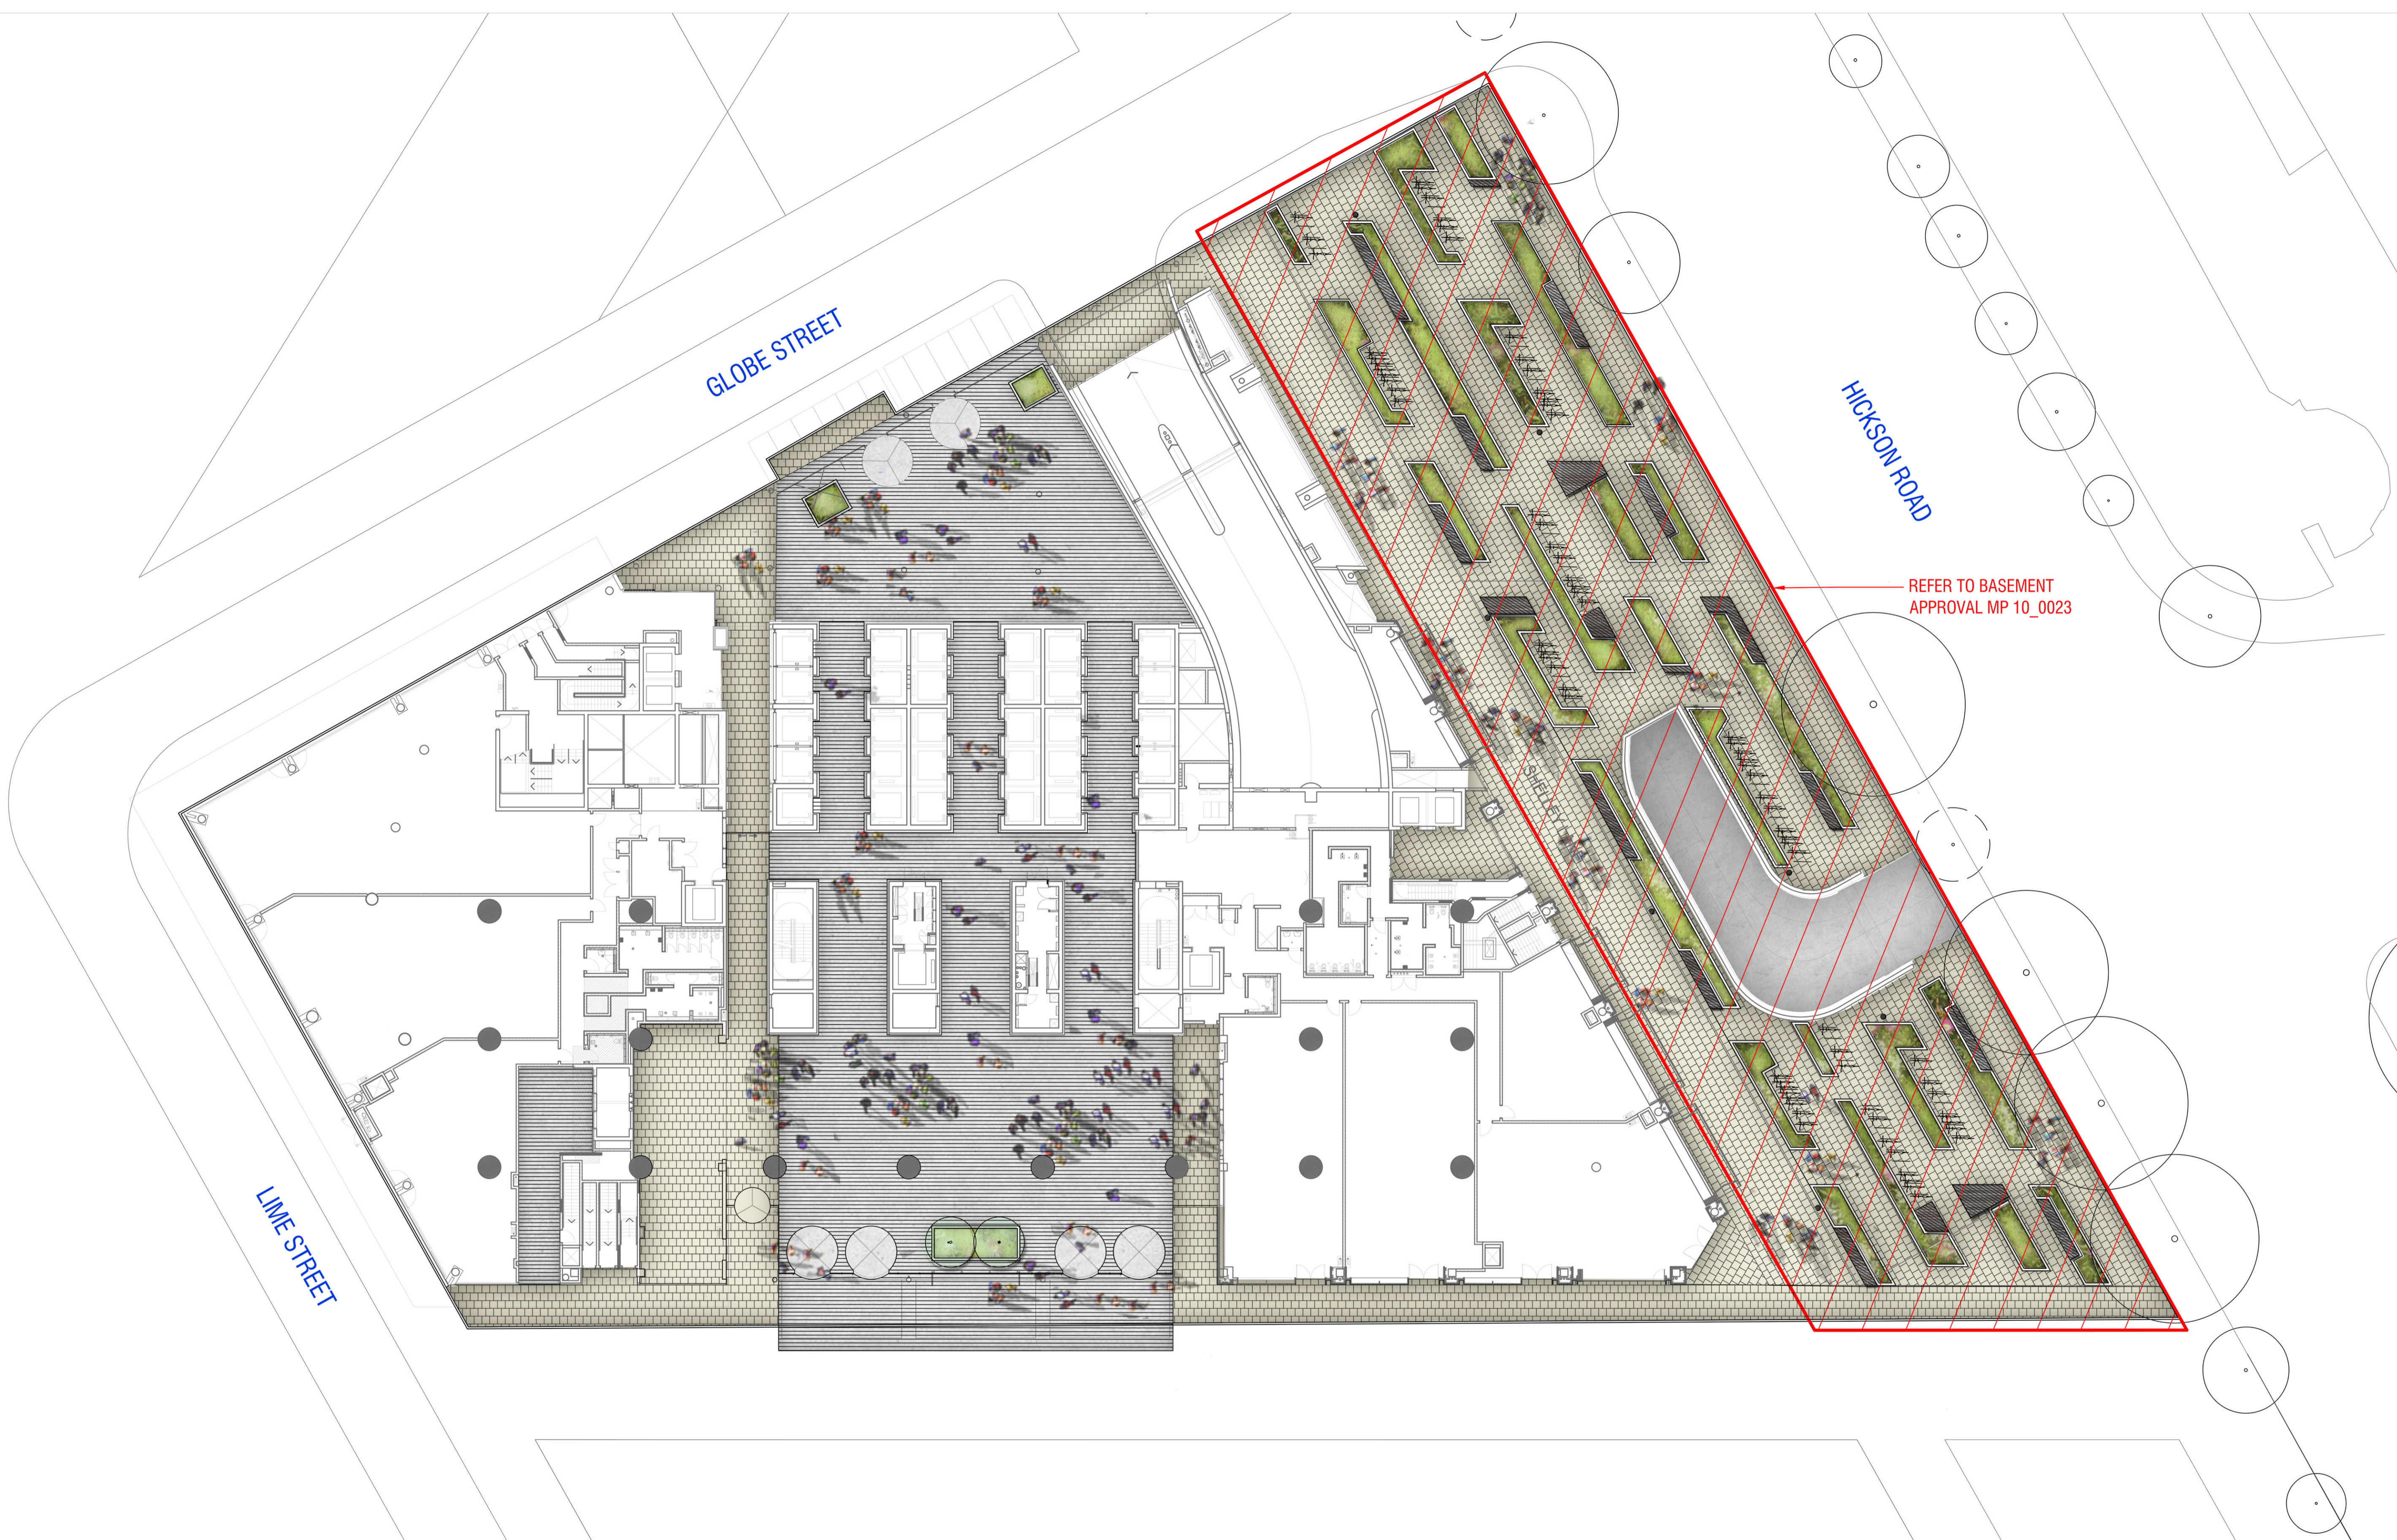

GLOBE STREET

HICKSON ROAD

LIME STREET

REFER TO BASEMENT APPROVAL MP 10_0023

COMPANY
ASPECT | OCULUS

Level 6, Studio 61
61 Marlborough St
Surry Hills NSW 2010
T 02 9699 7192
F 02 9699 7192

LEGEND

NOTES:

- ALL FURNITURE IS INDICATIVE ONLY
- ALL PAVING TO FUTURE BARANGAROO SOUTH PUBLIC DOMAIN GUIDELINES
- LANDSCAPE DESIGN IS INDICATIVE AND WILL BE SUBJECT TO FURTHER DESIGN DEVELOPMENT AS PART OF ONGOING DESIGN AND CO-ORDINATION

DRAWING	REV	AMENDMENTS
19.09.11	-	ISSUE FOR PLANNING APPLICATION
27.09.11	A	ISSUE FOR PLANNING APPLICATION
13.10.11	B	ISSUE FOR PLANNING APPLICATION
24.10.11	C	ISSUE FOR PLANNING APPLICATION
24.02.12	D	ARCHITECTURAL UPDATES
12.09.13	E	ISSUE FOR S75W PLANNING APPLICATION
16.09.13	F	ISSUE FOR S75W PLANNING APPLICATION
18.12.14	G	FOR REVIEW
14.01.15	H	FOR PPR
06.02.15	I	FOR PPR

PROJECT
Barangaroo South - Stage 1

STATUS
ISSUED FOR S75W
PLANNING APPLICATION

DRAWING
C3 Planning Application
GROUND FLOOR PLAN




DRAWN SB/ST CHECKED RJ AUTHORISED SC/RJ

DRAWING DATE 19.09.11 REVISION DATE 06.02.2015 SCALE 1:250@A1 1:500@A3

DRAWING NO. BC3-LSK-PA1-00-00 REVISION

BARANGAROO
CREATING THE WORLD'S BEST PLACE

Lend Lease

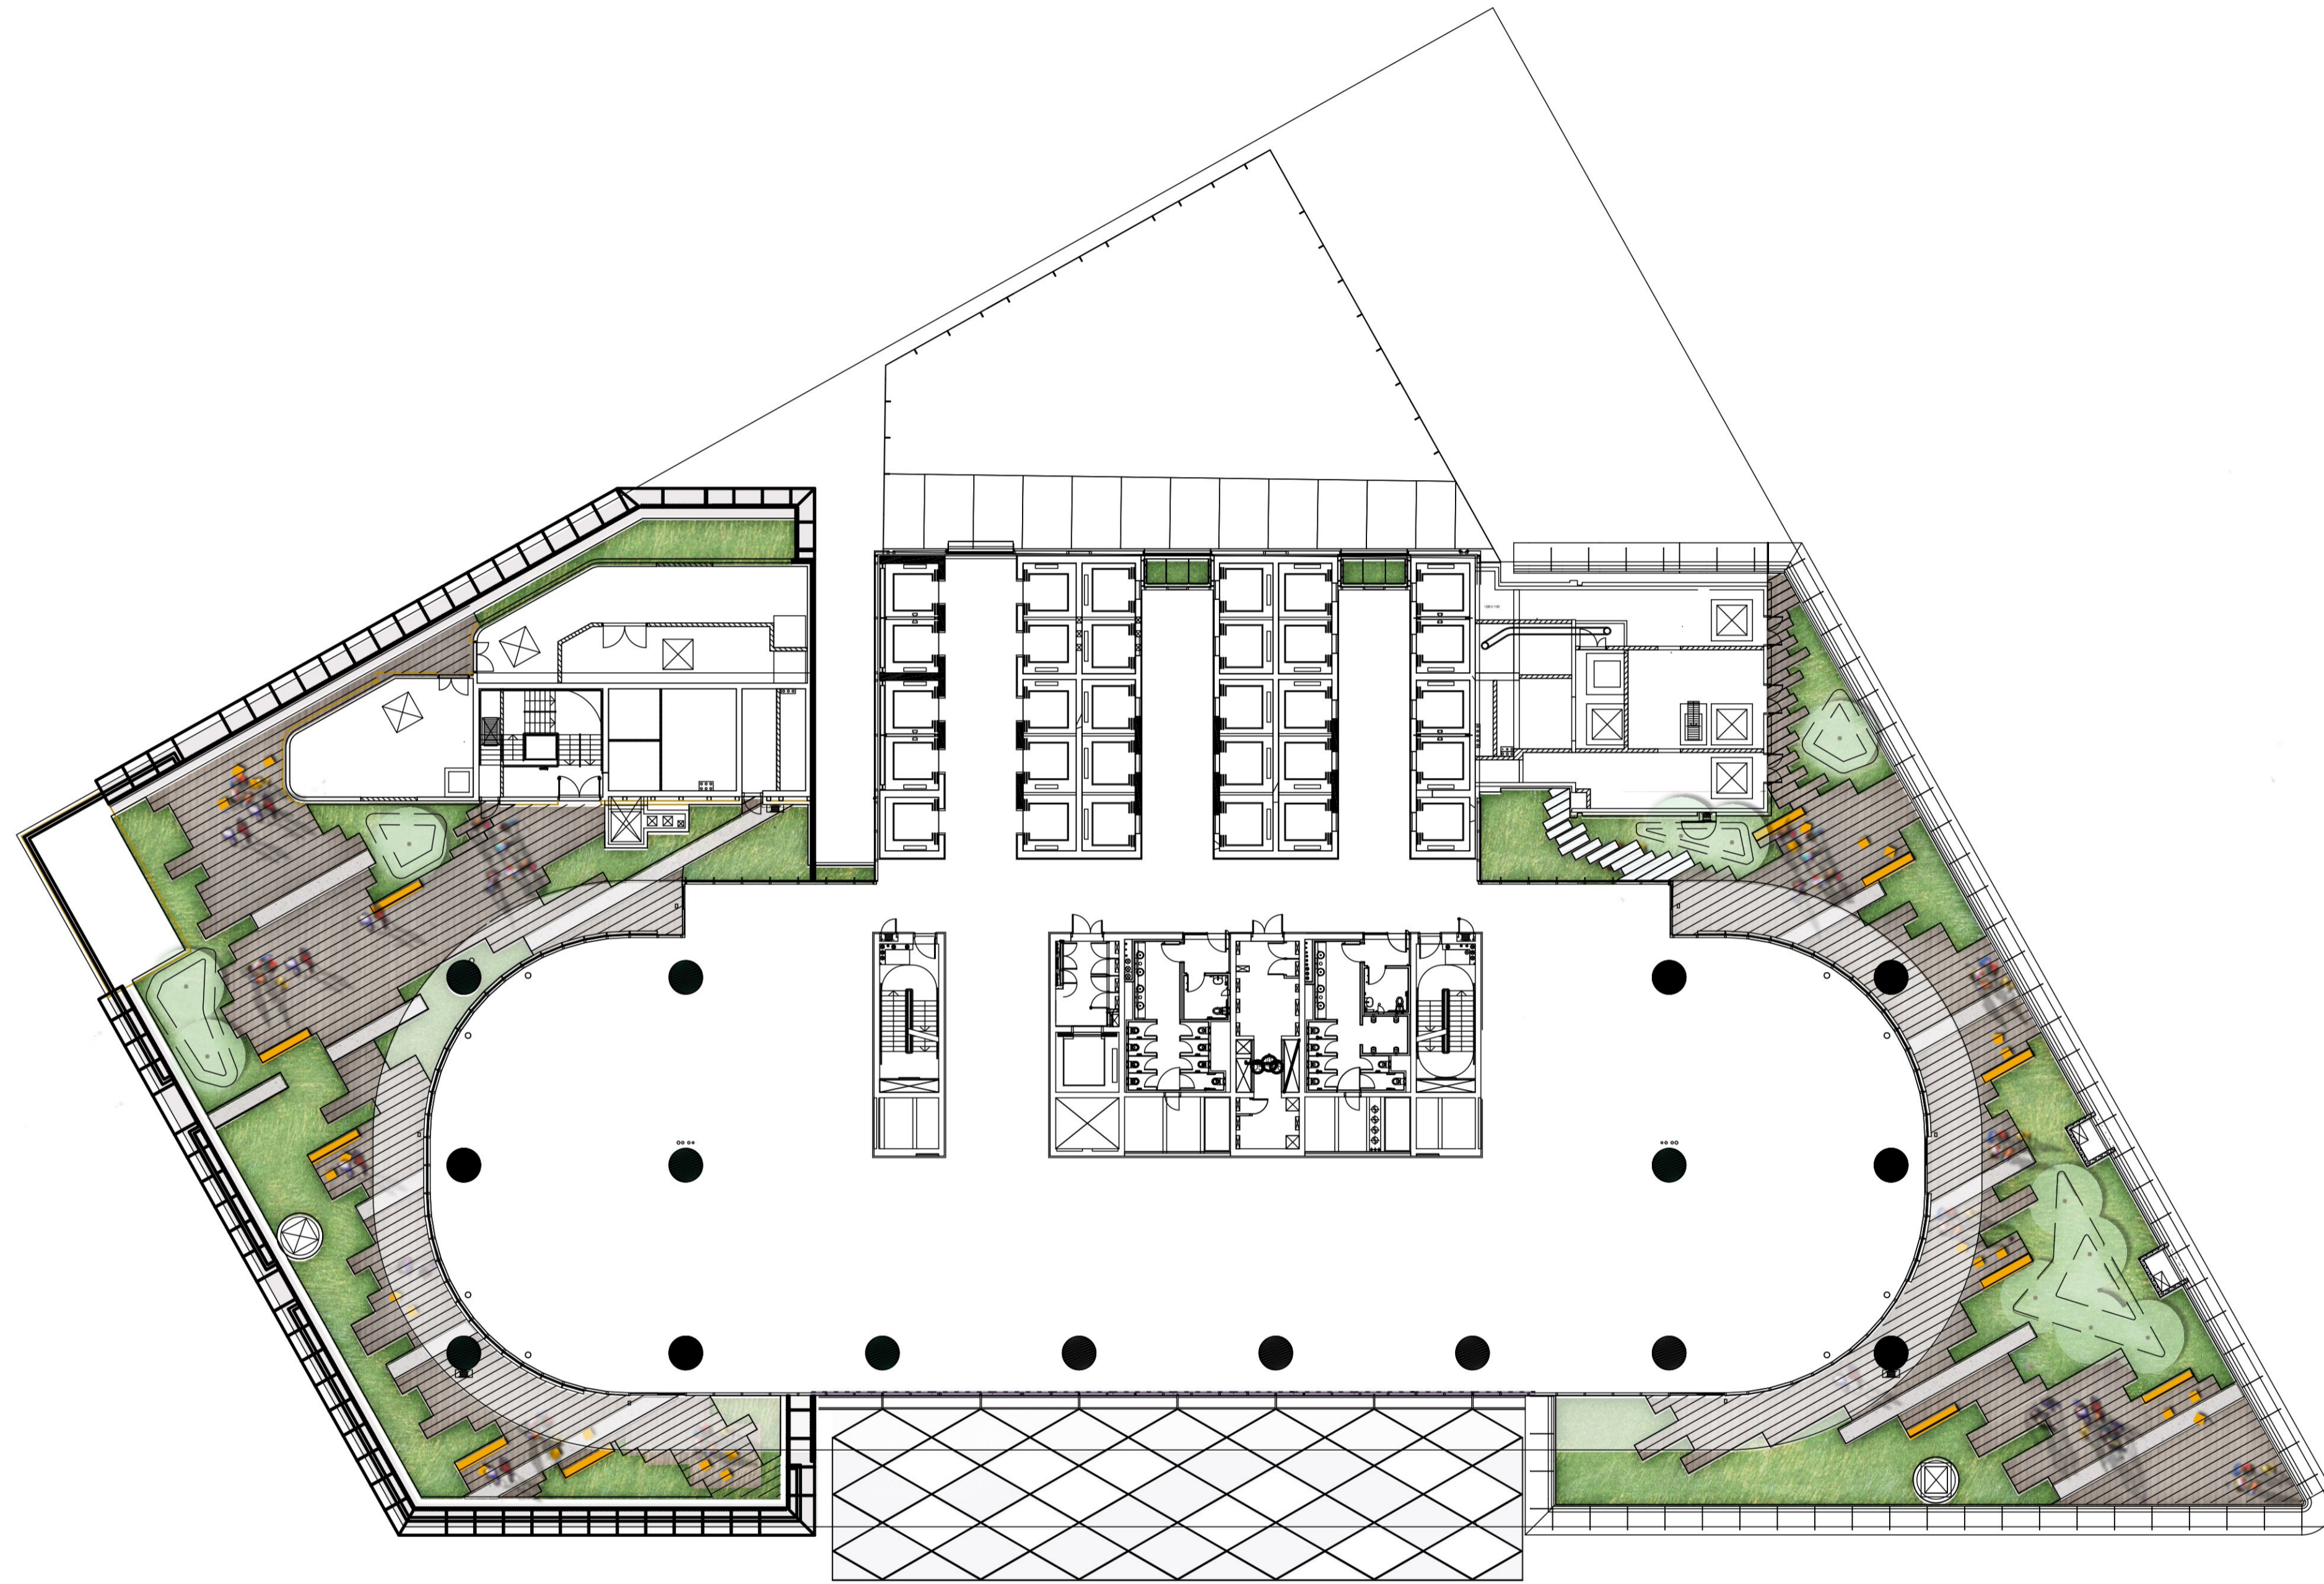

COMPANY
ASPECT | OCULUS

Level 6, Studio 61
61 Marlborough St
Surry Hills NSW 2010
T 02 9699 7182
F 02 9699 7192



LEGEND

NOTES:

- ALL FURNITURE IS INDICATIVE ONLY
- ALL PAVING TO FUTURE BARANGAROO SOUTH PUBLIC DOMAIN GUIDELINES
- LANDSCAPE DESIGN IS INDICATIVE ONLY AND WILL BE SUBJECT TO FURTHER DESIGN DEVELOPMENT AS PART OF ONGOING DESIGN AND CO-ORDINATION


DRAWING	REV	AMENDMENTS
19.09.11	-	ISSUE FOR PLANNING APPLICATION
27.09.11	A	ISSUE FOR PLANNING APPLICATION
13.10.11	B	ISSUE FOR PLANNING APPLICATION
24.10.11	C	ISSUE FOR PLANNING APPLICATION
24.02.12	D	ARCHITECTURAL UPDATES
12.09.13	E	ISSUE FOR S75W PLANNING APPLICATION
16.09.13	F	ISSUE FOR S75W PLANNING APPLICATION
17.09.13	G	ISSUE FOR S75W PLANNING APPLICATION
18.12.14	H	FOR REVIEW
15.01.15	I	FOR PRR

DRAWING	REV	AMENDMENTS

PROJECT
Barangaroo South - Stage 1

STATUS
ISSUE FOR S75W PLANNING APPLICATION

DRAWING
C3 Planning Application
LEVEL 3 PODIUM PLAN

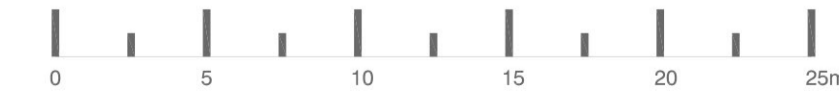

DRAWN	CHECKED	AUTHORISED
SB/ST	RJ	SC/RJ
DRAWING DATE	REVISION DATE	SCALE
19.09.2011	15.01.2015	1:250@A1 1:500@A3
DRAWING NO.	REVISION	
BC3-LSK-PA1-00-03		