

THIS DRAWING IS THE EXCLUSIVE PROPERTY OF MERITON APARTMENTS PTY. LTD. & THE REPRODUCTION OF ANY PART WITHOUT MERITON APARTMENTS PTY. LTD.'S WRITTEN CONSENT OF MERITON APARTMENTS PTY. LTD. IS A VIOLATION OF THE PATENT RIGHTS OF MERITON APARTMENTS PTY. LTD. IN NO EVENT SHALL MERITON APARTMENTS PTY. LTD. BE HELD LIABLE FOR SPECIAL, COLLATERAL, INCIDENTAL OR CONSEQUENTIAL LIABILITY IN CONNECTION WITH THE USE OF THIS DIGITAL DATA ONCE RELEASED FROM THE MERITON APARTMENTS PTY. LTD. OFFICES. THIS DRAWING IS TO BE READ & UNDERSTOOD IN CONJUNCTION WITH THE STRUCTURAL, MECHANICAL, ELECTRICAL & / OR ANY OTHER CONSULTANTS DOCUMENTATION AS MAY BE APPLICABLE TO THE PROJECT PRIOR TO THE START OF ANY WORKS AND FOR ITS DURATION.

NOTE FOR BRICKWORK:
ELECTRICAL CUPBOARDS ON RESIDENTIAL FLOORS ARE HOLLOW CORE DOORS LINED ON INSIDE FACE WITH 13mm FIRE GRADE PLASTERBOARD WITH A PERIMETER SMOKE SEAL.

PARKING LEVELS:

- LIFT SHAFT _ 240/120/120
- FIRE STAIRS _ -120/120
- VENTILATION & GARBAGE SHAFTS _ -120/120
- MAIN GARBAGE ROOM DOOR _ -120/30
- FIRE STAIR DOORS _ -60/30

- LIFT SHAFT 180/120/120
- FIRE STAIRS -120/120
- VENTILATION & GARBAGE SHAFTS -120/120
- FIRE STAIR DOORS -150/10

- RESIDENTIAL LEVELS:**
- LIFT SHAFT _ 90/90/90
 - FIRE STAIRS _ -90/90
 - VENTILATION & GARBAGE SHAFTS _ -90/90
 - FIRE STAIR DOORS _ -60/30
 - GARBAGE ROOM DOORS _ -60/30
 - FIRE STAIR DOORS _ -60/30
 - APARTMENT DIVIDING WALLS & WALLS BOUNDING PUBLIC AREAS AND CORRIDORS _ -60/60


NB: ALL F.R.I.'S RELATE TO NON-LOADBEARING
CONSTRUCTION AS APPLICABLE. CODE DEFINITION
(STRUCTURAL ADEQUACY/INTEGRITY/INSULATION)

East Elevation
1 : 100


KEY	DESCRIPTION
AL	ALUMINIUM LOUVRES
FN	FENCE
GL	GLASS
PC(A)	PRECAST CONCRETE A
PC(B)	PRECAST CONCRETE B
PCT(C)	PRECAST CONCRETE TEXTURED C
PCT(D)	PRECAST CONCRETE TEXTURED D

2 West Elevation
1 : 100

KEY	DESCRIPTION
AL	ALUMINIUM LOUVRES
FN	FENCE
GL	GLASS
PC(A)	PRECAST CONCRETE A
PC(B)	PRECAST CONCRETE B
PCT(C)	PRECAST CONCRETE TEXTURED C
PCT(D)	PRECAST CONCRETE TEXTURED D

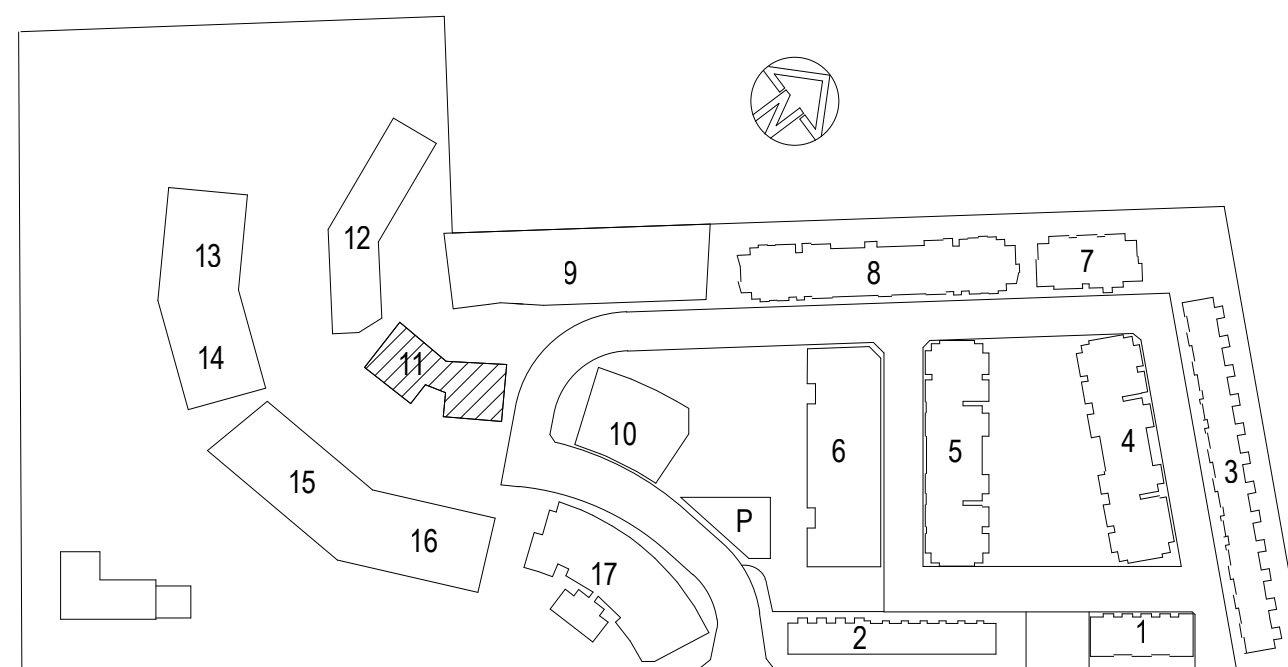

KEY PLAN

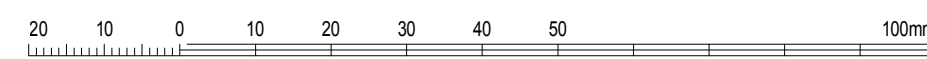

B	21.03.13	PREFERRED PROJECT	
A	10.01.13	RE-ISSUED FOR DA	TWJ
ISSUE	DATE	REVISION	BY



Level 11, 528 Kent Street, Sydney NSW 2000
Tel: (02) 9287 2888 Fax: (02) 9287 2777
Email: rlg@design.melton.com.au
Internet: <http://www.melton.com.au>

PROJECT:
EPHING PARK - STAGE 3
BUILDINGS 11, 12, 13, 14, 15, 16, 17
61 MOBBS LANE,
EPHING, NSW 2121

BUILDING 11

E&W ELEV

DATE: OCT 2012	SCALE: 1:100	DRAWING No: A2022-11-EL	REV: B
DRAWN BY: JN	PROJ. NO: 764		

USE FIGURED DIMENSIONS AT ALL TIMES. IF IN DOUBT CHECK WITH MERITON APARTMENTS PTY. LTD. CONTRACTORS TO CHECK AND VERIFY ALL LEVELS, DATUMS AND DIMENSIONS ON SITE AND SHALL REPORT ANY DISCREPANCIES OR OMISSIONS TO MERITON APARTMENTS PTY. LTD. PRIOR TO COMMENCEMENT OF WORK AND DURING THE CONSTRUCTION PHASE.

DA ISSUE