




1 CV - GROUND FLOOR PLAN  
1 : 200

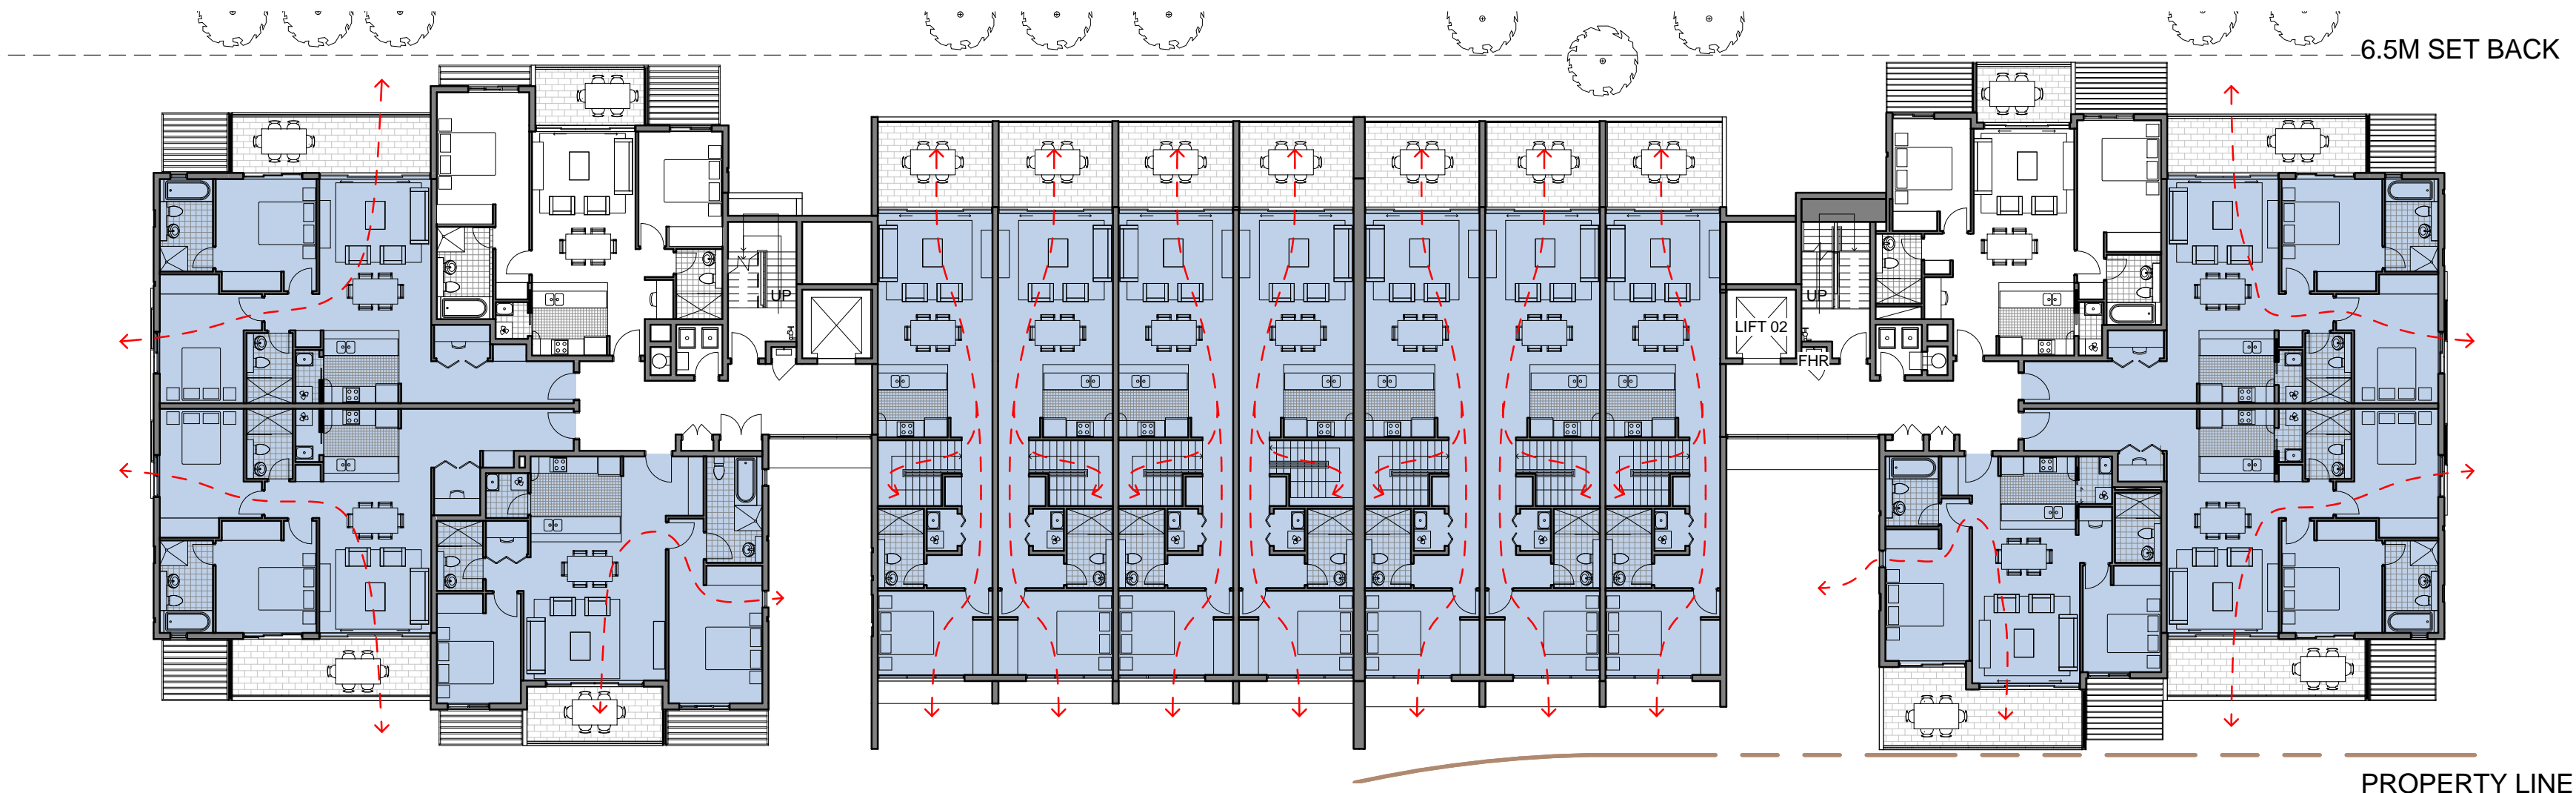

2 CV - LEVEL 1 FLOOR PLAN  
1 : 200

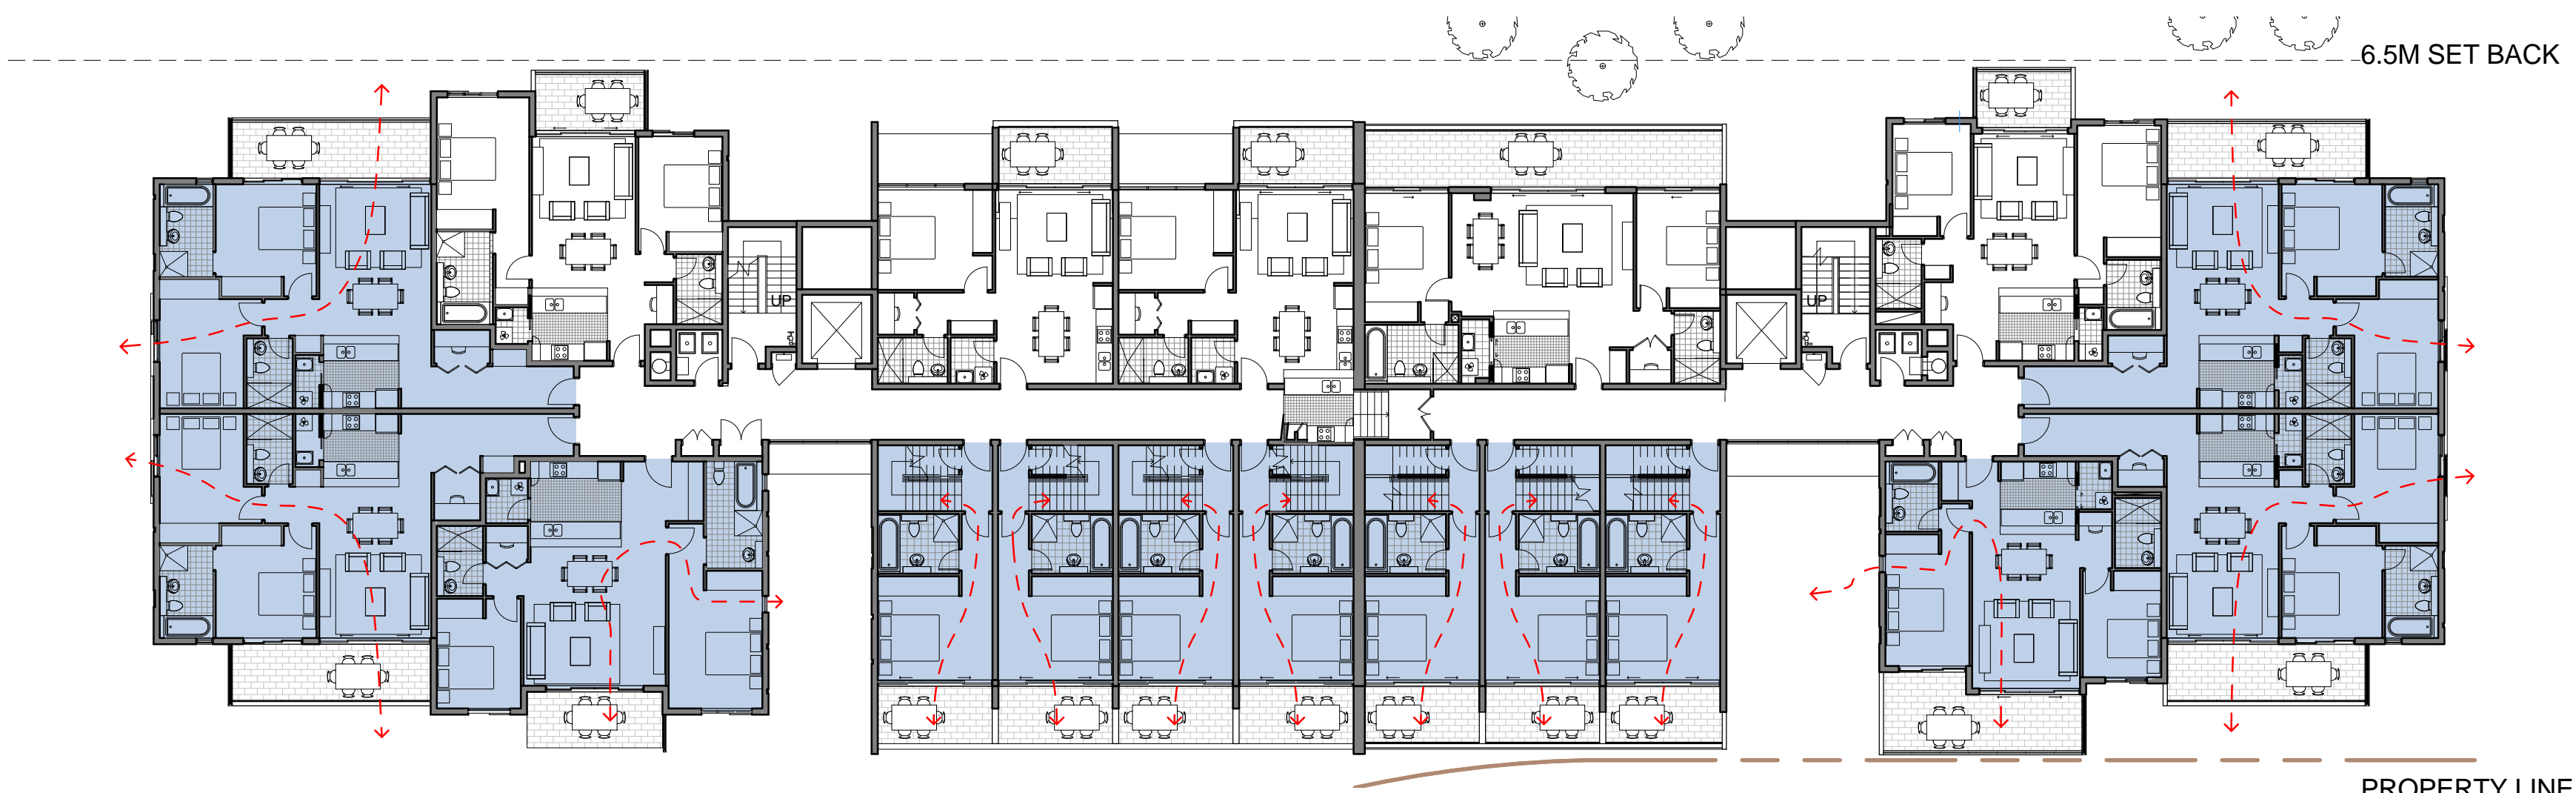


3 CV - LEVEL 2 FLOOR PLAN  
1 : 200

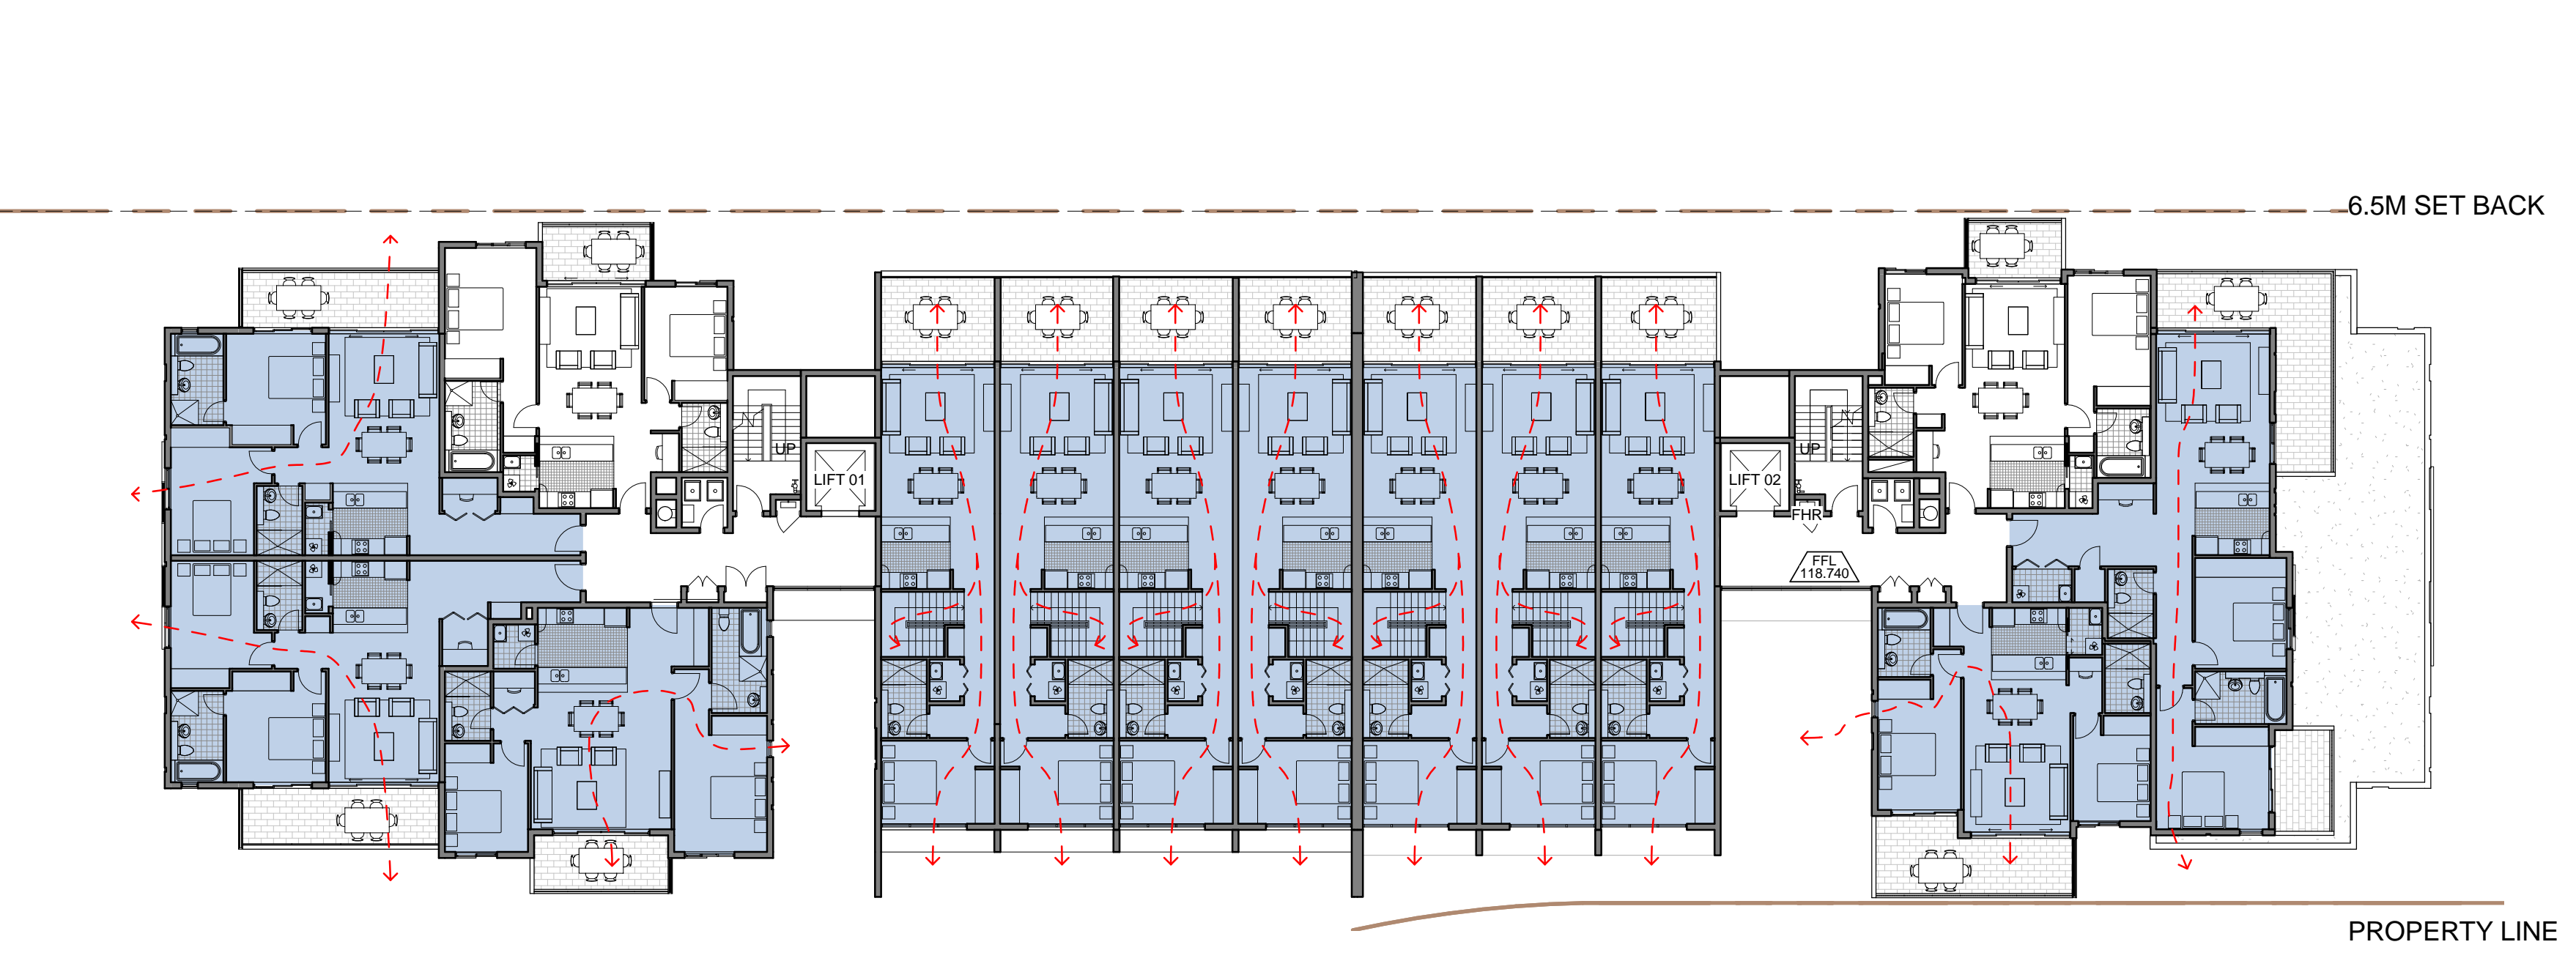

4 CV - LEVEL 3 FLOOR PLAN  
1 : 200



5 CV - LEVEL 4 FLOOR PLAN  
1 : 200

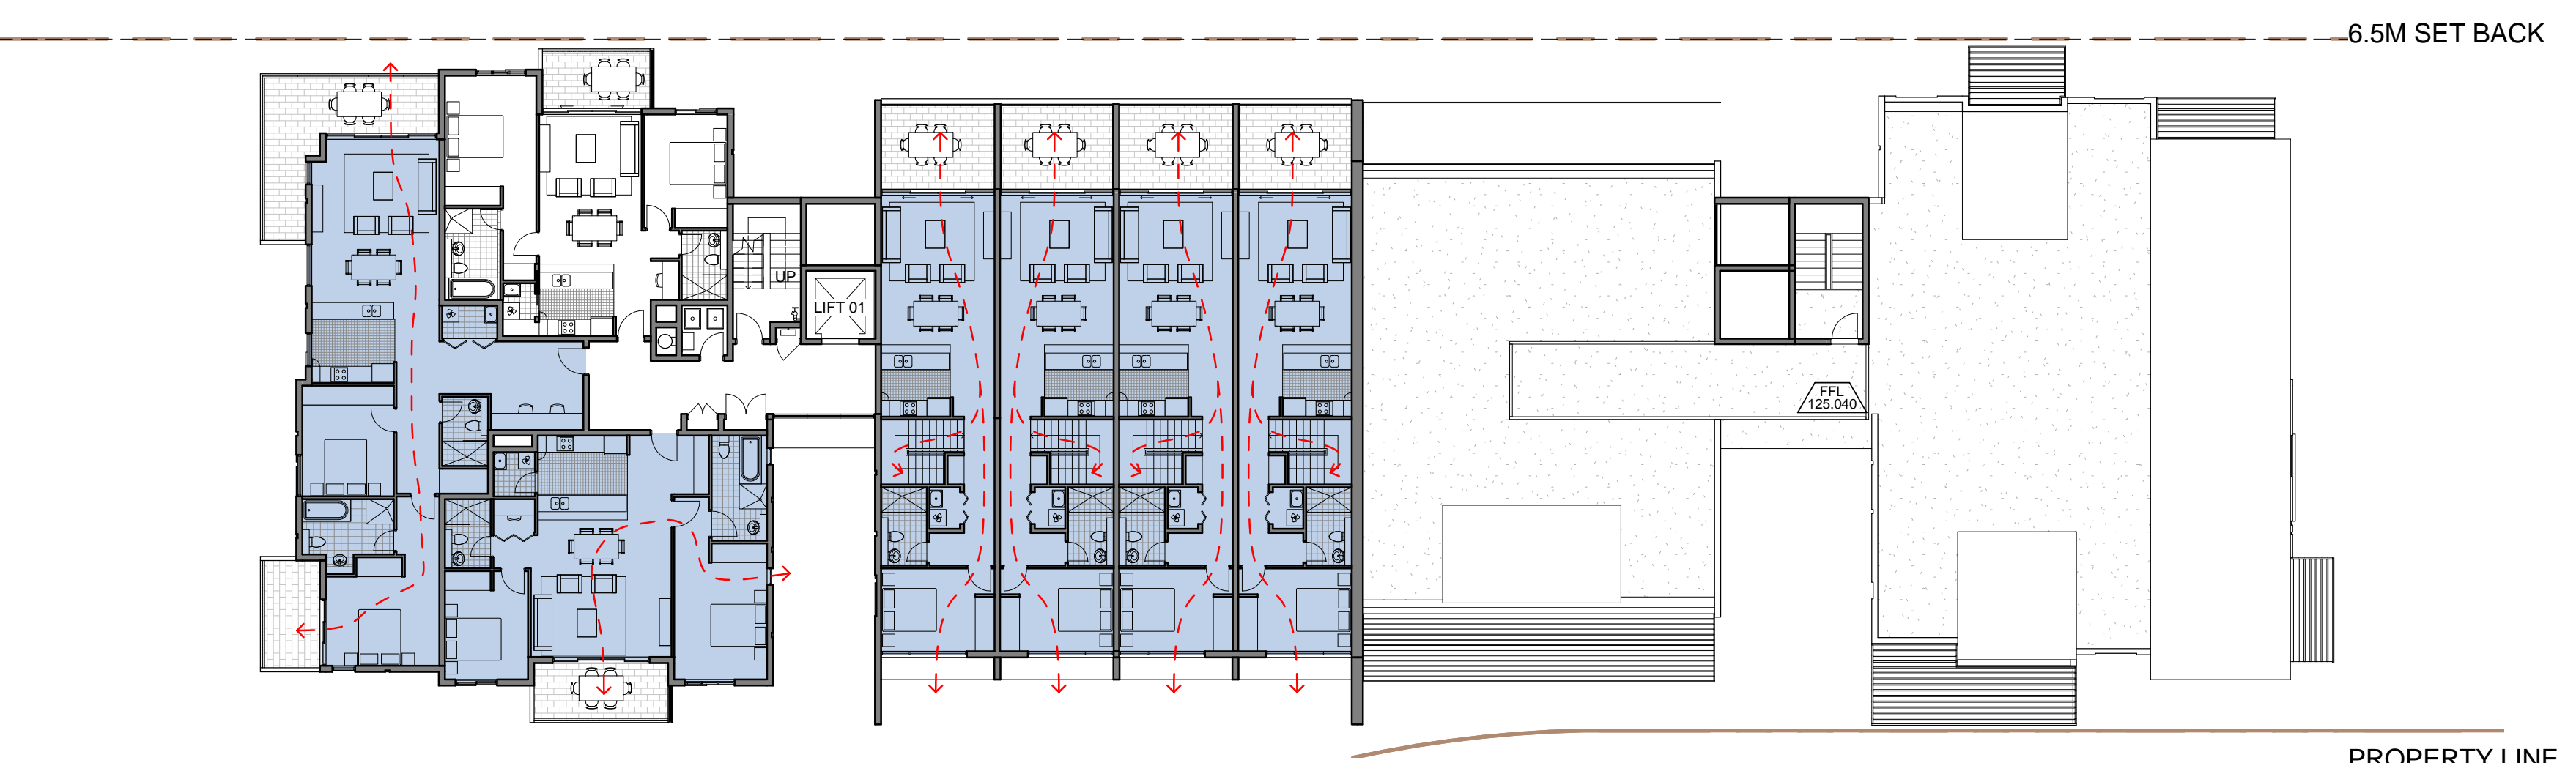

6 CV - LEVEL 5 FLOOR PLAN  
1 : 200

# CROSS VENTILATION APARTMENT STUDY

## BUILDING 9: 45/68 = 66%

Do not scale from drawings.		SCALE	DATE	REMARKS	CONSULTANTS:		Client:	PTW Architects	PTW	Key Plan:	Project:		
A	11.03.2011	PRELIMINARY ISSUE FOR COORDINATION			Landscape Arch	Sturt Associates	Suite 91, Level 5, 330 Watfts Street, Ultimo NSW 2007	Tel: 0211 5744	Level 17, 9 Castlereagh St	T +612 9232 5877		EPPING PARK - STAGE 2	
B	18.03.2011	FINAL DRAFT FOR PA ISSUE			Soil Access	Haggies	2 Lincoln Street, Lane Cove NSW 2066	Tel: 9427 6100	NSW Registered Architects:	T +612 9221 4139		Scale:	Job No:
C	08.04.2011	FINAL DRAFT FOR PA ISSUE			Traffic	TTP	Suite 603, Level 6, 282 Victoria Ave, Chesham NSW 2067	Tel: 9411 5990	A: Architecture No. 4750	Plot Date:		1 : 200 @B1	24/06/2011 6:11:16 PM
D	18.04.2011	REVISED FINAL DRAFT ISSUE			Natural Back	Efficient Living	248/176 South Creek Road, Crows Nest NSW 2059	Tel: 9944 0302	B: Architecture No. 4750	Drawn By:		Dwg No:	Checked By:
E	24.06.2011	FINAL ISSUE FOR PA APPLICATION			Acoustic	Acoustic Logic	9 Sarah Street, Mascot NSW 2020	Tel: 8338 9688	C: Architecture No. 4750	Author		D0002	Checker
The CAD files and their contents are solely the property of the client (Meriton) and cannot be used for any other purpose without the written consent of Meriton. The drawings are provided by the Architect.					Level 11, 528 Kent Street, Sydney NSW 2000 Tel: (02) 9287 2888 Fax: (02) 9287 2777 Email: info@design.meriton.com.au Internet: http://www.meriton.com.au		NSW Registered Architects: A: Architecture No. 4750 B: Architecture No. 4750 C: Architecture No. 4750 D: Architecture No. 4750 E: Architecture No. 4750		Diagram-Cross Ventilation		Revision:	E	