



LEVEL 2 FLOOR PLAN
1:200

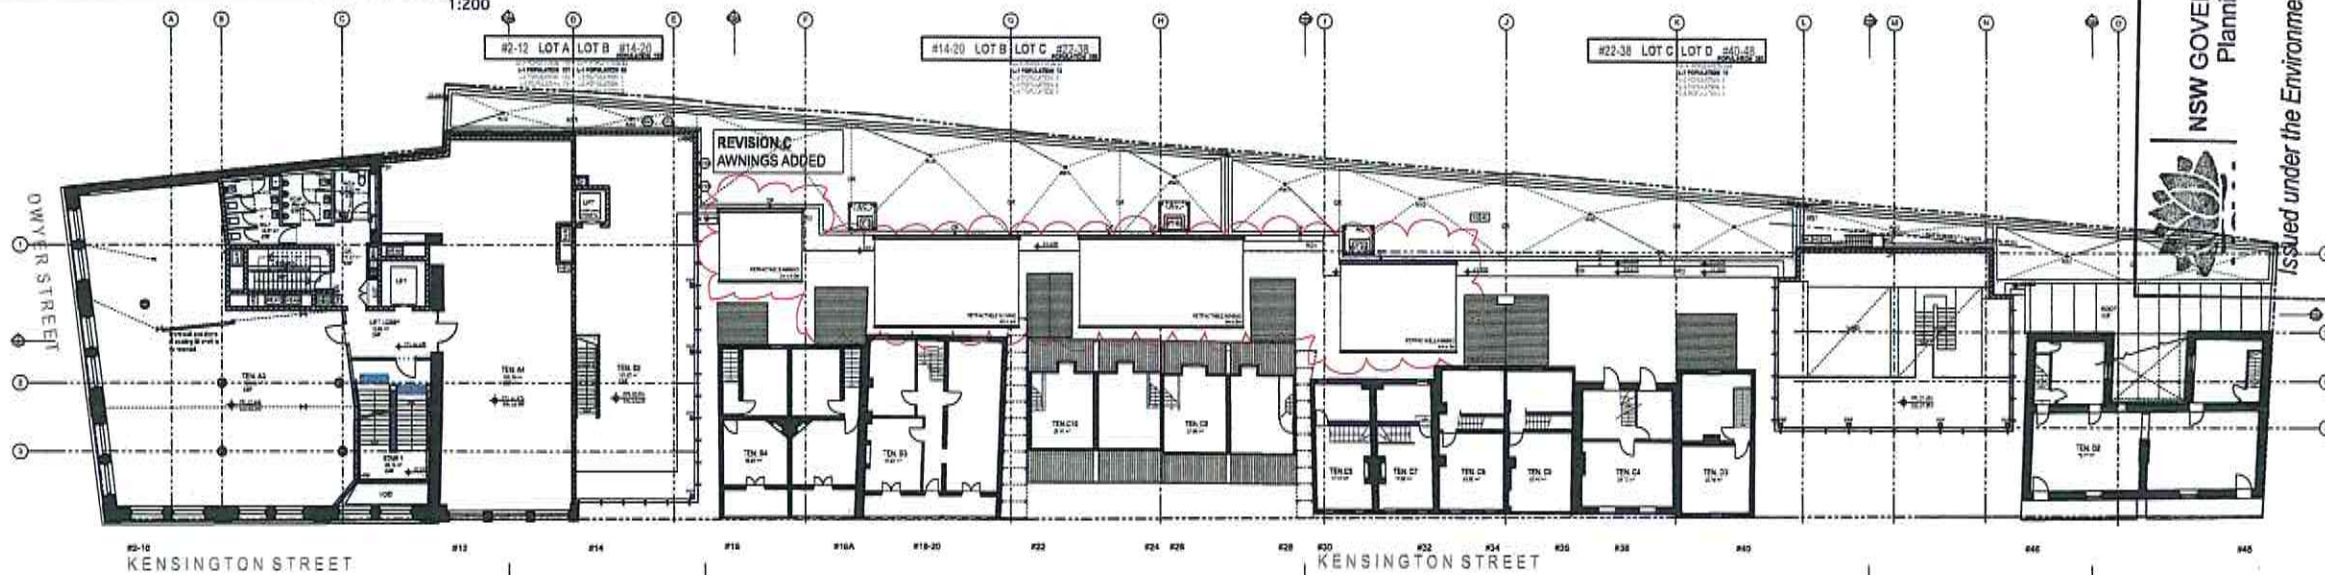

LEVEL 1 FLOOR PLAN
1:200

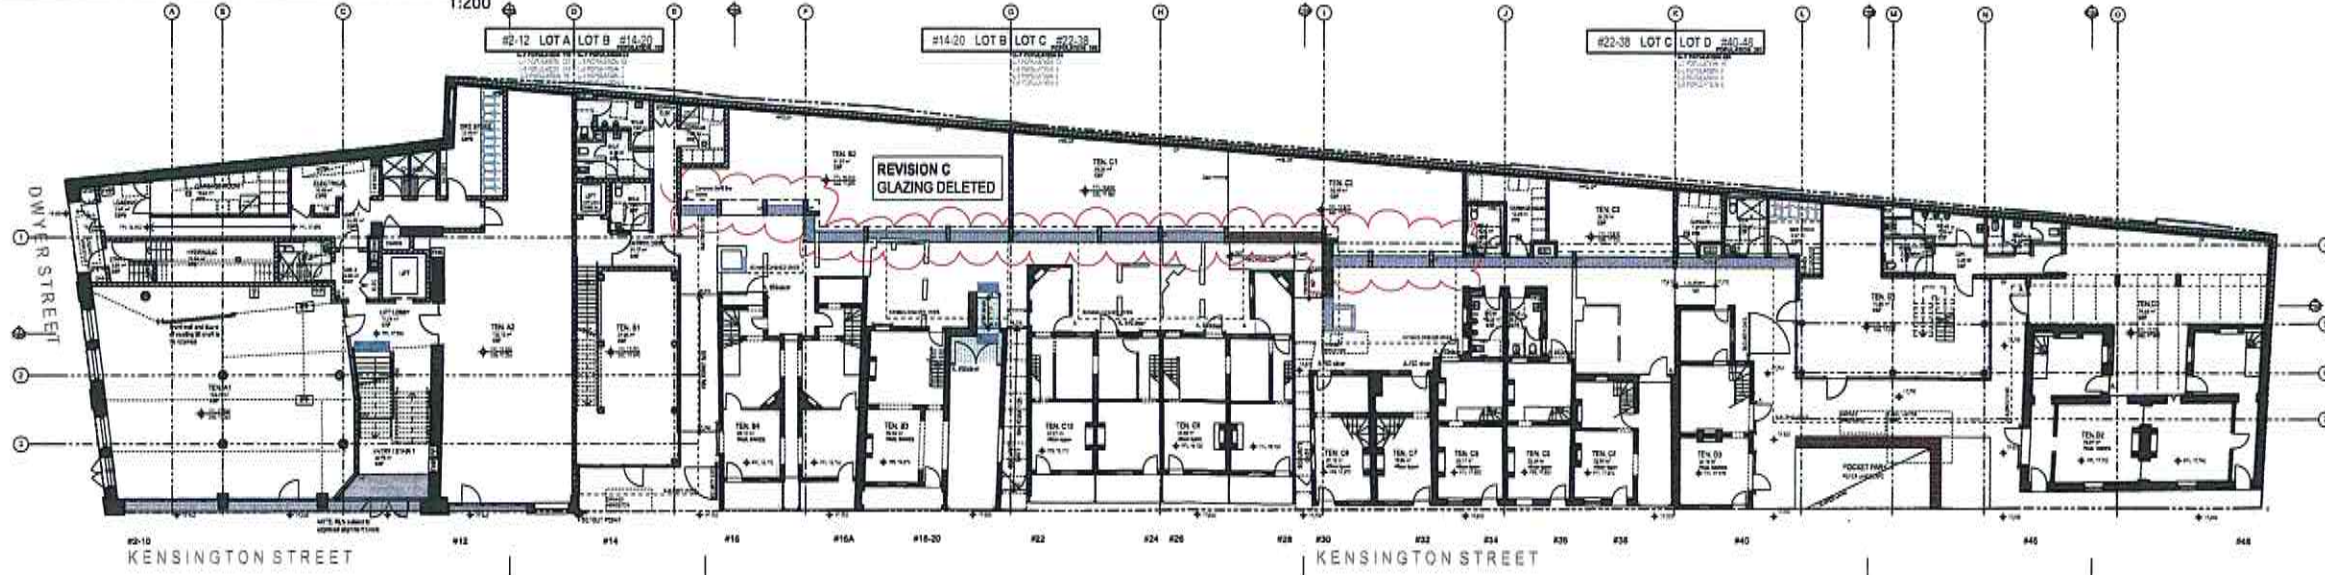

GROUND FLOOR PLAN
1:200



Issued under the Environmental Planning and Assessment Act 1979

Approved Section 75W Modification Application


No. 2 granted on the 5/1/2016

in respect to MP 110091


Signed: [Signature]

Sheet No. 1 of 9

DATE 08/05/2013 13/11/2013 17/09/2015	REV A B C	NOTES: ISSUED FOR PLANNING APPROVAL SECTION 75W AMENDMENTS SECTION 75W AMENDMENTS - MOD 2	NOTES: Do not scale off drawings. Use figured dimensions only. Report any discrepancies to the architect. These designs, plans, specifications and the copyright therein are the property of Tonkin Zulaikha Greer Architects Pty Ltd. and must not be reproduced or copied wholly or in part without written permission of Tonkin Zulaikha Greer Architects Pty Ltd.	HERITAGE PAUL DAVIES PTY LTD T: 02 9439 2841 E: paul@pdl-architects.com.au	CIVIL ENGINEER MOTT MACDONALD T: 02 9439 2833 E: swl@mac@mottmac.com.au	ELECTRICAL ENGINEER WSP BUILDINGS T: 02 8907 0900 E: rob.beck@wspgroup.com.au	MECHANICAL ENGINEER WSP BUILDINGS T: 02 8907 0900 E: rob.beck@wspgroup.com.au	PCA CITY PLAN SERVICES T: 02 8270 1300 E: danner@cityplan.com.au	CLIENT: T: (02) 8423 8418	PROJECT: BLOCKS 6 & 7, CENTRAL PARK: COMMERCIAL AND RETAIL ADAPTIVE REUSE PROJECT NO: 11022	ARCHITECT TONKIN ZULAIKHA GREER ARCHITECTS 117 Reserve Street Surry Hills, NSW 2010 ABN: 4502272349 P: (02) 9215 4900 F: (02) 9215 4901 EMAIL: john@tzg.com.au	DRAWING TITLE 1:200 PLANS	DRAWN BY GS MW JV	CHECKED TG	DATE 18/09/2015	REVISION C
		PHASE FOR PLANNING APPROVAL	SCALES 1:200 @ A1	DRAWING NO A-200			greenciff Priority specialists for city living				TONKIN ZULAIKHA GREER ARCHITECTS	1:400 @ A3				

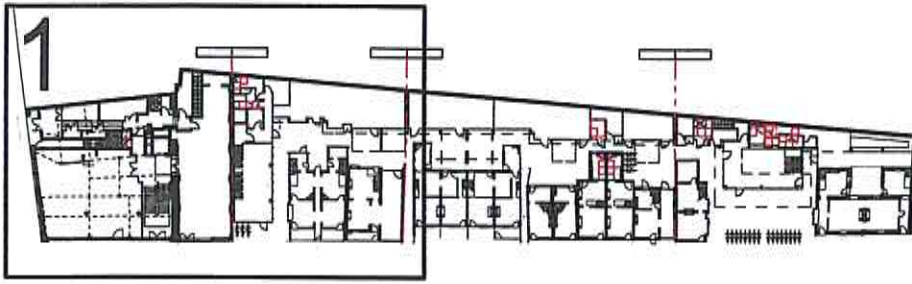


KEY PLAN GROUND FLOOR

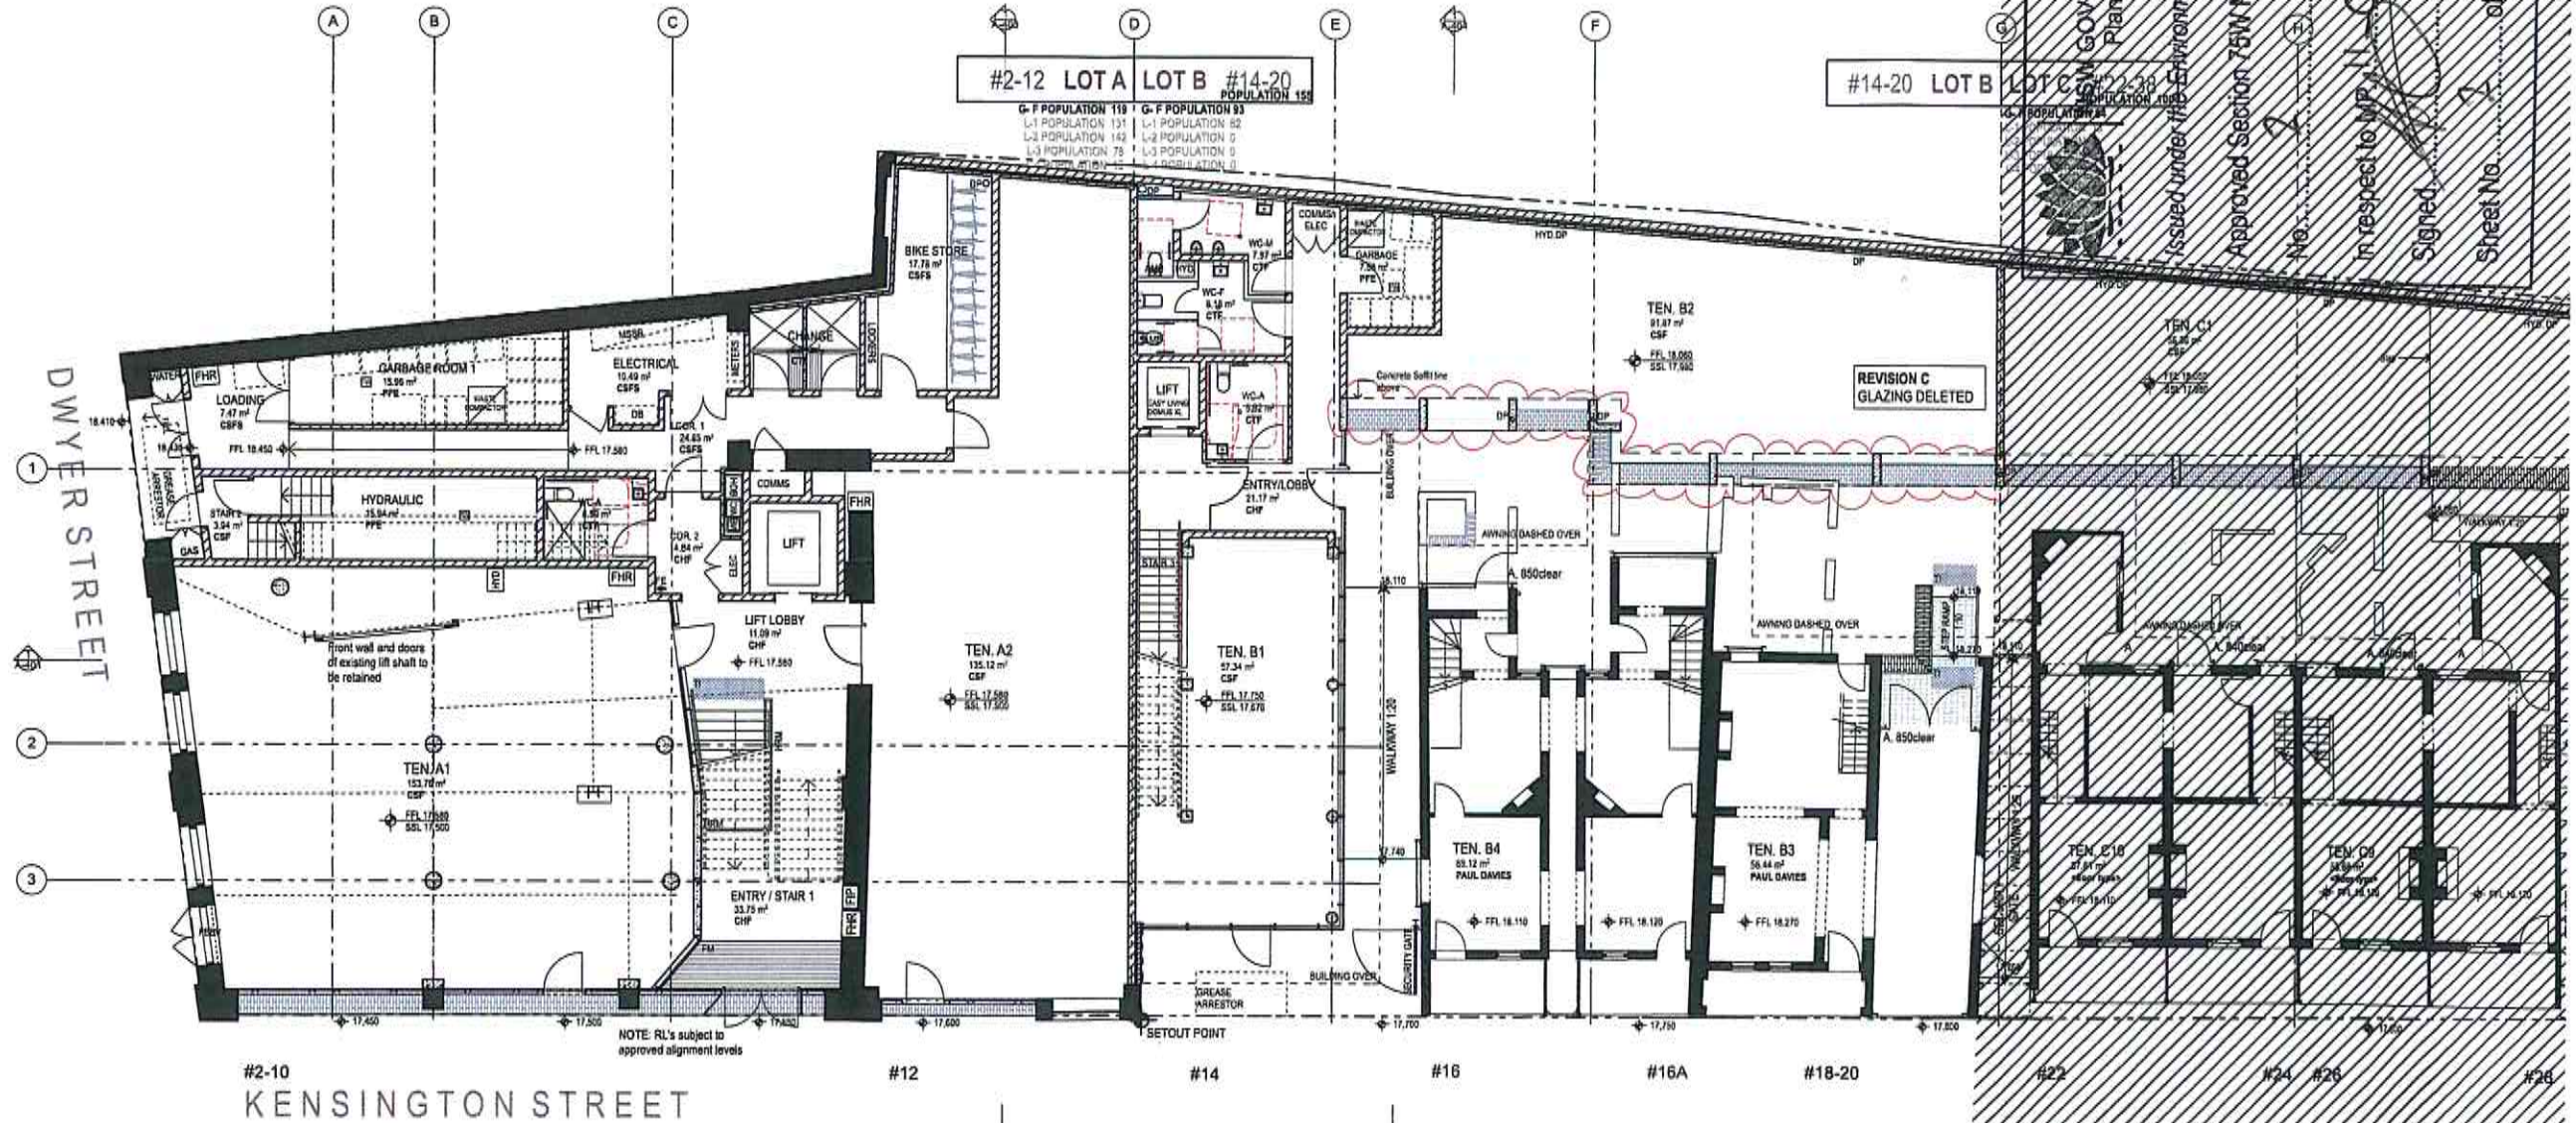


NSW GOVERNMENT
Planning
Issued under the Environmental Planning and Assessment Act 1979
Approved Section 75W Modification Application
No. 2 granted on the 5/1/2016
Signed
Sheet No. 1 of 1

GROUND FLOOR PLAN
1:100

DATE	REV	NOTES	NOTES:	HERITAGE	CIVIL ENGINEER	ELECTRICAL ENGINEER	MECHANICAL ENGINEER	PCA	CLIENT:	PROJECT:	ARCHITECT	DRAWING TITLE	DRAWN BY	
08/05/2013	A	ISSUED FOR PLANNING APPROVAL	Do not scale off drawings. Use figured dimensions only. Report any discrepancies to the architect. These designs, plans, specifications and the copyright therein are the property of Tonkin Zulaikha Greer Architects Pty Ltd, and must not be reproduced or copied wholly or in part without written permission of Tonkin Zulaikha Greer Architects Pty Ltd.	PAUL DAVIES PTY LTD T: 02 9818 9911 E: paul.davies@tazg.com.au	MOTT MACDONALD T: 02 9439 2633 E: mottmac@motmac.com.au	WSP BUILDINGS T: 02 8907 0900 E: rob.beck@wspgroup.com.au	WSP BUILDINGS T: 02 8907 0900 E: daniel@wspgroup.com.au	CITY PLAN SERVICES T: 02 9270 2000 E: daniel@cityplan.com.au	T: (02) 8673 8818	BLOCKS 6 & 7, CENTRAL PARK: COMMERCIAL AND RETAIL ADAPTIVE REUSE	TONKIN ZULAIKHA GREER ARCHITECTS 117 Reservoir Street Surry Hills, NSW 2010 ABN: 4800272249 P: (02) 9215 4800 F: (02) 9215 4001 EMAIL: john@tazg.com.au	GROUND FLOOR PLAN 1/2	GS MW JW	
13/11/2013	B	SECTION 75W AMENDMENTS											CHECKED	
17/09/2015	C	SECTION 75W AMENDMENTS - MOD 2		ESD WSP BUILT ECOLOGY T: 02 8907 0900 E: alan.stevs@wspgroup.com.au	STRUCTURAL ENGINEER MOTT MACDONALD T: 02 9439 2633 E: mottmac@motmac.com.au	HYDRAULIC ENGINEER WSP BUILDINGS T: 02 8907 0900 E: rob.beck@wspgroup.com.au	FIRE ENGINEERING WSP BUILDINGS T: 02 8907 0900 E: rob.beck@wspgroup.com.au	TOWN PLANNER JBA PLANNING T: 02 9958 8982 E: jba@jba-planning.com.au				1:100 @ A1	1:200 @ A3	DATE
														18/09/2015
												PHASE	DRAWING NO	REVISION
												FOR PLANNING APPROVAL	A-202	C

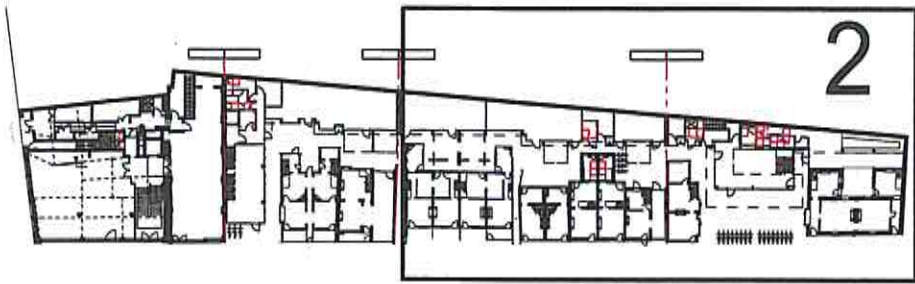

KEY PLAN GROUND FLOOR

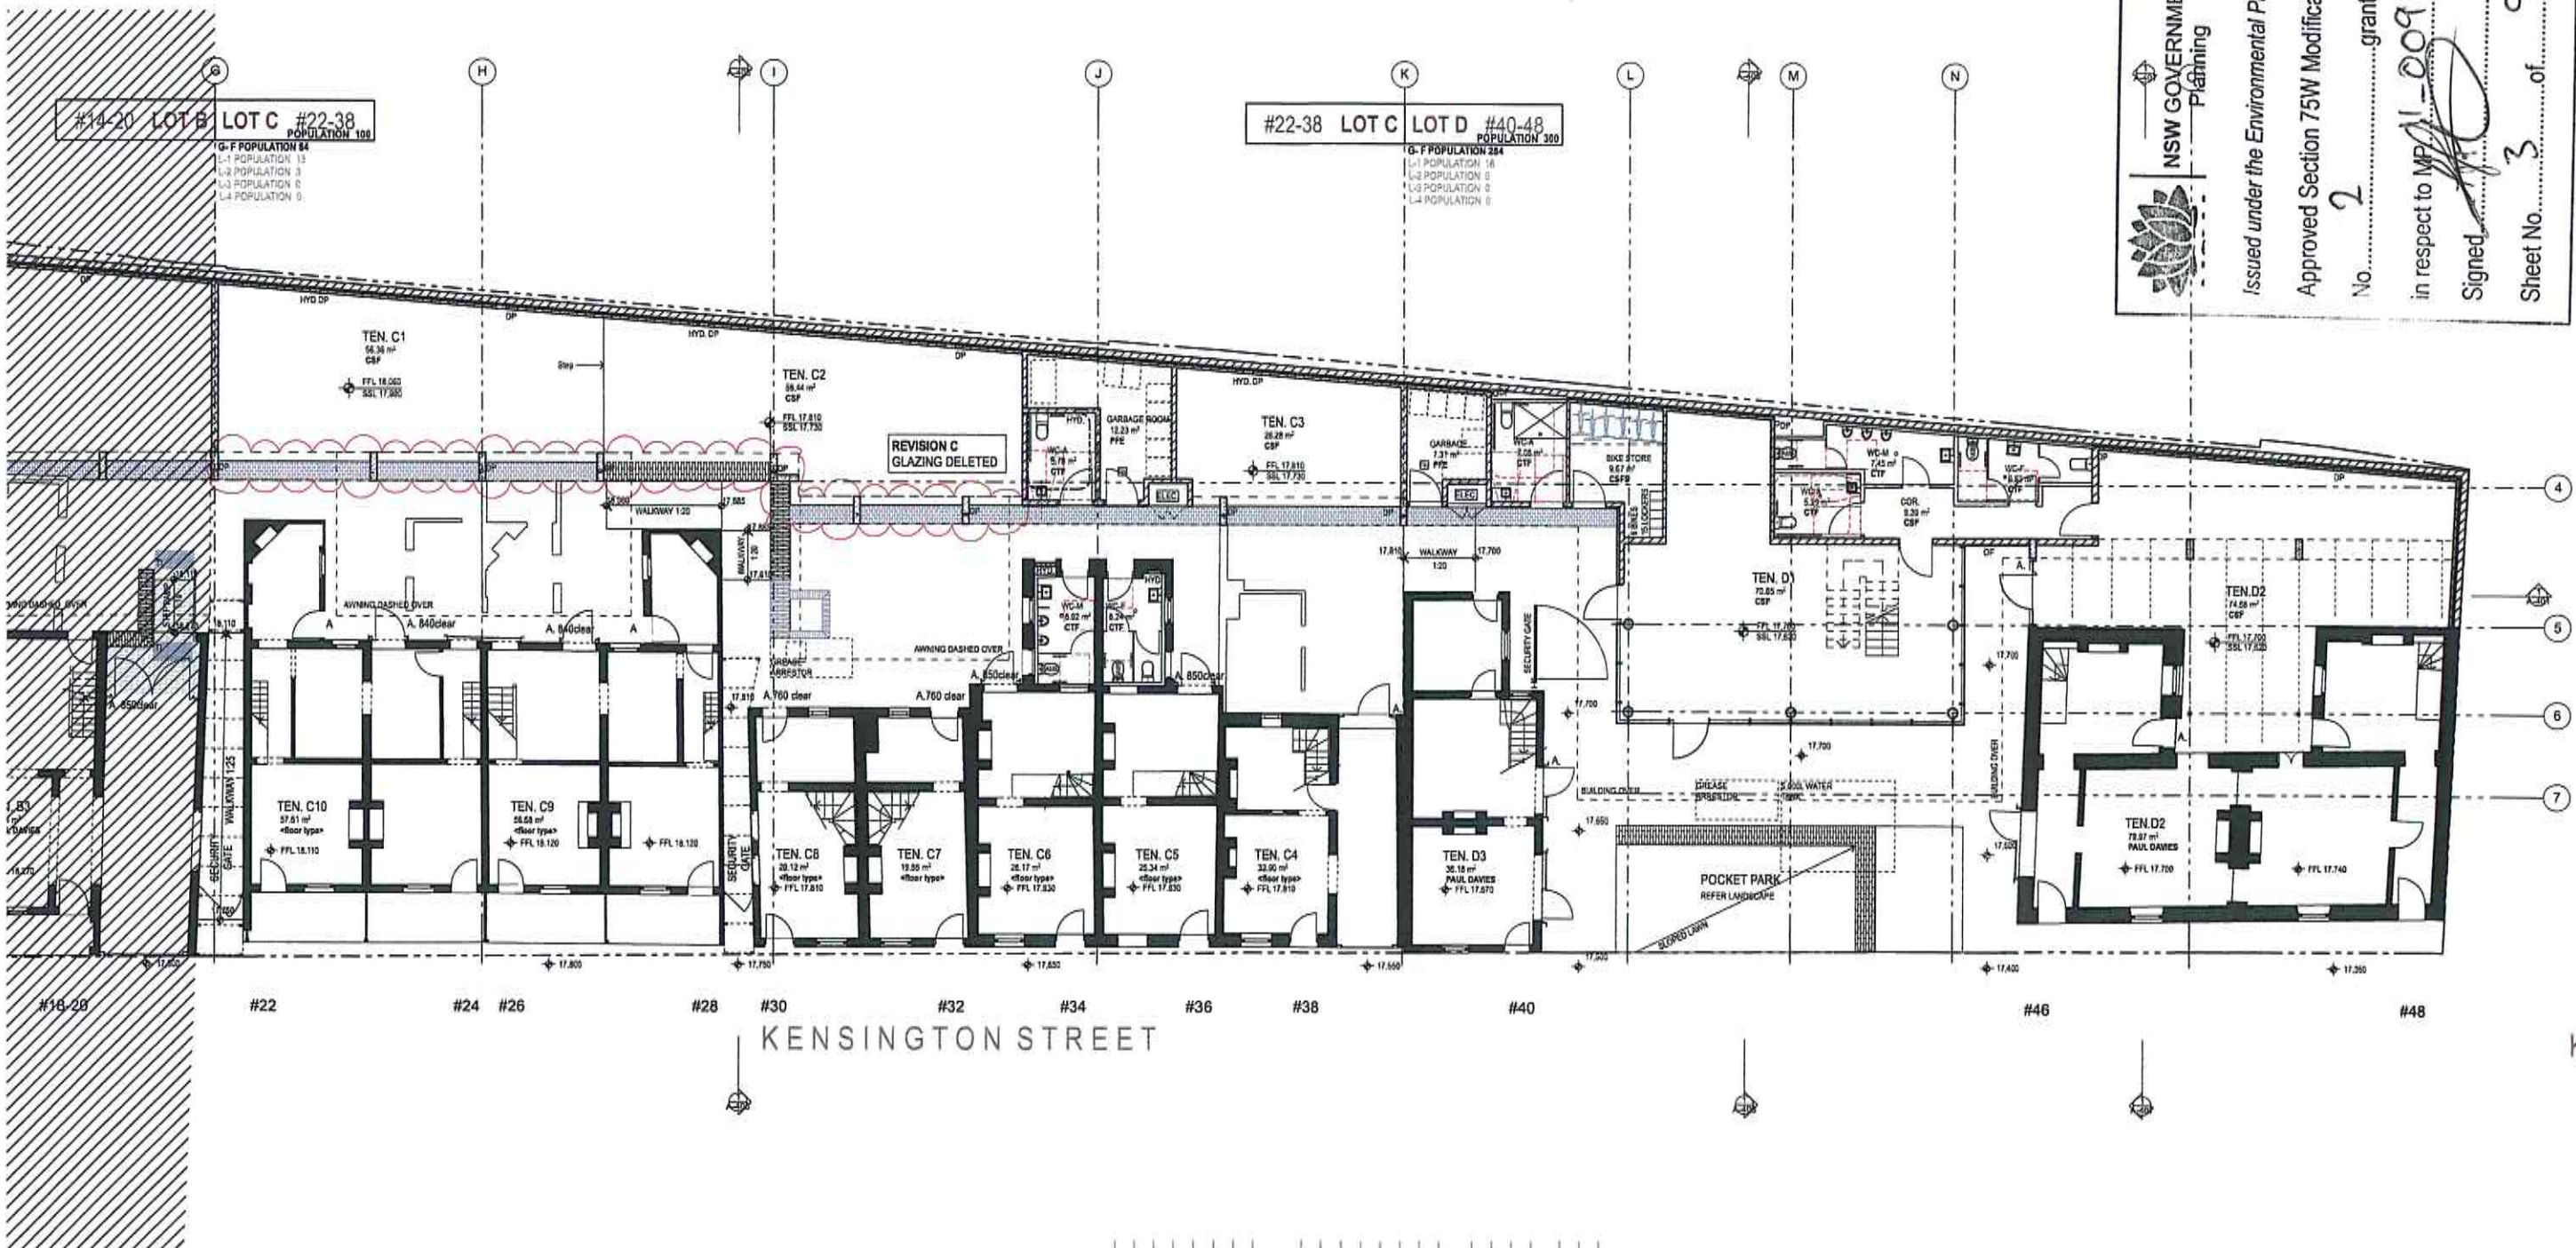

GROUND FLOOR PLAN
1:100

NSW GOVERNMENT
Planning


Issued under the Environmental Planning and Assessment Act 1979

Approved Section 75W Modification Application
No. 2 granted on the 5/1/2016


Signed: [Signature]
in respect to MP 1-0091

Sheet No. 3 of 9

DATE	REV	NOTES	NOTES:	HERITAGE	CIVIL ENGINEER	ELECTRICAL ENGINEER	MECHANICAL ENGINEER	PCA	CLIENT:	PROJECT:	ARCHITECT	DRAWING TITLE	DRAWN BY
08/05/2013	A	ISSUED FOR PLANNING APPROVAL	Do not scale off drawings. Use figured dimensions only. Report any discrepancies to the architect. These designs, plans, specifications and the copyright therein are the property of Tonkin Zulaikha Greer Architects Pty Ltd. and must not be reproduced or copied, wholly or in part without written permission of Tonkin Zulaikha Greer Architects Pty Ltd.	PAUL DAVIES PTY LTD T: 02 9519 5941 E: paul@nzga-architects.com.au	MOTT MACDONALD T: 02 9439 2633 E: swishier@notrac.com.au	WSP BUILDINGS T: 02 9907 0900 E: rob.beck@wsgroup.com.au	WSP BUILDINGS T: 02 9907 0900 E: rob.beck@wsgroup.com.au	CITY PLAN SERVICES T: 02 9278 2000 E: dave@cityplan.com.au	T: (02) 8423 8818	BLOCKS 6 & 7, CENTRAL PARK: COMMERCIAL AND RETAIL ADAPTIVE REUSE	TONKIN ZULAIKHA GREER ARCHITECTS 117 Reservoir Street Surry Hills, NSW 2010 ABN: 4600272349 P: (02) 9215 4900 F: (02) 9215 4901 EMAIL: john@tzg.com.au	GROUND FLOOR PLAN 2/2	GS MW JW
13/11/2013	B	SECTION 75W AMENDMENTS										SCALES	CHECKED
17/09/2015	C	SECTION 75W AMENDMENTS - MOD 2		ESD WSP BUILT ECOLOGY T: 02 9607 0900 E: alan.davis@wsgroup.com.au	STRUCTURAL ENGINEER MOTT MACDONALD T: 02 9439 2633 E: swishier@notrac.com.au	HYDRAULIC ENGINEER WSP BUILDINGS T: 02 9907 0900 E: rob.beck@wsgroup.com.au	FIRE ENGINEERING WSP BUILDINGS T: 02 9907 0900 E: rob.beck@wsgroup.com.au	TOWN PLANNER J&A PLANNING T: 02 9958 8992 E: spouge@japlan.com.au		PROJECT NO: 11022		1:100 @ A1 1:200 @ A3	TG
												DATE	REVISION
												18/09/2015	C
												PHASE	DRAWING NO
												FOR PLANNING APPROVAL	A-203

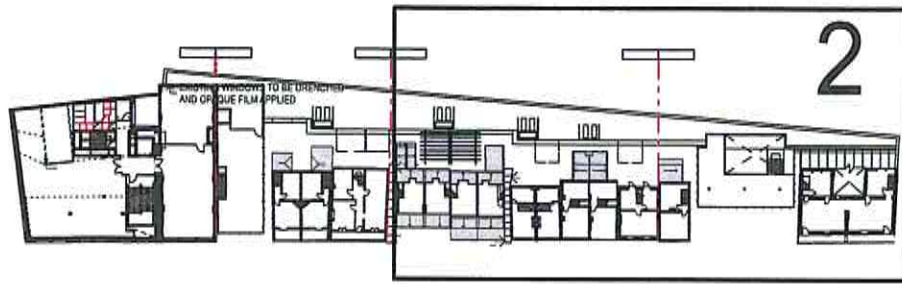

KEY PLAN LEVEL 1

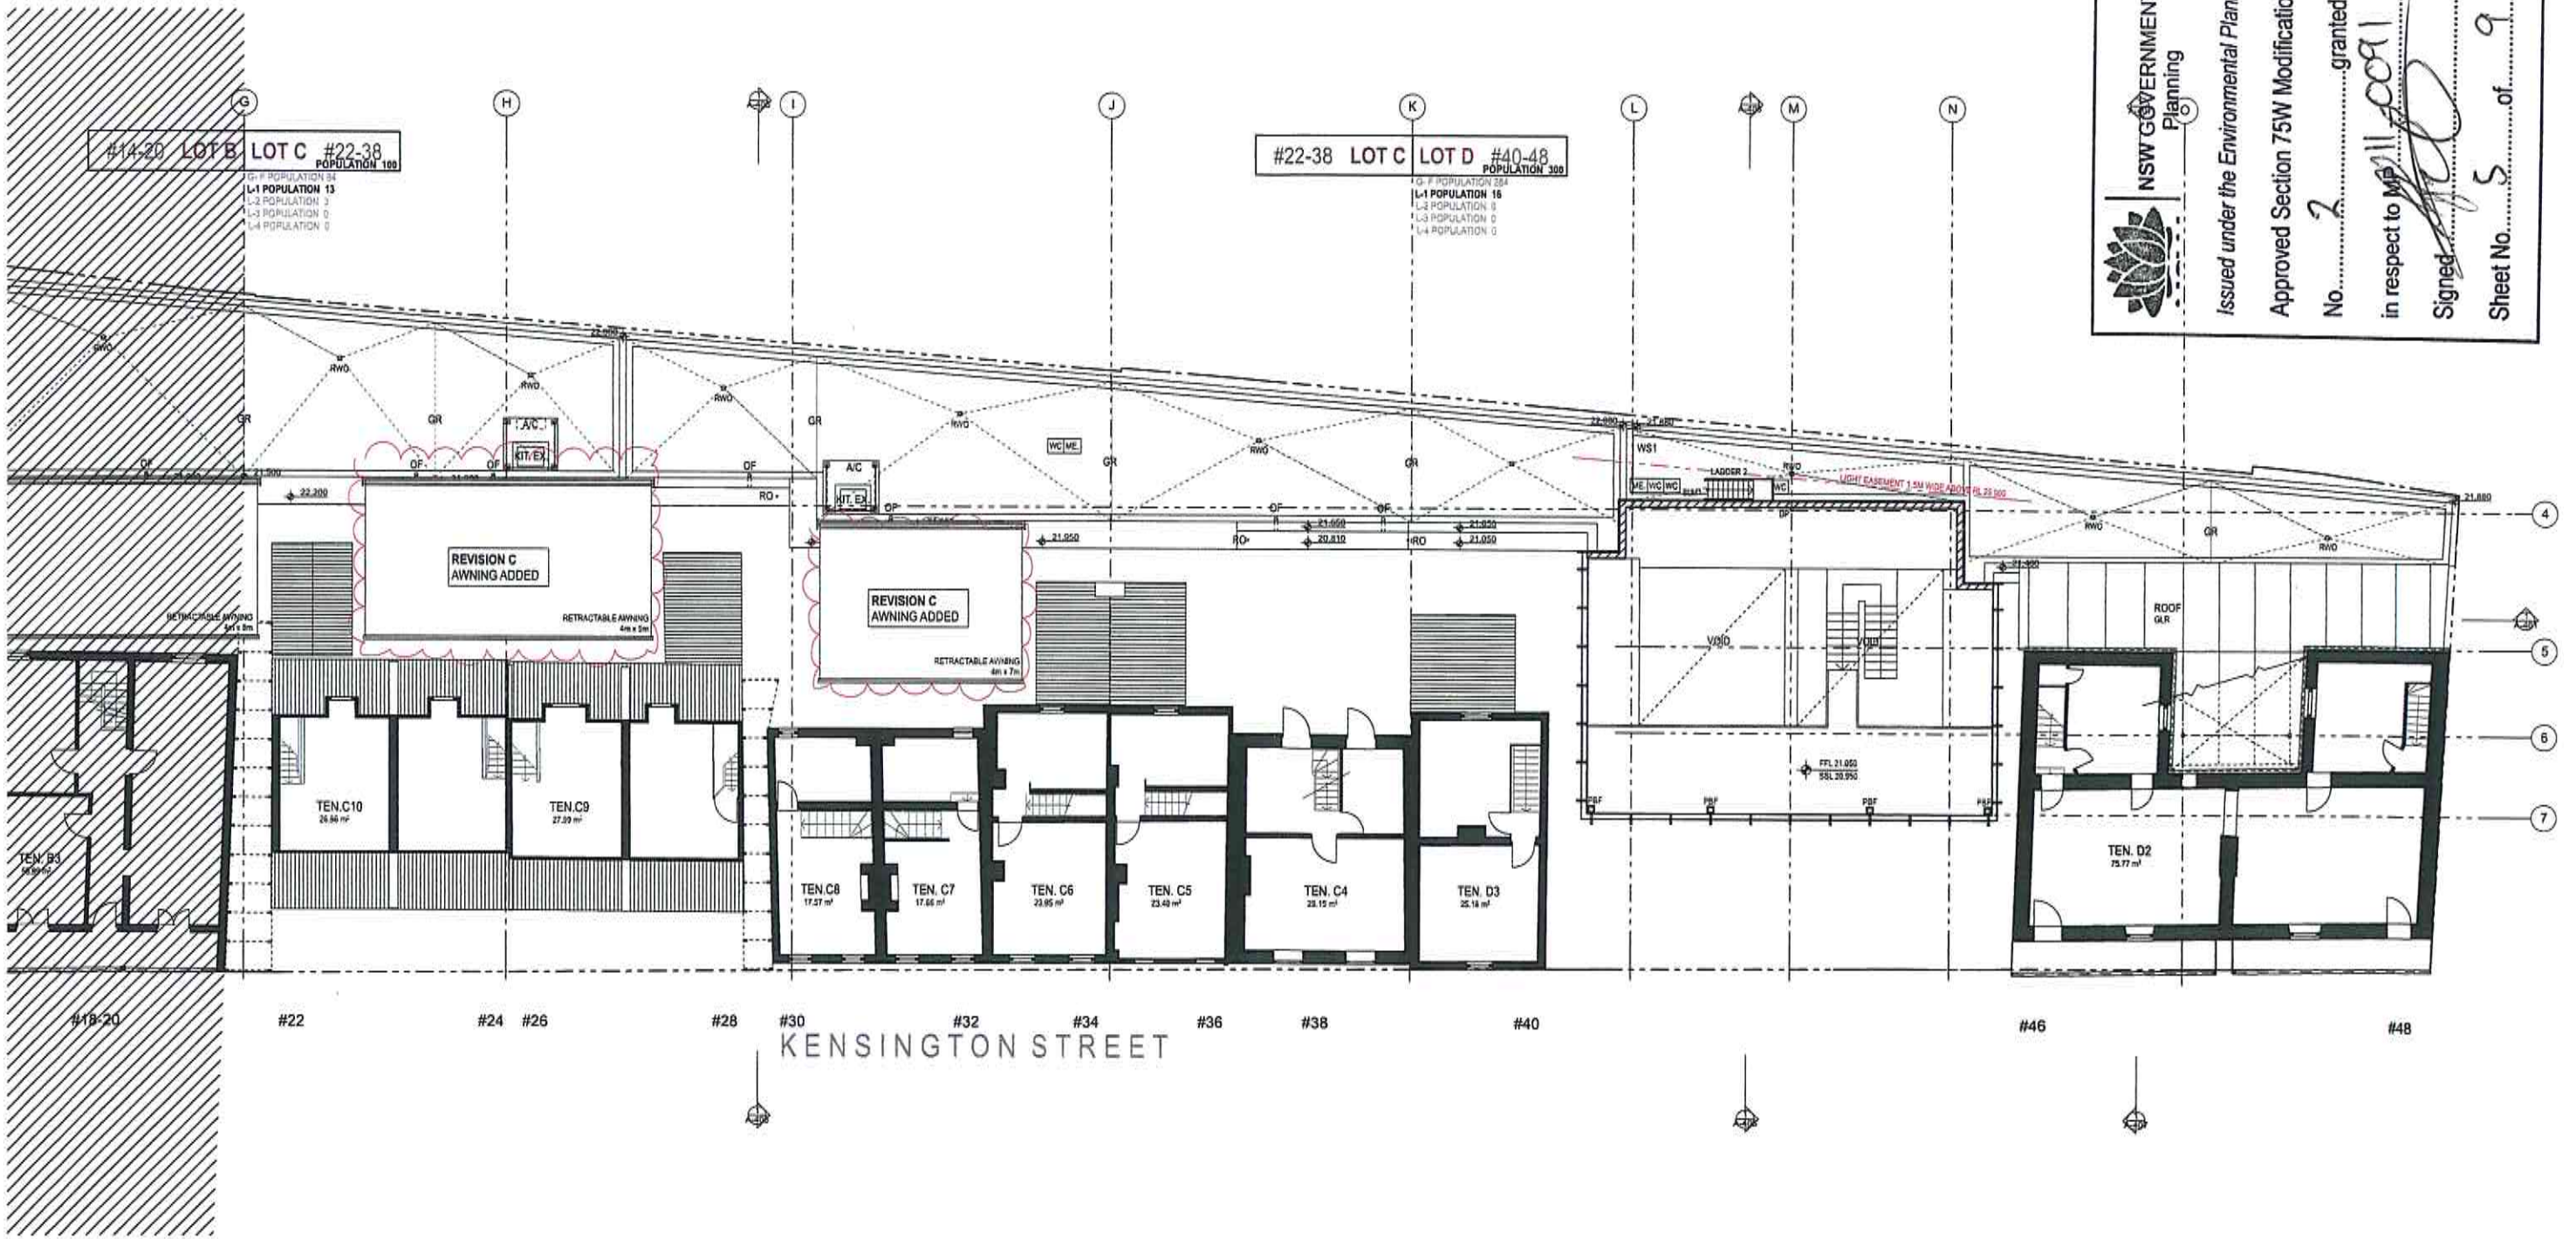

LEVEL 1 FLOOR PLAN
1:100

NSW GOVERNMENT
Planning

Issued under the Environmental Planning and Assessment Act 1979

Approved Section 75W Modification Application


No. 2 granted on the 5/1/2016

in respect to MP 1110091

Signed: [Signature]

Sheet No. 5 of 9

DATE 08/05/2013 13/11/2013 17/09/2015	REV A B C	NOTES: ISSUED FOR PLANNING APPROVAL SECTION 75W AMENDMENTS SECTION 75W AMENDMENTS - MOD 2	NOTES: Do not scale off drawings. Use figured dimensions only. Report any discrepancies to the architect. These designs, plans, specifications and the copyright therein are the property of Tonkin Zulakha Greer Architects Pty Ltd, and must not be reproduced or copied wholly or in part without written permission of Tonkin Zulakha Greer Architects Pty Ltd.	HERITAGE PHIL DAVIES PTY LTD T: 02 9518 5841 E: paul@heritagearchitects.com.au	CIVIL ENGINEER MOTT MACDONALD T: 02 9439 2633 E: m.rob@mmac.com.au	ELECTRICAL ENGINEER WSP BUILDINGS T: 02 8907 0900 E: rob.beck@wspgroup.com.au	MECHANICAL ENGINEER WSP BUILDINGS T: 02 8907 0900 E: rob.beck@wspgroup.com.au	PCA CITY PLAN SERVICES T: 02 8270 2502 E: daniel@cityplan.com.au	CLIENT: T: (02) 8623 8818	PROJECT: BLOCKS 6 & 7, CENTRAL PARK: COMMERCIAL AND RETAIL ADAPTIVE REUSE PROJECT NO: 11022	ARCHITECT TONKIN ZULAKHA GREER ARCHITECTS 117 Reservoir Street Surry Hills, NSW 2010 ABN: 46002722348 P: (02) 9215 4900 F: (02) 9215 4901 EMAIL: john@tzg.com.au	DRAWING TITLE LEVEL 1 FLOOR PLAN 2/2	DRAWN BY GS MW JW	CHECKED TG	DATE 18/09/2015
SCALES 1:100 @ A1 1:200 @ A3		PHASE FOR PLANNING APPROVAL		DRAWING NO A-205		REVISION C									

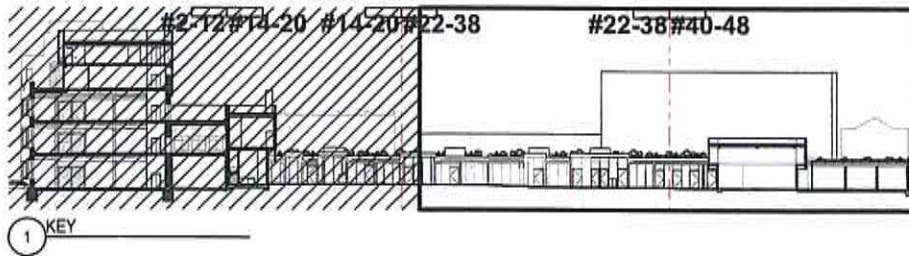

NSW GOVERNMENT
Planning


Issued under the Environmental Planning and Assessment Act 1979

Approved Section 75W Modification Application
No. 2 granted on the 5/1/2016

in respect to WPA 11-0091

Signed: [Signature] 7 9

Sheet No. 7 of 9

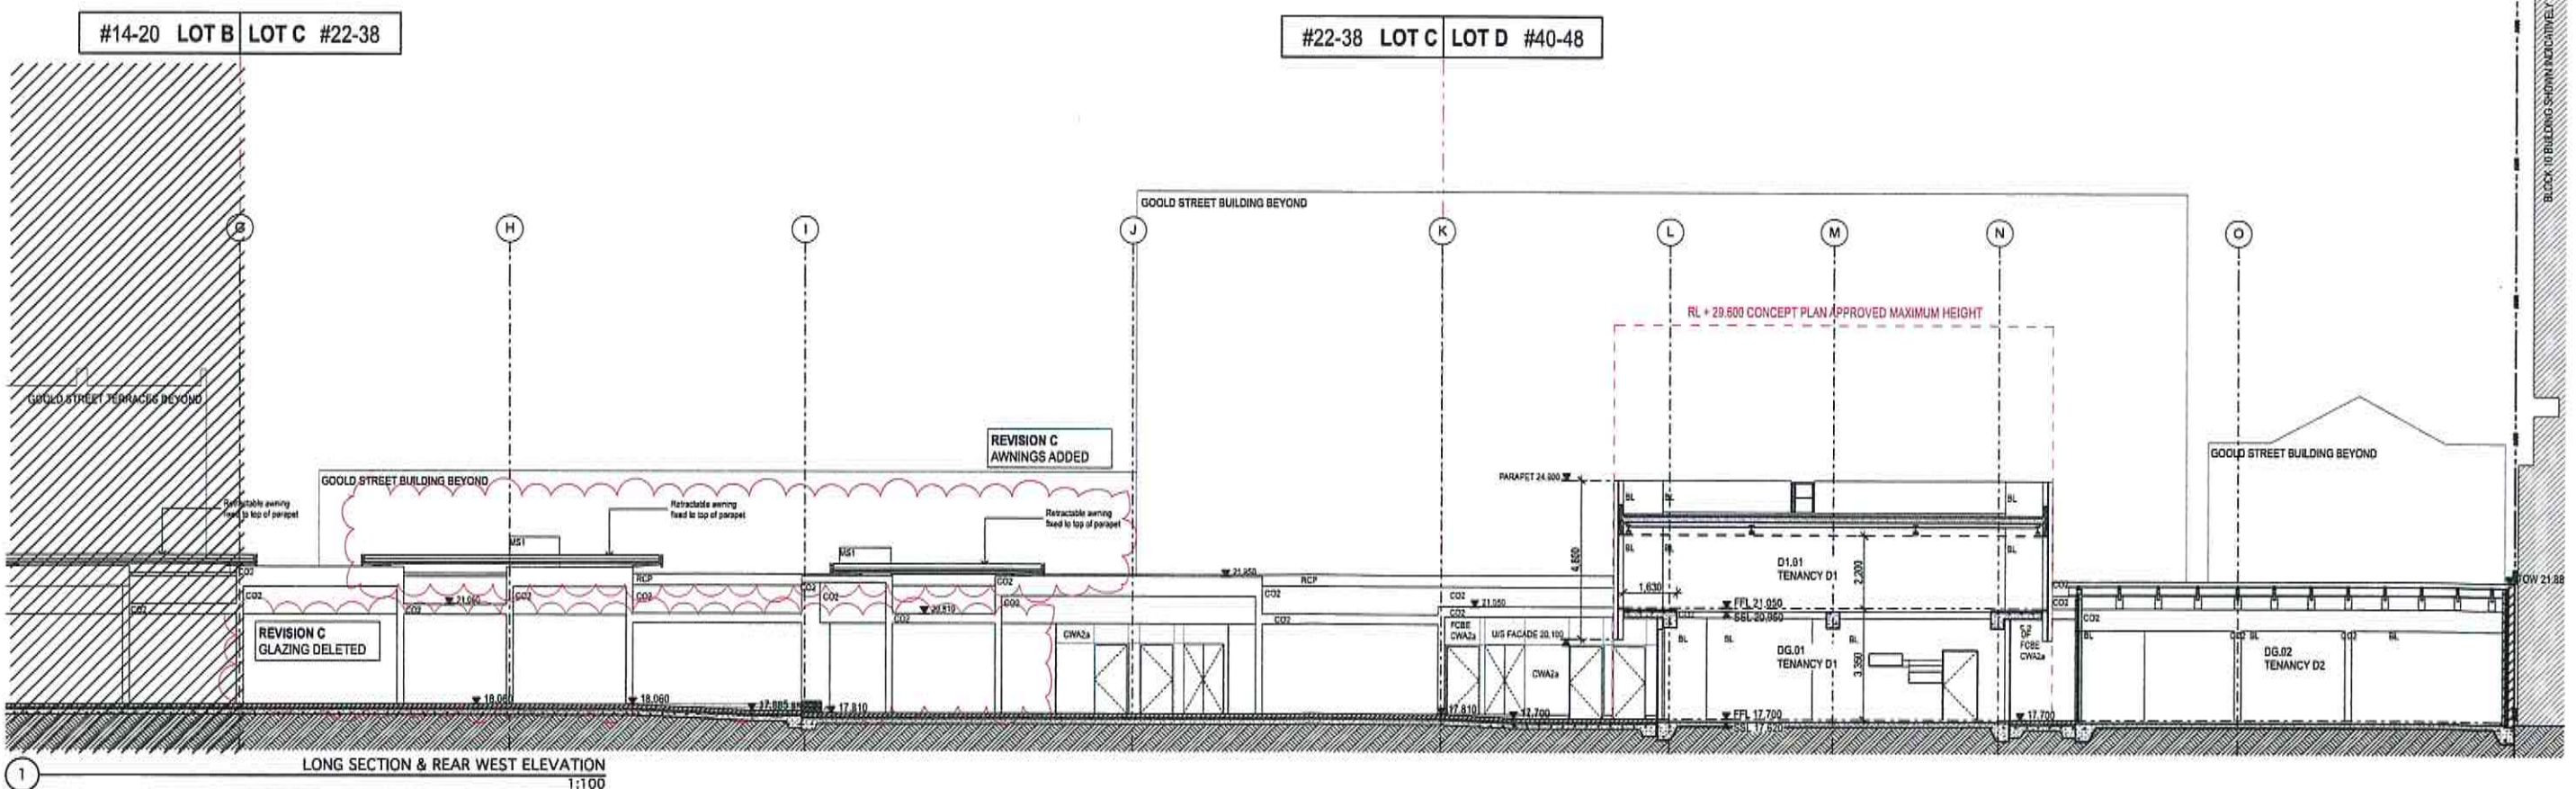

DATE 08/05/2013 13/11/2013 17/09/2015	REV A B C	NOTES: ISSUED FOR PLANNING APPROVAL SECTION 75W AMENDMENTS SECTION 75W AMENDMENTS - MOD 2	NOTES: Do not scale off drawings. Use figured dimensions only. Report any discrepancies to the architect. These designs, plans, specifications and the copyright therein are the property of Tonkin Zulaikha Greer Architects Pty Ltd. and must not be reproduced or copied wholly or in part without written permission of Tonkin Zulaikha Greer Architects Pty Ltd.	HERITAGE PAUL DAVIES PTY LTD T: 02 9318 2941 E: paul@heritage-architects.com.au	CIVIL ENGINEER MOTT MACDONALD T: 02 9439 2633 E: mottmac@motmac.com.au	ELECTRICAL ENGINEER WSP BUILDINGS T: 02 9907 0900 E: rob.beck@wspgroup.com.au	MECHANICAL ENGINEER WSP BUILDINGS T: 02 9907 0900 E: rob.beck@wspgroup.com.au	PCA CITY PLAN SERVICES T: 02 9279 2600 E: sarah@cityplan.com.au	CLIENT: T: 02 8622 8818	PROJECT: BLOCKS 6 & 7, CENTRAL PARK: COMMERCIAL AND RETAIL ADAPTIVE REUSE PROJECT NO: 11022	ARCHITECT TONKIN ZULAIKHA GREER ARCHITECTS 117 Reservoir Street Surry Hills, NSW 2010 ABN: 40002722349 P: (02) 9215 4900 F: (02) 9215 4901 EMAIL: john@tzg.com.au	DRAWING TITLE SECTION 1 - NO. 2-10 (2/2)	DRAWN BY GS MW JW CHECKED TG	
				ESD WSP BUILT ECOLOGY T: 02 8907 0900 E: alan.savis@wspgroup.com.au	STRUCTURAL ENGINEER MOTT MACDONALD T: 02 9439 2633 E: mottmac@motmac.com.au	HYDRAULIC ENGINEER WSP BUILDINGS T: 02 9907 0900 E: rob.beck@wspgroup.com.au	FIRE ENGINEERING WSP BUILDINGS T: 02 9907 0900 E: rob.beck@wspgroup.com.au	TOWN PLANNER J&A PLANNING T: 02 9826 8983 E: jsp@japlan.com.au				SCALE 1:100 @ A1 1:200 @ A3	DATE 18/09/2015	
												PHASE FOR PLANNING APPROVAL	DRAWING NO A-402	REVISION C

