

**FOR APPROVAL**  
RESPONSE TO SUBMISSIONS (SEPT. 2019)

1:500 @ A1, 1:1000 @ A3			
0 5 10 20 50m			
© BICKERTON MASTERS ARCHITECTURE THESE DRAWINGS AND DESIGNS ARE THE PROPERTY OF BICKERTON MASTERS ARCHITECTURE PTY LTD AND MUST NOT BE USED, RETAINED OR COPIED WITHOUT THE WRITTEN PERMISSION OF BICKERTON MASTERS ARCHITECTURE PTY LTD. A/CN 108 225 148 TRADING AS BICKERTON MASTERS ARCHITECTURE. BICKERTON MASTERS ARCHITECTURE ACCEPTS NO RESPONSIBILITY FOR THE USABILITY, COMPLETENESS OR ACCURACY OF DATA TRANSFERRED ELECTRONICALLY. RECIPIENTS SHOULD WHEN NECESSARY REQUEST A HARD COPY VERSION FOR VERIFICATION. USE FIGURED DIMENSIONS IN PREFERENCE TO SCALE. ALL DIMENSIONS TO BE VERIFIED ON SITE.			
6	08/07/2020	ADD ENVELOPE AREAS & SETBACK DIMS	ML
5	30/08/2019	ISSUE FOR DPE	JC
4	19/08/2019	CONSULTANT ISSUE	JC
3	28/06/2019	PRELIMINARY ISSUE	CM
2	27/06/2019	PRELIMINARY ISSUE	CM
1	26/06/2019	PRELIMINARY ISSUE	CM
B	12/07/2018	REVISED APARTMENT BLDG ISSUE	BF
REV	DATE	DETAILS	INITIALS



**bickertonmasters.com.au**  
bm@bickertonmasters.com.au  
Brisbane 07 3257 3622  
Sydney 02 9261 8333

CLIENT:  
**HammondCare**  
Champion Life  
PROJECT:  
**GREENWICH HOSPITAL**  
CONCEPT PLAN

DRAWING TITLE:  
**EXISTING SITE PLAN**  
DATE: DECEMBER 2020  
DRAWN: ML, JC  
PROJ: 1213  
SCALE: 1:500 @ A1  
PROJ ARCH: BF  
DRAWING: S.01  
REVISION: P6



**FOR APPROVAL**  
RESPONSE TO SUBMISSIONS (SEPT. 2019)


© BICKERTON MASTERS ARCHITECTURE THESE DRAWINGS AND DESIGNS AND THE COPYRIGHT THEREOF ARE THE PROPERTY OF BICKERTON MASTERS ARCHITECTURE PTY LTD AND MUST NOT BE USED, RETAINED OR COPIED WITHOUT THE WRITTEN PERMISSION OF BICKERTON MASTERS ARCHITECTURE PTY LTD A/CN 108 225 148 TRADING AS BICKERTON MASTERS ARCHITECTURE. BICKERTON MASTERS ARCHITECTURE ACCEPT NO RESPONSIBILITY FOR THE USABILITY, COMPLETENESS OR ACCURACY OF DATA TRANSFERRED ELECTRONICALLY. RECIPIENTS SHOULD WHEN NECESSARY REQUEST A HARD COPY VERSION FOR VERIFICATION. USE FIGURED DIMENSIONS IN PREFERENCE TO SCALE. ALL DIMENSIONS TO BE VERIFIED ON SITE.			
8	04.12.2020	NTH SL SETBACK UPDATED	ML
7	08.07.2020	ADD ENVELOPE AREAS & SETBACK DIMS	ML
6	17.02.2020	RESPONSE TO SUBMISSIONS 2	CM
5	30.08.2019	ISSUE FOR DPE	JC
4	19.08.2019	CONSULTANT ISSUE	JC
3	28.06.2019	PRELIMINARY ISSUE	CM
2	27.06.2019	PRELIMINARY ISSUE	CM
REV	DATE	DETAILS	INITIALS




**bickertonmasters.com.au**  
bm@bickertonmasters.com.au  
Brisbane 07 3257 3622  
Sydney 02 9261 8333

CLIENT:  
**HammondCare**  
Champion Life  
PROJECT:  
**GREENWICH HOSPITAL**  
CONCEPT PLAN


DRAWING TITLE:  
**SITE PLAN - OVERALL**  
DATE: DECEMBER 2020  
DRAWN: ML, JC  
PROJ: BF  
1213  
PROJ ARCH: BF  
DRAWING: S.02  
SCALE: 1:500 @ A1  
REVISION: P8

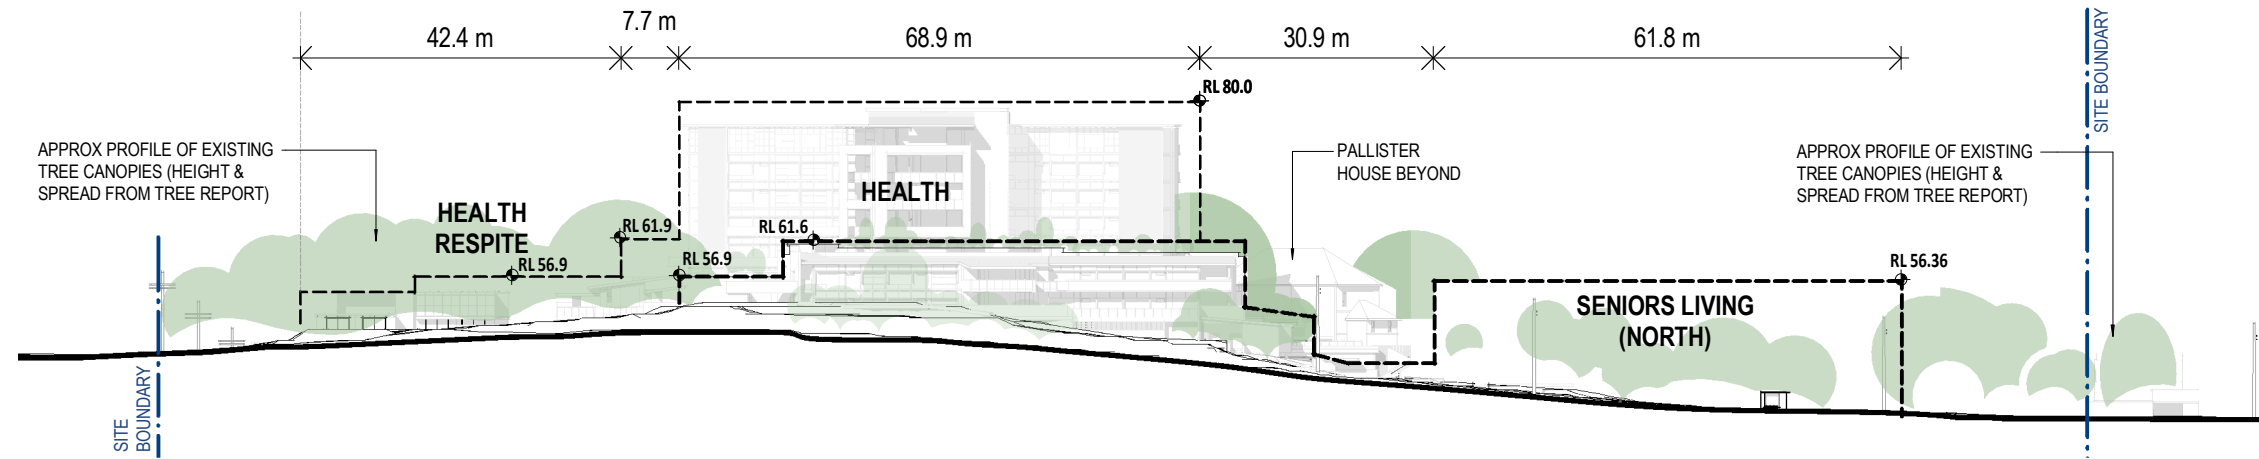


1 STREET ELEVATION - RIVER ROAD  
1:500

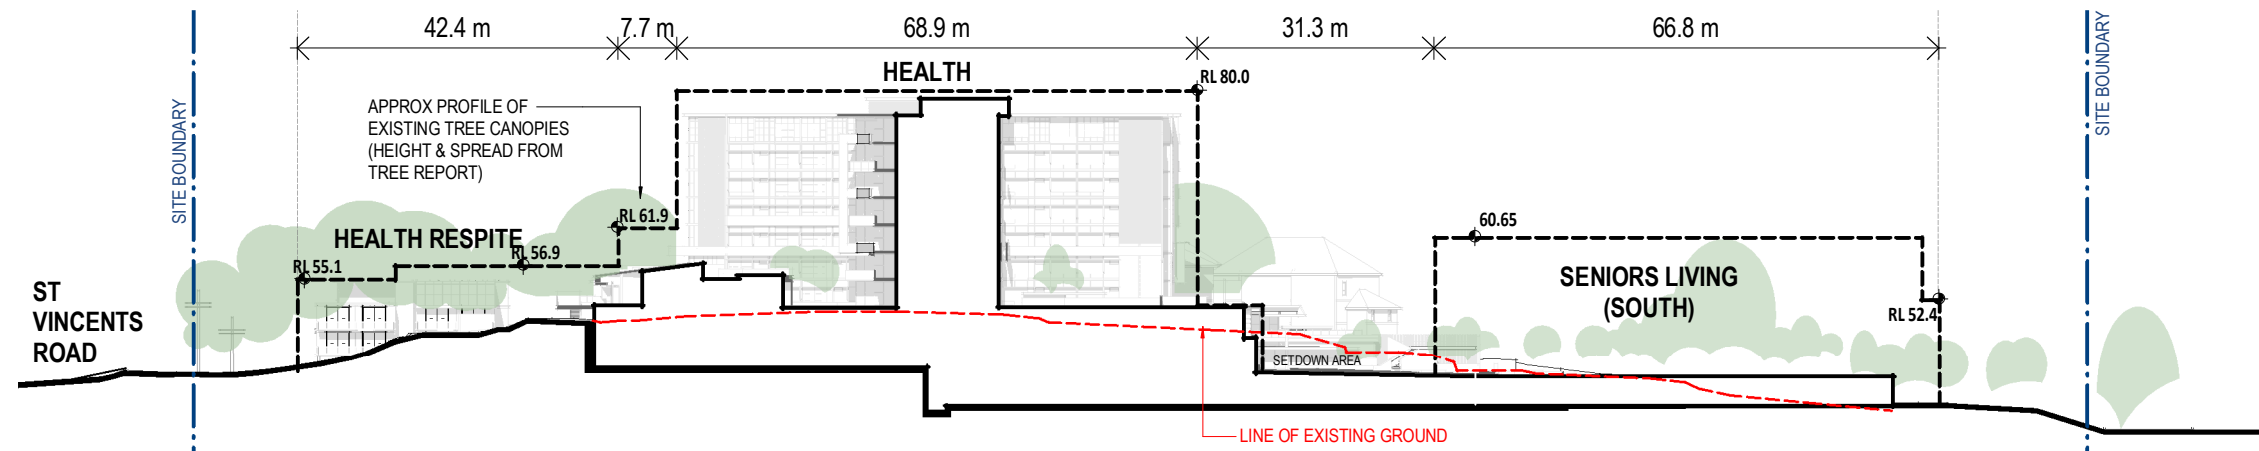


A LONG SECTION - HOSPITAL & SENIORS LIVING APARTMENTS  
1:500

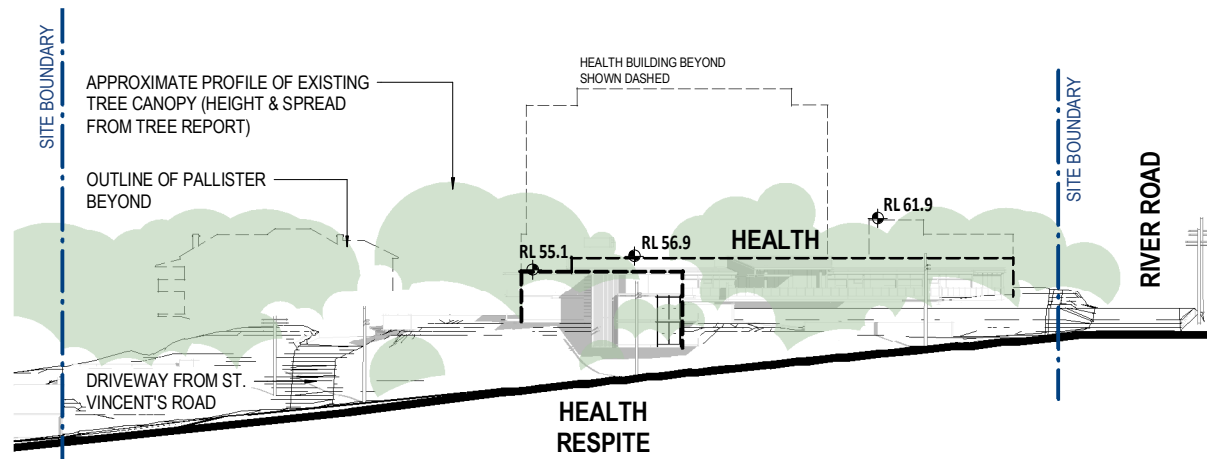

2 STREET ELEVATION - ST VINCENTS ROAD  
1:500

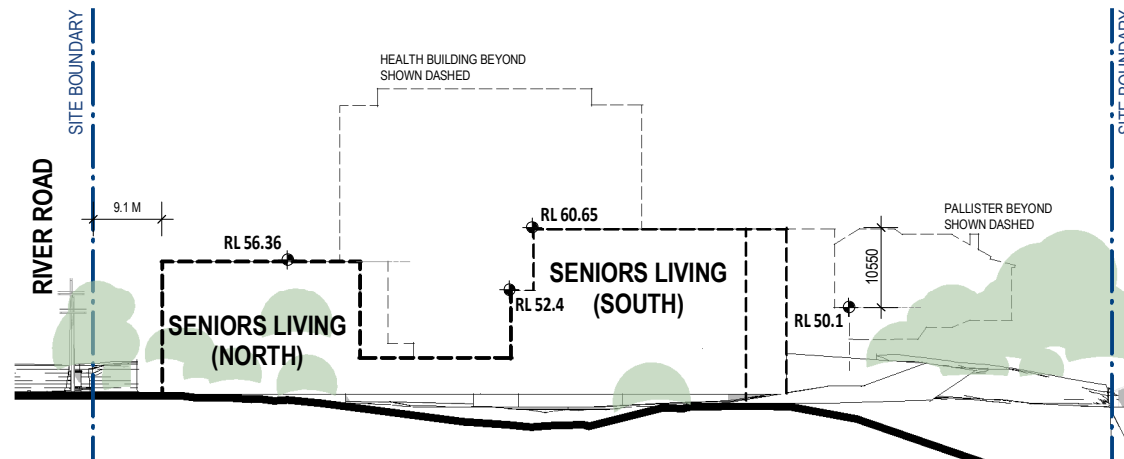

4 SITE ELEVATION - WEST ELEVATION  
1:500

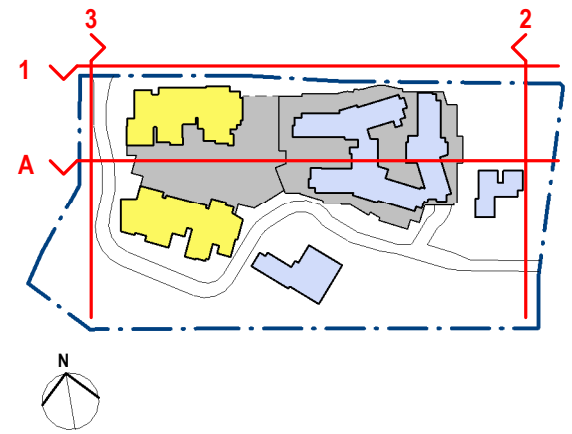

**FOR APPROVAL**  
RESPONSE TO SUBMISSIONS (SEPT. 2019)


7	04.12.2020	SL HEIGHTS UPDATED	ML
6	08.07.2020	ADD ENVELOPE AREAS & SETBACK DIMS	ML
5	30.08.2019	ISSUE FOR DPE	JC
4	19.08.2019	CONSULTANT ISSUE	JC
3	28.06.2019	PRELIMINARY ISSUE	CM
2	27.06.2019	PRELIMINARY ISSUE	CM
1	26.06.2019	PRELIMINARY ISSUE	CM
REV	DATE	DETAILS	INITIALS

**B M**  
bickertonmasters.com.au  
bm@bickertonmasters.com.au  
Brisbane 07 3257 3622  
Sydney 02 9261 8333


CLIENT:  
**HammondCare**  
Champion Life  
PROJECT:  
**GREENWICH HOSPITAL**  
CONCEPT PLAN

DRAWING TITLE:  
**SITE ELEVATION & SECTIONS**  
DATE:  
DECEMBER 2020  
DRAWN:  
ML, JC  
PROJ:  
1213  
PROJ ARCH:  
BF  
DRAWING:  
S.03  
SCALE:  
As indicated @ A1  
REVISION:  
P7




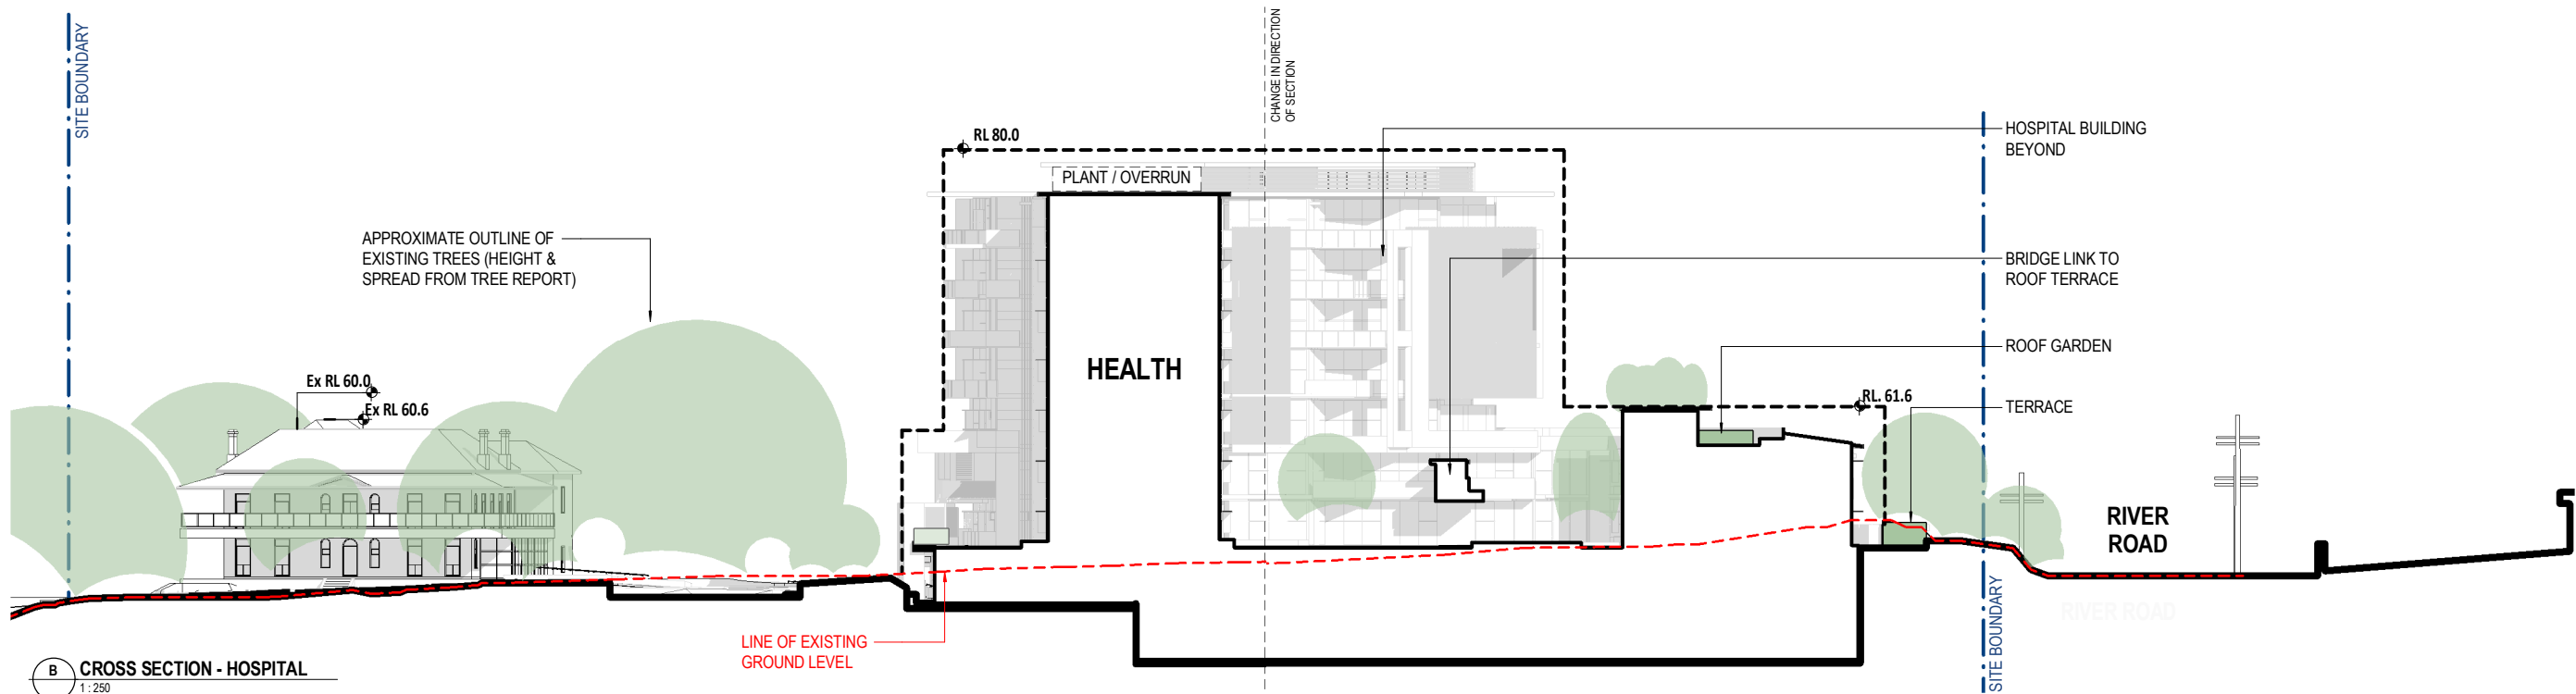

**B** CROSS SECTION - HOSPITAL  
1:250

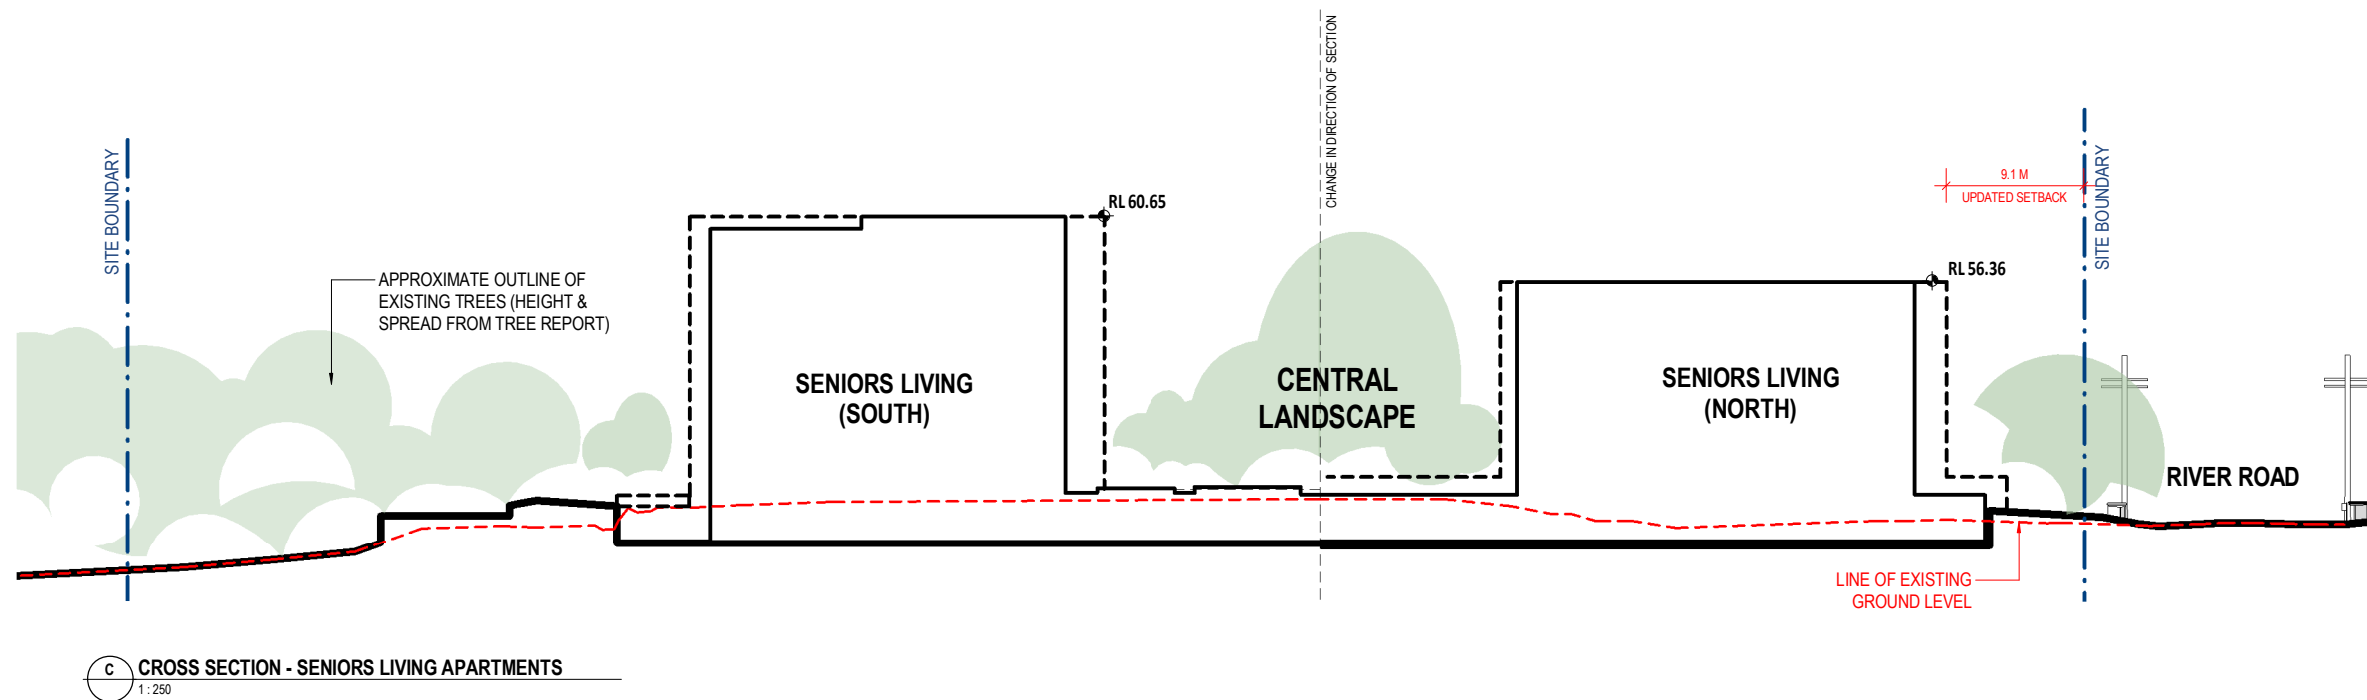

**C** CROSS SECTION - SENIORS LIVING APARTMENTS  
1:250

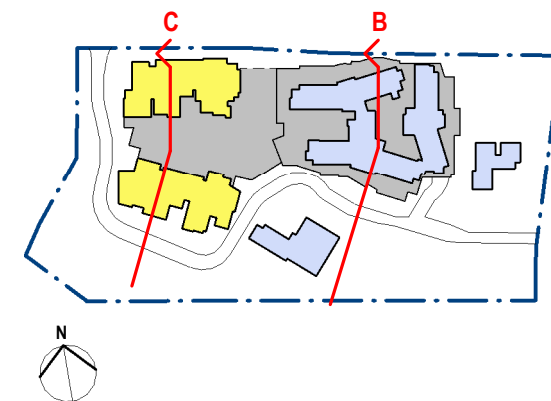


**FOR APPROVAL**  
RESPONSE TO SUBMISSIONS (SEPT. 2019)

1:250 @ A1, 1:500 @ A3				2	5	10	20	30m
<p>© BICKERTON MASTERS ARCHITECTURE THESE DRAWINGS AND DESIGNS AND THE COPYRIGHT THEREOF ARE THE PROPERTY OF BICKERTON MASTERS ARCHITECTURE PTY LTD AND MUST NOT BE USED, RETAINED OR COPIED WITHOUT THE WRITTEN PERMISSION OF BICKERTON MASTERS ARCHITECTURE PTY LTD A/CN 108 225 148 TRADING AS BICKERTON MASTERS ARCHITECTURE. BICKERTON MASTERS ARCHITECTURE ACCEPT NO RESPONSIBILITY FOR THE USABILITY, COMPLETENESS OR ACCURACY OF DATA TRANSFERRED ELECTRONICALLY. RECIPIENTS SHOULD WHEN NECESSARY REQUEST A HARD COPY VERSION FOR VERIFICATION. USE FIGURED DIMENSIONS IN PREFERENCE TO SCALE. ALL DIMENSIONS TO BE VERIFIED ON SITE.</p>				7	04.12.2020	SL HEIGHTS UPDATED	ML	
6	08.07.2020	ADD ENVELOPE AREAS & SETBACK DIMS	ML	5	30.08.2019	ISSUE FOR DPE	JC	
4	19.08.2019	CONSULTANT ISSUE	JC	3	28.06.2019	PRELIMINARY ISSUE	CM	
2	27.06.2019	PRELIMINARY ISSUE	CM	1	26.06.2019	PRELIMINARY ISSUE	CM	
REV	DATE	DETAILS	INITIALS					


**BIM**  
bickertonmasters.com.au  
bm@bickertonmasters.com.au  
Brisbane 07 3257 3622  
Sydney 02 9261 8333

CLIENT:  
**HammondCare**  
Champion Life  
PROJECT:  
**GREENWICH HOSPITAL**  
CONCEPT PLAN

DRAWING TITLE:  
**SITE SECTIONS**  
DATE:  
DECEMBER 2020  
DRAWN:  
ML, JC  
PROJ ARCH:  
BF  
SCALE:  
As indicated @ A1  
REVISION:  
P7

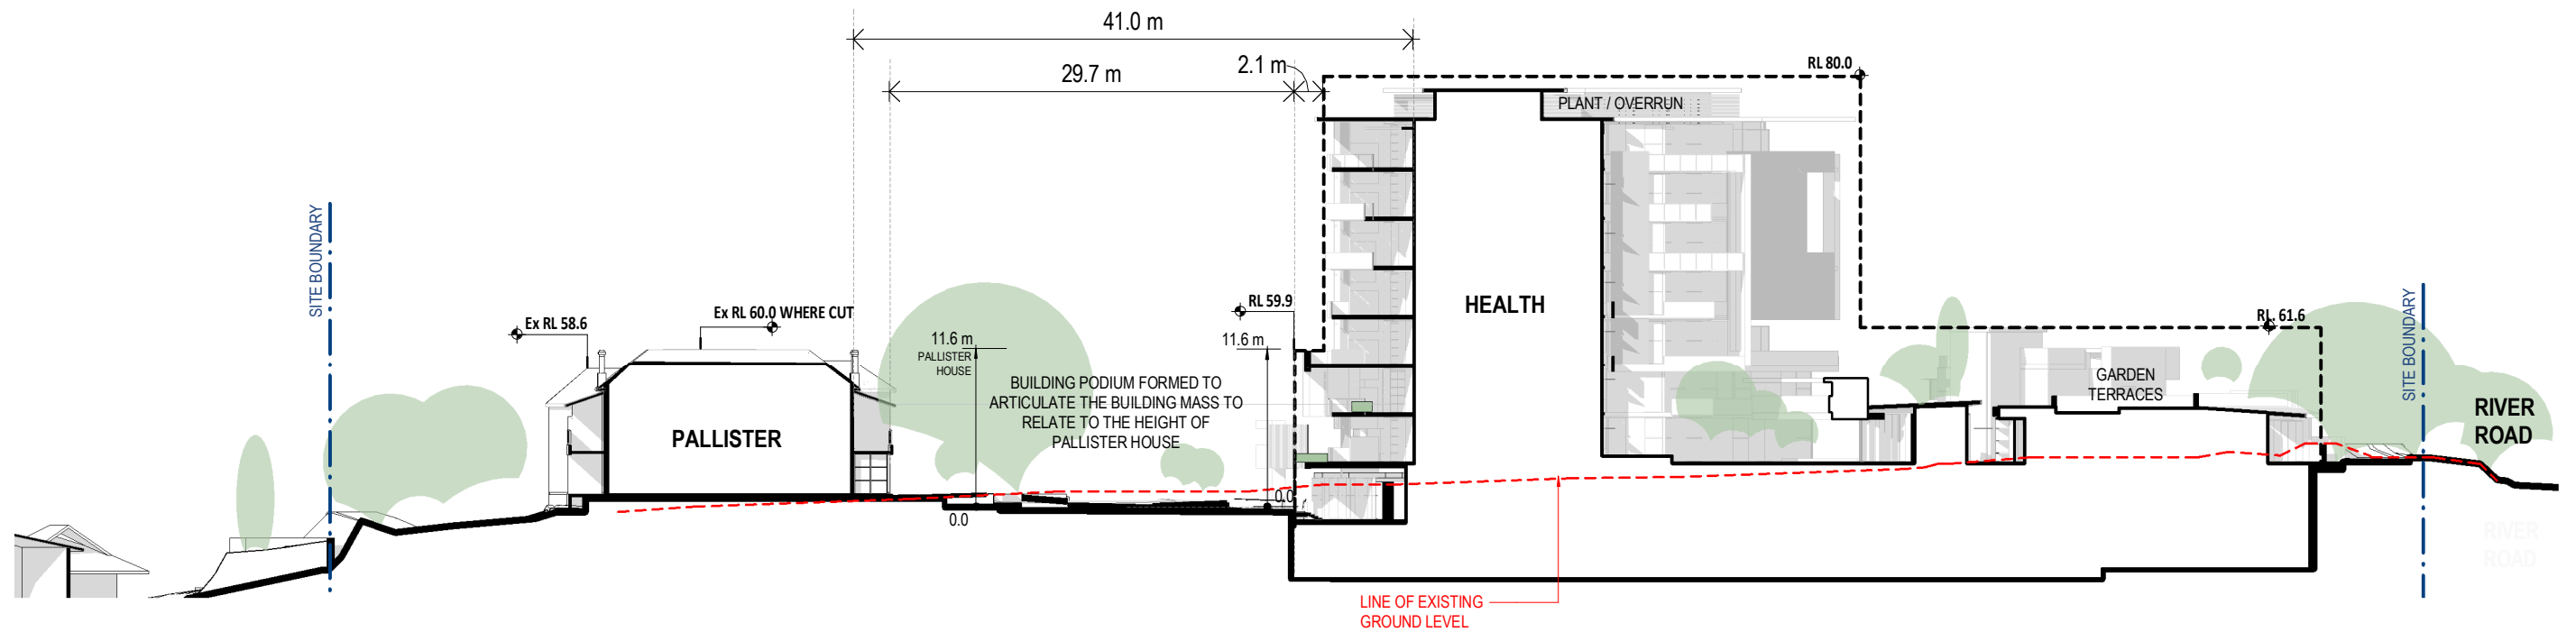

1 CROSS SECTION - HOSPITAL & PALLISTER  
1:250

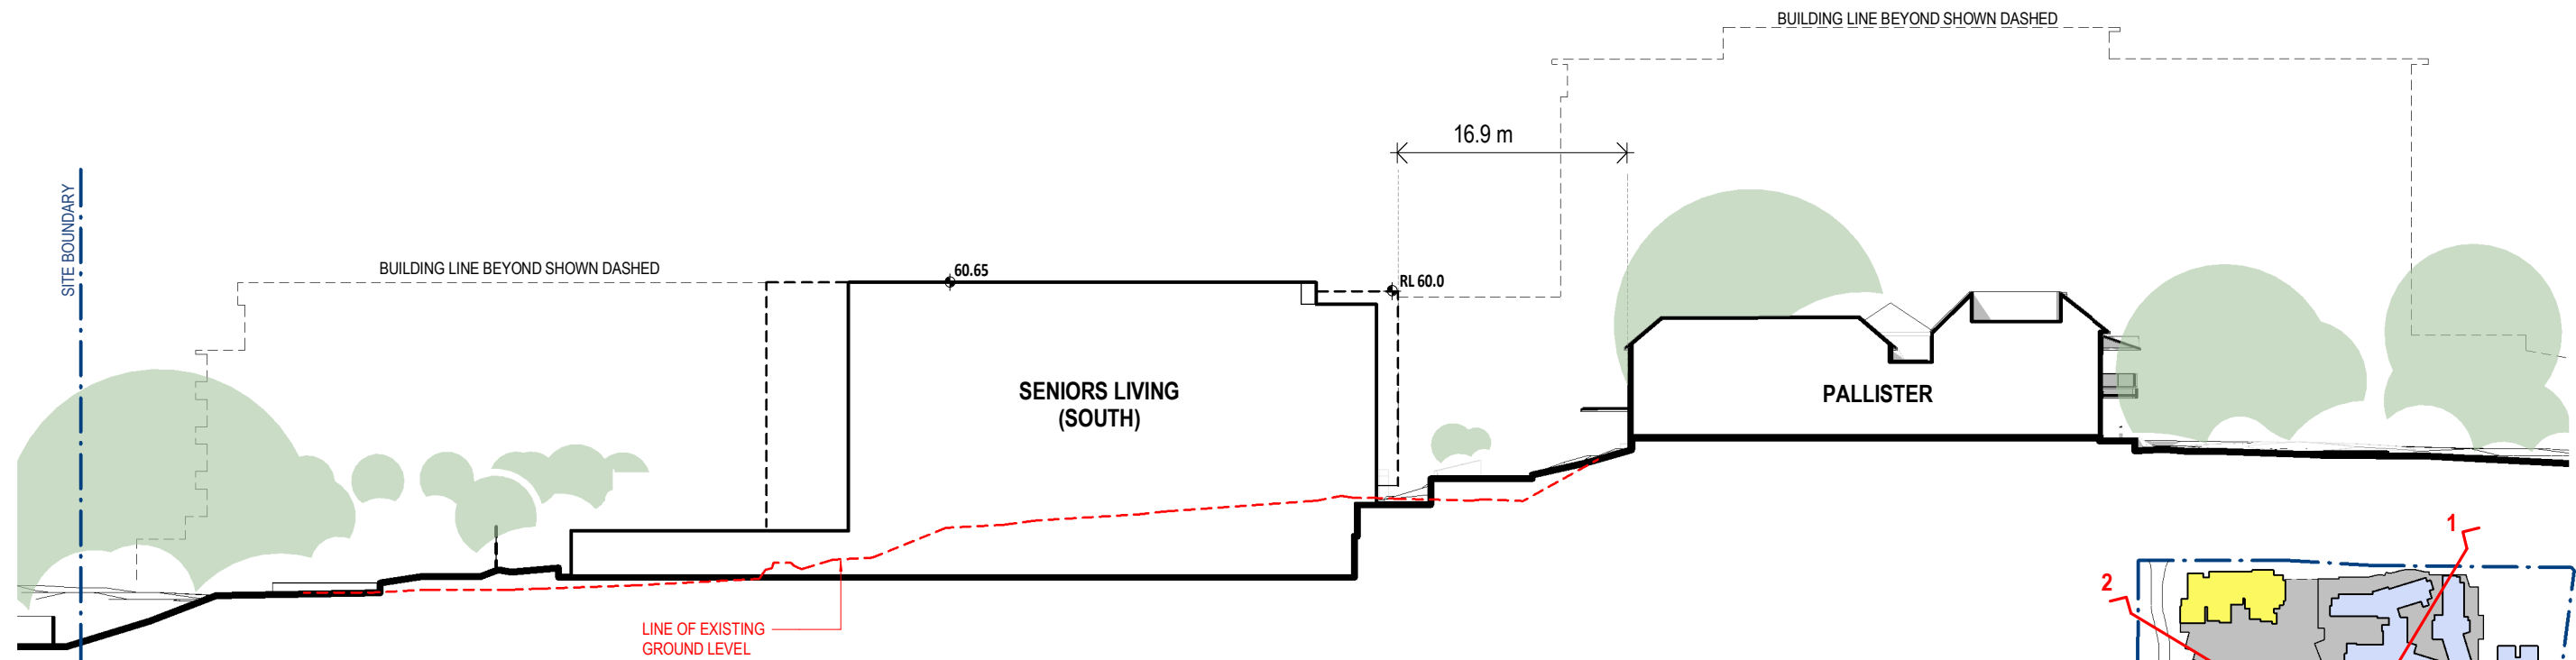

2 CROSS SECTION 2 - HOSPITAL & PALLISTER  
1:250




**FOR APPROVAL**  
RESPONSE TO SUBMISSIONS (SEPT. 2019)

1:250 @ A1, 1:500 @ A3	0	2	5	10	20	30m
© BICKERTON MASTERS ARCHITECTURE THESE DRAWINGS AND DESIGNS AND THE COPYRIGHT THEREOF ARE THE PROPERTY OF BICKERTON MASTERS ARCHITECTURE PTY LTD AND MUST NOT BE USED, RETAINED OR COPIED WITHOUT THE WRITTEN PERMISSION OF BICKERTON MASTERS ARCHITECTURE PTY LTD A/CN 108 225 148 TRADING AS BICKERTON MASTERS ARCHITECTURE. BICKERTON MASTERS ARCHITECTURE ACCEPTS NO RESPONSIBILITY FOR THE USABILITY, COMPLETENESS OR ACCURACY OF DATA TRANSFERRED ELECTRONICALLY. RECIPIENTS SHOULD WHEN NECESSARY REQUEST A HARD COPY VERSION FOR VERIFICATION. USE FIGURED DIMENSIONS IN PREFERENCE TO SCALE. ALL DIMENSIONS TO BE VERIFIED ON SITE.						
7	04.12.2020	SL HEIGHTS UPDATED	ML			
6	08.07.2020	ADD ENVELOPE AREAS & SETBACK DIMS	ML			
5	30.08.2019	ISSUE FOR DPE	JC			
4	19.08.2019	CONSULTANT ISSUE	JC			
3	28.06.2019	PRELIMINARY ISSUE	CM			
2	27.06.2019	PRELIMINARY ISSUE	CM			
1	26.06.2019	PRELIMINARY ISSUE	CM			
REV	DATE	DETAILS	INITIALS			


**B M**  
bickertonmasters.com.au  
bm@bickertonmasters.com.au  
Brisbane 07 3257 3622  
Sydney 02 9261 8333

CLIENT:  
**HammondCare**  
Champion Life  
PROJECT:  
**GREENWICH HOSPITAL**  
CONCEPT PLAN


DRAWING TITLE:  
**SITE SECTIONS**  
DATE:  
DECEMBER 2020  
DRAWN:  
ML, JC  
PROJ:  
1213  
PROJ ARCH:  
BF  
DRAWING:  
S.04a  
SCALE:  
As indicated @ A1  
REVISION:  
P7

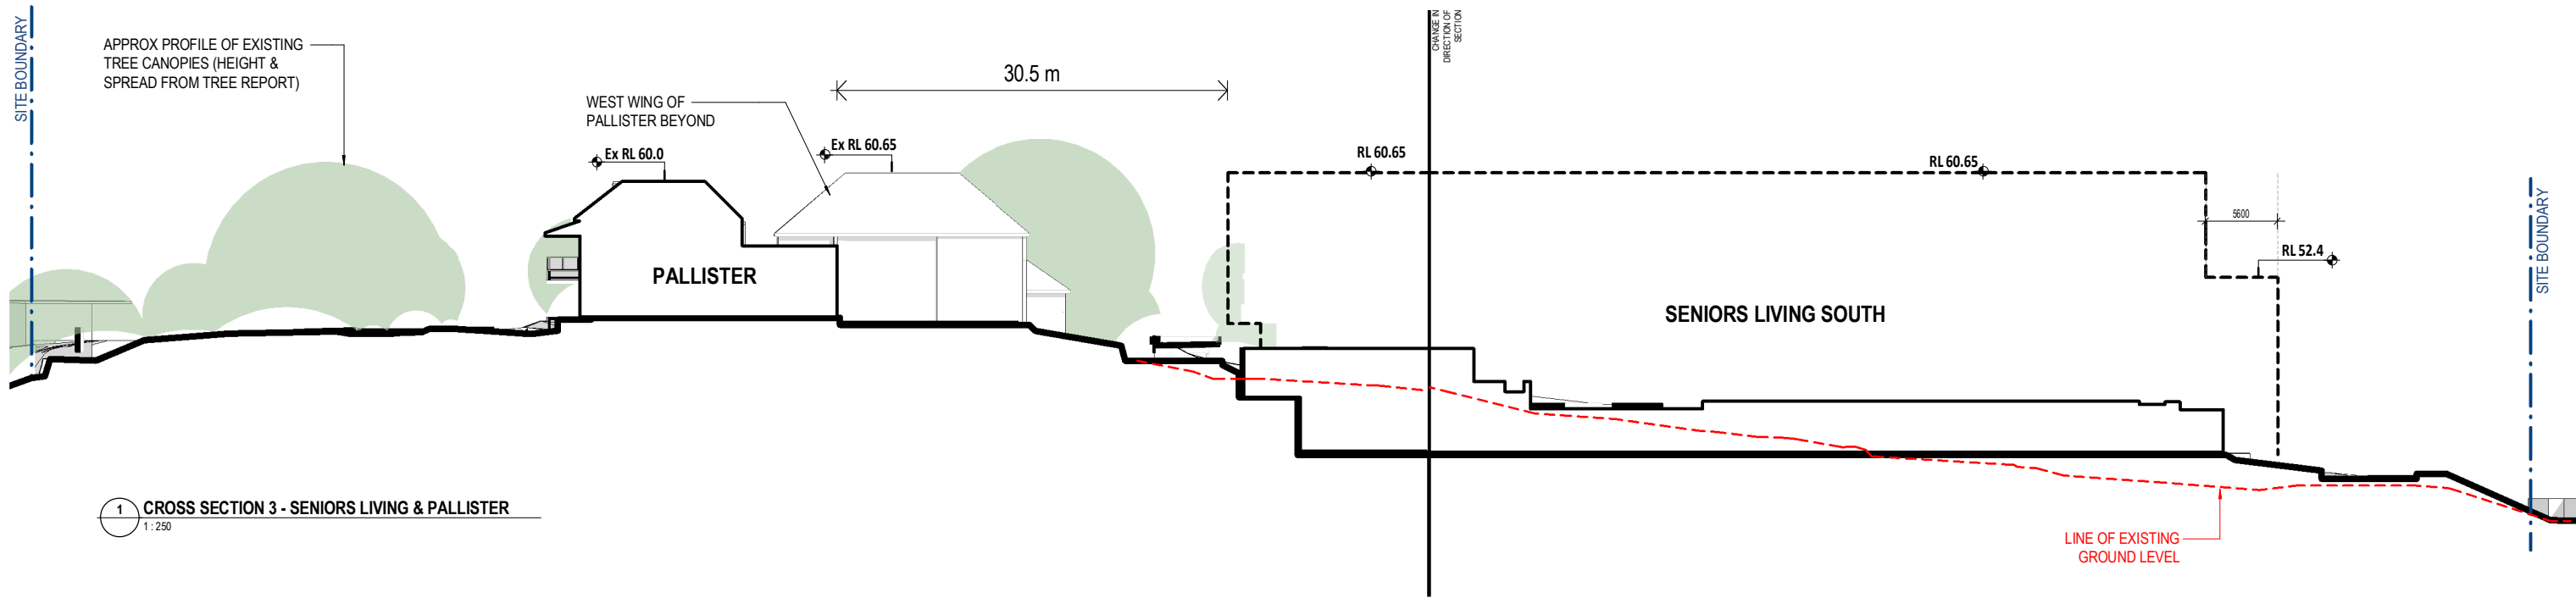

1 CROSS SECTION 3 - SENIORS LIVING & PALLISTER  
1:250

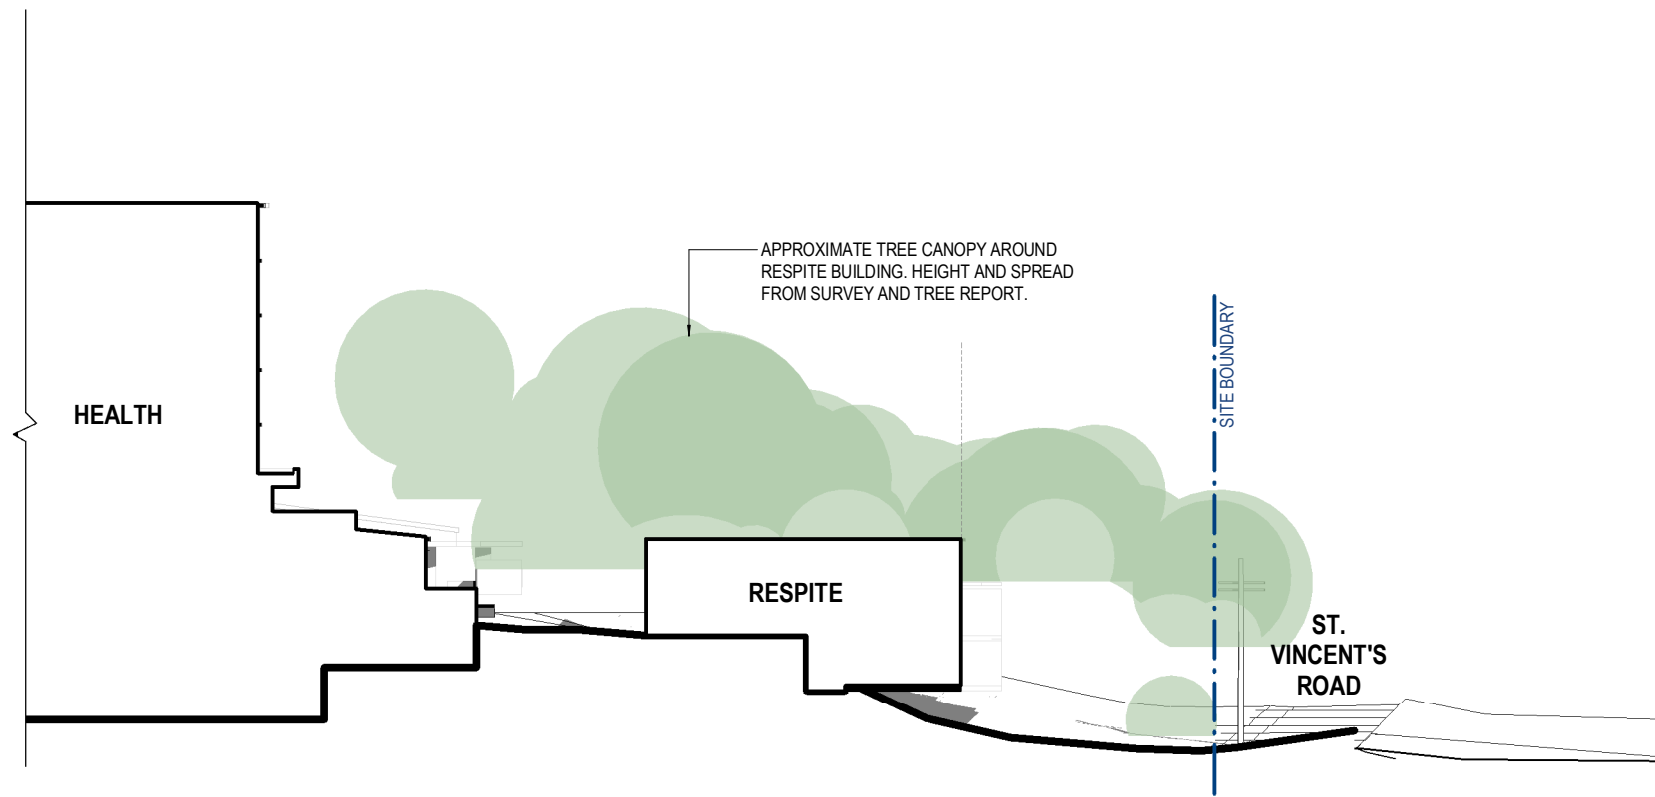

2 SECTION - RESPITE BUILDING  
1:250

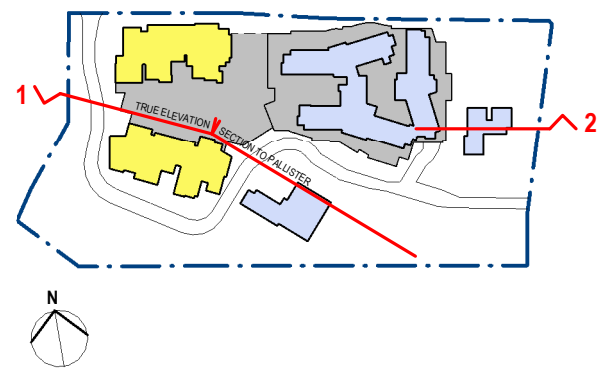

**FOR APPROVAL**  
RESPONSE TO SUBMISSIONS (SEPT. 2019)

1:250 @ A1, 1:500 @ A3				0	2	5	10	20	30m
<p>© BICKERTON MASTERS ARCHITECTURE THESE DRAWINGS AND DESIGNS AND THE COPYRIGHT THEREOF ARE THE PROPERTY OF BICKERTON MASTERS ARCHITECTURE PTY LTD AND MUST NOT BE USED, RETAINED OR COPIED WITHOUT THE WRITTEN PERMISSION OF BICKERTON MASTERS ARCHITECTURE PTY LTD A/CN 108/225 148 TRADING AS BICKERTON MASTERS ARCHITECTURE. BICKERTON MASTERS ARCHITECTURE ACCEPT NO RESPONSIBILITY FOR THE USABILITY, COMPLETENESS OR ACCURACY OF DATA TRANSFERRED ELECTRONICALLY. RECIPIENTS SHOULD WHEN NECESSARY REQUEST A HARD COPY VERSION FOR VERIFICATION. USE FIGURED DIMENSIONS IN PREFERENCE TO SCALE. ALL DIMENSIONS TO BE VERIFIED ON SITE.</p>				7	04.12.2020	SL HEIGHTS UPDATED	ML		
	6	08.07.2020	ADD ENVELOPE AREAS & SETBACK DIMS	ML					
	5	30.08.2019	ISSUE FOR DPE	JC					
	4	19/08/2019	CONSULTANT ISSUE	JC					
	3	28/06/2019	PRELIMINARY ISSUE	CM					
	2	27/06/2019	PRELIMINARY ISSUE	CM					
	1	26/06/2019	PRELIMINARY ISSUE	CM					
	REV	DATE	DETAILS	INITIALS					

**B M**  
bickertonmasters.com.au  
bm@bickertonmasters.com.au  
Brisbane 07 3257 3622  
Sydney 02 9261 8333

CLIENT:  
**HammondCare**  
Champion Life  
PROJECT:  
**GREENWICH HOSPITAL**  
CONCEPT PLAN

DRAWING TITLE:  
**SITE SECTIONS**  
DATE:  
DECEMBER 2020  
DRAWN:  
ML, JC  
PROJ:  
1213  
PROJ ARCH:  
BF  
DRAWING:  
S.04b  
SCALE:  
As indicated @ A1  
REVISION:  
P7