

CENTRAL BARANGAROO

39 Hickson Road Barangaroo Sydney NSW 2000

ARCHITECTURAL DRAWINGS

Tuesday, 28 June 2022

NUMBER	TITLE	PUBLISH DATE	REVISION
0200 DA02			
0201	DA02 - SITE PLAN	28/6/22, 2:05 pm	H
0202	DA02 - RE1 ZONEING PLAN	28/6/22, 2:05 pm	D
0203	DA02 - SOUTH ELEVATION	28/6/22, 2:05 pm	F
0204	DA02 - WEST ELEVATION	28/6/22, 2:05 pm	E
0205	DA02 - NORTH ELEVATION	28/6/22, 2:05 pm	E
0206	DA02 - EAST ELEVATION	28/6/22, 2:05 pm	E
0207	DA02 - TYPICAL 'D' WALL SECTION	28/6/22, 2:05 pm	E
0208	DA02 - TYPICAL 'D' WALL SECTION SHEET 2	28/6/22, 2:05 pm	C
0209	DA02 - TYPICAL 'D' WALL SECTION SHEET 3	28/6/22, 2:05 pm	D
0210	DA02 - TYPICAL 'D' WALL SECTION SHEET 4	28/6/22, 2:05 pm	A




BIMx
Scan this QR Code to download a complete set of these drawings and the 3D model to your iOS or Android device. For best performance, initial download should be done whilst connected to WIFI.
www.graphisoft.com/bimx/

WEBBER
EXECUTIVE ARCHITECTURE

Level 6, 55 York Street, Sydney, NSW, 2000
Nominated Architect: Colin Dobb NSW 9950

(T) +61 2 8067 0688
www.webberaustralia.com.au



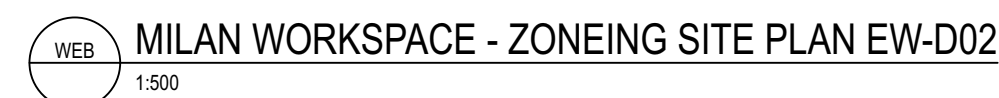


WEBBER
EXECUTIVE ARCHITECTURE

Level 6, 55 York Street, Sydney, NSW, 2000
Nominated Architect: Colin Dobb NSW 9950

(T) +61 2 8067 0600
www.webberaustralia.com



PROJECT
CENTRAL BARANGAROO
39 Hickson Road
Sydney, NSW, 2000

ISSUED STATUS					
PRELIMINARY					
PROJECT #	SCALE @ B1	AUTHORED	APPROVED	FIRST ISSUE	
20200	1:500	WEB	MB	9/3/22	
ORIGINATOR	ROLE	ZONE	SHEET NO.	REVISION	
WEA	DA	BAS	0202	D	







F	28/8/22	GENERAL UPDATES
E	9/6/22	ADDITIONAL NOTES
D	11/4/22	PRELIMINARY ISSUE DEPTH OF SECANT PILES UPDATED
C	28/3/22	DRAWING NUMBER CHANGED AND ADDITIONAL UPDATES
B	9/3/22	ADDITIONAL NOTES AND UPDATES
A	24/2/22	FOR INFORMATION AND REVIEW
REV	DATE	DESCRIPTION



NOTES
This drawing is copyright and the property of WEBBER Australia and must not be used without written authorisation.
Do not scale this drawing.
All dimensions are to be verified on site and any discrepancies reported before commencement of any work or shop drawing.

KEY

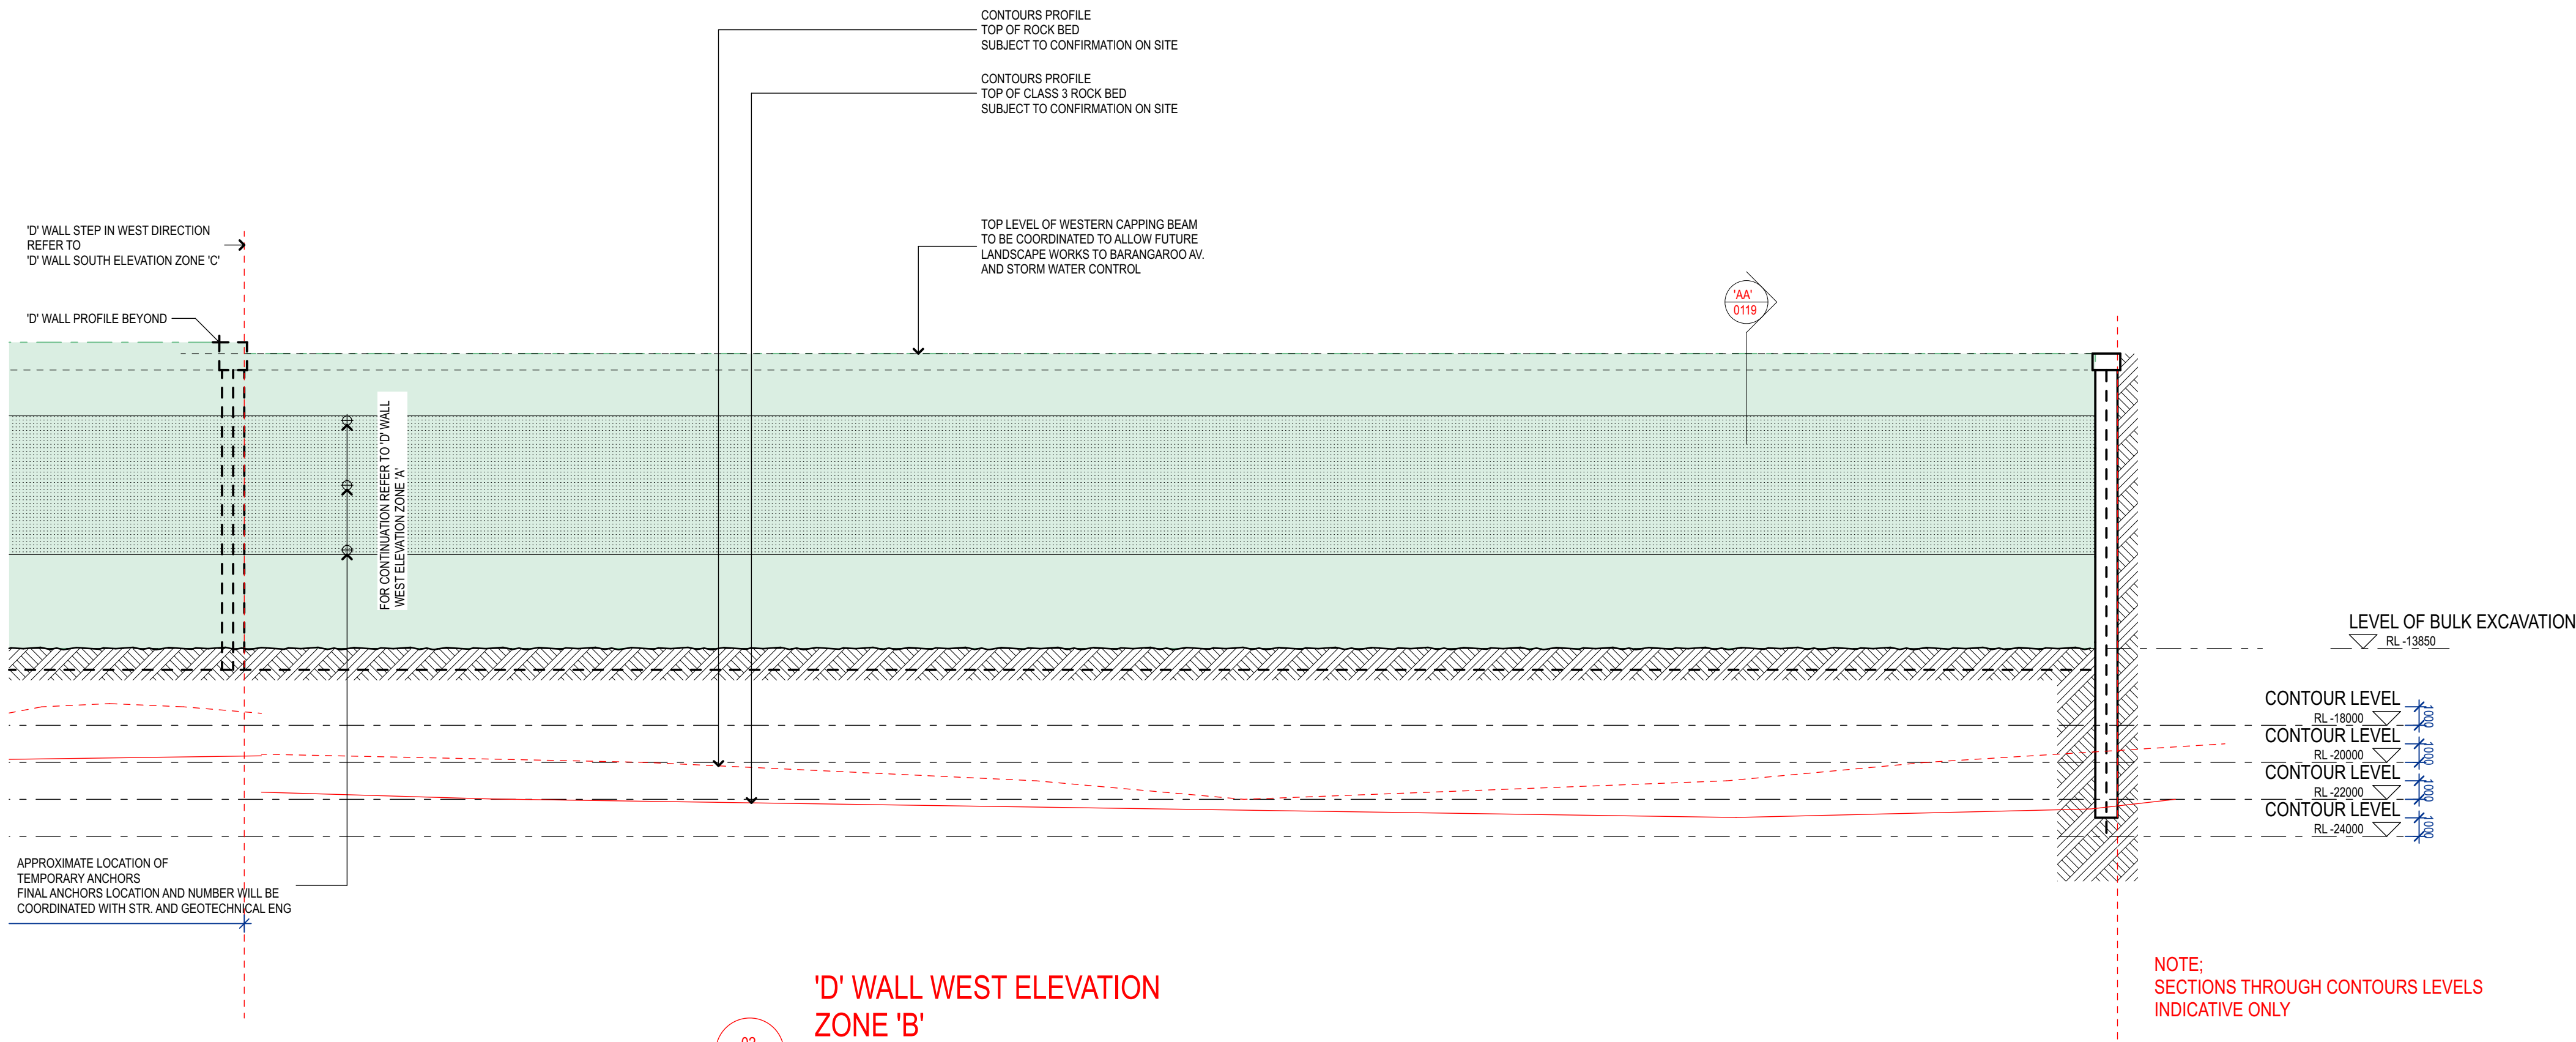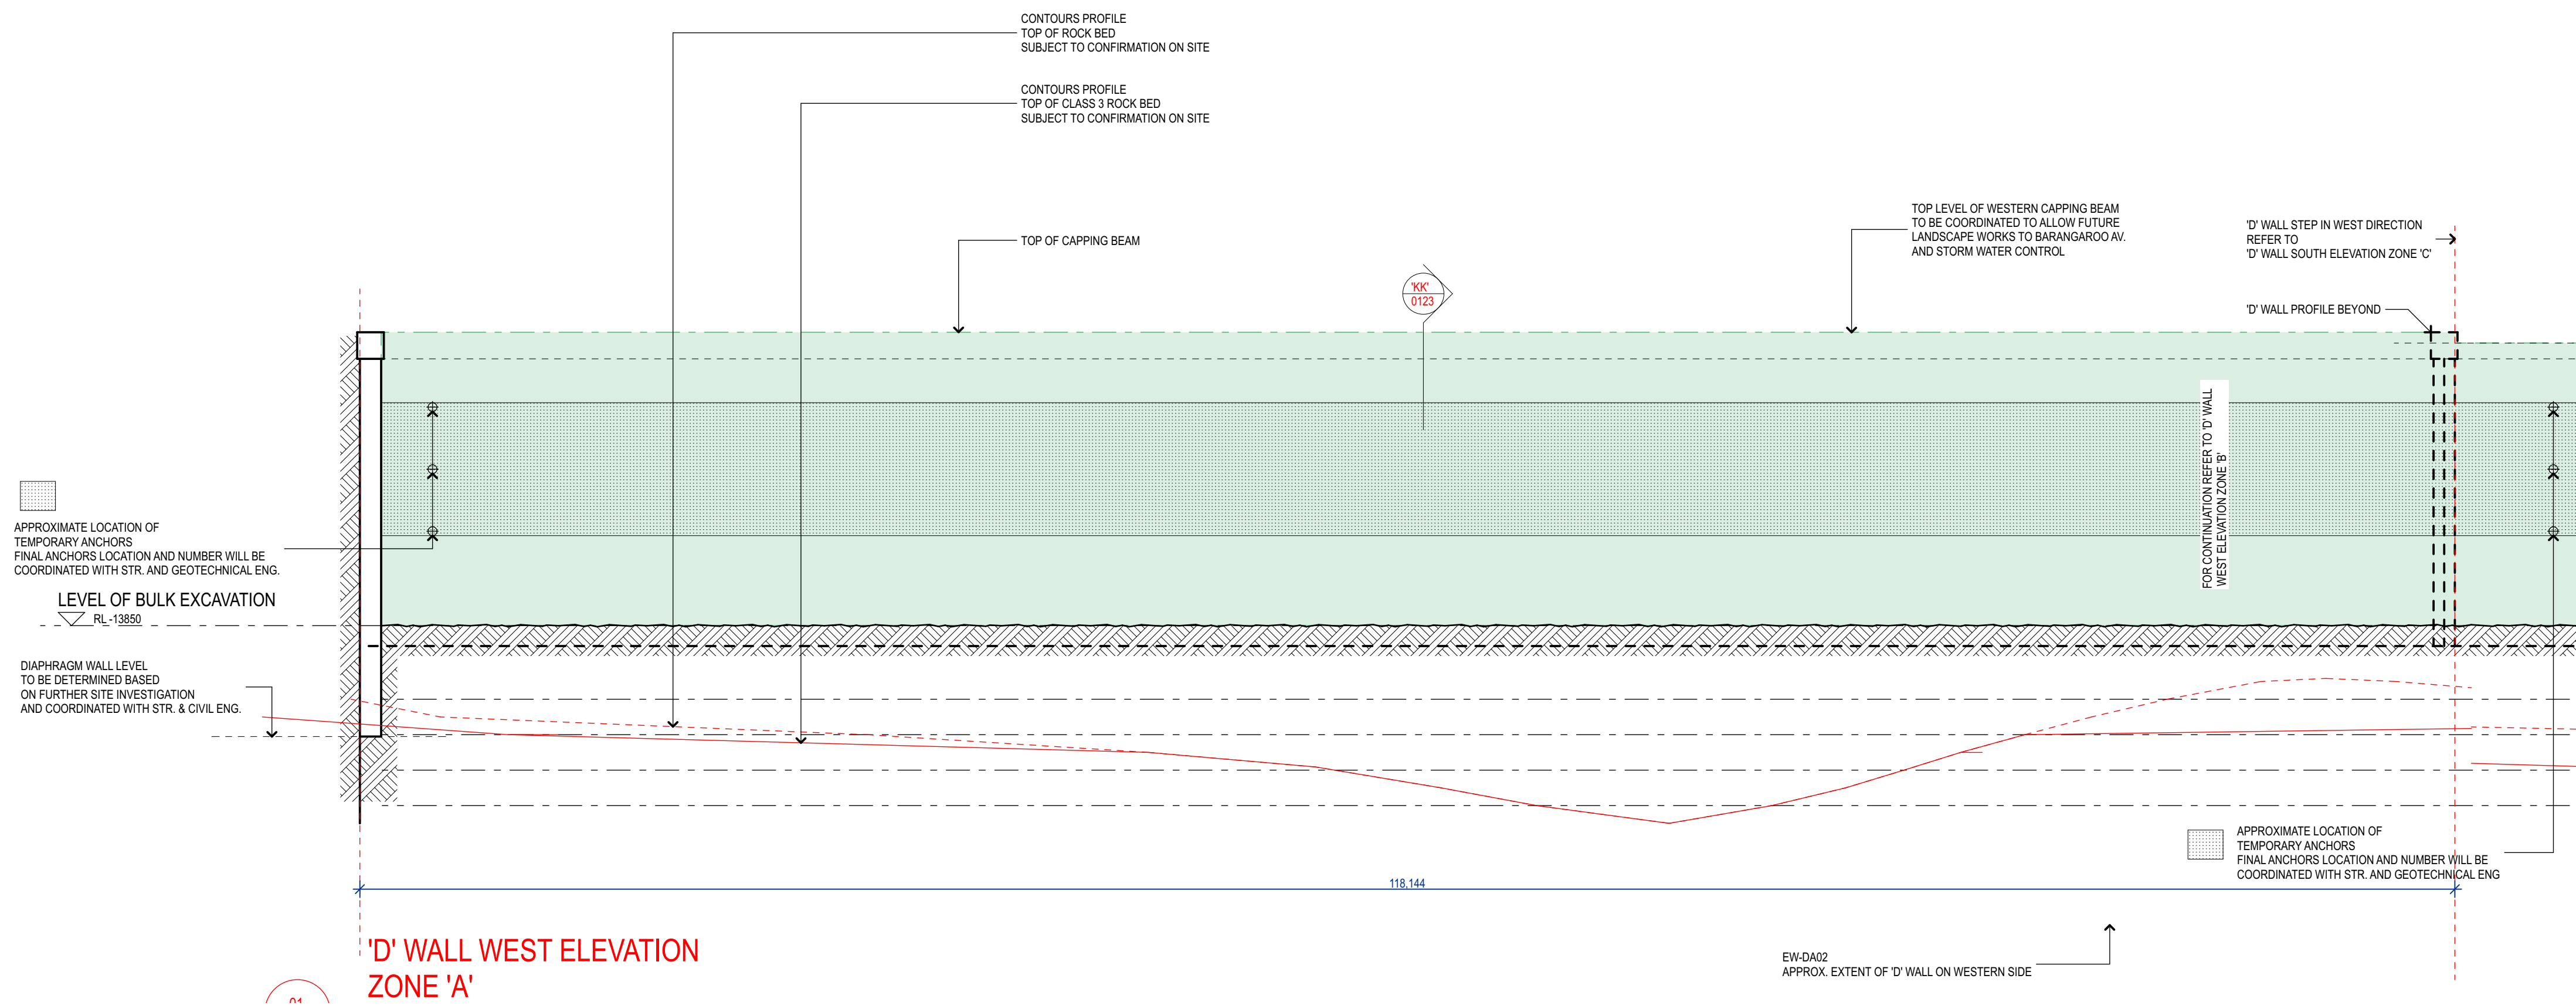

E	28/8/22	GENERAL UPDATES
D	9/8/22	ADDITIONAL NOTES
C	28/3/22	DRAWING NUMBER CHANGED AND ADDITIONAL UPDATES
B	9/3/22	ADDITIONAL NOTES AND UPDATES
A	24/2/22	FOR INFORMATION AND REVIEW
REV	DATE	DESCRIPTION

WEBBER
EXECUTIVE ARCHITECTURE

Level 6, 55 York Street, Sydney, NSW, 2000
Normalised Architect, Civil (DIA) NSW 9559

(T) +61 2 8067 0688
www.webberaustralia.com.au

CLIENT



Tower One, Level 47, 100 Barangaroo Avenue Sydney NSW 2000

PROJECT

CENTRAL BARANGAROO
39 Hickson Road
Sydney, NSW, 2000

TITLE

DA02 - WEST ELEVATION

ISSUED STATUS


PRELIMINARY



PROJECT #	SCALE @ B1	AUTHORED	APPROVED	FIRST ISSUE
20200	1:250	WEB	MB	24/2/22
ORIGINATOR	ROLE	ZONE	SHEET NO.	REVISION
WEA	DA	BAS	0204	E

Date Printed: 28/8/22

NORTH




WEBBER
EXECUTIVE ARCHITECTURE

Level 6, 55 York Street, Sydney, NSW, 2000
Nominated Architect, Coin D&B NSW 0650


(T) +61 2 8067 0686
www.webberjensitalia.com.au




PROJECT
CENTRAL BARANGAROO
39 Hickson Road
Sydney, NSW, 2000

ISSUED STATUS				
PRELIMINARY				
PROJECT #	SCALE @ B1	AUTHORED	APPROVED	FIRST ISSUE
20200	1:250	WEB	MB	24/2/22
ORIGINATOR	ROLE	ZONE	SHEET NO.	REVISION
WEA	DA	BAS	0205	E

Date Printed: 28/5/2

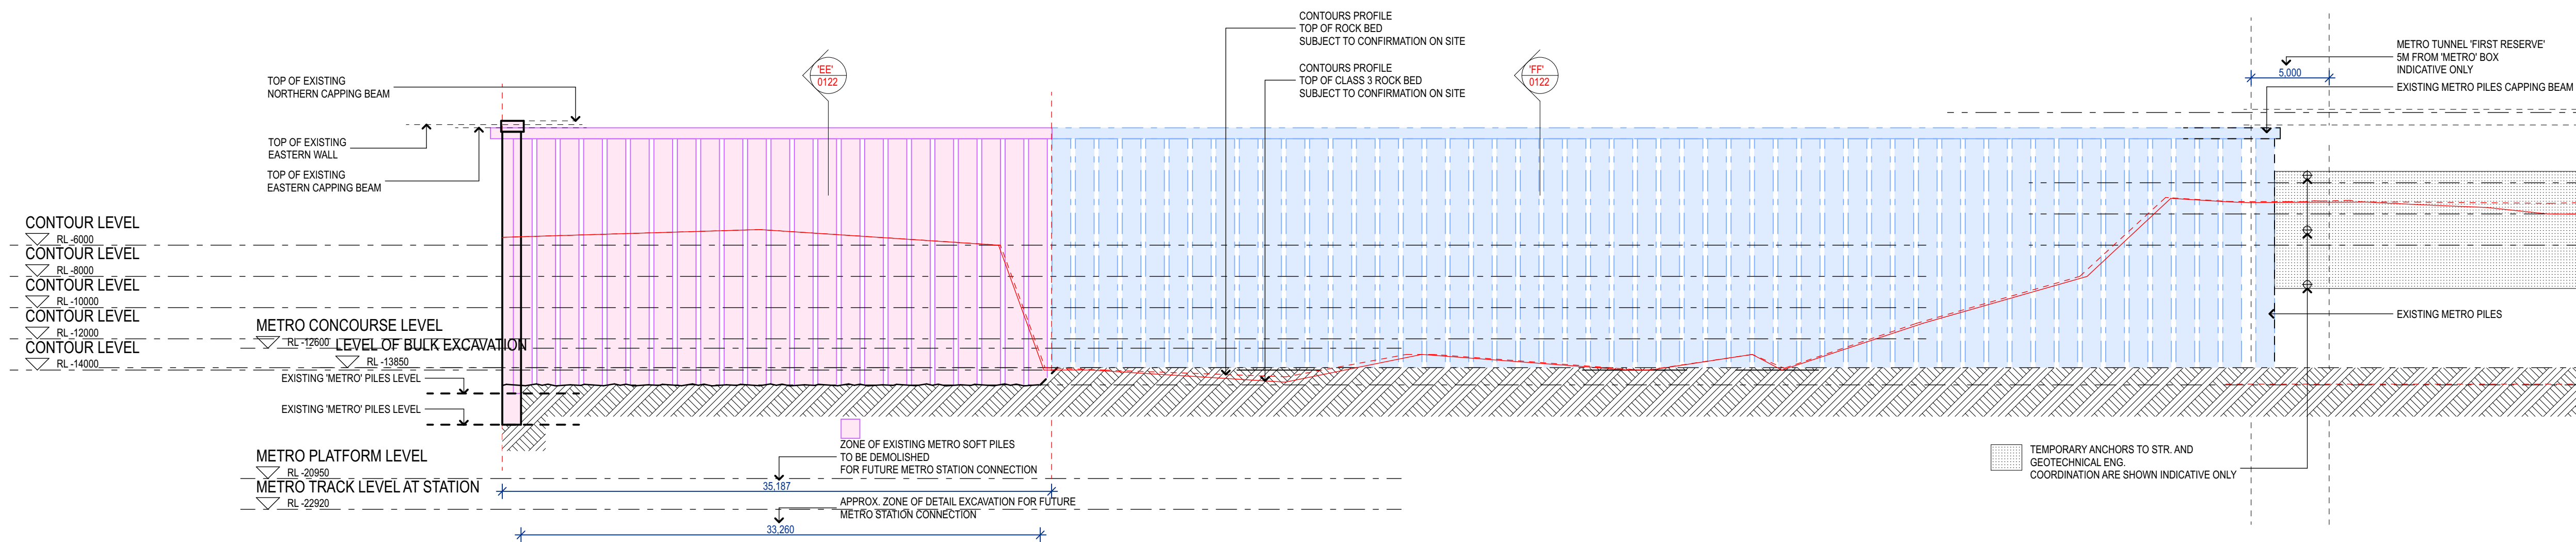

PERIMETER PILES/ BULK EXCAVATION
EAST ELEVATION

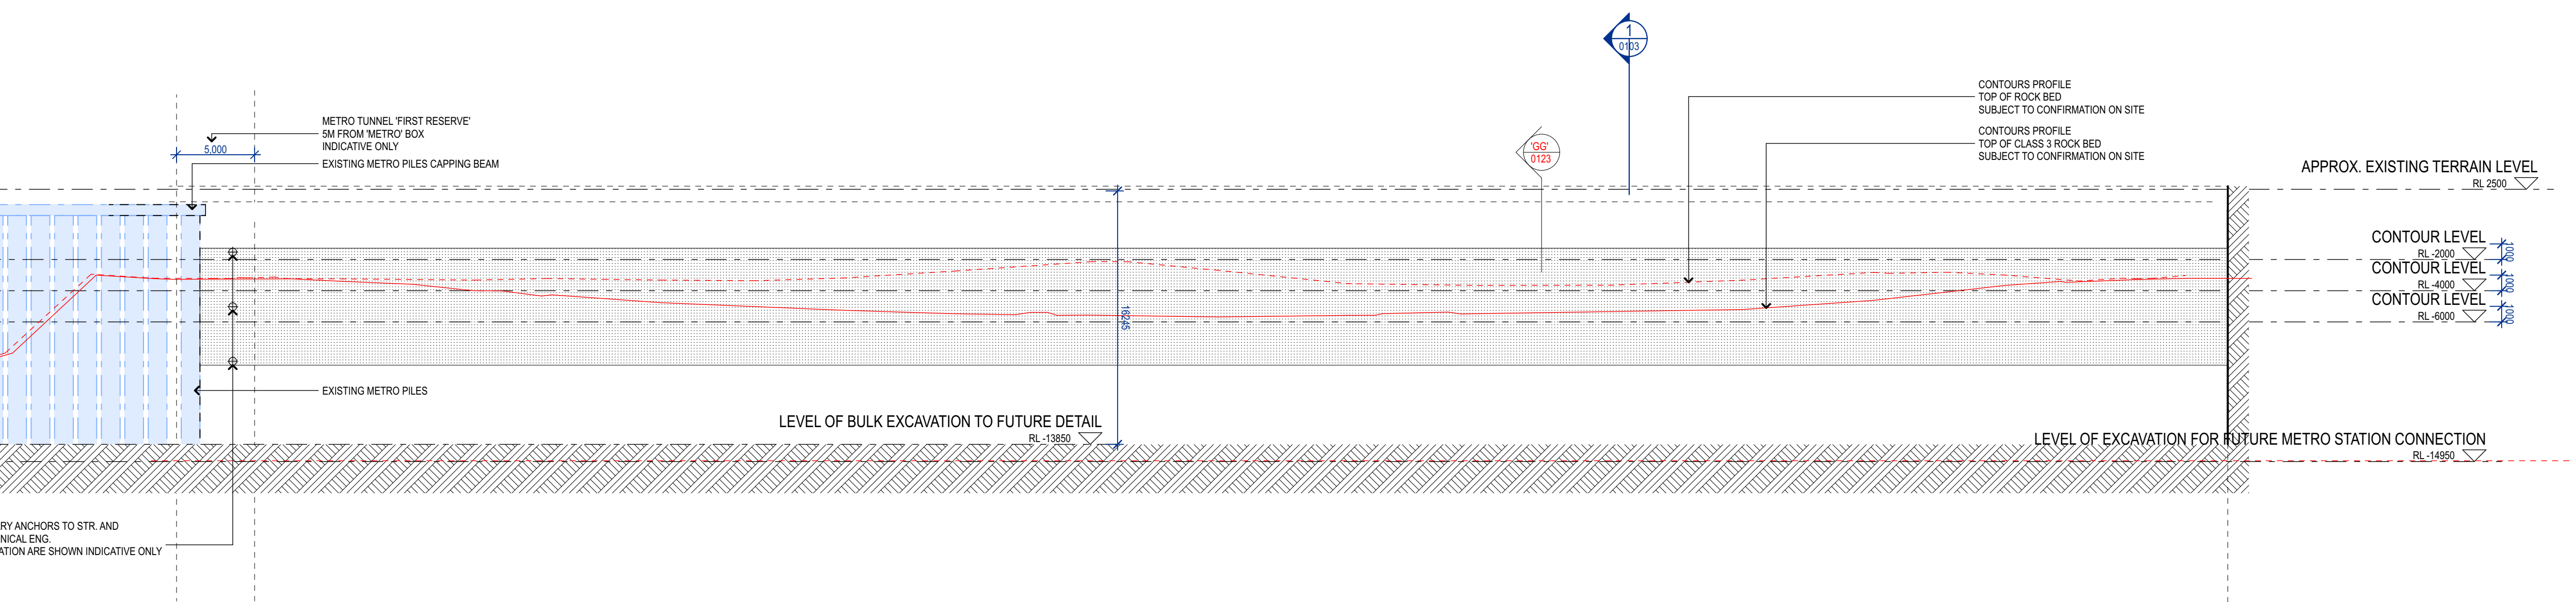

PERIMETER PILES/ BULK EXCAVATION
EAST ELEVATION

NOTE:
SECTIONS THROUGH CONTOURS LEVELS
INDICATIVE ONLY

E	28/3/22	GENERAL UPDATES
D	9/8/22	ADDITIONAL NOTES
C	11/4/22	PRELIMINARY ISSUE DEPTH OF SECANT PILES UPDATED
B	28/3/22	DRAWING NUMBER CHANGED AND ADDITIONAL UPDATES
A	9/3/22	ADDITIONAL NOTES AND UPDATES
REV	DATE	DESCRIPTION



CLIENT

AQUALAND

Tower One, Level 47, 100 Barangaroo Avenue Sydney NSW 2000


PROJECT

CENTRAL BARANGAROO

39 Hickson Road
Sydney, NSW, 2000

TITLE
DA02 - EAST ELEVATION

ISSUED STATUS PRELIMINARY					
PROJECT #	SCALE @ B1	AUTHORED	APPROVED	FIRST ISSUE	
20200	1:250	WEB	MB	9/3/22	
ORIGINATOR	ROLE	ZONE	SHEET NO.	REVISION	
WEA	DA	BAS	0206	E	

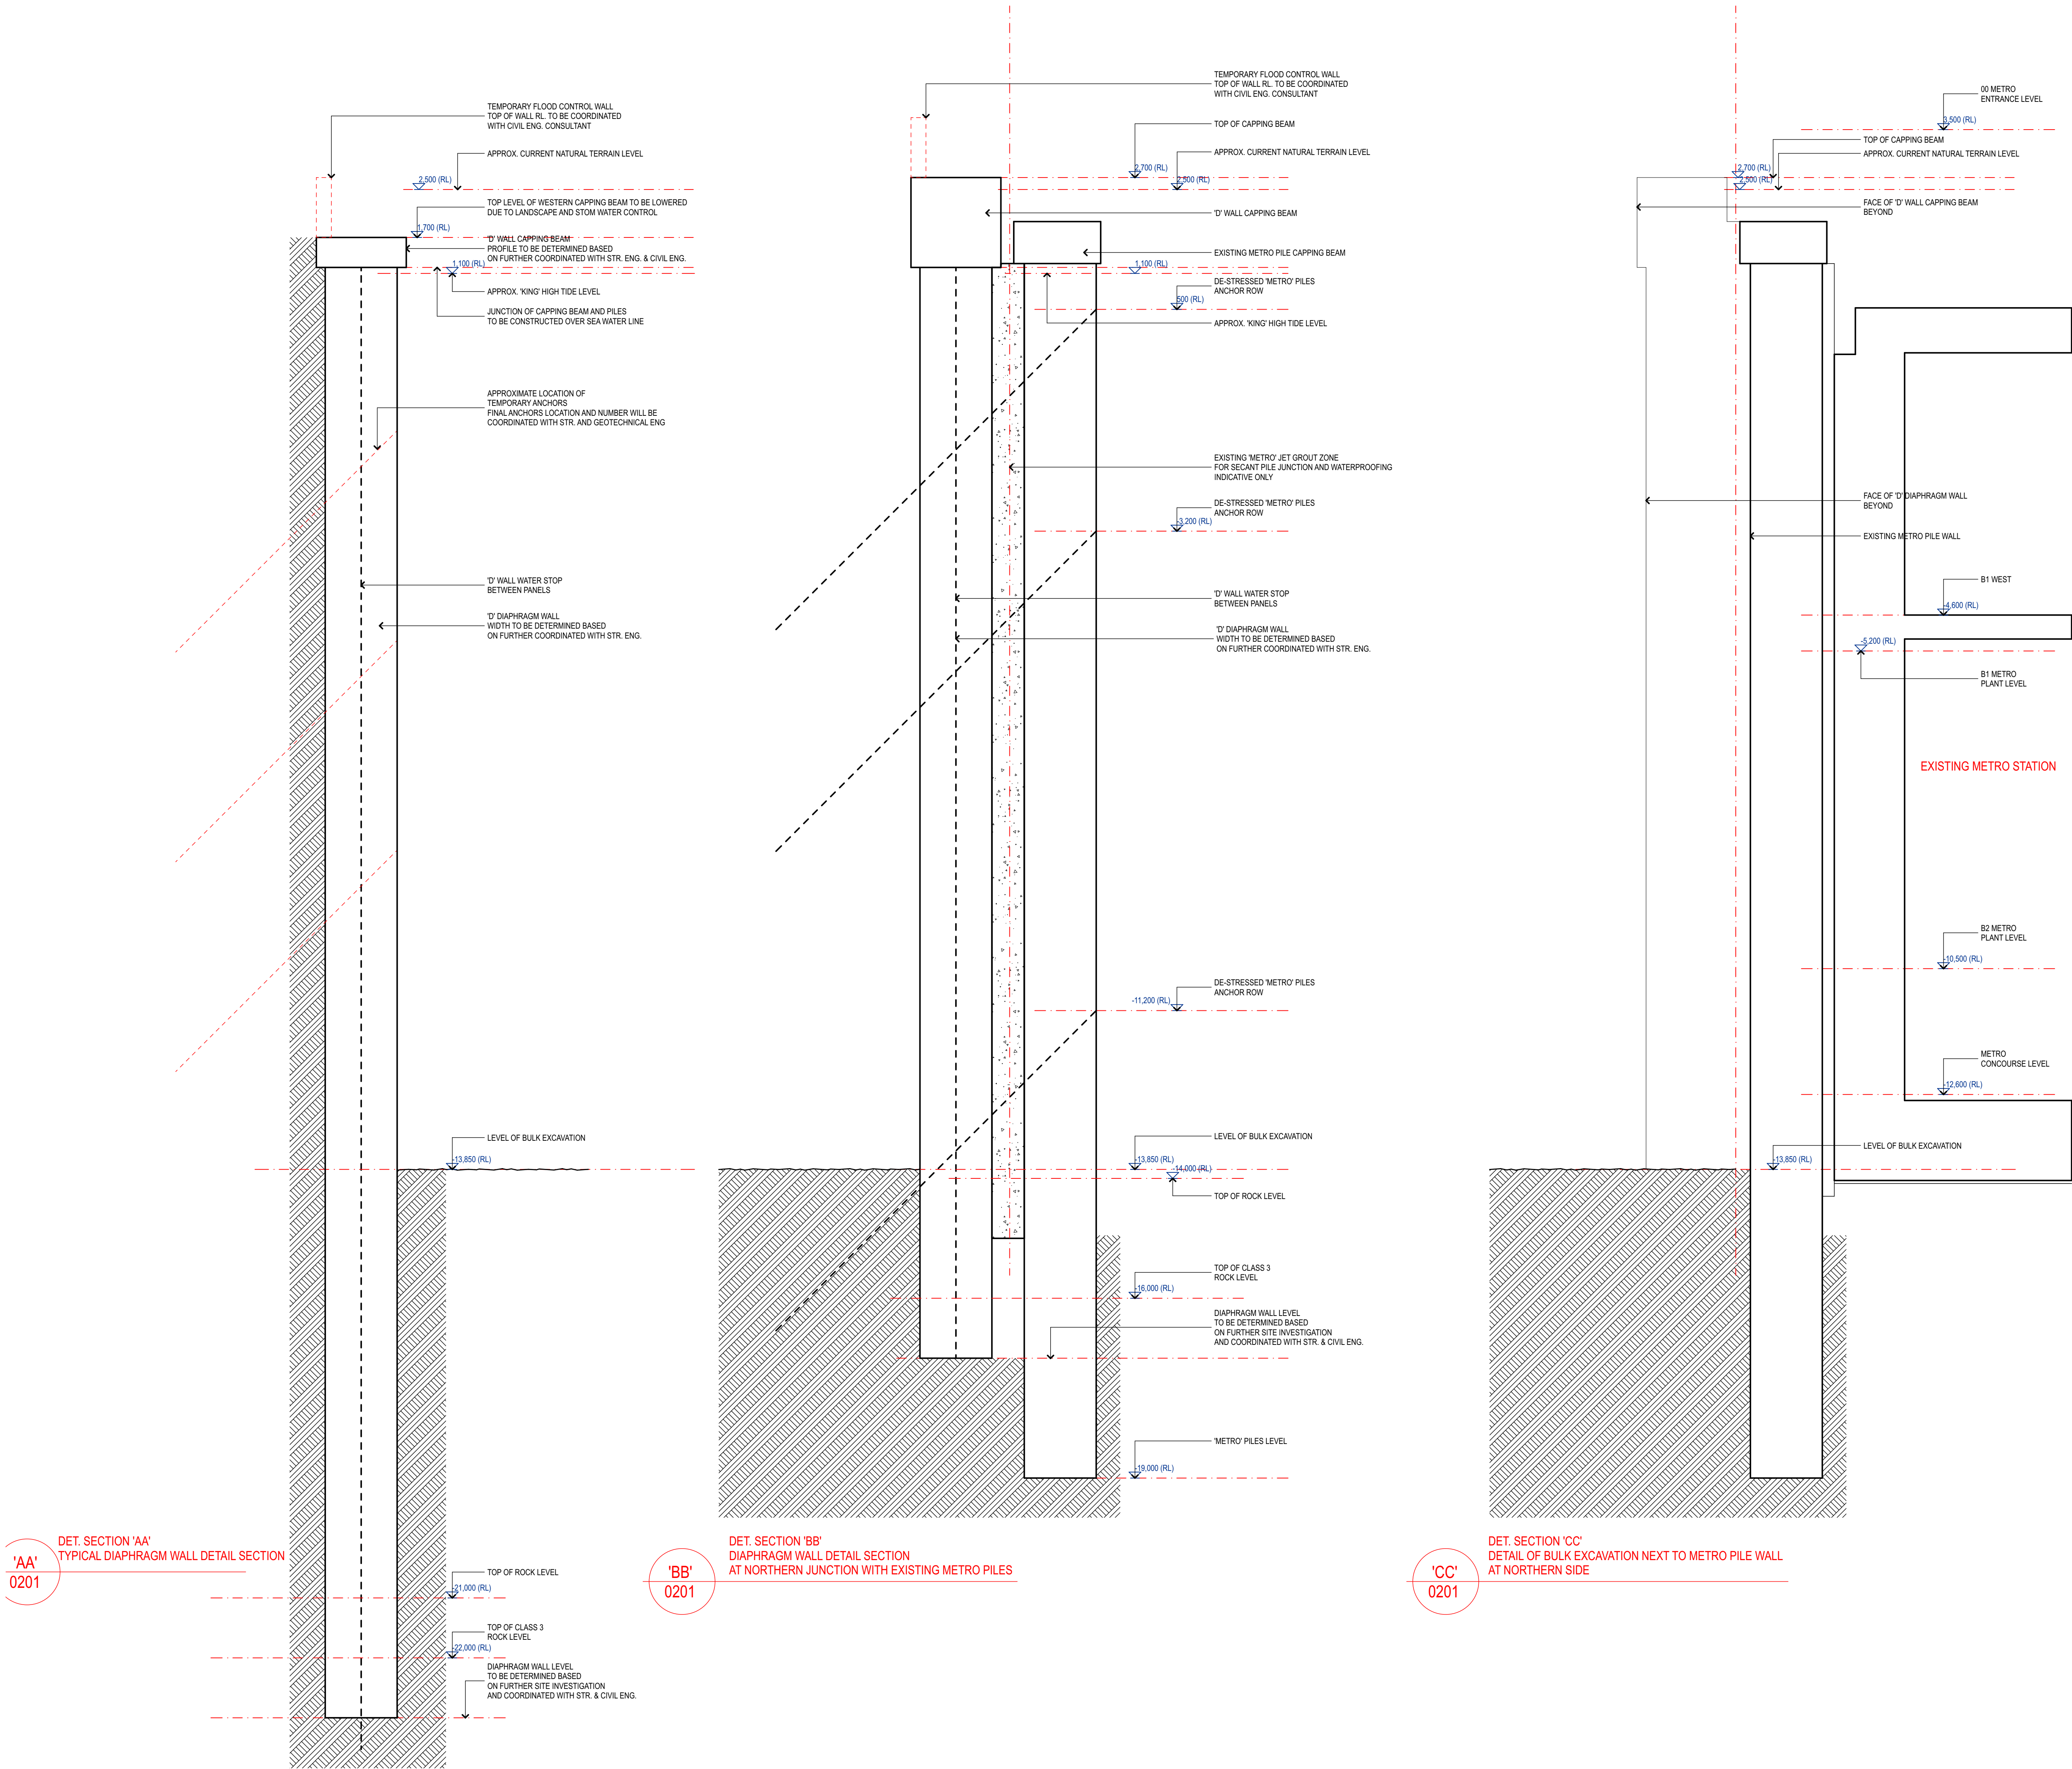

E	28/022	GENERAL UPDATES
D	9/8/22	ADDITIONAL NOTES
C	28/3/22	DRAWING NUMBER CHANGED AND ADDITIONAL UPDATES
B	9/3/22	ADDITIONAL NOTES AND UPDATES
A	24/2/22	FOR INFORMATION AND REVIEW
REV	DATE	DESCRIPTION

WEBBER
EXECUTIVE ARCHITECTURE

Level 6, 55 York Street, Sydney, NSW, 2000
Norman Architects, Suite 1010, NSW 1550

(T) +61 2 8067 0688
www.webberaustralia.com.au

CLIENT

AQUALAND


Tower One, Level 47, 100 Barangaroo Avenue Sydney NSW 2000

PROJECT

CENTRAL BARANGAROO
39 Hickson Road
Sydney, NSW, 2000


TITLE
DA02 - TYPICAL 'D' WALL SECTION

ISSUED STATUS PRELIMINARY					
PROJECT #	SCALE @ B1	AUTHORED	APPROVED	FIRST ISSUE	
20200	1:50	WEB	MB	24/2/22	
ORIGINATOR	ROLE	ZONE	SHEET NO.	REVISION	
WEA	DA	BAS	0207	E	

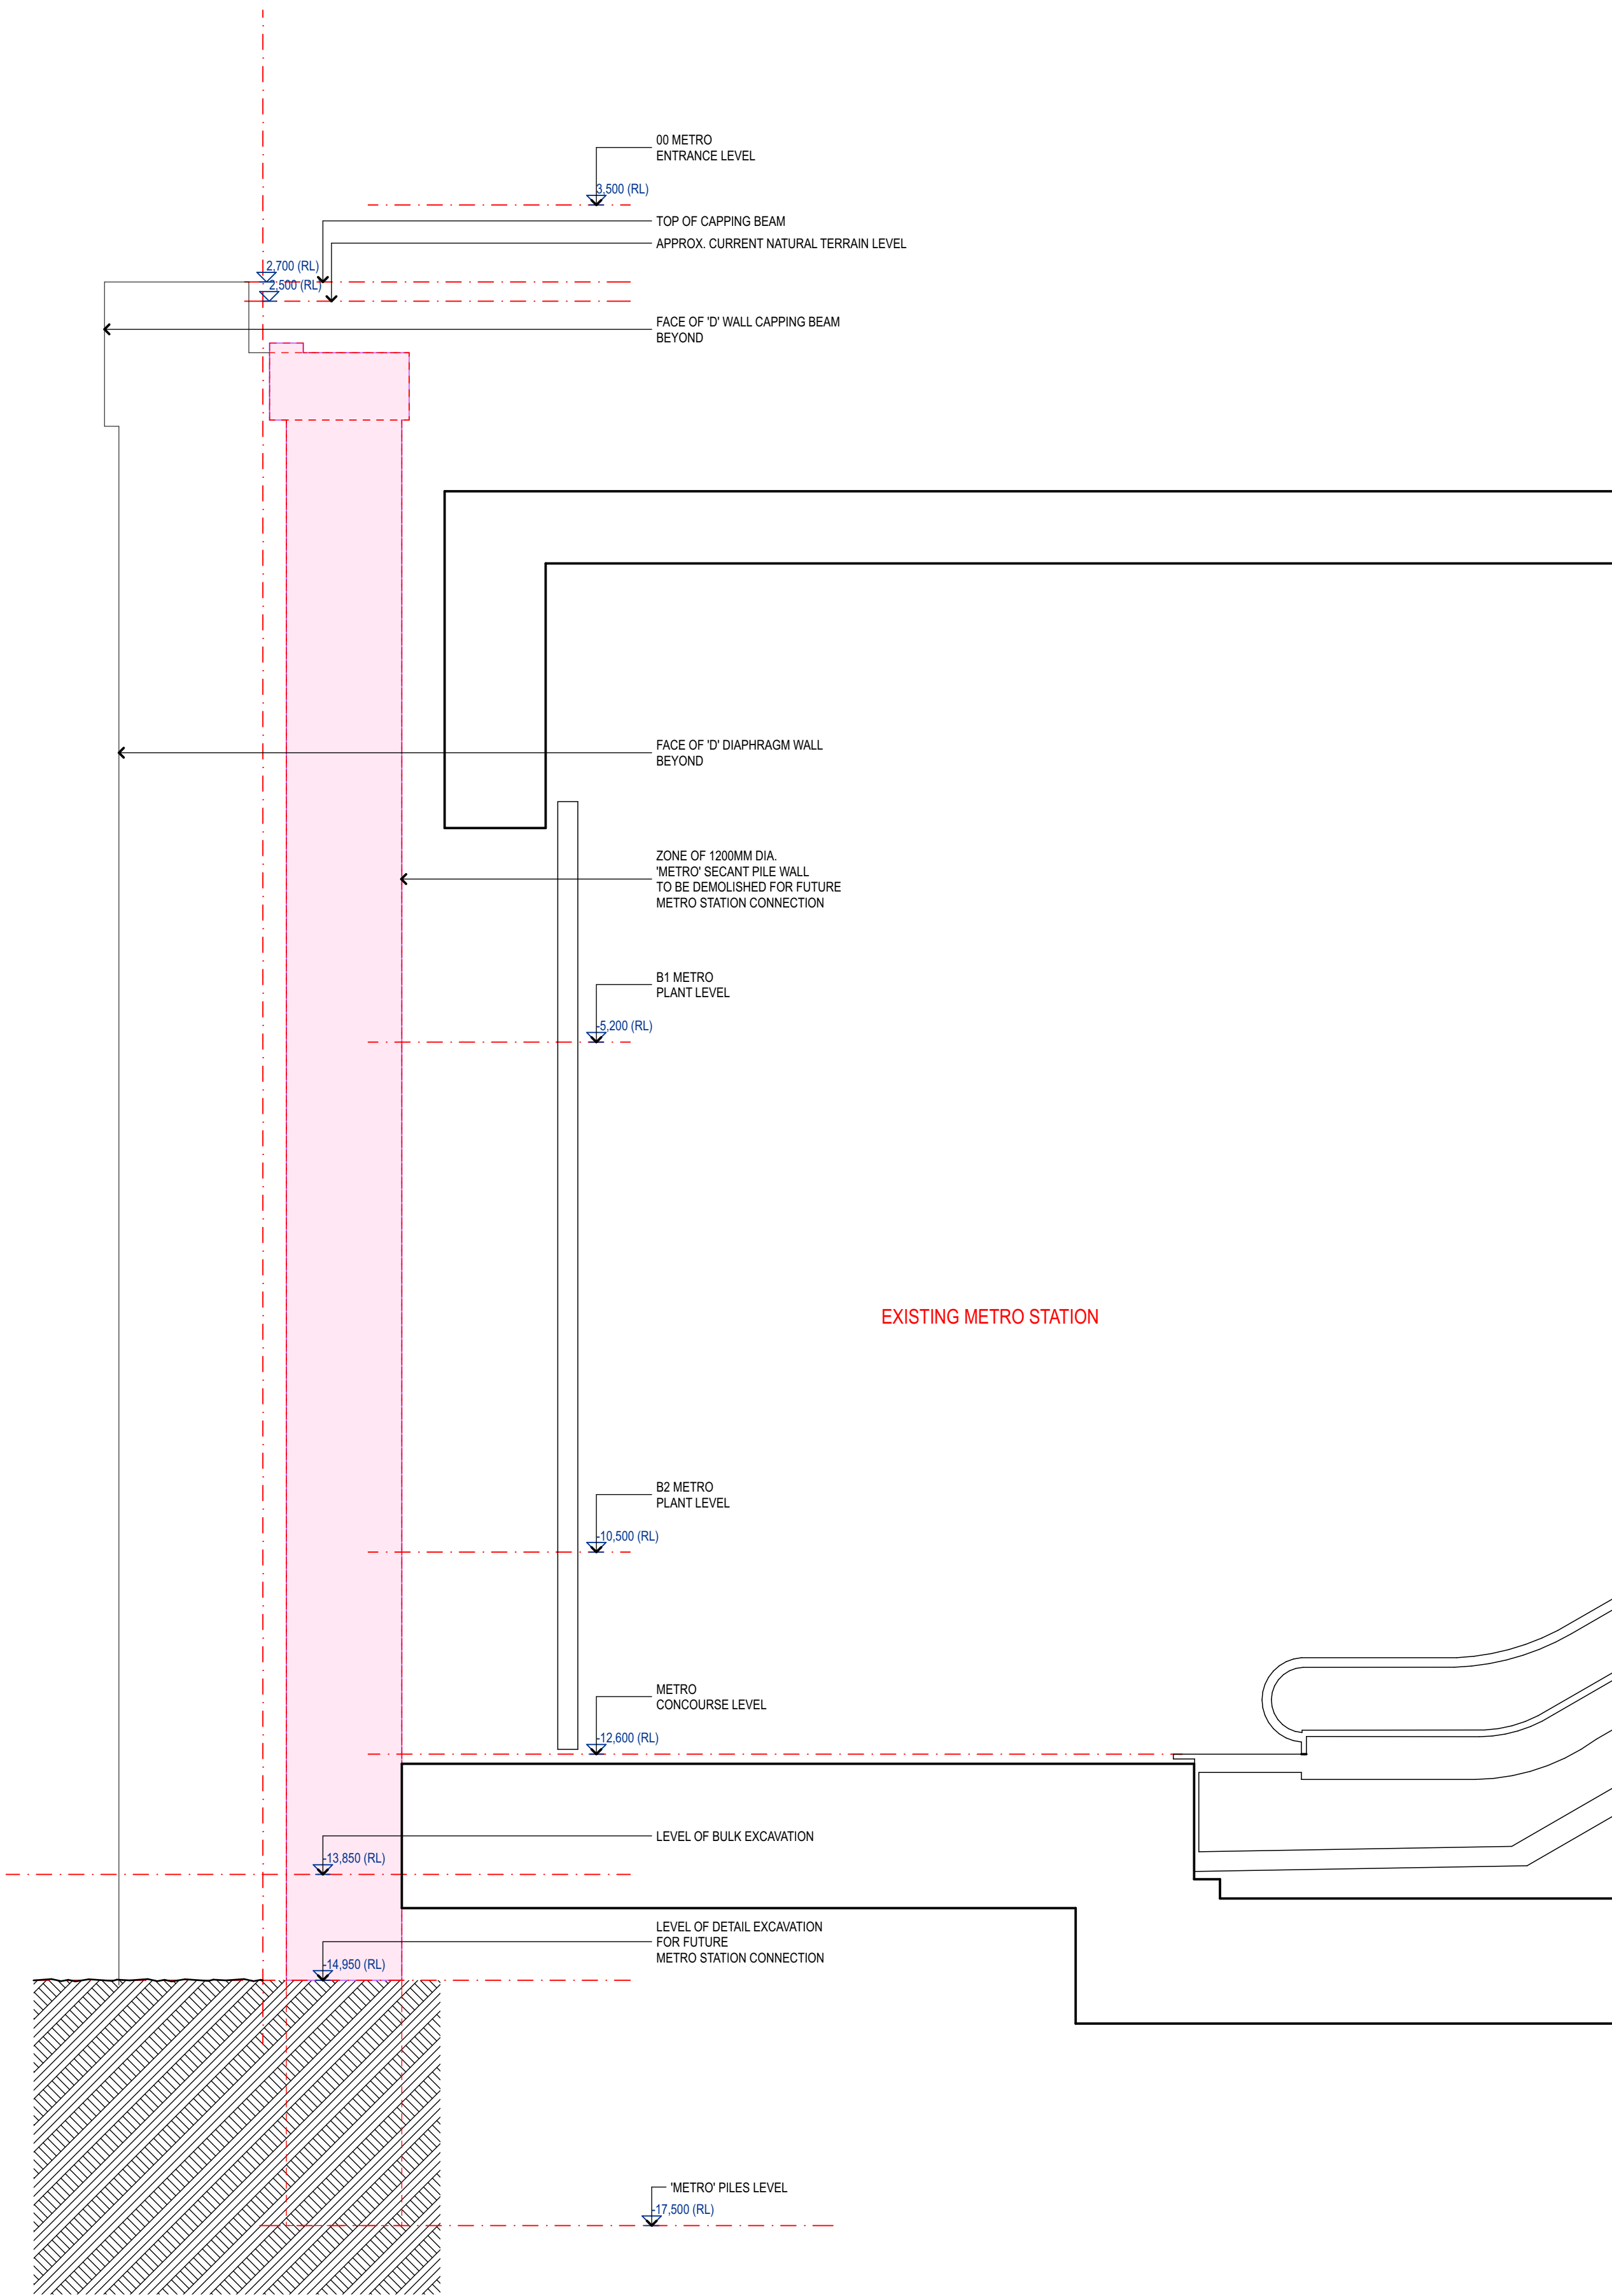


DET. SECTION 'DD'
DETAIL EXCAVATION FOR FUTURE METRO CONNECTION
AT NORTHERN SIDE

'DD'
0201

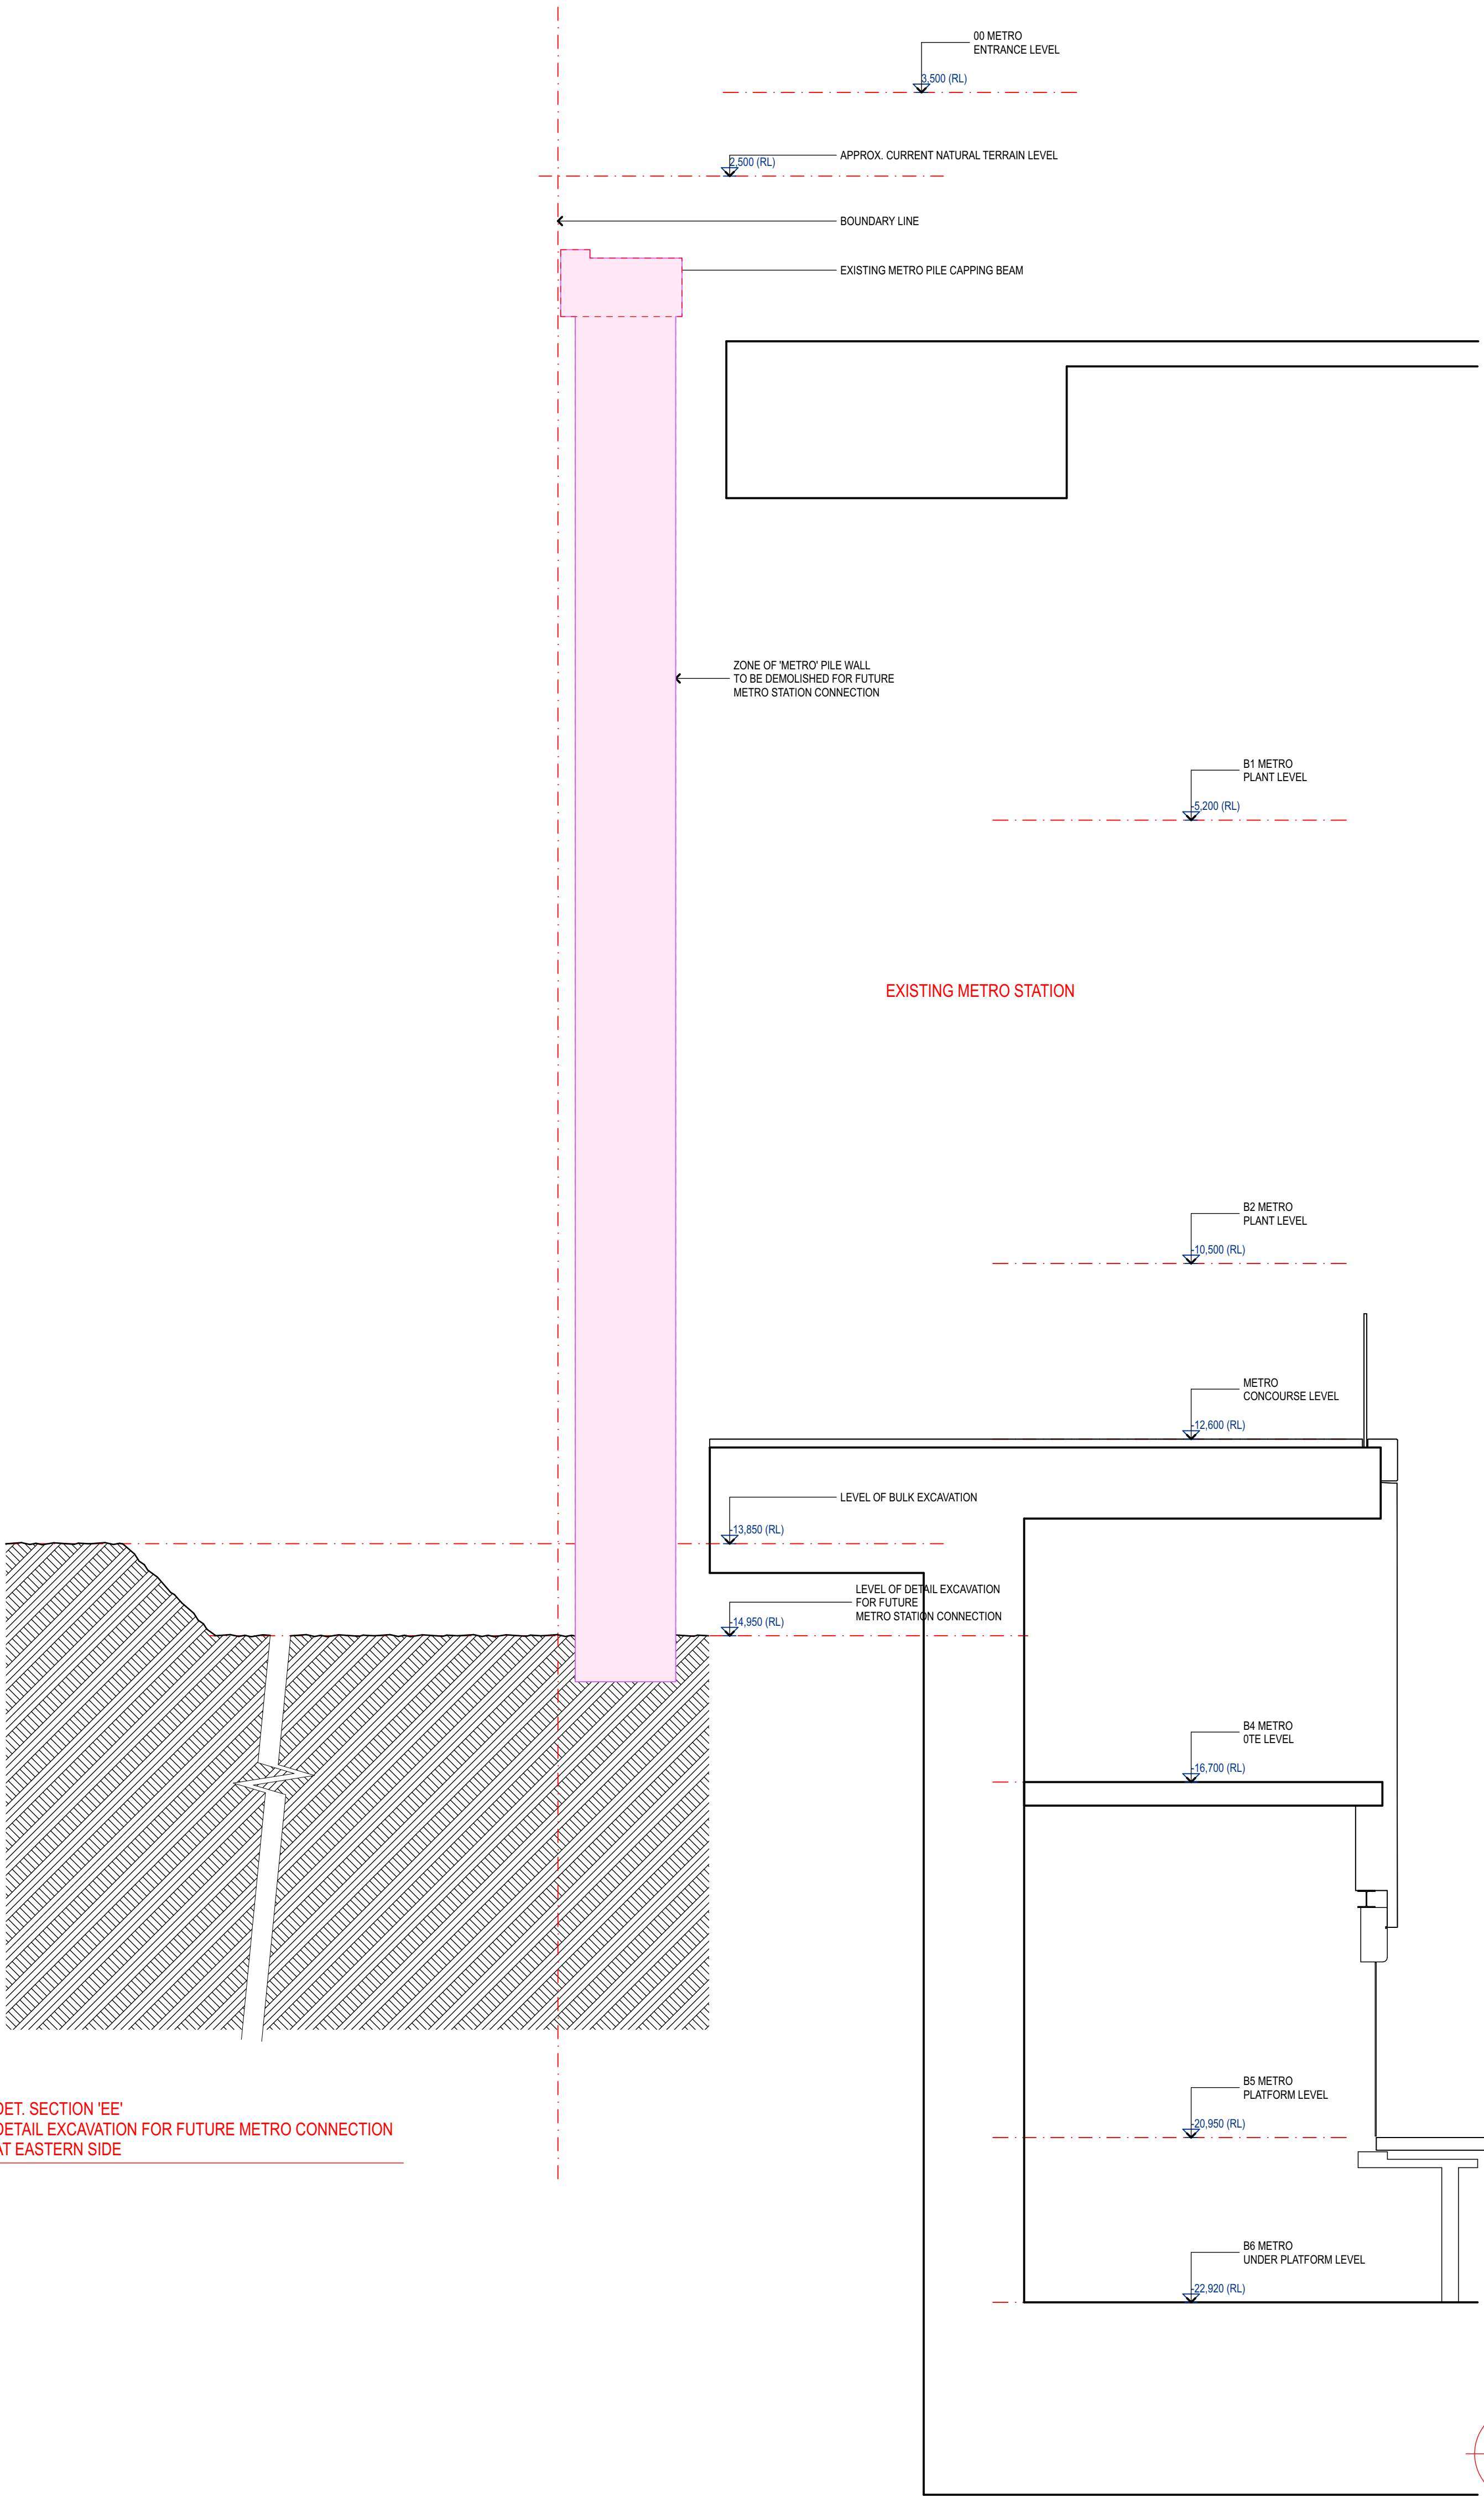

DET. SECTION 'EE'
DETAIL EXCAVATION FOR FUTURE METRO CONNECTION
AT EASTERN SIDE

'EE'
0201

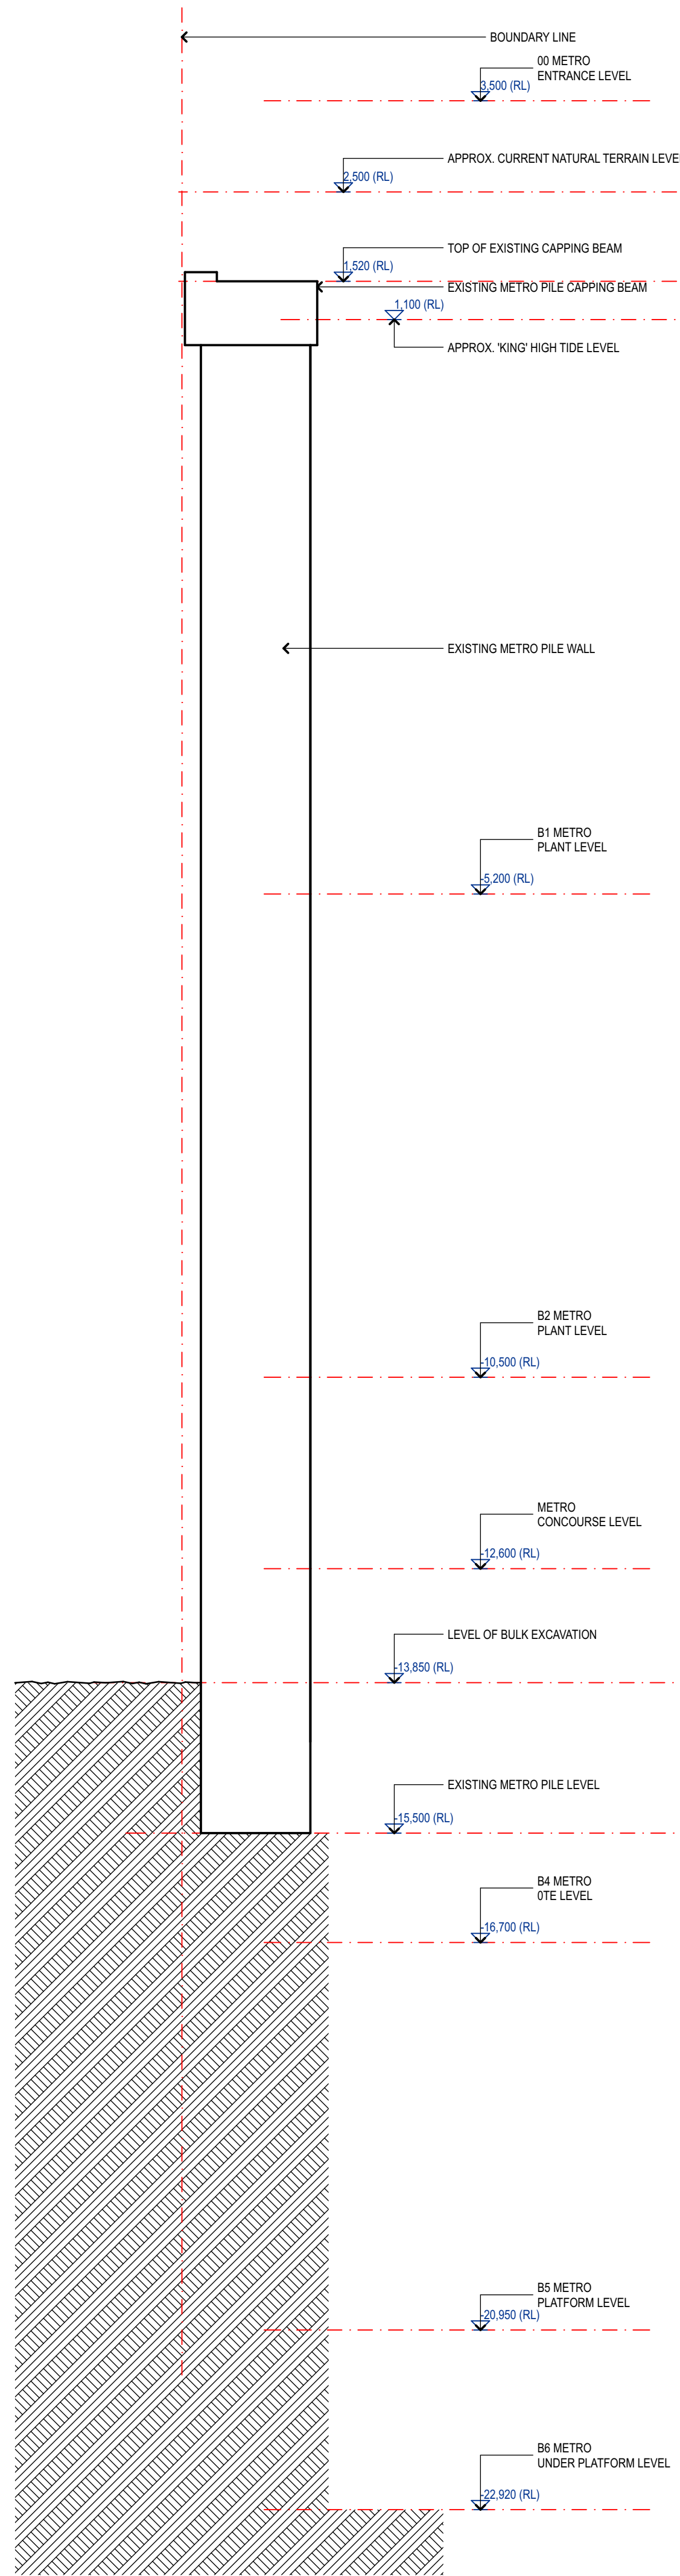

DET. SECTION 'FF'
DETAIL OF BULK EXCAVATION NEXT TO METRO PILE WALL
AT EASTERN SIDE

'FF'
0201

C	28/6/22	GENERAL UPDATES
B	9/6/22	ADDITIONAL NOTES
A	28/3/22	PRELIMINARY ISSUE
REV	DATE	DESCRIPTION



CLIENT

AQUALAND

Tower One, Level 47, 100 Barangaroo Avenue Sydney NSW 2000

PROJECT

CENTRAL BARANGAROO


39 Hickson Road
Sydney, NSW, 2000

TITLE


DA02 - TYPICAL 'D' WALL SECTION SHEET 2

ISSUED STATUS PRELIMINARY					
PROJECT #	SCALE @ B1	AUTHORED	APPROVED	FIRST ISSUE	
20200	1:50	WEB	MB	28/3/22	
ORIGINATOR	ROLE	ZONE	SHEET NO.	REVISION	
WEA	DA	BAS	0208	C	


Date Printed: 28/6/22

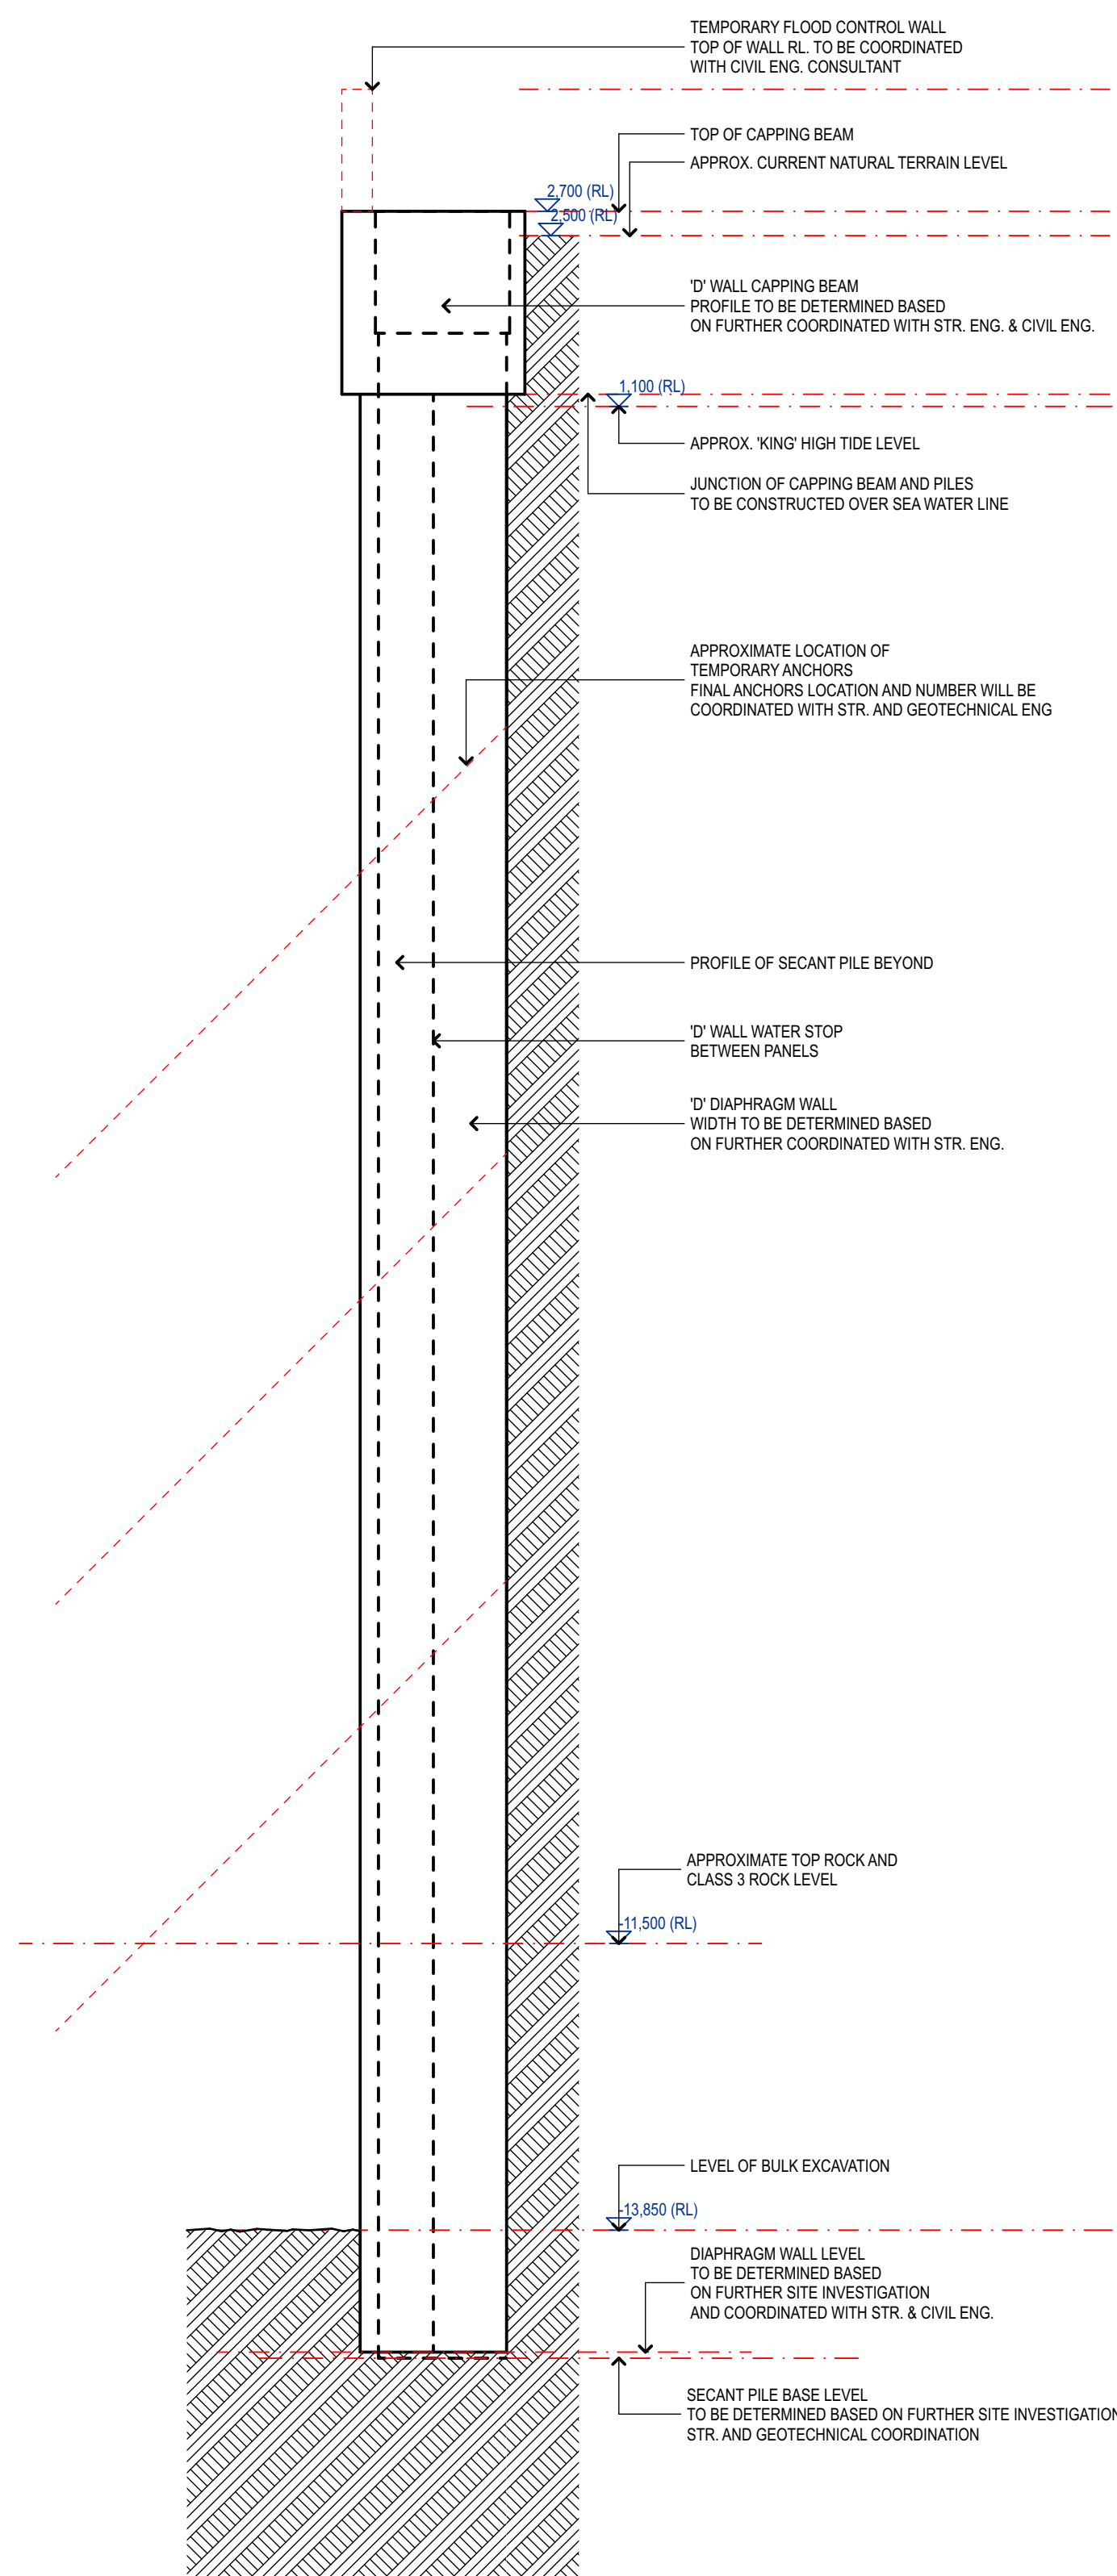

DET. SECTION 'HH'
TYPICAL 'D' WALL SECTION
AT SOUTHERN SIDE

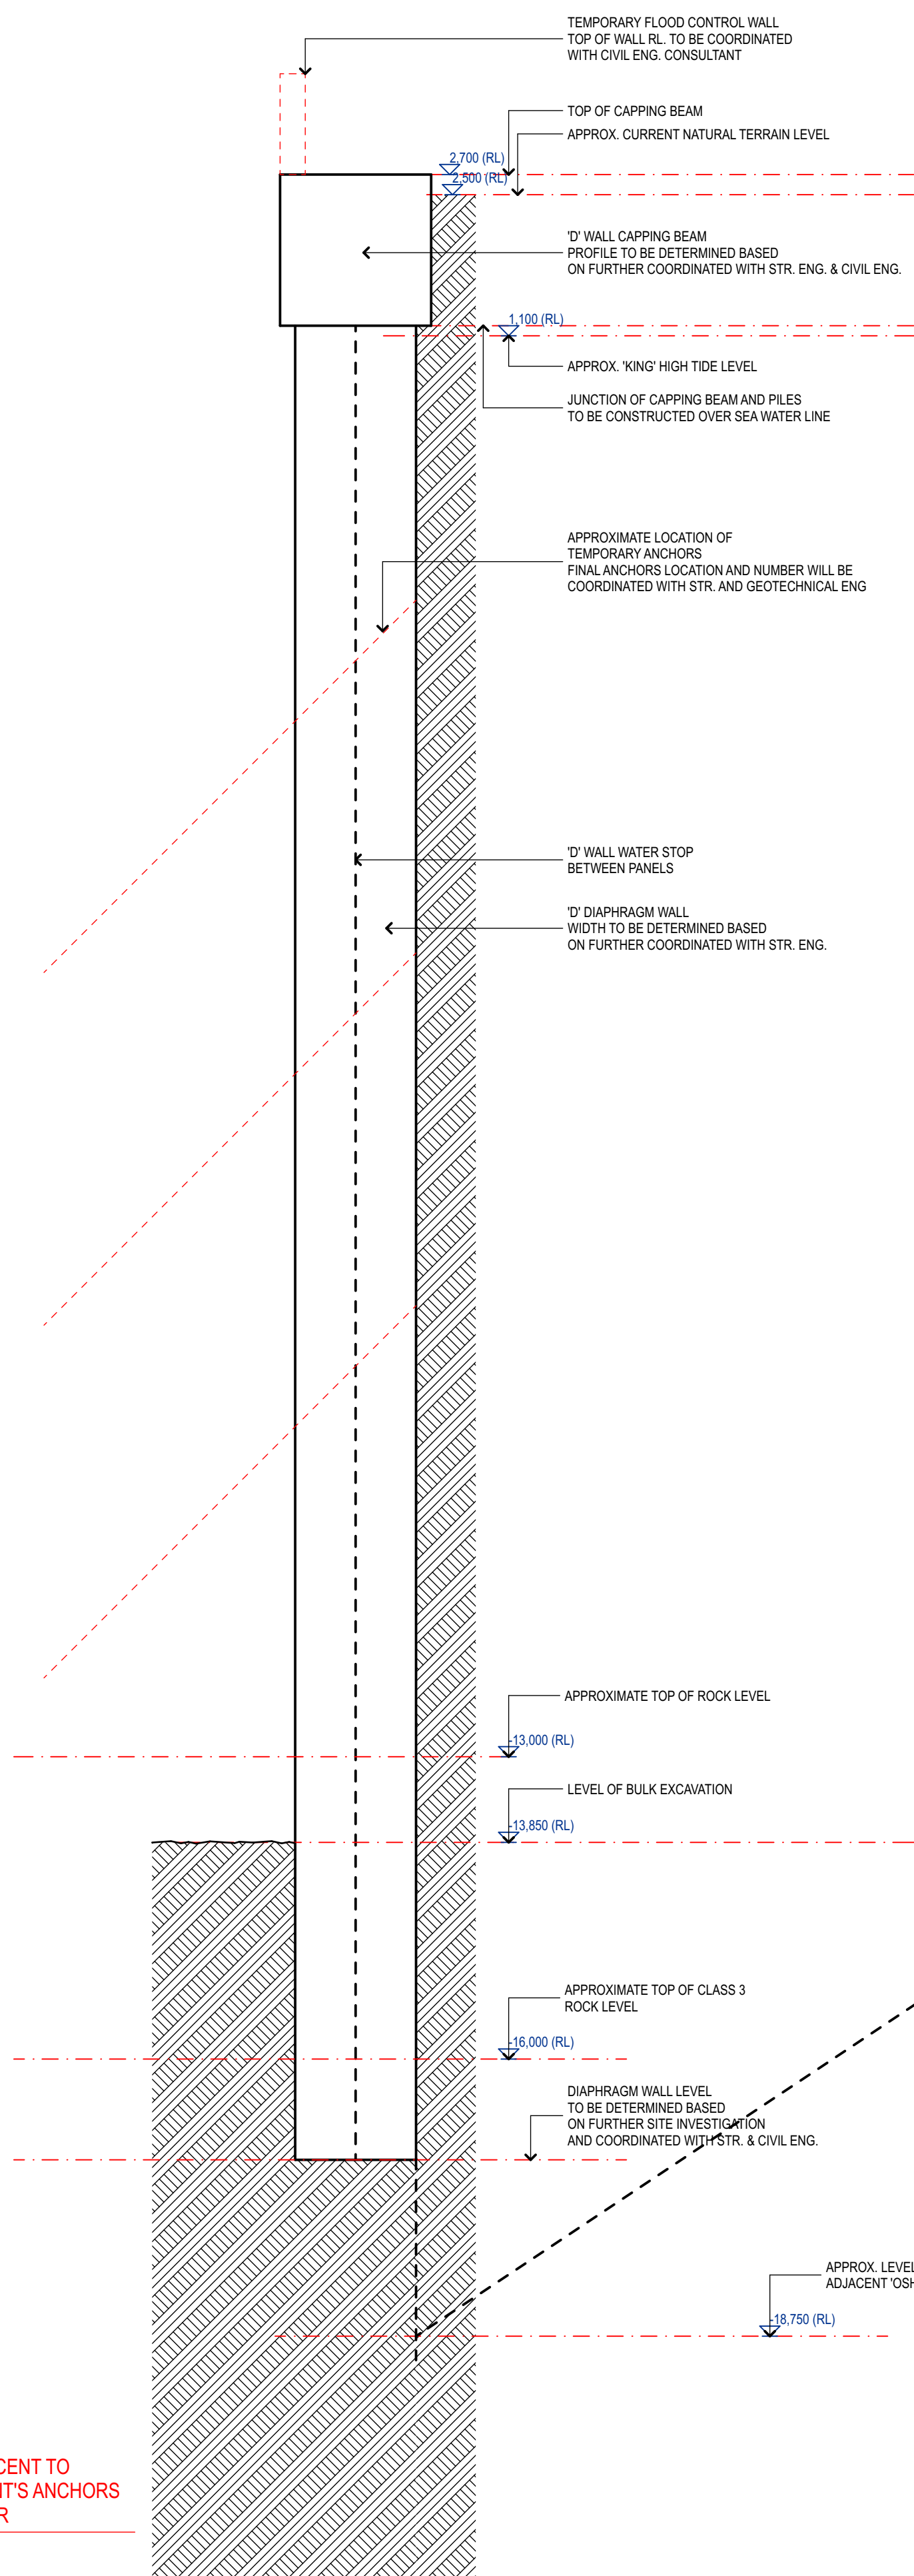

DET. SECTION 'JJ'
DETAIL OF 'D' WALL ADJACENT TO
'OSH' EXISTING BASEMENT'S ANCHORS
AT SOUTH WEST CORNER

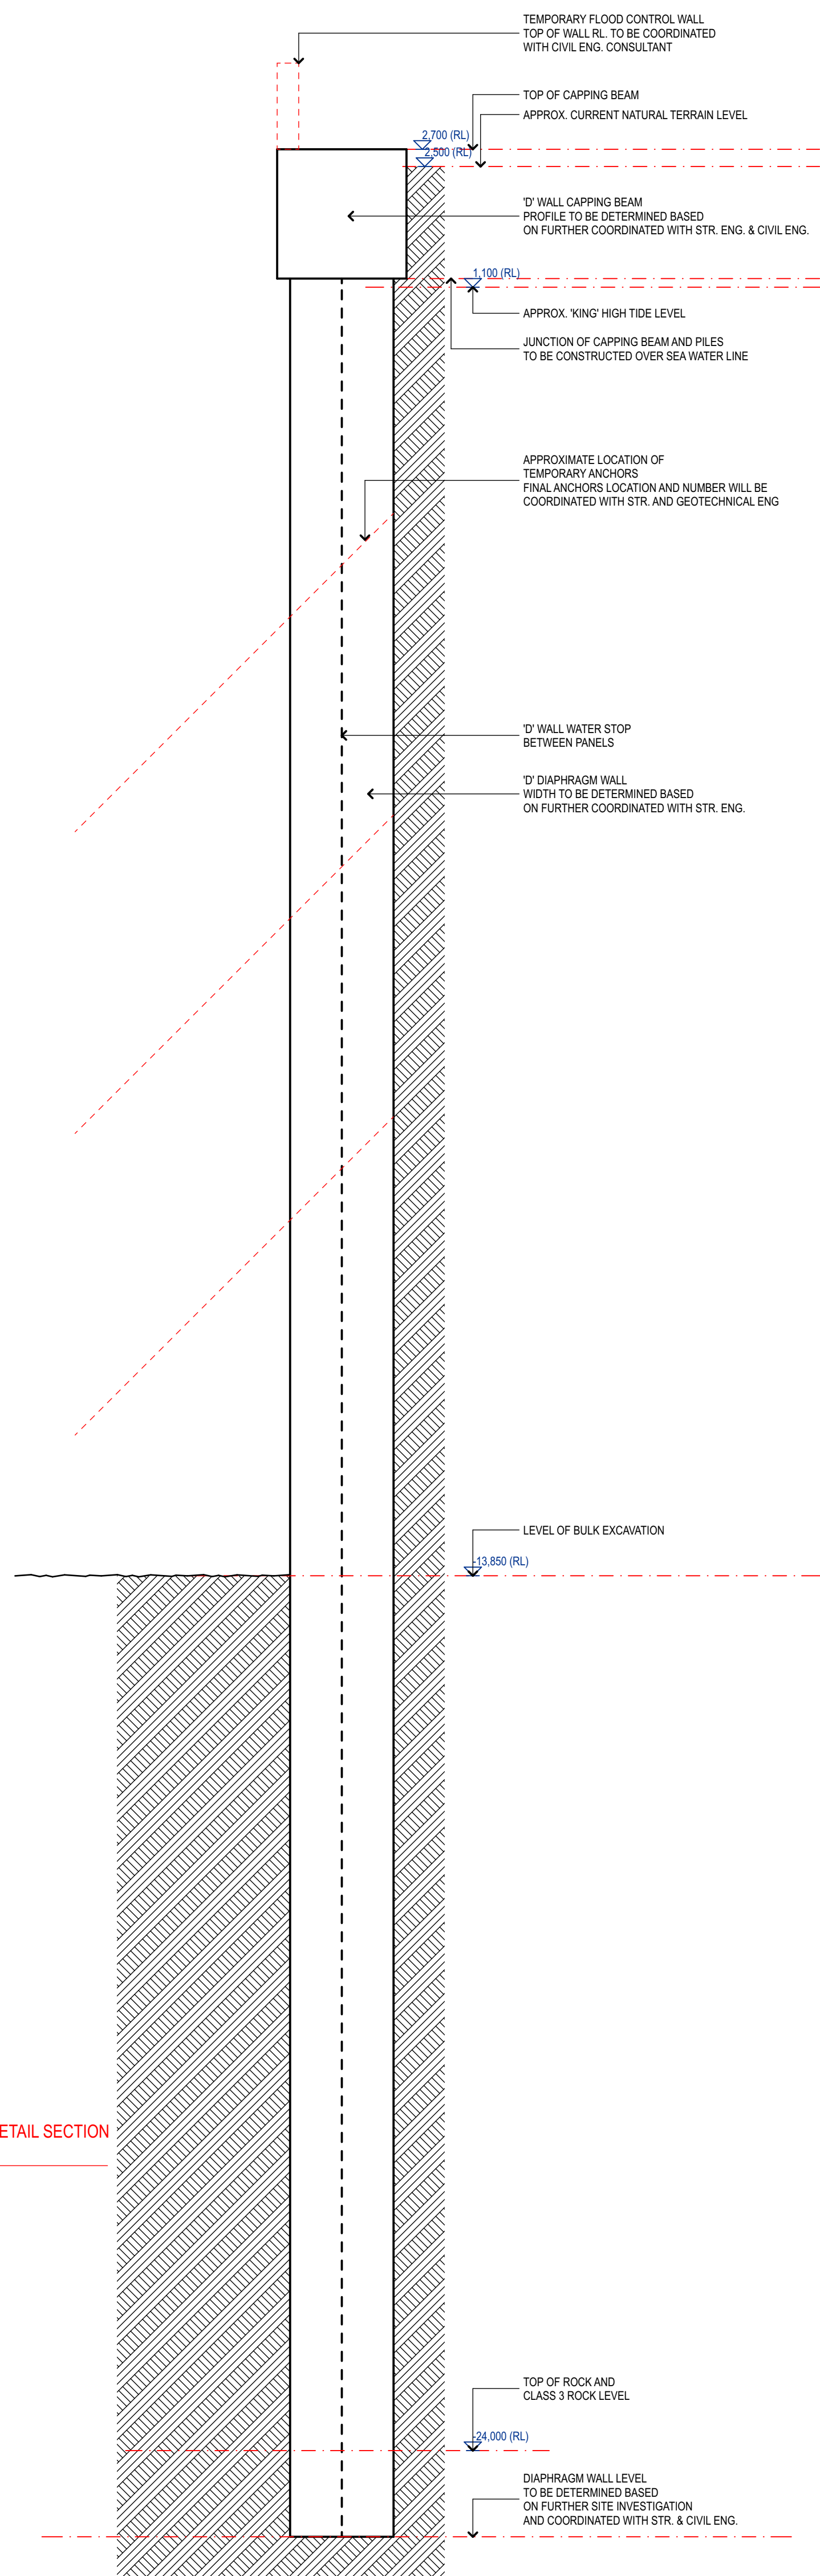

DET. SECTION 'KK'
TYPICAL DIAPHRAGM WALL DETAIL SECTION
AT WESTERN SIDE

D	28/9/22	GENERAL UPDATES
C	9/8/22	ADDITIONAL NOTES
B	11/4/22	PRELIMINARY ISSUE DEPTH OF SECANT PILES UPDATED
A	28/3/22	PRELIMINARY ISSUE
REV	DATE	DESCRIPTION



Tower One, Level 47, 100 Barangaroo Avenue Sydney NSW 2000
PROJECT
CENTRAL BARANGAROO
39 Hickson Road
Sydney, NSW, 2000

TITLE
DA02 - TYPICAL 'D' WALL SECTION SHEET 3

ISSUED STATUS PRELIMINARY					
PROJECT #	SCALE @ B1	AUTHORED	APPROVED	FIRST ISSUE	
20200	1:50	WEB	MB	28/3/22	
ORIGINATOR	ROLE	ZONE	SHEET NO.	REVISION	
WEA	DA	BAS	0209	D	

