


| AREA LEGEND |                                    | WH08 | PROTOTYPE ROOM        |
|-------------|------------------------------------|------|-----------------------|
| WH01        | COOLROOM 1 (CONVENTIONAL PRINTING) | WH09 | PLATEMAKING ROOM      |
| WH02        | COOLROOM 2 (DIGITAL PRINTING)      | WH10 | DESIGN STUDIO         |
| WH03        | FINISHING & PACKING                | WH11 | RECEIVING OFFICE 1    |
| WH04        | FOLDING, MAILING & PACKING         | WH12 | RECEIVING OFFICE 2    |
| WH05        | STITCHING, FOLDING & PACKING       | WH13 | STAGING AREA          |
| WH06        | RAW MATERIAL STORAGE EAST          | WH14 | ACCEPTANCE & DISPATCH |
| WH07        | RAW MATERIAL STORAGE WEST          | WH15 | COMPRESSOR ROOM       |
| WH08        | PROTOTYPE ROOM                     | WH16 | DANGEROUS GOODS       |
|             |                                    | WH17 | WASTE ROOM            |
|             |                                    | WH18 | PROTO SECURE          |
|             |                                    | WH19 | TRANS URBAN SECURE    |
|             |                                    |      | SBA CARDS             |

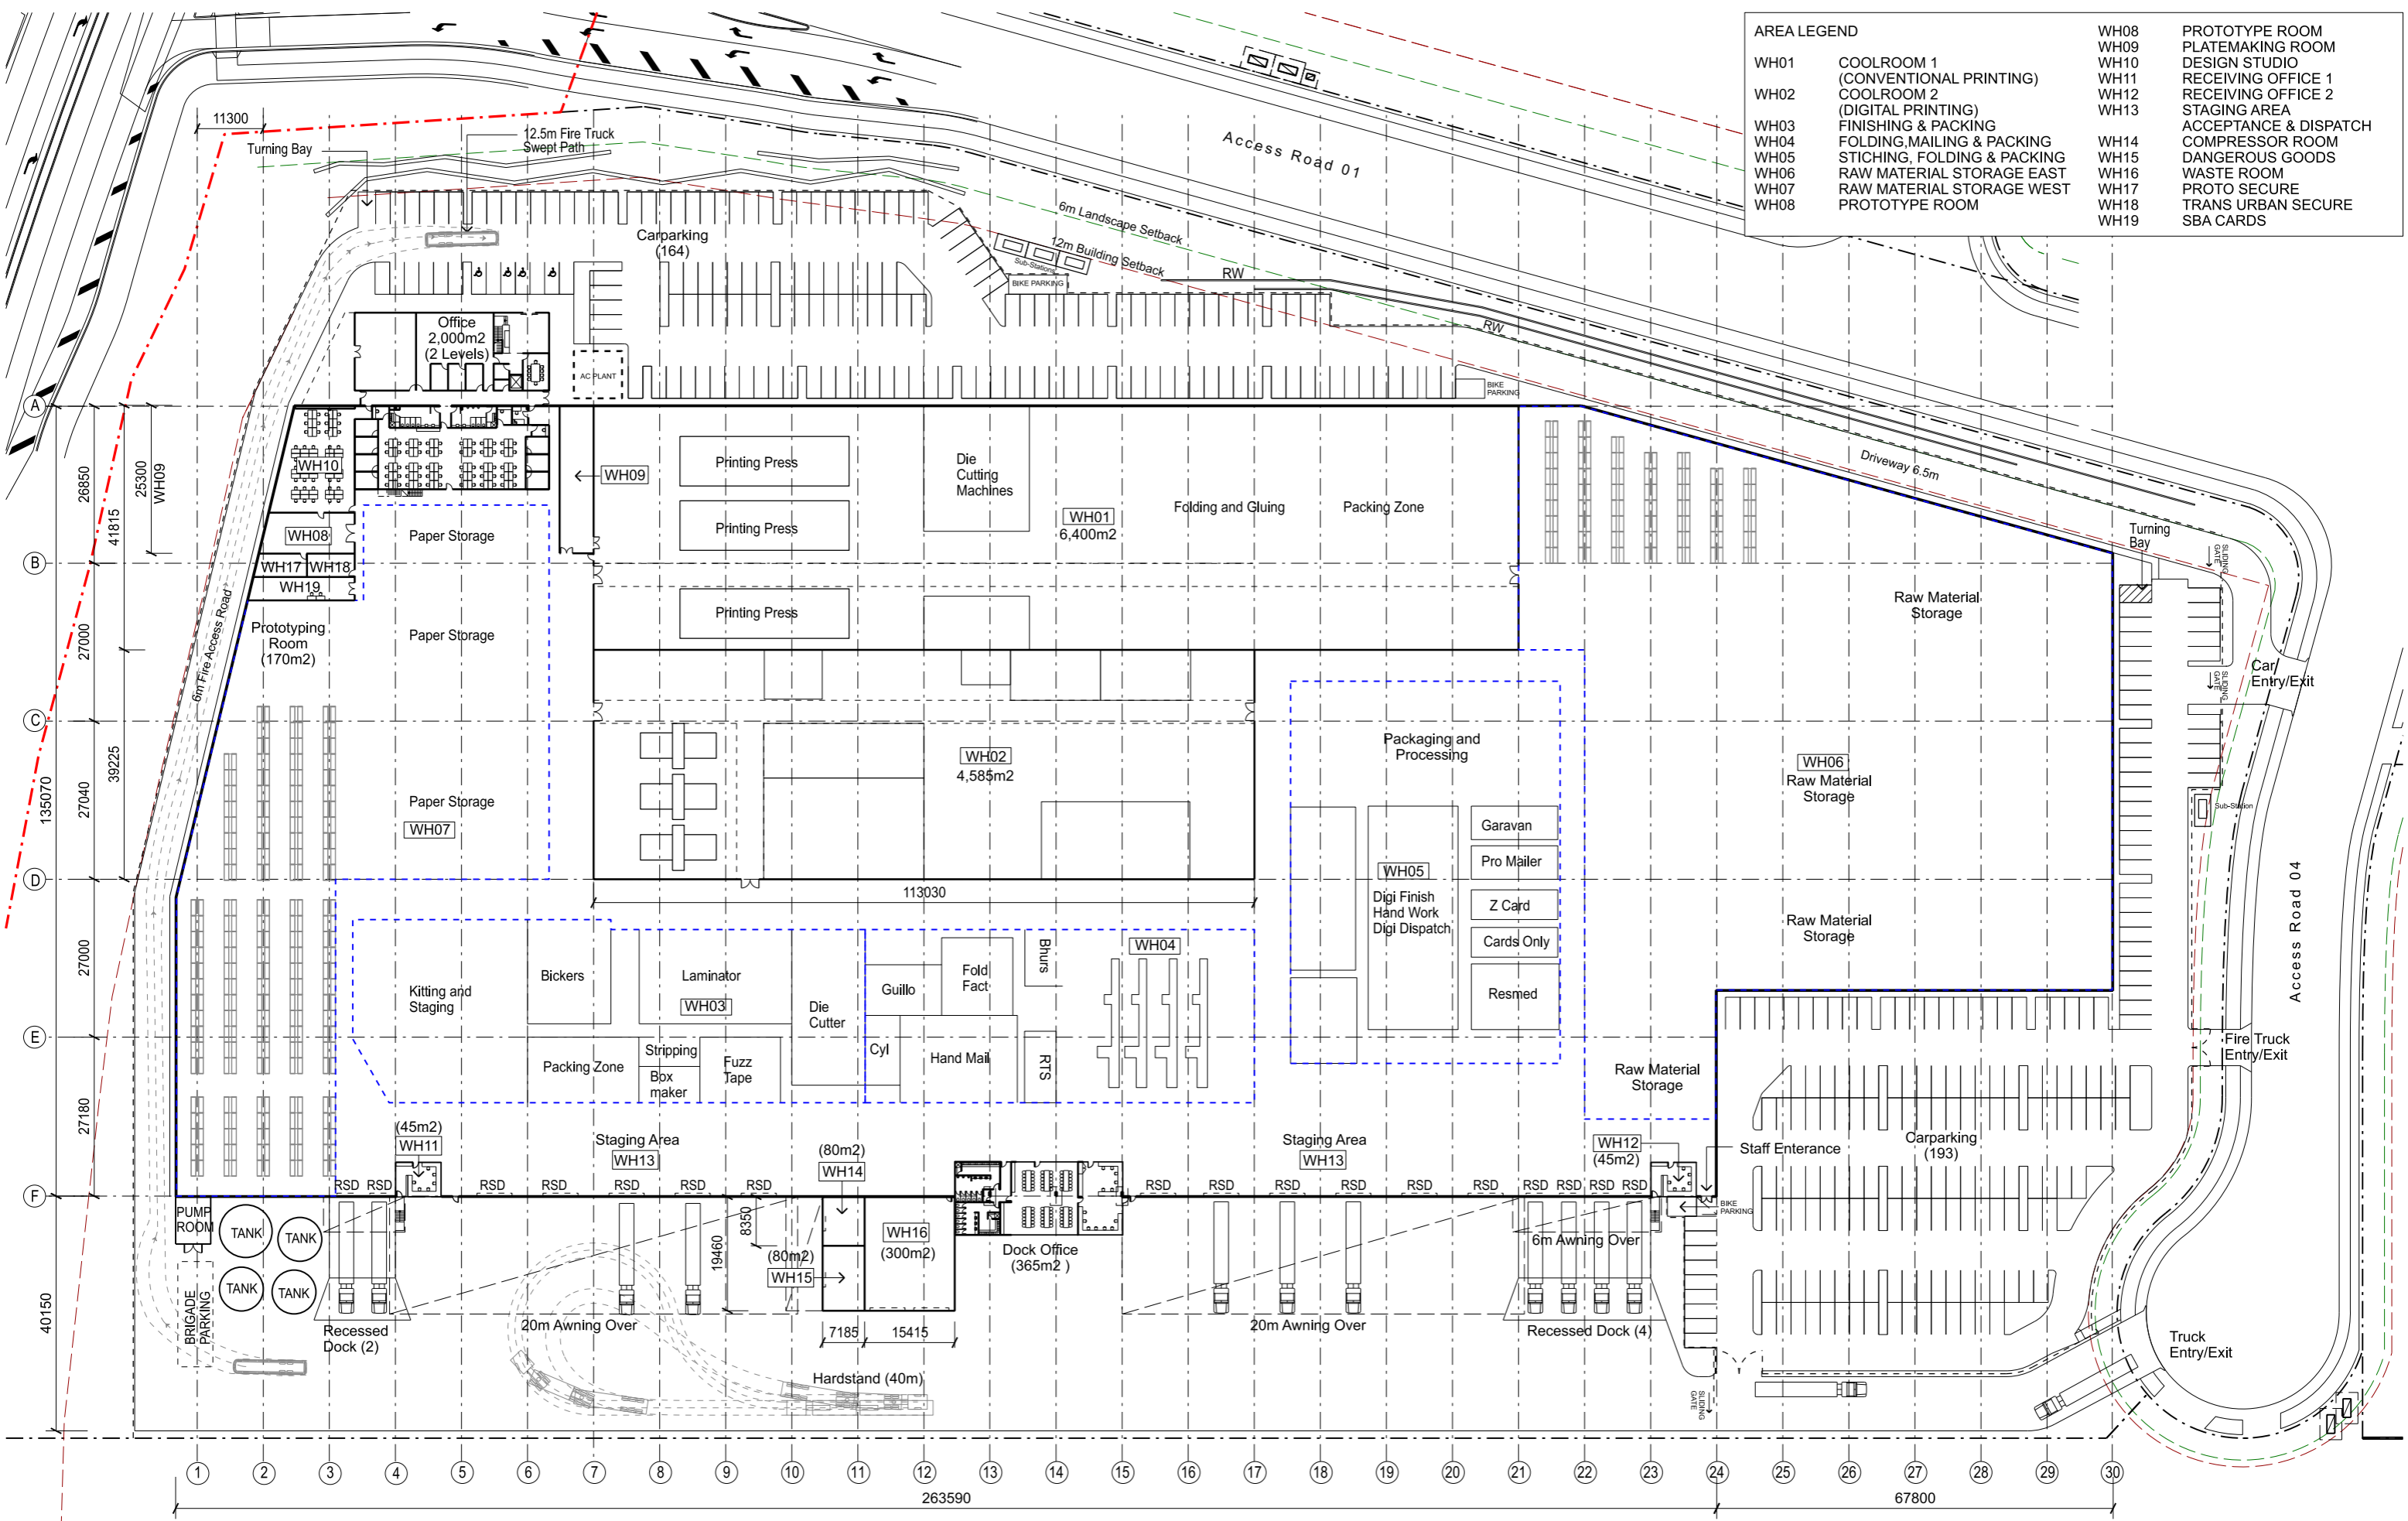

**Aspect Industrial Estate**  
788-882 Mamre Road Kemp's Creek



**Lot 8 IVE Tenancy Site Plan**

AR-AIE.B08.DA.2801-SBAA

Date 29/01/2025 Scale 1:1000@A3

Project No 25107 **DA 801 A**

