




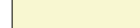

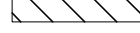



 




SIGNAGE:

	TYPE 1 STREET SIGNAGE
	TYPE 2 TENANT IDENTIFICATION SIGNAGE
	TYPE 3 DIRECTION SIGNAGE
	TYPE 4 CORPORATE SIGNAGE

LEGEND:	
	UDLP AREA 6
	WAREHOUSE
	OFFICE
	SHARED PATHWAY
	LANDSCAPE
	OSD
	MPE STAGE 1 (SUBJECT TO SEPARATE APPROVAL)
	DISPLAY SUITE

NOTES:


1. ALL LEVELS ARE INDICATIVE & SHOULD BE READ IN CONJUNCTION WITH CIVIL ENG. DWGS FOR FINAL LEVELS OF ALL EARTH WORKS
2. ALL SERVICES RELOCATION TO BE CONFIRMED BY ENG.
3. ALL DESIGNS ARE INDICATIVE AND SUBJECT TO DETAILED DESIGN
4. LANDSCAPE IS SHOWN INDICATIVELY AND IS SUBJECT TO LANDSCAPE ARCHITECTS INPUT.

NOTES:

- UNLESS REFERENCED TO A SITE PLAN, AREAS ARE INDICATIVE ONLY AND SUBJECT TO CHANGE AND DETAIL DESIGN. REFER TO AREA SPECIFIC SITE PLANS FOR DETAILS WHERE AVAILABLE.
- LANDSCAPE CALCULATIONS ARE SUBJECT TO LANDSCAPE ARCHITECTS INPUT.
- LANDSCAPE CALCULATIONS SUBJECT TO WORKS AND MEASUREMENTS ON SITE.

Notes -This drawing and design is subject to Reid Campbell (NSW) Pty Ltd copyright and may not be reproduced without prior written consent. -Contractor to verify all dimensions on site before commencing work. -Report all discrepancies to project manager prior to construction. -Figured dimensions to be taken in preference to scaled drawings. -All work is to conform to relevant Australian Standards and other Codes as applicable, together with other Authorities' requirements and regulations. NSW Registered Architect Mark David Roach, 10332 NSW Registered Architect James Webb, 10187	Issue	Description	Date	DR	CH	 REID CAMPBELL Architecture, Interiors, Project Management <small>ACN 002 033 801 ABN 26 317 805 875</small> Level 15, 124 Walker Street North Sydney NSW 2060 Australia Tel: 61 02 9554 5011 Email: sydney@reidcampbell.com Fax: 61 02 9554 4946 Web: www.reidcampbell.com	 MOOREBANK PRECINCT EAST - STAGE 2	 MOOREBANK LOGISTICS PARK	Client 	Managing Consultant 	Project MOOREBANK PRECINCT EAST MOOREBANK AVENUE, MOOREBANK, NSW	 North Point	Drawing Title MPE UDLP - AREA 6	Drawing Number SSS2-RCG-AR- SKC-178	Issue C
	A	Issue for information	22.04.2020	AM	MF										
	B	For Submission	09.06.2020	AM	MF										
	C	For Submission	19.06.2020	AM	MF										
Drawn AM	Checked MF	Print Date 19/06/2020 9:40:59 AM													

KEY PLAN

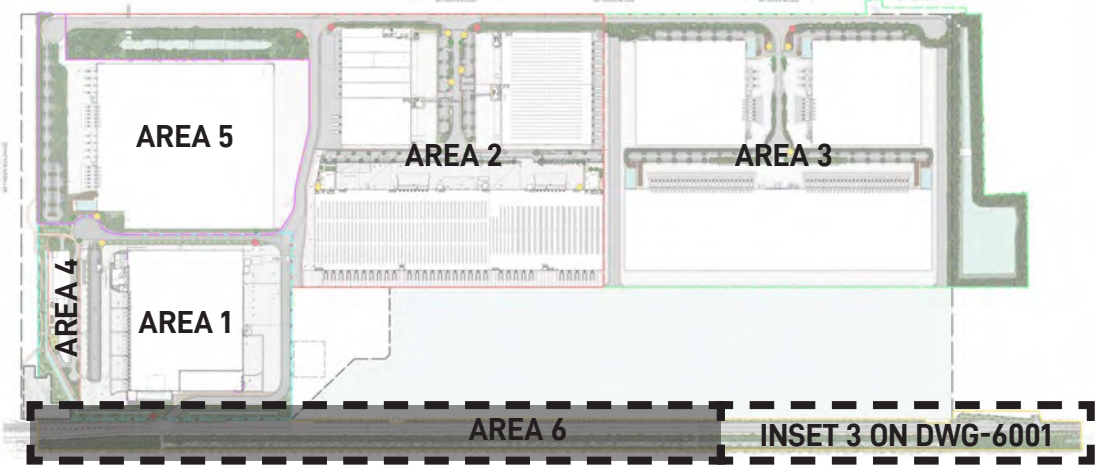


LEGEND



- Area 6 Boundary
- Hard Landscaping
- Proposed Garden Bed
- Proposed Canopy Trees
- Proposed OSD
- 2.5m clearance off proposed pavement in accordance with guideline (ii) of R179 Landscape Planting (Ed 1/Rev 3, Jan 2019)
- Proposed canopy tree planting at 7-10m spacing in accordance with guideline (vii) of RMS Landscape Design Guidelines (Dec 2018)
- Proposed clear zone with Acacia and low frangible planting in accordance with guideline (iii) of RMS Landscape Design Guidelines (Dec 2018)
- Proposed mix of low level shrubs and grasses within 2.5m pavement clearance in accordance with guideline (ii) of R179 Landscape Planting (Ed 1/Rev 3, Jan 2019)

NOTE
Elements shown in plans are indicative and are subject to final design


INDICATIVE TREES

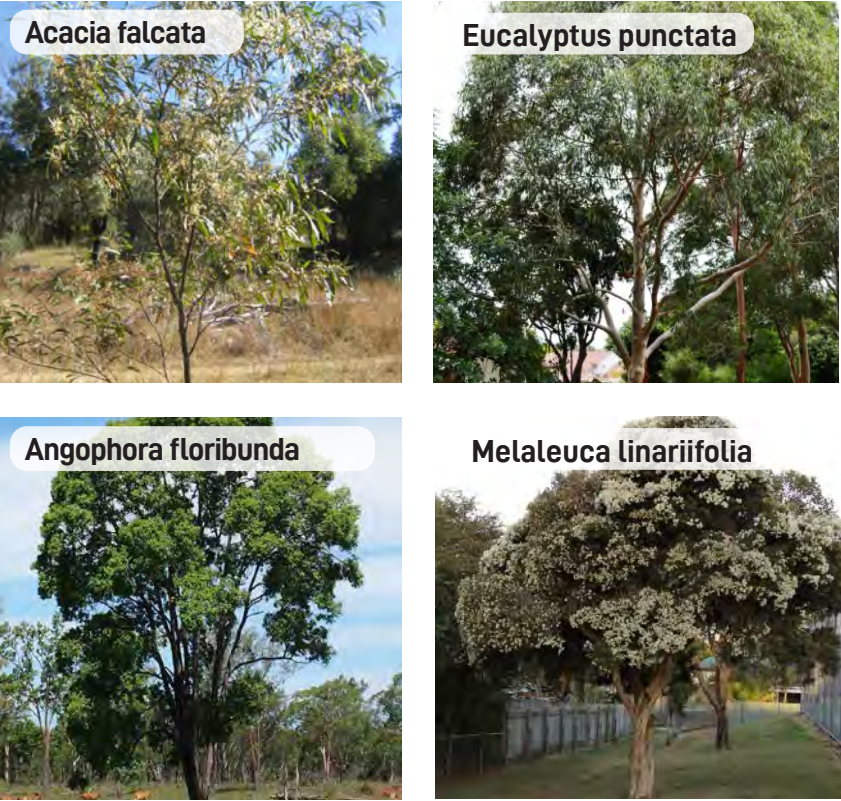


INDICATIVE SHRUB & GRASSES

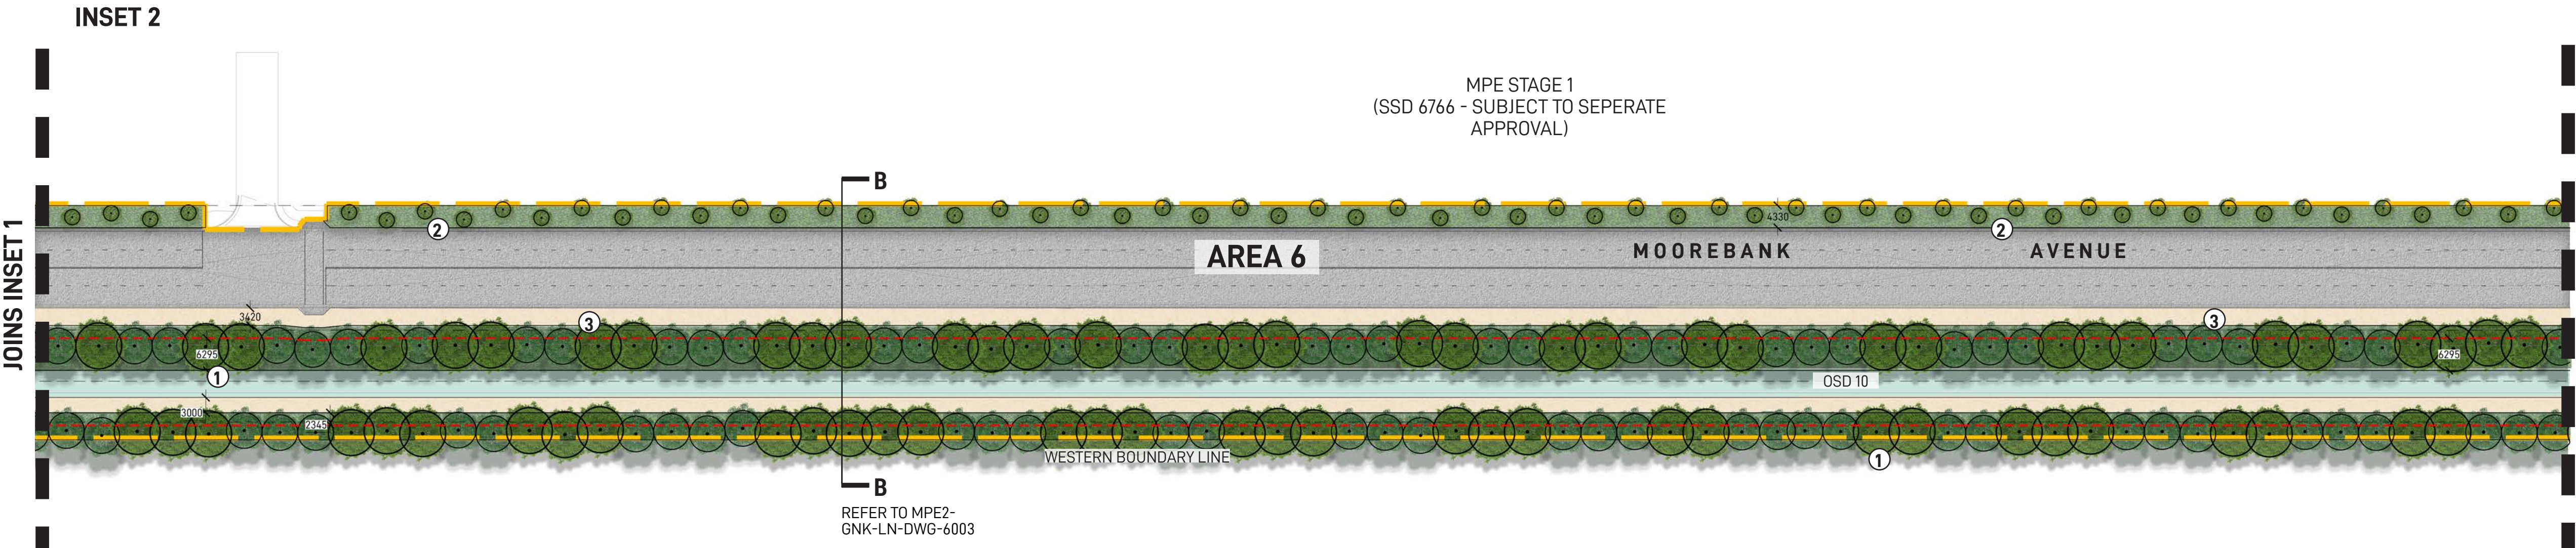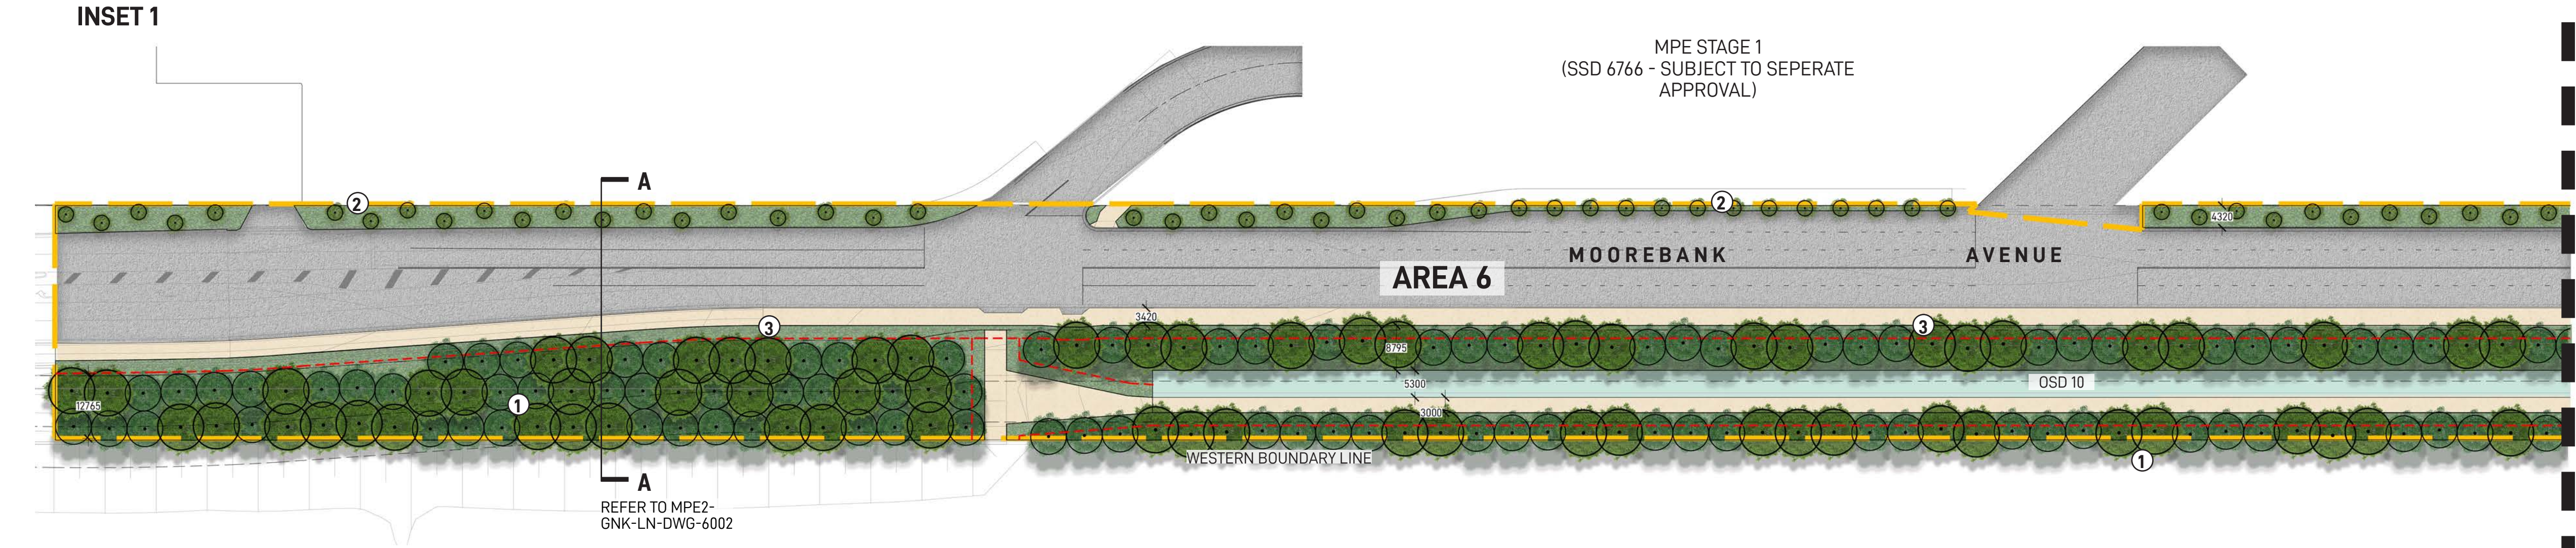


KEY PLAN

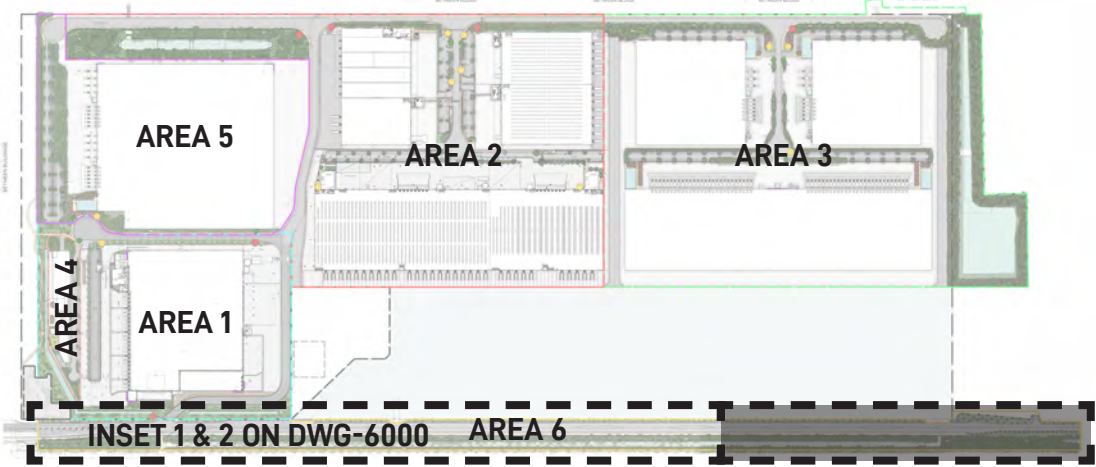

INSET 3

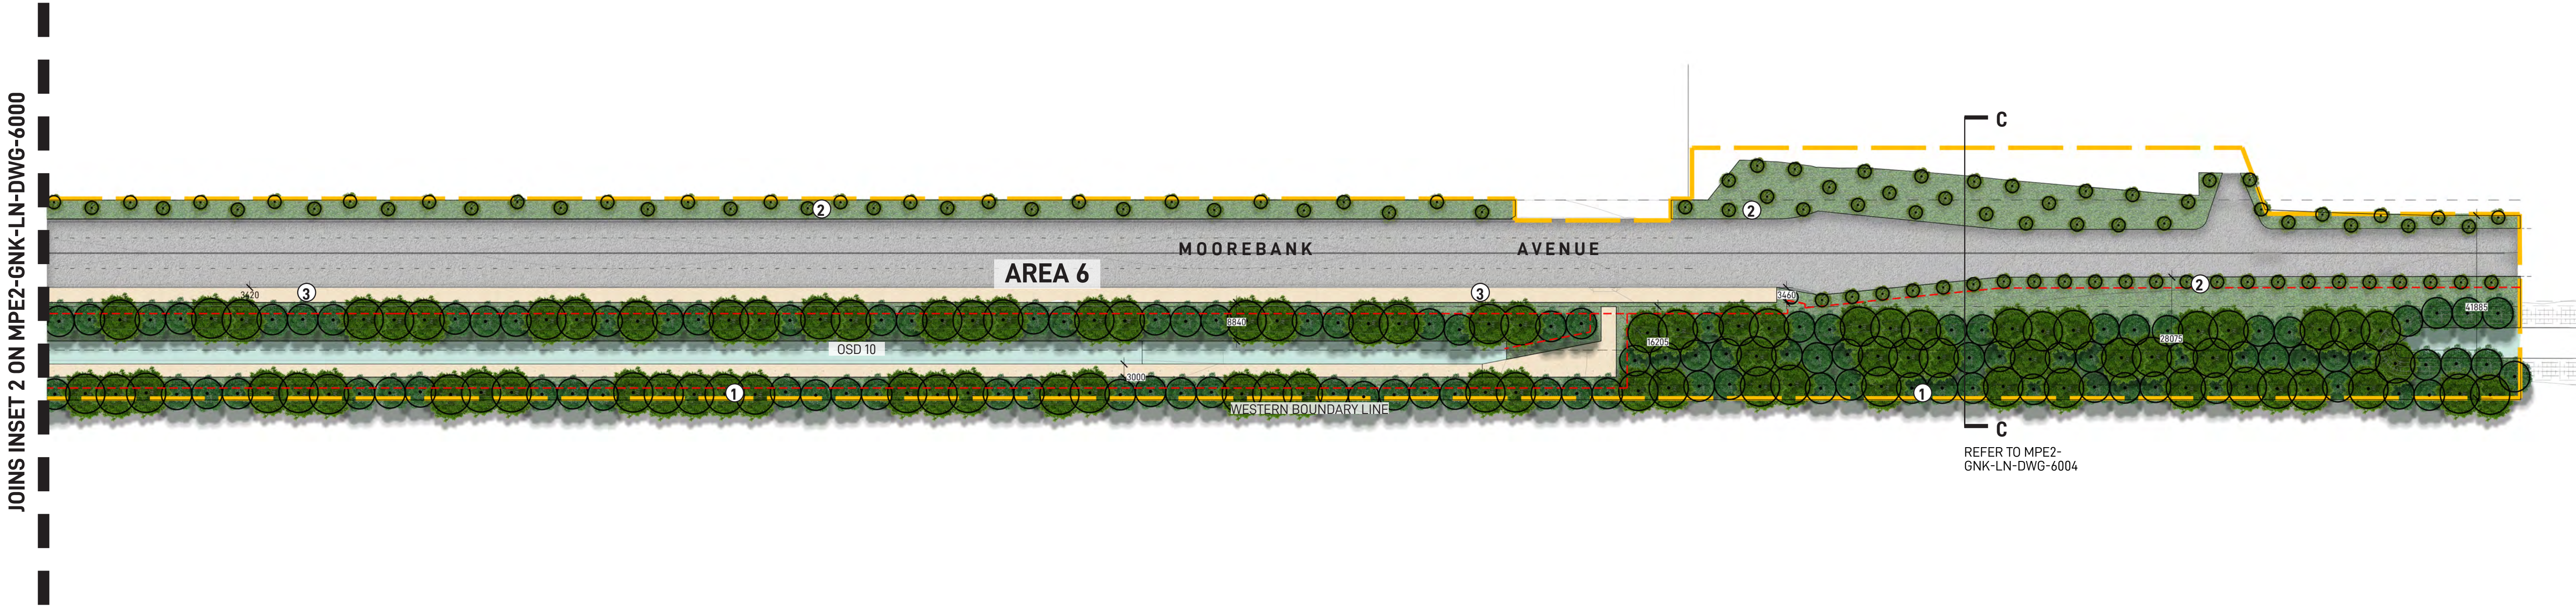

INDICATIVE TREES

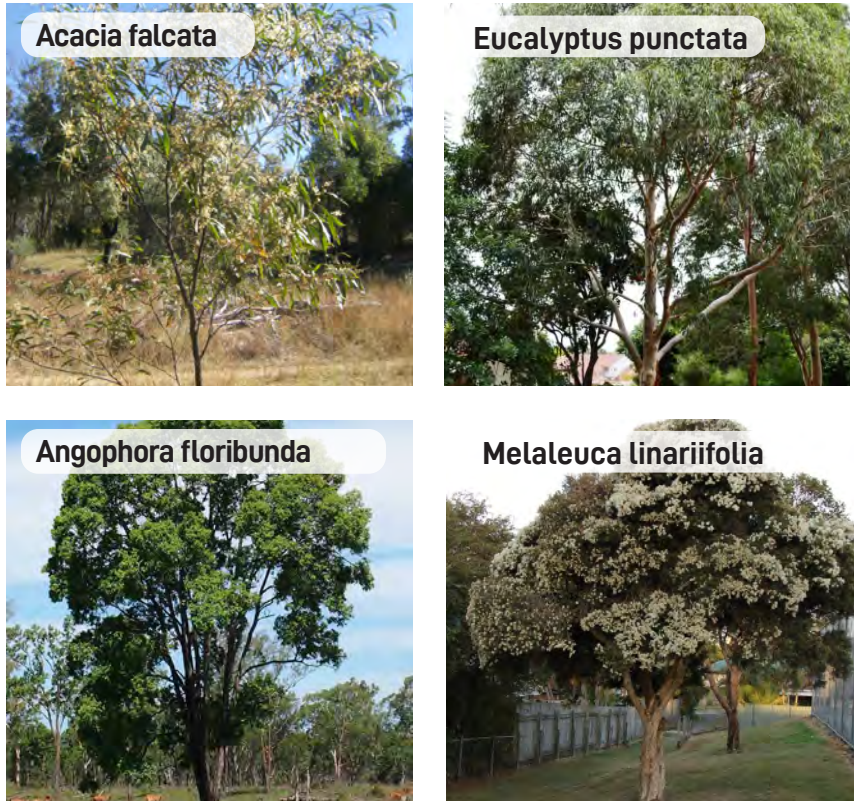

INDICATIVE SHRUB & GRASSES



LEGEND

- Area 6 Boundary
- Hard Landscaping
- Proposed Garden Bed
- Proposed Canopy Trees
- Proposed OSD
- 2.5m clearance off proposed pavement in accordance with guideline (ii) of R179 Landscape Planting (Ed 1/Rev 3, Jan 2019)
- 1 Proposed canopy tree planting at 7-10m spacing in accordance with guideline (vii) of RMS Landscape Design Guidelines (Dec 2018)
- 2 Proposed clear zone with Acacia and low frangible planting in accordance with guideline (iii) of RMS Landscape Design Guidelines (Dec 2018)
- 3 Proposed mix of low level shrubs and grasses within 2.5m pavement clearance in accordance with guideline (ii) of R179 Landscape Planting (Ed 1/Rev 3, Jan 2019)

NOTE
Elements shown in plans are indicative and are subject to final design

Landscape Architect

GROUND INK

Suite 201, 75 Archer St, Chatswood NSW 2067 Ph. (02) 9411 3279
www.groundink.com.au ABN 55 163 025 456 ACN 163 025 456
© Ground Ink Pty Ltd This design and drawing is protected by copyright.

Client

QUBE

MOOREBANK LOGISTICS PARK

Architect

REID CAMPBELL

15/124 Walker St, North Sydney NSW 2060
Ph. (02) 9954 5011
www.reidcampbell.com

Project Manager

ASPECT

Suite 117 / 25 Solent Circuit
Baulkham Hills NSW 2153
Ph. 0409 515 535
http://aspectenvironmental.com.au/

Note
Verify all dimensions on site before commencing work. Report all discrepancies to Landscape Architect prior to construction. Figured dimensions to be taken in preference to scaled drawings.
All work is to conform to relevant Australian standards and other codes as applicable.
Location of underground services to be proven on site and protected if necessary prior to construction. Dial before you dig.
Plant species and quantities shown are indicative only and are subject to change based on future project requirements.

Issue	Date	Description	Drawn	Checked
A	04.04.20	Issue for Coordination	KF	RL
B	28.10.20	Issue for Coordination	KF	RL

Drawing Title

AREA 6 LANDSCAPE MASTERPLAN 2

FOR COORDINATION

Date	Job Number	Drawn	Checked	Drawing Number
28.10.20	20200421	KF	RL	MPE2-GNK-LN-DWG-6001

Project
Moorebank Precinct East
Moorebank Logistics Park, Moorebank NSW


Scale 1:750 @ A1

0 5 10 15 20m


North

Rev B

KEY PLAN

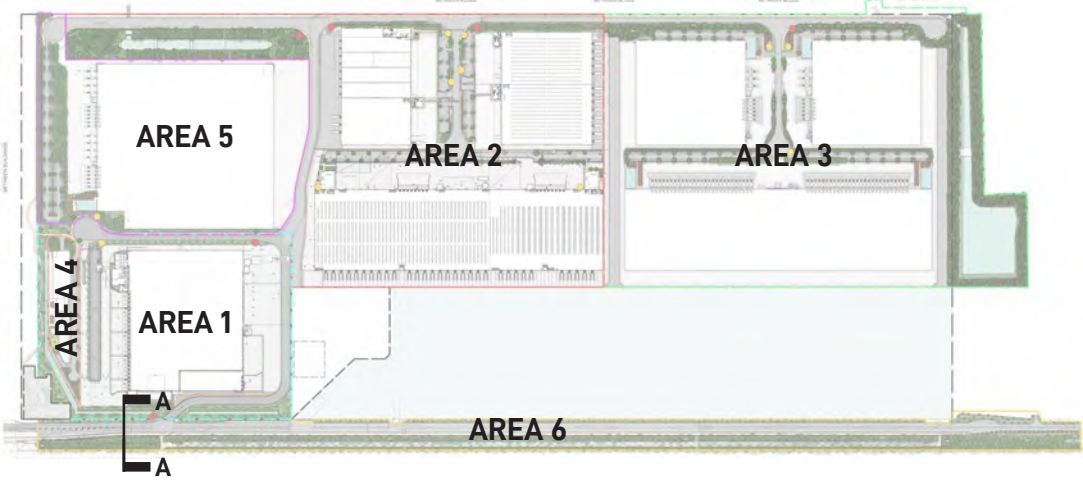

MOOREBANK AVENUE SECTION A-A

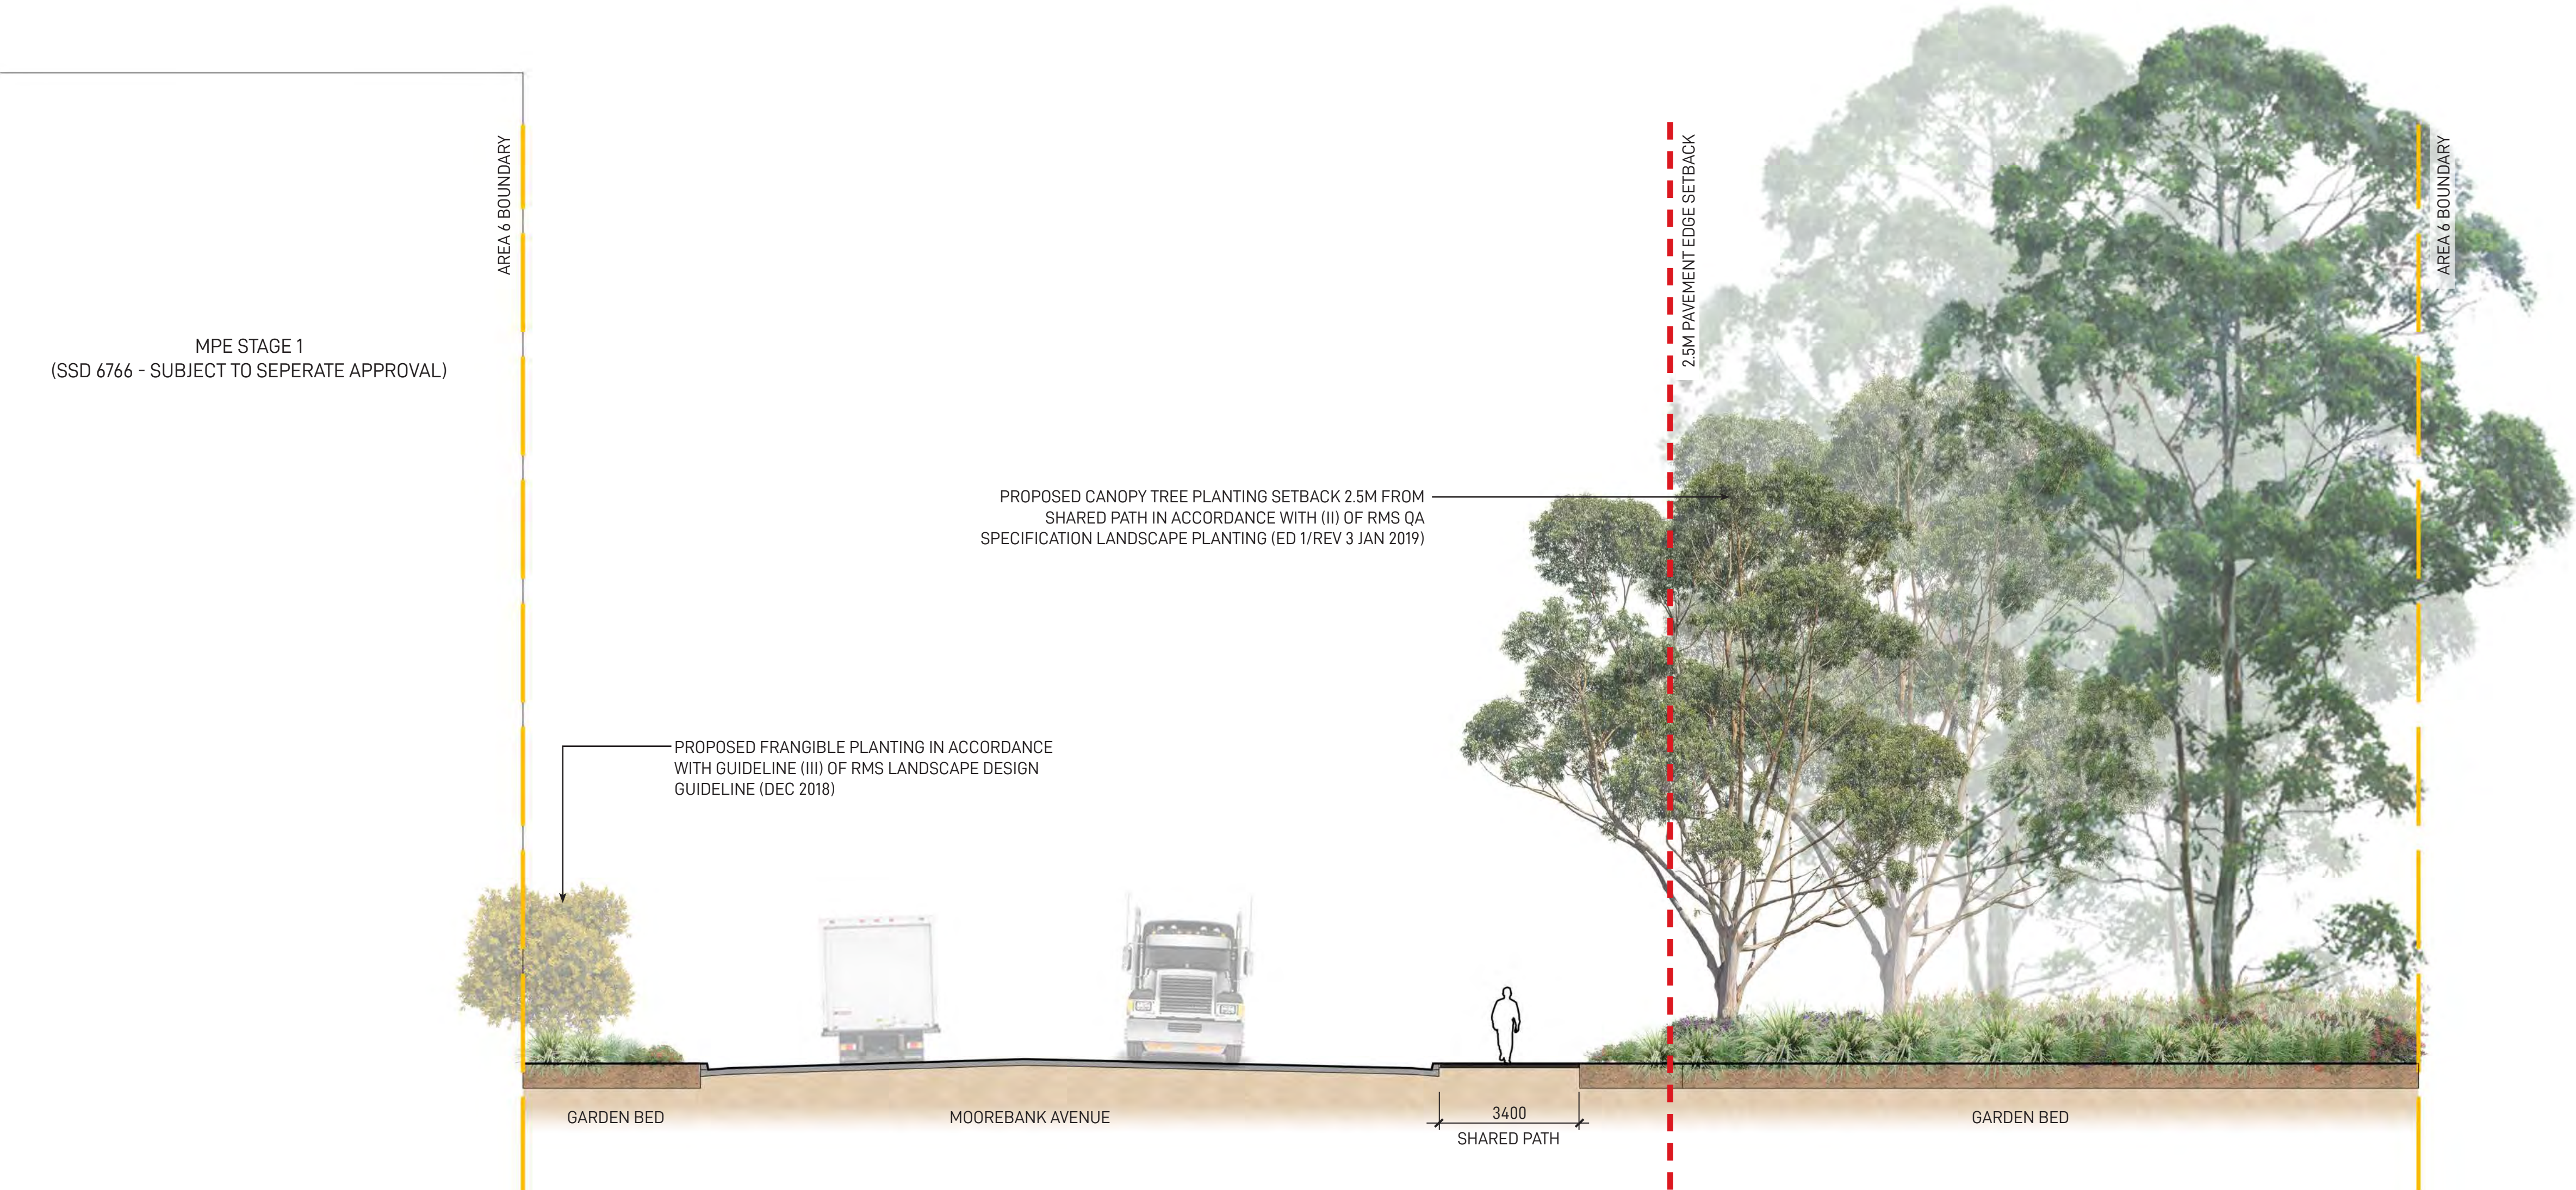

Landscape Architect

GROUND INK

Suite 201, 75 Archer St, Chatswood NSW 2067 Ph. (02) 9411 3279
www.groundink.com.au ABN 55 163 025 456 ACN 163 025 456
© Ground Ink Pty Ltd This design and drawing is protected by copyright.

Client

QUBE

MOOREBANK LOGISTICS PARK

Architect

REID CAMPBELL

15/124 Walker St, North Sydney NSW 2060
Ph. (02) 9954 5011
www.reidcampbell.com

Project Manager

ASPECT

Suite 117 / 25 Solent Circuit
Baulkham Hills NSW 2153
Ph. 0409 515 535
http://aspectenvironmental.com.au/

Note

Verify all dimensions on site before commencing work. Report all discrepancies to Landscape Architect prior to construction. Figured dimensions to be taken in preference to scaled drawings.

All work is to conform to relevant Australian standards and other codes as applicable.

Location of underground services to be proven on site and protected if necessary prior to construction. Dial before you dig.

Plant species and quantities shown are indicative only and are subject to change based on future project requirements.

Issue	Date	Description	Drawn	Checked
A	04.04.20	Issue for Coordination	KF	RL
B	28.10.20	Issue for Coordination	KF	RL

Drawing Title

AREA 6 LANDSCAPE SECTION 1

FOR COORDINATION

Date	Job Number	Drawn	Checked	Drawing Number
28.10.20	20200421	KF	RL	MPE2-GNK-LN-DWG-0002

Project
Moorebank Precinct East
Moorebank Logistics Park, Moorebank NSW


Scale 1:100 @ A1

0 1 2 3 4m


North

Rev
B

KEY PLAN

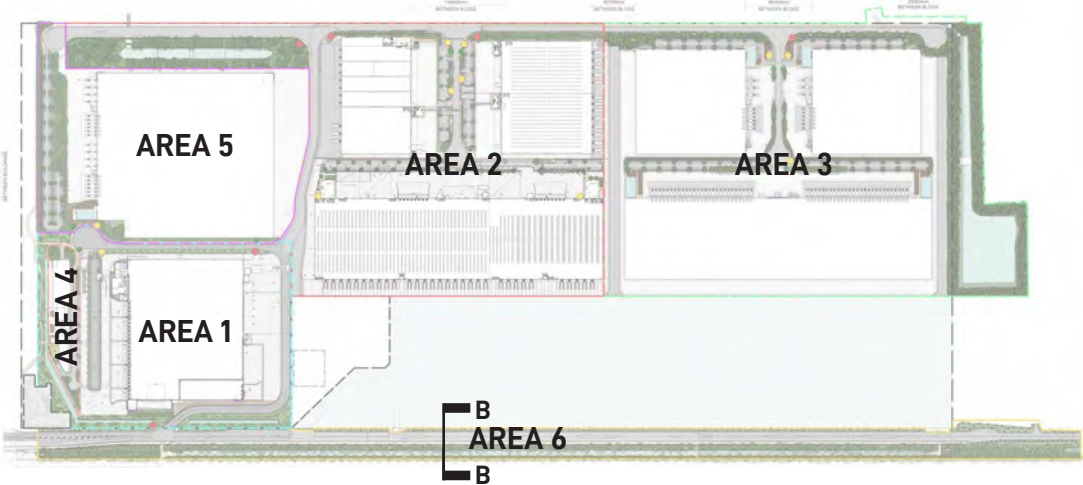

MOOREBANK AVENUE INDICATIVE SECTION B-B

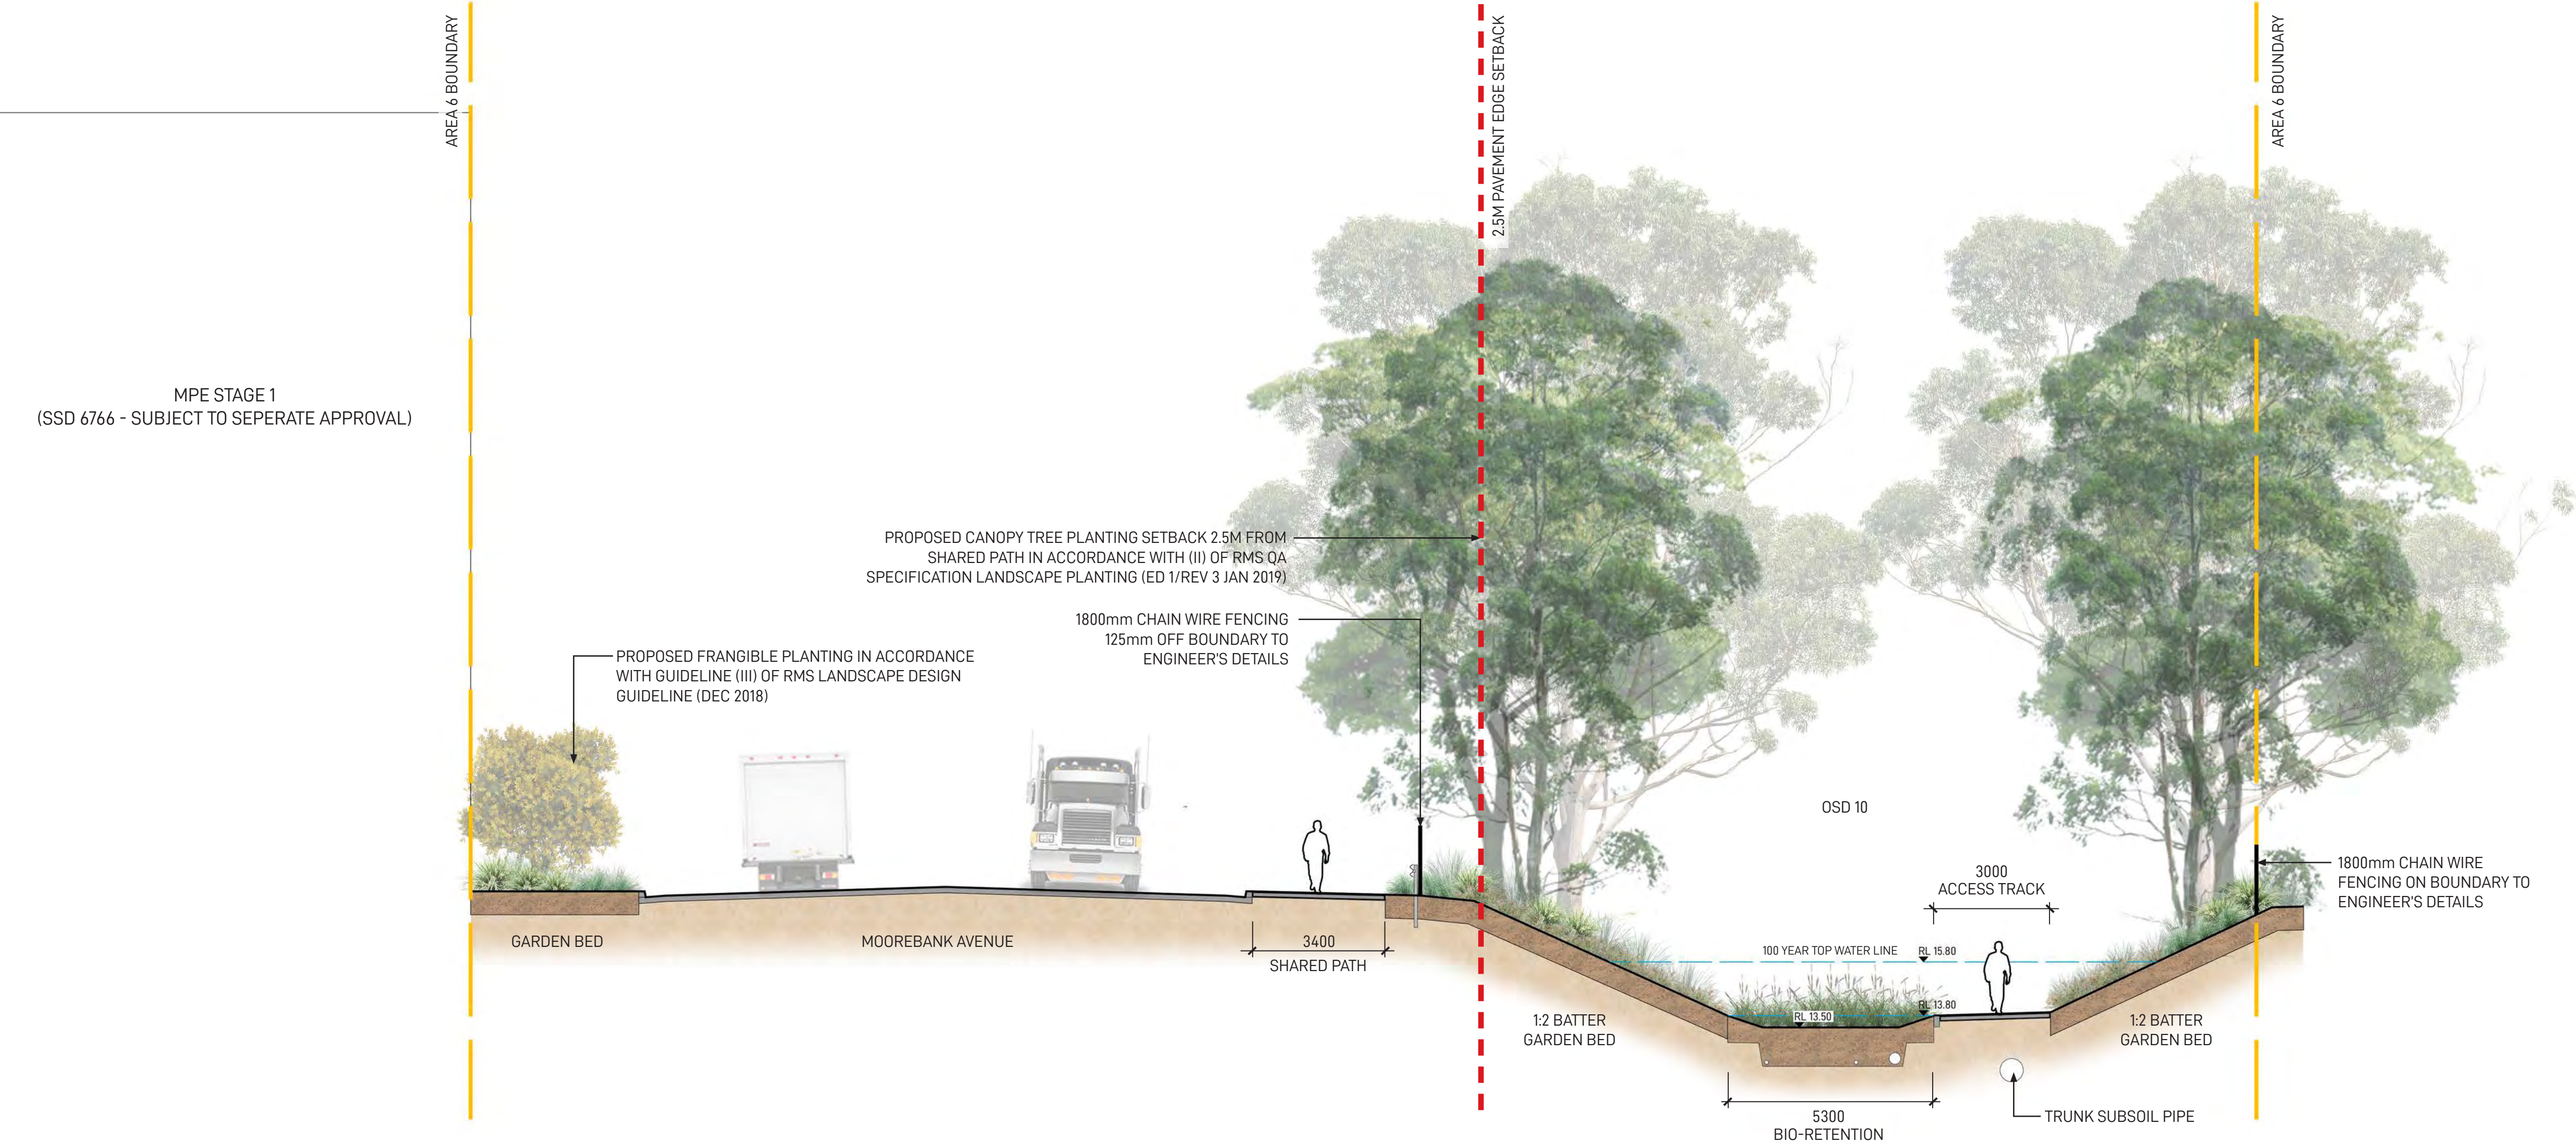

Landscape Architect

GROUND INK

Suite 201, 75 Archer St, Chatswood NSW 2067 Ph. (02) 9411 3279
www.groundink.com.au ABN 55 163 025 456 ACN 163 025 456
© Ground Ink Pty Ltd This design and drawing is protected by copyright.

Client

QUBE

MOOREBANK LOGISTICS PARK

Architect

REID CAMPBELL

15/124 Walker St, North Sydney NSW 2060
Ph. (02) 9954 5011
www.reidcampbell.com

Project Manager

ASPECT

Suite 117 / 25 Solent Circuit
Baulkham Hills NSW 2153
Ph. 0409 515 535
http://aspectenvironmental.com.au/

Note

Verify all dimensions on site before commencing work. Report all discrepancies to Landscape Architect prior to construction. Figured dimensions to be taken in preference to scaled drawings.

All work is to conform to relevant Australian standards and other codes as applicable.

Location of underground services to be proven on site and protected if necessary prior to construction. Dial before you dig.

Plant species and quantities shown are indicative only and are subject to change based on future project requirements.

Issue	Date	Description	Drawn	Checked
A	04.04.20	Issue for Coordination	KF	RL
B	28.10.20	Issue for Coordination	KF	RL

Drawing Title

AREA 6 LANDSCAPE SECTION 2

FOR COORDINATION

Date	Job Number	Drawn	Checked	Drawing Number
28.10.20	20200421	KF	RL	MPE2-GNK-LN-DWG-0003

Project
Moorebank Precinct East
Moorebank Logistics Park, Moorebank NSW


Scale 1:100 @ A1

0 1 2 3 4m

North

Rev
B

KEY PLAN

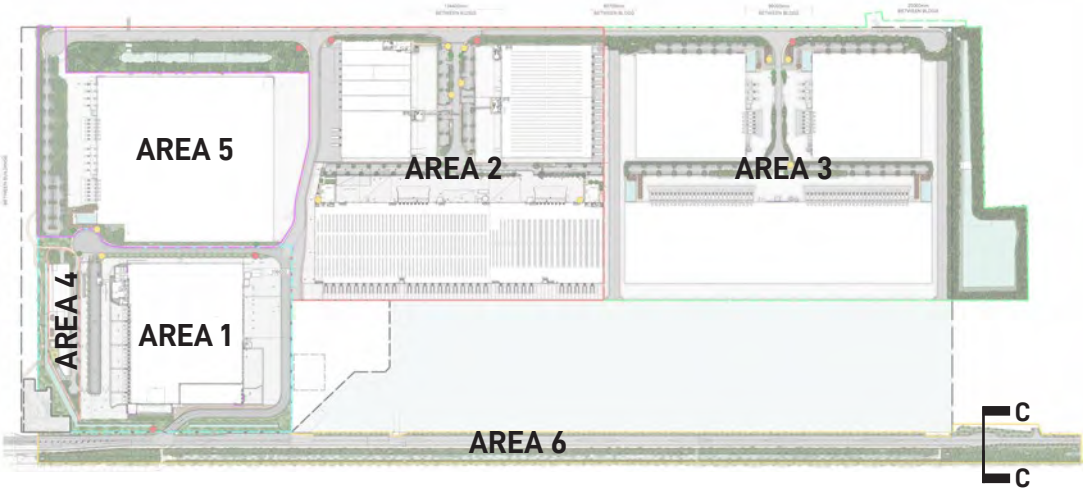

MOOREBANK AVENUE SECTION C-C



Landscape Architect


GROUND INK

Suite 201, 75 Archer St, Chatswood NSW 2067 Ph. (02) 9411 3279
www.groundink.com.au ABN 55 163 025 456 ACN 163 025 456
© Ground Ink Pty Ltd This design and drawing is protected by copyright.

Client



Architect



15/124 Walker St, North Sydney NSW 2060
Ph. (02) 9954 5011
www.reidcampbell.com

Project Manager



Suite 117 / 25 Solent Circuit
Baulkham Hills NSW 2153
Ph. 0409 515 535
http://aspectenvironmental.com.au/

Note

Verify all dimensions on site before commencing work. Report all discrepancies to Landscape Architect prior to construction. Figured dimensions to be taken in preference to scaled drawings.

All work is to conform to relevant Australian standards and other codes as applicable.

Location of underground services to be proven on site and protected if necessary prior to construction. Dial before you dig.

Plant species and quantities shown are indicative only and are subject to change based on future project requirements.

Issue	Date	Description	Drawn	Checked
A	04.04.20	Issue for Coordination	KF	RL
B	28.10.20	Issue for Coordination	KF	RL

Drawing Title

**AREA 6
LANDSCAPE SECTION 3**

FOR COORDINATION

Date	Job Number	Drawn	Checked	Drawing Number
28.10.20	20200421	KF	RL	MPE2-GNK-LN-DWG-6004

Project

Moorebank Precinct East
Moorebank Logistics Park, Moorebank NSW

Scale 1:100 @ A1

0 1 2 3 4m

Rev B

North


DECEMBER 22ND 12PM

INSET 1



ANTICIPATED TREE GROWTH 5 YEARS AFTER INSTALLATION


INSET 2

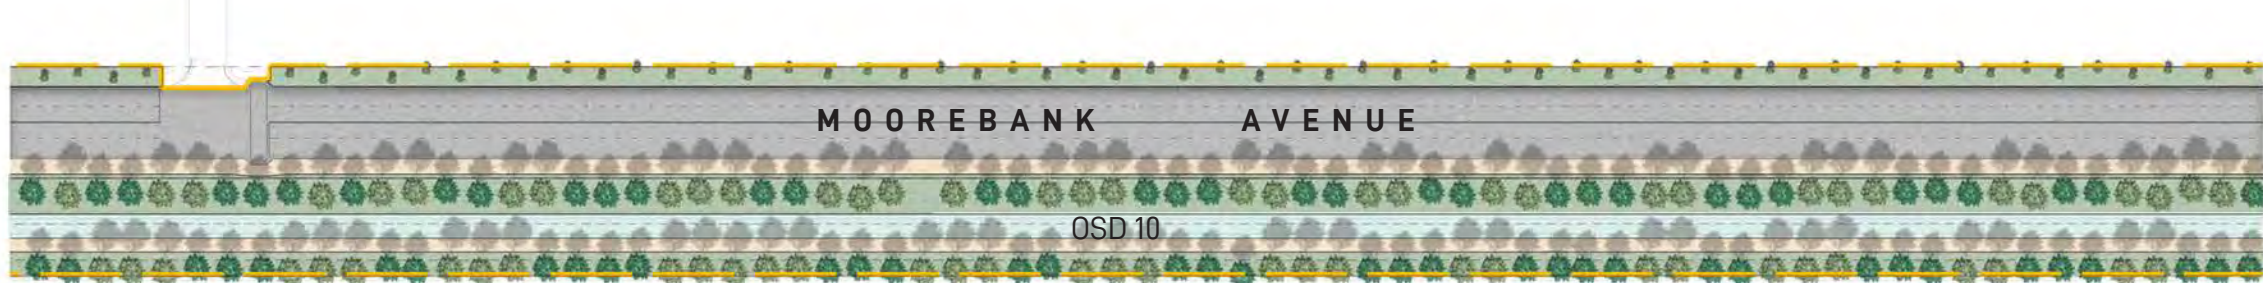

ANTICIPATED TREE GROWTH 5 YEARS AFTER INSTALLATION


JULY 22ND 12PM

INSET 1

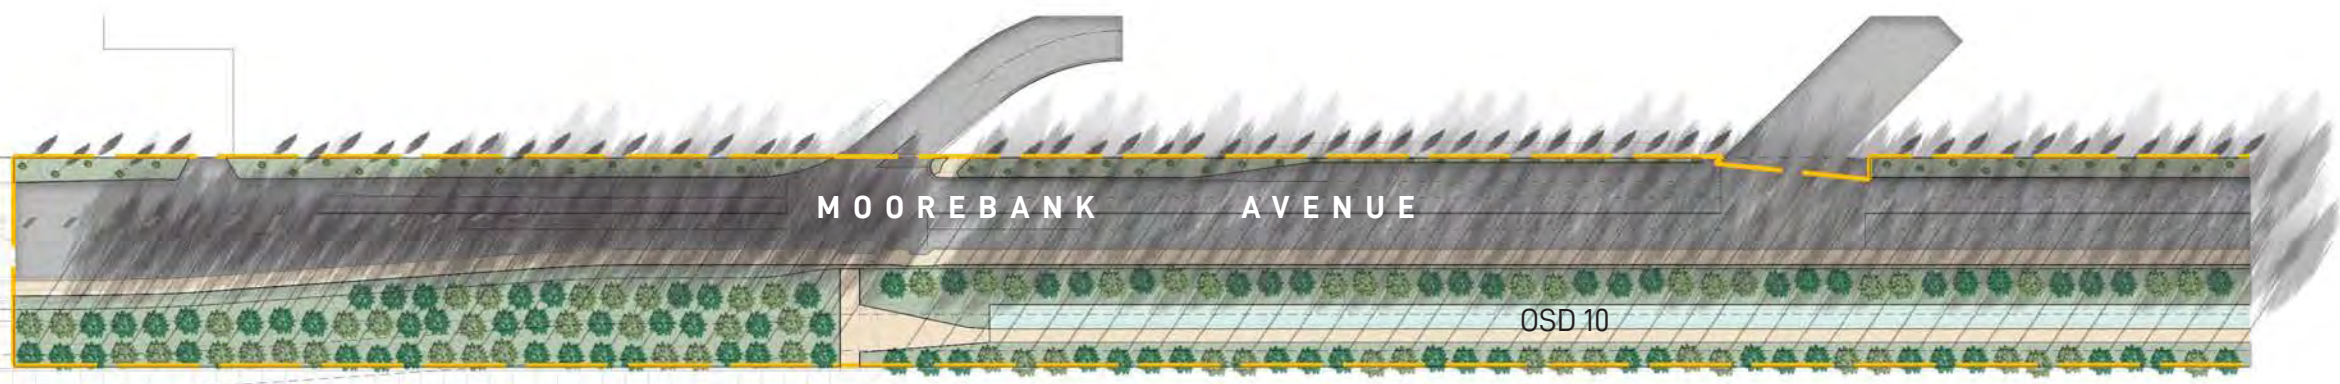

ANTICIPATED TREE GROWTH 5 YEARS AFTER INSTALLATION

INSET 2

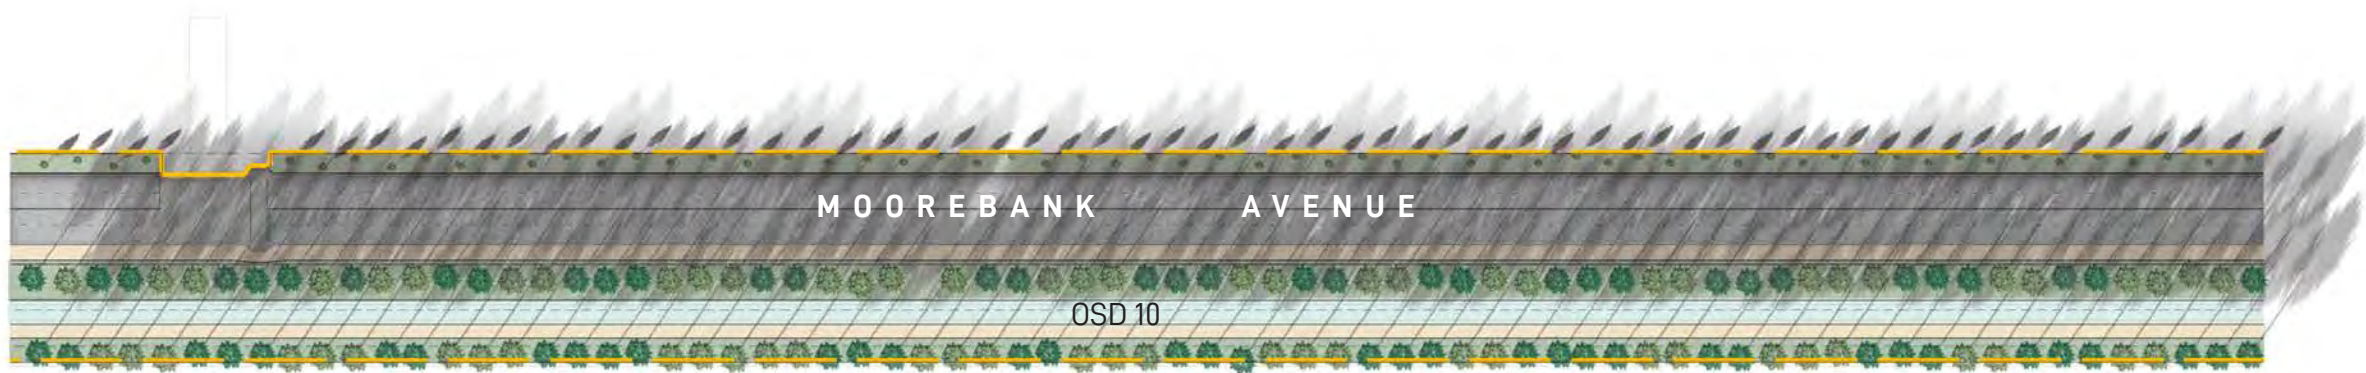

ANTICIPATED TREE GROWTH 5 YEARS AFTER INSTALLATION

INSET 1




ANTICIPATED TREE GROWTH 15 YEARS AFTER INSTALLATION

INSET 2



ANTICIPATED TREE GROWTH 15 YEARS AFTER INSTALLATION

INSET 1

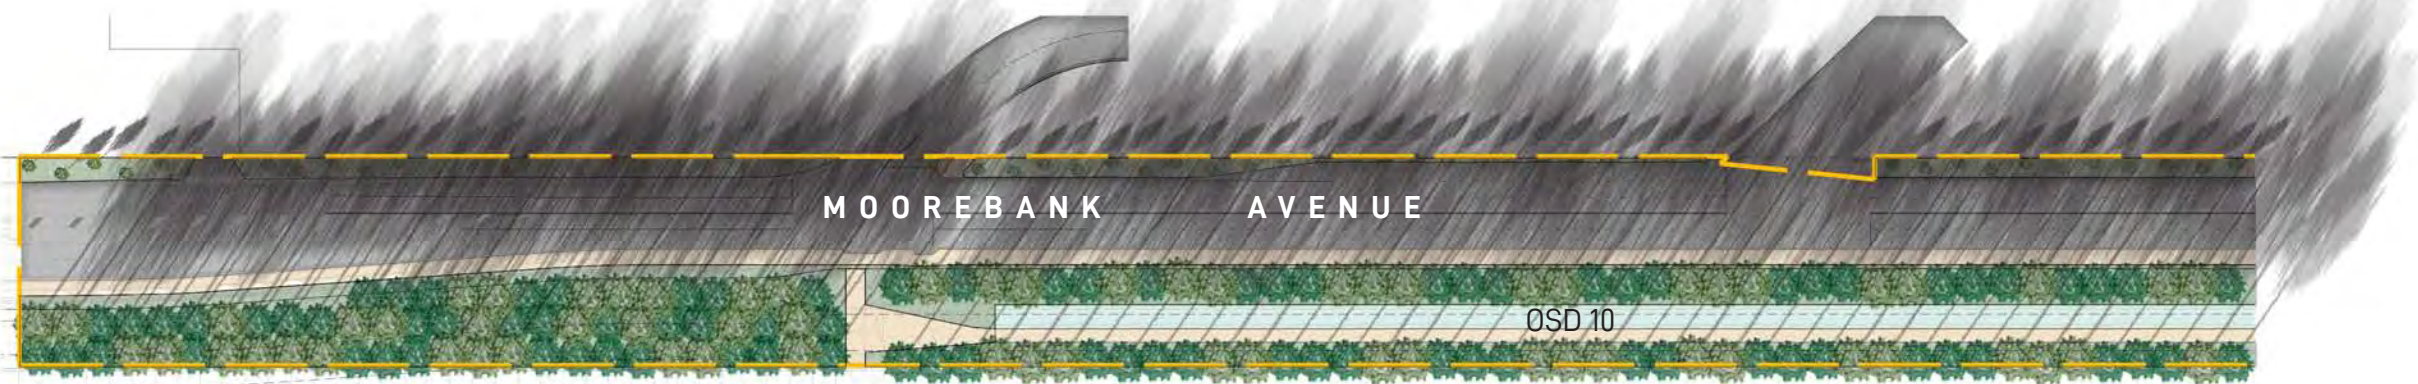

ANTICIPATED TREE GROWTH 15 YEARS AFTER INSTALLATION

INSET 2




ANTICIPATED TREE GROWTH 15 YEARS AFTER INSTALLATION

NOTE
The final height of the proposed trees may differ from those indicated and will be dependent on environmental factors, installation size, and the implementation of an appropriate maintenance regime which is subject to future specifications.
Refer to Architect's details for building shade diagram

DECEMBER 22ND 12PM


INSET 3

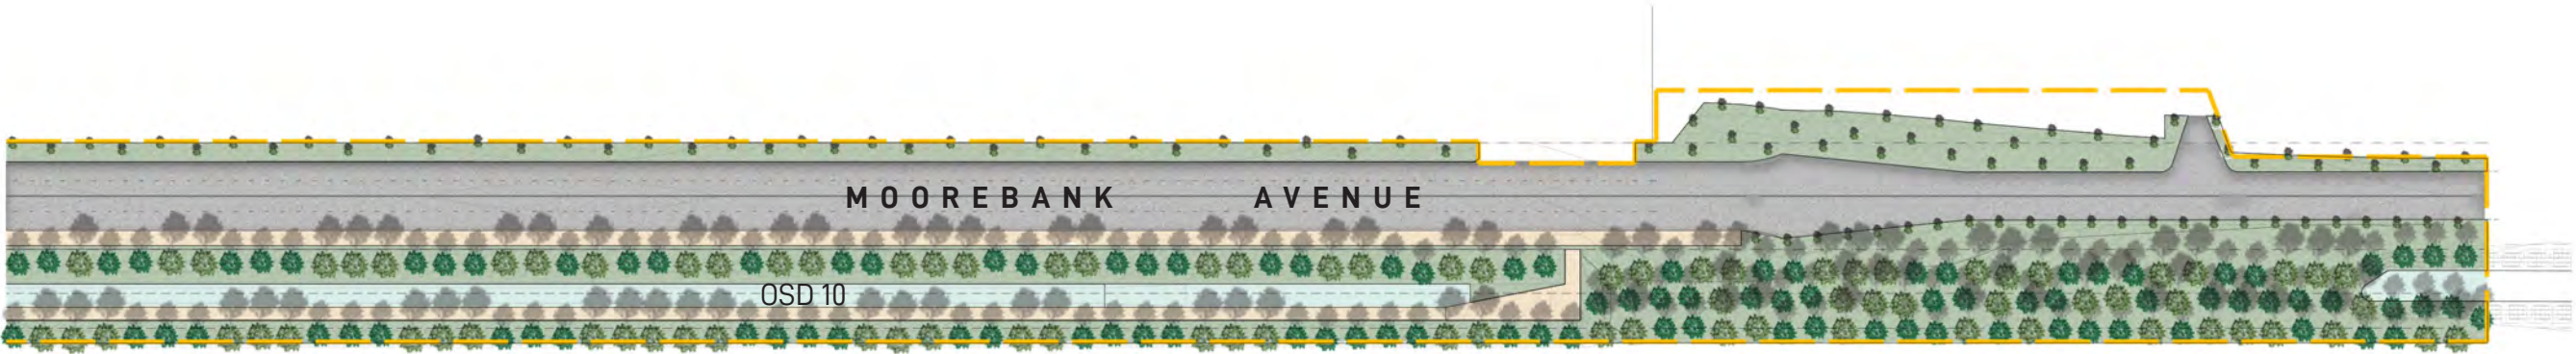

ANTICIPATED TREE GROWTH 5 YEARS AFTER INSTALLATION

JULY 22ND 12PM

INSET 3

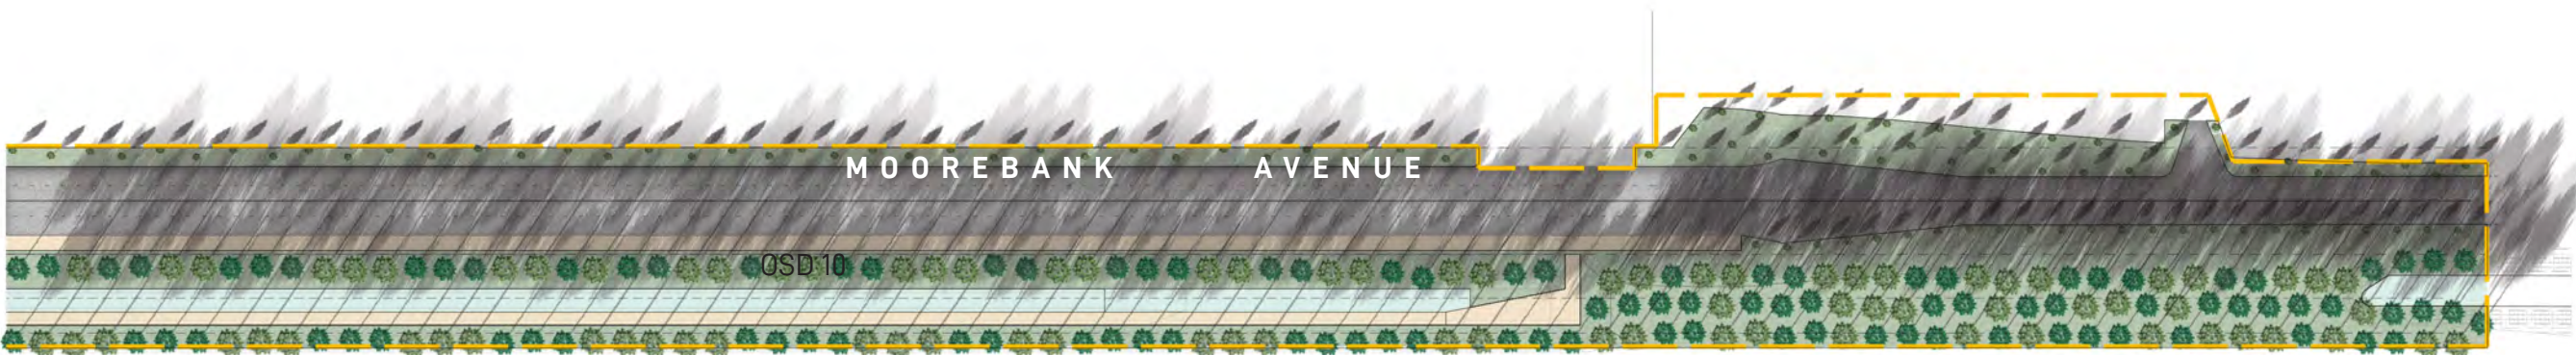


ANTICIPATED TREE GROWTH 5 YEARS AFTER INSTALLATION

INSET 3



ANTICIPATED TREE GROWTH 15 YEARS AFTER INSTALLATION

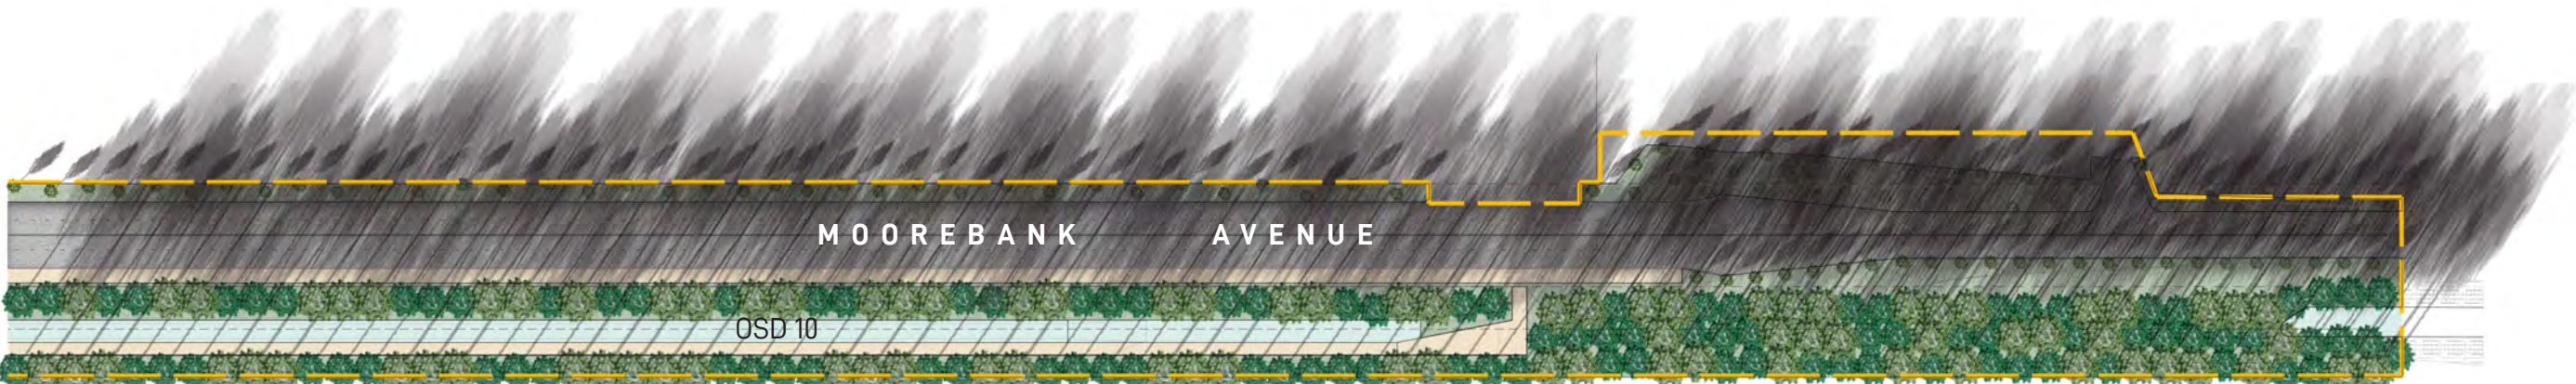




INSET 3



ANTICIPATED TREE GROWTH 15 YEARS AFTER INSTALLATION

NOTE
The final height of the proposed trees may differ from those indicated and will be dependent on environmental factors, installation size, and the implementation of an appropriate maintenance regime which is subject to future specifications.
Refer to Architect's details for building shade diagram

FOR COORDINATION
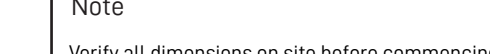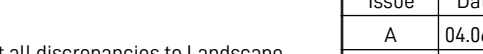
<div>Landscape Architect</div> <div>GROUND INK</div> <div>Suite 201, 75 Archer St, Chatswood NSW 2067 Ph. (02) 9411 3279 www.groundink.com.au ABN 55 163 025 456 ACN 163 025 456 © Ground Ink Pty Ltd This design and drawing is protected by copyright.</div>	<div>Client</div> <div></div>	<div>Architect</div> <div></div> <div>15/124 Walker St, North Sydney NSW 2060 Ph. (02) 9954 5011 www.reidcampbell.com</div>	<div>Project Manager</div> <div></div> <div>Suite 117 / 25 Solent Circuit Baulkham Hills NSW 2153 Ph. 0409 515 535 http://aspectenvironmental.com.au/</div>	<div>Note</div> <div>Verify all dimensions on site before commencing work. Report all discrepancies to Landscape Architect prior to construction. Figured dimensions to be taken in preference to scaled drawings. All work is to conform to relevant Australian standards and other codes as applicable. Location of underground services to be proven on site and protected if necessary prior to construction. Dial before you dig. Plant species and quantities shown are indicative only and are subject to change based on future project requirements.</div>	<div>Issue</div> <div>Date</div> <div>Description</div> <div>Drawn</div> <div>Checked</div> <div>Drawing Title</div>	<div>28.10.20</div> <div>20200421</div> <div>KF</div> <div>RL</div> <div>MPE2-GNK-LN-DWG-6006</div>
					<div>Project</div> <div>Moorebank Precinct East</div> <div>Moorebank Logistics Park, Moorebank NSW</div>	<div>North</div> <div></div>
					<div>Scale</div> <div>NOT TO SCALE</div>	<div>Rev</div> <div>B</div>