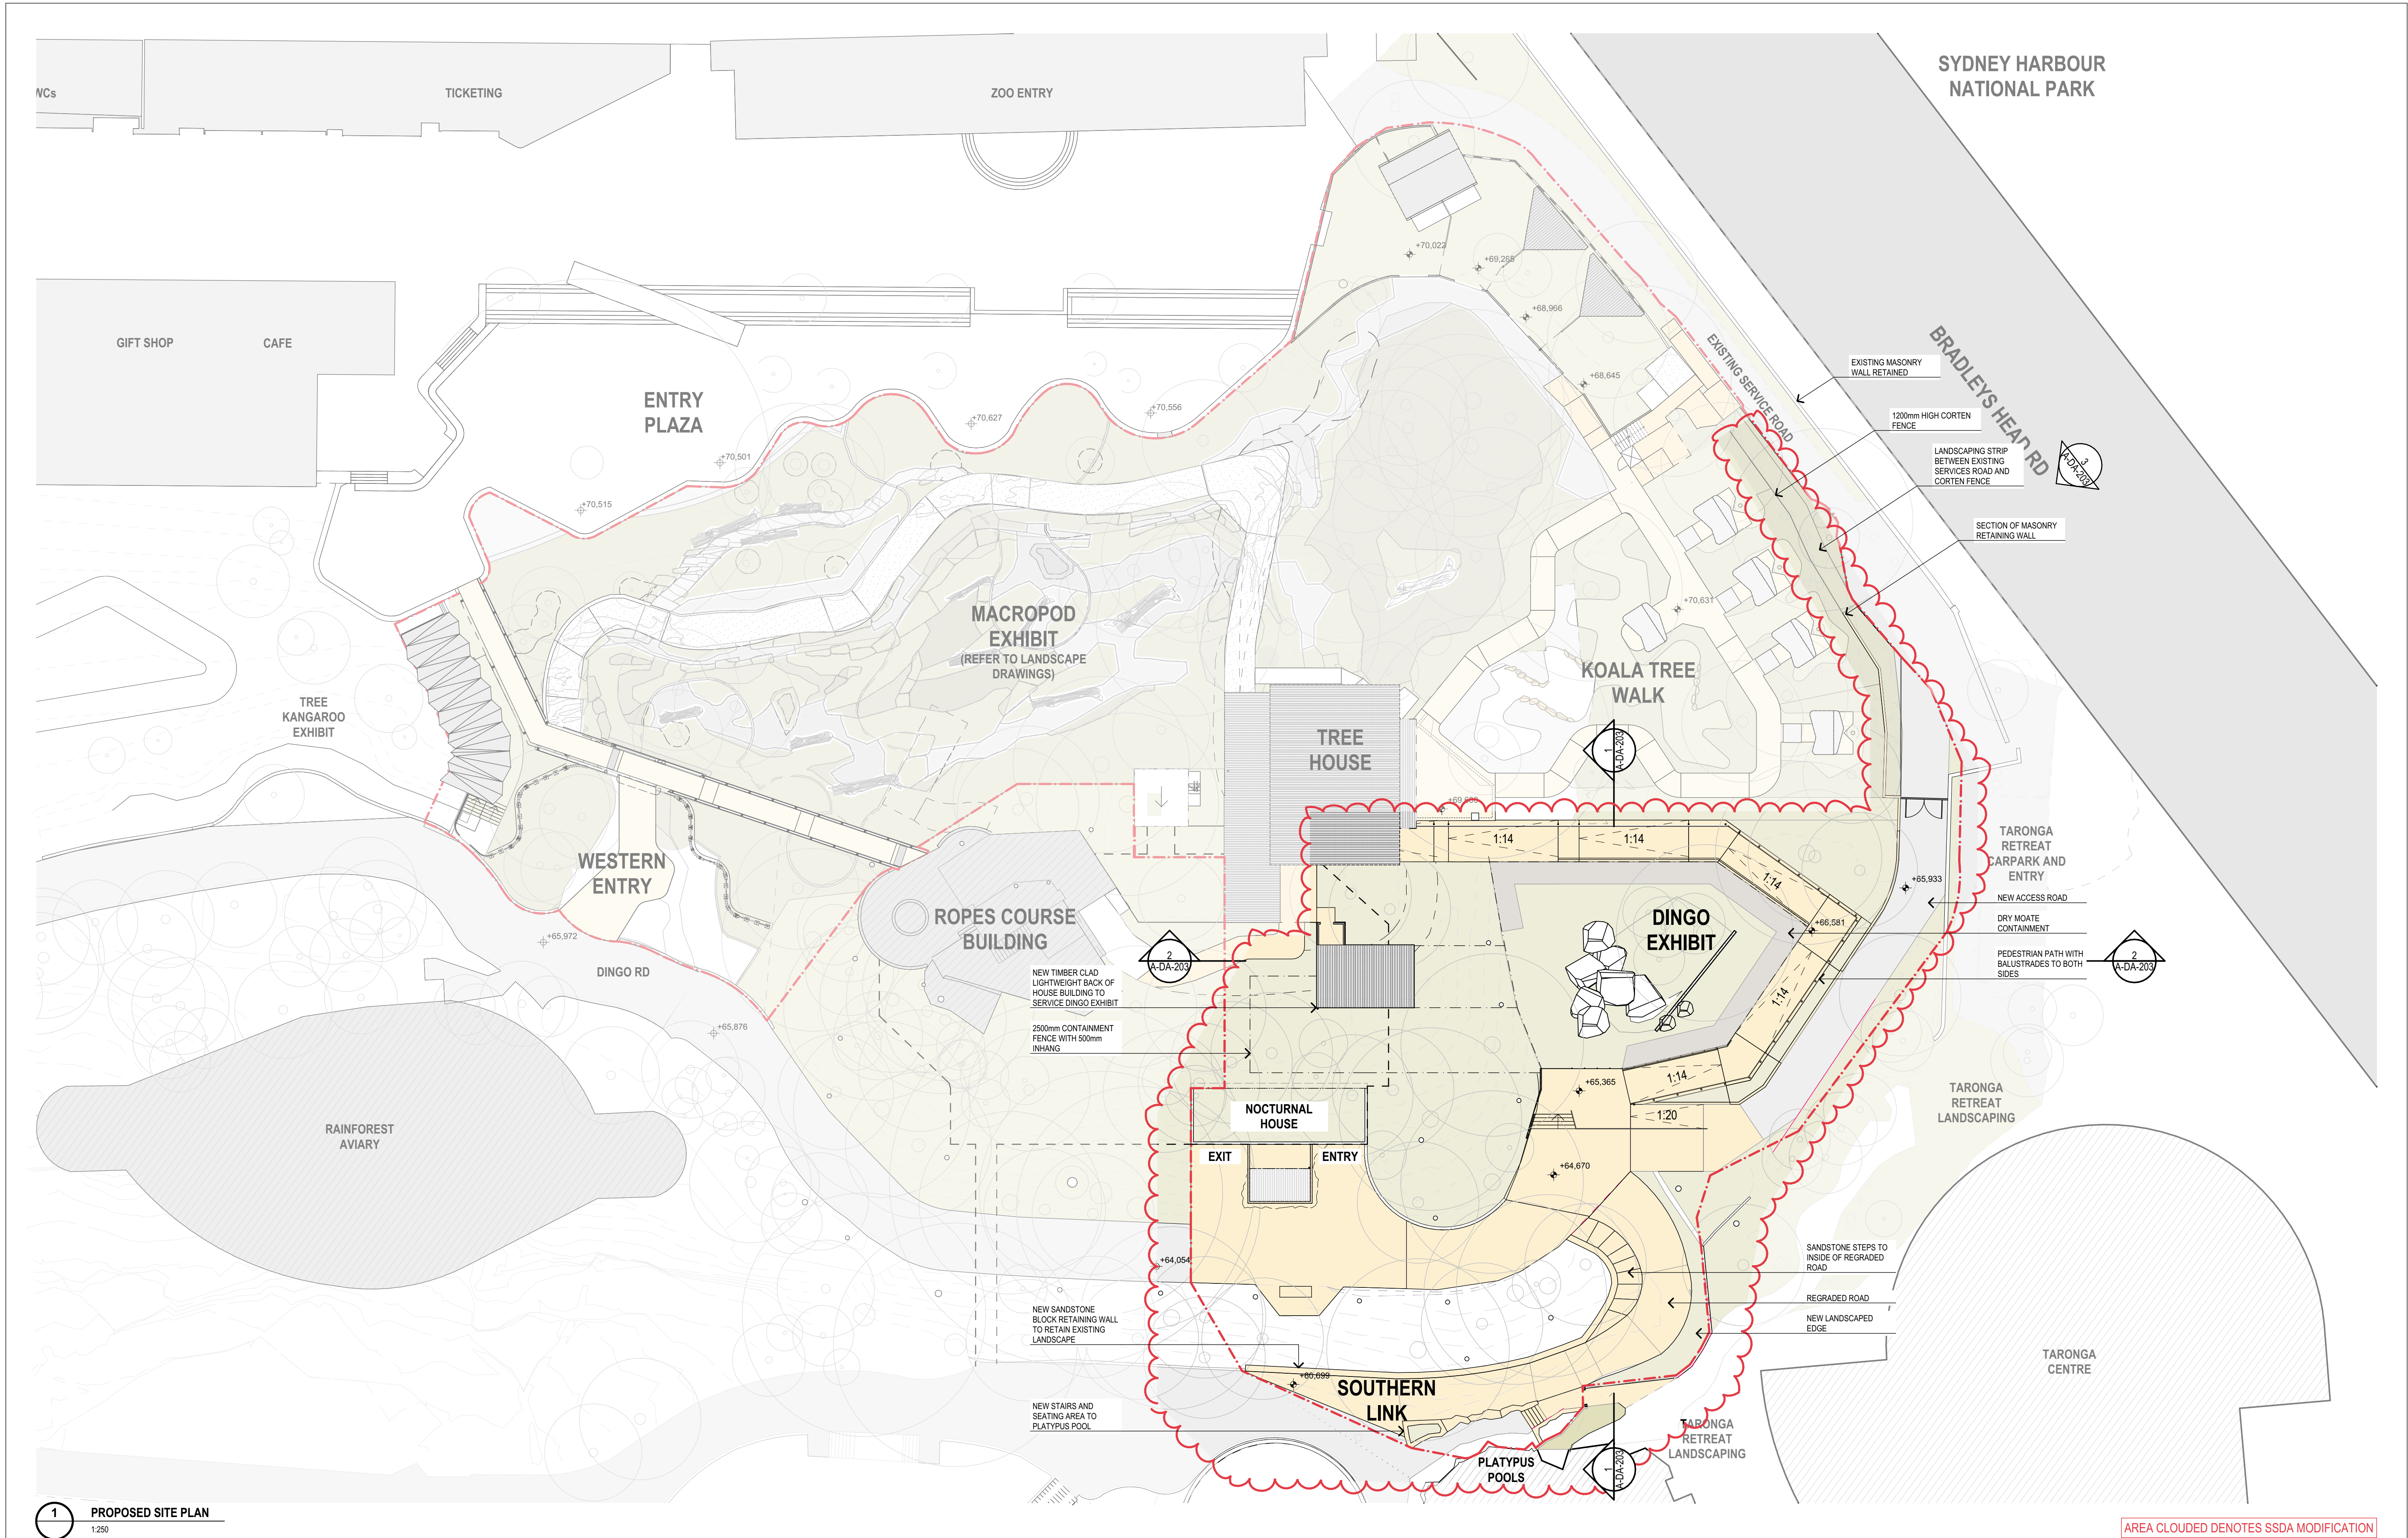


[illegible]



1 PROPOSED SITE PLAN
1:250

AREA CLOUDED DENOTES SSDA MODIFICATION

REV	DESCRIPTION	DATE	AMENDMENTS IN CURRENT REVISION (SHOWN CLOUDED ON DRAWINGS)
01	ISSUE FOR SSDA MODIFICATION	12.03.21	No. AMENDMENT DESCRIPTION

STRUCTURE / CIVIL SDA STRUCTURES PH: 9810 6911
QUANTITY SURVEY MGM CONSULTING PH: 9270 1000

STORMWATER WARREN SMITH & PARTNERS PH: 9299 1312
ARBORIST SYDNEY ARBOR TREES PH: 9666 6821

BCA / ACCESS NATT SHUTER & ASSOCIATES PH: 9387 4441
LANDSCAPE SPACKMAN MOSSOP MICHAELS PH: 9381 4549

TRAFFIC GTA TRAFFIC PH: 8448 1800
SERVICES ENGINEERS ADP CONSULTING PH:

LEGEND

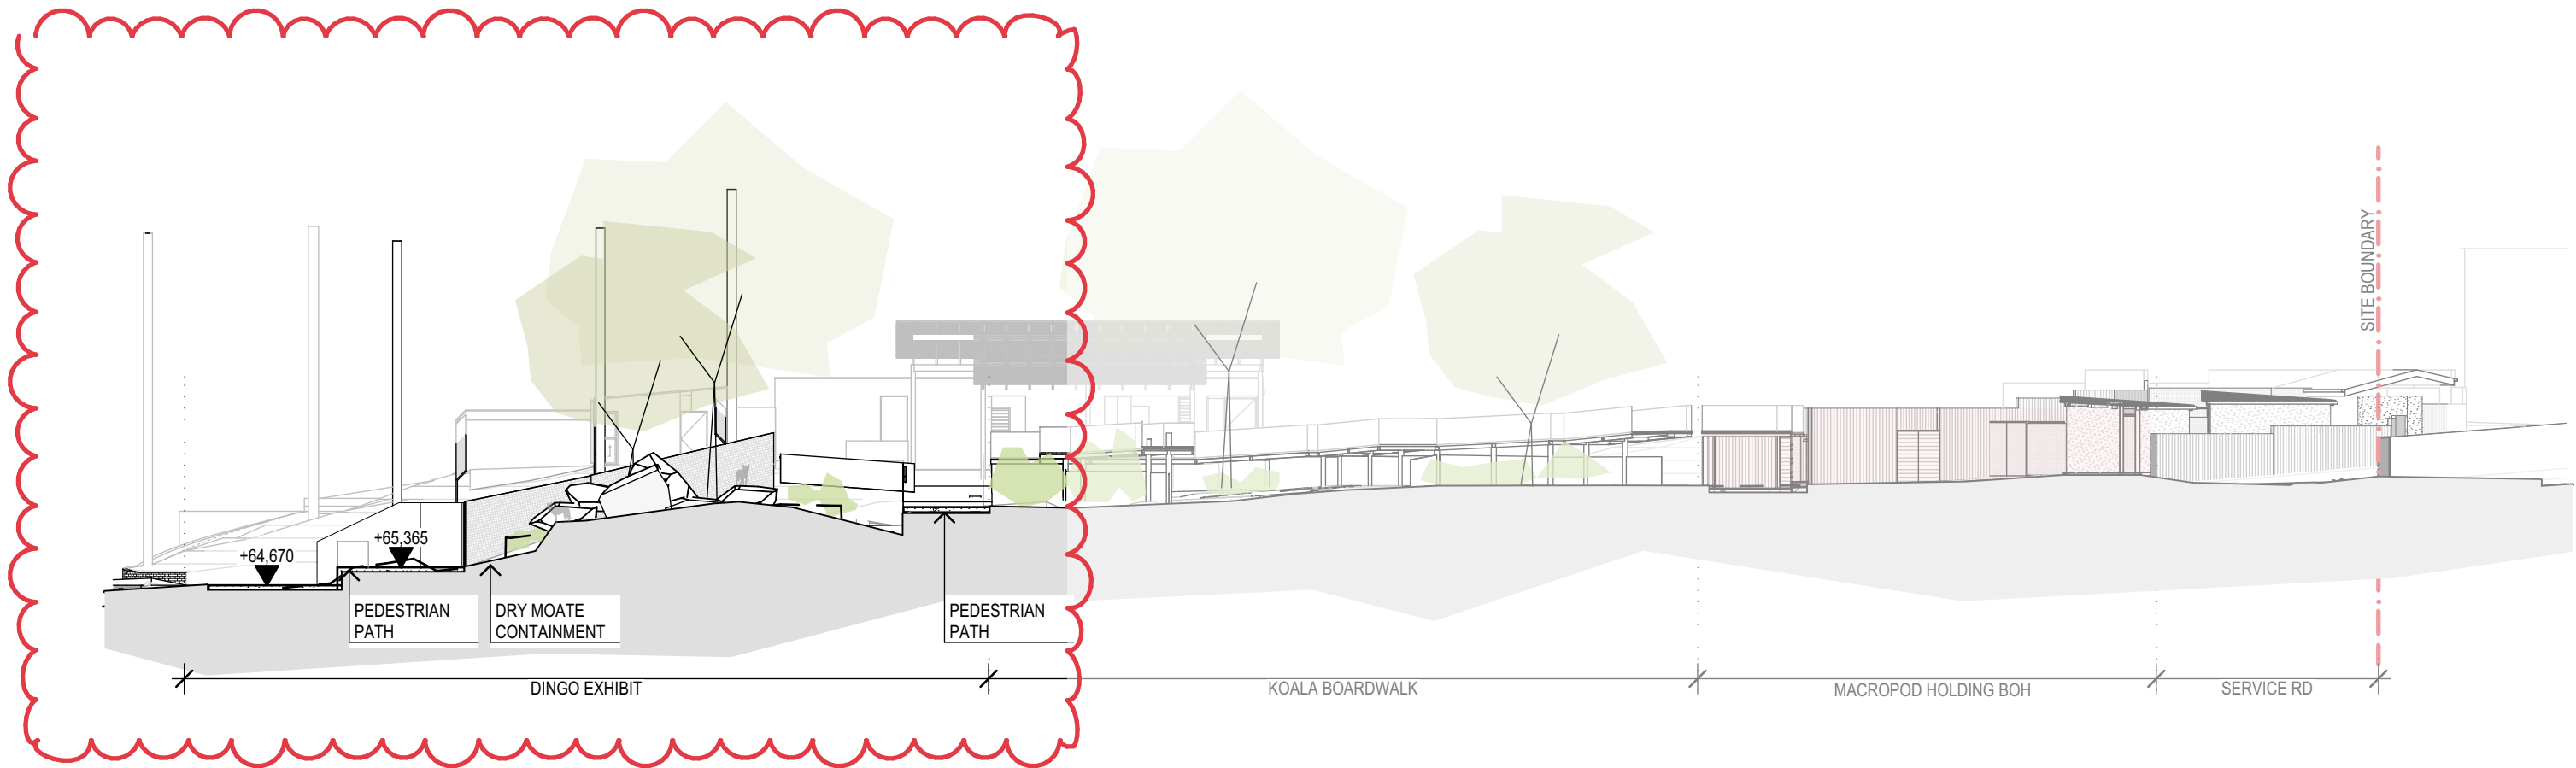
NORTH
DO NOT SCALE DRAWINGS. USE FIGURED DIMENSIONS ONLY. VERIFY ALL DIMENSIONS ON SITE. REFER ANY DISCREPANCIES TO THE ARCHITECT. THIS DRAWING, THE INFORMATION ON IT AND THE DESIGN ARE COPYRIGHT OF LAHNIMMO ARCHITECTS PTY LTD

CLIENT
Taronga Zoo


PROJECT TITLE
Upper Australia Exhibit
NOT FOR CONSTRUCTION
SCALE CHECK
5 10 CONST

lahnimm architects
Suite 404, Flourmill Studios 3 Gladstone St Newtown NSW 2042 Australia
T 02 9550 5200 F 02 9550 5233 www.lahnimm.com
REVIEW
DIRECTOR SIGNATURE
DATE
TENDER

TITLE
SITE PLAN
DRAWN
PL
PLOT DATE
12/03/2021
SCALE @A1
1:250
CHECKED
SK
PROJECT NO.
18-16
DRAWING NO.
A - D A - 2 - 0 2
REV. NO.
01



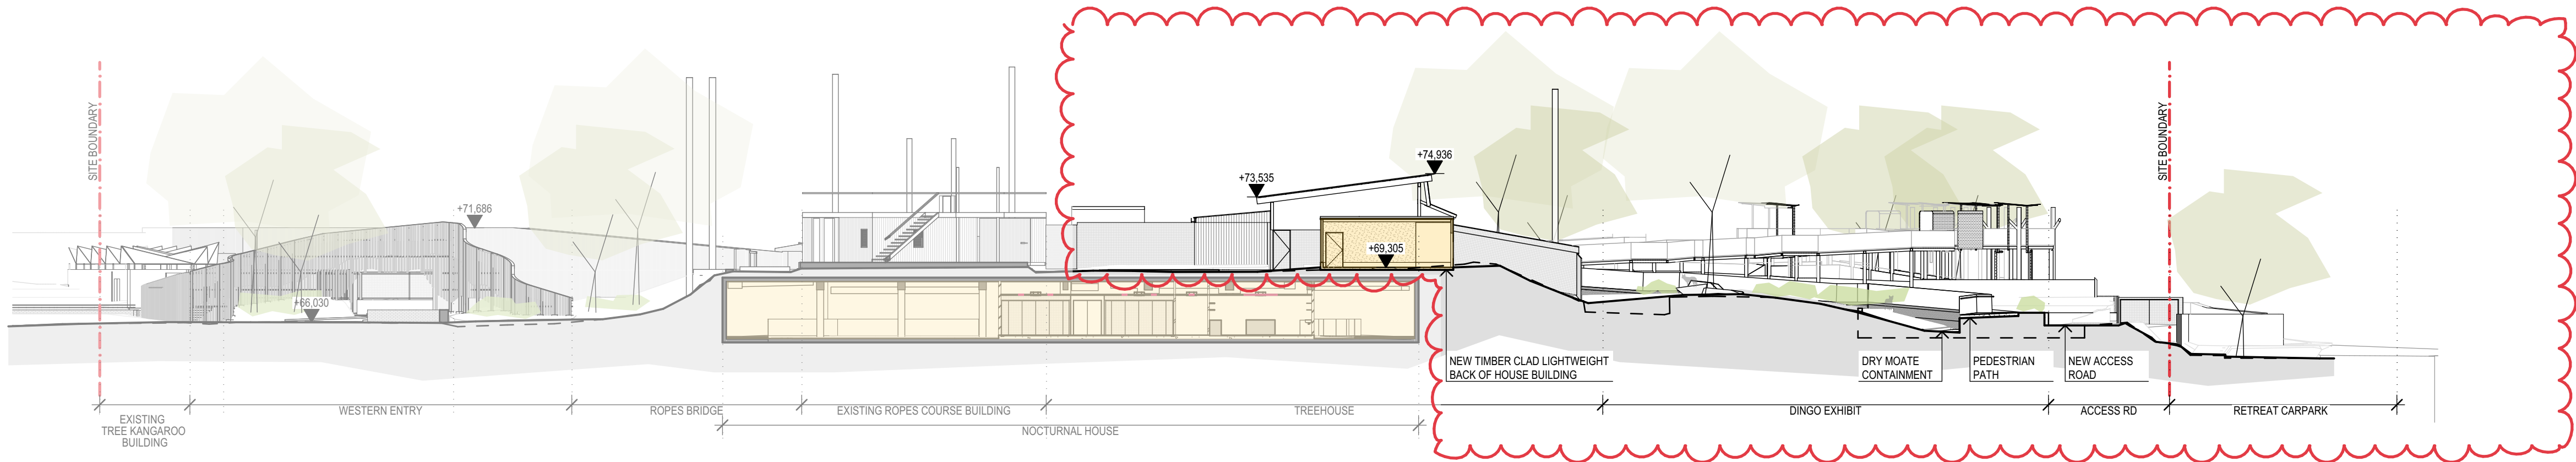1 NS SITE SECTION THROUGH KOALA EXHIBIT
1:250



2 EW SITE SECTION
1:250



3 STREET ELEVATION
1:250

AREA CLOUDED DENOTES SSDA MODIFICATION

REV		DESCRIPTION		DATE	AMENDMENTS IN CURRENT REVISION (SHOWN CLOUDED ON DRAWINGS)		STRUCTURE / CIVIL	STORMWATER	BCA / ACCESS	TRAFFIC	LEGEND	NORTH	CLIENT	PROJECT TITLE	lahzinimmo architects		TITLE			
01	ISSUE FOR SSDA MODIFICATION	12.03.21	No.	AMENDMENT DESCRIPTION	SSA STRUCTURES PH: 9810 6911	WARREN SMITH & PARTNERS PH: 9299 1312	MATT SHUTER & ASSOCIATES PH: 9387 4441	GTA TRAFFIC PH: 8448 1800	SITE SECTIONS / ELEVATIONS											



VIEW FROM BRADLEYS HEAD ROAD

OUTLINE OF BUILT WORKS SHOWN IN WHITE

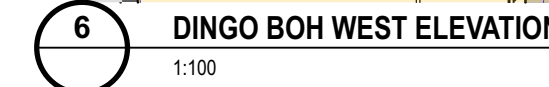
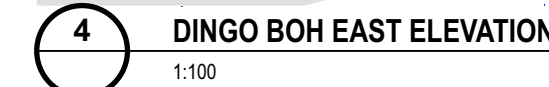
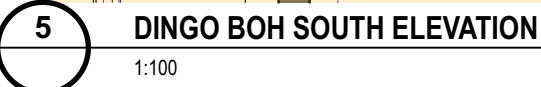
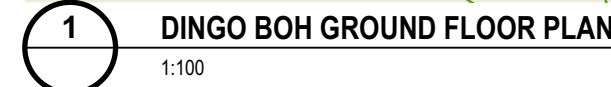
The main street frontage on Bradleys Head rd will have a large timber fence/screen to provide the animals with visual and acoustic privacy. The scale of this screen will be lessened by pulling the top edge down where possible reducing the overall scale. The screen will also be softened by the use of natural timbers and with a landscaping strip in front of the screen to help break up the scale and soften the appearance from the street.




APPROXIMATE EXTENTS OF SITE SHOWN DASHED


Situated within a dense existing tree canopy the proposed structures are not expected to be visible from Sydney Harbour as they will be obscured from view by existing trees.

[illegible]


[illegible]

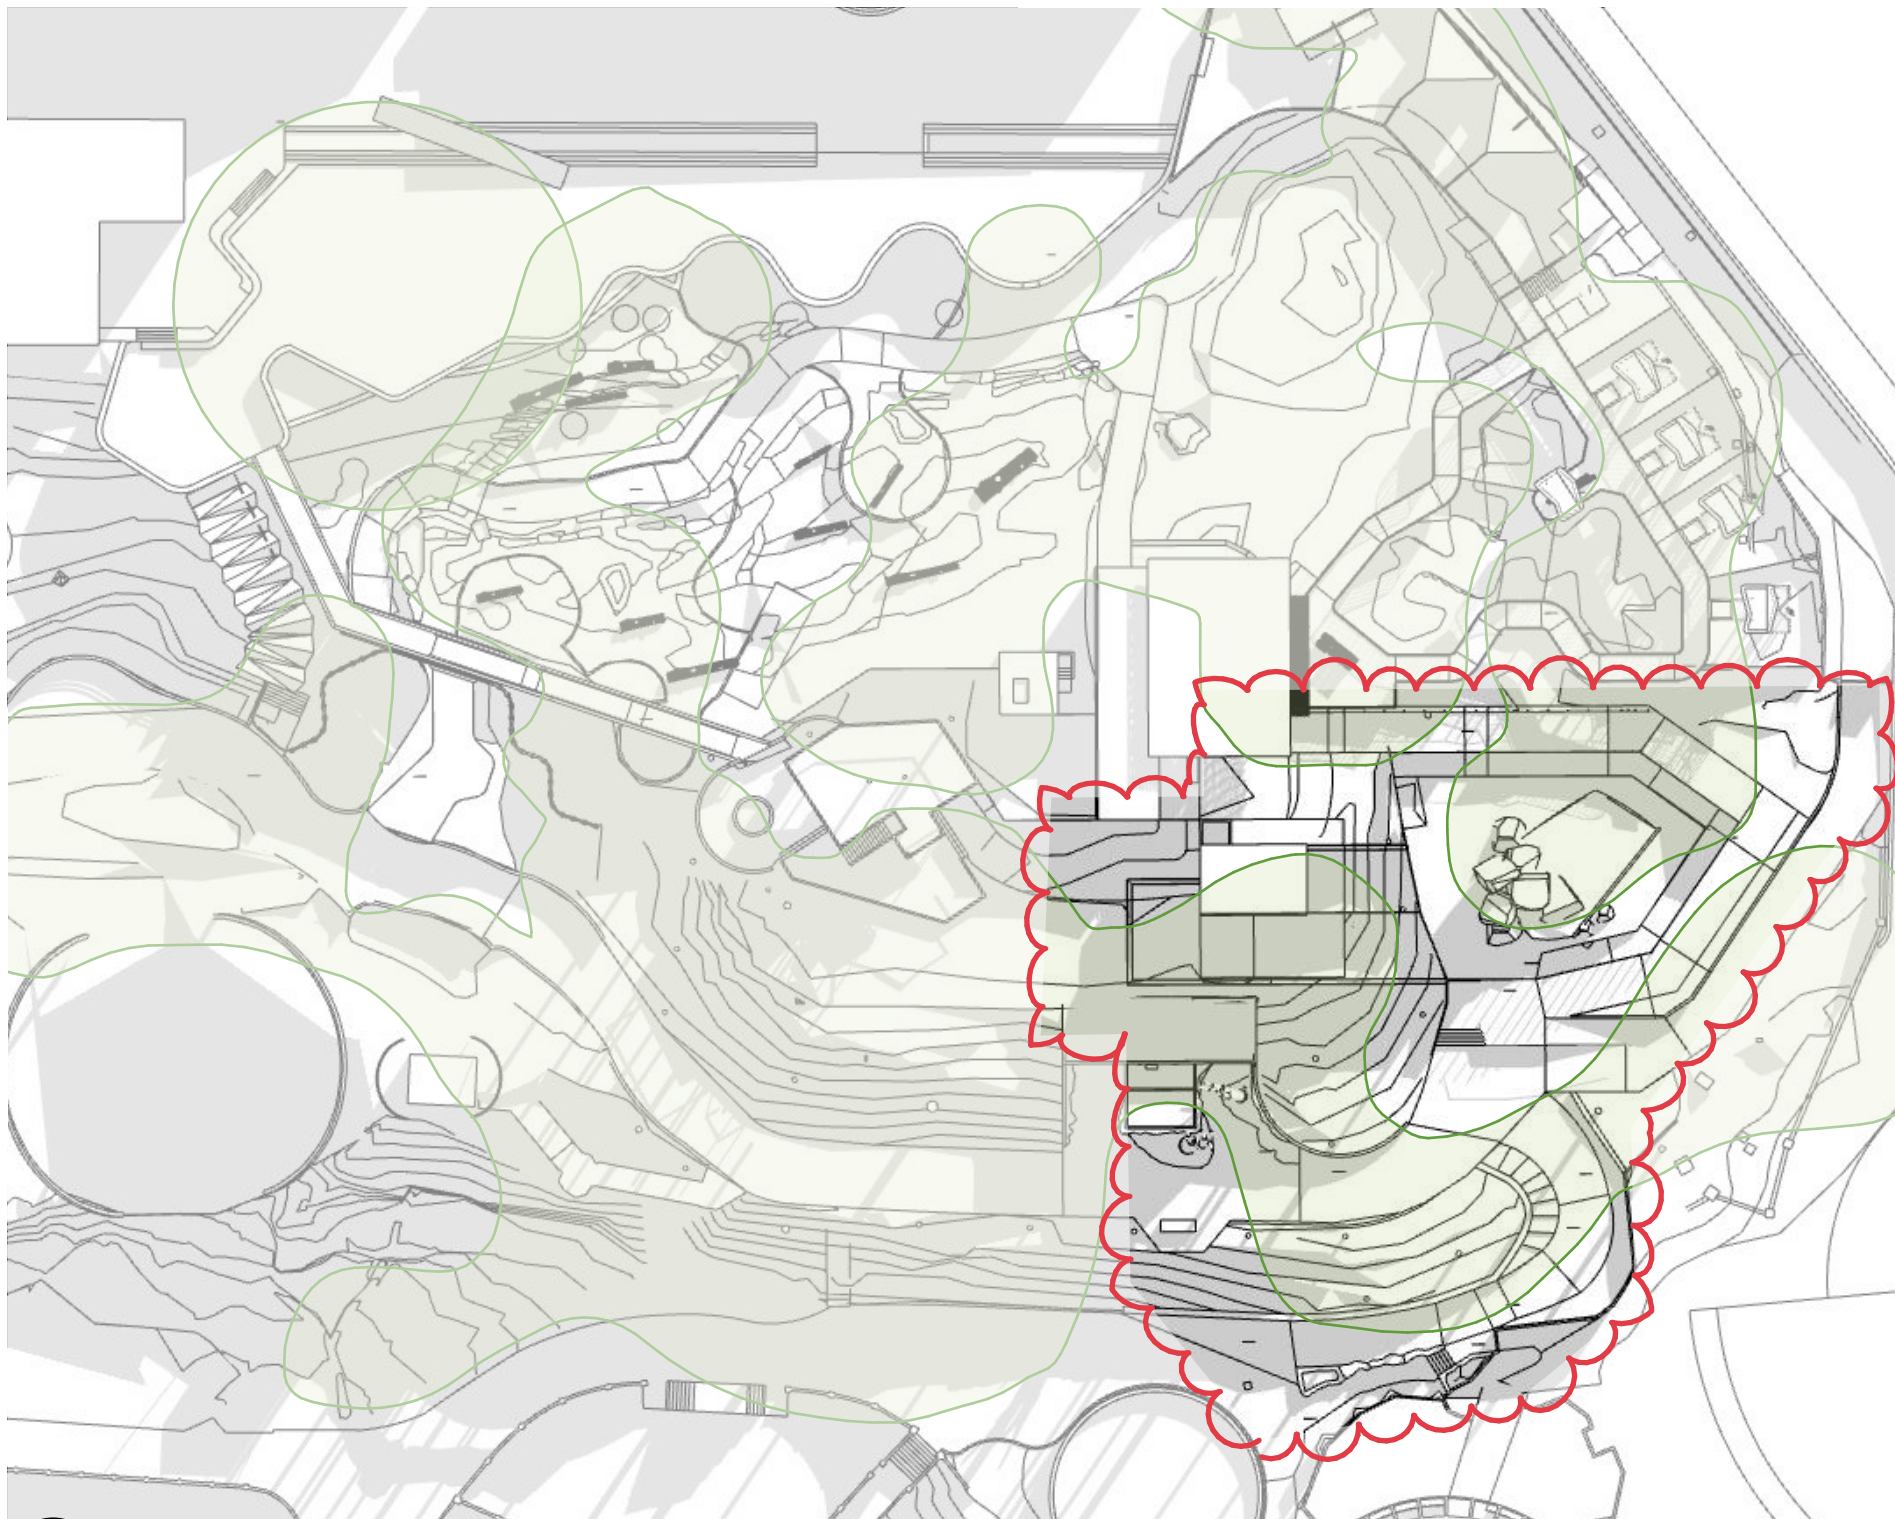

1 21 JUNE - 9AM

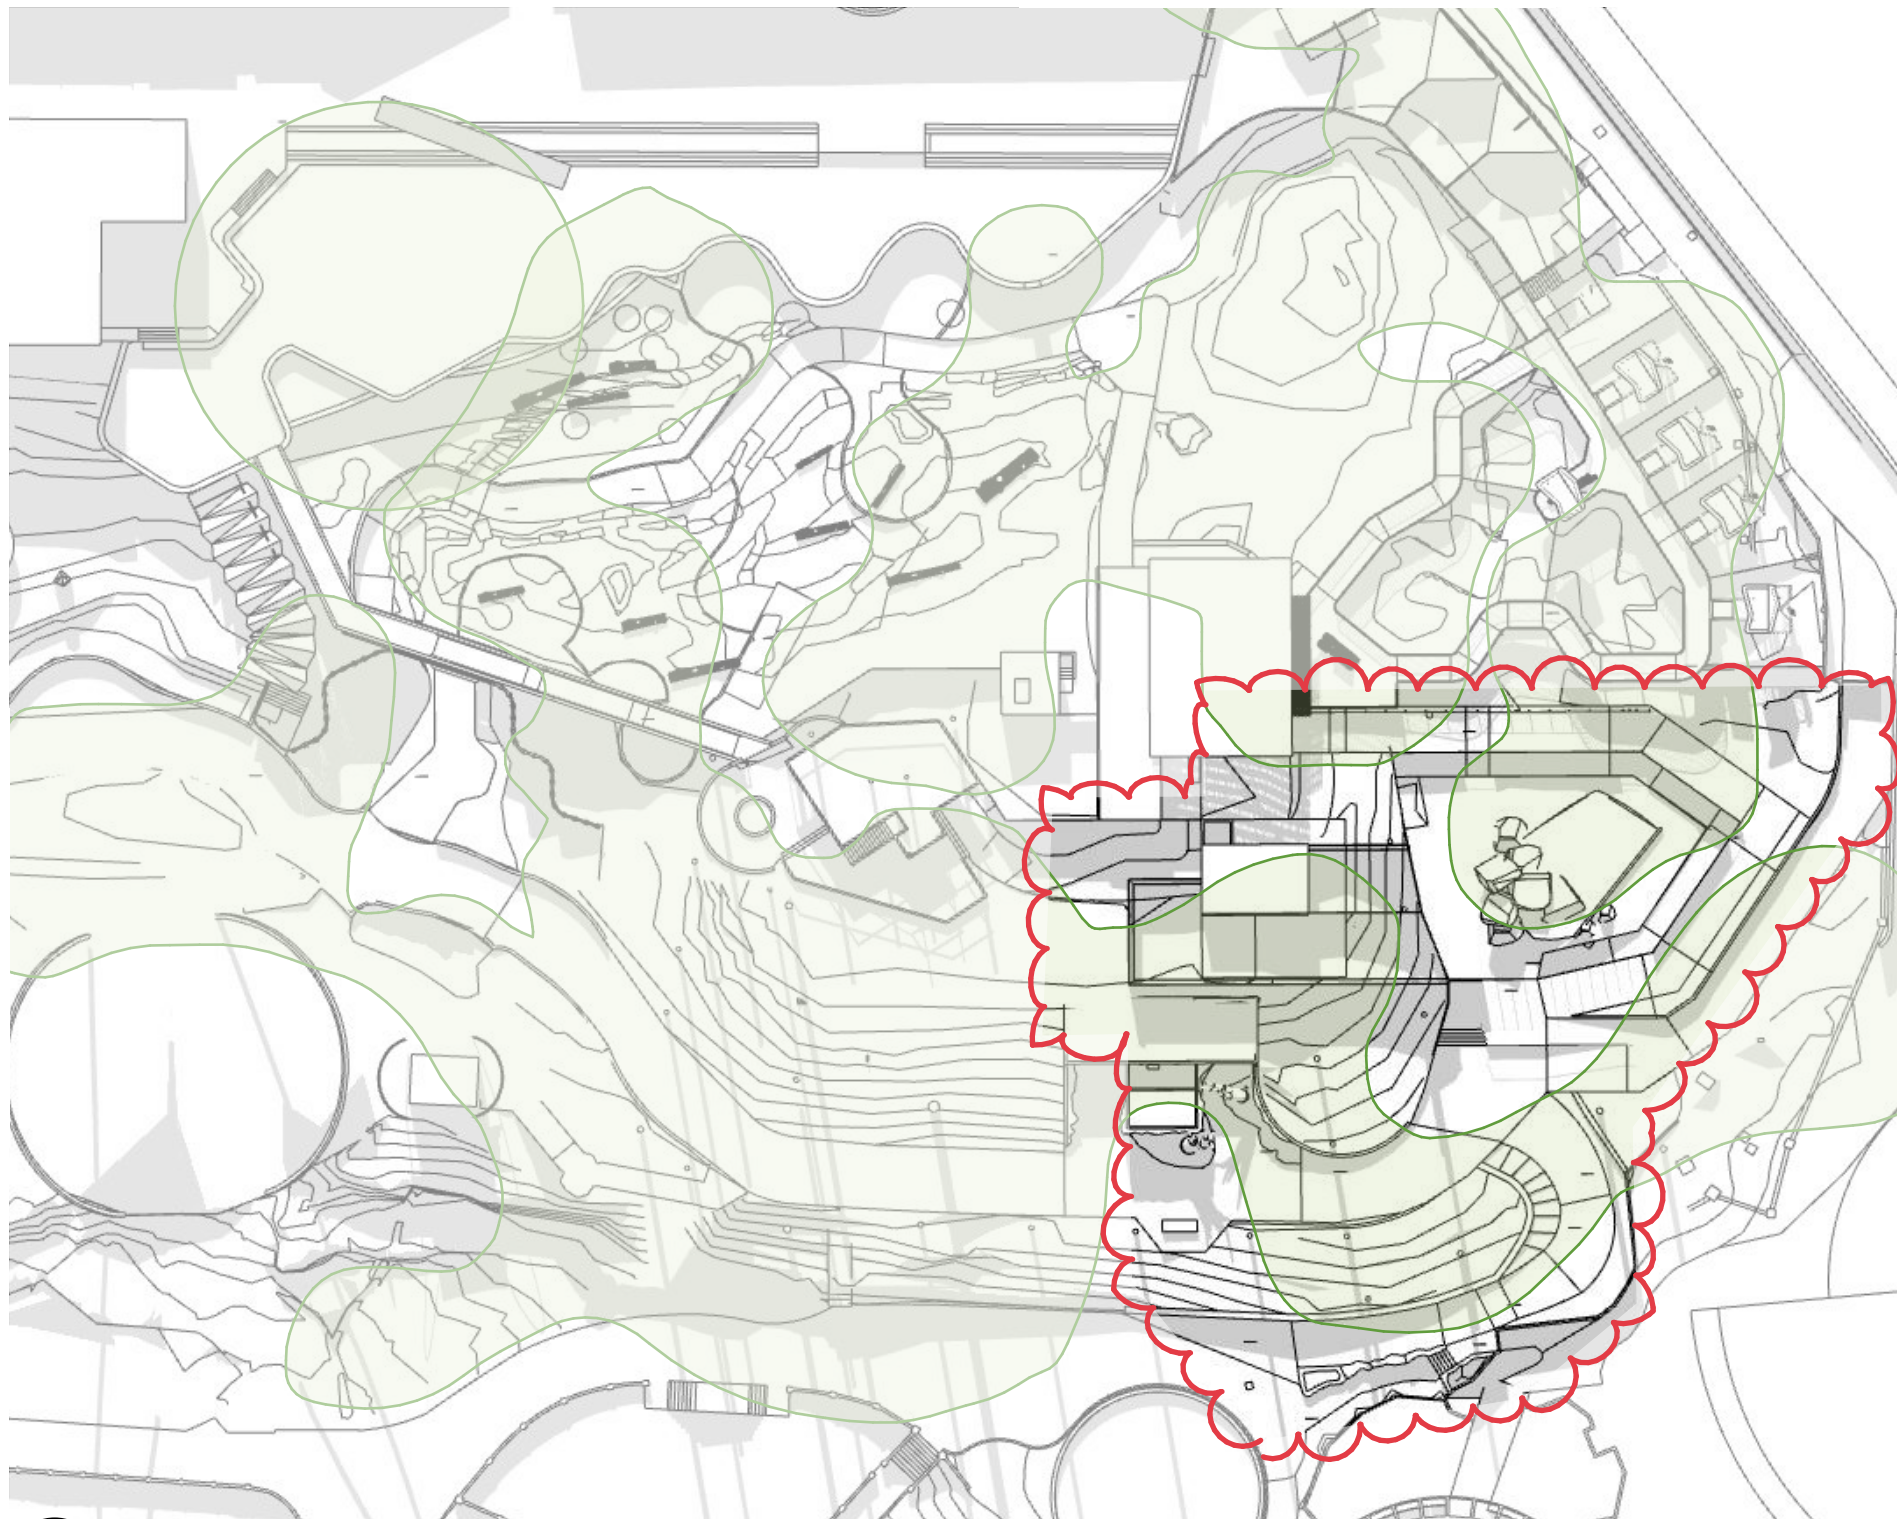

2 21 JUNE - 12PM

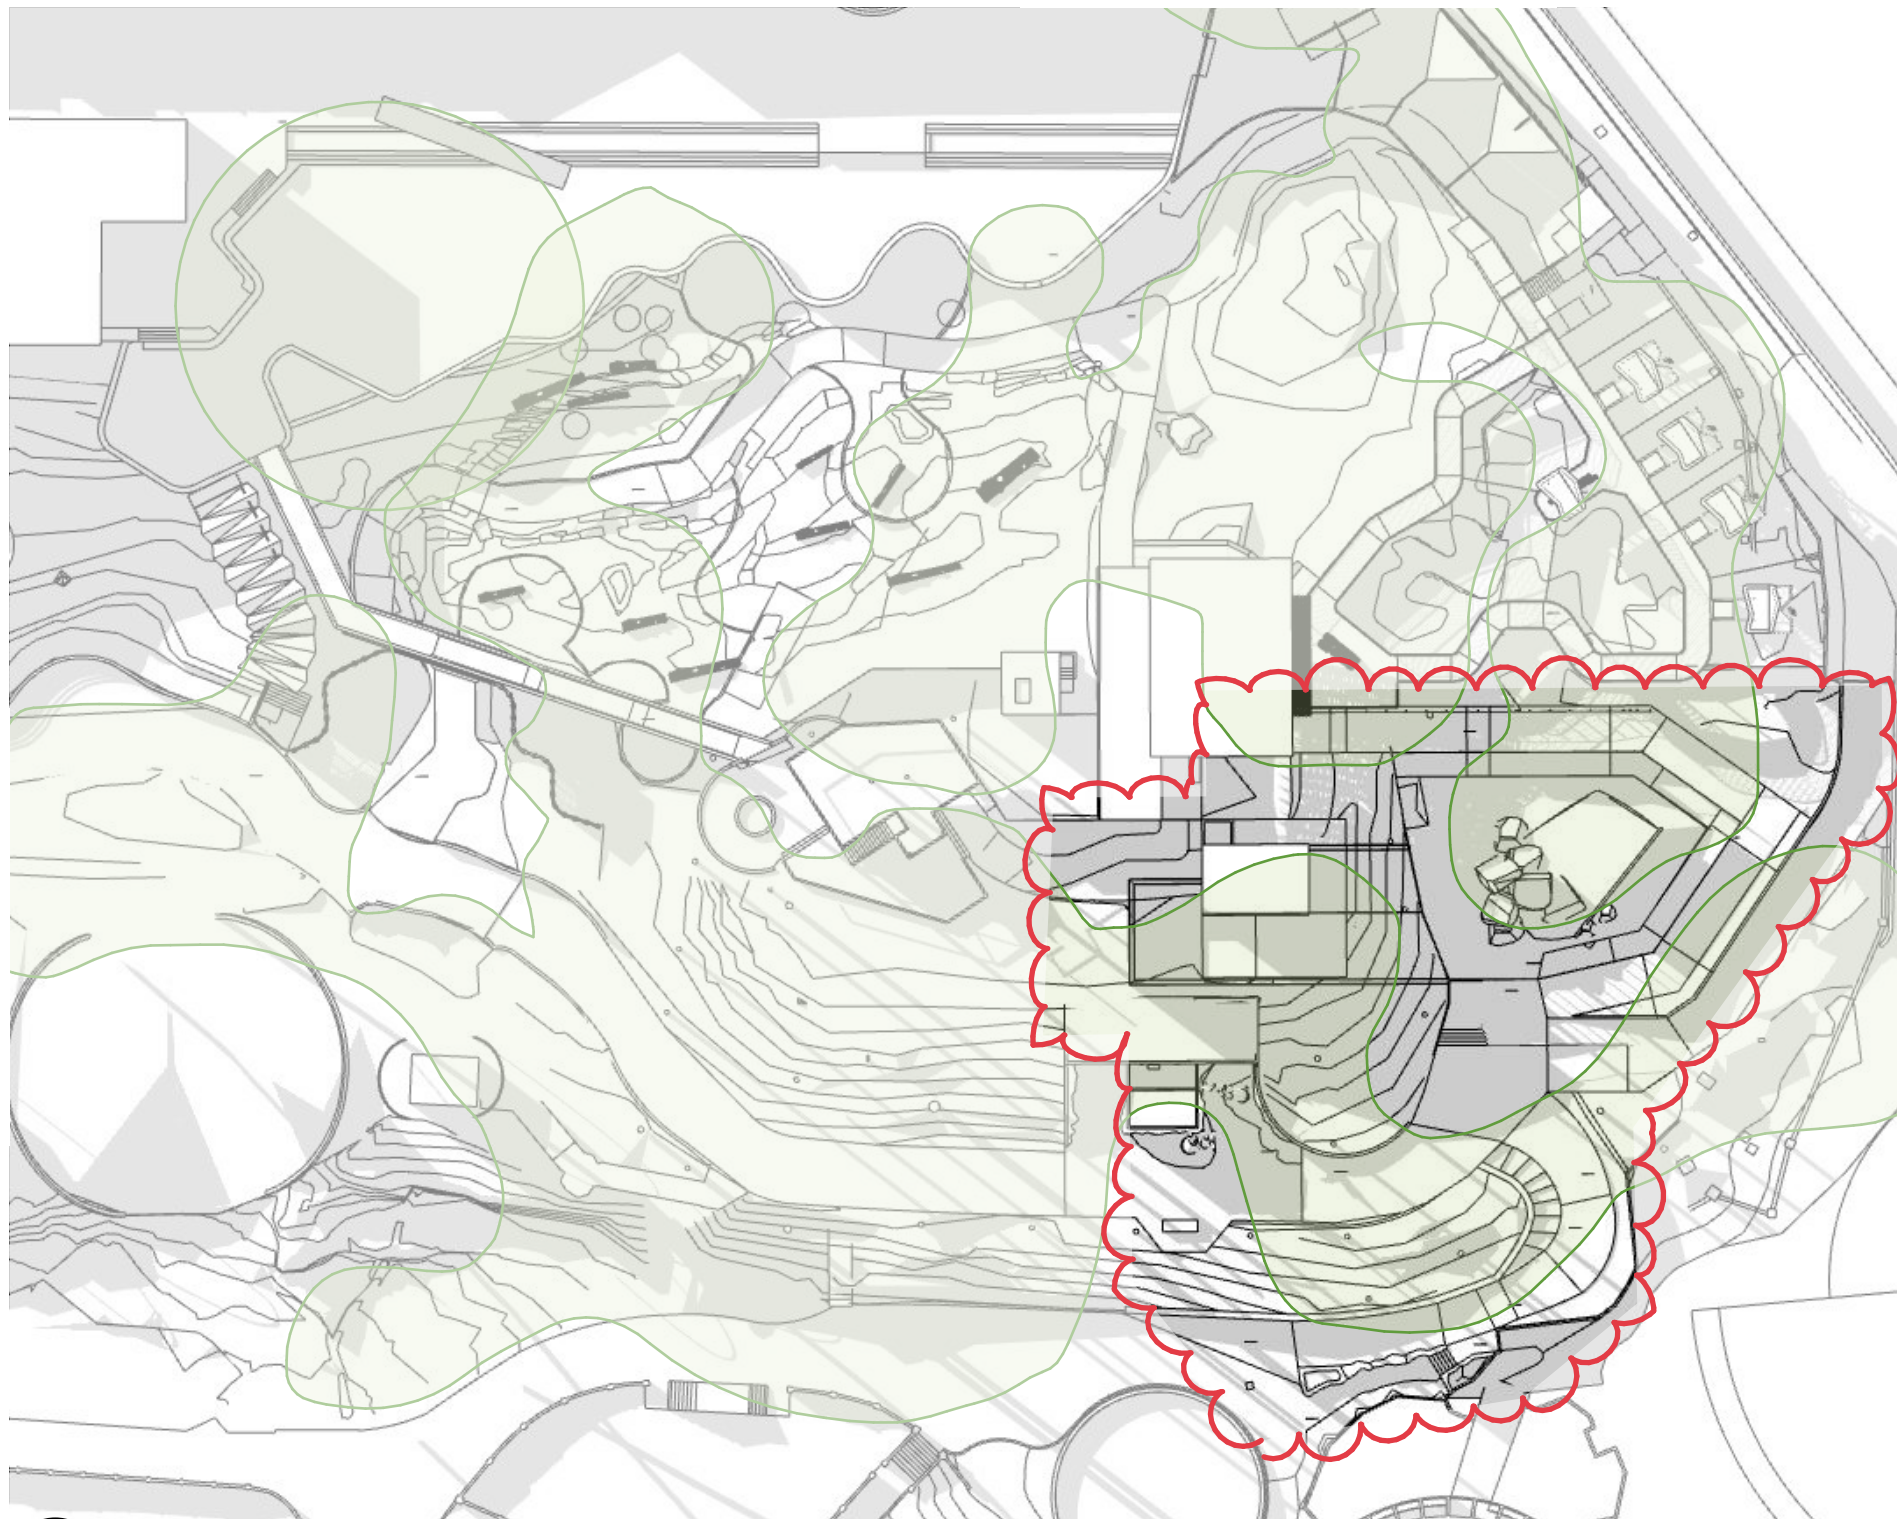

3 21 JUNE - 3PM

AREA CLOUDED DENOTES SSSA MODIFICATION

REV	DESCRIPTION	DATE	AMENDMENTS IN CURRENT REVISION (SHOWN CLOUDED ON DRAWINGS)		STRUCTURE / CIVIL	STORMWATER	BCA / ACCESS	TRAFFIC	LEGEND	NORTH	CLIENT	PROJECT TITLE	lahznimmo architects				TITLE			
01	ISSUE FOR SSSA MODIFICATION	12.03.21	No.	AMENDMENT DESCRIPTION	SSA STRUCTURES PH: 9810 6911	WARREN SMITH & PARTNERS PH: 9290 1312	MATT SHUTER & ASSOCIATES PH: 9387 4441	GTA TRAFFIC PH: 8448 1800					Suite 404, Flourmill Studios 3 Gladstone St Newtown NSW 2042 Australia T 02 9550 5200 F 02 9550 5233 www.lahznimmo.com				SHADOW DIAGRAMS			
									DO NOT SCALE DRAWINGS. USE FIGURED DIMENSIONS ONLY. VERIFY ALL DIMENSIONS ON SITE. REFER ANY DISCREPANCIES TO THE ARCHITECT. THIS DRAWING, THE INFORMATION ON IT AND THE DESIGN ARE COPYRIGHT OF LAHZNIMMO ARCHITECTS PTY LTD		Taronga Zoo	Upper Australia Exhibit	REVIEW	DIRECTOR SIGNATURE	DATE	DRAWN	PL	PLOT DATE	SCALE @A1	REV. NO
					QUANTITY SURVEY MSM CONSULTING PH: 9270 1000	ARBORIST SYDNEY ARBOR TREES PH: 9666 6821	LANDSCAPE SPACKMAN MOSSOP MICHAELS PH: 9381 4549	SERVICES ENGINEERS ADP CONSULTING PH:					TENDER			CHECKED	SK	PROJECT NO. 18-16	DRAWING NO. A - D A - 2 - 0 6	
													SCALE CHECK		5	10	CONST			01




KEY

-
- Diagram illustrating the three possible outcomes for an existing tree:
- EXISTING TREE RETAINED**: A green circle with a green dot inside.
 - EXISTING TREE REMOVED**: A red dashed circle with a red dot inside.
 - EXISTING TREE RELOCATED**: A blue solid circle with a blue dot inside.

NOTE: REFER TO ARBORTIST REPORT FOR TREE RETENTION AND REMOVAL.

1 TREE PROTECTION AND REMOVAL PLAN

















1:250


REV	DESCRIPTION	DATE	CIVIL SSDA STRUCTURES PH: 9810 6911	HYDRAULIC & CIVIL WARREN SMITH & PARTNERS PH: 9299 1312	CONSTRUCTION MANAGEMENT RPS CONSULTING PH: 8099 3200	TRAFFIC GTA TRAFFIC PH: 8448 1800	LEGEND	NORTH	CLIENT	PROJECT TITLE	TITLE								
01	DRAFT SSDA ISSUE FOR COORDINATION	29.05.20						<div></div> <div>DO NOT SCALE DRAWINGS. USE FIGURED DIMENSIONS ONLY. VERIFY ALL DIMENSIONS ON SITE. REFER ANY DISCREPANCIES TO THE ARCHITECT. THIS DRAWING, THE INFORMATION ON IT AND THE DESIGN ARE COPYRIGHT OF LAUR BRANCO ARCHITECTS PTY LTD.</div>	Taronga Zoo	Upper Australia Exhibit	REVIEW		DIRECTOR SIGNATURE		DATE	DRAWN	PLOT DATE	SCALE @A1	
02	ISSUE FOR SSDA SUBMISSION	15.06.20					TENDER						LZ	21/06/2021	1:250				
03	ISSUE FOR SSDA MODIFICATION	12.03.21																	
04	ISSUE FOR SSDA MODIFICATION	08.06.21																	
05	ISSUE FOR SSDA MODIFICATION	21.06.21																	
			QUANTITY SURVEY MBM CONSULTING PH: 9270 1000	ARBORIST SYDNEY ARBOR TREES PH: 9666 6821									CHECKED	PROJECT NO.	DRAWING NO.				
													JF	18-16	A-DA-2-07				
										SCALE CHECK									
											5	10							
																	REV. NO.		
																	05		




1 **PROPOSED PLANTING ZONES**
1:250

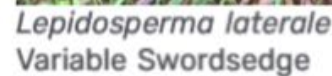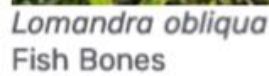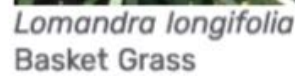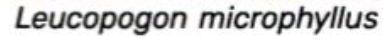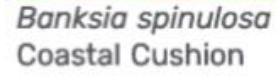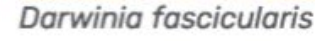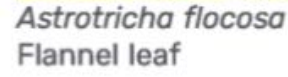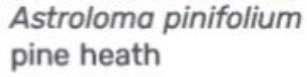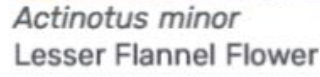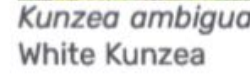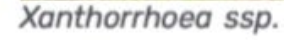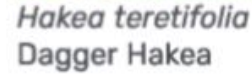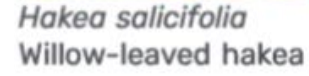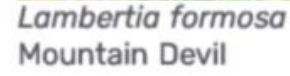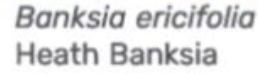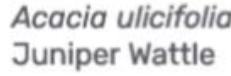[illegible]

[illegible]

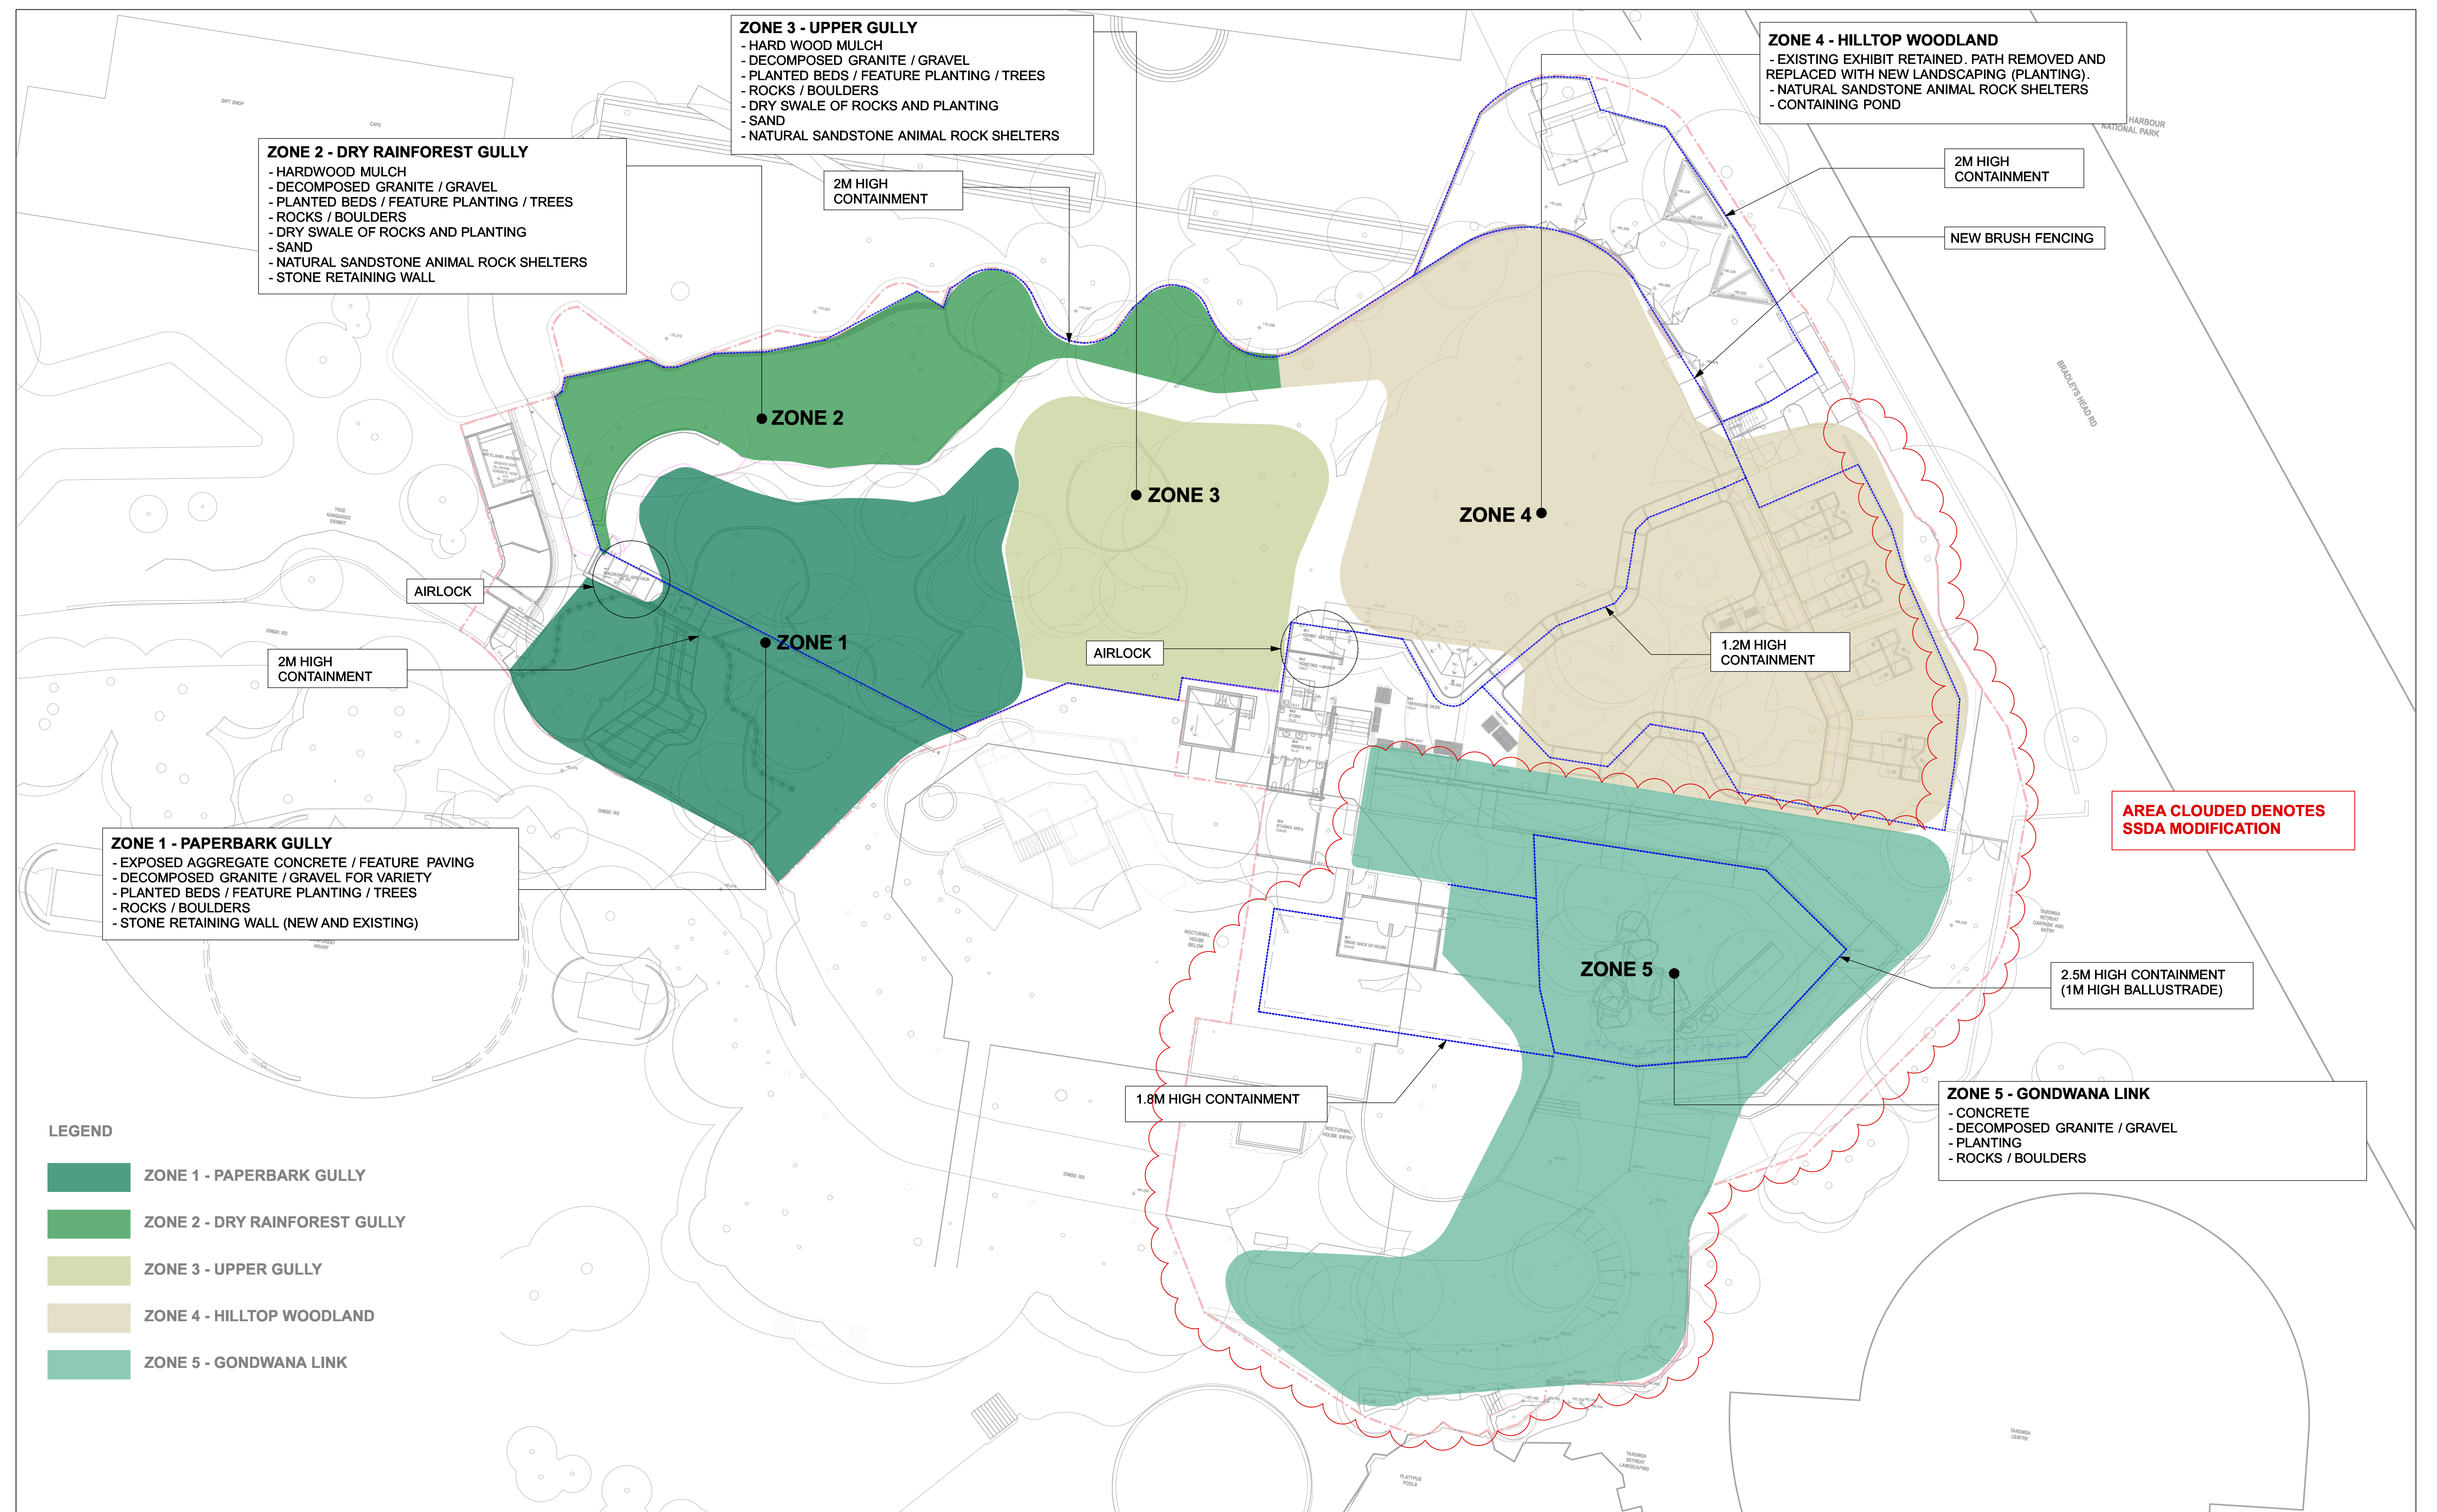

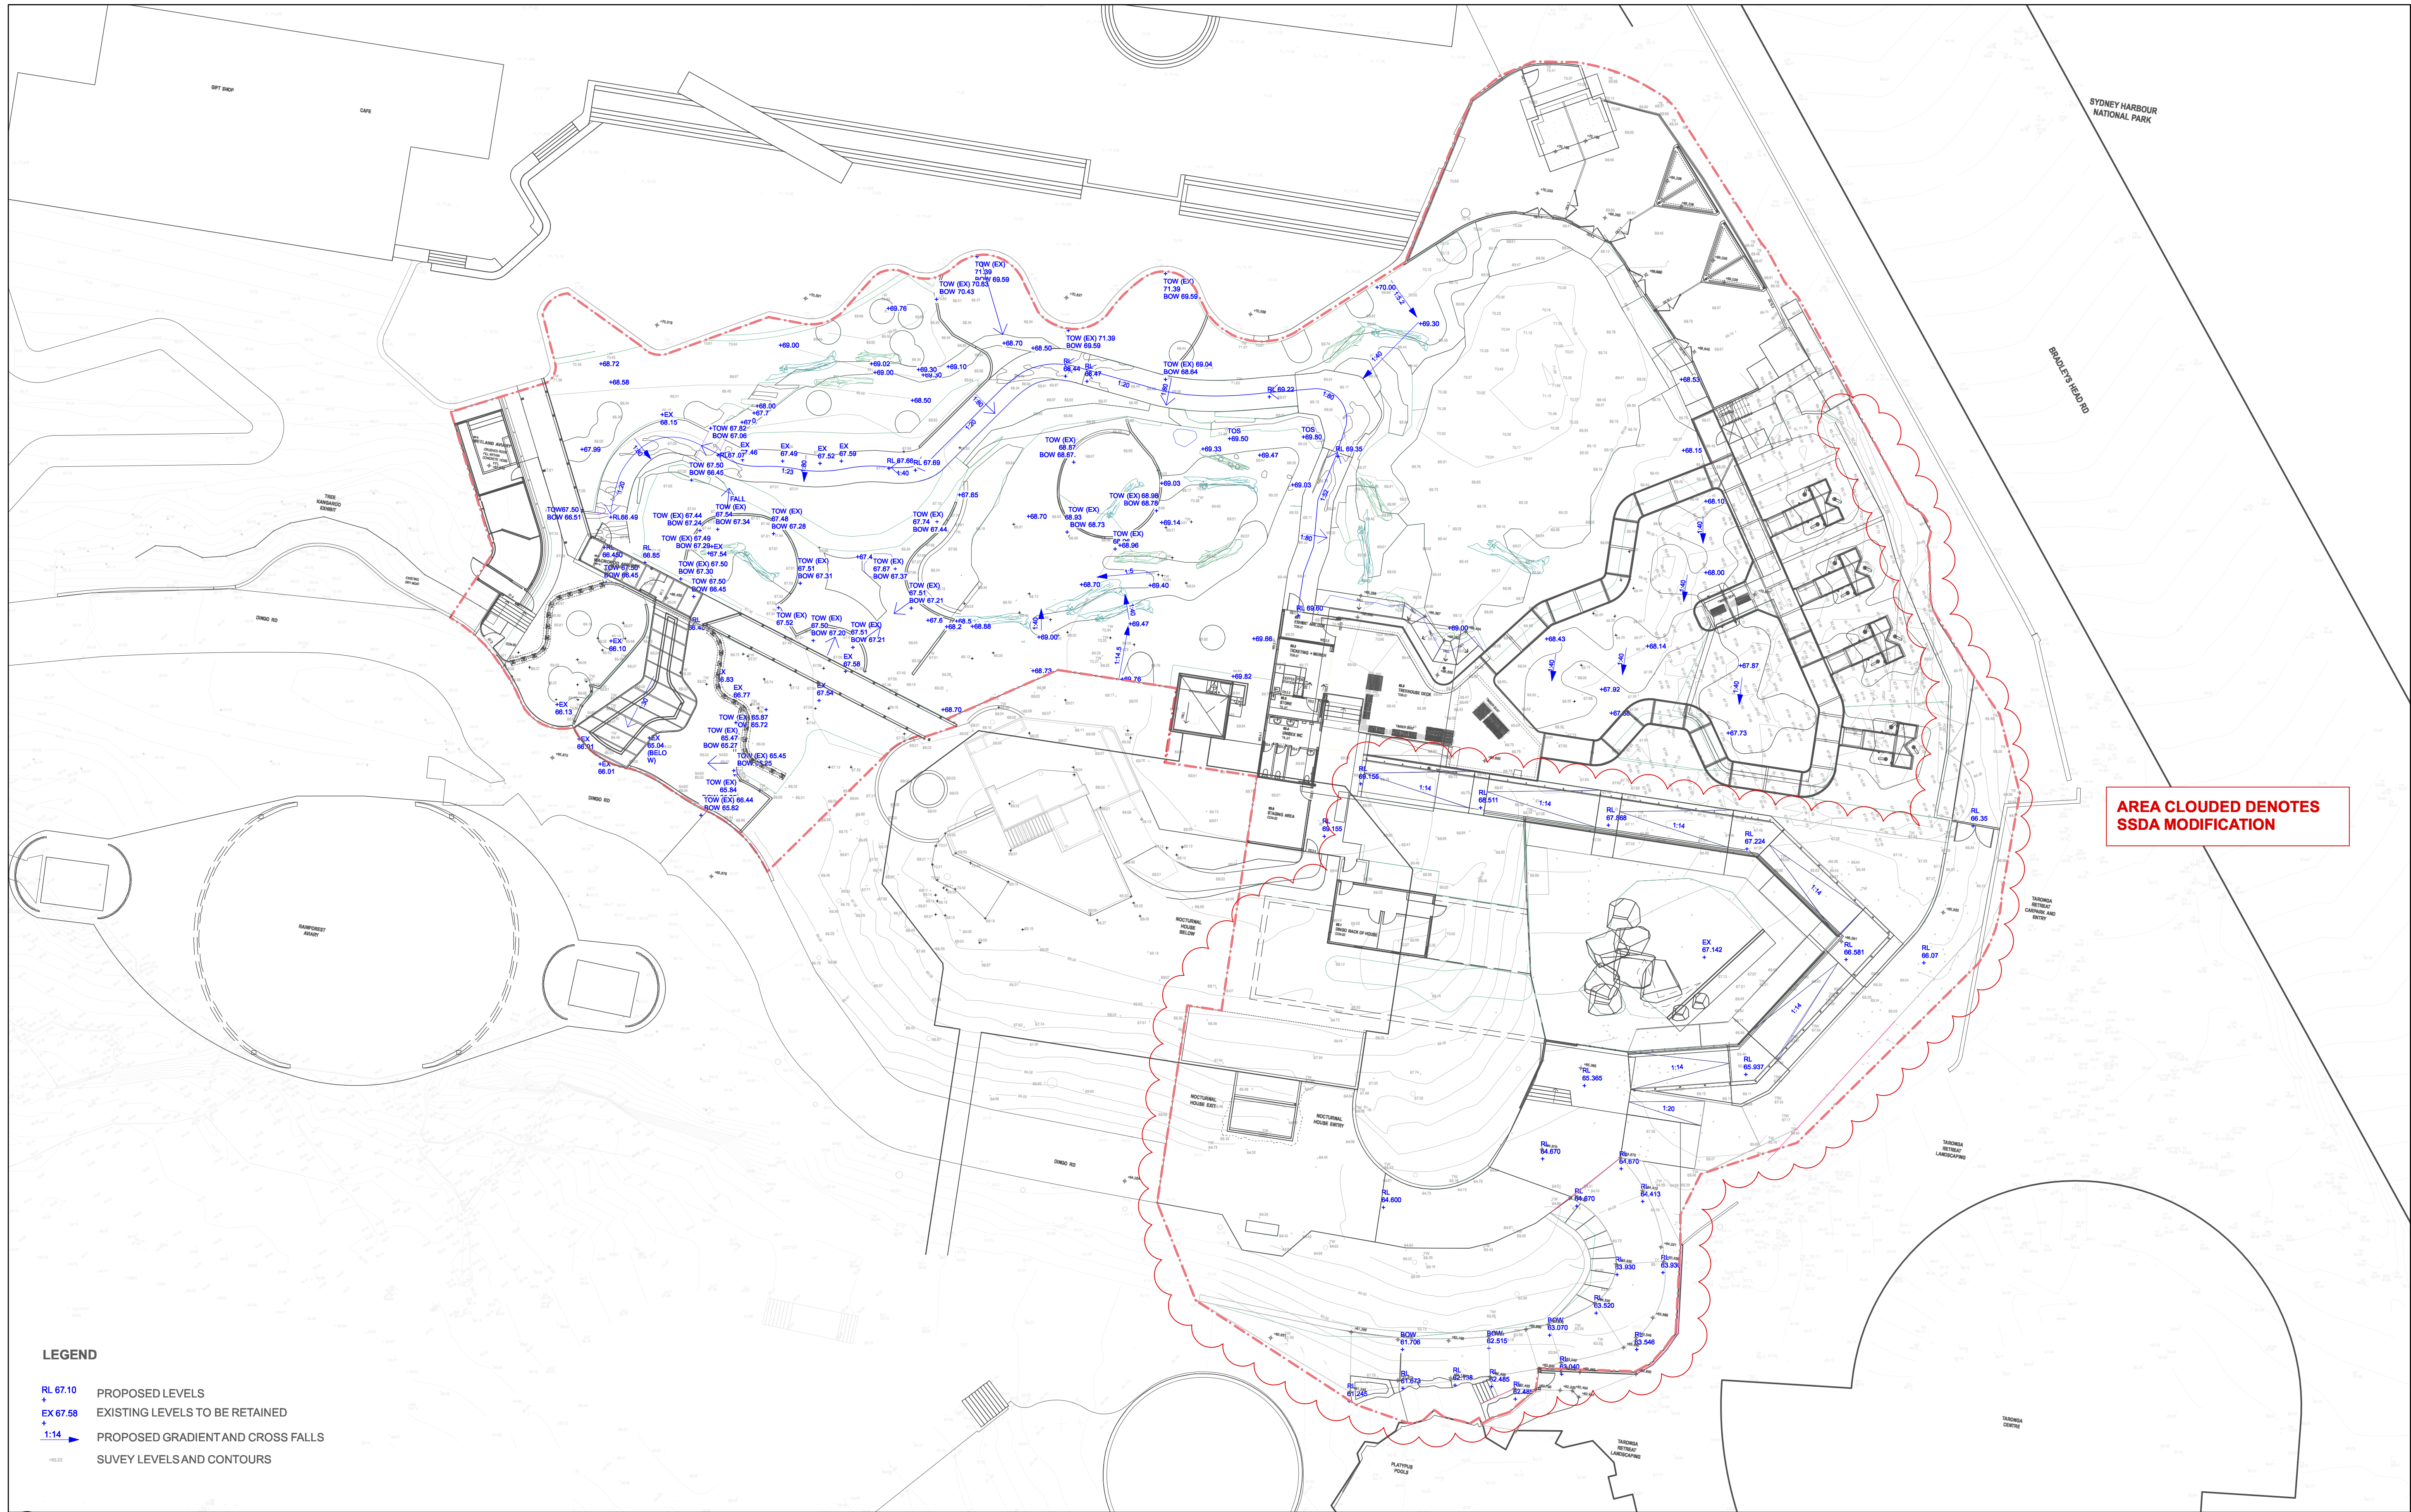

- LEGEND**
- RL 67.10 PROPOSED LEVELS
 - EX 67.58 EXISTING LEVELS TO BE RETAINED
 - 1:14 PROPOSED GRADIENT AND CROSS FALLS
 - +66.23 SUVEY LEVELS AND CONTOURS

1 LEVEL PLAN
1:250

REV			DESCRIPTION	DATE	CIVIL	HYDRAULIC & CIVIL	CONSTRUCTION MANAGEMENT	TRAFFIC	LEGEND	NORTH	CLIENT	PROJECT TITLE	TITLE			
01	DRAFT SSDA ISSUE FOR COORDINATION	29.05.20	SSDA STRUCTURES	WARREN SMITH & PARTNERS	PH: 9206 1312								LEVEL PLAN			
02	ISSUE FOR SSDA SUBMISSION	15.06.20														
03	ISSUE FOR SSDA MODIFICATION	12.03.21														
					QUANTITY SURVEY	ARBORIST										
					MM CONSULTING	SYDNEY ARBOR TREES										
					PH: 9270 1000	PH: 9966 6621										
													REVIEW	DIRECTOR SIGNATURE	DATE	SCALE @A1
													TENDER			1:250
													CHECKED			PROJECT NO.
													JF		18-16	A-DA-2-12
													CONST			REV. NO.
																03