

LEGEND

- EXISTING PEDESTRIAN ACCESS
- EXISTING VEHICULAR ACCESS
- BOUNDARY LINE
- EXISTING BUILDING NAME
- EXISTING ROADS, WALKWAYS AND CARPARKS
- TREES TO BE REMOVED
- EXTENT OF SSD SCOPE
- ASPHALT TO BE DEMOLISHED

GRAY PUKSAND

DISCLAIMER
This document may not be secure, may be corrupted in transmission or due to software incompatibility and/or may be amended or altered by third parties after leaving Gray Puksand's possession.
Gray Puksand is not responsible for and accepts no liability for such matters. Subject only to any conflicting provision within any prior binding agreement by Gray Puksand (which agreement may also contain additional conditions relating to this document and its use):
1. The content of this document is confidential and copyright in it belongs to Gray Puksand. They are permitted only to be opened, read and used by the addressee.
2. All users of this document must carry out all relevant investigations and must examine, take advice as required and satisfy themselves concerning the contents, correctness and sufficiency of the attachment and its contents for their purposes.
3. To the extent permitted by law, all conditions and warranties concerning this document or any use to which they may be put (whether as to quality, outcome, fitness, care, skill or otherwise) whether express or implied by statute, common law, equity, trade, custom or usage or otherwise are expressly excluded.
4. Any person using or relying on document releases indemnifies, and will keep indemnified, Gray Puksand against all claims, liabilities, loss, costs and expenses arising directly or indirectly out of or in connection with such use or reliance including without limitation any misrepresentation, error or defect in this document.
Contractors to use Architectural drawings for set out.
Contractors to check & verify all Dimensions on Site prior to Construction/Fabrication. Figured Dimensions take precedence over Scaled Dimensions.
Any Discrepancies should be immediately referred to the Architect.
All work to comply with N.C.C. Statutory Authorities & Relevant Australian Standards.
NSW Nominated Architects Scott Moylan 7147 Craig Saltmarsh 6569

REV	DESCRIPTION	DATE
A	Test of Adequacy Submission	10-02-21
B	Issued for SSDA	04-03-21
C	Issued for SSDA	13-05-21
D	Issued for SSDA	23-07-21
E	Issued for SSDA	05-08-21


PROJECT NO	220090
DRAWN	PW
CHECKED	SS
APPROVED	BH

Institute of Applied Technology for Construction
12-44 O'Connell St, Kingswood NSW 2747

SSDA

SITE PLAN - DEMOLITION

DWG #	DA0101	REV	E
SCALE @ A1	As indicated		

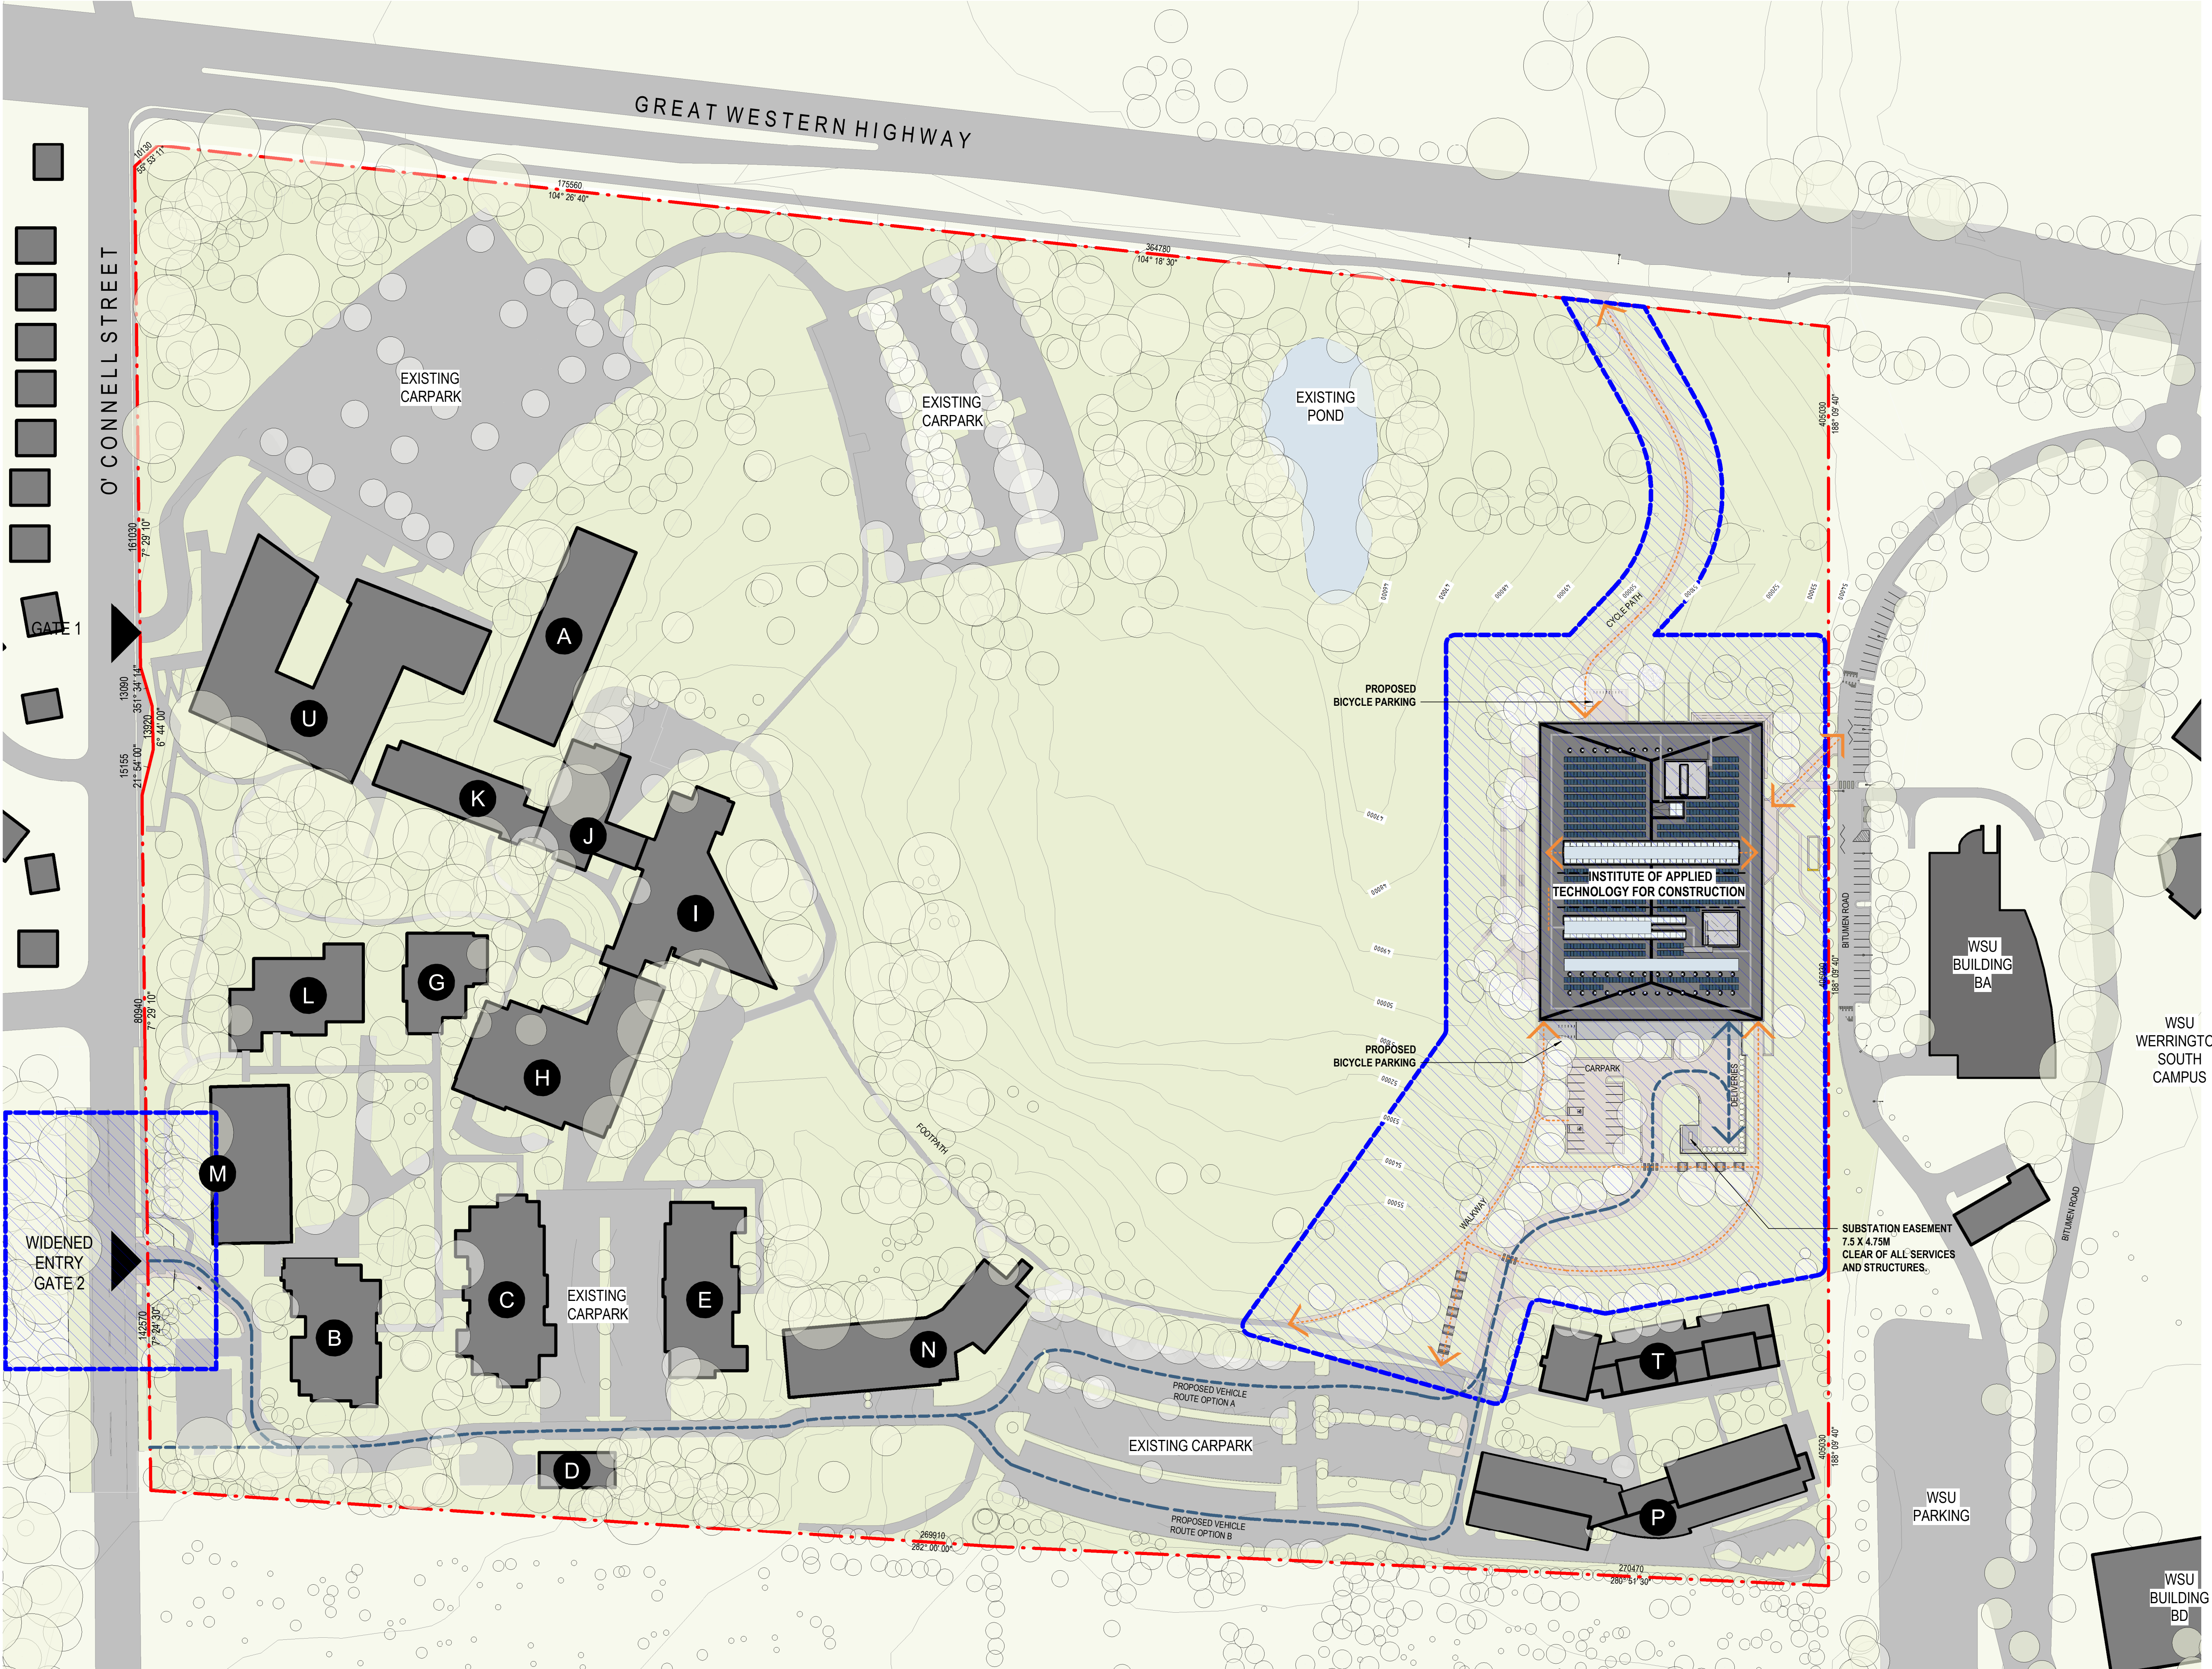

LEGEND

- EXISTING PEDESTRIAN ACCESS
- EXISTING VEHICULAR ACCESS
- BOUNDARY LINE
- EXISTING BUILDING NAME
- PROPOSED VEHICULAR ROUTE CARPARK RECONFIGURATION
- PROPOSED PEDESTRIAN PATH
- EXTENT OF SSD SCOPE
- PROPOSED CONSTRUCTION HUB
- PROPOSED ROADS WALKWAYS AND RECONFIGURED CARPARK
- EXISTING ROADS, WALKWAYS AND CARPARKS

GRAY PUKSAND

DISCLAIMER

This document may not be secure, may be corrupted in transmission or due to software incompatibility and/or may be amended or altered by third parties after leaving Gray Puksand's possession.

Gray Puksand is not responsible for and accepts no liability for such matters. Subject only to any conflicting provision within any prior binding agreement by Gray Puksand (which agreement may also contain additional conditions relating to this document and its use):

- The content of this document is confidential and copyright in it belongs to Gray Puksand. They are permitted only to be opened, read and used by the addressee.
- All users of this document must carry out all relevant investigations and must examine, take advice as required and satisfy themselves concerning the contents, correctness and sufficiency of the attachment and its contents for their purposes.
- To the extent permitted by law, all conditions and warranties concerning this document or any use to which they may be put (whether as to quality, outcome, fitness, care, skill or otherwise) whether express or implied by statute, common law, equity, trade, custom or usage or otherwise are expressly excluded.
- Any person using or relying on document releases indemnifies, and will keep indemnified, Gray Puksand against all claims, liabilities, loss, costs and expenses arising directly or indirectly out of or in connection with such use or reliance including without limitation any misrepresentation, error or defect in this document.

Contractors to use Architectural drawings for set out.
Contractors to check & verify all Dimensions on Site prior to Construction/Fabrication. Figured Dimensions take precedence over Scaled Dimensions.
Any Discrepancies should be immediately referred to the Architect.
All work to comply with N.C.C. Statutory Authorities & Relevant Australian Standards.

NSW Nominated Architects Scott Moylan 7147 Craig Saltmarsh 6569

REV	DESCRIPTION	DATE
A	Test of Adequacy Submission	10-02-21
B	Issued for SSDA	04-03-21
C	Issued for SSDA	11-03-21
D	Issued for SSDA	13-05-21
E	Issued for SSDA	05-08-21


PROJECT NO	220090
DRAWN	PW
CHECKED	SS
APPROVED	BH

Institute of Applied Technology for Construction
12-44 O'Connell St, Kingswood NSW 2747

SSDA

SITE PLAN - PROPOSED

DWG #	DA0103	REV	E
SCALE @ A1	As indicated		

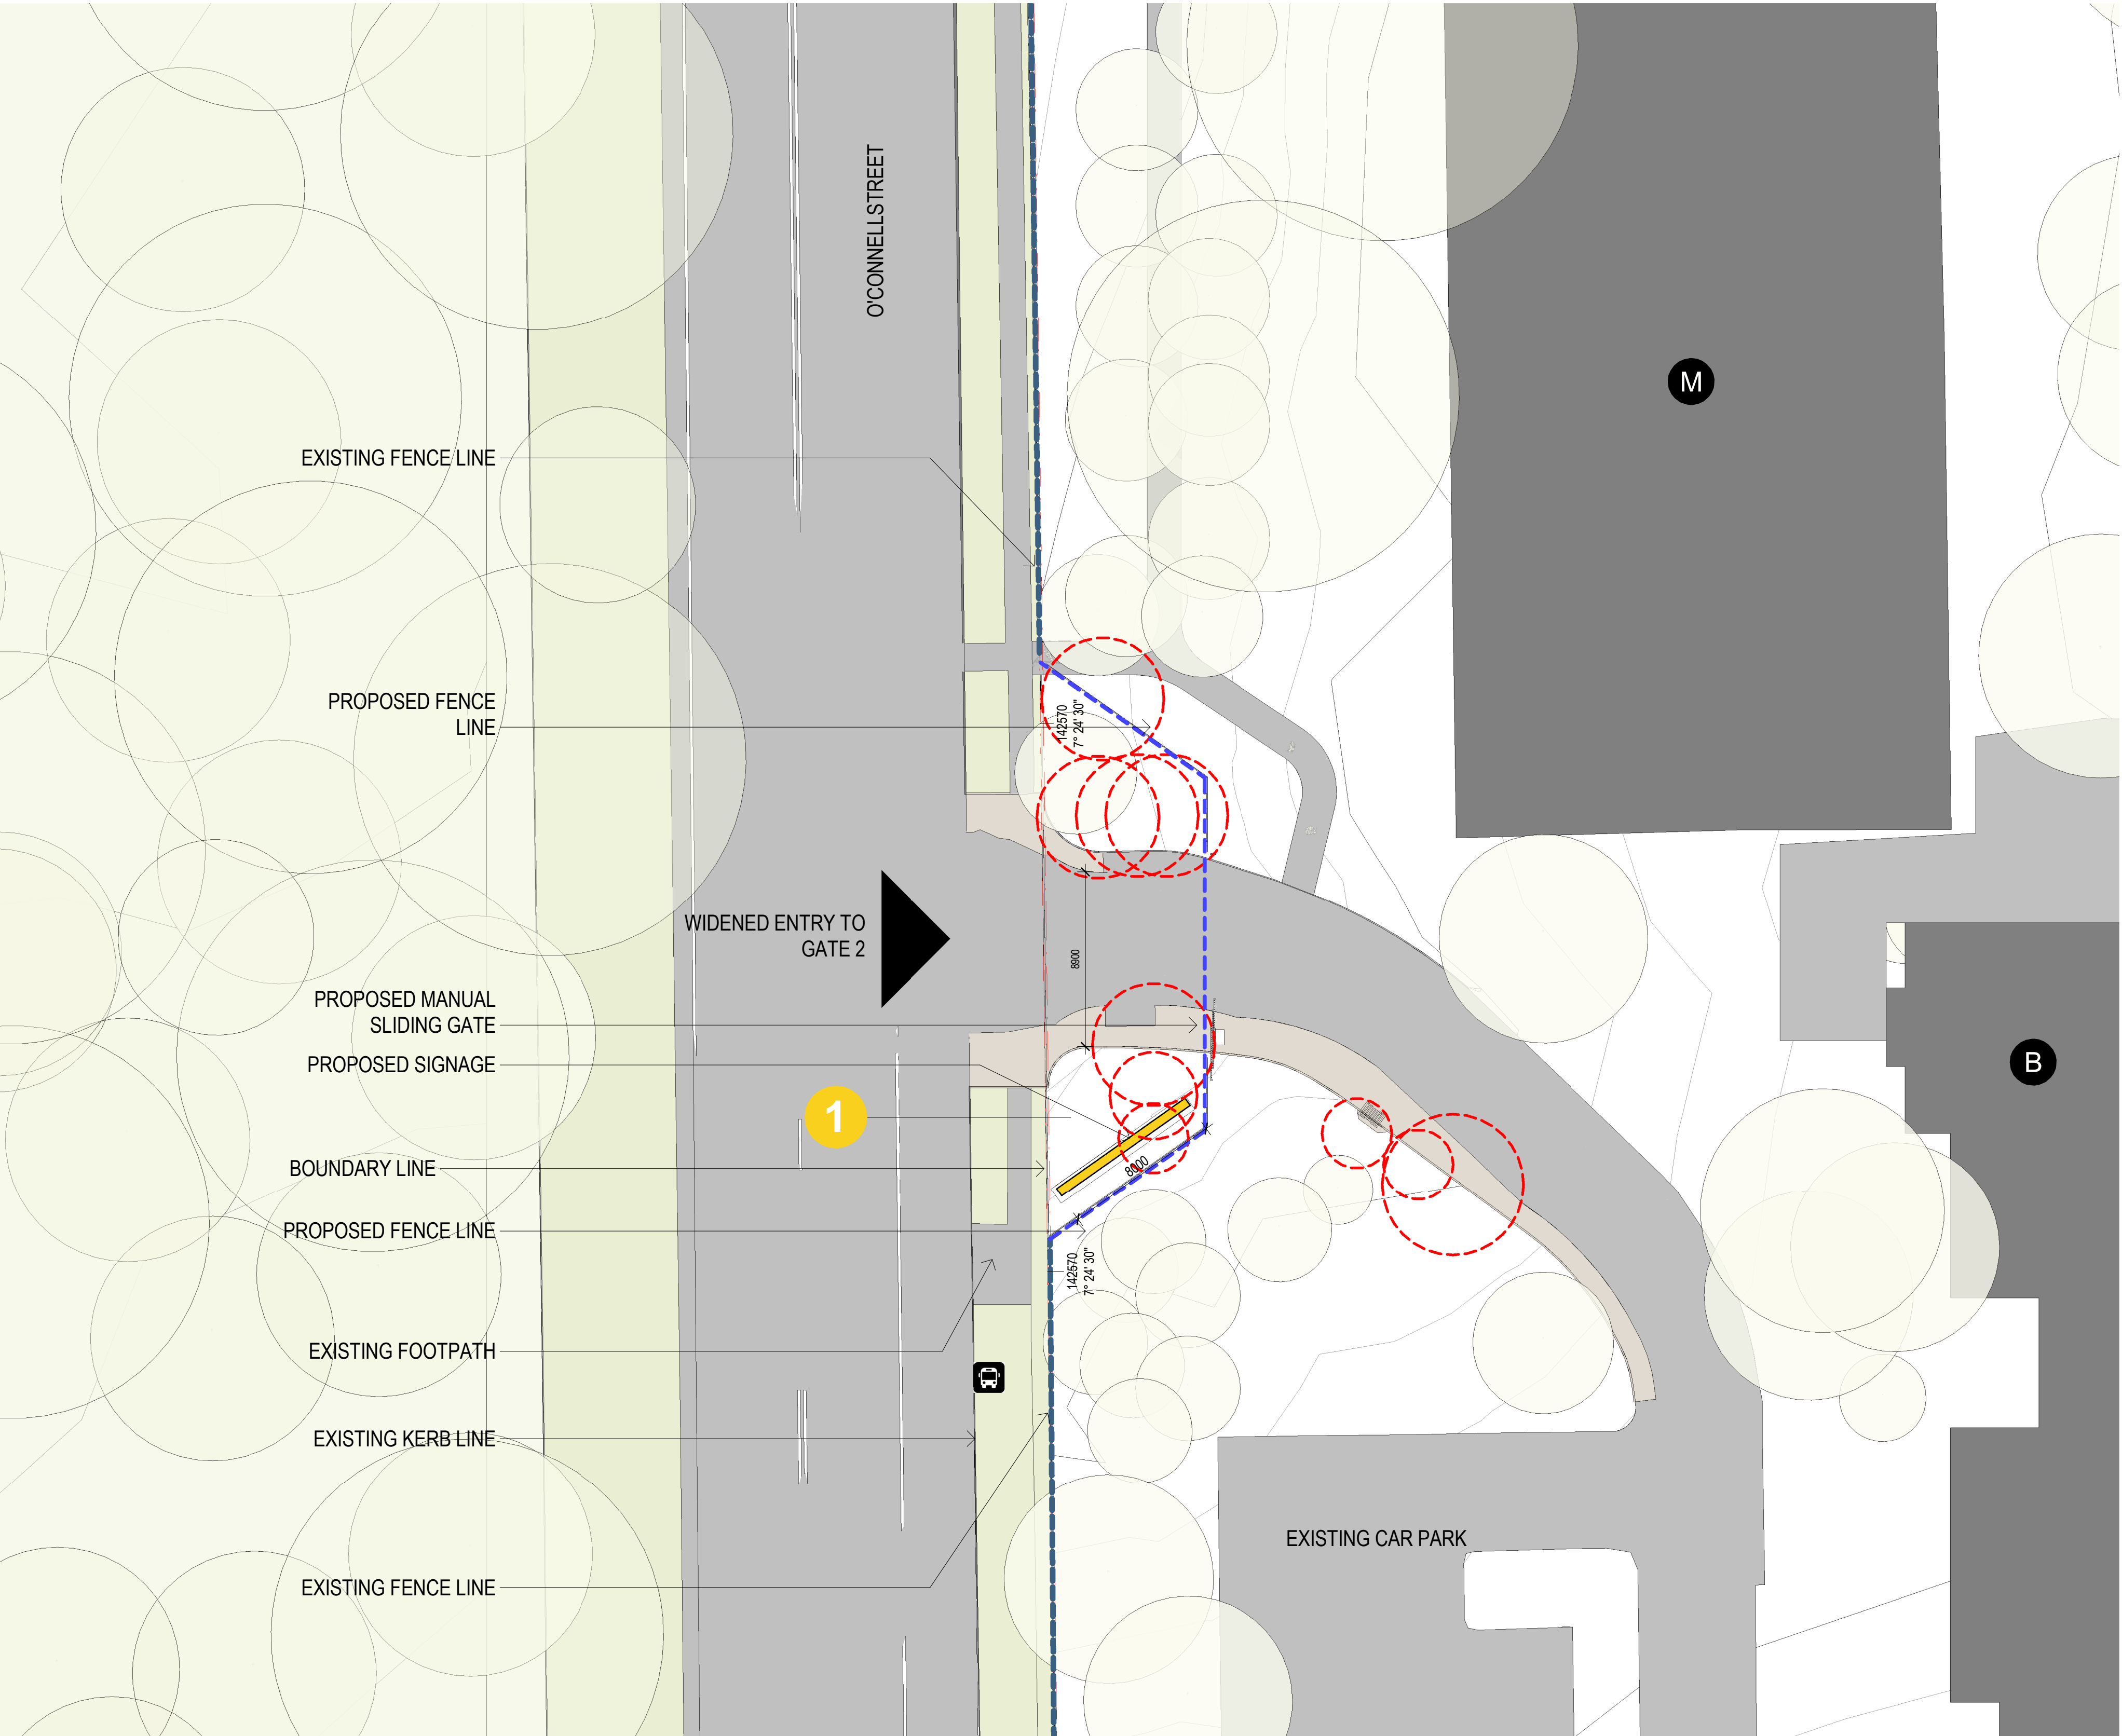

1 SITE PLAN - PROPOSED - SSDA - PROPOSED ENTRY
SCALE 1:200

- LEGEND**
- EXISTING PEDESTRIAN ACCESS
 - EXISTING VEHICULAR ACCESS
 - BOUNDARY LINE
 - EXISTING BUILDING NAME
 - PROPOSED VEHICULAR ROUTE CARPARK RECONFIGURATION
 - PROPOSED PEDESTRIAN PATH
 - EXTENT OF SSD SCOPE
 - PROPOSED CONSTRUCTION HUB
 - PROPOSED ROADS WALKWAYS AND RECONFIGURED CARPARK
 - EXISTING ROADS, WALKWAYS AND CARPARKS
 - EXISTING FENCE LINE
 - PROPOSED FENCE LINE
 - SIGN TYPE 1
 - TREES TO BE DEMOLISHED

GRAY PUKSAND

DISCLAIMER

This document may not be secure, may be corrupted in transmission or due to software incompatibility and/or may be amended or altered by third parties after leaving Gray Puksand's possession.

Gray Puksand is not responsible for and accepts no liability for such matters. Subject only to any conflicting provision within any prior binding agreement, by Gray Puksand (which agreement may also contain additional conditions relating to this document and its use):

- The content of this document is confidential and copyright in it belongs to Gray Puksand. They are permitted only to be opened, read and used by the addressee.
- All users of this document must carry out all relevant investigations and must examine, take advice as required and satisfy themselves concerning the contents, correctness and sufficiency of the attachment and its contents for their purposes.
- To the extent permitted by law, all conditions and warranties concerning this document or any use to which they may be put (whether as to quality, outcome, fitness, care, skill or otherwise) whether express or implied by statute, common law, equity, trade, custom or usage or otherwise are expressly excluded.
- Any person using or relying on this document releases, indemnifies, and will keep indemnified, Gray Puksand against all claims, liabilities, loss, costs and expenses arising directly or indirectly out of or in connection with such use or reliance including without limitation any misrepresentation, error or defect in this document.

Contractors to use Architectural drawings for set out.
Contractors to check & verify all Dimensions on Site prior to Construction/Fabrication. Figured Dimensions take precedence over Scaled Dimensions.
Any Discrepancies should be immediately referred to the Architect.
All work to comply with N.C.C. Statutory Authorities & Relevant Australian Standards.

NSW Nominated Architects Scott Moylan 7147 Craig Saltmarsh 6569

REV	DESCRIPTION	DATE
A	Issue For SSDA	19-12-21
B	Issued for SSDA	04-03-21
C	Issued for SSDA	13-05-21
D	Issued for SSDA	23-07-21

PROJECT NO	220090
DRAWN	PW
CHECKED	SS
APPROVED	BH



Institute of Applied Technology for Construction
12-44 O'Connell St, Kingswood NSW 2747

PROPOSED ENTRY

DWG #	DA0110	REV	D
SCALE @ A1	As indicated		

13/05/2021 17:36:01 PM BIM 360/Kingswood TAFE/220090_TAFE NSW VBSCH_fhb_C21.rvt



LEGEND

- WORKSHOP
- LEARNING SPACE
- WORKSPACE
- INDUSTRY ENGAGEMENT
- AMENITIES / OTHER
- CIRCULATION / SERVICES

GRAY PUKSAND

DISCLAIMER

This document may not be secure, may be corrupted in transmission or due to software incompatibility and/or may be amended or altered by third parties after leaving Gray Puksand's possession.

Gray Puksand is not responsible for and accepts no liability for such matters. Subject only to any conflicting provision within any prior binding agreement, by Gray Puksand (which agreement may also contain additional conditions relating to this document and its use):

- The content of this document is confidential and copyright in it belongs to Gray Puksand. They are permitted only to be opened, read and used by the addressee.
- All users of this document must carry out all relevant investigations and must examine, take advice as required and satisfy themselves concerning the contents, correctness and sufficiency of the attachment and its contents for their purposes.
- To the extent permitted by law, all conditions and warranties concerning this document or any use to which they may be put (whether as to quality, outcome, fitness, care, skill or otherwise) whether express or implied by statute, common law, equity, trade, custom or usage or otherwise are expressly excluded.
- Any person using or relying on this document releases indemnifies, and will keep indemnified, Gray Puksand against all claims, liabilities, loss, costs and expenses arising directly or indirectly out of or in connection with such use or reliance including without limitation any misrepresentation, error or defect in this document.

Contractors to use Architectural drawings for set out.
Contractors to check & verify all Dimensions on Site prior to Construction/Fabrication. Figured Dimensions take precedence over Scaled Dimensions.
Any Discrepancies should be immediately referred to the Architect.
All work to comply with N.C.C. Statutory Authorities & Relevant Australian Standards.

NSW Nominated Architects Scott Moylan 7147 Craig Saltmarsh 6569



REV	DESCRIPTION	DATE
A	Test of Adequacy Submission	10-02-2021
B	Issue for SSDA	04-03-2021
C	Issue for SSDA	11-03-2021
D	Issued for SSDA	13-05-2021
E	Lower Ground Floor Level Revised	02-06-2021
F	Waste Area Updated	23-07-2021

PROJECT NO
DRAWN
CHECKED
APPROVED

220090
RD
SS
BH


**Institute of Applied
Technology for Construction**
12-44 O'Connell St, Kingswood
NSW 2747

SSDA

**LOWER GROUND - GA FLOOR
PLAN**

DWG # **DA1300** REV **F**

SCALE @ A1 1 : 200

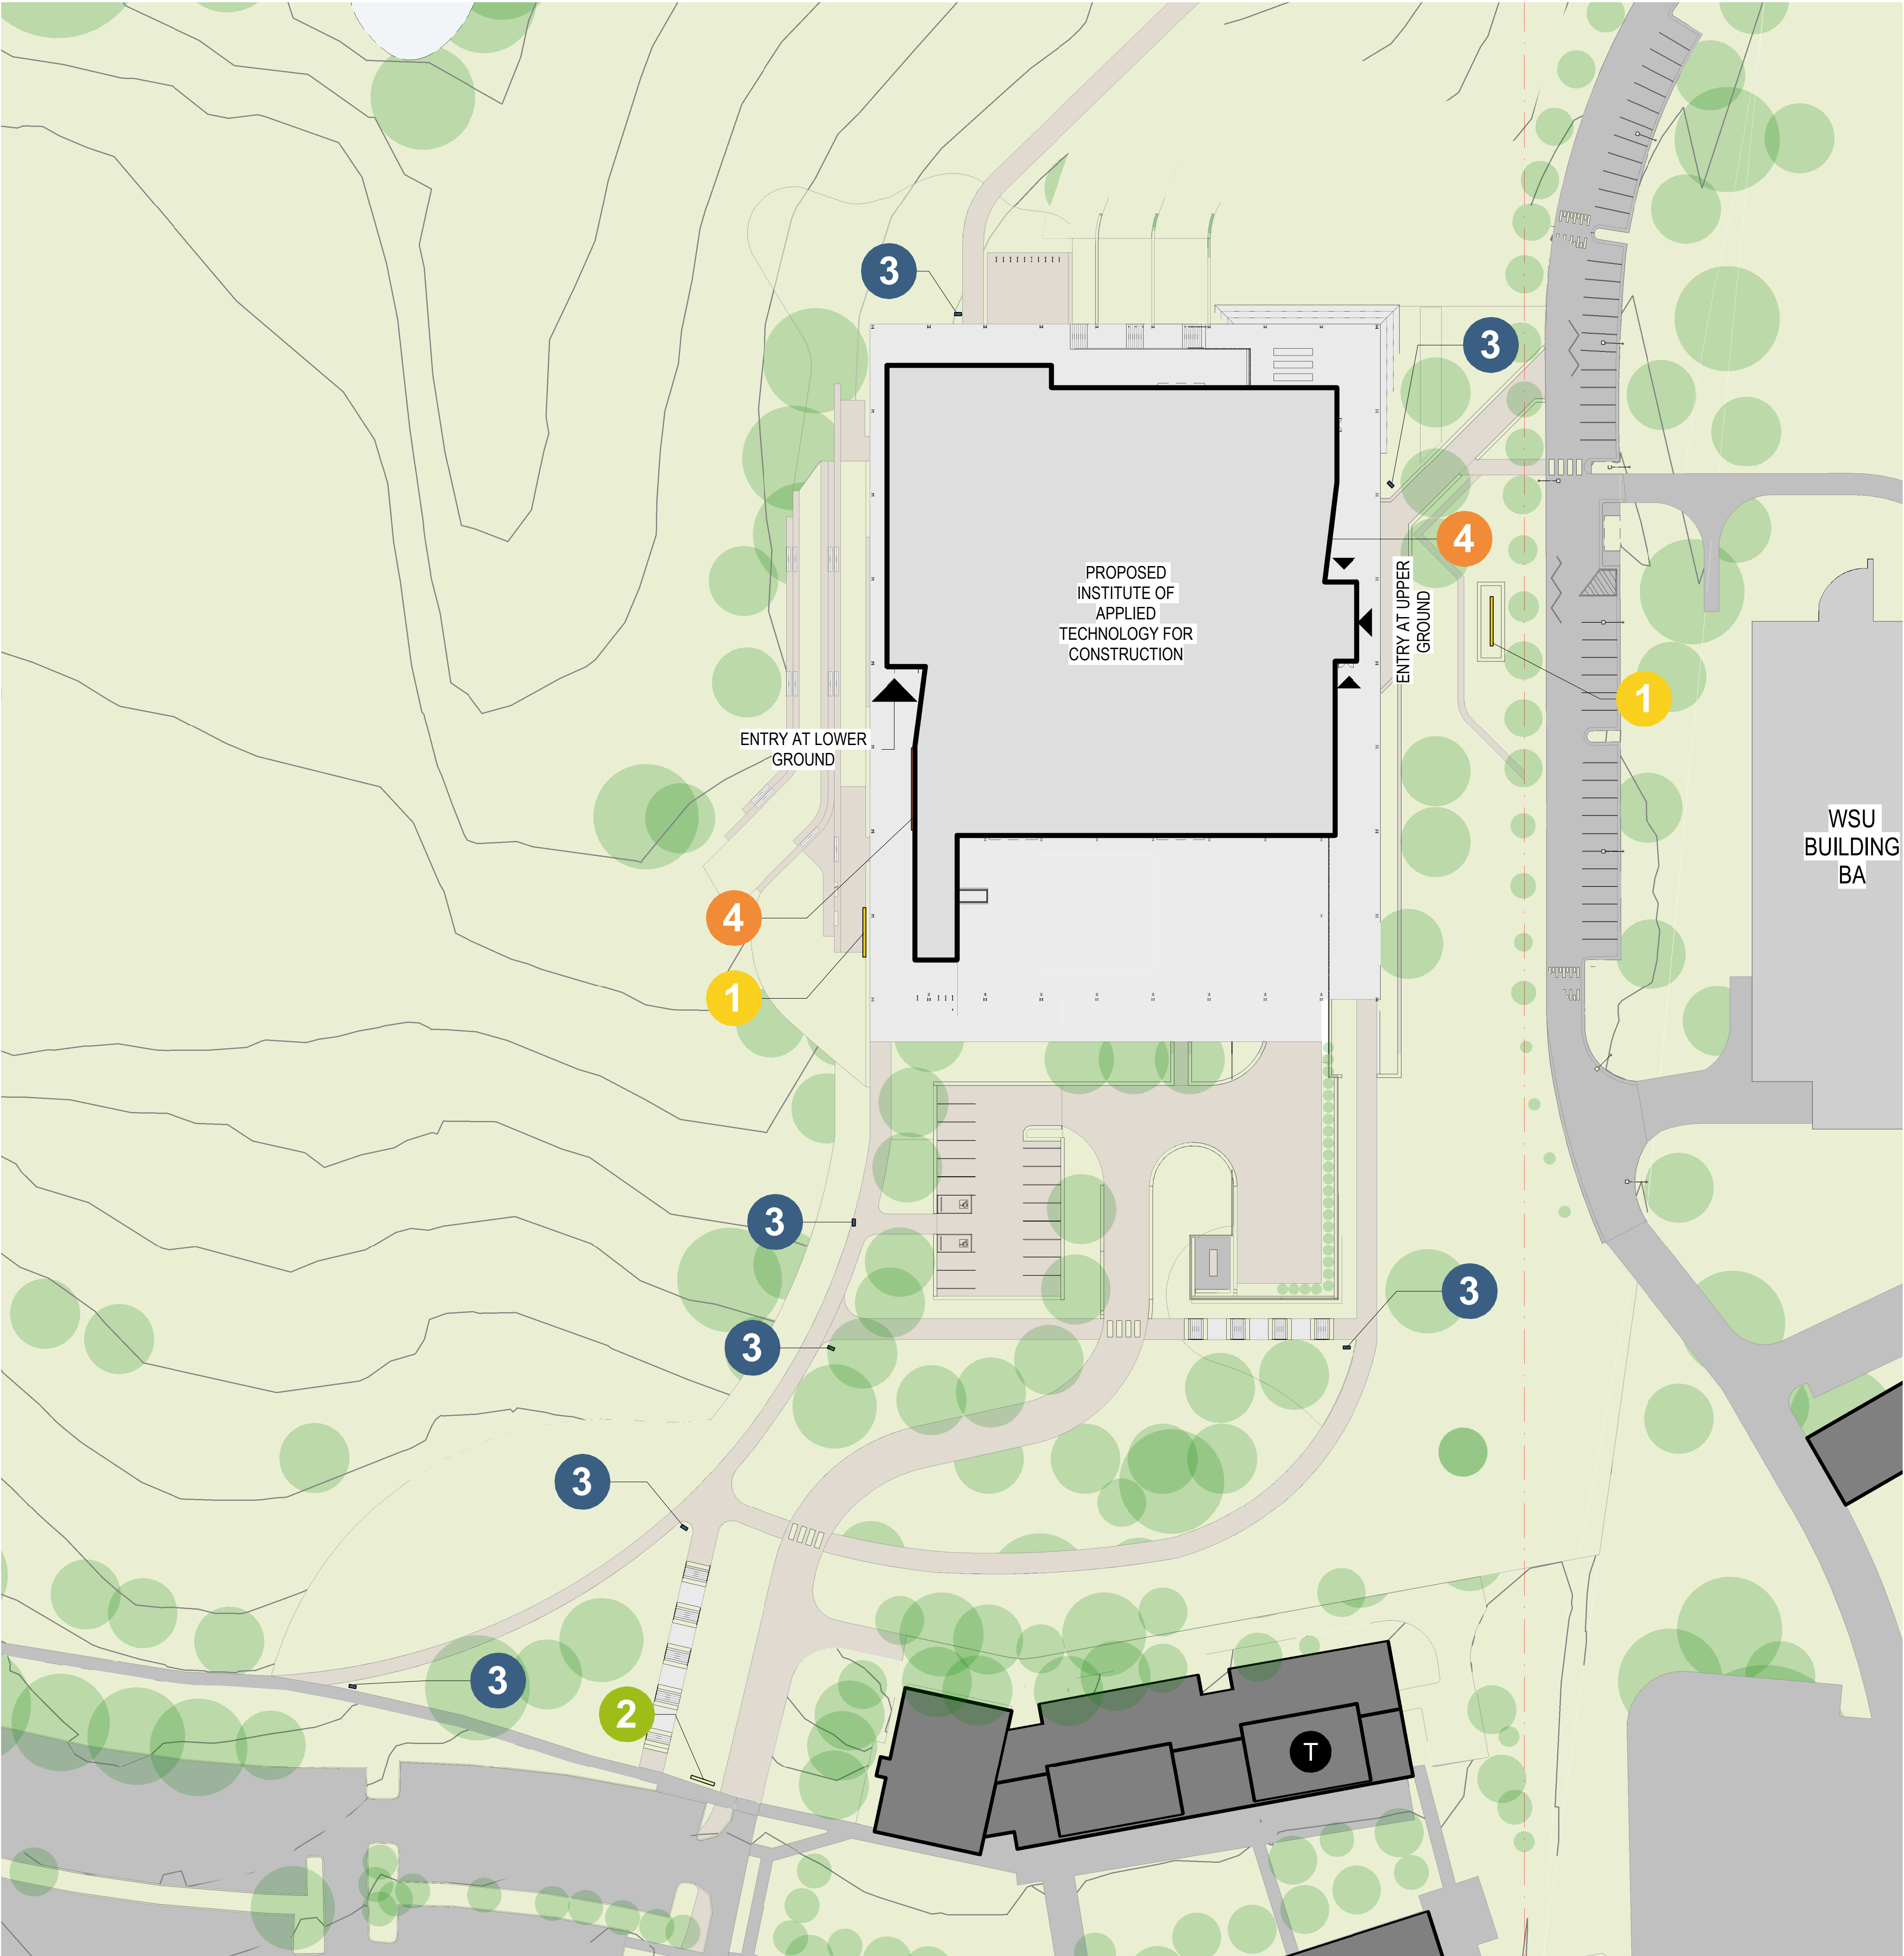

LEGEND

- 1 SIGN TYPE 1
- 2 SIGN TYPE 2
- 3 SIGN TYPE 3
- 4 SIGN TYPE 4 (WALL MOUNTED)

GRAY PUKSAND

DISCLAIMER
This document may not be secure, may be corrupted in transmission or due to software incompatibility and/or may be amended or altered by third parties after leaving Gray Puksand's possession.
Gray Puksand is not responsible for and accepts no liability for such matters. Subject only to any conflicting provision within any prior binding agreement, by Gray Puksand (which agreement may also contain additional conditions relating to this document and its use):
1. The content of this document is confidential and copyright in it belongs to Gray Puksand. They are permitted only to be opened, read and used by the addressee.
2. All users of this document must carry out all relevant investigations and must examine, take advice as required and satisfy themselves concerning the contents, correctness and sufficiency of the attachment and its contents for their purposes.
3. To the extent permitted by law, all conditions and warranties concerning this document or any use to which they may be put (whether as to quality, outcome, fitness, care, skill or otherwise) whether express or implied by statute, common law, equity, trade, custom or usage or otherwise are expressly excluded.
4. Any person using or relying on this document releases indemnifies, and will keep indemnified, Gray Puksand against all claims, liabilities, loss, costs and expenses arising directly or indirectly out of or in connection with such use or reliance including without limitation any misrepresentation, error or defect in this document.
Contractors to use Architectural drawings for set out.
Contractors to check & verify all Dimensions on Site prior to Construction/Fabrication. Figured Dimensions take precedence over Scaled Dimensions.
Any Discrepancies should be immediately referred to the Architect.
All work to comply with N.C.C. Statutory Authorities & Relevant Australian Standards.
NSW Nominated Architects Scott Moylan 7147 Craig Saltmarsh 6569

REV	DESCRIPTION	DATE
A	Test of Adequacy Submission	10-02-21
B	Issued for SSDA	04-03-21
C	Issued for SSDA	11-03-21
D	Issued for SSDA	13-05-21
E	Issued for SSDA	23-07-21

PROJECT NO	220090
DRAWN	PW
CHECKED	SW
APPROVED	BH

Institute of Applied Technology for Construction
12-44 O'Connell St, Kingswood
NSW 2747

SSDA

SITE PLAN - SIGNAGE LOCATION

DWG #	DA5000	REV	E
SCALE @ A1	1 : 500		