

NOTE:  
  
TREES NOT SURVEYED BUT ASSESSED IN THE ARBORIST REPORT HAVE BEEN INCLUDED ON THE TREE MANAGEMENT PLAN FOR INFORMATION. THE CONTRACTOR IS TO VERIFY ALL LOCATIONS OF TREES TO BE RETAINED (SURVEYED & NOT SURVEYED)



LEGEND

- TREES TO BE RETAINED (SURVEYED)
- TREES TO BE RETAINED (NOT SURVEYED)
- TREES TO BE RETAINED (NOT ASSESSED)
- TREES TO BE REMOVED (SURVEYED)
- TREES OUTSIDE OF BOUNDARY
- TREES PROTECTION ZONE (TPZ) REFER TO ARBORIST REPORT
- STRUCTURAL ROOT ZONE (SRZ) REFER TO ARBORIST REPORT
- SITE BOUNDARY

Amendments		
Issue	Description	Date
A	ISSUE FOR INFORMATION	10/12/2020
B	ISSUE FOR INFORMATION	01/02/2021
C	ISSUE FOR INFORMATION	08/03/2021
D	ISSUE FOR INFORMATION	18/03/2021
E	ISSUE FOR INFORMATION	31/03/2021
F	ISSUE FOR INFORMATION	13/04/2021
G	ISSUE FOR INFORMATION	01/07/2021
H	ISSUE FOR INFORMATION	07/07/2021
I	ISSUE FOR INFORMATION	14/07/2021
J	ISSUE FOR INFORMATION	29/07/2021
K	ISSUE FOR INFORMATION	08/09/2021

Project Management  
**SJA**  
Level 1, 100 Pitt Street, NSW, 2000  
02 9258 8000

Structural and Civil  
**HENRY & HYMAS**  
Suite 1/1, 128 Pacific Highway, Gordon, NSW, 2072  
02 9417 8400

Building Services  
**INTELLE BUILDING SERVICES**  
Level 2, 350 Kent Street, Sydney, NSW, 2000  
02 9772 3600

BCA Consultant  
**STEVE WATSON & PARTNERS**  
Level 17, 466 Kent Street, Sydney, NSW, 2000  
02 9293 8500

Contractor  
**ZAUNER CONSTRUCTION**  
Suite 10, 113 Princess Highway, Ulladulla, NSW, 2550  
PO Box 271  
02 5385 6555

Client  
**SCHOOL INFRASTRUCTURE NSW**  
Level 8, 250 George Street, Sydney, NSW, 2000  
1300 465 051


**GROUP GSA**  
Group GSA Pty Ltd ABN 76 002 113 779  
Level 7, 80 William St East Sydney NSW  
Australia 2011 www.groupgsa.com  
T +612 9361 4144 F +612 9332 3458  
architecture interior design urban design landscape  
nom architect M. Sheldon 3990

Project Title  
**BUDAWANG SCHOOL**  
15 Croobyar Road, Milton, NSW 2538

Drawing Title  
**TREE MANAGEMENT PLAN**

Scale	1:250@A1
Drawing created (date)	06/09/2021
By	LG
Plotted and checked by	LG
Verified	FR
Approved	FR
Drawing No	190941
Issue	L-0002 K

This drawing is the copyright of Group GSA Pty Ltd and may not be altered, reproduced or transmitted in any form or by any means in part or in whole without the written permission of Group GSA Pty Ltd. All levels and dimensions are to be checked and verified on site prior to the commencement of any work, making of shop drawings or fabrication of components. Do not scale drawings. Use figured Dimensions.

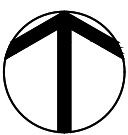





LEGEND

- PROPOSED TREES
- EXISTING TREES
- COLOURED CONCRETE PAVING TYPE 1
- COLOURED CONCRETE PAVING TYPE 2
- RUBBER SOFTFALL - PLAY SPACE
- RUBBER SURFACE - OUTDOOR LEARNING AREA
- NATURAL MULCH
- SERVICE ZONE - CONCRETE PAVED
- TURF
- MASS PLANTING

Amendments		Date
Issue	Description	
A	ISSUE FOR INFORMATION	16/02/2021
B	ISSUE FOR SSDA	13/04/2021
C	ISSUE FOR SSDA	01/07/2021
D	ISSUE FOR SSDA	07/07/2021
E	ISSUE FOR SSDA	14/07/2021
F	ISSUE FOR SSDA	29/07/2021
G	ISSUE FOR SSDA	08/09/2021

Project Management

**SJA**  
Level 1, 100 Pitt Street, NSW, 2000  
02 9228 8000

Structural and Civil

**HENRY & HYMAS**  
Suite 3/11, 528 Pacific Highway, Gordon, NSW, 2072  
02 9417 8400

Building Services

**INTELLE BUILDING SERVICES**  
Level 2, 350 Kent Street, Sydney, NSW, 2000  
02 9772 3600

BCA Consultant

**STEVE WATSON & PARTNERS**  
Level 17, 455 Kent Street, Sydney, NSW, 2000  
02 9200 6500

Contractor

**ZAUNER CONSTRUCTION**  
Suite 10, 122 Princess Highway, Ulladulla, NSW, 2550  
PO Box 271  
02 6385 6555



Client

**SCHOOL INFRASTRUCTURE NSW**  
Level 8, 250 George Street, Sydney, NSW, 2000  
1300 462 051



Group GSA Pty Ltd ABN 76 002 113 779  
Level 7, 80 William St East Sydney NSW  
Australia 2011 www.groupgsa.com

T +612 9361 4144 F +612 9332 3458  
architecture interior design urban design landscape  
nom architect M. Sheldon 3990

Project Title

**BUDAWANG SCHOOL**

15 Croobyar Road, Milton, NSW 2538

Drawing Title

**LANDSCAPE  
SITE PLAN**

Scale 1:250 @A1

Drawing created (date) 29/07/2021

By LG

Plotted and checked by LG


Verified FR

Approved FR

Drawing No Issue

**190941 L-2001 G**

This drawing is the copyright of Group GSA Pty Ltd and may not be altered, reproduced or transmitted in any form or by any means in part or in whole without the written permission of Group GSA Pty Ltd. All levels and dimensions are to be checked and verified on site prior to the commencement of any work, making of shop drawings or fabrication of components. Do not scale drawings. Use figured Dimensions.

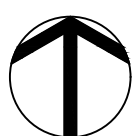



# FENCING STRATEGY

Amendments		Date
Issue	Description	
A	ISSUE FOR SSDA	13/04/2021
B	ISSUE FOR SSDA	01/07/2021
C	ISSUE FOR SSDA	07/07/2021
D	ISSUE FOR SSDA	14/07/2021
E	ISSUE FOR SSDA	29/07/2021
F	ISSUE FOR SSDA	08/09/2021



- AM80 - BOUNDARY FENCE (2150MM HIGH SCHOOL PALISADE FENCE) - FLAT TOP
- AM82 - BOUNDARY FENCE WITH VISUAL SCREENING
- VEHICULAR ACCESS GATE - SWING
- VEHICULAR ACCESS GATE - SLIDE
- AM84 - PEDESTRIAN ACCESS
- AM80 - SECONDARY FENCE AND GATES
- AM83 - SECURE FENCE TO OUTDOOR LEARNING SPACE
- MAINTENANCE ACCESS AND GATES

Project Management	SJA Level 1, 100 Pitt Street, NSW, 2000 02 9228 9000
Structural and Civil	HENRY & HYMAS Suite 1/1, 128 Pacific Highway, Gordon, NSW, 2072 02 9417 8400
Building Services	INTELLE BUILDING SERVICES Level 2, 350 Kent Street, Sydney, NSW, 2000 02 9772 3600
BCA Consultant	STEVE WATSON & PARTNERS Level 17, 455 Kent Street, Sydney, NSW, 2000 02 9200 6000
Contractor	ZAUNER CONSTRUCTION Suite 10, 122 Princess Highway, Ulladulla, NSW, 2539 PO Box 271 02 5385 6555
Client	SCHOOL INFRASTRUCTURE NSW Level 8, 250 George Street, Sydney, NSW, 2000 1300 462 051

**GROUP GSA**  
Group GSA Pty Ltd ABN 76 002 113 779  
Level 7, 80 William St East Sydney NSW  
Australia 2011 www.groupgsa.com  
T +612 9361 4144 F +612 9332 3458  
architecture interior design urban design landscape  
nom architect M. Sheldon 3990

Project Title  
**BUDAWANG SCHOOL**  
15 Croobyar Road, Milton, NSW 2538

Drawing Title  
**LANDSCAPE  
BOUNDARY FENCE**

Scale	1:250 @A1
Drawing created (date)	06/09/2021
By	LG
Plotted and checked by	LG
Verified	FR
Approved	FR
Drawing No	190941
Issue	L-2002 F

This drawing is the copyright of Group GSA Pty Ltd and may not be altered, reproduced or transmitted in any form or by any means in part or in whole without the written permission of Group GSA Pty Ltd. All levels and dimensions are to be checked and verified on site prior to the commencement of any work, making of shop drawings or fabrication of components. Do not scale drawings. Use figured Dimensions.





## BUSH GARDEN

### LEGEND

1. ACCESS PATH
2. LOW PLANTING WITH SEATS
3. SANDSTONE SEATS TO YARNING CIRCLE
4. SOFT FALL MULCH AND STEPPERS
5. YARNING CIRCLE
6. TO FUTURE PLAN DESIGN
7. PLAY SPACE



## SENSORY PLAYGROUND

### LEGEND

1. BOUNDARY FENCE
2. INTERNAL FENCE AND SERVICE GATE ACCESS
3. SENSORY PLANTING - FOCUS ON COLOUR, TEXTURE AND SCENT
4. SHADE TREES WITH SEATING UNDER
5. SWALE - GROUNDCOVER PLANTING
6. OPPORTUNITIES FOR SENSORY PLAY ITEMS
7. CONNECTION TO LIBRARY
8. ROOF OVERHEAD
9. TIERED RETAINING WALL WITH PLANTING
10. OUTDOOR STAFF SPACE

Amendments		
Issue	Description	Date
A	ISSUE FOR INFORMATION	01/07/2021
B	ISSUE FOR SSDA	07/07/2021
C	ISSUE FOR SSDA	14/07/2021
D	ISSUE FOR SSDA	29/07/2021

Project Management
<b>SJA</b> Level 1, 100 Pitt Street, NSW, 2000 02 9228 8000
Structural and Civil
<b>HENRY &amp; HYMAS</b> Suite 2/11, 528 Pacific Highway, Gordon, NSW, 2072 02 9417 8400
Building Services
<b>INTELLE BUILDING SERVICES</b> Level 2, 350 Kent Street, Sydney, NSW, 2000 02 9772 3600
BCA Consultant
<b>STEVE WATSON &amp; PARTNERS</b> Level 17, 455 Kent Street, Sydney, NSW, 2000 02 9283 6500
Contractor
<b>ZAUNER CONSTRUCTION</b> Suite 10, 112 Princess Highway, Ulladulla, NSW, 2539 PO Box 271 02 5455 6555
Client
<b>SCHOOL INFRASTRUCTURE NSW</b> Level 8, 250 George Street, Sydney, NSW, 2000 1300 462 051



Group GSA Pty Ltd ABN 76 002 113 779  
Level 7, 80 William St East Sydney NSW  
Australia 2011 www.groupgsa.com  
T +612 9361 4144 F +612 9332 3458  
architecture interior design urban design landscape  
nom architect M. Sheldon 3990

Project Title  
**BUDAWANG SCHOOL**  
15 Croobyar Road, Milton, NSW 2538

Drawing Title  
**LANDSCAPE PLAN  
BUSH GARDEN &  
SENSORY PLAYGROUND**

Scale 1:250 @A1

Drawing created (date) 29/07/2021

By LG


Plotted and checked by LG

Verified FR

Approved FR

Drawing No Issue  
**190941 L-2101 D**

This drawing is the copyright of Group GSA Pty Ltd and may not be altered, reproduced or transmitted in any form or by any means in part or in whole without the written permission of Group GSA Pty Ltd.  
All levels and dimensions are to be checked and verified on site prior to the commencement of any work, making of shop drawings or fabrication of components.  
Do not scale drawings. Use figured Dimensions.

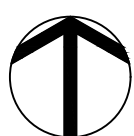



Amendments		
Issue	Description	Date
A	ISSUE FOR INFORMATION	01/07/2021
B	ISSUE FOR SSDA	07/07/2021
C	ISSUE FOR SSDA	14/07/2021
D	ISSUE FOR SSDA	29/07/2021



## BIKE TRACK

### LEGEND

1. TURF SPACE IN CENTRE OF BIKE TRACK - INFORMAL VIEWING
2. BIKE TRACK
3. PROPOSED RETAINING WALL
4. EXISTING TREE TO BE RETAINED WITH GROUND COVERS UNDER
5. SCREEN PLANTING TO BOUNDARY FENCE
6. INTERNAL FENCING AND GATE
7. GROUND COVER PLANTING TO GENTLE SLOPE
8. BOUNDARY FENCE
9. BIKE STORAGE
10. TURF SPILL-OUT AREA FOR BIKES/WAITING AREA



## PRODUCTIVE GARDEN

### LEGEND

1. GARDEN BED - FOCUS ON PRODUCTIVE PLANTS, MEDICINAL HERBS AND BUSH TUCKER
2. PERGOLA FOR SHADE INCLUDING VINE COVERED SECTION - GRAPES, SEATING AND OUTDOOR BENCH IN SPACE
3. ROUND GALVANISED WATER TANK WITH TAP FOR WATERING GARDEN
4. TURF
5. SMALL ORCHARD TREES IN MULCH RINGS
6. RAISED GARDENS BEDS FOR FOOD GROWING
7. EXISTING TREES TO BE RETAINED
8. RETAINING WALL WITH SEATING ATTACHED
9. CONNECTION TO LIFE SKILLS/ INDOOR KITCHEN AREA
10. STEPPERS THROUGH GARDEN FOR SERVICE ACCESS ONLY
11. SERVICE GATE AND FENCING TO REAR OF HYDROTHERAPY BUILDING
12. CLOTHESLINE
13. CHICKEN COOP-MOBILE

Project Management

**SJA**

Level 1, 100 Pitt Street, NSW, 2000

02 9288 8000

Structural and Civil

**HENRY & HYMAS**

State 2/1, 128 Pacific Highway, Gordon, NSW, 2072

02 9417 8400

Building Services

**INTELLE BUILDING SERVICES**

Level 2, 350 Kent Street, Sydney, NSW, 2000

02 9772 3600

BCA Consultant

**STEVE WATSON & PARTNERS**

Level 17, 455 Kent Street, Sydney, NSW, 2000

02 9283 6500

Contractor

**ZAUNER CONSTRUCTION**

Site 10, 122 Princess Highway, Ulladulla, NSW, 2550

PO Box 271

02 5385 6555

**zauner**  
construction

Client

**SCHOOL INFRASTRUCTURE NSW**

Level 8, 250 George Street, Sydney, NSW, 2000

1300 462 051

**SCHOOL**  
INFRASTRUCTURE  
NSW

**GROUP GSA**

Group GSA Pty Ltd ABN 76 002 113 779  
Level 7, 80 William St East Sydney NSW  
Australia 2011 www.groupgsa.com

T +612 9361 4144

F +612 9332 3458

architecture interior design urban design landscape

nom architect M. Sheldon 3990

Project Title

**BUDAWANG SCHOOL**

15 Croobyar Road, Milton, NSW 2538

Drawing Title

**LANDSCAPE PLAN  
SITE PLAN - BIKE TRACK  
& PRODUCTIVE GARDEN**

Scale 1:250 @A1

Drawing created (date) 29/07/2021

By LG

Plotted and checked by LG


Verified FR

Approved FR

Drawing No Issue

**190941 L-2102 D**

This drawing is the copyright of Group GSA Pty Ltd and may not be altered, reproduced or transmitted in any form or by any means in part or in whole without the written permission of Group GSA Pty Ltd. All levels and dimensions are to be checked and verified on site prior to the commencement of any work, making of shop drawings or fabrication of components. Do not scale drawings. Use figured Dimensions.

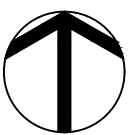




# OUTDOOR LEARNING SPACE

## LEGEND

- 1. SPACE INCLUDES PATTERNED RUBBER SOFT FALL SURFACE AND SOFT, WEATHERPROOF FURNISHING FOR CASUAL SEATING (E.G. BEANBAGS).
- 2. FENCING OUTDOOR LEARNING SPACE - SECURIFOR MESH FENCE 2150MM HIGH
- 3. CONCRETE PLINTH WITH FENCING FOR SEATING (400MM NOM. HEIGHT)
- 4. ROOF OVER
- 5. ENTRY ZONE - PAUSE SPACES WITH SEATING AND BLACKBOARDS UNDER COVER FOR ACTIVATION
- 6. SCREEN PLANTING TO FENCING ALONG OUTDOOR LEARNING SPACES WHERE POSSIBLE TO INCREASE SENSE OF ENCLOSURE AND MAINTAIN PRIVACY
- 7. GATE

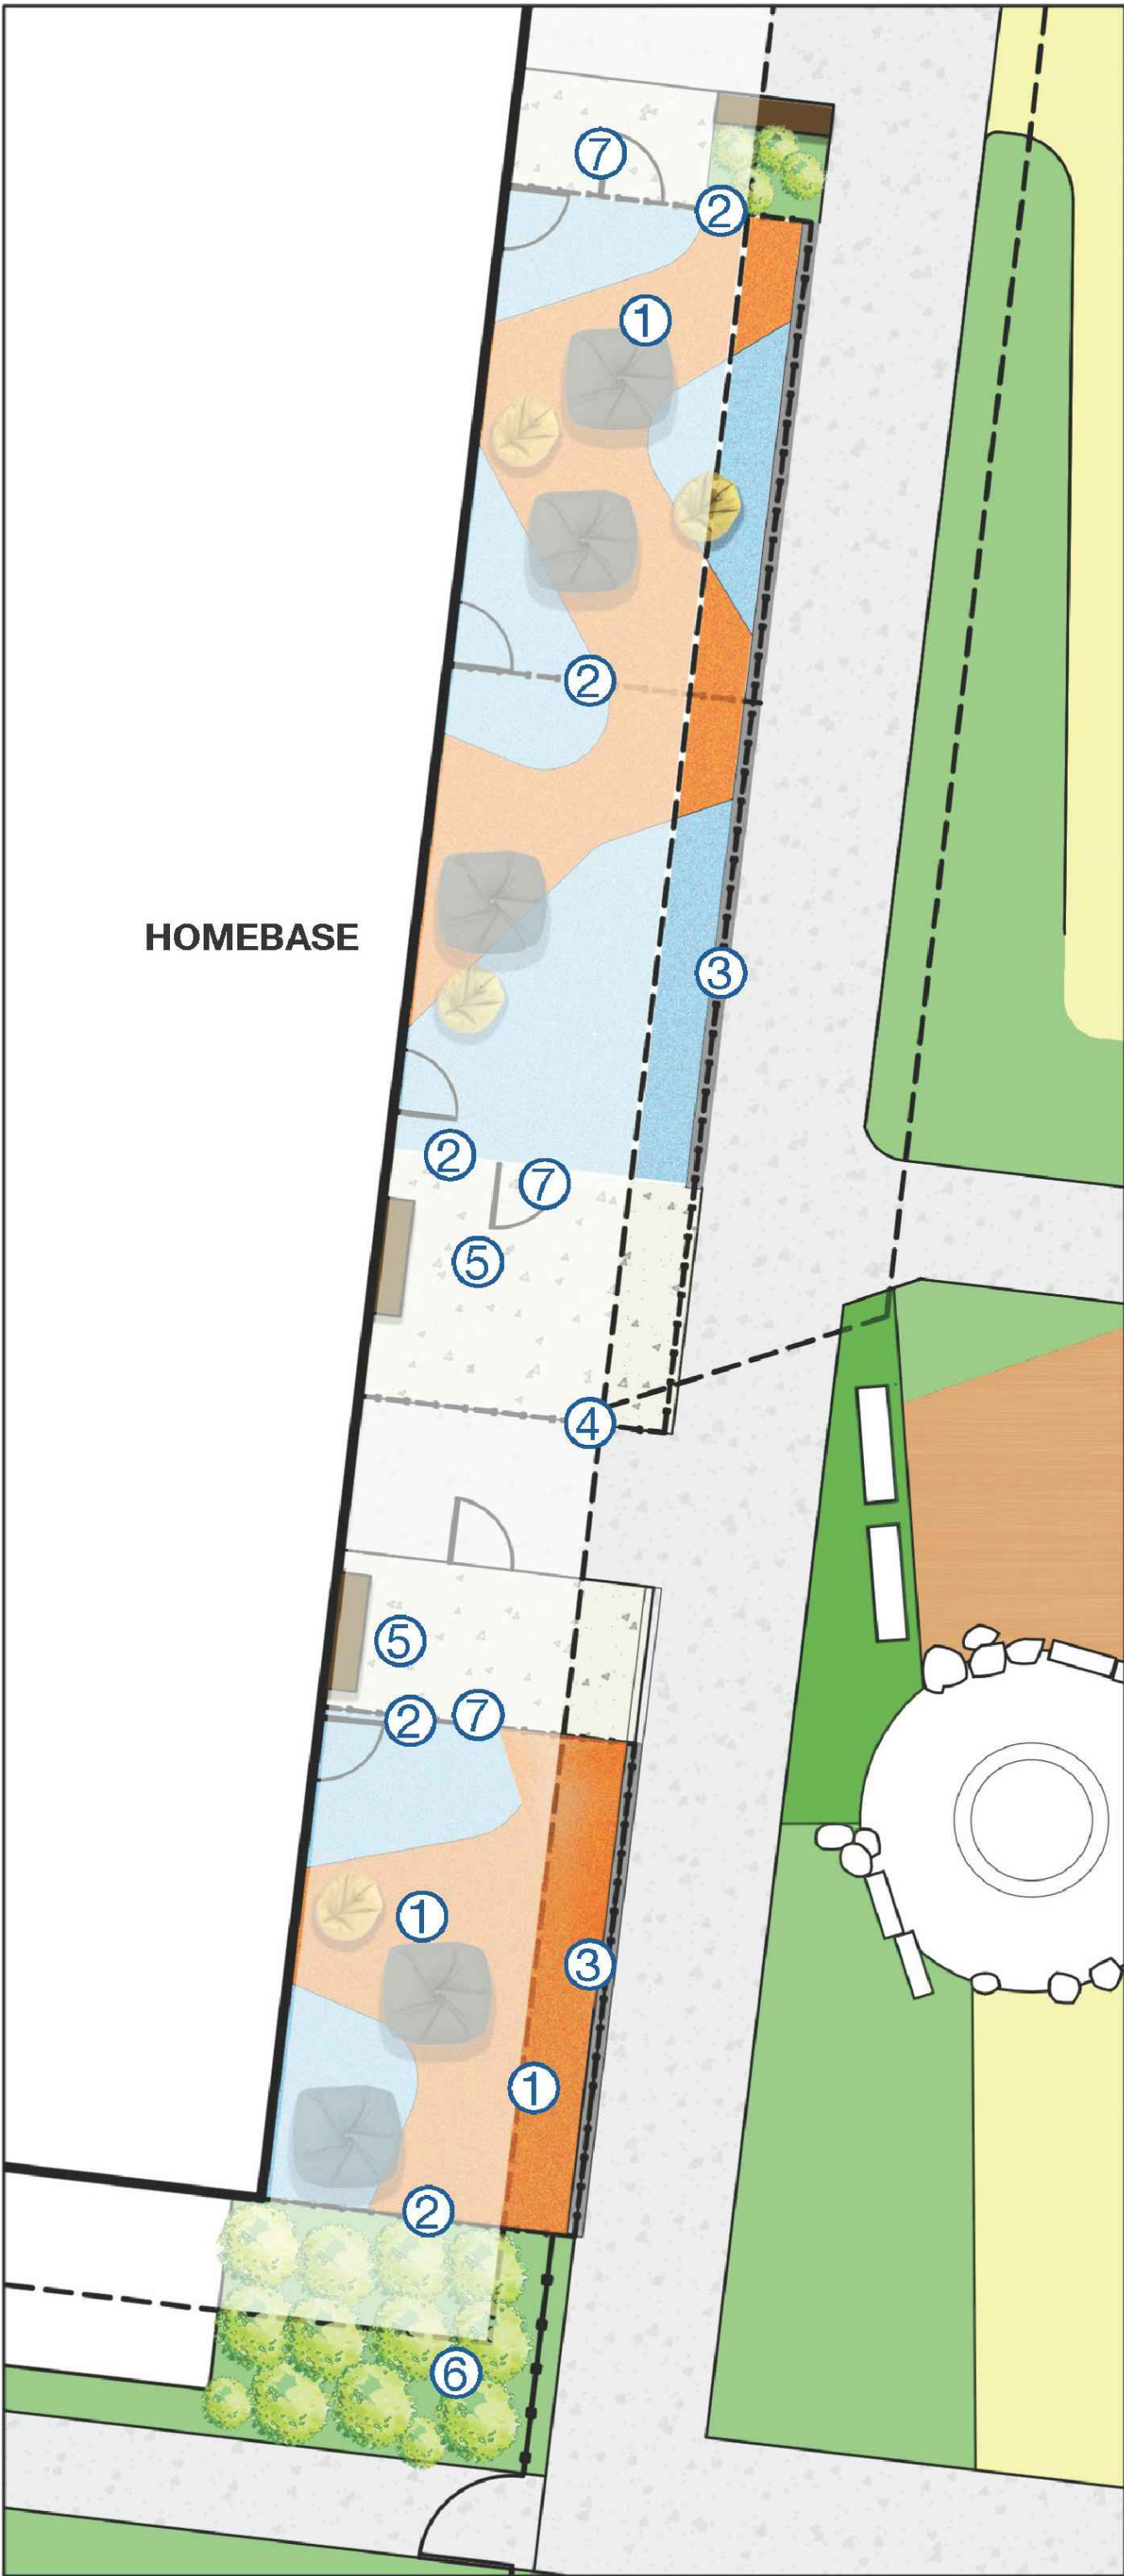

Amendments		
Issue	Description	Date
A	ISSUE FOR INFORMATION	01/07/2021
B	ISSUE FOR SSDA	07/07/2021
C	ISSUE FOR SSDA	14/07/2021
D	ISSUE FOR SSDA	29/07/2021

Project Management  
**SJA**  
Level 1, 100 Pitt Street, NSW, 2000  
02 9228 9000

Structural and Civil  
**HENRY & HYMAS**  
Suite 2/11, 528 Pacific Highway, Gordon, NSW, 2072  
02 9417 8400

Building Services  
**INTELLE BUILDING SERVICES**  
Level 2, 350 Kent Street, Sydney, NSW, 2000  
02 9772 3600

BCA Consultant  
**STEVE WATSON & PARTNERS**  
Level 17, 456 Kent Street, Sydney, NSW, 2000  
02 9200 6000

Contractor  
**ZAUNER CONSTRUCTION**  
Suite 10, 122 Princes Highway, Ulladulla, NSW, 2539  
PO Box 271  
02 5385 6555



Client  
**SCHOOL INFRASTRUCTURE NSW**  
Level 8, 250 George Street, Sydney, NSW, 2000  
1300 462 051



**GROUP GSA**

Group GSA Pty Ltd ABN 76 002 113 779  
Level 7, 80 William St East Sydney NSW  
Australia 2011 www.groupgsa.com  
T +612 9361 4144 F +612 9332 3458  
architecture interior design urban design landscape  
nom architect M. Sheldon 3990

Project Title  
**BUDAWANG SCHOOL**  
15 Croobyar Road, Milton, NSW 2538

Drawing Title  
**LANDSCAPE PLAN  
OUTDOOR LEARNING SPACE**

Scale 1:250 @A1

Drawing created (date) 29/07/2021

By LG

Plotted and checked by LG


Verified FR

Approved FR

Drawing No Issue


190941 L-2103 D

This drawing is the copyright of Group GSA Pty Ltd and may not be altered, reproduced or transmitted in any form or by any means in part or in whole without the written permission of Group GSA Pty Ltd. All levels and dimensions are to be checked and verified on site prior to the commencement of any work, making of shop drawings or fabrication of components. Do not scale drawings. Use figured Dimensions.

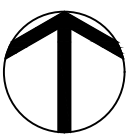




BOUNDARY TREATMENTS

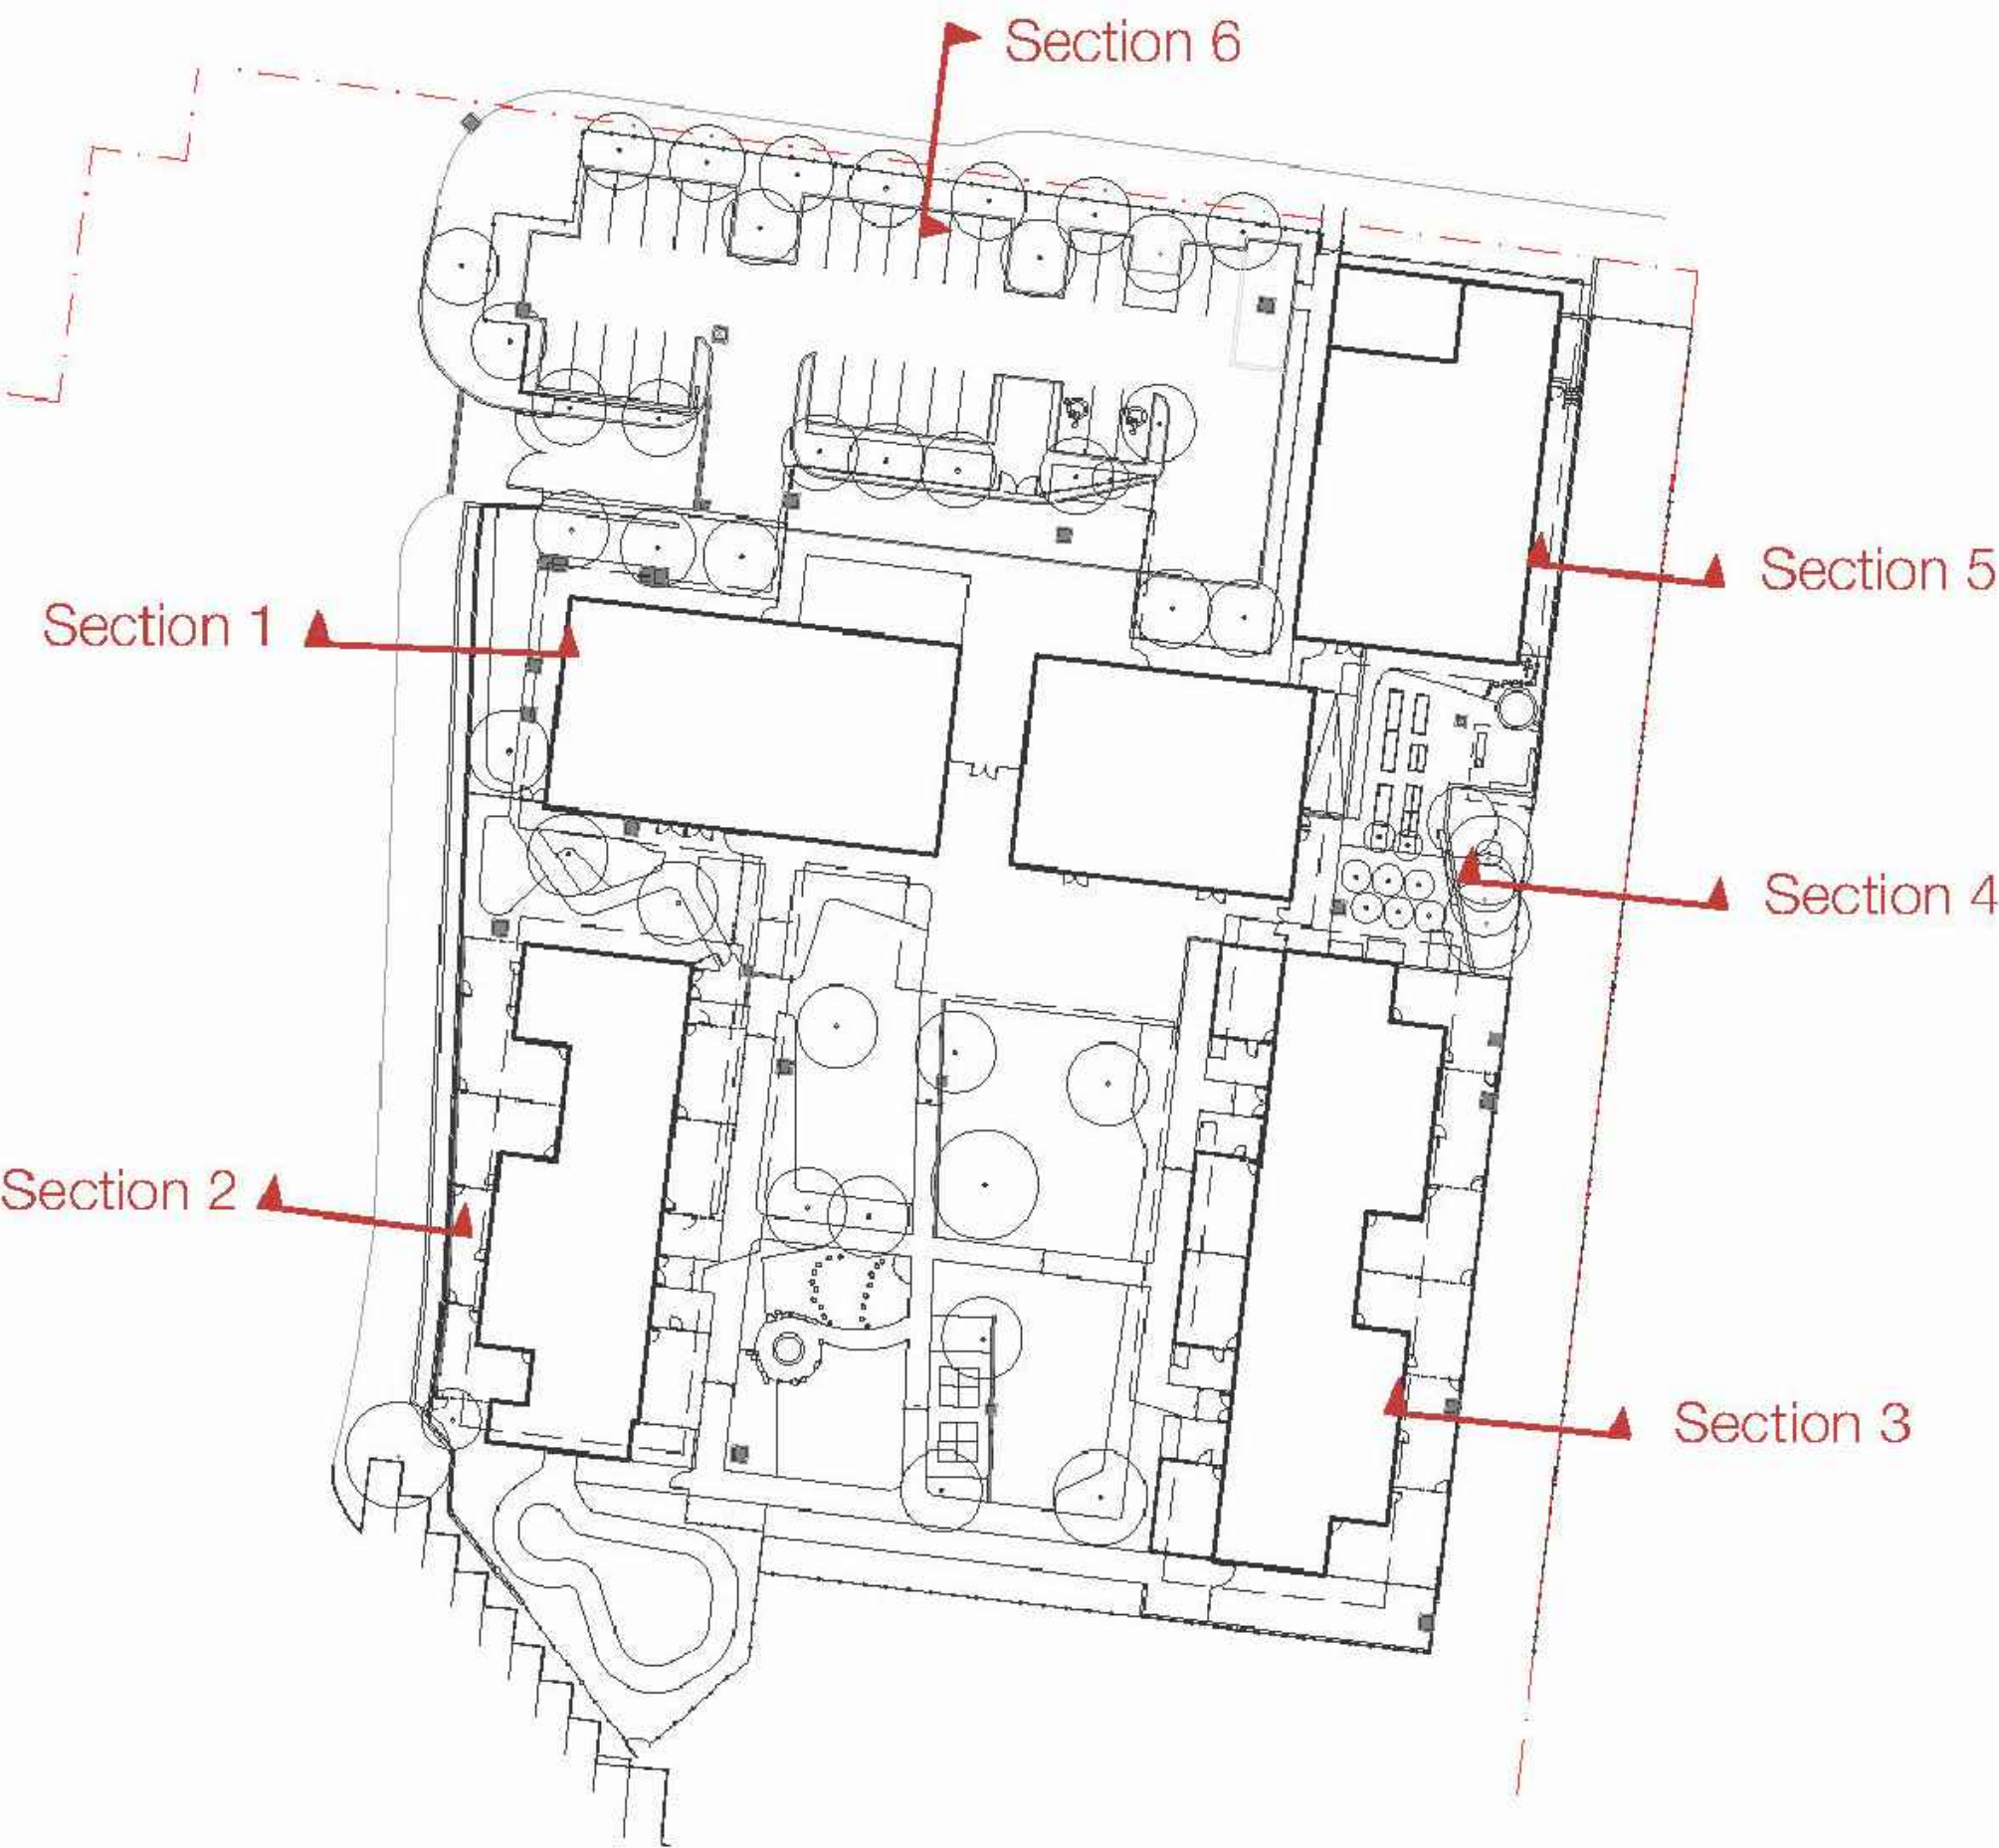


SECTION 1

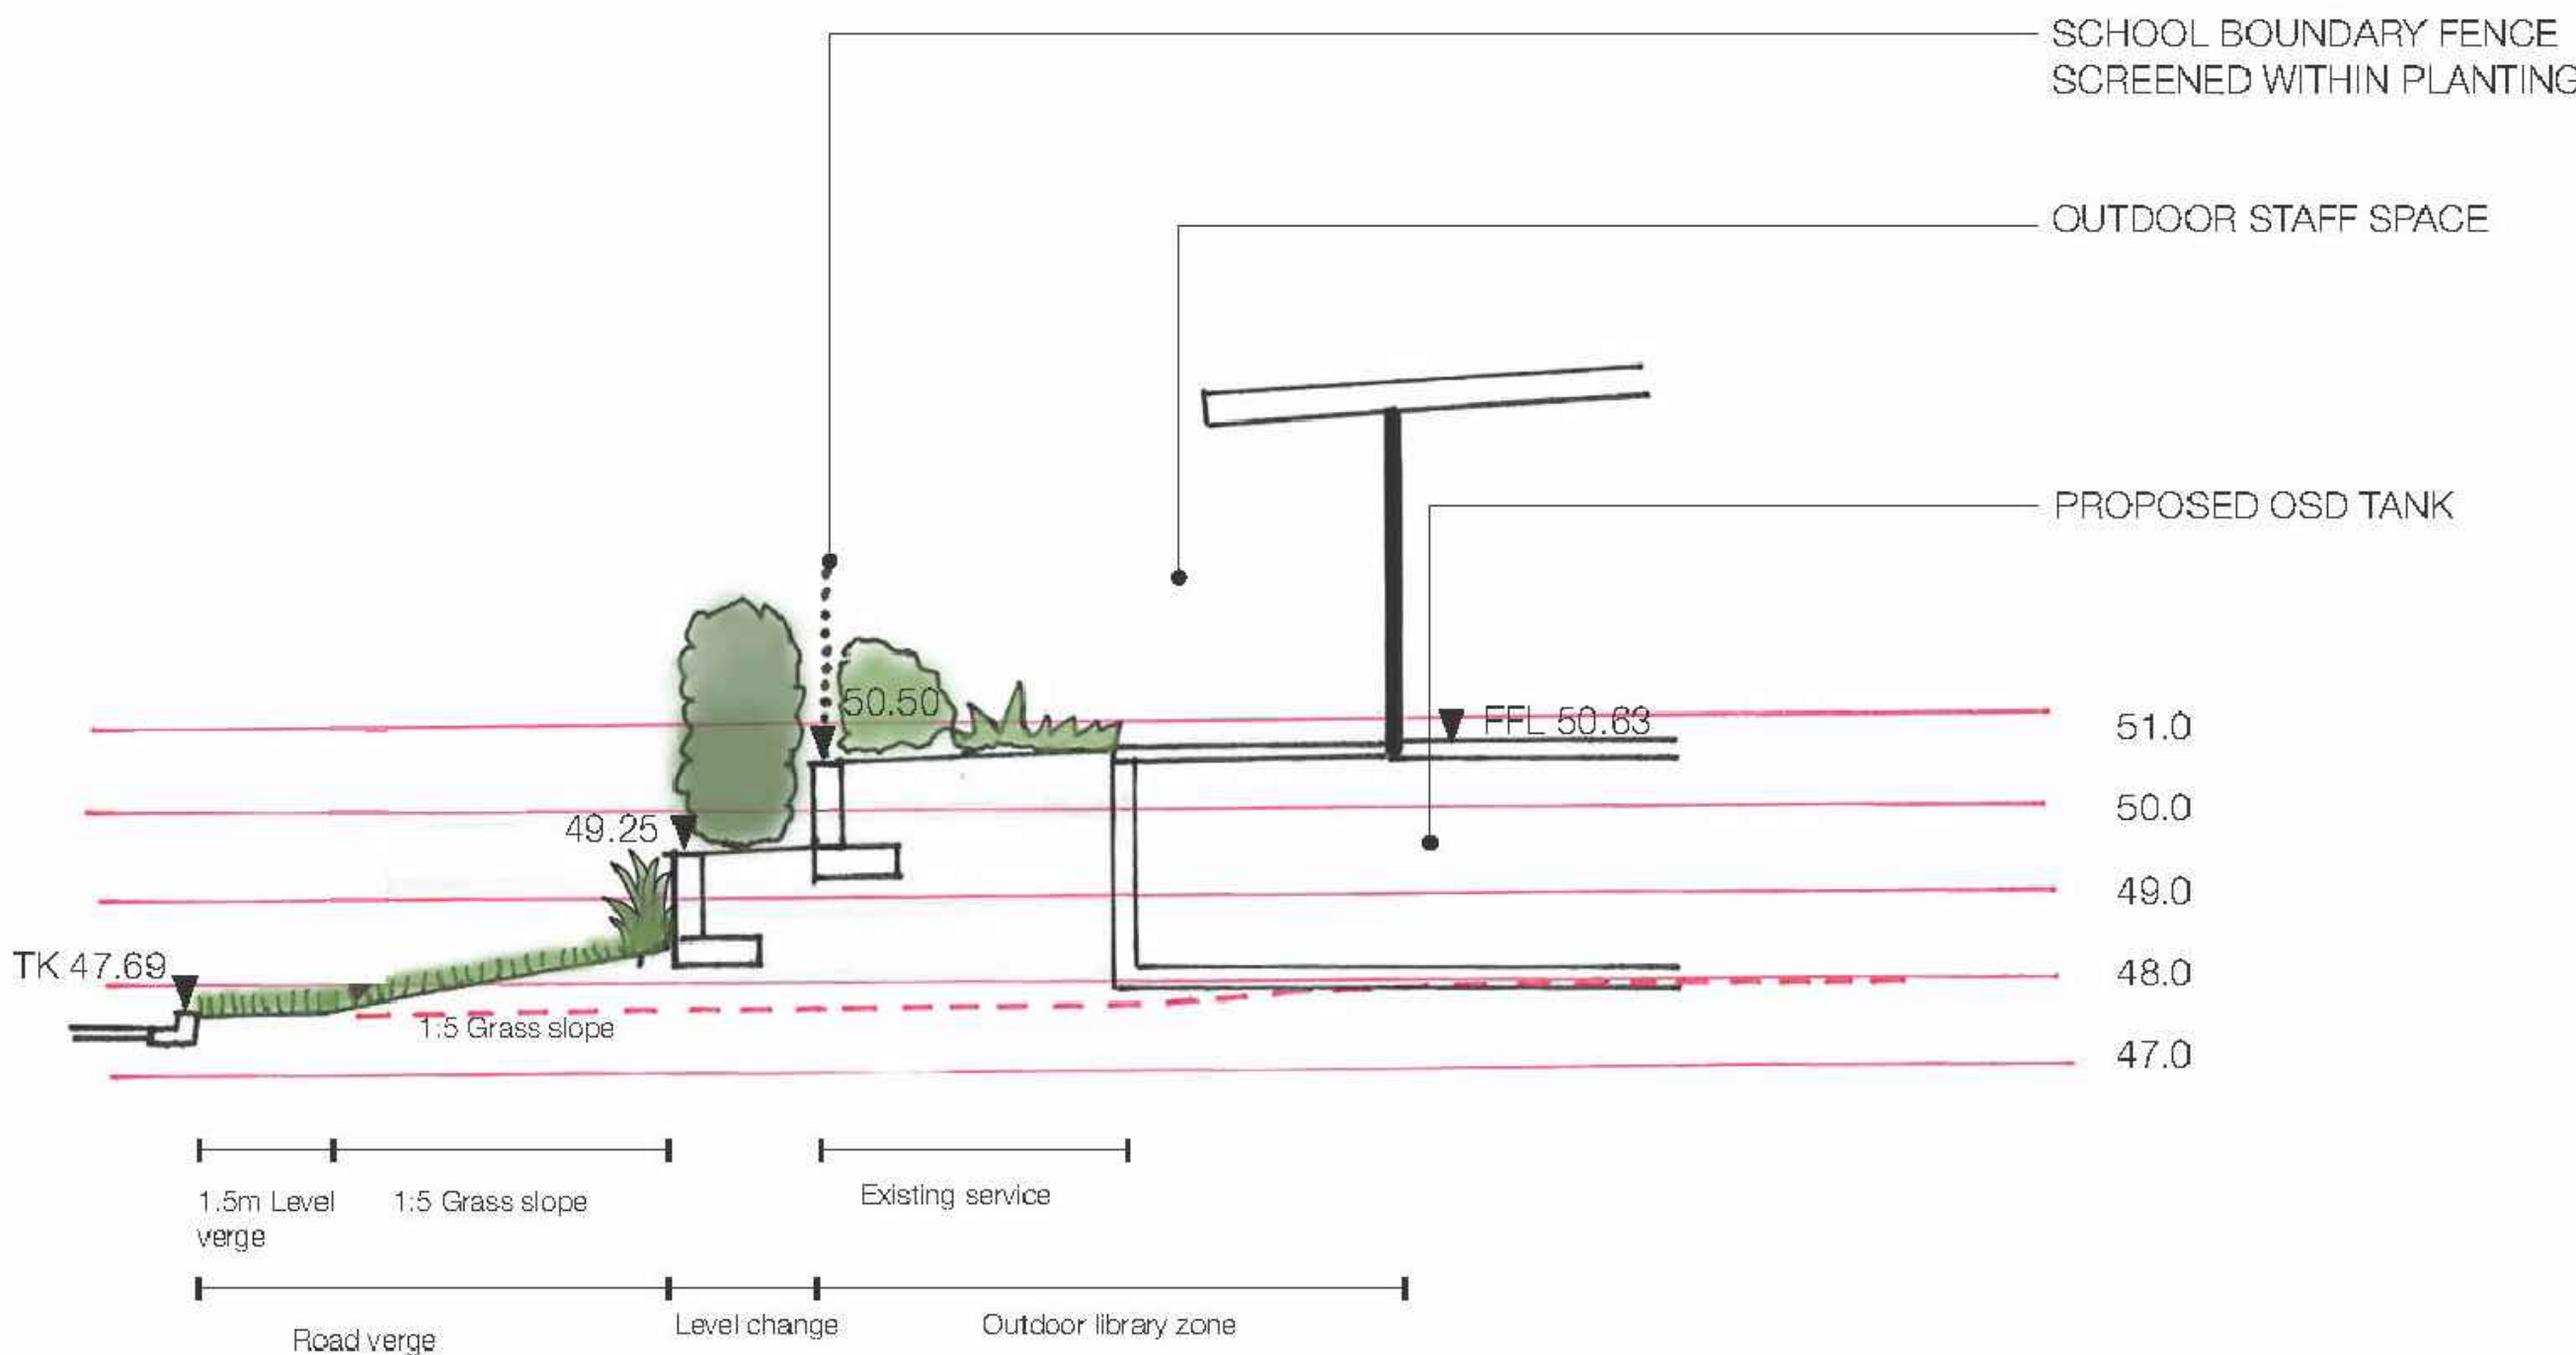


SCALE 1:100 @A3

SECTION 2

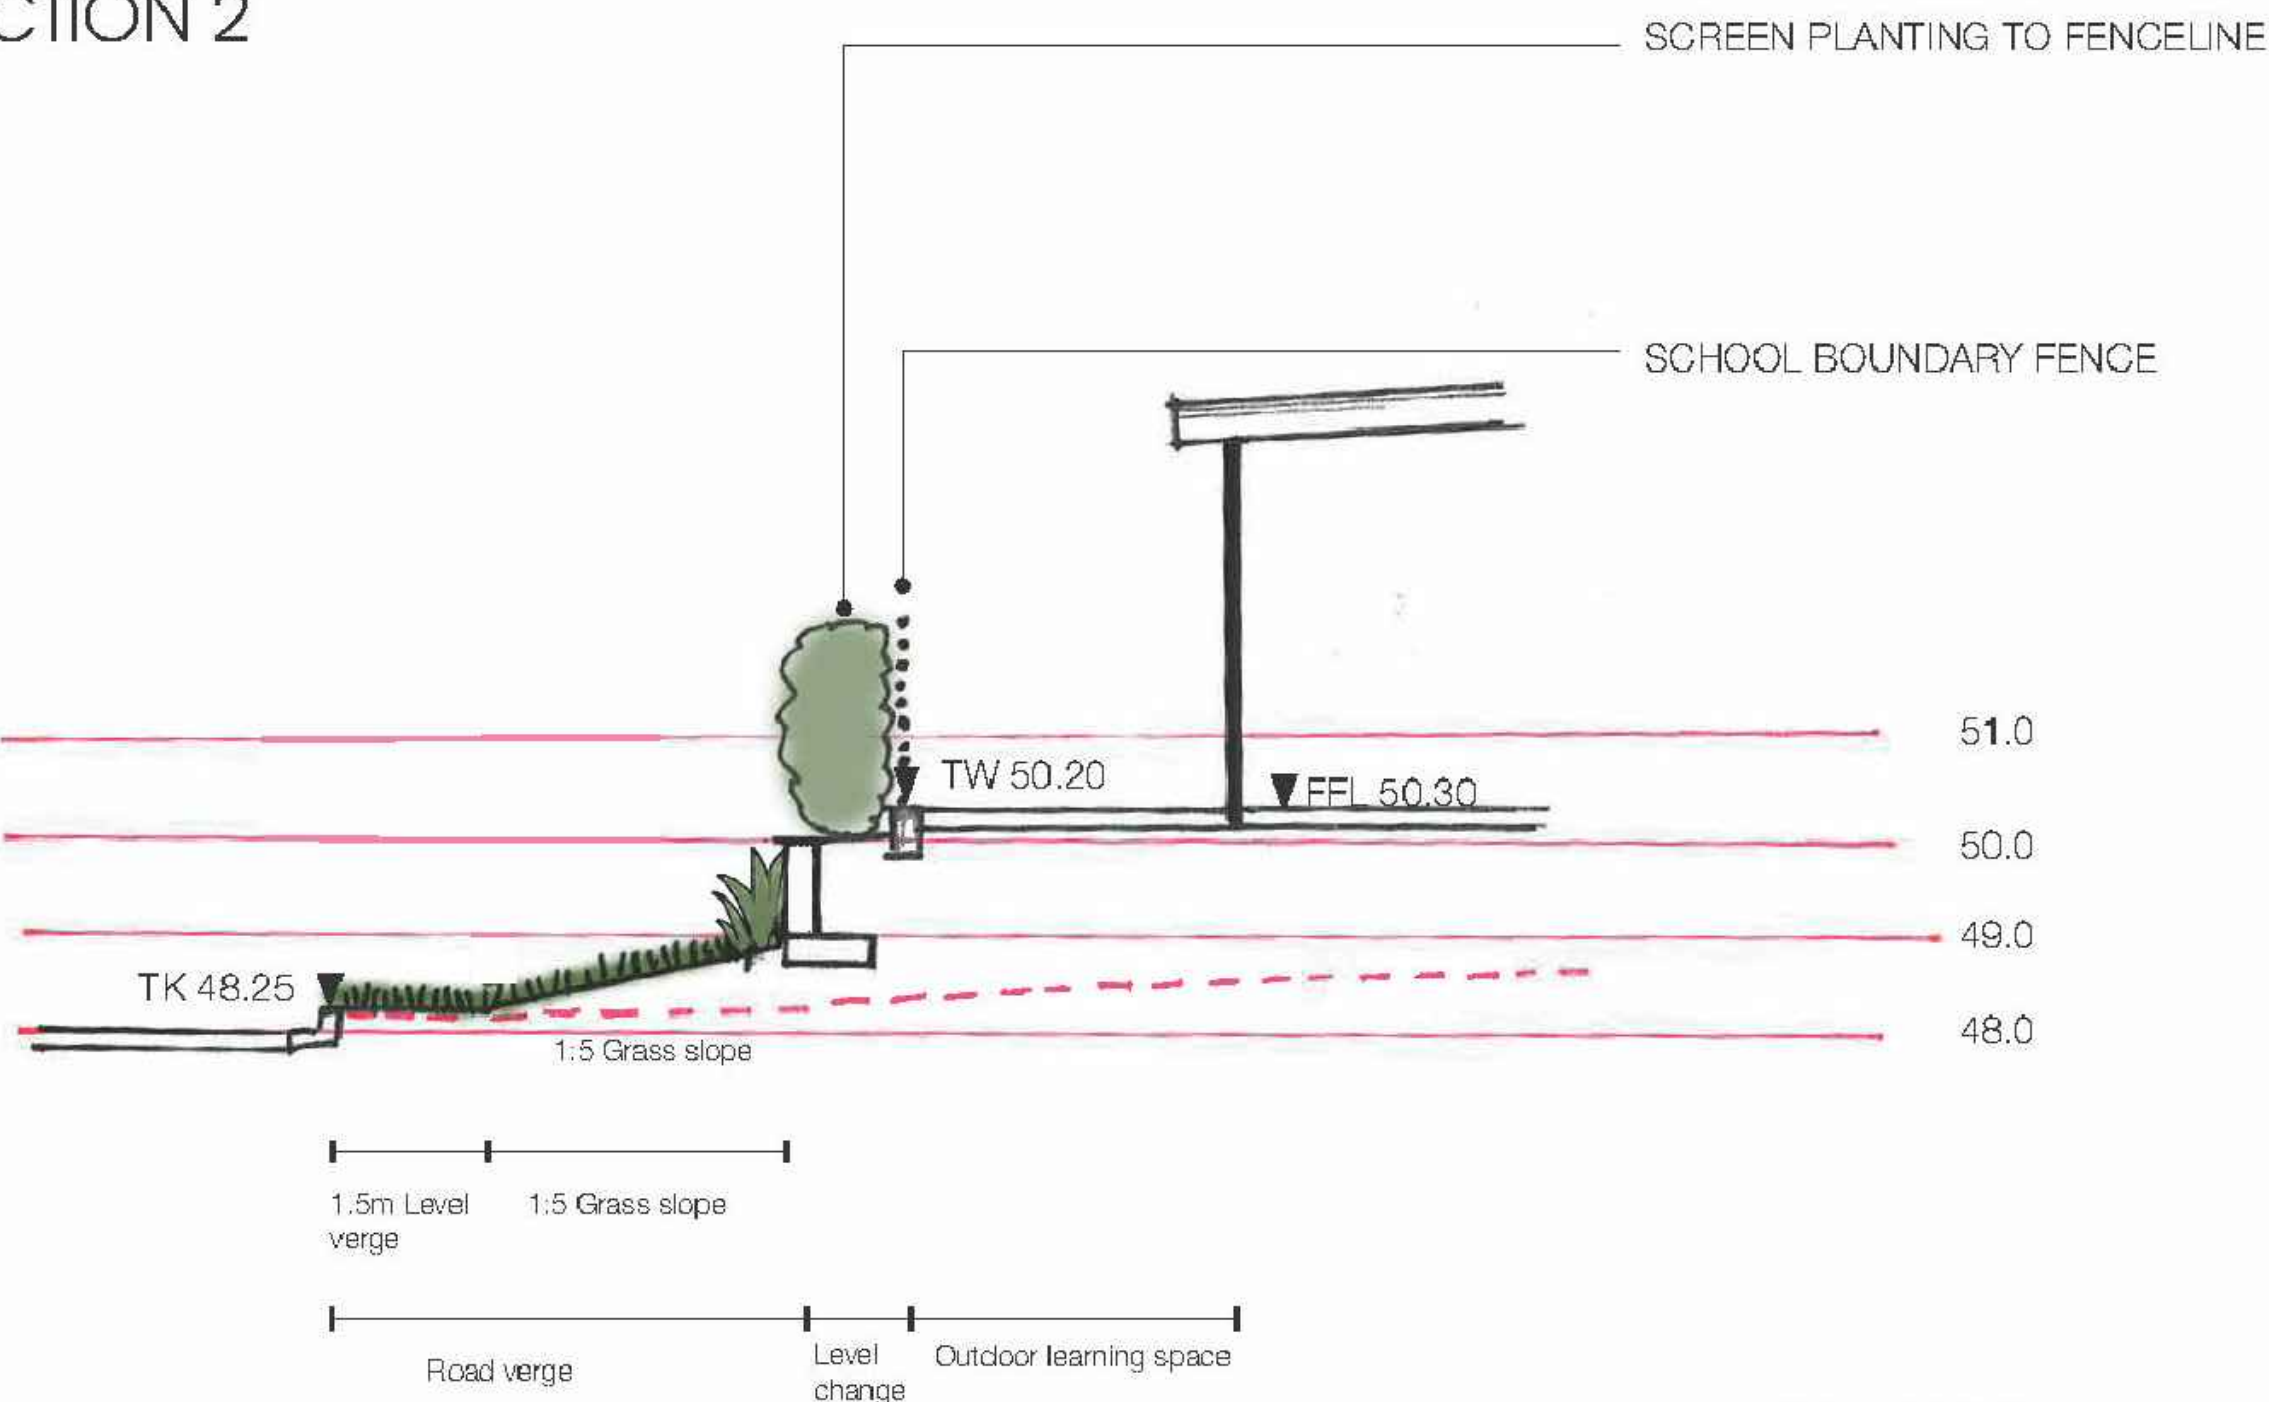

SCALE 1:100 @A3

SECTION 3

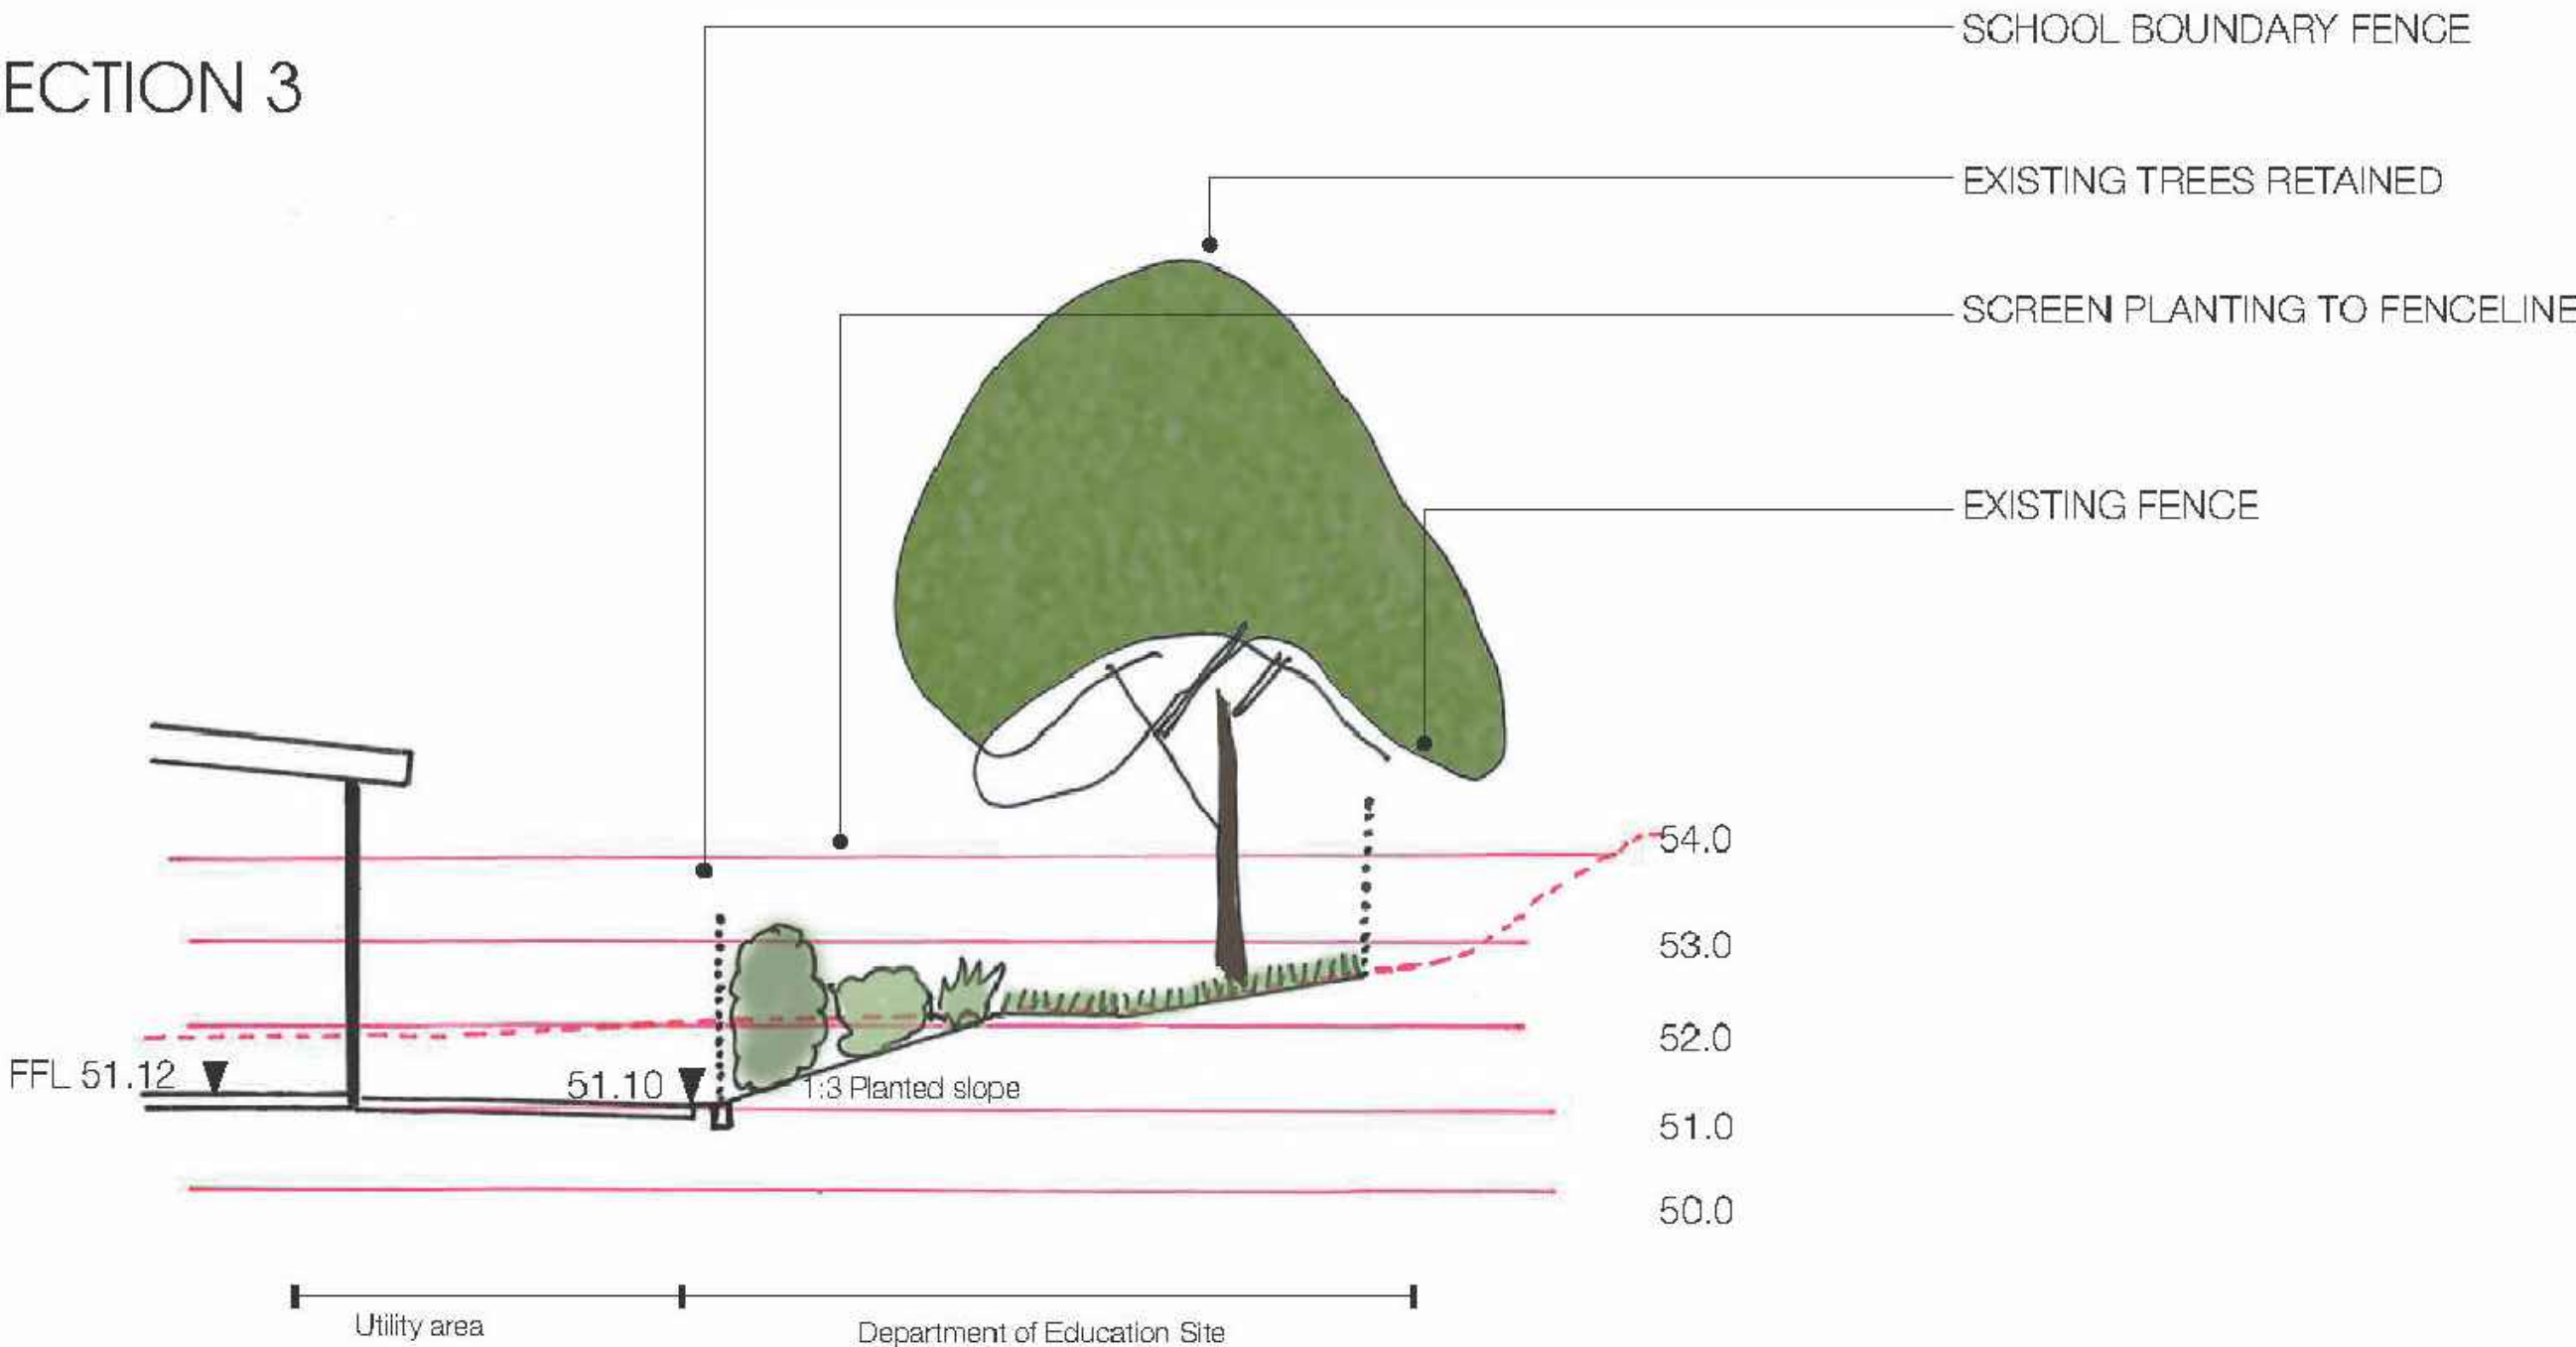

SCALE 1:100 @A3

Amendments		
Issue	Description	Date
A	ISSUE FOR SSDA	13/04/2021
B	ISSUE FOR SSDA	07/07/2021
C	ISSUE FOR SSDA	14/07/2021
D	ISSUE FOR SSDA	29/07/2021
E	ISSUE FOR SSDA	08/09/2021

Project Management  
**SJA**  
Level 1, 100 Pitt Street, NSW, 2000  
02 9228 8000

Structural and Civil  
**HENRY & HYMAS**  
Suite 3/11, 528 Pacific Highway, Gordon, NSW, 2072  
02 9417 8400

Building Services  
**INTELLE BUILDING SERVICES**  
Level 2, 350 Kent Street, Sydney, NSW, 2000  
02 9772 3600

BCA Consultant  
**STEVE WATSON & PARTNERS**  
Level 17, 455 Kent Street, Sydney, NSW, 2000  
02 9203 6500

Contractor  
**ZAUNER CONSTRUCTION**  
Suite 10, 122 Princes Highway, Ulladulla, NSW, 2550  
02 5355 6555

Client  
**SCHOOL INFRASTRUCTURE NSW**  
Level 8, 250 George Street, Sydney, NSW, 2000  
1300 462 051


**GROUP GSA**  
Group GSA Pty Ltd ABN 76 002 113 779  
Level 7, 80 William St East Sydney NSW  
Australia 2011 www.groupgsa.com  
T +612 9361 4144 F +612 9332 3458  
architecture interior design urban design landscape  
nom architect M. Sheldon 3990

Project Title  
**BUDAWANG SCHOOL**  
15 Croobyar Road, Milton, NSW 2538

Drawing Title  
**LANDSCAPE  
BOUNDARY TREATMENTS 1**

Scale	1:200 @A1
Drawing created (date)	06/09/2021
By	LG
Plotted and checked by	LG
Verified	FR
Approved	FR
Drawing No	190941
Issue	L-6000 E



This drawing is the copyright of Group GSA Pty Ltd and may not be altered, reproduced or transmitted in any form or by any means in part or in whole without the written permission of Group GSA Pty Ltd. All levels and dimensions are to be checked and verified on site prior to the commencement of any work, making of shop drawings or fabrication of components. Do not scale drawings. Use figured Dimensions.

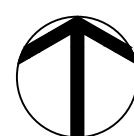




# BOUNDARY TREATMENTS

Amendments		Date
Issue	Description	
A	ISSUE FOR SSDA	13/04/2021
B	ISSUE FOR SSDA	07/07/2021
C	ISSUE FOR SSDA	14/07/2021
D	ISSUE FOR SSDA	29/07/2021
E	ISSUE FOR SSDA	08/09/2021

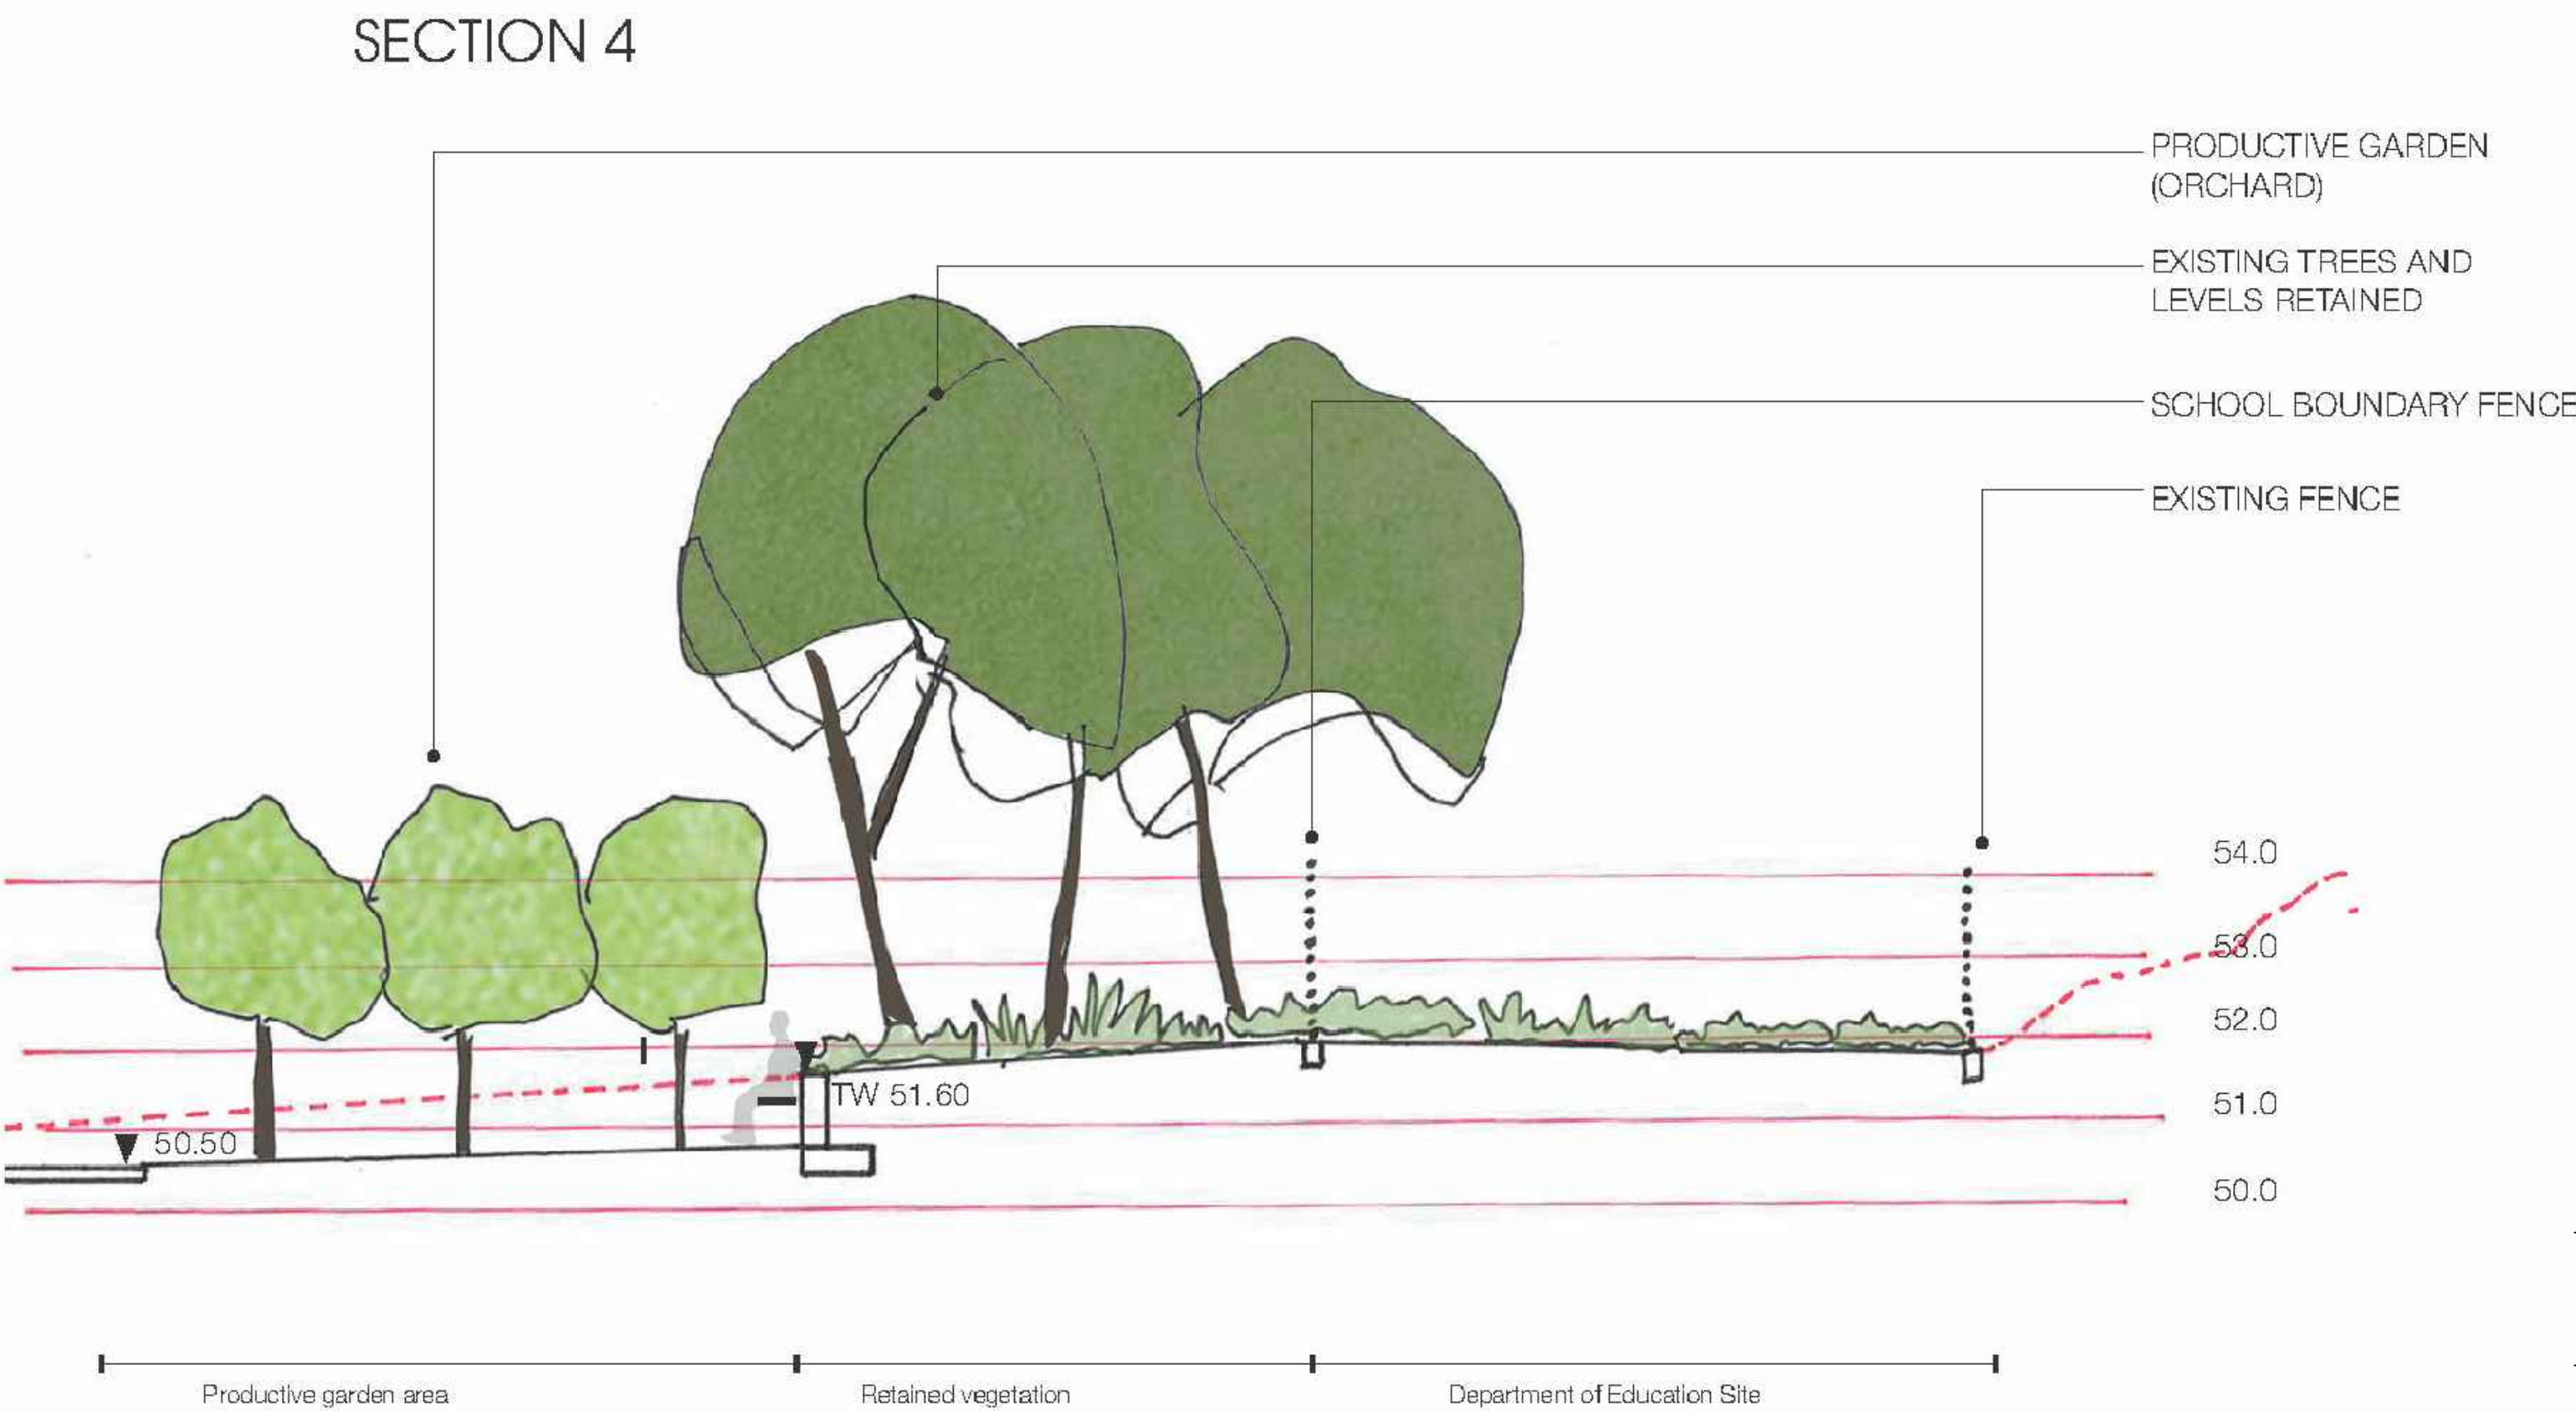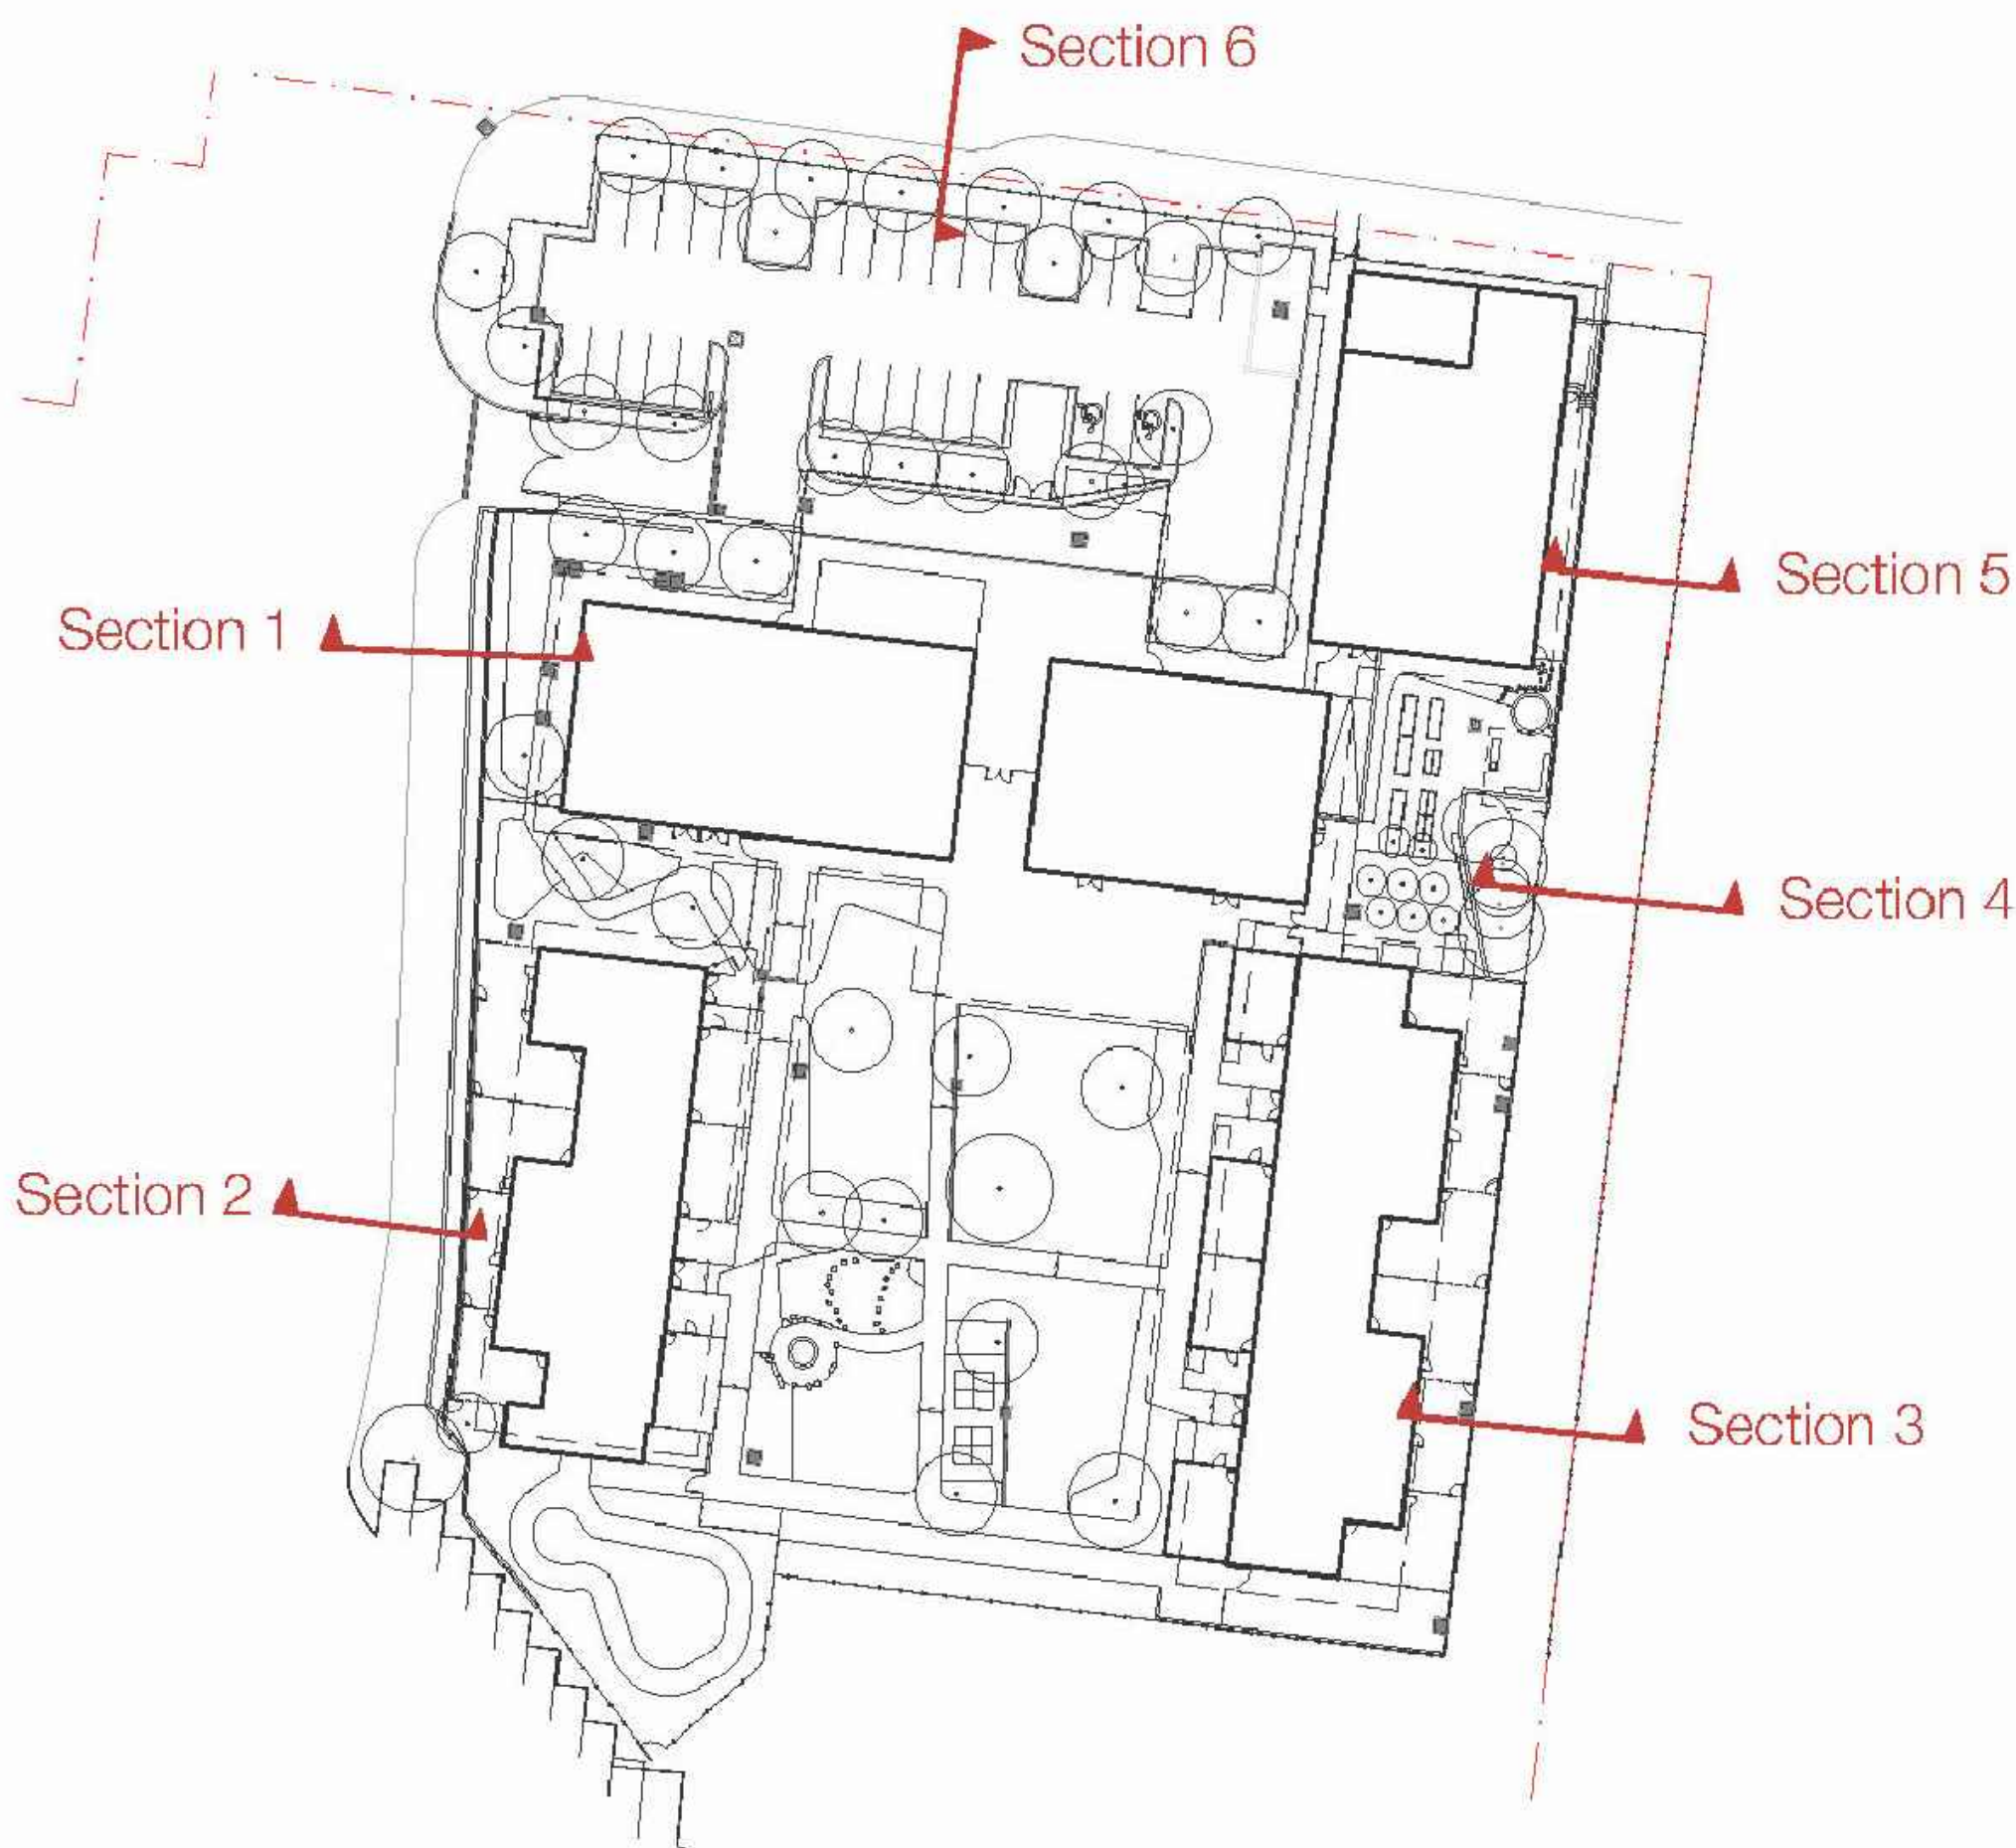


SCALE 1:100 @A3

### SECTION 5

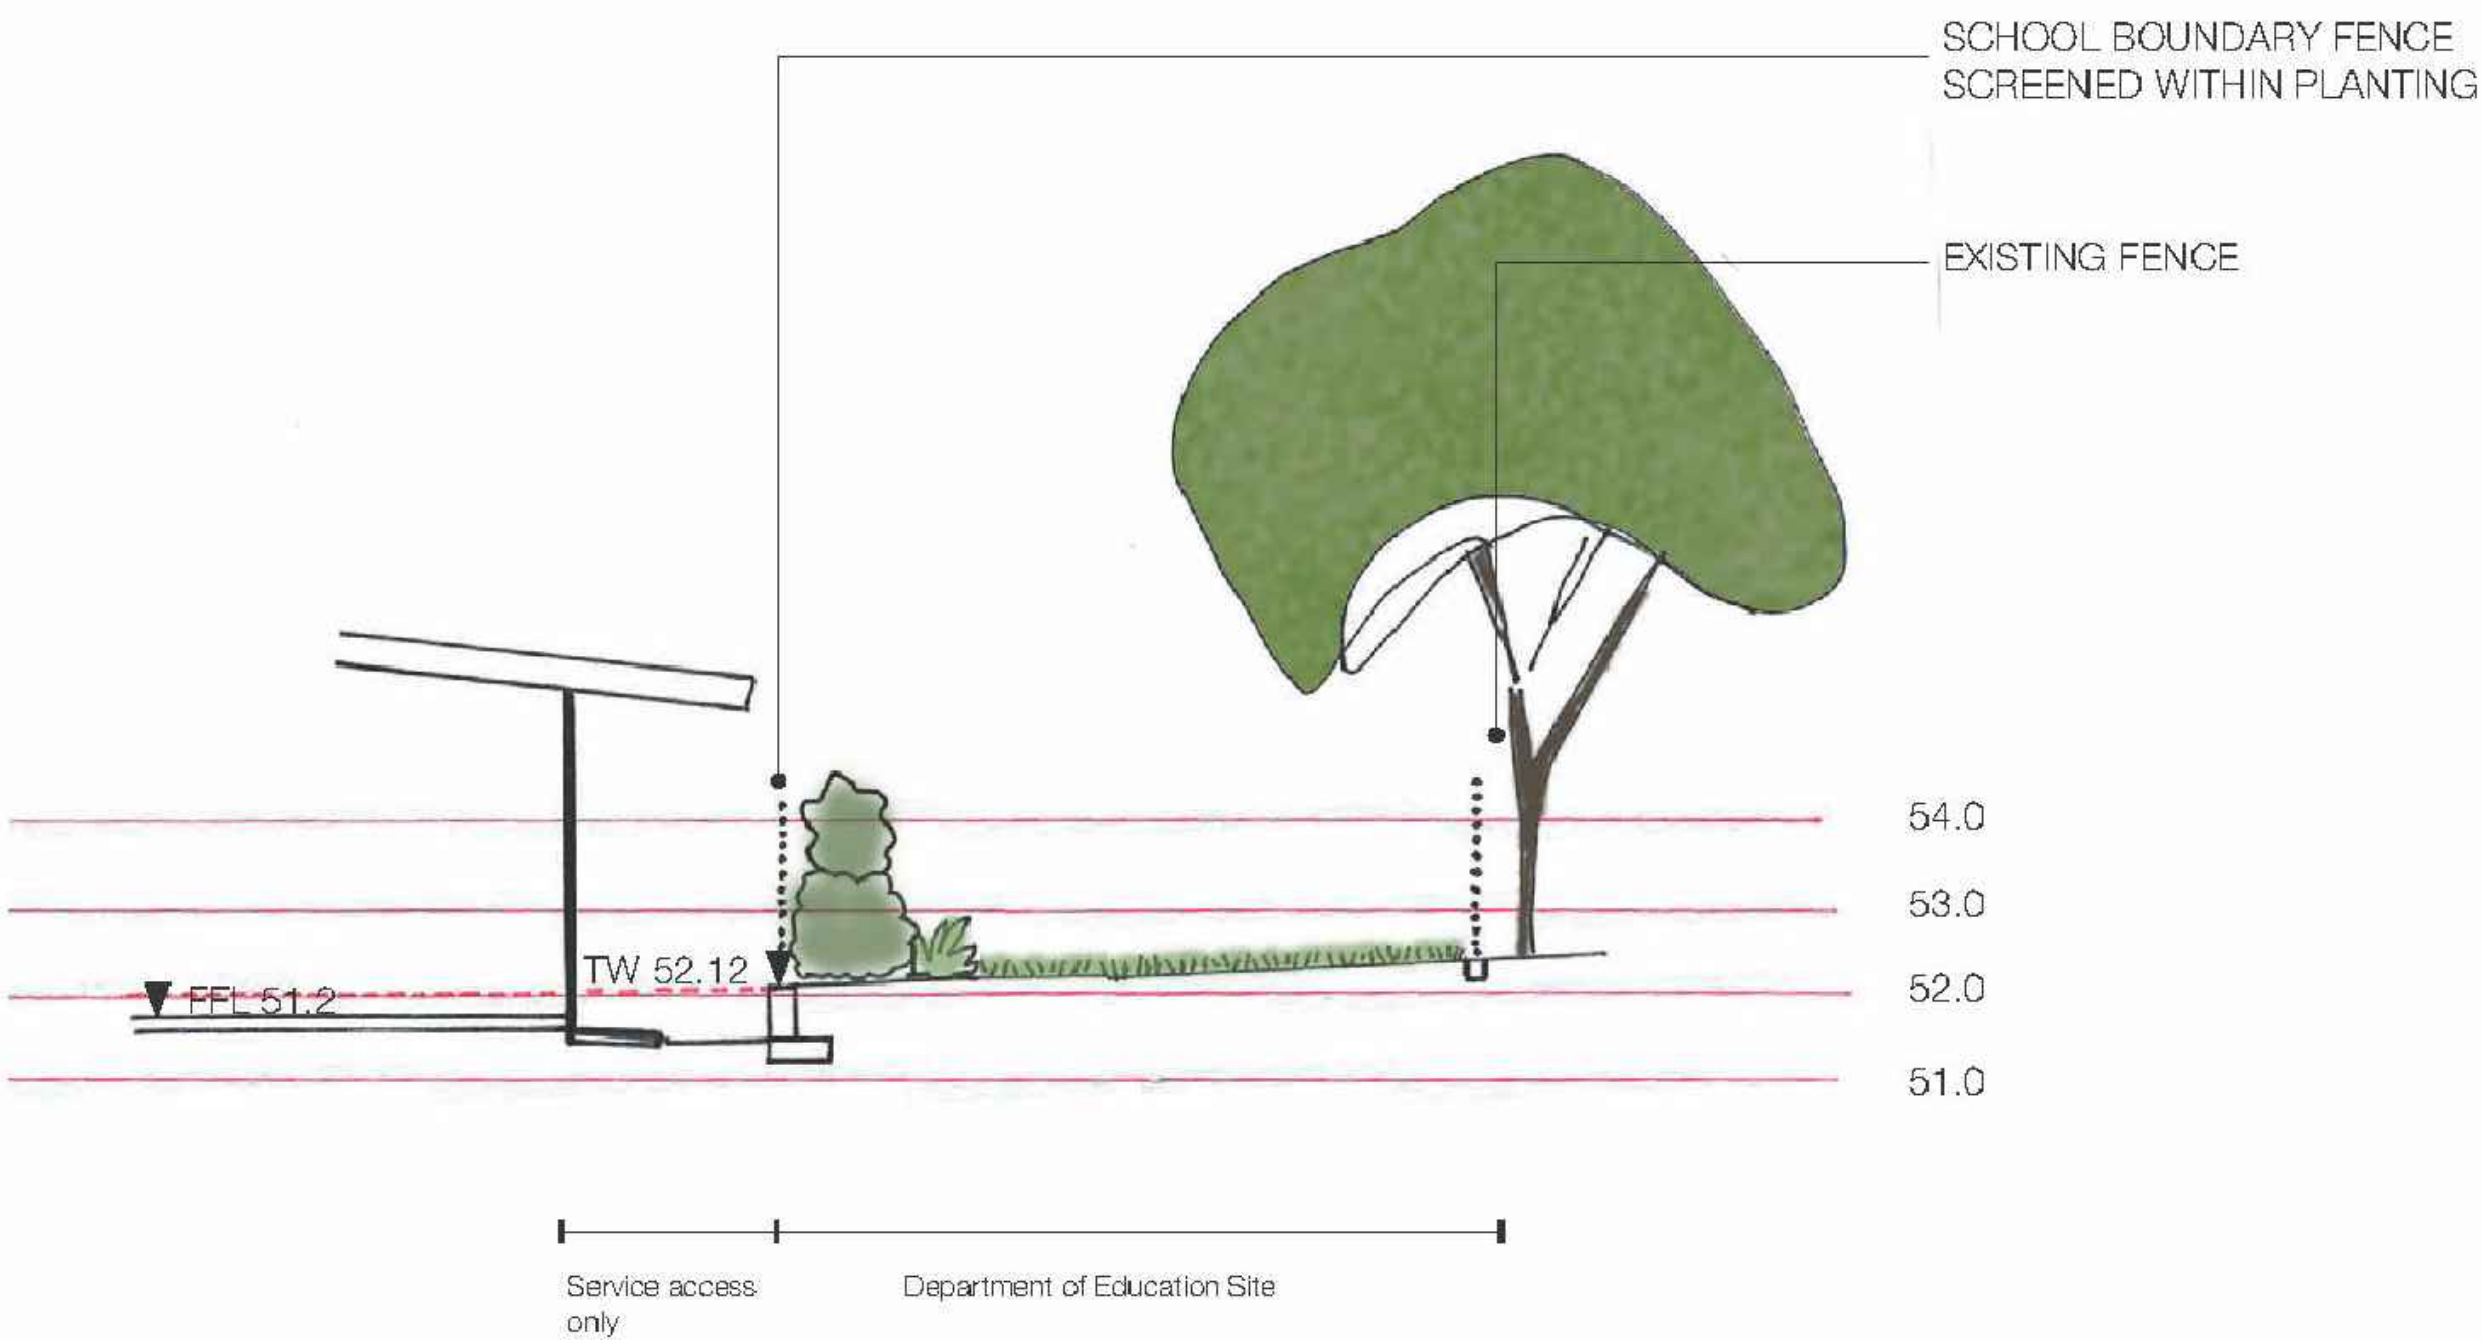

SCALE 1:100 @A3

### SECTION 6

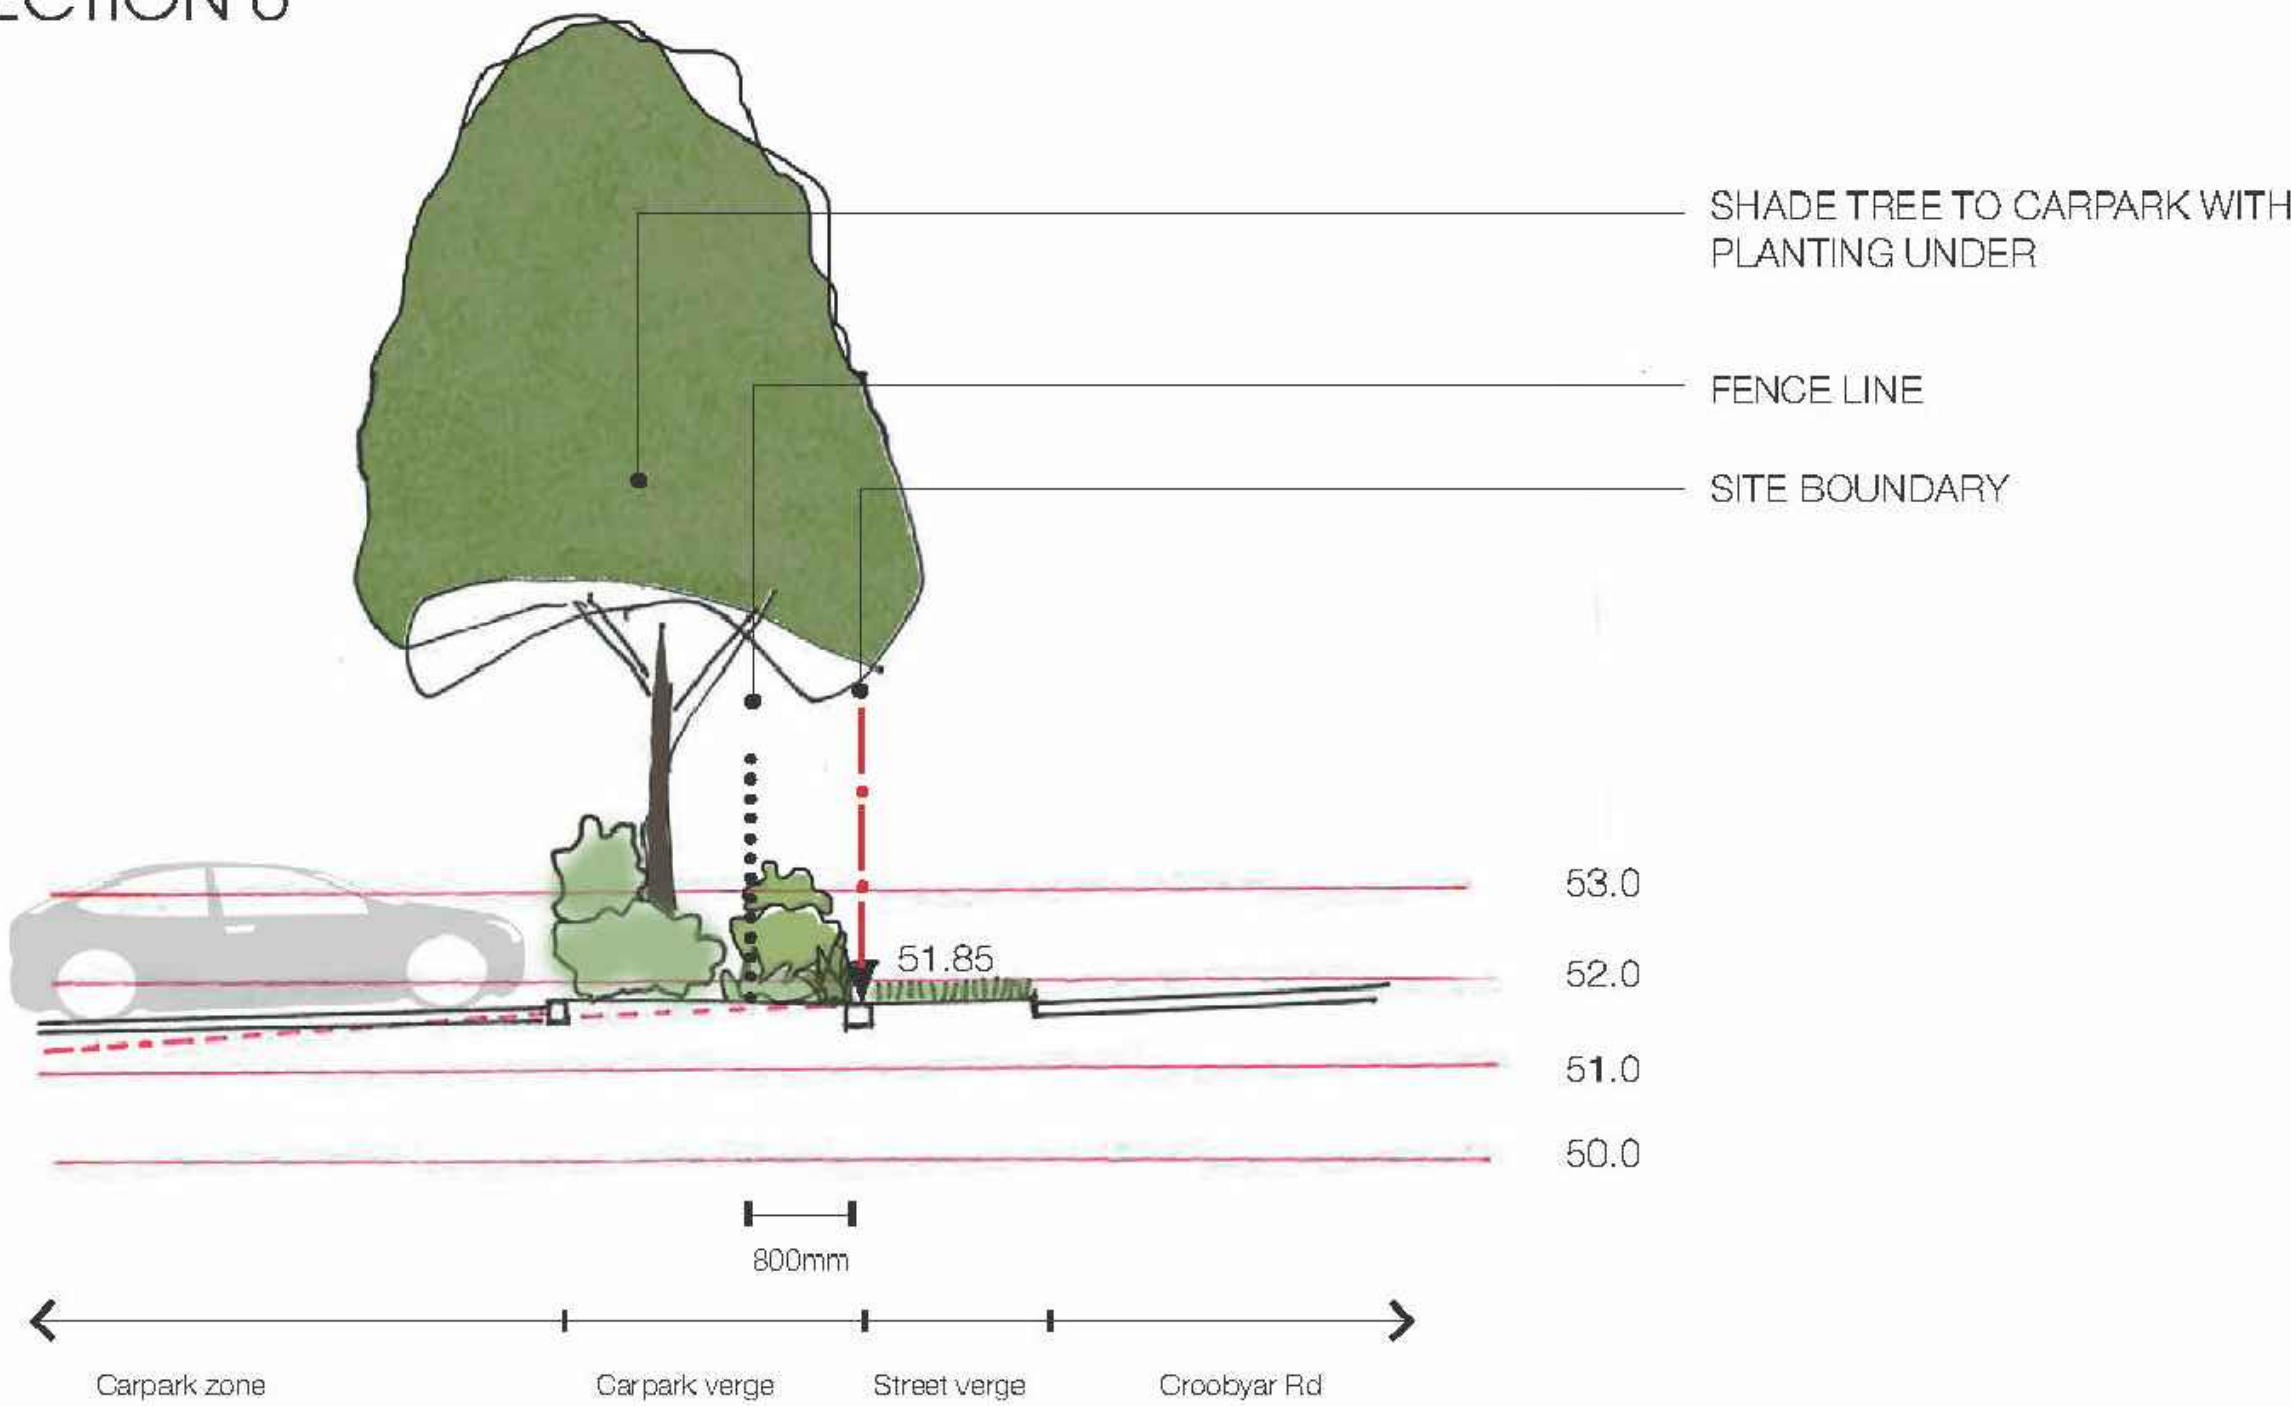

SCALE 1:100 @A3

Project Management

**SJA**  
Level 1, 100 Pitt Street, NSW, 2000  
02 9228 8000

Structural and Civil

**HENRY & HYMAS**  
Suite 2/11, 528 Pacific Highway, Gordon, NSW, 2072  
02 9417 8400

Building Services

**INTELLE BUILDING SERVICES**  
Level 2, 350 Kent Street, Sydney, NSW, 2000  
02 9772 3600

BCA Consultant

**STEVE WATSON & PARTNERS**  
Level 17, 455 Kent Street, Sydney, NSW, 2000  
02 9200 6500

Contractor

**ZAUNER CONSTRUCTION**  
Suite 10, 122 Princess Highway, Ulladulla, NSW, 2550  
PO Box 271  
02 6465 6555

Client

**SCHOOL INFRASTRUCTURE NSW**  
Level 8, 250 George Street, Sydney, NSW, 2000  
1300 462 051

**GROUP GSA**

Group GSA Pty Ltd ABN 76 002 113 779  
Level 7, 80 William St East Sydney NSW  
Australia 2011 www.groupgsa.com

T +612 9361 4144 F +612 9332 3458  
architecture interior design urban design landscape  
nom architect M. Sheldon 3990

Project Title

**BUDAWANG SCHOOL**  
15 Croobyar Road, Milton, NSW 2538

Drawing Title

**LANDSCAPE  
BOUNDARY TREATMENTS 2**

Scale 1:200 @A1

Drawing created (date) 06/09/2021

By LG

Plotted and checked by LG

Verified FR

Approved FR

Drawing No Issue

**190941 L-6001 E**

This drawing is the copyright of Group GSA Pty Ltd and may not be altered, reproduced or transmitted in any form or by any means in part or in whole without the written permission of Group GSA Pty Ltd. All levels and dimensions are to be checked and verified on site prior to the commencement of any work, making of shop drawings or fabrication of components. Do not scale drawings. Use figured Dimensions.

