


4 WEST ELEVATION - BUILDING D
1 : 500

5 WEST ELEVATION - BUILDING A
1 : 500

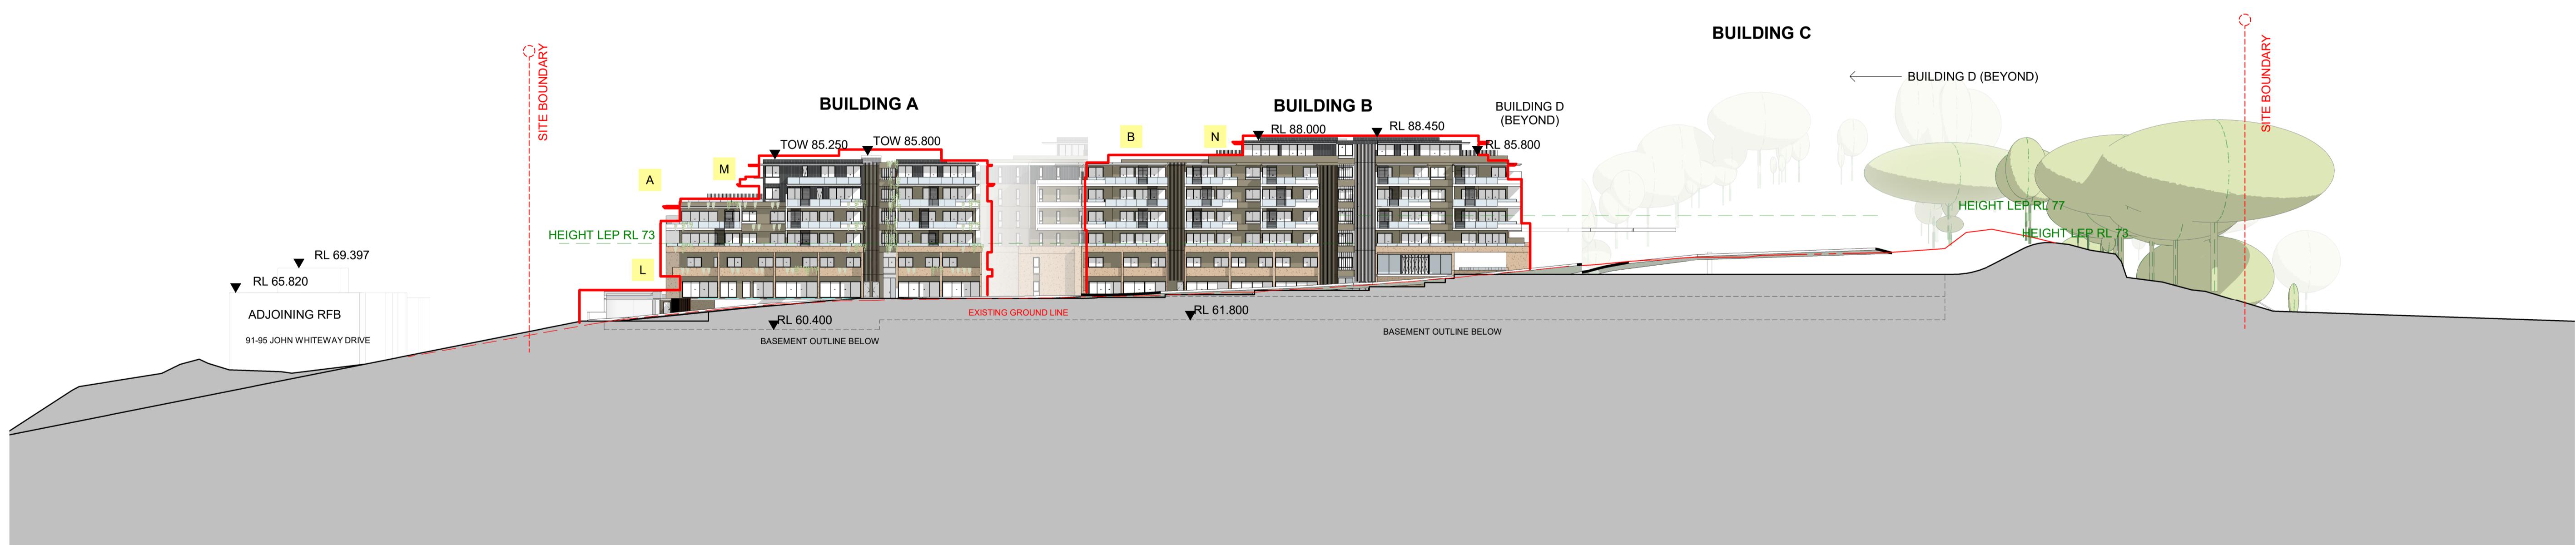

1 ROAD ELEVATION - SOUTH - BUILDING A
1 : 500

2 ROAD ELEVATION - EAST - BUILDING B
1 : 500


3 ROAD ELEVATION - EAST - BUILDING C
1 : 500

IMPORTANT NOTES:
Do not scale from drawings. All dimensions to be checked on site before commencement of work. All discrepancies to be brought to the attention of the Architect. Larger scale drawings are to be used for construction. This drawing is copyright and the property of the author, and must not be retained, copied or used without the express authority of MARCHESI PARTNERS INTERNATIONAL PTY. LTD.

FOR APPROVAL

NOT FOR CONSTRUCTION

REVISION DATE DESCRIPTION BY
13 18/02/2022 S4.55 MODIFICATION
13B 02/03/2022 RFI

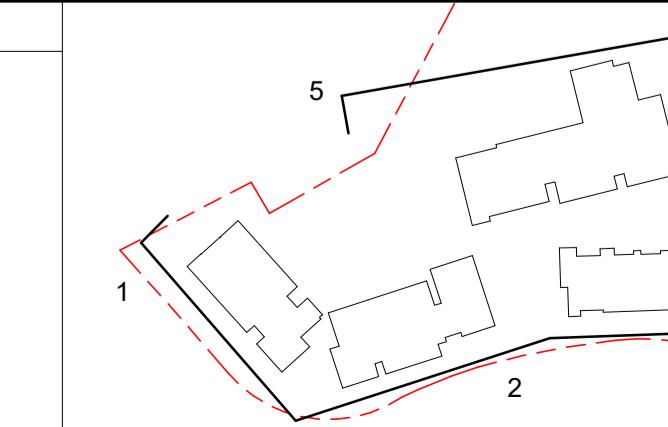

marchesepartners

Marchese Partners International Pty Ltd
Level 1, 53 Walker Street, North Sydney, NSW 2060 Australia
P +61 2 9922 4375 F +61 2 9929 5786 E info@marchesepartners.com
www.marchesepartners.com
Sydney · Brisbane · Melbourne · Adelaide
Kuala Lumpur · Auckland · Christchurch · London · Madrid
ABN 20 098 552 151

CLIENT
ALCEON GROUP PTY LTD

PROJECT
JWD GOSFORD
87-89 JOHN WHITEWAY DRIVE
GOSFORD NSW 2250

DRAWING TITLE
ELEVATIONS (OVERALL)

SCALE
1 : 500 @A1
1 : 1000 @A3
DATE
18/02/2022
DRAWN
PA
CHECKED
MA
JOB
20104
DRAWING
DA003.1
REVISION
13B