

0 2000 4000 6000 8000 10000 20000
scale: 1:200 @A1

New playground area
(construction completed)

Gore Hill Oval
(Stage 1 reconstruction completed)

New Building
(Gore Hill precinct - stage 2 proposal - yet to be constructed)

Gore Hill Memorial Cemetery

refer to SSD03 for plan details
Site area 1,636.75 m²

211 Pacific Highway, St Leonards
new landscaped area refer to Landscape Plan prepared by Inview Design

PACIFIC HIGHWAY

Kiss & Drop Finishes

01 **Site Plan**
1:200

Stanton Dahl & Associates Pty Limited ABN 32 002 762 7016
Registered Architects - QP Stanton 3642, S.M Evans 7486
© Copyright 2018 Stanton Dahl

Stanton Dahl Architects
PO Box 833, Epping, NSW 1710, Australia
Tel +61 2 8876 5300 Fax +61 2 9868 2624
www.stantondahl.com.au

All dimensions to be verified on site and any discrepancies referred to architect for determination, figured dimensions to take precedence over scaled dimensions.


This design including its associated drawings, images, etc. is the intellectual property of stanton dahl & associates pty limited and must not be referenced copied or used without written permission of stanton dahl & associates pty limited.

Rev	Issue	Date
01	Client Issue	25/02/19
02	Client Issue	03/04/19
03	Quattro Issue	11/09/19
04	Consultant Issue	23/05/19
05	SSD DRAFT Issue	12/06/19
06	SSD Final DRAFT Issue	19/06/19
07	SSD Issue	26/06/19
08	Revised SSD Issue	13/12/19
09	Revised SSD Issue	01/05/20

Architecture
Project management
Interior design



stanton dahl
architects

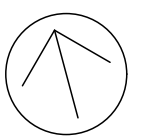

International Chinese School

211 Pacific Highway,
St Leonards, NSW

Drawn: cjh
Checked: cjh
Plot date: 1/5/20

Scale: 1:200 as noted @ A1

Project No:
2417.19

Drawing No:
SSD01

Revision#:
09

Site Plan



Typical bollard




Permeable paver



Bronze

Sepia

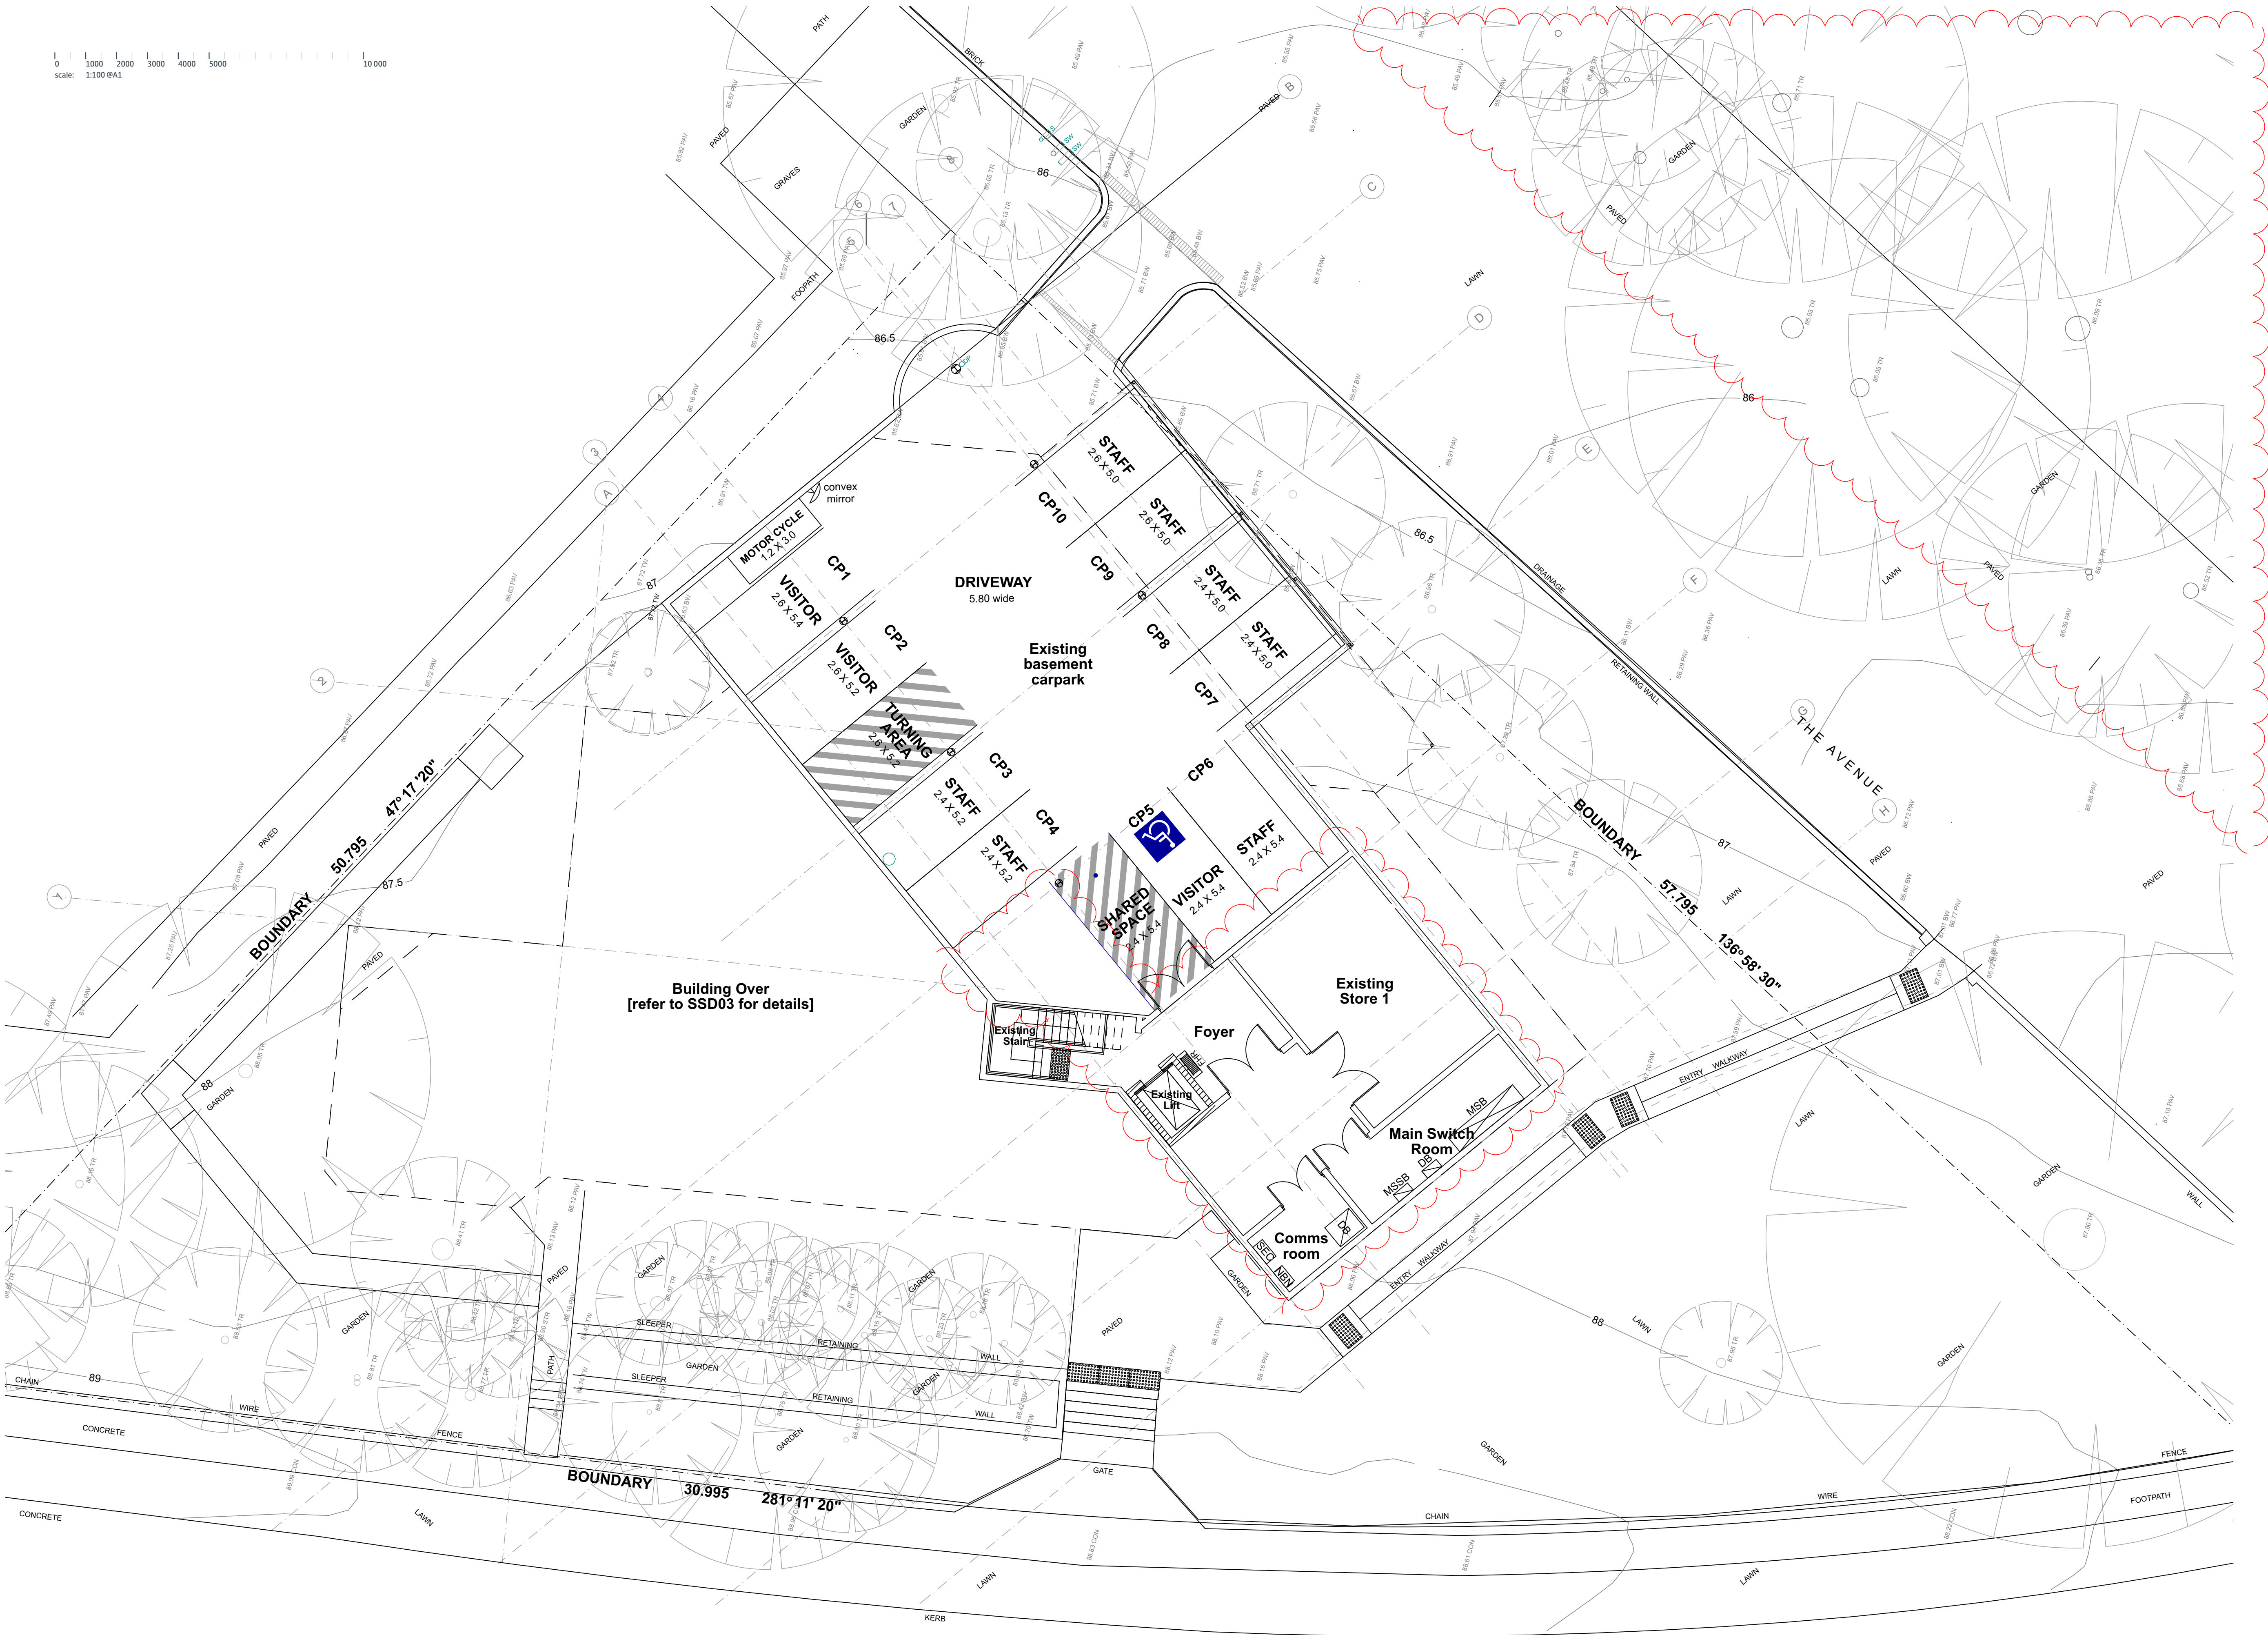

Stanton Dahl & Associates Pty Limited ABN 12 002 761 7016
Registered Architects - NSW, Queensland, Victoria, South Australia, Western Australia, New Zealand
© Copyright 2018 Stanton Dahl

Stanton Dahl Architects
PO Box 833, Epping, NSW 1710, Australia
Tel +61 2 8876 5300 Fax +61 2 9868 2624
www.stantondahl.com.au

All dimensions to be verified on site and any discrepancies referred to architect for determination. figured dimensions to take precedence over scaled dimensions.

This design including its associated drawings, images, etc. is the intellectual property of stanton dahl & associates pty limited and must not be referenced copied or used without written permission of stanton dahl & associates pty limited.

Rev	Issue	Date
01	Client Issue	25/02/19
02	Quattro Issue	11/09/19
03	SSD DRAFT Issue	12/06/19
04	SSD Final DRAFT Issue	19/06/19
05	SSD Issue	26/06/19
06	Revised SSD Issue	01/05/20

Architecture
Project management
Interior design

stanton dahl
architects

International Chinese School

211 Pacific Highway,
St Leonards, NSW

Drawn; cjh
Checked; cjh
Plot date; 1/5/20

Scale; 1:100 as noted @ A1

Project No;
2417.19

Drawing No;
SSD02


Revision#;
06

Basement Floor Plan

0 2000 4000 6000 8000 10000 20000
scale: 1:200 @A1

School Fit Out Specification Items

- * All internal walls to have acoustic insulation
- * New stackable sliders to be acoustically treated
- * Mechanical services to be verified against school layout [IE per person sq.m rates]
- * Electrical services to be verified; power, data, comms & security
- * Extinguishers & Blankets to be provided

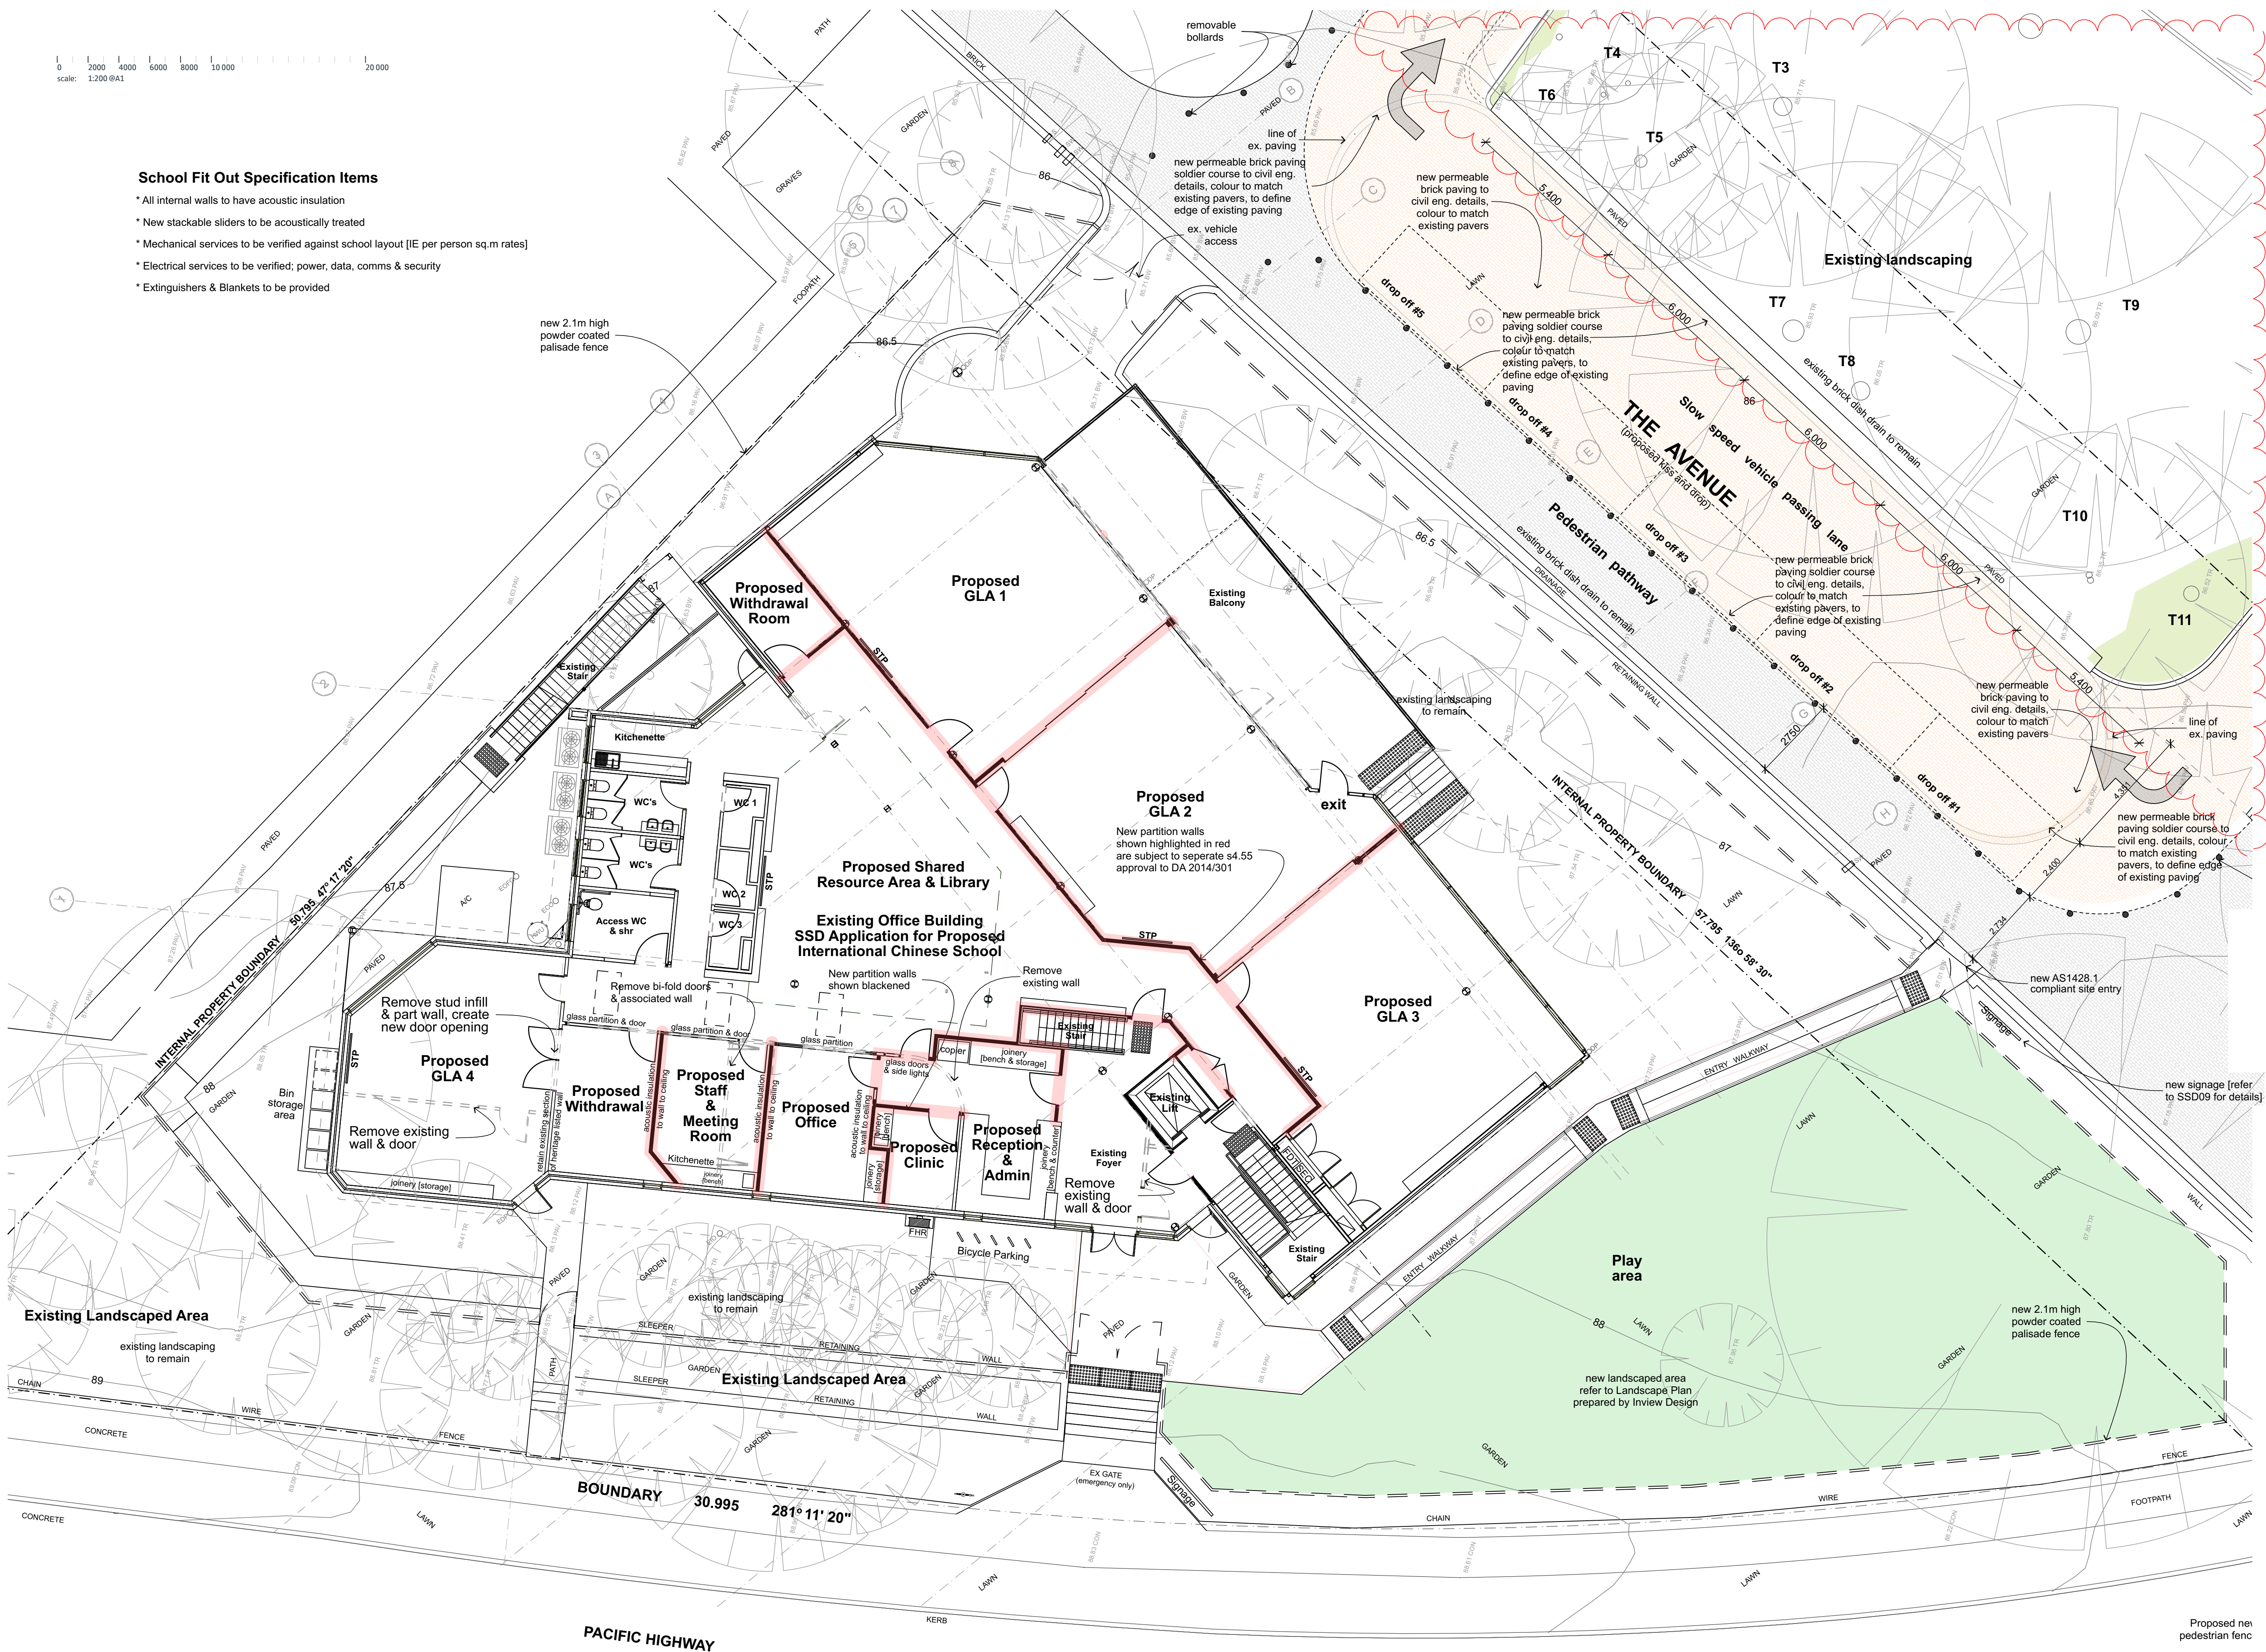

Stanton Dahl & Associates Pty Limited ABN 12 002 761 706
Registered Architects - QP Stanton 3643, S.M Evans 7686
© Copyright 2018 Stanton Dahl

Stanton Dahl Architects
PO Box 833, Epping, NSW 1710, Australia
Tel +61 2 8876 5300 Fax +61 2 9868 2624
www.stantondahl.com.au

All dimensions to be verified on site and any discrepancies referred to architect for determination. figured dimensions to take precedence over scaled dimensions.

This design including its associated drawings, images, etc. is the intellectual property of stanton dahl & associates pty limited and must not be referenced copied or used without written permission of stanton dahl & associates pty limited.

Rev	Issue	Date
01	Client Issue	25/02/19
02	Quattro Issue	11/09/19
03	SSD DRAFT Issue	12/06/19
04	SSD Final DRAFT Issue	19/06/19
05	SSD Issue	26/06/19
06	Revised SSD Issue	13/12/19
07	Revised SSD Issue	01/05/20

Architecture
Project management
Interior design



stanton dahl
architects



International Chinese
School

211 Pacific Highway,
St Leonards, NSW

Drawn: cjh
Checked: cjh
Plot date: 1/5/20

Scale: 1:100 as noted @ A1

Project No;
2417.19

Drawing No;
SSD03

Revision#;
07

Ground Floor Plan

