



New South Wales Government
Independent Planning Commission

This plan satisfies the deferred commencement condition.

Application No: SSD-10371

Signed: AC

Granted on: 18 January 2022

Sheet no: 15 of 34



AMENDMENT TO SSD-10371 A1.1 (i) & (ii)

RESPONSE TO SSD-10371 A1.3 (iv)

UPDATED FOR CO-ORDINATION

New recessed acoustic fence 2m high above



New driveway

New Service Entry Sliding Gate

Make good existing nature strip

NEW STREET

01 PLAN
DA140 Level B1 Proposed
Scale 1:200

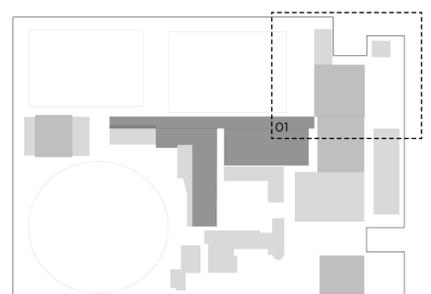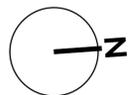

Location Plan - NTS

- Legend:**
- Site Boundary
 - Existing Building - No works
 - Proposed New Building Works
 - Existing Building to be Refurbished
 - Proposed Walls & Structure
 - Existing Walls & Structure
 - Demolish
 - Previously proposed Building outline

PMDL ARCHITECTURE INTERIORS MASTERPLANNING


pmdl.com.au

PM DL ARCHITECTURE + DESIGN PTY LTD ABN 56 602 360 337
NSW NOMINATED ARCHITECTS: ANDREW PENDER 337 DAVID MORRIS 5865 VICKI VAN DIJK 8476

ISSUE	DATE	REVISION
E	10/12/21	Co-ordination Update
D	16/11/21	SSD DCC Part A resubmission
C	24/2/21	Seaview building updated
B	15/1/21	Seaview building updated
A	3/2/20	SSDA Submission


PROJECT	TGS Renewal Project	PROJECT #	2808
CLIENT	Trinity Grammar School	DWG #	DA140
DWG	Proposed Maintenance Plan B1	SCALE	1:200 @ A1
CLIENT REF & CONTACT	119 Prospect Rd, Summer Hill	DATE	Feb 2020
		DRAWN	KC
		CHECKED	SC
		REVISION	E


New South Wales Government
Independent Planning Commission
 This plan satisfies the deferred commencement condition.
 Application No: SSD-10371 Signed: AC
 Granted on: 18 January 2022 Sheet no: 16 of 34

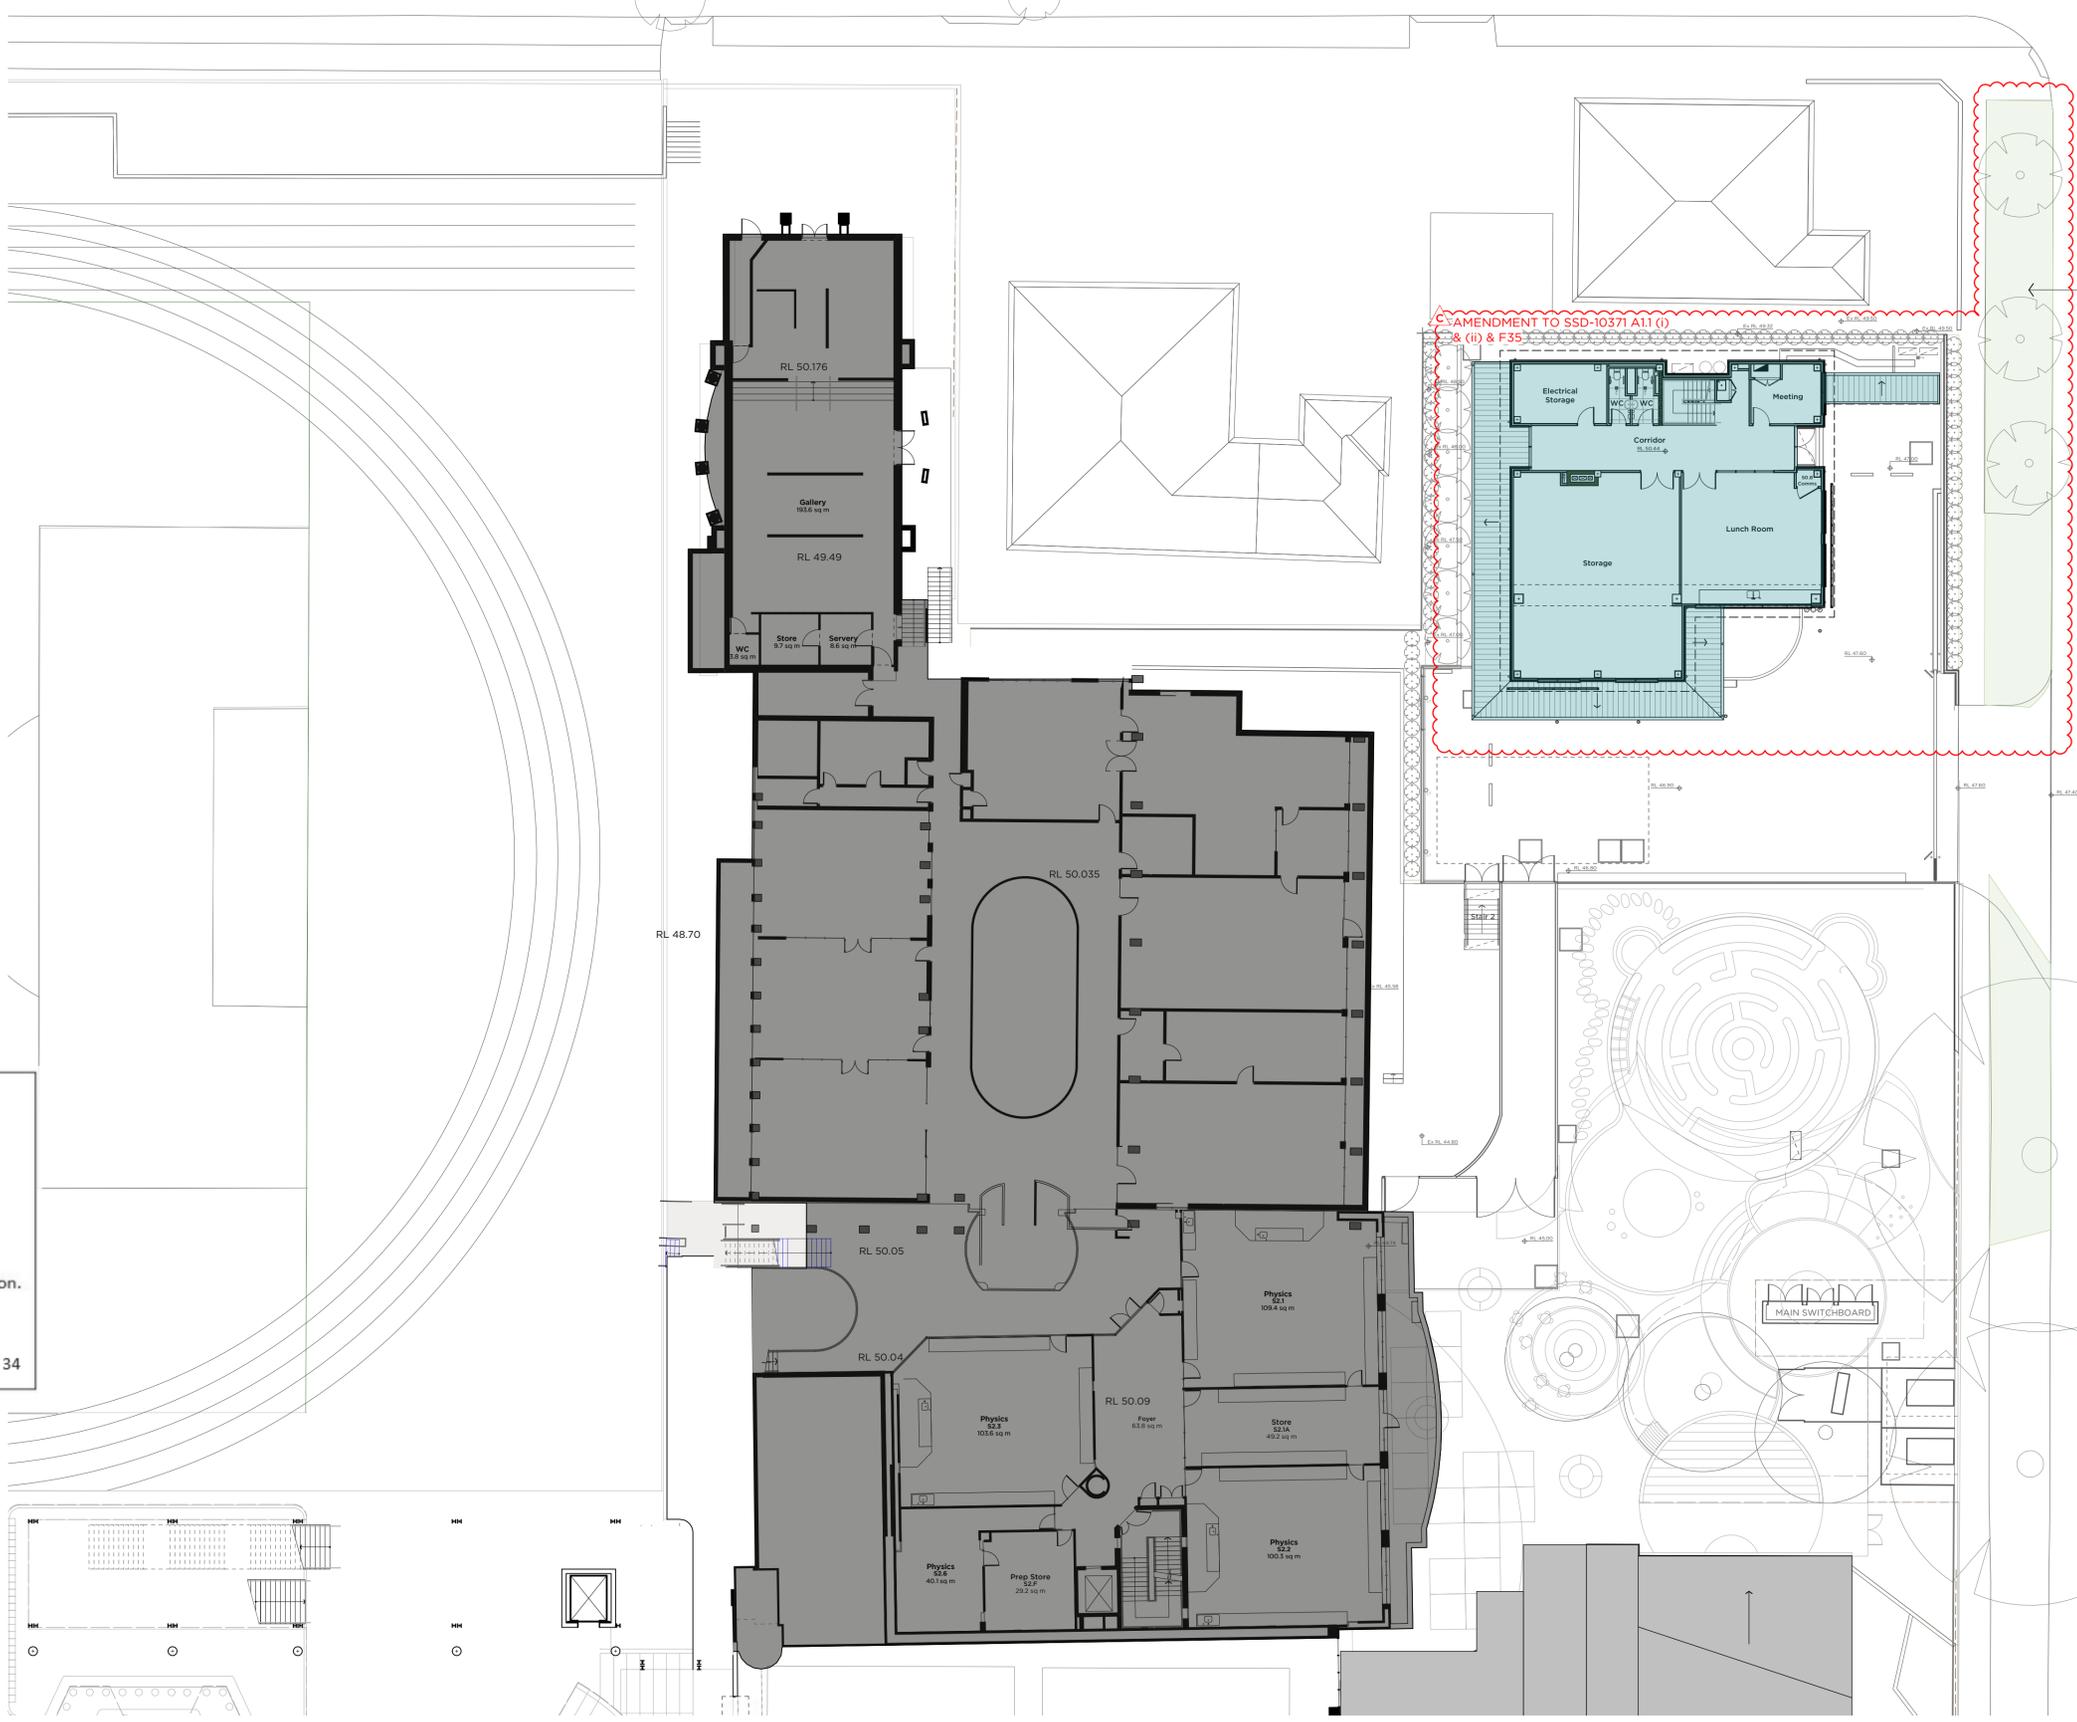


Make good existing nature strip

SEA VIEW STREET

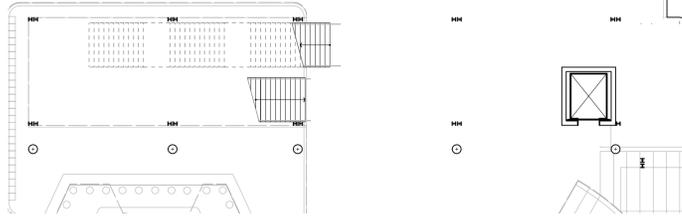

01 PLAN
DA141 Level 0 Proposed
Scale 1:200

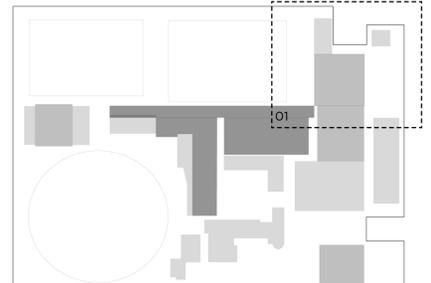

Location Plan - NTS

- Legend:**
- Site Boundary
 - Existing Building - No works
 - Proposed New Building Works
 - Existing Building to be Refurbished
 - Proposed Walls & Structure
 - Existing Walls & Structure
 - Demolish
 - Previously proposed Building outline




PMDL ARCHITECTURE + DESIGN
 INTERIORS
 MASTERPLANNING
 pmdl.com.au

ISSUE	DATE	REVISION
D	16/11/21	SSD DCC Part A resubmission
C	24/2/21	Seaview building updated
B	15/7/21	Maintenance building updated
A	3/2/20	SSDA Submission


PROJECT: **TGS Renewal Project** PROJECT # **2808**
 CLIENT: **Trinity Grammar School** DWG # **DA141**
 DRAWN: **KC** CHECKED: **SC**
 DATE: **Feb 2020** SCALE: **1:200 @ A1**



SEAVIEW STREET

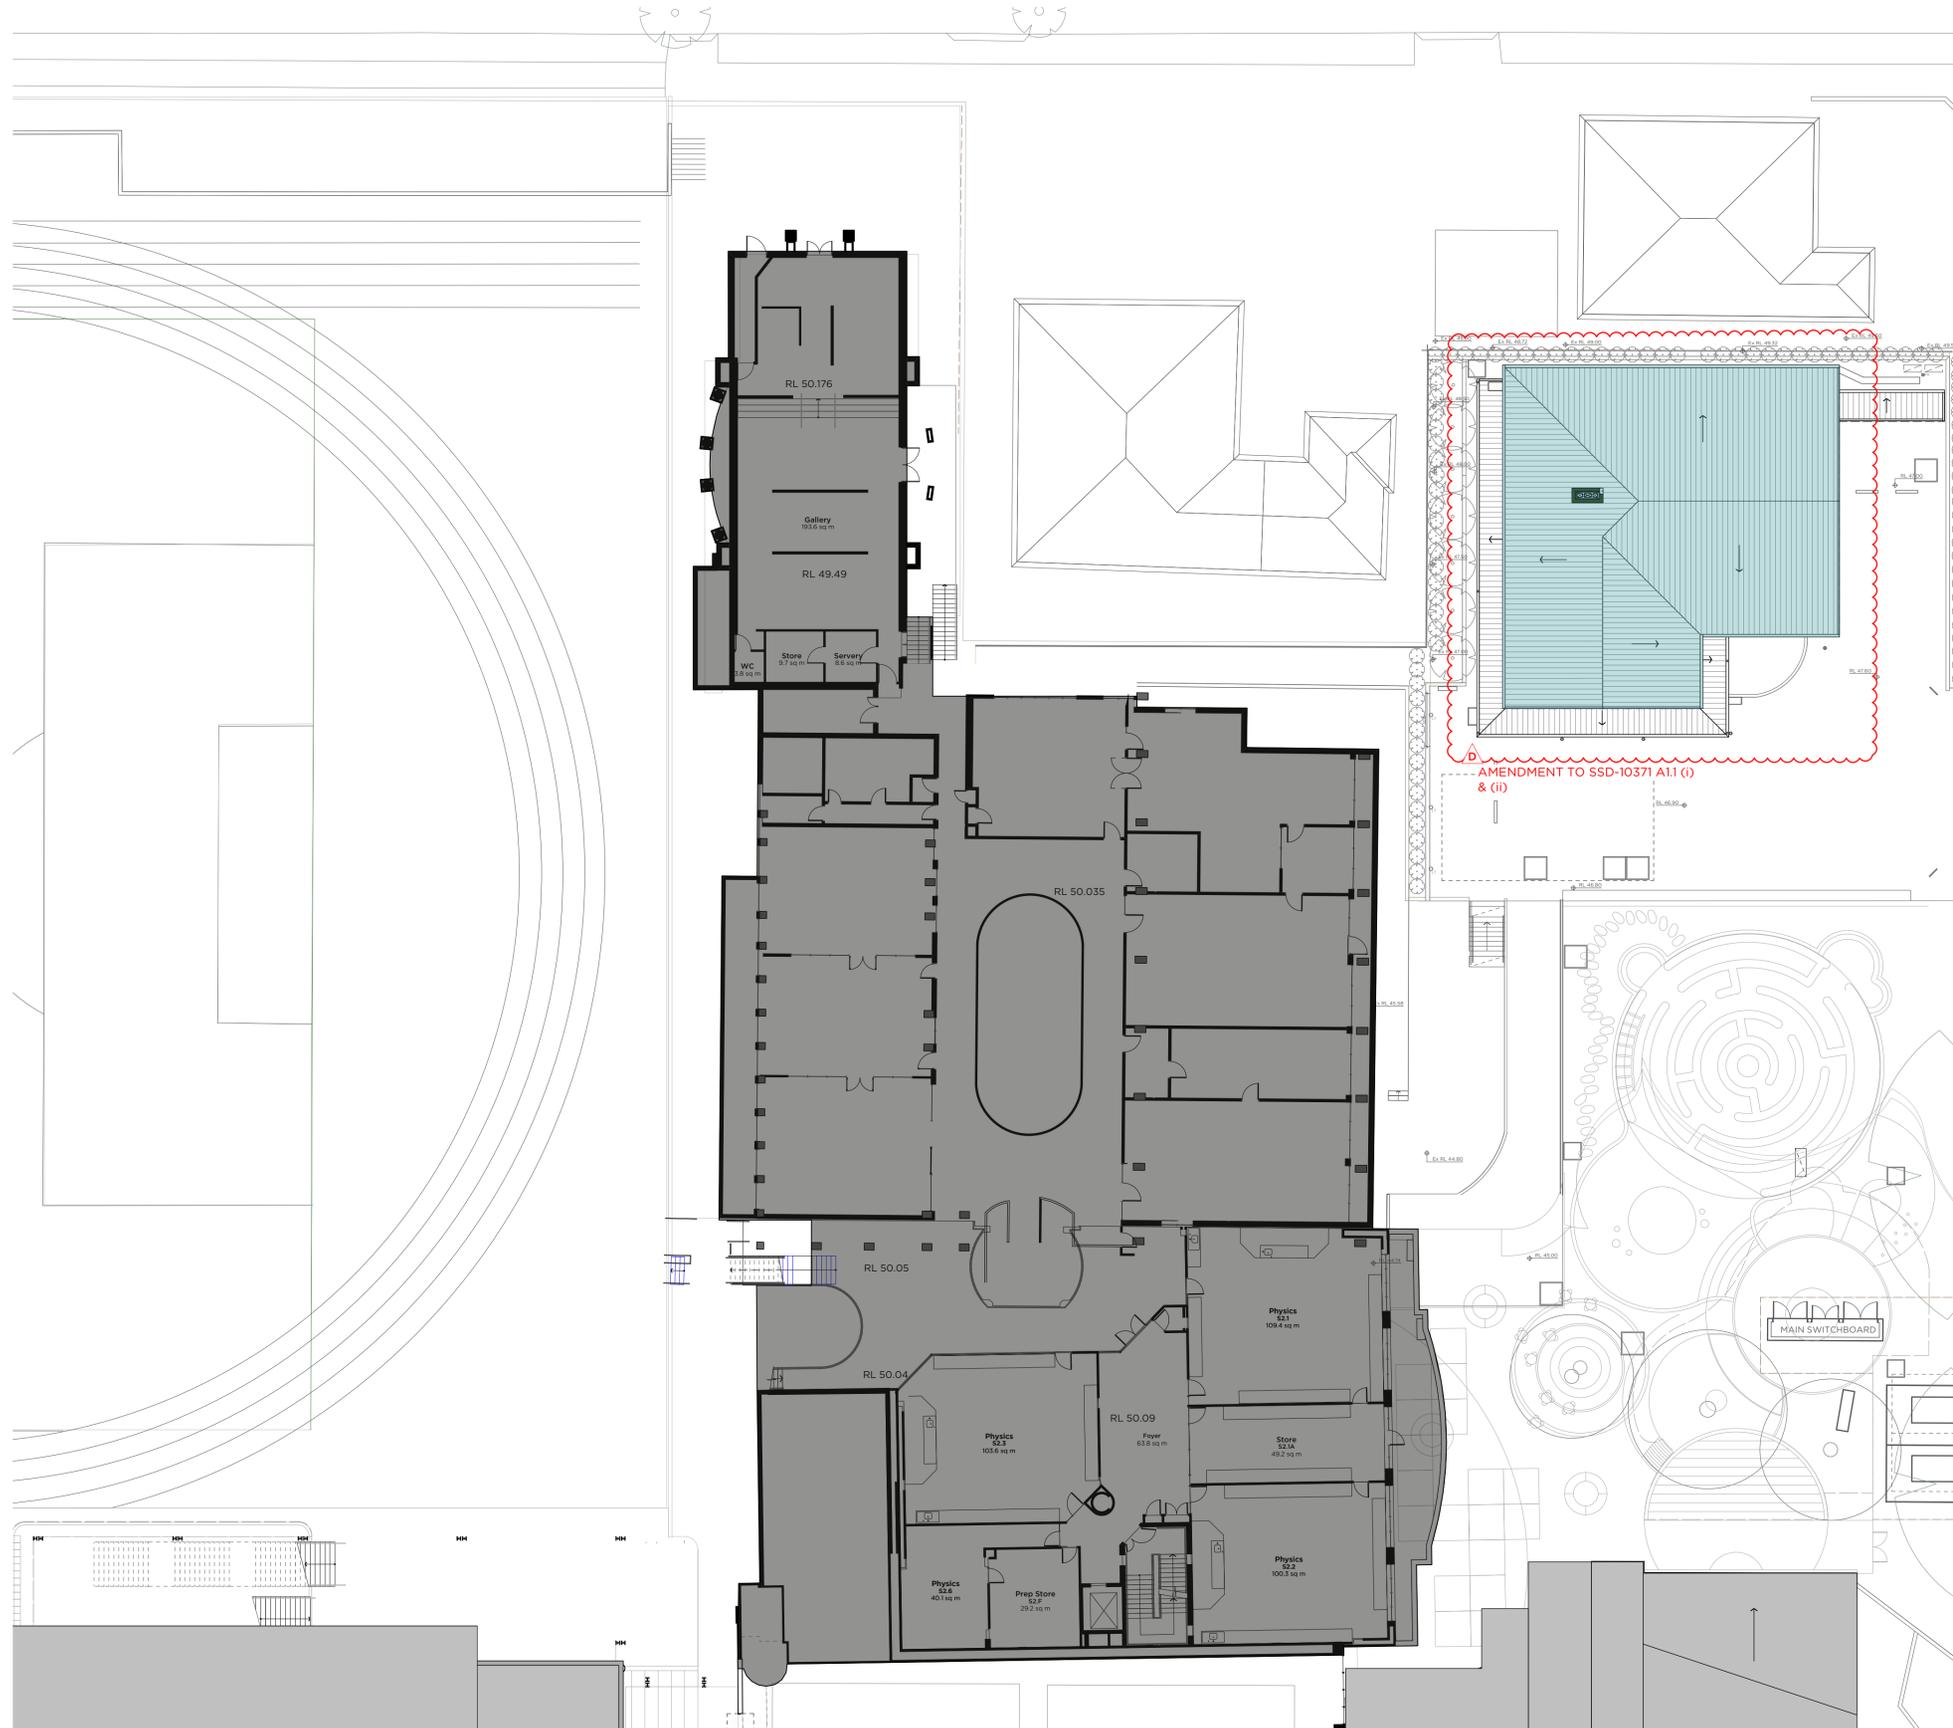

01 PLAN
DA142 Level 1 Proposed
Scale 1:200

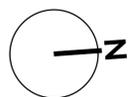

Legend:

- Site Boundary
- Existing Building - No works
- Proposed New Building Works
- Existing Building to be Refurbished
- Proposed Walls & Structure
- Existing Walls & Structure
- Demolish
- Previously proposed Building outline


PMDL ARCHITECTURE
INTERIORS
MASTERPLANNING

pmdl.com.au

NSW NOMINATED ARCHITECTS: ANDREW PENDER SB17 DAVID MORRIS SB65 VICKI VAN DUJK SB45

ISSUE	DATE	REVISION
C	16/11/21	SSD DCC Part A resubmission
B	15/7/21	Seaview building updated
A	3/2/20	SSDA Submission

PROJECT	TGS Renewal Project	PROJECT #	2808
CLIENT	Trinity Grammar School	DWG #	DA143
DWG	Proposed Maintenance Roof Plan	DATE	Feb 2020
CLIENT REF & CONTACT	119 Prospect Rd, Summer Hill	SCALE	1:200 @ A1
SCALE	1:200 @ A1	DRAWN	KC
		REVISION	SC

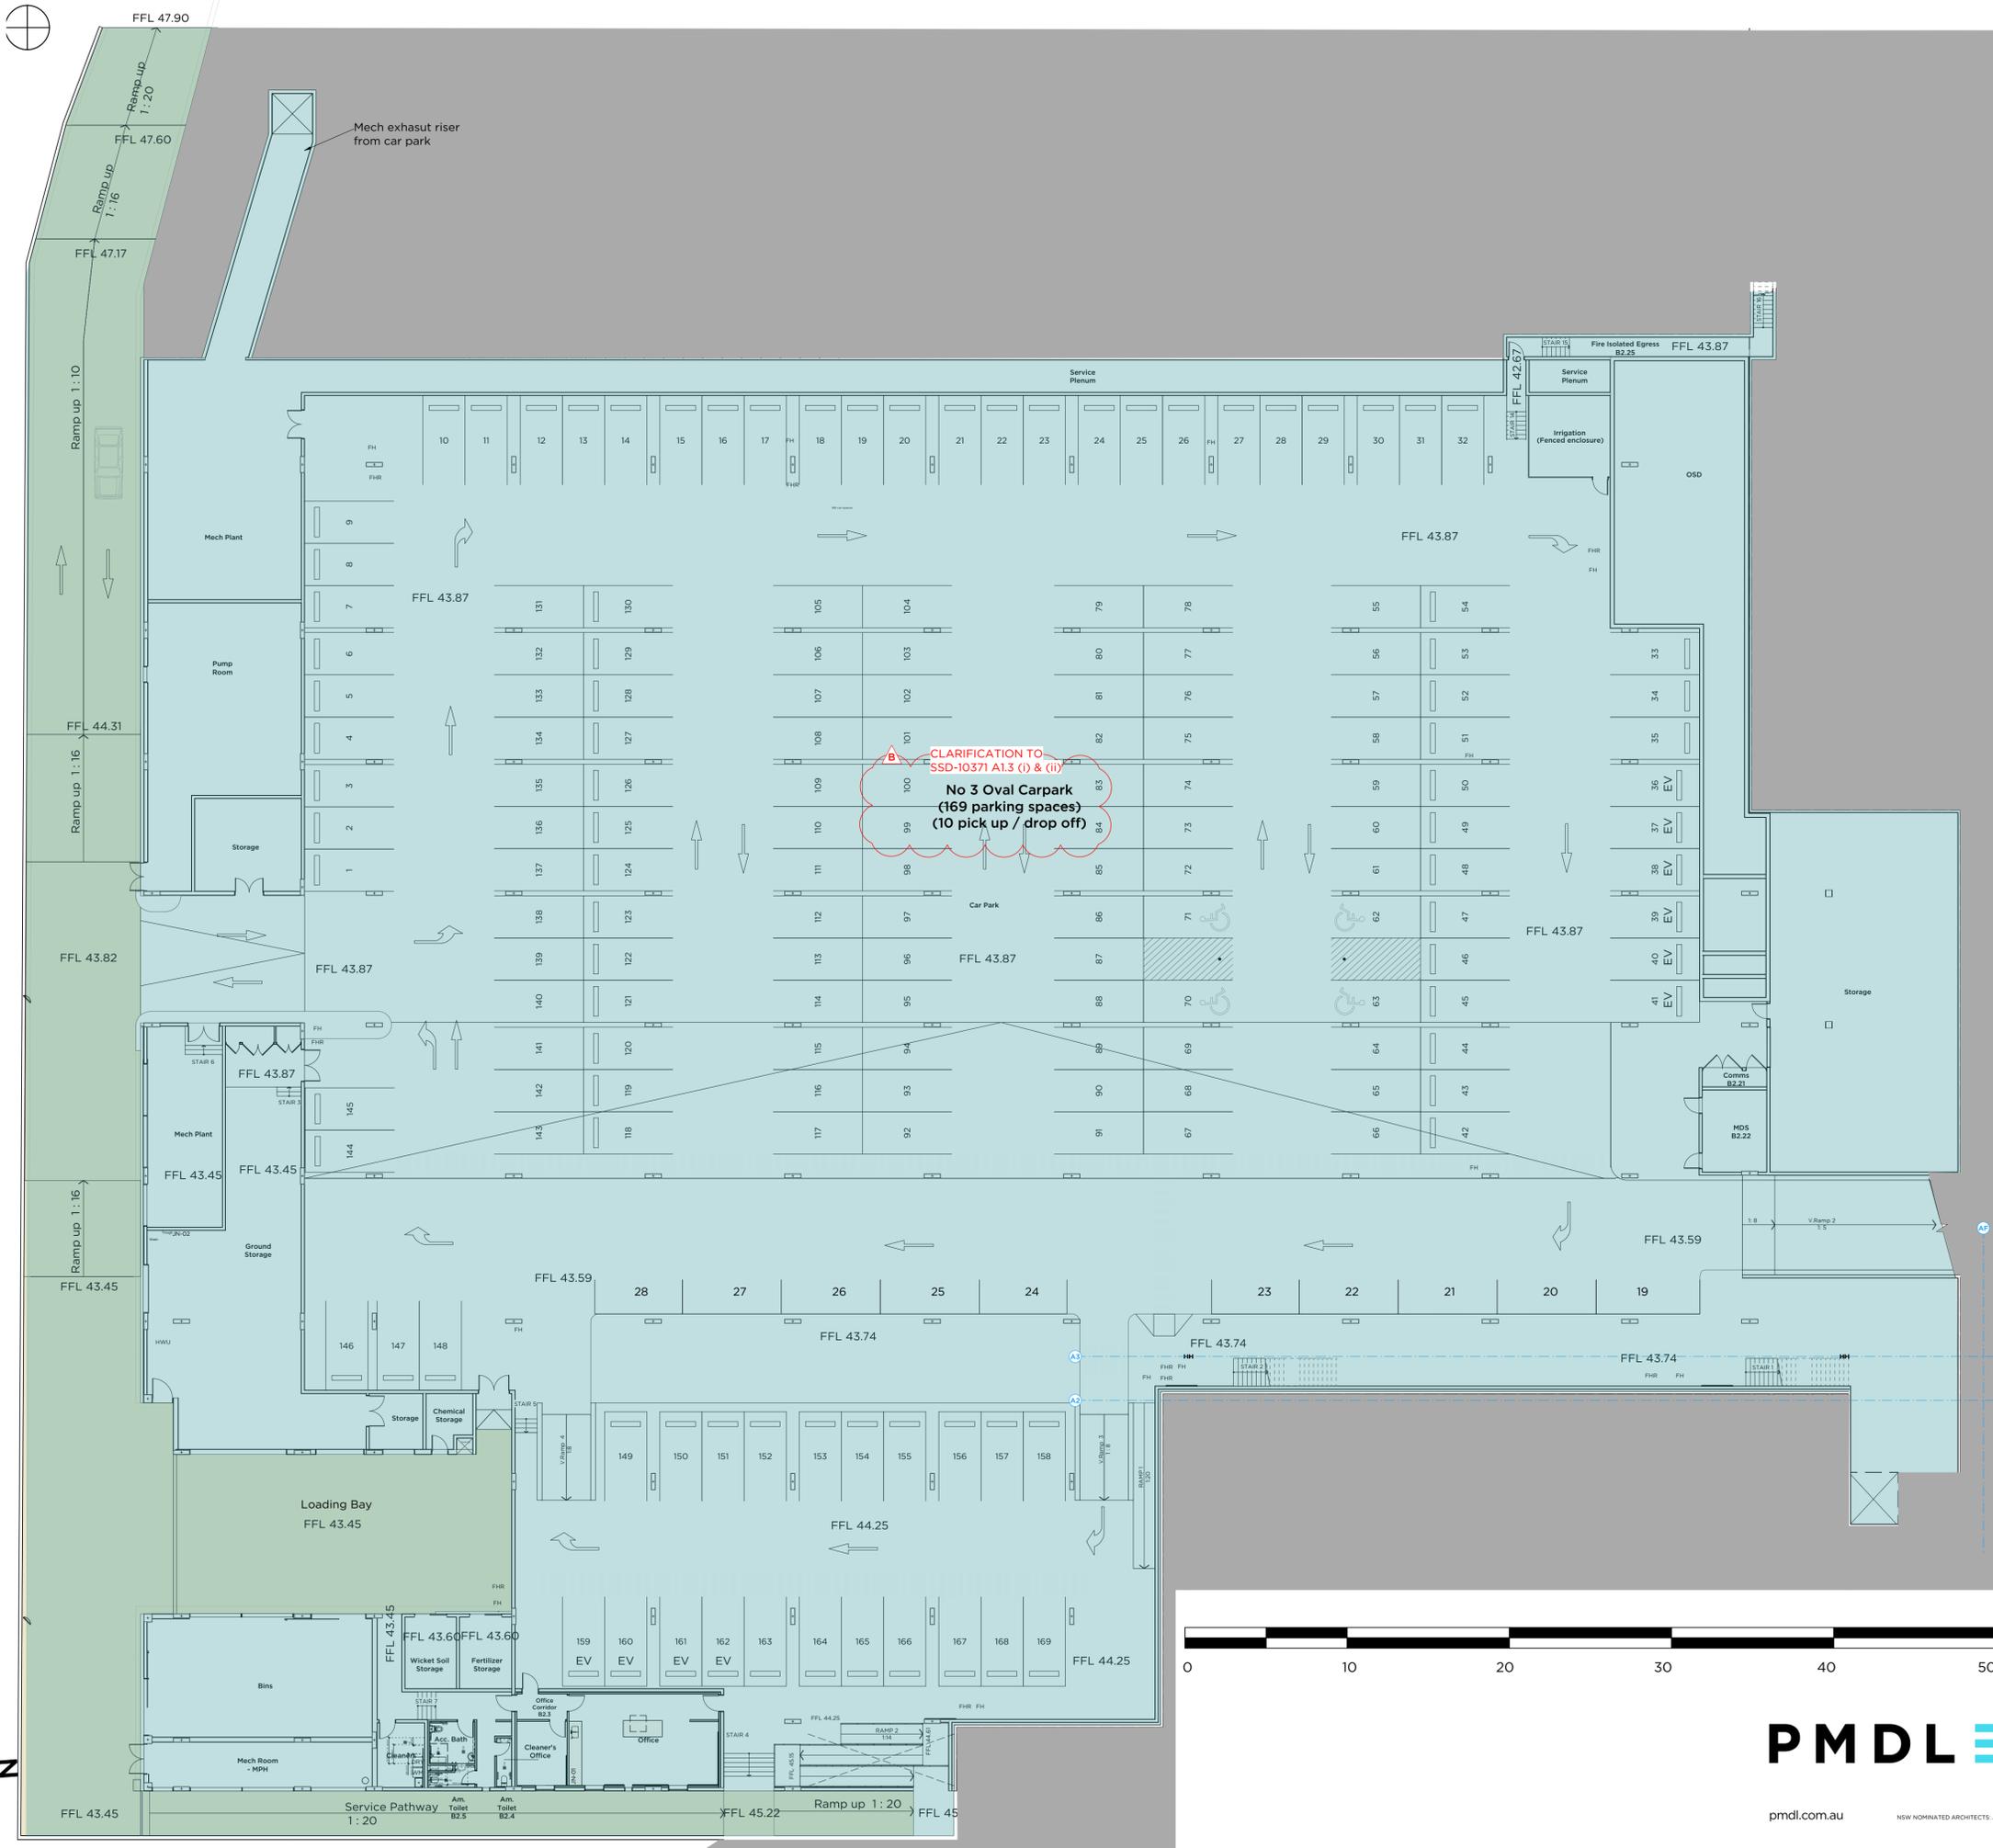

Location Plan - NTS



**New South Wales Government
Independent Planning Commission**

This plan satisfies the deferred commencement condition.

Application No: SSD-10371

Signed: AC

Granted on: 18 January 2022

Sheet no: 18 of 34

Legend:

- Site Boundary
- Existing Building - No works
- Proposed New Building Works
- Existing Building to be Refurbished
- Proposed Walls & Structure
- Existing Walls & Structure
- Demolish
- Previously proposed Building outline

01 PLAN
Oval 3 Car Park Level B2 Proposed
Scale 1: 200





PMDL ARCHITECTURE
INTERIORS
MASTERPLANNING

pmdl.com.au

PMDL ARCHITECTURE + DESIGN PTY LTD ABN 56 002 961 317
NSW NOMINATED ARCHITECTS: ANDREW PENDER SP17 DAVID MORRIS 5865 VICKI VAN DUJK 9476

PROJECT	TGS Renewal Project	PROJECT #	2808
CLIENT	Trinity Grammar School	DWG #	DA150
DWG	Proposed Oval 3 Car Park B2	DATE	Aug 2021
CLIENT REF & CONTACT	119 Prospect Rd, Summer Hill	SCALE	1:200 @ A1
ISSUE	DATE	REVISION	
B	16/11/21	SSD DCC Part A resubmission	
A	24/8/21	Response for IPC	
01			

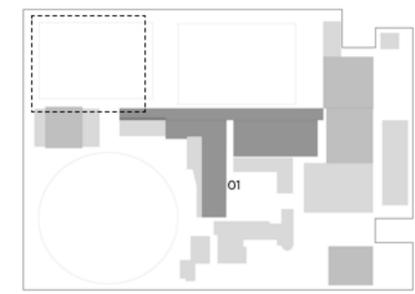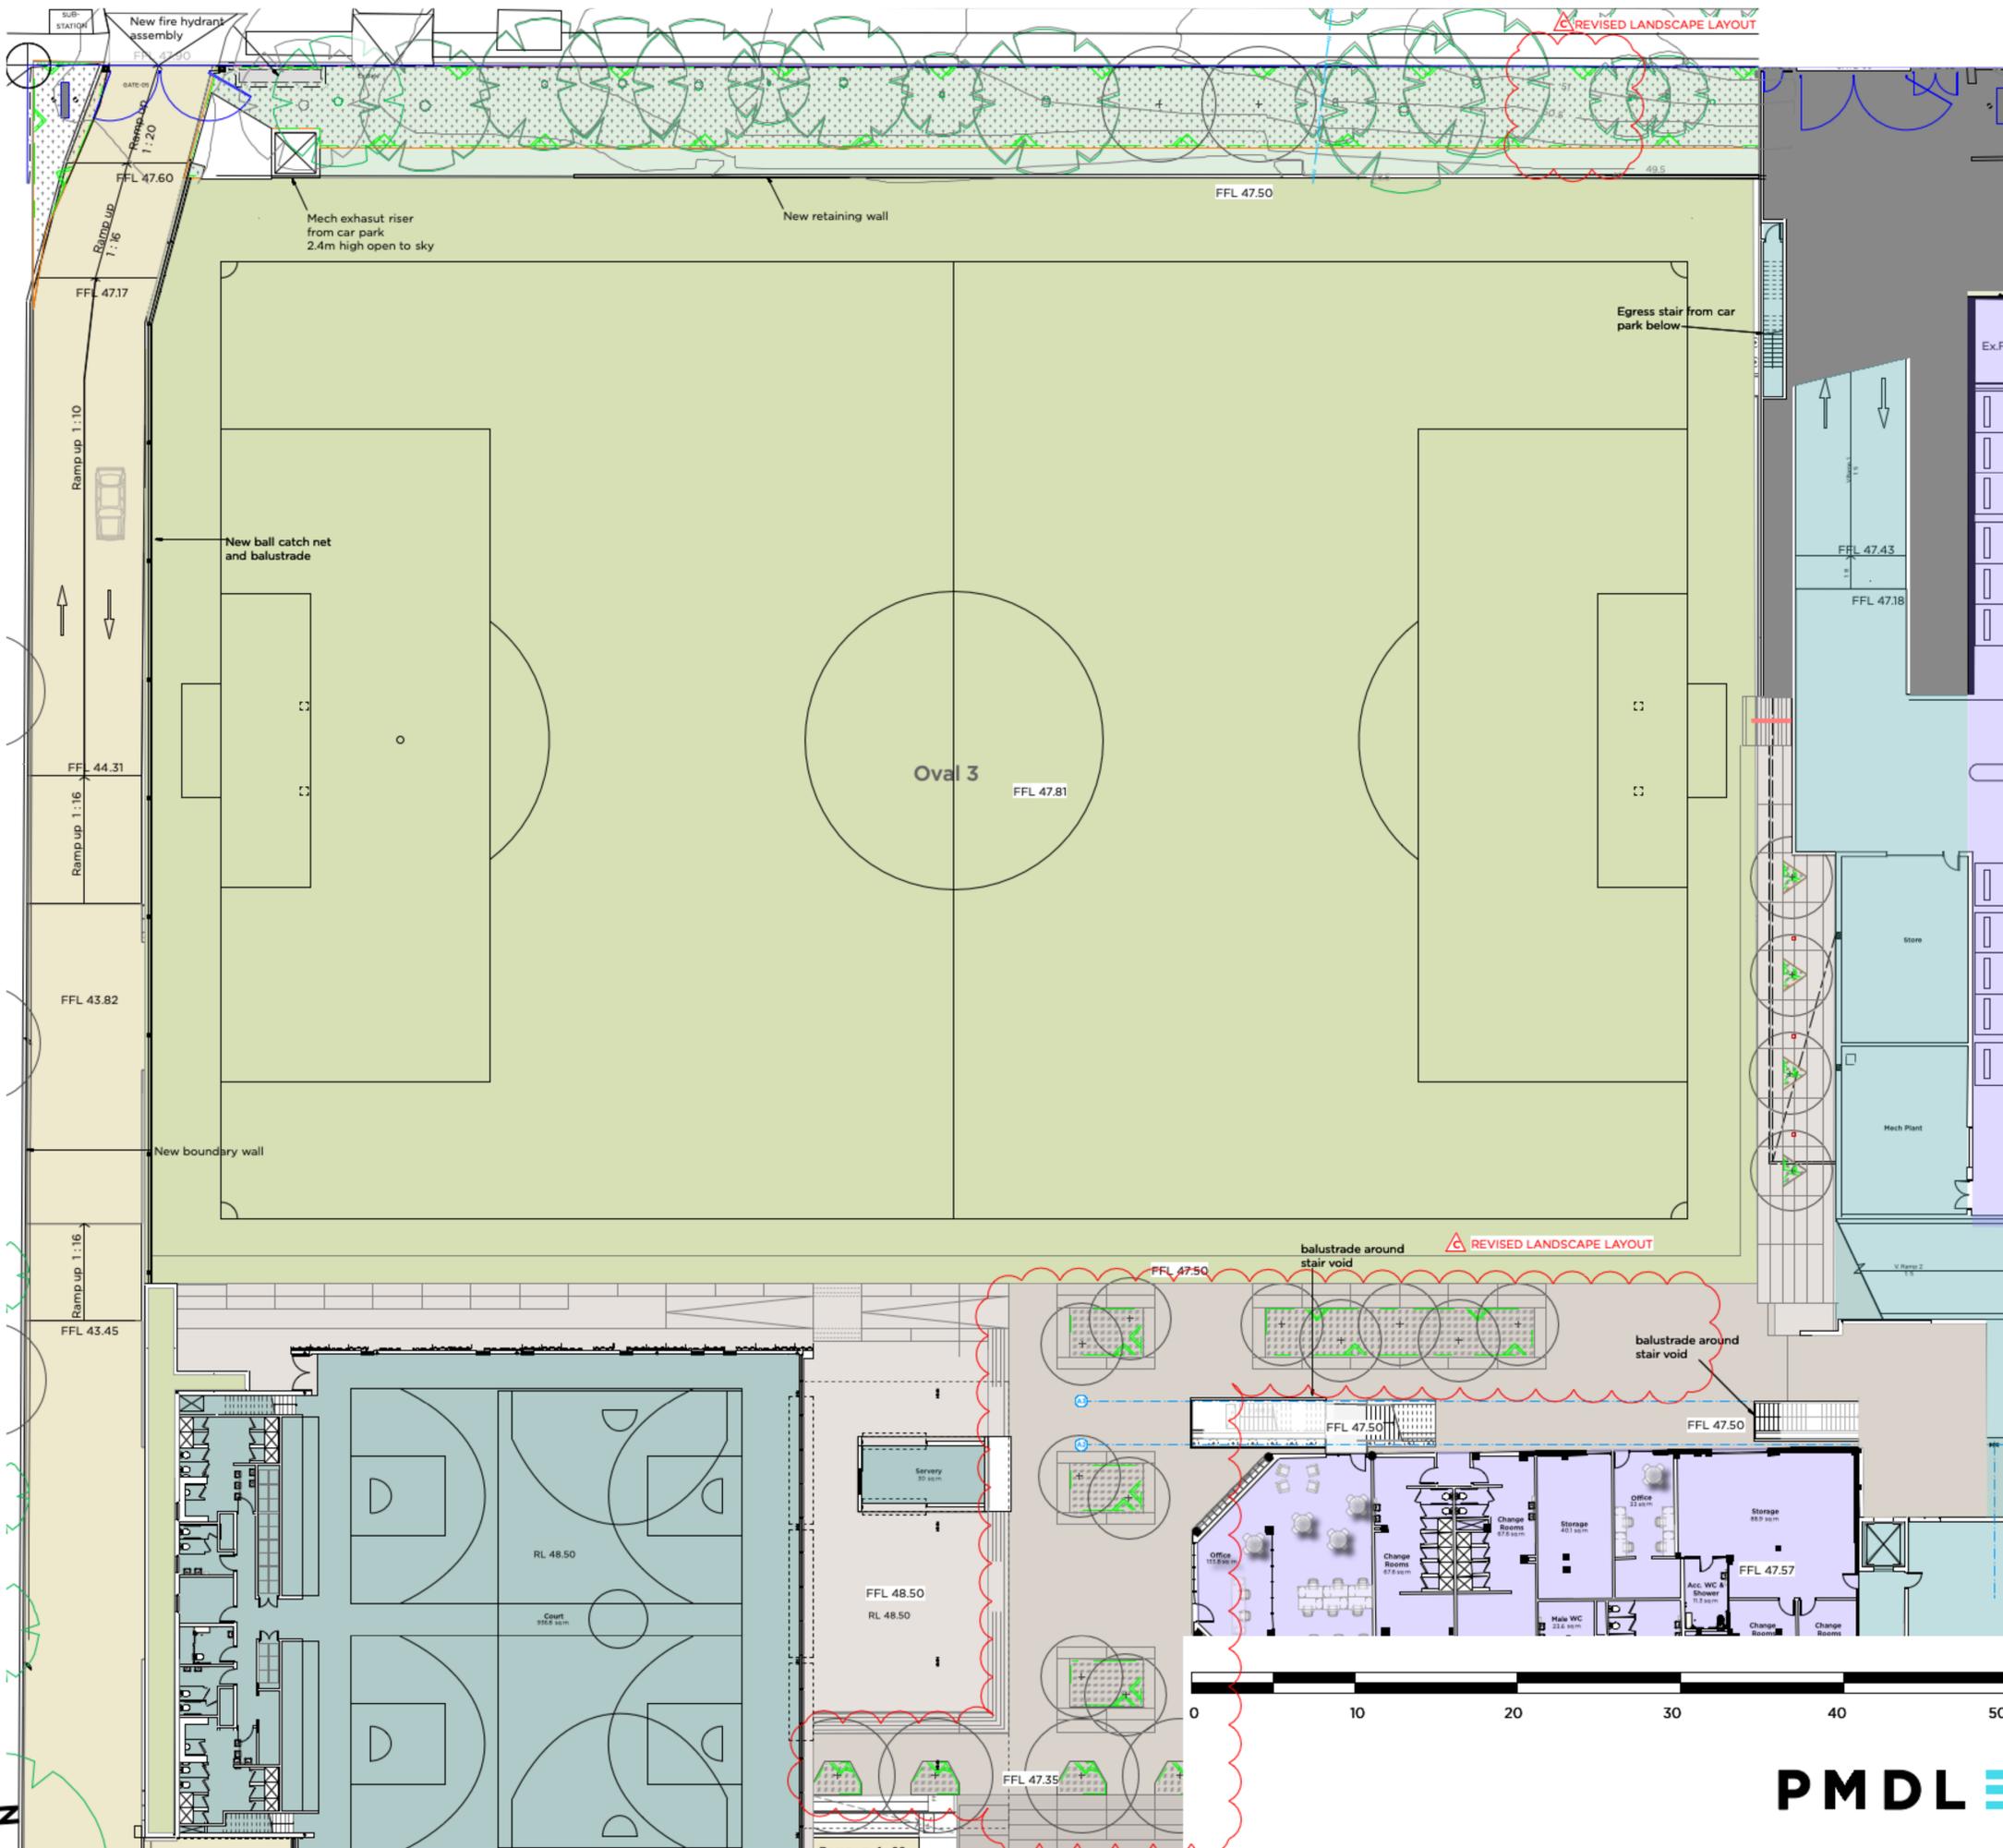

Location Plan - NTS



**New South Wales Government
Independent Planning Commission**

This plan satisfies the deferred commencement condition.
 Application No: SSD-10371 Signed: AC
 Granted on: 18 January 2022 Sheet no: 19 of 34

- Legend:**
- Site Boundary
 - Existing Building - No works
 - Proposed New Building Works
 - Existing Building to be Refurbished
 - Proposed Walls & Structure
 - Existing Walls & Structure
 - Demolish
 - Previously proposed Building outline

01 PLAN
 Oval 3 Car Park Level B2 Proposed
 Scale 1: 200




ISSUE	DATE	REVISION
C	21/12/21	Revise for SSD DCC Part A resubmission
B	16/11/21	SSD DCC Part A resubmission
A	24/10/21	Response for IPC

PROJECT		PROJECT #	
TGS Renewal Project		2808	
CLIENT		DRAW #	
Trinity Grammar School		DA151	
DATE		SCALE	
Proposed Oval 3 Car Park B1		A1	
CLIENT REP & CONTACT	119 Prospect Rd, Summer Hill	SCALE	200@A1
DATE	18 Aug 2021	DRAWN	KC
SCALE	200@A1	CHECKED	SC

PMDL ARCHITECTURE INTERIORS MASTERPLANNING

pmdl.com.au

PROJECT # 2808
 DRAW # DA151
 SCALE 200@A1

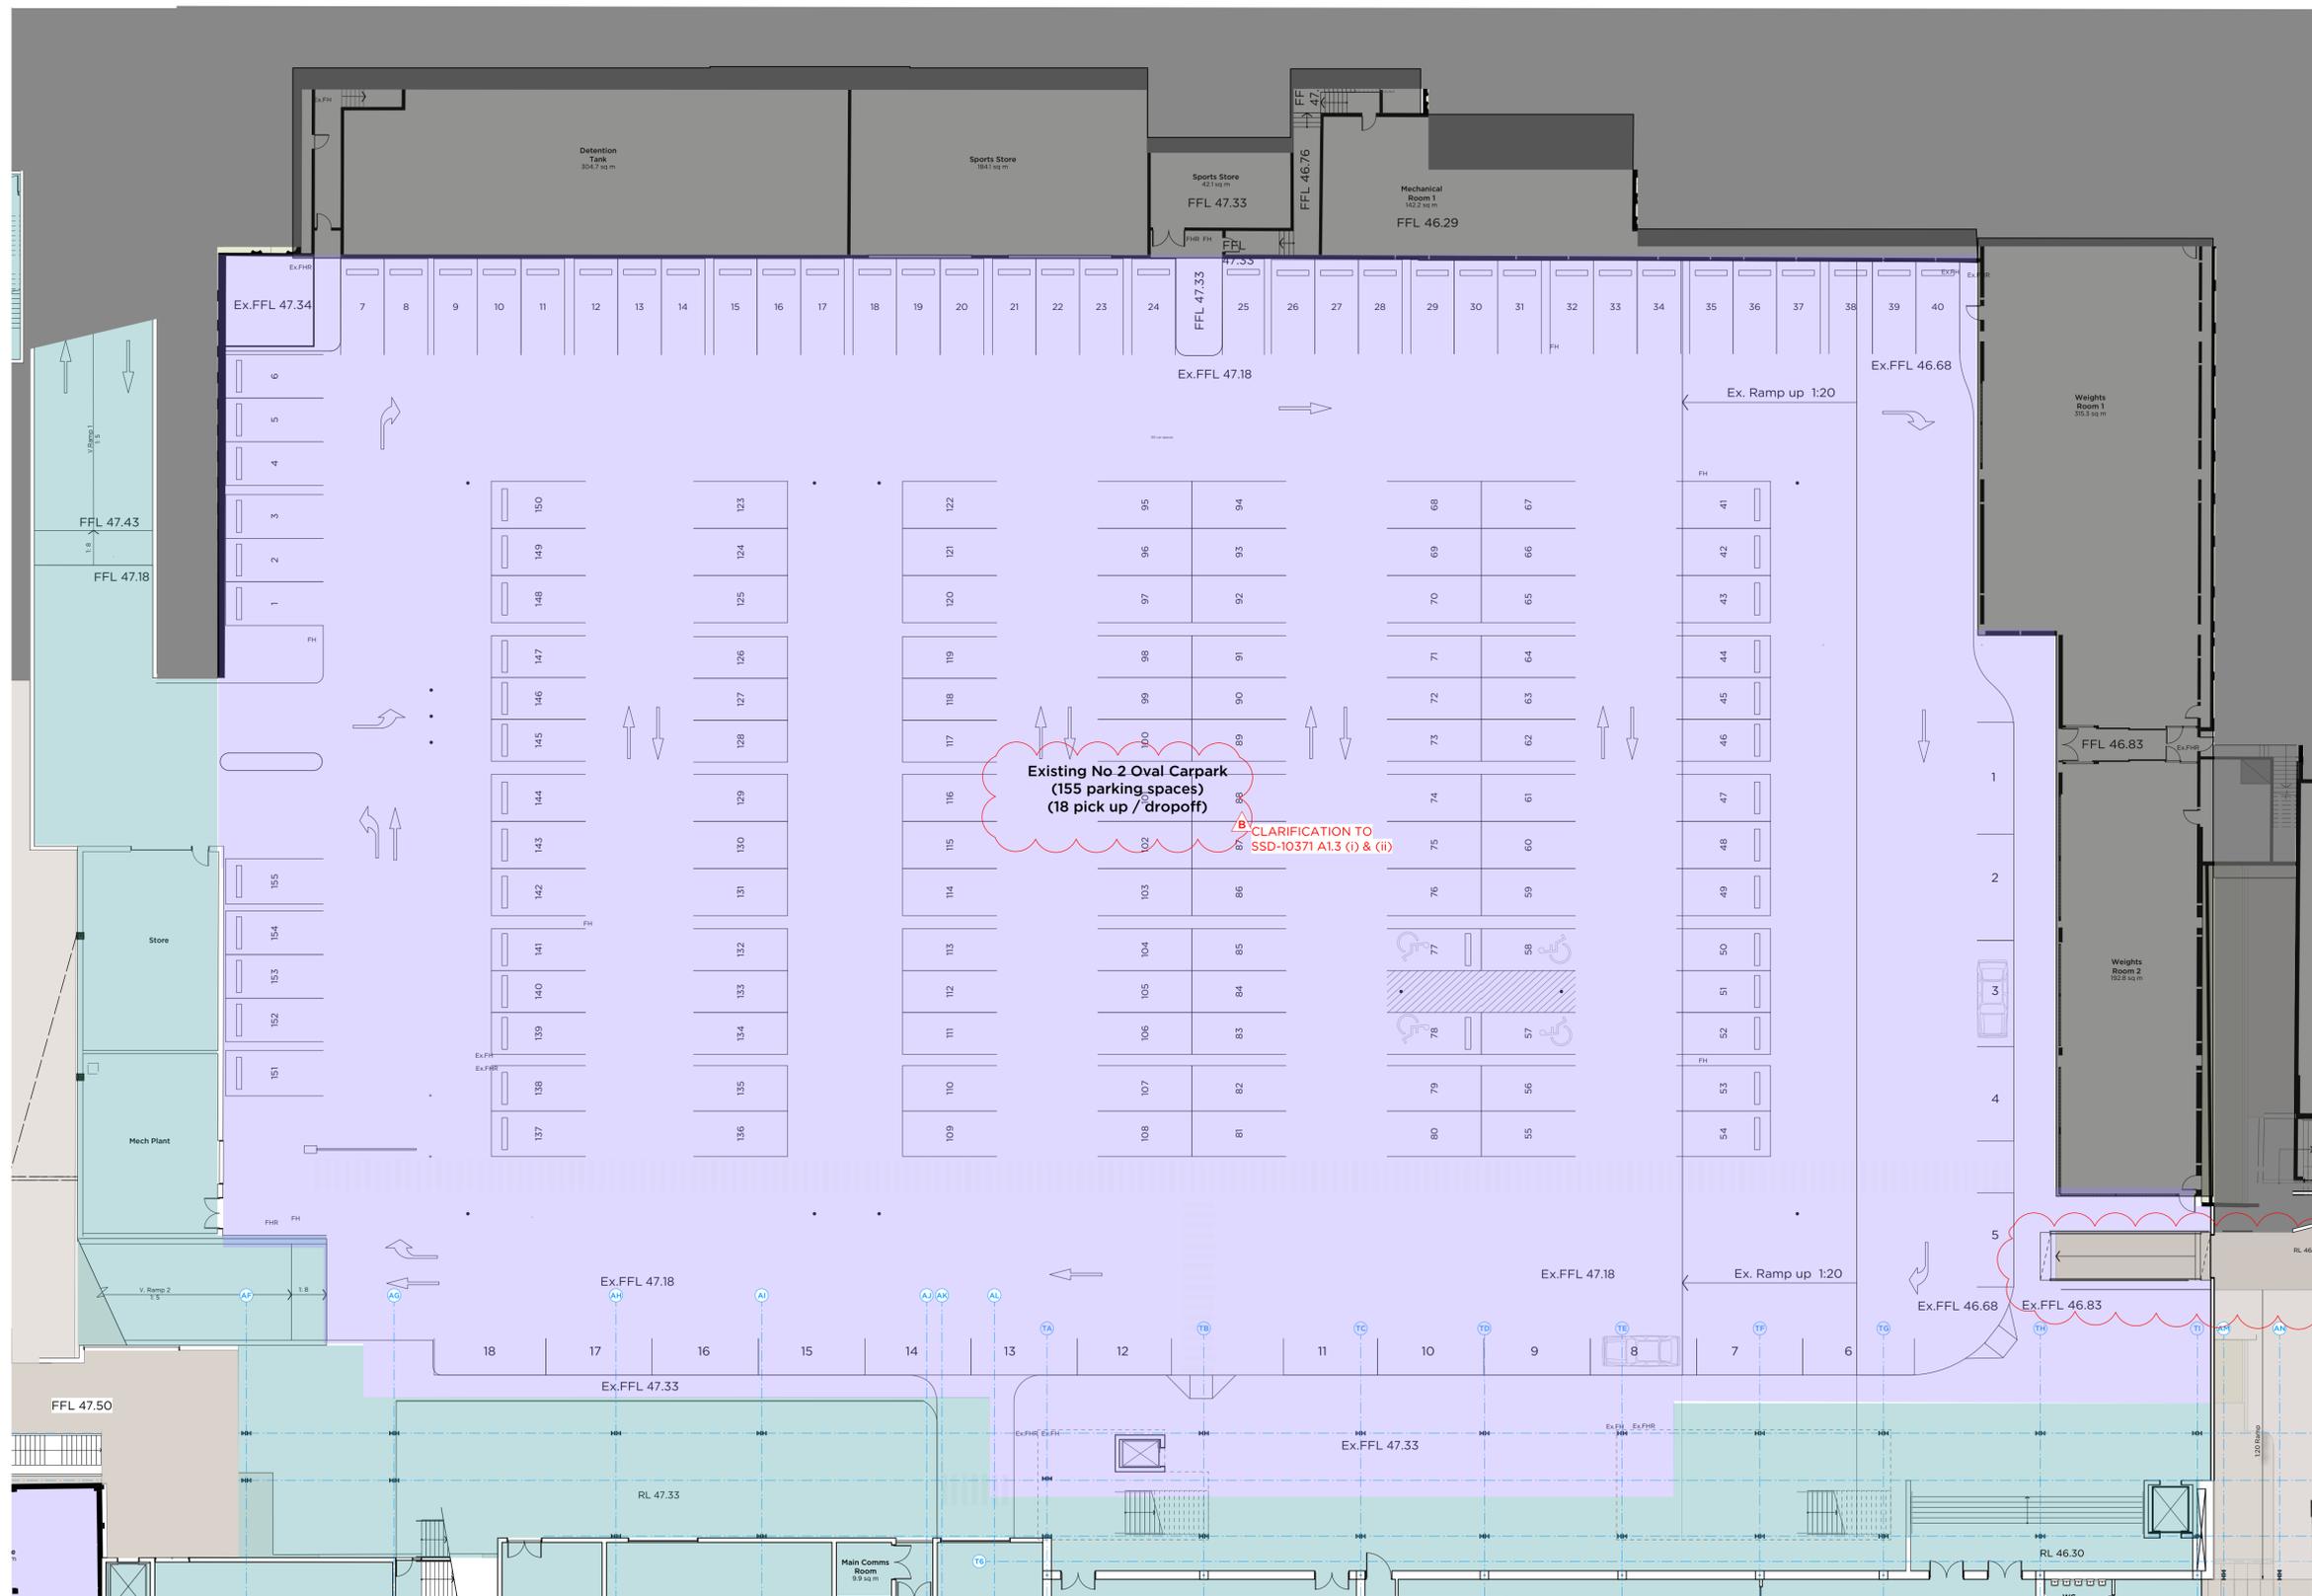


Existing No 2 Oval Carpark
(155 parking spaces)
(18 pick up / dropoff)

CLARIFICATION TO
SSD-10371 A1.3 (i) & (ii)

RESPONSE TO
SSD-10371 A1.3 (iv)

01 PLAN
Oval 2 Car Park Level B1 Proposed
Scale 1:200

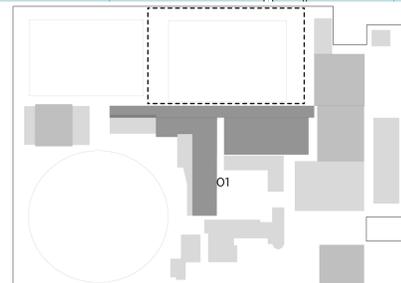

Location Plan - NTS

- Legend:**
- Site Boundary
 - Existing Building - No works
 - Proposed New Building Works
 - Existing Building to be Refurbished
 - Proposed Walls & Structure
 - Existing Walls & Structure
 - Demolish
 - Previously proposed Building outline

PMDL ARCHITECTURE INTERIORS MASTERPLANNING

pmdl.com.au

PMDL ARCHITECTURE + DESIGN HQ (LIMITED)
PMDL ARCHITECTURE + DESIGN PTY LTD ABN 56 092 961 317
NSW NOMINATED ARCHITECTS: ANDREW PENDER SB17 DAVID MORRIS 5865 VICKI VAN DUJK 9476

ISSUE	DATE	REVISION	SCALE	0mm	50mm	100mm
B	16/11/21	SSD DCC Part A resubmission				
A	24/8/21	Response for IPC				
DO NOT SCALE FROM DRAWING. USE FIGURED DIMENSIONS ONLY. CHECK ALL DIMENSIONS ON SITE BEFORE MANUFACTURE OR CONSTRUCTION.						
PROJECT	TGS Renewal Project		PROJECT #	2808		
CLIENT	Trinity Grammar School		DWG #	DA152		
DWG	Proposed Oval 2 Car Park B1		SCALE	200@A1		
CLIENT REF & CONTACT	119 Prospect Rd, Summer Hill	DATE	Aug 2021	DRAWN	KC	REVISION
		SCALE	200@A1	CHKD	SC	



New South Wales Government
Independent Planning Commission


This plan satisfies the deferred commencement condition.

Application No: SSD-10371



Signed: AC

Granted on: 18 January 2022

Sheet no: 21 of 34

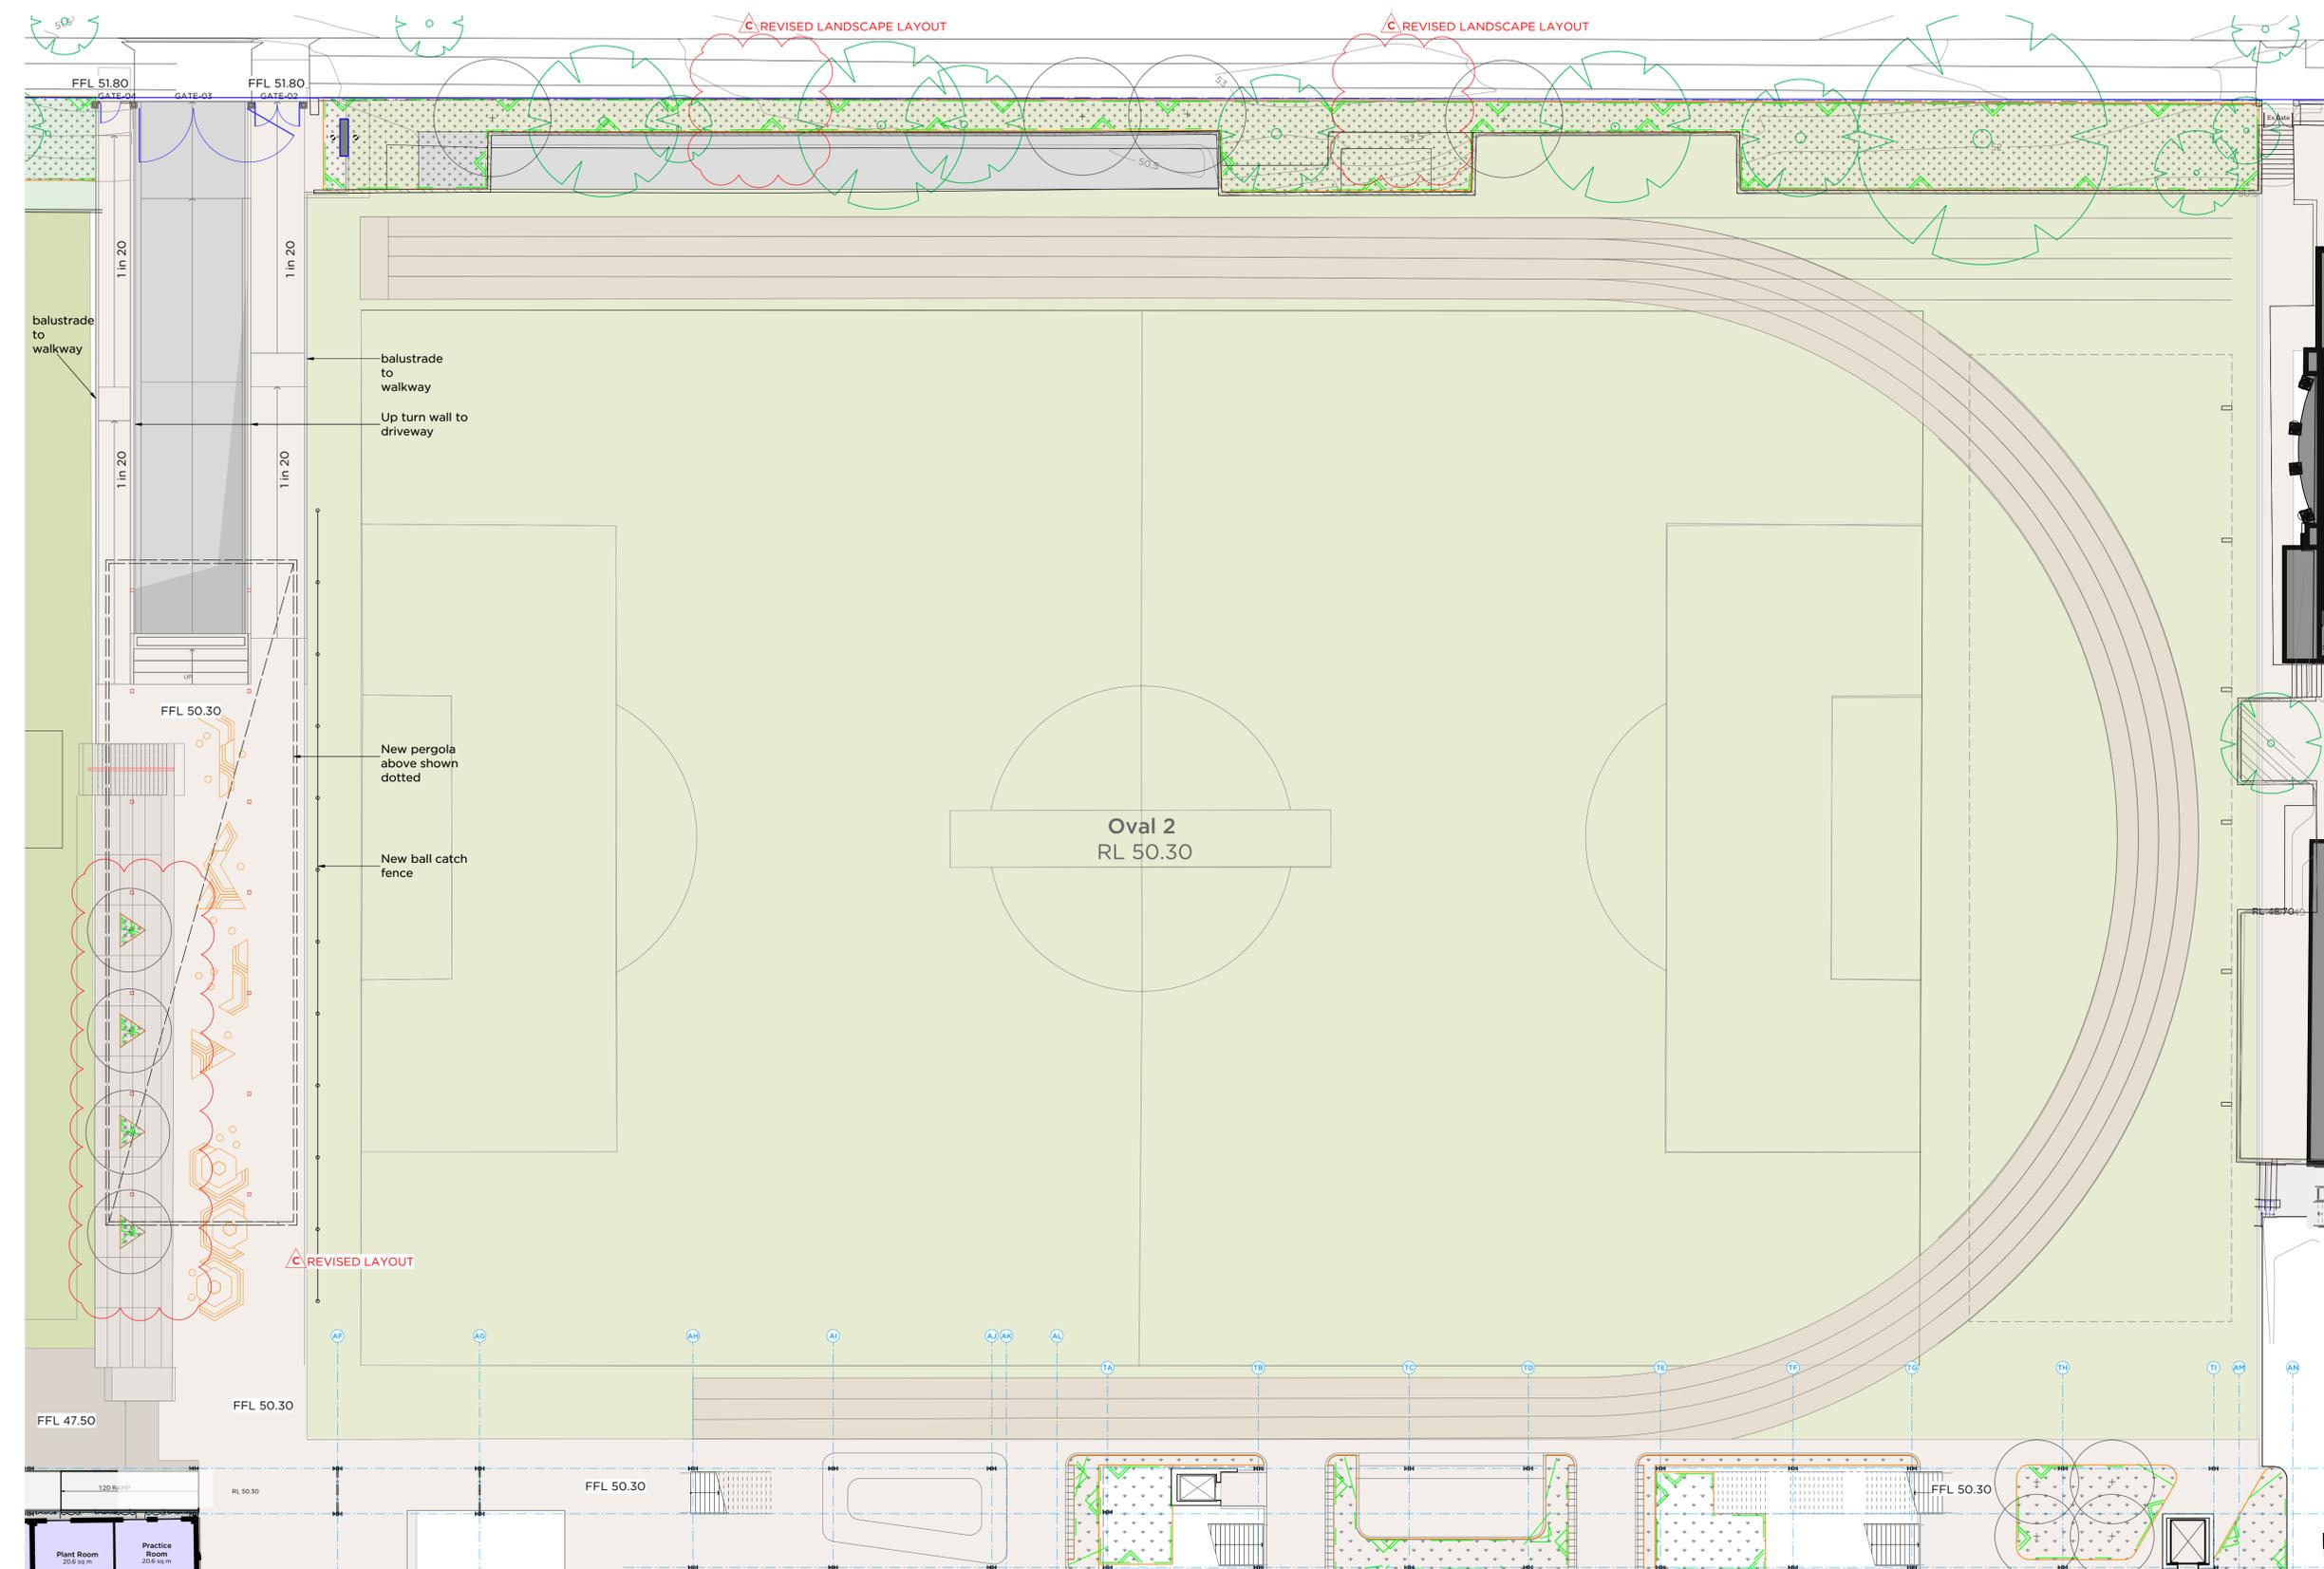

01 PLAN
Oval 2 Car Park Level B1 Proposed
Scale 1:200

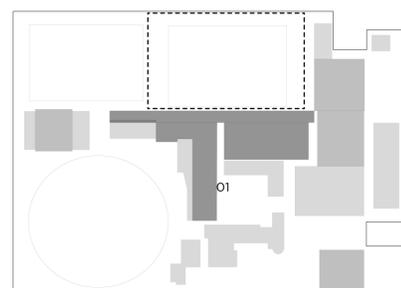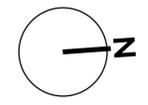

Location Plan - NTS


- Legend:**
- Site Boundary
 - Existing Building - No works
 - Proposed New Building Works
 - Existing Building to be Refurbished
 - Proposed Walls & Structure
 - Existing Walls & Structure
 - Demolish
 - Previously proposed Building outline

PMDL ARCHITECTURE INTERIORS MASTERPLANNING


pmdl.com.au

PMDL ARCHITECTURE + DESIGN HQ (LIMITED)
PMDL ARCHITECTURE + DESIGN PTY LTD ABN 56 002 961 357
NSW NOMINATED ARCHITECTS: ANDREW PENDER 537 DAVID MORRIS 5865 VICKI VAN DUK 9476


PROJECT	TGS Renewal Project	PROJECT #	2808
CLIENT	Trinity Grammar School	DWG #	DA153
DWG	Proposed Oval 2 LO	DATE	Aug 2021
CLIENT REF & CONTACT	119 Prospect Rd, Summer Hill	SCALE	1:200 @ A1
ISSUE	DATE	REVISION	
C	21/12/21	Revised for SSD DCC Part A resubmission	
B	16/11/21	SSD DC Part A resubmission	
A	24/8/21	Response for IPC	
DRW	DATE	DRAWN	REVISION
CHD	SC		

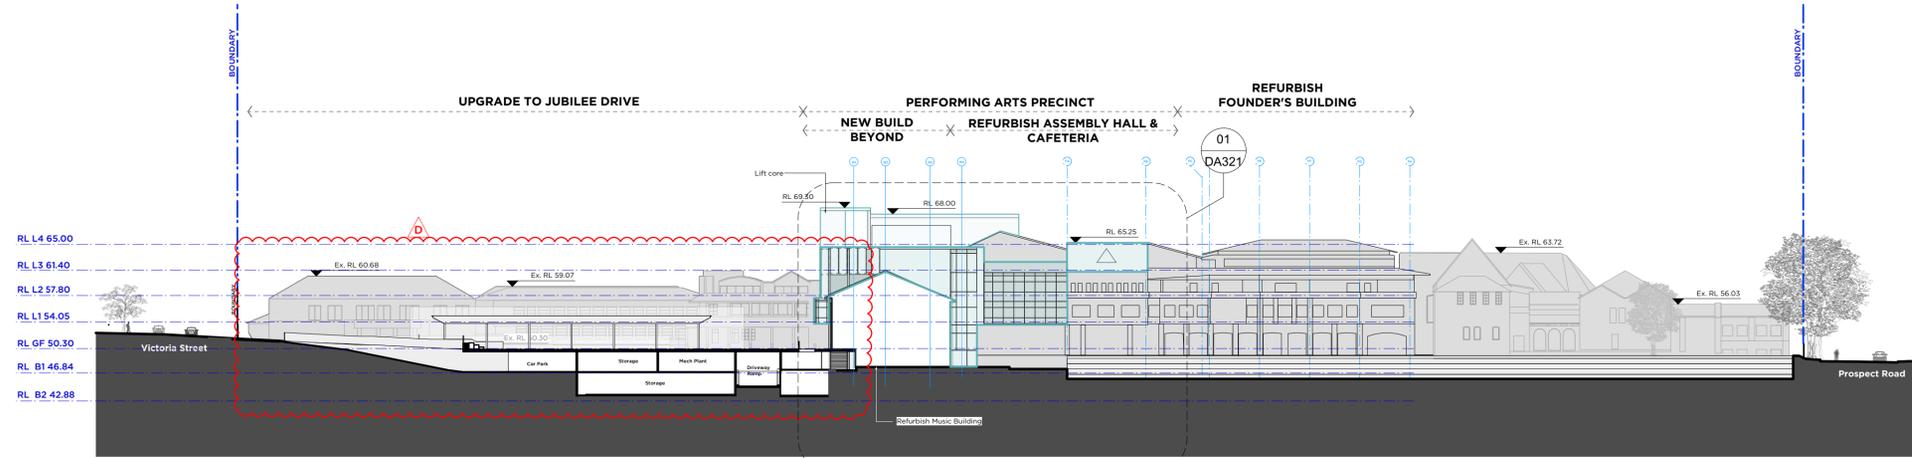

01 SECTION
DA302 Section EE
Scale 1:500

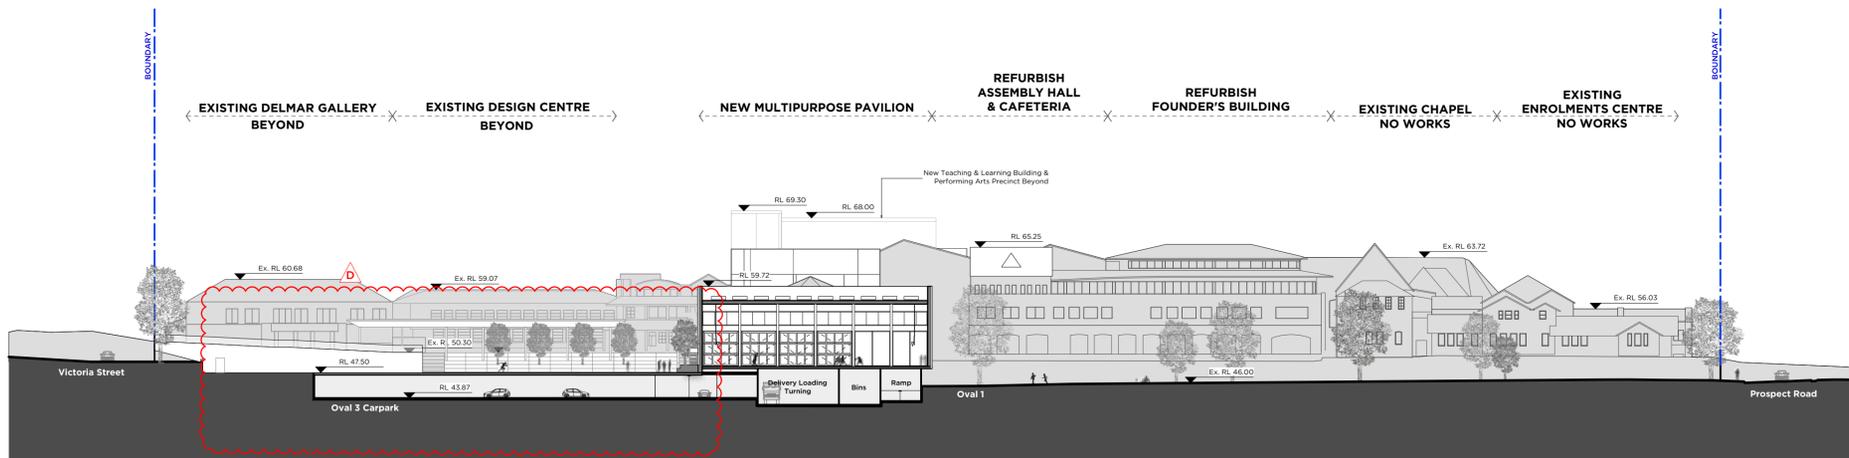

02 SECTION
DA302 Section FF
Scale 1:500

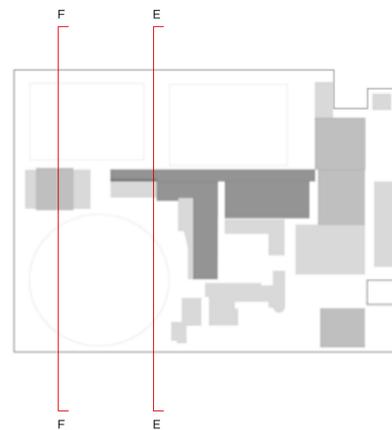

Location Diagram NTS

- Legend:
- - - Site Boundary
 - Existing Building - No works





New South Wales Government
Independent Planning Commission

This plan satisfies the deferred commencement condition.

Application No: SSD-10371 Signed: AC

Granted on: 18 January 2022 Sheet no: 22 of 34


PMDL ARCHITECTURE
INTERIORS
MASTERPLANNING

pmdl.com.au


PMDL ARCHITECTURE + DESIGN (PVT) LTD ABN 56 062 981 337
PMDL ARCHITECTURE + DESIGN PTY LTD ABN 56 062 981 337
NSW NOMINATED ARCHITECTS: ANDREW PENDER 537 DAVID MORRIS 585 VICKI VAN DIJK 9476

ISSUE	DATE	REVISION	SCALE	CHWG	SC
D	21/12/21	Revised SSD DCC Part A resubmission			
C	16/11/21	SSD DCC Part A resubmission			
B	15/09/21	Building RL updated			
A	3/2/20	SSDA Submission			


PROJECT	TGS Renewal Project	PROJECT #	2808
CLIENT	Trinity Grammar School	DWG #	
DWG	Site Sections EE, FF	DA302	
CLIENT REF & CONTACT	119 Prospect Rd, Summer Hill	DATE	Feb 2020
		SCALE	1:500
		CHWG	SC
		REVISION	D

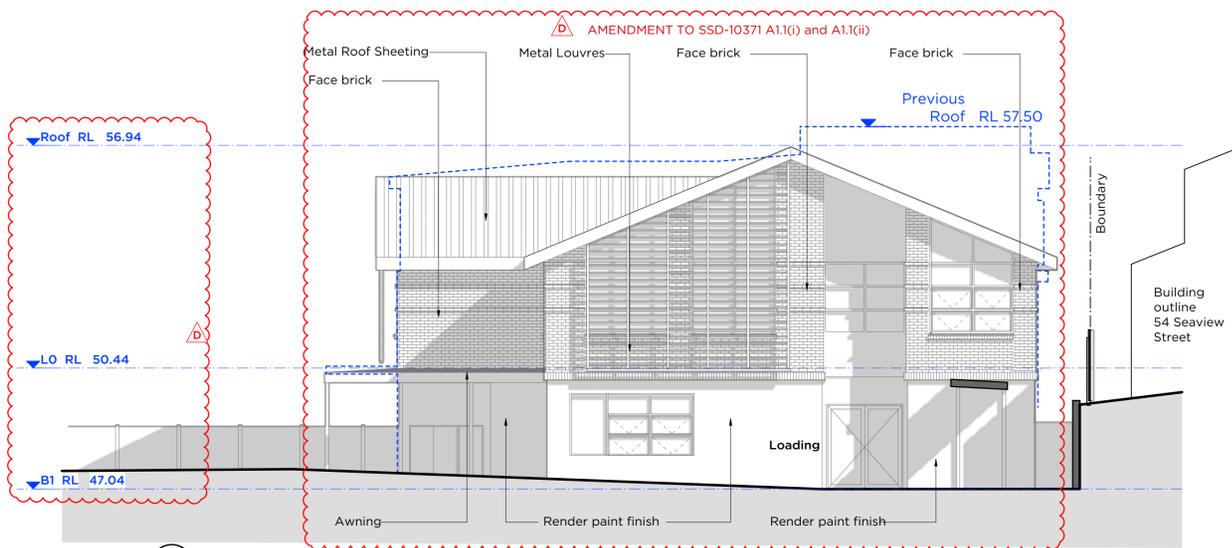


01 BUILDING ELEVATION
Seaview Maintenance Elevation North
Scale 1:100

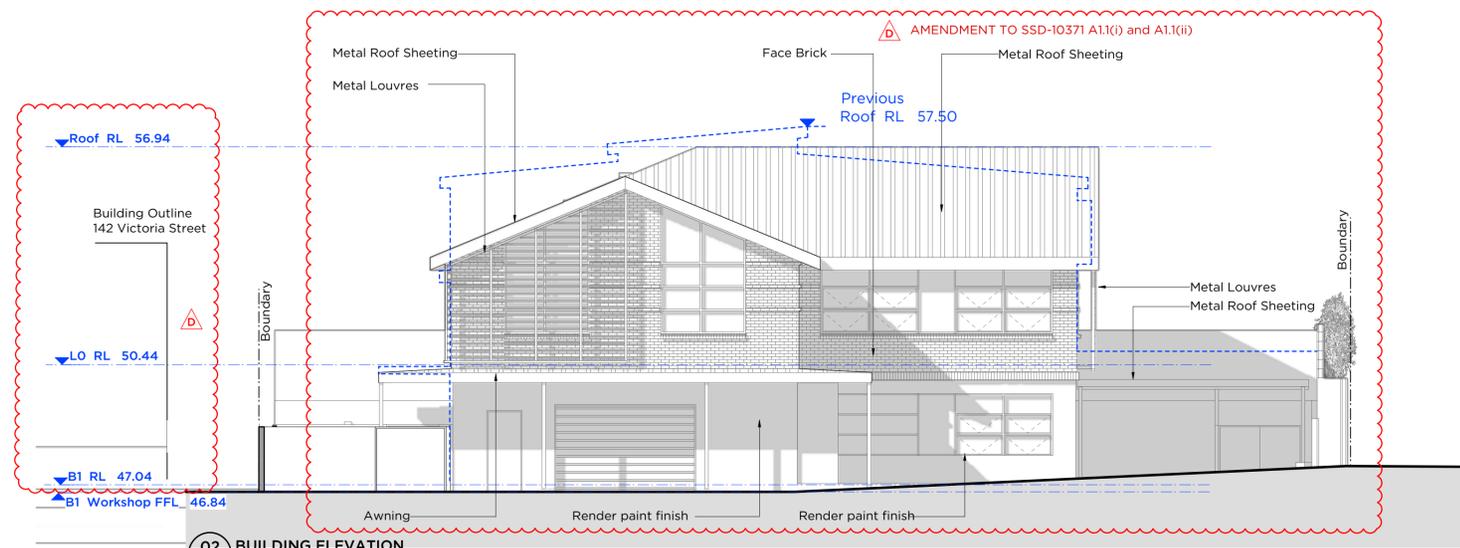


02 BUILDING ELEVATION
Seaview Maintenance Elevation East
Scale 1:100

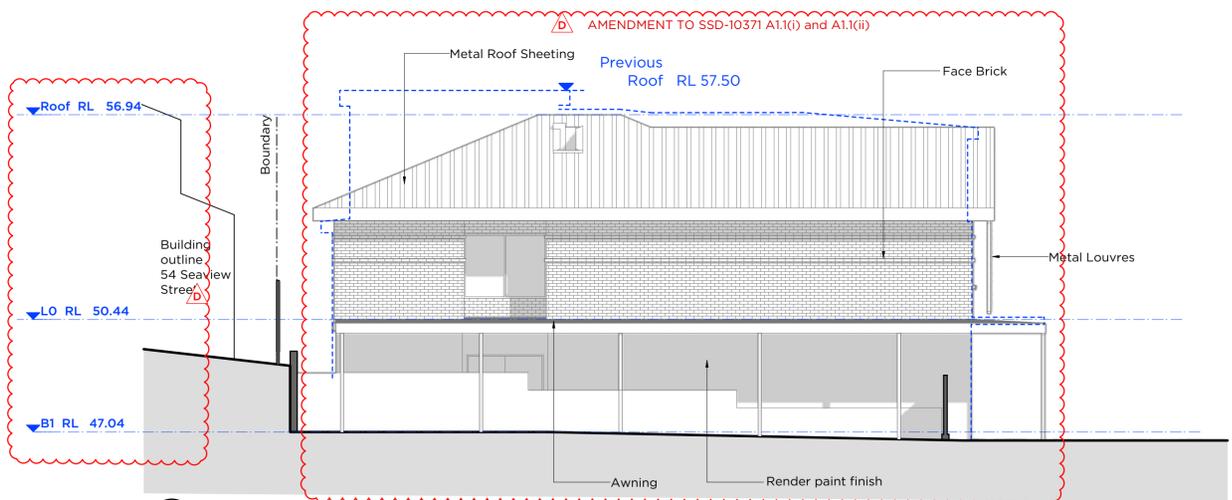

03 BUILDING ELEVATION
Seaview Maintenance Elevation South
Scale 1:100

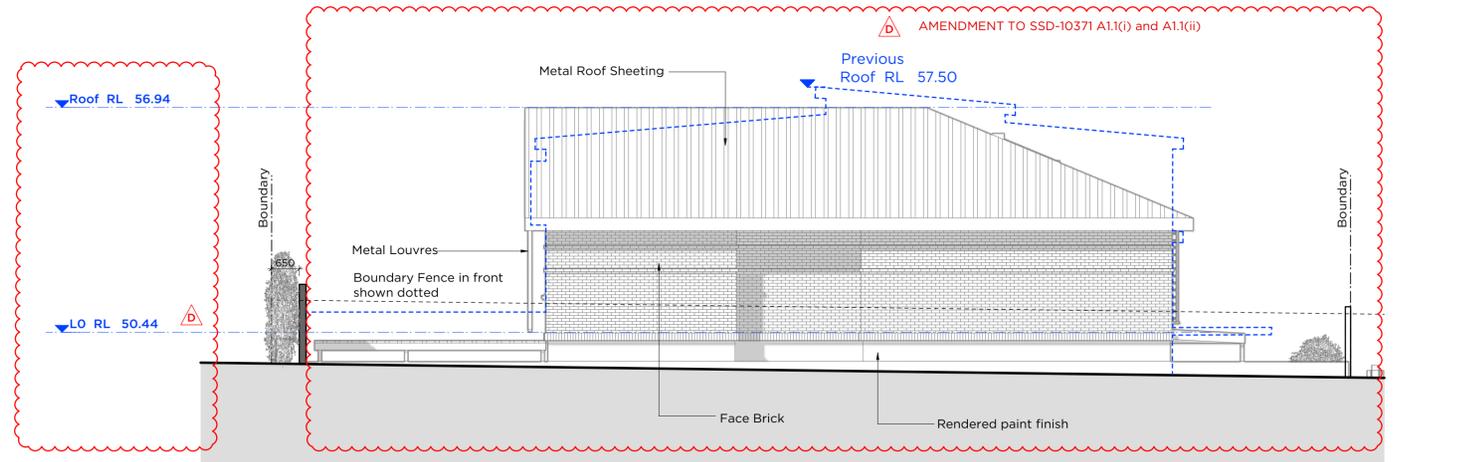


04 BUILDING ELEVATION
Seaview Maintenance Elevation West
Scale 1:100

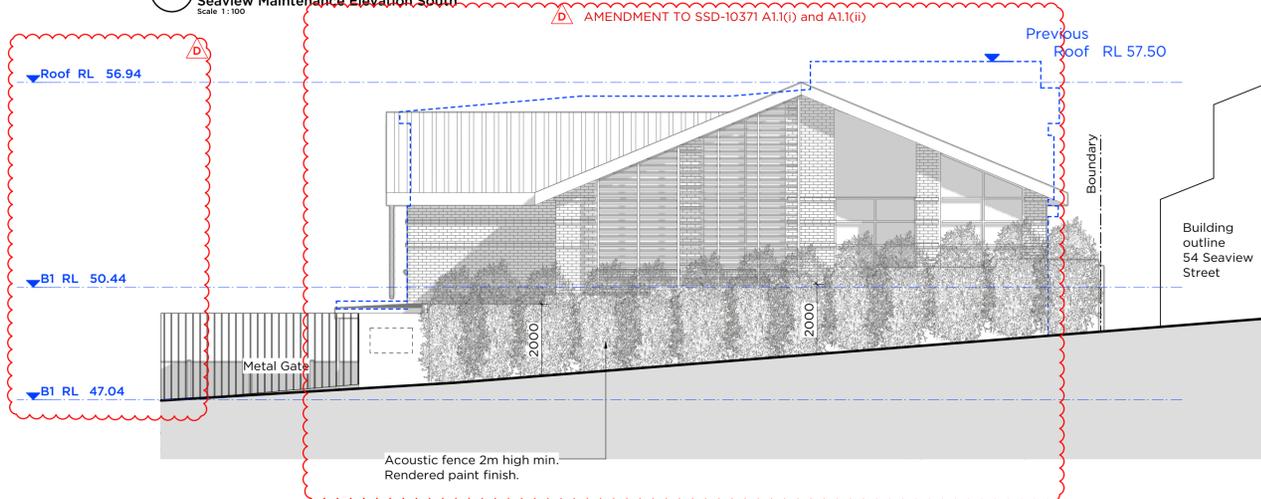

05 STREET ELEVATION
Seaview Maintenance
Scale 1:100

LEGEND
- - - - - Previously proposed building outline

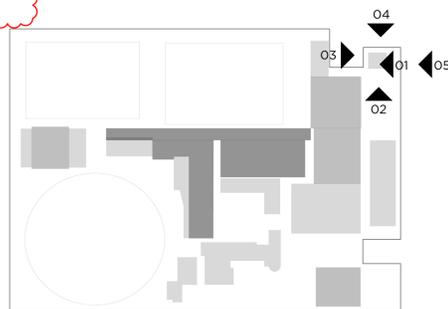

Location Diagram NTS


New South Wales Government
Independent Planning Commission
 This plan satisfies the deferred commencement condition.
 Application No: SSD-10371 Signed: AC
 Granted on: 18 January 2022 Sheet no: 23 of 34




PMDL ARCHITECTURE
INTERIORS
MASTERPLANNING

pmdl.com.au


PMDL ARCHITECTURE + DESIGN (PVT) LTD ABN 56 002 961 317
NSW NOMINATED ARCHITECTS: ANDREW PENDER SB17 DAVID MORRIS 5865 VICKI VAN DUJK 9476

ISSUE	DATE	REVISION	SCALE
D	16/11/21	SSD DCC Part A resubmission	1:100
C	18/2/21	Elevations updated	1:100
B	19/7/21	Elevations updated	1:100
A	28/8/20	Response to Submission	1:100


PROJECT	TGS Renewal Project	PROJECT #	2808
CLIENT	Trinity Grammar School	DWG #	
DWG	Building Elevations-Seaview Maintenance		DA308
CLIENT REF & CONTACT	119 Prospect Rd, Summer Hill	DATE	Jan 21
		DRAWN	KC
		CHKD	SC
		REVISION	
			D

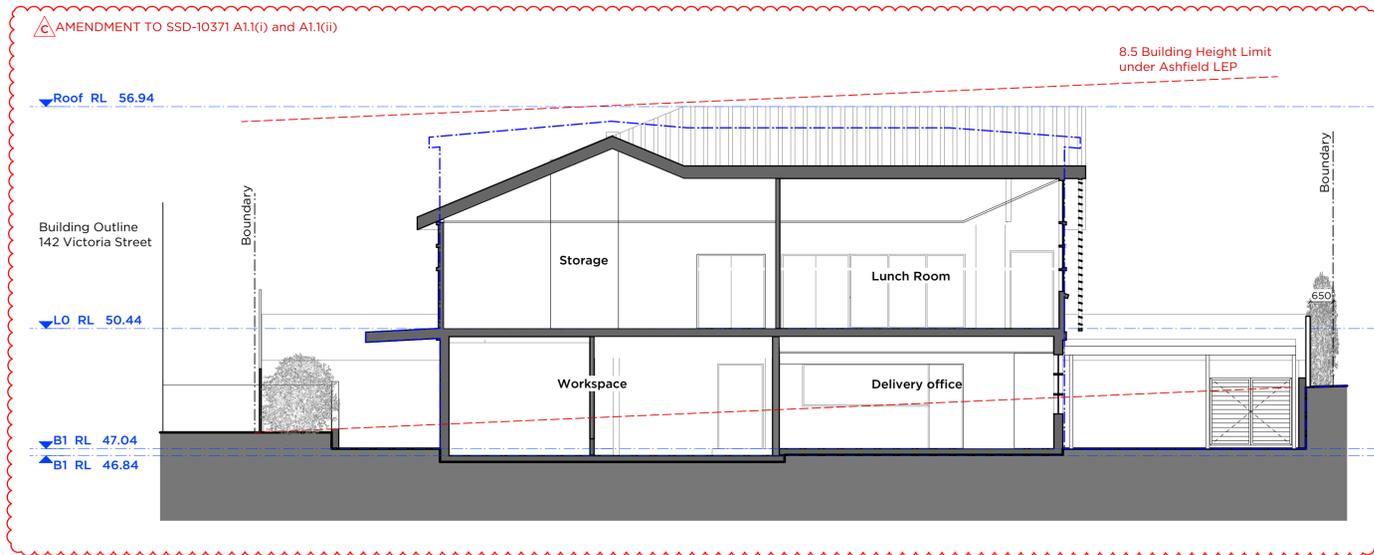


01 BUILDING SECTION
Seaview Maintenance Section AA
Scale 1:100

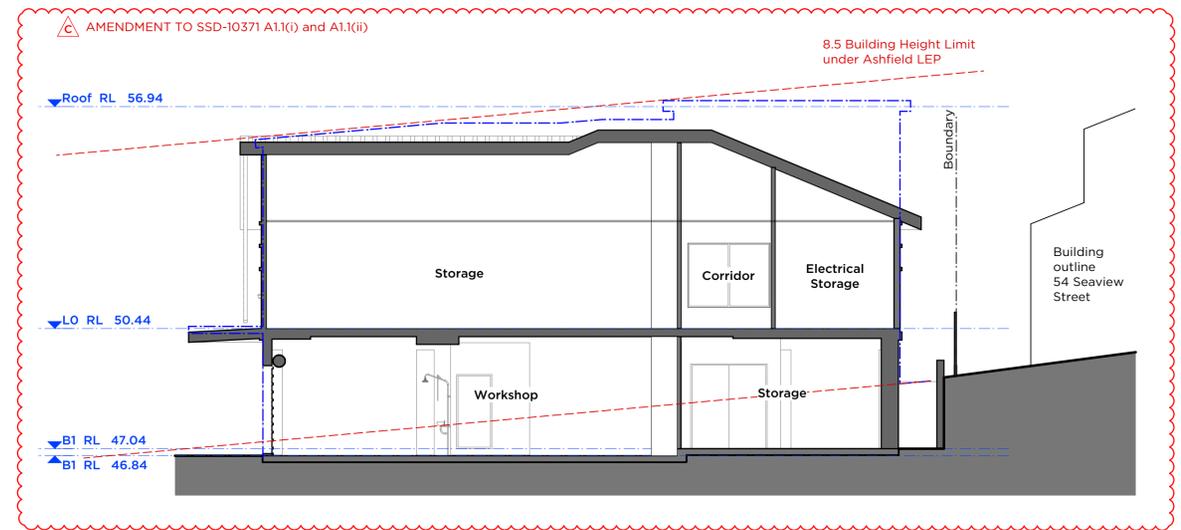

03 BUILDING SECTION
Seaview Maintenance Section CC
Scale 1:100

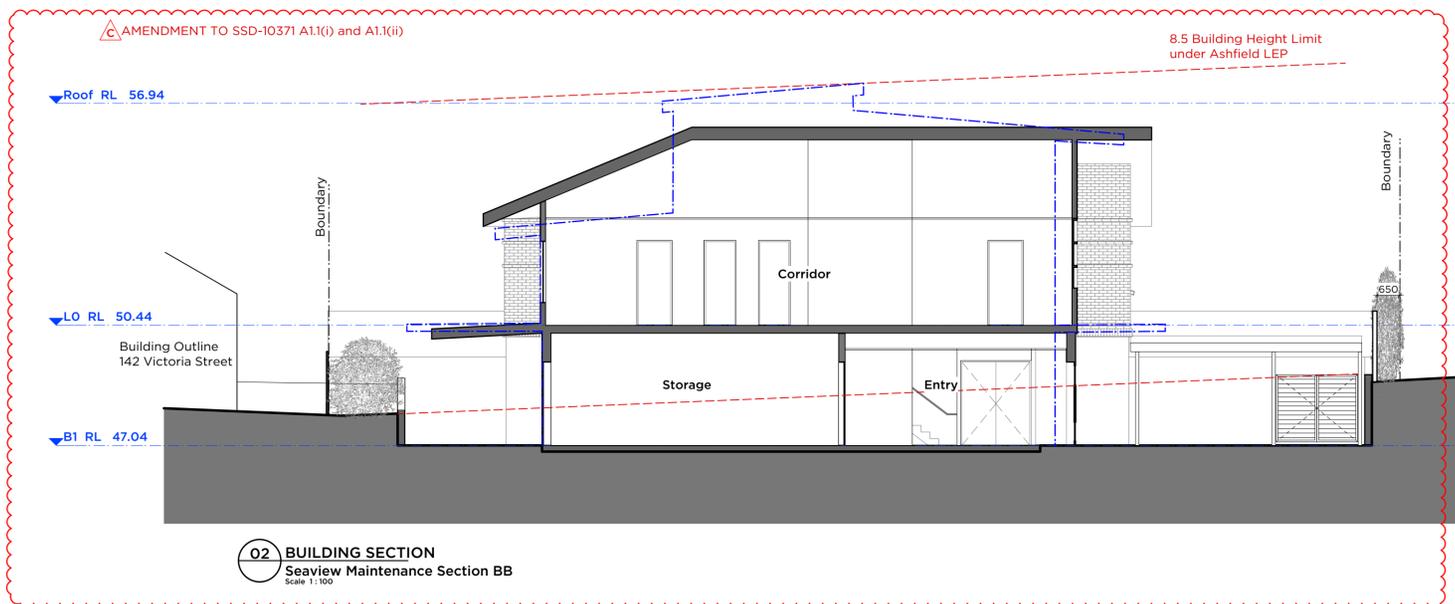

02 BUILDING SECTION
Seaview Maintenance Section BB
Scale 1:100

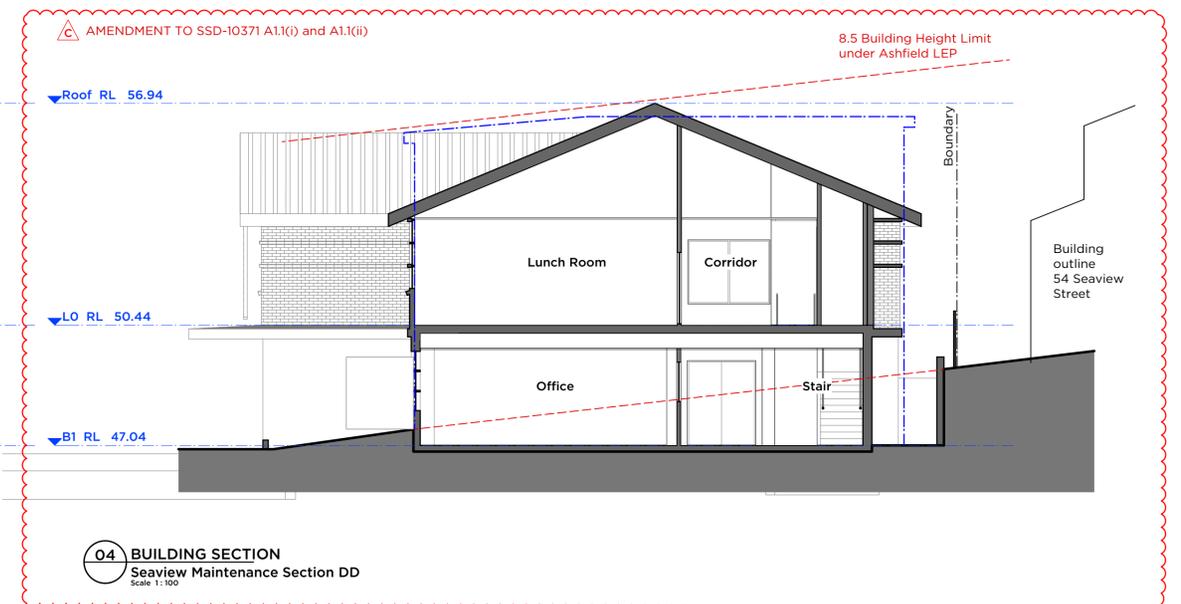

04 BUILDING SECTION
Seaview Maintenance Section DD
Scale 1:100



LEGEND
- - - - - Previously proposed building outline






New South Wales Government
Independent Planning Commission
 This plan satisfies the deferred commencement condition.
 Application No: SSD-10371 Signed: AC
 Granted on: 18 January 2022 Sheet no: 24 of 34

PMDL ARCHITECTURE + DESIGN INK (LIMITED)
 INTERIORS MASTERPLANNING
 pmdl.com.au

ISSUE	DATE	REVISION
C	16/11/21	SSD DCC Part A resubmission
B	24/2/21	Sections updated
A	15/1/21	Issue for RTS

DO NOT SCALE FROM DRAWING. USE FIGURED DIMENSIONS ONLY.
 CHECK ALL DIMENSIONS ON SITE BEFORE MANUFACTURE OR CONSTRUCTION.

PROJECT	TRINITY GRAMMAR SCHOOL	PROJECT #	2808
CLIENT	THE RENEWAL PROJECT	DWG #	
	Trinity Grammar School		
DWG	Building Sections-Seaview Maintenance		DA309
CLIENT REF & CONTACT	119 Prospect Rd, Summer Hill	DATE	Jan 2021
		SCALE	1:100(A1)
		DRAWN	KC
		CHECKED	SC
		REVISION	C

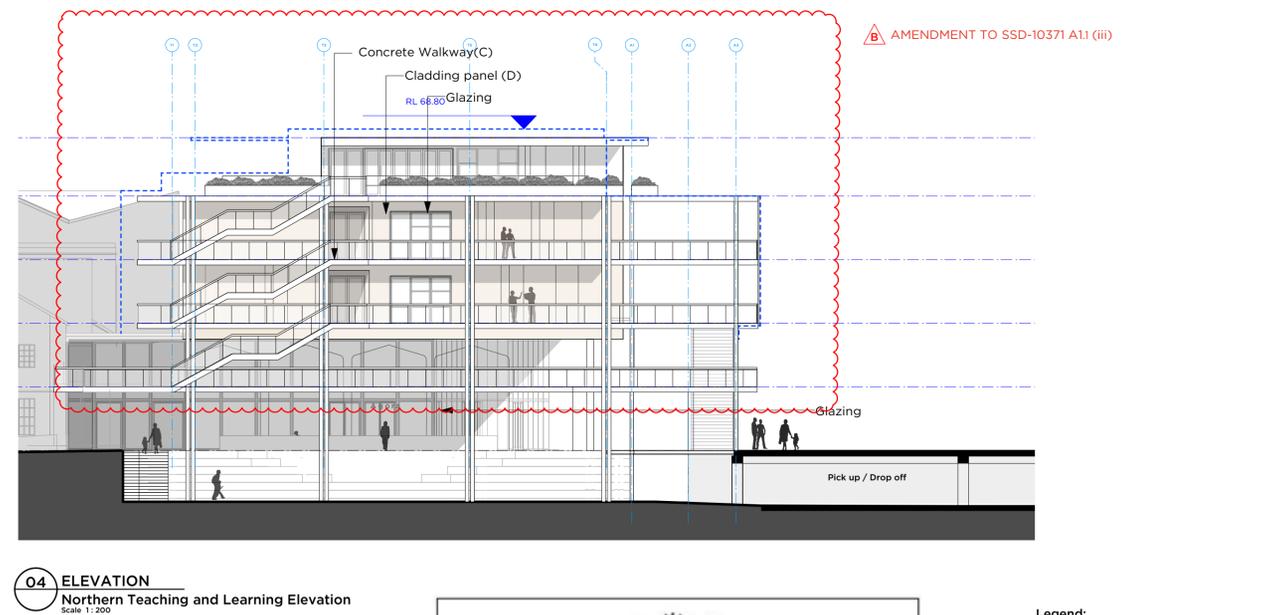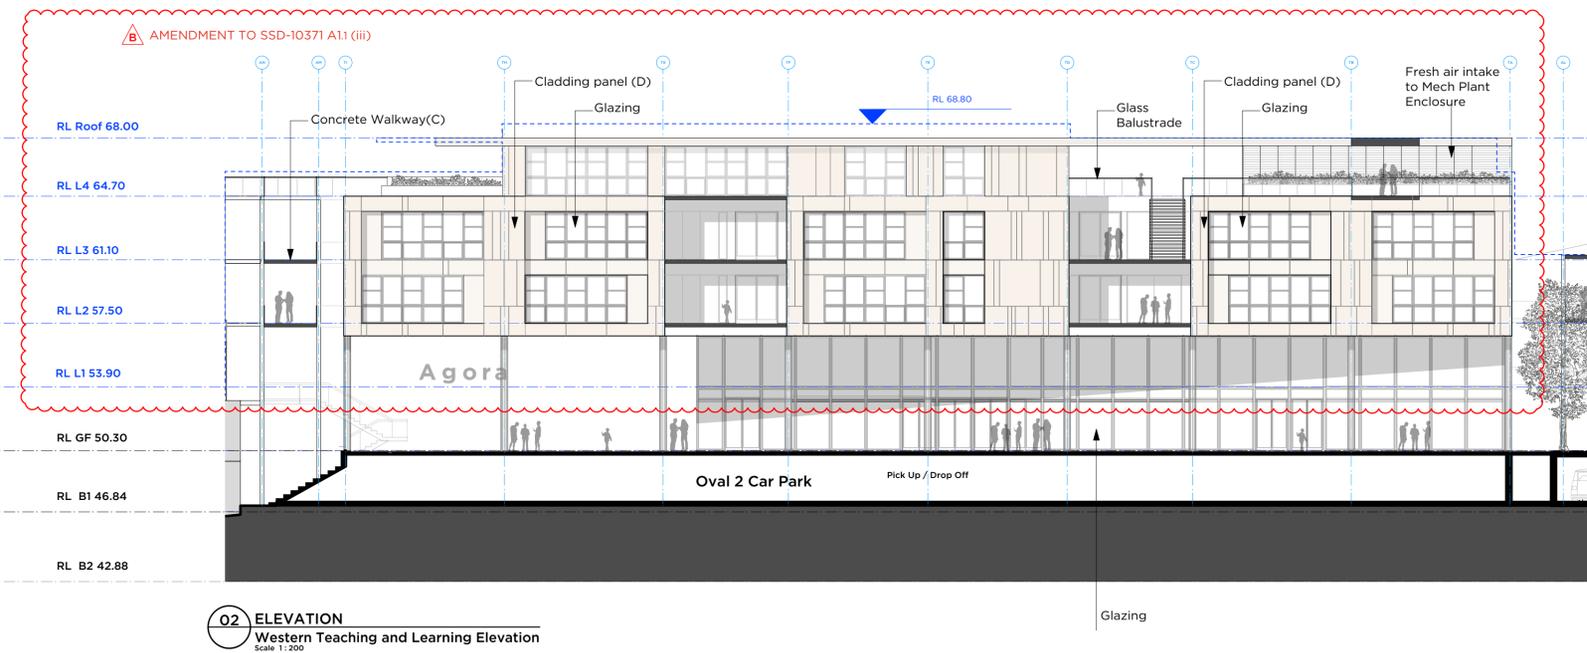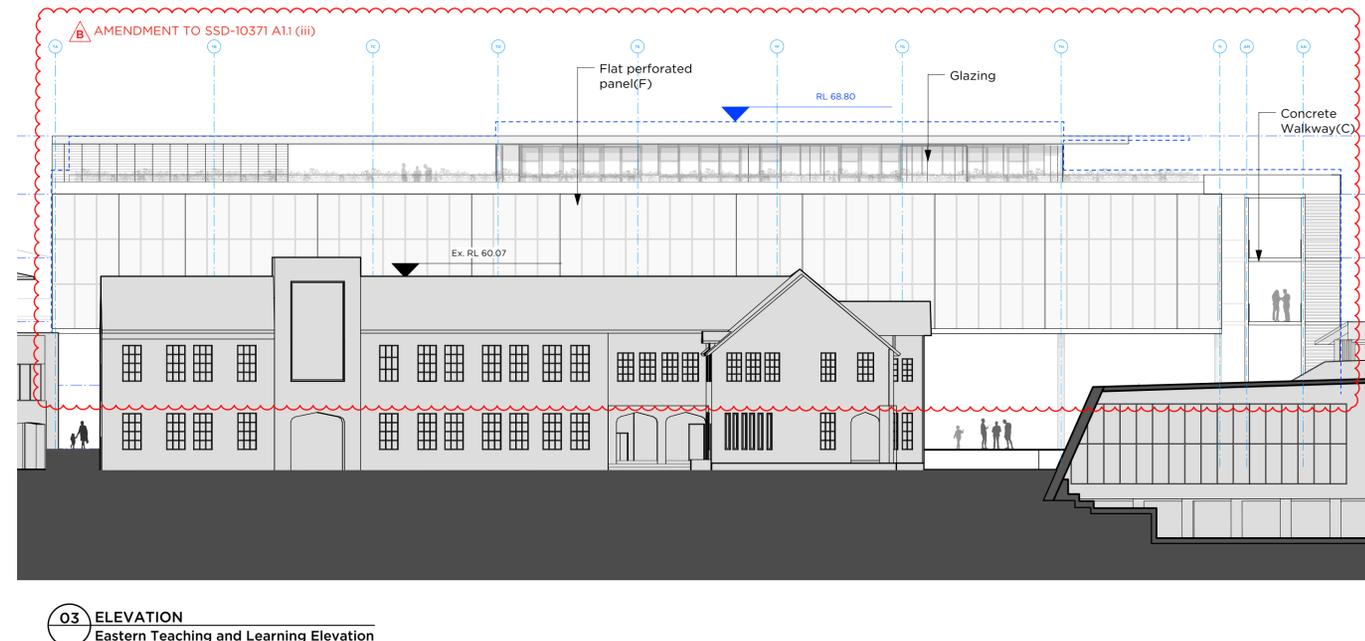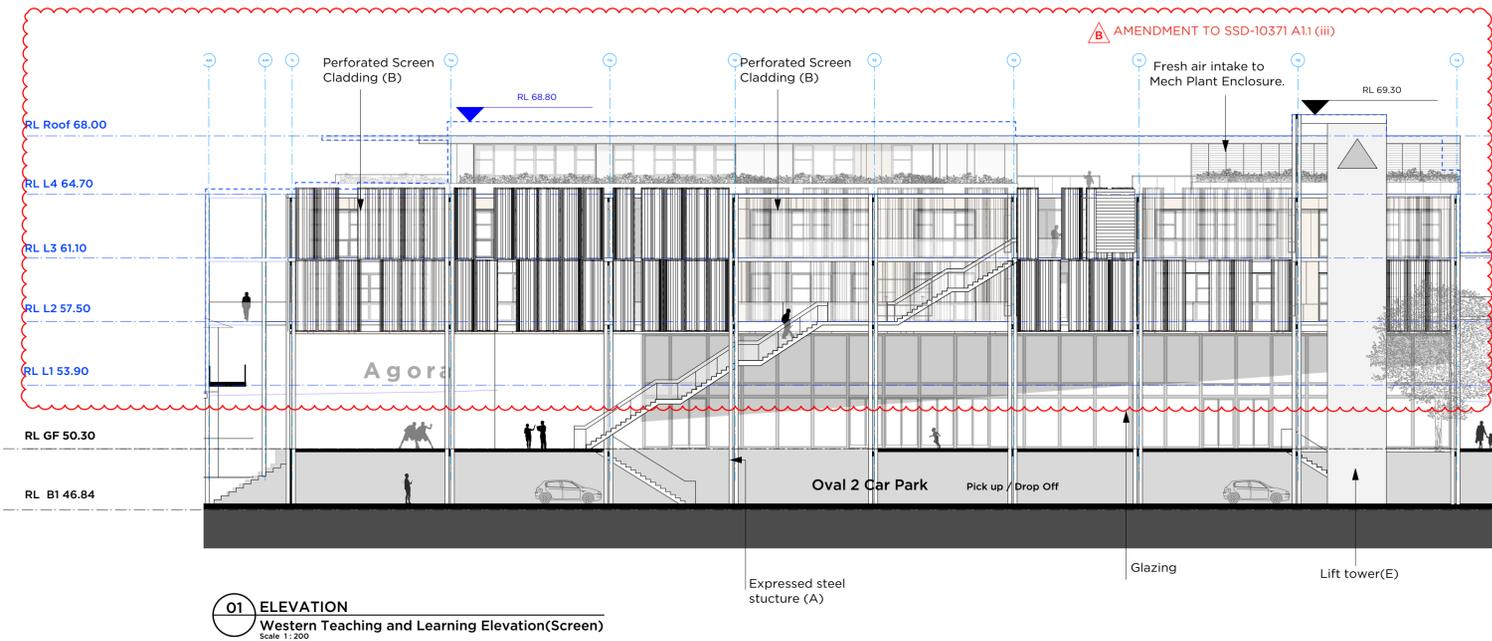

Expressed structure



Perforated metal screen
Pale Champagne finish
Feature Coloured fins
in screened facade



Concrete walkway



Panelled Facade



Brick
Brownish Red



Flate Perforated Metal
screen

AMENDMENT TO SSD-10371 A1.1 (iii)



Location Diagram NTS



**New South Wales Government
Independent Planning Commission**

This plan satisfies the deferred commencement condition.

Application No: SSD-10371 Signed: AC

Granted on: 18 January 2022 Sheet no: 25 of 34

- Legend:**
- Proposed Walls & Structure
 - Existing Walls & Structure
 - Previously proposed Building outline

PMDL ARCHITECTURE INTERIORS MASTERPLANNING


pmdl.com.au

NSW NOMINATED ARCHITECTS: ANDREW PENDER 537 DAVID MORRIS 585 VICKI VAN DIJK 9476

B	16/11/21	SSD DCC Part A resubmission	
A	28/8/21	Response to IPC	
ISSUE	DATE	REVISION	
0mm		50mm	100mm
DO NOT SCALE FROM DRAWINGS. USE FIGURED DIMENSIONS ONLY. CHECK ALL DIMENSIONS ON SITE BEFORE MANUFACTURE OR CONSTRUCTION.			
PROJECT	TGS Renewal Project		PROJECT # 2808
CLIENT	Trinity Grammar School		DWG #
DWG	Building Elevations		DA320
CLIENT REF & CONTACT	119 Prospect Rd, Summer Hill	DATE: Aug 2021	DRAWN: NZ
		SCALE: 1:200	REVISION: SC




01 ELEVATION
Multipurpose Pavilion North Elevation
 Scale 1:200

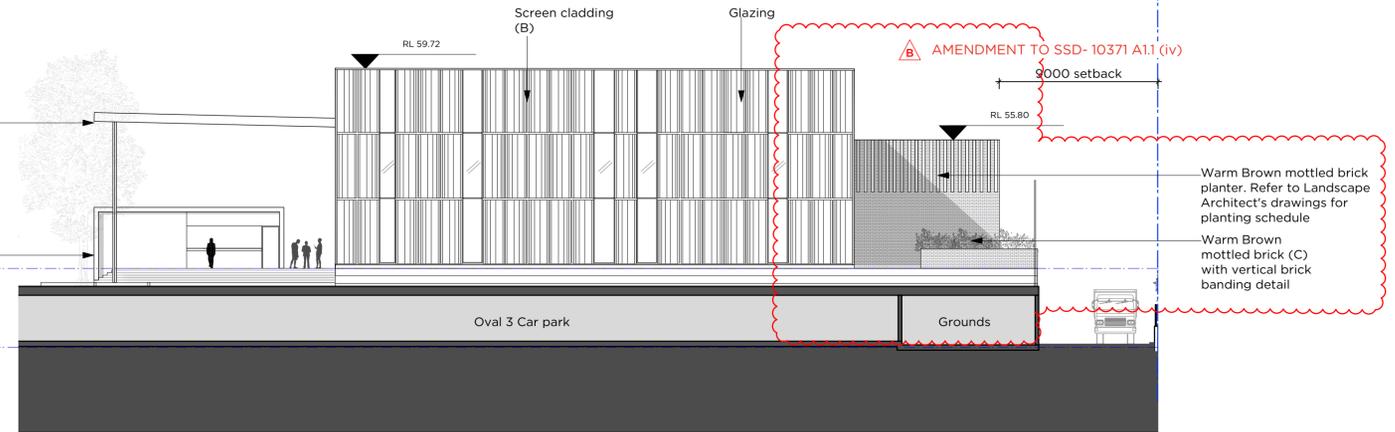

03 ELEVATION
Multipurpose Pavilion West Elevation
 Scale 1:200



02 ELEVATION
Multipurpose Pavilion South Elevation
 Scale 1:200

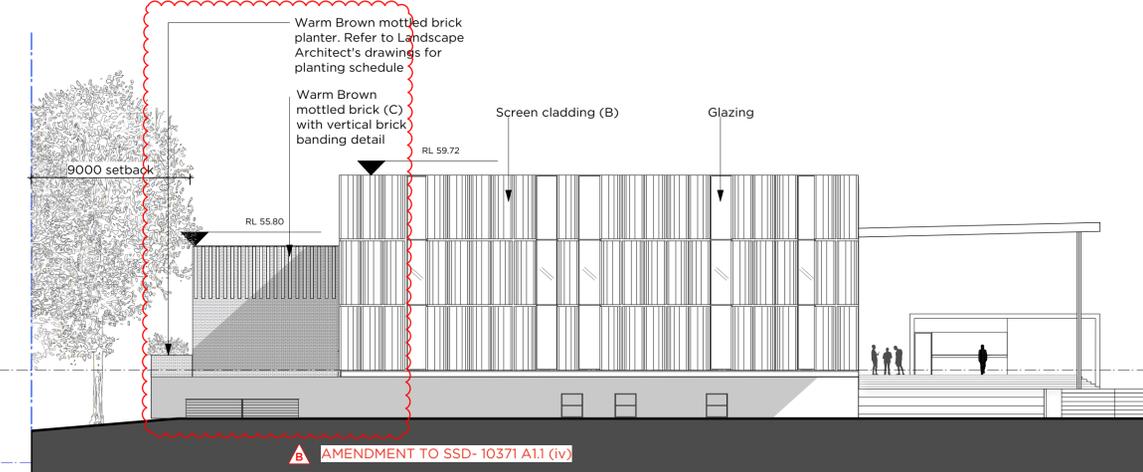

04 ELEVATION
Multipurpose Pavilion East Elevation
 Scale 1:200



A. Metal roofing



B. Profiled screen facade



C. Warm brown mottled brick and dark grey glazing suites

D. Vertical Brick Banding

AMENDMENT TO SSD-10371 A1.1 (iv)


New South Wales Government
Independent Planning Commission
 This plan satisfies the deferred commencement condition.
 Application No: SSD-10371 Signed: AC
 Granted on: 18 January 2022 Sheet no: 26 of 34

ISSUE	DATE	REVISION	PROJECT #
B	16/11/21	SSD DCC Part A resubmission	2808
A	24/8/21	Response to IPC	
PROJECT			DWG #
TGS Renewal Project			DA322
CLIENT			REVISION
Trinity Grammar School			
DWG			SCALE
Building Elevations			1:500
CLIENT REF & CONTACT			CHG
119 Prospect Rd, Summer Hill			SC
DATE			B
14/11/19			
DRAWN			
NZ			

PMDL ARCHITECTURE INTERIORS MASTERPLANNING

pmdl.com.au

PMDL ARCHITECTURE + DESIGN (PVT) LTD ABN 56 002 981 337
 PMDL ARCHITECTURE + DESIGN PTY LTD ABN 56 002 981 337
 NSW NOMINATED ARCHITECTS: ANDREW PENDER 537 DAVID MORRIS 585 VICKI VAN DIJK 9476

**REFURBISH
EXISTING
MUSIC
BUILDING**


**EXISTING
SCIENCE
BUILDING**

NEW TEACHING AND LEARNING PRECINCT


NEW PERFORMING ARTS PRECINCT

66340

48085

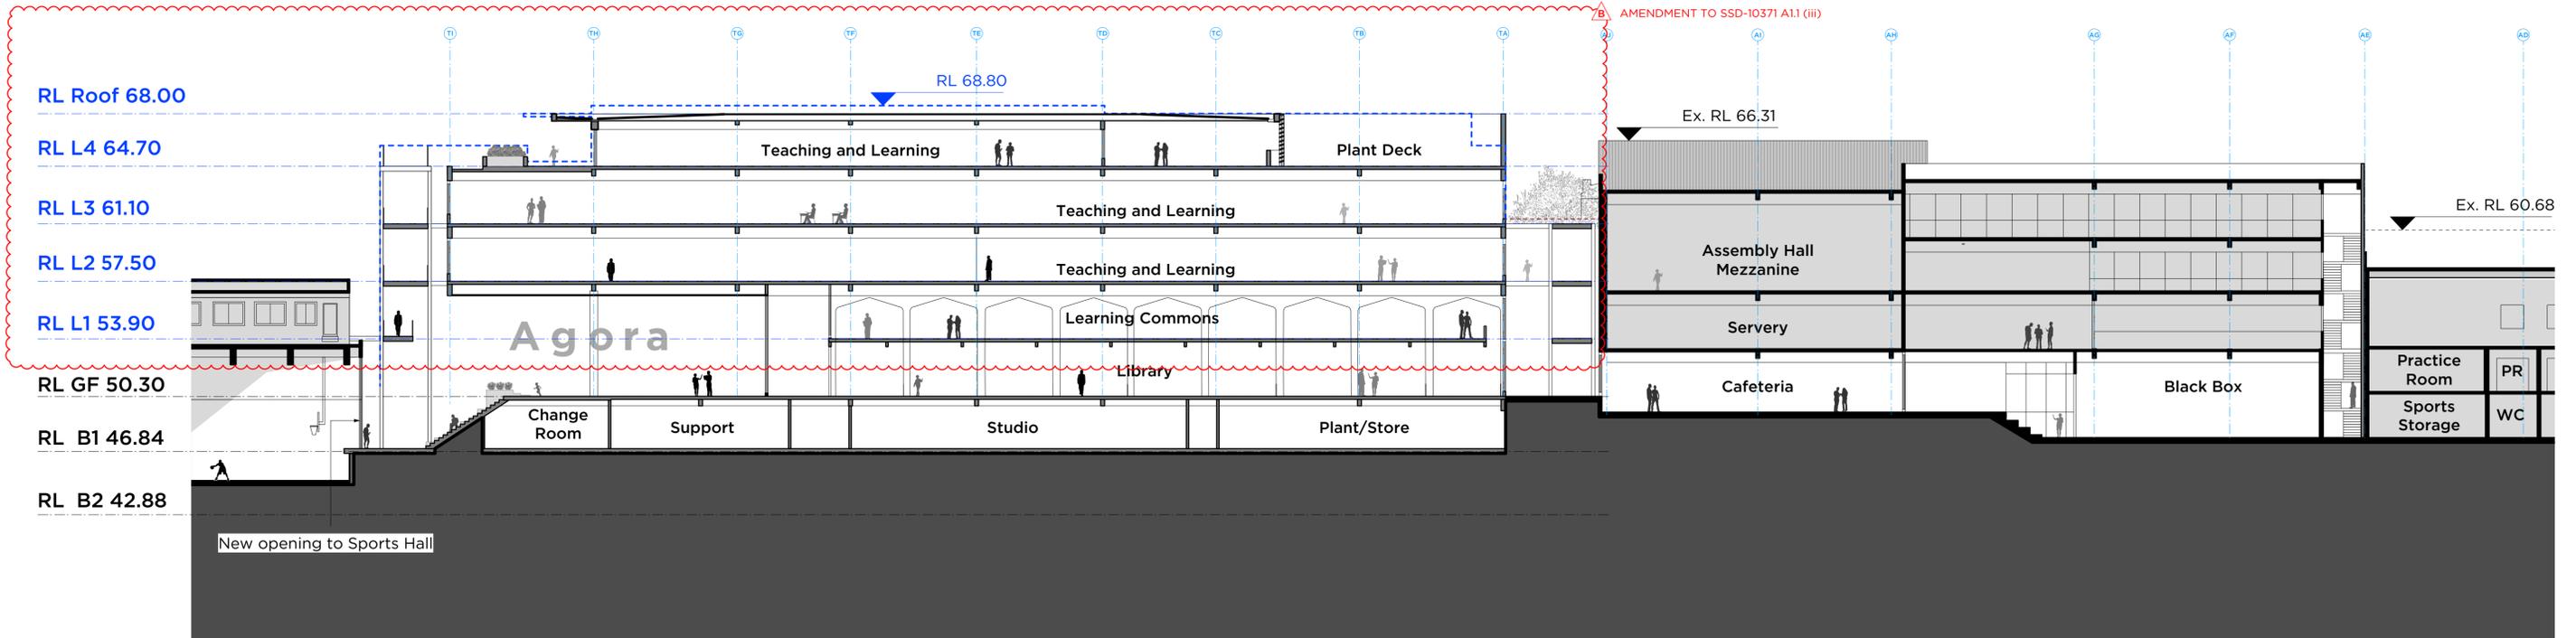

01 SECTION
Section AA
Scale 1:200

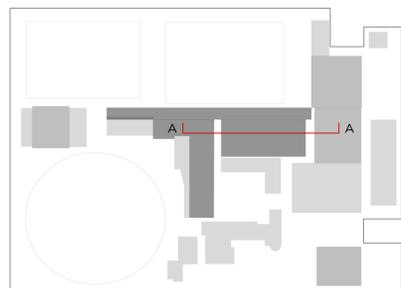

Location Diagram NTS



- Legend:**
- Proposed Walls & Structure
 - Existing Walls & Structure
 - Previously proposed Building outline



New South Wales Government
Independent Planning Commission

This plan satisfies the deferred commencement condition.

Application No: SSD-10371 Signed: AC


Granted on: 18 January 2022 Sheet no: 27 of 34

PMDL ARCHITECTURE
INTERIORS
MASTERPLANNING


pmdl.com.au

PMDL ARCHITECTURE + DESIGN (PVT) LTD
PMDL ARCHITECTURE + DESIGN PTY LTD ABN 56 002 981 337
NSW NOMINATED ARCHITECTS: ANDREW PENDER 537 DAVID MORRIS 585 VICKI VAN DIJK 9476


ISSUE	DATE	REVISION	PROJECT #
B	16/11/21	SSD DCC Part A resubmission	2808
A	24/8/21	Response to IPC	
<small>DO NOT SCALE FROM DRAWING. USE FIGURED DIMENSIONS ONLY. CHECK ALL DIMENSIONS ON SITE BEFORE MANUFACTURE OR CONSTRUCTION.</small>			DWG #
<small>0mm 50mm 100mm</small>			DA330
<small>PROJECT: TGS Renewal Project</small> <small>CLIENT: Trinity Grammar School</small> <small>DWG: Site Sections AA</small>			REVISION
<small>DATE: Feb 2020</small> <small>SCALE: 1:200</small>			B

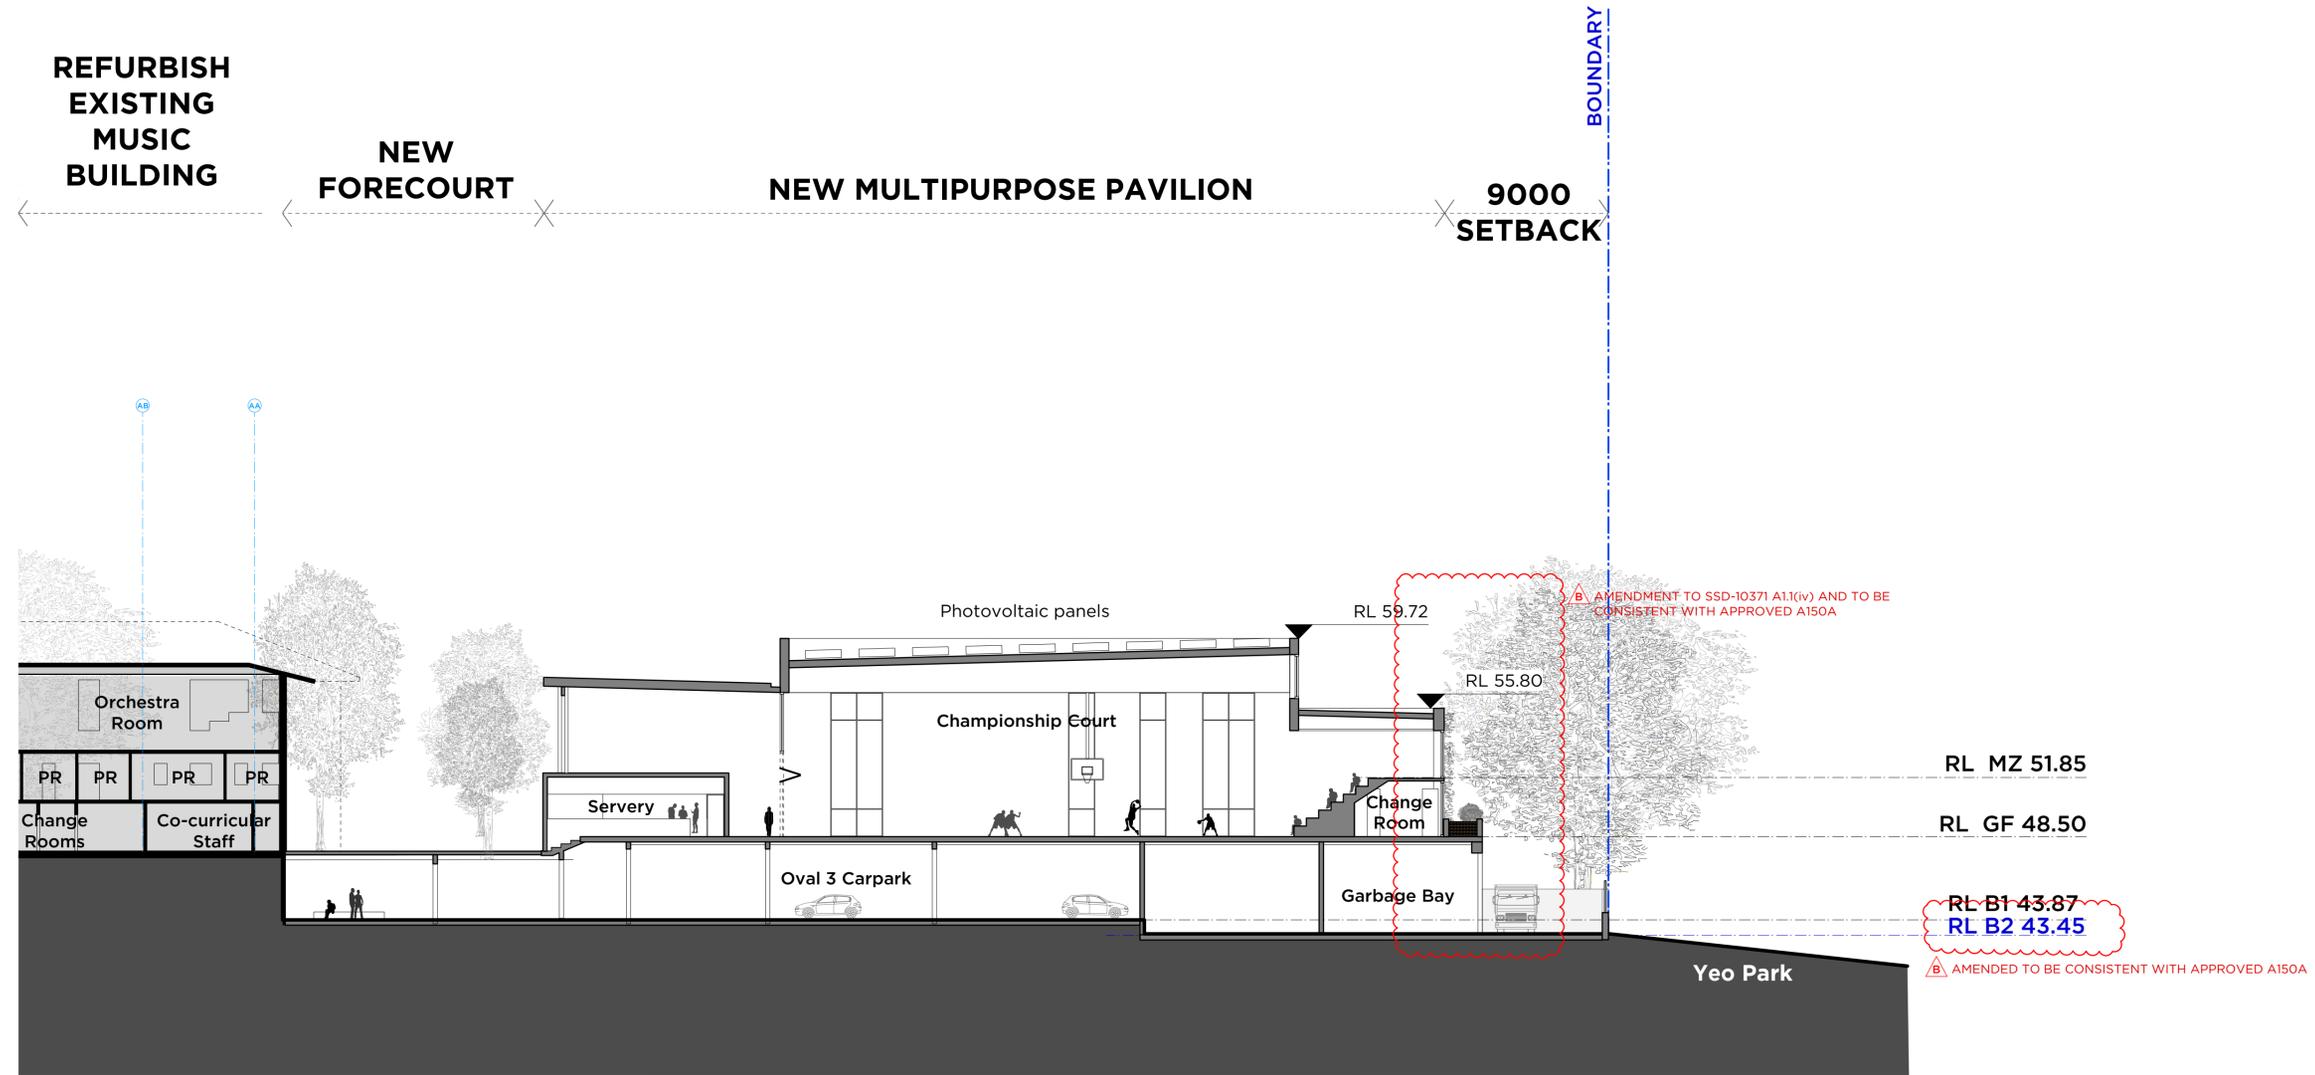

01 SECTION
Section BB
Scale 1:200

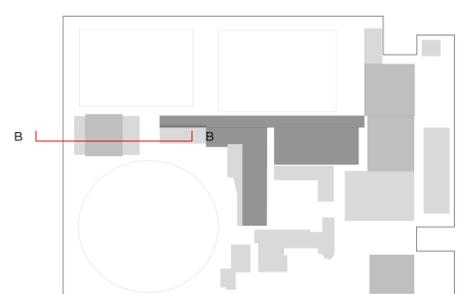

Location Diagram NTS

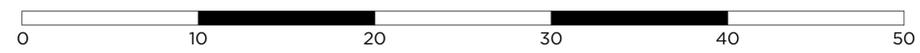


New South Wales Government
Independent Planning Commission
 This plan satisfies the deferred commencement condition.
 Application No: SSD-10371 Signed: AC
 Granted on: 18 January 2022 Sheet no: 28 of 34

- Legend**
- - - - - Site Boundary
 - Existing Building
 - Previously proposed building outline

ISSUE	DATE	REVISION	SCALE
B	16/11/21	SSD DCC Part A resubmission	
A	24/8/21	Response to IPC	
<small>DO NOT SCALE FROM DRAWING. USE FIGURED DIMENSIONS ONLY. CHECK ALL DIMENSIONS ON SITE BEFORE MANUFACTURE OR CONSTRUCTION.</small>			
PROJECT	TGS Renewal Project	PROJECT #	2808
CLIENT	Trinity Grammar School	DWG #	
DWG	Site Sections BB	DATE	Feb 2020
CLIENT REF & CONTACT	119 Prospect Rd, Summer Hill	SCALE	1:200
		DRAWN	NZ
		CHWD	SC
		REVISION	B


PMDL ARCHITECTURE INTERIORS MASTERPLANNING
 pmdl.com.au
PMDL ARCHITECTURE + DESIGN PTY LTD ABN 56 062 981 337
 NSW NOMINATED ARCHITECTS: ANDREW PENDER 537 DAVID MORRIS 585 VICKI VAN DIJK 9476

EXISTING SCHOOL OF SCIENCE BEYOND


NEW TEACHING & LEARNING PRECINCT

REFURBISH QUADRANGLE BUILDING

EXISTING DINING HALL BUILDING

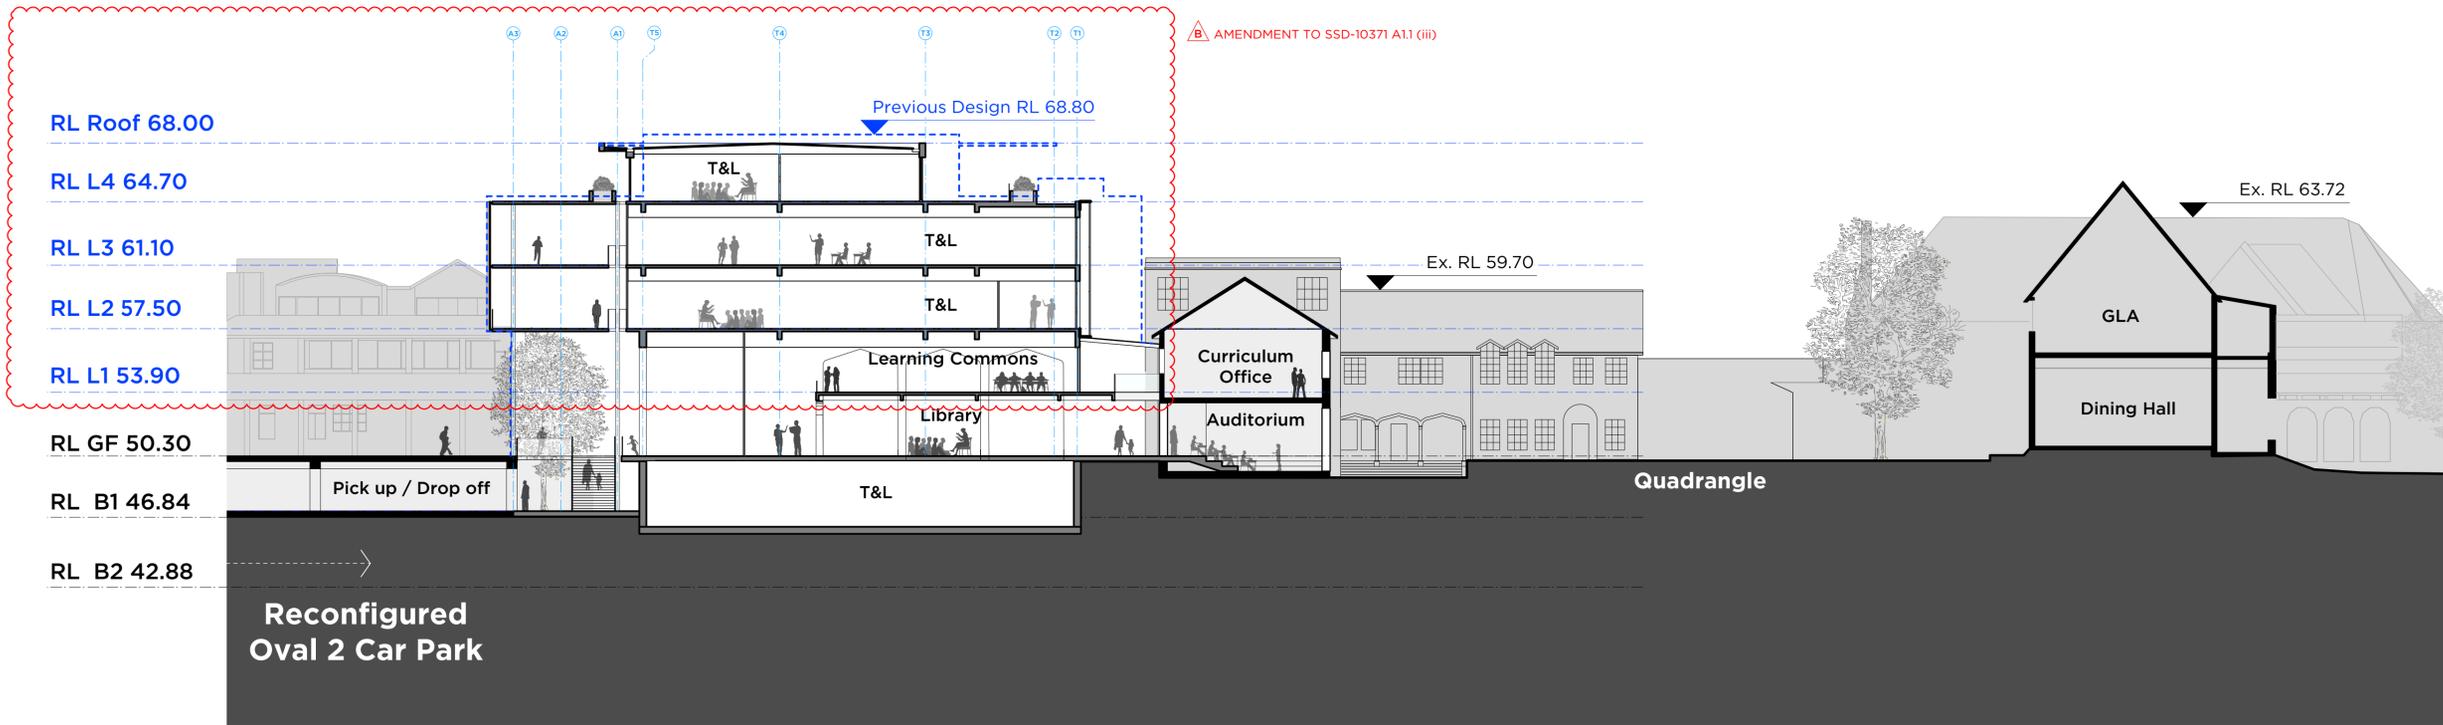

01 SECTION
Section DD
Scale 1:200

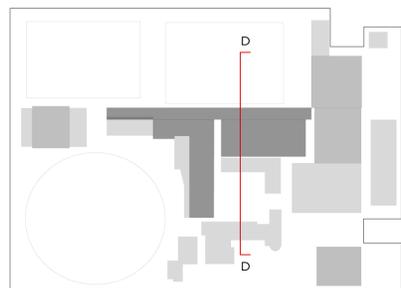

Location Diagram NTS



- Legend:**
- Proposed Walls & Structure
 - Existing Walls & Structure
 - Previously proposed Building outline



**New South Wales Government
Independent Planning Commission**

This plan satisfies the deferred commencement condition.

Application No: SSD-10371 Signed: AC


Granted on: 18 January 2022 Sheet no: 29 of 34

ISSUE	DATE	REVISION	SCALE
B	16/11/21	SSD DCC Part A resubmission	
A	24/08/21	Response to IPC	
DO NOT SCALE FROM DRAWING. USE FIGURED DIMENSIONS ONLY. CHECK ALL DIMENSIONS ON SITE BEFORE MANUFACTURE OR CONSTRUCTION.			
PROJECT	TGS Renewal Project		PROJECT # 2958
CLIENT	Trinity Grammar School		DWG #
DWG	Site Sections DD		DA333
CLIENT REF & CONTACT	119 Prospect Rd, Summer-Hill	DATE: Oct 2021	DRAWN: NZ
		SCALE: 1:200	REVISION: SC


PMDL ARCHITECTURE INTERIORS MASTERPLANNING

pmdl.com.au

PMDL ARCHITECTURE + DESIGN (PVT) LTD ABN 56 002 981 337
NSW NOMINATED ARCHITECTS: ANDREW PENDER 537 DAVID MORRIS 5865 VICKI VAN DIJK 9476

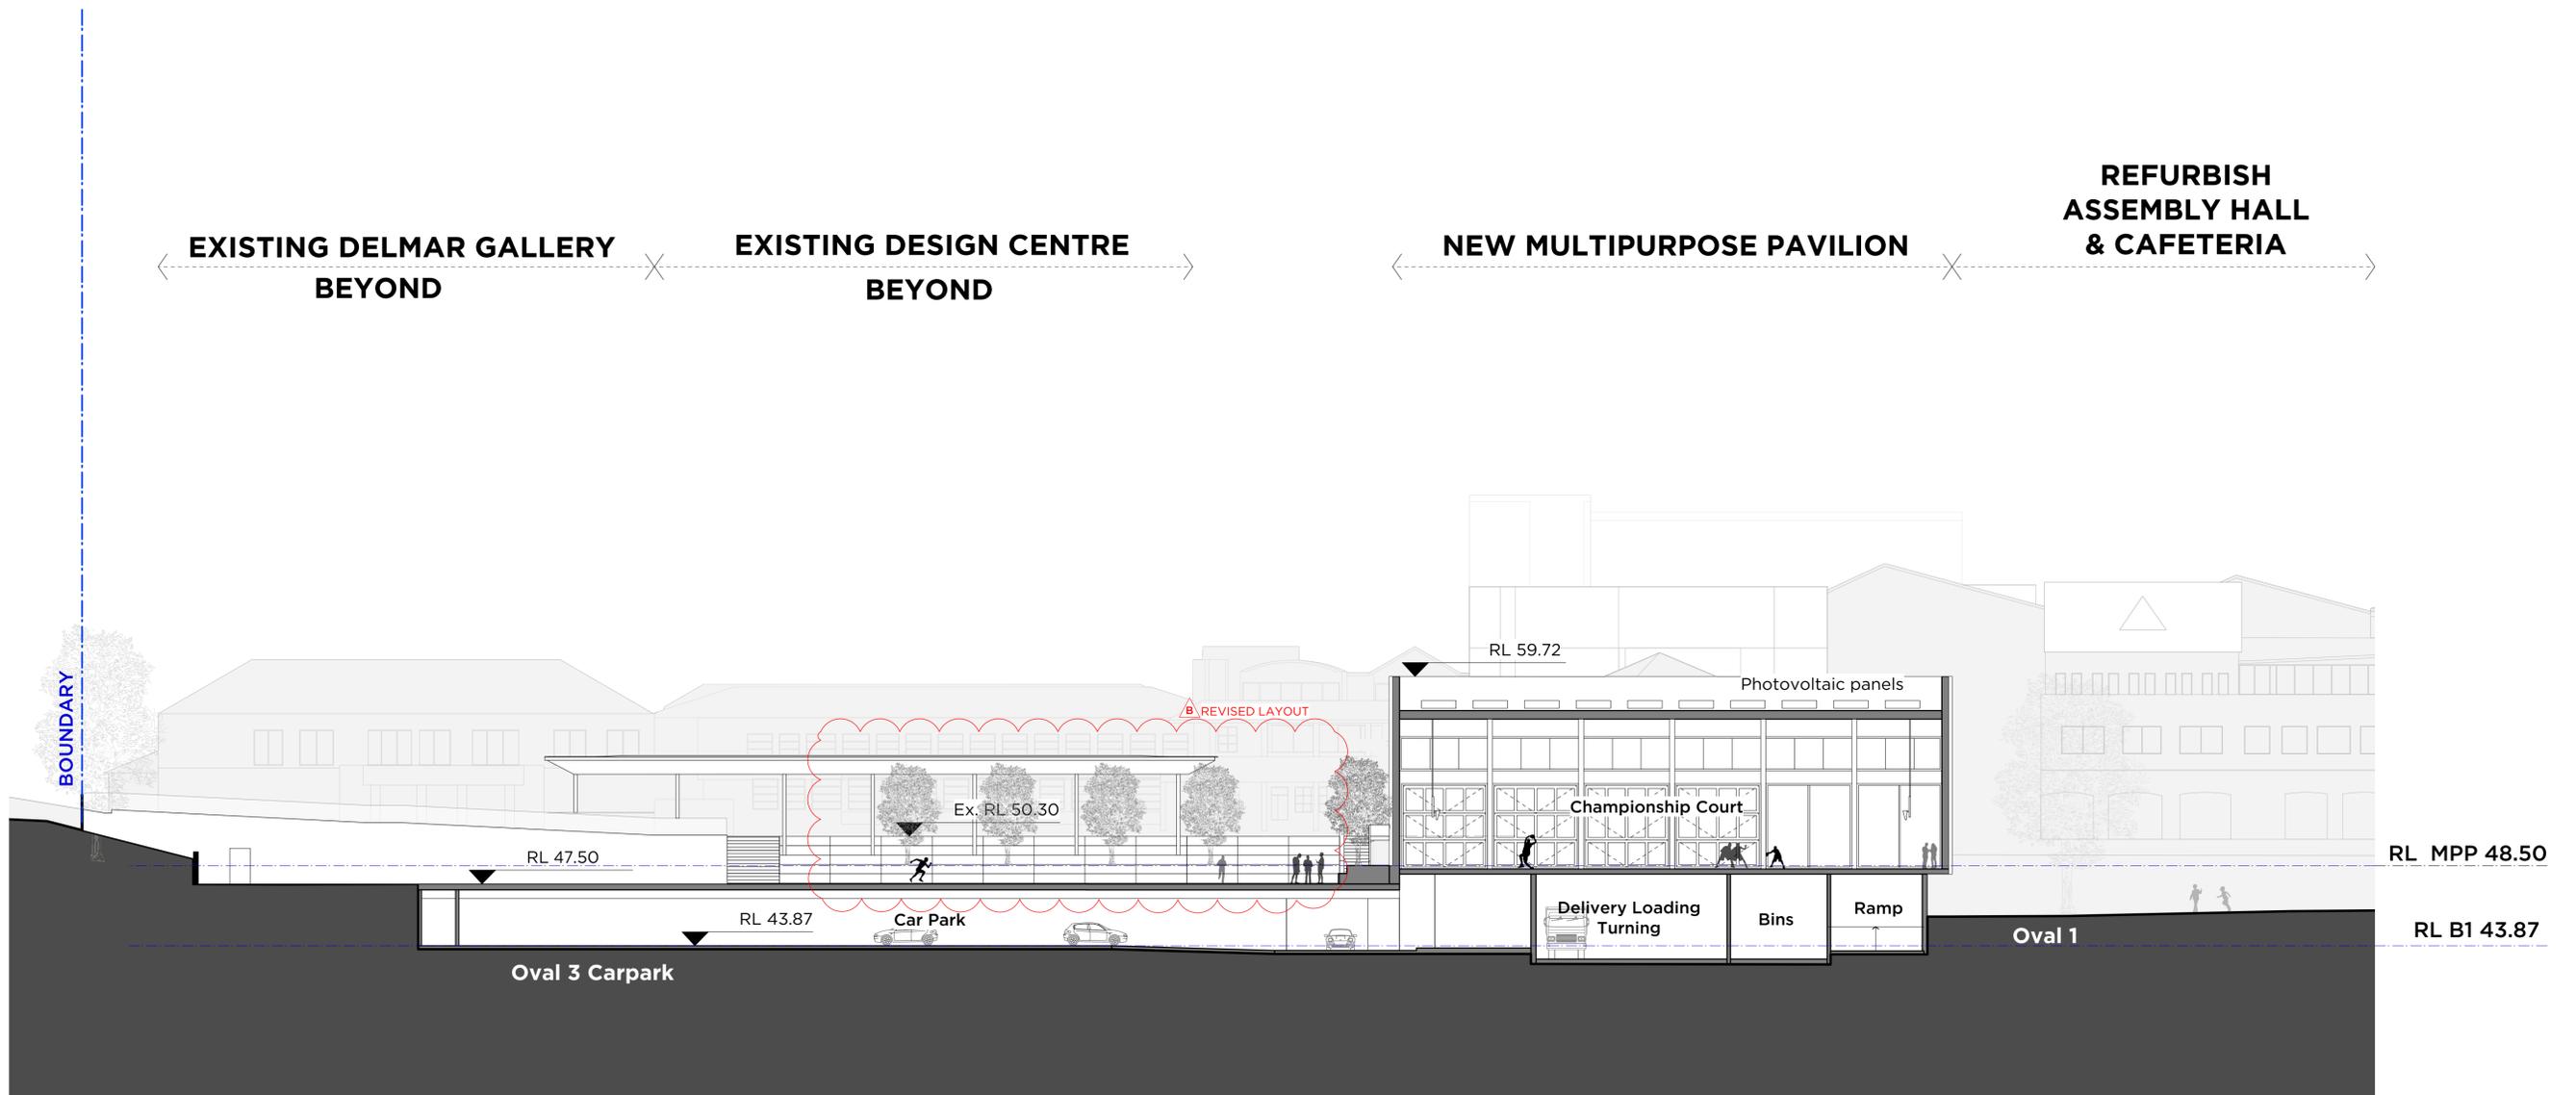

01 SECTION
Section EE
Scale 1:200

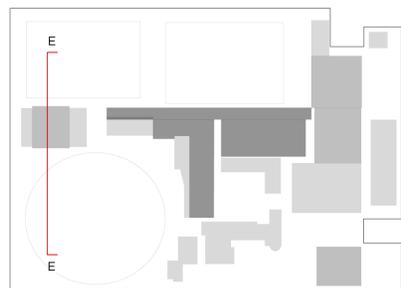

Location Diagram NTS




New South Wales Government
Independent Planning Commission
 This plan satisfies the deferred commencement condition.
 Application No: SSD-10371 Signed: AC
 Granted on: 18 January 2022 Sheet no: 30 of 34

- Legend**
- Site Boundary
 - Existing Building

PROJECT	TGS Renewal Project	PROJECT #	2808
CLIENT	Trinity Grammar School	DWG #	DA334
DWG	Site Sections EE	DATE	Feb 2020
CLIENT REF & CONTACT	119 Prospect Rd, Summer Hill	SCALE	1:200
ISSUE	DATE	REVISION	
B	21/12/21	Revised SSD DCC Part A resubmission	
A	24/8/21	Response to IPC	
<small>DO NOT SCALE FROM DRAWING. USE FIGURED DIMENSIONS ONLY. CHECK ALL DIMENSIONS ON SITE BEFORE MANUFACTURE OR CONSTRUCTION.</small>			
CLIENT REF & CONTACT	119 Prospect Rd, Summer Hill	SCALE	1:200
DWG	Site Sections EE	DATE	Feb 2020
CLIENT REF & CONTACT	119 Prospect Rd, Summer Hill	SCALE	1:200






PMDL ARCHITECTURE INTERIORS MASTERPLANNING

pmdl.com.au

PMDL ARCHITECTURE + DESIGN (PVT) LTD ABN 56 002 981 337
NSW NOMINATED ARCHITECTS: ANDREW PENDER 5317 DAVID MORRIS 5865 VICKI VAN DIJK 9476

DA334


B

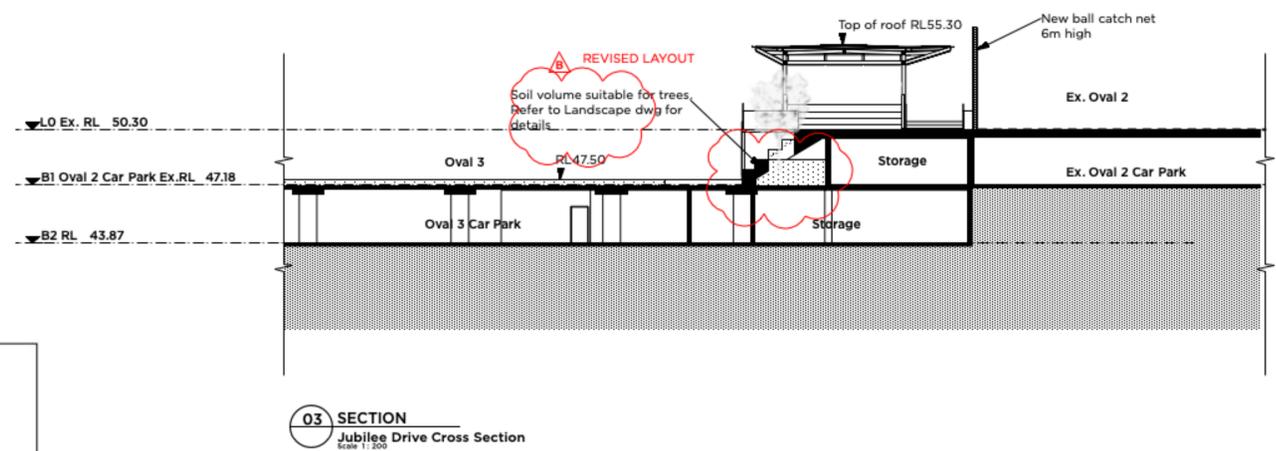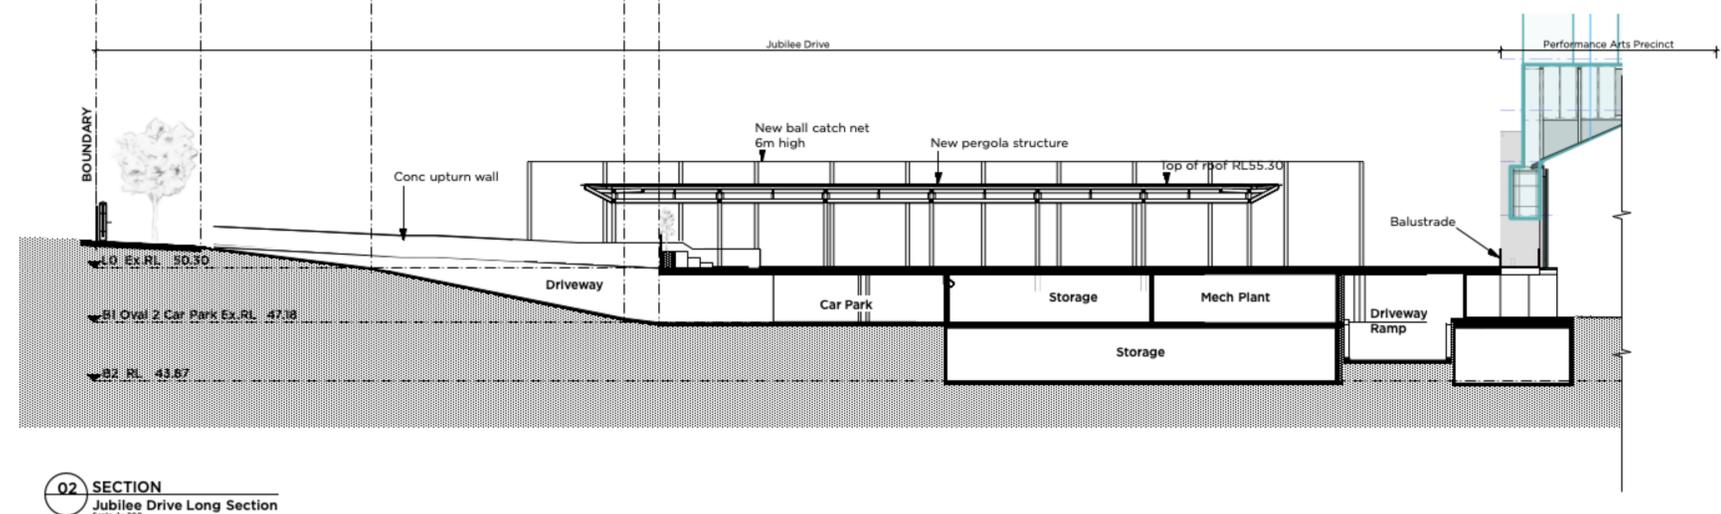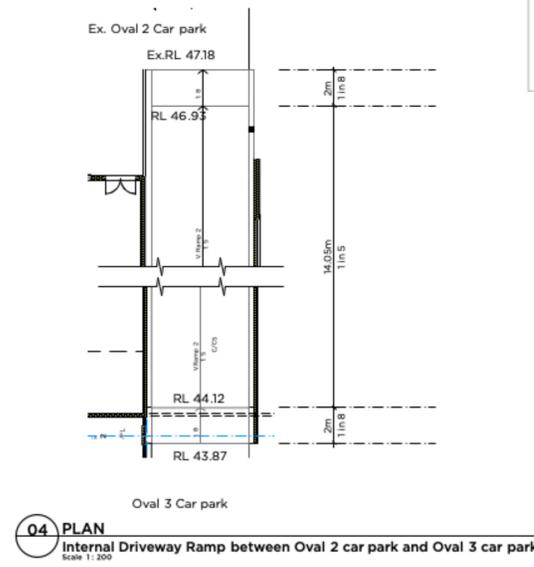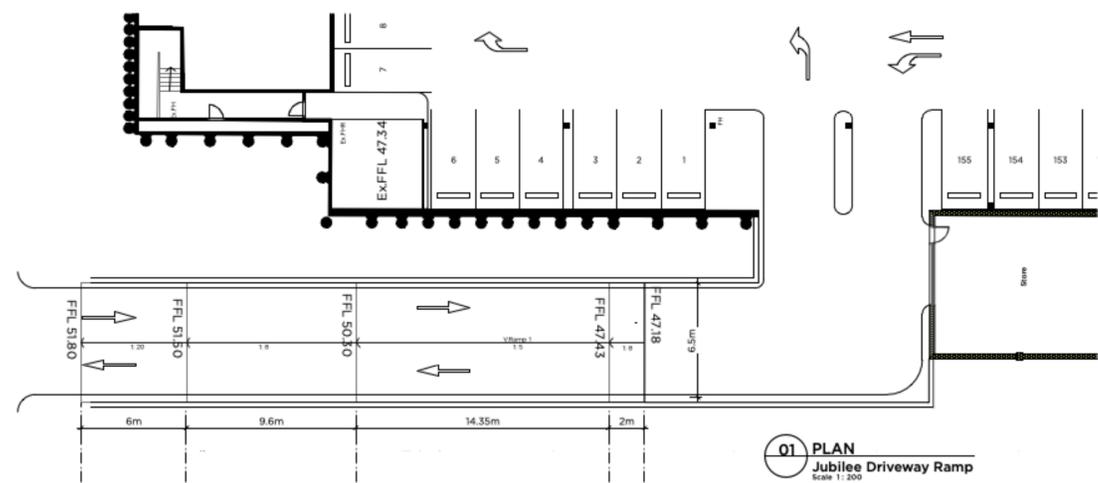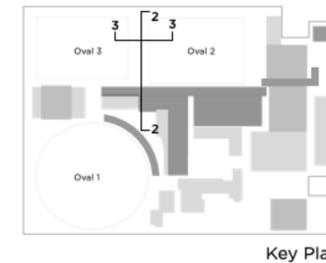

New South Wales Government
Independent Planning Commission

This plan satisfies the deferred commencement condition.

Application No: SSD-10371 Signed: AC
Granted on: 18 January 2022 Sheet no: 31 of 34

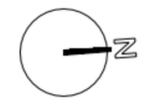

PMDL ARCHITECTURE INTERIORS MASTERPLANNING

pmdl.com.au

PROJECT	TGS Renewal Project	PROJECT #	2808
CLIENT	Trinity Grammar School	DRAWN #	
DWG	Jubilee Sections	DRAWN	DA340
CLIENT REP & CONTACT	119 Prospect Rd, Summer Hill	DATE	18 Aug 2021
	02/18/2021	DRAWN	KG
		CHECKED	SG

B 21/12/21 Revised SSD DCC Part A resubmission
A 24/8/21 Response to IPC

DO NOT SCALE FROM DRAWING. USE DIMENSIONS ONLY. CHECK ALL DIMENSIONS ON SITE BEFORE MANUFACTURE OR CONSTRUCTION.

PMDL ARCHITECTURE + DESIGN INC. (LIMITED)
PMDL ARCHITECTURE + DESIGN PTY LTD ABN 56 002 381 857
NEW APPOINTED ARCHITECTS: ANDREW PENDER 007 0400 0000 MORRIS 0885 VICKI VAN DUKE 9470



**New South Wales Government
Independent Planning Commission**

This plan satisfies the deferred commencement condition.


Application No: SSD-10371

Signed: AC


Granted on: 18 January 2022

Sheet no: 32 of 34

Existing scoreboard
signage to be upgraded
with new Sandstone
finish.

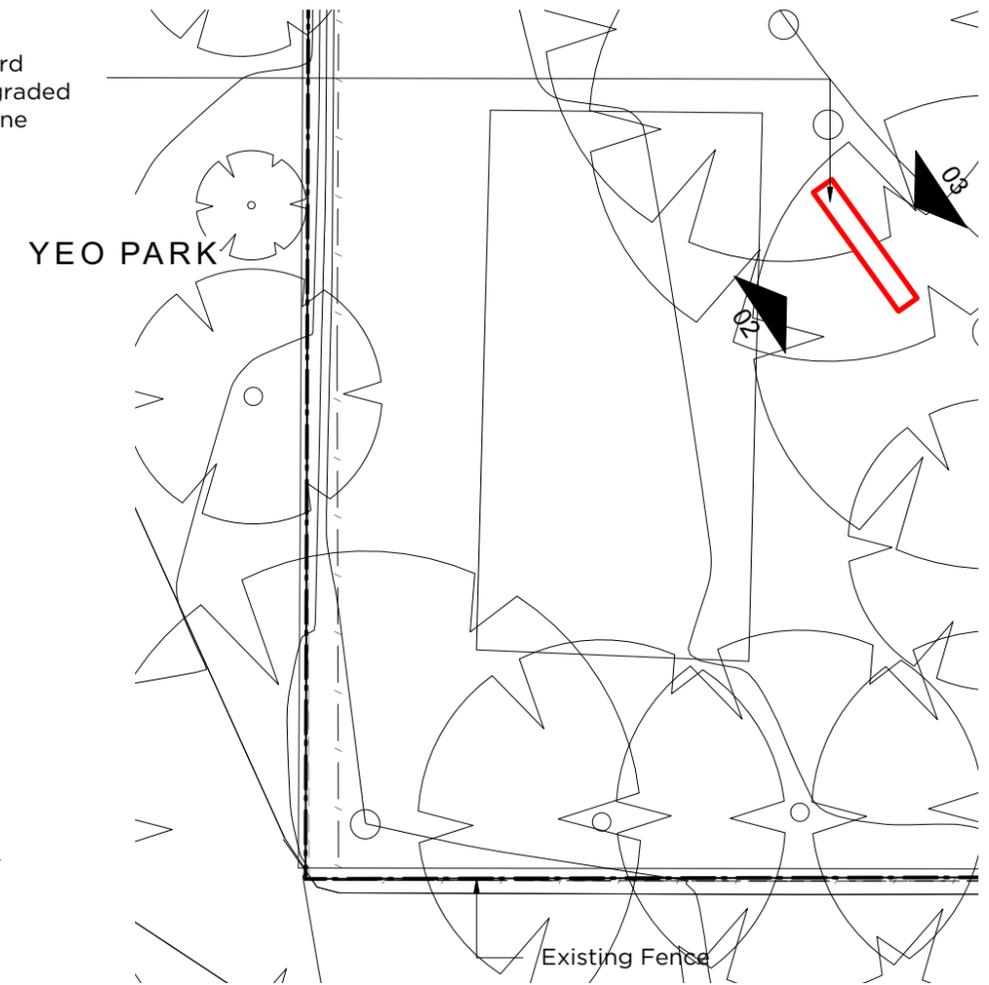

01 Scoreboard Signage Plan
Scale: 1:200

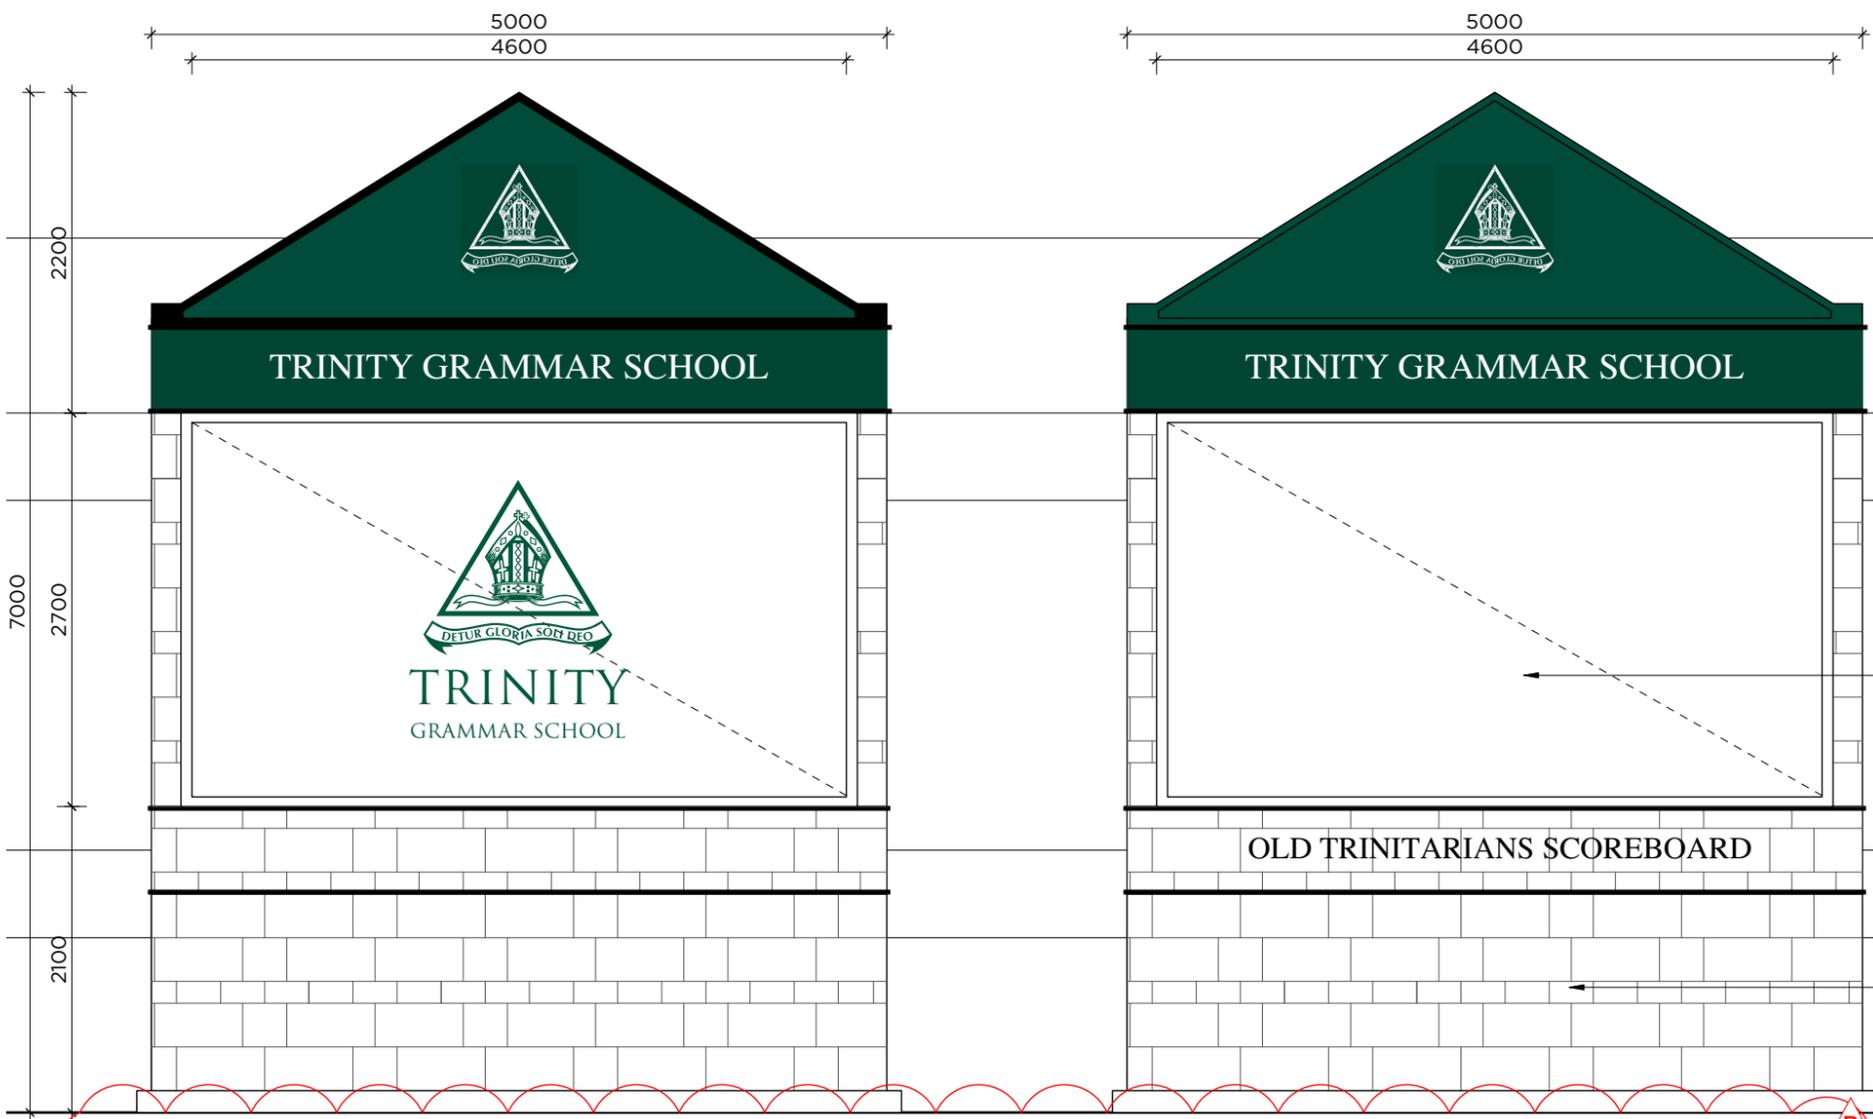

LED Scoreboard Display

Sandstone cladding as per
Centenary Wall cladding

02 Yeo Park Facing Facade
Scale: 1:50


03 Oval 1 Facing Facade
Scale: 1:50

AMENDMENT TO SSD-10371 A1.1 (vi)

ISSUE	DATE	REVISION	PROJECT #
B	15/11/21	SSD DCC Part A resubmission	2808
A	28/8/20	Response to Submission	
PROJECT			DA504
CLIENT			
DRAWN			
SCALE			
DATE			
DRAWN			
REVISION			

DO NOT SCALE FROM DRAWING. USE FIGURED DIMENSIONS ONLY.
CHECK ALL DIMENSIONS ON SITE BEFORE MANUFACTURE OR CONSTRUCTION.

PROJECT: TGS Renewal Project
CLIENT: Trinity Grammar School
DRAWN: SC
REVISION: SC

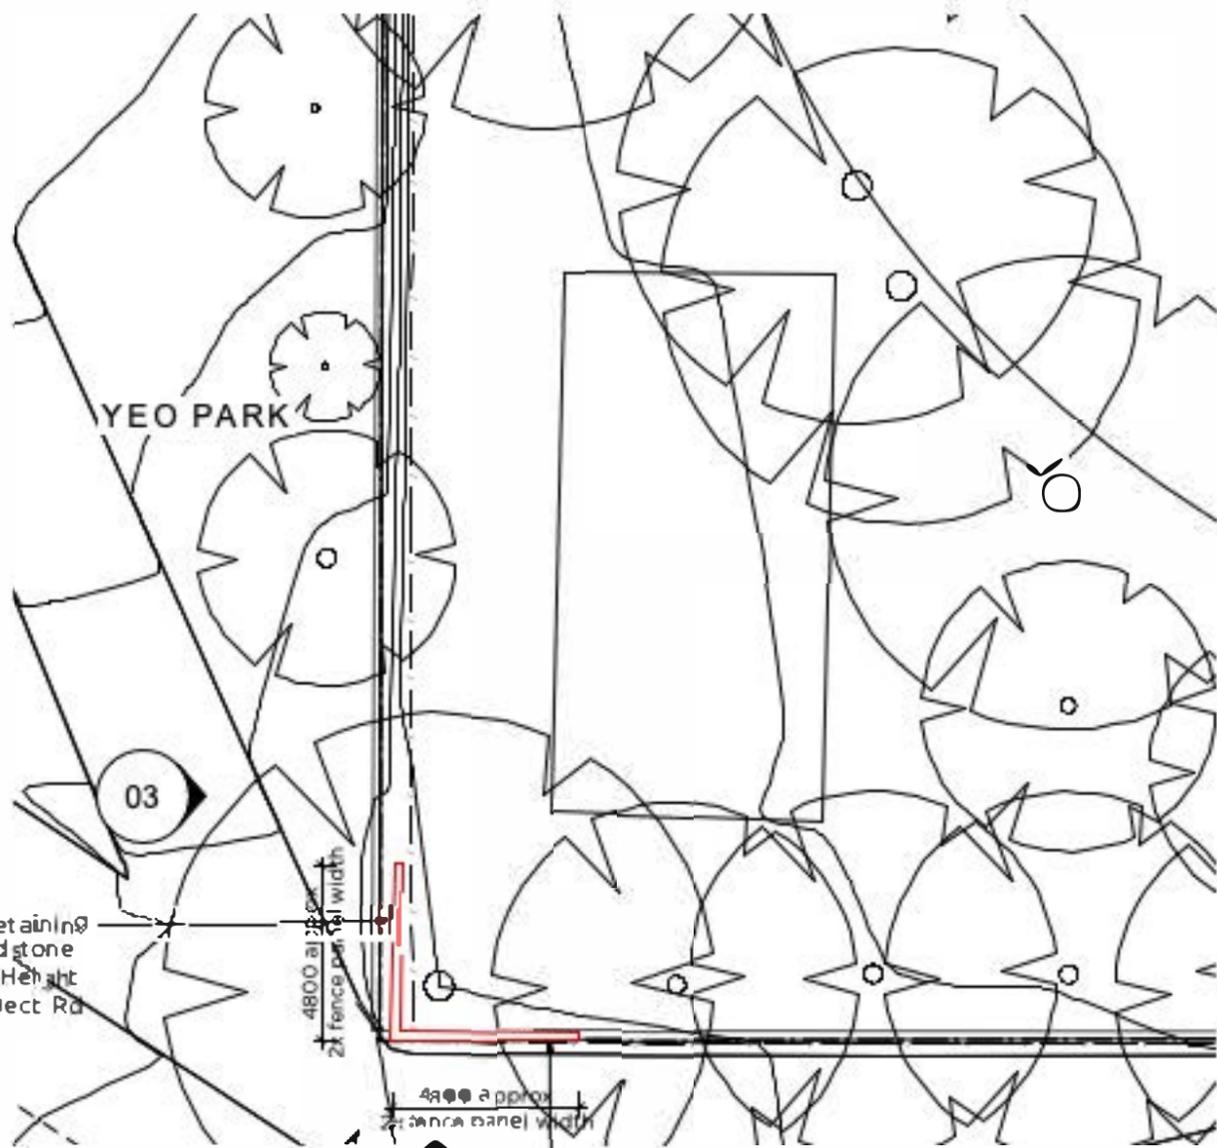

Replace existing retaining wall with new sandstone wall with signage. Height to align with Prospect Rd side.

New sandstone wall with signage. Height to align with existing adjacent fence wall


01 Prospect Rd corner signage
Scale: 1:200




Indicative photomontage view from the north-east



Indicative photomontage view from the south-west

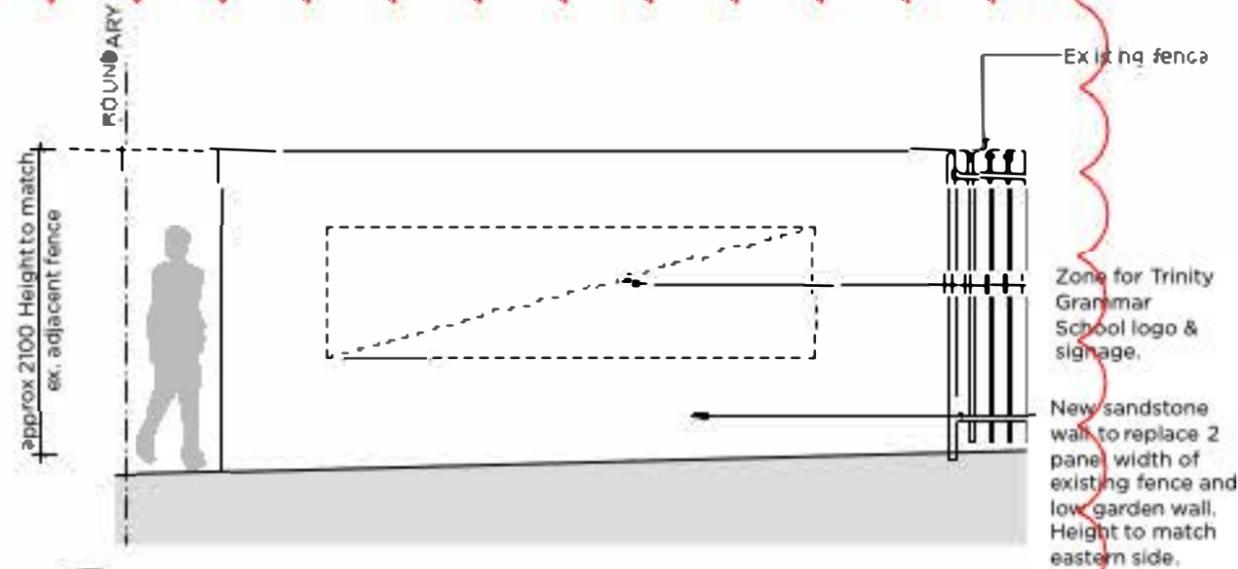

02 Prospect Rd corner signage
Scale: 1:50

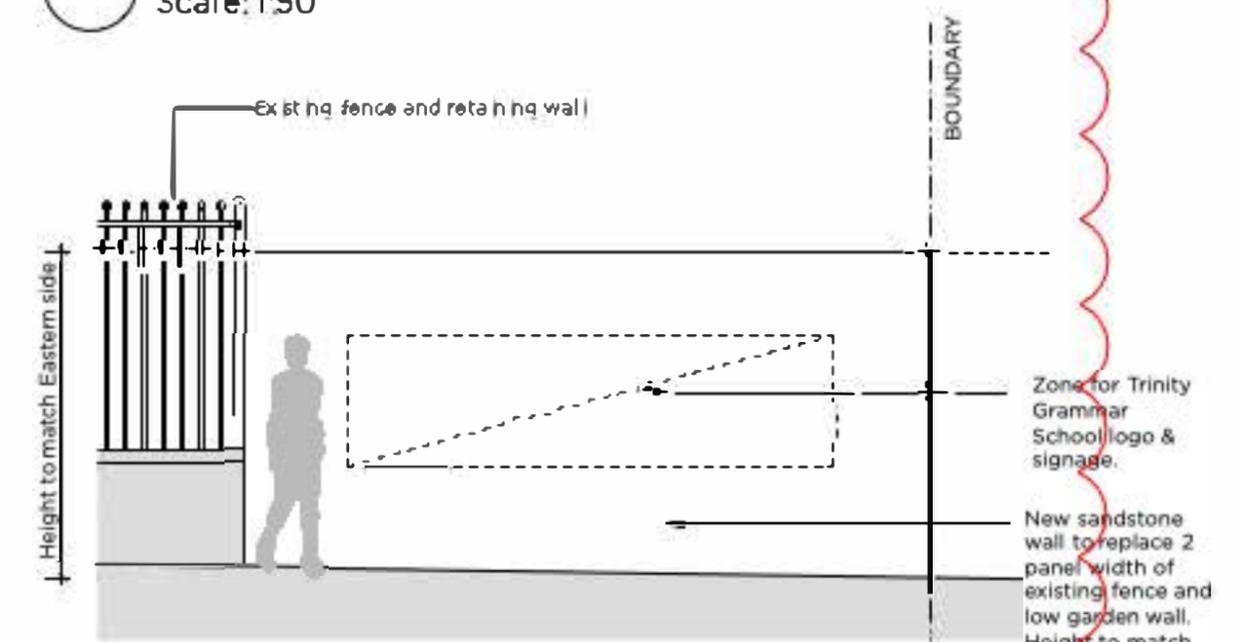

03 Prospect Rd corner signage
Scale: 1:50

REVISED

New South Wales Government
Independent Planning Commission

This plan satisfies the deferred commencement condition.

Application No: SSD-10371 Signed: AC

Granted on: 18 January 2022 Sheet no: 33 of 34