


Westmead Catholic Community

Darcy Road, Westmead
Catholic Education Office
Diocese of Parramatta



Development Application

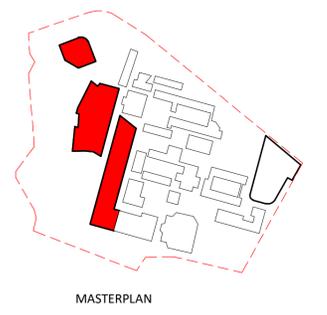

MASTERPLAN

1 PART SITE PLAN
1 : 500

Revised Development Application Issue	LB	19.03.2020	B
For Development Application	LB	20.02.2020	A
subject	p.a	date	issue

architect
ALLEANZA
ARCHITECTURE

Nominated Architect: Charles Garville, NSW Registration No. 3130
project
Westmead Catholic Community

address
Darcy Road, Westmead

client
**Catholic Education Office
Diocese of Parramatta**



DEVELOPMENT APPLICATION

drawn:	LB/BK
checked:	LB
verified:	CG
sheet size:	A1
scale:	1 : 500



SITE PLAN
sheet

19122 project_no. MP-DA-100 sheet_no. B issue

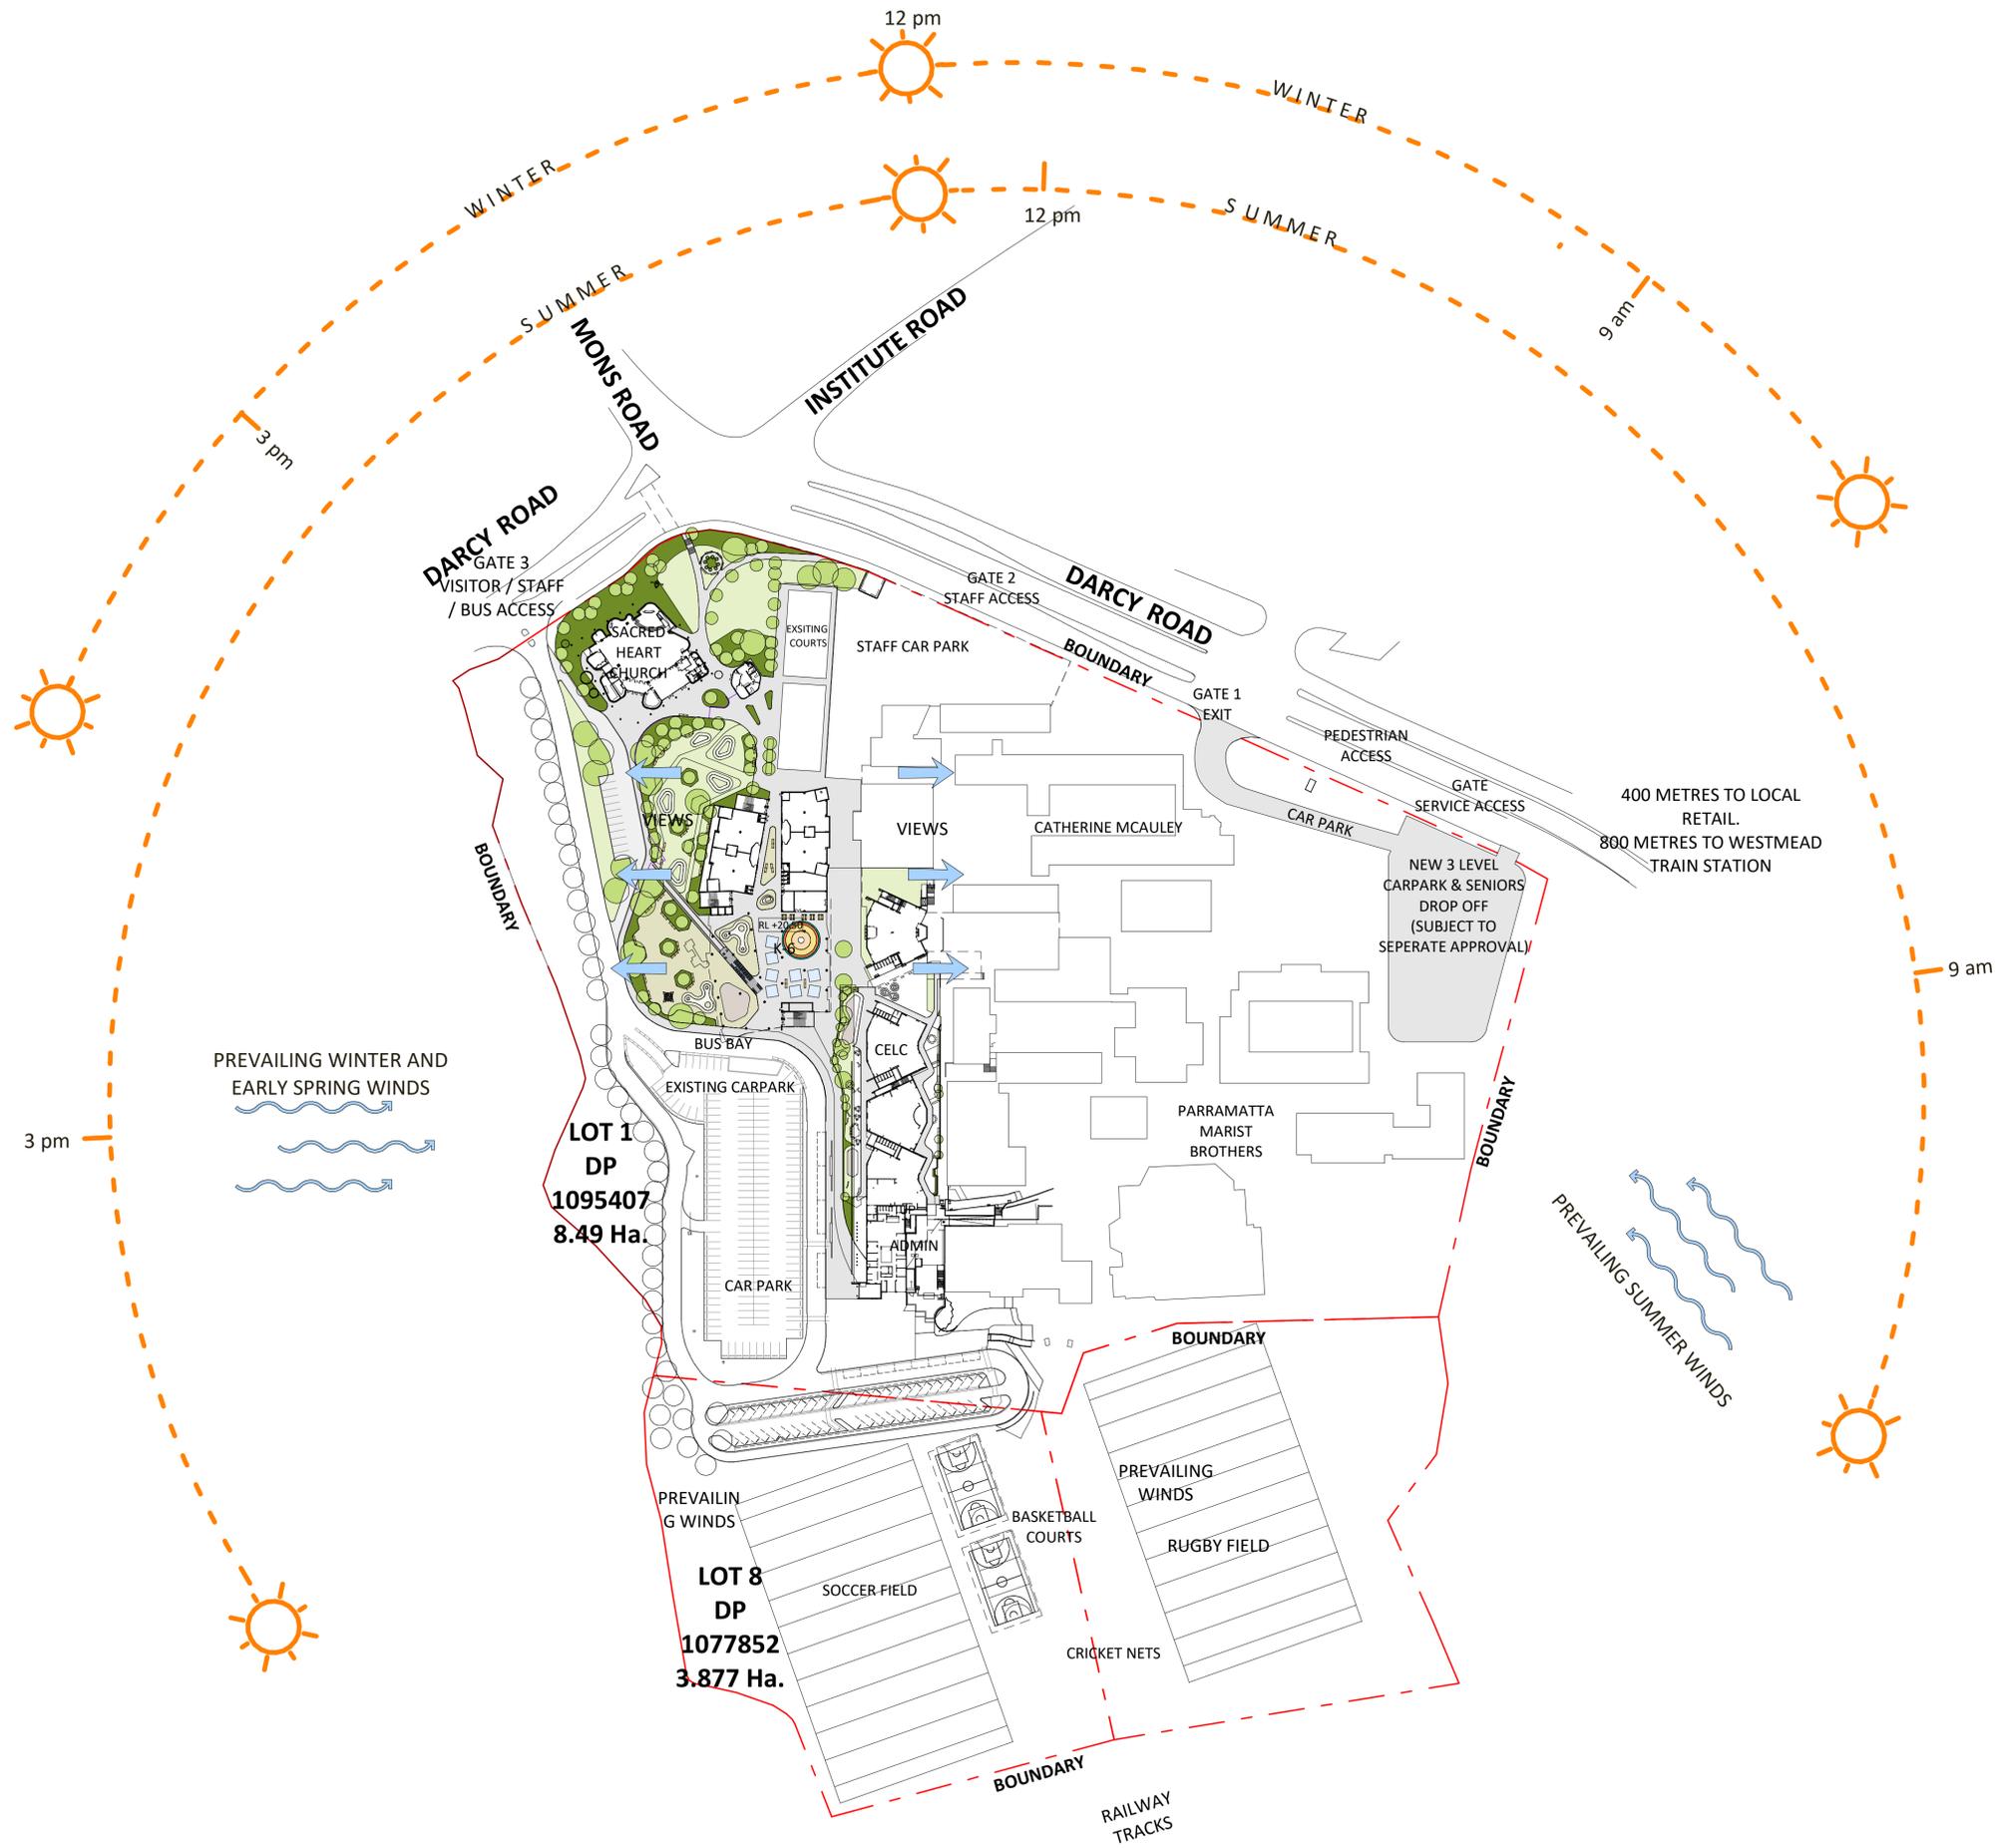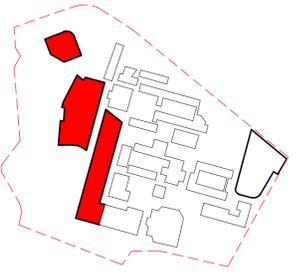

Revised Development Application Issue	LB	19.03.2020	B
For Development Application	LB	20.02.2020	A
subject	p.a	date	issue
			architect

ALLEANZA
ARCHITECTURE

Nominated Architect: Charles Glanville, NSW Registration No. 3130

project
Westmead Catholic Community

address
Darcy Road, Westmead

client
**Catholic Education Office
Diocese of Parramatta**


DEVELOPMENT APPLICATION

drawn:	LB/BK
checked:	LB
verified:	CG
sheet size:	A1
scale:	1 : 1250





SITE ANALYSIS
sheet


19122	MP-DA-150	B
project_no.	sheet_no.	issue

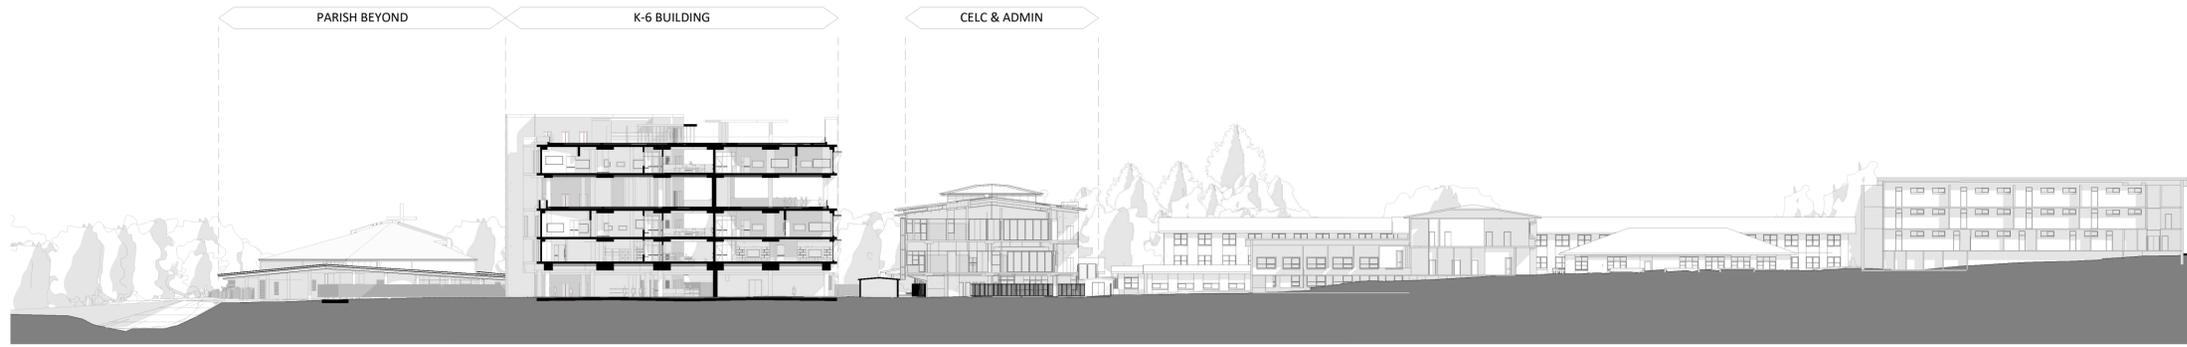


4 **K-6 EAST WEST SECTION**
1 : 500

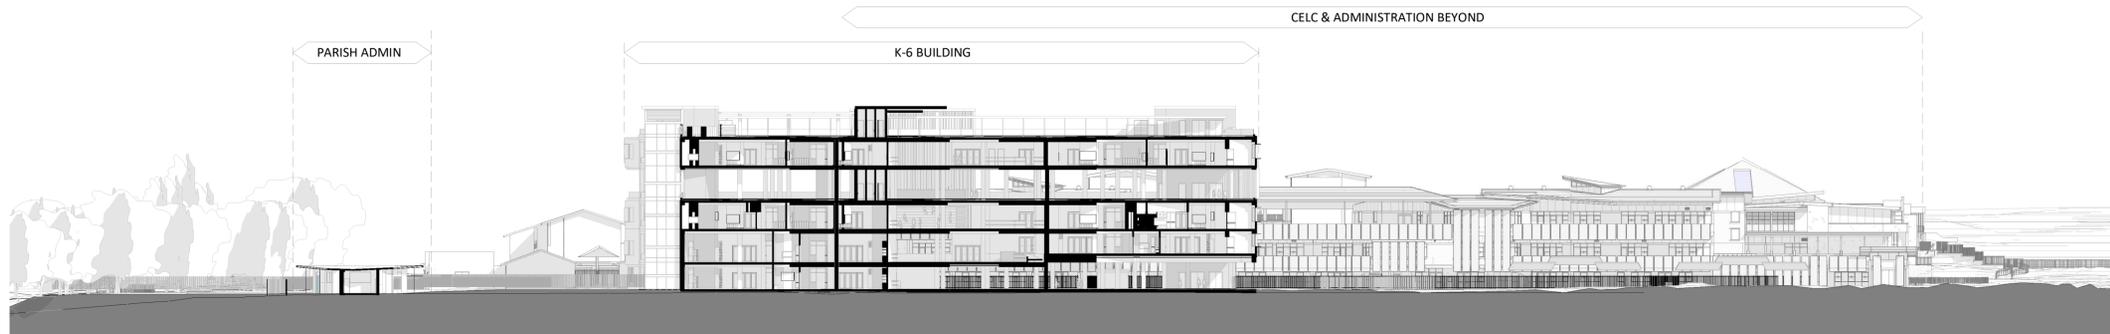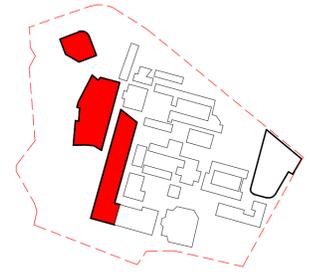

1 **K-6 NORTH SOUTH SECTION**
1 : 500

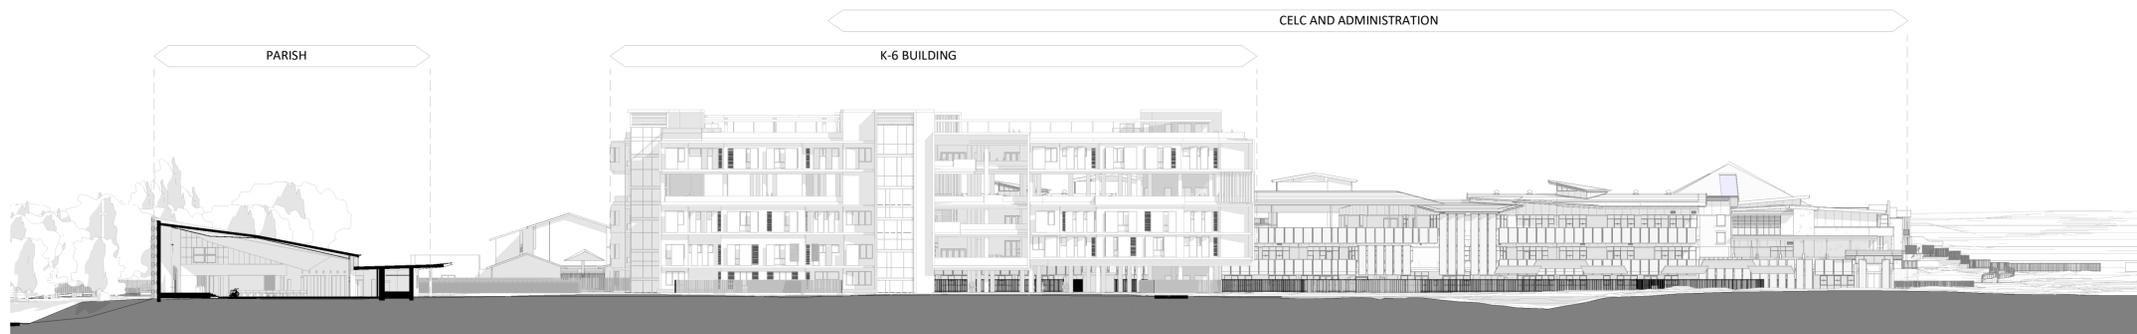

2 **PARISH NORTH SOUTH SECTION**
1 : 500

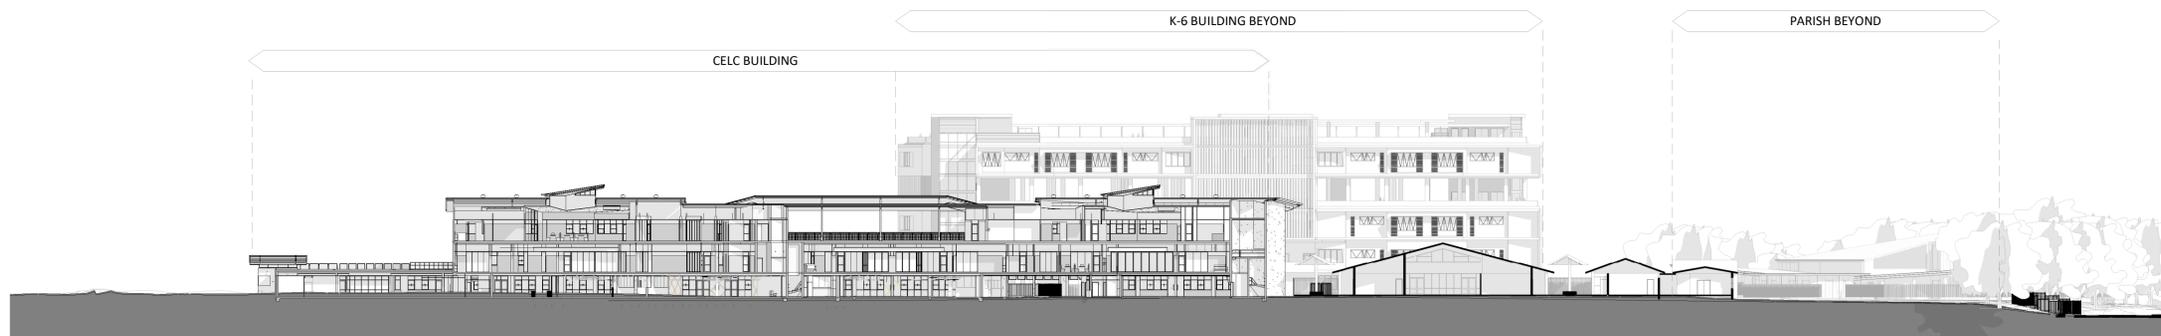

3 **CELC NORTH SOUTH SECTION**
1 : 500

Revised Development Application Issue	LB	19.03.2020	B
For Development Application	LB	20.02.2020	A
subject	p.a	date	issue

architect
ALLEANZA
ARCHITECTURE

Nominated Architect: Charles Glanville, NSW Registration No. 3130
project
Westmead Catholic Community

address
Darcy Road, Westmead

client
Catholic Education Office
Diocese of Parramatta



DEVELOPMENT APPLICATION

drawn:	LB/BK
checked:	LB
verified:	CG
sheet size:	A1

north scale: 1 : 500
0 10 25 40m

SITE SECTIONS
sheet

19122 MP-DA-200 B
project_no. sheet_no. issue

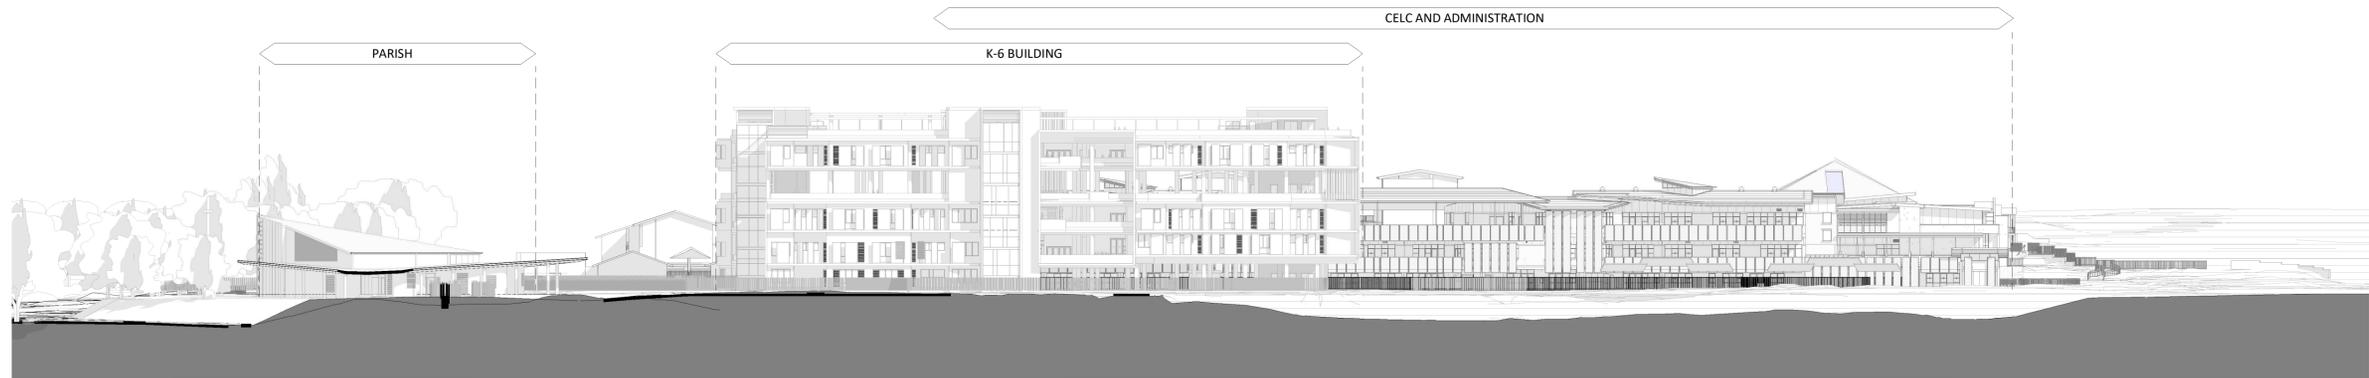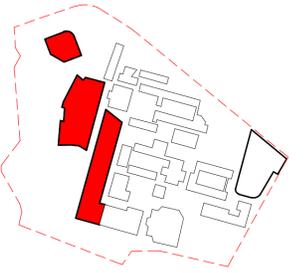

1 WEST ELEVATION
1 : 500

Revised Development Application Issue	LB	19.03.2020	B
For Development Application	LB	20.02.2020	A
subject	p.a	date	issue

architect
ALLEANZA
ARCHITECTURE

Nominated Architect: Charles Glanville, NSW Registration No. 3130

project
Westmead Catholic Community

address
Darcy Road, Westmead

client
Catholic Education Office
Diocese of Parramatta


DEVELOPMENT APPLICATION

drawn:	BK
checked:	LB
verified:	CG
sheet size:	A1

north scale: 1 : 500
0 10 25 40m

SITE ELEVATION
sheet

19122 MP-DA-300 B
project_no. sheet_no. issue

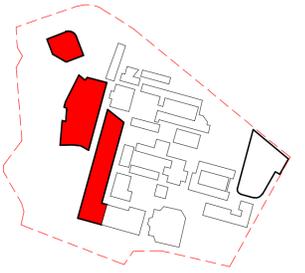

① **VIEW OF SITE FROM DARCY ROAD LOOKING WEST**



② **VIEW OF SITE FROM DARCY ROAD LOOKING EAST**

For Development Application	LB	20.02.2020	A
subject	p.a	date	issue

architect
ALLEANZA
ARCHITECTURE

Nominated Architect: Charles Glanville, NSW Registration No. 3130
project
Westmead Catholic Community

address
Darcy Road, Westmead


client
**Catholic Education Office
Diocese of Parramatta**

DEVELOPMENT APPLICATION

drawn:	MK
checked:	LB
verified:	CG
sheet size:	A1
north	scale:

VIEW ANALYSIS - SHEET 1
sheet

19122	MP-DA-500	A
project_no.	sheet_no.	issue

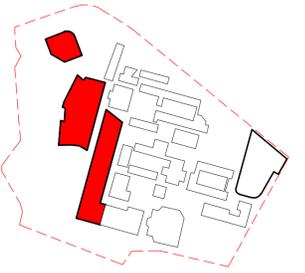

1 VIEW OF SITE FROM INSTITUTE RD



2 VIEW OF SITE FROM MONS RD

For Development Application	LB	20.02.2020	A
subject	p.a	date	issue

architect
ALLEANZA
ARCHITECTURE

Nominated Architect: Charles Glanville, NSW Registration No. 3130
project
Westmead Catholic Community

address
Darcy Road, Westmead

client
Catholic Education Office
Diocese of Parramatta

DEVELOPMENT APPLICATION

drawn:	MK
checked:	LB
verified:	CG
sheet size:	A1
north	scale:

VIEW ANALYSIS - SHEET 2
sheet

19122	MP-DA-501	A
project_no.	sheet_no.	issue



21 MARCH 9AM
1:2000



21 MARCH 12PM
1:2000



21 MARCH 3PM
1:2000



21 JUNE 9AM
1:2000



21 JUNE 12PM
1:2000



21 JUNE 3PM
1:2000




21 DEC 9AM
1:2000



21 DEC 12PM
1:2000



21 DEC 3PM
1:2000

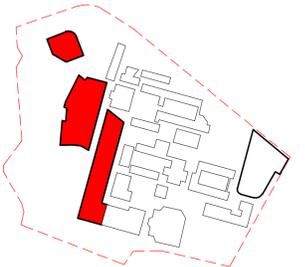

MASTERPLAN

Legend

- 1. Sacred Heart Church
- 2. K6 Building
- 3. CELC

Revised Development Application Issue	LB	19.03.2020	B
For Development Application	LB	20.02.2020	A
subject	p.a	date	issue

architect
ALLEANZA
ARCHITECTURE

Nominated Architect: Charles Glanville, NSW Registration No. 3130


project
Westmead Catholic Community

address
Darcy Road, Westmead

client
Catholic Education Office
Diocese of Parramatta


DEVELOPMENT APPLICATION

drawn:	BK
checked:	LB
verified:	CG
sheet size:	A1
scale:	As indicated

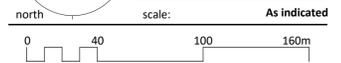

SOLAR STUDIES
sheet

19122 project_no. MP-DA-600 sheet_no. B issue

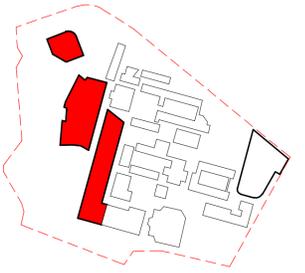

For Development Application LB 20.02.2020 A
 subject p.a date issue

architect
ALLEANZA
 ARCHITECTURE

Nominated Architect: Charles Gianvile, NSW Registration No. 3130
 project
Westmead Catholic Community

address
Darcy Road, Westmead


client
**Catholic Education Office
 Diocese of Parramatta**

DEVELOPMENT APPLICATION

drawn: **FB**
 checked: **lb**
 verified: **CG**
 sheet size: **A1**
 north scale:

PHOTOMONTAGE - SHEET 1
 sheet

19122 MP-DA-900 A
 project_no. sheet_no. issue

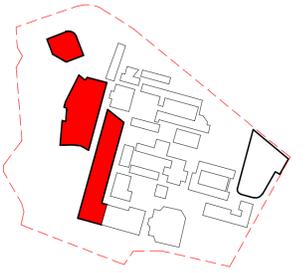

For Development Application LB 20.02.2020 A
 subject p.a date issue
 architect

ALLEANZA
 ARCHITECTURE

Nominated Architect: Charles Gianville, NSW Registration No. 3130
 project
 Westmead Catholic Community

address
 Darcy Road, Westmead


client
 Catholic Education Office
 Diocese of Parramatta

DEVELOPMENT APPLICATION

drawn: FB
 checked: LB
 verified: CG
 sheet size: A1
 north scale:

PHOTOMONTAGE - SHEET 2
 sheet

19122 MP-DA-901 A
 project_no. sheet_no. issue

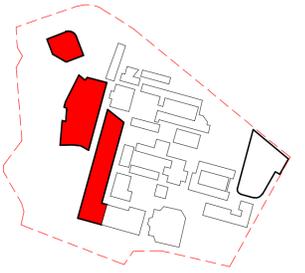

For Development Application	LB	20.02.2020	A
subject	p.a	date	issue

architect
ALLEANZA
ARCHITECTURE

Nominated Architect: Charles Gianville, NSW Registration No. 3130
project

Westmead Catholic Community

address
Darcy Road, Westmead

client
Catholic Education Office
Diocese of Parramatta

DEVELOPMENT APPLICATION

drawn:	FB
checked:	LB
verified:	CG
sheet size:	A1
north	scale:

PHOTOMONTAGE - SHEET 3
sheet

19122	MP-DA-902	A
project_no.	sheet_no.	issue