

**sh p BvN**

NSW ARCHITECTS REGISTRATION BOARD /  
NOMINATED ARCHITECTS

6358 NINOTSKHA TITCHKOSKY  
7115 JULIAN ASHTON  
7053 MATTHEW BLAIR  
7157 PHILIP ROSSINGTON  
4957 JAMES GORSE

Telephone +61 2 8297 7200  
Facsimile +61 2 8297 7299  
www.bvn.com.au

INTELLECTUAL PROPERTY

COPYRIGHT BvN ARCHITECTURE PTY LIMITED. UNLESS OTHERWISE AGREED IN WRITING ALL RIGHTS TO THIS DOCUMENT ARE SUBJECT TO PAYMENT IN FULL OF ALL BvN CHARGES. THIS DOCUMENT MAY ONLY BE USED FOR THE EXPRESS PURPOSE AND PROJECT FOR WHICH IT HAS BEEN CREATED AND DELIVERED. AS NOTICED IN WRITING BY BvN AND THIS DOCUMENT MAY NOT BE OTHERWISE USED, OR COPIED, ANY UNAUTHORIZED USE OF THIS DOCUMENT IS AT THE USER'S SOLE RISK AND WITHOUT LIMITING BvN'S RIGHTS THE USER RELEASES AND INDEMNIFIES BvN FROM AND AGAINST ALL LOSS SO ARISING.

NOTE

CONTRACTOR TO CHECK AND VERIFY ALL DIMENSIONS ON SITE PRIOR TO COMMENCEMENT OF WORK OR PREPARATION OF SHOP DRAWINGS. DO NOT SCALE THIS DRAWING.

ORIGINAL DRAWING  
IN COLOUR

ISSUE	DATE	FOR
1	28.08.20	WIP SSDA FOR CLIENT REVIEW
2	18.09.20	DRAFT SSDA
3	30.09.20	SSDA SUBMISSION
4	06.04.21	SSDA CO-ORDINATION ISSUE
5	16.04.21	DRAFT SSDA SUBMISSION
6	04.05.21	SSDA SUBMISSION
7	04.06.21	SSDA SUBMISSION

**NSW** GOVERNMENT

**Planning, Industry & Environment**

*Issued under the Environmental Planning and Assessment Act 1979*

**Approved Application No: SSD 10405**

**Granted on: 15 October 2021**

**Signed: AW**      **Sheet No: 3 of 161**

ARCHITECT

BvN  
TEL +61 2 8297 7200

ARCHITECT

SHoP Architects  
TEL +1 212 889 9005

CLIMATE CONSULTANT

Transsolar  
TEL +49 711 679 76 0

LANDSCAPE ARCHITECT

ASPECT Studios  
TEL +61 2 9699 7182

STRUCTURAL & FACADE ENGINEER

Eckersley O'Callaghan  
TEL +1 415 813 3810

MEP ENGINEER & VT CONSULTANT

LCI  
TEL +61 2 9157 0570

ACOUSTIC CONSULTANT

STANTEC  
TEL +61 2 8484 7000

STRUCTURAL & CIVIL ENGINEER

TTW  
TEL +612 9439 7288

TOWN PLANNER

Urbis  
TEL +61 2 8233 9900

BCA/DDA CONSULTANT

Blackett Maguire + Goldsmith  
TEL +61 2 9211 7777

FIRE ENGINEER

Norman Disney & Young  
TEL +61 2 9528 6800

LIGHTING CONSULTANT

ISP Design  
TEL +1 305 278 1565

KEY PLAN

PROJECT MANAGER

Generate  
TEL +61 433 706 275

CLIENT

ATLASSIAN

PROJECT

ATLASSIAN CENTRAL  
No.8-10 LEE STREET, HAYMARKET

PROJECT NUMBER

1906024

TRUE NORTH

PROJECT NORTH

GRAPHIC SCALE

0 10000 25000

SCALE

1:500@A1

STATUS

SSDA

DRAWING

**SITE PLAN LOWER LEVELS**

DOCUMENT NUMBER

DA-09A-XXX-02

ISSUE

7













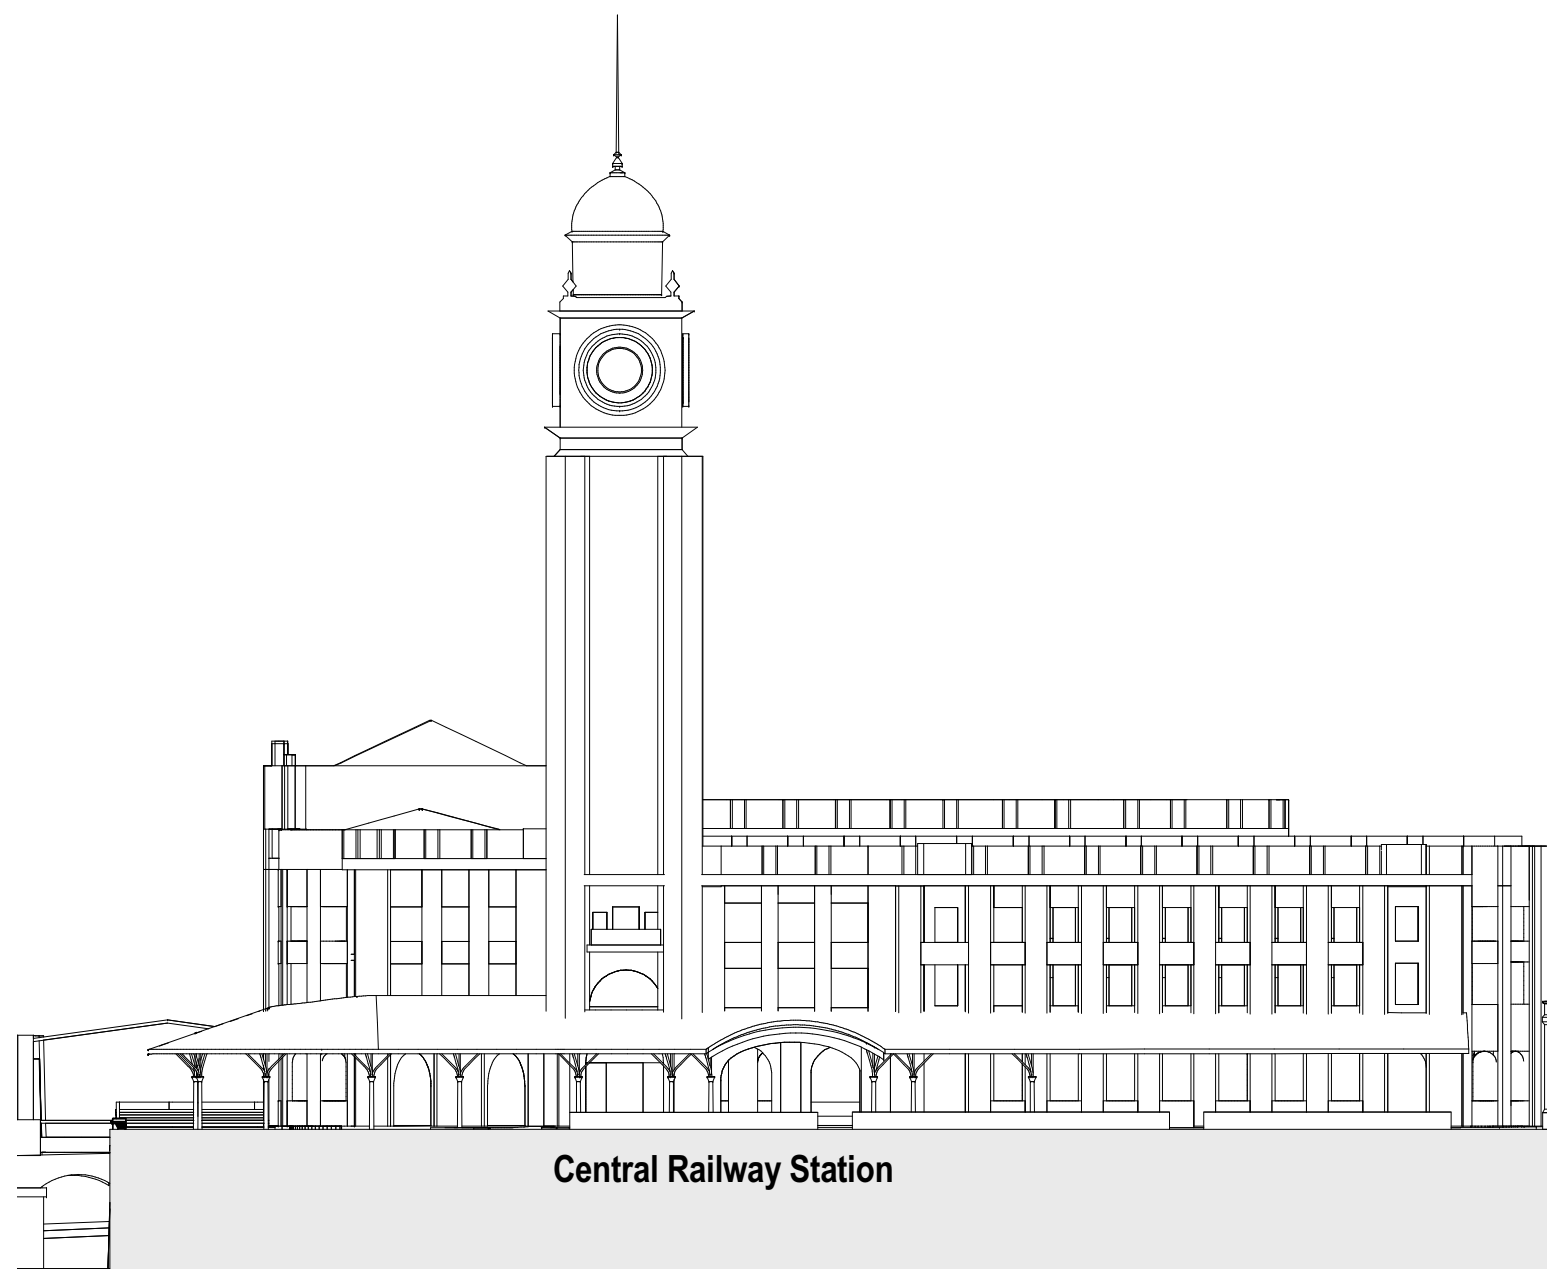

Central Railway Station

Western Forecourt

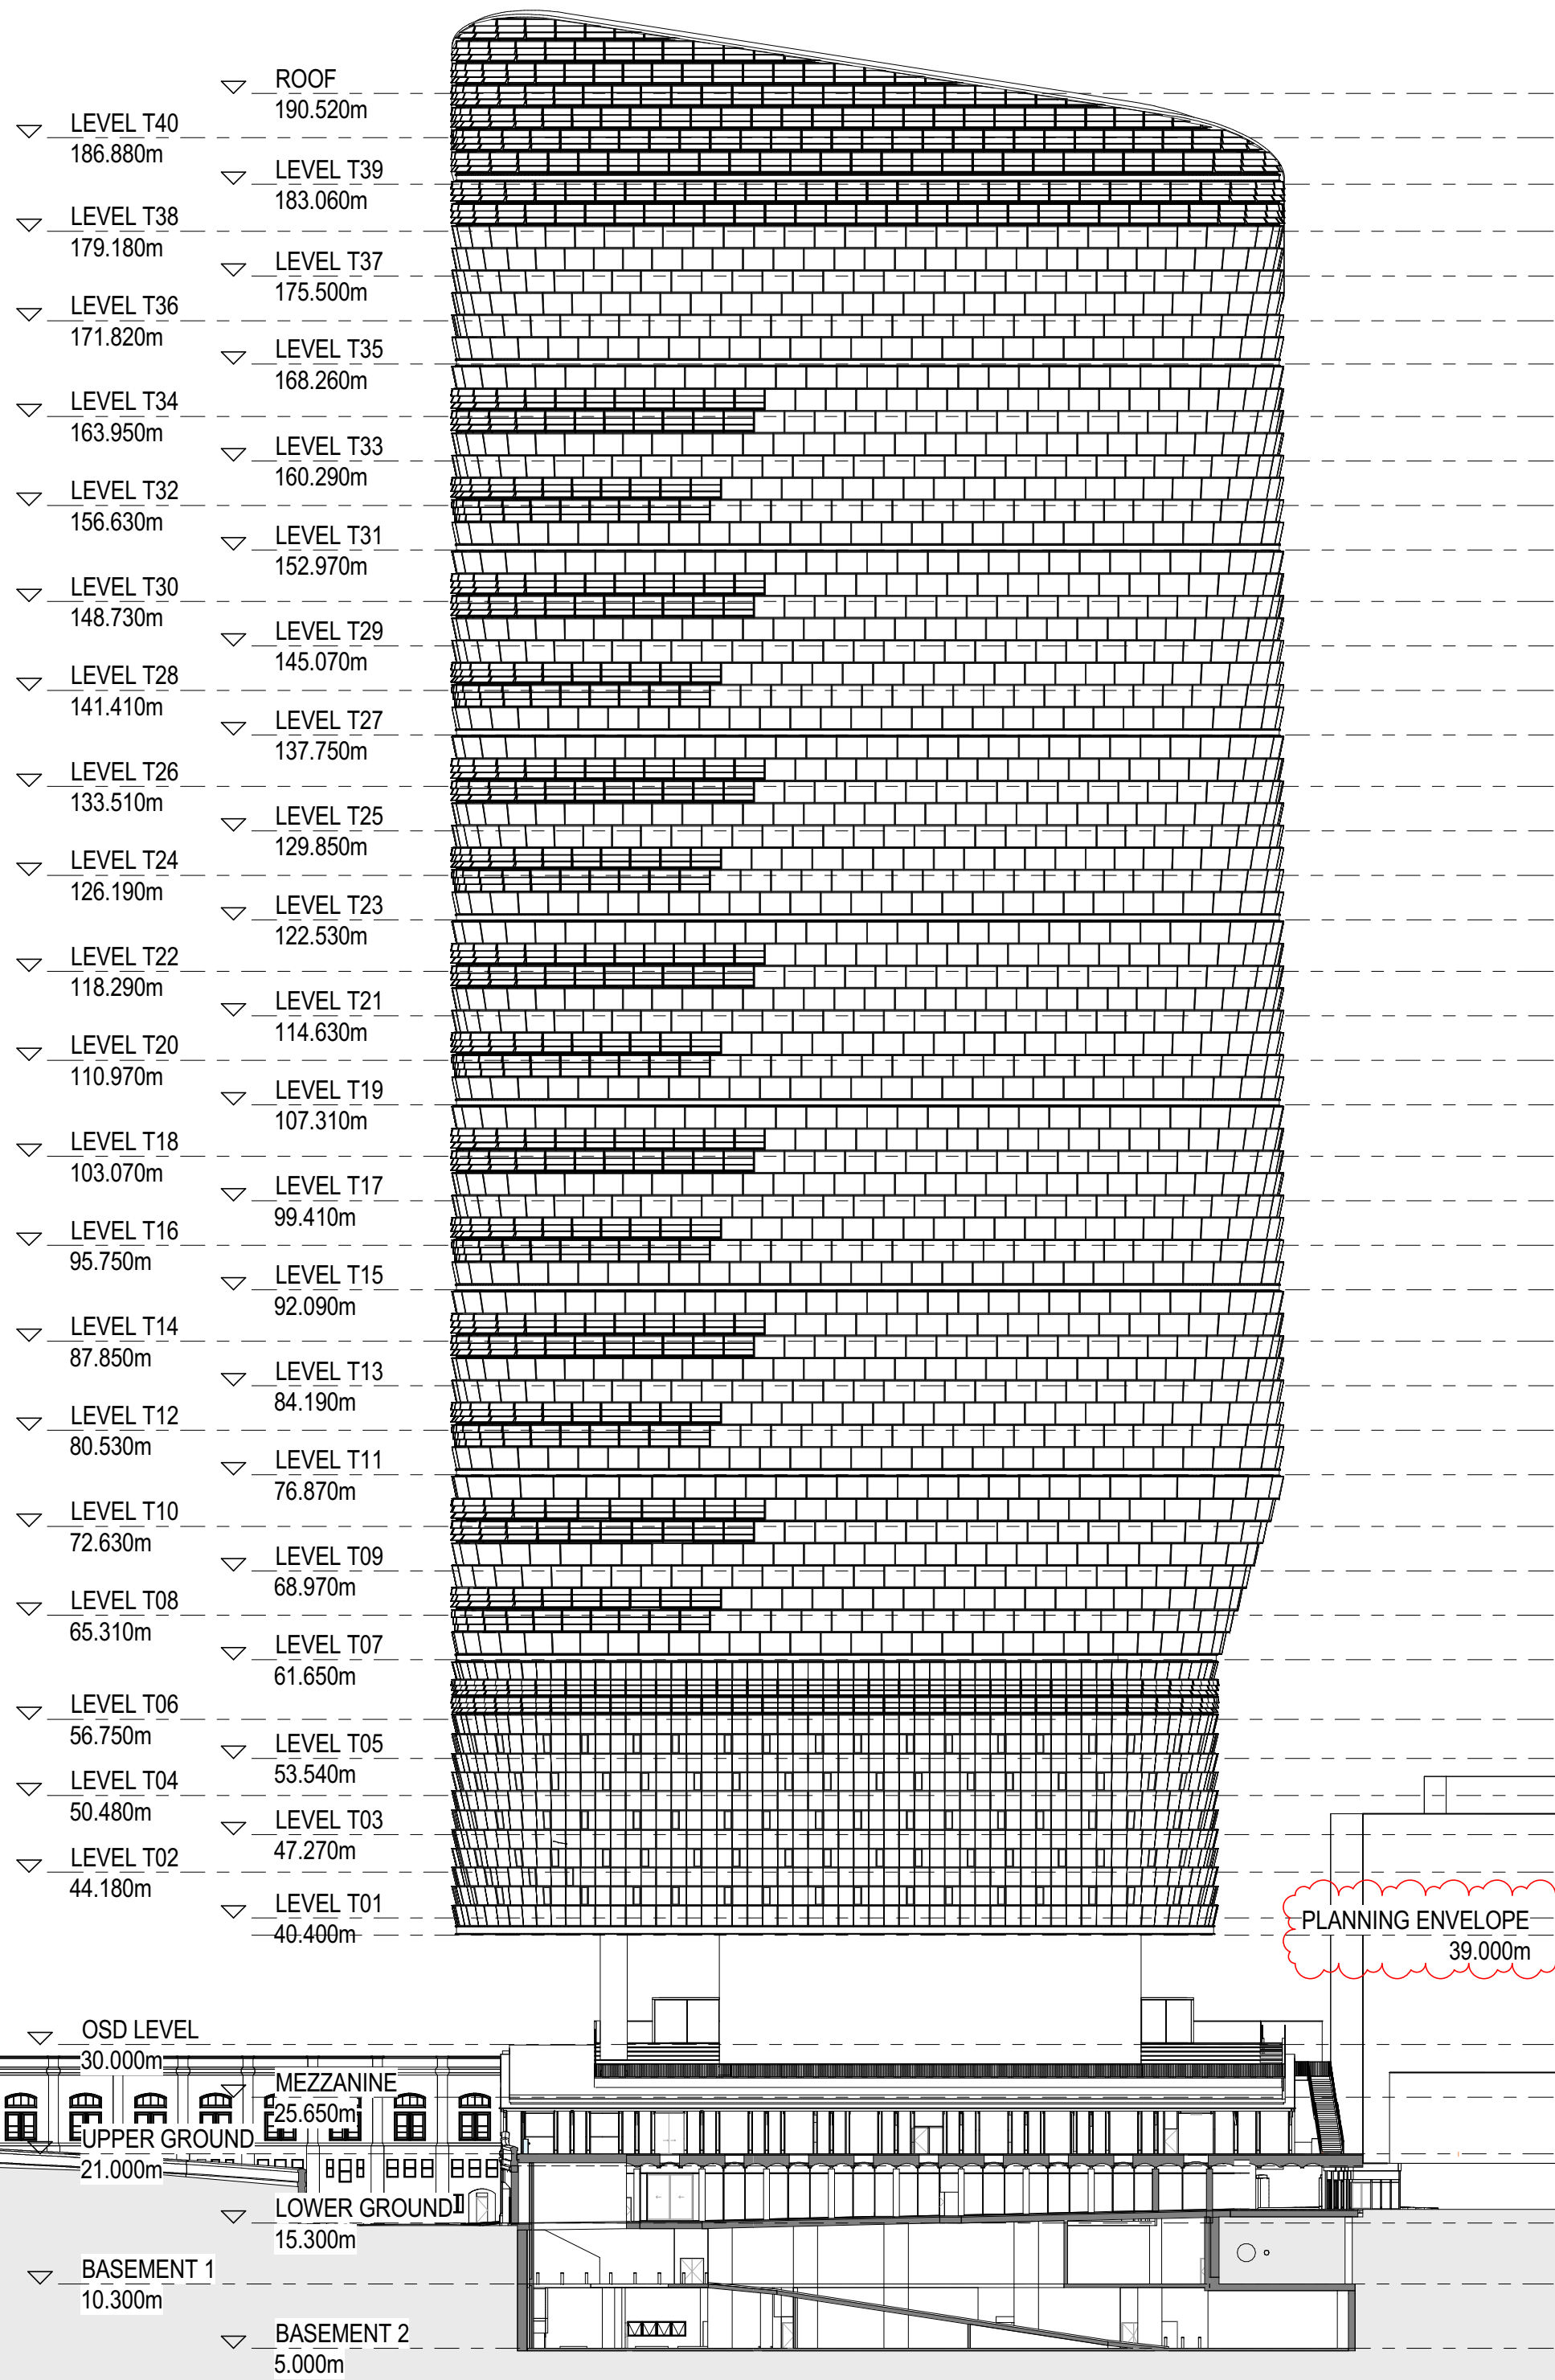

PLANNING ENVELOPE  
39.000m



NSW ARCHITECTS REGISTRATION BOARD /  
NOMINATED ARCHITECTS

6501 ABBIE GALVIN  
8556 NIKOLAI TCHAKOVSKY  
7115 JULIAN ASTON  
7052 MATTHEW BLAIR  
7115 PHILIP ROSSINGTON  
4937 JAMES GROSE

Telephone +61 2 8297 7200  
Facsimile +61 2 8297 7299  
www.bvn.com.au

INTELLECTUAL PROPERTY  
COPYRIGHT BvN ARCHITECTURE PTY LIMITED. UNLESS OTHERWISE  
AGREED IN WRITING ALL RIGHTS TO THIS DOCUMENT ARE SUBJECT TO  
PAYMENT IN FULL OF ALL BvN CHARGES THIS DOCUMENT MAY ONLY  
BE USED FOR THE EXPRESS PURPOSE AND PROJECT FOR WHICH IT  
HAS BEEN CREATED AND DELIVERED. AS NOTICED IN WRITING BY  
BvN AND THIS DOCUMENT MAY NOT BE OTHERWISE USED, OR COPIED,  
ANY UNAUTHORIZED USE OF THIS DOCUMENT IS AT THE USER'S SOLE  
RISK AND WITHOUT LIMITING BvN'S RIGHTS THE USER RELEASES AND  
INDEMNIFIES BvN FROM AND AGAINST ALL LOSS SO ARISING.

NOTE  
CONTRACTOR TO CHECK AND VERIFY ALL DIMENSIONS ON SITE PRIOR  
TO COMMENCEMENT OF WORK OR PREPARATION OF SHOP DRAWINGS.  
DO NOT SCALE THIS DRAWING



ISSUE	DATE	FOR
1	28.08.20	WIP SSDA FOR CLIENT REVIEW
2	18.09.20	DRAFT SSDA
3	30.09.20	SSDA SUBMISSION
4	02.12.20	SSDA SUBMISSION
5	16.04.21	DRAFT SSDA SUBMISSION
6	04.05.21	SSDA SUBMISSION

ARCHITECT  
BvN  
TEL +61 2 8297 7200

ARCHITECT  
SHoP Architects  
TEL +1 212 889 9005

CLIMATE CONSULTANT  
Transsolar  
TEL +49 711 679 76 0

LANDSCAPE ARCHITECT  
ASPECT Studios  
TEL +61 2 9699 7182

STRUCTURAL & FACADE ENGINEER  
Eckersley O'Callaghan  
TEL +1 415 813 3810

MEP ENGINEER & VT CONSULTANT  
LCI  
TEL +61 2 9157 0570

ACOUSTIC CONSULTANT  
STANTEC  
TEL +61 2 8484 7000

STRUCTURAL & CIVIL ENGINEER  
TTW  
TEL +612 9439 7288

TOWN PLANNER  
Urbis  
TEL +61 2 8233 9900

BCADDA CONSULTANT  
Blackett Maguire + Goldsmith  
TEL +61 2 9211 7777

FIRE ENGINEER  
Norman Disney & Young  
TEL +61 2 9528 6800

LIGHTING CONSULTANT  
ISP Design  
TEL +1 305 278 1565

KEY PLAN

PROJECT MANAGER  
Avenor

CLIENT  
ATLASSIAN

PROJECT  
ATLASSIAN CENTRAL  
No.8-10 LEE STREET, HAYMARKET  
PROJECT NUMBER  
1906024

GRAPHIC SCALE  
0 10000 25000

SCALE  
1:500@A1


STATUS  
SSDA


DRAWING  
SITE SECTION  
DOCUMENT NUMBER  
DA-09A-XXX-05  
ISSUE  
6







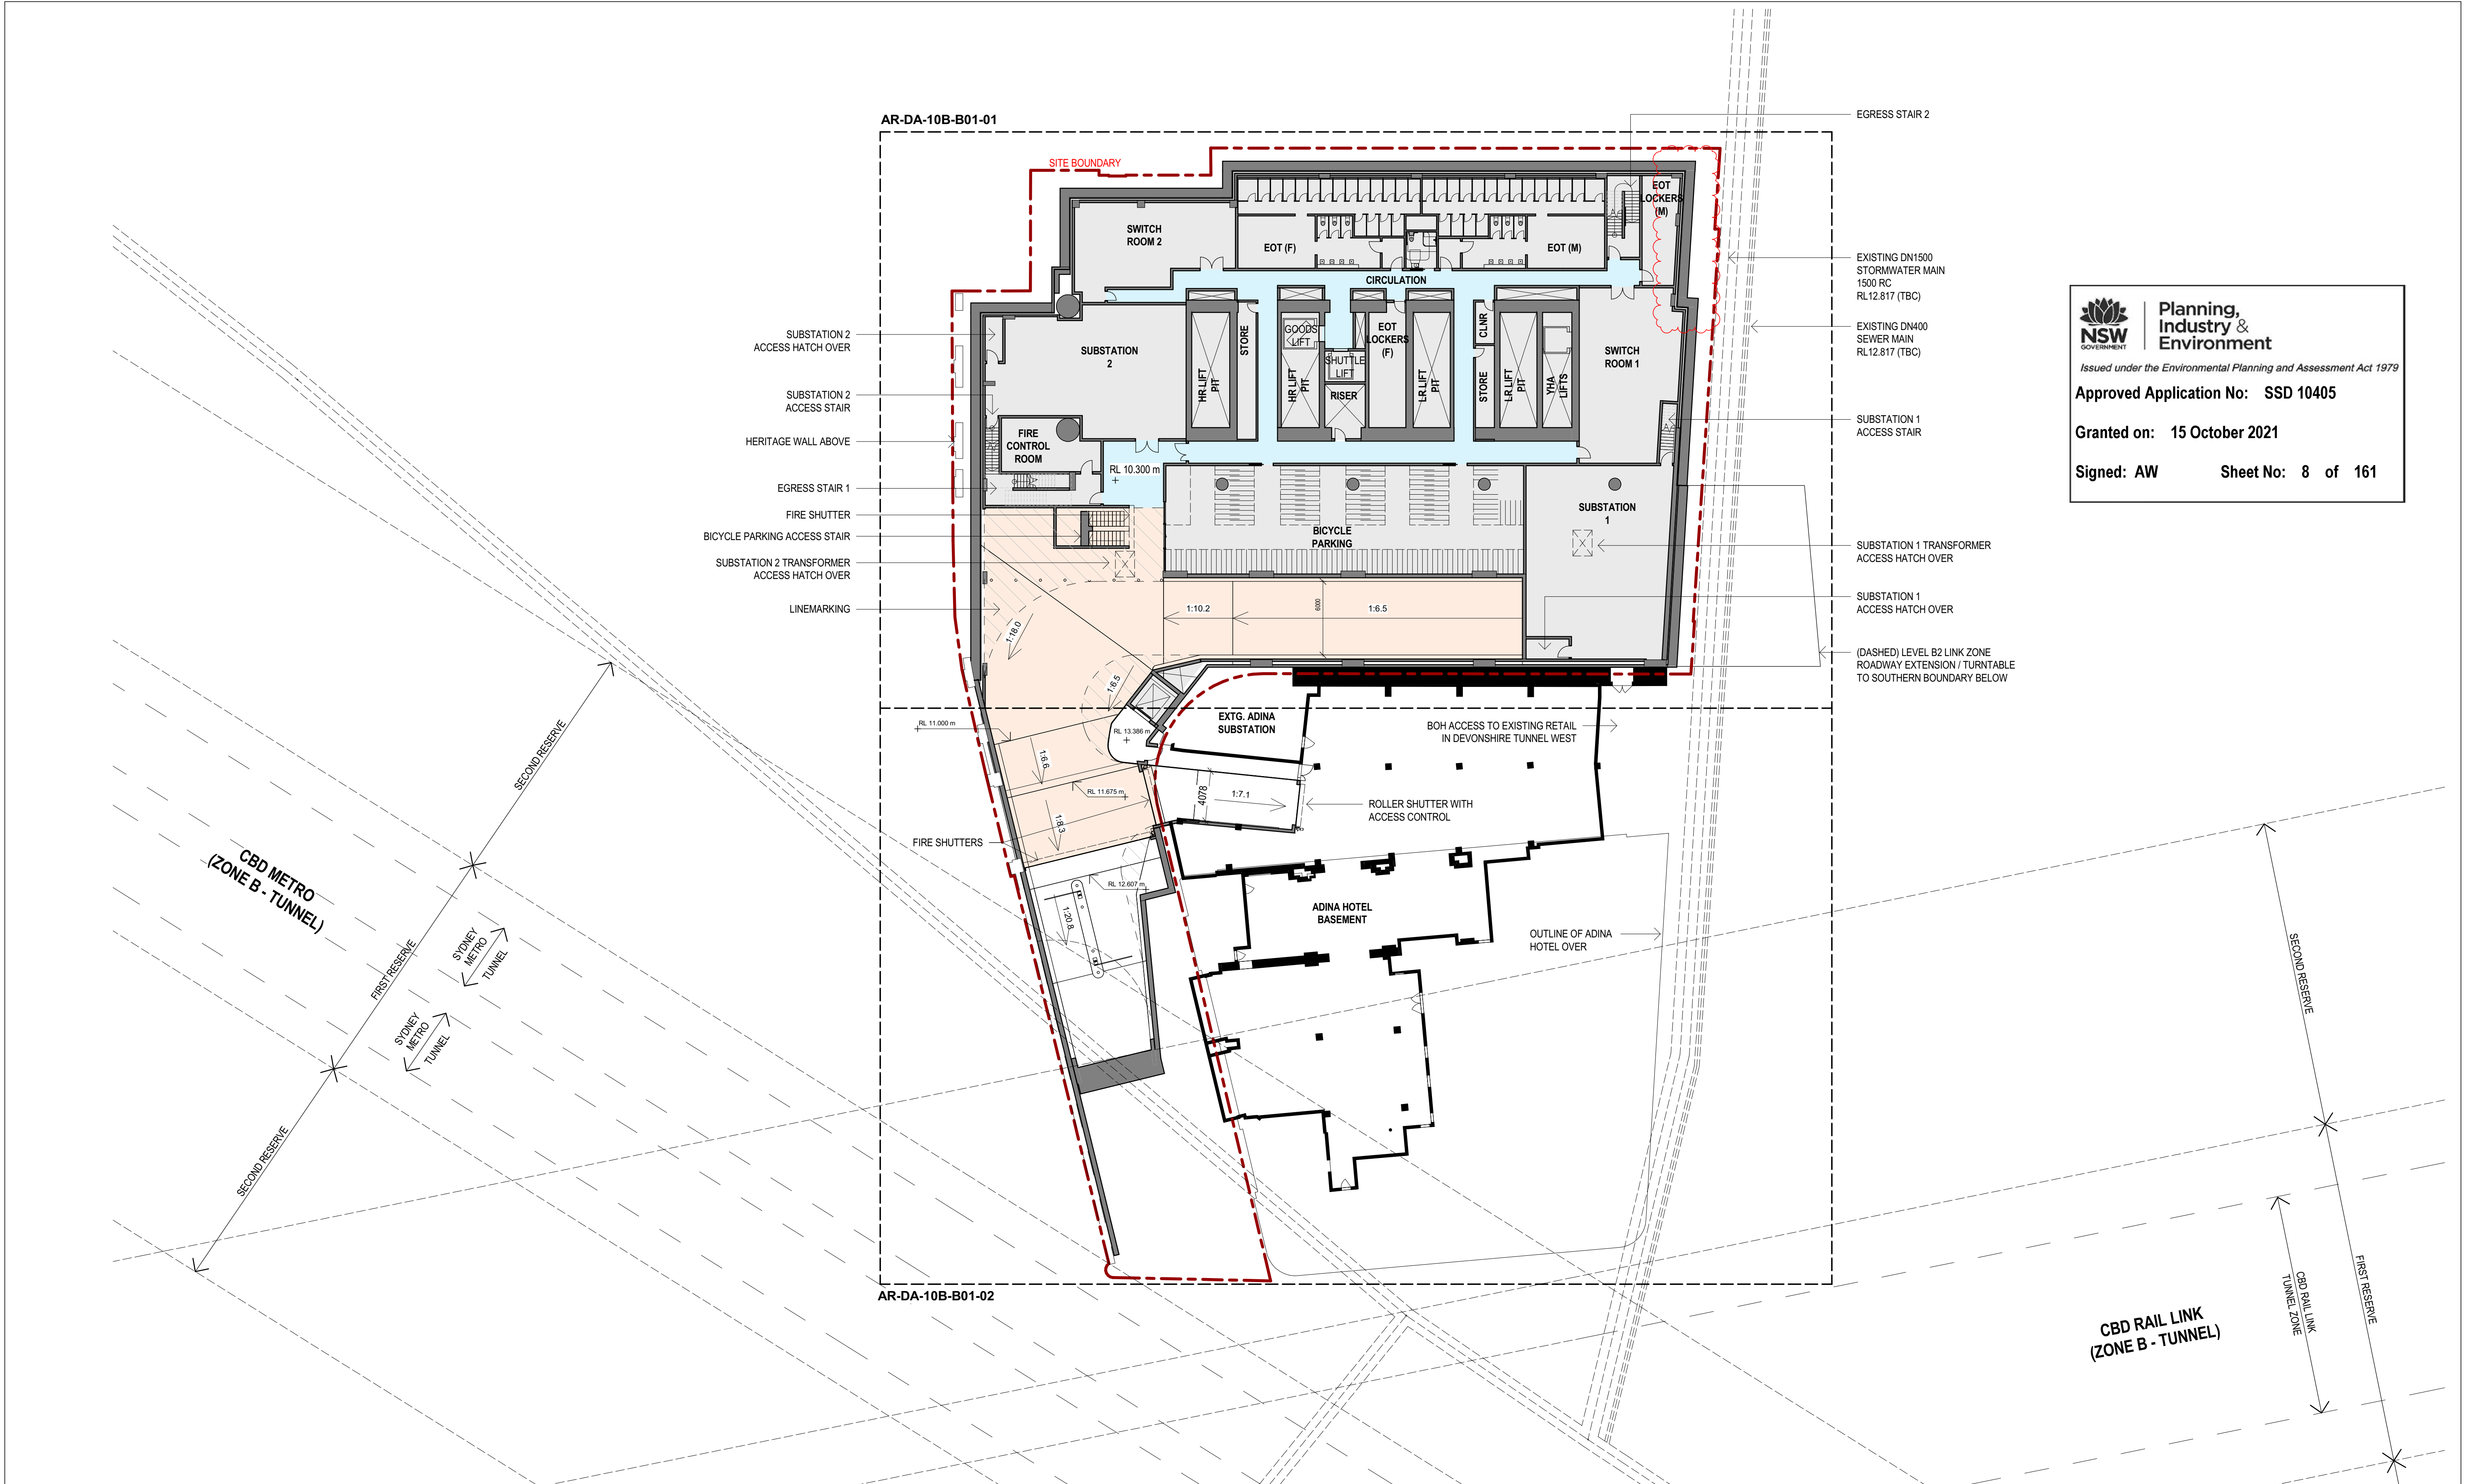



**Planning,  
Industry &  
Environment**  
Issued under the Environmental Planning and Assessment Act 1979

**Approved Application No:** SSD 10405  
**Granted on:** 15 October 2021  
**Signed:** AW      **Sheet No:** 8 of 161

**sh p BvN**




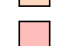

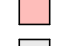




NSW ARCHITECTS REGISTRATION BOARD /  
NOMINATED ARCHITECTS  
6501 ABBIE GALVIN  
8556 WROTCZAKA TICHOMOSKY  
7115 JULIAN ASTON  
7055 MATTHEW BLAIR  
7151 PHILIP ROSSINGTON  
4937 JAMES GROSE  
Telephone +61 2 8297 7200  
Facsimile +61 2 8297 7299  
www.bvn.com.au

**INTELLECTUAL PROPERTY**  
COPYRIGHT BvN ARCHITECTURE PTY LIMITED. UNLESS OTHERWISE AGREED IN WRITING, ALL RIGHTS TO THIS DOCUMENT ARE SUBJECT TO PAYMENT IN FULL OF ALL BvN CHARGES. THIS DOCUMENT MAY ONLY BE USED FOR THE EXPRESS PURPOSE AND PROJECT FOR WHICH IT HAS BEEN CREATED AND DELIVERED. AS NOTICED IN WRITING BY BvN AND THIS DOCUMENT MAY NOT BE OTHERWISE USED, OR COPIED, ANY UNAUTHORISED USE OF THIS DOCUMENT IS AT THE USER'S SOLE RISK AND WITHOUT LIMITING BvN'S RIGHTS THE USER RELEASES AND INDEMNIFIES BvN FROM AND AGAINST ALL LOSS SO ARISING.

**NOTE**  
CONTRACTOR TO CHECK AND VERIFY ALL DIMENSIONS ON SITE PRIOR TO COMMENCEMENT OF WORK OR PREPARATION OF SHOP DRAWINGS. DO NOT SCALE THIS DRAWING.

**ORIGINAL DRAWING  
IN COLOUR**


ISSUE	DATE	FOR
1	28.08.20	WIP SSDA FOR CLIENT REVIEW
2	18.09.20	DRAFT SSDA
3	30.09.20	SSDA SUBMISSION
4	19.11.20	SSDA SUBMISSION
5	06.04.21	SSDA CO-ORDINATION ISSUE
6	16.04.21	DRAFT SSDA SUBMISSION
7	04.05.21	SSDA SUBMISSION

COLOUR LEGEND
 OFFICE
 LOBBY - INTERNAL
 LOBBY - EXTERNAL
 YHA
 RETAIL
 VEHICLE ZONES
 COMMON CIRCULATION
 SERVICES & BASE BUILDING AMENITIES
 TERRACE - PLANTED
 TERRACE - OCCUPIABLE
TERRACE - TIERED SEATING




ARCHITECT BvN TEL +61 2 8297 7200
ARCHITECT SHoP Architects TEL +1 212 889 9005
CLIMATE CONSULTANT Transsolar TEL +49 711 679 76 0
LANDSCAPE ARCHITECT ASPECT Studios TEL +61 2 9699 7182

STRUCTURAL & FACADE ENGINEER Eckersley O'Callaghan TEL +1 415 813 3810
MEP ENGINEER & VT CONSULTANT LCI TEL +61 2 9157 0570
ACOUSTIC CONSULTANT STANTEC TEL +61 2 8484 7000
STRUCTURAL & CIVIL ENGINEER TTW TEL +612 9439 7288

TOWN PLANNER Urbis TEL +61 2 8233 9900
BCADDA CONSULTANT Blackett Maguire + Goldsmith TEL +61 2 9211 7777
FIRE ENGINEER Norman Disney & Young TEL +61 2 9528 6800
LIGHTING CONSULTANT ISP Design TEL +1 305 278 1565


KEY PLAN 
PROJECT MANAGER Avenor


CLIENT ATLASSIAN
PROJECT ATLASSIAN CENTRAL No.8-10 LEE STREET, HAYMARKET
PROJECT NUMBER 1906024

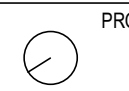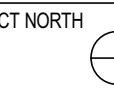TRUE NORTH 	PROJECT NORTH 
GRAPHIC SCALE 	
SCALE 1: 250@A1	
STATUS SSDA	

DRAWING GENERAL ARRANGEMENT PLAN BASEMENT 1	
DOCUMENT NUMBER DA-09B-B01-00	ISSUE 7



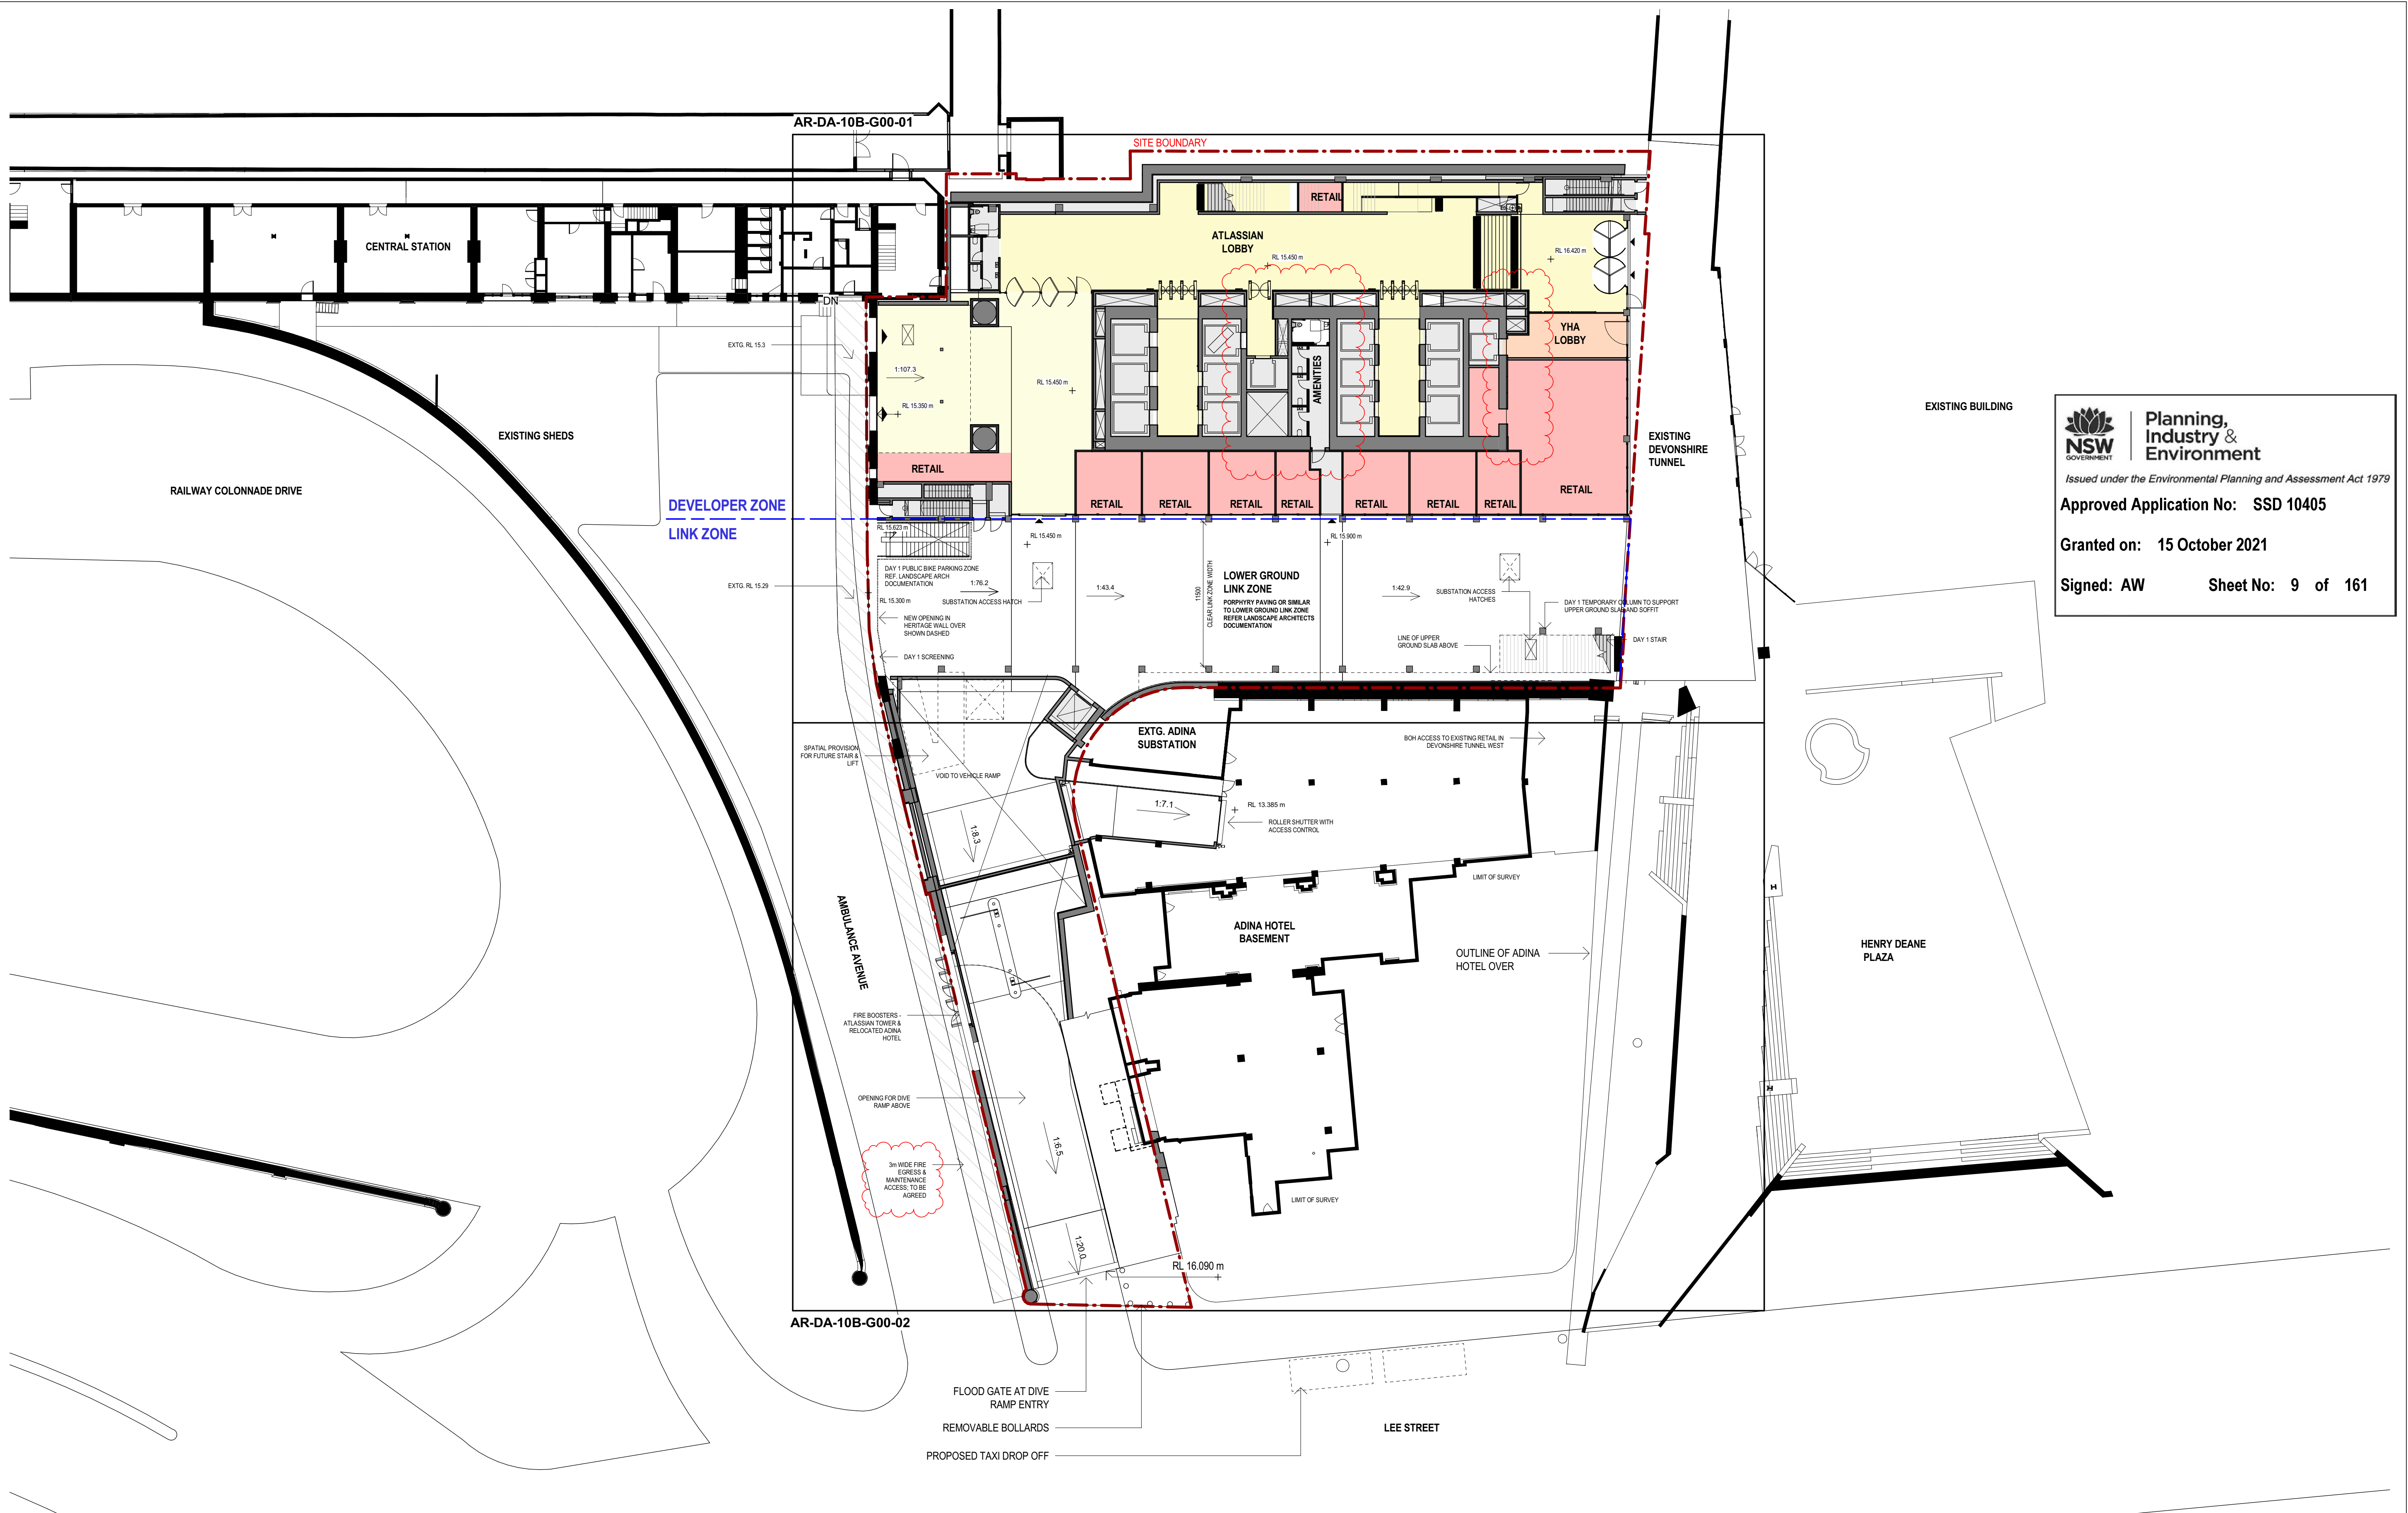



**Planning,  
Industry &  
Environment**

Issued under the Environmental Planning and Assessment Act 1979

**Approved Application No: SSD 10405**

**Granted on: 15 October 2021**

**Signed: AW**      **Sheet No: 9 of 161**



NSW ARCHITECTS REGISTRATION BOARD /  
NOMINATED ARCHITECTS  
6558 NINOTSKHA TITCHKOSKY  
7115 JULIAN ASHTON  
7053 MATTHEW BLAIR  
7151 PHILLIP BOSSINGTON  
4957 JAMES GRISE











Telephone +61 2 8297 7200  
Facsimile +61 2 8297 7299  
www.bvn.com.au

**INTELLECTUAL PROPERTY**  
COPYRIGHT BvN ARCHITECTURE PTY LIMITED. UNLESS OTHERWISE  
AGREED IN WRITING ALL RIGHTS TO THIS DOCUMENT ARE SUBJECT TO  
PAYMENT IN FULL OF ALL BvN CHARGES. THIS DOCUMENT MAY ONLY  
BE USED FOR THE EXPRESS PURPOSE AND PROJECT FOR WHICH IT  
HAS BEEN CREATED AND DELIVERED. AS NOTICED IN WRITING BY  
BvN AND THIS DOCUMENT MAY NOT BE OTHERWISE USED, OR COPIED,  
ANY UNAUTHORIZED USE OF THIS DOCUMENT IS AT THE USER'S SOLE  
RISK AND WITHOUT LIMITING BvN'S RIGHTS THE USER RELEASES AND  
INDEMNIFIES BvN FROM AND AGAINST ALL LOSS SO ARISING.

**NOTE**  
CONTRACTOR TO CHECK AND VERIFY ALL DIMENSIONS ON SITE PRIOR  
TO COMMENCEMENT OF WORK OR PREPARATION OF SHOP DRAWINGS.  
DO NOT SCALE THIS DRAWING.

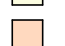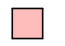

ISSUE	DATE	FOR
1	28.08.20	WIP SSDA FOR CLIENT REVIEW
2	18.09.20	DRAFT SSDA
3	30.09.20	SSDA SUBMISSION
4	19.11.20	SSDA SUBMISSION
5	06.04.21	SSDA CO-ORDINATION ISSUE
6	16.04.21	DRAFT SSDA SUBMISSION
7	04.05.21	SSDA SUBMISSION
8	04.06.21	SSDA SUBMISSION

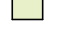
COLOUR LEGEND
 OFFICE
 LOBBY - INTERNAL
 LOBBY - EXTERNAL
 YHA
 RETAIL
 VEHICLE ZONES
 COMMON CIRCULATION
 SERVICES & BASE BUILDING AMENITIES
 TERRACE - PLANTED
 TERRACE - OCCUPIABLE
TERRACE - TIERED SEATING

ARCHITECT  
BVN  
TEL +61 2 8297 7200

ARCHITECT  
SHoP Architects  
TEL +1 212 889 9005  
LOI  
TEL +61 2 9157 0570  
ACUSTIC CONSULTANT  
Transsolar  
TEL +49 711 679 76 0  
LANDSCAPE ARCHITECT  
ASPECT Studios  
TEL +61 2 9699 7182

STRUCTURAL & FACADE ENGINEER  
Eckersley O'Callaghan  
TEL +1 415 813 3810  
MEP ENGINEER & VT CONSULTANT  
LCI  
TEL +61 2 9157 0570  
CLIMATE CONSULTANT  
STANTEC  
TEL +61 2 8484 7000  
STRUCTURAL & CIVIL ENGINEER  
TTW  
TEL +612 9439 7288

TOWN PLANNER  
Urbis  
TEL +61 2 8233 9900  
BCADDA CONSULTANT  
Blackett Maguire + Goldsmith  
TEL +61 2 9211 7777  
FIRE ENGINEER  
Norman Disney + Young  
TEL +61 2 9528 6800  
LIGHTING CONSULTANT  
ISP Design  
TEL +1 305 278 1565

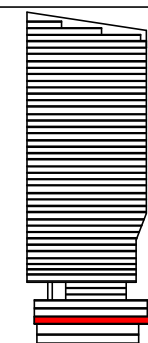
KEY PLAN  
  
PROJECT MANAGER  
Generate  
TEL +61 433 706 275

CLIENT  
ATLASSIAN  
PROJECT  
ATLASSIAN CENTRAL  
No.8-10 LEE STREET, HAYMARKET  
PROJECT NUMBER  
1906024

TRUE NORTH  
PROJECT NORTH  
GRAPHIC SCALE  
0 2000 5000  
SCALE  
1:250@A1  
STATUS  
SSDA

DRAWING  
GENERAL ARRANGEMENT  
PLAN LOWER GROUND  
LEVEL  
DOCUMENT NUMBER  
DA-09B-G00-00  
ISSUE  
8



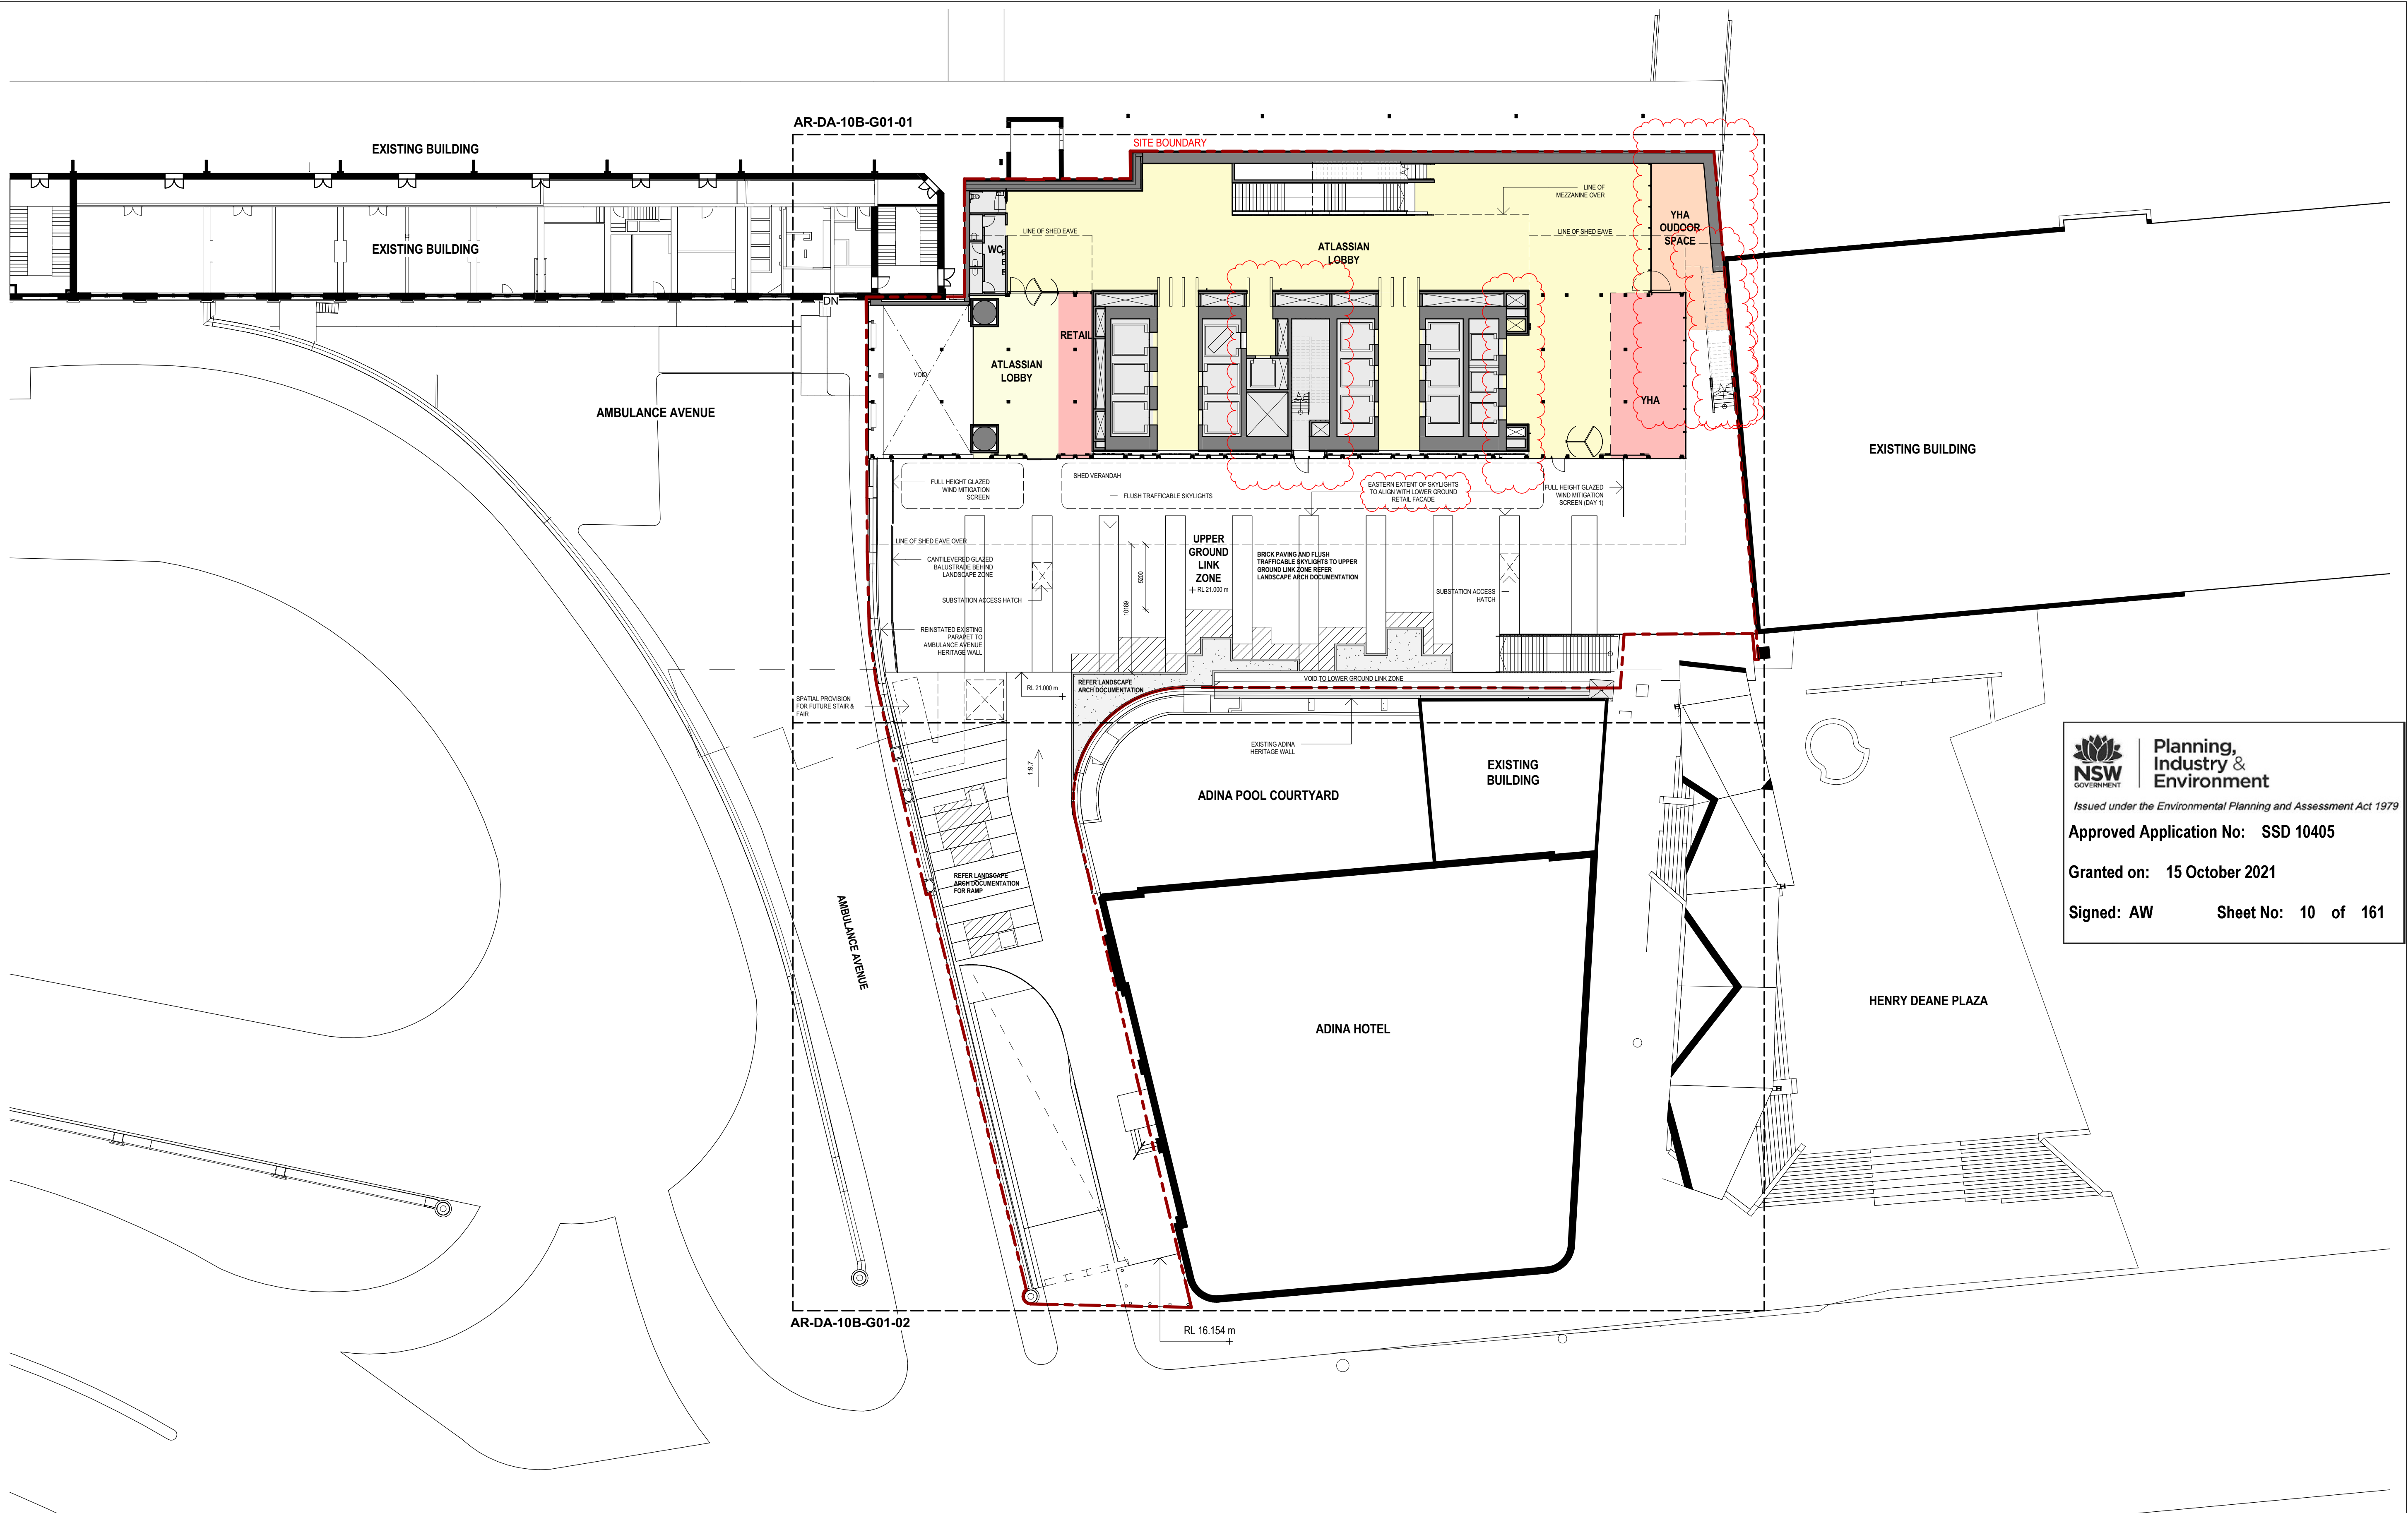

**NSW** GOVERNMENT | **Planning, Industry & Environment**  
*Issued under the Environmental Planning and Assessment Act 1979*  
**Approved Application No: SSD 10405**  
**Granted on: 15 October 2021**  
**Signed: AW**      **Sheet No: 10 of 161**



NSW ARCHITECTS REGISTRATION BOARD /  
NOMINATED ARCHITECTS  
6501 ABBIE GALVIN  
8556 WROTSCHAWA TYCHOKOSKY  
7115 JULIAN ASHTON  
7055 MATTHEW BLAIR  
7151 PHILIP ROSSINGTON  
4937 JAMES GROSE  
Telephone +61 2 8297 7200  
Facsimile +61 2 8297 7299  
www.bvn.com.au

**INTELLECTUAL PROPERTY**  
COPYRIGHT BvN ARCHITECTURE PTY LIMITED. UNLESS OTHERWISE AGREED IN WRITING ALL RIGHTS TO THIS DOCUMENT ARE SUBJECT TO PAYMENT IN FULL OF ALL BvN CHARGES. THIS DOCUMENT MAY ONLY BE USED FOR THE EXPRESS PURPOSE AND PROJECT FOR WHICH IT HAS BEEN CREATED AND DELIVERED. AS NOTICED IN WRITING BY BvN AND THIS DOCUMENT MAY NOT BE OTHERWISE USED, OR COPIED, ANY UNAUTHORIZED USE OF THIS DOCUMENT IS AT THE USER'S SOLE RISK AND WITHOUT LIMITING BvN'S RIGHTS THE USER RELEASES AND INDEMNIFIES BvN FROM AND AGAINST ALL LOSS SO ARISING.

**NOTE**  
CONTRACTOR TO CHECK AND VERIFY ALL DIMENSIONS ON SITE PRIOR TO COMMENCEMENT OF WORK OR PREPARATION OF SHOP DRAWINGS. DO NOT SCALE THIS DRAWING.



ISSUE	DATE	FOR
1	28.08.20	WIP SSDA FOR CLIENT REVIEW
2	18.09.20	DRAFT SSDA
3	30.09.20	SSDA SUBMISSION
4	19.11.20	SSDA SUBMISSION
5	06.04.21	SSDA CO-ORDINATION ISSUE
6	16.04.21	DRAFT SSDA SUBMISSION
7	04.05.21	SSDA SUBMISSION

COLOUR LEGEND
OFFICE
LOBBY - INTERNAL
LOBBY - EXTERNAL
YHA
RETAIL
VEHICLE ZONES
COMMON CIRCULATION
SERVICES & BASE BUILDING AMENITIES
TERRACE - PLANTED
TERRACE - OCCUPIABLE
TERRACE - TIERED SEATING

**ARCHITECT**  
BvN  
TEL +61 2 8297 7200  
**ARCHITECT**  
ShoP Architects  
TEL +1 212 889 9005  
CLIMATE CONSULTANT  
Transsolar  
TEL +49 711 679 76 0  
LANDSCAPE ARCHITECT  
ASPECT Studios  
TEL +61 2 9699 7182

**STRUCTURAL & FACADE ENGINEER**  
Eckersley O'Callaghan  
TEL +1 415 813 3810  
**MEP ENGINEER & VT CONSULTANT**  
LCI  
TEL +61 2 9157 0570  
**ACOUSTIC CONSULTANT**  
STANTEC  
TEL +61 2 8484 7000  
**STRUCTURAL & CIVIL ENGINEER**  
TTW  
TEL +612 9439 7288

**TOWN PLANNER**  
Urbis  
TEL +61 2 8233 9900  
**BCADDA CONSULTANT**  
Blackett Maguire + Goldsmith  
TEL +61 2 9211 7777  
**FIRE ENGINEER**  
Norman Disney & Young  
TEL +61 2 9528 6800  
**LIGHTING CONSULTANT**  
ISP Design  
TEL +1 305 278 1565

**KEY PLAN**  
  
**PROJECT MANAGER**  
Avenor

**CLIENT**  
ATLASSIAN  
**PROJECT**  
ATLASSIAN CENTRAL  
No.8-10 LEE STREET, HAYMARKET  
**PROJECT NUMBER**  
1906024


**TRUE NORTH**  
  
**PROJECT NORTH**  
  
**GRAPHIC SCALE**  
0 2000 5000  
**SCALE**  
1:250@A1  
**STATUS**  
SSDA

**DRAWING**  
**GENERAL ARRANGEMENT**  
**PLAN UPPER GROUND**  
**LEVEL**  
**DOCUMENT NUMBER**  
DA-09B-G01-00  
**ISSUE**  
7







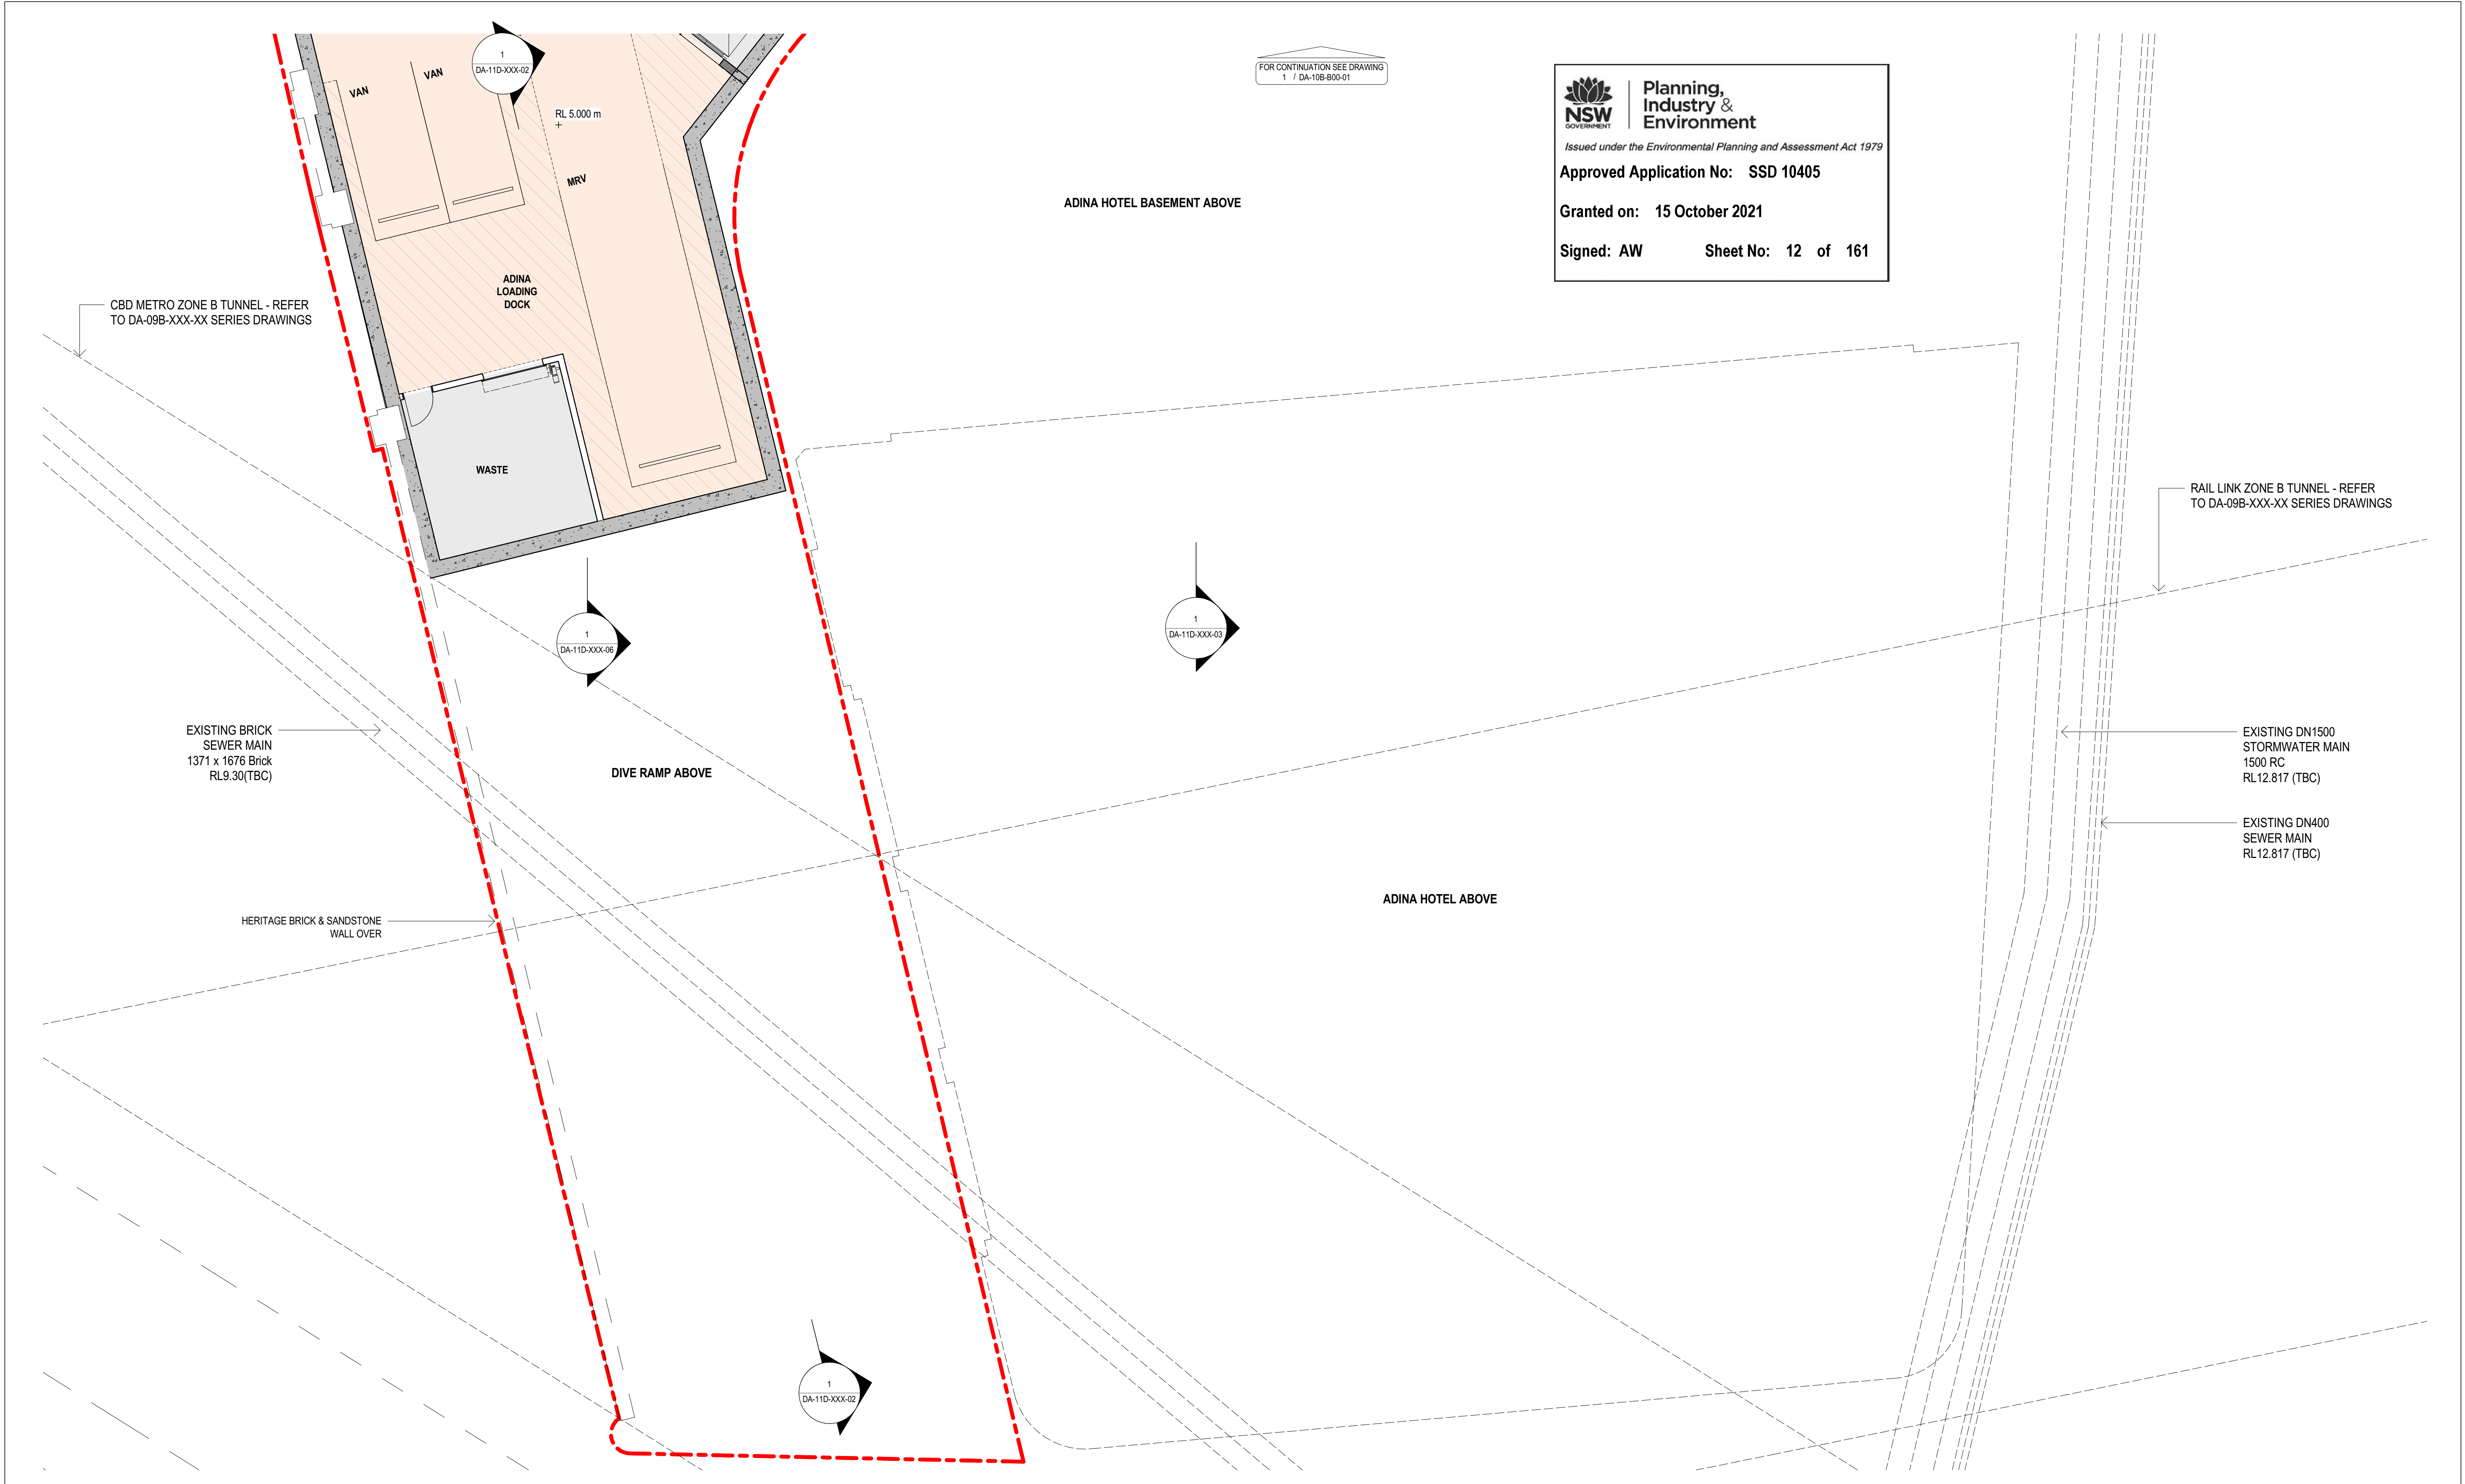

ISSUE	DATE	FOR
1	28.08.20	WIP SSDA FOR CLIENT REVIEW
2	18.09.20	DRAFT SSDA
3	30.09.20	SSDA SUBMISSION
4	19.11.20	SSDA SUBMISSION
5	06.04.21	SSDA CO-ORDINATION ISSUE
6	16.04.21	DRAFT SSDA SUBMISSION
7	04.05.21	SSDA SUBMISSION

COLOUR LEGEND
OFFICE
LOBBY - INTERNAL
LOBBY - EXTERNAL
YHA
RETAIL
VEHICLE ZONES
COMMON CIRCULATION
SERVICES & BASE BUILDING AMENITIES
TERRACE - PLANTED
TERRACE - OCCUPIABLE
TERRACE - TIERED SEATING

ARCHITECT  
BVN  
TEL +61 2 8297 7200

ARCHITECT  
SHoP Architects  
TEL +1 212 889 9005  
CLIMATE CONSULTANT  
Transsolar  
TEL +49 711 679 76 0  
LANDSCAPE ARCHITECT  
ASPECT Studios  
TEL +61 2 9699 7182

STRUCTURAL & FACADE ENGINEER  
Eckersley O'Callaghan  
TEL +1 415 813 3810

MEP ENGINEER & VT CONSULTANT  
LCI  
TEL +61 2 9157 0570  
ACOUSTIC CONSULTANT  
STANTEC  
TEL +61 2 8484 7000  
STRUCTURAL & CIVIL ENGINEER  
TTW  
TEL +612 9439 7288

TOWN PLANNER  
Urbis  
TEL +61 2 8233 9900

BCADDA CONSULTANT  
Blackett Maguire + Goldsmith  
TEL +61 2 9211 7777  
FIRE ENGINEER  
Norman Disney & Young  
TEL +61 2 9528 6800  
LIGHTING CONSULTANT  
ISP Design  
TEL +1 305 278 1565

KEY PLAN

PROJECT MANAGER  
Avenor

CLIENT  
ATLASSIAN

PROJECT  
ATLASSIAN CENTRAL  
No.8-10 LEE STREET, HAYMARKET  
PROJECT NUMBER  
1906024

TRUE NORTH PROJECT NORTH

GRAPHIC SCALE  
0 2000 5000

SCALE  
1:100@A1


STATUS  
SSDA


DRAWING  
GENERAL ARRANGEMENT  
PLAN BASEMENT 2 PART 2

DOCUMENT NUMBER  
DA-10B-B00-02

ISSUE  
7



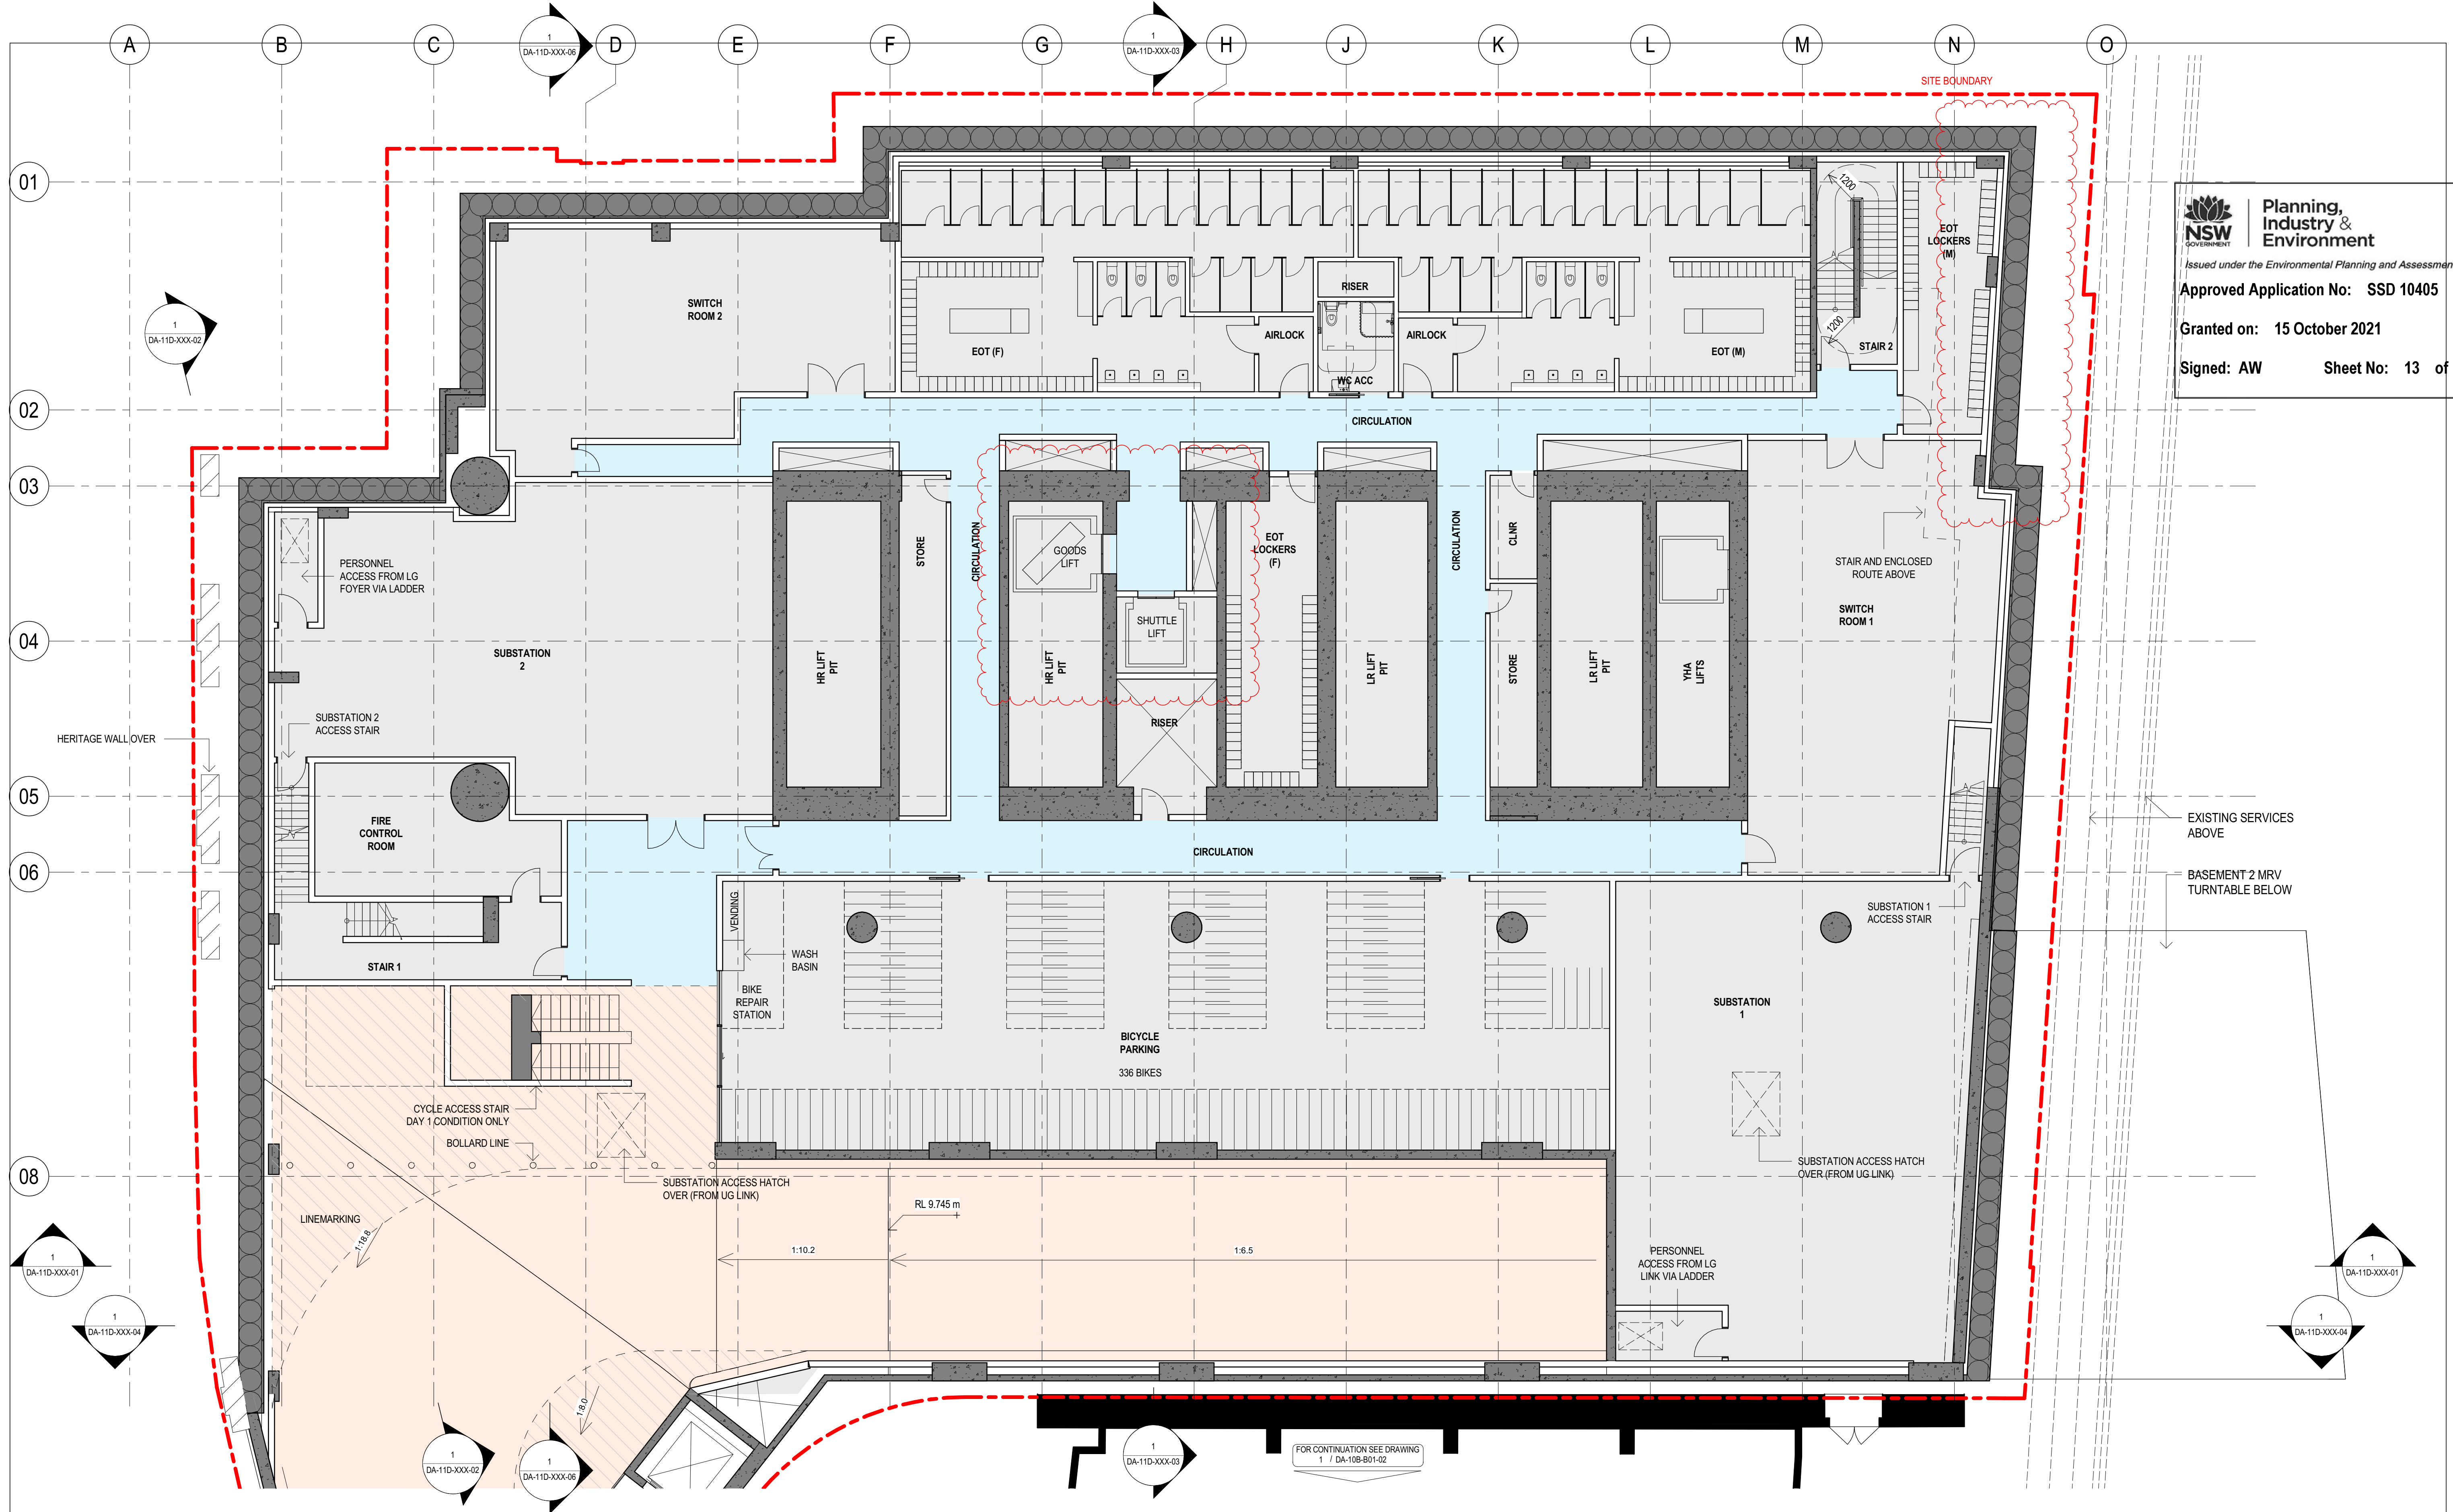



**Planning,  
Industry &  
Environment**

Issued under the Environmental Planning and Assessment Act 1979

**Approved Application No:** SSD 10405

**Granted on:** 15 October 2021

**Signed:** AW      **Sheet No:** 13 of 161

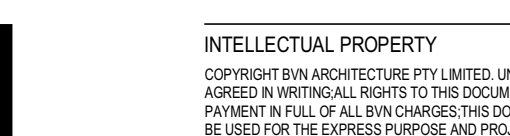

NSW ARCHITECTS REGISTRATION BOARD /  
NOMINATED ARCHITECTS

6501 ABBIE GALVIN  
8558 WROTCZAKA TITCHKOSKY  
7115 JULIAN ASTON  
7053 MATTHEW BLAIR  
7151 PHILIP ROSSINGTON  
4937 JAMES GROSE

Telephone +61 2 8297 7200  
Facsimile +61 2 8297 7299  
www.bvn.com.au

**INTELLECTUAL PROPERTY**

COPYRIGHT BVN ARCHITECTURE PTY LIMITED. UNLESS OTHERWISE AGREED IN WRITING ALL RIGHTS TO THIS DOCUMENT ARE SUBJECT TO PAYMENT IN FULL OF ALL BVN CHARGES THIS DOCUMENT MAY ONLY BE USED FOR THE EXPRESS PURPOSE AND PROJECT FOR WHICH IT HAS BEEN CREATED AND DELIVERED. AS NOTICED IN WRITING BY BVN AND THIS DOCUMENT MAY NOT BE OTHERWISE USED, OR COPIED, ANY UNAUTHORIZED USE OF THIS DOCUMENT IS AT THE USER'S SOLE RISK AND WITHOUT LIMITING BVN'S RIGHTS THE USER RELEASES AND INDEMNIFIES BVN FROM AND AGAINST ALL LOSSES ARISING.

**NOTE**

CONTRACTOR TO CHECK AND VERIFY ALL DIMENSIONS ON SITE PRIOR TO COMMENCEMENT OF WORK OR PREPARATION OF SHOP DRAWINGS. DO NOT SCALE THIS DRAWING.

ISSUE	DATE	FOR
1	28.08.20	WIP SSDA FOR CLIENT REVIEW
2	18.09.20	DRAFT SSDA
3	30.09.20	SSDA SUBMISSION
4	19.11.20	SSDA SUBMISSION
5	06.04.21	SSDA CO-ORDINATION ISSUE
6	16.04.21	DRAFT SSDA SUBMISSION
7	04.05.21	SSDA SUBMISSION

**COLOUR LEGEND**

- OFFICE
- LOBBY - INTERNAL
- LOBBY - EXTERNAL
- YHA
- RETAIL
- VEHICLE ZONES
- COMMON CIRCULATION
- SERVICES & BASE BUILDING AMENITIES
- TERRACE - PLANTED
- TERRACE - OCCUPIABLE
- TERRACE - TIERED SEATING

**EXISTING ADINA SUBSTATION**

ARCHITECT  
BVN  
TEL +61 2 8297 7200

ARCHITECT  
ShoP Architects  
TEL +1 212 889 9005

CLIMATE CONSULTANT  
Transsolar  
TEL +49 711 679 76 0

LANDSCAPE ARCHITECT  
ASPECT Studios  
TEL +61 2 9699 7182

STRUCTURAL & FACADE ENGINEER  
Eckersley O'Callaghan  
TEL +1 415 813 3810

MEP ENGINEER & VT CONSULTANT  
LCI  
TEL +61 2 9157 0570

ACOUSTIC CONSULTANT  
STANTEC  
TEL +61 2 8484 7000

STRUCTURAL & CIVIL ENGINEER  
TTW  
TEL +612 9439 7288

TOWN PLANNER  
Urbis  
TEL +61 2 8233 9900

BCADDA CONSULTANT  
Blackett Maguire + Goldsmith  
TEL +61 2 9211 7777

FIRE ENGINEER  
Norman Disney & Young  
TEL +61 2 9528 6800

LIGHTING CONSULTANT  
ISP Design  
TEL +1 305 278 1565


**KEY PLAN**


PROJECT MANAGER  
Avenor

**CLIENT**  
ATLASSIAN

**PROJECT**  
ATLASSIAN CENTRAL  
No.8-10 LEE STREET, HAYMARKET

**PROJECT NUMBER**  
1906024

**TRUE NORTH**  

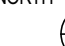
**PROJECT NORTH**  


**GRAPHIC SCALE**  
0 2000 5000

**SCALE**  
1:100@A1

**STATUS**  
SSDA

**DRAWING**


**GENERAL ARRANGEMENT  
PLAN BASEMENT 1 PART 1**

**DOCUMENT NUMBER**  
DA-10B-B01-01

**ISSUE**  
7

4/05/2021 2:13:00 PM



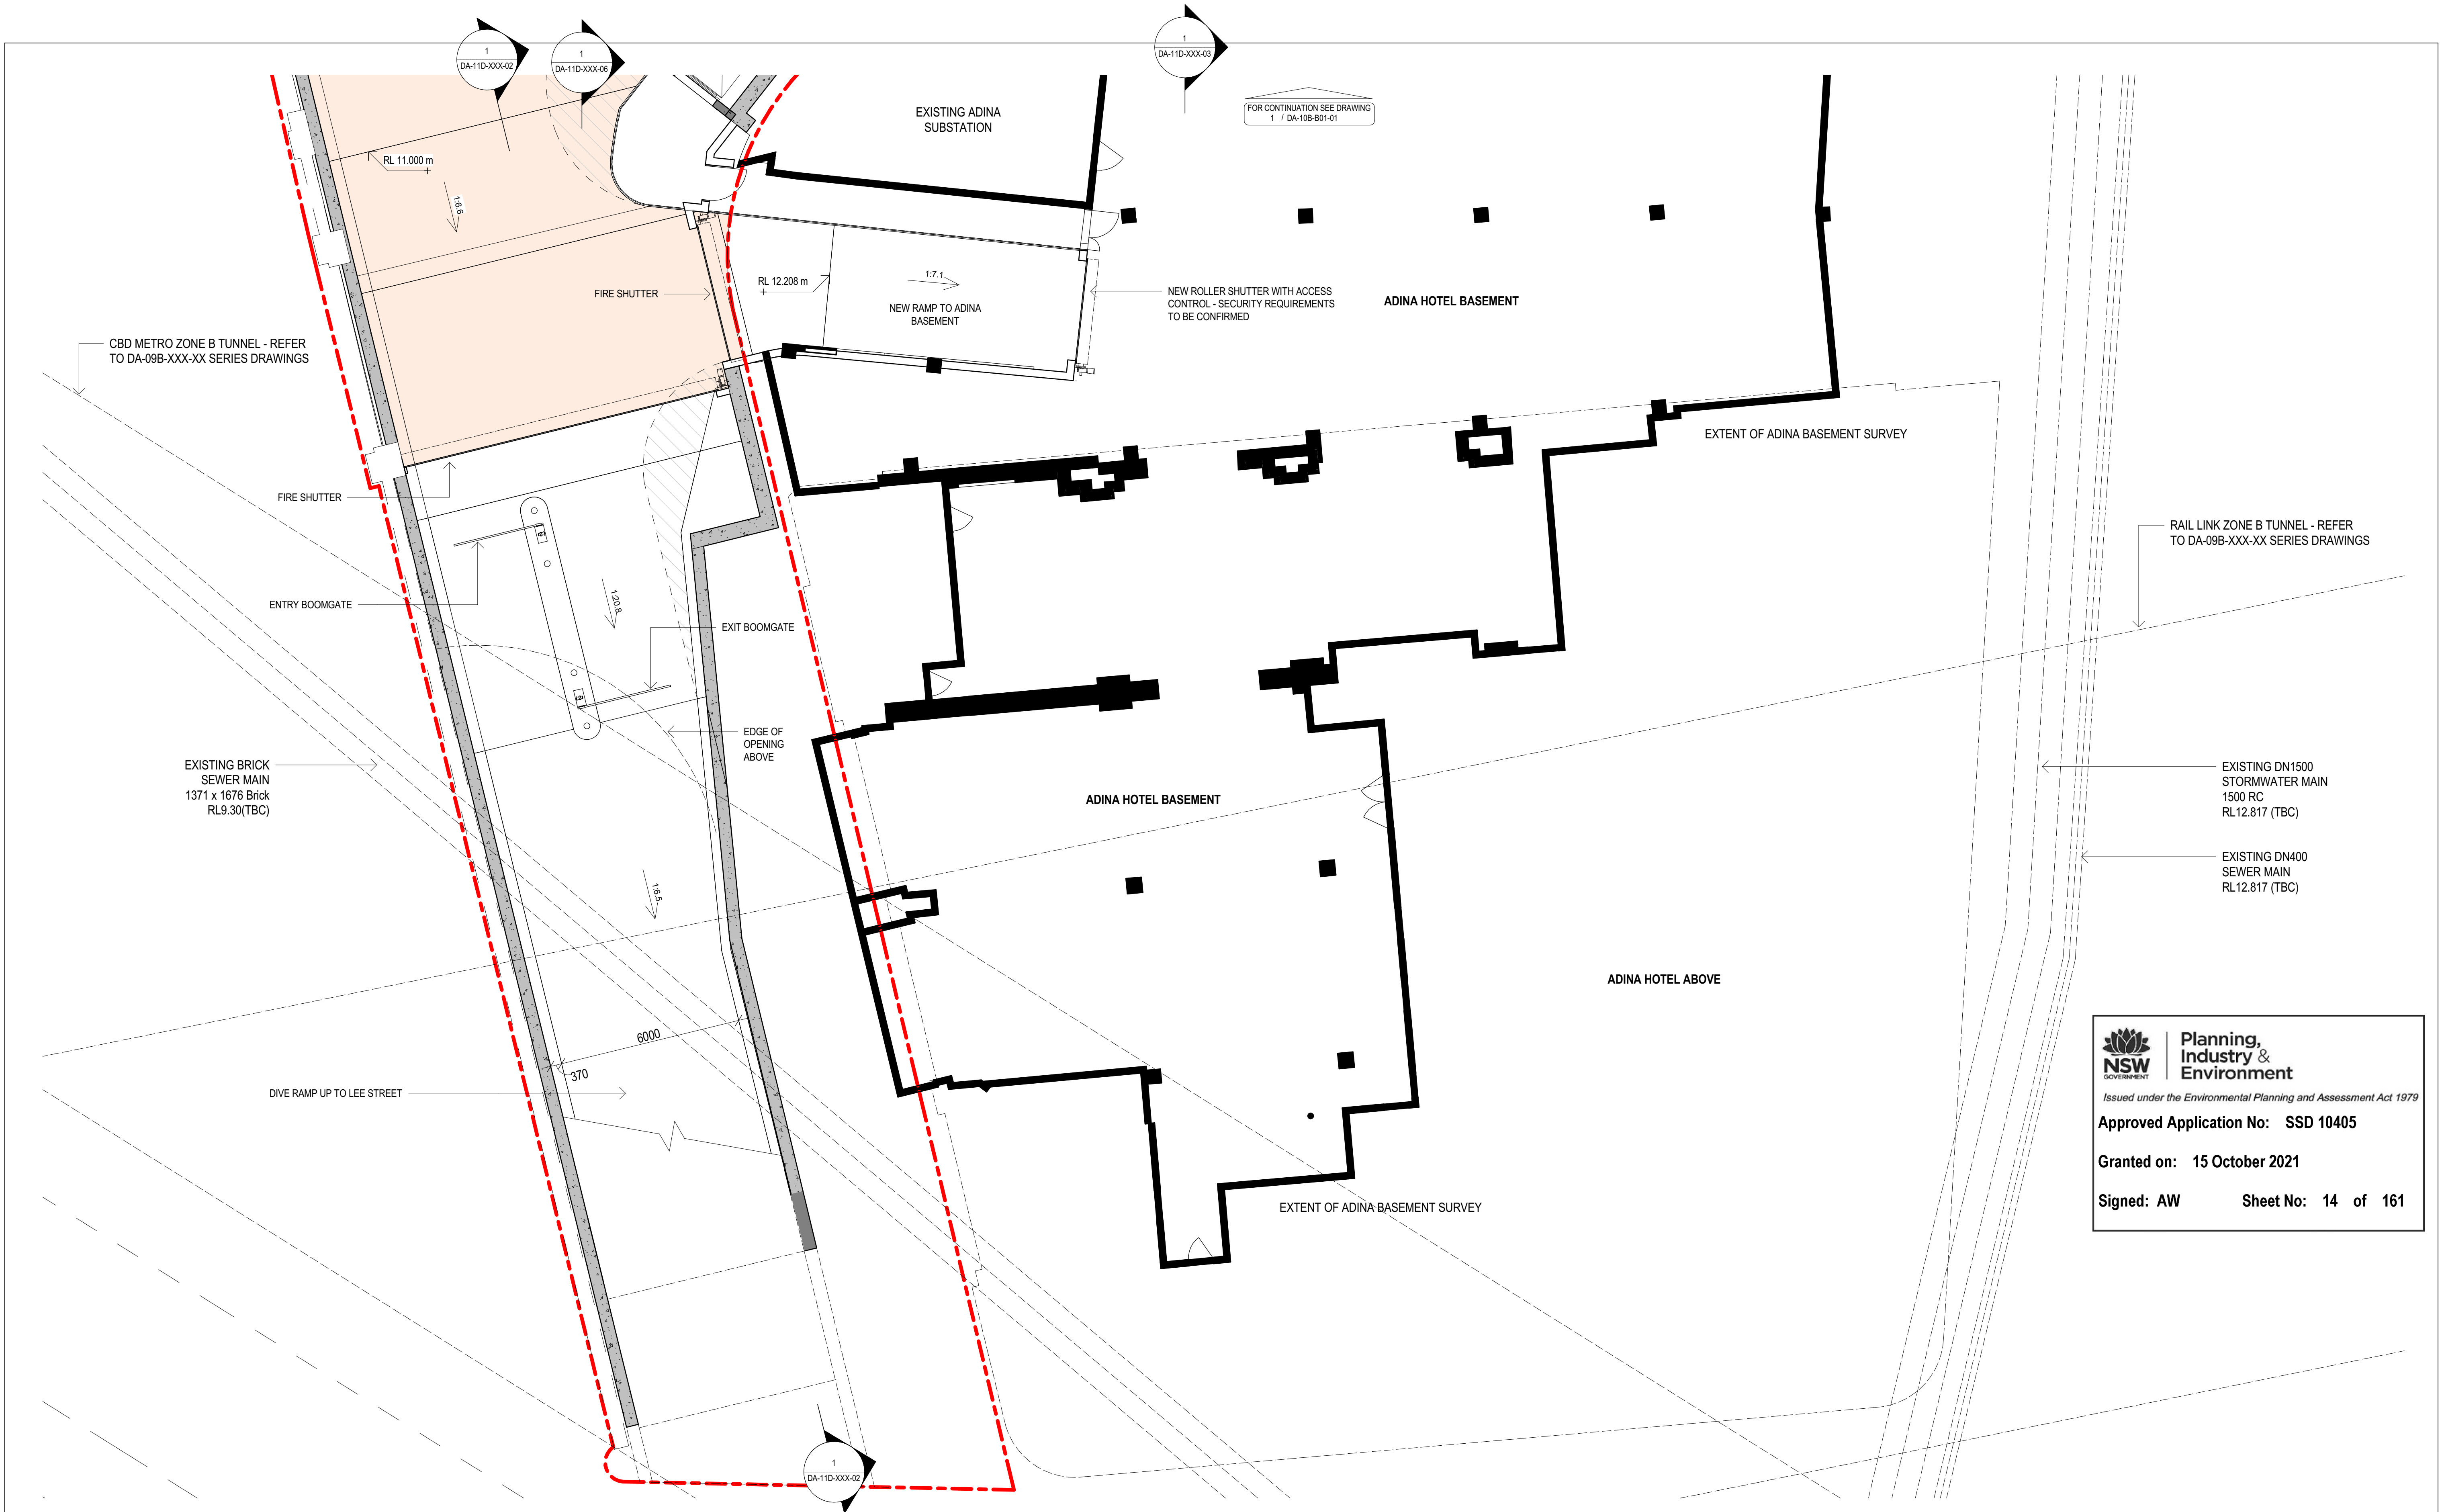



**Planning,  
Industry &  
Environment**  
Issued under the Environmental Planning and Assessment Act 1979

**Approved Application No: SSD 10405**  
  
**Granted on: 15 October 2021**  
  
**Signed: AW                      Sheet No: 14 of 161**

**sh p** **BVN**

NSW ARCHITECTS REGISTRATION BOARD /  
NOMINATED ARCHITECTS  
  
6501 ABBIE GALVIN  
8558 WIKTOSCHKA TICHOKOSKY  
7115 JULIAN ASTON  
7055 MATTHEW BLAIR  
7135 PHILIP ROSSINGTON  
4937 JAMES GROSE  
  
Telephone +61 2 8297 7200  
Facsimile +61 2 8297 7299  
www.bvn.com.au

**INTELLECTUAL PROPERTY**  
COPYRIGHT BVN ARCHITECTURE PTY LIMITED. UNLESS OTHERWISE AGREED IN WRITING ALL RIGHTS TO THIS DOCUMENT ARE SUBJECT TO PAYMENT IN FULL OF ALL BVN CHARGES. THIS DOCUMENT MAY ONLY BE USED FOR THE EXPRESS PURPOSE AND PROJECT FOR WHICH IT HAS BEEN CREATED AND DELIVERED. AS NOTICED IN WRITING BY BVN AND THIS DOCUMENT MAY NOT BE OTHERWISE USED, OR COPIED, ANY UNAUTHORIZED USE OF THIS DOCUMENT IS AT THE USER'S SOLE RISK AND WITHOUT LIMITING BVN'S RIGHTS THE USER RELEASES AND INDEMNIFIES BVN FROM AND AGAINST ALL LOSS SO ARISING.


**NOTE**  
CONTRACTOR TO CHECK AND VERIFY ALL DIMENSIONS ON SITE PRIOR TO COMMENCEMENT OF WORK OR PREPARATION OF SHOP DRAWINGS. DO NOT SCALE THIS DRAWING.

**ORIGINAL DRAWING  
IN COLOUR**


ISSUE	DATE	FOR
1	28.08.20	WIP SSDA FOR CLIENT REVIEW
2	18.09.20	DRAFT SSDA
3	30.09.20	SSDA SUBMISSION
4	19.11.20	SSDA SUBMISSION
5	06.04.21	SSDA CO-ORDINATION ISSUE
6	16.04.21	DRAFT SSDA SUBMISSION
7	04.05.21	SSDA SUBMISSION


COLOUR LEGEND
<div></div> OFFICE
<div></div> LOBBY - INTERNAL
<div></div> LOBBY - EXTERNAL
<div></div> YHA
<div></div> RETAIL
<div></div> VEHICLE ZONES
<div></div> COMMON CIRCULATION
<div></div> SERVICES & BASE BUILDING AMENITIES
<div></div> TERRACE - PLANTED
<div></div> TERRACE - OCCUPIABLE
<div></div> TERRACE - TIERED SEATING


ARCHITECT BVN TEL +61 2 8297 7200	STRUCTURAL & FACADE ENGINEER Eckersley O'Callaghan TEL +1 415 813 3810	TOWN PLANNER Urbis TEL +61 2 8233 9900
ARCHITECT SHoP Architects TEL +1 212 889 9005	MEP ENGINEER & VT CONSULTANT LCI TEL +61 2 9157 0570	BCADDA CONSULTANT Blackett Maguire + Goldsmith TEL +61 2 9211 7777
CLIMATE CONSULTANT Transsolar TEL +49 711 679 76 0	ACOUSTIC CONSULTANT STANTEC TEL +61 2 8484 7000	FIRE ENGINEER Norman Disney & Young TEL +61 2 9528 6800
LANDSCAPE ARCHITECT ASPECT Studios TEL +61 2 9699 7182	STRUCTURAL & CIVIL ENGINEER TTW TEL +612 9439 7288	LIGHTING CONSULTANT ISP Design TEL +1 305 278 1565

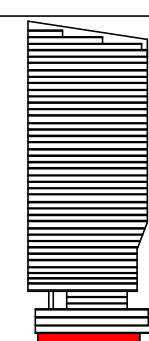**KEY PLAN**  
  
**PROJECT MANAGER**  
Avenor

CLIENT <b>ATLASSIAN</b>
PROJECT <b>ATLASSIAN CENTRAL No.8-10 LEE STREET, HAYMARKET</b>
PROJECT NUMBER <b>1906024</b>

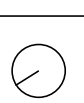**TRUE NORTH**  

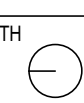
**PROJECT NORTH**  

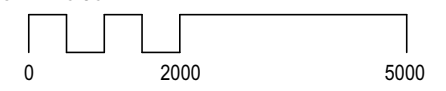
**GRAPHIC SCALE**  
  
0 2000 5000

**SCALE**  
1:100@A1

**STATUS**  
SSDA

<b>GENERAL ARRANGEMENT PLAN BASEMENT 1 PART 2</b>	
DOCUMENT NUMBER <b>DA-10B-B01-02</b>	ISSUE <b>7</b>