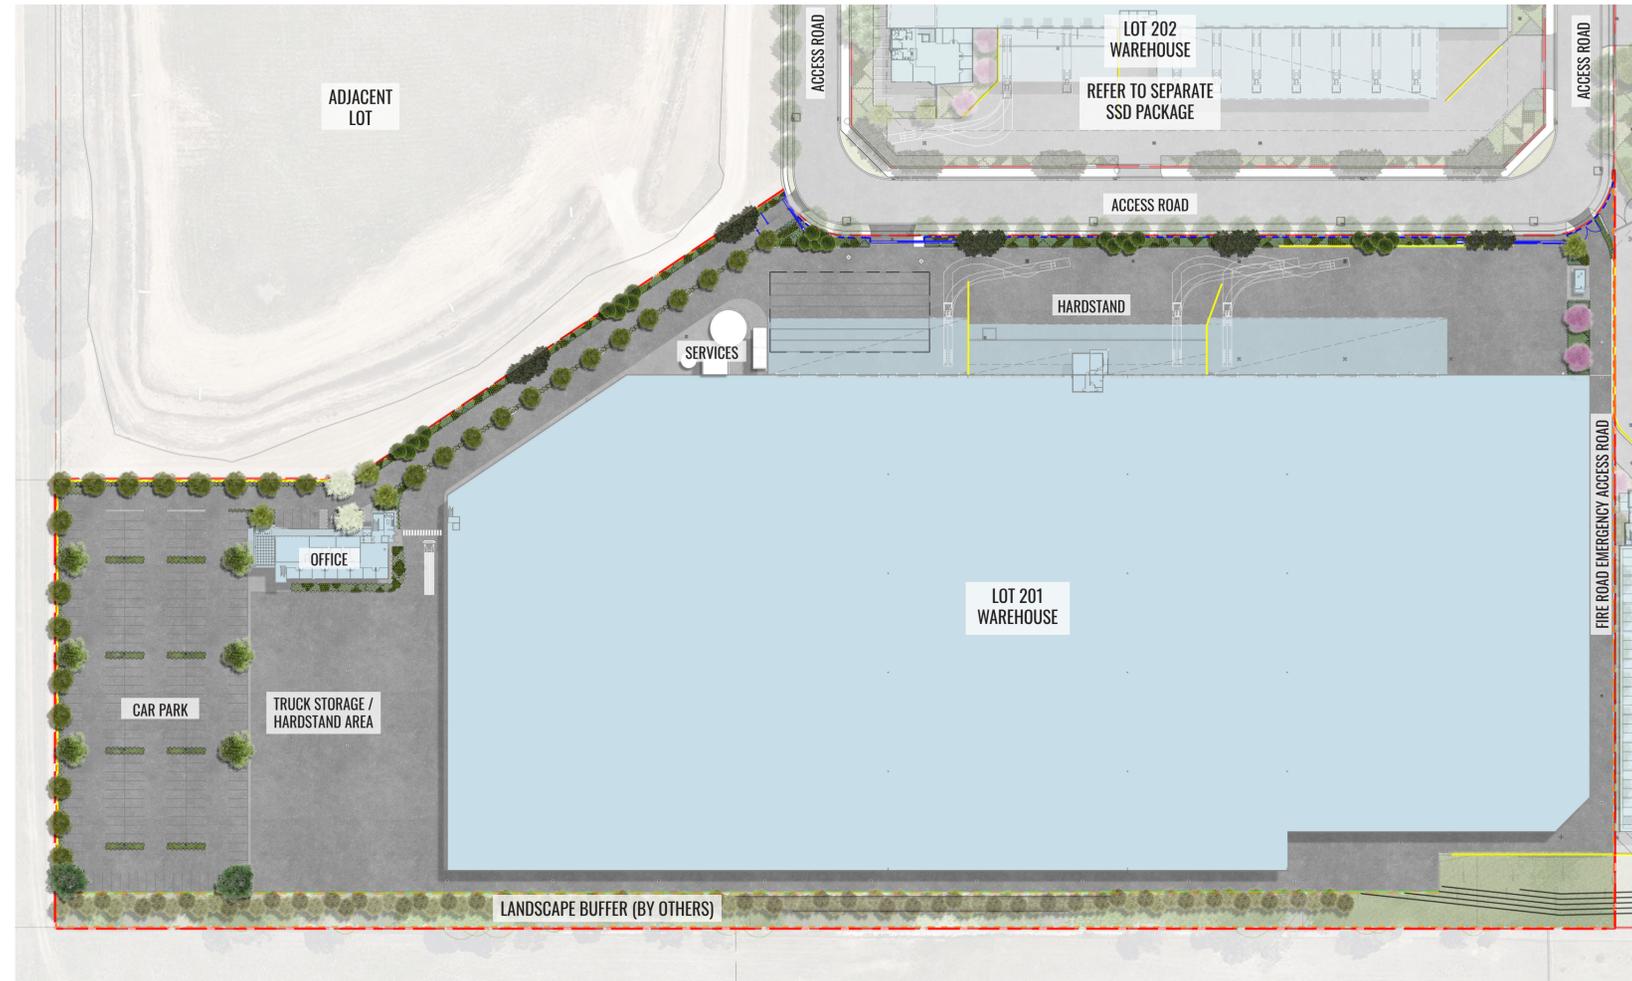


Proposed Warehouse, Lot 201, ESR Horsley Logistics Park, Horsley Park, NSW 2175

Landscape Documentation for Development Application



IMAGE TAKEN FROM NEARMAP 2020



SITE PLAN

Drawing Register

Dwg No.	Drawing Name
LDA-00	Landscape Cover Sheet
LDA-01	Landscape Master Plan
LDA-02	Landscape Detail Plan - Sheet 1
LDA-03	Landscape Detail Plan - Sheet 2
LDA-04	Landscape Detail Plan - Sheet 3
LDA-05	Landscape Detail Plan - Sheet 4
LDA-06	Landscape Detail Plan - Sheet 5
LDA-07	Landscape Detail Plan - Sheet 6
LDA-08	Landscape Detail Plan - Sheet 7
LDA-09	Landscape Sections - Sheet 1
LDA-10	Landscape Sections - Sheet 2
LDA-11	Landscape Sections - Sheet 3
LDA-12	Typical Landscape Details
LDA-13	Specification & Maintenance Plan
LDA-14	Planting Schedule & Imagery



DETAIL PLAN - SHEET LAYOUTS

NTS

Drawing Title:
Landscape Cover Sheet
DWG No:

LDA-00

GEOSCAPES
LANDSCAPE ARCHITECTS
Suite 215, 284 Victoria Ave, Chatswood NSW 2067 Ph. (02) 9411 1485
www.geoscapes.com.au
ABN 84 620 205 781 ACN 620 205 781

Architect:
hla
architects

Client:
ESR

Scale: 1:1000 @ A1
1:2000 @ A3
Date: 15.06.20
Job Number: 200225
North:

Project: Proposed Warehouse, Lot 201
ESR Horsley Logistics Park, 327-335 Burley Road, NSW 2175

 
 
 
Revision			FOR DEVELOPMENT APPLICATION	
Rev	Date	Description	Drawn	Checked
A	18.03.20	DRAFT FOR REVIEW	SB	BG
B	30.03.20	FOR DA	SB	BG
C	15.06.20	FOR DA	SB	BG

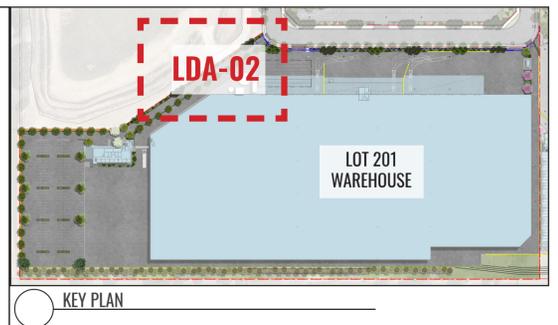


REFER LDA-03

REFER LDA-07

LEGEND

	SITE BOUNDARY		APZ BOUNDARY		F1 2.1M HIGH BLACK POWDER COATED METAL PICKET FENCE		F2 2.4M HIGH BLACK PVC COATED CHAIN WIRE FENCE WITH BARBED WIRES		BG BOOM GATES TO ARCHITECT'S DETAIL
	SG 2.1M HIGH SECURITY GATES TO MATCH FRONT FENCE F1		G EMERGENCY ACCESS GATE TO ARCHITECT'S DETAIL		PROPOSED TREE PLANTING		PROPOSED SHRUBS		MA PLANTING MATRIX A. REFER TO PLANS & TYPICAL DETAILS.
	MB PLANTING MATRIX B. REFER TO PLANS & TYPICAL DETAILS.		BR BIO-RETENTION BASIN GRASSES.		DG DECO GRANITE		CE CONCRETE EDGE		LANDSCAPE BUFFER MANAGED BY OTHERS
	RW RETAINING WALL TO CIVIL ENGINEER'S DETAILS		GRASSED VERGE TO ACCESS ROAD BY OTHERS		PIT & GRATED DRAIN TO ENGINEER'S DETAIL		OSD OSD TANK TO ENGINEER'S DETAIL		PROPOSED LEVELS
									EXISTING LEVELS



Drawing Title:
Landscape Detail Plan - Sheet 1
 DWG No:
LDA-02

GEOSCAPES
 LANDSCAPE ARCHITECTS
 Suite 215, 284 Victoria Ave, Chatswood NSW 2067 Ph. (02) 9411 1485
 www.geoscapes.com.au
 ABN 84 620 205 781 ACN 620 205 781

Architect:


Client:


Scale: 1:150 @ A1
 1:300 @ A3
 Date: 15.06.20
 Job Number: 200225
 North: 
 Project: Proposed Warehouse, Lot 201
 ESR Horsley Logistics Park, 327-335 Burley Road, NSW 2175

Revision			FOR DEVELOPMENT APPLICATION	
Rev	Date	Description	Drawn	Checked
A	18.03.20	DRAFT FOR REVIEW	SB	BG
B	30.03.20	FOR DA	SB	BG
C	15.06.20	FOR DA	SB	BG

