



APPENDIX A – AMENDED STAGE 1 BUILDING ENVELOPE DRAWINGS



Recent revision history		
#	Status	Description
1		Issue For Information
2		Issue For coordination
3		Issue for DA
4		Issue for DA

Notes


No material may be reproduced without prior permission

Contractor must verify all dimensions on site before commencing work or preparing shop drawings.

Do not scale drawings.

DRAWING INDEX					
Project Code	Building Code	Organisation Code	Discipline Code	Sheet Number	Sheet Name
WMQ	SITE	HAS	UD	DA_000	T1 - TITLE 1 - DRAWING INDEX
WMQ	SITE	HAS	UD	DA_001	PROPOSED ENVELOPE DIAGRAM
WMQ	SITE	HAS	UD	DA_002	PROPOSED ENVELOPE DIAGRAM
WMQ	SITE	HAS	UD	DA_003	PROPOSED ENVELOPE DIAGRAM
WMQ	SITE	HAS	UD	DA_004	SHADOW DIAGRAM
WMQ	SITE	HAS	UD	DA_005	SHADOW DIAGRAM
WMQ	SITE	HAS	UD	DA_006	SHADOW DIAGRAM
WMQ	SITE	HAS	UD	DA_007	SHADOW DIAGRAM
WMQ	SITE	HAS	UD	DA_008	SHADOW DIAGRAM
WMQ	SITE	HAS	UD	DA_009	SHADOW DIAGRAM

DRAWING INDEX					
Project Code	Building Code	Organisation Code	Discipline Code	Sheet Number	Sheet Name
WMQ	SITE	HAS	UD	A_1000	GENERAL ARRANGEMENT FLOOR PLANS - LEVEL P2 & P1
WMQ	SITE	HAS	UD	A_1001	GENERAL ARRANGEMENT FLOOR PLANS - GROUND FLOOR
WMQ	SITE	HAS	UD	A_1002	GENERAL ARRANGEMENT FLOOR PLANS - LEVEL 01 & 02
WMQ	SITE	HAS	UD	A_1003	GENERAL ARRANGEMENT FLOOR PLANS - LEVEL 03 & 04
WMQ	SITE	HAS	UD	A_1004	GENERAL ARRANGEMENT FLOOR PLANS - LEVEL 05 & 06
WMQ	SITE	HAS	UD	A_1005	GENERAL ARRANGEMENT FLOOR PLANS - LEVEL 07 & 08
WMQ	SITE	HAS	UD	A_1006	GENERAL ARRANGEMENT FLOOR PLANS - LEVEL 09 & 10
WMQ	SITE	HAS	UD	A_1007	GENERAL ARRANGEMENT FLOOR PLANS - LEVEL 11 & 12
WMQ	SITE	HAS	UD	A_1008	GENERAL ARRANGEMENT FLOOR PLANS - LEVEL 13 & 14
WMQ	SITE	HAS	UD	A_1009	GENERAL ARRANGEMENT FLOOR PLANS - LEVEL 15 & 16
WMQ	SITE	HAS	UD	A_1010	GENERAL ARRANGEMENT FLOOR PLANS - LEVEL 17 & 18
WMQ	SITE	HAS	UD	A_1011	GENERAL ARRANGEMENT FLOOR PLANS - LEVEL 19 & 20
WMQ	SITE	HAS	UD	A_1012	GENERAL ARRANGEMENT FLOOR PLANS - LEVEL 21 & 22
WMQ	SITE	HAS	UD	A_1013	GENERAL ARRANGEMENT FLOOR PLANS - LEVEL 23
WMQ	SITE	HAS	UD	A_1014	GENERAL ARRANGEMENT FLOOR PLANS - ROOF PLAN
WMQ	SITE	HAS	UD	A_1050	STREET ELEVATIONS - WEST & EAST
WMQ	SITE	HAS	UD	A_1051	STREET ELEVATIONS - NORTH & SOUTH
WMQ	SITE	HAS	UD	A_1052	INTERNAL ELEVATIONS - GRT LANE
WMQ	SITE	HAS	UD	A_1053	INTERNAL ELEVATIONS - CHURCH SQUARE
WMQ	SITE	HAS	UD	A_1054	SECTIONS - NORTH SOUTH
WMQ	SITE	HAS	UD	A_1055	SECTIONS - EAST WEST

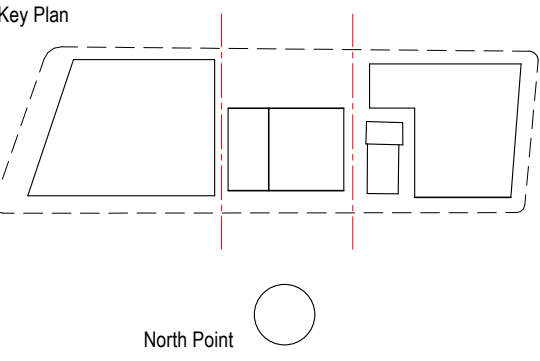

Client

Waterloo Integrated Station Development
A Joint Venture Project
JOHN HOLLAND mirvac

NSW GOVERNMENT

sydney METRO

Consultant

Project

WATERLOO METRO QUARTER DEVELOPMENT

Project number

014901-61A-P

Size check

25mm

Checked

TH

Approved

DT

Sheet size

A1

Scale

Sheet title

T1 - TITLE 1 - DRAWING INDEX

Status

Sheet number

WMQ-SITE-HAS-UD-DRG-DA_000

Revision

4



Recent revision history		
#	Status	Description
1		Issue For Coordination
2		Issue For Coordination
3		Issue for coordination
4		Issue for DA
5		Issue for DA

Notes

No material may be reproduced without prior permission

Contractor must verify all dimensions on site before commencing work or preparing shop drawings.



Do not scale drawings.

LEGEND

SITE BOUNDARY

REDUCED ENVELOPE

INCREASED ENVELOPE

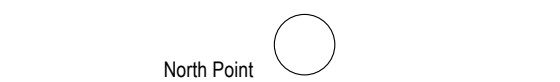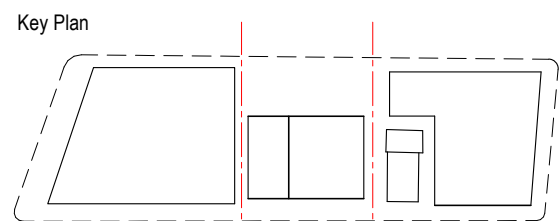

Client

NSW GOVERNMENT

Consultant

Project

WATERLOO METRO QUARTER DEVELOPMENT


Project number		Size check	
014901-61A-P		25mm	
Checked	Approved	Sheet size	Scale
TH	DT	A1	As indicated

Sheet title


PROPOSED ENVELOPE DIAGRAM

Status

Sheet number	Revision
WMQ-SITE-HAS-UD-DRG-DA_001	5

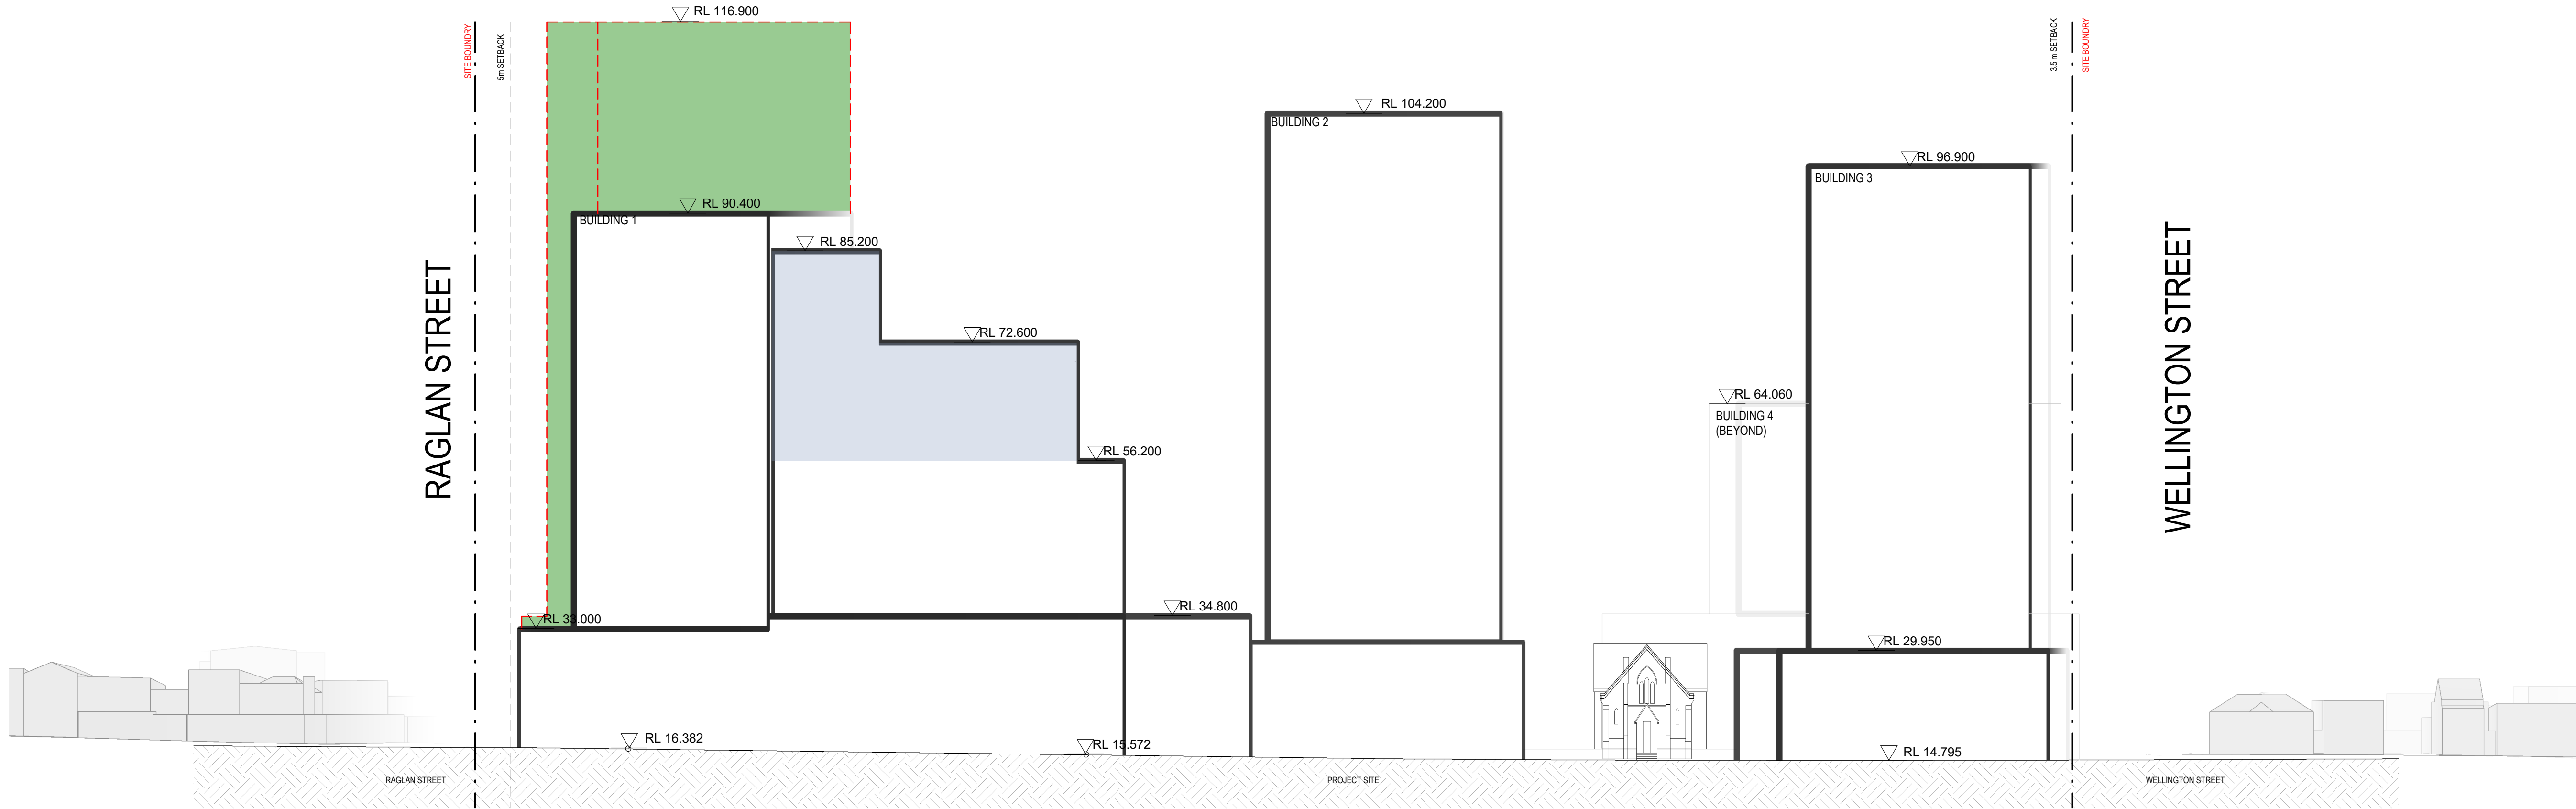

1 BOTANY ROAD ELEVATION - ENVELOPE - WEST
1:500

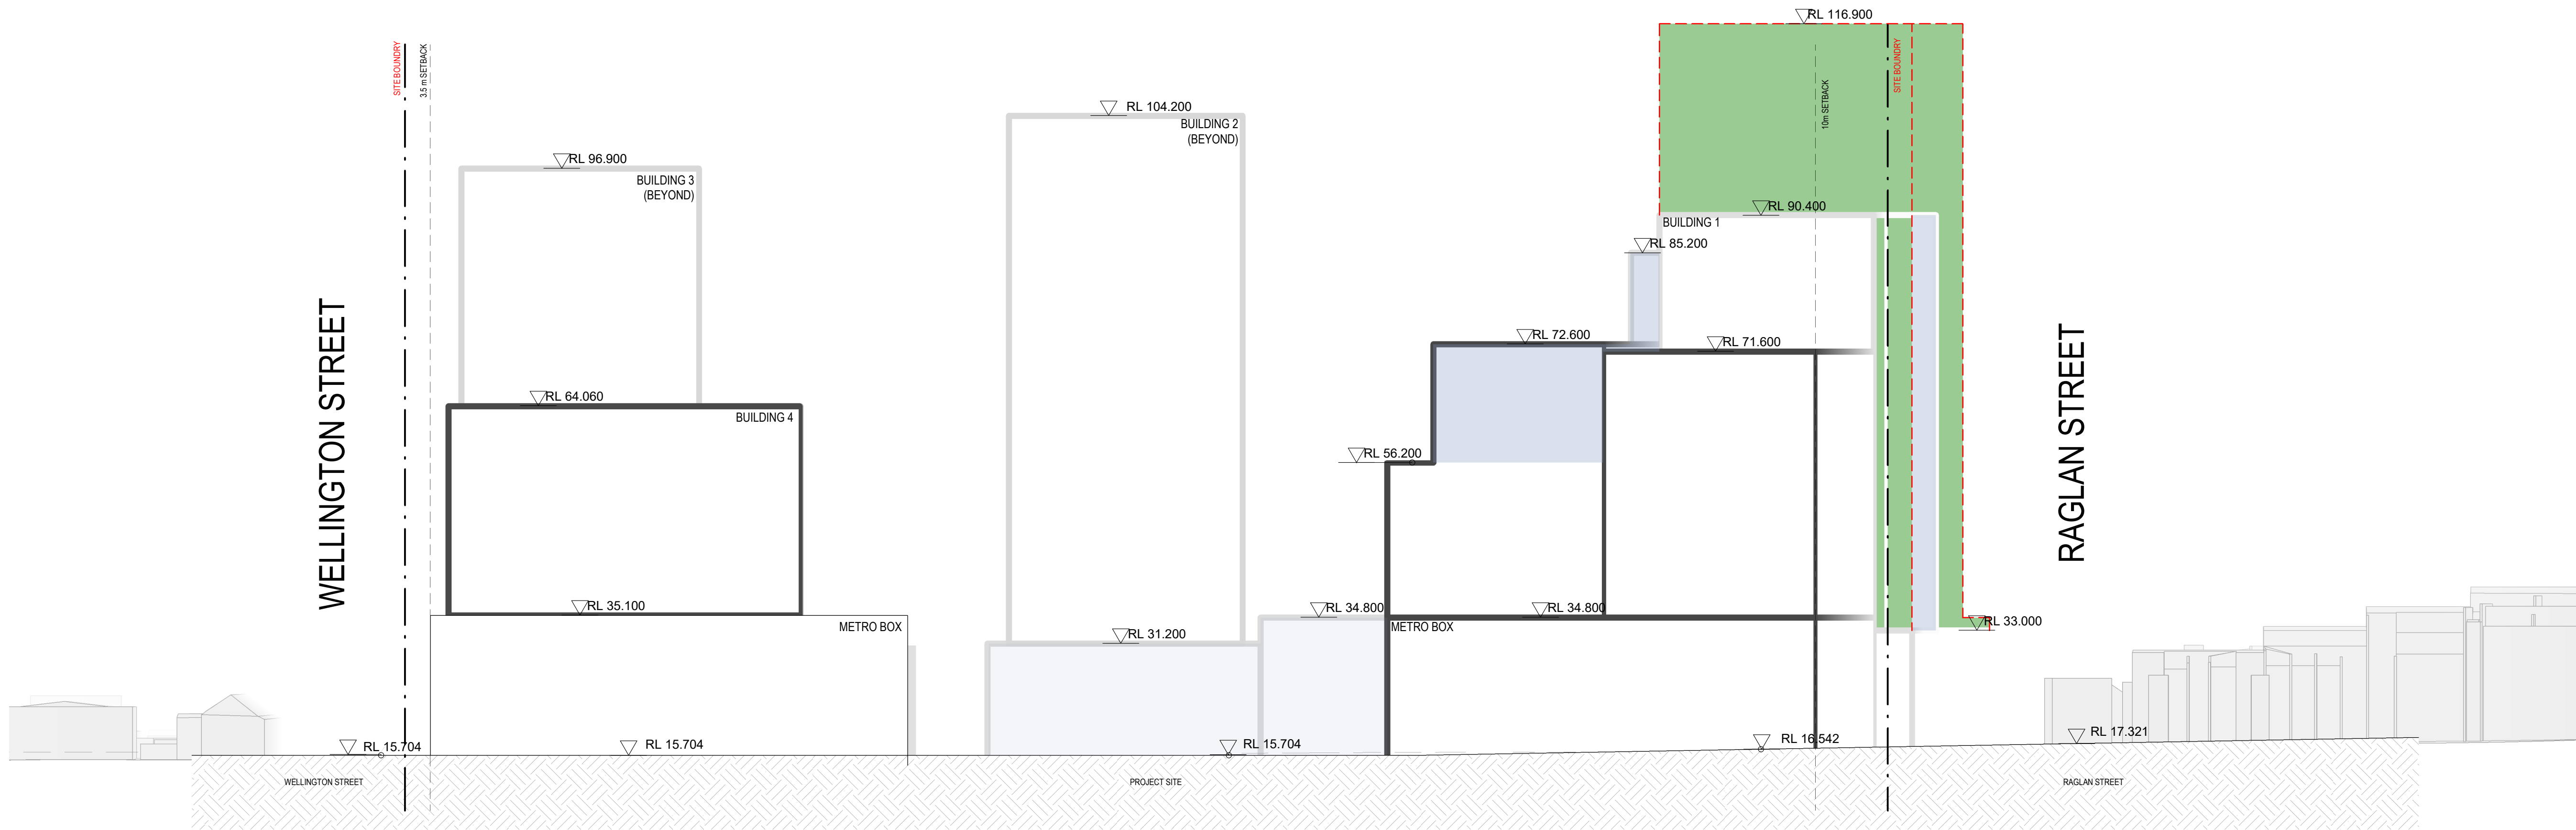


2 COPE STRET ELEVATION - ENVELOPE - EAST
1:500

Recent revision history		
#	Status	Description
1		Issue For Coordination
2		Issue For Coordination
3		Issue for coordination
4		Issue for DA
5		Issue for DA

Notes
No material may be reproduced without prior permission
Contractor must verify all dimensions on site before commencing work or preparing shop drawings.
Do not scale drawings.

LEGEND	
---	SITE BOUNDARY
	REDUCED ENVELOPE
	INCREASED ENVELOPE

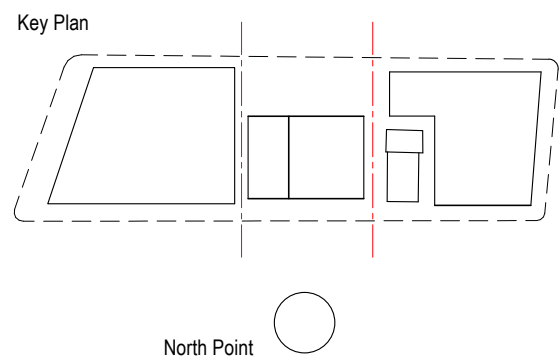

Consultant
Hassell

Project
WATERLOO METRO QUARTER DEVELOPMENT

Project number 014901-61A-P	Size check 25mm
Checked TH	Approved DT
Sheet size A1	Scale As indicated

Sheet title


PROPOSED ENVELOPE DIAGRAM

Status


Sheet number
WMQ-SITE-HAS-UD-DRG-DA_002 5



1 RAGLAN STREET ELEVATION - ENVELOPE - NORTH
1:500

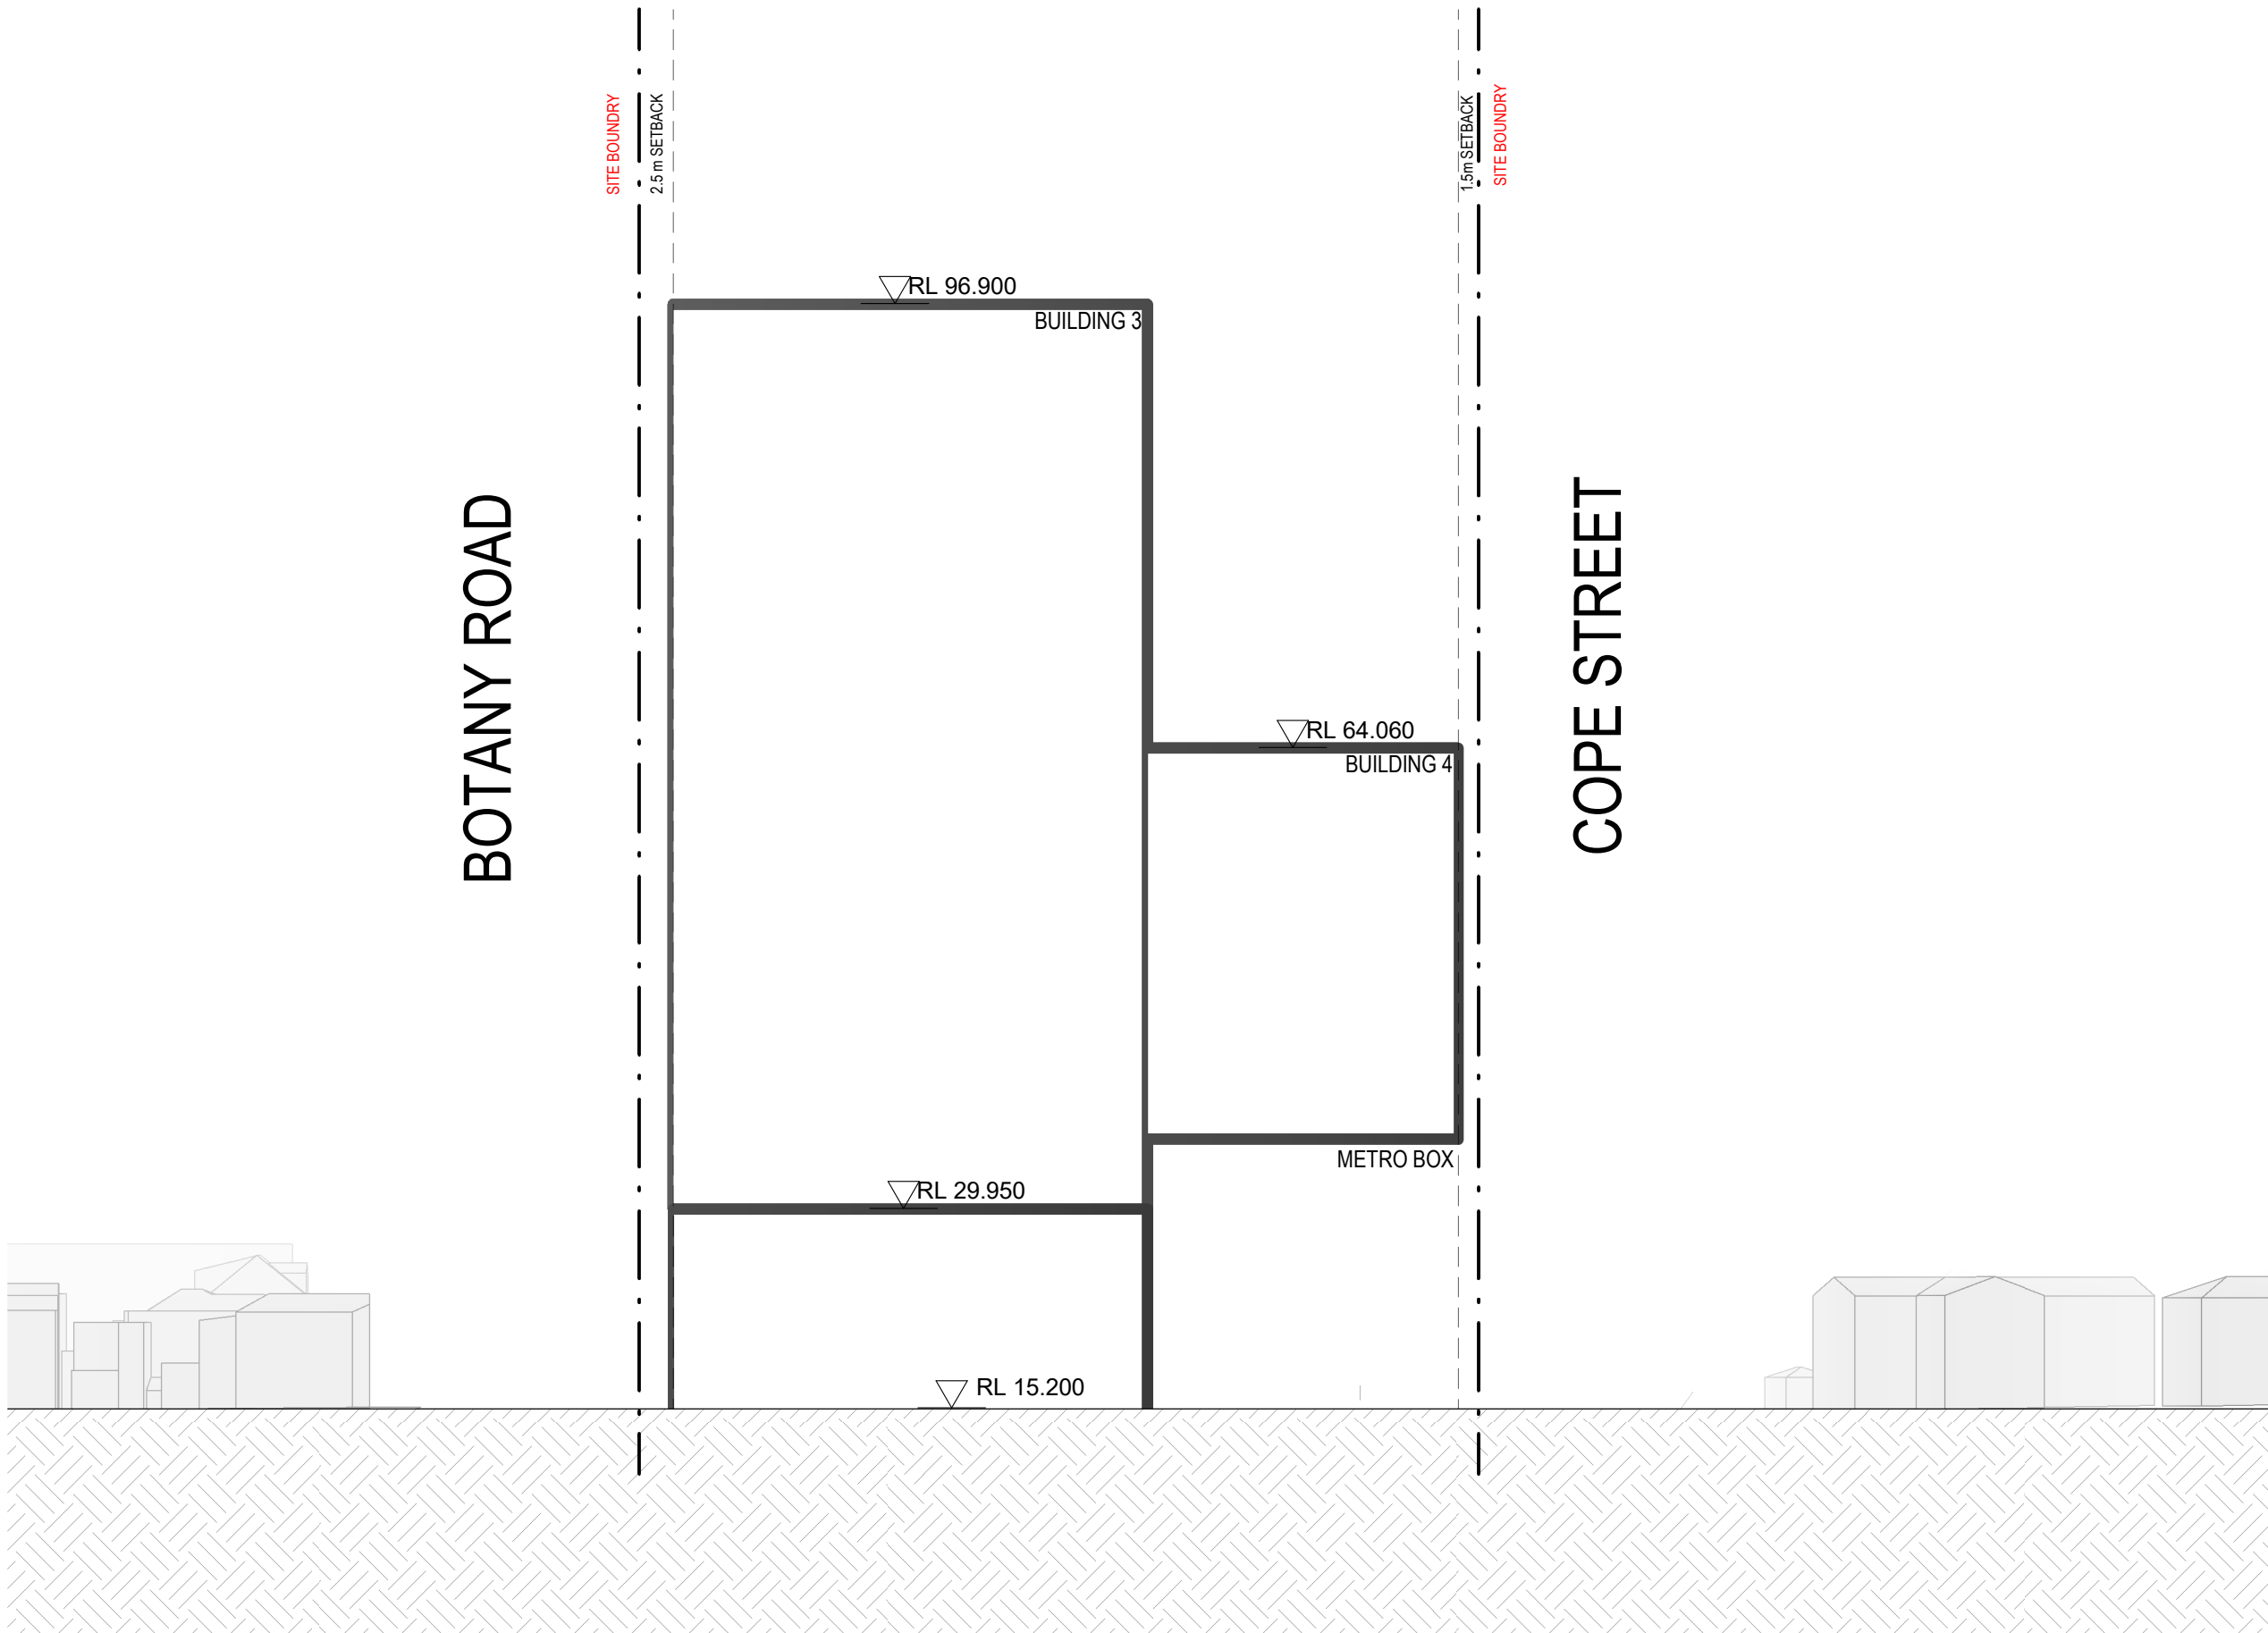

2 WELLINGTON STREET ELEVATION - ENVELOPE - SOUTH
1:500

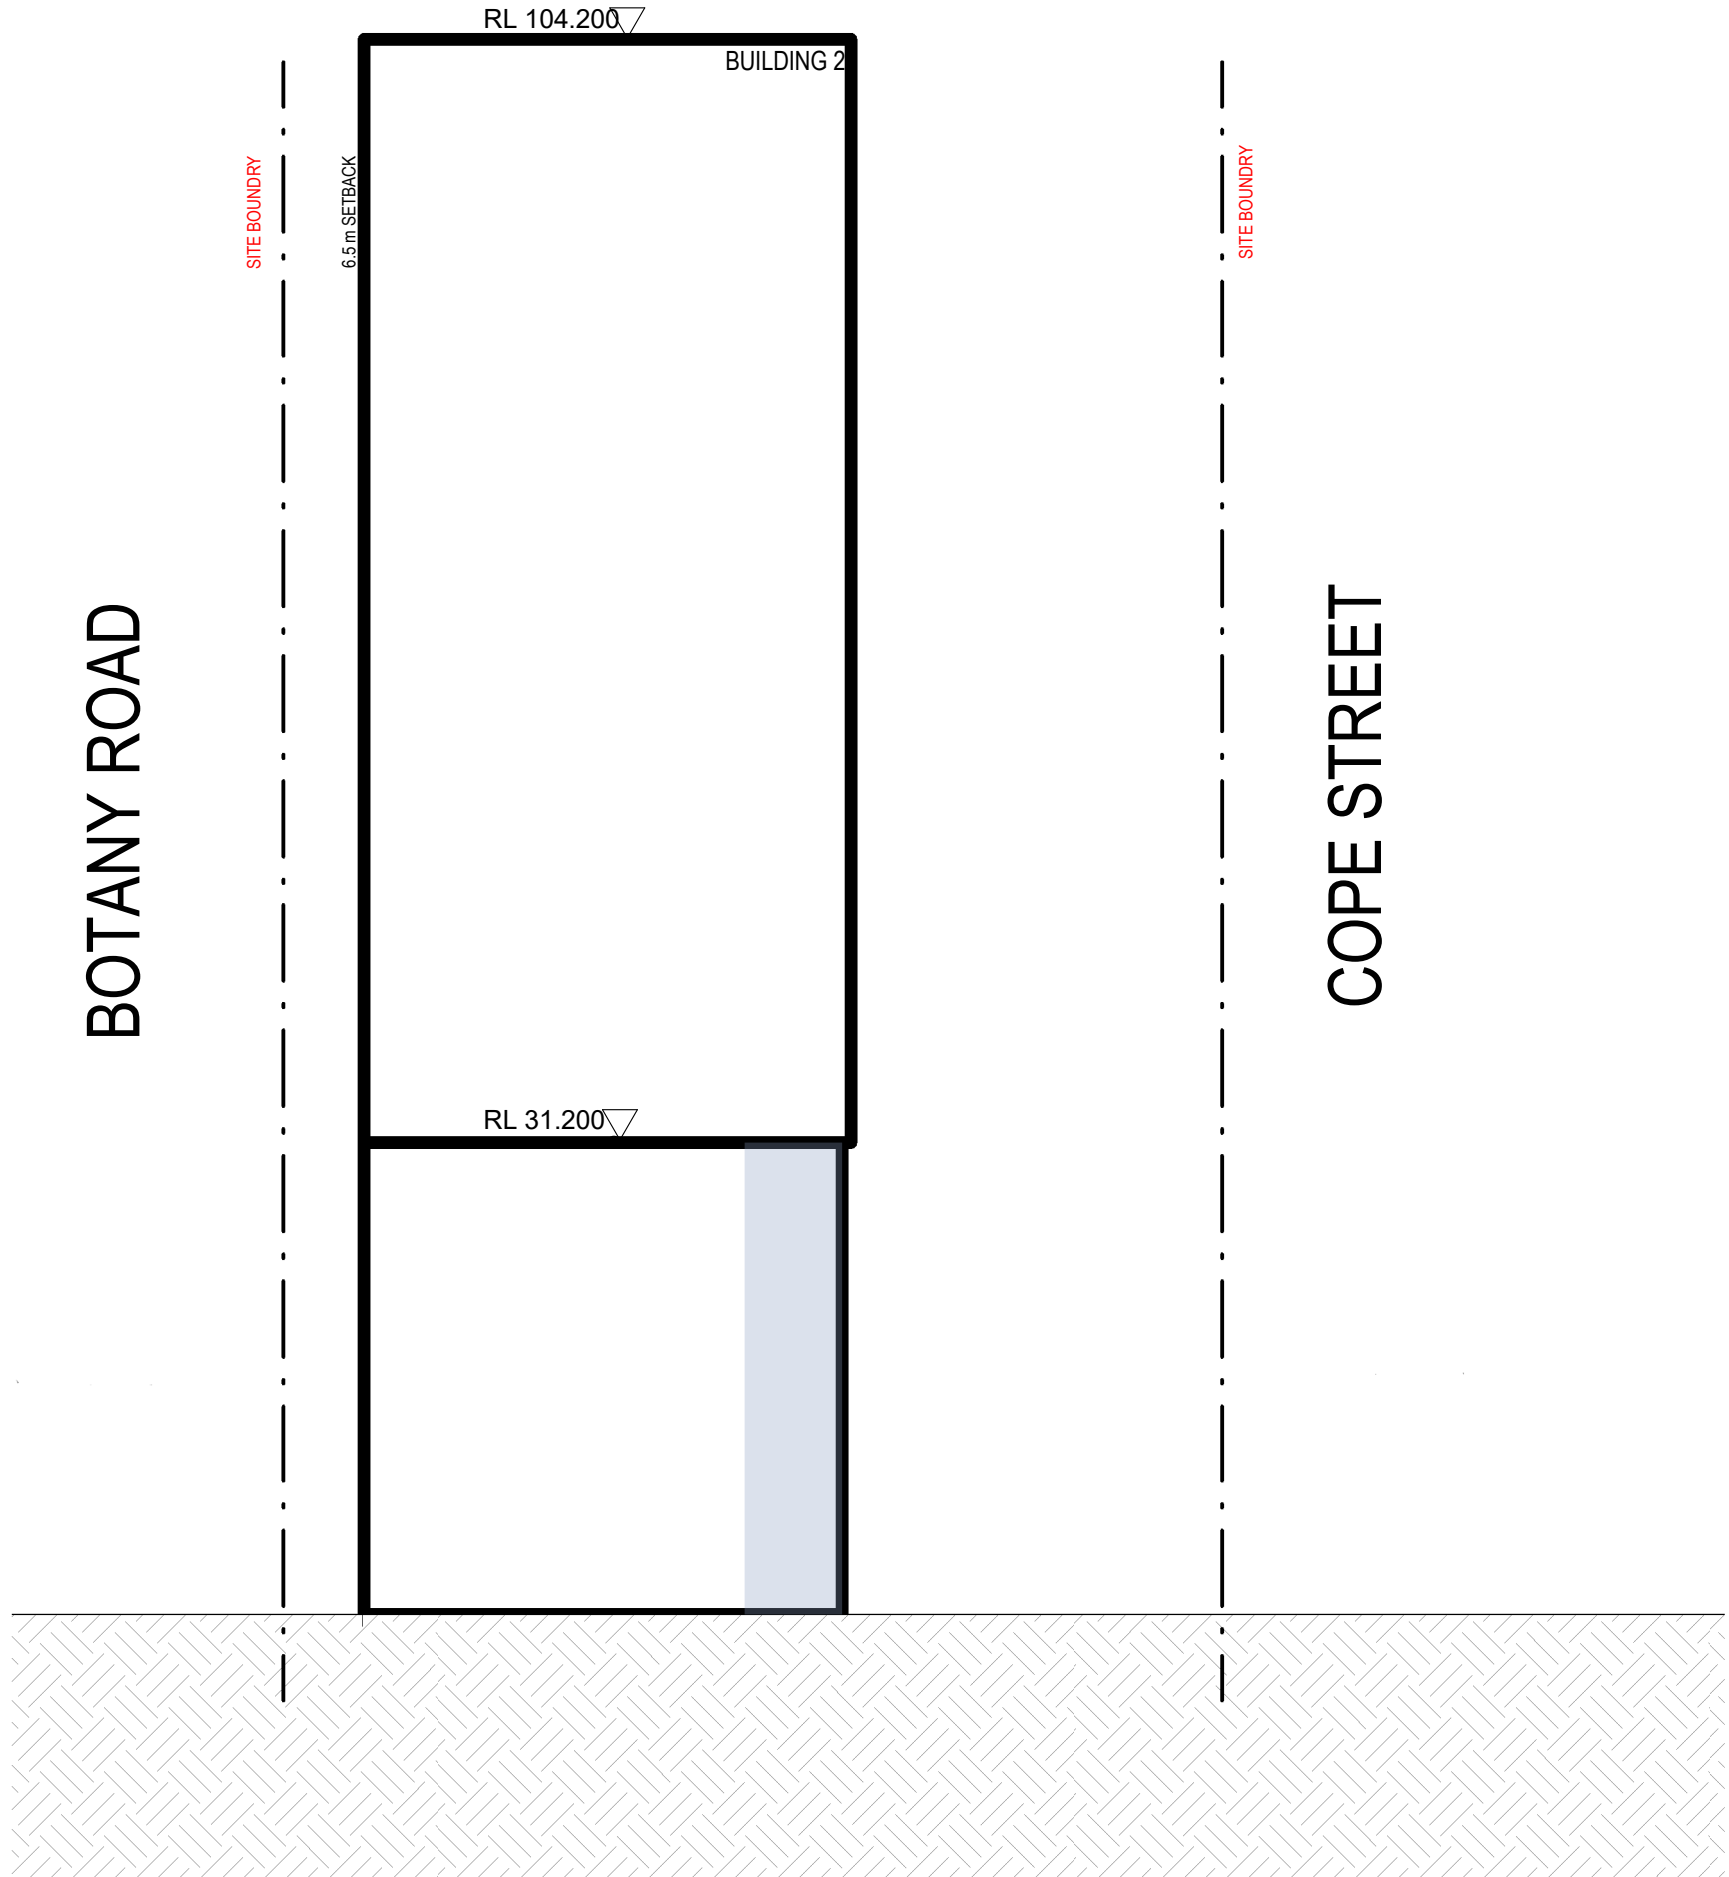


3 SECTION - BUILDING 2 ENVELOPE
1:500

Recent revision history		
#	Status	Description
1		Issue For Coordination
2		Issue for coordination
3		Issue for DA
4		Issue for DA

Notes
No material may be reproduced without prior permission
Contractor must verify all dimensions on site before commencing work or preparing shop drawings.
Do not scale drawings.

LEGEND	
---	SITE BOUNDARY
	REDUCED ENVELOPE
	INCREASED ENVELOPE

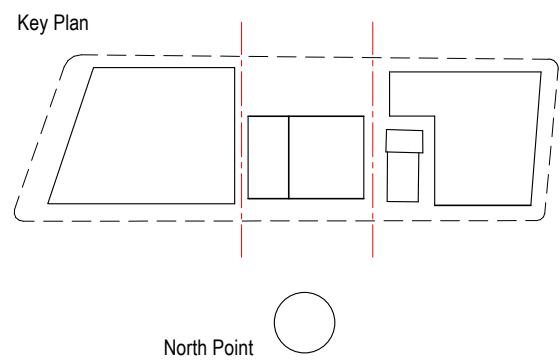

Consultant
Hassell

Project
WATERLOO METRO QUARTER DEVELOPMENT

Project number	Size check
014901-61A-P	25mm
Checked TH	Approved DT
Sheet size A1	Scale As indicated

Sheet title

PROPOSED ENVELOPE DIAGRAM


Status

Sheet number
WMQ-SITE-HAS-UD-DRG-DA_003 4


Notes
No material may be reproduced without prior permission
Contractor must verify all dimensions on site before commencing work or preparing shop drawings.
Do not scale drawings.

SHADOW DIAGRAM


---	SITE BOUNDARY
---	APPROVED SHADOW BOUNDARIES
---	UNCHANGED SHADOW BOUNDARIES
---	REDUCED SHADOW BOUNDARIES
---	INCREASED SHADOW BOUNDARIES

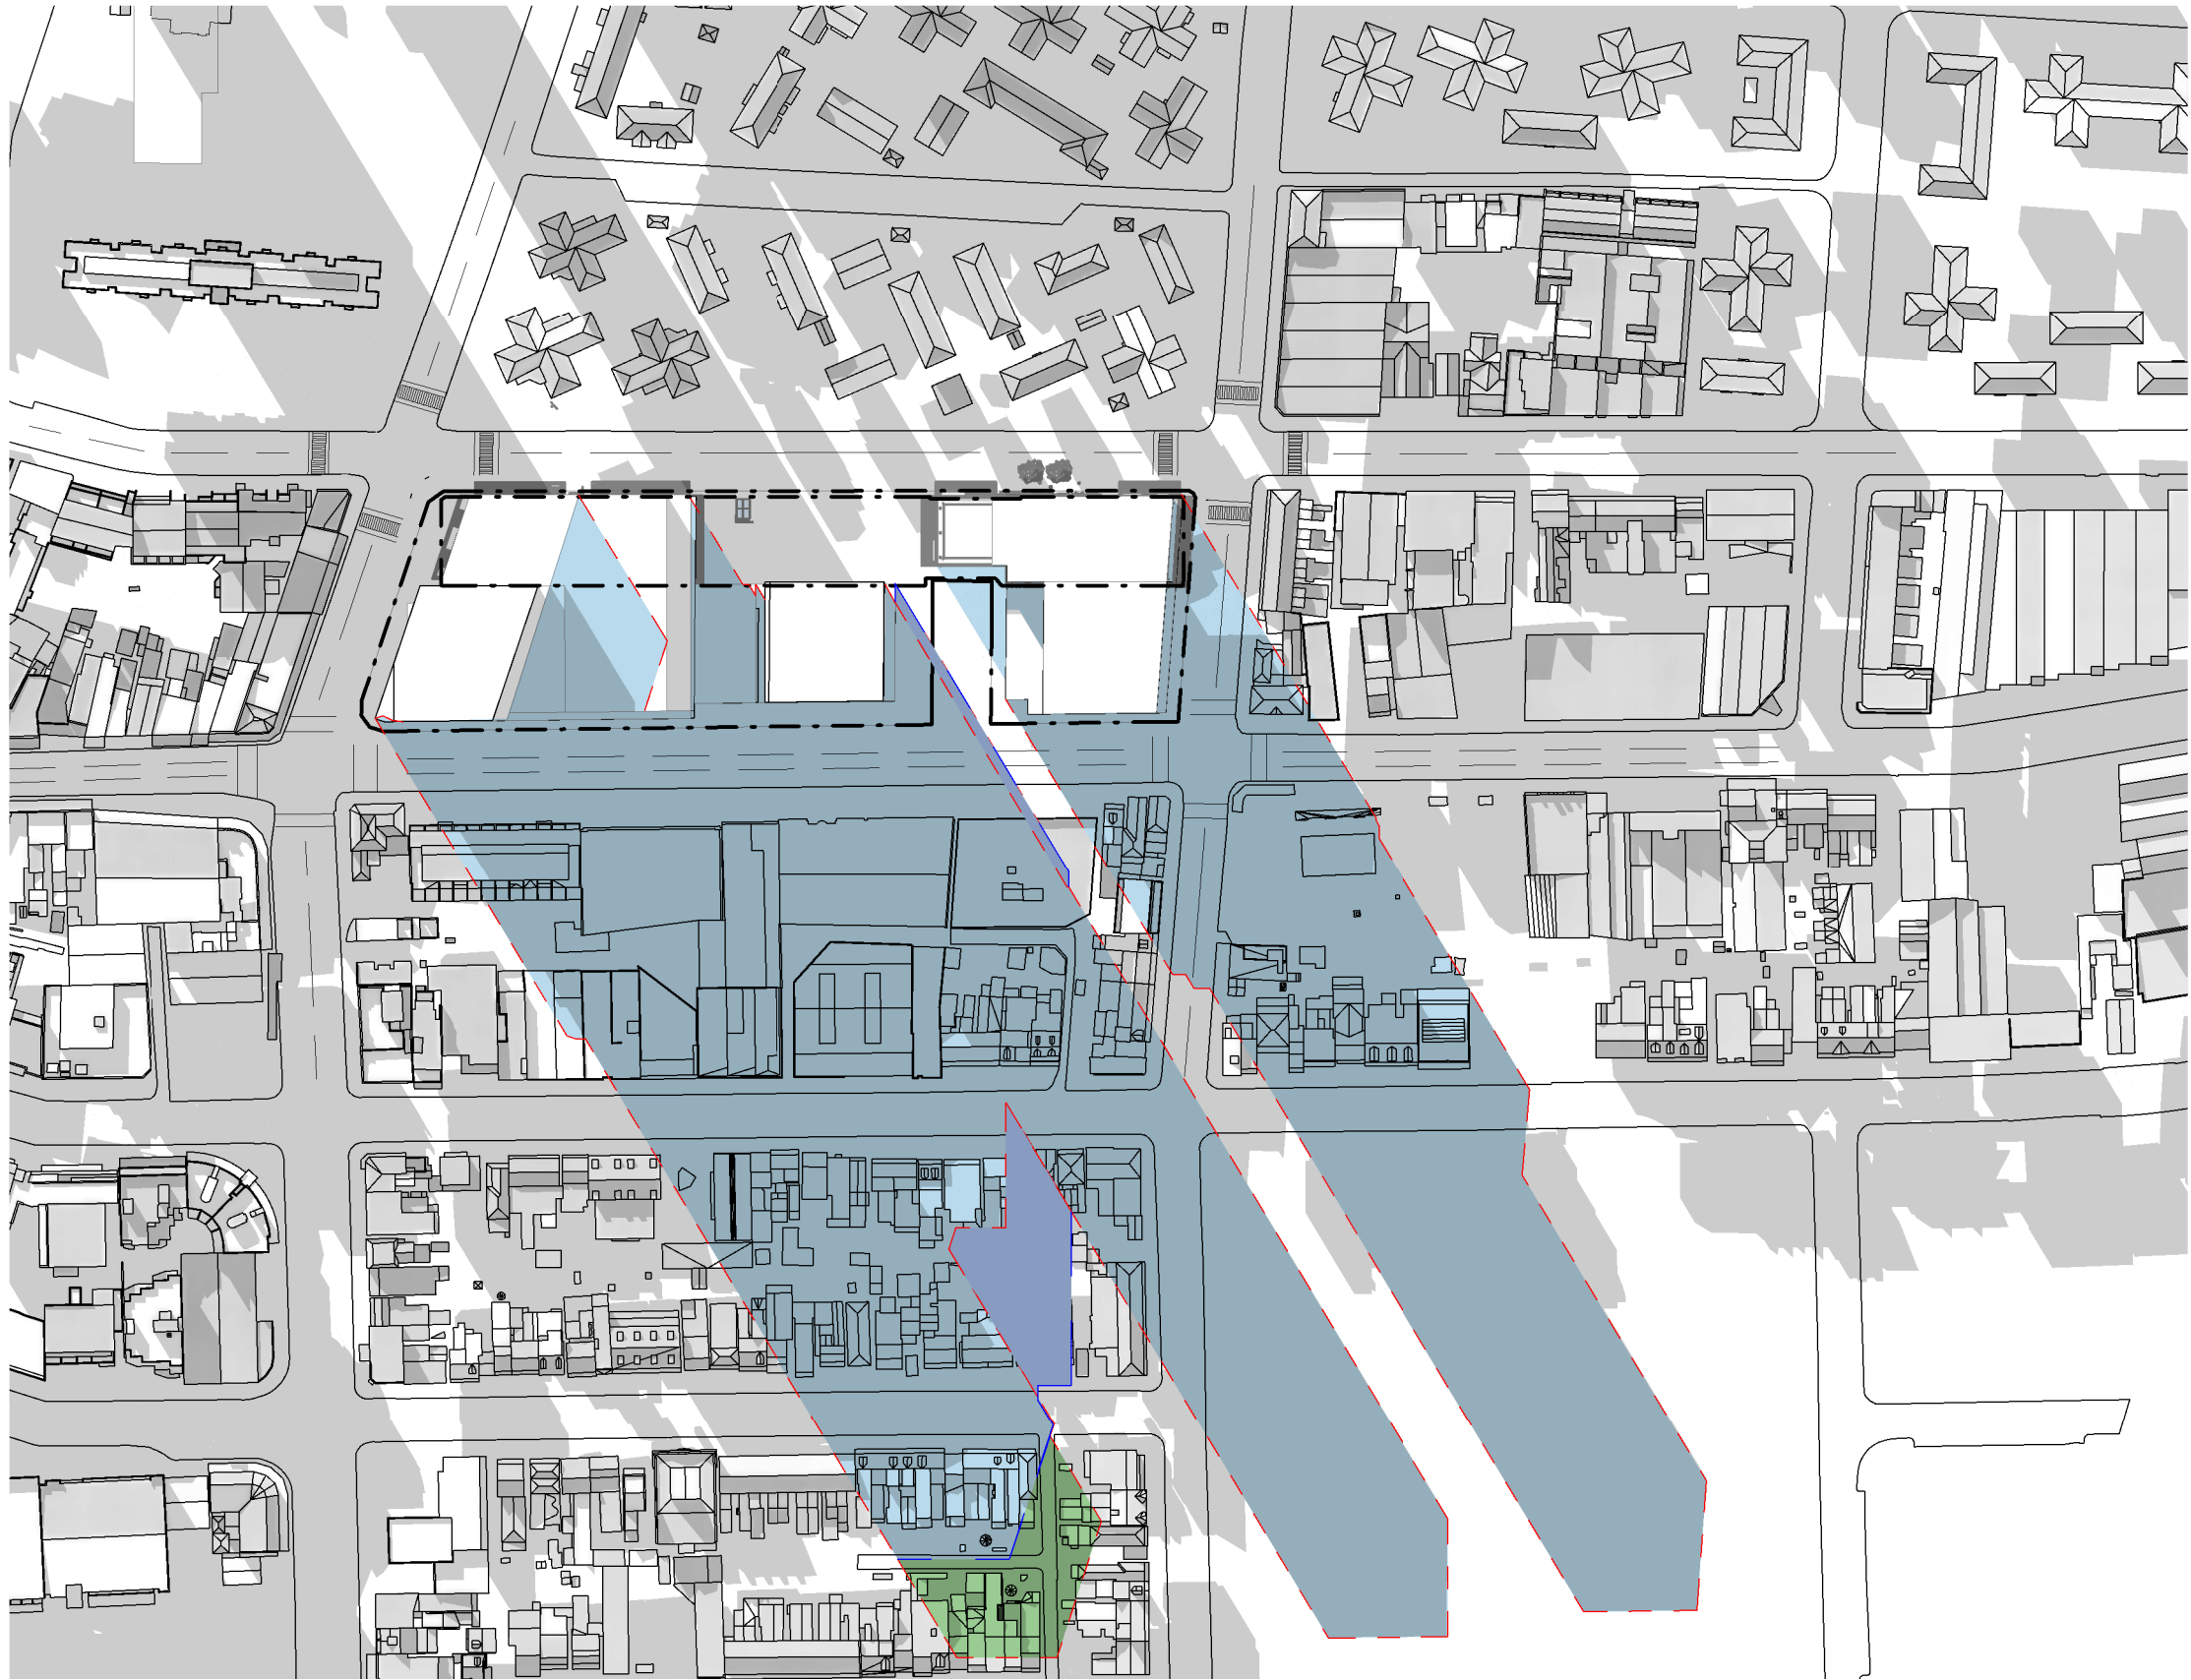

1 21 JUNE - 9 AM
A_1050 1:2000

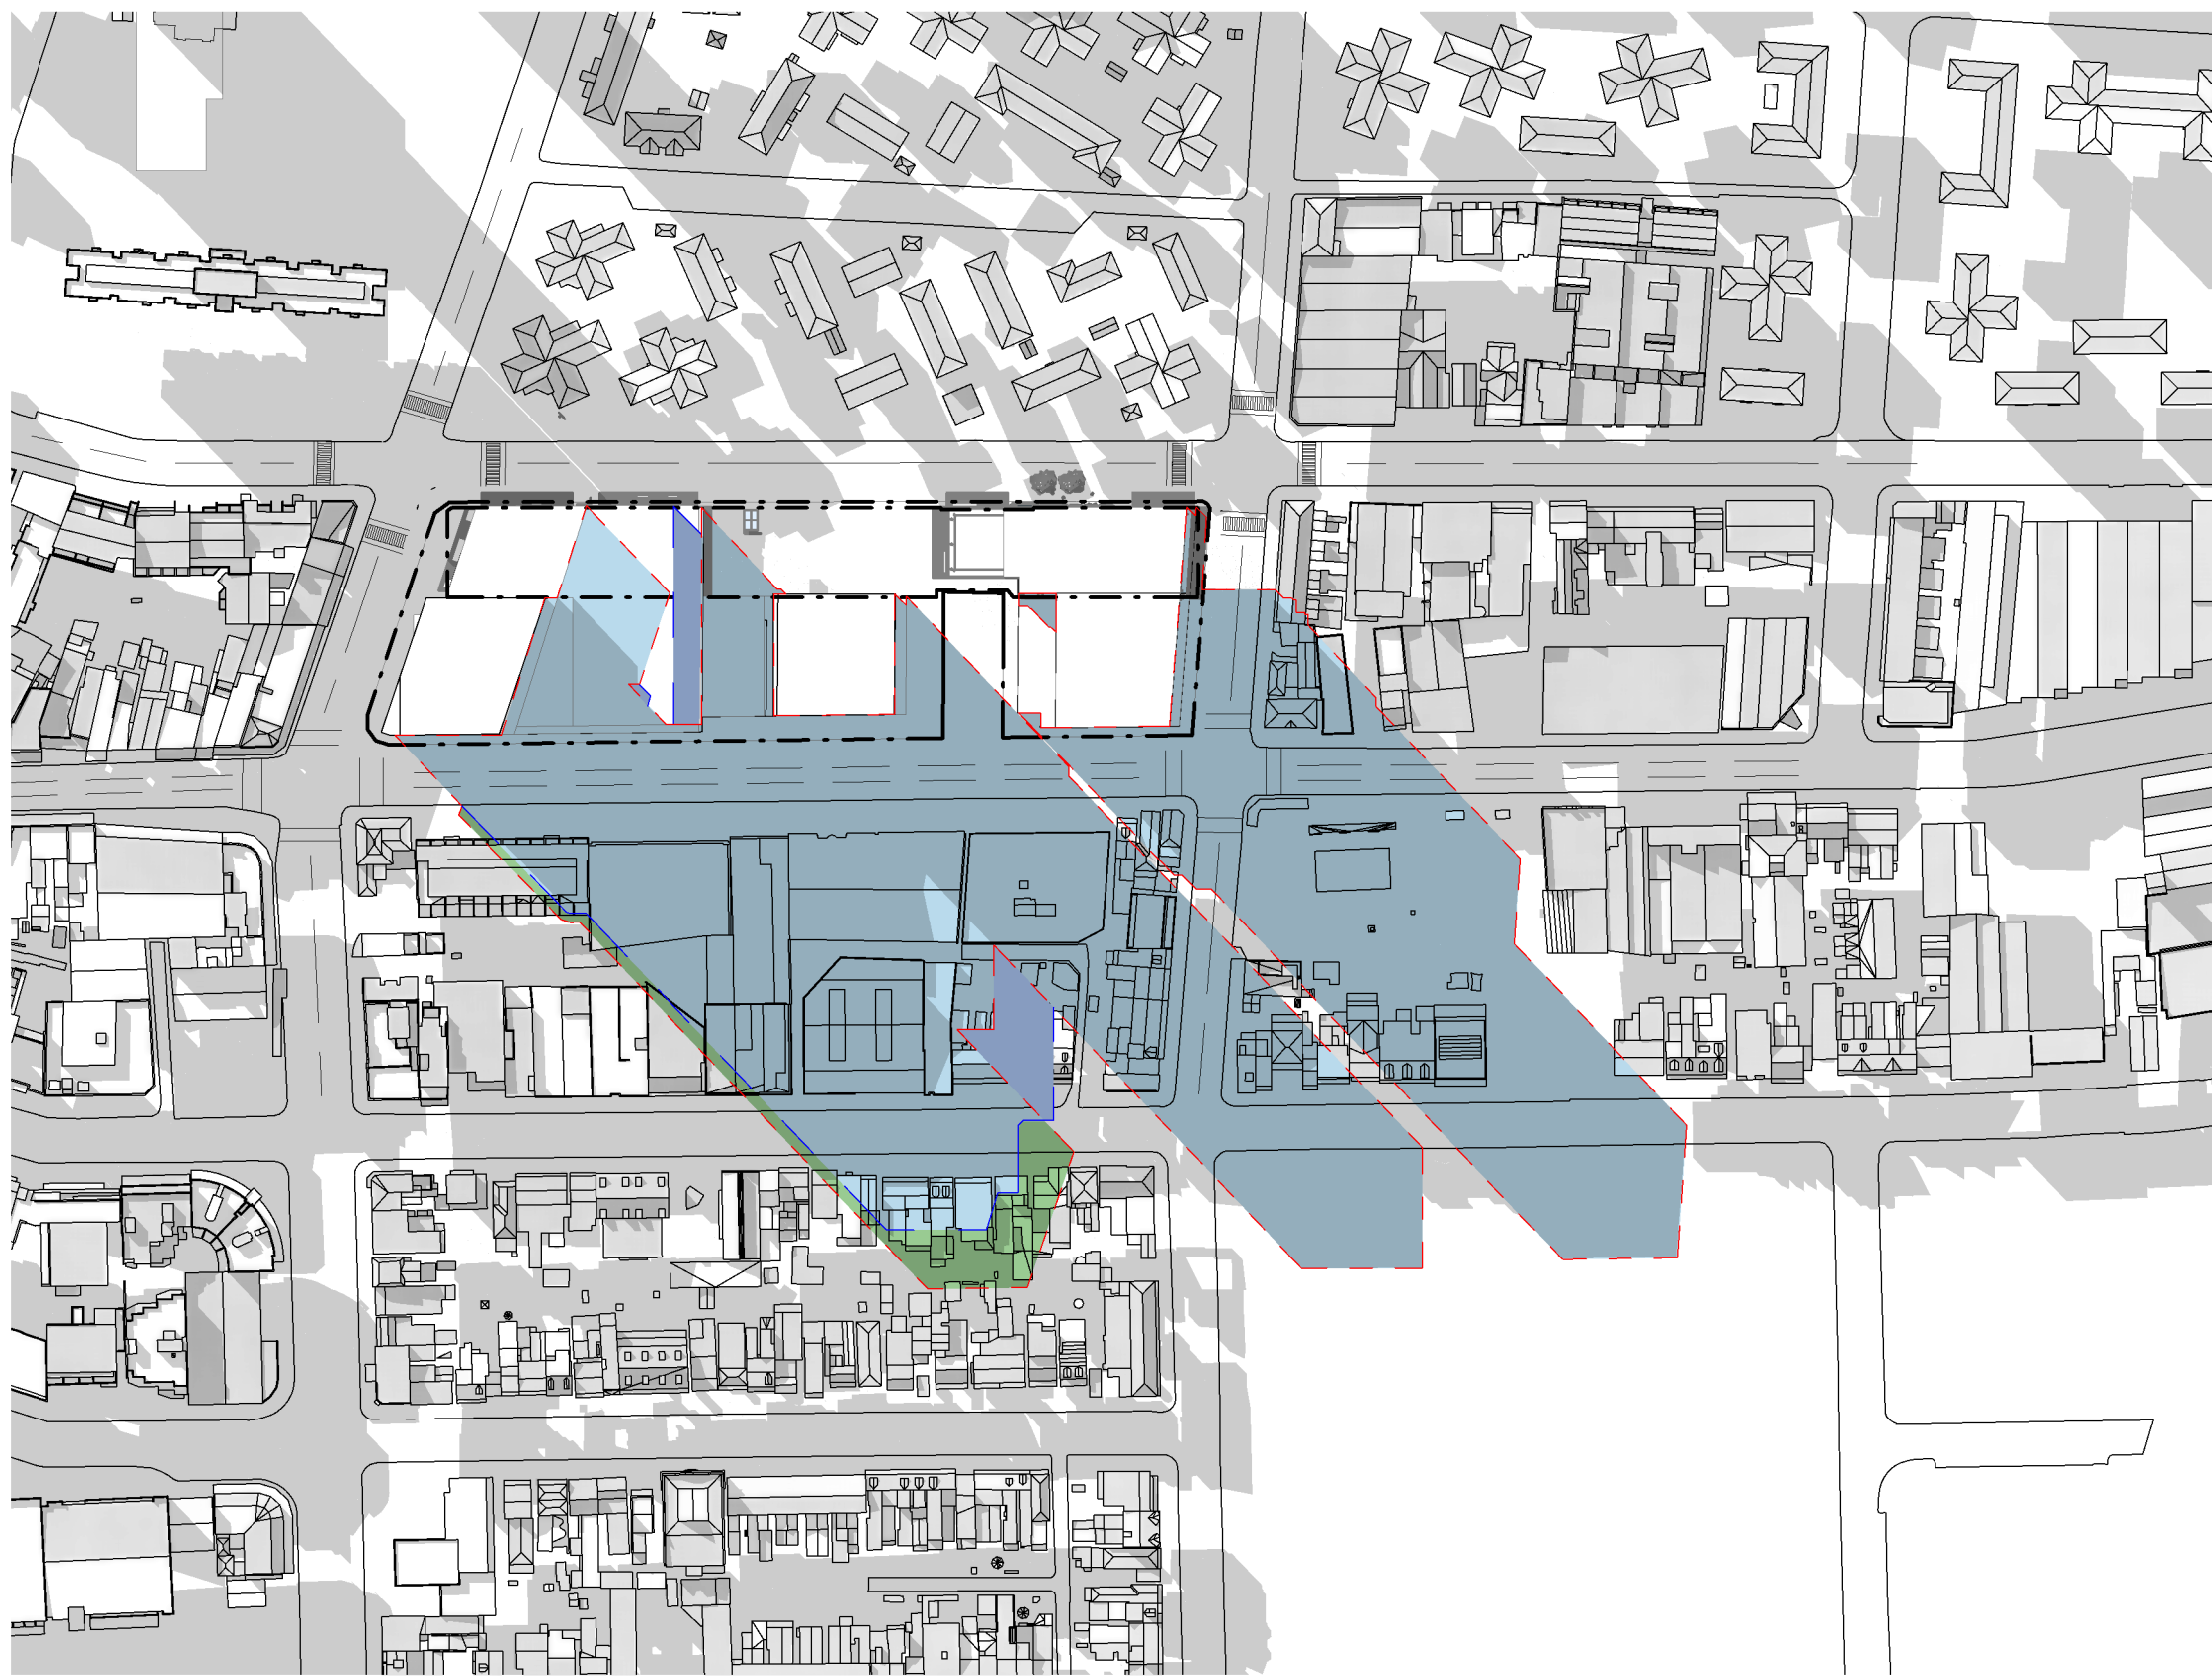


2 21 JUNE - 10 AM
A_1050 1:2000

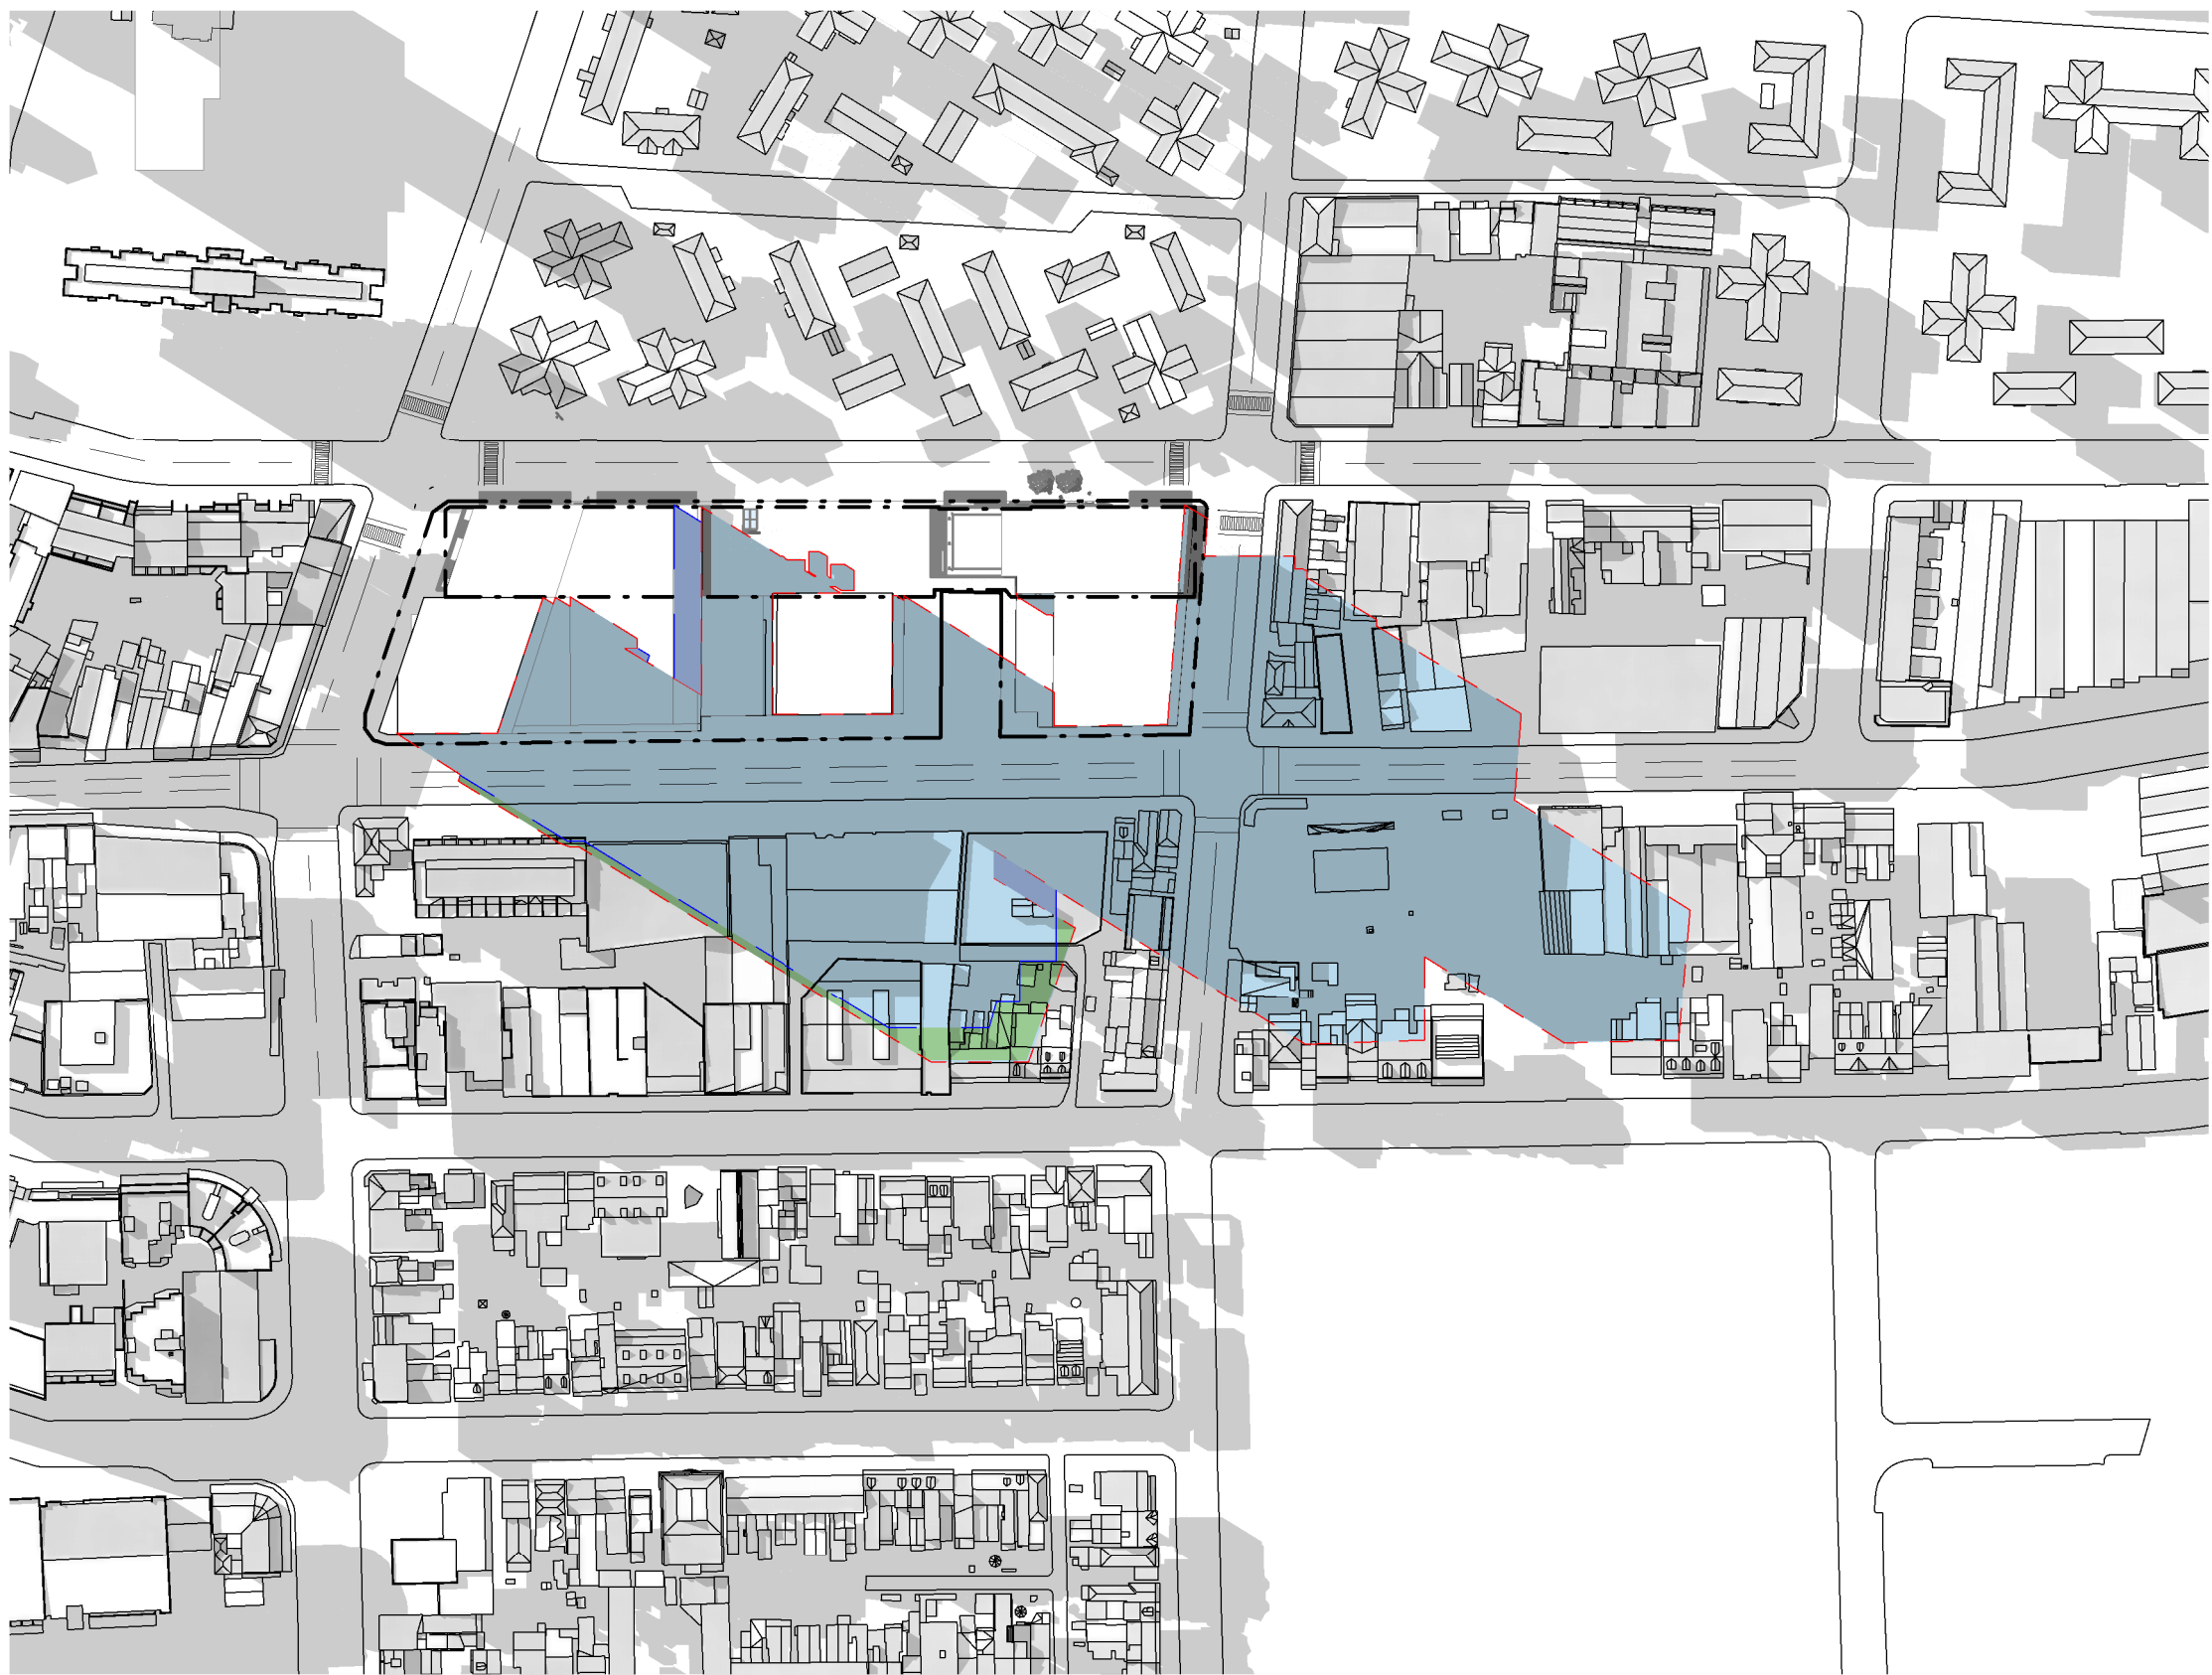

3 21 JUNE - 11 AM
A_1050 1:2000



4 21 JUNE - 12 PM
A_1050 1:2000

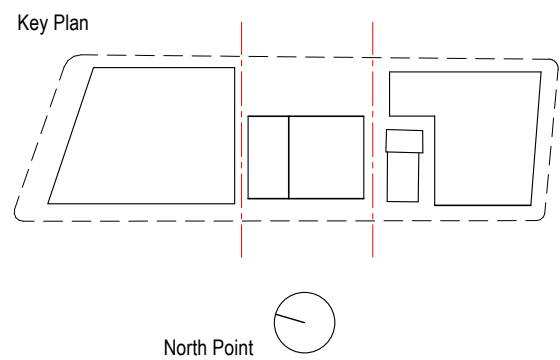

Client

Waterloo Integrated Station Development
A Joint Venture Project
JOHN HOLLAND **mirvac**

NSW GOVERNMENT **sydney METRO**

Consultant

Hassell

Project
WATERLOO METRO QUARTER DEVELOPMENT

Project number	Size check
014901-61A-P	25mm
Checked TH	Approved DT
DT	Sheet size A1
	Scale As indicated

Sheet title


SHADOW DIAGRAM

Status


Sheet number	Revision
WMQ-SITE-HAS-UD-DRG-DA_004	1



1 21 JUNE - 1 PM
A_1050 1:2000

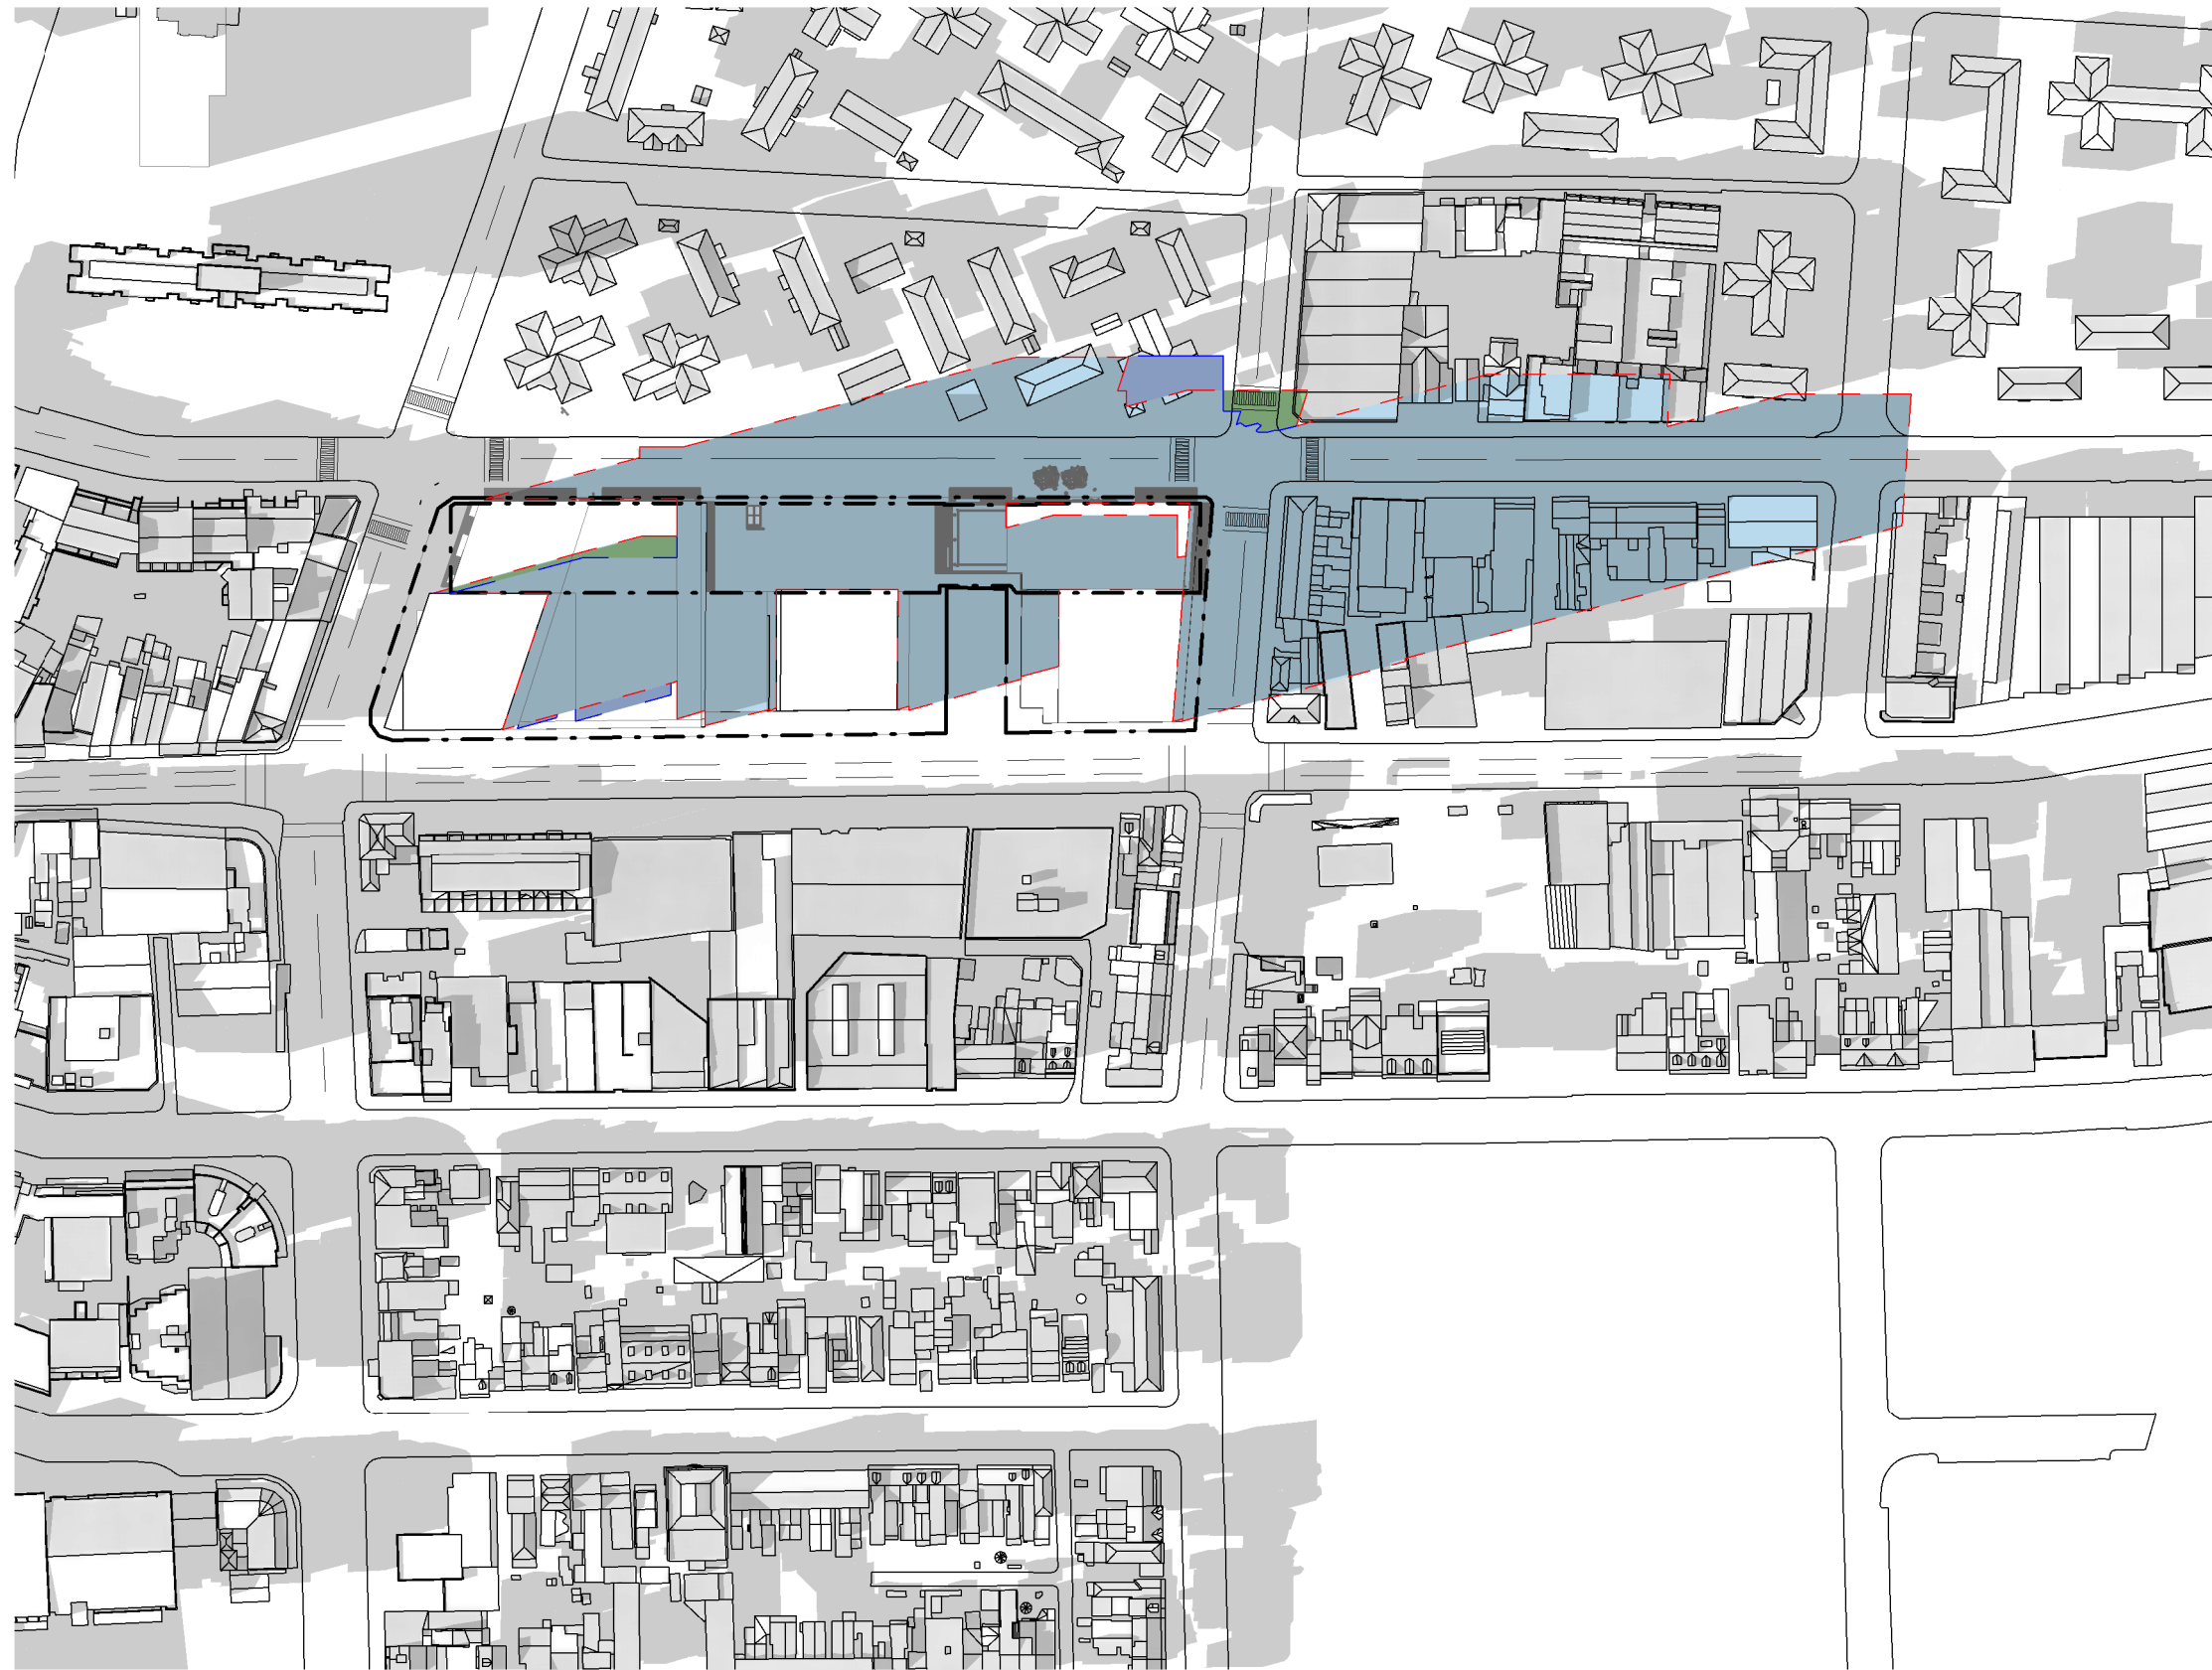

2 21 JUNE - 2 PM
A_1050 1:2000

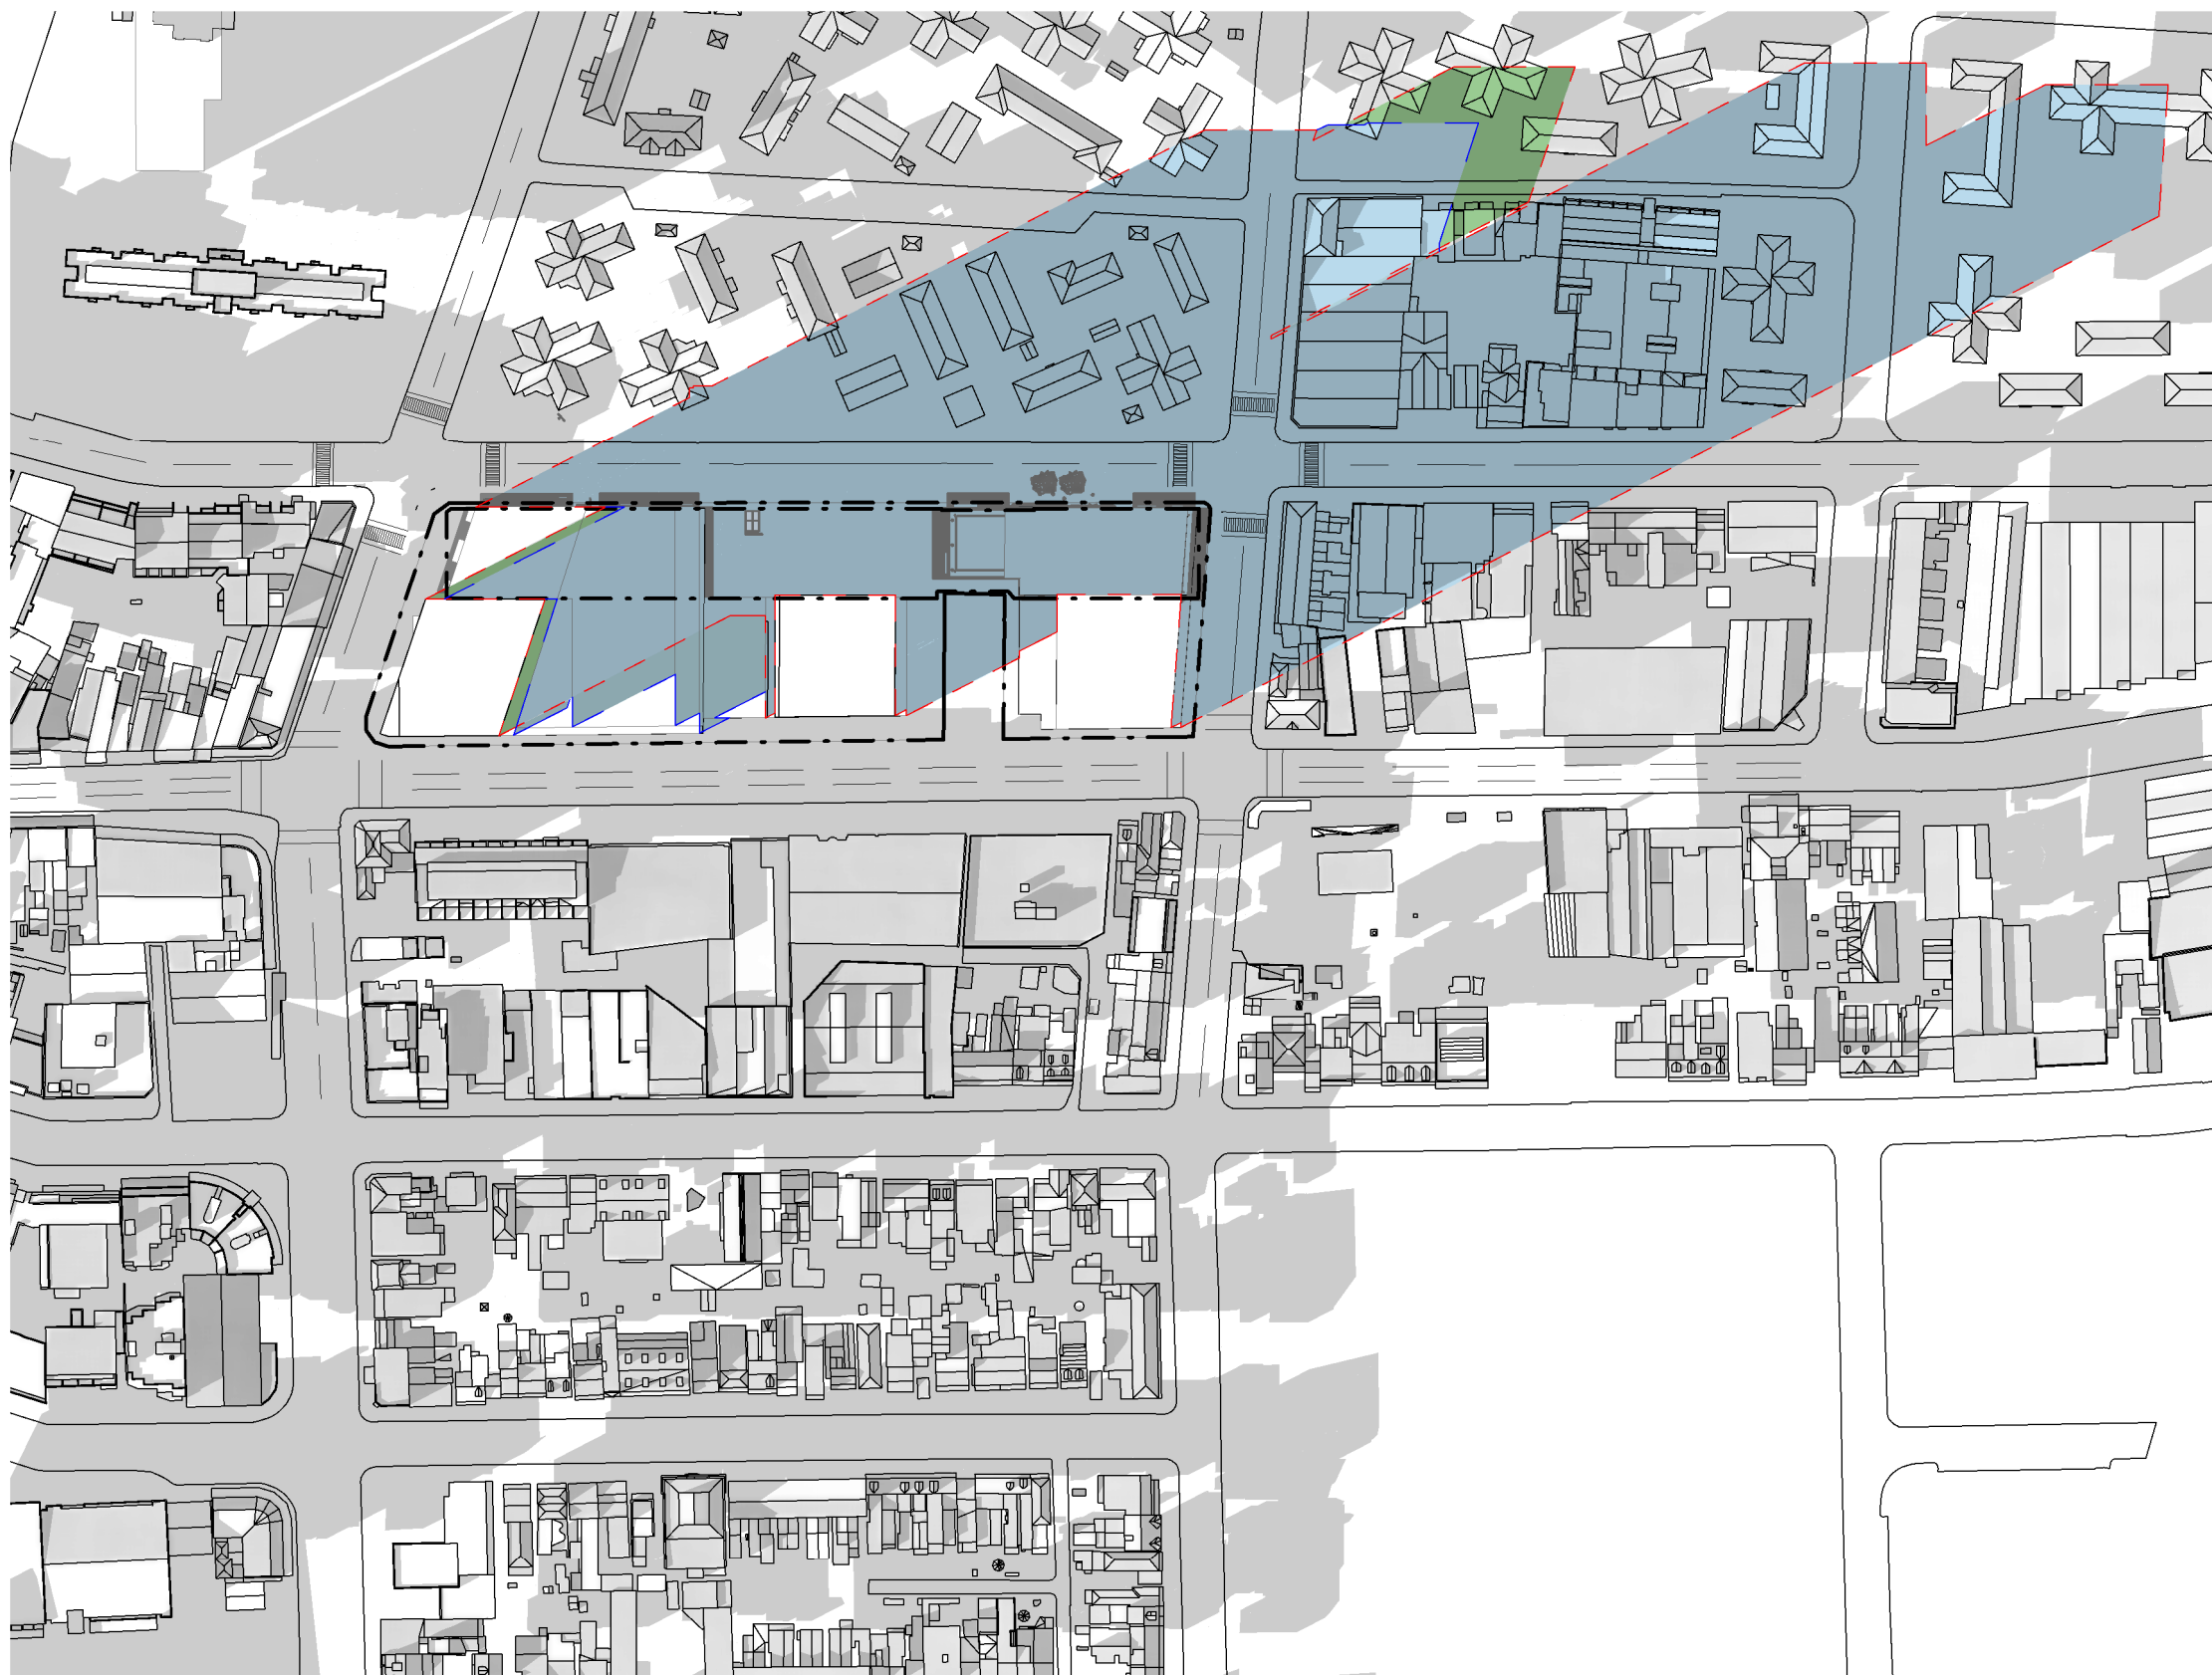


3 21 JUNE - 3 PM
A_1050 1:2000

Recent revision history		
#	Status	Description
1		Issue For Coordination

Date
30/03/20

Notes
No material may be reproduced without prior permission
Contractor must verify all dimensions on site before commencing work or preparing shop drawings.
Do not scale drawings.

SHADOW DIAGRAM	
	SITE BOUNDARY
	APPROVED SHADOW BOUNDARIES
	UNCHANGED SHADOW BOUNDARIES
	REDUCED SHADOW BOUNDARIES
	INCREASED SHADOW BOUNDARIES

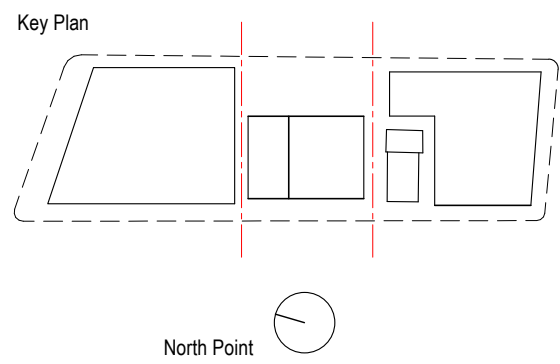

Consultant
Hassell

Project
WATERLOO METRO QUARTER DEVELOPMENT

Project number	Size check
014901-61A-P	25mm
Checked	Approved
TH	DT
Sheet size	Scale
A1	As indicated

Sheet title

SHADOW DIAGRAM

Status

Sheet number
WMQ-SITE-HAS-UD-DRG-DA_005 1

Revision



1 21 DECEMBER - 9 AM
A_1050 1:2000



2 21 DECEMBER - 10 AM
A_1050 1:2000



3 21 DECEMBER - 11 AM
A_1050 1:2000




4 21 DECEMBER - 12 PM
A_1050 1:2000

Recent revision history		Description	Date
#	Status	Issue For Coordination	30/03/20
1			

Notes
No material may be reproduced without prior permission
Contractor must verify all dimensions on site before commencing work or preparing shop drawings.
Do not scale drawings.

SHADOW DIAGRAM	
---	SITE BOUNDARY
---	APPROVED SHADOW BOUNDARIES
---	UNCHANGED SHADOW BOUNDARIES
---	REDUCED SHADOW BOUNDARIES
---	INCREASED SHADOW BOUNDARIES

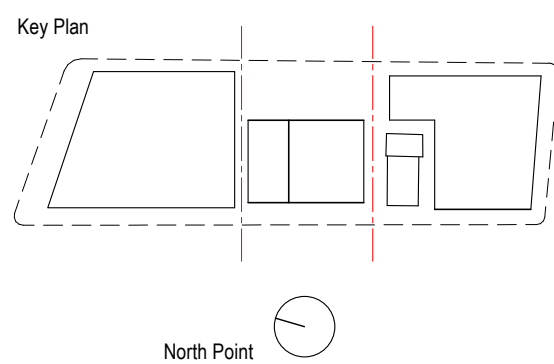

Consultant
Hassell
Project
WATERLOO METRO QUARTER DEVELOPMENT

Project number	Size check
014901-61A-P	25mm
Checked	Approved
TH	DT
DT	A1
	Scale
	As indicated

Sheet title

SHADOW DIAGRAM

Status

Sheet number	Revision
WMQ-SITE-HAS-UD-DRG-DA_006	1



1 21 DECEMBER - 1 PM
A_1050 1:2000



2 21 DECEMBER - 2 PM
A_1050 1:2000




3 21 DECEMBER - 3 PM
A_1050 1:2000

Recent revision history		Date
#	Status	Description
1		Issue For Coordination

Notes
No material may be reproduced without prior permission
Contractor must verify all dimensions on site before commencing work or preparing shop drawings.
Do not scale drawings.

SHADOW DIAGRAM	
---	SITE BOUNDARY
---	APPROVED SHADOW BOUNDARIES
---	UNCHANGED SHADOW BOUNDARIES
---	REDUCED SHADOW BOUNDARIES
---	INCREASED SHADOW BOUNDARIES

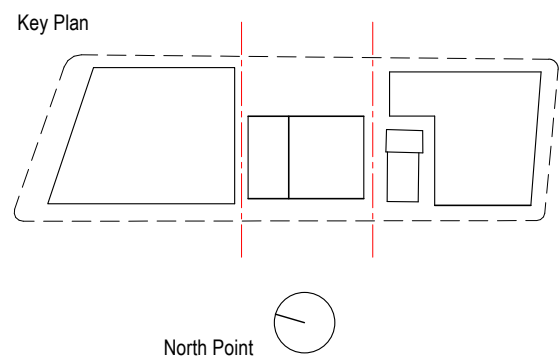

Consultant
Hassell

Project
WATERLOO METRO QUARTER DEVELOPMENT


Project number	Size check
014901-61A-P	25mm
Checked	Approved
TH	DT
	A1
	As indicated

Sheet title


SHADOW DIAGRAM

Status


Sheet number	Revision
WMQ-SITE-HAS-UD-DRG-DA_007	1

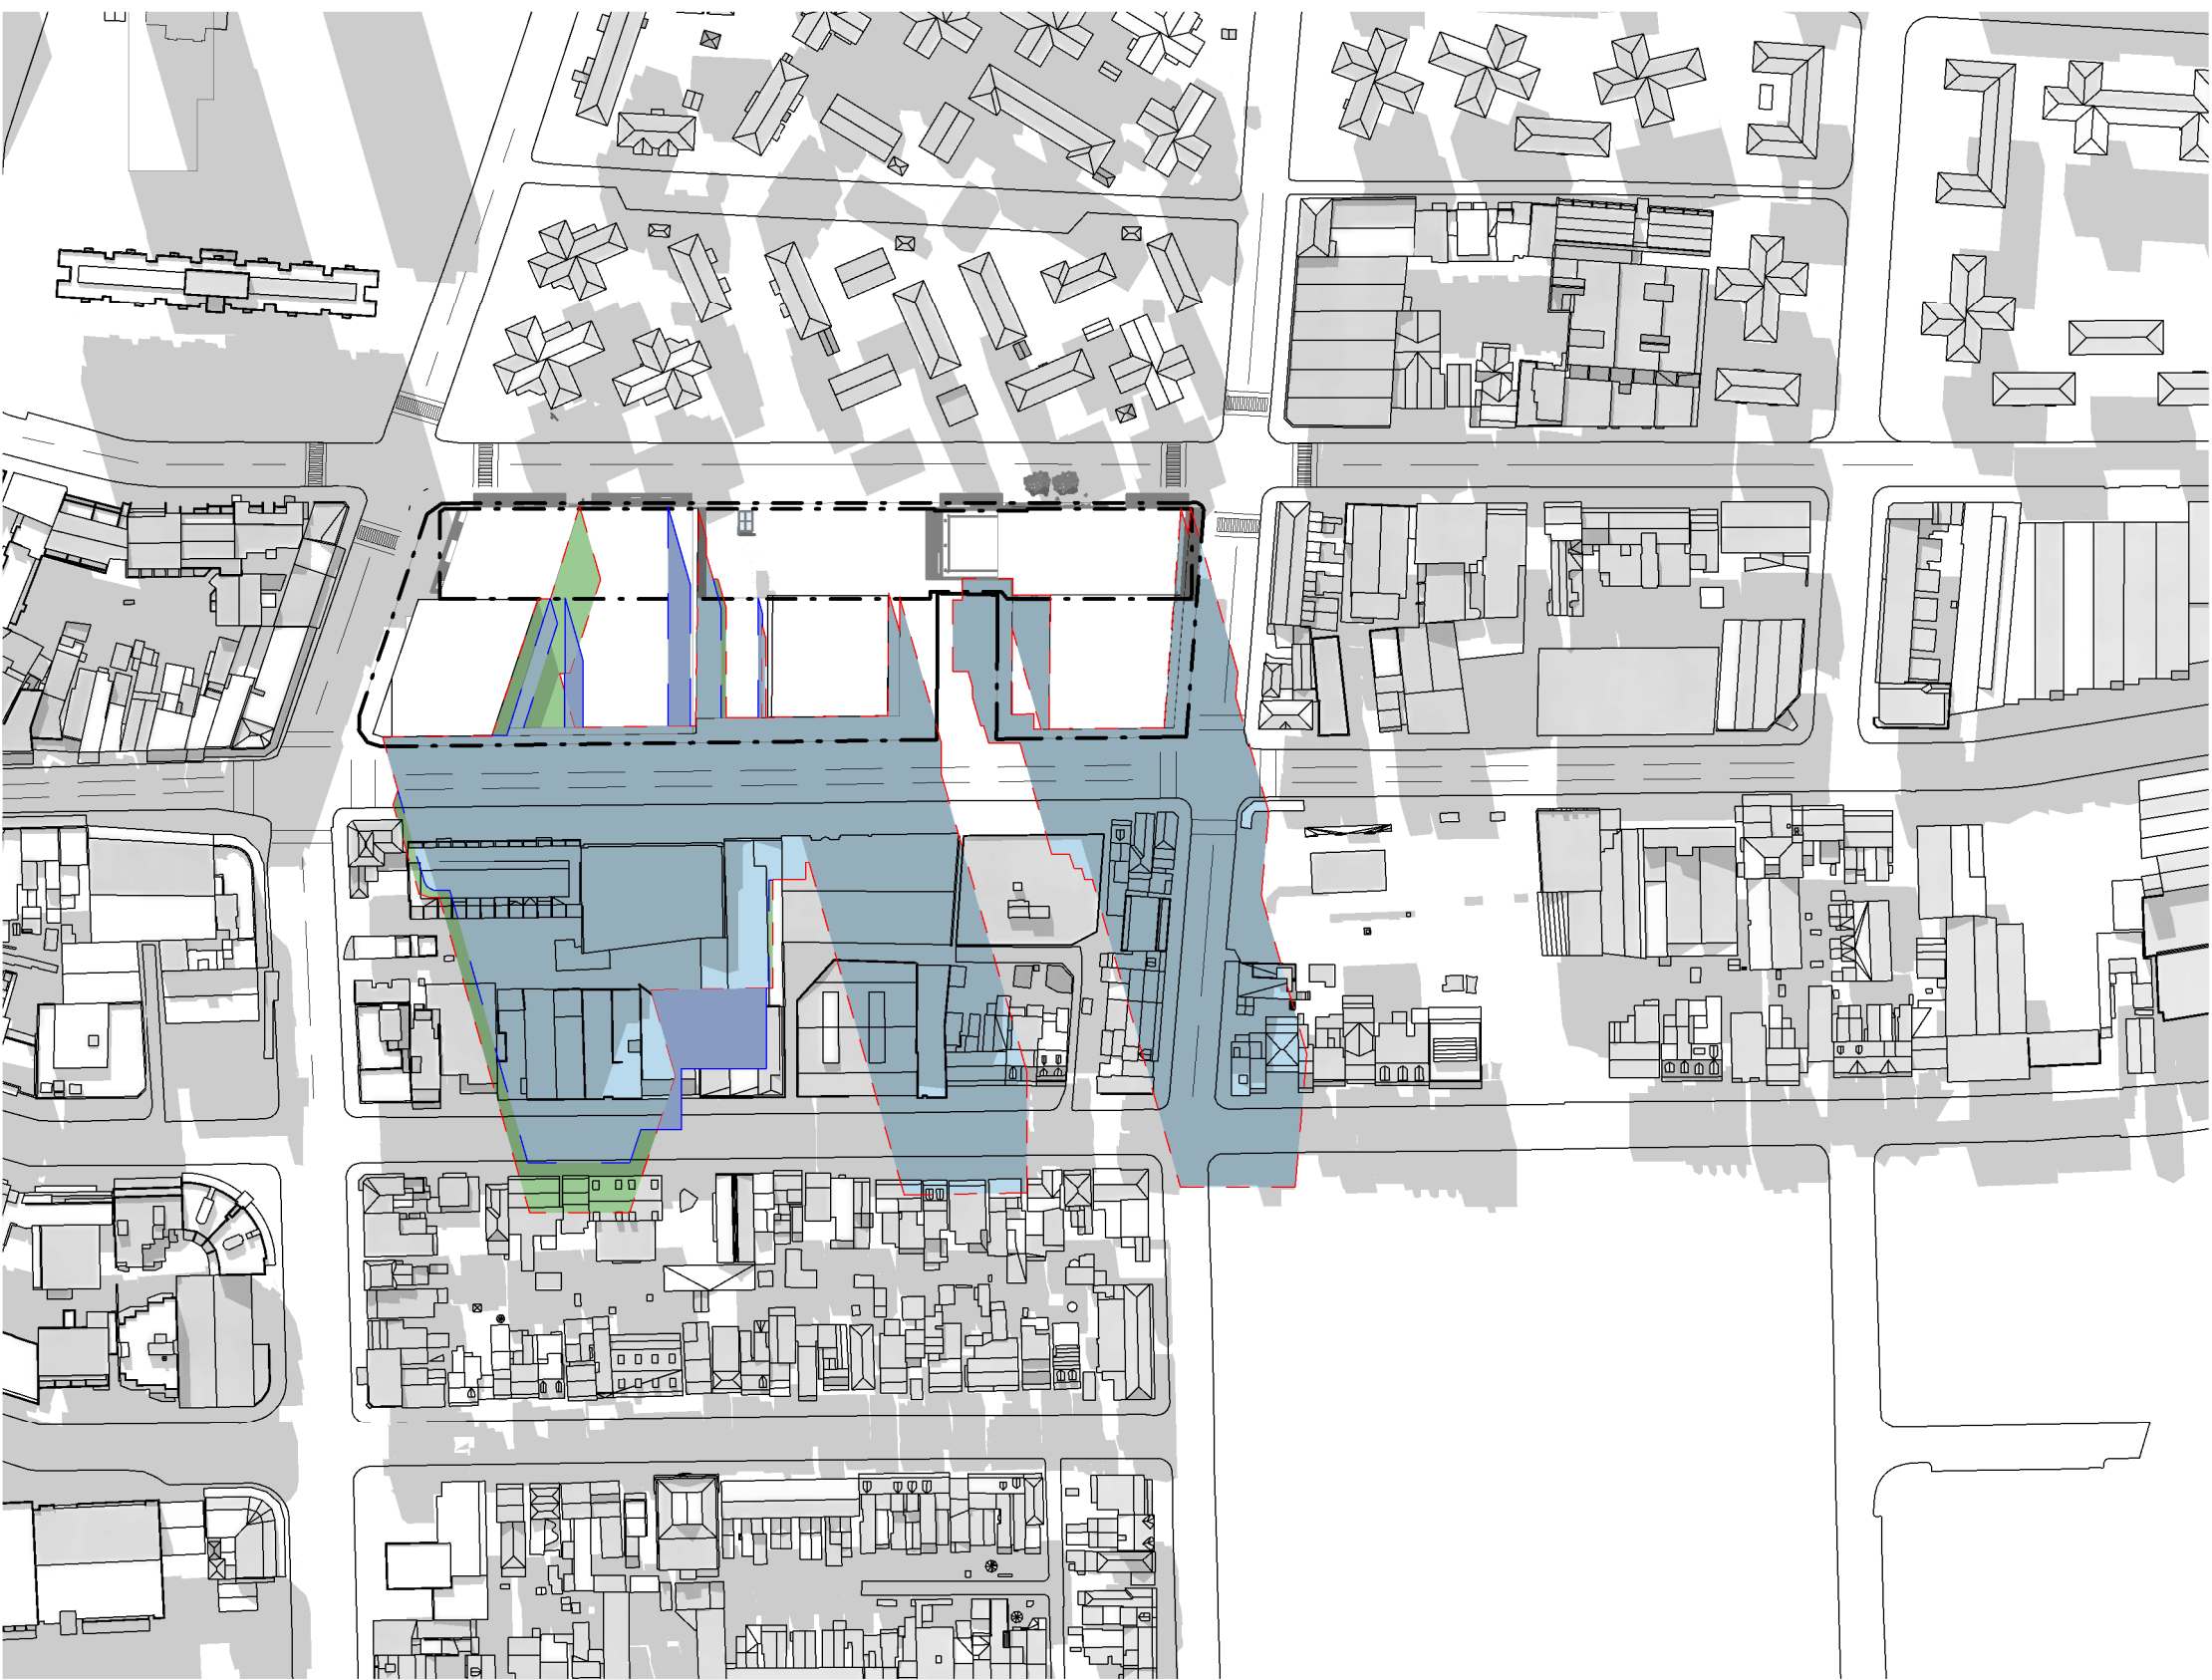

1 21 SEPTEMBER - 9AM
A_1050 1:2000

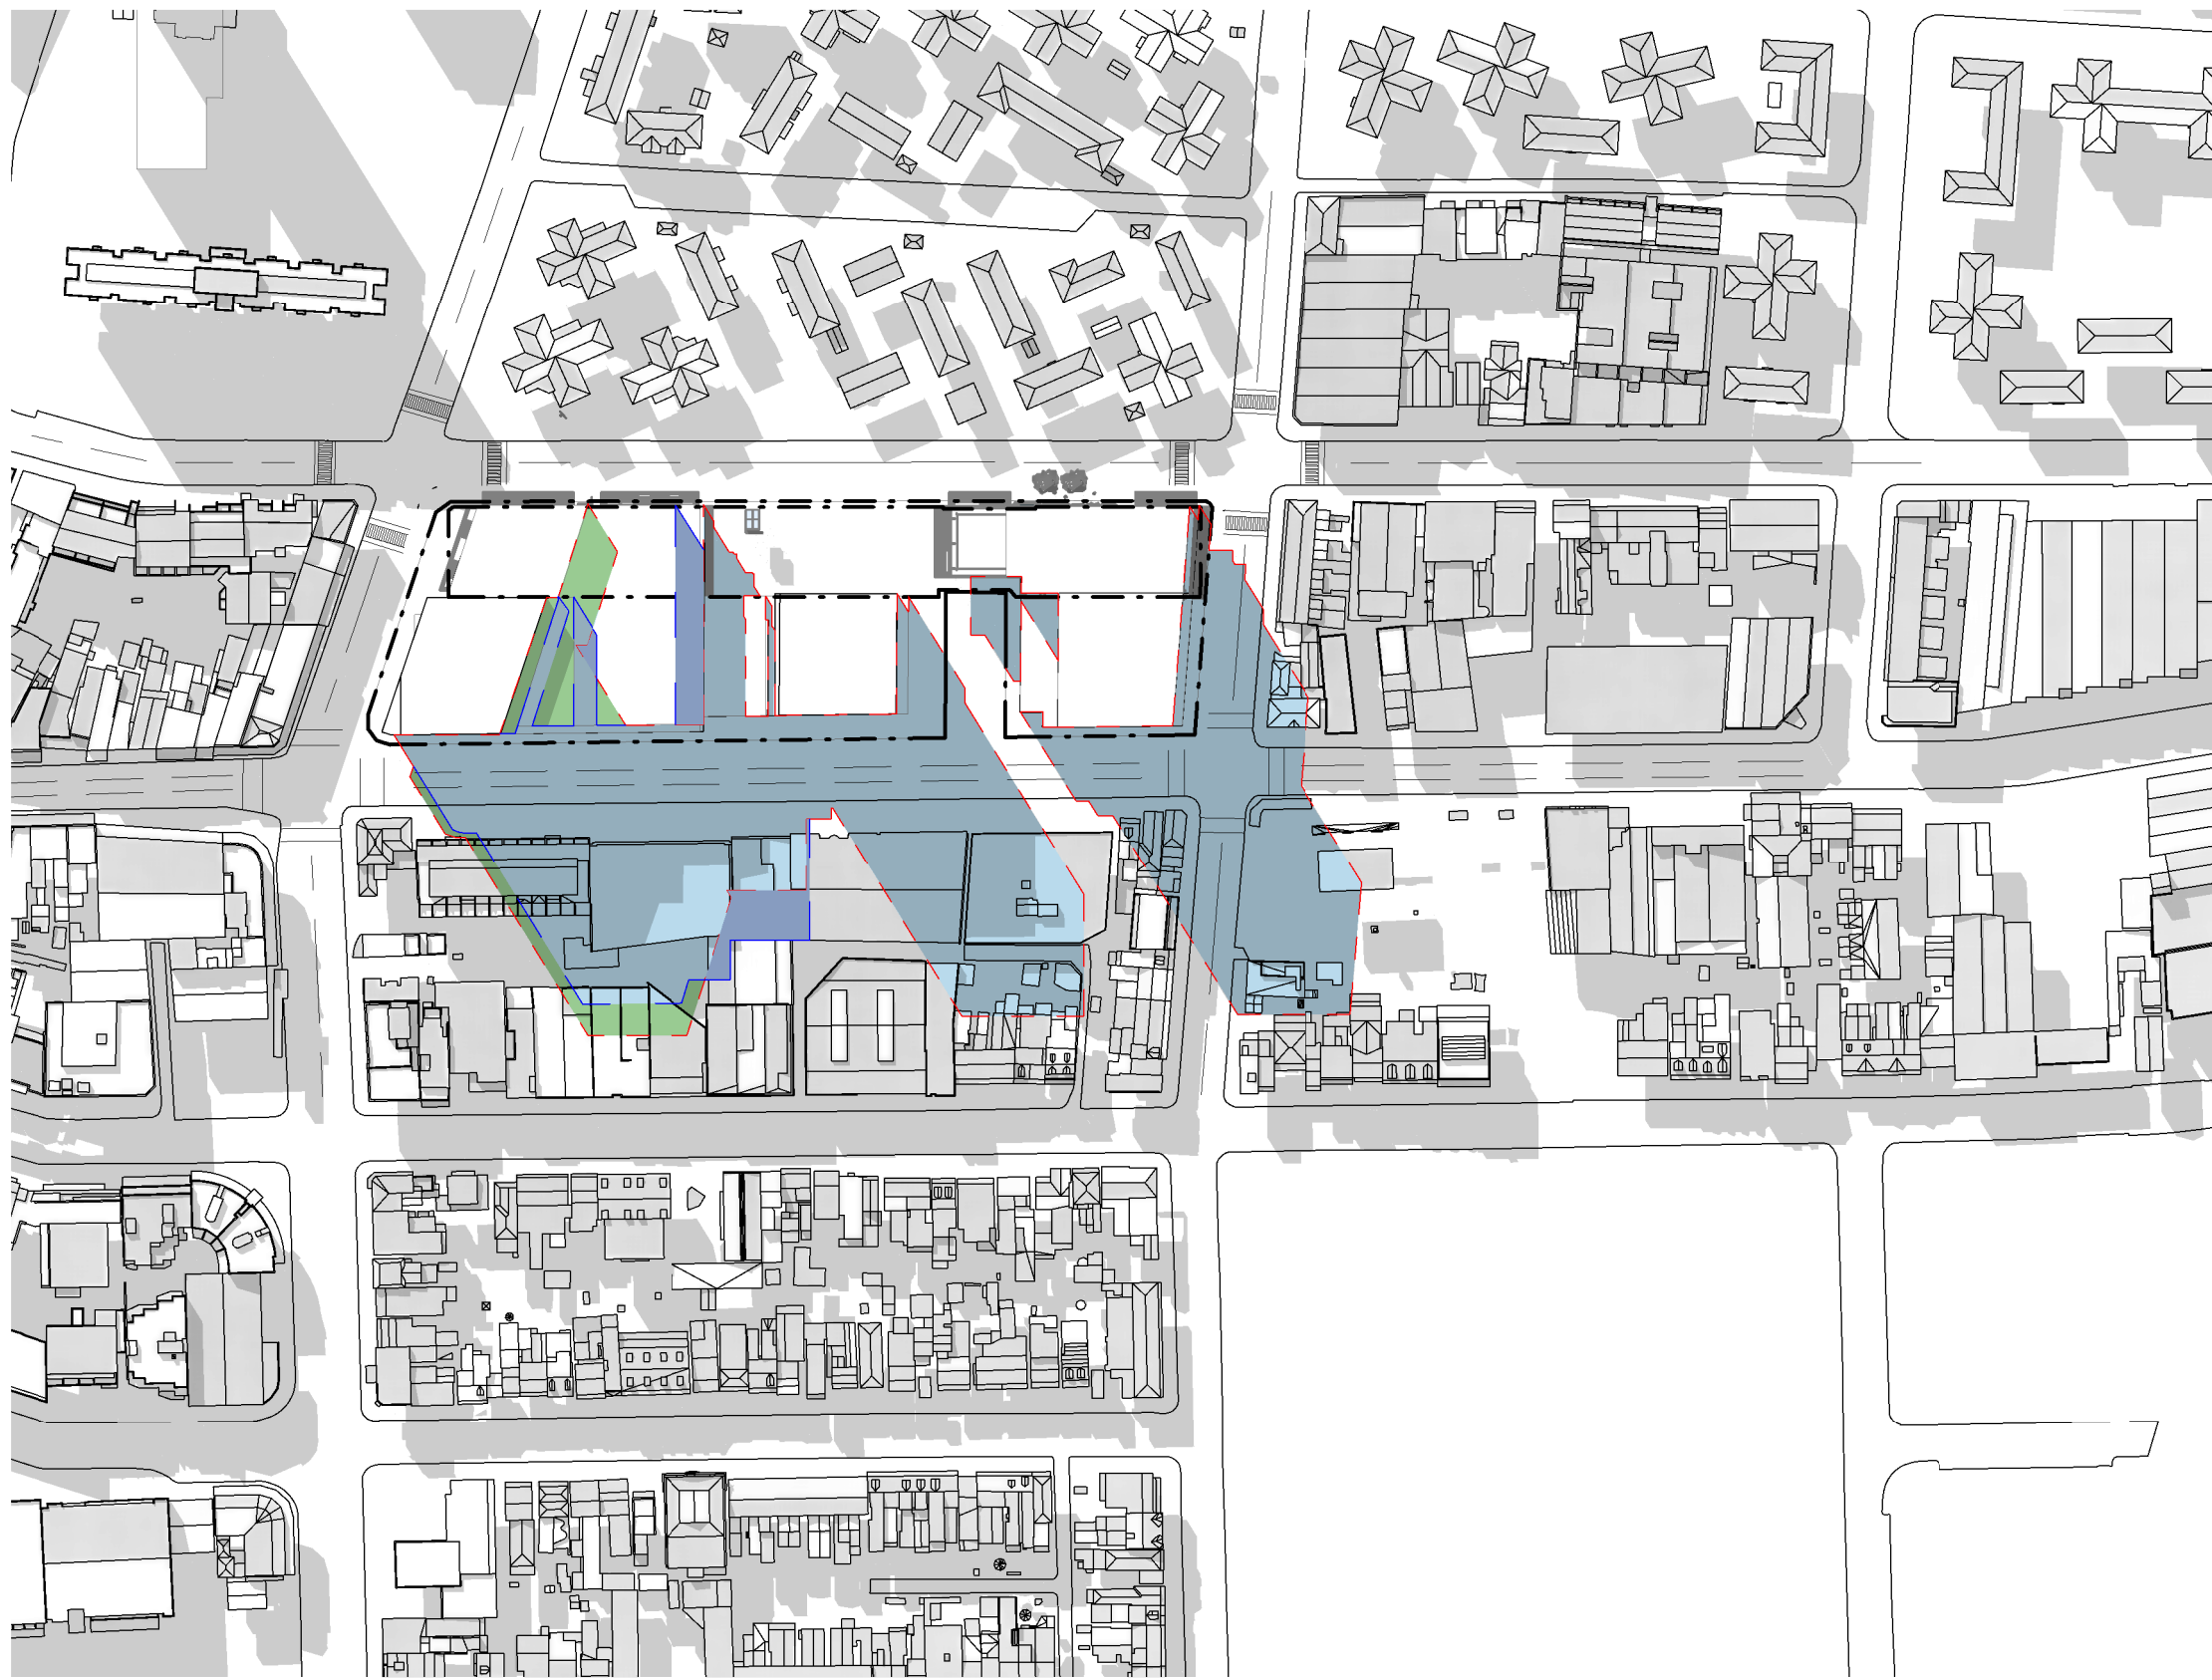

2 21 SEPTEMBER - 10AM
A_1050 1:2000

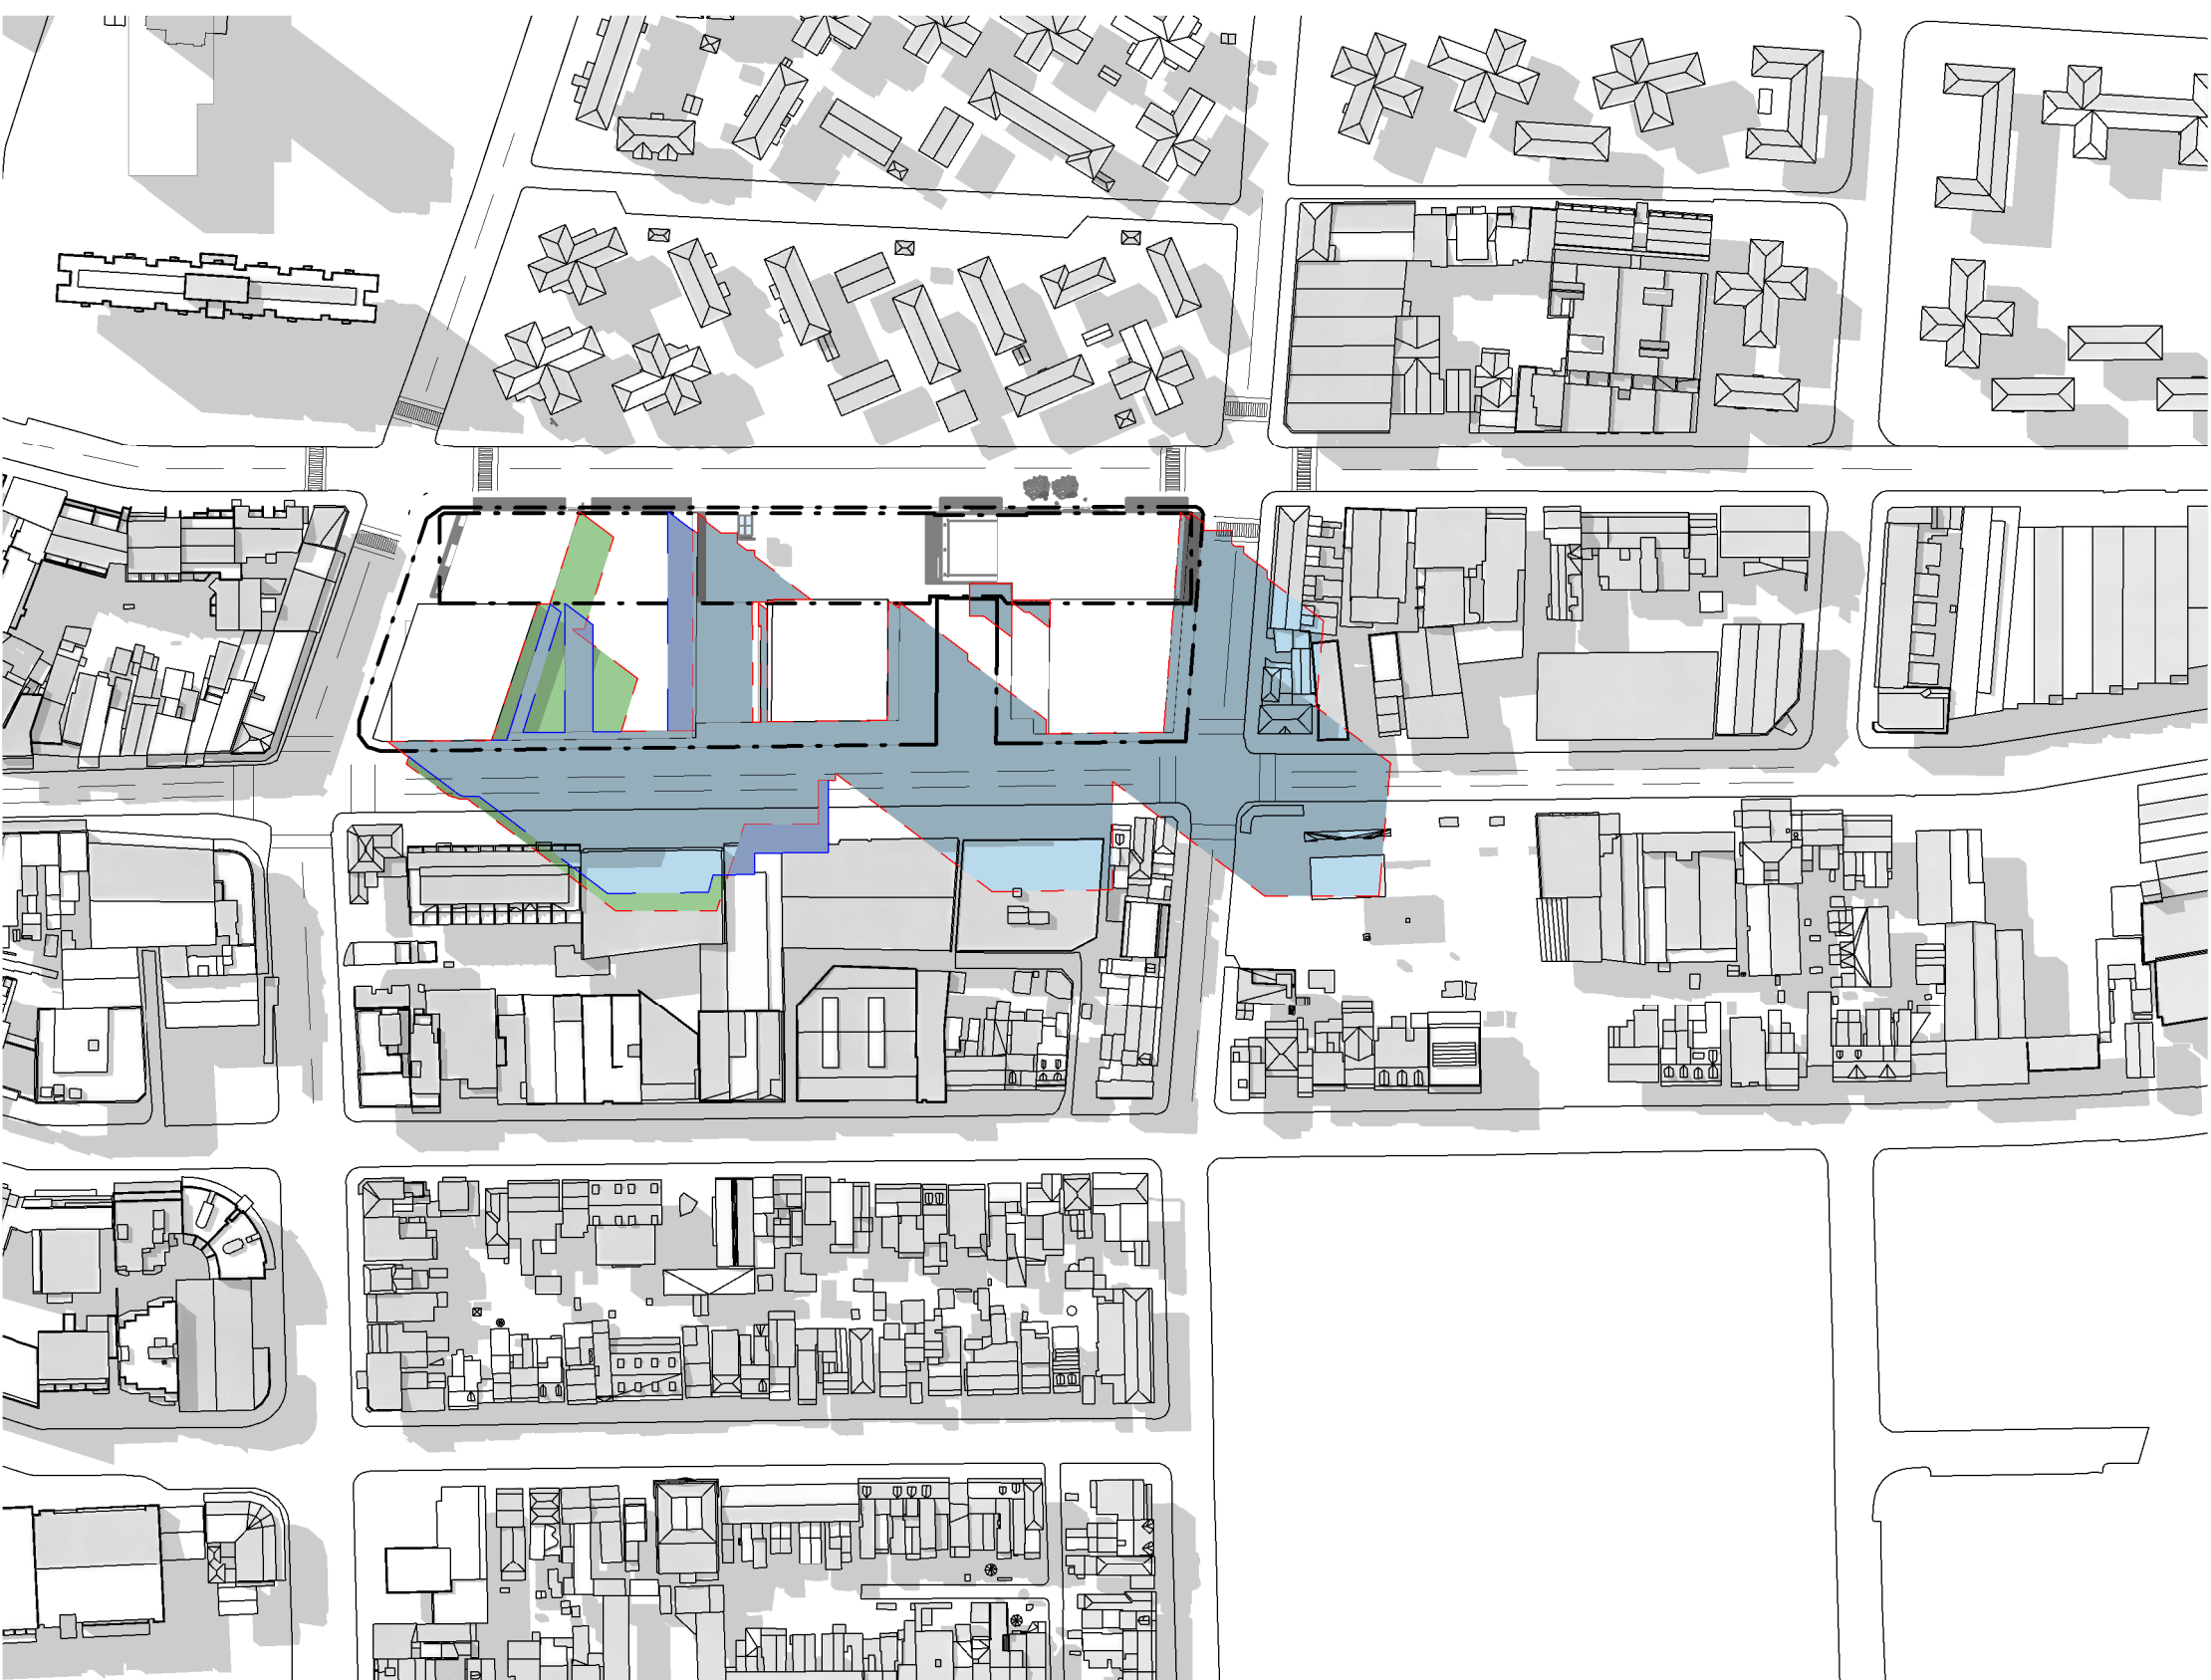

3 21 SEPTEMBER - 11AM
A_1050 1:2000




4 21 SEPTEMBER - 12PM
A_1050 1:2000

Recent revision history		
#	Status	Description
1		Issue For Coordination
		Date
		30/03/20

Notes
No material may be reproduced without prior permission
Contractor must verify all dimensions on site before commencing work or preparing shop drawings.
Do not scale drawings.

SHADOW DIAGRAM	
	SITE BOUNDARY
	APPROVED SHADOW BOUNDARIES
	UNCHANGED SHADOW BOUNDARIES
	REDUCED SHADOW BOUNDARIES
	INCREASED SHADOW BOUNDARIES

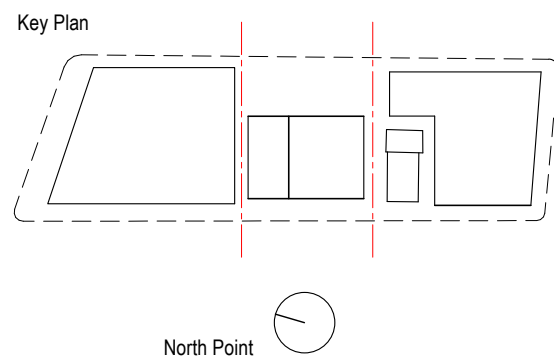

Consultant
Hassell
Project
WATERLOO METRO QUARTER DEVELOPMENT

Project number	Size check
014901-61A-P	25mm
Checked	Approved
TH	DT
Sheet size	Scale
A1	As indicated

Sheet title

SHADOW DIAGRAM

Status

Sheet number	Revision
WMQ-SITE-HAS-UD-DRG-DA_008	1



1 21 SEPTEMBER - 1 PM
A_1050 1:2000



2 21 SEPTEMBER - 2 PM
A_1050 1:2000




3 21 SEPTEMBER - 3 PM
A_1050 1:2000

Recent revision history		
#	Status	Description
1		Issue For Coordination

Date
30/03/20

Notes
No material may be reproduced without prior permission
Contractor must verify all dimensions on site before commencing work or preparing shop drawings.
Do not scale drawings.

SHADOW DIAGRAM	
	SITE BOUNDARY
	APPROVED SHADOW BOUNDARIES
	UNCHANGED SHADOW BOUNDARIES
	REDUCED SHADOW BOUNDARIES
	INCREASED SHADOW BOUNDARIES

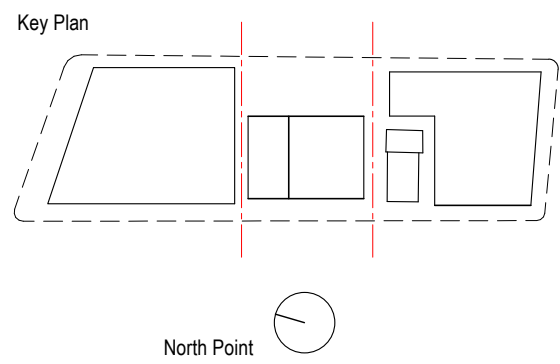

Consultant
Hassell

Project
WATERLOO METRO QUARTER DEVELOPMENT

Project number	Size check
014901-61A-P	25mm
Checked	Approved
TH	DT
Sheet size	Scale
A1	As indicated

Sheet title


SHADOW DIAGRAM

Status


Sheet number
WMQ-SITE-HAS-UD-DRG-DA_009 1

Revision

APPENDIX B – REFERENCE DESIGN DRAWINGS

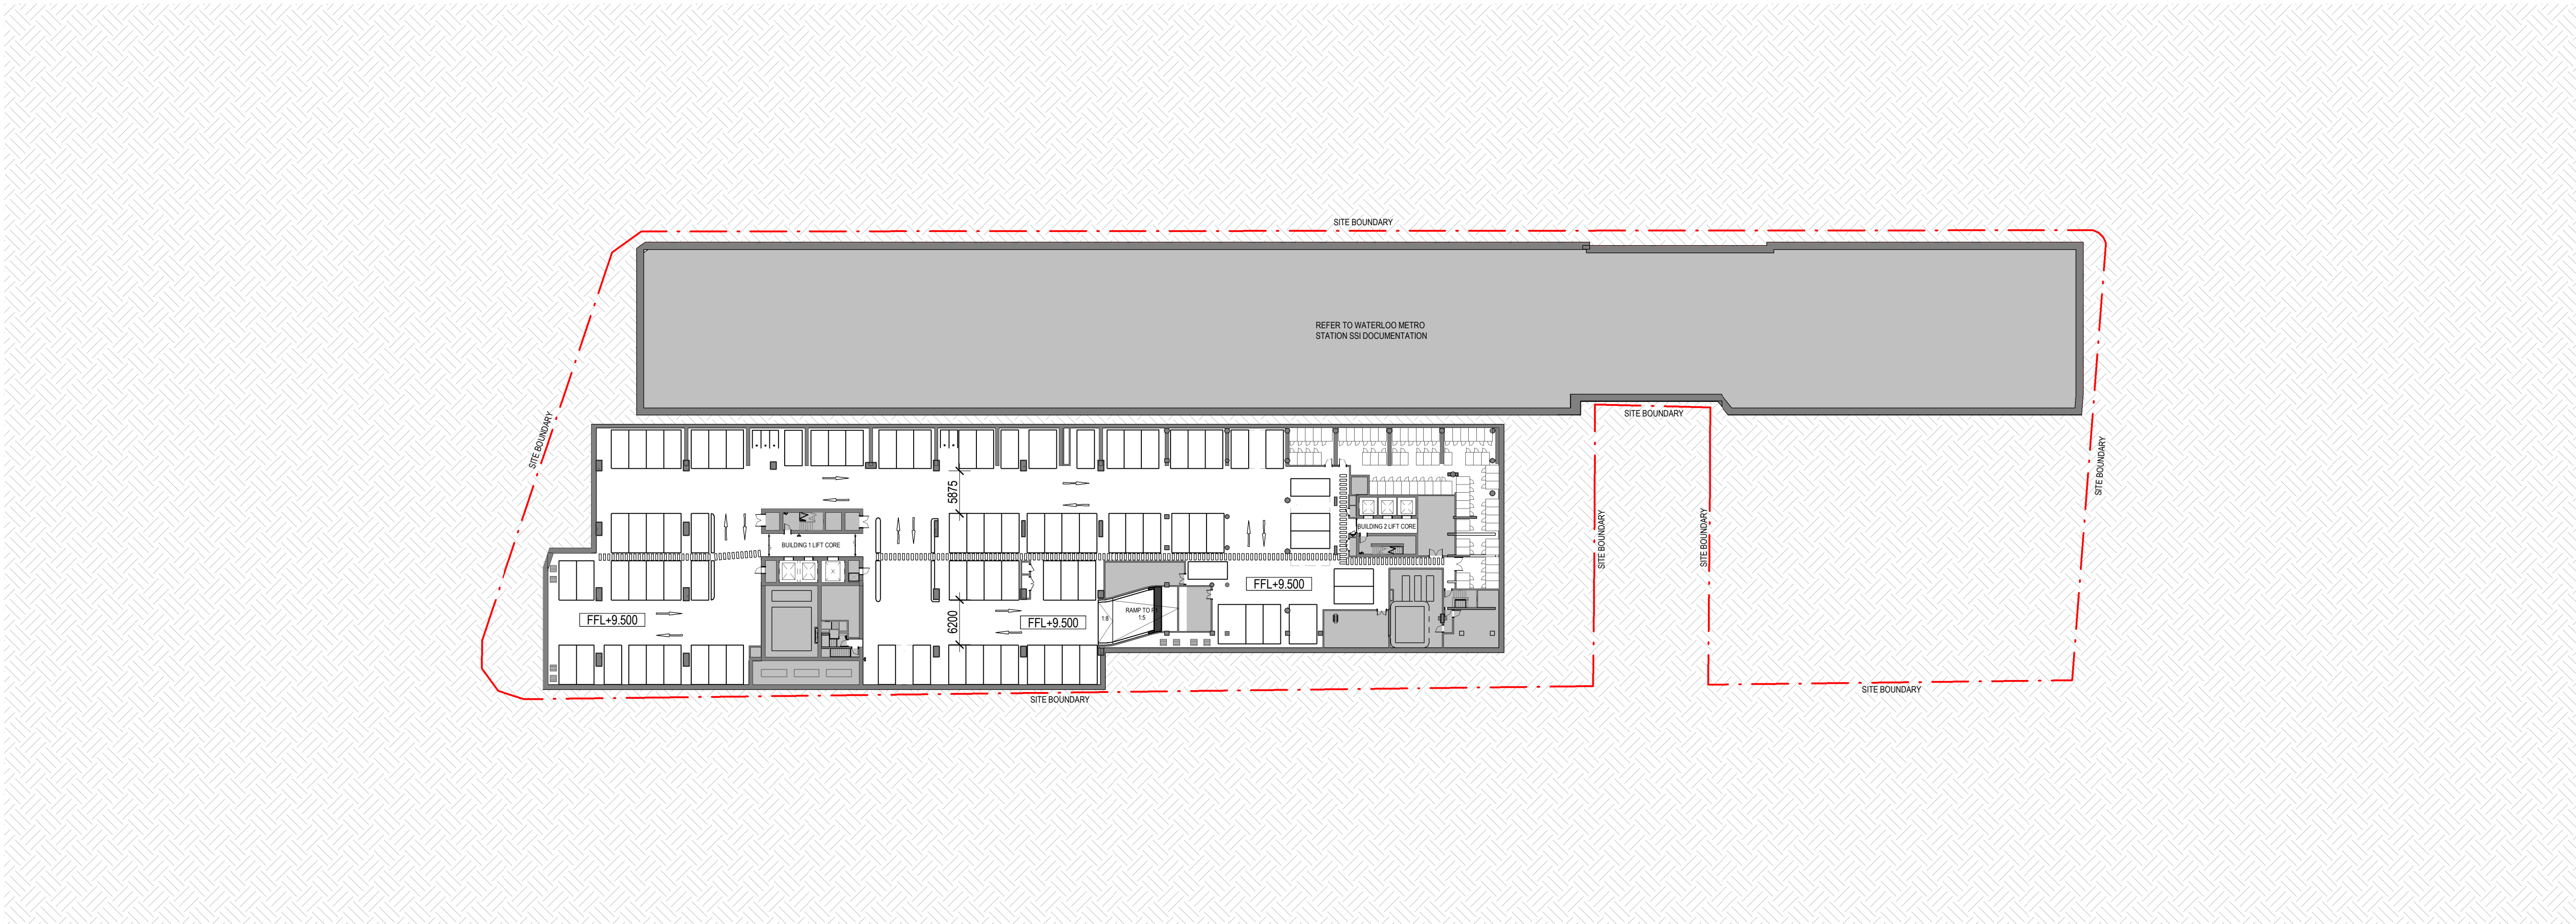

1 PLAN - P2
A_1050 1:500

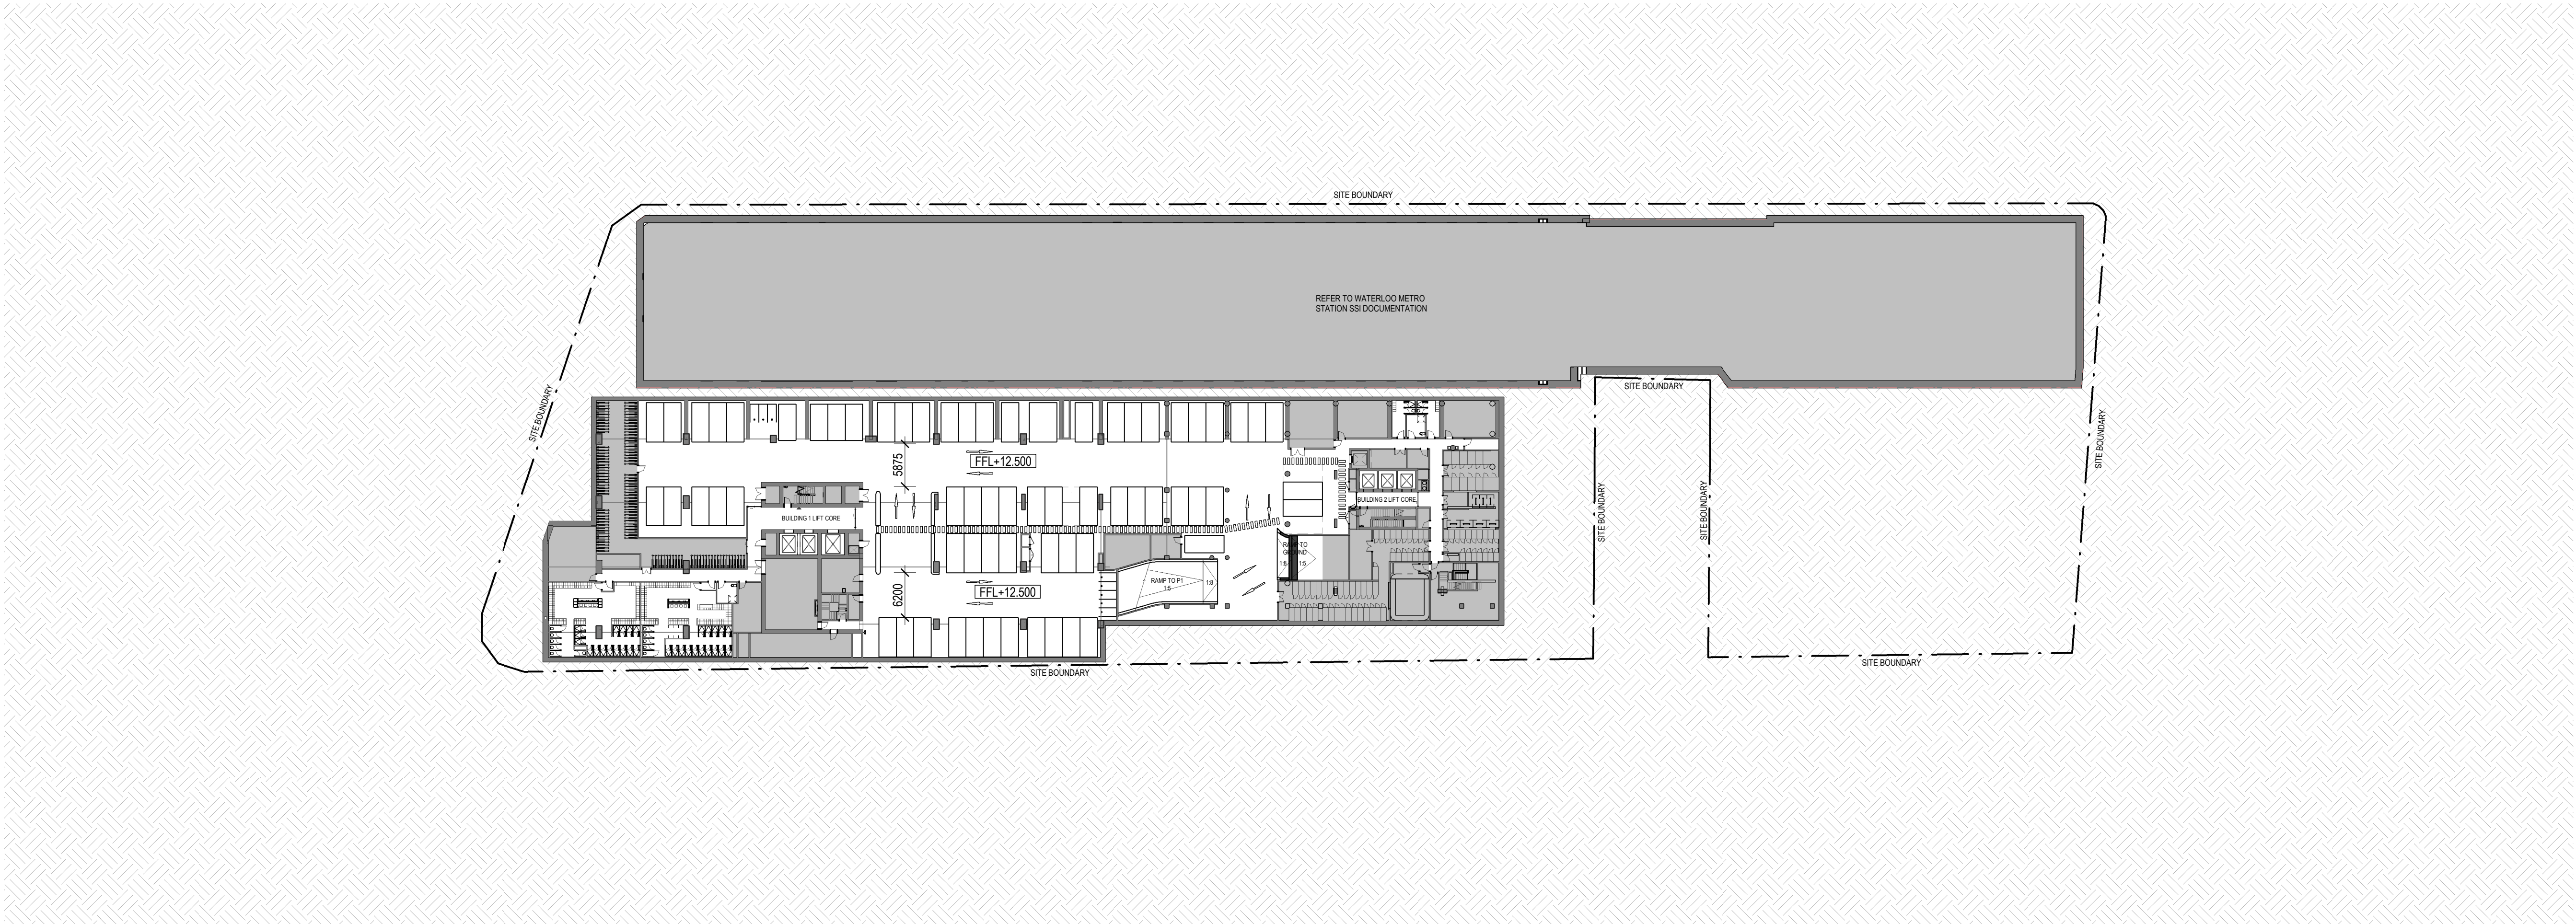


2 PLAN - P1
A_1050 1:500

Recent revision history		
#	Status	Description
1		Issue For Information
2		Draft For Coordination
3		Issue for coordination
4		Issue for coordination
5		Issue for DA
6		Issue for DA

Notes
No material may be reproduced without prior permission
Contractor must verify all dimensions on site before commencing work or preparing shop drawings.
Do not scale drawings.

LEGEND	
---	SITE BOUNDARY
---	APPROVED SSD9393 ENVELOPE
---	AMENDED ENVELOPE (PROPOSED)
	COMMERCIAL
	RETAIL
	COMMUNITY
	COMMUNITY RETAIL
	LOBBY
	PLANT/SERVICES/BOH
	COMMON AREA
	STUDIO / STUDENT ACCOMMODATION
	RESIDENTIAL / 1 BEDROOM
	RESIDENTIAL / 2 BEDROOM
	RESIDENTIAL / 3+ BEDROOM

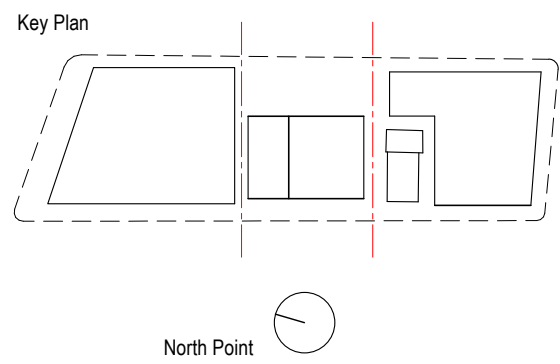

Consultant
Hassell
Project
WATERLOO METRO QUARTER DEVELOPMENT


Project number	Size check
014901-61A-P	25mm
Checked	Approved
TH	DT
Sheet size	Scale
A1	As indicated

Sheet title

GENERAL ARRANGEMENT FLOOR
PLANS - LEVEL P2 & P1

Status

Sheet number	Revision
WMQ-SITE-HAS-UD-DRG-A_1000	6

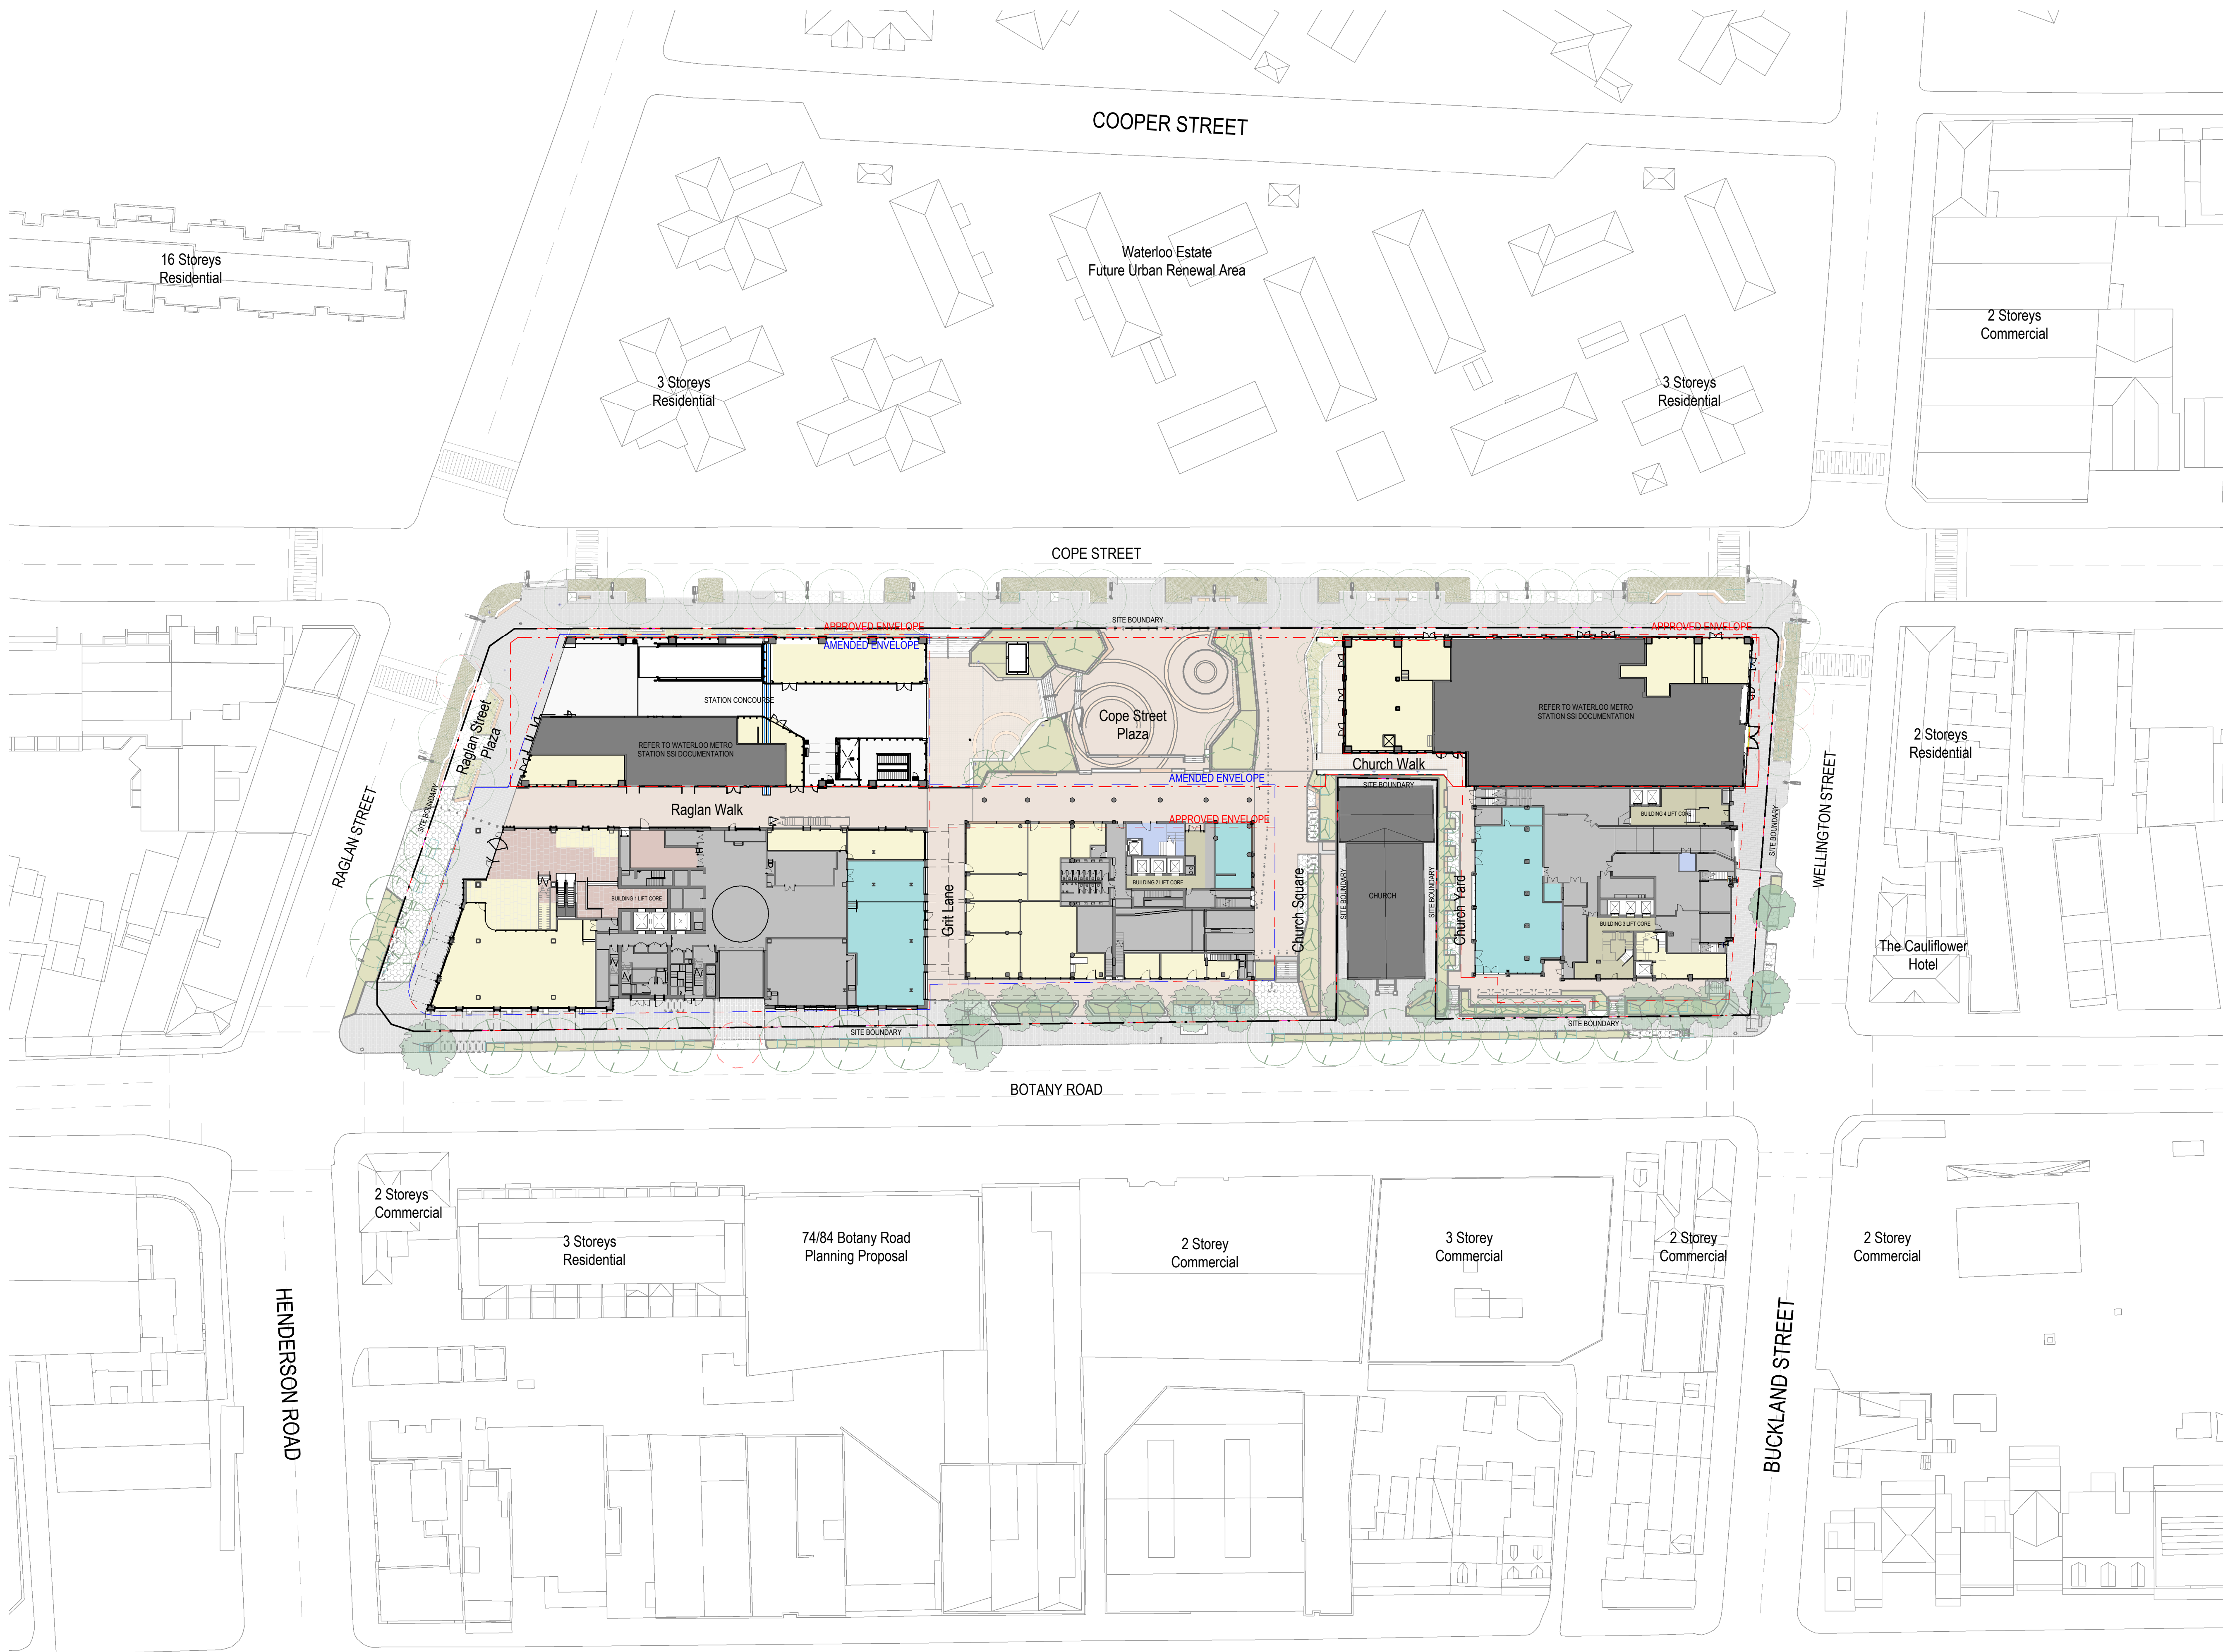


1 PLAN - GROUND FLOOR
A_1050 1:500

Recent revision history		
#	Status	Description
1		Issue For Coordination
2		Issue For Information
3		Issue For Information
4		Issue For Information
5		Draft For Coordination
6		Issue for coordination
7		Issue for coordination
8		Issue for coordination
9		Issue for DA
10		Issue for DA

Notes
No material may be reproduced without prior permission
Contractor must verify all dimensions on site before commencing work or preparing shop drawings.
Do not scale drawings.

LEGEND	
	SITE BOUNDARY
	APPROVED SSO9393 ENVELOPE
	AMENDED ENVELOPE (PROPOSED)
	COMMERCIAL
	RETAIL
	COMMUNITY
	COMMUNITY RETAIL
	LOBBY
	PLANT/SERVICES/BOH
	COMMON AREA
	STUDIO / STUDENT ACCOMMODATION
	RESIDENTIAL / 1 BEDROOM
	RESIDENTIAL / 2 BEDROOM
	RESIDENTIAL / 3+ BEDROOM

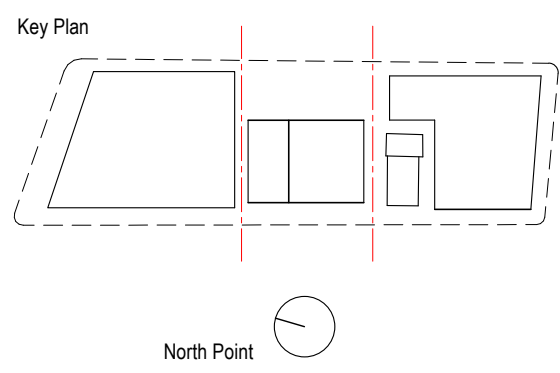

Client

Waterloo Integrated Station Development
A Joint Venture Project
JOHN HOLLAND mirvac

NSW GOVERNMENT

sydney METRO

Consultant

Hassell

Project
WATERLOO METRO QUARTER DEVELOPMENT


Project number	Size check
014901-61A-P	25mm
Checked	Approved
TH	DT
Sheet size	Scale
A1	As indicated

Sheet title


GENERAL ARRANGEMENT FLOOR
PLANS - GROUND FLOOR

Status

Sheet number	Revision
WMQ-SITE-HAS-UD-DRG-A_1001	10

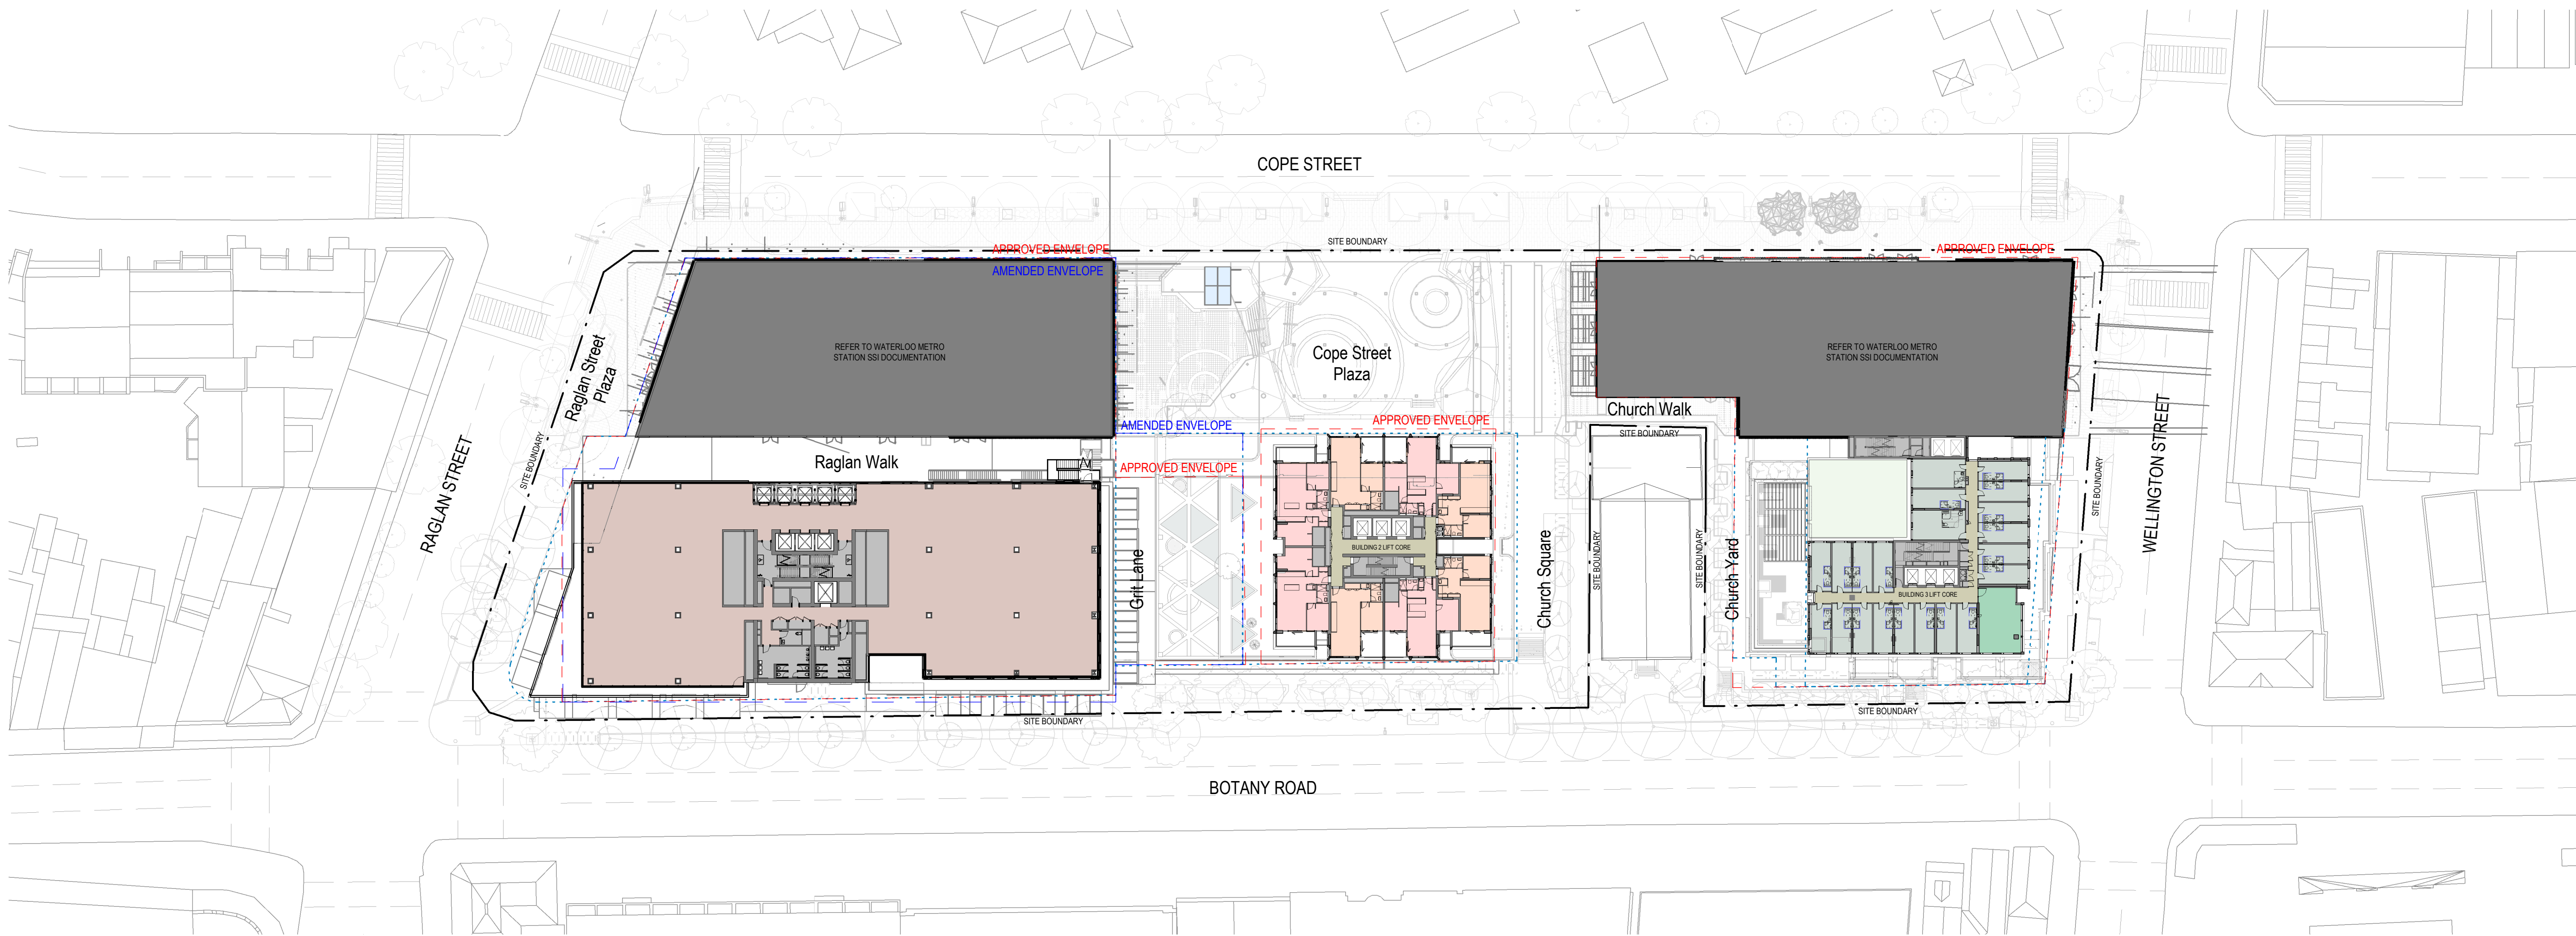

1 PLAN - LEVEL 03
A_1050 1:500

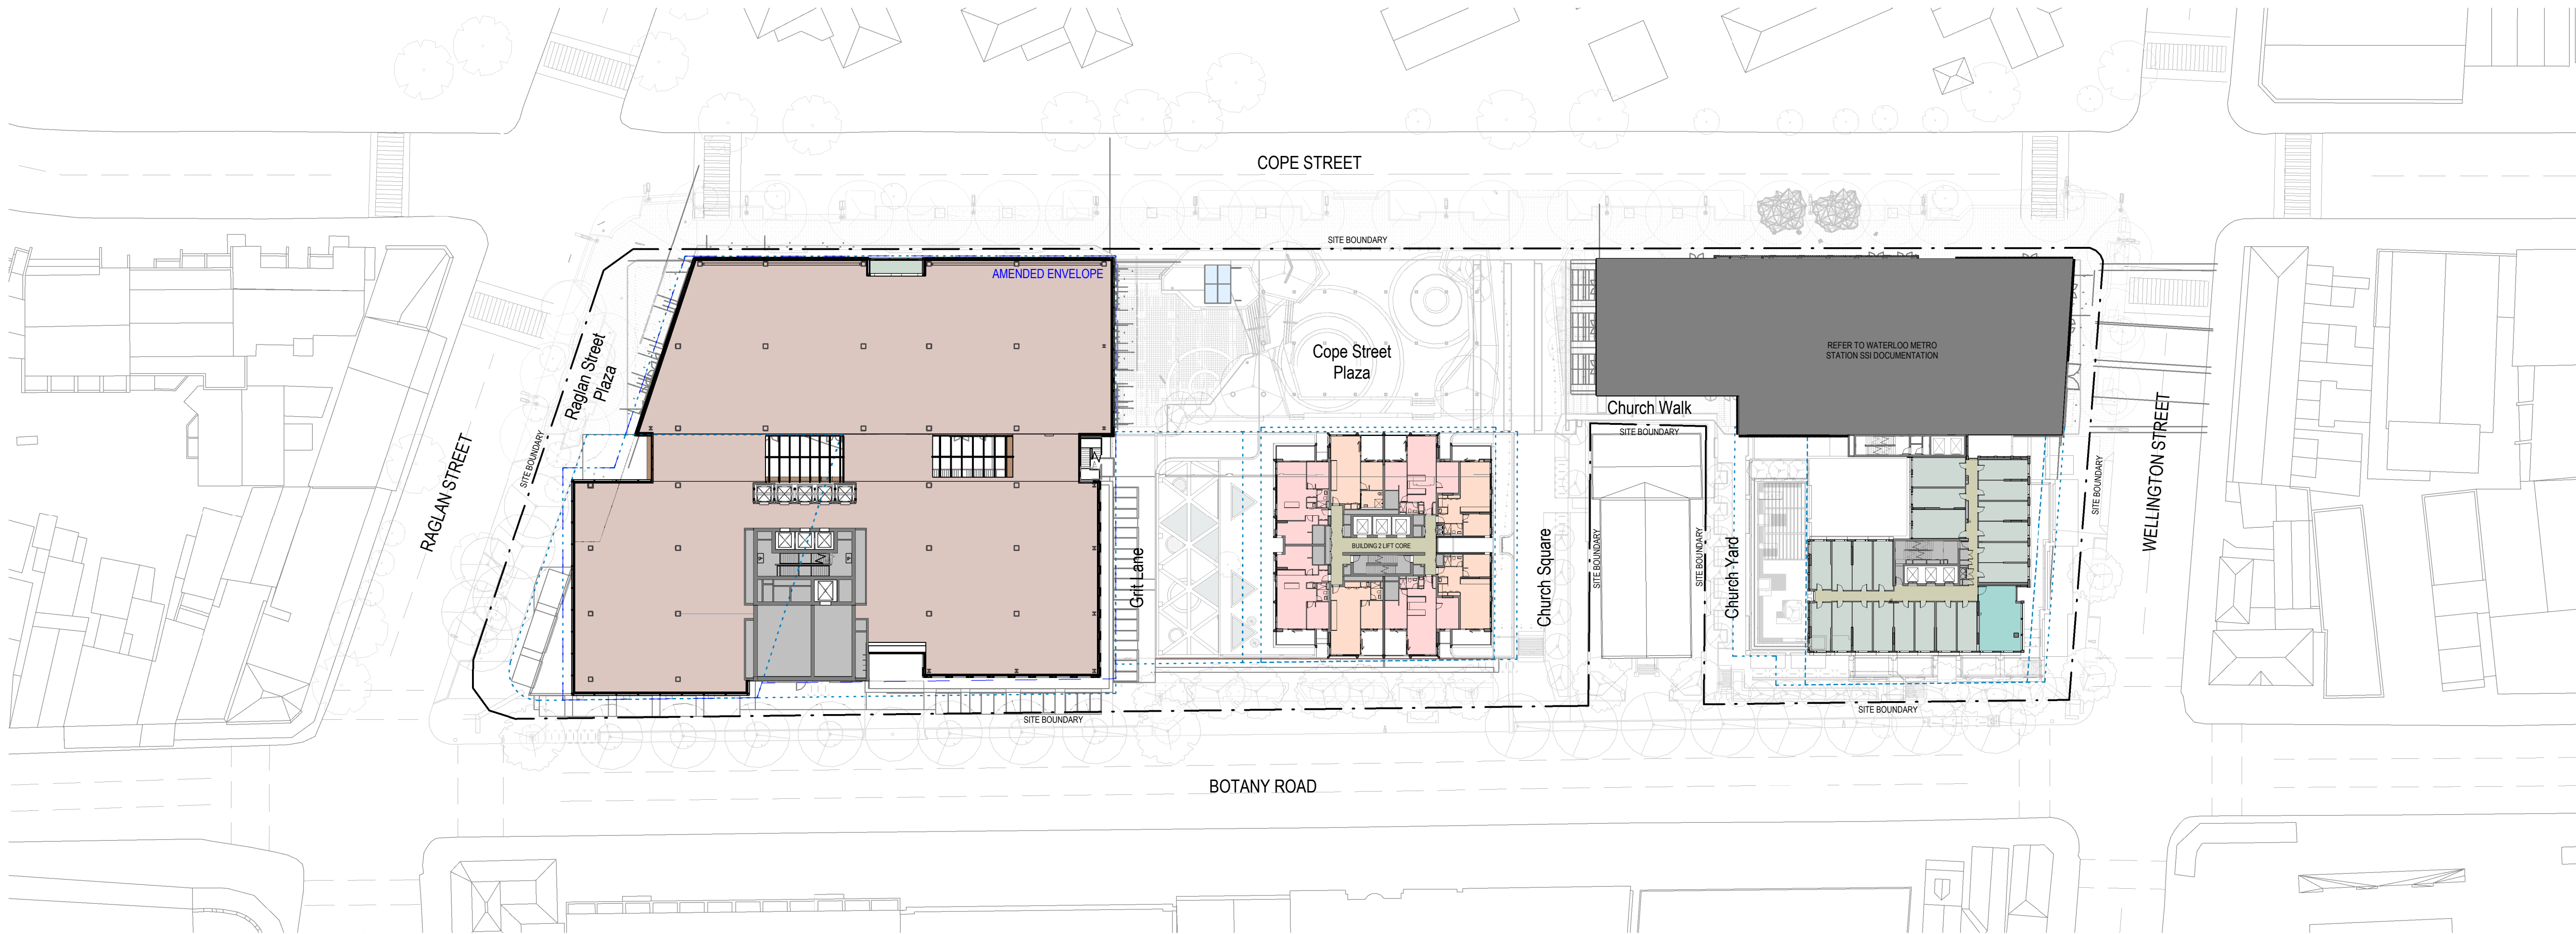


2 PLAN - LEVEL 04
A_1050 1:500

Recent revision history		
#	Status	Description
1		Issue For Information
2		Draft For Coordination
3		Issue for coordination
4		Issue for coordination
5		Issue for DA
6		Issue for DA

Date
21/05/20
10/06/20
22/06/20
27/07/20
30/07/20
30/09/20

Notes
No material may be reproduced without prior permission
Contractor must verify all dimensions on site before commencing work or preparing shop drawings.
Do not scale drawings.

LEGEND	
	SITE BOUNDARY
	APPROVED SSD9393 ENVELOPE
	AMENDED ENVELOPE (PROPOSED)
	COMMERCIAL
	RETAIL
	COMMUNITY
	COMMUNITY RETAIL
	LOBBY
	PLANT/SERVICES/BOH
	COMMON AREA
	STUDIO / STUDENT ACCOMMODATION
	RESIDENTIAL / 1 BEDROOM
	RESIDENTIAL / 2 BEDROOM
	RESIDENTIAL / 3+ BEDROOM

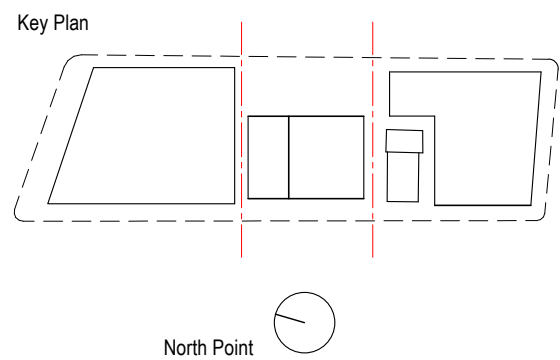

Consultant
Hassell

Project
WATERLOO METRO QUARTER DEVELOPMENT


Project number		Size check	
014901-61A-P		25mm	
Checked	Approved	Sheet size	Scale
TH	DT	A1	As indicated

Sheet title


GENERAL ARRANGEMENT FLOOR
PLANS - LEVEL 03 & 04

Status

Sheet number	Revision
WMQ-SITE-HAS-UD-DRG-A_1003	6

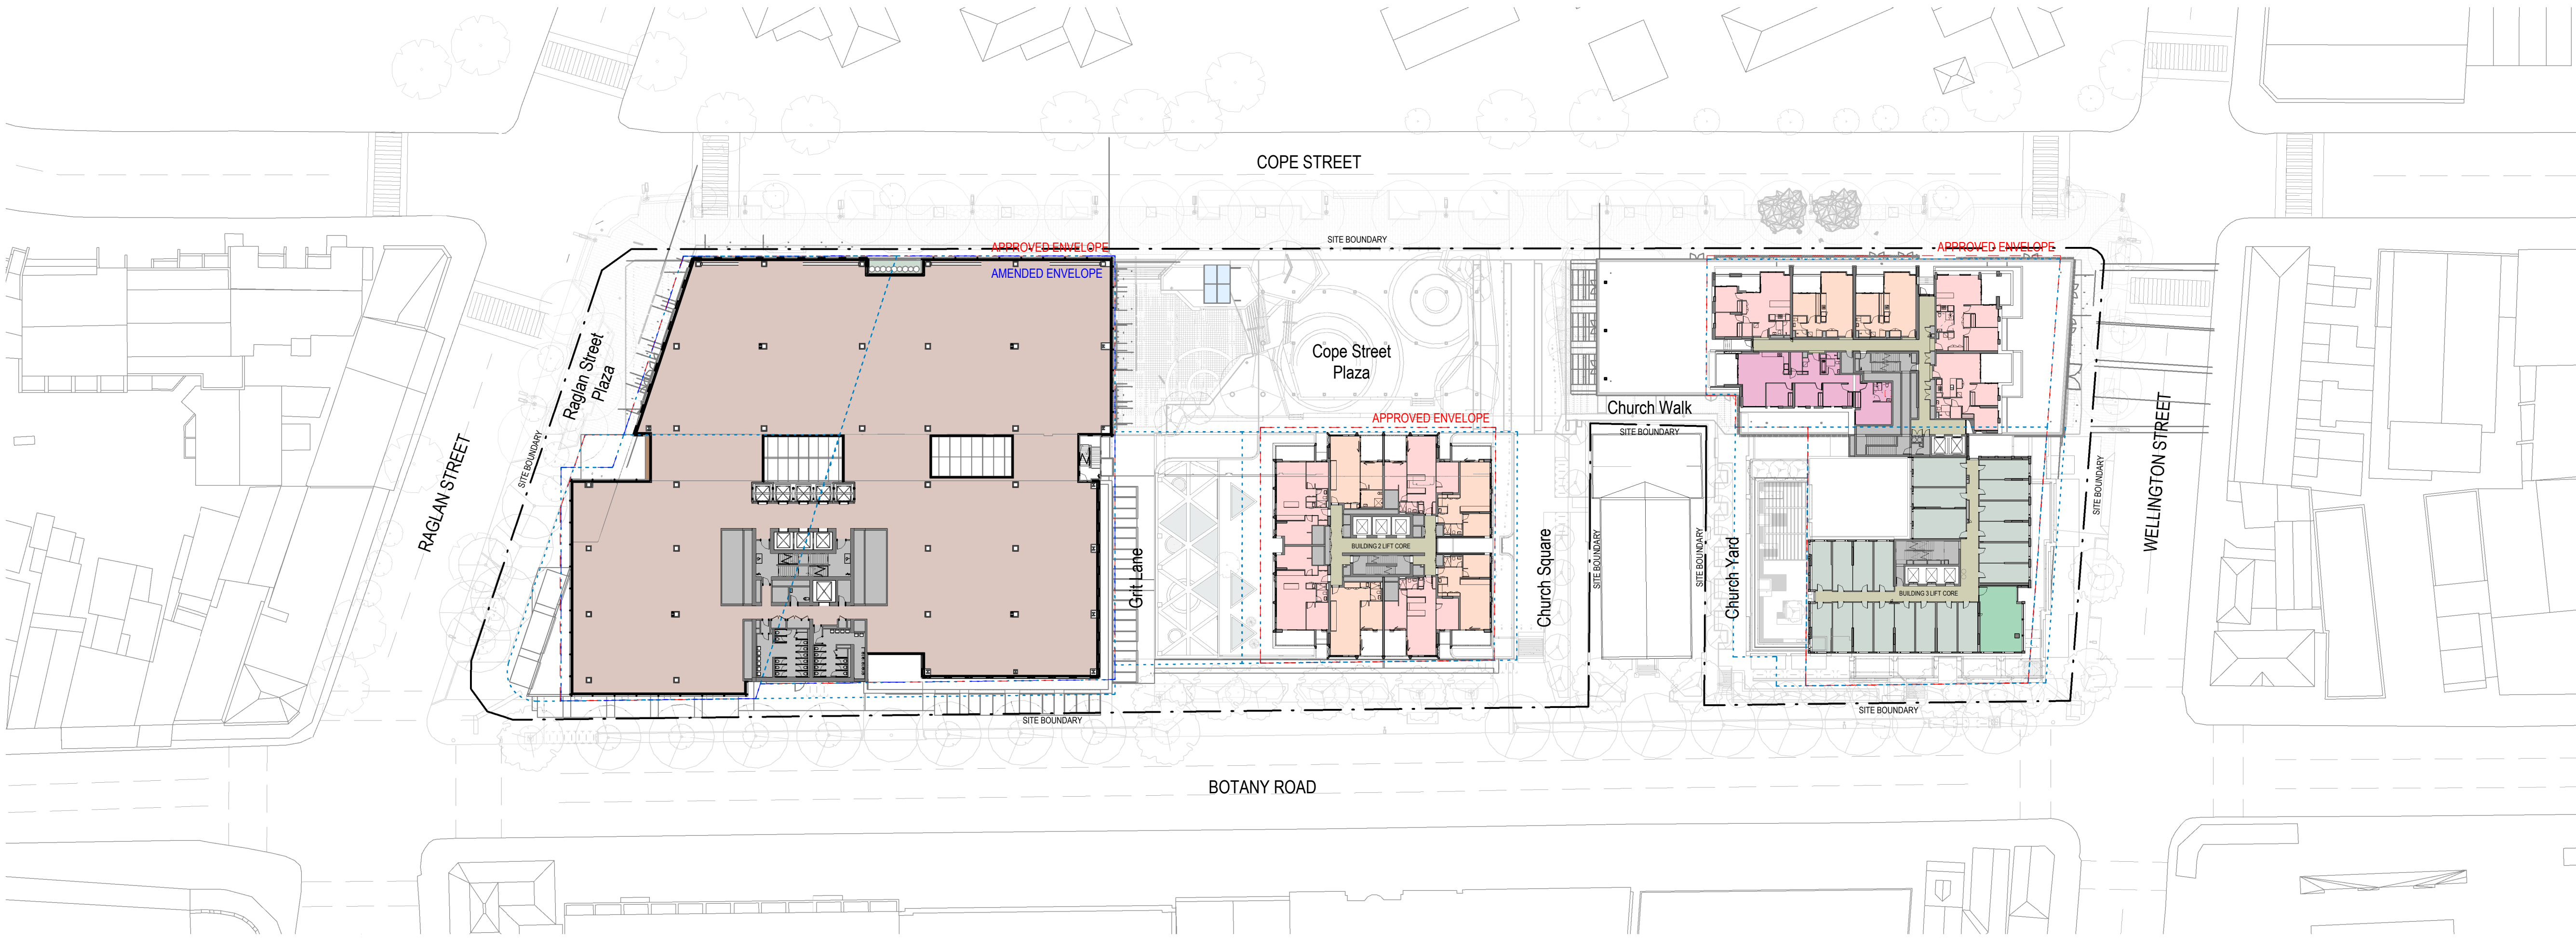

1 PLAN - LEVEL 05
A_1050 1: 500

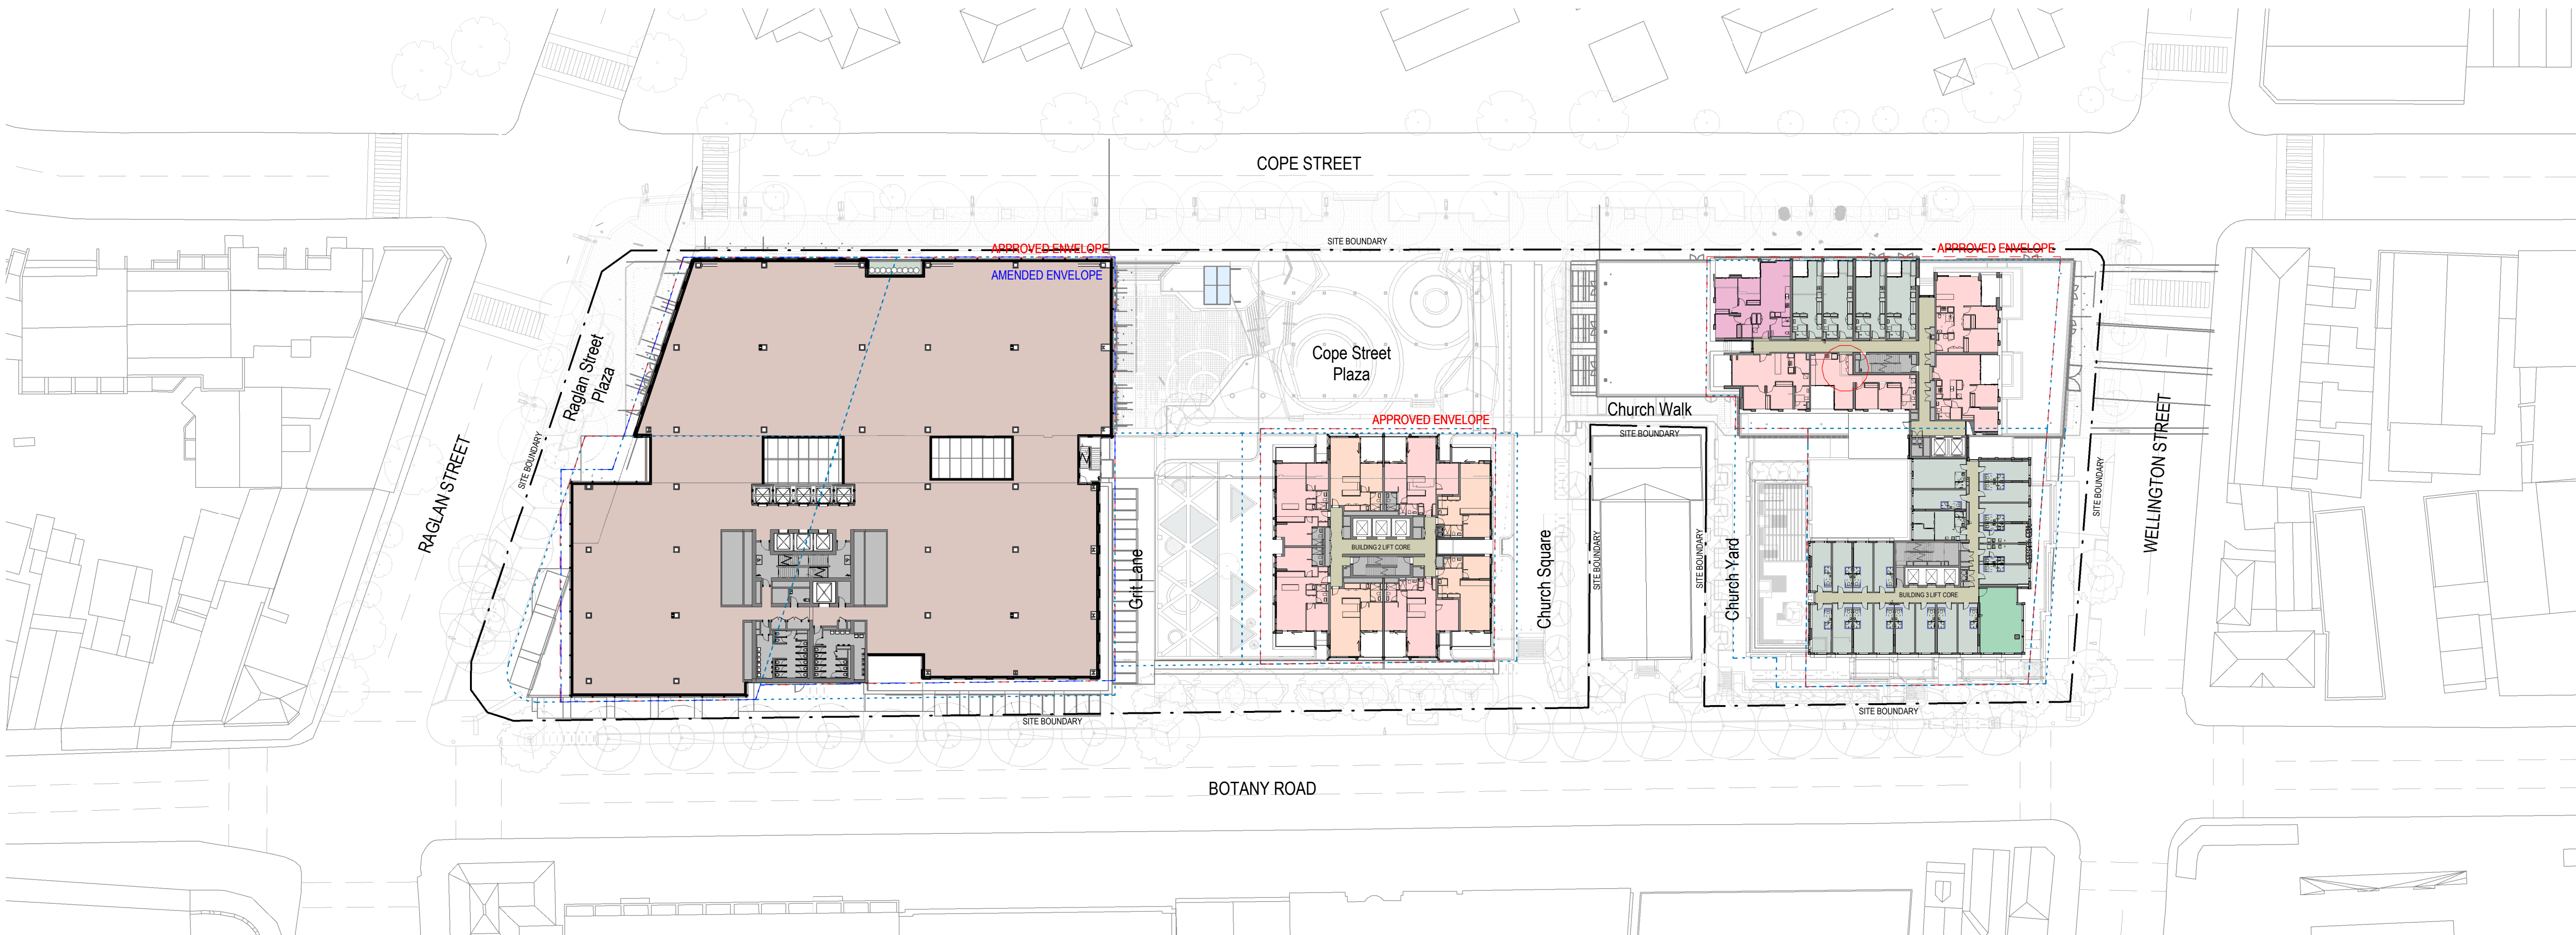


2 PLAN - LEVEL 06
A_1050 1: 500

Recent revision history		
#	Status	Description
1		Issue For Information
2		Draft For Coordination
3		Issue for coordination
4		Issue for coordination
5		Issue for DA
		Date
		21/05/20
		10/06/20
		22/06/20
		27/07/20
		30/07/20

Notes
No material may be reproduced without prior permission
Contractor must verify all dimensions on site before commencing work or preparing shop drawings.
Do not scale drawings.

LEGEND	
---	SITE BOUNDARY
- - -	APPROVED SSD9393 ENVELOPE
- - -	AMENDED ENVELOPE (PROPOSED)
	COMMERCIAL
	RETAIL
	COMMUNITY
	COMMUNITY RETAIL
	LOBBY
	PLANT/SERVICES/BOH
	COMMON AREA
	STUDIO / STUDENT ACCOMMODATION
	RESIDENTIAL / 1 BEDROOM
	RESIDENTIAL / 2 BEDROOM
	RESIDENTIAL / 3+ BEDROOM

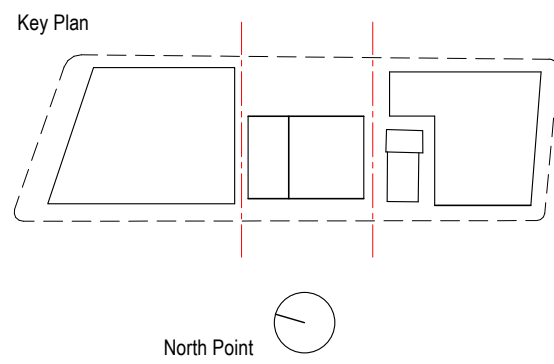

Consultant
Hassell

Project
WATERLOO METRO QUARTER DEVELOPMENT


Project number	Size check
014901-61A-P	25mm
Checked	Approved
TH	DT
	A1
	As indicated

Sheet title


GENERAL ARRANGEMENT FLOOR
PLANS - LEVEL 05 & 06

Status

Sheet number	Revision
WMQ-SITE-HAS-UD-DRG-A_1004	5

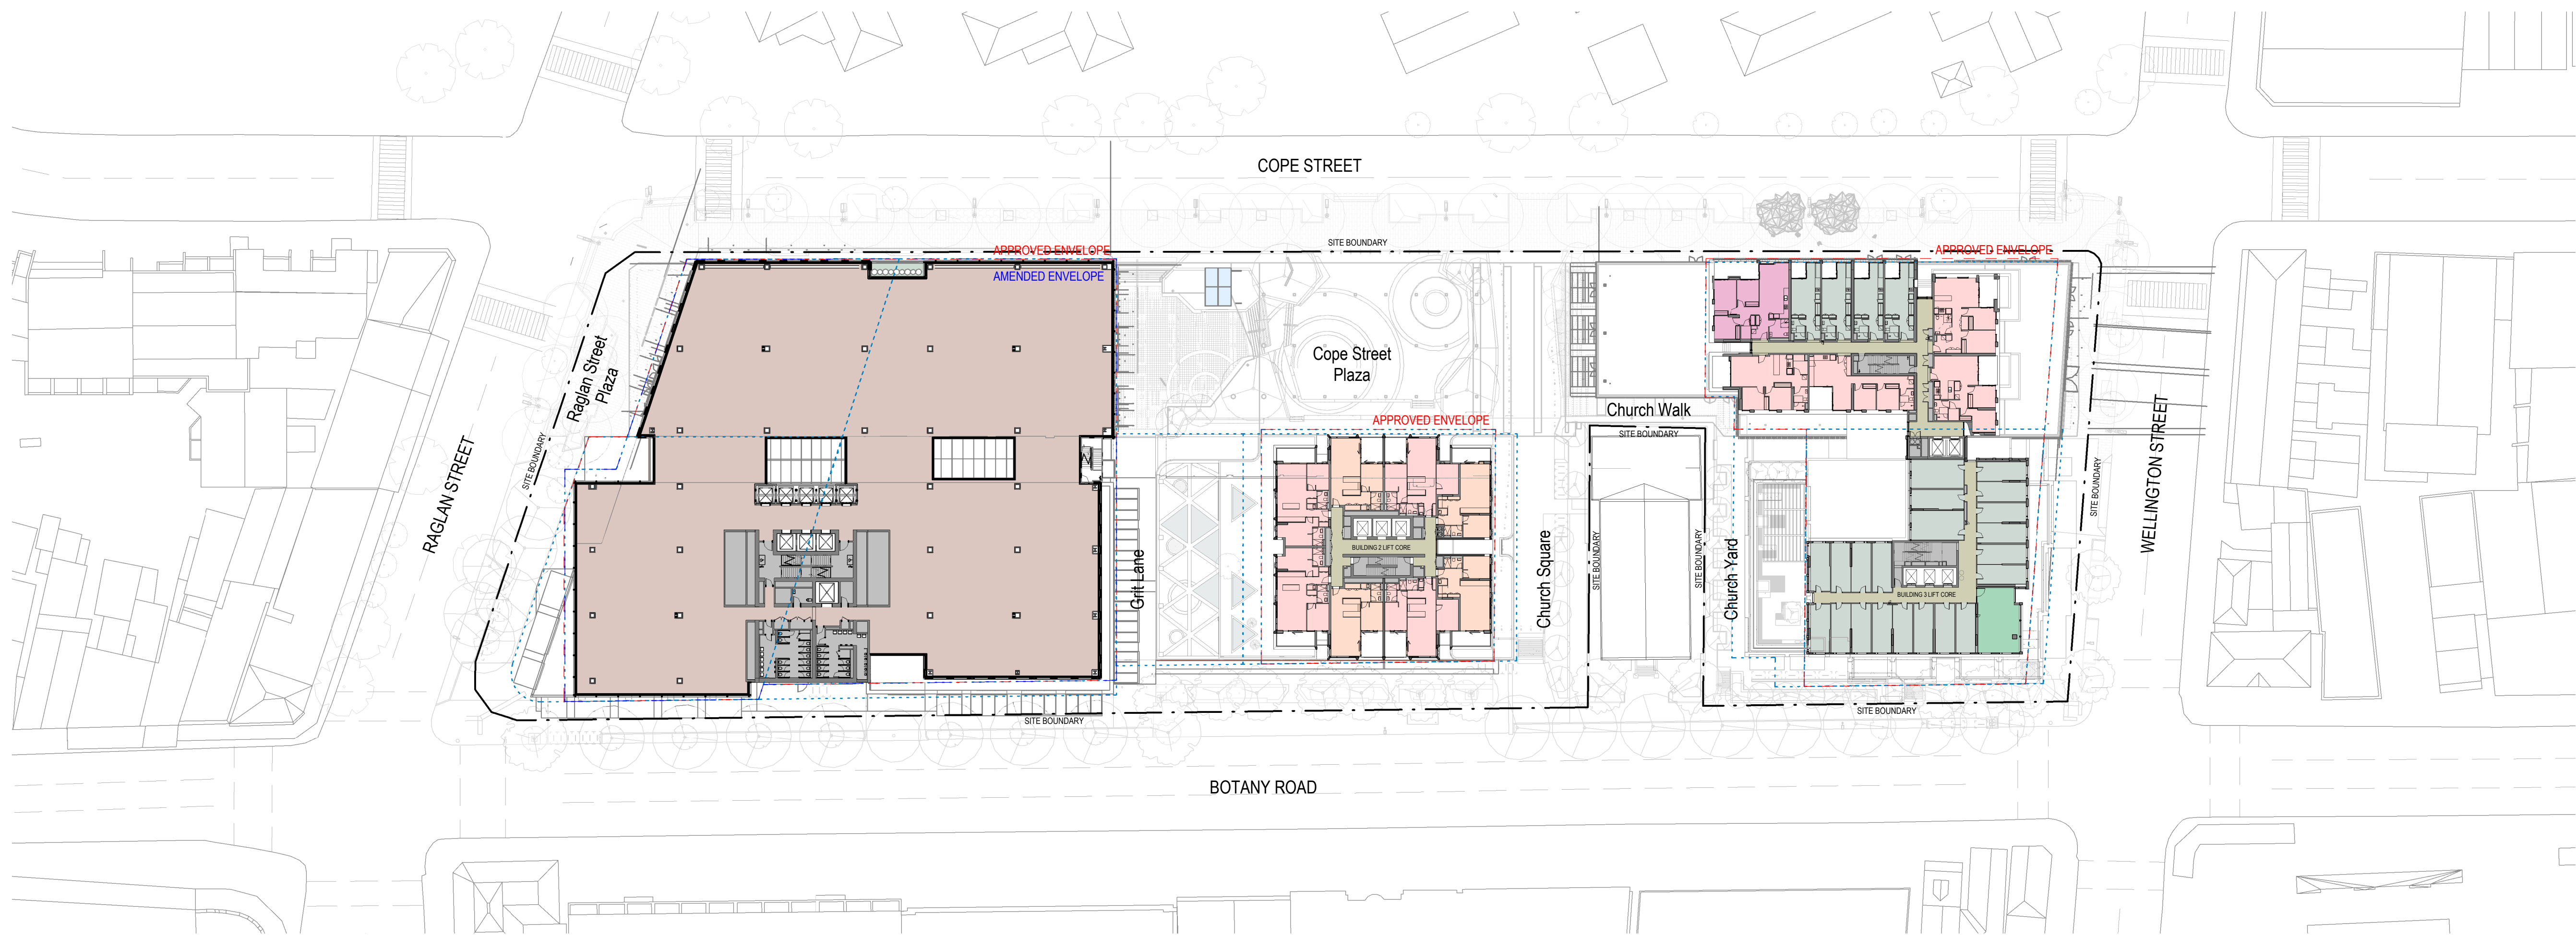

1 PLAN - LEVEL 07
A_1050 1:500

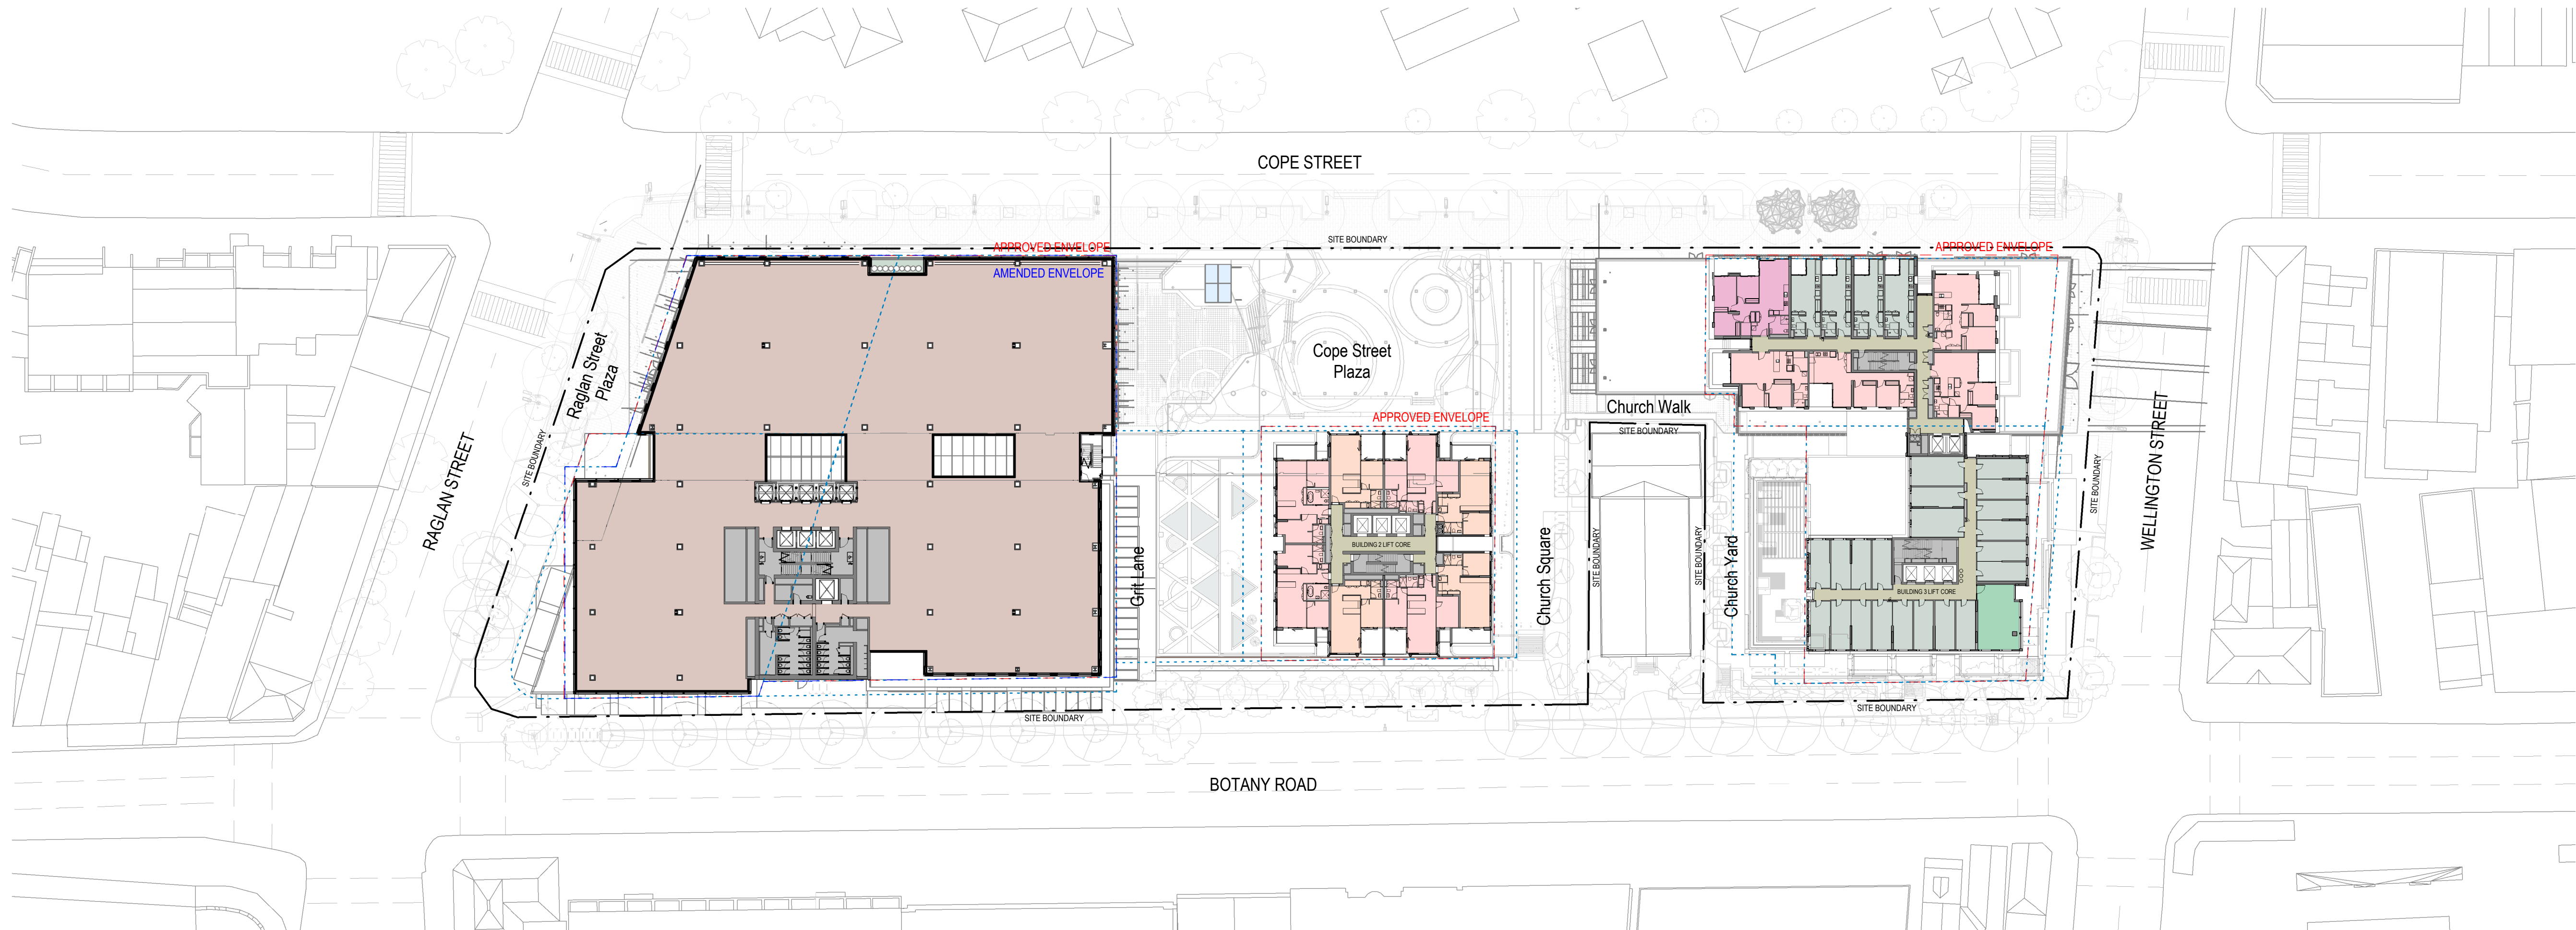


2 PLAN - LEVEL 08
A_1050 1:500

Recent revision history		
#	Status	Description
1		Issue For Information
2		Draft For Information
3		Issue for coordination
4		Issue for coordination
5		Issue for DA
6		Issue for DA

Notes
No material may be reproduced without prior permission
Contractor must verify all dimensions on site before commencing work or preparing shop drawings.
Do not scale drawings.

LEGEND	
	SITE BOUNDARY
	APPROVED SSD9393 ENVELOPE
	AMENDED ENVELOPE (PROPOSED)
	COMMERCIAL
	RETAIL
	COMMUNITY
	COMMUNITY RETAIL
	LOBBY
	PLANT/SERVICES/BOH
	COMMON AREA
	STUDIO / STUDENT ACCOMMODATION
	RESIDENTIAL / 1 BEDROOM
	RESIDENTIAL / 2 BEDROOM
	RESIDENTIAL / 3+ BEDROOM

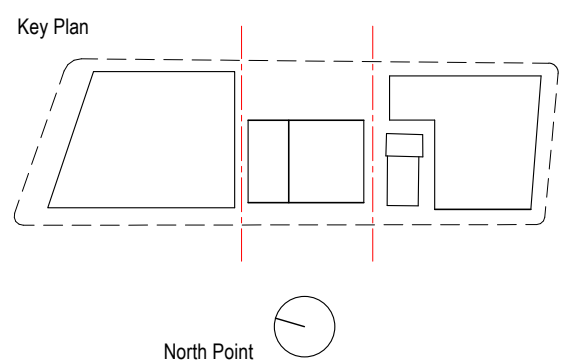

Consultant
Hassell


Project
WATERLOO METRO QUARTER DEVELOPMENT

Project number	Size check
014901-61A-P	25mm
Checked	Approved
TH	DT
	A1
	As indicated


Sheet title
GENERAL ARRANGEMENT FLOOR PLANS - LEVEL 07 & 08

Status

Sheet number	Revision
WMQ-SITE-HAS-UD-DRG-A_1005	6

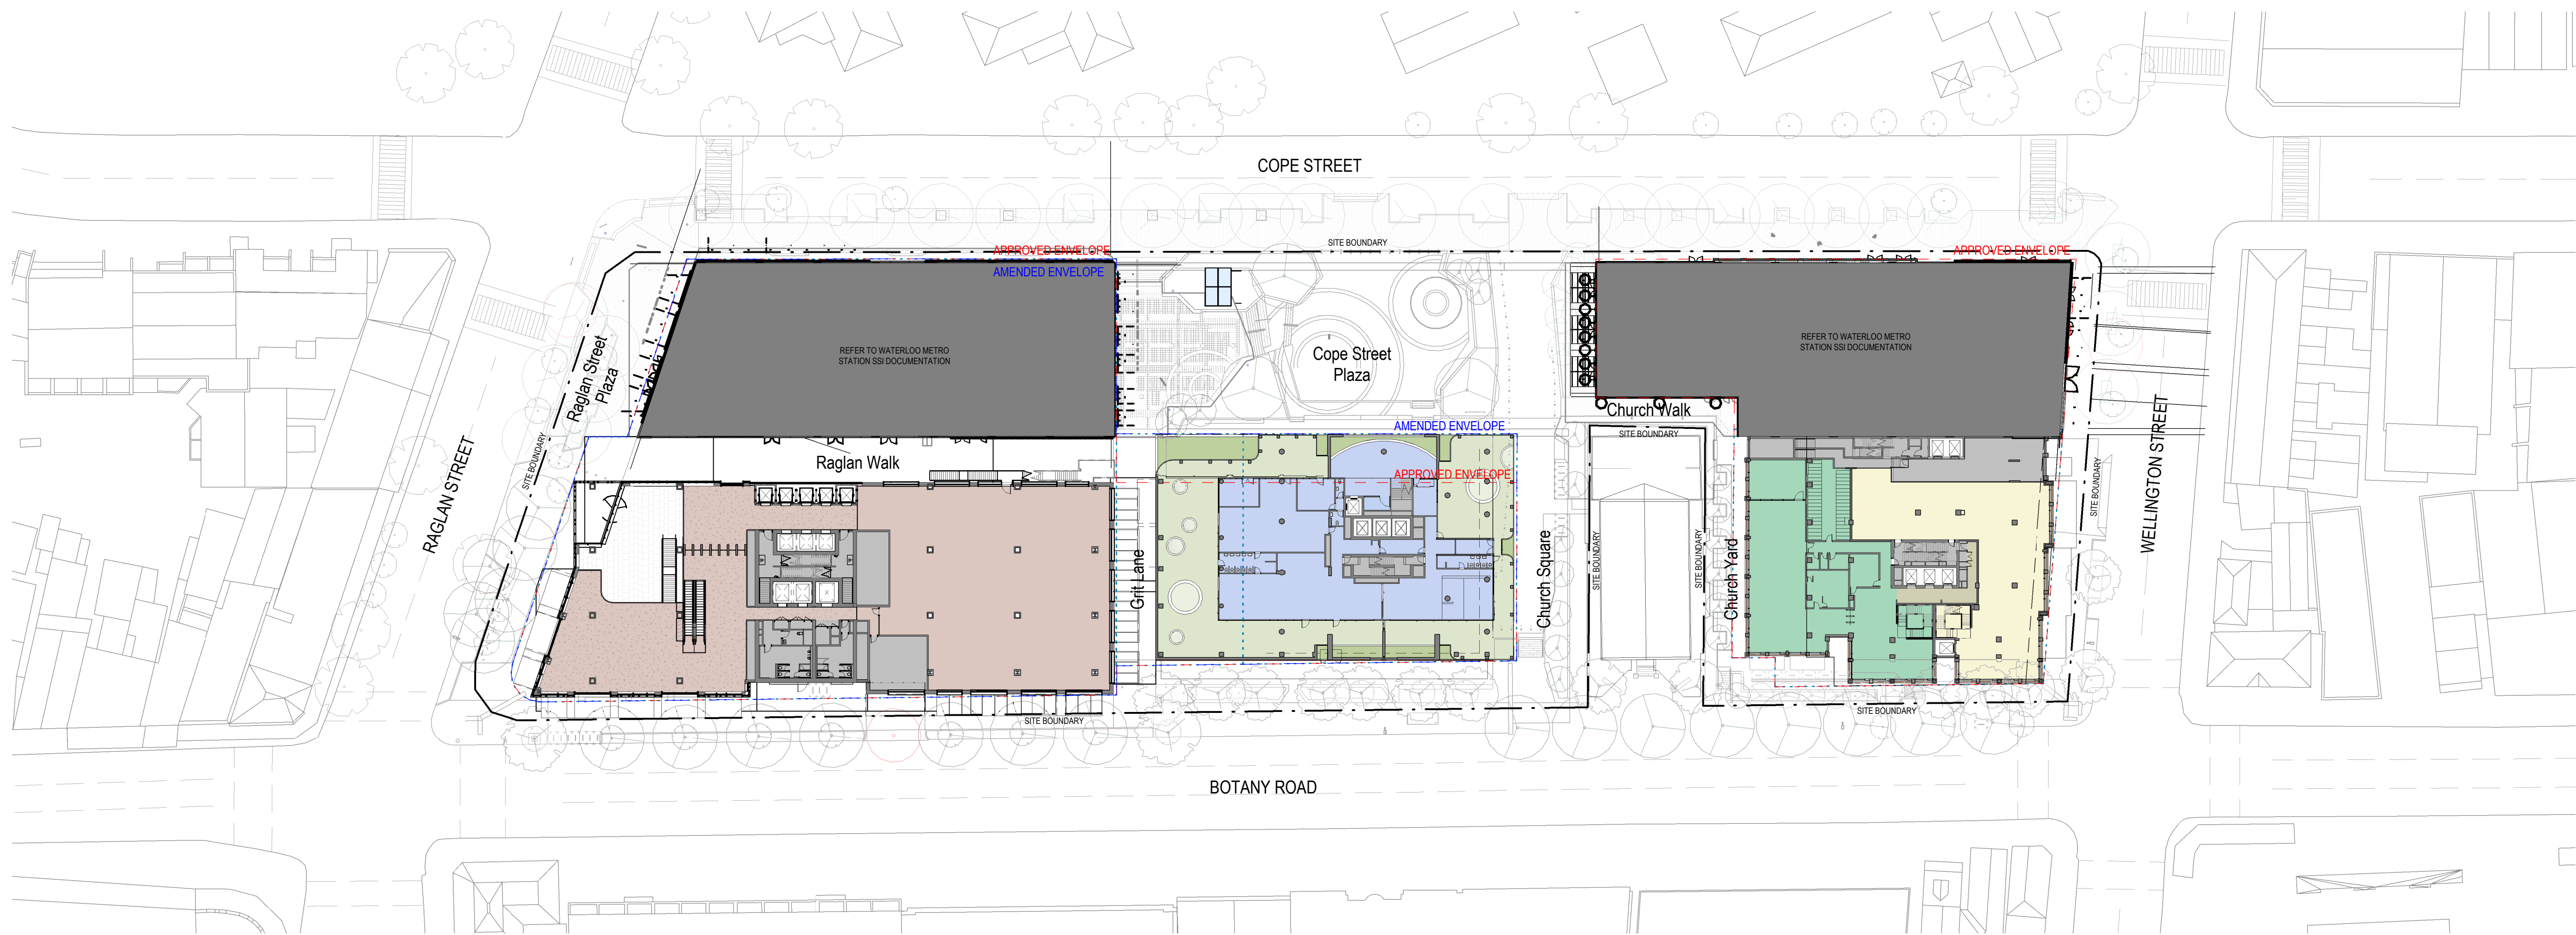

1 PLAN - LEVEL 01
A_1050 1:500

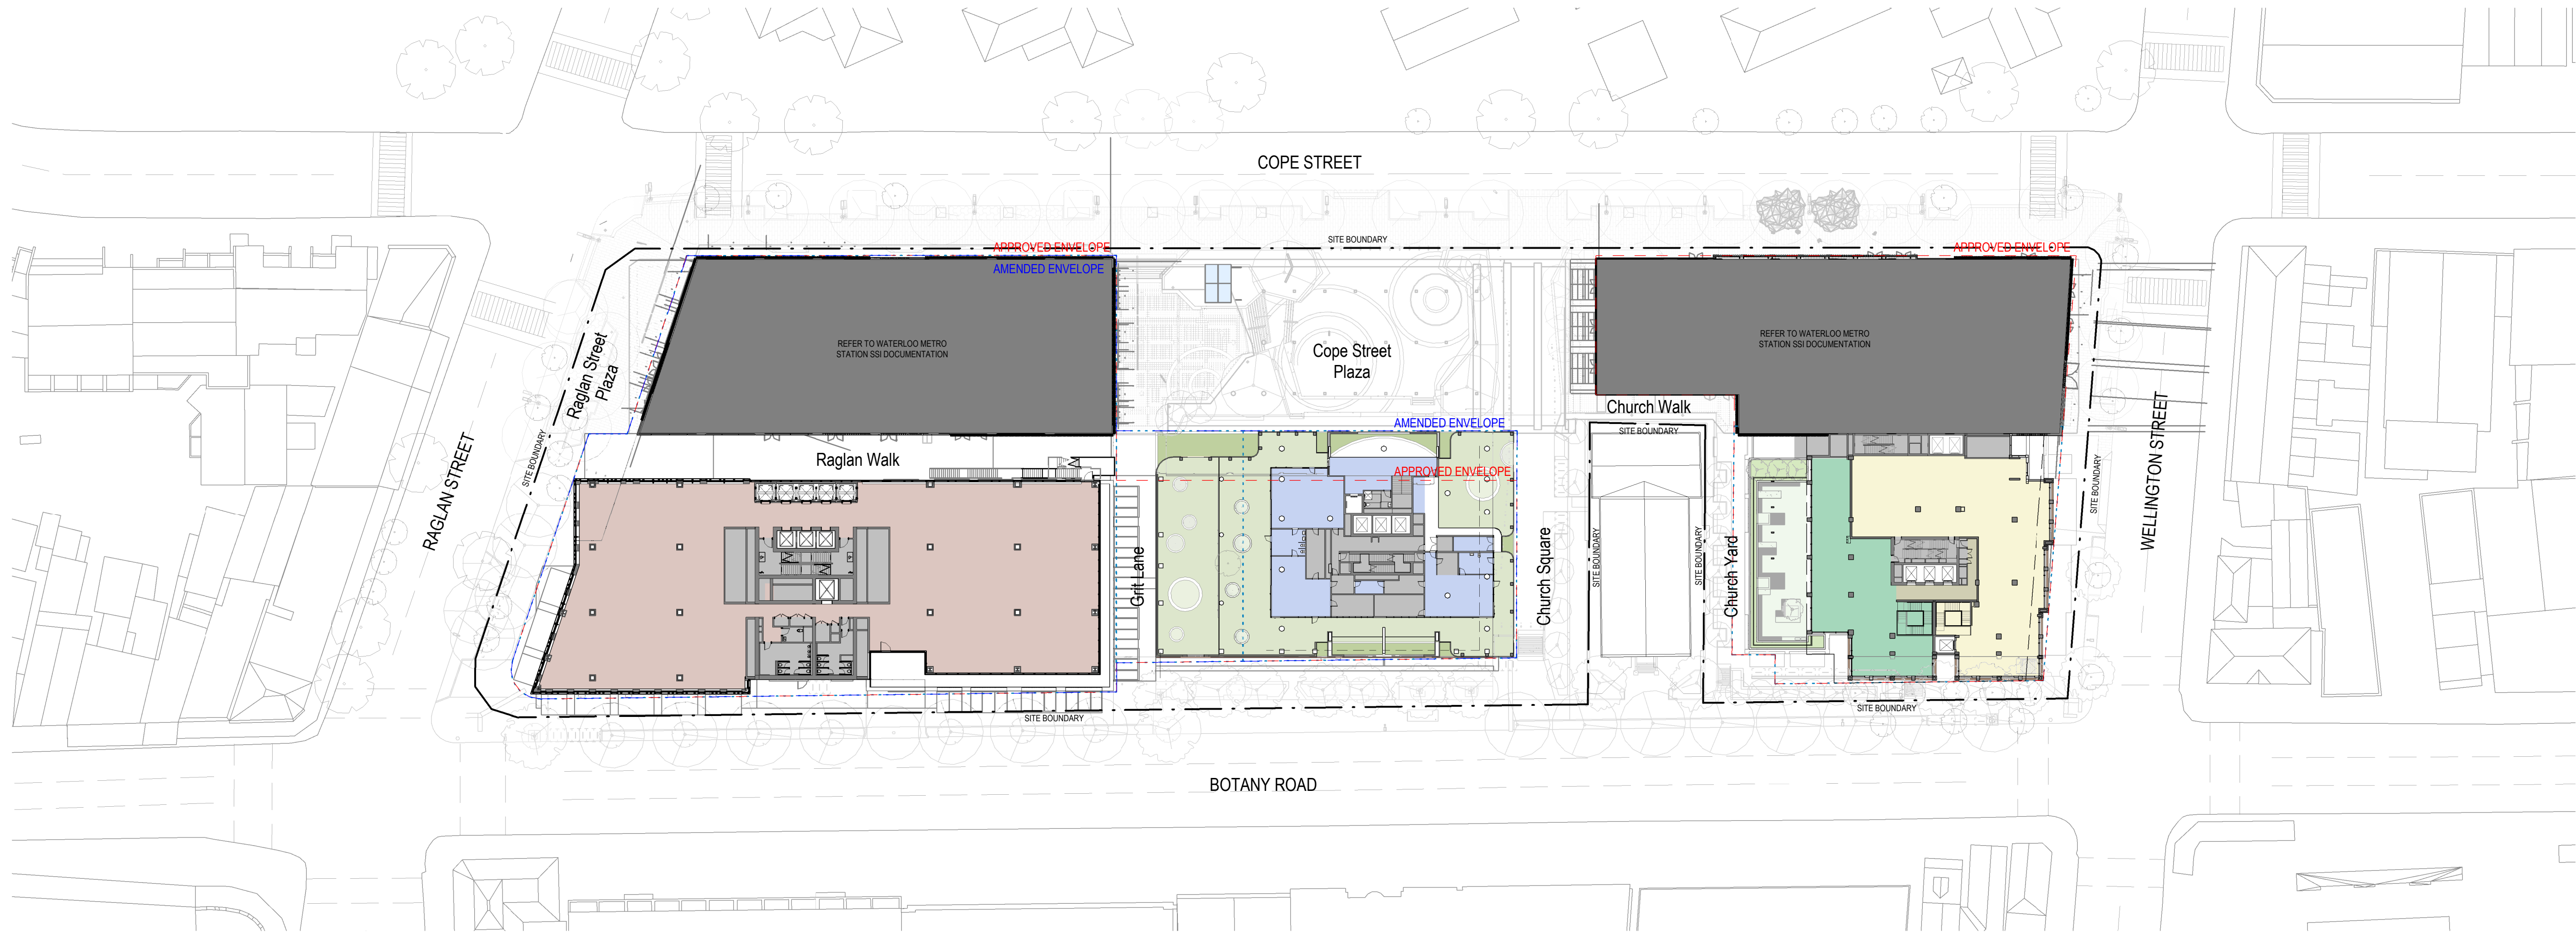


2 PLAN - LEVEL 02
A_1050 1:500

Recent revision history		
#	Status	Description
1		Issue For Information
2		Draft For Coordination
3		Issue for coordination
4		Issue for coordination
5		Issue for DA
6		Issue for DA

Notes
No material may be reproduced without prior permission
Contractor must verify all dimensions on site before commencing work or preparing shop drawings.
Do not scale drawings.

LEGEND	
	SITE BOUNDARY
	APPROVED SSD9393 ENVELOPE
	AMENDED ENVELOPE (PROPOSED)
	COMMERCIAL
	RETAIL
	COMMUNITY
	COMMUNITY RETAIL
	LOBBY
	PLANT/SERVICES/BOH
	COMMON AREA
	STUDIO / STUDENT ACCOMMODATION
	RESIDENTIAL / 1 BEDROOM
	RESIDENTIAL / 2 BEDROOM
	RESIDENTIAL / 3+ BEDROOM

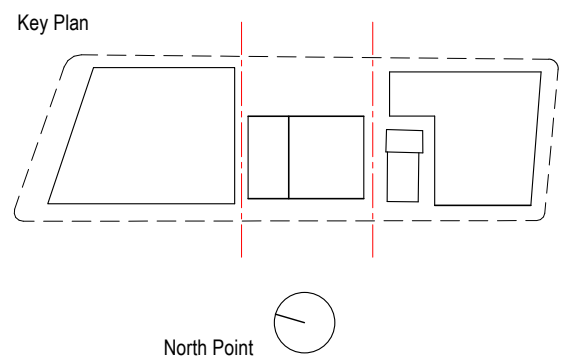

Consultant
Hassell

Project
WATERLOO METRO QUARTER DEVELOPMENT


Project number	Size check
014901-61A-P	25mm
Checked	Approved
TH	DT
	A1
	Scale
	As indicated

Sheet title


GENERAL ARRANGEMENT FLOOR
PLANS - LEVEL 01 & 02

Status

Sheet number	Revision
WMQ-SITE-HAS-UD-DRG-A_1002	6

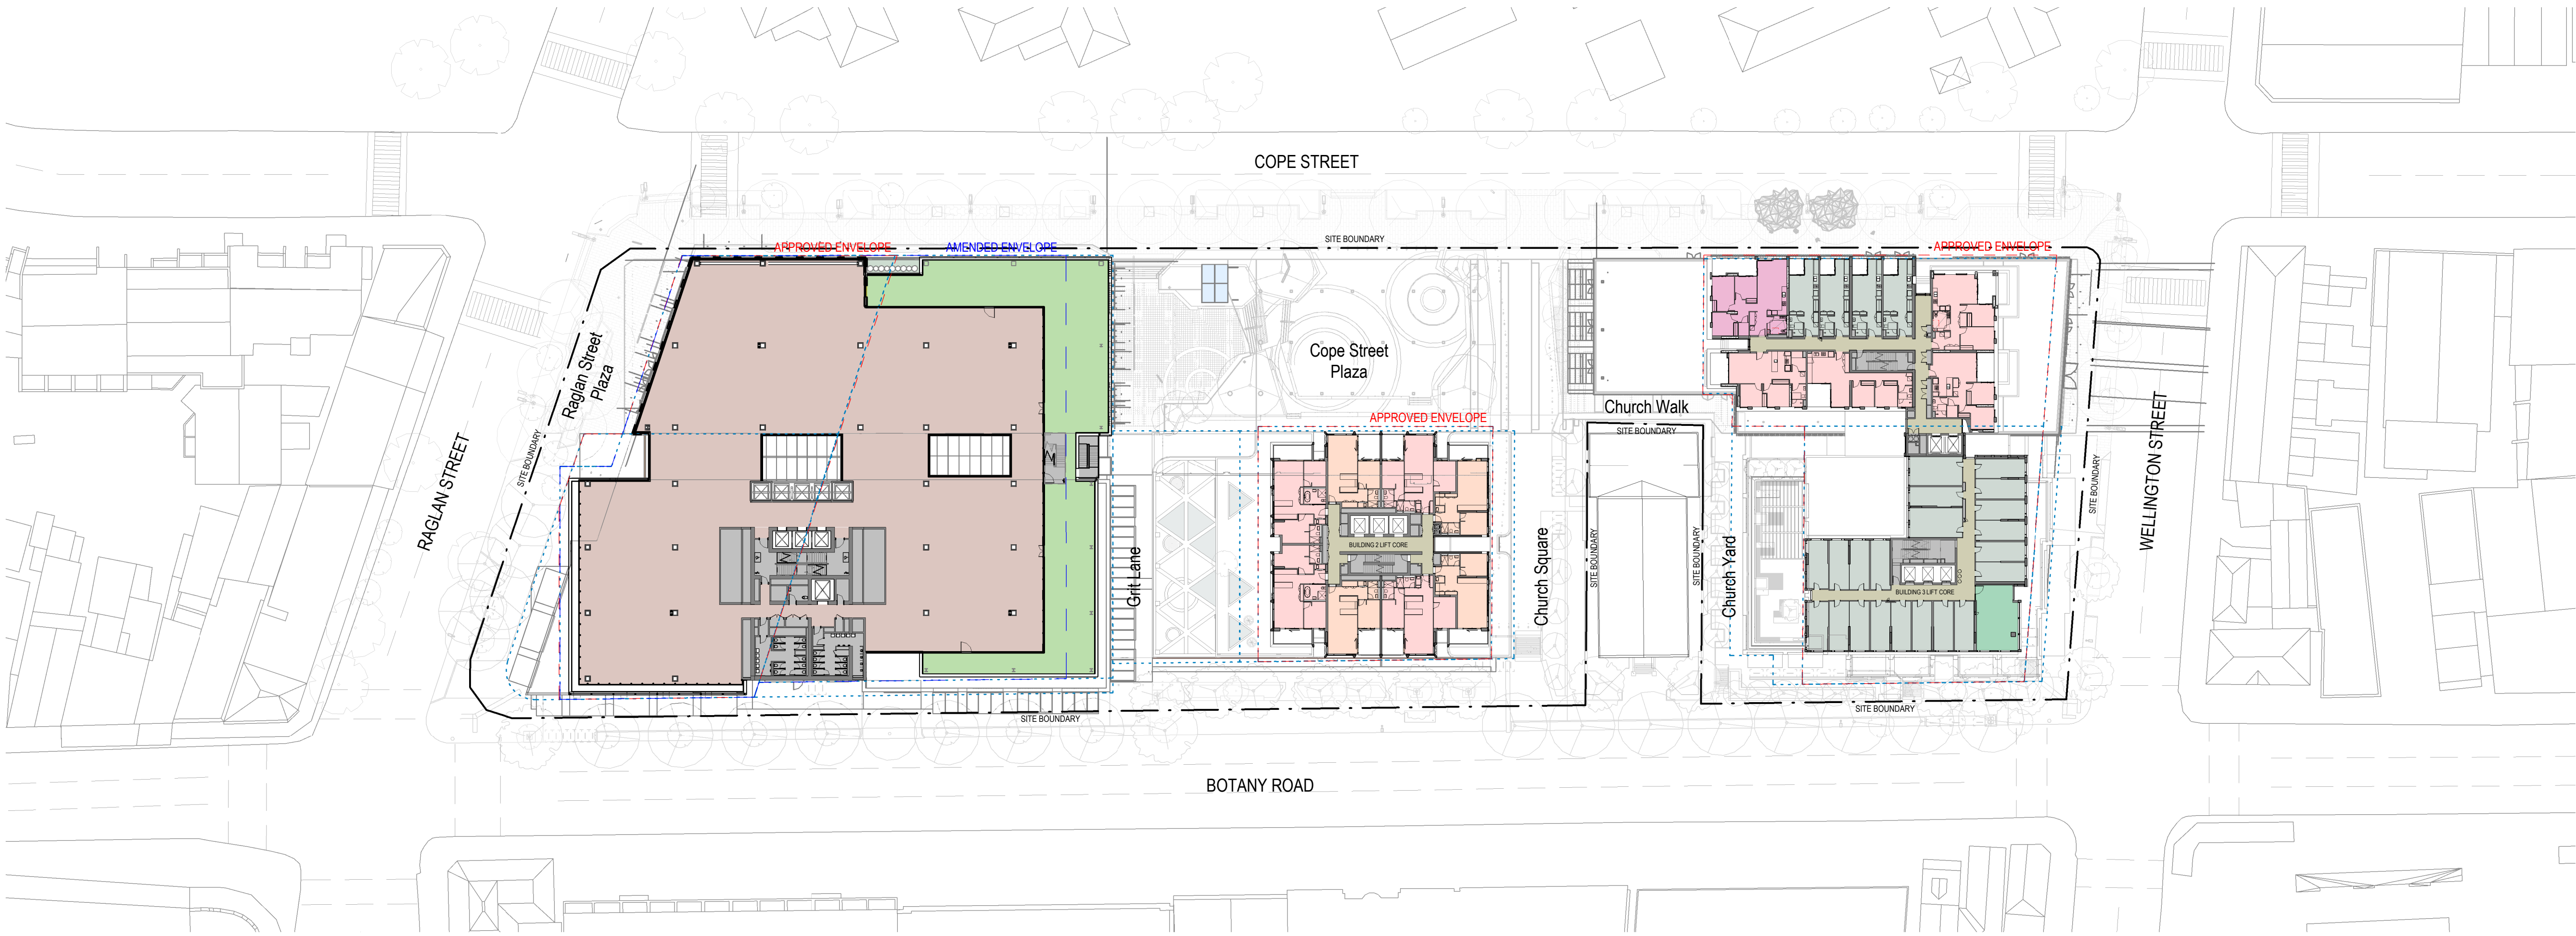

1 PLAN - LEVEL 09
A_1050 1:500

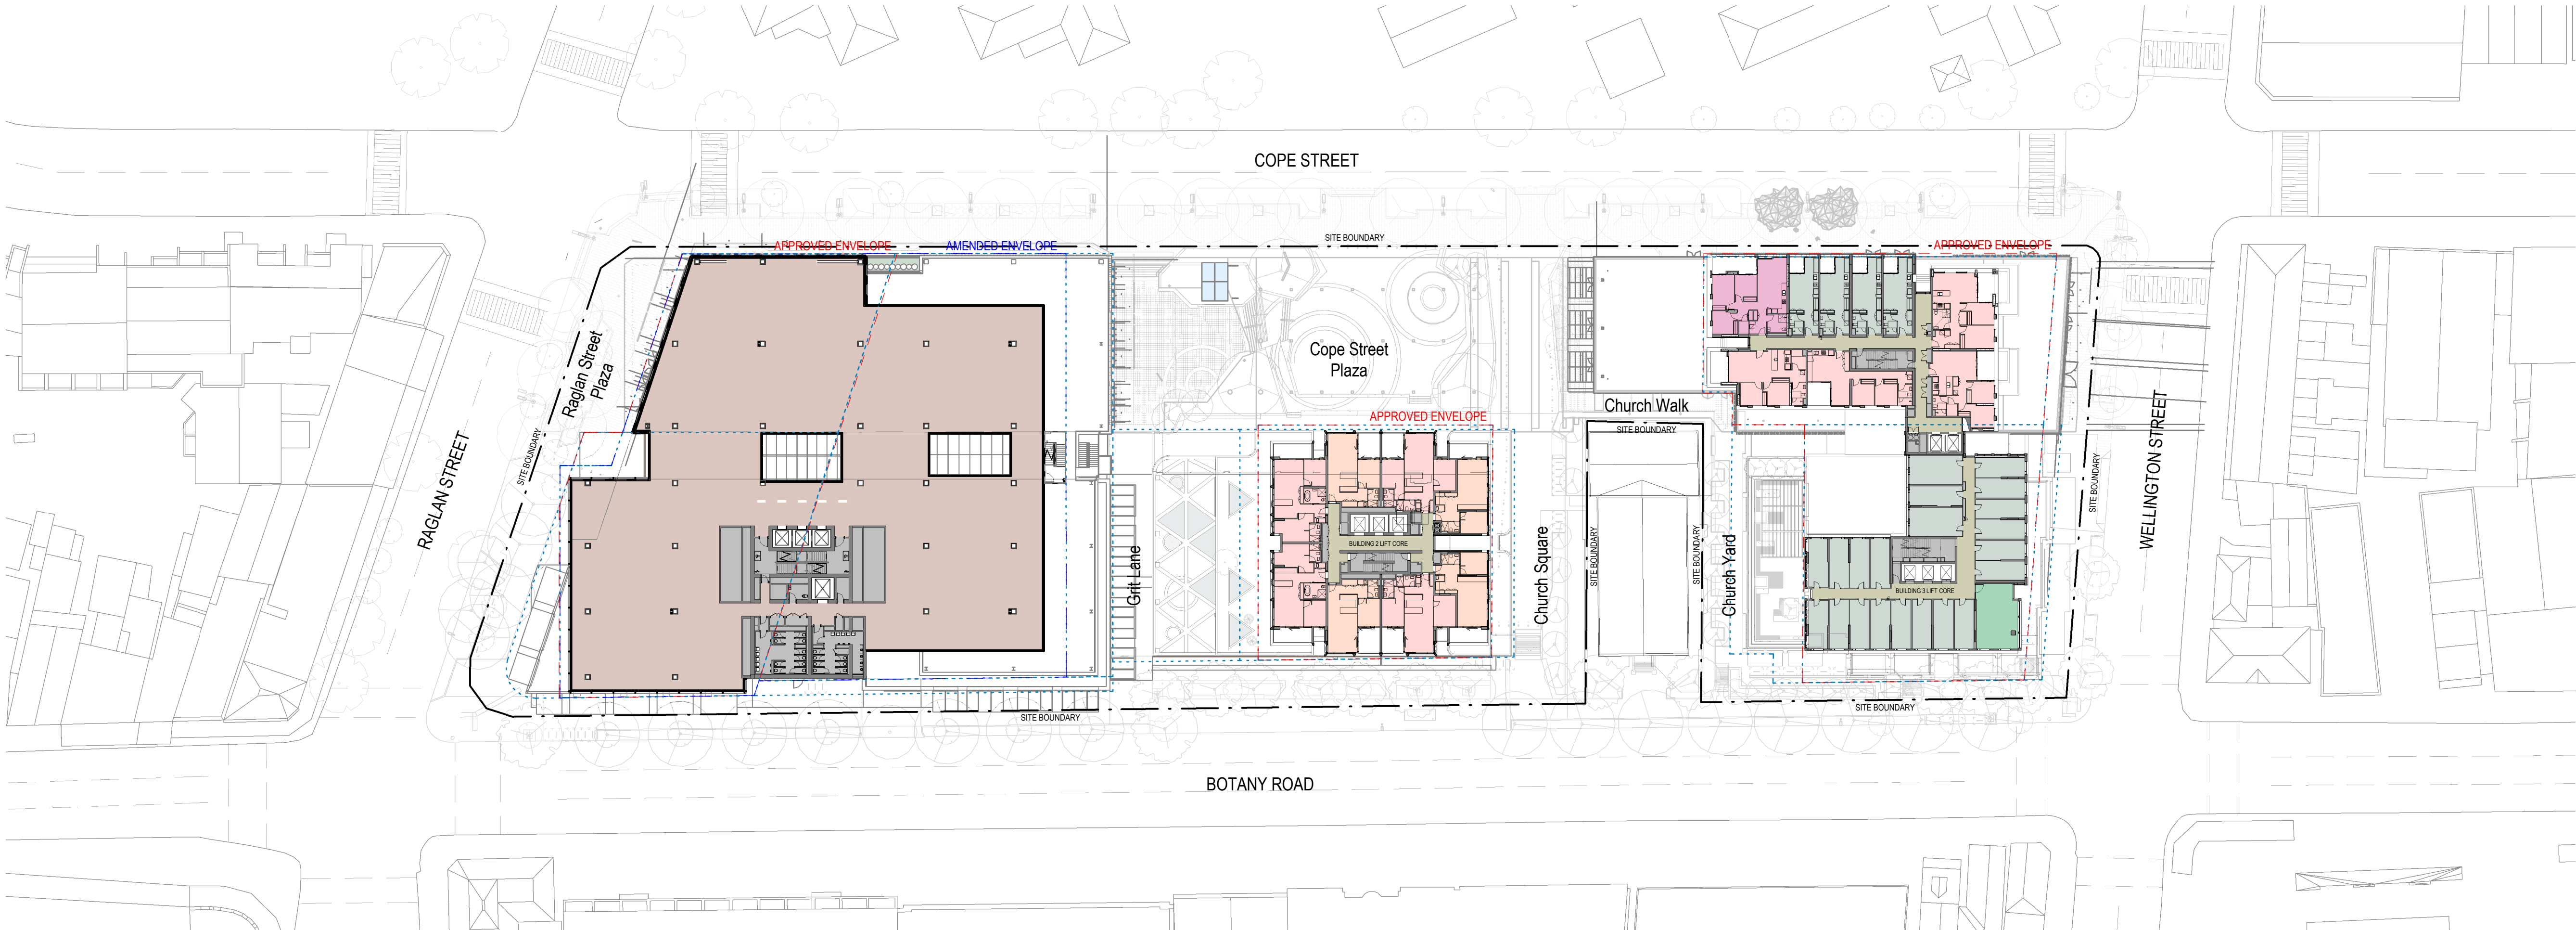


2 PLAN - LEVEL 10
A_1050 1:500

Recent revision history		
#	Status	Description
1		Issue For Information
2		Draft For Coordination
3		Issue for coordination
4		Issue for coordination
5		Issue for DA
6		Issue for DA

#	Date	
1	21/05/20	
2	10/06/20	
3	22/06/20	
4	27/07/20	
5	30/07/20	
6	30/09/20	

Notes
No material may be reproduced without prior permission
Contractor must verify all dimensions on site before commencing work or preparing shop drawings.
Do not scale drawings.

LEGEND	
	SITE BOUNDARY
	APPROVED SSD9393 ENVELOPE
	AMENDED ENVELOPE (PROPOSED)
	COMMERCIAL
	RETAIL
	COMMUNITY
	COMMUNITY RETAIL
	LOBBY
	PLANT/SERVICES/BOH
	COMMON AREA
	STUDIO / STUDENT ACCOMMODATION
	RESIDENTIAL / 1 BEDROOM
	RESIDENTIAL / 2 BEDROOM
	RESIDENTIAL / 3+ BEDROOM

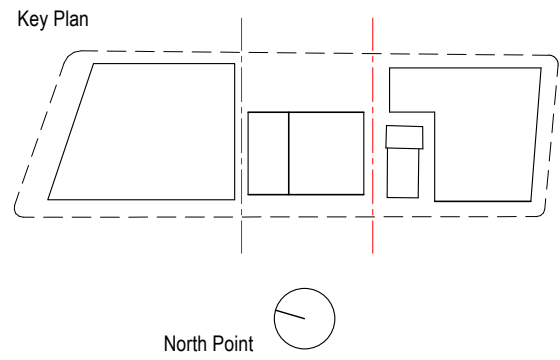

Consultant
Hassell

Project
WATERLOO METRO QUARTER DEVELOPMENT


Project number	Size check
014901-61A-P	25mm
Checked	Approved
TH	DT
	A1
	As indicated

Sheet title


GENERAL ARRANGEMENT FLOOR
PLANS - LEVEL 09 & 10

Status

Sheet number	Revision
WMQ-SITE-HAS-UD-DRG-A_1006	6

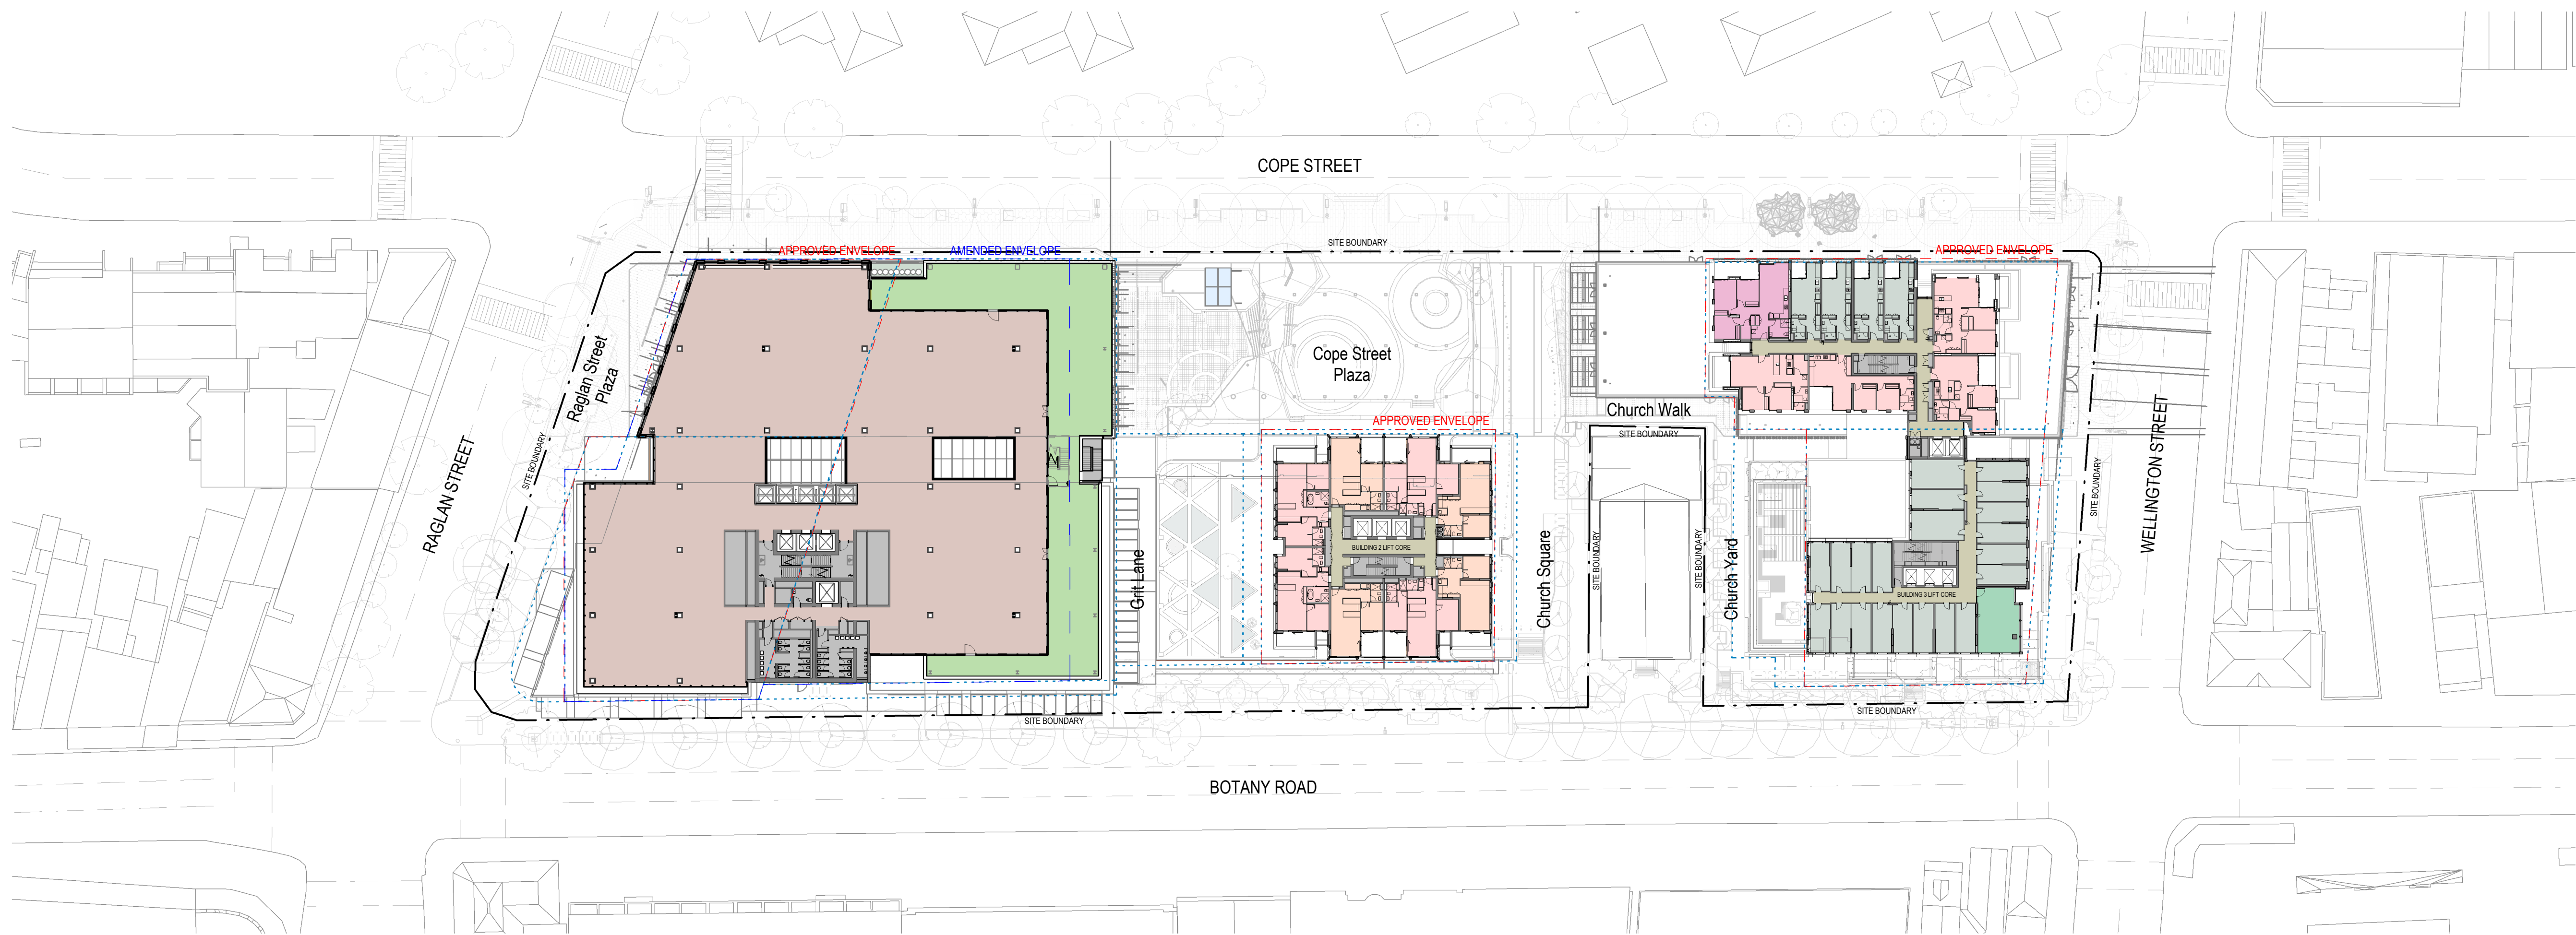

1 PLAN - LEVEL 11
A.1050 1:500

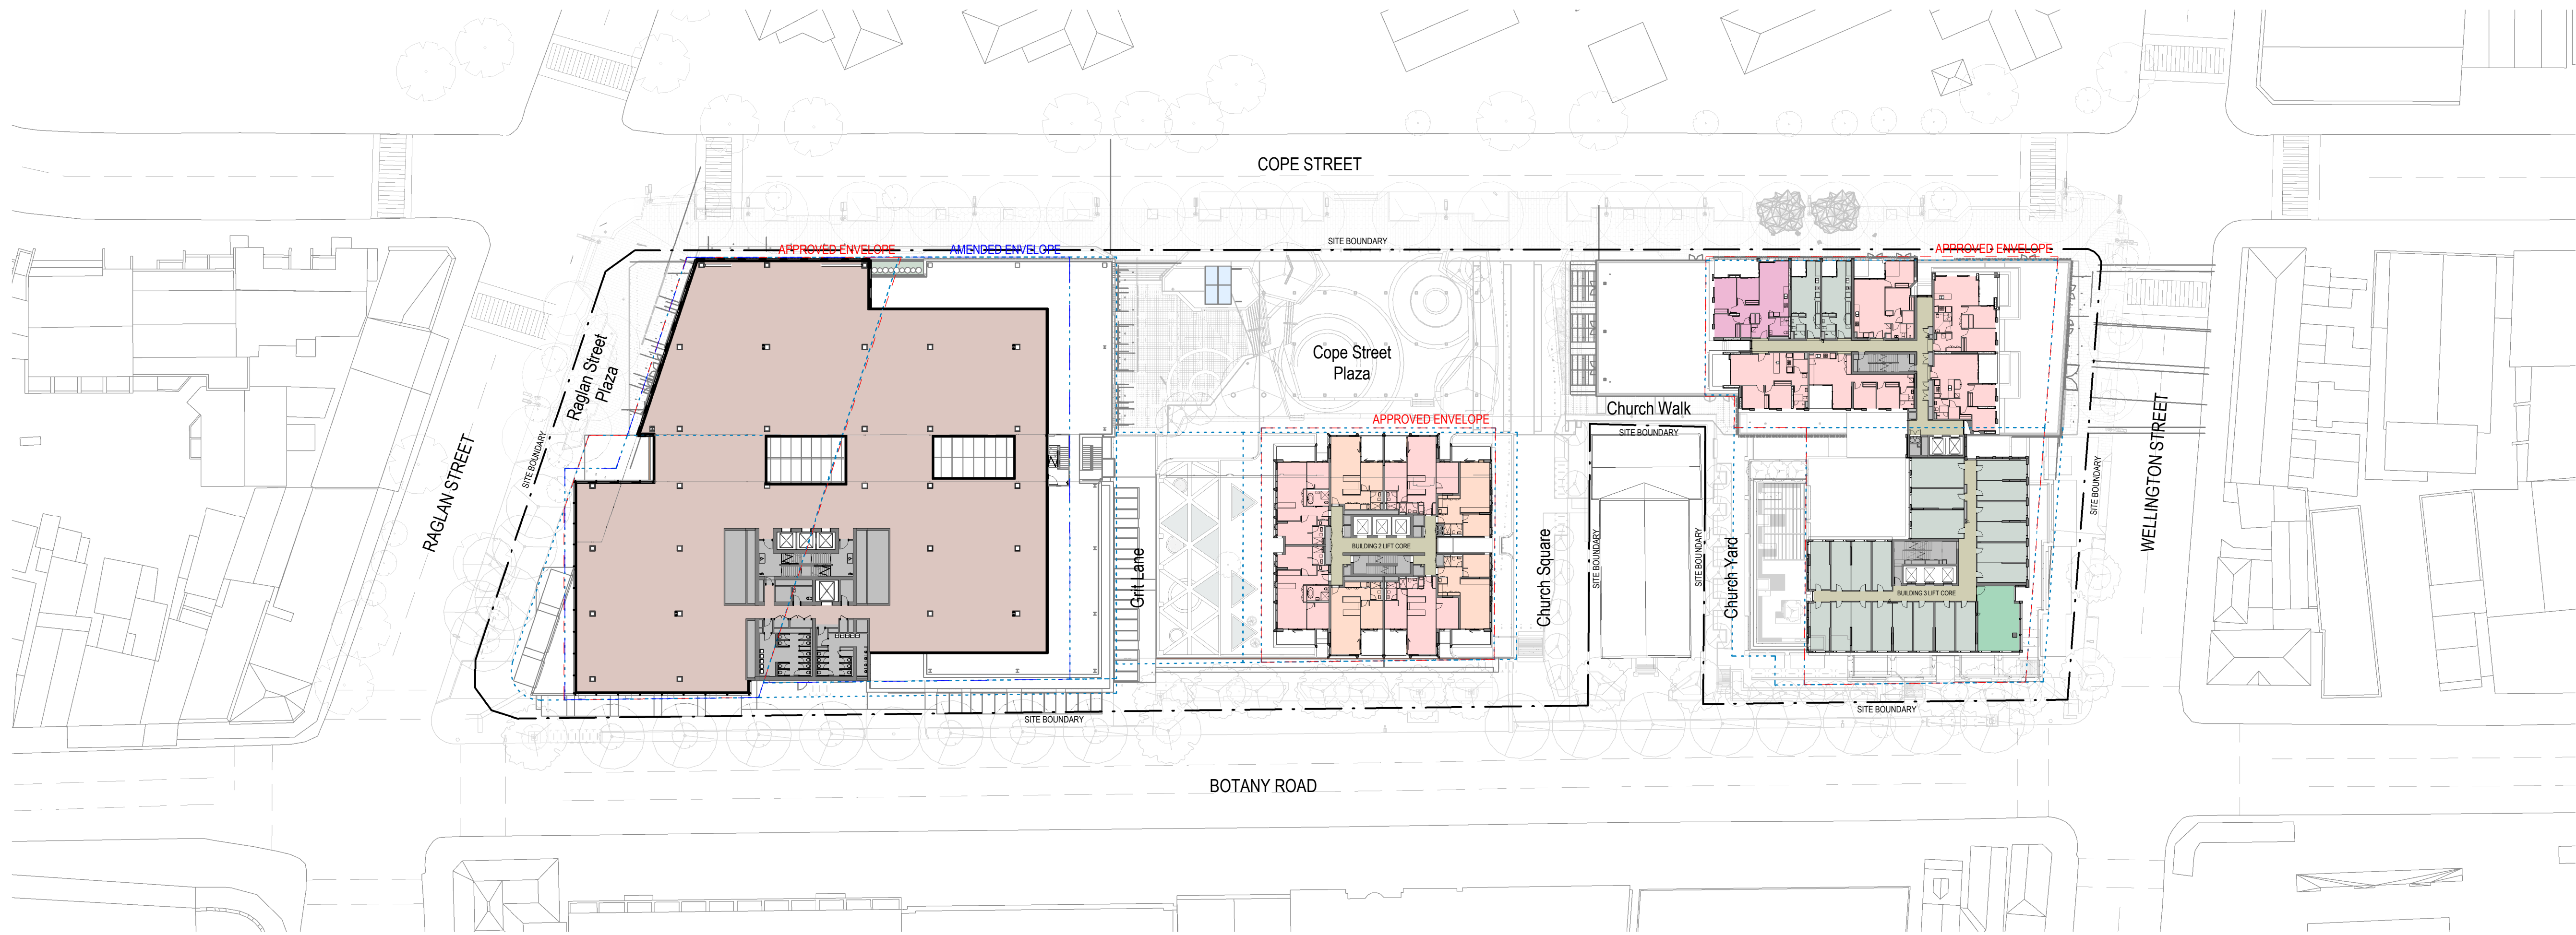


2 PLAN - LEVEL 12
A.1050 1:500

Recent revision history		
#	Status	Description
1		Issue For Information
2		Issue for coordination
3		Issue for coordination
4		Issue for DA
5		Issue for DA

Notes
No material may be reproduced without prior permission
Contractor must verify all dimensions on site before commencing work or preparing shop drawings.
Do not scale drawings.

LEGEND	
	SITE BOUNDARY
	APPROVED SSD9393 ENVELOPE
	AMENDED ENVELOPE (PROPOSED)
	COMMERCIAL
	RETAIL
	COMMUNITY
	COMMUNITY RETAIL
	LOBBY
	PLANT/SERVICES/BOH
	COMMON AREA
	STUDIO / STUDENT ACCOMMODATION
	RESIDENTIAL / 1 BEDROOM
	RESIDENTIAL / 2 BEDROOM
	RESIDENTIAL / 3+ BEDROOM

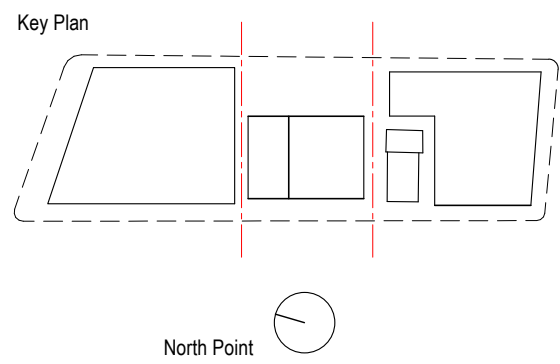

Consultant
Hassell

Project
WATERLOO METRO QUARTER DEVELOPMENT


Project number	Size check
014901-61A-P	25mm
Checked	Approved
TH	DT
	A1
	As indicated

Sheet title


GENERAL ARRANGEMENT FLOOR
PLANS - LEVEL 11 & 12

Status

Sheet number	Revision
WMQ-SITE-HAS-UD-DRG-A_1007	5

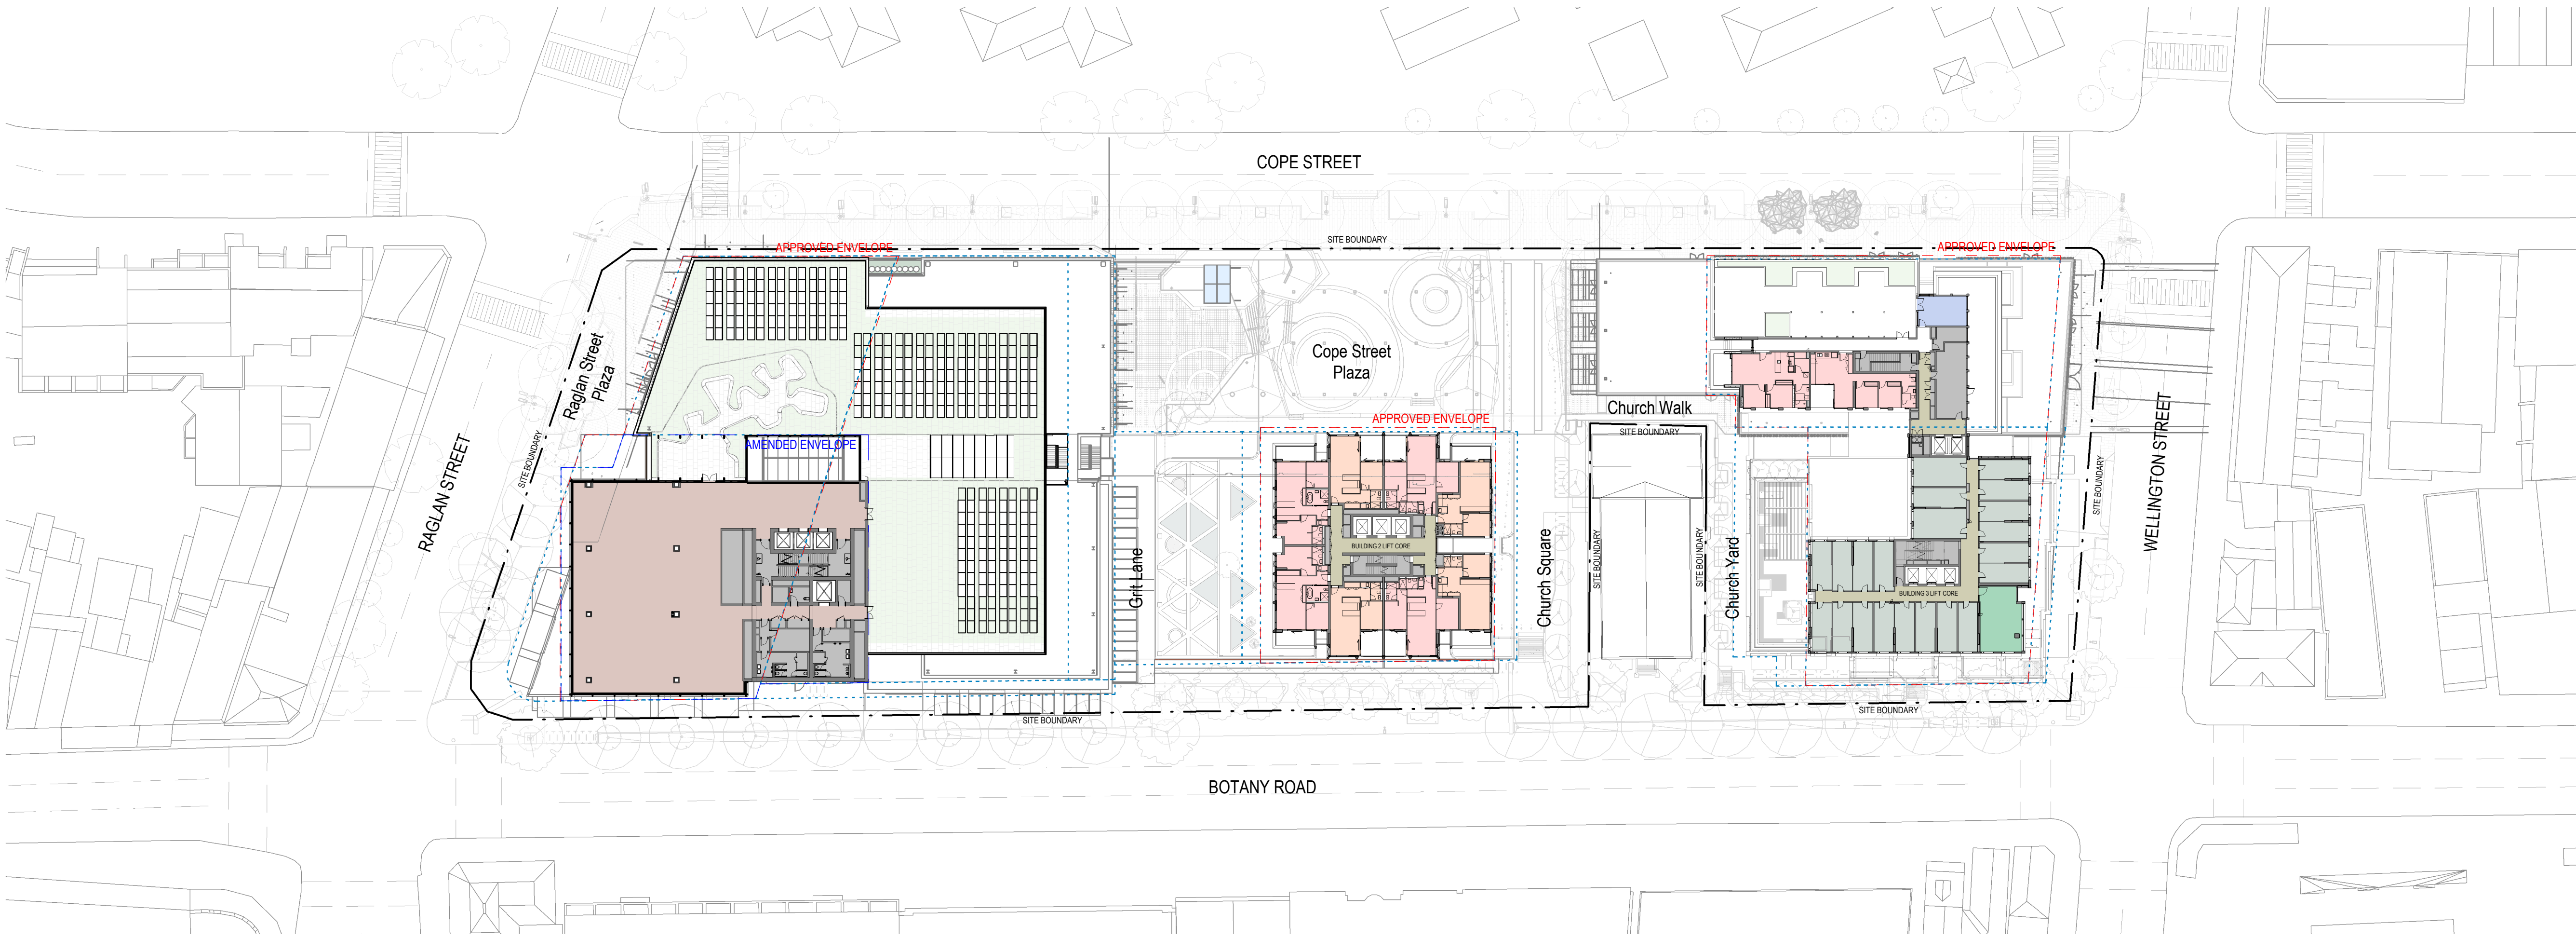

1 PLAN - LEVEL 13
A_1050 1:500

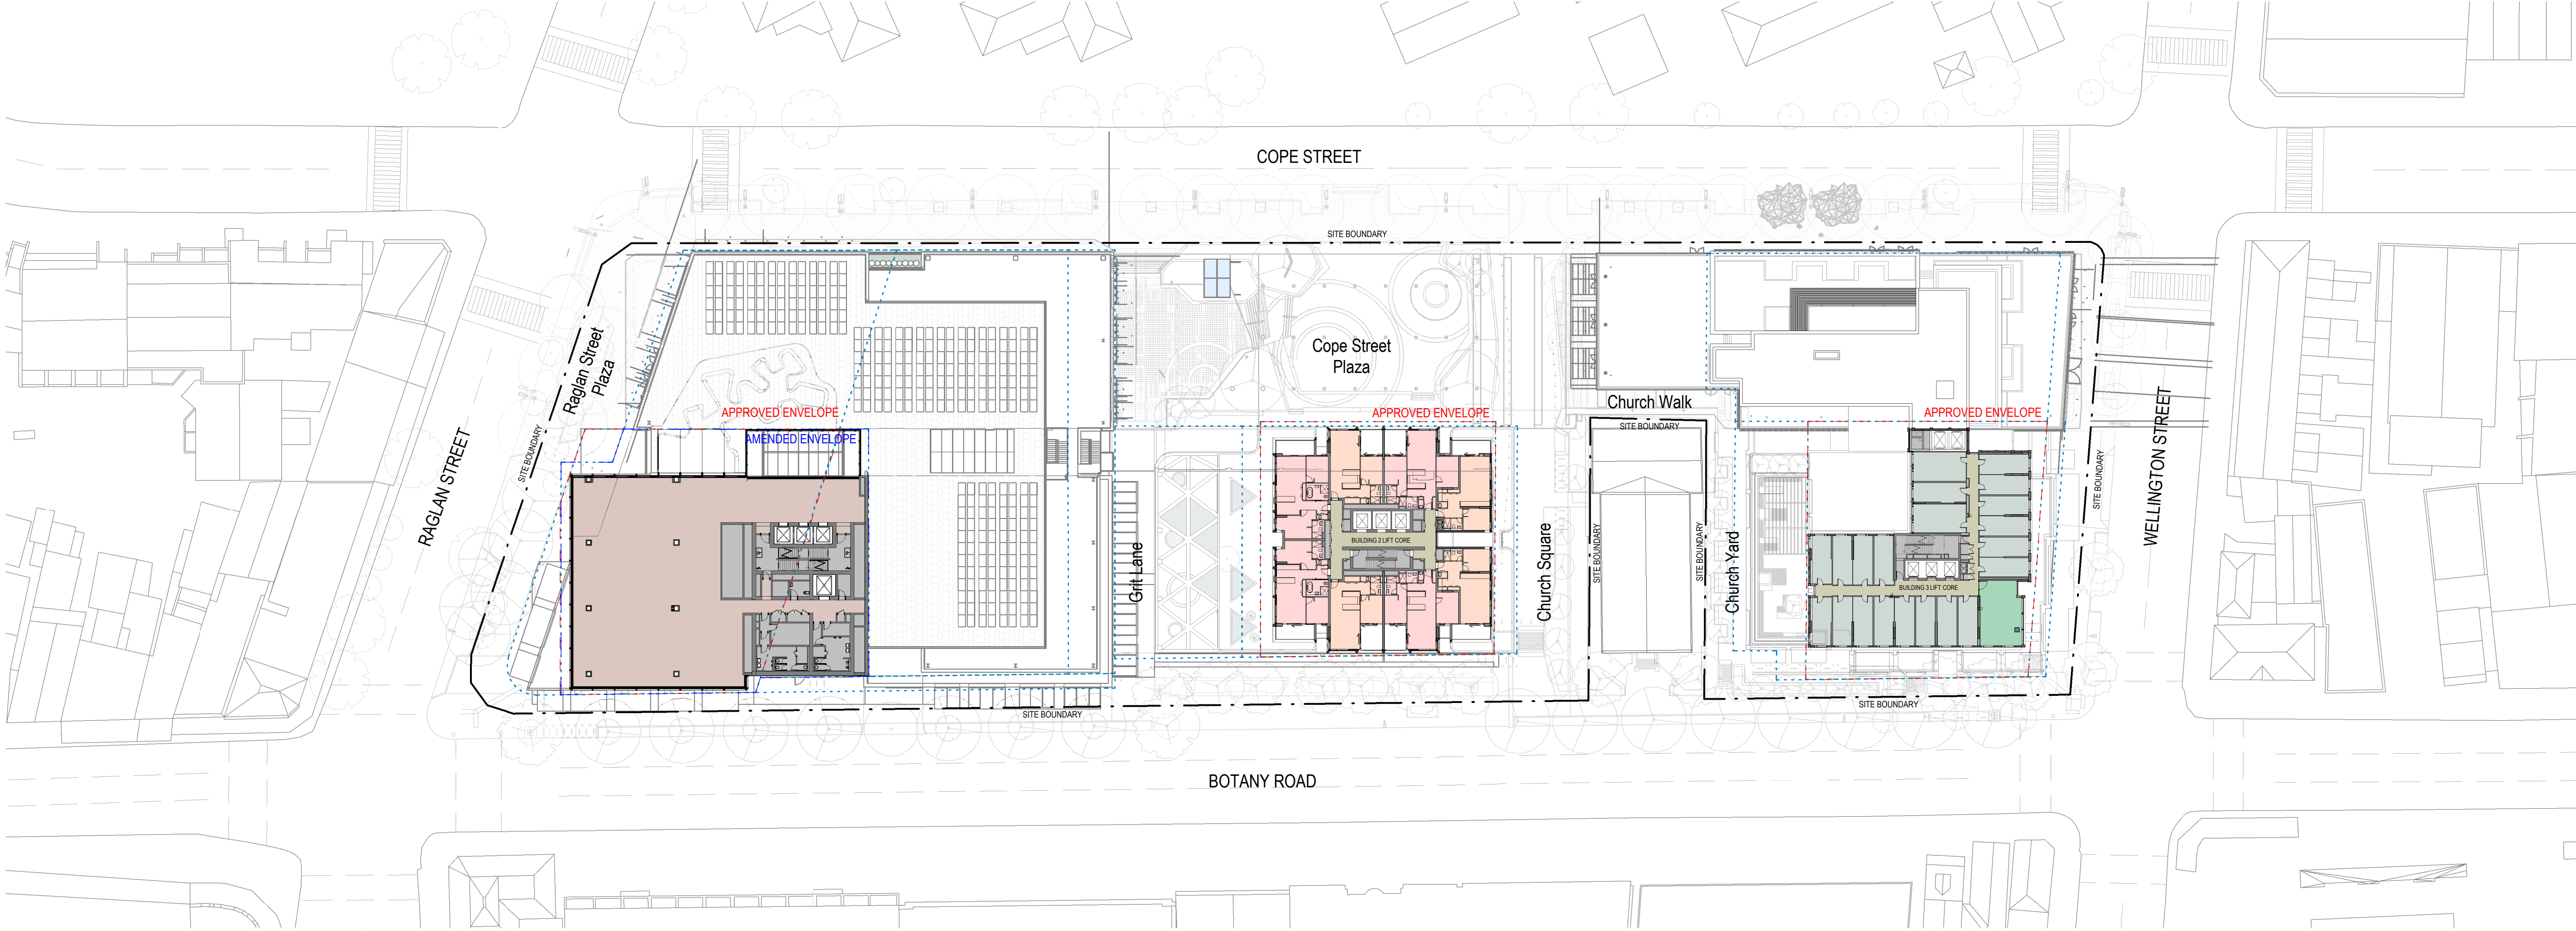


2 PLAN - LEVEL 14
A_1050 1:500

Recent revision history		
#	Status	Description
1		Issue For Information
2		Draft For Information
3		Issue for coordination
4		Issue for coordination
5		Issue for DA
6		Issue for DA

Notes
No material may be reproduced without prior permission
Contractor must verify all dimensions on site before commencing work or preparing shop drawings.
Do not scale drawings.

LEGEND	
---	SITE BOUNDARY
- - -	APPROVED SSD9393 ENVELOPE
- - -	AMENDED ENVELOPE (PROPOSED)
■	COMMERCIAL
■	RETAIL
■	COMMUNITY
■	COMMUNITY RETAIL
■	LOBBY
■	PLANT/SERVICES/BOH
■	COMMON AREA
■	STUDIO / STUDENT ACCOMMODATION
■	RESIDENTIAL / 1 BEDROOM
■	RESIDENTIAL / 2 BEDROOM
■	RESIDENTIAL / 3+ BEDROOM

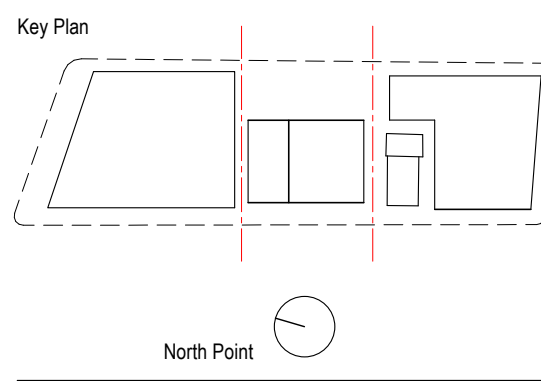


Consultant
Hassell
Project
WATERLOO METRO QUARTER DEVELOPMENT


Project number	Size check
014901-61A-P	25mm
Checked	Approved
TH	DT
	A1
	As indicated

Sheet title
GENERAL ARRANGEMENT FLOOR PLANS - LEVEL 13 & 14

Status	Revision
Sheet number	WMQ-SITE-HAS-UD-DRG-A_1008 6

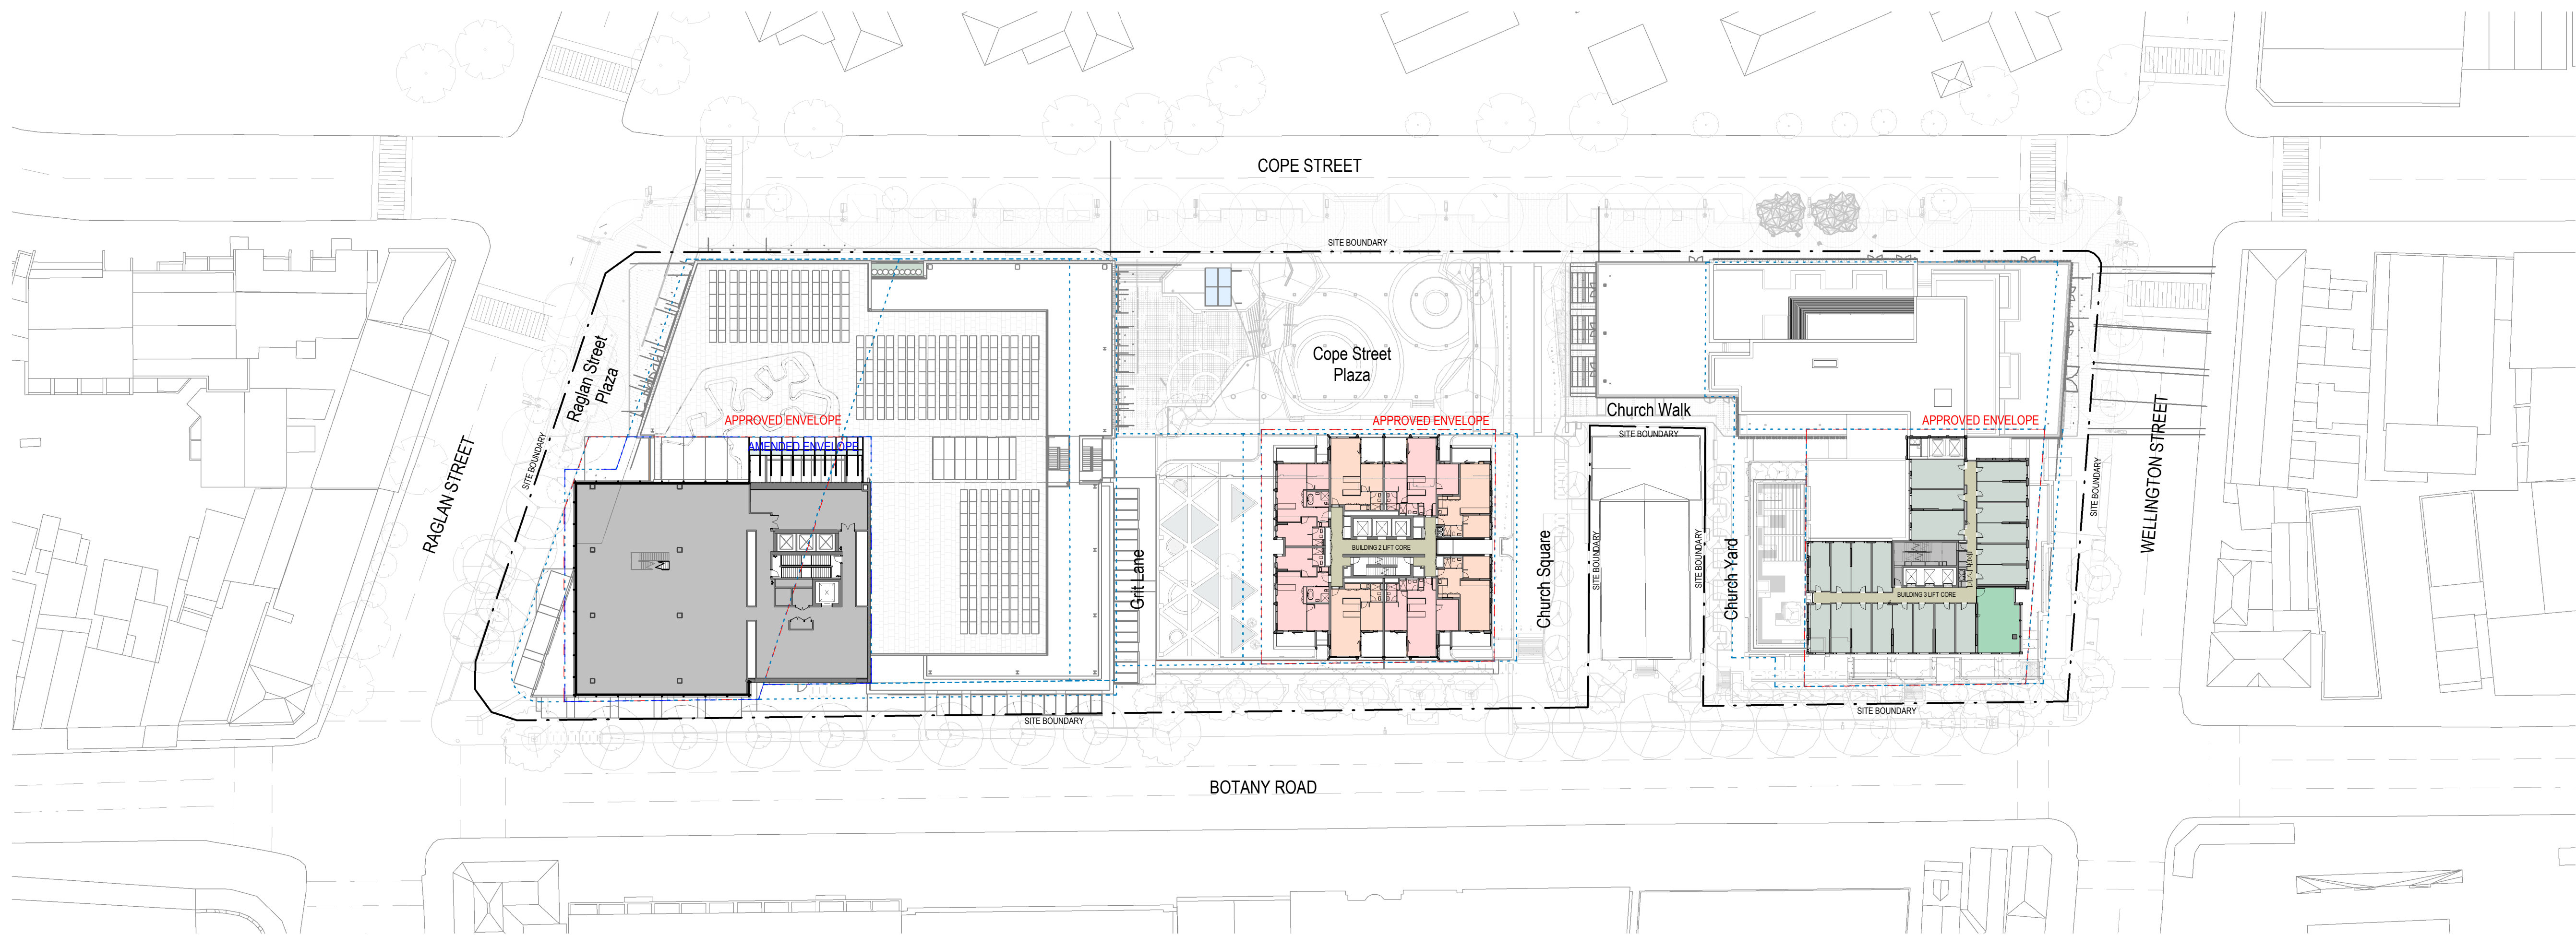

1 PLAN - LEVEL 15
A.1050 1:500

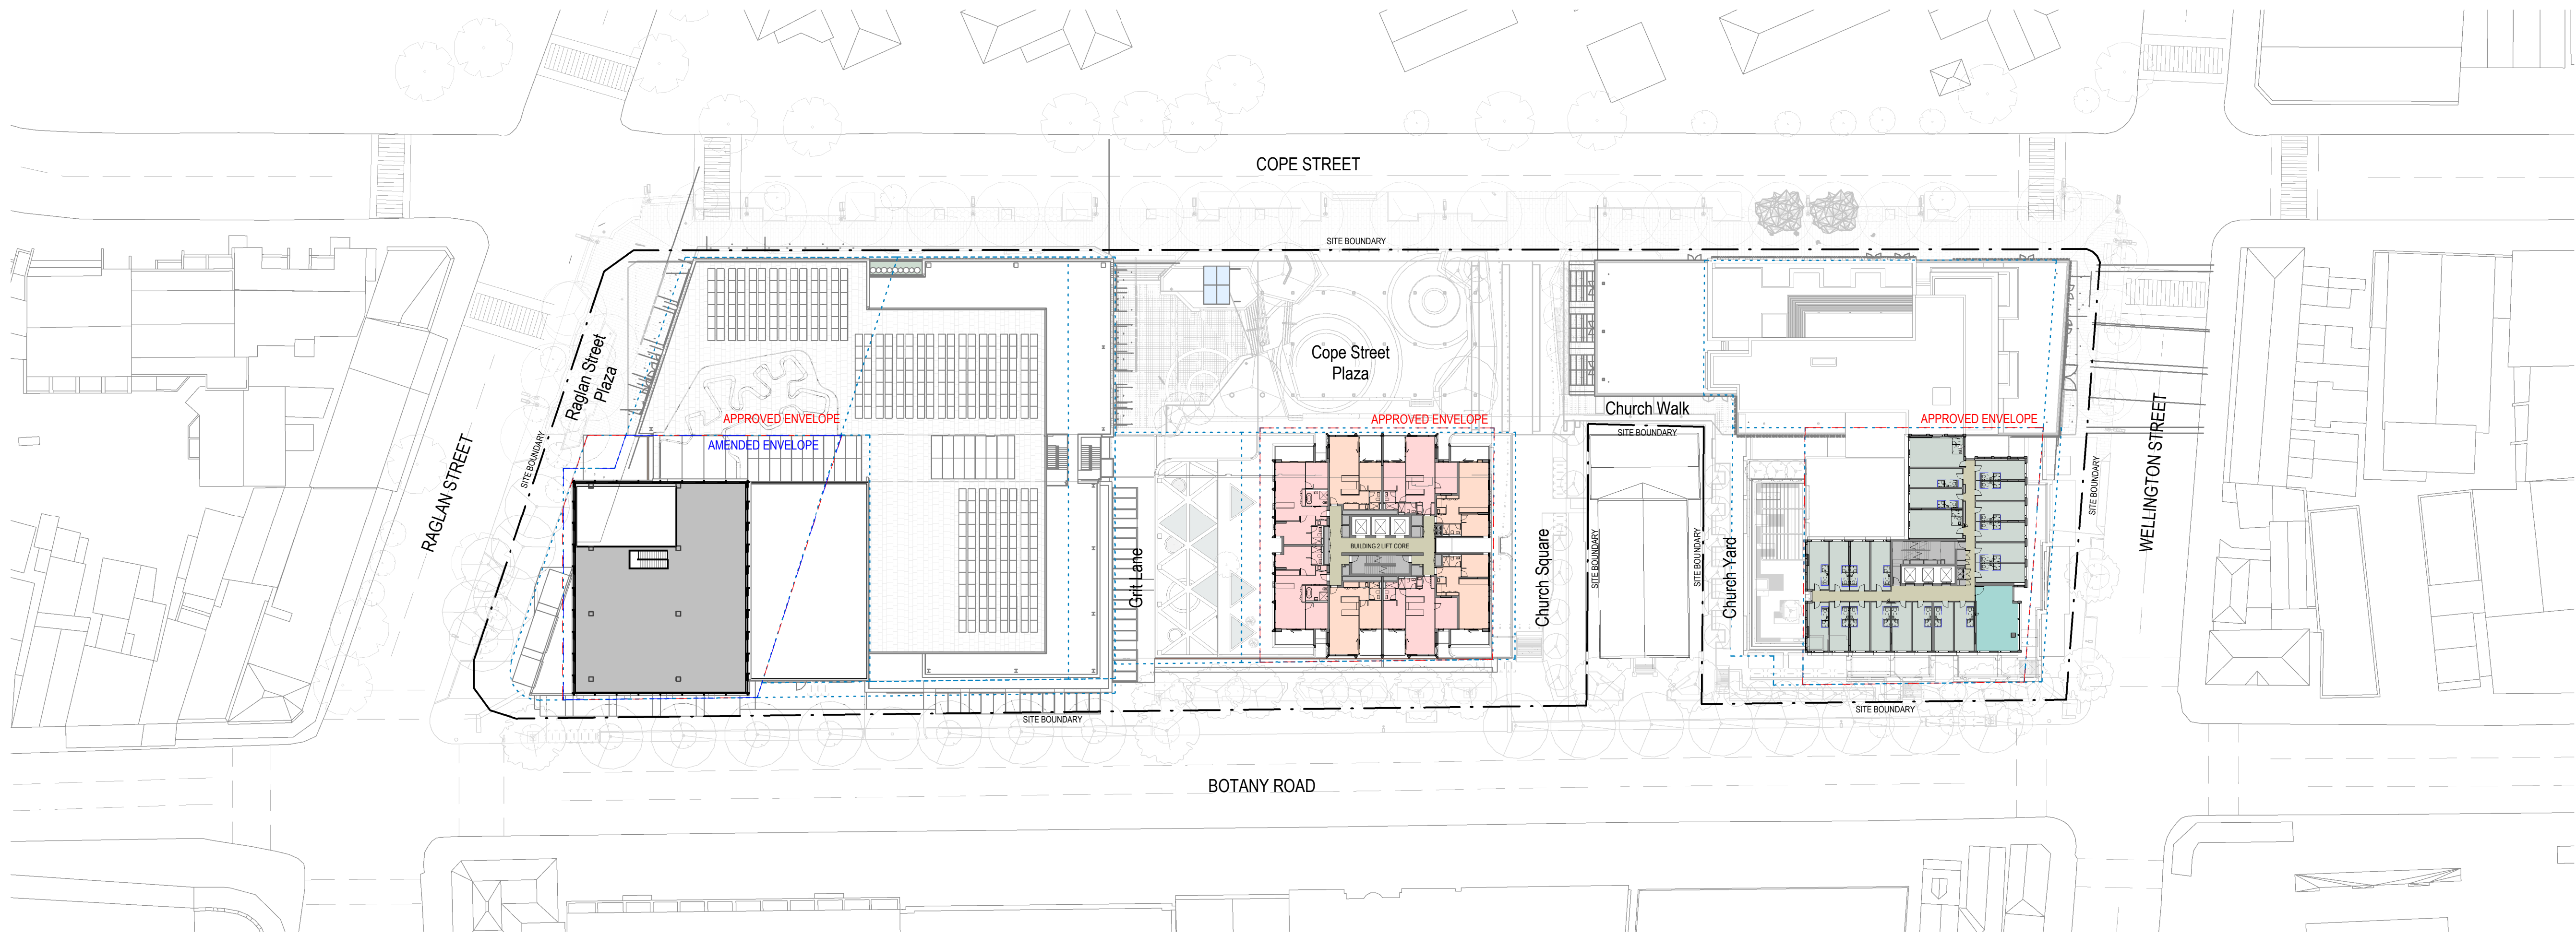


2 PLAN - LEVEL 16
A.1050 1:500

Recent revision history		
#	Status	Description
1		Issue For Information
2		Draft For Information
3		Issue for coordination
4		Issue for coordination
5		Issue for DA
6		Issue for DA

Notes
No material may be reproduced without prior permission
Contractor must verify all dimensions on site before commencing work or preparing shop drawings.
Do not scale drawings.

LEGEND	
---	SITE BOUNDARY
---	APPROVED SSD9393 ENVELOPE
---	AMENDED ENVELOPE (PROPOSED)
---	COMMERCIAL
---	RETAIL
---	COMMUNITY
---	COMMUNITY RETAIL
---	LOBBY
---	PLANT/SERVICES/BOH
---	COMMON AREA
---	STUDIO / STUDENT ACCOMMODATION
---	RESIDENTIAL / 1 BEDROOM
---	RESIDENTIAL / 2 BEDROOM
---	RESIDENTIAL / 3+ BEDROOM

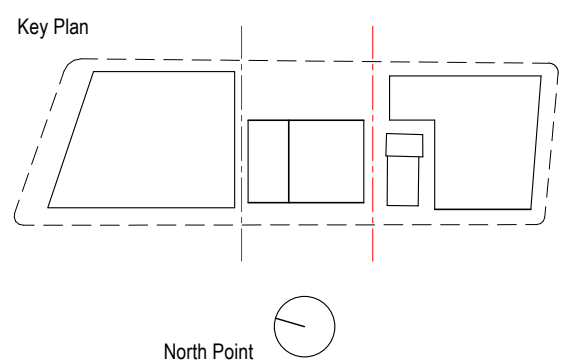

Project
WATERLOO METRO QUARTER DEVELOPMENT


Project number	Size check
014901-61A-P	25mm
Checked	Approved
TH	DT
	A1
	As indicated

Sheet title


GENERAL ARRANGEMENT FLOOR
PLANS - LEVEL 15 & 16

Status

Sheet number	Revision
WMQ-SITE-HAS-UD-DRG-A_1009	6

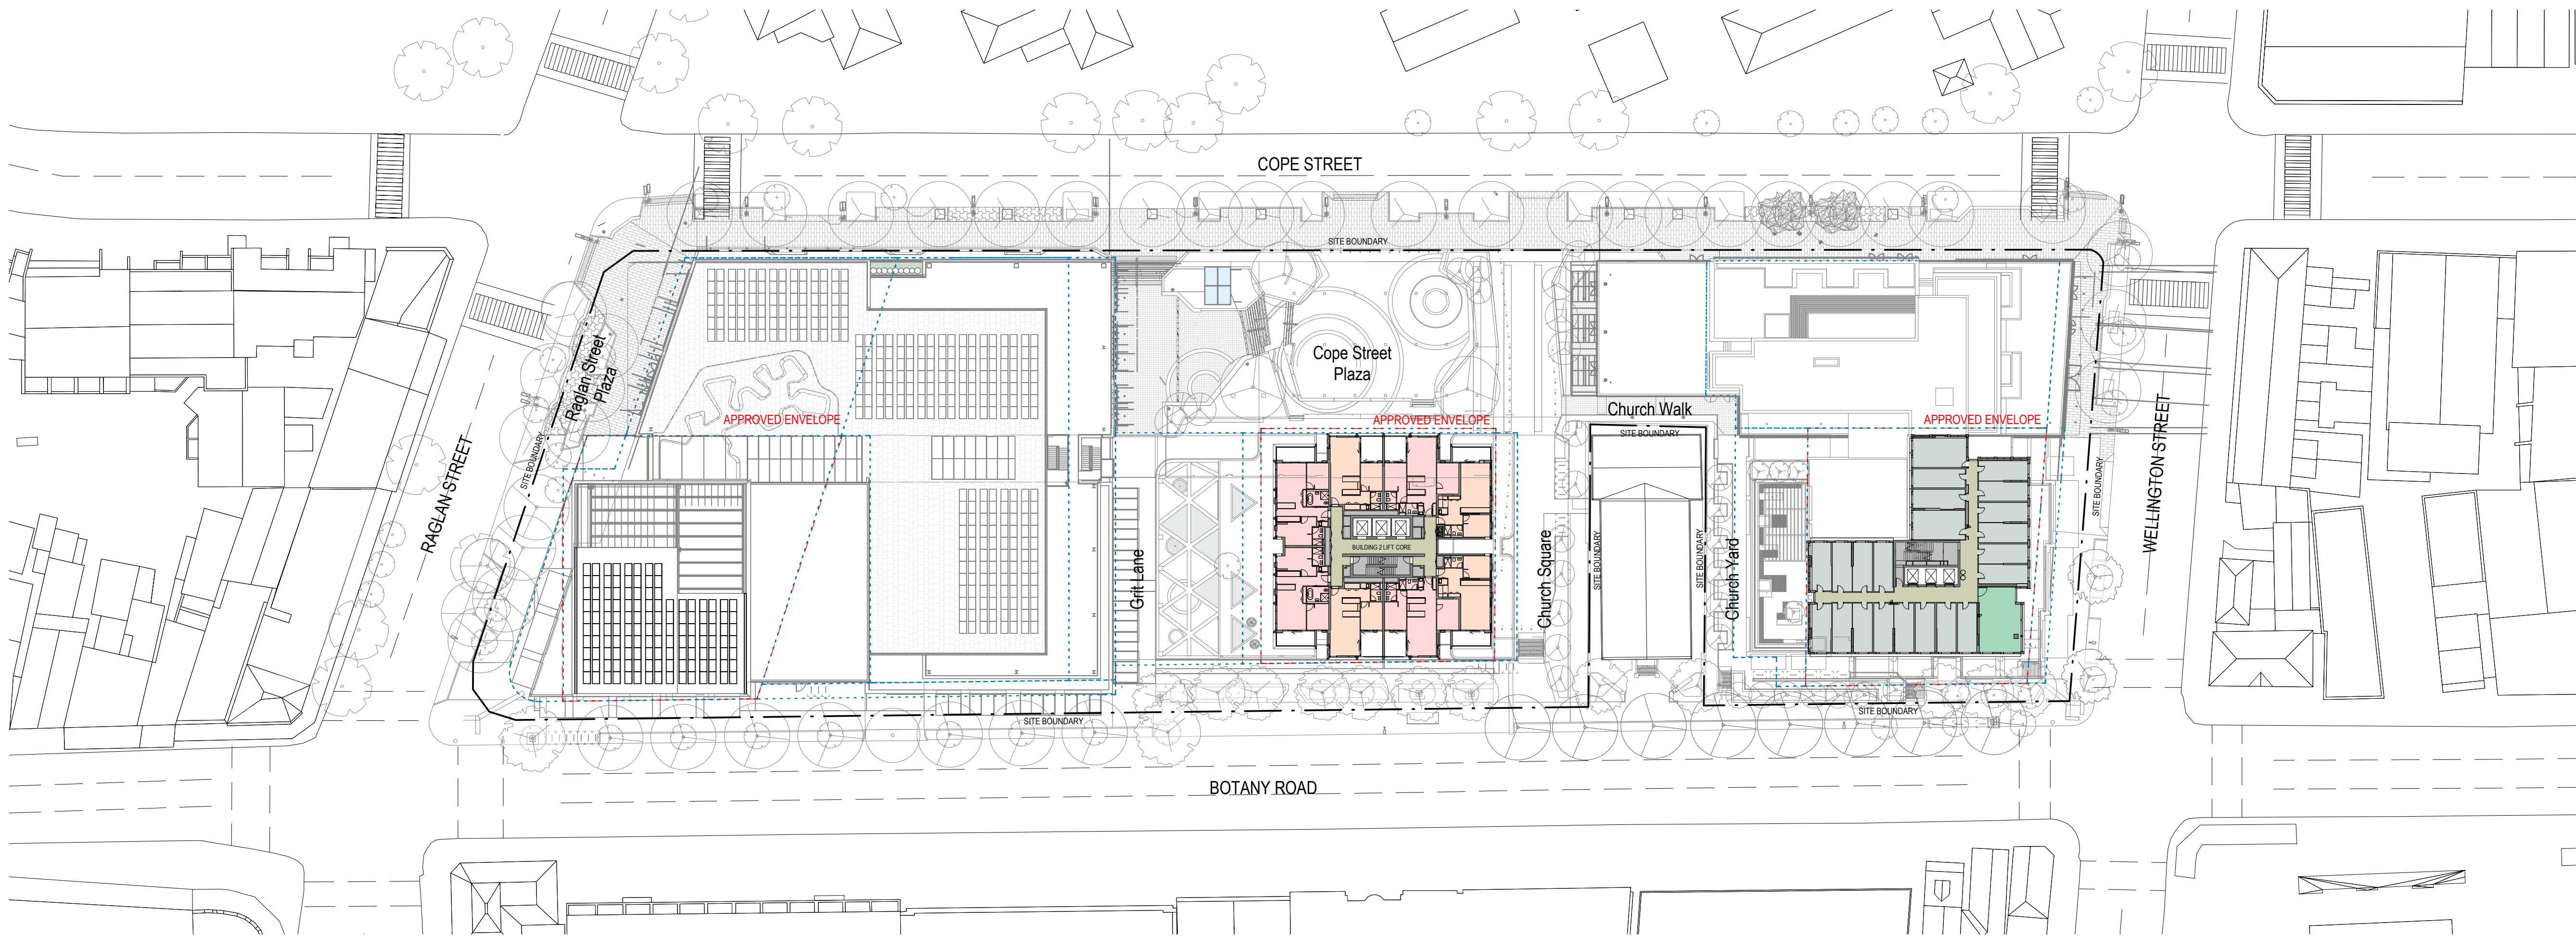

1 PLAN - LEVEL 17
A_1050 1:500

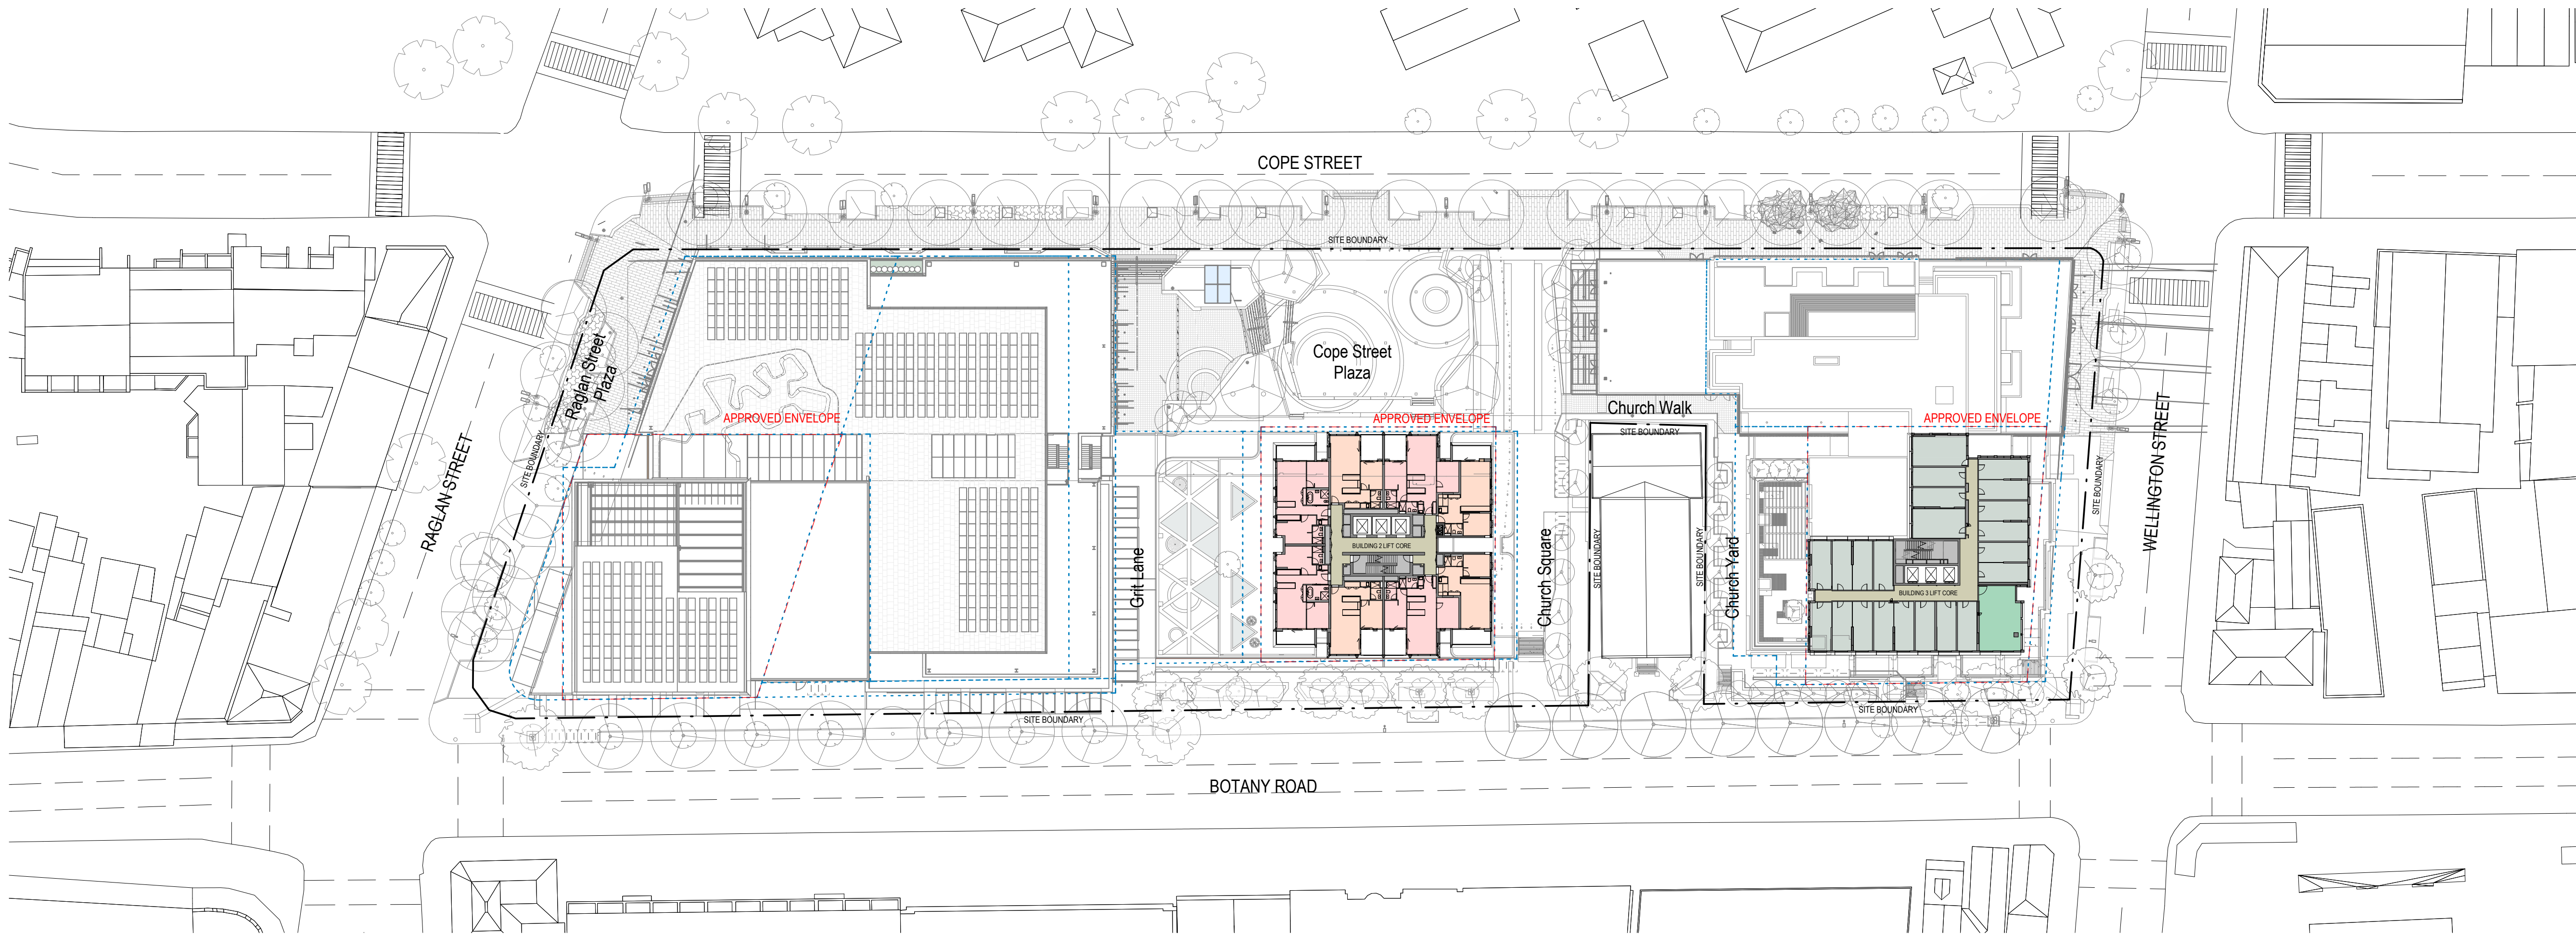


2 PLAN - LEVEL 18
A_1050 1:500

Recent revision history		
#	Status	Description
1		Issue For Coordination
2		Issue For Information
3		Draft For Coordination
4		Issue for coordination
5		Issue for coordination
6		Issue for DA
7		Issue for DA

Notes
No material may be reproduced without prior permission
Contractor must verify all dimensions on site before commencing work or preparing shop drawings.
Do not scale drawings.

LEGEND	
	SITE BOUNDARY
	APPROVED SSD9393 ENVELOPE
	AMENDED ENVELOPE (PROPOSED)
	COMMERCIAL
	RETAIL
	COMMUNITY
	COMMUNITY RETAIL
	LOBBY
	PLANT/SERVICES/BOH
	COMMON AREA
	STUDIO / STUDENT ACCOMMODATION
	RESIDENTIAL / 1 BEDROOM
	RESIDENTIAL / 2 BEDROOM
	RESIDENTIAL / 3+ BEDROOM

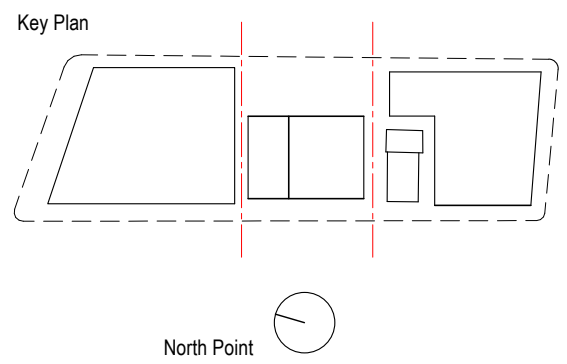

Consultant
Hassell


Project
WATERLOO METRO QUARTER DEVELOPMENT

Project number	Size check
014901-61A-P	25mm
Checked	Approved
TH	DT
	A1
	As indicated


Sheet title
GENERAL ARRANGEMENT FLOOR PLANS - LEVEL 17 & 18

Status

Sheet number	Revision
WMQ-SITE-HAS-UD-DRG-A_1010	7

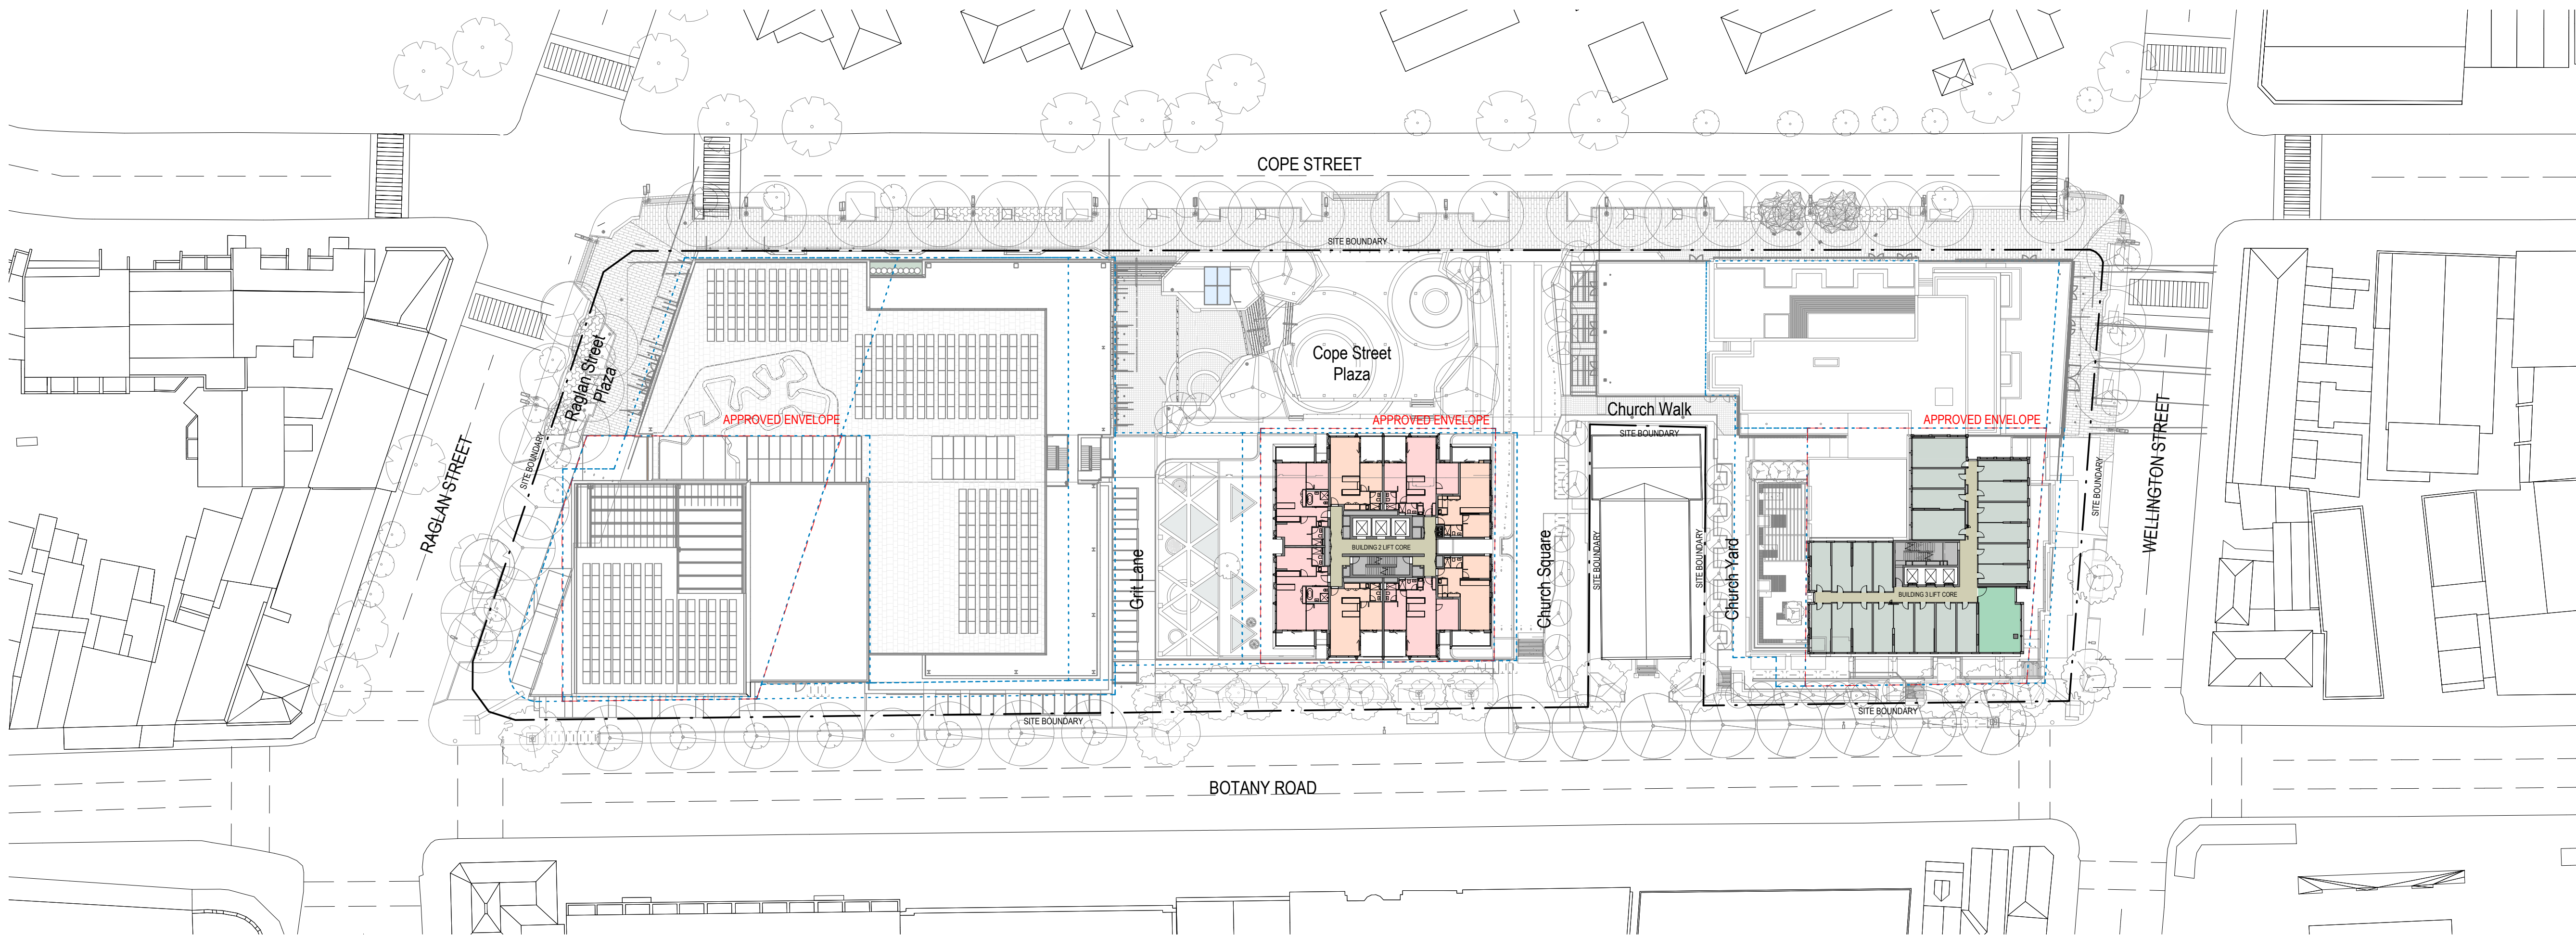

1 PLAN - LEVEL 19
A_1050 1:500

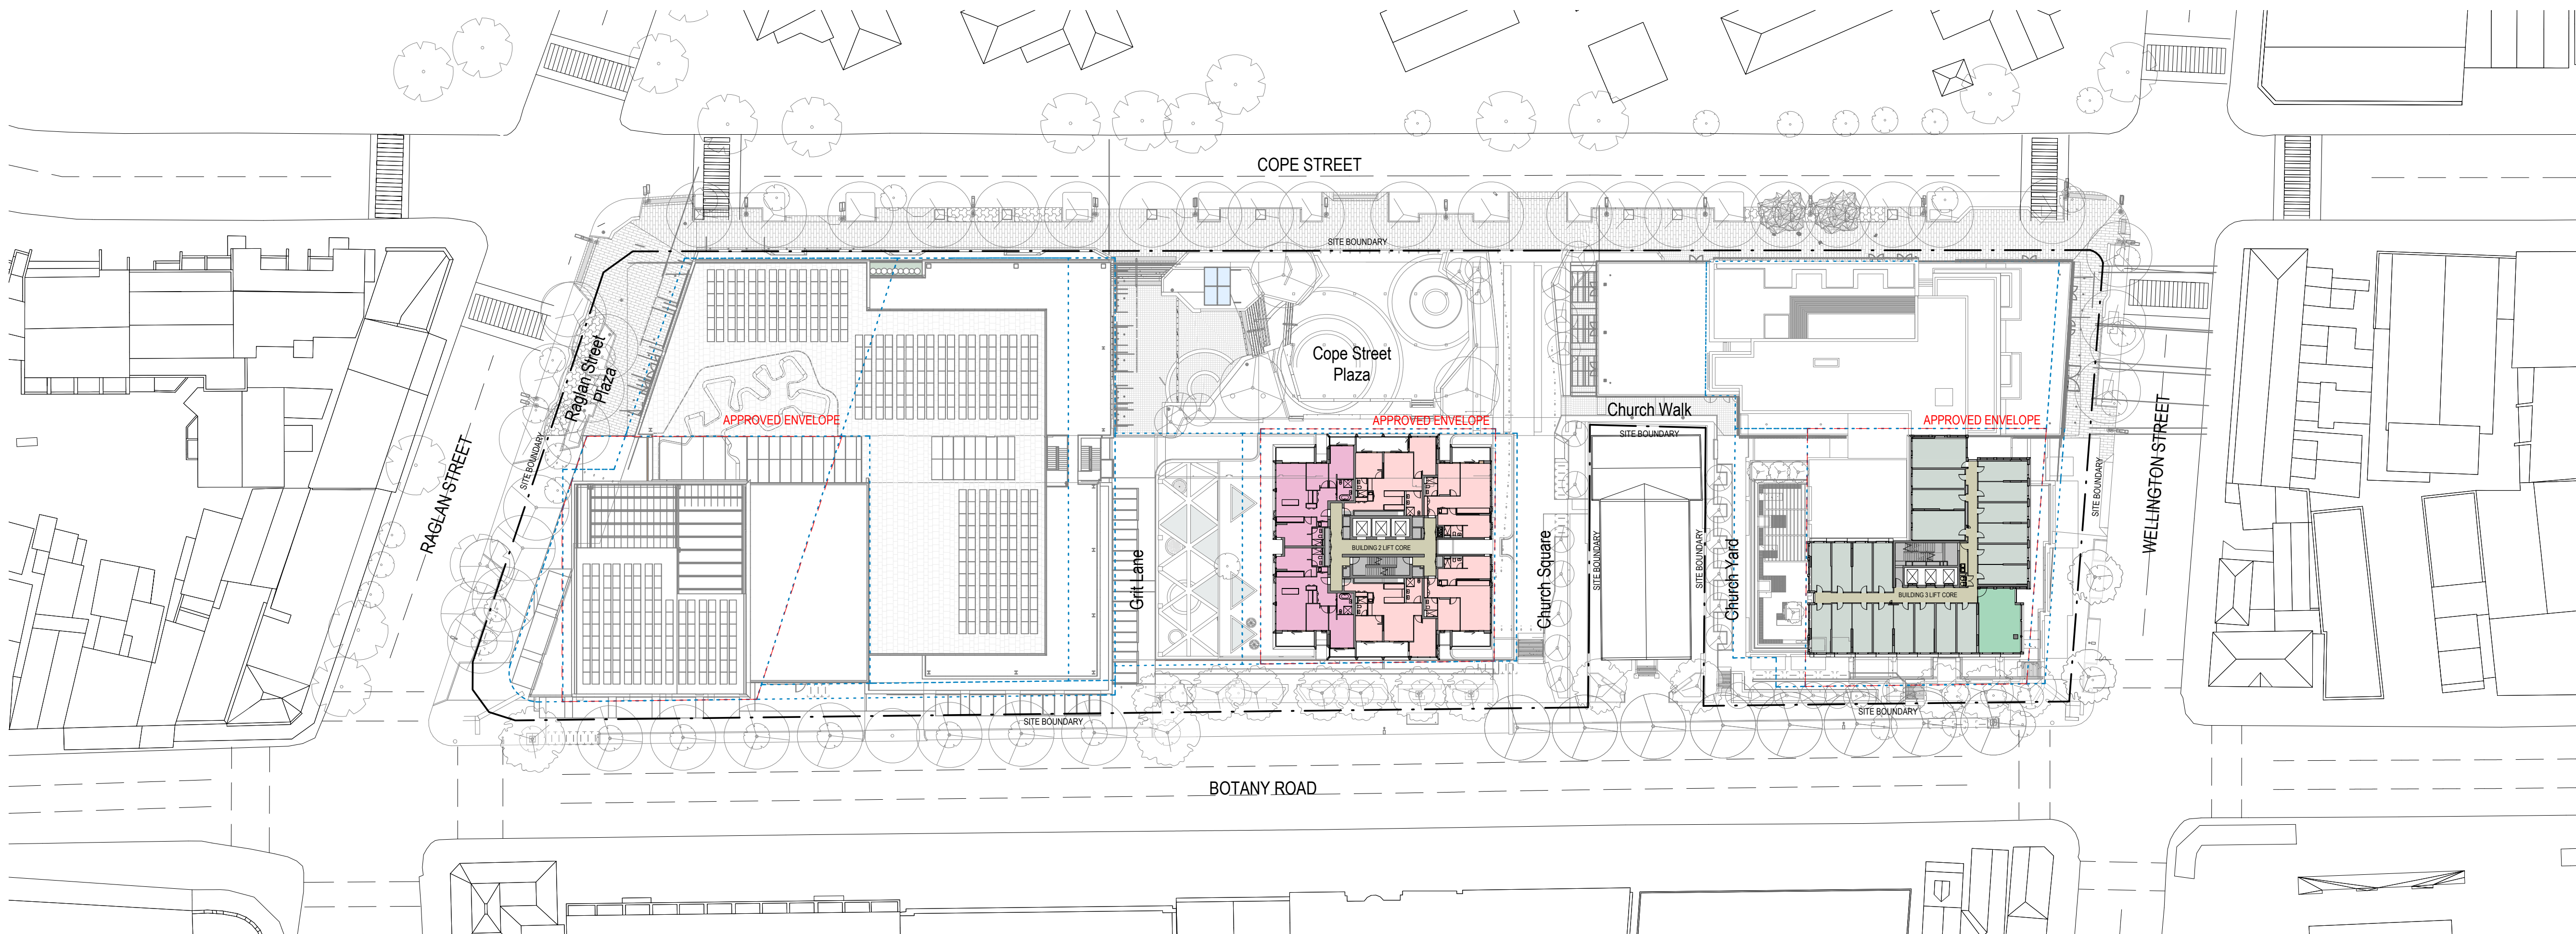


2 PLAN - LEVEL 20
A_1050 1:500

Recent revision history		
#	Status	Description
1		Issue For Information
2		Draft For Information
3		Issue for coordination
4		Issue for coordination
5		Issue for DA
6		Issue for DA

Notes
No material may be reproduced without prior permission
Contractor must verify all dimensions on site before commencing work or preparing shop drawings.
Do not scale drawings.

LEGEND	
---	SITE BOUNDARY
---	APPROVED SSD9393 ENVELOPE
---	AMENDED ENVELOPE (PROPOSED)
---	COMMERCIAL
---	RETAIL
---	COMMUNITY
---	COMMUNITY RETAIL
---	LOBBY
---	PLANT/SERVICES/BOH
---	COMMON AREA
---	STUDIO / STUDENT ACCOMMODATION
---	RESIDENTIAL / 1 BEDROOM
---	RESIDENTIAL / 2 BEDROOM
---	RESIDENTIAL / 3+ BEDROOM

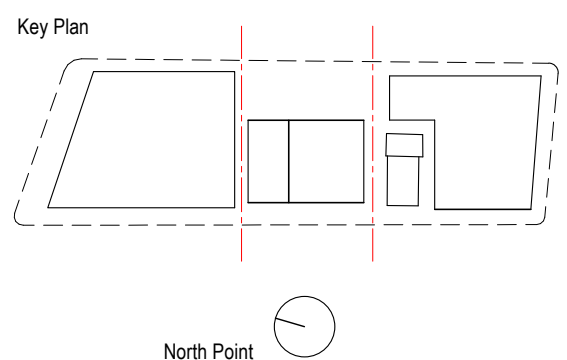

Project
WATERLOO METRO QUARTER DEVELOPMENT


Project number	Size check
014901-61A-P	25mm
Checked	Approved
TH	DT
	A1
	As indicated

Sheet title


GENERAL ARRANGEMENT FLOOR
PLANS - LEVEL 19 & 20

Status

Sheet number
WMQ-SITE-HAS-UD-DRG-A_1011 6

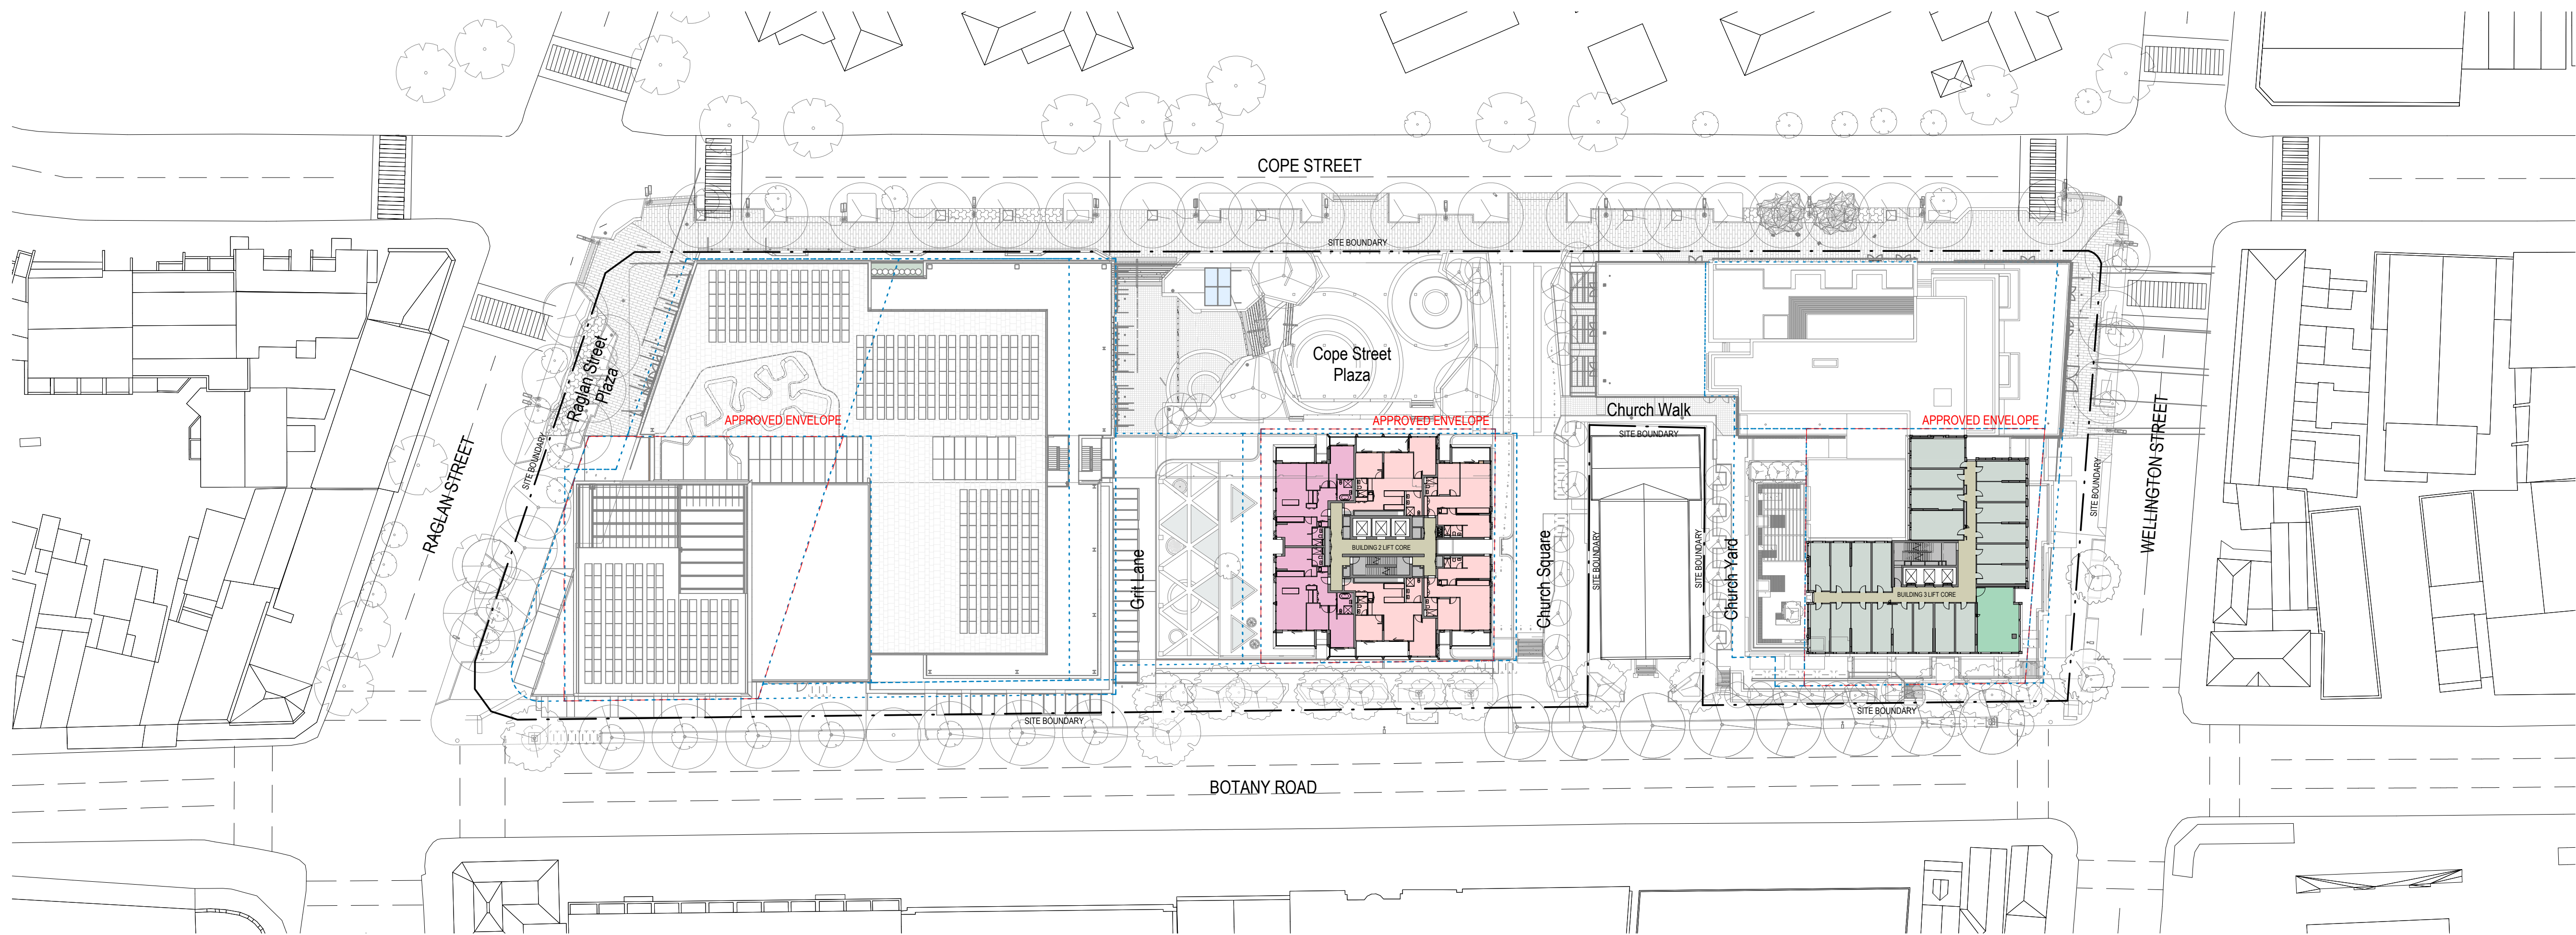

1 PLAN - LEVEL 21
A_1050 1:500

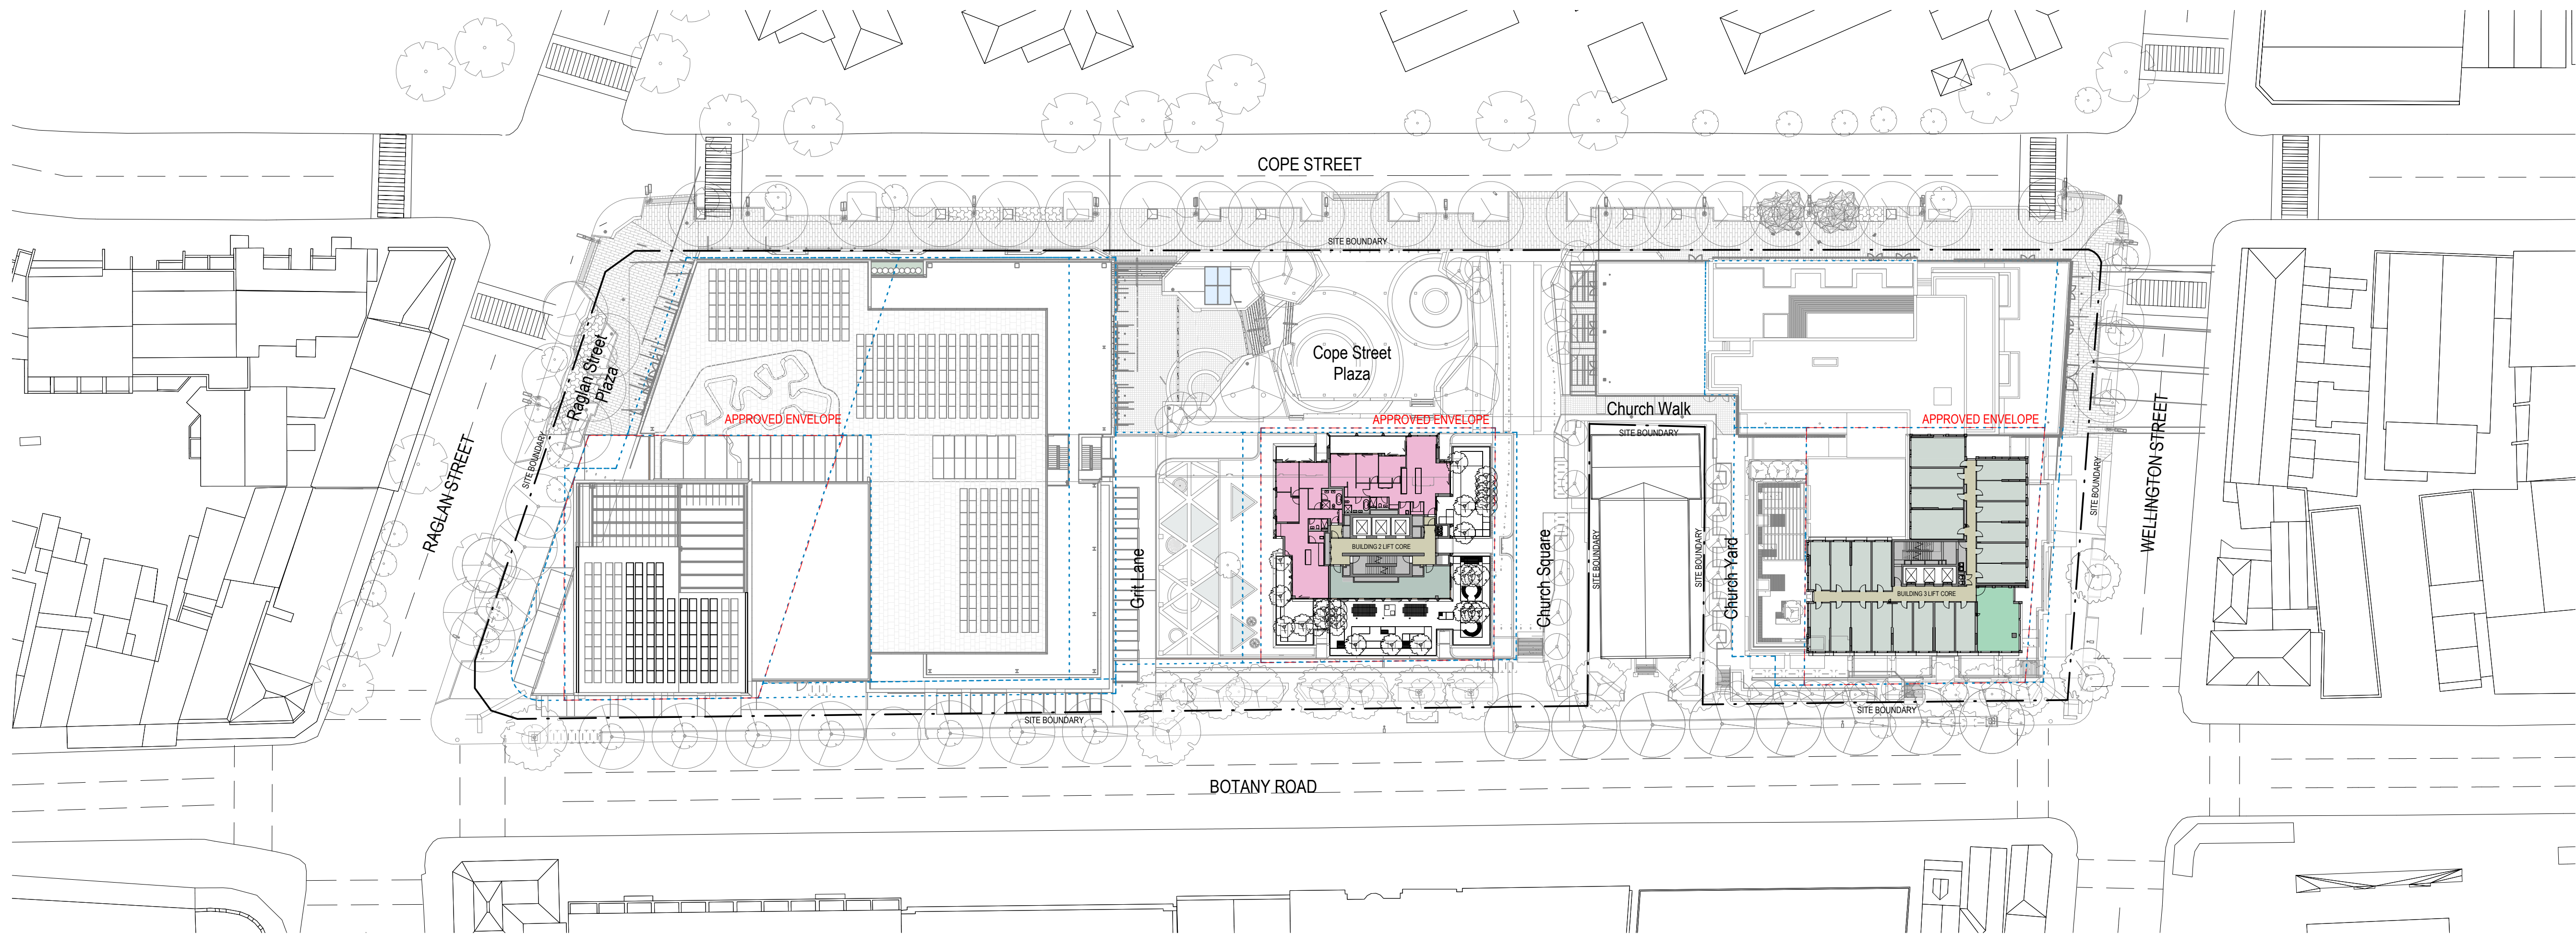


2 PLAN - LEVEL 22
A_1050 1:500

Recent revision history		
#	Status	Description
1		Issue For Information
2		Draft For Coordination
3		Issue for coordination
4		Issue for coordination
5		Issue for DA
6		Issue for DA

Notes
No material may be reproduced without prior permission
Contractor must verify all dimensions on site before commencing work or preparing shop drawings.
Do not scale drawings.

LEGEND	
---	SITE BOUNDARY
---	APPROVED SSD9393 ENVELOPE
---	AMENDED ENVELOPE (PROPOSED)
■	COMMERCIAL
■	RETAIL
■	COMMUNITY
■	COMMUNITY RETAIL
■	LOBBY
■	PLANT/SERVICES/BOH
■	COMMON AREA
■	STUDIO / STUDENT ACCOMMODATION
■	RESIDENTIAL / 1 BEDROOM
■	RESIDENTIAL / 2 BEDROOM
■	RESIDENTIAL / 3+ BEDROOM

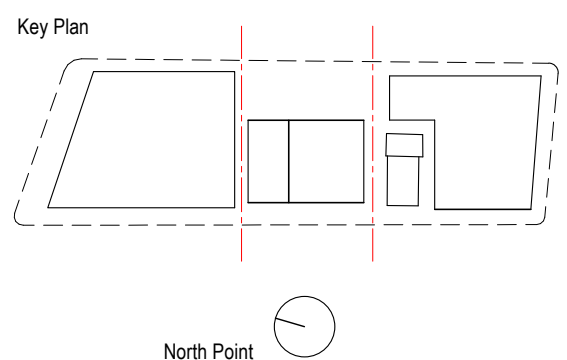


Project
WATERLOO METRO QUARTER DEVELOPMENT

Project number	Size check
014901-61A-P	25mm
Checked	Approved
TH	DT
	A1
	As indicated

Sheet title
GENERAL ARRANGEMENT FLOOR
PLANS - LEVEL 21 & 22

Status

Sheet number	Revision
WMQ-SITE-HAS-UD-DRG-A_1012	6

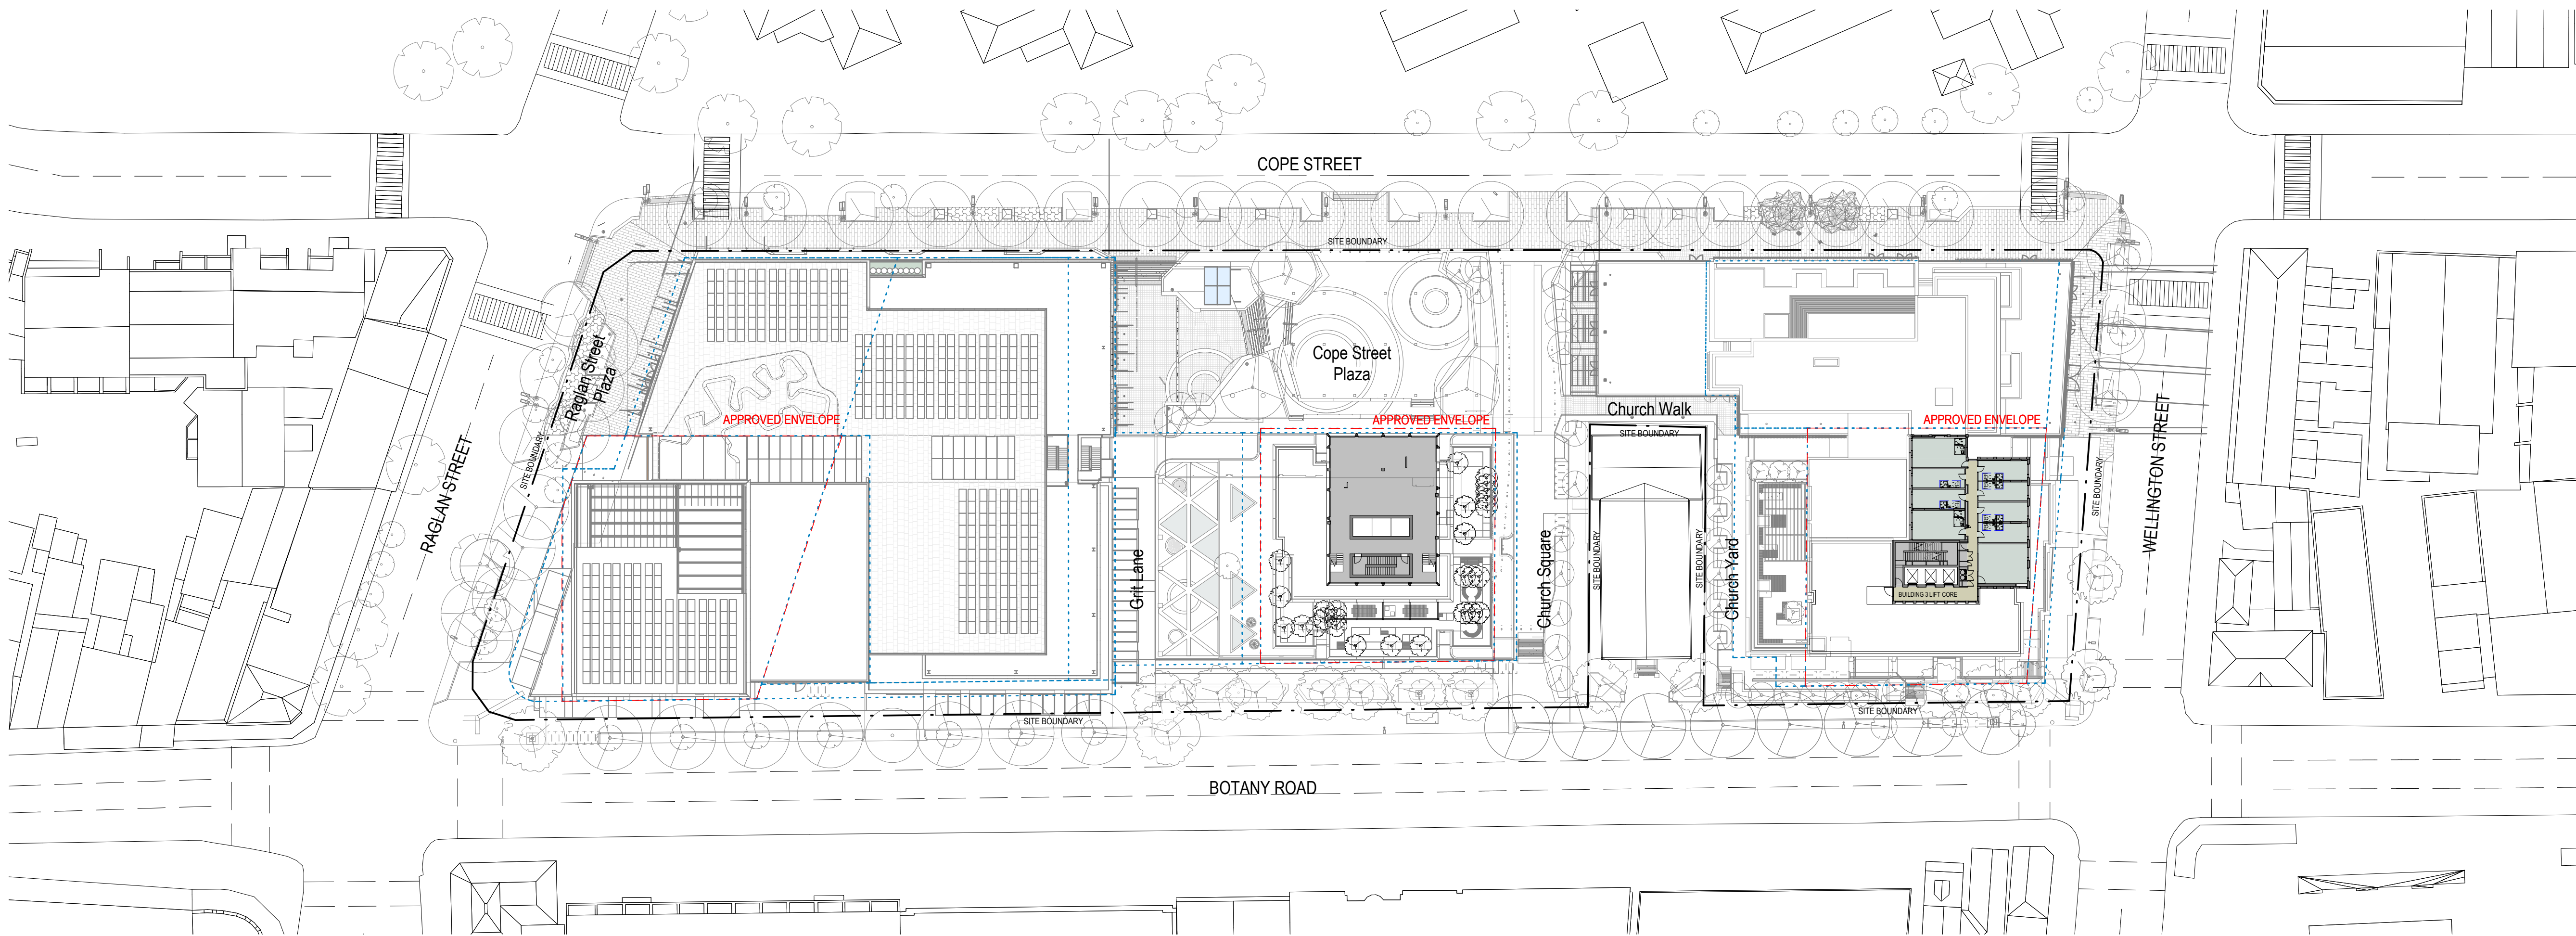


1 PLAN - LEVEL 23
A_1050 1:500

Recent revision history		
#	Status	Description
1		Issue For Information
2		Draft For Coordination
3		Issue for coordination
4		Issue for coordination
5		Issue for DA
6		Issue for DA

Notes
No material may be reproduced without prior permission
Contractor must verify all dimensions on site before commencing work or preparing shop drawings.
Do not scale drawings.

LEGEND	
	SITE BOUNDARY
	APPROVED SSD9393 ENVELOPE
	AMENDED ENVELOPE (PROPOSED)
	COMMERCIAL
	RETAIL
	COMMUNITY
	COMMUNITY RETAIL
	LOBBY
	PLANT/SERVICES/BOH
	COMMON AREA
	STUDIO / STUDENT ACCOMMODATION
	RESIDENTIAL / 1 BEDROOM
	RESIDENTIAL / 2 BEDROOM
	RESIDENTIAL / 3+ BEDROOM

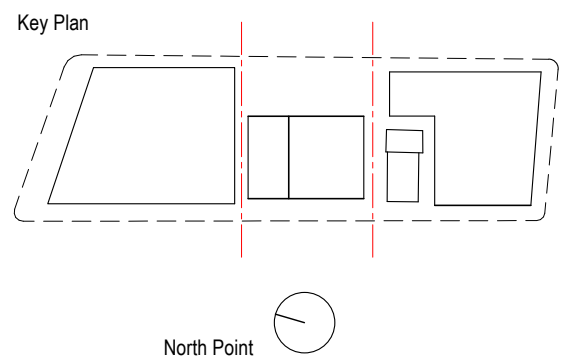

Consultant
Hassell

Project
WATERLOO METRO QUARTER DEVELOPMENT

Project number	Size check
014901-61A-P	25mm
Checked	Approved
TH	DT
Sheet size	Scale
A1	As indicated

Sheet title

GENERAL ARRANGEMENT FLOOR
PLANS - LEVEL 23

Status

Sheet number	Revision
WMQ-SITE-HAS-UD-DRG-A_1013	6




1 ROOF PLAN
A_1050 1:500

Recent revision history		
#	Status	Description
1		Issue For Information
2		Draft For Coordination
3		Issue for coordination
4		Issue for coordination
5		Issue for DA
6		Issue for DA

Notes
No material may be reproduced without prior permission
Contractor must verify all dimensions on site before commencing work or preparing shop drawings.
Do not scale drawings.

LEGEND	
---	SITE BOUNDARY
---	APPROVED SDO393 ENVELOPE
---	AMENDED ENVELOPE (PROPOSED)
---	COMMERCIAL
---	RETAIL
---	COMMUNITY
---	COMMUNITY RETAIL
---	LOBBY
---	PLANT/SERVICES/BOH
---	COMMON AREA
---	STUDIO / STUDENT ACCOMMODATION
---	RESIDENTIAL / 1 BEDROOM
---	RESIDENTIAL / 2 BEDROOM
---	RESIDENTIAL / 3+ BEDROOM

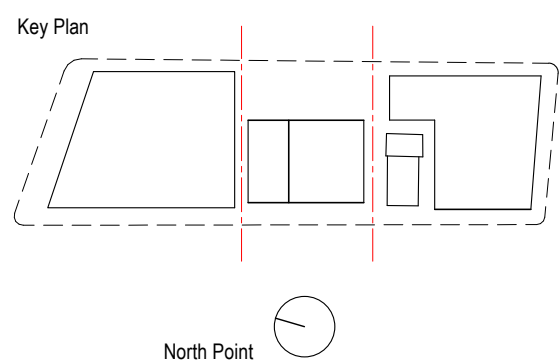

Consultant
Hassell

Project
WATERLOO METRO QUARTER DEVELOPMENT

Project number	Size check
014901-61A-P	25mm
Checked	Approved
TH	DT
Sheet size	Scale
A1	As indicated

Sheet title

GENERAL ARRANGEMENT FLOOR
PLANS - ROOF PLAN

Status

Sheet number	Revision
WMQ-SITE-HAS-UD-DRG-A_1014	6