

OVERALL DEVELOPMENT DATA

Total Site Area.	558,323 m ²
Mamre Rd Reserve Area	14,004 m ²
Rev. Boundary Site Area	544,319 m ²
Access Roads Area	43,953 m ²
Future Roads Area	3,570 m ²
Creek Riparian Area	29,718 m ²
Retained Riparian Area	4,042 m ²
Basin Lot Area	18,130 m ²
Total Developable Area	444,906 m ²
Total Office Area (incl. dock off.)	11,050 m ²
Total Warehouse Area	232,381 m ²
Total Building Area	243,431 m ²
Restriction on User Area	4,613 m ²

WAREHOUSE 1	
Site Area	61,039 m ²
Offices	900 m ²
Warehouse	32,686 m ²
Dock Office	300 m ²
Total GFA	33,886 m ²
Carpark Provided	167

WAREHOUSE 2	
Site Area	40,072 m ²
Offices	1,500 m ²
Warehouse	22,595 m ²
Dock Office	200 m ²
Total GFA	24,295 m ²
Carpark Provided	150

WAREHOUSE 3	
Site Area	42,855 m ²
Offices	700 m ²
Warehouse	20,735 m ²
Dock Office	100 m ²
Total GFA	21,535 m ²
Carpark Provided	89

WAREHOUSE 4	
Site Area	41,365 m ²
Offices	750 m ²
Warehouse	18,070 m ²
Dock Office	100 m ²
Total GFA	18,920 m ²
Carpark Provided	93

WAREHOUSE 5	
Site Area	28,160 m ²
Offices	650 m ²
Warehouse	12,050 m ²
Dock Office	100 m ²
Total GFA	12,800 m ²
Carpark Provided	60

WAREHOUSE 6	
Site Area	37,371 m ²
Offices	750 m ²
Warehouse	22,490 m ²
Dock Office	100 m ²
Total GFA	23,340 m ²
Carpark Provided	106

WAREHOUSE 7	
Site Area	37,622 m ²
Offices	750 m ²
Warehouse	21,450 m ²
Dock Office	100 m ²
Total GFA	22,300 m ²
Carpark Provided	100

WAREHOUSE 8	
Site Area	49,112 m ²
Offices	1,300 m ²
Warehouse	27,160 m ²
Dock Office	200 m ²
Total GFA	28,660 m ²
Carpark Provided	160

WAREHOUSE 9	
Site Area	35,145 m ²
Offices	750 m ²
Warehouse	17,355 m ²
Dock Office	100 m ²
Total GFA	18,205 m ²
Carpark Provided	85

WAREHOUSE 10	
Site Area	33,332 m ²
Offices	750 m ²
Warehouse	17,450 m ²
Dock Office	100 m ²
Total GFA	18,300 m ²
Carpark Provided	87

WAREHOUSE 11	
Site Area	38,800 m ²
Offices	750 m ²
Warehouse	20,340 m ²
Dock Office	100 m ²
Total GFA	21,190 m ²
Carpark Provided	90

*Areas are measured to future Mamre Rd boundary in red
**All areas subject to survey



LEGEND	
	Landscape Setback
	Building Setback
	Substation Indicative Location
	Retaining Wall
	Fire Services
	Fire Brigade Truck Parking
	Rainwater Tank
	AC Plant Indicative Location



OVERALL DEVELOPMENT DATA	
Total Site Area	558,323 m ²
Mamre Rd Reserve Area	14,004 m ²
Rev. Boundary Site Area	544,319 m ²
Access Roads Area	35,718 m ²
Future Roads Area	11,805 m ²
Creek Riparian Area	29,718 m ²
Retained Riparian Area	4,042 m ²
Basin Lot Area	18,130 m ²
Total Developable Area	444,906 m ²
Restriction on User Area	4,613 m ²


WAREHOUSE 1	
Site Area	61,039 m ²
Offices	900 m ²
Warehouse	32,686 m ²
Dock Office	300 m ²
Total GFA	33,886 m ²
Carpark Provided	167

WAREHOUSE 3	
Site Area	42,855 m ²
Offices	700 m ²
Warehouse	20,735 m ²
Dock Office	100 m ²
Total GFA	21,535 m ²
Carpark Provided	89



- LEGEND**
- Landscape Setback
 - Building Setback
 - SS Substation Indicative Location
 - RW Retaining Wall
 - FS Fire Services
 - FB Fire Brigade Truck Parking
 - RW Rainwater Tank
 - ☐ AC Plant Indicative Location

- LEGEND**
- Stage 1 Infrastructure Works
 - Stage 1 Bulk earthworks / temporary sediment erosion basins / landscaping / batter stabilisation
 - Stage 1 on Lot Works
 - Temporary right of carriageway
 - Stage 1 Retaining Walls

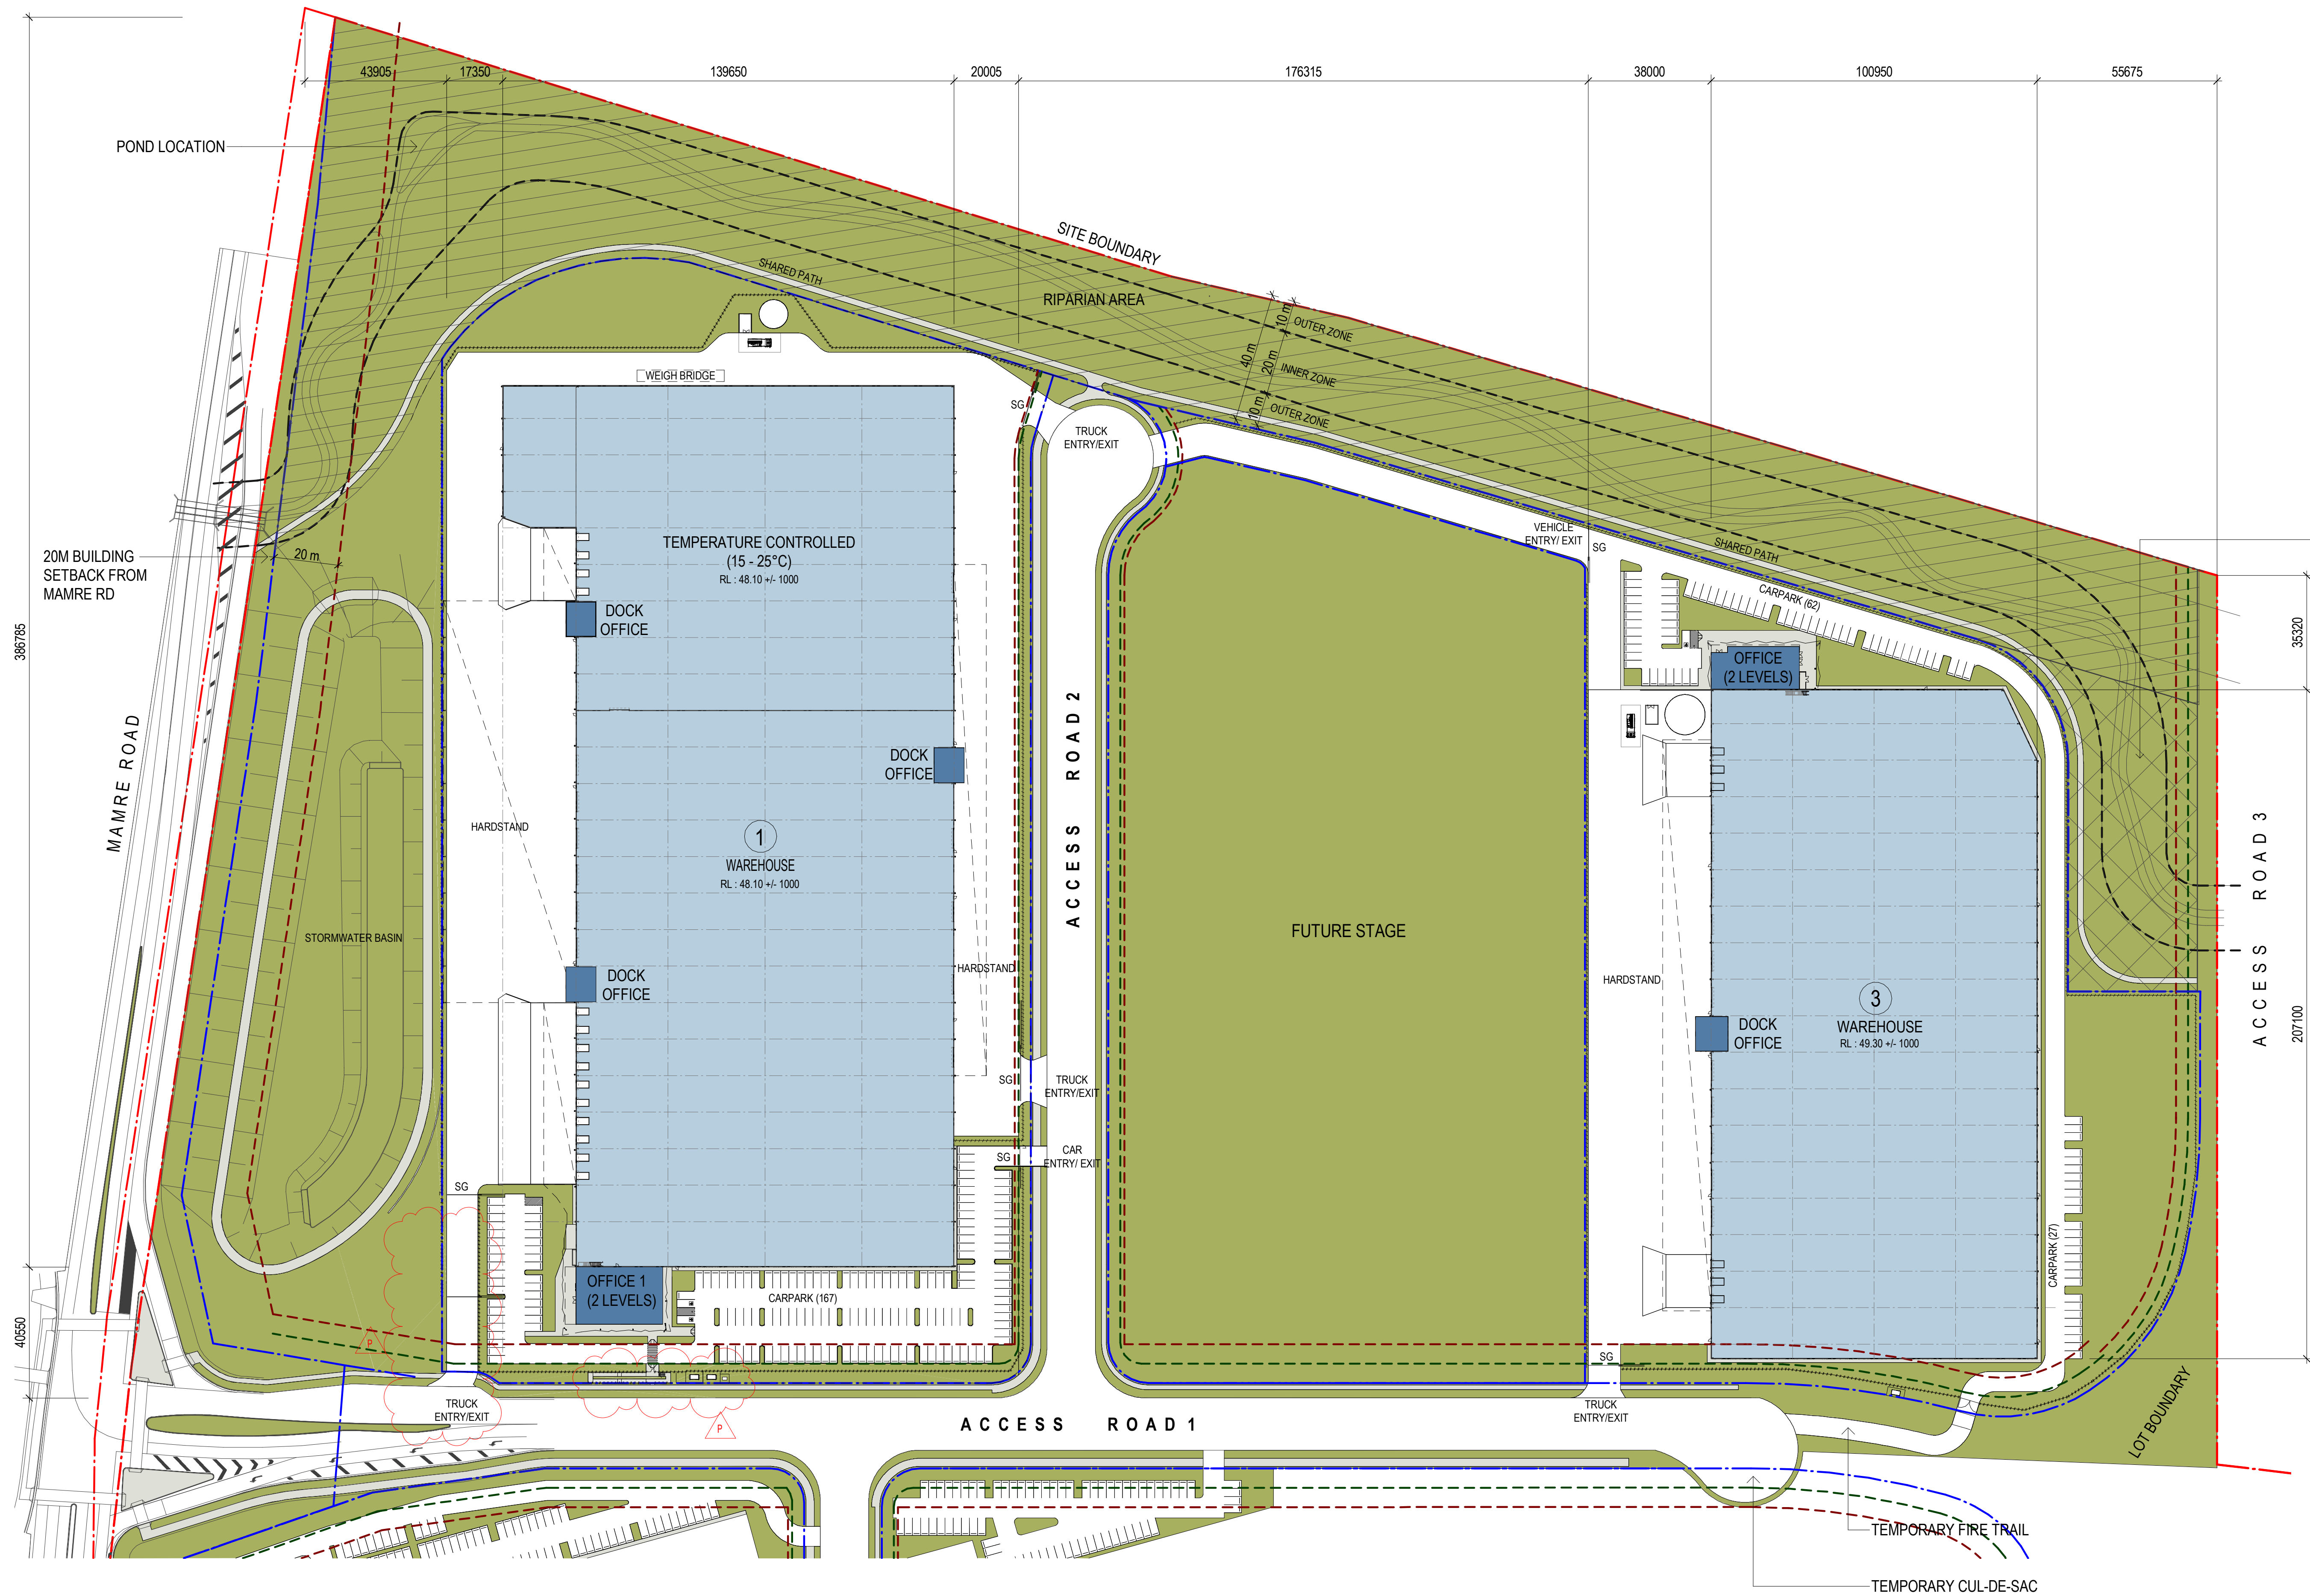

RIPARIAN AREA TO BE
RETAINED - HOWEVER
WOULD BE REMOVED
(SUBJECT TO APPROVAL
RO REALIGNMENT ON
ADJOINING PROPERTY)

LOT 1 AREA SCHEDULE	
SITE AREA	61,039 M ²
CAR PARKING SPACES	167
OFFICE 1 (2 LEVELS)	900 M ²
DOCK OFFICE 1	100 M ²
DOCK OFFICE 2	100 M ²
DOCK OFFICE 3	100 M ²
WAREHOUSE 1	20,016 M ²
TEMPERATURE CONTROLLED	12,670 M ²
TOTAL GFA	33,886 M ²

LOT 3 AREA SCHEDULE	
SITE AREA	42,855 M ²
CAR PARKING SPACES	89
OFFICE (2 LEVELS)	700 M ²
DOCK OFFICE	100 M ²
WAREHOUSE	20,735 M ²
TOTAL GFA	21,535 M ²

SITE LEGEND	
---	FNC-1 CHAINMESH FENCE
---	FNC-2 PALISADE FENCE
---	FNC-3 POST & RAIL FENCE
---	RETAINING WALL
SG	SLIDING GATE
PG	PEDESTRIAN GATE
TEG	TELESCOPIC GATE
---	SITE BOUNDARY
---	LOT BOUNDARY
---	BUILDING SETBACK
---	LANDSCAPE SETBACK
---	ROAD LINES RESERVE

10/12/2021

14/12/2021

18/01/2022

07/02/2022

11/02/2022

14/02/2022

15/02/2022

12/07/2022

25/07/2022

DATE

10/12/2021

14/12/2021

18/01/2022

07/02/2022

11/02/2022

14/02/2022

15/02/2022

12/07/2022

25/07/2022

DATE

LEGEND

- S1** ESTATE PYLON SIGNAGE
- S2** TENANT PYLON SIGNAGE
- S3** TRUCK ENTRY / EXIT SIGNAGE
- S4** TENANT BUILDING IDENTIFICATION SIGNAGE (11m x 2.5m)

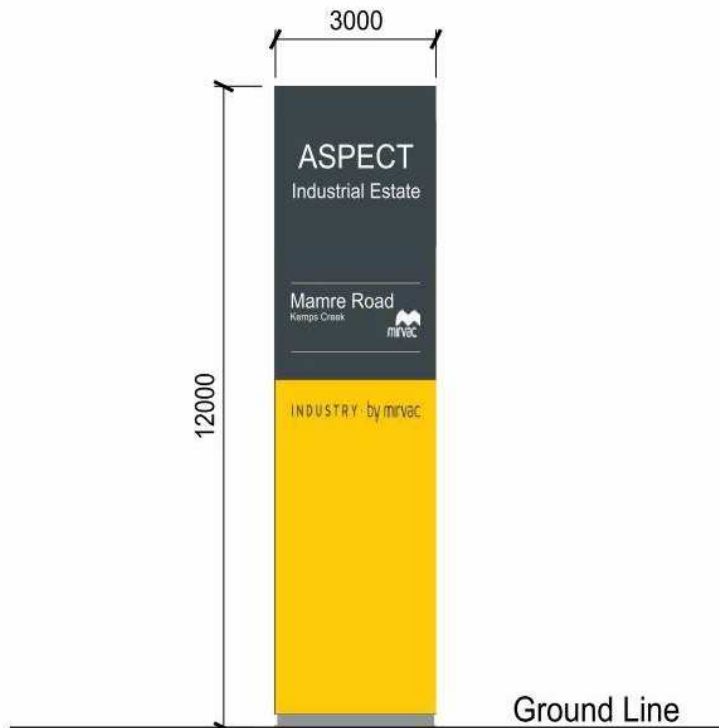


S1

Estate Pylon Sign
Artwork & colour to future detail.
Illuminated

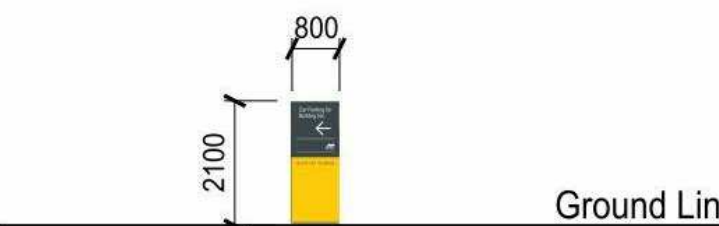

S2

Wayfinding Signage Pylon for
Car Parking
Artwork & colour to future detail.
Illuminated

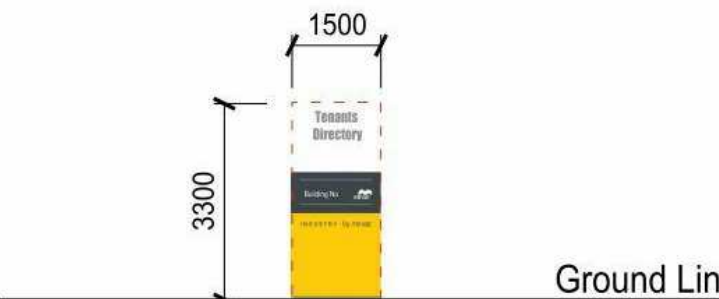


S3


Wayfinding Signage Pylon for
Tenants within each Building.
Artwork & colour to future detail.
Illuminated




S4


'Tenant Identification' Sign.
Artwork & colour to future detail.
Illuminated.

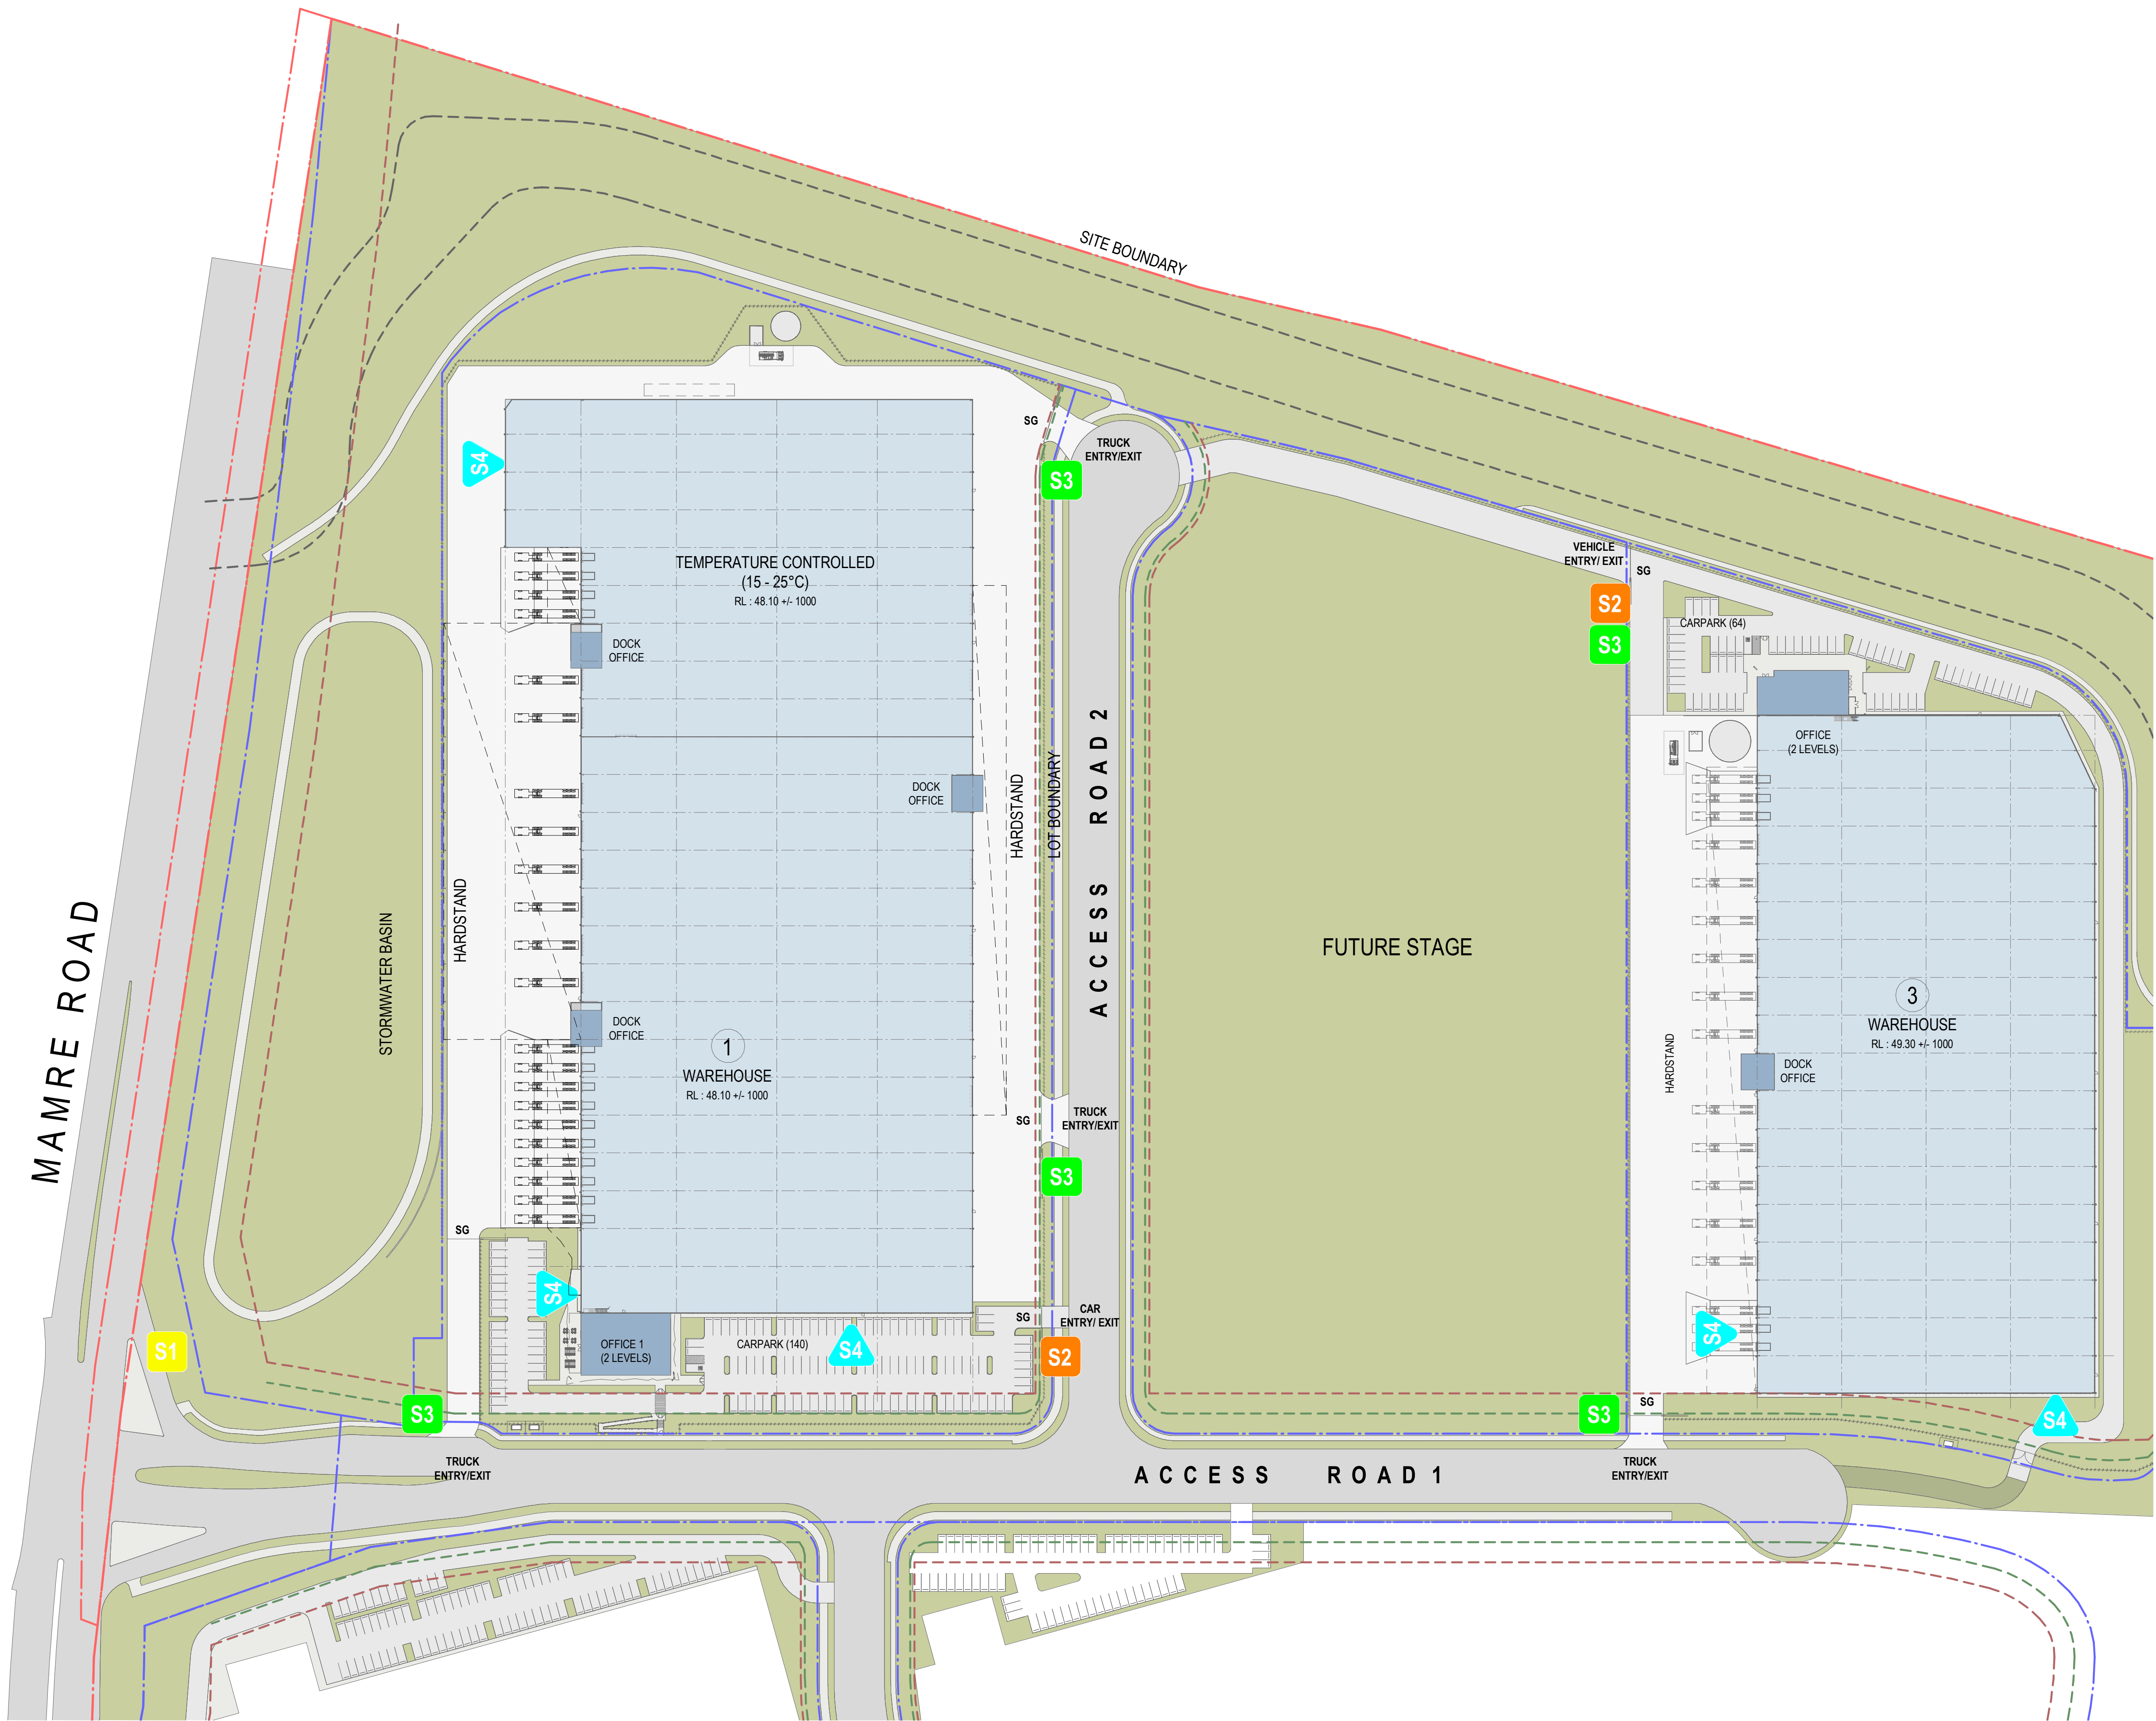

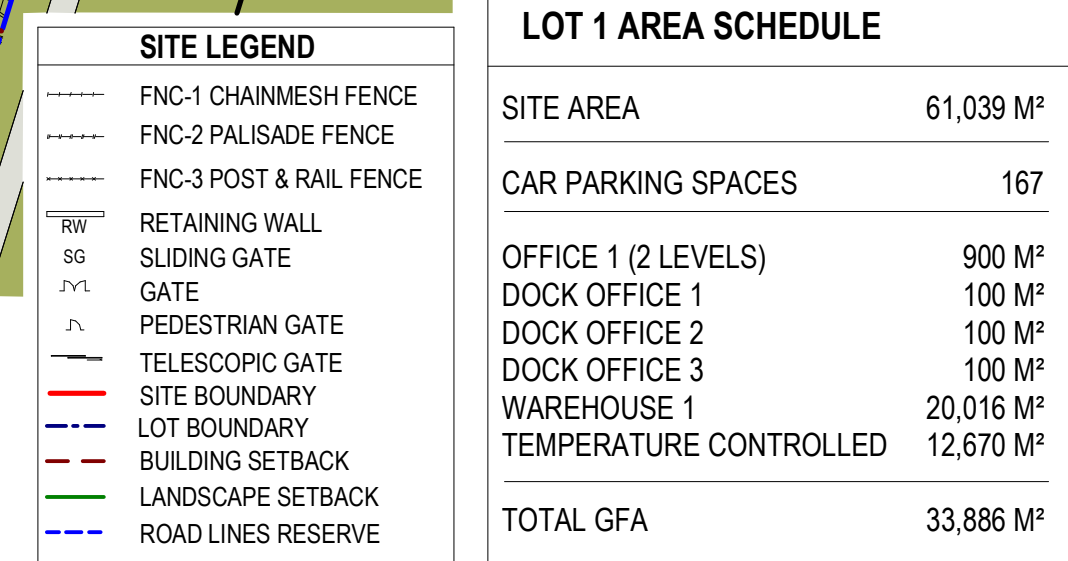

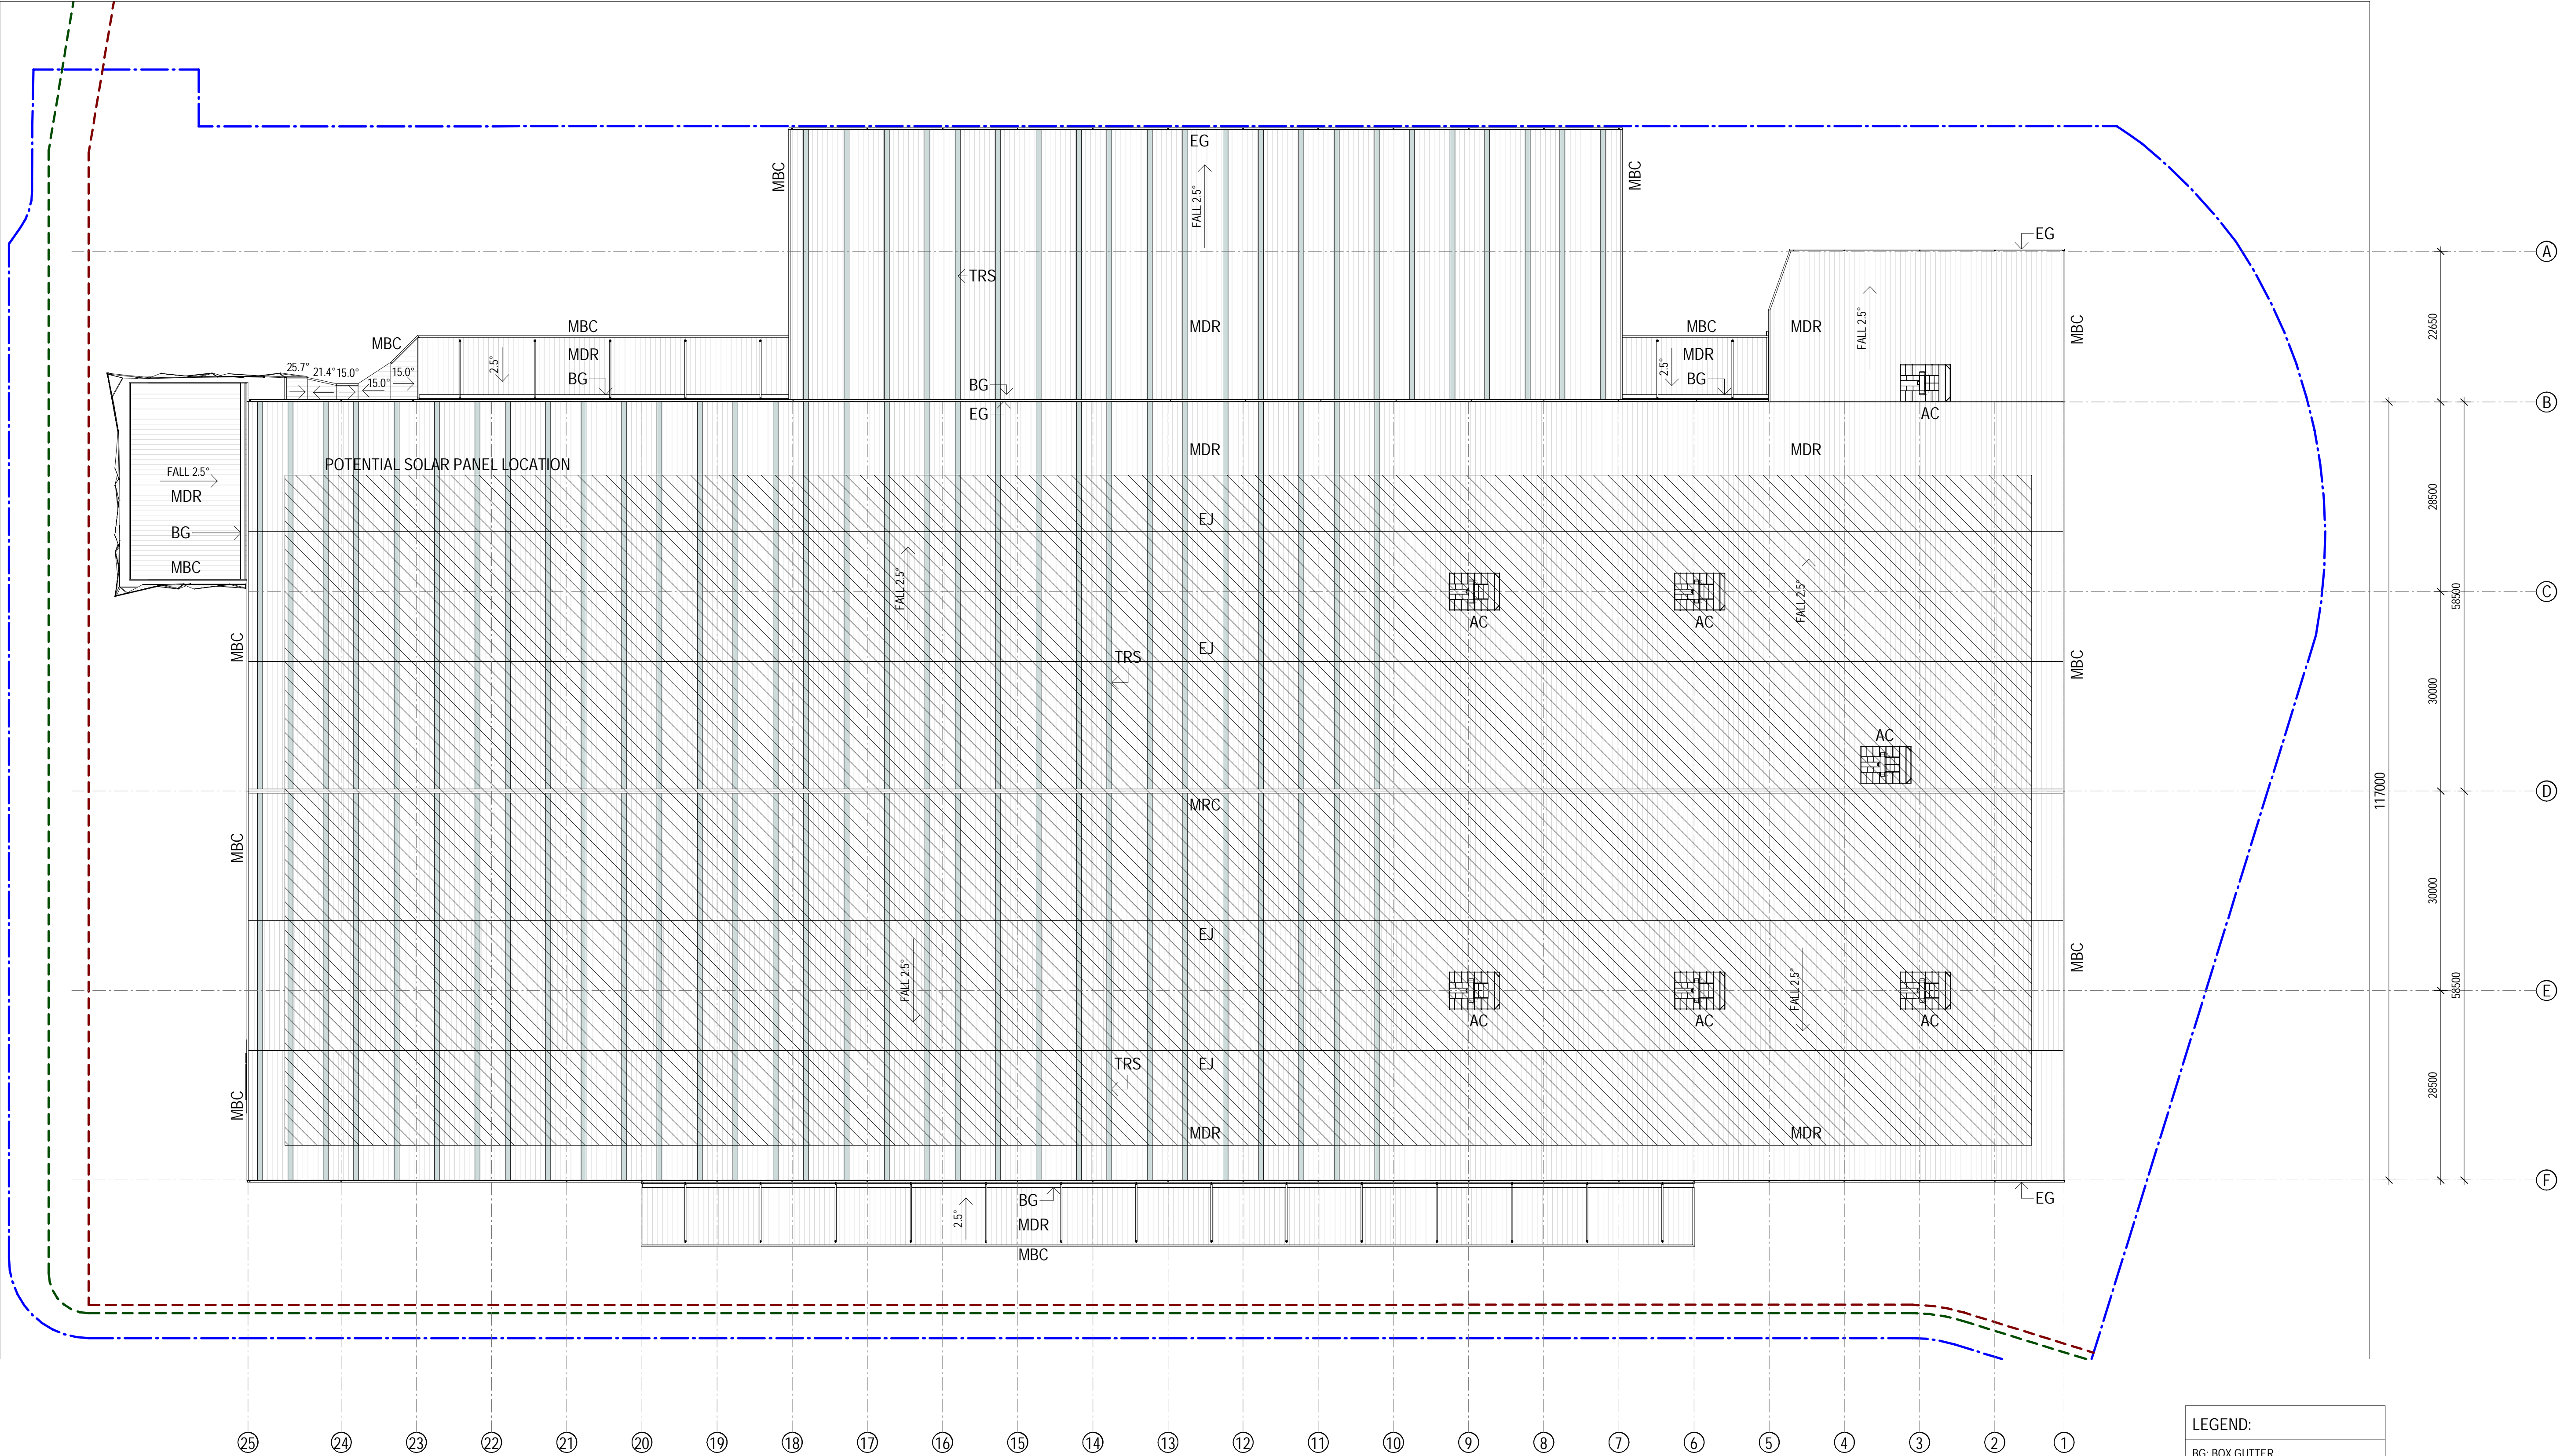

LEGEND:	
BG:	BOX GUTTER
EG:	EDGE GUTTER
EJ:	EXPANSION JOINT
MBC:	METAL BARGE CAPPING
MDR:	METAL DECK ROOFING
MRC:	METAL RIDGE CAPPING
MRF:	MECH. ROOF FAN
TRS:	TRANSLUSCENT ROOF SHEETING

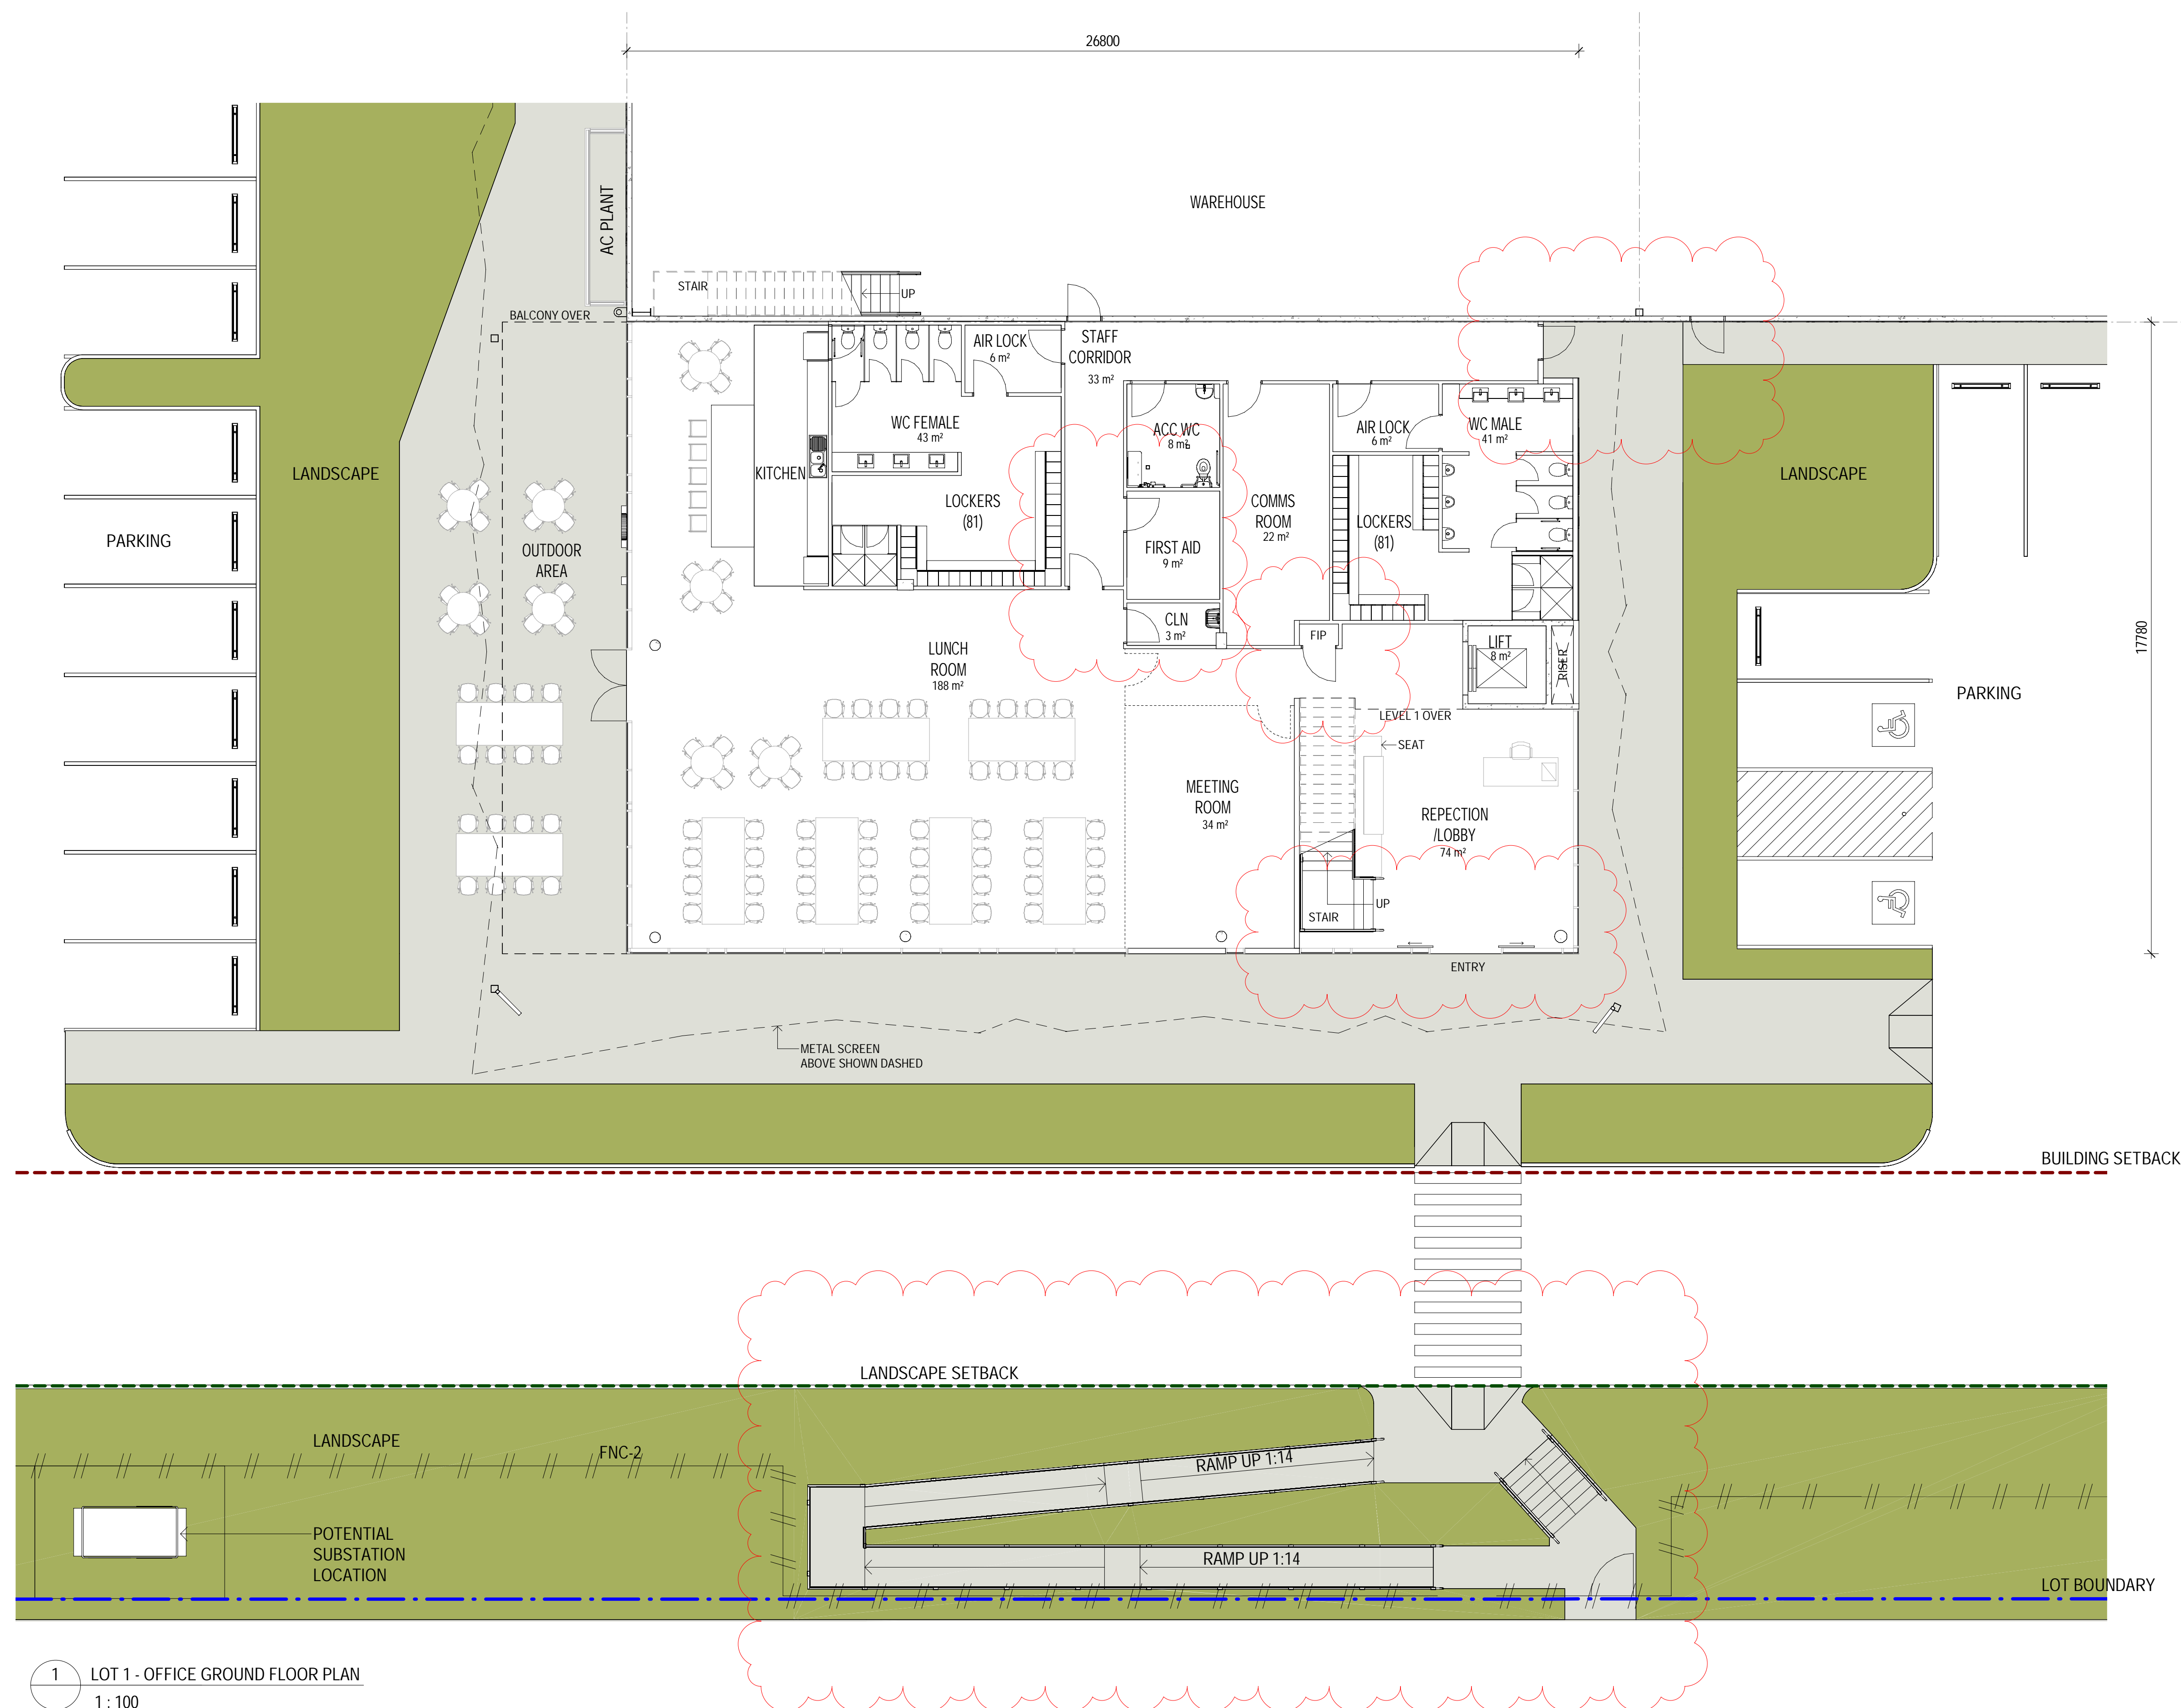


1 LOT 1 - OFFICE GROUND FLOOR PLAN
1 : 100


GFA AREA SCHEDULE:

OFFICE GF	
WT	Area
ACC WC	8 m
AIR LOCK 1	6 m
AIR LOCK 2	6 m
CLN	3 m
COMMS ROOM	22 m
FEMALE	43 m
FIRST AID	9 m
LIFT	8 m
LOBBY	61 m
LUNCH ROOM	188 m
MALE	41 m
MEETING ROOM 1	34 m
STAFF CORRIDOR	33 m
TOTAL GF AREA: 13	464 m

OFFICE L1	
Name	Area
ACC WC	8 m ²
FEMALE	14 m ²
KITCHEN	44 m ²
LIFT	8 m ²
MALE	14 m ²
MEETING ROOM 2	38 m ²
MEETING ROOM 3	22 m ²
Office	289 m ²
TOTAL L1 AREA: 8	437 m ²

TOTAL OFFICE AREA	901 m ²
-------------------	--------------------



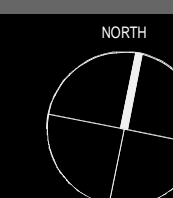


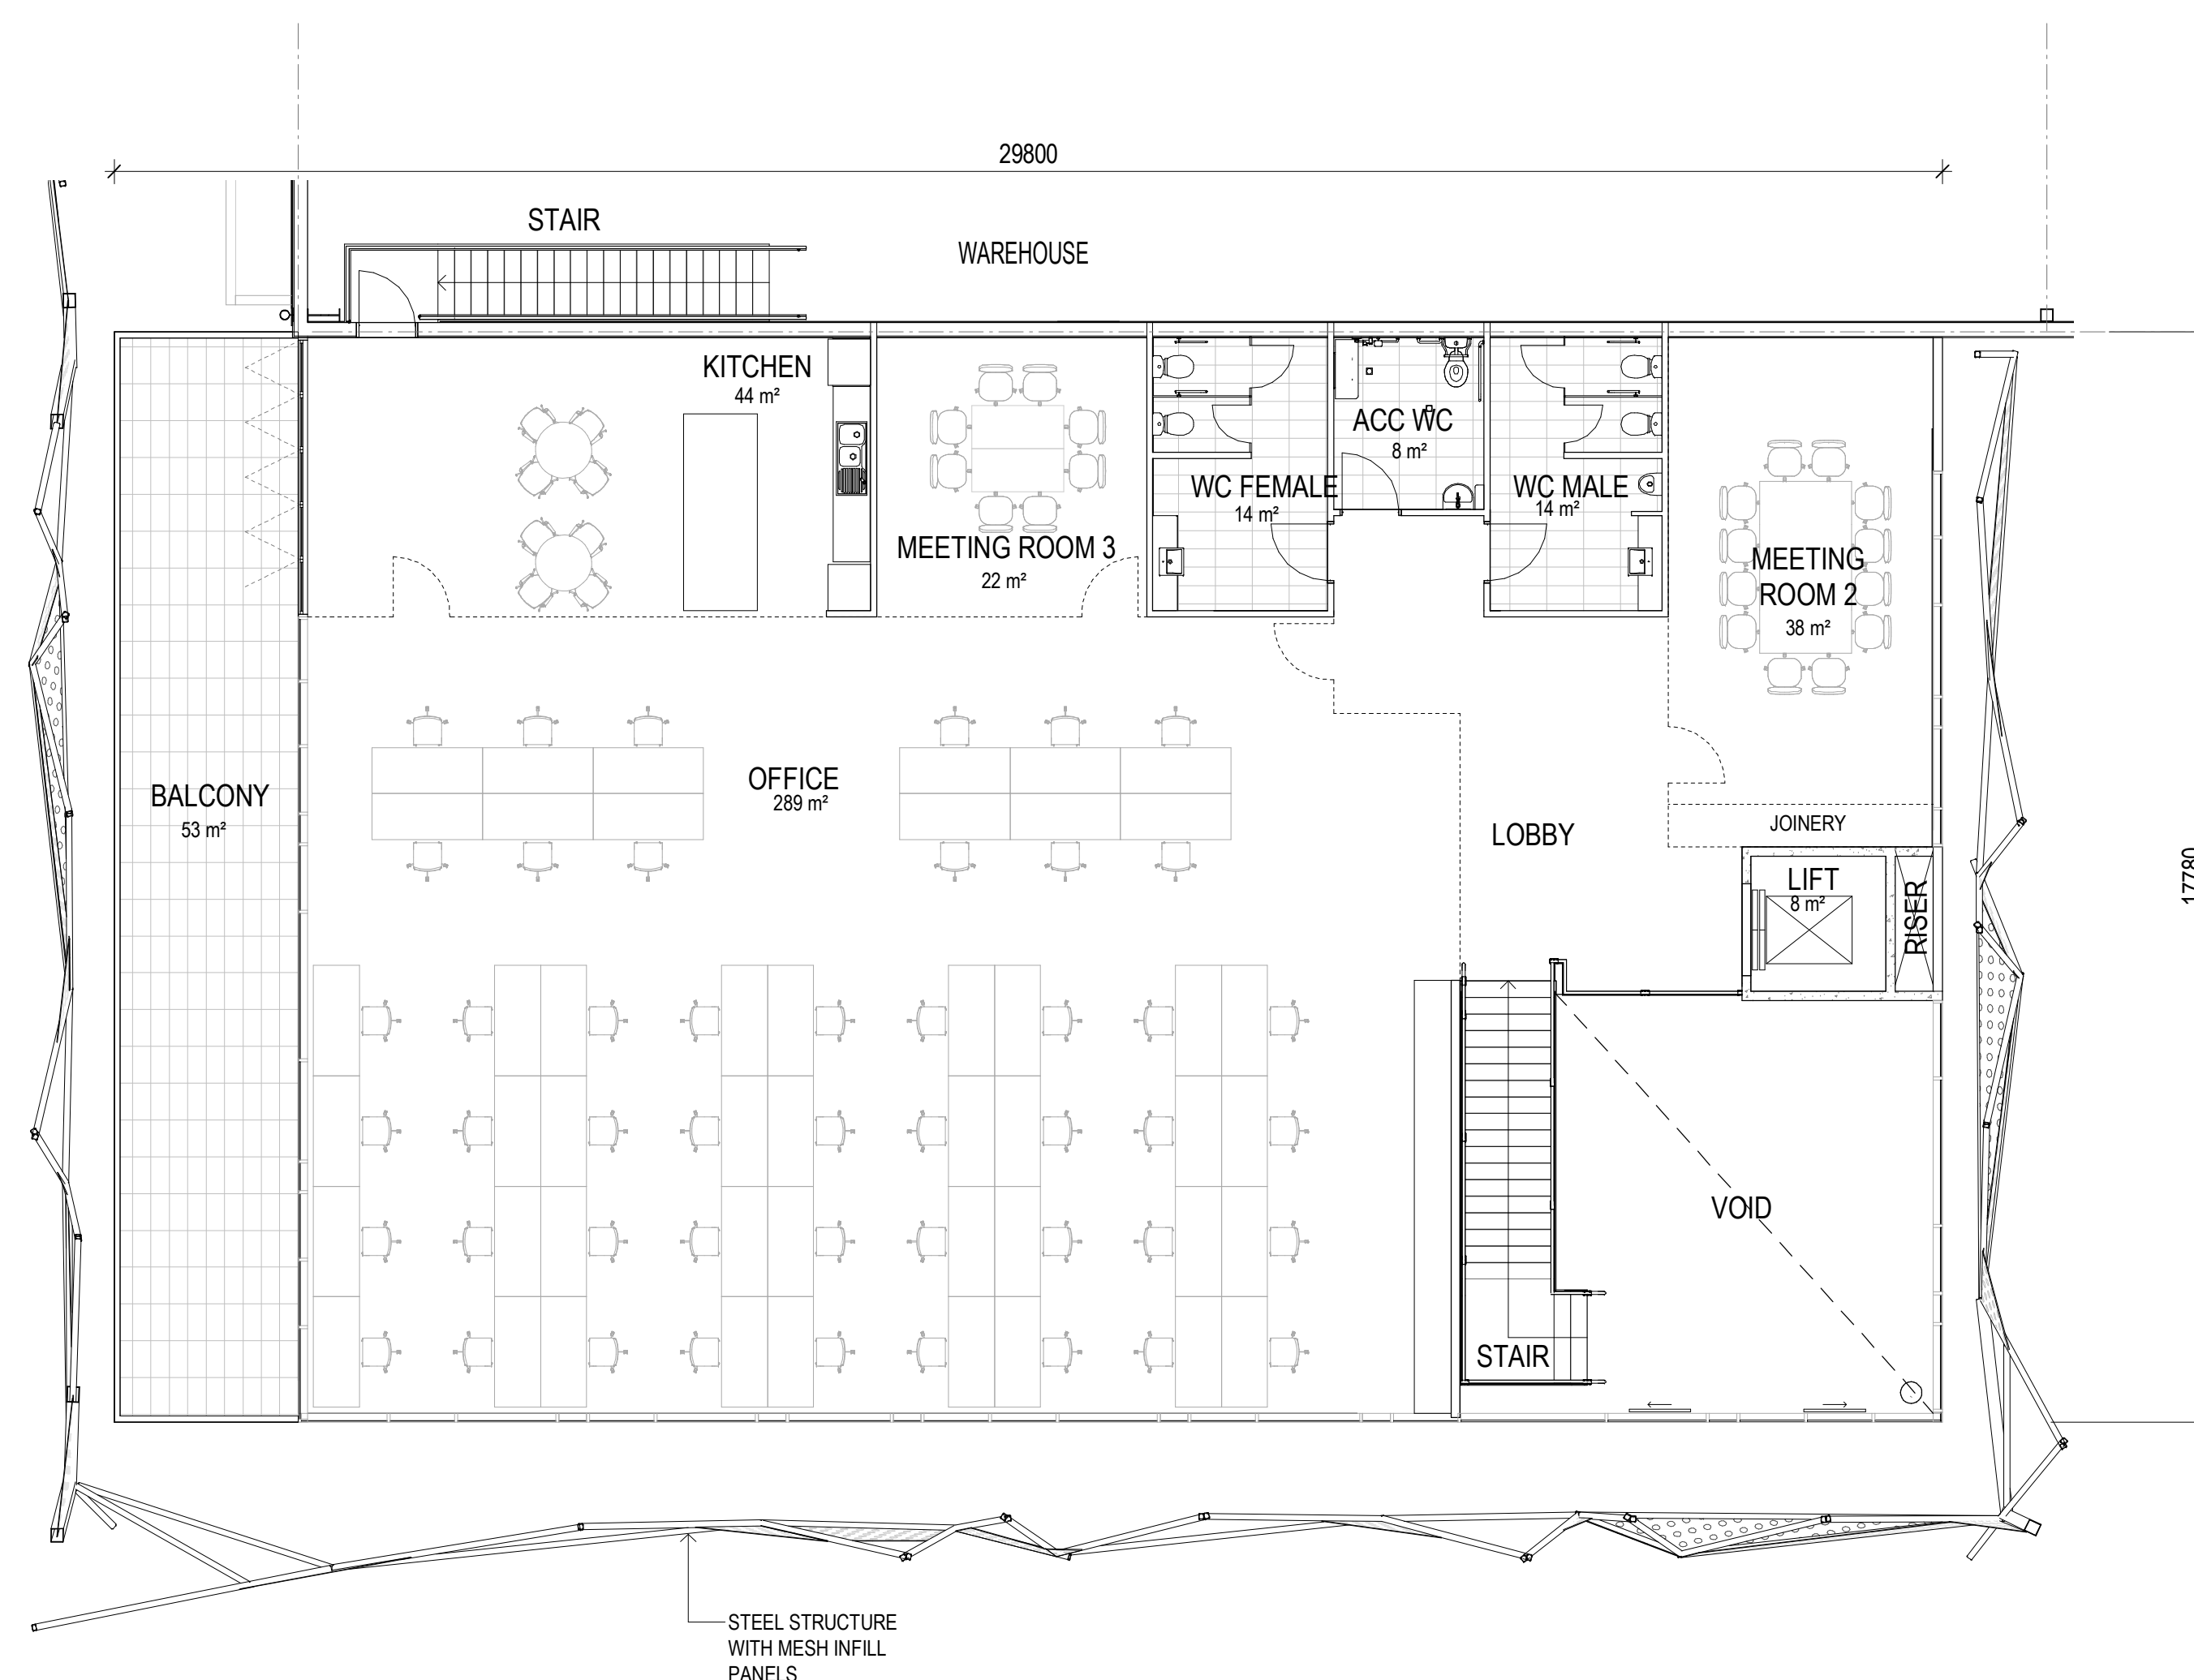







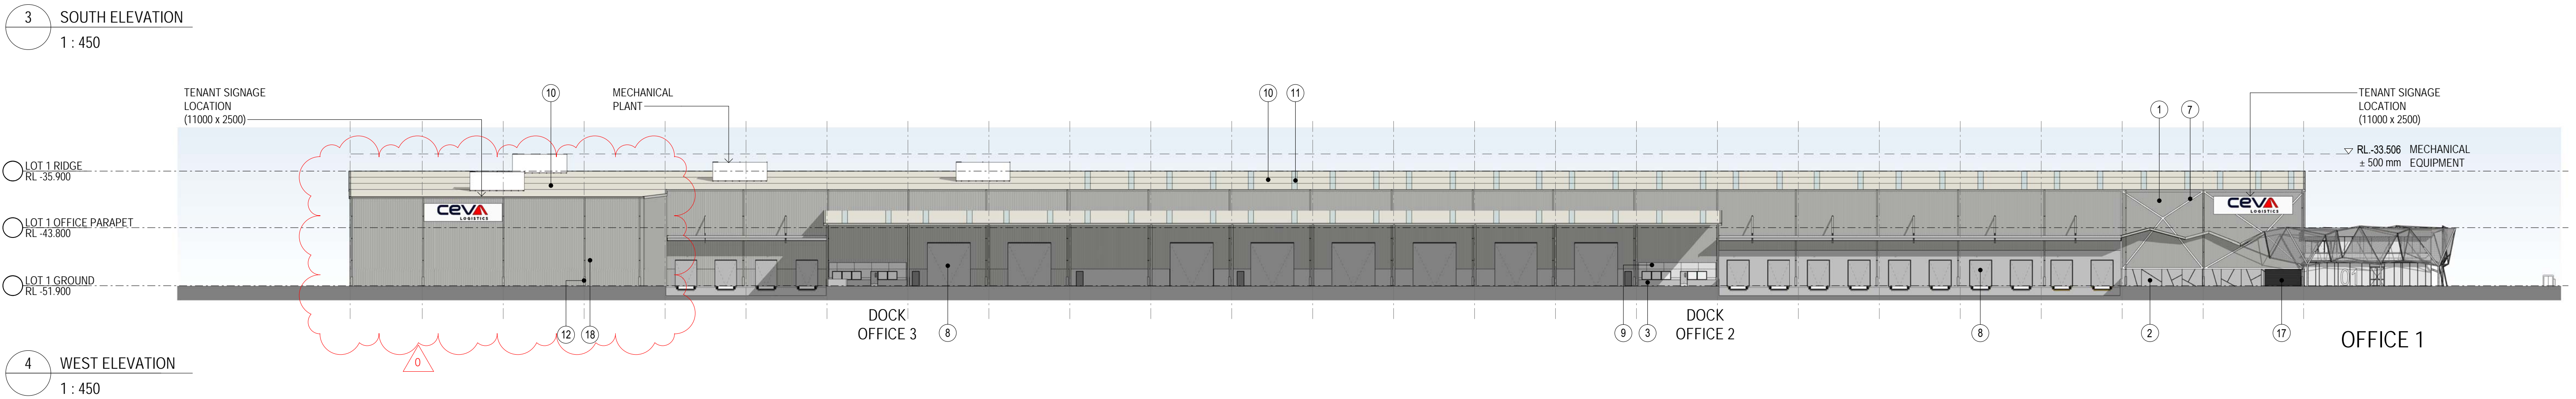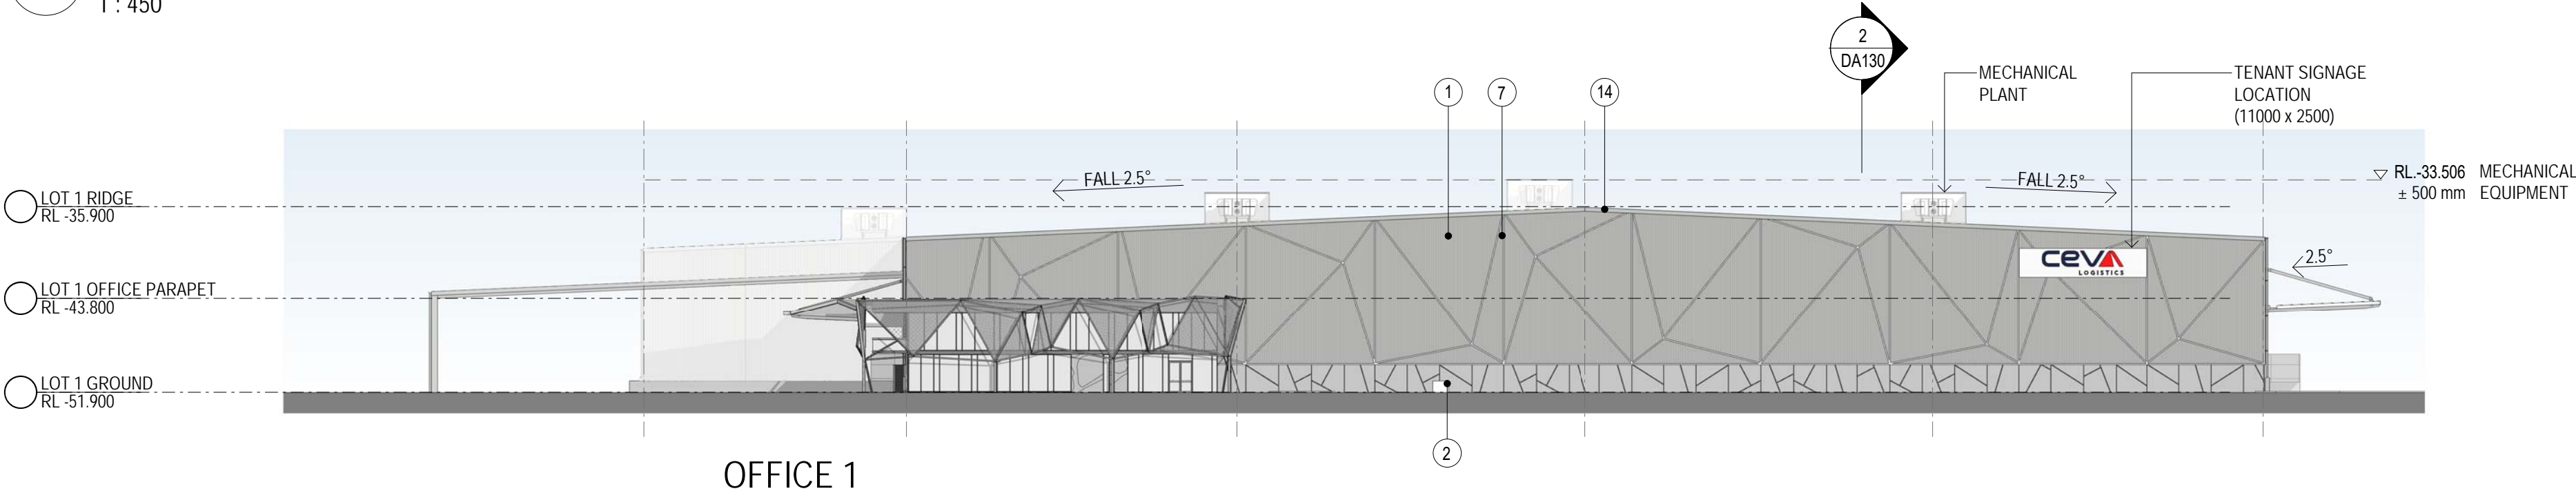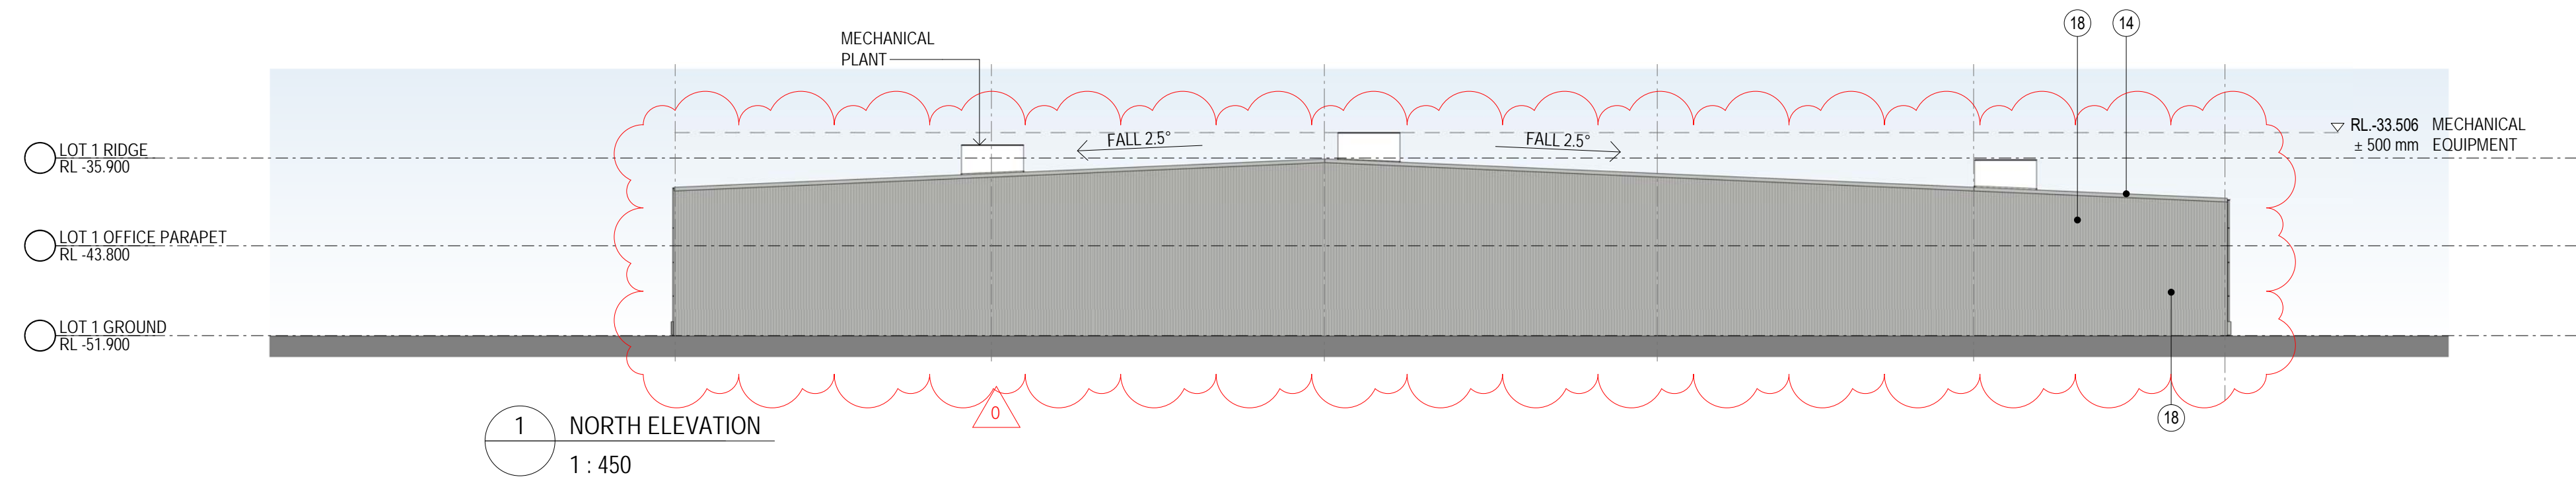











1 LOT 1 - OFFICE L1 FLOOR PLAN
1 : 100



GFA AREA SCHEDULE:

OFFICE L1	
Name	Area
ACC WC	8 m
FEMALE	14 m
KITCHEN	44 m
LIFT	8 m
MALE	14 m
MEETING ROOM 2	38 m
MEETING ROOM 3	22 m
Office	289 m
TOTAL L1 AREA: 8	437 m







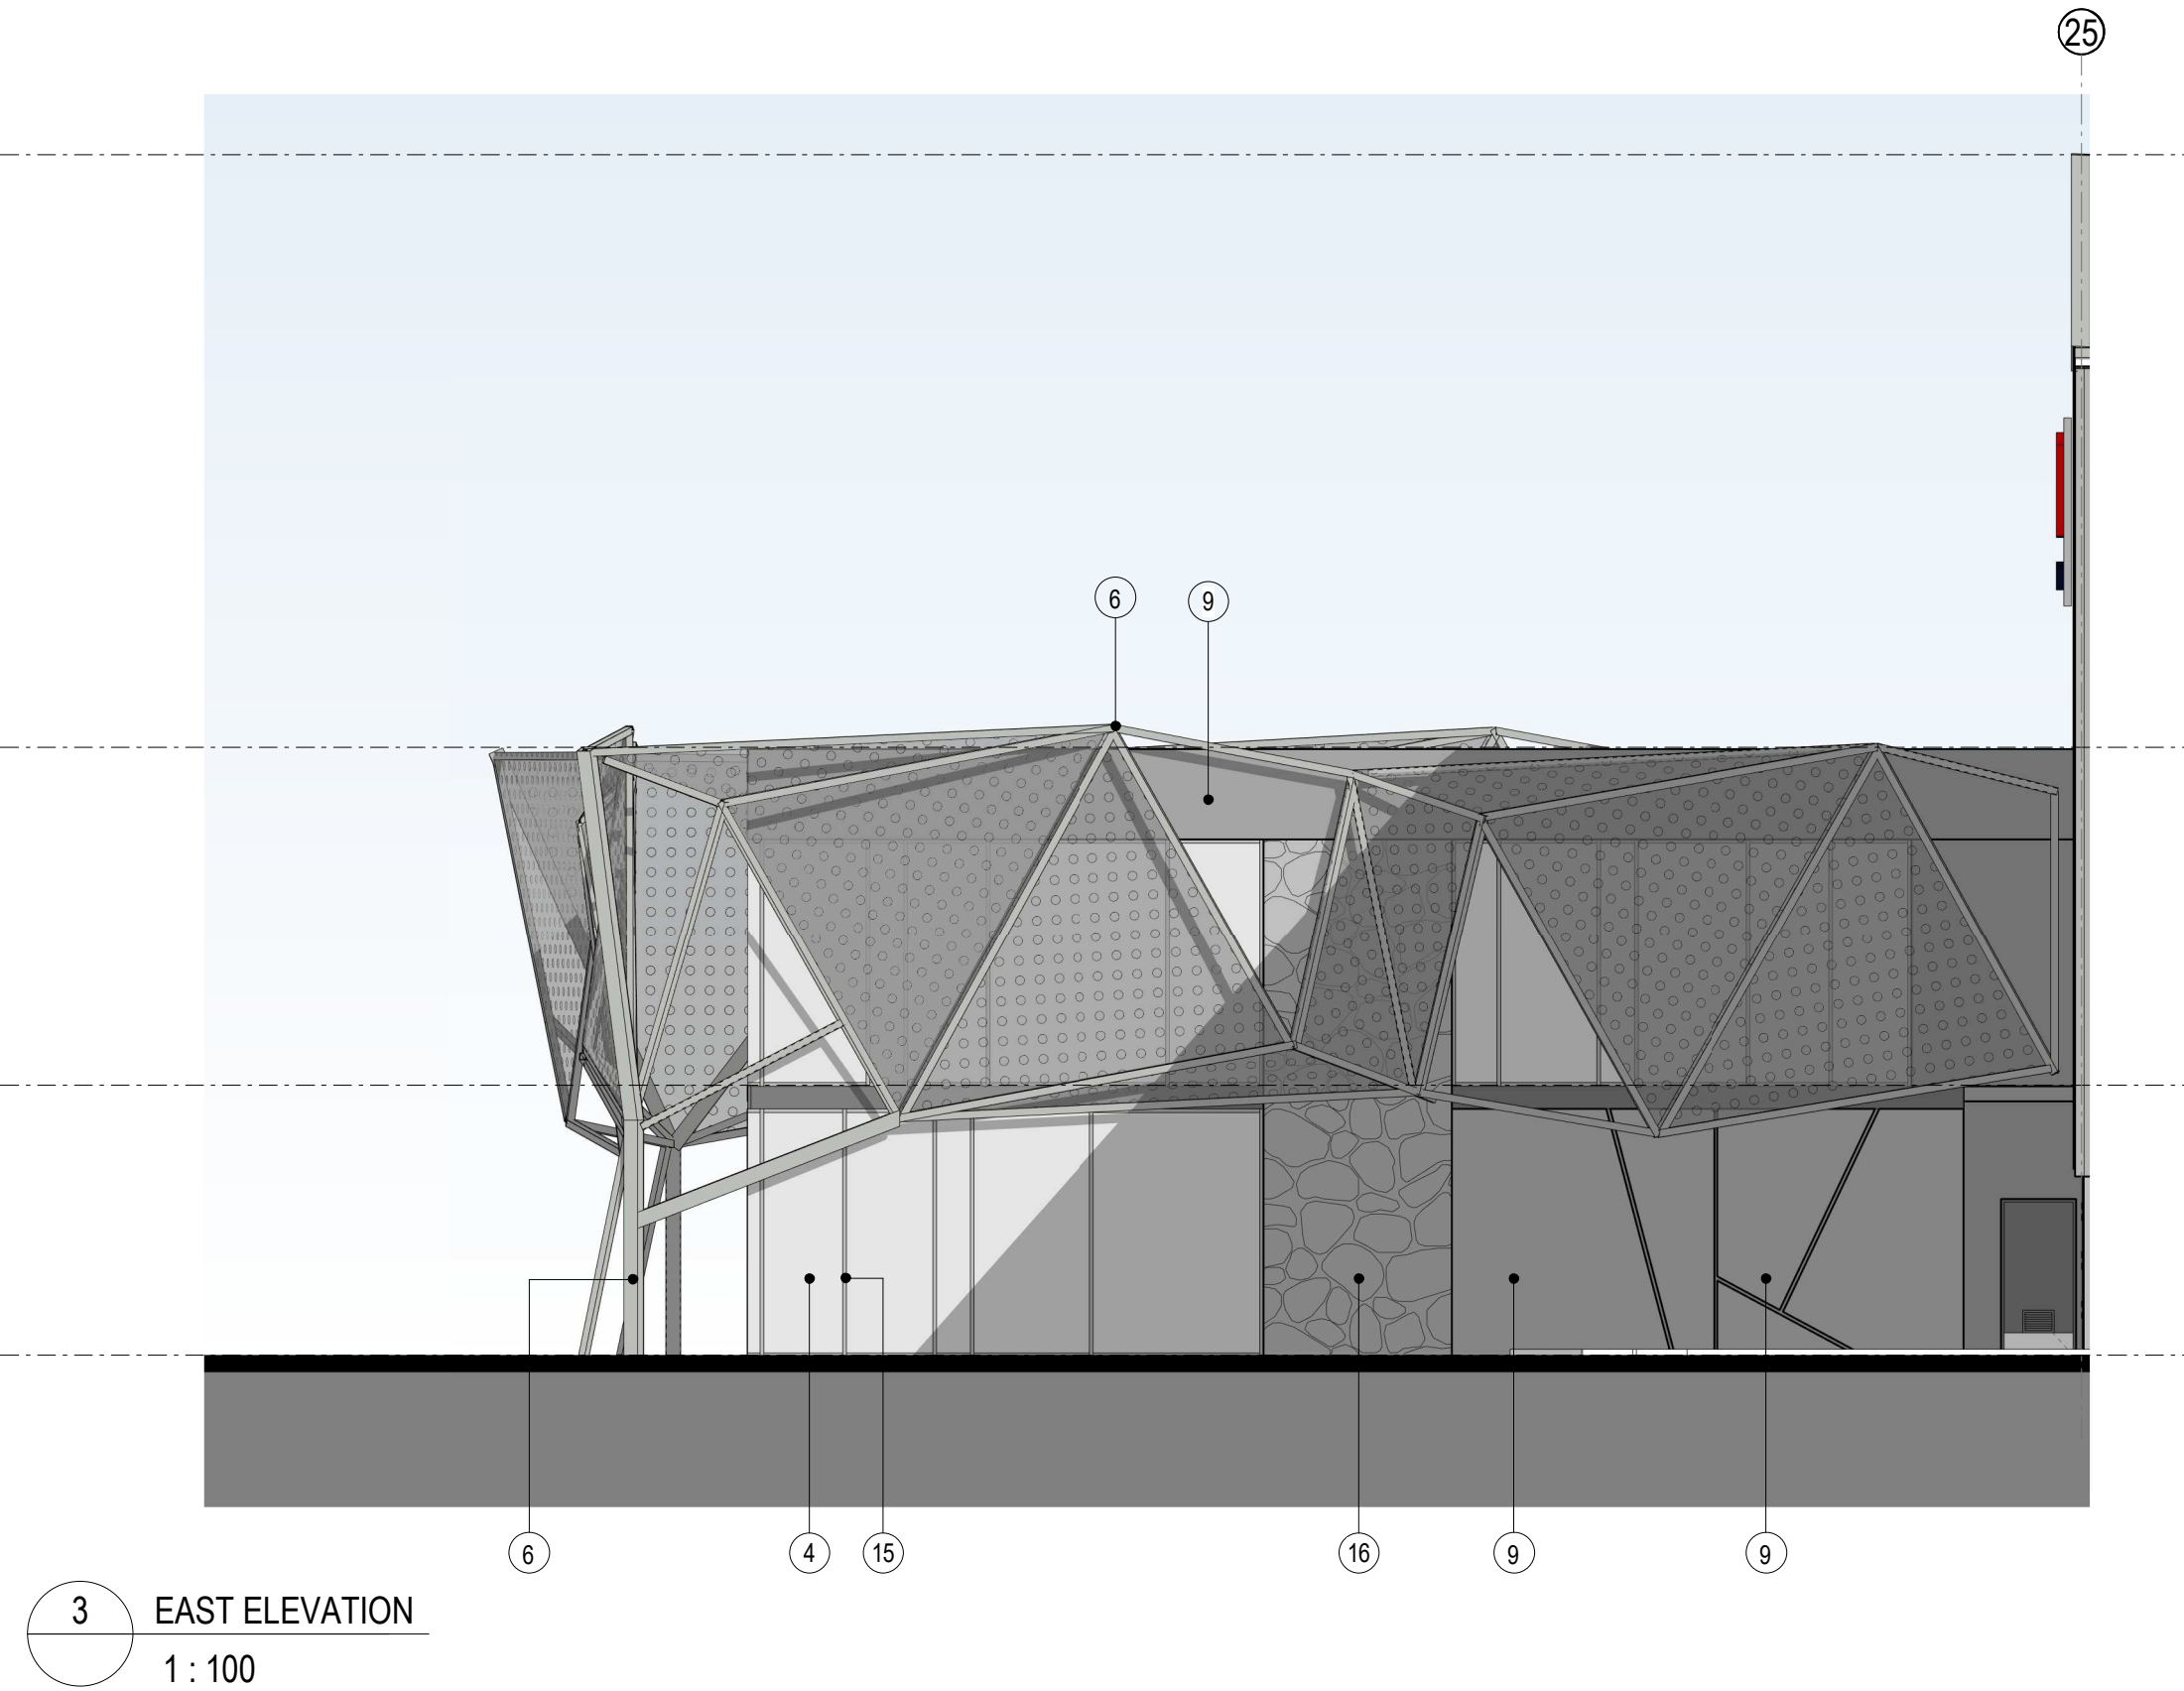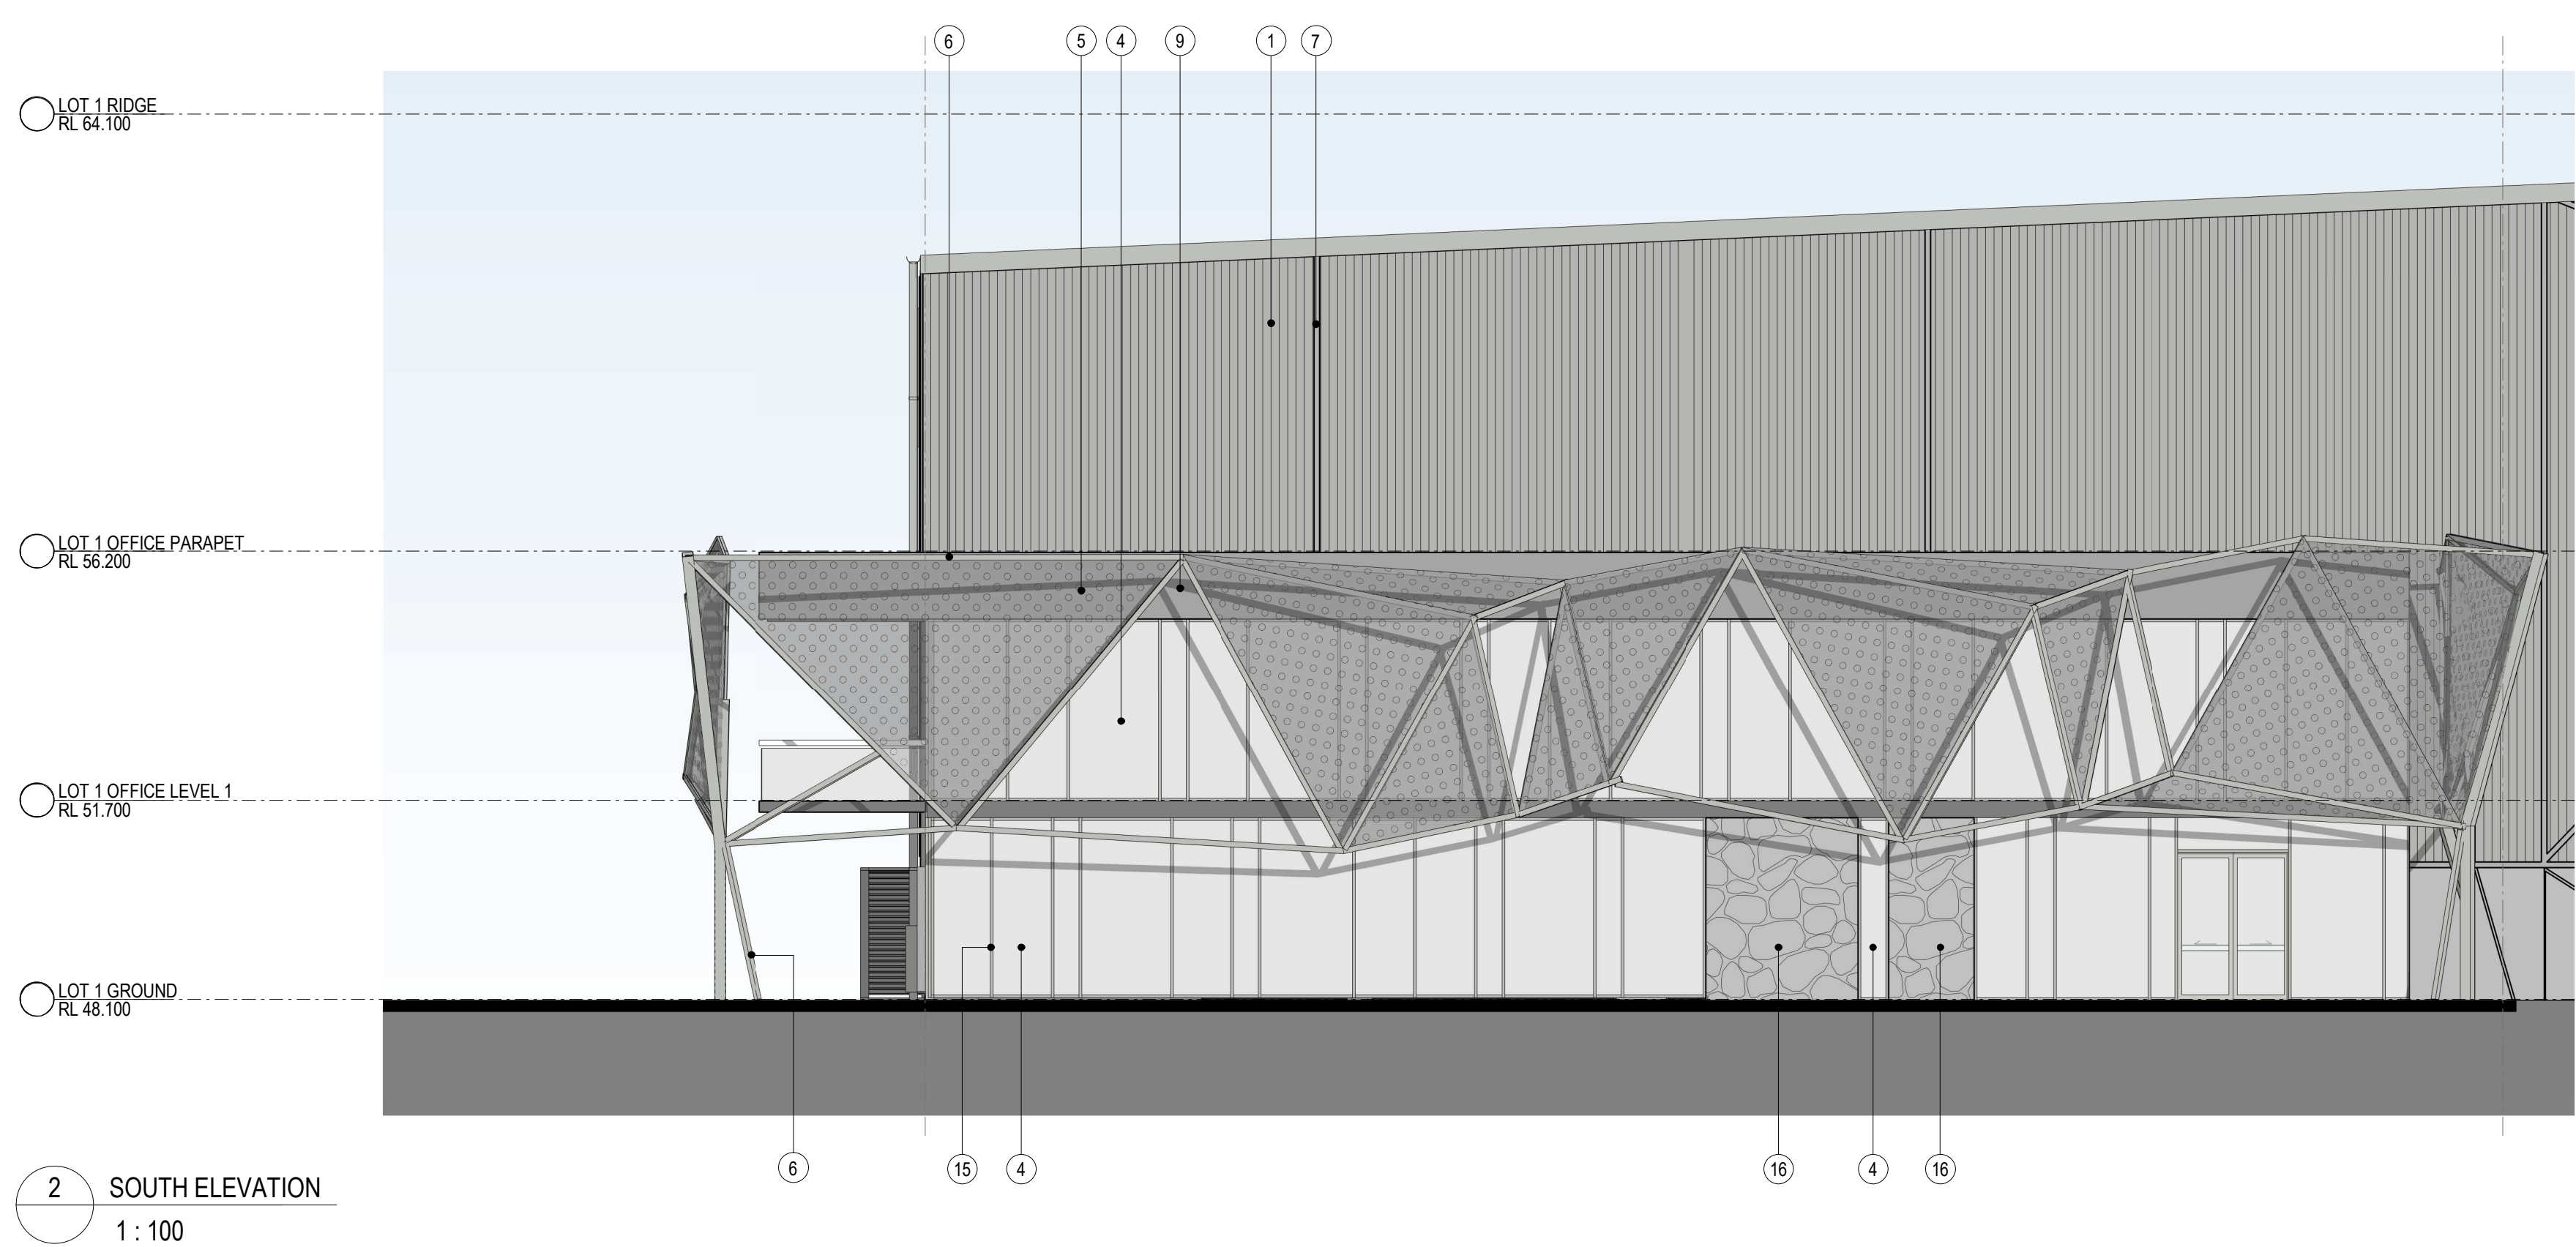












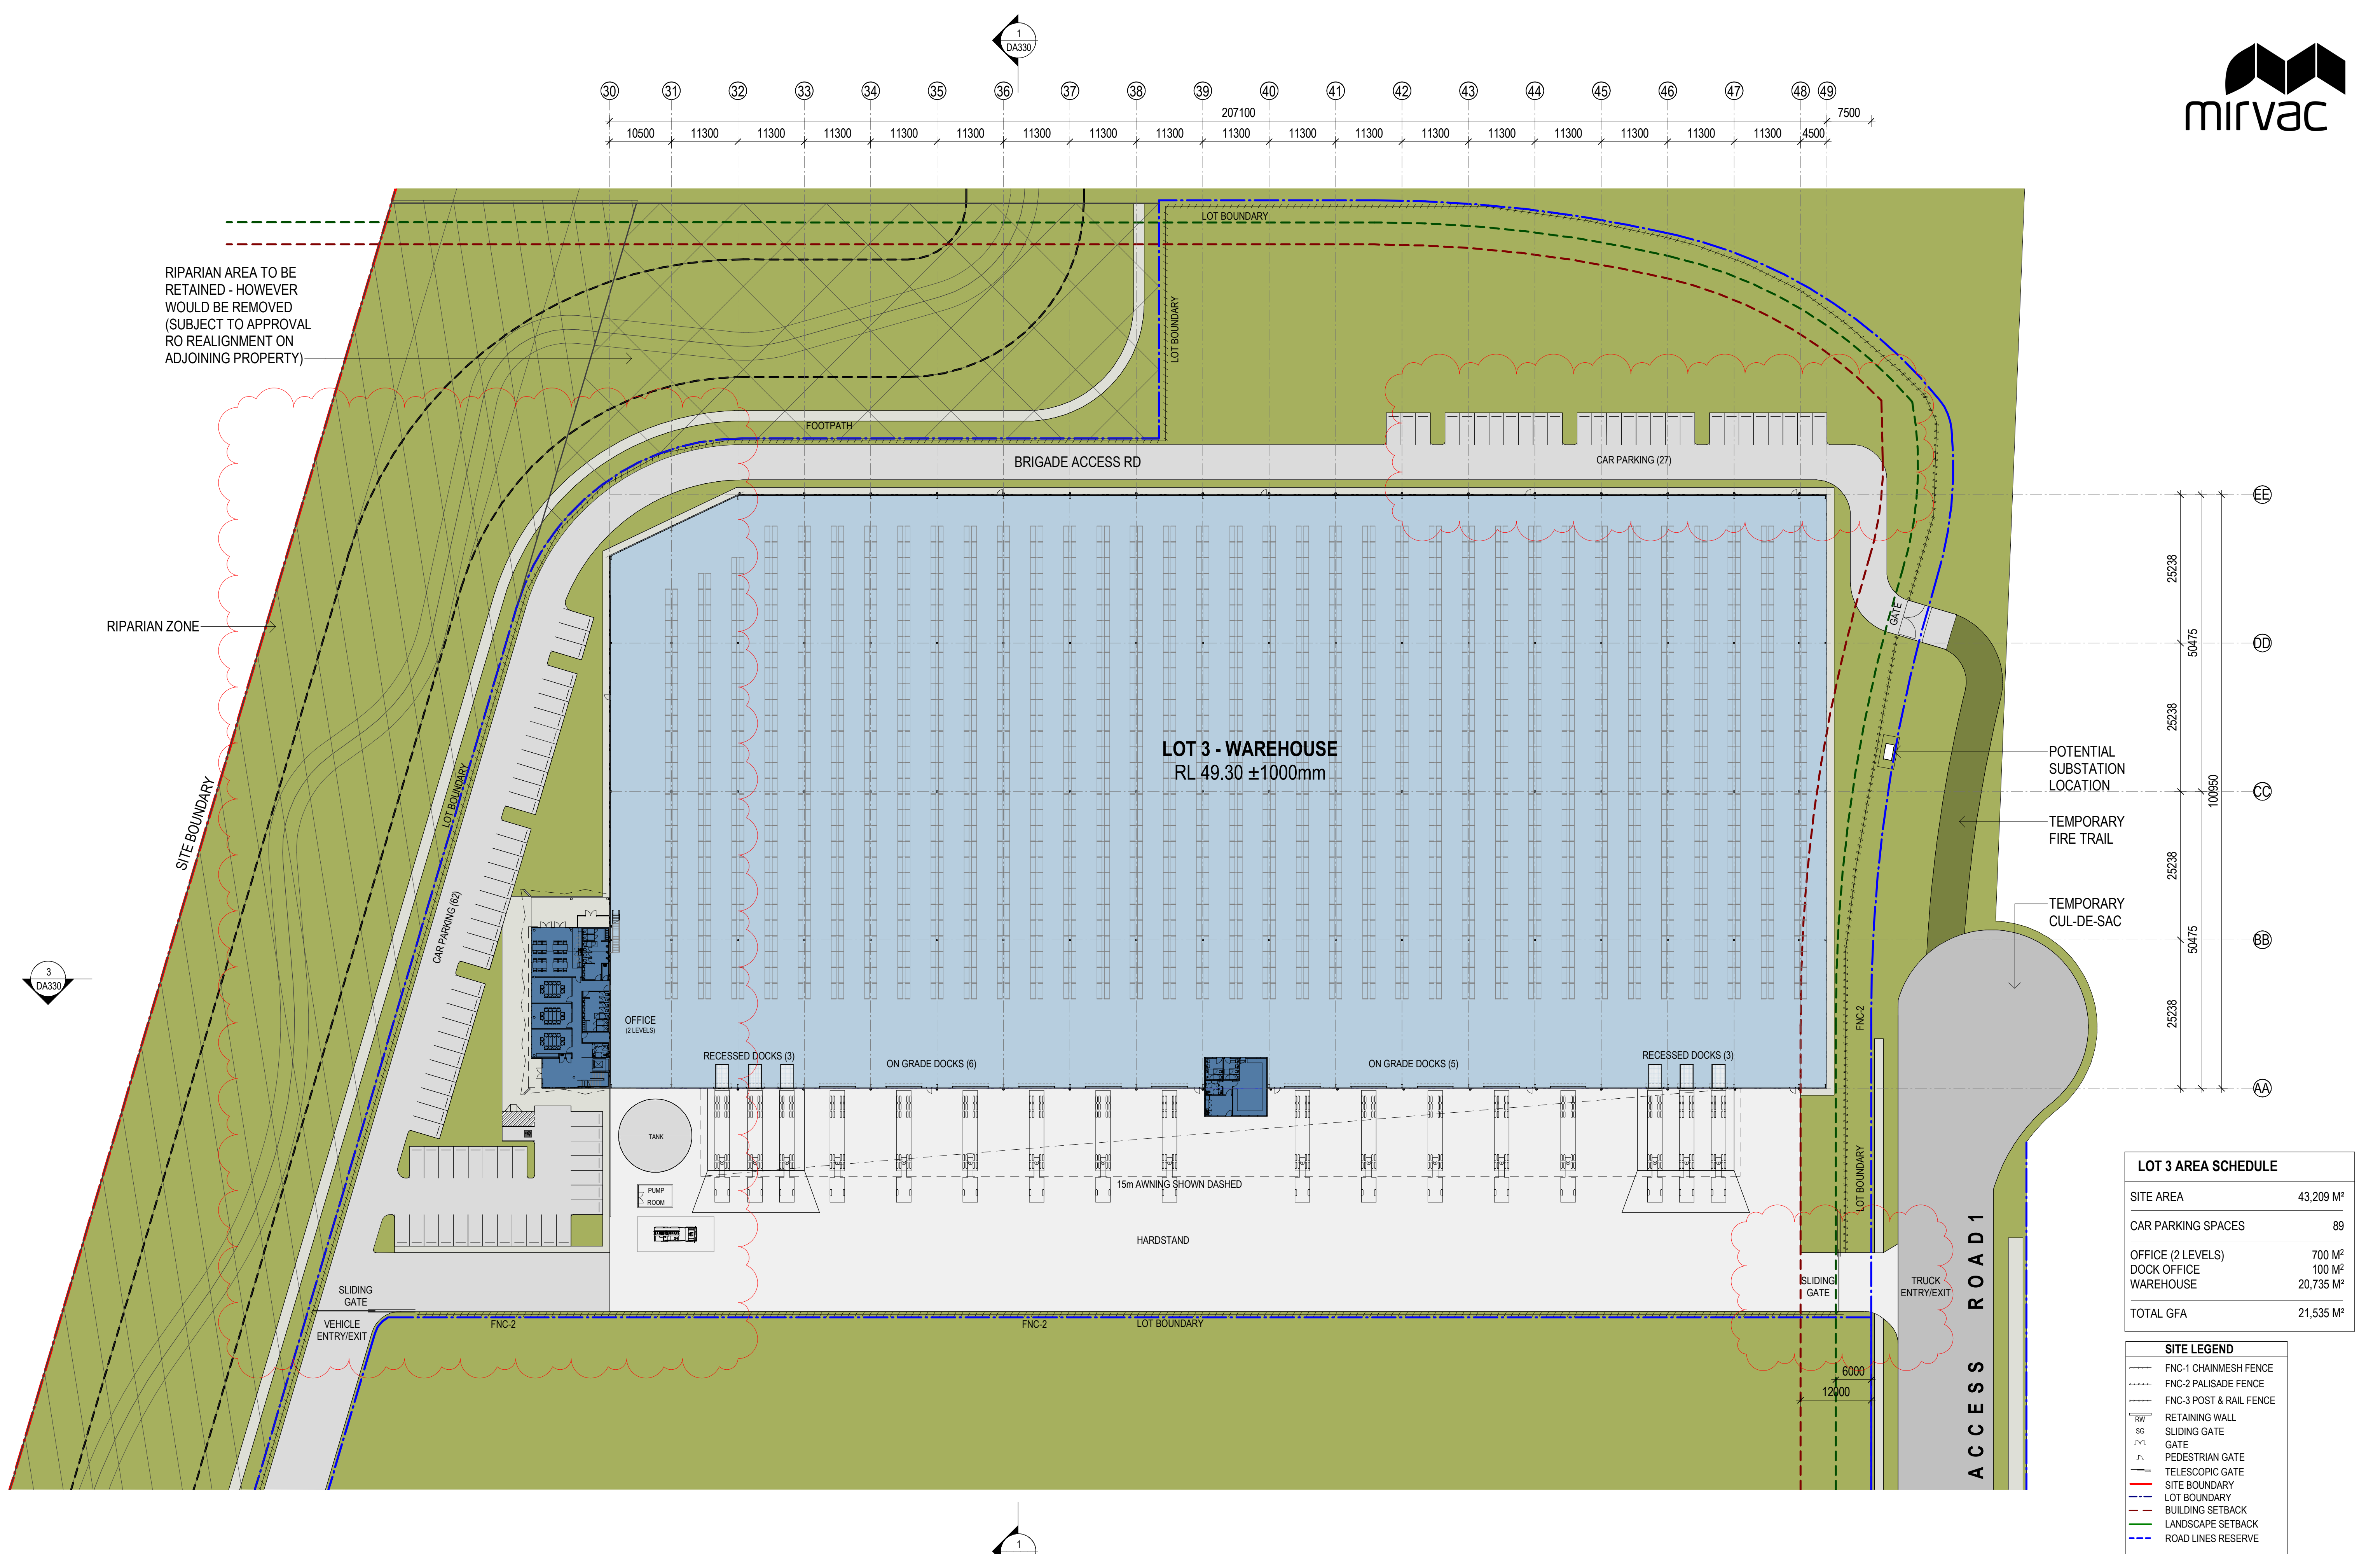
EXTERNAL FINISHES LEGEND

	1. PROFILED METAL CLADDING - 'SHALE GREY'		4. GLAZED WINDOW - CLEAR		7. DECORATIVE CHANNELS (WAREHOUSE) - 'SHALE GREY'		10. METAL ROOF - 'SURFMIST'		13. GUTTERS - 'SHALE GREY'		16. STONE / ALUMINIUM CLADDING (OFFICE)
	2. PRECAST CONCRETE PANEL - PATTERN		5. PERFORATED MESH - GALVANISED FINISH		8. ROLLER SHUTTER DOOR - GALVANISED FINISH		11. TRANSLUCENT ROOF SHEETING (TRS)		14. METAL BARGE CAPPINGS - 'SHALE GREY'		17. ACOUSTIC SCREEN - 'SHALE GREY'
	3. PRECAST CONCRETE PANEL - OFF FORM		6. STEEL FRAMING (OFFICE) GALVANISED FINISH		9. ALUMINIUM CLADDING - LIGHT GREY		12. DOWNPIPES & PROTECTOR - 'SHALE GREY'		15. ALU. GLAZING FRAME - 'SHALE GREY'		18. METAL FACED PIR WALL CLADDING



EXTERNAL FINISHES LEGEND

 1. PROFILED METAL CLADDING - 'SHALE GREY'	 4. GLAZED WINDOW - CLEAR	 7. DECORATIVE CHANNELS (WAREHOUSE) - 'SHALE GREY'	 10. METAL ROOF - 'SURFMIST'	 13. GUTTERS - 'SHALE GREY'	 16. STONE / ALUMINIUM CLADDING (OFFICE)
 2. PRECAST CONCRETE PANEL - PATTERN	 5. PERFORATED MESH - GALVANISED FINISH	 8. ROLLER SHUTTER DOOR - GALVANISED FINISH	 11. TRANSLUCENT ROOF SHEETTING (TRS)	 14. METAL BARGE CAPPINGS - SHALE GREY	 17. ACOUSTIC SCREEN - 'SHALE GREY'
 3. PRECAST CONCRETE PANEL - OFF FORM	 6. STEEL FRAMING (OFFICE) GALVANISED FINISH	 9. METAL WALL CLADDING - LIGHT GREY	 12. DOWNPIPES & PROTECTOR - 'SHALE GREY'	 15. ALU. GLAZING FRAME - 'SHALE GREY'	




ASPECT INDUSTRIAL ESTATE

LOTS 54-58 MAMRE ROAD, KEMPS CREEK

LOT 3 SITE & WAREHOUSE FLOOR PLAN



DATE 01/03/2022 SCALE 1:500@A1 JOB NO. 19210 DRAWING NO. DA310 K

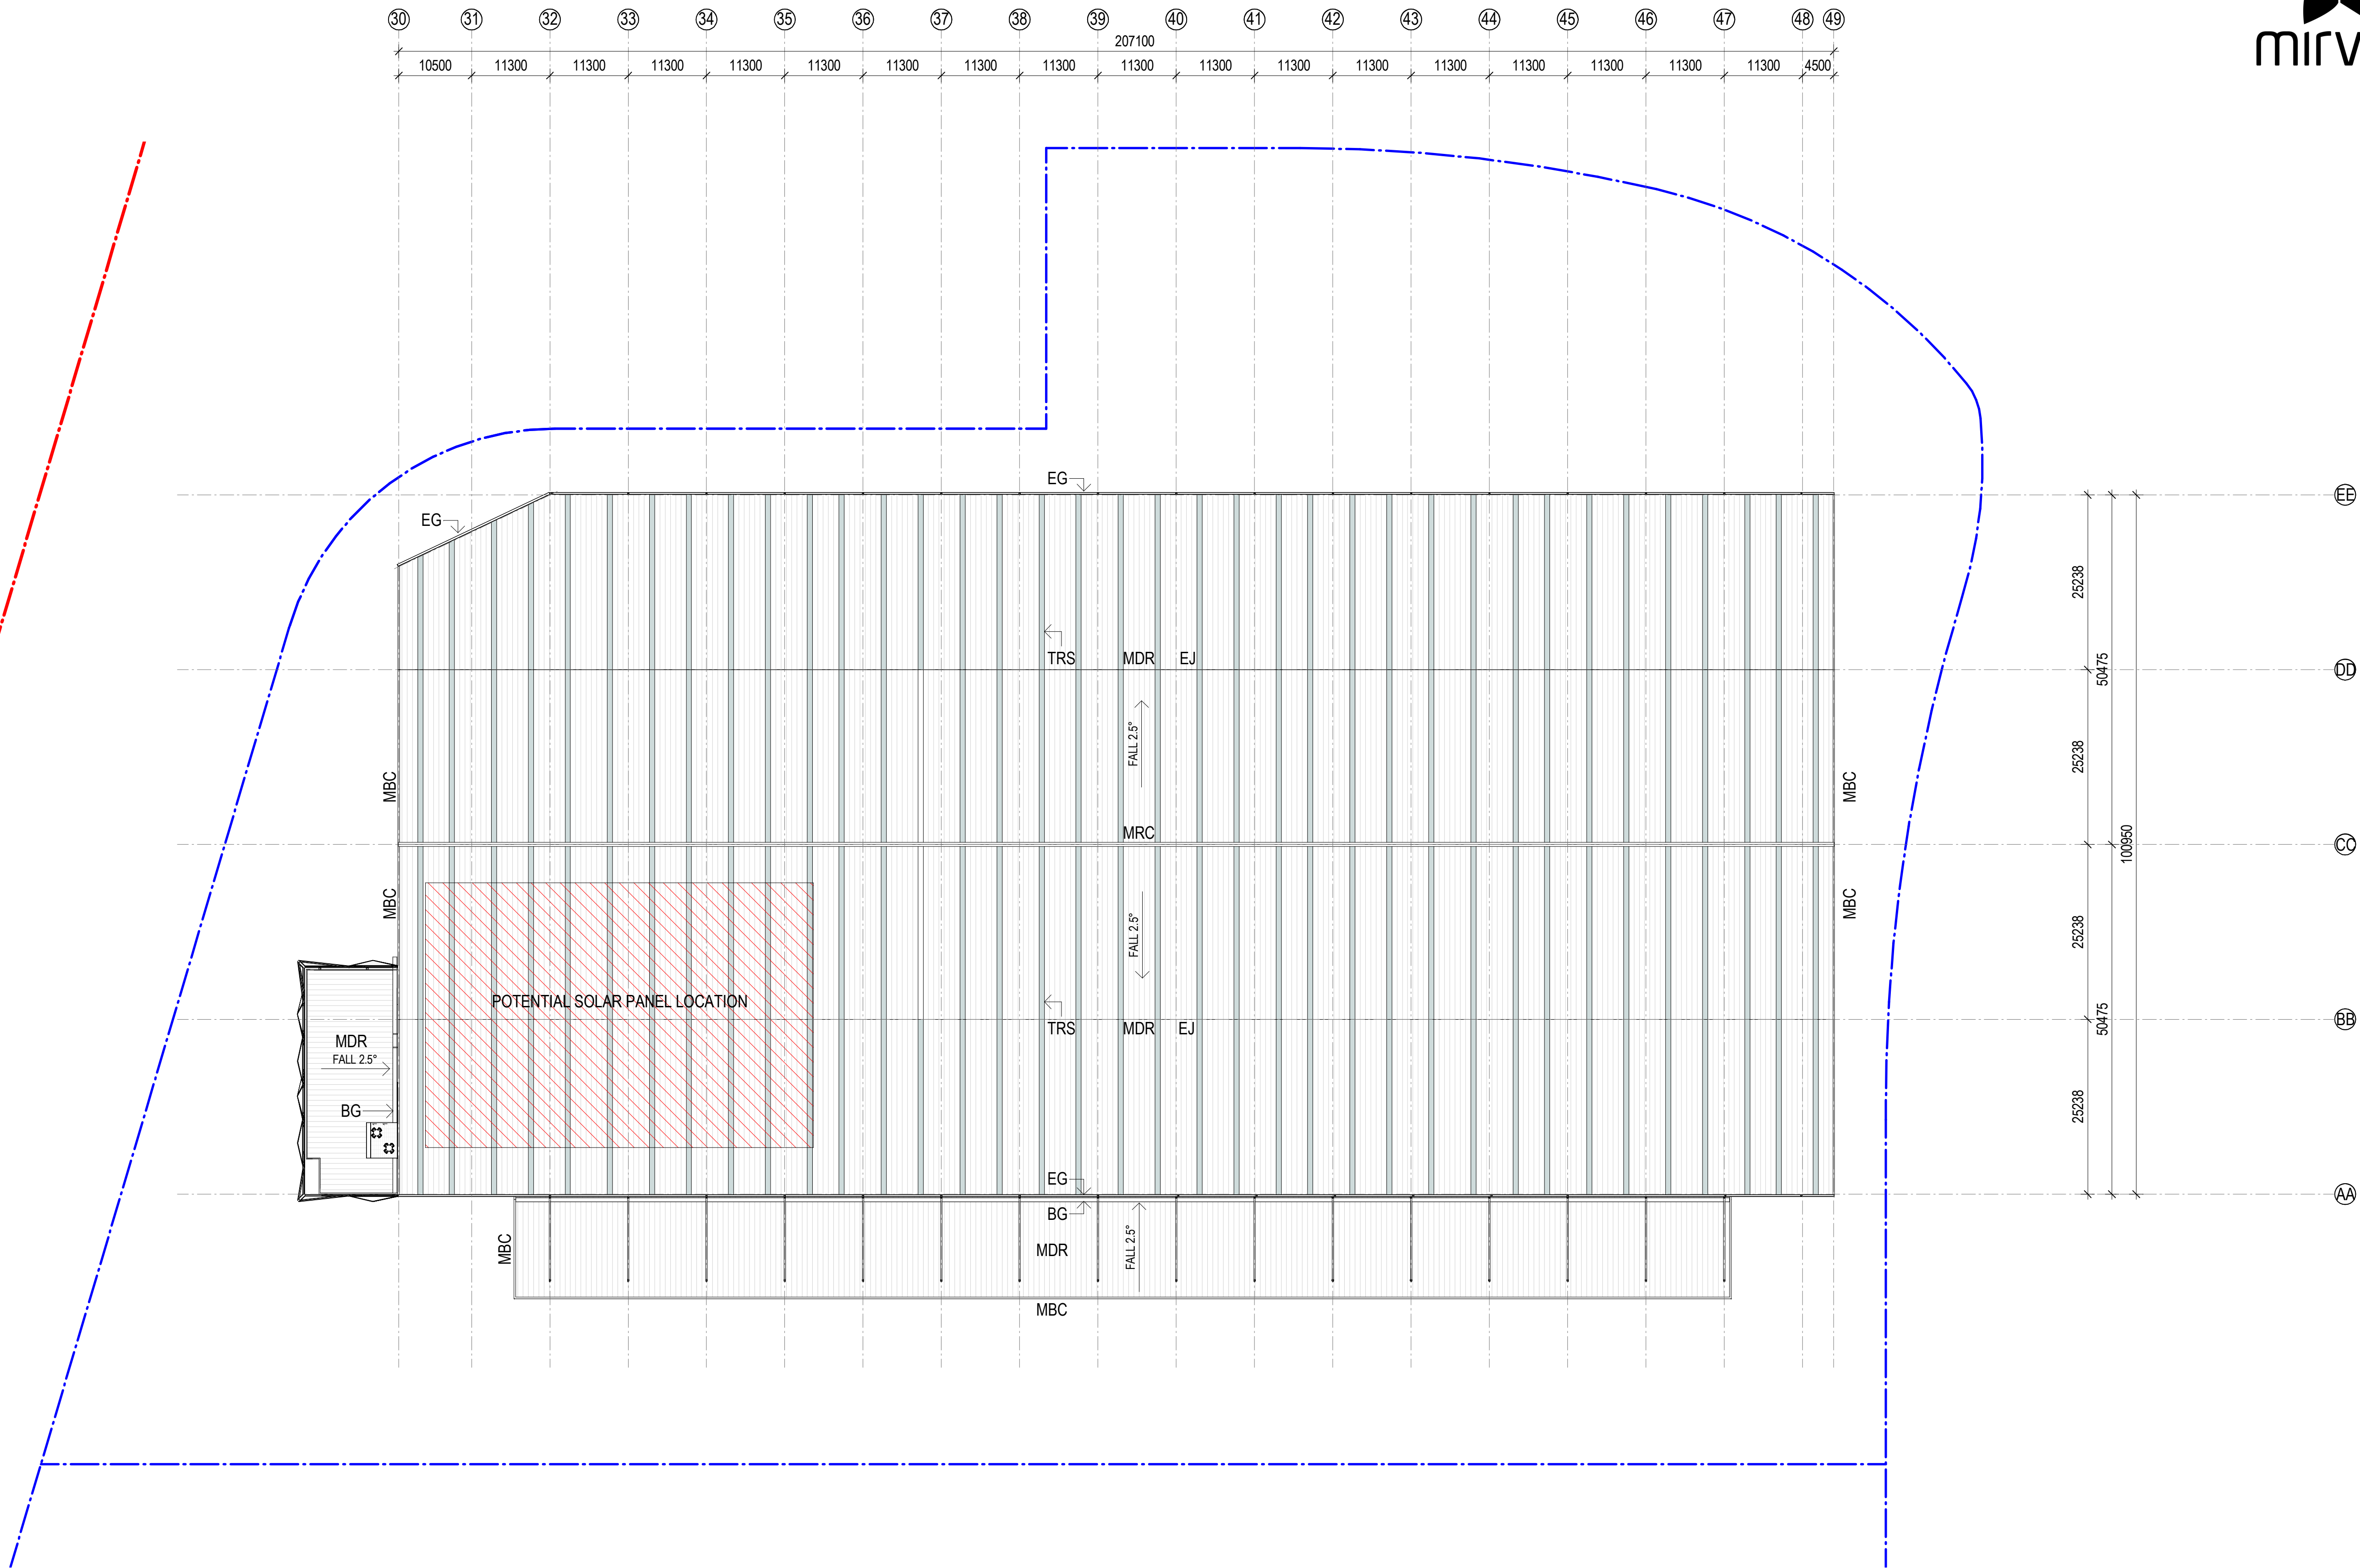


LEGEND:	
BG:	BOX GUTTER
EG:	EDGE GUTTER
EJ:	EXPANSION JOINT
MBC:	METAL BARGE CAPPING
MDR:	METAL DECK ROOFING
MRC:	METAL RIDGE CAPPING
MRF:	MECH. ROOF FAN
TRS:	TRANSLUSCENT ROOF SHEETING


LOT 3 OFFICE 3A AREA SCHEDULE

GROUND FLOOR	352m ²
LEVEL 1	421m ²
LESS COURTYARD	25m ²
LESS VOID	44m ²
TOTAL AREA	704m ²

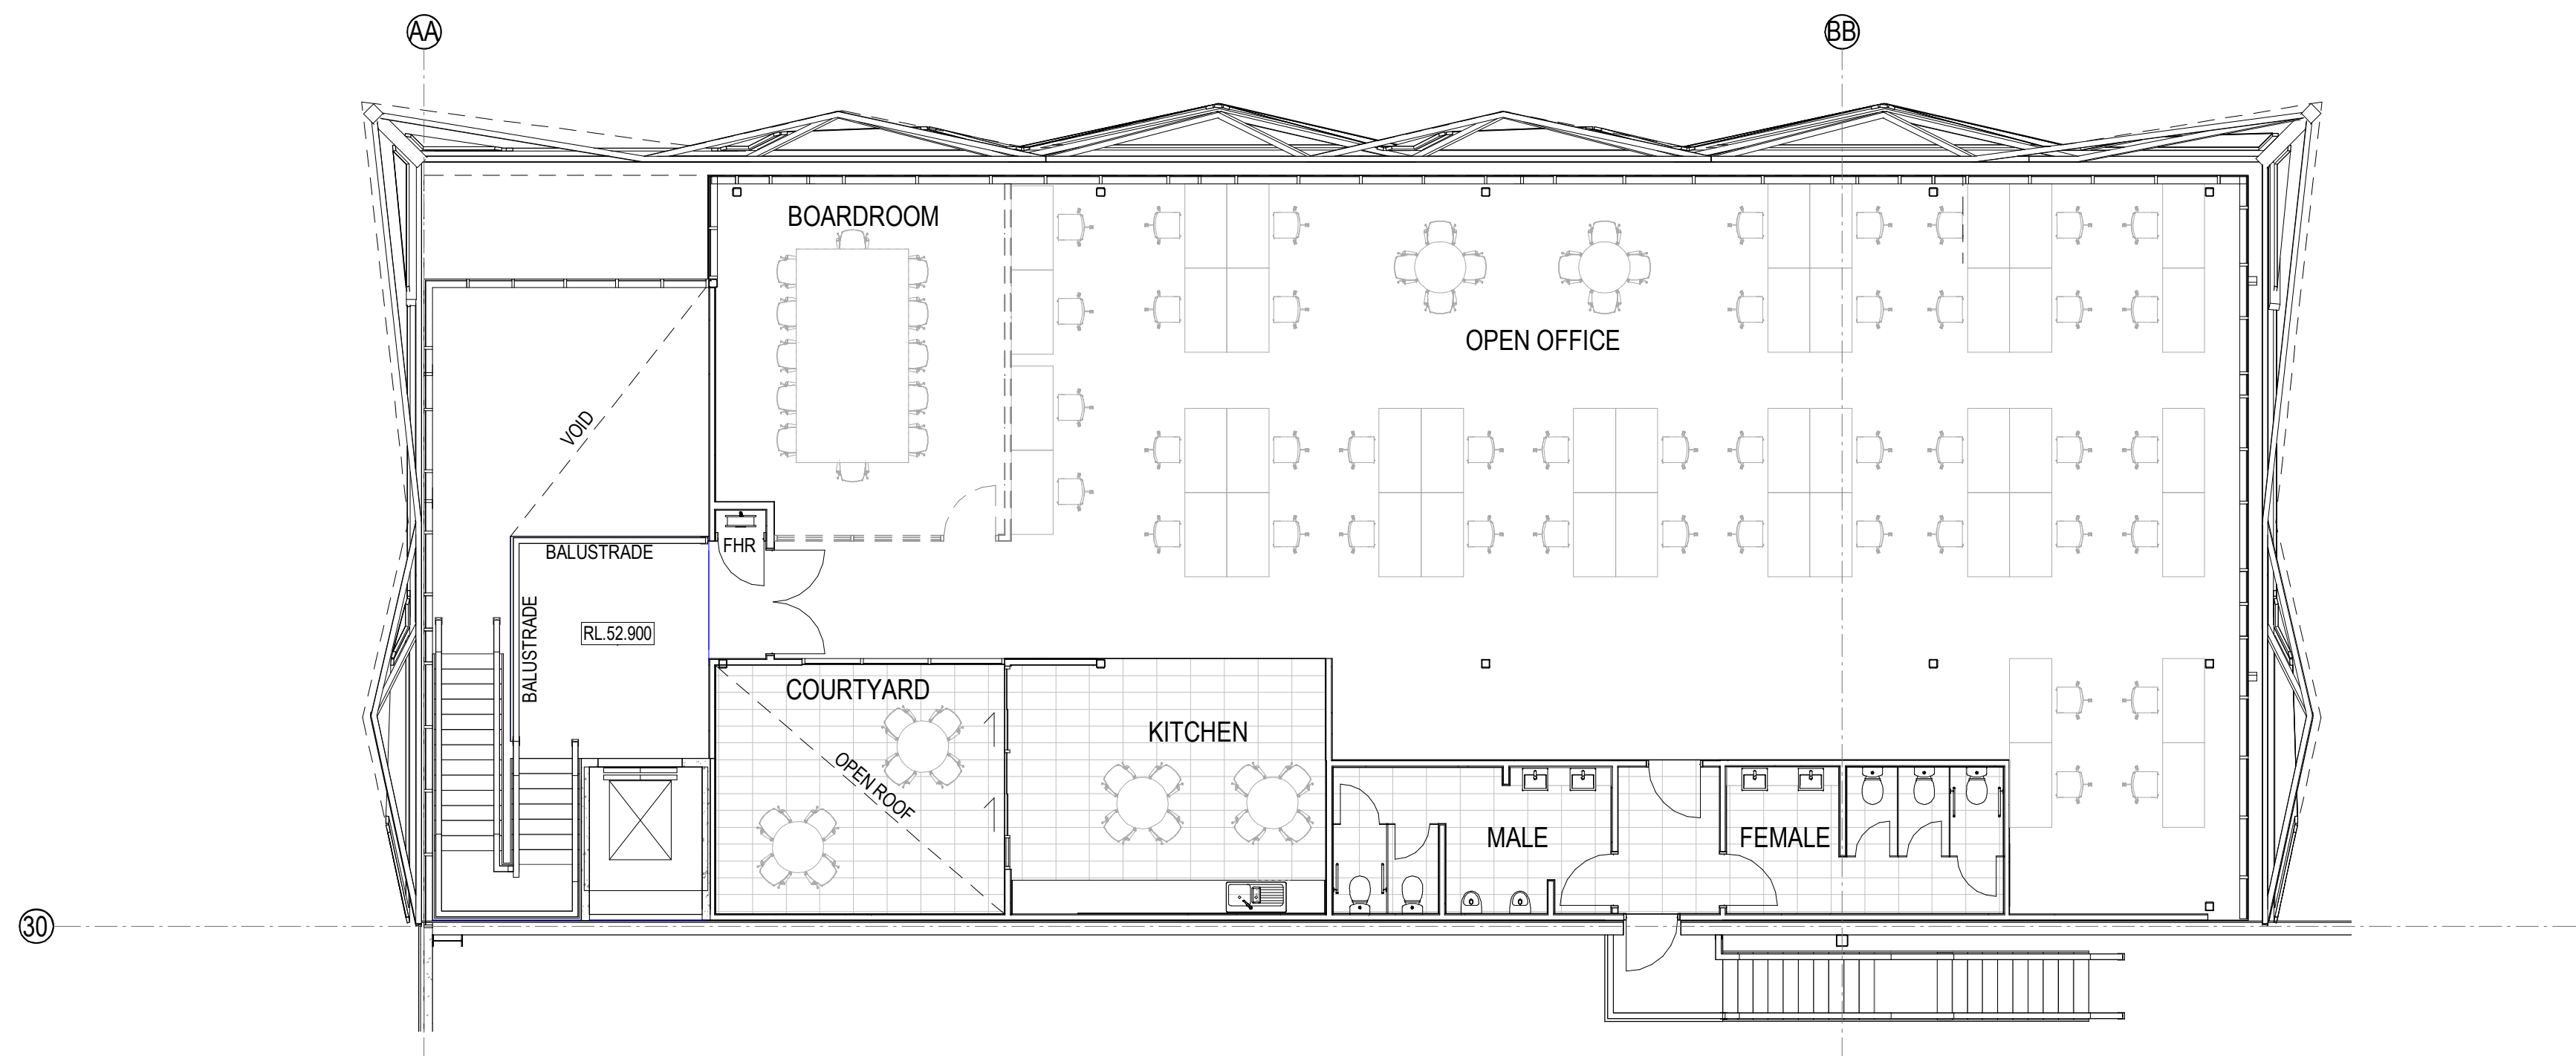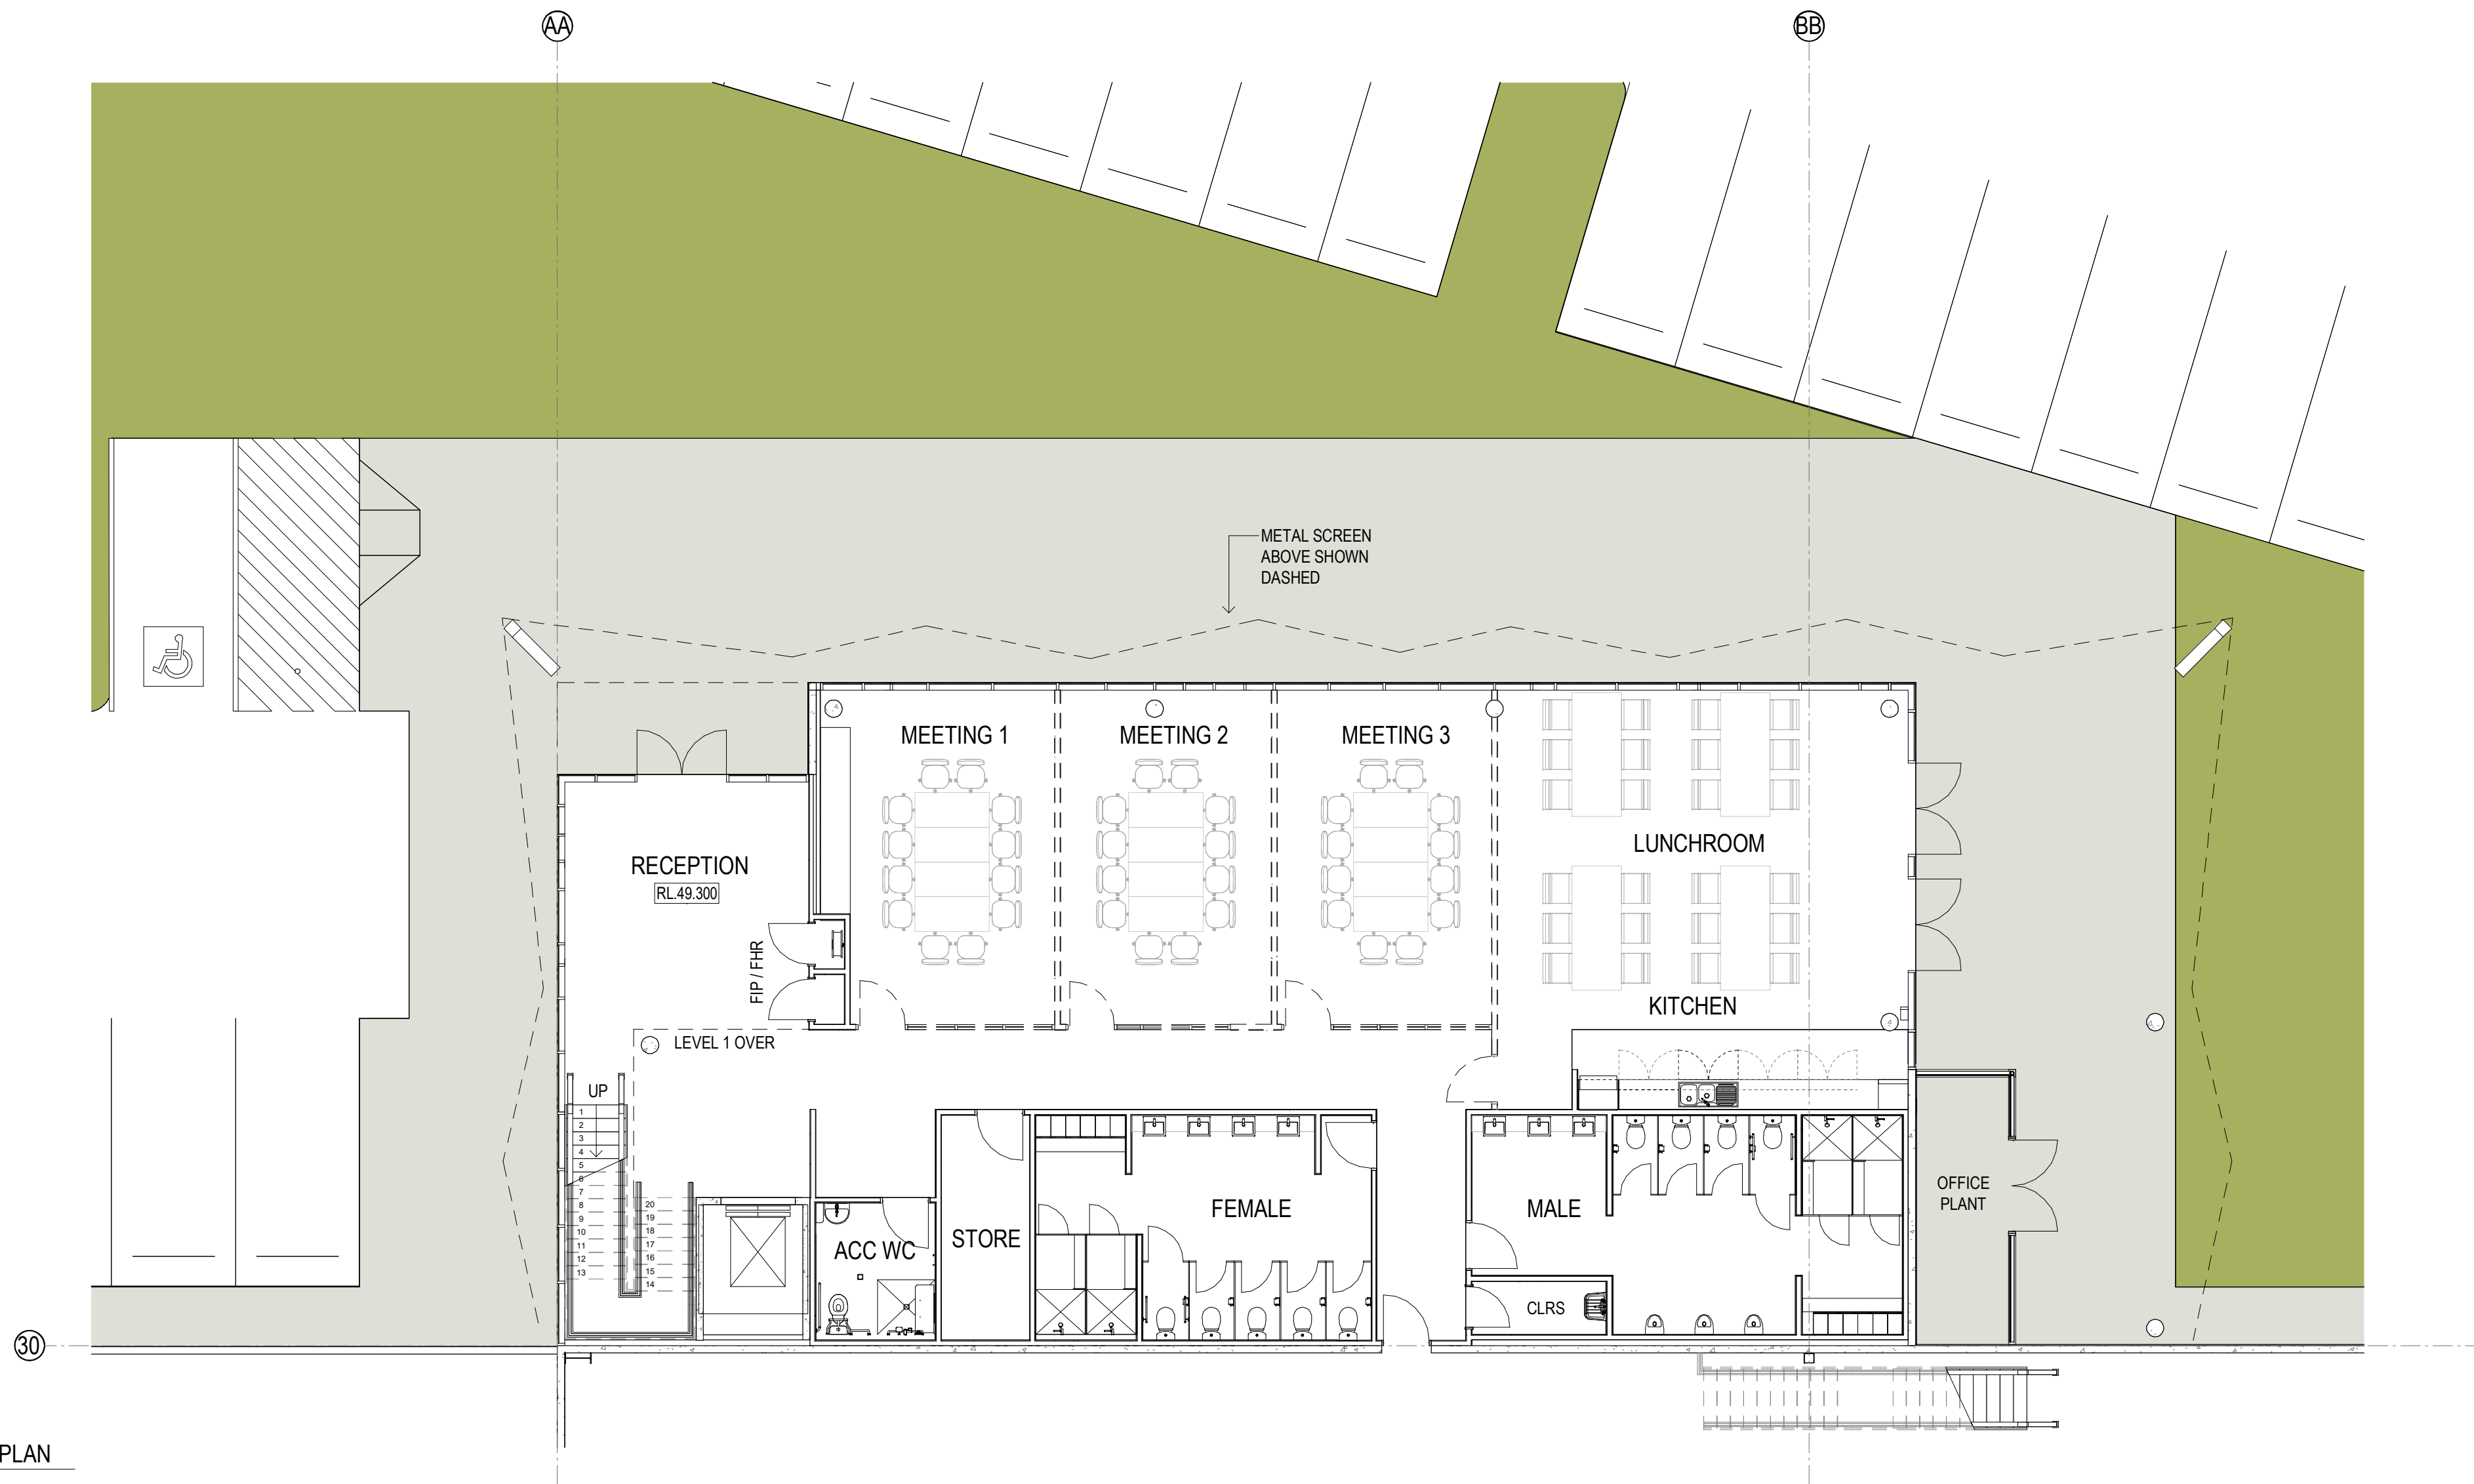


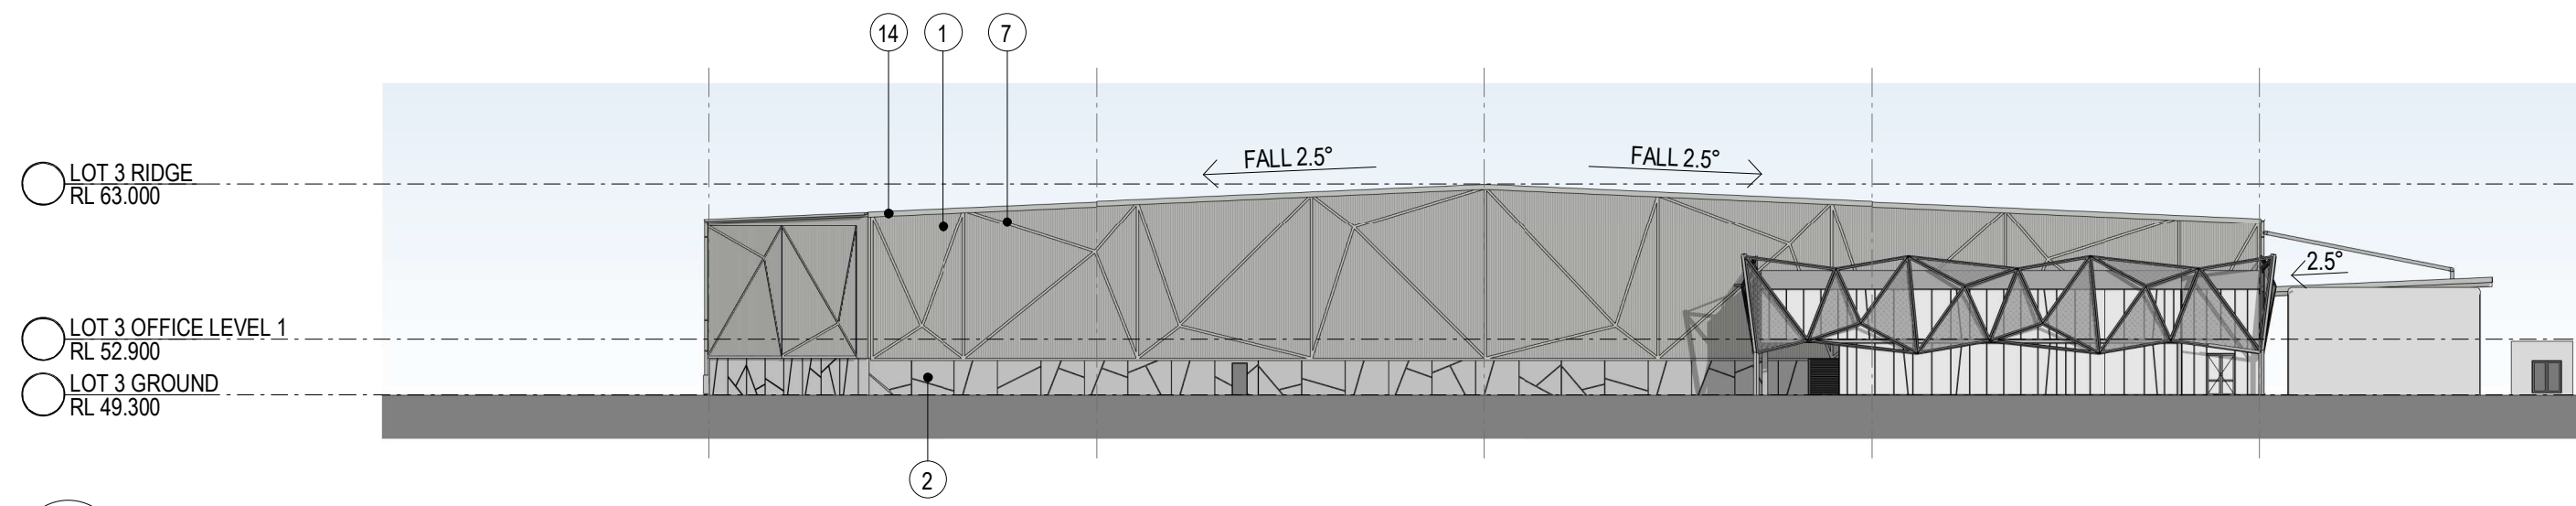


1 NORTH ELEVATION
1 : 450

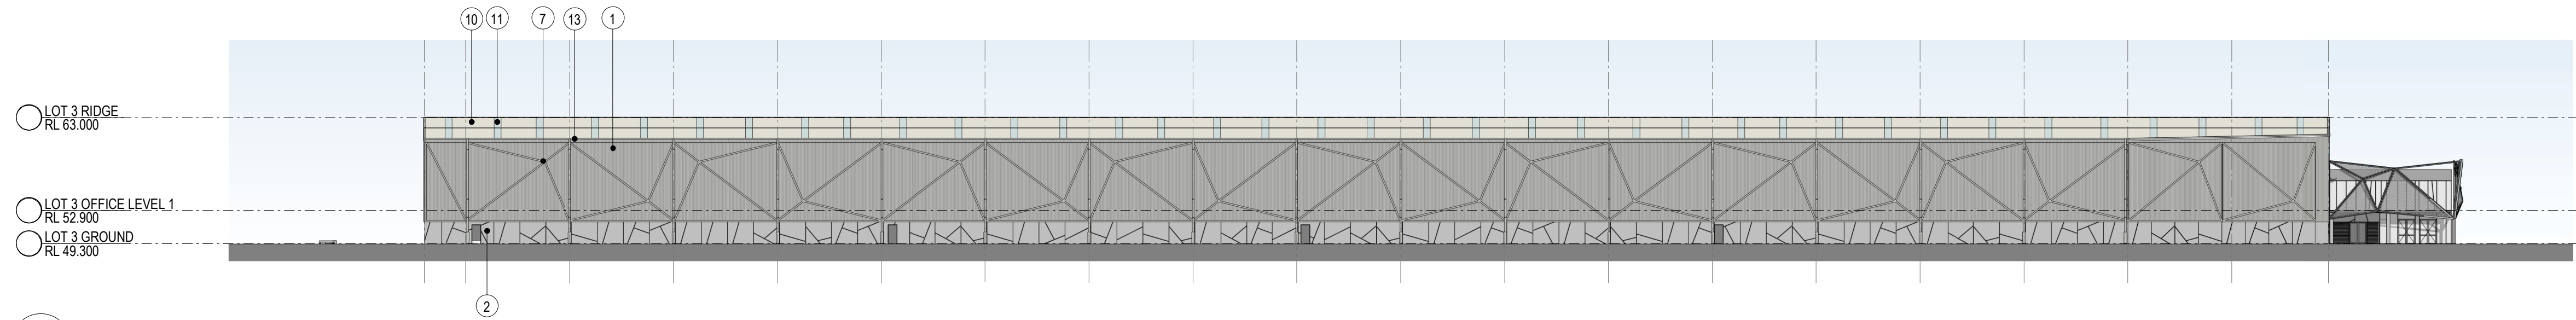

2 EAST ELEVATION
1 : 450

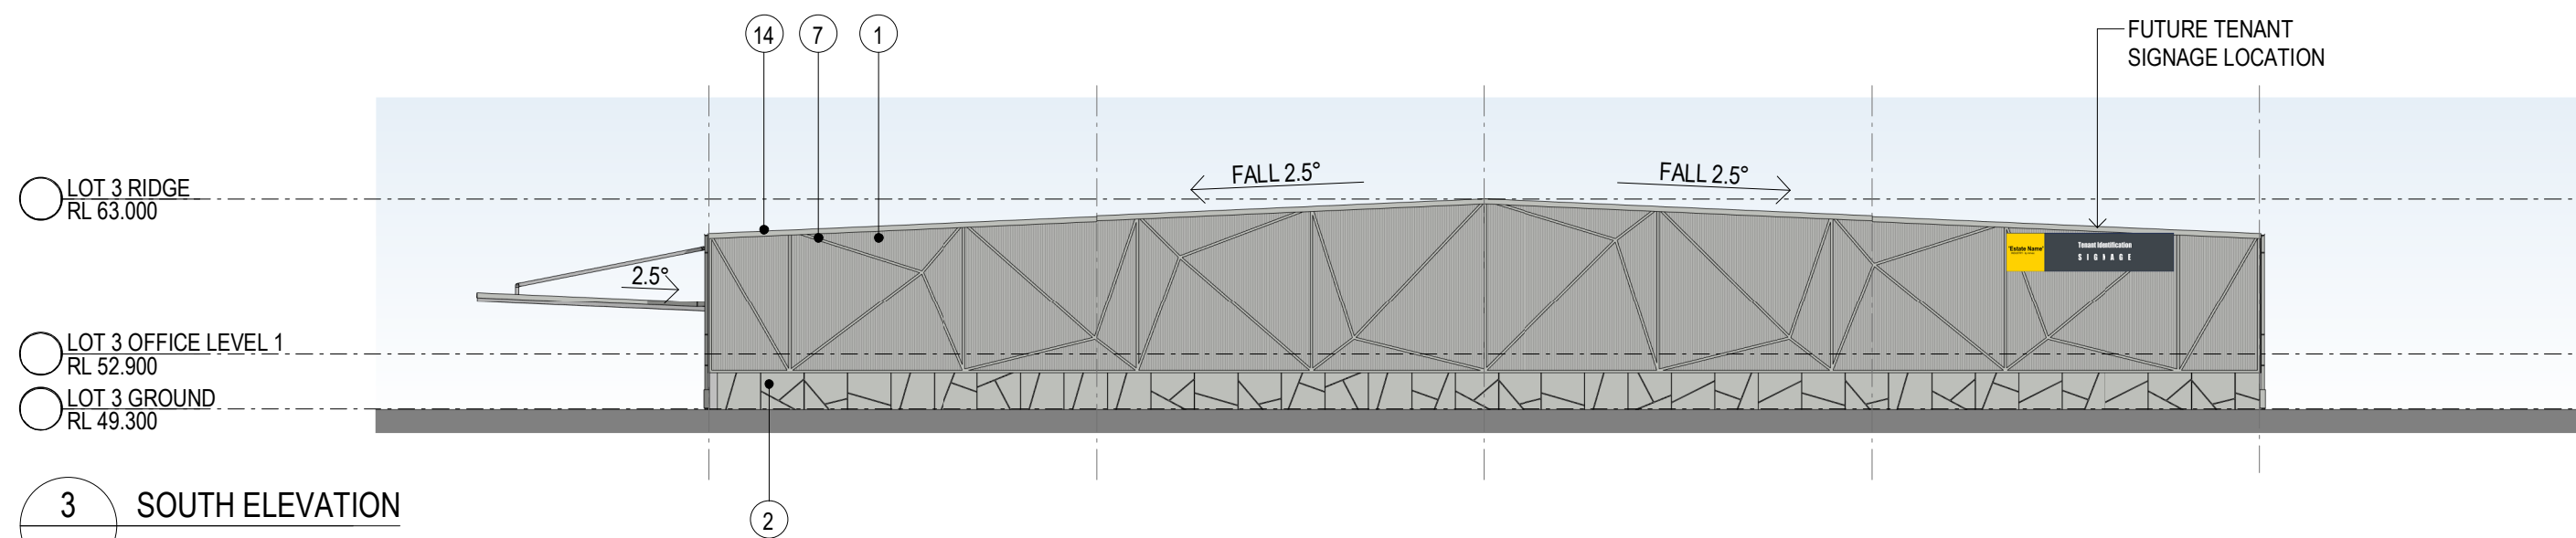


3 SOUTH ELEVATION
1 : 450

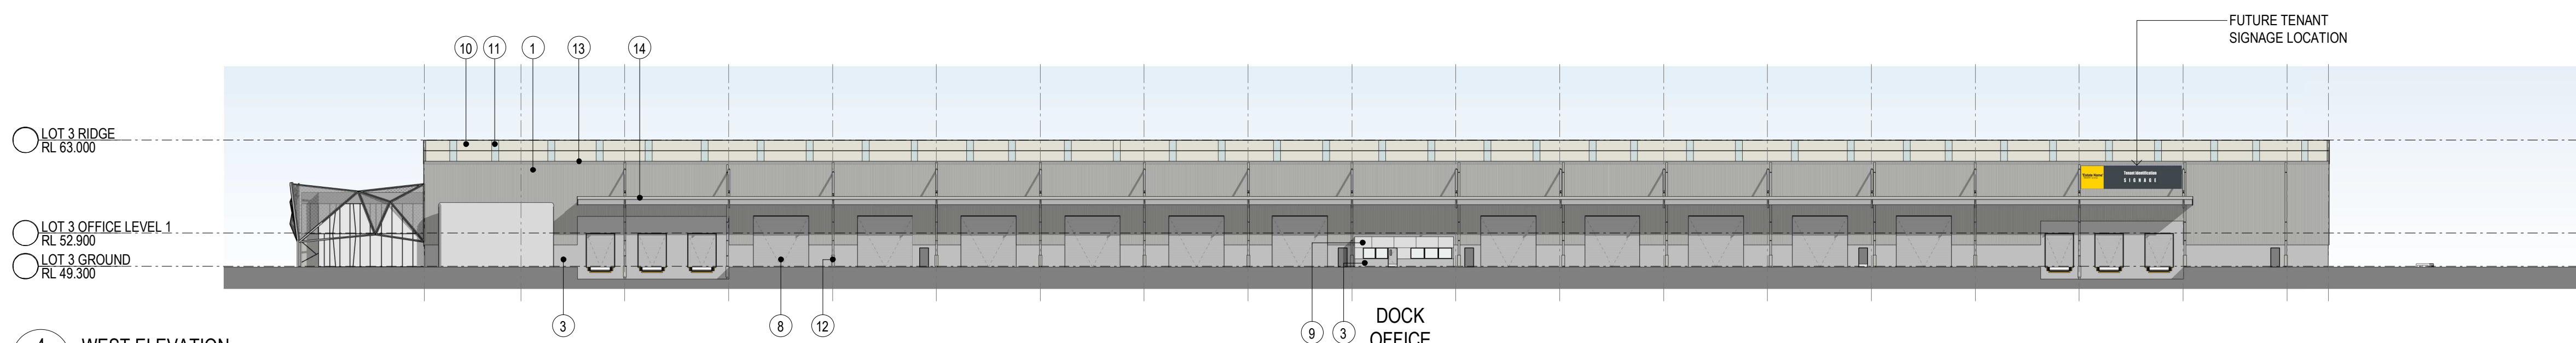


4 WEST ELEVATION
1 : 450

EXTERNAL FINISHES LEGEND


1. PROFILED METAL CLADDING - 'SHALE GREY'	4. GLAZED WINDOW - CLEAR	7. DECORATIVE CHANNELS (WAREHOUSE) - 'SHALE GREY'	10. METAL ROOF - 'SURFMIST'	13. GUTTERS - 'SHALE GREY'	16. STONE / ALUMINIUM CLADDING (OFFICE)
2. PRECAST CONCRETE PANEL - PATTERN	5. PERFORATED MESH - GALVANISED FINISH	8. ROLLER SHUTTER DOOR - GALVANISED FINISH	11. TRANSLUCENT ROOF SHEETTING (TRS)	14. METAL BARGE CAPPINGS - SHALE GREY'	17. ACOUSTIC SCREEN - 'SHALE GREY'
3. PRECAST CONCRETE PANEL - OFF FORM	6. STEEL FRAMING (OFFICE) GALVANISED FINISH	9. METAL WALL CLADDING - LIGHT GREY	12. DOWNPIPES & PROTECTOR - 'SHALE GREY'	15. ALU. GLAZING FRAME - 'SHALE GREY'	

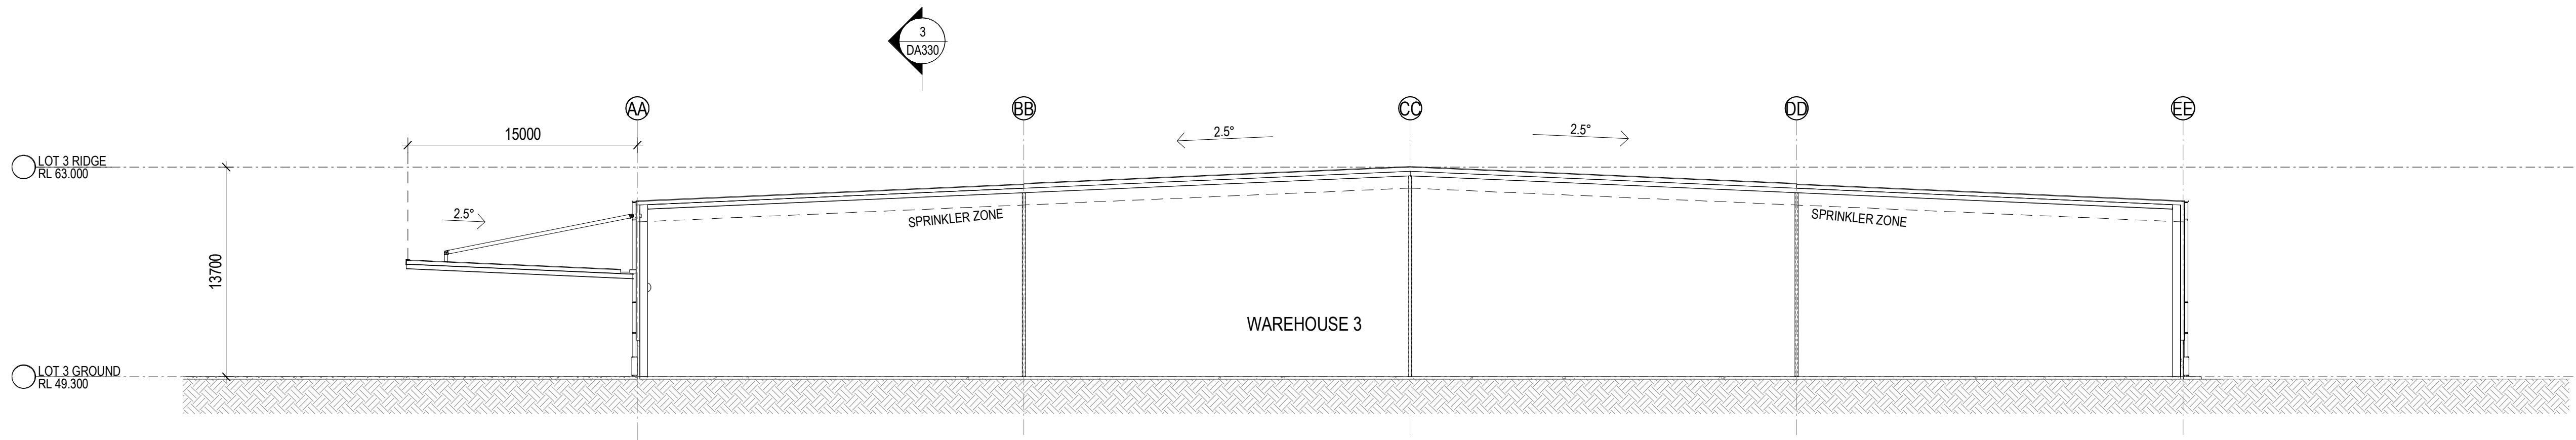




1 SECTION A
1 : 250

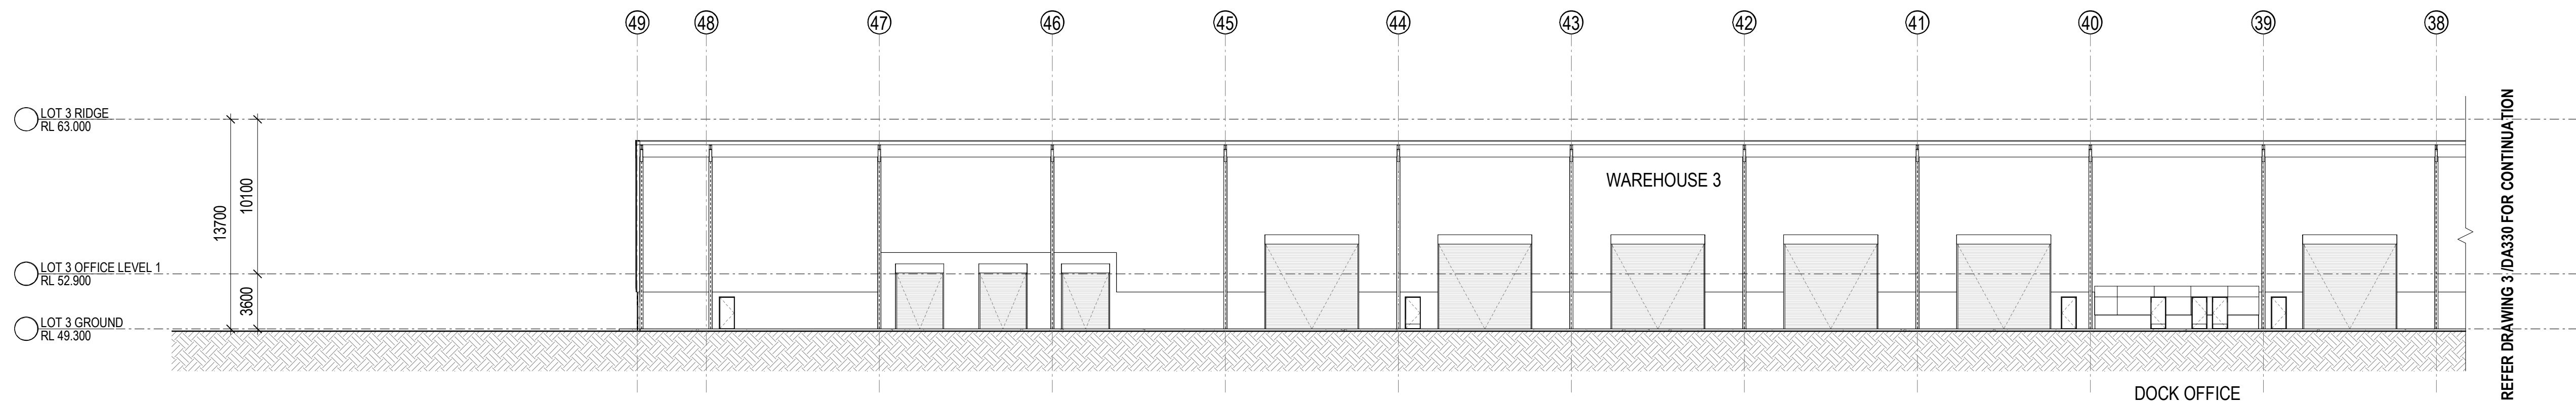



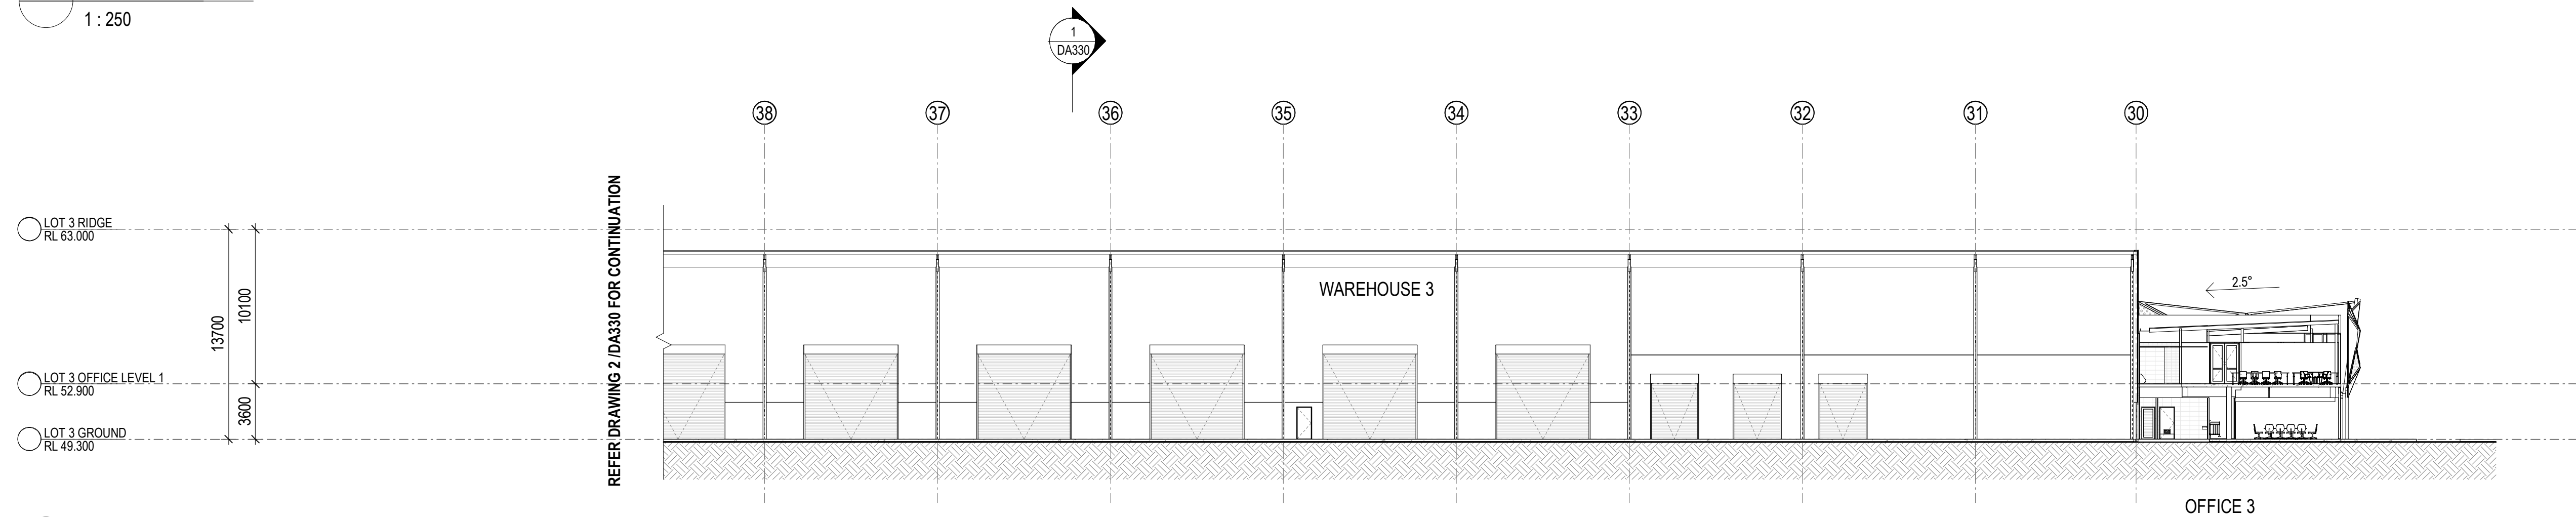



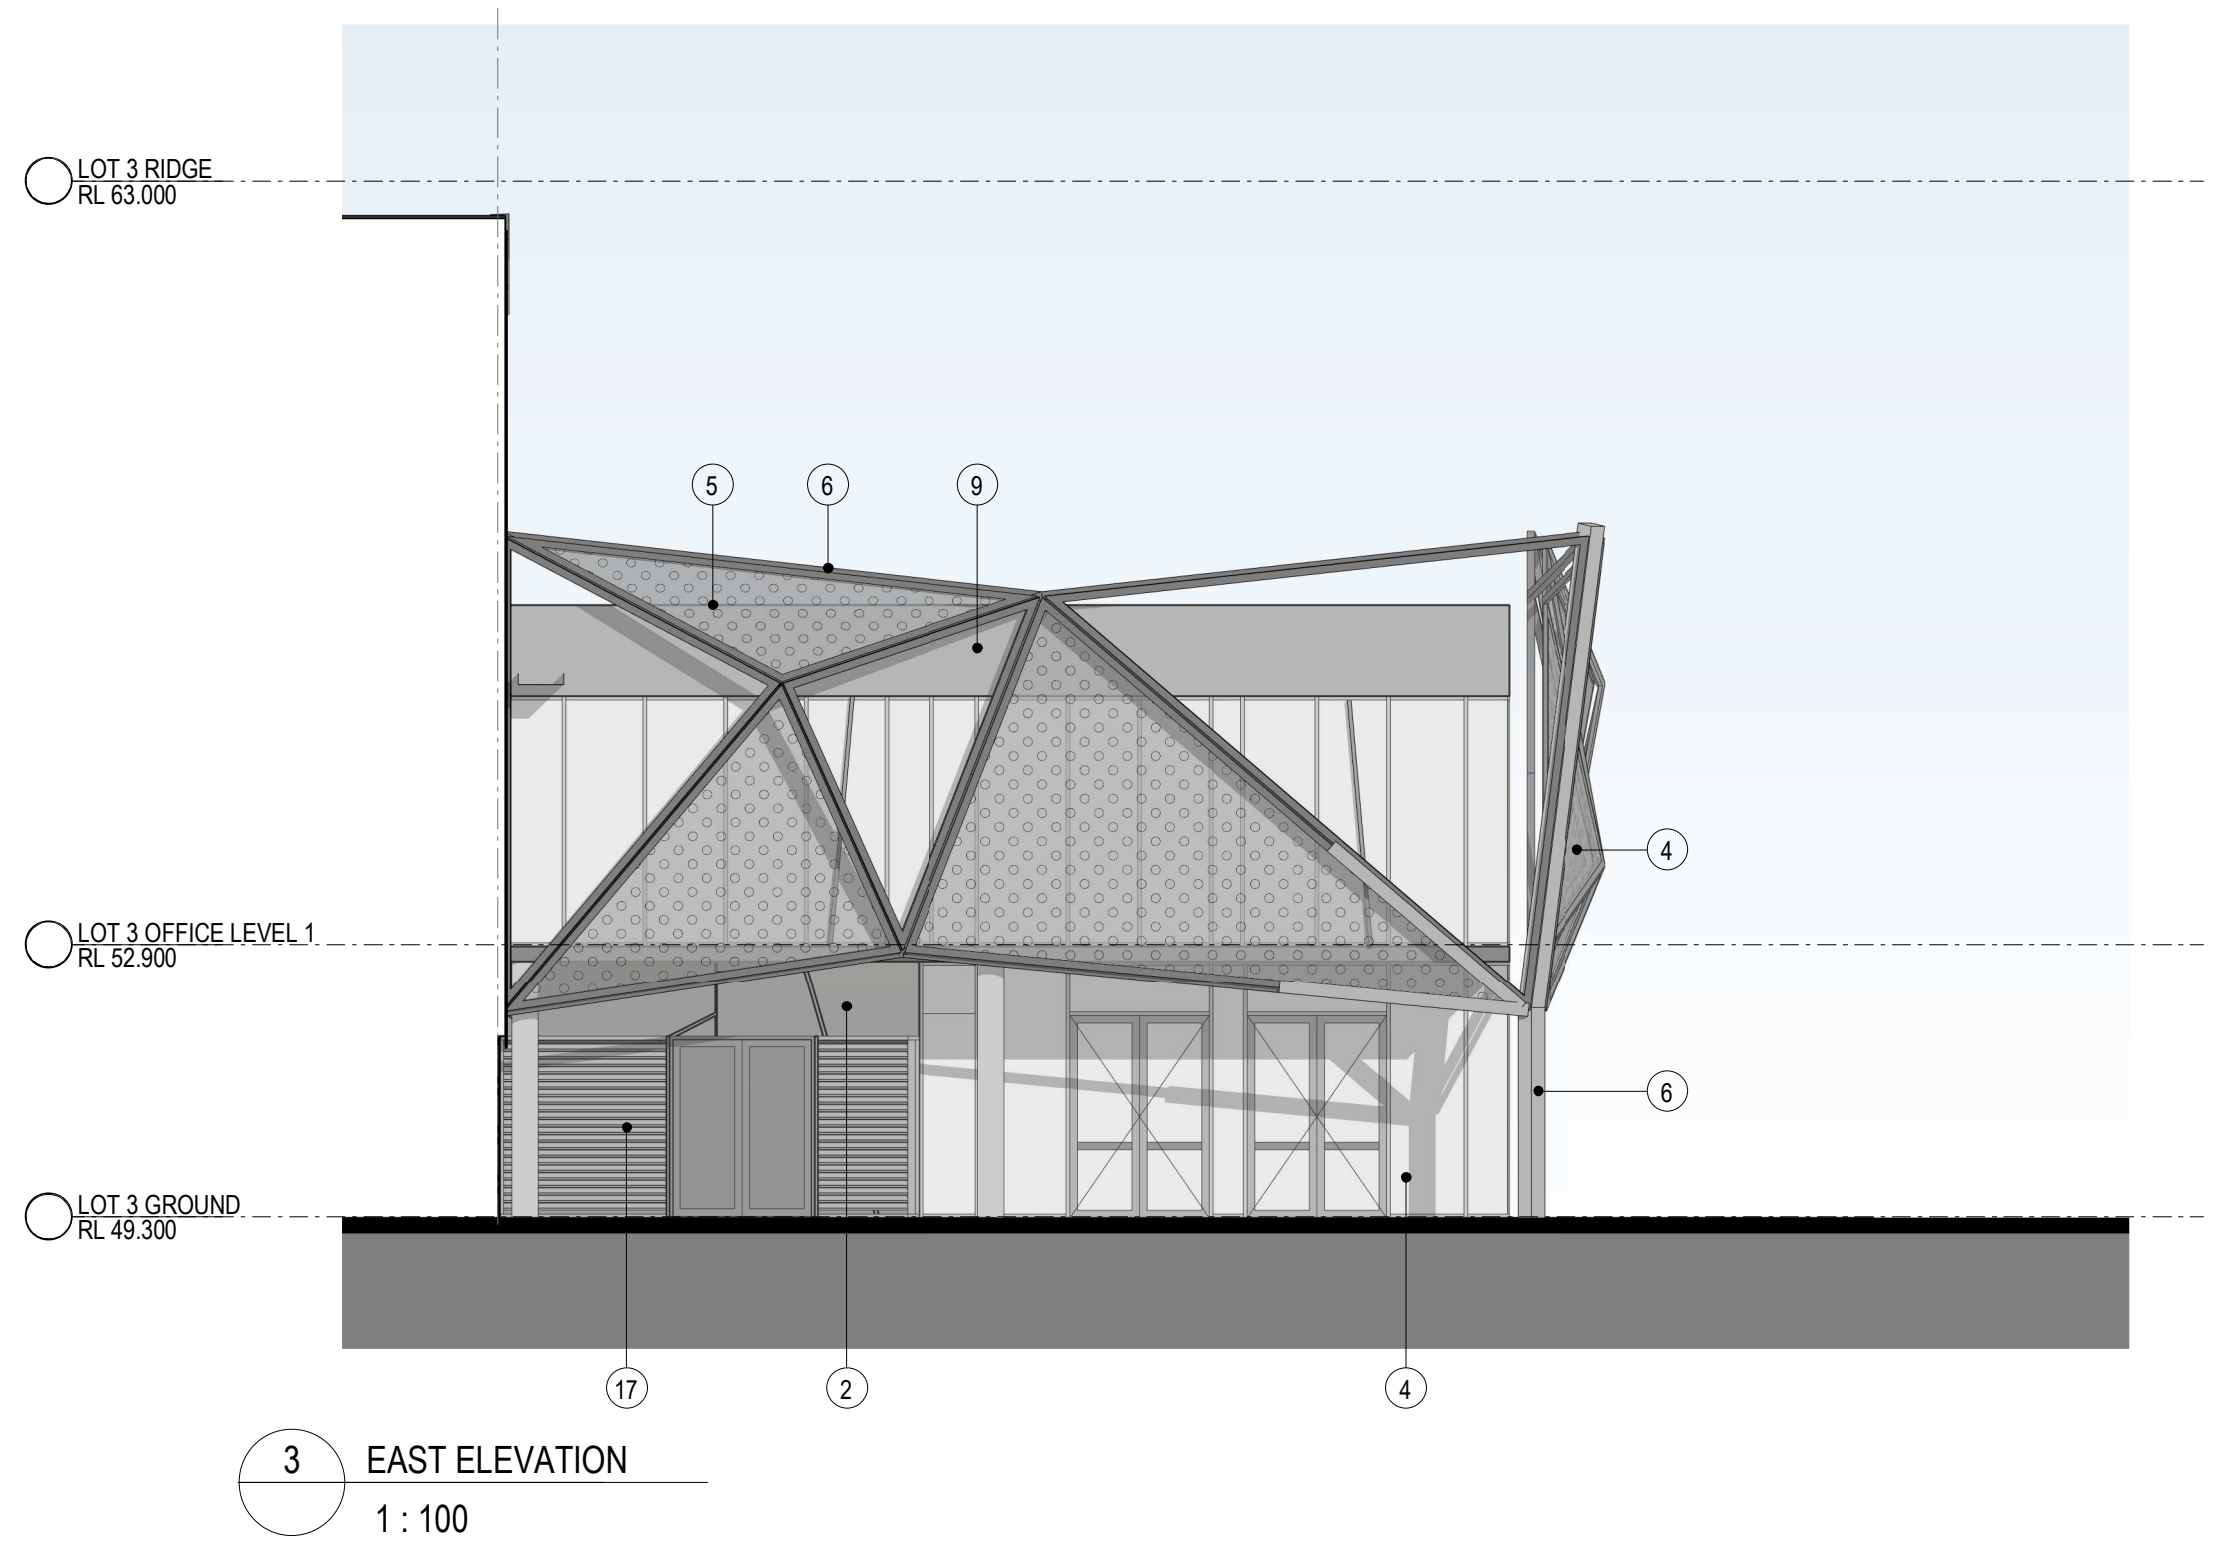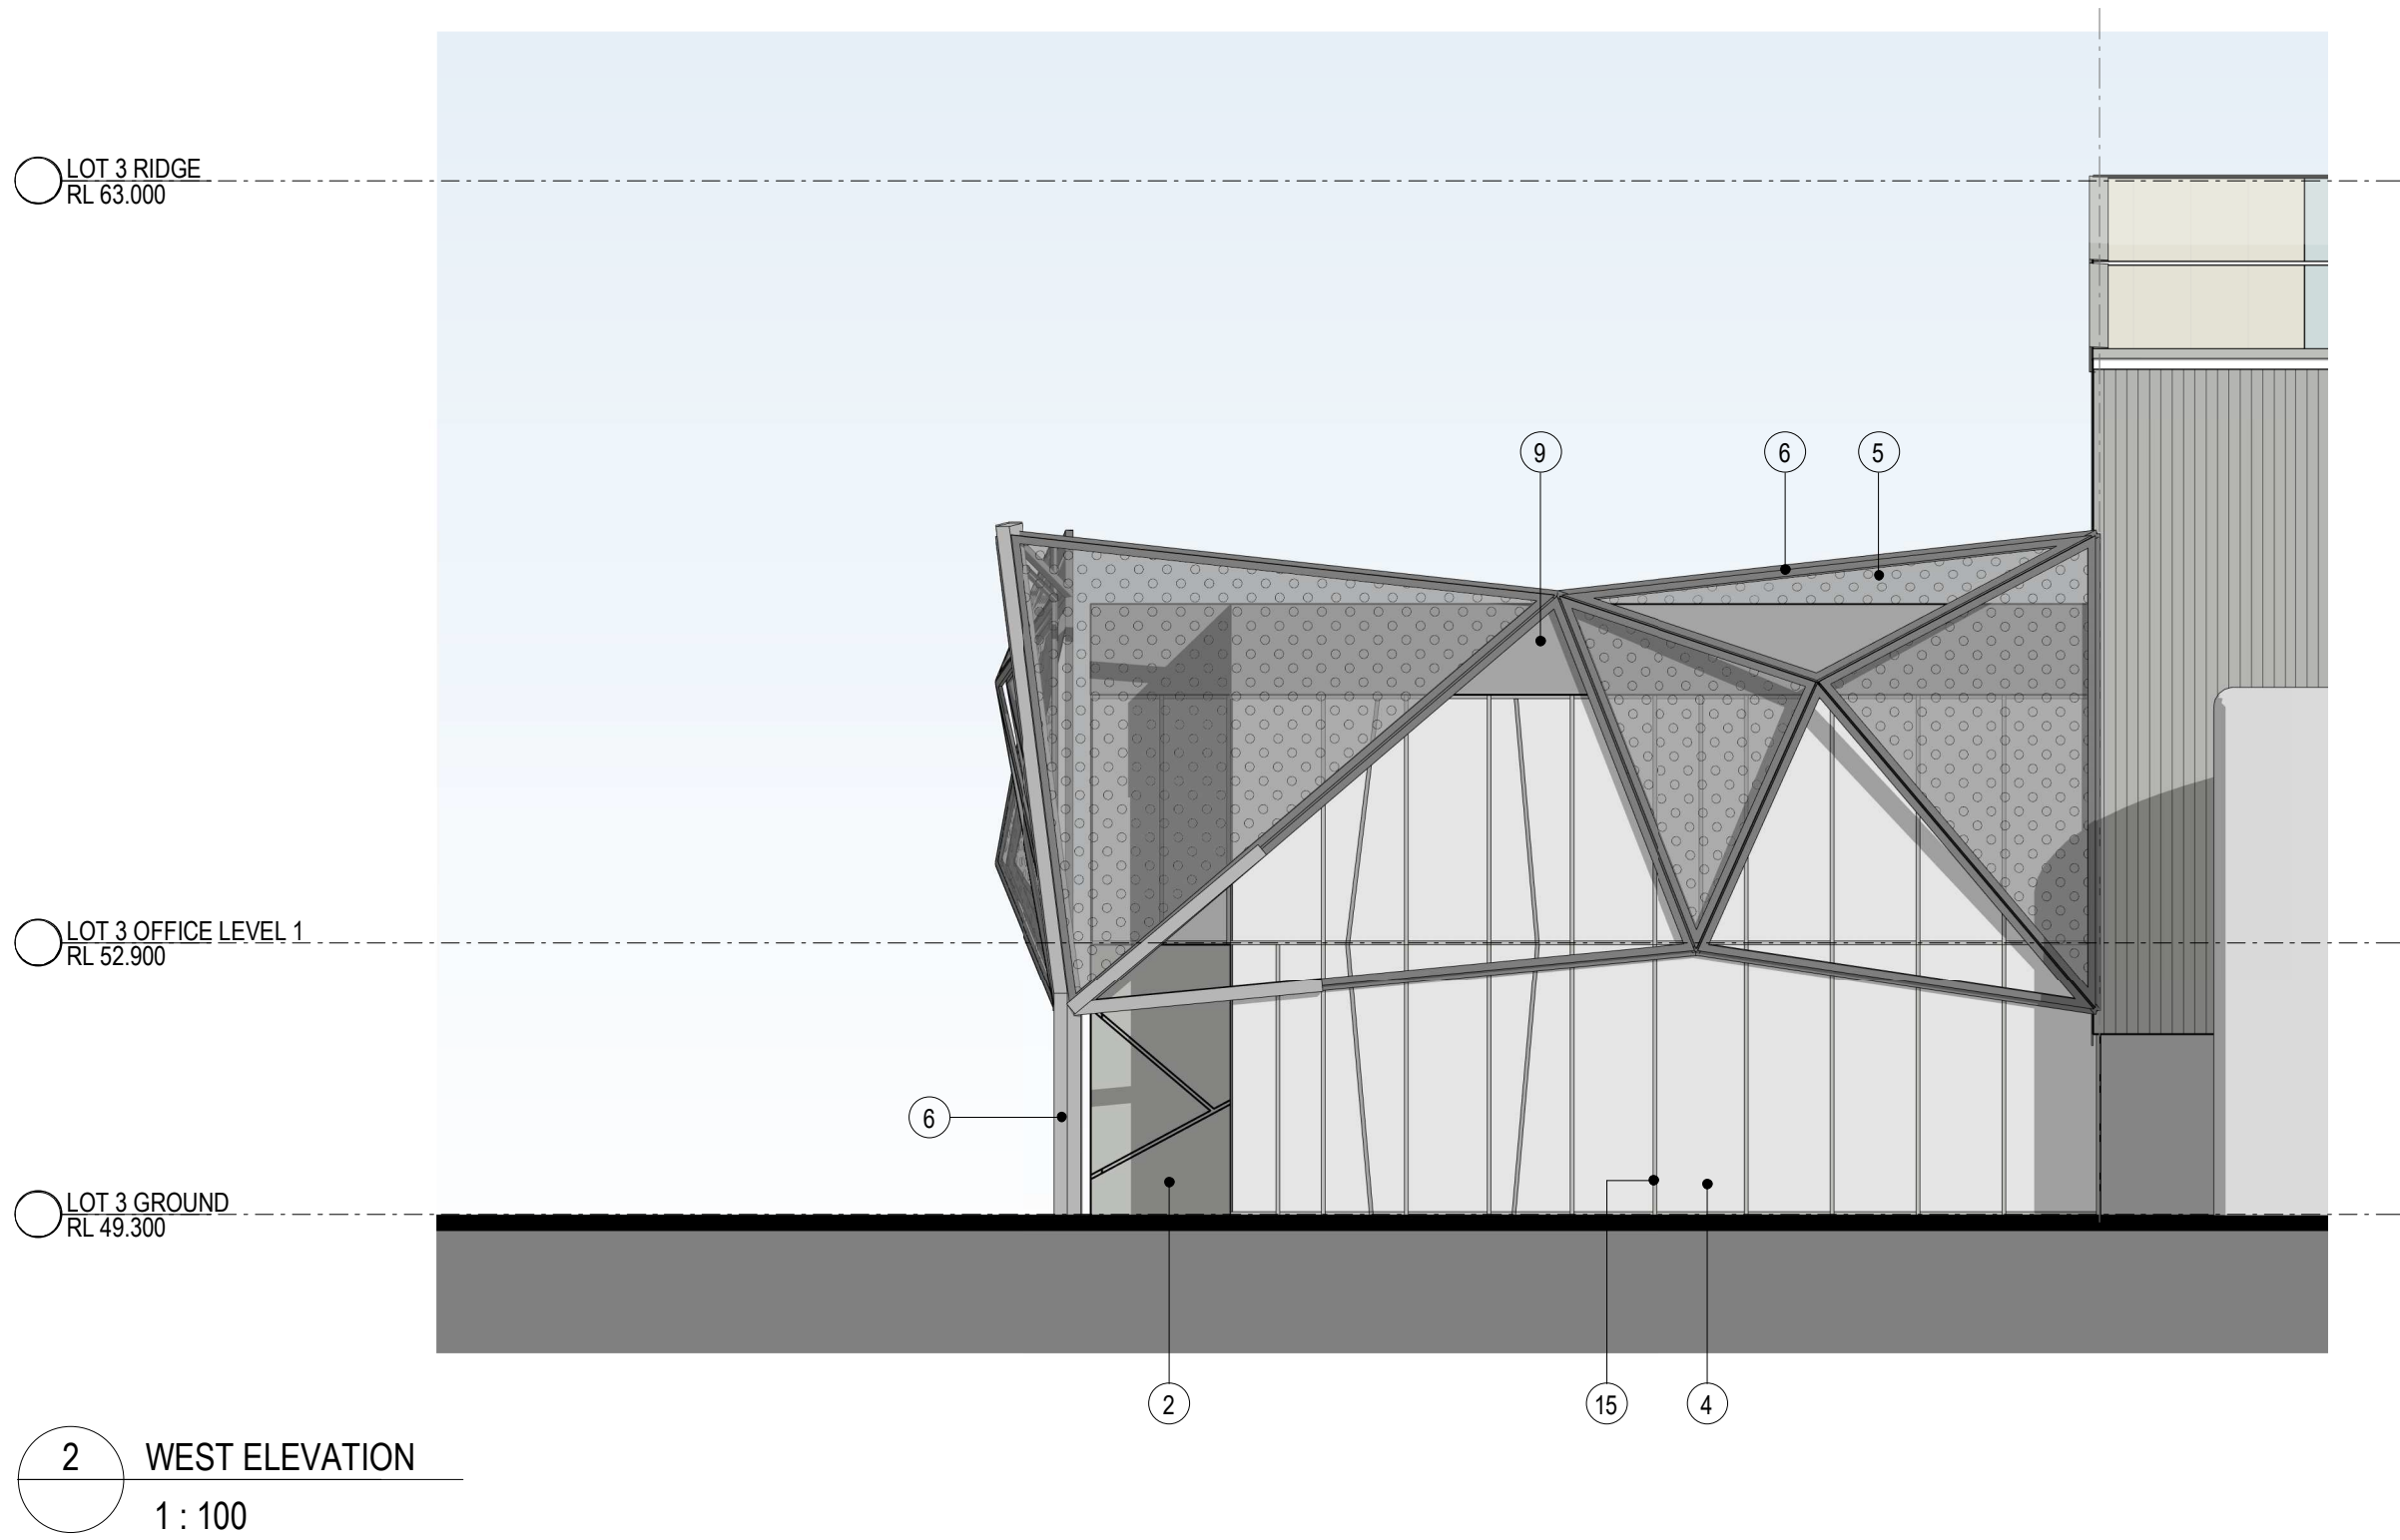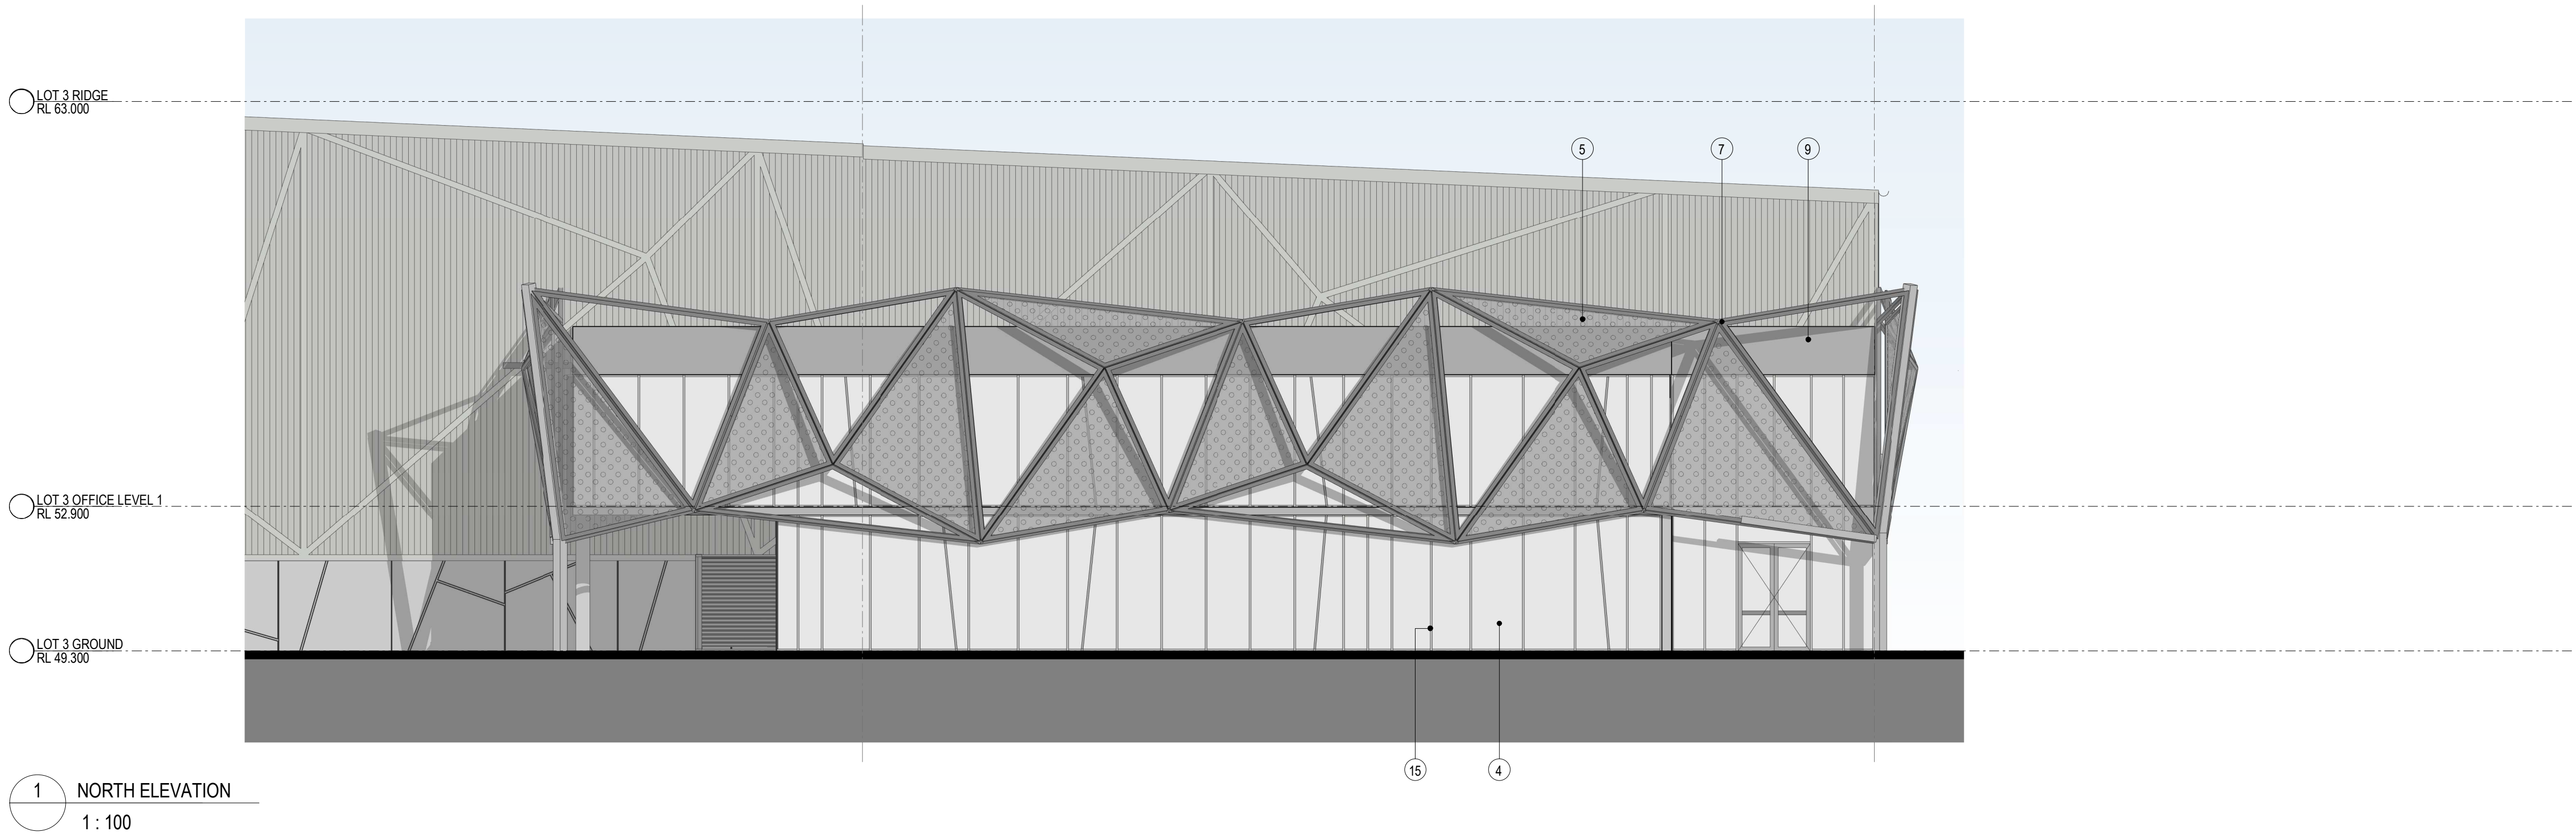










2 SECTION B - PART 1
1 : 250



3 SECTION B - PART 2
1 : 250



EXTERNAL FINISHES LEGEND

 1. PROFILED METAL CLADDING - 'SHALE GREY'	 4. GLAZED WINDOW - CLEAR	 7. DECORATIVE CHANNELS (WAREHOUSE) - 'SHALE GREY'	 10. METAL ROOF - 'SURFMIST'	 13. GUTTERS - 'SHALE GREY'	 16. STONE / ALUMINIUM CLADDING (OFFICE)
 2. PRECAST CONCRETE PANEL - PATTERN	 5. PERFORATED MESH - GALVANISED FINISH	 8. ROLLER SHUTTER DOOR - GALVANISED FINISH	 11. TRANSLUCENT ROOF SHEETING (TRS)	 14. METAL BARGE CAPPINGS - 'SHALE GREY'	 17. ACOUSTIC SCREEN - 'SHALE GREY'
 3. PRECAST CONCRETE PANEL - OFF FORM	 6. STEEL FRAMING (OFFICE) GALVANISED FINISH	 9. METAL WALL CLADDING - LIGHT GREY	 12. DOWNPIPES & PROTECTOR - 'SHALE GREY'	 15. ALU. GLAZING FRAME - 'SHALE GREY'	