



DRAWING NUMBER	DRAWING TITLE
SSDA 0001	COVER SHEET
SSDA 0002	SITE CONTEXT AND ANALYSIS PLAN
SSDA 0003	PROPOSED SITE CONTEXT PLAN
SSDA 0004	EXISTING SITE PLAN
SSDA 0005	DEMOLITION PLAN
SSDA 0101	PROPOSED SITE PLAN
SSDA 0201	LOWER GROUND FLOOR PLAN
SSDA 0202	GROUND FLOOR PLAN
SSDA 0203	FIRST FLOOR PLAN
SSDA 0204	ROOF PLAN
SSDA 0301	ELEVATIONS

DRAWING NUMBER	DRAWING TITLE
SSDA 0302	SECTIONS
SSDA 0303	SECTIONS
SSDA 0304	ELEVATIONS - PLAZA
SSDA 0305	ELEVATIONS - PLAZA 2
SSDA 0306	ELEVATIONS - PLAZA INTERNAL
SSDA 0307	PRIMARY SCHOOL ELEVATIONS
SSDA 0308	HIGH SCHOOL ELEVATIONS
SSDA 0401	FACADE DETAIL
SSDA 0402	FACADE DETAIL
SSDA 0601	SHADOW DIAGRAMS
SSDA 9101	GFA AREA CALCULATIONS

ISSUE	DATE	SUBJECT	AUTHORISED
F	20/12/21	SSDA REVISED - SIGNAGE	NWF
E	11/11/21	ISSUE FOR SSDA	JE
D	23/07/21	ISSUE FOR SSD	BO
C	29/06/21	DRAFT SSD FOR REVIEW	BO
B	26/05/21	ISSUE TO SI	BO
A	10/05/21	ISSUE FOR COORDINATION	BO

**LANDSCAPE ARCHITECT**  
  
 Level 1, 3-5 Bopald Street  
 Bradfield, NSW  
 T +61 2 8332 5600

**SERVICES**  
  
 Level 1, 60 Miller Street  
 North Sydney, NSW  
 T +61 2 9028 8000

**PROJECT MANAGER**  
  
 Level 30 Grosvenor Place  
 235 George Street, Sydney, NSW 2000  
 T +61 2 9257 0222  
 F +61 2 9257 0288

**STRUCTURE & CIVIL**  
  
 Level 9, The Forum  
 203 Pacific Highway  
 St Leonards, NSW  
 T +61 2 9496 7700

This drawing should be read in conjunction with all relevant contracts, specifications and drawings. Dimensions are in millimetres. Levels are metres. Do not scale off drawings. Use figured dimensions only. Check dimensions on Site. Report discrepancies immediately.


Scale NTS @ A1

**PROJECT**  
**JINDABYNE EDUCATION CAMPUS**  
 207 BARRY WAY  
 JINDABYNE

**CLIENT**  
  
**Education**  
 AUTHORISED FOR ISSUE  
 DIRECTOR DATE

**ARCHITECT**  
  
 T +612 9319 2955  
 ABN: 48 942 921 969  
 Nominated Architects:  
 Andrew Hipwell 6562  
 Daniel Beekwilder 6192  
 63 Myrtle Street  
 Chippendale NSW 2008  
 Sydney Australia  
 djrd.com.au

DRAWN BY	SCALE	SHEET SIZE	ORIGIN DATE
Author		A1	05/03/21
DESCRIPTION			
<b>COVER SHEET</b>			
PROJECT No	DRAWING No	REVISION	
20 415	SSDA.0001	F	

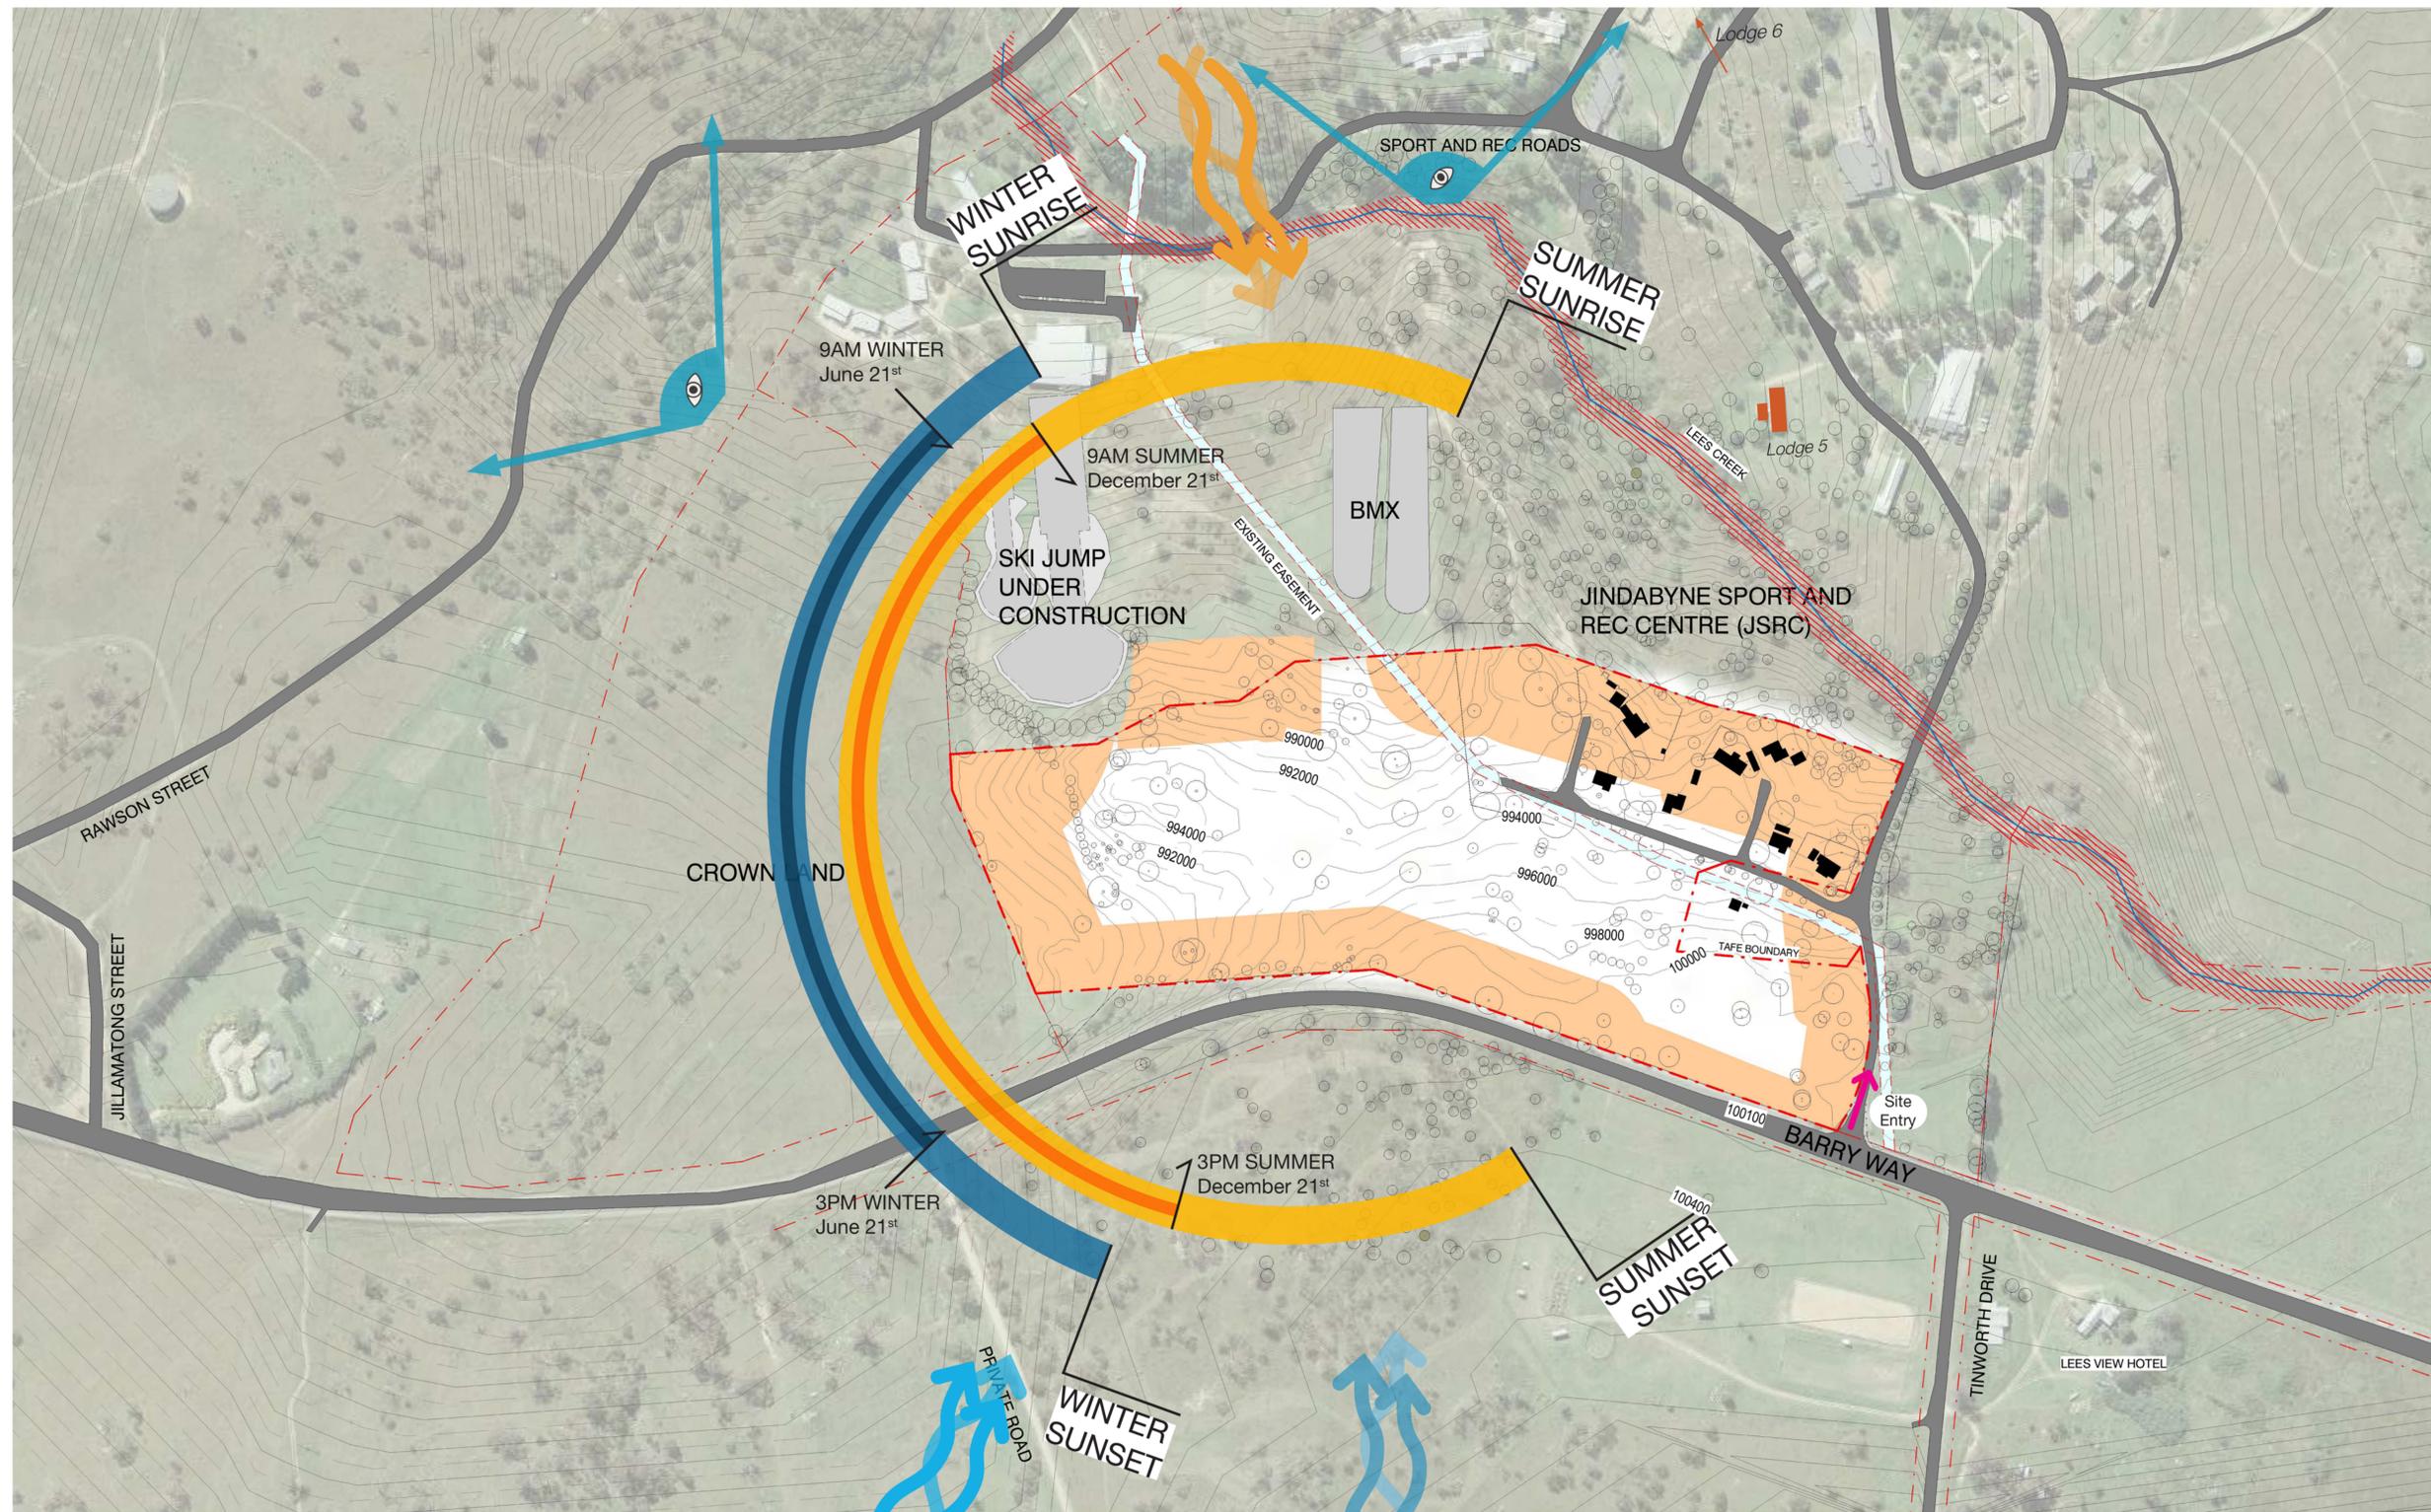

**LEGEND**

- BUSHFIRE ASSET PROTECTION ZONE
- EXISTING STRUCTURES
- ROAD
- EXISTING EASEMENT
- SITE BOUNDARY
- LOT BOUNDARY
- Site Entry
- Summer Prevailing Winds
- Winter Prevailing Winds
- Views
- Heritage Buildings
- Lees Creek
- Riparian Zone  
- Connection to Country  
- Outdoor Education & Nature Path

ISSUE	DATE	SUBJECT	AUTHORISED
F	20/12/21	SSDA REVISED - SIGNAGE	NWF
E	11/11/21	ISSUE FOR SSDA	JE
D	23/07/21	ISSUE FOR SSD	BO
C	29/06/21	DRAFT SSD FOR REVIEW	BO
B	24/06/21	ISSUE TO TRAFFIC CONSULTANT	BO
A	26/05/21	ISSUE TO SI	BO

**LANDSCAPE ARCHITECT**

**SITE IMAGE**  
Landscape Architects

Level 1, 3 & 5 Baptist Street  
Sydney, 2006  
T +61 2 8332 5600

**SERVICES**

**Norman Disney & Young**  
A DESIGN PARTNERS COMPANY

Level 1, 60 Miller Street  
North Sydney, 2060  
T +61 2 9559 6800

**PROJECT MANAGER**

**Colliers**

Level 30 Grosvenor Place  
200 George Street, Sydney 2000  
T +61 2 9257 5222  
F +61 2 9257 5288

**STRUCTURE & CIVIL**

**Cardno**

Level 9, The Forum  
203 Pacific Highway  
Sydney, 2005  
T +61 2 9489 7700

This drawing should be read in conjunction with all relevant contracts, specifications and drawings. Dimensions are in millimetres. Levels are metres. Do not scale off drawings. Use figured dimensions only. Check dimensions on Site. Report discrepancies immediately.

Scale 1: 2000 @ A1

0 20000 40000 100000

**PROJECT**

**JINDABYNE EDUCATION CAMPUS**

207 BARRY WAY  
JINDABYNE

**CLIENT**

**NSW GOVERNMENT**

**Education**

AUTHORISED FOR ISSUE

DIRECTOR DATE

**ARCHITECT**

**djrd**  
architects

T +612 9319 2955  
ABN: 48 942 921 969  
Nominated Architects:  
Andrew Hipwell 6562  
Daniel Beekwilder 6192


63 Myrtle Street  
Chippendale NSW 2008  
Sydney Australia  
djrd.com.au

DRAWN BY	SCALE	SHEET SIZE	ORIGIN DATE
Author	As indicated		05/03/21

**DESCRIPTION**

**SITE CONTEXT AND ANALYSIS PLAN**

PROJECT No	DRAWING No	REVISION
20 415	SSDA.0002	F

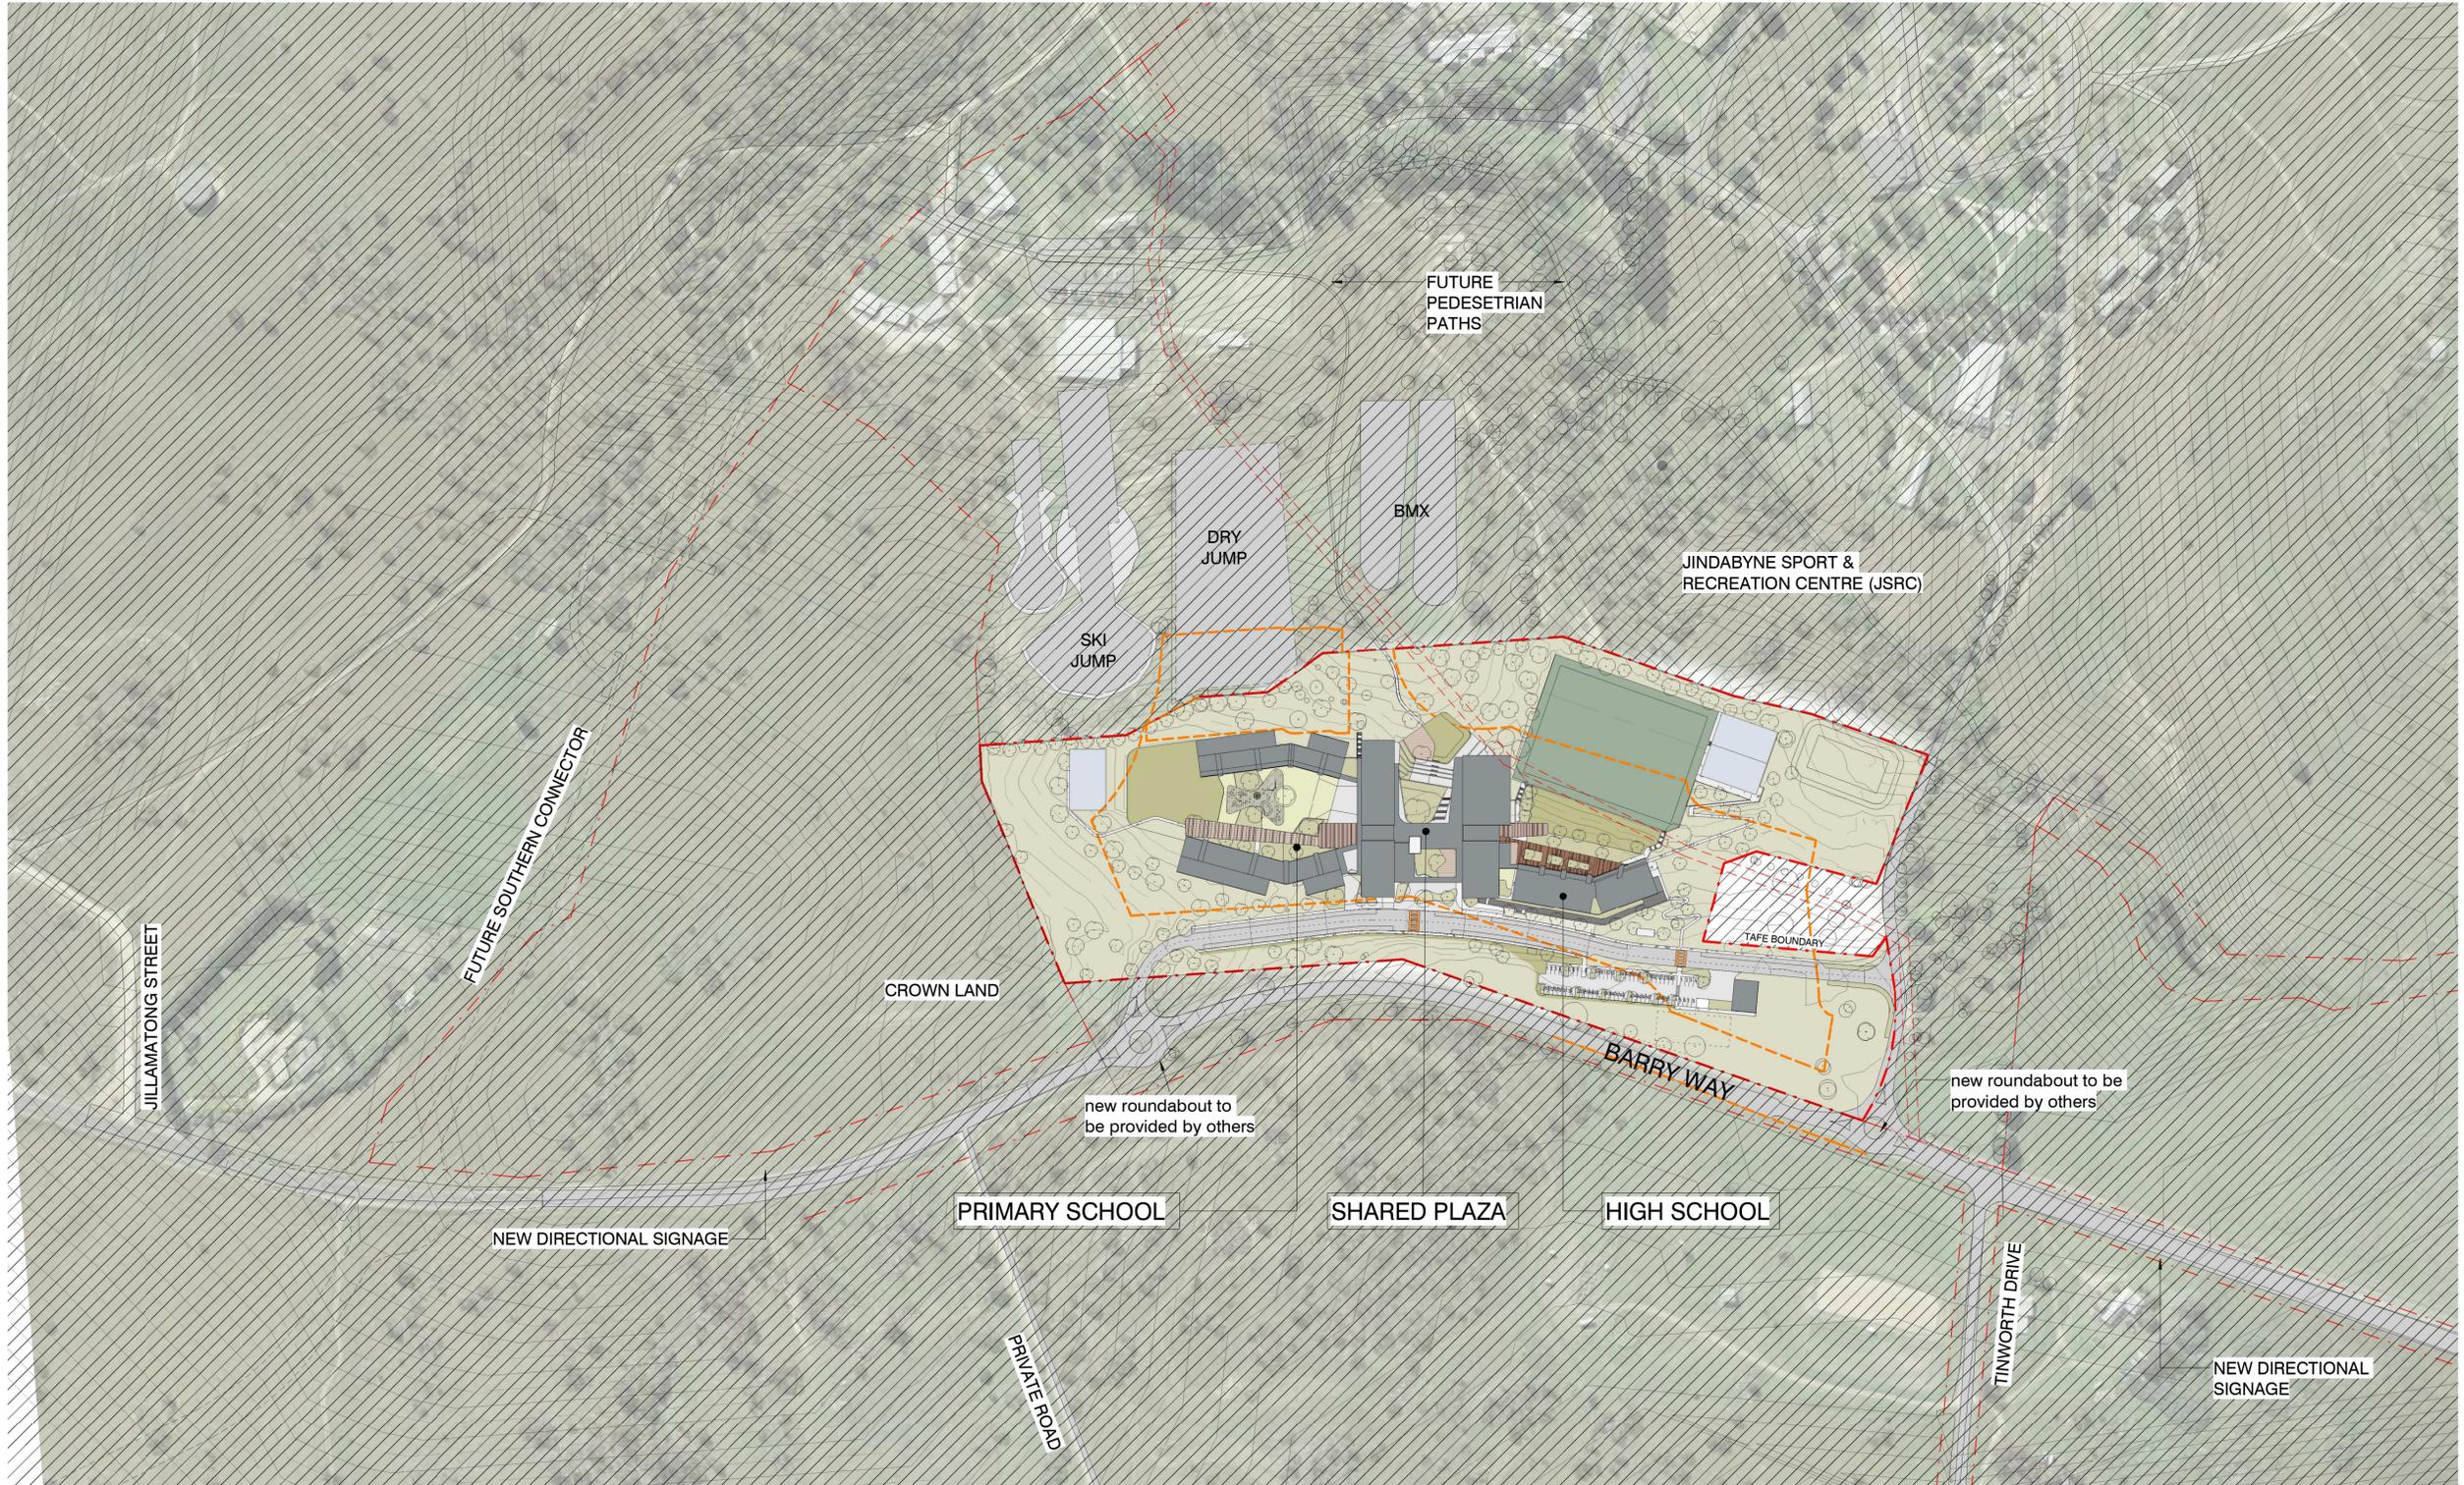

- LEGEND**
- ROAD
  - AREA OUTSIDE OF SCOPE
  - SITE BOUNDARY
  - LOT BOUNDARY
  - APZ - ASSET PROTECTION ZONE

ISSUE	DATE	SUBJECT	AUTHORISED
F	11/11/21	ISSUE FOR SSDA	JE
E	23/07/21	ISSUE FOR SSD	BO
D	29/06/21	DRAFT SSD FOR REVIEW	BO
C	24/06/21	ISSUE TO TRAFFIC CONSULTANT	BO
B	26/05/21	ISSUE TO SI	BO
A	10/05/21	ISSUE FOR COORDINATION	BO

**LANDSCAPE ARCHITECT**

**SITE IMAGE**  
Landscape Architects

Level 1, 3-5 Bopit Street  
Sydney, 2009  
T +61 2 8332 5600

**SERVICES**

**Norman Disney & Young**  
Landscape Architects

Level 1, 60 Miter Street  
North Sydney, 2060  
T +61 2 9038 8000

**PROJECT MANAGER**

**Colliers**

Level 30 Grosvenor Place  
236 George Street, Sydney, 2000  
T +61 2 9257 6222  
T +61 2 9257 6200

**STRUCTURE & CIVIL**

**Cardno**

Level 9, The Forum  
203 Pacific Highway  
Sydney, 2005  
T +61 2 9496 7700

This drawing should be read in conjunction with all relevant contracts, specifications and drawings. Dimensions are in millimetres. Levels are metres. Do not scale off drawings. Use figured dimensions only. Check dimensions on Site. Report discrepancies immediately.

Scale 1: 2000 @ A1

0 20000 40000 100000

**PROJECT**

**JINDABYNE EDUCATION CAMPUS**

207 BARRY WAY  
JINDABYNE

**CLIENT**

**NSW GOVERNMENT** | **Education**

AUTHORISED FOR ISSUE

DIRECTOR DATE

**ARCHITECT**


**djrd**  
architects

T +612 9319 2955  
ABN: 49 942 921 969  
Nominated Architects:  
Andrew Hipwell 6562  
Daniel Beekwilder 6192

63 Myrtle Street  
Chippendale NSW 2008  
Sydney Australia  
djrd.com.au

DRAWN BY	SCALE	SHEET SIZE	ORIGIN DATE
Author	As indicated		05/03/21

DESCRIPTION	PROJECT No	DRAWING No	REVISION
<b>PROPOSED SITE CONTEXT PLAN</b>	20 415	SSDA.0003	F

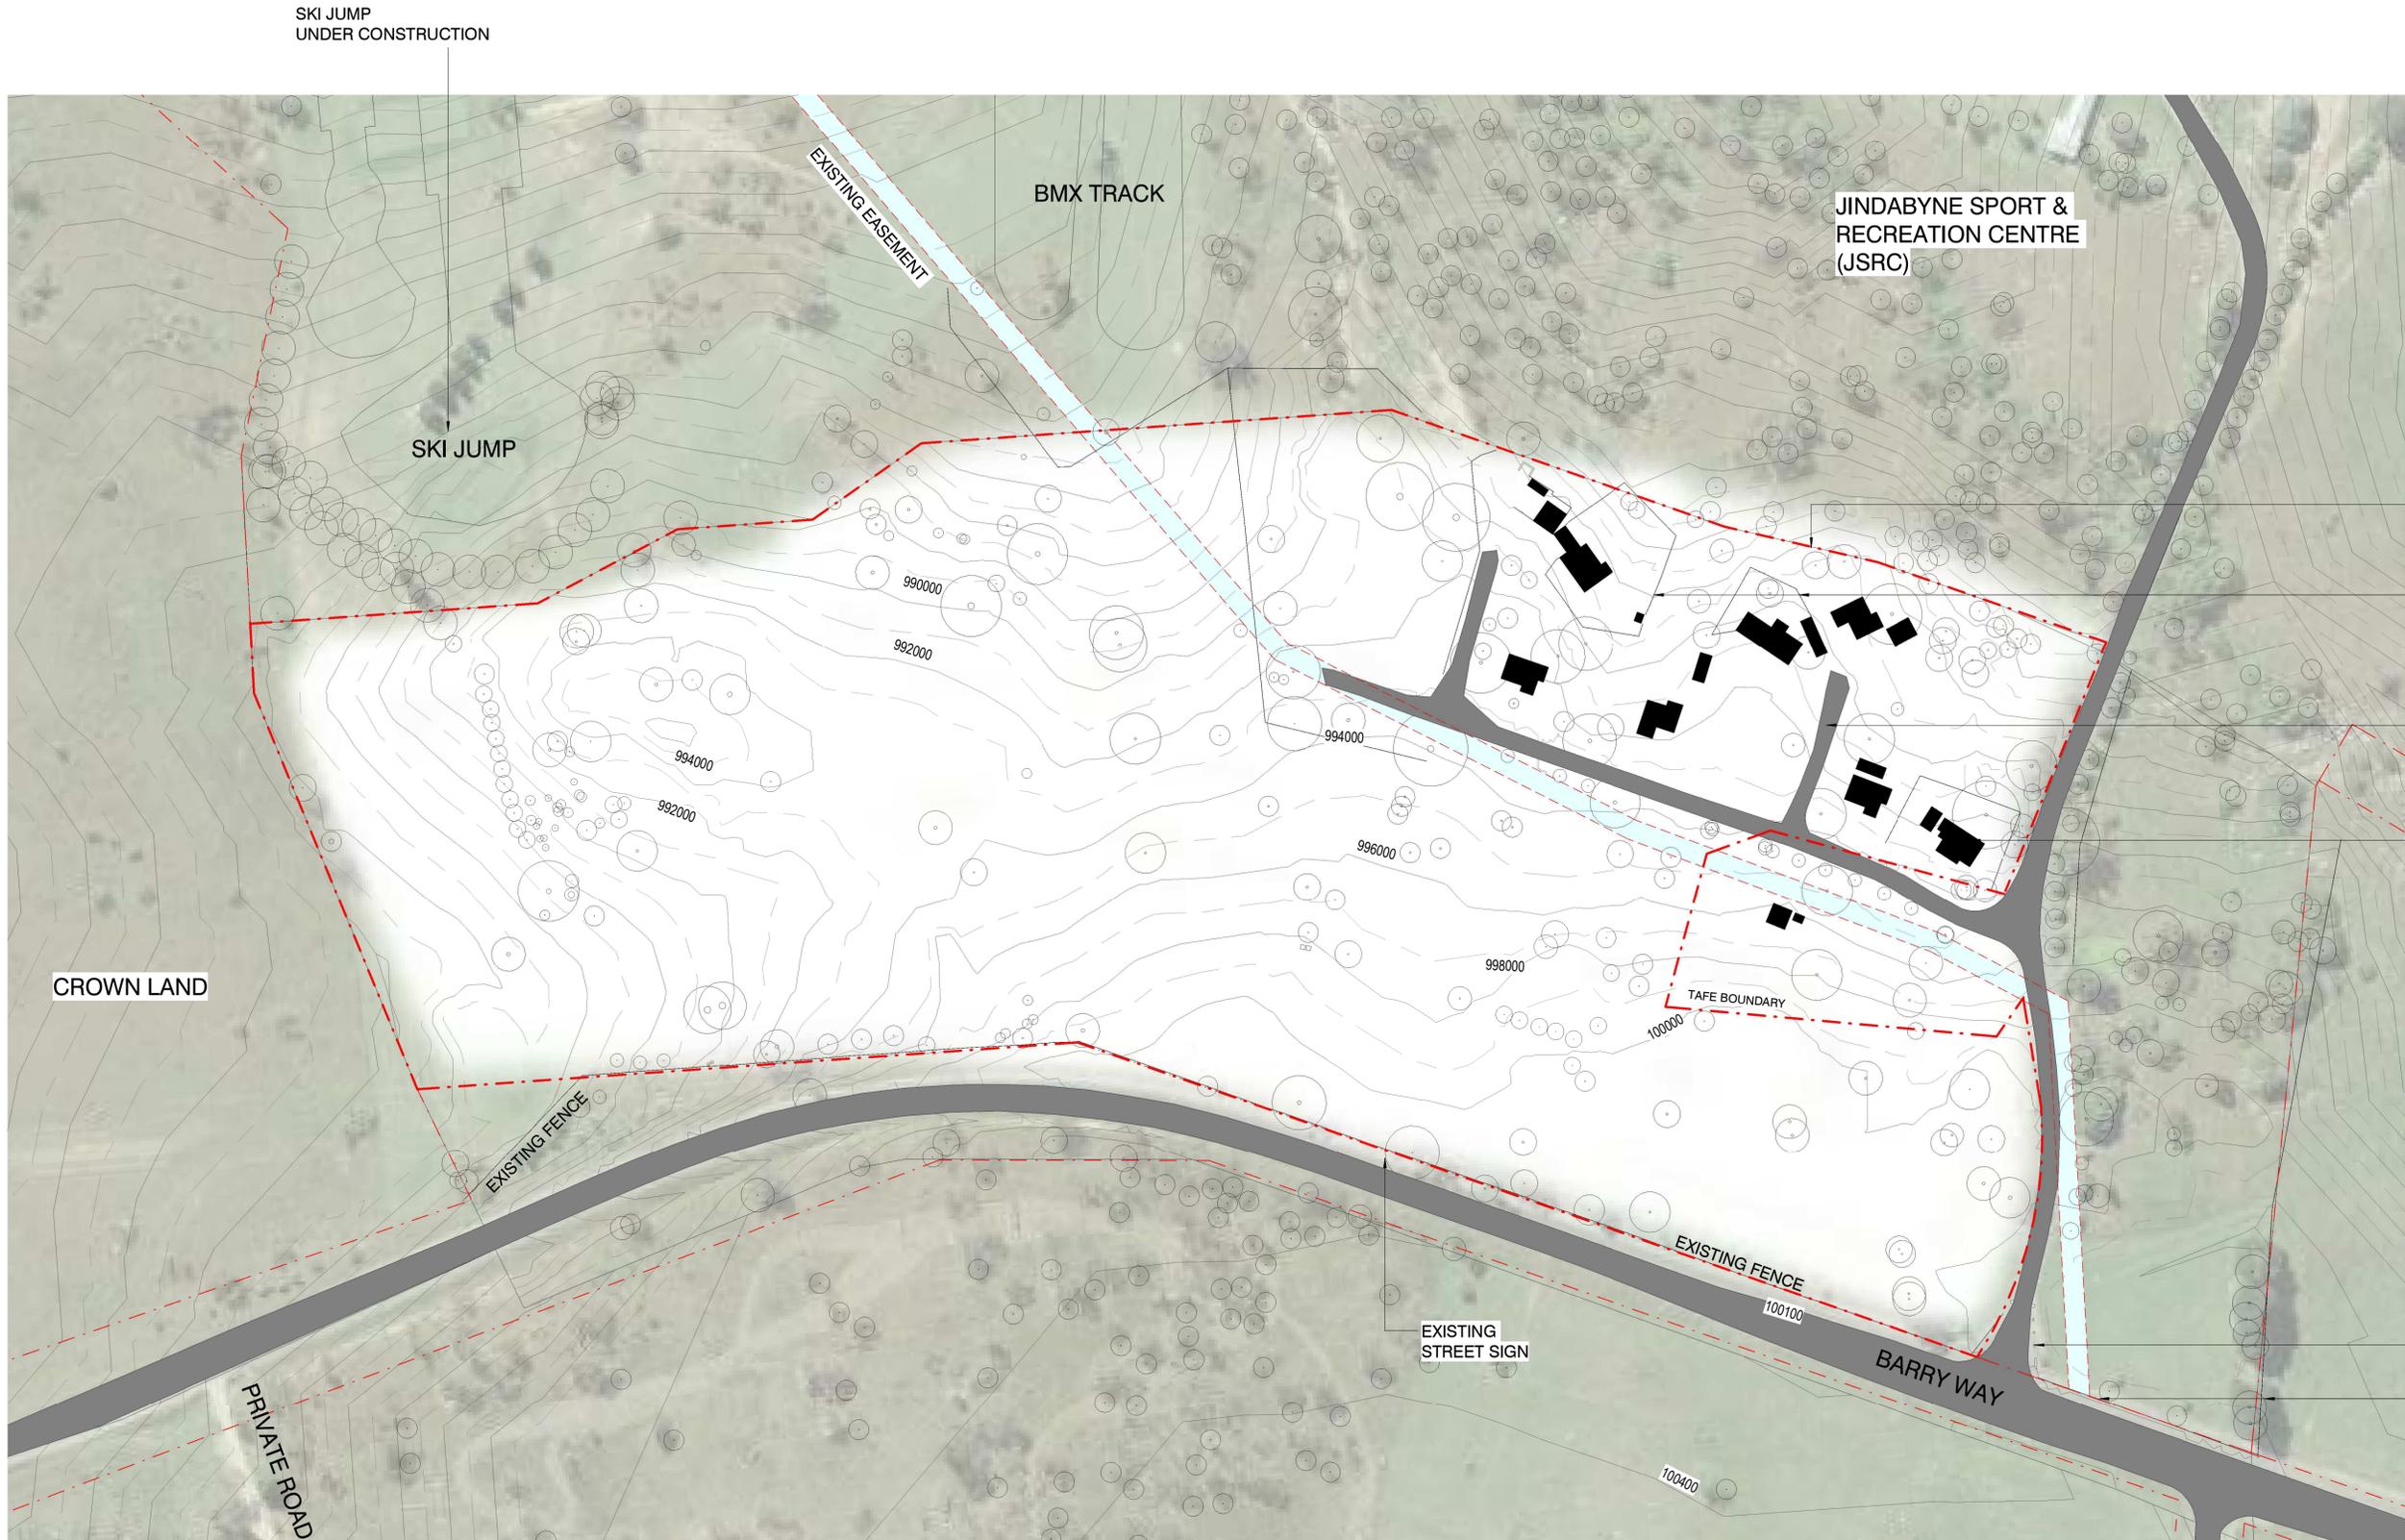

- PROPOSED EASTERN BOUNDARY: TBC BY JSRC
- EXISTING SITE FENCING
- EXISTING BITUMEN ROAD
- EXISTING BUILDINGS: JSRC STAFF ACCOMMODATION
- EXISTING WALL
- EXISTING FENCE

**LEGEND**

- EXISTING BUILDING ELEMENTS
- ROAD
- SITE BOUNDARY
- LOT BOUNDARY
- EXISTING EASEMENT

ISSUE	DATE	SUBJECT	AUTHORISED
E	11/11/21	ISSUE FOR SSDA	JE
D	23/07/21	ISSUE FOR SSD	BO
C	29/06/21	DRAFT SSD FOR REVIEW	BO
B	24/06/21	ISSUE TO TRAFFIC CONSULTANT	BO
A	26/05/21	ISSUE TO SI	BO

**LANDSCAPE ARCHITECT**

**SITE IMAGE**  
Landscape Architects

Level 1, 3-5 Bopald Street  
Sydney, NSW  
T +61 2 8332 5600

**SERVICES**

**Norman Disney & Young**  
Landscape Architects

Level 1, 60 Miter Street  
North Sydney, NSW  
T +61 2 9033 8000

**PROJECT MANAGER**

**Colliers**

Level 30 Grosvenor Place  
235 George Street, Sydney 2000  
T +61 2 9257 0222  
T +61 2 9257 0299

**STRUCTURE & CIVIL**

**Cardno**

Level 9, The Forum  
203 Pacific Highway  
Sydney, NSW  
T +61 2 9496 7700

This drawing should be read in conjunction with all relevant contracts, specifications and drawings. Dimensions are in millimetres. Levels are metres. Do not scale off drawings. Use figured dimensions only. Check dimensions on Site. Report discrepancies immediately.

Scale 1: 1000 @ A1

0 10000 20000 50000

**PROJECT**

**JINDABYNE EDUCATION CAMPUS**

207 BARRY WAY  
JINDABYNE

**CLIENT**

**NSW GOVERNMENT** | **Education**

AUTHORISED FOR ISSUE

DIRECTOR DATE


**ARCHITECT**

**djrd**  
architects

T +612 9319 2955  
ABN: 48 942 921 969  
Nominated Architects:  
Andrew Hipwell 6562  
Daniel Beekwilder 6192

63 Myrtle Street  
Chippendale NSW 2008  
Sydney Australia  
djrd.com.au

DRAWN BY	SCALE	SHEET SIZE	ORIGIN DATE
Author	As indicated	A1	05/03/21
DESCRIPTION			
<b>EXISTING SITE PLAN</b>			
PROJECT No	DRAWING No	REVISION	
20 415	SSDA.0004	E	

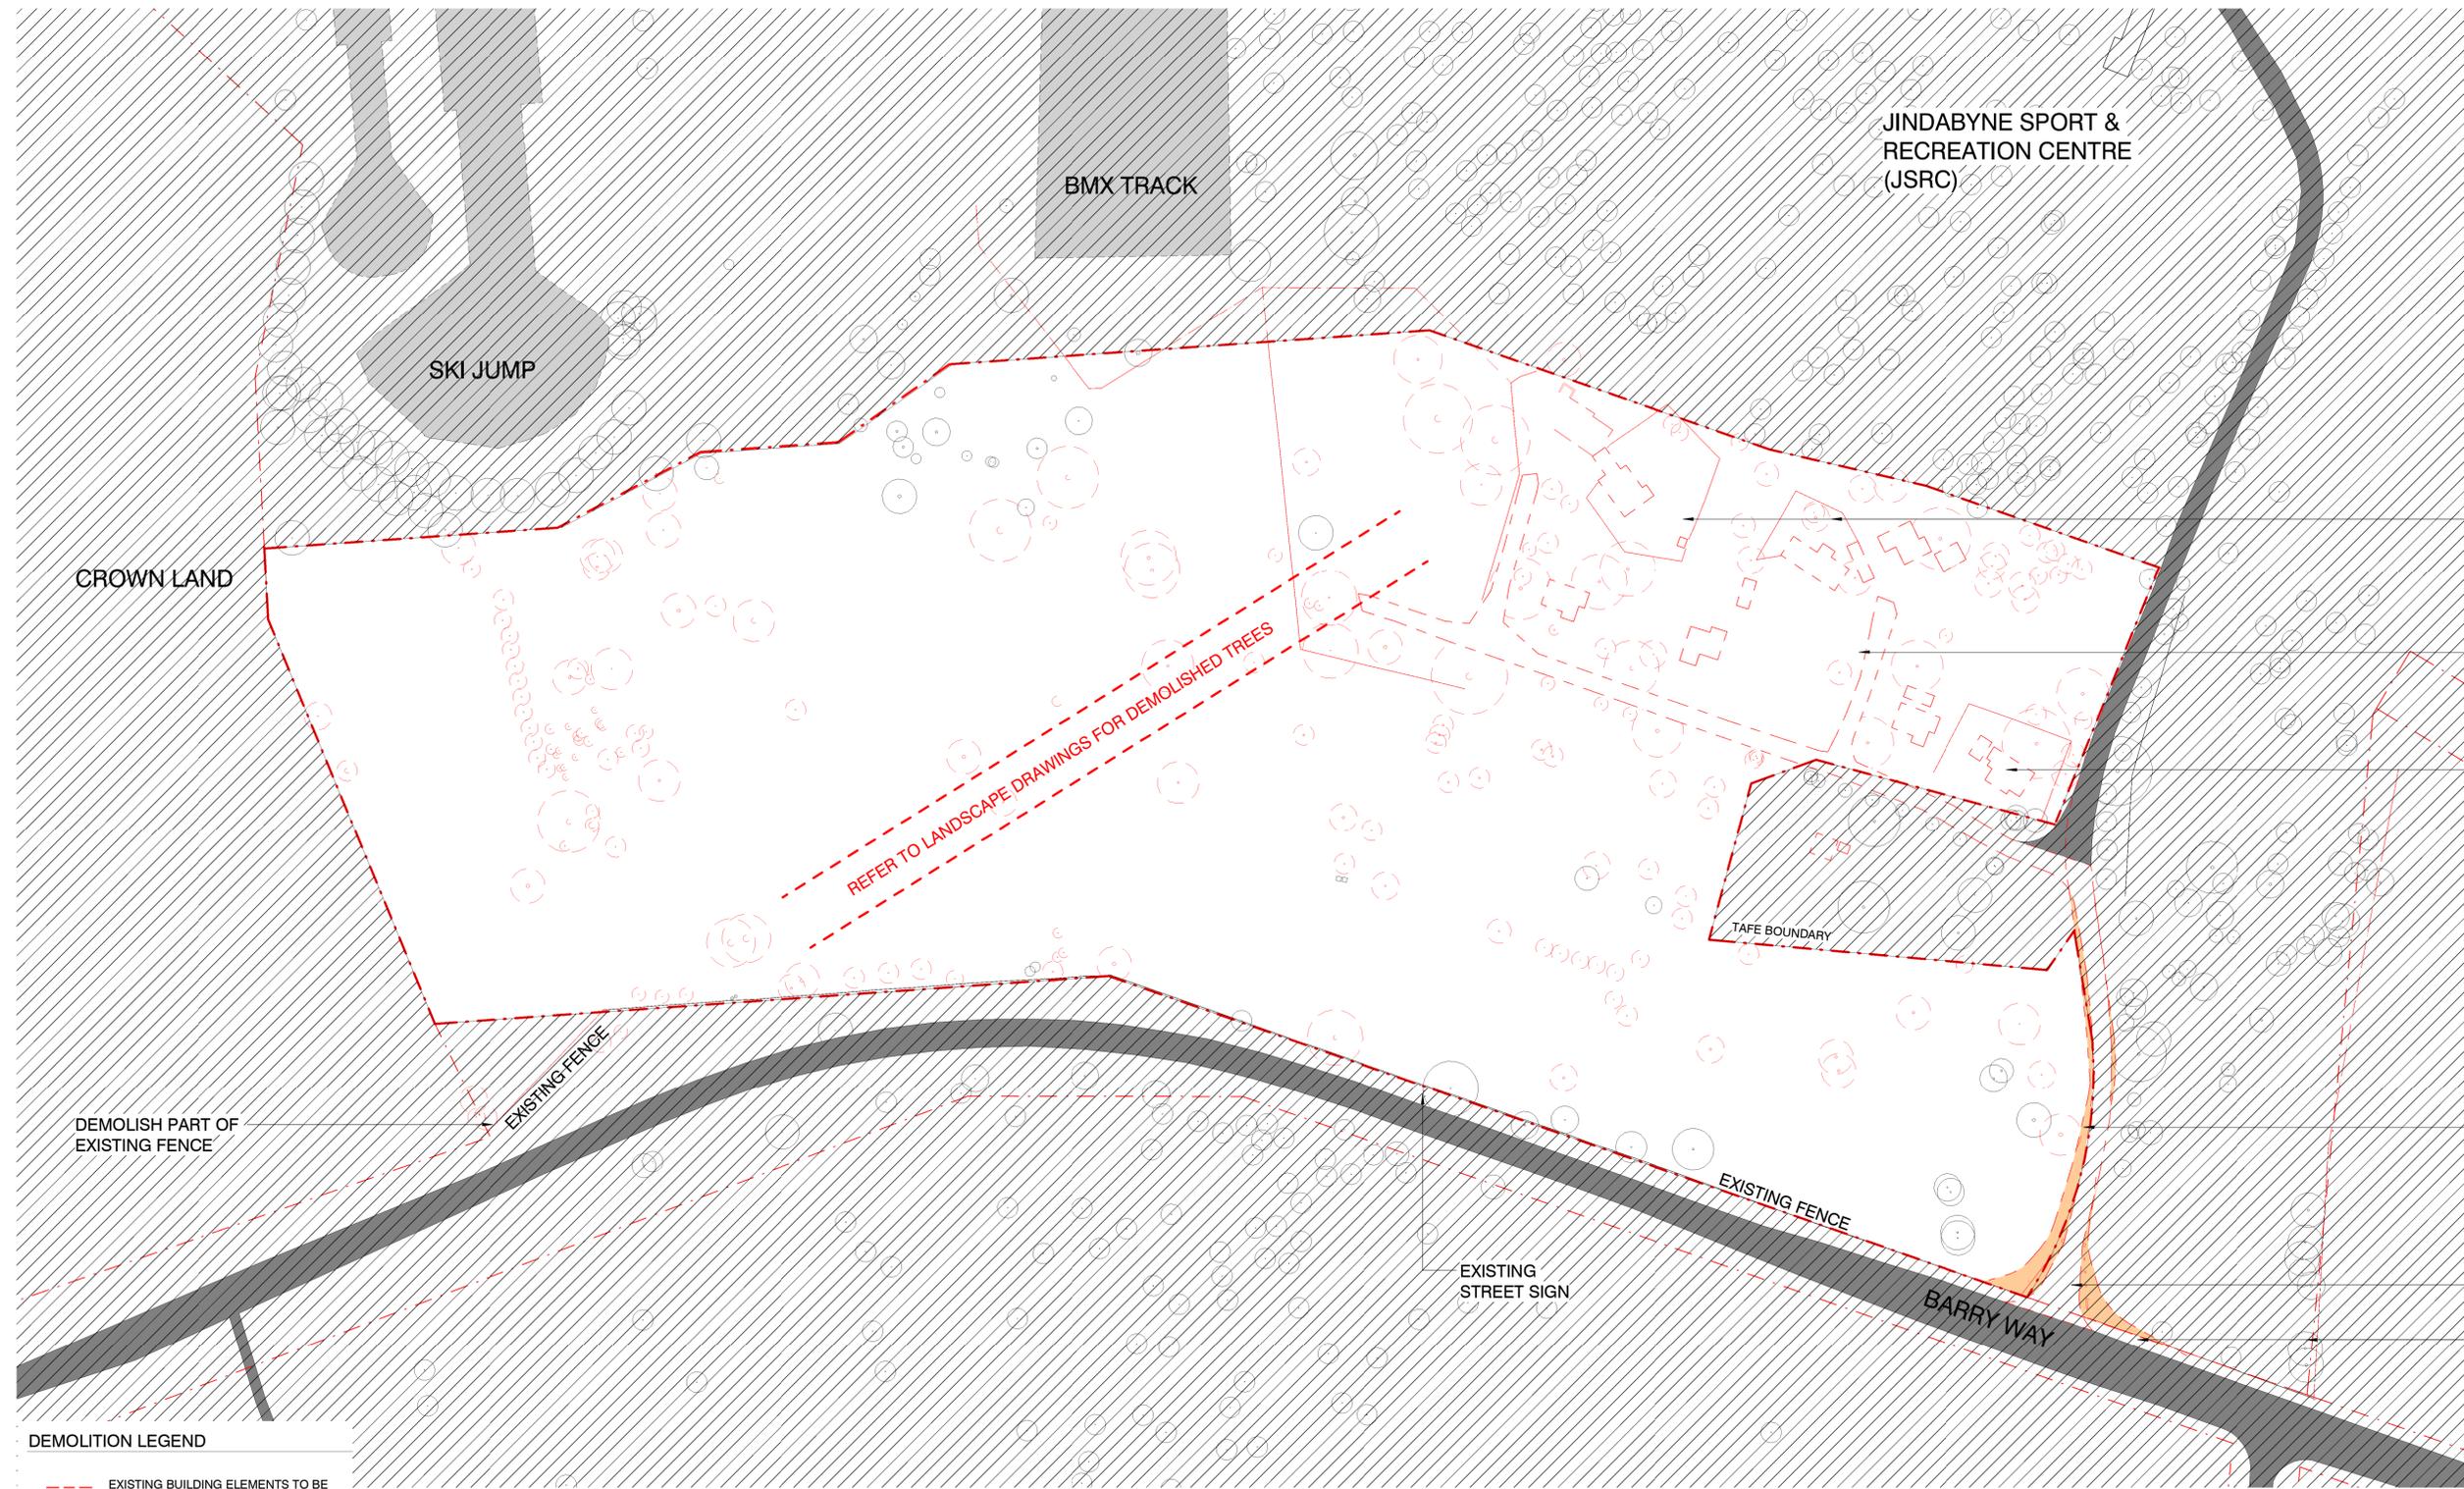

- DEMOLISH EXISTING SITE FENCING
- DEMOLISH EXISTING BITUMEN ROAD
- REMOVE EXISTING BUILDINGS: JSRC STAFF ACCOMMODATION
- UPGRADE OF JSRC DRIVEWAY BY OTHERS
- DEMOLISH EXISTING WALL
- DEMOLISH PART OF EXISTING FENCE

**DEMOLITION LEGEND**

- EXISTING BUILDING ELEMENTS TO BE DEMOLISHED
- AREA OUTSIDE OF SCOPE
- SITE BOUNDARY
- ROAD

NOTE: REFER TO EARTHWORKS DRAWING

ISSUE	DATE	SUBJECT	AUTHORISED
D	11/11/21	ISSUE FOR SSSA	JE
C	23/07/21	ISSUE FOR SSD	BO
B	29/06/21	DRAFT SSD FOR REVIEW	BO
A	26/05/21	ISSUE TO SI	BO

**LANDSCAPE ARCHITECT**

**SITE IMAGE**  
Landscape Architects

Level 1, 3/5 Bopald Street  
Sydney, NSW  
T +61 2 8332 5600

**SERVICES**

**Norman Disney & Young**  
Landscape Architecture

Level 1, 60 Myrtle Street  
North Sydney, NSW  
T +61 2 9033 8000

**PROJECT MANAGER**

**Colliers**

Level 30 Grosvenor Place  
230 George Street, Sydney, NSW  
T +61 2 9257 6222  
T +61 2 9257 6299

**STRUCTURE & CIVIL**

**Cardno**

Level 9, The Forum  
203 Pacific Highway  
Sydney, NSW  
T +61 2 9496 7700

This drawing should be read in conjunction with all relevant contracts, specifications and drawings. Dimensions are in millimetres. Levels are metres. Do not scale off drawings. Use figured dimensions only. Check dimensions on Site. Report discrepancies immediately.

Scale 1: 1000 @ A1

0 10000 20000 50000

**PROJECT**

**JINDABYNE EDUCATION CAMPUS**

207 BARRY WAY  
JINDABYNE

**CLIENT**

**NSW GOVERNMENT** | **Education**

AUTHORISED FOR ISSUE

DIRECTOR DATE

**ARCHITECT**

**djrd**  
architects

T +612 9319 2955  
ABN: 49 942 921 969  
Nominated Architects:  
Andrew Hipwell 6562  
Daniel Beekwilder 6192


63 Myrtle Street  
Chippendale NSW 2008  
Sydney Australia  
djrd.com.au

DRAWN BY	SCALE	SHEET SIZE	ORIGIN DATE
Author	As indicated	A1	05/03/21

**DESCRIPTION**

**DEMOLITION PLAN**

PROJECT No	DRAWING No	REVISION
20 415	SSDA.0005	D

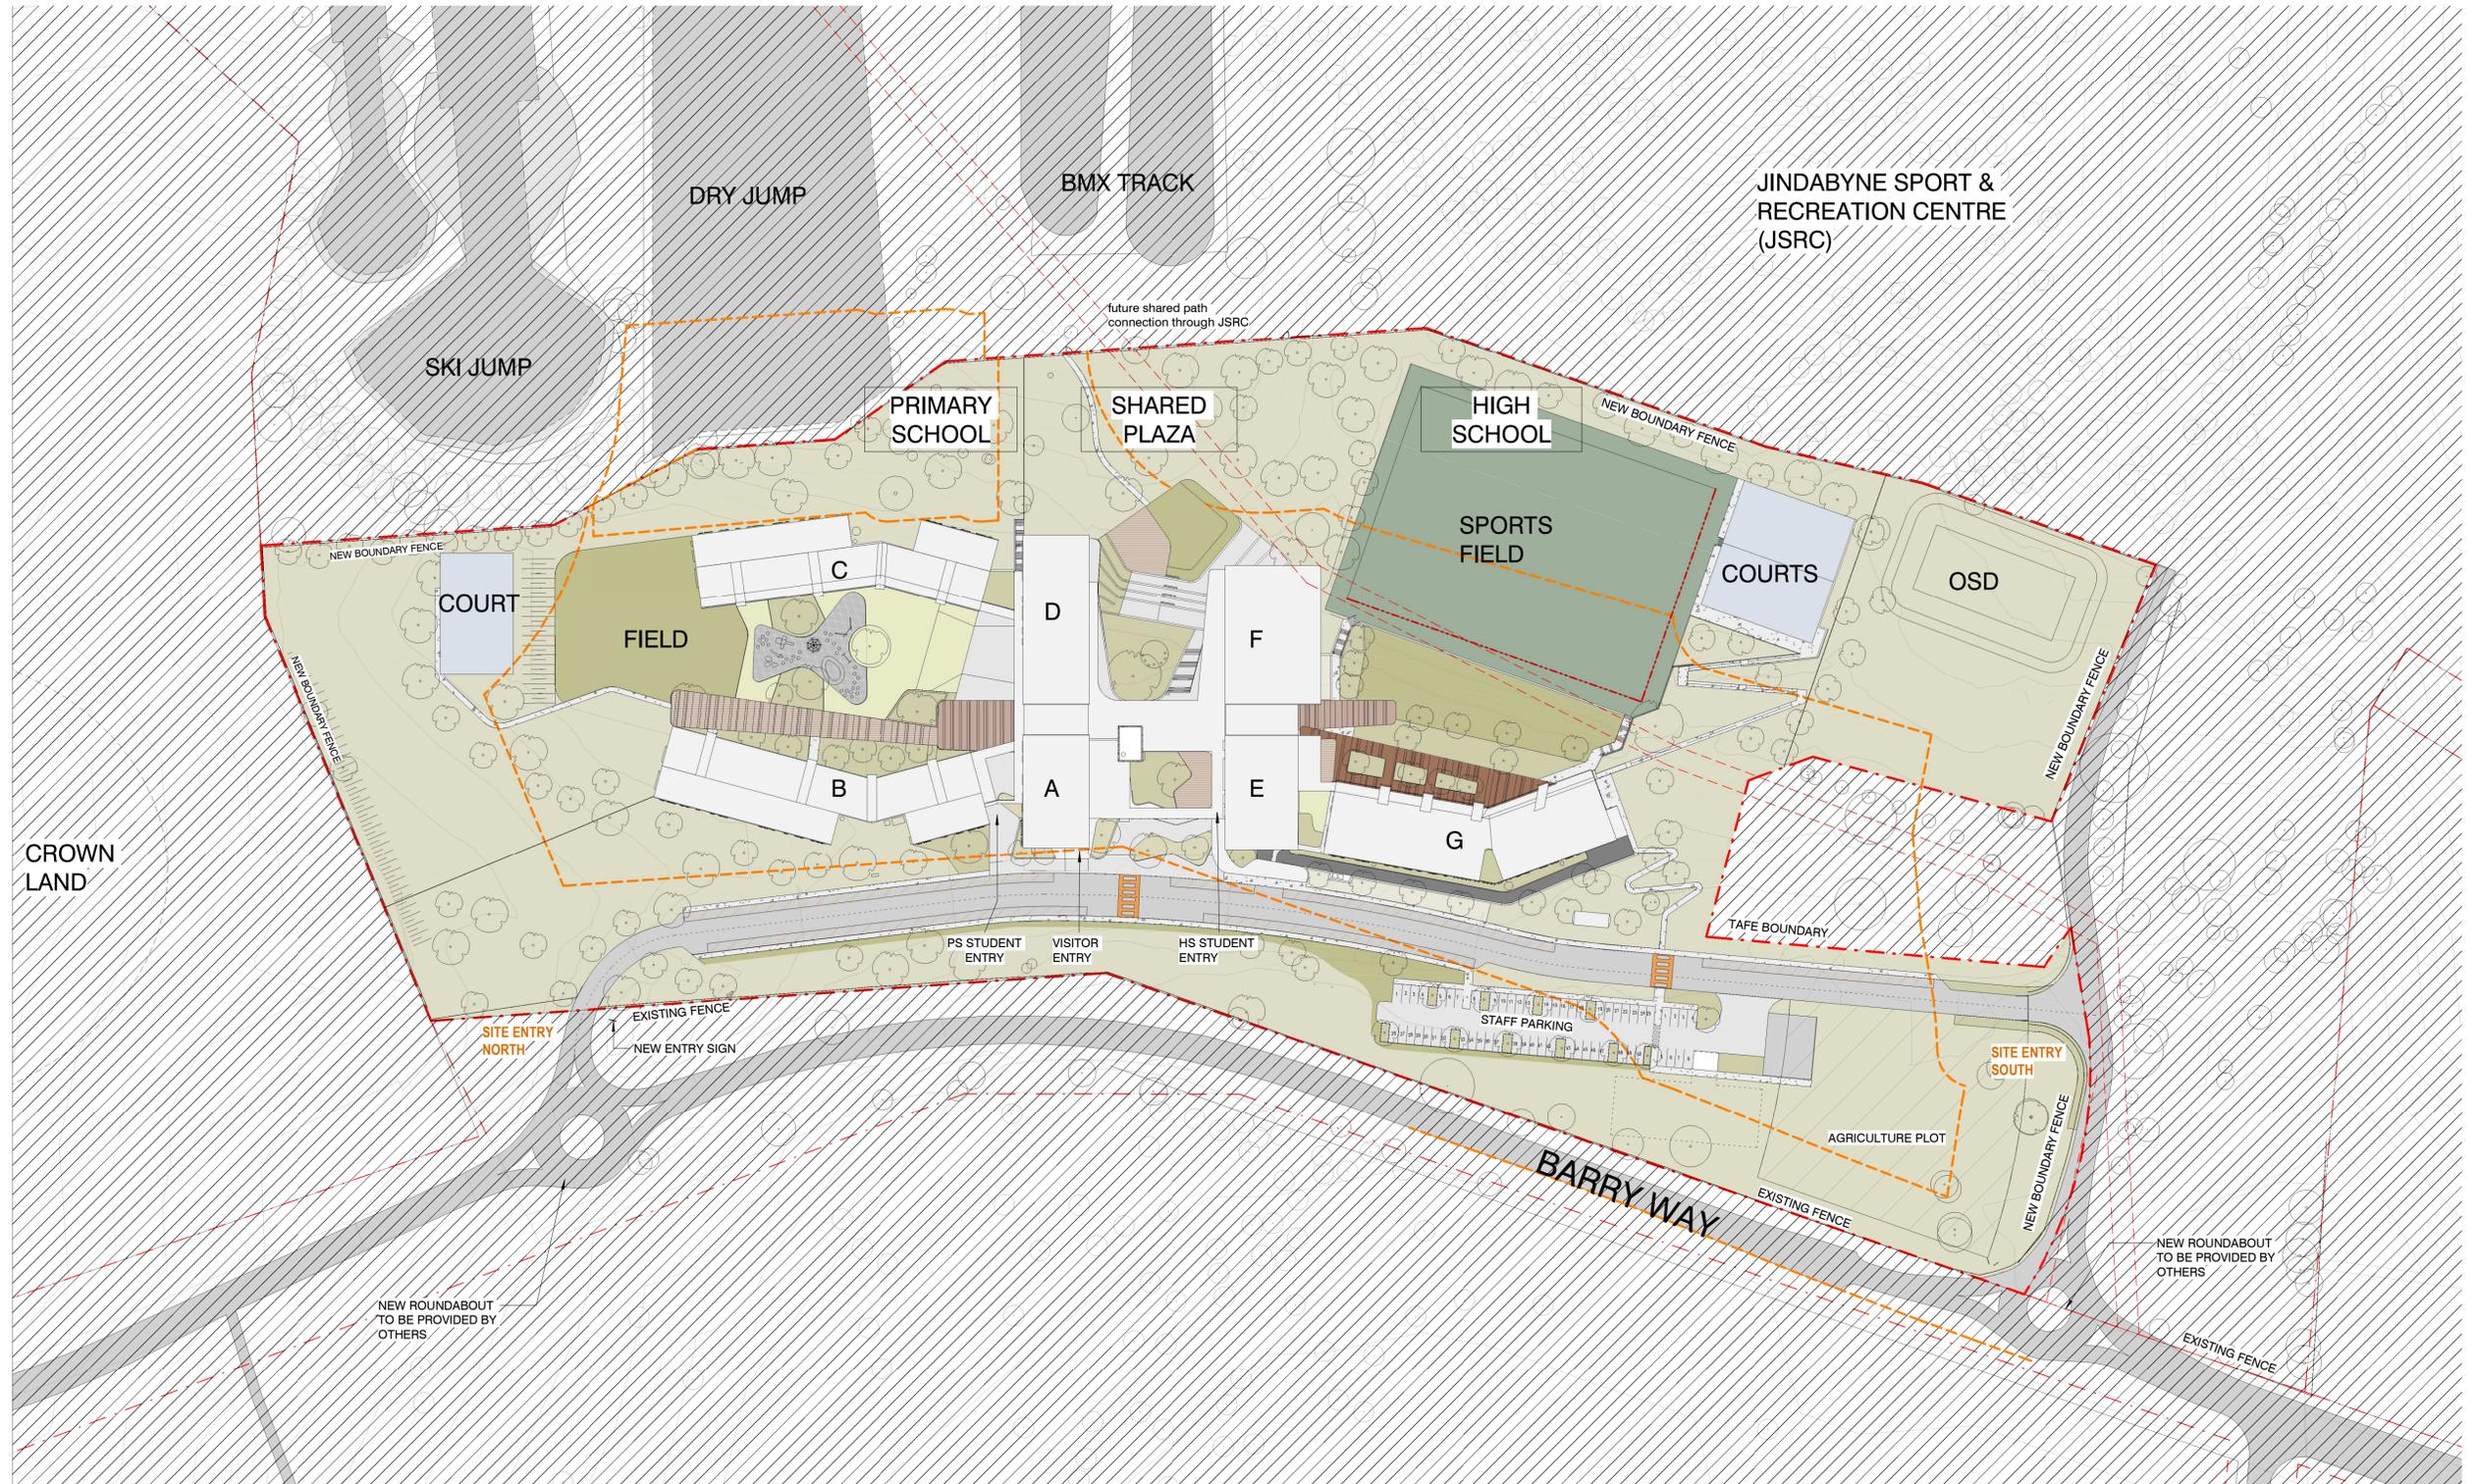

**LEGEND**

- ROAD
- AREA OUTSIDE OF SCOPE
- SITE BOUNDARY
- LOT BOUNDARY
- APZ - ASSET PROTECTION ZONE

ISSUE	DATE	SUBJECT	AUTHORISED
N	20/12/21	SSDA REVISED - SIGNAGE	NWF
M	11/11/21	ISSUE FOR SSDA	JE
L	04/11/21	ISSUE FOR SSD REVISED	JE
K	29/10/21	ISSUE FOR COORDINATION	JE
J	12/10/21	TAFE LOCATION AMENDED	JE
I	23/07/21	ISSUE FOR SSD	BO
H	16/07/21	ISSUE FOR COORDINATION	BO
G	29/06/21	DRAFT SSD FOR REVIEW	BO
F	24/06/21	ISSUE TO TRAFFIC CONSULTANT	BO
E	21/06/21	ISSUE FOR WASTE	NWF

**LANDSCAPE ARCHITECT**

**SITE IMAGE**  
Landscape Architects

Level 1, 3-5 Bopald Street  
Sydney, 2009  
T +61 2 8332 5600

**SERVICES**

**Norman Disney & Young**  
Landscape Architects

Level 1, 60 Miter Street  
North Sydney, 2060  
T +61 2 9555 6800

**PROJECT MANAGER**

**Colliers**

Level 30 Grosvenor Place  
230 George Street, Sydney, 2000  
T +61 2 9257 6222  
T +61 2 9257 6299

**STRUCTURE & CIVIL**

**Cardno**

Level 9, The Forum  
203 Pacific Highway  
Sydney, 2005  
T +61 2 9496 7700

This drawing should be read in conjunction with all relevant contracts, specifications and drawings. Dimensions are in millimetres. Levels are metres. Do not scale off drawings. Use figured dimensions only. Check dimensions on Site. Report discrepancies immediately.

Scale 1: 1000 @ A1

0 10000 20000 50000

**PROJECT**

**JINDABYNE EDUCATION CAMPUS**

207 BARRY WAY  
JINDABYNE

**CLIENT**

**NSW GOVERNMENT** | **Education**

AUTHORISED FOR ISSUE

DIRECTOR DATE

**ARCHITECT**

**djrd**  
architects

T +612 9319 2955  
ABN: 49 942 921 969  
Nominated Architects:  
Andrew Hipwell 6562  
Daniel Beekwilder 6192

63 Myrtle Street  
Chippendale NSW 2008  
Sydney Australia  
djrd.com.au

DRAWN BY	SCALE	SHEET SIZE	ORIGIN DATE
Author	As indicated	A1	05/03/21
DESCRIPTION			
<b>PROPOSED SITE PLAN</b>			
PROJECT No	DRAWING No	REVISION	
20 415	SSDA.0101	N	



- PLAN LEGEND**
- EXISTING TREE TO BE RETAINED - REFER TO ARBORIST REPORT
  - NEW TREE - REFER LANDSCAPE PLAN
  - SITE BOUNDARY

ISSUE	DATE	SUBJECT	AUTHORISED
L	20/12/21	SSDA REVISED - SIGNAGE	NWF
K	11/11/21	ISSUE FOR SSDA	JE
J	23/07/21	ISSUE FOR SSD	BO
I	16/07/21	ISSUE FOR COORDINATION	BO
H	29/06/21	DRAFT SSD FOR REVIEW	BO
G	28/06/21	ISSUE FOR COORDINATION	BO
F	22/06/21	ISSUE FOR COORDINATION	NWF
E	16/06/21	ISSUE FOR COORDINATION	BO
D	11/06/21	ISSUE TO SI	BO
C	26/05/21	ISSUE TO SI	BO

**LANDSCAPE ARCHITECT**

**SITE IMAGE**  
Landscape Architects

Level 1, 3/5 Bopald Street  
Brodens 2019  
T +61 2 8332 5600

**SERVICES**

**Norman Disney & Young**  
Landscape Architects

Level 1, 60 Miter Street  
North Sydney, 2060  
T +61 2 9633 8800

**PROJECT MANAGER**

**Colliers**

Level 30 Grosvenor Place  
235 George Street, Sydney 2000  
T +61 2 9257 0222  
T +61 2 9257 0208

**STRUCTURE & CIVIL**

**Cardno**

Level 9, The Forum  
203 Pacific Highway  
St Leonards, 2055  
T +61 2 9486 7700

This drawing should be read in conjunction with all relevant contracts, specifications and drawings. Dimensions are in millimetres. Levels are metres. Do not scale off drawings. Use figured dimensions only. Check dimensions on Site. Report discrepancies immediately.

Scale 1: 500 @ A1

0 5000 10000 25000

**PROJECT**

**JINDABYNE EDUCATION CAMPUS**

207 BARRY WAY  
JINDABYNE

**CLIENT**

**NSW GOVERNMENT** | **Education**

AUTHORISED FOR ISSUE

DIRECTOR DATE

**ARCHITECT**

**djrd**  
architects

T +61 2 9319 2955  
ABN: 49 942 921 969  
Nominated Architects:  
Andrew Hipwell 6562  
Daniel Beekwilder 6192

63 Myrtle Street  
Chippendale NSW 2008  
Sydney Australia  
djrd.com.au

DRAWN BY	SCALE	SHEET SIZE	ORIGIN DATE
Author	As indicated	A1	05/03/21
DESCRIPTION			
<b>LOWER GROUND FLOOR PLAN</b>			
PROJECT No	DRAWING No	REVISION	
20 415	SSDA.0201	L	



10 20 30 40 50 60 70 80 90 100 110 120 130 140 150 160 170 180 190 200 210 220 230 240 250 260 270 280 290 300mm at A1

**PLAN LEGEND**

- EXISTING TREE TO BE RETAINED - REFER TO ARBORIST REPORT
- NEW TREE - REFER LANDSCAPE PLAN
- SITE BOUNDARY
- SKI JUMP



ISSUE	DATE	SUBJECT	AUTHORISED
J	20/12/21	SSDA REVISED - SIGNAGE	NWF
I	11/11/21	ISSUE FOR SSDA	JE
H	23/07/21	ISSUE FOR SSD	BO
G	16/07/21	ISSUE FOR COORDINATION	BO
F	29/06/21	DRAFT SSD FOR REVIEW	BO
E	16/06/21	ISSUE FOR COORDINATION	BO
D	11/06/21	ISSUE TO SI	BO
C	26/05/21	ISSUE TO SI	BO
B	24/05/21	ISSUE TO CONSULTANT	GM
A	10/05/21	ISSUE FOR COORDINATION	BO

**LANDSCAPE ARCHITECT**  
**SITE IMAGE**  
 Landscape Architects  
 Level 1, 3/5 Bopple Street  
 Buderim, QLD  
 T +61 2 8332 5600

**SERVICES**  
**Norman Disney & Young**  
 Level 1, 60 Miller Street  
 North Sydney, 2060  
 T +61 2 9038 6800

**PROJECT MANAGER**  
**Colliers**  
 Level 30 Grosvenor Place  
 235 George Street, Sydney, 2000  
 T +61 2 9257 0222  
 T +61 2 9257 0288

**STRUCTURE & CIVIL**  
**Cardno**  
 Level 9, The Forum  
 203 Pacific Highway  
 St Leonards, 2055  
 T +61 2 9496 7700

This drawing should be read in conjunction with all relevant contracts, specifications and drawings. Dimensions are in millimetres. Levels are metres. Do not scale off drawings. Use figured dimensions only. Check dimensions on Site. Report discrepancies immediately.

Scale 1: 500 @ A1

0 5000 10000 25000

**PROJECT**  
**JINDABYNE EDUCATION CAMPUS**  
 207 BARRY WAY  
 JINDABYNE


**CLIENT**  
**NSW GOVERNMENT**  
**Education**  
 AUTHORISED FOR ISSUE  
 DIRECTOR DATE

**ARCHITECT**  
**djrd**  
 architects  
 T +612 9319 2955  
 ABN: 49 942 921 969  
 Nominated Architects:  
 Andrew Hipwell 6562  
 Daniel Beekwilder 6192  
 63 Myrtle Street  
 Chippendale NSW 2008  
 Sydney Australia  
 djrd.com.au

DRAWN BY	SCALE	SHEET SIZE	ORIGIN DATE
Author	As indicated	A1	05/03/21
DESCRIPTION			
<b>FIRST FLOOR PLAN</b>			
PROJECT No	DRAWING No	REVISION	
20 415	SSDA.0203	J	

PLAN LEGEND

-  EXISTING TREE TO BE RETAINED - REFER TO ARBORIST REPORT
-  SKI JUMP
-  NEW TREE - REFER LANDSCAPE PLAN
-  SITE BOUNDARY

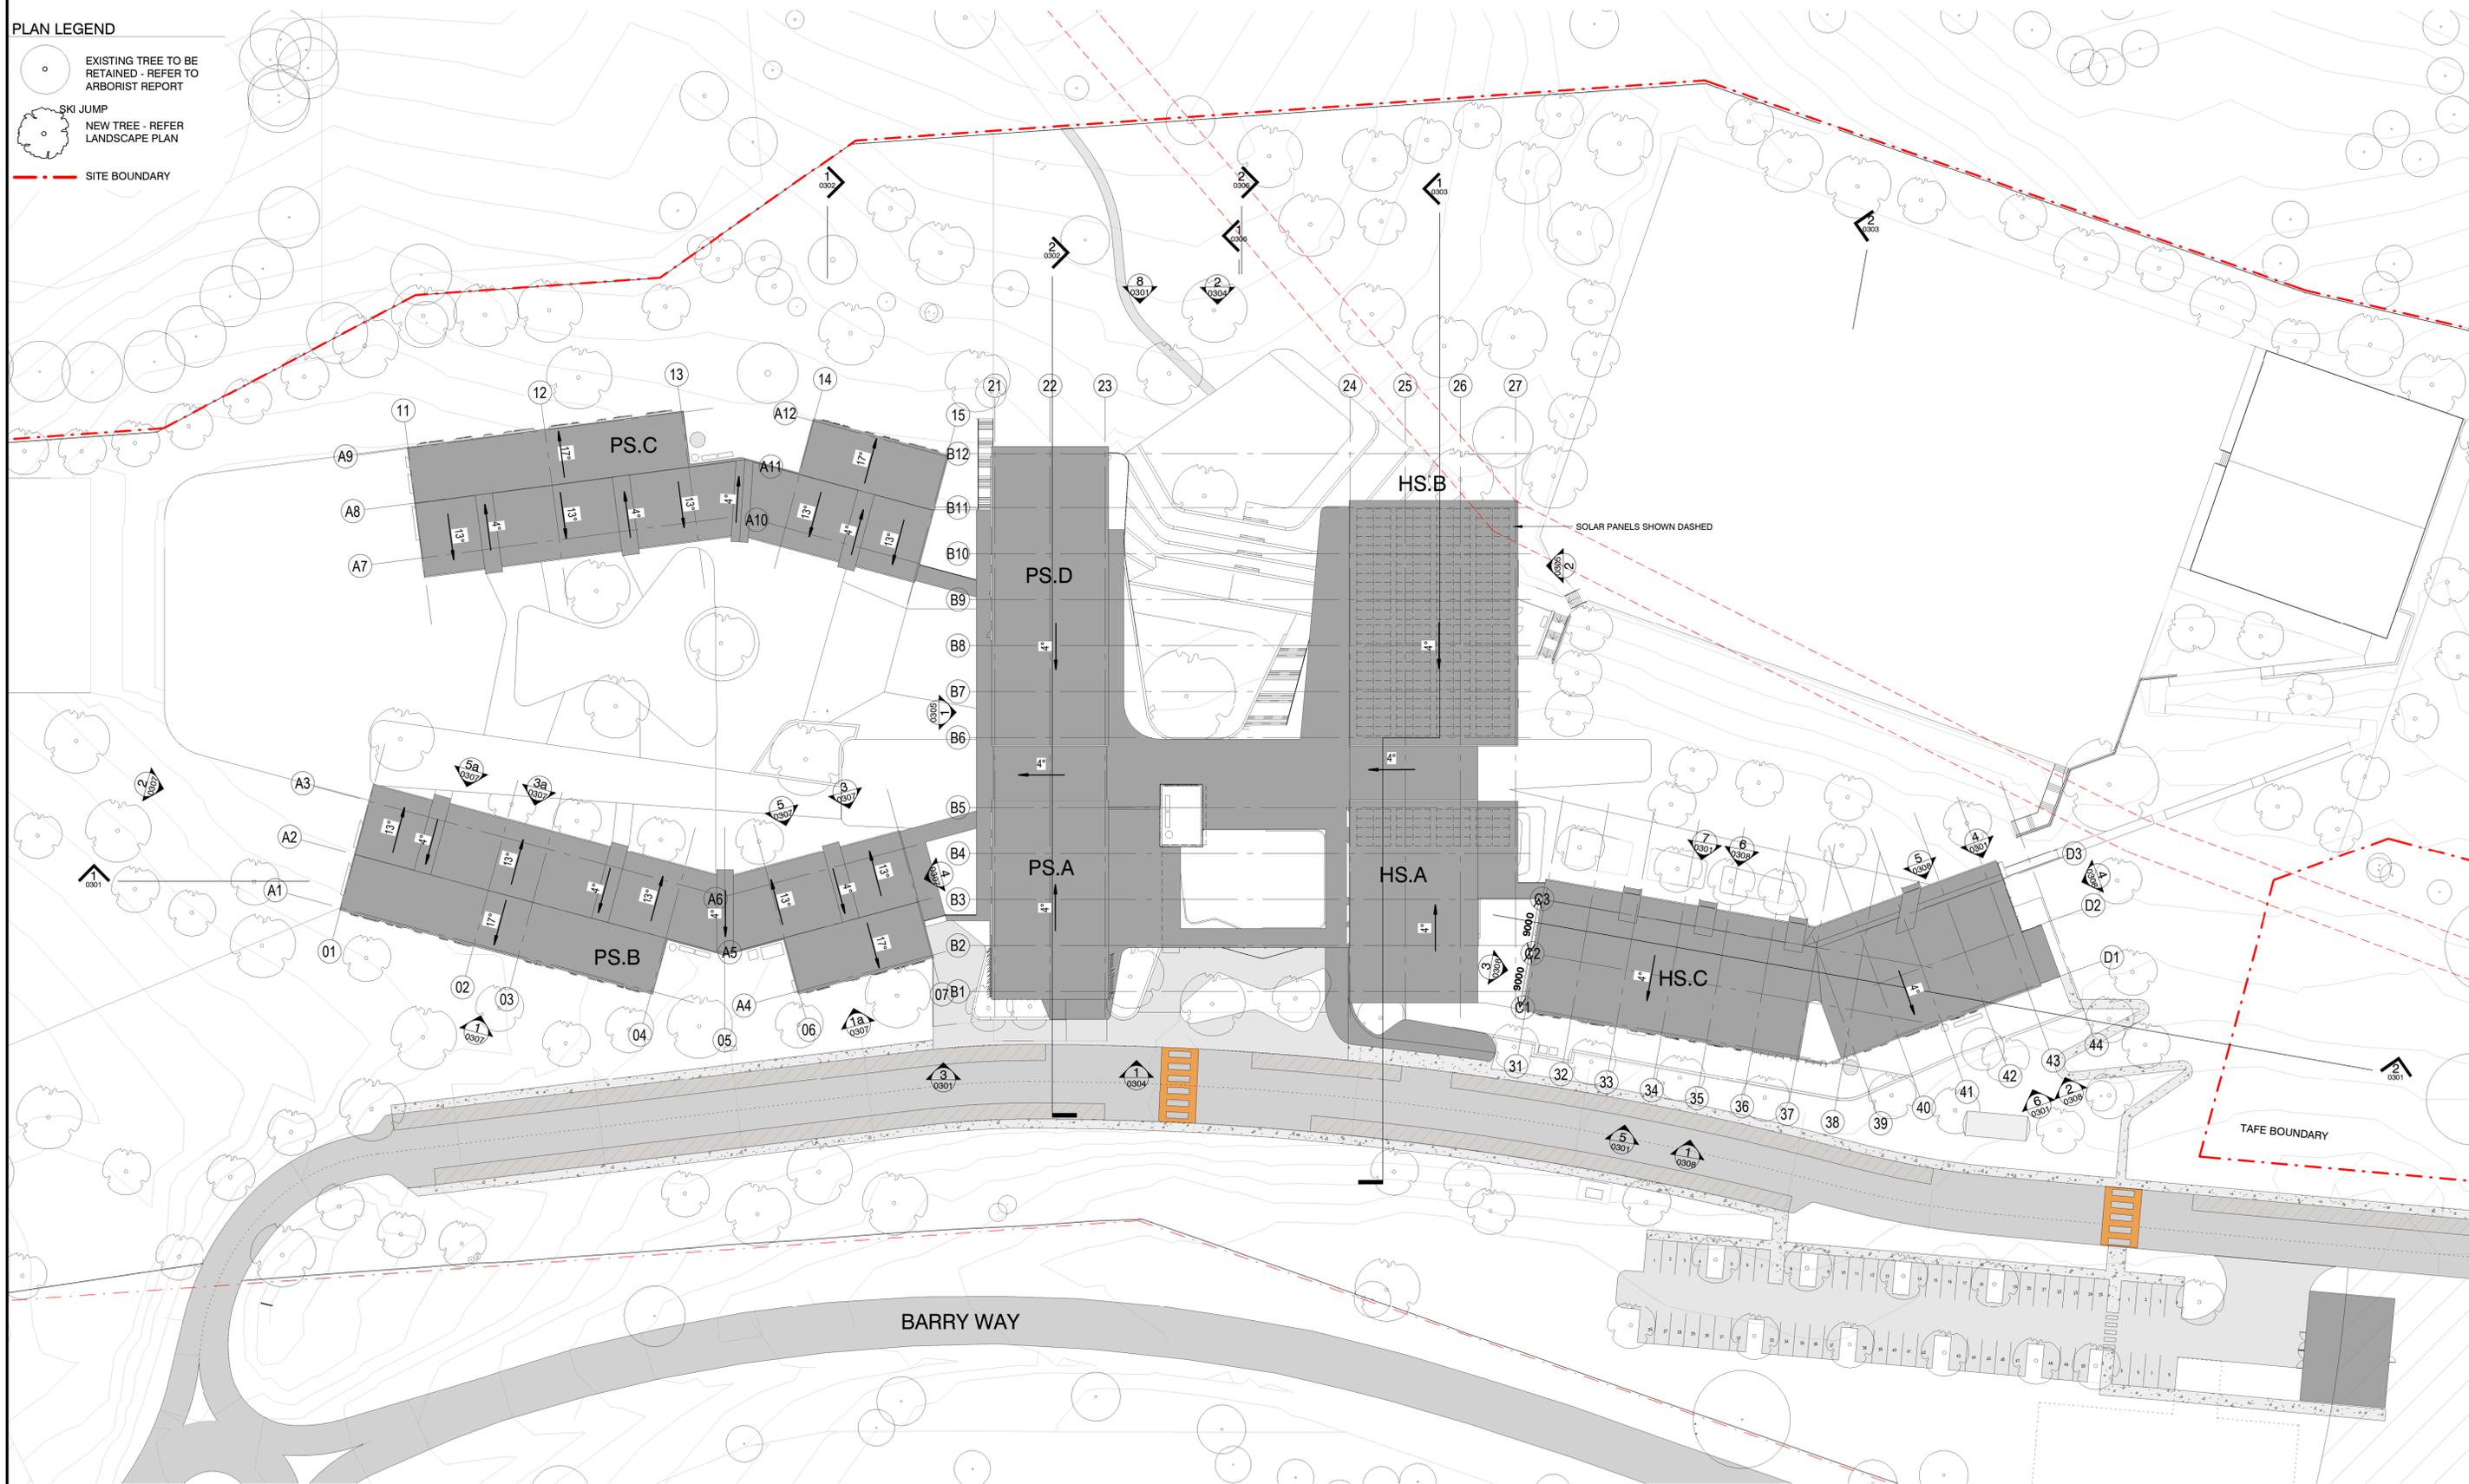

ISSUE	DATE	SUBJECT	AUTHORISED
J	20/12/21	SSDA REVISED - SIGNAGE	NWF
I	11/11/21	ISSUE FOR SSDA	JE
H	23/07/21	ISSUE FOR SSD	BO
G	16/07/21	ISSUE FOR COORDINATION	BO
F	29/06/21	DRAFT SSD FOR REVIEW	BO
E	16/06/21	ISSUE FOR COORDINATION	BO
D	11/06/21	ISSUE TO SI	BO
C	26/05/21	ISSUE TO SI	BO
B	24/05/21	ISSUE TO CONSULTANT	GM
A	10/05/21	ISSUE FOR COORDINATION	BO


**LANDSCAPE ARCHITECT**  
  
 Level 1, 3/5 Bopald Street  
 Buderim QLD  
 T +61 2 8332 5600

**SERVICES**  
  
 Level 1, 60 Miller Street  
 North Sydney, 2060  
 T +61 2 9038 6800

**PROJECT MANAGER**  


**STRUCTURE & CIVIL**  


This drawing should be read in conjunction with all relevant contracts, specifications and drawings. Dimensions are in millimetres. Levels are metres. Do not scale off drawings. Use figured dimensions only. Check dimensions on Site. Report discrepancies immediately.

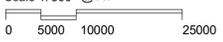
Scale 1: 500 @ A1  


**PROJECT**  
**JINDABYNE EDUCATION CAMPUS**  
 207 BARRY WAY  
 JINDABYNE


**CLIENT**  
  
**Education**  
 AUTHORISED FOR ISSUE  
 DIRECTOR DATE

**ARCHITECT**  
  
 T +612 9319 2955  
 ABN: 49 942 921 969  
 Nominated Architects:  
 Andrew Hipwell 6562  
 Daniel Beekwilder 6192  
 63 Myrtle Street  
 Chippendale NSW 2008  
 Sydney Australia  
 djrd.com.au

DRAWN BY	SCALE	SHEET SIZE	ORIGIN DATE
Author	As indicated	A1	05/03/21
DESCRIPTION			
<b>ROOF PLAN</b>			
PROJECT No	DRAWING No	REVISION	
20 415	SSDA.0204	J	

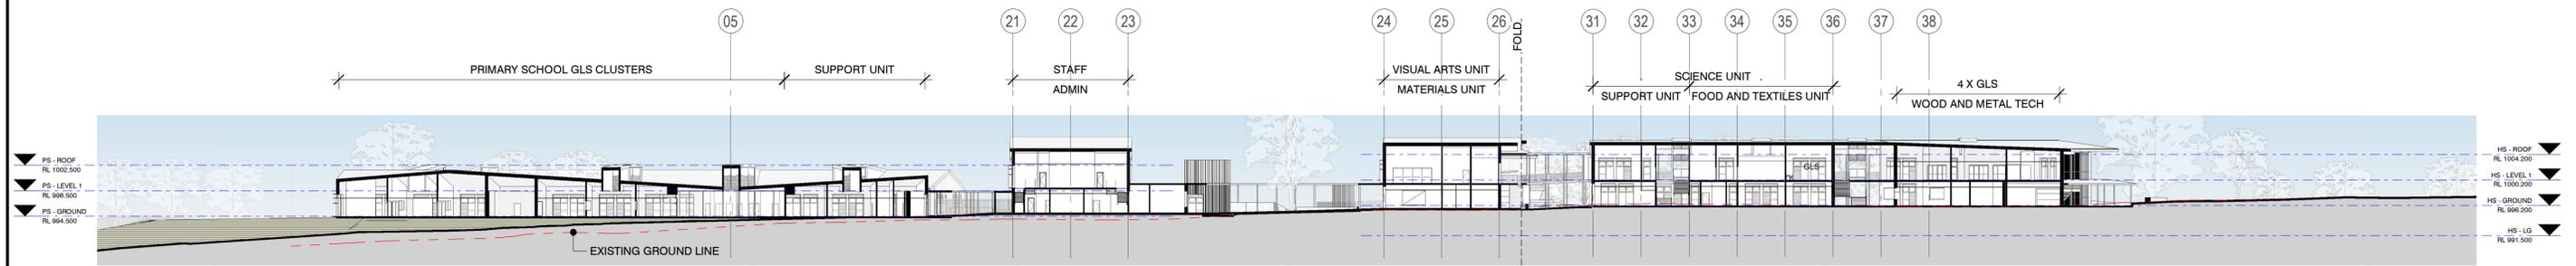

1 SSDA SECTION LONG PART 1  
1:500

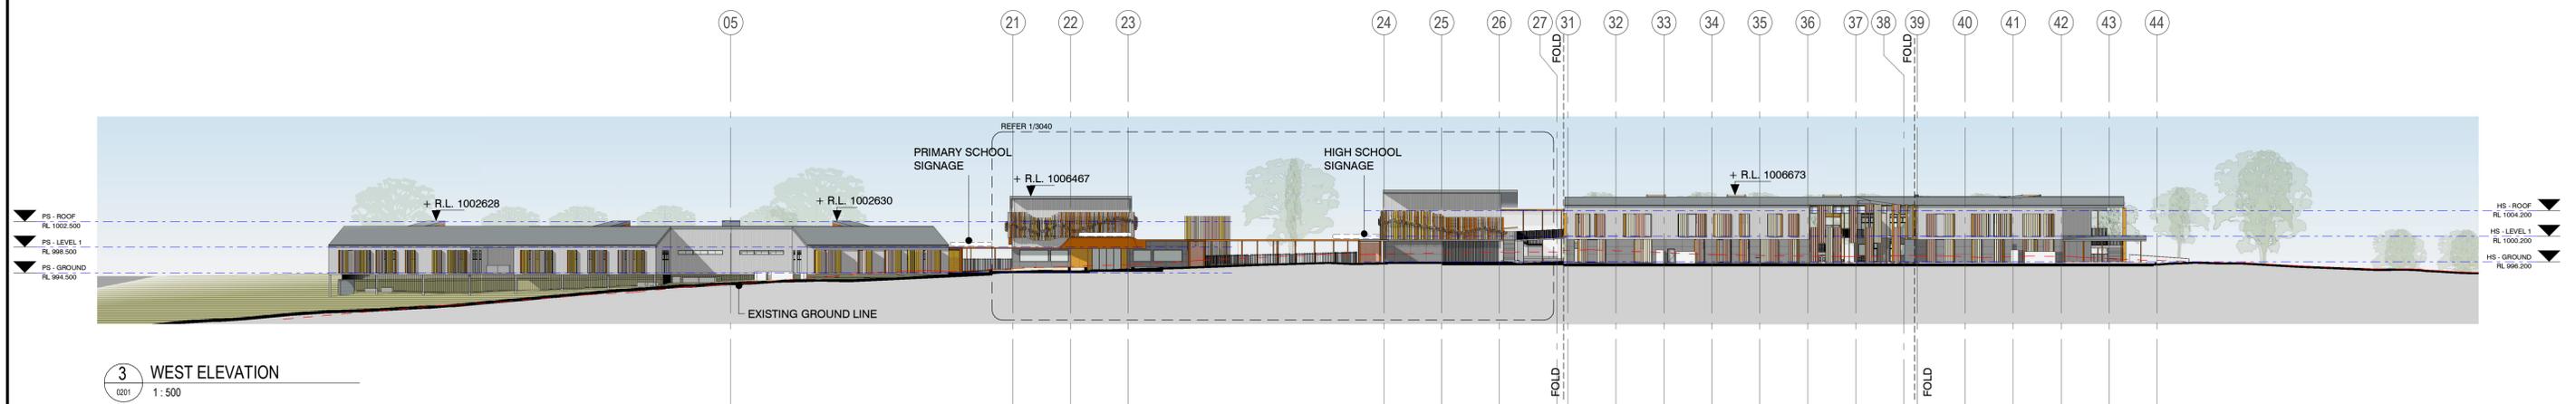

3 WEST ELEVATION  
1:500



4 EAST ELEVATION  
1:500

ISSUE	DATE	SUBJECT	AUTHORISED
E	11/11/21	ISSUE FOR SSDA	JE
D	23/07/21	ISSUE FOR SSD	BO
C	29/06/21	DRAFT SSD FOR REVIEW	BO
B	26/05/21	ISSUE TO SI	BO
A	24/05/21	ISSUE TO CONSULTANT	GM

LANDSCAPE ARCHITECT

**SITE IMAGE**  
Landscape Architects

Level 1, 3-5 Bopitt Street  
Sydney, 2009  
T +61 2 8332 5600

SERVICES

**Norman Disney & Young**  
Landscape Architects

Level 1, 60 Miller Street  
North Sydney, 2060  
T +61 2 9033 8000

PROJECT MANAGER

**Colliers**

Level 30 Grosvenor Place  
235 George Street, Sydney, 2000  
T +61 2 9257 0222  
F +61 2 9257 0299

STRUCTURE & CIVIL

**Cardno**

Level 9, The Forum  
203 Pacific Highway  
Sydney, 2005  
T +61 2 9495 7700

This drawing should be read in conjunction with all relevant contracts, specifications and drawings. Dimensions are in millimetres. Levels are metres. Do not scale off drawings. Use figured dimensions only. Check dimensions on Site. Report discrepancies immediately.

Scale 1:500 @ A1

PROJECT

**JINDABYNE EDUCATION CAMPUS**

207 BARRY WAY  
JINDABYNE

CLIENT

**NSW GOVERNMENT** | **Education**

AUTHORISED FOR ISSUE

DIRECTOR

DATE

ARCHITECT

**djrd**  
architects

T +612 9319 2955  
ABN: 48 942 921 969  
Nominated Architects:  
Andrew Hipwell 6562  
Daniel Beekwilder 6192


63 Myrtle Street  
Chippendale NSW 2008  
Sydney Australia  
djrd.com.au

DRAWN BY	SCALE	SHEET SIZE	ORIGIN DATE
Author	1:500	A1	05/03/21

DESCRIPTION		REVISION	
PROJECT No	DRAWING No	REVISION	DATE
20 415	SSDA.0301	E	



1 SSSA PS SECTION  
0201 1:200

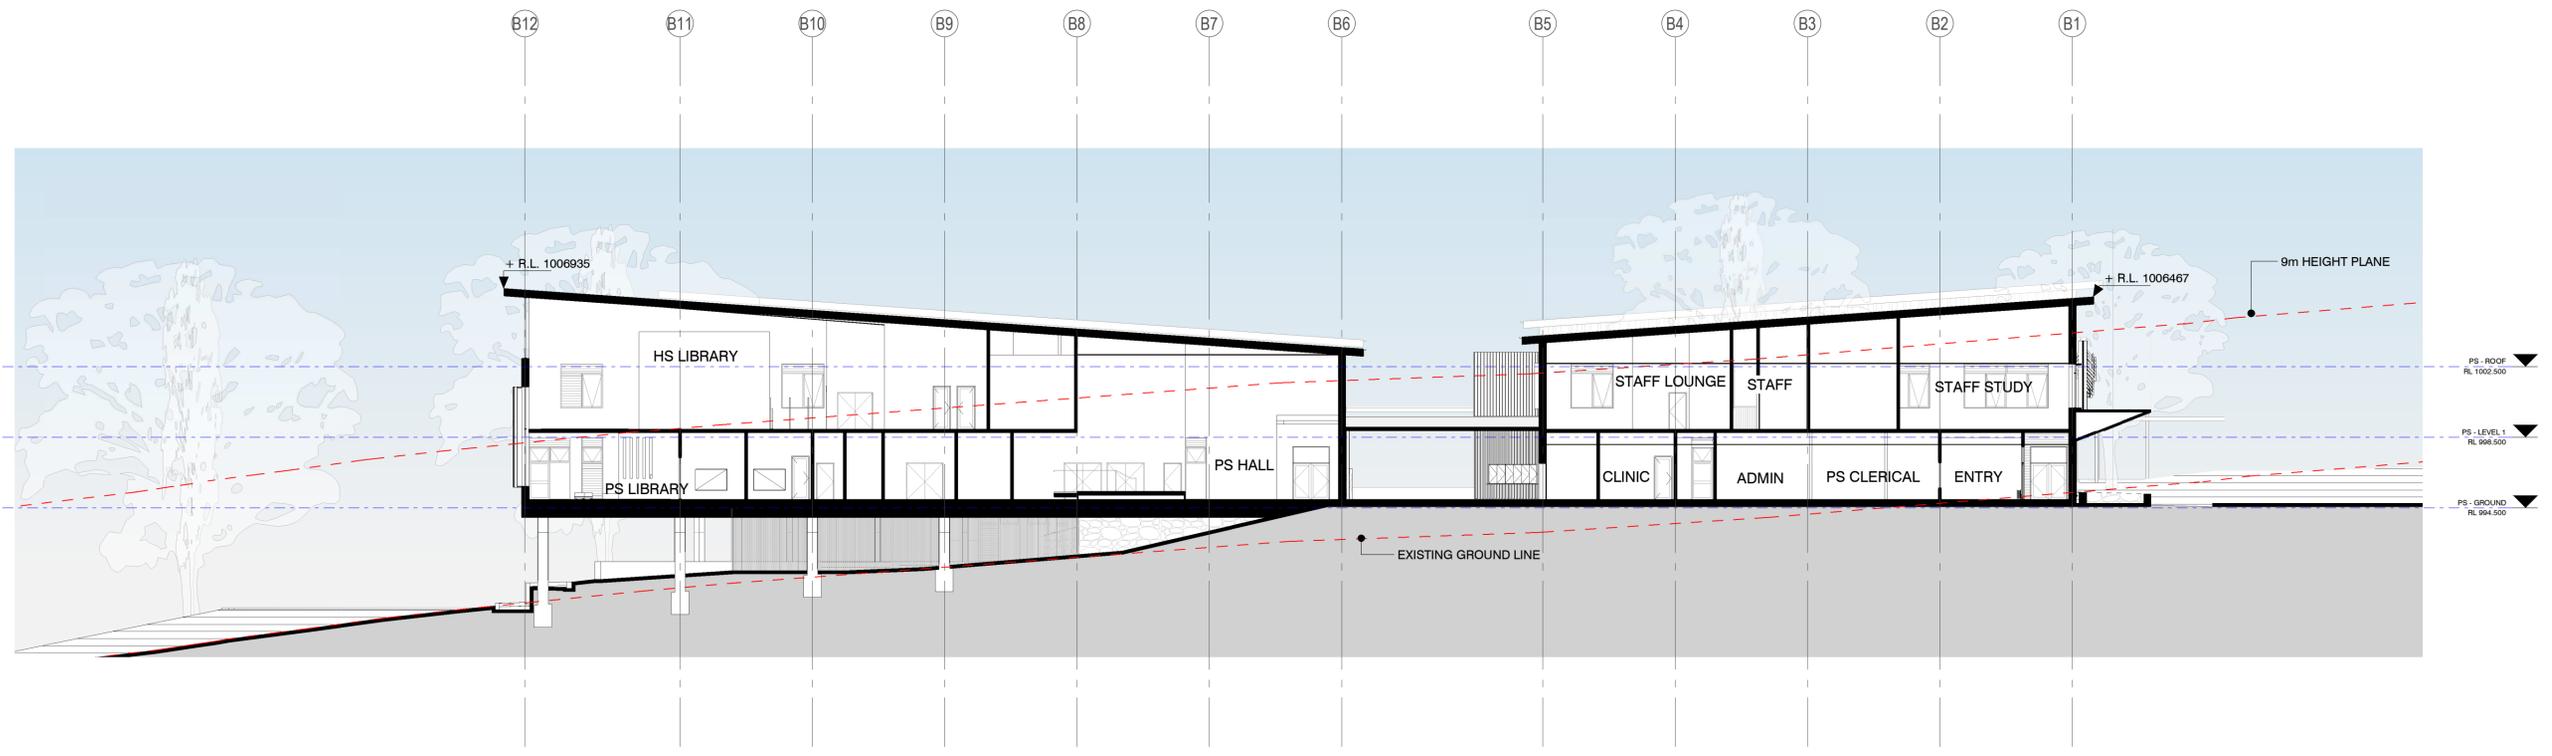

2 SSSA PS SECTION  
0201 1:200

ISSUE	DATE	SUBJECT	AUTHORISED
F	11/11/21	ISSUE FOR SSSA	JE
E	23/07/21	ISSUE FOR SSD	BO
D	29/06/21	DRAFT SSD FOR REVIEW	BO
C	28/06/21	ISSUE FOR COORDINATION	BO
B	26/05/21	ISSUE TO SI	BO
A	23/03/21	ISSUE TO QS	GM

**LANDSCAPE ARCHITECT**  
  
 Level 1, 3-5 Bopit Street  
 Buderim, QLD  
 T +61 2 8332 5600

**SERVICES**  
  
 Level 1, 60 Miller Street  
 North Sydney, 2060  
 T +61 2 9033 8000

**PROJECT MANAGER**  
  
 Level 30 Grosvenor Place  
 235 George Street, Sydney, 2000  
 T +61 2 9257 0222  
 F +61 2 9257 0200

**STRUCTURE & CIVIL**  
  
 Level 9, The Forum  
 203 Pacific Highway  
 St Leonards, 2055  
 T +61 2 9495 7700

This drawing should be read in conjunction with all relevant contracts, specifications and drawings. Dimensions are in millimetres. Levels are metres. Do not scale off drawings. Use figured dimensions only. Check dimensions on Site. Report discrepancies immediately.

Scale 1:200 @ A1

**PROJECT**  
**JINDABYNE EDUCATION CAMPUS**  
 207 BARRY WAY  
 JINDABYNE


**CLIENT**  
  
 AUTHORISED FOR ISSUE  
 DIRECTOR DATE

**ARCHITECT**  
  
 T +612 9319 2955  
 ABN: 48 942 921 969  
 Nominated Architects:  
 Andrew Hipwell 6562  
 Daniel Beekwilder 6192  
 63 Myrtle Street  
 Chippendale NSW 2008  
 Sydney Australia  
 djrd.com.au


DRAWN BY	SCALE	SHEET SIZE	ORIGIN DATE
Author	1:200	A1	05/03/21

DESCRIPTION
<b>SECTIONS</b>

PROJECT No	DRAWING No	REVISION
20 415	SSDA.0302	F

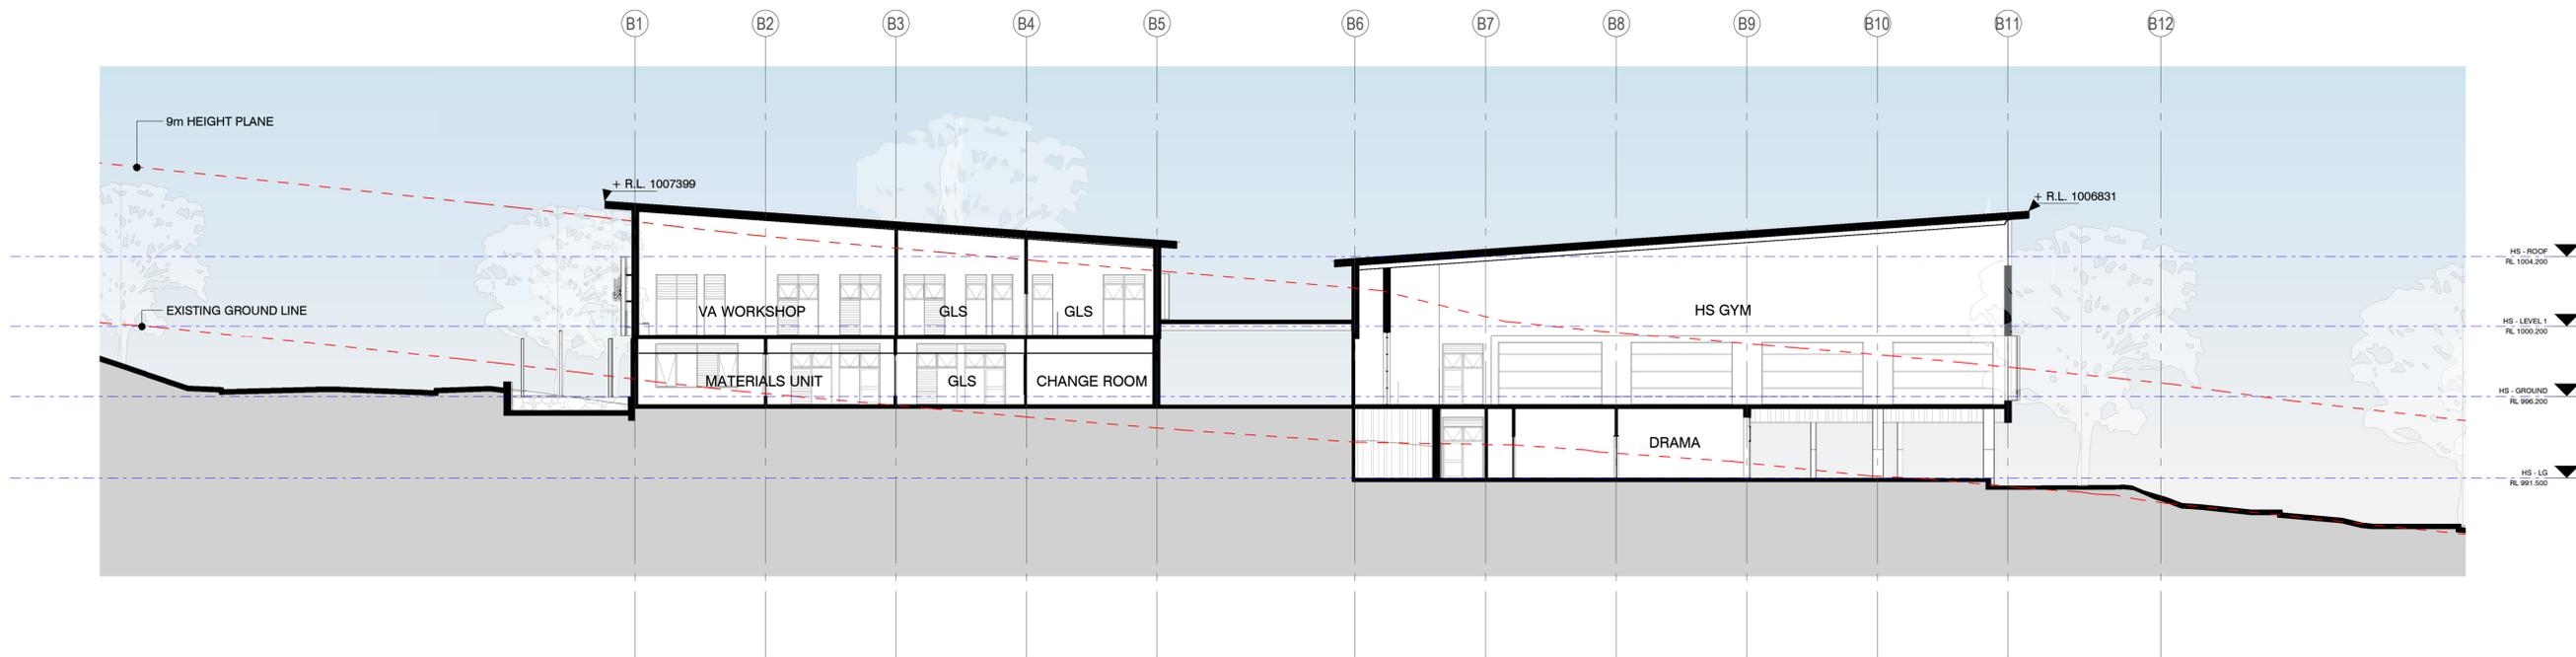

1 HS SECTION  
0201 1:200

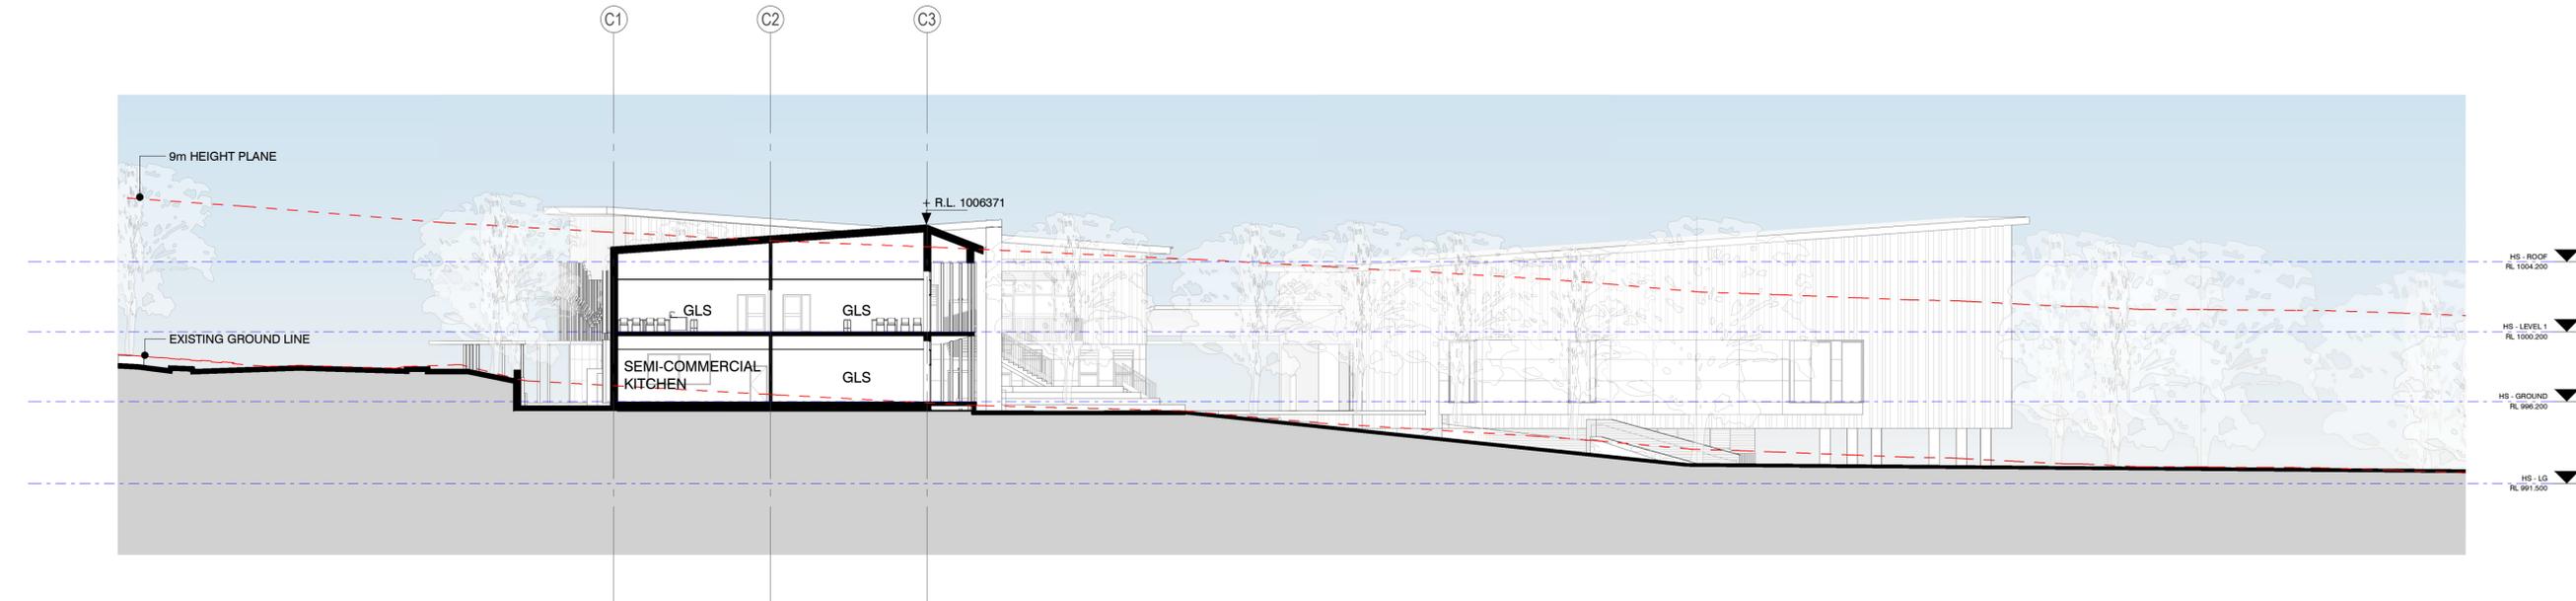

2 HS SECTION  
0201 1:200

ISSUE	DATE	SUBJECT	AUTHORISED
D	11/11/21	ISSUE FOR SSDA	JE
C	23/07/21	ISSUE FOR SSD	BO
B	29/06/21	DRAFT SSD FOR REVIEW	BO
A	28/06/21	ISSUE FOR COORDINATION	BO

**LANDSCAPE ARCHITECT**  
  
 Level 1, 3-5 Bopald Street  
 Sydney, NSW  
 T +61 2 8332 5600

**SERVICES**  
  
 Level 1, 60 Miller Street  
 North Sydney, NSW  
 T +61 2 9033 8000

**PROJECT MANAGER**

**STRUCTURE & CIVIL**  
  
 Level 30 Grosvenor Place  
 235 George Street, Sydney, NSW  
 T +61 2 9257 0222  
 F +61 2 9257 0288

Level 9, The Forum  
 203 Pacific Highway  
 St Leonards, NSW  
 T +61 2 9495 7700

This drawing should be read in conjunction with all relevant contracts, specifications and drawings. Dimensions are in millimetres. Levels are metres. Do not scale off drawings. Use figured dimensions only. Check dimensions on Site. Report discrepancies immediately.

Scale 1:200 @ A1

**PROJECT**  
**JINDABYNE EDUCATION CAMPUS**  
 207 BARRY WAY  
 JINDABYNE

**CLIENT**  
  
 AUTHORISED FOR ISSUE  
 DIRECTOR DATE

**ARCHITECT**  
  
 T +612 9319 2955  
 ABN: 48 942 921 969  
 Nominated Architects:  
 Andrew Hipwell 6562  
 Daniel Beekwilder 6192  
 63 Myrtle Street  
 Chippendale NSW 2008  
 Sydney Australia  
 djrd.com.au


DRAWN BY	SCALE	SHEET SIZE	ORIGIN DATE
Author	1:200		06/22/21
DESCRIPTION			
<b>SECTIONS</b>			
PROJECT No	DRAWING No	REVISION	
20 415	SSDA.0303	D	



1 ENTRY ELEVATION - PLAZA  
0201 1:200



2 EAST ELEVATION - PLAZA  
0201 1:200

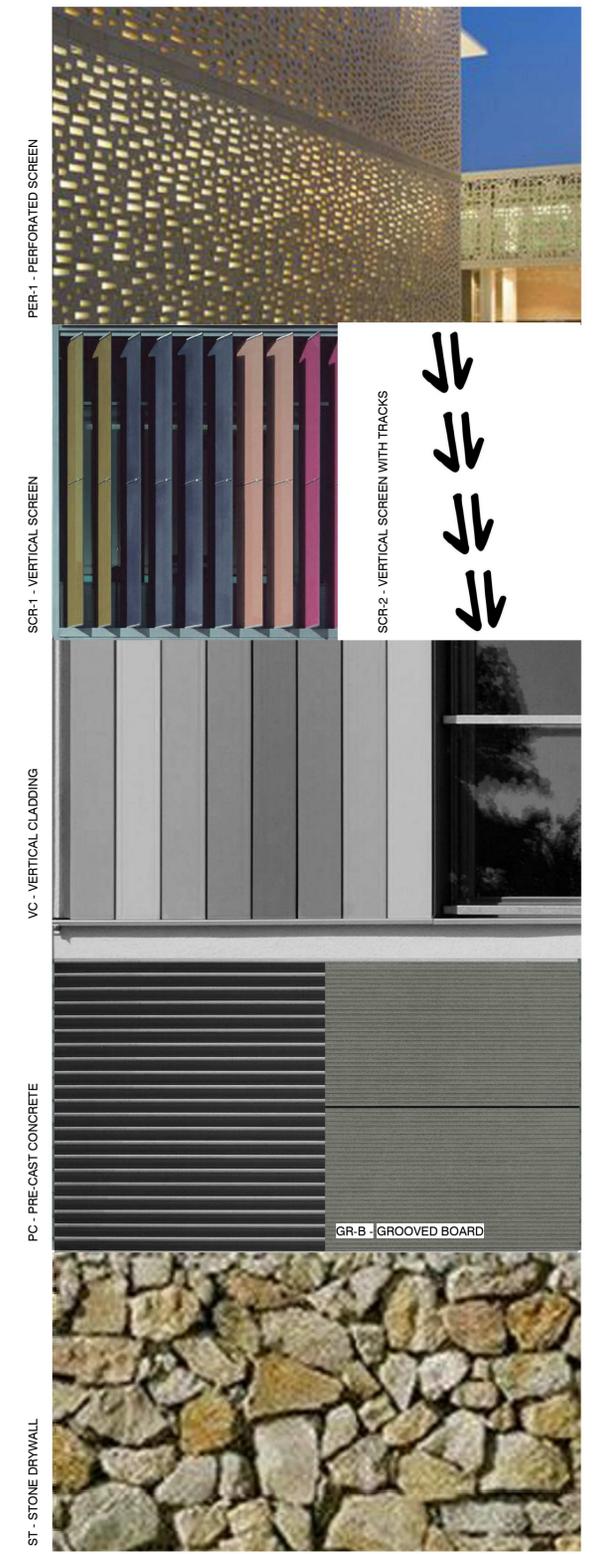

FACADE AND ACCESS WAY GLAZED WINDOW AND DOOR MODULES BASED ON DFMA GUIDELINES  
DOUBLE GLAZING ASSUMED  
AWNING WINDOWS  
LOUVRES REPLACE AWNING TO EAST AND WEST FACADE BEHIND SCREENS  
1200W TYPICAL GLAZING MODULE

ISSUE	DATE	SUBJECT	AUTHORISED
G	11/11/21	ISSUE FOR SSSA	JE
F	18/10/21	ELEVATIONS REVIEW	JE
E	23/07/21	ISSUE FOR SSD	BO
D	29/06/21	DRAFT SSD FOR REVIEW	BO
C	26/05/21	ISSUE TO SI	BO
B	24/05/21	ISSUE TO CONSULTANT	GM
A	23/03/21	ISSUE TO QS	GM

LANDSCAPE ARCHITECT  
  
 Level 1, 3/5 Bopit Street  
 Sydney, 2009  
 T +61 2 8332 5600

SERVICES  
  
 Level 1, 60 Miller Street  
 North Sydney, 2060  
 T +61 2 9033 8000

PROJECT MANAGER  
  
 Level 30 Grosvenor Place  
 235 George Street, Sydney, 2000  
 T +61 2 9257 0222  
 F +61 2 9257 0288

STRUCTURE & CIVIL  
  
 Level 9, The Forum  
 203 Pacific Highway  
 St Leonards, 2055  
 T +61 2 9495 7700

This drawing should be read in conjunction with all relevant contracts, specifications and drawings. Dimensions are in millimetres. Levels are metres. Do not scale off drawings. Use figured dimensions only. Check dimensions on Site. Report discrepancies immediately.

Scale 1:200 @ A1

PROJECT  
**JINDABYNE EDUCATION CAMPUS**  
 207 BARRY WAY  
 JINDABYNE

CLIENT  
  
**Education**  
 AUTHORISED FOR ISSUE  
 DIRECTOR DATE

ARCHITECT  
  
 T +612 9319 2955  
 ABN: 48 942 921 969  
 Nominated Architects:  
 Andrew Hipwell 6562  
 Daniel Beekwilder 6192  
 63 Myrtle Street  
 Chippendale NSW 2008  
 Sydney Australia  
 djrd.com.au

DRAWN BY	SCALE	SHEET SIZE	ORIGIN DATE
Author	1:200		03/12/21
DESCRIPTION			
<b>ELEVATIONS - PLAZA</b>			
PROJECT No	DRAWING No	REVISION	
20 415	SSDA.0304	G	


10 20 30 40 50 60 70 80 90 100 110 120 130 140 150 160 170 180 190 200 210 220 230 240 250 260 270 280 290 300mm at A1



1 NORTH ELEVATION - PLAZA  
0201 1:200



2 SOUTH ELEVATION - PLAZA  
0201 1:200

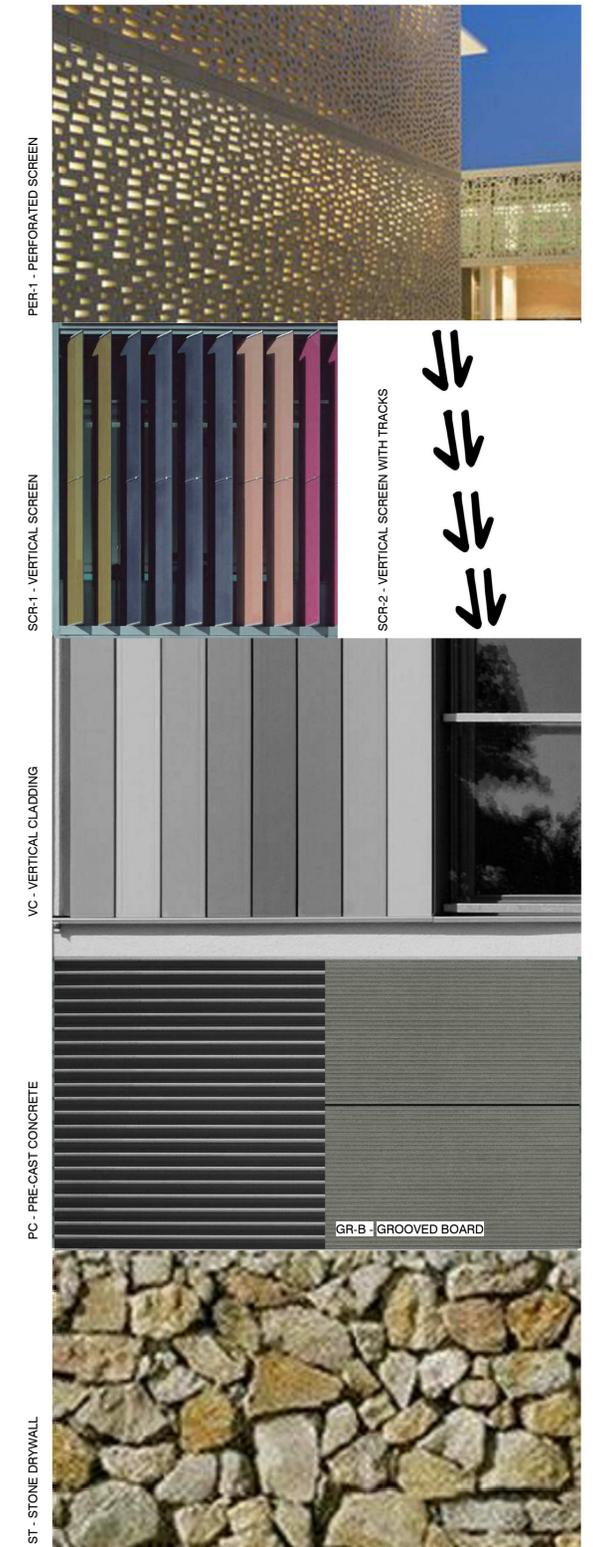

FACADE AND ACCESS WAY GLAZED WINDOW AND DOOR MODULES BASED ON DFMA GUIDELINES  
DOUBLE GLAZING ASSUMED  
AWNING WINDOWS  
LOUVRES REPLACE AWNING TO EAST AND WEST FACADE BEHIND SCREENS  
1200W TYPICAL GLAZING MODULE

ISSUE	DATE	SUBJECT	AUTHORISED
G	11/11/21	ISSUE FOR SSSA	JE
F	18/10/21	ELEVATIONS REVIEW	JE
E	23/07/21	ISSUE FOR SSD	BO
D	29/06/21	DRAFT SSD FOR REVIEW	BO
C	26/05/21	ISSUE TO SI	BO
B	24/05/21	ISSUE TO CONSULTANT	GM
A	23/03/21	ISSUE TO QS	GM

LANDSCAPE ARCHITECT  
  
 Level 1, 3-5 Bopit Street  
 Sydney, 2009  
 T +61 2 8332 5600

SERVICES  
  
 Level 1, 60 Miller Street  
 North Sydney, 2060  
 T +61 2 9038 8000

PROJECT MANAGER  
  
 Level 30 Grosvenor Place  
 235 George Street, Sydney, 2000  
 T +61 2 9257 0222  
 F +61 2 9257 0200

STRUCTURE & CIVIL  
  
 Level 9, The Forum  
 203 Pacific Highway  
 St Leonards, 2055  
 T +61 2 9495 7700

This drawing should be read in conjunction with all relevant contracts, specifications and drawings. Dimensions are in millimetres. Levels are metres. Do not scale off drawings. Use figured dimensions only. Check dimensions on Site. Report discrepancies immediately.


Scale 1:200 @ A1

PROJECT  
**JINDABYNE EDUCATION CAMPUS**  
 207 BARRY WAY  
 JINDABYNE

CLIENT  
  
**Education**  
 AUTHORISED FOR ISSUE  
 DIRECTOR DATE

ARCHITECT  
  
 T +612 9319 2955  
 ABN: 48 942 921 969  
 Nominated Architects:  
 Andrew Hipwell 6562  
 Daniel Beekwilder 6192  
 63 Myrtle Street  
 Chippendale NSW 2008  
 Sydney Australia  
 djrd.com.au



DRAWN BY	SCALE	SHEET SIZE	ORIGIN DATE
Author	1:200		03/16/21
DESCRIPTION			
<b>ELEVATIONS - PLAZA 2</b>			
PROJECT No	DRAWING No	REVISION	
20 415	SSDA.0305	G	

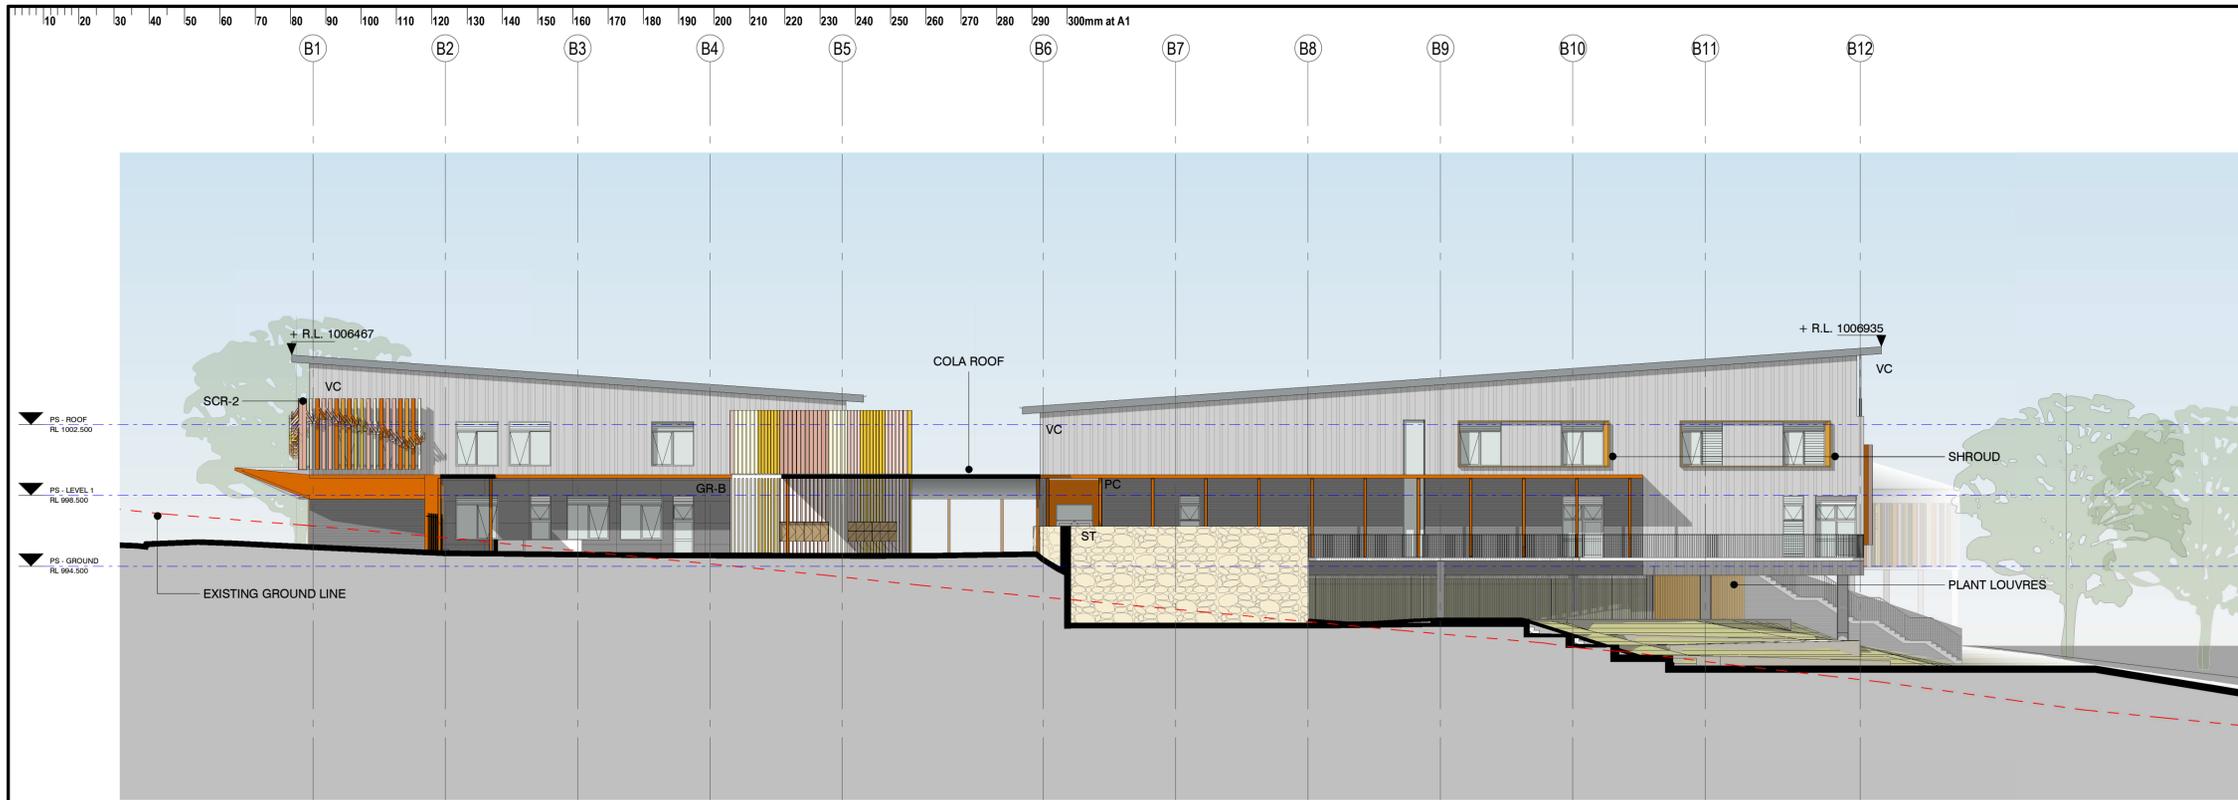

1 CENTRAL ZONE SOUTH ELEVATION  
0201 1:200



2 CENTRAL ZONE NORTH ELEVATION  
0201 1:200

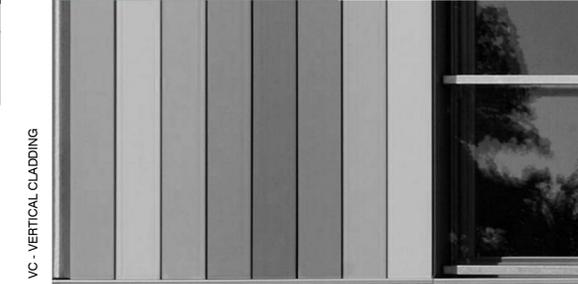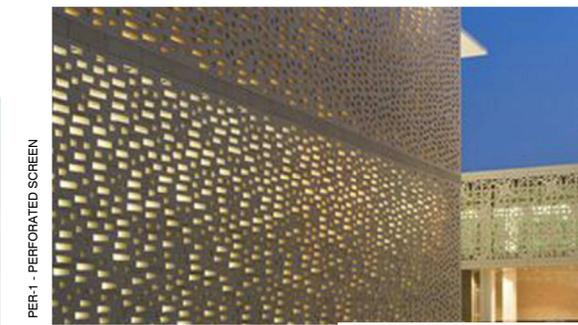

FACADE AND ACCESS WAY GLAZED WINDOW AND DOOR MODULES BASED ON DFMA GUIDELINES  
DOUBLE GLAZING ASSUMED  
AWNING WINDOWS  
LOUVRES REPLACE AWNING TO EAST AND WEST FACADE BEHIND SCREENS  
1200W TYPICAL GLAZING MODULE

ISSUE	DATE	SUBJECT	AUTHORISED
G	11/11/21	ISSUE FOR SSSA	JE
F	18/10/21	ELEVATIONS REVIEW	JE
E	23/07/21	ISSUE FOR SSD	BO
D	29/06/21	DRAFT SSD FOR REVIEW	BO
C	26/05/21	ISSUE TO SI	BO
B	24/05/21	ISSUE TO CONSULTANT	GM
A	23/03/21	ISSUE TO QS	GM

LANDSCAPE ARCHITECT  
  
 Level 1, 3/5 Bapst Street  
 Sydney, NSW  
 T +61 2 8332 5600

SERVICES  
  
 Level 1, 60 Miller Street  
 North Sydney, NSW  
 T +61 2 9033 8000

PROJECT MANAGER  
  
 Level 30 Grosvenor Place  
 235 George Street, Sydney, NSW  
 T +61 2 9257 0222  
 F +61 2 9257 0288

STRUCTURE & CIVIL  
  
 Level 9, The Forum  
 203 Pacific Highway  
 St Leonards, NSW  
 T +61 2 9495 7700

This drawing should be read in conjunction with all relevant contracts, specifications and drawings. Dimensions are in millimetres. Levels are metres. Do not scale off drawings. Use figured dimensions only. Check dimensions on Site. Report discrepancies immediately.

Scale 1:200 @ A1


PROJECT  
**JINDABYNE EDUCATION CAMPUS**  
 207 BARRY WAY  
 JINDABYNE

CLIENT  
  
**Education**  
 AUTHORISED FOR ISSUE  
 DIRECTOR DATE


ARCHITECT  
  
 T +612 9319 2955  
 ABN: 49 942 921 969  
 Nominated Architects:  
 Andrew Hipwell 6562  
 Daniel Beekwilder 6192  
 63 Myrtle Street  
 Chippendale NSW 2008  
 Sydney Australia  
 djrd.com.au

DRAWN BY	SCALE	SHEET SIZE	ORIGIN DATE
Author	1:200		03/16/21
DESCRIPTION			
<b>ELEVATIONS - PLAZA INTERNAL</b>			
PROJECT No	DRAWING No	REVISION	
20 415	SSDA.0306	G	

10 20 30 40 50 60 70 80 90 100 110 120 130 140 150 160 170 180 190 200 210 220 230 240 250 260 270 280 290 300mm at A1

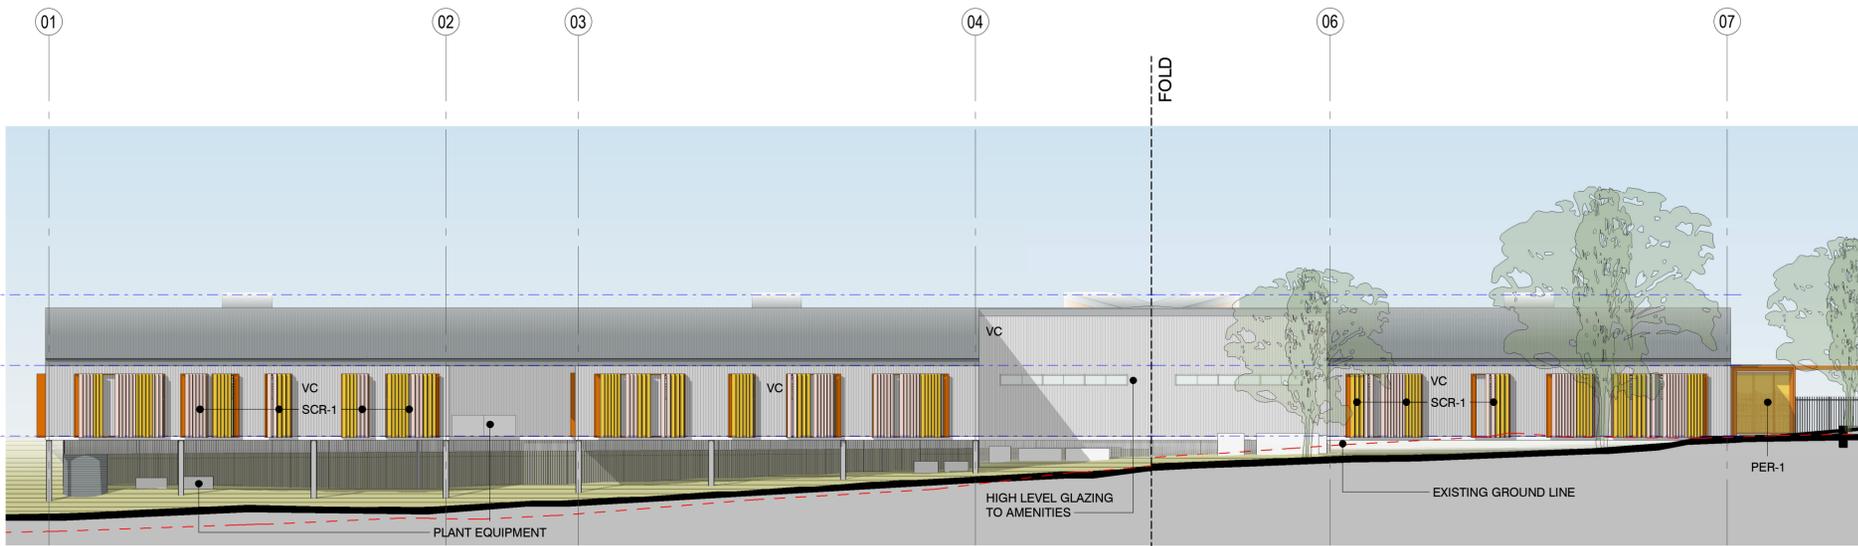


1 PS WEST ELEVATION  
0201 1:200

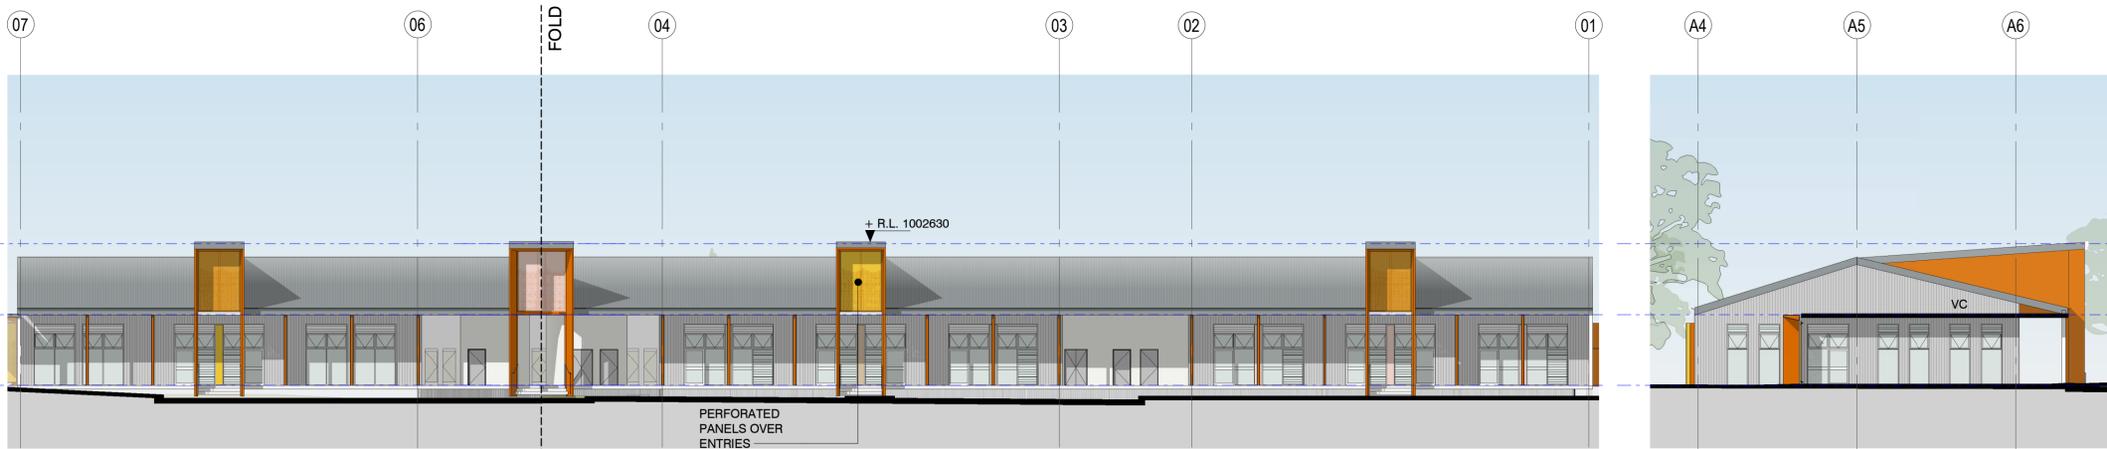



3 PS EAST ELEVATION  
0201 1:200

4 PS SOUTH ELEVATION  
0201 1:200

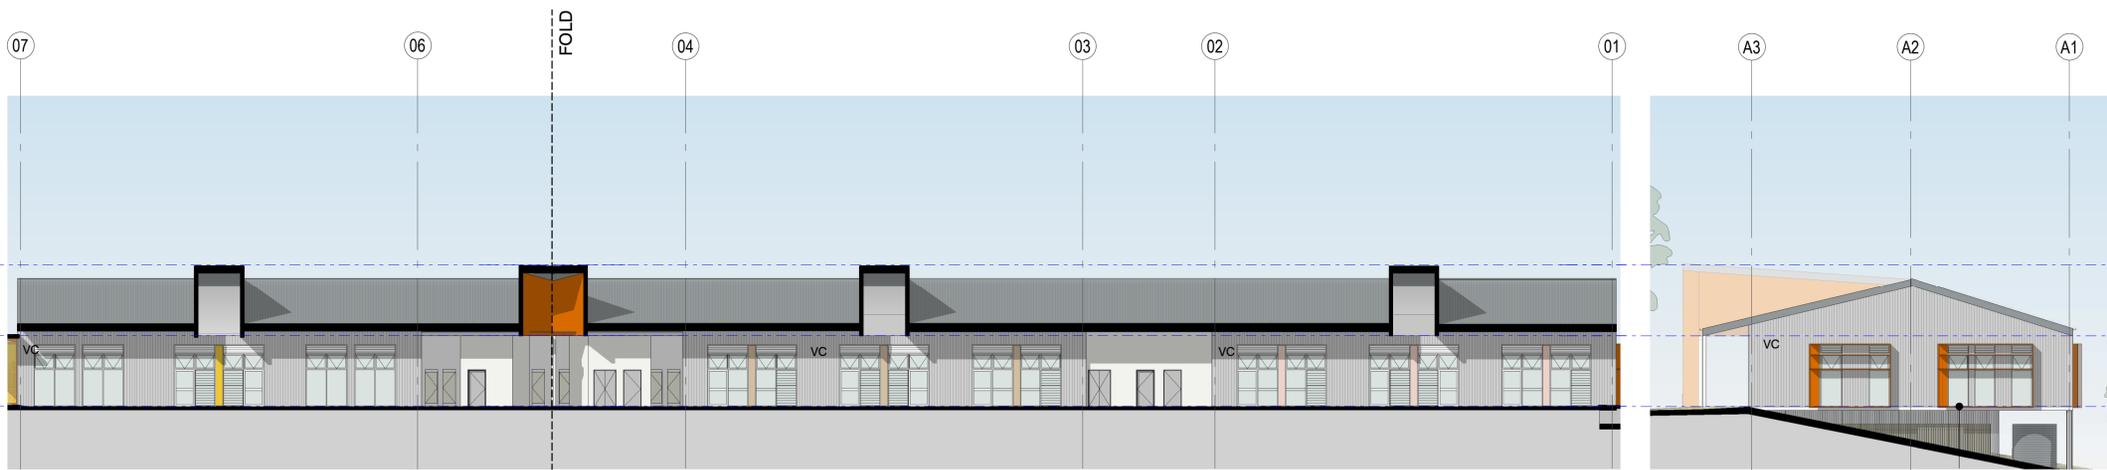

5 PS EAST ELEVATION  
0201 1:200

2 PS NORTH ELEVATION  
0201 1:200

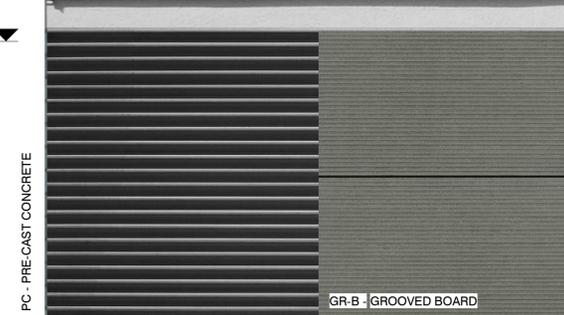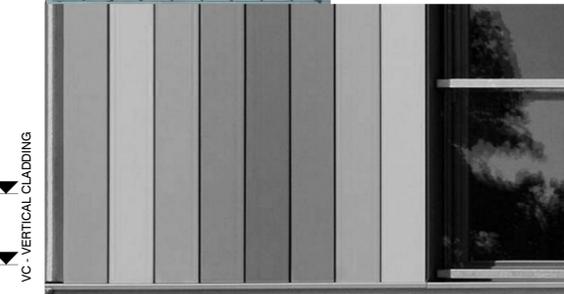

PC - PRE-CAST CONCRETE  
GR-B - GROOVED BOARD  
ST - STONE DRYWALL

FACADE AND ACCESS WAY GLAZED WINDOW AND DOOR MODULES BASED ON DFMA GUIDELINES  
DOUBLE GLAZING ASSUMED  
AWNING WINDOWS  
LOUVRES REPLACE AWNING TO EAST AND WEST FACADE BEHIND SCREENS  
1200W TYPICAL GLAZING MODULE

ISSUE	DATE	SUBJECT	AUTHORISED
G	11/11/21	ISSUE FOR SSDA	JE
F	18/10/21	ELEVATIONS REVIEW	JE
E	23/07/21	ISSUE FOR SSD	BO
D	29/06/21	DRAFT SSD FOR REVIEW	BO
C	26/05/21	ISSUE TO SI	BO
B	24/05/21	ISSUE TO CONSULTANT	GM
A	23/03/21	ISSUE TO QS	GM

LANDSCAPE ARCHITECT  
SITE IMAGE  
Landscape Architects  
Level 1, 3-5 Bopitt Street  
Sydney, NSW  
T +61 2 8332 5600

SERVICES  
Norman Disney & Young  
Landscape Architects  
Level 1, 60 Miller Street  
North Sydney, NSW  
T +61 2 9028 8000

PROJECT MANAGER  
Colliers  
Level 30 Grosvenor Place  
200 George Street, Sydney, NSW  
T +61 2 9257 0222  
F +61 2 9257 0298

STRUCTURE & CIVIL  
Cardno  
Level 9, The Forum  
203 Pacific Highway  
Sydney, NSW  
T +61 2 9496 7700

This drawing should be read in conjunction with all relevant contracts, specifications and drawings. Dimensions are in millimetres. Levels are metres. Do not scale off drawings. Use figured dimensions only. Check dimensions on Site. Report discrepancies immediately.

Scale 1:200 @ A1  
0 2000 4000 10000

PROJECT  
JINDABYNE EDUCATION CAMPUS  
207 BARRY WAY  
JINDABYNE

CLIENT  
NSW GOVERNMENT Education  
AUTHORISED FOR ISSUE  
DIRECTOR DATE

ARCHITECT  
djrd architects  
T +61 2 9319 2955  
ABN: 49 942 921 969  
Nominated Architects:  
Andrew Hipwell 6562  
Daniel Beekwilder 6192  
63 Myrtle Street  
Chippendale NSW 2008  
Sydney Australia  
djrd.com.au

DRAWN BY	SCALE	SHEET SIZE	ORIGIN DATE
Author	1:200		03/12/21
DESCRIPTION			
PRIMARY SCHOOL ELEVATIONS			
PROJECT No	DRAWING No	REVISION	
20 415	SSDA.0307	G	



PER-1 - PERFORATED SCREEN

SCR-1 - VERTICAL SCREEN

SCR-2 - VERTICAL SCREEN WITH TRACKS




VC - VERTICAL CLADDING

PC - PRE-CAST CONCRETE

GR-B - GROOVED BOARD

ST - STONE DRYWALL


FACADE AND ACCESS WAY GLAZED WINDOW AND DOOR MODULES BASED ON DFMA GUIDELINES  
 DOUBLE GLAZING ASSUMED  
 AWNING WINDOWS  
 LOUVRES REPLACE AWNING TO EAST AND WEST FACADE BEHIND SCREENS  
 1200W TYPICAL GLAZING MODULE

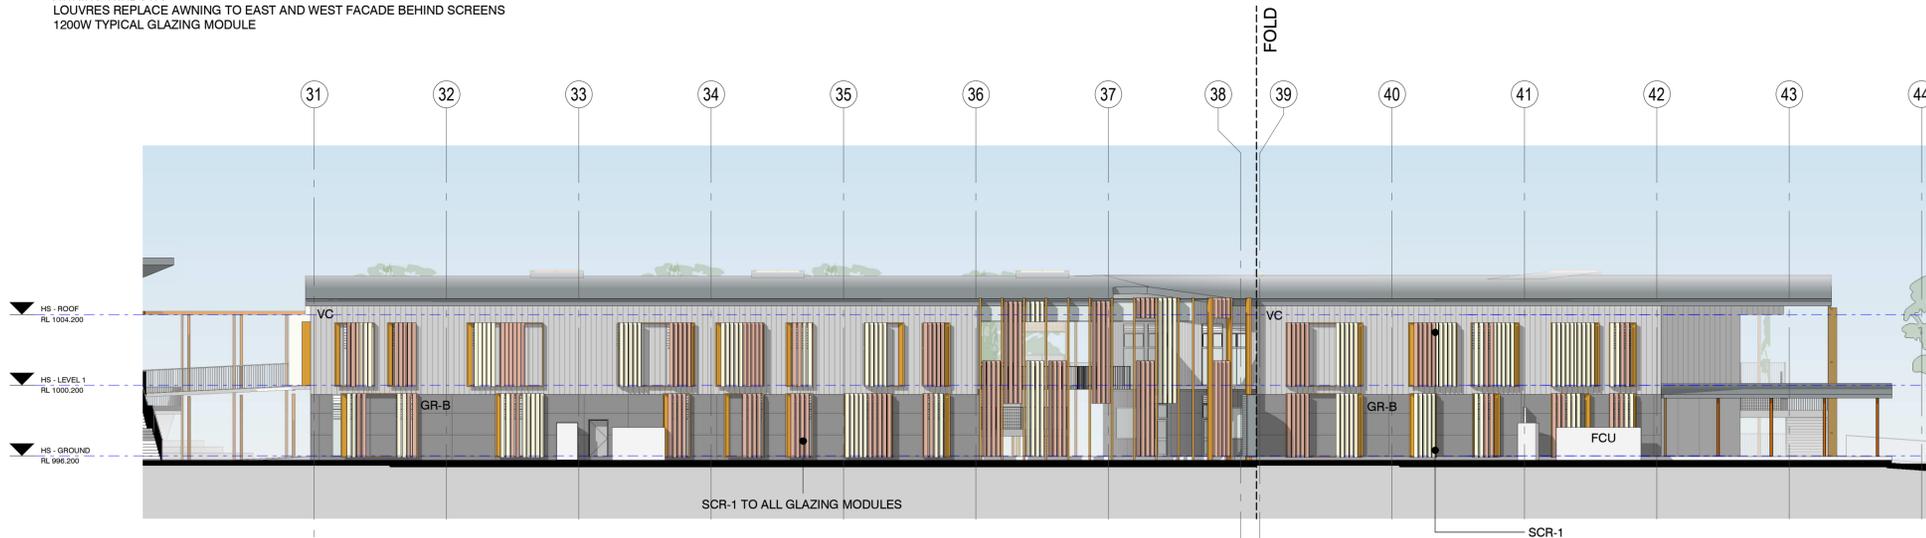


1 HS WEST ELEVATION PART 1  
 0201 1:200



3 HS NORTH ELEVATION  
 0201 1:200

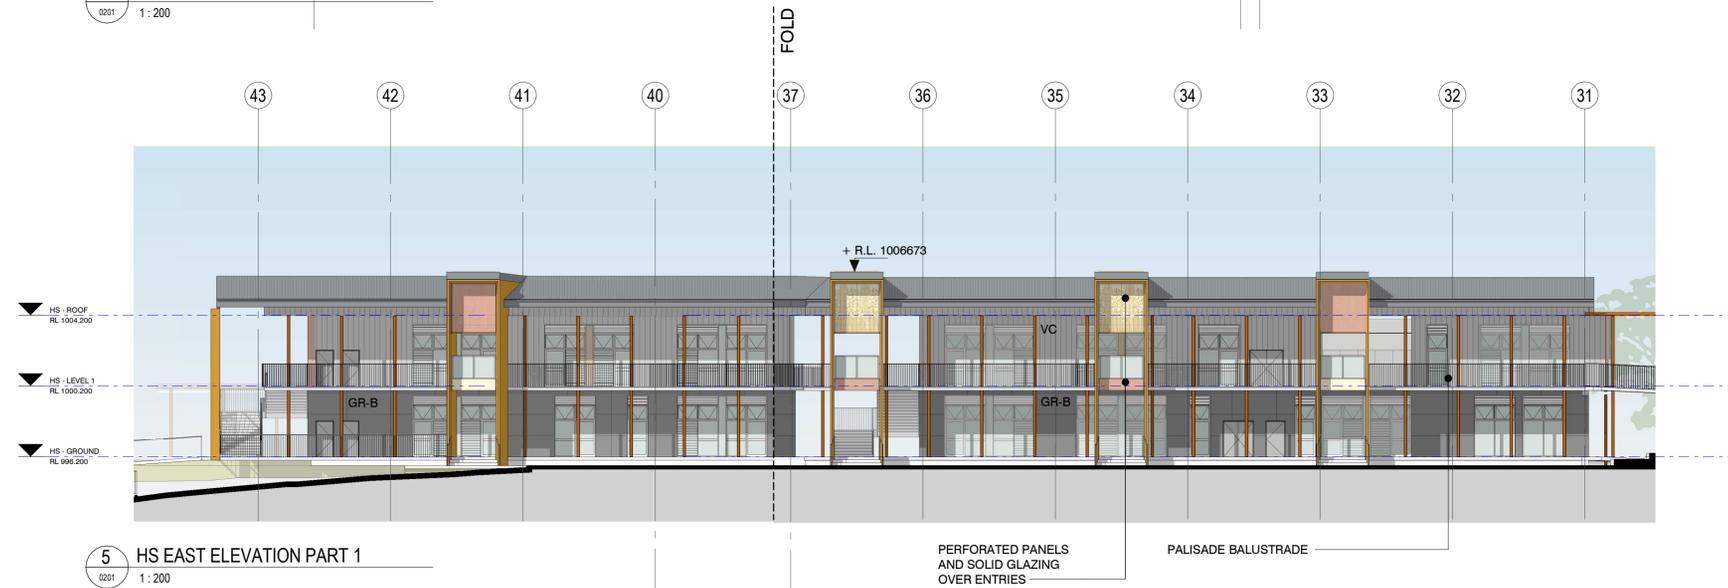

5 HS EAST ELEVATION PART 1  
 0201 1:200

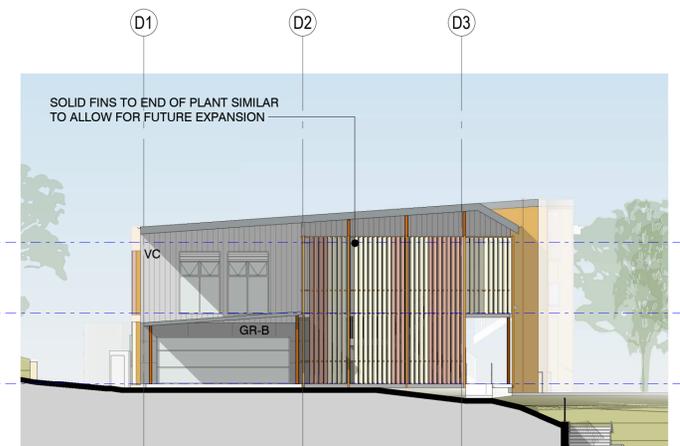

4 HS SOUTH ELEVATION  
 0201 1:200

ISSUE	DATE	SUBJECT	AUTHORISED
G	11/11/21	ISSUE FOR SSDA	JE
F	18/10/21	ELEVATIONS REVIEW	JE
E	23/07/21	ISSUE FOR SSD	BO
D	29/06/21	DRAFT SSD FOR REVIEW	BO
C	26/05/21	ISSUE TO SI	BO
B	24/05/21	ISSUE TO CONSULTANT	GM
A	23/03/21	ISSUE TO QS	GM

LANDSCAPE ARCHITECT  
**SITE IMAGE**  
 Landscape Architects  
 Level 1, 3-5 Bopit Street  
 Sydney, NSW  
 T+61 2 8332 5600

SERVICES  
**Norman Disney & Young**  
 A NANYANG COMPANY  
 Level 1, 60 Miller Street  
 North Sydney, NSW  
 T+61 2 9033 8000

PROJECT MANAGER  
**Colliers**

STRUCTURE & CIVIL  
**Cardno**

This drawing should be read in conjunction with all relevant contracts, specifications and drawings. Dimensions are in millimetres. Levels are metres. Do not scale off drawings. Use figured dimensions only. Check dimensions on Site. Report discrepancies immediately.



Scale 1:200 @ A1  
 0 2000 4000 10000

PROJECT  
**JINDABYNE EDUCATION CAMPUS**  
 207 BARRY WAY  
 JINDABYNE



CLIENT  
**NSW GOVERNMENT**  
**Education**  
 AUTHORISED FOR ISSUE  
 DIRECTOR DATE

ARCHITECT  
**djrd**  
 architects  
 T +612 9319 2955  
 ABN: 48 942 921 969  
 Nominated Architects:  
 Andrew Hipwell 6562  
 Daniel Beekwilder 6192  
 63 Myrtle Street  
 Chippendale NSW 2008  
 Sydney Australia  
 djrd.com.au

DRAWN BY	SCALE	SHEET SIZE	ORIGIN DATE
Author	1:200		03/12/21
DESCRIPTION			
<b>HIGH SCHOOL ELEVATIONS</b>			
PROJECT No	DRAWING No	REVISION	
20 415	SSDA.0308	G	

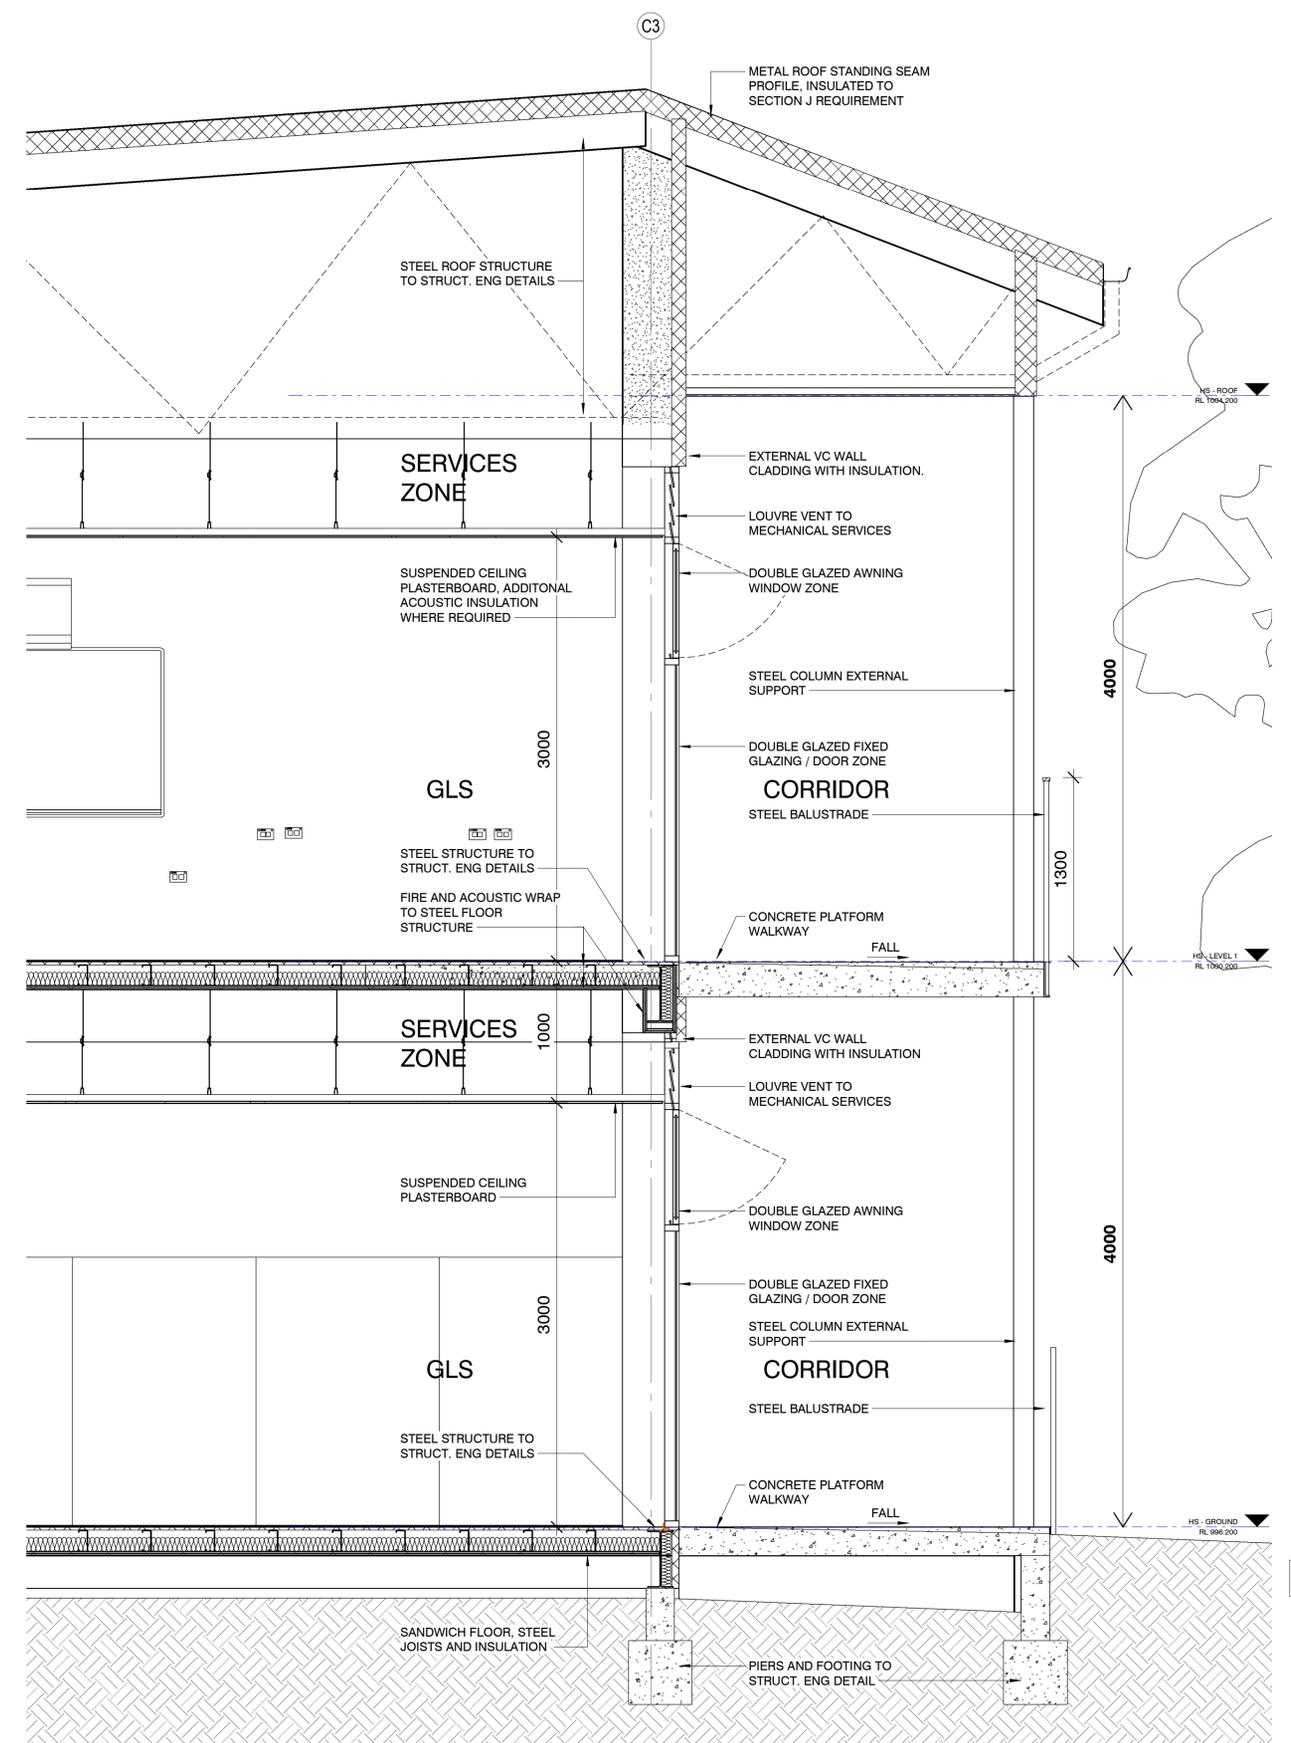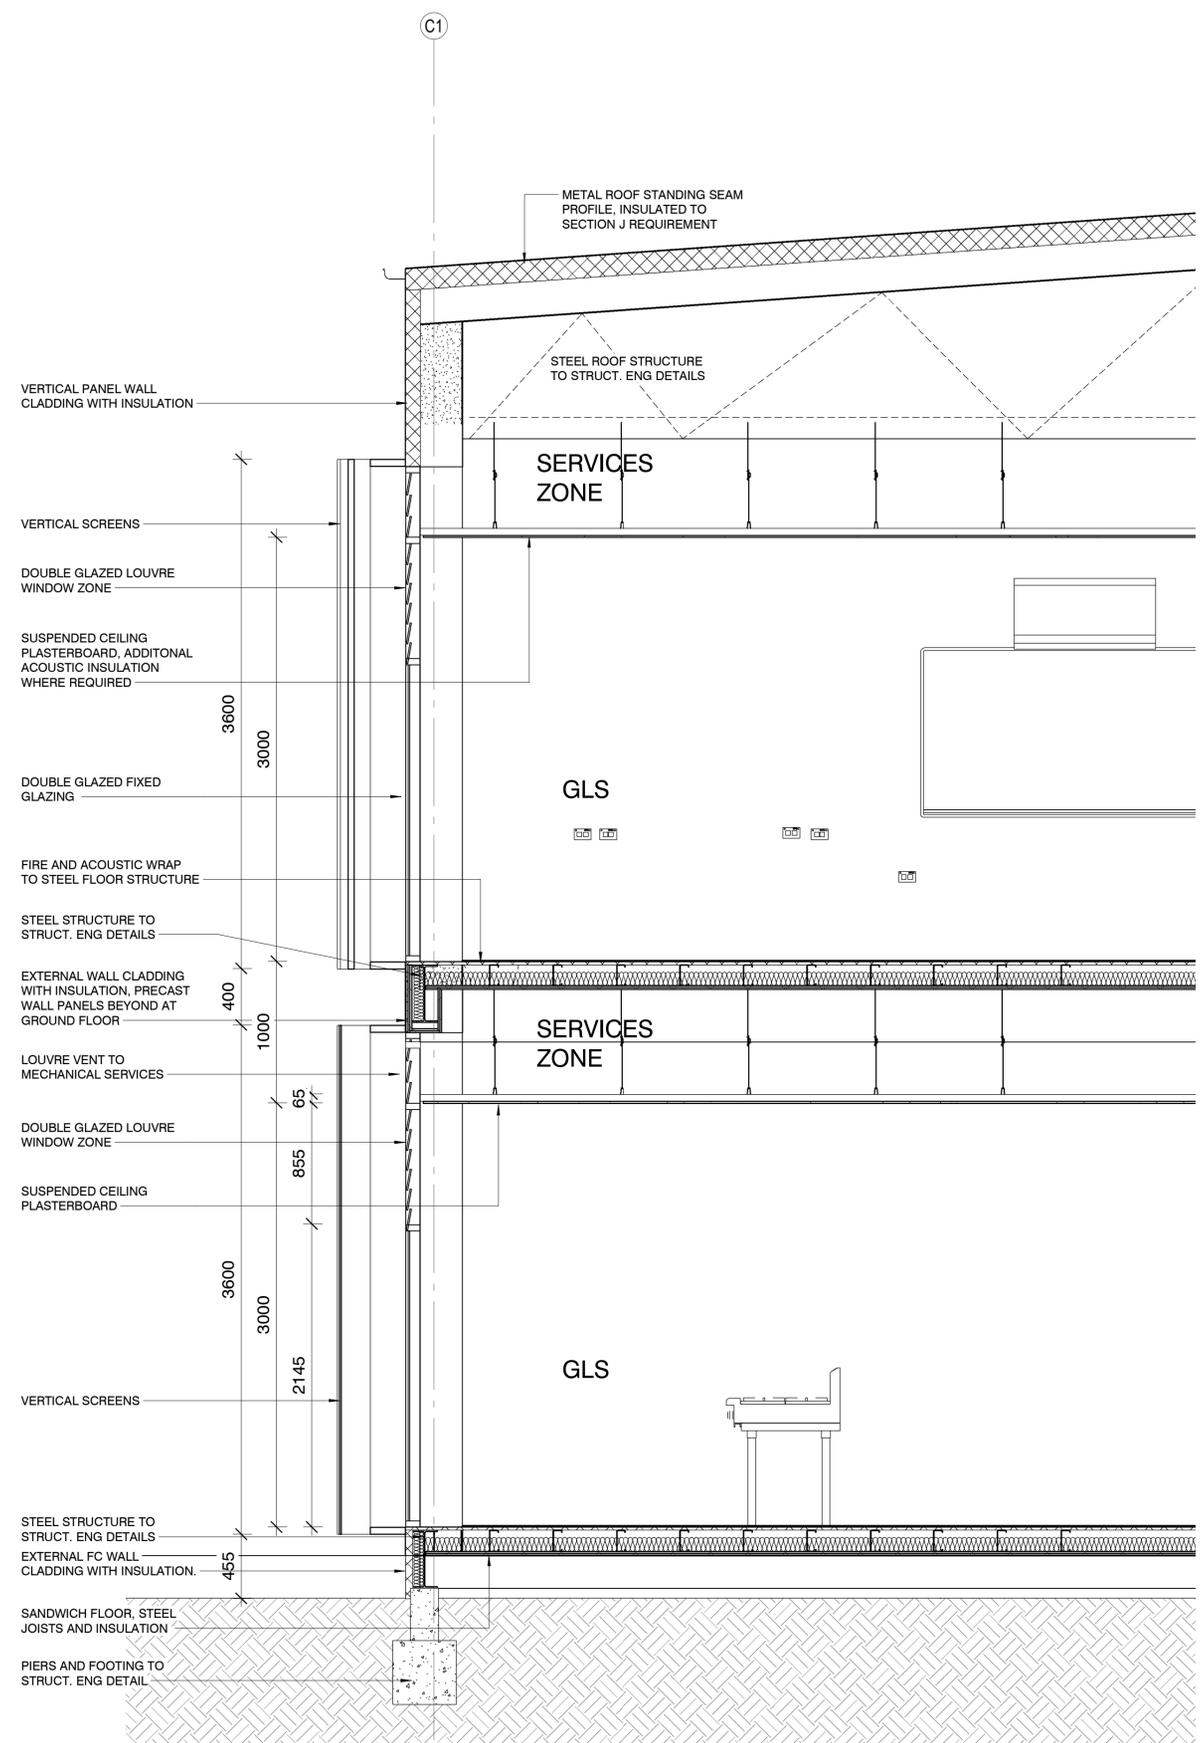

<b>ISSUE</b> D 11/11/21 ISSUE FOR SSDA C 23/07/21 ISSUE FOR SSD B 29/06/21 DRAFT SSD FOR REVIEW A 26/05/21 ISSUE TO SI		<b>AUTHORISED</b> JE BO BO		<b>LANDSCAPE ARCHITECT</b> SITE IMAGE Landscape Architects Level 1, 3-5 Bopitt Street Sydney, NSW T +61 2 9332 5600		<b>PROJECT MANAGER</b> Colliers Level 30 Grosvenor Place 230 George Street, Sydney, NSW 2000 T +61 2 9257 0222 F +61 2 9257 0299		This drawing should be read in conjunction with all relevant contracts, specifications and drawings. Dimensions are in millimetres. Levels are metres. Do not scale off drawings. Use figured dimensions only. Check dimensions on Site. Report discrepancies immediately.		<b>PROJECT</b> JINDABYNE EDUCATION CAMPUS 207 BARRY WAY JINDABYNE		<b>CLIENT</b> NSW GOVERNMENT Education AUTHORISED FOR ISSUE		<b>ARCHITECT</b> djrd architects T +612 9319 2955 ABN: 48 942 921 969 Nominated Architects: Andrew Hipwell 6562 Daniel Beekwilder 6192 63 Myrtle Street Chippendale NSW 2008 Sydney Australia djrd.com.au		<b>DRAWN BY</b> SCALE SHEET SIZE ORIGIN DATE Author 1:25 A1 05/03/21	
		<b>SERVICES</b> Norman Disney & Young Level 1, 60 Miter Street North Sydney, NSW T +61 2 9093 8000		<b>STRUCTURE &amp; CIVIL</b> Cardno Level 9, The Forum 203 Pacific Highway St Leonards, NSW T +61 2 9495 7700		Scale 1: 1000 @ A1 0 10000 20000 50000		<b>DIRECTOR</b> DATE		<b>DESCRIPTION</b> FACADE DETAIL		<b>PROJECT No</b> DRAWING No REVISION 20 415 SSDA.0401 D					

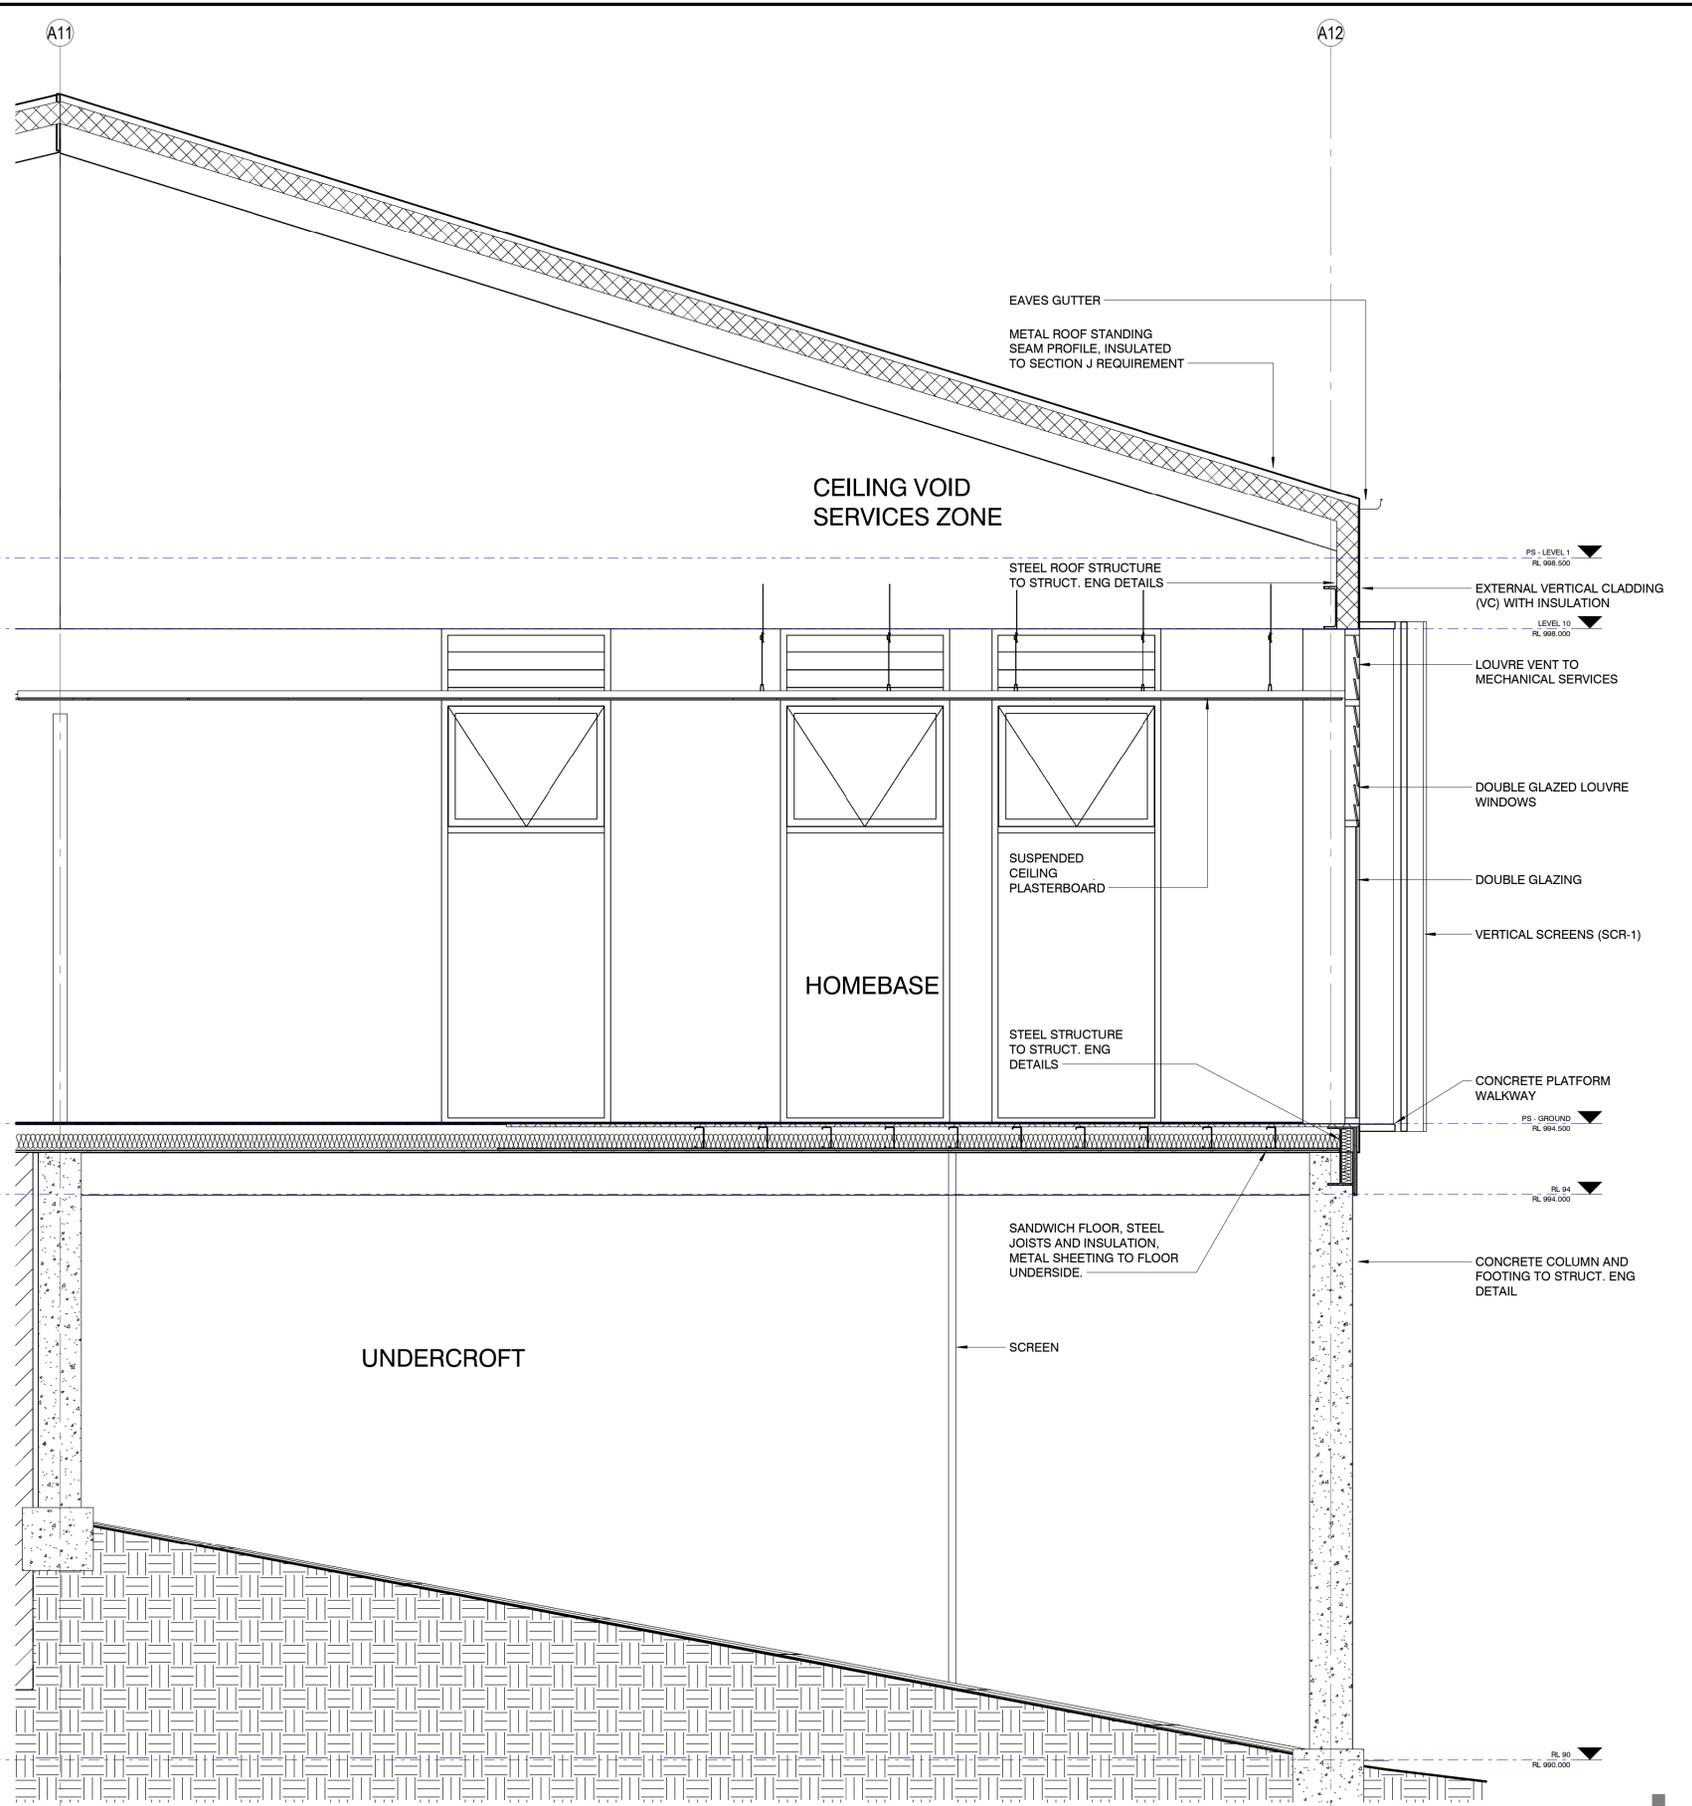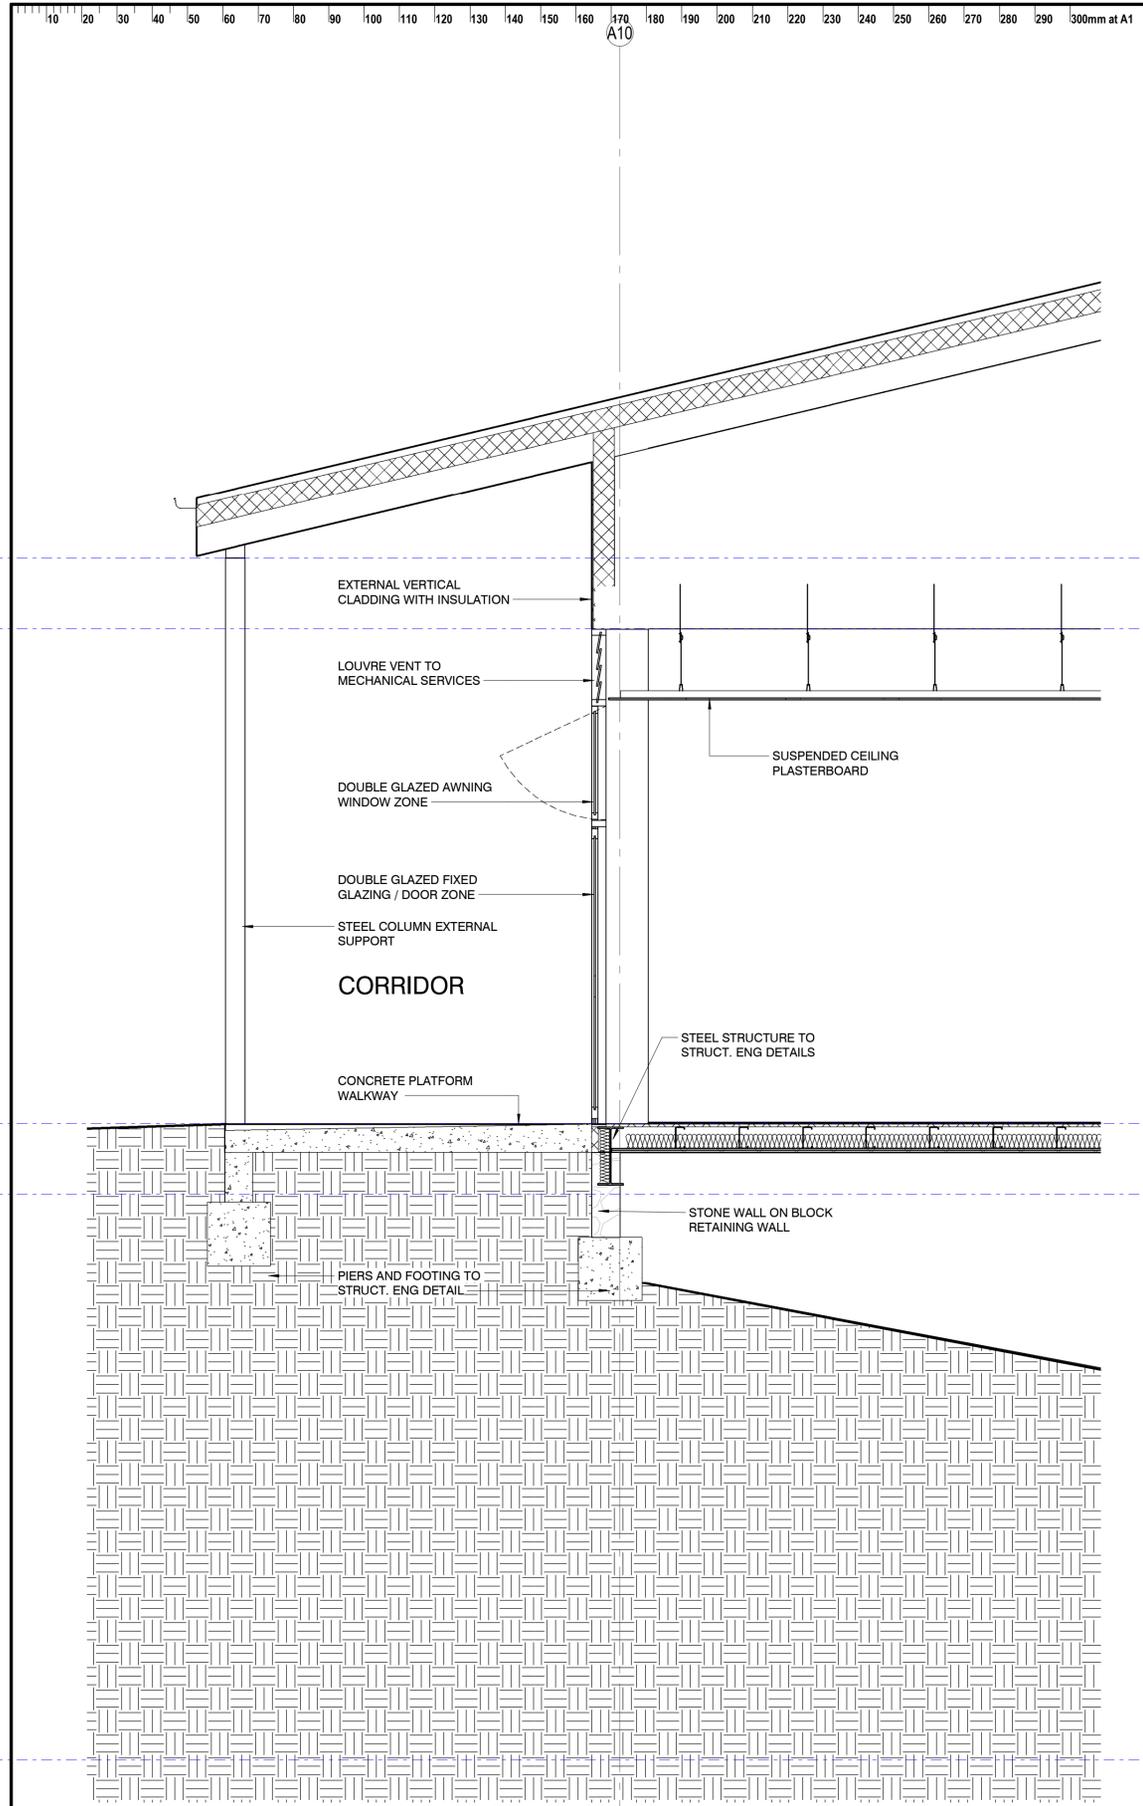

ISSUE	DATE	SUBJECT	AUTHORISED
D	11/11/21	ISSUE FOR SSSA	JE
C	23/07/21	ISSUE FOR SSD	BO
B	29/06/21	DRAFT SSD FOR REVIEW	BO
A	26/05/21	ISSUE TO SI	BO

LANDSCAPE ARCHITECT

**SITE IMAGE**  
Landscape Architects

Level 1, 3/5 Bopitt Street  
Brodmore NSW  
T +61 2 8332 5600

SERVICES

**Norman Disney & Young**  
Landscape Architects

Level 1, 60 Miller Street  
North Sydney, 2060  
T +61 2 9555 8000

PROJECT MANAGER

**Colliers**

Level 30 Grosvenor Place  
235 George Street, Sydney 2000  
T +61 2 9257 0222  
F +61 2 9257 0299

STRUCTURE & CIVIL

**Cardno**

Level 9, The Forum  
203 Pacific Highway  
St Leonards, 2055  
T +61 2 9495 7700

This drawing should be read in conjunction with all relevant contracts, specifications and drawings. Dimensions are in millimetres. Levels are metres. Do not scale off drawings. Use figured dimensions only. Check dimensions on Site. Report discrepancies immediately.

Scale 1: 1000 @ A1

PROJECT

**JINDABYNE EDUCATION CAMPUS**

207 BARRY WAY  
JINDABYNE

CLIENT

**NSW GOVERNMENT** | **Education**

AUTHORISED FOR ISSUE

DIRECTOR

DATE

ARCHITECT

**djrd**  
architects


T +61 2 9319 2955  
ABN: 48 942 921 969  
Nominated Architects:  
Andrew Hipwell 6562  
Daniel Beekwilder 6192

63 Myrtle Street  
Chippendale NSW 2008  
Sydney Australia  
djrd.com.au


DRAWN BY	SCALE	SHEET SIZE	ORIGIN DATE
Author	1:25		05/03/21

DESCRIPTION
<b>FACADE DETAIL</b>

PROJECT No	DRAWING No	REVISION
20 415	SSDA.0402	D

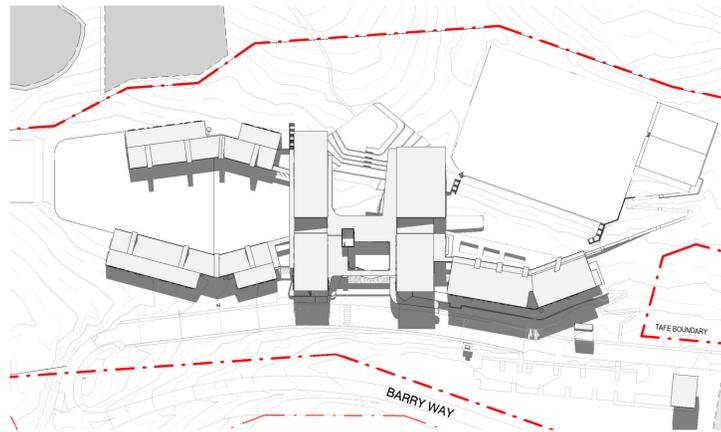


1 SHADOW DIAGRAM 9AM WINTER  
1:2000

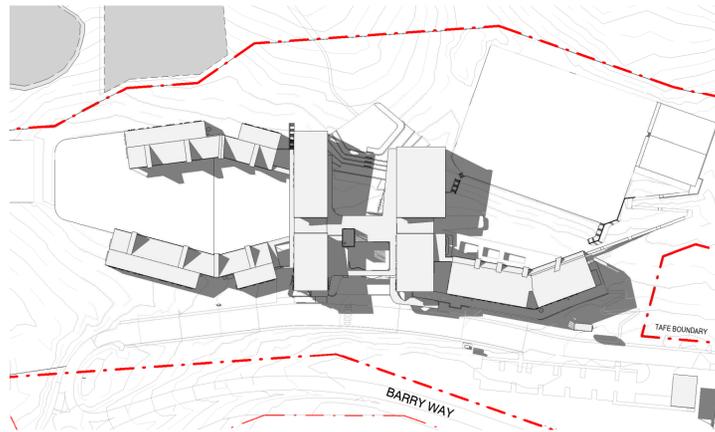

2 SHADOW DIAGRAM 10AM WINTER  
1:2000



3 SHADOW DIAGRAM 11AM WINTER  
1:2000

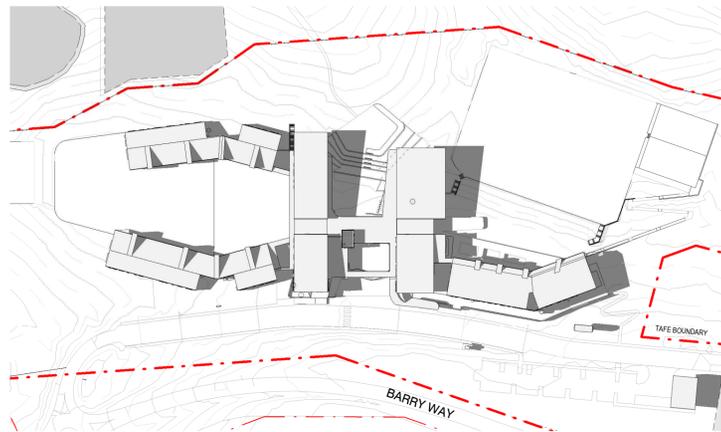

4 SHADOW DIAGRAM 12PM WINTER  
1:2000



6 SHADOW DIAGRAM 1PM WINTER  
1:2000



5 SHADOW DIAGRAM 2PM WINTER  
1:2000

ISSUE	DATE	SUBJECT	AUTHORISED
C	11/11/21	ISSUE FOR SSDA	JE
B	23/07/21	ISSUE FOR SSD	BO
A	29/06/21	DRAFT SSD FOR REVIEW	BO

**LANDSCAPE ARCHITECT**  
  
 Level 1, 3/5 Bopitt Street  
 Sydney, 2009  
 T +61 2 8332 5600

**SERVICES**  
  
 Level 1, 60 Miller Street  
 North Sydney, 2000  
 T +61 2 9033 8000

**PROJECT MANAGER**  
  
 Level 30 Grosvenor Place  
 250 George Street, Sydney, 2000  
 T +61 2 9257 0222  
 F +61 2 9257 0288

**STRUCTURE & CIVIL**  
  
 Level 9, The Forum  
 203 Pacific Highway  
 St Leonards, 2055  
 T +61 2 9495 7700

This drawing should be read in conjunction with all relevant contracts, specifications and drawings. Dimensions are in millimetres. Levels are metres. Do not scale off drawings. Use figured dimensions only. Check dimensions on Site. Report discrepancies immediately.


Scale 1:2000 @ A1

**PROJECT**  
**JINDABYNE EDUCATION CAMPUS**  
 207 BARRY WAY  
 JINDABYNE

**CLIENT**  
  
**Education**  
 AUTHORISED FOR ISSUE  
 DIRECTOR      DATE

**ARCHITECT**  
  
 T +612 9319 2955  
 ABN: 48 942 921 969  
 Nominated Architects:  
 Andrew Hipwell 6562  
 Daniel Beekwilder 6192  
 63 Myrtle Street  
 Chippendale NSW 2008  
 Sydney Australia  
 djrd.com.au

DRAWN BY	SCALE	SHEET SIZE	ORIGIN DATE
Author	1:2000	A1	05/27/21
DESCRIPTION			
<b>SHADOW DIAGRAMS</b>			
PROJECT No	DRAWING No	REVISION	
20 415	SSDA.0601	C	

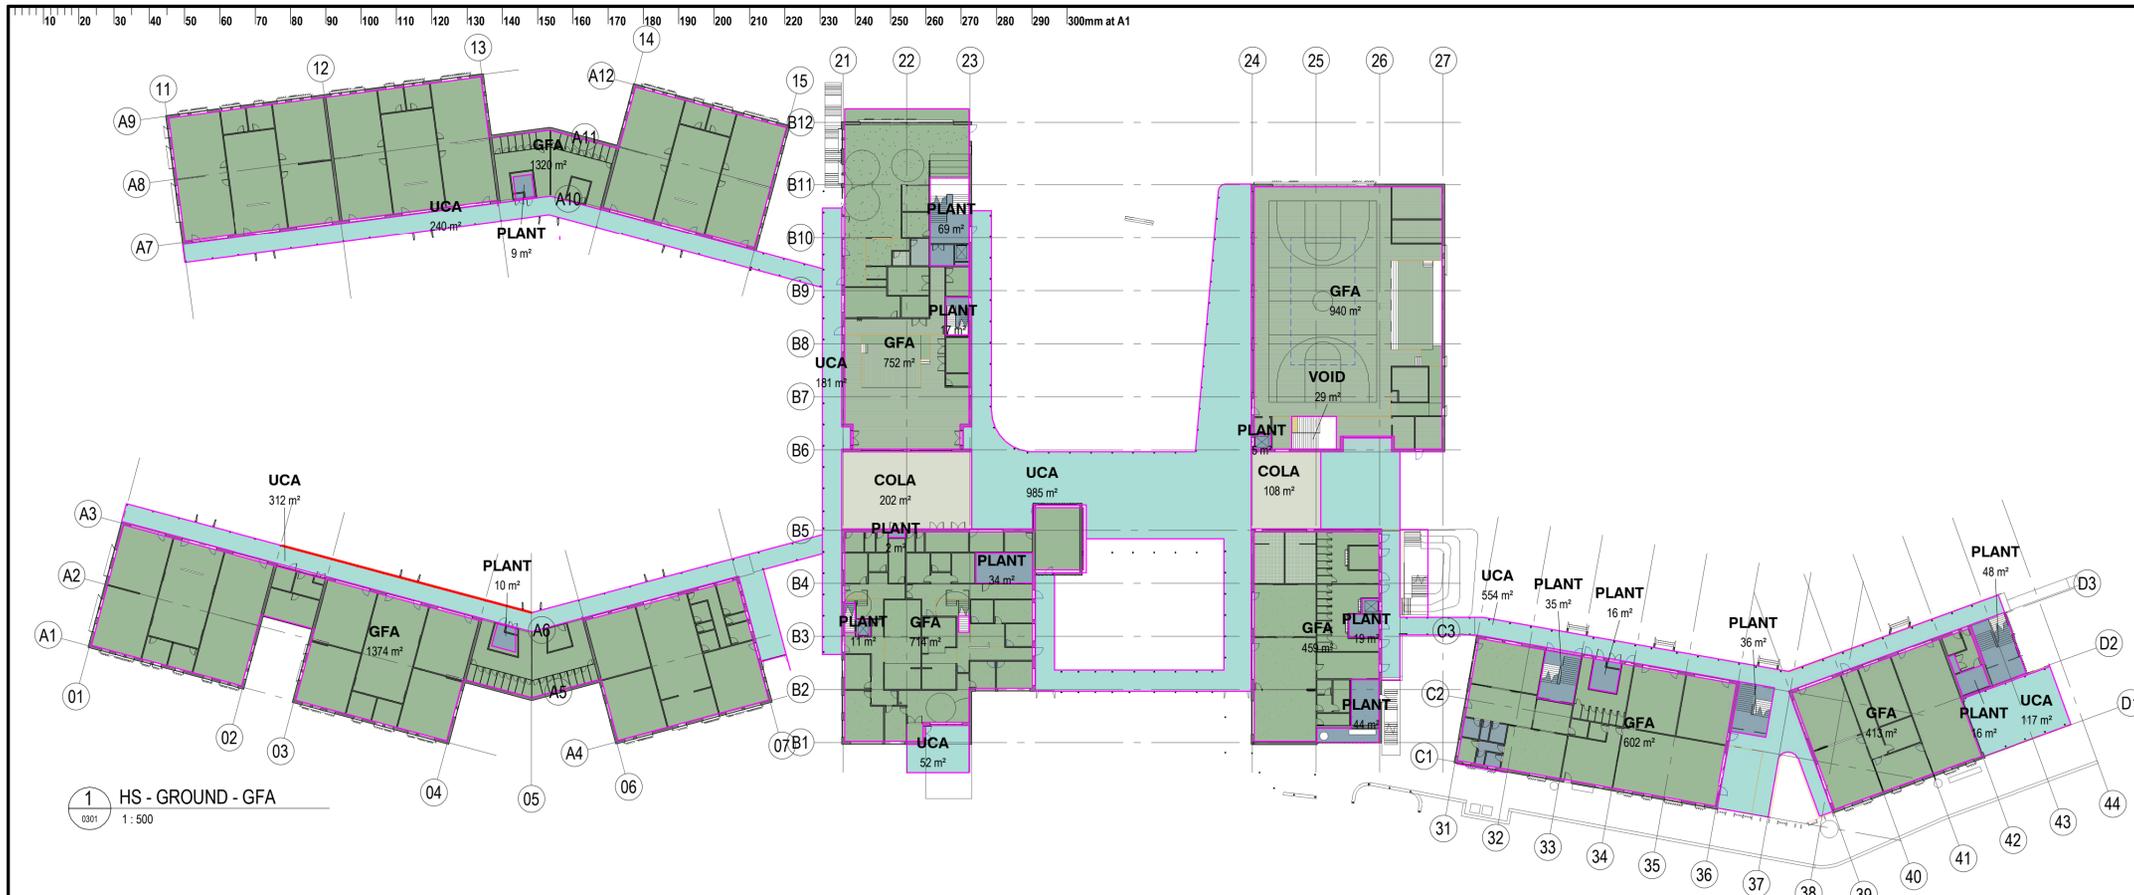

1 HS - GROUND - GFA  
1:500



2 HS - FIELD - GFA  
1:500



3 HS - LEVEL 1 - GFA  
1:500

Area Schedule (GFA)	
Name	Area
GFA	9559 m <sup>2</sup>
	9559 m <sup>2</sup>

Area Schedule (FECA)	
Name	Area
GFA	485 m <sup>2</sup>
GFA	413 m <sup>2</sup>
GFA	602 m <sup>2</sup>
GFA	940 m <sup>2</sup>
GFA	459 m <sup>2</sup>
GFA	591 m <sup>2</sup>
GFA	413 m <sup>2</sup>
GFA	506 m <sup>2</sup>
GFA	490 m <sup>2</sup>
GFA	501 m <sup>2</sup>
GFA	1374 m <sup>2</sup>
GFA	1320 m <sup>2</sup>
GFA	752 m <sup>2</sup>
GFA	714 m <sup>2</sup>
	9559 m <sup>2</sup>

PLANT	18 m <sup>2</sup>
PLANT	31 m <sup>2</sup>
PLANT	2 m <sup>2</sup>
PLANT	5 m <sup>2</sup>
PLANT	9 m <sup>2</sup>
PLANT	10 m <sup>2</sup>
PLANT	69 m <sup>2</sup>
PLANT	2 m <sup>2</sup>
PLANT	34 m <sup>2</sup>
PLANT	11 m <sup>2</sup>
PLANT	19 m <sup>2</sup>
PLANT	44 m <sup>2</sup>
PLANT	5 m <sup>2</sup>
PLANT	3 m <sup>2</sup>
PLANT	17 m <sup>2</sup>
PLANT	35 m <sup>2</sup>
PLANT	16 m <sup>2</sup>
PLANT	16 m <sup>2</sup>
PLANT	16 m <sup>2</sup>
PLANT	15 m <sup>2</sup>
PLANT	18 m <sup>2</sup>
PLANT	5 m <sup>2</sup>
PLANT	36 m <sup>2</sup>
PLANT	48 m <sup>2</sup>
	482 m <sup>2</sup>

PLANT/U	64 m <sup>2</sup>
	64 m <sup>2</sup>
UNDERCROFT	410 m <sup>2</sup>
UNDERCROFT	345 m <sup>2</sup>
UNDERCROFT	270 m <sup>2</sup>
	1025 m <sup>2</sup>

VOID	48 m <sup>2</sup>
VOID	279 m <sup>2</sup>
VOID	13 m <sup>2</sup>
VOID	11 m <sup>2</sup>
VOID	29 m <sup>2</sup>
VOID	45 m <sup>2</sup>
VOID	987 m <sup>2</sup>
	1411 m <sup>2</sup>
Grand total	12541 m <sup>2</sup>

Area Schedule (UCA)	
Name	Area
COLA	108 m <sup>2</sup>
COLA	202 m <sup>2</sup>
PLANT/U	64 m <sup>2</sup>
	64 m <sup>2</sup>
UCA	554 m <sup>2</sup>
UCA	117 m <sup>2</sup>
UCA	519 m <sup>2</sup>
UCA	181 m <sup>2</sup>
UCA	240 m <sup>2</sup>
UCA	312 m <sup>2</sup>
UCA	985 m <sup>2</sup>
UCA	52 m <sup>2</sup>
	2961 m <sup>2</sup>
UNDERCROFT	410 m <sup>2</sup>
UNDERCROFT	345 m <sup>2</sup>
UNDERCROFT	270 m <sup>2</sup>
	1025 m <sup>2</sup>
Grand total	4359 m <sup>2</sup>

ISSUE	DATE	SUBJECT	AUTHORISED
E	11/11/21	ISSUE FOR SSSA	JE
D	23/07/21	ISSUE FOR SSD	BO
C	29/06/21	DRAFT SSD FOR REVIEW	BO
B	3/06/2021	ISSUE TO SI	BO
A	26/05/21	ISSUE TO SI	BO

LANDSCAPE ARCHITECT  
  
 Level 1, 3/5 Bopple Street  
 Brixton, NSW  
 T +61 2 8332 5600

SERVICES  
  
 Level 9, The Forum  
 203 Pacific Highway  
 St Leonards, NSW  
 T +61 2 9696 6000

PROJECT MANAGER  
  
 Level 30 Grosvenor Place  
 235 George Street, Sydney, NSW  
 T +61 2 9257 0222  
 F +61 2 9257 0208

STRUCTURE & CIVIL  
  
 Level 9, The Forum  
 203 Pacific Highway  
 St Leonards, NSW  
 T +61 2 9496 7700

This drawing should be read in conjunction with all relevant contracts, specifications and drawings. Dimensions are in millimetres. Levels are metres. Do not scale off drawings. Use figured dimensions only. Check dimensions on Site. Report discrepancies immediately.

Scale 1:500 @ A1

PROJECT  
**JINDABYNE EDUCATION CAMPUS**  
 207 BARRY WAY  
 JINDABYNE

CLIENT  
  
 AUTHORISED FOR ISSUE  
 DIRECTOR DATE

ARCHITECT  
  
 T +61 2 9319 2955  
 ABN: 49 942 921 969  
 Nominated Architects:  
 Andrew Hipwell 6562  
 Daniel Beekwilder 6192  
 63 Myrtle Street  
 Chippendale NSW 2008  
 Sydney Australia  
 djrd.com.au

DRAWN BY	SCALE	SHEET SIZE	ORIGIN DATE
Author	1:500	A1	04/29/21

DESCRIPTION	
GFA AREA CALCULATIONS	
PROJECT No	20 415
DRAWING No	SSDA.9101
REVISION	E