

DEVELOPMENT APPLICATION

PROPOSED SUPERMARKET
DORAN DRIVE PRECINCT DORAN DRIVE,
CASTLE HILL NSW 2154

FOR
DEICORP PROJECTS (SHOWGROUND) PTY LTD



D + R
ARCHITECTS


ARCHITECTURE
RETAIL PLANNING
INTERIOR DESIGN

149-155 MILTON STREET, ASHBURY
NSW 2193 AUSTRALIA
TEL: (02) 9569 8711
www.drumrose.com.au
E-Mail: architects@drumrose.com.au

JOB No 21021

verify all dimensions on site prior to commencement of work
figured dimensions to be taken in preference to scaling

amendments			
issue	details	by	date
a	issue for information	GLA	09/06/2021
b	issue for information	GLA	02/07/2021
c	issue for da	GLA	08/07/2021

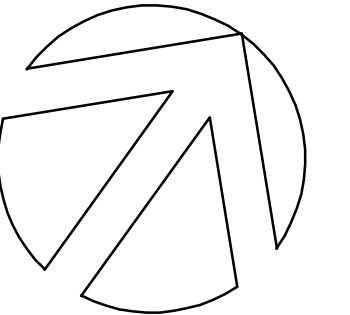

BASEMENT 1 SUPERMARKET PICK UP PLAN
PROPOSED SUPERMARKET
DORAN DRIVE PRECINCT
DORAN DRIVE, CASTLE HILL NSW 2154
FOR DEICORP PROJECTS (SHOWGROUND) PTY LTD
21021 DA 1.01 C





verify all dimensions on site prior to commencement of work
figured dimensions to be taken in preference to scaling

amendments			
issue	details	by	date
a	issue for information	GLA	09/06/2021
b	amended mall layout	LCJ	29/06/2021
c	issue for information	GLA	02/07/2021
d	issue for da	GLA	08/07/2021



LEVEL 1 SUPERMARKET LOADING DOCK PLAN
PROPOSED SUPERMARKET
DORAN DRIVE PRECINCT
DORAN DRIVE, CASTLE HILL NSW 2154
FOR DEICORP PROJECTS (SHOWGROUND) PTY LTD
21021 DA 1.03 D




may 2021 scale 1:200 @ A1


0 2 4 8 16m

verify all dimensions on site prior to commencement of work
figured dimensions to be taken in preference to scaling

amendments			
issue	details	by	date
a	issue for information	GLA	09/06/2021
b	issue for information	GLA	24/06/2021
c	issue for information	GLA	02/07/2021
d	issue for da	GLA	08/07/2021

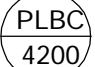CEILING LEGEND	
	CEILING FINISH - REFER TO LIST BELOW
	CEILING HEIGHT ABOVE FFL
AP	ACCESS PANEL
CFC	PAINTED CFC SHEETING
EJ	EXPRESSED JOINTS
FCE	FIBRE CEMENT SOFFIT LINING
	WITH 10mm EXPRESSED JOINTS
	NOMINAL 1200 SPACING. PAINT FINISH
ICP1	50mm INSULATED CEILING TO COOLROOM
	BY REFRIG. CONTRACTOR
ICP2	75mm INSULATED CEILING TO COOLROOM
	BY REFRIG. CONTRACTOR
ICP3	100mm INSULATED CEILING TO FREEZER
	BY REFRIG. CONTRACTOR
ICP4	150mm INSULATED CEILING TO PRODUCE PREP
	BY REFRIG. CONTRACTOR
NC	NO CEILING
PCM	1200x600 DROP IN PLASTERBOARD CEILING TILES
	WITH WELDED STEEL SECURITY MESH OVER
PCT	1200x600 DROP IN PLASTERBOARD CEILING TILES
PLBC	SUSPENDED SET PLASTERBOARD CEILING
	PAINT FINISH
R	RAKING
VH	VARIOUS HEIGHT

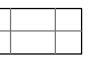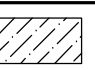CEILING TYPE LEGEND	
	1200mm x 75mm INSULATED
	PRE-FINISHED CEILING PANELS ON
	CONCEALED GRID.
	INSULATED CEILING PANELS TO COOL ROOMS
	BY REFRIGERATION CONTRACTOR.
	SUSPENDED SET PLASTERBOARD/FIBRE
	CEMENT CEILING

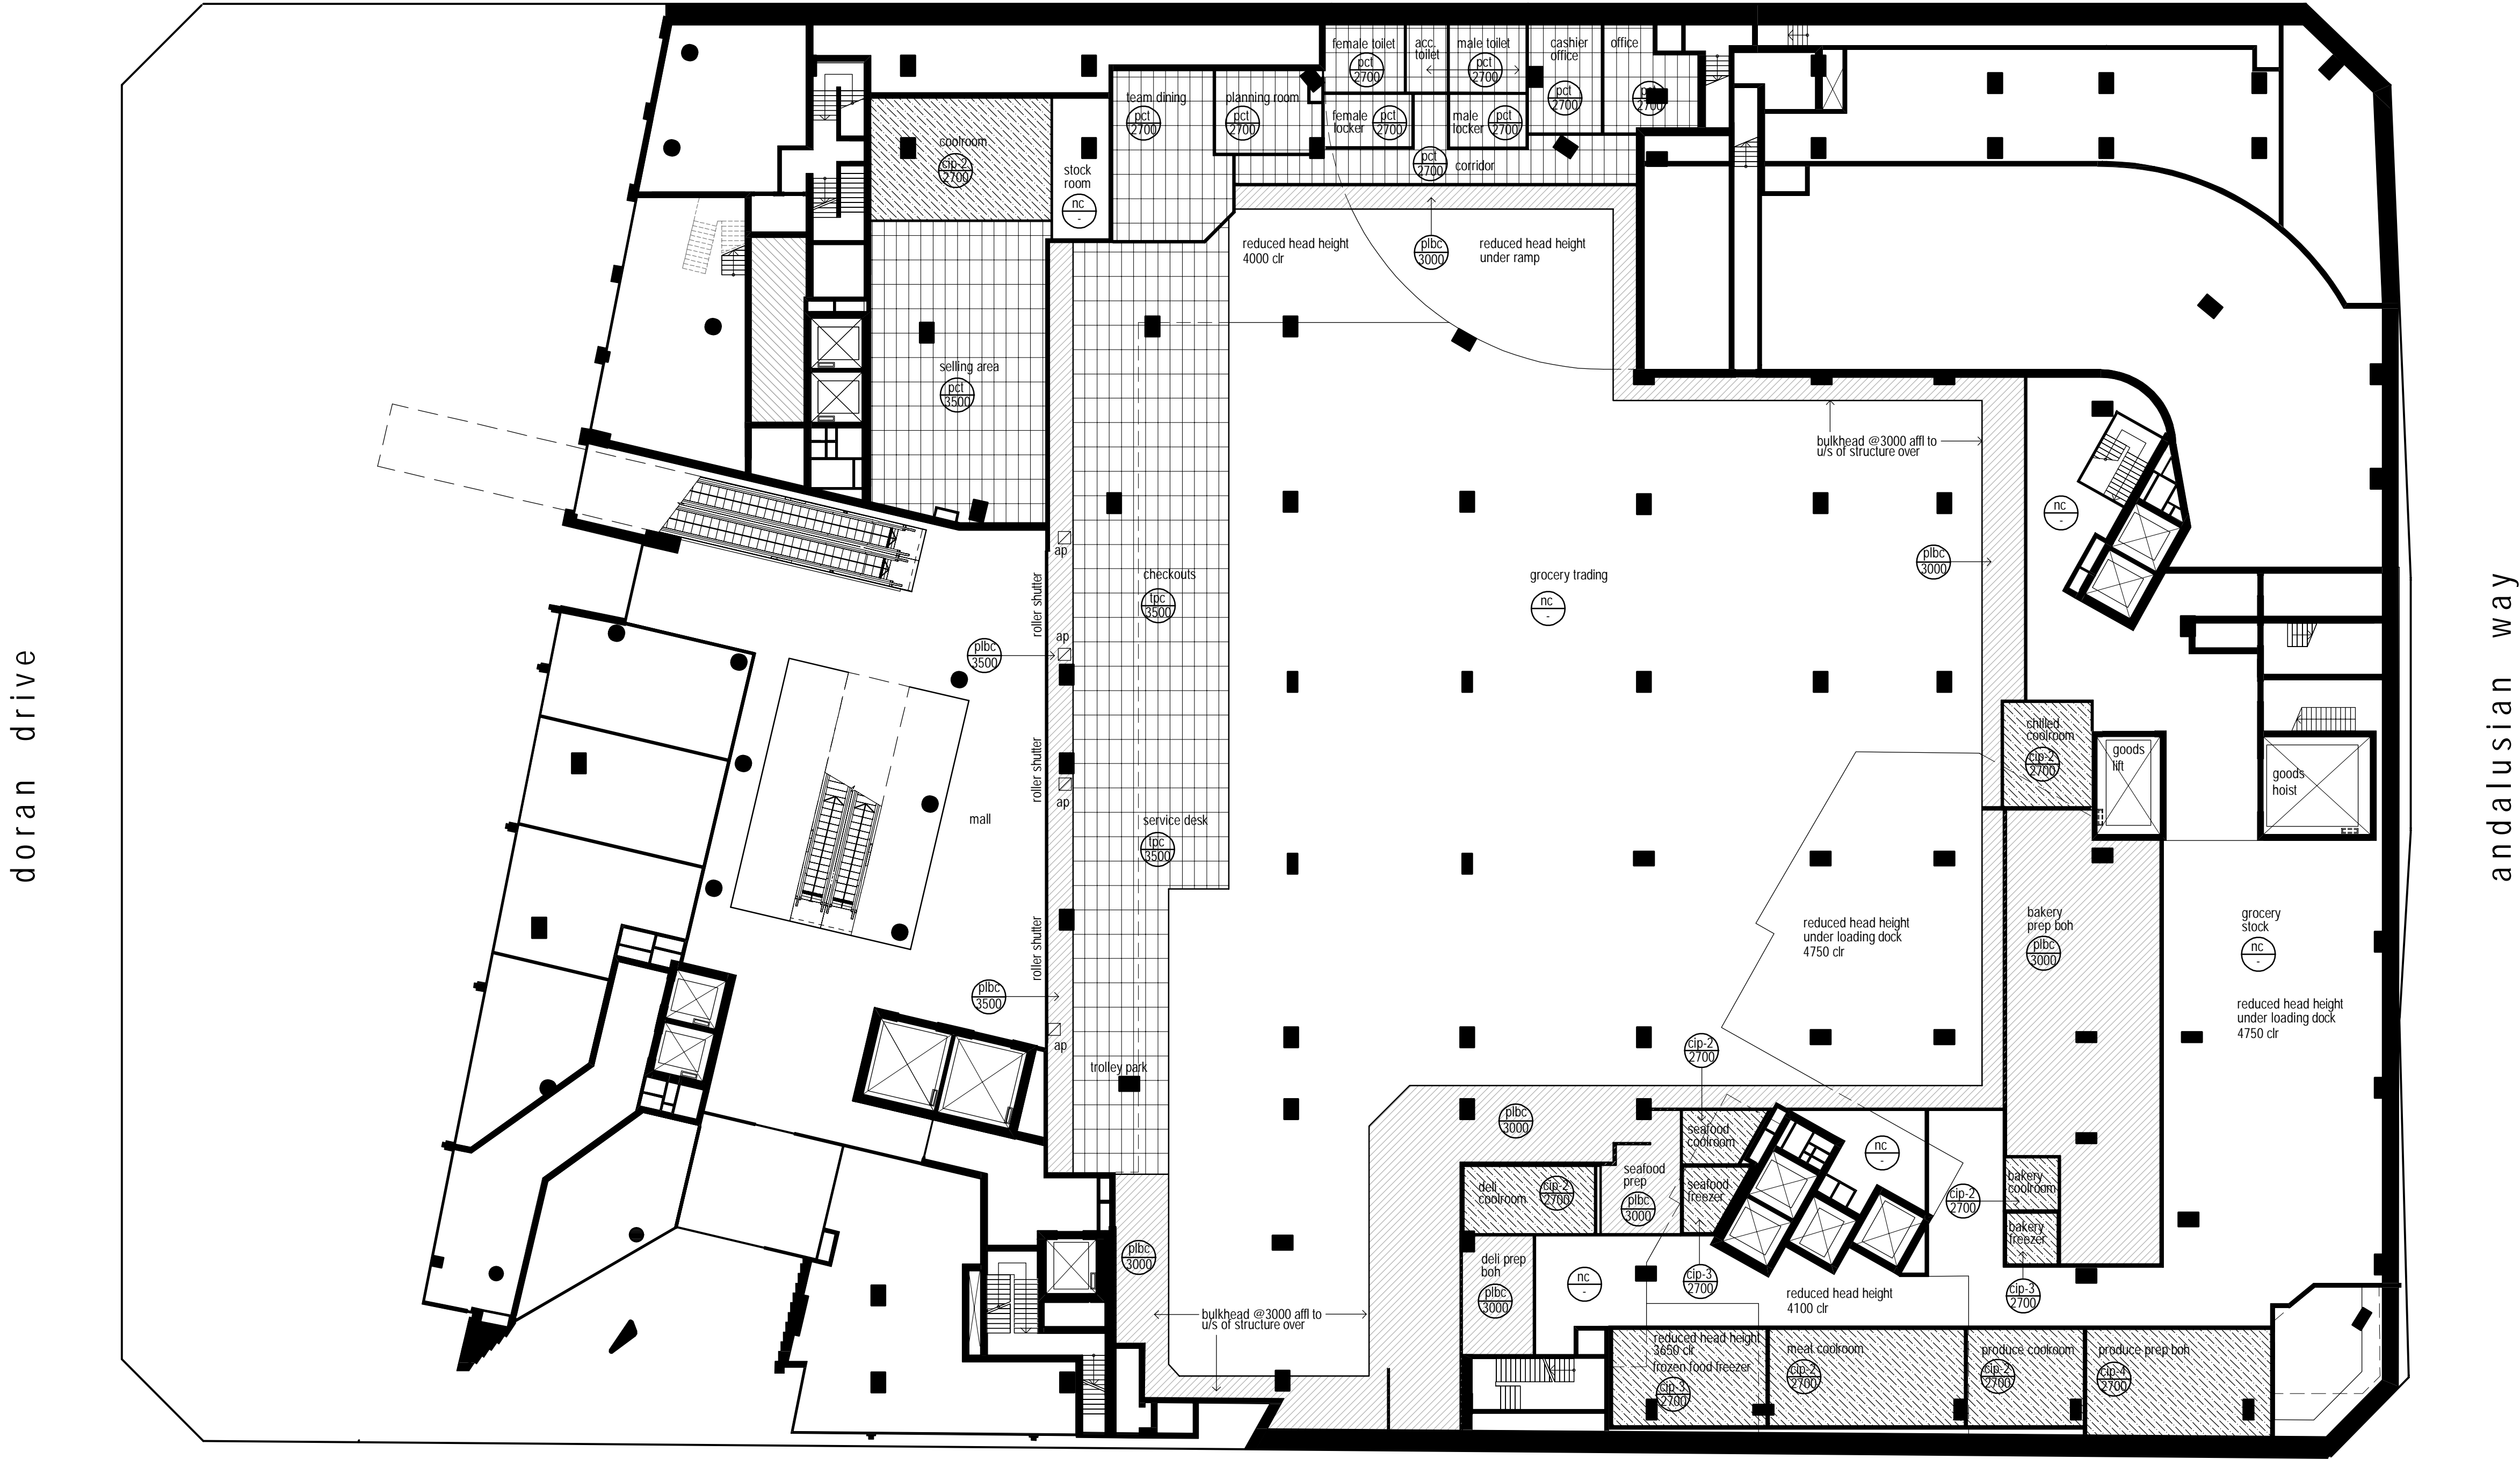


doran drive

andalusian way


mandala parade

REFLECTED CEILING PLAN
PROPOSED SUPERMARKET
DORAN DRIVE PRECINCT
DORAN DRIVE, CASTLE HILL NSW 2154
FOR DEICORP PROJECTS (SHOWGROUND) PTY LTD
21021 DA 1.04 D

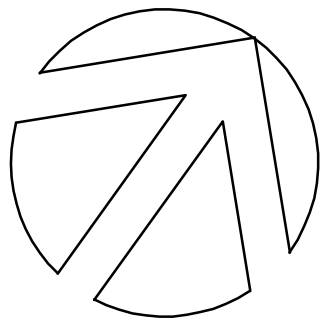


verify all dimensions on site prior to commencement of work
figured dimensions to be taken in preference to scaling

amendments			
issue	details	by	date
a	issue for information	GLA	09/06/2021
b	issue for information	GLA	02/07/2021
c	issue for da	GLA	08/07/2021

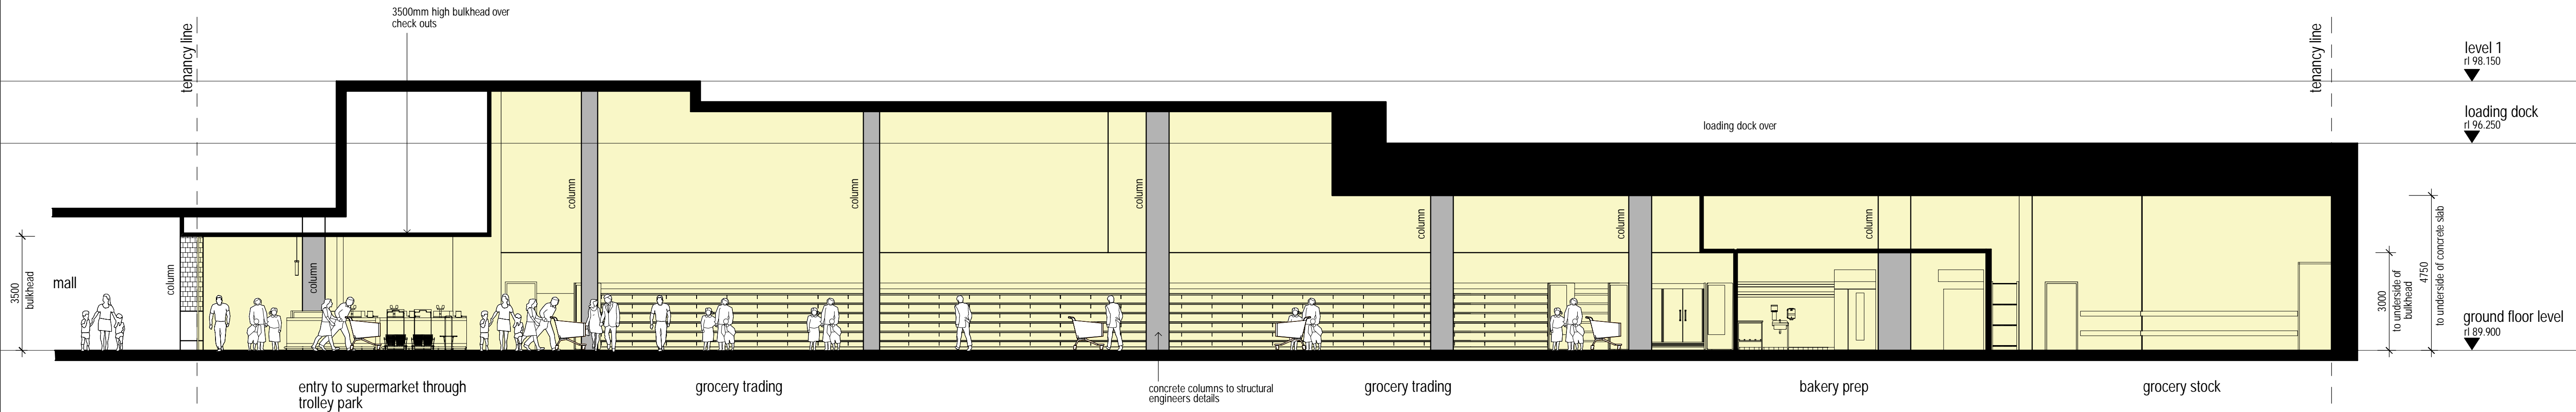

1 internal elevation
supermarket scale 1:100

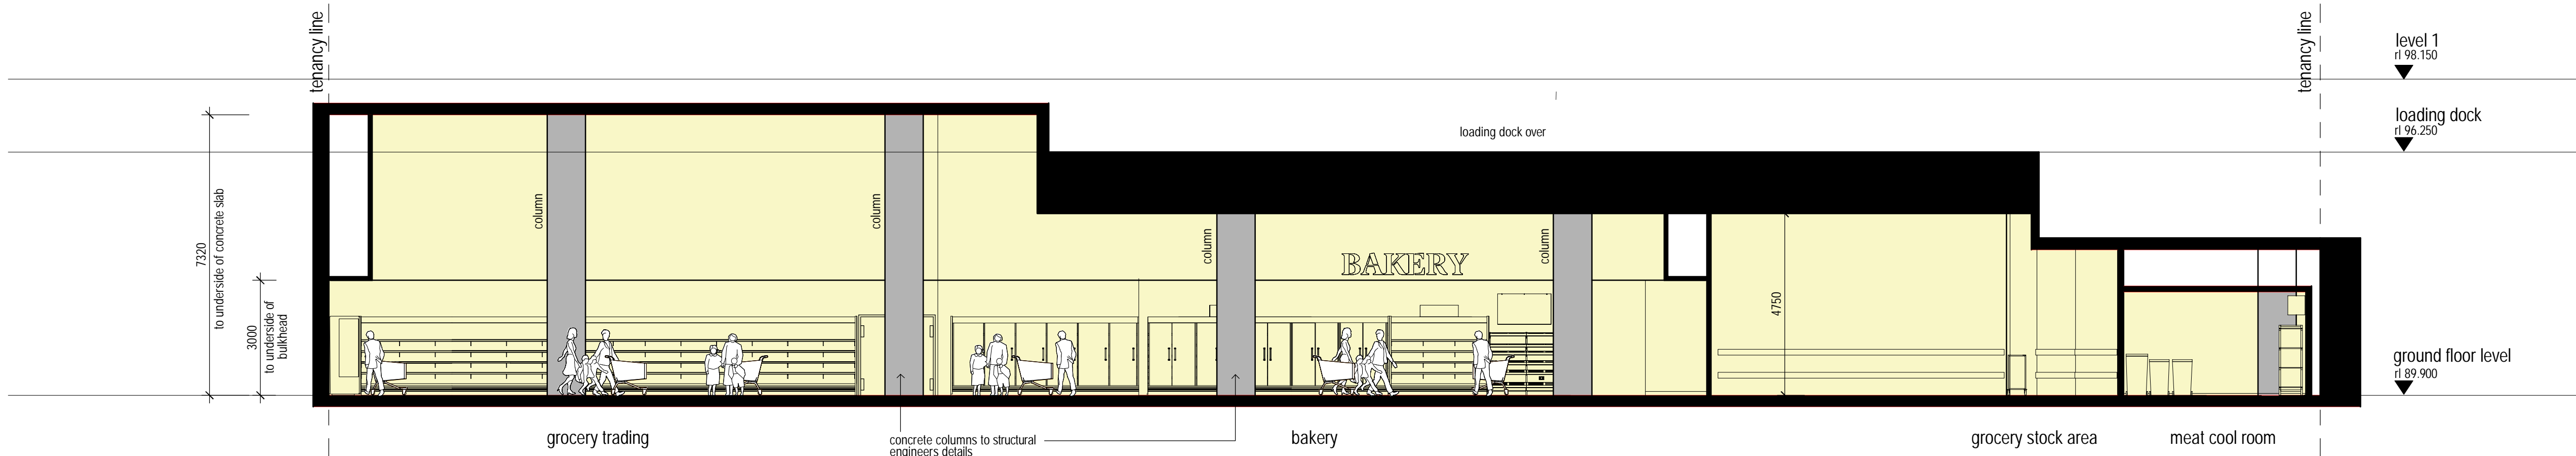


2 internal elevation
supermarket scale 1:100


INTERNAL ELEVATIONS
PROPOSED SUPERMARKET
DORAN DRIVE PRECINCT
DORAN DRIVE, CASTLE HILL NSW 2154
FOR DEICORP PROJECTS (SHOWGROUND) PTY LTD
21021 DA 1.05 C

verify all dimensions on site prior to commencement of work
figured dimensions to be taken in preference to scaling

amendments			
issue	details	by	date
a	issue for information	GLA	09/06/2021
b	issue for information	GLA	02/07/2021
c	issue for da	GLA	08/07/2021

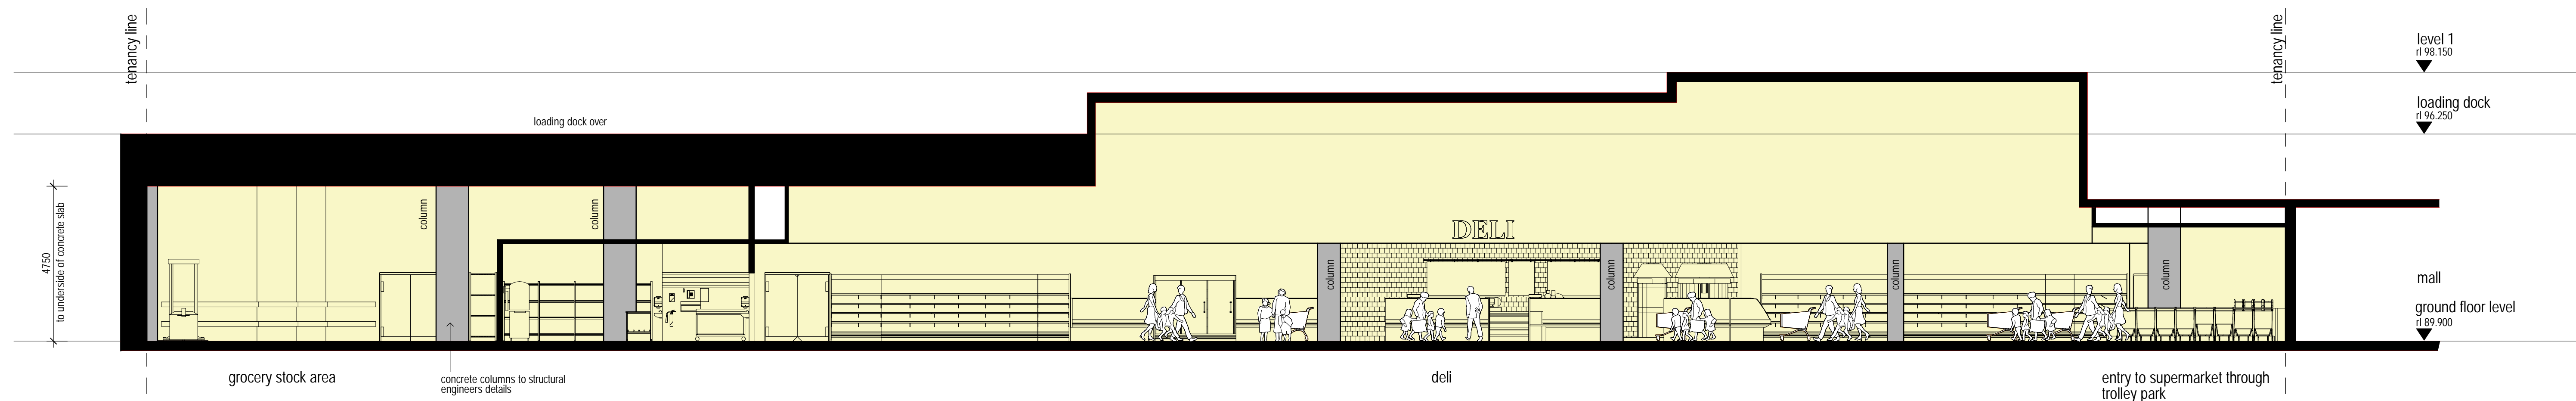

3 internal elevation
supermarket scale 1:100

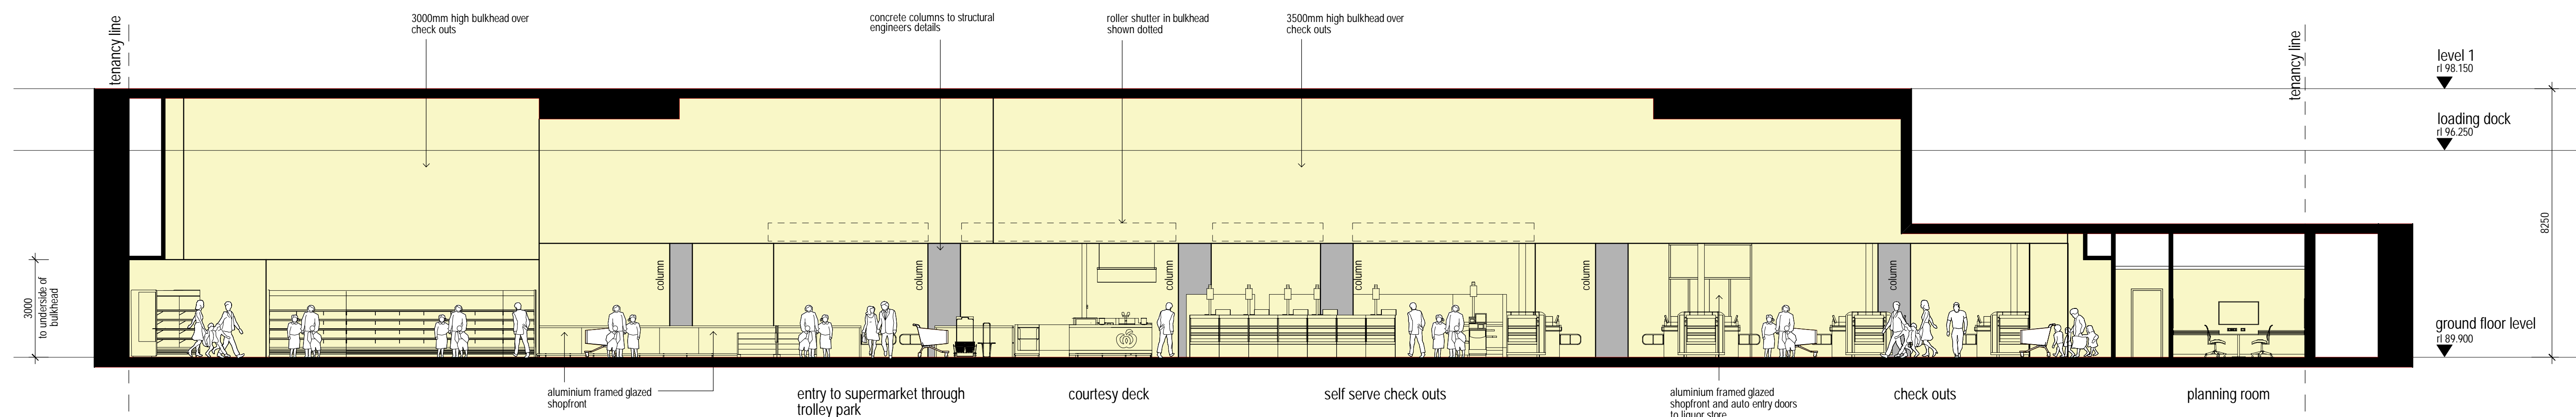


4 internal elevation
supermarket scale 1:100

INTERNAL ELEVATIONS
PROPOSED SUPERMARKET
DORAN DRIVE PRECINCT
DORAN DRIVE, CASTLE HILL NSW 2154
FOR DEICORP PROJECTS (SHOWGROUND) PTY LTD
21021 DA 1.06 C




verify all dimensions on site prior to commencement of work
figured dimensions to be taken in preference to scaling


amendments			
issue	details	by	date
a	issue for information	GLA	09/06/2021
b	issue for information	GLA	02/07/2021
c	issue for da	GLA	08/07/2021

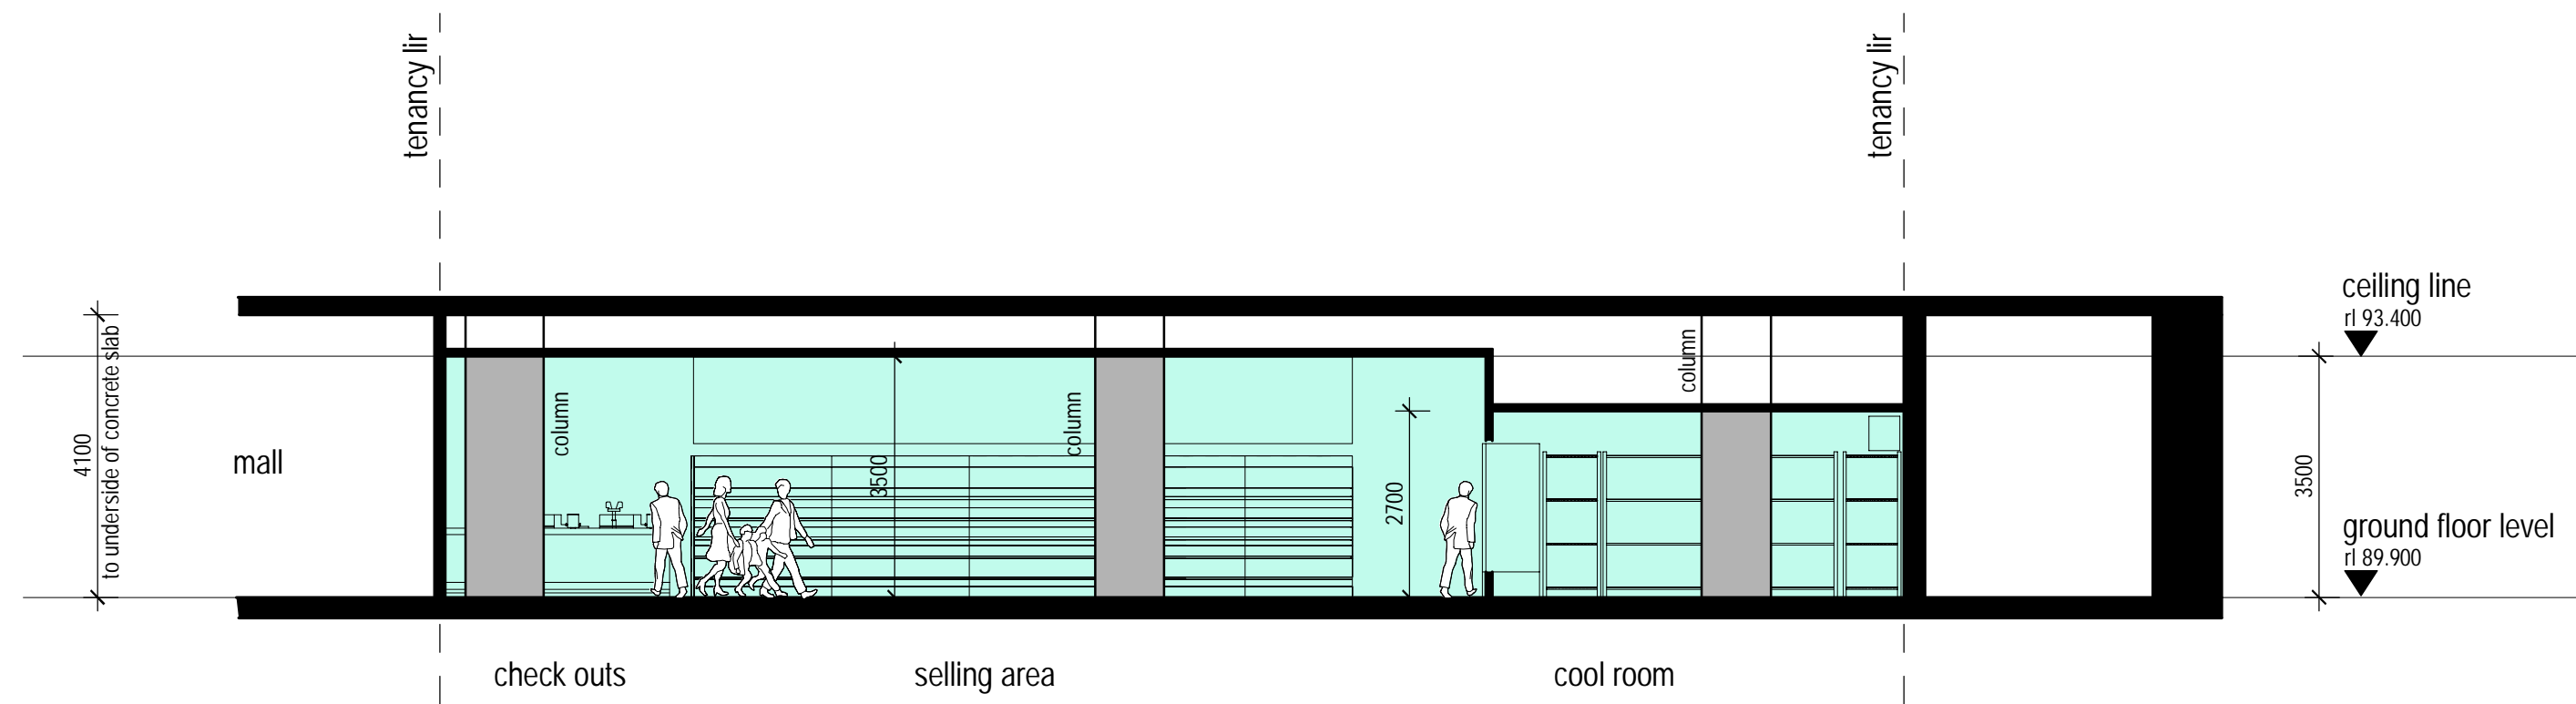


5 internal elevation
liquor store scale 1:100

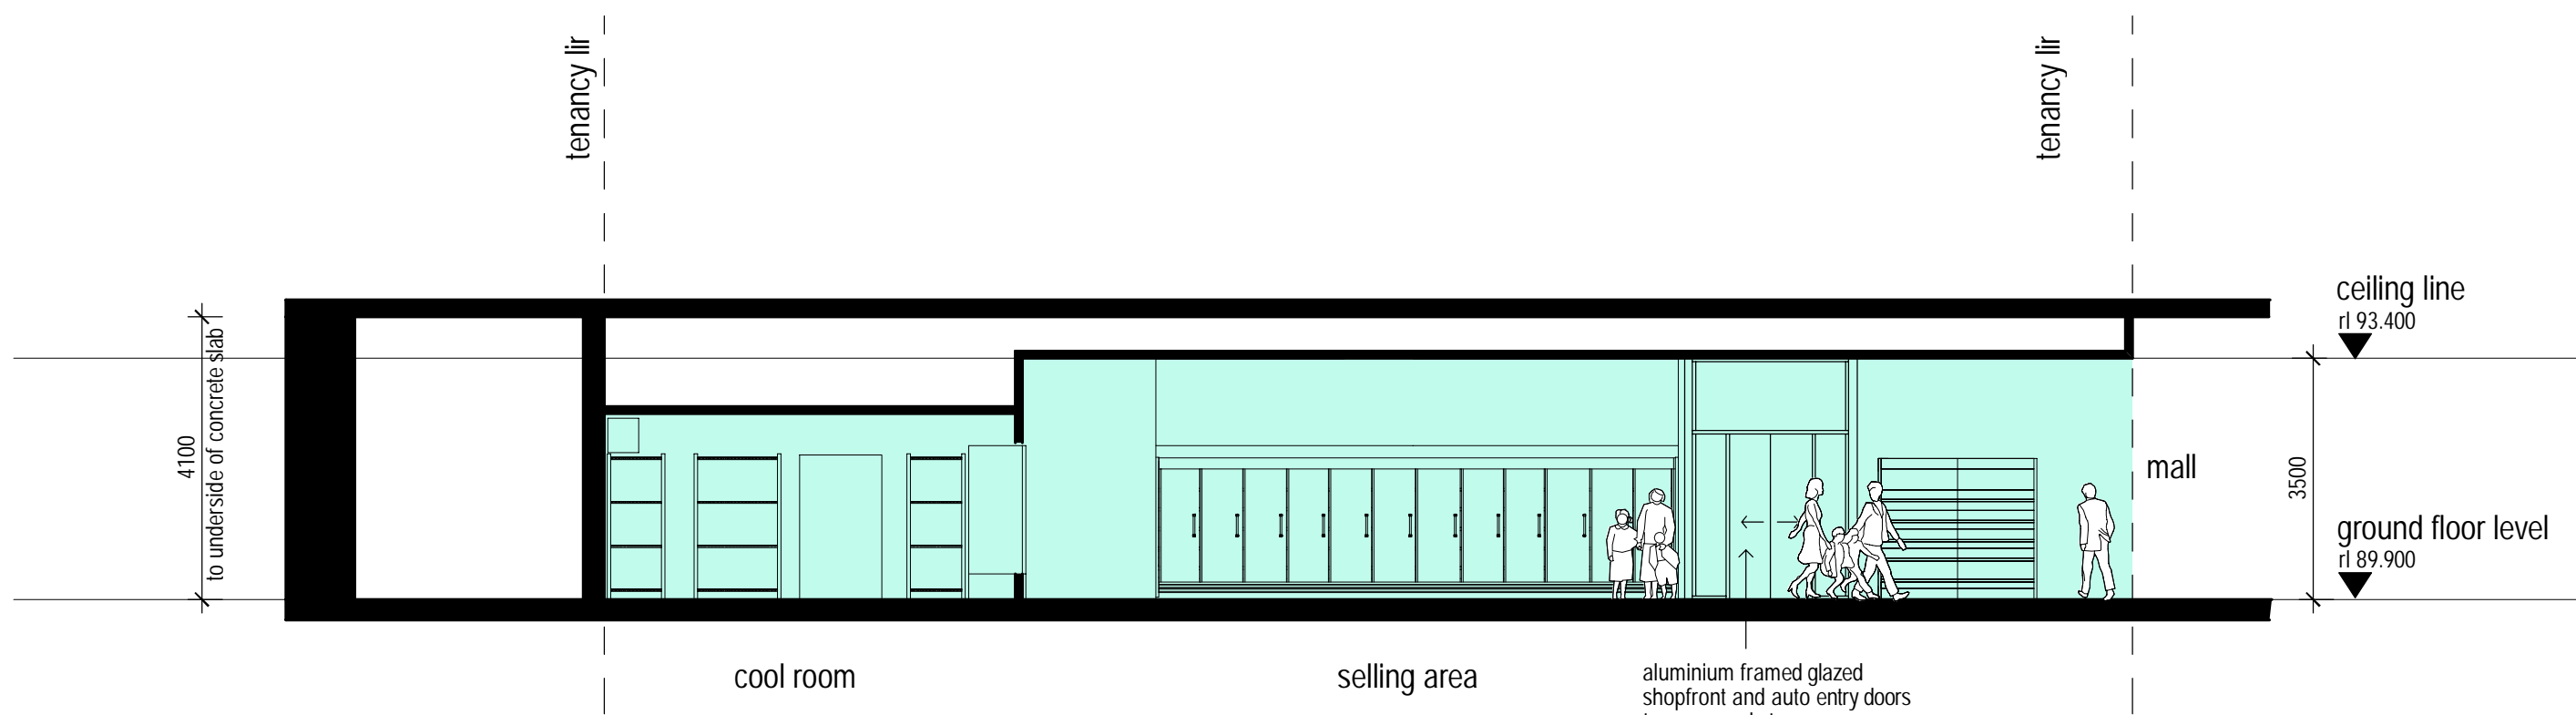


7 internal elevation
liquor store scale 1:100

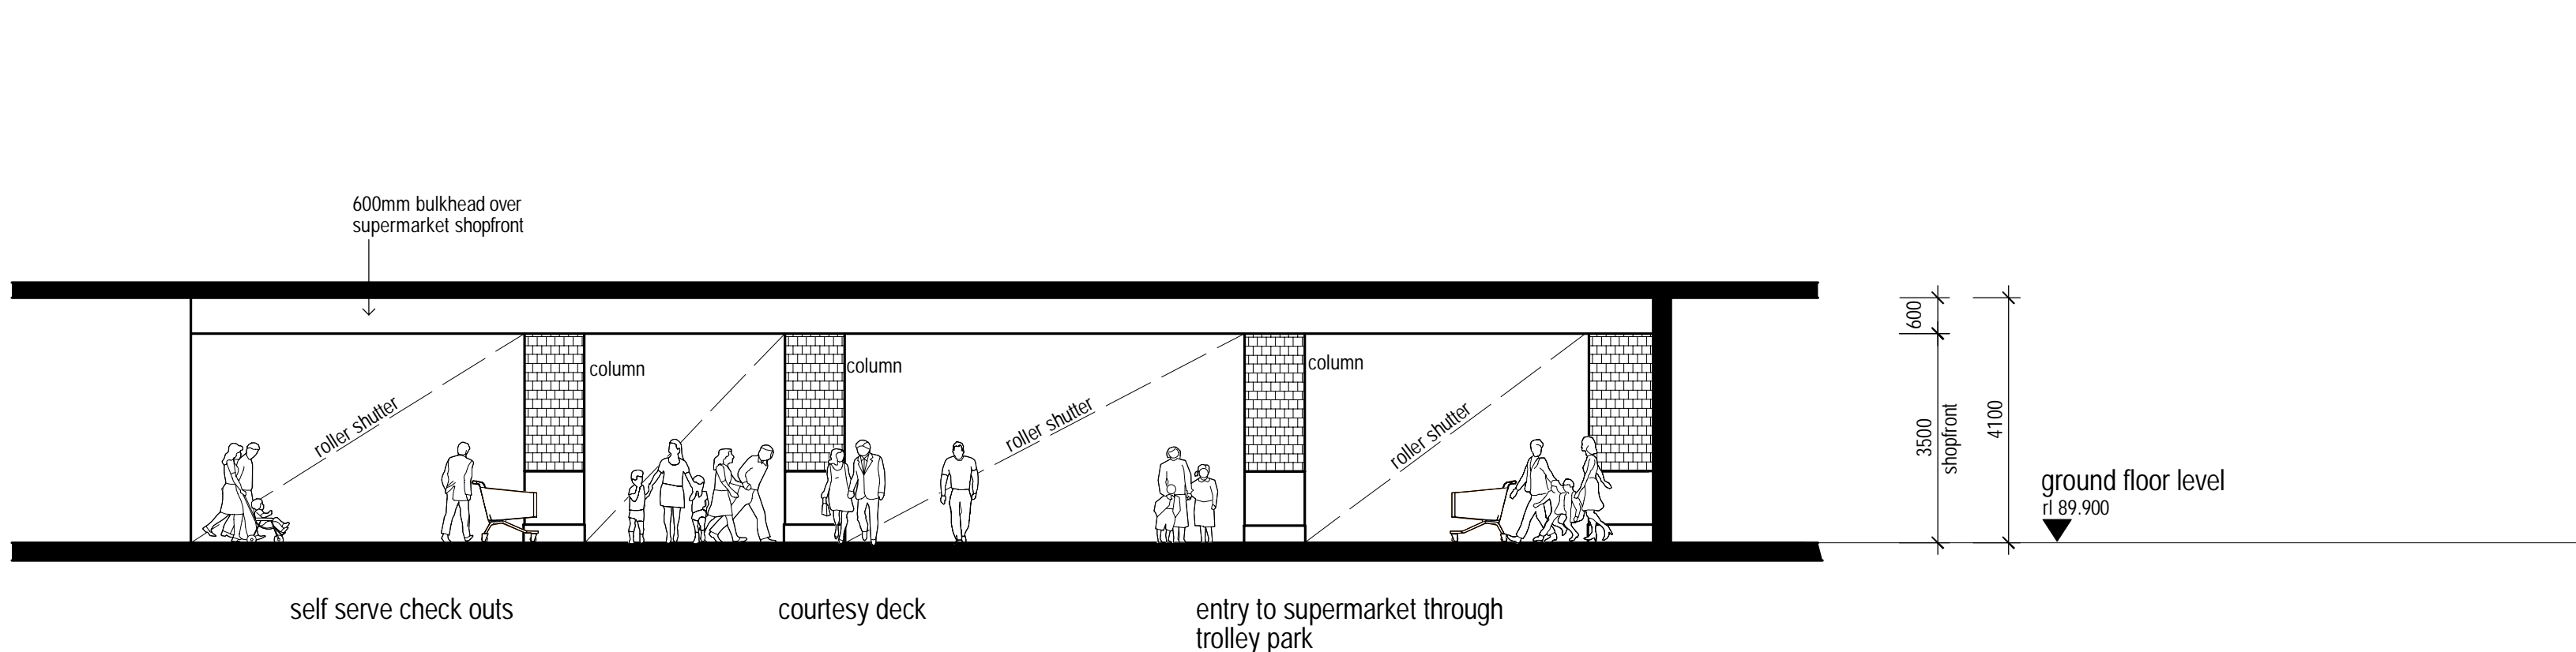


9 supermarket shopfront
scale 1:100

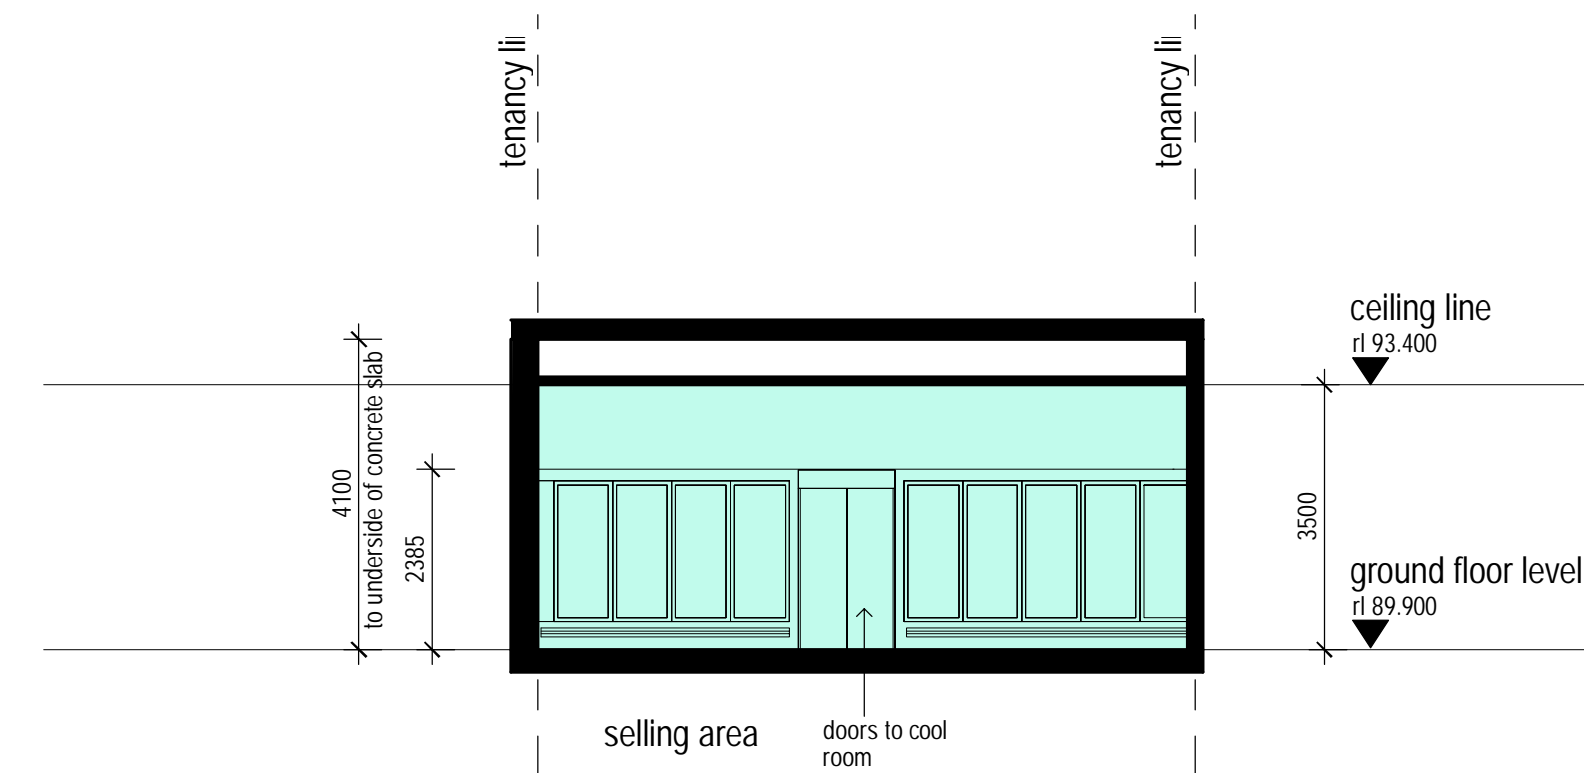

6 internal elevation
liquor store scale 1:100

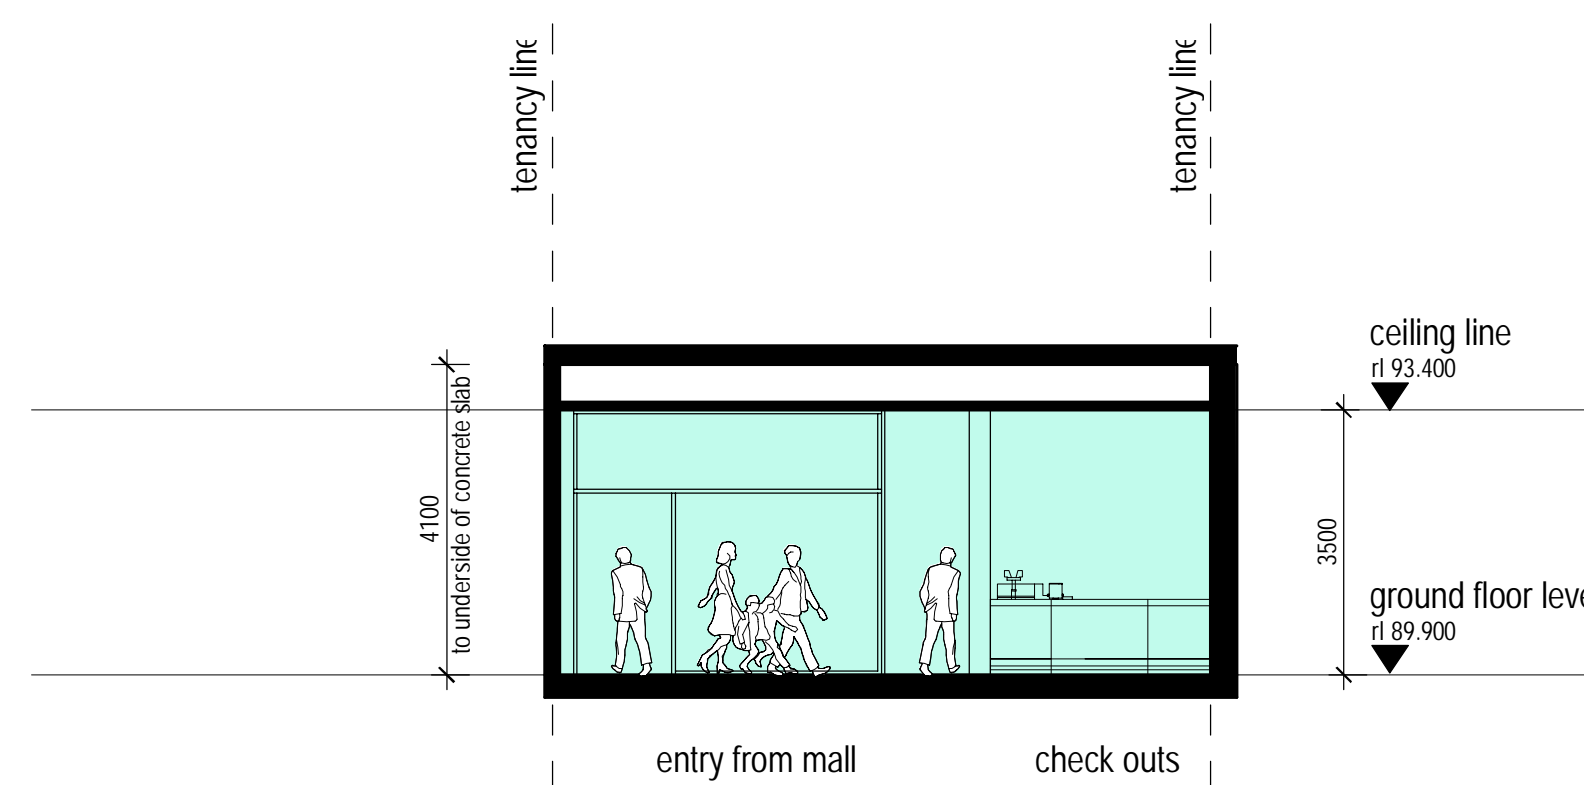

8 internal elevation
liquor store scale 1:100

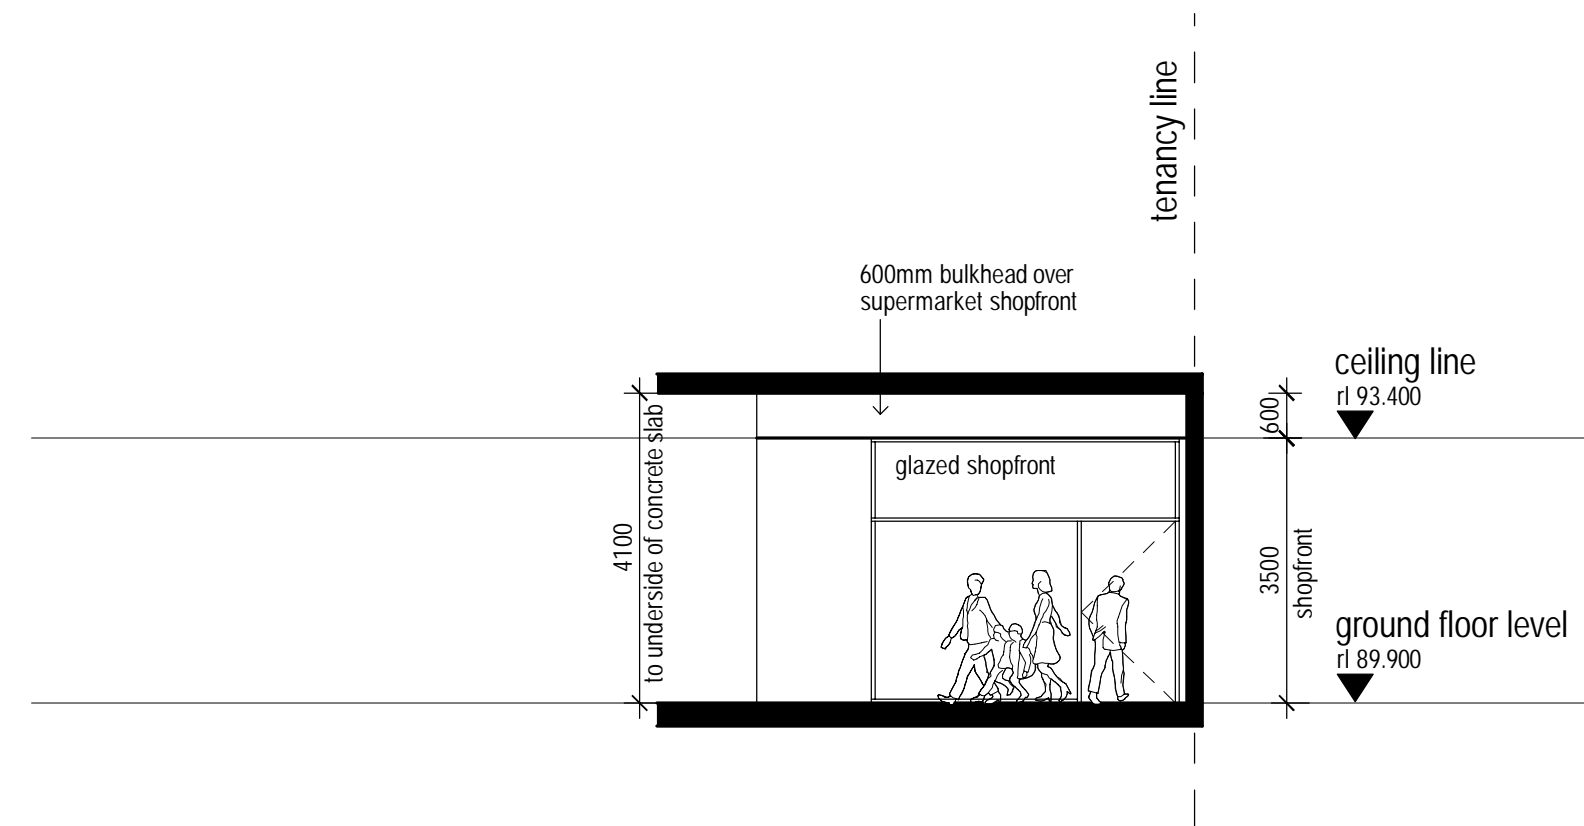

10 liquor shopfront
scale 1:100

INTERNAL ELEVATIONS
PROPOSED SUPERMARKET
DORAN DRIVE PRECINCT
DORAN DRIVE, CASTLE HILL NSW 2154
FOR DEICORP PROJECTS (SHOWGROUND) PTY LTD
21021 DA 1.07 C