


Notes
 The information contained in this document is copyright and may not be used or reproduced for any other project or purpose.
 Verify all dimensions and levels on site and report any discrepancies to dwp for direction prior to the commencement of work.
 Drawings are to be read in conjunction with all other contract documents.
 Use figured dimensions only. Do not scale from drawings. dwp cannot guarantee the accuracy of content and format for copies of drawings issued electronically. The completion of the Issue Details Checked and Authorised section (confirmation of the status of the drawing). The drawing shall not be used for construction unless endorsed 'For Construction' and authorised for issue.
 © dwp Australia Pty Ltd
 Registered Business Name: dwp Australia ABN 37 169 328 018
 David Rose Nominated Architect NSW 488 4882
 © Copyright 2011 dwp.
 ALL RIGHTS RESERVED.
 Reproduction prohibited unless authorised in writing by dwp.

LEGEND

- TO BE DEMOLISHED
- WATER/POND
- HERITAGE LISTED WALLS TO BE RETAINED AND PROTECTED
- HERITAGE LISTED VEGETATION TO BE RETAINED AND PROTECTED
- EXHIBITS
- LT LIGHTS
- FH FIRE HYDRANT
- SP SPEAKER

- HERITAGE LISTED TREES TO BE RETAINED
- TREES TO BE RETAINED
- TREES TO BE REMOVED

NOTE:
 REFER TO LANDSCAPE ARCHITECT'S DRAWINGS AND ARBORIST REPORT FOR ALL RETAINED, DEMOLISHED AND RELOCATED TREES

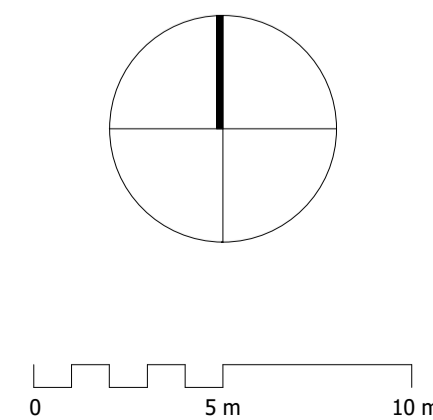



SCHEMATIC DESIGN


NOT TO BE USED DURING CONSTRUCTION

Issue	Description	Date	Chk	Auth
A	FOR COORDINATION	14.05.2021	CB	KD
B	FOR CLIENT REVIEW	21.05.2021	CB	KD
C	FOR CLIENT REVIEW	27.05.2021	CB	KD
D	FOR CLIENT REVIEW	11.06.2021	CB	KD
E	FOR DEVELOPMENT APPLICATION SUBMISSION	23.06.2021	CB	KD

Architect/ Designer
dwp
 www.dwp.com
 Client
TARONGA ZOO
 Location
 Bradleys Head Road, Mosman

Project
 TARONGA ZOO
 REPTILE + AMPHIBIAN CONSERVATION CENTRE
 Drawing
SITE PLAN - EXISTING / DEMOLITION
 Scale (A1)
 1 : 200
 Date Printed
 6/23/2021 2:18:42 PM



Project Number
RACC 20-0527
 Drawing Number
AA0100
 Issue
E
 

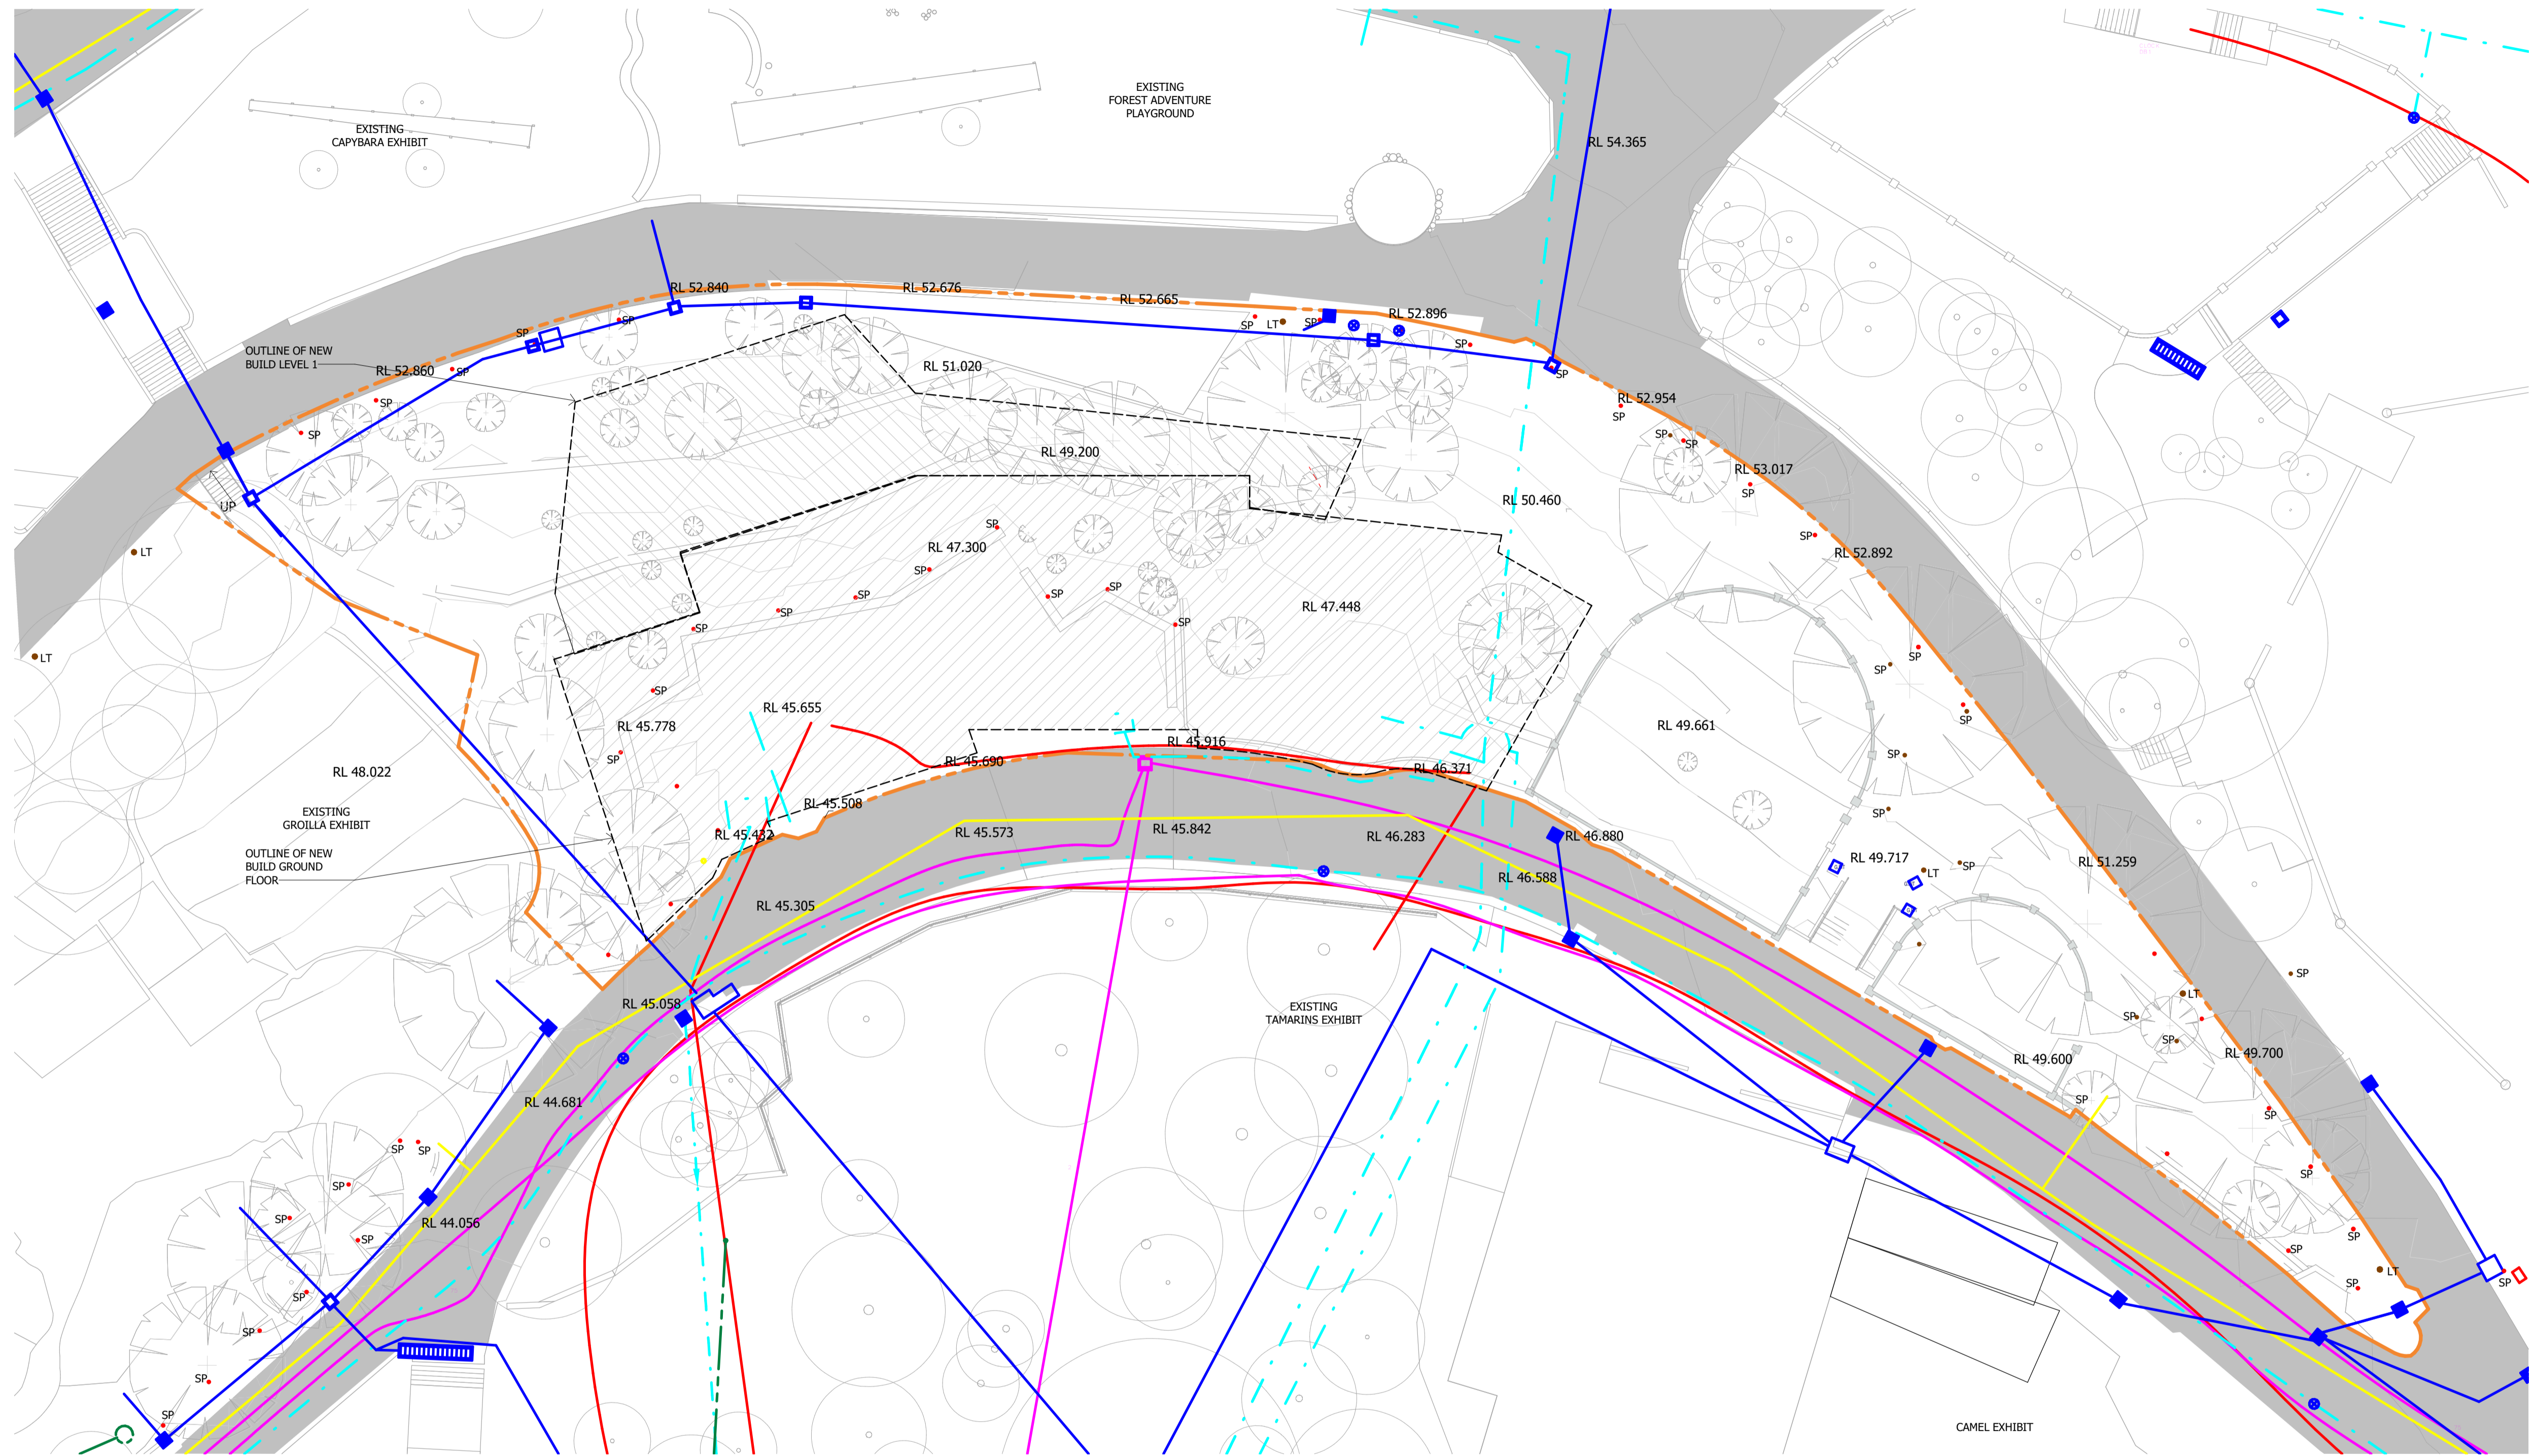

Notes
 The information contained in this document is copyright and may not be used or reproduced for any other project or purpose.
 Verify all dimensions and levels on site and report any discrepancies to dwp for direction prior to the commencement of work.
 Drawings are to be read in conjunction with all other contract documents.
 Use figured dimensions only. Do not scale from drawings.
 dwp cannot guarantee the accuracy of content and format for copies of drawings issued electronically. The completion of the Issue Details Checked and Authorised section is confirmation of the status of the drawing. The drawing shall not be used for construction unless endorsed 'For Construction' and authorised for issue.
 © dwp Australia Pty Ltd
 Registered Business Name dwp Australia ABN 37 169 328 018
 David Rose Nominated Architect NSW ARB 4882
 © Copyright 2011 dwp.
 ALL RIGHTS RESERVED.
 Reproduction prohibited unless authorised in writing by dwp.

LEGEND

- TO BE DEMOLISHED
- ELECTRICAL
- LIGHTINGS
- GAS
- WATER
- DRAINAGE
- SEWER
- COMM
- FIRE
- LT LIGHTS
- FH FIRE HYDRANT
- SP SPEAKER

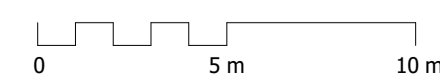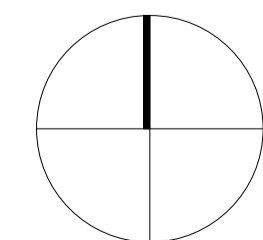

SCHEMATIC DESIGN

NOT TO BE USED DURING CONSTRUCTION

Issue	Description	Date	Chk	Auth
A	FOR CLIENT REVIEW	11.06.2021	CB	KD
B	FOR DEVELOPMENT APPLICATION SUBMISSION	23.06.2021	CB	KD

Architect/ Designer
dwp
 www.dwp.com
 Client
TARONGA ZOO
 Location
 Bradleys Head Road, Mosman

Project
TARONGA ZOO
REPTILE + AMPHIBIAN CONSERVATION CENTRE
 Drawing
SITE PLAN - EXISTING SERVICES
 Scale (A1)
 1 : 200
 Date Printed
 6/23/2021 2:20:27 PM

Project Number
RACC 20-0527
 Drawing Number
AA0101
 Issue
B





AREA ANALYSIS + CIRCULATION
1 : 300


Notes
The information contained in this document is copyright and may not be used or reproduced for any other project or purpose.
Verify all dimensions and levels on site and report any discrepancies to dwp for direction prior to the commencement of work.
Drawings are to be read in conjunction with all other contract documents.
Use figured dimensions only. Do not scale from drawings.
dwp cannot guarantee the accuracy of content and format for copies of drawings issued electronically. The completion of the Issue Details Checked and Authorised section is confirmation of the status of the drawing. The drawing shall not be used for construction unless endorsed 'For Construction' and authorised for issue.
© dwp Australia Pty Ltd
Registered Business Name: dwp Australia ABN 37 169 328 018
David Rose Nominated Architect NSW ARB 4882
© Copyright 2011 dwp.
ALL RIGHTS RESERVED.
Reproduction prohibited unless authorised in writing by dwp.

LEGEND

- TARONGA PROPOSED DEVELOPMENT SITE
- PRIMARY PEDESTRIAN CIRCULATION
- SECONDARY PEDESTRIAN CIRCULATION
- STAFF PEDESTRIAN ACCESS
- STAFF VEHICLE ACCESS
- SKYRAIL

- EXISTING BUILDING
- EXISTING BUILDINGS DEMOLISHED OR RELOCATED
- EXHIBITS
- LANDSCAPE
- WATER/ POND
- STAGE 1 PROPOSED DEVELOPMENT SITE

- ⚡ HEAVY PEDESTRIAN ACTIVITY
- 🍴 CAFE
- 🏠 ACCOMMODATION
- 🐘 EXHIBIT
- 🚢 FERRY
- 🛖 PICNIC AREA
- 🚻 W.C.
- P PARKING

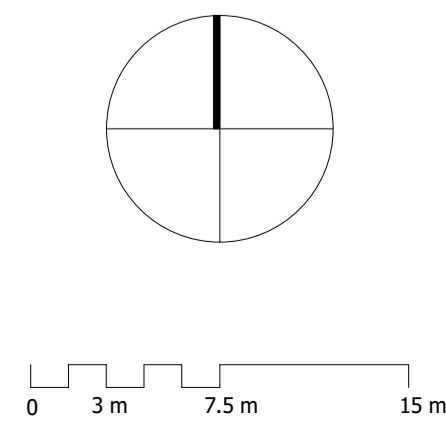

SCHEMATIC DESIGN

NOT TO BE USED DURING CONSTRUCTION

Issue	Description	Date	Chk	Auth
A	FOR CLIENT REVIEW	21.05.2021	CB	KD
B	FOR CLIENT REVIEW	27.05.2021	CB	KD
C	FOR CLIENT REVIEW	11.06.2021	CB	KD
D	FOR DEVELOPMENT APPLICATION SUBMISSION	23.06.2021	CB	KD

Architect/ Designer
dwp
www.dwp.com

Client
TARONGA ZOO

Location
Bradleys Head Road, Mosman

Project
**TARONGA ZOO
REPTILE + AMPHIBIAN CONSERVATION
CENTRE**

Drawing
**SITE ANALYSIS DIAGRAM -
AREA ANALYSIS +
CIRCULATION**


Scale (A1)
As indicated

Date Printed
6/23/2021 2:20:34 PM

Project Number
RACC 20-0527





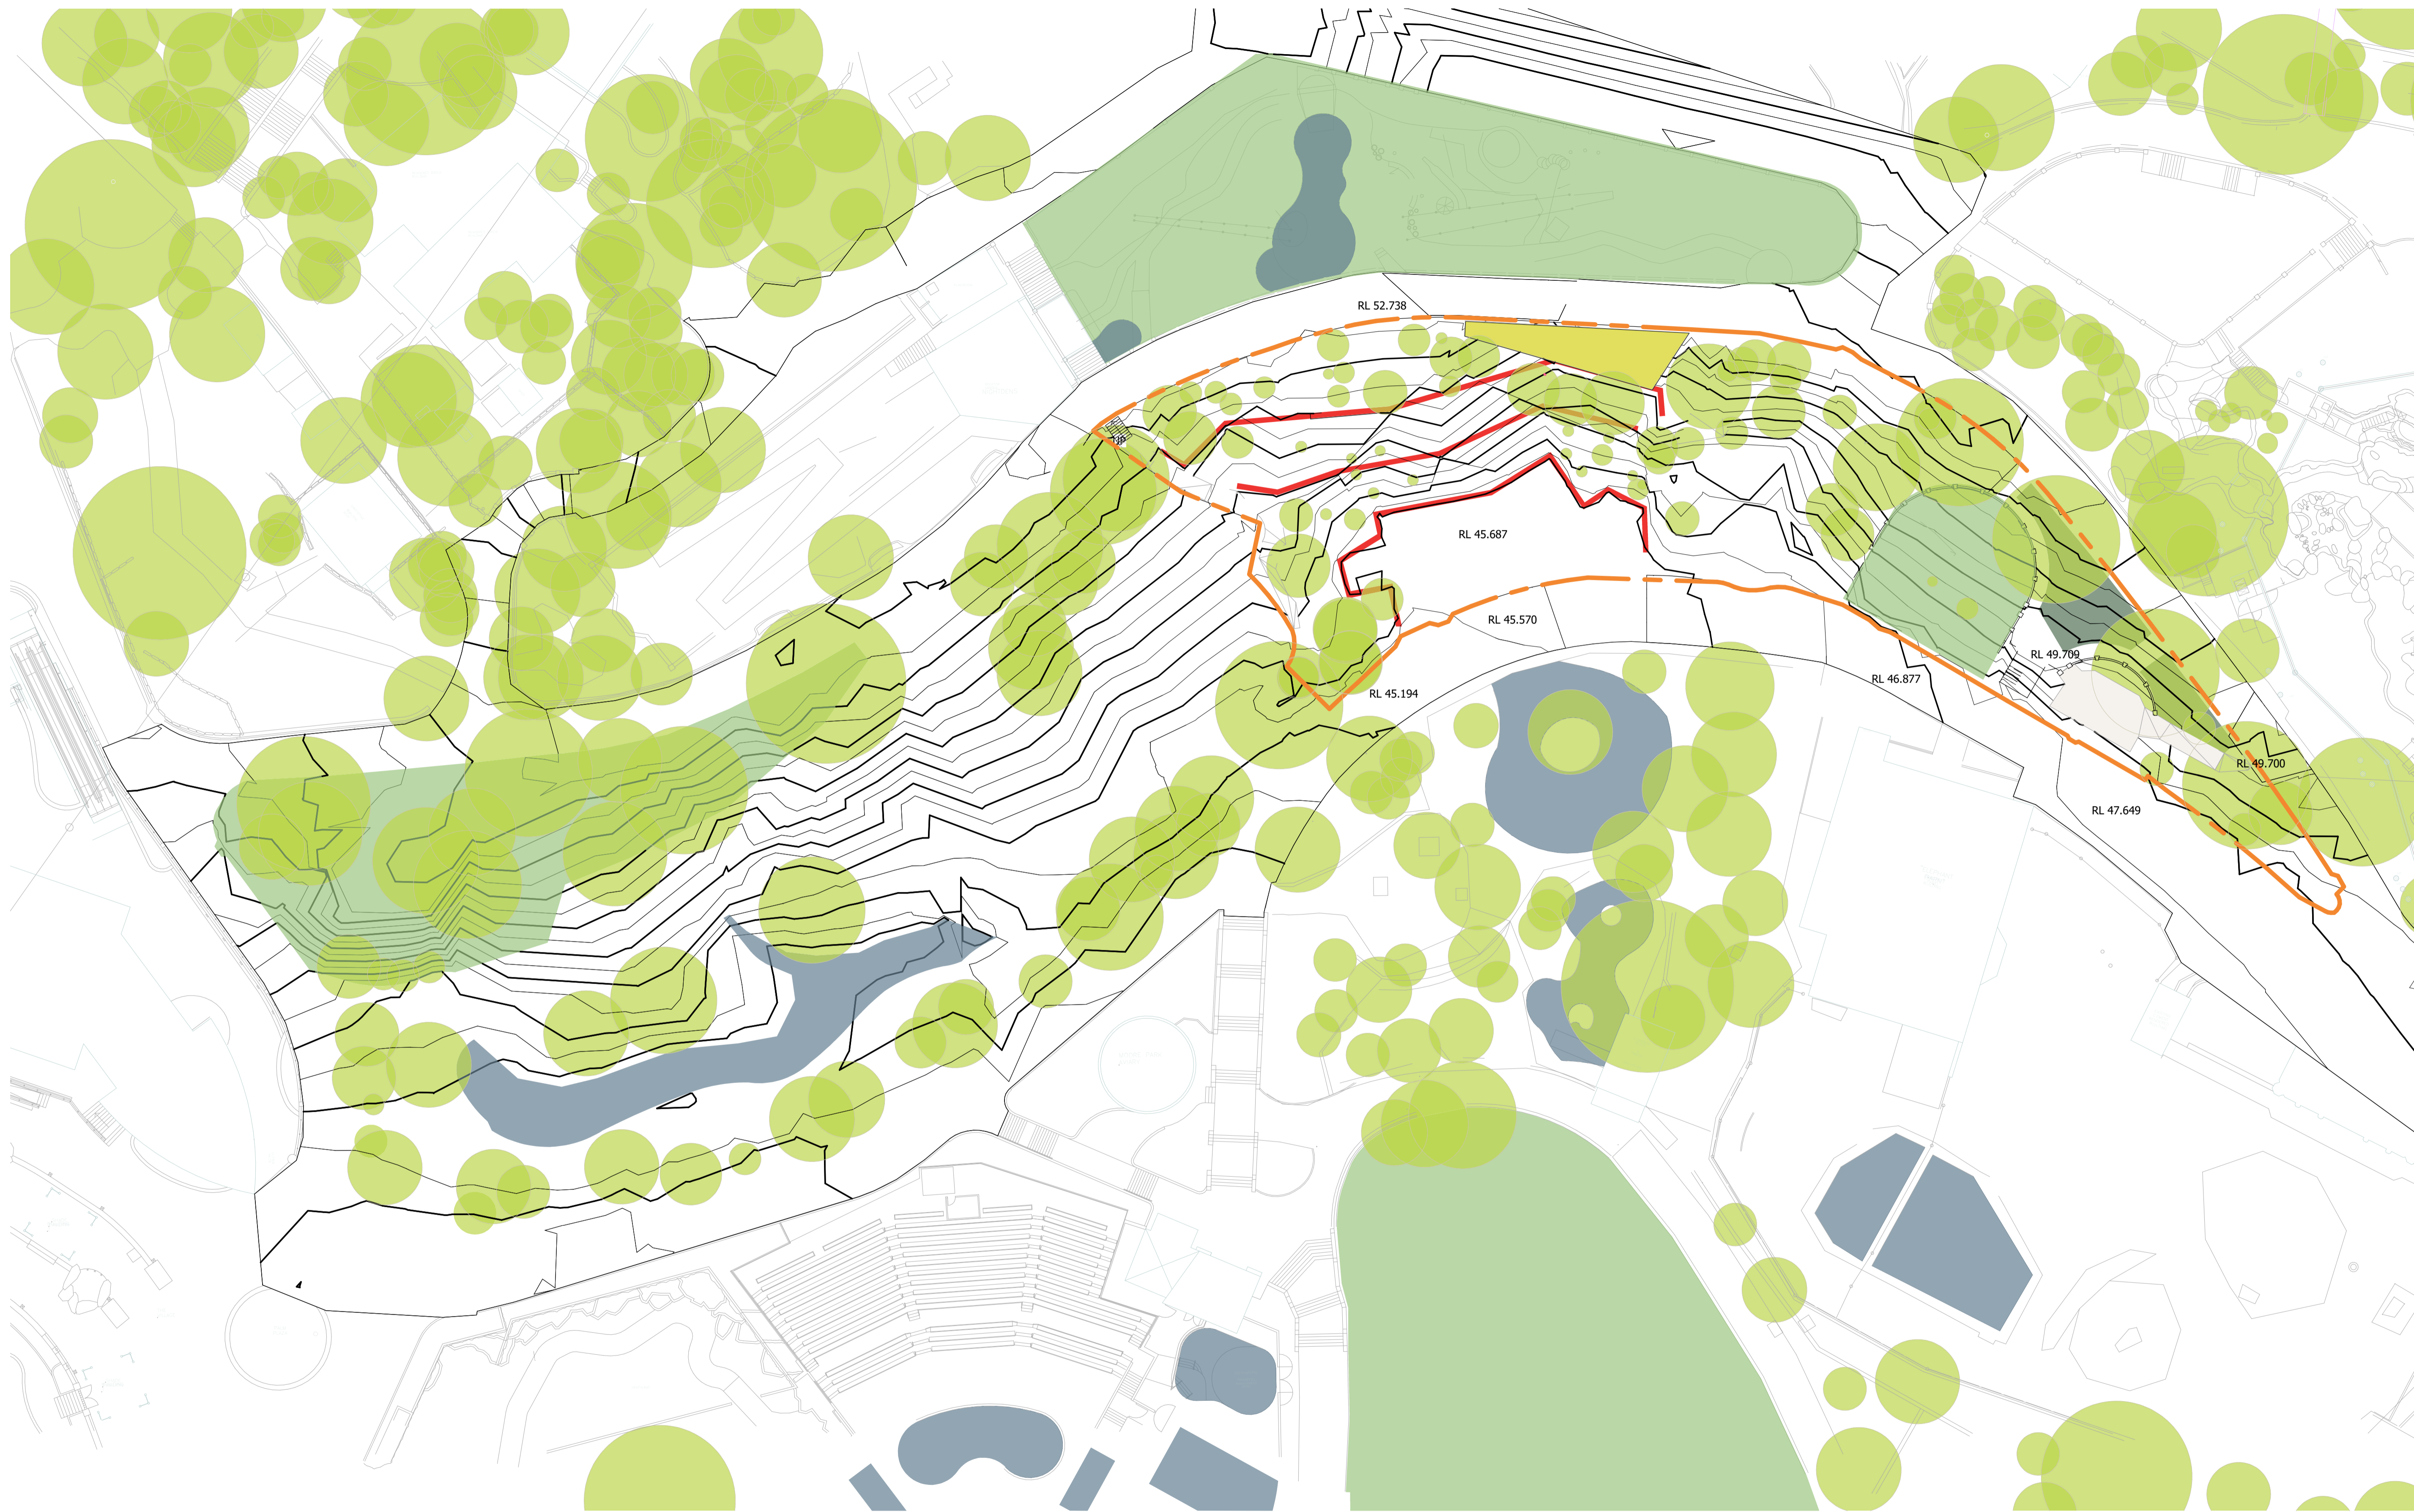

Drawing Number
AA0501



Issue
D




Notes
 The information contained in this document is copyright and may not be used or reproduced for any other project or purpose.
 Verify all dimensions and levels on site and report any discrepancies to dwp for direction prior to the commencement of work.
 Drawings are to be read in conjunction with all other contract documents.
 Use figured dimensions only. Do not scale from drawings.
 dwp cannot guarantee the accuracy of content and format for copies of drawings issued electronically. The completion of the Issue Details Checked and Authorised section is confirmation of the status of the drawing. The drawing shall not be used for construction unless endorsed 'For Construction' and authorised for issue.
 © dwp Australia Pty Ltd
 Registered Business Name dwp Australia ABN 37 169 328 018
 David Rose Nominated Architect NSW ARB 4882
 © Copyright 2011 dwp.
 ALL RIGHTS RESERVED.
 Reproduction prohibited unless authorised in writing by dwp.

LEGEND

-  TARONGA ZOO SITE BOUNDARY
-  LANDSCAPE
-  WATER/POND
-  STAGE 1 PROPOSED DEVELOPMENT SITE
-  EXISTING VIEWING PLATFORM
-  HERITAGE LISTED VEGETATION TO BE RETAINED AND PROTECTED

-  EXISTING GABION RETAINING WALL STRUCTURES
-  EXISTING TREES

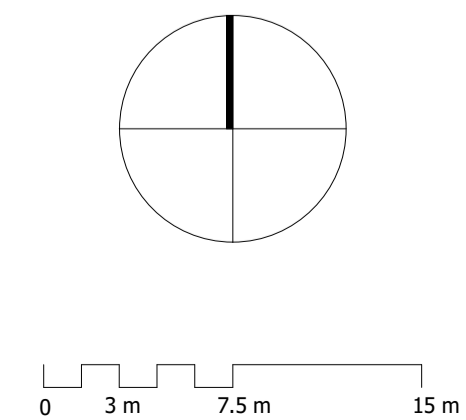



SCHEMATIC DESIGN


NOT TO BE USED DURING CONSTRUCTION

Issue	Description	Date	Chk	Auth
A	FOR CLIENT REVIEW	21.05.2021	CB	KD
B	FOR CLIENT REVIEW	27.05.2021	CB	KD
C	FOR CLIENT REVIEW	11.06.2021	CB	KD
D	FOR DEVELOPMENT APPLICATION SUBMISSION	23.06.2021	CB	KD

Architect / Designer
dwp
www.dwp.com
 Client
TARONGA ZOO
 Location
 Bradleys Head Road, Mosman

Project
**TARONGA ZOO
 REPTILE + AMPHIBIAN CONSERVATION
 CENTRE**
 Drawing
**SITE ANALYSIS DIAGRAM -
 TOPOGRAPHY + LANDSCAPE**
 Scale (A1)
 1 : 300
 Date Printed
 6/23/2021 2:20:56 PM

Project Number
RACC 20-0527
 Drawing Number
AA0502
 Issue
D
 

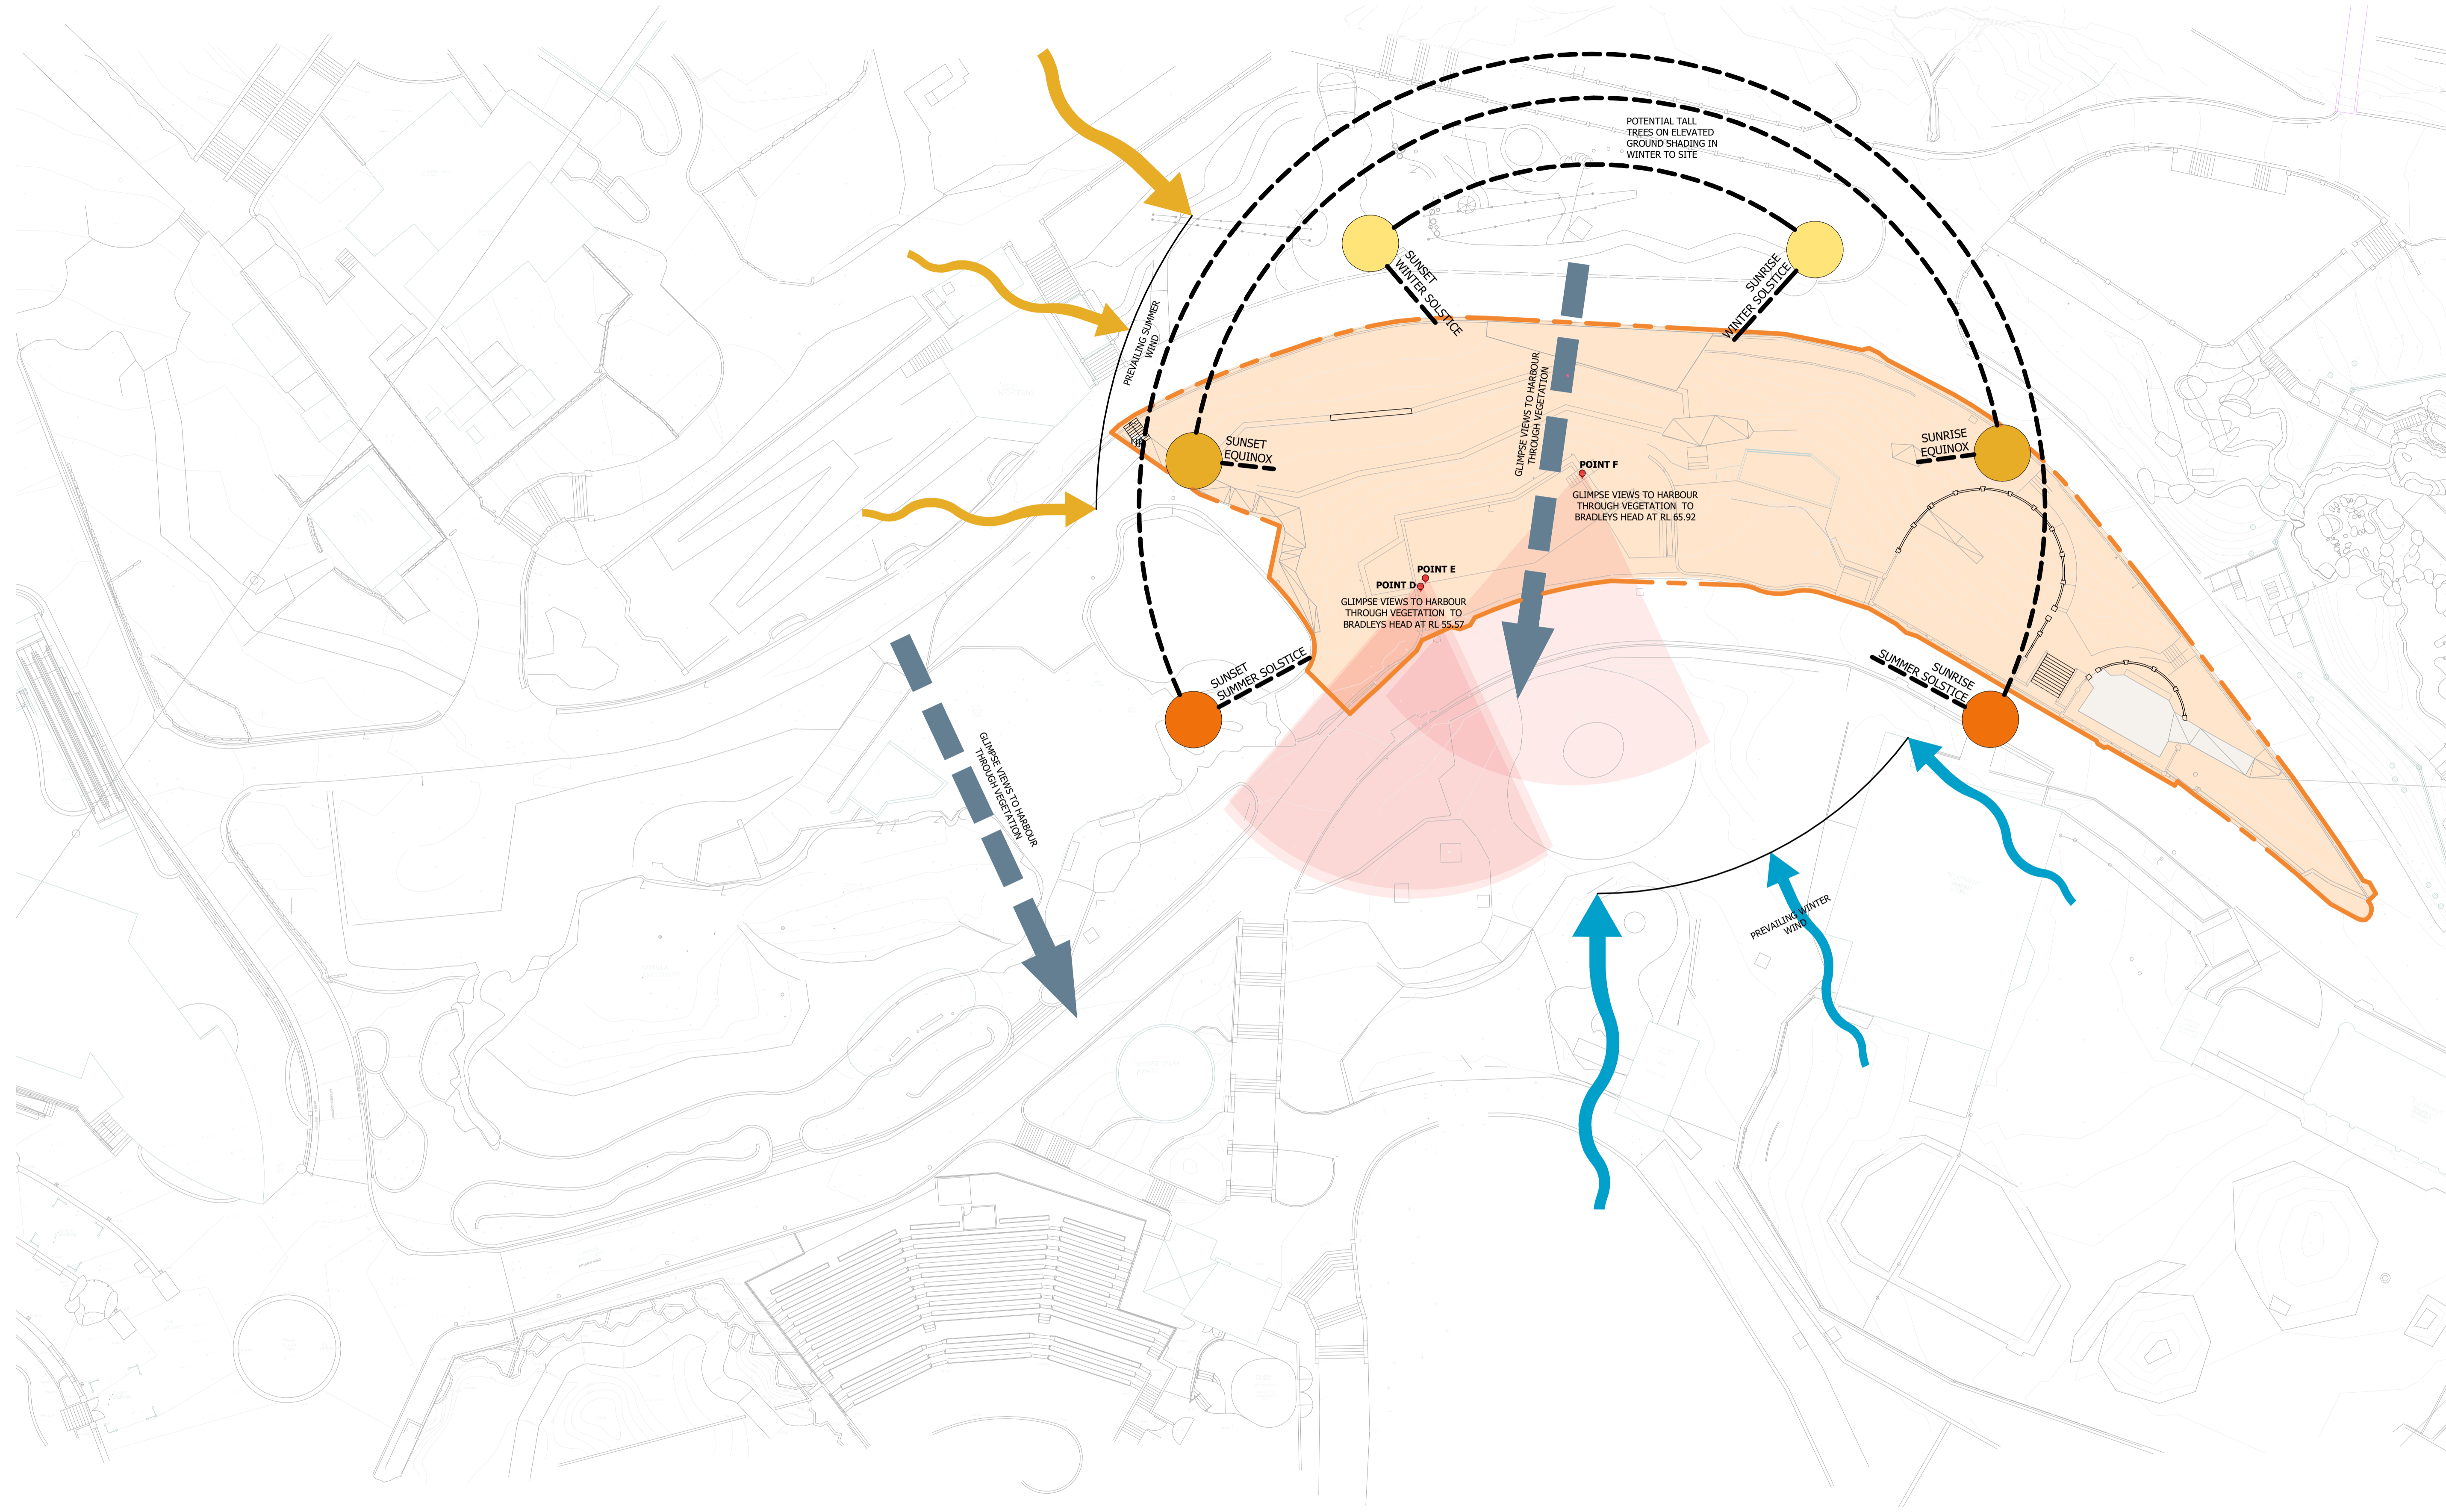

Notes
 The information contained in this document is copyright and may not be used or reproduced for any other project or purpose.
 Verify all dimensions and levels on site and report any discrepancies to dwp for direction prior to the commencement of work.
 Drawings are to be read in conjunction with all other contract documents.
 Use figured dimensions only. Do not scale from drawings.
 dwp cannot guarantee the accuracy of content and format for copies of drawings issued electronically. The completion of the Issue Details Checked and Authorised section is confirmation of the status of the drawing. The drawing shall not be used for construction unless endorsed 'For Construction' and authorised for issue.
 © dwp Australia Pty Ltd
 Registered Business Name dwp Australia ABN 37 169 328 018
 David Rose Nominated Architect NSW ARB 4882
 © Copyright 2011 dwp.
 ALL RIGHTS RESERVED.
 Reproduction prohibited unless authorised in writing by dwp.

LEGEND

- TARONGA PROPOSED DEVELOPMENT SITE
- VIEWS FROM SITE
- STAGE 1 PROPOSED DEVELOPMENT SITE
- POINT OF VIEWS

Scale: 0 3 m 7.5 m 15 m

SCHEMATIC DESIGN
NOT TO BE USED DURING CONSTRUCTION

Issue	Description	Date	Chk	Auth
A	FOR CLIENT REVIEW	21.05.2021	CB	KD
B	FOR CLIENT REVIEW	27.05.2021	CB	KD
C	FOR CLIENT REVIEW	11.06.2021	CB	KD
D	FOR DEVELOPMENT APPLICATION SUBMISSION	23.06.2021	CB	KD

Architect / Designer
dwp
 www.dwp.com

Client
TARONGA ZOO

Location
 Bradleys Head Road, Mosman

Project
**TARONGA ZOO
 REPTILE + AMPHIBIAN CONSERVATION
 CENTRE**

Drawing
**SITE ANALYSIS DIAGRAM -
 SITE FEATURES**

Scale (A1)
 1 : 300


Date Printed
 6/23/2021 2:21:01 PM

Project Number
RACC 20-0527

Drawing Number
AA0503

Issue
D


File Name: BIM_3651/20-0527_Taronga Wildlife Hospital & Conservation Centre/20-0527_RACC_2019.mxd

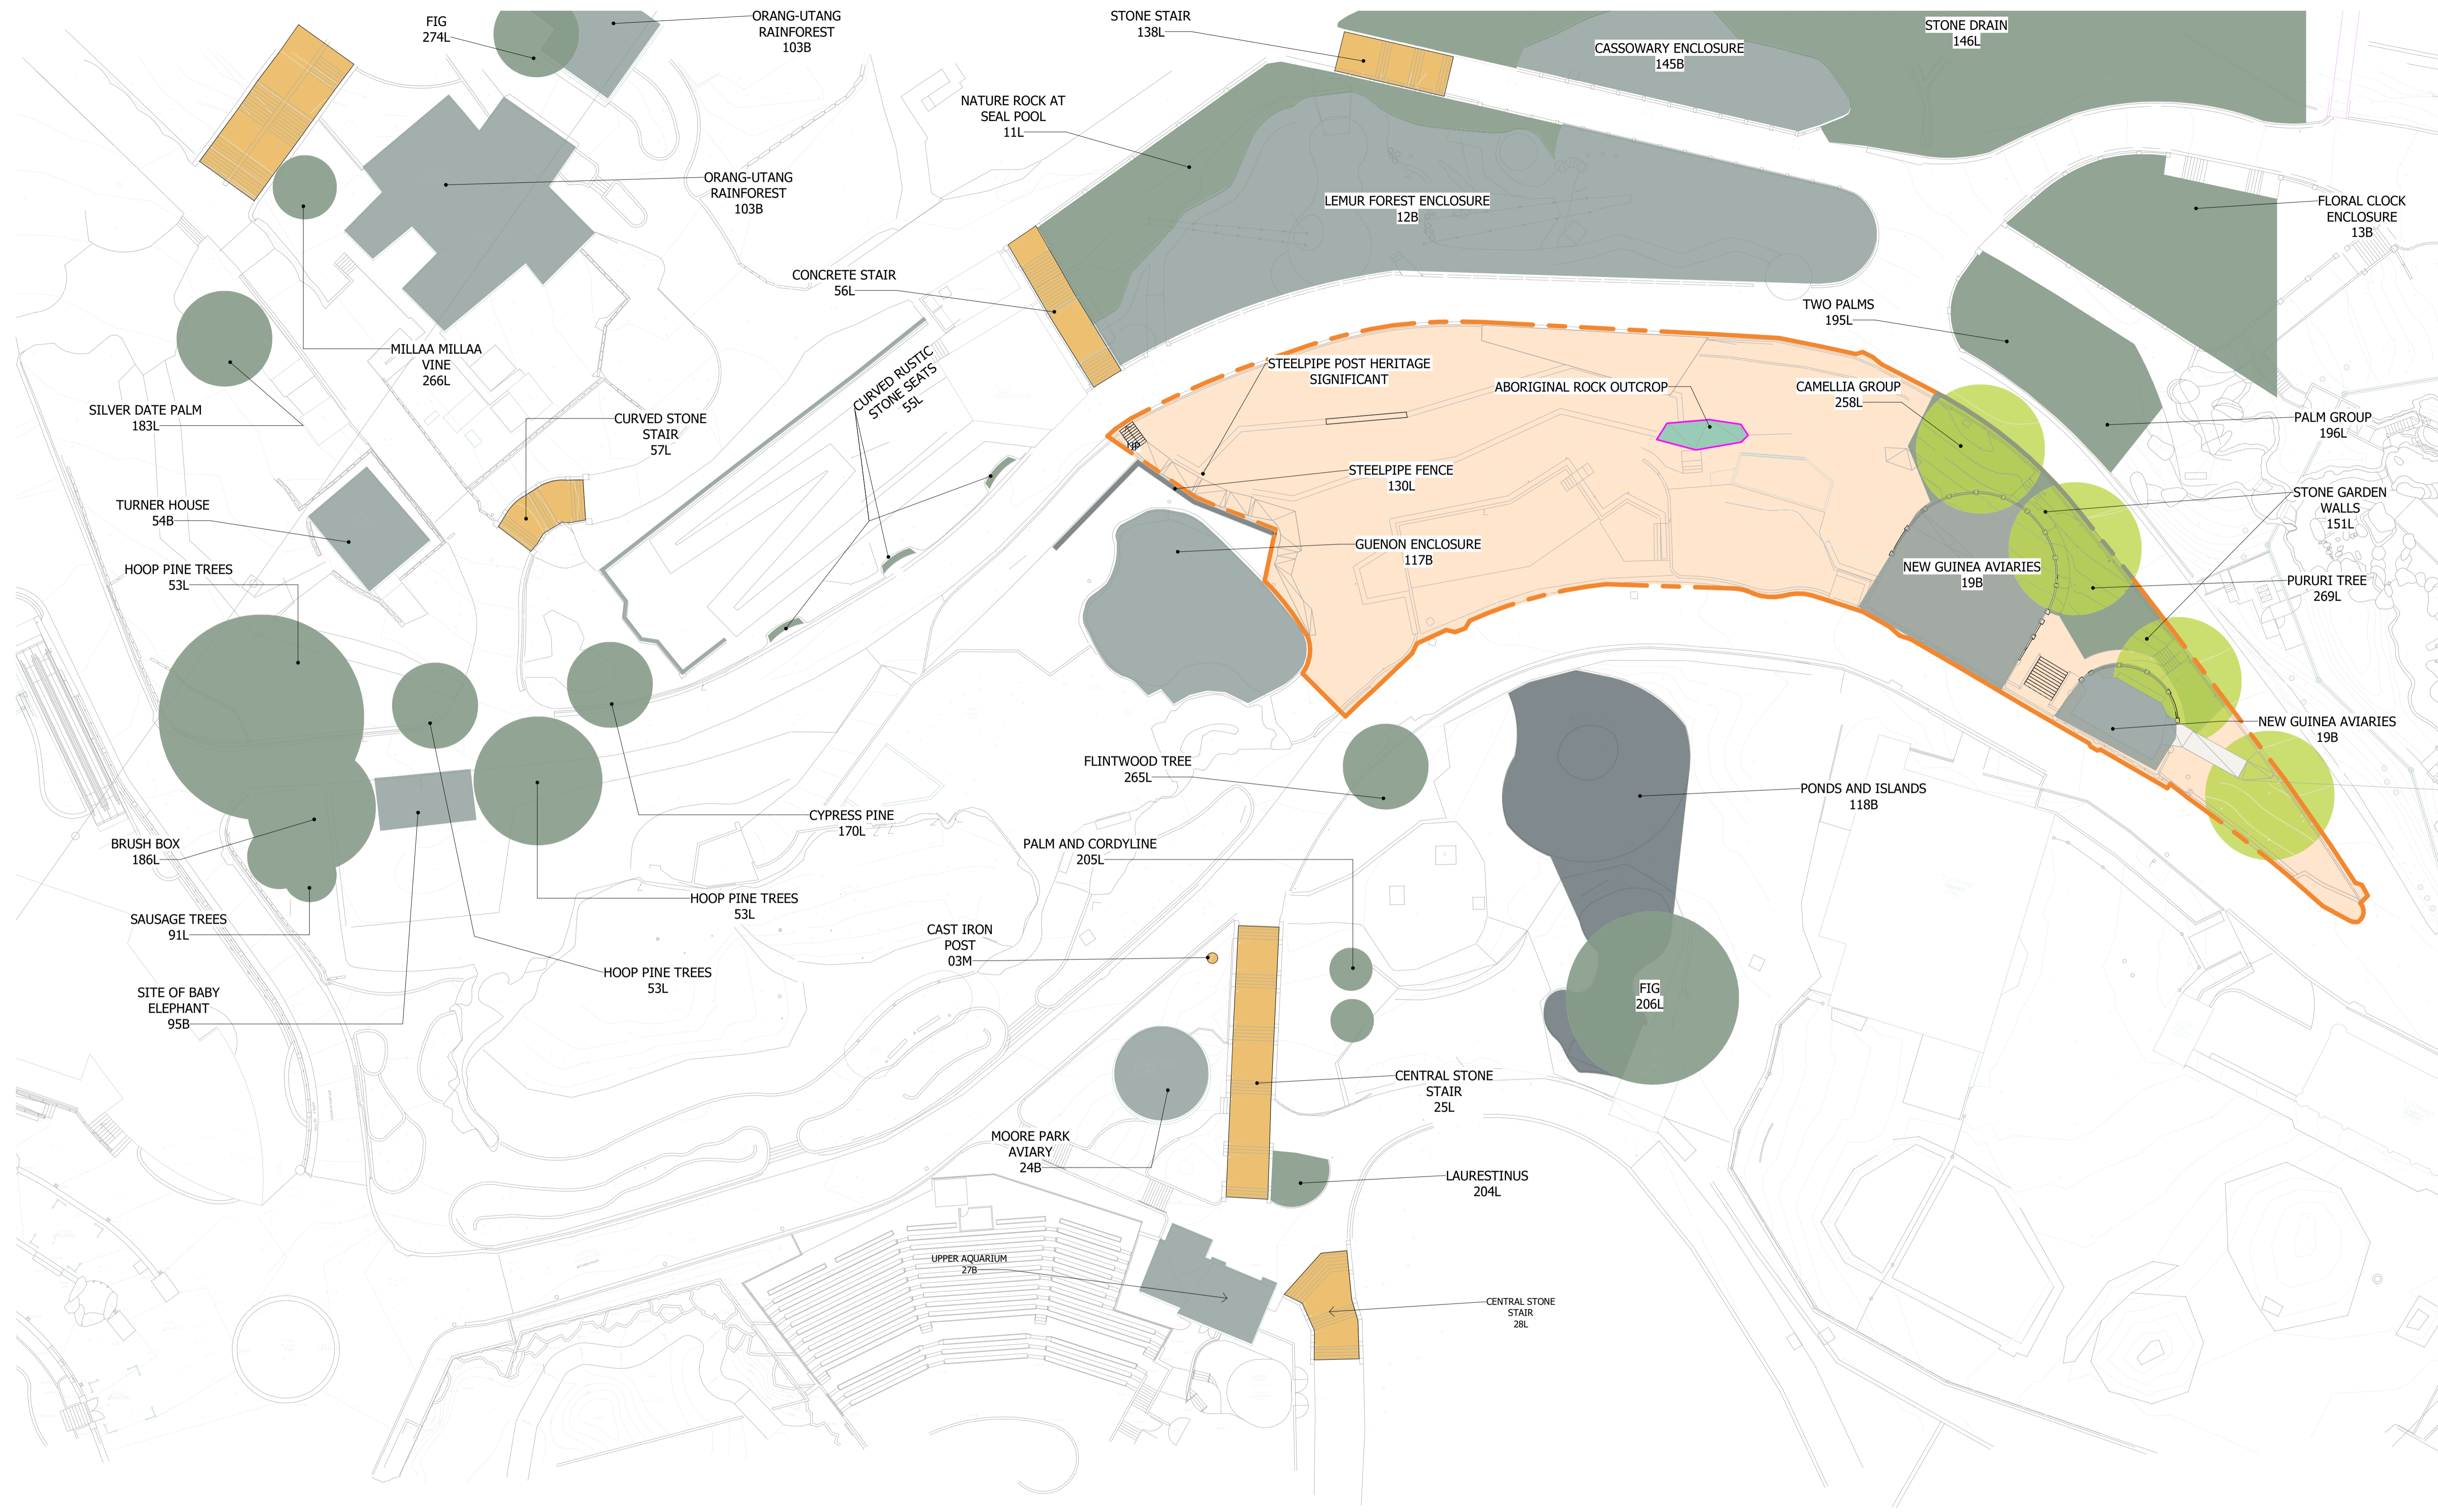

Notes
 The information contained in this document is copyright and may not be used or reproduced for any other project or purpose.
 Verify all dimensions and levels on site and report any discrepancies to dwp for direction prior to the commencement of work.
 Drawings are to be read in conjunction with all other contract documents.
 Use figured dimensions only. Do not scale from drawings.
 dwp cannot guarantee the accuracy of content and format for copies of drawings issued electronically. The completion of the Issue Details Checked and Authorised section is confirmation of the status of the drawing. The drawing shall not be used for construction unless endorsed 'For Construction' and authorised for issue.
 © dwp Australia Pty Ltd
 Registered Business Name dwp Australia ABN 37 169 328 018
 David Rose Nominated Architect NSW ARB 4882
 © Copyright 2011 dwp.
 ALL RIGHTS RESERVED.
 Reproduction prohibited unless authorised in writing by dwp.

LEGEND

- TARONGA PROPOSED DEVELOPMENT SITE
- STAGE 1 PROPOSED DEVELOPMENT SITE
- STAIRWAY
- LANDSCAPE ITEMS
- BUILDING AND ENCLOSURES
- WATER FEATURE
- ABORIGINAL ROCK OUTCROP
- WATERHOUSEA (WEEPING LILLY PILLI)

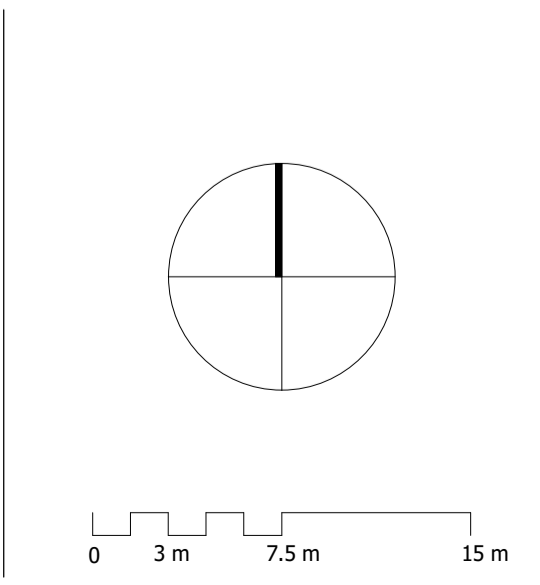

SCHEMATIC DESIGN
NOT TO BE USED DURING CONSTRUCTION

Issue	Description	Date	Chk	Auth
A	FOR CLIENT REVIEW	21.05.2021	CB	KD
B	FOR CLIENT REVIEW	27.05.2021	CB	KD
C	FOR CLIENT REVIEW	11.06.2021	CB	KD
D	FOR DEVELOPMENT APPLICATION SUBMISSION	23.06.2021	CB	KD

Architect/ Designer
dwp
 www.dwp.com

Client
TARONGA ZOO

Location
 Bradleys Head Road, Mosman

Project
TARONGA ZOO
 REPTILE + AMPHIBIAN CONSERVATION CENTRE

Drawing
SITE ANALYSIS DIAGRAM - HERITAGE SIGNIFICANCE

Scale (A1)
 1 : 300

Date Printed
 6/23/2021 2:21:07 PM

Project Number
RACC 20-0527


Drawing Number
AA0504

Issue
D


dwp **TARONGA ZOO**



A RACC SITE SECTION A - EXISTING
AA0100 1 : 100

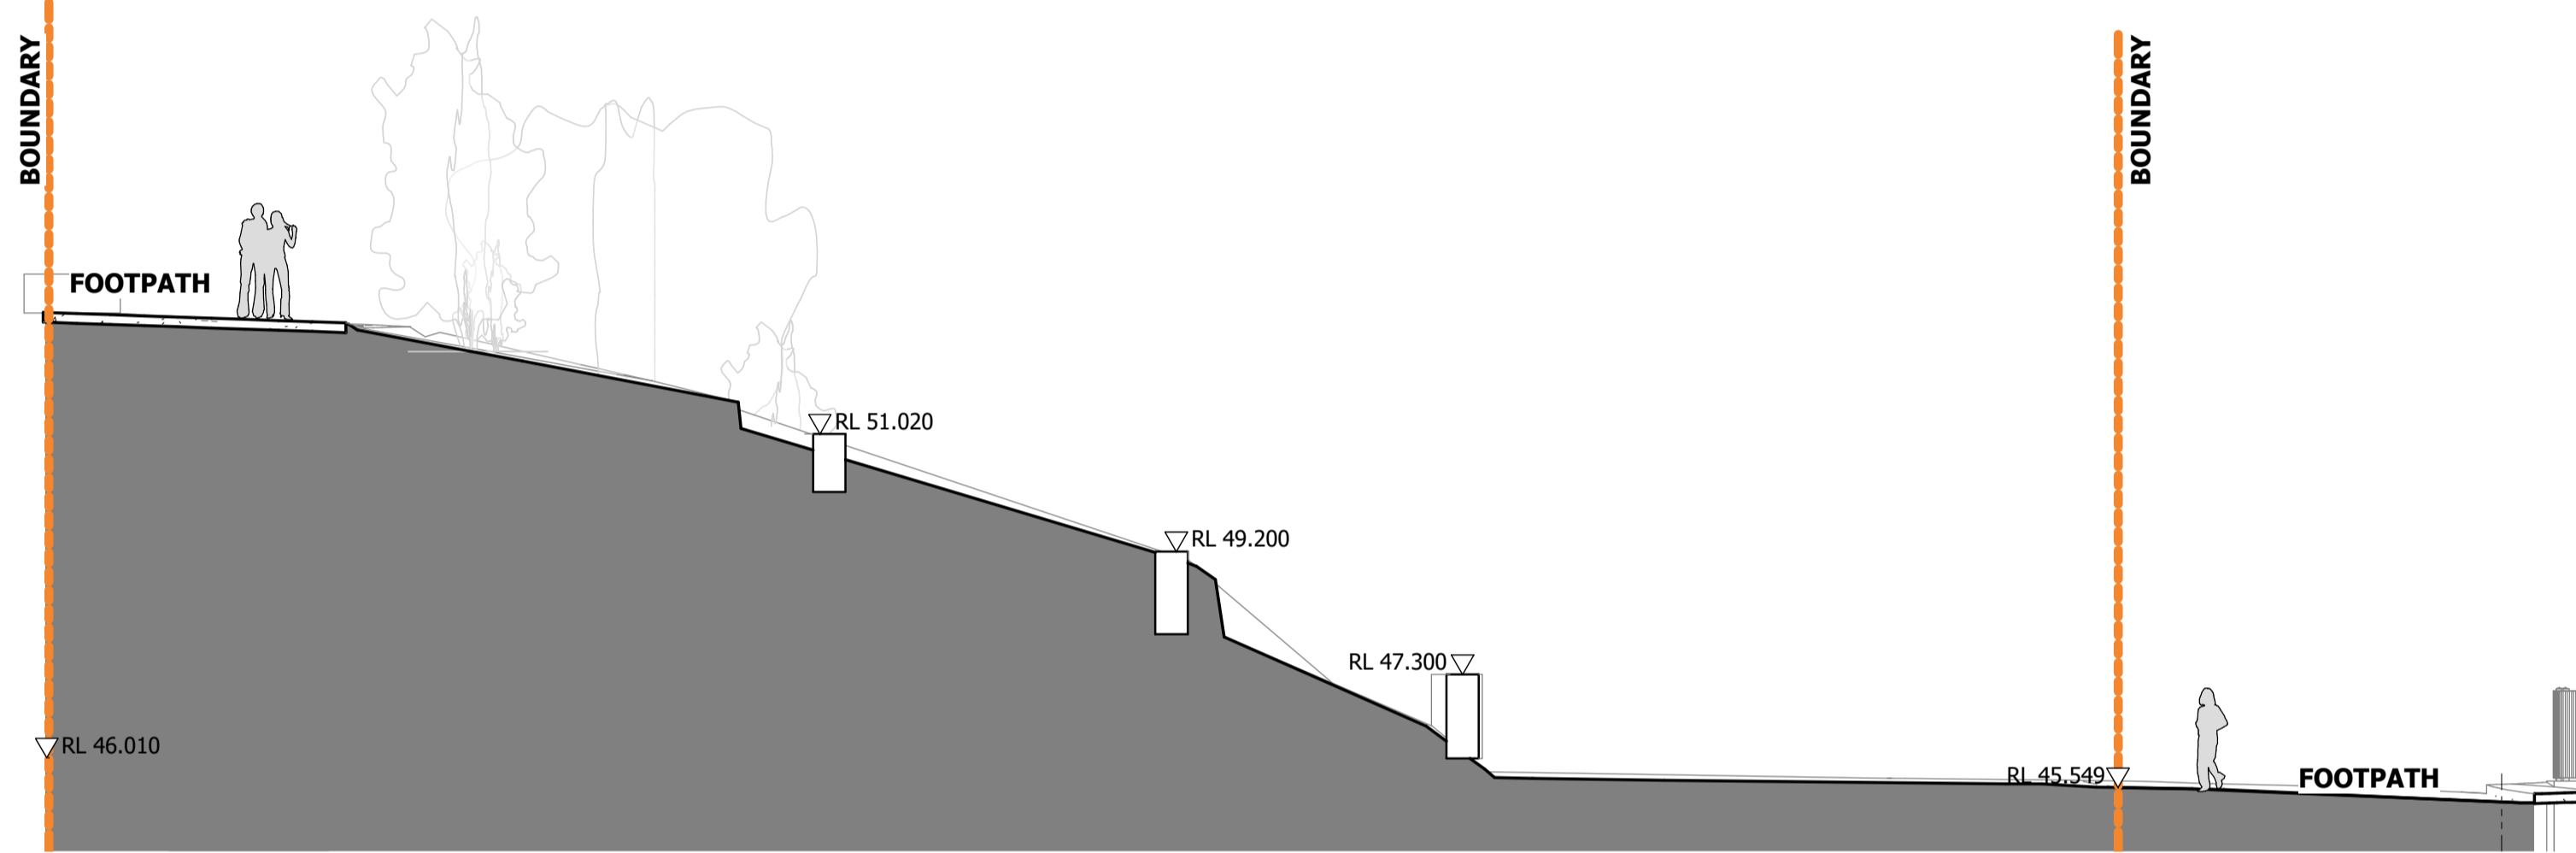

B RACC SITE SECTION B - EXISTING
AA0100 1 : 100

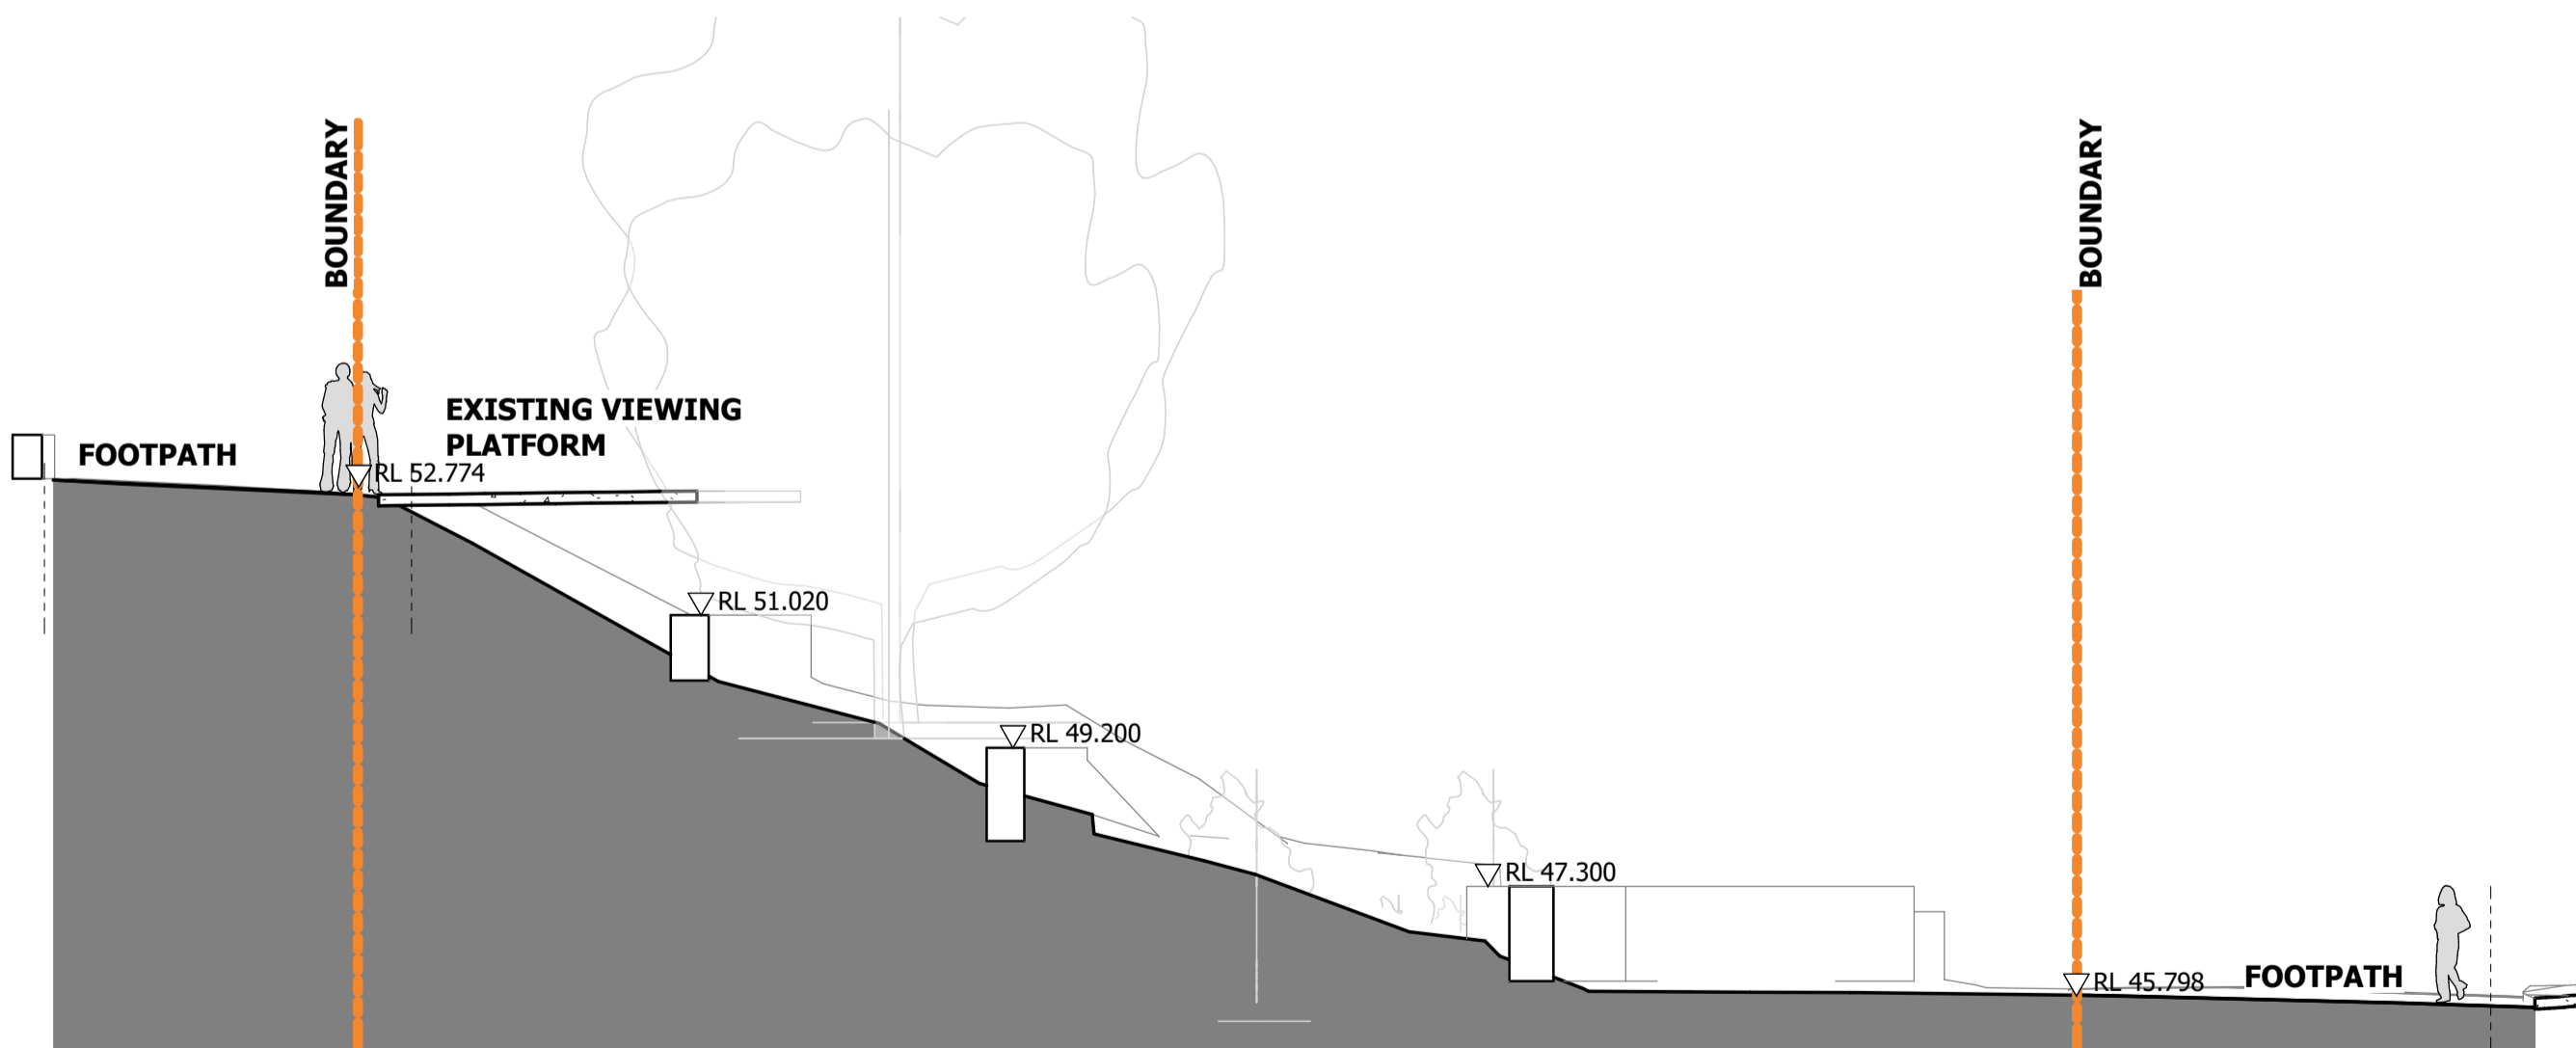


C RACC SITE SECTION C - EXISTING
AA0100 1 : 100



D RACC SITE SECTION D - EXISTING
AA0100 1 : 100

Notes
The information contained in this document is copyright and may not be used or reproduced for any other project or purpose.
Verify all dimensions and levels on site and report any discrepancies to dwp for direction prior to the commencement of work.
Drawings are to be read in conjunction with all other contract documents.
Use figured dimensions only. Do not scale from drawings.
dwp cannot guarantee the accuracy of content and format for copies of drawings issued electronically. The completion of the Issue Details Checked and Authorised section is confirmation of the status of the drawing. The drawing shall not be used for construction unless endorsed 'For Construction' and authorised for issue.
© dwp Australia Pty Ltd
Registered Business Name dwp Australia ABN 37 169 328 018
David Rose Nominated Architect NSW ARB 4882
© Copyright 2011 dwp.
ALL RIGHTS RESERVED.
Reproduction prohibited unless authorised in writing by dwp.

EXISTING SECTIONS KEY PLAN

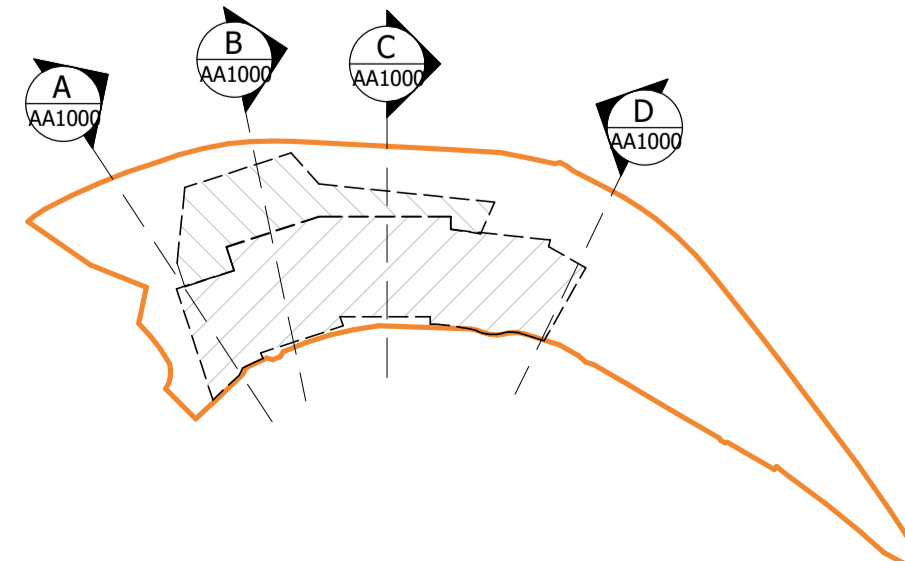

SCHEMATIC DESIGN

NOT TO BE USED DURING CONSTRUCTION

Issue	Description	Date	Chk	Auth
A	FOR COORDINATION	14.05.2021	CB	KD
B	FOR CLIENT REVIEW	21.05.2021	CB	KD
C	FOR CLIENT REVIEW	27.05.2021	CB	KD
D	FOR CLIENT REVIEW	11.06.2021	CB	KD
E	FOR DEVELOPMENT APPLICATION SUBMISSION	23.06.2021	CB	KD

Architect/ Designer
dwp
www.dwp.com
Client
TARONGA ZOO
Location
Bradleys Head Road, Mosman

Project
TARONGA ZOO
REPTILE + AMPHIBIAN CONSERVATION CENTRE
Drawing
EXISTING SITE SECTIONS
Scale (A1)
As indicated
Date Printed
6/23/2021 2:21:12 PM

Project Number
RACC 20-0527
Drawing Number
AA1000
Issue
E
dwp **TARONGA ZOO**