



Development Application

26-30 Mann Street, Gosford, NSW, 2250

| SUBSET | DRAWING No. | DESCRIPTION | Revision ID |
|--------------------|-------------|--------------|-------------|
| Cover Page | | | |
| | DA001 | Title Page | A |
| Site Series | | | |
| | DA101 | Staging Plan | A |
| | DA102 | Site Plan | A |
| | DA103 | Site Survey | A |

| GA Plans 1:125 | | | |
|-----------------------|-------|--------------|---|
| | DA201 | Ground Floor | A |
| | DA202 | Level 1 | A |
| | DA203 | Level 2 | A |
| | DA204 | Level 3 | A |
| | DA205 | Level 4 | A |
| | DA206 | Level 5 | A |
| | DA207 | Level 6-12 | A |
| | DA208 | Level 13-20 | A |
| | DA209 | Level 21 | A |
| | DA210 | Level 22-23 | A |
| | DA211 | Level 24 | A |
| | DA212 | Roof Plan | A |

| Elevations & Sections | | | |
|----------------------------------|-------|-------------------------------|---|
| | DA301 | North Elevation | A |
| | DA302 | South Elevation | A |
| | DA303 | East Elevation (Mann Street) | A |
| | DA304 | West Elevation (Baker Street) | A |
| | DA305 | Sections - AA | A |
| | DA306 | Sections - BB | A |
| | DA307 | Materials & Finishes | A |

| Compliance Drawings | | | |
|----------------------------|-------|--------------------------------------|---|
| | DA401 | GFA Calculations | A |
| | DA402 | GFA Calculations | A |
| | DA403 | Unit Mix | A |
| | DA404 | Cross Ventilation Calc. | A |
| | DA405 | Eye of the Sun 1/3 | A |
| | DA406 | Eye of the Sun 2/3 | A |
| | DA407 | Eye of the Sun 3/3 | A |
| | DA408 | Solar Access Calculations 8am to 4pm | A |
| | DA409 | Solar Access Calculations 9am to 3pm | A |
| | DA410 | Communal Open Space & Deep Soil | A |
| | DA411 | Shadow Diagram Proposed 1/2 | A |
| | DA412 | Shadow Diagram Proposed 2/2 | A |
| | DA413 | Shadow Diagram COS | A |
| | DA414 | Apartment Types 1/3 | A |
| | DA415 | Apartment Types 2/3 | A |
| | DA416 | Apartment Types 3/3 | A |
| | DA417 | Storage Diagram 1/2 | A |
| | DA418 | Storage Diagram 2/2 | A |
| | DA419 | Pre & Post Adaptable | A |
| | DA420 | DDA & Livable Unit Calc. | A |
| | DA421 | Pre & Post Adaptable & Livable | A |
| | DA422 | South West Perspective | A |
| | DA423 | West Perspective | A |
| | DA424 | North West Perspective | A |
| | DA425 | North East Perspective | A |

| DPIE Request for additional information | | | |
|--|------|-----------------------------------|---|
| | SK01 | Level 3 Through-site Link Details | A |
| | SK02 | Active Frontage Analysis | A |

BASIX Summary

Water Efficiency:

- 76,000L Rainwater Harvesting Tank to collect rainwater from at least 580m² of roof space to supply irrigation to at least 1045m² of common landscape & car washing bays.
- Common area toilets 3 Stars
- Common area taps 5 Stars
- Fire sprinkler test water to be contained in a closed system

Dwellings:

- Showers: 4 star WELS rated (<6 but <=7.5 L/min)
- Kitchen Taps & Bathroom Taps: 6 star WELS rated
- Toilets: 4 star WELS rated

Energy Efficiency:

- Central Hot Water system: Gas instantaneous with R1.0 (-38mm) piping insulation internal and external to building
- Lifts - gearless traction with VVVV motor with LED lightings connected to lift call button
- Car Park (Basement) ventilation - mechanical supply and exhaust controlled by carbon monoxide (CO) sensor and VSD
- COMMONS room - air-conditioning system with thermostatic control system
- Bin room - mechanical supply with thermostatic control system
- Bin room, garbage holding, chute discharge room and grease arrestor - mechanical exhaust only
- Meter room and community garden room - naturally ventilated
- Fire Control Room, Pump Room, and Sprinkler Tank Room - mechanical supply and exhaust interlocked to light switches
- Fire stairs, WC, Bulky Goods Storage, and Bike Store - mechanical exhaust only with time clock or BMS controlled
- Ground floor lobby - air-conditioning system with time clock or BMS controlled
- Lobby and Corridors - naturally ventilated
- All common areas to be provided with LEDs and motion sensors
- Photovoltaic System: 29kW peak rated

Dwellings:

- Domestic Hot Water: Central Hot water system
- Individual fan ducted to roof or facade exhausts for bathroom, laundry and kitchens operated by light switches and timer off systems
- 1-phase air conditioning for heating and cooling in living and bedroom areas, minimum EER between 3.0 - 3.5. Air conditioning provided in living and master bedrooms for 1-bed and 2-bed apartments, air-conditioning provided in living and 2 bedrooms for 3-bed apartments, air-conditioning provided in living and all bedrooms for Level 21-24 apartments
- Dedicated fluorescent or LED fittings for all internal areas
- Gas cooktop & electric oven
- Dishwasher: 3.5 star energy rating
- Clothes Dryer: 2 star energy rating
- 1 ceiling fan per each bedroom and each living room

Thermal Comfort:

- External walls (precast concrete wall) with R2.5 bulk insulation (Total R-value of the wall system: R2.63)
- Party walls (Alpha Panel system) to achieve a Total R-value of the wall system: R2.5
- Exposed Ceiling and Roof: Slab with R3.5 bulk insulation above plasterboard (Total R-value of the exposed ceiling system: R3.66)
- Suspended Floor to non-conditioned space (above car park): Concrete slab with R2.0 bulk insulation. (Total R-value of the exposed floor system: R2.2)
- Window and frame system with total glazing performance U-value = 3.5 and SHGC = 0.47 (AFRC) for awnings window and casement door. Window and frame system with total glazing performance U-value = 3.6 and SHGC = 0.54 (AFRC) for fixed window and sliding door.
- Provision of thermally sealed overlights, and surface mounted downlights only for units with exposed ceiling
- Weather seals are required for all exhaust and ventilation vents



© DKO Architecture (NSW) Pty Ltd
 Except as allowed under copyright act, no part of this drawing may be reproduced or otherwise dealt with without written permission of DKO Architecture.

| Rev. | Date | By | Ckd | Description |
|------|------------|----|-----|-------------------------|
| A | 02/20/2021 | A | A | Development Application |

DKO Architecture (NSW) Pty Ltd
 42 Davies Street
 Surry Hills, NSW 2010
 T +61 2 8346 4500
 info@DKO.com.au
 www.DKO.com.au
 ABN: 81957070590
 NSW: Nominated Architects
 Koos de Keijzer 5767
 David Randerson 8542



| | | | |
|-----------------|---|----------------|------------|
| Project Name | Central Coast Quarter | Project Number | 11725 |
| Project Address | 26-30 Mann Street, Gosford, NSW 2250 | Drawing Name | Title Page |
| | | Scale | @A1 |
| | | Date | April 2021 |
| Client | St. Hilliers | Drawing Number | DA001 |
| | | Revision | A |

DKO Architecture (NSW) Pty Ltd
 Except as allowed under copyright act, no part of this drawing may be reproduced or otherwise dealt with without written permission of DKO Architecture.

Builder/Contractor shall verify job dimensions before any job commences
 Figure dimensions take precedence over drawings and job dimensions.
 All shop drawings shall be submitted to the Architect/Consultant, and manufacturer shall not commence prior to return of inspected shop drawings by the Architect/Consultant.

| Rev. | Date | By | Ckd | Description |
|------|------------|--------|-----|-------------------------|
| A | 02/02/2021 | XD, NV | NB | Development Application |

0005864760 06 Sep 2021

Assessor Erica Chan
 Accreditation No. 101311
 Address
 26-30 Mann St, Gosford, NSW, 2250

6.6 Average star rating
 NATIONWIDE HOUSE
 www.nathurs.gov.au

ABSA
 Accredited Assessor
 Accreditation Period 01/04/2021-31/03/2022
 Assessor Name Erica Chan
 Assessor Number 101311
 Assessor Signature

Client Details
SH Gosford Residential Pty Ltd

Consultants

Land Survey - Veris
 1300 765 315

Planner - Urbis
 Andrew Harvey
 aharvey@urbis.com.au
 02 8233 9900

Landscape Design - Turf
 Scott Jackson
 scott.jackson@turfdesign.com.au
 02 8394 9990

DDA - BCA Logic
 Matthew Kemp
 mkemp@bcalogic.com.au
 02 9411 5360

Traffic - GTA
 Karen McNatty
 Karen.McNatty@gta.com.au
 02 8448 1800

Structural Engineer - Northrop
 Ian McDiad
 Ian.McDiad@northrop.com.au
 02 9241 4188

Building Services - S4B
 Luka Valic
 luka.valic@s4studio.com.au
 02 9002 4200

Fire Engineer - Affinity
 Thomas O'Dwyer
 0499 977 202

Waste Management - Elephants Foot
 Hannah Wilkes
 hannah.wilkes@elephantsfoot.com.au
 02 9780 3300

BASIX - Northrop
 Erica Chan
 Erica.Chan@northrop.com.au
 02 91563127

DKO

DKO Architecture (NSW) Pty Ltd
 42 Davies Street
 Surry Hills, NSW 2010
 T +61 2 8346 4500
 info@dko.com.au
 www.dko.com.au
 ABN: 81956706590
 NSW: Nominated Architects
 Kees de Keijzer 5767
 David Randerson 8542

Project Name
 Project Number
 Project Address

Central Coast Quarter - North Tower
 11725
 26-30 Mann Street,
 Gosford, NSW 2250


Drawn By
 Checked By
 Date
 Scale

XD, NV
 NB
 August 2021
 1:250@A1
 1:250@A3

Drawing Series
 Drawing Name

Site Series
 Staging Plan

Drawing Number **DA101**
 Revision **A**

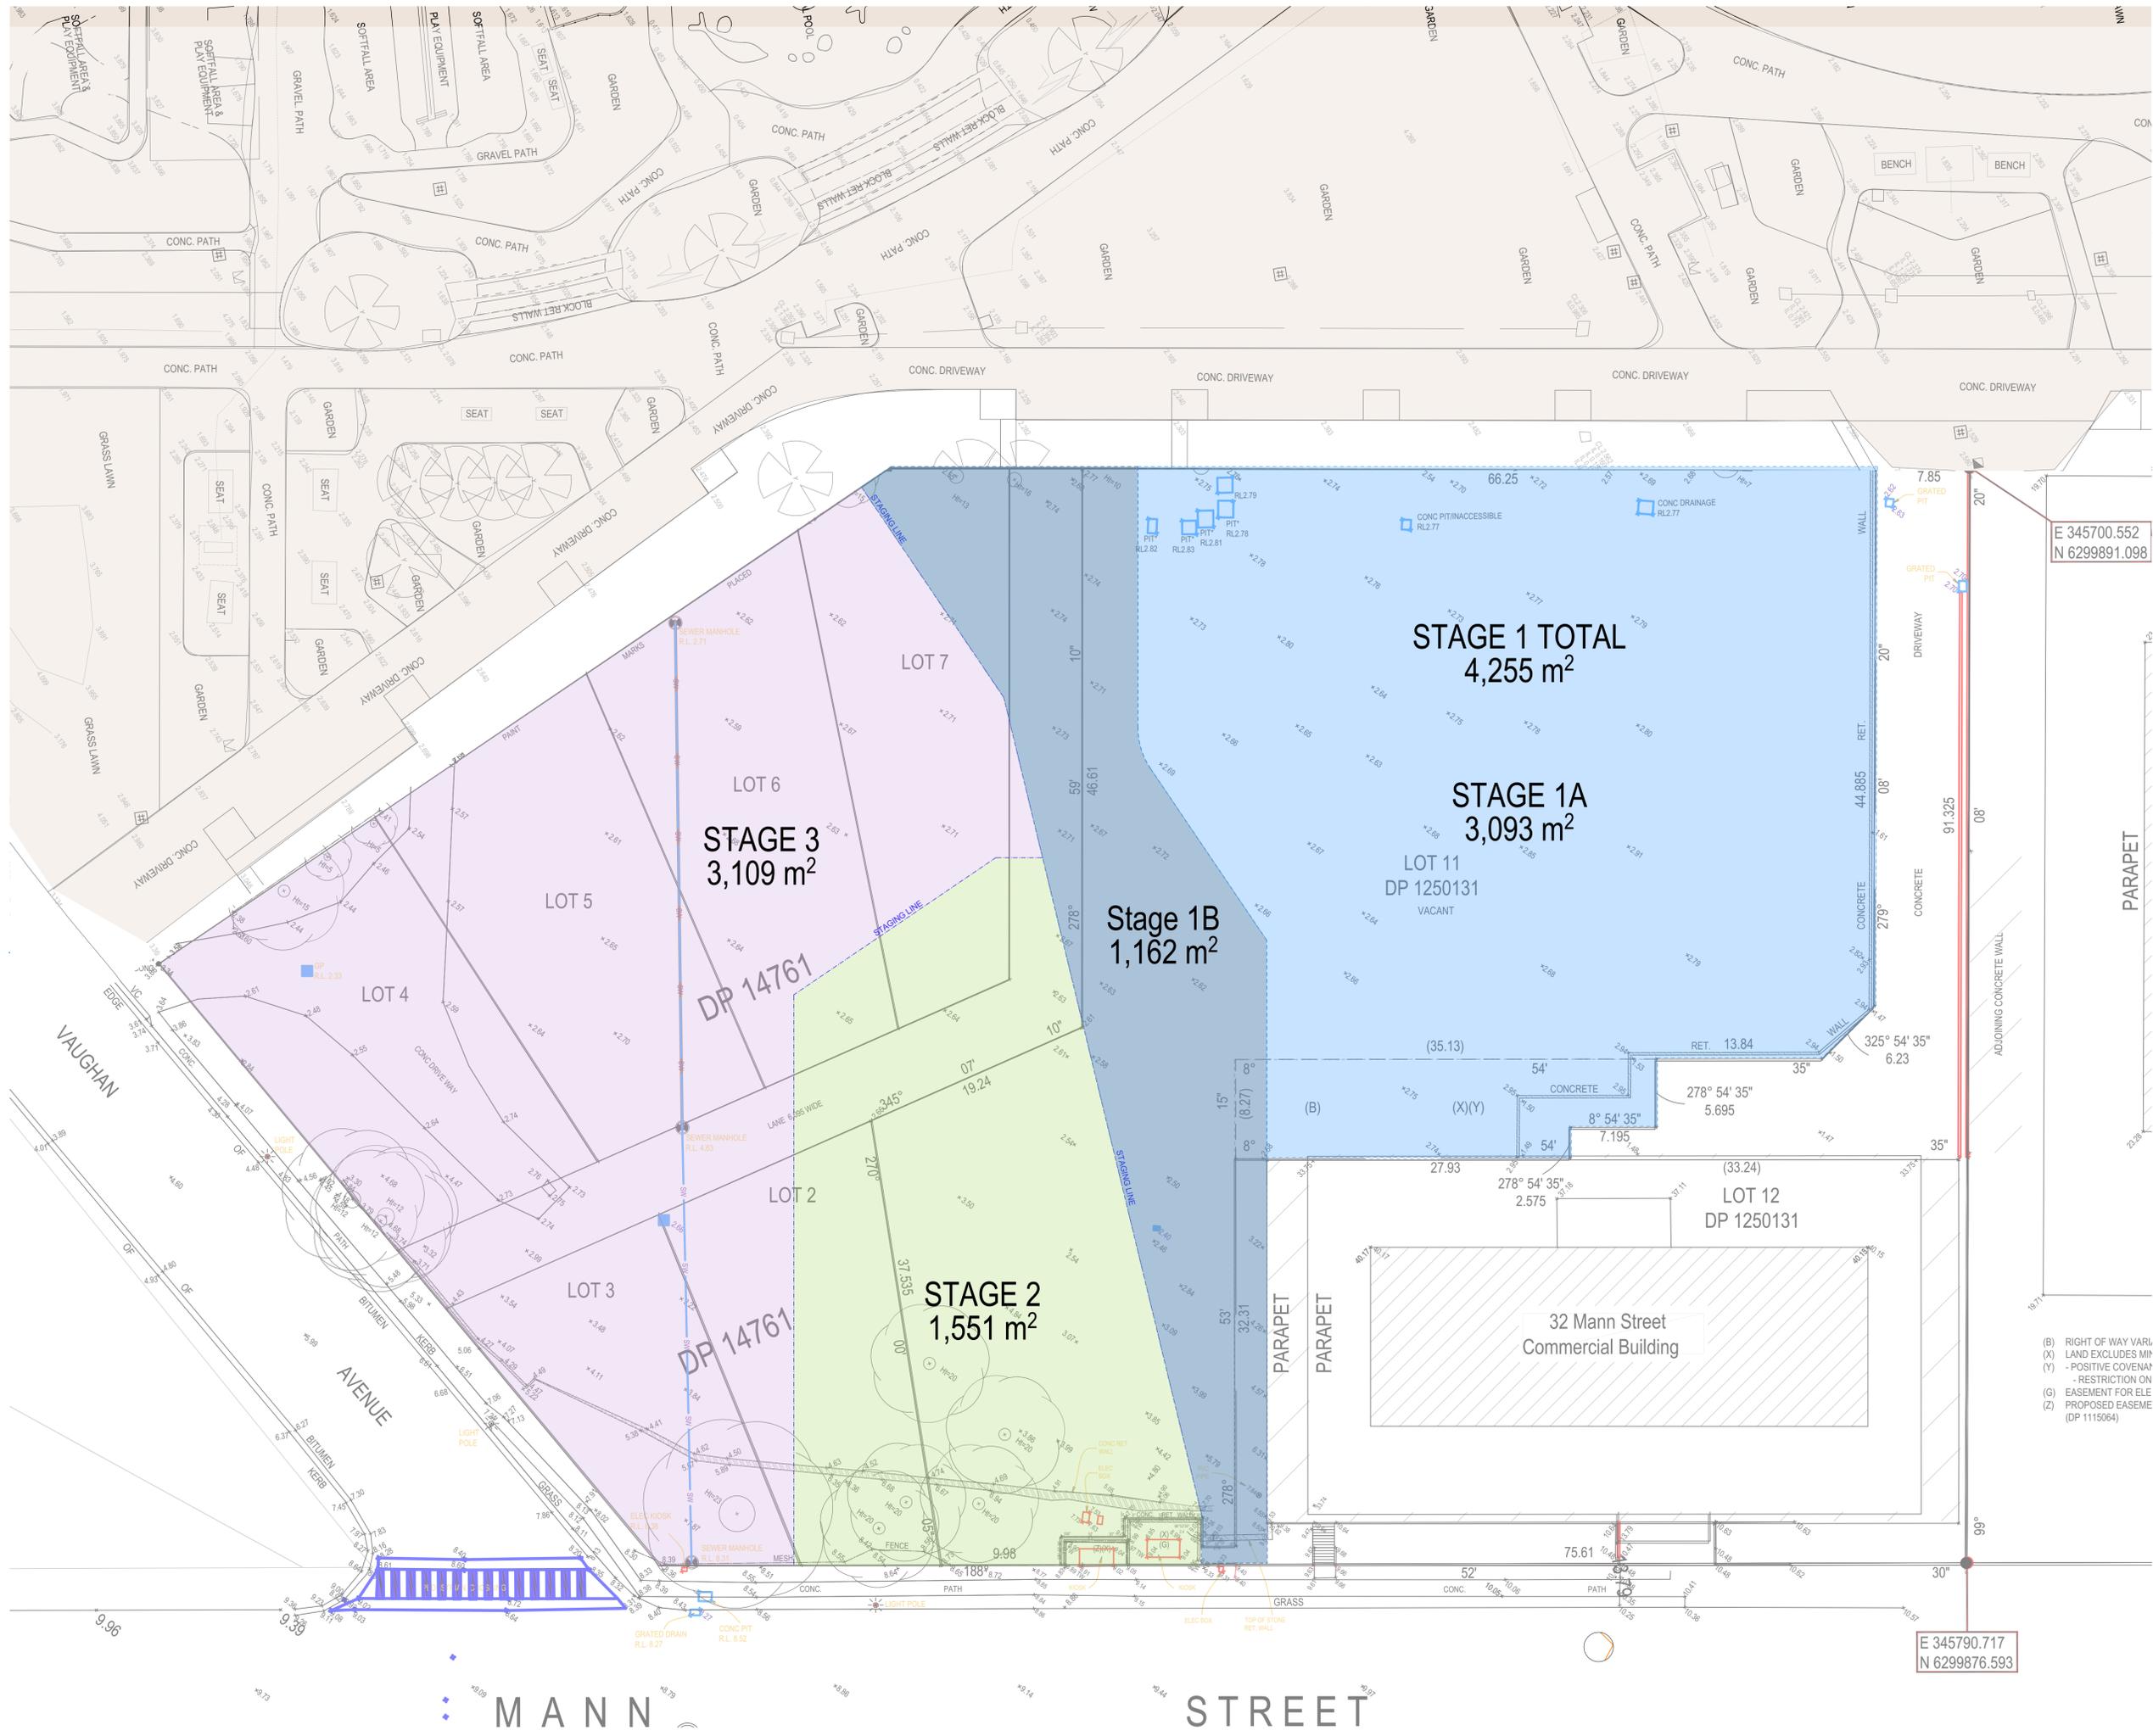

© DKO Architecture (NSW) Pty Ltd
 Except as allowed under copyright act, no part of this drawing may be reproduced or otherwise dealt with without written permission of DKO Architecture.


Builder/Contractor shall verify job dimensions before any job commences
 Figure dimensions take precedence over drawings and job dimensions.
 All shop drawings shall be submitted to the Architect/Consultant, and manufacturer shall not commence prior to return of inspected shop drawings by the Architect/Consultant.

| Rev. | Date | By | Ckd | Description |
|------|------------|--------|-----|-------------------------|
| A | 15/02/2021 | XD, NV | NB | Development Application |

6.6
Average star rating
NATIONWIDE HOUSE
www.natrh.com.au

0005864760 06 Sep 2021
Assessor Erica Chan
Accreditation No. 101311
Address 26-30 Mann St., Gosford, NSW, 2250
hstar.com.au

ABSA
Accredited Assessor
Assessments completed within the accreditation period are part of the ABSA quality assurance system.
Accreditation Period 01/04/2021-31/03/2022
Assessor Name Erica Chan
Assessor Number 101311
Assessor Signature

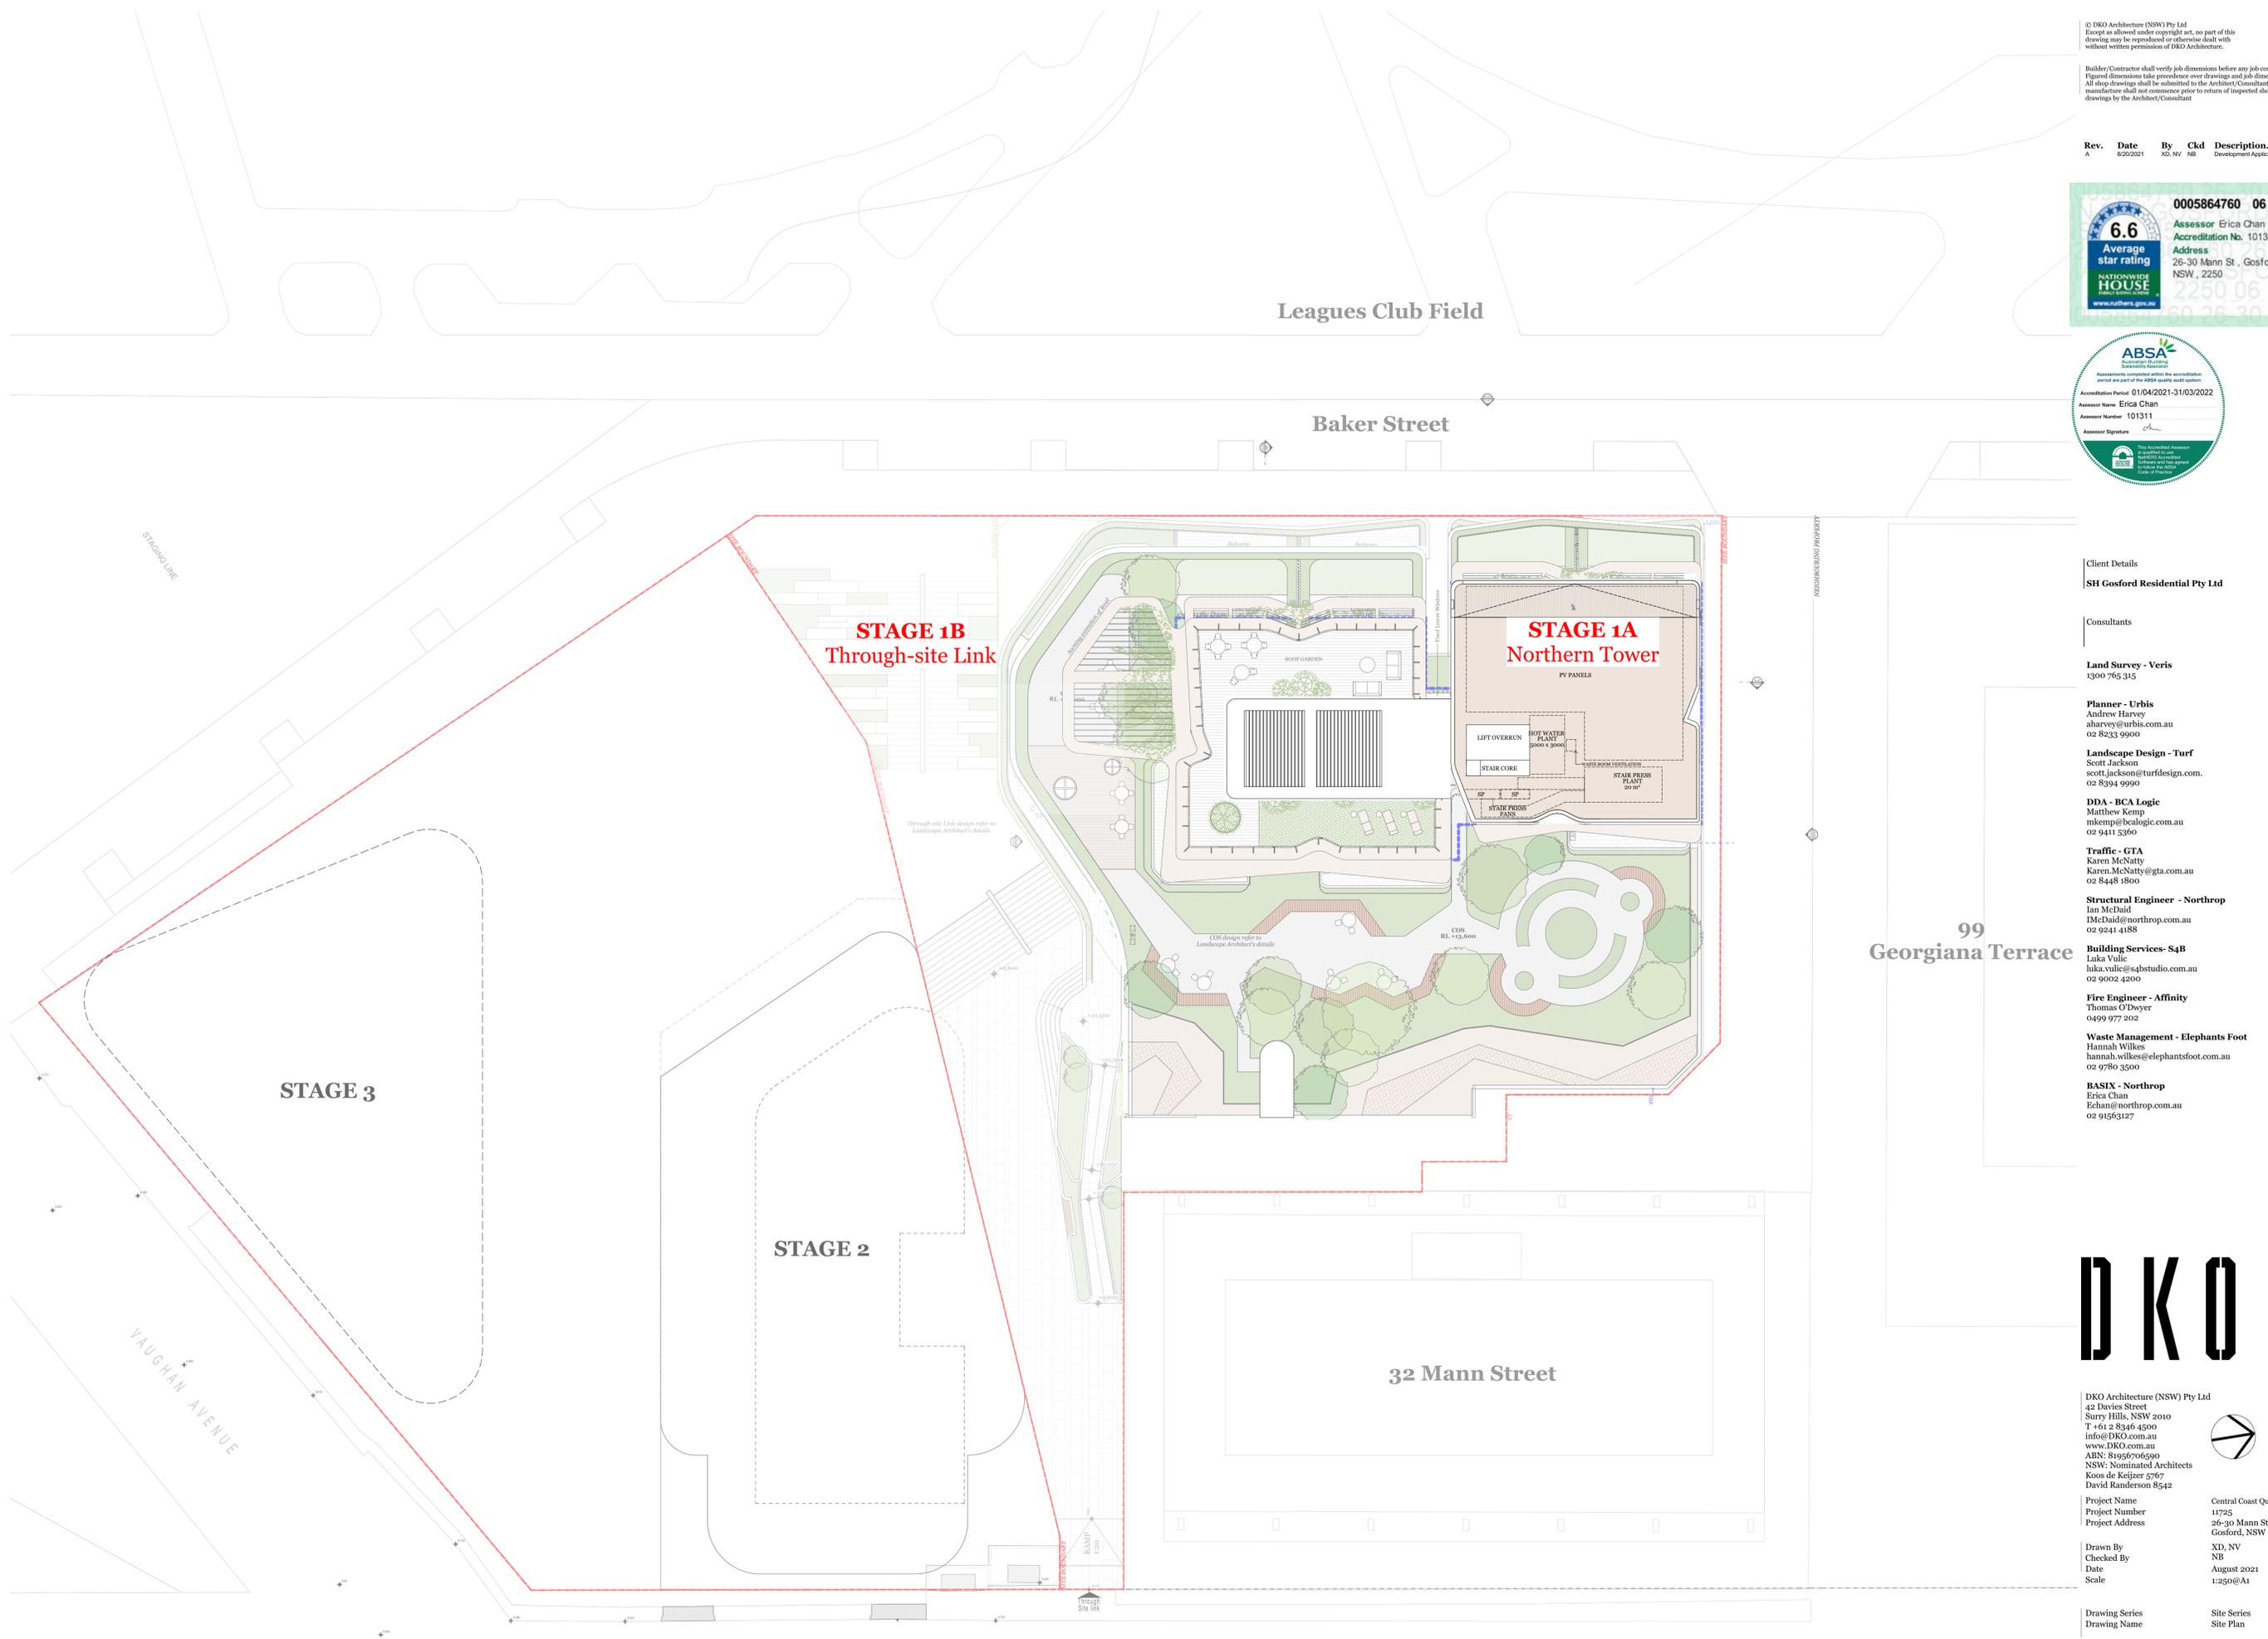

Client Details
SH Gosford Residential Pty Ltd

Consultants

Land Survey - Veris
 1300 765 315

Planner - Urbis
 Andrew Harvey
 aharvey@urbis.com.au
 02 8233 9900

Landscape Design - Turf
 Scott Jackson
 scott.jackson@turfdesign.com.au
 02 8394 9990

DDA - BCA Logic
 Matthew Kemp
 mkemp@bcalogic.com.au
 02 9411 5360

Traffic - GTA
 Karen McNatty
 Karen.McNatty@gta.com.au
 02 8448 1800

Structural Engineer - Northrop
 Ian McDavid
 I.McDavid@northrop.com.au
 02 9241 4188

Building Services - S4B
 Luka Valic
 luka.valic@s4bstudio.com.au
 02 9002 4200

Fire Engineer - Affinity
 Thomas O'Dwyer
 0499 977 202

Waste Management - Elephants Foot
 Hannah Wilkes
 hannah.wilkes@elephantsfoot.com.au
 02 9780 3500

BASIX - Northrop
 Erica Chan
 Echan@northrop.com.au
 02 91563127



DKO Architecture (NSW) Pty Ltd
 42 Davies Street
 Surry Hills, NSW 2010
 T +61 2 8346 4500
 info@dko.com.au
 www.dko.com.au
 ABN: 81956706590
 NSW: Nominated Architects
 Kees de Keijzer 5767
 David Randerson 8542

| | |
|-----------------|--------------------------------------|
| Project Name | Central Coast Quarter - North Tower |
| Project Number | 11725 |
| Project Address | 26-30 Mann Street, Gosford, NSW 2250 |
| Drawn By | XD, NV |
| Checked By | NB |
| Date | August 2021 |
| Scale | 1:250@A1 |

Drawing Series
 Drawing Name Site Series
 Site Plan

Drawing Number **DA102**
 Revision **A**

| Rev. | Date | By | Ckd | Description |
|------|------------|--------|-----|-------------------------|
| A | 15/02/2021 | XD, NV | NB | Development Application |

0005864760 06 Sep 2021

6.6 Average star rating

Assessor Erica Chan
 Accreditation No. 101311

Address
 26-30 Mann St., Gosford,
 NSW, 2250

www.natther.com.au hstar.com.au

ABSA
 Australian Business Services Accredited

Assessments completed within the accreditation period are part of the ABSA quality seal system

Assessment Period: 01/04/2021-31/03/2022
 Assessor Name: Erica Chan
 Assessor Number: 101311
 Assessor Signature: [Signature]

Client Details
SH Gosford Residential Pty Ltd

Consultants

Land Survey - Veris
 1300 765 315

Planner - Urbis
 Andrew Harvey
 aharvey@urbis.com.au
 02 8233 9900

Landscape Design - Turf
 Scott Jackson
 scott.jackson@turfdesign.com.au
 02 8394 9990

DDA - BCA Logic
 Matthew Kemp
 mkemp@bcalogic.com.au
 02 9411 5360

Traffic - GTA
 Karen McNatty
 Karen.McNatty@gta.com.au
 02 8448 1800

Structural Engineer - Northrop
 Ian McDavid
 I.McDavid@northrop.com.au
 02 9241 4188

Building Services - S4B
 Luka Valic
 luka.valic@s4studio.com.au
 02 9002 4200

Fire Engineer - Affinity
 Thomas O'Dwyer
 0499 977 202

Waste Management - Elephants Foot
 Hannah Wilkes
 hannah.wilkes@elephantsfoot.com.au
 02 9780 3300

BASIX - Northrop
 Erica Chan
 E.Chan@northrop.com.au
 02 91563127


Existing driveway to be retained

Existing retaining wall to be retained

Existing retaining wall to be demolished

Service Gate

BAKER STREET

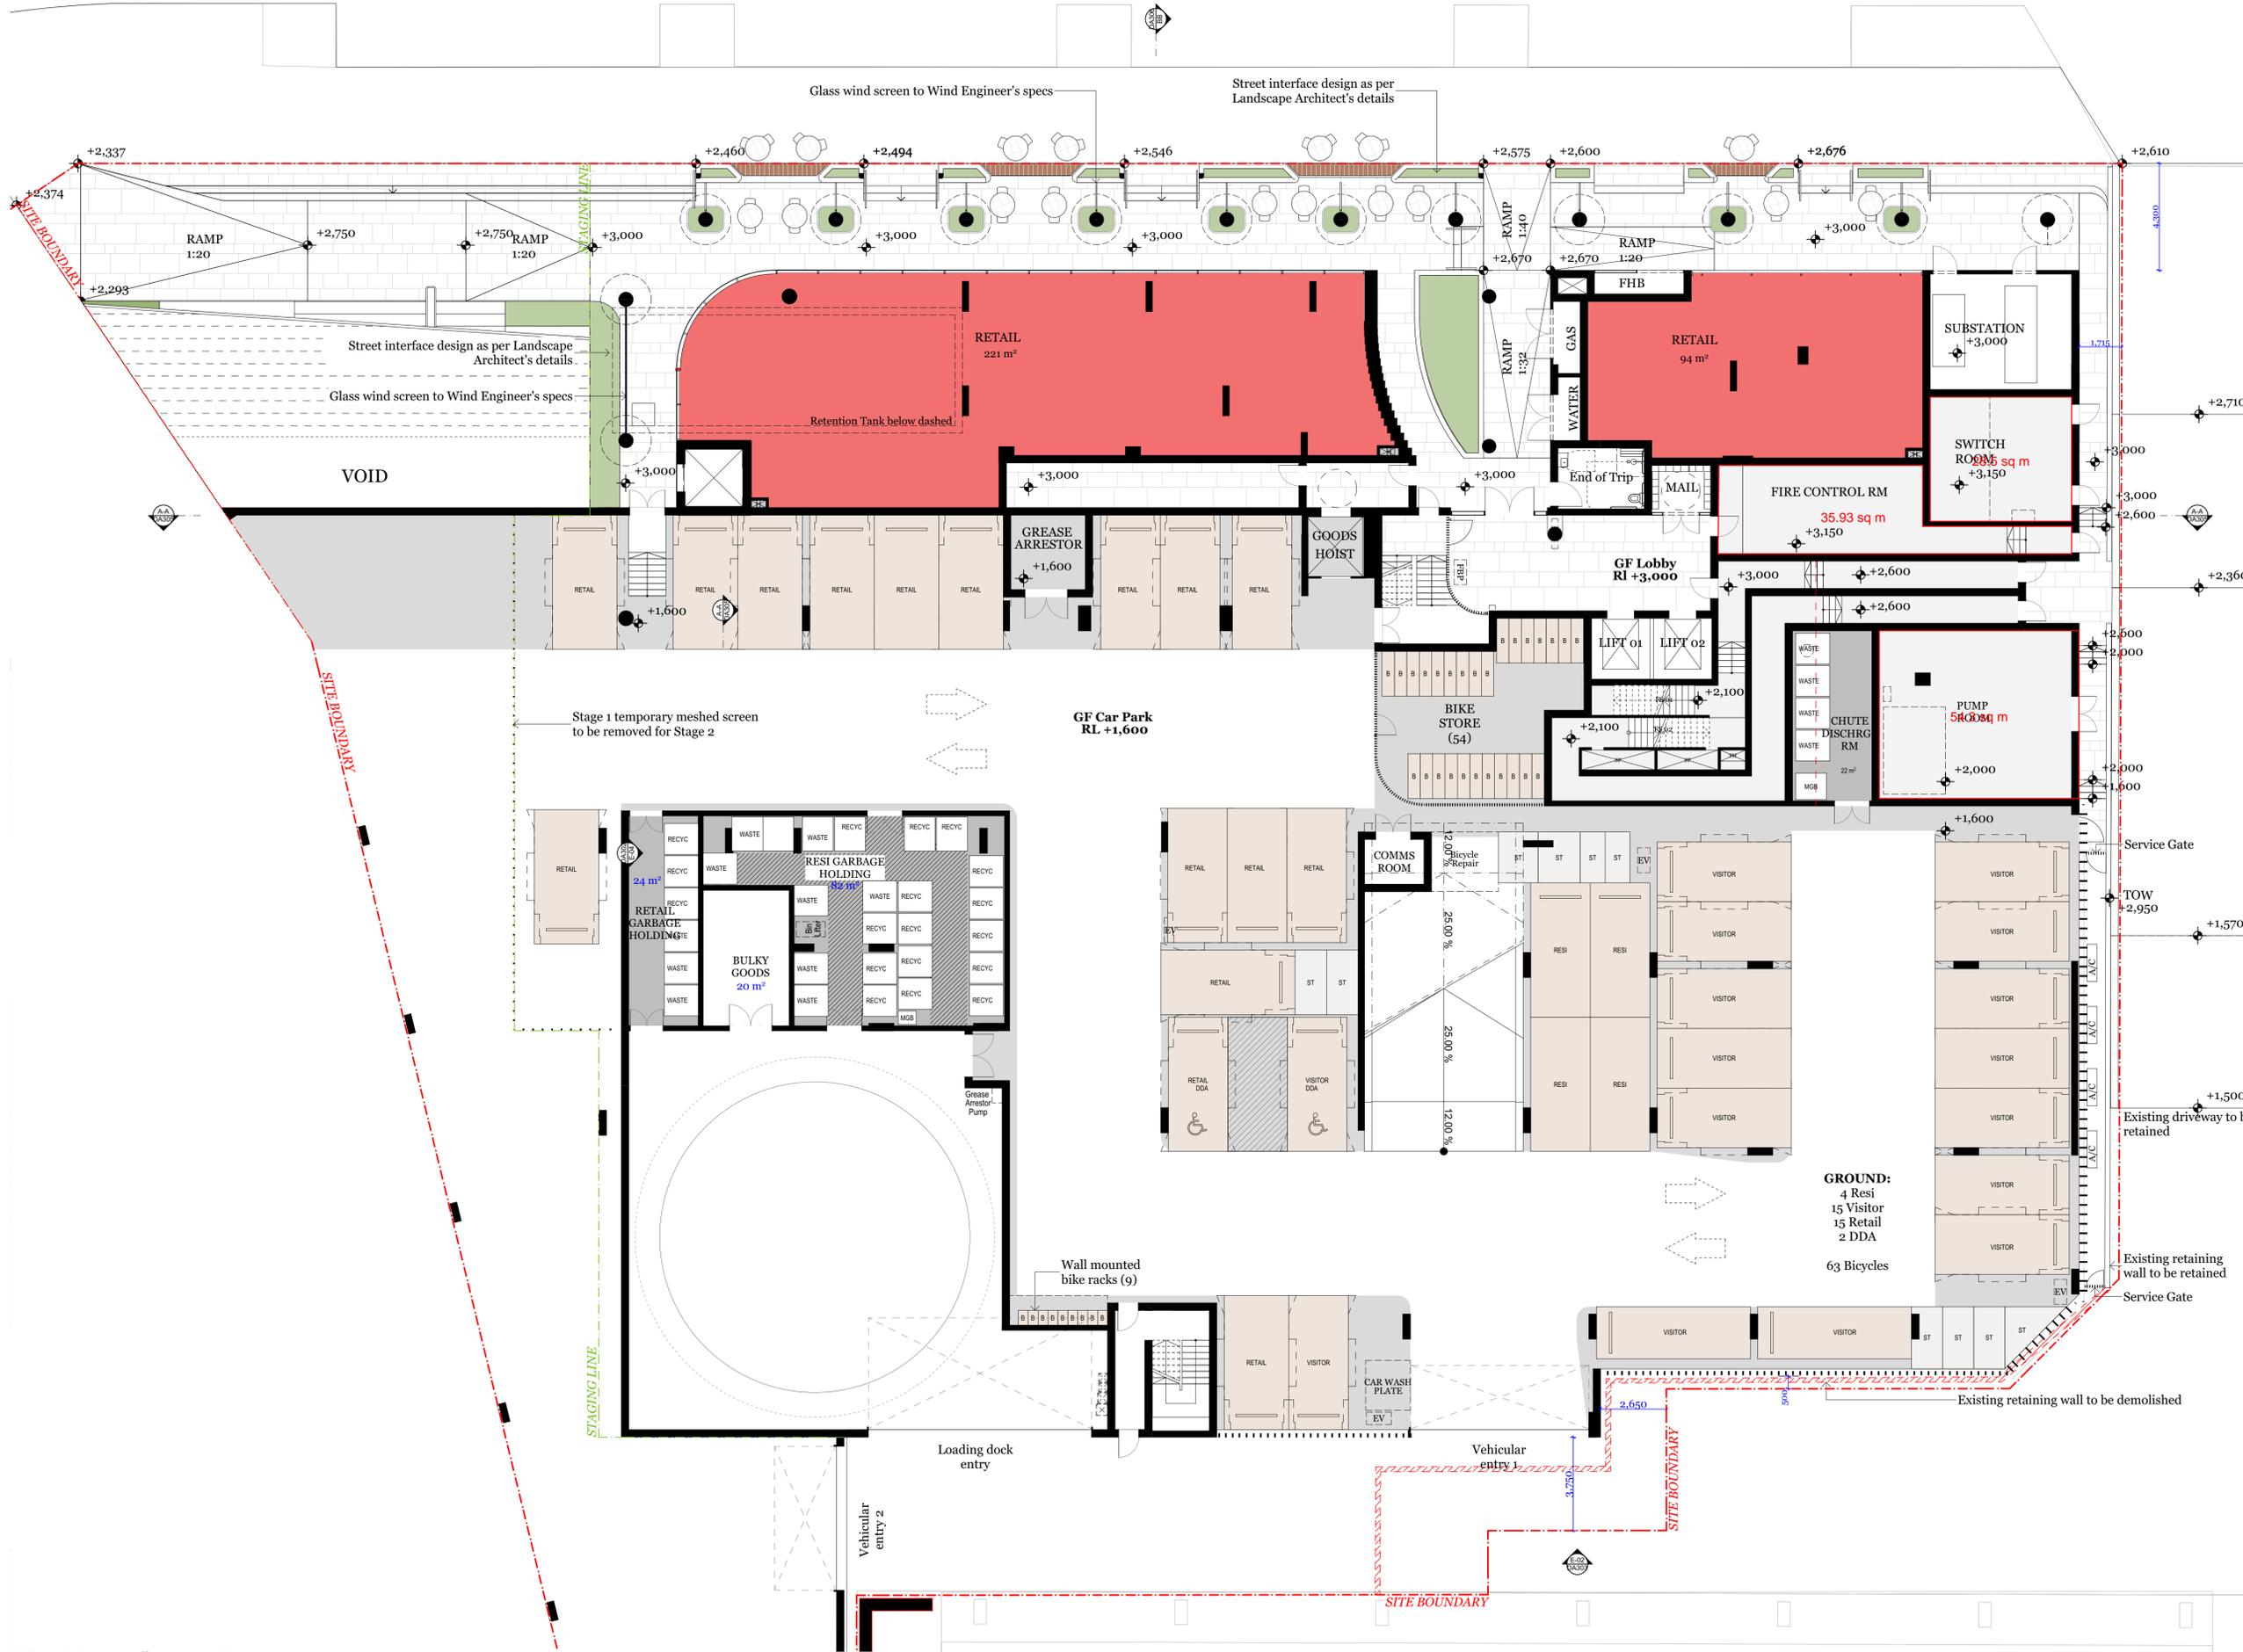

DKO Architecture (NSW) Pty Ltd
 42 Davies Street
 Surry Hills, NSW 2010
 T +61 2 8346 4500
 info@dko.com.au
 www.dko.com.au
 ABN: 81956706590
 NSW: Nominated Architects
 Kees de Keijzer 5767
 David Randerson 8542

Project Name
 Project Number
 Project Address

Central Coast Quarter - North Tower
 11745
 26-30 Mann Street,
 Gosford, NSW 2250

Drawing Series
 Drawing Name

GA Plans 1:125
 Ground Floor

Drawing Number **DA201**
 Revision **B**

| Rev. | Date | By | Ckd | Description |
|------|------------|--------|-----|-------------------------|
| A | 12/02/2021 | XD, NV | NB | Development Application |

0005864760 06 Sep 2021

Assessor Erica Chan
 Accreditation No. 101311

Address
 26-30 Mann St., Gosford,
 NSW, 2250

6.6
 Average
 star rating

NATIONWIDE
 HOUSE

www.nuthers.gov.au

hstar.com.au

ABSA
 Assessors completed with the accreditation
 period approved by the NSW Accreditation
 Board

Accreditation Period: 01/04/2021-31/03/2022

Assessor Name: Erica Chan
 Assessor Number: 101311

Client Details

SH Gosford Residential Pty Ltd

Consultants

Land Survey - Veris
 1300 765 315

Planner - Urbis
 Andrew Harvey
 aharvey@urbis.com.au
 02 8233 9900

Landscape Design - Turf
 Scott Jackson
 scott.jackson@turfdesign.com.au
 02 8394 9990

DDA - BCA Logic
 Matthew Kemp
 mkemp@bcalogic.com.au
 02 9411 5360

Traffic - GTA
 Karen McNatty
 Karen.McNatty@gta.com.au
 02 8448 1800

Structural Engineer - Northrop
 Ian McDavid
 I.McDavid@northrop.com.au
 02 9241 4188

Building Services - S4B
 Luka Valic
 luka.valic@s4bstudio.com.au
 02 9002 4200

Fire Engineer - Affinity
 Thomas O'Dwyer
 0499 977 202

Waste Management - Elephants Foot
 Hannah Wilkes
 hannah.wilkes@elephantsfoot.com.au
 02 9780 3500

BASIX - Northrop
 Erica Chan
 E.Chan@northrop.com.au
 02 91563127




DKO Architecture (NSW) Pty Ltd
 42 Davies Street
 Surry Hills, NSW 2010
 T +61 2 8346 4500
 info@dko.com.au
 www.dko.com.au
 ABN: 81956706590
 NSW: Nominated Architects
 Kees de Keijzer 5767
 David Randerson 8542

Project Name: Central Coast Quarter - North Tower
 Project Number: 11725
 Project Address: 26-30 Mann Street, Gosford, NSW 2250

Drawn By: XD, NV
 Checked By: NB
 Date: August 2021
 Scale: 1:125 @ A1
 1:250 @ A3

Drawing Series: GA Plans 1:125
 Drawing Name: Level 1

Drawing Number: DA202
 Revision: B

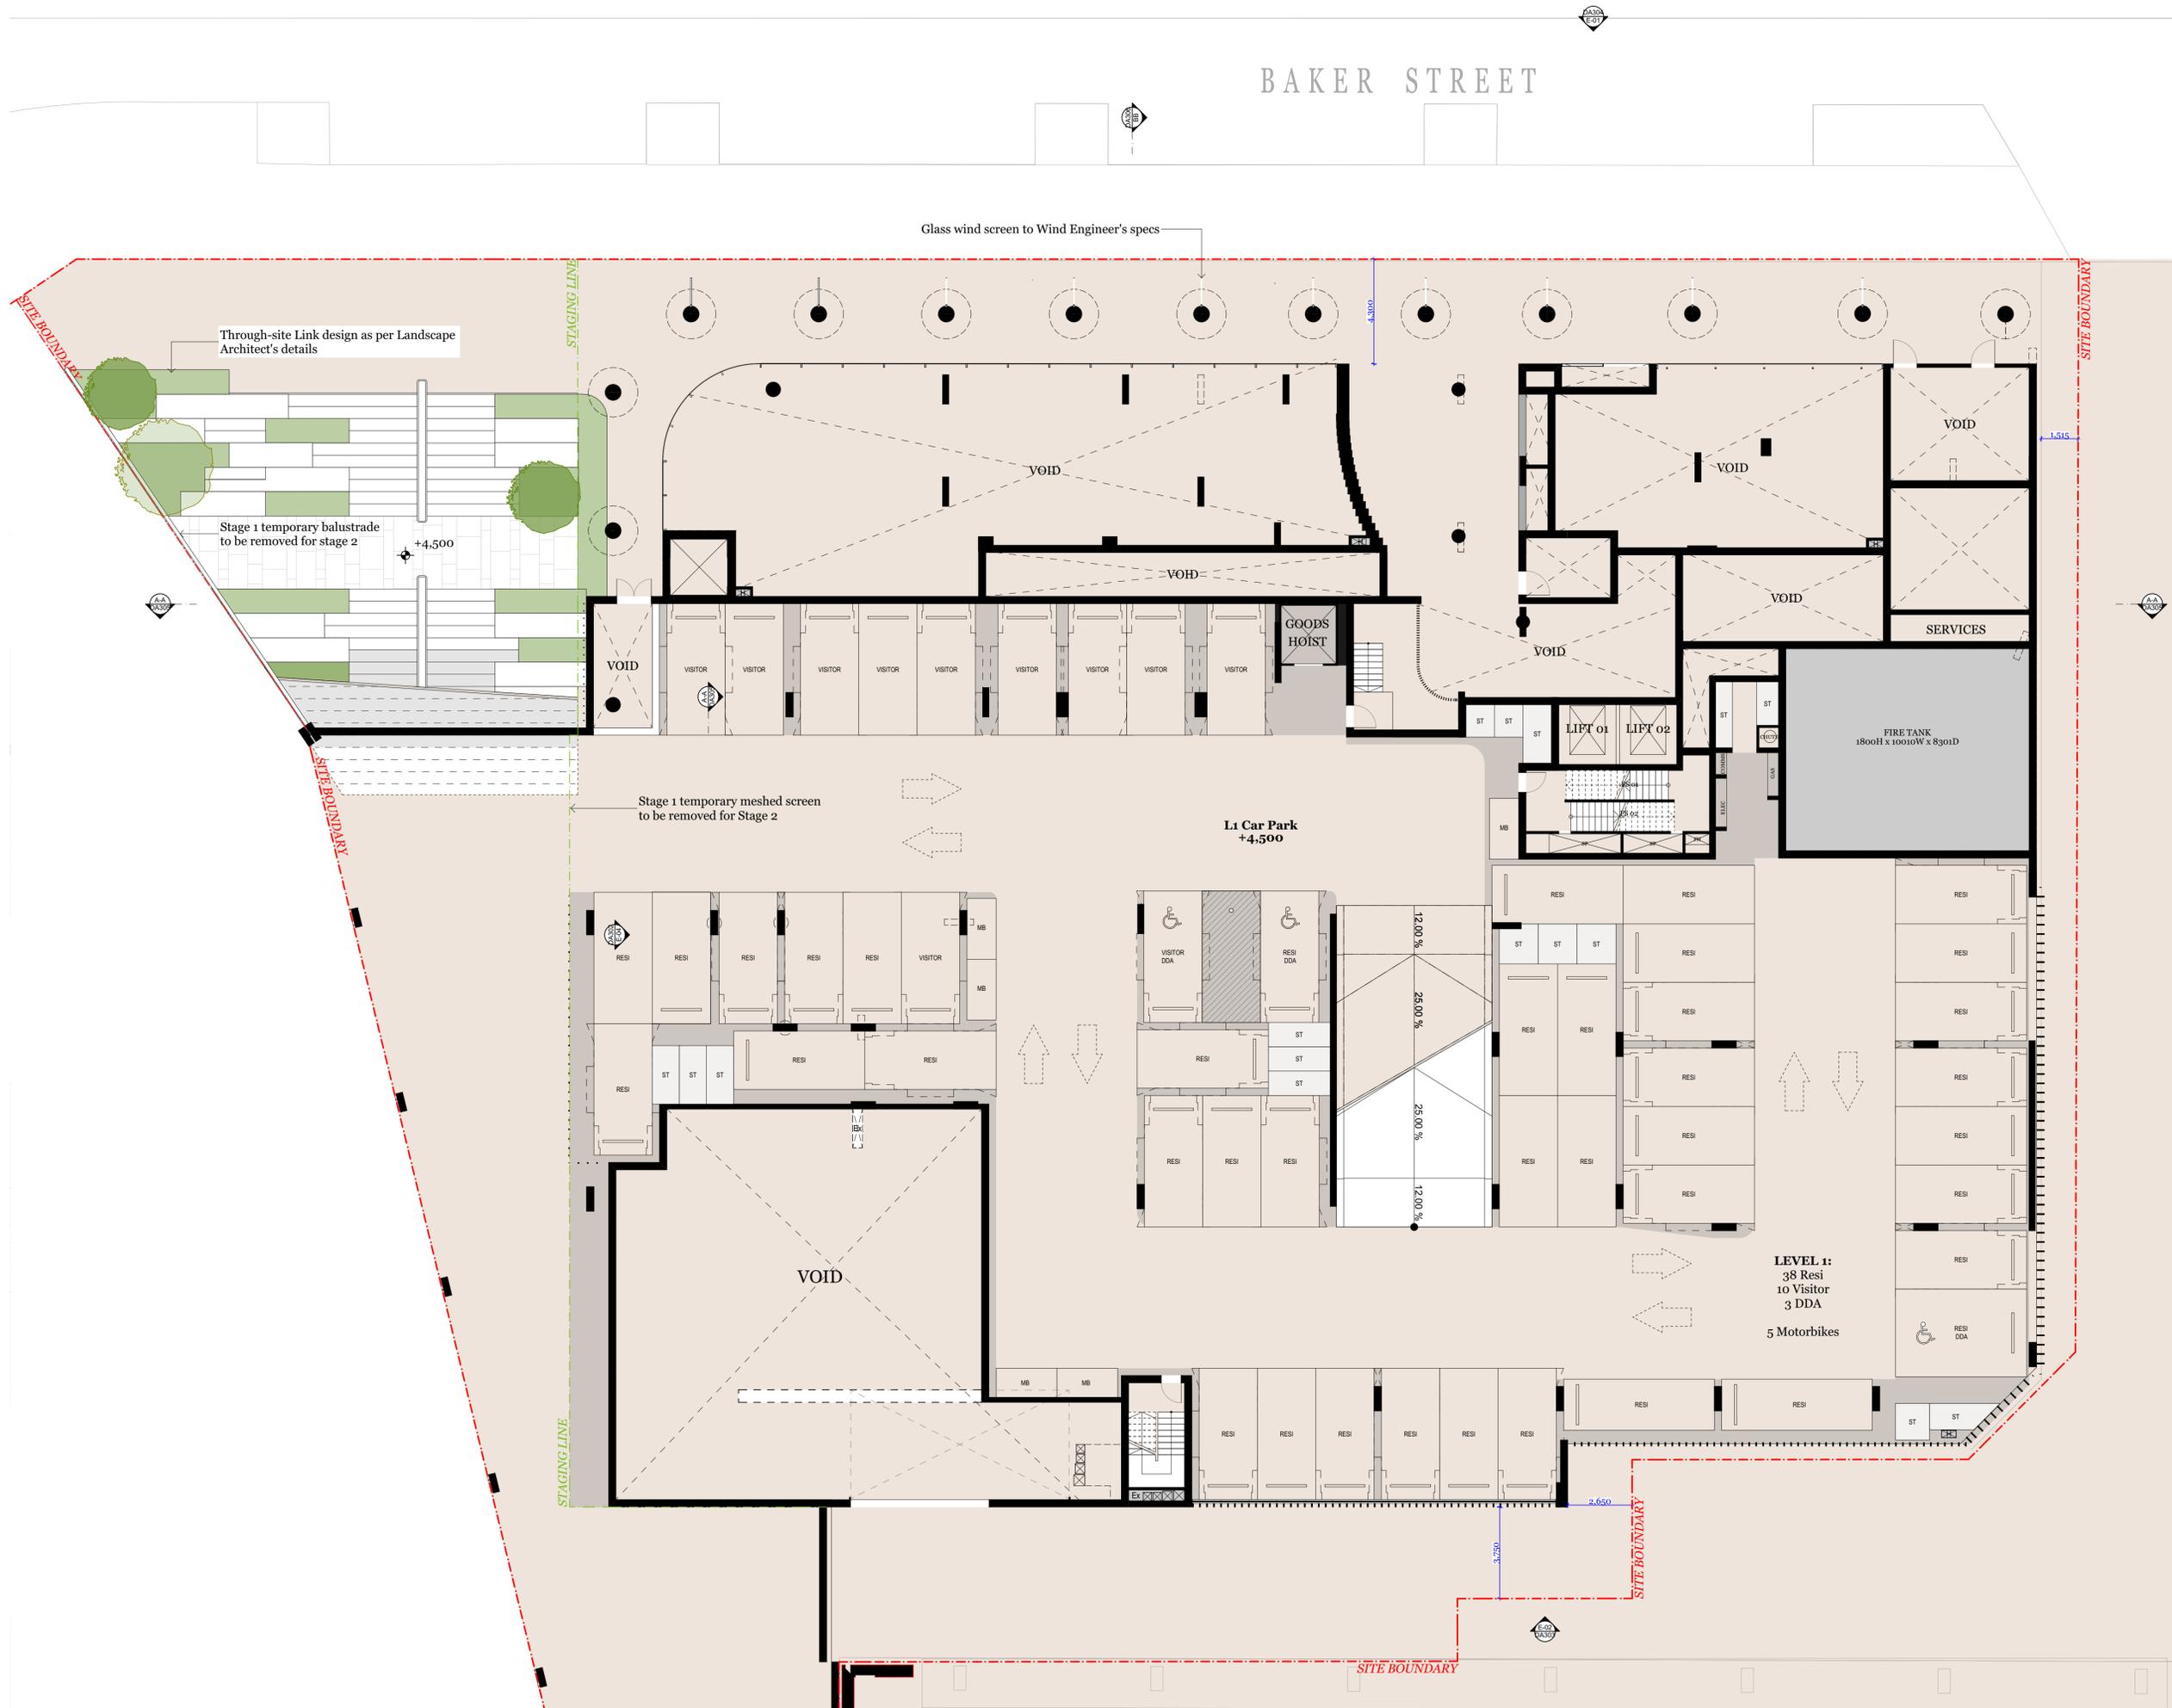

BAKER STREET

| Rev. | Date | By | Ckd | Description |
|------|------------|--------|-----|-------------------------|
| A | 15/02/2021 | XD, NV | NB | Development Application |

0005864760 06 Sep 2021

Assessor Erica Chan
 Accreditation No. 101311
 Address
 26-30 Mann St., Gosford,
 NSW, 2250

6.6
 Average
 star rating

NATIONWIDE
 HOUSE

www.natfirsters.gov.au

hstar.com.au

ABSA
 Australian Building Sustainability Association

Accreditation Period: 01/04/2021-31/03/2022
 Assessor Name: Erica Chan
 Assessor Number: 101311
 Assessor Signature: [Signature]

Client Details

SH Gosford Residential Pty Ltd

Consultants

Land Survey - Veris
 1300 765 315

Planner - Urbis
 Andrew Harvey
 aharvey@urbis.com.au
 02 8233 9900

Landscape Design - Turf
 Scott Jackson
 scott.jackson@turfdesign.com.au
 02 8394 9990

DDA - BCA Logic
 Matthew Kemp
 mkemp@bcalogic.com.au
 02 9411 5360

Traffic - GTA
 Karen McNatty
 Karen.McNatty@gta.com.au
 02 8448 1800

Structural Engineer - Northrop
 Ian McDavid
 IMcDavid@northrop.com.au
 02 9241 4188

Building Services - S4B
 Luka Valic
 luka.valic@s4bstudio.com.au
 02 9002 4200

Fire Engineer - Affinity
 Thomas O'Dwyer
 0499 977 202

Waste Management - Elephants Foot
 Hannah Wilkes
 hannah.wilkes@elephantsfoot.com.au
 02 9780 3500

BASIX - Northrop
 Erica Chan
 EChan@northrop.com.au
 02 91563127



DKO Architecture (NSW) Pty Ltd
 42 Davies Street
 Surry Hills, NSW 2010
 T +61 2 8346 4500
 info@dko.com.au
 www.dko.com.au
 ABN: 81956706590
 NSW: Nominated Architects
 Kees de Keijzer 5767
 David Randerson 8542

Project Name: Central Coast Quarter - North Tower
 Project Number: 11725
 Project Address: 26-30 Mann Street, Gosford, NSW 2250

Drawn By: XD, NV
 Checked By: NB
 Date: August 2021
 Scale: 1:125 @ A1
 1:250 @ A3

Drawing Series: GA Plans 1:125
 Drawing Name: Level 2

Drawing Number: DA203
 Revision: A



Through-site Link design as per Landscape Architect's details

RL +7,400

Stage 1 temporary balustrade to be removed for stage 2

Stage 1 temporary mesh screen to be removed for stage 2

VOID

LEVEL 2:
 44 Resi
 7 DDA

SITE BOUNDARY



Client Details
SH Gosford Residential Pty Ltd

Consultants

Land Survey - Veris
 1300 765 315

Planner - Urbis
 Andrew Harvey
 aharvey@urbis.com.au
 02 8233 9900

Landscape Design - Turf
 Scott Jackson
 scott.jackson@turfdesign.com.au
 02 8394 9990

DDA - BCA Logic
 Matthew Kemp
 mkemp@bcalogic.com.au
 02 9411 5360

Traffic - GTA
 Karen McNatty
 Karen.McNatty@gta.com.au
 02 8448 1800

Structural Engineer - Northrop
 Ian McDavid
 IMcDavid@northrop.com.au
 02 9241 4188

Building Services - S4B
 Luka Valic
 luka.valic@s4studio.com.au
 02 9002 4200

Fire Engineer - Affinity
 Thomas O'Dwyer
 0499 977 202

Waste Management - Elephants Foot
 Hannah Wilkes
 hannah.wilkes@elephantsfoot.com.au
 02 9780 3500

BASIX - Northrop
 Erica Chan
 EChan@northrop.com.au
 02 91563127



DKO Architecture (NSW) Pty Ltd
 42 Davies Street
 Surry Hills, NSW 2010
 T +61 2 8346 4500
 info@dko.com.au
 www.dko.com.au
 ABN: 81956706590
 NSW: Nominated Architects
 Kees de Keijzer 5767
 David Randerson 8542

| | |
|-----------------|---|
| Project Name | Central Coast Quarter - North Tower |
| Project Number | 11725 |
| Project Address | 26-30 Mann Street, Gosford, NSW 2250 |
| Drawn By | XD, NV |
| Checked By | NB |
| Date | August 2021 |
| Scale | 1:1250@A1 1:250@A3 |
| Drawing Series | GA Plans 1:125 |
| Drawing Name | Level 3 |

Drawing Number **DA204**
 Revision **A**

BAKER STREET



Through-site Link design refer to
 Landscape Architect's details

LEVEL 3:
 40 Resi
 5 DDA
 5 Motorbike

| Rev. | Date | By | Ckd | Description |
|------|-----------|------------|-----|-------------------------|
| A | 8/20/2021 | XD, NV, NB | | Development Application |

0005864760 06 Sep 2021

6.6
Average star rating

NATIONWIDE HOUSE
Quality Standard

Assessor: Erica Chan
 Accreditation No: 101311
 Address: 26-30 Mann St., Gosford, NSW, 2250
 www.nathans.com.au hstar.com.au

ABSA
Accredited Building Practitioner

Assessments completed within the accreditation period are part of the ABSA quality audit system

Accreditation Period: 01/04/2021-31/03/2022
 Assessor Name: Erica Chan
 Assessor Number: 101311
 Assessor Signature: _____

Client Details
SH Gosford Residential Pty Ltd

Consultants

Land Survey - Veris
 1300 765 315

Planner - Urbis
 Andrew Harvey
 aharvey@urbis.com.au
 02 8233 9900

Landscape Design - Turf
 Scott Jackson
 scott.jackson@turfdesign.com.au
 02 8394 9990

DDA - BCA Logic
 Matthew Kemp
 mkemp@bcalogic.com.au
 02 9411 5360

Traffic - GTA
 Karen McNatty
 Karen.McNatty@gta.com.au
 02 8448 1800

Structural Engineer - Northrop
 Ian McDavid
 IMcDavid@northrop.com.au
 02 9241 4188

Building Services - S4B
 Luka Valic
 luka.valic@s4studio.com.au
 02 9002 4200

Fire Engineer - Affinity
 Thomas O'Dwyer
 0499 977 202

Waste Management - Elephants Foot
 Hannah Wilkes
 hannah.wilkes@elephantsfoot.com.au
 02 9780 3500

BASIX - Northrop
 Erica Chan
 EChan@northrop.com.au
 02 91563127


DKO

DKO Architecture (NSW) Pty Ltd
 42 Davies Street
 Surry Hills, NSW 2010
 T +61 2 8346 4500
 info@dko.com.au
 www.dko.com.au
 ABN: 81956706590
 NSW: Nominated Architects
 Kees de Keijzer 5767
 David Randerson 8542

| | |
|-----------------|--------------------------------------|
| Project Name | Central Coast Quarter - North Tower |
| Project Number | 11725 |
| Project Address | 26-30 Mann Street, Gosford, NSW 2250 |
| Drawn By | XD, NV |
| Checked By | NB |
| Date | August 2021 |
| Scale | 1:125 @ A1 1:250 @ A3 |
| Drawing Series | GA Plans 1:125 |
| Drawing Name | Level 4 |

Drawing Number **DA205**
 Revision **A**


BAKER STREET

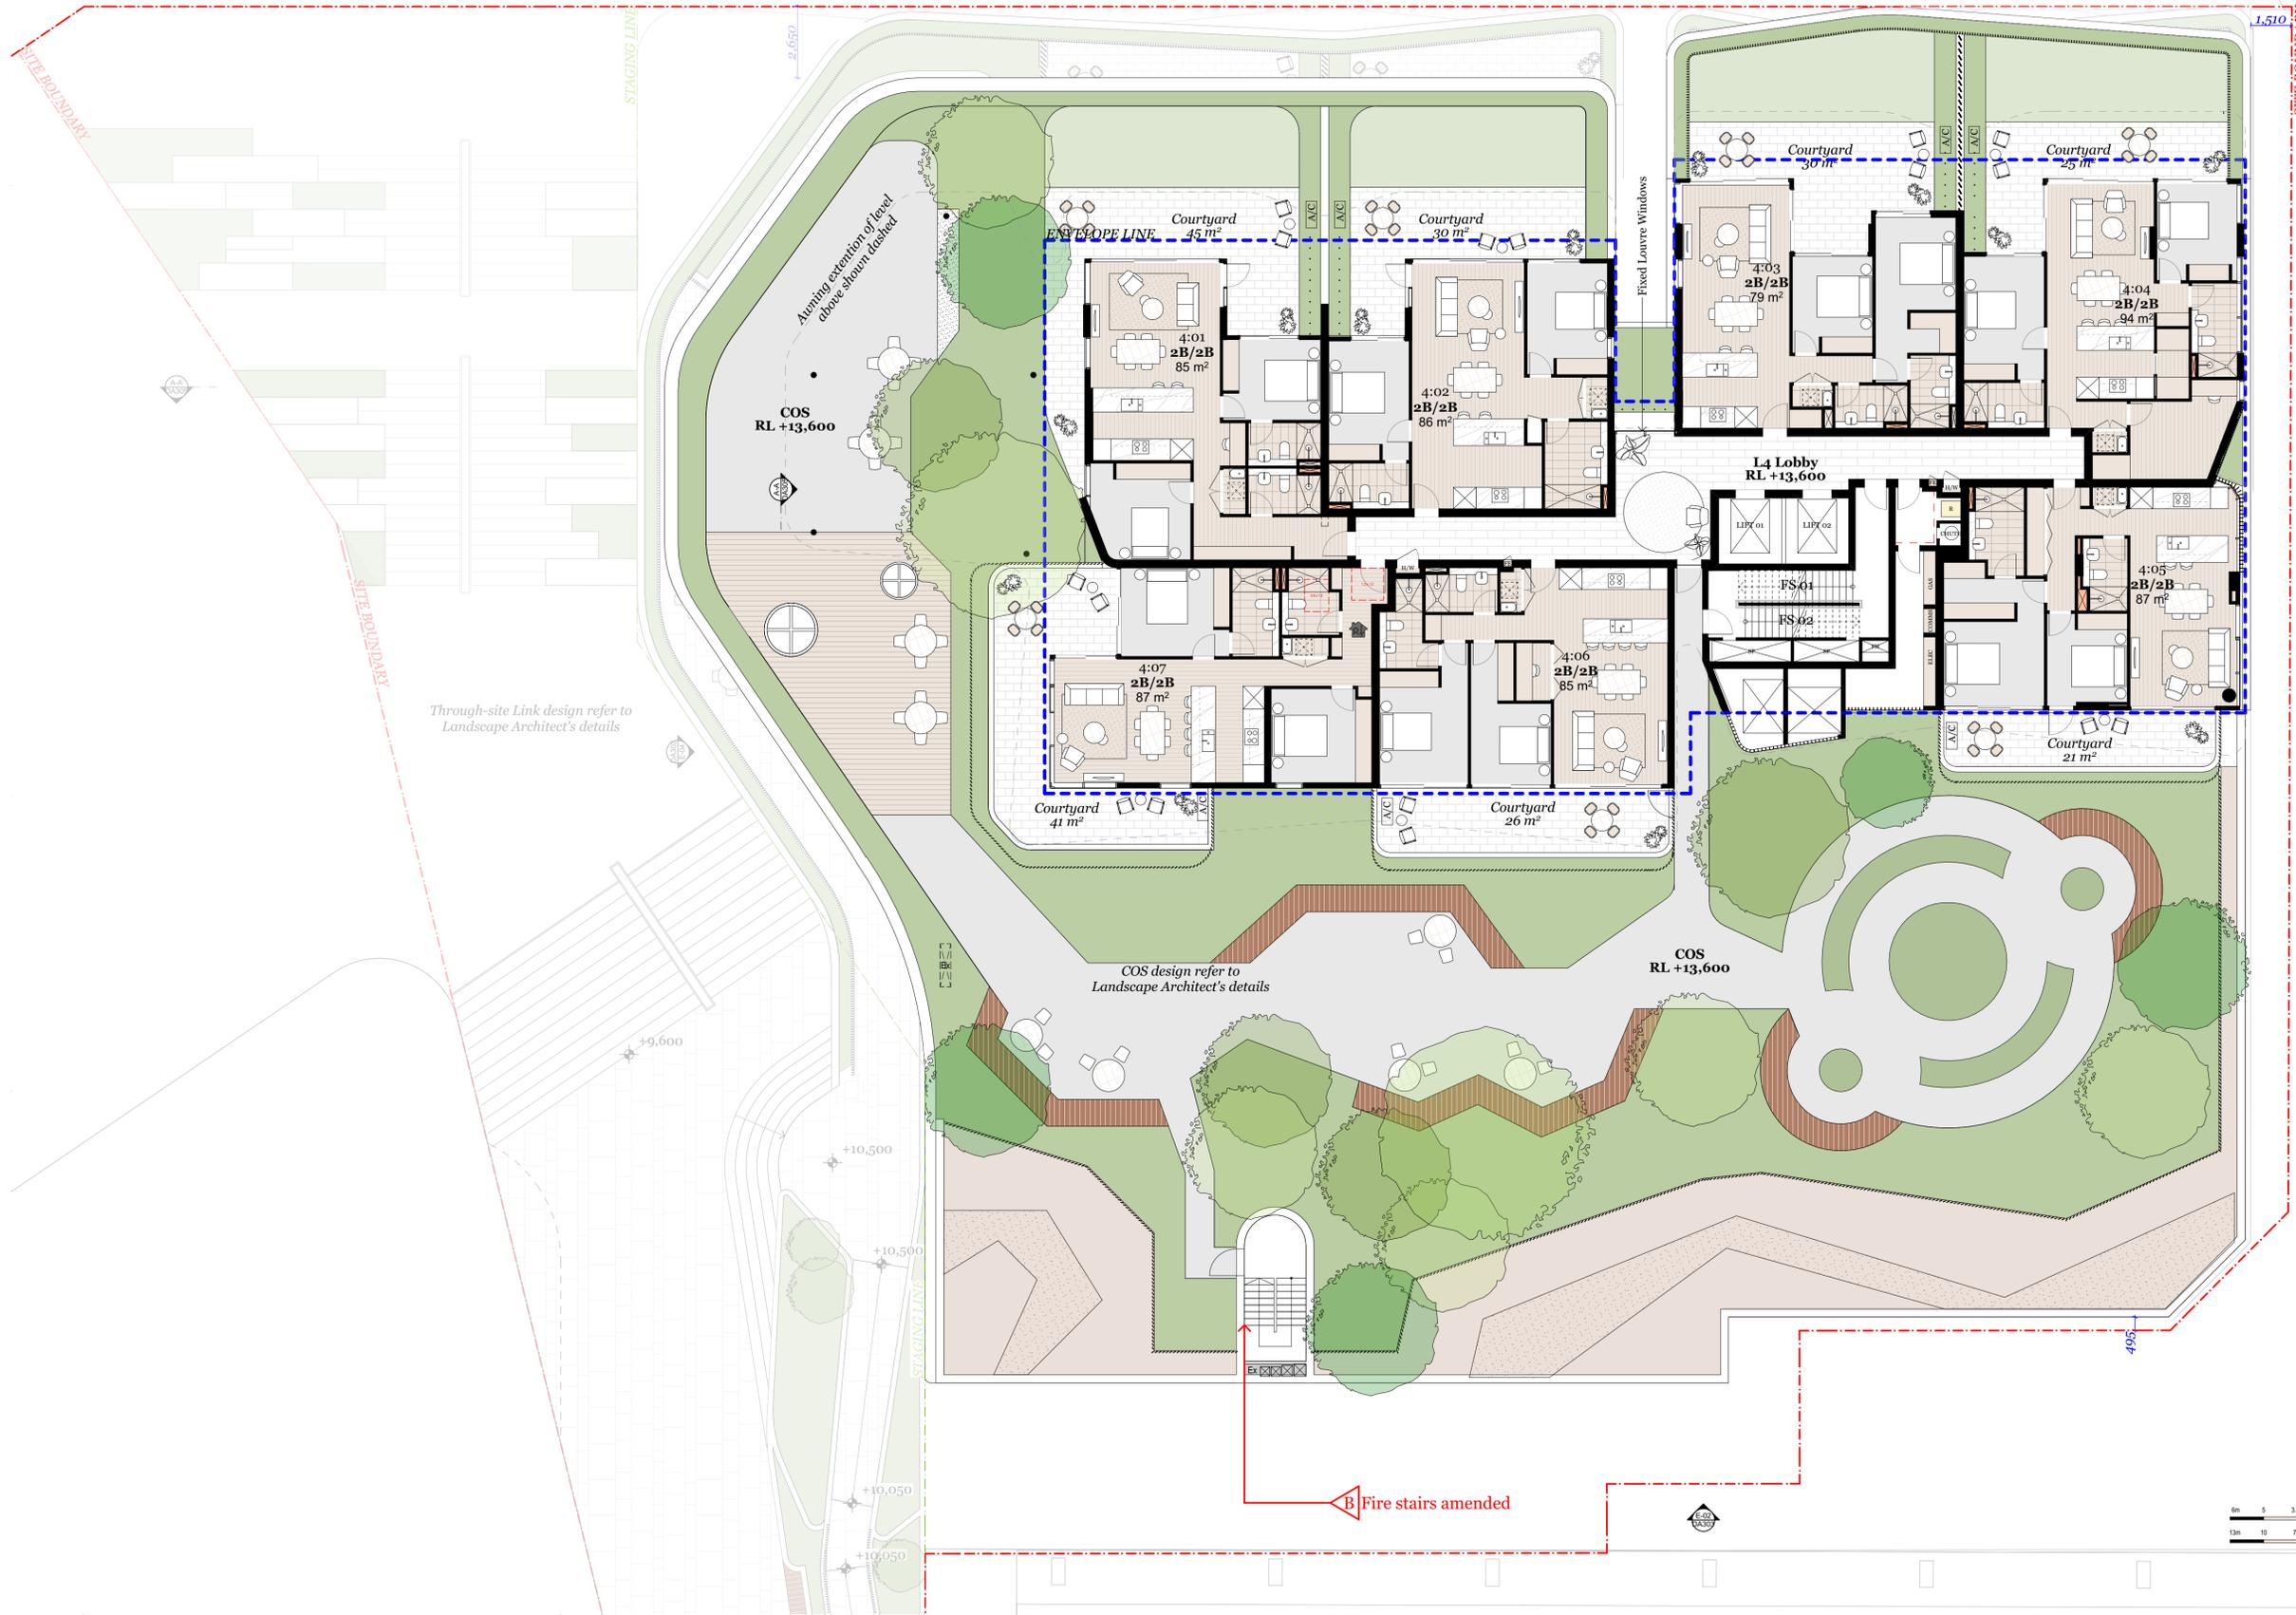

Through-site Link design refer to Landscape Architect's details

COS design refer to Landscape Architect's details

Fire stairs amended

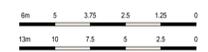

BAKER STREET

| Rev. | Date | By | Ckd | Description. |
|------|-----------|------------|-----|-------------------------|
| A | 8/20/2021 | XD, NV, NB | | Development Application |

0005864760 06 Sep 2021

6.6
Average star rating

Assessor: Erica Chan
 Accreditation No. 101311
 Address: 26-30 Mann St., Gosford, NSW, 2250
 www.nstar.gov.au

ABSA
Accredited Building Surveyor

Accreditation Period: 01/04/2021-31/03/2022
 Assessor Name: Erica Chan
 Assessor Number: 101311
 Assessor Signature: [Signature]

Client Details
SH Gosford Residential Pty Ltd

Consultants

Land Survey - Veris
 1300 765 315

Planner - Urbis
 Andrew Harvey
 aharvey@urbis.com.au
 02 8233 9900

Landscape Design - Turf
 Scott Jackson
 scott.jackson@turfdesign.com.au
 02 8394 9990

DDA - BCA Logic
 Matthew Kemp
 mkemp@bcalogic.com.au
 02 9411 5360

Traffic - GTA
 Karen McNatty
 Karen.McNatty@gta.com.au
 02 8448 1800

Structural Engineer - Northrop
 Ian McDavid
 I.McDavid@northrop.com.au
 02 9241 4188

Building Services - S4B
 Luka Valic
 luka.valic@s4bstudio.com.au
 02 9002 4200

Fire Engineer - Affinity
 Thomas O'Dwyer
 0499 977 202

Waste Management - Elephants Foot
 Hannah Wilkes
 hannah.wilkes@elephantsfoot.com.au
 02 9780 3500

BASIX - Northrop
 Erica Chan
 Echan@northrop.com.au
 02 91563127



DKO Architecture (NSW) Pty Ltd
 42 Davies Street
 Surry Hills, NSW 2010
 T +61 2 8346 4500
 info@dko.com.au
 www.dko.com.au
 ABN: 81956706590
 NSW: Nominated Architects
 Kees de Keijzer 5767
 David Randerson 8542

Project Name: Central Coast Quarter - North Tower
 Project Number: 11725
 Project Address: 26-30 Mann Street, Gosford, NSW 2250

Drawn By: XD, NV
 Checked By: NB
 Date: August 2021
 Scale: 1:125 @ A1, 1:250 @ A3

Drawing Series: GA Plans 1:125
 Drawing Name: Level 6-12

Drawing Number: **DA207**
 Revision: **A**



| Rev. | Date | By | Ckd | Description |
|------|------------|--------|-----|-------------------------|
| A | 15/02/2021 | XD, NV | NB | Development Application |

0005864760 06 Sep 2021

6.6
Average star rating

Assessor: Erica Chan
 Accreditation No. 101311
 Address: 26-30 Mann St., Gosford, NSW, 2250
 www.natwidehouse.gov.au
 hstar.com.au

ABSA
Accredited Assessor

Assessments completed under the accreditation
 period are valid for the duration of the accreditation
 Accreditation Period: 01/04/2021-31/03/2022
 Assessor Name: Erica Chan
 Assessor Number: 101311
 Assessor Signature: *[Signature]*

Client Details
SH Gosford Residential Pty Ltd

Consultants

Land Survey - Veris
 1300 765 315

Planner - Urbis
 Andrew Harvey
 aharvey@urbis.com.au
 02 8233 9900

Landscape Design - Turf
 Scott Jackson
 scott.jackson@turfdesign.com.
 02 8394 9990

DDA - BCA Logic
 Matthew Kemp
 mkemp@bcalogic.com.au
 02 9411 5360

Traffic - GTA
 Karen McNatty
 Karen.McNatty@gta.com.au
 02 8448 1800

Structural Engineer - Northrop
 Ian McDavid
 IMcDavid@northrop.com.au
 02 9241 4188

Building Services - S4B
 Luka Valic
 luka.valic@s4bstudio.com.au
 02 9002 4200

Fire Engineer - Affinity
 Thomas O'Dwyer
 0499 977 202

Waste Management - Elephants Foot
 Hannah Wilkes
 hannah.wilkes@elephantsfoot.com.au
 02 9780 3500

BASIX - Northrop
 Erica Chan
 EChan@northrop.com.au
 02 91563127

DKO


DKO Architecture (NSW) Pty Ltd
 42 Davies Street
 Surry Hills, NSW 2010
 T +61 2 8346 4500
 info@dko.com.au
 www.dko.com.au
 ABN: 81956706590
 NSW: Nominated Architects
 Kees de Keijzer 5767
 David Randerson 8542

Project Name: Central Coast Quarter - North Tower
 Project Number: 11725
 Project Address: 26-30 Mann Street, Gosford, NSW 2250

Drawn By: XD, NV
 Checked By: NB
 Date: August 2021
 Scale: 1:125 @ A1
 1:250 @ A3

Drawing Series: GA Plans 1:125
 Drawing Name: Level 13-20

Drawing Number: **DA208**
 Revision: **A**

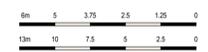

| Rev. | Date | By | Ckd | Description |
|------|------------|------------|-----|-------------------------|
| P1 | 10/12/2020 | | | Preliminary Issue |
| P2 | 10/19/2020 | | | Preliminary Issue |
| A | 8/20/2021 | XD, NV, NB | | Development Application |

0005864760 06 Sep 2021

6.6
Average star rating

NATIONWIDE HOUSE
www.nuthers.gov.au

Assessor: Erica Chan
 Accreditation No. 101311
 Address: 26-30 Mann St., Gosford, NSW, 2250

hstar.com.au

ABSA
Accreditation No. 0104/2021-31/03/2022

Assessor Name: Erica Chan
 Assessor Number: 101311

Assessor Signature

Client Details
SH Gosford Residential Pty Ltd

Consultants

Land Survey - Veris
 1300 765 315

Planner - Urbis
 Andrew Harvey
 aharvey@urbis.com.au
 02 8233 9900

Landscape Design - Turf
 Scott Jackson
 scott.jackson@turfdesign.com.au
 02 8394 9990

DDA - BCA Logic
 Matthew Kemp
 mkemp@bcalogic.com.au
 02 9411 5360

Traffic - GTA
 Karen McNatty
 Karen.McNatty@gta.com.au
 02 8448 1800

Structural Engineer - Northrop
 Ian McDavid
 IMcDavid@northrop.com.au
 02 9241 4188

Building Services - S4B
 Luka Valic
 luka.valic@s4bstudio.com.au
 02 9002 4200

Fire Engineer - Affinity
 Thomas O'Dwyer
 0499 977 202

Waste Management - Elephants Foot
 Hannah Wilkes
 hannah.wilkes@elephantsfoot.com.au
 02 9780 3500

BASIX - Northrop
 Erica Chan
 Echan@northrop.com.au
 02 91563127

DKO


DKO Architecture (NSW) Pty Ltd
 42 Davies Street
 Surry Hills, NSW 2010
 T +61 2 8346 4500
 info@dko.com.au
 www.dko.com.au
 ABN: 81956706590
 NSW: Nominated Architects
 Kees de Keijzer 5767
 David Randerson 8542

Project Name: Central Coast Quarter - North Tower
 Project Number: 11725
 Project Address: 26-30 Mann Street, Gosford, NSW 2250

Drawn By: XD, NV
 Checked By: NB
 Date: August 2021
 Scale: 1:125 @ A1
 1:250 @ A3

Drawing Series: GA Plans 1:125
 Drawing Name: Level 21

Drawing Number: **DA209**
 Revision: **A**

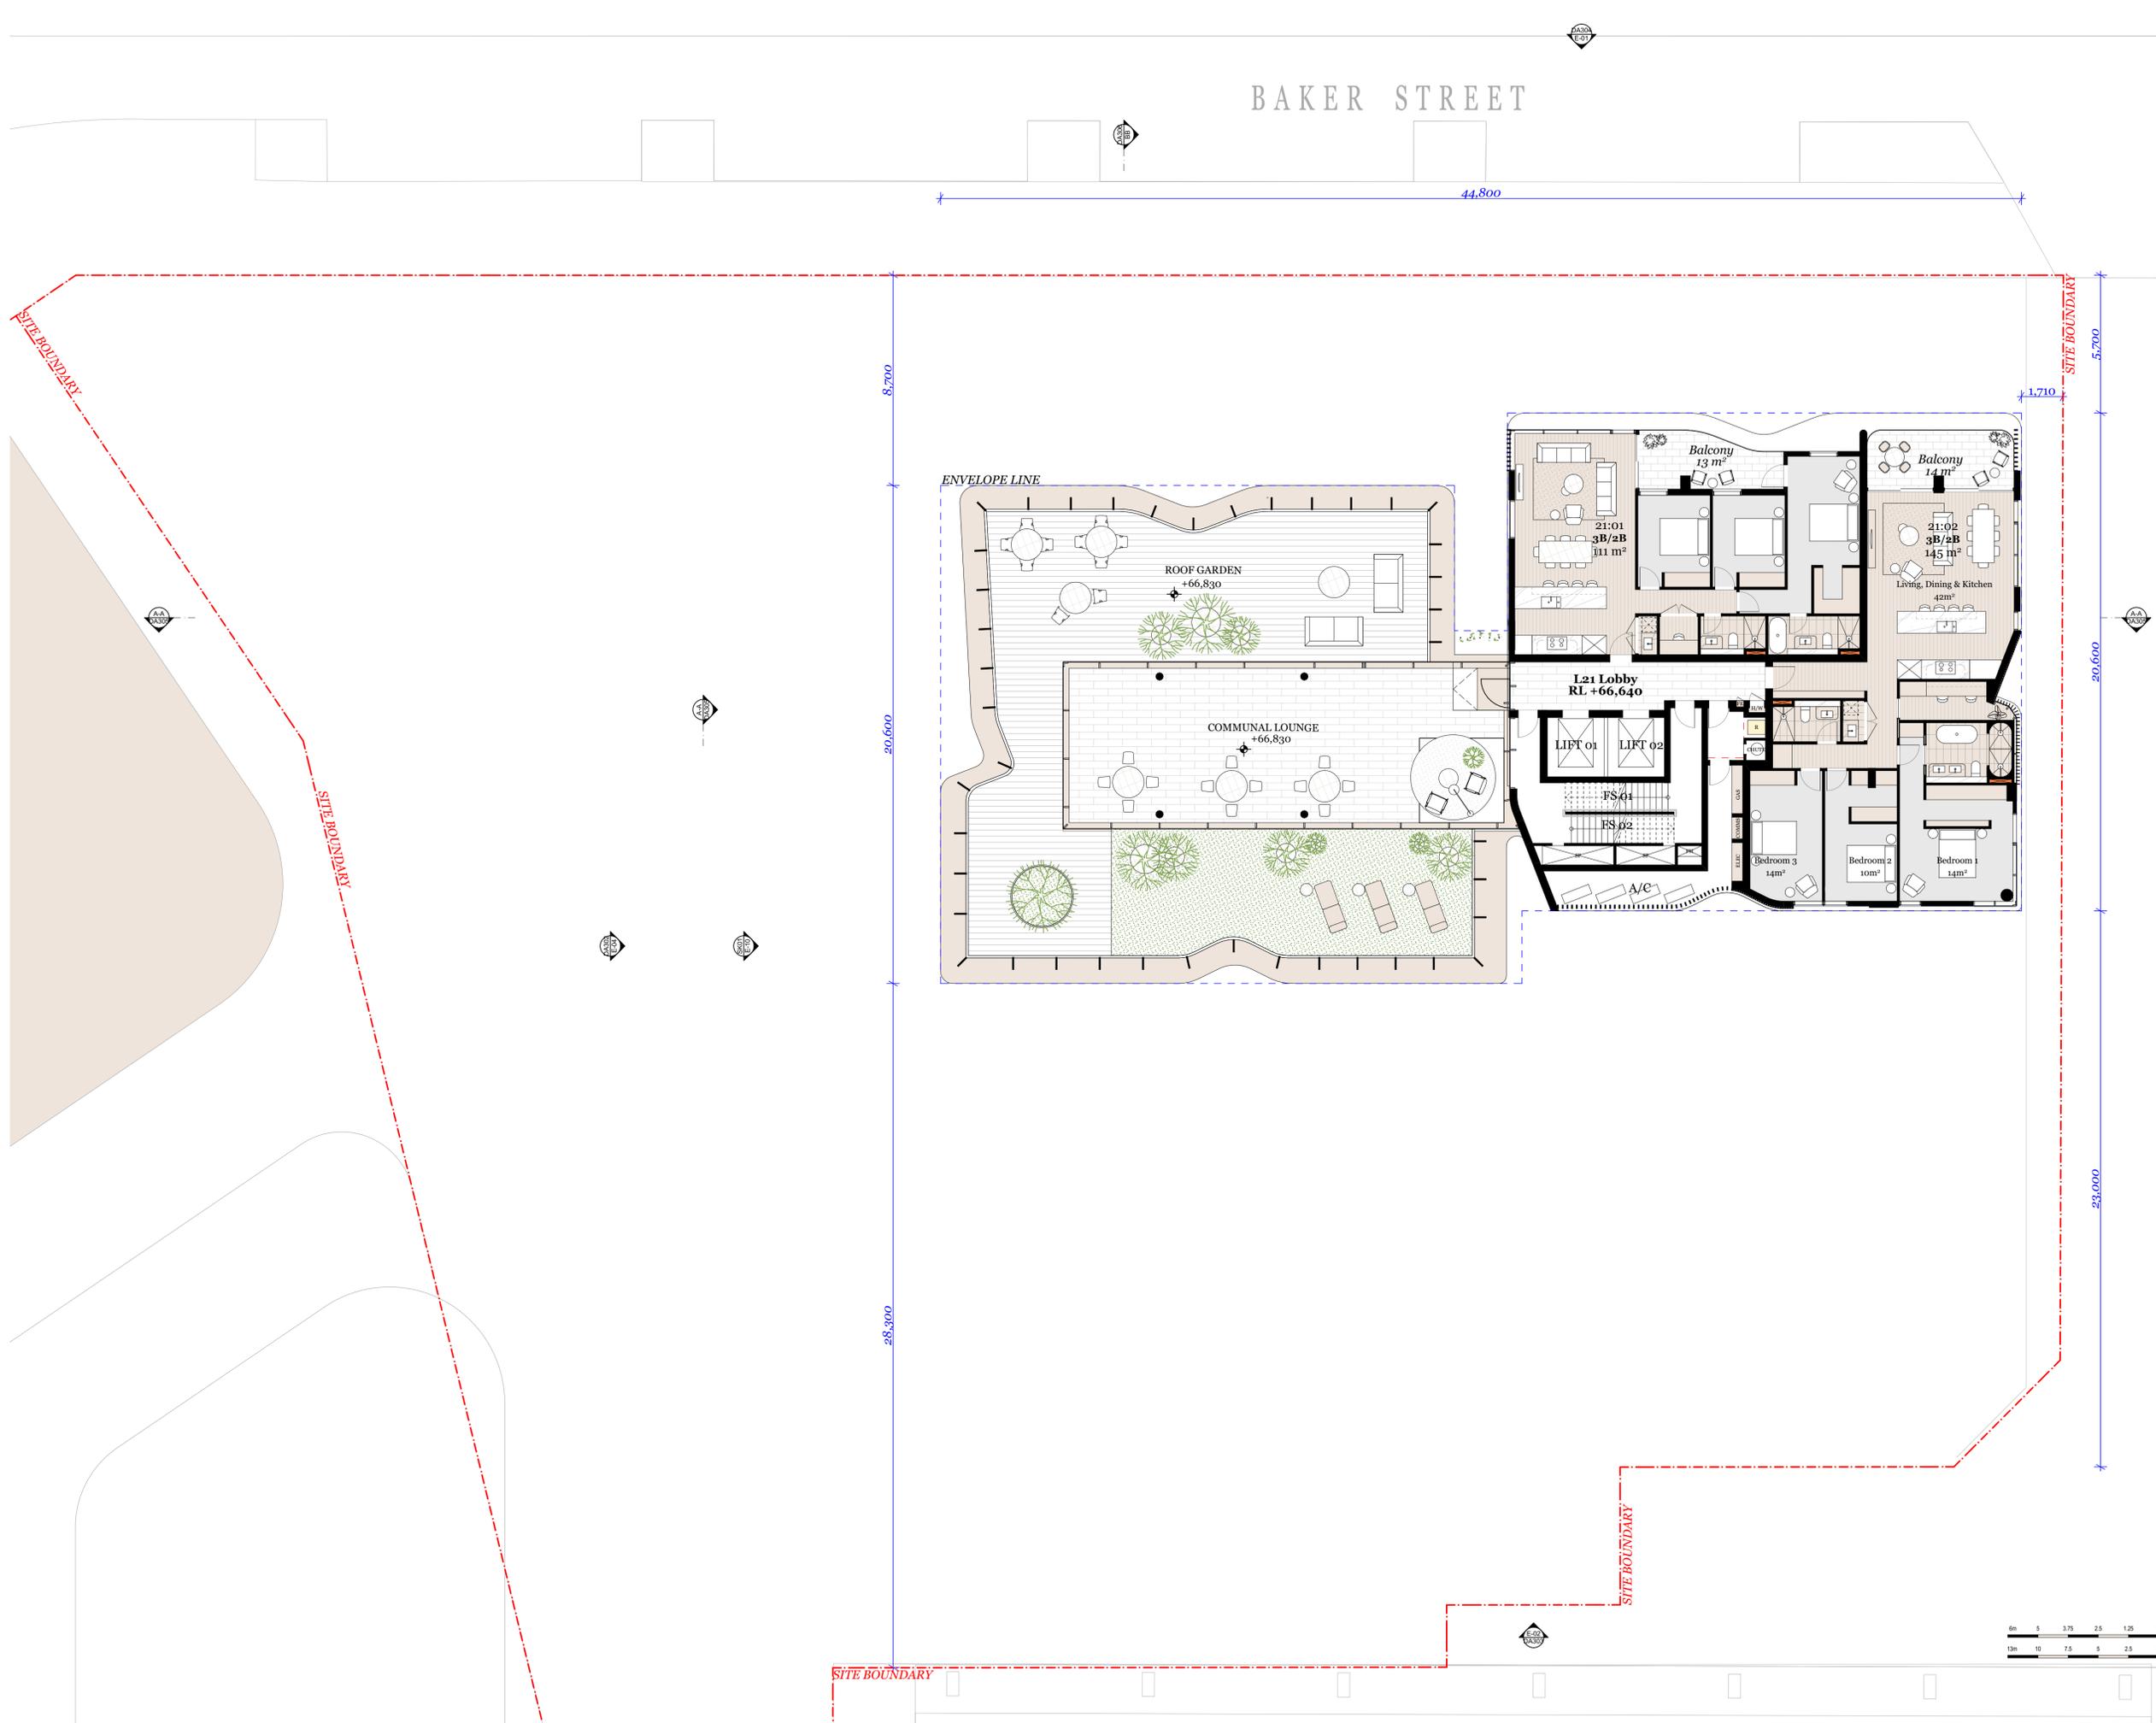

| Rev. | Date | By | Ckd | Description |
|------|------------|------------|-----|-------------------------|
| P1 | 9/12/2020 | PP | JC | Preliminary Issue |
| P2 | 10/15/2020 | | | Preliminary Issue |
| A | 8/20/2021 | XD, NV, NB | | Development Application |



Client Details
SH Gosford Residential Pty Ltd

Consultants

Land Survey - Veris
 1300 765 315

Planner - Urbis
 Andrew Harvey
 aharvey@urbis.com.au
 02 8233 9900

Landscape Design - Turf
 Scott Jackson
 scott.jackson@turfdesign.com.au
 02 8394 9990

DDA - BCA Logic
 Matthew Kemp
 mkemp@bcalogic.com.au
 02 9411 5360

Traffic - GTA
 Karen McNatty
 Karen.McNatty@gta.com.au
 02 8448 1800

Structural Engineer - Northrop
 Ian McDavid
 IMcDavid@northrop.com.au
 02 9241 4188

Building Services - S4B
 Luka Valic
 luka.valic@s4bstudio.com.au
 02 9002 4200

Fire Engineer - Affinity
 Thomas O'Dwyer
 0499 977 202

Waste Management - Elephants Foot
 Hannah Wilkes
 hannah.wilkes@elephantsfoot.com.au
 02 9780 3500

BASIX - Northrop
 Erica Chan
 Echan@northrop.com.au
 02 91563127

DKO


DKO Architecture (NSW) Pty Ltd
 42 Davies Street
 Surry Hills, NSW 2010
 T +61 2 8346 4500
 info@dko.com.au
 www.dko.com.au
 ABN: 81956706590
 NSW: Nominated Architects
 Kees de Keijzer 5767
 David Randerson 8542

Project Name: Central Coast Quarter - North Tower
 Project Number: 11725
 Project Address: 26-30 Mann Street, Gosford, NSW 2250

Drawn By: XD, NV
 Checked By: NB
 Date: August 2021
 Scale: 1:125 @ A1
 1:250 @ A3

Drawing Series: GA Plans 1:125
 Drawing Name: Level 22-23

Drawing Number: **DA210**
 Revision: **A**

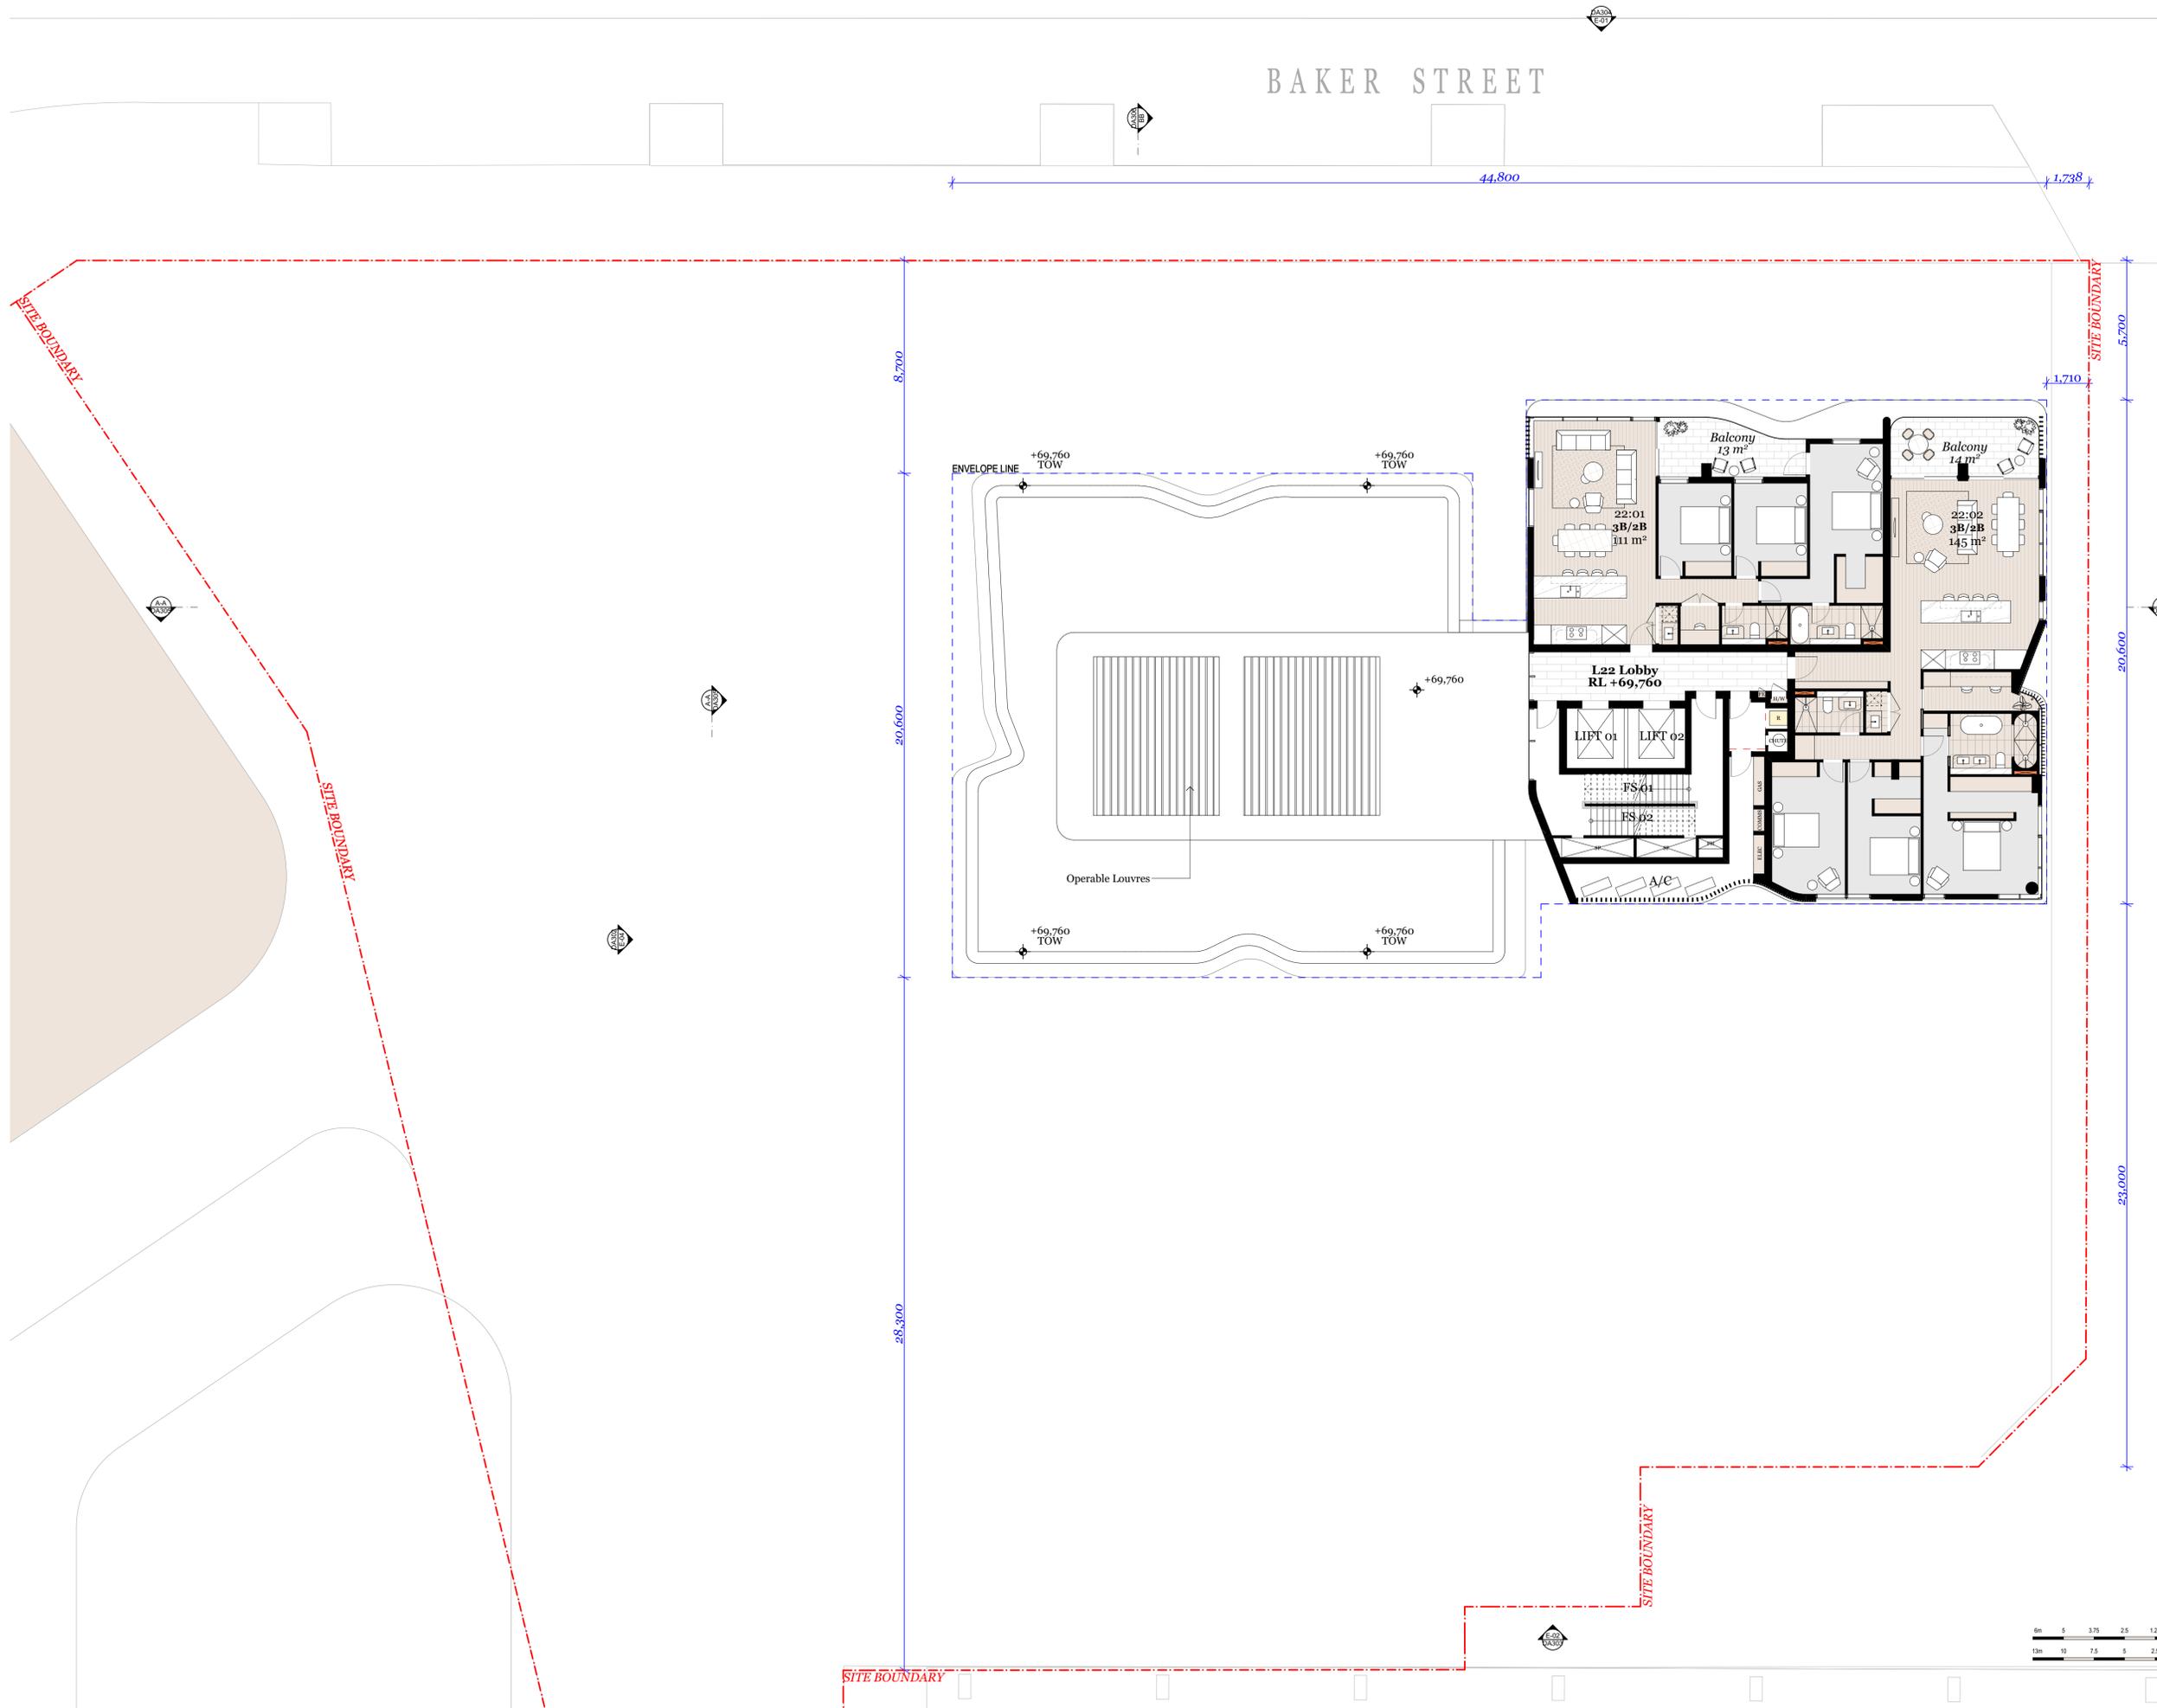

| Rev. | Date | By | Ckd | Description |
|------|------------|--------|-----|-------------------------|
| A | 15/02/2021 | XD, NV | NB | Development Application |



Client Details
SH Gosford Residential Pty Ltd

Consultants

Land Survey - Veris
 1300 765 315

Planner - Urbis
 Andrew Harvey
 aharvey@urbis.com.au
 02 8233 9900

Landscape Design - Turf
 Scott Jackson
 scott.jackson@turfdesign.com.au
 02 8394 9990

DDA - BCA Logic
 Matthew Kemp
 mkemp@bcalogic.com.au
 02 9411 5360

Traffic - GTA
 Karen McNatty
 Karen.McNatty@gta.com.au
 02 8448 1800

Structural Engineer - Northrop
 Ian McDavid
 I.McDavid@northrop.com.au
 02 9241 4188

Building Services - S4B
 Luka Valic
 luka.valic@s4bstudio.com.au
 02 9002 4200

Fire Engineer - Affinity
 Thomas O'Dwyer
 0499 977 202

Waste Management - Elephants Foot
 Hannah Wilkes
 hannah.wilkes@elephantsfoot.com.au
 02 9780 3500

BASIX - Northrop
 Erica Chan
 Echan@northrop.com.au
 02 91563127

DKO



DKO Architecture (NSW) Pty Ltd
 42 Davies Street
 Surry Hills, NSW 2010
 T +61 2 8346 4500
 info@dko.com.au
 www.dko.com.au
 ABN: 81956706590
 NSW: Nominated Architects
 Kees de Keijzer 5767
 David Randerson 8542

Project Name: Central Coast Quarter - North Tower
 Project Number: 11725
 Project Address: 26-30 Mann Street, Gosford, NSW 2250

Drawn By: XD, NV
 Checked By: NB
 Date: August 2021
 Scale: 1:125 @ A1, 1:250 @ A3

Drawing Series: GA Plans 1:125
 Drawing Name: Level 24

Drawing Number: **DA211**
 Revision: **A**

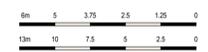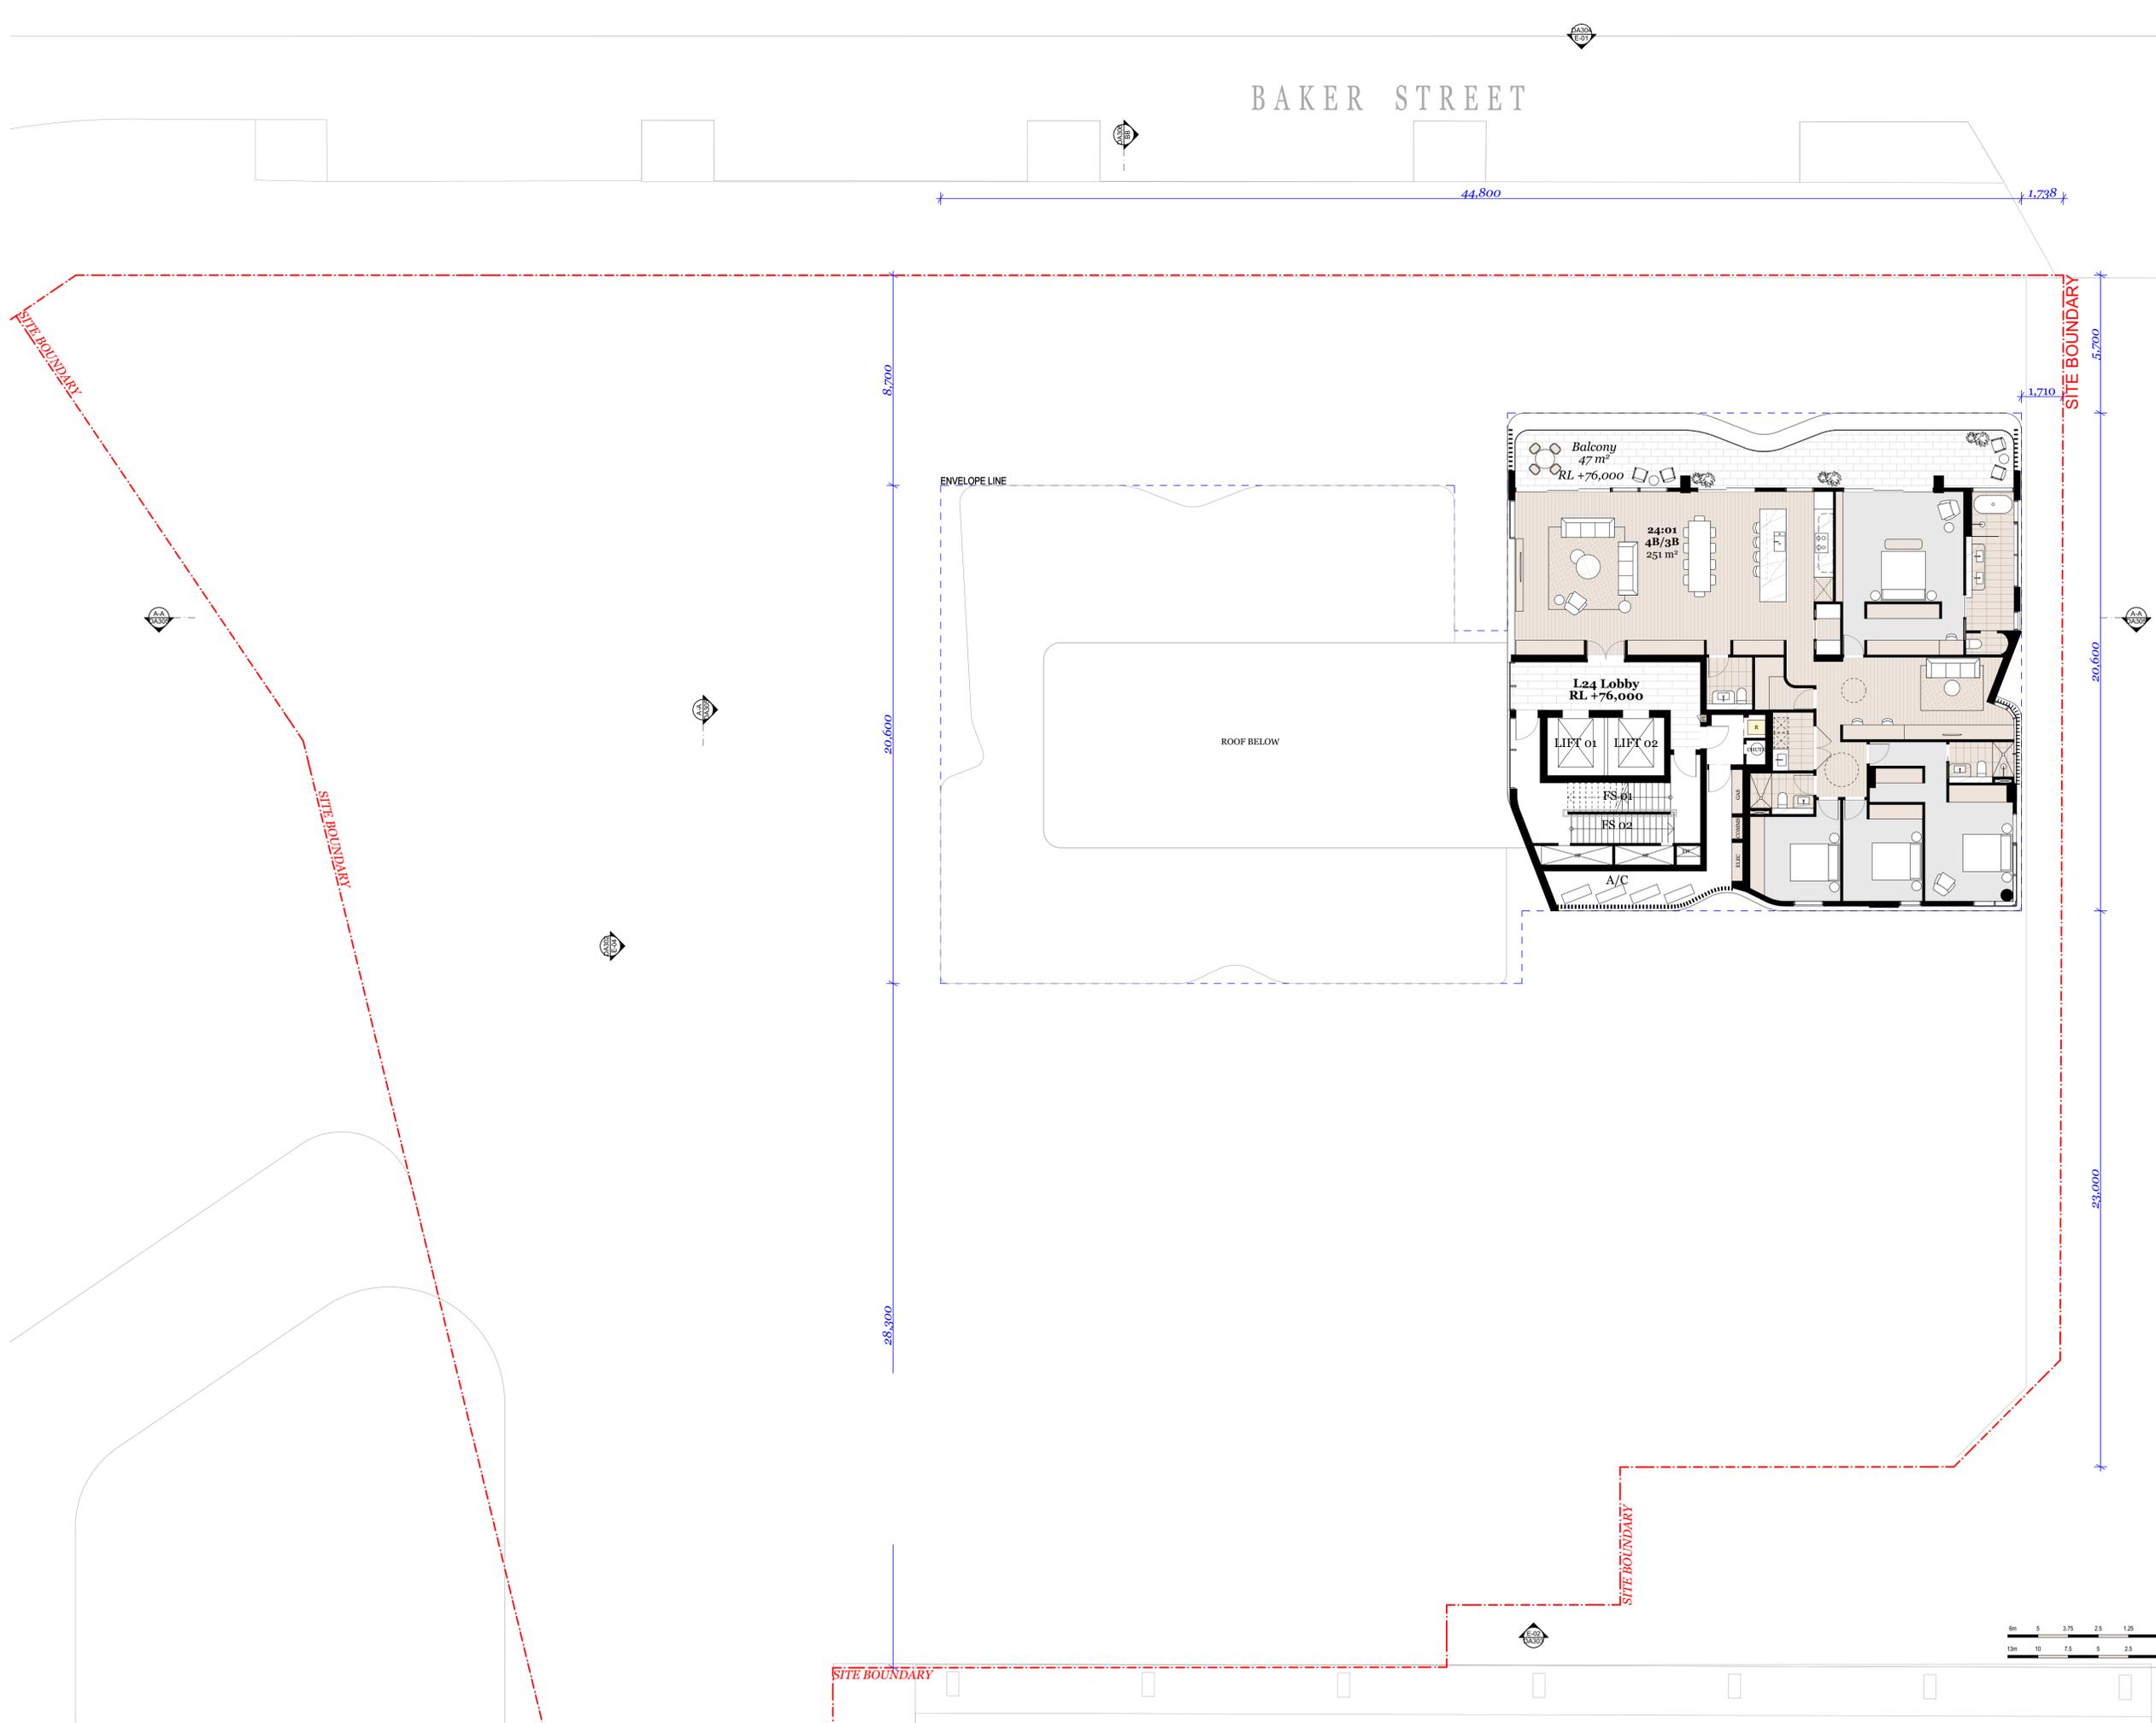

| Rev. | Date | By | Ckd | Description |
|------|------------|--------|-----|-------------------------|
| A | 15/02/2021 | XD, NV | NB | Development Application |



Client Details
SH Gosford Residential Pty Ltd

Consultants

Land Survey - Veris
 1300 765 315

Planner - Urbis
 Andrew Harvey
 aharvey@urbis.com.au
 02 8233 9900

Landscape Design - Turf
 Scott Jackson
 scott.jackson@turfdesign.com.
 02 8394 9990

DDA - BCA Logic
 Matthew Kemp
 mkemp@bcalogic.com.au
 02 9411 5360

Traffic - GTA
 Karen McNatty
 Karen.McNatty@gta.com.au
 02 8448 1800

Structural Engineer - Northrop
 Ian McDavid
 IMcDavid@northrop.com.au
 02 9241 4188

Building Services - S4B
 Luka Vullie
 luka.vullie@s4bstudio.com.au
 02 9002 4200

Fire Engineer - Affinity
 Thomas O'Dwyer
 0499 977 202

Waste Management - Elephants Foot
 Hannah Wilkes
 hannah.wilkes@elephantsfoot.com.au
 02 9780 3500

BASIX - Northrop
 Erica Chan
 Echan@northrop.com.au
 02 91563127

DKO


DKO Architecture (NSW) Pty Ltd
 42 Davies Street
 Surry Hills, NSW 2010
 T +61 2 8346 4500
 info@dko.com.au
 www.dko.com.au
 ABN: 81956706590
 NSW: Nominated Architects
 Kees de Keijzer 5767
 David Randerson 8542

Project Name: Central Coast Quarter - North Tower
 Project Number: 11725
 Project Address: 26-30 Mann Street, Gosford, NSW 2250

Drawn By: XD, NV
 Checked By: NB
 Date: August 2021
 Scale: 1:1250 @ A1
 1:250 @ A3


Drawing Series: GA Plans 1:125
 Drawing Name: Roof Plan

Drawing Number: **DA212**
 Revision: **A**

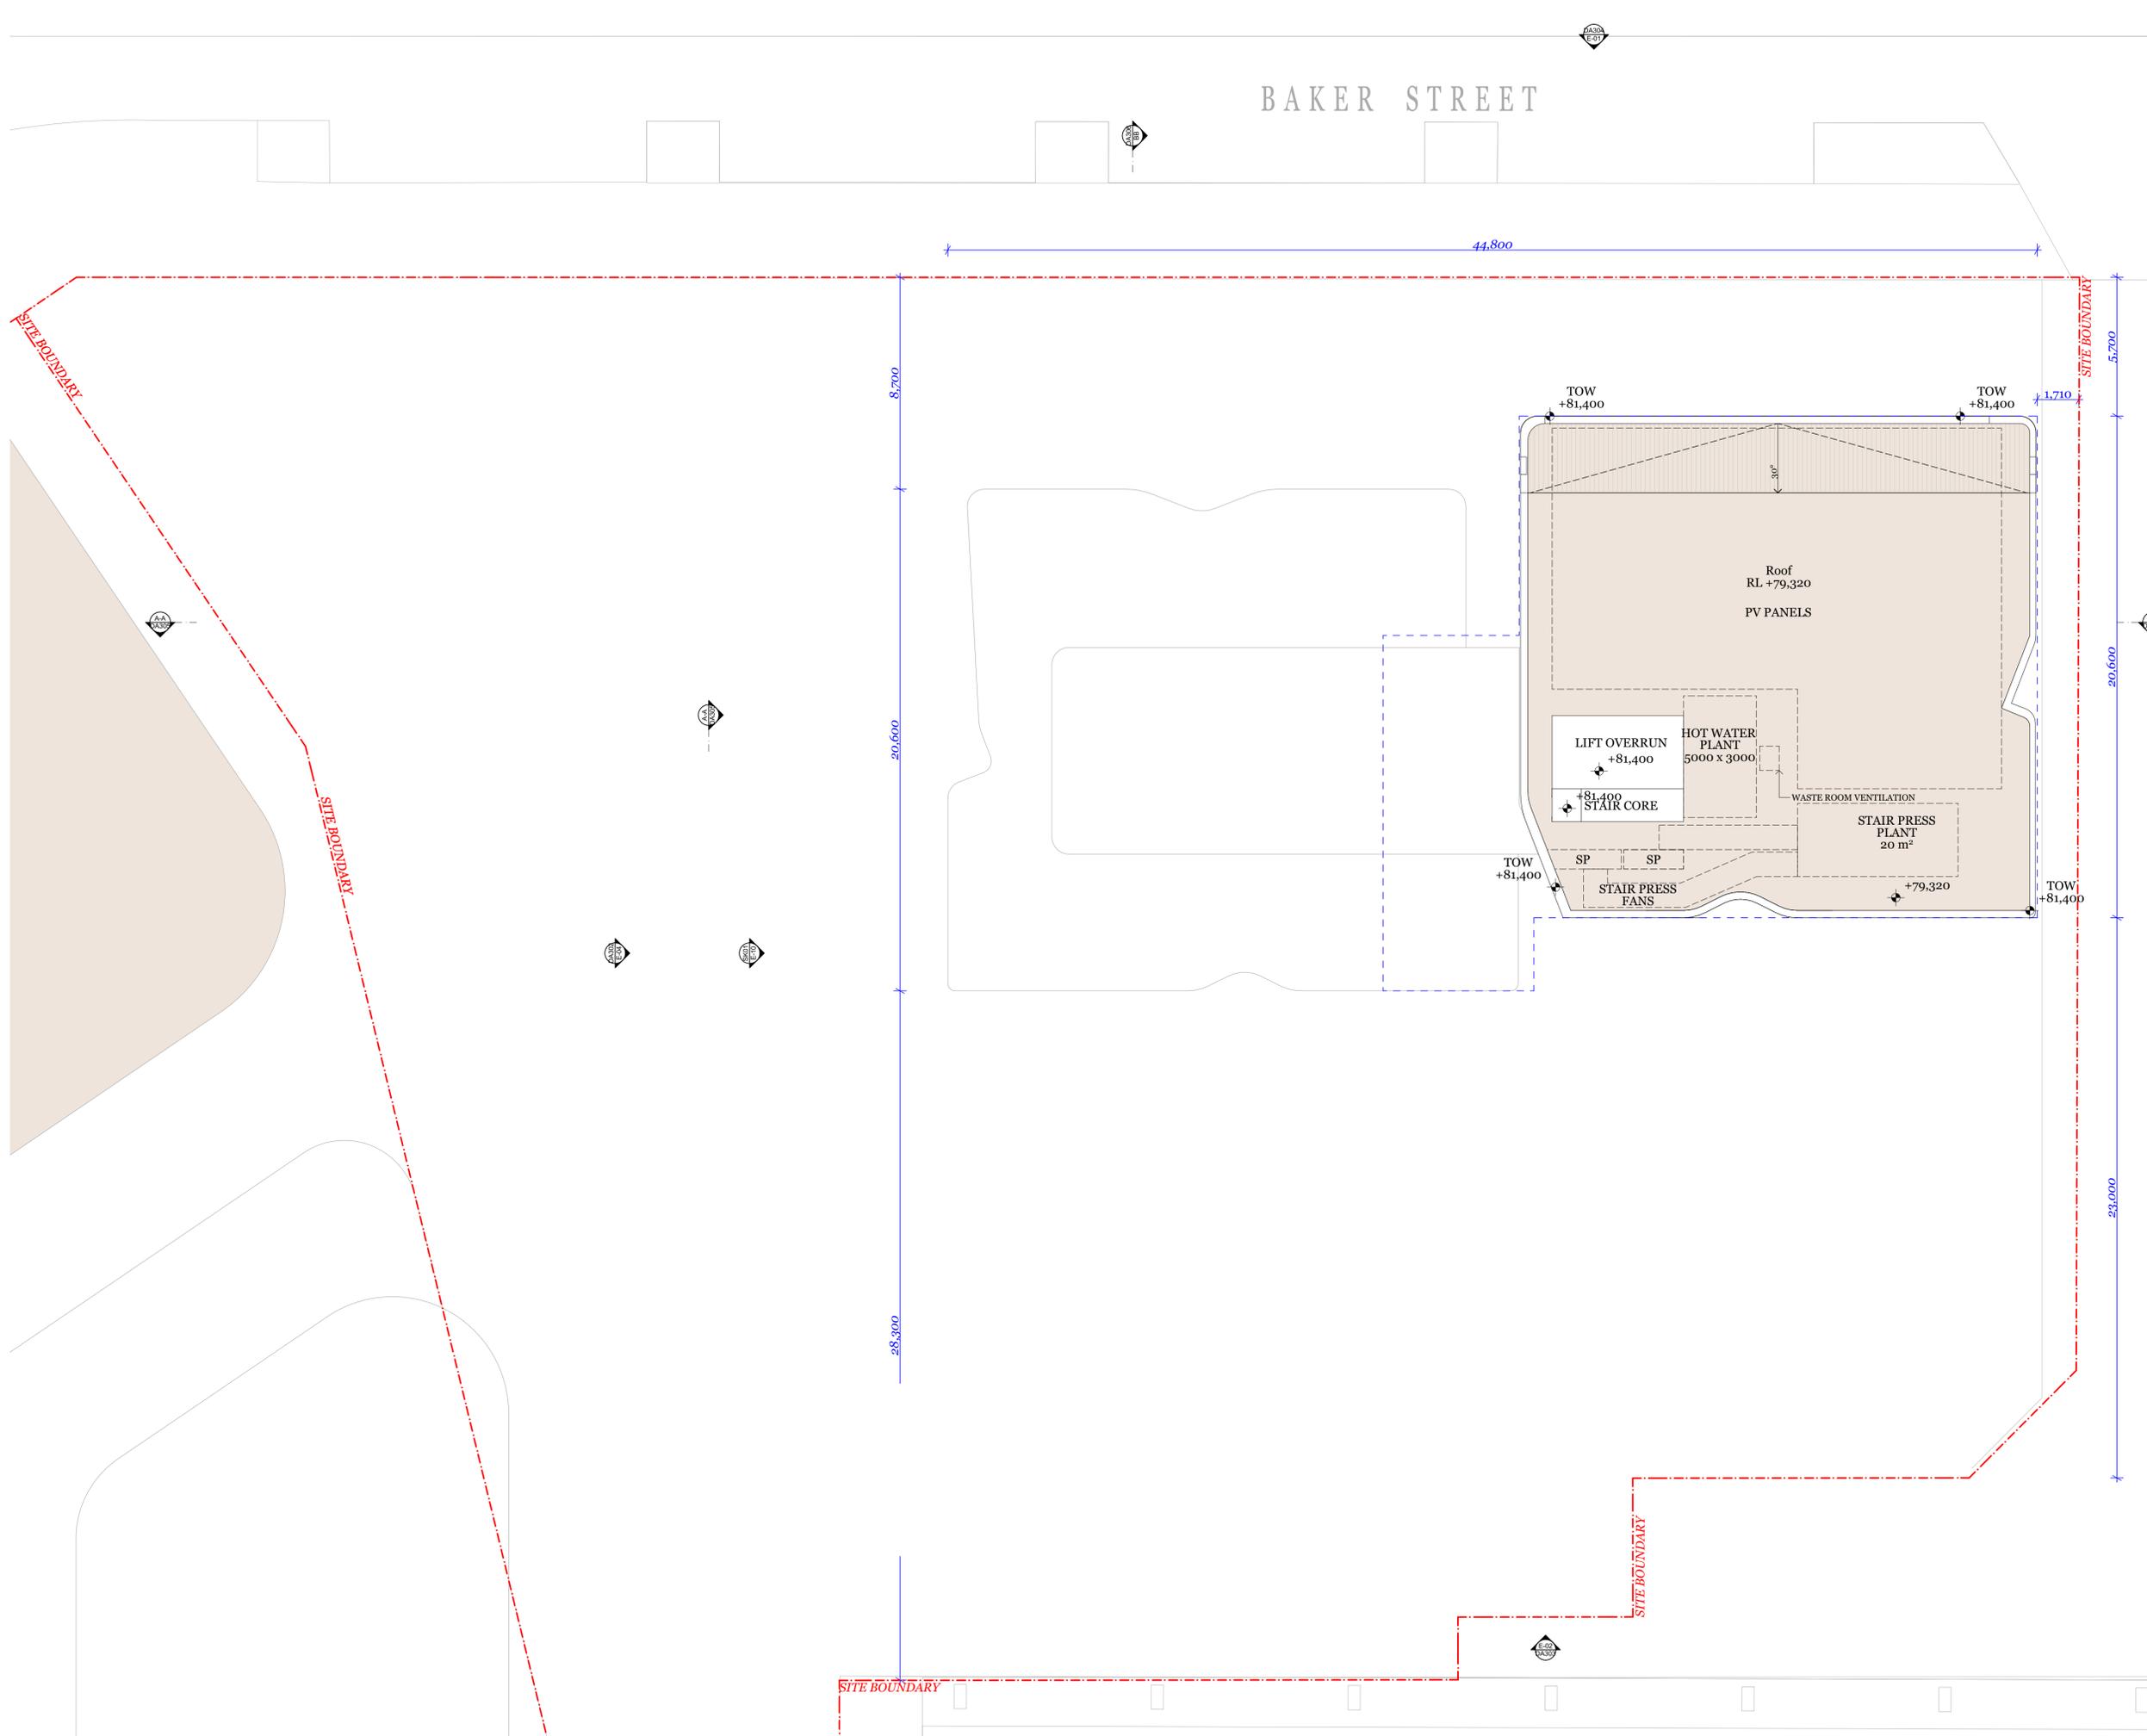

0005864760 06 Sep 2021

Assessor Erica Chan
Accreditation No. 101311
Address
26-30 Mann St., Gosford,
NSW, 2250
www.nshars.gov.au hstar.com.au

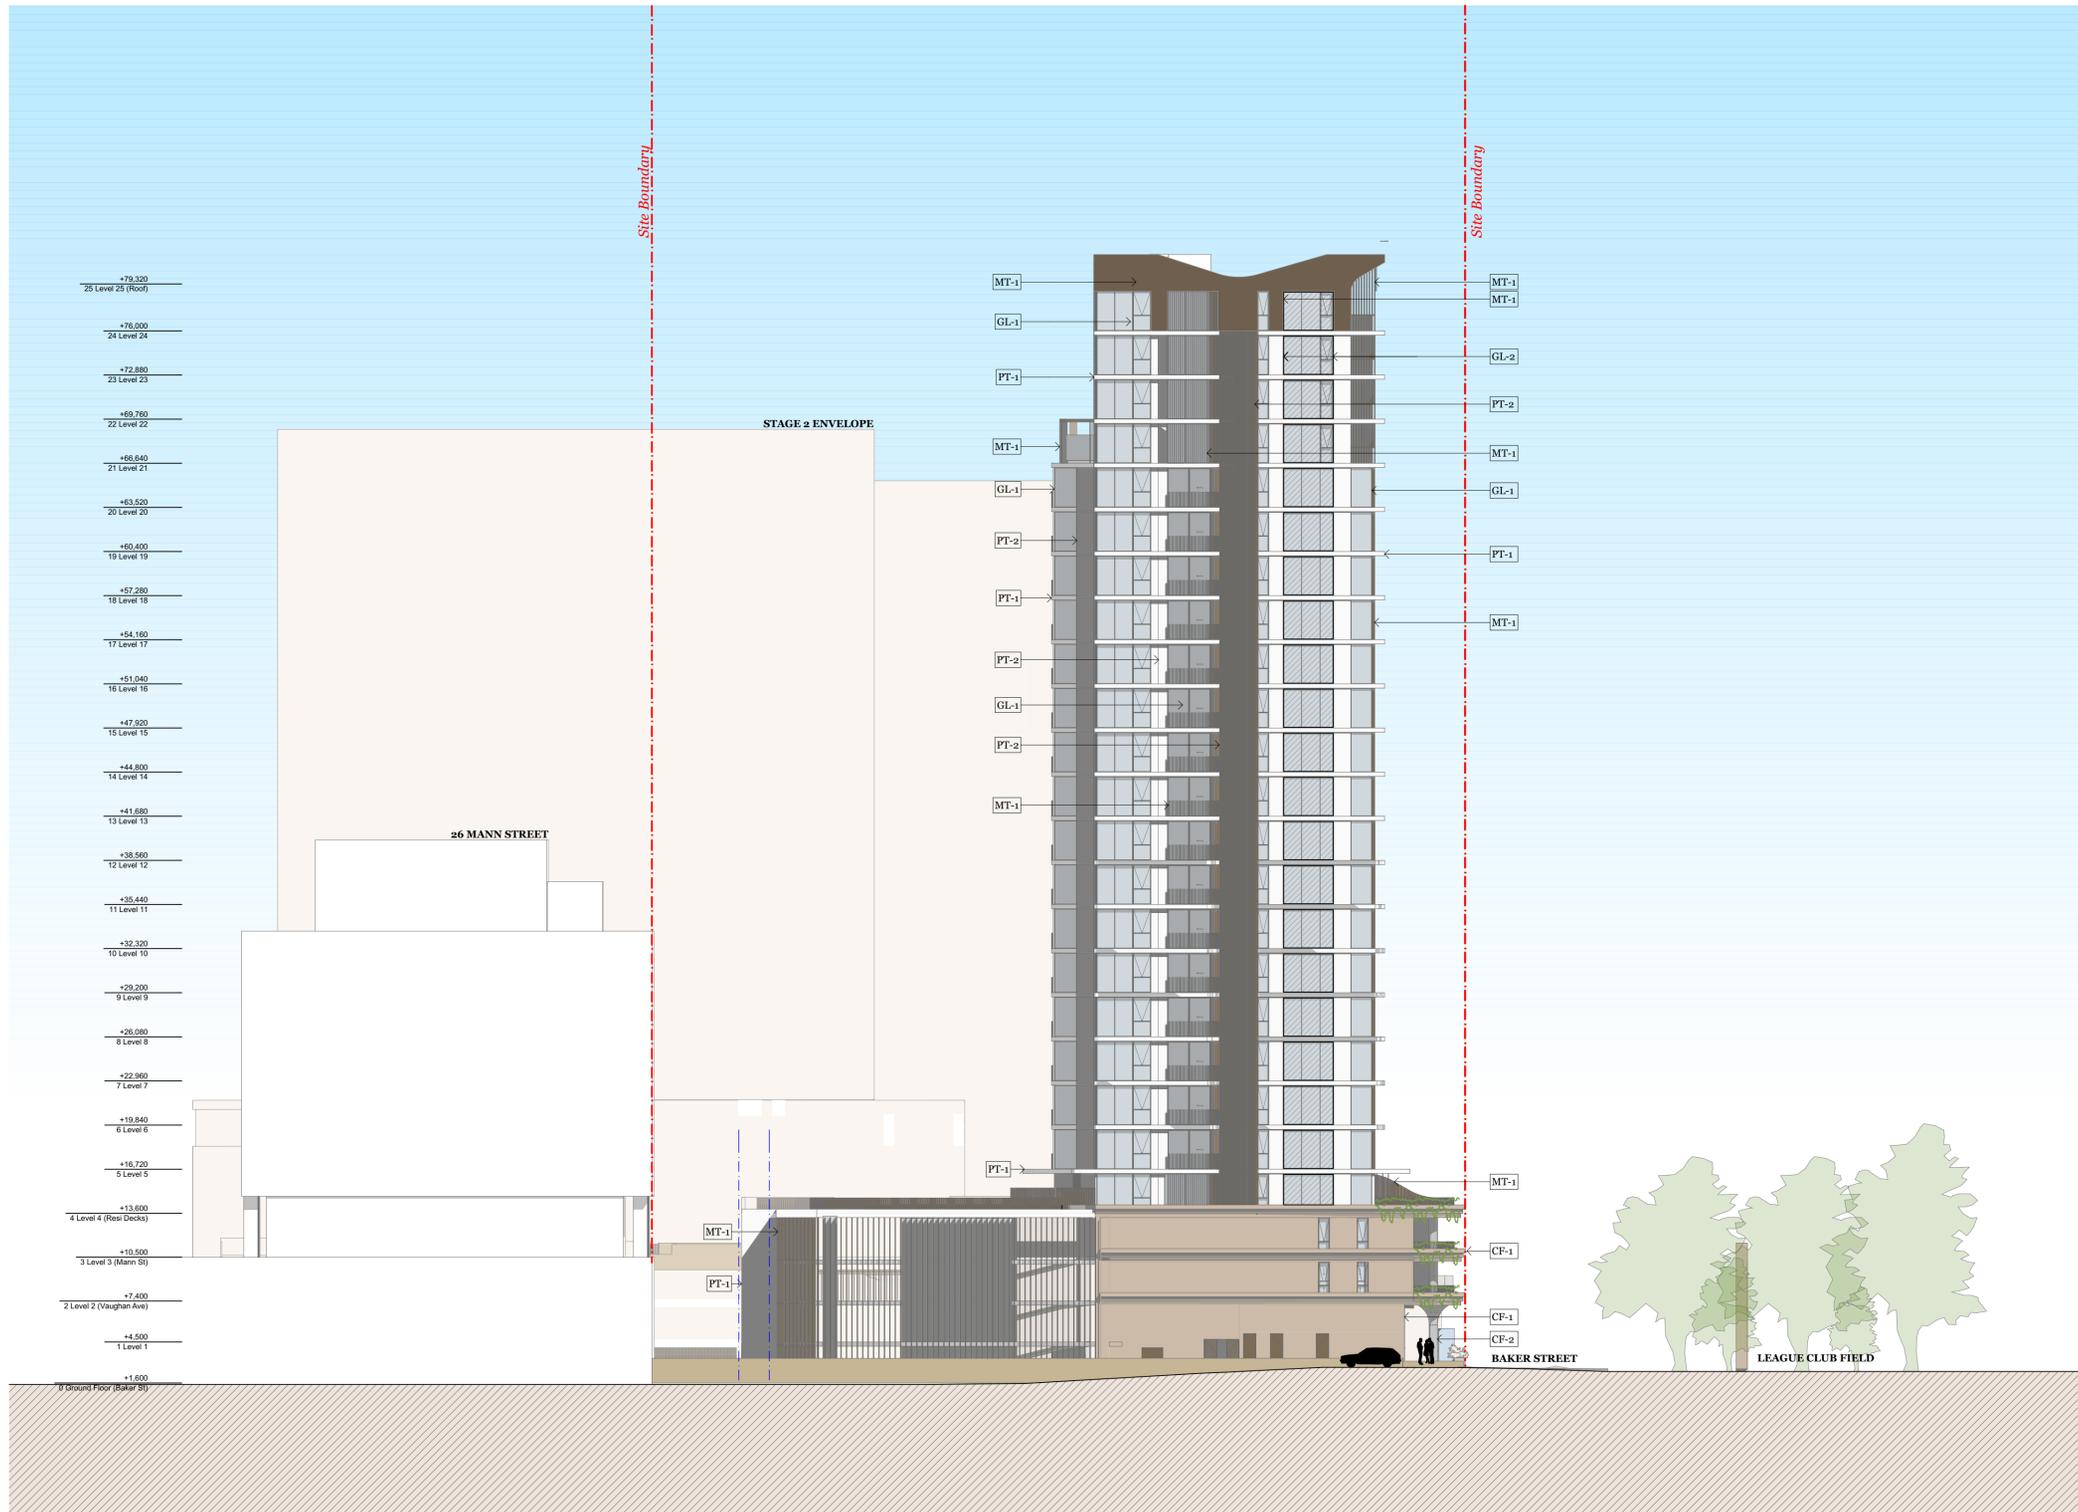

© DKO Architecture (NSW) Pty Ltd
Except as allowed under copyright act, no part of this drawing may be reproduced or otherwise dealt with without written permission of DKO Architecture.

Builder/Contractor shall verify job dimensions before any job commences
Figure dimensions take precedence over drawings and job dimensions.
All shop drawings shall be submitted to the Architect/Consultant, and
manufacture shall not commence prior to return of inspected shop
drawing by the Architect/Consultant.

| Rev. | Date | By | Ckd | Description |
|------|------------|--------|-----|-------------------------|
| A | 02/02/2021 | XD, NV | NB | Development Application |

LEGEND:

- CF-1: CONCRETE FINISH (SAND)
- CF-2 : CONCRETE FINISH (GREY)
- GL-1: CLEAR GLASS
- GL-2: COLOURBACK GLASS (LIGHT GREY)
- PT-1: WHITE PAINT
- PT-2: DARK BRONZE PAINT
- MT-1: METAL PANEL (DARK BRONZE)

REFER TO DA 307 FOR FINISH SCHEDULE

Client Details

SH Gosford Residential Pty Ltd

Consultants

Land Survey - Veris
1300 765 315

Planner - Urbis
Andrew Harvey
aharvey@urbis.com.au
02 8233 9900

Landscape Design - Turf
Scott Jackson
scott.jackson@turfdesign.com.
02 8394 9990

DDA - BCA Logic
Matthew Kemp
mkemp@bcalogic.com.au
02 9411 5360

Traffic - GTA
Karen McNatty
Karen.McNatty@gta.com.au
02 8448 1800

Structural Engineer - Northrop
Ian McDavid
IMcDavid@northrop.com.au
02 9241 4188

Building Services- S4B
Luka Volic
luka.volic@s4bstudio.com.au
02 9002 4200

Fire Engineer - Affinity
Thomas O'Dwyer
0499 977 202

Waste Management - Elephants Foot
Hannah Wilkes
hannah.wilkes@elephantsfoot.com.au
02 9780 3500

BASIX - Northrop
Erica Chan
EChan@northrop.com.au
02 91563127



DKO Architecture (NSW) Pty Ltd
42 Davies Street
Surry Hills, NSW 2010
T +61 2 8346 4500
info@DKO.com.au
www.DKO.com.au
ABN: 81956706590
NSW: Nominated Architects
Kees de Keijzer 5767
David Randerson 8542



Project Name: Central Coast Quarter - North Tower
Project Number: 11725
Project Address: 26-30 Mann Street, Gosford, NSW 2250

Drawn By: XD, NV
Checked By: NB
Date: August 2021
Scale: 1:250@A1
1:250@A3

Drawing Series: Elevations & Sections
Drawing Name: North Elevation

Drawing Number: DA301
Revision: A

0005864760 06 Sep 2021

Assessor Erica Chan
Accreditation No. 101311

Address
26-30 Mann St., Gosford,
NSW, 2250


www.natfhs.gov.au hstar.com.au

6.6
Average star rating

NATIONWIDE HOUSE

ABSA
Accreditation No. 101311

Assessor Name Erica Chan
Assessor Number 101311

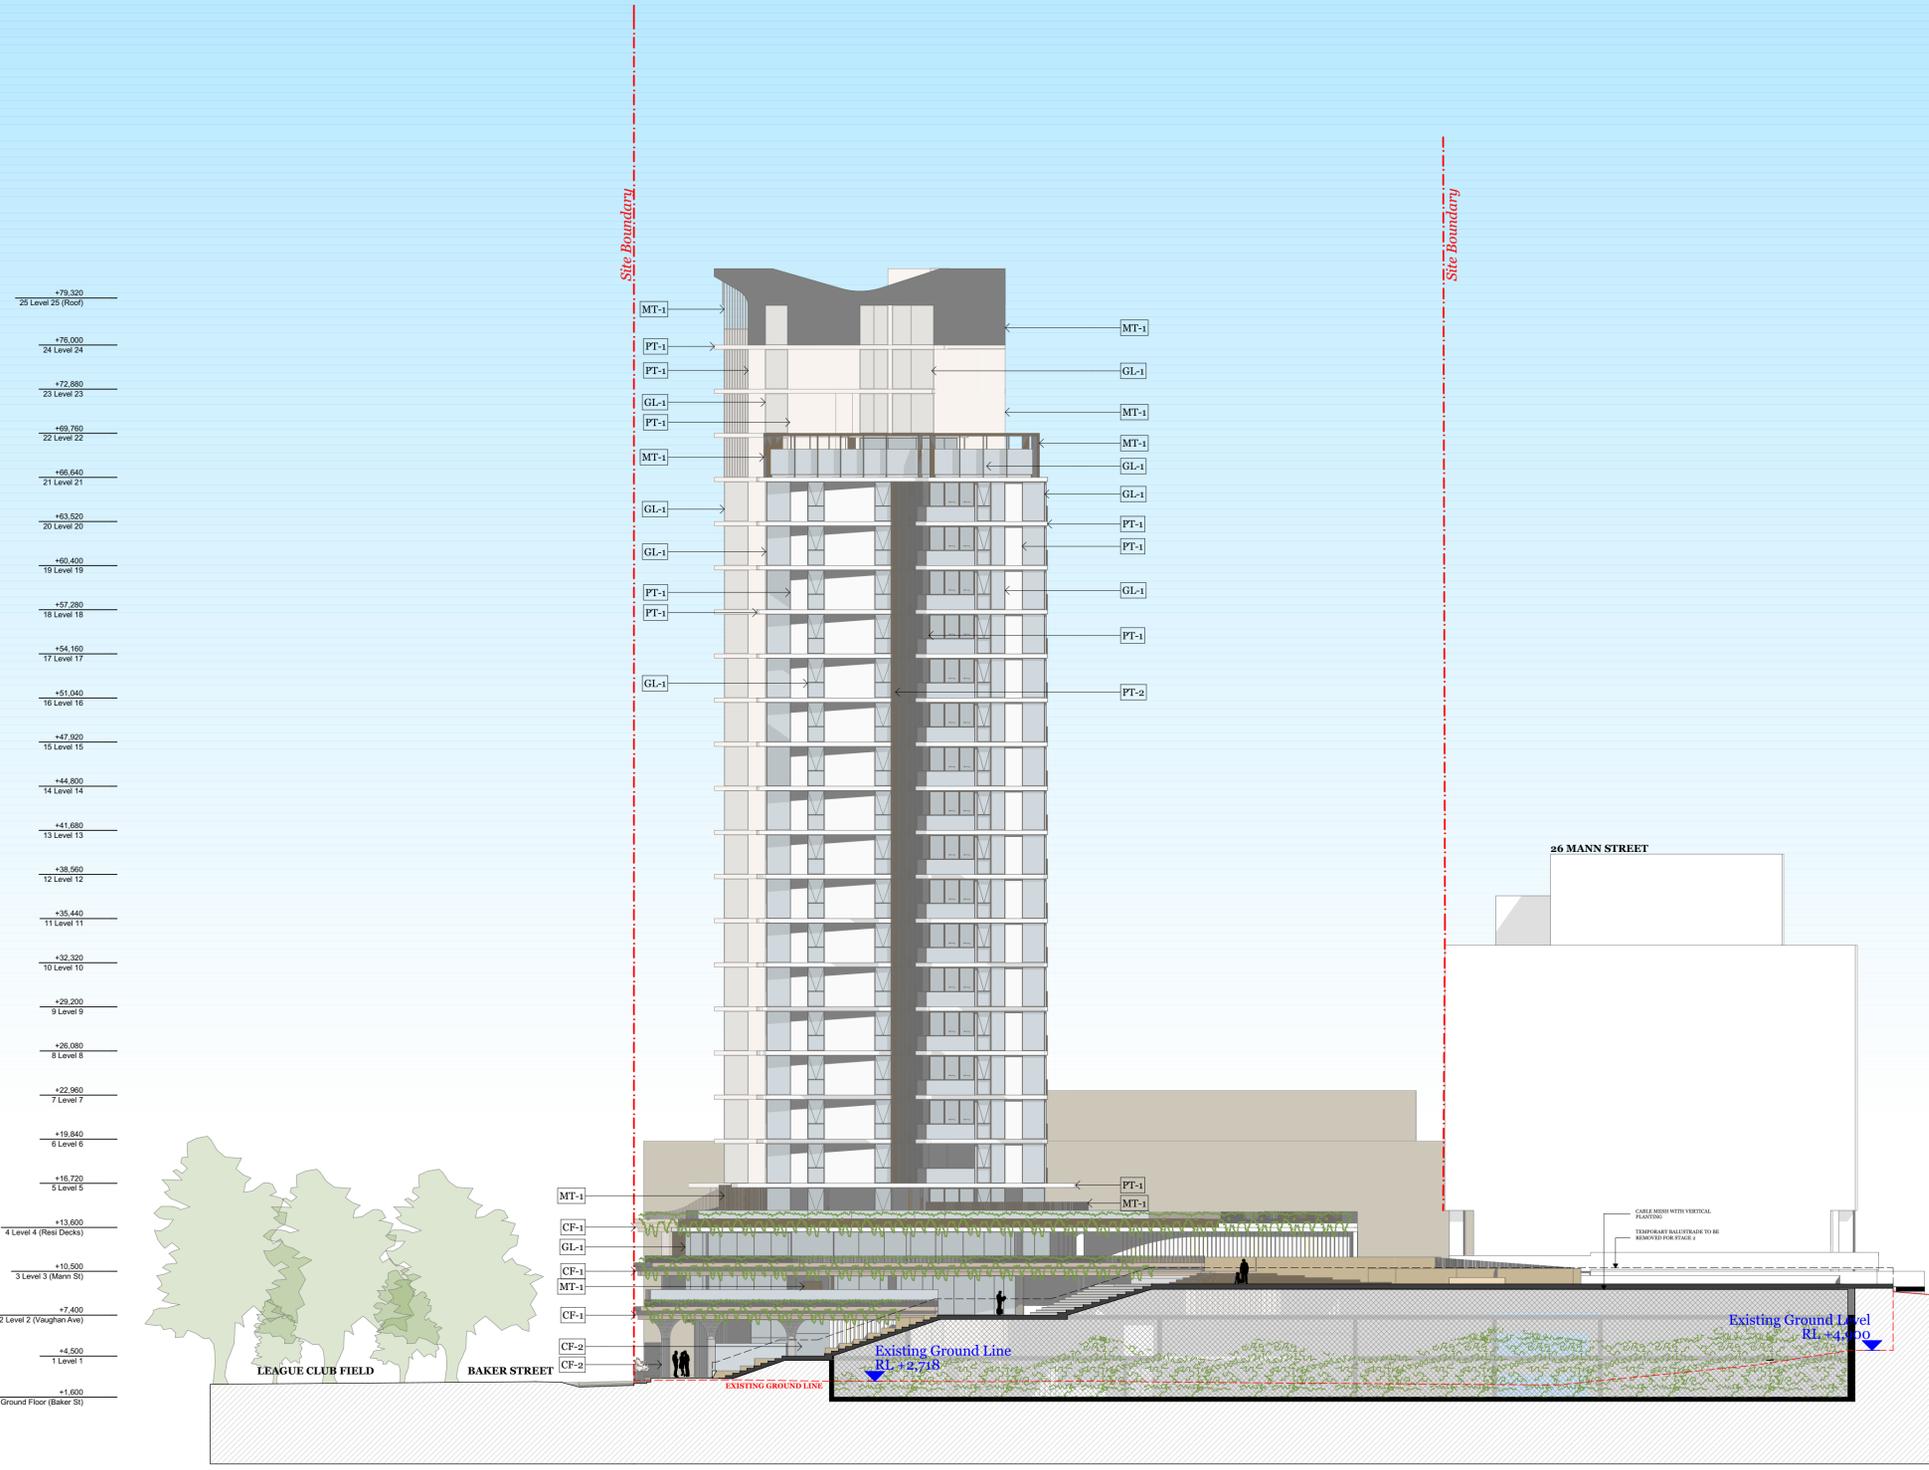

© DKO Architecture (NSW) Pty Ltd
Except as allowed under copyright act, no part of this drawing may be reproduced or otherwise dealt with without written permission of DKO Architecture.

Builder/Contractor shall verify job dimensions before any job commences
Figure dimensions take precedence over drawings and job dimensions.
All shop drawings shall be submitted to the Architect/Consultant, and
manufacturer shall not commence prior to return of inspected shop
drawings by the Architect/Consultant.

| Rev. | Date | By | Ckd | Description |
|------|------------|--------|-----|-------------------------|
| A | 02/02/2021 | XD, NV | NB | Development Application |

- LEGEND:**
- CF-1: CONCRETE FINISH (SAND)
 - CF-2 : CONCRETE FINISH (GREY)
 - GL-1: CLEAR GLASS
 - GL-2: COLOURBACK GLASS (LIGHT GREY)
 - PT-1: WHITE PAINT
 - PT-2: DARK BRONZE PAINT
 - MT-1: METAL PANEL (DARK BRONZE)

REFER TO DA 307 FOR FINISH SCHEDULE

Client Details
SH Gosford Residential Pty Ltd

Consultants

Land Survey - Veris
1300 765 315

Planner - Urbis
Andrew Harvey
aharvey@urbis.com.au
02 8233 9900

Landscape Design - Turf
Scott Jackson
scott.jackson@turfdesign.com.
02 8394 9990

DDA - BCA Logic
Matthew Kemp
mkemp@bcalogic.com.au
02 9411 5360

Traffic - GTA
Karen McNatty
Karen.McNatty@gta.com.au
02 8448 1800

Structural Engineer - Northrop
Ian McDavid
IMcDavid@northrop.com.au
02 9241 4188

Building Services- S4B
Luka Vukic
luka.vukic@s4bstudio.com.au
02 9002 4200

Fire Engineer - Affinity
Thomas O'Dwyer
0499 977 202

Waste Management - Elephants Foot
Hannah Wilkes
hannah.wilkes@elephantsfoot.com.au
02 9780 3500

BASIX - Northrop
Erica Chan
EChan@northrop.com.au
02 91563127



DKO Architecture (NSW) Pty Ltd
42 Davies Street
Surry Hills, NSW 2010
T +61 2 8346 4500
info@dko.com.au
www.dko.com.au
ABN: 81956706590
NSW: Nominated Architects
Kees de Keijzer 5767
David Randerson 8542

Project Name Central Coast Quarter - North Tower
Project Number 11725
Project Address 26-30 Mann Street, Gosford, NSW 2250


Drawn By XD, NV
Checked By NB
Date August 2021
Scale 1:250@A1
1:250@A3

Drawing Series Elevations & Sections
Drawing Name South Elevation

Drawing Number **DA302**
Revision **A**

0005864760 06 Sep 2021

Assessor Erica Chan
Accreditation No. 101311
Address
26-30 Mann St., Gosford,
NSW, 2250
www.nathers.gov.au hstar.com.au

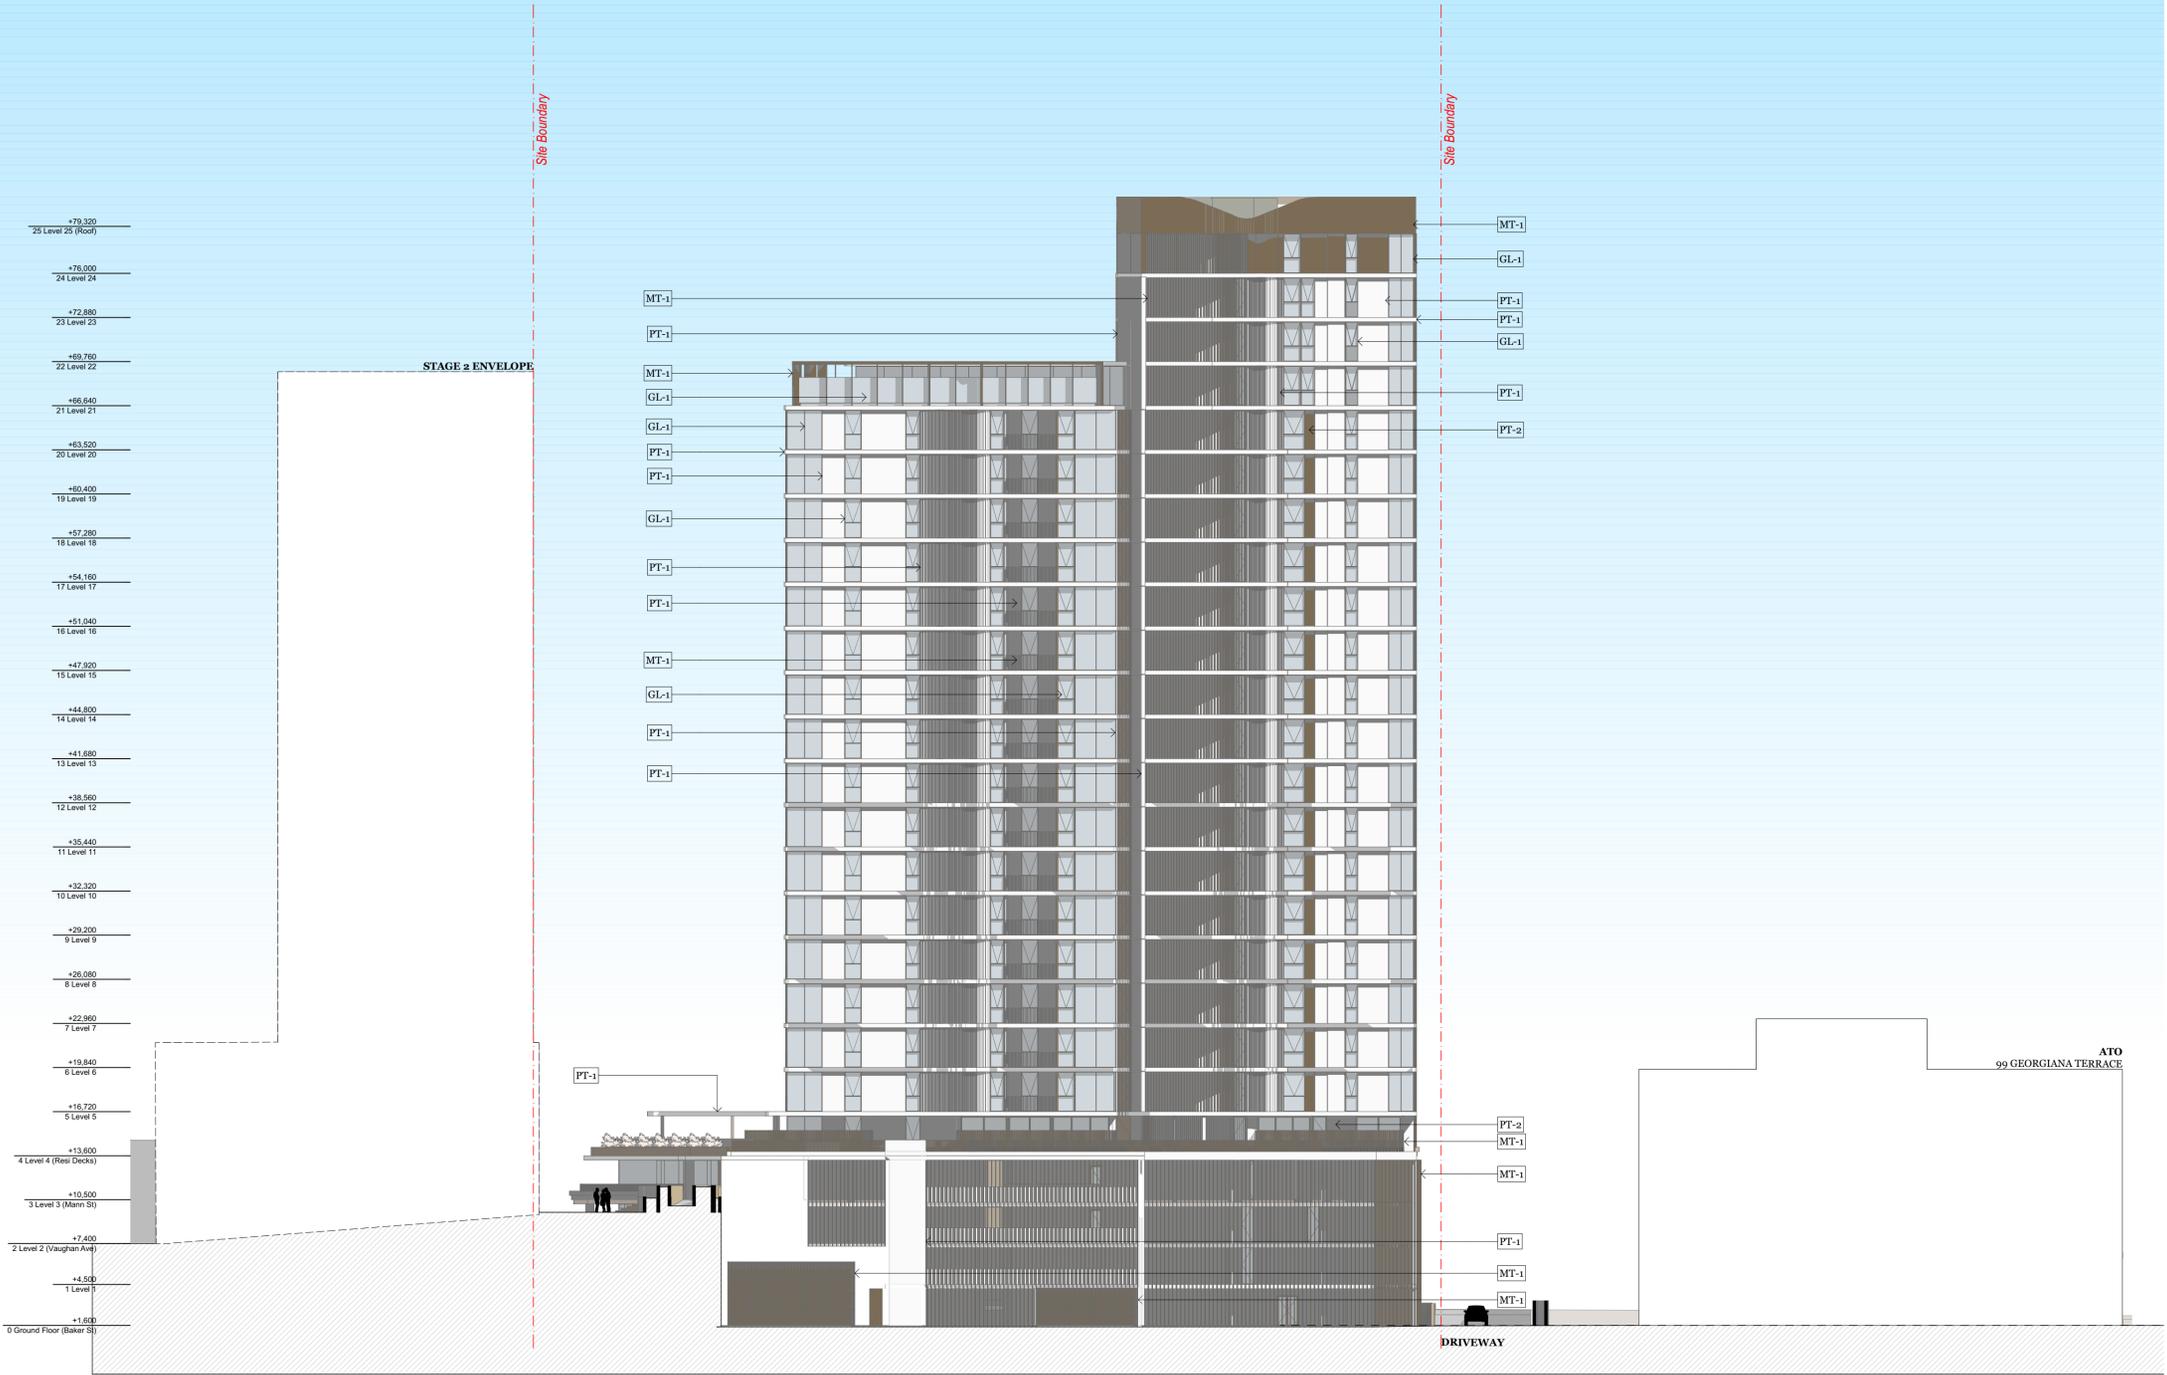

© DKO Architecture (NSW) Pty Ltd
Except as allowed under copyright act, no part of this drawing may be reproduced or otherwise dealt with without written permission of DKO Architecture.

Builder/Contractor shall verify job dimensions before any job commences
Figured dimensions take precedence over drawings and job dimensions.
All shop drawings shall be submitted to the Architect/Consultant, and
manufacture shall not commence prior to return of inspected shop
drawings by the Architect/Consultant

| Rev. | Date | By | Ckd | Description. |
|------|------------|--------|-----|-------------------------|
| A | 02/02/2021 | XD, NV | NB | Development Application |

- LEGEND:**
- CF-1: CONCRETE FINISH (SAND)
 - CF-2 : CONCRETE FINISH (GREY)
 - GL-1: CLEAR GLASS
 - GL-2: COLOURBACK GLASS (LIGHT GREY)
 - PT-1: WHITE PAINT
 - PT-2: DARK BRONZE PAINT
 - MT-1: METAL PANEL (DARK BRONZE)

REFER TO DA 307 FOR FINISH SCHEDULE

Client Details
SH Gosford Residential Pty Ltd

Consultants

Land Survey - Veris
1300 765 315

Planner - Urbis
Andrew Harvey
aharvey@urbis.com.au
02 8233 9900

Landscape Design - Turf
Scott Jackson
scott.jackson@turfdesign.com.
02 8394 9990

DDA - BCA Logic
Matthew Kemp
mkemp@bcalogic.com.au
02 9411 5360

Traffic - GTA
Karen McNatty
Karen.McNatty@gta.com.au
02 8448 1800

Structural Engineer - Northrop
Ian McDavid
IMcDavid@northrop.com.au
02 9241 4188

Building Services- S4B
Luka Volic
luka.volic@s4bstudio.com.au
02 9002 4200

Fire Engineer - Affinity
Thomas O'Dwyer
0499 977 202

Waste Management - Elephants Foot
Hannah Wilkes
hannah.wilkes@elephantsfoot.com.au
02 9780 3500

BASIX - Northrop
Erica Chan
EChan@northrop.com.au
02 91563127



DKO Architecture (NSW) Pty Ltd
42 Davies Street
Surry Hills, NSW 2010
T +61 2 8346 4500
info@DKO.com.au
www.DKO.com.au
ABN: 81956706590
NSW: Nominated Architects
Koon de Keijzer 5767
David Randerson 8542



Project Name: Central Coast Quarter - North Tower
Project Number: 11725
Project Address: 26-30 Mann Street, Gosford, NSW 2250

Drawn By: XD, NV
Checked By: NB
Date: August 2021
Scale: 1:250@A1
1:250@A3

Drawing Series: Elevations & Sections
Drawing Name: East Elevation (Mann Street)

Drawing Number: **DA303**
Revision: **A**



© DKO Architecture (NSW) Pty Ltd
 Except as allowed under copyright act, no part of this drawing may be reproduced or otherwise dealt with without written permission of DKO Architecture.

Builder/Contractor shall verify job dimensions before any job commences
 Figure dimensions take precedence over drawings and job dimensions.
 All shop drawings shall be submitted to the Architect/Consultant, and
 manufacturer shall not commence prior to return of inspected shop
 drawings by the Architect/Consultant.

| Rev. | Date | By | Ckd | Description |
|------|------------|--------|-----|-------------------------|
| A | 02/02/2021 | XD, NV | NB | Development Application |

- LEGEND:**
- CF-1: CONCRETE FINISH (SAND)
 - CF-2 : CONCRETE FINISH (GREY)
 - GL-1: CLEAR GLASS
 - GL-2: COLOURBACK GLASS (LIGHT GREY)
 - PT-1: WHITE PAINT
 - PT-2: DARK BRONZE PAINT
 - MT-1: METAL PANEL (DARK BRONZE)

REFER TO DA 307 FOR FINISH SCHEDULE

- Client Details
SH Gosford Residential Pty Ltd
- Consultants
- Land Survey - Veris**
 1300 765 315
- Planner - Urbis**
 Andrew Harvey
 aharvey@urbis.com.au
 02 8233 9900
- Landscape Design - Turf**
 Scott Jackson
 scott.jackson@turfdesign.com.au
 02 8394 9990
- DDA - BCA Logic**
 Matthew Kemp
 mkemp@bcalogic.com.au
 02 9411 5360
- Traffic - GTA**
 Karen McNatty
 Karen.McNatty@gta.com.au
 02 8448 1800
- Structural Engineer - Northrop**
 Ian McDavid
 IMcDavid@northrop.com.au
 02 9241 4188
- Building Services- S4B**
 Luka Valic
 luka.valic@s4bstudio.com.au
 02 9002 4200
- Fire Engineer - Affinity**
 Thomas O'Dwyer
 0499 977 202
- Waste Management - Elephants Foot**
 Hannah Wilkes
 hannah.wilkes@elephantsfoot.com.au
 02 9780 3500
- BASIX - Northrop**
 Erica Chan
 EChan@northrop.com.au
 02 91563127





DKO Architecture (NSW) Pty Ltd
 42 Davies Street
 Surry Hills, NSW 2010
 T +61 2 8346 4500
 info@dko.com.au
 www.dko.com.au
 ABN: 81956706590
 NSW: Nominated Architects
 Kees de Keijzer 5767
 David Randerson 8542



| | |
|-----------------|---|
| Project Name | Central Coast Quarter - North Tower |
| Project Number | 11725 |
| Project Address | 26-30 Mann Street, Gosford, NSW 2250 |
| Drawn By | XD, NV |
| Checked By | NB |
| Date | August 2021 |
| Scale | 1:250@A1 1:250@A3 |
| Drawing Series | Elevations & Sections |
| Drawing Name | West Elevation (Baker Street) |

Drawing Number **DA304**
 Revision **A**

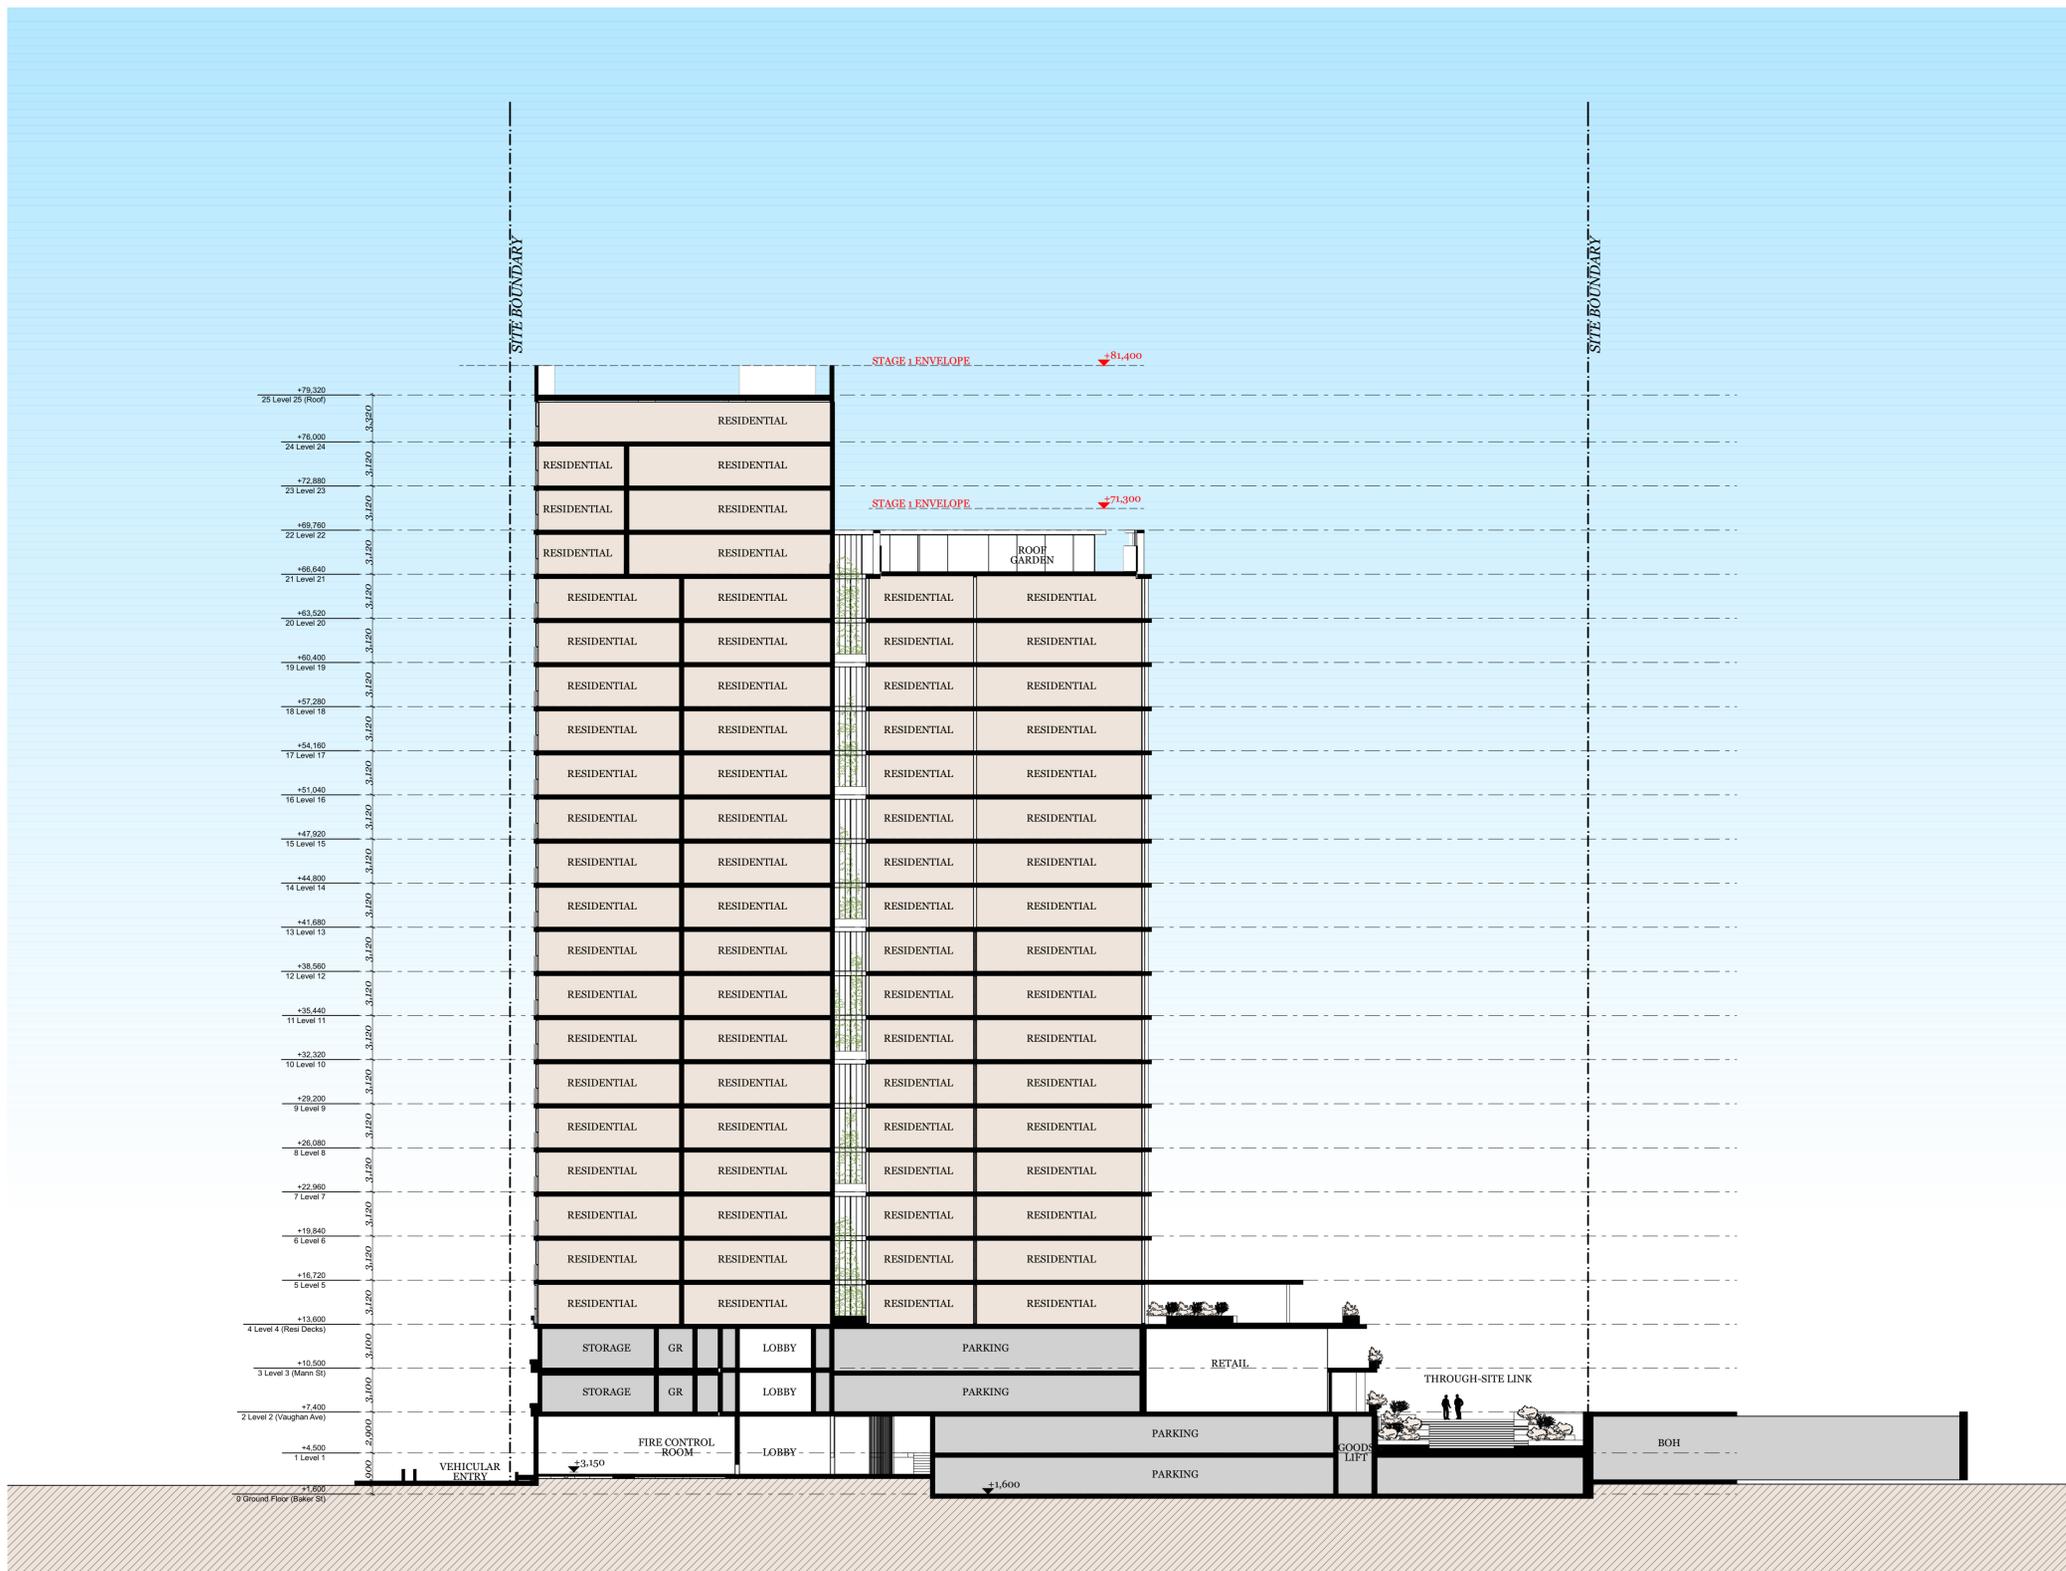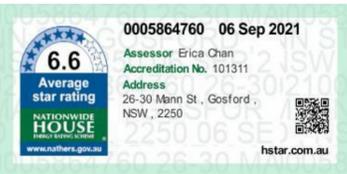

© DKO Architecture (NSW) Pty Ltd
 Except as allowed under copyright act, no part of this drawing may be reproduced or otherwise dealt with without written permission of DKO Architecture.

Builder/Contractor shall verify job dimensions before any job commences.
 Figure dimensions take precedence over drawings and job dimensions.
 All shop drawings shall be submitted to the Architect/Consultant, and manufacturer shall not commence prior to return of inspected shop drawings by the Architect/Consultant.

| Rev. | Date | By | Ckd | Description |
|------|------------|--------|-----|-------------------------|
| A | 02/02/2021 | XD, NV | NB | Development Application |

- Client Details
SH Gosford Residential Pty Ltd
- Consultants
- Land Survey - Veris**
 1300 765 315
- Planner - Urbis**
 Andrew Harvey
 aharvey@urbis.com.au
 02 8233 9900
- Landscape Design - Turf**
 Scott Jackson
 scott.jackson@turfdesign.com.au
 02 8394 9990
- DDA - BCA Logic**
 Matthew Kemp
 mkemp@bcalogic.com.au
 02 9411 5360
- Traffic - GTA**
 Karen McNatty
 Karen.McNatty@gta.com.au
 02 8448 1800
- Structural Engineer - Northrop**
 Ian McDiad
 I.McDiad@northrop.com.au
 02 9241 4188
- Building Services - S4B**
 Luka Valic
 luka.valic@s4bstudio.com.au
 02 9002 4200
- Fire Engineer - Affinity**
 Thomas O'Dwyer
 0499 977 202
- Waste Management - Elephants Foot**
 Hannah Wilkes
 hannah.wilkes@elephantsfoot.com.au
 02 9780 3500
- BASIX - Northrop**
 Erica Chan
 Echan@northrop.com.au
 02 91563127




DKO Architecture (NSW) Pty Ltd
 42 Davies Street
 Surry Hills, NSW 2010
 T +61 2 8346 4500
 info@dko.com.au
 www.dko.com.au
 ABN: 81956706590
 NSW: Nominated Architects
 Koon de Keijzer 5767
 David Randerson 8542



| | |
|-----------------|--------------------------------------|
| Project Name | Central Coast Quarter - North Tower |
| Project Number | 11725 |
| Project Address | 26-30 Mann Street, Gosford, NSW 2250 |
| Drawn By | XD, NV |
| Checked By | NB |
| Date | August 2021 |
| Scale | 1:250@A1 1:250@A3 |
| Drawing Series | Elevations & Sections |
| Drawing Name | Sections - AA |

Drawing Number **DA305**
 Revision **A**

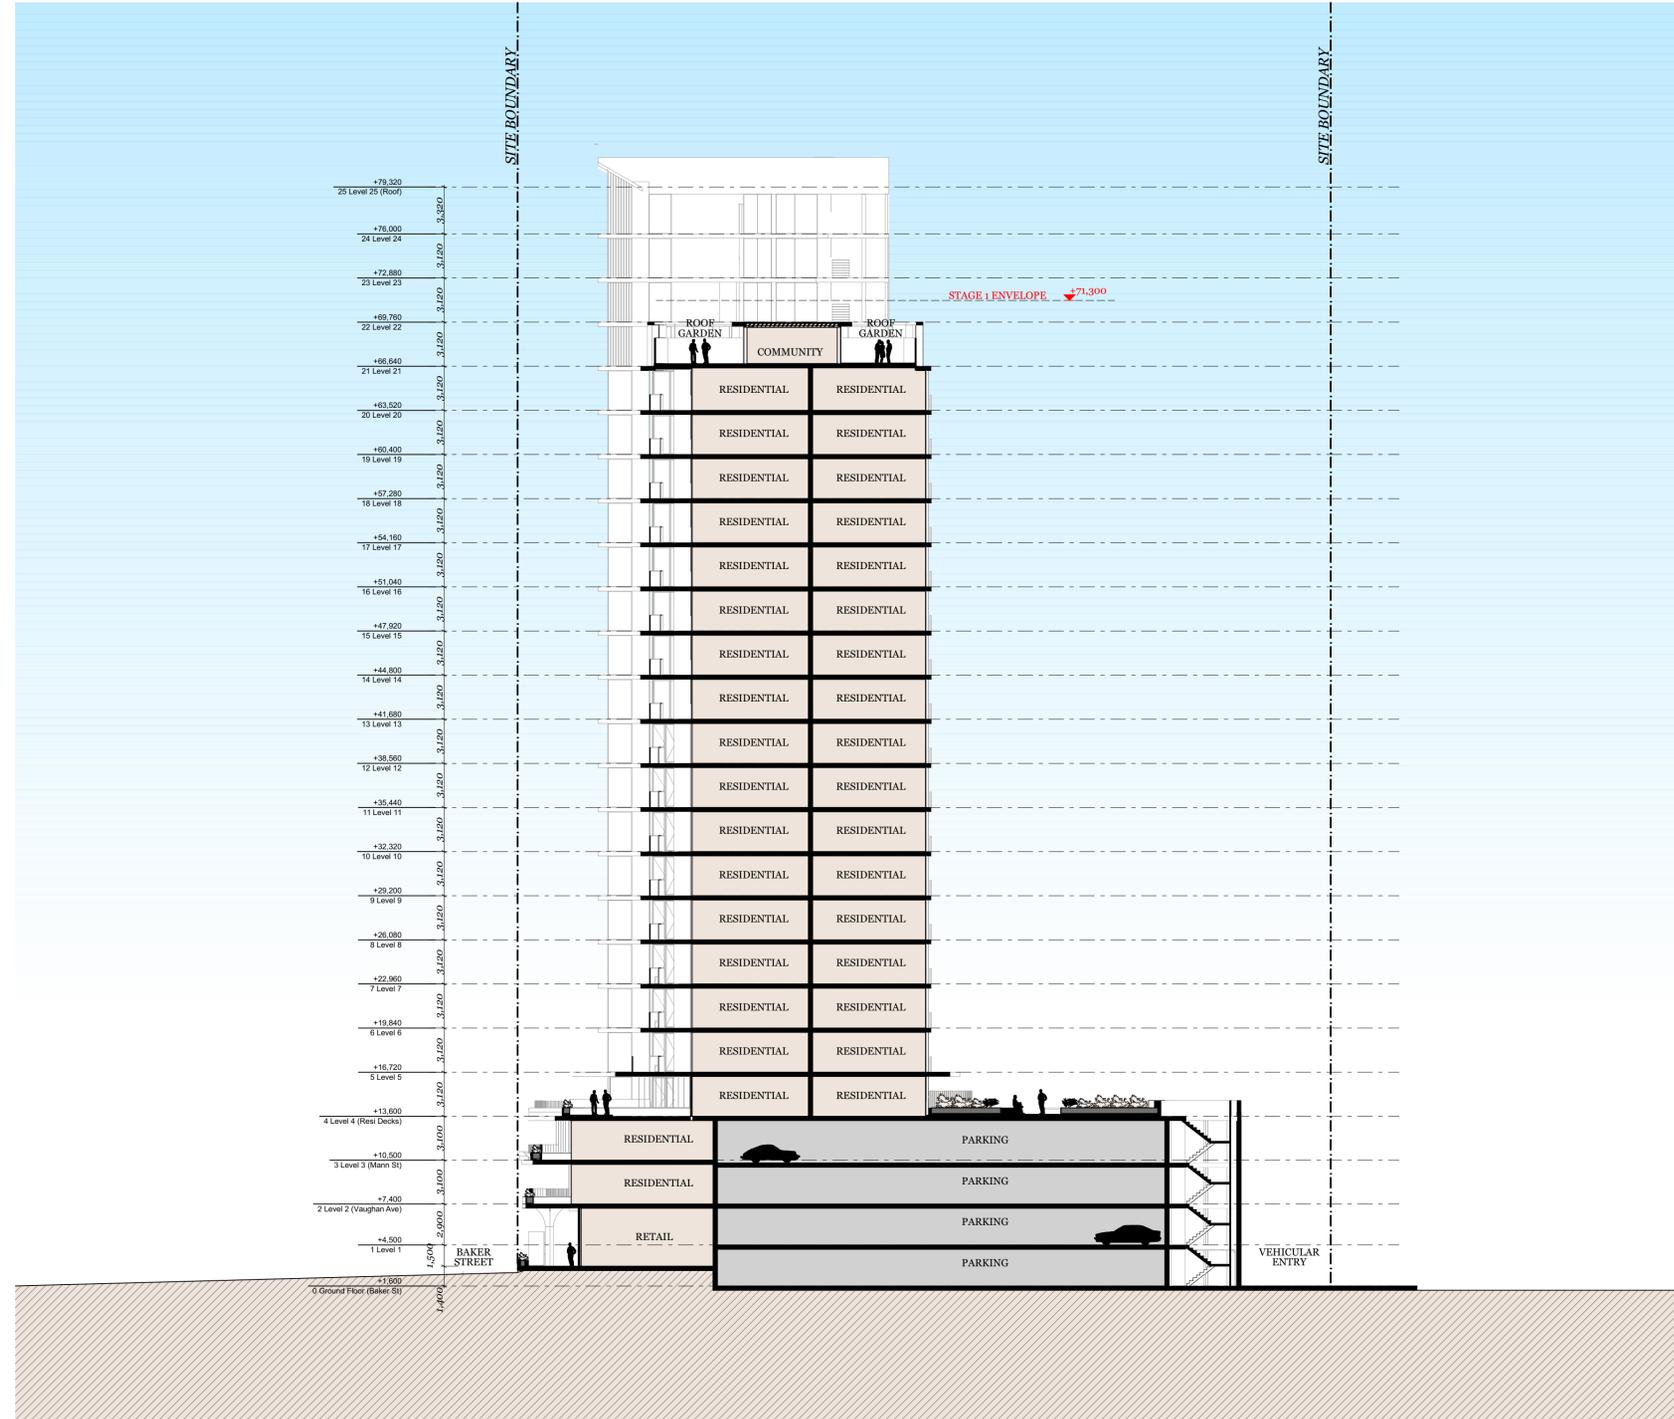

© DKO Architecture (NSW) Pty Ltd
 Except as allowed under copyright act, no part of this
 drawing may be reproduced or otherwise dealt with
 without written permission of DKO Architecture.

Builder/Contractor shall verify job dimensions before any job commences
 Figure dimensions take precedence over drawings and job dimensions.
 All shop drawings shall be submitted to the Architect/Consultant, and
 manufacturer shall not commence prior to return of inspected shop
 drawings by the Architect/Consultant.

| Rev. | Date | By | Ckd | Description |
|------|------------|--------|-----|-------------------------|
| A | 02/02/2021 | XD, NV | NB | Development Application |

Client Details

SH Gosford Residential Pty Ltd

Consultants

Land Survey - Veris
 1300 765 315

Planner - Urbis
 Andrew Harvey
 aharvey@urbis.com.au
 02 8233 9900

Landscape Design - Turf
 Scott Jackson
 scott.jackson@turfdesign.com.
 02 8394 9990

DDA - BCA Logic
 Matthew Kemp
 mkemp@bcalogic.com.au
 02 9411 5360

Traffic - GTA
 Karen McNatty
 Karen.McNatty@gt.com.au
 02 8448 1800

Structural Engineer - Northrop
 Ian McDavid
 Ian.McDavid@northrop.com.au
 02 9241 4188

Building Services- S4B
 Luka Valic
 luka.valic@s4bstudio.com.au
 02 9002 4200

Fire Engineer - Affinity
 Thomas O'Dwyer
 0499 977 202

Waste Management - Elephants Foot
 Hannah Wilkes
 hannah.wilkes@elephantsfoot.com.au
 02 9780 3500

BASIX - Northrop
 Erica Chan
 Echan@northrop.com.au
 02 91563127



DKO Architecture (NSW) Pty Ltd
 42 Davies Street
 Surry Hills, NSW 2010
 T +61 2 8346 4500
 info@dko.com.au
 www.dko.com.au
 ABN: 81956706590
 NSW: Nominated Architects
 Kees de Keijzer 5767
 David Randerson 8542



Project Name: Central Coast Quarter - North Tower
 Project Number: 11725
 Project Address: 26-30 Mann Street, Gosford, NSW 2250

Drawn By: XD, NV
 Checked By: NB
 Date: August 2021
 Scale: 1:250@A1, 1:250@A3

Drawing Series: Elevations & Sections
 Drawing Name: Sections - BB

Drawing Number: DA306
 Revision: A

PERSPECTIVE VIEW - NORTHEAST



METAL PROFILES



MT-1 METAL PANEL (STANDING SEAM)

TYPE: ALUMINUM PANEL
 COLOUR: **DARK BRONZE**
 LOCATION: PH LEVELS & ROOF
 NOTES: 600mm SPACING



MT-1 METAL PANEL (FACADE BLADES)

TYPE: ALUMINUM PANEL
 COLOUR: **DARK BRONZE**
 LOCATION: PARKING SCREENS & FLOOR TO FLOOR BLADES ON
 TOWER FACADE



MT-1 METAL PANEL (BALUSTRADES)

TYPE: ALUMINUM PANEL
 COLOUR: **DARK BRONZE**
 LOCATION: METAL BALUSTRADES

EXTERIOR MATERIALS, FINISHES + COLOURS

| Rev. | Date | By | Ckd | Description |
|------|------------|--------|-----|-------------------------|
| A | 15/02/2021 | XD, NV | NB | Development Application |



CF-1 CONCRETE FINISH (SAND)

TYPE: CAST-IN-PLACE CONCRETE
 COLOUR: SANDSTONE TONE
 LOCATION: PODIUM SLAB (GL-L3)



CF-2 CONCRETE FINISH (GREY)

TYPE: PRE-CAST CONCRETE
 COLOUR: NATURAL GREY
 LOCATION: COLUMNS GROUND LEVEL




GL-1 CLEAR GLASS

TYPE: GLAZED PANEL
 COLOUR: CLEAR
 LOCATION: TYPICAL




GL-2 COLOURBACK GLASS

TYPE: GLAZED PANELS
 COLOUR: LIGHT GREY
 LOCATION: NORTH FACADE

 

PT-1 WHITE PAINT

TYPE: EXTERIOR PAINT
 COLOUR: WHITE
 LOCATION: EXTERIOR WALLS, TYP

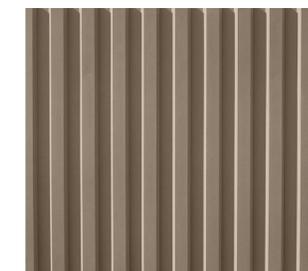

PT-2 DARK BRONZE PAINT

TYPE: EXTERIOR PAINT
 COLOUR: DARK BRONZE
 LOCATION: RIBBED PRECAST PANELS



MT-1 METAL PANEL

TYPE: ALUMINUM PANEL
 COLOUR: **DARK BRONZE, MATT FINISH**
 LOCATION: WINDOW FRAMES, BALUSTRADES, ROOF












DKO

DKO Architecture (NSW) Pty Ltd
 42 Davies Street
 Surry Hills, NSW 2010
 T +61 2 8346 4500
 info@dko.com.au
 www.dko.com.au
 ABN: 81956706590
 NSW: Nominated Architects
 Ross de Keijzer 5767
 David Randerson 8542



| | |
|-----------------|---|
| Project Name | Central Coast Quarter - North Tower |
| Project Number | 11725 |
| Project Address | 26-30 Mann Street, Gosford, NSW 2250 |
| Drawn By | XD, NV |
| Checked By | NB |
| Date | August 2021 |
| Scale | NTS 1:250@A3 |
| Drawing Series | Elevations & Sections |
| Drawing Name | Materials & Finishes |

Drawing Number **DA307**
 Revision **A**

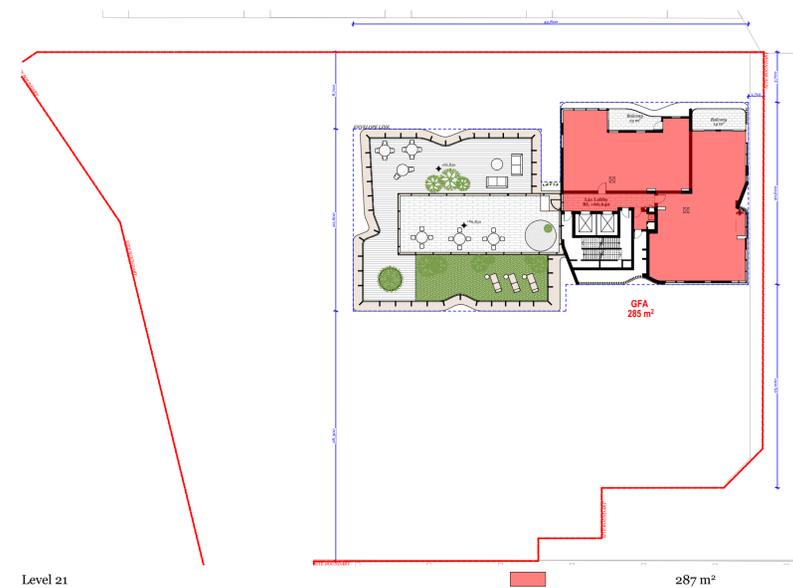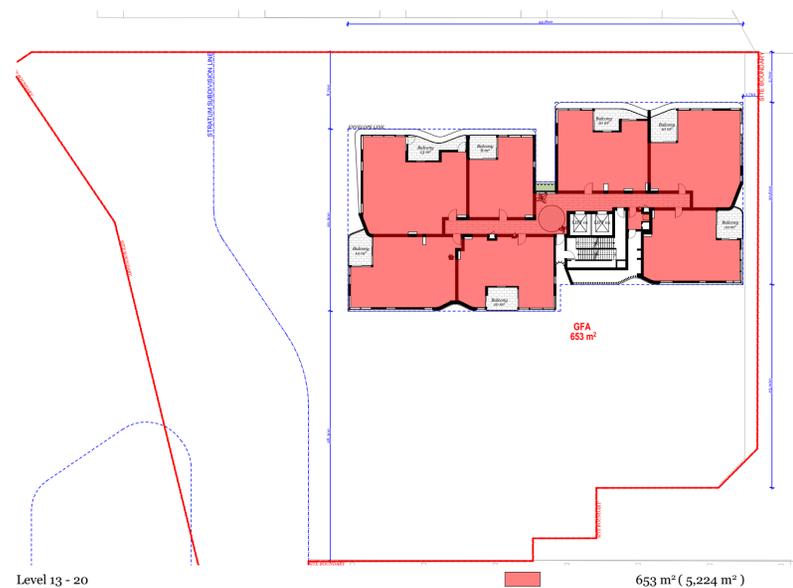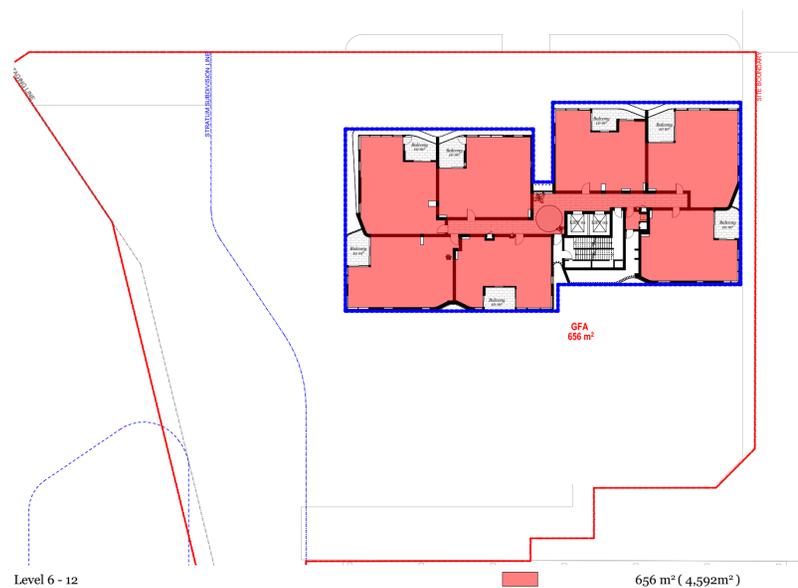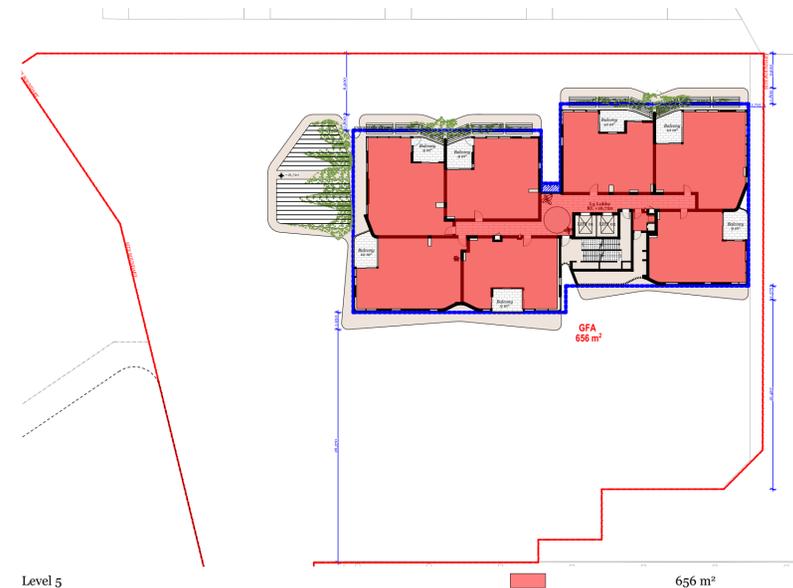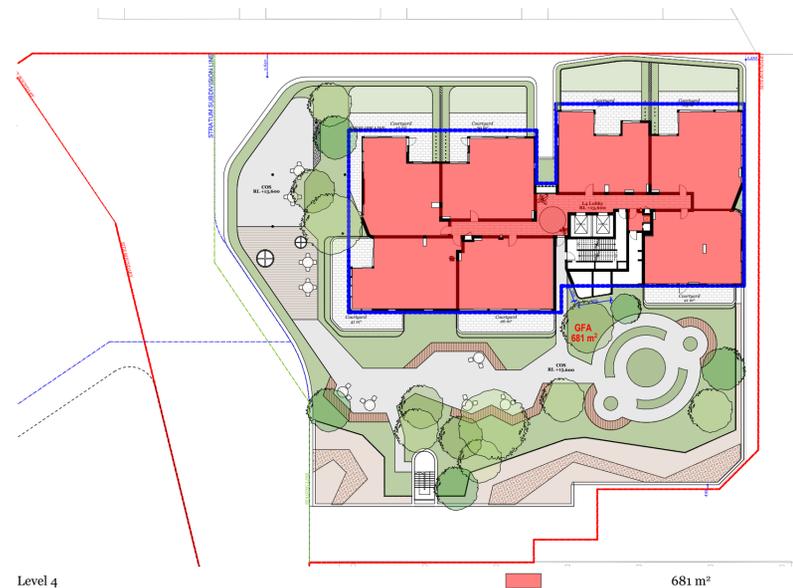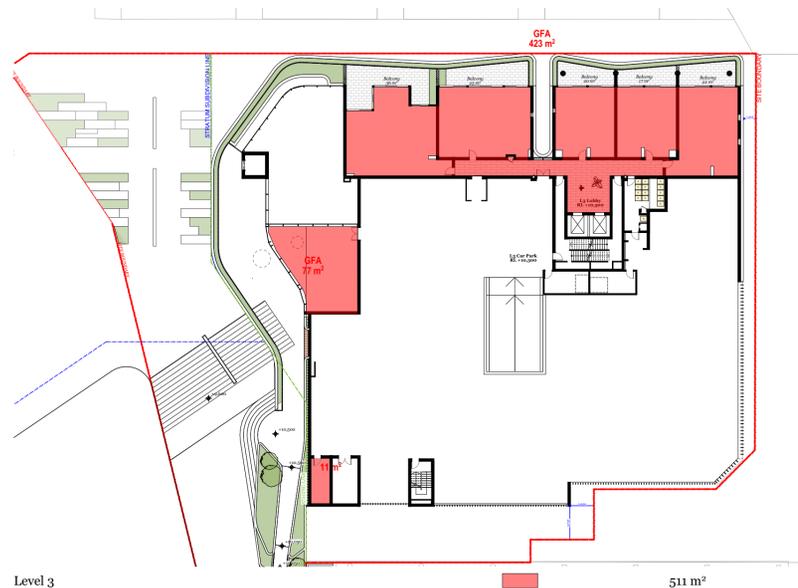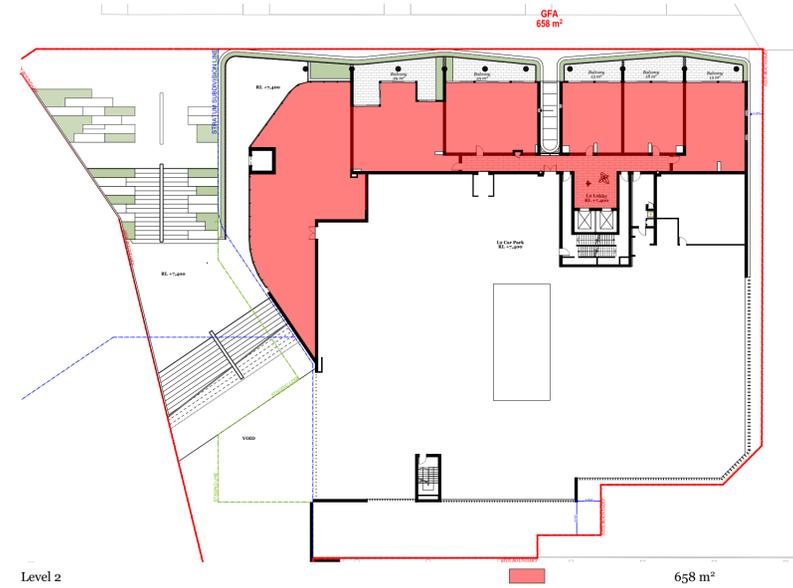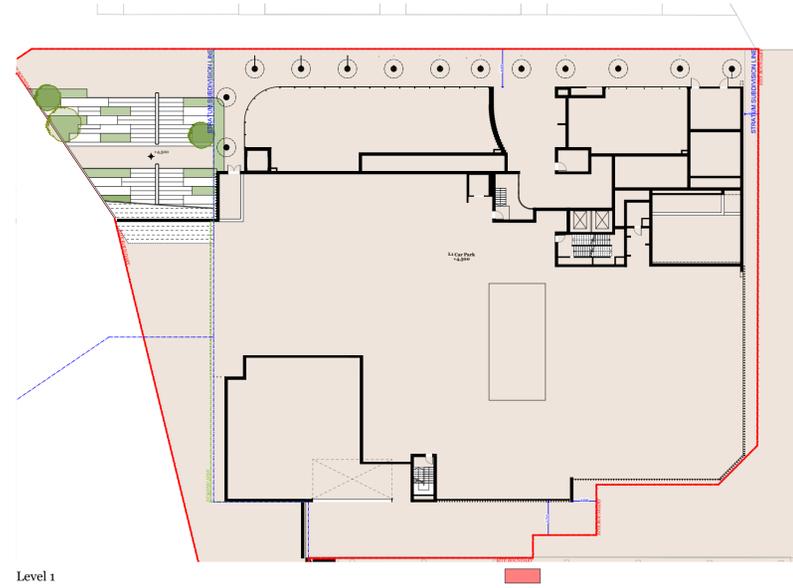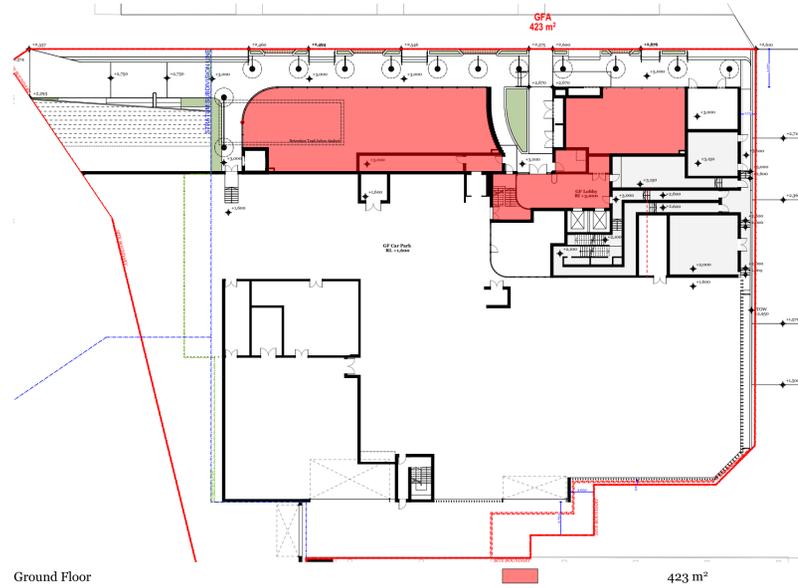

© DKO Architecture (NSW) Pty Ltd
Except as allowed under copyright act, no part of this drawing may be reproduced or otherwise dealt with without written permission of DKO Architecture.

Builder/Contractor shall verify job dimensions before any job commences.
Figured dimensions take precedence over drawings and job dimensions.
All shop drawings shall be submitted to the Architect/Consultant, and manufacturer shall not commence prior to return of inspected shop drawings to the Architect/Consultant.

| Rev. | Date | By | Ckd | Description |
|------|------------|--------|-----|-------------------------|
| A | 15/02/2021 | XD, NV | NB | Development Application |

Client Details
SH Gosford Residential Pty Ltd

Consultants

Land Survey - Veris
1300 765 315

Planner - Urbis
Andrew Harvey
aharvey@urbis.com.au
02 8233 9900

Landscape Design - Turf
Scott Jackson
scott.jackson@turfdesign.com.au
02 8394 9990

DDA - BCA Logic
Matthew Kemp
mkemp@bcalogic.com.au
02 9411 5360

Traffic - GTA
Karen McNatty
Karen.McNatty@gta.com.au
02 8448 1800

Structural Engineer - Northrop
Ian McDavid
IMcDavid@northrop.com.au
02 9241 4188

Building Services - S4B
Luka Vulić
luka.vulic@s4studio.com.au
02 9002 4200

Fire Engineer - Affinity
Thomas O'Dwyer
0499 977 202

Waste Management - Elephants Foot
Hannah Wilkes
hannah.wilkes@elephantsfoot.com.au
02 9780 3500

BASIX - Northrop
Erica Chan
EChan@northrop.com.au
02 91563127

DKO

DKO Architecture (NSW) Pty Ltd
42 Davies Street
Surry Hills, NSW 2010
T +61 2 8346 4500
info@dko.com.au
www.dko.com.au
ABN: 81956706590
NSW: Nominated Architects
Kees de Keijzer 5767
David Randerson 8542




| | |
|-----------------|---|
| Project Name | Central Coast Quarter - North Tower |
| Project Number | 11725 |
| Project Address | 26-30 Mann Street, Gosford, NSW 2250 |
| Drawn By | XD, NV |
| Checked By | NB |
| Date | August 2021 |
| Scale | 1:400@A1 1:250@A3 |

Drawing Series
Drawing Name

Compliance Drawings
GFA Calculations

Drawing Number **DA401**
Revision **A**

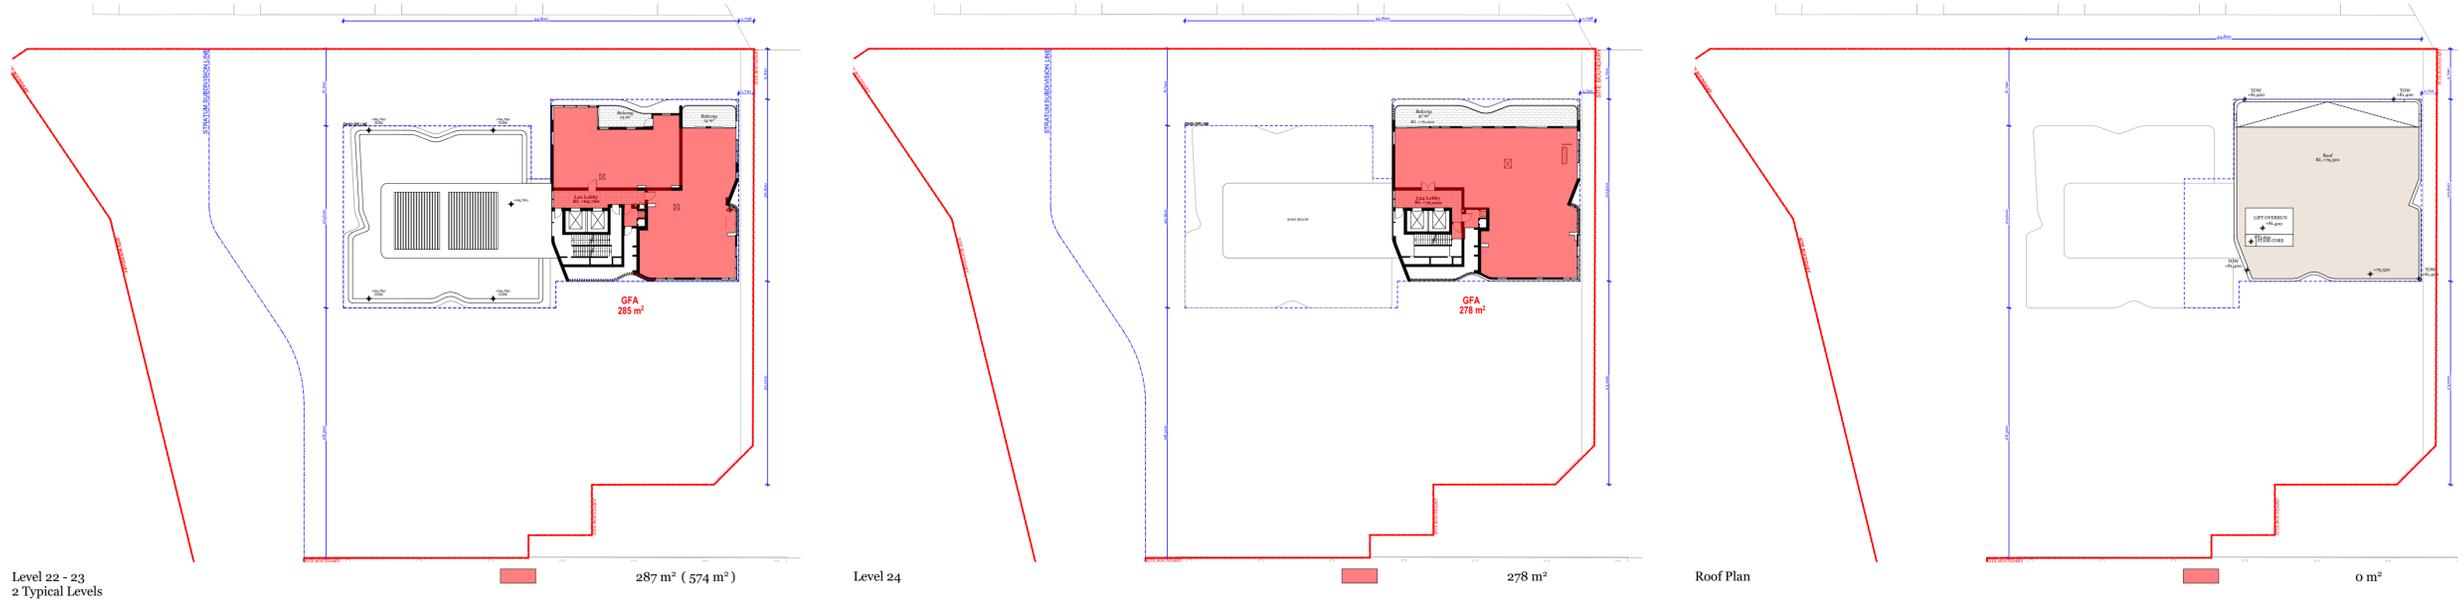

Level 22 - 23
2 Typical Levels

287 m² (574 m²)

Level 24

278 m²

Roof Plan

0 m²

© DKO Architecture (NSW) Pty Ltd
Except as allowed under copyright act, no part of this drawing may be reproduced or otherwise dealt with without written permission of DKO Architecture.
Builder/Contractor shall verify job dimensions before any job commences. Figure dimensions take precedence over drawings and job dimensions. All shop drawings shall be submitted to the Architect/Consultant, and manufacturer shall not commence prior to return of inspected shop drawings by the Architect/Consultant.

| Rev. | Date | By | Ckd | Description |
|------|------------|--------|-----|-------------------------|
| A | 15/08/2021 | XD, NV | NB | Development Application |

Parking Calculation

| Unit Type | Stage 1 | | | | | *GFA Retail | *GFA |
|-------------------------|---------|-------|--------|--------|----------|----------------|----------------|
| | 1B | 2B | 3B | PH(4B) | Subtotal | | |
| Target Sizes | 50 | 70-85 | 95-110 | 130+ | | m ² | m ² |
| N/A | | | | | | | |
| Ground Level | | | | | | 315 | 423 |
| Level 1 | | | | | | 0 | |
| Level 2 | 3 | 2 | | | 5 | 229 | 658 |
| Level 3 | 3 | 2 | | | 5 | 77 | 511 |
| Level 4 (podium) | | 7 | | | 7 | | 681 |
| Level 5 | | 7 | | | 7 | | 656 |
| Level 6 | | 7 | | | 7 | | 656 |
| Level 7 | | 7 | | | 7 | | 656 |
| Level 8 | | 7 | | | 7 | | 656 |
| Level 9 | | 7 | | | 7 | | 656 |
| Level 10 | | 7 | | | 7 | | 656 |
| Level 11 | | 7 | | | 7 | | 656 |
| Level 12 | | 7 | | | 7 | | 656 |
| Level 13 | 1 | 5 | 1 | | 7 | | 653 |
| Level 14 | 1 | 5 | 1 | | 7 | | 653 |
| Level 15 | 1 | 5 | 1 | | 7 | | 653 |
| Level 16 | 1 | 5 | 1 | | 7 | | 653 |
| Level 17 | 1 | 5 | 1 | | 7 | | 653 |
| Level 18 | 1 | 5 | 1 | | 7 | | 653 |
| Level 19 | 1 | 5 | 1 | | 7 | | 653 |
| Level 20 | 1 | 5 | 1 | | 7 | | 653 |
| Level 21 | | | 2 | 0 | 2 | | 287 |
| Level 22 | | | 2 | 0 | 2 | | 287 |
| Level 23 | | | 2 | 0 | 2 | | 287 |
| Level 24 | | | | 1 | 1 | | 278 |
| Roof Level | | | | | | | |
| GFA Retail Total | | | | | | 621 | |
| GFA Total | | | | | | | 13884 |

Parking Calculation

| | Residential | Accessible | Visitor | Retail | Total |
|--------------|-------------|------------|-----------|-----------|------------|
| Level Ground | 4 | 2 | 15 | 15 | 36 |
| Level 1 | 38 | 3 | 10 | 0 | 51 |
| Level 2 | 44 | 7 | 0 | 0 | 51 |
| Level 3 | 40 | 5 | 0 | 0 | 45 |
| Total | 126 | 17 | 25 | 15 | 183 |

| | Residential | Retail | Visitors | TOTAL |
|------------|-------------|---|-----------|-------|
| Motorcycle | 1/15 unit | 1/25 Spaces | | 10 |
| Bicycle | 1/3 unit | 1/200m ² GFA (Employees) 1/750m ² GFA (Visitors) | 1/12 unit | 63 |

Client Details

SH Gosford Residential Pty Ltd

Consultants

Land Survey - Veris
1300 765 315

Planner - Urbis
Andrew Harvey
aharvey@urbis.com.au
02 8233 9900

Landscape Design - Turf
Scott Jackson
scott.jackson@turfdesign.com.au
02 8394 9990

DDA - BCA Logic
Matthew Kemp
mkemp@bcalogic.com.au
02 9441 5360

Traffic - GTA
Karen McNatty
Karen.McNatty@gt.com.au
02 8448 1800

Structural Engineer - Northrop
Ian McDavid
IMcDavid@northrop.com.au
02 9241 4188

Building Services- S4B
Luka Volic
luka.volic@s4bstudio.com.au
02 9002 4200

Fire Engineer - Affinity
Thomas O'Dwyer
0499 977 202

Waste Management - Elephants Foot
Hannah Wilkes
hannah.wilkes@elephantsfoot.com.au
02 9780 3500

BASIX - Northrop
Erica Chan
Echan@northrop.com.au
02 91563127



DKO Architecture (NSW) Pty Ltd
42 Davies Street
Surry Hills, NSW 2010
T +61 2 8346 4500
info@dko.com.au
www.dko.com.au
ABN: 81956706590
NSW: Nominated Architects
Kees de Keijzer 5767
David Randerson 8542



Project Name: Central Coast Quarter - North Tower
Project Number: 11725
Project Address: 26-30 Mann Street, Gosford, NSW 2250

Drawn By: XD, NV
Checked By: NB
Date: August 2021
Scale: 1:400@A1
1:250@A3

Drawing Series: Compliance Drawings
Drawing Name: GFA Calculations


Drawing Number: DA402
Revision: A

Builder/Contractor shall verify job dimensions before any job commences
 Figure dimensions take precedence over drawings and job dimensions.
 All shop drawings shall be submitted to the Architect/Consultant, and manufacturer shall not commence prior to return of inspected shop drawings by the Architect/Consultant


| Rev. | Date | By | Ckd | Description |
|------|------------|--------|-----|-------------------------|
| A | 15/02/2021 | XD, NV | NB | Development Application |

LEGEND:

- 1 BED
- 2 BED
- 3 BED

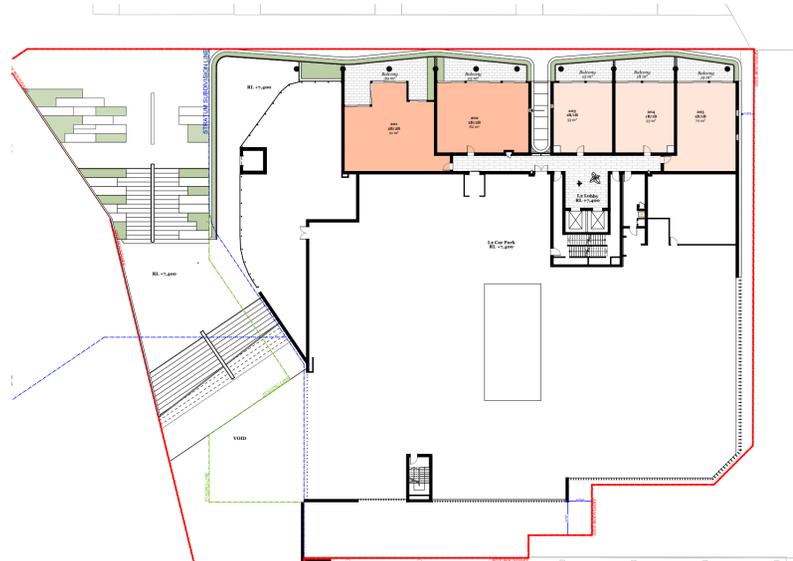


| | | |
|---------|---------|---|
| Level 2 | 1 Bed : | 3 |
| | 2 Bed : | 2 |
| | 3 Bed : | 0 |

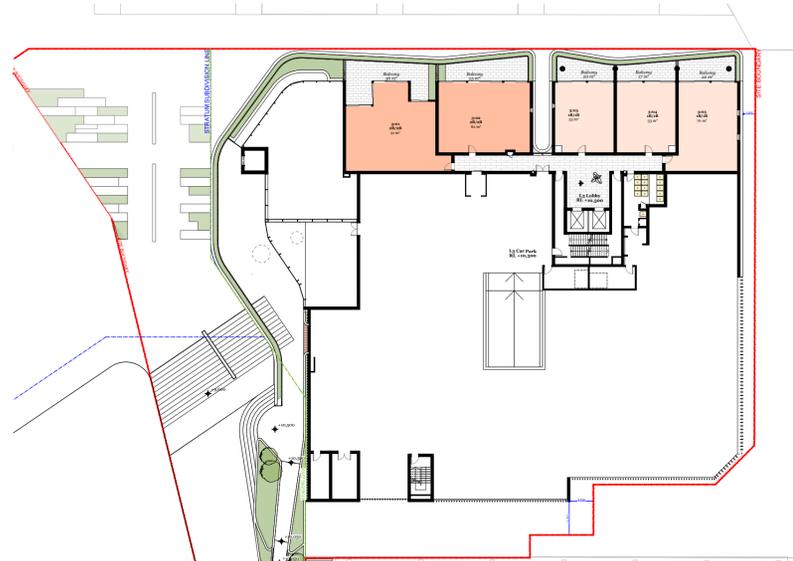


| | | |
|---------|---------|---|
| Level 3 | 1 Bed : | 3 |
| | 2 Bed : | 2 |
| | 3 Bed : | 0 |




| | | |
|---------|---------|---|
| Level 4 | 1 Bed : | 0 |
| | 2 Bed : | 7 |
| | 3 Bed : | 0 |

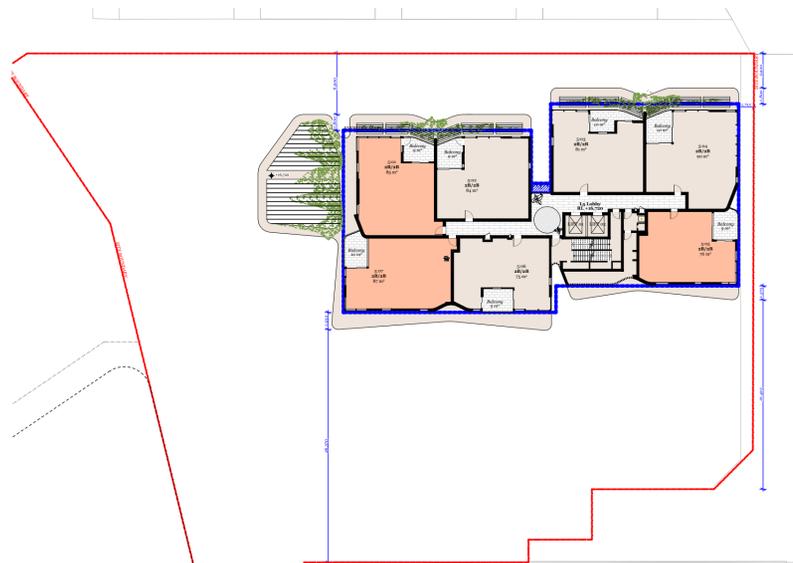


| | | |
|---------|---------|---|
| Level 5 | 1 Bed : | 0 |
| | 2 Bed : | 7 |
| | 3 Bed : | 0 |

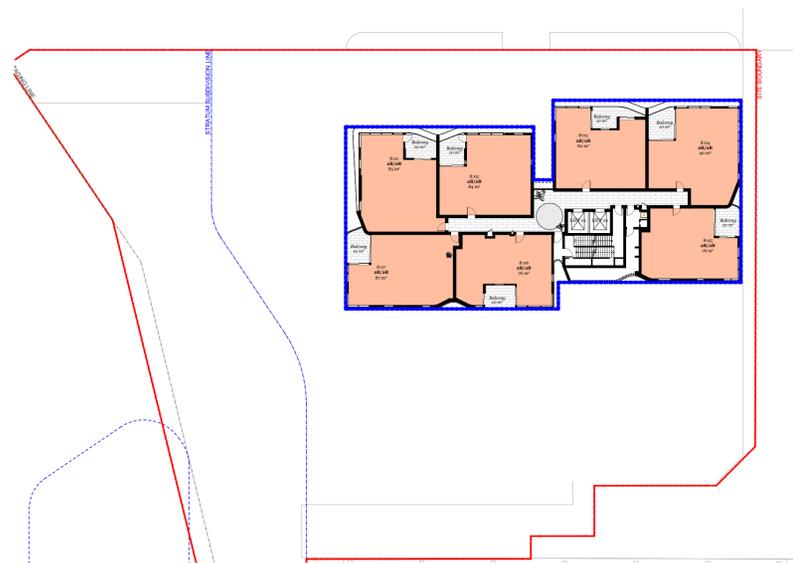


| | | |
|--------------------------------|---------|---------|
| Level 6-12 7 Typical Levels | 1 Bed : | 0 |
| | 2 Bed : | 7 (49) |
| | 3 Bed : | 0 |

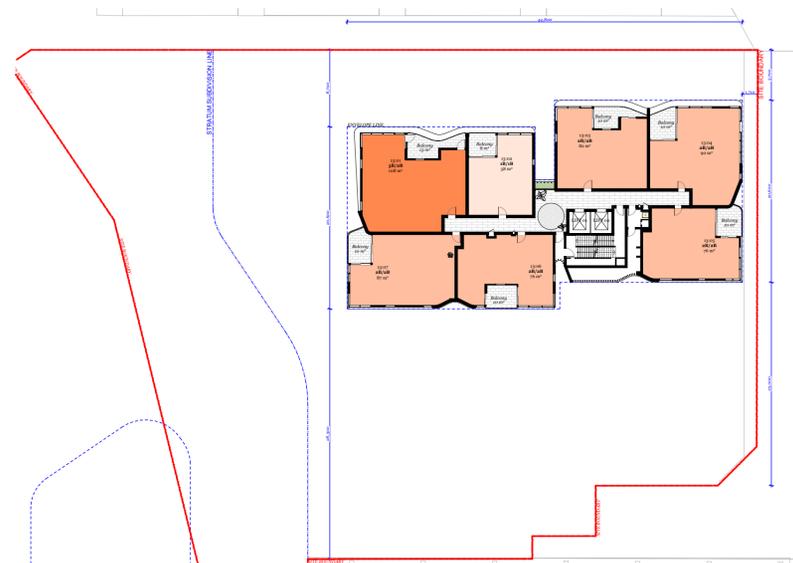

| | | |
|-----------------------------------|---------|---------|
| Level 13 - 20 8 Typical Levels | 1 Bed : | 1 (8) |
| | 2 Bed : | 5 (40) |
| | 3 Bed : | 1 (8) |

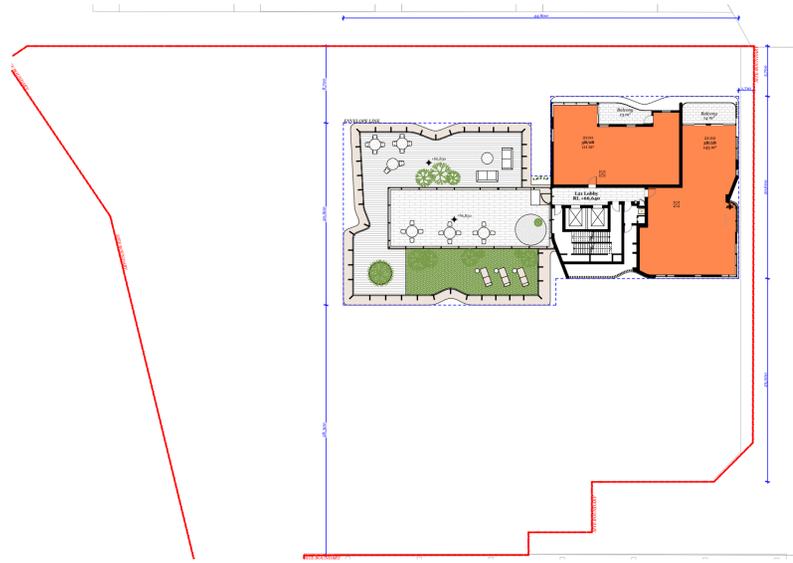

| | | |
|-----------------------------------|---------|--------|
| Level 21 - 23 3 Typical Levels | 1 Bed : | 0 |
| | 2 Bed : | 0 |
| | 3 Bed : | 2 (6) |

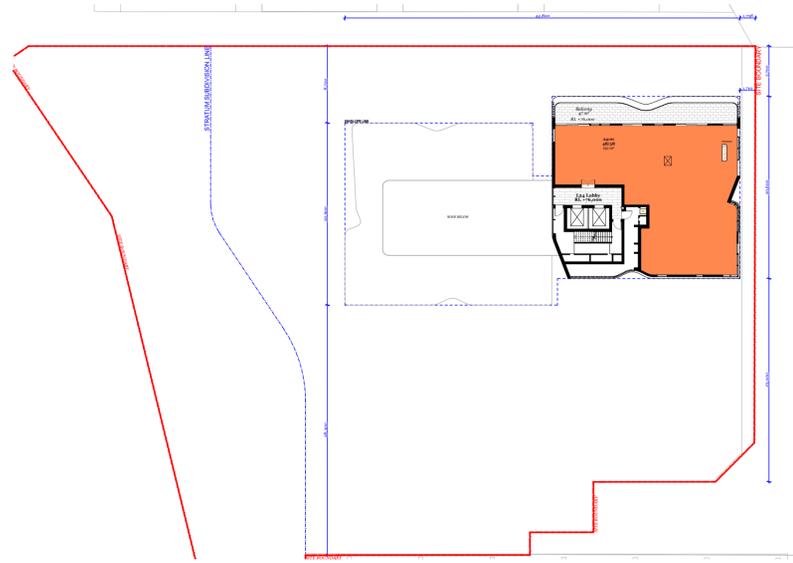

| | | |
|----------|---------|---|
| Level 24 | 1 Bed : | 0 |
| | 2 Bed : | 0 |
| | 3 Bed : | 0 |
| | 4 Bed : | 1 |

Apartment Mix Calculation

| | |
|--------------|------------|
| 1 Bed : | 14 |
| 2 Bed : | 107 |
| 3 Bed : | 14 |
| 3 Bed+ : | 1 |
| Total | 136 |

Client Details

SH Gosford Residential Pty Ltd

Consultants

Land Survey - Veris
1300 765 315

Planner - Urbis
Andrew Harvey
aharvey@urbis.com.au
02 8233 9900

Landscape Design - Turf
Scott Jackson
scott.jackson@turfdesign.com.au
02 8394 9990

DDA - BCA Logic
Matthew Kemp
mkemp@bcalogic.com.au
02 9411 5360

Traffic - GTA
Karen McNatty
Karen.McNatty@gta.com.au
02 8448 1800

Structural Engineer - Northrop
Ian McDavid
IMcDavid@northrop.com.au
02 9241 4188

Building Services - S4B
Luka Vukic
luka.vukic@s4studio.com.au
02 9002 4200

Fire Engineer - Affinity
Thomas O'Dwyer
0499 977 202

Waste Management - Elephants Foot
Hannah Wilkes
hannah.wilkes@elephantsfoot.com.au
02 9780 3500

BASIX - Northrop
Erica Chan
Echan@northrop.com.au
02 91563127



DKO Architecture (NSW) Pty Ltd
42 Davies Street
Surry Hills, NSW 2010
T +61 2 8346 4500
info@dko.com.au
www.dko.com.au
ABN: 81956706590
NSW Nominated Architects
Kees de Keijzer 5767
David Randerson 8542




Project Name: Central Coast Quarter - North Tower
 Project Number: 11725
 Project Address: 26-30 Mann Street, Gosford, NSW 2250


Drawn By: XD, NV
 Checked By: NB
 Date: August 2021
 Scale: 1:400@A1
 1:250@A3

Drawing Series: Compliance Drawings
 Drawing Name: Unit Mix


Drawing Number: **DA403**
 Revision: **A**

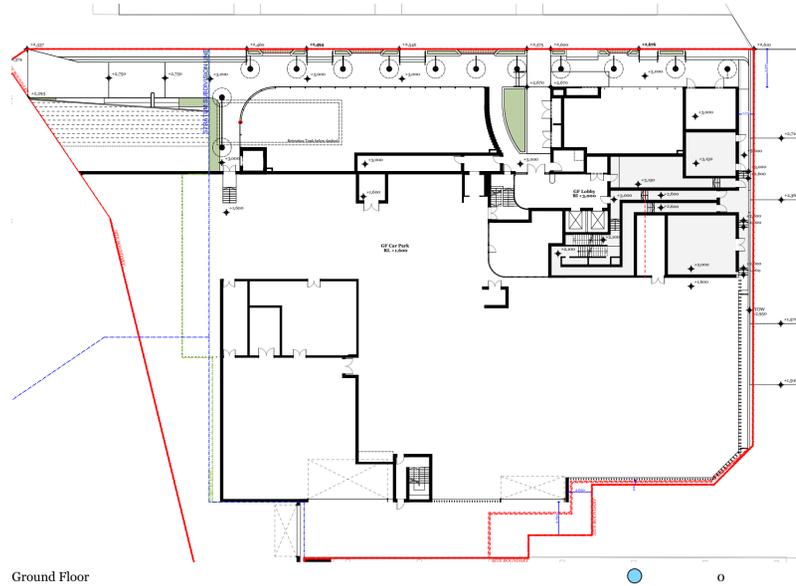


Ground Floor

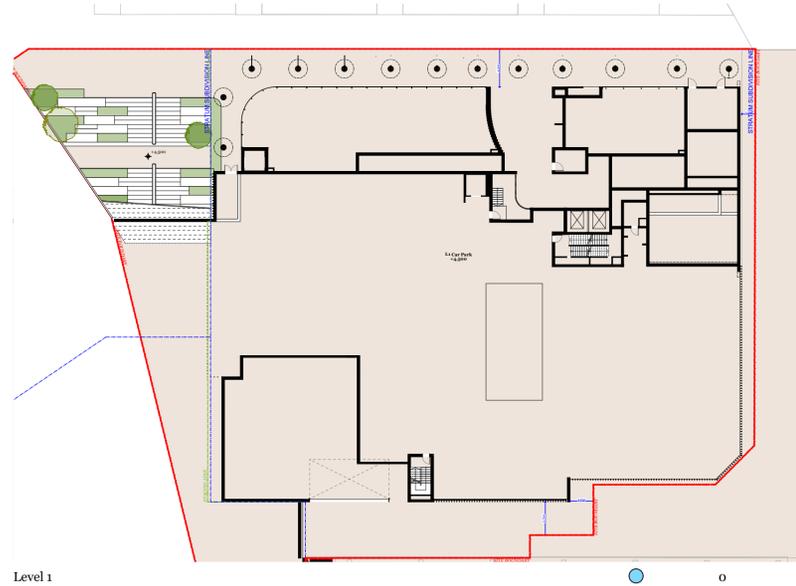

Level 1

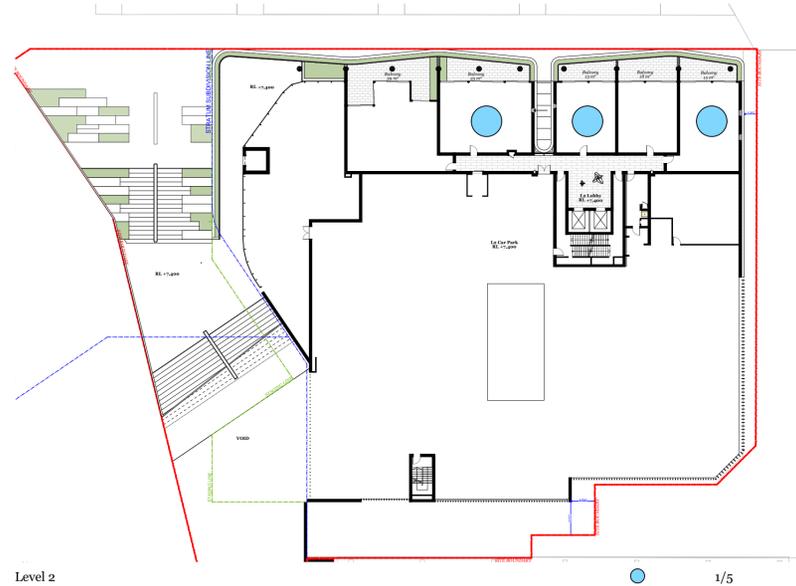


Level 2

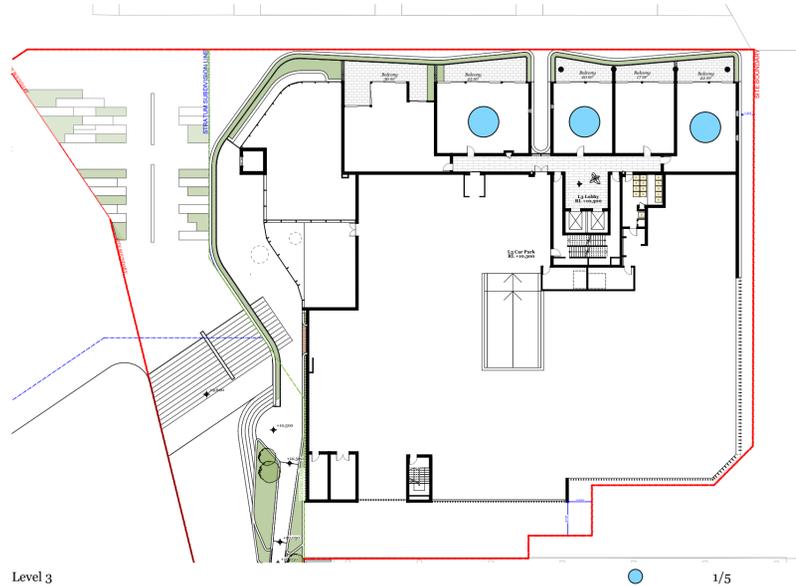


Level 3



Level 4

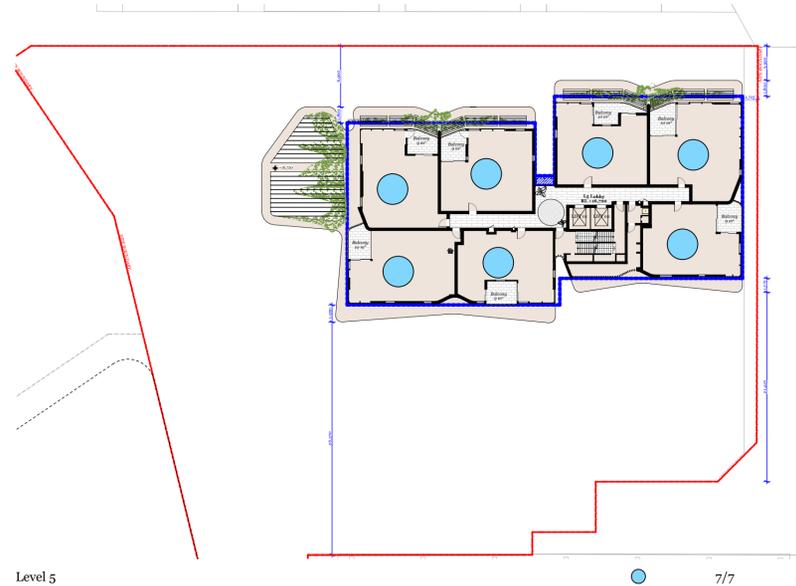

Level 5

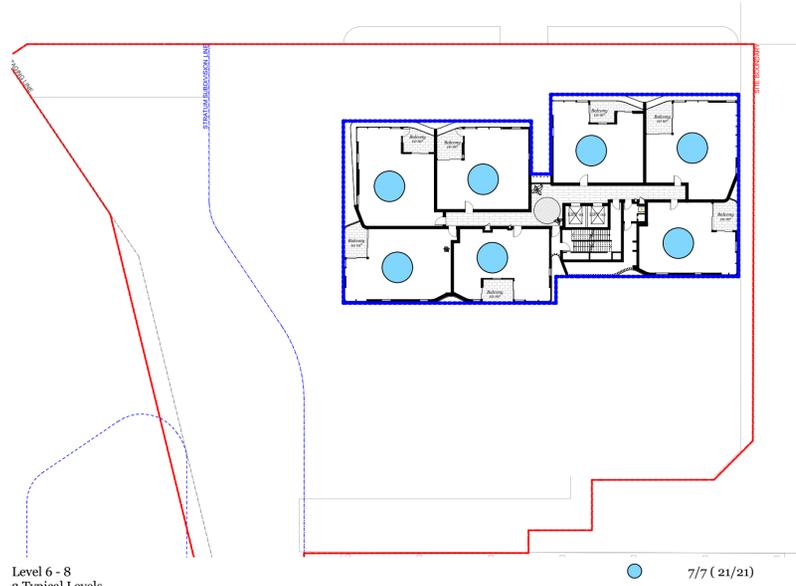

Level 6 - 8
3 Typical Levels

© DKO Architecture (NSW) Pty Ltd
Except as allowed under copyright act, no part of this drawing may be reproduced or otherwise dealt with without written permission of DKO Architecture.

Builder/Contractor shall verify job dimensions before any job commences.
Figured dimensions take precedence over drawings and job dimensions.
All shop drawings shall be submitted to the Architect/Consultant, and manufacturer shall not commence prior to return of inspected shop drawings to the Architect/Consultant.

| Rev. | Date | By | Ckd | Description |
|------|------------|--------|-----|-------------------------|
| A | 15/02/2021 | XD, NV | NB | Development Application |

Client Details

SH Gosford Residential Pty Ltd

Consultants

Land Survey - Veris
1300 765 315

Planner - Urbis
Andrew Harvey
aharvey@urbis.com.au
02 8233 9900

Landscape Design - Turf
Scott Jackson
scott.jackson@turfdesign.com.au
02 8394 9990

DDA - BCA Logic
Matthew Kemp
mkemp@bcalogic.com.au
02 9411 5360

Traffic - GTA
Karen McNatty
Karen.McNatty@gta.com.au
02 8448 1800

Structural Engineer - Northrop
Ian McDavid
IMcDavid@northrop.com.au
02 9241 4188

Building Services - S4B
Luka Vullie
luka.vullie@s4studio.com.au
02 9002 4200

Fire Engineer - Affinity
Thomas O'Dwyer
0499 977 202

Waste Management - Elephants Foot
Hannah Wilkes
hannah.wilkes@elephantsfoot.com.au
02 9780 3500

BASIX - Northrop
Erica Chan
EChan@northrop.com.au
02 91563127

Cross Ventilation Calculation

Total Unit Number : 45
Up to 9 levels

● Cross Ventilated units : 41/45 (91%)



DKO Architecture (NSW) Pty Ltd
42 Davies Street
Surry Hills, NSW 2010
T +61 2 8346 4500
info@dko.com.au
www.dko.com.au
ABN: 81956706590
NSW: Nominated Architects
Kees de Keijzer 5767
David Randerson 8542



Project Name: Central Coast Quarter - North Tower
Project Number: 11725
Project Address: 26-30 Mann Street, Gosford, NSW 2250
Drawn By: XD, NV
Checked By: NB
Date: August 2021
Scale: 1:4000@A1
1:2500@A3

Drawing Series: Compliance Drawings
Drawing Name: Cross Ventilation Calc.

Drawing Number: DA404
Revision: A

| Rev. | Date | By | Ckd | Description. |
|------|------------|--------|-----|-------------------------|
| A | 02/02/2021 | XD, NV | NB | Development Application |



Client Details

SH Gosford Residential Pty Ltd

Consultants

Land Survey - Veris
1300 765 315

Planner - Urbis
Andrew Harvey
aharvey@urbis.com.au
02 8233 9900

Landscape Design - Turf
Scott Jackson
scott.jackson@turfdesign.com.au
02 8394 9990

DDA - BCA Logic
Matthew Kemp
mkemp@bcalogic.com.au
02 9411 5360

Traffic - GTA
Karen McNatty
Karen.McNatty@gta.com.au
02 8448 1800

Structural Engineer - Northrop
Ian McDavid
IMcDavid@northrop.com.au
02 9241 4188

Building Services - S4B
Luka Valic
luka.valic@s4studio.com.au
02 9002 4200

Fire Engineer - Affinity
Thomas O'Dwyer
0499 977 202

Waste Management - Elephants Foot
Hannah Wilkes
hannah.wilkes@elephantsfoot.com.au
02 9780 3500

BASIX - Northrop
Erica Chan
Echan@northrop.com.au
02 91563127

DKO

DKO Architecture (NSW) Pty Ltd
42 Davies Street
Surry Hills, NSW 2010
T +61 2 8346 4500
info@DKO.com.au
www.DKO.com.au
ABN: 81956706590
NSW: Nominated Architects
Kees de Keijzer 5767
David Randerson 8542



Project Name Central Coast Quarter - North Tower
Project Number 11725
Project Address 26-30 Mann Street,
Gosford, NSW 2250

Drawn By XD, NV
Checked By NB
Date August 2021
Scale @A1




1:250@A3

Drawing Series
Drawing Name

Compliance Drawings
Eye of the Sun 1/3

Drawing Number **DA405**
Revision **A**

| Rev. | Date | By | Ckd | Description. |
|------|------------|--------|-----|-------------------------|
| A | 15/02/2021 | XD, NV | NB | Development Application |

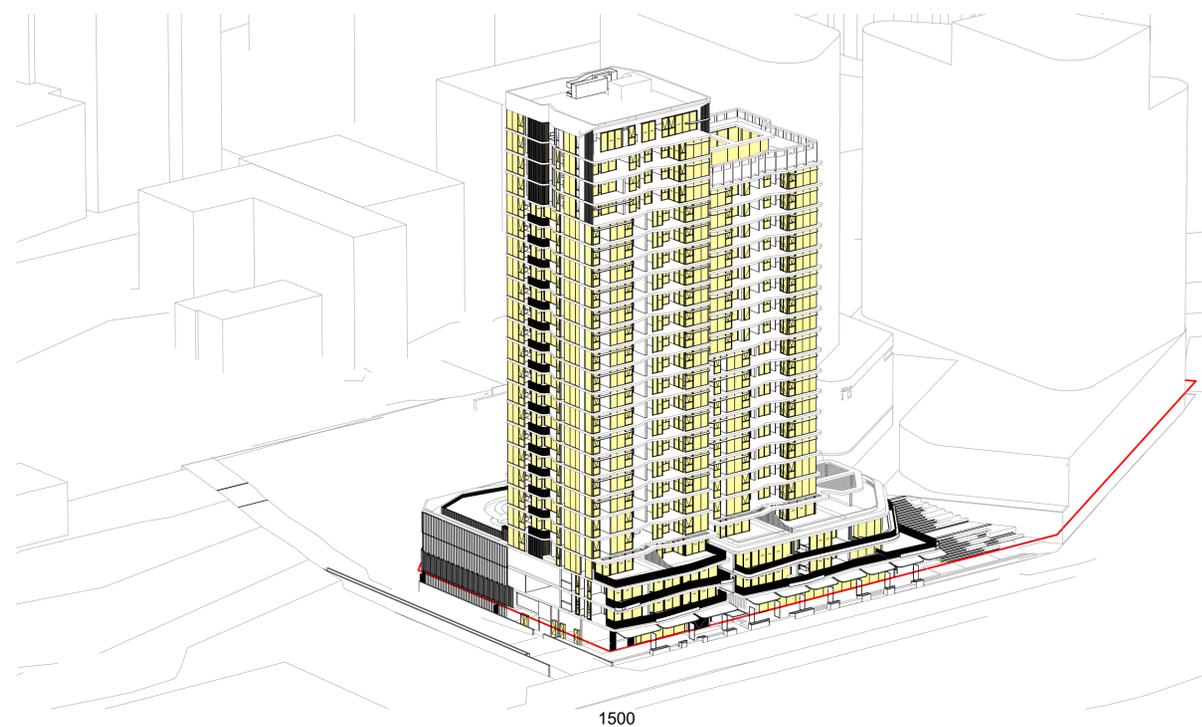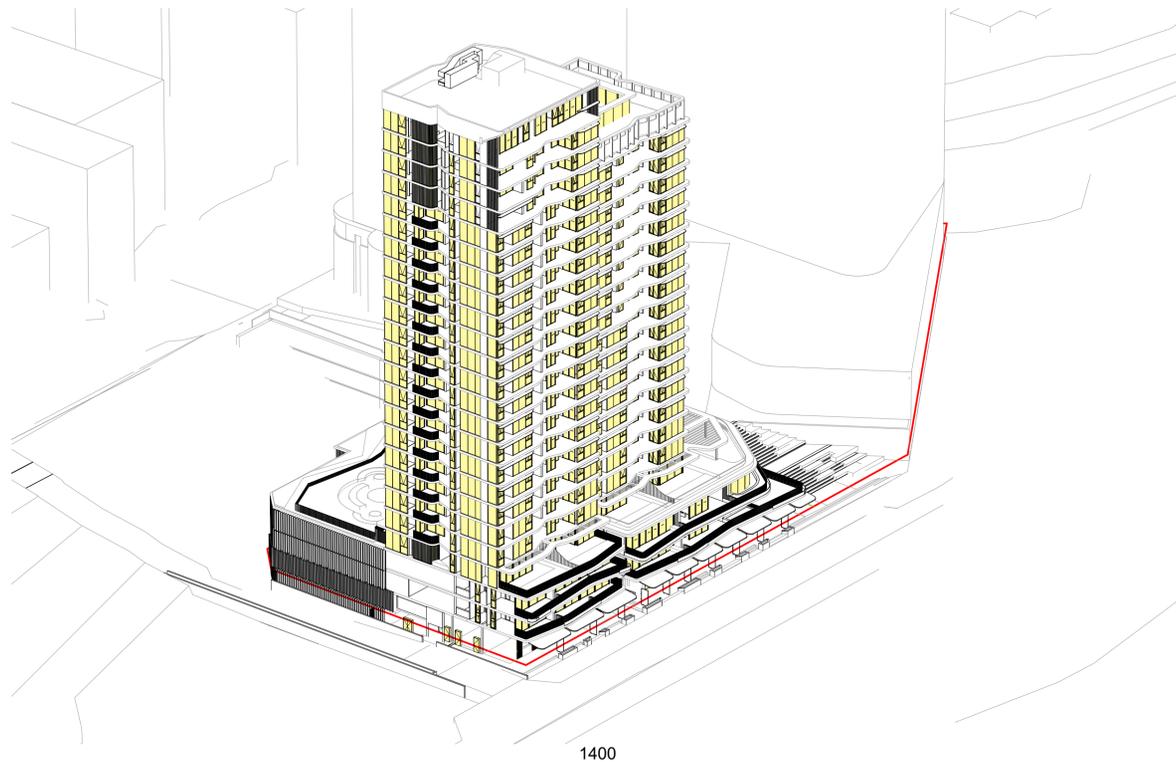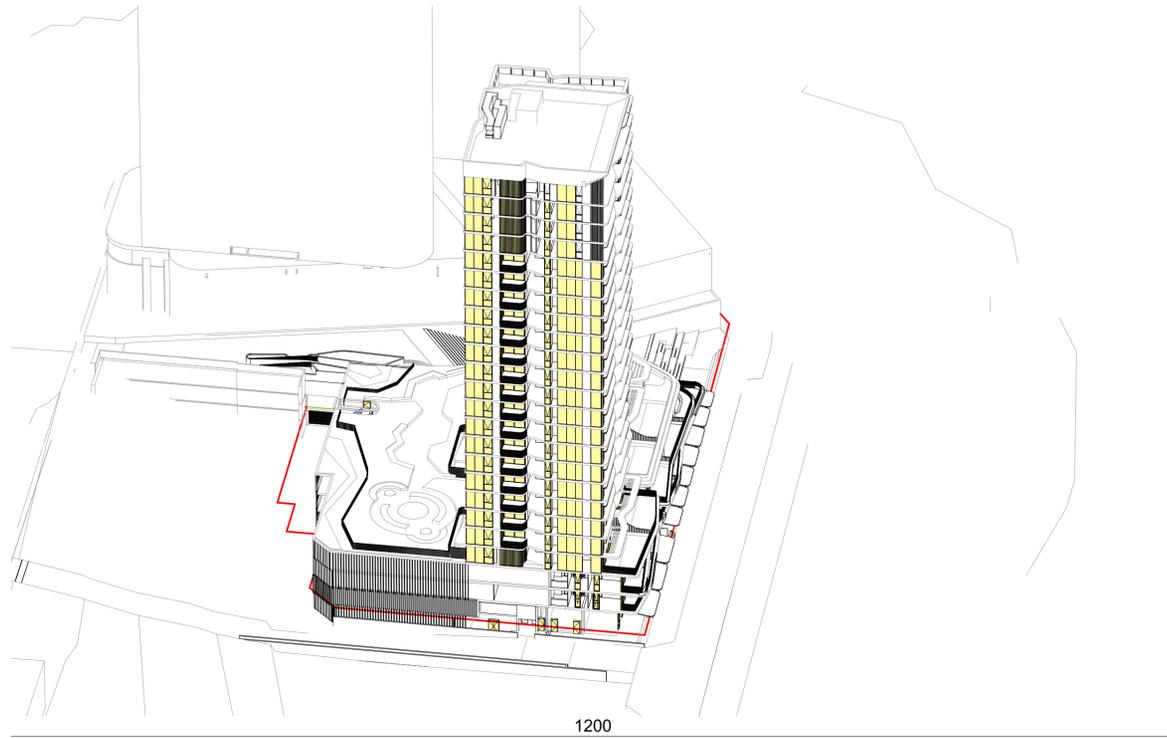

Client Details

SH Gosford Residential Pty Ltd

Consultants

Land Survey - Veris
 1300 765 315

Planner - Urbis
 Andrew Harvey
 aharvey@urbis.com.au
 02 8233 9900

Landscape Design - Turf
 Scott Jackson
 scott.jackson@turfdesign.com.
 02 8394 9990

DDA - BCA Logic
 Matthew Kemp
 mkemp@bcalogic.com.au
 02 9411 5360

Traffic - GTA
 Karen McNatty
 Karen.McNatty@gta.com.au
 02 8448 1800

Structural Engineer - Northrop
 Ian McDavid
 I.McDavid@northrop.com.au
 02 9241 4188

Building Services - S4B
 Luka Valic
 luka.valic@s4bstudio.com.au
 02 9002 4200

Fire Engineer - Affinity
 Thomas O'Dwyer
 0499 977 202

Waste Management - Elephants Foot
 Hannah Wilkes
 hannah.wilkes@elephantsfoot.com.au
 02 9780 3500

BASIX - Northrop
 Erica Chan
 E.Chan@northrop.com.au
 02 91563127

DKO

DKO Architecture (NSW) Pty Ltd
 42 Davies Street
 Surry Hills, NSW 2010
 T +61 2 8346 4500
 info@DKO.com.au
 www.DKO.com.au
 ABN: 81956706590
 NSW: Nominated Architects
 Kees de Keijzer 5767
 David Randerson 8542




| | |
|-----------------|---|
| Project Name | Central Coast Quarter - North Tower |
| Project Number | 11725 |
| Project Address | 26-30 Mann Street, Gosford, NSW 2250 |
| Drawn By | XD, NV |
| Checked By | NB |
| Date | August 2021 |
| Scale | @A1 1:250@A3 |

Drawing Series
 Drawing Name Compliance Drawings
 Eye of the Sun 2/3

Drawing Number **DA406**
 Revision **A**

| Rev. | Date | By | Ckd | Description. |
|------|------------|--------|-----|-------------------------|
| A | 02/02/2021 | XD, NV | NB | Development Application |

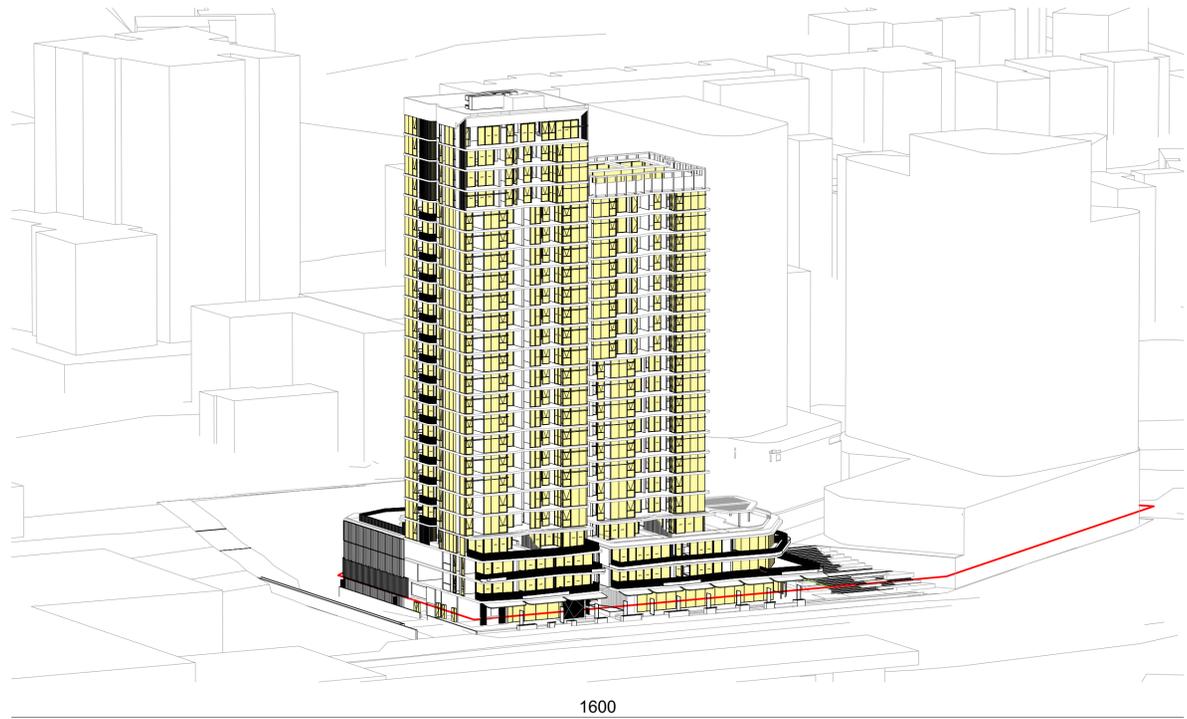

Client Details

SH Gosford Residential Pty Ltd

Consultants

Land Survey - Veris
1300 765 315

Planner - Urbis
Andrew Harvey
aharvey@urbis.com.au
02 8233 9900

Landscape Design - Turf
Scott Jackson
scott.jackson@turfdesign.com.
02 8394 9990

DDA - BCA Logic
Matthew Kemp
mkemp@bcalogic.com.au
02 9411 5360

Traffic - GTA
Karen McNatty
Karen.McNatty@gt.com.au
02 8448 1800

Structural Engineer - Northrop
Ian McDavid
IMcDavid@northrop.com.au
02 9241 4188

Building Services - S4B
Luka Valic
luka.valic@s4bstudio.com.au
02 9002 4200

Fire Engineer - Affinity
Thomas O'Dwyer
0499 977 202

Waste Management - Elephants Foot
Hannah Wilkes
hannah.wilkes@elephantsfoot.com.au
02 9780 3500

BASIX - Northrop
Erica Chan
Echan@northrop.com.au
02 91563127

DKO

DKO Architecture (NSW) Pty Ltd
42 Davies Street
Surry Hills, NSW 2010
T +61 2 8346 4500
info@DKO.com.au
www.DKO.com.au
ABN: 81956706590
NSW: Nominated Architects
Kees de Keijzer 5767
David Randerson 8542



Project Name Central Coast Quarter - North Tower
Project Number 11725
Project Address 26-30 Mann Street,
Gosford, NSW 2250








Drawn By XD, NV
Checked By NB
Date August 2021
Scale 1:1000, A8/A1
1:250/A3

Drawing Series Compliance Drawings
Drawing Name Eye of the Sun 3/3

Drawing Number **DA407**
Revision **A**

Builder/Contractor shall verify job dimensions before any job commences
 Figure dimensions take precedence over drawings and job dimensions.
 All shop drawings shall be submitted to the Architect/Consultant, and manufacturer shall not commence prior to return of inspected shop drawings by the Architect/Consultant.

| Rev. | Date | By | Ckd | Description |
|------|------------|--------|-----|-------------------------|
| A | 15/02/2021 | XD, NV | NB | Development Application |

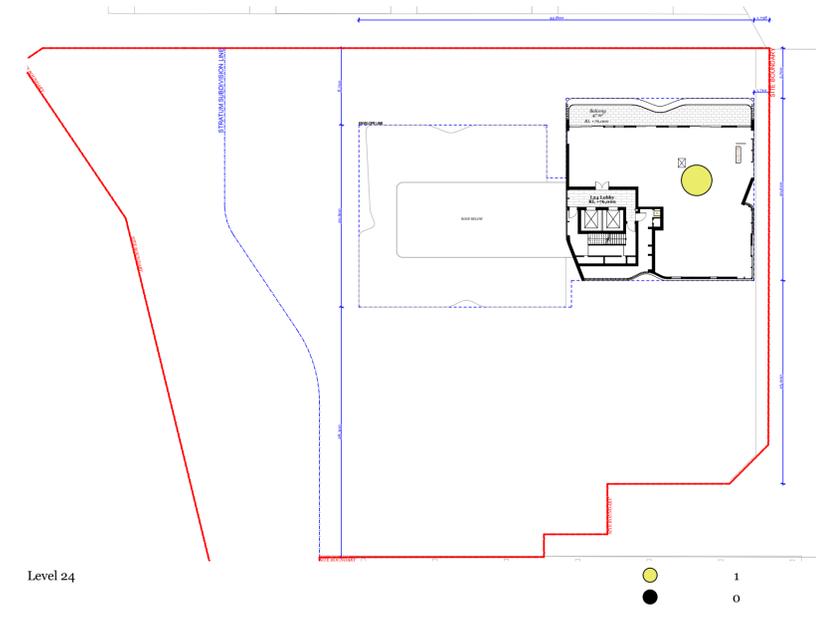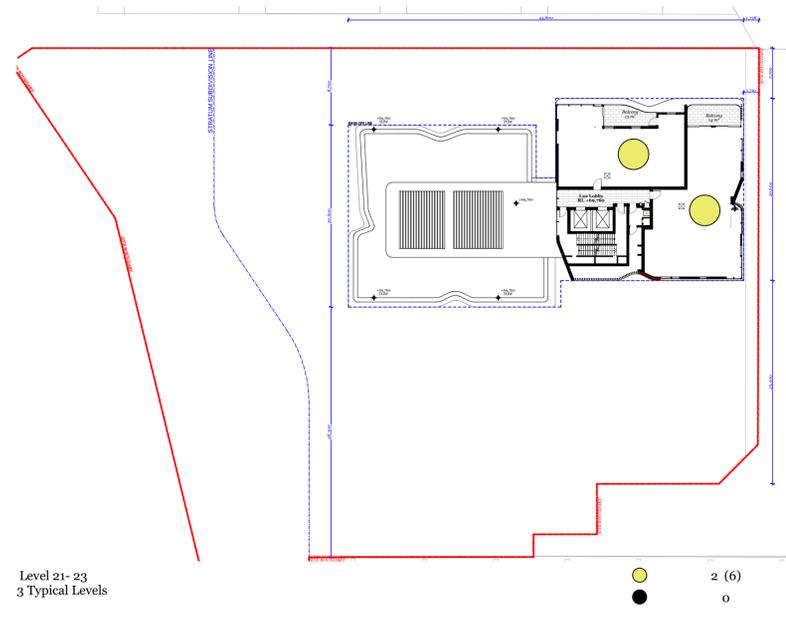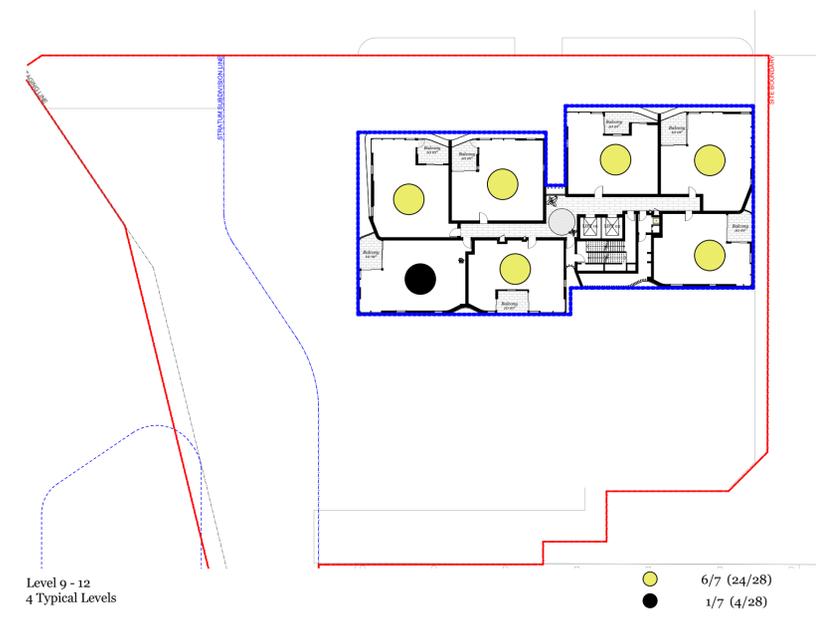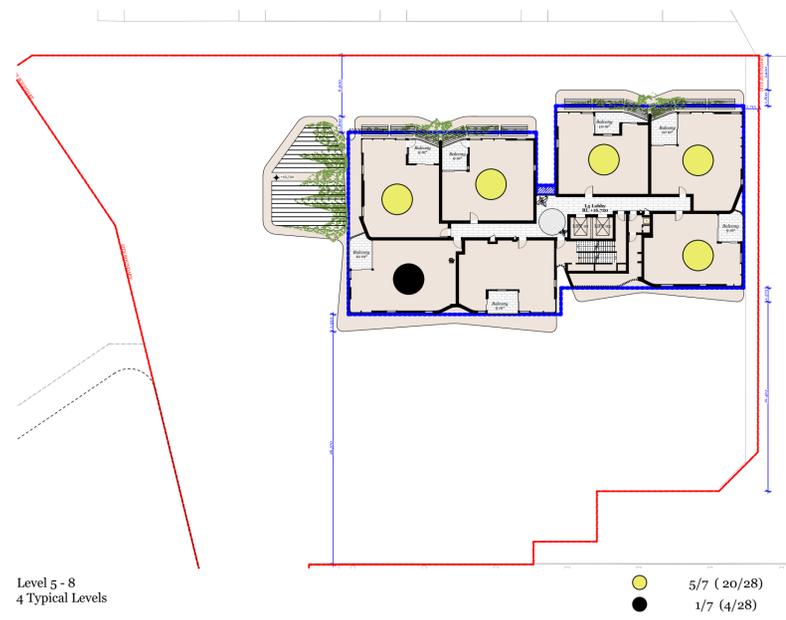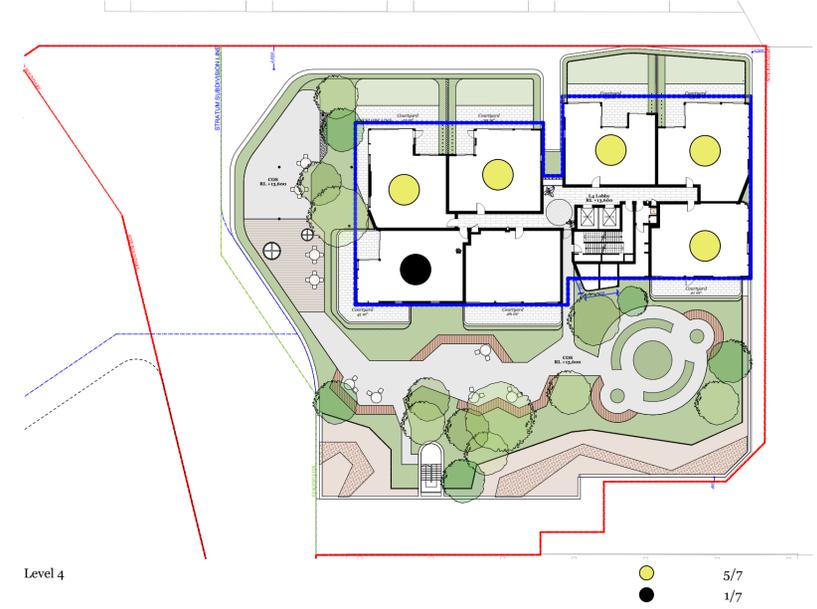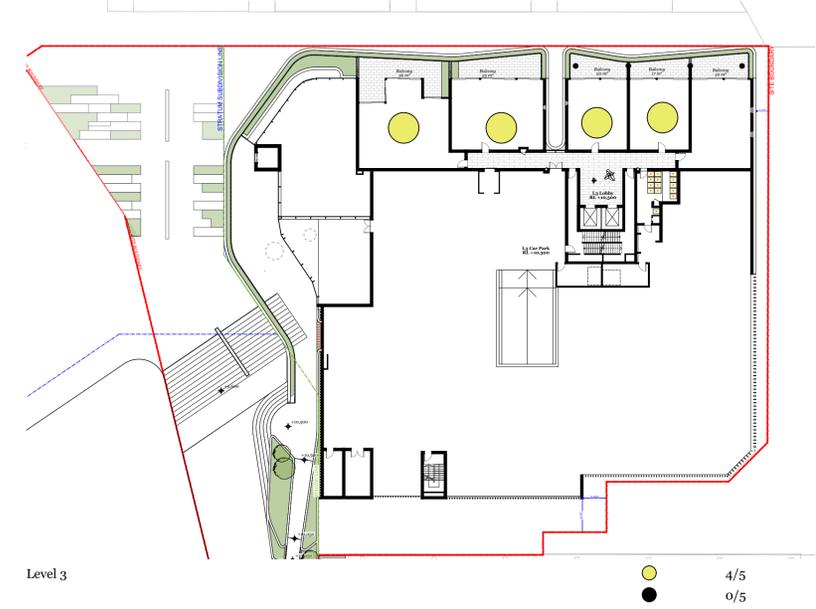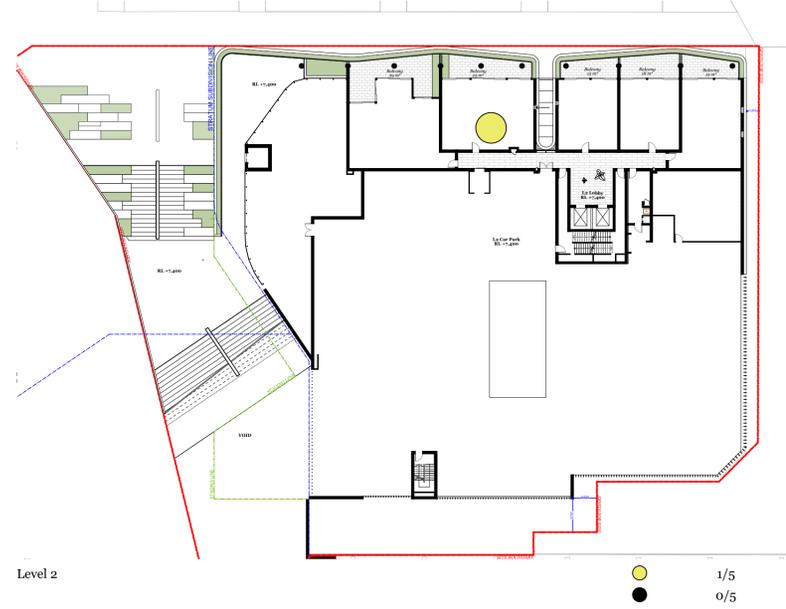

Solar Calculation - 21 June (3hr 8 am - 4 pm)

| | | |
|---|---|---------------|
| Total Unit Number | : | 136 |
| Solar units | : | 109/136 (80%) |
| Non - Solar units (No solar access to private open space only) | : | 17/136 (12%) |

Client Details

SH Gosford Residential Pty Ltd

Consultants

Land Survey - Veris
1300 765 315

Planner - Urbis
Andrew Harvey
aharvey@urbis.com.au
02 8233 9900

Landscape Design - Turf
Scott Jackson
scott.jackson@turfdesign.com.au
02 8394 9990

DDA - BCA Logic
Matthew Kemp
mkemp@bcalogic.com.au
02 9411 5360

Traffic - GTA
Karen McNatty
Karen.McNatty@gta.com.au
02 8448 1800

Structural Engineer - Northrop
Ian McDavid
IMcDavid@northrop.com.au
02 9241 4188

Building Services - S4B
Luka Valic
luka.valic@s4studio.com.au
02 9002 4200

Fire Engineer - Affinity
Thomas O'Dwyer
0499 977 202

Waste Management - Elephants Foot
Hannah Wilkes
hannah.wilkes@elephantsfoot.com.au
02 9780 3500

BASIX - Northrop
Erica Chan
Echan@northrop.com.au
02 91563127



DKO Architecture (NSW) Pty Ltd
42 Davies Street
Surry Hills, NSW 2010
T +61 2 8346 4500
info@dko.com.au
www.dko.com.au
ABN: 81956706590
NSW: Nominated Architects
Kosov de Keijzer 5767
David Randerson 8542



Project Name: Central Coast Quarter - North Tower
Project Number: 11725
Project Address: 26-30 Mann Street, Gosford, NSW 2250


Drawn By: XD, NV
Checked By: NB
Date: August 2021
Scale: 1:4000@A1
1:2500@A3

Drawing Series: Compliance Drawings
Drawing Name: Solar Access Calculations 8am to 4pm


Drawing Number: DA408
Revision: A

Builder/Contractor shall verify job dimensions before any job commences
 Figure dimensions take precedence over drawings and job dimensions.
 All shop drawings shall be submitted to the Architect/Consultant, and manufacturer shall not commence prior to return of inspected shop drawings by the Architect/Consultant.


| Rev. | Date | By | Ckd | Description |
|------|------------|--------|-----|-------------------------|
| A | 15/02/2021 | XD, NV | NB | Development Application |

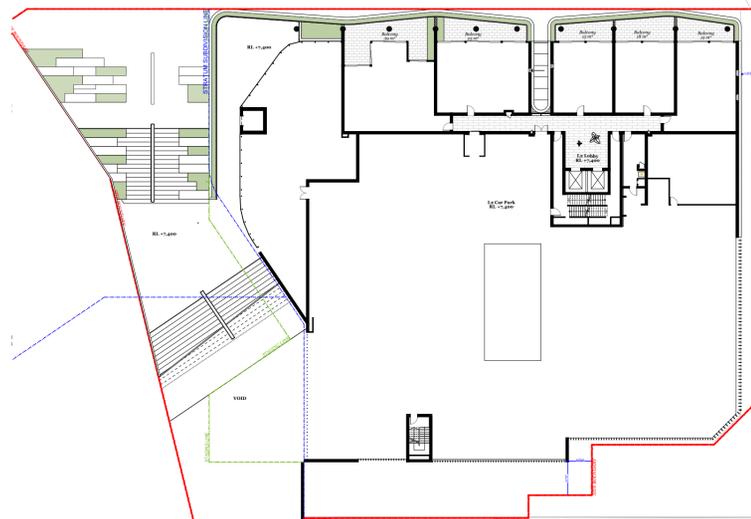


Level 2
 ● 0/5
 ● 0/5

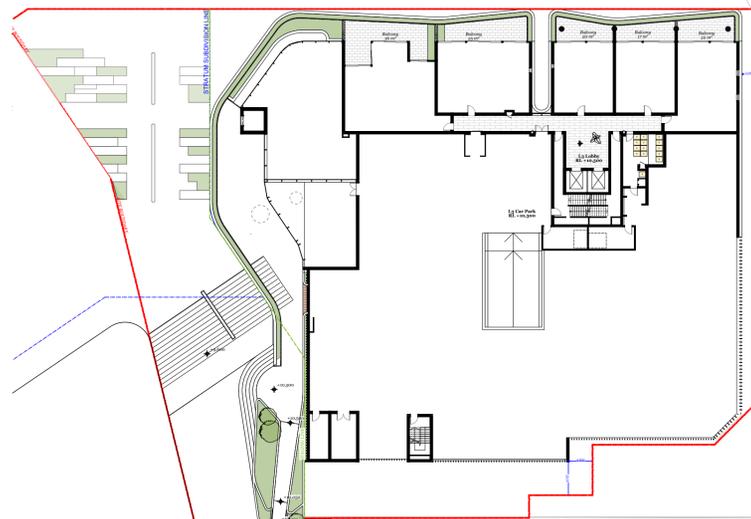


Level 3
 ● 0/5
 ● 0/5

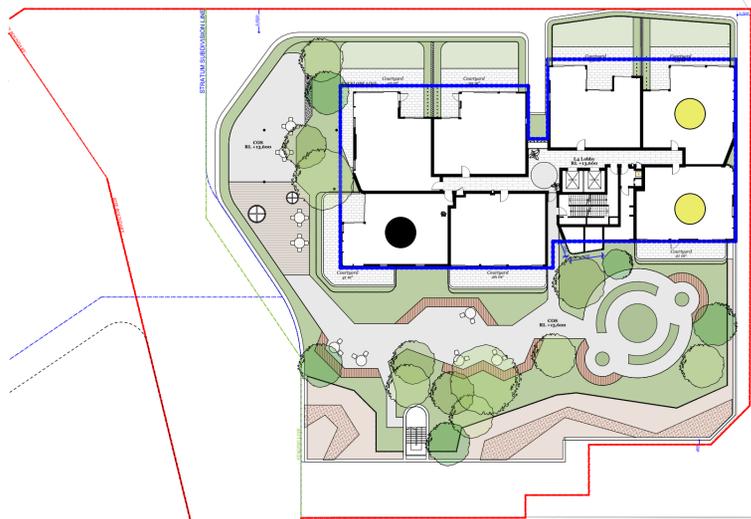


Level 4
 ● 2/7
 ● 1/7

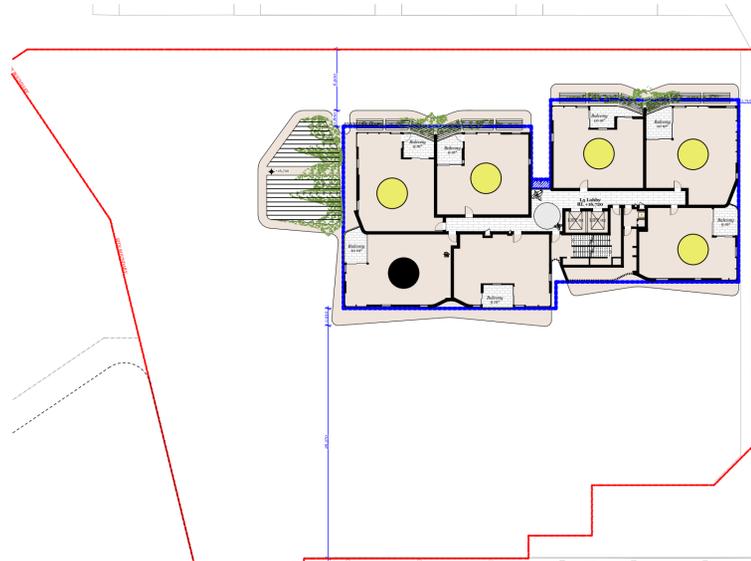


Level 5 - 8
 4 Typical Levels
 ● 5/7 (20/28)
 ● 1/7 (4/28)

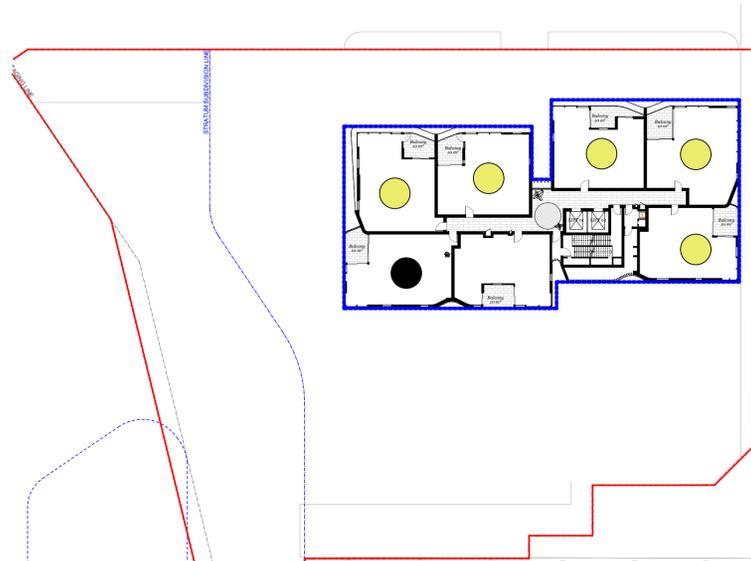


Level 9 - 12
 4 Typical Levels
 ● 5/7 (20/28)
 ● 1/7 (4/28)

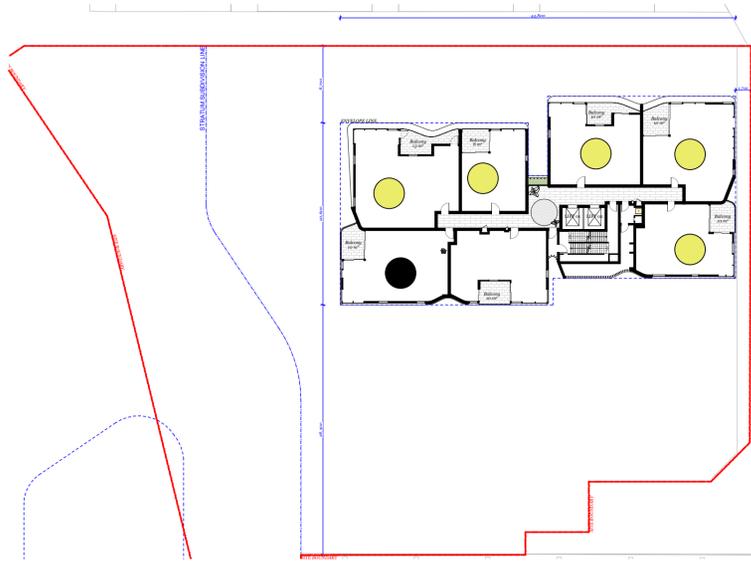

Level 13 - 20
 8 Typical Levels
 ● 5/7 (40/56)
 ● 1/7 (8/56)

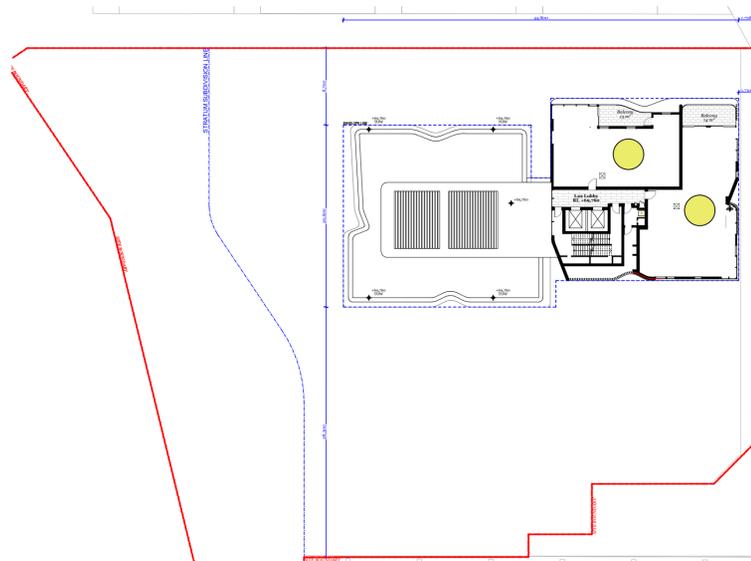

Level 21 - 23
 3 Typical Levels
 ● 2 (6)
 ● 0

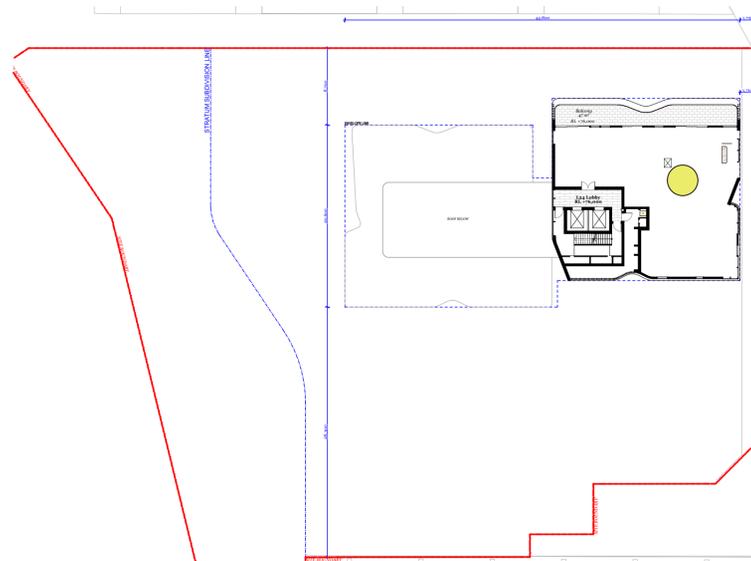

Level 24
 ● 1
 ● 0

Solar Calculation - 21 June (3hr 9 am - 3 pm)

| | | |
|---|---|--------------|
| Total Unit Number | : | 136 |
| Solar units | : | 85/136 (63%) |
| Non - Solar units (No solar access to private open space only) | : | 17/136 (12%) |

Client Details

SH Gosford Residential Pty Ltd

Consultants

Land Survey - Veris
 1300 765 315

Planner - Urbis
 Andrew Harvey
 aharvey@urbis.com.au
 02 8233 9900

Landscape Design - Turf
 Scott Jackson
 scott.jackson@turfdesign.com.au
 02 8394 9990

DDA - BCA Logic
 Matthew Kemp
 mkemp@bcalogic.com.au
 02 9411 5360

Traffic - GTA
 Karen McNatty
 Karen.McNatty@gta.com.au
 02 8448 1800

Structural Engineer - Northrop
 Ian McDavid
 IMcDavid@northrop.com.au
 02 9241 4188

Building Services - S4B
 Luka Valic
 luka.valic@s4studio.com.au
 02 9002 4200

Fire Engineer - Affinity
 Thomas O'Dwyer
 0499 977 202

Waste Management - Elephants Foot
 Hannah Wilkes
 hannah.wilkes@elephantsfoot.com.au
 02 9780 3500

BASIX - Northrop
 Erica Chan
 Echan@northrop.com.au
 02 91563127



DKO Architecture (NSW) Pty Ltd
 42 Davies Street
 Surry Hills, NSW 2010
 T +61 2 8346 4500
 info@dko.com.au
 www.dko.com.au
 ABN: 81956706590
 NSW: Nominated Architects
 Koor de Keijzer 5767
 David Randerson 8542




Project Name: Central Coast Quarter - North Tower
 Project Number: 11725
 Project Address: 26-30 Mann Street, Gosford, NSW 2250

Drawn By: XD, NV
 Checked By: NB
 Date: August 2021
 Scale: 1:400@A1, 1:250@A3


Drawing Series: Compliance Drawings
 Drawing Name: Solar Access Calculations 9am to 3pm

Drawing Number: DA409
 Revision: A

| Rev. | Date | By | Ckd | Description. |
|------|------------|--------|-----|-------------------------|
| A | 02/02/2021 | XD, NV | NB | Development Application |

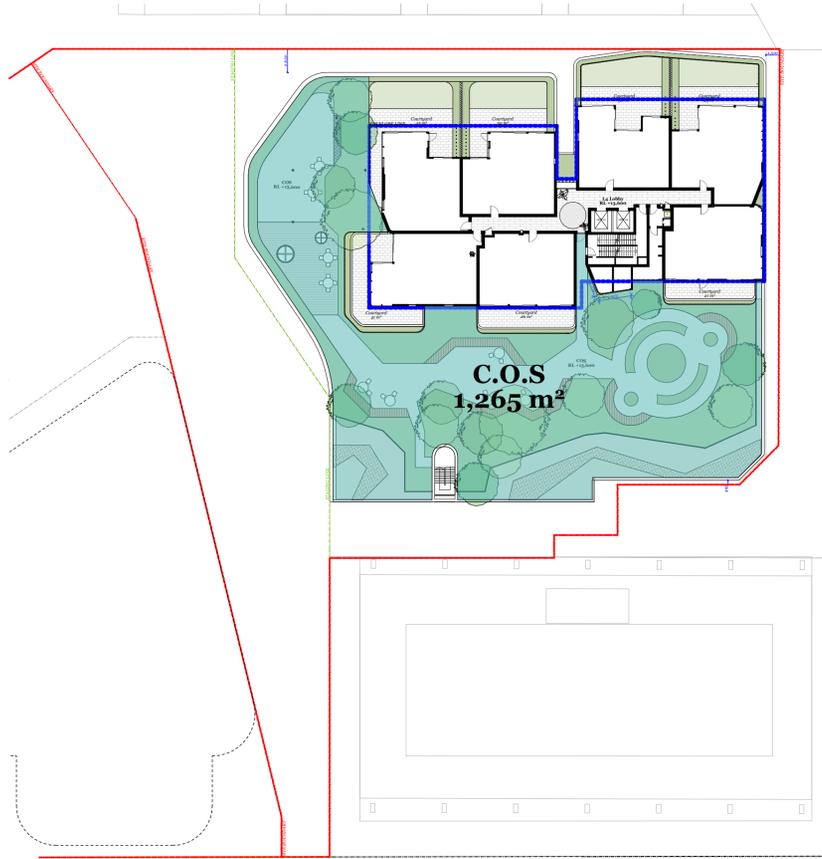


Level 4 1,265 m²

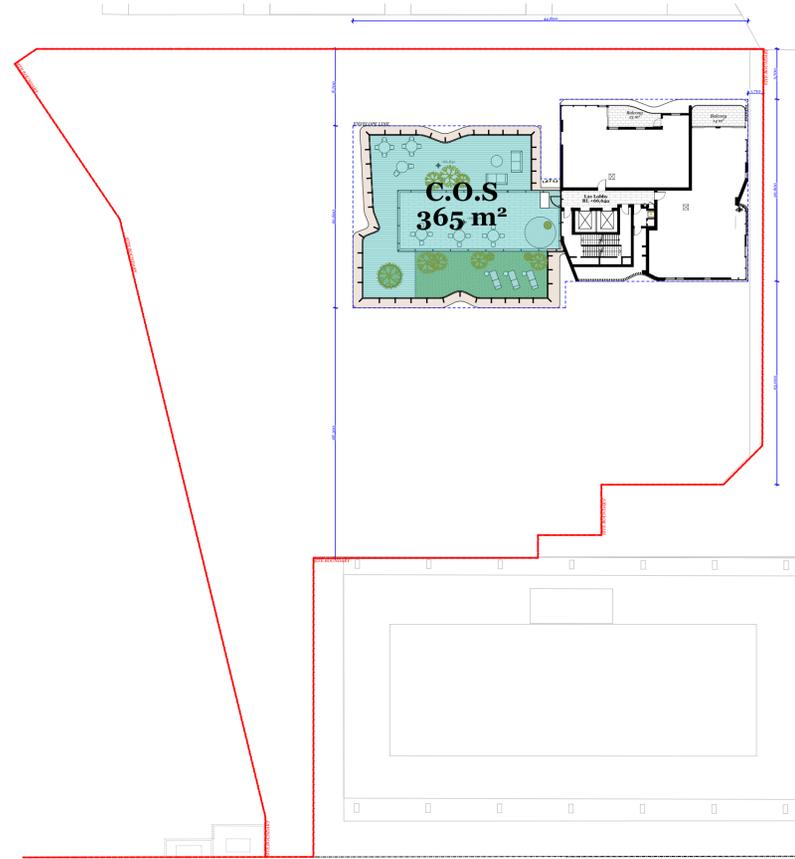

Level 21 365 m²

Communal Open Space Calculation

| | | |
|-----------------|---|----------------------|
| Total Site Area | : | 3,093 m ² |
| Proposed C.O.S | : | 1,630 m ² |

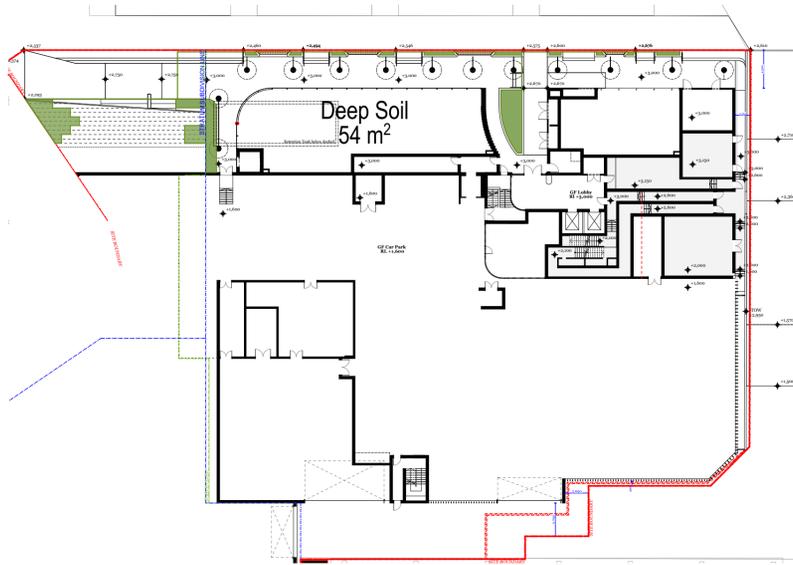

Deep Soil 51 m²

Deep Soil Calculation

| | | |
|--------------------|---|----------------------|
| Total Site Area | : | 3,174 m ² |
| Proposed Deep Soil | : | 51 m ² |

Client Details

SH Gosford Residential Pty Ltd

Consultants

Land Survey - Veris
 1300 765 315

Planner - Urbis
 Andrew Harvey
 aharvey@urbis.com.au
 02 8233 9900

Landscape Design - Turf
 Scott Jackson
 scott.jackson@turfdesign.com.au
 02 8394 9990

DDA - BCA Logic
 Matthew Kemp
 mkemp@bcalogic.com.au
 02 9411 5360

Traffic - GTA
 Karen McNatty
 Karen.McNatty@gta.com.au
 02 8448 1800

Structural Engineer - Northrop
 Ian McDavid
 IMcDavid@northrop.com.au
 02 9241 4188

Building Services - S4B
 Luka Vulić
 luka.vulic@s4bstudio.com.au
 02 9002 4200

Fire Engineer - Affinity
 Thomas O'Dwyer
 0499 977 202

Waste Management - Elephants Foot
 Hannah Wilkes
 hannah.wilkes@elephantsfoot.com.au
 02 9780 3500

BASIX - Northrop
 Erica Chan
 Echan@northrop.com.au
 02 91563127



DKO Architecture (NSW) Pty Ltd
 42 Davies Street
 Surry Hills, NSW 2010
 T +61 2 8346 4500
 info@DKO.com.au
 www.DKO.com.au
 ABN: 81956706590
 NSW: Nominated Architects
 Koon de Keijzers 5767
 David Randerson 8542




Project Name Central Coast Quarter - North Tower
 Project Number 11725
 Project Address 26-30 Mann Street,
 Gosford, NSW 2250

Drawn By XD, NV
 Checked By NB
 Date August 2021
 Scale 1:4000@A1
 1:250@A3

Drawing Series Compliance Drawings
 Drawing Name Communal Open Space & Deep
 Soil


Drawing Number **DA410**
 Revision **A**

| Rev. | Date | By | Ckd | Description |
|------|------------|--------|-----|-------------------------|
| A | 02/02/2021 | XD, NV | NB | Development Application |

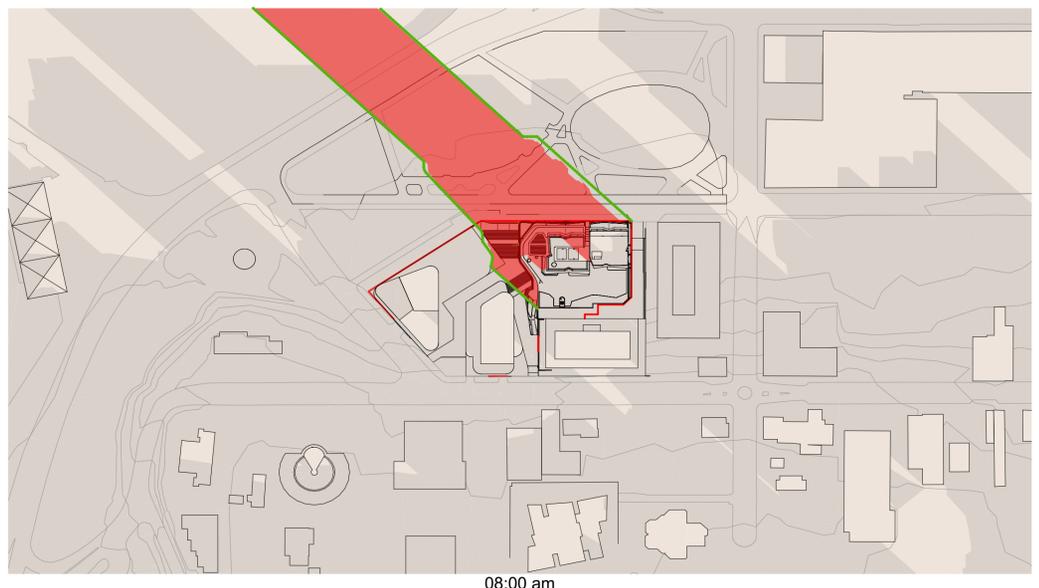


08:00 am

REDUCTION OF OVERSHADOWING: 346m² (4%)

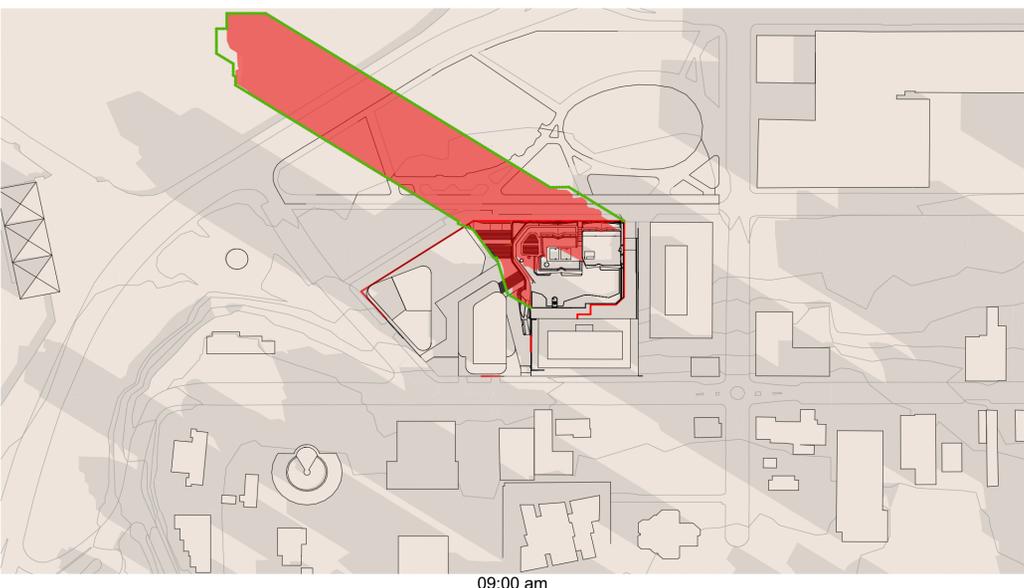

09:00 am

REDUCTION OF OVERSHADOWING: 257m² (4%)

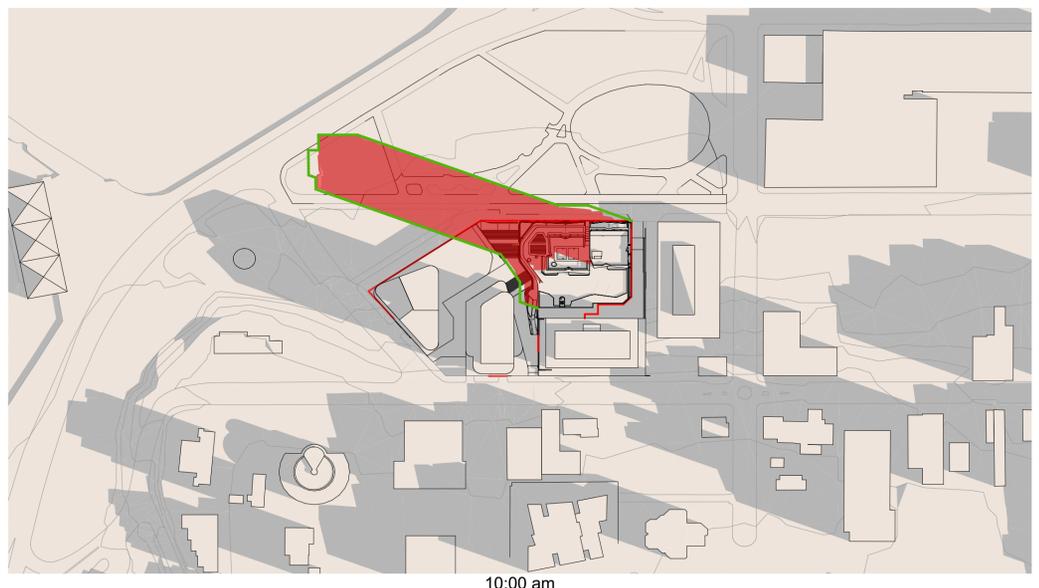

10:00 am

REDUCTION OF OVERSHADOWING: 302m² (6%)



11:00 am

REDUCTION OF OVERSHADOWING: 225m² (8%)



12:00 pm

REDUCTION OF OVERSHADOWING: 263m² (10%)



01:00 PM

REDUCTION OF OVERSHADOWING: 532m² (14%)

Client Details

SH Gosford Residential Pty Ltd

Consultants

Land Survey - Veris
 1300 765 315

Planner - Urbis
 Andrew Harvey
 aharvey@urbis.com.au
 02 8233 9900

Landscape Design - Turf
 Scott Jackson
 scott.jackson@turfdesign.com.au
 02 8394 9990

DDA - BCA Logic
 Matthew Kemp
 mkemp@bcalogic.com.au
 02 9411 5360

Traffic - GTA
 Karen McNatty
 Karen.McNatty@gta.com.au
 02 8448 1800

Structural Engineer - Northrop
 Ian McDavid
 I.McDavid@northrop.com.au
 02 9241 4188

Building Services - S4B
 Luka Vullie
 luka.vullie@s4bstudio.com.au
 02 9002 4200

Fire Engineer - Affinity
 Thomas O'Dwyer
 0499 977 202

Waste Management - Elephants Foot
 Hannah Wilkes
 hannah.wilkes@elephantsfoot.com.au
 02 9780 3500

BASIX - Northrop
 Erica Chan
 Echan@northrop.com.au
 02 91563127



DKO Architecture (NSW) Pty Ltd
 42 Davies Street
 Surry Hills, NSW 2010
 T +61 2 8346 4500
 info@dko.com.au
 www.dko.com.au
 ABN: 81956706590
 NSW: Nominated Architects
 Koos de Keijzer 5767
 David Randerson 8542



**Overshadowing Impact Assessment
 21 June:**

- Proposed Building Shadow
- - - Outline of Concept Building Envelope Shadow

| | |
|-----------------|---|
| Project Name | Central Coast Quarter - North Tower |
| Project Number | 11725 |
| Project Address | 26-30 Mann Street, Gosford, NSW 2250 |
| Drawn By | XD, NV |
| Checked By | NB |
| Date | August 2021 |
| Scale | 1:2000@A1 1:250@A3 |
| Drawing Series | Compliance Drawings |
| Drawing Name | Shadow Diagram Proposed 1/2 |

Drawing Number **DA411**
 Revision **A**



02:00 pm

REDUCTION OF OVERSHADOWING: 409m² (9%)



03:00 pm

REDUCTION OF OVERSHADOWING: 517m² (7%)



04:00 pm

REDUCTION OF OVERSHADOWING: 706m² (6%)

© DKO Architecture (NSW) Pty Ltd
Except as allowed under copyright act, no part of this drawing may be reproduced or otherwise dealt with without written permission of DKO Architecture.

Builder/Contractor shall verify job dimensions before any job commences.
Figure dimensions take precedence over drawings and job dimensions.
All shop drawings shall be submitted to the Architect/Consultant, and
manufacture shall not commence prior to return of inspected shop
drawings by the Architect/Consultant.

| Rev. | Date | By | Ckd | Description |
|------|------------|--------|-----|-------------------------|
| A | 02/02/2021 | XD, NV | NB | Development Application |

Client Details

SH Gosford Residential Pty Ltd

Consultants

Land Survey - Veris
1300 765 315

Planner - Urbis
Andrew Harvey
aharvey@urbis.com.au
02 8233 9900

Landscape Design - Turf
Scott Jackson
scott.jackson@turfdesign.com.au
02 8394 9990

DDA - BCA Logic
Matthew Kemp
mkemp@bcalogic.com.au
02 9411 5360

Traffic - GTA
Karen McNatty
Karen.McNatty@gta.com.au
02 8448 1800

Structural Engineer - Northrop
Ian McDavid
IMcDavid@northrop.com.au
02 9241 4188

Building Services - S4B
Luka Vulić
luka.vulic@s4bstudio.com.au
02 9002 4200

Fire Engineer - Affinity
Thomas O'Dwyer
0499 977 202

Waste Management - Elephants Foot
Hannah Wilkes
hannah.wilkes@elephantsfoot.com.au
02 9780 3500

BASIX - Northrop
Erica Chan
Echan@northrop.com.au
02 91563127

DKO

DKO Architecture (NSW) Pty Ltd
42 Davies Street
Surry Hills, NSW 2010
T +61 2 8346 4500
info@dko.com.au
www.dko.com.au
ABN: 81956706590
NSW: Nominated Architects
Kees de Keijzer 5767
David Randerson 8542



**Overshadowing Impact Assessment
21 June :**

Proposed Building Shadow

Outline of Concept Building Envelope Shadow

Project Name
Project Number
Project Address

Drawn By
Checked By
Date
Scale


Drawing Series
Drawing Name

Central Coast Quarter - North Tower
11725
26-30 Mann Street,
Gosford, NSW 2250

XD, NV
NB
August 2021
1:2000@A1
1:250@A3


Compliance Drawings
Shadow Diagram Proposed 2/2

Drawing Number **DA412**
Revision **A**

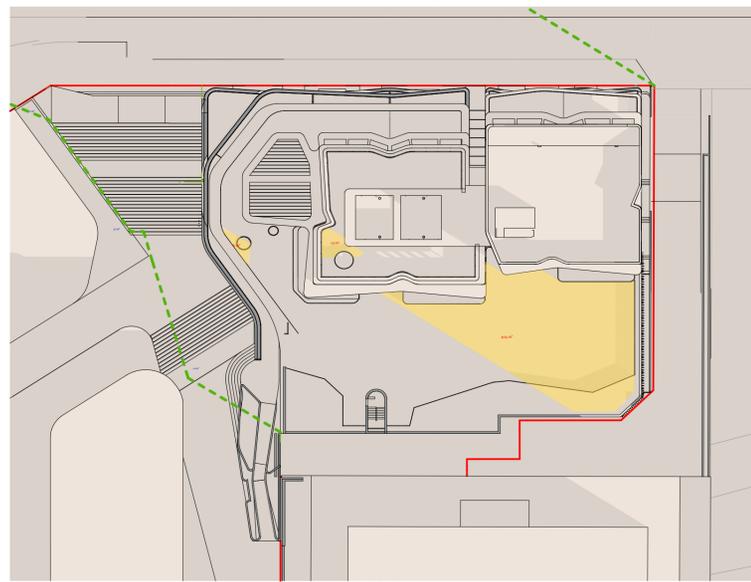


9:00 Am

426 m² 26%

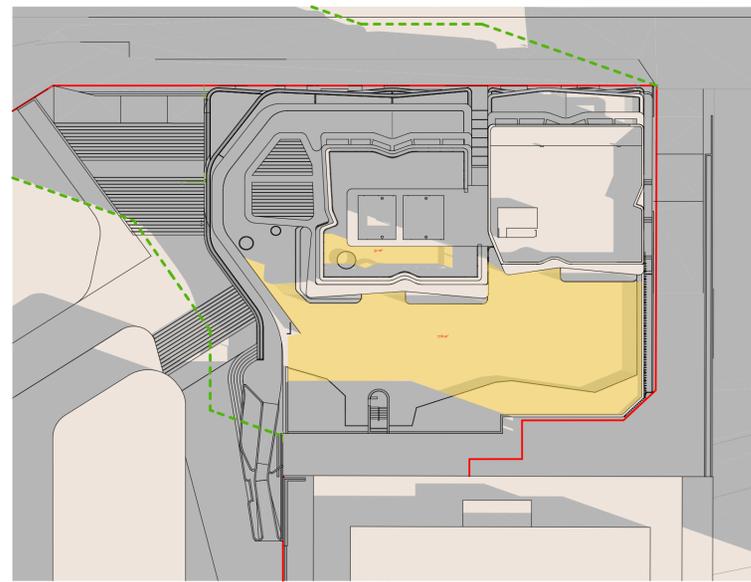


10:00 am

829 m² 51%

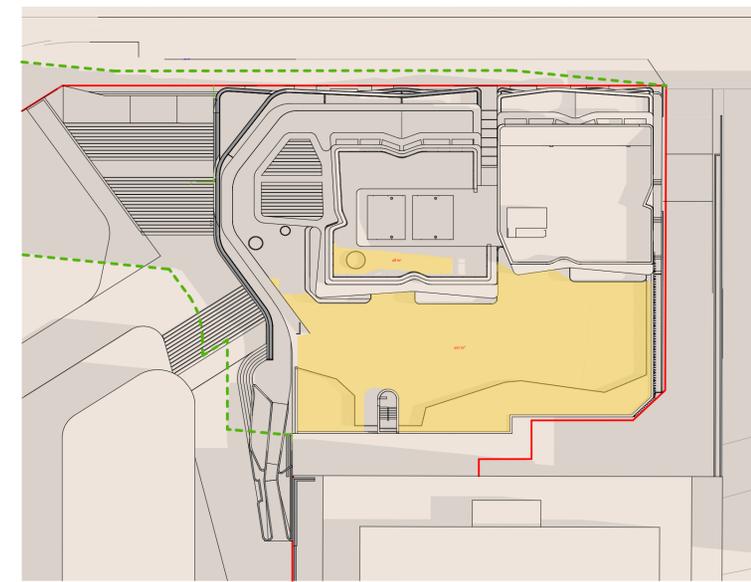


11:00 am

975 m² 58%

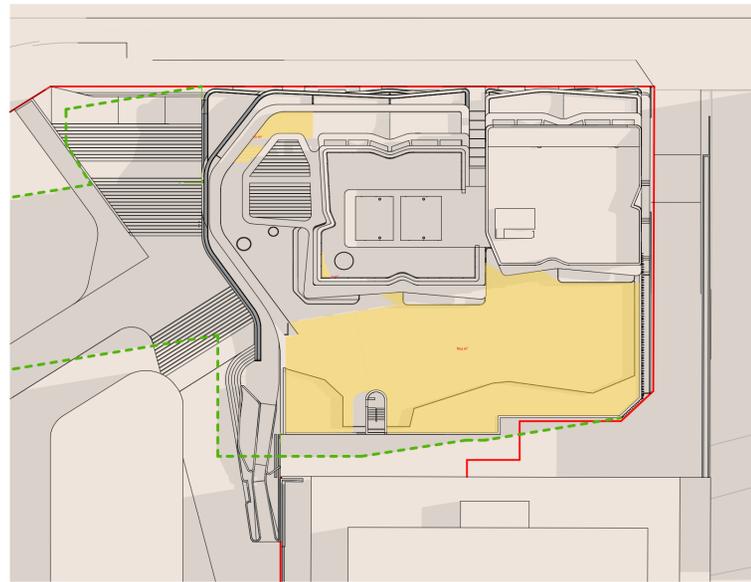


12:00 PM

925 m² 56%

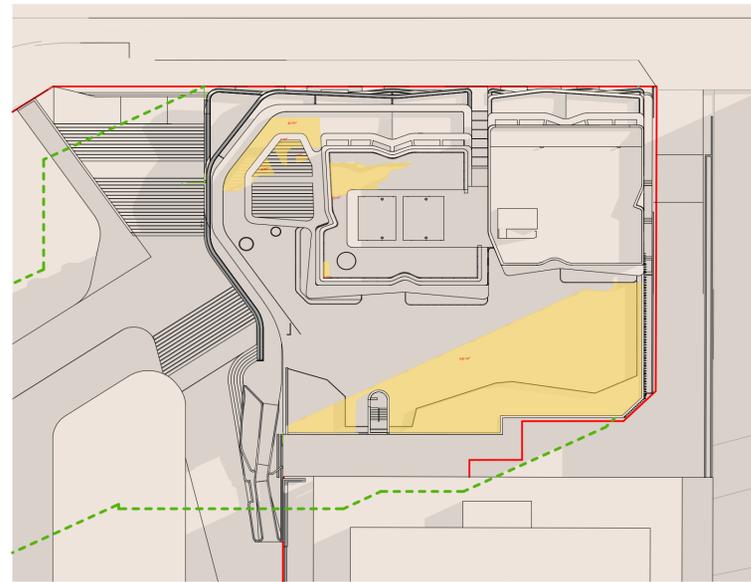


01:00 PM

630 m² 39%

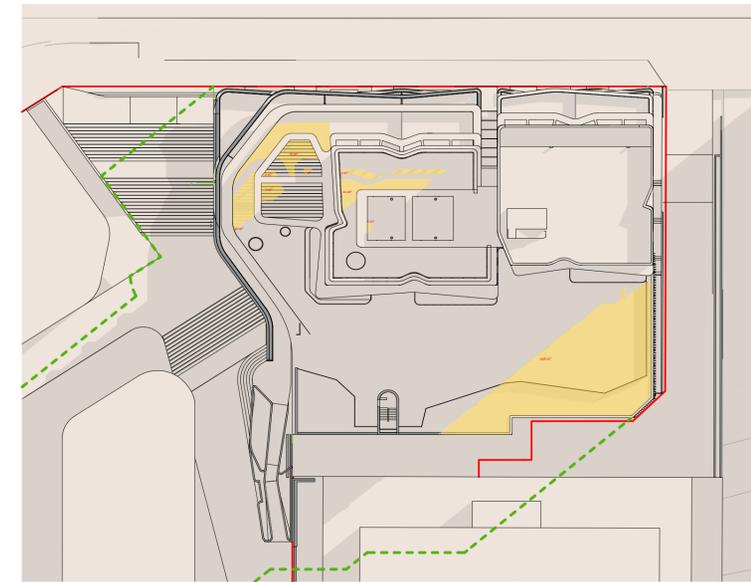

02:00 pm

401 m² 25%

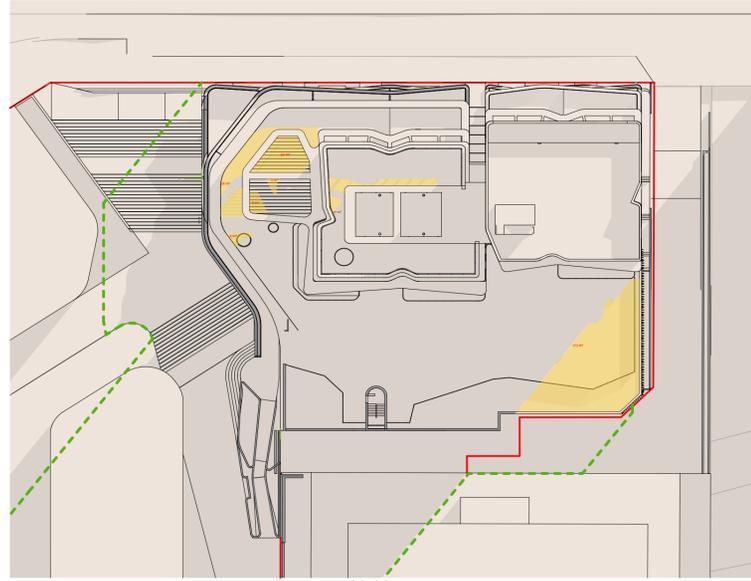

03:00 pm

268 m²

© DKO Architecture (NSW) Pty Ltd
Except as allowed under copyright act, no part of this drawing may be reproduced or otherwise dealt with without written permission of DKO Architecture.

Builder/Contractor shall verify job dimensions before any job commences
Figured dimensions take precedence over drawings and job dimensions.
All shop drawings shall be submitted to the Architect/Consultant, and
manufacturer shall not commence prior to return of inspected shop
drawings by the Architect/Consultant

| Rev. | Date | By | Ckd | Description |
|------|------------|--------|-----|-------------------------|
| A | 02/02/2021 | XD, NV | NB | Development Application |

Client Details

SH Gosford Residential Pty Ltd

Consultants

Land Survey - Veris
1300 765 315

Planner - Urbis
Andrew Harvey
aharvey@urbis.com.au
02 8233 9900

Landscape Design - Turf
Scott Jackson
scott.jackson@turfdesign.com.au
02 8394 9990

DDA - BCA Logic
Matthew Kemp
mkemp@bcalogic.com.au
02 9411 5360

Traffic - GTA
Karen McNatty
Karen.McNatty@gta.com.au
02 8448 1800

Structural Engineer - Northrop
Ian McDavid
IMcDavid@northrop.com.au
02 9241 4188

Building Services- S4B
Luka Valic
luka.valic@s4studio.com.au
02 9002 4200

Fire Engineer - Affinity
Thomas O'Dwyer
0499 977 202

Waste Management - Elephants Foot
Hannah Wilkes
hannah.wilkes@elephantsfoot.com.au
02 9780 3500

BASIX - Northrop
Erica Chan
EChan@northrop.com.au
02 91563127

Communal Open Space Solar Access - 21 June :

| Proposed C.O.S | | 1,630 m ² | |
|----------------|---|----------------------|-----|
| 10am | : | 829 m ² | 51% |
| 11am | : | 975 m ² | 60% |
| 12pm | : | 925 m ² | 57% |

DKO

DKO Architecture (NSW) Pty Ltd
42 Davies Street
Surry Hills, NSW 2010
T +61 2 8346 4500
info@dko.com.au
www.dko.com.au
ABN: 81956706590
NSW: Nominated Architects
Kees de Keijzer 5767
David Randerson 8542




Project Name Central Coast Quarter - North Tower
Project Number 11725
Project Address 26-30 Mann Street,
Gosford, NSW 2250

Drawn By XD, NV
Checked By NB
Date August 2021
Scale 1:500@A1
1:250@A3


Drawing Series Compliance Drawings
Drawing Name Shadow Diagram COS

Drawing Number **DA413**
Revision **A**

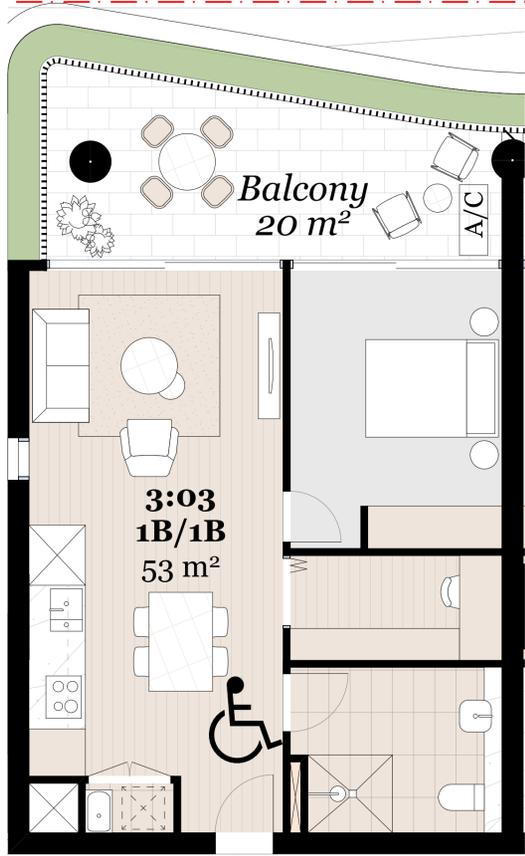


Typical 1 Bed Unit

1:50

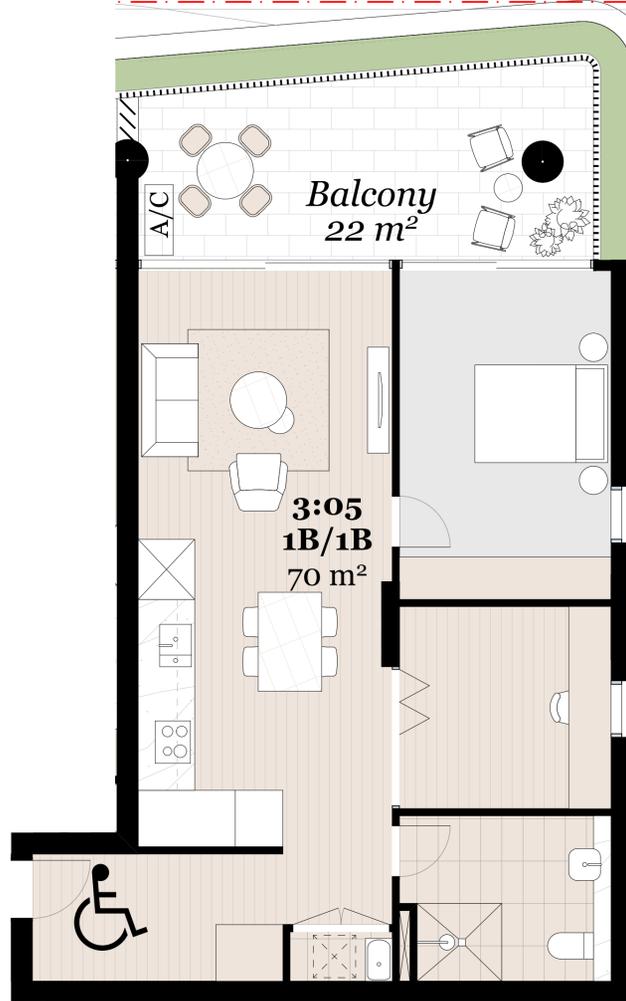


Typical 1 Bed Unit

1:50

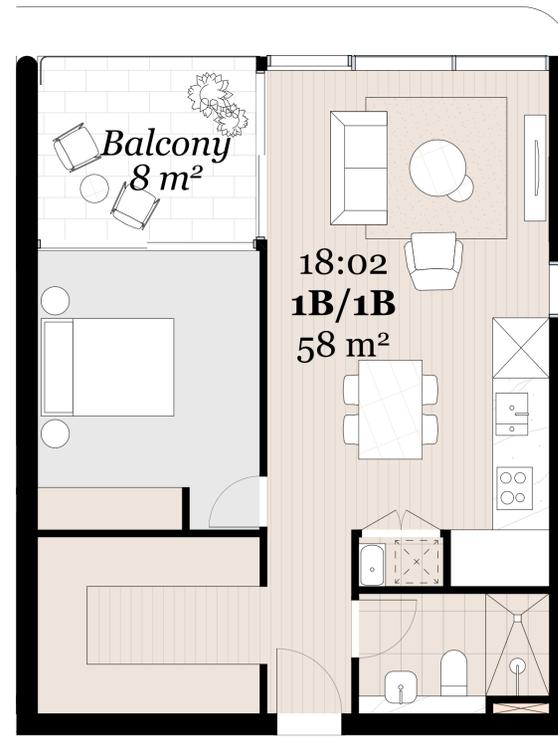


Typical 1 Bed Unit

1:50

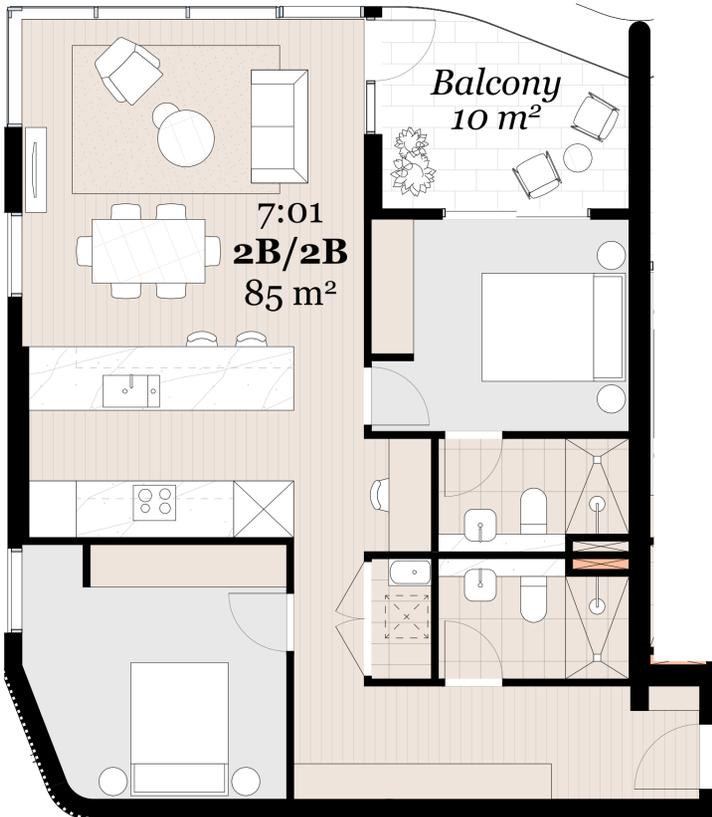


Typical 2 Bed Unit

1:50

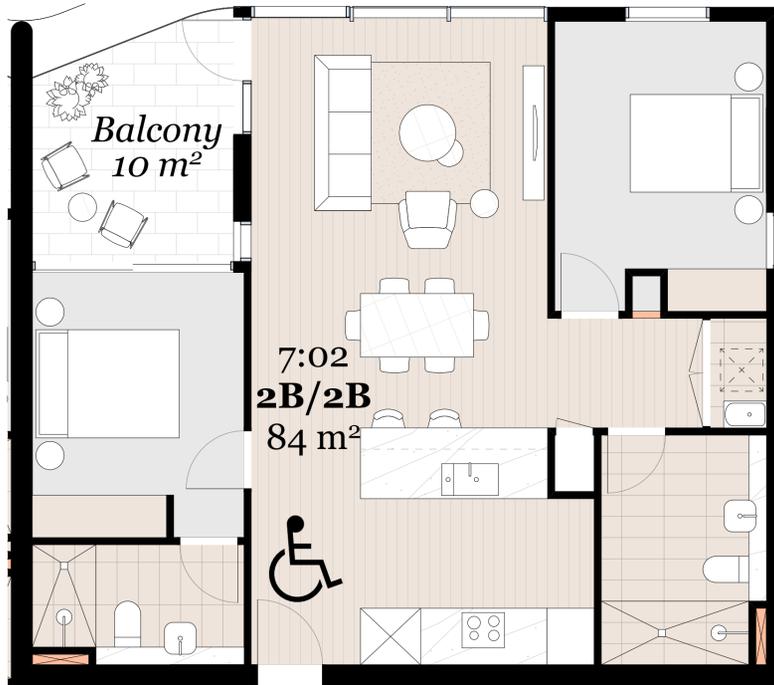

Typical 2 Bed Unit

1:50

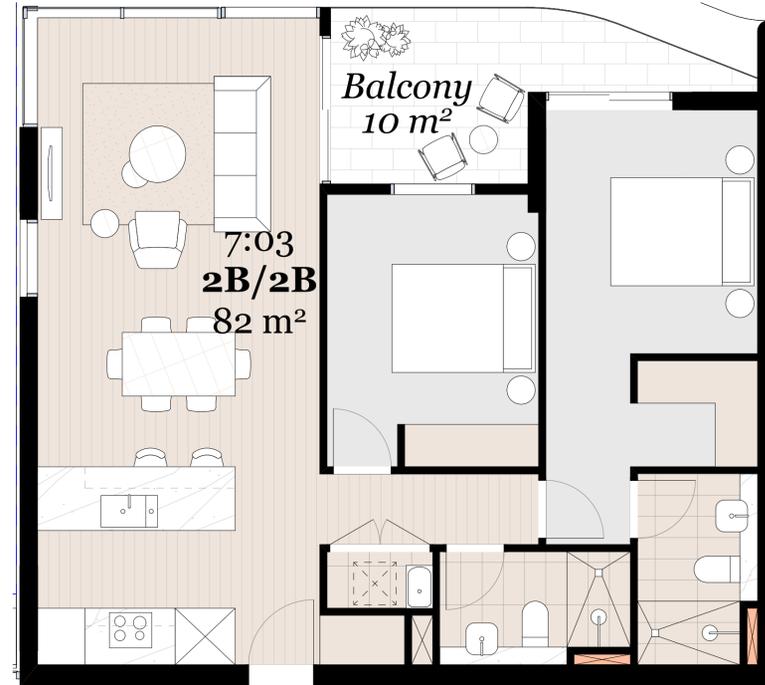

Typical 2 Bed Unit

1:50

© DKO Architecture (NSW) Pty Ltd
Except as allowed under copyright act, no part of this
drawing may be reproduced or otherwise dealt with
without written permission of DKO Architecture.

Builder/Contractor shall verify job dimensions before any job commences
Figure dimensions take precedence over drawings and job dimensions.
All shop drawings shall be submitted to the Architect/Consultant, and
manufacturer shall not commence prior to return of inspected shop
drawings by the Architect/Consultant.

| Rev. | Date | By | Ckd | Description |
|------|------------|--------|-----|-------------------------|
| A | 02/02/2021 | XD, NV | NB | Development Application |

Client Details

SH Gosford Residential Pty Ltd

Consultants

Land Survey - Veris
1300 765 315

Planner - Urbis
Andrew Harvey
aharvey@urbis.com.au
02 8233 9900

Landscape Design - Turf
Scott Jackson
scott.jackson@turfdesign.com.
02 8394 9990

DDA - BCA Logic
Matthew Kemp
mkemp@bcalogic.com.au
02 9411 5360

Traffic - GTA
Karen McNatty
Karen.McNatty@gta.com.au
02 8448 1800

Structural Engineer - Northrop
Ian McDaid
IMcDaid@northrop.com.au
02 9241 4188

Building Services- S4B
Luka Vullie
luka.vullie@s4studio.com.au
02 9002 4200

Fire Engineer - Affinity
Thomas O'Dwyer
0499 977 202

Waste Management - Elephants Foot
hannah.wilkes@elephantsfoot.com.au
02 9780 3500

BASIX - Northrop
Erica Chan
EChan@northrop.com.au
02 91563127

DKO

DKO Architecture (NSW) Pty Ltd
42 Davies Street
Surry Hills, NSW 2010
T +61 2 8946 4500
info@DKO.com.au
www.DKO.com.au
ABN: 81956706590
NSW: Nominated Architects
Kees de Keijzer 5767
David Randerson 8542



Project Name
Project Number
Project Address

Central Coast Quarter - North Tower
11725
26-30 Mann Street,
Gosford, NSW 2250


Drawn By
Checked By
Date
Scale

XD, NV
NB
August 2021
1:50@A1
1:250@A3

Drawing Series
Drawing Name


Compliance Drawings
Apartment Types 1/3

Drawing Number **DA414**
Revision **A**

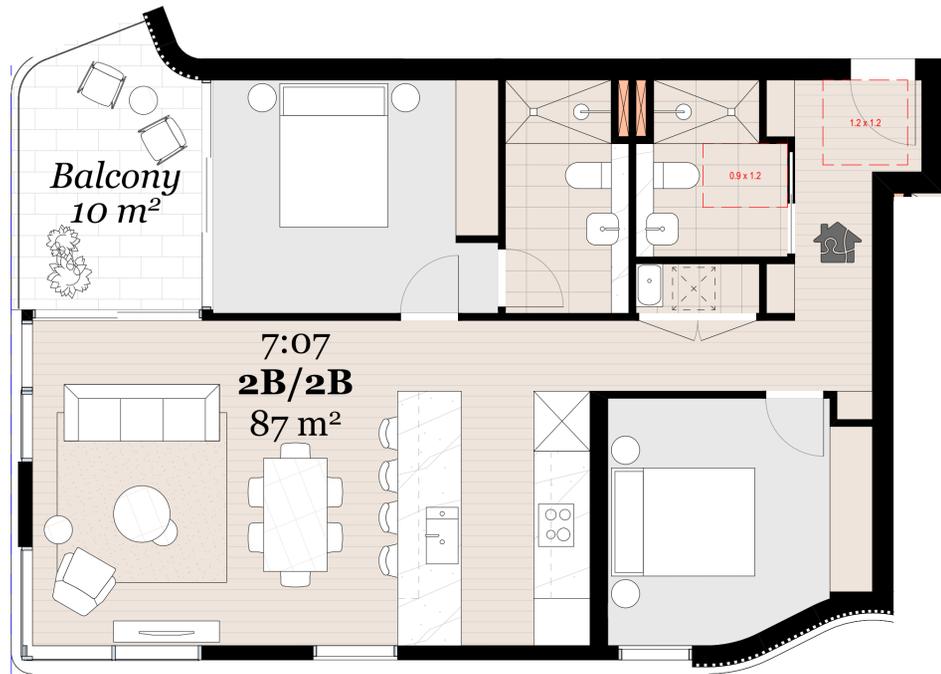

Typical 2 Bed Unit

1:50

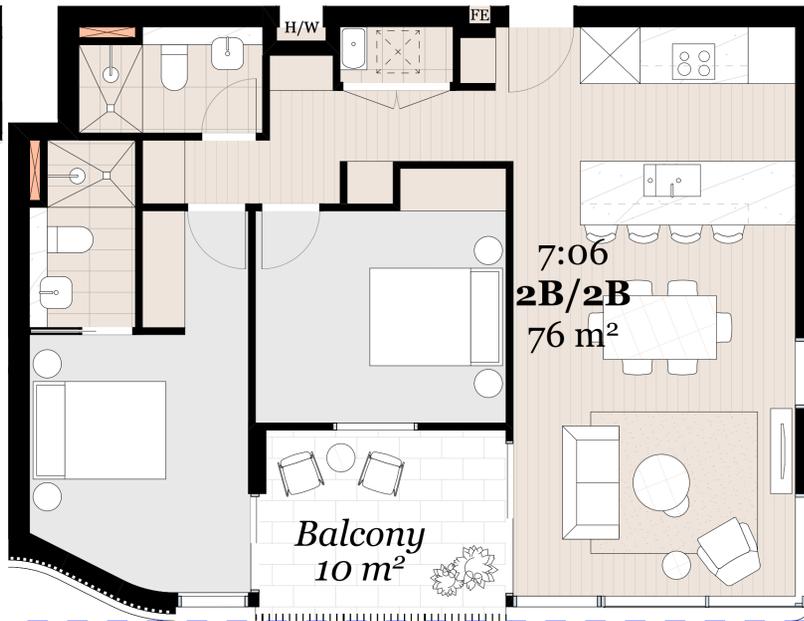


Typical 2 Bed Unit

1:50




Typical 2 Bed Unit

1:50

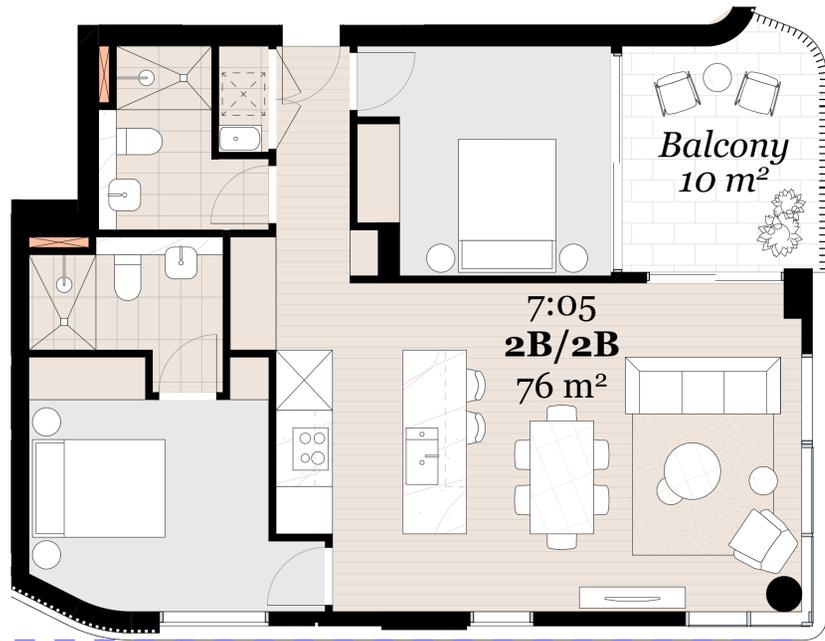

Typical 2 Bed Unit

1:50

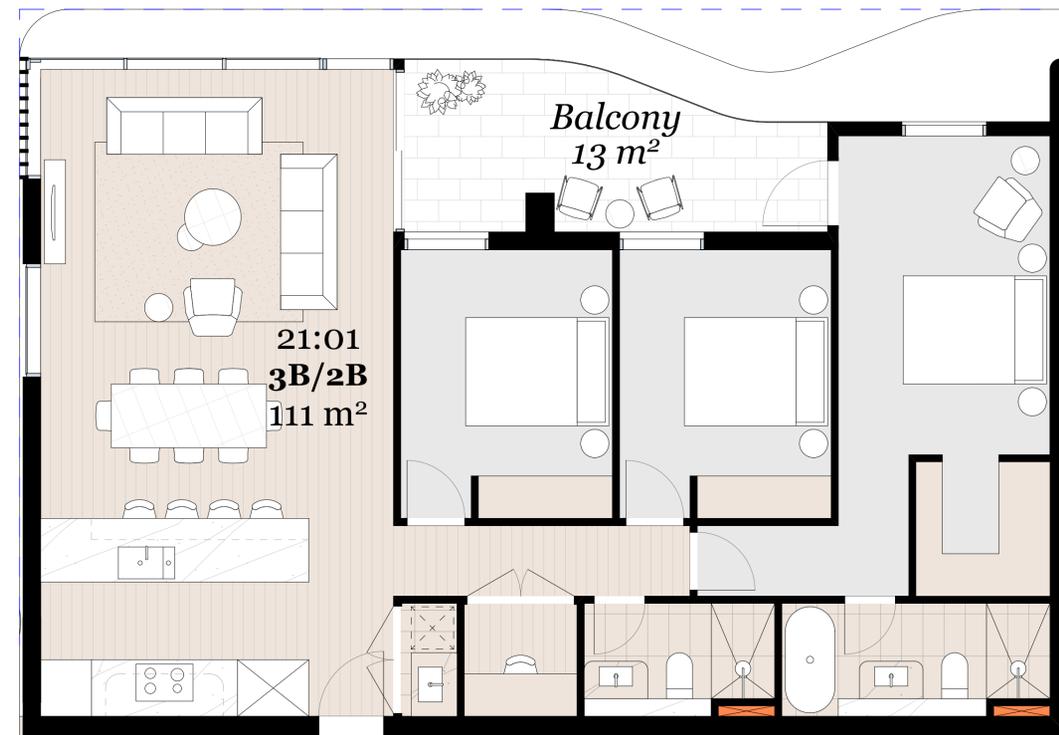

Typical 3 Bed Unit

1:50

© DKO Architecture (NSW) Pty Ltd
Except as allowed under copyright act, no part of this drawing may be reproduced or otherwise dealt with without written permission of DKO Architecture.

Builder/Contractor shall verify job dimensions before any job commences
Figured dimensions take precedence over drawings and job dimensions.
All shop drawings shall be submitted to the Architect/Consultant, and manufacturer shall not commence prior to return of inspected shop drawings by the Architect/Consultant.

| Rev. | Date | By | Ckd | Description |
|------|------------|--------|-----|-------------------------|
| A | 02/02/2021 | XD, NV | NB | Development Application |

Client Details
SH Gosford Residential Pty Ltd

Consultants

Land Survey - Veris
1300 765 315

Planner - Urbis
Andrew Harvey
aharvey@urbis.com.au
02 8233 9900

Landscape Design - Turf
Scott Jackson
scott.jackson@turfdesign.com.au
02 8394 9990

DDA - BCA Logic
Matthew Kemp
mkemp@bcalogic.com.au
02 9411 5360

Traffic - GTA
Karen McNatty
Karen.McNatty@gta.com.au
02 8448 1800

Structural Engineer - Northrop
Ian McDavid
IMcDavid@northrop.com.au
02 9241 4188

Building Services - S4B
Luka Volic
luka.volic@s4studio.com.au
02 9002 4200

Fire Engineer - Affinity
Thomas O'Dwyer
0499 977 202

Waste Management - Elephants Foot
Hannah Wilkes
hannah.wilkes@elephantsfoot.com.au
02 9780 3500

BASIX - Northrop
Erica Chan
EChan@northrop.com.au
02 91563127

DKO

DKO Architecture (NSW) Pty Ltd
42 Davies Street
Surry Hills, NSW 2010
T +61 2 8346 4500
info@dko.com.au
www.dko.com.au
ABN: 81956706590
NSW: Nominated Architects
Koon de Keijzer 5767
David Randerson 8542





Project Name: Central Coast Quarter - North Tower
Project Number: 11725
Project Address: 26-30 Mann Street, Gosford, NSW 2250

Drawn By: XD, NV
Checked By: NB
Date: August 2021
Scale: 1:50@A1
1:250@A3

Drawing Series: Compliance Drawings
Drawing Name: Apartment Types 2/3

Drawing Number: **DA415**
Revision: **A**

| Rev. | Date | By | Ckd | Description |
|------|------------|--------|-----|-------------------------|
| A | 15/08/2021 | XD, NV | NB | Development Application |

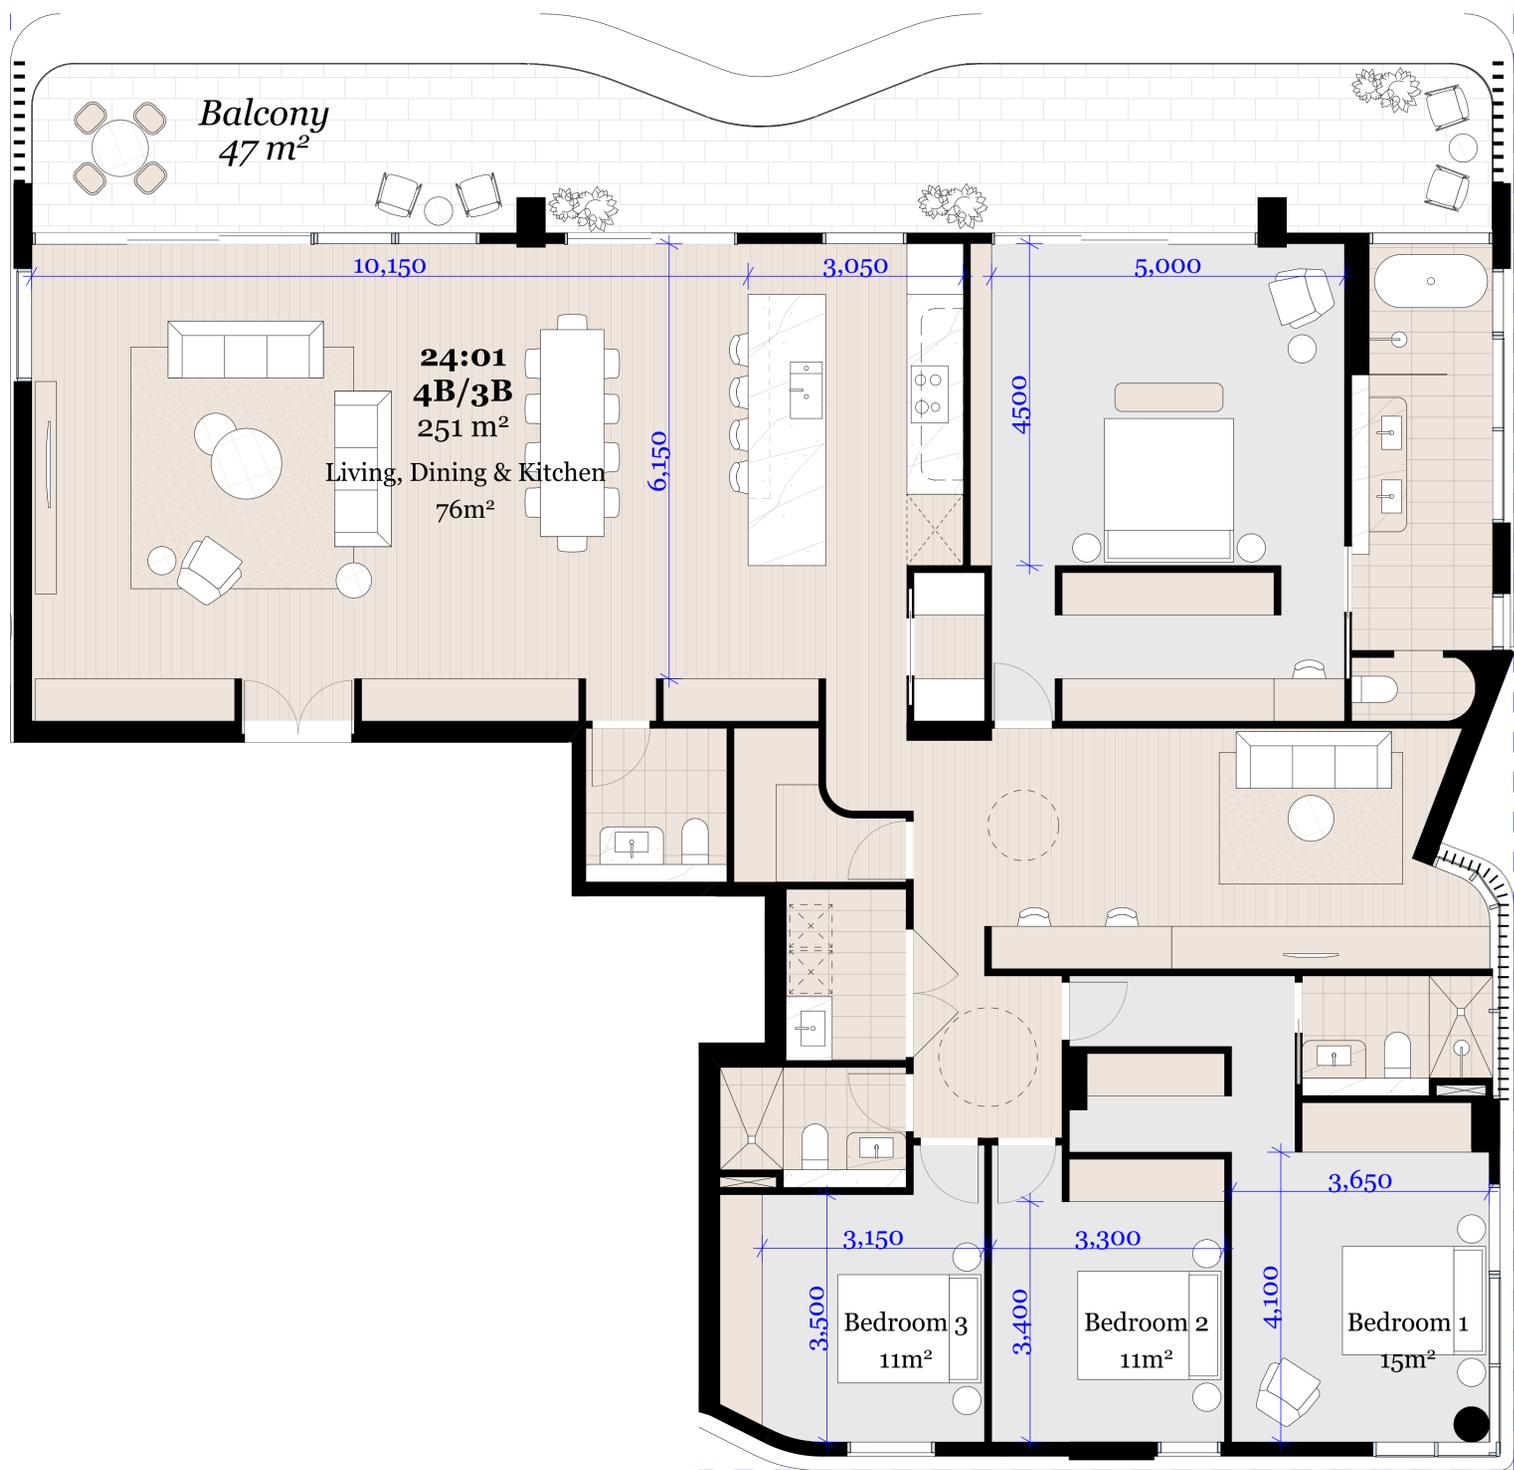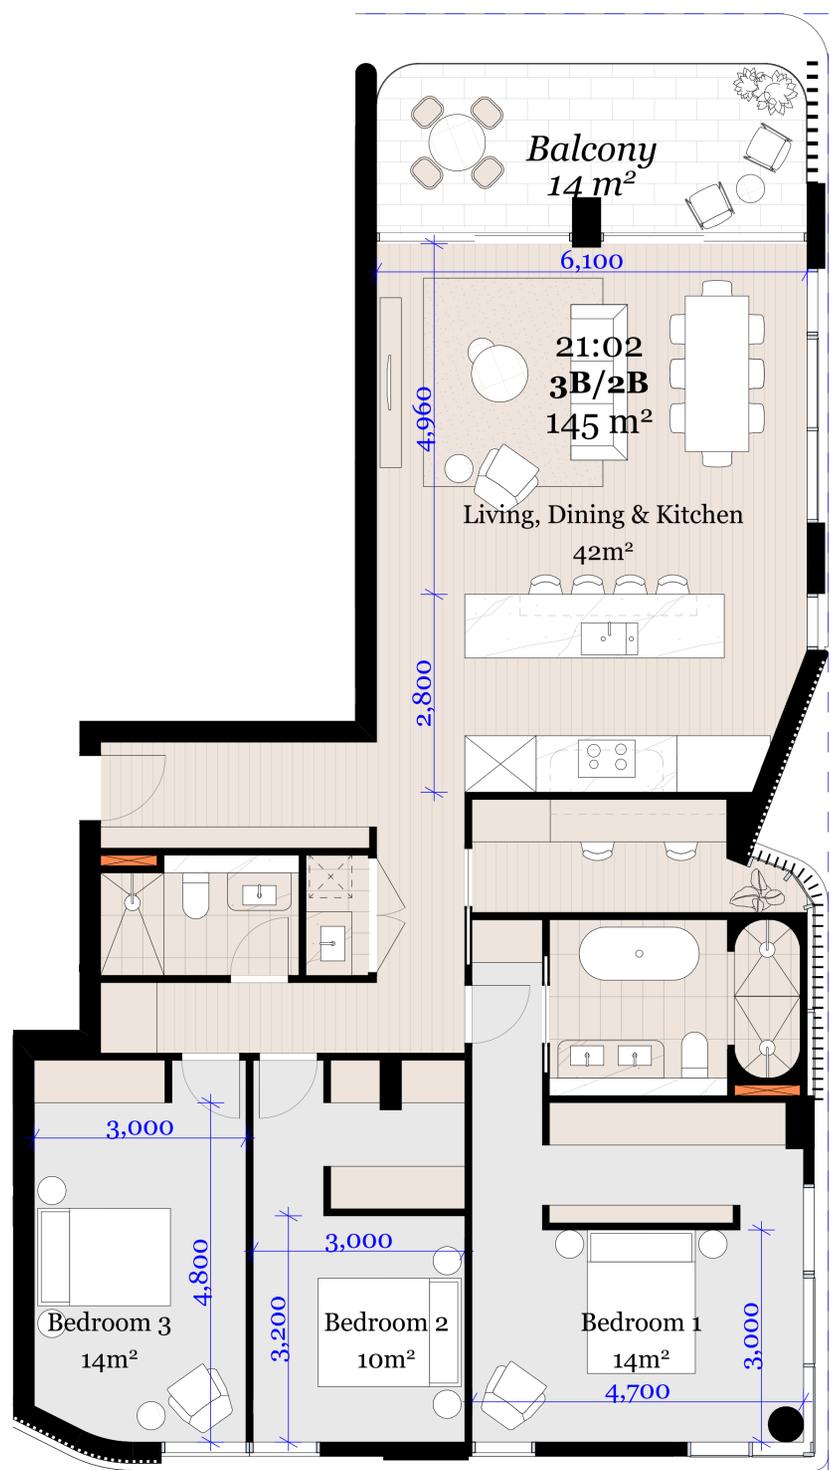

Client Details

SH Gosford Residential Pty Ltd

Consultants

Land Survey - Veris
 1300 765 315

Planner - Urbis
 Andrew Harvey
 aharvey@urbis.com.au
 02 8233 9900

Landscape Design - Turf
 Scott Jackson
 scott.jackson@turfdesign.com.au
 02 8394 9990

DDA - BCA Logic
 Matthew Kemp
 mkemp@bcalogic.com.au
 02 9411 5360

Traffic - GTA
 Karen McNatty
 Karen.McNatty@gta.com.au
 02 8448 1800

Structural Engineer - Northrop
 Ian McDavid
 I.McDavid@northrop.com.au
 02 9241 4188

Building Services - S4B
 Luka Valic
 luka.valic@s4bstudio.com.au
 02 9002 4200

Fire Engineer - Affinity
 Thomas O'Dwyer
 0499 977 202

Waste Management - Elephants Foot
 Hannah Wilkes
 hannah.wilkes@elephantsfoot.com.au
 02 9780 3500

BASIX - Northrop
 Erica Chan
 Echan@northrop.com.au
 02 91563127



DKO Architecture (NSW) Pty Ltd
 42 Davies Street
 Surry Hills, NSW 2010
 T +61 2 8346 4500
 info@dko.com.au
 www.dko.com.au
 ABN: 81956706590
 NSW: Nominated Architects
 Koos de Keijzer 5767
 David Randerson 8542



Project Name: Central Coast Quarter - North Tower
 Project Number: 11725
 Project Address: 26-30 Mann Street, Gosford, NSW 2250

Drawn By: XD, NV
 Checked By: NB
 Date: August 2021
 Scale: 1:50@A1, 1:250@A3

Drawing Series: Compliance Drawings
 Drawing Name: Apartment Types 3/3






Drawing Number: DA416
 Revision: A

Typical 3 Bed Unit

1:50

Typical 4 Bed Unit

1:50

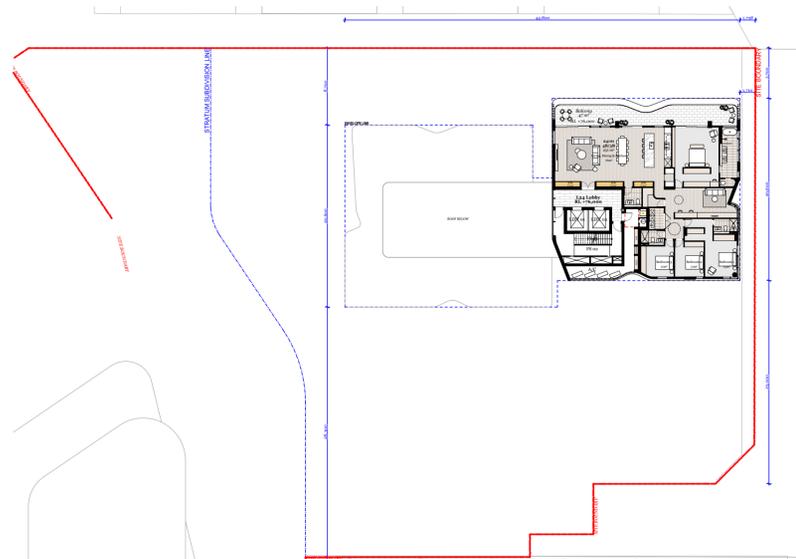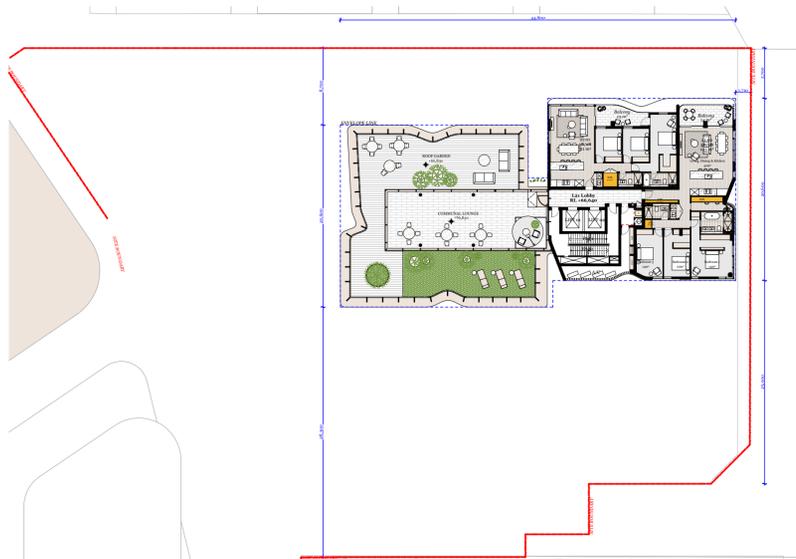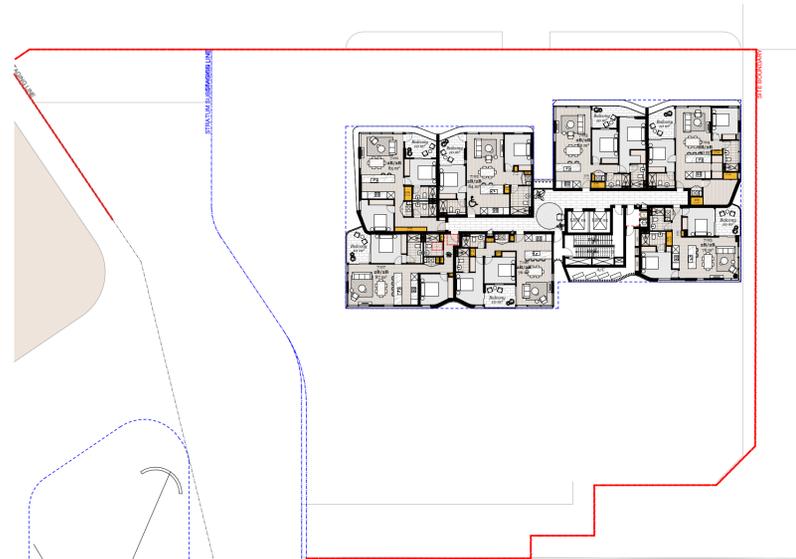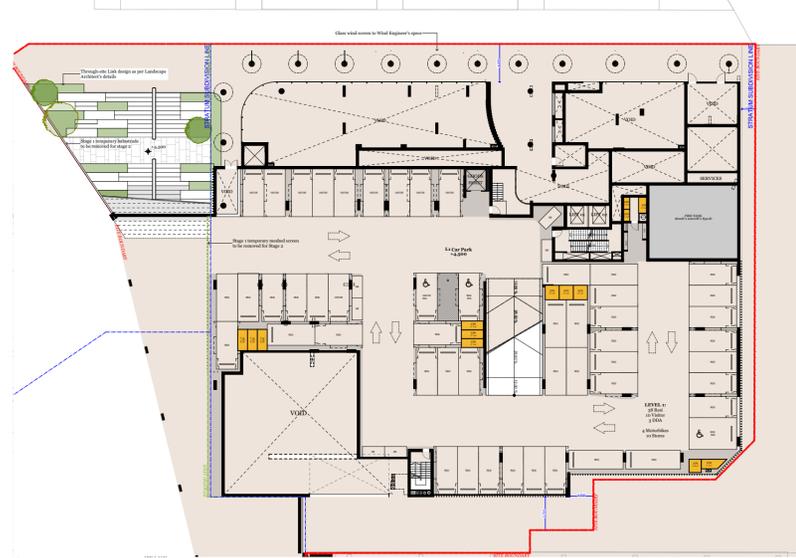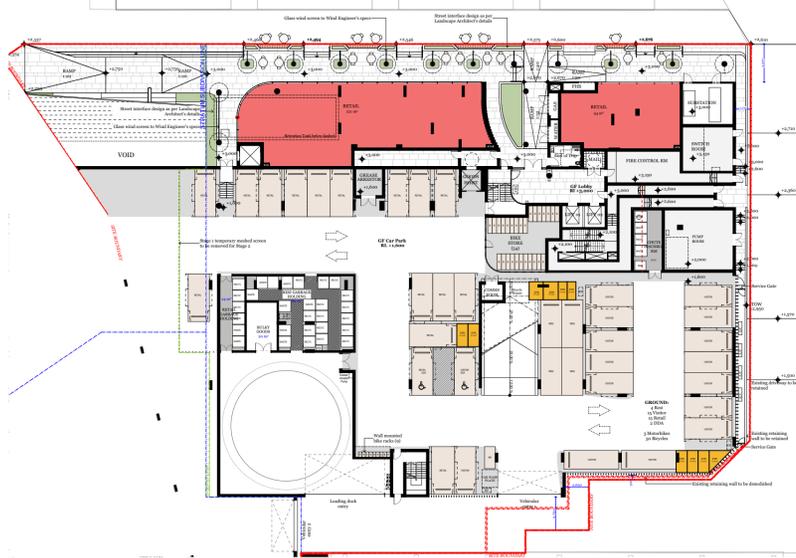

Storage Provision

© DKO Architecture (NSW) Pty Ltd
 Except as allowed under copyright act, no part of this drawing may be reproduced or otherwise dealt with without written permission of DKO Architecture.

Builder/Contractor shall verify job dimensions before any job commences
 Figure dimensions take precedence over drawings and job dimensions
 All shop drawings shall be submitted to the Architect/Consultant, and manufacturer shall not commence prior to return of inspected shop drawings by the Architect/Consultant

| Rev. | Date | By | Ckd | Description |
|------|------------|--------|-----|-------------------------|
| A | 15/02/2021 | XD, NV | NB | Development Application |

Client Details
SH Gosford Residential Pty Ltd

Consultants

Land Survey - Veris
 1300 765 315

Planner - Urbis
 Andrew Harvey
 aharvey@urbis.com.au
 02 8233 9900

Landscape Design - Turf
 Scott Jackson
 scott.jackson@turfdesign.com.au
 02 8394 9990

DDA - BCA Logic
 Matthew Kemp
 mkemp@bcalogic.com.au
 02 9411 5360

Traffic - GTA
 Karen McNatty
 Karen.McNatty@gta.com.au
 02 8448 1800

Structural Engineer - Northrop
 Ian McDavid
 IMcDavid@northrop.com.au
 02 9241 4188

Building Services - S4B
 Luka Vullie
 luka.vullie@s4studio.com.au
 02 9002 4200

Fire Engineer - Affinity
 Thomas O'Dwyer
 0499 977 202

Waste Management - Elephants Foot
 Hannah Wilkes
 hannah.wilkes@elephantsfoot.com.au
 02 9780 3500

BASIX - Northrop
 Erica Chan
 Echan@northrop.com.au
 02 91563127



DKO Architecture (NSW) Pty Ltd
 42 Davies Street
 Surry Hills, NSW 2010
 T +61 2 8346 4500
 info@dko.com.au
 www.dko.com.au
 ABN: 81956706590
 NSW: Nominated Architects
 Kees de Keijzer 5767
 David Randerson 8542



Project Name: Central Coast Quarter - North Tower
 Project Number: 11725
 Project Address: 26-30 Mann Street, Gosford, NSW 2250

Drawn By: XD, NV
 Checked By: NB
 Date: August 2021
 Scale: 1:400@A1
 1:250@A3

Drawing Series: Compliance Drawings
 Drawing Name: Storage Diagram 1/2

Drawing Number: **DA417**
 Revision: **A**

| Rev. | Date | By | Ckd | Description |
|------|------------|--------|-----|-------------------------|
| A | 15/02/2021 | XD, NV | NB | Development Application |

Client Details
SH Gosford Residential Pty Ltd

Consultants

Land Survey - Veris
 1300 765 315

Planner - Urbis
 Andrew Harvey
 aharvey@urbis.com.au
 02 8233 9900

Landscape Design - Turf
 Scott Jackson
 scott.jackson@turfdesign.com
 02 8394 9990

DDA - BCA Logic
 Matthew Kemp
 mkemp@bcalogic.com.au
 02 9411 5360

Traffic - GTA
 Karen McNatty
 Karen.McNatty@gta.com.au
 02 8448 1800

Structural Engineer - Northrop
 Ian McDavid
 I.McDavid@northrop.com.au
 02 9241 4188

Building Services - S4B
 Luka Valic
 luka.valic@s4bstudio.com.au
 02 9002 4200

Fire Engineer - Affinity
 Thomas O'Dwyer
 0499 977 202

Waste Management - Elephants Foot
 Hannah Wilkes
 hannah.wilkes@elephantsfoot.com.au
 02 9780 3500

BASIX - Northrop
 Erica Chan
 Echan@northrop.com.au
 02 91563127




DKO Architecture (NSW) Pty Ltd
 42 Davies Street
 Surry Hills, NSW 2010
 T +61 2 8346 4500
 info@dko.com.au
 www.dko.com.au
 ABN: 81956706590
 NSW: Nominated Architects
 Kees de Keijzer 5767
 David Randerson 8542

Project Name: Central Coast Quarter - North Tower
 Project Number: 11725
 Project Address: 26-30 Mann Street, Gosford, NSW 2250
 Drawn By: XD, NV
 Checked By: NB
 Date: August 2021
 Scale: 1:250@A1
 1:250@A3


Drawing Series: Compliance Drawings
 Drawing Name: Storage Diagram 2/2

Drawing Number: **DA418**
 Revision: **A**

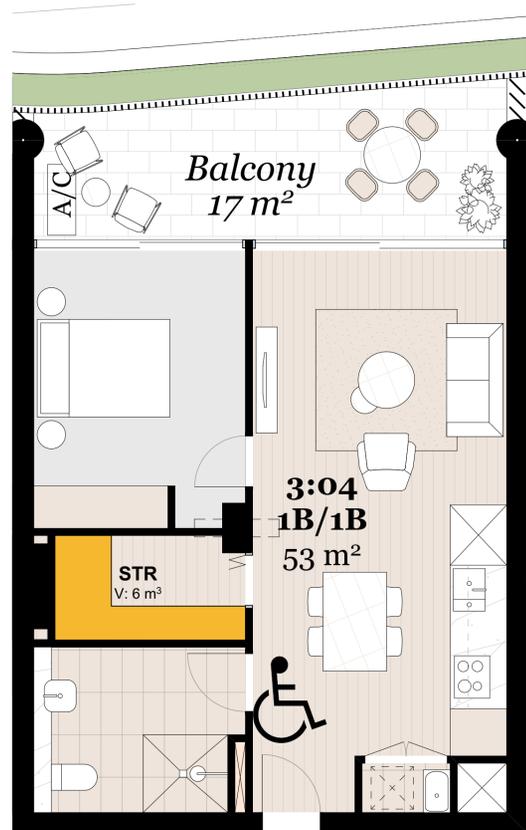


Typical 1 Bed Unit 1:50

Internal Storage: 6m³

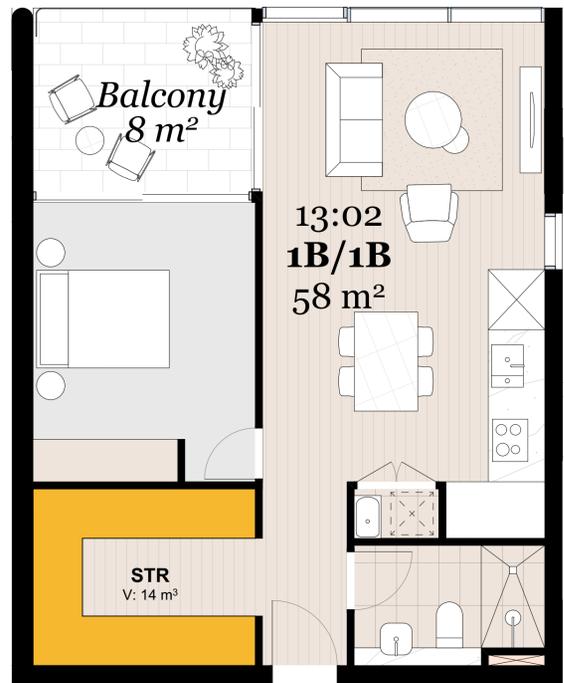


Typical 1 Bed Unit 1:50

Internal Storage: 14m³

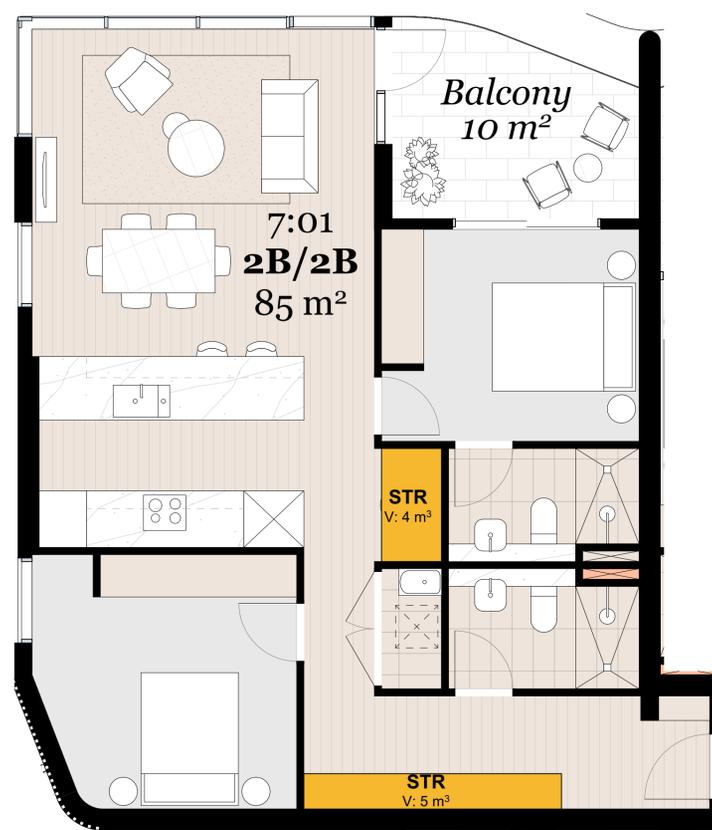


Typical 2 Bed Unit 1:50

Internal Storage: 9m³

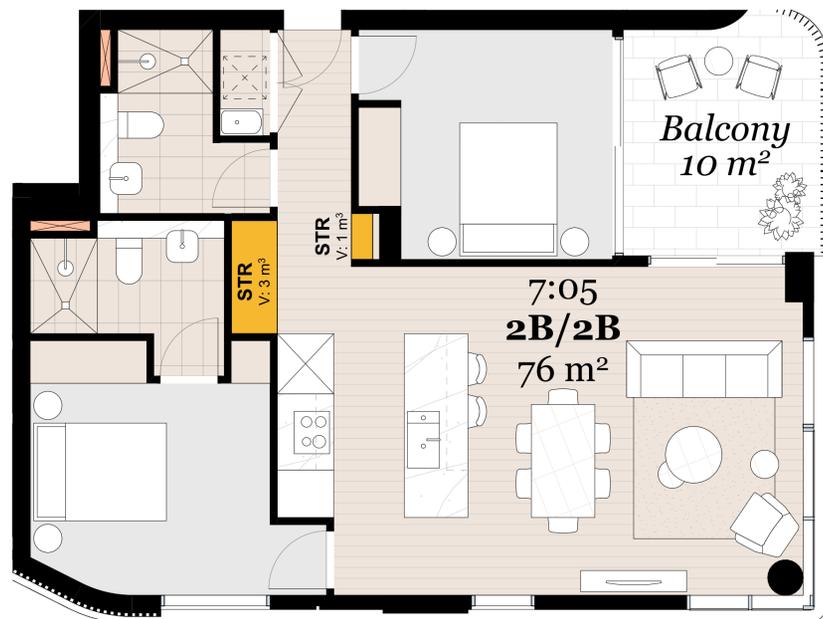

Typical 2 Bed Unit 1:50

Internal Storage: 4m³

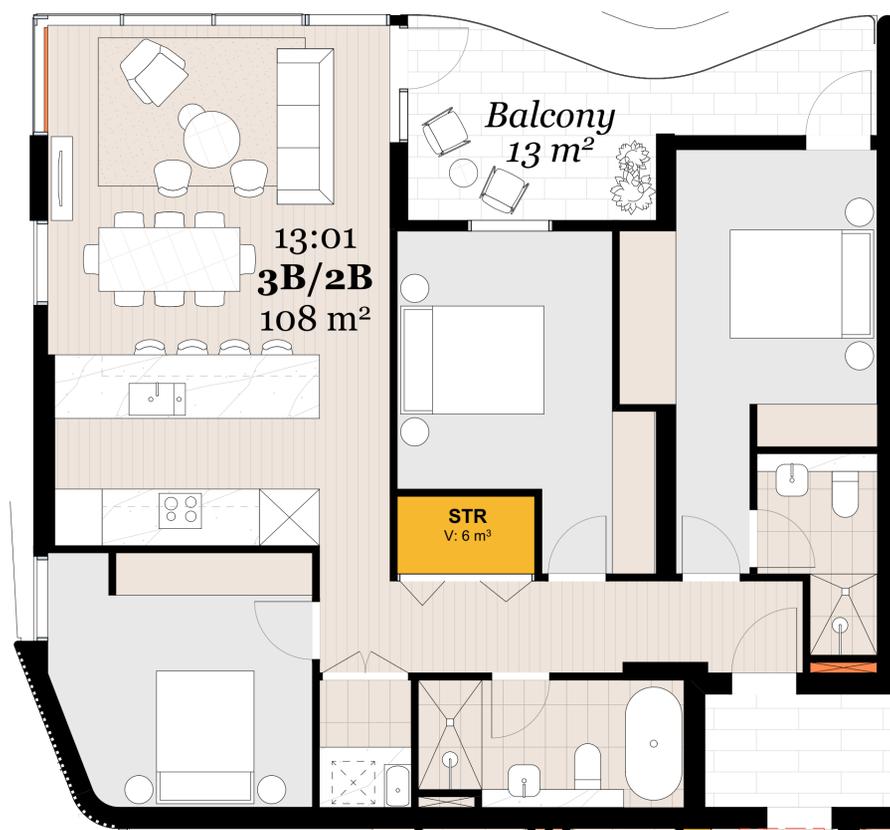

Typical 3 Bed Unit 1:50

Internal Storage: 6m³

| Rev. | Date | By | Ckd | Description |
|------|------------|--------|-----|-------------------------|
| A | 15/08/2021 | XD, NV | NB | Development Application |

Client Details

SH Gosford Residential Pty Ltd

Consultants

Land Survey - Veris
 1300 765 315

Planner - Urbis
 Andrew Harvey
 aharvey@urbis.com.au
 02 8233 9900

Landscape Design - Turf
 Scott Jackson
 scott.jackson@turfdesign.com.au
 02 8394 9990

DDA - BCA Logic
 Matthew Kemp
 mkemp@bcalogic.com.au
 02 9411 5360

Traffic - GTA
 Karen McNatty
 Karen.McNatty@gta.com.au
 02 8448 1800

Structural Engineer - Northrop
 Ian McDavid
 I.McDavid@northrop.com.au
 02 9241 4188

Building Services - S4B
 Luka Vulliamy
 luka.vulliamy@s4studio.com.au
 02 9002 4200

Fire Engineer - Affinity
 Thomas O'Dwyer
 0499 977 202

Waste Management - Elephants Foot
 Hannah Wilkes
 hannah.wilkes@elephantsfoot.com.au
 02 9780 3500

BASIX - Northrop
 Erica Chan
 Echan@northrop.com.au
 02 91563127



DKO Architecture (NSW) Pty Ltd
 42 Davies Street
 Surry Hills, NSW 2010
 T +61 2 8346 4500
 info@DKO.com.au
 www.DKO.com.au
 ABN: 81956706590
 NSW: Nominated Architects
 Kees de Keijzer 5767
 David Randerson 8542




Project Name: Central Coast Quarter - North Tower
 Project Number: 11725
 Project Address: 26-30 Mann Street, Gosford, NSW 2250


Drawn By: XD, NV
 Checked By: NB
 Date: August 2021
 Scale: 1:30@A1, 1:250@A3

Drawing Series: Compliance Drawings
 Drawing Name: Pre & Post Adaptable


Drawing Number: DA419
 Revision: A

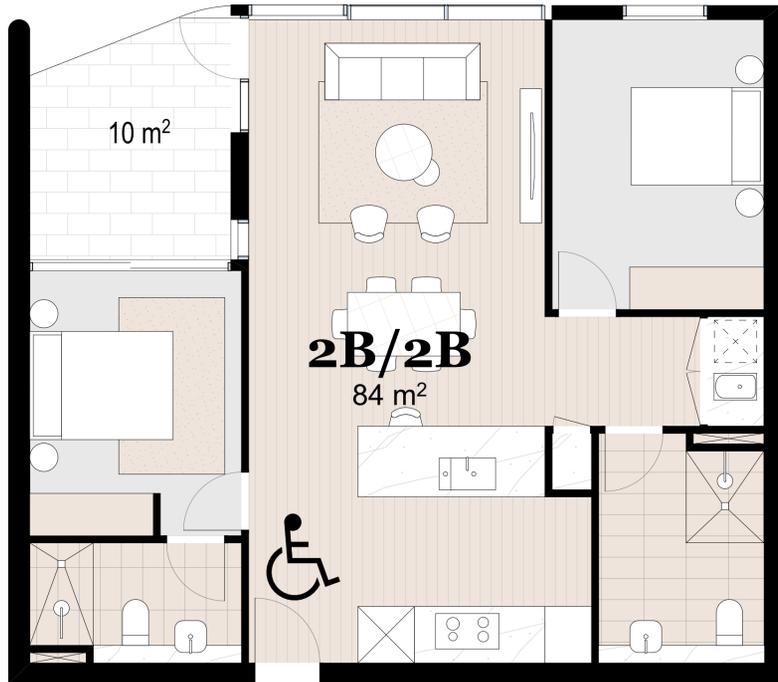


2 Bedroom Adaptable Unit - Pre

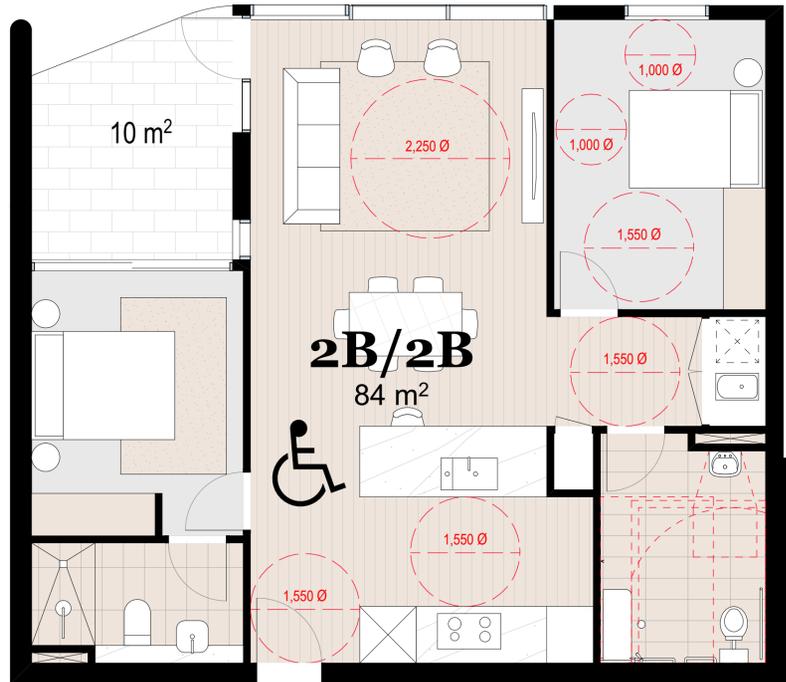

2 Bedroom Adaptable Unit - Post

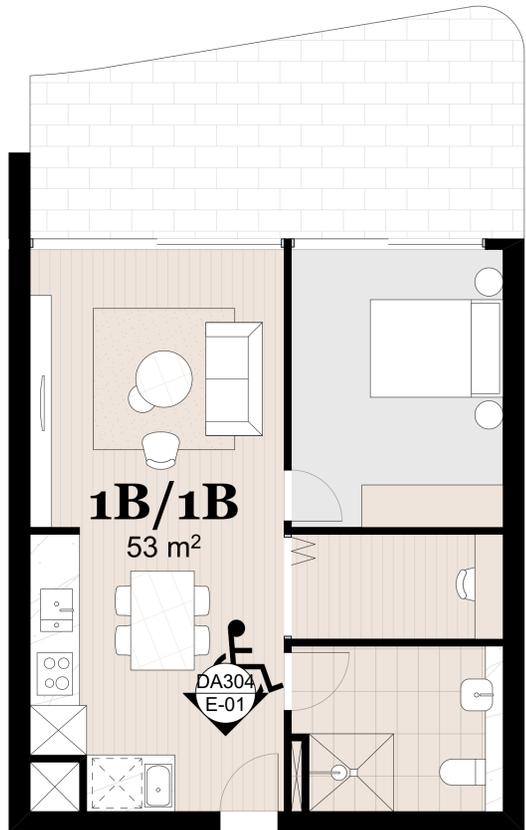


1 Bedroom Adaptable Unit - Pre

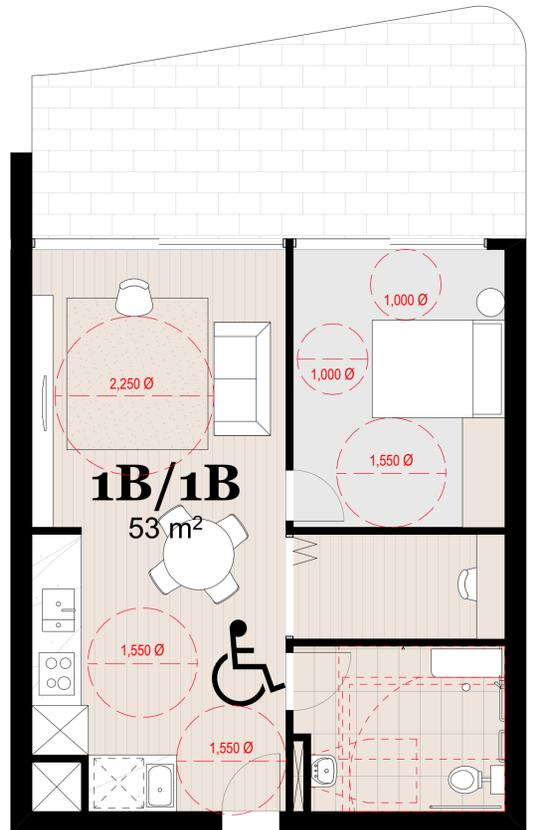


1 Bedroom Adaptable Unit - Post

Builder/Contractor shall verify job dimensions before any job commences.
 Figure dimensions take precedence over drawings and job dimensions.
 All shop drawings shall be submitted to the Architect/Consultant, and manufacturer shall not commence prior to return of inspected shop drawings by the Architect/Consultant.


| Rev. | Date | By | Ckd | Description |
|------|------------|--------|-----|-------------------------|
| A | 15/02/2021 | XD, NV | NB | Development Application |

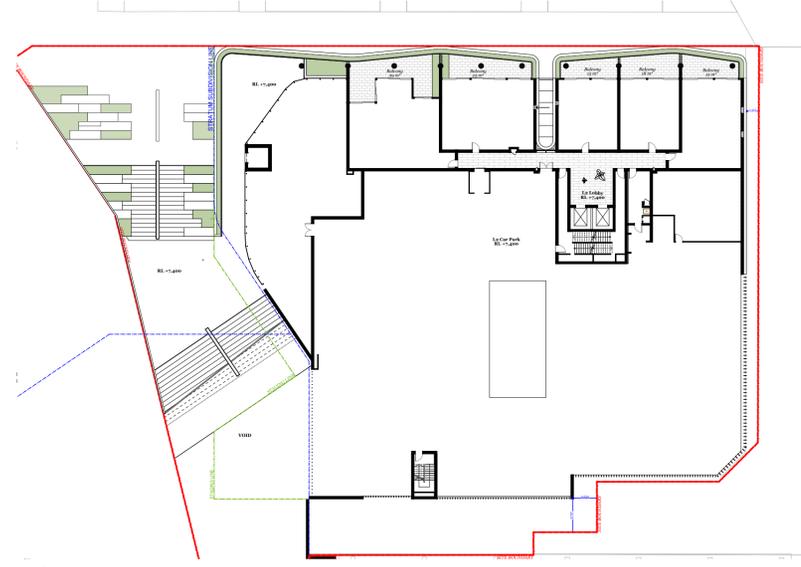


Level 2 - 3
 3 (6)
 0 (0)

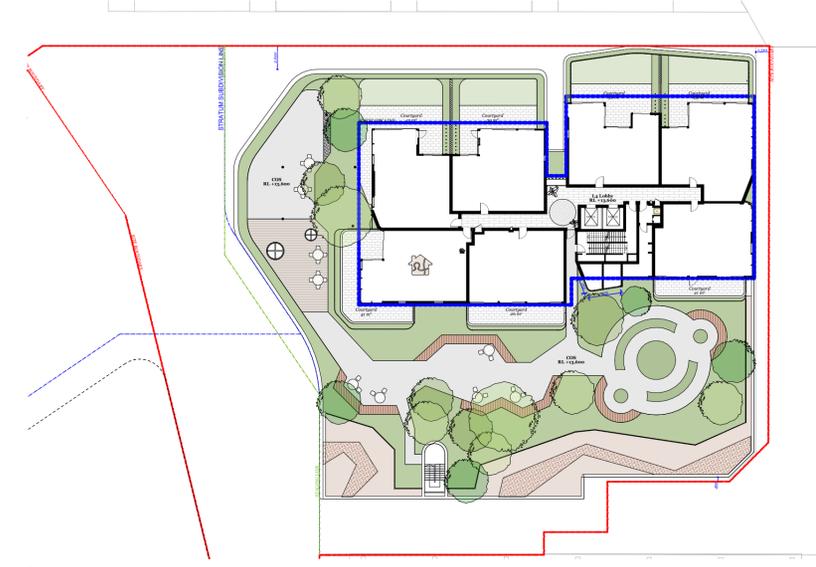


Level 4
 0 (0)
 1 (1)

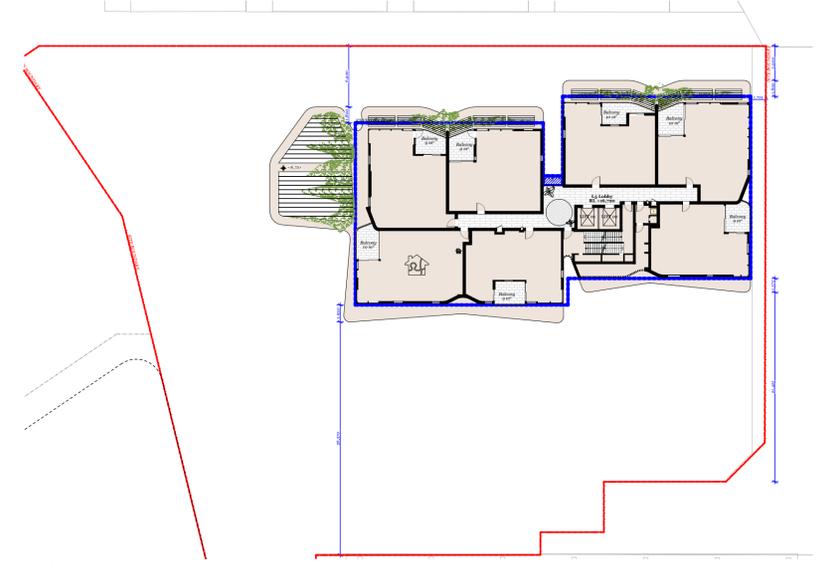


Level 5
 1
 1

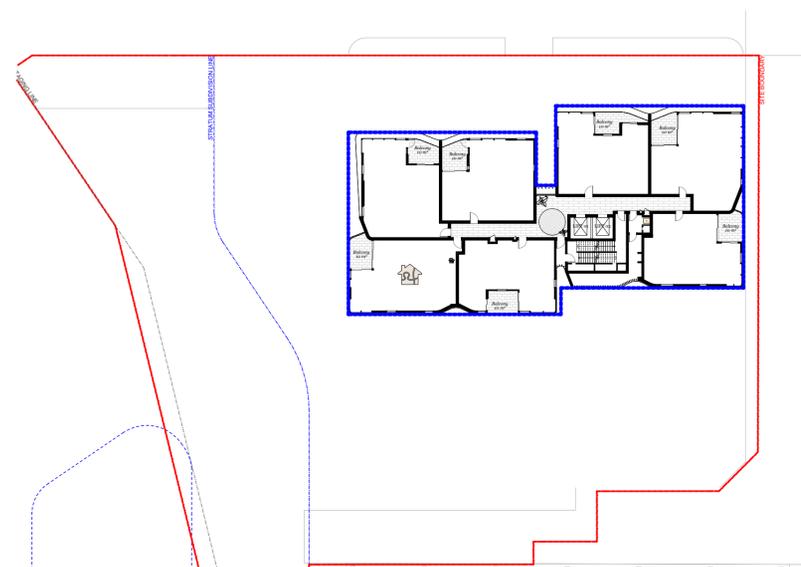


Level 6 - 12
 7 Typical Levels
 1 (7)
 1 (7)

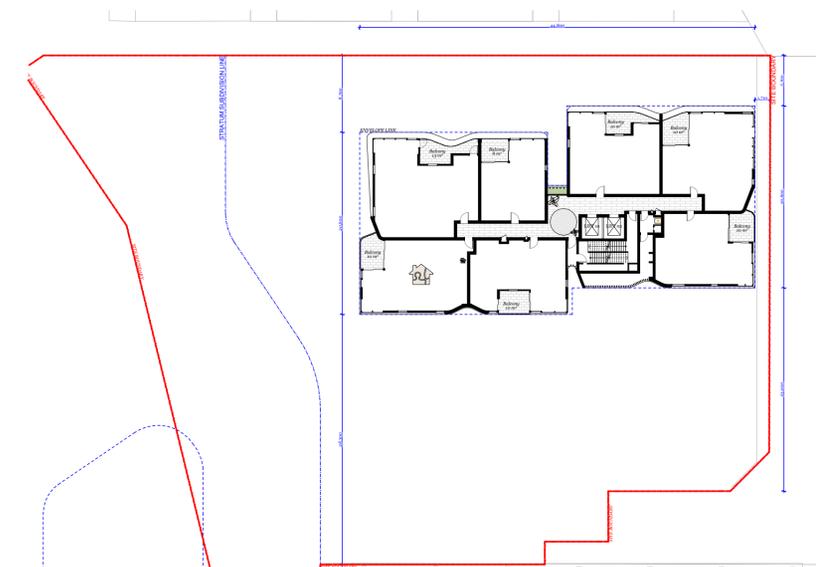


Level 13 - 20
 8 Typical Levels
 0 (0)
 1 (8)

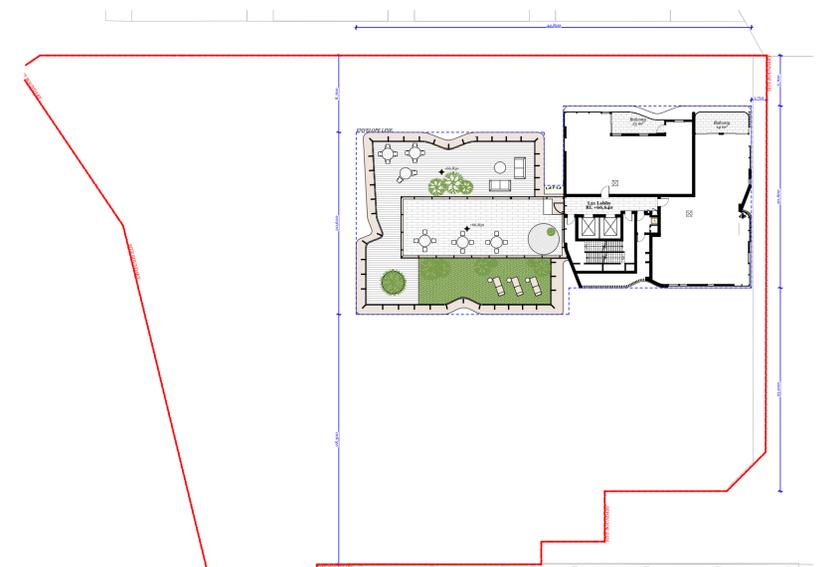

Level 21
 0
 0

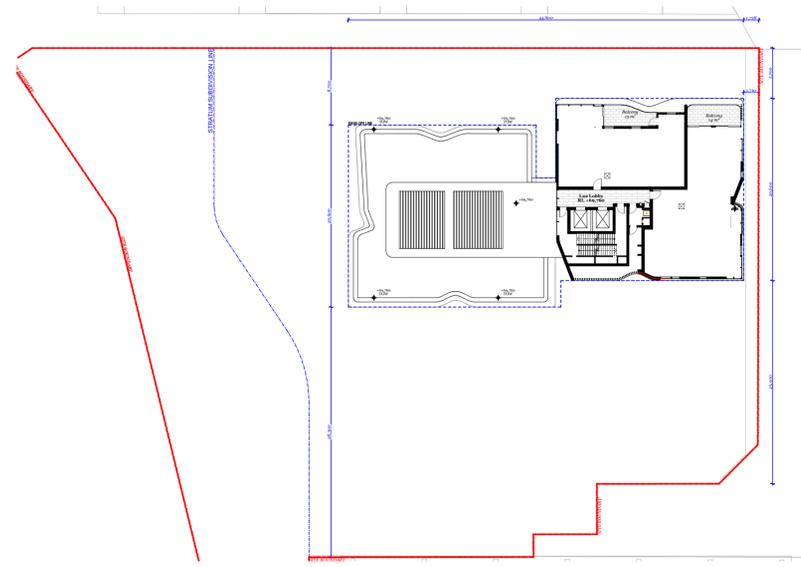

Level 22 - 23
 2 Typical Levels
 0
 0

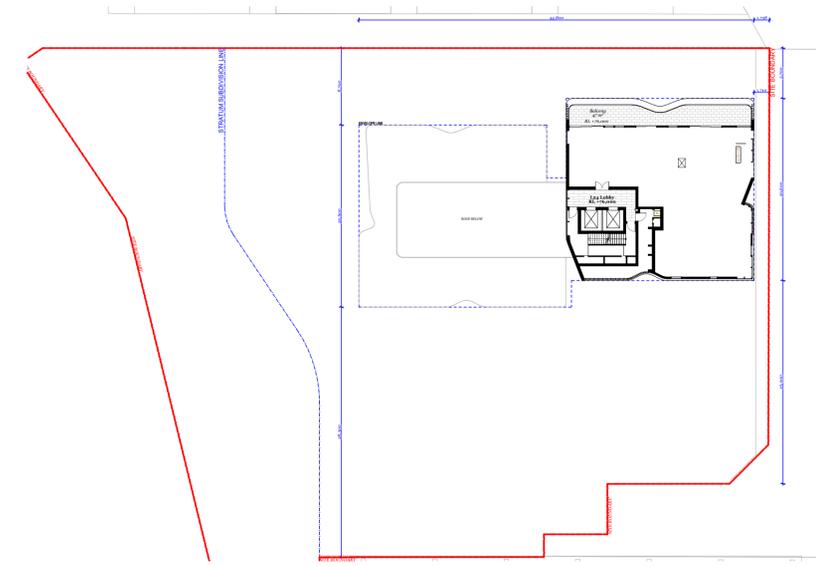

Level 24
 0
 0

DDA & Livable Calculation

| | | |
|-------------------|---|--------------|
| Total Unit Number | : | 136 |
| DDA Units | : | 14/136 (10%) |
| Livable Units | : | 31/136 (23%) |

Client Details

SH Gosford Residential Pty Ltd

Consultants

Land Survey - Veris
 1300 765 315

Planner - Urbis
 Andrew Harvey
 aharvey@urbis.com.au
 02 8233 9900

Landscape Design - Turf
 Scott Jackson
 scott.jackson@turfdesign.com.au
 02 8394 9990

DDA - BCA Logic
 Matthew Kemp
 mkemp@bcalogic.com.au
 02 9411 5360

Traffic - GTA
 Karen McNatty
 Karen.McNatty@gta.com.au
 02 8448 1800

Structural Engineer - Northrop
 Ian McDavid
 IMcDavid@northrop.com.au
 02 9241 4188

Building Services - S4B
 Luka Valic
 luka.valic@s4studio.com.au
 02 9002 4200

Fire Engineer - Affinity
 Thomas O'Dwyer
 0499 977 202

Waste Management - Elephants Foot
 Hannah Wilkes
 hannah.wilkes@elephantsfoot.com.au
 02 9780 3500

BASIX - Northrop
 Erica Chan
 Echan@northrop.com.au
 02 91563127



DKO Architecture (NSW) Pty Ltd
 42 Davies Street
 Surry Hills, NSW 2010
 T +61 2 8346 4500
 info@dko.com.au
 www.dko.com.au
 ABN: 81956706590
 NSW: Nominated Architects
 Kees de Keijzer 5767
 David Randerson 8542




Project Name: Central Coast Quarter - North Tower
 Project Number: 11725
 Project Address: 26-30 Mann Street, Gosford, NSW 2250

Drawn By: XD, NV
 Checked By: NB
 Date: August 2021
 Scale: 1:4000@A1
 1:2500@A3


Drawing Series: Compliance Drawings
 Drawing Name: DDA & Livable Unit Calc.

Drawing Number: DA420
 Revision: A


| Rev. | Date | By | Ckd | Description |
|------|------------|--------|-----|-------------------------|
| A | 15/08/2021 | XD, NV | NB | Development Application |

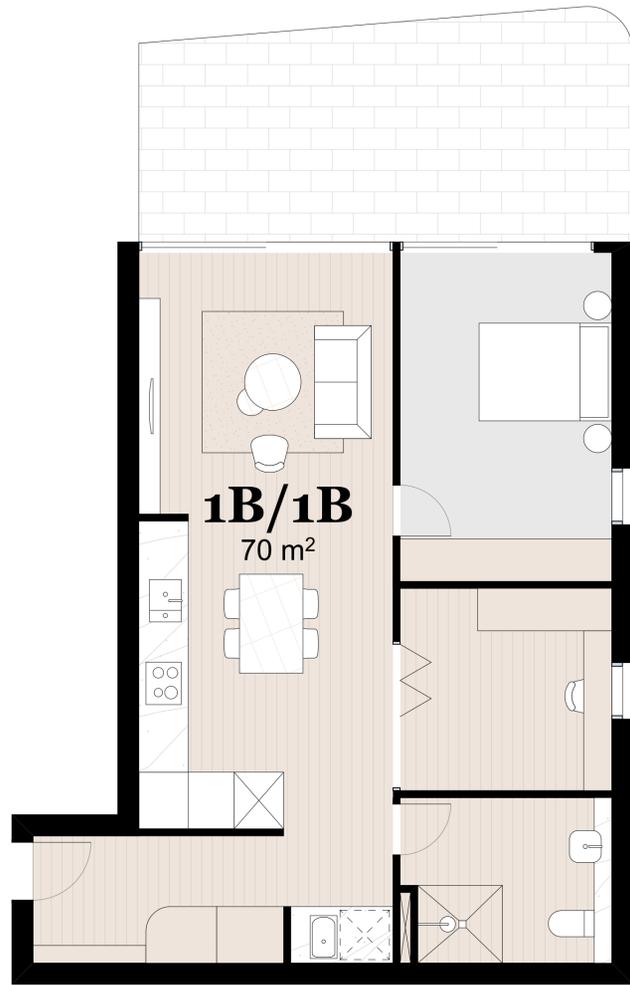

1 Bedroom Adaptable Unit - Pre

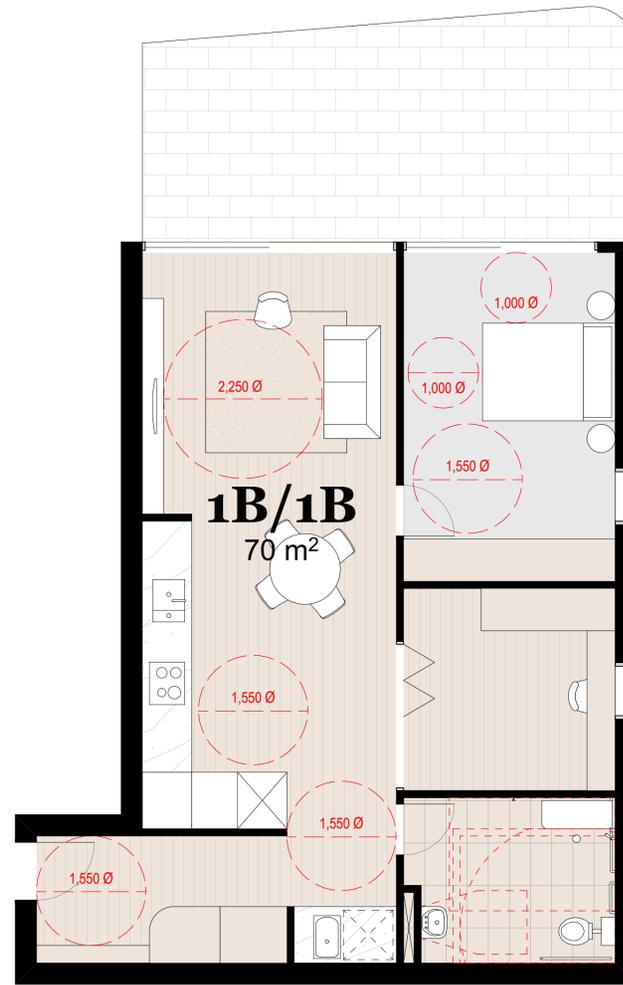

1 Bedroom Adaptable Unit - Post

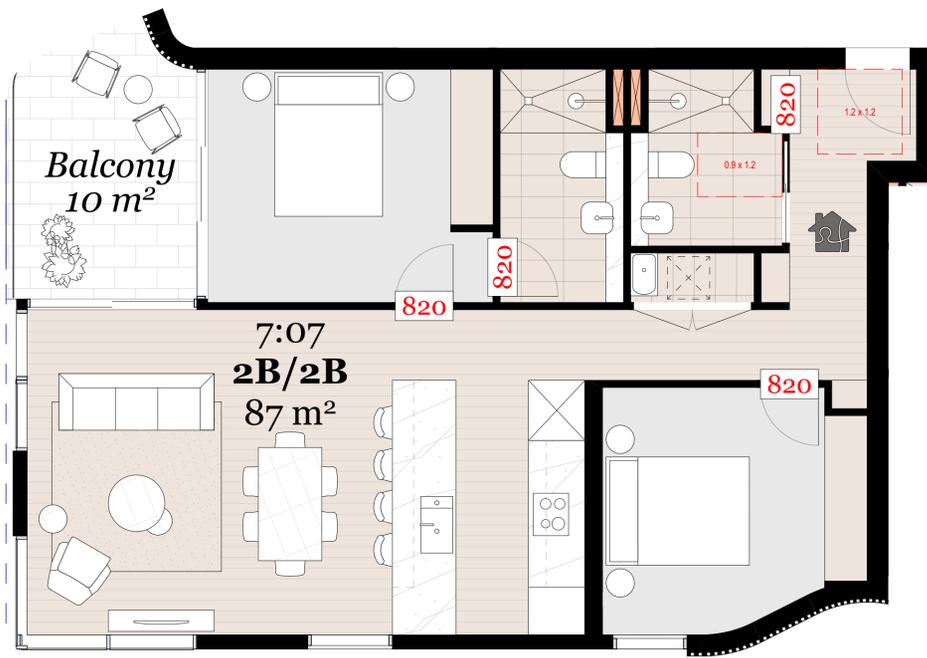

2 Bedroom Livable Unit Plan

Client Details

SH Gosford Residential Pty Ltd

Consultants

Land Survey - Veris
 1300 765 315

Planner - Urbis
 Andrew Harvey
 aharvey@urbis.com.au
 02 8233 9900

Landscape Design - Turf
 Scott Jackson
 scott.jackson@turfdesign.com.
 02 8394 9990

DDA - BCA Logic
 Matthew Kemp
 mkemp@bcalogic.com.au
 02 9411 5360

Traffic - GTA
 Karen McNatty
 Karen.McNatty@gta.com.au
 02 8448 1800

Structural Engineer - Northrop
 Ian McDavid
 I.McDavid@northrop.com.au
 02 9241 4188

Building Services- S4B
 Luka Vullie
 luka.vullie@s4bstudio.com.au
 02 9002 4200

Fire Engineer - Affinity
 Thomas O'Dwyer
 0499 977 202

Waste Management - Elephants Foot
 Hannah Wilkes
 hannah.wilkes@elephantsfoot.com.au
 02 9780 3500

BASIX - Northrop
 Erica Chan
 Echan@northrop.com.au
 02 91563127



DKO Architecture (NSW) Pty Ltd
 42 Davies Street
 Surry Hills, NSW 2010
 T +61 2 8346 4500
 info@DKO.com.au
 www.DKO.com.au
 ABN: 81956706590
 NSW: Nominated Architects
 Koos de Keijzer 5767
 David Randerson 8542



Project Name Central Coast Quarter - North Tower
 Project Number 11725
 Project Address 26-30 Mann Street,
 Gosford, NSW 2250

Drawn By XD, NV
 Checked By NB
 Date August 2021
 Scale 1:30@A1
 1:250@A3

Drawing Series Compliance Drawings
 Drawing Name Pre & Post Adaptable & Livable

Drawing Number **DA421**
 Revision **A**



© DKO Architecture (NSW) Pty Ltd
 Except as allowed under copyright act, no part of this
 drawing may be reproduced or otherwise dealt with
 without written permission of DKO Architecture.

Builder/Contractor shall verify job dimensions before any job commences
 Figure dimensions take precedence over drawings and job dimensions.
 All shop drawings shall be submitted to the Architect/Consultant, and
 manufacture shall not commence prior to return of inspected shop
 drawings to the Architect/Consultant.

| Rev. | Date | By | Ckd | Description |
|------|------------|--------|-----|-------------------------|
| A | 02/02/2021 | XD, NV | NB | Development Application |

Client Details

SH Gosford Residential Pty Ltd

Consultants

Land Survey - Veris
 1300 765 315

Planner - Urbis
 Andrew Harvey
 aharvey@urbis.com.au
 02 8233 9900

Landscape Design - Turf
 Scott Jackson
 scott.jackson@turfdesign.com.
 02 8394 9990

DDA - BCA Logic
 Matthew Kemp
 mkemp@bcalogic.com.au
 02 9411 5360

Traffic - GTA
 Karen McNatty
 Karen.McNatty@gta.com.au
 02 8448 1800

Structural Engineer - Northrop
 Ian McDavid
 I.McDavid@northrop.com.au
 02 9241 4188

Building Services - S4B
 Luka Vukic
 luka.vukic@s4studio.com.au
 02 9002 4200

Fire Engineer - Affinity
 Thomas O'Dwyer
 0499 977 202

Waste Management - Elephants Foot
 Hannah Wilkes
 hannah.wilkes@elephantsfoot.com.au
 02 9780 3500

BASIX - Northrop
 Erica Chan
 Echan@northrop.com.au
 02 91563127

DKO

DKO Architecture (NSW) Pty Ltd
 42 Davies Street
 Surry Hills, NSW 2010
 T +61 2 8846 4500
 info@dko.com.au
 www.dko.com.au
 ABN: 81956706590
 NSW: Nominated Architects
 Kosov de Keijzer 5767
 David Randerson 8542

Project Name Central Coast Quarter - North Tower
 Project Number 11725
 Project Address 26-30 Mann Street,
 Gosford, NSW 2250

Drawn By XD, NV
 Checked By NB
 Date August 2021
 Scale 1:0.61@A1
 1:250@A3

Drawing Series Compliance Drawings
 Drawing Name South West Perspective

Drawing Number **DA422**
 Revision **A**

© DKO Architecture (NSW) Pty Ltd
Except as allowed under copyright act, no part of this
drawing may be reproduced or otherwise dealt with
without written permission of DKO Architecture.

Builder/Contractor shall verify job dimensions before any job commences
Figured dimensions take precedence over drawings and job dimensions.
All shop drawings shall be submitted to the Architect/Consultant, and
manufacture shall not commence prior to return of inspected shop
drawings by the Architect/Consultant.

| Rev. | Date | By | Ckd | Description. |
|------|------------|--------|-----|-------------------------|
| A | 02/02/2021 | XD, NV | NB | Development Application |



Client Details

SH Gosford Residential Pty Ltd

Consultants

Land Survey - Veris
1300 765 315

Planner - Urbis
Andrew Harvey
aharvey@urbis.com.au
02 8233 9900

Landscape Design - Turf
Scott Jackson
scott.jackson@turfdesign.com.
02 8394 9990

DDA - BCA Logic
Matthew Kemp
mkemp@bcalogic.com.au
02 9411 5360

Traffic - GTA
Karen McNatty
Karen.McNatty@gta.com.au
02 8448 1800

Structural Engineer - Northrop
Ian McDavid
IMcDavid@northrop.com.au
02 9241 4188

Building Services- S4B
Luka Valic
luka.valic@s4bstudio.com.au
02 9002 4200

Fire Engineer - Affinity
Thomas O'Dwyer
0499 977 202

Waste Management - Elephants Foot
Hannah Wilkes
hannah.wilkes@elephantsfoot.com.au
02 9780 3500

BASIX - Northrop
Erica Chan
EChan@northrop.com.au
02 91563127

DKO

DKO Architecture (NSW) Pty Ltd
42 Davies Street
Surry Hills, NSW 2010
T +61 2 8346 4500
info@dko.com.au
www.dko.com.au
ABN: 81956706590
NSW Nominated Architects
Kees de Keijzer 5767
David Randerson 8542

Project Name Central Coast Quarter - North Tower
Project Number 11725
Project Address 26-30 Mann Street,
Gosford, NSW 2250

Drawn By XD, NV
Checked By NB
Date August 2021
Scale 1:0.61@A1
1:250@A3

Drawing Series Compliance Drawings
Drawing Name West Perspective

Drawing Number **DA423**
Revision **A**



© DKO Architecture (NSW) Pty Ltd
 Except as allowed under copyright act, no part of this
 drawing may be reproduced or otherwise dealt with
 without written permission of DKO Architecture.

Builder/Contractor shall verify job dimensions before any job commences
 Figure dimensions take precedence over drawings and job dimensions.
 All shop drawings shall be submitted to the Architect/Consultant, and
 manufacture shall not commence prior to return of inspected shop
 drawings by the Architect/Consultant.

| Rev. | Date | By | Ckd | Description. |
|------|------------|--------|-----|-------------------------|
| A | 02/02/2021 | XD, NV | NB | Development Application |

Client Details

SH Gosford Residential Pty Ltd

Consultants

Land Survey - Veris
 1300 765 315

Planner - Urbis
 Andrew Harvey
 aharvey@urbis.com.au
 02 8233 9900

Landscape Design - Turf
 Scott Jackson
 scott.jackson@turfdesign.com.
 02 8394 9990

DDA - BCA Logic
 Matthew Kemp
 mkemp@bcalogic.com.au
 02 9411 5360

Traffic - GTA
 Karen McNatty
 Karen.McNatty@gta.com.au
 02 8448 1800

Structural Engineer - Northrop
 Ian McDavid
 IMcDavid@northrop.com.au
 02 9241 4188

Building Services - S4B
 Luka Valic
 luka.valic@s4bstudio.com.au
 02 9002 4200

Fire Engineer - Affinity
 Thomas O'Dwyer
 0499 977 202

Waste Management - Elephants Foot
 Hannah Wilkes
 hannah.wilkes@elephantsfoot.com.au
 02 9780 3500

BASIX - Northrop
 Erica Chan
 Echan@northrop.com.au
 02 91563127

DKO

DKO Architecture (NSW) Pty Ltd
 42 Davies Street
 Surry Hills, NSW 2010
 T +61 2 8346 4500
 info@dko.com.au
 www.dko.com.au
 ABN: 81956706590
 NSW: Nominated Architects
 Kees de Keijzer 5767
 David Randerson 8542

Project Name: Central Coast Quarter - North Tower
 Project Number: 11725
 Project Address: 26-30 Mann Street, Gosford, NSW 2250

Drawn By: XD, NV
 Checked By: NB
 Date: August 2021
 Scale: 1:0.61@A1
 1:250@A3

Drawing Series: Compliance Drawings
 Drawing Name: North West Perspective

Drawing Number: **DA424**
 Revision: **A**



© DKO Architecture (NSW) Pty Ltd
 Except as allowed under copyright act, no part of this drawing may be reproduced or otherwise dealt with without written permission of DKO Architecture.

Builder/Contractor shall verify job dimensions before any job commences
 Figure dimensions take precedence over drawings and job dimensions.
 All shop drawings shall be submitted to the Architect/Consultant, and
 manufacture shall not commence prior to return of inspected shop
 drawings by the Architect/Consultant

| Rev. | Date | By | Ckd | Description |
|------|------------|--------|-----|-------------------------|
| A | 02/02/2021 | XD, NV | NB | Development Application |

Client Details

SH Gosford Residential Pty Ltd

Consultants

Land Survey - Veris
 1300 765 315

Planner - Urbis
 Andrew Harvey
 aharvey@urbis.com.au
 02 8233 9900

Landscape Design - Turf
 Scott Jackson
 scott.jackson@turfdesign.com.
 02 8394 9990

DDA - BCA Logic
 Matthew Kemp
 mkemp@bcalogic.com.au
 02 9411 5360

Traffic - GTA
 Karen McNatty
 Karen.McNatty@gta.com.au
 02 8448 1800

Structural Engineer - Northrop
 Ian McDavid
 IMcDavid@northrop.com.au
 02 9241 4188

Building Services - S4B
 Luka Vullie
 luka.vullie@s4studio.com.au
 02 9002 4200

Fire Engineer - Affinity
 Thomas O'Dwyer
 0499 977 202

Waste Management - Elephants Foot
 Hannah Wilkes
 hannah.wilkes@elephantsfoot.com.au
 02 9780 3300

BASIX - Northrop
 Erica Chan
 Echan@northrop.com.au
 02 91563127

DKO

DKO Architecture (NSW) Pty Ltd
 42 Davies Street
 Surry Hills, NSW 2010
 T +61 2 8346 4500
 info@dko.com.au
 www.dko.com.au
 ABN: 81956706590
 NSW: Nominated Architects
 Kees de Keijzer 5767
 David Randerson 8542


Project Name Central Coast Quarter - North Tower
 Project Number 11725
 Project Address 26-30 Mann Street,
 Gosford, NSW 2250

Drawn By XD, NV
 Checked By NB
 Date August 2021
 Scale 1:0.61@A1
 1:250@A3


Drawing Series Compliance Drawings
 Drawing Name North East Perspective

Drawing Number **DA425**
 Revision **A**

| Rev. | Date | By | Ckd | Description |
|------|------------|--------|-----|-------------------------|
| A | 15/02/2021 | XD, NV | NB | Development Application |

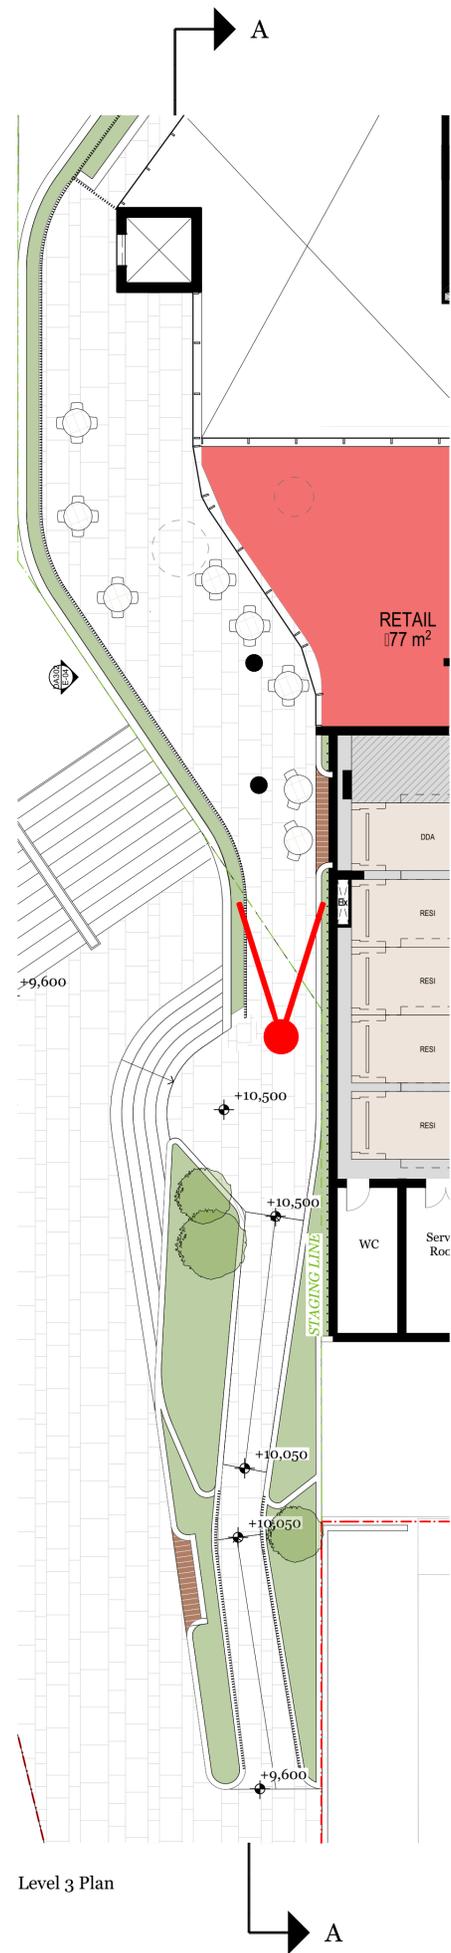

Perspective View

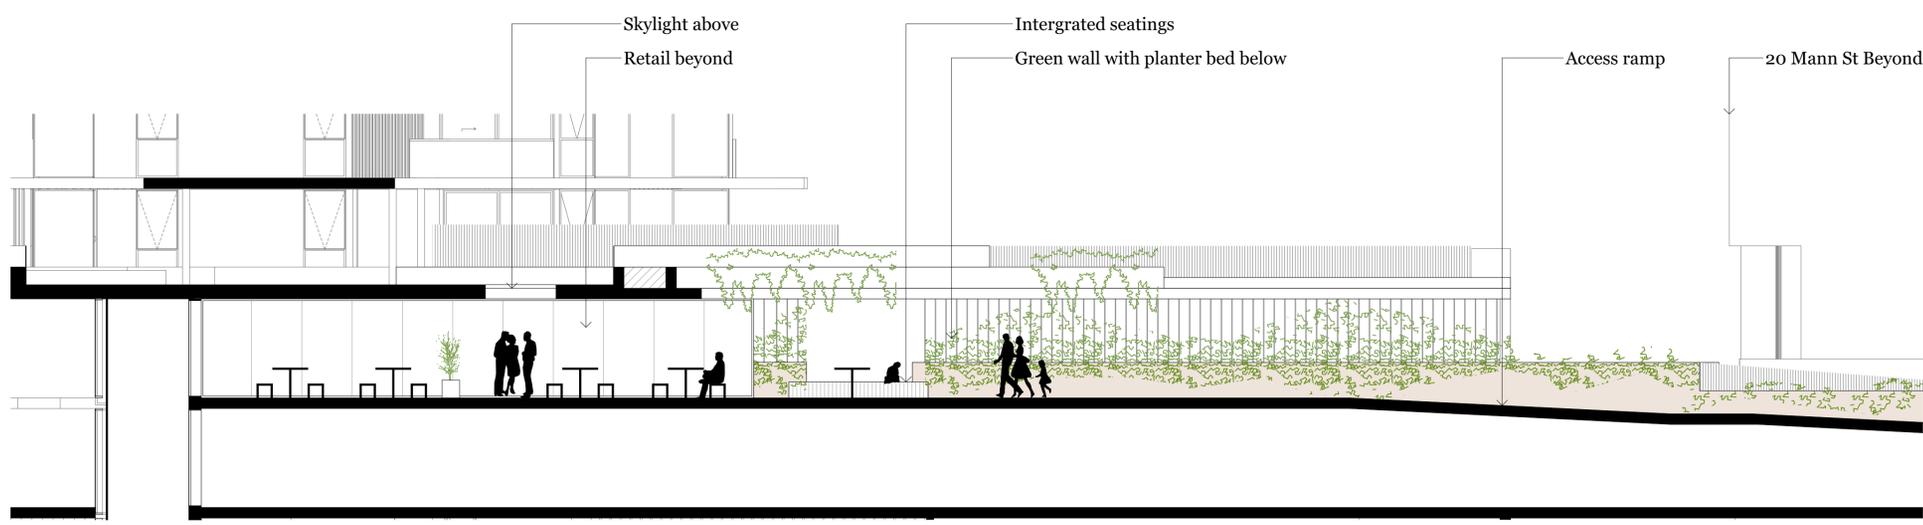

Elevation A-A

Client Details

SH Gosford Residential Pty Ltd

Consultants

Land Survey - Veris
 1300 765 315

Planner - Urbis
 Andrew Harvey
 aharvey@urbis.com.au
 02 8233 9900

Landscape Design - Turf
 Scott Jackson
 scott.jackson@turfdesign.com
 02 8394 9990

DDA - BCA Logic
 Matthew Kemp
 mkemp@bcalogic.com.au
 02 9411 5360

Traffic - GTA
 Karen McNatty
 Karen.McNatty@gta.com.au
 02 8448 1800

Structural Engineer - Northrop
 Ian McDavid
 IMcDavid@northrop.com.au
 02 9241 4188

Building Services - S4B
 Luka Valic
 luka.valic@s4bstudio.com.au
 02 9002 4200

Fire Engineer - Affinity
 Thomas O'Dwyer
 0499 977 202

Waste Management - Elephants Foot
 Hannah Wilkes
 hannah.wilkes@elephantsfoot.com.au
 02 9780 3500

BASIX - Northrop
 Erica Chan
 Echan@northrop.com.au
 02 91563127



DKO Architecture (NSW) Pty Ltd
 42 Davies Street
 Surry Hills, NSW 2010
 T +61 2 8346 4500
 info@dko.com.au
 www.dko.com.au
 ABN: 81956706590
 NSW: Nominated Architects
 Kees de Keijzer 5767
 David Randerson 8542



Project Name: Central Coast Quarter - North Tower
 Project Number: 11725
 Project Address: 26-30 Mann Street, Gosford, NSW 2250

Drawn By: XD, NV
 Checked By: NB
 Date: August 2021
 Scale: 1:100, 1:125@A1, 1:250@A3

Drawing Series: DPIE Request for additional information
 Drawing Name: Level 3 Through-site Link Details

Drawing Number: SK01
 Revision: A

