AMRF - FIRST BUILDING


STATE SIGNIFICANT DEVELOPMENT APPLICATION




Sheet Number	Sheet Name	Current Revision	Current Revision Date
			_
0001	COVER SHEET	1	15/11/2021
0101	LOCATION PLAN	1	15/11/2021
0102	EXISTING SITE PLAN	1	15/11/2021
0103	SITE PLAN	1	15/11/2021
1101	LOWER GROUND PLAN	1	15/11/2021
1102	GROUND FLOOR PLAN	1	15/11/2021
1103	LEVEL 1 PLAN	1	15/11/2021
1104	ROOF PLAN	1	15/11/2021
2001	NORTH/SOUTH ELEVATIONS	1	15/11/2021
2002	EAST/WEST ELEVATIONS	1	15/11/2021
3001	SECTIONS	1	15/11/2021

SYMBOLOGY

CROSS REFERENCING

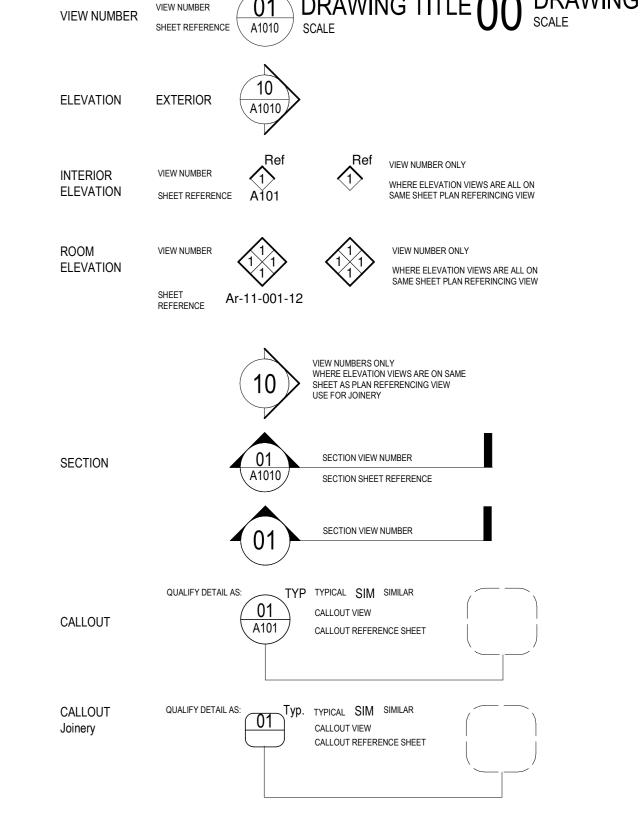

LOCATION AND SETOUT

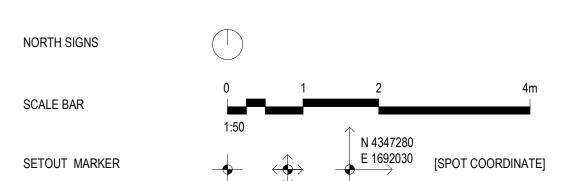

GRIDS + LEVELS


GRID MARKER	0	
LEVEL MARKER	100.000 RL LEVEL VALUE L01 LEVEL NUMBER	
PLAN LEVEL MARKER	100.000	
STEP SETDOWN MARKER	200	
SPOT FLEVATION	RL 0.000 RL 0.000	

ELEMENT + MATERIAL MARKERS


	. — : \:/	_ IVI/ \I		•			
WALL	CON_01	WALL T	YPE				
DOOR	D01 001	DOOR TYPE DOOR NUMBER	001				
WINDOW	$\frac{\boxed{\text{W_01}}}{\text{001}}$	WINDOW TYPE WINDOW NUMBER	R				
CEILING	C_01 3000	CEILING TYPE AFFL	C_01 RAKE	CEILING TYPE RAKED	110	NO CEILING/FINNISH	
ROOM	Name 100m2	ROOM NAME NUMBER					
JOINERY / CASEWORK	JO01						
MATERIAL + FINISHES	PA-01						
FURNITURE + EQUIPMENT	CH-01						
GRAIN MARKER	<u>∕ GRAII</u>	N					

MISCELLANEOUS MARKERS

MISCELLANEOU	JO WARKERS
CENTRELINE MARKER	Ę
BREAK LINE	\dagger \
SURFACE FALL	FALL 1:12
RAMPS	
STAIRS	
REVISION MARKER	This is a sample comment

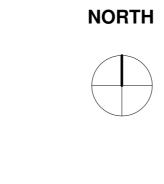

REFERENCE

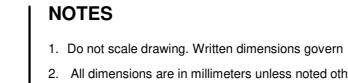

All dimensions are in millimeters unless noted otherwise
 All dimensions shall be verified on site before proceeding with the work. Hassell shall be notified in writing of any discrepancies.
 This drawing must be read in conjunction with all relevant contracts, specifications and drawings

© Copyright of this drawing is vested in Hassell Ltd.

This drawing is an uncontrolled copy. Unless noted otherwise

REV DESCRIPTION

1 SSDA Submission

CRIPTION ubmission

DATE
15/11/2021 CLIENT
WPCA

PROJECT
AMRF - FIRST BUILDING
NO. 215 BADGERYS CREEK ROAD,
BRINGELLY

STATUS
SSDA

DRAWING TITLE
COVER SHEET


 REVIEWED
 SCALE @ A0


 YF
 1:50


 APPROVED
 PROJECT NO.


 LW
 015842


DRAWING NO. REV NO. 1

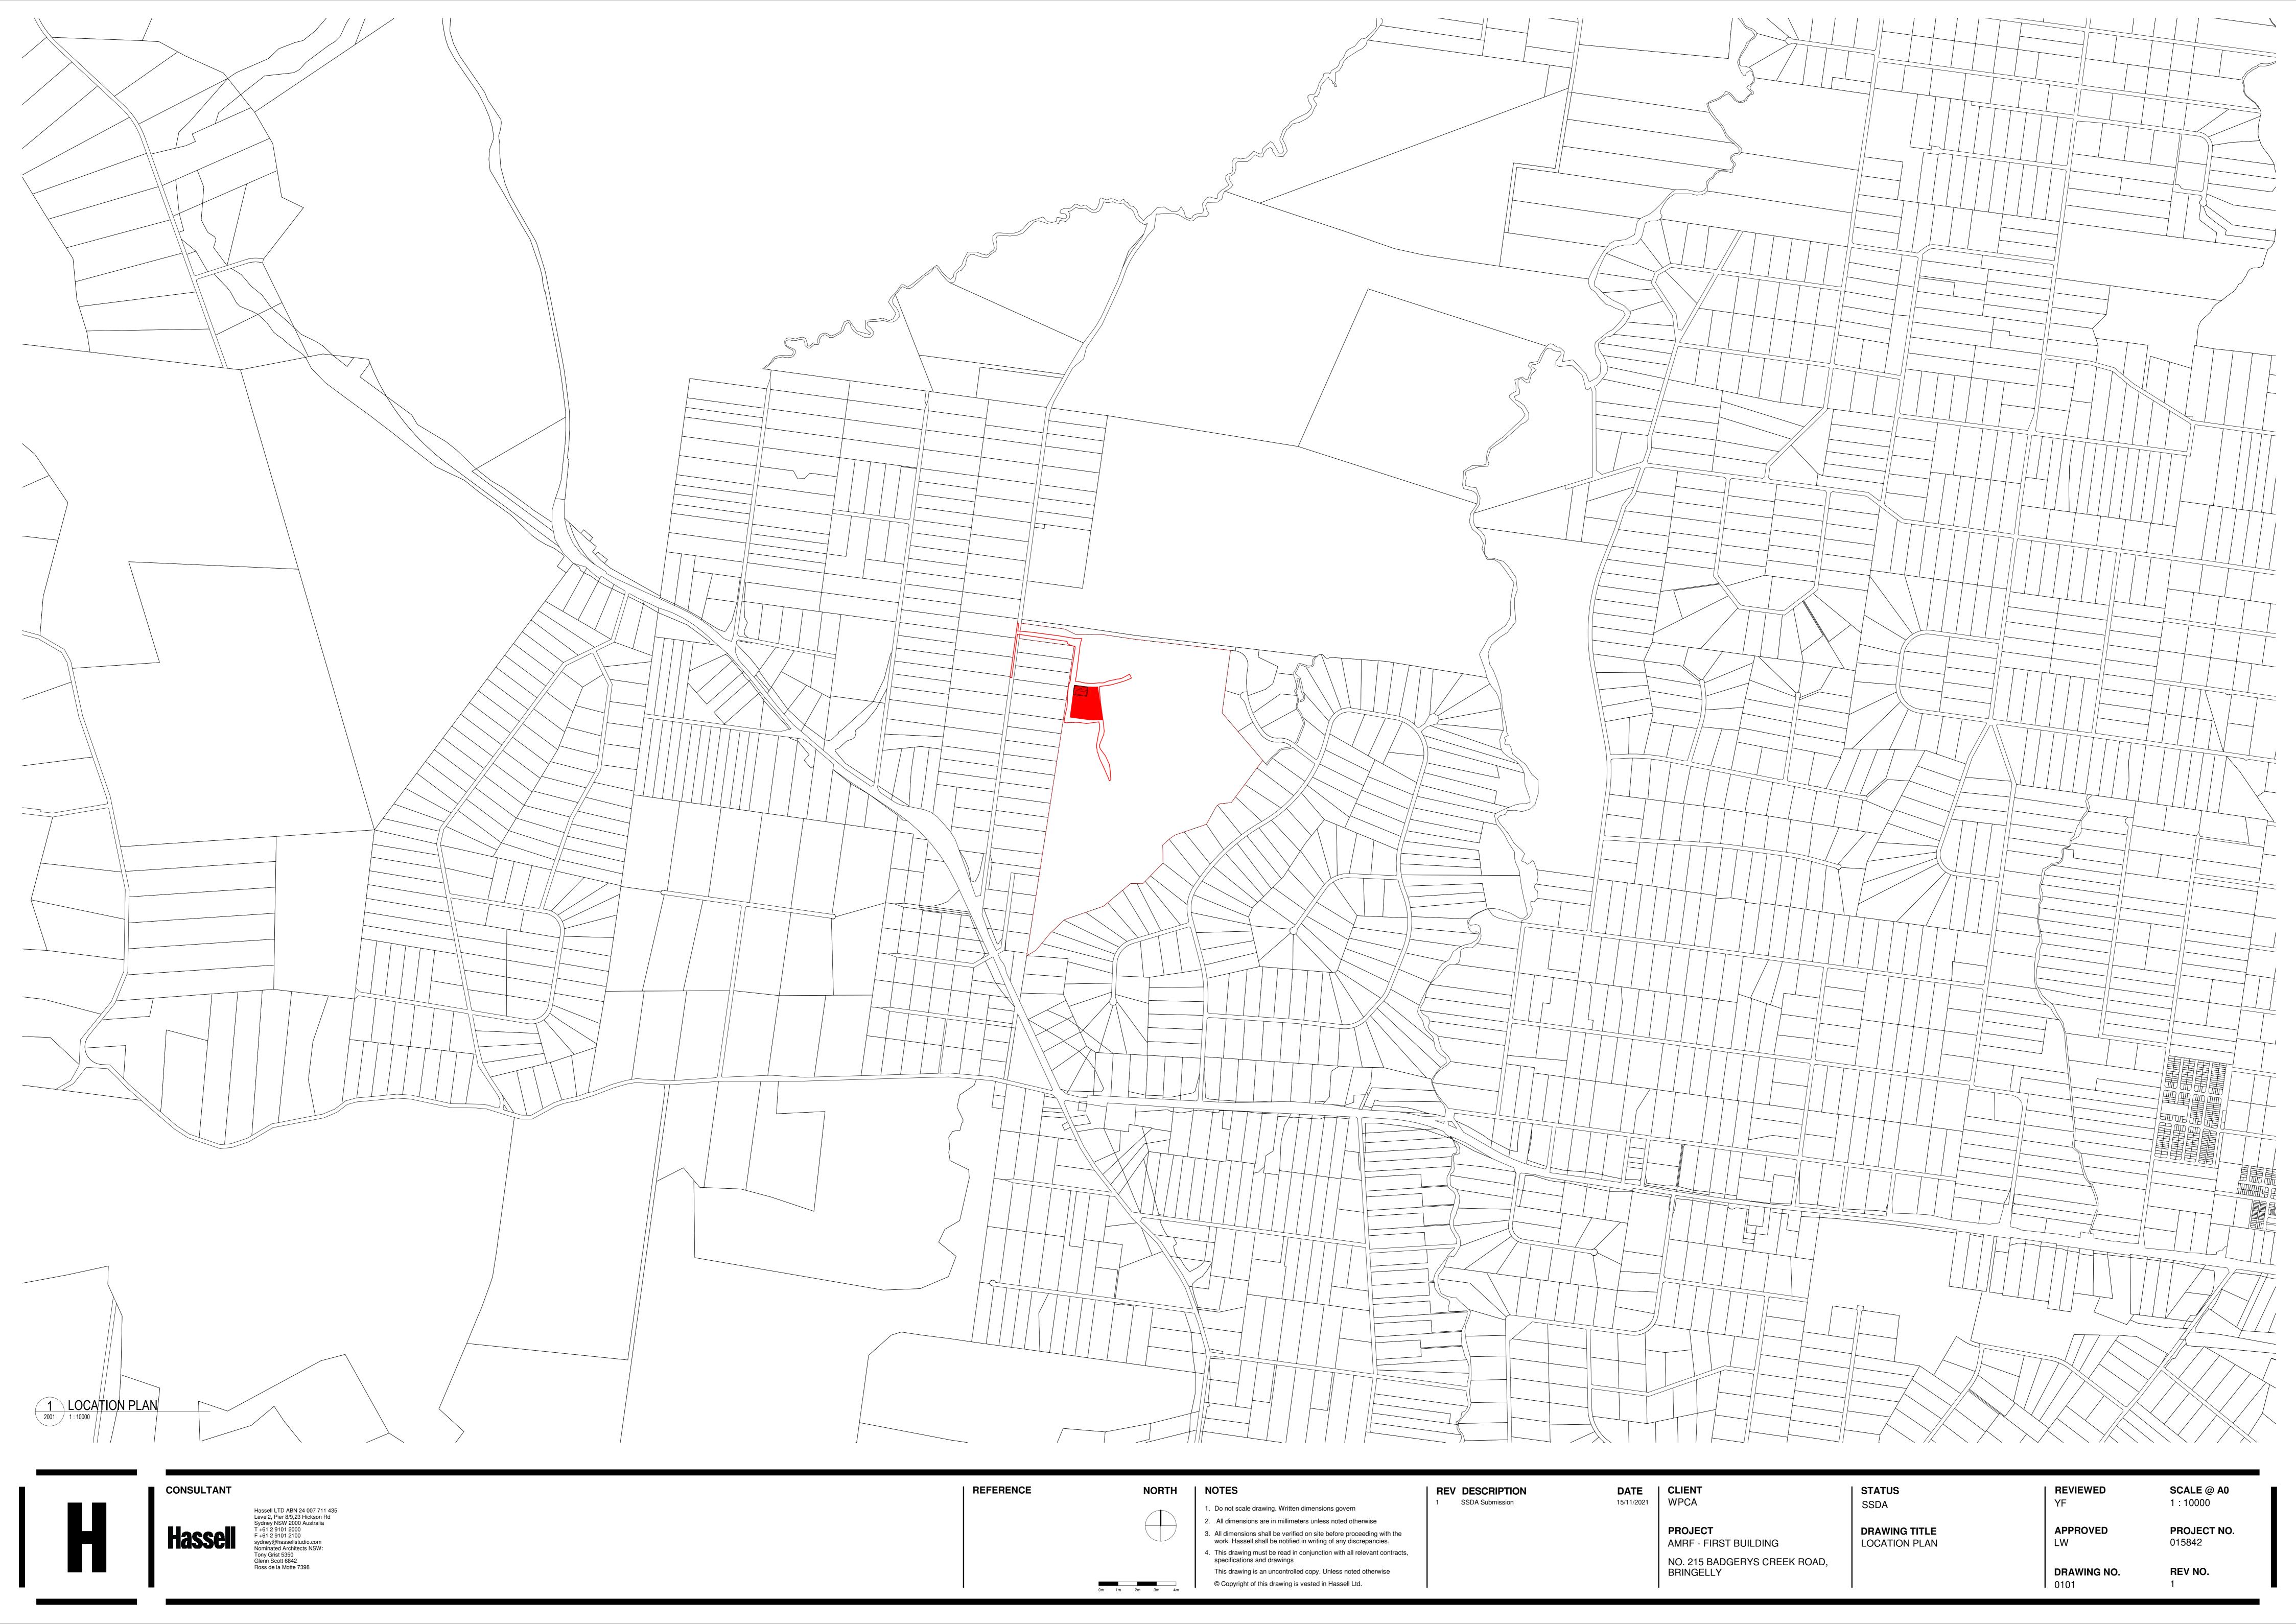


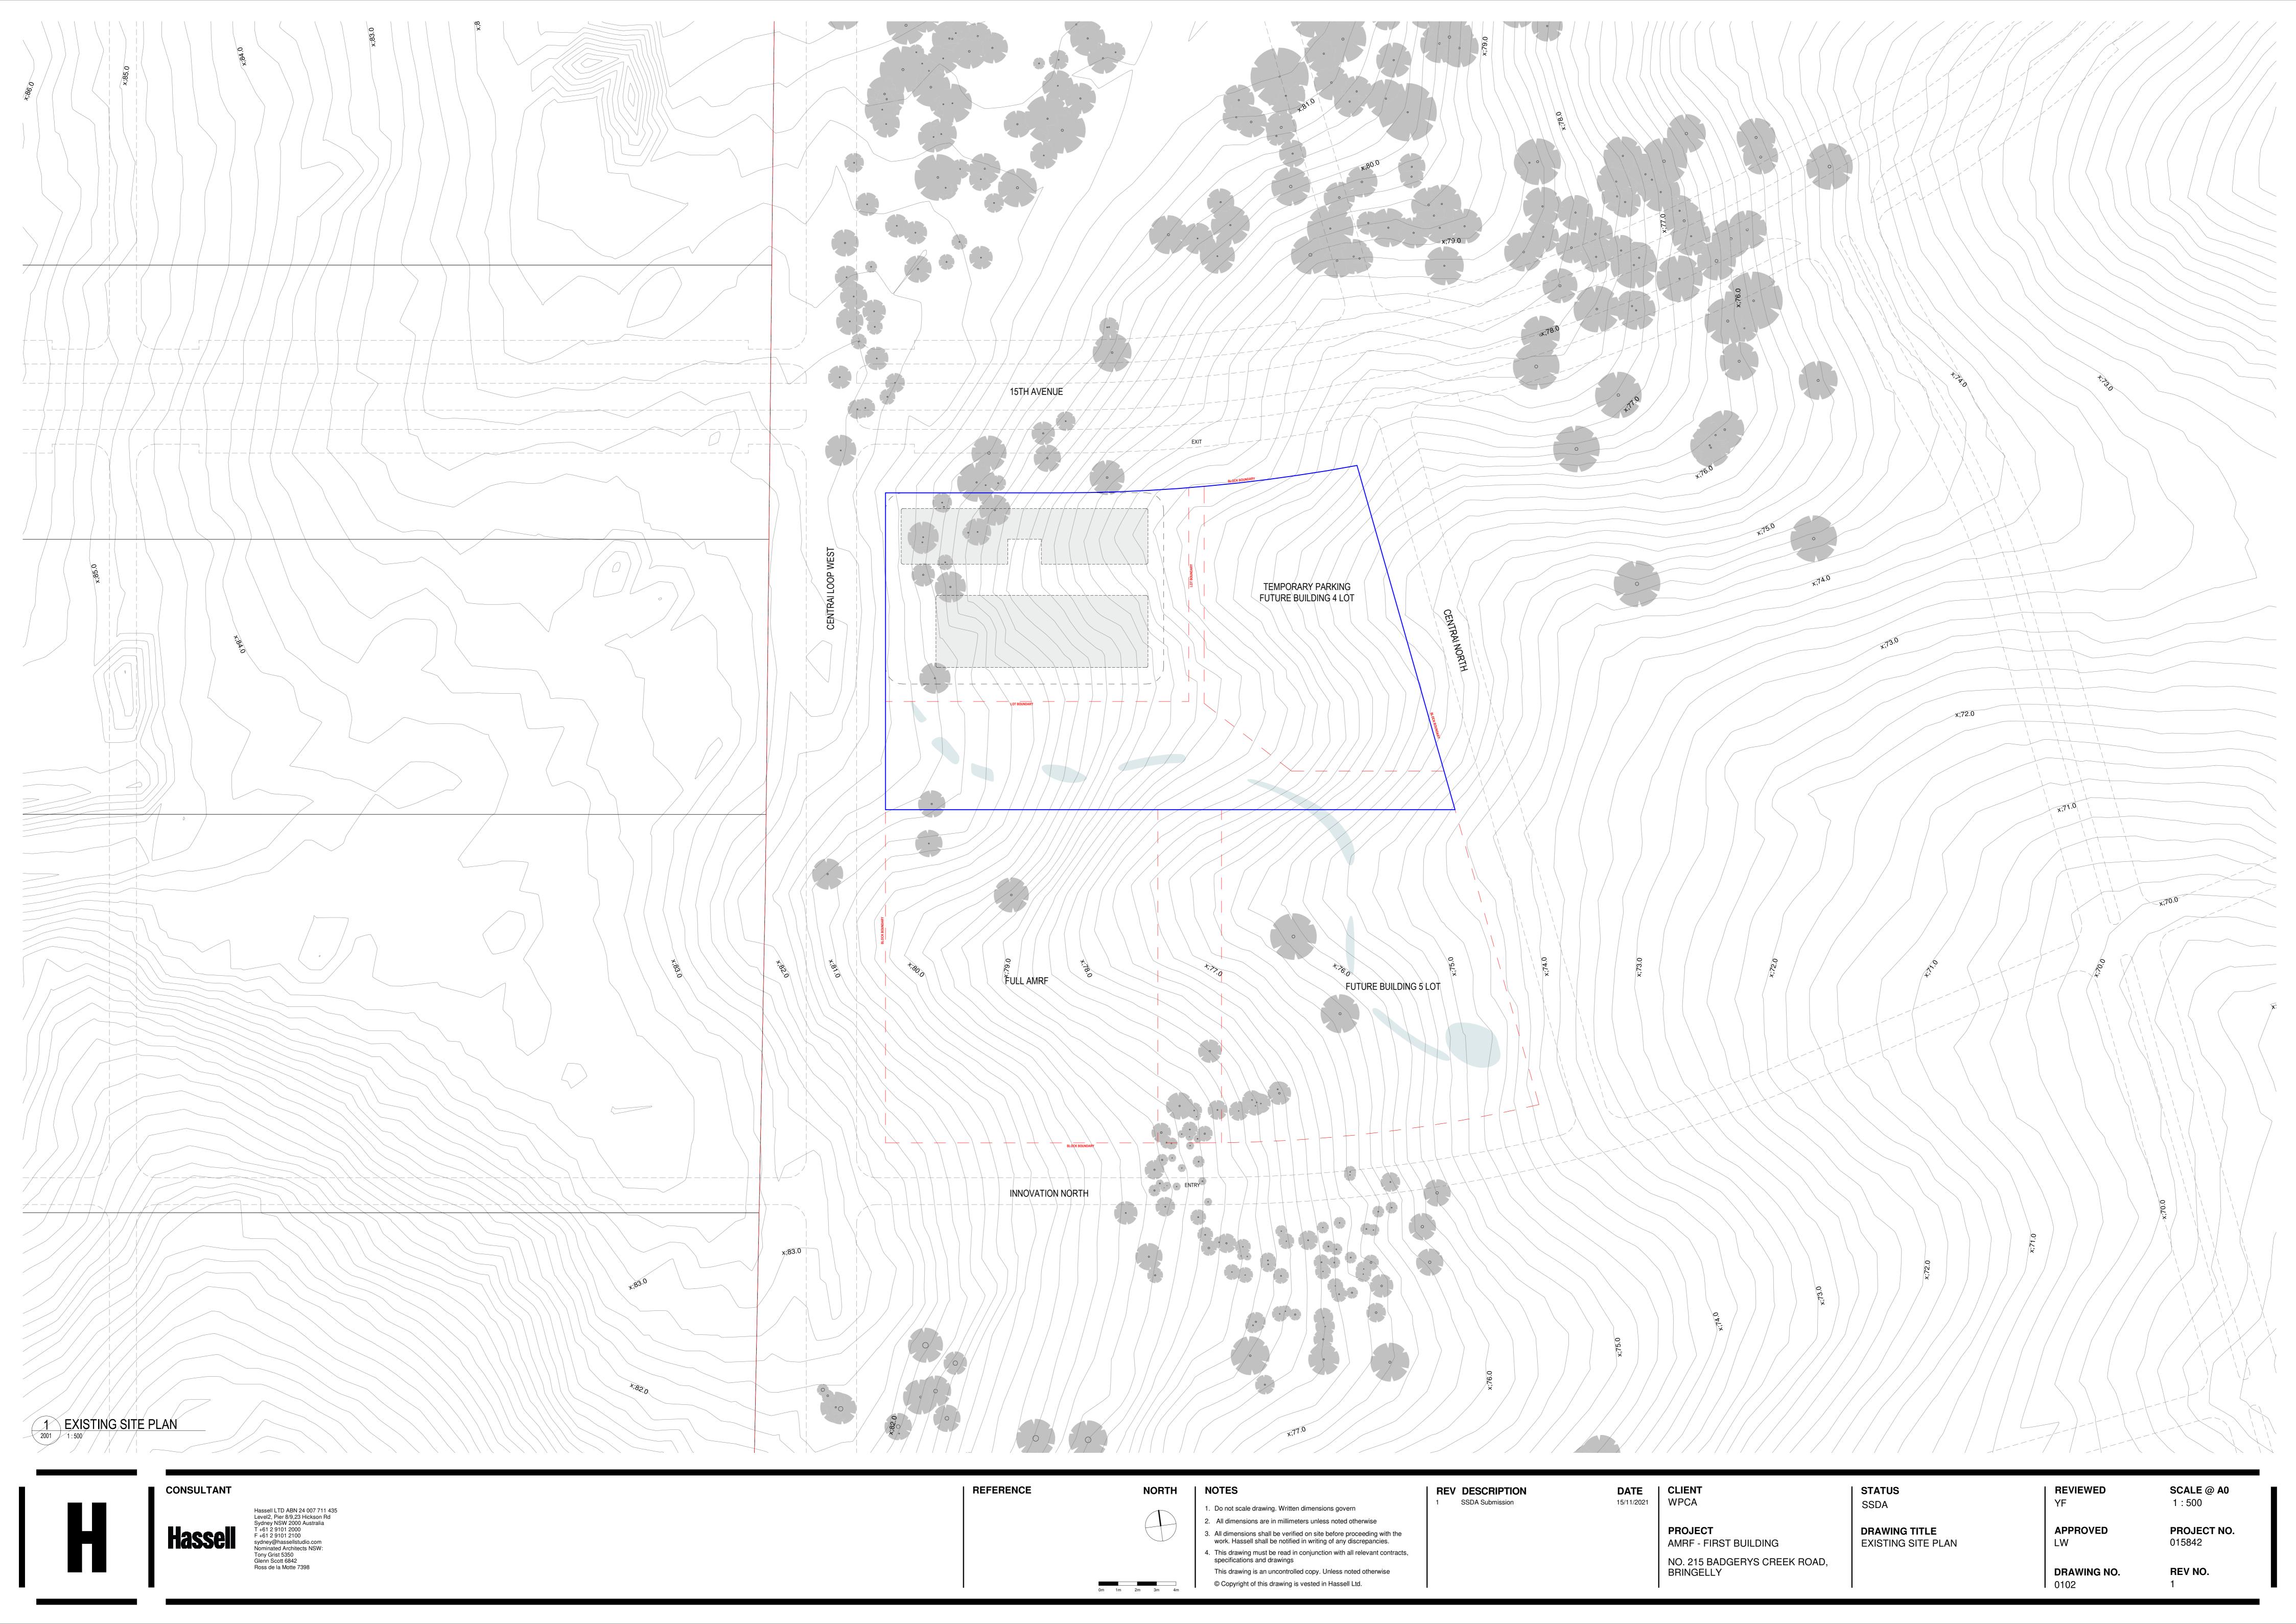


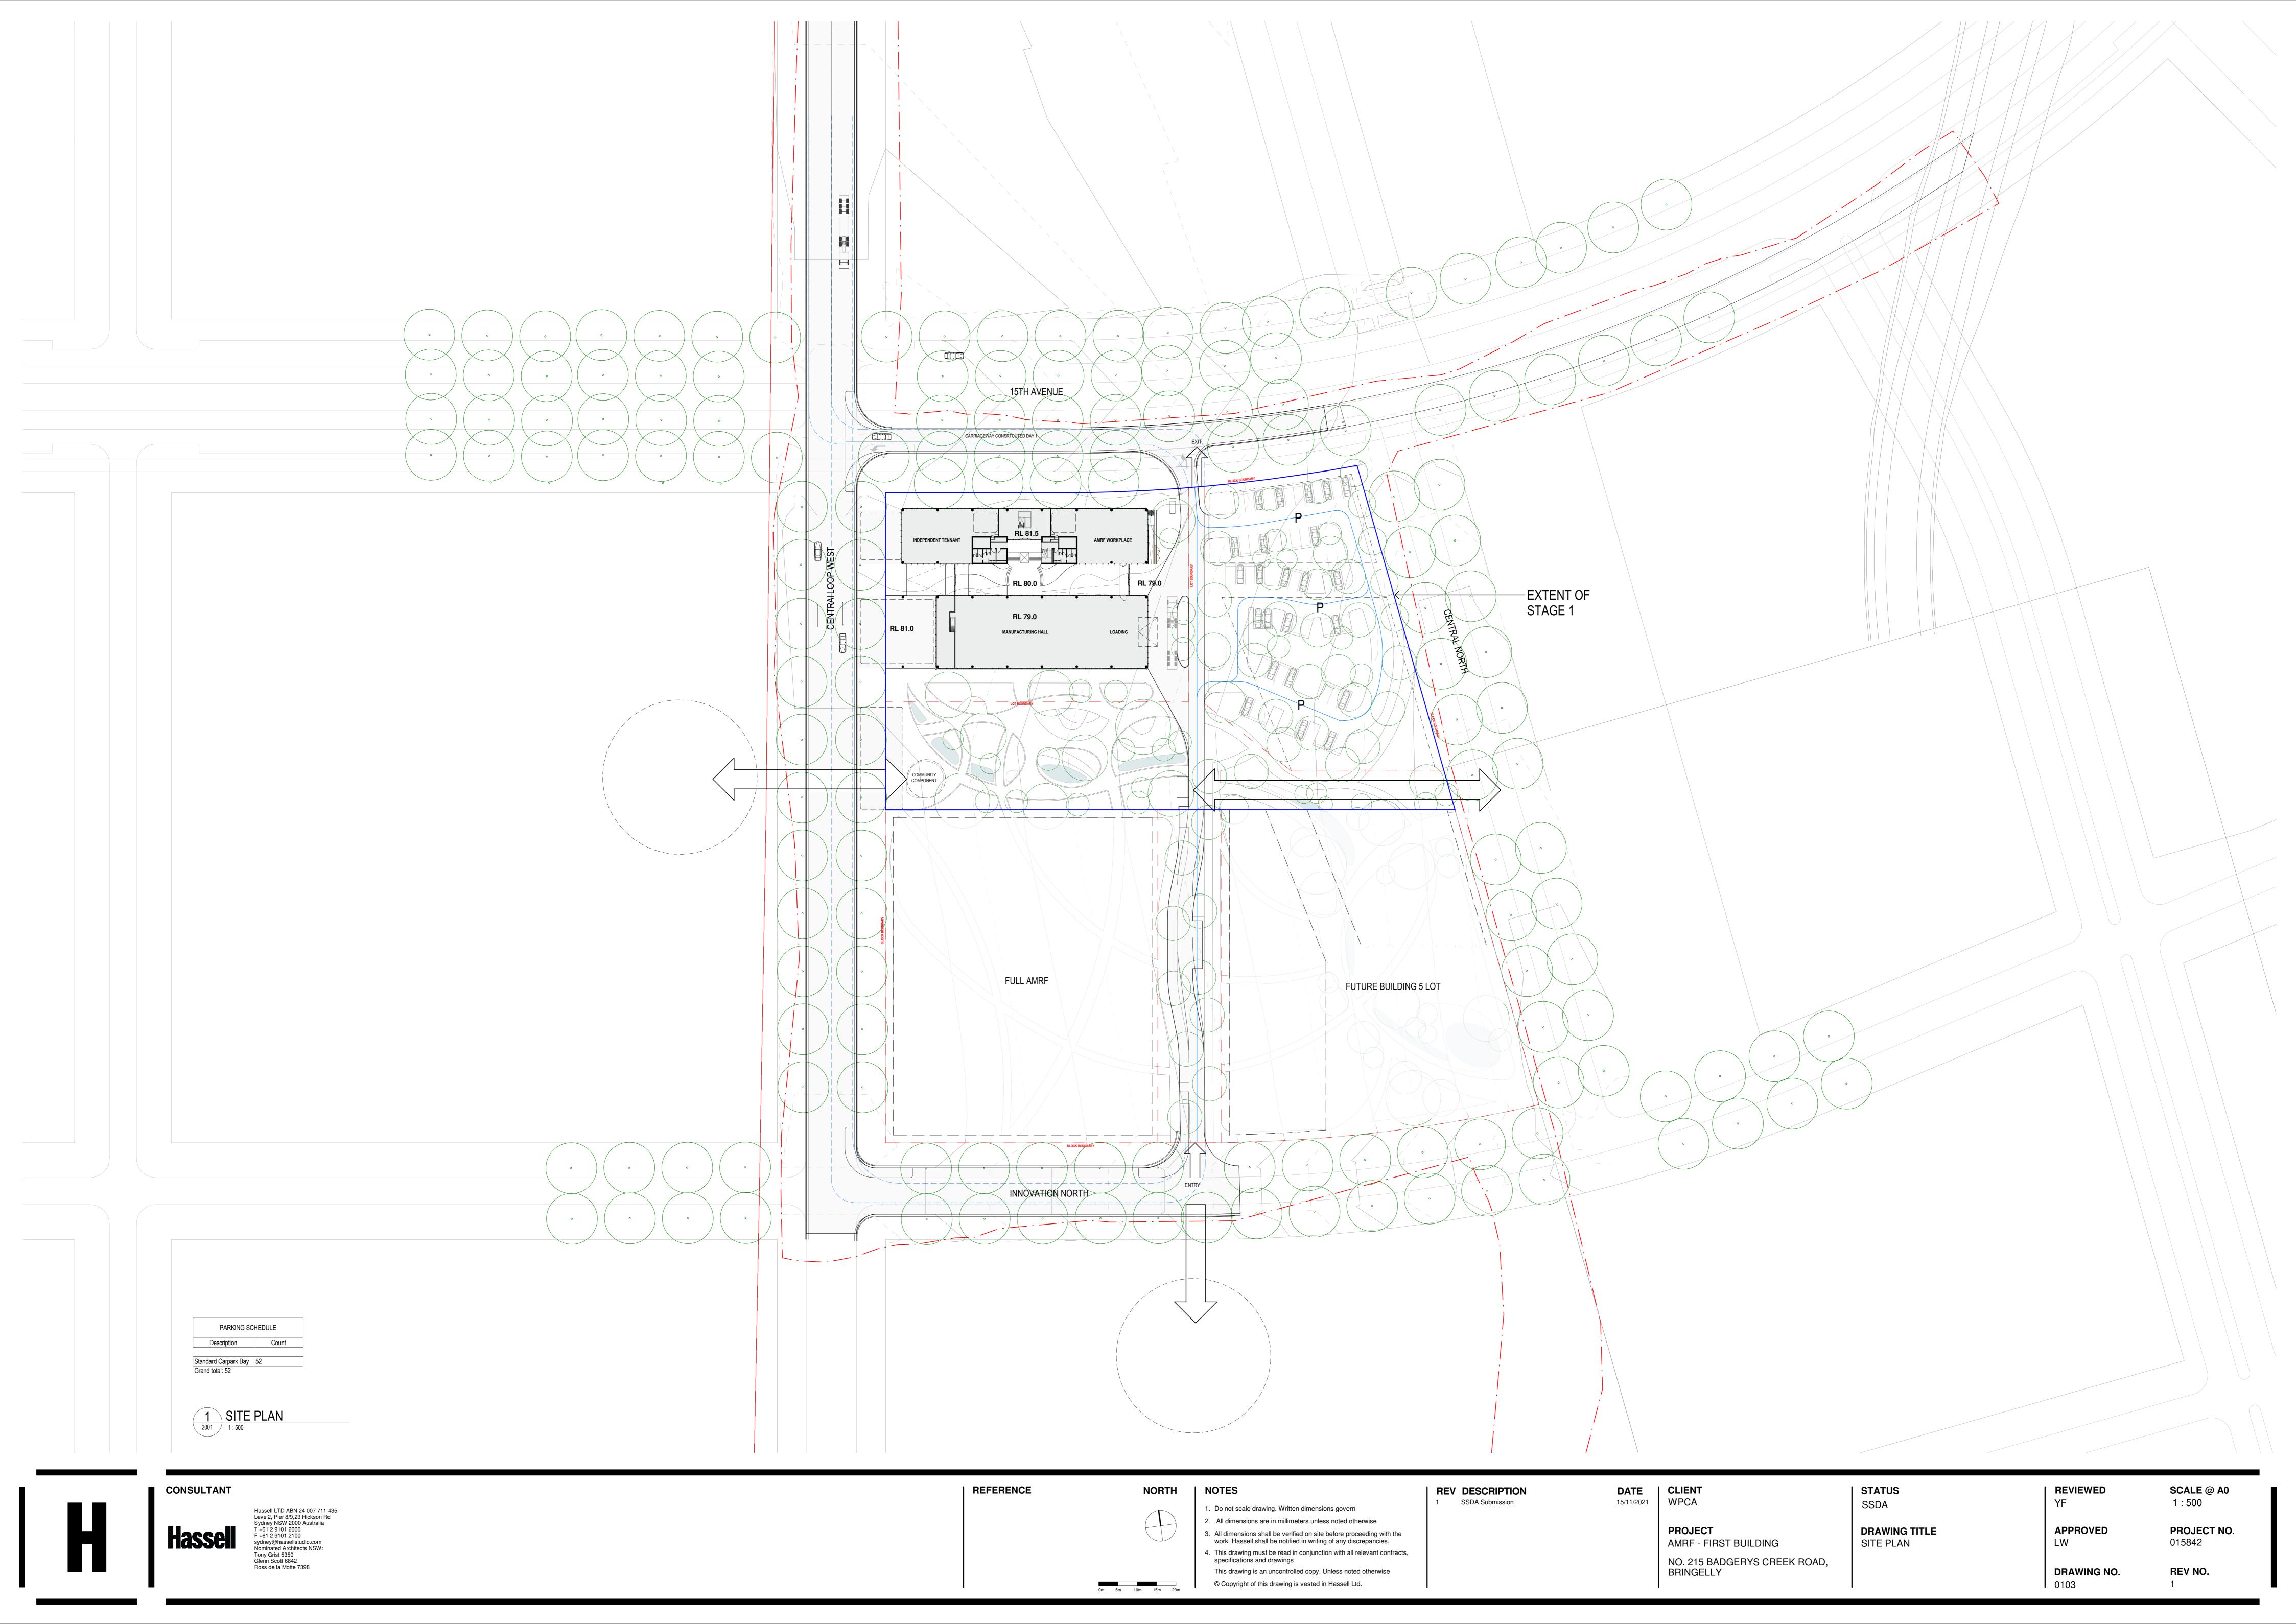


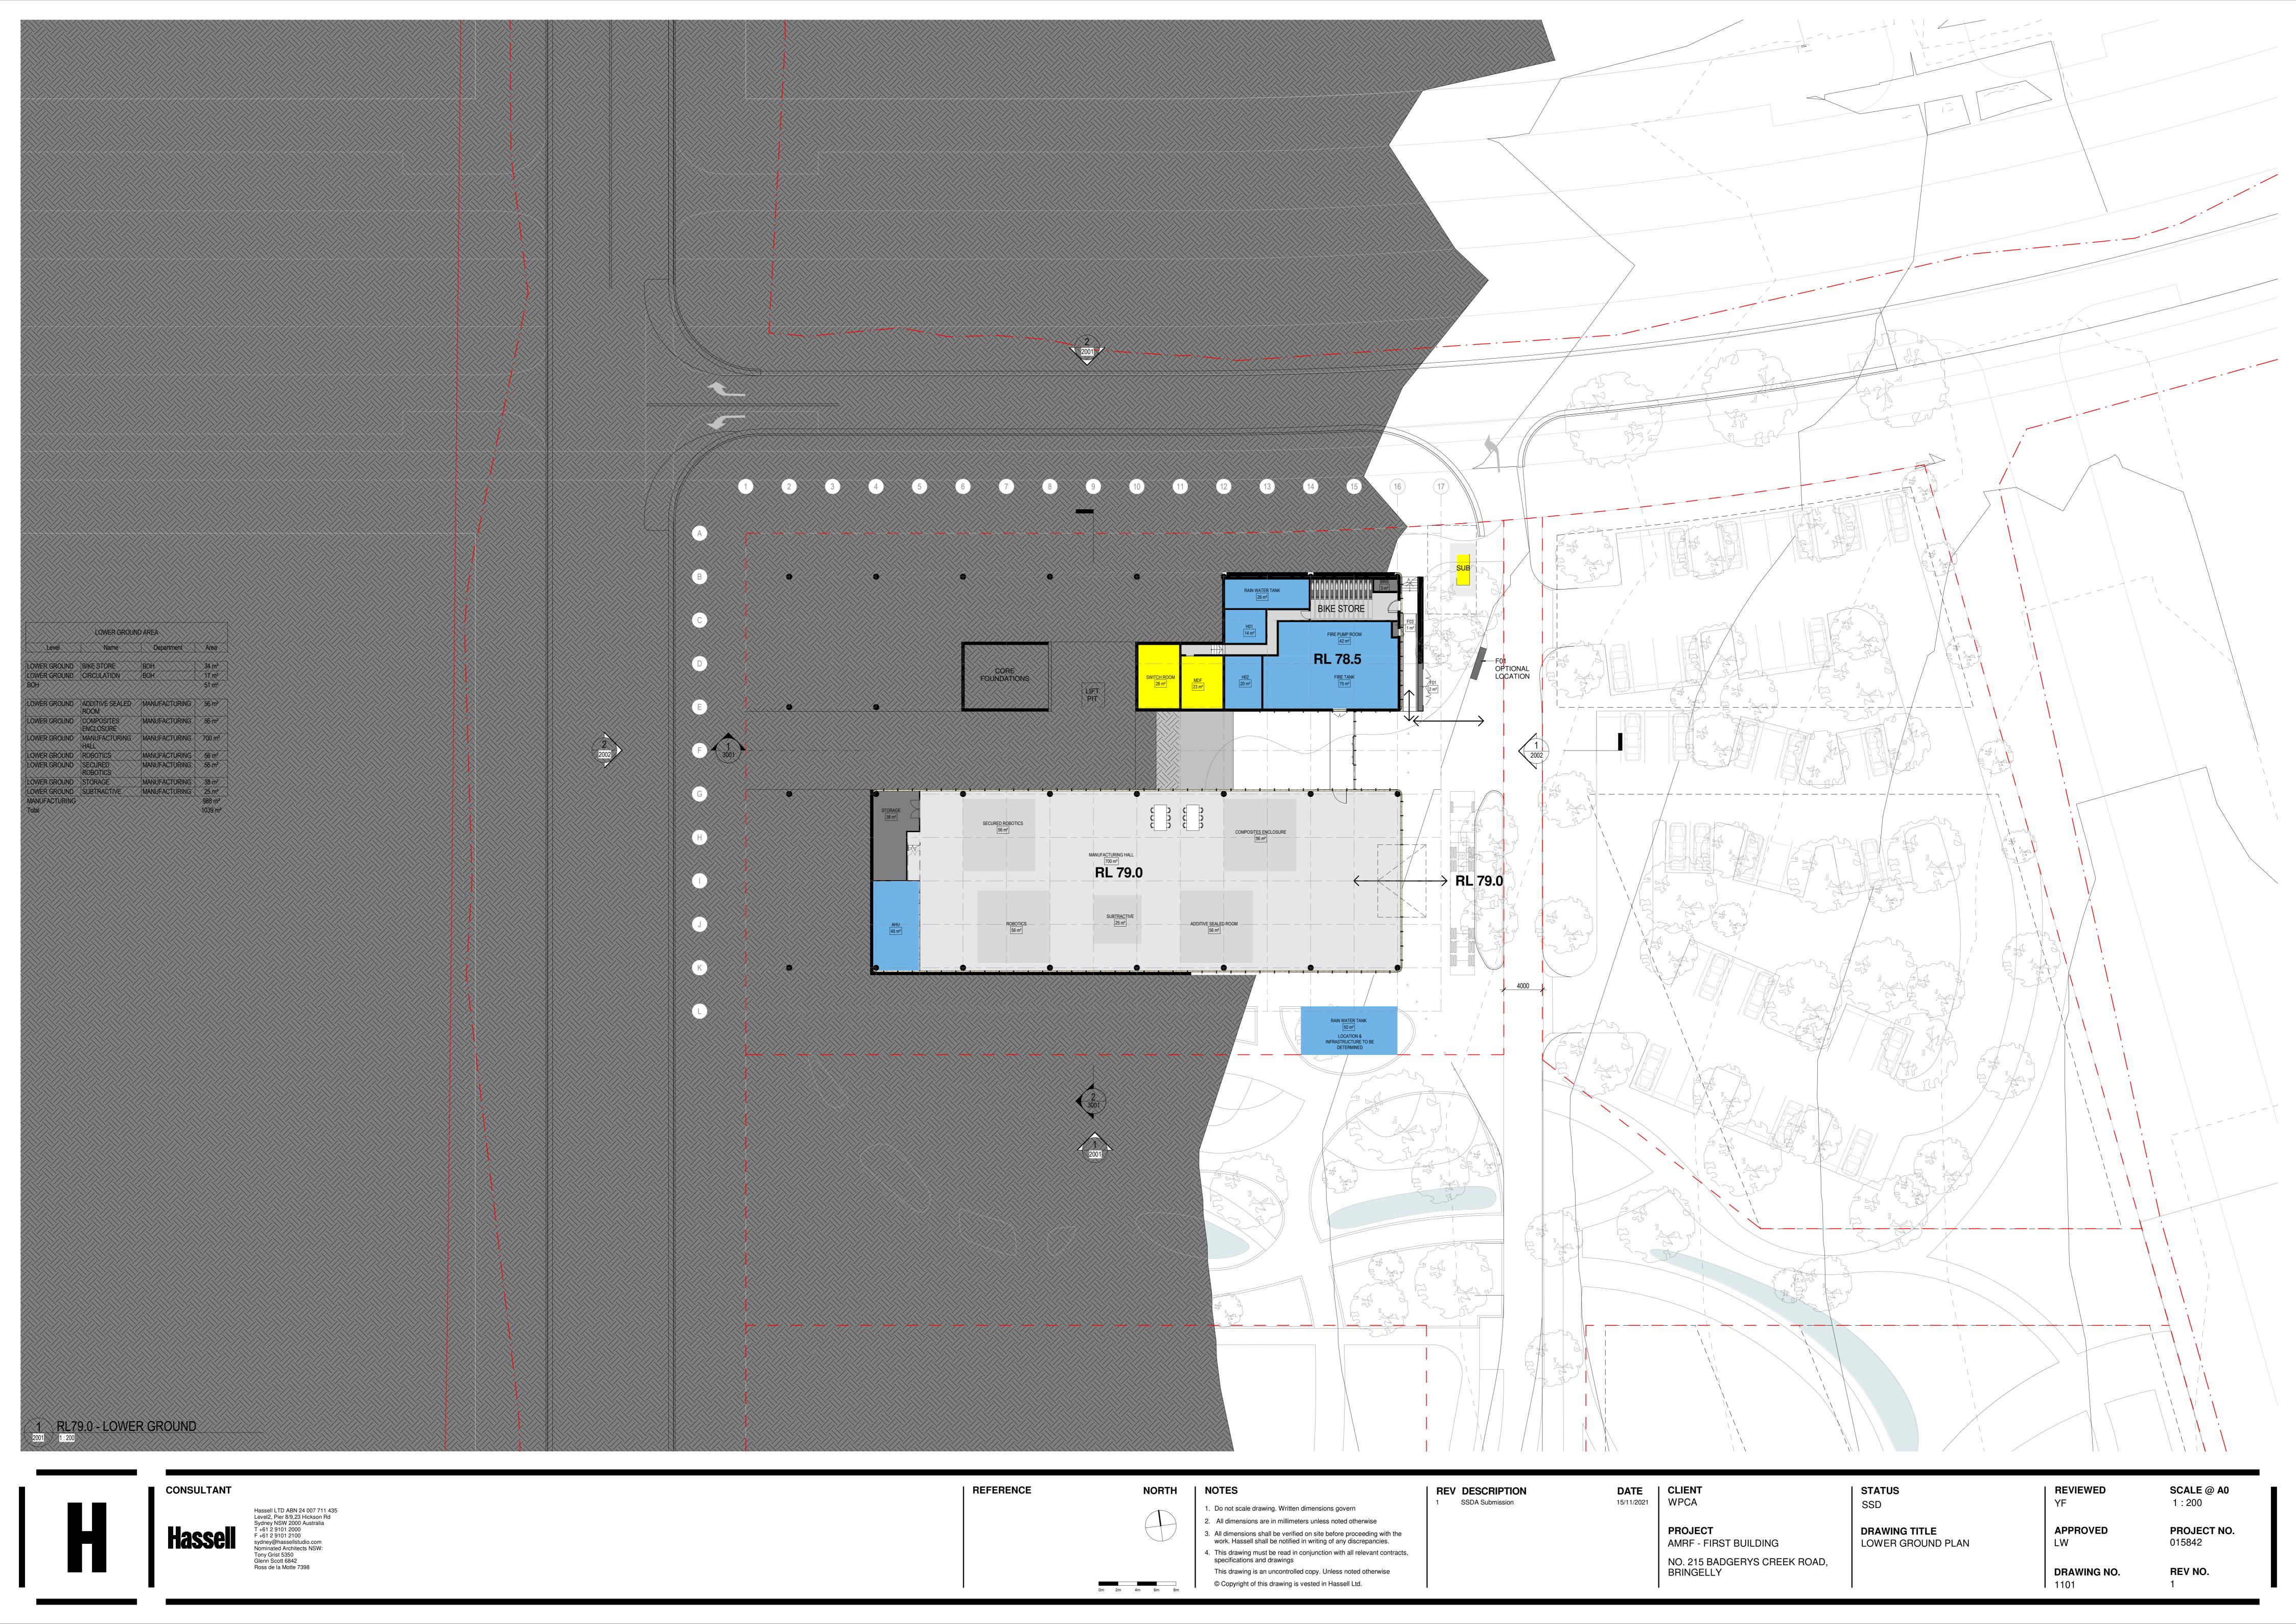

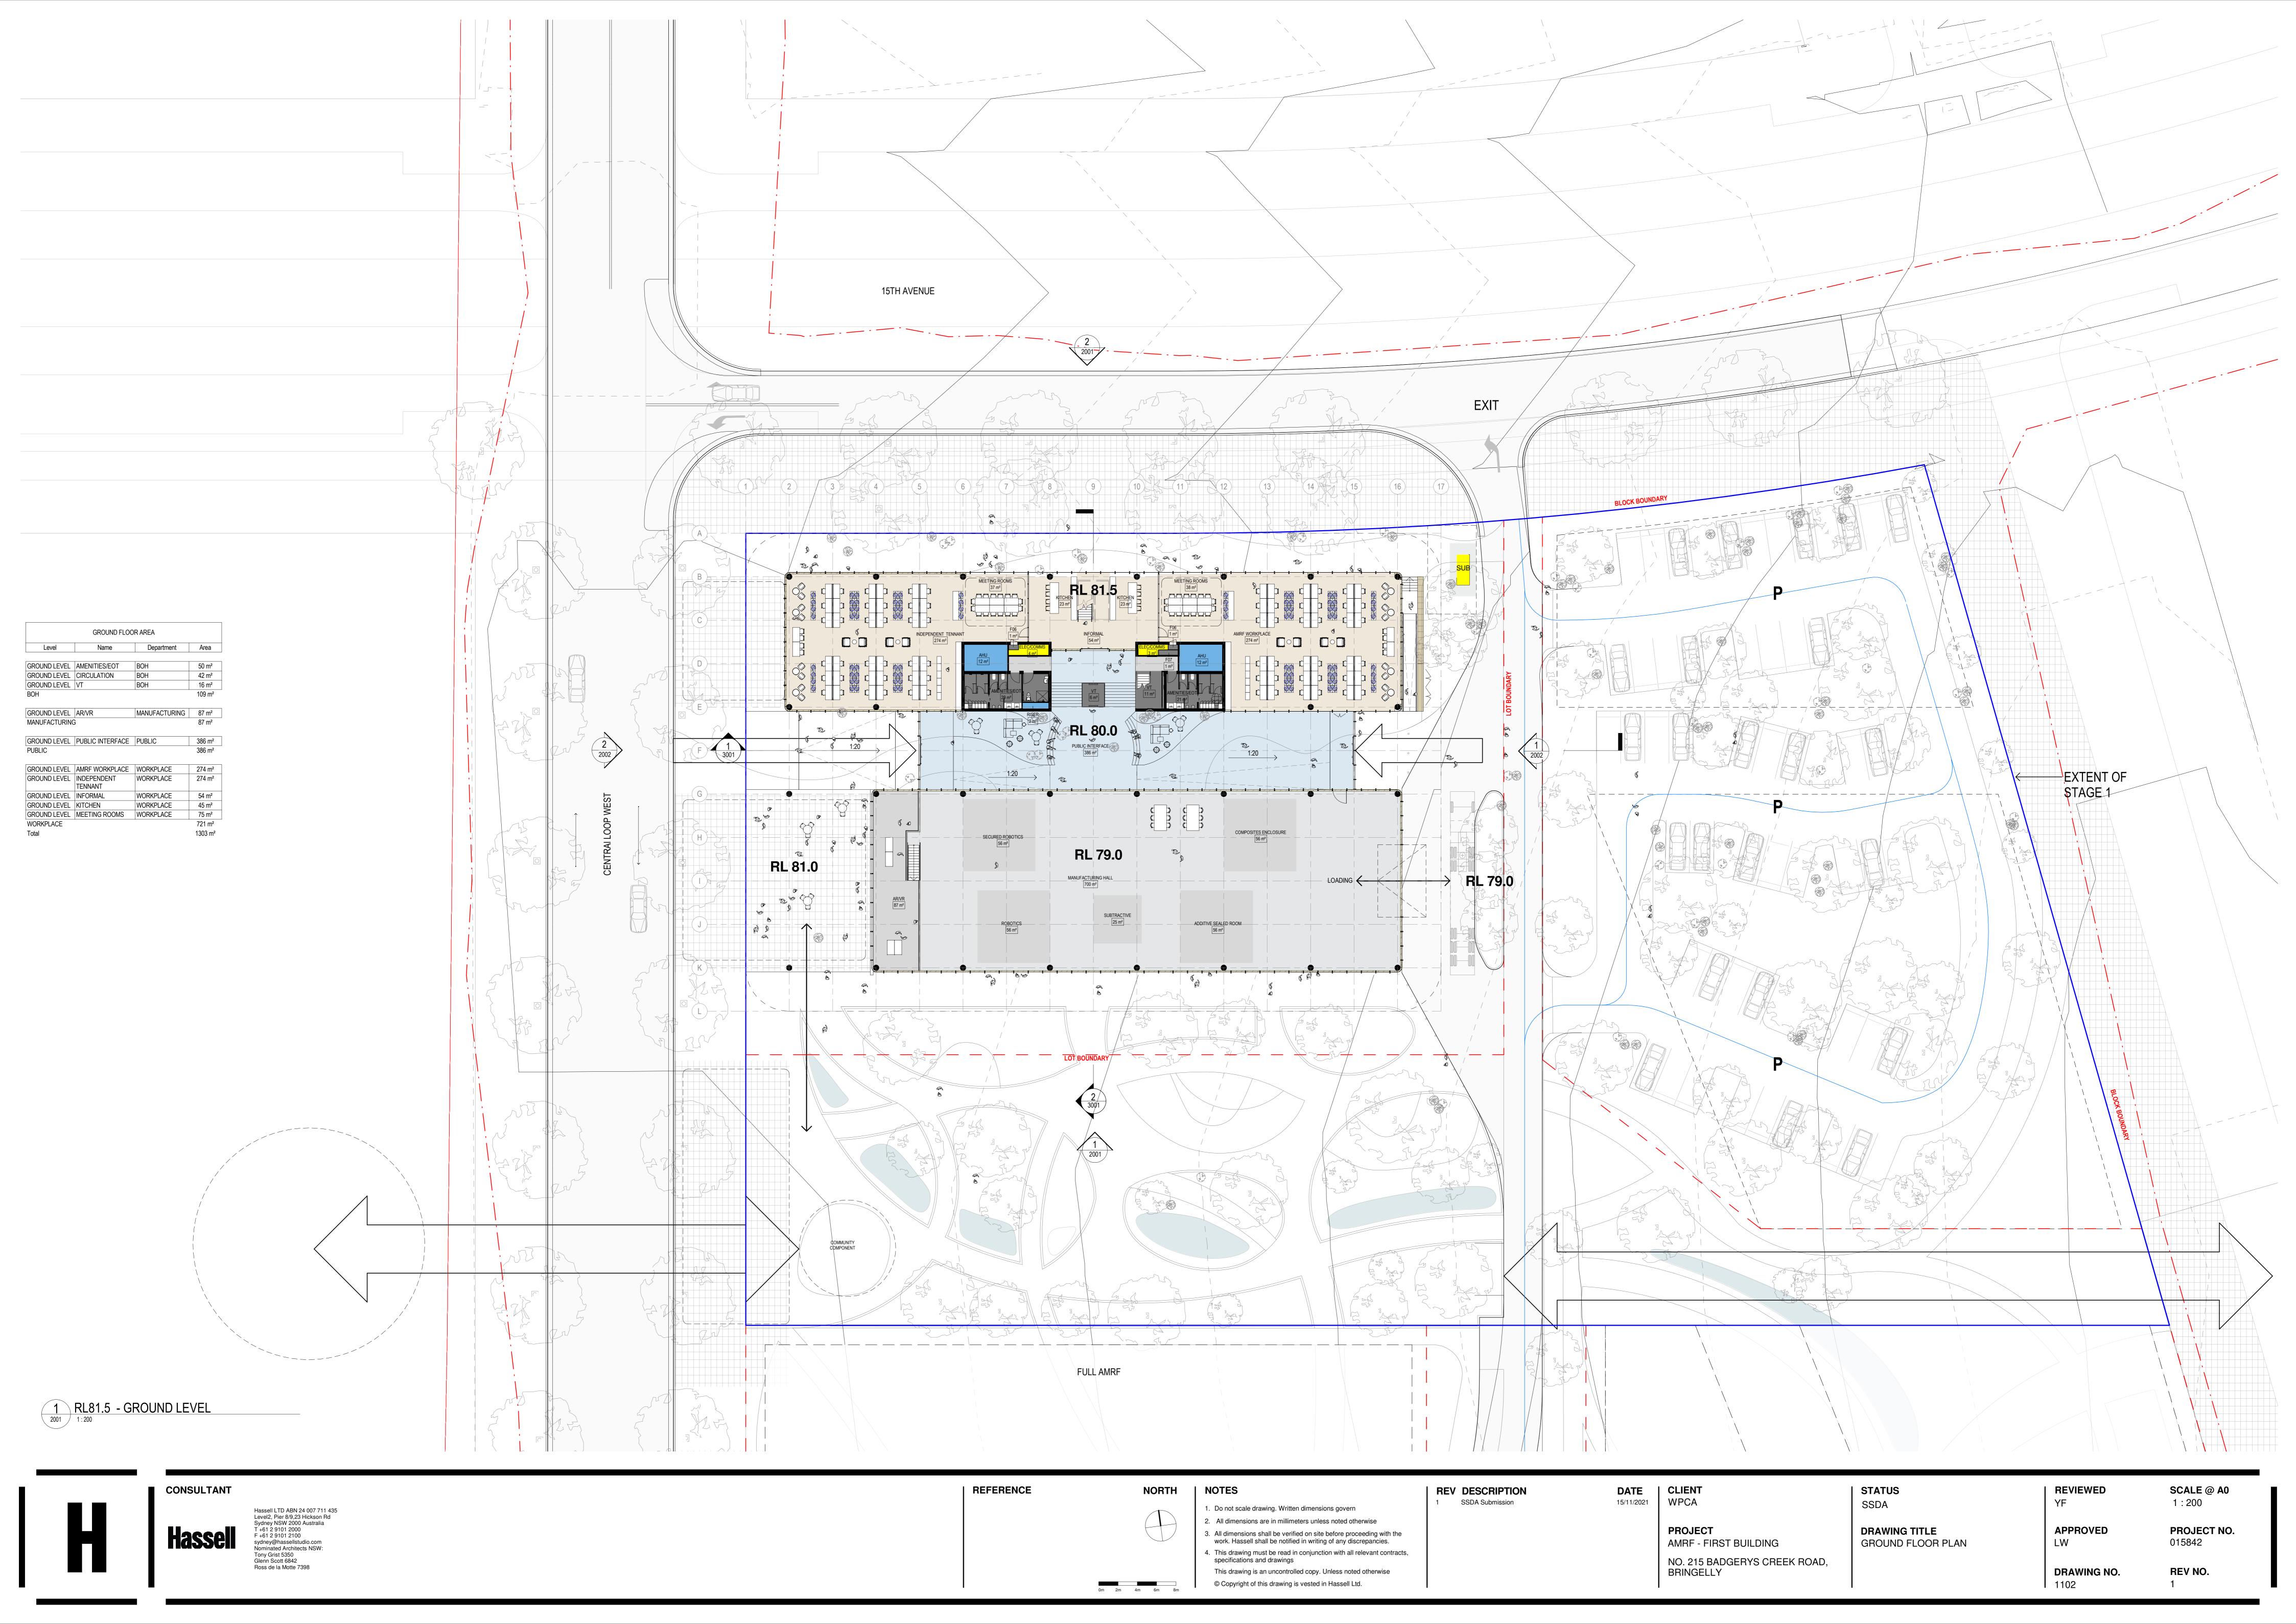

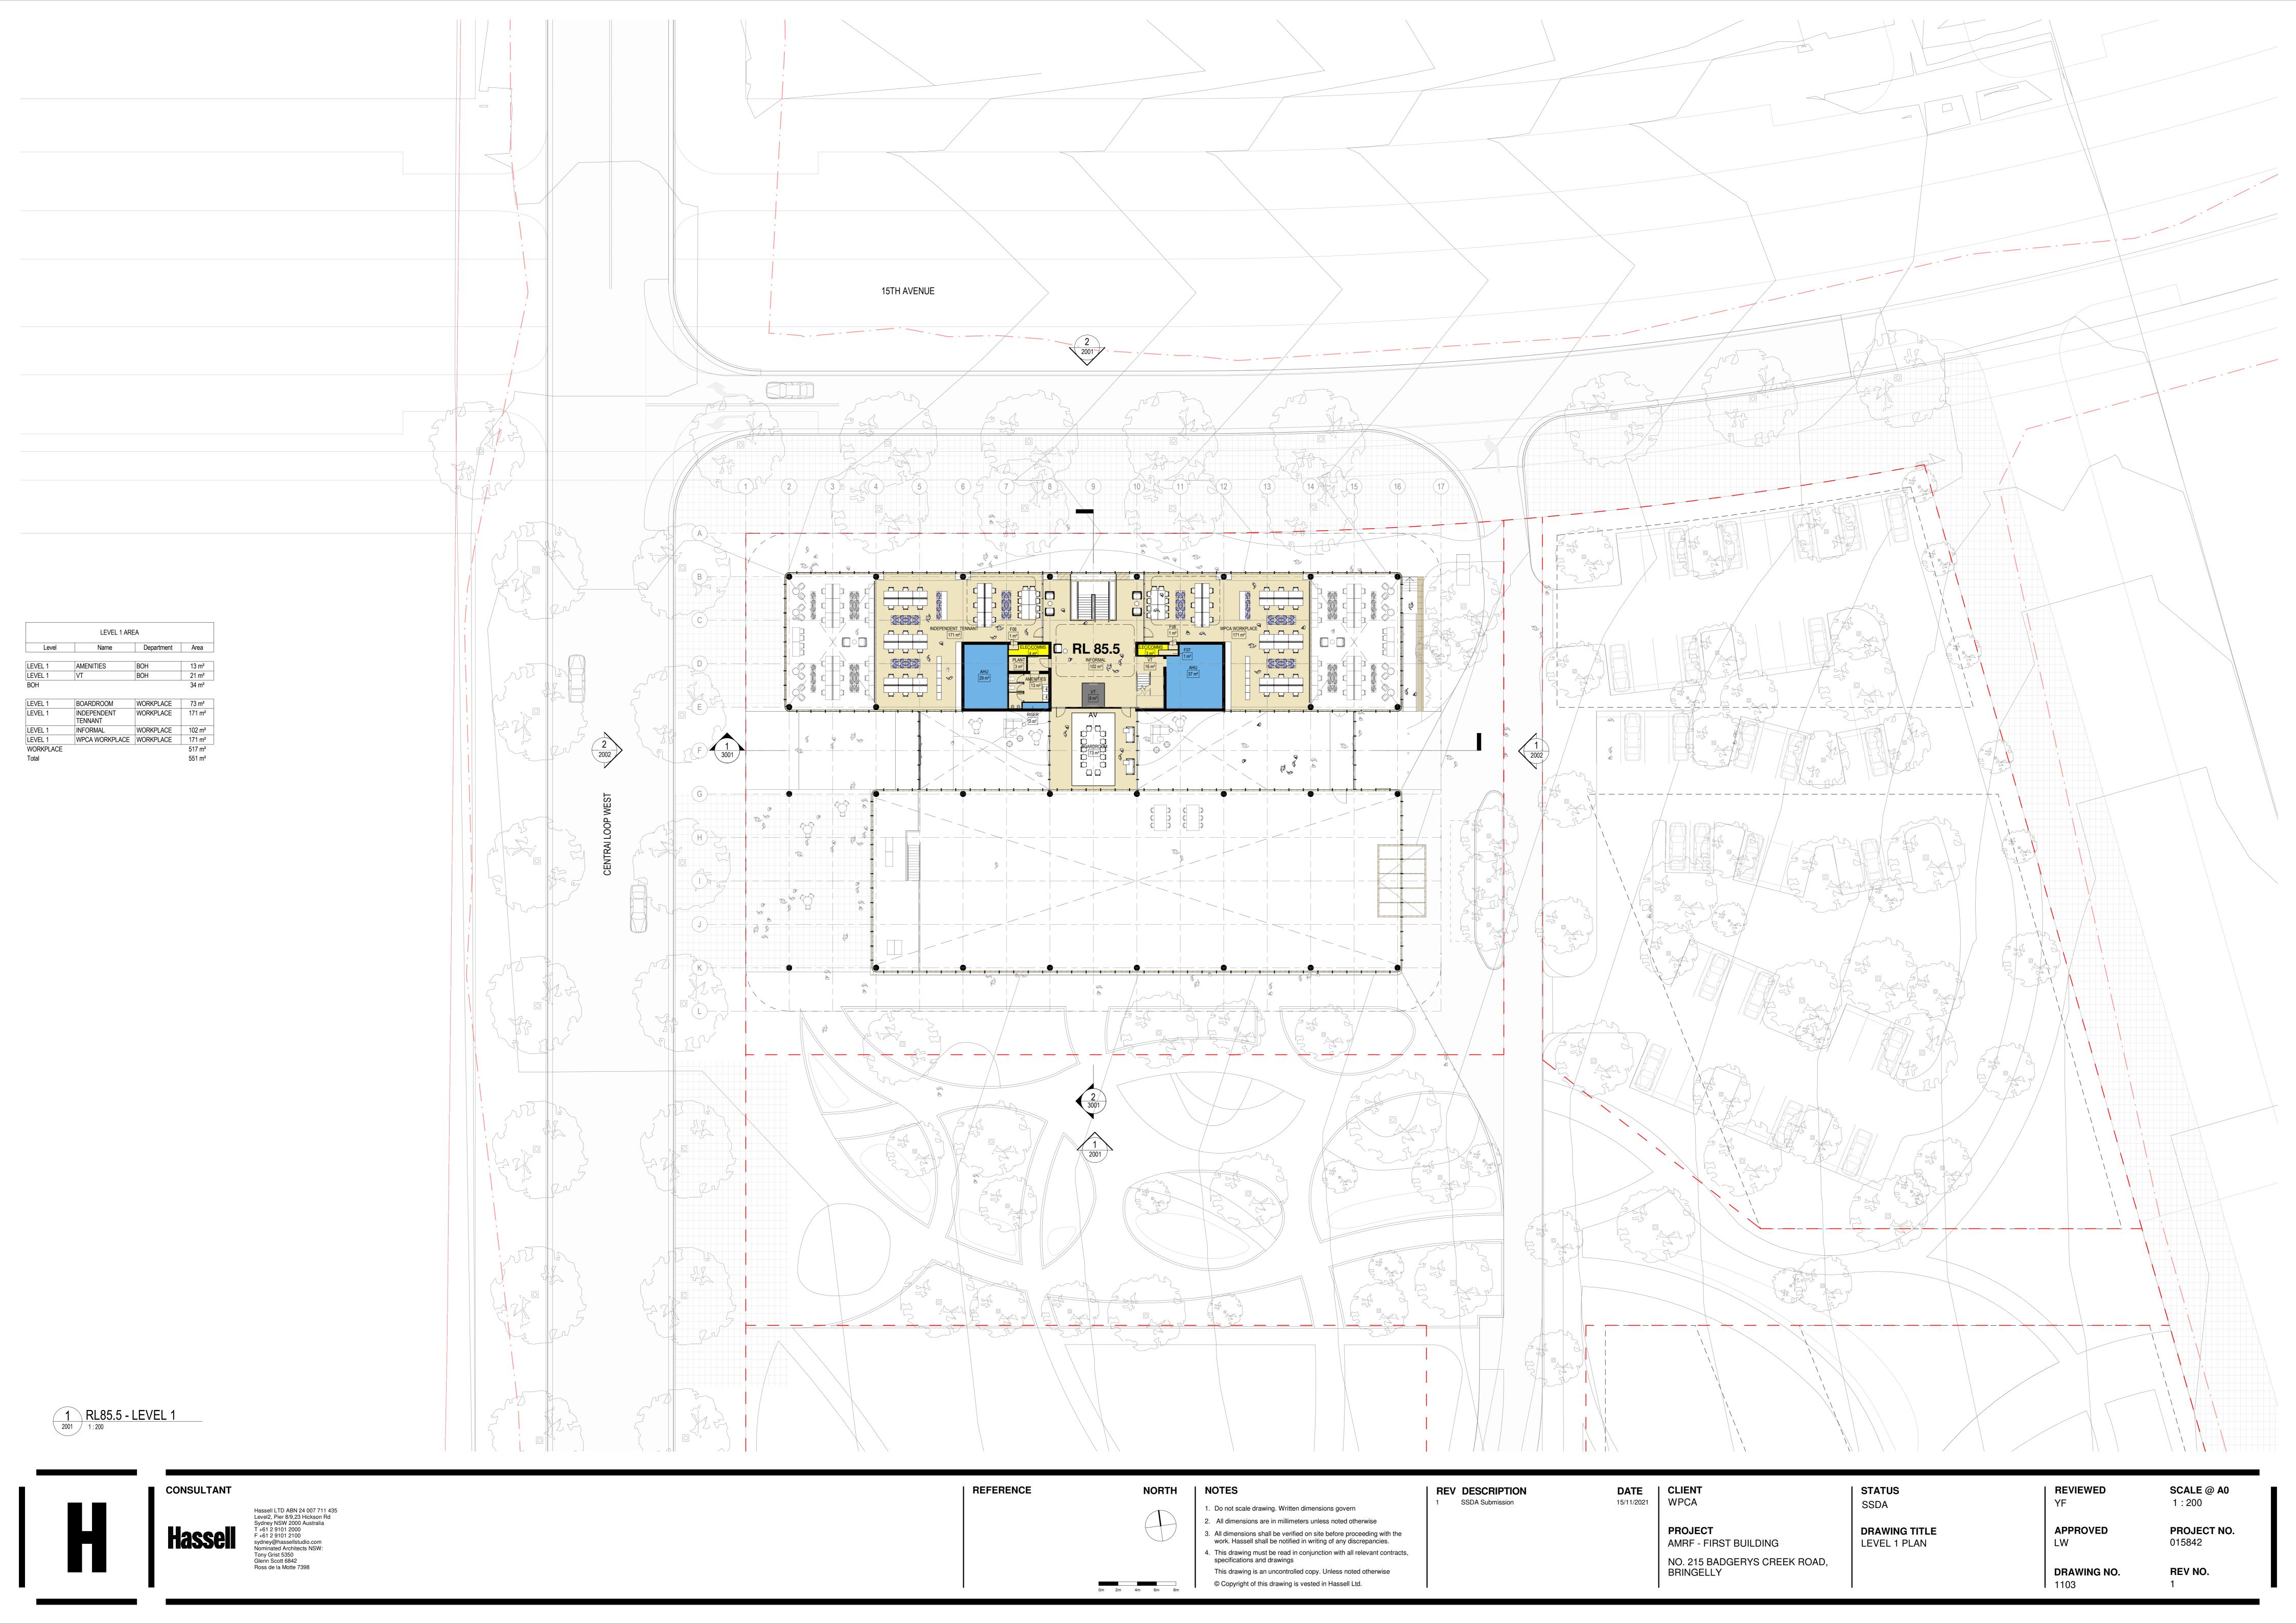


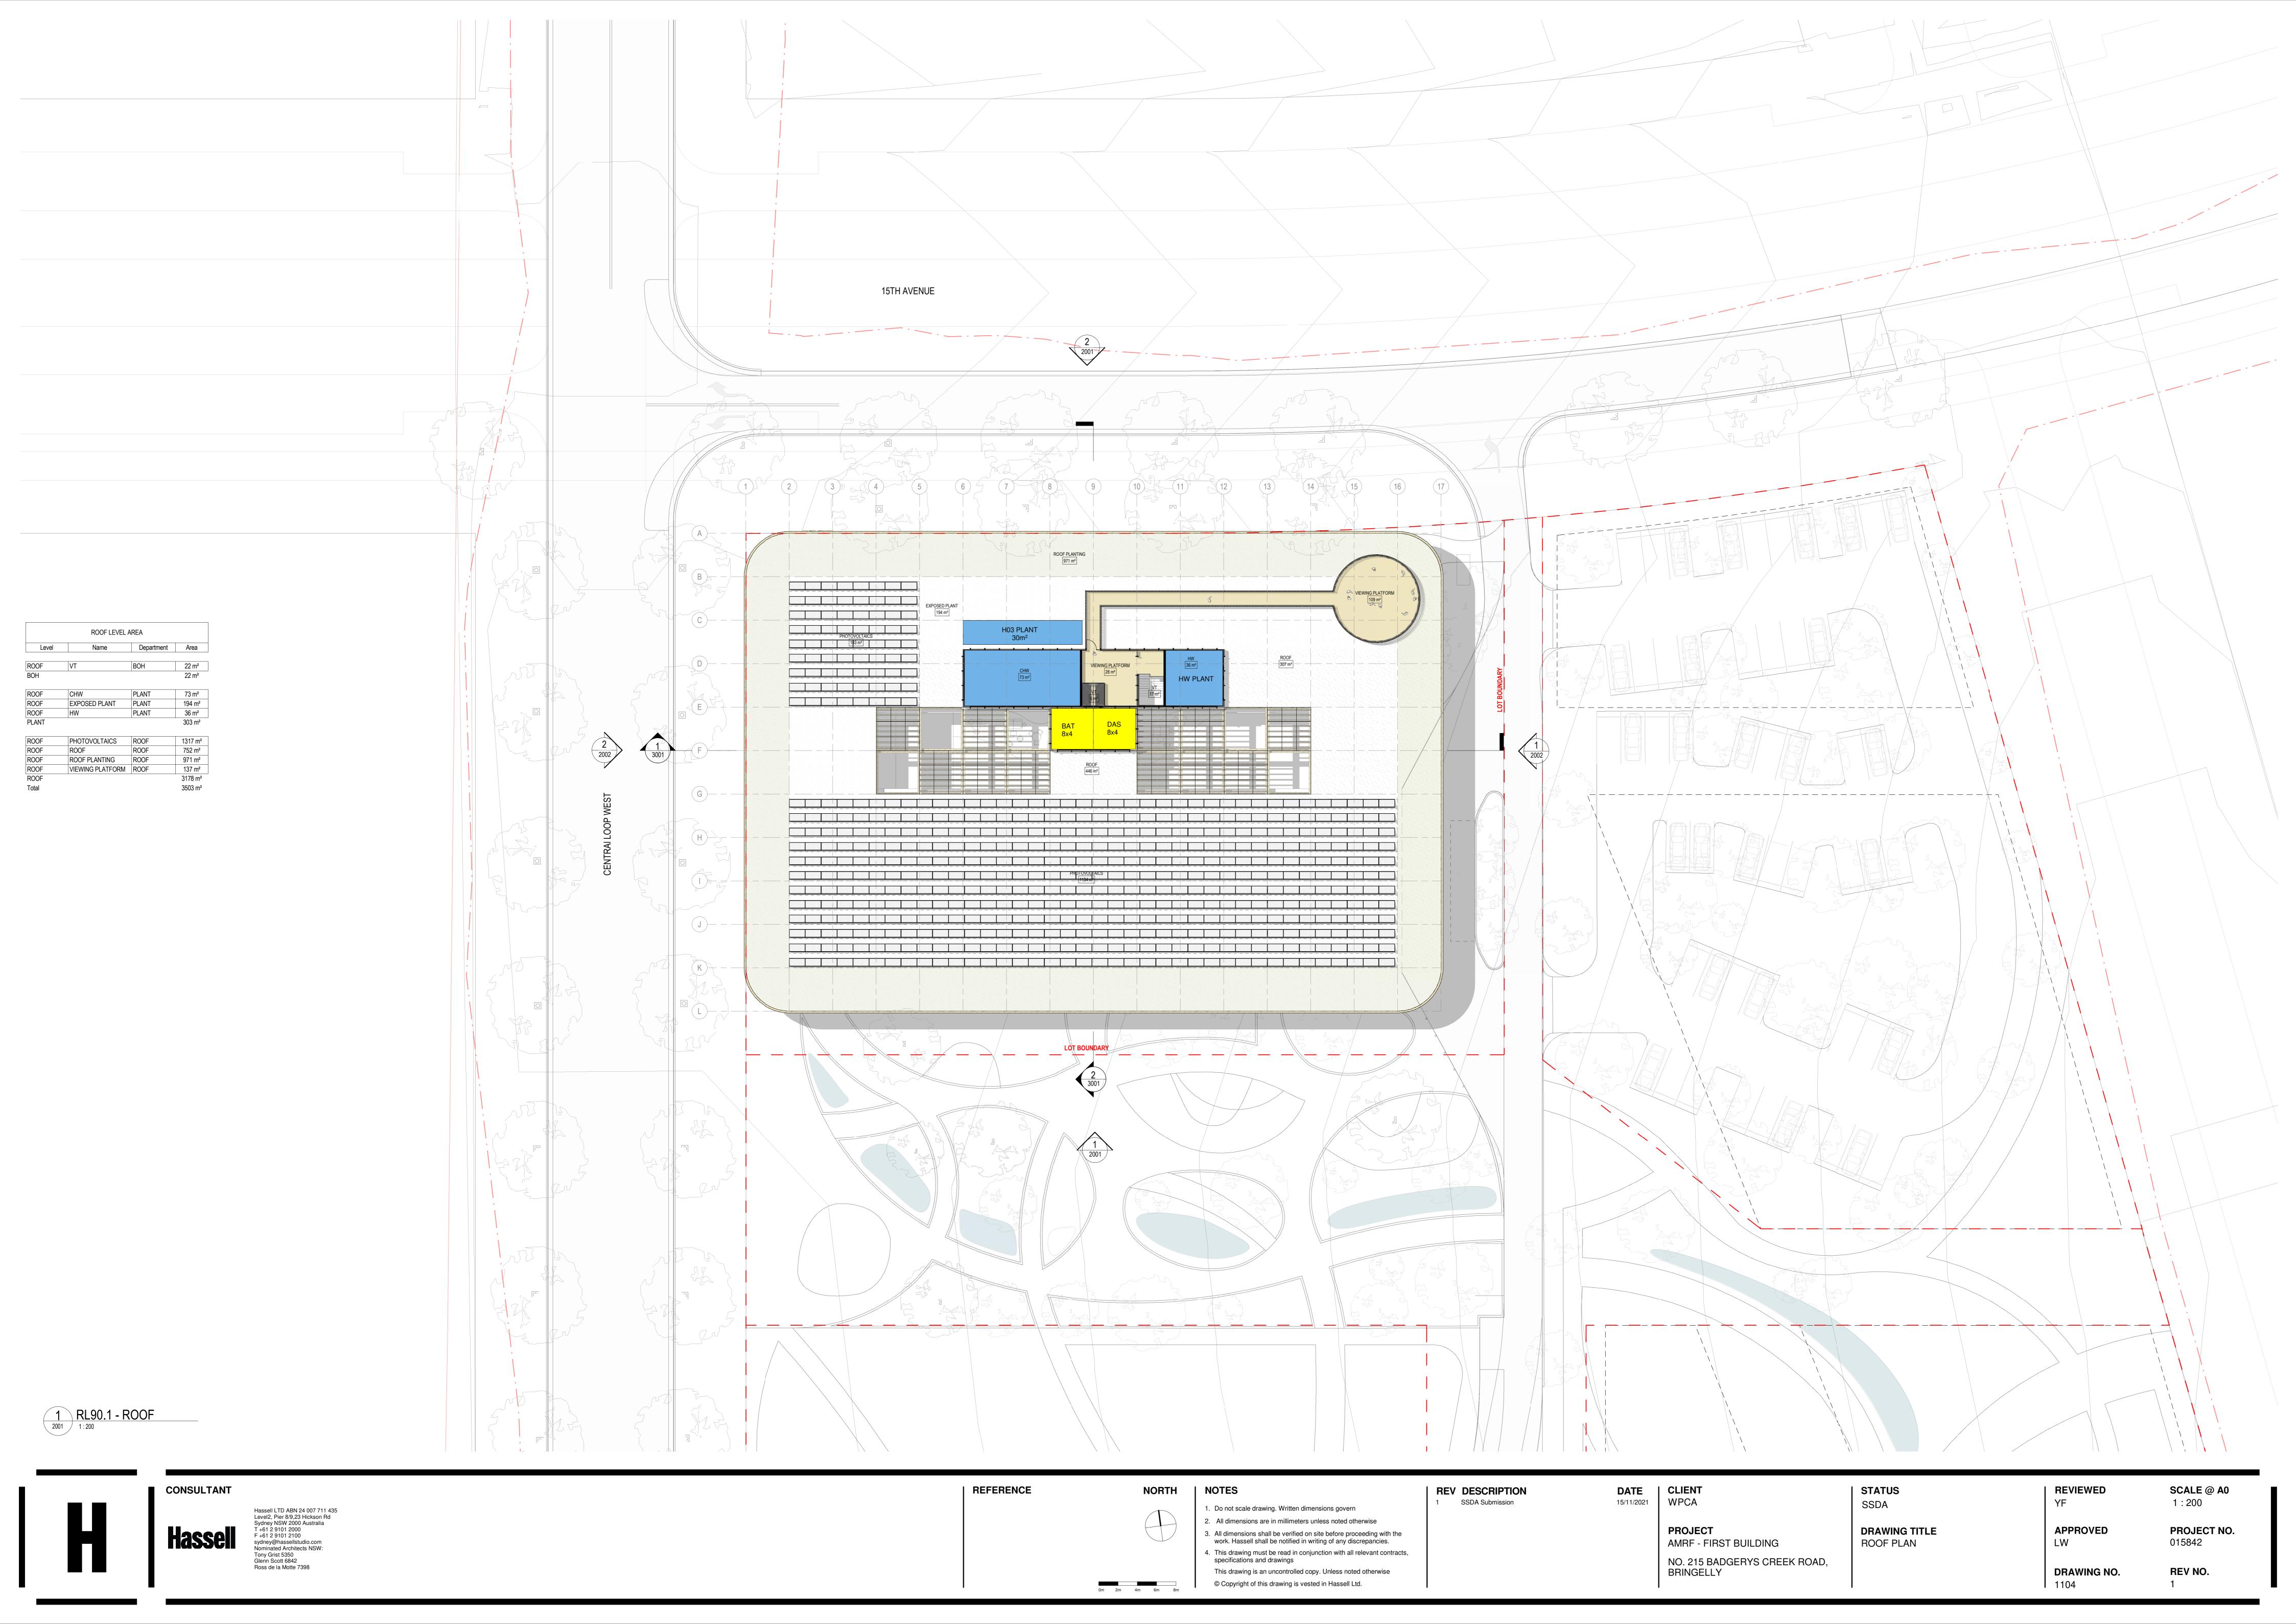

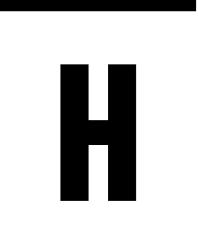



REFERENCE NORTH

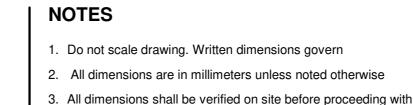

© Copyright of this drawing is vested in Hassell Ltd.

All dimensions are in millimeters unless noted otherwise
 All dimensions shall be verified on site before proceeding with the work. Hassell shall be notified in writing of any discrepancies.
 This drawing must be read in conjunction with all relevant contracts, specifications and drawings
 This drawing is an uncontrolled copy. Unless noted otherwise

REV DESCRIPTION

1 SSDA Submission

DATE

15/11/2021

WPCA

PROJEC

AMRF - F

PROJECT
AMRF - FIRST BUILDING
NO. 215 BADGERYS CREEK ROAD,
BRINGELLY

DRAWING TITLE

NORTH/SOUTH ELEVATIONS

STATUS

APPROVED LW

DRAWING NO.

2001

REVIEWED


SCALE @ A0 1:100 PROJECT NO. 015842 REV NO.

2 ELEVATION - NORTH




1 ELEVATION - SOUTH
1:100



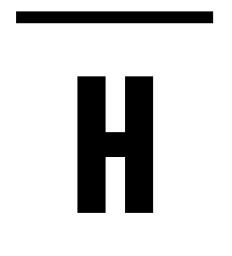



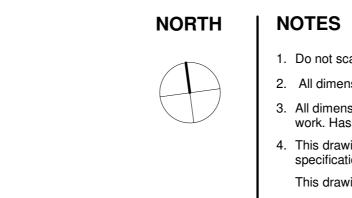

REFERENCE

Do not scale drawing. Written dimensions govern
 All dimensions are in millimeters unless noted otherwise
 All dimensions shall be verified on site before proceeding with the work. Hassell shall be notified in writing of any discrepancies.
 This drawing must be read in conjunction with all relevant contracts, specifications and drawings

© Copyright of this drawing is vested in Hassell Ltd.

This drawing is an uncontrolled copy. Unless noted otherwise

REV DESCRIPTION

1 SSDA Submission

the

DATE
15/11/2021
CLIENT
WPCA
PROJECT
AMRF - FIR

PROJECT
AMRF - FIRST BUILDING
NO. 215 BADGERYS CREEK ROAD,
BRINGELLY
SSDA

DRAWING
EAST/WE

DRAWING TITLE
EAST/WEST ELEVATIONS

STATUS

APPROVED LW DRAWING NO.

2002

REVIEWED

SCALE @ A0 1:100 PROJECT NO. 015842 REV NO.

2 ELEVATION - WEST 1:100









Hassell LTD ABN 24 007 711 435 Level2, Pier 8/9,23 Hickson Rd Sydney NSW 2000 Australia T +61 2 9101 2000 F +61 2 9101 2100 sydney@hassellstudio.com Nominated Architects NSW: Tony Grist 5350 Glenn Scott 6842 Ross de la Motte 7398

1 SSDA Submission

1. Do not scale drawing. Written dimensions govern

© Copyright of this drawing is vested in Hassell Ltd.

2. All dimensions are in millimeters unless noted otherwise

All dimensions shall be verified on site before proceeding with the work. Hassell shall be notified in writing of any discrepancies.

This drawing must be read in conjunction with all relevant contracts, specifications and drawings

This drawing is an uncontrolled copy. Unless noted otherwise

1:100

015842

REV NO.

PROJECT NO.

APPROVED

DRAWING NO.

3001

SSDA

DRAWING TITLE

SECTIONS

PROJECT

AMRF - FIRST BUILDING

NO. 215 BADGERYS CREEK ROAD, BRINGELLY