


01 EXISTING BASEMENT PLAN
1:200

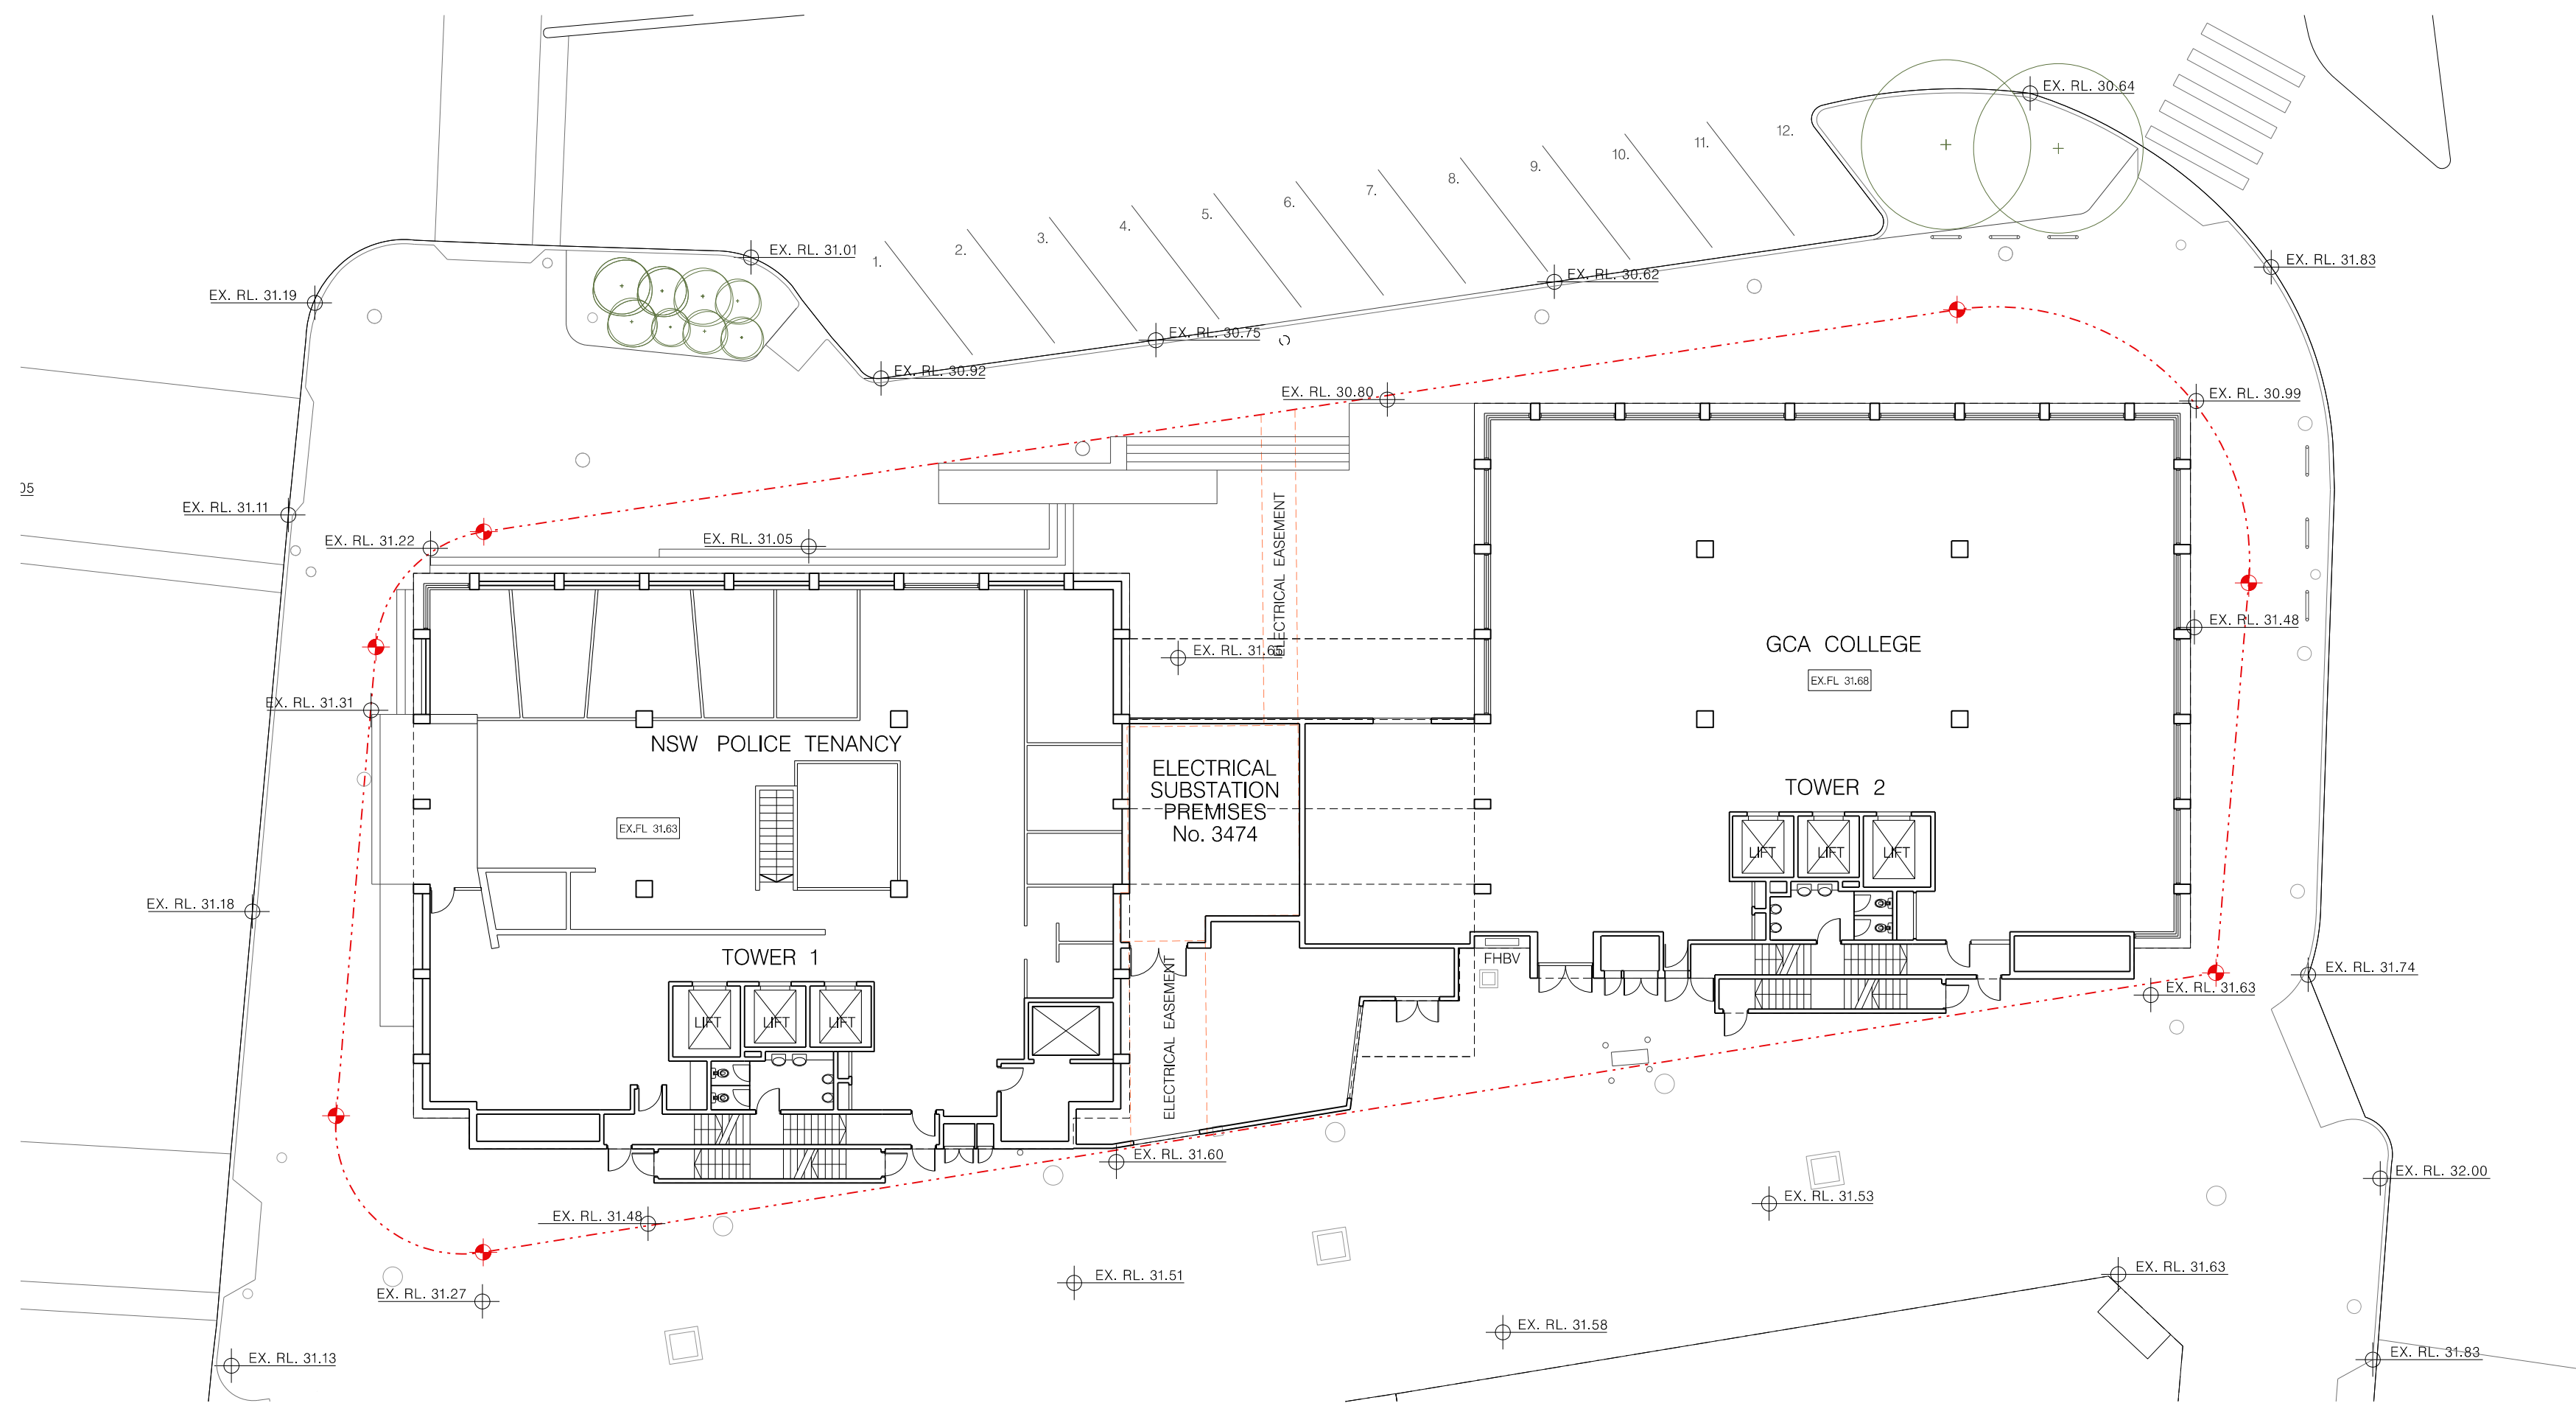


02 EXISTING GROUND FLOOR PLAN
1:200

FOR DA PURPOSES ONLY
NOT FOR CONSTRUCTION

0 5 10m

Drawing Original Size

COPYRIGHT
This document is the property of Angela Candalepas and Associates Pty Ltd. This drawing shall only be used for the purpose for which it was commissioned. Unauthorised use of this drawing is prohibited.
Note: Do not scale from drawings. Figure dimensions shall take precedence over scaled dimensions. Any discrepancy shall be reported to the Architect for clarification prior to the commencement of any work.

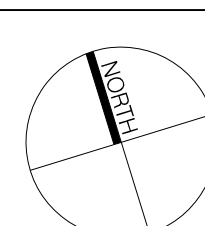

LANDSCAPE:
TERESA MOLLER & ASOCIADOS
AV. LUIS PASTEUR 5687
VITACURA SANTIAGO CHILE
T: +56 2 9150 4826

HERITAGE:
CITY PLAN HERITAGE
LEVEL 1, 364 KENT STREET
SYDNEY NSW 2000
T: 8270 3500

BCA / ACCESS:
CITY PLAN SERVICES
LEVEL 1, 364 KENT STREET
SYDNEY NSW 2000
T: 8270 3500

BASIC + ENVIRONMENTAL ENGINEERING:
SLR CONSULTING
2 LINCOLN STREET
LANE COVE
SYDNEY NSW 2066
T: 9427 8100

STRUCTURE + BUILDING SERVICES + ESD:
ARUP
LEVEL 10, 201 KENT STREET
SYDNEY NSW 2000
1:200 @ A2
T: 9320 9320

PLANNING:
SJB PLANNING
LEVEL 2, 490 CROWN STREET
SURRY HILLS NSW 2010
A2
T: 9380 9911

ARCHITECT:
CANDELEPAS ASSOCIATES
+
WENDY LEWIN

PROJECT:
1 LAWSON SQUARE, REDFERN
CLIENT:
LAWSON SQUARE PTY LTD.

SCALE:
1:200 @ A1
DATE:
15 FEBRUARY 2013
CAD FILE NO:

DRAWN BY:
RICOA
CHECKED 1:
CHECKED 2:
APPROVED:

DRAWING:
EXISTING BASEMENT
PLAN & GROUND
FLOOR PLAN

DRAWING No:
DA - 1901

ISSUE:
A

JOB No:
5578