

Brookfield

Sovereign Winyard Centre Pty Limited or its nominee
Level 22, 133 King Street
Sydney
NSW 2000
T +61 2 9222 82

architects
make + architectus™

Make London
13 Poultry Street
London
W1T 4BG
T +44 20 7636 5151
info@makearchitects.com

Architectus Sydney
Level 3, 361 George Street
Sydney NSW 2000
T (61 2) 8252 8400
F (61 2) 8252 8600
sydney@architectus.com.au
ABN 11 098 489 448

One Carrington Street Architectural Design Report

March 2014

Architectus Sydney Pty Ltd is the owner of the copyright subsisting in these drawings, plans, designs and specifications. They must not be used, reproduced or copied, in whole or in part, nor may the information, ideas and concepts therein be disclosed to any person without the prior written consent of this company.


Do not scale drawings. Verify all dimensions on site. Dimensions in millimetres unless otherwise stated. Levels are in metres above Australian Height Datum unless otherwise stated. All discrepancies to be notified in writing to make+architectus.



Grid Line




Relative Level / Floor Finish Level (meters)

 

Elevation Designation (with sheet reference)




Building Section Designation (with sheet reference)

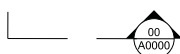

Partial Section Designation (with sheet reference)



Elevation Reference Symbol (in metres)

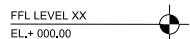

Elevation Reference Symbol (metres)



Drawing Title



Below Ground (Soil)



Context




Specified Use




Spot Level (meters)




Void on Floor

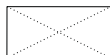

Void Above

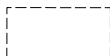

Riser

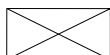

issue	reason for issue	date	checked
Rev 00	Development Application Submission	19.03.2014	PS

Brookfield


Sovereign Wynnard Centre Pty Limited or its nominee
Level 22, 135 King Street
Sydney
NSW 2000
T +61 2 9222 82





architects
make + architectus[™]

Make London: 13 Fitzroy Street, London, W1T 4BQ, T +44 20 7636 5151, info@makearchitects.com
Architectus Sydney: Level 3, 341 George Street, Sydney NSW 2000, T (61 2) 9252 8400, F (61 2) 9252 8600, sydney@makearchitects.com.au
ABN 11 098 489 448

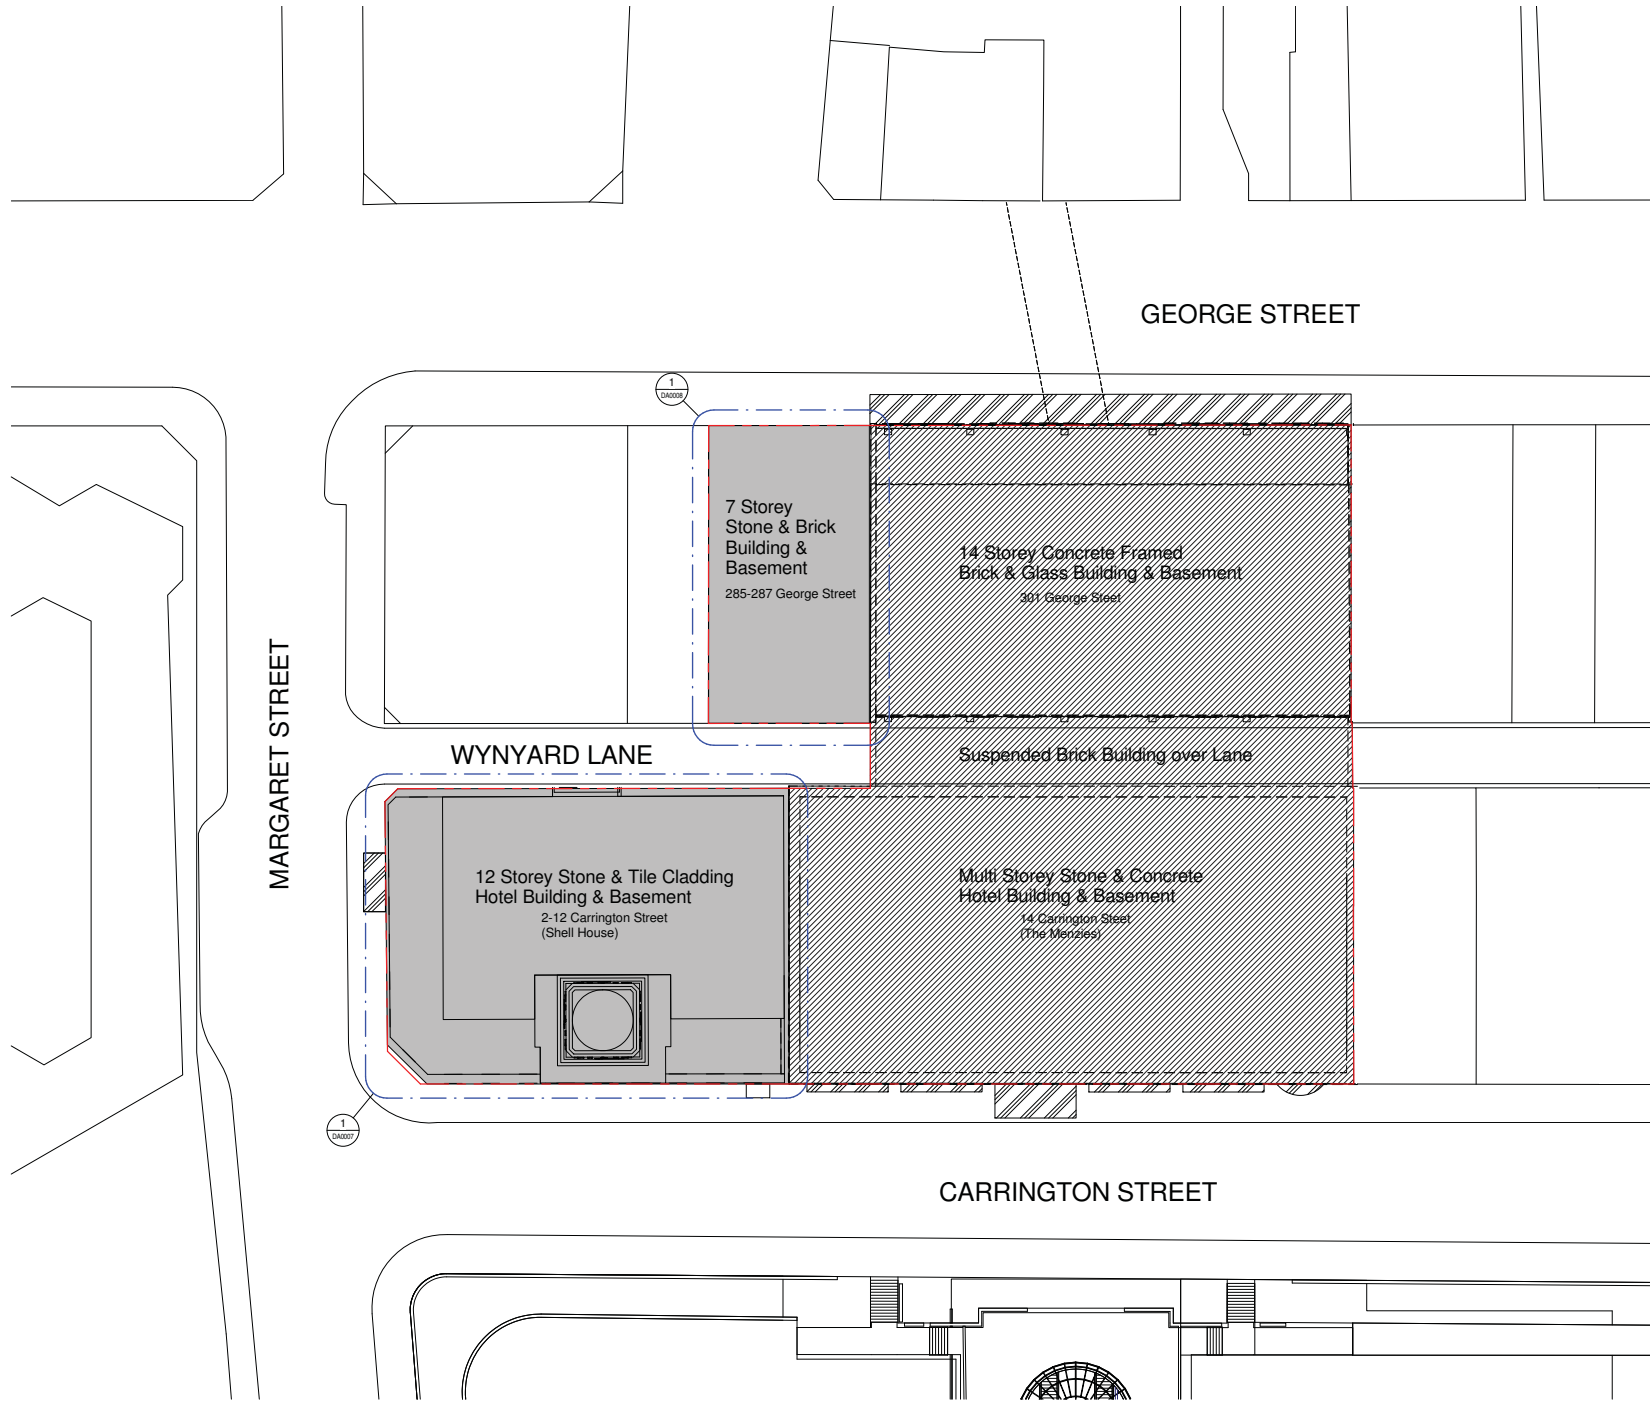project: **One Carrington Street**
drawing: **General Notes and Symbols**

scale	status	drawing no.
drawn		DA0002
paper size	A1	
checked	MC/PS/IL	issue
project no	m: 956 a: 120298.00	Rev 00



- KEY**
-  REFER SEPARATE DRAWINGS FOR DEMOLITION DETAILS
 -  EXISTING AWNINGS TO BE DEMOLISHED
 -  EXISTING BUILDINGS TO BE DEMOLISHED
 -  EXISTING SITE BOUNDARY



issue	reason for issue	date	checked
Rev 00	Development Application Submission	17.03.2014	MC

Brookfield


Sovereign Wynyard Centre Pty Limited or its nominee
 Level 22, 120 King Street
 Sydney
 NSW 2000
 T +61 2 9222 82

make + architectus™


Make London
 13 Fitzroy Street
 London
 W1T 4BQ
 T +44 20 7636 9191
 info@makearchitects.com

Architectus Sydney
 Level 3, 341 George Street
 Sydney NSW 2000
 T (61 2) 8232 8400
 sydney@architectus.com.au
 ABN 11 086 489 448


project	One Carrington Street
drawing	Demolition Plan - Site
scale	1 : 250
drawn	-
paper size	A1
checked	M. Curzon
project no	m: 958 a: 120298.00
status	DA0006
issue	Rev 00

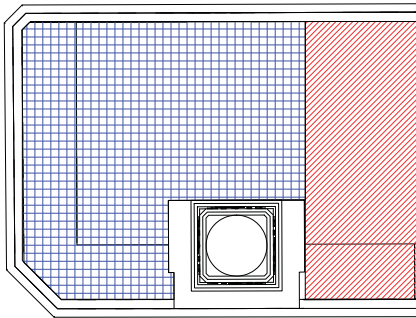


1 Roof
Scale: 1 : 250

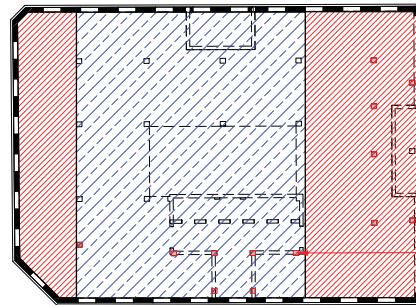


2 Typical
Scale: 1 : 250

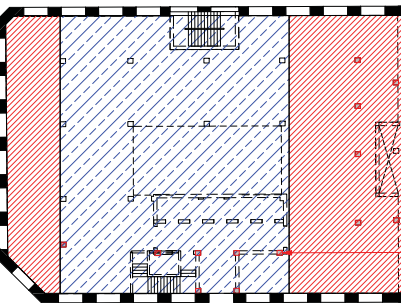


3 Ground
Scale: 1 : 250

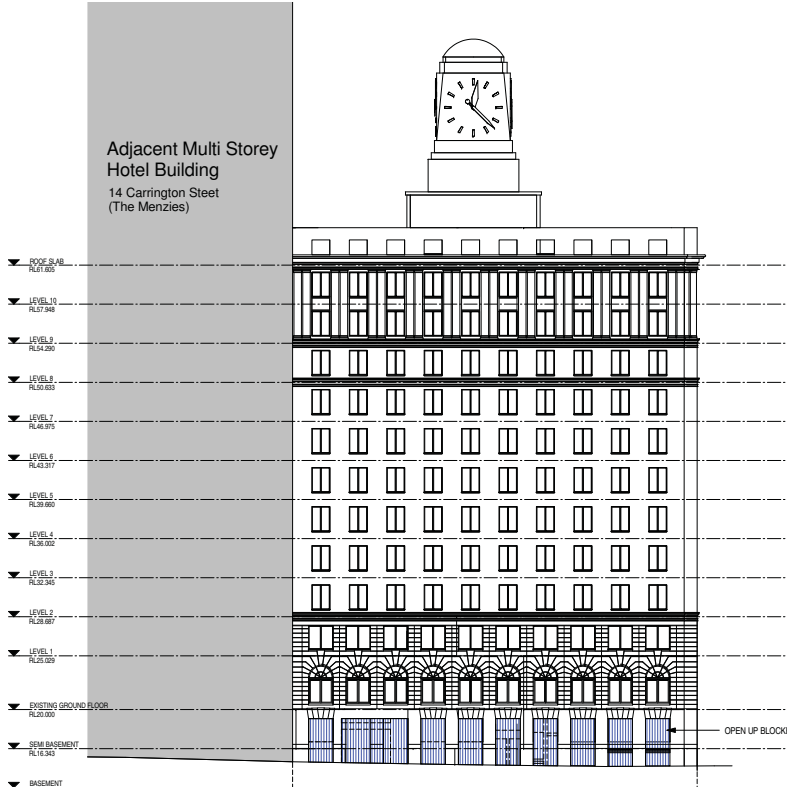

6 Wynyard Lane Elevation
Scale: 1 : 250

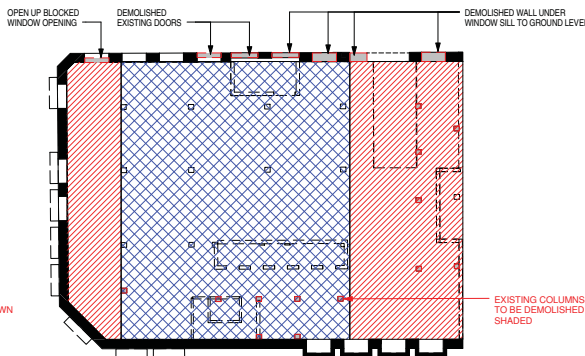

4 Semi - Basement
Scale: 1 : 250

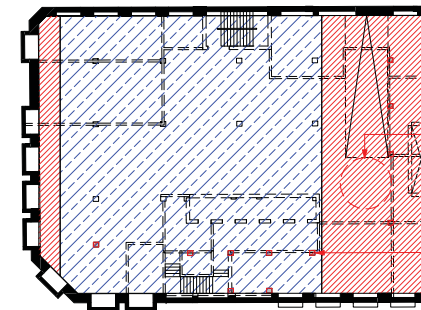

5 Basement
Scale: 1 : 250

- KEY**
- ALL BUILDING ELEMENTS WITHIN THIS ZONE TO BE DEMOLISHED
 - ALL BUILDING ELEMENTS EXCLUDING COLUMNS WITHIN THIS ZONE TO BE DEMOLISHED
 - ALL WALLS, STAIRS AND CEILINGS WITHIN THIS ZONE TO BE DEMOLISHED
 - EXISTING ROOF WITHIN THIS ZONE TO BE MODIFIED TO SUIT NEW ADDITIONAL FLOOR
 - EXTERNAL OPENINGS/WALLS WITHIN THIS ZONE TO BE MODIFIED TO SUIT EGRESS/SERVICES ACCESS
 - EXISTING COLUMN/WALL TO BE DEMOLISHED
 - EXISTING WALL/STAIR TO BE DEMOLISHED SHOWN DOTTED

- NOTE**
1. REFER DA2300 FOR EXTENT OF WINDOWS TO BE REPLACED.
 2. REFER DA2300 FOR DETAILS OF MODIFICATIONS/RESTORATIONS TO THE FACADE.



issue	reason for issue	date	checked
Rev 00	Development Application Submission	17.03.2014	MC

Brookfield

Sovereign Wynyard Centre Pty Limited or its nominee
Level 22, 120 King Street
Sydney
NSW 2000
T +61 2 9252 8200

make + architectus™

Make London
13 Fitzroy Street
London
W1T 4BQ
T +44 20 7636 9151
info@makearchitects.com

Architectus Sydney
Level 3, 341 George Street
Sydney NSW 2000
T (61 2) 8252 8400
sydney@architectus.com.au
ABN 11 096 489 448




project **One Carrington Street**
drawing

Demolition Plan - Shell House

scale	1 : 250	status	drawing no.
drawn	-		DA0007
paper size	A1		
checked	M. Curzon	issue	
project no	m: 958	a: 120298.00	Rev 00

Architectus Sydney Pty Ltd is the owner of the copyright subsisting in these drawings, plans, designs and specifications. They must not be used, reproduced or copied, in whole or in part, nor may the information, ideas and concepts therein contained (which are confidential to Architectus Sydney Pty Ltd) be disclosed to any person without the prior written consent of that company.

Do not scale drawings. Verify all dimensions on site. Dimensions in millimetres unless otherwise stated. Levels are in metres above Australian Height Datum unless otherwise stated. All discrepancies to be notified in writing to Make+Architectus.

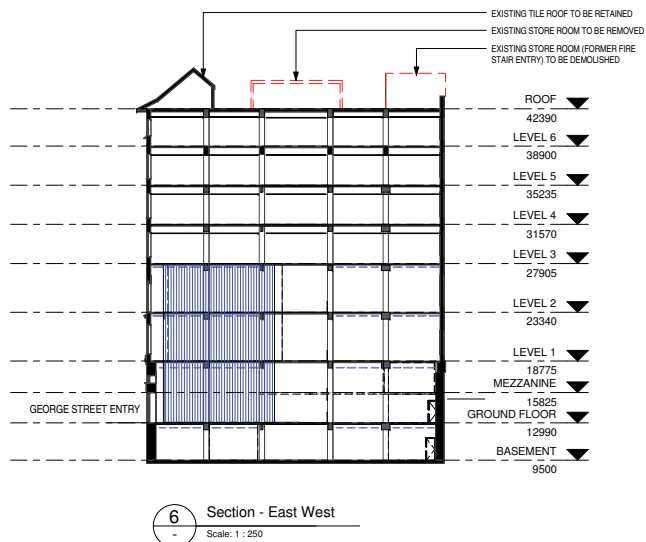
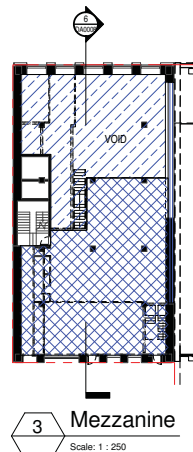
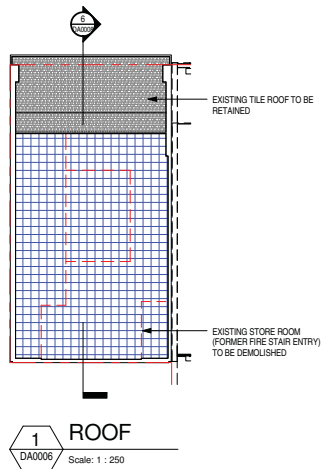


KEY

- ALL BUILDING ELEMENTS EXCLUDING COLUMNS WITHIN THIS ZONE TO BE DEMOLISHED
- ALL WALLS, STAIRS AND CEILINGS WITHIN THIS ZONE TO BE DEMOLISHED
- SOUTH PARTY WALL WITHIN THIS ZONE TO BE MODIFIED FOR CONNECTIONS WITH THE PROPOSED ADJACENT BUILDING
- EXISTING ROOF STRUCTURES ABOVE SLAB WITHIN THIS ZONE (STORE AND PLANT) TO BE DEMOLISHED
- EXISTING WALL/STAIR TO BE DEMOLISHED SHOWN DOTTED

NOTE

REFER DA2301 FOR DETAILS OF MODIFICATIONS/RESTORATIONS TO THE FACADE.

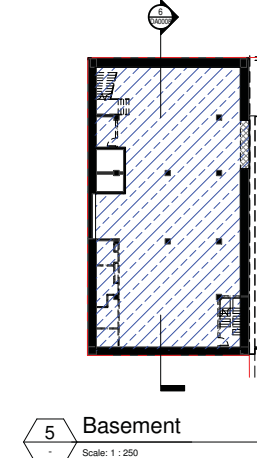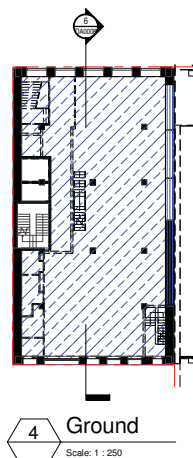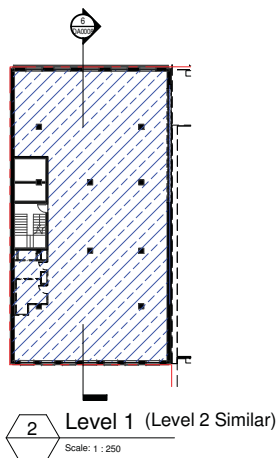

NOTE:

EXISTING BUILDING PLANS SHOWN. NEW WALLS OMITTED FOR CLARITY.



issue	reason for issue	date	checked
Rev 00	Development Application Submission	17.03.2014	MC

Brookfield

Sovereign Wynnard Centre Pty Limited or its nominee
Level 22, 135 King Street
Sydney
NSW 2000
T +61 2 9222 82

make + architectus™

Make London
13 Fitzroy Street
London
W1T 4BQ
T +44 20 7636 9151
info@makearchitects.com


Architectus Sydney
Level 3, 341 George Street
Sydney NSW 2000
T (61 2) 8232 8400
F (61 2) 8232 8000
sydney@architectus.com.au
ABN 11 096 489 448

Project One Carrington Street






Drawing Demolition Plan - 285 George Street

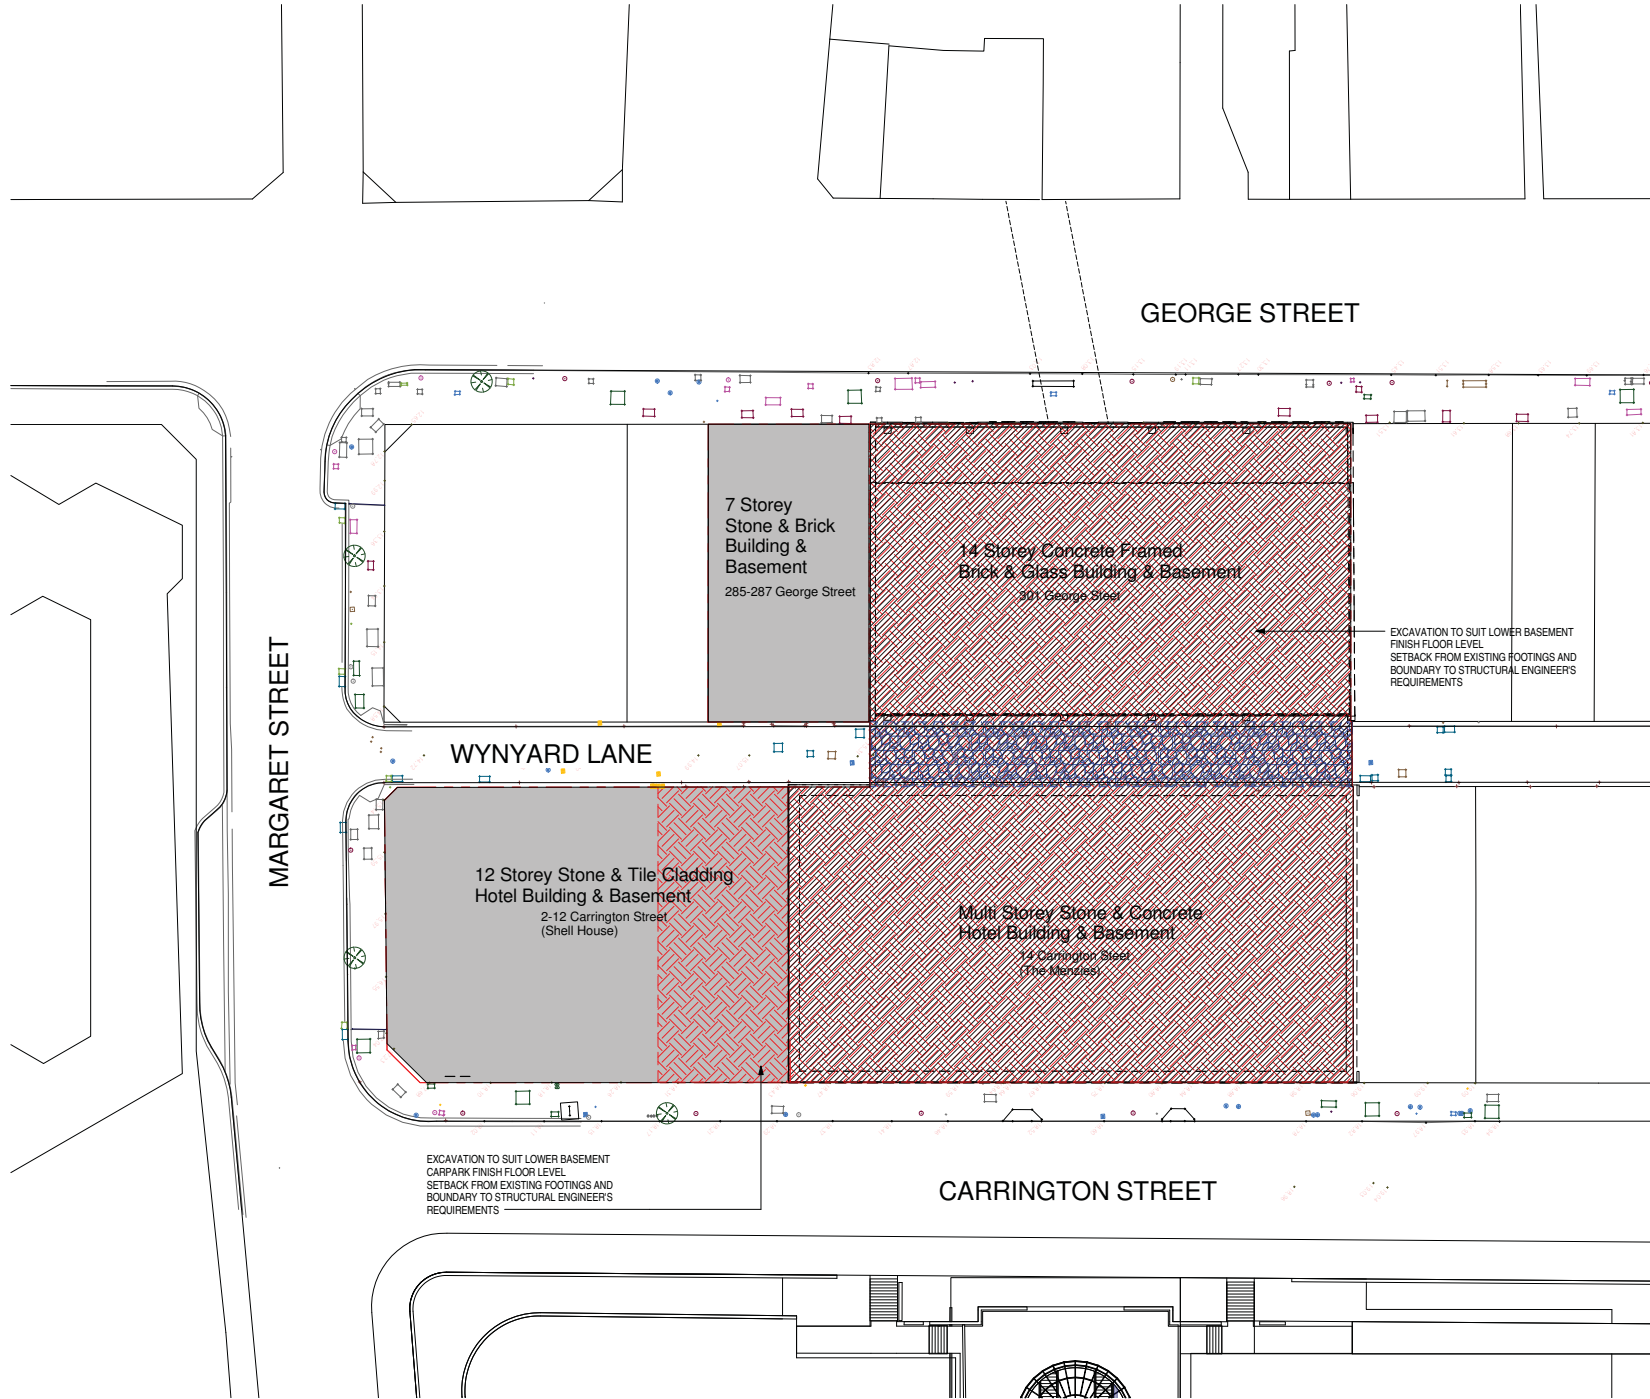scale	1 : 250	status	drawing no.
drawn	-		DA0008
paper size	A1		
checked	M. Curzon	issue	
project no	m: 958 a: 120298.00		Rev 00

Architectus Sydney Pty Ltd is the owner of the copyright subsisting in these drawings, plans, designs and specifications. They must not be used, reproduced or copied, in whole or in part, nor may the information, ideas and concepts therein contained (which are confidential to Architectus Sydney Pty Ltd) be disclosed to any person without the prior written consent of that company.
Do not scale drawings. Verify all dimensions on site. Dimensions in millimetres unless otherwise stated. Levels are in metres above Australian Height Datum unless otherwise stated. All discrepancies to be notified in writing to Make+Architectus.



KEY

-  EXISTING BUILDINGS
-  BUILDINGS TO BE DEMOLISHED
-  EXCAVATION
-  DEMOLITION OF EXISTING ROAD SURFACE REMOVE AND REINSTALL SERVICES REPROFILE WYNYARD LANE TO SUIT SHARED ZONE GROUND FINISHES
-  EXISTING SITE BOUNDARY



issue	reason for issue	date	checked
Rev 00	Development Application Submission	17.03.2014	MC

Brookfield

Sovereign Wynyard Centre Pty Limited or its nominee
Level 22, 120 King Street
Sydney
NSW 2000
T +61 2 9222 82

make + architectus™


Make London
13 Fitzroy Street
London
W1T 4BQ
T +44 20 7636 9151
info@makearchitects.com

Architectus Sydney
Level 3, 341 George Street
Sydney NSW 2000
T (61 2) 8252 8400
sydney@architectus.com.au
ABN 11 098 489 448

Project **One Carrington Street**

Drawing **Excavation Plan**

Scale **1 : 250** status **DA0009**
 drawn
 paper size **A1**
 checked **M. Curzon** issue
 project no **m: 958 a: 120298.00** Rev **00**

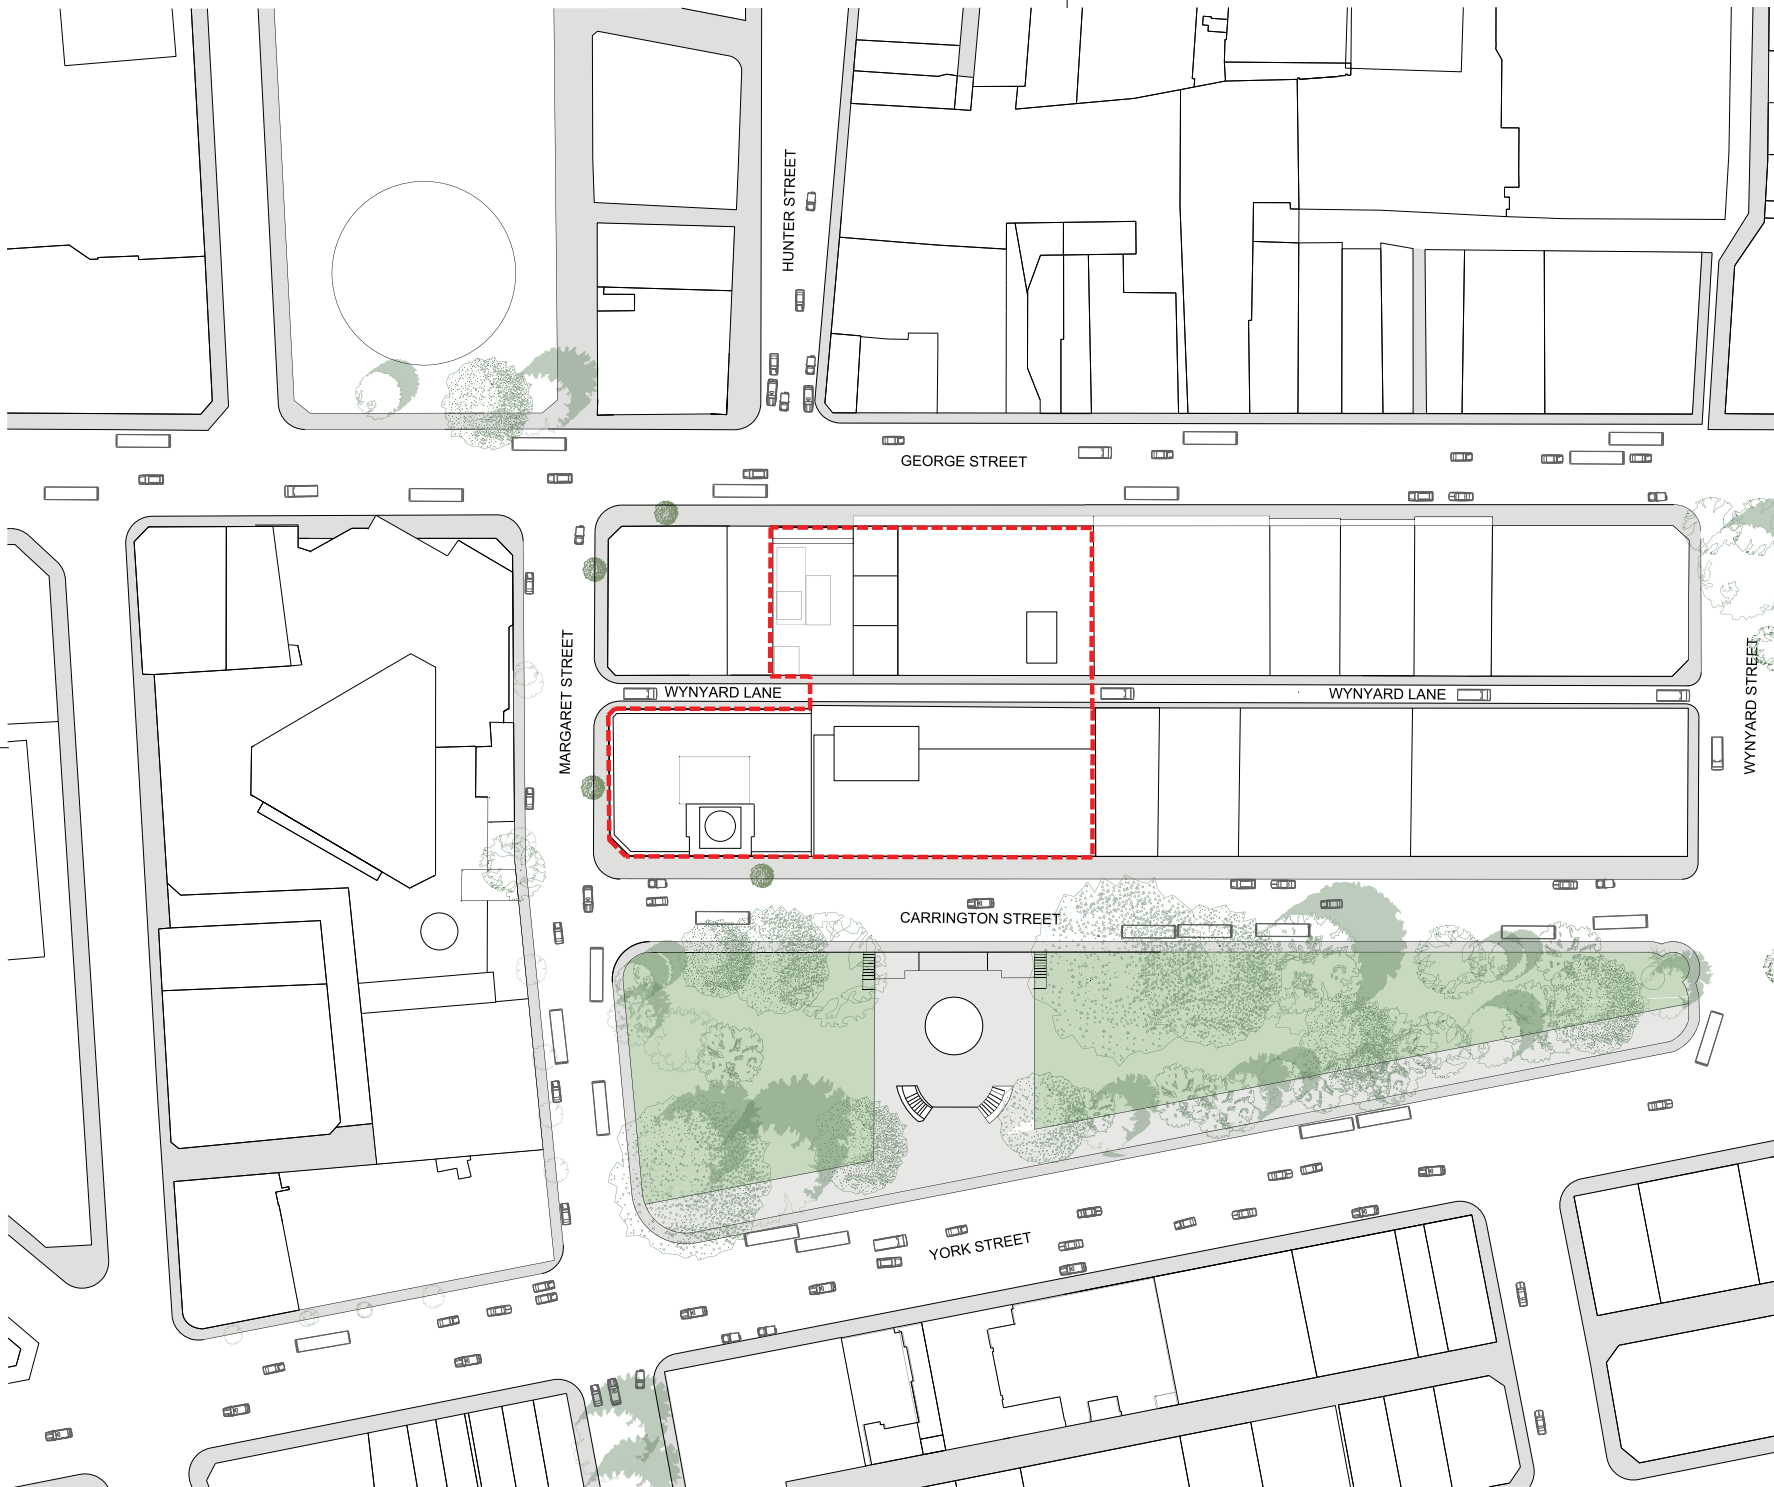


Architectus Sydney Pty Ltd is the owner of the copyright subsisting in these drawings, plans, designs and specifications. They must not be used, reproduced or copied, in whole or in part, nor may the information, ideas and concepts therein be disclosed to any person without the prior written consent of this company.

Do not scale drawings. Verify all dimensions on site. Dimensions in millimetres unless otherwise stated. Levels are in meters above Australian Height Datum unless otherwise stated. All discrepancies to be notified in writing to Make+Architectus.



--- Site Boundary

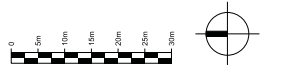

issue	reason for issue	date	checked
Rev 00	Development Application Submission	19.03.2014	PS

Brookfield

Sovereign Wynyard Centre Pty Limited or its nominee
 Level 22, 135 King Street
 Sydney
 NSW 2000
 T +61 2 9322 82

architects
make + architectusTM
 Make London: 13 Fitzroy Street, London W1T 4BQ, T +44 20 7636 5151, info@makearchitects.com
 Architectus Sydney: Level 3, 341 George Street, Sydney NSW 2000, T (61 2) 9252 8400, sydney@architectus.com.au, ABN 11 098 489 448

project **One Carrington Street**

drawing **Existing Site Plan**

scale 1:500 status drawing no.
 drawn **DA1000**
 paper size A1
 checked MC/PS/IL issue
 project no m: 956 a: 120298.00 Rev 00