

LEGEND

NEW WALL
CENTRAL PARK BOUNDARY
BLOCK 8 BOUNDARY
EASEMENT BOUNDARY
MODIFIED CONCEPT PLAN ENVELOPE

LOG LOGGIA
BAL BALCONY


NEW TREE
EXISTING TREE

SHC SHARED CAR PARKING
M MOTORBIKE
ACCESSIBLE PARKING
STORAGE /BIKE
ACCESS WAY
WHEELCHAIR SPACE CIRCULATION

- NOTES**
- All dimensions to be verified on site.
 - Report any discrepancies or omissions to SDS prior to construction.
 - Refer to architect for ambiguous details or when clarification is required.
 - All drawings to be read in conjunction with specification.
 - All drawings to be read in conjunction with consultants' drawings.
 - All structure to structural engineer's details.

**PRELIMINARY
NOT FOR CONSTRUCTION**

ISSUE	REASON	DATE
D1	FOR SDSA REVIEW	21.01.14
D2	CLIENT REVIEW	13.05.14
D3	RESPONSE TO SUBMISSIONS REVIEW	16.05.14
D4	RESPONSE TO SUBMISSIONS SECTION 10	21.05.14
D5	ACCESSIBLE car parking space removed	09.06.14

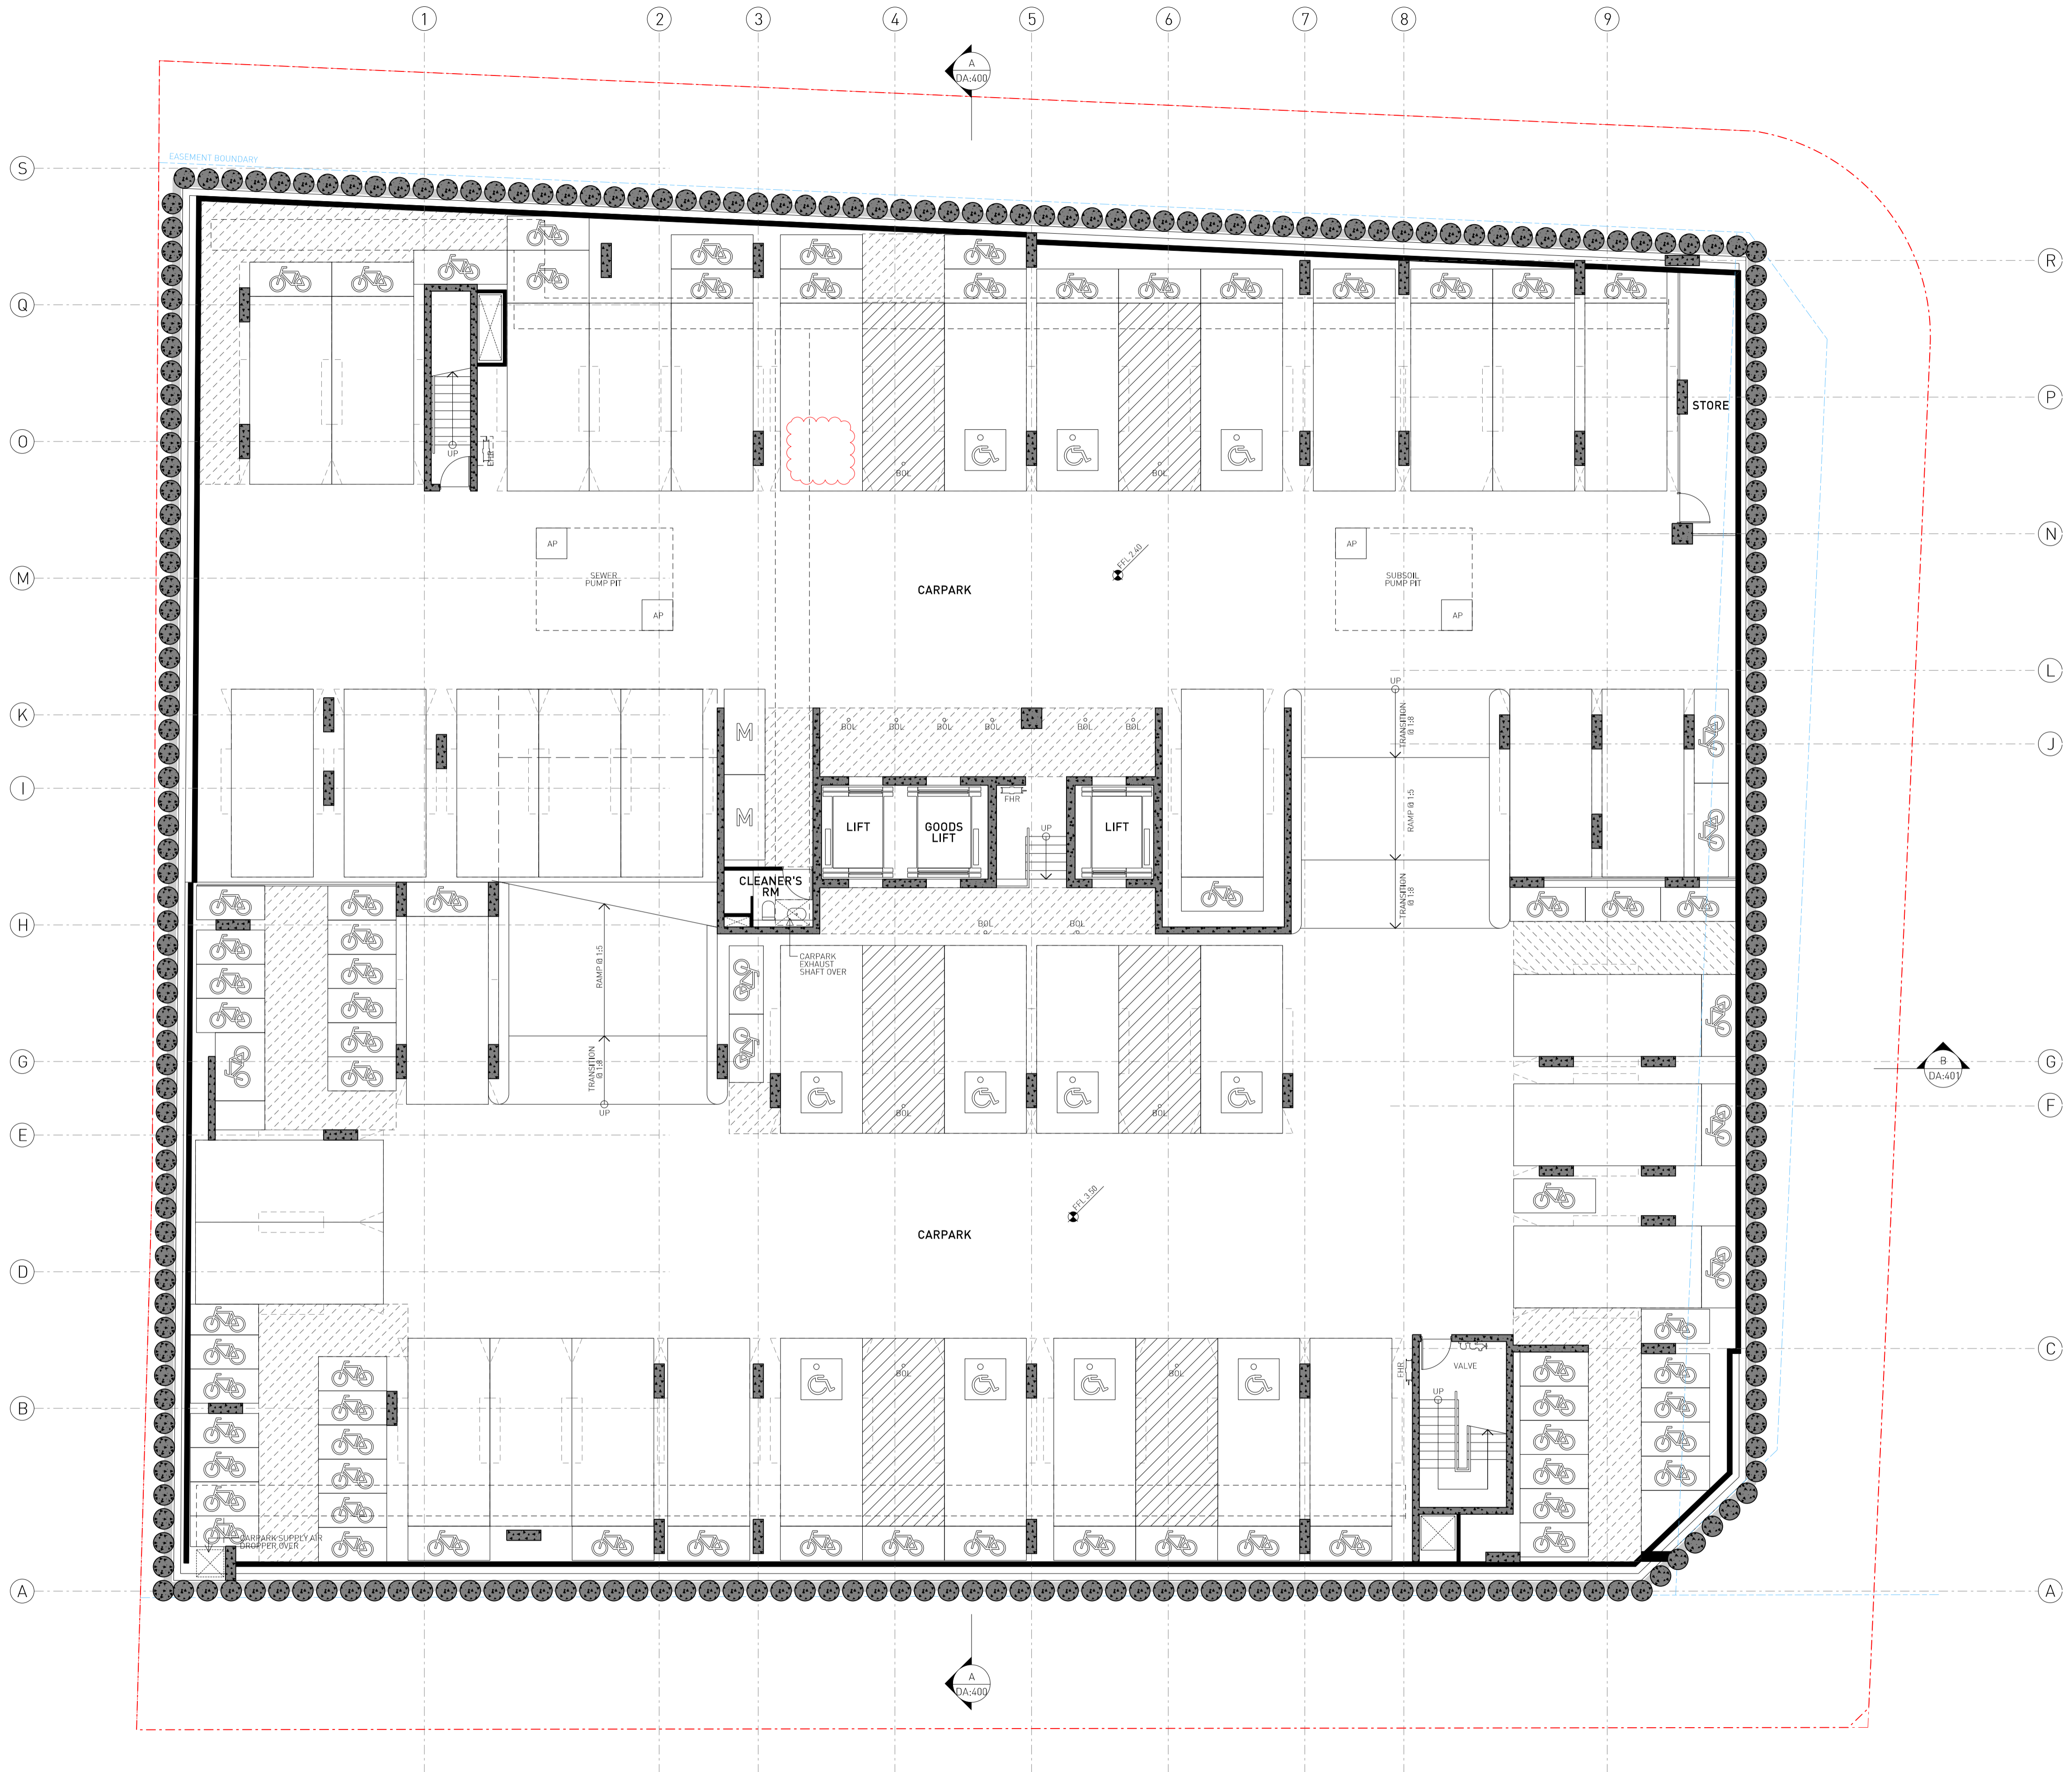

DO NOT SCALE DRAWINGS

0 1000 2500 5000

CLIENT
CENTRAL PARK JV No. 2
SCALE
1:100 @ A1, 1:200 @ A3

PROJECT
1260 CENTRAL PARK 8
DRAWN
RW
APP'D
AM

DWG TITLE
BASEMENT 3 FLOOR PLAN
DWG NO
DA:100
REV
D5