

THIS DOCUMENT IS THE COPYRIGHT OF RICE DAUBNEY ARCHITECTS PTY LTD. ALL INFORMATION ILLUSTRATED ON THIS DOCUMENT IS TO BE CHECKED AND VERIFIED ON SITE. IN THE EVENT OF DISCREPANCIES REFER TO ARCHITECT PRIOR TO COMMENCEMENT OF THE WORK. DO NOT SCALE DRAWINGS MANUALLY OR ELECTRONICALLY.

LEGEND

AWN 1	FRAMELESS FRITTED GLASS AWNING
AWN 2	SUN SHADING DEVICE TO CHILD CARE CENTRE OUTDOOR PLAY AREA
BAL 1&3	FRAMELESS GLASS WHITE BALUSTRADE - TOP OF SLAB FIXED
BAL 4	CHILDPROOF FRAMELESS GLASS BALUSTRADE TO CHILD CARE CENTRE
BAL 5	SAFETY BALUSTRADE AT ROOF
P1	WHITE PAINT - DULUX P4810 GREY PEBBLE QUARTER STR
PC 1	MODULATED PRECAST CONCRETE PANEL
'A'	TEXTURED PRECAST FINISH
'B'	MODULATED TABLE FACE PRECAST FINISH
PC 2	PRECAST CONCRETE - TEXTURED FINISH AS PER PC1P
PC 3	PAINTED CONCRETE - PAINT TO MATCH SATIN DRESSING
SC 1	ANODISED ALUMINIUM SATIN DOORSKIN
SC 2	PERFORATED ANODISED ALUMINIUM VERTICAL LOUVERED SCREEN
SC 3	CHILD CARE CENTRE PERIMETER SCREEN
SC 4	ROOF FLANT SCREEN
WF 1	WINDOW FRAMES - ANODISED ALUMINIUM, UNIVERSAL HARDCOAT SATIN LIGHT BRONZE

REV	DESCRIPTION OF CHANGE	DRAWN	CHECK	DATE
-	FOR CONSULTANT INPUT	EC	SM	19.12.14
A	FOR CONSULTANT CO-ORDINATION	GEB/SF	SM	17.01.14
B	FOR CONSULTANT CO-ORDINATION	GEB	SM	03.02.14
C	FOR CONSULTANT CO-ORDINATION	GEB	SM	05.02.14
D	FOR INFORMATION	SF	SM	06.02.14
E	SOPA SUBMISSION	SF	SM	07.02.14
F	DA SUBMISSION	SF	SM	05.03.14
G	DA SUBMISSION	SF	SM	11.03.14
H	DA SUBMISSION	EC	SM	14.05.14

LEGEND

	1 BEDROOM APARTMENT
	2 BEDROOM APARTMENT
	3 BEDROOM APARTMENT
	BALCONY
	CORRIDOR
	AFFORDABLE HOUSING
	ACCESSIBLE APARTMENT
	TANDEM CAR SPACE

PROJECT MANAGER
IONIC MANAGEMENT PTY LTD
 LEVEL 37, CHIFLEY TOWER, 2 CHIFLEY SQUARE SYDNEY 2000
 P: 02 8313 0240
 cryan@ionic.net.au


CLIENT
PAYCE CONSOLIDATED LTD
 LEVEL 37, CHIFLEY TOWER, 2 CHIFLEY SQUARE SYDNEY 2000
 P: 02 8080 2300
 F: 02 8090 2399
 reception@payce.com.au

ARCHITECTS
HDR | RICE DAUBNEY
 Level 1, 118 Market Street | North Sydney 2060
 t: +61 2 9556 2666 | f: +61 2 9559 3655
 hdr@hdr.com.au | rda@ricedaubney.com.au
 hdr@ricedaubney.com.au | rda@ricedaubney.com.au
 1st Fl The Rice Daubney Trading Tent | ABN: 54 638 348 915

PROJECT:
"DOCK" 1 BURROWAY RD
 WENTWORTH POINT, THE WHARF SITE
 SYDNEY OLYMPIC PARK

DRAWING TITLE:
UPPER FLOOR PLANS
LEVEL 3

SCALE: AS SHOWN @ A1 1:200	CHECKED: SM
PROJECT NUMBER: 12005	DRAWING NUMBER: DA-1302
	ISSUE: H

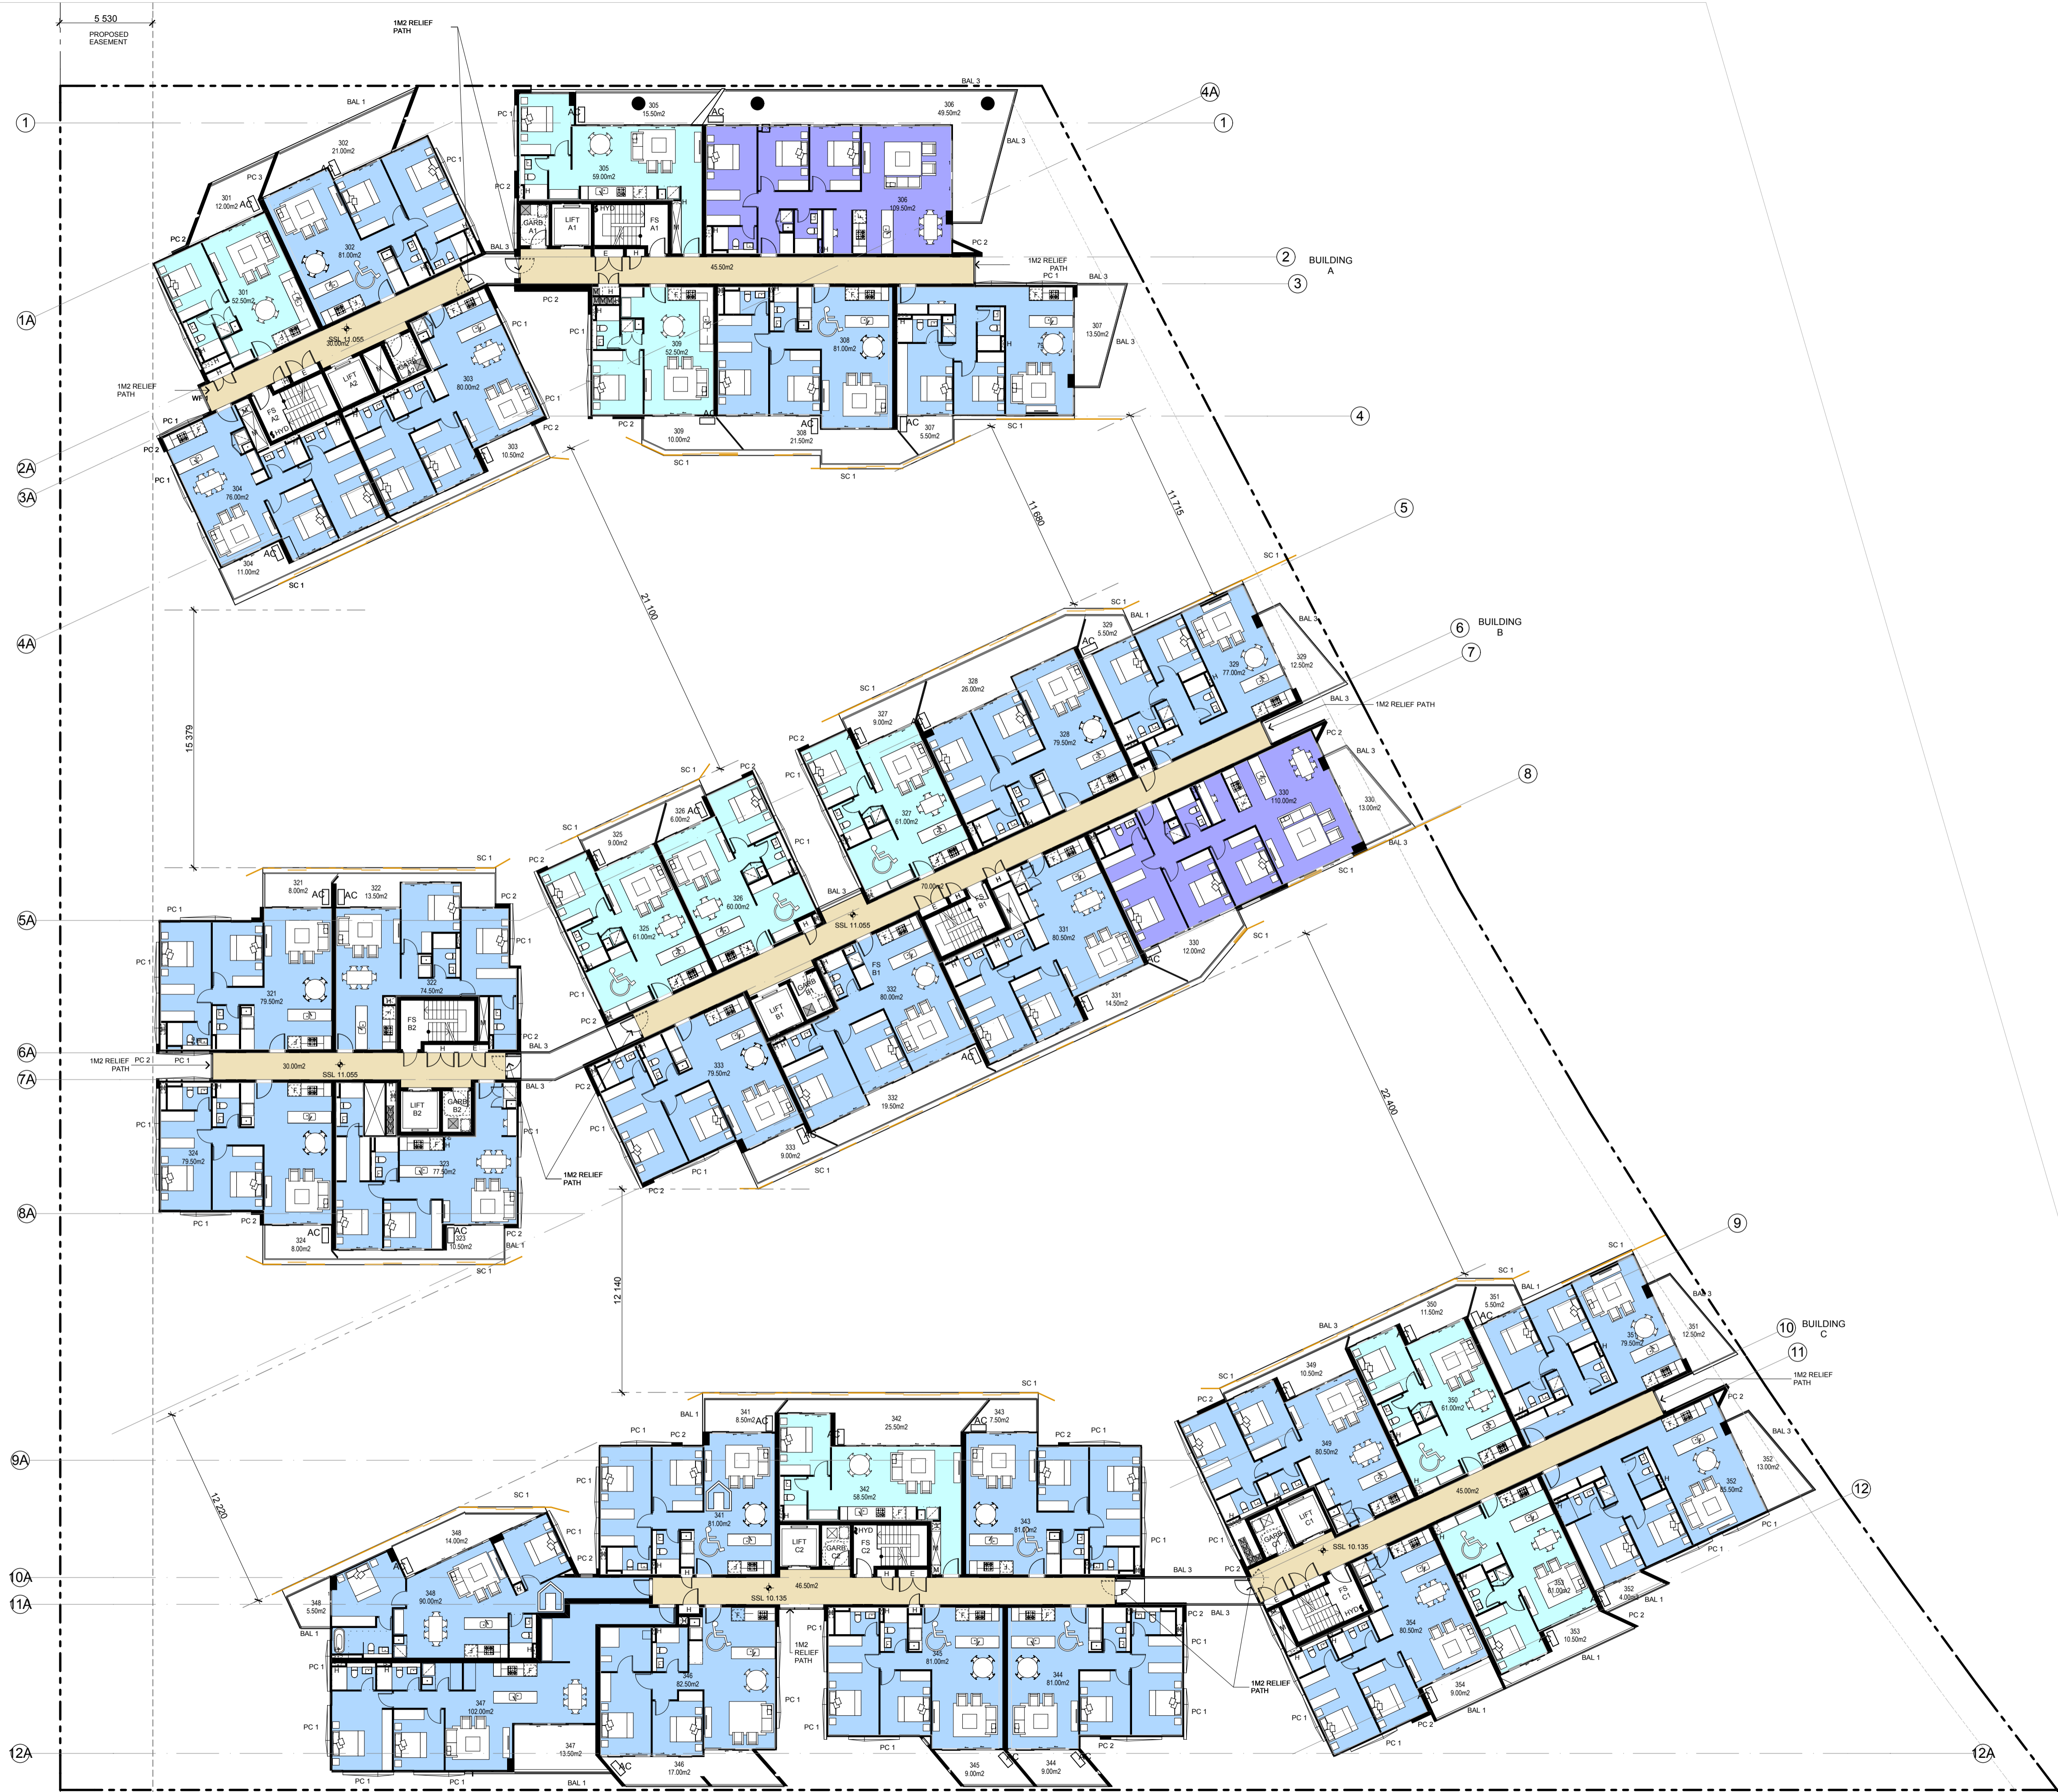

1
1A
2A
3A
4A
5A
6A
7A
8A
9A
10A
11A
12A

4A
1
2
3
4
5
6
7
8
9
10
11
12A