


NOTE:
ALL CODES TO BE READ IN
CONJUNCTION WITH PROJECT
TECHNICAL REFERENCE SHEET

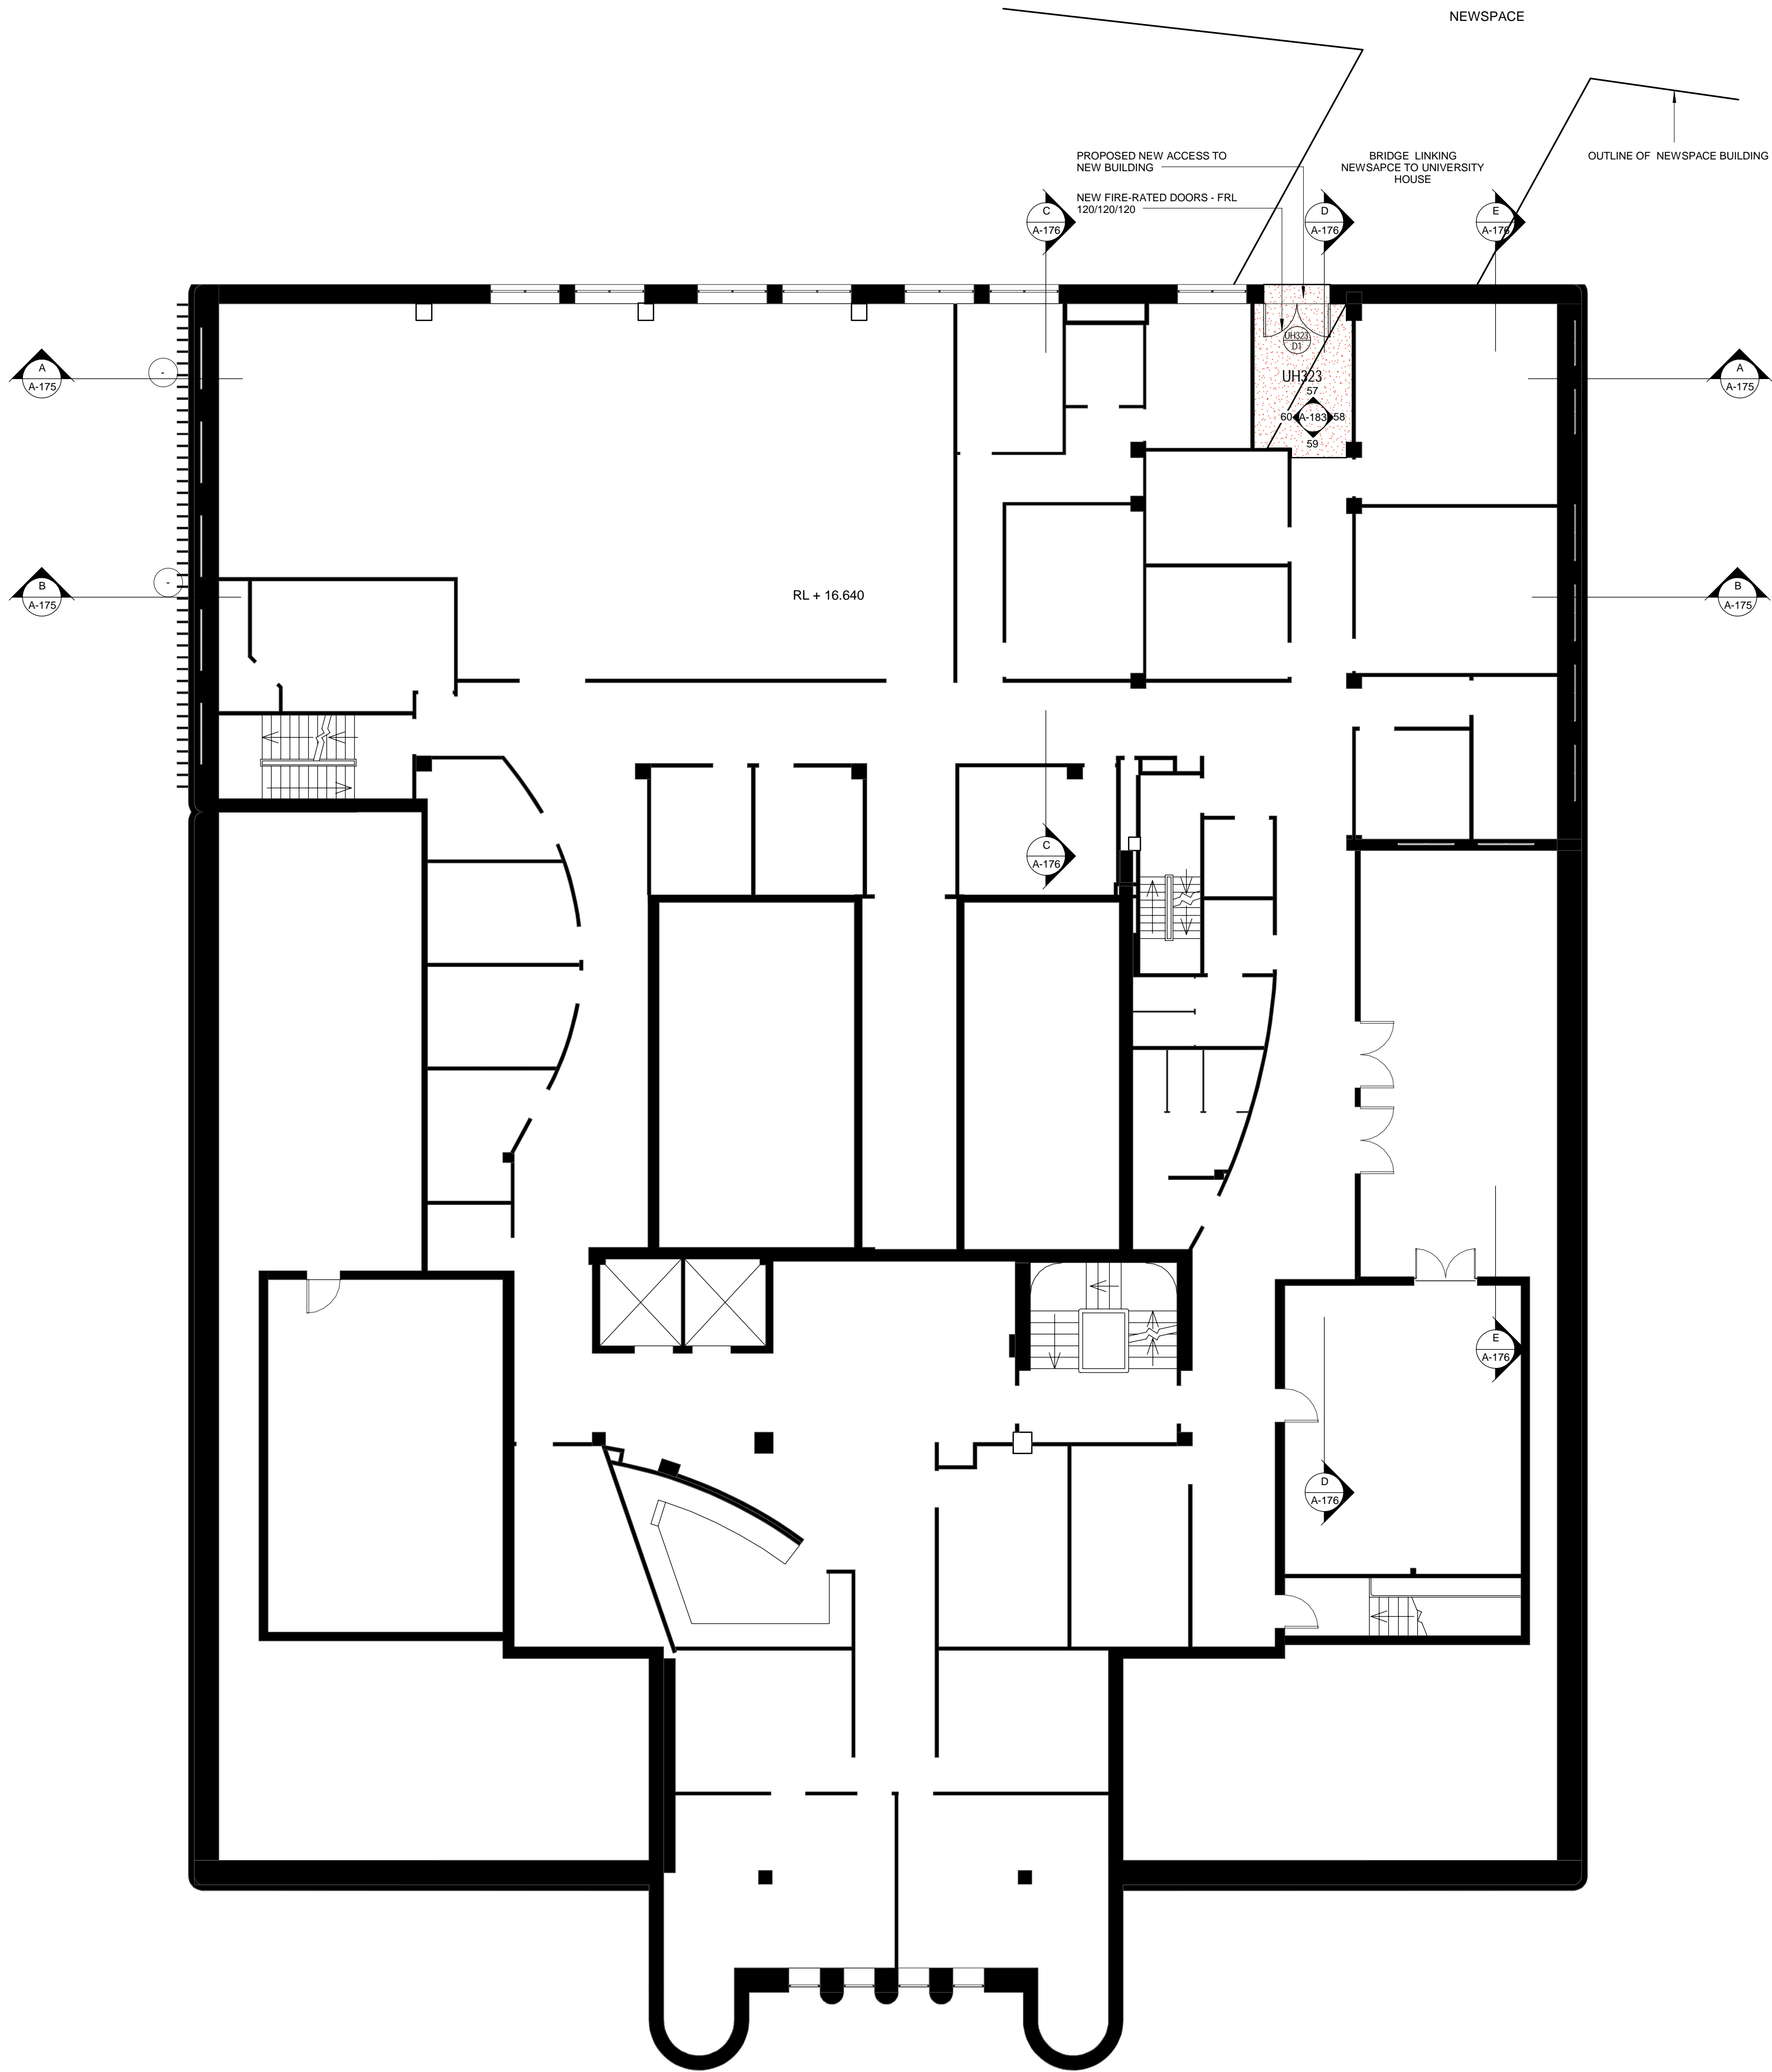

1 007 3rd Floor
1 : 100

CLIENT



THE UNIVERSITY OF
NEWCASTLE
AUSTRALIA

University Dr, Callaghan NSW 2308
T (02) 4921 5000

PROJECT MANAGER

APP

Level 2, 426 King Street
Newcastle NSW 2302
PO Box 2155
Darling NSW 2302
T +61 2 4928 7600 F +61 2 4927 0930

BUILDING SURVEYOR

PHILIP CHUN

SUITE 404, 44 HAMPODEN ROAD
APTARMON NSW 2064
T +61 2 9412 2322 F +61 2 9412 2433

BUILDING SERVICES ENGINEERING

AECOM

Level 9, 9 Exhibition Street,
Melbourne, VIC 3000
T +61 3 9653 1234 F +61 3 9654 7117

STRUCTURAL, CIVIL & FACADE ENGINEERING

AURECON

Aurecon Centre
Level 8, 350 Collins Street
Docklands VIC 3008
PO Box 23061
Docklands VIC 3012
T +61 3 9975 3000 F +61 3 9975 3444

LANDSCAPE ARCHITECT

McGREGOR COXALL

Level 4, 125 Flinders Lane Melbourne VIC 3000
GPO Box 1634 Melbourne VIC 3000
T +61 (0)3 99991608 F +61 (0)3 8689 4414

THE CONTRACTOR MUST VERIFY ALL DIMENSIONS ON
SITE BEFORE COMMENCING ANY WORK OR MAKING OF
ANY SHOP DRAWINGS. FIGURED DIMENSIONS MUST BE
USED IN PREFERENCE TO SCALED DIMENSIONS. ALL
SCALED DIMENSIONS MUST BE VERIFIED ON SITE. THIS
DRAWING IS COPYRIGHT AND REMAINS THE PROPERTY
OF THE ARCHITECT.

REV. DETAILS

T 1 TENDER ISSUE

DATE

31-10-14

Level 3, 246 Bourke Street
Melbourne Victoria
Australia 3000
T +61 3 9600 2818
F +61 3 9600 2819
lyons@lyonsarch.com.au
www.lyonsarch.com.au

Lyons
+EVE architecture

PROJECT

UNIVERSITY HOUSE,
NEWCASTLE
King St
2300 Newcastle

DRAWING TITLE

UH - Level 3 Floor Plan

DESIGN DEVELOPMENT

JOB No.

10021 TH

DRAWN

AKF

CHECKED

AKF

NORTH



SCALE

1 : 100 @B1

DATE

OCT 2014

REVISION

T 1

A-133