

LEGEND

- PUBLICLY ACCESSIBLE ROOF TERRACES (DURING BUILDING OPENING HOURS) 1,856m²
- PUBLICLY ACCESSIBLE COURTYARDS (DURING BUILDING OPENING HOURS) 1,547m²
- AREA RESTORED FROM ROADWAY TO OPEN SPACE : 1,100m²
- AREA RESTORED FROM ROADWAY TO OPEN SPACE (PUBLICLY ACCESSIBLE): 852m²
- PUBLICLY ACCESSIBLE SPACE (ACCESSIBLE 24 / 7) 14,747 m² (INCLUDES PART AREA RESTORED FROM ROADWAY)
- TOTAL PUBLICLY ACCESSIBLE EXTERNAL AREA WITHIN SITE = 18,150m² (OR 79%)**
- SITE AREA 23,045m²
- PUBLIC FOOTPATHS ACCESSIBLE 24/7
- NEW BUILDING AREA 11,727m²
- ART COMMISSION BOUNDARY

Copyright:	Revision	Description	Date
The copyright subsisting in these drawings, plans, designs and specifications vests with The Art Gallery of New South Wales. They must not be used, reproduced or copied, in whole or in part, nor may the information, ideas and concepts therein contained (which are confidential to The Art Gallery of New South Wales) be disclosed to any person without the prior written consent of The Art Gallery of New South Wales.	K	Issued For S455 Landscape Mod	07 08 2020
	L	Update to Landscape Modification	03 11 2020
	M	S455 Modification 5	11 06 2021
	N	S455 Modification 8	03 03 2022

Scale: 1:500 @ A1
1:1000 @ A3

checked RP/JJ
drawn JD project no 140419
Do not scale drawings.


Client:

ART GALLERY NSW
Art Gallery Road
Sydney, NSW, 2000
T (61 2) 9225 1780

Lead Architect: **SANAA**
Kazuyo Sejima + Ryue Nishizawa / S A N A A
SANAA JIMUSHO LTD.
Tokyo, 3000
1-5-27 Tatsumi, Koto-ku, Tokyo
Japan 135-0053
T +81 3 5534 1780
sanaa@sanaa.co.jp
www.sanaa.co.jp

Executive Architect: **architectus**
Architectus Sydney
Level 18 MLC Centre 19 Martin Place
Sydney NSW 2000
T (61 2) 8552 8400
F (61 2) 8552 9600
sydney@architectus.com.au
ABN 11 098 481 448

project	
ART GALLERY OF NSW EXPANSION PROJECT - SYDNEY MODERN	
drawing	
Open Space / External Publicly Accessible Areas	
drawing no.	Revision
DA_0058	N

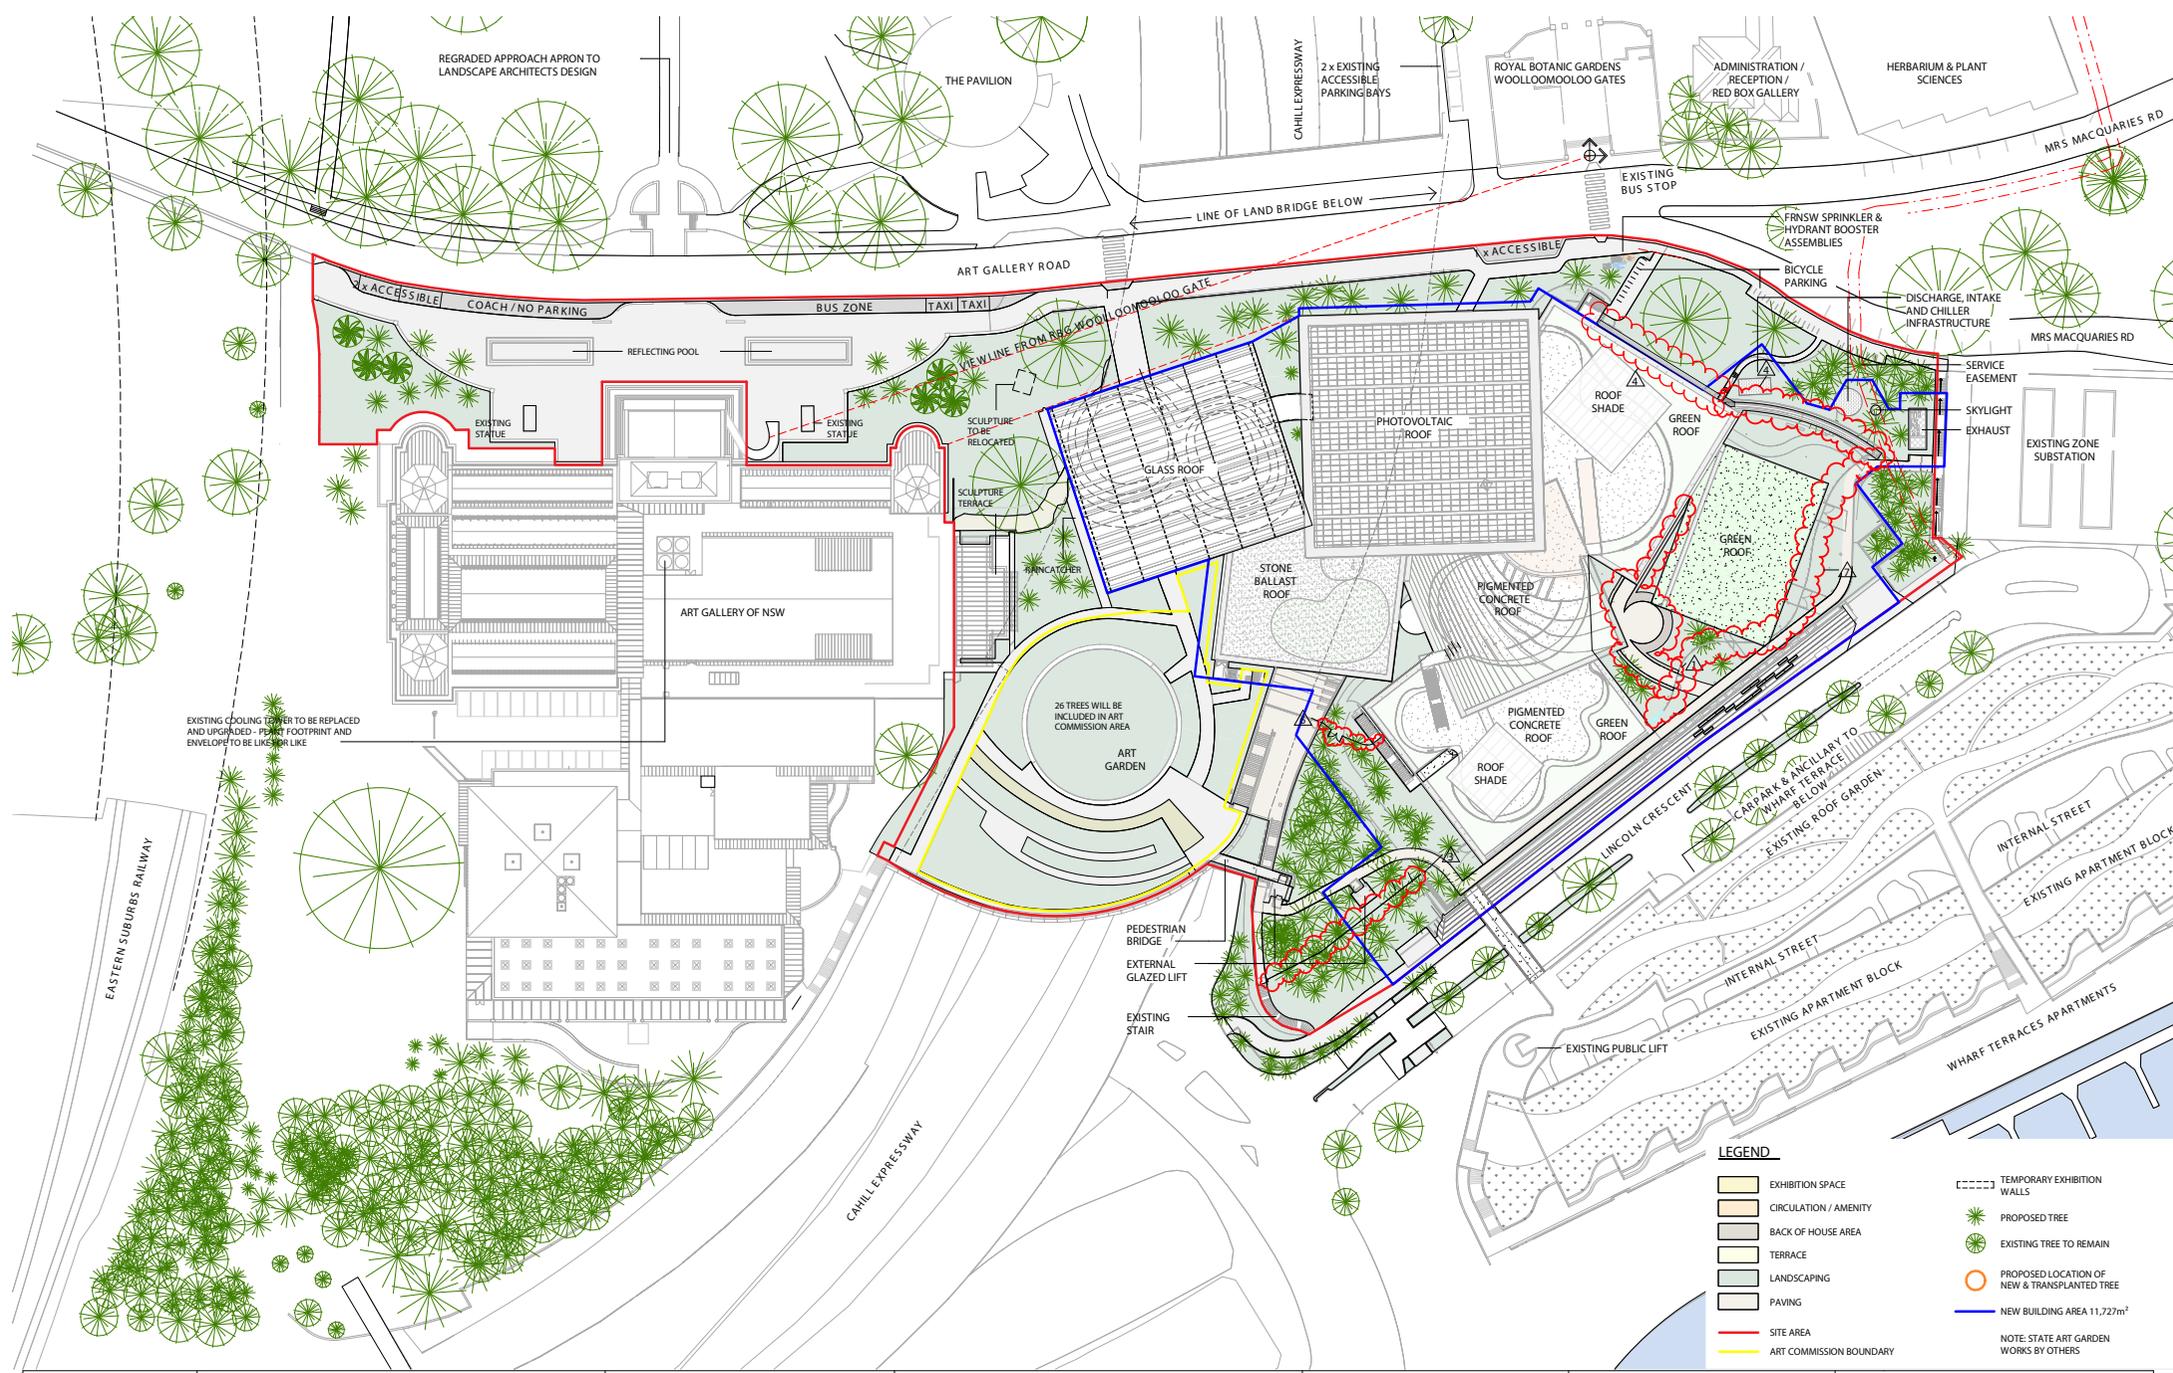

Copyright:
The copyright in this drawing, plan, design and specification remains with the Architect of New South Wales. They may not be used, reproduced or copied in whole or in part, nor may they be modified or changed from their original form, without the written consent of the Architect of New South Wales.

Revision	Description	Date
S	Update to Landscape Modification	03 11 2020
T	S455 Modification 5	11 06 2021
U	S455 Modification 6	27 10 2021
V	S455 Modification 8	03 03 2022

Scale: 1:500 @ A1
1:1000 @ A3

checked RP/JJ
drawn JD project no 140419
Do not scale drawings.

Key Plan:

Key Section:

Client:
ART GALLERY NSW
Art Gallery of NSW
Art Gallery Road
Sydney, NSW, 2000
T (61) 21 9225 1780


Lead Architect:
SANAA
Kazuyo Sejima + Ryue Nishizawa / S A N A A
SANAA (ARCHITECTS) LTD.
Tokyo, Japan
1-1-27 Takumae, Kasai-ku, Tokyo
143-0292, Japan
Tel: +81 3 5561 1111
san@sanaa.co.jp
www.sanaa.co.jp

Executive Architect:
architectus
Architectus Sydney
Level 18, MLC Centre, 14 Market Street
Sydney NSW 2000
P 61 2 9225 8800
F 61 2 9225 8800
sydney@architectus.com.au
4001 1 028 048 644

project
ART GALLERY OF NSW EXPANSION PROJECT - SYDNEY MODERN

Drawing
Proposed Site Plan

Drawing no. DA_0100
Revision V

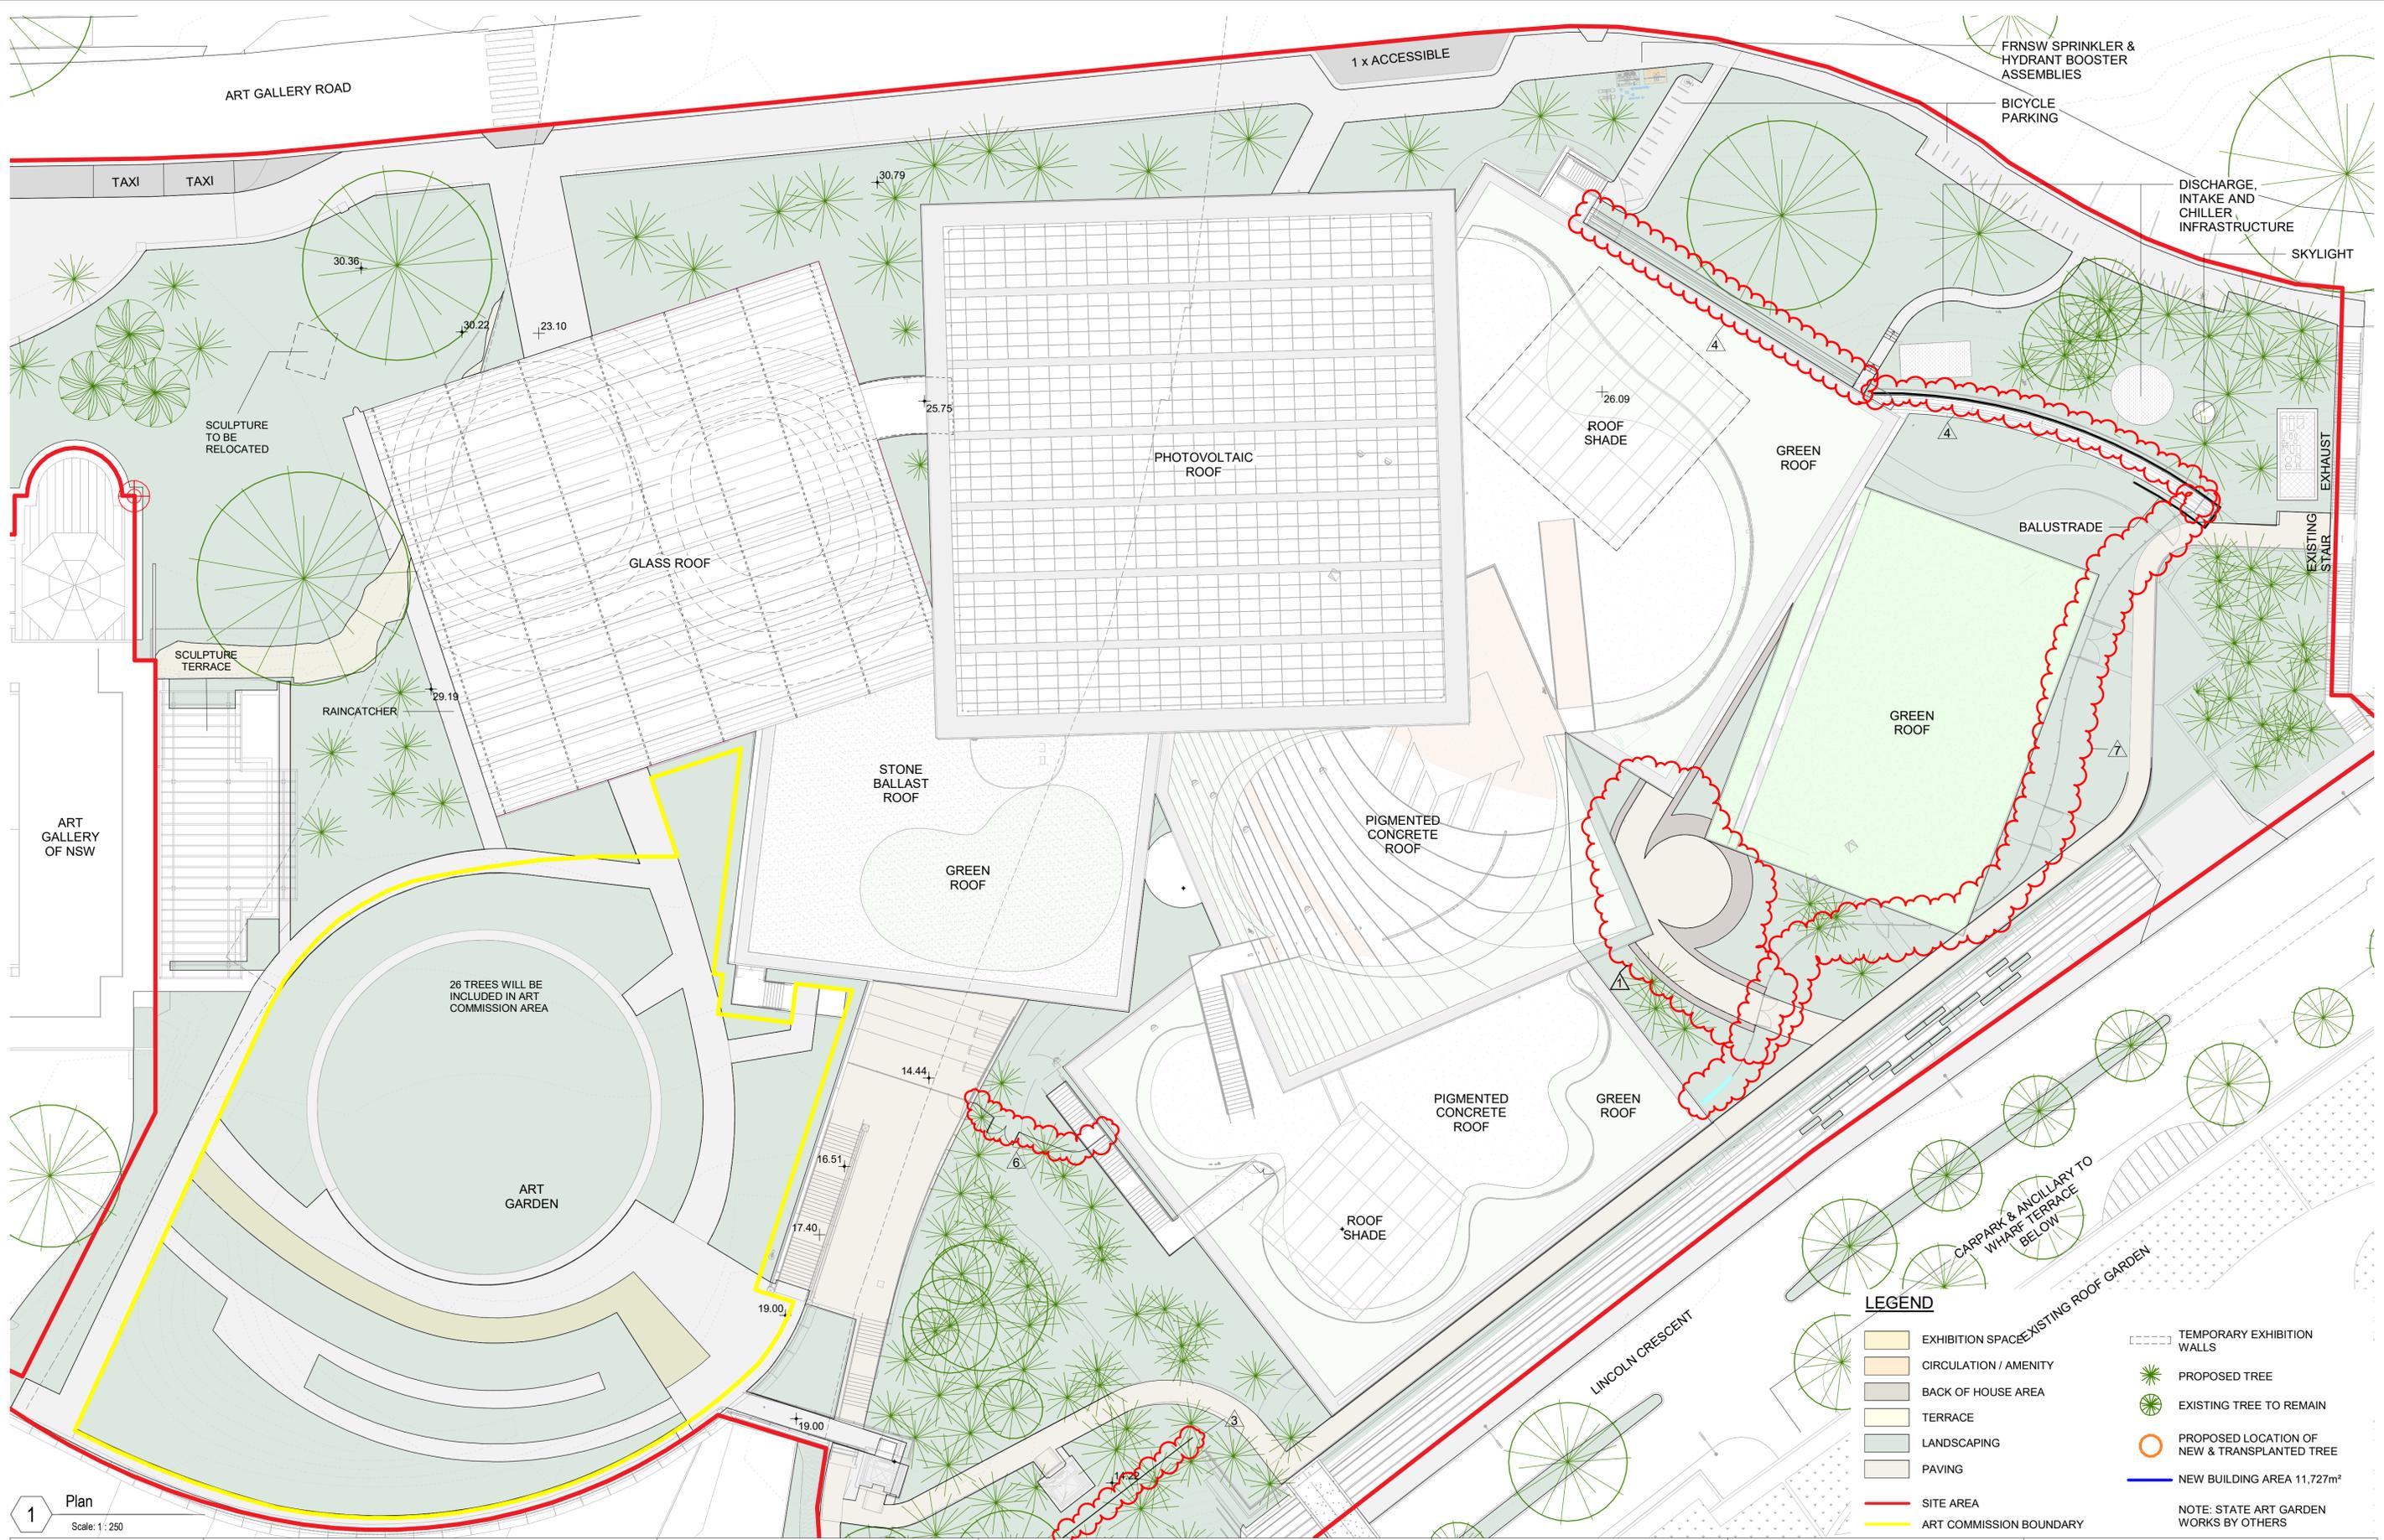

1 Plan
Scale: 1:250


- LEGEND**
- EXHIBITION SPACE
 - CIRCULATION / AMENITY
 - BACK OF HOUSE AREA
 - TERRACE
 - LANDSCAPING
 - PAVING
 - SITE AREA
 - ART COMMISSION BOUNDARY
 - TEMPORARY EXHIBITION WALLS
 - PROPOSED TREE
 - EXISTING TREE TO REMAIN
 - PROPOSED LOCATION OF NEW & TRANSPLANTED TREE
 - NEW BUILDING AREA 11,727m²
 - NOTE: STATE ART GARDEN WORKS BY OTHERS

Copyright:	Revision	Description	Date
The copyright subsisting in these drawings, plans, designs and specifications vests with The Art Gallery of New South Wales. They must not be used, reproduced or copied, in whole or in part, nor may the information, ideas and concepts therein contained (which are confidential to The Art Gallery of New South Wales) be disclosed to any person without the prior written consent of The Art Gallery of New South Wales.	Q	Issued For S455 Landscape Mod	07 08 2020
	R	Update to Landscape Modification	03 11 2020
	S	S455 Modification 5	11 06 2021
	U	S455 Modification 8	03 03 2022

Scale: 1:250 @ A1
1:500 @ A3

checked RP/JJ
drawn JD project no 140419

Do not scale drawings.

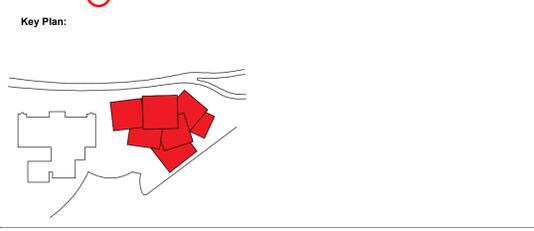

Client: **ART GALLERY NSW**
Art Gallery Road
Sydney, NSW, 2000
T (61 2) 9225 1780


Lead Architect: **SANAA**
Kazuyo Sejima + Ryue Nishizawa / S A N A A
SANAA JMMUSHO LTD.
Tokyo, 2000
1-5-27 Tatsumi, Koto-ku, Tokyo
Japan 135-0033
T +81 3 5534 1780
sanaa@sanaa.co.jp
www.sanaa.co.jp

Executive Architect: **architectus**
Architectus Sydney
Level 18 MLC Centre 19 Martin Place
Sydney NSW 2000
T (61 2) 8552 8400
F (61 2) 8552 9600
sydney@architectus.com.au
ABN 11 098 481 448

project **ART GALLERY OF NSW EXPANSION PROJECT - SYDNEY MODERN**

drawing **Roof Plan**
Proposed Area of Landbridge 'Works'

drawing no. **DA_1000** Revision **U**

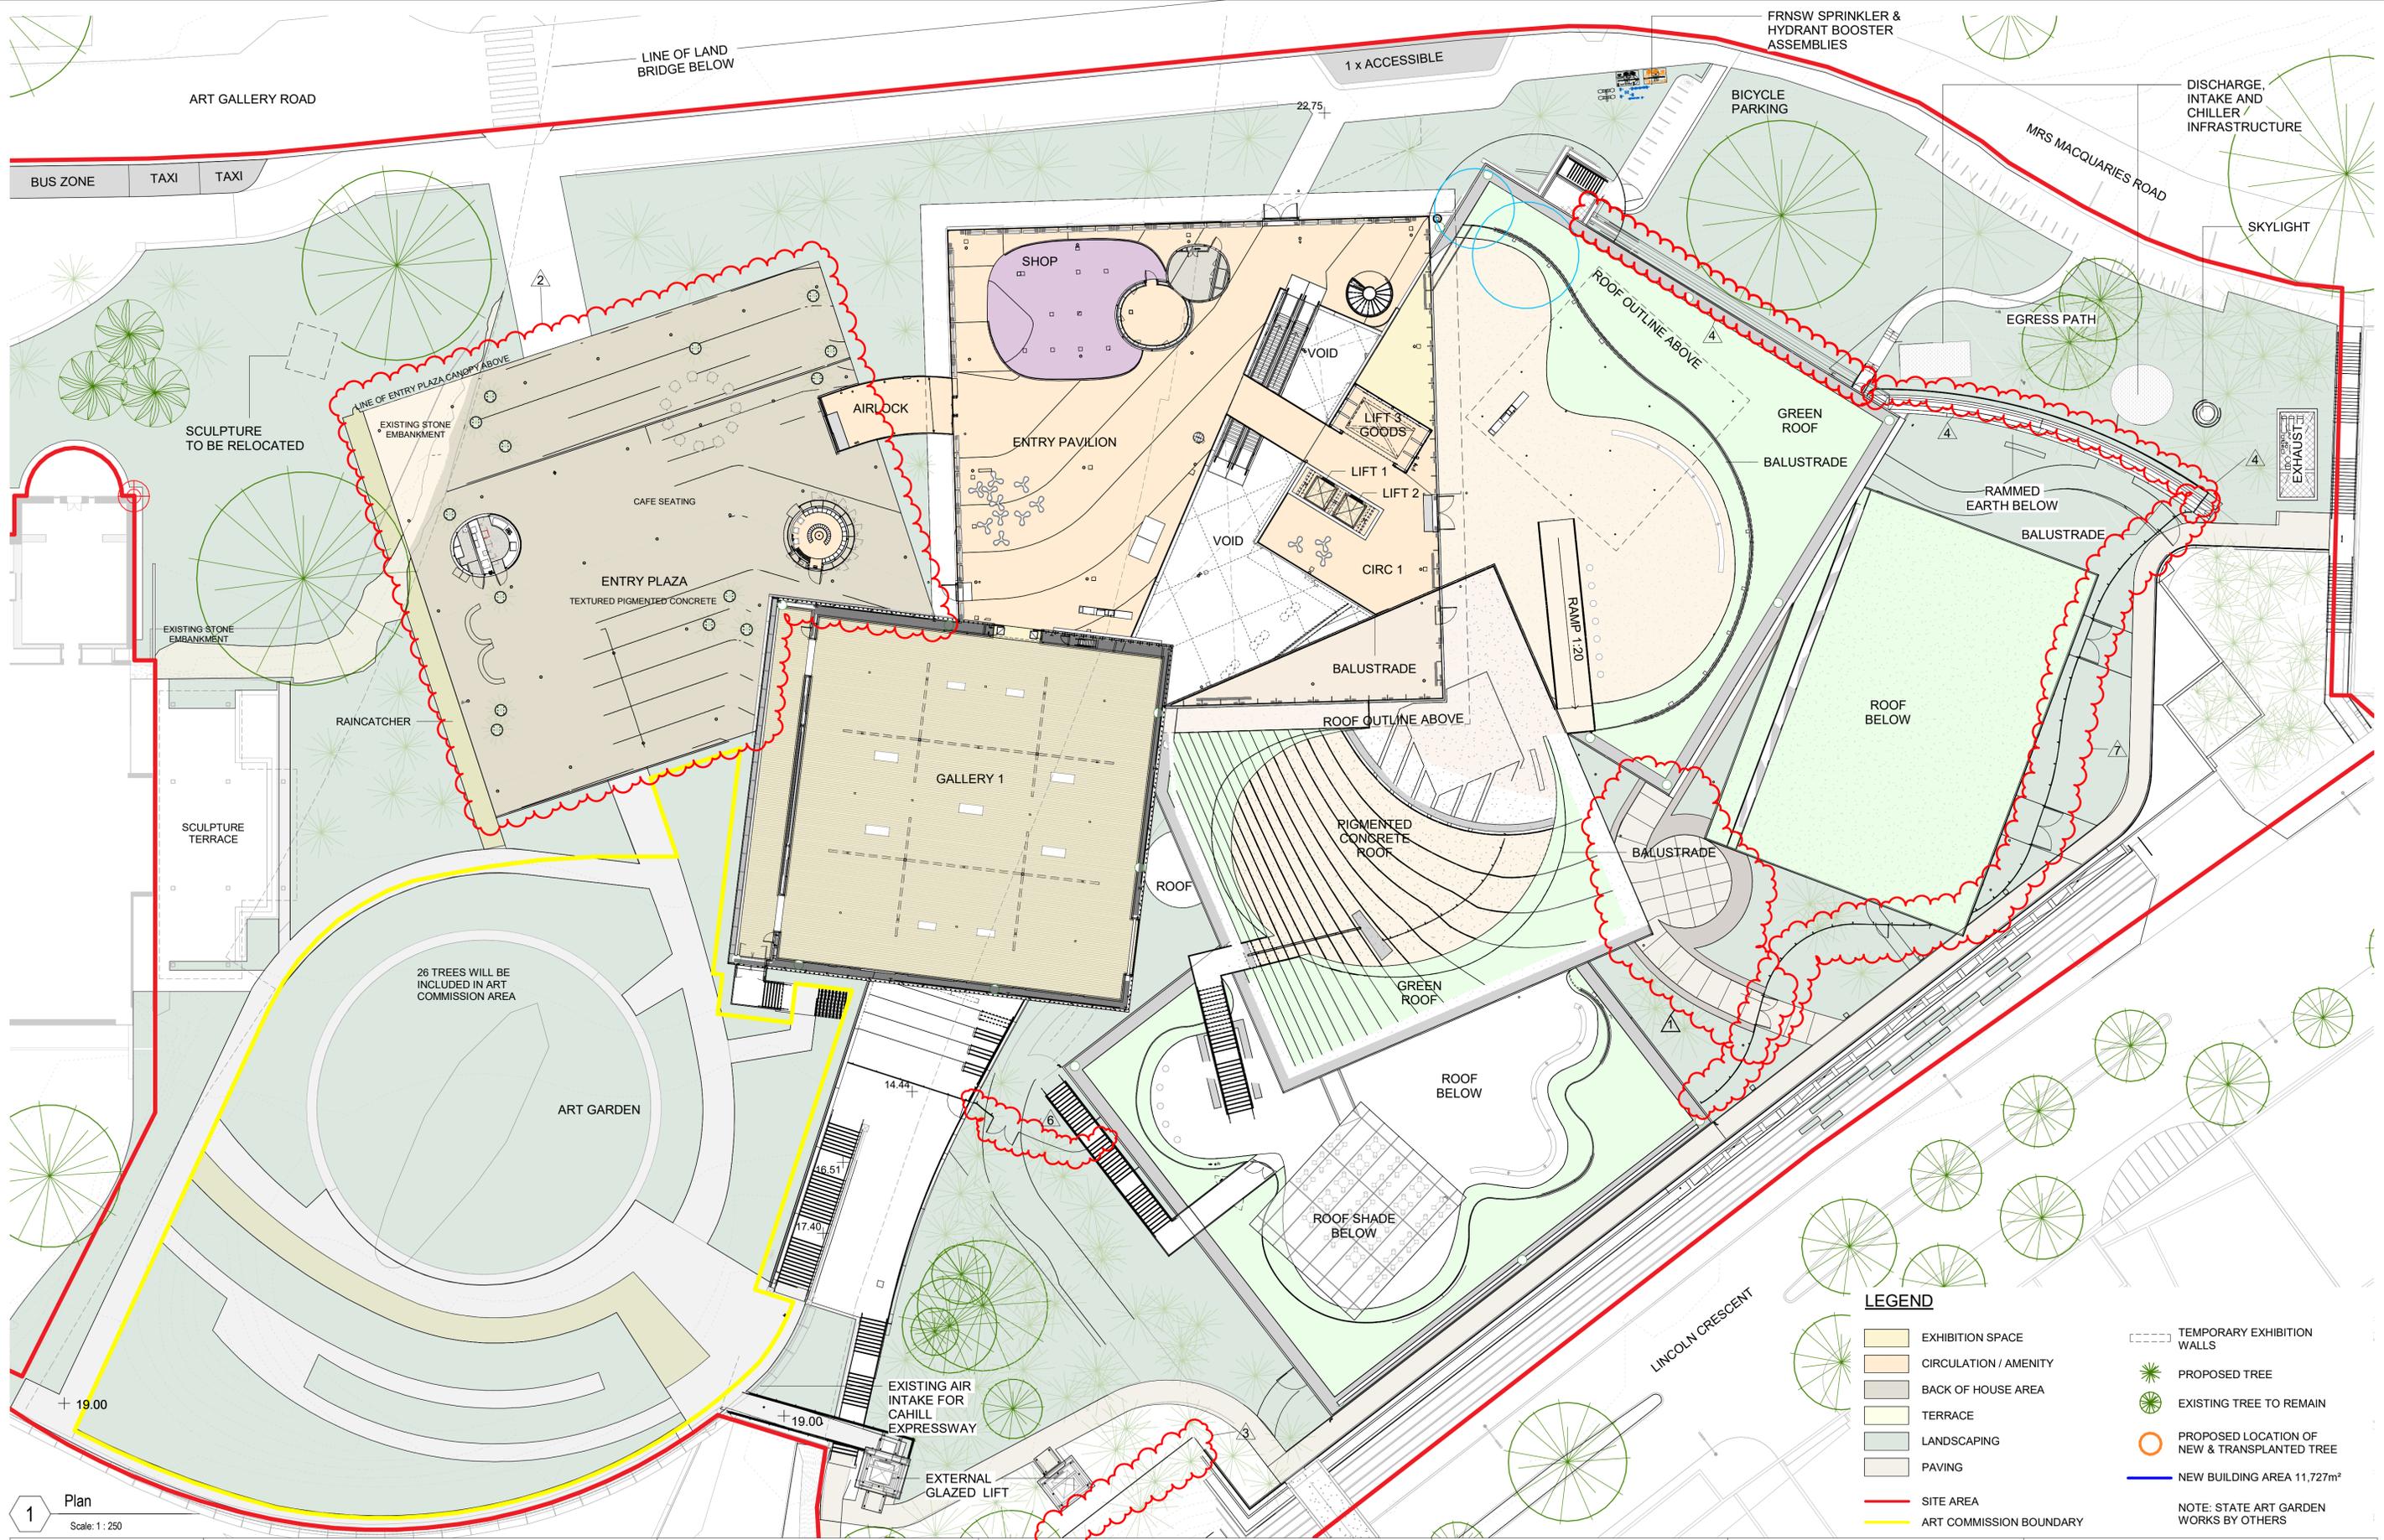

1 Plan
Scale: 1:250

LEGEND

- EXHIBITION SPACE
- CIRCULATION / AMENITY
- BACK OF HOUSE AREA
- TERRACE
- LANDSCAPING
- PAVING
- SITE AREA
- ART COMMISSION BOUNDARY
- TEMPORARY EXHIBITION WALLS
- PROPOSED TREE
- EXISTING TREE TO REMAIN
- PROPOSED LOCATION OF NEW & TRANSPLANTED TREE
- NEW BUILDING AREA 11,727m²


NOTE: STATE ART GARDEN WORKS BY OTHERS

Copyright:	Revision	Description	Date
The copyright subsisting in these drawings, plans, designs and specifications vests with The Art Gallery of New South Wales. They may not be used, reproduced or copied, in whole or in part, nor may the information, ideas and concepts therein contained (which are confidential to The Art Gallery of New South Wales) be disclosed to any person without the prior written consent of The Art Gallery of New South Wales.	Q	Issued For S455 Landscape Mod	07 08 2020
	R	Update to Landscape Modification	03 11 2020
	S	S455 Modification 5	11 06 2021
	T	S455 Modification 8	03 03 2022

Scale: 1:250 @ A1
1:500 @ A3

checked RP/JJ
drawn JD project no 140419

Do not scale drawings.

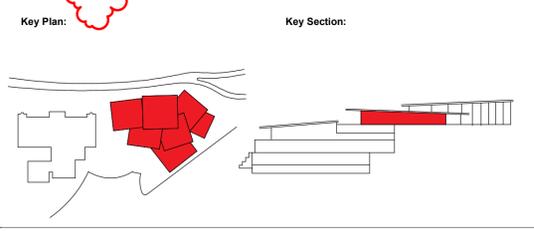

Client: **ART GALLERY NSW**
Art Gallery Road
Sydney, NSW, 2000
T (61 2) 9225 1780

Lead Architect: **SANAA**
Kazuyo Sejima + Ryue Nishizawa / S A N A A
SANAA JMMUSHO LTD.
Tokyo, Japan
1-5-27 Tatemachi, Koto-ku, Tokyo
Japan 136-0033
T +81 3 5534 1780
sanaa@sanaa.co.jp
www.sanaa.co.jp


Executive Architect: **architectus**
Architectus Sydney
Level 18 MLC Centre 19 Martin Place
Sydney NSW 2000
T (61 2) 8552 8400
F (61 2) 8552 9600
sydney@architectus.com.au
ABN 11 098 489 448

project **ART GALLERY OF NSW EXPANSION PROJECT - SYDNEY MODERN**

drawing **Entry Level Plan**

drawing no. **DA_1001**

Revision **T**

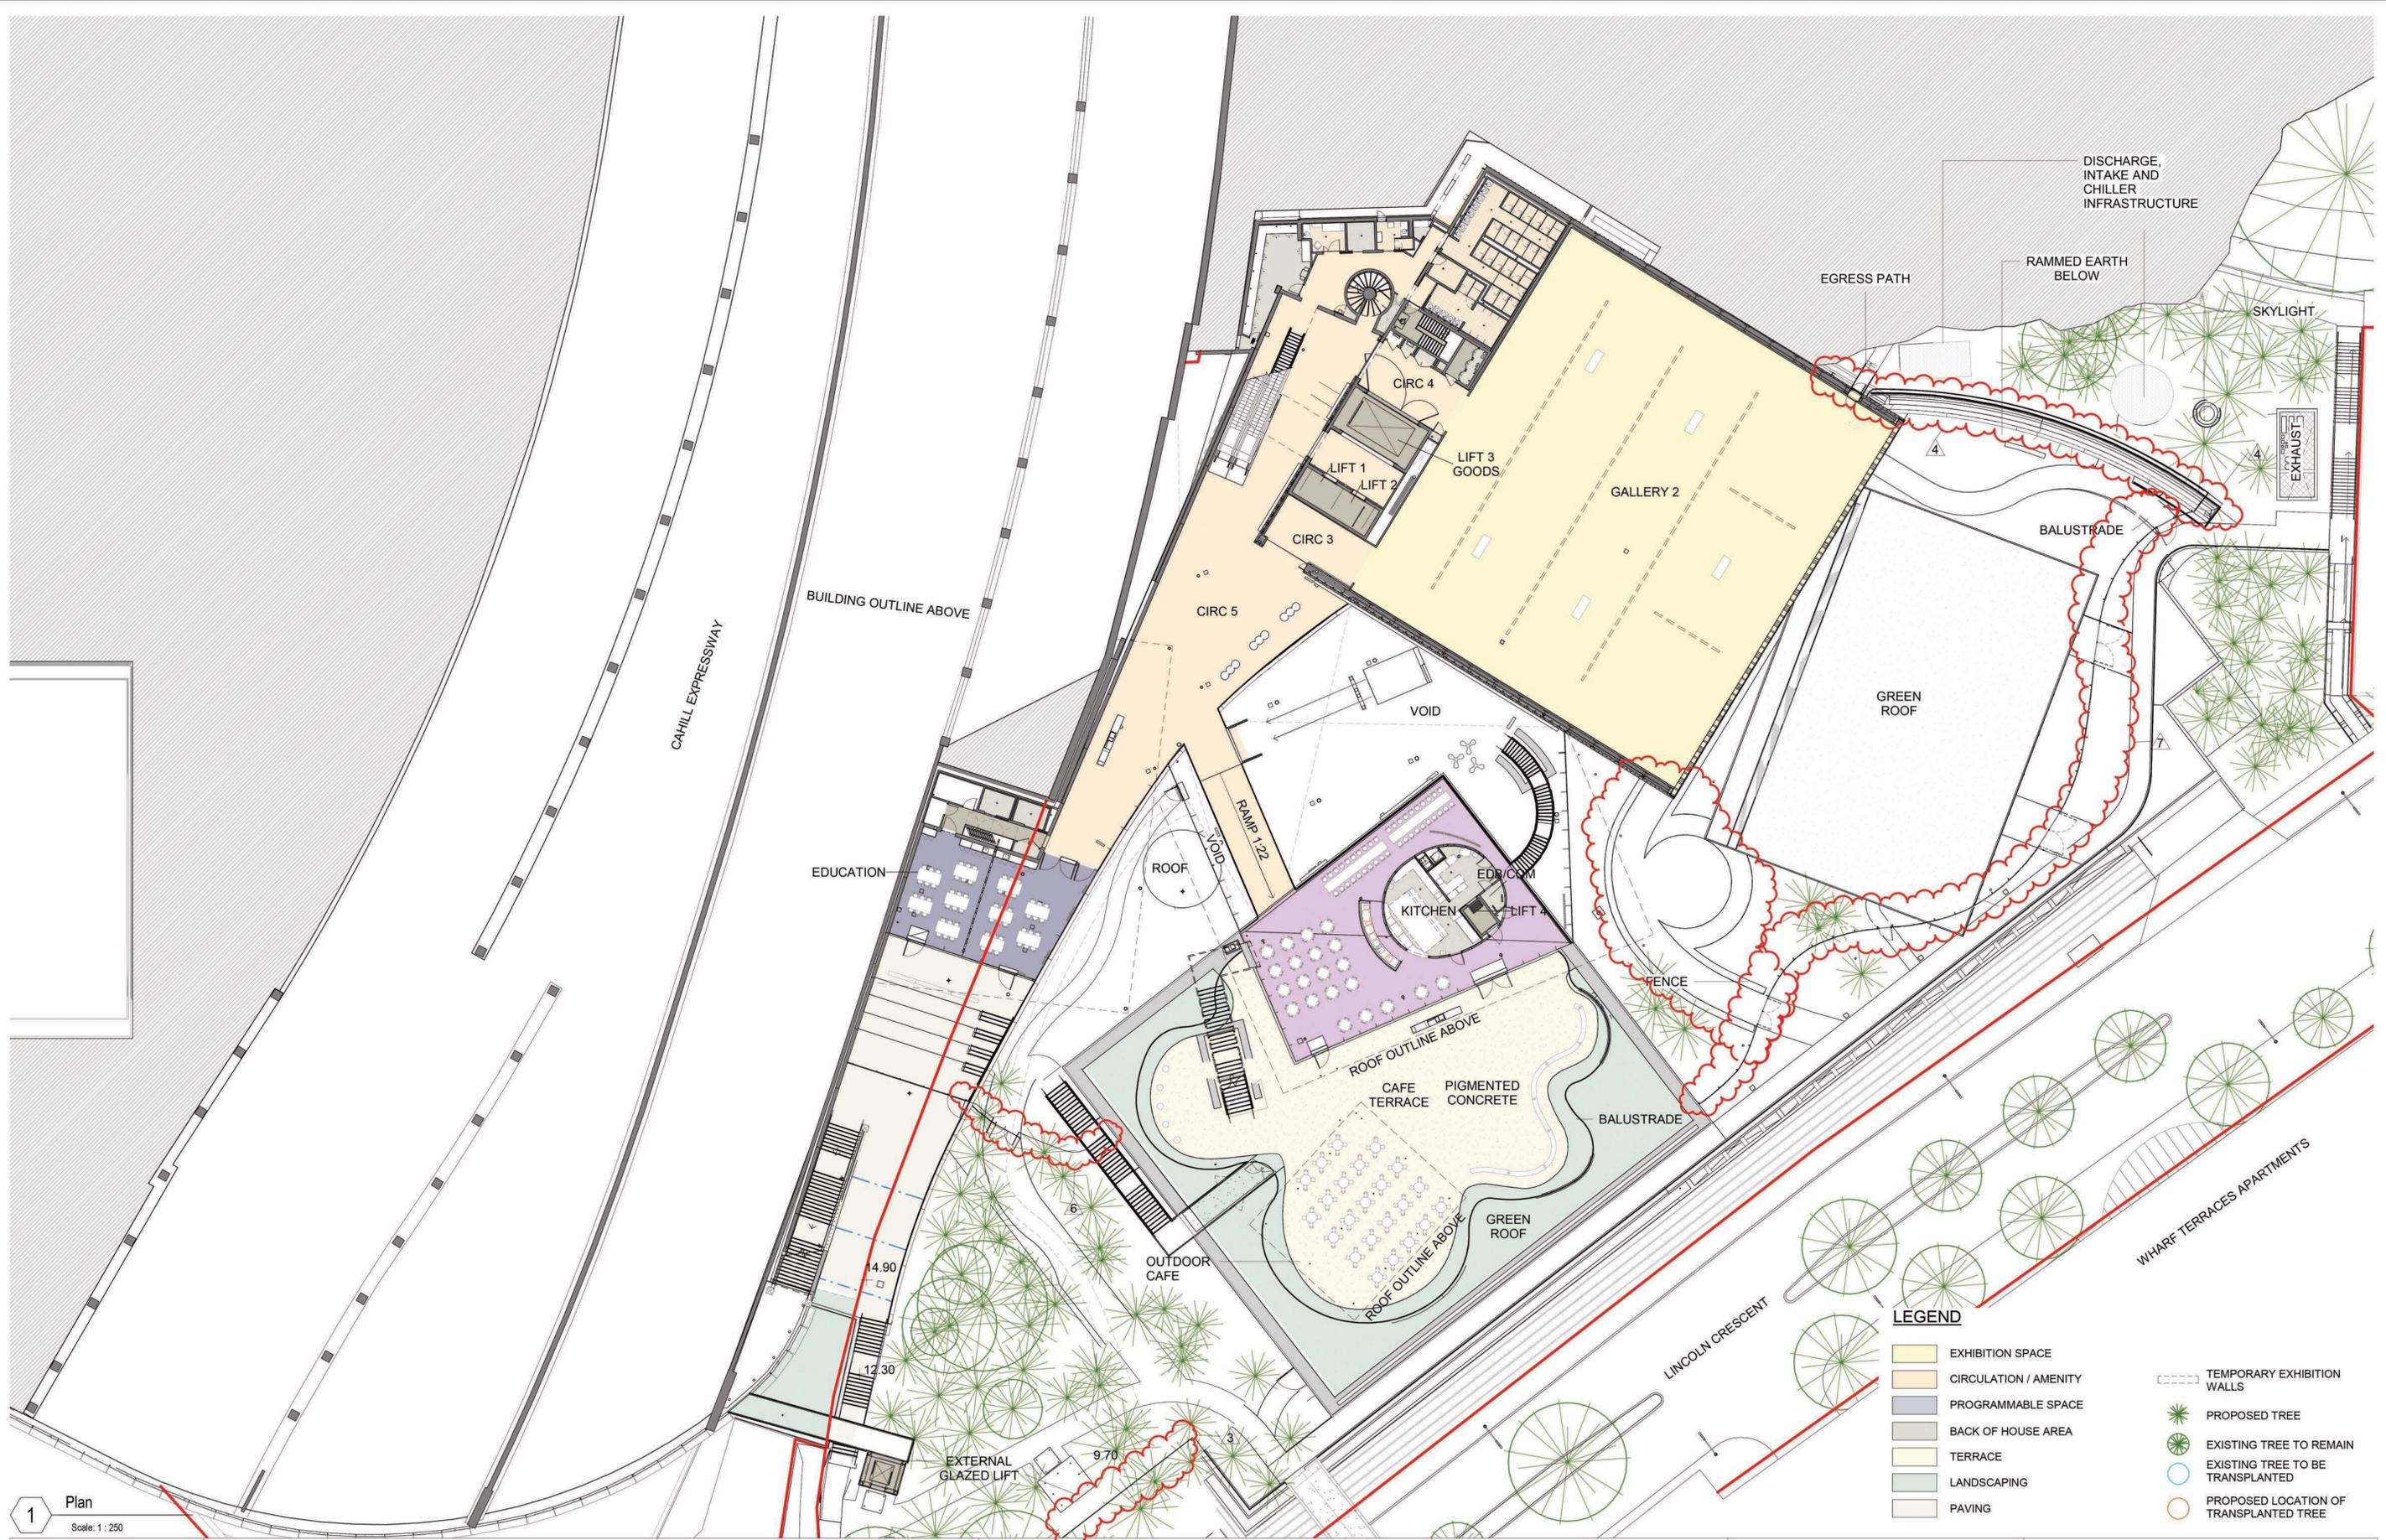


1 Plan
Scale: 1:250

Copyright:	Revision	Description	Date
The copyright subsisting in these drawings, plans, designs and specifications vests with The Art Gallery of New South Wales. They must not be used, reproduced or copied, in whole or in part, nor may the information, ideas and concepts herein contained, which are confidential to The Art Gallery of New South Wales, be disclosed to any person without the prior written consent of The Art Gallery of New South Wales.	P	Issued For S455 Landscape Mod	07 08 2020
	Q	S455 Modification 5	11 06 2021
	R	S455 Modification 8	03 03 2022

Scale: 1:250 @ A1
1:500 @ A3

checked RP/JJ
drawn JD project no 140419

Do not scale drawings.

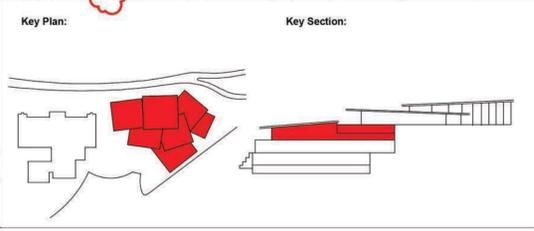


Client: Art Gallery of NSW
Art Gallery Road
Sydney, NSW, 2000
T (61 2) 9225 1780

Lead Architect: **SANAA**
Kazuyo Sejima + Ryue Nishizawa / S A N A A
SANAA JIMMUSHO LTD.
Tokyo, 3008
1-5-27 Tsubomi, Koto-ku, Tokyo
Japan 130-0253
T +81-3-5534-1780
sanaa@sanaa.co.jp
www.sanaa.co.jp

Executive Architect: **architectus**
Architectus Sydney
Level 18, MLC Centre 19 Martin Place
Sydney NSW 2000
T (61 2) 8252 8400
F (61 2) 8252 9600
sydney@architectus.com.au
ABN 11 098 489 448


project	ART GALLERY OF NSW EXPANSION PROJECT - SYDNEY MODERN
drawing	Lower Level 1 Plan
drawing no.	DA_1002
Revision	R

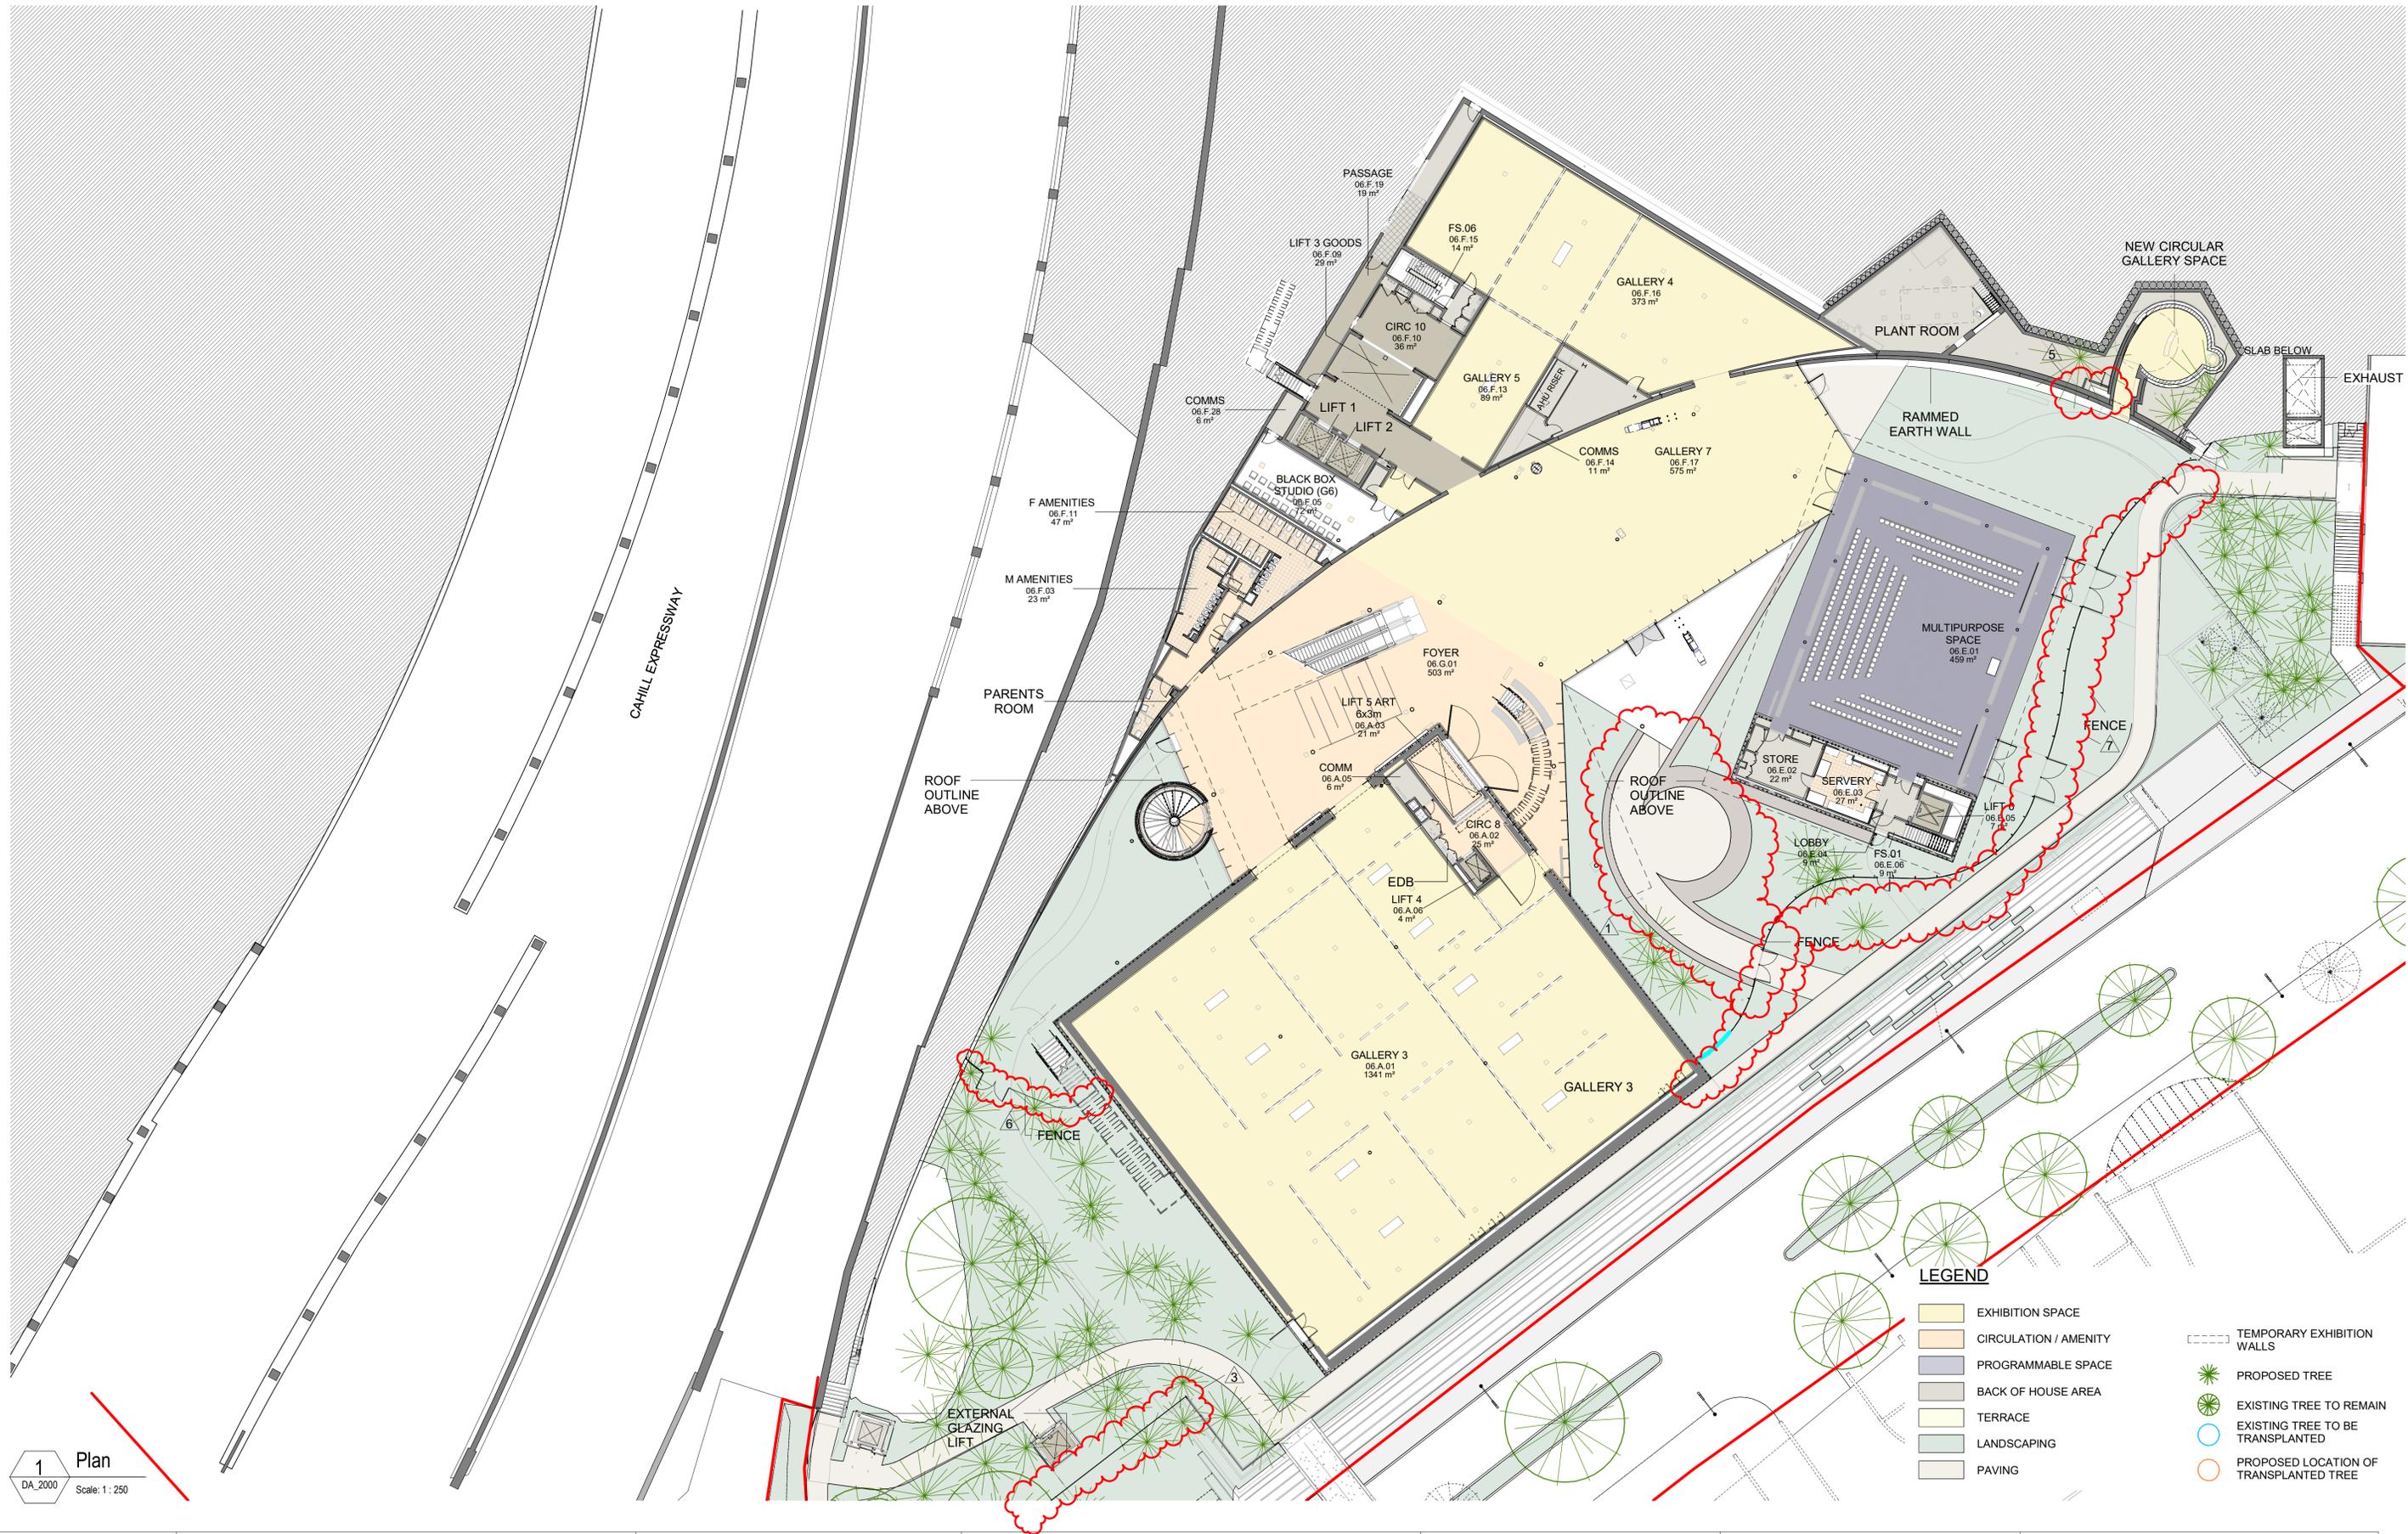


1 Plan
DA_2000 Scale: 1 : 250

- LEGEND**
- EXHIBITION SPACE
 - CIRCULATION / AMENITY
 - PROGRAMMABLE SPACE
 - BACK OF HOUSE AREA
 - TERRACE
 - LANDSCAPING
 - PAVING
 - TEMPORARY EXHIBITION WALLS
 - PROPOSED TREE
 - EXISTING TREE TO REMAIN
 - EXISTING TREE TO BE TRANSPLANTED
 - PROPOSED LOCATION OF TRANSPLANTED TREE

<p>Copyright:</p> <p>The copyright subsisting in these drawings, plans, designs and specifications vests with The Art Gallery of New South Wales. They must not be used, reproduced or copied, in whole or in part, nor may the information, ideas and concepts therein contained, which are confidential to The Art Gallery of New South Wales, be disclosed to any person without the prior written consent of The Art Gallery of New South Wales.</p>	<table border="1" style="width: 100%; border-collapse: collapse;"> <thead> <tr> <th style="text-align: left;">Revision</th> <th style="text-align: left;">Description</th> <th style="text-align: left;">Date</th> </tr> </thead> <tbody> <tr> <td>P</td> <td>Issued For S455 Submission</td> <td>23 07 2020</td> </tr> <tr> <td>Q</td> <td>Issued For S455 Landscape Mod</td> <td>07 08 2020</td> </tr> <tr> <td>R</td> <td>S455 Modification 5</td> <td>11 06 2021</td> </tr> <tr> <td>S</td> <td>S455 Modification 8</td> <td>03 03 2022</td> </tr> </tbody> </table>	Revision	Description	Date	P	Issued For S455 Submission	23 07 2020	Q	Issued For S455 Landscape Mod	07 08 2020	R	S455 Modification 5	11 06 2021	S	S455 Modification 8	03 03 2022	<p>Scale:</p> <p>1:250 @ A1 1:500 @ A3</p> <p>0 2.5 5 7.5 10</p> <p>checked RP/JJ drawn JD project no 140419</p> <p>Do not scale drawings.</p>	<p>Key Plan:</p> <p>Key Section:</p>	<p>Client:</p> <p>ART GALLERY NSW Art Gallery Road Sydney, NSW, 2000 T (61 2) 9225 1780</p>	<p>Lead Architect:</p> <p>SANAA Kazuyo Sejima + Ryue Nishizawa / S A N A A SANAA JIMMUSHO LTD. Tokyo, Japan 1-5-27 Tatemachi, Koto-ku, Tokyo Japan 135-0033 T +81 3 5534 1780 sanaa@sanaa.co.jp www.sanaa.co.jp</p> <p>Executive Architect:</p> <p>architectus Architectus Sydney Level 18 MLC Centre 19 Martin Place Sydney NSW 2000 T (61 2) 8552 8400 F (61 2) 8552 9600 sydney@architectus.com.au ABN 11 098 480 448</p>	<p>project</p> <p>ART GALLERY OF NSW EXPANSION PROJECT - SYDNEY MODERN</p> <p>drawing</p> <p>Lower Level 2 Plan</p> <p>drawing no.</p> <p>DA_1003</p> <p>Revision</p> <p>S</p>
Revision	Description	Date																			
P	Issued For S455 Submission	23 07 2020																			
Q	Issued For S455 Landscape Mod	07 08 2020																			
R	S455 Modification 5	11 06 2021																			
S	S455 Modification 8	03 03 2022																			

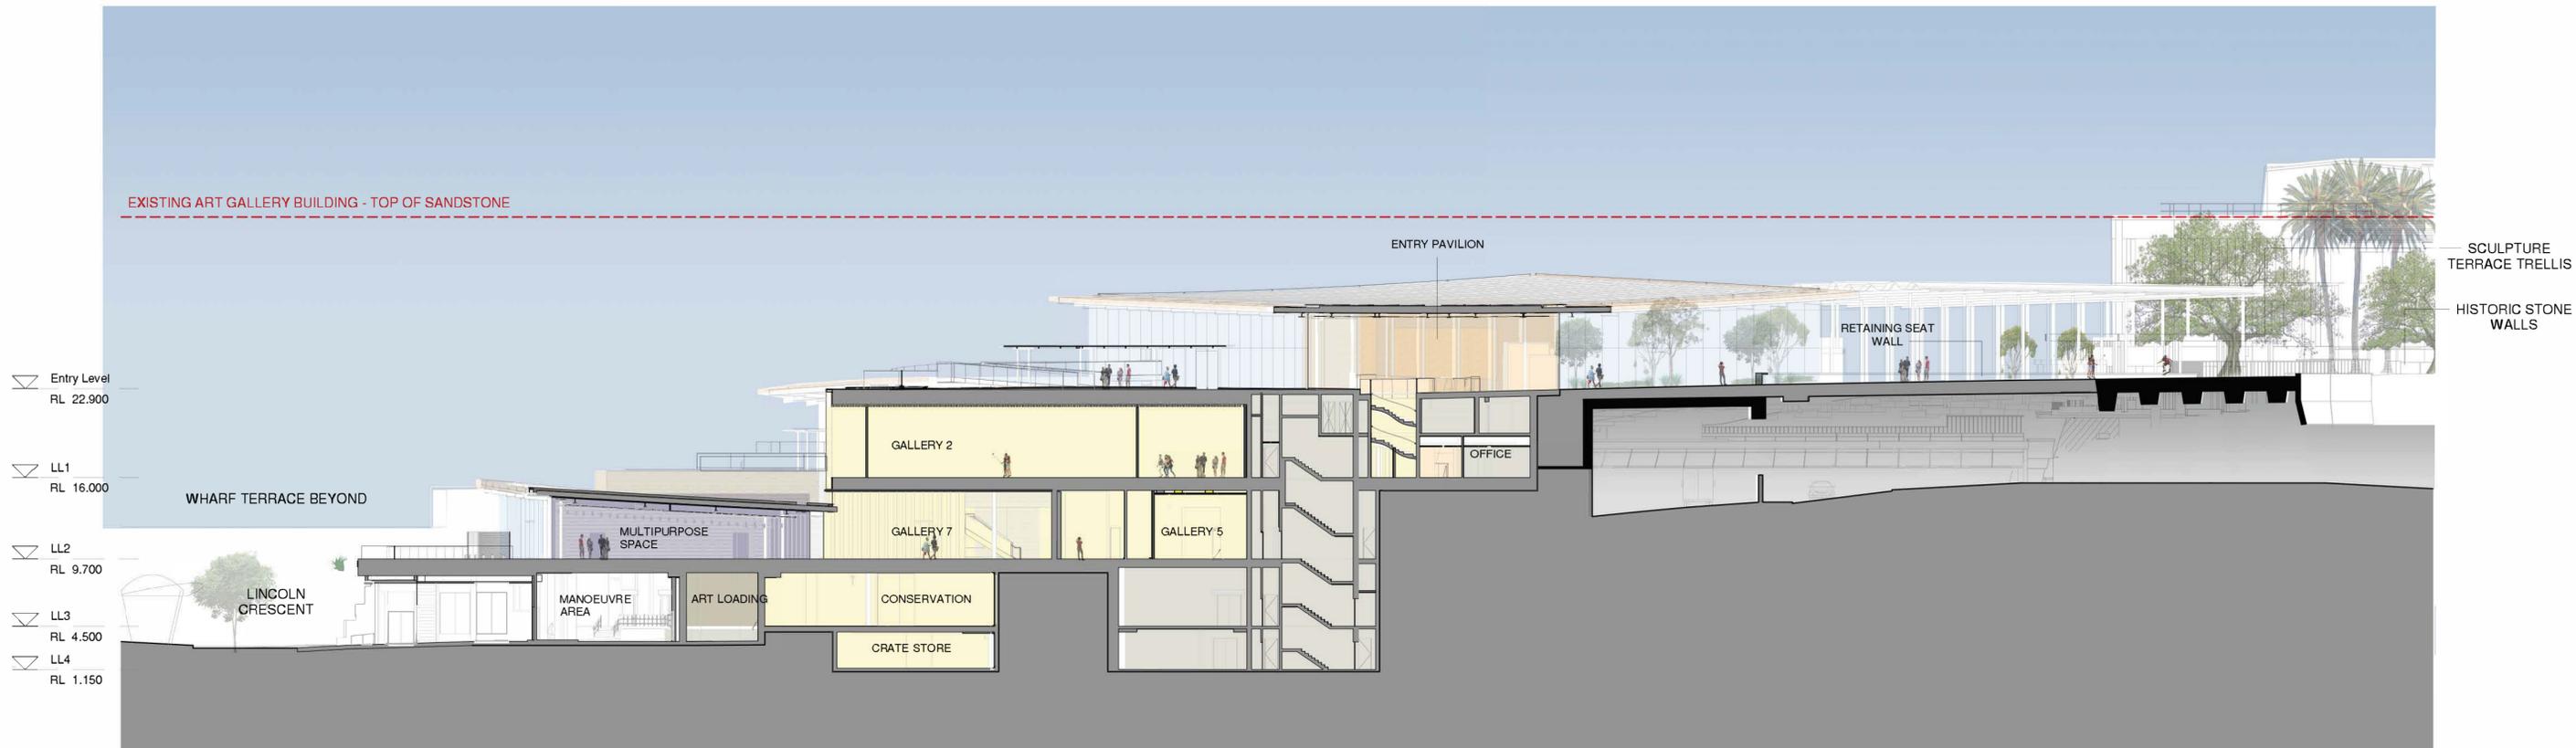

1 Section CC
Scale: 1 : 250

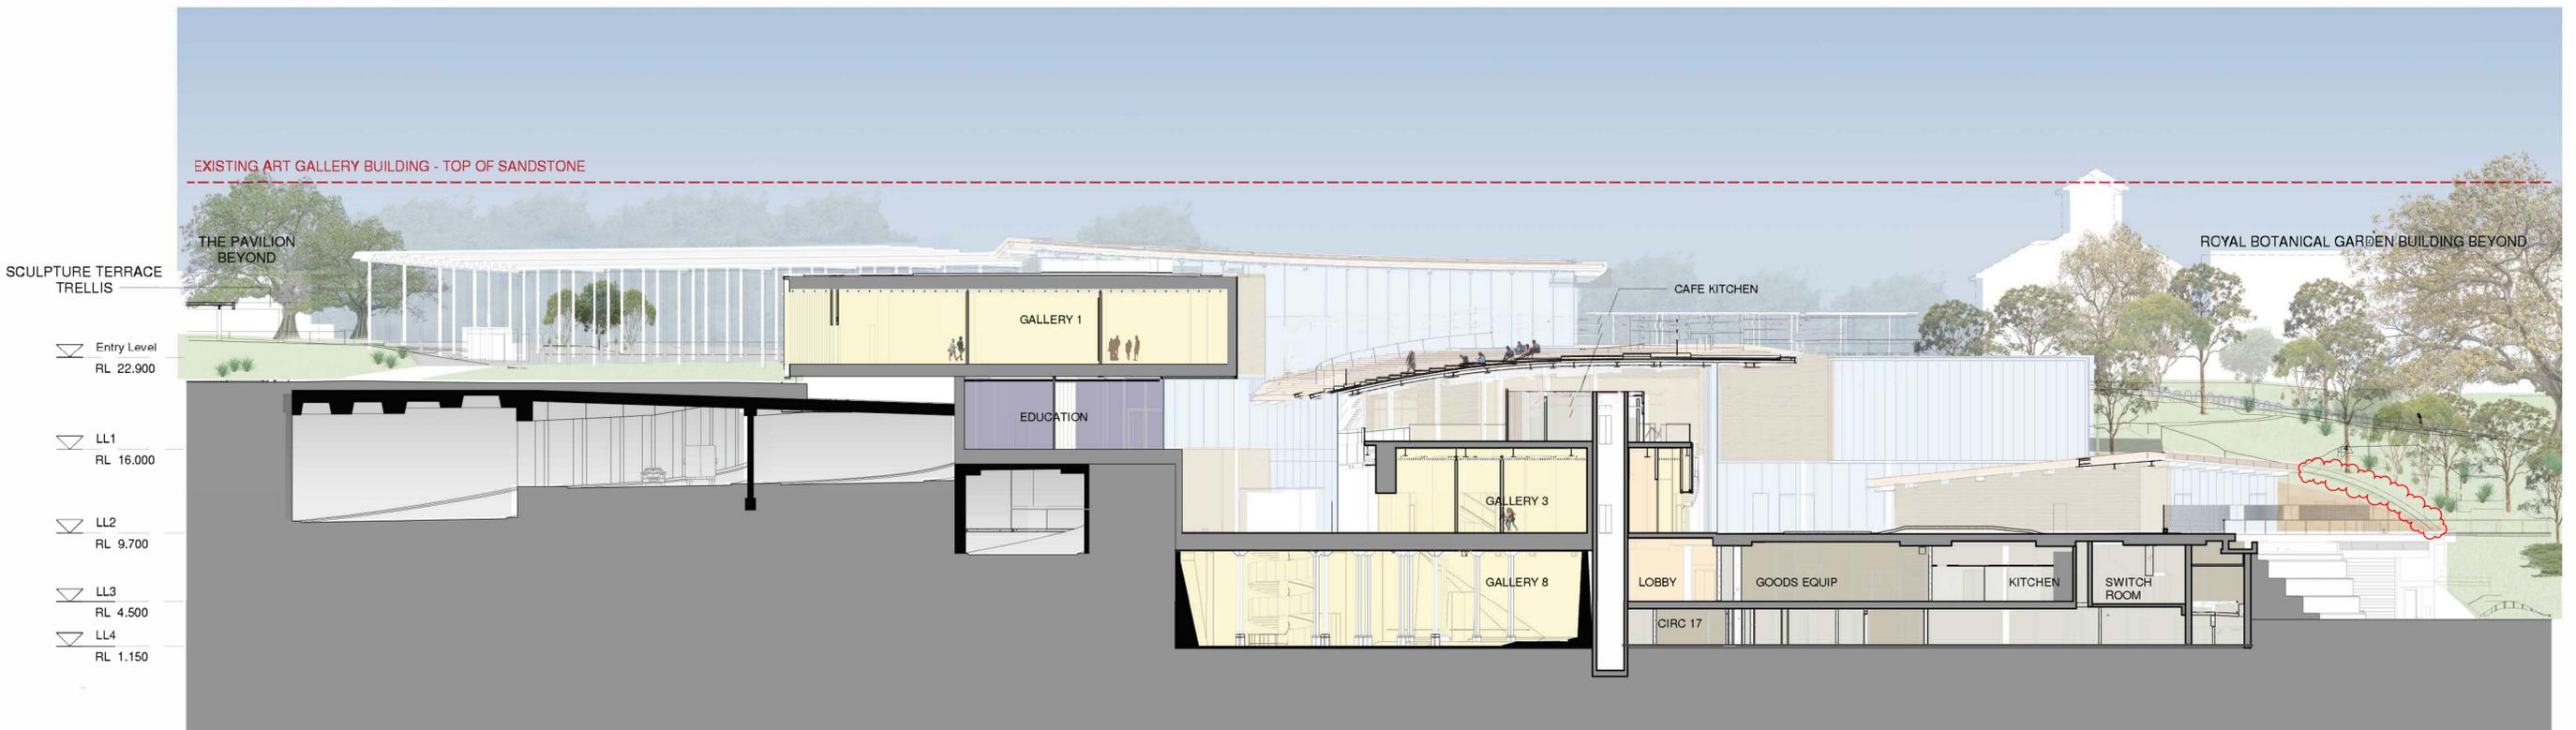

2 Section DD
Scale: 1 : 250

Copyright:

The copyright subsisting in these drawings, plans, designs and specifications vests with The Art Gallery of New South Wales. They must not be used, reproduced or copied, in whole or in part, nor may the information, ideas and concepts therein contained (which are confidential to The Art Gallery of New South Wales) be disclosed to any person without the prior written consent of The Art Gallery of New South Wales.

Revision	Description	Date
L	Submitted To RCC	15 07 2020
M	Issued For S455 Landscape Mod	07 08 2020
N	S455 Modification 5	11 06 2021
O	S455 Modification 8	03 03 2022

Scale:
1:250 @ A1
1:500 @ A3

checked RP/JJ
drawn LC project no 140419
Do not scale drawings.

Client:

ART GALLERY NSW
Art Gallery Road
Sydney, NSW, 2000
T (61 2) 9225 1780

Lead Architect:

SANAA
Kazuyo Sejima + Ryue Nishizawa / S A N A A
SANAA JIMUSHO LTD.
Tokyo, 06005
1-5-27 Tatsumi, Koto-ku, Tokyo
Japan 135-0053
T +81 3 5534 1780
sanaa@sanaa.co.jp
www.sanaa.co.jp

Executive Architect:

architectus
Architectus Sydney
Level 18 MLC Centre 19 Martin Place
Sydney NSW 2000
T (61 2) 8232 8400
F (61 2) 8232 8600
sydney@architectus.com.au
ABN 11 098 489 448

project

ART GALLERY OF NSW EXPANSION PROJECT - SYDNEY MODERN

drawing

Sections CC & DD

drawing no.


DA_2001

Revision

0

ART GALLERY OF NEW SOUTH WALES


EXISTING ART GALLERY BUILDING - TOP OF SANDSTONE

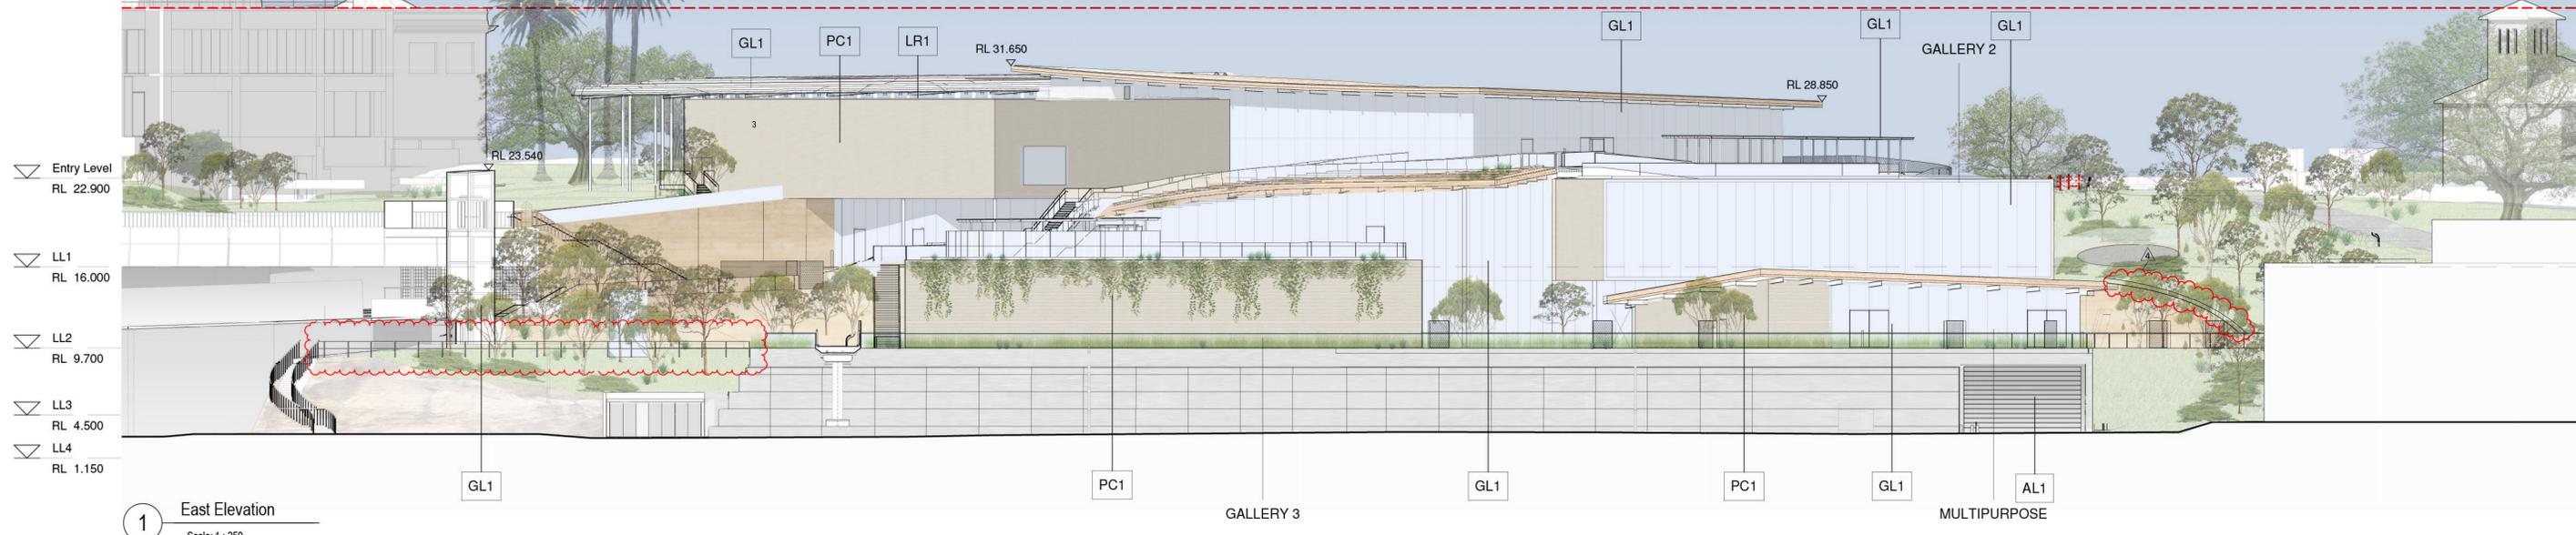

1 East Elevation
Scale: 1:250

ART GALLERY OF NEW SOUTH WALES

EXISTING ART GALLERY BUILDING - TOP OF SANDSTONE

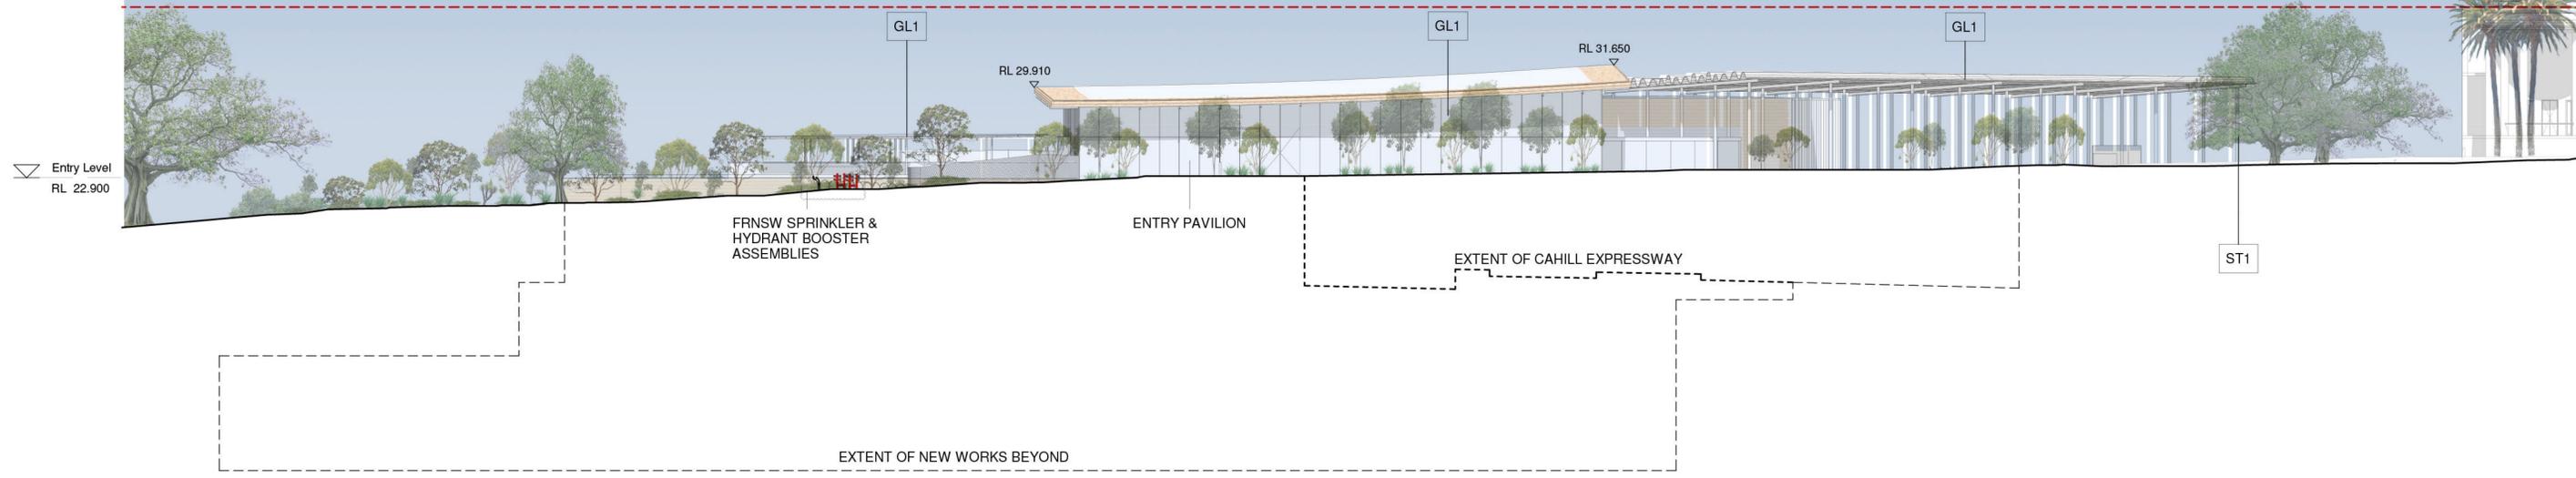

West Elevation
Scale: 1:250

INDICATIVE MATERIALS LEGEND			
AL1	ALUMINIUM	LR1	LANDSCAPE ROOF
SR1	SHADE ROOF	GL1	GLASS
PC1	LIMESTONE CLADDING	GL2	GLASS BALUSTRADE
ST1	PAINTED STEEL	PV1	PHOTOVOLTAIC PANEL

<p>Copyright:</p> <p>The copyright subsisting in these drawings, plans, designs and specifications vests with The Art Gallery of New South Wales. They must not be used, reproduced or copied, in whole or in part, nor may the information, ideas and concepts therein contained which are confidential to The Art Gallery of New South Wales be disclosed to any person without the prior written consent of The Art Gallery of New South Wales.</p>	<p>Revision Description Date</p> <p>N Submitted To RCC 15 07 2020</p> <p>O Issued For S455 Landscape Mod 07 08 2020</p> <p>P S455 Modification 5 11 06 2021</p> <p>Q S455 Modification 6 27 10 2021</p> <p>R S455 Modification 8 03 03 2022</p>	<p>Scale:</p> <p>1:250 @ A1</p> <p>1:500 @ A3</p> <p>0 2.5 5 7.5 10</p>	<p>Client:</p> <p>Art Gallery of NSW</p> <p>Art Gallery Road Sydney, NSW, 2000 T (61 2) 9225 1780</p>	<p>Lead Architect:</p> <p>SANAA</p> <p>Kazuyo Sejima + Ryue Nishizawa / S A N A A</p> <p>SANAA JIMUSHO LTD. Tokyo, Japan 1-5-27 Tatsumi, Koto-ku, Tokyo Japan 135-0033 T +81 3 5534 1780 sanaa@sanaa.co.jp www.sanaa.co.jp</p>	<p>project</p> <p>ART GALLERY OF NSW EXPANSION PROJECT - SYDNEY MODERN</p>
	<p>checked RP/JJ</p> <p>drawn LC project no 140419</p> <p>Do not scale drawings.</p>	<p>Executive Architect:</p> <p>architectus™</p> <p>Architectus Sydney Level 18 MLC Centre 18 Martin Place Sydney NSW 2000 T (61 2) 8252 8400 F (61 2) 8252 8600 sydney@architectus.com.au ABN 11 098 489 448</p>	<p>drawing</p> <p>East & West Elevations</p>	<p>drawing no.</p> <p>DA_3001</p>	<p>Revision</p> <p>R</p>

