




01 Cladding Type A - Typical Residential Bedroom Facade - Section

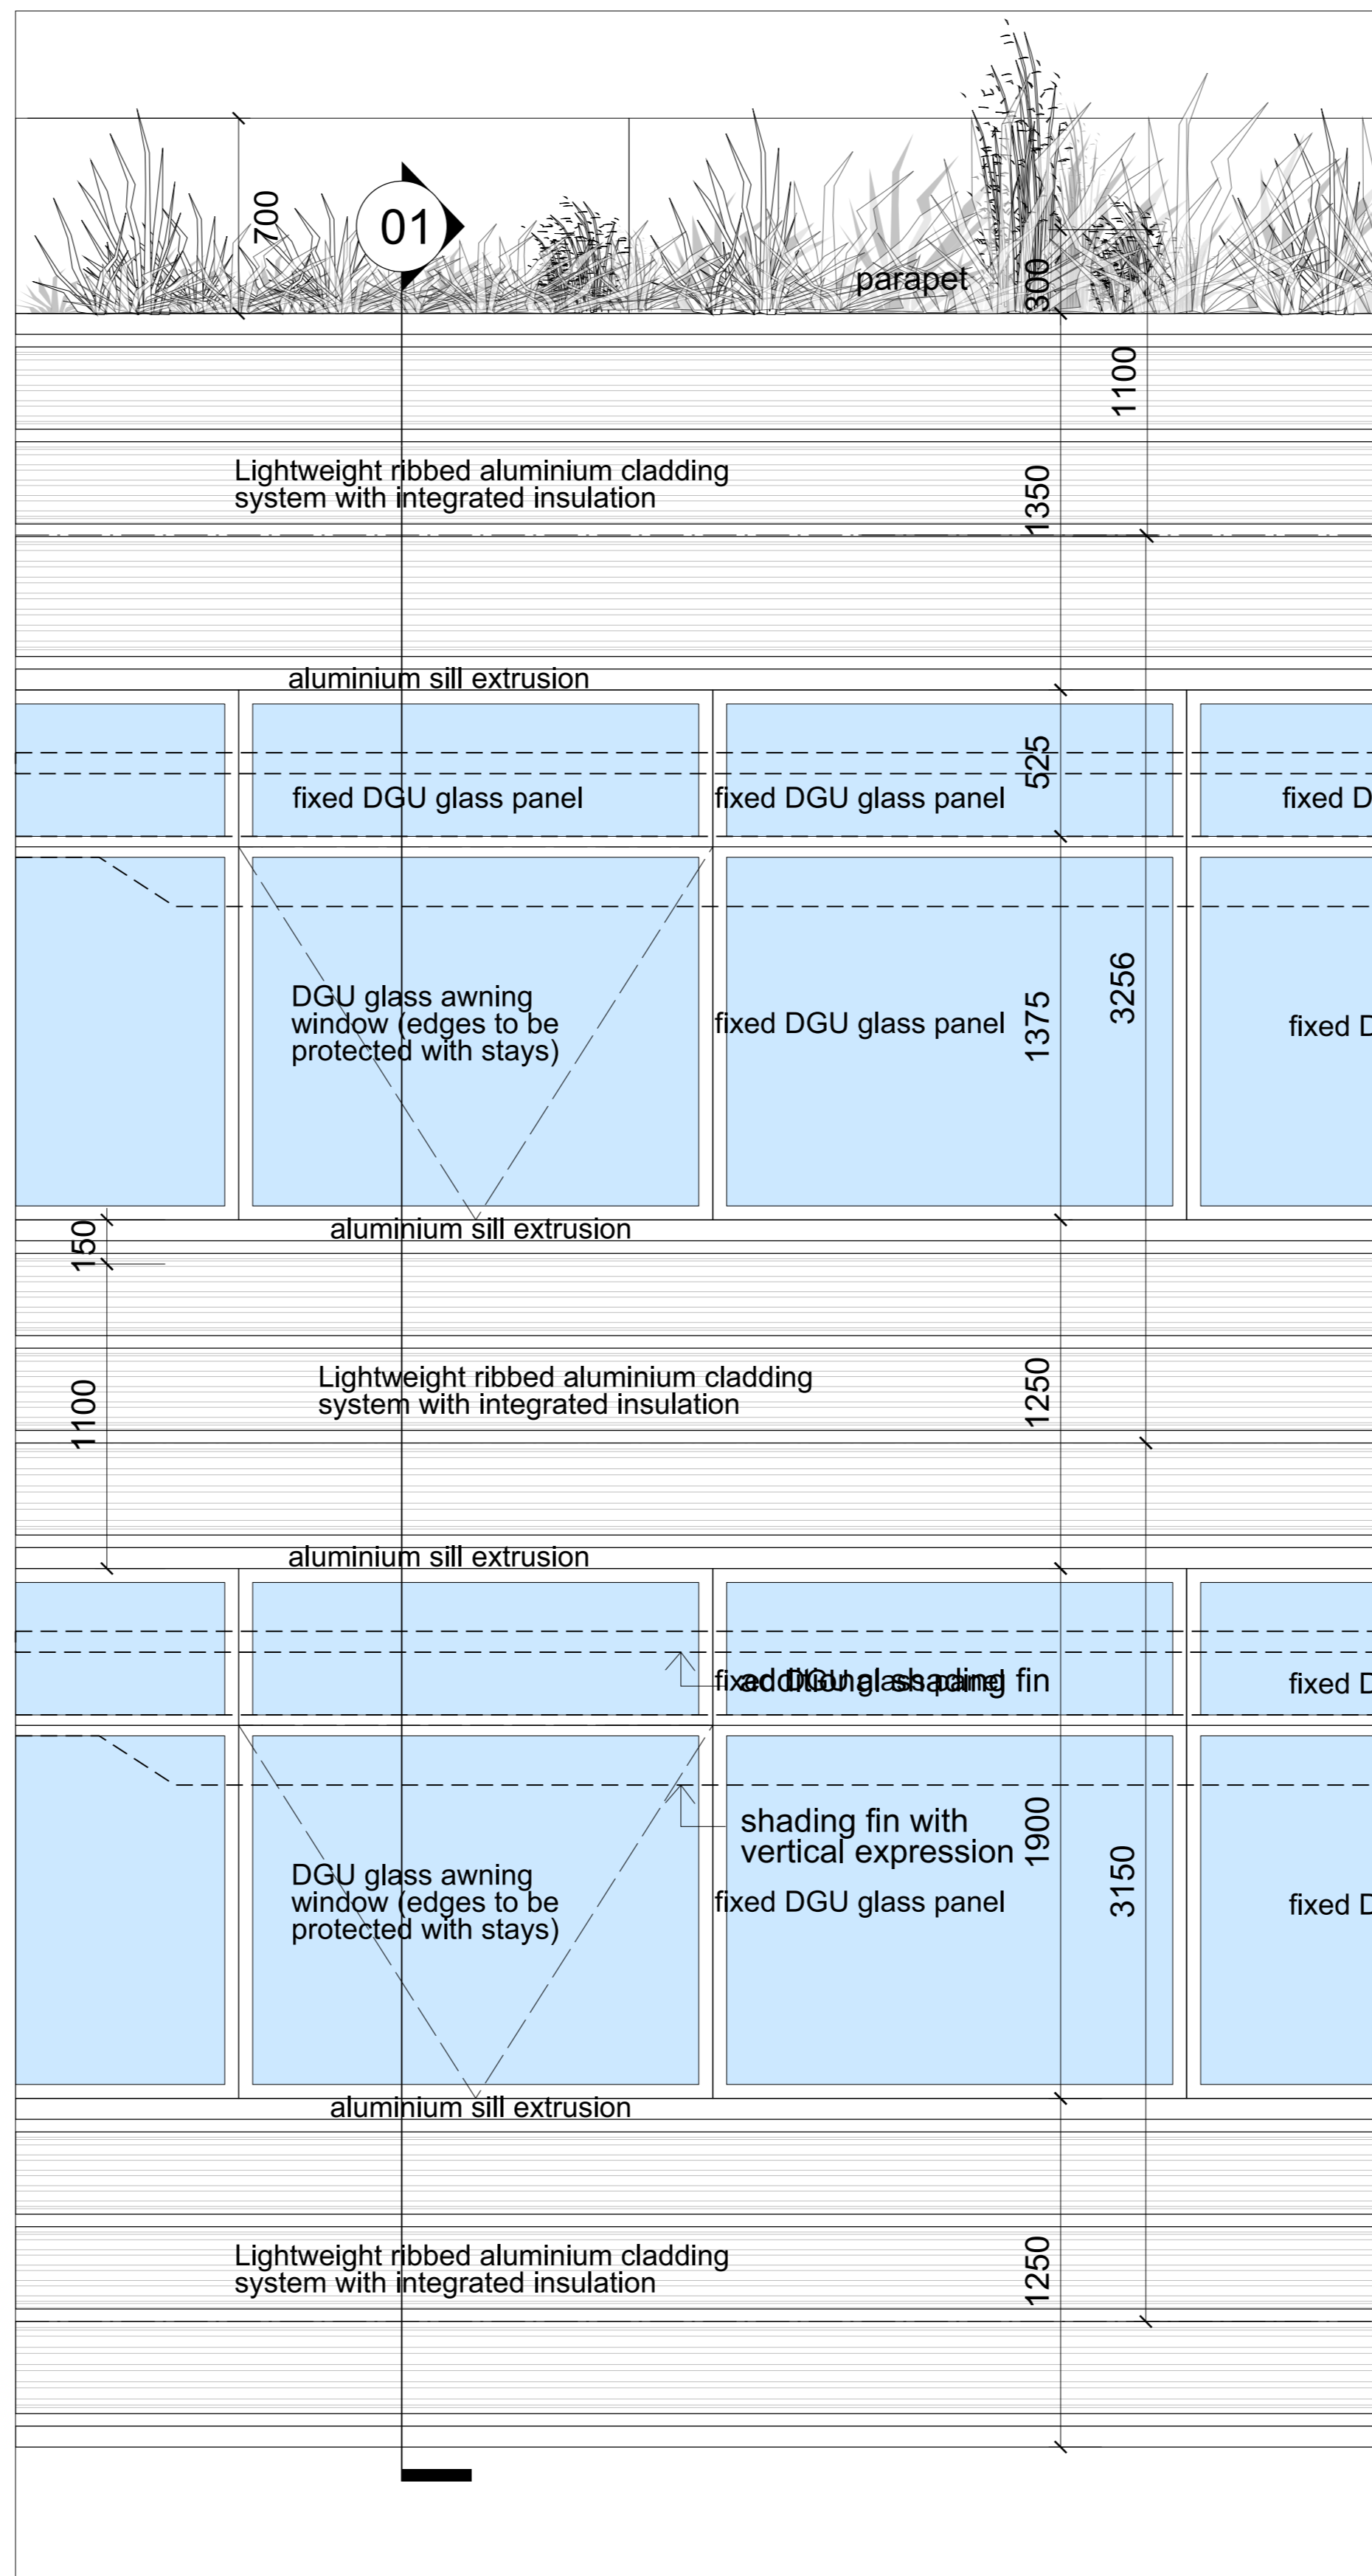

02 Cladding Type A - Typical Residential Bedroom Facade - N/E/W Elevation

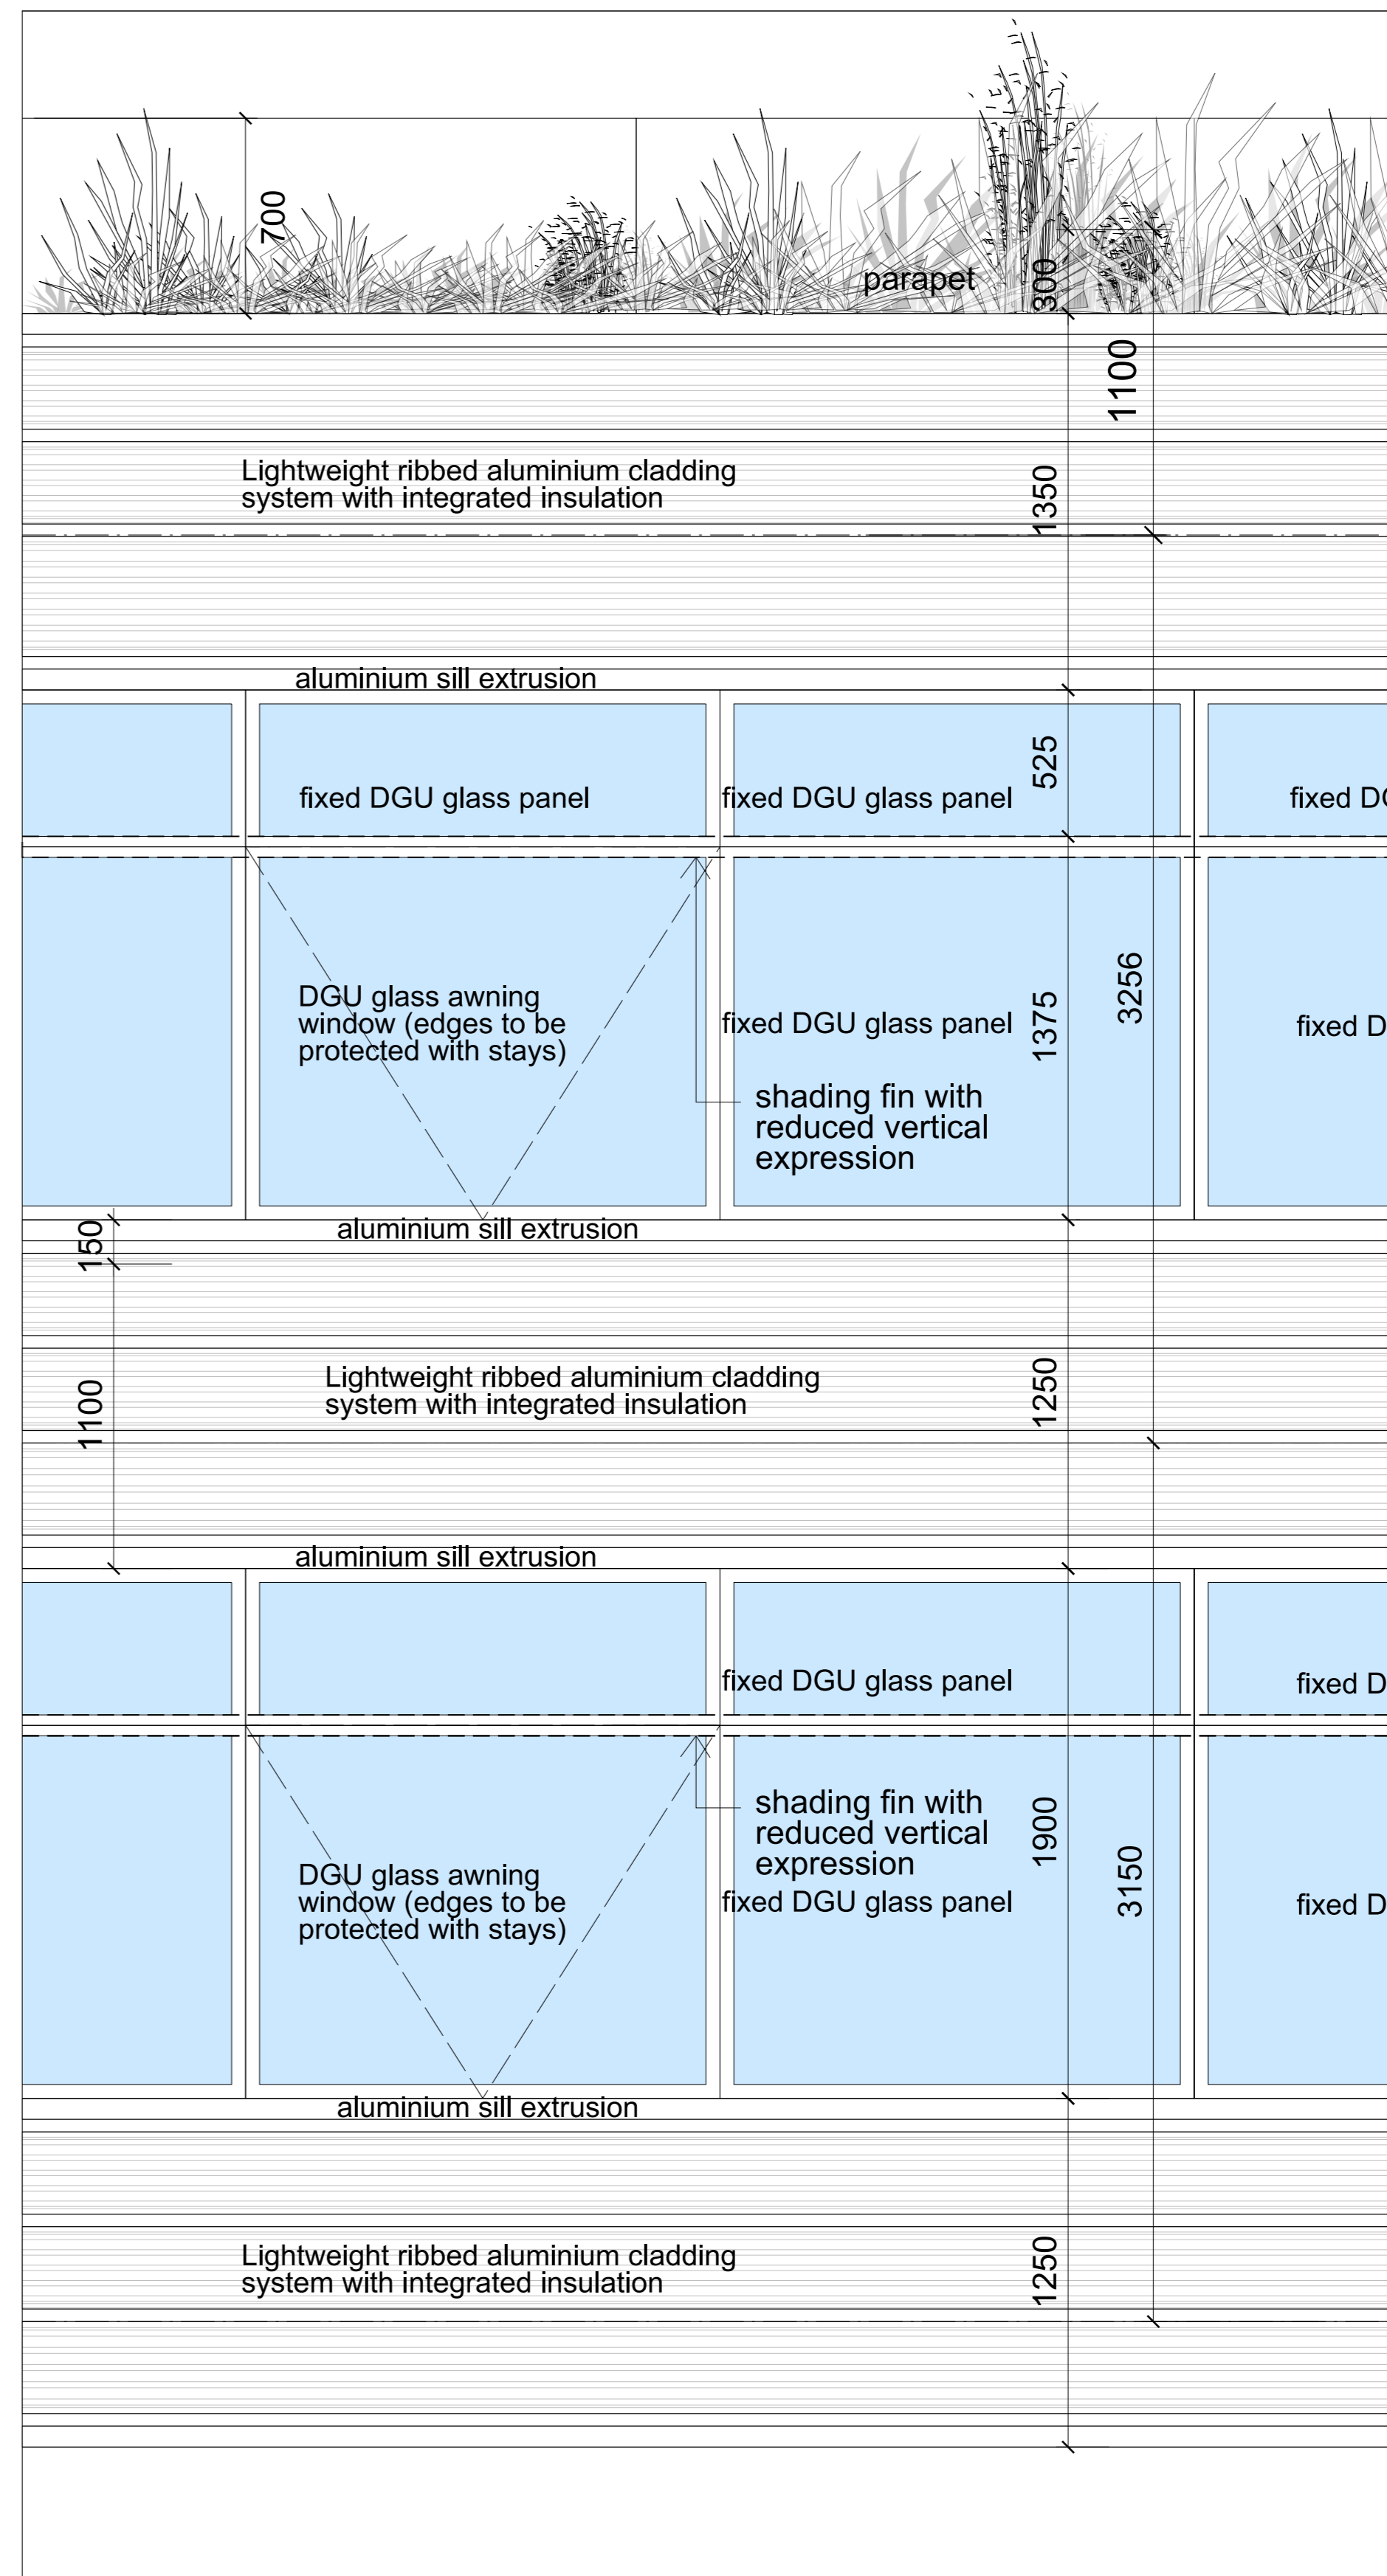

03 Cladding Type A - Typical Residential Bedroom Facade - South Elevation

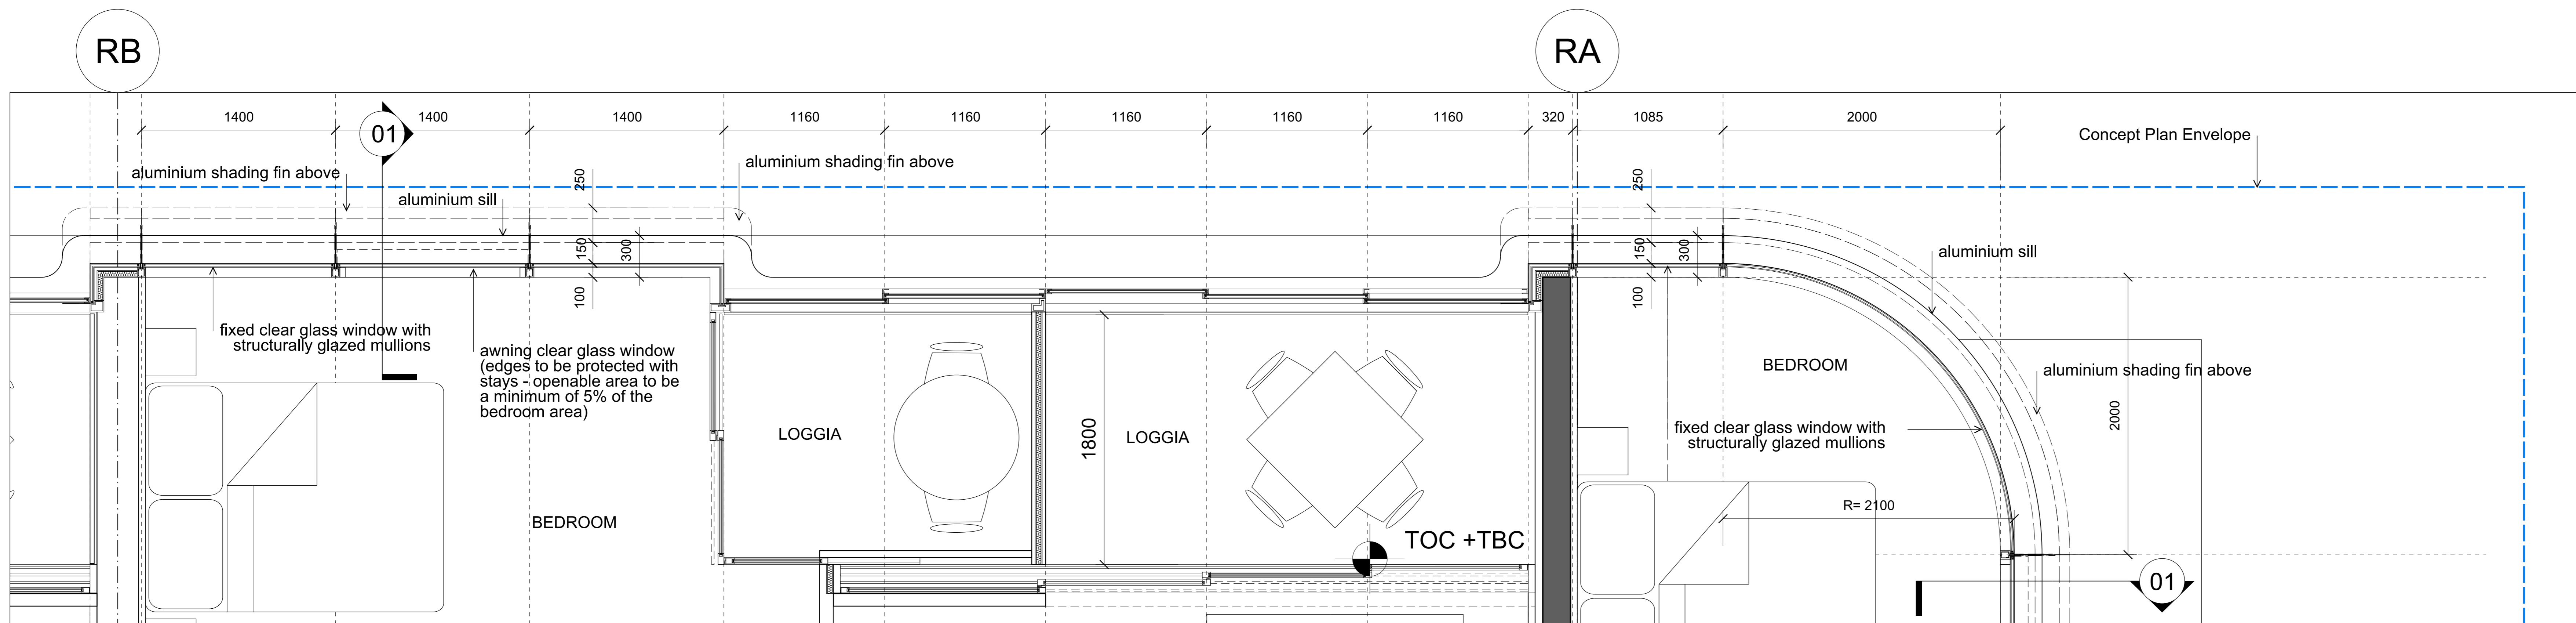

04 Cladding Type A - Typical Residential Bedroom Facade - Plan


- General Notes
1. Do not scale drawings. Dimensions govern.
  2. All dimensions are in millimetres unless noted otherwise.
  3. All dimensions shall be verified on site before proceeding with the work.
  4. Foster + Partners shall be notified in writing of any discrepancies.
  5. Any areas indicated on this sheet are approximate and indicative only.

Key

--- Concept Plan Envelope

Rev.	Date	Reason For Issue	Chk
01	16/01/15	PPR Submission	RP
02	20/06/14	SSD Application	RP

#### For information

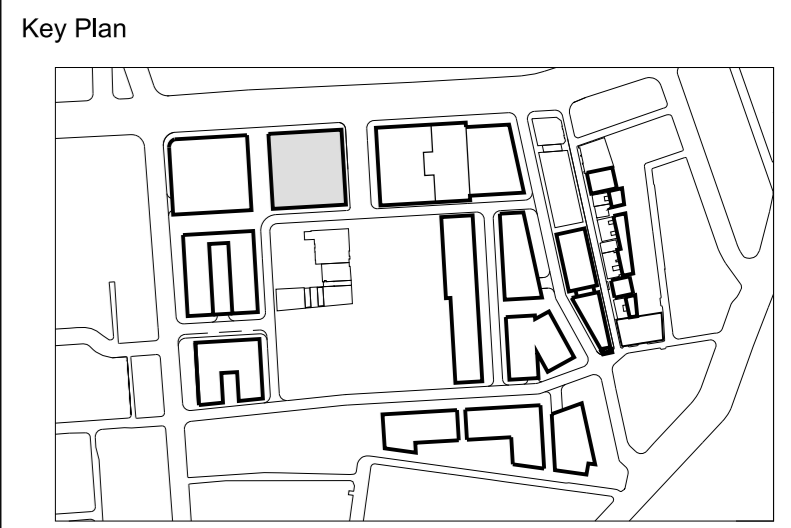

#### FRASERS PROPERTY

Project Frasers Broadway  
20 - 102 Broadway Sydney NSW 2000

Client Frasers Broadway  
L11, 488 Kent Street Sydney NSW 2000  
T: 02 8823 8800 F: 02 8823 8801

Architect

**Foster + Partners**

Riverside, 22 Heister Road  
London SW11 4AN  
T +44 (0)20 7738 0455  
F +44 (0)20 7738 1107

Local Collaborating Architect

**PTW Architects**

Level 17, 9 Castlereagh St  
Sydney NSW 2000 Australia  
T +61 (0)2 92325877  
F +61 (0)2 9221 4139  
www.ptw.com.au

Title

**Block 1**  
**External Wall System**  
**Residential Bedroom**  
**Cladding Type A**

Project No.	Scale @ A0	Date	Drawn By
2094	1:20	20/06/14	LB
Number			Revision
PA-A1-3771			01