


- NOTES**
1. THE LOCATIONS, TYPES AND SIZES OF ALL EXISTING WALLS, PARTITIONS, COLUMNS, WINDOWS AND STAIRS SHOWN TO REMAIN ARE APPROXIMATE ONLY AND ARE TO BE CHECKED ON SITE BY THE CONTRACTOR.
 2. THE LOCATIONS, TYPES AND EXTENT OF WALLS, PARTITIONS, DOORS, FITTINGS, FIXTURES AND FINISHES REQUIRED TO BE REMOVED ARE NOTIONAL ONLY. THE CONTRACTOR SHALL REMOVE ANY OTHER PARTITIONS, DOORS, FITTINGS AND FLOOR AND WALL FINISHES FOUND ON SITE IN THE AREAS OF THE BUILDING WHERE PARTITION DEMOLITION IS GENERALLY TO OCCUR BUT NOT SPECIFICALLY IDENTIFIED ON THE DRAWINGS TO REMAIN OR BE REMOVED.
 3. CAREFULLY REMOVE INTACT, LABEL AND STORE IN LOCATIONS ON SITE AS DIRECTED BY THE SUPERINTENDENT ELEMENTS SO SPECIFIED OR IDENTIFIED ON THE DRAWINGS.
 4. THE SCOPE OF SERVICES REMOVAL IS SHOWN IN THE ENGINEERING DEMOLITION DOCUMENTS.
 5. THESE DRAWINGS ARE TO BE READ IN CONJUNCTION WITH THE SPECIFICATION

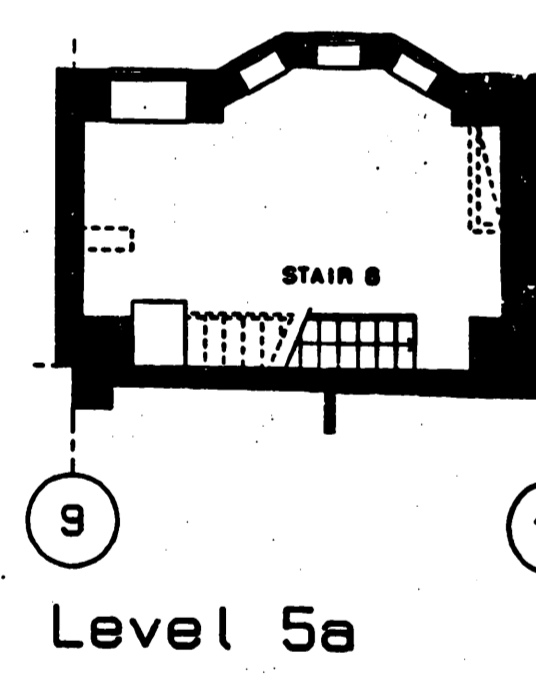

Issue, Date, No, Amendment
 31/10/94 PRELIM TENDER ISSUE
 REV A. 01/11/94 GENERALLY UPDATED TENDER ISSUE

KEY

- EXISTING ELEMENTS TO REMAIN
- EXISTING ELEMENTS TO BE REMOVED
- HERITAGE AREAS TO REMAIN EXCEPT WHERE SPECIFIC ITEMS ARE NOTED TO BE REMOVED

Checked *By Online* / 31.10.94
 Drawn *GH/M.A.J.* / OCT 94
 Approved *EWAN* / 01/11/94
 Intellectual Property & Copyright of the Architects ©

Client: **PROPERTY SERVICES GROUP**
 ESTATE MANAGEMENT DIVISION

Level 17
 100 William Street
 West Sydney, NSW 2010
 Tel: (02) 334 1000
 Fax: (02) 334 2429

Project Manager: **AUSTRALIA PACIFIC PROJECTS CORPORATION PTY LTD**

Level 5
 90 Mount Street
 North Sydney, NSW 2060
 Tel: (02) 557 9211
 Fax: (02) 984 1951

Primary Design Consultant: **ANCHER MORTLOCK WOOLLEY ARCHITECTS**

Anchor Mortlock and Woolley Pty Ltd
 160 Southway Street
 Sydney, Australia, NSW 2010
 Tel: (02) 928 2888
 Fax: (02) 928 2885


Project: **EDUCATION BUILDING**
 Bridge Street Sydney 2000
 Refurbishment and Fitout


CONTRACT DOCUMENTS

Scale 1:100

Project Number: **9407**
 Drawing Title: **Level 5 Demolition Floor Plan**
 Drawing Number: **CD105 A**
 Issue: _____
 Date of Plot: 28/10

PB12/163

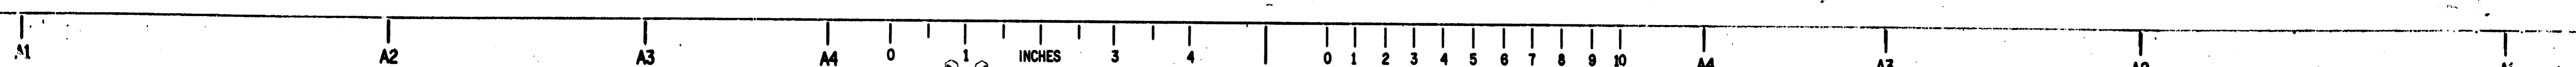

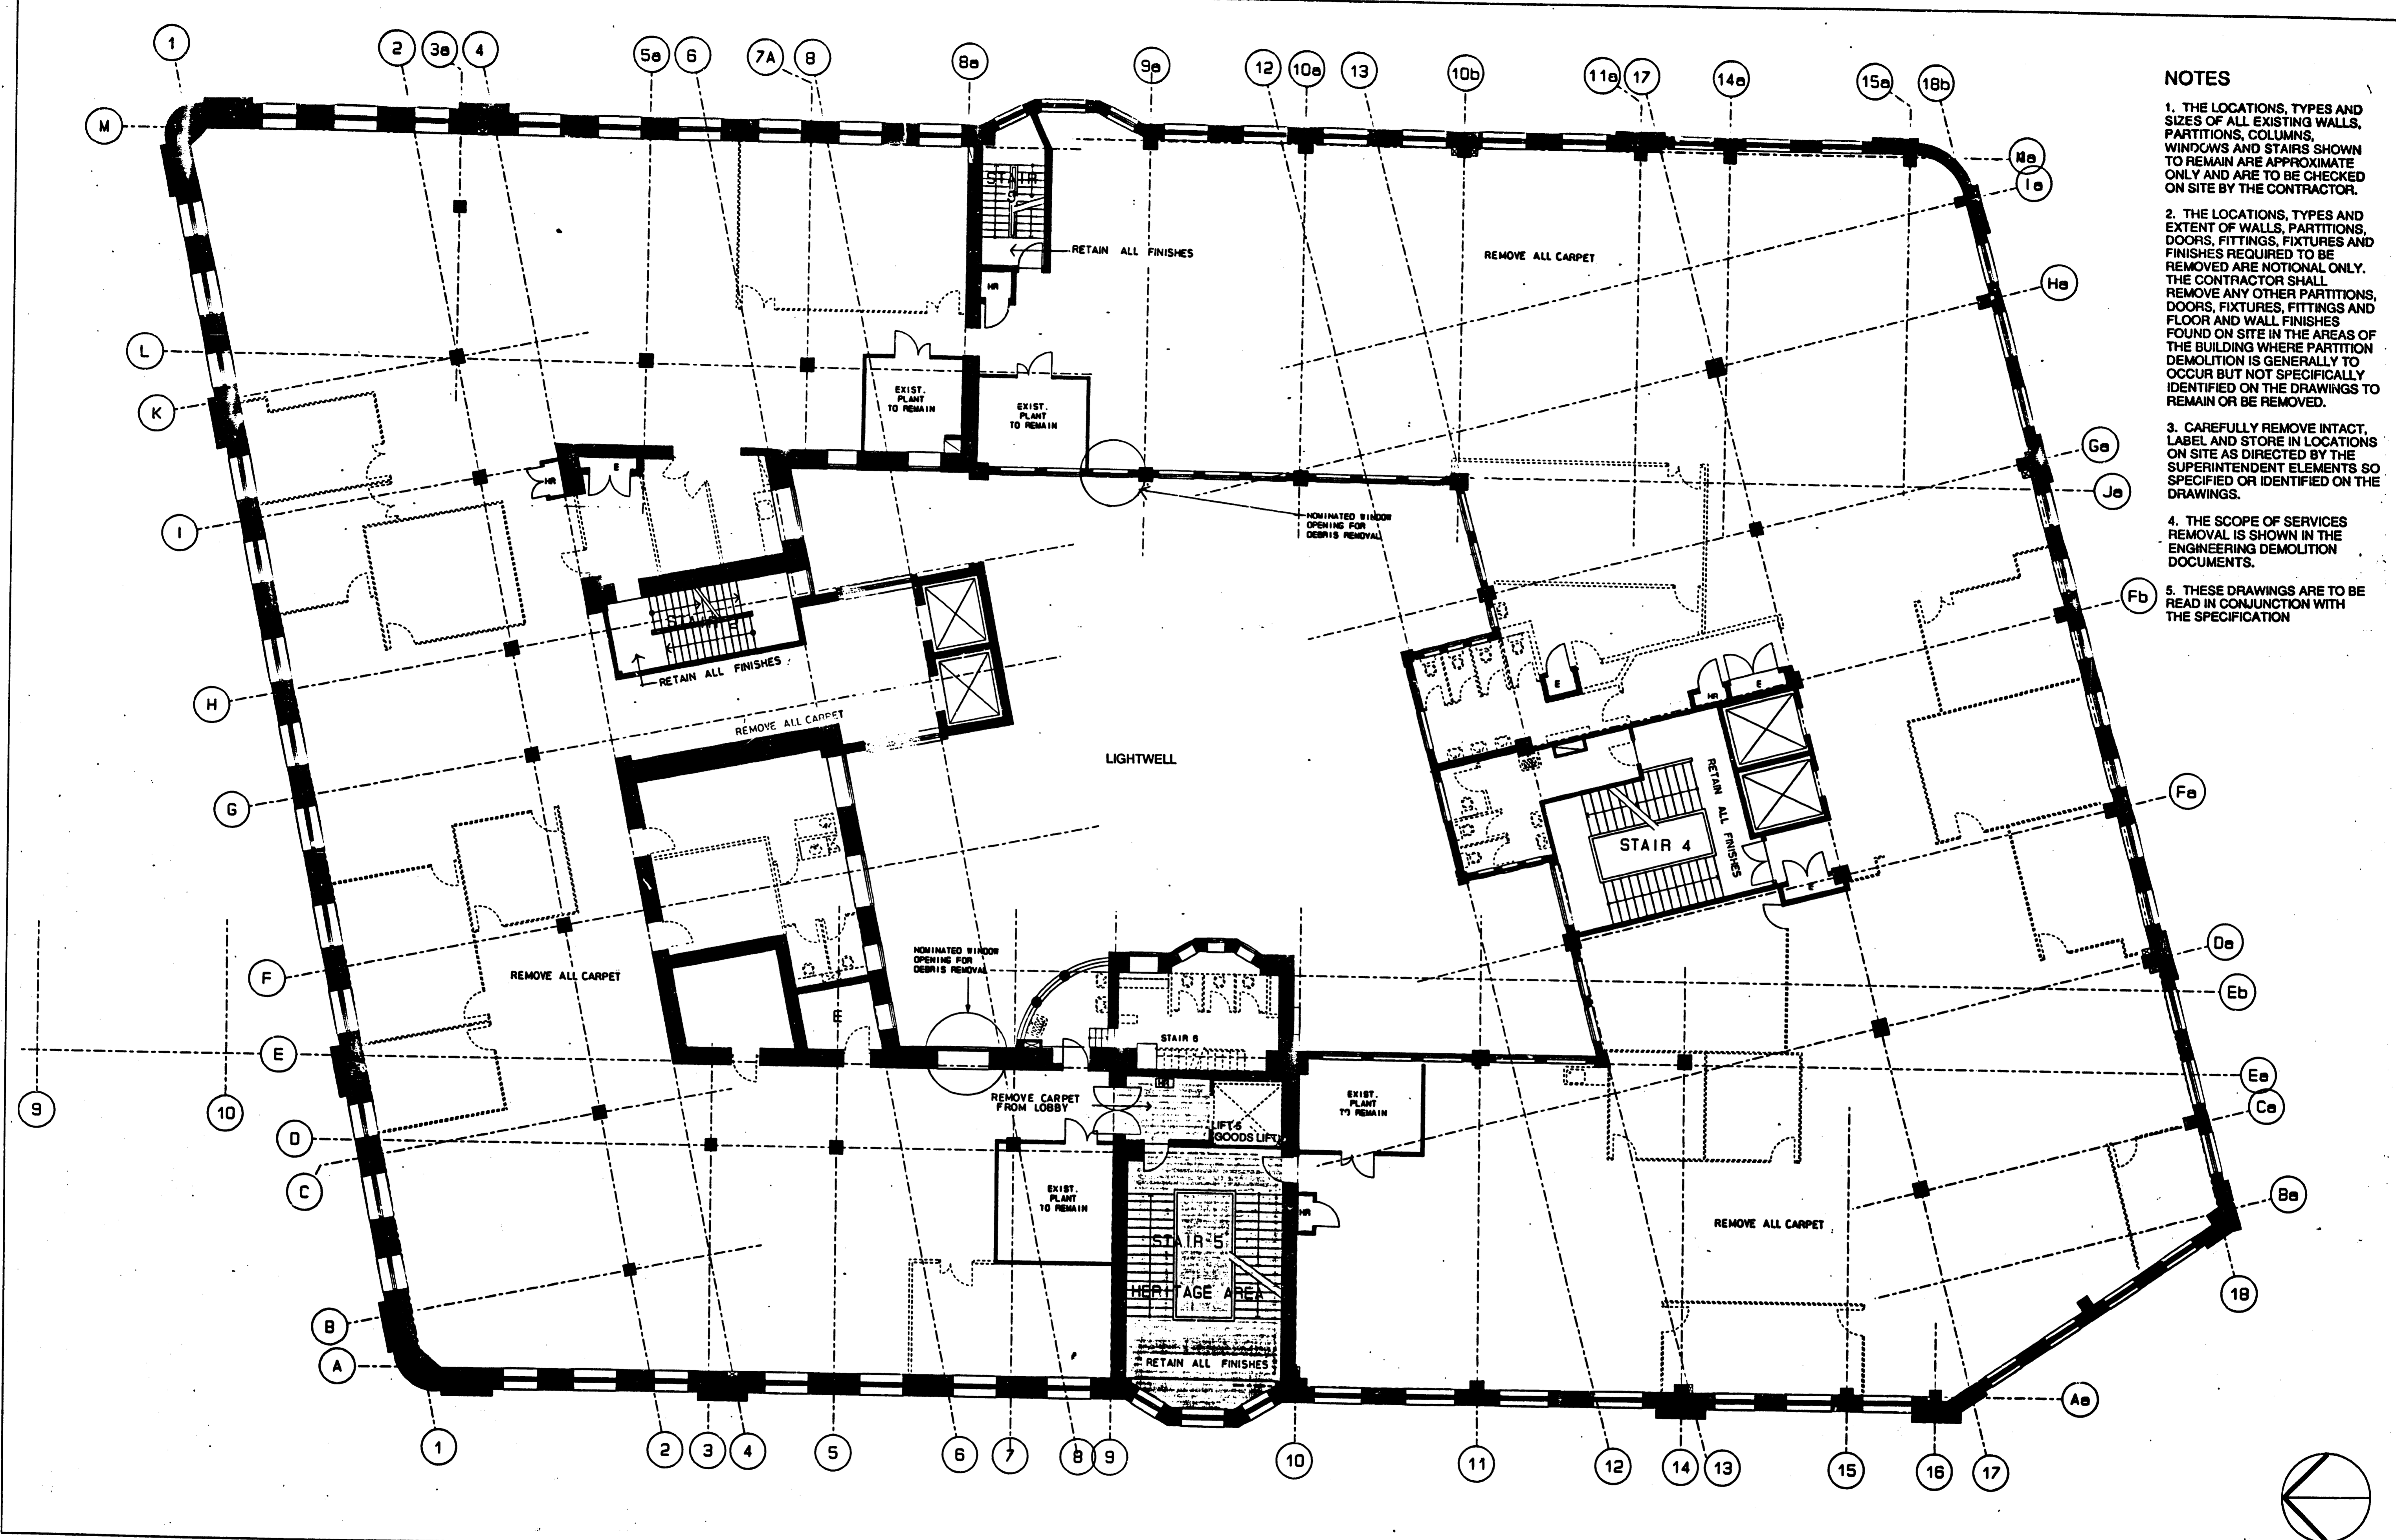

- NOTES**
1. THE LOCATIONS, TYPES AND SIZES OF ALL EXISTING WALLS, PARTITIONS, COLUMNS, WINDOWS AND STAIRS SHOWN TO REMAIN ARE APPROXIMATE ONLY AND ARE TO BE CHECKED ON SITE BY THE CONTRACTOR.
 2. THE LOCATIONS, TYPES AND EXTENT OF WALLS, PARTITIONS, DOORS, FITTINGS, FIXTURES AND FINISHES REQUIRED TO BE REMOVED ARE NOTIONAL ONLY. THE CONTRACTOR SHALL REMOVE ANY OTHER PARTITIONS, DOORS, FIXTURES, FITTINGS AND FLOOR AND WALL FINISHES FOUND ON SITE IN THE AREAS OF THE BUILDING WHERE PARTITION DEMOLITION IS GENERALLY TO OCCUR BUT NOT SPECIFICALLY IDENTIFIED ON THE DRAWINGS TO REMAIN OR BE REMOVED.
 3. CAREFULLY REMOVE INTACT, LABEL AND STORE IN LOCATIONS ON SITE AS DIRECTED BY THE SUPERINTENDENT ELEMENTS SO SPECIFIED OR IDENTIFIED ON THE DRAWINGS.
 4. THE SCOPE OF SERVICES REMOVAL IS SHOWN IN THE ENGINEERING DEMOLITION DOCUMENTS.
 5. THESE DRAWINGS ARE TO BE READ IN CONJUNCTION WITH THE SPECIFICATION

Issue Date No Amendment
 31/10/94 PRELIMINARY ISSUE
 REV A. 01/1/94 GENERALLY UPDATED
 TENDER ISSUE

KEY

- EXISTING ELEMENTS TO REMAIN
- EXISTING ELEMENTS TO BE REMOVED
- HERITAGE AREAS TO REMAIN EXCEPT WHERE SPECIFIC ITEMS ARE NOTED TO BE REMOVED

Checked *[Signature]* 1/31 OCT 94
 Drawn *[Signature]* GH/M.A.W. OCT 94
 Approved *[Signature]* 1/21 OCT 94
 Intellectual Property & Copyright of the Architects ©

Client: **PROPERTY SERVICES GROUP**
 ESTATE MANAGEMENT DIVISION
 Level 17
 100 William Street
 East Sydney NSW 2010
 Tel: (02) 324 1000
 Fax: (02) 327 3428

Project Manager: **AUSTRALIA PACIFIC PROJECTS CORPORATION PTY LTD**
 Level 6
 90 Maitland Street
 North Sydney NSW 2060
 Tel: (02) 327 9211
 Fax: (02) 324 1861


Primary Design Consultant: **ANCHER MORTLOCK WOOLLEY ARCHITECTS**
 Ancher Mortlock and Woolley Pty Ltd
 100 Maitland Street
 Sydney Australia NSW 2010
 Tel: 544 5288 Fax: 258 2888
 ACH 022 928 928

Project: **EDUCATION BUILDING**
 Bridge Street Sydney 2000
 Refurbishment and Fitout
 CONTRACT DOCUMENTS
 Scale 1:100

Project Number: **9407**
 Drawing Title: **Level 4 Demolition Floor Plan**
 Drawing Number: **CD104 A**
 Issue
 Date of Plot 23/12

NOTES

1. THE LOCATIONS, TYPES AND SIZES OF ALL EXISTING WALLS, PARTITIONS, COLUMNS, WINDOWS AND STAIRS SHOWN TO REMAIN ARE APPROXIMATE ONLY AND ARE TO BE CHECKED ON SITE BY THE CONTRACTOR.
2. THE LOCATIONS, TYPES AND EXTENT OF WALLS, PARTITIONS, DOORS, FITTINGS, FIXTURES AND FINISHES REQUIRED TO BE REMOVED ARE NOTIONAL ONLY. THE CONTRACTOR SHALL REMOVE ANY OTHER PARTITIONS, DOORS, FITTINGS, FIXTURES AND FLOOR AND WALL FINISHES FOUND ON SITE IN THE AREAS OF THE BUILDING WHERE PARTITION DEMOLITION IS GENERALLY TO OCCUR BUT NOT SPECIFICALLY IDENTIFIED ON THE DRAWINGS TO REMAIN OR BE REMOVED.
3. CAREFULLY REMOVE INTACT, LABEL AND STORE IN LOCATIONS ON SITE AS DIRECTED BY THE SUPERINTENDENT ELEMENTS SO SPECIFIED OR IDENTIFIED ON THE DRAWINGS.
4. THE SCOPE OF SERVICES REMOVAL IS SHOWN IN THE ENGINEERING DEMOLITION DOCUMENTS.
5. THESE DRAWINGS ARE TO BE READ IN CONJUNCTION WITH THE SPECIFICATION

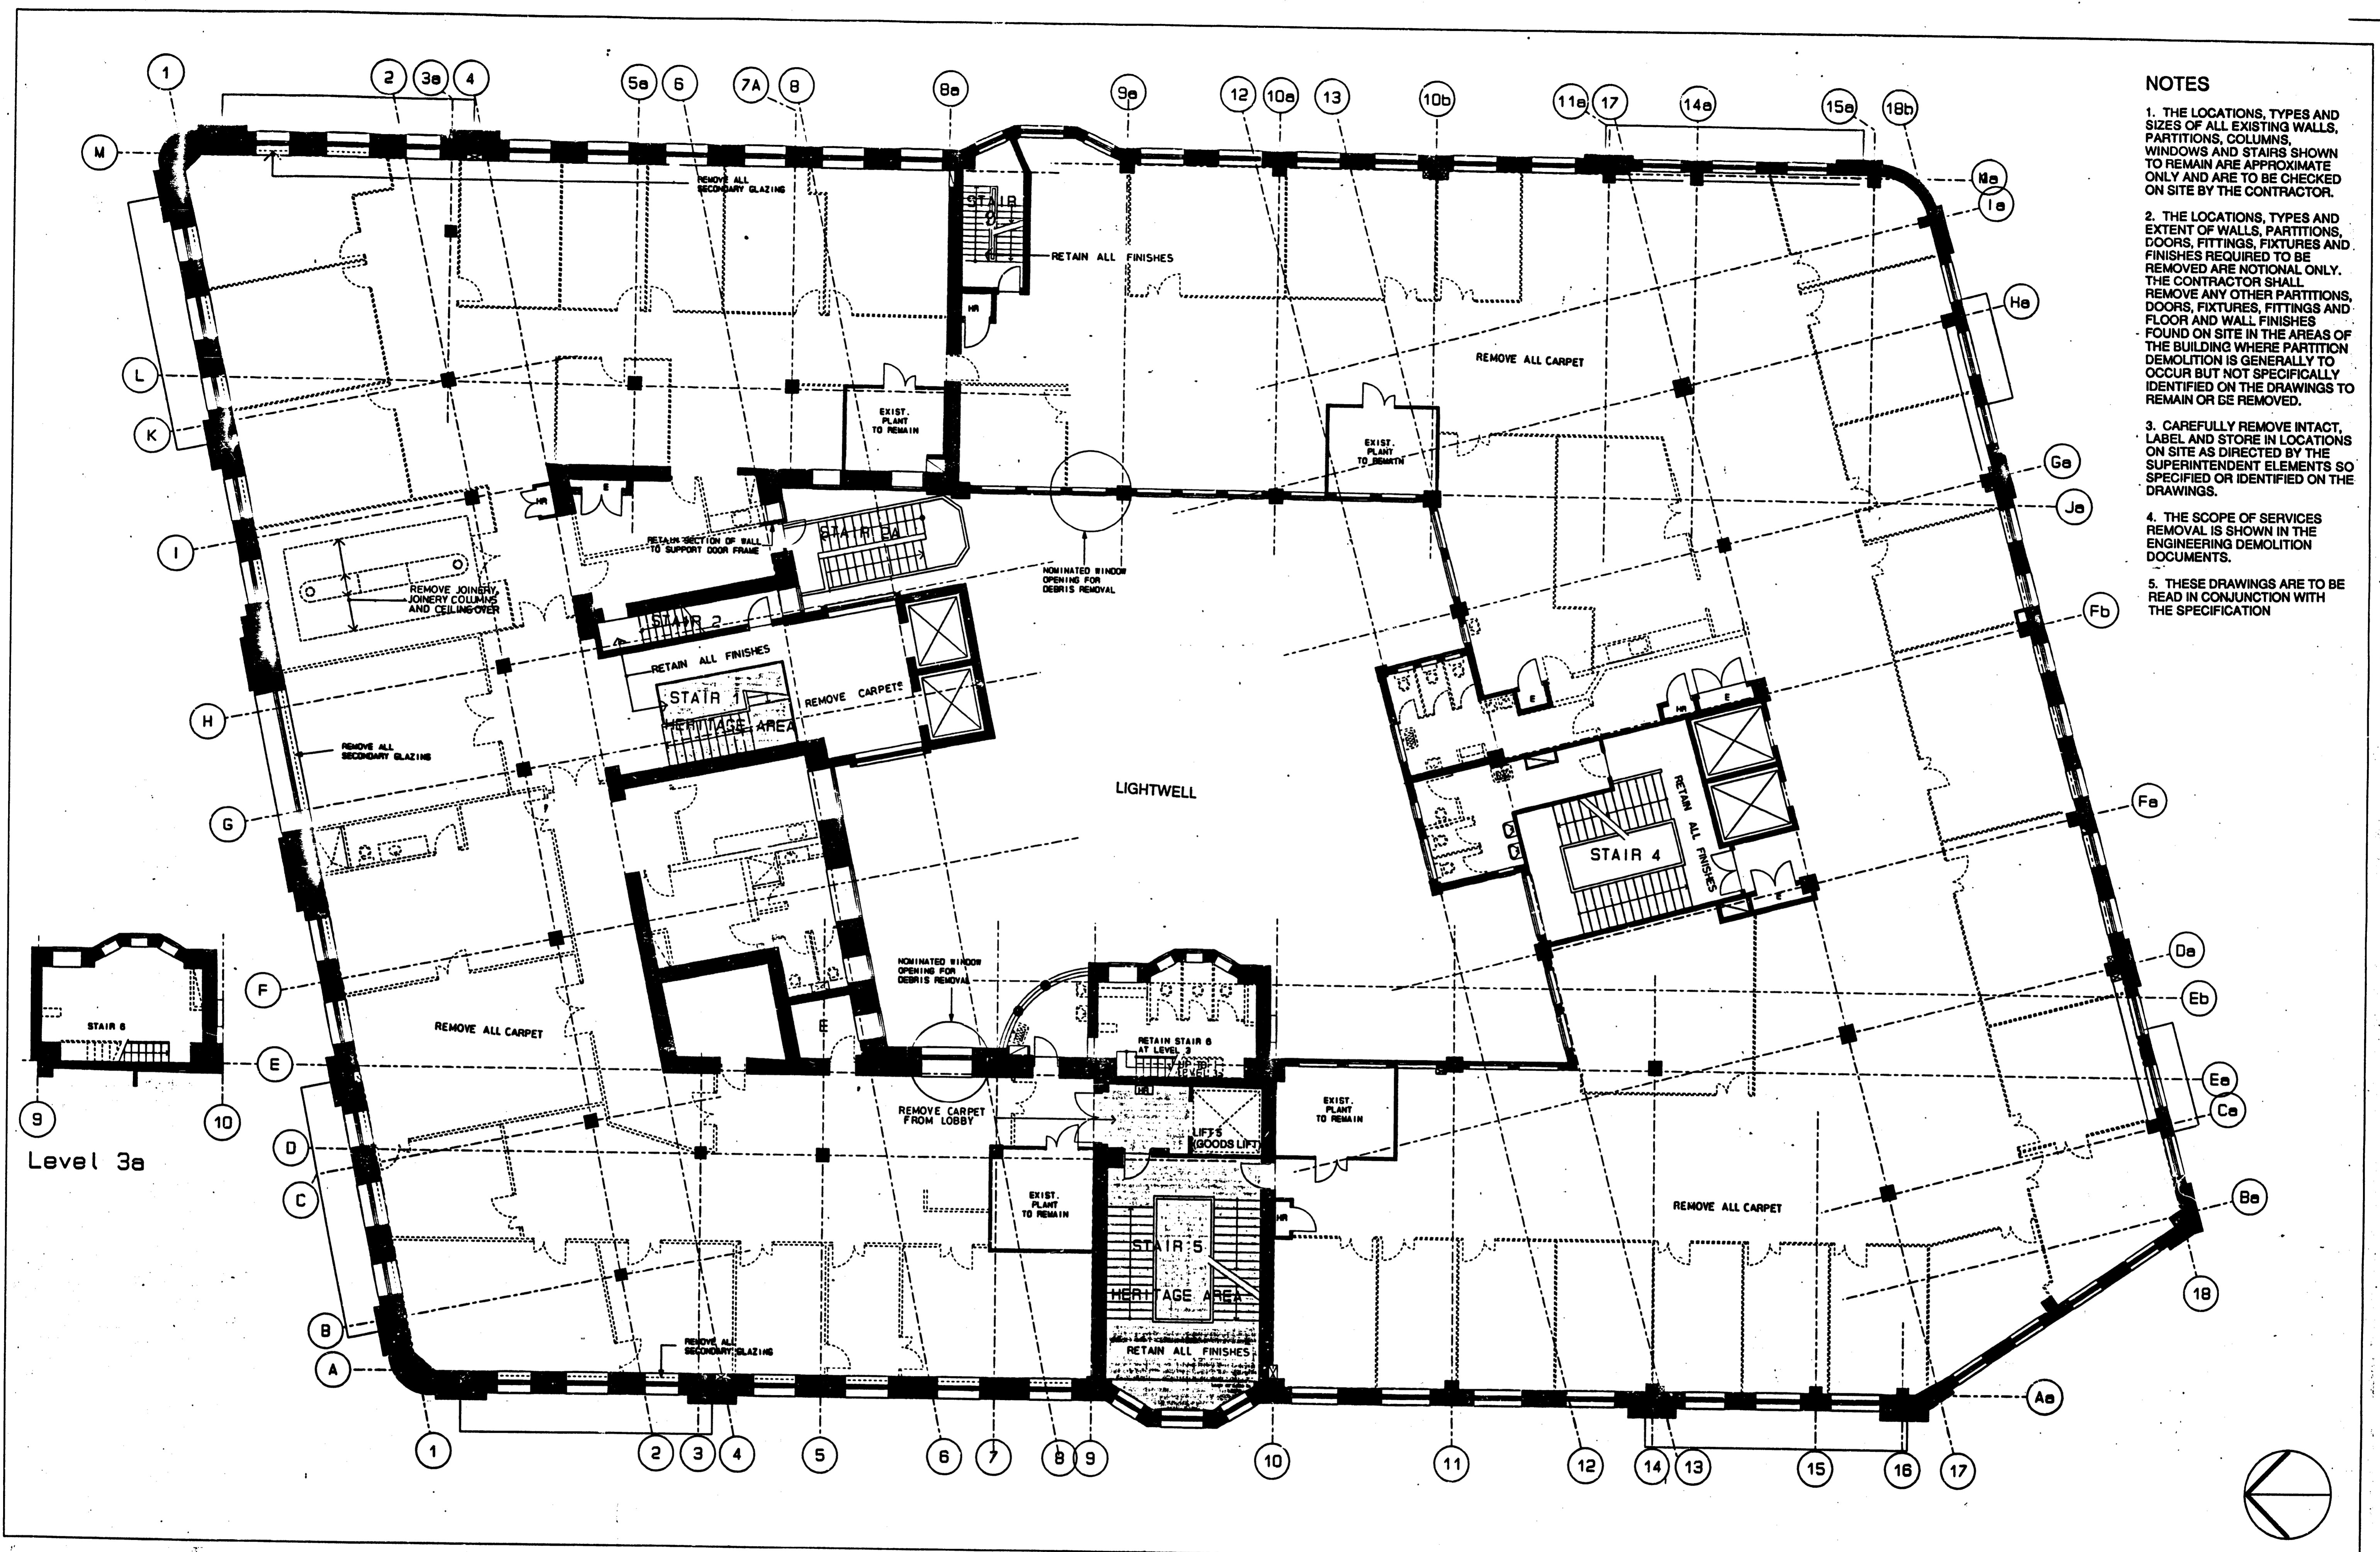

Issue Date No Amendment
 31/10/94 PRELIM TENDER ISSUE
 REV A 31/1/94 GENERALLY UPDATED
 TENDER ISSUE

KEY
 ——— EXISTING ELEMENTS TO REMAIN
 - - - - EXISTING ELEMENTS TO BE REMOVED
 ——— HERITAGE AREAS TO REMAIN EXCEPT WHERE SPECIFIC ITEMS ARE NOTED TO BE REMOVED

Checked *[Signature]* 31.10.94
 Drawn *[Signature]* 08/11/94
 Approved *[Signature]* 31/10/94
 Intellectual Property & Copyright of the Architects ©

Client
PROPERTY SERVICES GROUP
 ESTATE MANAGEMENT DIVISION
 Level 17
 100 William Street
 South Sydney NSW 2010
 Tel: (02) 324 1000
 Fax: (02) 327 2426

Project Manager
AUSTRALIA PACIFIC PROJECTS CORPORATION
 PTY LTD
 ACN 002 784 770
 Level 5
 100 William Street
 North Sydney NSW 2060
 Tel: (02) 267 8211
 Fax: (02) 984 1851

Primary Design Consultant
ANCHER MORTLOCK WOOLLEY ARCHITECTS
 Ancher Mortlock and Woolley Pty Ltd
 902 Newburn Street
 Sydney Australia 2010
 Tel: 264 2288 Fax: 258 2888
 ACN 002 823 888

Project
EDUCATION BUILDING
 Bridge Street Sydney 2000
 Refurbishment and Fitout
 CONTRACT DOCUMENTS
 Scale 1:100

Project Number
9407
 Drawing Title
Level 3a Demolition Floor Plan
 Drawing Number
CD103 A
 Date of Plot 28/10