


SITE

- * Overall Site Area increased from 11526sqm to 11808 sqm
- * Future HWP Future Development Site deleted
- * Increase in GFA from 14685sqm to 18509sqm
- * Car park repositioned and extended towards Showground Road
- * Side setbacks introduced to car park to allow for natural ventilation

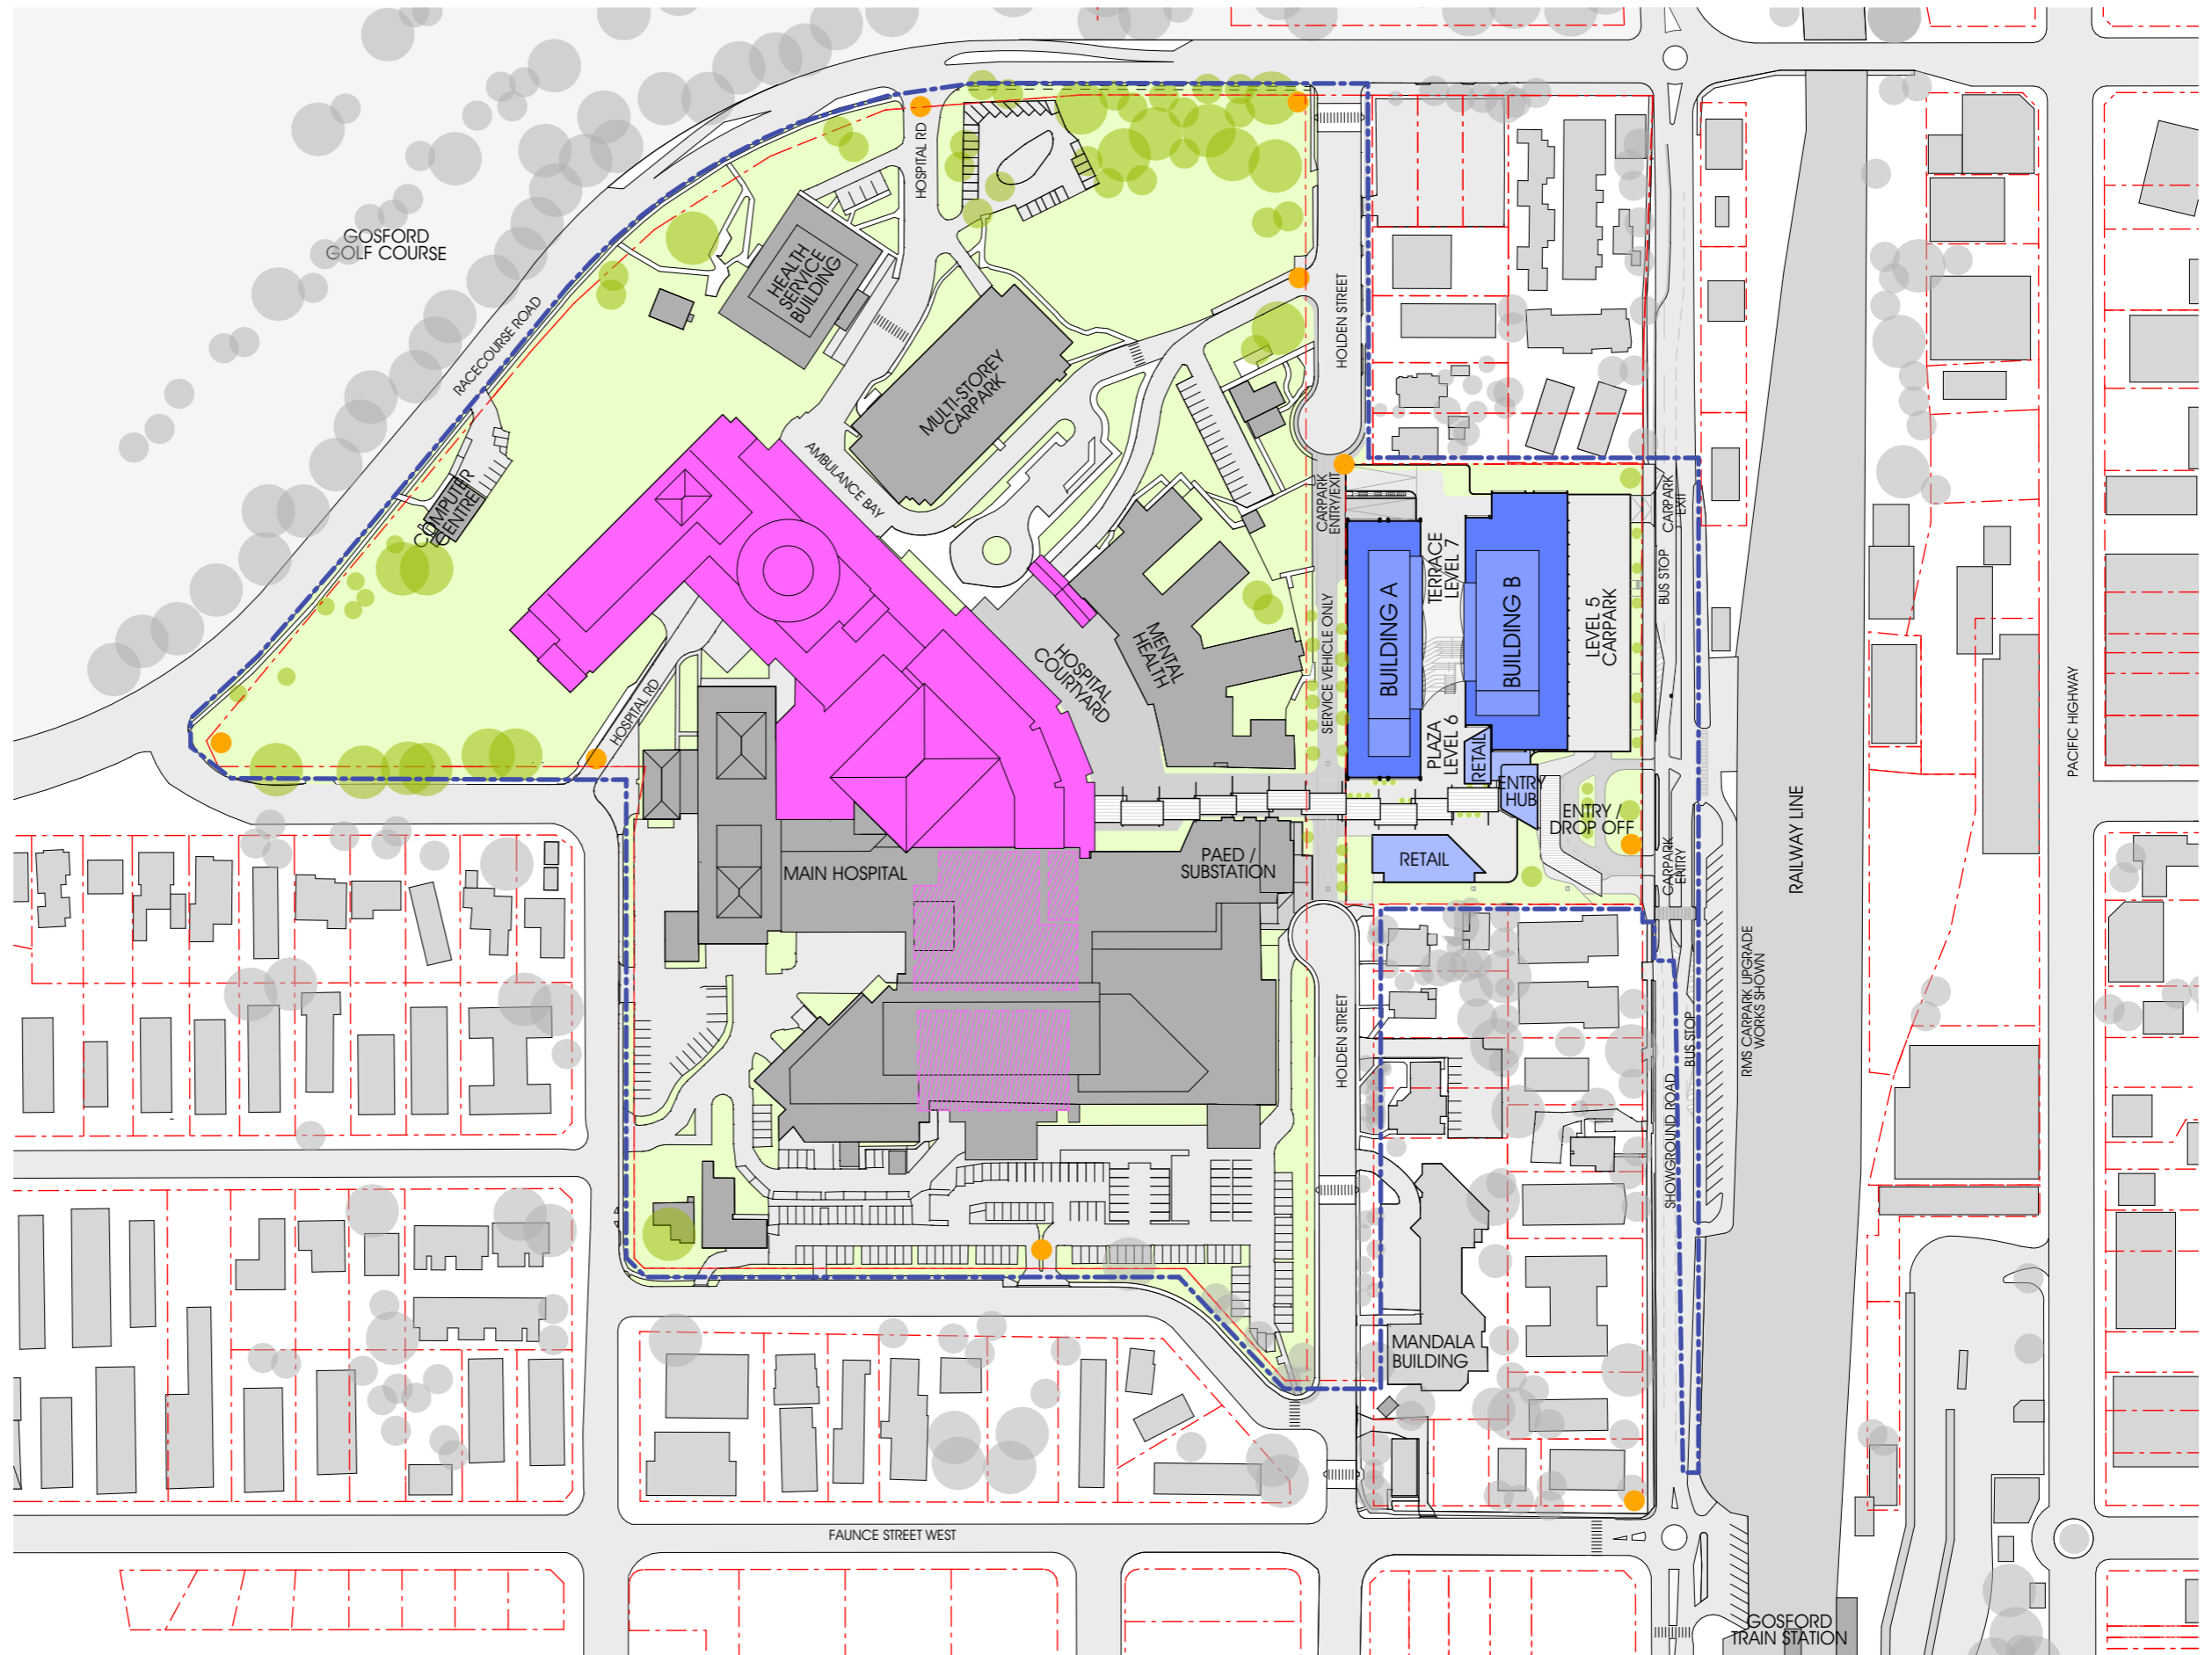

LEGEND

- HEALTH AND WELL-BEING PRECINCT
- HOSPITAL REDEVELOPMENT
- EXISTING HOSPITAL
- FUTURE HWP DEVELOPMENT SITE
- EXISTING LOT BOUNDARIES
- SSDA SCOPE OF WORKS
- MAJOR SIGNAGE LOCATIONS

NOTE:
REFER HOSPITAL REDEVELOPMENT DRAWINGS FOR FURTHER DETAIL AND STAGING.

1:2000 @ A3
0 20m 50m 100m

Gosford Hospital Redevelopment

Section 96 Submission

This drawing is issued upon the condition it is not copied, reproduced, retained or disclosed to any unauthorised person either wholly or in part without prior consent in writing of fitzpatrick+partners.
Do not scale drawings. Check dimensions before commencing work.

Drawings show design intent only. Shop drawings are to be provided for approval prior to construction or manufacture. Inconsistencies are to be reported to fitzpatrick + partners.



PROJECT NORTH SCALE @ A3 1:2000 PRINT DATE 20/07/2016

fitzpatrick+partners
© Copyright 2016
PJ + 61 2 8274 8200 WJ www.fitzpatrickpartners.com

DRAWING
SITE PLAN - PROPOSED

PROJECT NO. 21516	DRAWING NO. DA-04	ISSUE A
----------------------	----------------------	------------