

SITE LOCALITY PLAN  
SCALE: NOT TO SCALE

NOTE: REFER TO DRAWING DA12 FOR SITE LINE PHOTOS

**DRAWING SCHEDULE**

|                   |   |
|-------------------|---|
| DA01              | SITE LOCALITY PLAN & DRAWING SCHEDULE     |
| DA02              | PROPOSED SITE PLAN                        |
| DA02.1            | PROVISIONAL PARKING PLAN                  |
| DA02.2            | ZONING OVERLAY                            |
| DA03              | PROPOSED FLOOR PLAN                       |
| DA03.1            | PROPOSED FLOOR PLAN (CONT.)               |
| DA04              | PROPOSED ROOF PLAN                        |
| DA04.1            | PROPOSED ROOF PLAN (CONT.)                |
| DA05              | OVERALL ELEVATIONS                        |
| DA06              | ELEVATIONS (SHEET 1)                      |
| DA07              | ELEVATIONS (SHEET 2)                      |
| DA08              | ELEVATIONS (SHEET 3)                      |
| DA09              | SECTIONS                                  |
| DA10              | GATEHOUSE, SATELLITE & OFFICE PLANS       |
| DA11              | GATEHOUSE, SATELLITE & OFFICE ELEVATIONS  |
| <del>DA11.1</del> | <del>WAREHOUSE ELEVATIONS [DELETED]</del> |
| DA12              | SITE LINE PHOTOS & 3D IMAGES              |
| DA13              | SHADOW DIAGRAMS                           |

| NO. | DATE       | REVISION                   | BY  | CHK |
|-----|------------|----------------------------|-----|-----|
| A   | 07.05.2015 | ISSUED FOR PLANNING PERMIT | GP  | AY  |
| B   | 30.06.2015 | ISSUED FOR PLANNING PERMIT | DJK | AY  |
| C   | 11.11.2015 | ISSUED FOR PLANNING PERMIT | JM  | AY  |

Watson Young Architects Pty Ltd, 9 Grattan Street Prahran Victoria 3181 Australia  
ACN: 111388700 T: 03 9516 8553 info@watsonyoung.com.au www.watsonyoung.com.au  
© Watson Young Architects. This drawing is protected by copyright.

PROJECT:  
**IKEA WAREHOUSE PROPOSAL  
MARSDEN PARK, SYDNEY, AUSTRALIA**

TITLE:  
**LOCALITY PLAN  
DRAWING SCHEDULE**




DATE: DECEMBER, 2014  
DRAWN BY: GP  
SCALE: NTS @ A1  
SCALE: NTS @ A3

|             |       |
|-------------|-------|
| JOB NO:     | 14101 |
| DRAWING NO: | DA 01 |
| REVISION:   | C     |





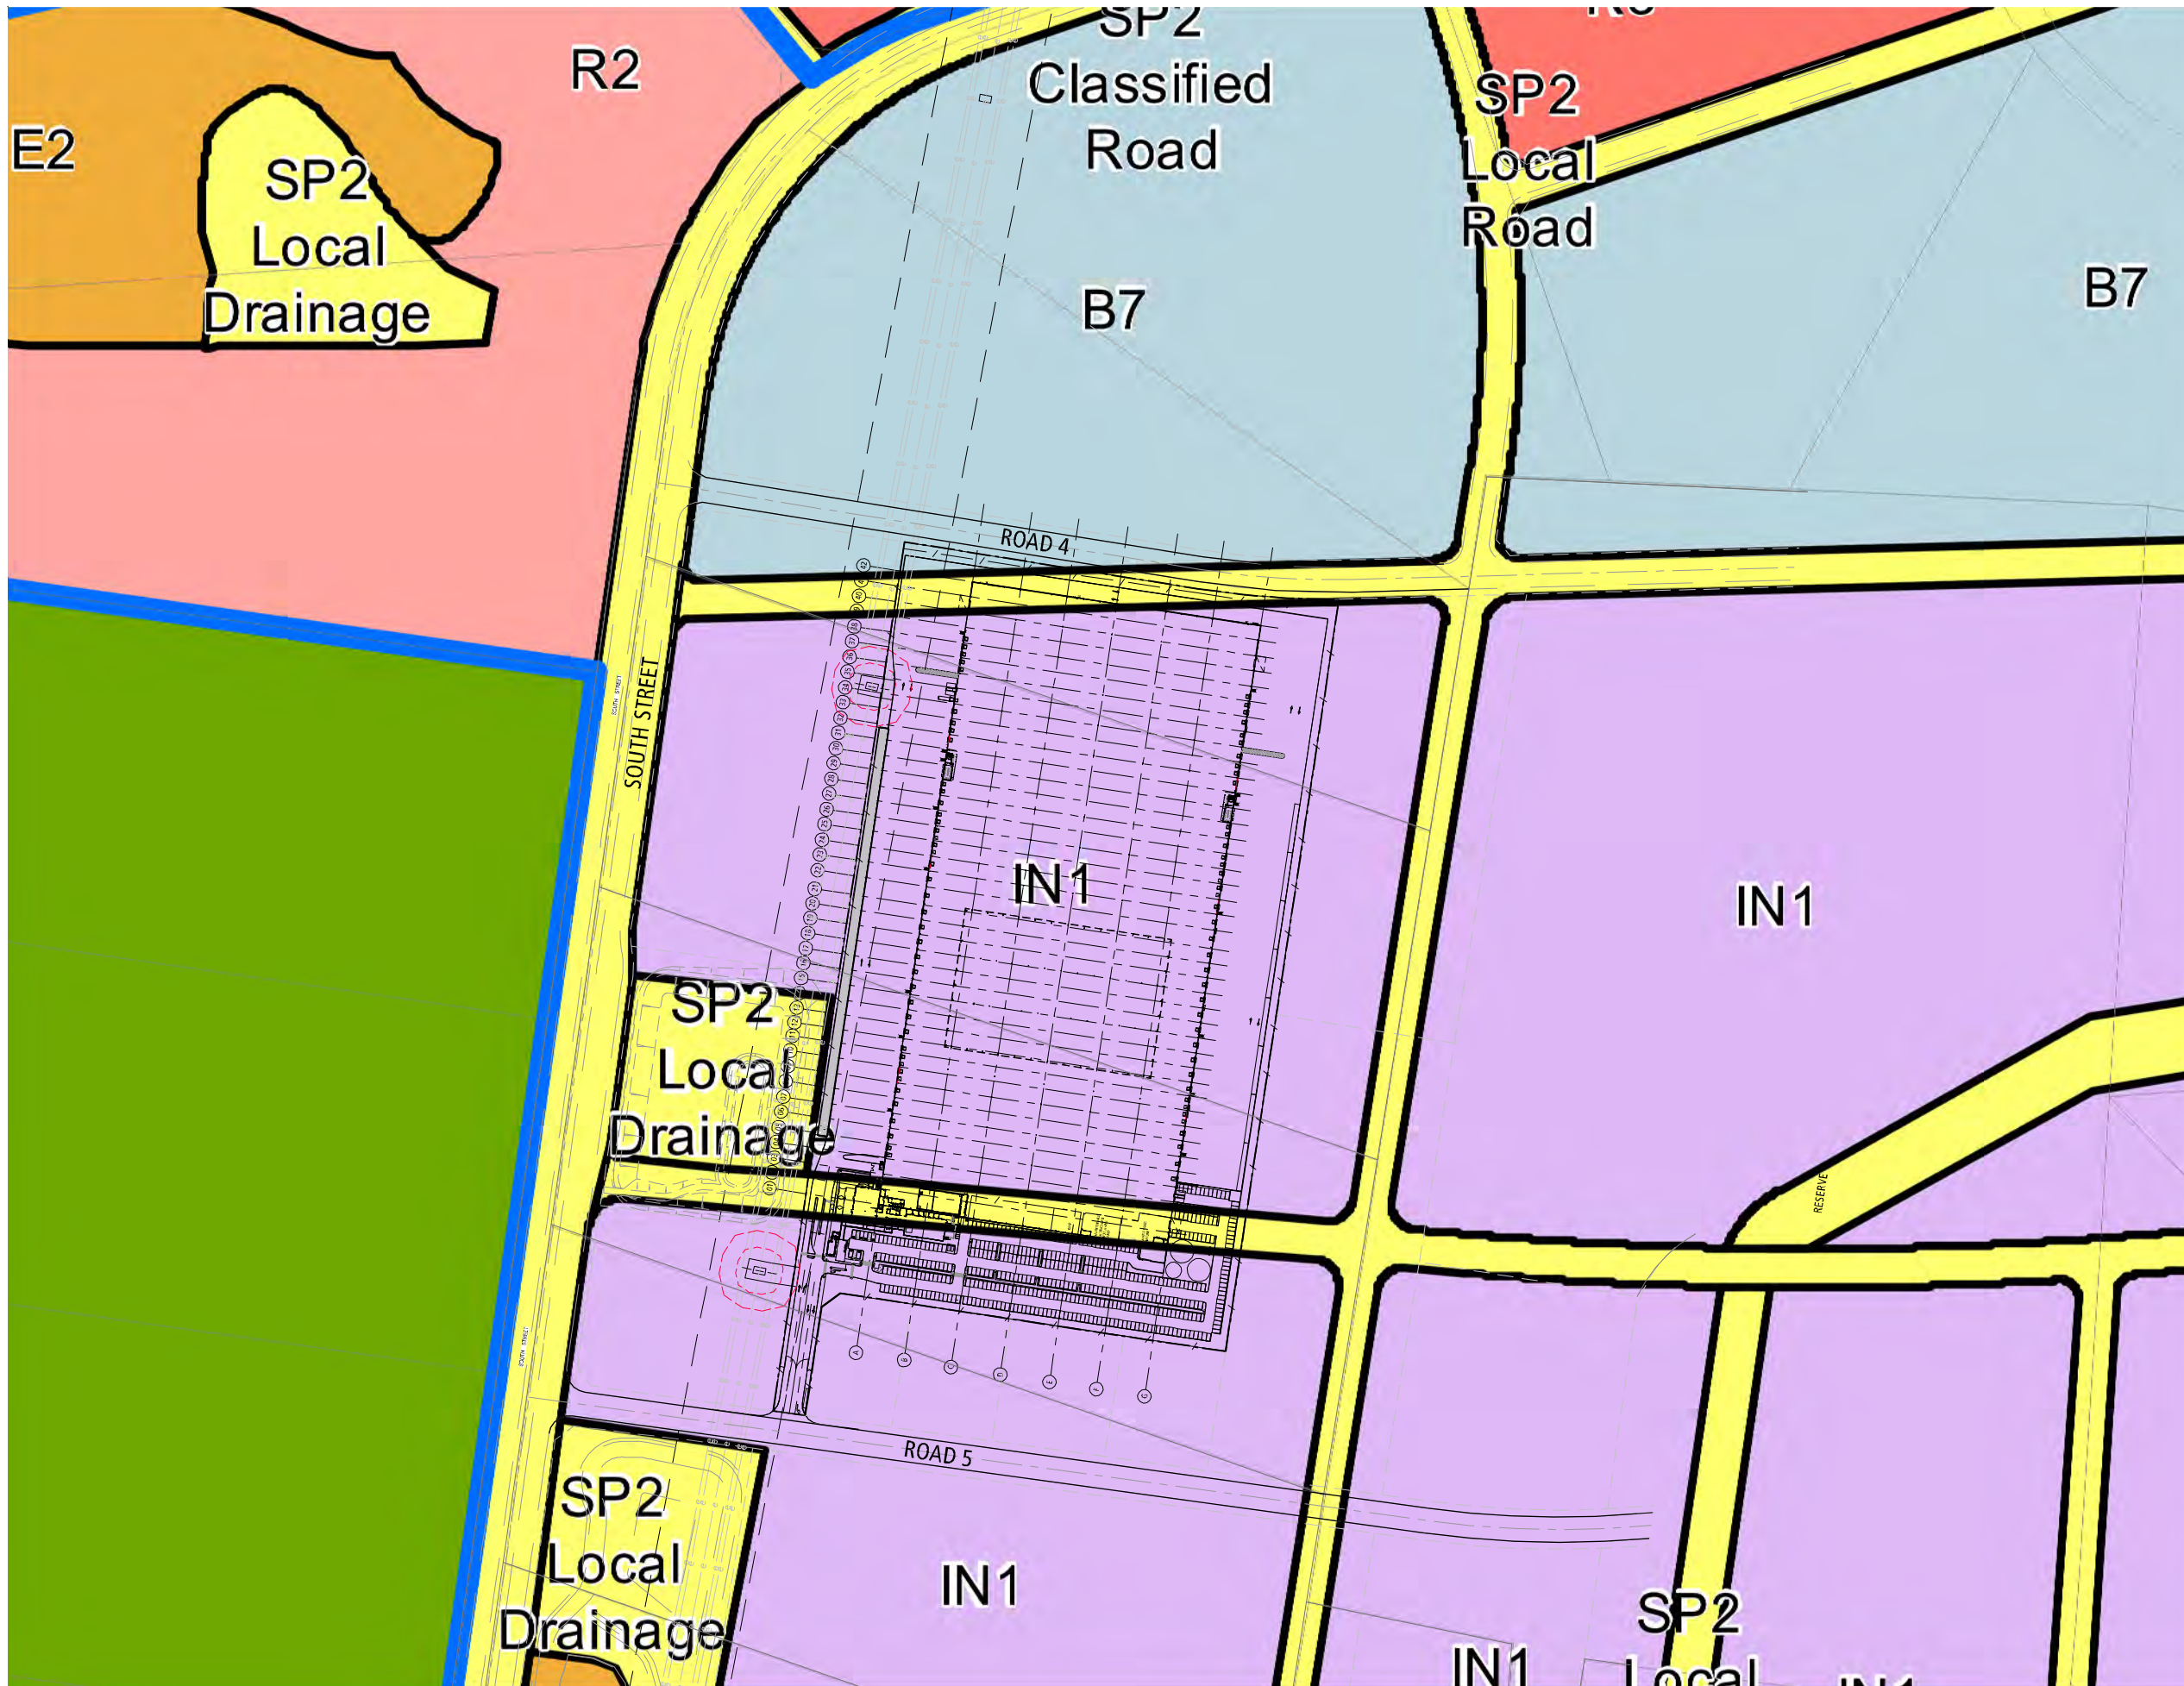

**LEGEND**  
Zone

|     |                            |     |                            |
|-----|----------------------------|-----|----------------------------|
| B1  | Neighbourhood Centre       | IN2 | Light Industrial           |
| B2  | Local Centre               | R1  | General Residential        |
| B4  | Mixed Use                  | R2  | Low Density Residential    |
| B5  | Business Development       | R3  | Medium Density Residential |
| B6  | Business Corridor          | R4  | High Density Residential   |
| B7  | Business Park              | RE1 | Public Recreation          |
| E2  | Environmental Conservation | RE2 | Private Recreation         |
| E3  | Environmental Management   | RU6 | Transition                 |
| E4  | Environmental Living       | SP2 | Infrastructure             |
| IN1 | General Industrial         |     |                            |

| NO. | DATE       | REVISION                   | BY | CHK |
|-----|------------|----------------------------|----|-----|
| A   | 11.11.2015 | ISSUED FOR PLANNING PERMIT | MM | AY  |

Watson Young Architects Pty Ltd, 8 Grattan Street Prahran, Victoria 3181, Australia  
 ACN: 111 398 700 T: 03 9516 8555. Info@watsonyoung.com.au www.watsonyoung.com.au  
 © Watson Young Architects. This drawing is protected by copyright.

PROJECT:  
**IKEA WAREHOUSE PROPOSAL**  
 MARSDEN PARK, SYDNEY, AUSTRALIA

TITLE:  
**ZONING OVERLAY**




DATE: DECEMBER, 2014  
 DRAWN BY: GP  
 SCALE: 1:2000 @ A1  
 SCALE:

JOB NO: 14101  
 DRAWING NO: DA 02.2  
 REVISION: A



DEVELOPMENT ANALYSIS

|  |                            |
|--|----------------------------|
| BUILDING   |                            |
| WAREHOUSE  | 69,033m <sup>2</sup>       |
| OFFICE (INCL SATELLITE OFFICE & GATEHOUSE)               | 1,358m <sup>2</sup>        |
| <b>TOTAL BUILDING AREA</b>                               | <b>70,391m<sup>2</sup></b> |
| SITE COVERAGE  |                            |
| TOTAL SITE AREA (fig. ABCDEFGH)                          | 125,644m <sup>2</sup>      |
| SITE COVERAGE  | 56%                        |
| TOTAL CAR PARKING BAYS<br>(CAPACITY FOR 50NO BIKE PARKS) | 262                        |
| TOTAL MOTORCYCLE PARKING BAYS                            | 6no                        |
| TOTAL BICYCLE PARKING BAYS                               | 12no                       |

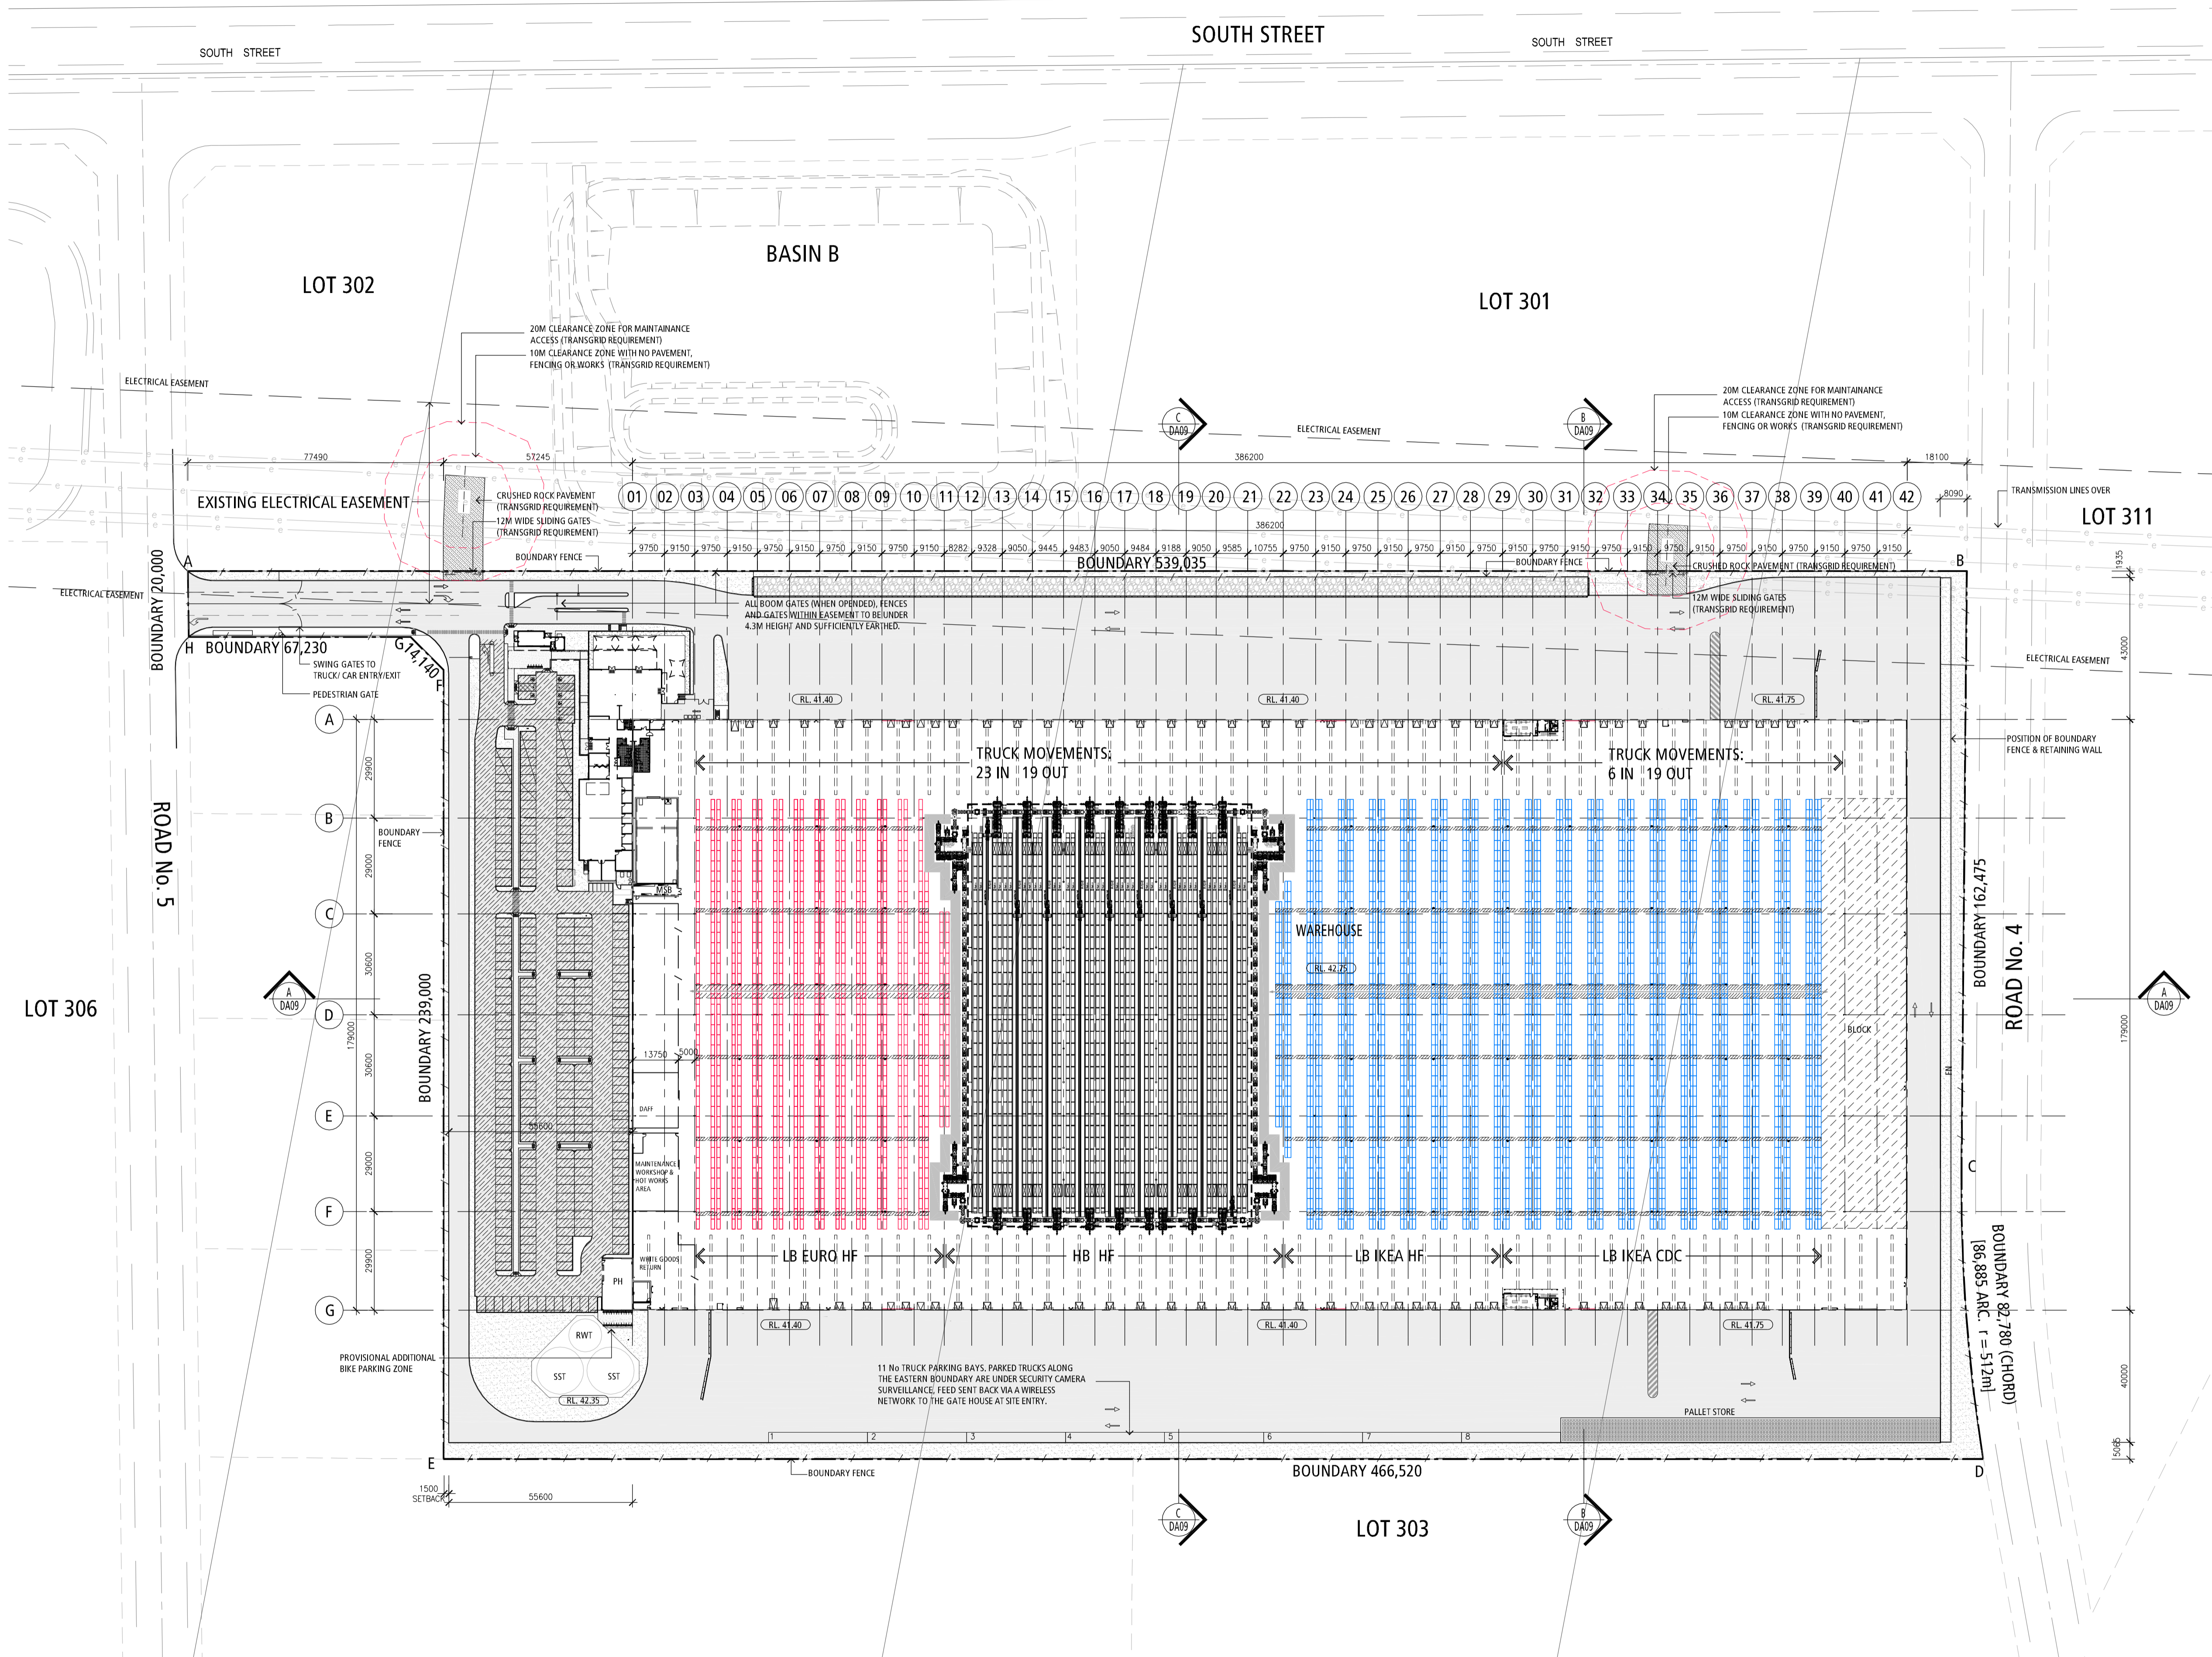



RACKING LAYOUT XREF: 01 RECEIVED / 14-11-27\_IKEA NEW RACKING 1126 / MFLU AU Rack Layout 1126. MODIFIED BY WYA TO SUIT P2 REVISION.

| NO. | DATE       | REVISION                   | BY  | CHK |
|-----|------------|----------------------------|-----|-----|
| A   | 07.05.2015 | ISSUED FOR PLANNING PERMIT | GP  | AY  |
| B   | 30.06.2015 | ISSUED FOR PLANNING PERMIT | DIK | AY  |
| C   | 11.11.2015 | ISSUED FOR PLANNING PERMIT | NN  | AY  |

Watson Young Architects Pty Ltd 8 Grattan Street Prahran Victoria 3181 Australia  
ACN: 111398700 T 03 9516 8555 info@watsonyoung.com.au www.watsonyoung.com.au  
© Watson Young Architects. This drawing is protected by copyright.

PROJECT:  
**IKEA WAREHOUSE PROPOSAL  
MARSDEN PARK, SYDNEY, AUSTRALIA**


TITLE:  
**SITE PLAN**

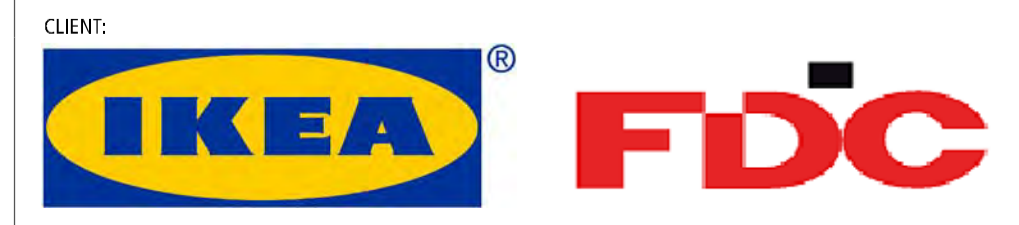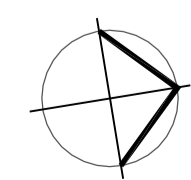

DATE: DECEMBER, 2014  
DRAWN BY: GP  
SCALE: 1:1000 @ A1  
SCALE: 1:2000 @ A3

|             |       |
|-------------|-------|
| JOB NO:     | 14101 |
| DRAWING NO: | DA 02 |
| REVISION:   | C     |



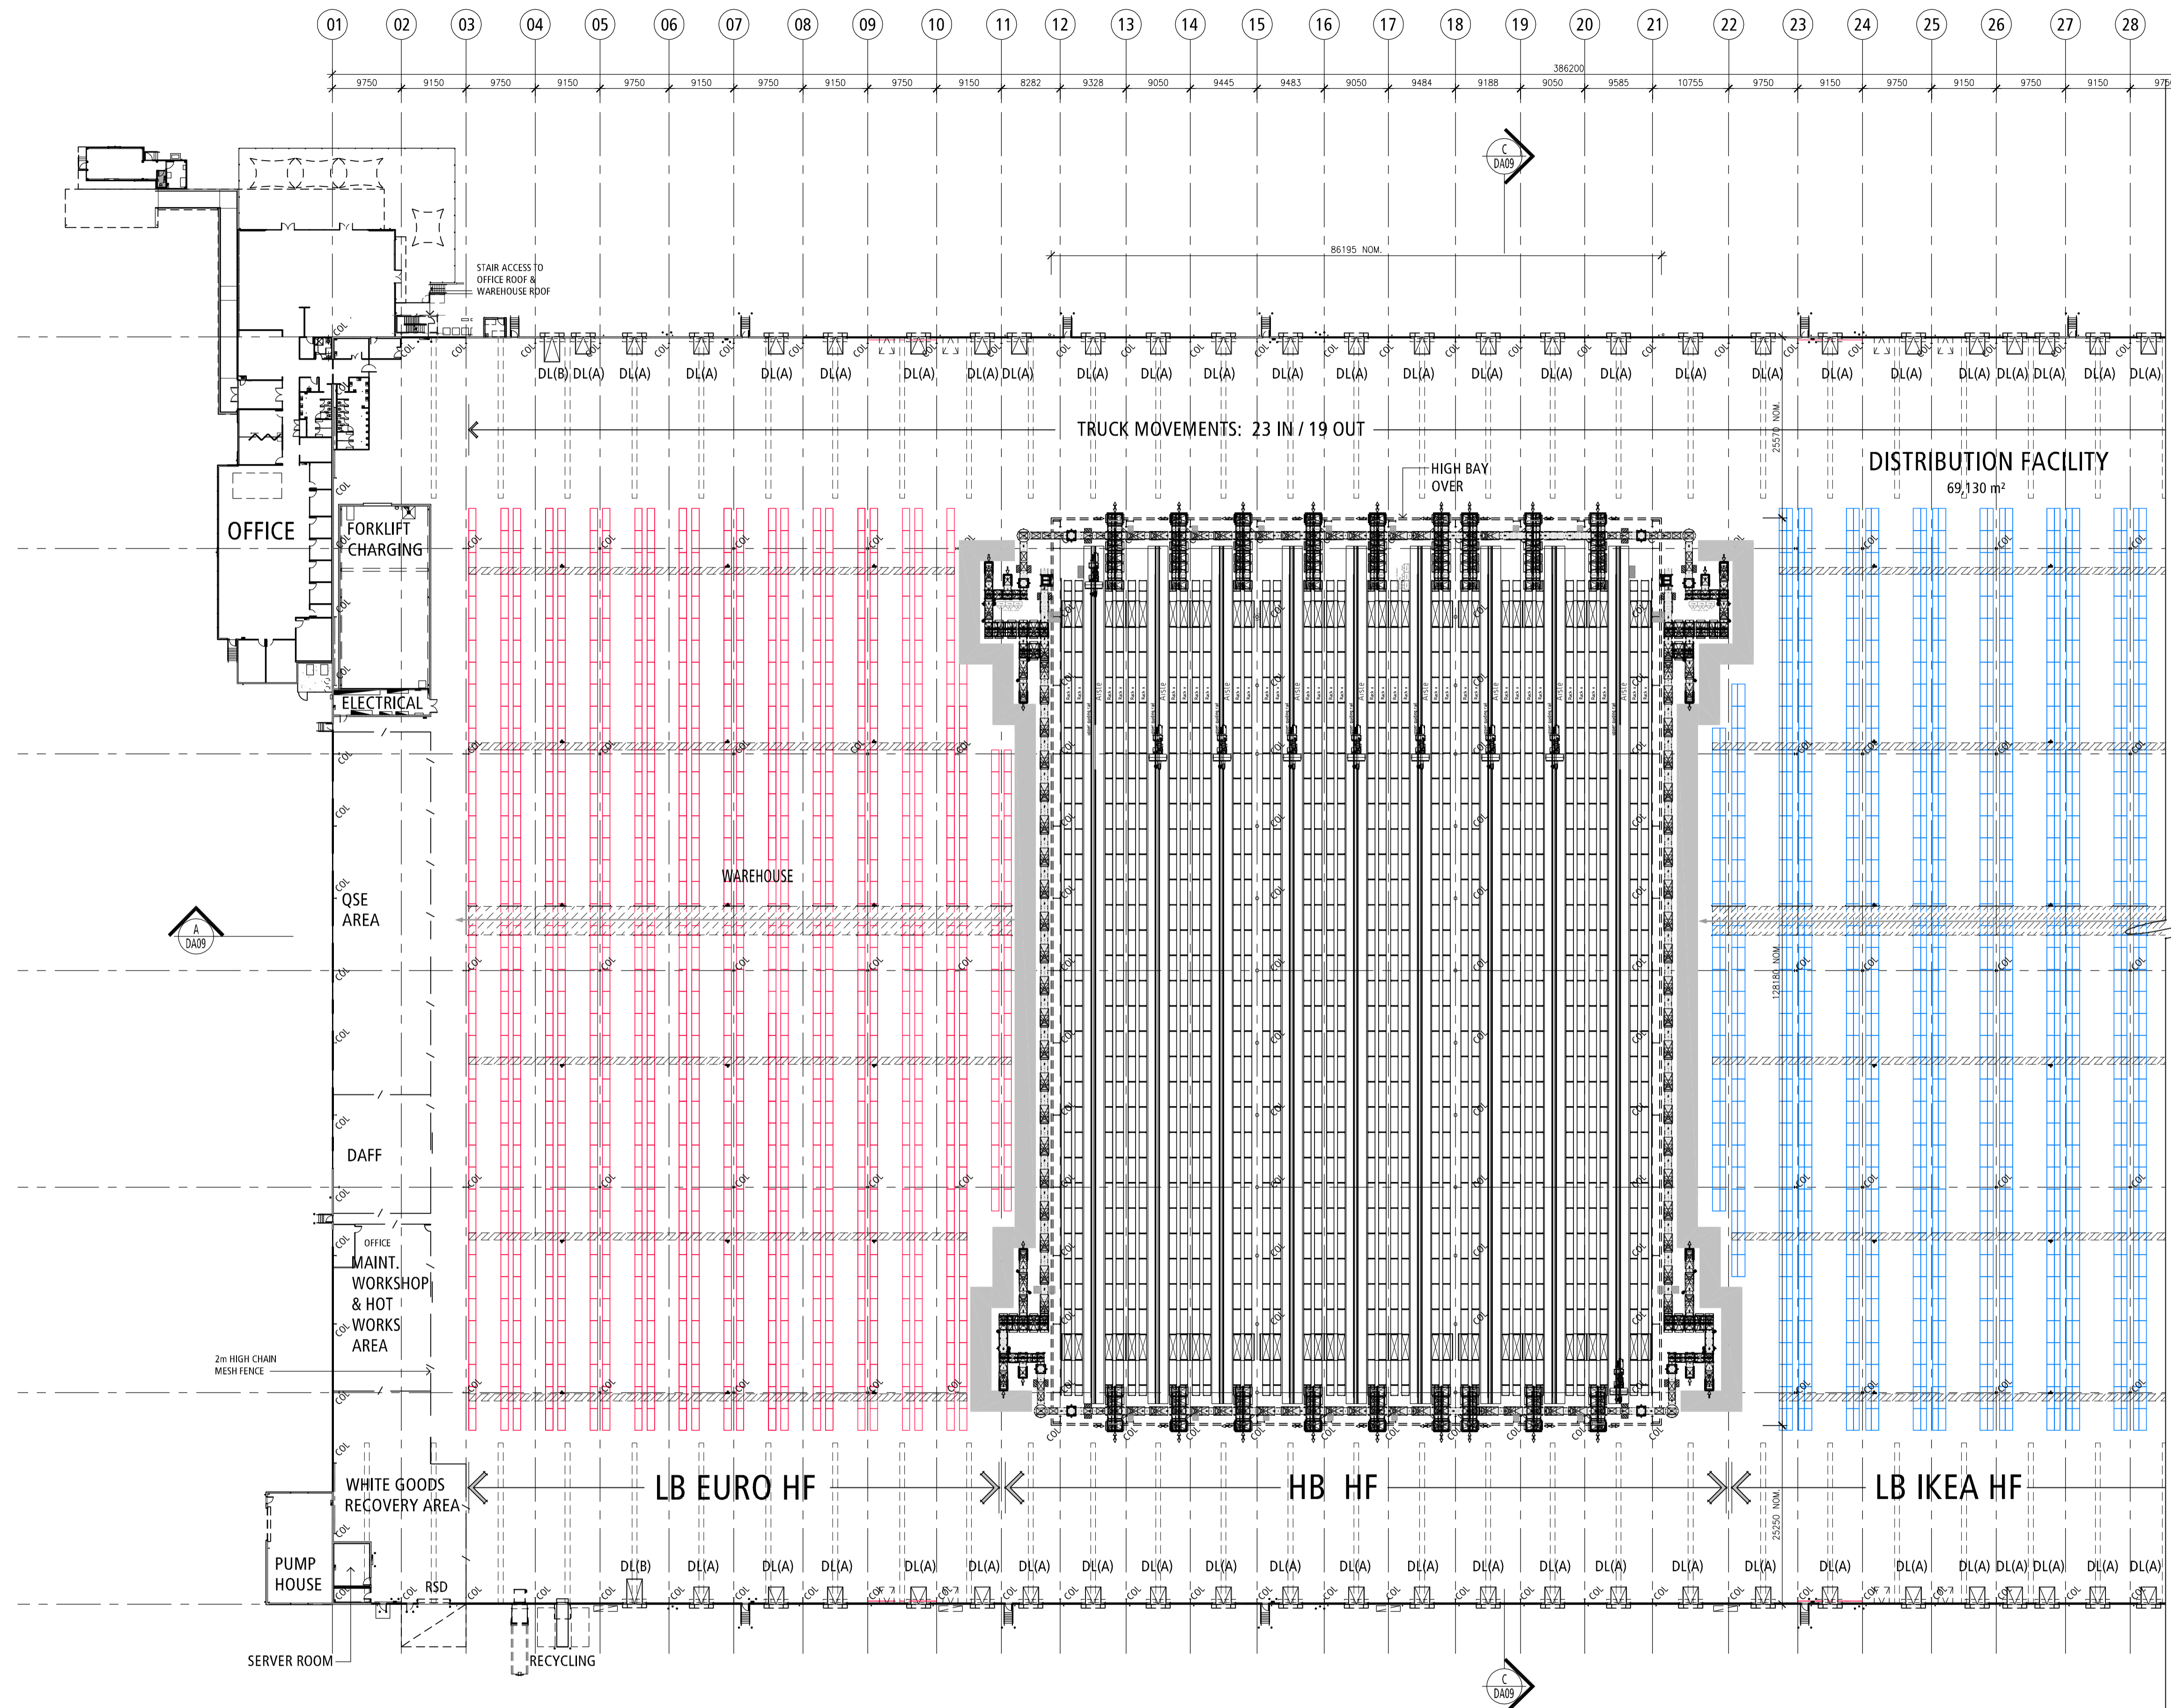

- LEGEND:**
- DL(A) DOCK LEVELER IKEA STANDARD A, 2100W x 2400L
  - DL(B) DOCK LEVELER IKEA STANDARD B, 2100W x 3500L
  - RSD ROLLER SHUTTER DOOR TO MANUFACTURER'S DETAILS
  - SC STRUCTURAL COLUMN
- FLOOR PLAN**

FOR CONTINUATION REFER TO DRAWING DA 03.1

**PART FLOOR PLAN**  
SCALE: 1:500


RACKING LAYOUT XREF: 01 RECEIVED / 14-11-27\_IKEA NEW RACKING 1126 / MFLU AU Rack Layout 1126. MODIFIED BY WYA TO SUIT P2 REVISION.

| NO. | DATE       | REVISION                   | BY  | CHK |
|-----|------------|----------------------------|-----|-----|
| A   | 07.05.2015 | ISSUED FOR PLANNING PERMIT | GP  | AY  |
| B   | 30.06.2015 | ISSUED FOR PLANNING PERMIT | DIK | AY  |
| C   | 11.11.2015 | ISSUED FOR PLANNING PERMIT | NN  | AY  |

Watson Young Architects Pty Ltd 8 Grattan Street Prahran Victoria 3181 Australia  
ACN: 111398700 T 03 9516 8555 info@watsonyoung.com.au www.watsonyoung.com.au  
© Watson Young Architects. This drawing is protected by copyright.

PROJECT:  
**IKEA WAREHOUSE PROPOSAL**  
MARSDEN PARK, SYDNEY, AUSTRALIA


TITLE:  
**FLOOR PLAN**

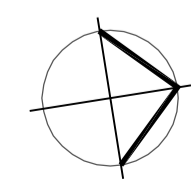

DATE: DECEMBER, 2014  
DRAWN BY: GP  
SCALE: 1:500 @ A1  
SCALE: 1:1000 @ A3

|             |       |
|-------------|-------|
| JOB NO:     | 14101 |
| DRAWING NO: | DA 03 |
| REVISION:   | C     |



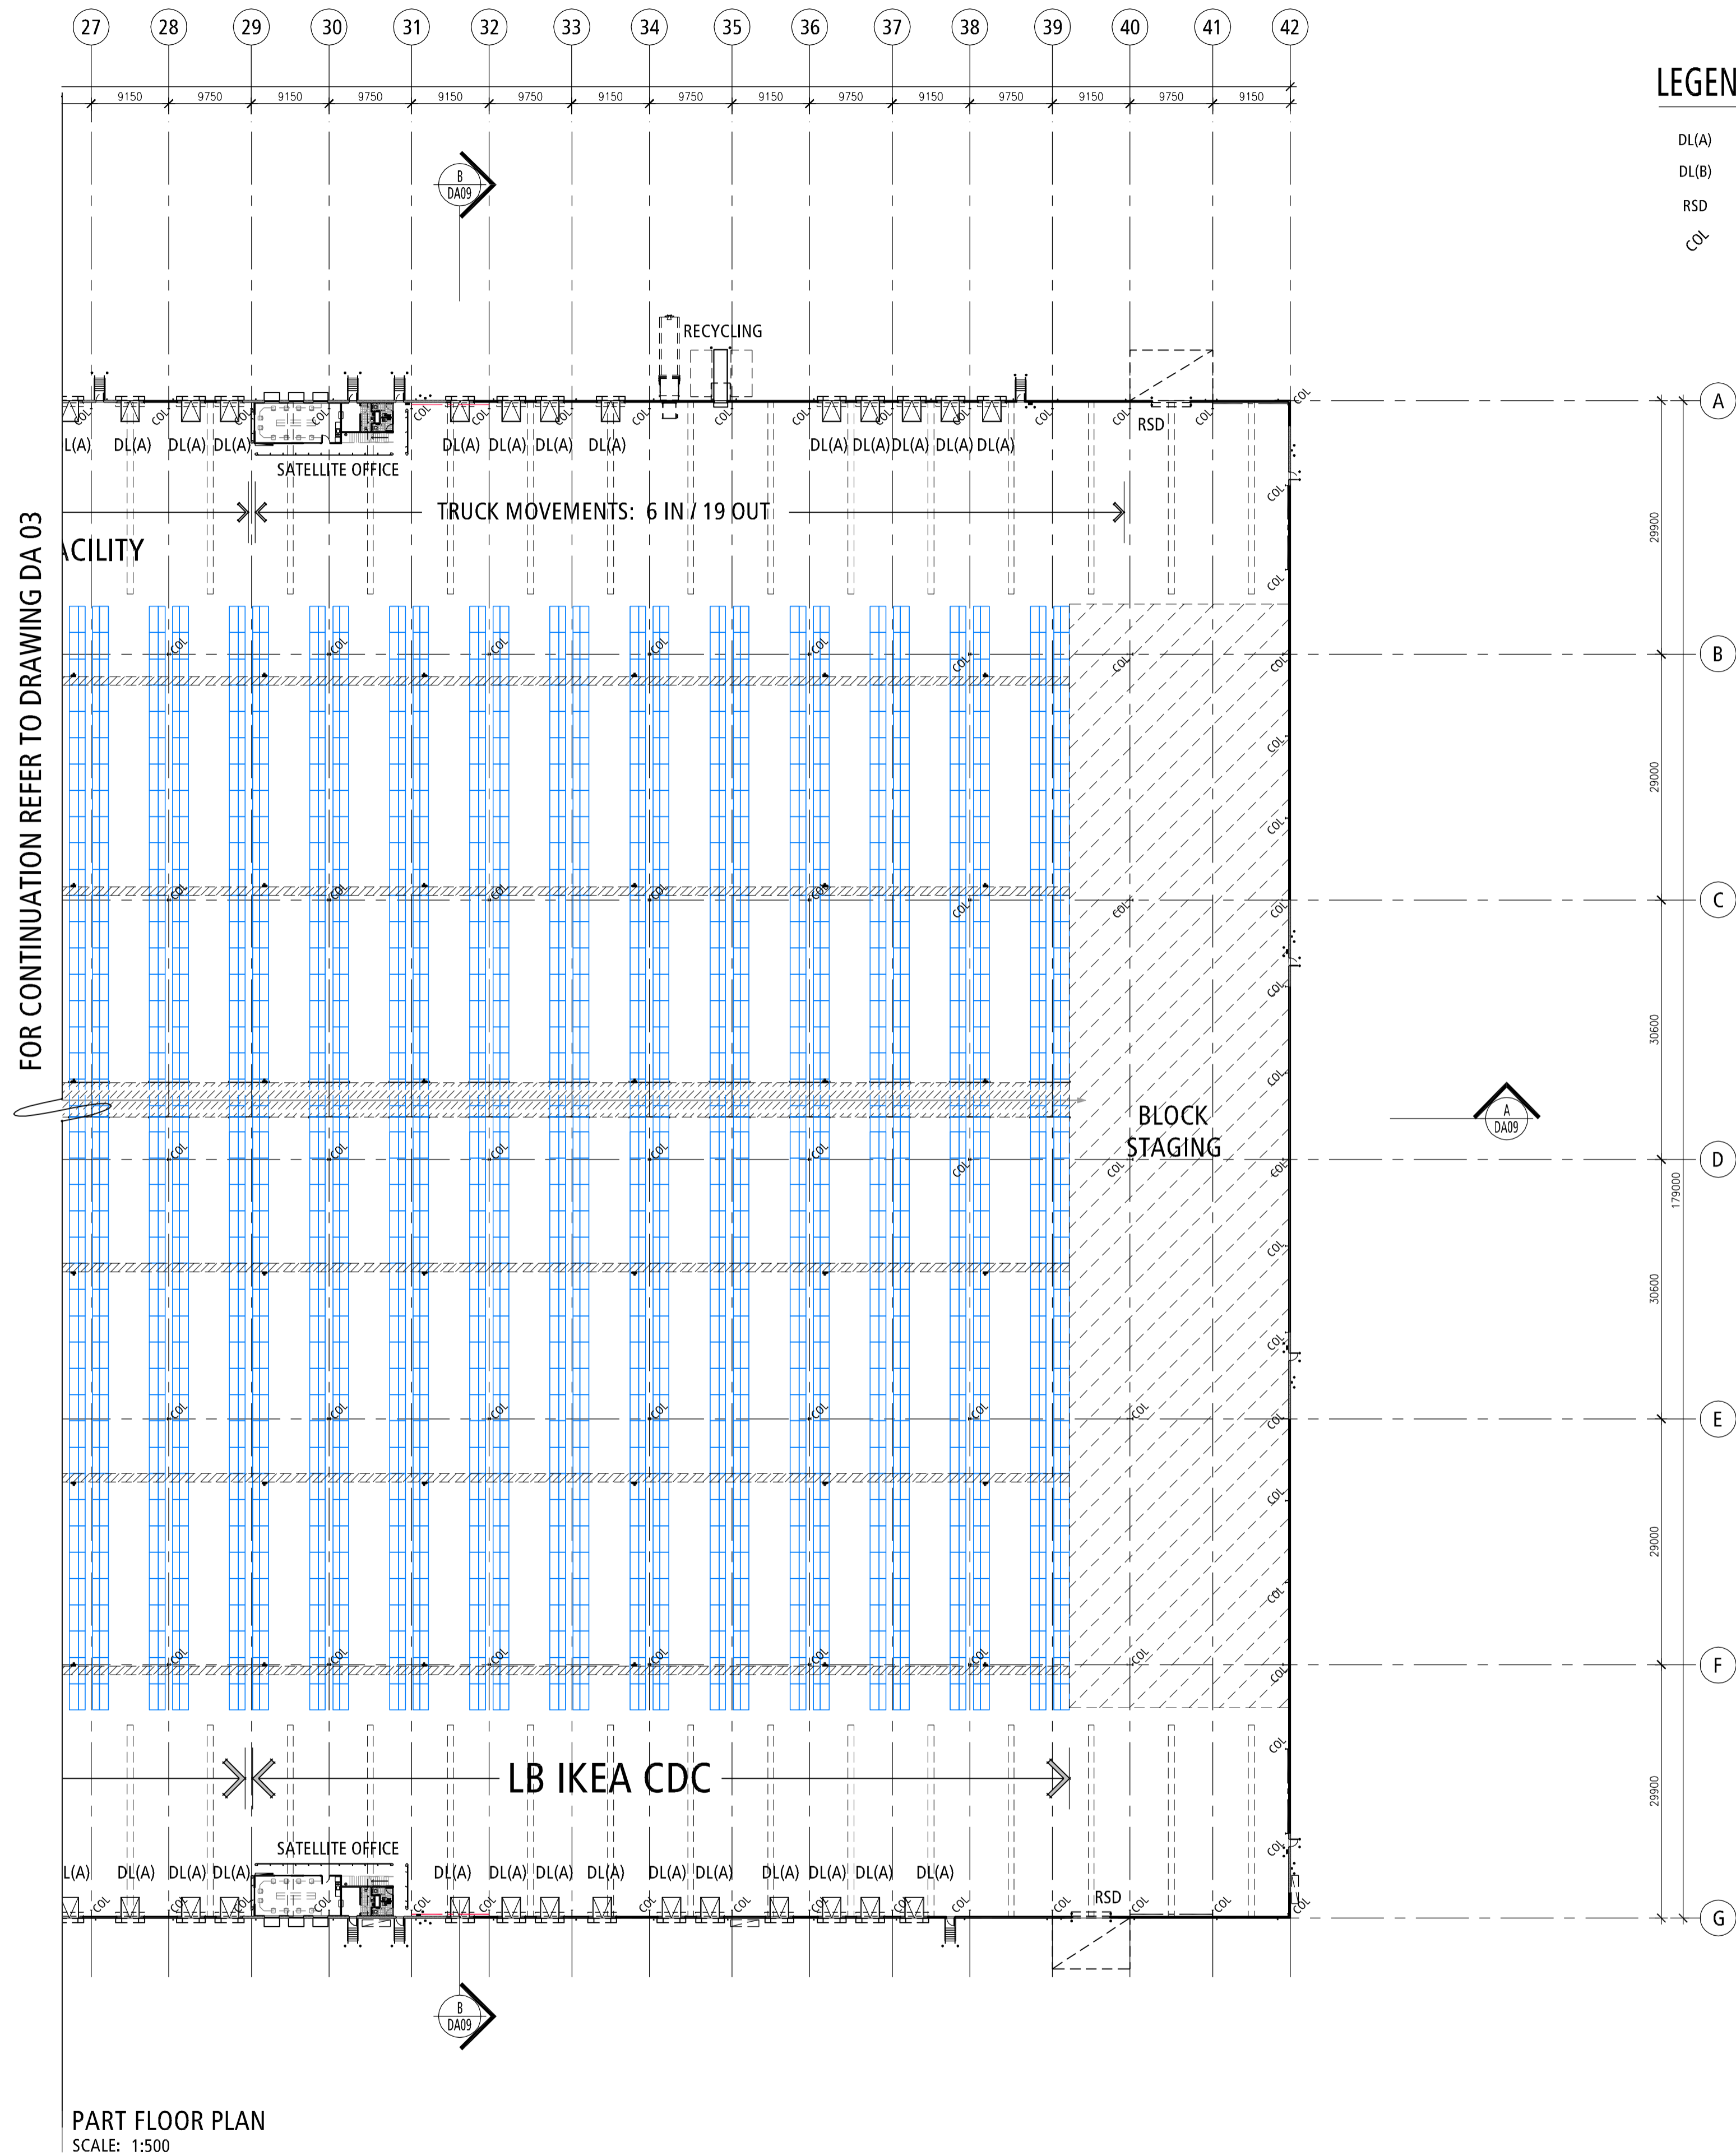

**LEGEND:** FLOOR PLAN

- DL(A) DOCK LEVELER IKEA STANDARD A, 2100W x 2400L
- DL(B) DOCK LEVELER IKEA STANDARD B, 2100W x 3500L
- RSD ROLLER SHUTTER DOOR TO MANUFACTURER'S DETAILS
- SC STRUCTURAL COLUMN

FOR CONTINUATION REFER TO DRAWING DA 03

**PART FLOOR PLAN**  
SCALE: 1:500


RACKING LAYOUT XREF: 01 RECEIVED / 14-11-27\_IKEA\_NEW\_RACKING\_1126 / MFLU AU Rack Layout 1126. MODIFIED BY WYA TO SUIT P2 REVISION.

| NO. | DATE       | REVISION:                  | BY  | CHK |
|-----|------------|----------------------------|-----|-----|
| A   | 07.05.2015 | ISSUED FOR PLANNING PERMIT | GP  | AY  |
| B   | 30.06.2015 | ISSUED FOR PLANNING PERMIT | DIK | AY  |
| C   | 11.11.2015 | ISSUED FOR PLANNING PERMIT | NN  | AY  |

Watson Young Architects Pty Ltd 8 Grattan Street Prahran Victoria 3181 Australia  
ACN: 111398700 T 03 9516 8555 info@watsonyoung.com.au www.watsonyoung.com.au  
© Watson Young Architects. This drawing is protected by copyright.

PROJECT:  
**IKEA WAREHOUSE PROPOSAL**  
MARSDEN PARK, SYDNEY, AUSTRALIA


TITLE:  
**FLOOR PLAN**  
(CONTINUED)

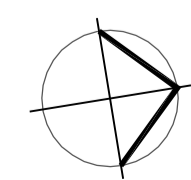

DATE: DECEMBER, 2014  
DRAWN BY: GP  
SCALE: 1:500 @ A1

|             |         |
|-------------|---------|
| JOB NO:     | 14101   |
| DRAWING NO: | DA 03.1 |
| REVISION:   | C       |



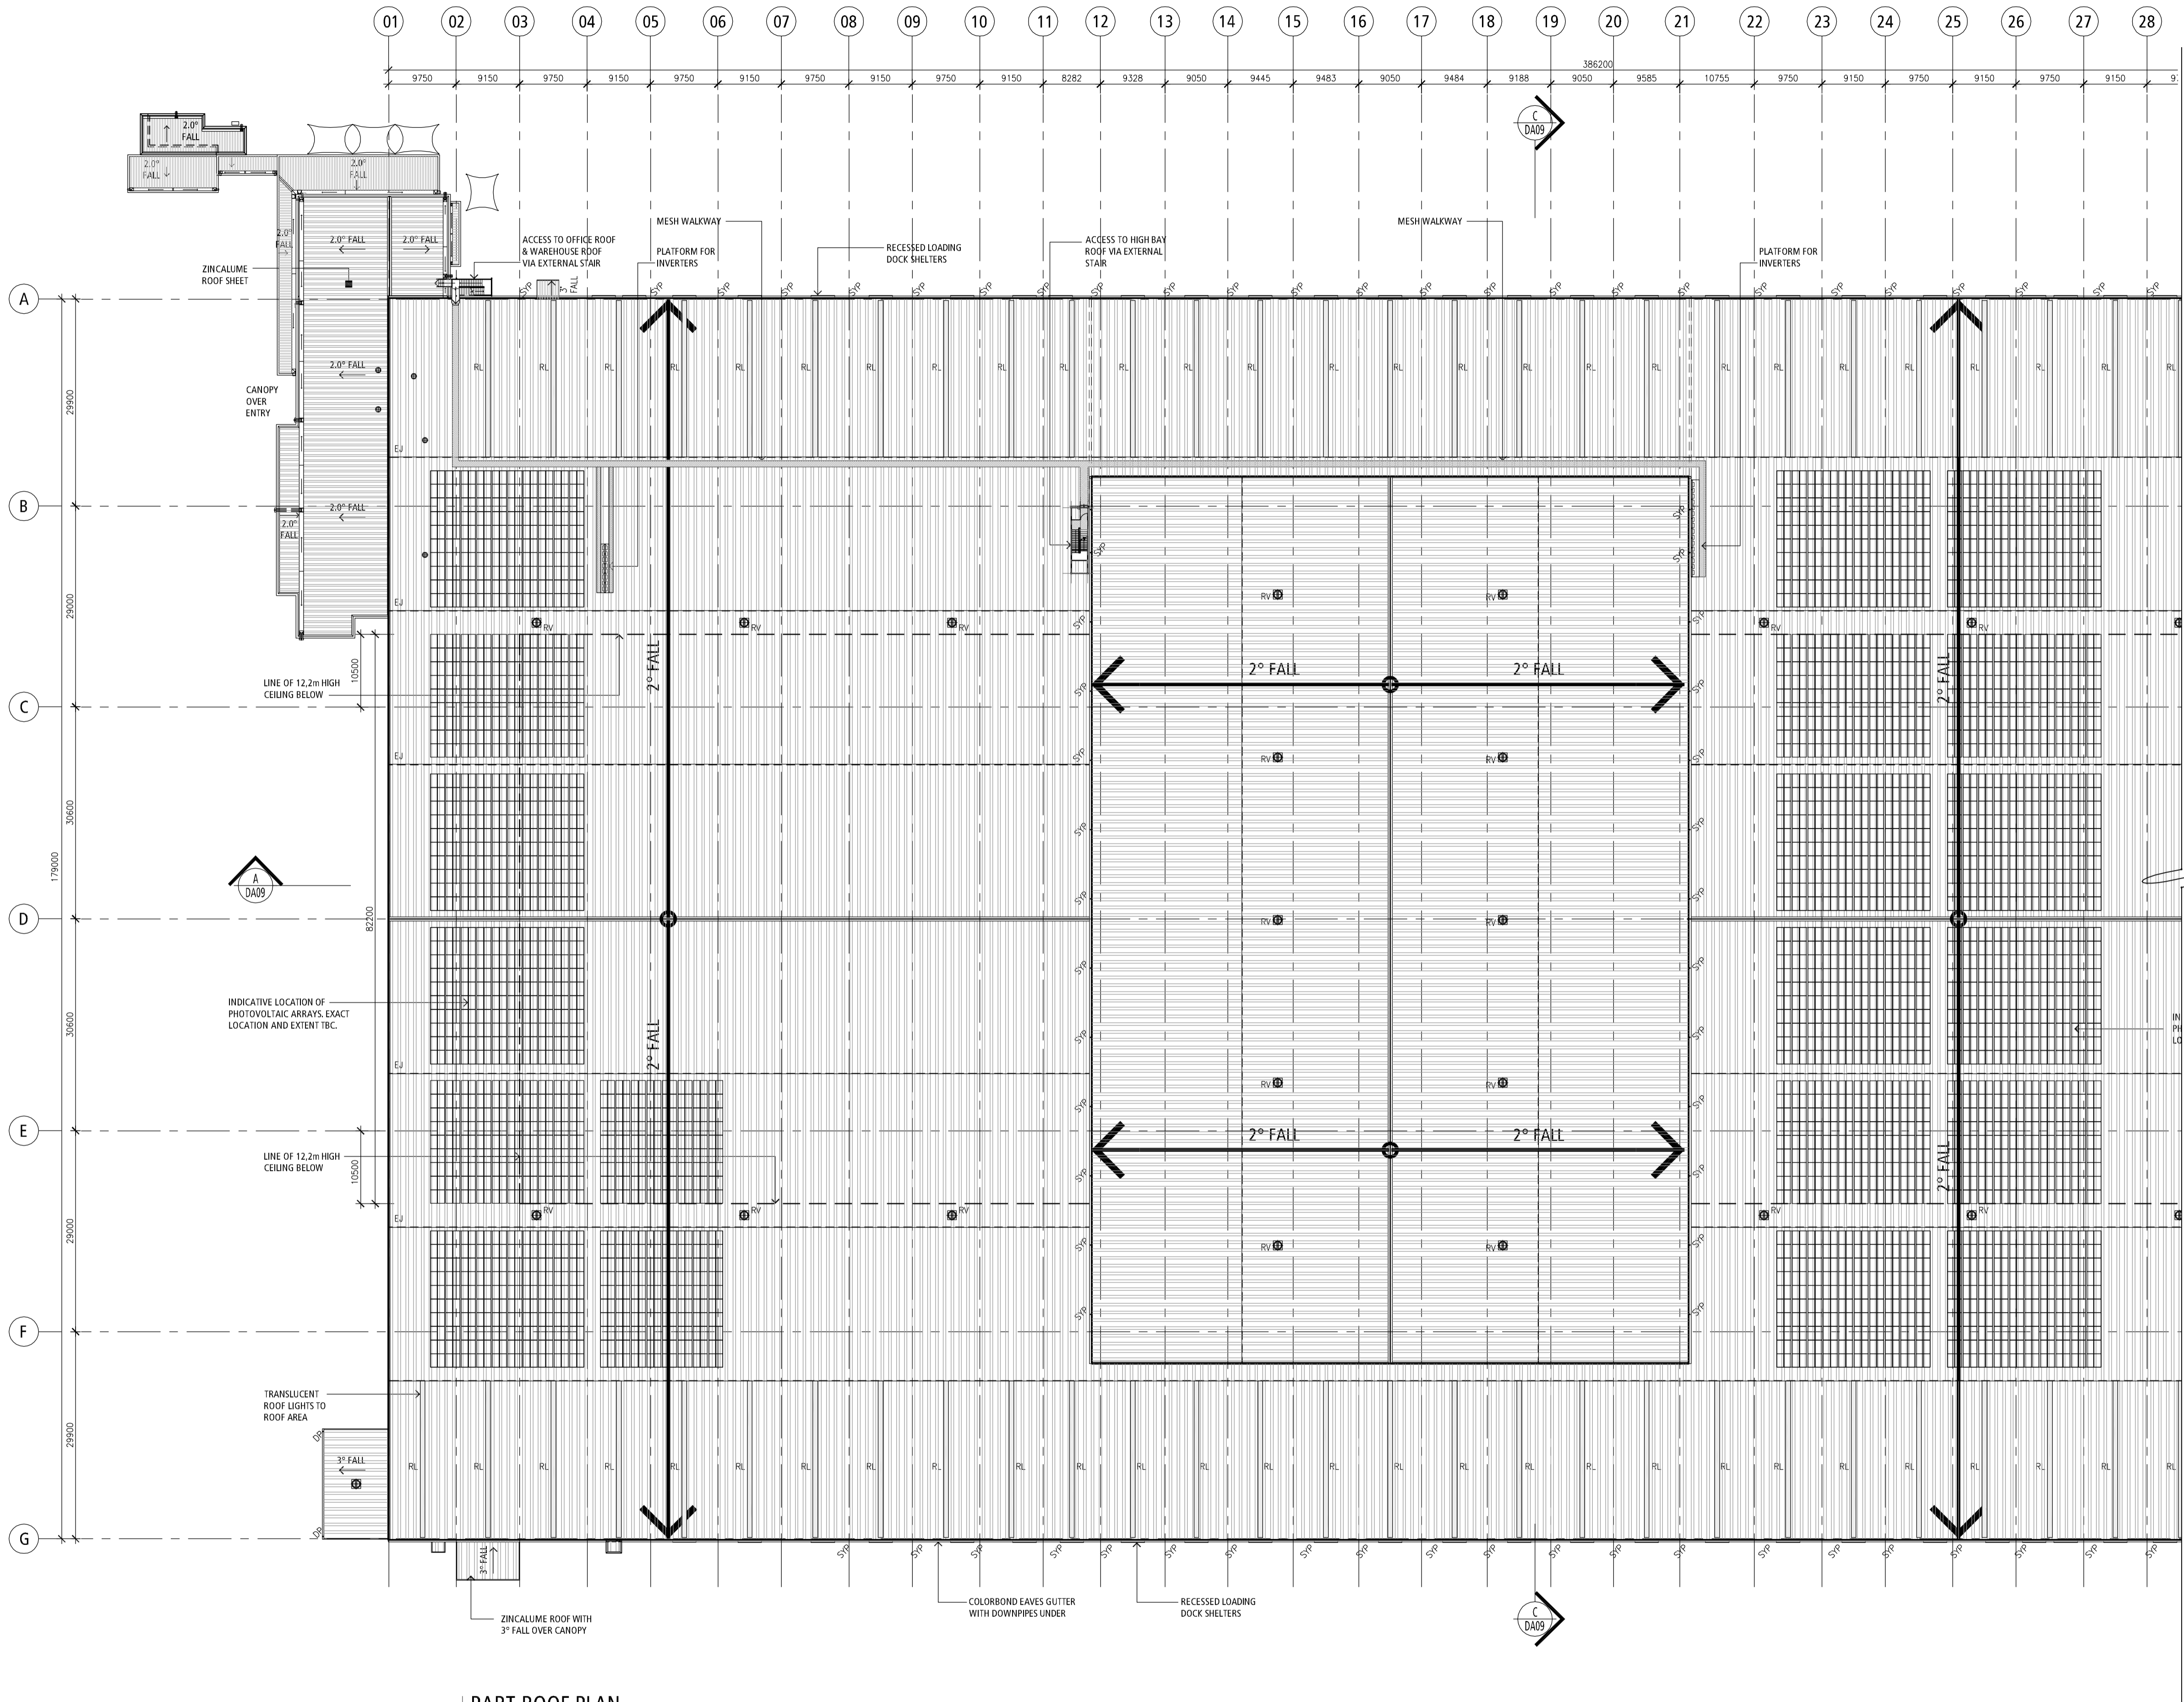

- LEGEND:**
- S/P LOCATION OF DOWNPIPE - TYPE 1
  - ↔ INDICATES ROOF SHEETING EXPANSION JOINT - REFER DETAIL
  - RL INDICATES ROOFLIGHT TO MATCH ROOF SHEET PROFILE
  - RV ROOF VENT
  - FALL INDICATES DIRECTION OF ROOF SHEET OR BOX GUTTER FALL

FOR CONTINUATION REFER TO DRAWING DA 04.1

PART ROOF PLAN  
SCALE: 1:500



RACKING LAYOUT XREF: 01 RECEIVED / 14-11-27\_KEA\_NEW RACKING 1126 / MFLU AU Rack Layout 1126

| NO. | DATE       | REVISION                   | BY  | CHK |
|-----|------------|----------------------------|-----|-----|
| A   | 07.05.2015 | ISSUED FOR PLANNING PERMIT | GP  | AY  |
| B   | 30.06.2015 | ISSUED FOR PLANNING PERMIT | DIK | AY  |
| C   | 11.11.2015 | ISSUED FOR PLANNING PERMIT | NN  | AY  |

Watson Young Architects Pty Ltd 8 Grattan Street Prahran Victoria 3181 Australia  
ACN: 111398700 T 03 9516 8555 info@watsonyoung.com.au www.watsonyoung.com.au  
© Watson Young Architects. This drawing is protected by copyright.

PROJECT:  
**IKEA WAREHOUSE PROPOSAL  
MARSDEN PARK, SYDNEY, AUSTRALIA**

TITLE:  
**ROOF PLAN**

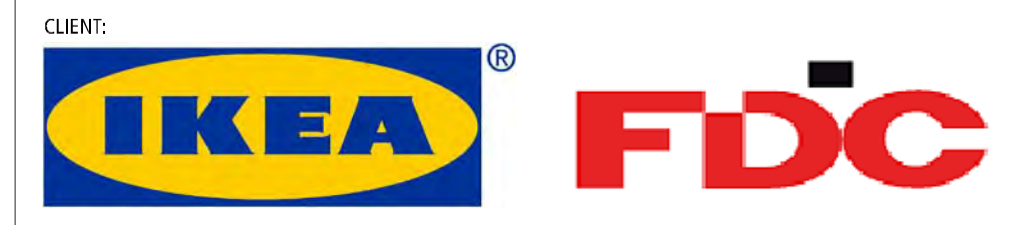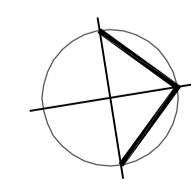


DATE: DECEMBER, 2014  
DRAWN BY: GP  
SCALE: 1:500 @ A1  
SCALE: 1:1000 @ A3

|             |       |
|-------------|-------|
| JOB NO:     | 14101 |
| DRAWING NO: | DA 04 |
| REVISION:   | C     |



PROJECT:  
**IKEA WAREHOUSE PROPOSAL  
 MARSDEN PARK, SYDNEY, AUSTRALIA**

TITLE:  
**ROOF PLAN  
 (CONTINUED)**

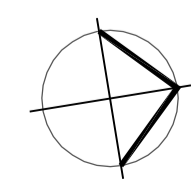


DATE: DECEMBER, 2014  
 DRAWN BY: GP  
 SCALE: 1:500 @ A1

JOB NO:  
**14101**

DRAWING NO:  
**DA 04.1**

REVISION:  
**C**

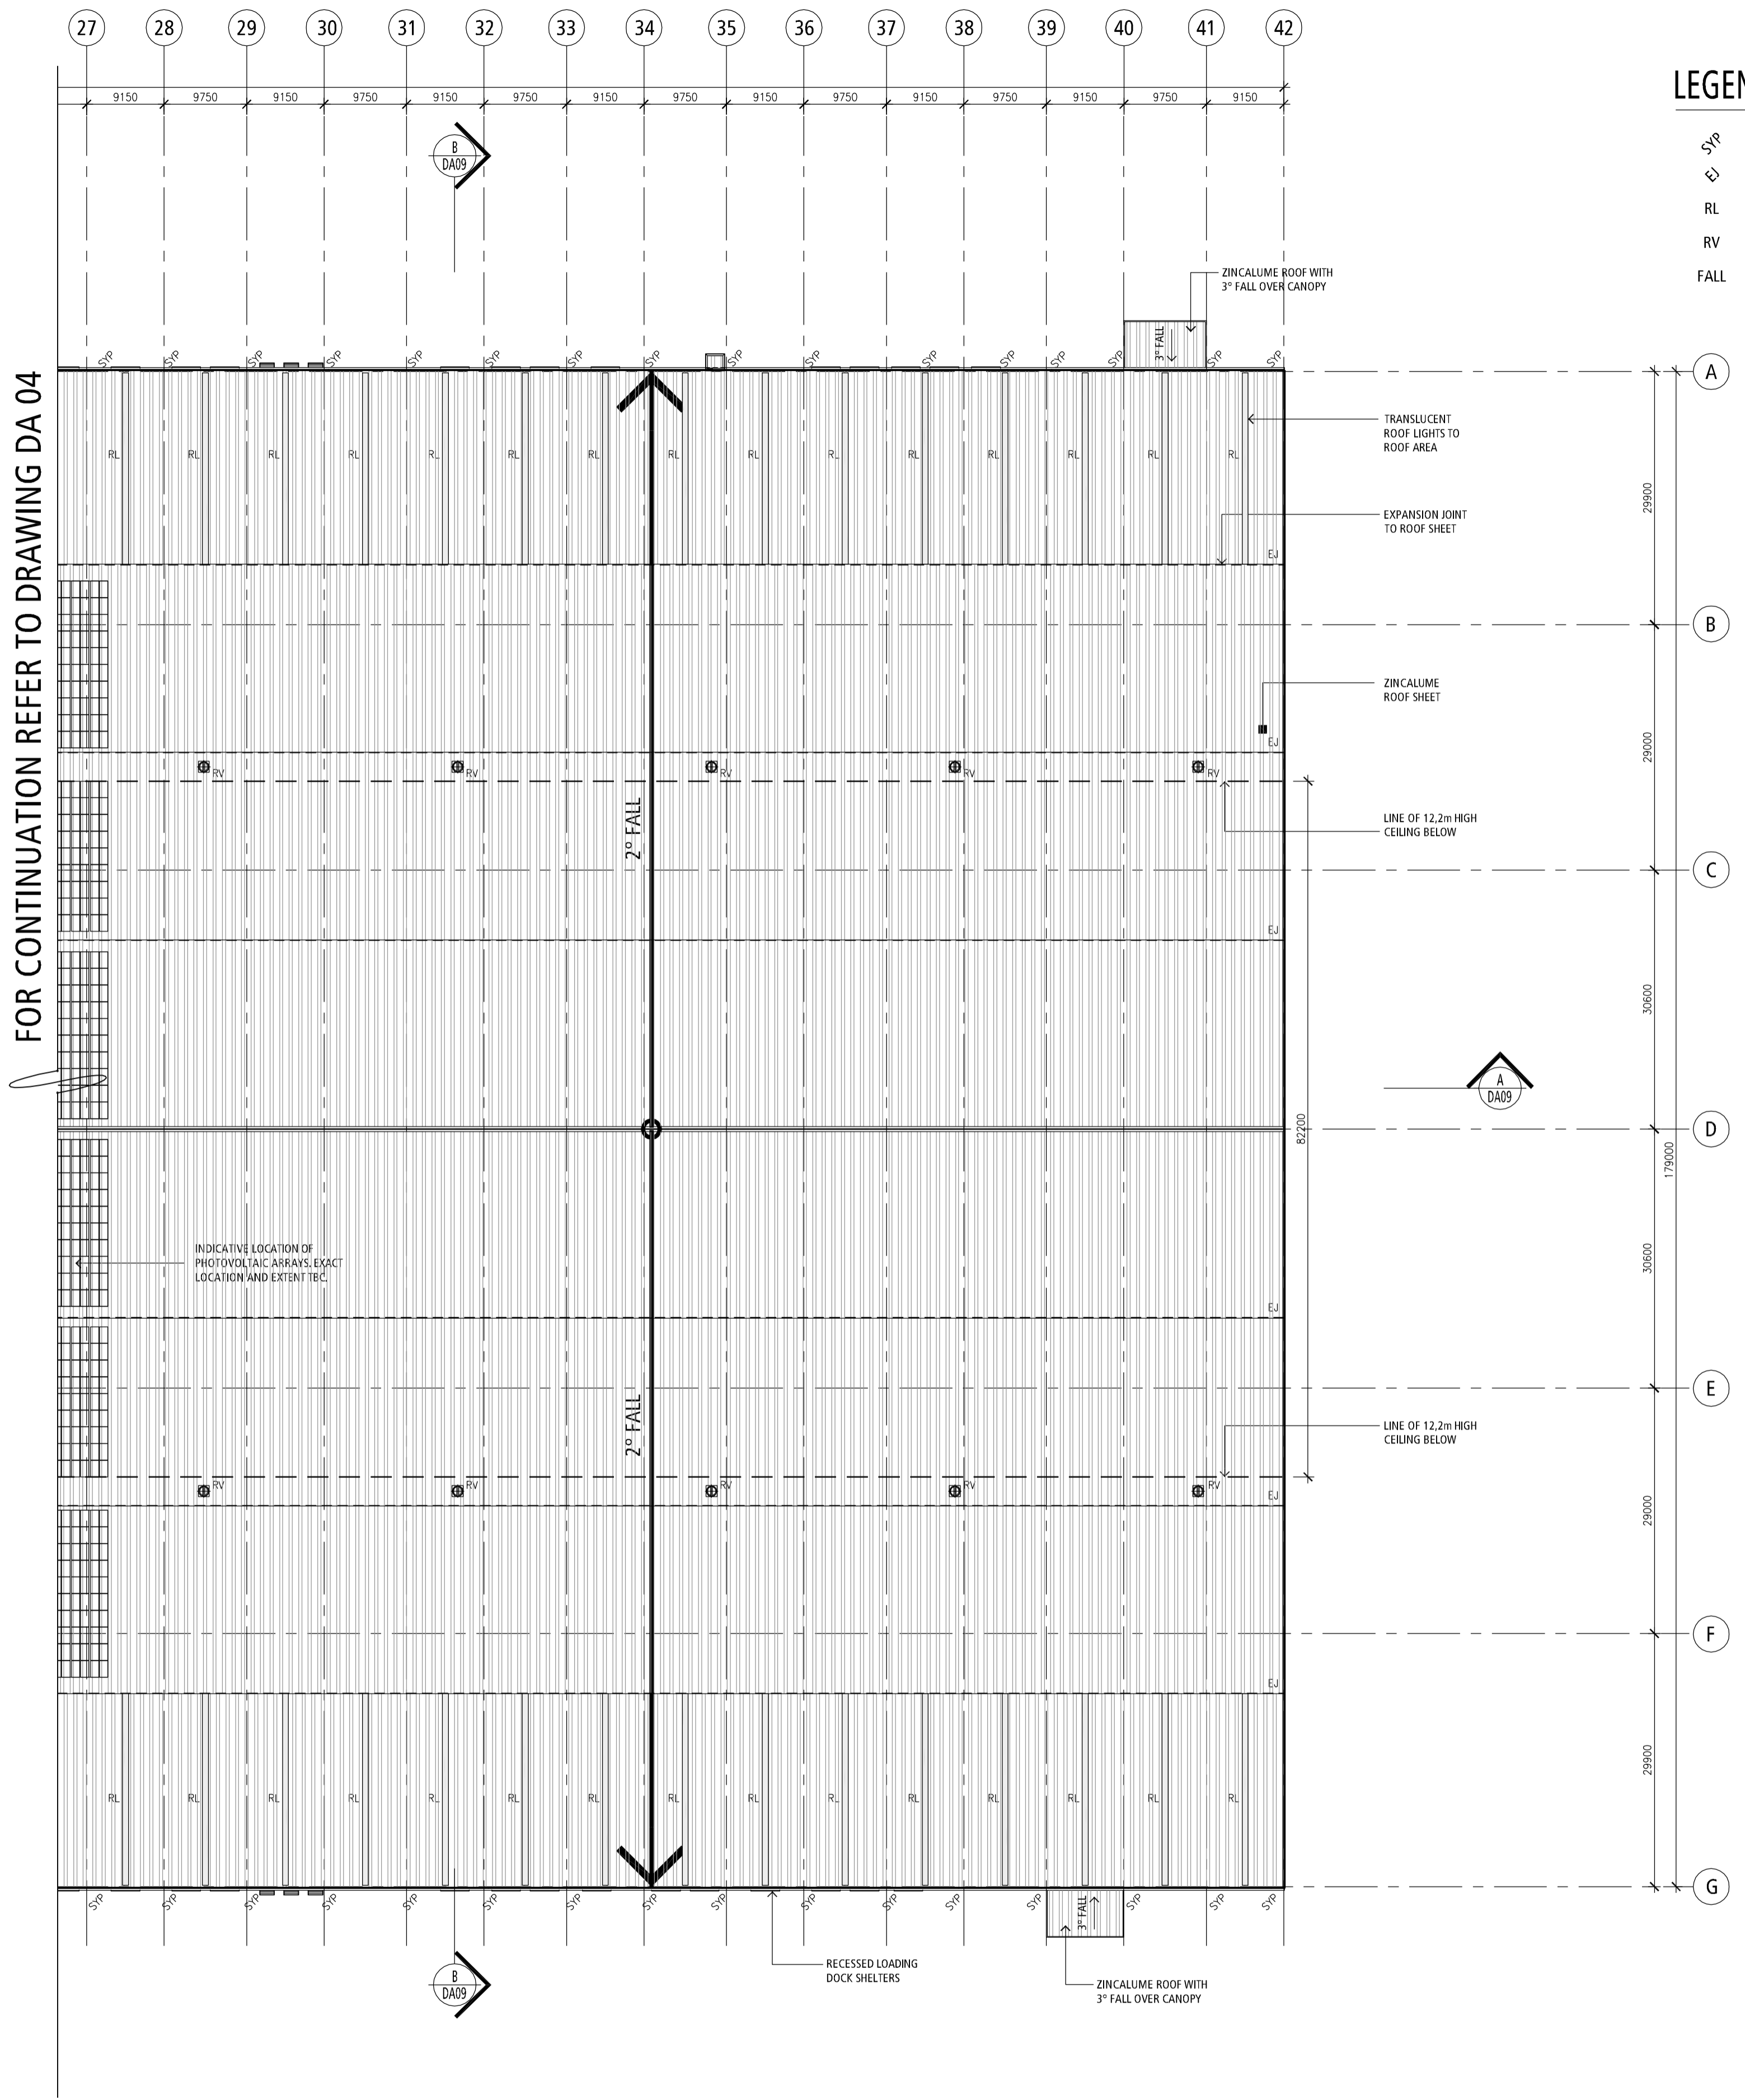

**PART ROOF PLAN**  
 SCALE: 1:500

**LEGEND:**

**SYD** LOCATION OF DOWNPIPE – TYPE 1

**EJ** INDICATES ROOF SHEETING EXPANSION JOINT – REFER DETAIL


**RL** INDICATES ROOFLIGHT TO MATCH ROOF SHEET PROFILE

**RV** ROOF VENT


**FALL** INDICATES DIRECTION OF ROOF SHEET OR BOX GUTTER FALL

| NO. | DATE       | REVISION:                  | BY | CHK |
|-----|------------|----------------------------|----|-----|
| A   | 07.05.2015 | ISSUED FOR PLANNING PERMIT | GP | AY  |
| B   | 30.06.2015 | ISSUED FOR PLANNING PERMIT | DK | AY  |
| C   | 11.11.2015 | ISSUED FOR PLANNING PERMIT | NN | AY  |


Watson Young Architects Pty Ltd 8 Grattan Street Prahran Victoria 3181 Australia  
 ACN: 111398700 T 03 9516 8555 info@watsonyoung.com.au www.watsonyoung.com.au  
 © Watson Young Architects. This drawing is protected by copyright.

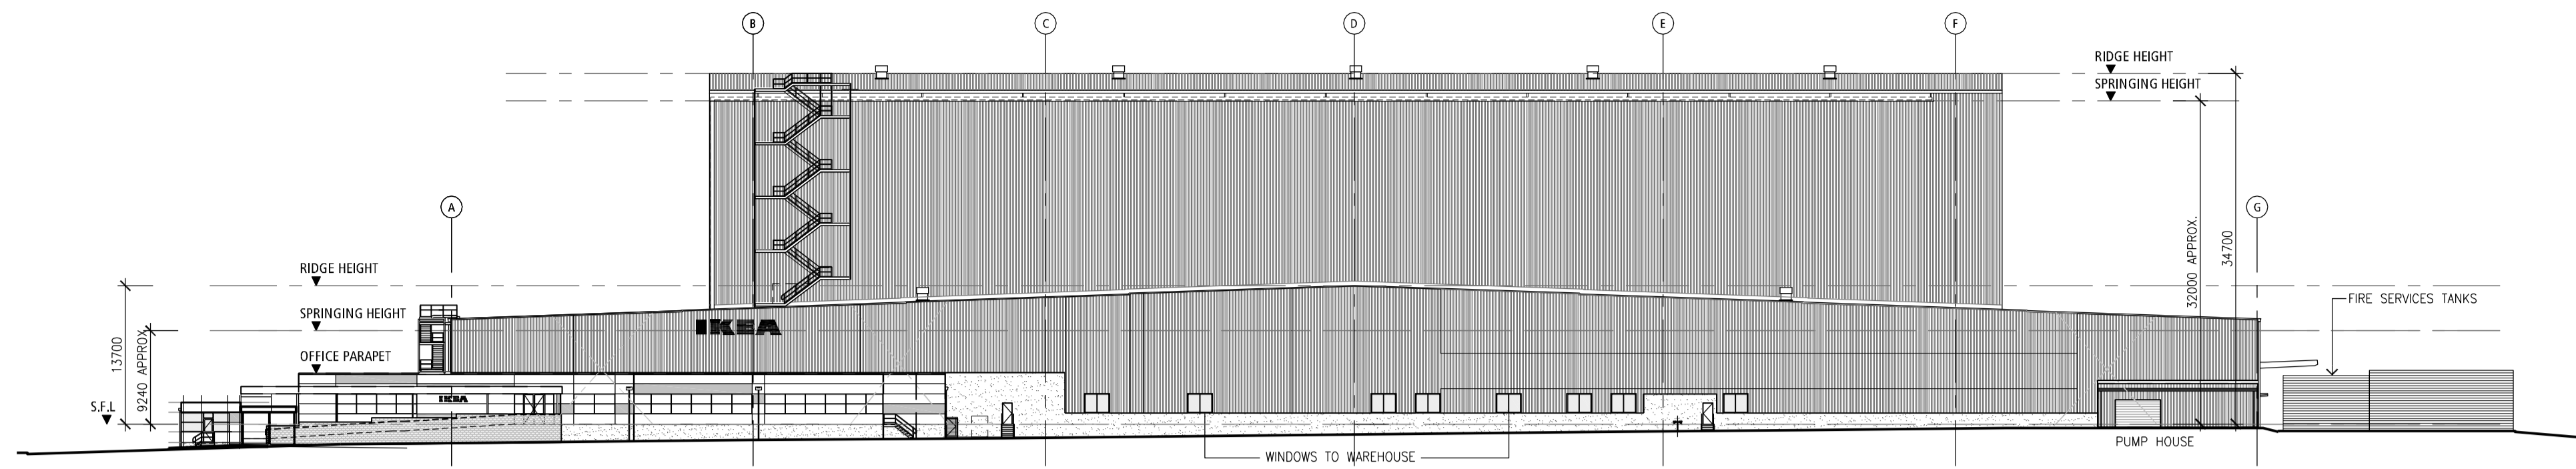


**SOUTH ELEVATION (Elev 1)**  
SCALE: 1:500

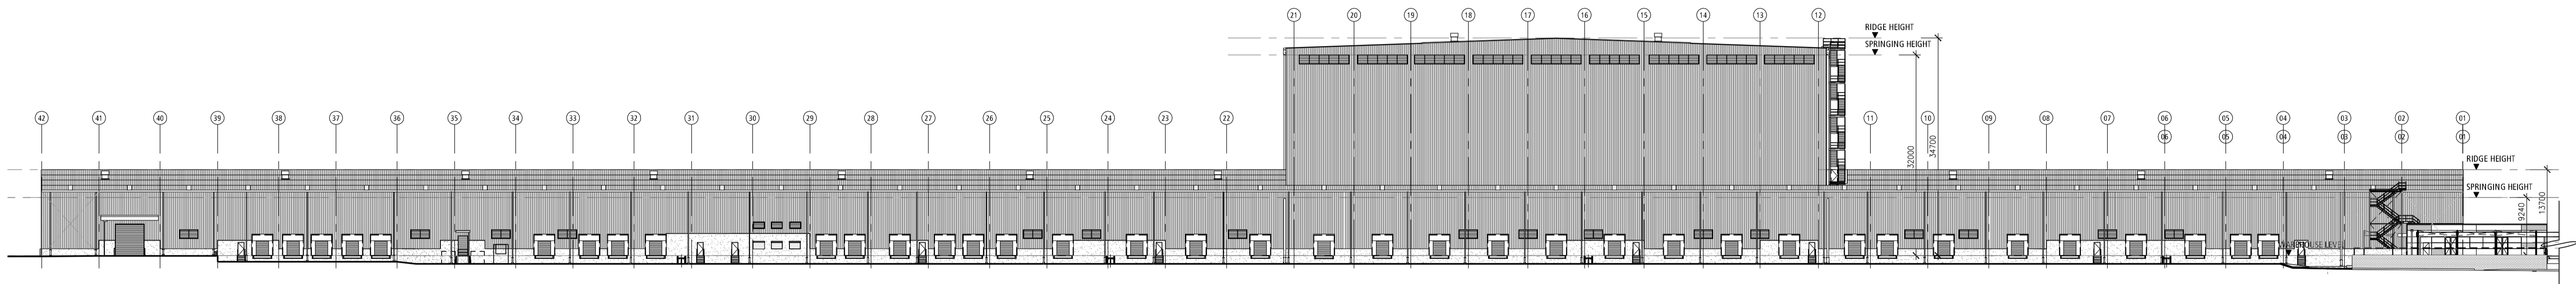

**WEST ELEVATION (Elev 2)**  
SCALE: 1:500

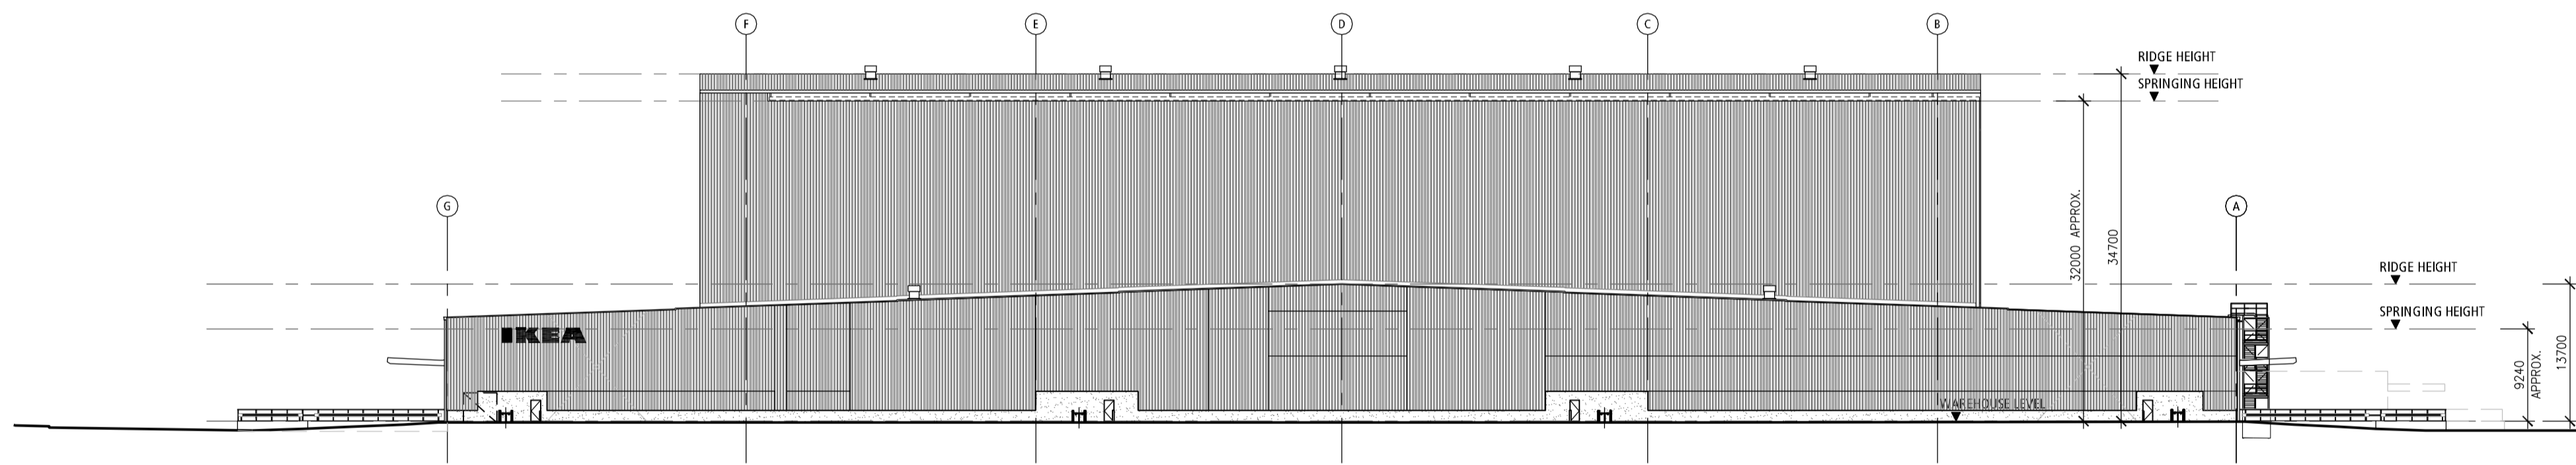

**NORTH ELEVATION (Elev 3)**  
SCALE: 1:500

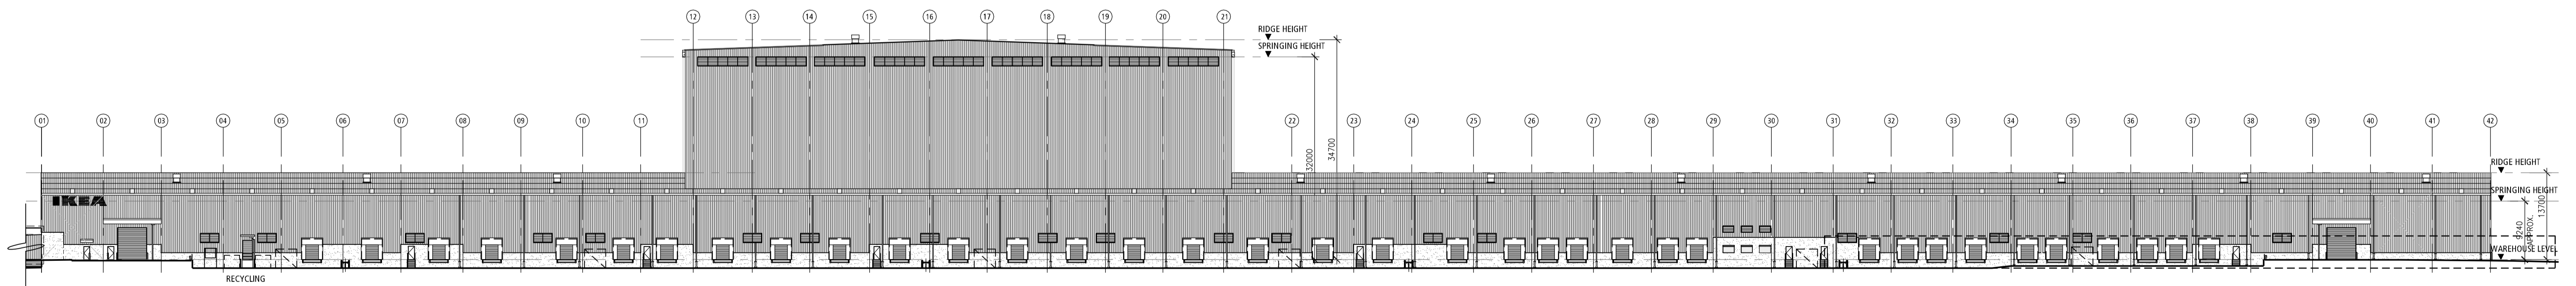

**EAST ELEVATION (Elev 4)**  
SCALE: 1:500

| NO. | DATE:      | REVISION:                  | BY | CHK |
|-----|------------|----------------------------|----|-----|
| A   | 07.05.2015 | ISSUED FOR PLANNING PERMIT | GP | AY  |
| B   | 29.06.2015 | ISSUED FOR PLANNING PERMIT | DK | AY  |
| C   | 11.11.2015 | ISSUED FOR PLANNING PERMIT | DK | AY  |

Watson Young Architects Pty Ltd 8 Grattan Street Prahran Victoria 3181 Australia  
ACN: 111398700 T 03 9516 8555 info@watsonyoung.com.au www.watsonyoung.com.au  
© Watson Young Architects. This drawing is protected by copyright.

PROJECT:  
**IKEA WAREHOUSE PROPOSAL  
MARSDEN PARK, SYDNEY, AUSTRALIA**

TITLE:  
**OVERALL ELEVATIONS**





DATE: DECEMBER, 2014  
DRAWN BY: GP  
SCALE: 1:500 @ A1  
SCALE: 1:1000 @ A3

JOB NO:  
**14101**

DRAWING NO: DA 05  
REVISION: C



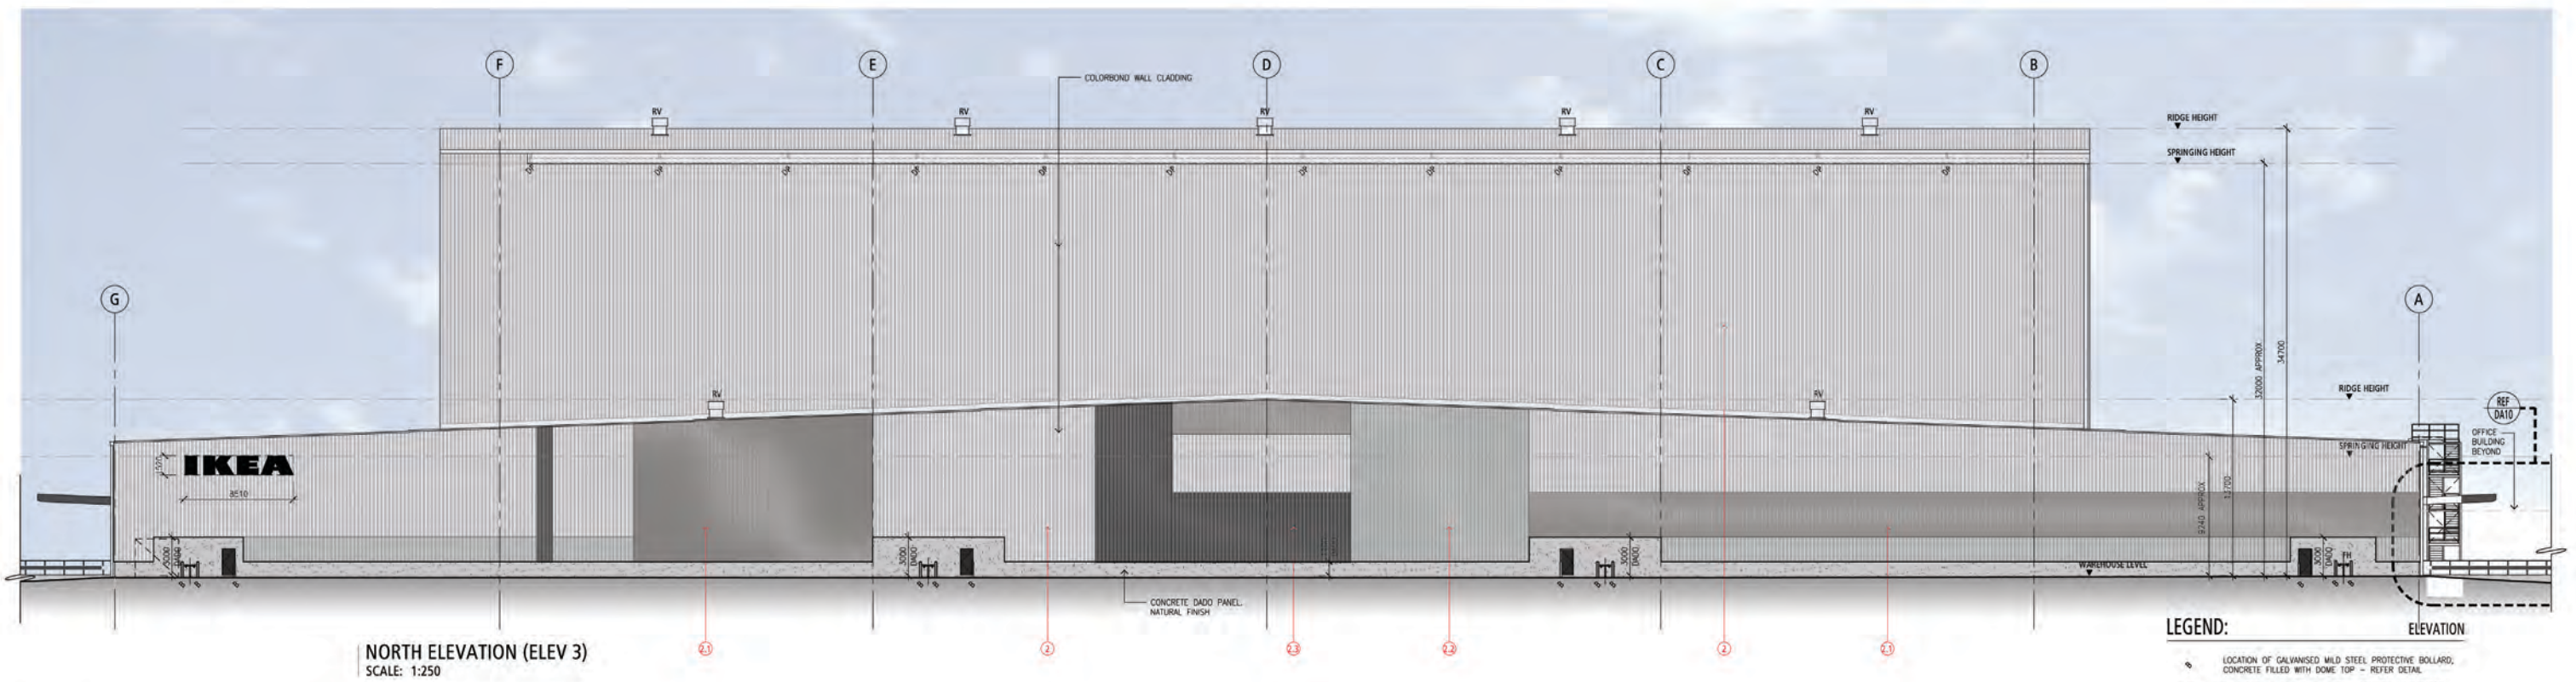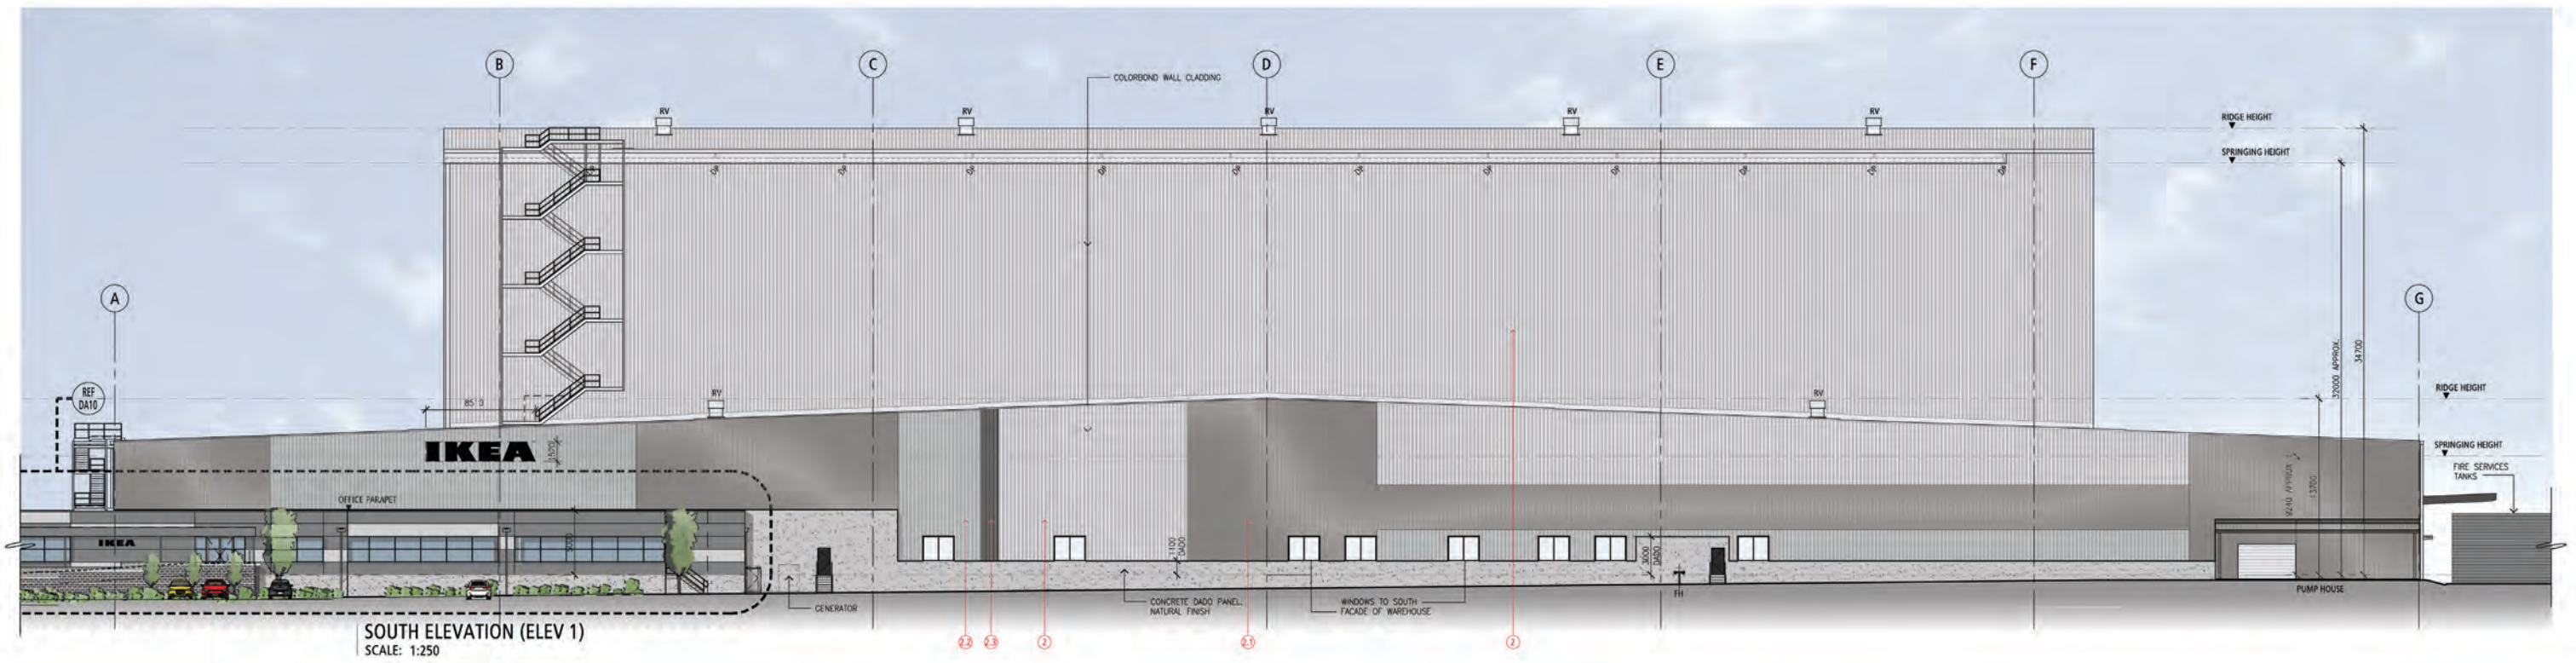

**SCHEDULE:**

**EXTERNAL FINISHES**

|  |   |  |   |  |   |  |  |  |   |
|--|---|--|---|--|---|--|--|--|---|
|  | PRECAST CONCRETE PANELS.<br>NATURAL FINISH.   |  | COLORBOND METAL CLADDING.<br>COLOUR: SHALE GREY |  | METAL CLADDING.<br>COLOUR: LIGHT GREY   |  | HIGH PERFORMANCE GLAZING.<br>COLOUR: GREY                                  |  | SUN SHADE LOUVRES.<br>POWDERCOAT FINISH.<br>COLOUR: GREY        |
|  | COLORBOND METAL CLADDING.<br>COLOUR: SURFMIST |  | COLORBOND METAL CLADDING.<br>COLOUR: MONUMENT   |  | CANDY METAL CLADDING.<br>COLOUR: DARK GREY                                      |  | DOORS, DOOR & WINDOW FRAMES.<br>PAINT & POWDERCOAT FINISH.<br>COLOUR: GREY |  | LOW HEIGHT PLANTER BOX.<br>BLOCK WORK WALL.<br>COLOUR: CHARCOAL |
|  | COLORBOND METAL CLADDING.<br>COLOUR: WALLABY  |  | METAL CLADDING.<br>COLOUR: GREY                 |  | 1.8M HIGH ALUMINIUM BATTEN<br>FENCING. POWDERCOAT FINISH.<br>COLOUR: LIGHT GREY |  | ROLLER SHUTTERS & LOUVRES.<br>POWDERCOAT FINISH.<br>COLOUR: SURFMIST       |  |   |

**LEGEND:**

- LOCATION OF GALVANISED MILD STEEL PROTECTIVE BOLLARD, CONCRETE FILLED WITH DOME TOP - REFER DETAIL.
- INDICATES GALVANISED MILD STEEL DOWNPIPE PROTECTOR, FINISH AS SCHEDULED, REFER DETAIL.
- RECESSED LOADING DOCK - TYPE 1 - TO MANUFACTURERS DETAILS, FINISH TO DOOR & GUIDES AS SPECIFIED, REFER DOOR SCHEDULE.
- ROLLER SHUTTER DOOR - TYPE 1 - TO MANUFACTURERS DETAILS, FINISH TO DOOR & GUIDES AS SPECIFIED, REFER DOOR SCHEDULE.
- SLIDING DOOR / WINDOW

| NO. | DATE       | REVISION:                  | BY  | CHK |
|-----|------------|----------------------------|-----|-----|
| A   | 07.05.2015 | ISSUED FOR PLANNING PERMIT | GP  | AY  |
| B   | 29.06.2015 | ISSUED FOR PLANNING PERMIT | DIK | AY  |
| C   | 11.11.2015 | ISSUED FOR PLANNING PERMIT | NN  | AY  |

Watson Young Architects Pty Ltd 8 Grattan Street Prahran Victoria 3181 Australia  
ACN: 111398700 T: 03 9516 8555 info@watsonyoung.com.au www.watsonyoung.com.au  
© Watson Young Architects. This drawing is protected by copyright.

PROJECT:  
**IKEA WAREHOUSE PROPOSAL**  
MARSDEN PARK, SYDNEY, AUSTRALIA


TITLE:  
**ELEVATIONS**



DATE: DECEMBER, 2014  
DRAWN BY: GP  
SCALE: 1:250 @ A1  
SCALE: 1:500 @ A3


|             |       |
|-------------|-------|
| JOB NO:     | 14101 |
| DRAWING NO: | DA 06 |
| REVISION:   | C     |



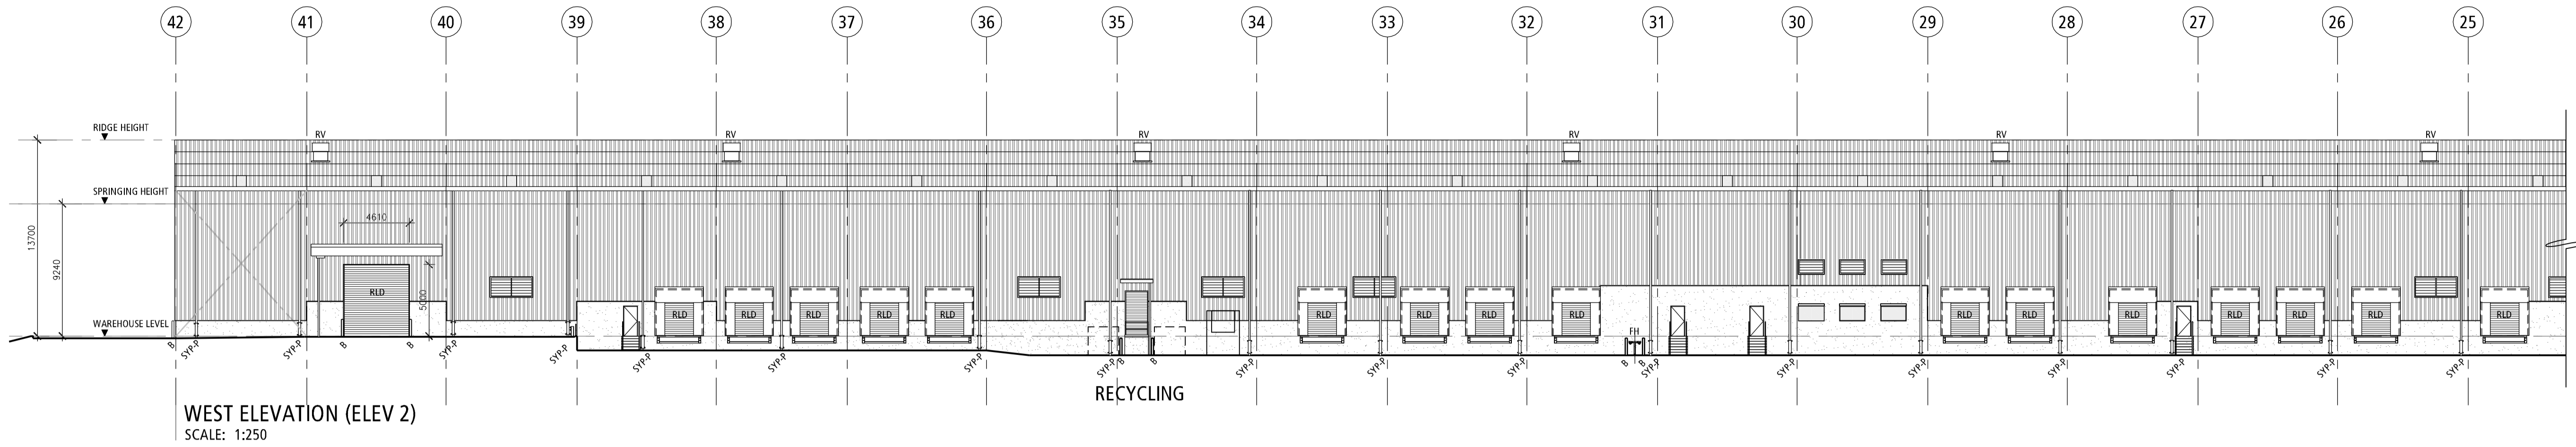

WEST ELEVATION (ELEV 2)  
SCALE: 1:250


FOR CONTINUATION REFER BELOW

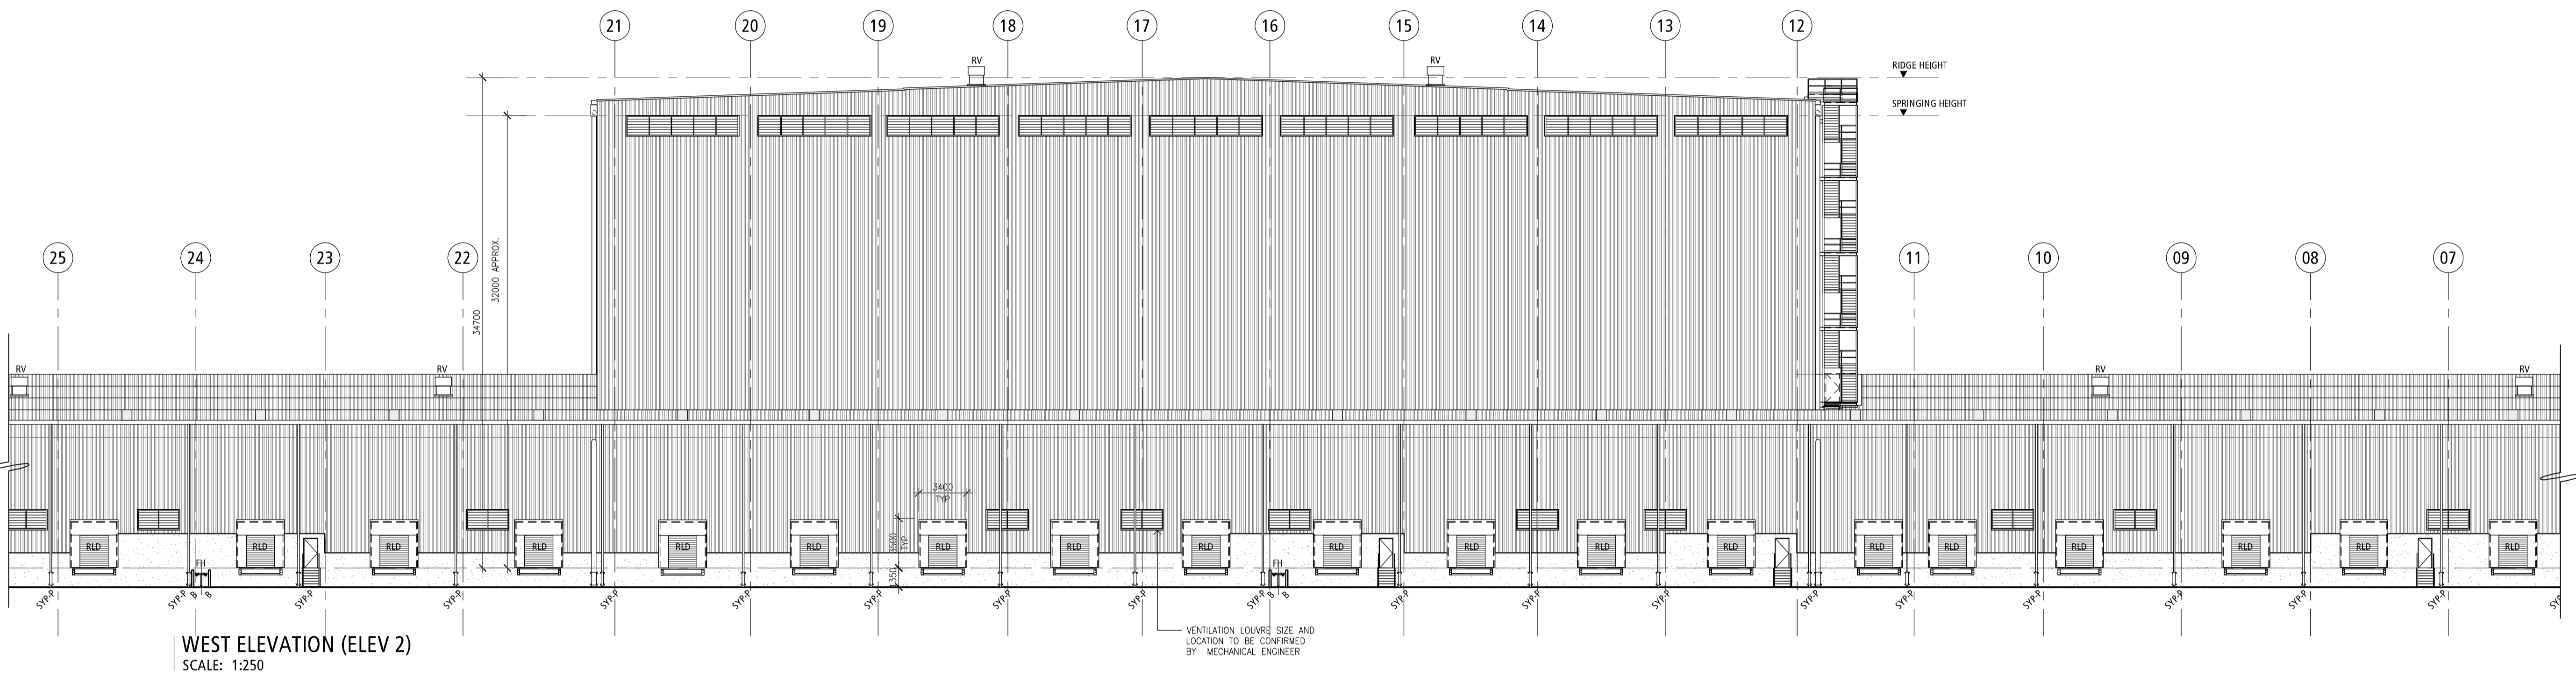

WEST ELEVATION (ELEV 2)  
SCALE: 1:250

FOR CONTINUATION REFER ABOVE

FOR CONTINUATION REFER BELOW

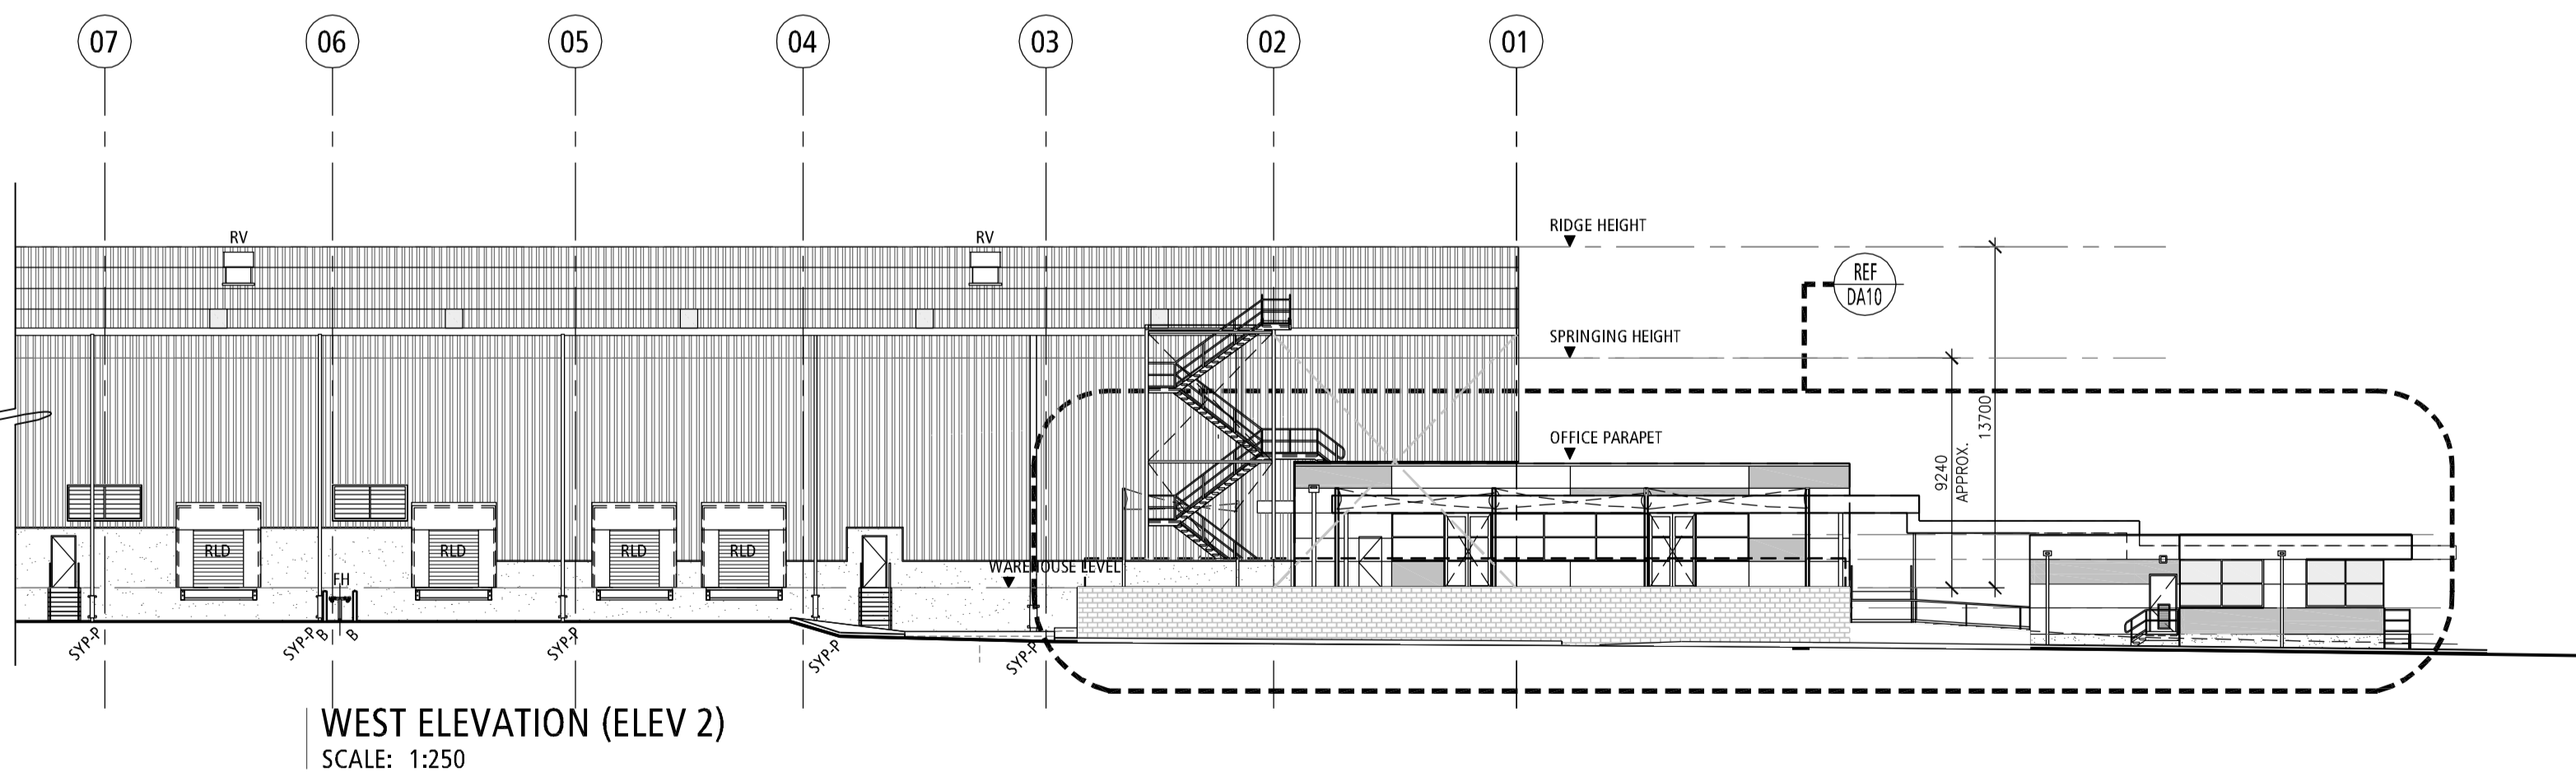

WEST ELEVATION (ELEV 2)  
SCALE: 1:250

FOR CONTINUATION REFER ABOVE

LEGEND: ELEVATION

- ◊ LOCATION OF GALVANISED MILD STEEL PROTECTIVE BOLLARD, CONCRETE FILLED WITH DOME TOP - REFER DETAIL
- SYR-P INDICATES GALVANISED MILD STEEL DOWNPIPE PROTECTOR, FINISH AS SCHEDULED, REFER DETAIL
- RLD RECESSED LOADING DOCK - TYPE 1 - TO MANUFACTURERS DETAILS, FINISH TO DOOR & GUIDES AS SPECIFIED, REFER DOOR SCHEDULE
- RSD ROLLER SHUTTER DOOR - TYPE 1 - TO MANUFACTURERS DETAILS, FINISH TO DOOR & GUIDES AS SPECIFIED, REFER DOOR SCHEDULE
- SL SLIDING DOOR / WINDOW

| NO. | DATE       | REVISION:                  | BY | CHK |
|-----|------------|----------------------------|----|-----|
| A   | 07.05.2015 | ISSUED FOR PLANNING PERMIT | GP | AY  |
| B   | 29.06.2015 | ISSUED FOR PLANNING PERMIT | DK | AY  |
| C   | 11.11.2015 | ISSUED FOR PLANNING PERMIT | NN | AY  |

Watson Young Architects Pty Ltd 8 Grattan Street Prahran Victoria 3181 Australia  
ACN: 111398700 T 03 9516 8555 info@watsonyoung.com.au www.watsonyoung.com.au  
© Watson Young Architects. This drawing is protected by copyright.

PROJECT:  
**IKEA WAREHOUSE PROPOSAL  
MARSDEN PARK, SYDNEY, AUSTRALIA**


TITLE:  
**ELEVATIONS**



DATE: DECEMBER, 2014  
DRAWN BY: GP  
SCALE: 1:250 @ A1


|             |       |
|-------------|-------|
| JOB NO:     | 14101 |
| DRAWING NO: | DA 07 |
| REVISION:   | C     |



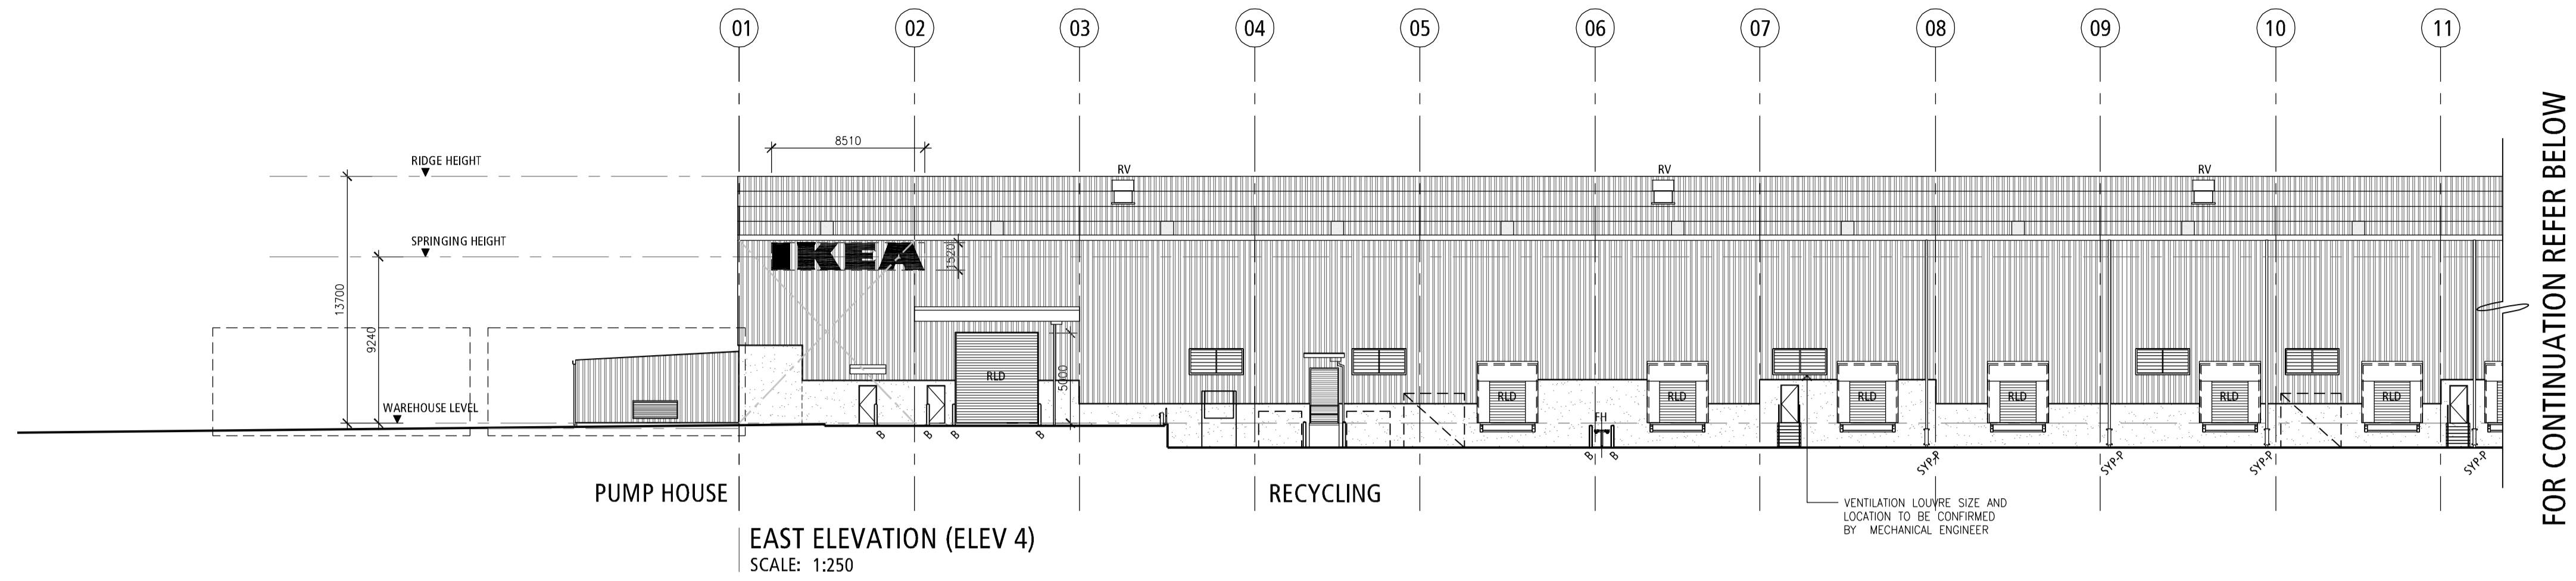

EAST ELEVATION (ELEV 4)  
SCALE: 1:250


FOR CONTINUATION REFER BELOW

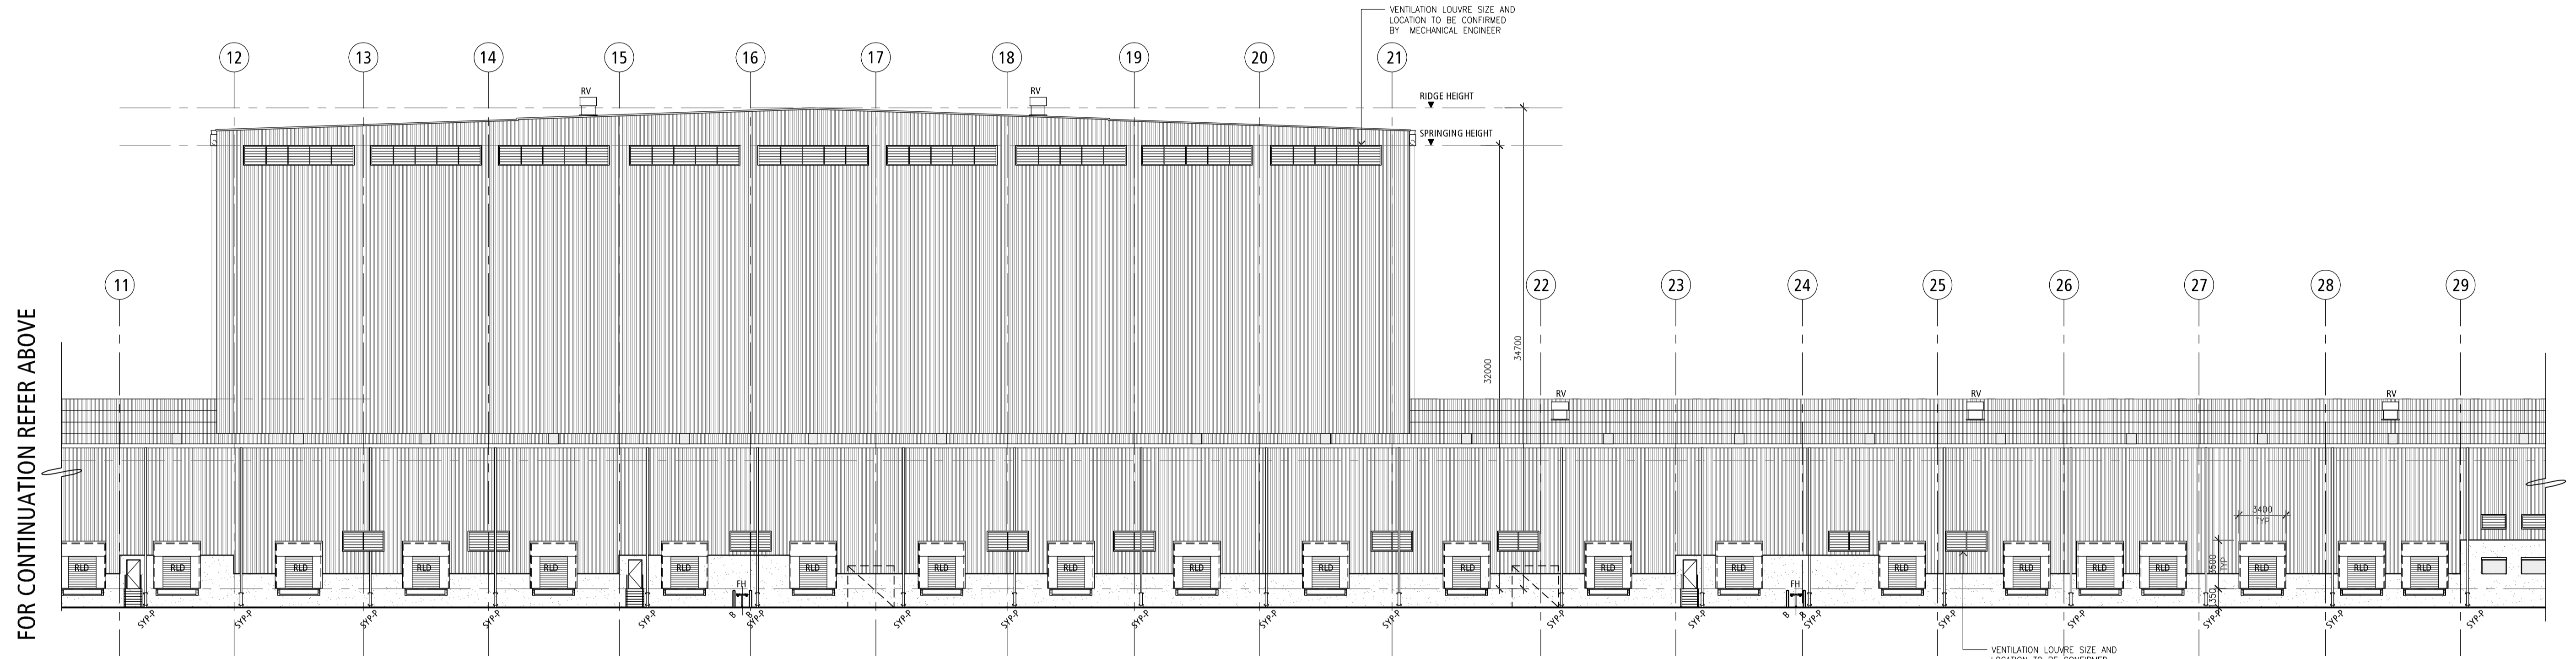

EAST ELEVATION (ELEV 4)  
SCALE: 1:250

FOR CONTINUATION REFER ABOVE

FOR CONTINUATION REFER BELOW

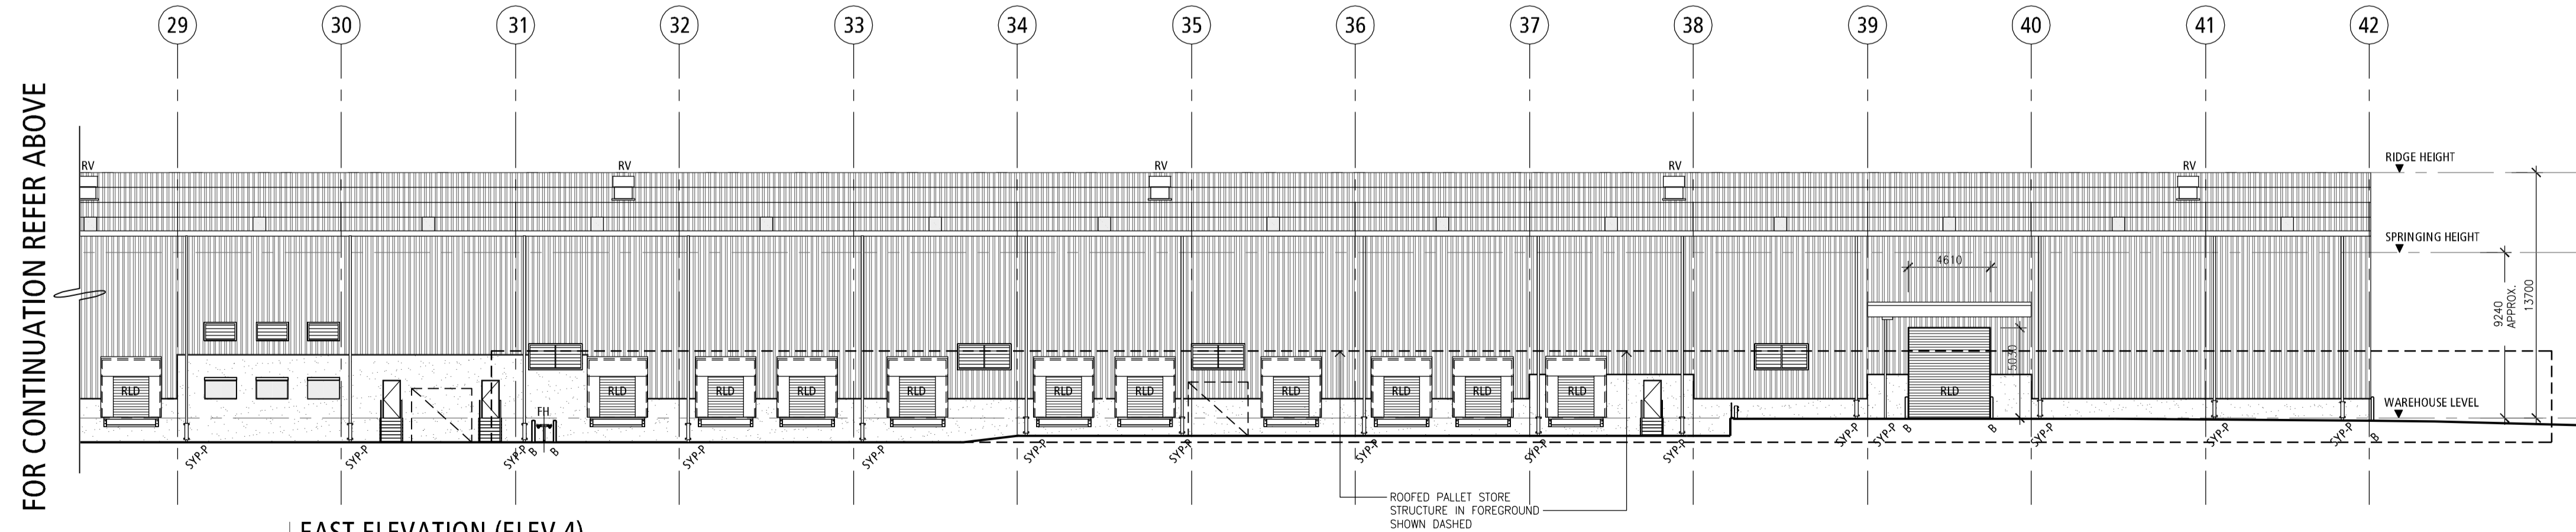

EAST ELEVATION (ELEV 4)  
SCALE: 1:250

FOR CONTINUATION REFER ABOVE

- LEGEND:**
- ◊ LOCATION OF GALVANISED MILD STEEL PROTECTIVE BOLLARD, CONCRETE FILLED WITH DOME TOP - REFER DETAIL
  - SYR-P INDICATES GALVANISED MILD STEEL DOWNPIPE PROTECTOR, FINISH AS SCHEDULED, REFER DETAIL
  - RLD RECESSED LOADING DOCK - TYPE 1 - TO MANUFACTURERS DETAILS, FINISH TO DOOR & GUIDES AS SPECIFIED, REFER DOOR SCHEDULE
  - RSD ROLLER SHUTTER DOOR - TYPE 1 - TO MANUFACTURERS DETAILS, FINISH TO DOOR & GUIDES AS SPECIFIED, REFER DOOR SCHEDULE
  - SL SLIDING DOOR / WINDOW

| NO. | DATE       | REVISION:                  | BY | CHK |
|-----|------------|----------------------------|----|-----|
| A   | 07.05.2015 | ISSUED FOR PLANNING PERMIT | GP | AY  |
| B   | 29.06.2015 | ISSUED FOR PLANNING PERMIT | DK | AY  |
| C   | 11.11.2015 | ISSUED FOR PLANNING PERMIT | NN | AY  |

Watson Young Architects Pty Ltd 8 Grattan Street Prahran Victoria 3181 Australia  
ACN: 111398700 T: 03 9516 8555 info@watsonyoung.com.au www.watsonyoung.com.au  
© Watson Young Architects. This drawing is protected by copyright.

PROJECT:  
**IKEA WAREHOUSE PROPOSAL**  
MARSDEN PARK, SYDNEY, AUSTRALIA


TITLE:  
**ELEVATIONS**




DATE: DECEMBER, 2014  
DRAWN BY: GP  
SCALE: 1:250 @ A1  
SCALE:

|             |       |
|-------------|-------|
| JOB NO:     | 14101 |
| DRAWING NO: | DA 08 |
| REVISION:   | C     |




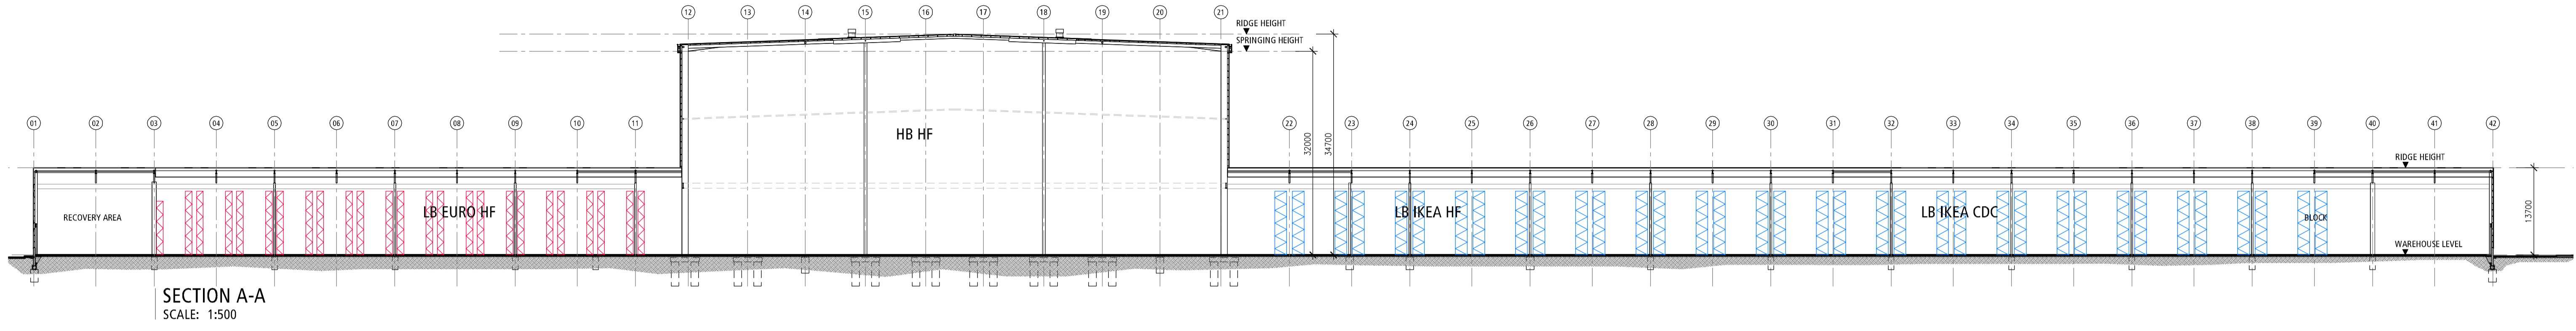

SECTION A-A  
SCALE: 1:500

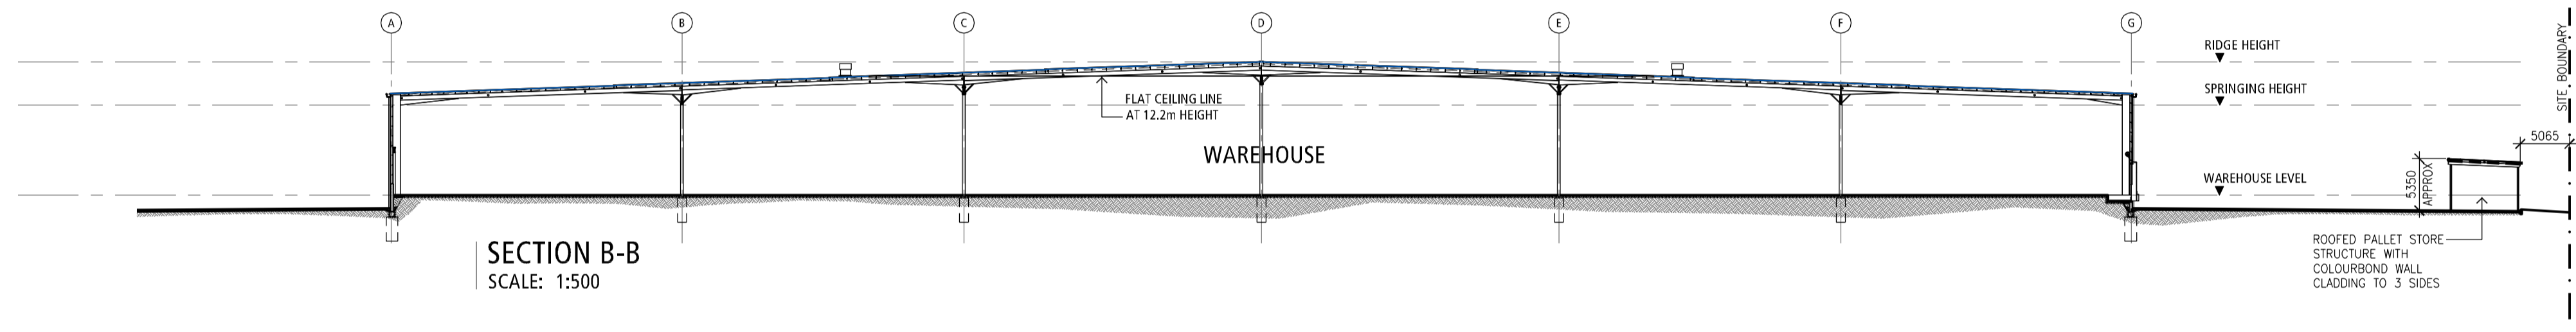

SECTION B-B  
SCALE: 1:500

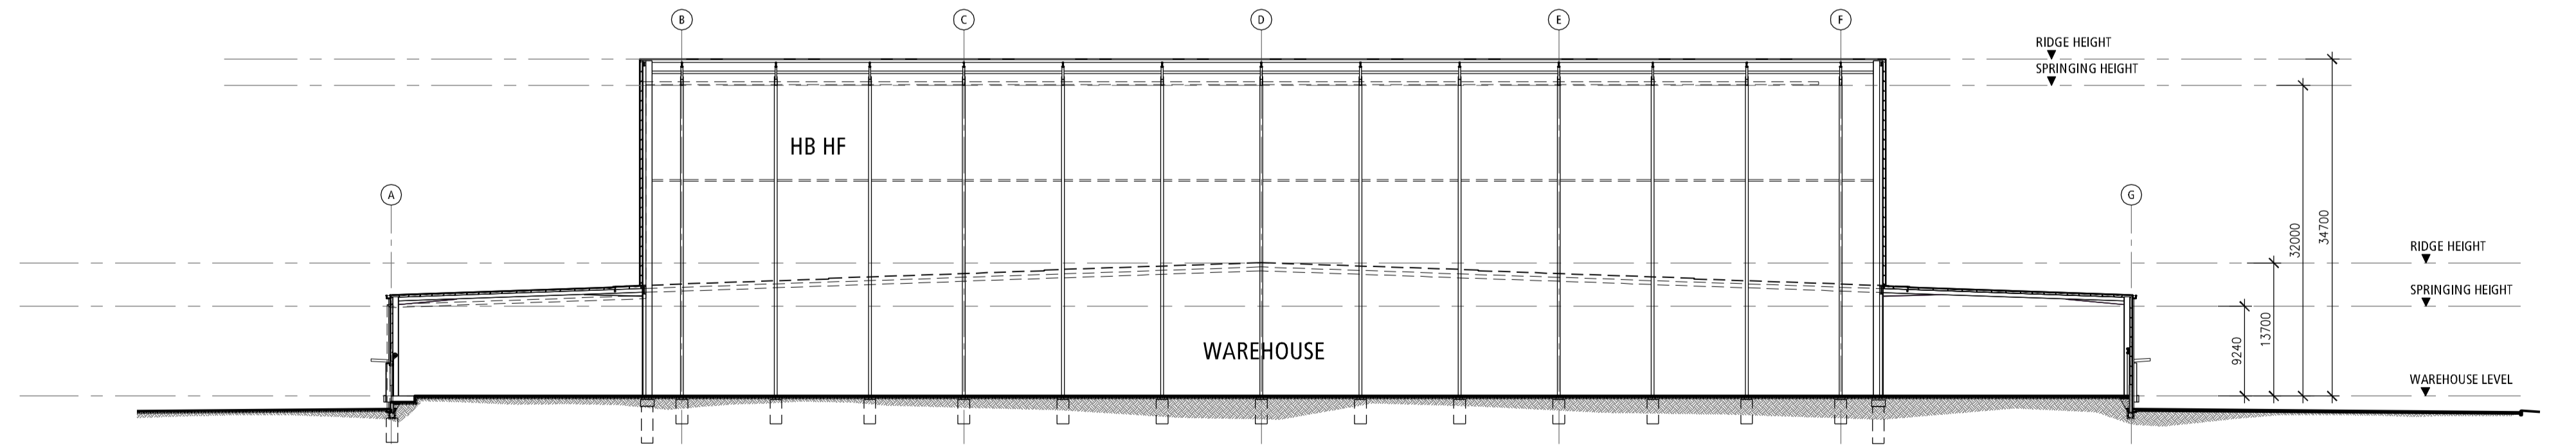


SECTION C-C  
SCALE: 1:500

| NO. | DATE       | REVISION                   | BY | CHK |
|-----|------------|----------------------------|----|-----|
| A   | 07.05.2015 | ISSUED FOR PLANNING PERMIT | GP | AY  |
| B   | 29.06.2015 | ISSUED FOR PLANNING PERMIT | DK | AY  |
| C   | 11.11.2015 | ISSUED FOR PLANNING PERMIT | NN | AY  |

Watson Young Architects Pty Ltd 8 Grattan Street Prahran Victoria 3181 Australia  
ACN: 111398700 T 03 9516 8555 info@watsonyoung.com.au www.watsonyoung.com.au  
© Watson Young Architects. This drawing is protected by copyright.

PROJECT:  
**IKEA WAREHOUSE PROPOSAL  
MARSDEN PARK, SYDNEY, AUSTRALIA**


TITLE:  
**SECTIONS**

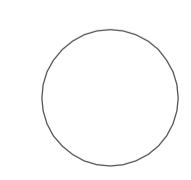

DATE: DECEMBER, 2014  
DRAWN BY: GP  
SCALE: 1:500 @ A1  
SCALE: 1:1000 @ A3


|             |       |
|-------------|-------|
| JOB NO:     | 14101 |
| DRAWING NO: | DA 09 |
| REVISION:   | C     |



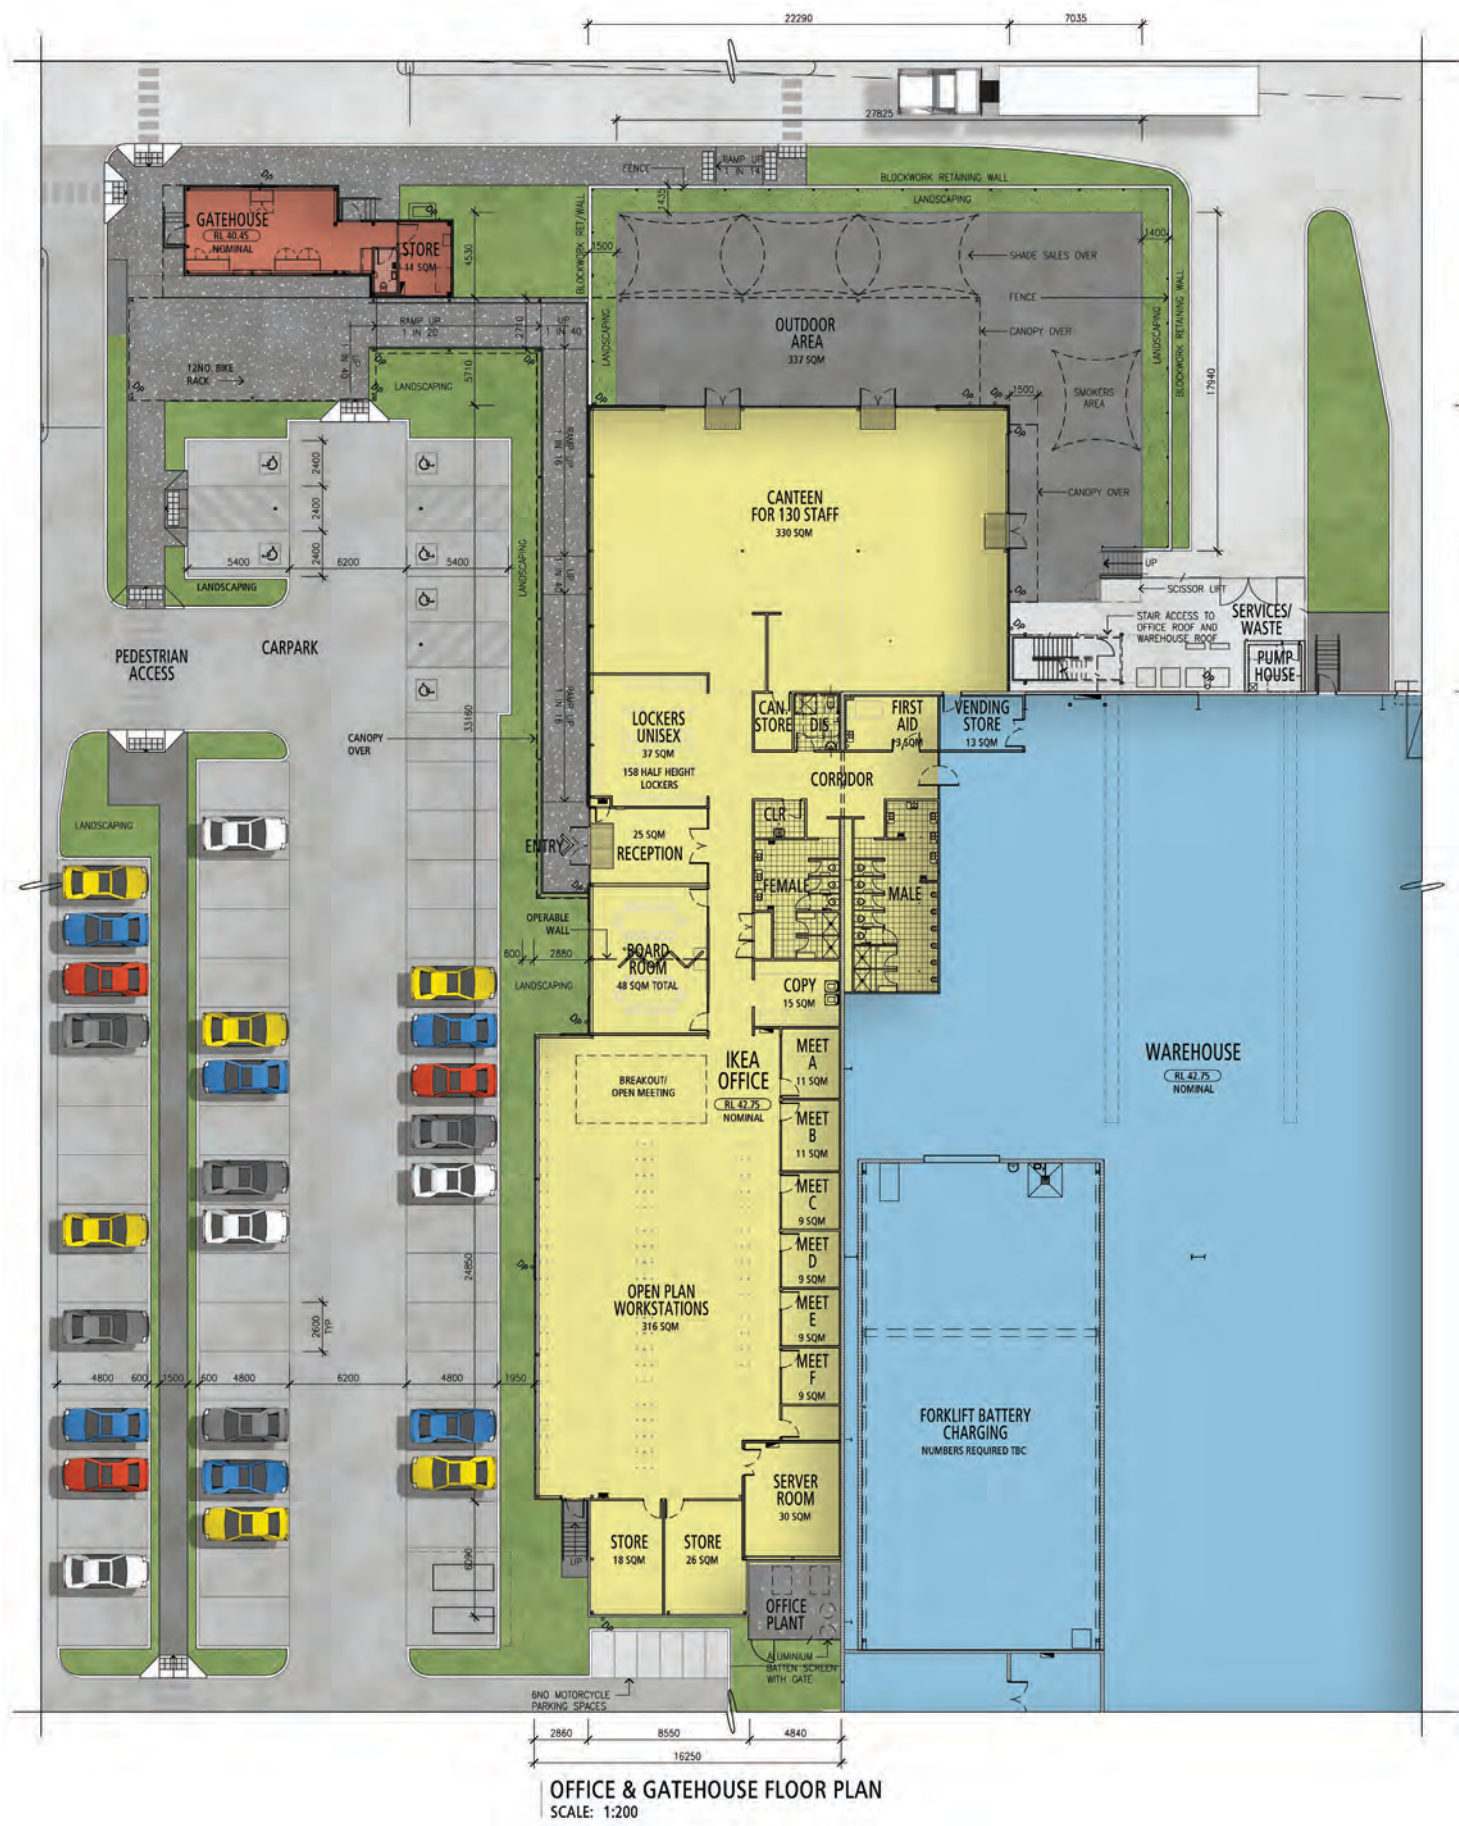

**LEGEND**

|                   |  |
|-------------------|--|
| [Light Grey Box]  | INDICATES EXTENT OF HEAVY DUTY HARDSTAND TO CIVIL ENGINEERS DETAILS.                               |
| [Medium Grey Box] | INDICATES EXTENT OF LIGHT DUTY PAVEMENT TO CIVIL ENGINEERS DETAILS.                                |
| [Dark Grey Box]   | CONCRETE PAVING WITH BROOM FINISH, COLOUR: GREY.   |
| [Green Box]       | AREA OF GRASSLANDSCAPING, REFER TO LANDSCAPE ARCHITECTS DRAWINGS FOR LANDSCAPE LAYOUTS AND DETAILS |

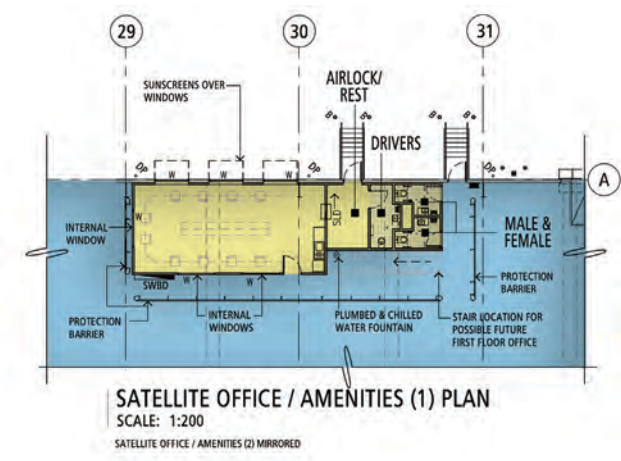

| NO. | DATE       | REVISION                   | BY  | CHK |
|-----|------------|----------------------------|-----|-----|
| A   | 07.05.2015 | ISSUED FOR PLANNING PERMIT | GP  | AY  |
| B   | 30.06.2015 | ISSUED FOR PLANNING PERMIT | DIK | AY  |
| C   | 11.11.2015 | ISSUED FOR PLANNING PERMIT | NN  | AY  |

PROJECT:  
**IKEA WAREHOUSE PROPOSAL**  
MARSDEN PARK, SYDNEY, AUSTRALIA

TITLE:  
**GATEHOUSE, SATELLITE & OFFICE FLOOR PLANS**




DATE: DECEMBER, 2014  
DRAWN BY: GP  
SCALE: 1:200 @ A1  
SCALE: 1:400 @ A3


|             |       |
|-------------|-------|
| JOB NO:     | 14101 |
| DRAWING NO: | DA 10 |
| REVISION:   | C     |




Watson Young Architects Pty Ltd | 8 Grattan Street | Prahran | Victoria 3181 | Australia  
ACN: 111 398 780 | T: 61 9516 8555 | info@watsonyoung.com.au | www.watsonyoung.com.au  
© Watson Young Architects. This drawing is protected by copyright.

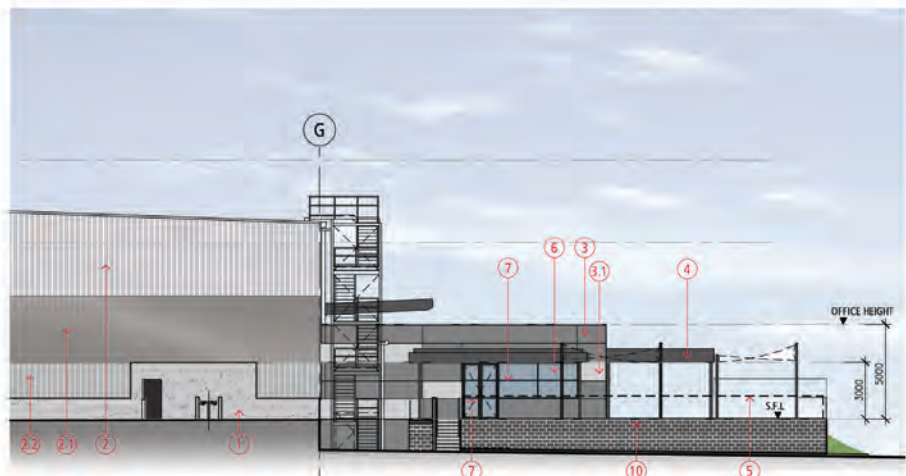


**NORTH ELEVATION - OFFICE**  
SCALE: 1:200

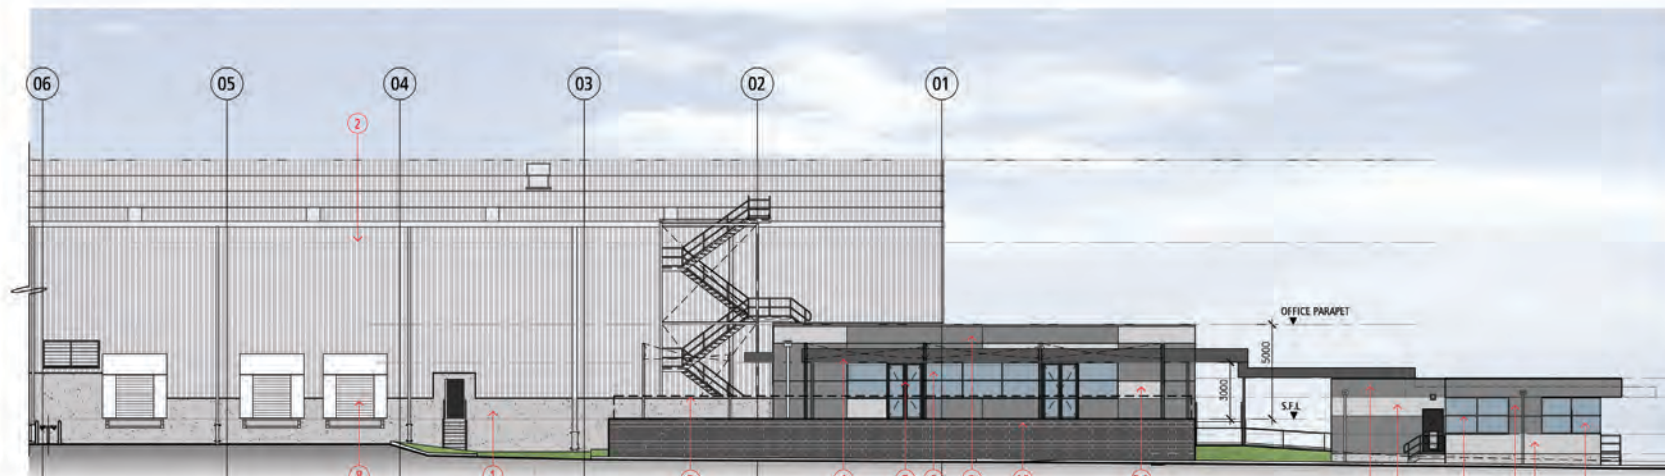

**WEST ELEVATION - OFFICE AND GATEHOUSE**  
SCALE: 1:200

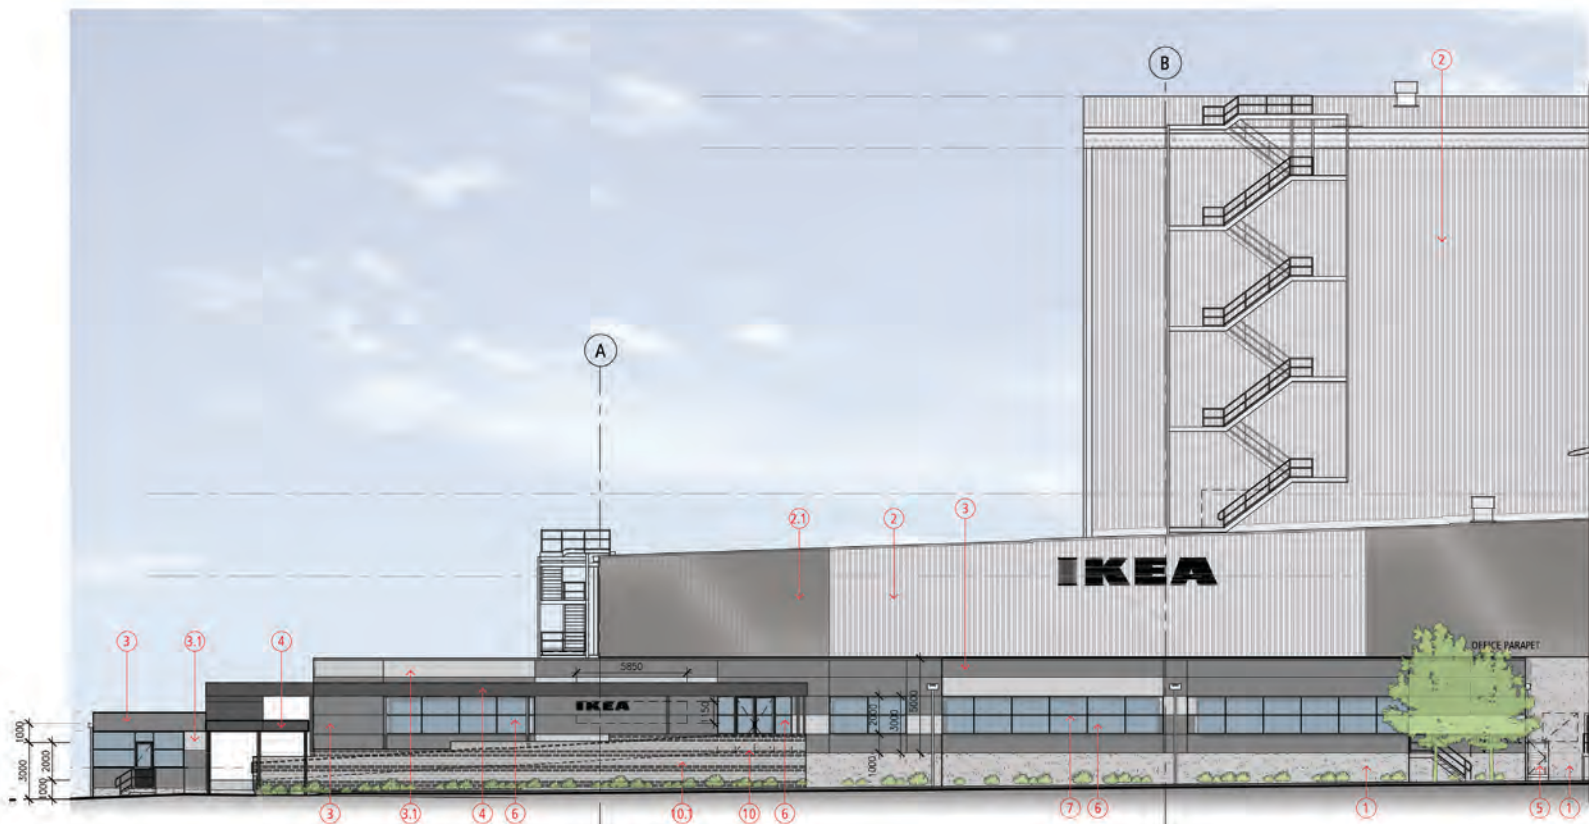


**SOUTH ELEVATION - OFFICE AND GATEHOUSE**  
SCALE: 1:200

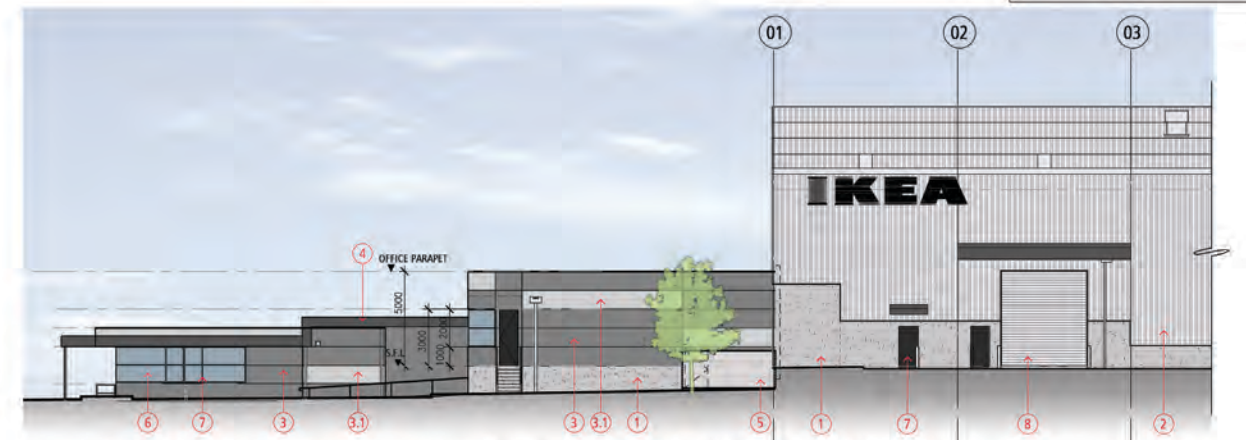

**EAST ELEVATION - OFFICE AND GATEHOUSE**  
SCALE: 1:200



**NORTH ELEVATION - GATEHOUSE**  
SCALE: 1:200

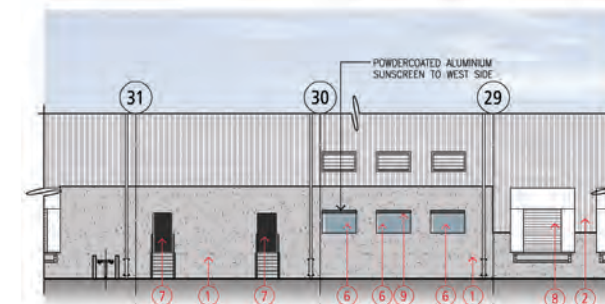

**SATELLITE OFFICE / AMENITIES (1) ELEVATION**  
SCALE: 1:200

SATELLITE OFFICE / AMENITIES (2) MIRRORRED

**SCHEDULE: EXTERNAL FINISHES**

|  |  |
|--|--|
|  | 1 PRECAST CONCRETE PANELS. NATURAL FINISH.                             |
|  | 2 COLORBOND METAL CLADDING. COLOUR: SURFMIST                           |
|  | 2.1 COLORBOND METAL CLADDING. COLOUR: WALLABY                          |
|  | 2.2 COLORBOND METAL CLADDING. COLOUR: SHALE GREY                       |
|  | 2.3 COLORBOND METAL CLADDING. COLOUR: MONUMENT                         |
|  | 3 METAL CLADDING. COLOUR: GREY   |
|  | 3.1 METAL CLADDING. COLOUR: LIGHT GREY                                 |
|  | 4 CANOPY METAL CLADDING. COLOUR: DARK GREY                             |
|  | 5 1.2M HIGH ARC FENCING. COLOUR: LIGHT GREY                            |
|  | 6 HIGH PERFORMANCE GLAZING. COLOUR: GREY                               |
|  | 7 DOORS, DOOR & WINDOW FRAMES. PAINT & POWDERCOAT FINISH. COLOUR: GREY |
|  | 8 ROLLER SHUTTERS & LOUVRES. POWDERCOAT FINISH. COLOUR: SURFMIST       |
|  | 9 SUN SHADE LOUVRES. POWDERCOAT FINISH. COLOUR: GREY                   |
|  | 10 LOW HEIGHT RETAINING BLOCK WORK WALL. COLOUR: CHARCOAL              |
|  | 10.1 LOW HEIGHT RETAINING BLOCK WORK WALL. COLOUR: MEDIUM GREY         |

PROJECT:  
**IKEA WAREHOUSE PROPOSAL  
MARSDEN PARK, SYDNEY, AUSTRALIA**

TITLE:  
**GATEHOUSE, SATELLITE &  
OFFICES ELEVATIONS**



DATE: DECEMBER, 2014  
DRAWN BY: GP  
SCALE: 1:200 @ A1  
SCALE:

|             |       |
|-------------|-------|
| JOB NO:     | 14101 |
| DRAWING NO: | DA 11 |
| REVISION:   | C     |

**watson young**

| NO. | DATE:      | REVISION:                  | BY: | CHK: |
|-----|------------|----------------------------|-----|------|
| A   | 07.05.2015 | ISSUED FOR PLANNING PERMIT | GP  | AY   |
| B   | 30.06.2015 | ISSUED FOR PLANNING PERMIT | DJK | AY   |
| C   | 11.11.2015 | ISSUED FOR PLANNING PERMIT | NN  | AY   |

Watson Young Architects Pty Ltd @ Grattan Street Prahran Victoria 3181 Australia  
ACN: 111398790 T 03 9516 8555 info@watsonyoung.com.au www.watsonyoung.com.au  
© Watson Young Architects. This drawing is protected by copyright.



23.04.2015 13:10

VIEW 1  
SCALE: NTS




23.04.2015 13:02

VIEW 4  
SCALE: NTS



3D MASS MODEL - NORTH WEST CORNER  
SCALE: NTS

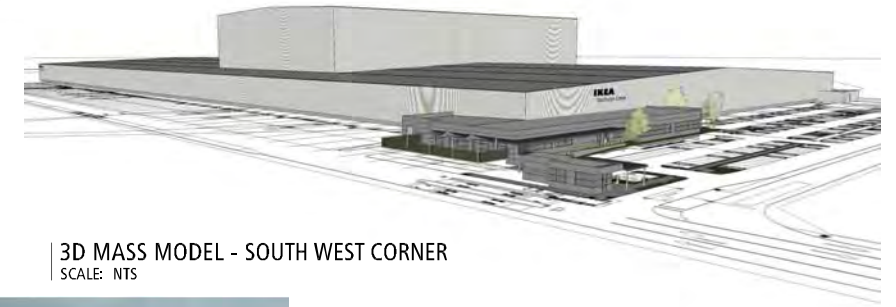

3D MASS MODEL - SOUTH WEST CORNER  
SCALE: NTS



23.04.2015 13:13

VIEW 2  
SCALE: NTS



23.04.2015 12:59

VIEW 5  
SCALE: NTS



23.04.2015 12:48

VIEW 7  
SCALE: NTS



23.04.2015 13:05

VIEW 3  
SCALE: NTS



23.04.2015 13:19

VIEW 6  
SCALE: NTS



VIEW 8  
SCALE: NTS

| NO. | DATE       | REVISION                   | BY | CHK |
|-----|------------|----------------------------|----|-----|
| A   | 07.05.2015 | ISSUED FOR PLANNING PERMIT | GP | AY  |
| B   | 02.06.2015 | ISSUED FOR PLANNING PERMIT | GP | AY  |
| C   | 11.11.2015 | ISSUED FOR PLANNING PERMIT | GP | AY  |

Watson Young Architects Pty Ltd, 9 Grattan Street, Prahran, Victoria 3181, Australia  
ACN: 111388700 T: 03 9516 8555 Info@watsonyoung.com.au www.watsonyoung.com.au  
© Watson Young Architects. This drawing is protected by copyright.

PROJECT:  
**IKEA WAREHOUSE PROPOSAL  
MARSDEN PARK, SYDNEY, AUSTRALIA**

TITLE:  
**SITE LINE PHOTOS  
& 3D IMAGES**



DATE: DECEMBER, 2014  
DRAWN BY: GP  
SCALE: - @ A1  
SCALE: - @ A3

|             |       |
|-------------|-------|
| JOB NO:     | 14101 |
| DRAWING NO: | DA 12 |
| REVISION:   | C     |





VIEW 8 - BEFORE  
SCALE: NTS




VIEW 8 - AFTER  
SCALE: NTS

| NO. | DATE       | REVISION                   | BY | CHK |
|-----|------------|----------------------------|----|-----|
| A   | 17.07.2015 | ISSUED FOR PLANNING PERMIT | GP | AY  |
|     |            |                            |    |     |
|     |            |                            |    |     |

Watson Young Architects Pty Ltd 8 Grattan Street Prahran Victoria 3181 Australia  
ACN: 111 398 700 T 03 9516 8555 info@watsonyoung.com.au www.watsonyoung.com.au  
© Watson Young Architects. This drawing is protected by copyright.

PROJECT:  
**IKEA WAREHOUSE PROPOSAL  
MARSDEN PARK, SYDNEY, AUSTRALIA**

TITLE:  
**SITE LINE PHOTOS**

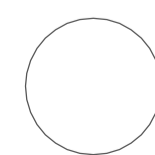

DATE: DECEMBER, 2014  
DRAWN BY: GP  
SCALE: - @ A3

|             |         |
|-------------|---------|
| JOB NO:     | 14101   |
| DRAWING NO: | DA 12.8 |
| REVISION:   | A       |





VIEW 7 - BEFORE  
SCALE: NTS


VIEW 7 - AFTER  
SCALE: NTS

| NO. | DATE       | REVISION                   | BY | CHK |
|-----|------------|----------------------------|----|-----|
| A   | 17.07.2015 | ISSUED FOR PLANNING PERMIT | GP | AY  |
|     |            |                            |    |     |
|     |            |                            |    |     |

Watson Young Architects Pty Ltd 8 Grattan Street Prahran Victoria 3181 Australia  
ACN: 111 398 700 T 03 9516 8555 info@watsonyoung.com.au www.watsonyoung.com.au  
© Watson Young Architects. This drawing is protected by copyright.

PROJECT:  
**IKEA WAREHOUSE PROPOSAL  
MARSDEN PARK, SYDNEY, AUSTRALIA**

TITLE:  
**SITE LINE PHOTOS**

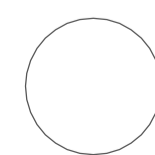

DATE: DECEMBER, 2014  
DRAWN BY: GP  
SCALE: - @ A3

JOB NO:  
**14101**

DRAWING NO: DA 12.7  
REVISION: A





VIEW 6 - BEFORE  
SCALE: NTS


VIEW 6 - AFTER  
SCALE: NTS

| NO. | DATE       | REVISION                   | BY | CHK |
|-----|------------|----------------------------|----|-----|
| A   | 17.07.2015 | ISSUED FOR PLANNING PERMIT | GP | AY  |
|     |            |                            |    |     |
|     |            |                            |    |     |

Watson Young Architects Pty Ltd 8 Grattan Street Prahran Victoria 3181 Australia  
ACN: 111 398 700 T 03 9516 8555 info@watsonyoung.com.au www.watsonyoung.com.au  
© Watson Young Architects. This drawing is protected by copyright.

PROJECT:  
**IKEA WAREHOUSE PROPOSAL  
MARSDEN PARK, SYDNEY, AUSTRALIA**

TITLE:  
**SITE LINE PHOTOS**

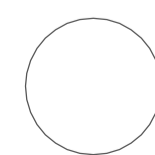

DATE: DECEMBER, 2014  
DRAWN BY: GP  
SCALE: - @ A3

|             |         |
|-------------|---------|
| JOB NO:     | 14101   |
| DRAWING NO: | DA 12.6 |
| REVISION:   | A       |





VIEW 5 - BEFORE  
SCALE: NTS




VIEW 5 - AFTER  
SCALE: NTS

| NO. | DATE:      | REVISION:                  | BY | CHK |
|-----|------------|----------------------------|----|-----|
| A   | 17.07.2015 | ISSUED FOR PLANNING PERMIT | GP | AY  |
|     |            |                            |    |     |
|     |            |                            |    |     |

Watson Young Architects Pty Ltd 8 Grattan Street Prahran Victoria 3181 Australia  
ACN: 111398700 T 03 9516 8555 info@watsonyoung.com.au www.watsonyoung.com.au  
© Watson Young Architects. This drawing is protected by copyright.

PROJECT:  
**IKEA WAREHOUSE PROPOSAL  
MARSDEN PARK, SYDNEY, AUSTRALIA**

TITLE:  
**SITE LINE PHOTOS**

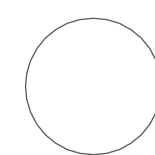

DATE: DECEMBER, 2014  
DRAWN BY: GP  
SCALE: - @ A3

|             |         |
|-------------|---------|
| JOB NO:     | 14101   |
| DRAWING NO: | DA 12.5 |
| REVISION:   | A       |





VIEW 4 - BEFORE  
SCALE: NTS


VIEW 4 - AFTER  
SCALE: NTS

| NO. | DATE       | REVISION                   | BY | CHK |
|-----|------------|----------------------------|----|-----|
| A   | 17.07.2015 | ISSUED FOR PLANNING PERMIT | GP | AY  |
|     |            |                            |    |     |
|     |            |                            |    |     |

Watson Young Architects Pty Ltd 8 Grattan Street Prahran Victoria 3181 Australia  
ACN: 111398700 T 03 9516 8555 info@watsonyoung.com.au www.watsonyoung.com.au  
© Watson Young Architects. This drawing is protected by copyright.

PROJECT:  
**IKEA WAREHOUSE PROPOSAL  
MARSDEN PARK, SYDNEY, AUSTRALIA**

TITLE:  
**SITE LINE PHOTOS**

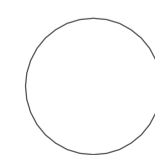

DATE: DECEMBER, 2014  
DRAWN BY: GP  
SCALE: - @ A3

|             |         |
|-------------|---------|
| JOB NO:     | 14101   |
| DRAWING NO: | DA 12.4 |
| REVISION:   | A       |





VIEW 3 - BEFORE  
SCALE: NTS


VIEW 3 - AFTER  
SCALE: NTS

| NO. | DATE       | REVISION                   | BY | CHK |
|-----|------------|----------------------------|----|-----|
| A   | 17.07.2015 | ISSUED FOR PLANNING PERMIT | GP | AY  |
|     |            |                            |    |     |
|     |            |                            |    |     |

Watson Young Architects Pty Ltd 8 Grattan Street Prahran Victoria 3181 Australia  
ACN: 111 398 700 T 03 9516 8555 info@watsonyoung.com.au www.watsonyoung.com.au  
© Watson Young Architects. This drawing is protected by copyright.

PROJECT:  
**IKEA WAREHOUSE PROPOSAL  
MARSDEN PARK, SYDNEY, AUSTRALIA**

TITLE:  
**SITE LINE PHOTOS**

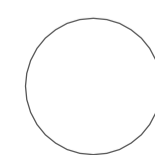

DATE: DECEMBER, 2014  
DRAWN BY: GP  
SCALE: - @ A3

|             |         |
|-------------|---------|
| JOB NO:     | 14101   |
| DRAWING NO: | DA 12.3 |
| REVISION:   | A       |





VIEW 2 - BEFORE  
SCALE: NTS



VIEW 2 - AFTER  
SCALE: NTS

23.04.2015 13:13


23.04.2015 13:13

| NO. | DATE       | REVISION                   | BY | CHK |
|-----|------------|----------------------------|----|-----|
| A   | 17.07.2015 | ISSUED FOR PLANNING PERMIT | GP | AY  |
|     |            |                            |    |     |
|     |            |                            |    |     |

Watson Young Architects Pty Ltd 8 Grattan Street Prahran Victoria 3181 Australia  
ACN: 111 398 700 T 03 9516 8555 info@watsonyoung.com.au www.watsonyoung.com.au  
© Watson Young Architects. This drawing is protected by copyright.

PROJECT:  
**IKEA WAREHOUSE PROPOSAL  
MARSDEN PARK, SYDNEY, AUSTRALIA**

TITLE:  
**SITE LINE PHOTOS**

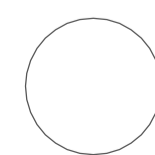

DATE: DECEMBER, 2014  
DRAWN BY: GP  
SCALE: - @ A3

JOB NO:  
**14101**

DRAWING NO: DA 12.2  
REVISION: A





VIEW 1 - BEFORE  
SCALE: NTS


VIEW 1 - AFTER  
SCALE: NTS

| NO. | DATE       | REVISION                   | BY | CHK |
|-----|------------|----------------------------|----|-----|
| A   | 17.07.2015 | ISSUED FOR PLANNING PERMIT | GP | AY  |
|     |            |                            |    |     |
|     |            |                            |    |     |

Watson Young Architects Pty Ltd 8 Grattan Street Prahran Victoria 3181 Australia  
ACN: 111398700 T 03 9516 8555 info@watsonyoung.com.au www.watsonyoung.com.au  
© Watson Young Architects. This drawing is protected by copyright.

PROJECT:  
**IKEA WAREHOUSE PROPOSAL  
MARSDEN PARK, SYDNEY, AUSTRALIA**

TITLE:  
**SITE LINE PHOTOS**

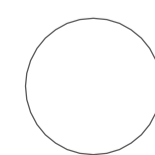


DATE: DECEMBER, 2014  
DRAWN BY: GP  
SCALE: - @ A3


JOB NO:  
**14101**

DRAWING NO: **DA 12.1** REVISION: **A**




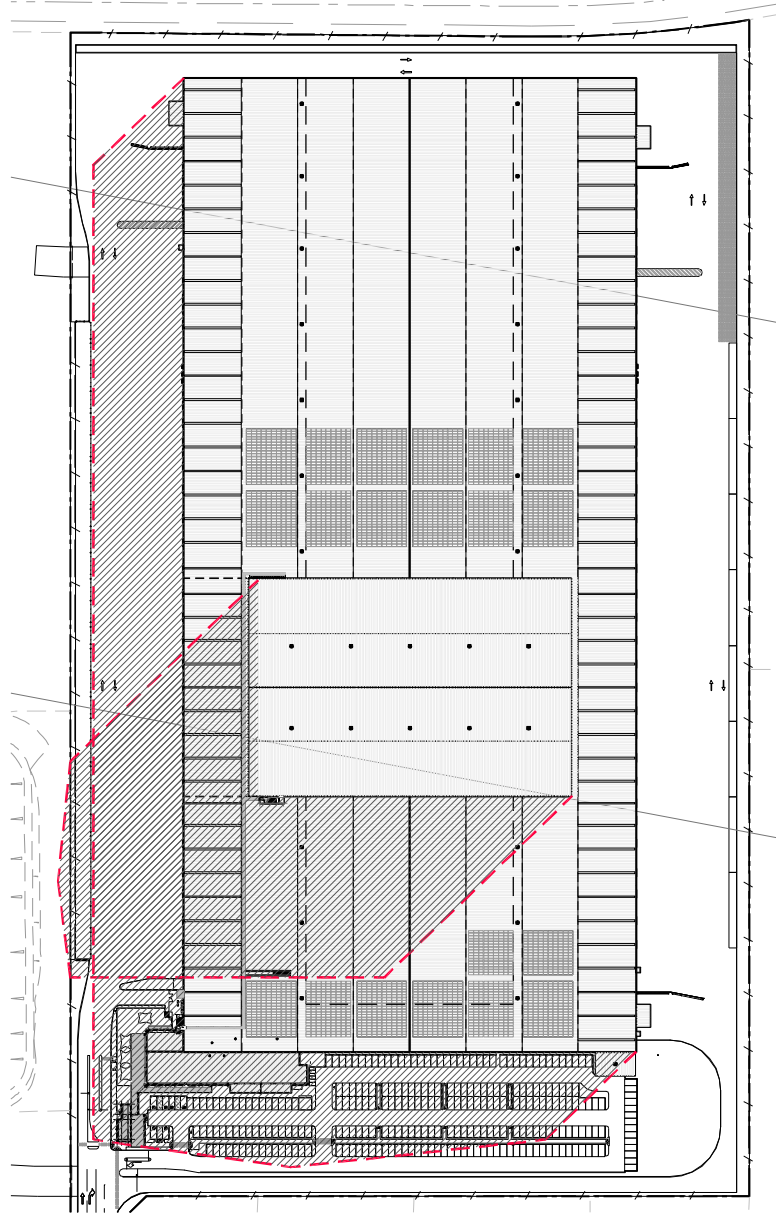

SHADOW DIAGRAM 9AM (21 JUNE)  
SCALE: 1:1500

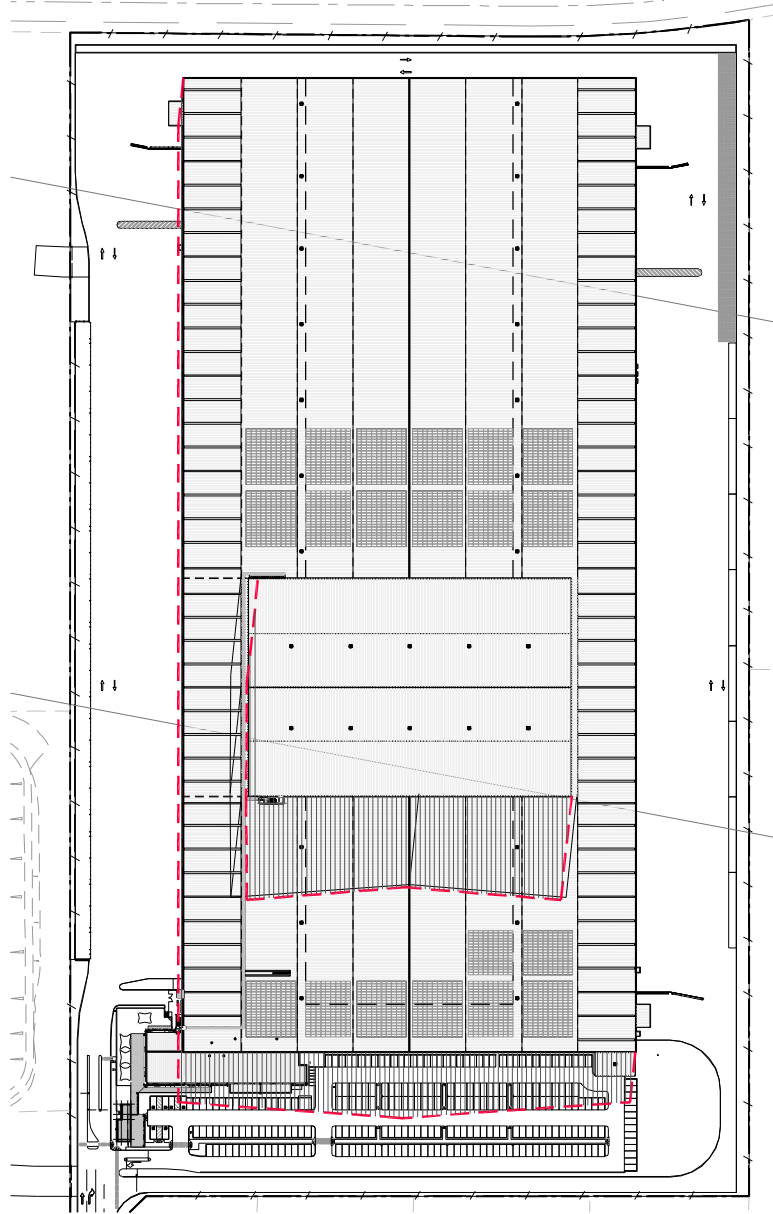

SHADOW DIAGRAM 12PM (21 JUNE)  
SCALE: 1:1500

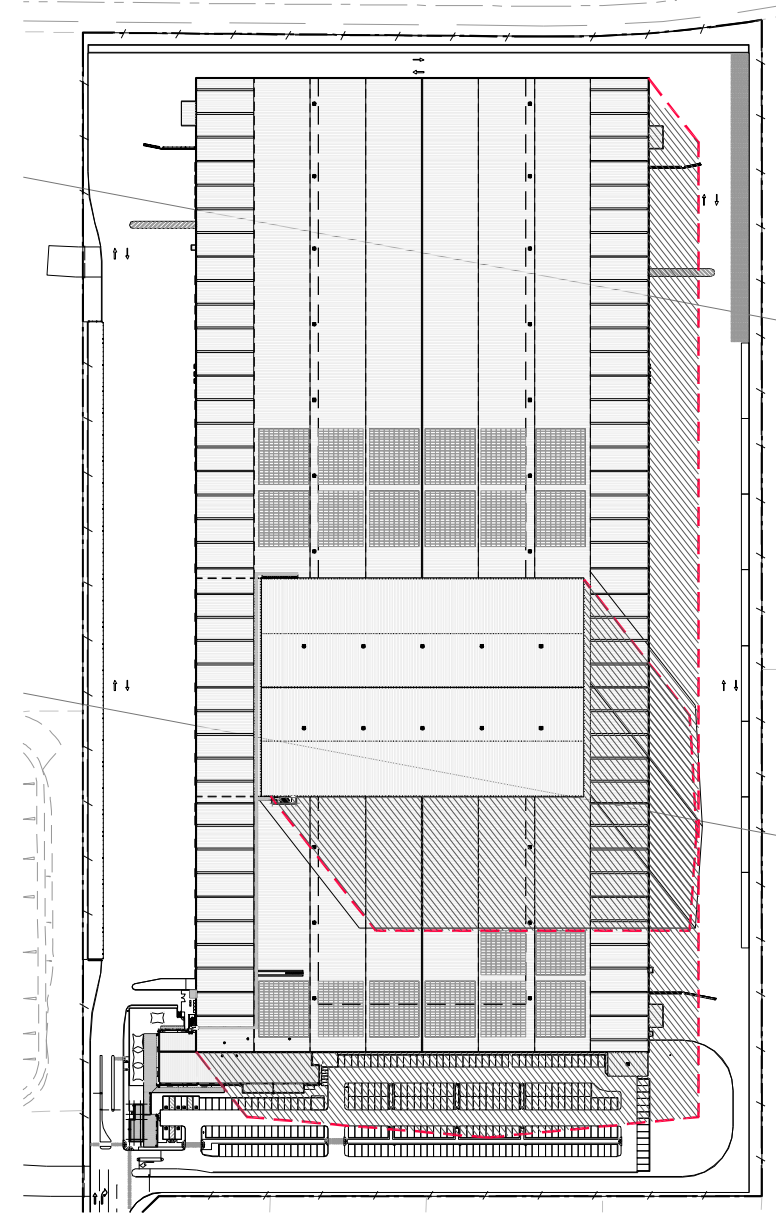

SHADOW DIAGRAM 3PM (21 JUNE)  
SCALE: 1:1500

| NO. | DATE       | REVISION                   | BY  | CHK |
|-----|------------|----------------------------|-----|-----|
| B   | 30.06.2015 | ISSUED FOR PLANNING PERMIT | DJK | AY  |
| C   | 11.11.2015 | ISSUED FOR PLANNING PERMIT | MM  | AY  |

Watson Young Architects Pty Ltd, 8 Grattan Street Prahran, Victoria 3181, Australia  
ACN: 111388700 T: 03 9516 8555 info@watsonyoung.com.au www.watsonyoung.com.au  
© Watson Young Architects. This drawing is protected by copyright.

PROJECT:  
**IKEA WAREHOUSE PROPOSAL  
MARSDEN PARK, SYDNEY, AUSTRALIA**

TITLE:  
**SHADOW DIAGRAMS**



DATE: DECEMBER, 2014  
DRAWN BY: GP  
SCALE: 1:500 @ A1  
SCALE: 1:1000 @ A3

JOB NO:  
**14101**

DRAWING NO:  
**DA 13**

REVISION:  
**C**

