


1 ROOF LEVEL
SCALE 1:200


 NSW GOVERNMENT
 Planning
 Issued under the Environmental Planning and Assessment Act 1979
 Approved Section 96 (1A) (1) (2) Modification Application
 No. 2 granted on the 23 November 2016
 in respect to MP SSD 7014
 Signed [Signature]
 Sheet No. 1 of 2
 SCALE IN METRES
 SCALE 1:200 0 5m 10m

REV	DESCRIPTION	BY	DATE
1	DRAFT ISSUE	RJ	16/04/2015
2	DRAFT ISSUE	RJ	05/05/2015
3	DA ISSUE	RJ	27/05/2015
4	DA ISSUE	RJ	03/06/2015
5	SECTION 96(1a)	RJ	12/08/2016
6	SECTION 96(1a)	RJ	09/11/2016

ARCHITECTS:
Cox Richardson
 Level 6, 155 Clarence Street,
 Sydney NSW 2000 Australia
 T + 612 9267 9599 F + 612 9264 9599
 Email : sydney@cox.com.au
 The Cox Group Pty Ltd ACN 002 535 891

PROJECT MANAGER:


 savills project management

APPLICANT:
GL InvestmentCo Pty Ltd ATF GL No 1 Trust

161 SUSSEX STREET REDEVELOPMENT
EXECUTIVE LOUNGE AND BAR

Drawing Title:
ROOF LEVEL
 Drawing Number:
 A-DA2-0204
 Scale:
 1:200 @ A3
 Revision:
 06



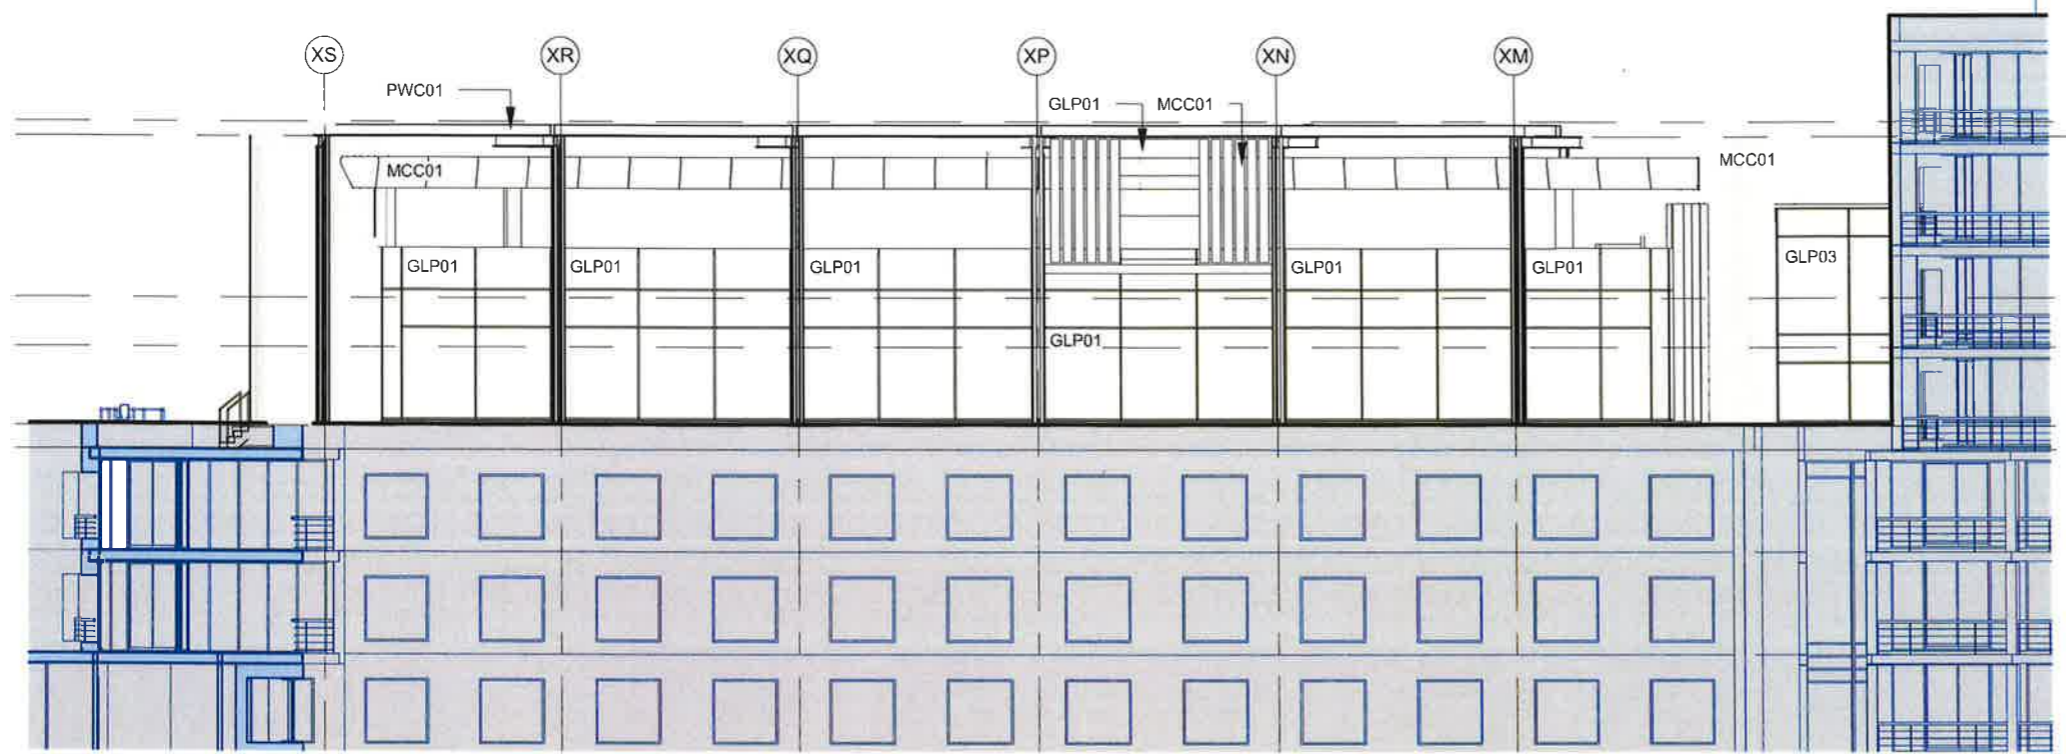

- TOP OF ROOF ▼ RL 56.870
- BAR PARAPET LEVEL ▼ RL 56.470
- BAR LEVEL ▼ RL 52.050
- EXISTING LEVEL 12 ▼ RL 50.700
- LOUNGE LEVEL ▼ RL 48.540
- EXISTING LEVEL 11 ▼ RL 47.900

2 WEST ELEVATION
ZB-A-21-10 SCALE 1:200

NSW GOVERNMENT Planning


Issued under the Environmental Planning and Assessment Act 1979

Approved Section 96 (1A) ~~(1)~~ ~~(2)~~ Modification Application
No. 2 granted on the 23 November 2016

in respect to MP 550 7014

Signed Nat H

Sheet No. 2 of 2

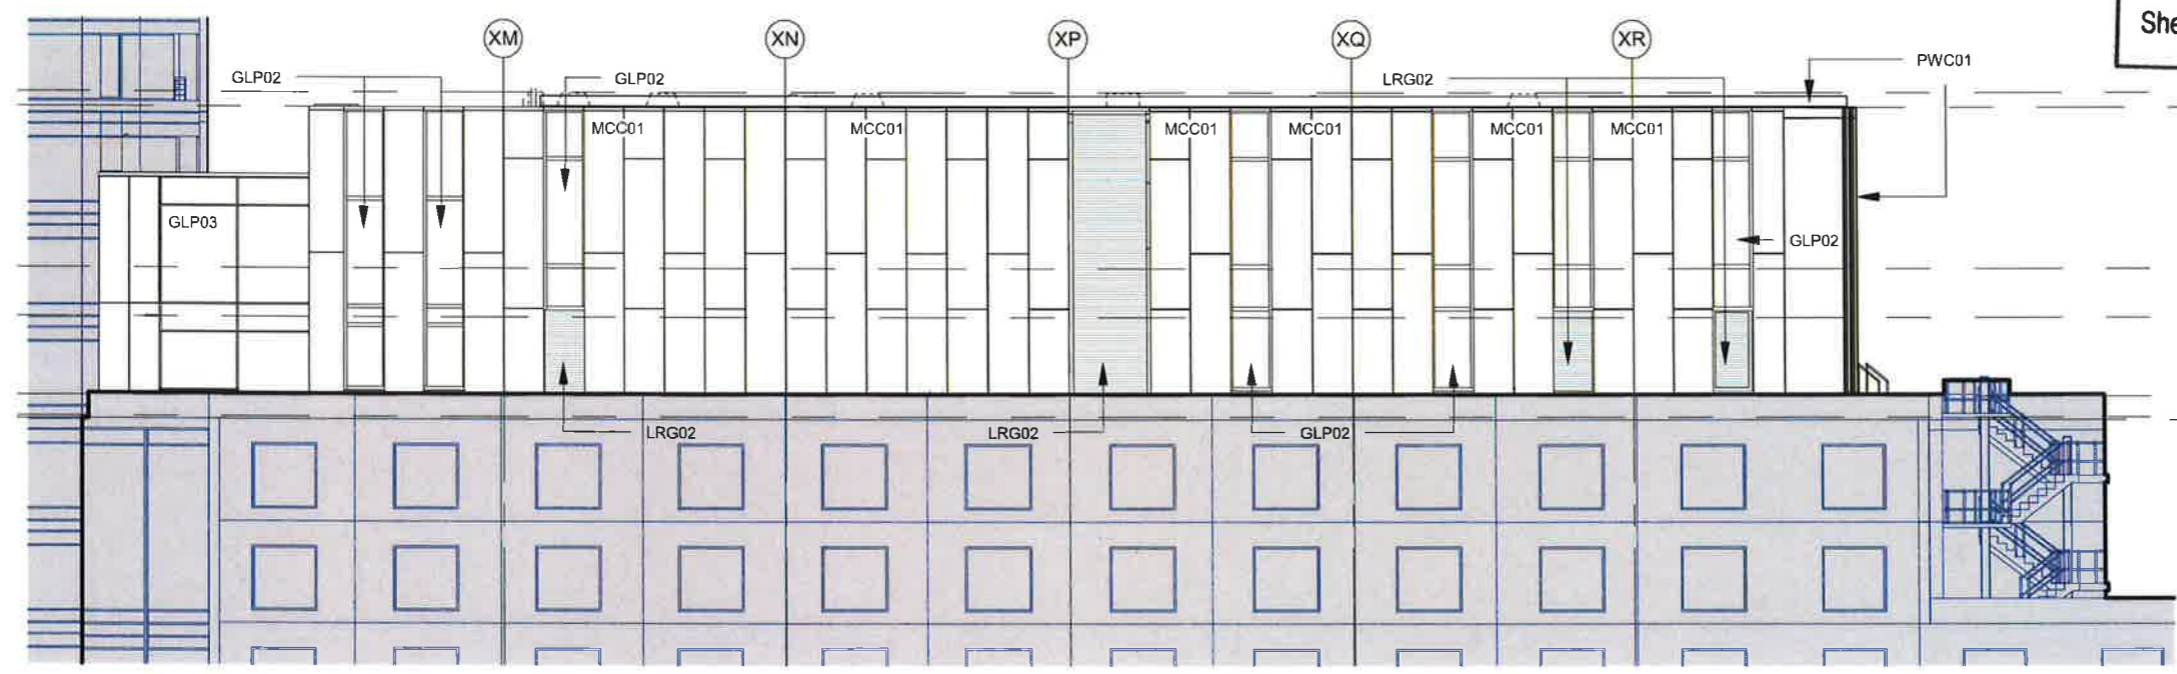

- TOP OF ROOF ▼ RL 56.870
- BAR PARAPET LEVEL ▼ RL 56.470
- BAR LEVEL ▼ RL 52.050
- EXISTING LEVEL 12 ▼ RL 50.700
- LOUNGE LEVEL ▼ RL 48.540
- EXISTING LEVEL 11 ROOF ▼ RL 47.970
- EXISTING LEVEL 11 ▼ RL 47.900

1 EAST ELEVATION
ZB-A-21-10 SCALE 1:200



REV	DESCRIPTION	BY	DATE
1	DRAFT ISSUE	RJ	16/04/2015
2	DRAFT ISSUE	RJ	05/05/2015
3	DA ISSUE	RJ	27/05/2015
4	DA ISSUE	RJ	03/06/2015
5	SECTION 96(1a)	RJ	12/08/2016
6	SECTION 96(1a)	RJ	09/11/2016

ARCHITECTS:
Cox Richardson
Level 6, 155 Clarence Street,
Sydney NSW 2000 Australia
T + 612 9267 9599 F + 612 9264 9599
Email : sydney@cox.com.au
The Cox Group Pty Ltd ACN 002 535 891



PROJECT MANAGER:
savills project management

APPLICANT:
GL InvestmentCo Pty Ltd ATF GL No 1 Trust

**161 SUSSEX STREET REDEVELOPMENT
EXECUTIVE LOUNGE AND BAR**

Drawing Title:
EAST & WEST ELEVATIONS

Drawing Number: **A-DA2-0301** Revision: **06**

Scale:
1 : 200 @ A3