


Note:
finished floor level subject to civil engineers final site design levels

reinforced concrete slab on ground over stabilised base course to structural engineers details with burnished finish

natural ventilation to warehouse area to comply with BCA requirements

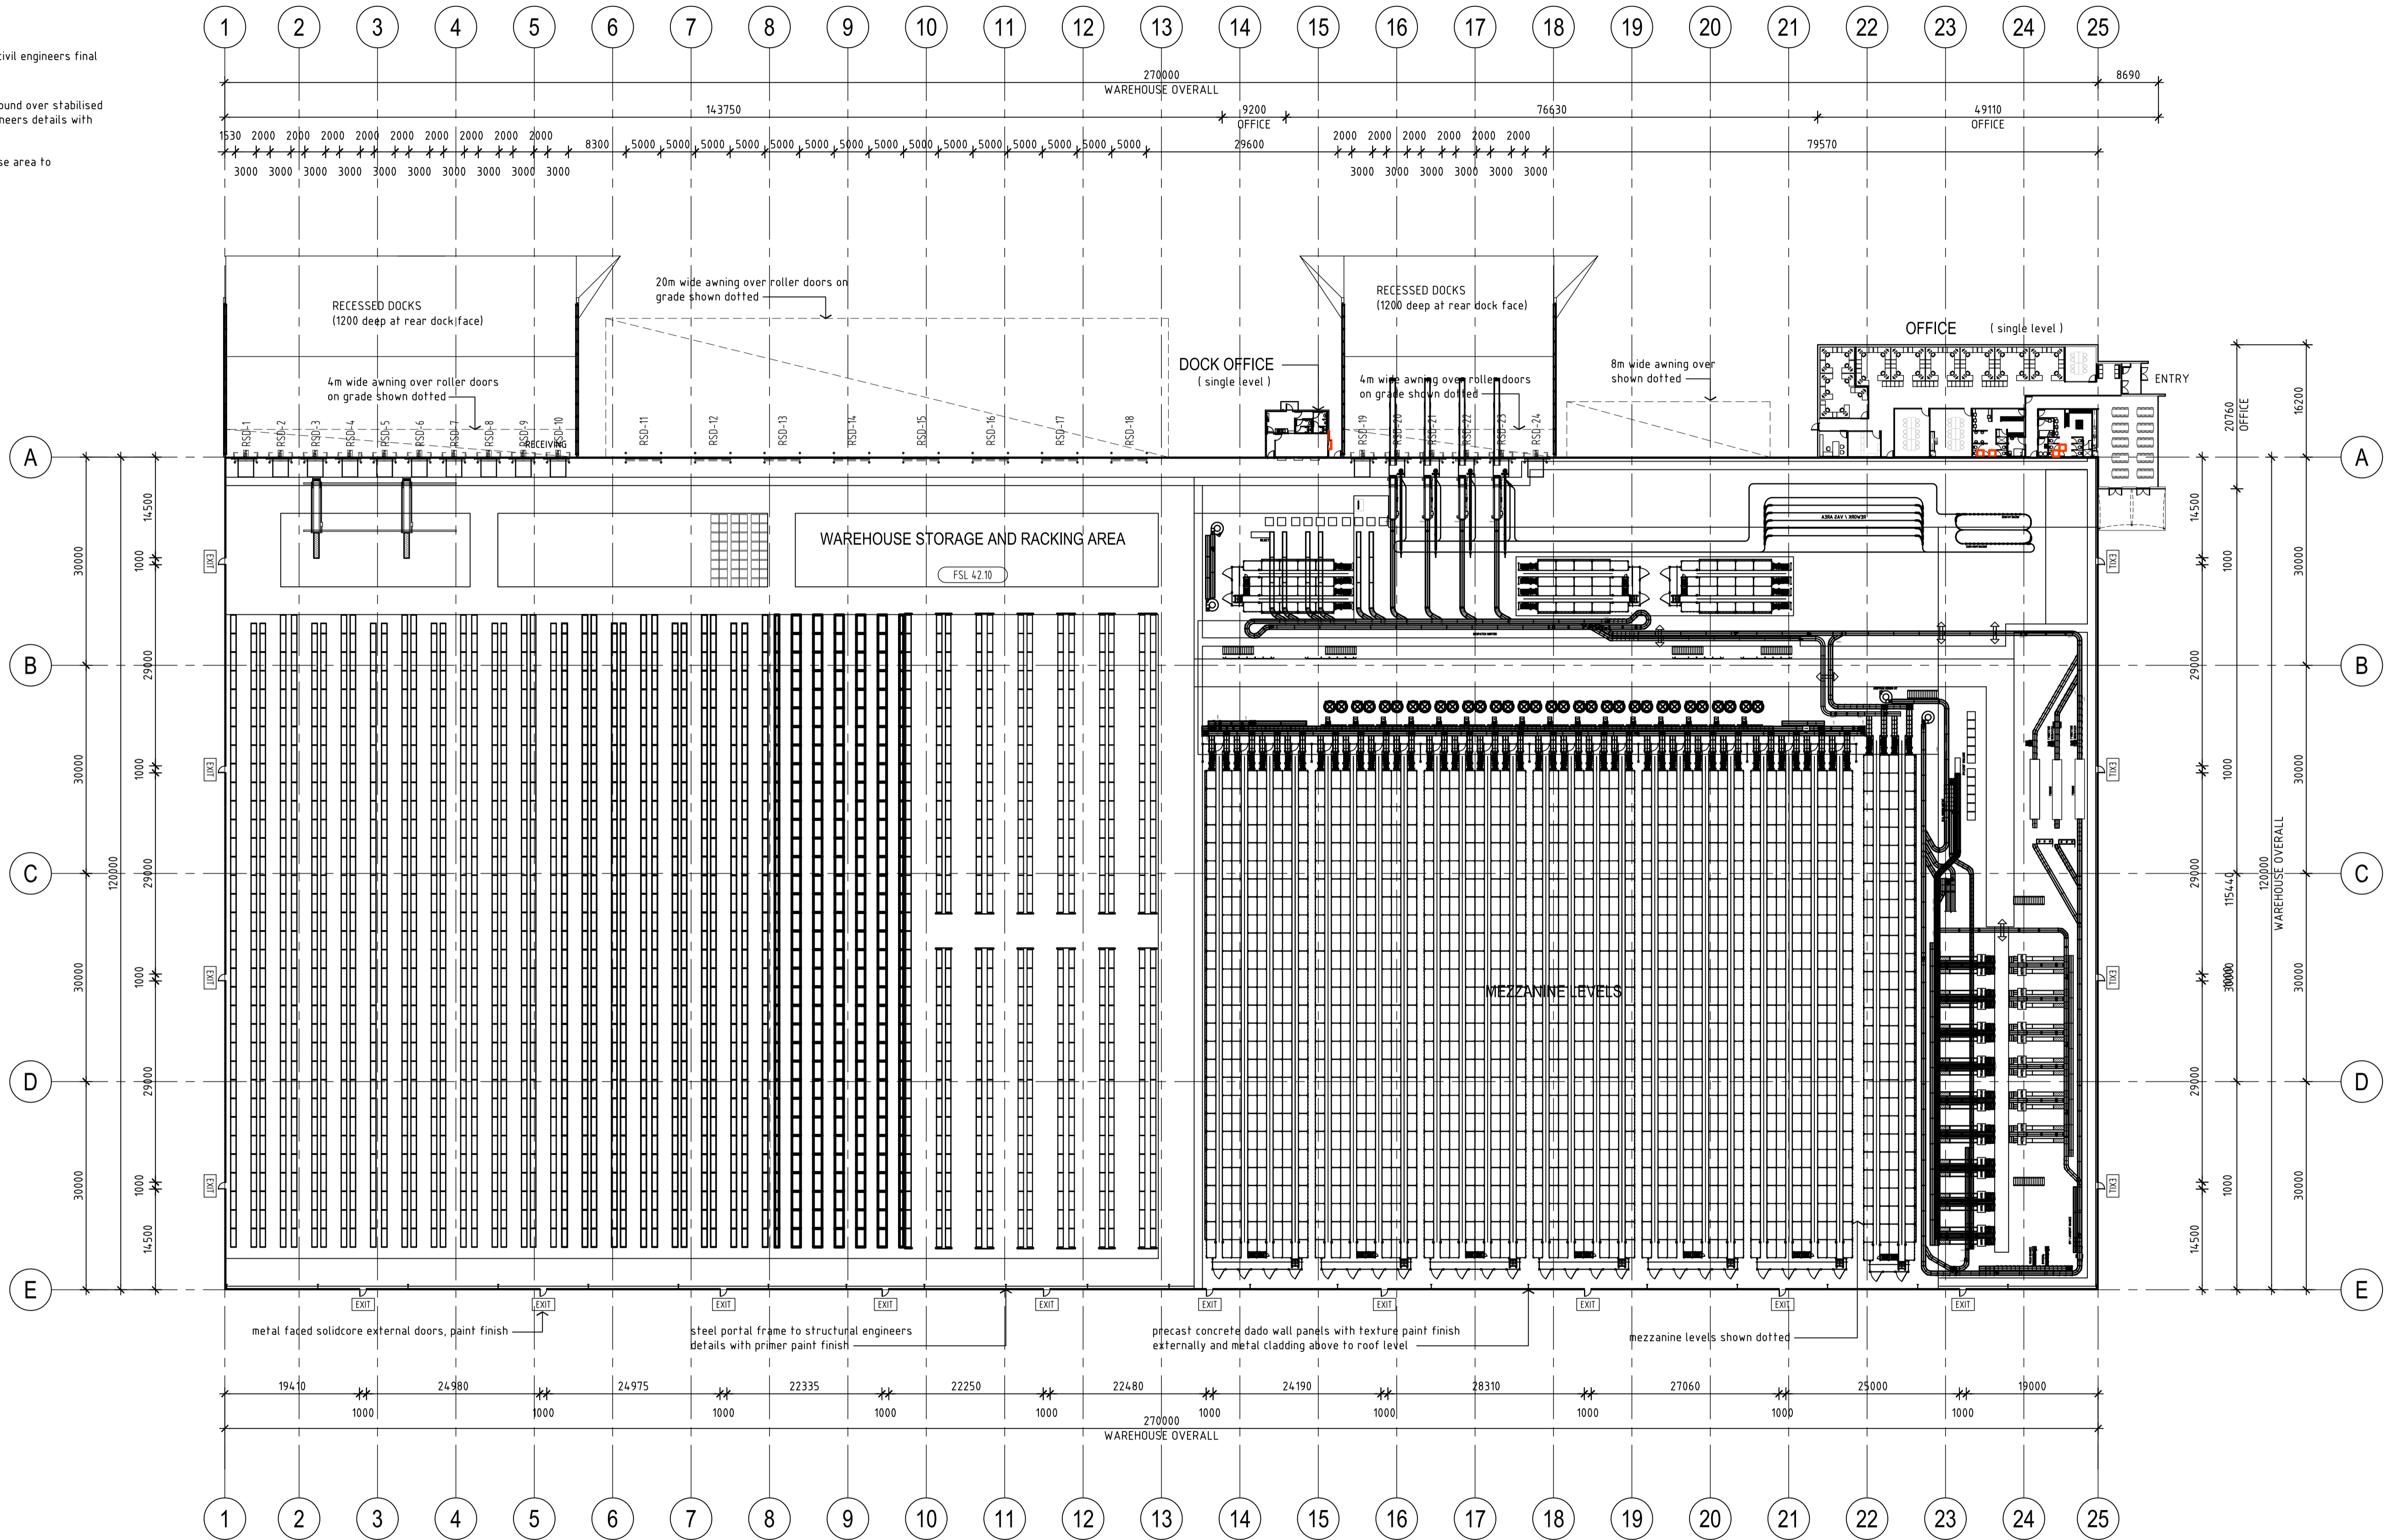

WAREHOUSE LAYOUT PLAN
WAREHOUSE 5
1:500 scale

Issue	Date	Amendment
A	28/11/15	ISSUED FOR DEVELOPMENT APPLICATION
B	15/02/16	UPDATED BUILDINGS 1, 2 & 5
C	22/02/16	admin & transport office increased in size
D	03/02/16	updated warehouse grid lines


1:500 scale @ A1 / 1:1000 scale @ A3

Development Manager:
LOGOS LOGOS Property Group
Suite 12.02 / 167 Macquarie Street
Sydney NSW 2000
T: + 612 9119 6066 F: + 612 9231 0948

Project Manager:
DBL PROPERTY
Project / Development Managers
Level 6 / 432 Kent Street
Sydney NSW 2000
T: + 612 9267 4267 F: + 612 9267 4265

PRESTONS INDUSTRIAL ESTATE
PROPOSED WAREHOUSE DEVELOPMENT
Cnr YARRUNGA STREET & BERNERA ROAD, PRESTONS NSW


AXIS ARCHITECTURAL
4 / 112 Cronulla Street, Cronulla NSW 2230
p + 02 9523 7858 / m + 0414 954 405
e + david@axisarchitects.com.au
AXIS ARCHITECTURAL Pty Ltd - ABN 18 086 853 376
Nominated Architect - David McDonald NSW ARB No. 7997

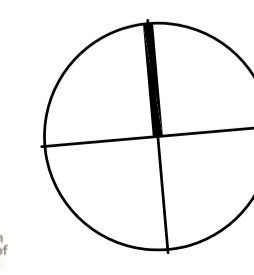

Drawing:
WAREHOUSE 5
BUILDING FLOOR PLAN

Drawn: AA	Project No: 140604	Drawing No: DA - A 251	Issue: D
Date: November 2015			
Scale: 1:500 @ A1 1:1000 @ A3			

ABBREVIATIONS - ROOF	
BG	box gutter
EG	eaves gutter
RC	ridge capping - notched to suit roof sheet profile
REJ	roof expansion joint
TRS	translucent roof sheeting

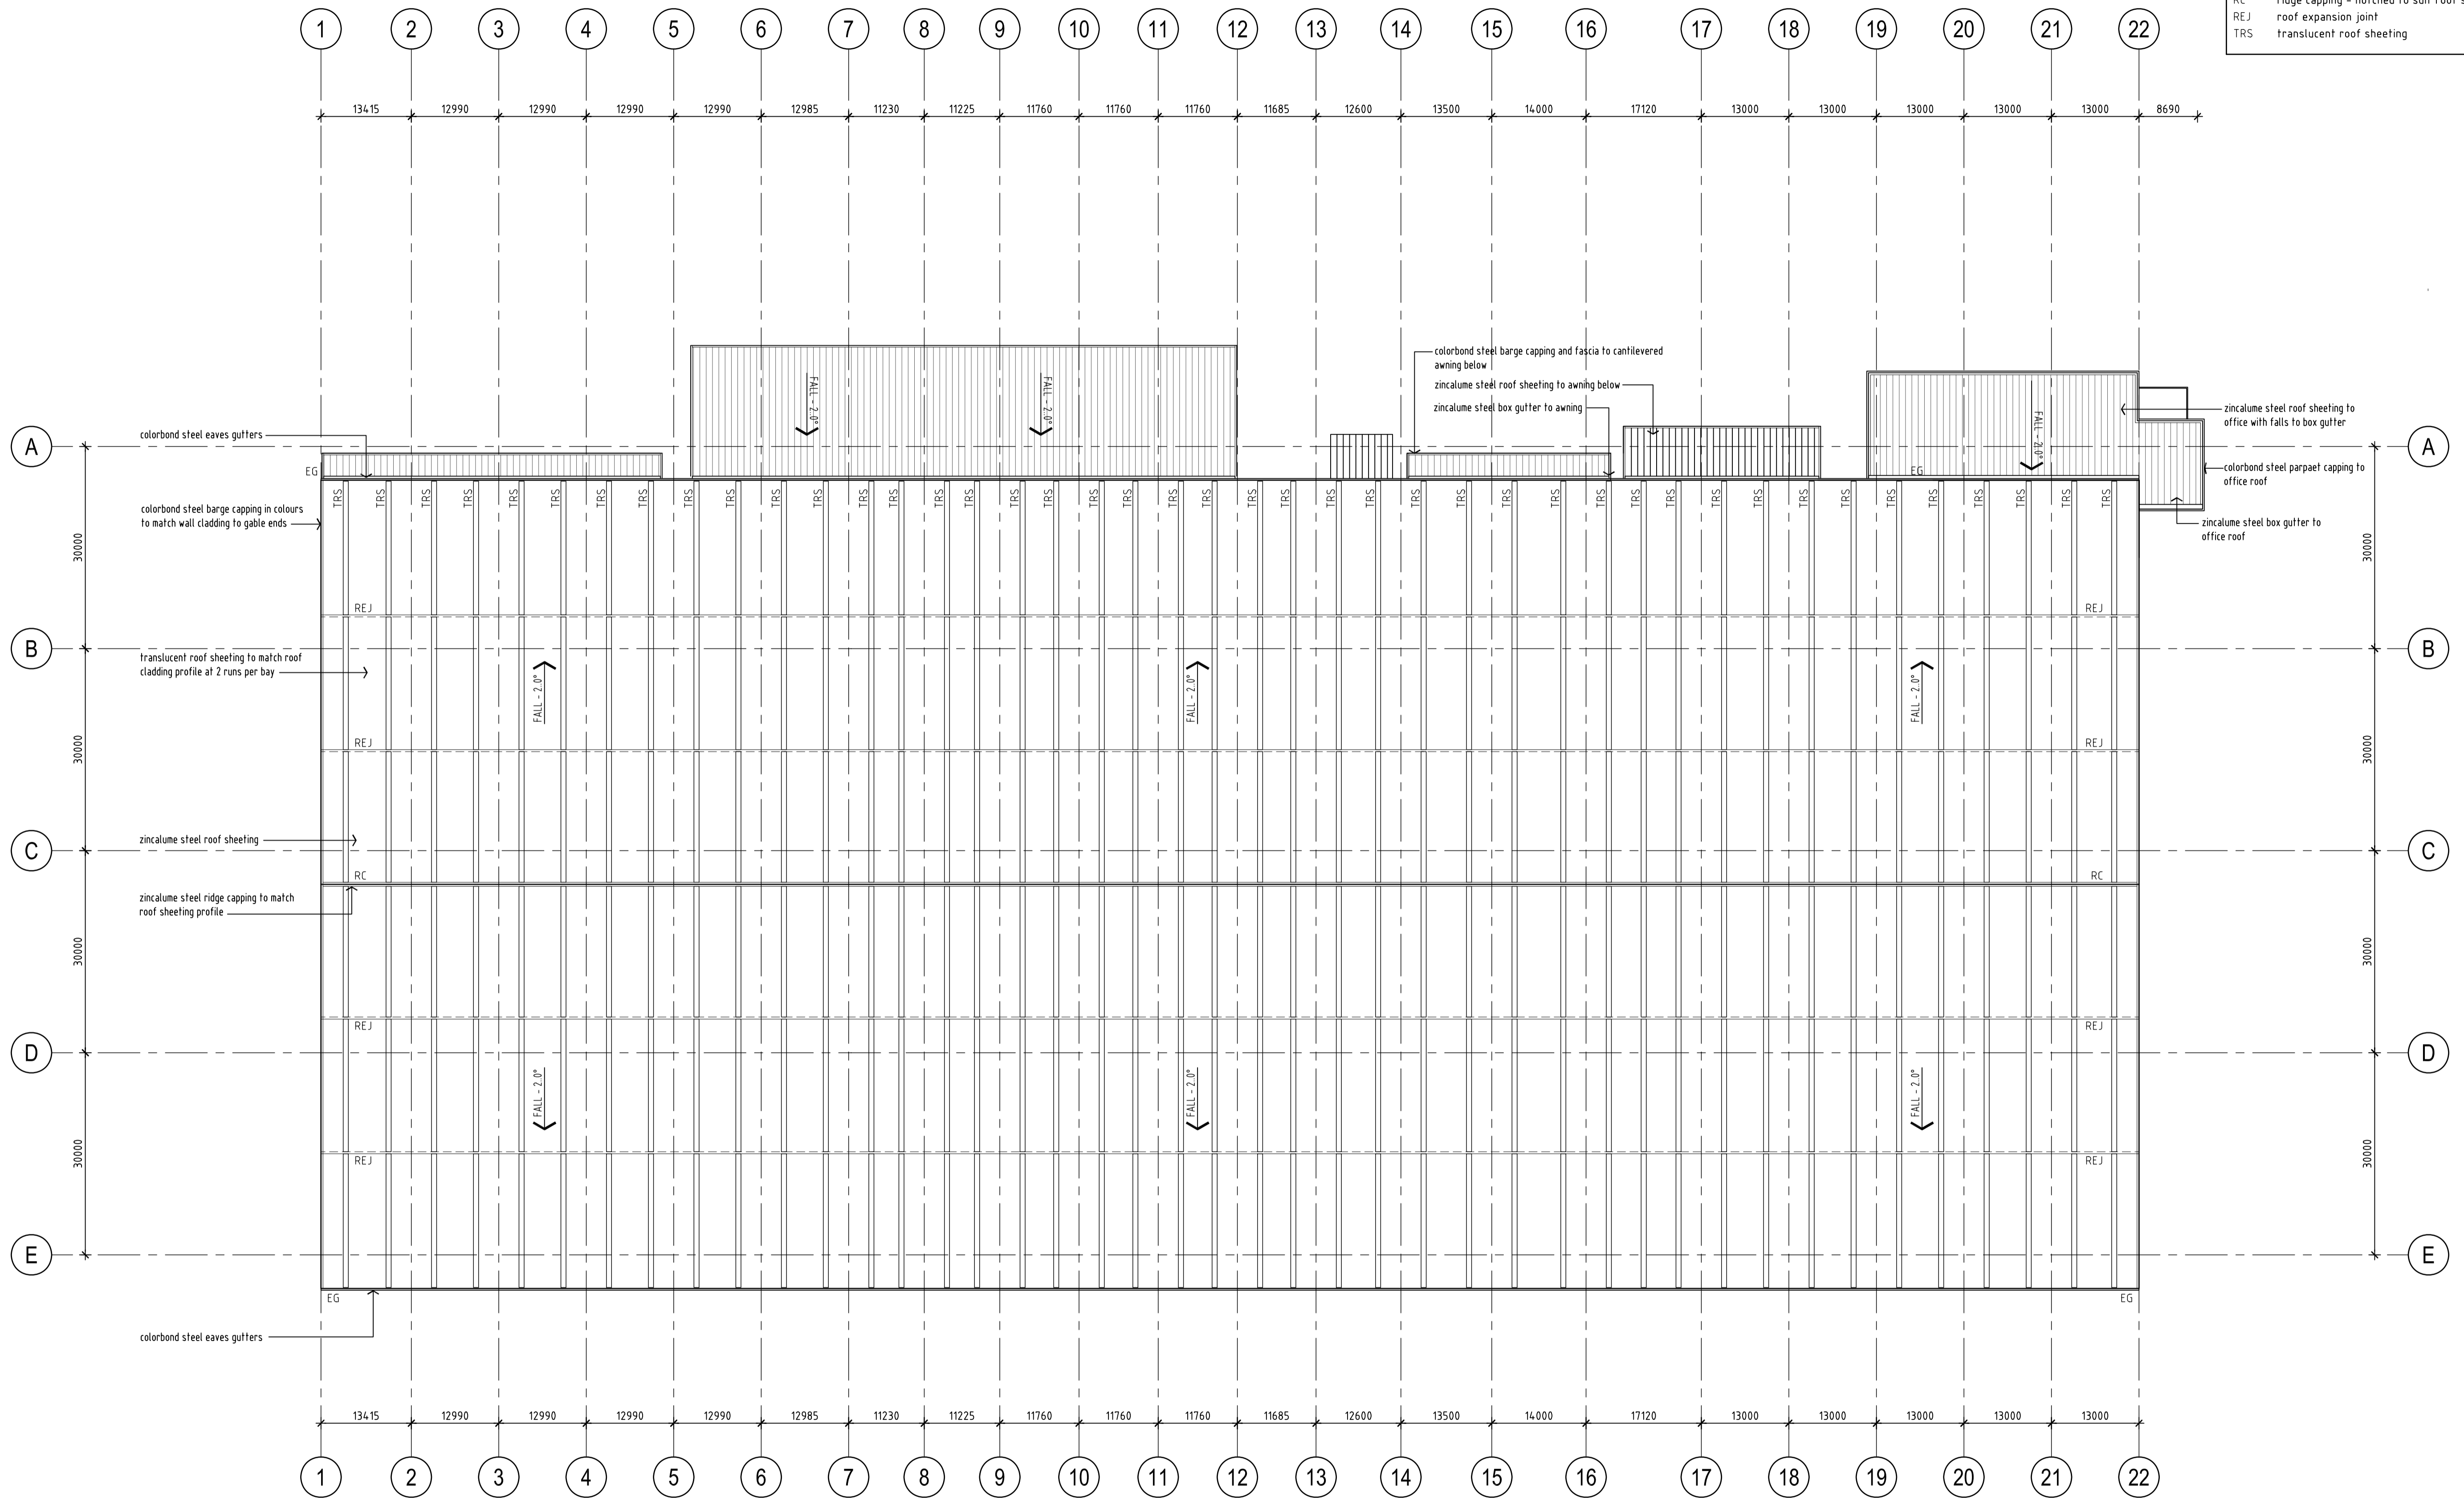

WAREHOUSE ROOF PLAN
WAREHOUSE 5
 1: 500 scale

Issue: A 28/11/15 ISSUED FOR DEVELOPMENT APPLICATION
 B 15/02/16 UPDATED BUILDINGS 1, 2 & 5

Development Manager: **LOGOS** LOGOS Property Group
 Suite 12.02 / 167 Macquarie Street
 Sydney NSW 2000
 F: + 612 9119 6066 F: + 612 9231 0948


Project Manager: **DBL PROPERTY**
 Project / Development Managers
 Level 6 / 432 Kent Street
 Sydney NSW 2000
 F: + 612 9267 4267 F: + 612 9267 4265

Project: **PRESTONS INDUSTRIAL ESTATE**
 PROPOSED WAREHOUSE DEVELOPMENT
 Cnr YARRUNGA STREET & BERNERA ROAD, PRESTONS NSW


Drawn: **AXIS ARCHITECTURAL**
 4 / 112 Cronulla Street, Cronulla NSW 2230
 p + 02 9523 7858 / m + 0414 954 405
 e + david@axisarchitects.com.au
 AXIS ARCHITECTURAL Pty Ltd - ABN 18 086 853 376
 Nominated Architect - David McDonald NSW ARB No. 7997

Drawing: **WAREHOUSE 5 BUILDING ROOF PLAN**
 Date: November 2015
 Scale: 1: 500 @ A1
 1: 1000 @ A3

Project No:	140604	Drawing No:	DA - A 252	Issue:	B
-------------	--------	-------------	------------	--------	---

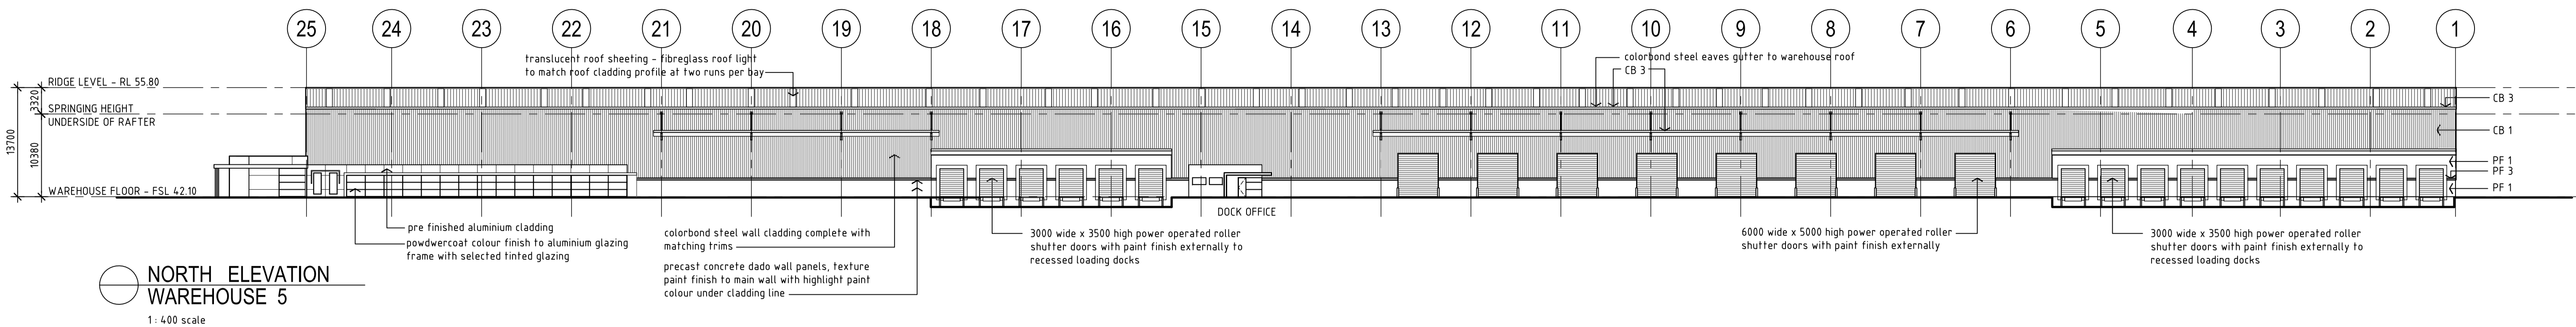


**NORTH ELEVATION
WAREHOUSE 5**
1: 400 scale

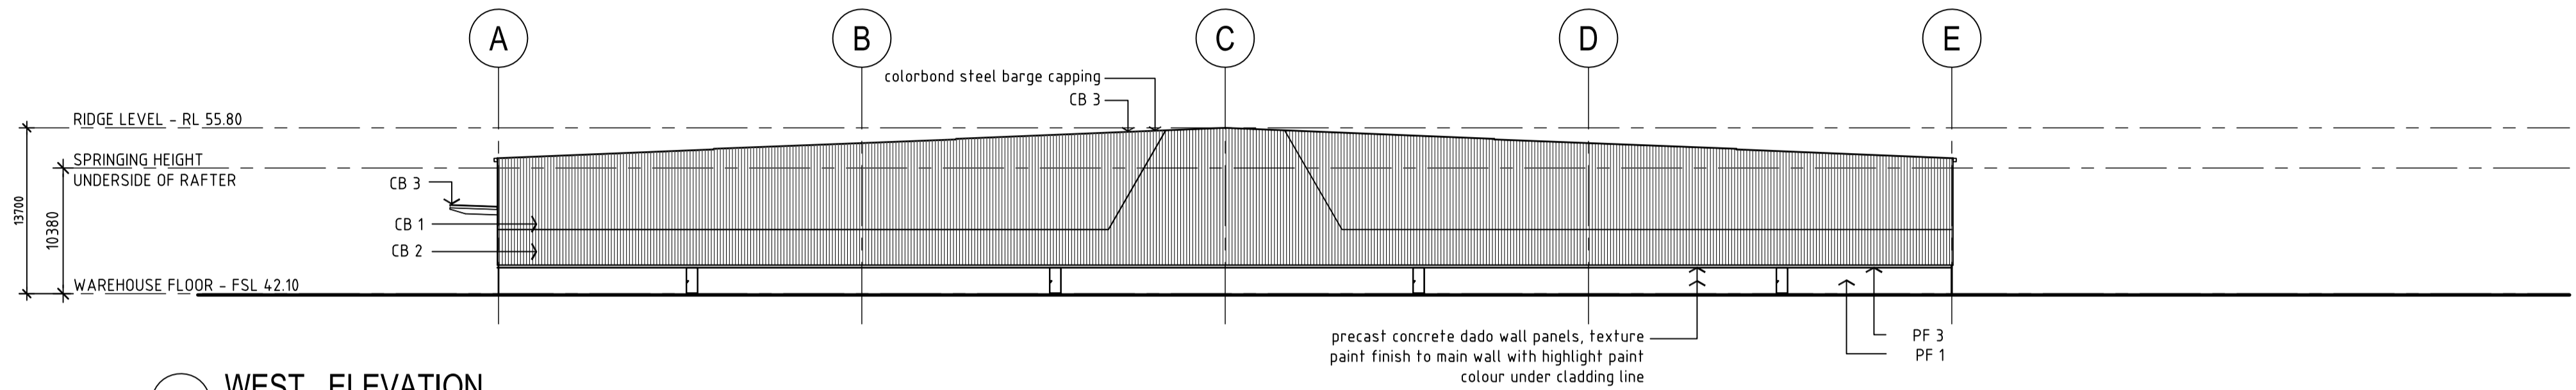


**WEST ELEVATION
WAREHOUSE 5**
1: 400 scale


MATERIALS KEY	
CB 1	COLORBOND - SURFMIST
CB 2	COLORBOND - WINDSPRAY
CB 3	COLORBOND - BASLT
PF 1	PAINT FINISH - DULUX / MILTON MOON
PF 2	PAINT FINISH - DULUX / MANORBURN
PF 3	PAINT FINISH - DULUX / SOFT SUN
PF 4	PAINT FINISH - DULUX / RICH RED VIOLET
PF 5	PAINT FINISH - DULUX / BLUE BOTTOM BOAT
AC	ALUMINIUM CLADDING - PREFINISHED

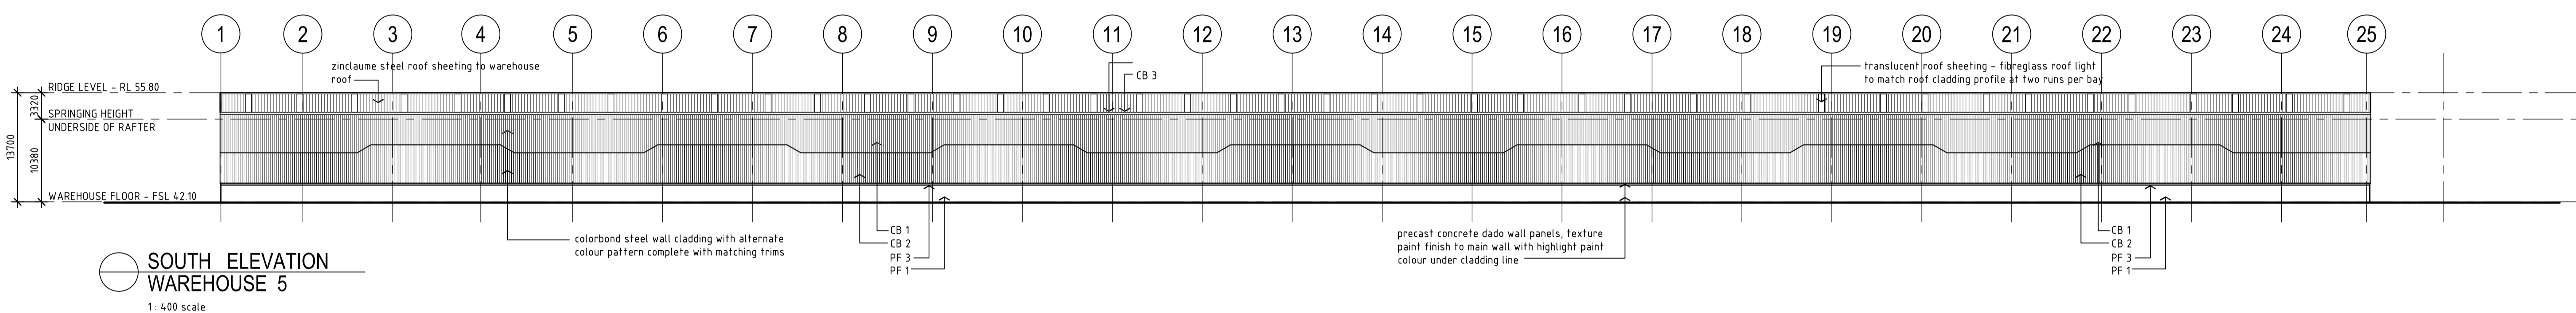


**SOUTH ELEVATION
WAREHOUSE 5**
1: 400 scale

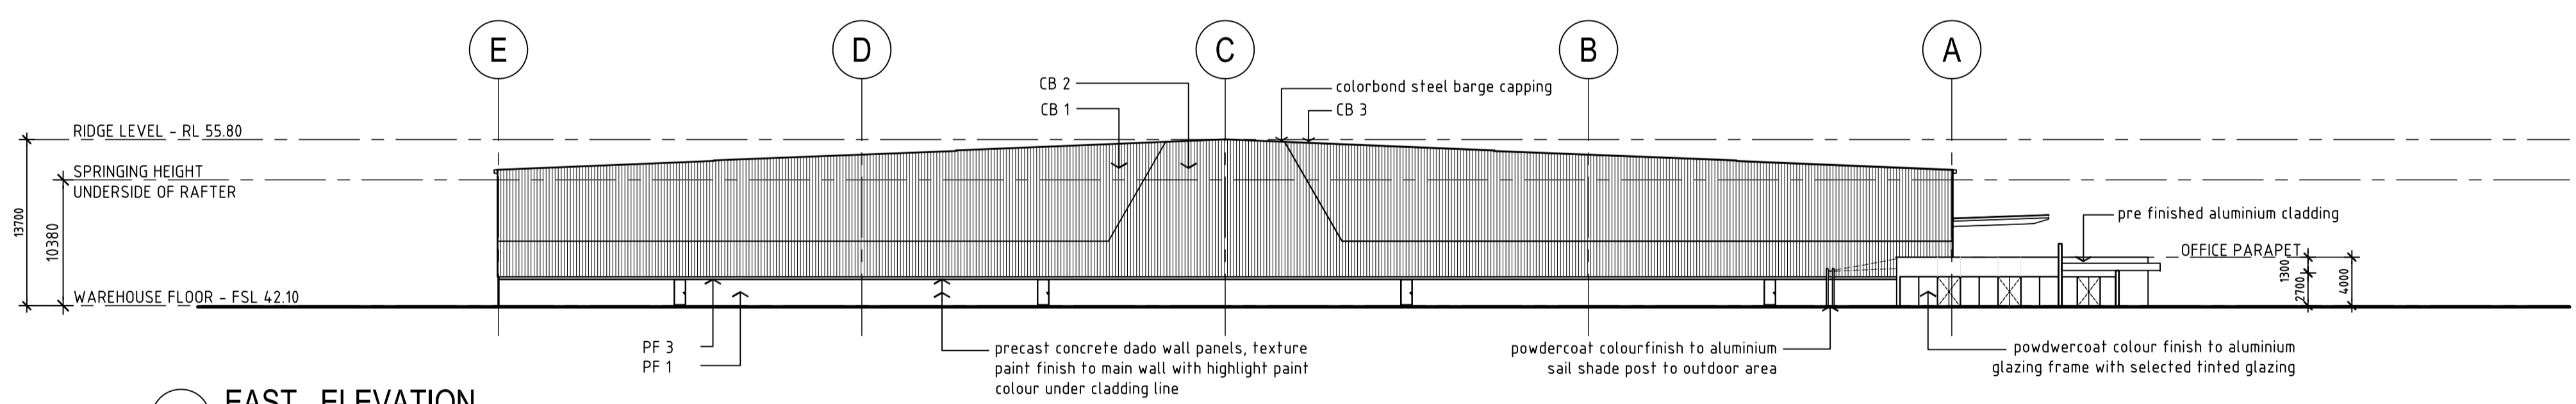

**EAST ELEVATION
WAREHOUSE 5**
1: 400 scale

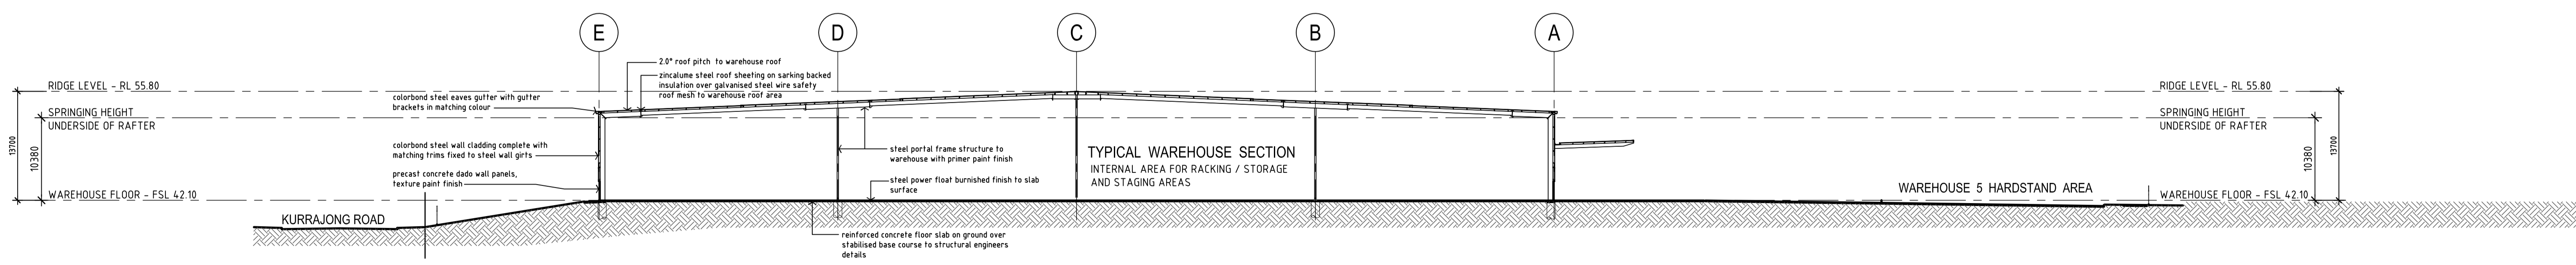

**TYPICAL WAREHOUSE SECTION
WAREHOUSE 5**
1: 400 scale

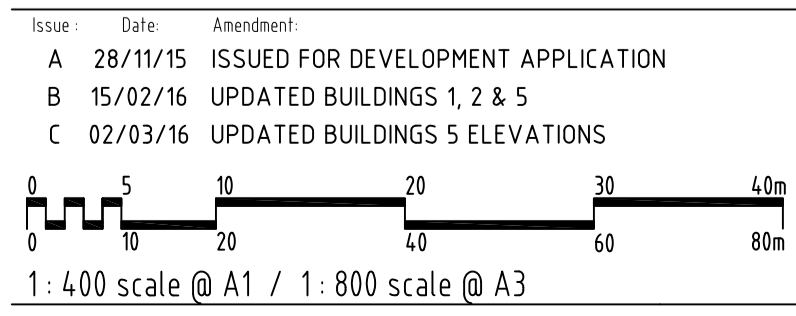

Development Manager:
LOGOS LOGOS Property Group
Suite 12.02 / 167 Macquarie Street
Sydney NSW 2000
F. + 612 9119 6066 F. + 612 9231 0948

Project Manager:
DBL PROPERTY
Project / Development Managers
Level 6 / 432 Kent Street
Sydney NSW 2000
F. + 612 9267 4267 F. + 612 9267 4265

PRESTONS INDUSTRIAL ESTATE
PROPOSED WAREHOUSE DEVELOPMENT
Cnr YARRUNGA STREET & BERNERA ROAD, PRESTONS NSW

AXIS ARCHITECTURAL
4 / 112 Cronulla Street, Cronulla NSW 2230
p + 02 9523 7858 / m + 0414 954 405
e + david@axisarchitects.com.au
AXIS ARCHITECTURAL Pty Ltd - ABN 18 086 853 376
Nominated Architect - David McDonald NSW ARB No. 7997

Drawing: WAREHOUSE 5 BUILDING ELEVATIONS			
Drawn: AA	Project No: 140604	Drawing No: DA - A 253	Issue: C
Date: November 2015			
Scale: 1:400 @ A1			
1:800 @ A3			