




NORTH ELEVATION
1 : 400 scale

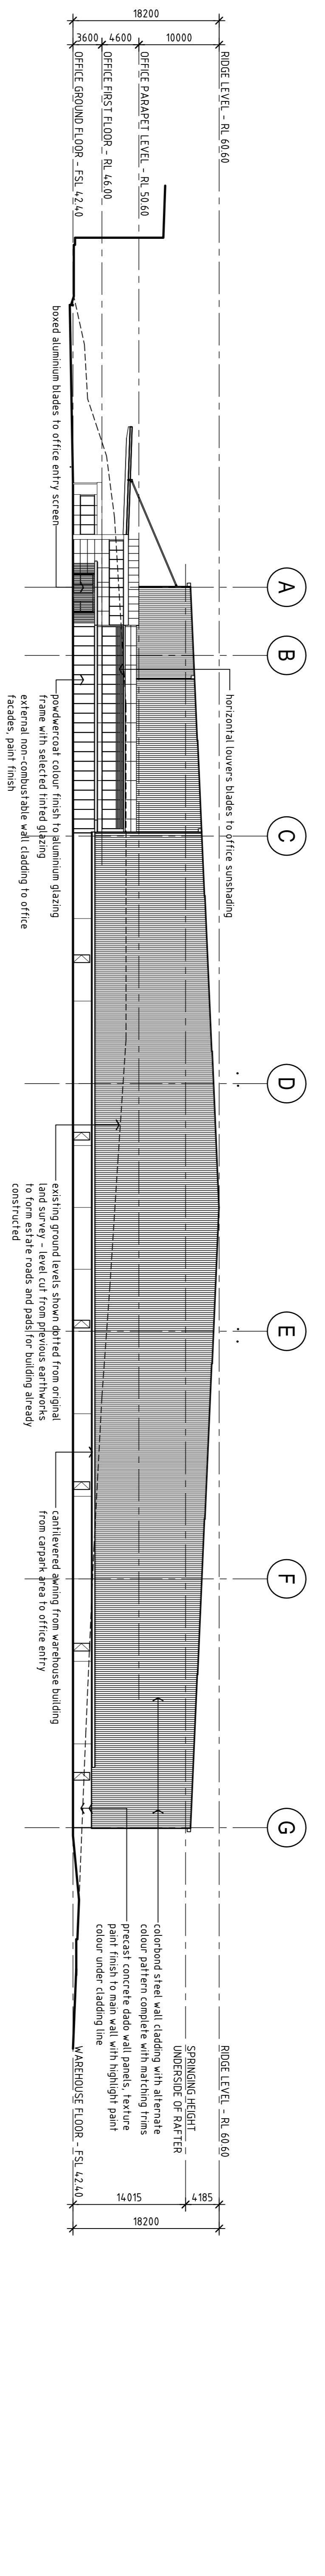

EAST ELEVATION
1 : 400 scale

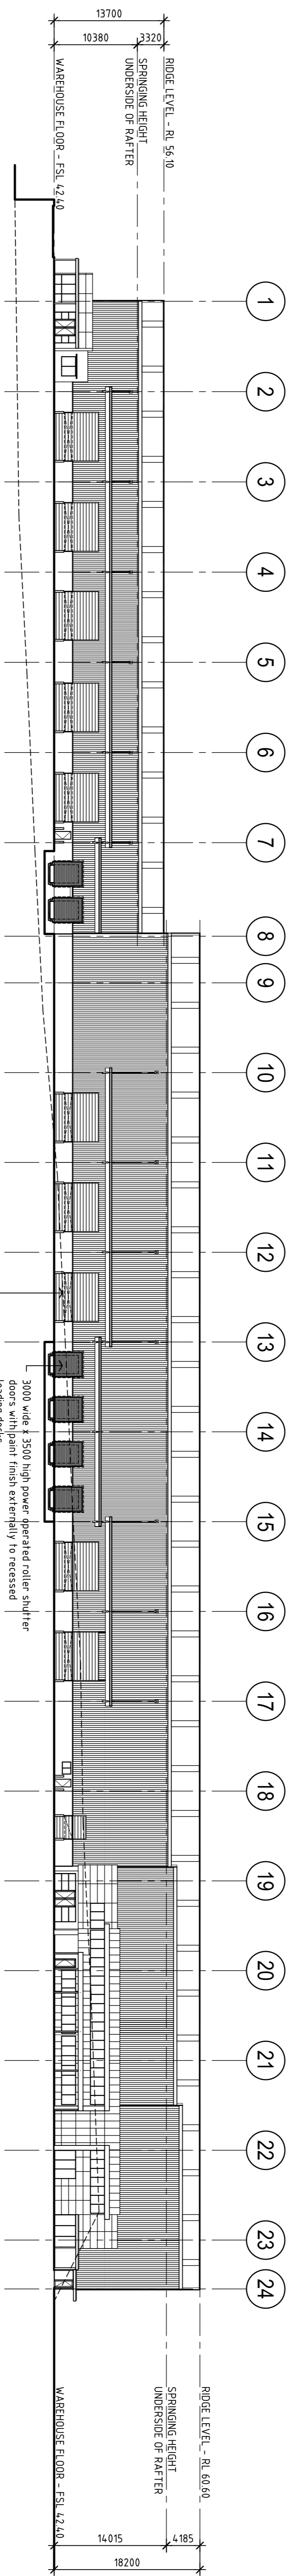

SOUTH ELEVATION
1 : 400 scale

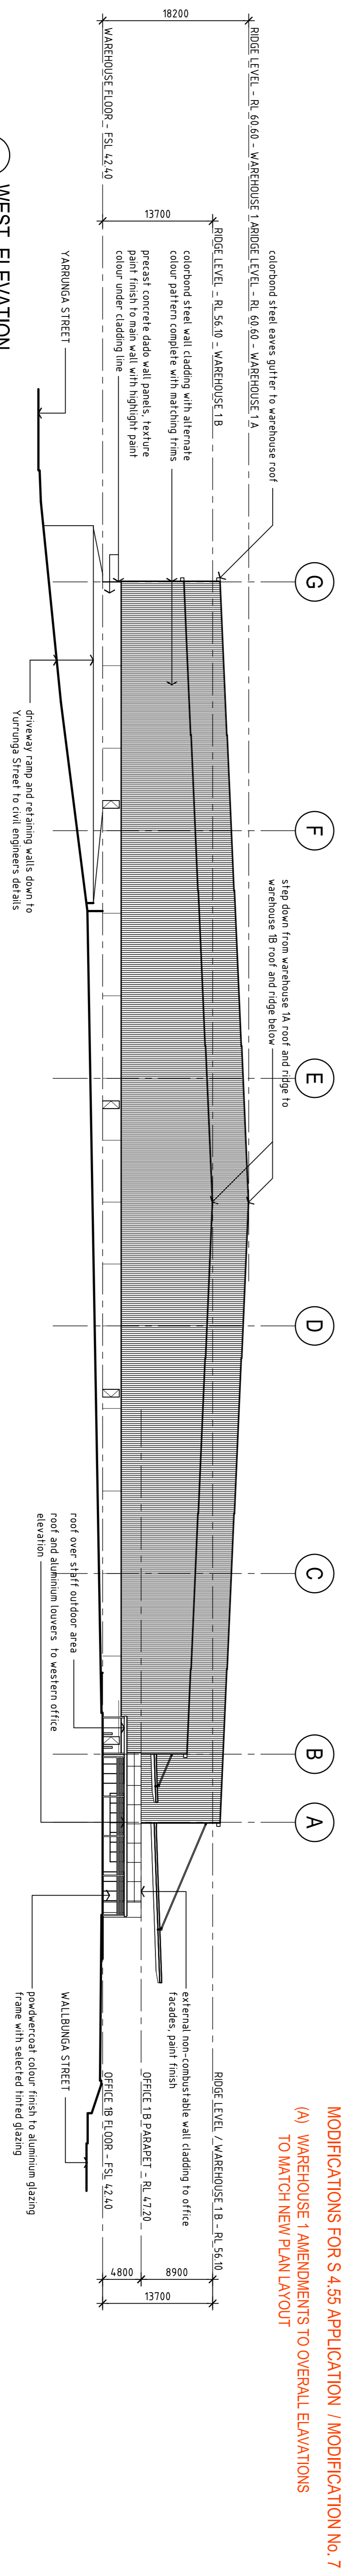

WEST ELEVATION
1 : 400 scale

MODIFICATIONS FOR S 4.55 APPLICATION / MODIFICATION NO: 7
(A) WAREHOUSE 1 AMENDMENTS TO OVERALL ELEVATIONS
TO MATCH NEW PLAN LAYOUT

Scale: 1:400 @ A1 / 1:800 @ A3
Date: 31/08/18
Issued for: S 4.55 - No. 7 APPLICATION

LOGOS
LOGOS Property Group
Suite 12/02 / 167 Macquarie Street
Sydney NSW 2000
F: 612 919 6666 F: 612 2321 0148

PRESTONS INDUSTRIAL ESTATE
PROPOSED WAREHOUSE DEVELOPMENT
Cnr YARRUNGA STREET & BERNERA ROAD, PRESTONS NSW

AXIS ARCHITECTURAL
4 / 1/2 Cronulla Street, Cronulla NSW 2230
p + 02 9523 7858 / m + 0414 954 405
e + david@axisarchitects.com.au

CXIS
Nominated Architect - David Michael Newman ABN No. 797

WAREHOUSE 1 BUILDING ELEVATIONS
S 4.55 / No.7 APPLICATION TO MODIFY EXISTING DEVELOPMENT APPLICATION
Drawn: AA
Date: August 2018
Scale: 1:400 @ A1
1:800 @ A3
Project No: 140604
Drawing No: DA - A 213
Issue: D