


Print Date: Friday, 7 July 2017			
Drawing Status			
Environmental Impact Statement			
Drawn By	Date	Checked By	Date
AF / LM / CC	07 - 07 - 2017	CC	07 - 07 - 2017
Scale			
1:100 @ A1, 1:200 @ A3			
<i>Do not make further use of drawings once they have been issued (check)</i>			
Drawing Title			
Drawing Number		STATUS / REVISION	
151045 - 03.2 / 18		EIS L	

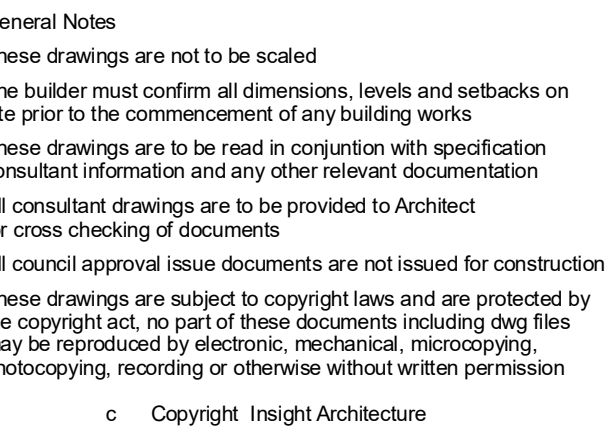



Proposed Shed Plan
1:200


Proposed Development

At: **20 Hearne Street Mortdale**


For: **Bingo Group**

Print Date: Friday, 7 July 2017


Environmental Impact Statement

Drawing Number	STATUS	REVISION	
151045 - 03.4 / 18	EIS	L	MEMBER THE ROYAL AUSTRALIAN




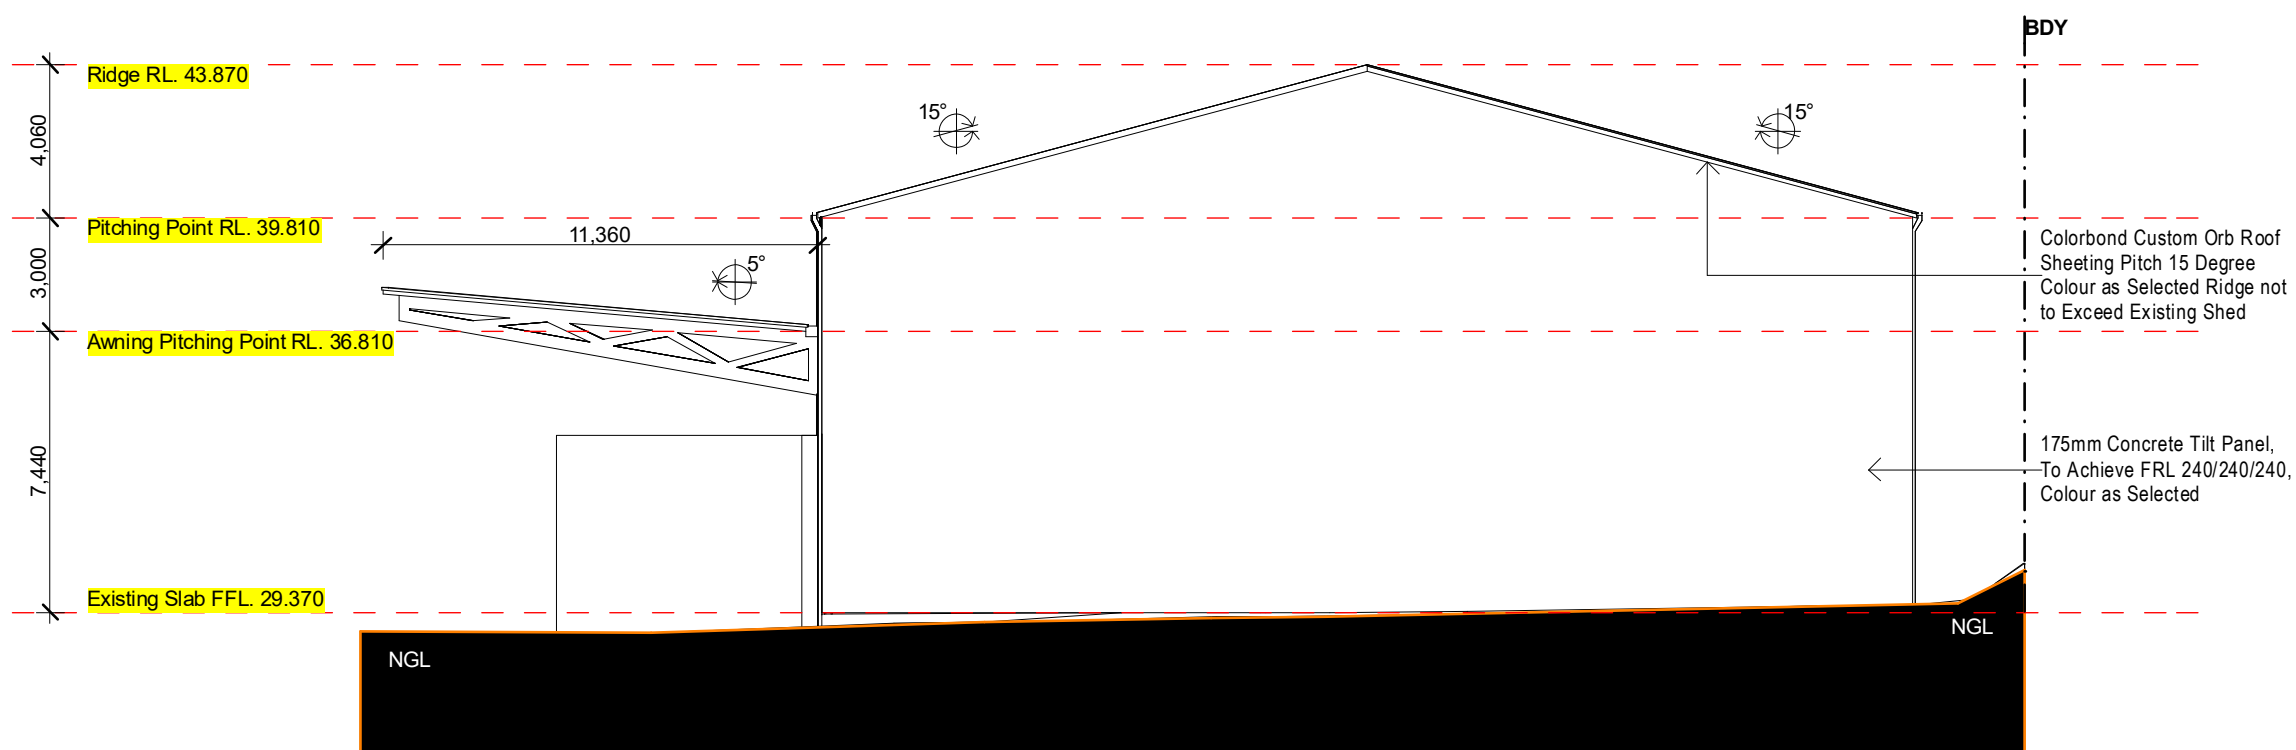


South Elevation
1:200

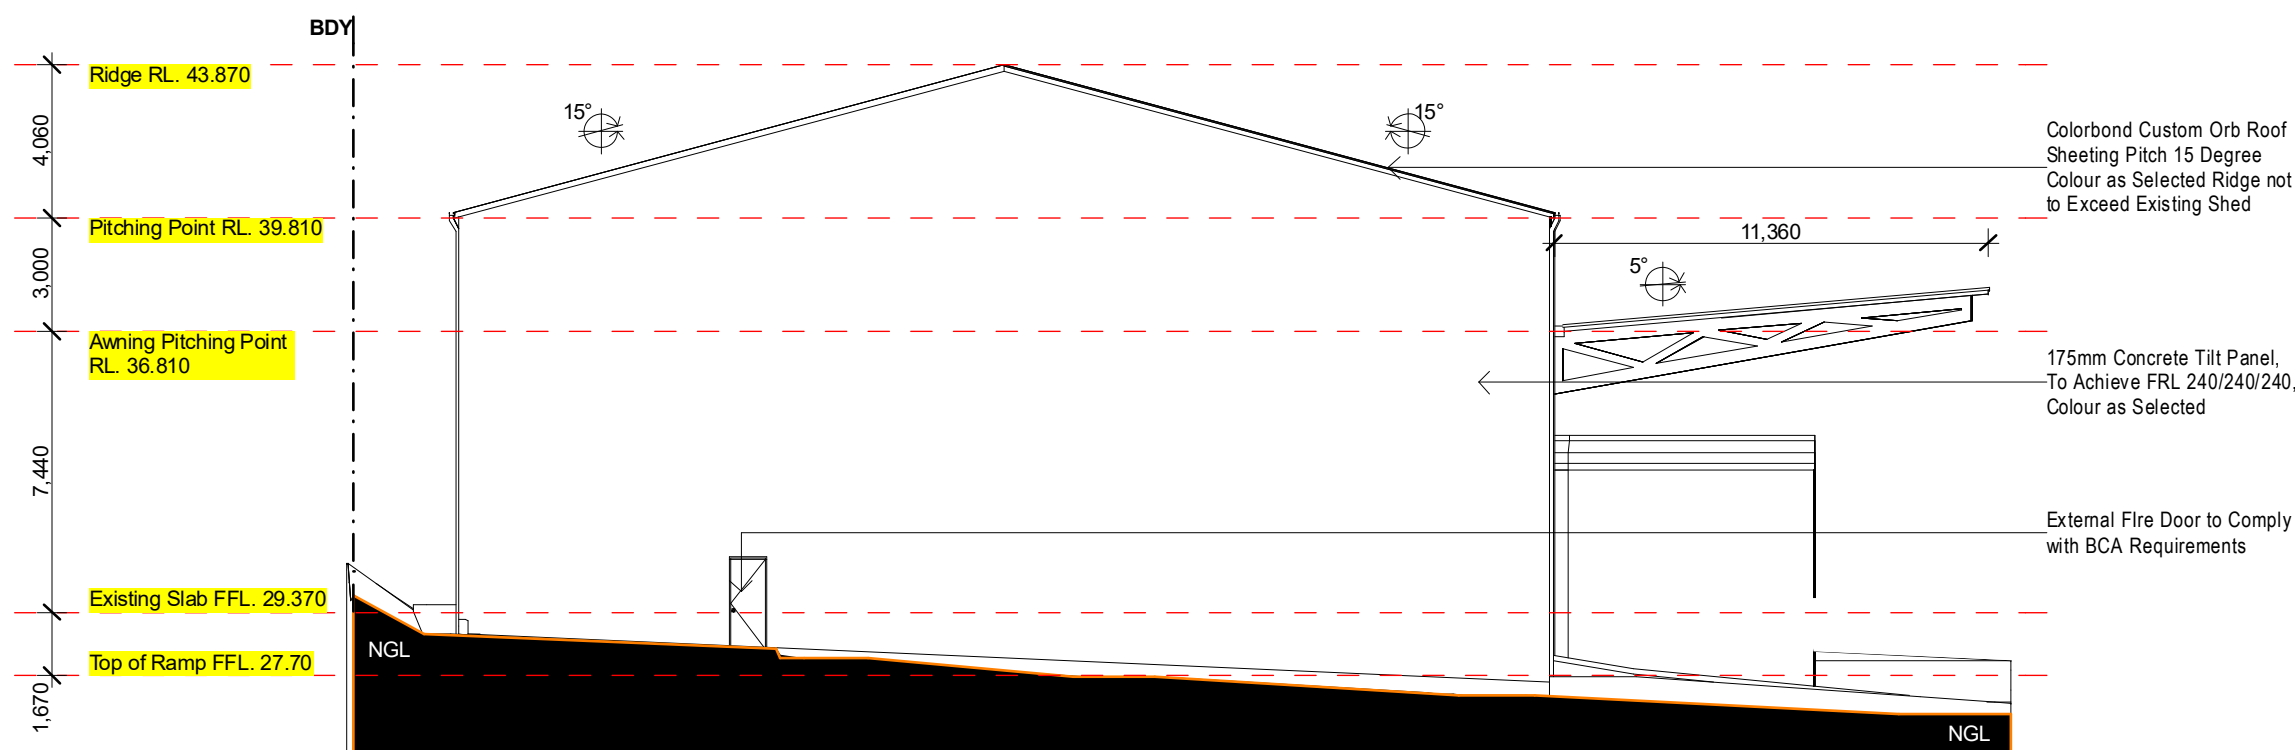


North Elevation
1:200

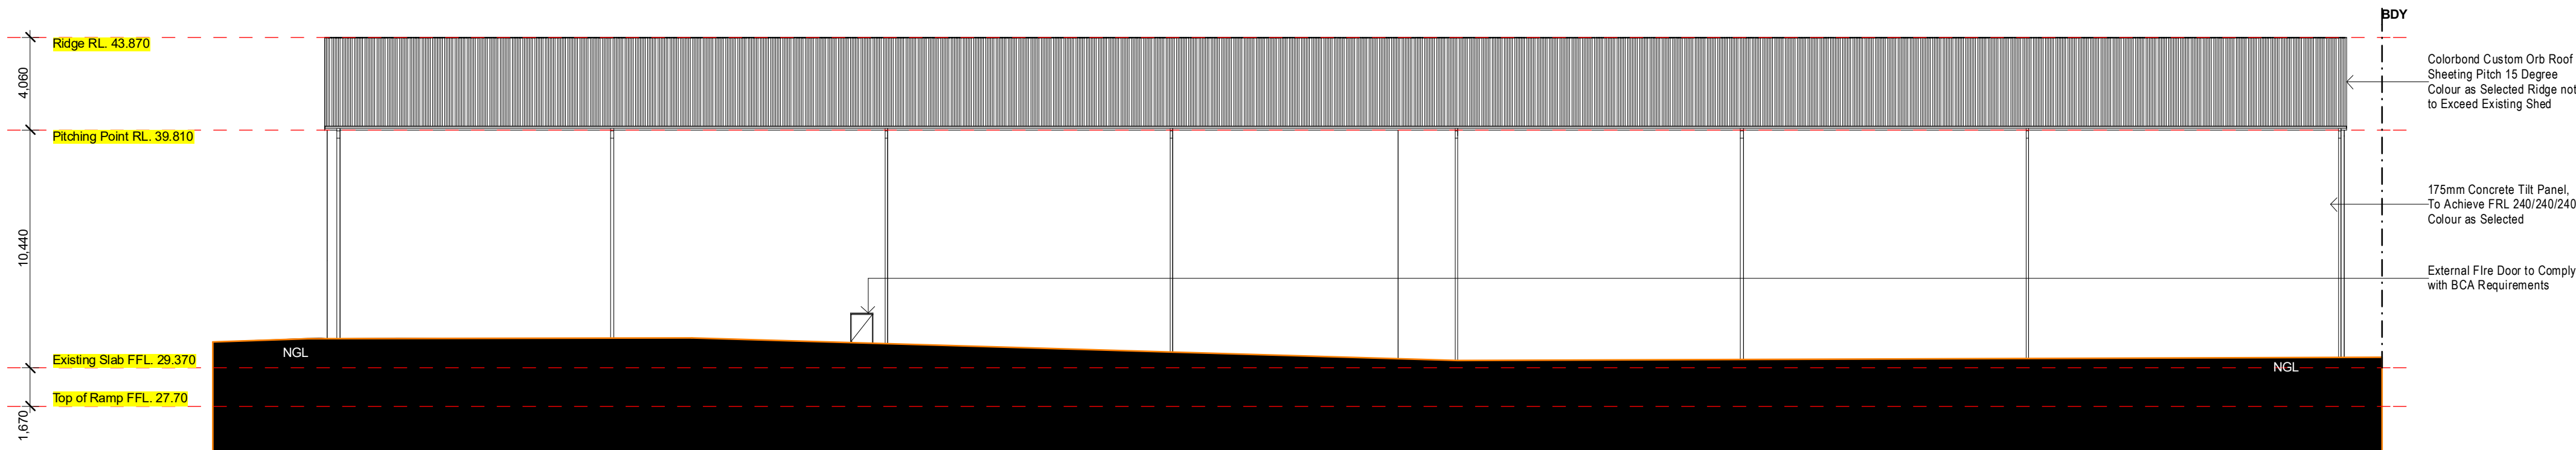

East Elevation
1:200

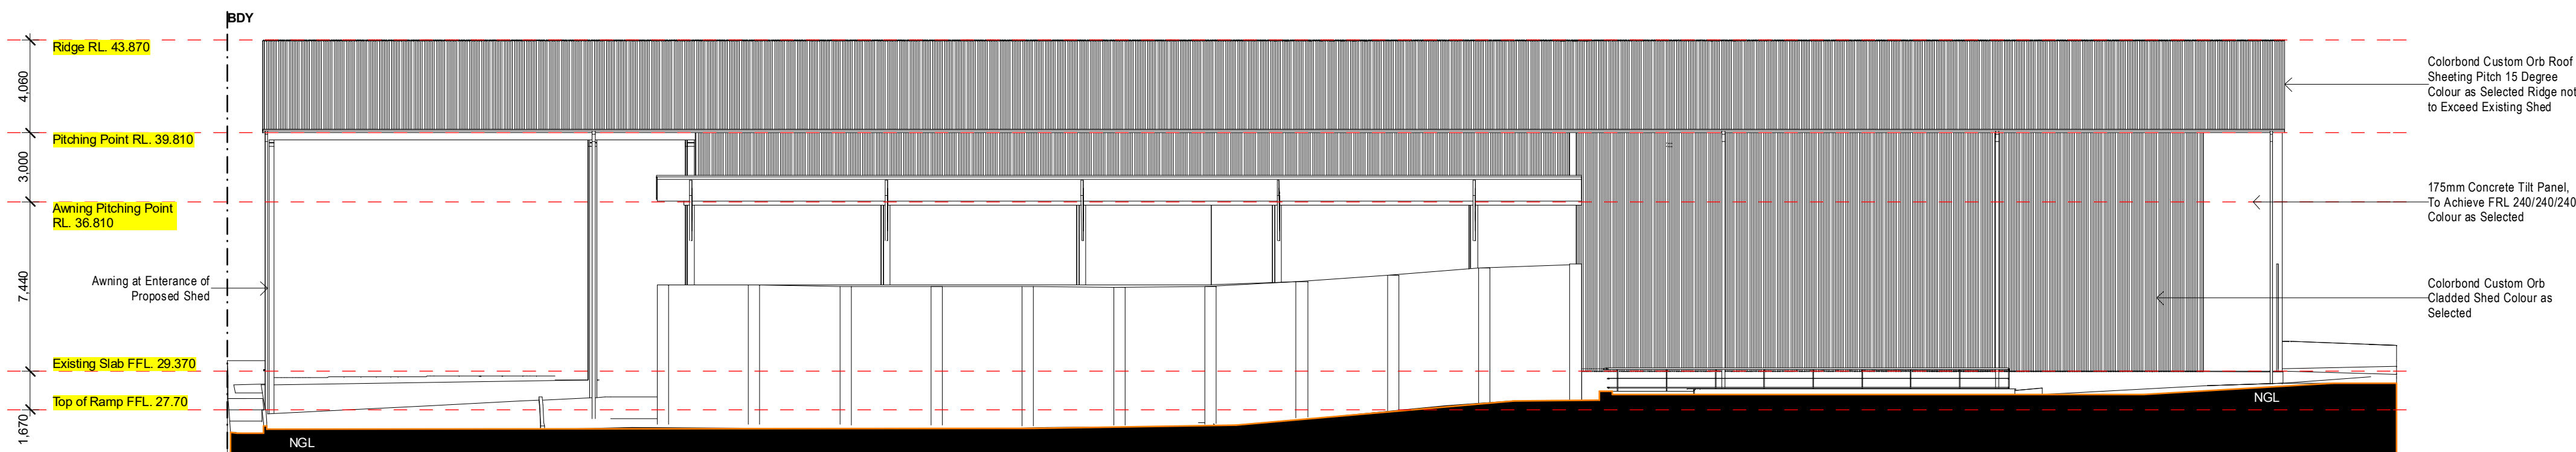

West Elevation
1:200

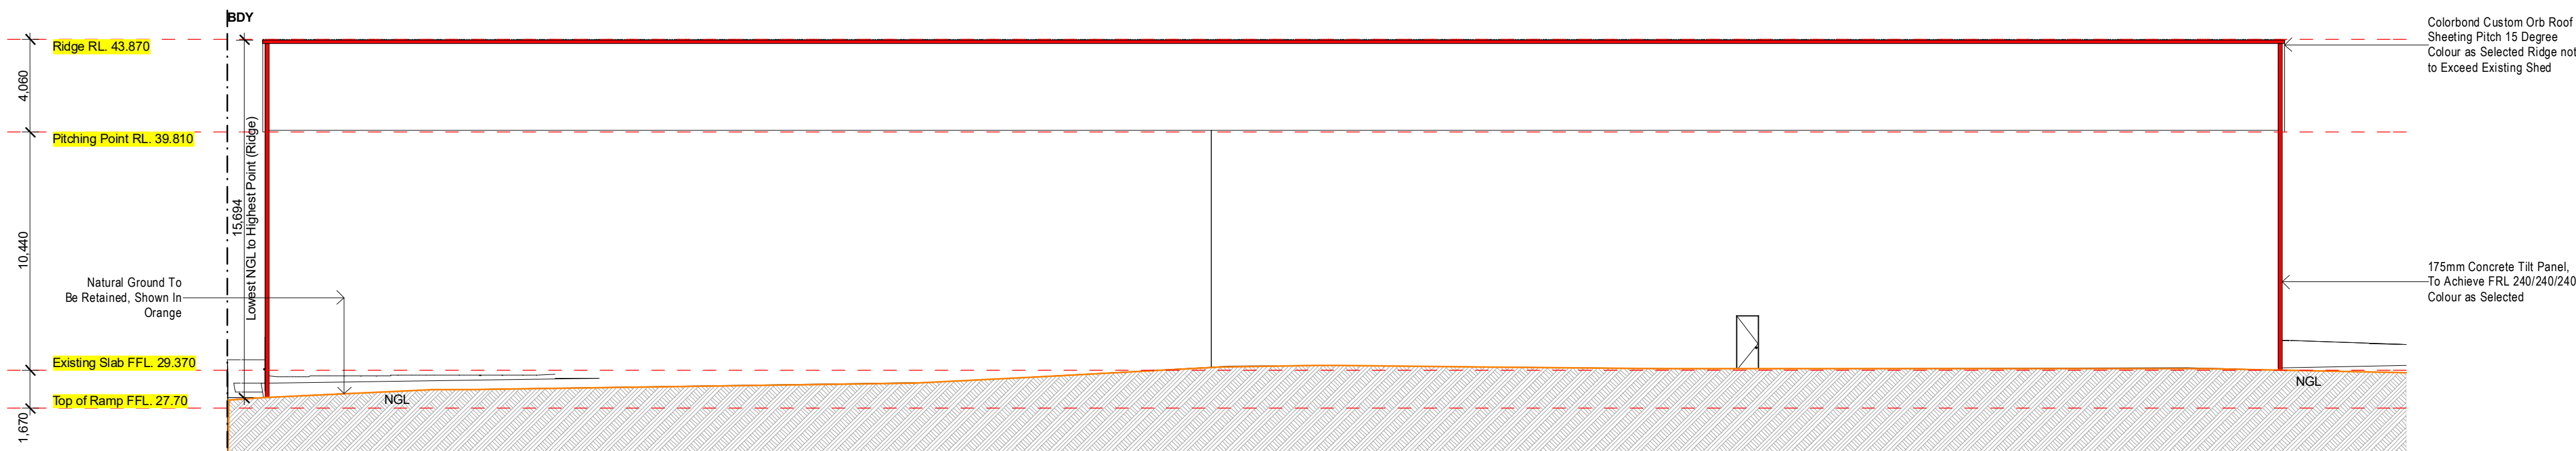

Section B-B
1:200

Note:
External Walls Closer Than 18m
From Boundaries Must Be 175mm
Concrete Tilt Panel in Order To
Achieve FRL 240/240/240

Proposed Shed Elevations
1:200

General Notes
These drawings are not to be scaled
The builder must confirm all dimensions, levels and setbacks on site prior to the commencement of any building works
These drawings are to be read in conjunction with specification consultant information and any other relevant documentation
All consultant drawings are to be provided to Architect for cross checking of documents
All council approval issue documents are not issued for construction
These drawings are subject to copyright laws and are protected by the copyright act, no part of these documents including dwg files may be reproduced by electronic, mechanical, microcopying, photocopying, recording or otherwise without written permission
c Copyright Insight Architecture

L	07-07-17	Amendment Issue
K	16-03-17	Amendment Issue
J	03-11-16	EIS Amendment Issue
I	21-03-16	EIS Amendment Issue
H	11-03-16	EIS Issue
G	18-11-15	DA Amendment Issue
F	30-07-15	DA Amendment Issue
E	14-07-15	DA Amendment Issue
D	15-05-15	DA Issue
C	29-04-15	Concept Issue
B	14-04-15	Concept Issue
A	25-03-15	EB Issue
Issue	Date	

Proposed Development

At: **20 Hearne Street Mortdale**

For: **Bingo Group**

Print Date: Friday, 7 July 2017

Drawing Status

Environmental Impact Statement

Drawn By	Date	Checked By	Date
NF / LM / CC	07-07-2017	CC	07-07-2017

Scale

1:100 @ A1, 1:200 @ A3

Drawn By: nf@insightarchitecture.com.au

Drawing Title

Drawing Number	STATUS	REVISION
151045 - 03.5 / 18	EIS	L

