


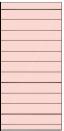




LEGEND:

	LANDSCAPED AREA
	BIN STORAGE AREA
	PROPOSED SUBSTATION
	PROPOSED BUILDINGS


SITE AREA:	9957 m ²
SHED - A:	929.71 m ²
SHED - B:	1,145.81 m ²
SHED - C:	961.79 m ²
SITE OFFICE:	16.76 m ²
LUNCH ROOM:	36.82 m ²
AMENITIES:	23.82 m ²



General Notes
 The builder shall check all dimensions and levels on site prior to construction. Notify any errors, discrepancies or omissions to the architect. Drawings shall not be used for construction purposes until issued for construction.
 Do not scale drawings.
 All boundaries and contours subject to survey.

Client: Skyline Properties Pty Ltd.
Project Name: MINTO SSD
Drawing Title: SITE PLAN

Scale: 1:200@A0	Date: 04/11/2016
Status: SSD	Drawn By: BC
Paper: A0	Checked By: BC
Project No.: MI1004	Drawing No.: Rev
MI1004	SSD-00B1C

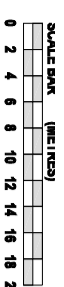



LEGEND:
LANDSCAPED AREA
PROPOSED SUBSTATION
PROPOSED BUILDINGS


SITE AREA:	8957 m ²
SHED - A:	929.71 m ²
SHED - B:	1,145.81 m ²
SHED - C:	961.79 m ²
SITE OFFICE:	16.76 m ²
LUNCH ROOM:	36.82 m ²
AMENITIES:	23.82 m ²




General Notes
 The builder shall check all dimensions and levels on site prior to construction. Notify any errors, discrepancies or omissions to the architect. Drawings shall not be used for construction purposes until issued for construction.
 Do not scale drawings.
 All boundaries and contours subject to survey.

Client: Skyline Properties Pty Ltd.
Project Name: MINTO SSD
Drawing Title: GROUND FLOOR PLAN

Scale: 1:200@A0	Date: 04/11/2016
Status: SSD	Drawn By: BC
Paper: A0	Checked By: BC
Project No.: MI1004	Drawing No.: SSD-01B1C
Rev:	

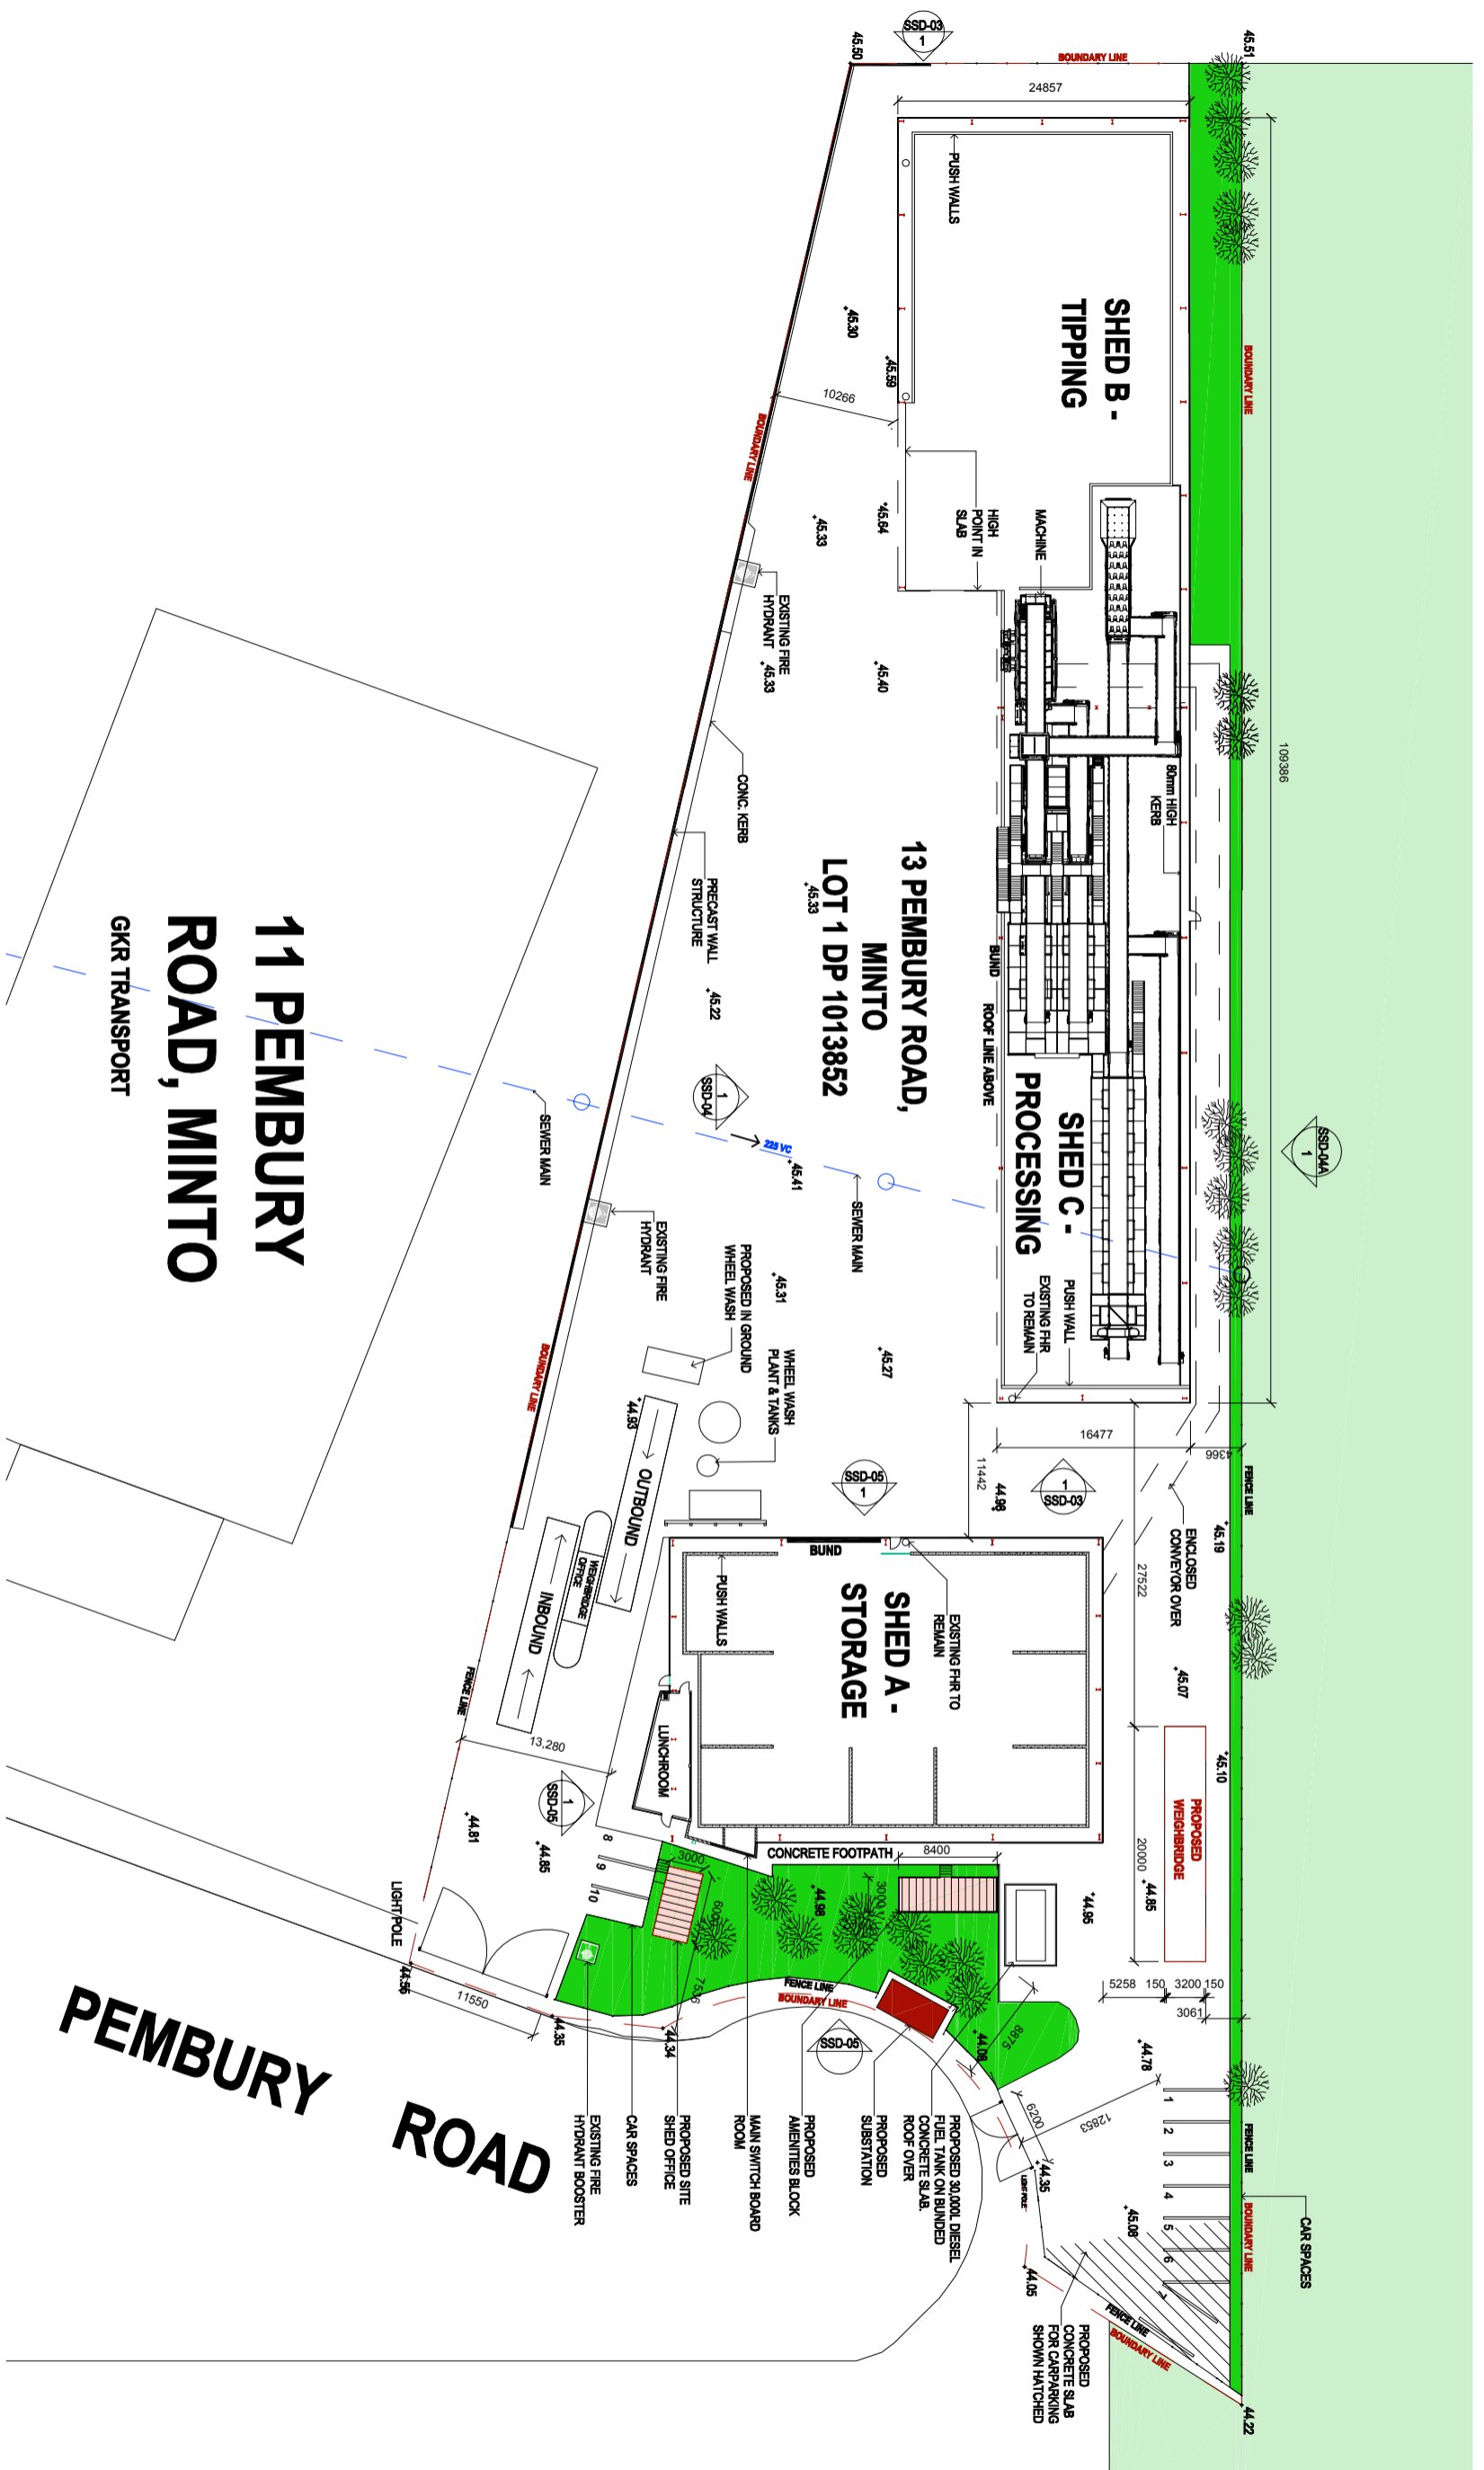

11 PEMBURY ROAD, MINTO
GKR TRANSPORT

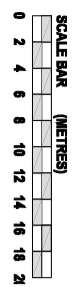



11 PEMBURY ROAD, MINTO
GKR TRANSPORT

13 PEMBURY ROAD, MINTO
LOT 1 DP 1013852


PEMBURY ROAD



LEGEND:

- LANDSCAPED AREA
- PROPOSED SUBSTATION
- PROPOSED BUILDINGS

SITE AREA:	8957 m ²
SHED - A:	929.71 m ²
SHED - B:	1,145.81 m ²
SHED - C:	961.79 m ²
SITE OFFICE:	16.76 m ²
LUNCH ROOM:	36.82 m ²
AMENITIES:	23.82 m ²

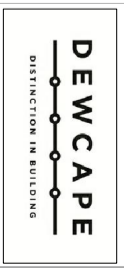


General Notes


The builder shall check all dimensions and levels on site prior to construction. Notify any errors, discrepancies or omissions to the architect. Drawings shall not be used for construction purposes until issued for construction. Do not scale drawings. All boundaries and contours subject to survey.

Client: Skyline Properties Pty Ltd.
Project Name: MINTO SSD


Drawing Title: ROOF PLAN

Scale: 1:200@A0	Date: 04/11/2016
Status: SSD	Drawn By: BC
Paper: A0	Checked By: BC
Project No.: MI1004	Drawing No.: Rev
SSD-02B1C	

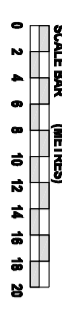


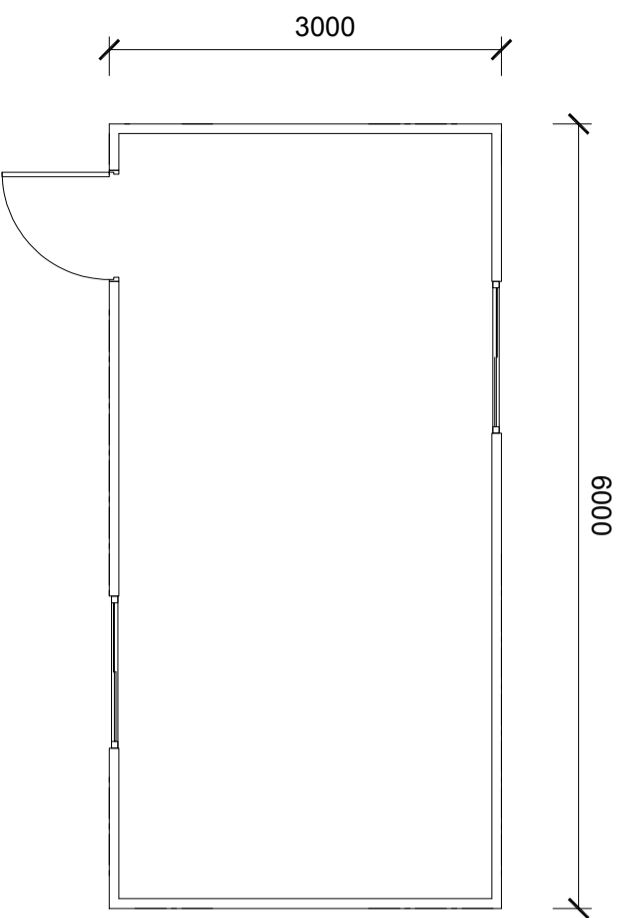


SITE OFFICE - PLAN

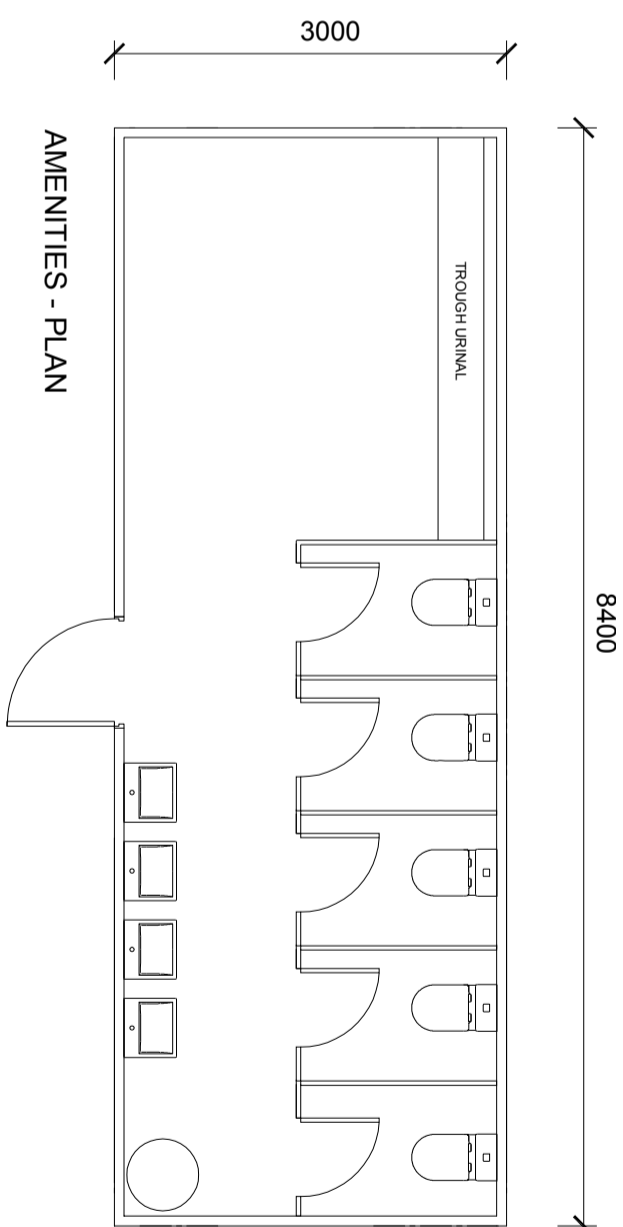


AMENITIES - PLAN

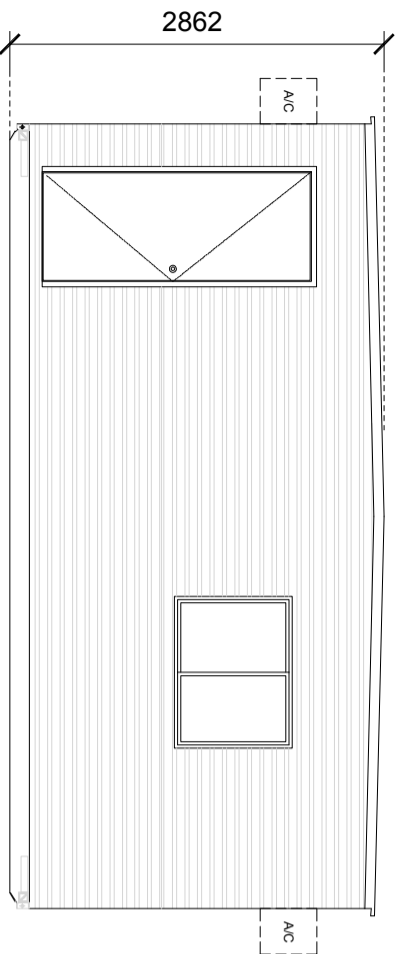


SITE OFFICE - FRONT ELEVATION

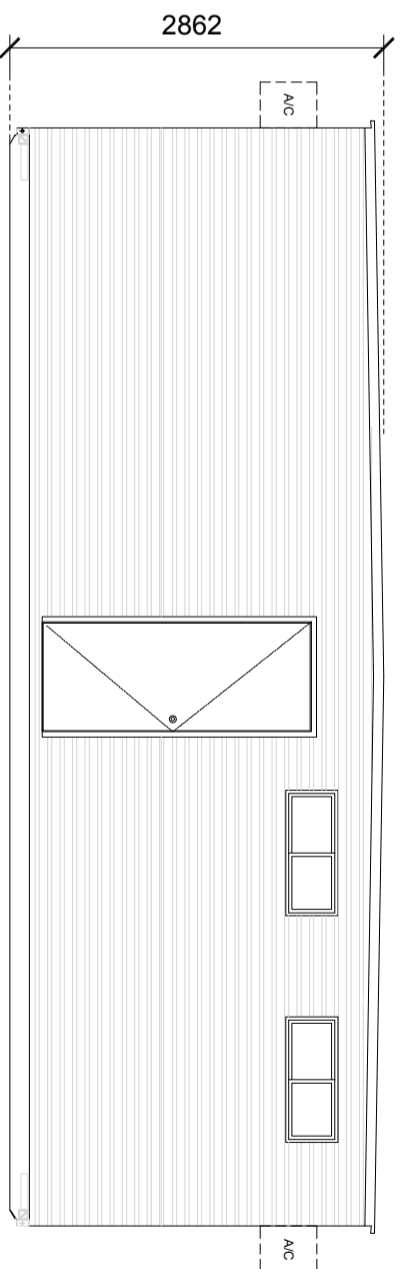

AMENITIES - FRONT ELEVATION

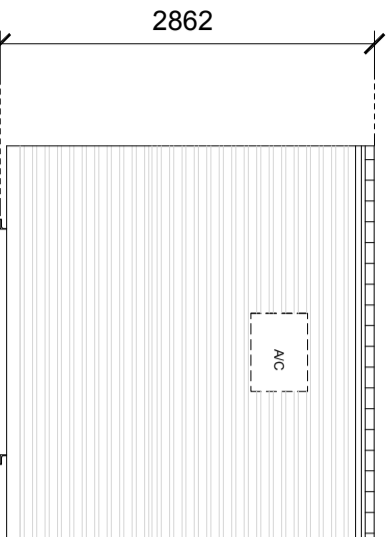

SITE OFFICE - END ELEVATION

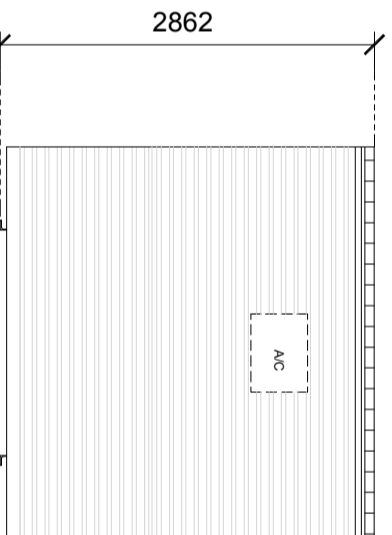

AMENITIES - END ELEVATION



General Notes

The builder shall check all dimensions and levels on site prior to construction. Notify any errors, discrepancies or omissions to the architect. Drawings shall not be used for construction purposes until issued for construction. Do not scale drawings. All boundaries and contours subject to survey.

Client

Skyline Properties Pty Ltd.

Project Name

MINTO SSD

Drawing Title:

AMENITIES & SITE OFFICE

Scale: 1:20 @A0 Date: 04/11/2016





Status: SSD Drawn By: BC

Paper: A0 Checked By: BC

Project No.: Drawing Rev

No.: No.:

MI1004 SSD-06 B1C

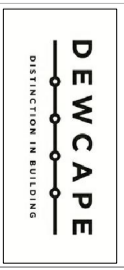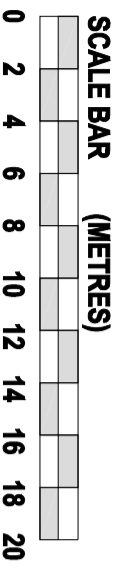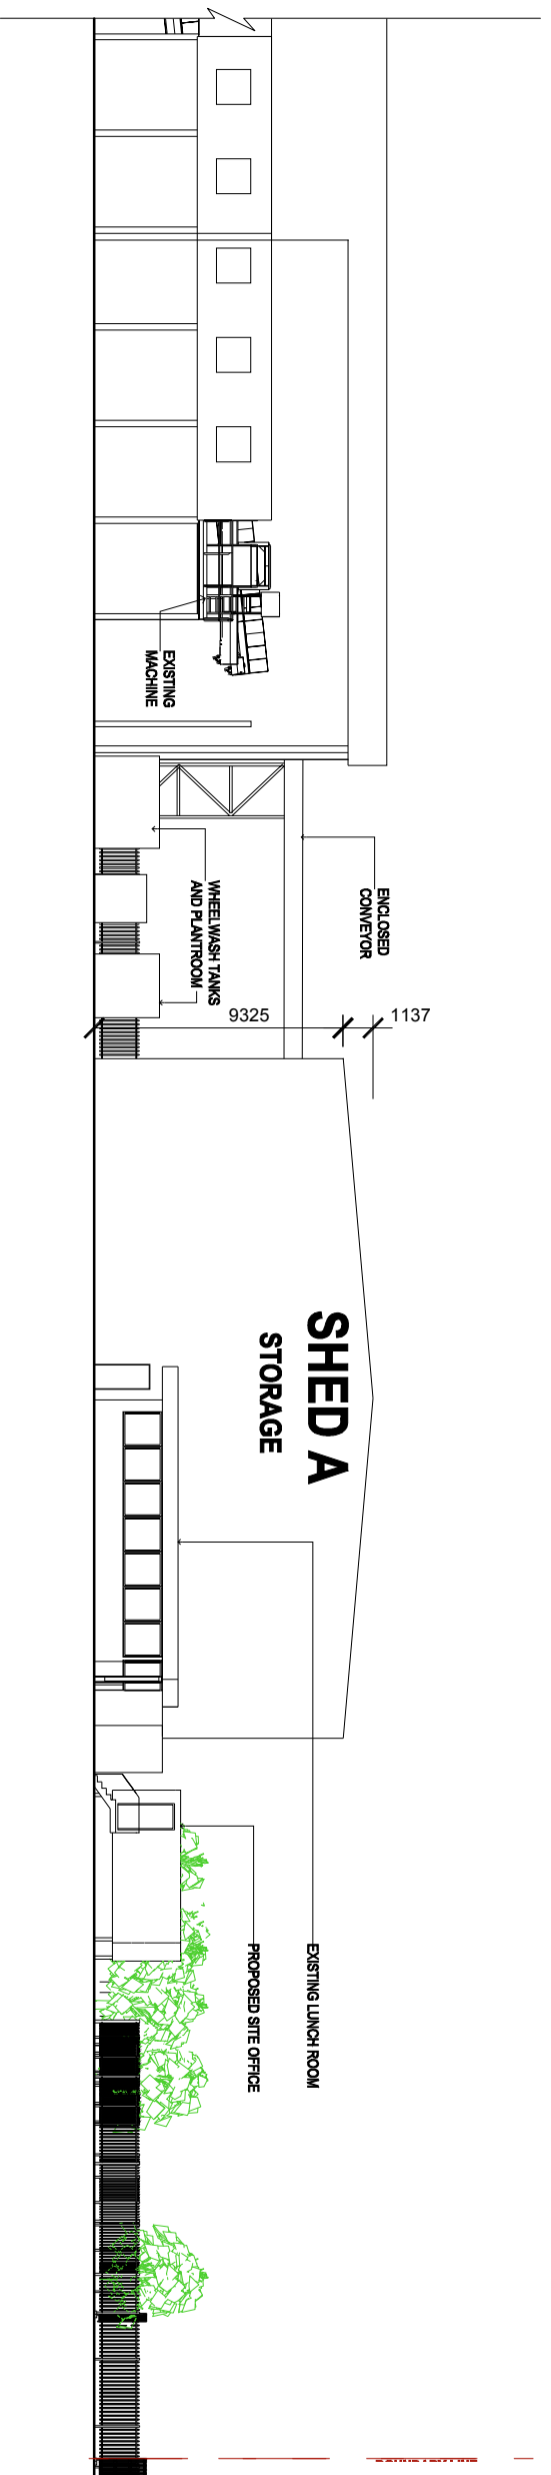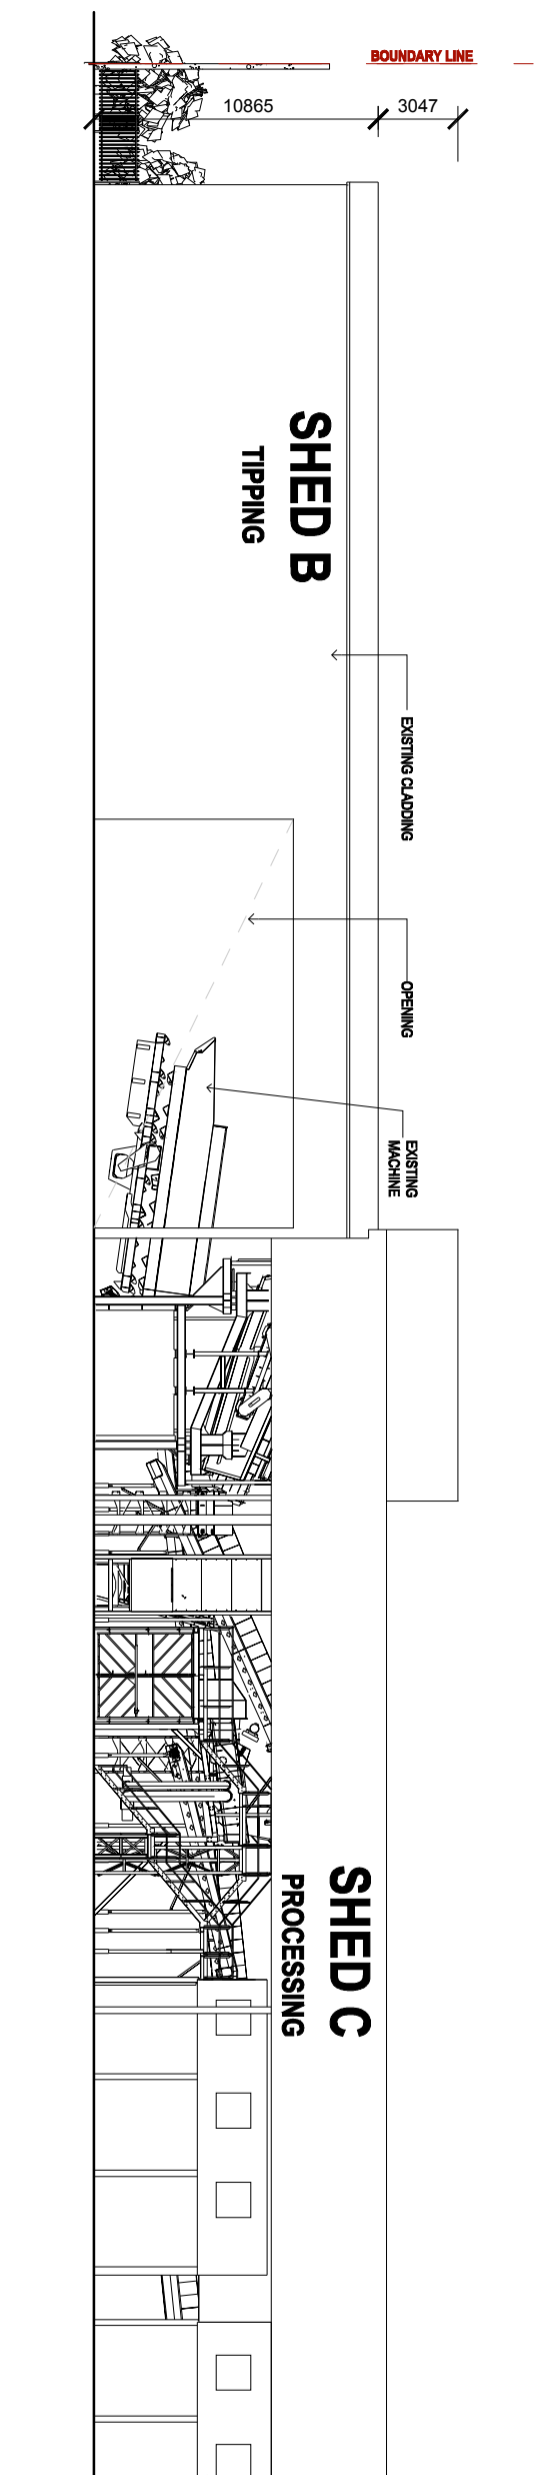

General Notes
 The builder shall check all dimensions and levels on site prior to construction. Notify any errors, discrepancies or omissions to the architect. Drawings shall not be used for construction purposes until issued for construction.
 Do not scale drawings.
 All boundaries and contours subject to survey.

Client
 Skyfire Properties Pty Ltd.
Project Name
 MINTO SSD

Drawing Title:
WEST ELEVATION

Scale: 1:100	Date: 04/11/2016
Status: SSD	Drawn By: BC
Paper: A0	Checked By: BC
Project No.: M11004	Drawing No.: Rev
SSD-04	B1C