
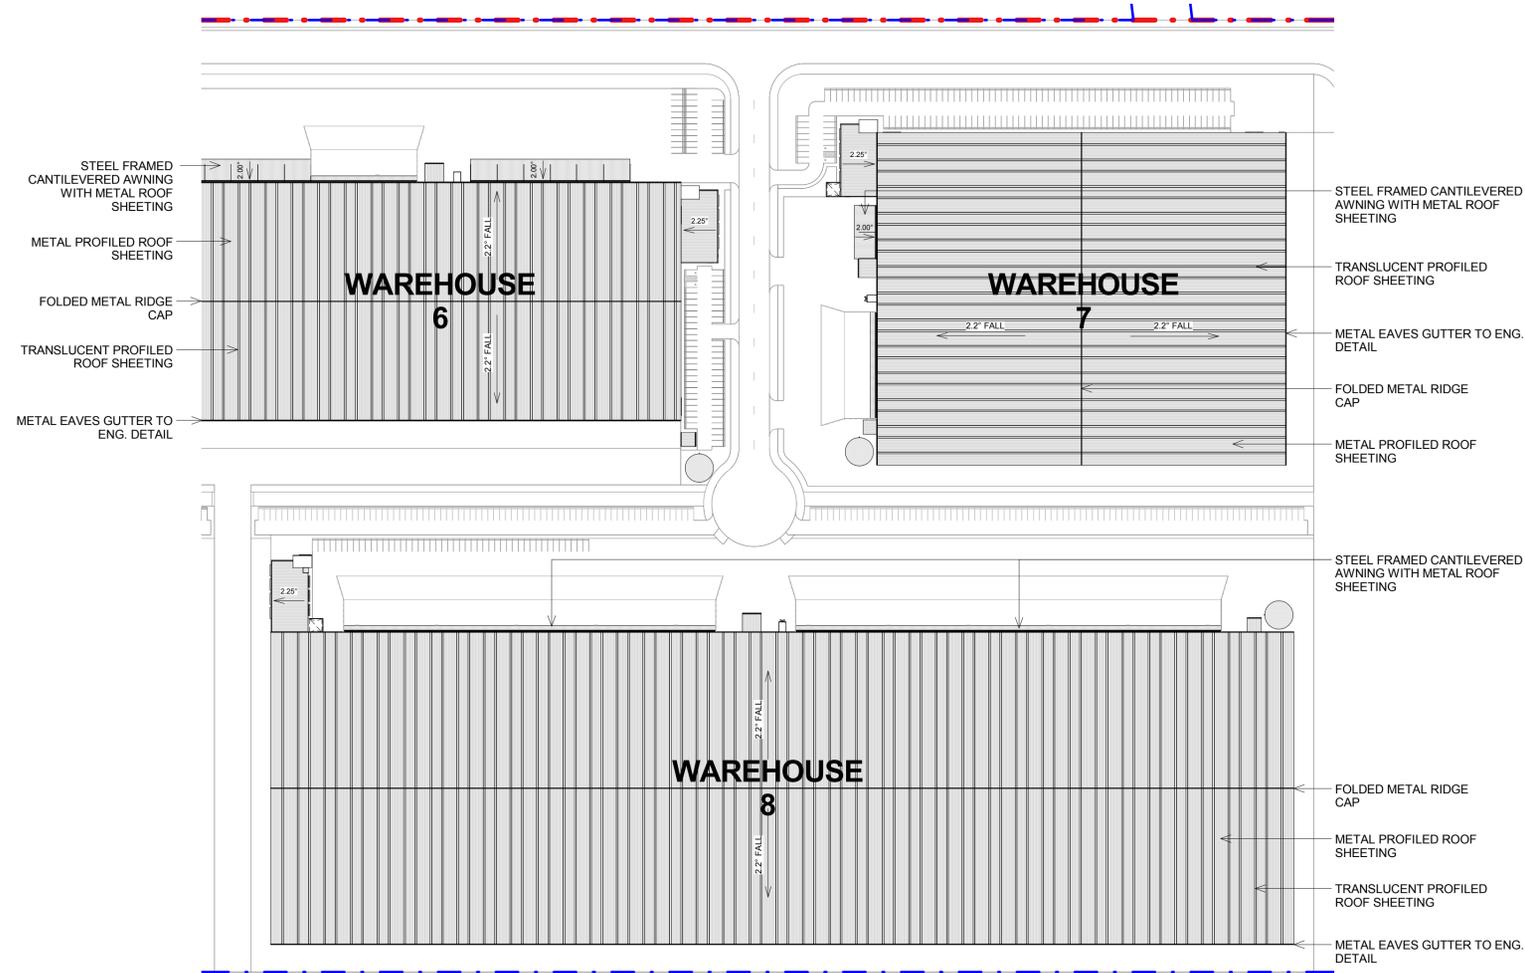


AREA C ROOF PLAN

STATE SIGNIFICANT DEVELOPMENT

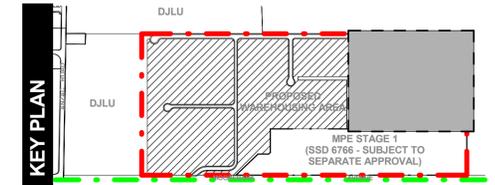

1
1302
AREA C - ROOF PLAN
1 : 1500

LEGEND:

- - - MPE SITE BOUNDARY
- - - MPE STAGE 2 OPERATIONAL BOUNDARY (SSD 16-7628)
- - - MPW SITE BOUNDARY


NOTES:

1. ALL LEVELS ARE INDICATIVE & SHOULD BE READ IN CONJUNCTION WITH CIVIL ENG. DWGS FOR FINAL LEVELS OF ALL EARTH WORKS
2. ALL SERVICES RELOCATION TO BE CONFIRMED BY ENG.

	<p>This drawing and design is subject to Reid Campbell (NSW) Pty Ltd copyright and may not be reproduced without prior written consent. Contractor to verify all dimensions on site before commencing work. Report all discrepancies to project manager prior to construction. Figured dimensions to be taken in preference to scaled drawings. All work is to conform to relevant Australian Standards and other Codes as applicable, together with other Authorised requirements and regulations.</p>	<table border="1"> <thead> <tr> <th>Issue</th> <th>Description</th> <th>Date</th> <th>Ver</th> <th>Auth</th> </tr> </thead> <tbody> <tr> <td>A</td> <td>PRELIMINARY ISSUE</td> <td>29/07/2016</td> <td></td> <td></td> </tr> <tr> <td>B</td> <td>PRELIMINARY ISSUE</td> <td>29/09/2016</td> <td></td> <td></td> </tr> <tr> <td>C</td> <td>PRELIMINARY ISSUE</td> <td>07/10/2016</td> <td></td> <td></td> </tr> <tr> <td>D</td> <td>PRELIMINARY ISSUE</td> <td>04/11/2016</td> <td></td> <td></td> </tr> </tbody> </table>	Issue	Description	Date	Ver	Auth	A	PRELIMINARY ISSUE	29/07/2016			B	PRELIMINARY ISSUE	29/09/2016			C	PRELIMINARY ISSUE	07/10/2016			D	PRELIMINARY ISSUE	04/11/2016			<p>Project MOOREBANK PRECINCT EAST STAGE 2</p> <p>Project Address MOOREBANK AVENUE, MOOREBANK, NSW</p>	<p>Owner / Developer SIMTA SYDNEY INTERMODAL TERMINAL ALLIANCE</p>	<p>Project Manager TACTICAL GROUP</p>	<p>Architect REIDCAMPBELL Architecture, Interiors, Planning ACN002 033 801 ABN 26 317 656 975 Level 15, 124 Walker Street North Sydney NSW 2060 Australia Tel: 61 02 9954 5011 Email: sydney@reidcampbell.com Fax: 61 02 9954 4946 Web: www.reidcampbell.com</p>	<p>Drawing Title AREA C ROOF PLAN</p>	<table border="1"> <thead> <tr> <th>Drawn</th> <th>Checked</th> <th>Print Date</th> <th>Scale</th> </tr> </thead> <tbody> <tr> <td>MF</td> <td>SK</td> <td>04/11/2016</td> <td>As Indicated</td> </tr> </tbody> </table> <table border="1"> <thead> <tr> <th>Project Number</th> <th>Document Number</th> <th>Sheet</th> </tr> </thead> <tbody> <tr> <td>115123</td> <td>PREC-RCG-AR-DWG-1302</td> <td>D</td> </tr> </tbody> </table> <p>Drawing Number 115123_A_SSD_1302</p>	Drawn	Checked	Print Date	Scale	MF	SK	04/11/2016	As Indicated	Project Number	Document Number	Sheet	115123	PREC-RCG-AR-DWG-1302	D
		Issue	Description	Date	Ver	Auth	
		A	PRELIMINARY ISSUE	29/07/2016	
		B	PRELIMINARY ISSUE	29/09/2016	
C	PRELIMINARY ISSUE	07/10/2016	
D	PRELIMINARY ISSUE	04/11/2016	
Drawn	Checked	Print Date	Scale	
MF	SK	04/11/2016	As Indicated	
Project Number	Document Number	Sheet	
115123	PREC-RCG-AR-DWG-1302	D	

AREA C WAREHOUSE 6 FLOOR PLAN

STATE SIGNIFICANT DEVELOPMENT

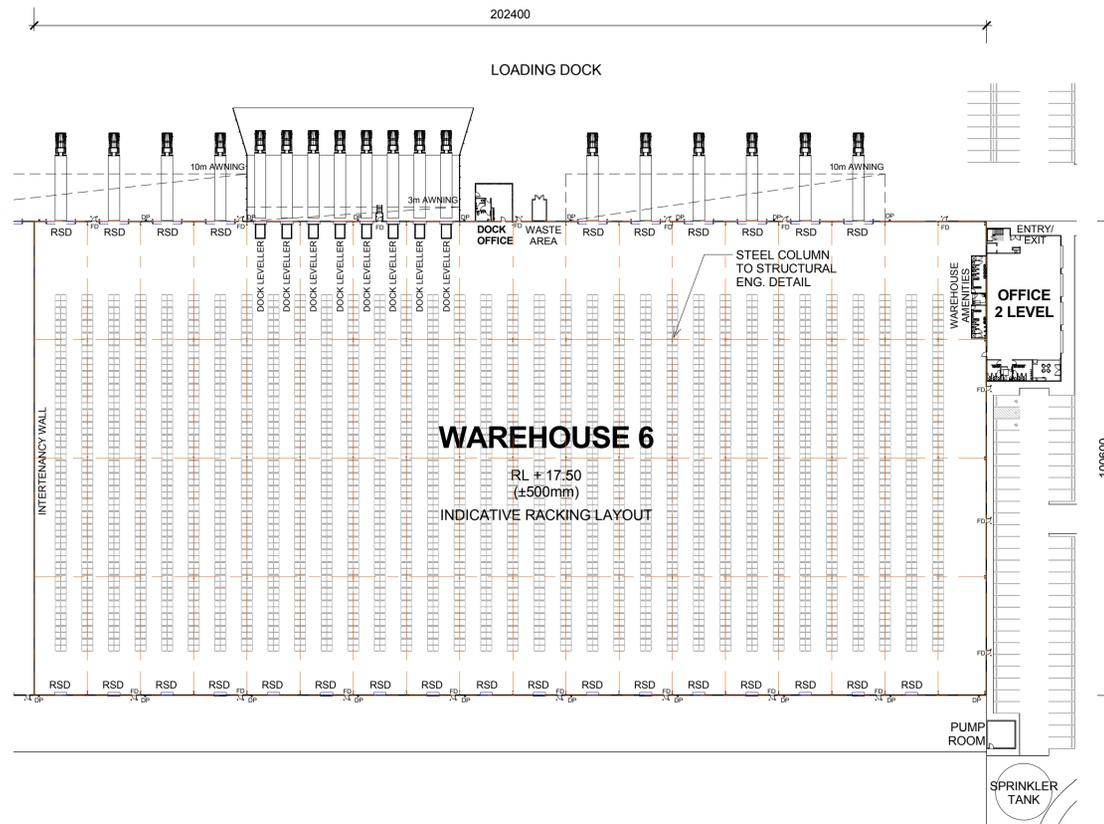

1 WAREHOUSE 6 FLOOR PLAN
1303 1 : 750

LEGEND:



RSD	ROLLER SHUTTER DOOR
DP	DOWN PIPE
OSD	ON SITE DETENTION
FD	FIRE DOOR

NOTES:
1. ALL LEVELS AND EXTENTS ARE INDICATIVE & SHOULD BE READ IN CONJUNCTION WITH CIVIL ENG. DWGS FOR FINAL LEVELS OF ALL EARTH WORKS AND EXCAVATION.
2. ALL SERVICES RELOCATION TO BE CONFIRMED BY ENG.

	<p>This drawing and design is subject to Reid Campbell (NSW) Pty Ltd copyright and may not be reproduced without prior written consent. Contractor to verify all dimensions on site before commencing work. Report all discrepancies to project manager prior to construction. Figured dimensions to be taken in preference to scaled drawings. All work is to conform to relevant Australian Standards and other Codes as applicable, together with other Authorised requirements and regulations.</p>	<table border="1"> <thead> <tr> <th>Issue</th> <th>Description</th> <th>Date</th> <th>Ver</th> <th>Auth</th> </tr> </thead> <tbody> <tr> <td>A</td> <td>PRELIMINARY ISSUE</td> <td>27/09/2016</td> <td></td> <td></td> </tr> <tr> <td>B</td> <td>PRELIMINARY ISSUE</td> <td>29/07/2016</td> <td></td> <td></td> </tr> <tr> <td>C</td> <td>PRELIMINARY ISSUE</td> <td>26/08/2016</td> <td></td> <td></td> </tr> <tr> <td>D</td> <td>PRELIMINARY ISSUE</td> <td>07/10/2016</td> <td></td> <td></td> </tr> <tr> <td>E</td> <td>PRELIMINARY ISSUE</td> <td>04/11/2016</td> <td></td> <td></td> </tr> </tbody> </table>	Issue	Description	Date	Ver	Auth	A	PRELIMINARY ISSUE	27/09/2016			B	PRELIMINARY ISSUE	29/07/2016			C	PRELIMINARY ISSUE	26/08/2016			D	PRELIMINARY ISSUE	07/10/2016			E	PRELIMINARY ISSUE	04/11/2016			<p>Project MOOREBANK PRECINCT EAST STAGE 2</p> <p>Project Address MOOREBANK AVENUE, MOOREBANK, NSW</p>	<p>Owner / Developer SIMTA SYDNEY INTERMODAL TERMINAL ALLIANCE</p>	<p>Project Manager TACTICAL GROUP</p>	<p>Architect REID CAMPBELL Architecture, Interiors, Planning ACN 602 033 801 ABRN 26 317 656 975 Level 15, 124 Walker Street North Sydney NSW 2060 Australia Tel: 61 02 9954 5011 Email: sydney@reidcampbell.com Fax: 61 02 9954 4946 Web: www.reidcampbell.com</p>	<p>Drawing Title AREA C WAREHOUSE 6 FLOOR PLAN</p>	<table border="1"> <thead> <tr> <th>Drawn</th> <th>Checked</th> <th>Print Date</th> <th>Scale</th> </tr> </thead> <tbody> <tr> <td>MF</td> <td>SK</td> <td>04/11/2016</td> <td>As Indicated</td> </tr> </tbody> </table> <table border="1"> <thead> <tr> <th>Project Number</th> <th>Document Number</th> <th>Issue</th> </tr> </thead> <tbody> <tr> <td>115123</td> <td>PREC-RCG-AR-DWG-1303</td> <td>E</td> </tr> </tbody> </table> <p>Drawing Number 115123_A_SSD_1303</p>	Drawn	Checked	Print Date	Scale	MF	SK	04/11/2016	As Indicated	Project Number	Document Number	Issue	115123	PREC-RCG-AR-DWG-1303	E
		Issue	Description	Date	Ver	Auth	
A	PRELIMINARY ISSUE	27/09/2016	
B	PRELIMINARY ISSUE	29/07/2016	
C	PRELIMINARY ISSUE	26/08/2016	
D	PRELIMINARY ISSUE	07/10/2016	
E	PRELIMINARY ISSUE	04/11/2016	
Drawn	Checked	Print Date	Scale	
MF	SK	04/11/2016	As Indicated	
Project Number	Document Number	Issue	
115123	PREC-RCG-AR-DWG-1303	E	

AREA C WAREHOUSE 6 ELEVATIONS 1

STATE SIGNIFICANT DEVELOPMENT

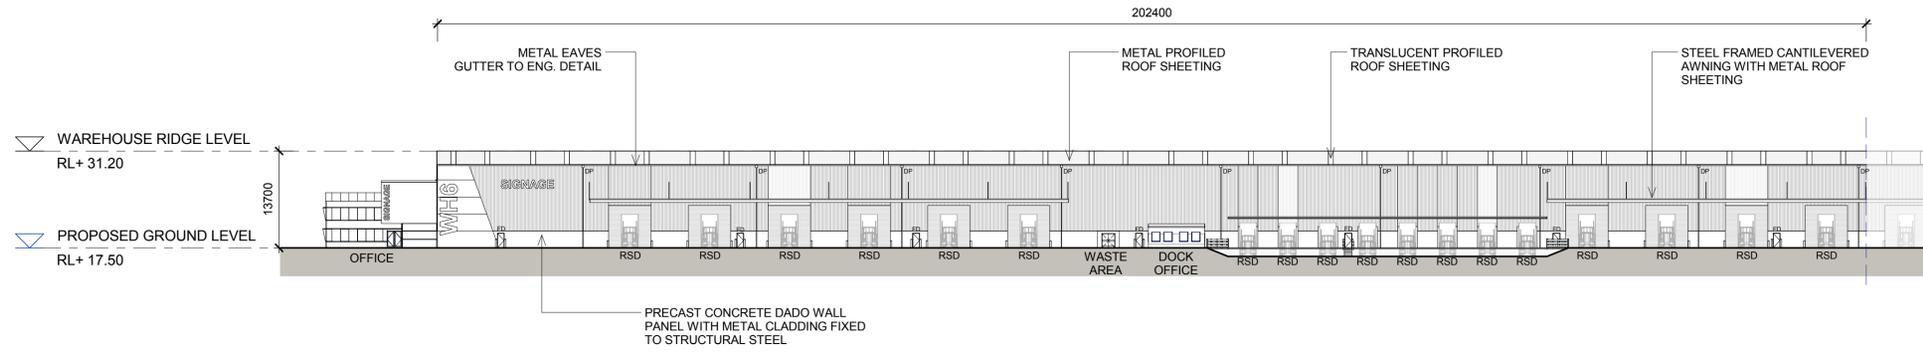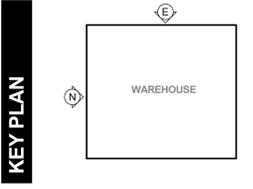

2 WAREHOUSE 6 - EAST ELEVATION
1 : 500

LEGEND:


FD	FIRE DOOR
RSD	ROLLER SHUTTER DOOR
DP	DOWN PIPE

NOTES:
 1. ALL LEVELS AND EXTENTS ARE INDICATIVE & SHOULD BE READ IN CONJUNCTION WITH CIVIL ENG. DWGS FOR FINAL LEVELS OF ALL EARTH WORKS AND EXCAVATION.
 2. ALL SERVICES RELOCATION TO BE CONFIRMED BY ENG.


North N/A	This drawing and design is subject to Reid Campbell (NSW) Pty Ltd copyright and may not be reproduced without prior written consent. Contractor to verify all dimensions on site before commencing work. Report all discrepancies to project manager prior to construction. Figured dimensions to be taken in preference to scaled drawings. All work is to conform to relevant Australian Standards and other Codes as applicable, together with other Authorities' requirements and regulations.	<table border="1"> <thead> <tr> <th>Issue</th> <th>Description</th> <th>Date</th> <th>Ver</th> <th>Auth</th> </tr> </thead> <tbody> <tr> <td>A</td> <td>PRELIMINARY ISSUE</td> <td>29/07/2016</td> <td></td> <td></td> </tr> <tr> <td>B</td> <td>PRELIMINARY ISSUE</td> <td>29/09/2016</td> <td></td> <td></td> </tr> <tr> <td>C</td> <td>PRELIMINARY ISSUE</td> <td>07/10/2016</td> <td></td> <td></td> </tr> <tr> <td>D</td> <td>PRELIMINARY ISSUE</td> <td>04/11/2016</td> <td></td> <td></td> </tr> </tbody> </table>	Issue	Description	Date	Ver	Auth	A	PRELIMINARY ISSUE	29/07/2016			B	PRELIMINARY ISSUE	29/09/2016			C	PRELIMINARY ISSUE	07/10/2016			D	PRELIMINARY ISSUE	04/11/2016			Project MOOREBANK PRECINCT EAST STAGE 2 Project Address MOOREBANK AVENUE, MOOREBANK, NSW	Owner / Developer 	Project Manager 	Architect REIDCAMPBELL Architecture, Interiors, Planning ACN002 033 801 ABN 28 317 655 875 Level 15, 124 Walker Street North Sydney NSW 2060 Australia Tel: 61 02 9954 5011 Email: sydney@reidcampbell.com Fax: 61 02 9954 4946 Web: www.reidcampbell.com	Drawing Title AREA C WAREHOUSE 6 ELEVATIONS 1	<table border="1"> <tr> <td>Drawn</td> <td>Checked</td> <td>Print Date</td> <td>Scale @ A1</td> </tr> <tr> <td>MF</td> <td>SK</td> <td>04/11/2016</td> <td>As Indicated</td> </tr> <tr> <td>Project Number</td> <td>Document Number</td> <td>Sheet</td> <td></td> </tr> <tr> <td>115123</td> <td>PREC-RCG-AR-DWG-1304</td> <td>D</td> <td></td> </tr> <tr> <td colspan="4">Drawing Number</td> </tr> <tr> <td colspan="4">115123_A_SSD_1304</td> </tr> </table>	Drawn	Checked	Print Date	Scale @ A1	MF	SK	04/11/2016	As Indicated	Project Number	Document Number	Sheet		115123	PREC-RCG-AR-DWG-1304	D		Drawing Number				115123_A_SSD_1304			
		Issue	Description	Date	Ver	Auth	
		A	PRELIMINARY ISSUE	29/07/2016	
		B	PRELIMINARY ISSUE	29/09/2016	
C	PRELIMINARY ISSUE	07/10/2016	
D	PRELIMINARY ISSUE	04/11/2016	
Drawn	Checked	Print Date	Scale @ A1	
MF	SK	04/11/2016	As Indicated	
Project Number	Document Number	Sheet	
115123	PREC-RCG-AR-DWG-1304	D	
Drawing Number	
115123_A_SSD_1304	

AREA C WAREHOUSE 6 ELEVATIONS 2


STATE SIGNIFICANT DEVELOPMENT

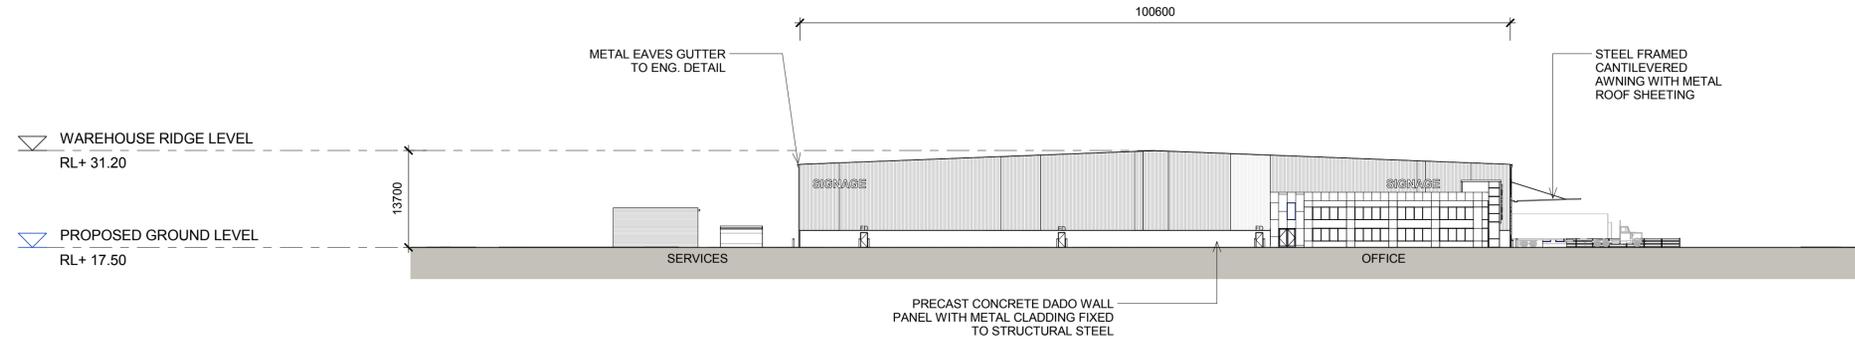

1 WAREHOUSE 6 - SOUTH ELEVATION
1 : 500

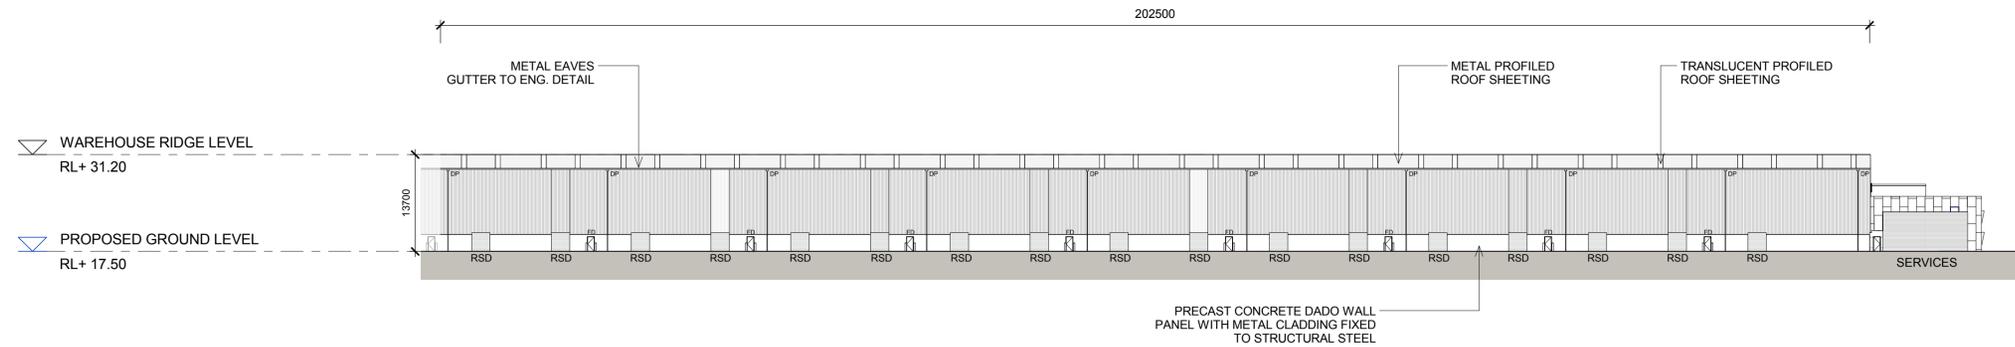

2 WAREHOUSE 6 - WEST ELEVATION
1 : 500

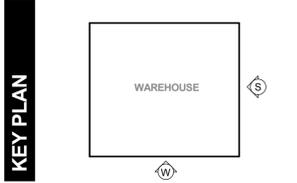

LEGEND:



FD	FIRE DOOR
RSD	ROLLER SHUTTER DOOR
DP	DOWN PIPE

NOTES:
1. ALL LEVELS AND EXTENTS ARE INDICATIVE & SHOULD BE READ IN CONJUNCTION WITH CIVIL ENG. DWGS FOR FINAL LEVELS OF ALL EARTH WORKS AND EXCAVATION.
2. ALL SERVICES RELOCATION TO BE CONFIRMED BY ENG.


North N/A	<p>This drawing and design is subject to Reid Campbell (NSW) Pty Ltd copyright and may not be reproduced without prior written consent. Contractor to verify all dimensions on site before commencing work. Report all discrepancies to project manager prior to construction. Figured dimensions to be taken in preference to scaled drawings. All work is to conform to relevant Australian Standards and other Codes as applicable, together with other Authorised requirements and regulations.</p>	<table border="1"> <thead> <tr> <th>Issue</th> <th>Description</th> <th>Date</th> <th>Ver</th> <th>Auth</th> </tr> </thead> <tbody> <tr> <td>A</td> <td>PRELIMINARY ISSUE</td> <td>29/07/2016</td> <td></td> <td></td> </tr> <tr> <td>B</td> <td>PRELIMINARY ISSUE</td> <td>29/09/2016</td> <td></td> <td></td> </tr> <tr> <td>C</td> <td>PRELIMINARY ISSUE</td> <td>07/10/2016</td> <td></td> <td></td> </tr> <tr> <td>D</td> <td>PRELIMINARY ISSUE</td> <td>04/11/2016</td> <td></td> <td></td> </tr> </tbody> </table>	Issue	Description	Date	Ver	Auth	A	PRELIMINARY ISSUE	29/07/2016			B	PRELIMINARY ISSUE	29/09/2016			C	PRELIMINARY ISSUE	07/10/2016			D	PRELIMINARY ISSUE	04/11/2016			<p>Project MOOREBANK PRECINCT EAST STAGE 2</p> <p>Project Address MOOREBANK AVENUE, MOOREBANK, NSW</p>	<p>Owner / Developer</p>	<p>Project Manager</p>	<p>Architect</p> <p>ACN002 033 801 ABN 28 317 655 875 Level 15, 124 Walker Street North Sydney NSW 2060 Australia Tel: 61 02 9954 5011 Email: sydney@reidcampbell.com Fax: 61 02 9954 4946 Web: www.reidcampbell.com</p>	<p>Drawing Title</p> <p>AREA C WAREHOUSE 6 ELEVATIONS 2</p>	<table border="1"> <thead> <tr> <th>Drawn</th> <th>Checked</th> <th>Print Date</th> <th>Scale</th> </tr> </thead> <tbody> <tr> <td>MF</td> <td>SK</td> <td>04/11/2016</td> <td>As Indicated</td> </tr> </tbody> </table> <table border="1"> <thead> <tr> <th>Project Number</th> <th>Document Number</th> <th>Sheet</th> </tr> </thead> <tbody> <tr> <td>115123</td> <td>PREC-RCG-AR-DWG-1305</td> <td>D</td> </tr> </tbody> </table> <p>Drawing Number 115123_A_SSD_1305</p>	Drawn	Checked	Print Date	Scale	MF	SK	04/11/2016	As Indicated	Project Number	Document Number	Sheet	115123	PREC-RCG-AR-DWG-1305	D
		Issue	Description	Date	Ver	Auth	
A	PRELIMINARY ISSUE	29/07/2016	
B	PRELIMINARY ISSUE	29/09/2016	
C	PRELIMINARY ISSUE	07/10/2016	
D	PRELIMINARY ISSUE	04/11/2016	
Drawn	Checked	Print Date	Scale	
MF	SK	04/11/2016	As Indicated	
Project Number	Document Number	Sheet	
115123	PREC-RCG-AR-DWG-1305	D	

AREA C WAREHOUSE 6 SECTIONS

STATE SIGNIFICANT DEVELOPMENT

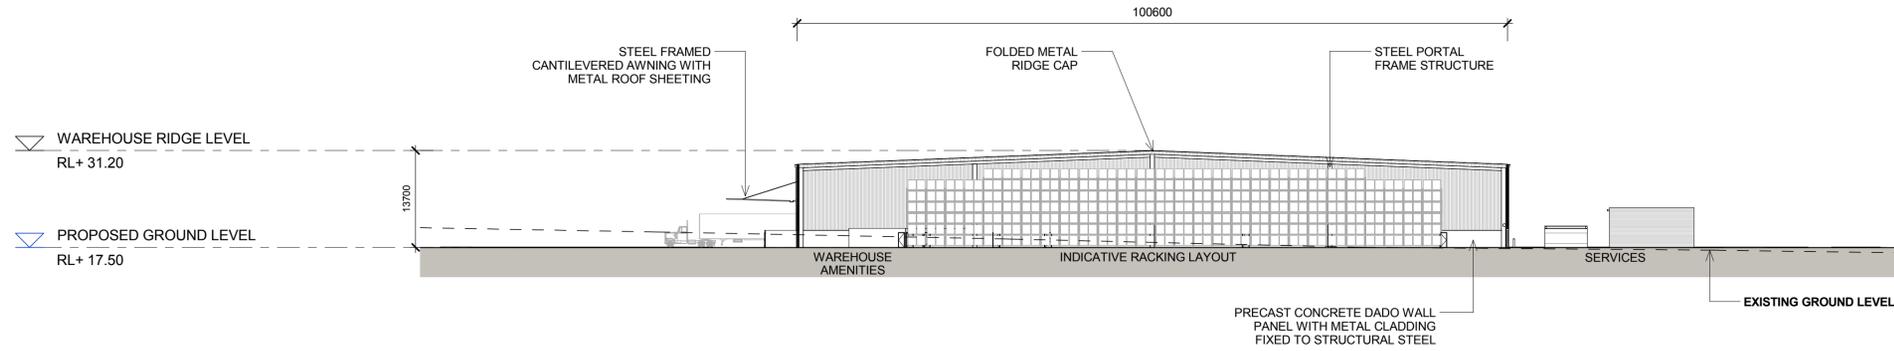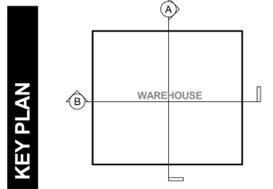

1 WAREHOUSE 6 - SECTION A
1 : 500

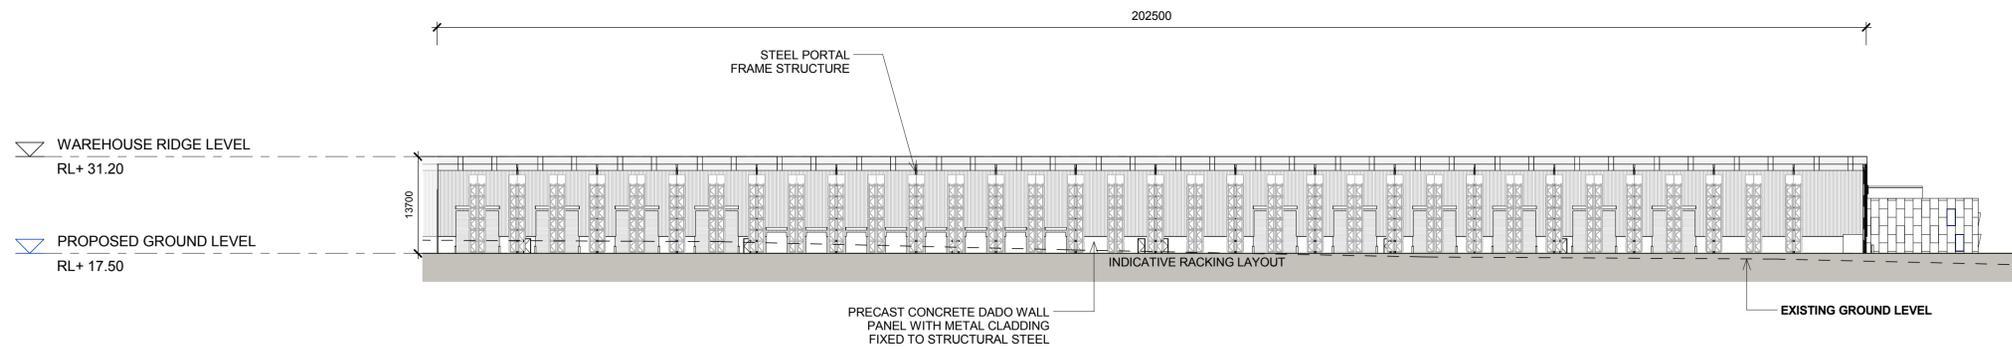



2 WAREHOUSE 6 - SECTION B
1 : 500

NOTES:
1. ALL LEVELS ARE INDICATIVE & SHOULD BE READ IN CONJUNCTION WITH CIVIL ENG. DWGS FOR FINAL LEVELS OF ALL EARTH WORKS.
2. ALL SERVICES RELOCATION TO BE CONFIRMED BY ENG.


North N/A	This drawing and design is subject to Reid Campbell (NSW) Pty Ltd copyright and may not be reproduced without prior written consent. Contractor to verify all dimensions on site before commencing work. Report all discrepancies to project manager prior to construction. Figured dimensions to be taken in preference to scaled drawings. All work is to conform to relevant Australian Standards and other Codes as applicable, together with other Authorised requirements and regulations.	Issue	Description	Date	Ver	Auth	Project MOOREBANK PRECINCT EAST STAGE 2 Project Address MOOREBANK AVENUE, MOOREBANK, NSW	Owner / Developer SIMTA SYDNEY INTERMODAL TERMINAL ALLIANCE	Project Manager TACTICAL GROUP	Architect REIDCAMPBELL Architecture, Interiors, Planning ACN002 033 801 ABN 28 317 655 875 Level 15, 124 Walker Street North Sydney NSW 2060 Australia Tel: 61 02 9954 5011 Email: sydney@reidcampbell.com Fax: 61 02 9954 4946 Web: www.reidcampbell.com	Drawing Title AREA C WAREHOUSE 6 SECTIONS	Drawn	Checked	Print Date	Scale @ A1
		A	PRELIMINARY ISSUE	29/07/2016								MF	SK	04/11/2016	As Indicated
		B	PRELIMINARY ISSUE	29/09/2016											
		C	PRELIMINARY ISSUE	07/10/2016											
												Project Number	Document Number	Issue	
												115123	PREC-RCG-AR-DWG-1306	D	
												Drawing Number			
												115123_A_SSD_1306			

AREA C WAREHOUSE 6 EXTERNAL FINISHES


STATE SIGNIFICANT DEVELOPMENT

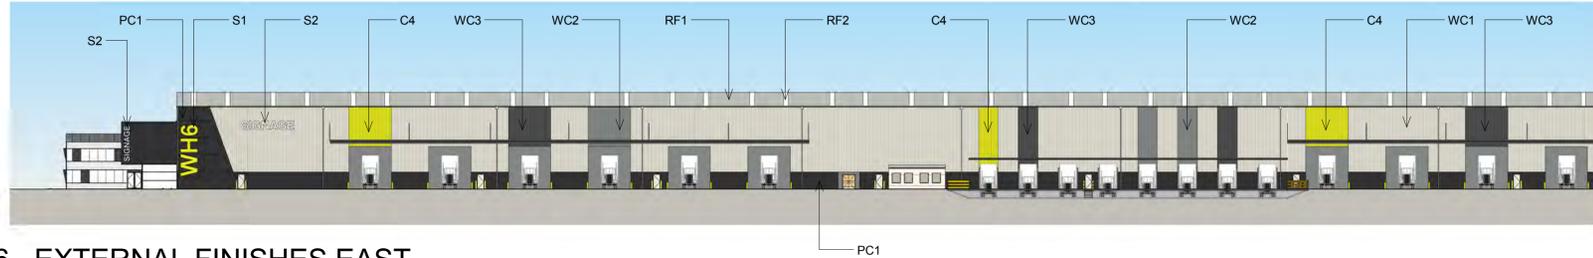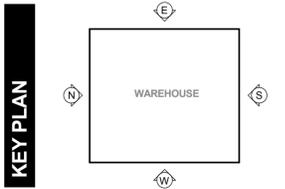

1
1307 WAREHOUSE 6 - EXTERNAL FINISHES EAST
1 : 500

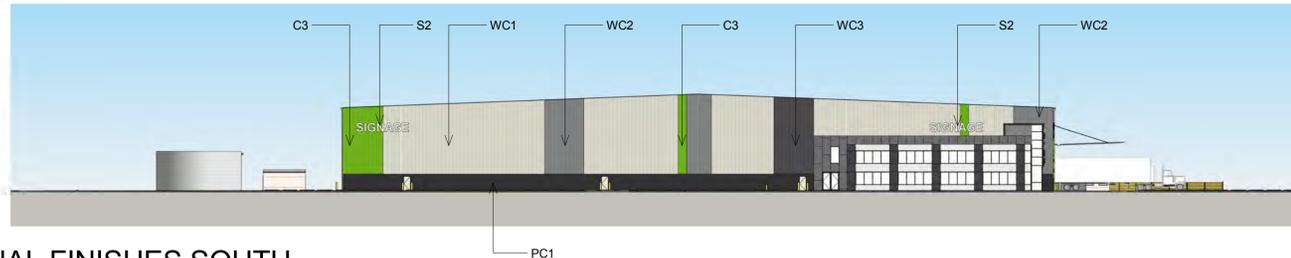

2
1307 WAREHOUSE 6 - EXTERNAL FINISHES SOUTH
1 : 500

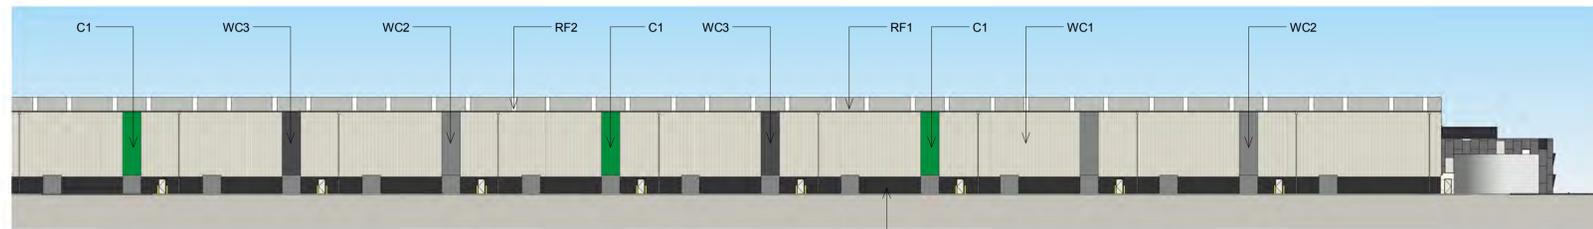

3
1307 WAREHOUSE 6 - EXTERNAL FINISHES WEST
1 : 500




NOTES:
 1. ALL LEVELS AND EXTENTS ARE INDICATIVE & SHOULD BE READ IN CONJUNCTION WITH CIVIL ENG. DWGS FOR FINAL LEVELS OF ALL EARTH WORKS AND EXCAVATION.
 2. ALL SERVICES RELOCATION TO BE CONFIRMED BY ENG.
 3. ALL SPECIFIED MATERIALS/COLOURS ARE TO BE AS SPECIFIED OR OF SIMILAR REPRESENTATION AND PERFORMANCE.

North N/A	This drawing and design is subject to Reid Campbell (NSW) Pty Ltd copyright and may not be reproduced without prior written consent. Contractor to verify all dimensions on site before commencing work. Report all discrepancies to project manager prior to construction. Figured dimensions to be taken in preference to scaled drawings. All work is to conform to relevant Australian Standards and other Codes as applicable, together with other Authorised requirements and regulations.	Issue	Description	Date	Ver	Auth	Project MOOREBANK PRECINCT EAST STAGE 2 Project Address MOOREBANK AVENUE, MOOREBANK, NSW	Owner / Developer SIMTA SYDNEY INTERMODAL TERMINAL ALLIANCE	Project Manager TACTICAL GROUP	Architect REIDCAMPBELL Architecture, Interiors, Planning ACN002 033 801 ABRN 26 317 655 875 Level 15, 124 Walker Street North Sydney NSW 2060 Australia Tel: 61 02 9954 5011 Email: sydney@reidcampbell.com Fax: 61 02 9954 4946 Web: www.reidcampbell.com	Drawing Title AREA C WAREHOUSE 6 EXTERNAL FINISHES	Drawn	Checked	Print Date	Scale @ A1
		A	PRELIMINARY ISSUE	29/07/2016								MF	SK	04/11/2016	As Indicated
		B	PRELIMINARY ISSUE	29/09/2016											
		C	PRELIMINARY ISSUE	07/10/2016											
		D	PRELIMINARY ISSUE	04/11/2016								Project Number	Document Number	Sheet	
												115123	PREC-RCG-AR-DWG-1307	D	
												Drawing Number	115123_A_SSD_1307		

AREA C WAREHOUSE 7 FLOOR PLAN

STATE SIGNIFICANT DEVELOPMENT

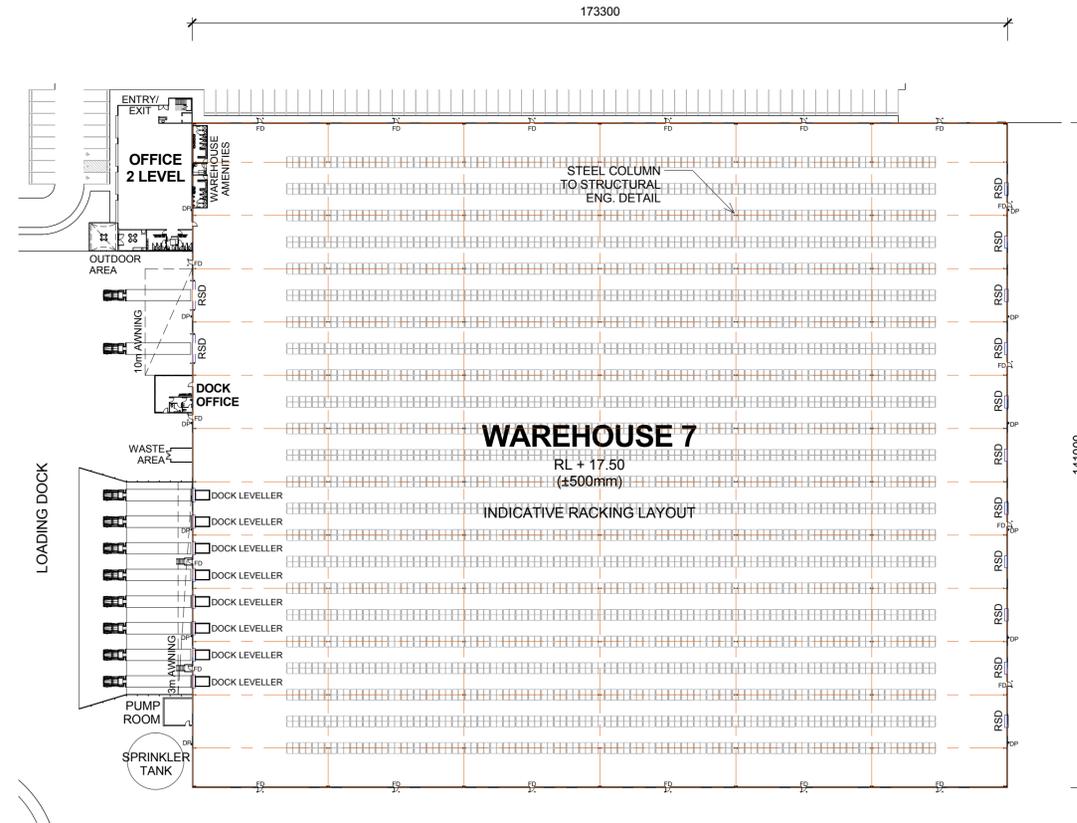

1
1308 WAREHOUSE 7 FLOOR PLAN
1 : 750

LEGEND:



- RSD ROLLER SHUTTER DOOR
- DP DOWN PIPE
- OSD ON SITE DETENTION
- FD FIRE DOOR

NOTES:
 1. ALL LEVELS AND EXTENTS ARE INDICATIVE & SHOULD BE READ IN CONJUNCTION WITH CIVIL ENG. DWGS FOR FINAL LEVELS OF ALL EARTH WORKS AND EXCAVATION.
 2. ALL SERVICES RELOCATION TO BE CONFIRMED BY ENG.


North	This drawing and design is subject to Reid Campbell (NSW) Pty Ltd copyright and may not be reproduced without prior written consent. Contractor to verify all dimensions on site before commencing work. Report all discrepancies to project manager prior to construction. Figured dimensions to be taken in preference to scaled drawings. All work is to conform to relevant Australian Standards and other Codes as applicable, together with other Authorities' requirements and regulations.	<table border="1"> <thead> <tr> <th>Issue</th> <th>Description</th> <th>Date</th> <th>Ver</th> <th>Auth</th> </tr> </thead> <tbody> <tr> <td>A</td> <td>PRELIMINARY ISSUE</td> <td>27/09/2016</td> <td></td> <td></td> </tr> <tr> <td>B</td> <td>PRELIMINARY ISSUE</td> <td>29/07/2016</td> <td></td> <td></td> </tr> <tr> <td>C</td> <td>PRELIMINARY ISSUE</td> <td>26/08/2016</td> <td></td> <td></td> </tr> <tr> <td>D</td> <td>PRELIMINARY ISSUE</td> <td>07/10/2016</td> <td></td> <td></td> </tr> <tr> <td>E</td> <td>PRELIMINARY ISSUE</td> <td>04/11/2016</td> <td></td> <td></td> </tr> </tbody> </table>	Issue	Description	Date	Ver	Auth	A	PRELIMINARY ISSUE	27/09/2016			B	PRELIMINARY ISSUE	29/07/2016			C	PRELIMINARY ISSUE	26/08/2016			D	PRELIMINARY ISSUE	07/10/2016			E	PRELIMINARY ISSUE	04/11/2016			Project MOOREBANK PRECINCT EAST STAGE 2 Project Address MOOREBANK AVENUE, MOOREBANK, NSW	Owner / Developer 	Project Manager 	Architect REIDCAMPBELL Architecture, Interiors, Planning ACN602 033 801 ABN 28 317 655 875 Level 15, 124 Walker Street North Sydney NSW 2060 Australia Tel: 61 02 9954 5011 Email: sydney@reidcampbell.com Fax: 61 02 9954 4946 Web: www.reidcampbell.com	Drawing Title AREA C WAREHOUSE 7 FLOOR PLAN	<table border="1"> <thead> <tr> <th>Drawn</th> <th>Checked</th> <th>Print Date</th> <th>Scale</th> </tr> </thead> <tbody> <tr> <td>MF</td> <td>SK</td> <td>04/11/2016</td> <td>As Indicated</td> </tr> </tbody> </table> <table border="1"> <thead> <tr> <th>Project Number</th> <th>Document Number</th> <th>Issue</th> </tr> </thead> <tbody> <tr> <td>115123</td> <td>PREC-RCG-AR-DWG-1308</td> <td>E</td> </tr> </tbody> </table> Drawing Number 115123_A_SSD_1308	Drawn	Checked	Print Date	Scale	MF	SK	04/11/2016	As Indicated	Project Number	Document Number	Issue	115123	PREC-RCG-AR-DWG-1308	E
Issue	Description	Date	Ver	Auth	
A	PRELIMINARY ISSUE	27/09/2016	
B	PRELIMINARY ISSUE	29/07/2016	
C	PRELIMINARY ISSUE	26/08/2016	
D	PRELIMINARY ISSUE	07/10/2016	
E	PRELIMINARY ISSUE	04/11/2016	
Drawn	Checked	Print Date	Scale	
MF	SK	04/11/2016	As Indicated	
Project Number	Document Number	Issue	
115123	PREC-RCG-AR-DWG-1308	E	

AREA C WAREHOUSE 7 ELEVATIONS 1

STATE SIGNIFICANT DEVELOPMENT

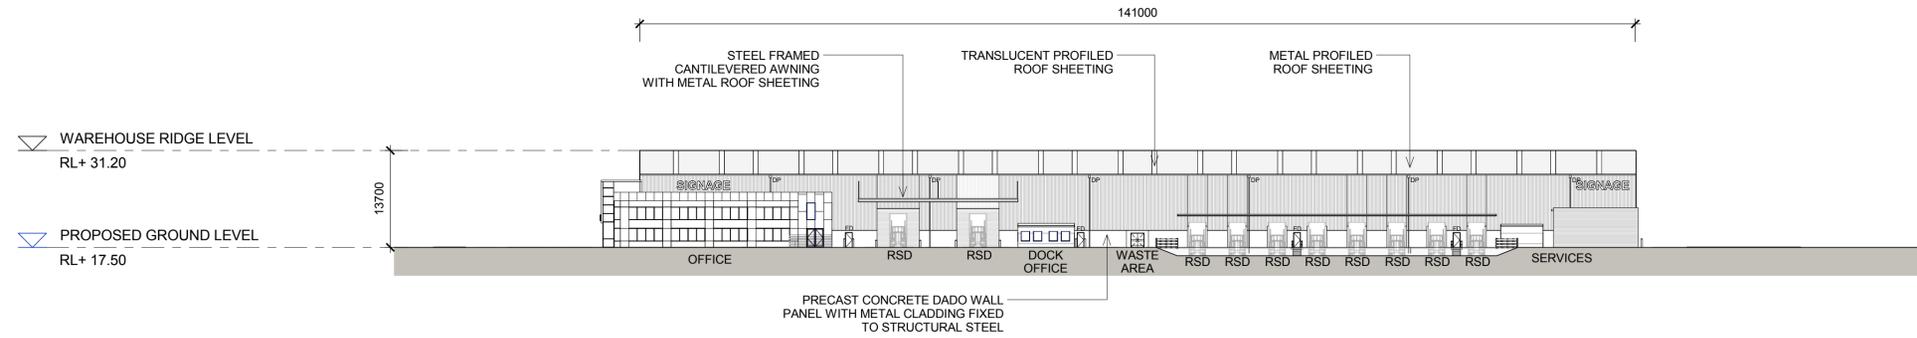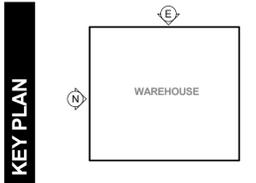

1 WAREHOUSE 7 - NORTH ELEVATION
1 : 500

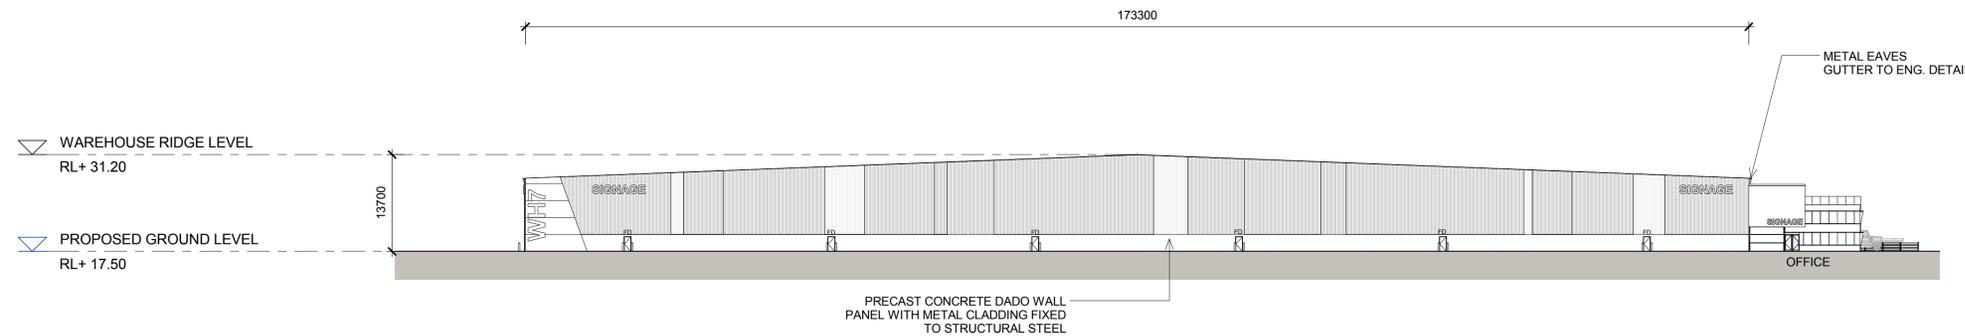

2 WAREHOUSE 7 - EAST ELEVATION
1 : 500

LEGEND:



FD	FIRE DOOR
RSD	ROLLER SHUTTER DOOR
DP	DOWN PIPE

NOTES:
1. ALL LEVELS AND EXTENTS ARE INDICATIVE & SHOULD BE READ IN CONJUNCTION WITH CIVIL ENG. DWGS FOR FINAL LEVELS OF ALL EARTH WORKS AND EXCAVATION.
2. ALL SERVICES RELOCATION TO BE CONFIRMED BY ENG.


North N/A	This drawing and design is subject to Reid Campbell (NSW) Pty Ltd copyright and may not be reproduced without prior written consent. Contractor to verify all dimensions on site before commencing work. Report all discrepancies to project manager prior to construction. Figured dimensions to be taken in preference to scaled drawings. All work is to conform to relevant Australian Standards and other Codes as applicable, together with other Authorised requirements and regulations.	<table border="1"> <thead> <tr> <th>Issue</th> <th>Description</th> <th>Date</th> <th>Ver</th> <th>Auth</th> </tr> </thead> <tbody> <tr> <td>A</td> <td>PRELIMINARY ISSUE</td> <td>29/07/2016</td> <td></td> <td></td> </tr> <tr> <td>B</td> <td>PRELIMINARY ISSUE</td> <td>29/09/2016</td> <td></td> <td></td> </tr> <tr> <td>C</td> <td>PRELIMINARY ISSUE</td> <td>07/10/2016</td> <td></td> <td></td> </tr> <tr> <td>D</td> <td>PRELIMINARY ISSUE</td> <td>04/11/2016</td> <td></td> <td></td> </tr> </tbody> </table>	Issue	Description	Date	Ver	Auth	A	PRELIMINARY ISSUE	29/07/2016			B	PRELIMINARY ISSUE	29/09/2016			C	PRELIMINARY ISSUE	07/10/2016			D	PRELIMINARY ISSUE	04/11/2016			<p>Project MOOREBANK PRECINCT EAST STAGE 2</p> <p>Project Address MOOREBANK AVENUE, MOOREBANK, NSW</p>	<p>Owner / Developer</p>	<p>Project Manager</p>	<p>Architect</p> <p>ACN002 033 801 ABN 28 317 655 975 Level 15, 124 Walker Street North Sydney NSW 2060 Australia Tel: 61 02 9954 5011 Email: sydney@reidcampbell.com Fax: 61 02 9954 4946 Web: www.reidcampbell.com</p>	<p>Drawing Title</p> <p>AREA C WAREHOUSE 7 ELEVATIONS 1</p>	<table border="1"> <thead> <tr> <th>Drawn</th> <th>Checked</th> <th>Print Date</th> <th>Scale</th> </tr> </thead> <tbody> <tr> <td>MF</td> <td>SK</td> <td>04/11/2016</td> <td>As Indicated</td> </tr> </tbody> </table> <table border="1"> <thead> <tr> <th>Project Number</th> <th>Document Number</th> <th>Sheet</th> </tr> </thead> <tbody> <tr> <td>115123</td> <td>PREC-RCG-AR-DWG-1309</td> <td>D</td> </tr> </tbody> </table> <p>Drawing Number 115123_A_SSD_1309</p>	Drawn	Checked	Print Date	Scale	MF	SK	04/11/2016	As Indicated	Project Number	Document Number	Sheet	115123	PREC-RCG-AR-DWG-1309	D
		Issue	Description	Date	Ver	Auth	
A	PRELIMINARY ISSUE	29/07/2016	
B	PRELIMINARY ISSUE	29/09/2016	
C	PRELIMINARY ISSUE	07/10/2016	
D	PRELIMINARY ISSUE	04/11/2016	
Drawn	Checked	Print Date	Scale	
MF	SK	04/11/2016	As Indicated	
Project Number	Document Number	Sheet	
115123	PREC-RCG-AR-DWG-1309	D	

AREA C WAREHOUSE 7 ELEVATIONS 2

STATE SIGNIFICANT DEVELOPMENT

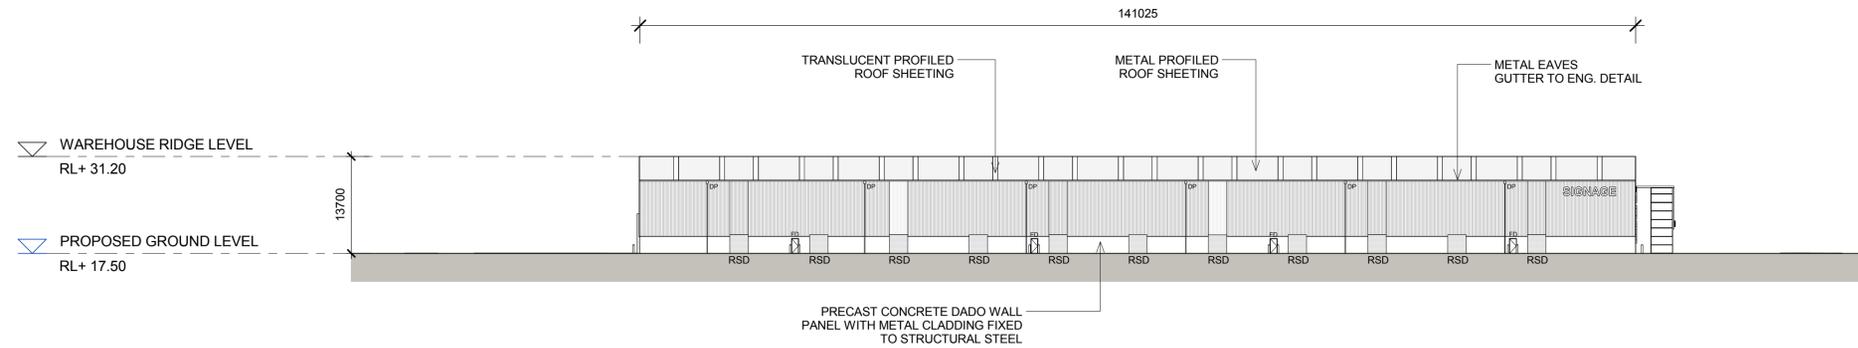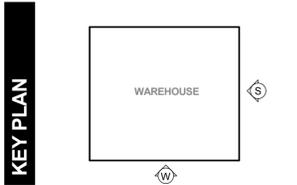

1
1310
WAREHOUSE 7 - SOUTH ELEVATION
1 : 500

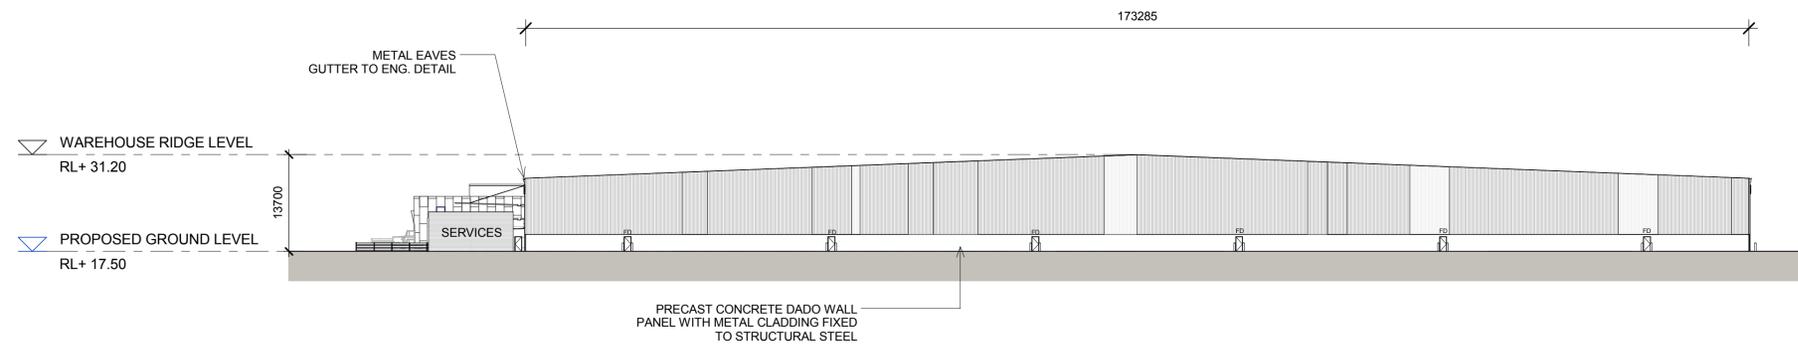

2
1310
WAREHOUSE 7 - WEST ELEVATION
1 : 500

LEGEND:



FD	FIRE DOOR
RSD	ROLLER SHUTTER DOOR
DP	DOWN PIPE

NOTES:
1. ALL LEVELS AND EXTENTS ARE INDICATIVE & SHOULD BE READ IN CONJUNCTION WITH CIVIL ENG. DWGS FOR FINAL LEVELS OF ALL EARTH WORKS AND EXCAVATION.
2. ALL SERVICES RELOCATION TO BE CONFIRMED BY ENG.


North N/A	This drawing and design is subject to Reid Campbell (NSW) Pty Ltd copyright and may not be reproduced without prior written consent. Contractor to verify all dimensions on site before commencing work. Report all discrepancies to project manager prior to construction. Figured dimensions to be taken in preference to scaled drawings. All work is to conform to relevant Australian Standards and other Codes as applicable, together with other Authorised requirements and regulations.	Issue	Description	Date	Ver	Auth	Project MOOREBANK PRECINCT EAST STAGE 2 Project Address MOOREBANK AVENUE, MOOREBANK, NSW	Owner / Developer SIMTA SYDNEY INTERMODAL TERMINAL ALLIANCE	Project Manager TACTICAL GROUP	Architect REIDCAMPBELL Architecture, Interiors, Planning ACN002 033 801 ABN 28 317 655 875 Level 15, 124 Walker Street North Sydney NSW 2060 Australia Tel: 61 02 9954 5011 Email: sydney@reidcampbell.com Fax: 61 02 9954 4946 Web: www.reidcampbell.com	Drawing Title AREA C WAREHOUSE 7 ELEVATIONS 2	Drawn	Checked	Print Date	Scale @ A1
		A	PRELIMINARY ISSUE	29/07/2016								MF	SK	04/11/2016	As Indicated
		B	PRELIMINARY ISSUE	29/09/2016											
		C	PRELIMINARY ISSUE	07/10/2016											
		D	PRELIMINARY ISSUE	04/11/2016								Project Number	Document Number	Sheet	
												115123	PREC-RCG-AR-DWG-1310	D	
												Drawing Number 115123_A_SSD_1310			

AREA C WAREHOUSE 7 SECTIONS

STATE SIGNIFICANT DEVELOPMENT

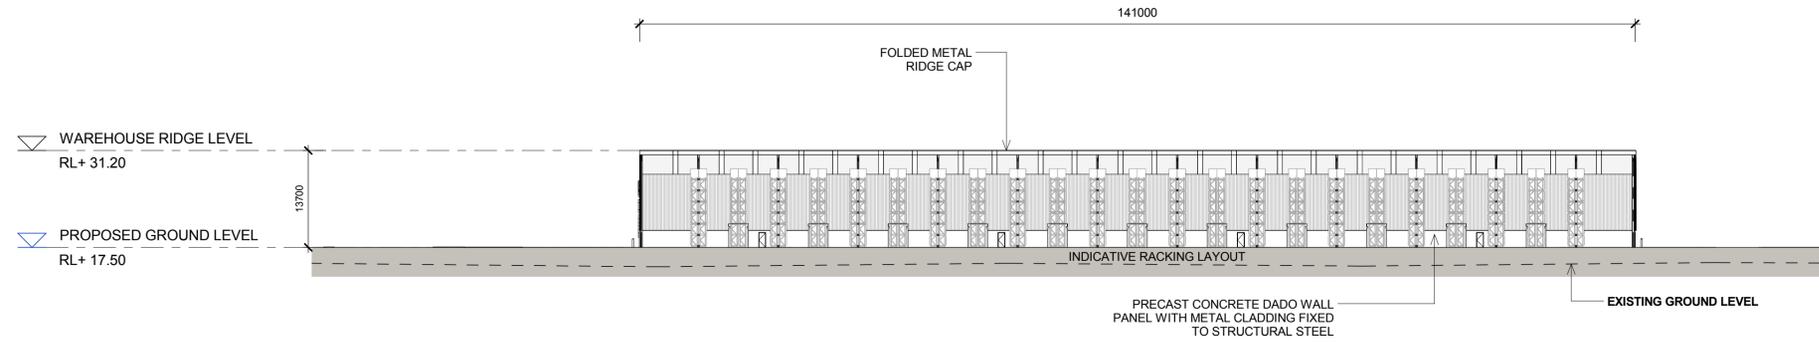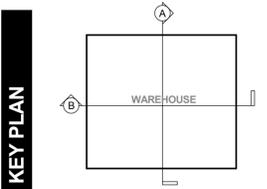

1 WAREHOUSE 7 - SECTION A
1311 1 : 500

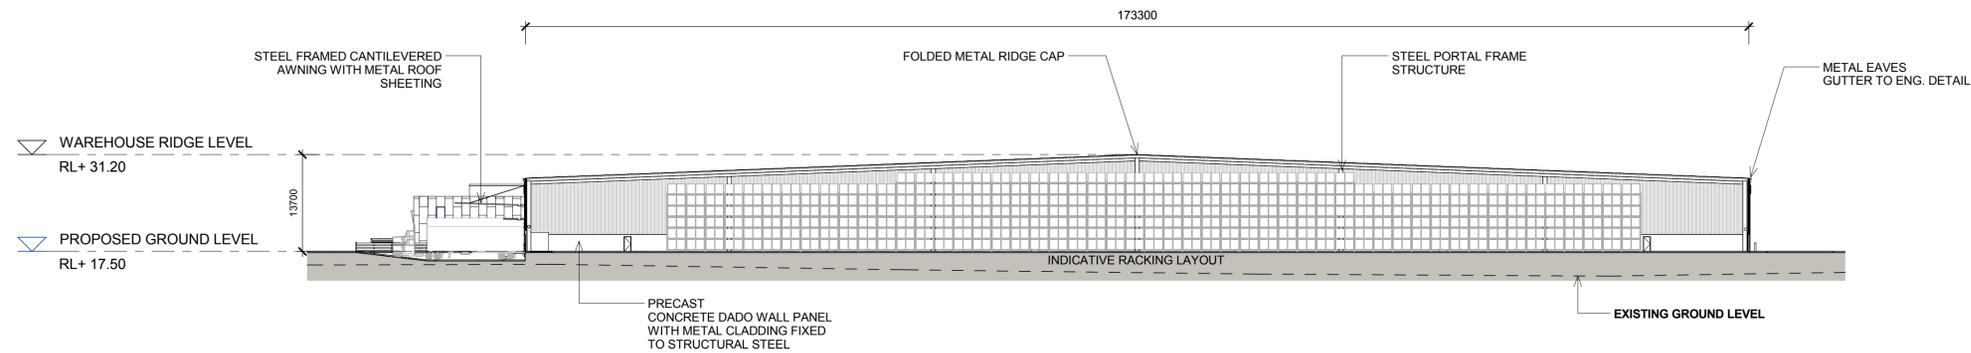


2 WAREHOUSE 7 - SECTION B
1311 1 : 500

NOTES:
1. ALL LEVELS ARE INDICATIVE & SHOULD BE READ IN CONJUNCTION WITH CIVIL ENG. DWGS FOR FINAL LEVELS OF ALL EARTH WORKS.
2. ALL SERVICES RELOCATION TO BE CONFIRMED BY ENG.


North N/A	This drawing and design is subject to Reid Campbell (NSW) Pty Ltd copyright and may not be reproduced without prior written consent. Contractor to verify all dimensions on site before commencing work. Report all discrepancies to project manager prior to construction. Figured dimensions to be taken in preference to scaled drawings. All work is to conform to relevant Australian Standards and other Codes as applicable, together with other Authorised requirements and regulations.	<table border="1"> <thead> <tr> <th>Issue</th> <th>Description</th> <th>Date</th> <th>Ver</th> <th>Auth</th> </tr> </thead> <tbody> <tr> <td>A</td> <td>PRELIMINARY ISSUE</td> <td>29/07/2016</td> <td></td> <td></td> </tr> <tr> <td>B</td> <td>PRELIMINARY ISSUE</td> <td>29/09/2016</td> <td></td> <td></td> </tr> <tr> <td>C</td> <td>PRELIMINARY ISSUE</td> <td>07/10/2016</td> <td></td> <td></td> </tr> <tr> <td>D</td> <td>PRELIMINARY ISSUE</td> <td>04/11/2016</td> <td></td> <td></td> </tr> </tbody> </table>	Issue	Description	Date	Ver	Auth	A	PRELIMINARY ISSUE	29/07/2016			B	PRELIMINARY ISSUE	29/09/2016			C	PRELIMINARY ISSUE	07/10/2016			D	PRELIMINARY ISSUE	04/11/2016			Project MOOREBANK PRECINCT EAST STAGE 2 Project Address MOOREBANK AVENUE, MOOREBANK, NSW	Owner / Developer 	Project Manager 	Architect REIDCAMPBELL Architecture, Interiors, Planning ACN002 033 801 ABN 26 317 655 975 Level 15, 124 Walker Street North Sydney NSW 2060 Australia Tel: 61 02 9954 5011 Email: sydney@reidcampbell.com Fax: 61 02 9954 4946 Web: www.reidcampbell.com	Drawing Title AREA C WAREHOUSE 7 SECTIONS	<table border="1"> <thead> <tr> <th>Drawn</th> <th>Checked</th> <th>Print Date</th> <th>Scale @ A1</th> </tr> </thead> <tbody> <tr> <td>MF</td> <td>SK</td> <td>04/11/2016</td> <td>As Indicated</td> </tr> <tr> <td colspan="2">Project Number</td> <td>Document Number</td> <td>Issue</td> </tr> <tr> <td colspan="2">115123</td> <td>PREC-RCG-AR-DWG-1311</td> <td>D</td> </tr> <tr> <td colspan="4">Drawing Number</td> </tr> <tr> <td colspan="4">115123_A_SSD_1311</td> </tr> </tbody> </table>	Drawn	Checked	Print Date	Scale @ A1	MF	SK	04/11/2016	As Indicated	Project Number		Document Number	Issue	115123		PREC-RCG-AR-DWG-1311	D	Drawing Number				115123_A_SSD_1311			
		Issue	Description	Date	Ver	Auth	
A	PRELIMINARY ISSUE	29/07/2016	
B	PRELIMINARY ISSUE	29/09/2016	
C	PRELIMINARY ISSUE	07/10/2016	
D	PRELIMINARY ISSUE	04/11/2016	
Drawn	Checked	Print Date	Scale @ A1	
MF	SK	04/11/2016	As Indicated	
Project Number		Document Number	Issue	
115123		PREC-RCG-AR-DWG-1311	D	
Drawing Number	
115123_A_SSD_1311	

AREA C WAREHOUSE 7 EXTERNAL FINISHES


STATE SIGNIFICANT DEVELOPMENT

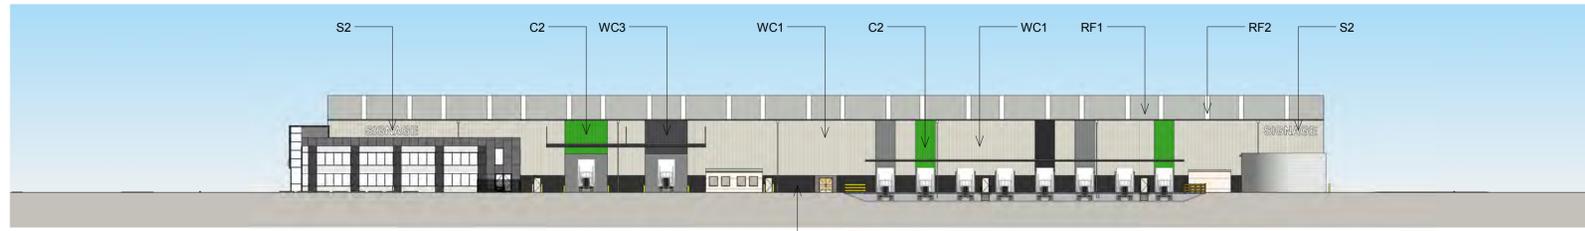


1
1312
WAREHOUSE 7 - EXTERNAL FINISHES NORTH
1 : 500

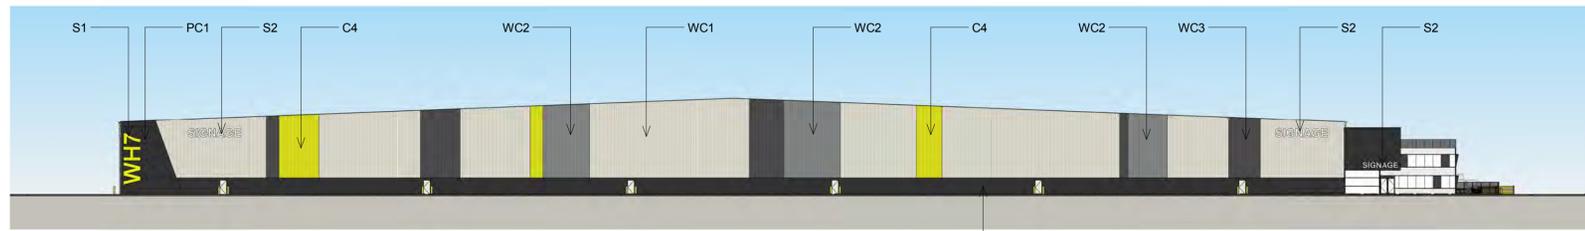



2
1312
WAREHOUSE 7 - EXTERNAL FINISHES EAST
1 : 500

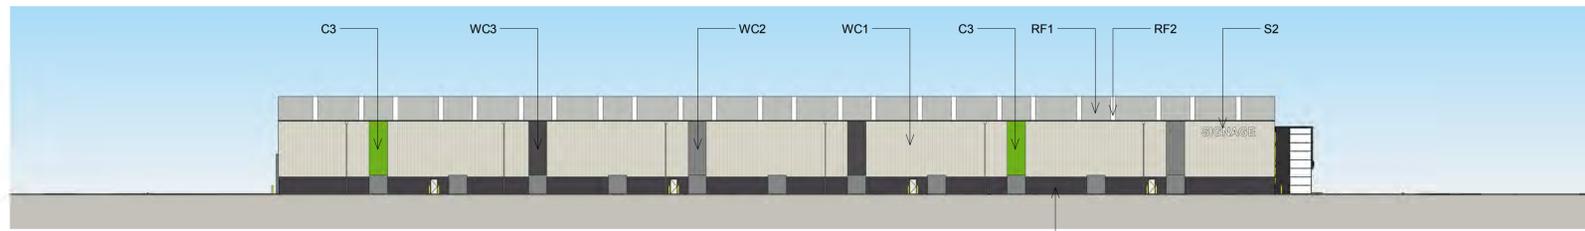

3
1312
WAREHOUSE 7 - EXTERNAL FINISHES SOUTH
1 : 500

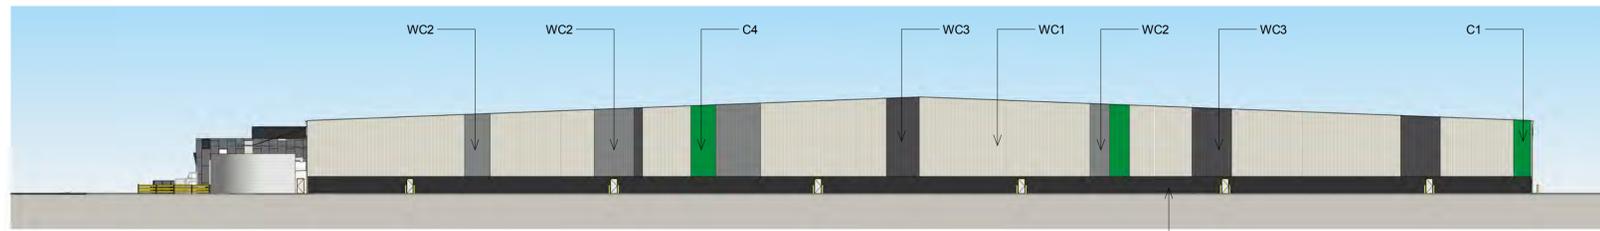

4
1312
WAREHOUSE 7 - EXTERNAL FINISHES WEST
1 : 500

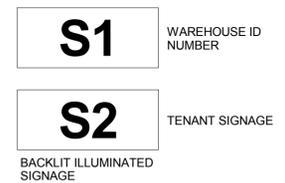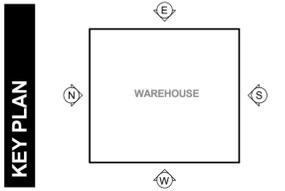


NOTES:
1. ALL LEVELS AND EXTENTS ARE INDICATIVE & SHOULD BE READ IN CONJUNCTION WITH CIVIL ENGINEERS FOR FINAL LEVELS OF ALL EARTH WORKS AND EXCAVATION.
2. ALL SERVICES RELOCATION TO BE CONFIRMED BY ENG.
3. ALL SPECIFIED MATERIAL COLOURS ARE TO BE AS SPECIFIED OR OF SIMILAR REPRESENTATION AND PERFORMANCE.

North N/A	This drawing and design is subject to Reid Campbell (NSW) Pty Ltd copyright and may not be reproduced without prior written consent. Contractor to verify all dimensions on site before commencing work. Report all discrepancies to project manager prior to construction. Figured dimensions to be taken in preference to scaled drawings. All work is to conform to relevant Australian Standards and other Codes as applicable, together with other Authorised requirements and regulations.	Issue	Description	Date	Ver	Auth	Project MOOREBANK PRECINCT EAST STAGE 2	Owner / Developer SIMTA SYDNEY INTERMODAL TERMINAL ALLIANCE	Project Manager TACTICAL GROUP	Architect REIDCAMPBELL Architecture, Interiors, Planning ACN002 033 801 ABRN 26 317 656 875 Level 15, 124 Walker Street North Sydney NSW 2060 Australia Tel: 61 02 9954 5011 Email: sydney@reidcampbell.com Fax: 61 02 9954 4946 Web: www.reidcampbell.com	Drawing Title AREA C WAREHOUSE 7 EXTERNAL FINISHES	Drawn	Checked	Print Date	Scale @ A1
		A	PRELIMINARY ISSUE	29/07/2016								MF	SK	04/11/2016	As Indicated
		B	PRELIMINARY ISSUE	29/09/2016								Project Number	Document Number	Sheet	
		C	PRELIMINARY ISSUE	07/10/2016								115123	PREC-RCG-AR-DWG-1312	D	
		D	PRELIMINARY ISSUE	04/11/2016			Project Address MOOREBANK AVENUE, MOOREBANK, NSW			Drawing Number 115123_A_SSD_1312					

AREA C WAREHOUSE 8 FLOOR PLAN

STATE SIGNIFICANT DEVELOPMENT

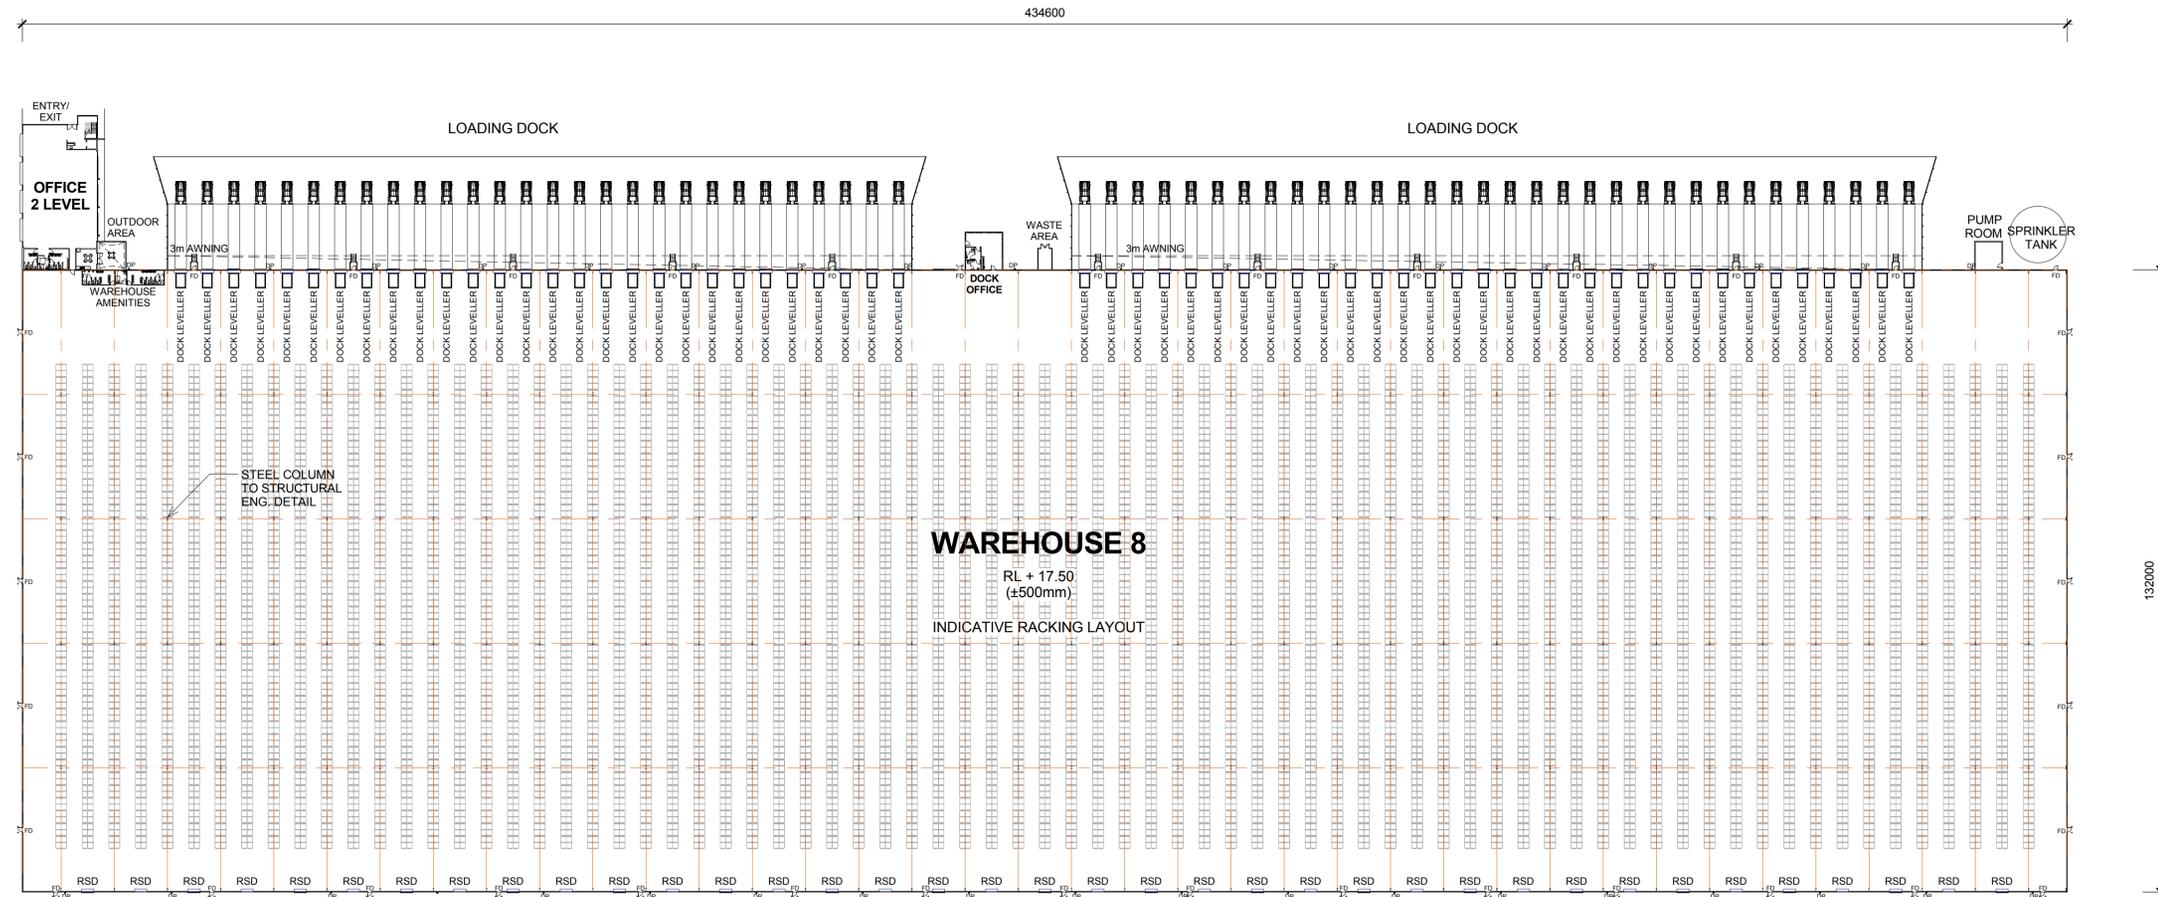

1 WAREHOUSE 8 - FLOOR PLAN
1313 1 : 750

LEGEND:

RSD	ROLLER SHUTTER DOOR
DP	DOWN PIPE
OSD	ON SITE DETENTION
FD	FIRE DOOR

NOTES:
 1. ALL LEVELS AND EXTENTS ARE INDICATIVE & SHOULD BE READ IN CONJUNCTION WITH CIVIL ENG. DWGS FOR FINAL LEVELS OF ALL EARTH WORKS AND EXCAVATION.
 2. ALL SERVICES RELOCATION TO BE CONFIRMED BY ENG.

North

This drawing and design is subject to Reid Campbell (NSW) Pty Ltd copyright and may not be reproduced without prior written consent. Contractor to verify all dimensions on site before commencing work. Report all discrepancies to project manager prior to construction. Figured dimensions to be taken in preference to scaled drawings. All work is to conform to relevant Australian Standards and other Codes as applicable, together with other Authority requirements and regulations.

Issue	Description	Date	Ver	Auth
A	PRELIMINARY ISSUE	27/09/2016		
B	PRELIMINARY ISSUE	29/07/2016		
C	PRELIMINARY ISSUE	26/08/2016		
D	PRELIMINARY ISSUE	01/10/2016		
E	PRELIMINARY ISSUE	04/11/2016		

**MOOREBANK PRECINCT EAST
STAGE 2**

Project Address
MOOREBANK AVENUE, MOOREBANK, NSW





REIDCAMPBELL
 Architecture, Interiors, Planning
 ACN 602 033 801 ABN 28 317 605 875
 Level 15, 124 Walker Street
 North Sydney NSW 2060 Australia
 Tel: 61 02 9954 5011 Email: sydney@reidcampbell.com
 Fax: 61 02 9954 4946 Web: www.reidcampbell.com

Drawing Title
AREA C WAREHOUSE 8 FLOOR PLAN


Drawn	Checked	Print Date	Scale
MF	SK	04/11/2016	As Indicated
Project Number		Document Number	Issue
115123		PREC-RCG-AR-DWG-1313	E
Drawing Number			
115123_A_SSD_1313			

AREA C WAREHOUSE 8 ELEVATION 1


STATE SIGNIFICANT DEVELOPMENT

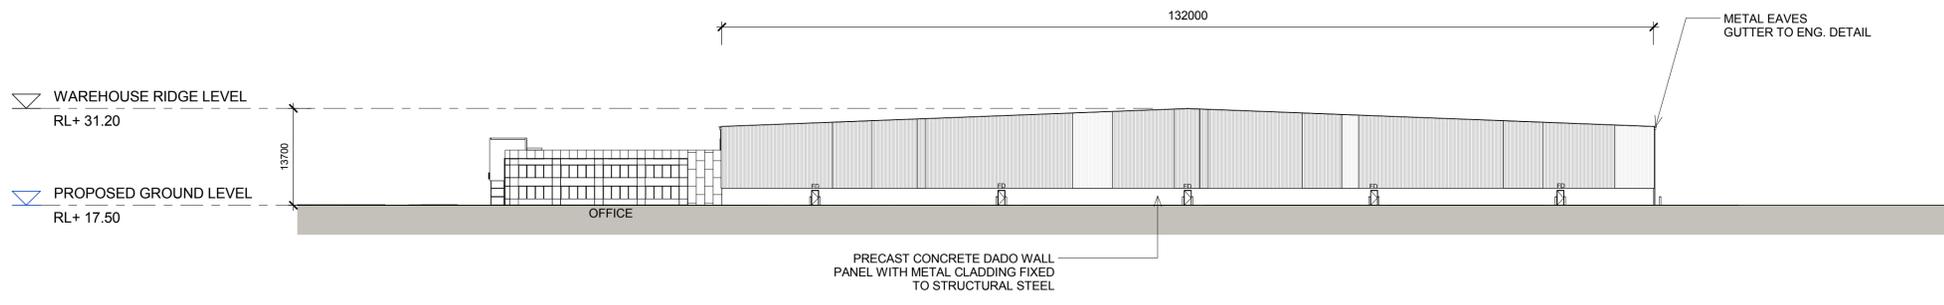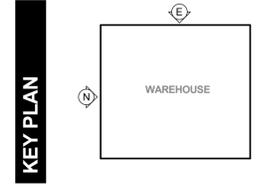

1 WAREHOUSE 8 - NORTH ELEVATION
1314 1 : 500

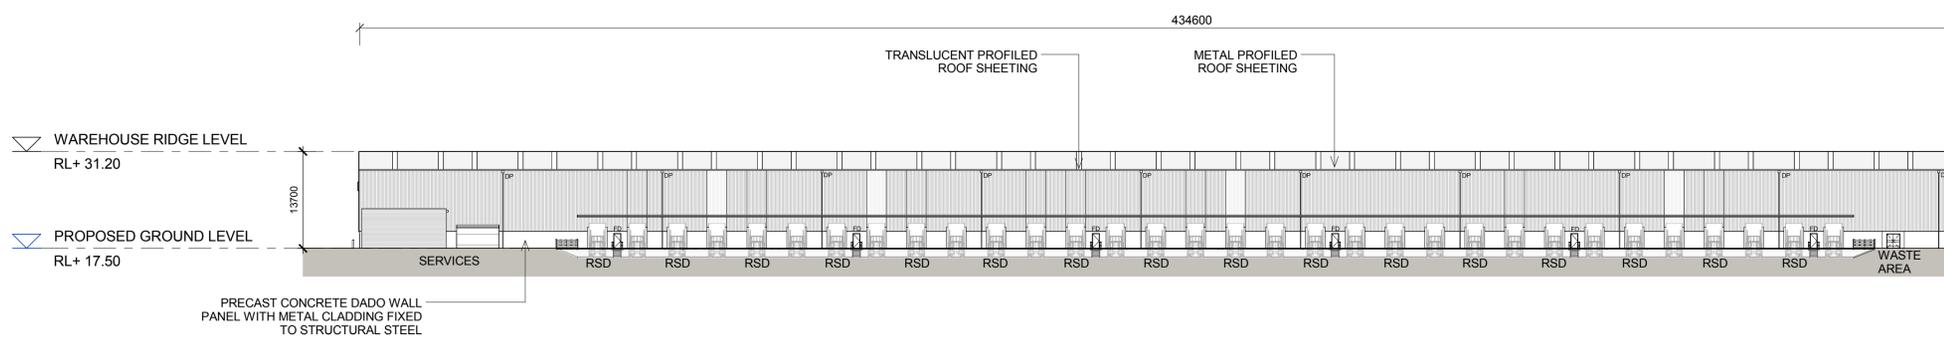

2 WAREHOUSE 8 - EAST ELEVATION 1 OF 2
1314 1 : 500

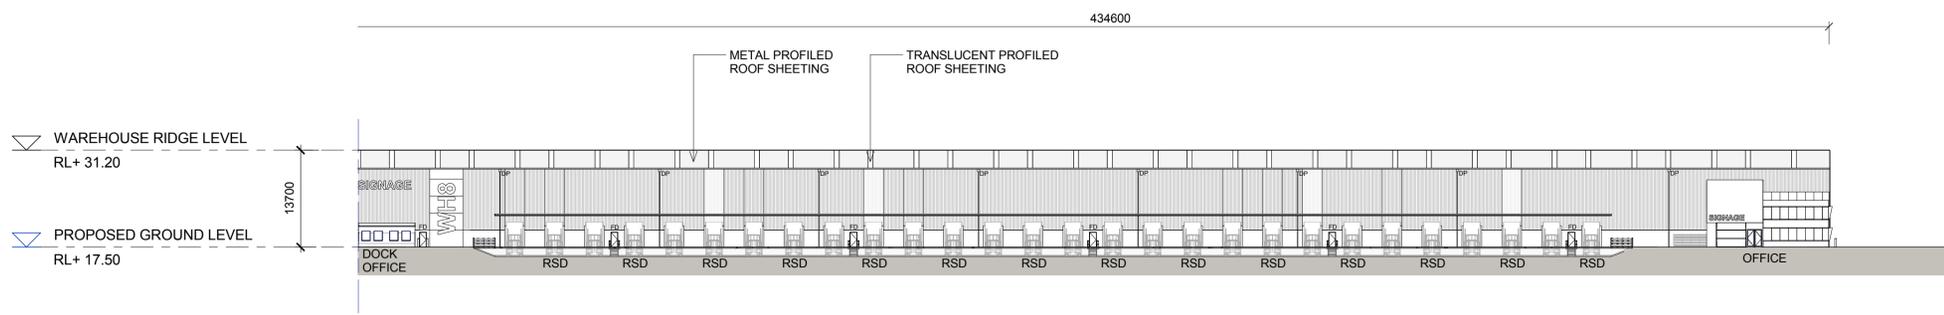

3 WAREHOUSE 8 - EAST ELEVATION 2 OF 2
1314 1 : 500

LEGEND:			
FD	FIRE DOOR		
RSD	ROLLER SHUTTER DOOR		
DP	DOWN PIPE		

NOTES:
1. ALL LEVELS AND EXTENTS ARE INDICATIVE & SHOULD BE READ IN CONJUNCTION WITH CIVIL ENG. DWGS FOR FINAL LEVELS OF ALL EARTH WORKS AND EXCAVATION.
2. ALL SERVICES RELOCATION TO BE CONFIRMED BY ENG.

North
N/A

This drawing and design is subject to Reid Campbell (NSW) Pty Ltd copyright and may not be reproduced without prior written consent. Contractor to verify all dimensions on site before commencing work. Report all discrepancies to project manager prior to construction. Figured dimensions to be taken in preference to scaled drawings. All work is to conform to relevant Australian Standards and other Codes as applicable, together with other Authorised requirements and regulations.

Issue	Description	Date	Ver	Auth
A	PRELIMINARY ISSUE	29/07/2016		
B	PRELIMINARY ISSUE	29/09/2016		
C	PRELIMINARY ISSUE	07/10/2016		
D	PRELIMINARY ISSUE	04/11/2016		

Project
MOOREBANK PRECINCT EAST STAGE 2

Project Address
MOOREBANK AVENUE, MOOREBANK, NSW




Architect
REIDCAMPBELL
Architecture, Interiors, Planning
ACN002 033 801 ABRN 26 317 655 975
Level 15, 124 Walker Street
North Sydney NSW 2060 Australia
Tel: 61 02 9954 5011 Email: sydney@reidcampbell.com
Fax: 61 02 9954 4946 Web: www.reidcampbell.com

Drawing Title
AREA C WAREHOUSE 8 ELEVATION 1


Drawn	Checked	Print Date	Scale
MF	SK	04/11/2016	As Indicated
Project Number		Document Number	Sheet
115123		PREC-RCG-AR-DWG-1314	D
Drawing Number			
115123_A_SSD_1314			

AREA C WAREHOUSE 8 ELEVATION 2


STATE SIGNIFICANT DEVELOPMENT

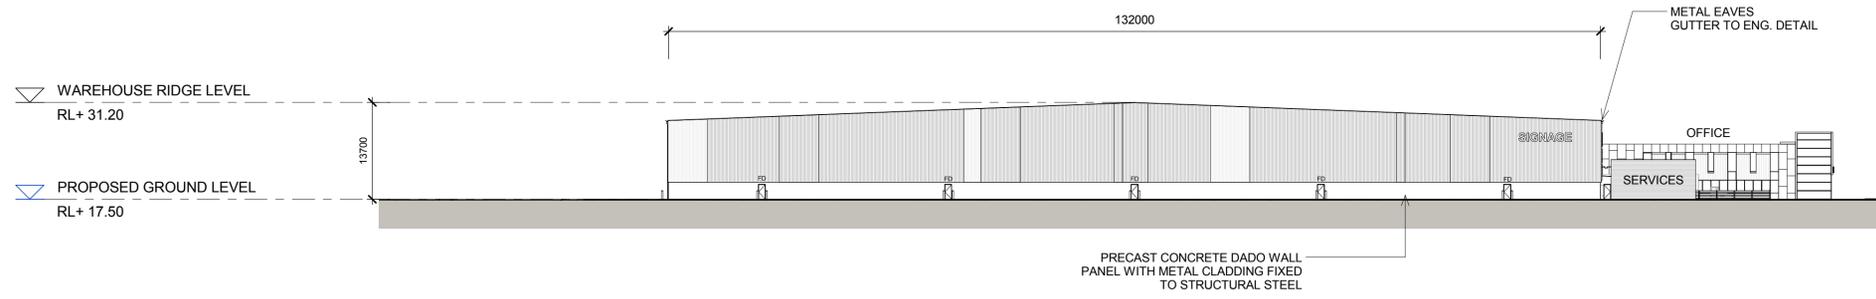


1 WAREHOUSE 8 - SOUTH ELEVATION
1315 1 : 500

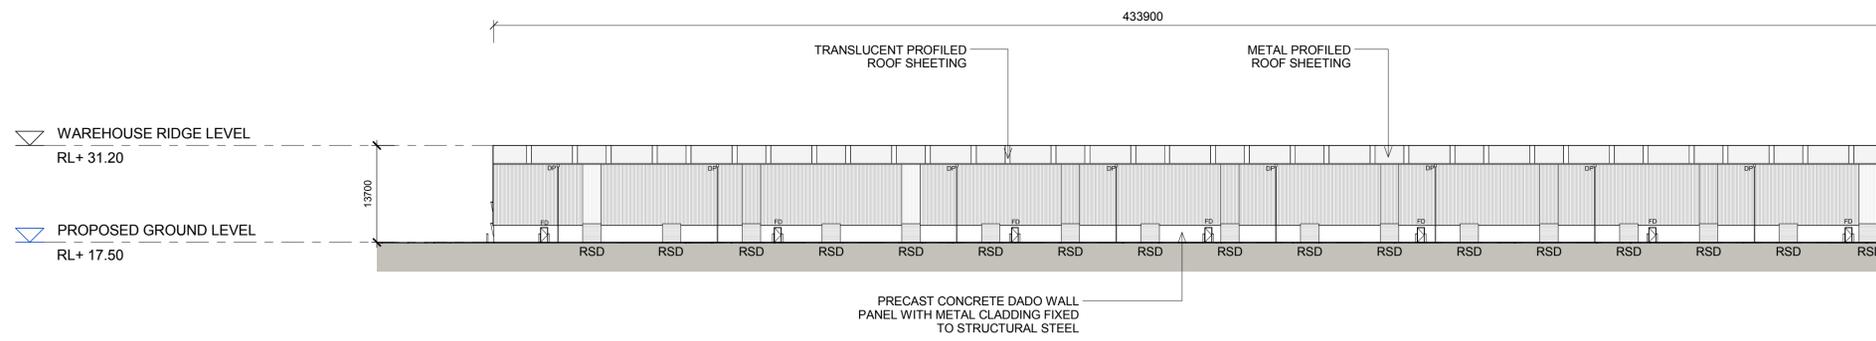

2 WAREHOUSE 8 - WEST ELEVATION 1 OF 2
1315 1 : 500

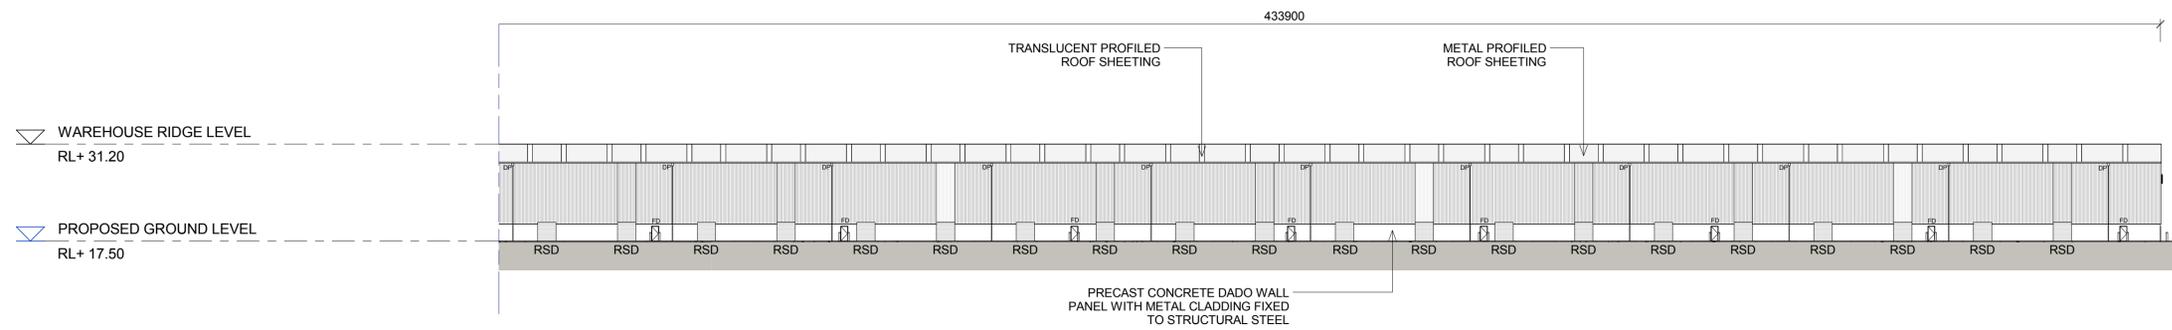

3 WAREHOUSE 8 - WEST ELEVATION 2 OF 2
1315 1 : 500

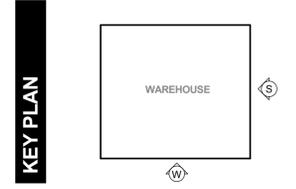

LEGEND:

FD	FIRE DOOR
RSD	ROLLER SHUTTER DOOR
DP	DOWN PIPE

NOTES:
1. ALL LEVELS AND EXTENTS ARE INDICATIVE & SHOULD BE READ IN CONJUNCTION WITH CIVIL ENG. DWGS FOR FINAL LEVELS OF ALL EARTH WORKS AND EXCAVATION.
2. ALL SERVICES RELOCATION TO BE CONFIRMED BY ENG.

North
N/A

This drawing and design is subject to Reid Campbell (NSW) Pty Ltd copyright and may not be reproduced without prior written consent. Contractor to verify all dimensions on site before commencing work. Report all discrepancies to project manager prior to construction. Figured dimensions to be taken in preference to scaled drawings. All work is to conform to relevant Australian Standards and other Codes as applicable, together with other Authorised requirements and regulations.

Issue	Description	Date	Ver	Auth
A	PRELIMINARY ISSUE	29/07/2016		
B	PRELIMINARY ISSUE	29/09/2016		
C	PRELIMINARY ISSUE	07/10/2016		
D	PRELIMINARY ISSUE	04/11/2016		

Project
MOOREBANK PRECINCT EAST STAGE 2



Project Address
MOOREBANK AVENUE, MOOREBANK, NSW



Architect
REIDCAMPBELL
Architecture, Interiors, Planning
ACN002 033 801 ABN 28 317 655 875
Level 15, 124 Walker Street
North Sydney NSW 2060 Australia
Tel: 61 02 9954 5011 Email: sydney@reidcampbell.com
Fax: 61 02 9954 4946 Web: www.reidcampbell.com


Drawing Title
AREA C WAREHOUSE 8 ELEVATION 2

Drawn	Checked	Print Date	Scale
MF	SK	04/11/2016	As Indicated
Project Number	Document Number	Sheet	
115123	PREC-RCG-AR-DWG-1315	D	
Drawing Number 115123_A_SSD_1315			

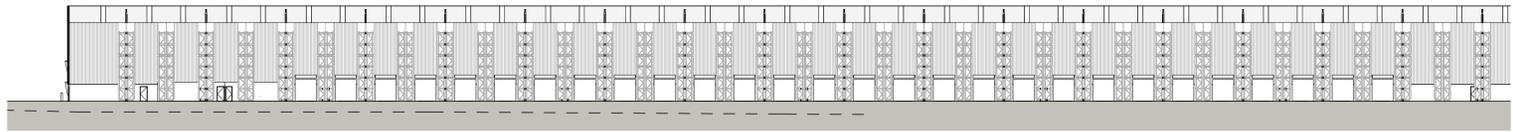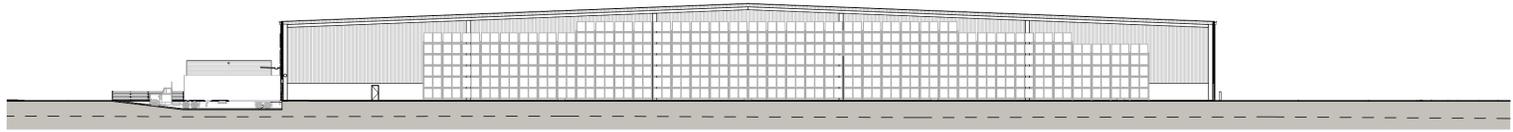


AREA C WAREHOUSE 8 EXTERNAL FINISHES 1


STATE SIGNIFICANT DEVELOPMENT

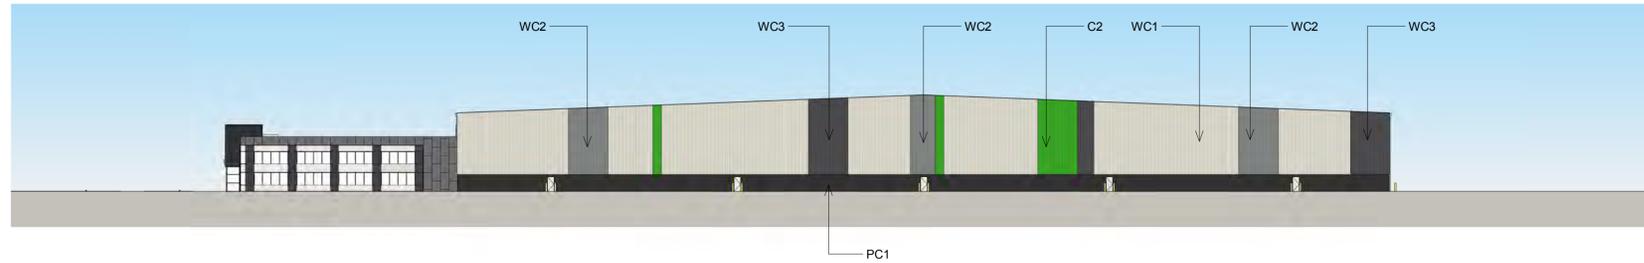



1
1317
WAREHOUSE 8 - EXTERNAL FINISHES NORTH
1 : 500

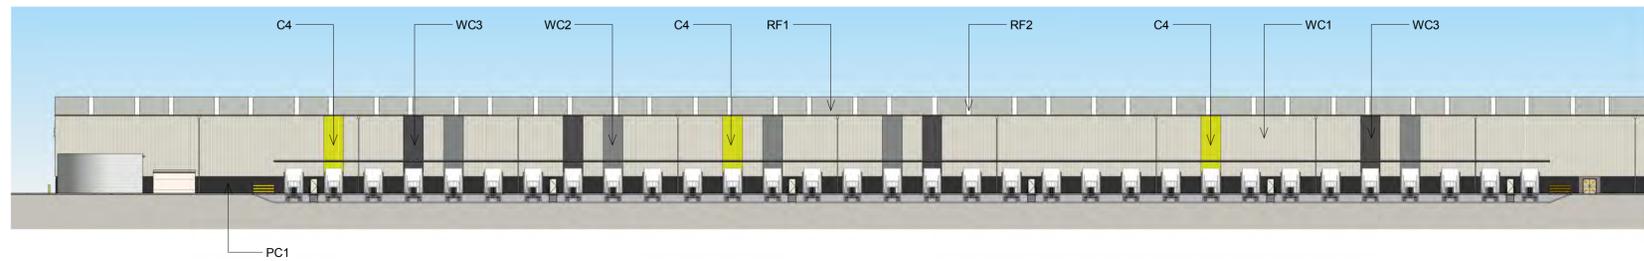

2
1317
WAREHOUSE 8 - EXTERNAL FINISHES EAST 1 OF 2
1 : 500

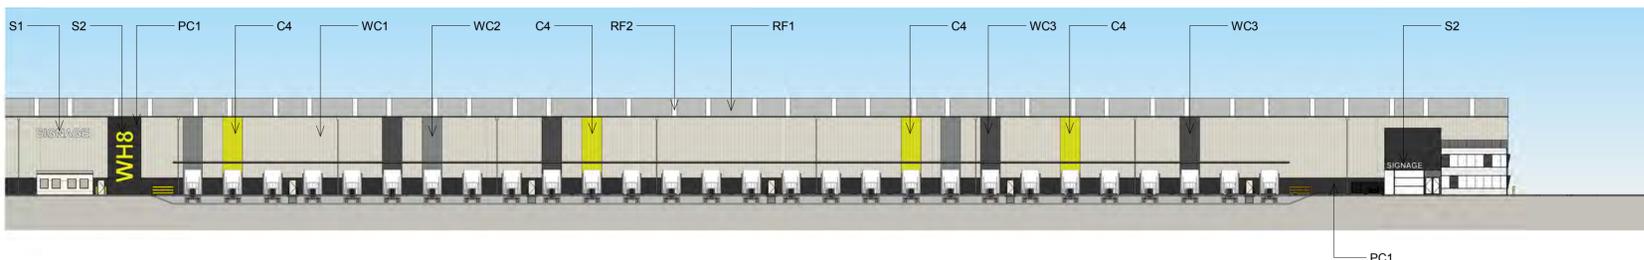

3
1317
WAREHOUSE 8 - EXTERNAL FINISHES EAST 2 OF 2
1 : 500

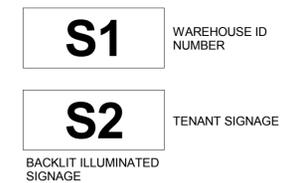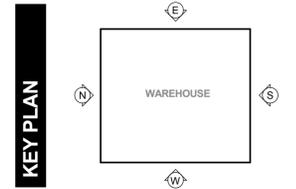


NOTES:
1. ALL LEVELS AND EXTENTS ARE INDICATIVE & SHOULD BE READ IN CONJUNCTION WITH CIVIL ENG. DWGS FOR FINAL LEVELS OF ALL EARTH WORKS AND EXCAVATION.
2. ALL SERVICES RELOCATION TO BE CONFIRMED BY ENG.
3. ALL SPECIFIED MATERIAL COLOURS ARE TO BE AS SPECIFIED OR OF SIMILAR REPRESENTATION AND PERFORMANCE.



North N/A	This drawing and design is subject to Reid Campbell (NSW) Pty Ltd copyright and may not be reproduced without prior written consent. Contractor to verify all dimensions on site before commencing work. Report all discrepancies to project manager prior to construction. Figured dimensions to be taken in preference to scaled drawings. All work is to conform to relevant Australian Standards and other Codes as applicable, together with other Authorised requirements and regulations.	Issue	Description	Date	Ver	Auth	Project MOOREBANK PRECINCT EAST STAGE 2 Project Address MOOREBANK AVENUE, MOOREBANK, NSW	Owner / Developer SIMTA SYDNEY INTERMODAL TERMINAL ALLIANCE	Project Manager TACTICAL GROUP	Architect REIDCAMPBELL Architecture, Interiors, Planning ACN002 033 801 ABRN 26 317 655 875 Level 15, 124 Walker Street North Sydney NSW 2060 Australia Tel: 61 02 9954 5011 Email: sydney@reidcampbell.com Fax: 61 02 9954 4946 Web: www.reidcampbell.com	Drawing Title AREA C WAREHOUSE 8 EXTERNAL FINISHES 1	Drawn	Checked	Print Date	Scale @ A1
		MF	SK	04/11/2016	As Indicated										
		Project Number	Document Number	Sheet											
		115123	PREC-RCG-AR-DWG-1317	D											
											Drawing Number	115123_A_SSD_1317			

AREA C WAREHOUSE 8 EXTERNAL FINISHES 2


STATE SIGNIFICANT DEVELOPMENT

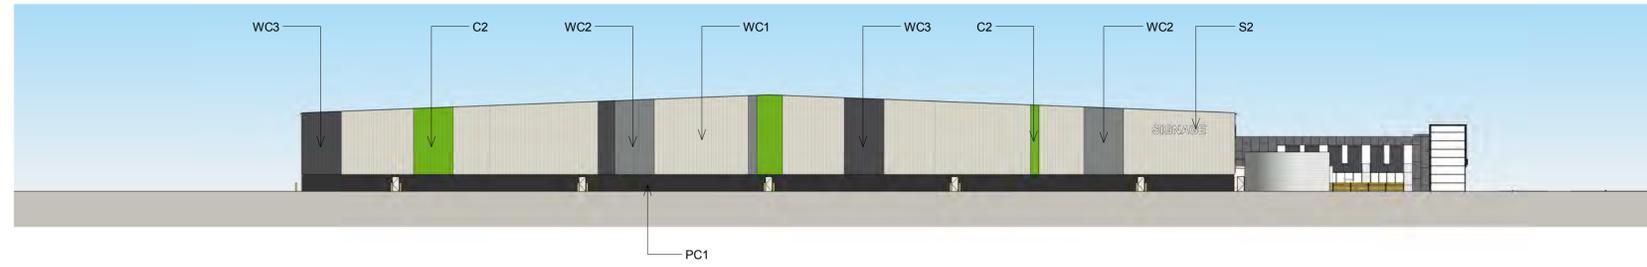

1
1318 WAREHOUSE 8 - EXTERNAL FINISHES SOUTH
1 : 500

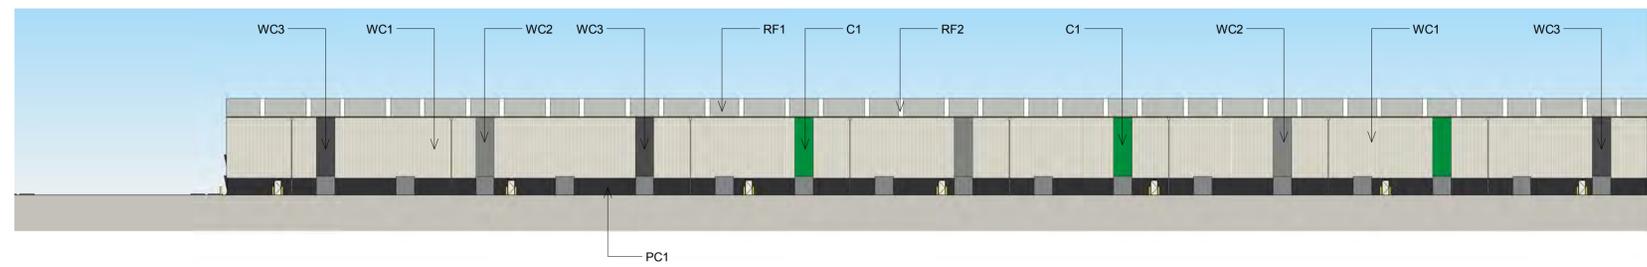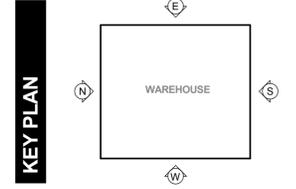

2
1318 WAREHOUSE 8 - EXTERNAL FINISHES WEST 1 OF 2
1 : 500

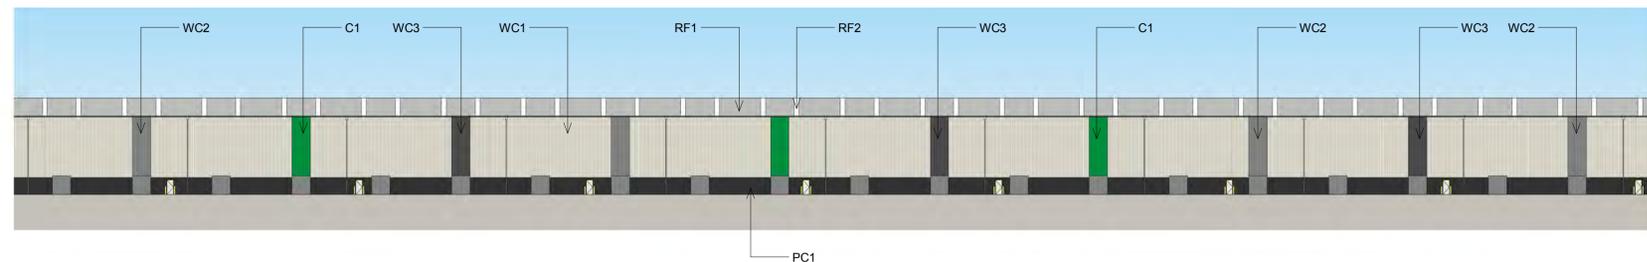

3
1318 WAREHOUSE 8 - EXTERNAL FINISHES WEST 2 OF 2
1 : 500

1 C1 DARK GREEN
2 C2 MID GREEN
3 C3 LIGHT GREEN
4 C4 YELLOW

PRIMARY COLOUR SYSTEM

WC1

VERTICAL METAL SHEETING "LIGHT GREY"

WC2

VERTICAL METAL SHEETING "WINDSPRAY"

WC3

VERTICAL METAL SHEETING "DARK GREY"

RF1

METAL PROFILED ROOF SHEETING "SHALE GREY"

RF2

TRANSLUCENT SHEETING

PC1

PRECAST PANEL "MONUMENT"

S1 WAREHOUSE ID NUMBER
S2 TENANT SIGNAGE
BACKLIT ILLUMINATED SIGNAGE

NOTES:
1. ALL LEVELS AND EXTENTS ARE INDICATIVE & SHOULD BE READ IN CONJUNCTION WITH CIVIL ENG. DWGS FOR FINAL LEVELS OF ALL EARTH WORKS AND EXCAVATION.
2. ALL SERVICES RELOCATION TO BE CONFIRMED BY ENG.
3. ALL SPECIFIED MATERIALS/COLOURS ARE TO BE AS SPECIFIED OR OF SIMILAR REPRESENTATION AND PERFORMANCE.

North
N/A

This drawing and design is subject to Reid Campbell (NSW) Pty Ltd copyright and may not be reproduced without prior written consent. Contractor to verify all dimensions on site before commencing work. Report all discrepancies to project manager prior to construction. Figured dimensions to be taken in preference to scaled drawings. All work is to conform to relevant Australian Standards and other Codes as applicable, together with other Authorised requirements and regulations.

Issue	Description	Date	Ver	Auth
A	PRELIMINARY ISSUE	29/07/2016		
B	PRELIMINARY ISSUE	29/09/2016		
C	PRELIMINARY ISSUE	07/10/2016		
D	PRELIMINARY ISSUE	04/11/2016		

Project
MOOREBANK PRECINCT EAST STAGE 2

Project Address
MOOREBANK AVENUE, MOOREBANK, NSW



Architect
REIDCAMPBELL
Architecture, Interiors, Planning
ACN002 033 801 ABRN 26 317 656 975
Level 15, 124 Walker Street
North Sydney NSW 2060 Australia
Tel: 61 02 9954 5011 Email: sydney@reidcampbell.com
Fax: 61 02 9954 4946 Web: www.reidcampbell.com

Drawing Title
AREA C WAREHOUSE 8 EXTERNAL FINISHES 2

Drawn	Checked	Print Date	Scale @ A1
MF	SK	04/11/2016	As Indicated
Project Number	Document Number	Sheet	
115123	PREC-RCG-AR-DWG-1318	D	
Drawing Number			
115123_A_SSD_1318			