


AREA A SITE PLAN

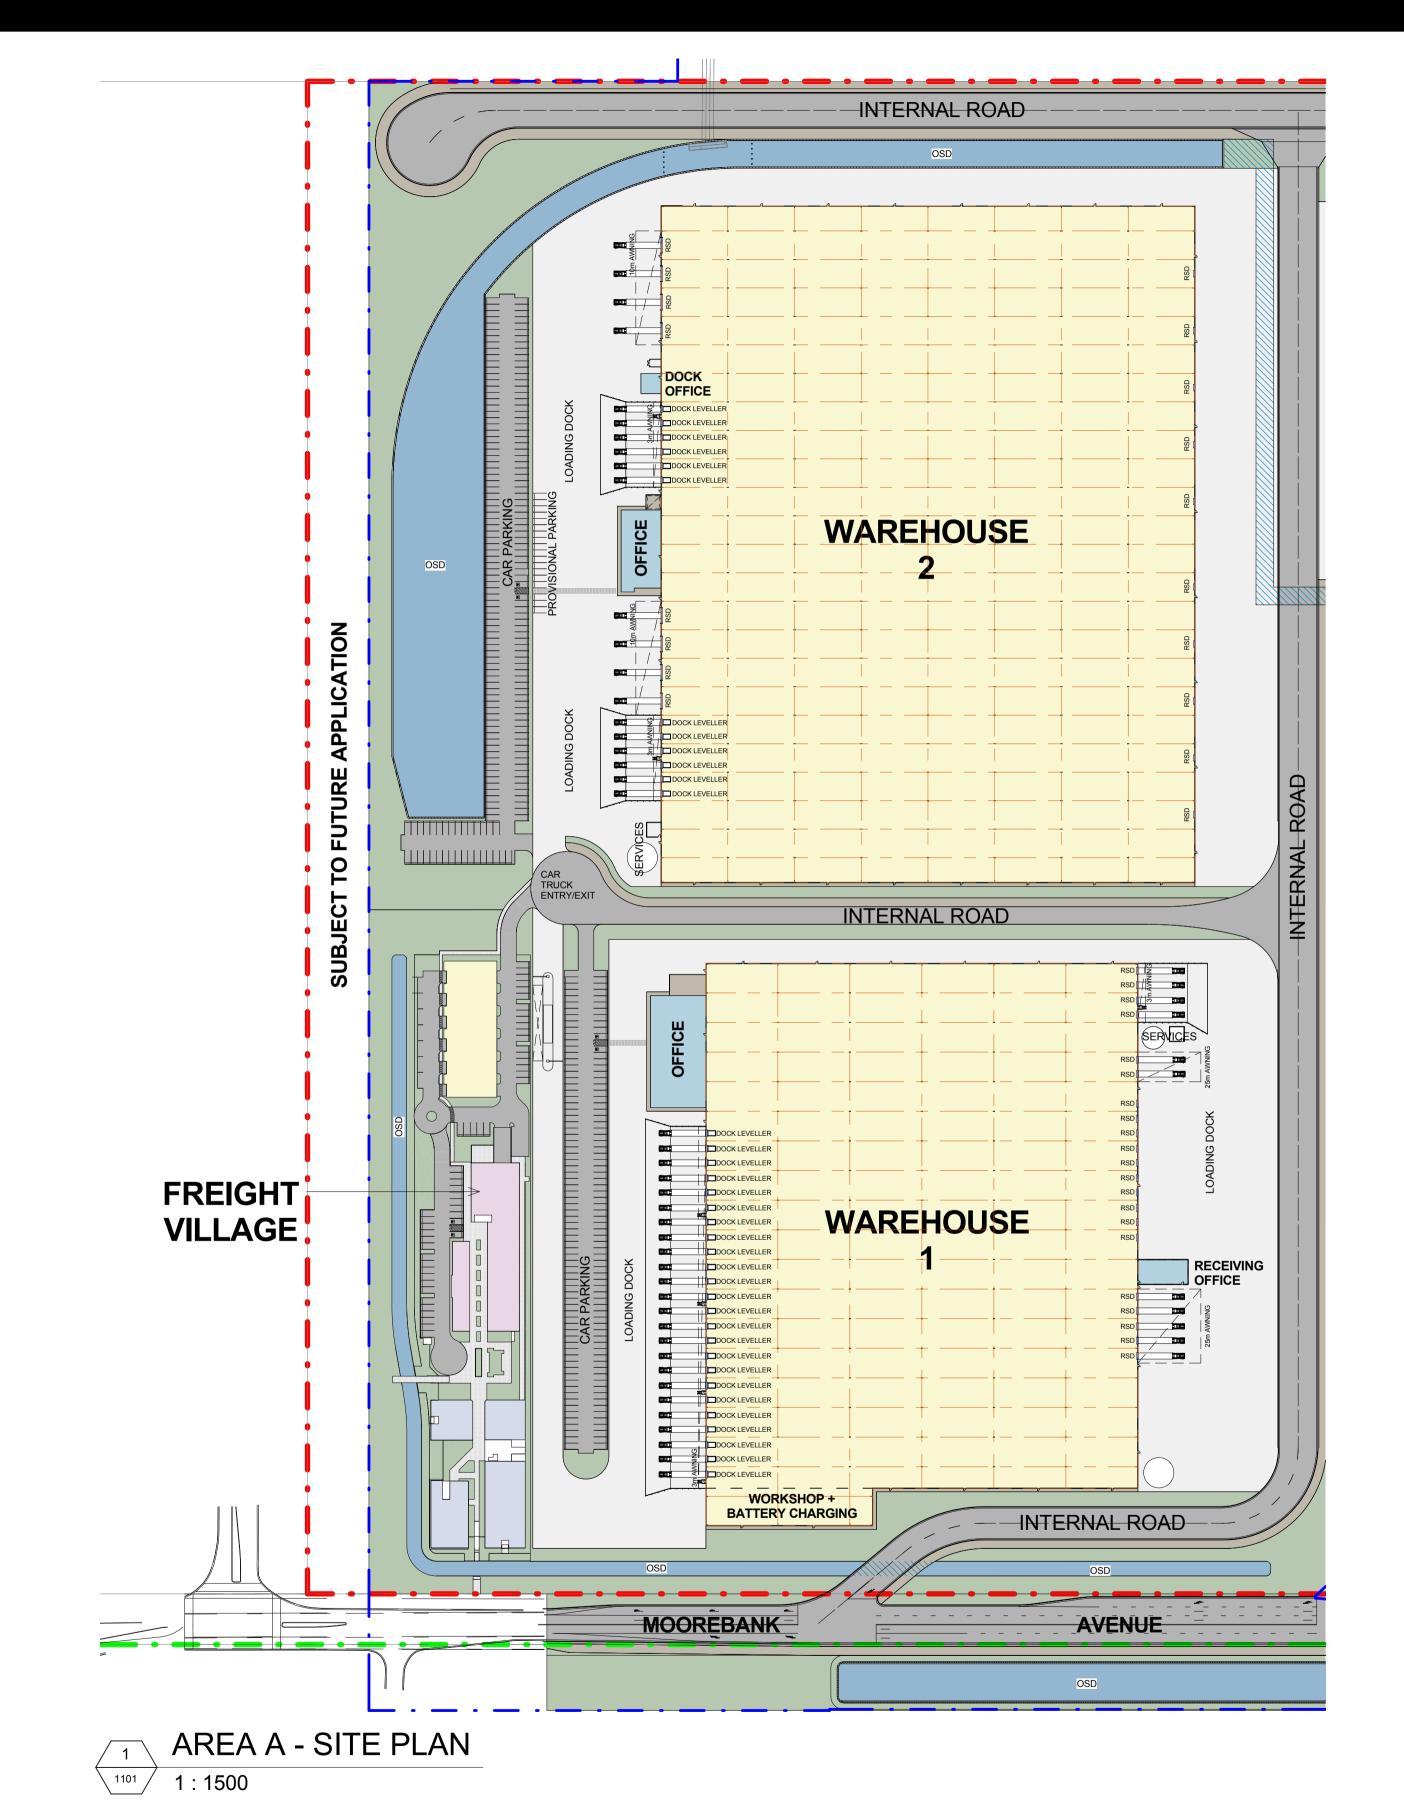

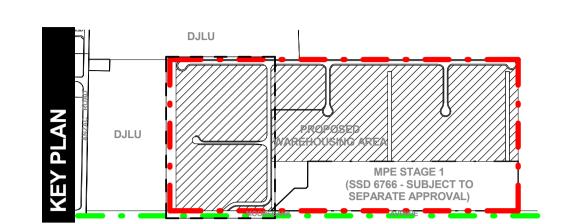


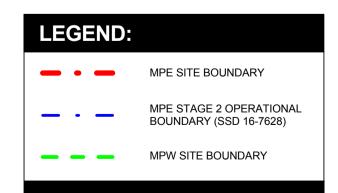

NOTES:
1. ALL LEVELS ARE INDICATIVE & SHOULD BE READ IN CONJUNCTION WITH CIVIL ENG. DWGS FOR FINAL LEVELS OF ALL EARTH WORKS
2. ALL SERVICES RELOCATION TO BE CONFIRMED BY ENG.

North

This drawing and design is subject to Reid Campbell (NSW) Pty Ltd copyright and may not be reproduced without prior written consent. Contractor to verify all dimensions on site before commencing work. Report all discrepancies to project manager prior to construction. Figured dimensions to be taken in preference to scaled drawings. All work is to conform to relevant Australian Standards and other Codes as applicable, together with other Authorities' requirements and regulations.

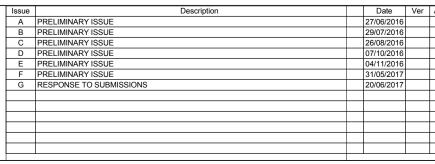

MOOREBANK PRECINCT EAST STAGE 2

MOOREBANK AVENUE, MOOREBANK, NSW





Architect

REIDCAMPBELL

Architecture, Interiors, Planning

ACN 002 033 801 ABN 28 317 605 875

Level 15, 124 Walker Street

North Sydney NSW 2060 Australia


Tel: 61 02 9954 5011 Email: sydney@reidcampbell.com


Fax: 61 02 9954 4946 Web: www.reidcampbell.com

AREA A SITE PLAN

Drawn	Checked	Print Date	Sca	le @ A1
MF	SK	20/06/2017	As in	dicated
Project N	lumber	Document Number		Issue
11512	23	SSS2-RCG-AR-DWG-1	101	G
Drawing	Number			
11:	5123	3_A_SSD_1	10	1
	MF Project N 11512 Drawing	MF SK Project Number 115123 Drawing Number	MF SK 20/06/2017 Project Number Document Number 115123 SSS2- RCG-AR-DWG-1 Drawing Number	MF SK 20/06/2017 As in Project Number Document Number 115123 SSS2- RCG-AR-DWG-1101 Drawing Number

AREA A ROOF PLAN

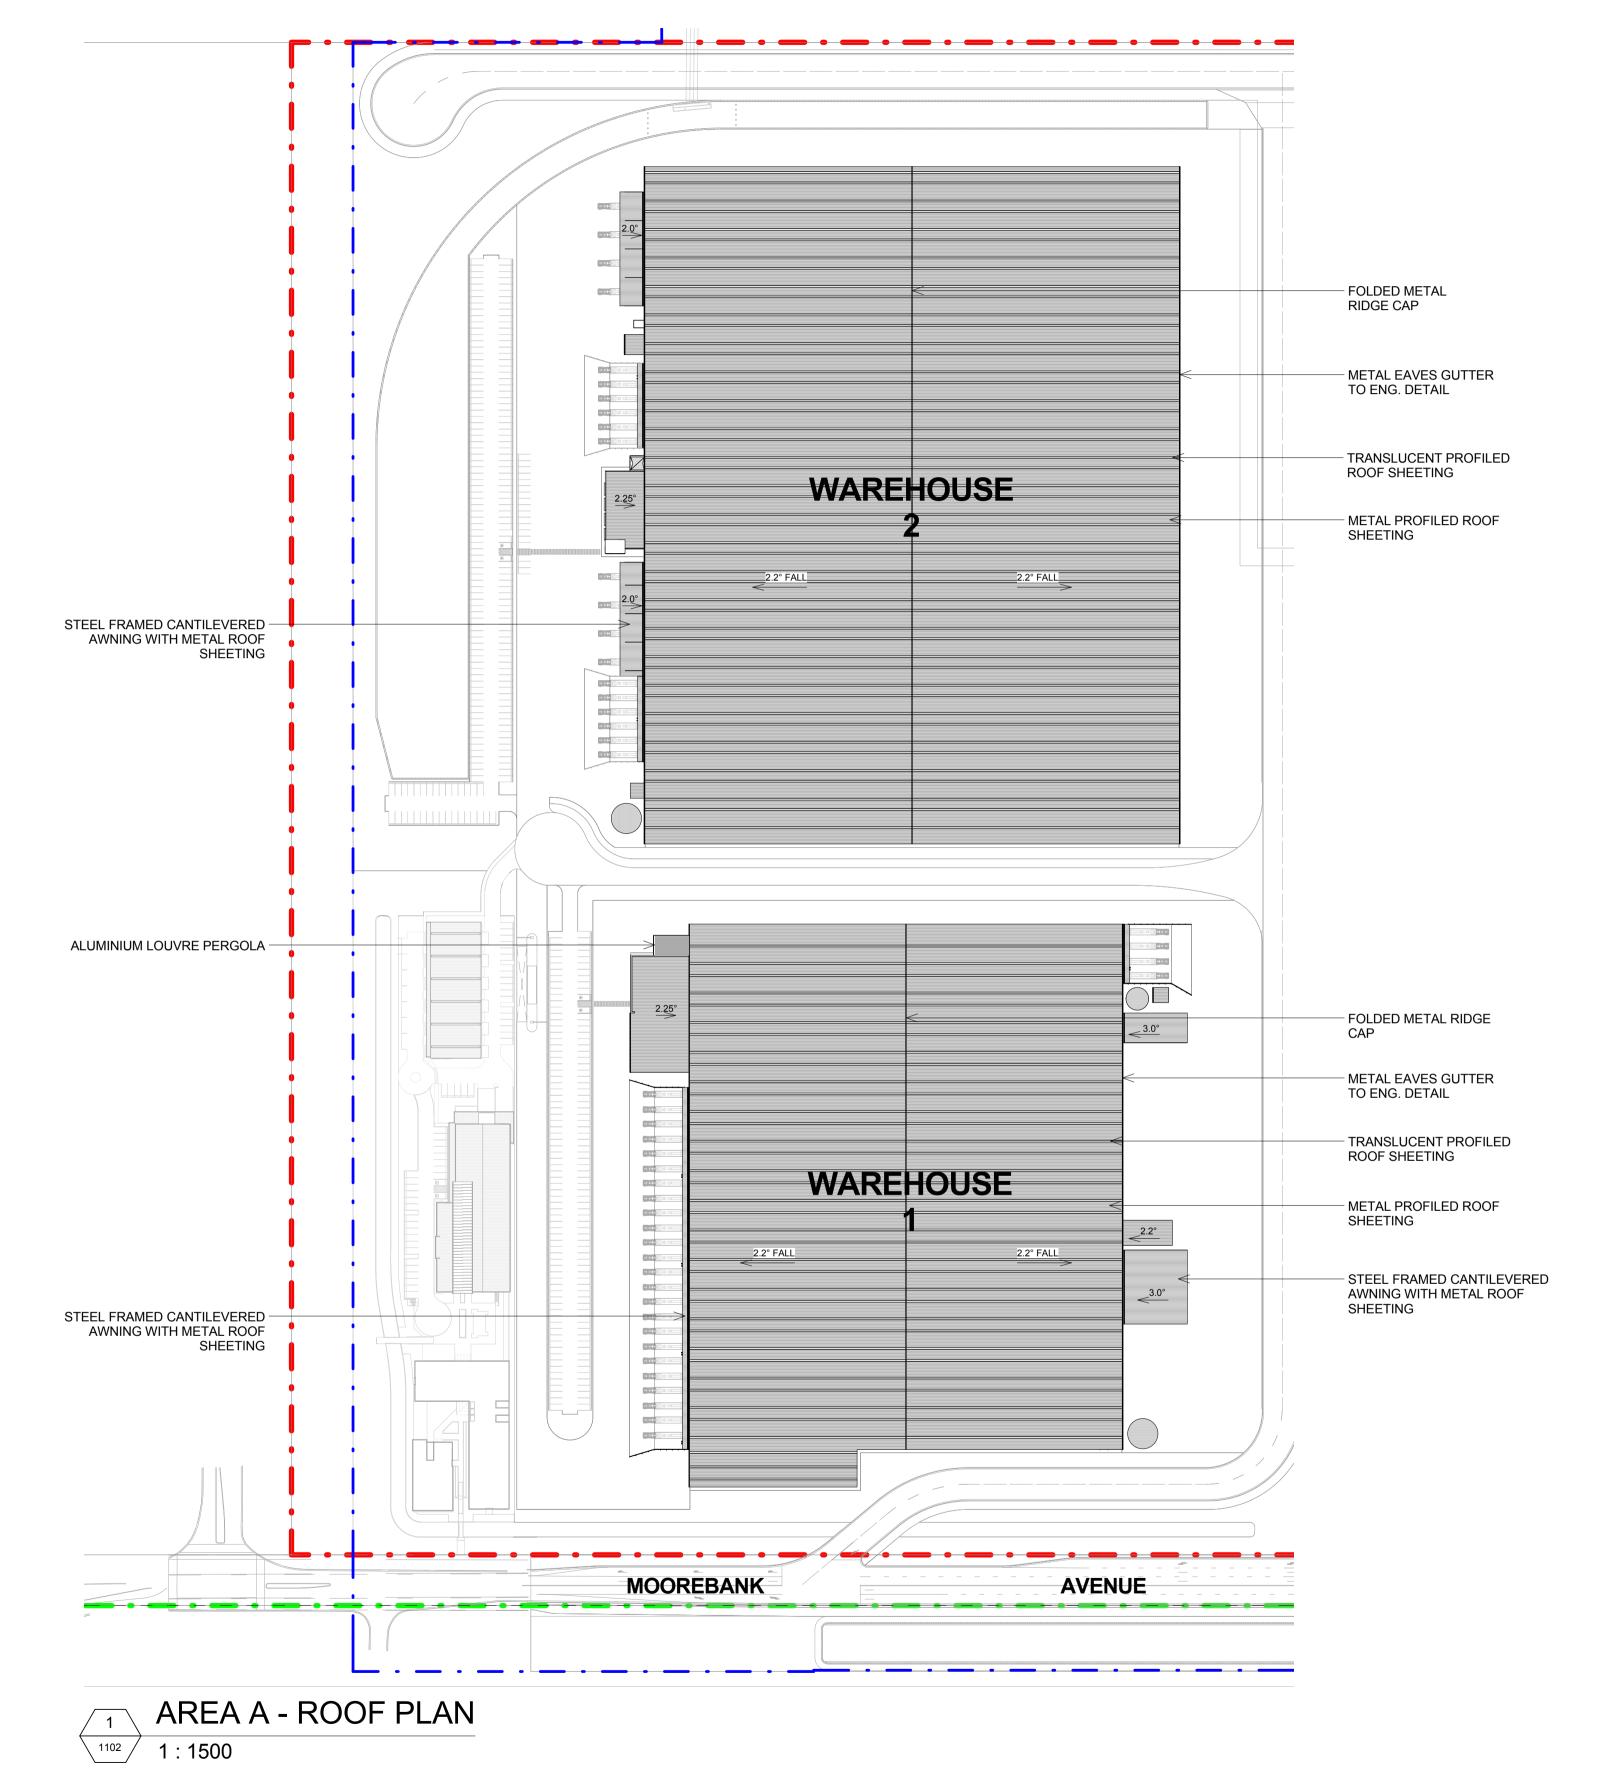

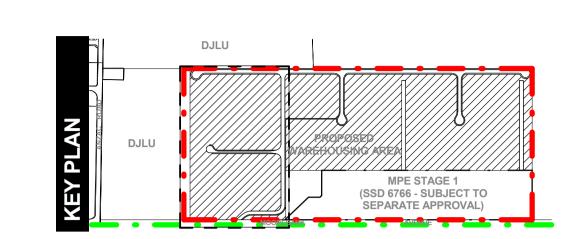

MPE SITE BOUNDARY

MPE STAGE 2 OPERATIONAL BOUNDARY (SSD 16-7628)

MPW SITE BOUNDARY


NOTES:

1. ALL LEVELS ARE INDICATIVE & SHOULD BE READ IN CONJUNCTION WITH CIVIL ENG. DWGS FOR FINAL LEVELS OF ALL EARTH WORKS

2. ALL SERVICES RELOCATION TO BE CONFIRMED BY ENG.

North

This drawing and design is subject to Reid Campbell (NSW) Pty Ltd copyright and may not be reproduced without prior written consent. Contractor to verify all dimensions on site before commencing work. Report all discrepancies to project manager prior to construction. Figured dimensions to be taken in preference to scaled drawings. All work is to conform to relevant Australian Standards and other Codes as applicable, together with other Authorities' requirements and regulations.

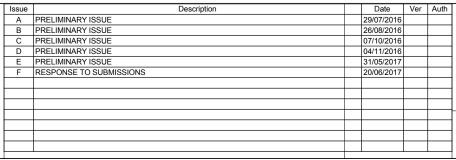

MOOREBANK PRECINCT EAST STAGE 2

MOOREBANK AVENUE, MOOREBANK, NSW



TACTICAL

Architecture, Interiors, Planning
ACN 002 033 801 ABN 28 317 605 875
Level 15, 124 Walker Street
North Sydney NSW 2060 Australia
Tel: 61 02 9954 5011 Email: sydney@reidcampbell.com

Fax: 61 02 9954 4946 Web: www.reidcampbell.com

AREA A ROOF PLAN

 Drawn
 Checked
 Print Date
 Scale @ A1


 MF
 SK
 20/06/2017
 As indicated

 Project Number
 Document Number
 Issue

 115123
 SSS2- RCG-AR-DWG-1102
 F


 Drawing Number
 115123_A_SSD_1102

AREA A WAREHOUSE 1 FLOOR PLAN

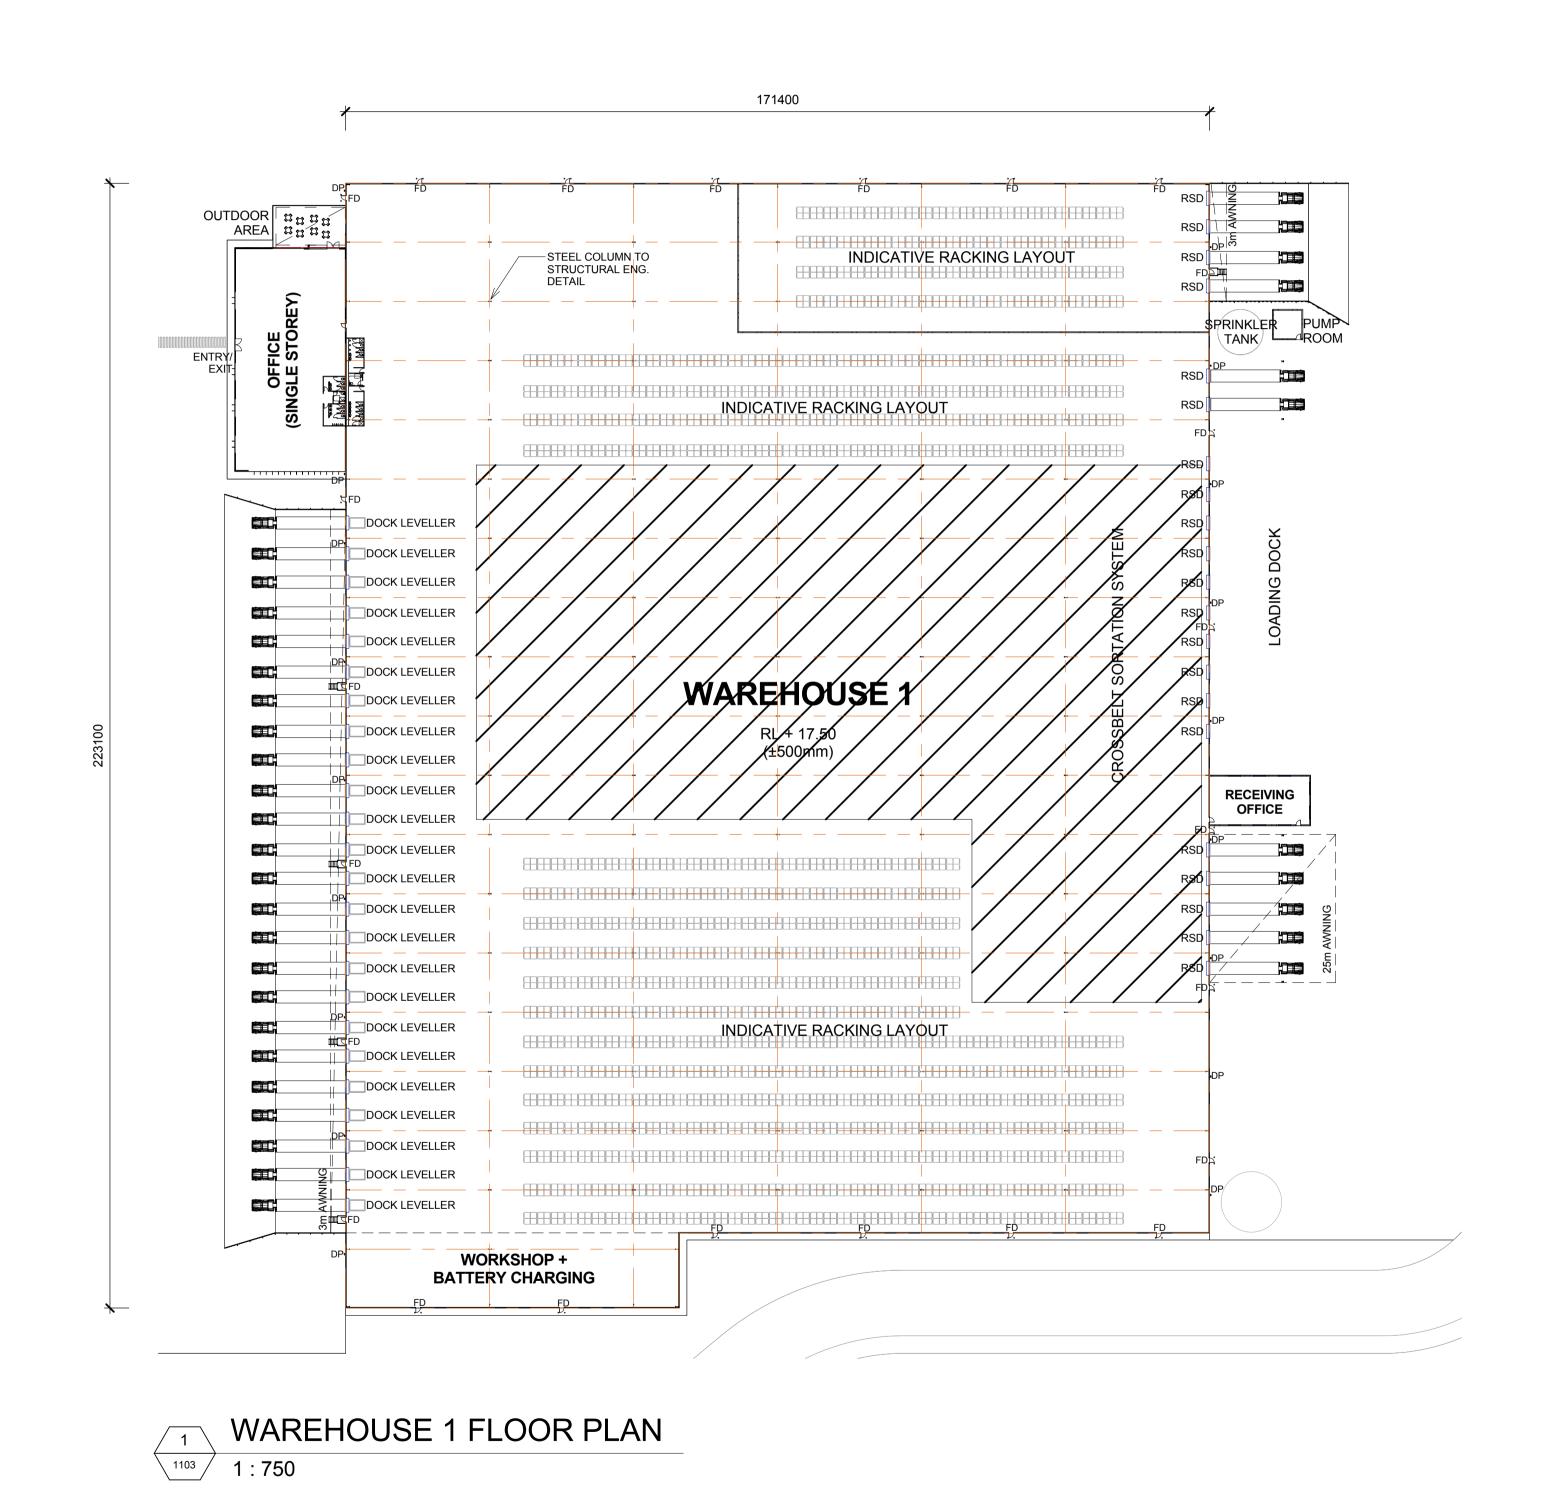

North

This drawing and design is subject to Reid Campbell (NSW) Pty Ltd copyright and may not be reproduced without prior written consent. Contractor to verify all dimensions on site before commencing work. Report all discrepancies to project manager prior to construction. Figured dimensions to be taken in preference to scaled drawings. All work is to conform to relevant Australian Standards and other Codes as applicable, together with other Authorities' requirements and regulations.

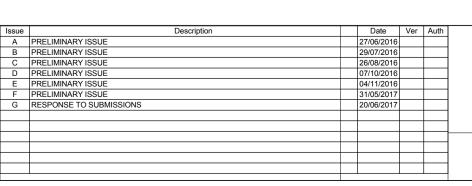

MOOREBANK PRECINCT EAST STAGE 2

MOOREBANK AVENUE, MOOREBANK, NSW



TACTICAL GROUP

Architect

REIDCAMPBELL

Architecture, Interiors, Planning

ACN 002 033 801 ABN 28 317 605 875

Level 15, 124 Walker Street

North Sydney NSW 2060 Australia

Tel: 61 02 9954 5011 Email: sydney@reidcampbell.com

Fax: 61 02 9954 4946 Web: www.reidcampbell.com

AREA A WAREHOUSE 1 FLOOR PLAN

	Drawn	Checked	Print Date	Scale @ A1
_	MF	SK	20/06/2017	As indicated
l	Project N	lumber	Document Number	Issue
	11512	23	SSS2- RCG-AR-DWG-1	103 G
	Drawing	Number		
	11:	5123	3_A_SSD_1	103


RSD ROLLER SHUTTER DOOR
DP DOWN PIPE
OSD ON SITE DETENTION
FD FIRE DOOR

NOTES:


1. ALL LEVELS AND EXTENTS ARE INDICATIVE & SHOULD BE READ IN CONJUNCTION WITH CIVIL ENG. DWGS FOR FINAL LEVELS OF ALL EARTH WORKS AND EXCAVATION.

2. ALL SERVICES RELOCATION TO BE CONFIRMED BY ENG.

AREA A WAREHOUSE 1 ELEVATIONS 1

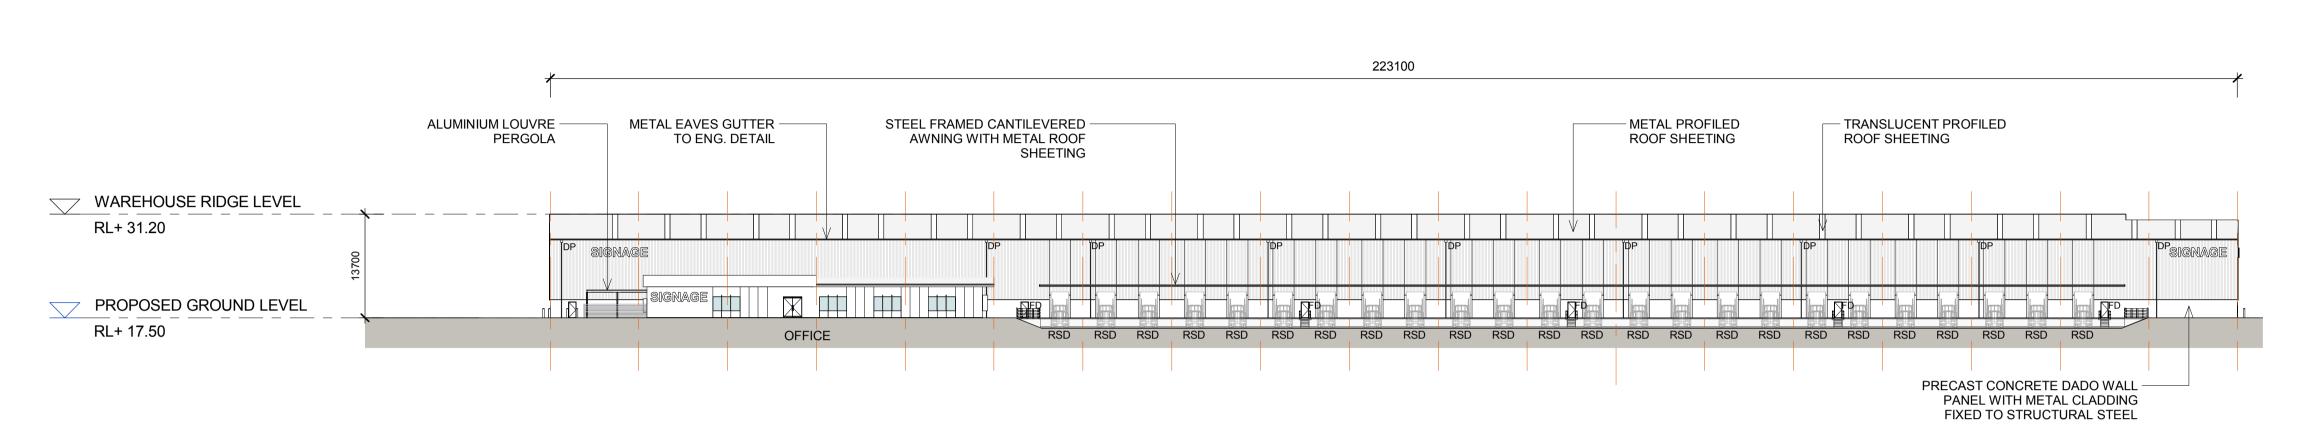

WAREHOUSE 1 - NORTH ELEVATION

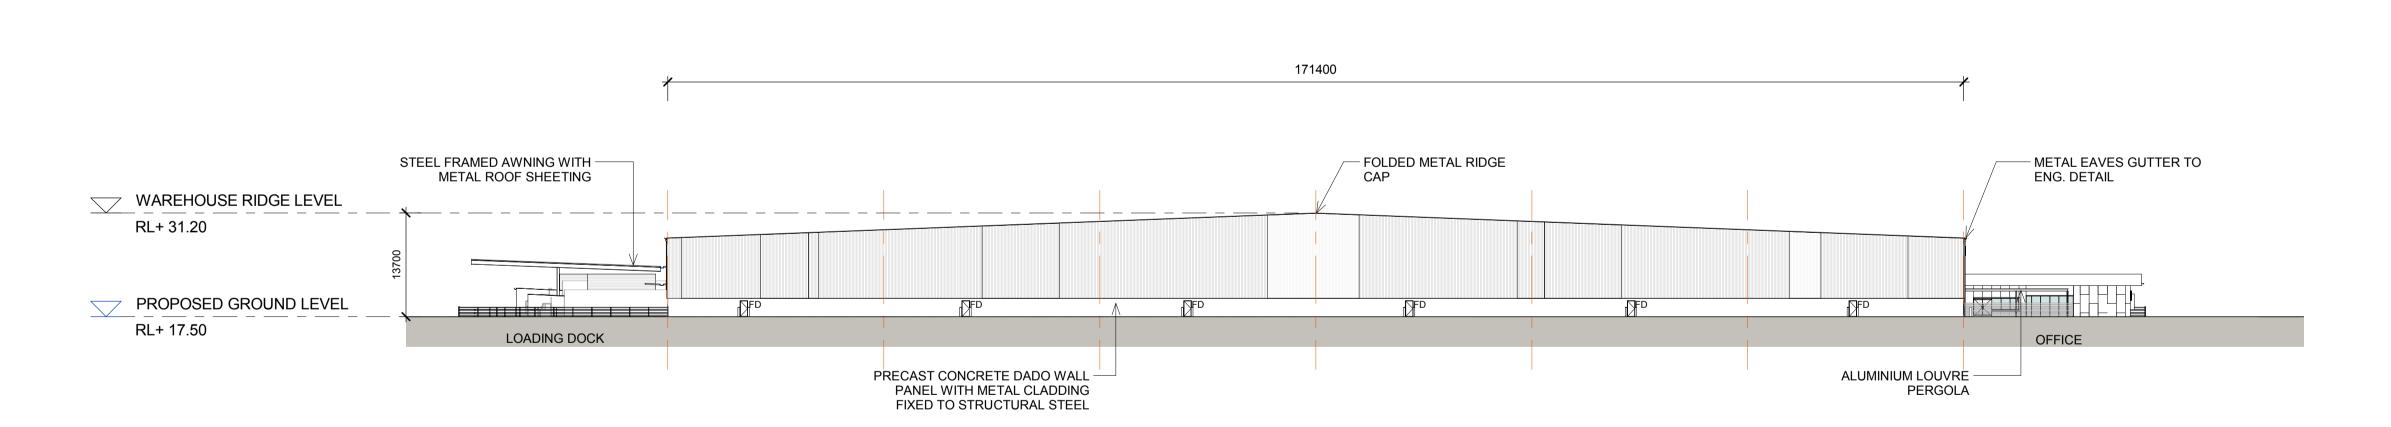

WAREHOUSE 1 - EAST ELEVATION 1:500

MOOREBANK AVENUE, MOOREBANK, NSW

LEGEND:	
FD RSD	FIRE DOOR
DP	DOWN PIPE

WAREHOUSE

NOTES:

1. ALL LEVELS AND EXTENTS ARE INDICATIVE & SHOULD BE READ IN CONJUNCTION WITH CIVIL ENG. DWGS FOR FINAL LEVELS OF ALL EARTH WORKS AND EXCAVATION.

2. ALL SERVICES RELOCATION TO BE CONFIRMED BY ENG.

North	
N/A	This drawing and design is subject to Reid Campbell (NSW) Pty Ltd copyright and may not be reproduced without prior written consent. Contractor to verify all dimensions on site before commencing work. Report all discrepancies to project manager prior to construction. Figured dimensions to be taken in preference to scaled drawings. All work is to conform to relevant Australian Standards and other Codes as applicable, together with other Authorities' requirements and

Issue	Description	Date	Ver
Α	PRELIMINARY ISSUE	29/07/2016	
В	PRELIMINARY ISSUE	26/08/2016	
С	PRELIMINARY ISSUE	07/10/2016	
D	PRELIMINARY ISSUE	04/11/2016	
Е	PRELIMINARY ISSUE	31/05/2017	
F	RESPONSE TO SUBMISSIONS	20/06/2017	







Architect
REIDCAMPBELL
Architecture, Interiors, Planning
ACN 002 033 801 ABN 28 317 605 875
Level 15, 124 Walker Street North Sydney NSW 2060 Australia
Tel: 61 02 9954 5011 Email: sydney@reidcampbell.com Fax: 61 02 9954 4946 Web: www.reidcampbell.com


AREA A WAREHOUSE 1 ELEVATIONS 1

	Drawn	Checked	Print Date	Scale @ A1
_	MF	SK	20/06/2017	As indicated
1	Project N	lumber	Document Number	Issue
115123		SSS2-RCG-AR-DWG-1104		
	Drawing	Number		
	11	5123	3_A_SSD_	1104

AREA A WAREHOUSE 1 ELEVATIONS 2

223100 TRANSLUCENT PROFILED -METAL PROFILED -METAL EAVES GUTTER STEEL FRAMED AWNING WITH ROOF SHEETING TO ENG. DETAIL METAL ROOF SHEETING **ROOF SHEETING** WAREHOUSE RIDGE LEVEL RL+ 31.20 SIGNAGE PROPOSED GROUND LEVEL RL+ 17.50 PRECAST CONCRETE DADO WALL PANEL WITH METAL CLADDING FIXED TO STRUCTURAL STEEL

> WAREHOUSE 1 - SOUTH ELEVATION 1105

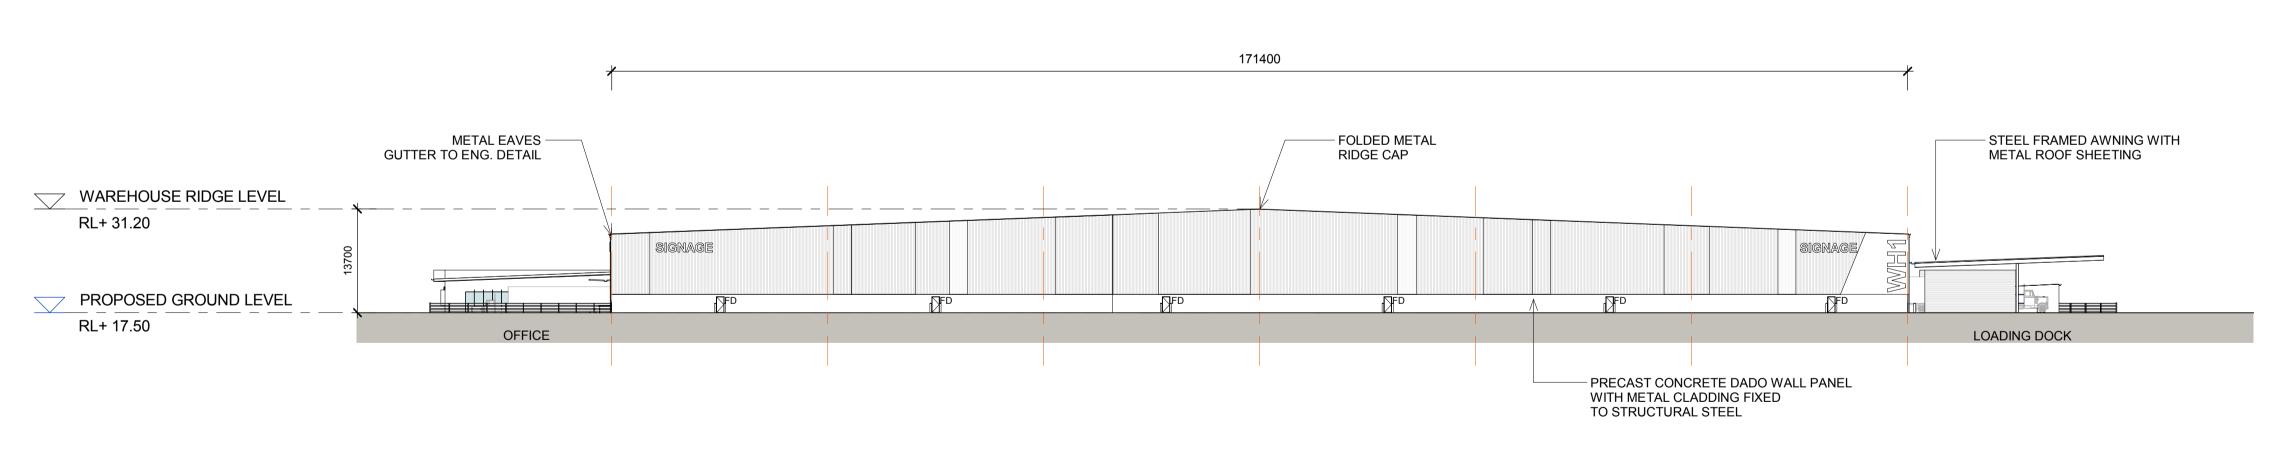

WAREHOUSE 1 - WEST ELEVATION

MOOREBANK AVENUE, MOOREBANK, NSW

LEGEND:	
FD	FIRE DOOR
RSD	ROLLER SHUTTER DOOR
DP	DOWN PIPE
NOTES:	

WAREHOUSE

1. ALL LEVELS AND EXTENTS ARE INDICATIVE & SHOULD BE READ IN CONJUNCTION WITH CIVIL ENG. DWGS FOR FINAL LEVELS OF ALL EARTH WORKS AND EXCAVATION.

2. ALL SERVICES RELOCATION TO BE CONFIRMED BY ENG.

This drawing and design is subject to Reid Campbell (NSW) Pty Ltd copyright and may not be reproduced without prior written consent. Contractor to verify all dimensions on site before commencing work. Report all discrepancies to project manager prior to construction. Figured dimensions to be taken in preference to scaled drawings. All work is to conform to relevant Australian Standards and other Codes as applicable, together with other Authorities' requirements and regulations.

Issue | A | PRELIMINARY ISSUE PRELIMINARY ISSUE PRELIMINARY ISSUE RESPONSE TO SUBMISSIONS

MOOREBANK PRECINCT EAST STAGE 2




TACTICAL GROUP


Architecture, Interiors, Planning ACN 002 033 801 ABN 28 317 605 875 Level 15, 124 Walker Street North Sydney NSW 2060 Australia Tel: 61 02 9954 5011 Email: sydney@reidcampbell.com Fax: 61 02 9954 4946 Web: www.reidcampbell.com

AREA A WAREHOUSE 1 ELEVATIONS 2


	Drawn	Checked	Print Date	Scale @ A1
_	MF	SK	20/06/2017	As indicated
2	Project N	lumber	Document Number	Issue
115123		23	SSS2-RCG-AR-DWG-1	105 F
	Drawing	Number		
	11	5123	3_A_SSD_1	105

AREA A WAREHOUSE 1 SECTIONS

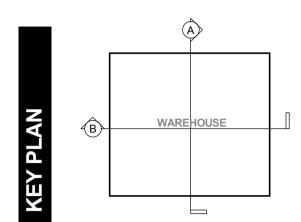

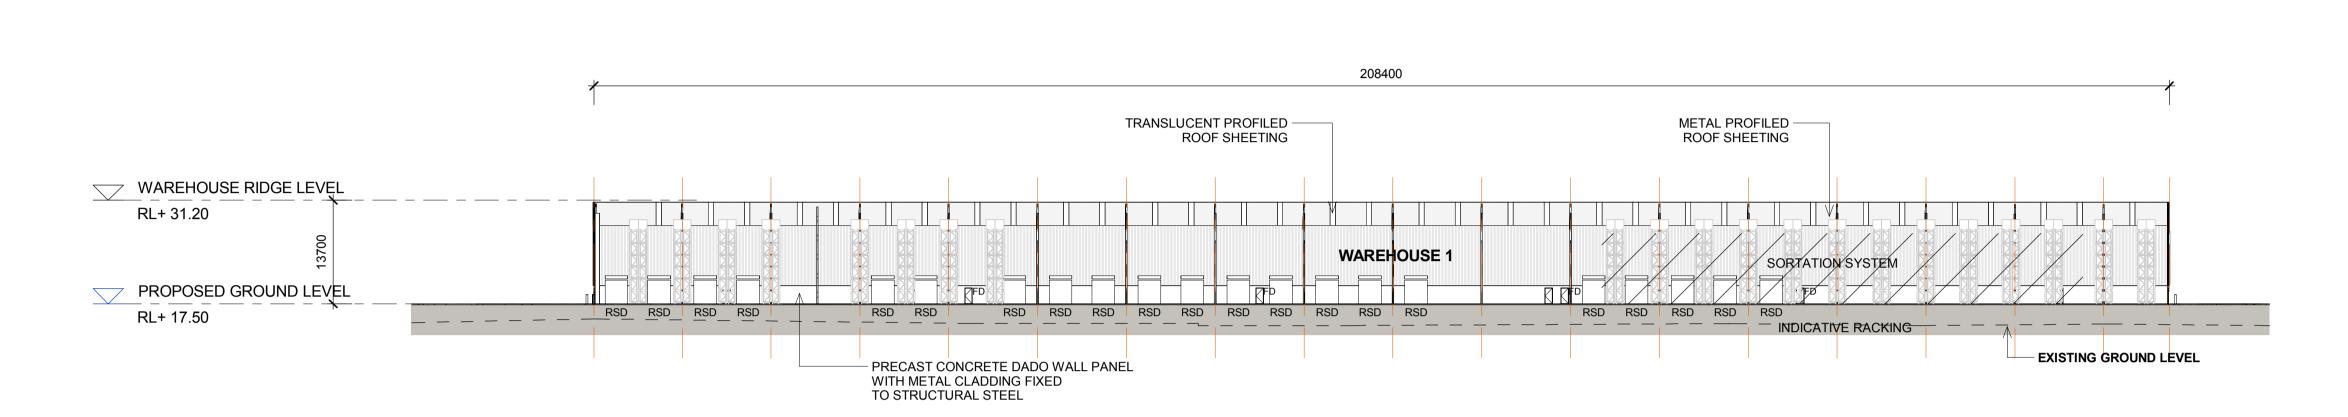

WAREHOUSE 1 - SECTION A 1:500

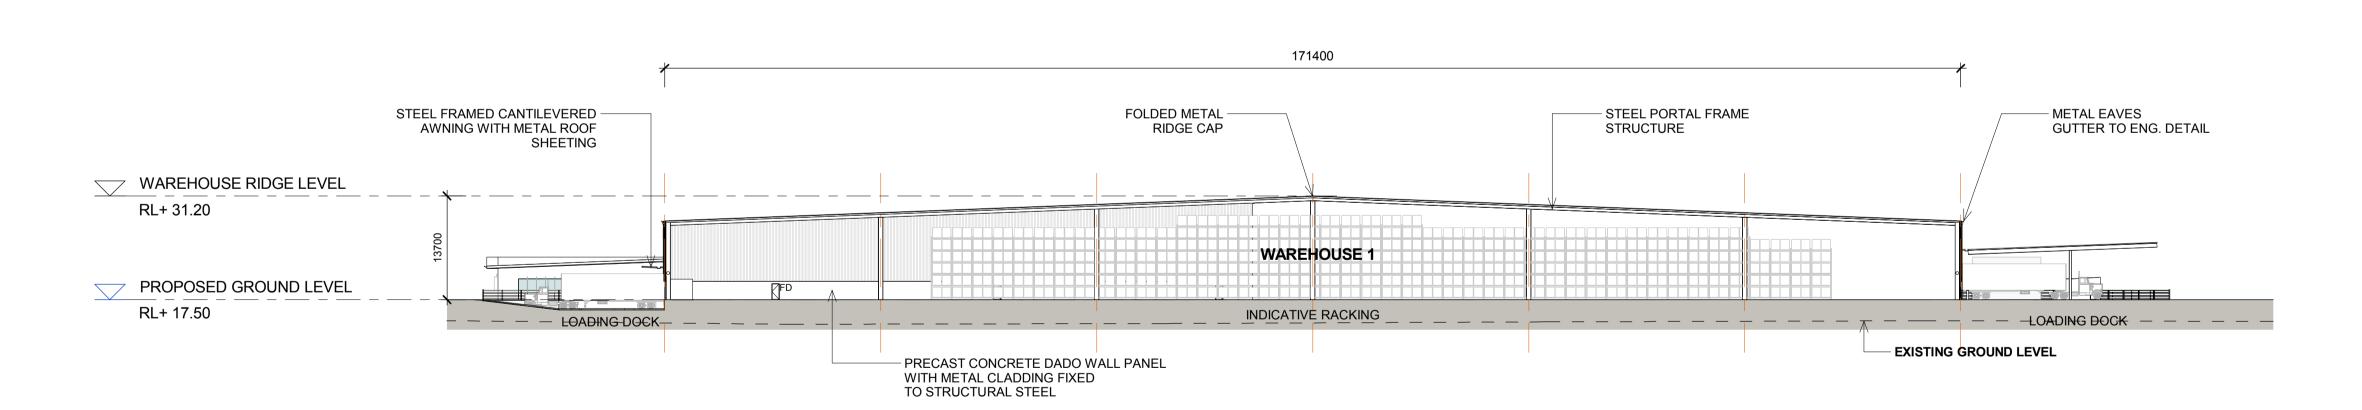


WAREHOUSE 1 - SECTION B 1:500

This drawing and design is subject to Reid Campbell (NSW) Pty Ltd copyright and may not be reproduced without prior written consent. Contractor to verify all dimensions on site before commencing work. Report all discrepancies to project manager prior to construction. Figured dimensions to be taken in preference to scaled drawings. All work is to conform to relevant Australian Standards

regulations.

other Authorities' requirements and

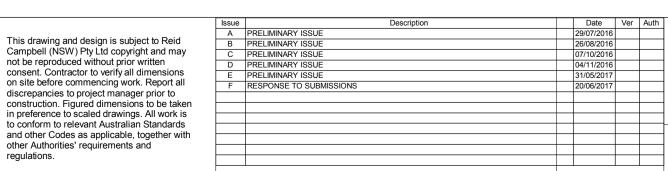

MOOREBANK PRECINCT EAST STAGE 2

MOOREBANK AVENUE, MOOREBANK, NSW



TACTICAL

Architecture, Interiors, Planning ACN 002 033 801 ABN 28 317 605 875 Level 15, 124 Walker Street North Sydney NSW 2060 Australia Tel: 61 02 9954 5011 Email: sydney@reidcampbell.com Fax: 61 02 9954 4946 Web: www.reidcampbell.com


AREA A WAREHOUSE 1 SECTIONS


WOF 2 . AL	RKS	CES RELOCATION TO BE BY ENG.	
Drawn	Checked	Print Date	Scale @ A1
MF	SK	20/06/2017	As indicated
Project N 11512		Document Number SSS2-RCG-AR-DWG-	1106 F
Drawing	Number		
11:	512	3 A SSD ²	1106

NOTES:

1. ALL LEVELS ARE INDICATIVE & SHOULD BE READ IN CONJUNCTION WITH CIVIL ENG. DWGS FOR FINAL LEVELS OF ALL EARTH

AREA A WAREHOUSE 1 EXTERNAL FINISHES

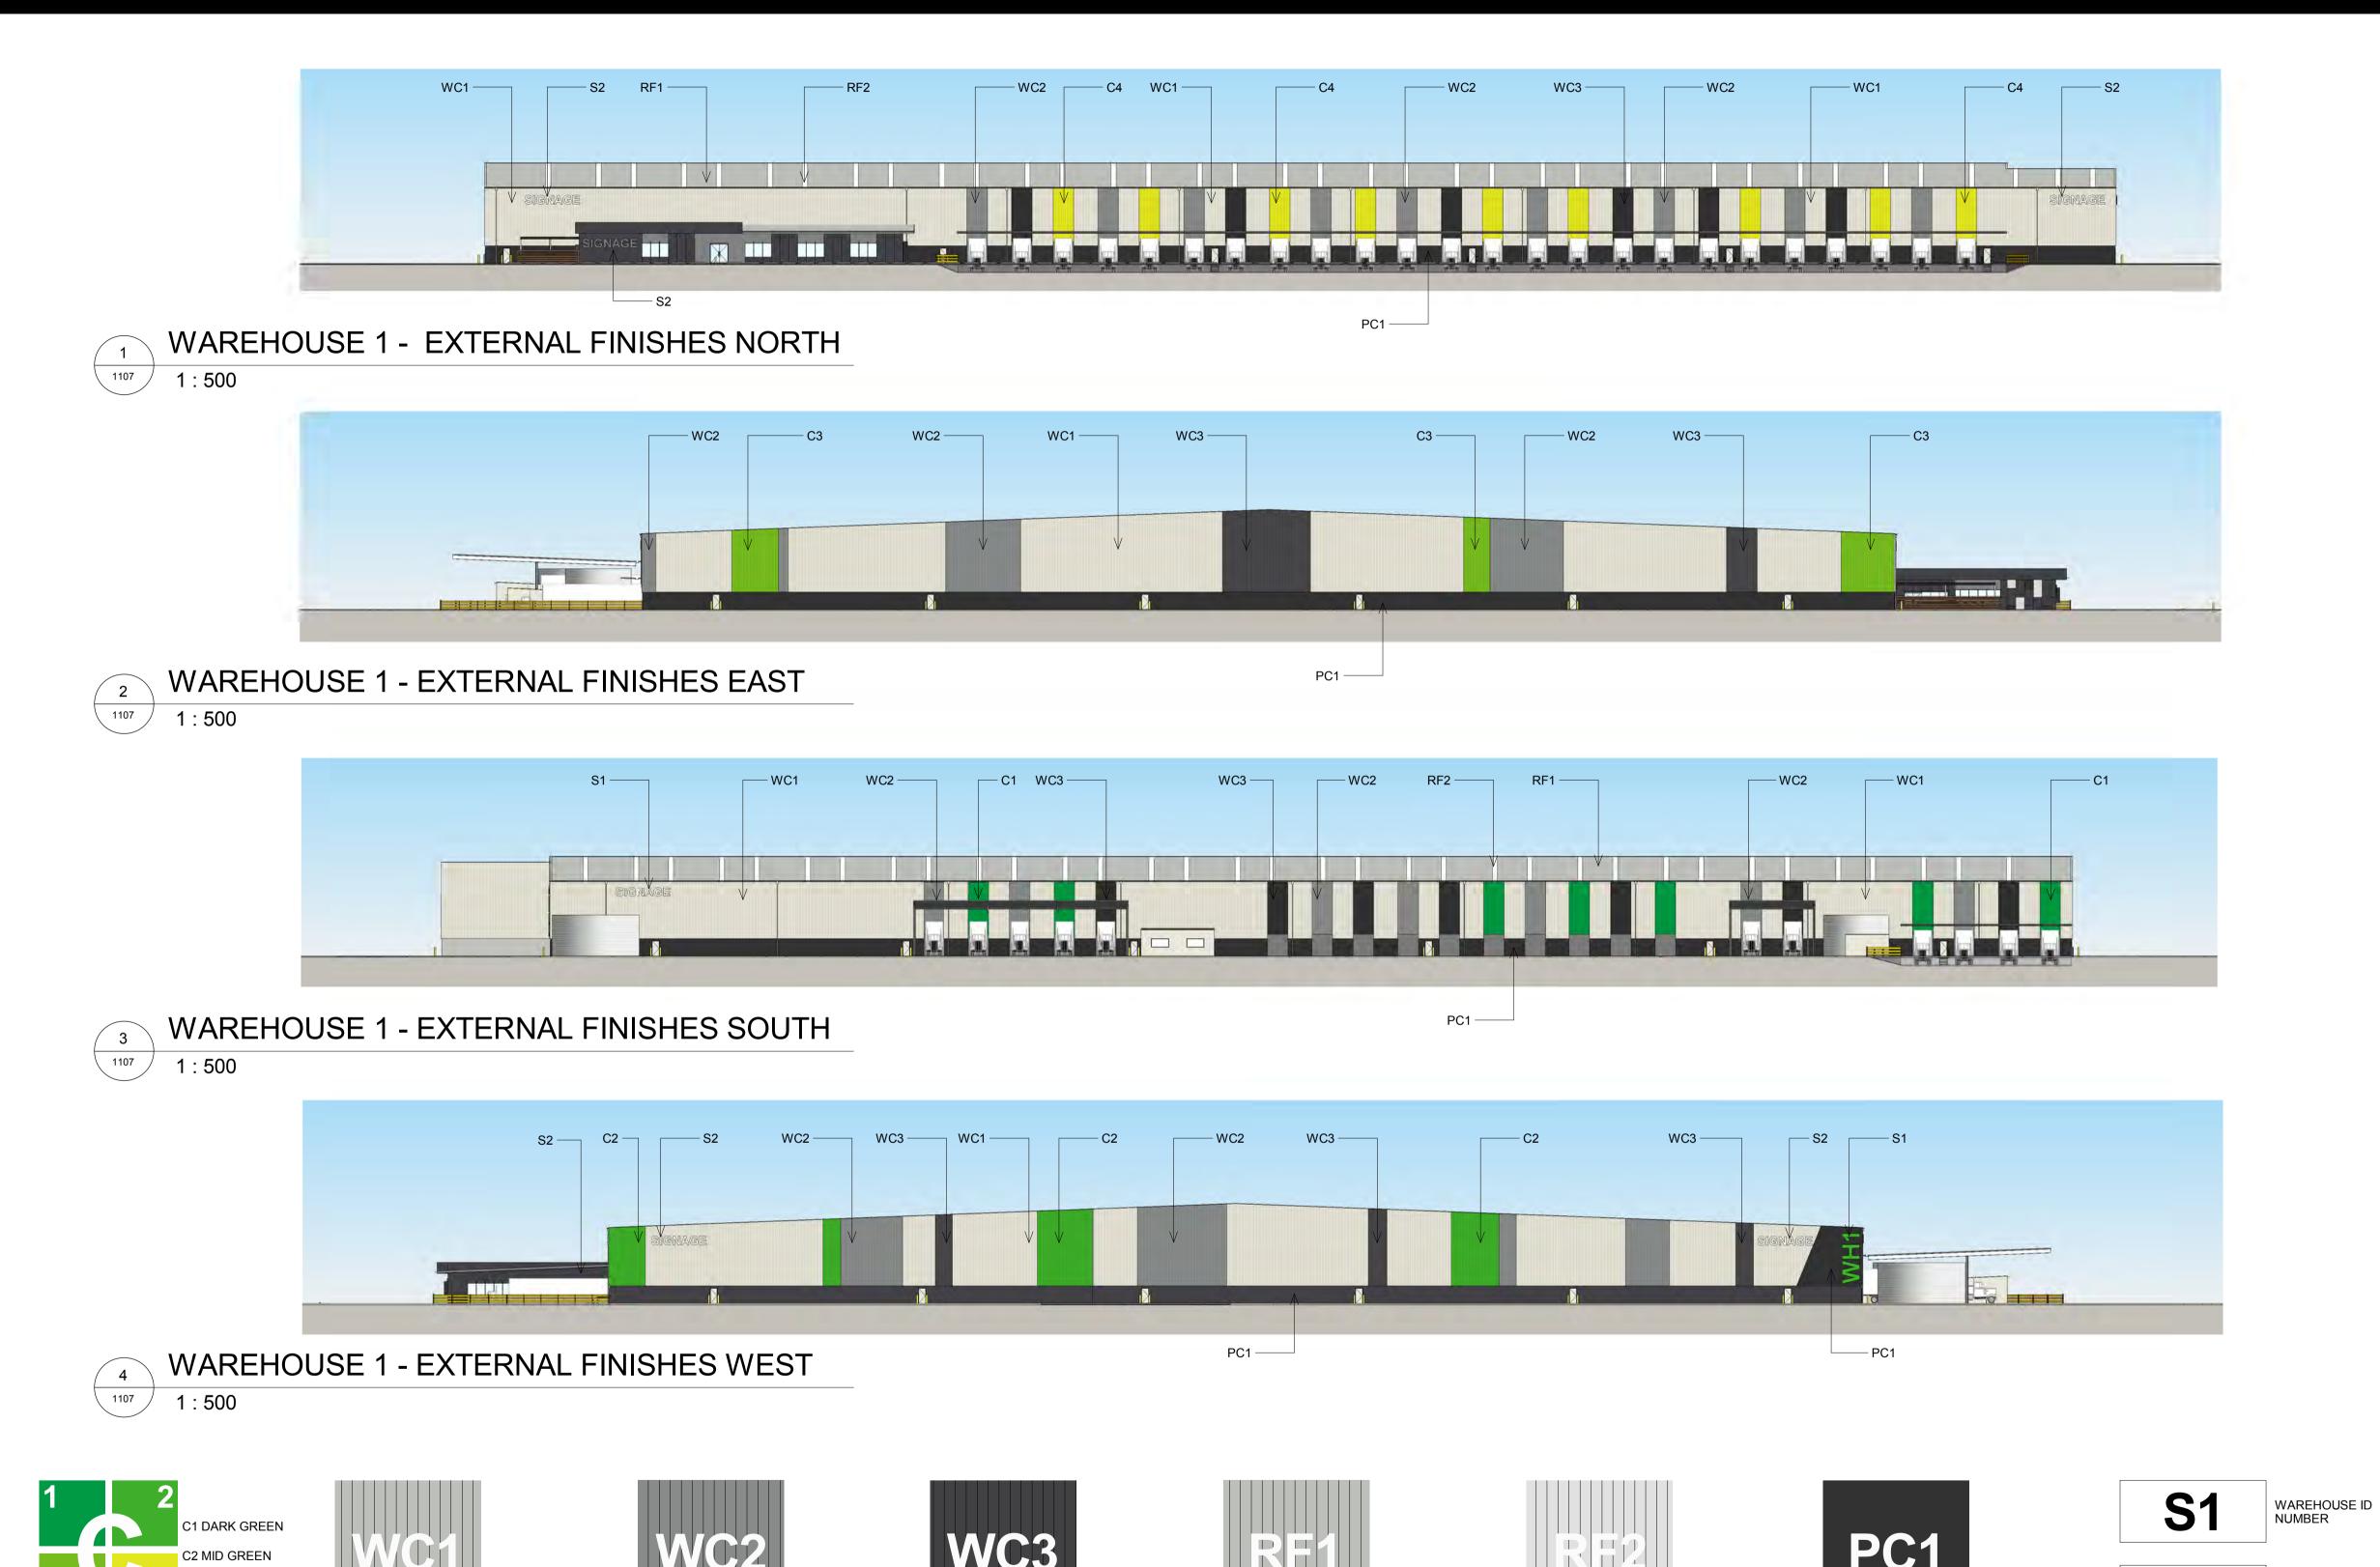

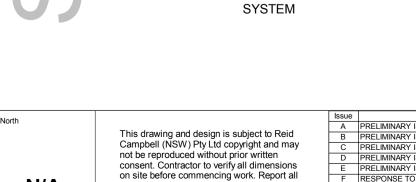

discrepancies to project manager prior to


construction. Figured dimensions to be taken in preference to scaled drawings. All work is

to conform to relevant Australian Standards

regulations.

and other Codes as applicable, together with other Authorities' requirements and

PRIMARY COLOUR

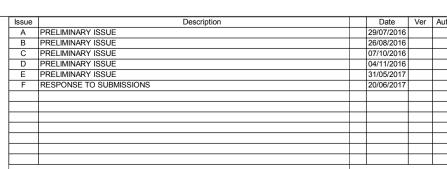

VERTICAL METAL SHEETING

"LIGHT GREY"

C3 LIGHT GREEN

C4 YELLOW

MOOREBANK PRECINCT EAST STAGE 2

VERTICAL METAL SHEETING

"WINDSPRAY"

MOOREBANK AVENUE, MOOREBANK, NSW



METAL PROFILED ROOF

SHEETING

"SHALE GREY"

VERTICAL METAL SHEETING

"DARK GREY"



TRANSLUCENT SHEETING



Fax: 61 02 9954 4946 Web: www.reidcampbell.com

AREA A WAREHOUSE 1 EXTERNAL FINISHES

SIGNAGE

1. A SHO ENO WC 2. A CO 3. A BE	OULD BE G. DWGS PRKS ANI ALL SERV NFIRMED ALL SPEC AS SPEC	READ IN CONJU FOR FINAL LEV DEXCAVATION. ICES RELOCATION DBY ENG.	S/COLOURS ARE TO IILAR	
Drawn	Checked	Print Date	Scale @ A1	
MF	SK	20/06/2017	As indicated	
Project N	Number	Document Number	Issue	
11512	23	SSS2-RCG-A	R-DWG-1107	
Drawing	Number			
11:	512	3_A_SS	SD_1107	

WAREHOUSE

PRECAST PANEL


"MONUMENT"

BACKLIT ILLUMINATED

TENANT SIGNAGE

AREA A WAREHOUSE 2 FLOOR PLAN



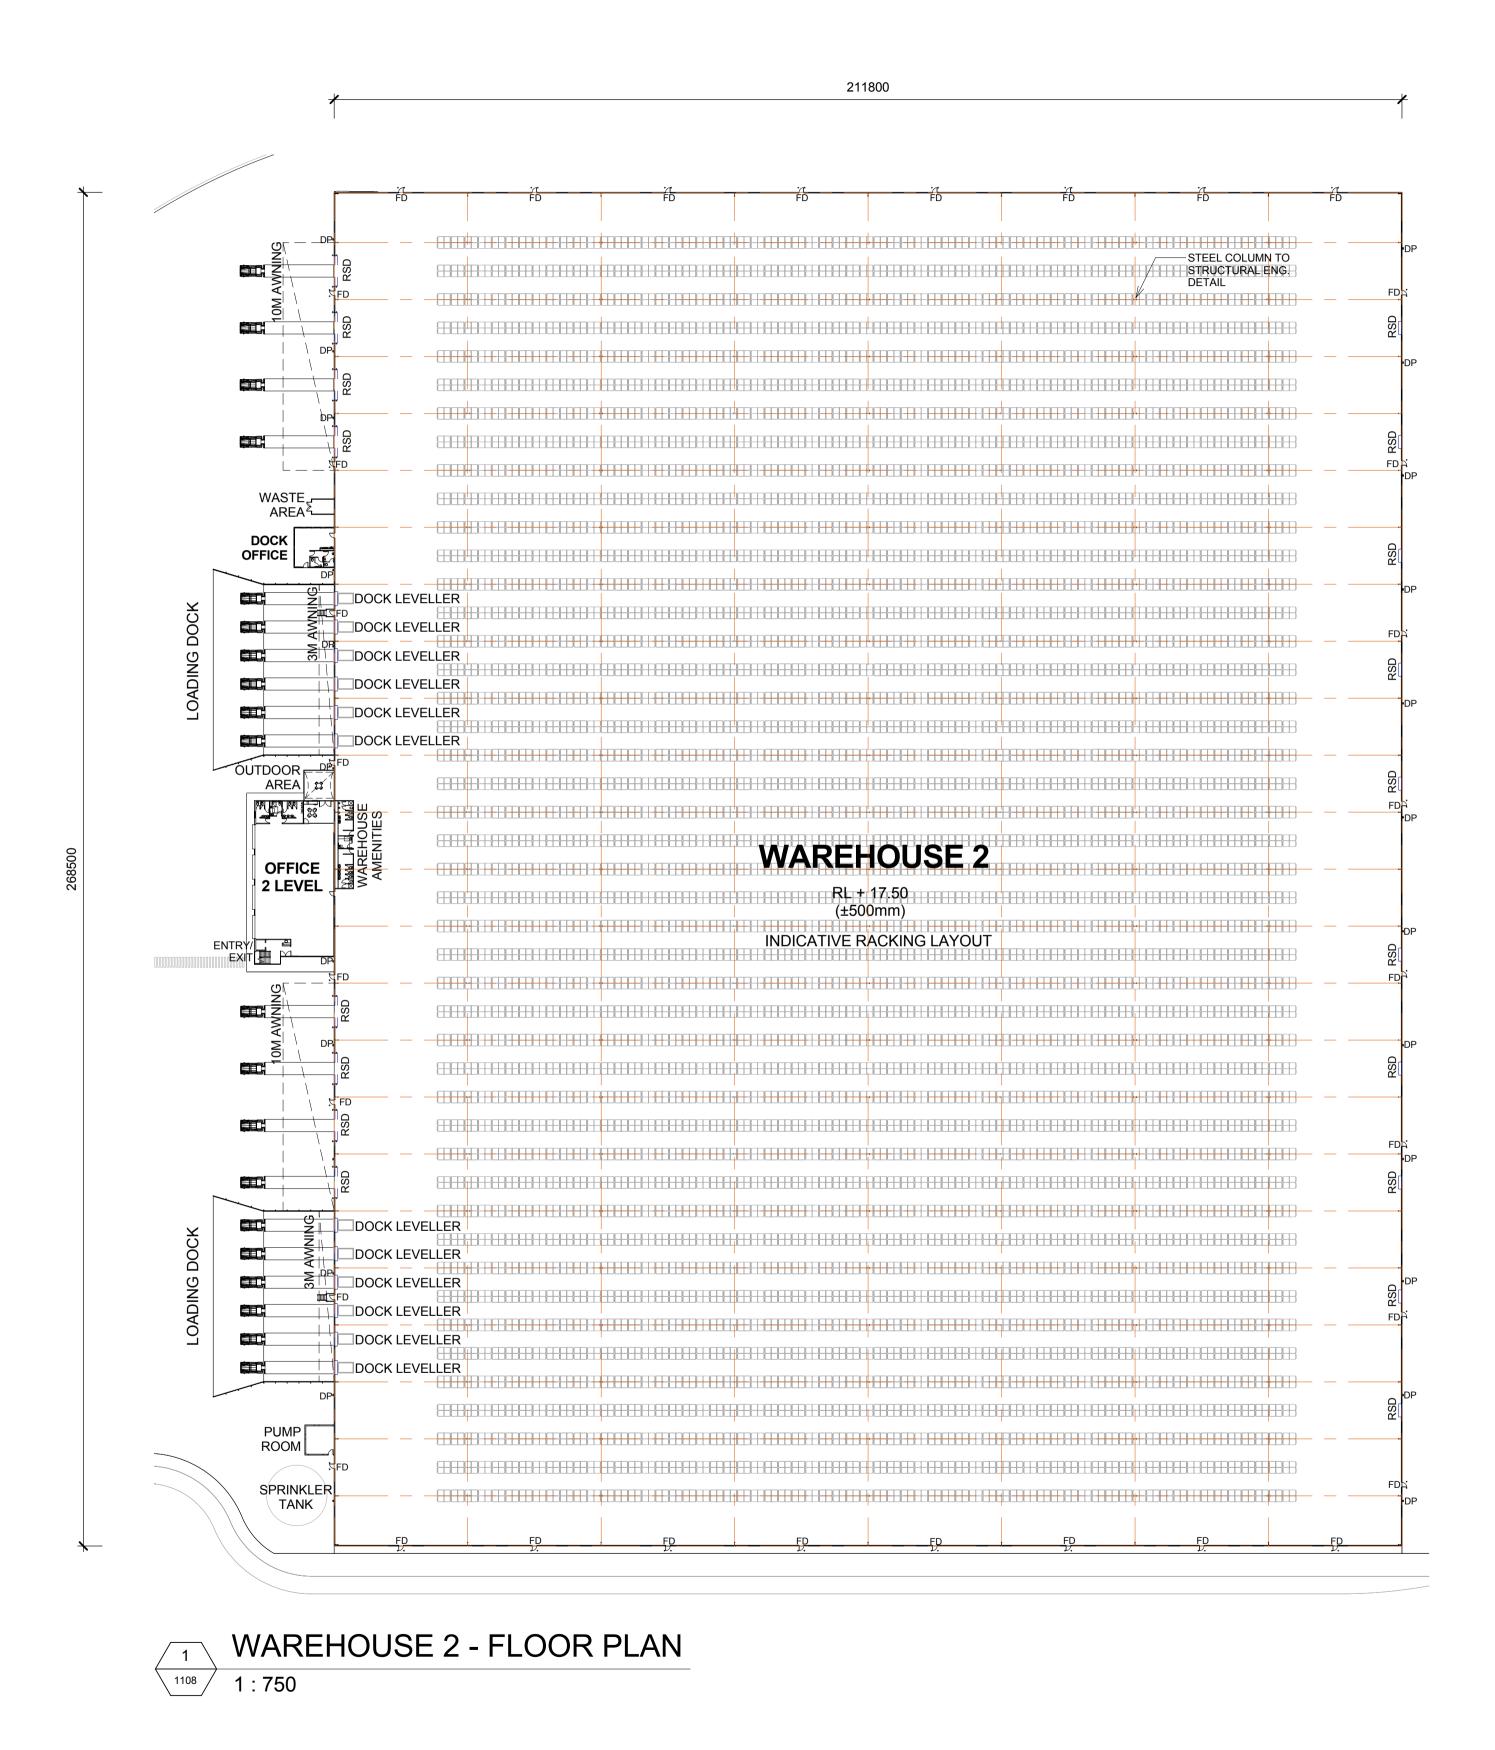

RSD ROLLER SHUTTER DOOR
DP DOWN PIPE
OSD ON SITE DETENTION
FD FIRE DOOR


NOTES:

1. ALL LEVELS AND EXTENTS ARE INDICATIVE & SHOULD BE READ IN CONJUNCTION WITH CIVIL ENG. DWGS FOR FINAL LEVELS OF ALL EARTH WORKS AND EXCAVATION.

2. ALL SERVICES RELOCATION TO BE CONFIRMED BY ENG.

2

This drawing and design is subject to Reid Campbell (NSW) Pty Ltd copyright and may not be reproduced without prior written consent. Contractor to verify all dimensions on site before commencing work. Report all discrepancies to project manager prior to construction. Figured dimensions to be taken in preference to scaled drawings. All work is to conform to relevant Australian Standards and other Codes as applicable, together with other Authorities' requirements and regulations.

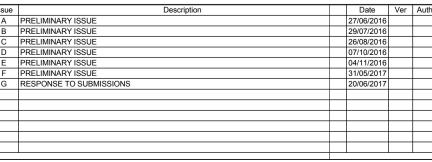

MOOREBANK PRECINCT EAST STAGE 2

MOOREBANK AVENUE, MOOREBANK, NSW





Architect

REIDCAMPBELL

Architecture, Interiors, Planning

ACN 002 033 801 ABN 28 317 605 875

Level 15, 124 Walker Street

North Sydney NSW 2060 Australia


Tel: 61 02 9954 5011 Email: sydney@reidcampbell.com

Fax: 61 02 9954 4946 Web: www.reidcampbell.com


AREA A WAREHOUSE 2 FLOOR PLAN


_			
Drawn	Checked	Print Date	Scale @ A1
MF	SK	20/06/2017	As indicated
Project N	lumber	Document Number	Issue
11512	23	SSS2-RCG-AR-DWG-	¹¹⁰⁸ G
Drawing	Number		
11:	5123	3_A_SSD_^	1108
11;	512	3_A_SSD_^	1108

AREA A WAREHOUSE 2 ELEVATIONS 1

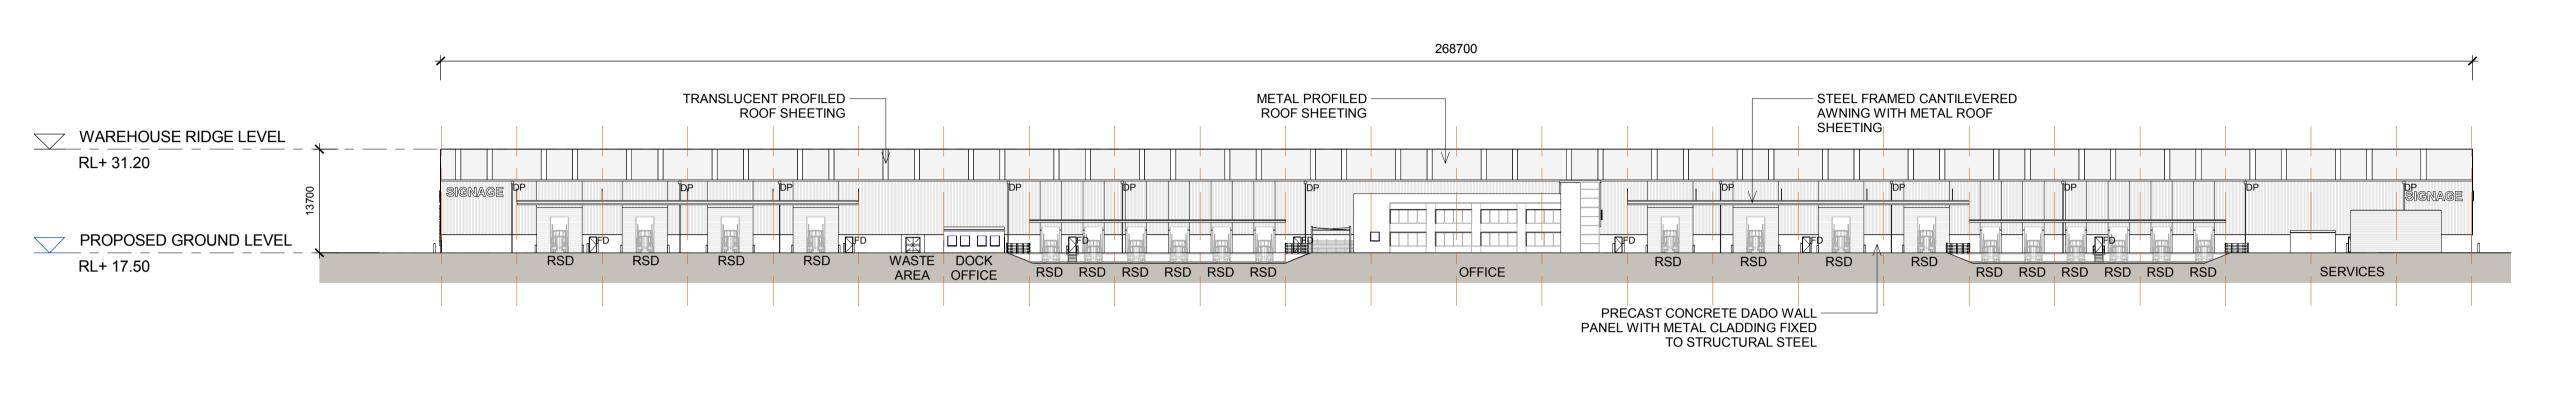

WAREHOUSE WAREHOUSE

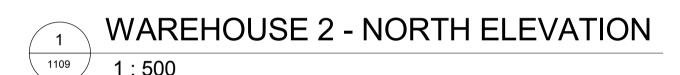

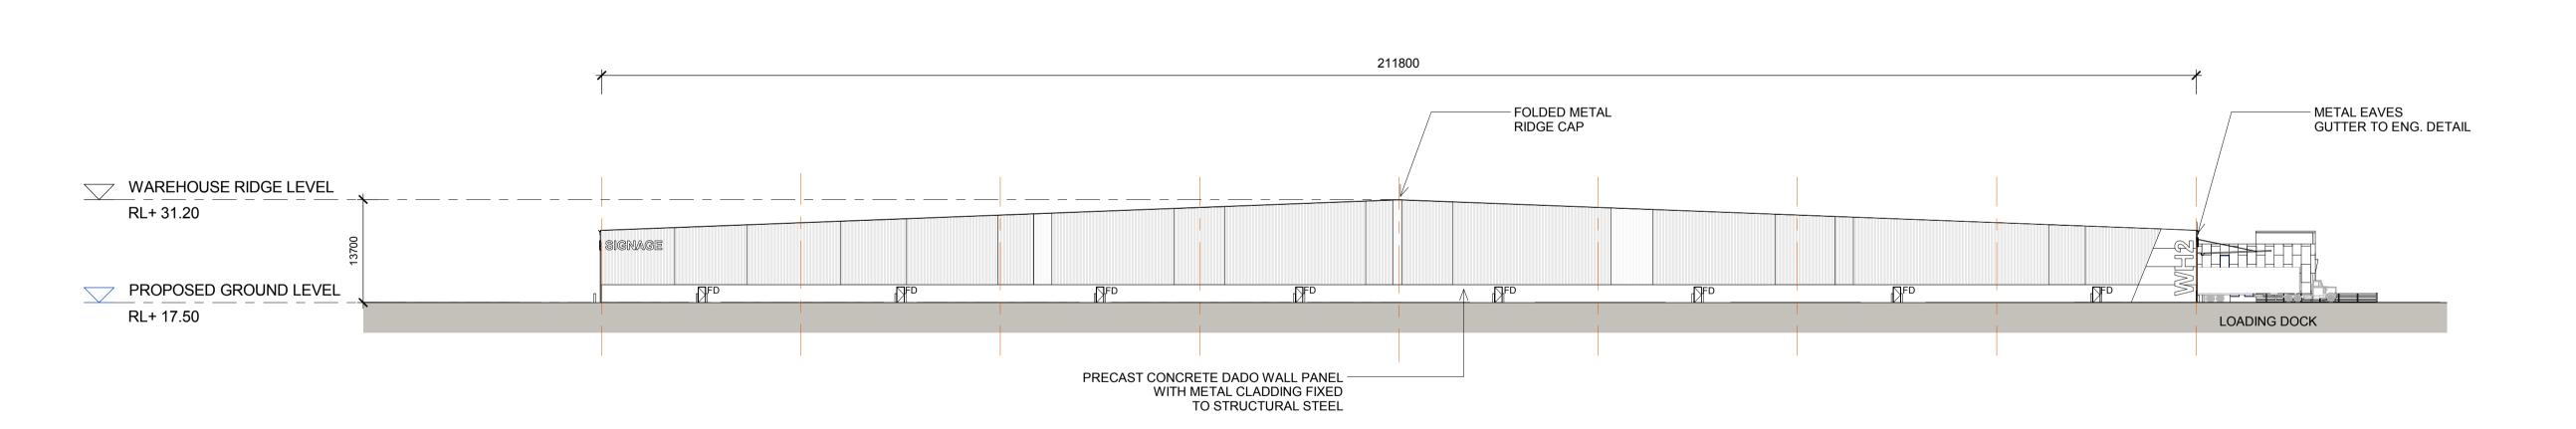



	LEGEND:	
	FD	FIRE DOOR
	RSD	ROLLER SHUTTER DOOR
	DP	DOWN PIPE
L		

NOTES:

1. ALL LEVELS AND EXTENTS ARE INDICATIVE & SHOULD BE READ IN CONJUNCTION WITH CIVIL ENG. DWGS FOR FINAL LEVELS OF ALL EARTH WORKS AND EXCAVATION.

2. ALL SERVICES RELOCATION TO BE CONFIRMED BY ENG.

North	
N/A	This drawing and design is subject to Reid Campbell (NSW) Pty Ltd copyright and may not be reproduced without prior written consent. Contractor to verify all dimensions on site before commencing work. Report all discrepancies to project manager prior to construction. Figured dimensions to be taken in preference to scaled drawings. All work is to conform to relevant Australian Standards and other Codes as applicable, together with other Authorities' requirements and

Issue	Description	Date	Ver
Α	PRELIMINARY ISSUE	29/07/2016	
В	PRELIMINARY ISSUE	26/08/2016	
С	PRELIMINARY ISSUE	07/10/2016	
D	PRELIMINARY ISSUE	04/11/2016	
Е	PRELIMINARY ISSUE	31/05/2017	
F	RESPONSE TO SUBMISSIONS	20/06/2017	

MOOREBANK PRECINCT EAST STAGE 2

MOOREBANK AVENUE, MOOREBANK, NSW



TACTICAL

Architect

REIDCAMPBELL

Architecture, Interiors, Planning

ACN 002 033 801 ABN 28 317 605 875

Level 15, 124 Walker Street

North Sydney NSW 2060 Australia


Tel: 61 02 9954 5011 Email: sydney@reidcampbell.com

Fax: 61 02 9954 4946 Web: www.reidcampbell.com

AREA A WAREHOUSE 2 ELEVATIONS 1


Drawn	Checked	Print Date	Scale @ A1		
MF	SK	20/06/2017	As indicated		
Project N	lumber	Document Number	Issue		
115123		SSS2-RCG-AR-DWG-1	109 F		
Drawing	Number				
115123_A_SSD_1109					
	MF Project N 11512 Drawing	MF SK Project Number 115123 Drawing Number	MF SK 20/06/2017 Project Number Document Number 115123 SSS2-RCG-AR-DWG-1 Drawing Number		

AREA A WAREHOUSE 2 ELEVATIONS 2

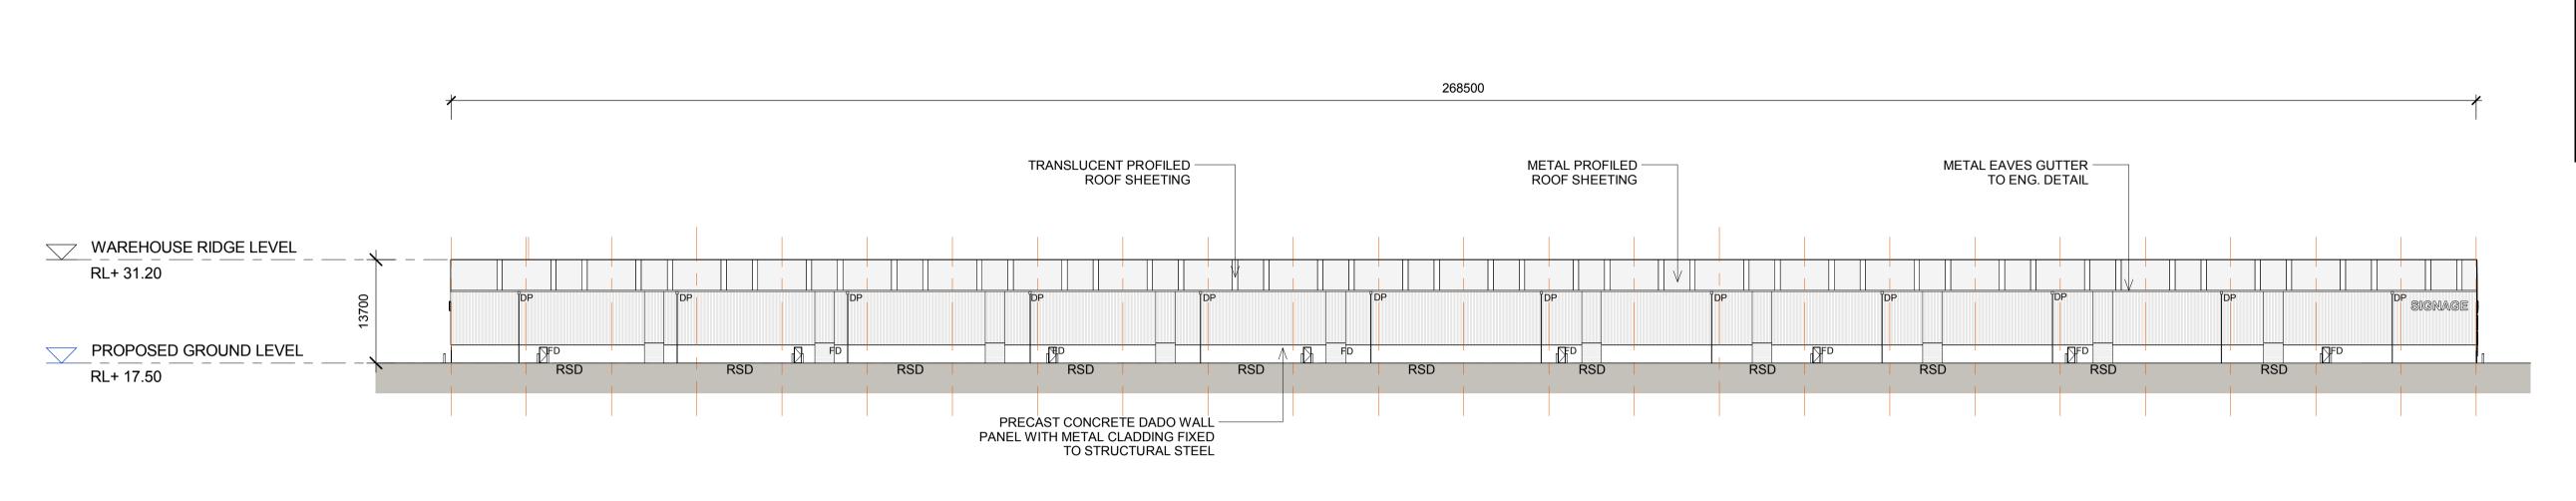

WAREHOUSE S

WAREHOUSE 2 - SOUTH ELEVATION
1:500

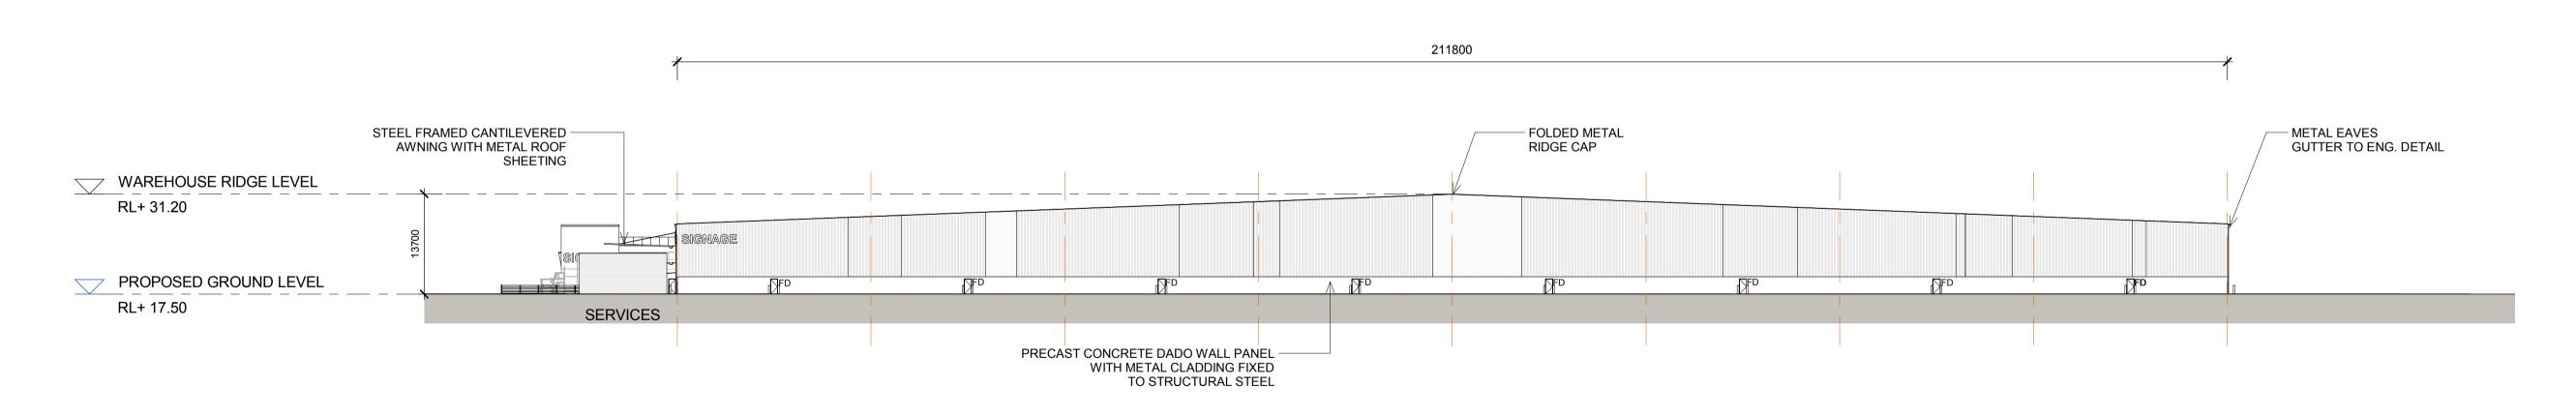

WAREHOUSE 2 - WEST ELEVATION

1:500


LEGEND:	
FD	FIRE DOOR
RSD	ROLLER SHUTTER DOOR
DP	DOWN PIPE

NOTES:

1. ALL LEVELS AND EXTENTS ARE INDICATIVE & SHOULD BE READ IN CONJUNCTION WITH CIVIL ENG. DWGS FOR FINAL LEVELS OF ALL EARTH WORKS AND EXCAVATION.

2. ALL SERVICES RELOCATION TO BE CONFIRMED BY ENG.

North	
N/A	This drawing and design is subject to Reid Campbell (NSW) Pty Ltd copyright and may not be reproduced without prior written consent. Contractor to verify all dimensions on site before commencing work. Report all discrepancies to project manager prior to construction. Figured dimensions to be taken in preference to scaled drawings. All work is to conform to relevant Australian Standards and other Codes as applicable, together with other Authorities' requirements and regulations.

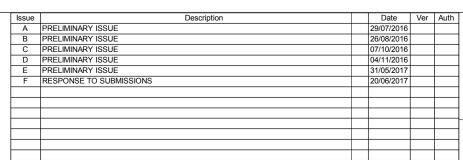



MOOREBANK AVENUE, MOOREBANK, NSW






Architect
REIDCAMPBELL
Architecture, Interiors, Planning
Level 15, 124 Walker Street North Sydney NSW 2060 Australia
Tel: 61 02 9954 5011 Email: sydney@reidcampbell.com

Fax: 61 02 9954 4946 Web: www.reidcampbell.com


AREA A WAREHOUSE 2 ELEVATIONS 2

	Drawn	Checked	Print Date	Scale @ A1	
	MF	SK	20/06/2017	As indicated	
2	Project N	Number	Document Number	Issue	
	115123		SSS2-RCG-AR-DWG-	1110	
	Drawing	Number			
	115123_A_SSD_1110				

AREA A WAREHOUSE 2 SECTIONS

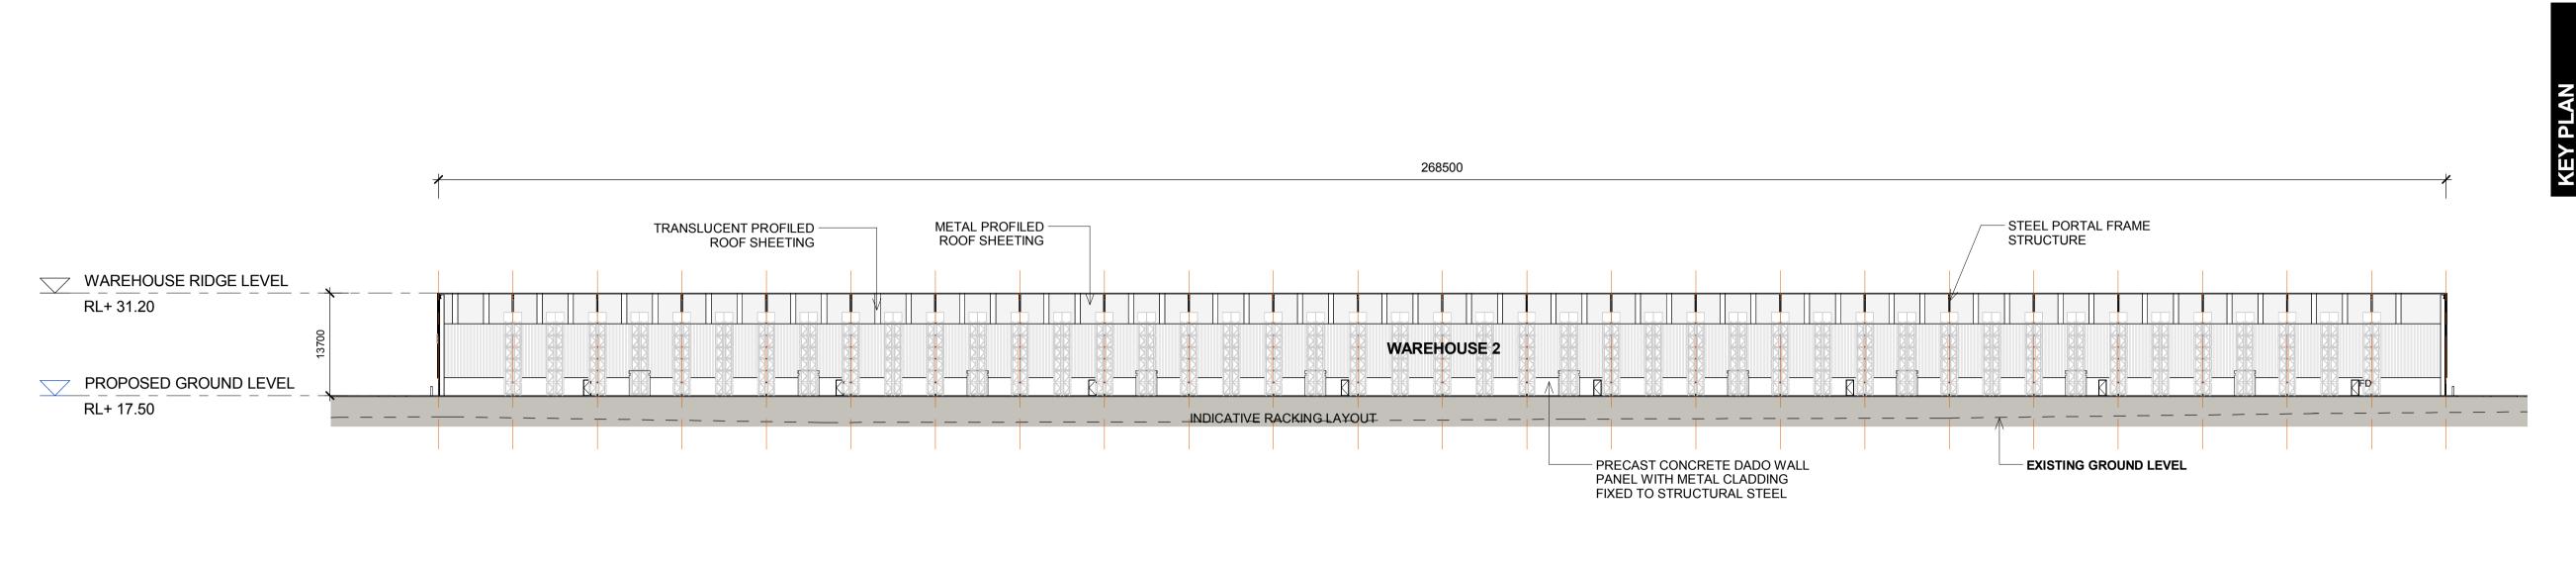

WAREHOUSE 2 - SECTION A 1:500

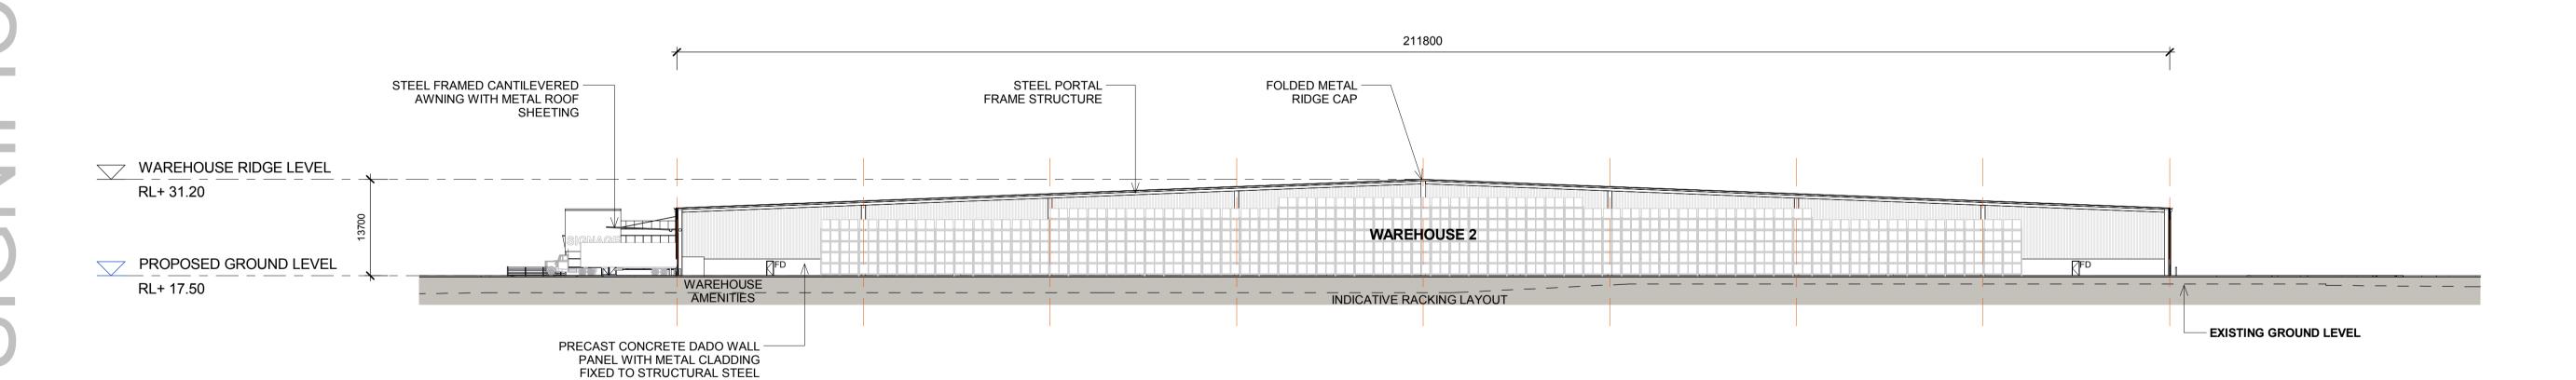

WAREHOUSE 2 - SECTION B

This drawing and design is subject to Reid Campbell (NSW) Pty Ltd copyright and may not be reproduced without prior written consent. Contractor to verify all dimensions on site before commencing work. Report all discrepancies to project manager prior to construction. Figured dimensions to be taken in preference to scaled drawings. All work is to conform to relevant Australian Standards and other Codes as applicable, together with other Authorities' requirements and

regulations.

A PRELIMINARY ISSUE PRELIMINARY ISSUE PRELIMINARY ISSUE RESPONSE TO SUBMISSIONS

MOOREBANK PRECINCT EAST STAGE 2

MOOREBANK AVENUE, MOOREBANK, NSW



TACTICAL GROUP

Architecture, Interiors, Planning ACN 002 033 801 ABN 28 317 605 875 Level 15, 124 Walker Street North Sydney NSW 2060 Australia Tel: 61 02 9954 5011 Email: sydney@reidcampbell.com Fax: 61 02 9954 4946 Web: www.reidcampbell.com

AREA A WAREHOUSE 2 SECTIONS

Drawn Checked Print Date MF SK 20/06/2017 As indicated Project Number 115123 SSS2-RCG-AR-DWG-1111 115123_A_SSD_1111

NOTES:

1. ALL LEVELS ARE INDICATIVE & SHOULD BE READ IN CONJUNCTION WITH CIVIL ENG. DWGS FOR FINAL LEVELS OF ALL EARTH WORKS
2. ALL SERVICES RELOCATION TO BE CONFIRMED BY ENG.

AREA A WAREHOUSE 2 EXTERNAL FINISHES



NOTES:


1. ALL LEVELS AND EXTENTS ARE INDICATIVE & SHOULD BE READ IN CONJUNCTION WITH CIVIL ENG. DWGS FOR FINAL LEVELS OF ALL EARTH WORKS AND EXCAVATION.

2. ALL SERVICES RELOCATION TO BE CONFIRMED BY ENG.

3. ALL SPECIFIED MATERIALS/COLOURS ARE TO BE AS SPECIFIED OR OF SIMILAR REPRESENTATION AND PERFORMANCE Drawn Checked Print Date MF SK 20/06/2017 As indicated **AREA A WAREHOUSE 2 EXTERNAL** Project Number SSS2-RCG-AR-DWG-1112 115123 **FINISHES** Architecture, Interiors, Planning

This drawing and design is subject to Reid Campbell (NSW) Pty Ltd copyright and may not be reproduced without prior written consent. Contractor to verify all dimensions on site before commencing work. Report all discrepancies to project manager prior to construction. Figured dimensions to be taken in preference to scaled drawings. All work is to conform to relevant Australian Standards and other Codes as applicable, together with other Authorities' requirements and

regulations.

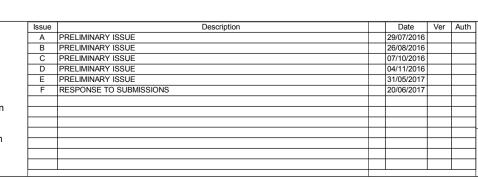

MOOREBANK PRECINCT EAST STAGE 2

MOOREBANK AVENUE, MOOREBANK, NSW



"SHALE GREY"



ACN 002 033 801 ABN 28 317 605 875 Level 15, 124 Walker Street North Sydney NSW 2060 Australia Tel: 61 02 9954 5011 Email: sydney@reidcampbell.com

Fax: 61 02 9954 4946 Web: www.reidcampbell.com

WAREHOUSE

115123_A_SSD_1112