

1
-

LOCATION PLAN
1:2000

1. DO NOT SCALE FROM DRAWINGS. USE WRITTEN DIMENSIONS ONLY.
 2. BUILDER TO CHECK & VERIFY ALL DIMENSIONS & LEVELS PRIOR TO COMMENCEMENT OF WORK.
 3. IT IS THE OWNERS RESPONSIBILITY TO ENSURE THAT THE ENGINEER HAS INVESTIGATED SUBSOIL CONDITIONS & DESIGNED ALL STRUCTURAL ELEMENTS TO SUIT.
 4. THE DESIGN & DETAILS CONTAINED ON THIS DRAWING IS SUPPLIED IN CONFIDENCE & IS NOT TO BE USED FOR ANY OTHER PURPOSE, EXCEPT THAT AUTHORISED BY DTA ARCHITECTS
- © COPYRIGHT - DTA ARCHITECTS

Revision	Amendment	Date	Dwn	Chk
A	DEVELOPMENT APPLICATION - MOD 4	22/10/2024		
B	DEVELOPMENT APPLICATION - MOD 4	17/01/2025		
C	SSD-79300218	26/03/2025		

Project North:



Client:

FIFECAPITAL

DTA
ARCHITECTS


suite 1109, 31 1asso road gregory hills nsw 2557
t: +612 9601 1011 | e: admin@dtanet.au | w: www.dtanet.au

Project: **PROPOSED INDUSTRIAL WAREHOUSE DEVELOPMENT**

Address: **D.P 1285691**
LOT F - 200 ALDINGTON ROAD KEMPS CREEK NSW 2178

Dwg Name: **LOCATION PLAN**

CAD File: Z:\Shared\Drawings\2024\032\FIFE LotF 200Aldington KempCreek\3 Design\3.2 DA\2024 032 FIFE LotF DA 032-79300218 - 25.3.25.plt		Scale:	Drawn:	Print Date:	Job No.	Drawing No.	Revision
Nominated Architect Daniel Donal	Member	1:2000	MS	26/03/2025	2024.032	DA03	C
NSW ARB No. 9068	ARBV No. 19868						

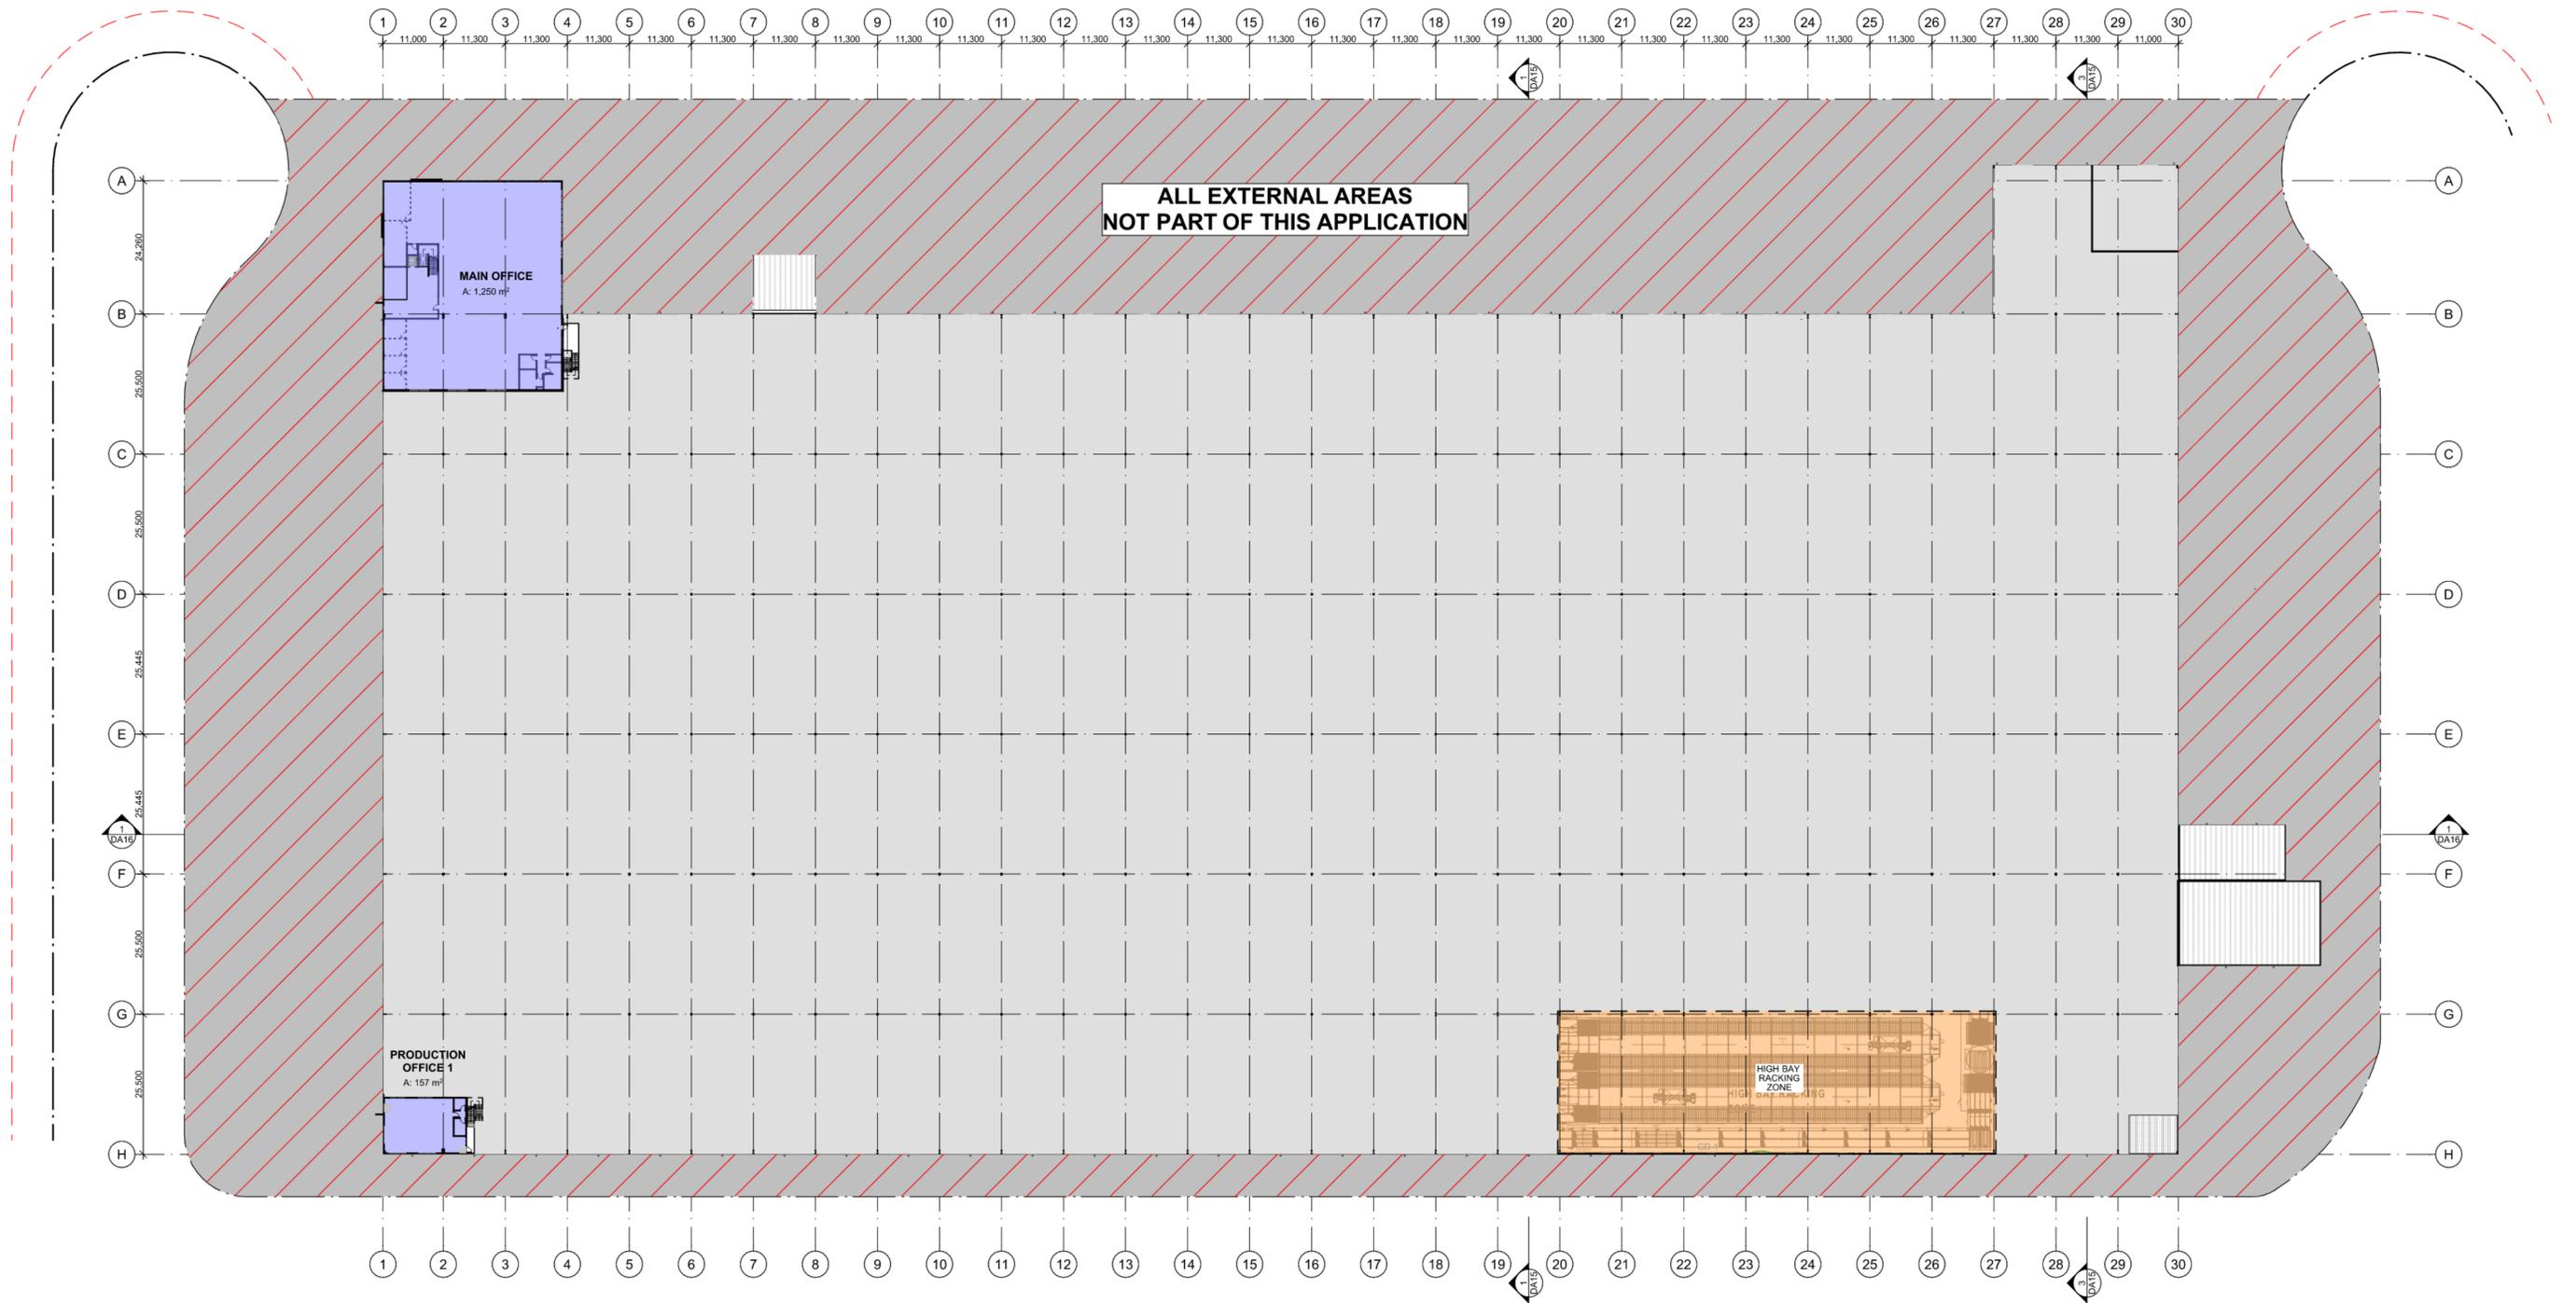


2
-

SITE PLAN - FIRST FLOOR
1:600

- DO NOT SCALE FROM DRAWINGS. USE WRITTEN DIMENSIONS ONLY.
 - BUILDER TO CHECK & VERIFY ALL DIMENSIONS & LEVELS PRIOR TO COMMENCEMENT OF WORK.
 - IT IS THE OWNERS RESPONSIBILITY TO ENSURE THAT THE ENGINEER HAS INVESTIGATED SUBSOIL CONDITIONS & DESIGNED ALL STRUCTURAL ELEMENTS TO SUIT.
 - THE DESIGN & DETAILS CONTAINED ON THIS DRAWING IS SUPPLIED IN CONFIDENCE & IS NOT TO BE USED FOR ANY OTHER PURPOSE, EXCEPT THAT AUTHORISED BY DTA ARCHITECTS
- © COPYRIGHT - DTA ARCHITECTS

Revision	Amendment	Date	Dwn	Chk
A	DEVELOPMENT APPLICATION - MOD 4	22/10/2024		
B	DEVELOPMENT APPLICATION - MOD 4	17/01/2025		
C	SSD-79300218	26/03/2025		

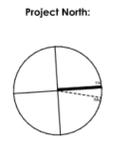


Client:

FIFECAPITAL

DTA
ARCHITECTS

suite 1109, 31 1asso road gregory hills nsw 2557
t: +612 9601 1011 | e: admin@dtanet.au | w: www.dtanet.au

Project: PROPOSED INDUSTRIAL WAREHOUSE DEVELOPMENT						
Address: D.P 1285691						
Address: LOT F - 200 ALDINGTON ROAD KEMPS CREEK NSW 2178						
Dwg Name: SITE PLAN - FIRST FLOOR						
<small>CAD File: Z:\SharedData\2024\2024_032_FIFE_Loof_200Aldington Kemp Creek\3_Design\3_2_DWG\2024_032_FIFE_Loof_DA_ISSD-79300218 - 25_3_25.plt</small>						
Nominated Architect	Member	Scale:	Drawn:	Print Date:	Job No.	Drawing No.
NSW ARB No. 9068	ARBV No. 19868	1:600	MS	26/03/2025	2024.032	DA05
					Revision	C

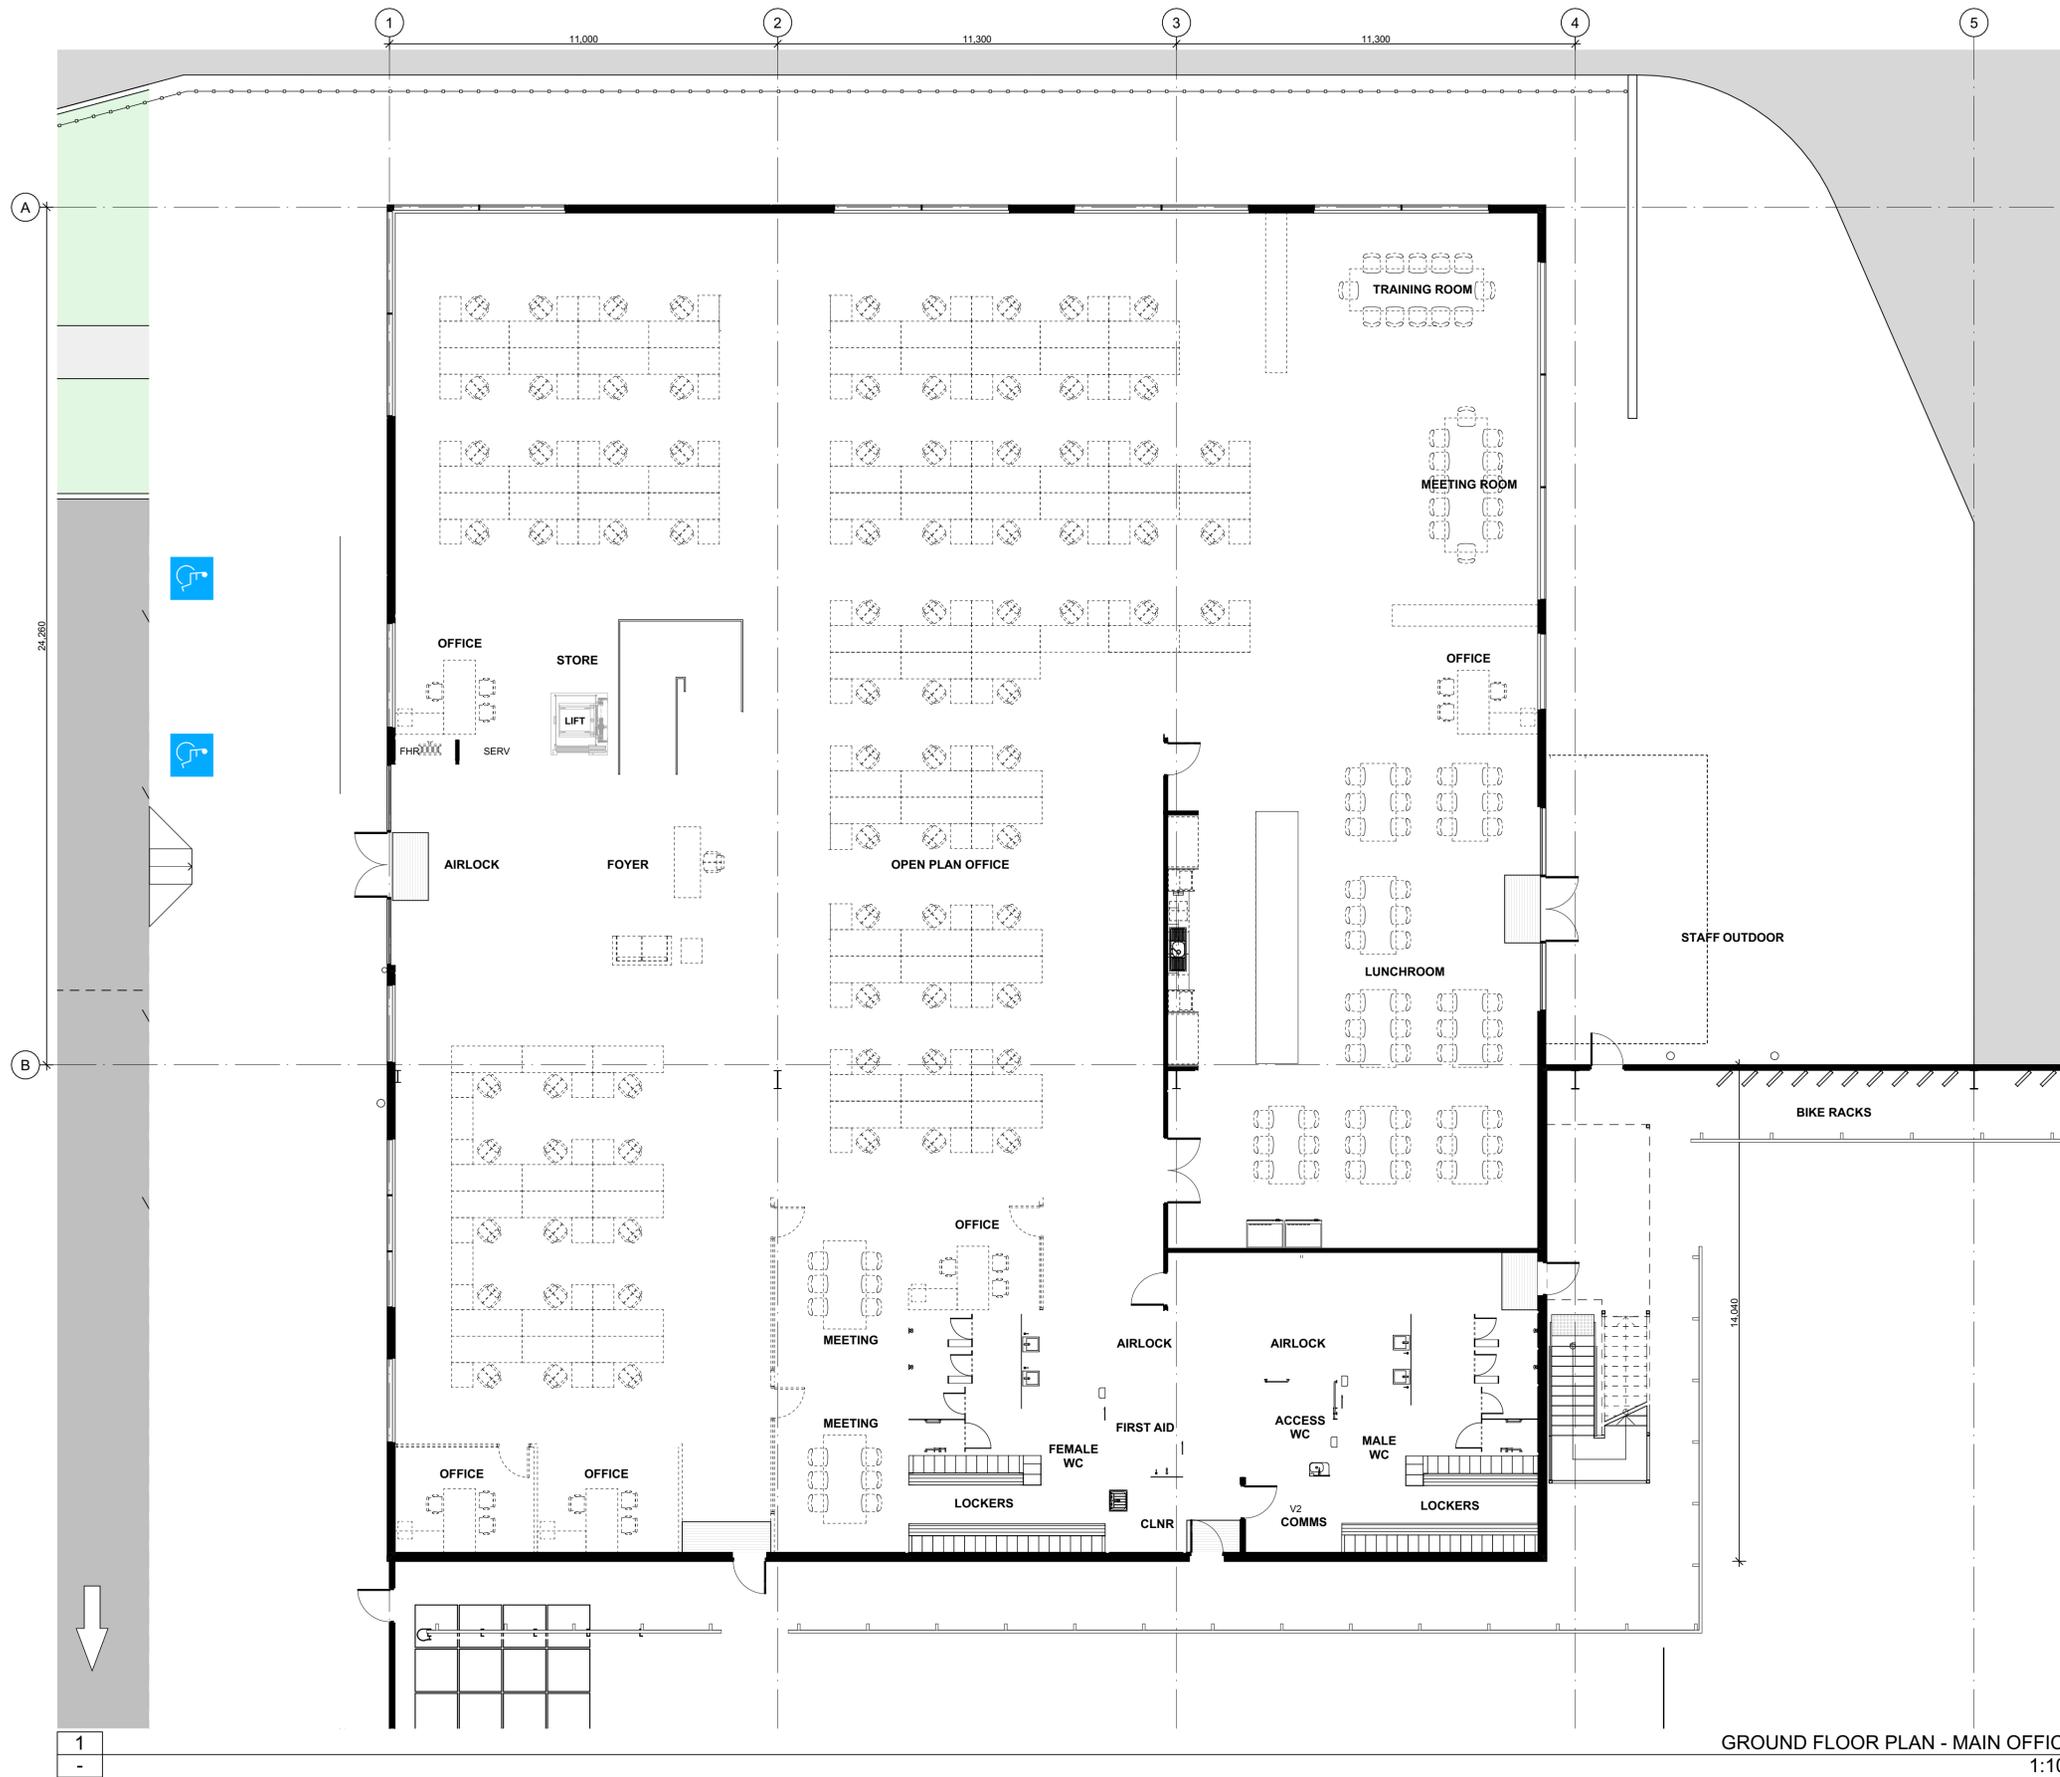


GROUND FLOOR PLAN - MAIN OFFICE
1:100

- DO NOT SCALE FROM DRAWINGS. USE WRITTEN DIMENSIONS ONLY.
 - BUILDER TO CHECK & VERIFY ALL DIMENSIONS & LEVELS PRIOR TO COMMENCEMENT OF WORK.
 - IT IS THE OWNERS RESPONSIBILITY TO ENSURE THAT THE ENGINEER HAS INVESTIGATED SUBSOIL CONDITIONS & DESIGNED ALL STRUCTURAL ELEMENTS TO SUIT.
 - THE DESIGN & DETAILS CONTAINED ON THIS DRAWING IS SUPPLIED IN CONFIDENCE & IS NOT TO BE USED FOR ANY OTHER PURPOSE, EXCEPT THAT AUTHORISED BY DTA ARCHITECTS
- © COPYRIGHT - DTA ARCHITECTS

Revision	Amendment	Date	Dwn	Chk
A	DEVELOPMENT APPLICATION - MOD 4	22/10/2024		
B	DEVELOPMENT APPLICATION - MOD 4	17/01/2025		
C	SSD-79300218	26/03/2025		

Project North:

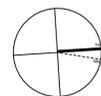

Client:

FIFECAPITAL




suite 1109, 31 lasso road gregory hills nsw 2557
t: +612 9601 1011 | e: admin@dtanet.au | w: www.dtanet.au

Project: **PROPOSED INDUSTRIAL WAREHOUSE DEVELOPMENT**

Address: **D.P 1285691**
LOT F - 200 ALDINGTON ROAD KEMPS CREEK NSW 2178

Dwg Name: **GROUND FLOOR PLAN - MAIN OFFICE**

Nominated Architect	Scale:	Drawn:	Print Date:	Job No.	Drawing No.	Revision
Daniel Donal NSW ARB No. 9068 ARBV No. 19868	1:100	MS	24/03/2025	2024.032	DA07	C

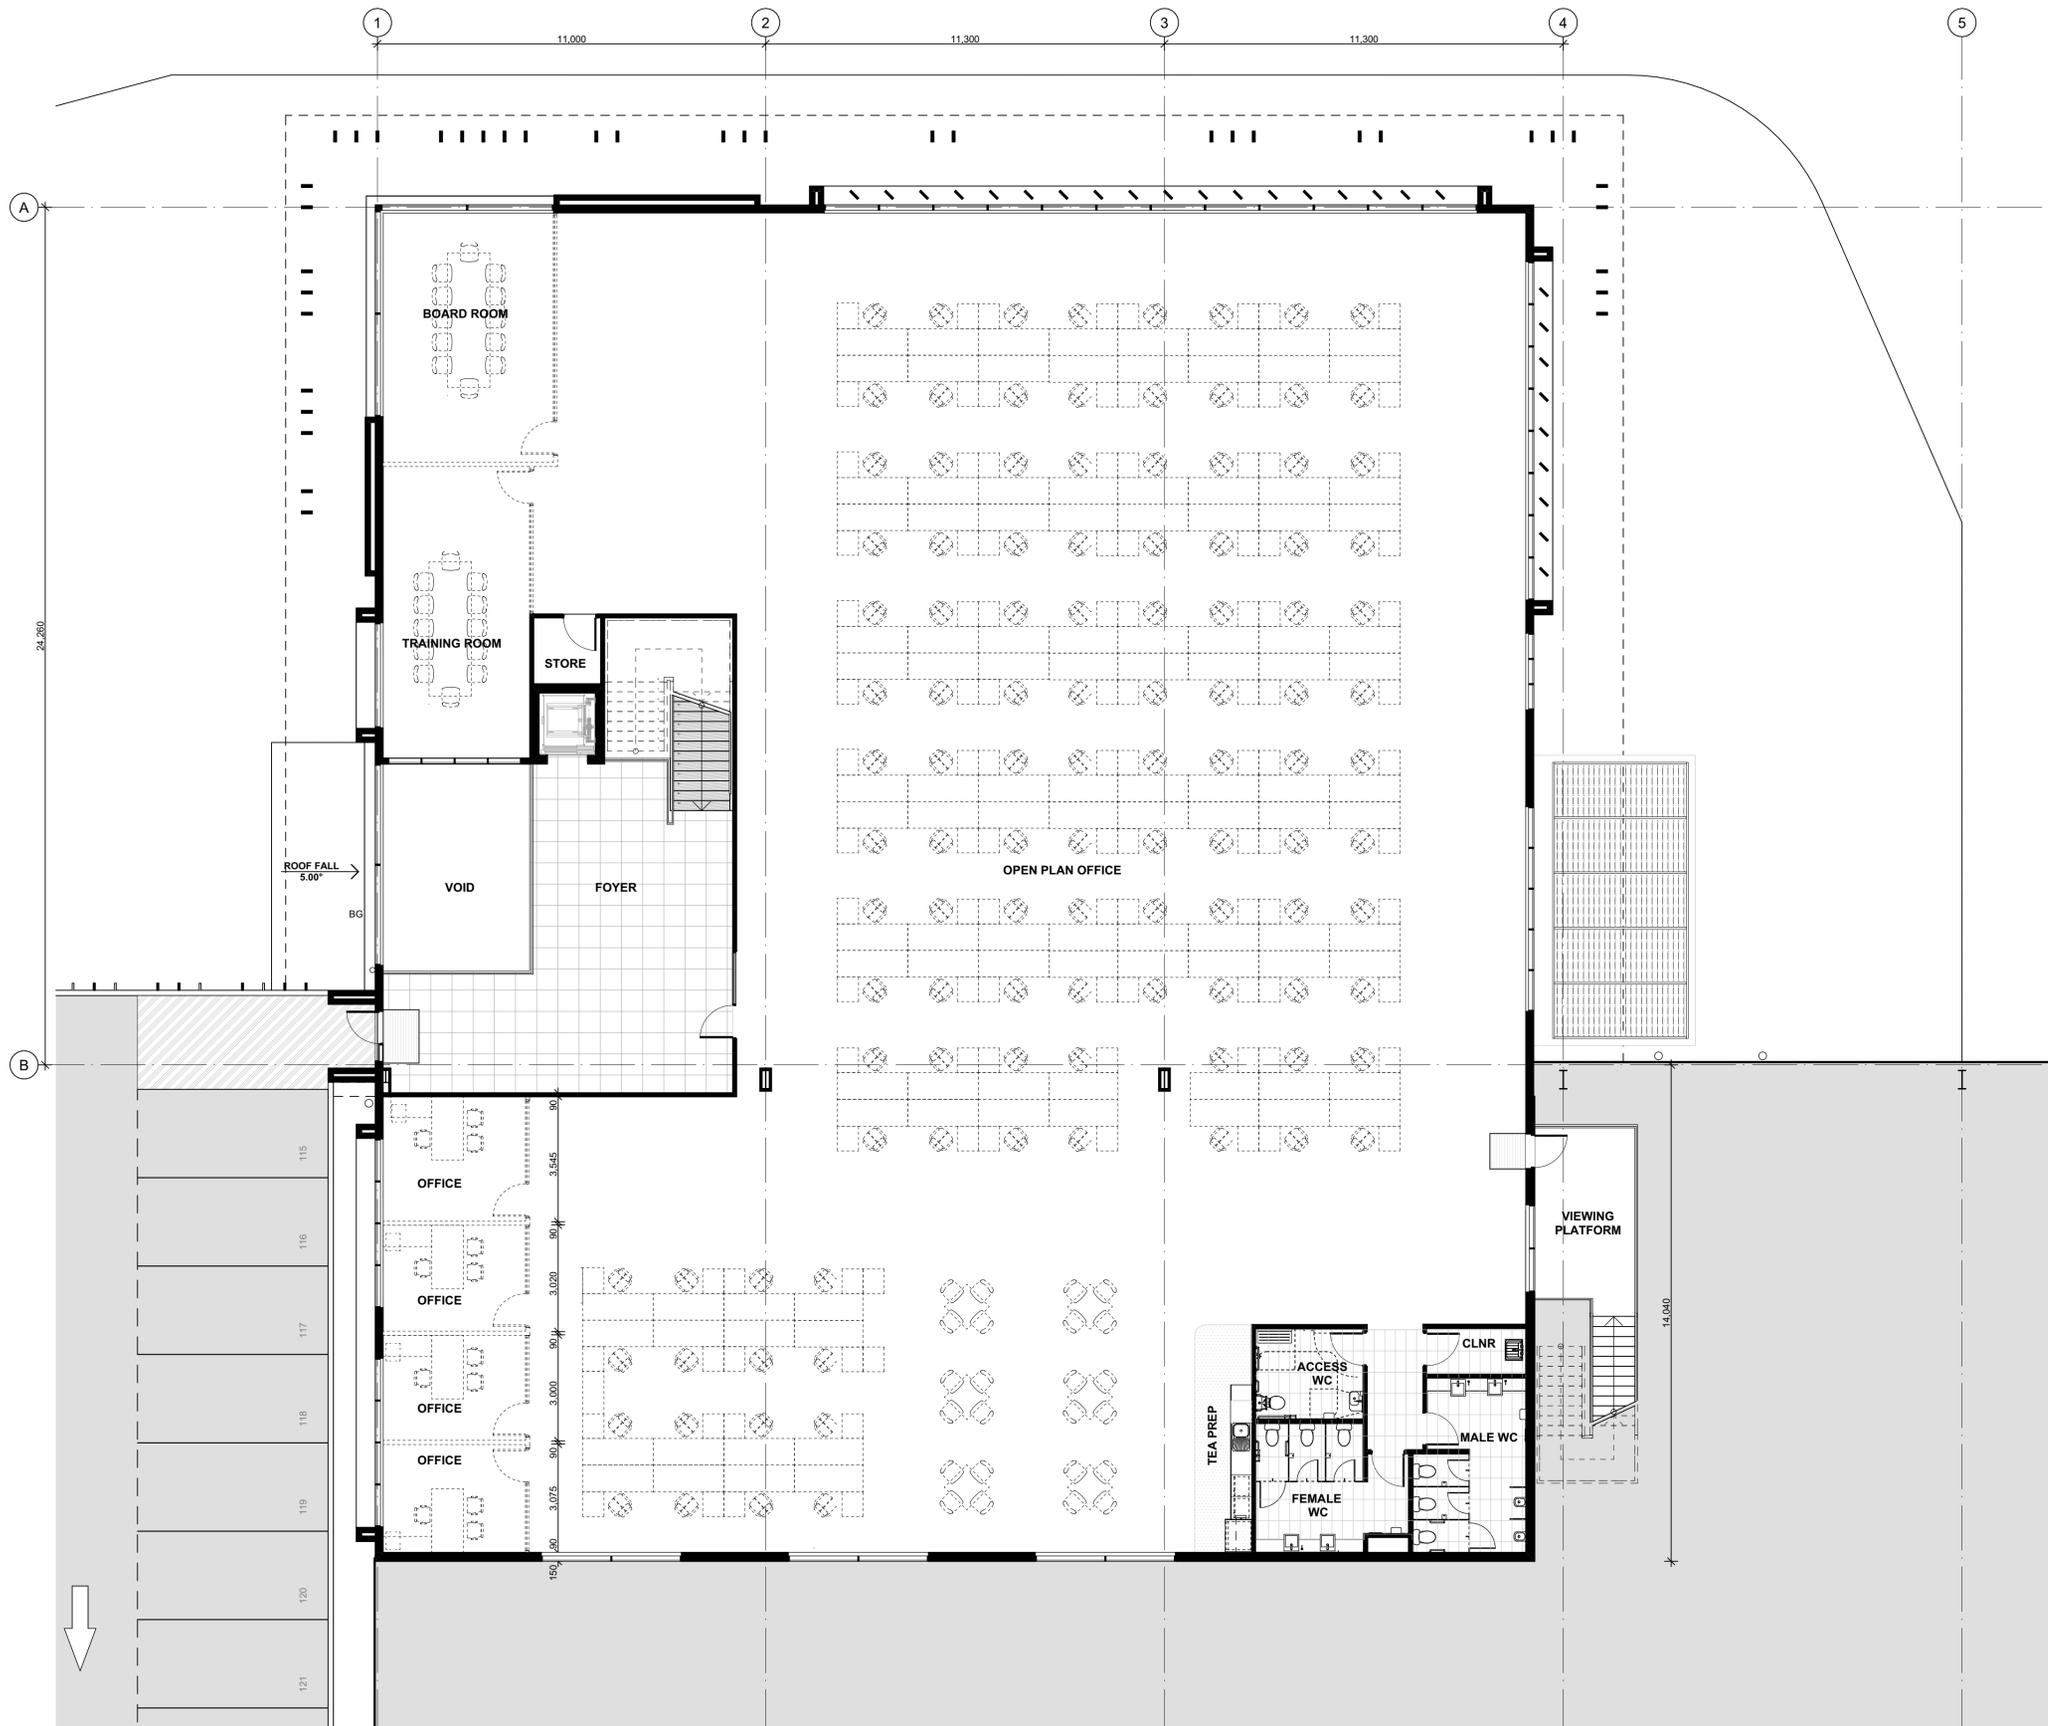


FIRST FLOOR PLAN - MAIN OFFICE
1:100

1. DO NOT SCALE FROM DRAWINGS. USE WRITTEN DIMENSIONS ONLY.
 2. BUILDER TO CHECK & VERIFY ALL DIMENSIONS & LEVELS PRIOR TO COMMENCEMENT OF WORK.
 3. IT IS THE OWNERS RESPONSIBILITY TO ENSURE THAT THE ENGINEER HAS INVESTIGATED SUBSOIL CONDITIONS & DESIGNED ALL STRUCTURAL ELEMENTS TO SUIT.
 4. THE DESIGN & DETAILS CONTAINED ON THIS DRAWING IS SUPPLIED IN CONFIDENCE & IS NOT TO BE USED FOR ANY OTHER PURPOSE, EXCEPT THAT AUTHORISED BY DTA ARCHITECTS
 © COPYRIGHT - DTA ARCHITECTS

Revision	Amendment	Date	Dwn	Chk
A	DEVELOPMENT APPLICATION - MOD 4	22/10/2024		
B	DEVELOPMENT APPLICATION - MOD 4	17/01/2025		
C	SSD-79300218	26/03/2025		

Project North:

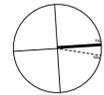

Client:

FIFECAPITAL







suite 1109, 31 1asso road gregory hills nsw 2557
 t: +612 9601 1011 | e: admin@dtanet.au | w: www.dtanet.au

Project: **PROPOSED INDUSTRIAL WAREHOUSE DEVELOPMENT**

Address: **D.P 1285691
 LOT F - 200 ALDINGTON ROAD KEMPS CREEK NSW 2178**


Dwg Name: **FIRST FLOOR PLAN - MAIN OFFICE**

Nominated Architect	Scale:	Drawn:	Print Date:	Job No.	Drawing No.	Revision
Daniel Donal NSW ARB No. 9068 ARBV No. 19868	1:100	MS	24/03/2025	2024.032	DA08	C

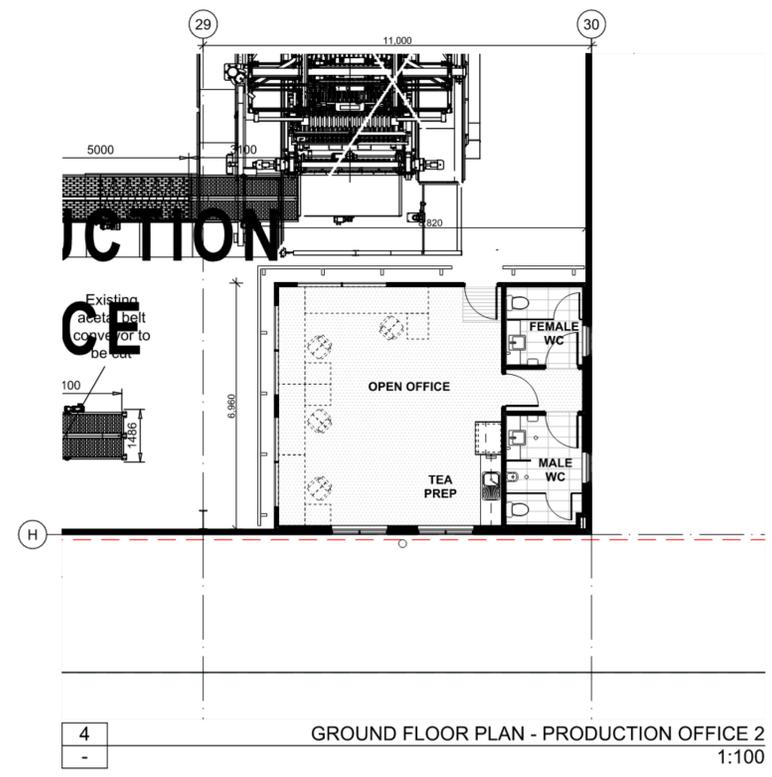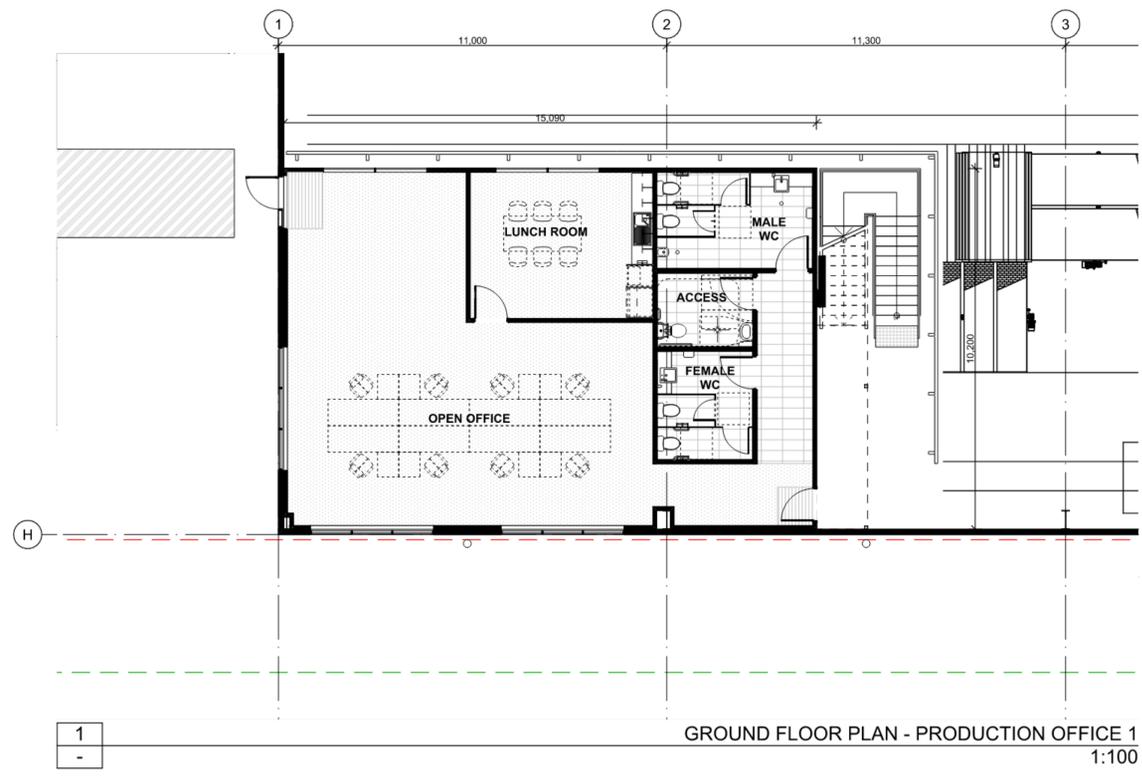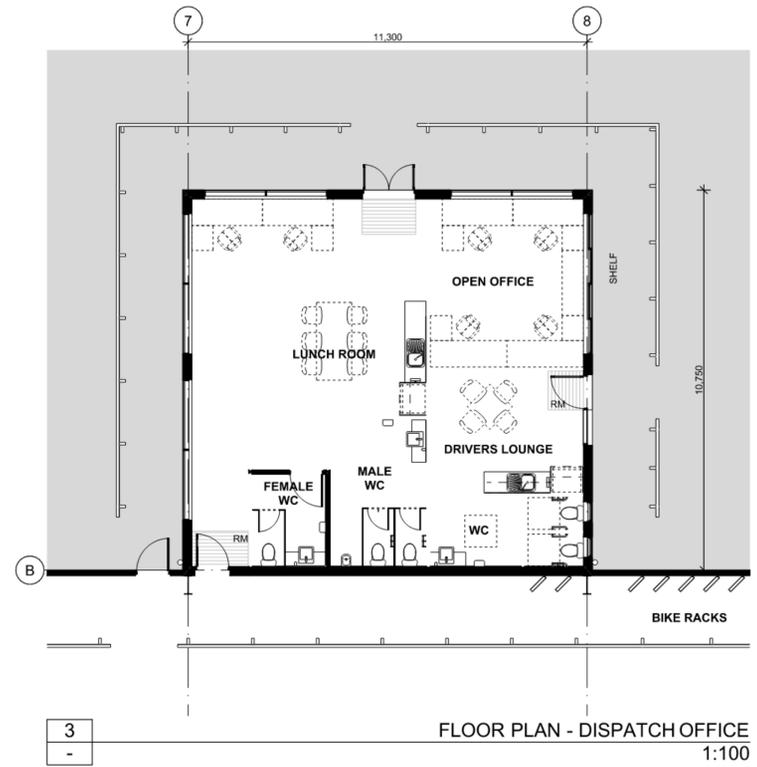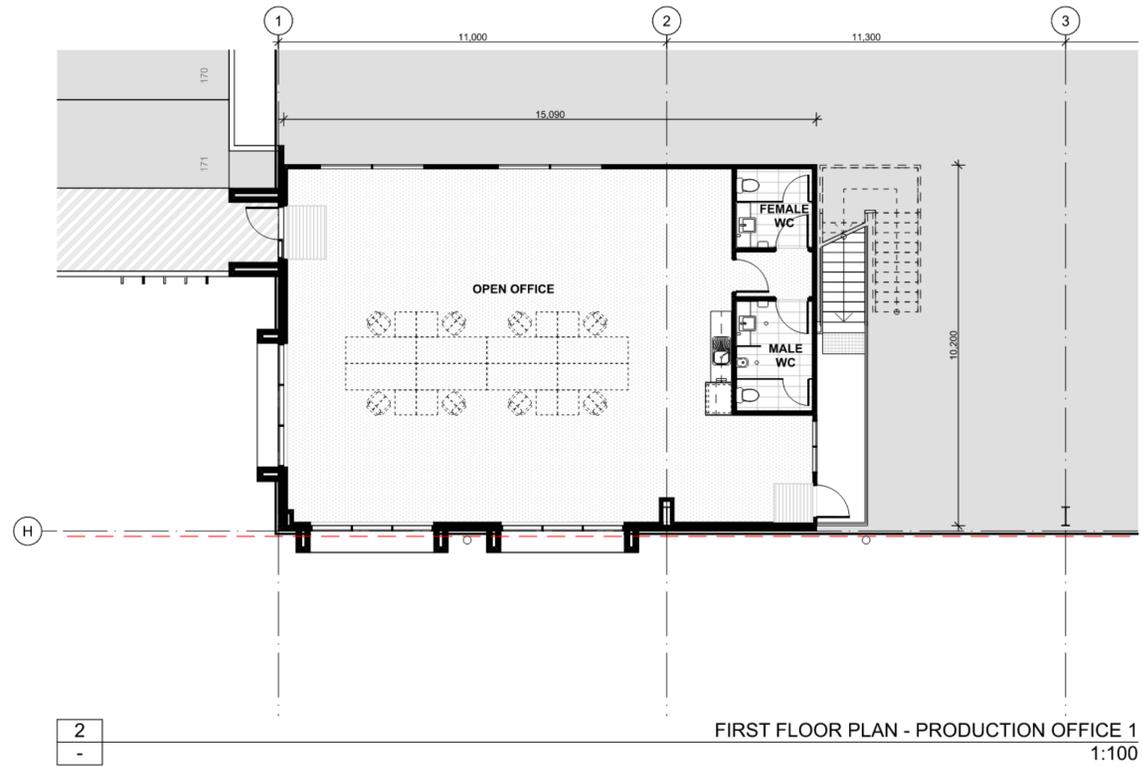

- DO NOT SCALE FROM DRAWINGS. USE WRITTEN DIMENSIONS ONLY.
 - BUILDER TO CHECK & VERIFY ALL DIMENSIONS & LEVELS PRIOR TO COMMENCEMENT OF WORK.
 - IT IS THE OWNERS RESPONSIBILITY TO ENSURE THAT THE ENGINEER HAS INVESTIGATED SUBSOIL CONDITIONS & DESIGNED ALL STRUCTURAL ELEMENTS TO SUIT.
 - THE DESIGN & DETAILS CONTAINED ON THIS DRAWING IS SUPPLIED IN CONFIDENCE & IS NOT TO BE USED FOR ANY OTHER PURPOSE, EXCEPT THAT AUTHORISED BY DTA ARCHITECTS
- © COPYRIGHT - DTA ARCHITECTS

Revision	Amendment	Date	Dwn	Chk
A	DEVELOPMENT APPLICATION - MOD 4	22/10/2024		
B	DEVELOPMENT APPLICATION - MOD 4	17/01/2025		
C	SSD-79300218	26/03/2025		

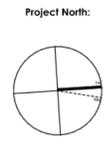

Client:

FIFECAPITAL

DTA
ARCHITECTS

suite 1109, 31 lasso road gregory hills nsw 2557
t: +612 9601 1011 | e: admin@dtanet.au | w: www.dtanet.au

Project: PROPOSED INDUSTRIAL WAREHOUSE DEVELOPMENT						
Address: D.P 1285691						
Address: LOT F - 200 ALDINGTON ROAD KEMPS CREEK NSW 2178						
Dwg Name: FLOOR PLANS - DISPATCH OFFICE - PRODUCTION OFFICES						
CAD File: Z:\Shared\Drawings\2024\032 FIFE LotF 200Aldington KempCreek\3 Design\3.2 DA\2024.032 FIFE LotF DA SSD-79300218 - 25.3.25.plt	Scale:	Drawn:	Print Date:	Job No.	Drawing No.	Revision
Nominated Architect Daniel Donal NSW ARB No. 9068 ARBV No. 19868	1:100	MS	26/03/2025	2024.032	DA09	C