

## APPENDIX A1 NEVERTIRE SOLAR FARM - MODIFIED LAYOUT

VERSION: A

DATE EXPORTED: 18/11/2021

TECHNICIAN: Natalie.Wood

LOCATION:  
Nevertire Solar Farm

DATA SOURCES: RPS, DPI, Maxar

0 100 200 300 400 500 600 700 800 m

SCALE 1:25,000 AT A4 SIZE  
SPATIAL REFERENCE: GDA 1994 MGA Zone 55

**rps**

CLIENT: Elliott Green Power

PROJECT: AU212001405.009.003

PURPOSE: Environment

### IMPORTANT NOTE

1. This plan was prepared for the sole purpose of the Client for the specific purpose of assessing a proposed development plan and does not constitute the Plan and does not apply generally to industry and will not be used for any other application, purpose, use or matter. The plan is presented without the assumption of a duty of care to any other person (other than the Client), ("Third Party") and may not be relied on by Third Party.


2. RPS Australia East Pty Ltd will not be liable (in negligence or otherwise) for any direct or indirect loss, damage, liability or claim arising out of or incidental to the use of any Third Party information or data provided on this plan.


### DISCLAIMER

3. RPS Australia East Pty Ltd will not be liable for any information or data recorded by RPS Australia East Pty Ltd which is not in accordance with the Client's or a Third Party where the information is incorrect, incomplete, inaccurate, out-of-date or unreliable. RPS Australia East Pty Ltd will not be liable for any information or data which is not in accordance with the Client's or a Third Party's requirements.

### NOTES

4. RPS Australia East Pty Ltd relies on surface indicators that are incorrect or inaccurate.  
5. The Client or any Third Party may not rely on information in this plan where it is recorded by RPS Australia East Pty Ltd.  
6. The Client or any Third Party may not rely on any information or data provided to it by the Client or a Third Party where the information is incorrect, incomplete, inaccurate, out-of-date or unreliable.  
7. The Client or any Third Party may not rely on any information or data which is not in accordance with the Client's or a Third Party's requirements.  
8. The accuracy, reliability, suitability or completeness of any approximations or estimates made or referred to by RPS Australia East Pty Ltd in this plan.

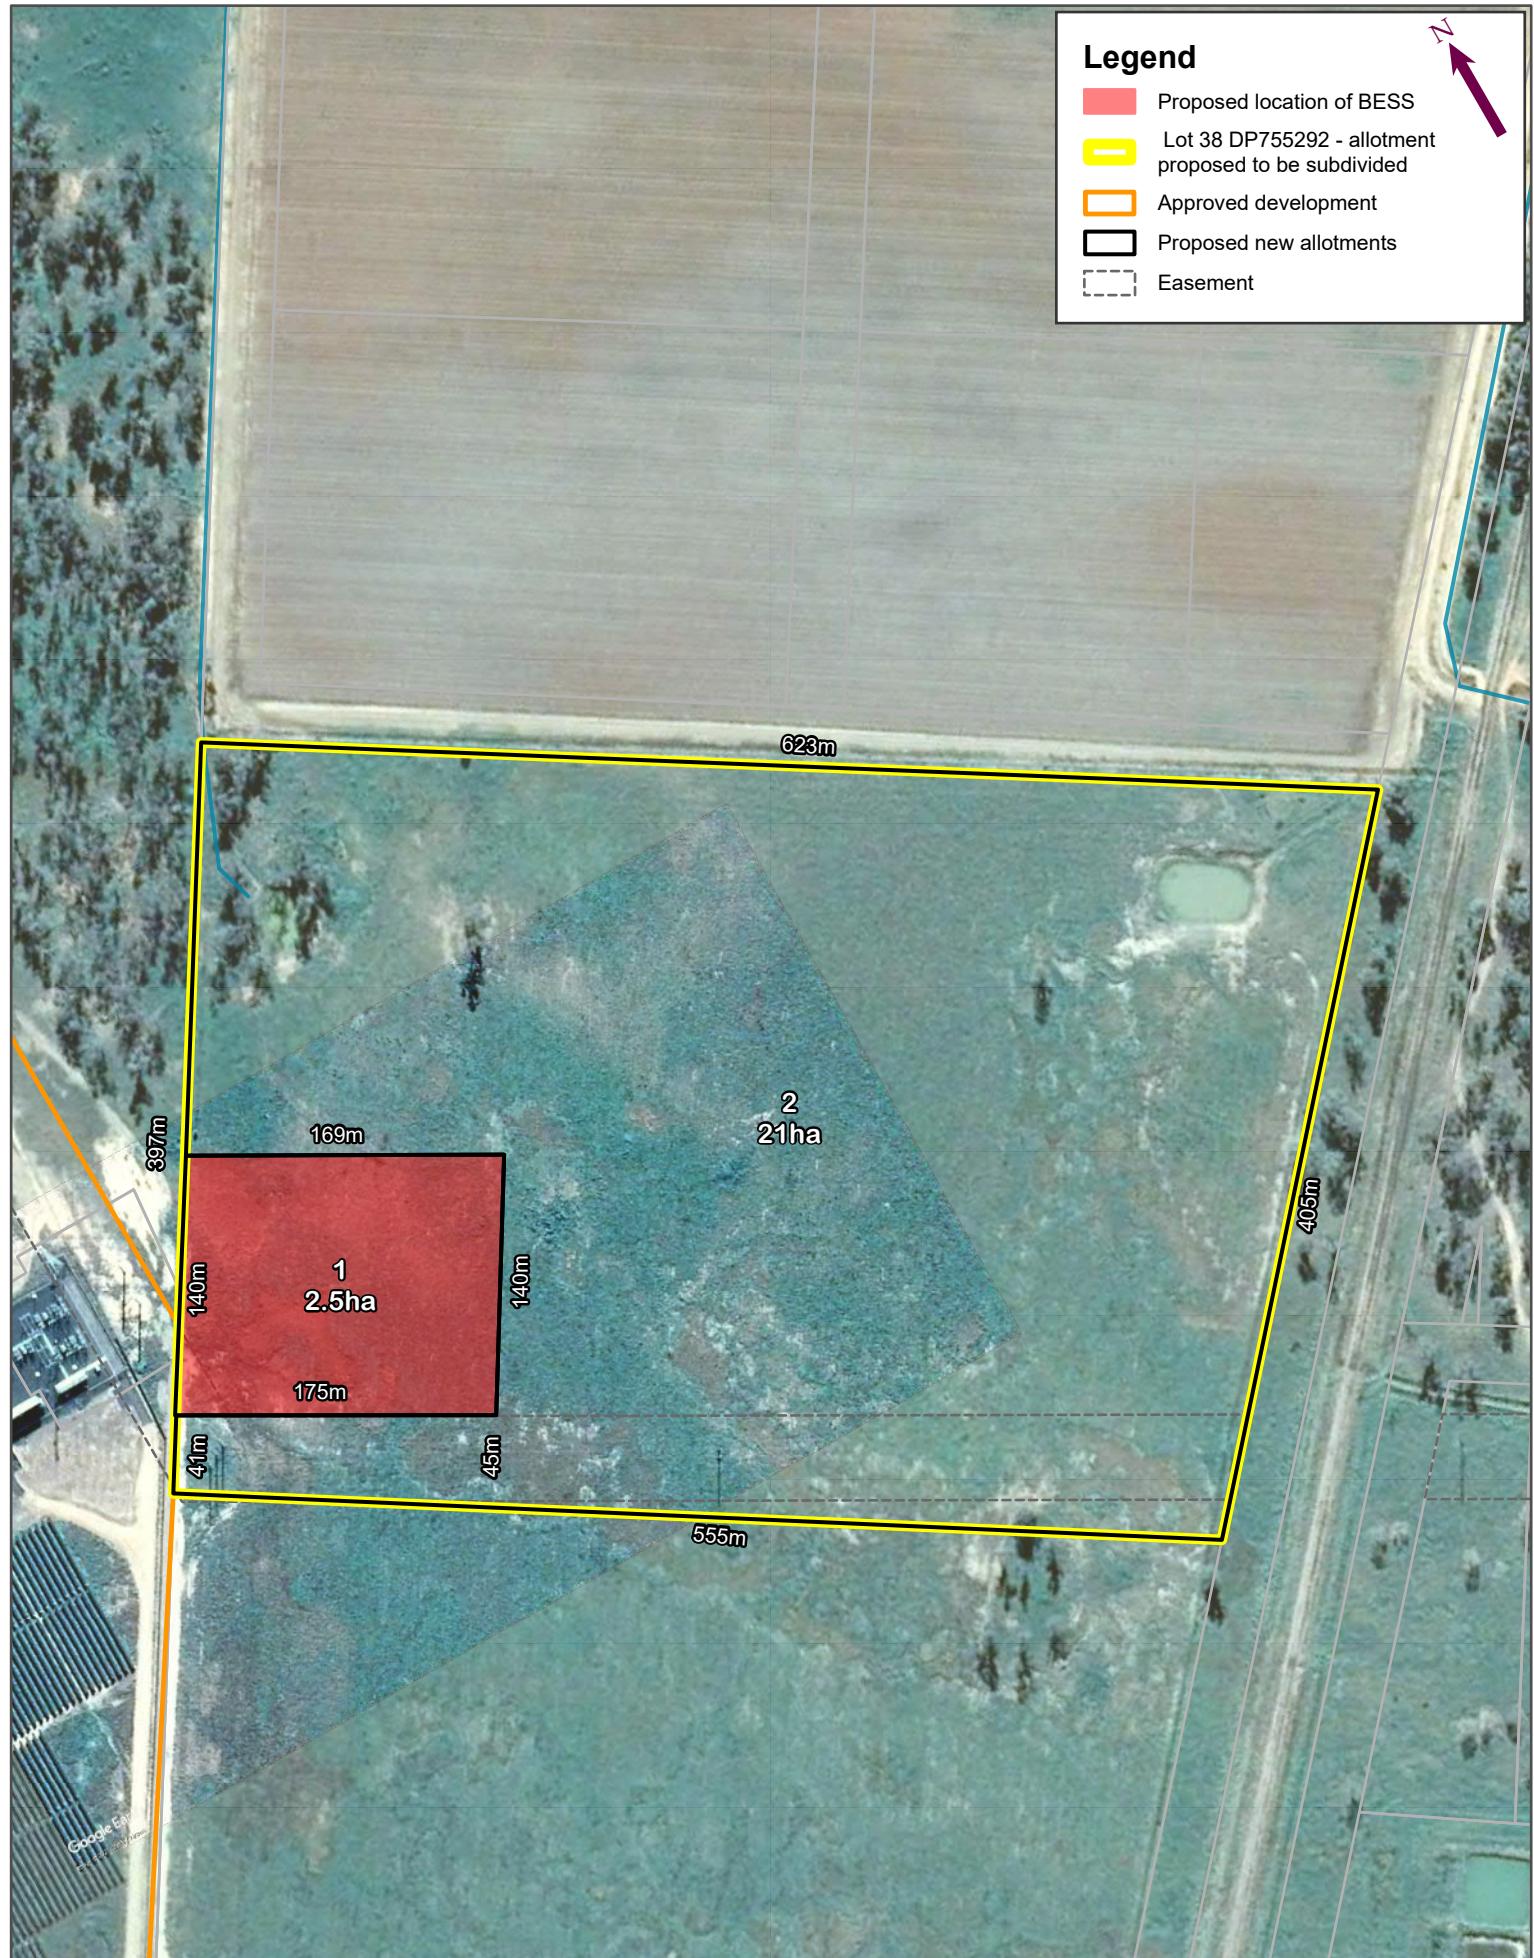

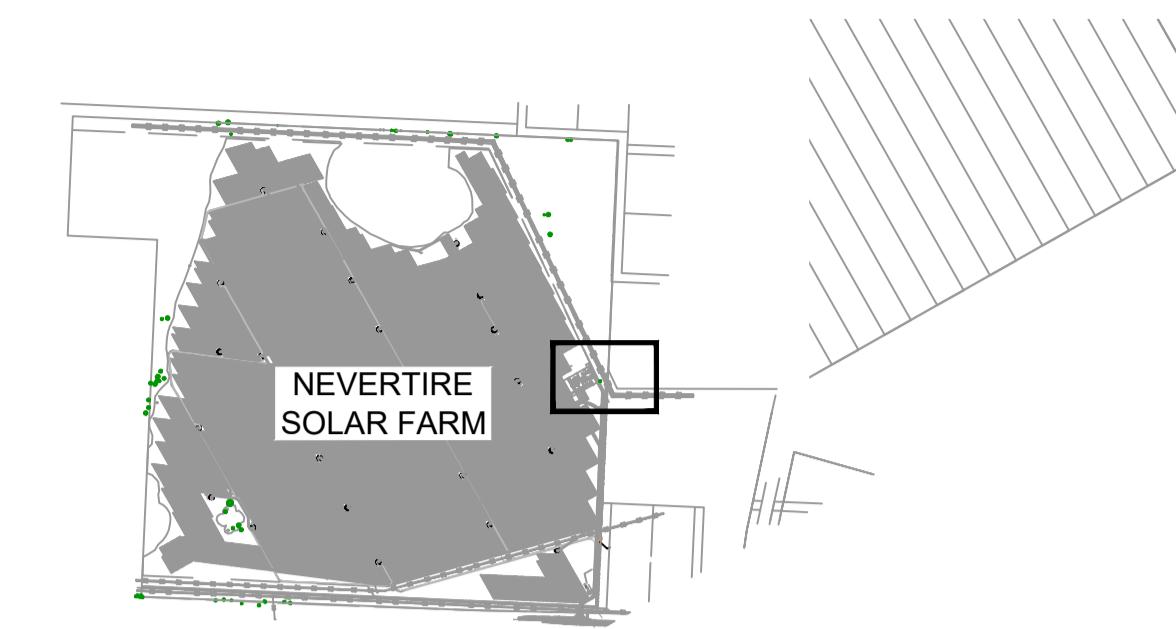


## KEY PLAYERS

1



## SITE PLAN

1:500

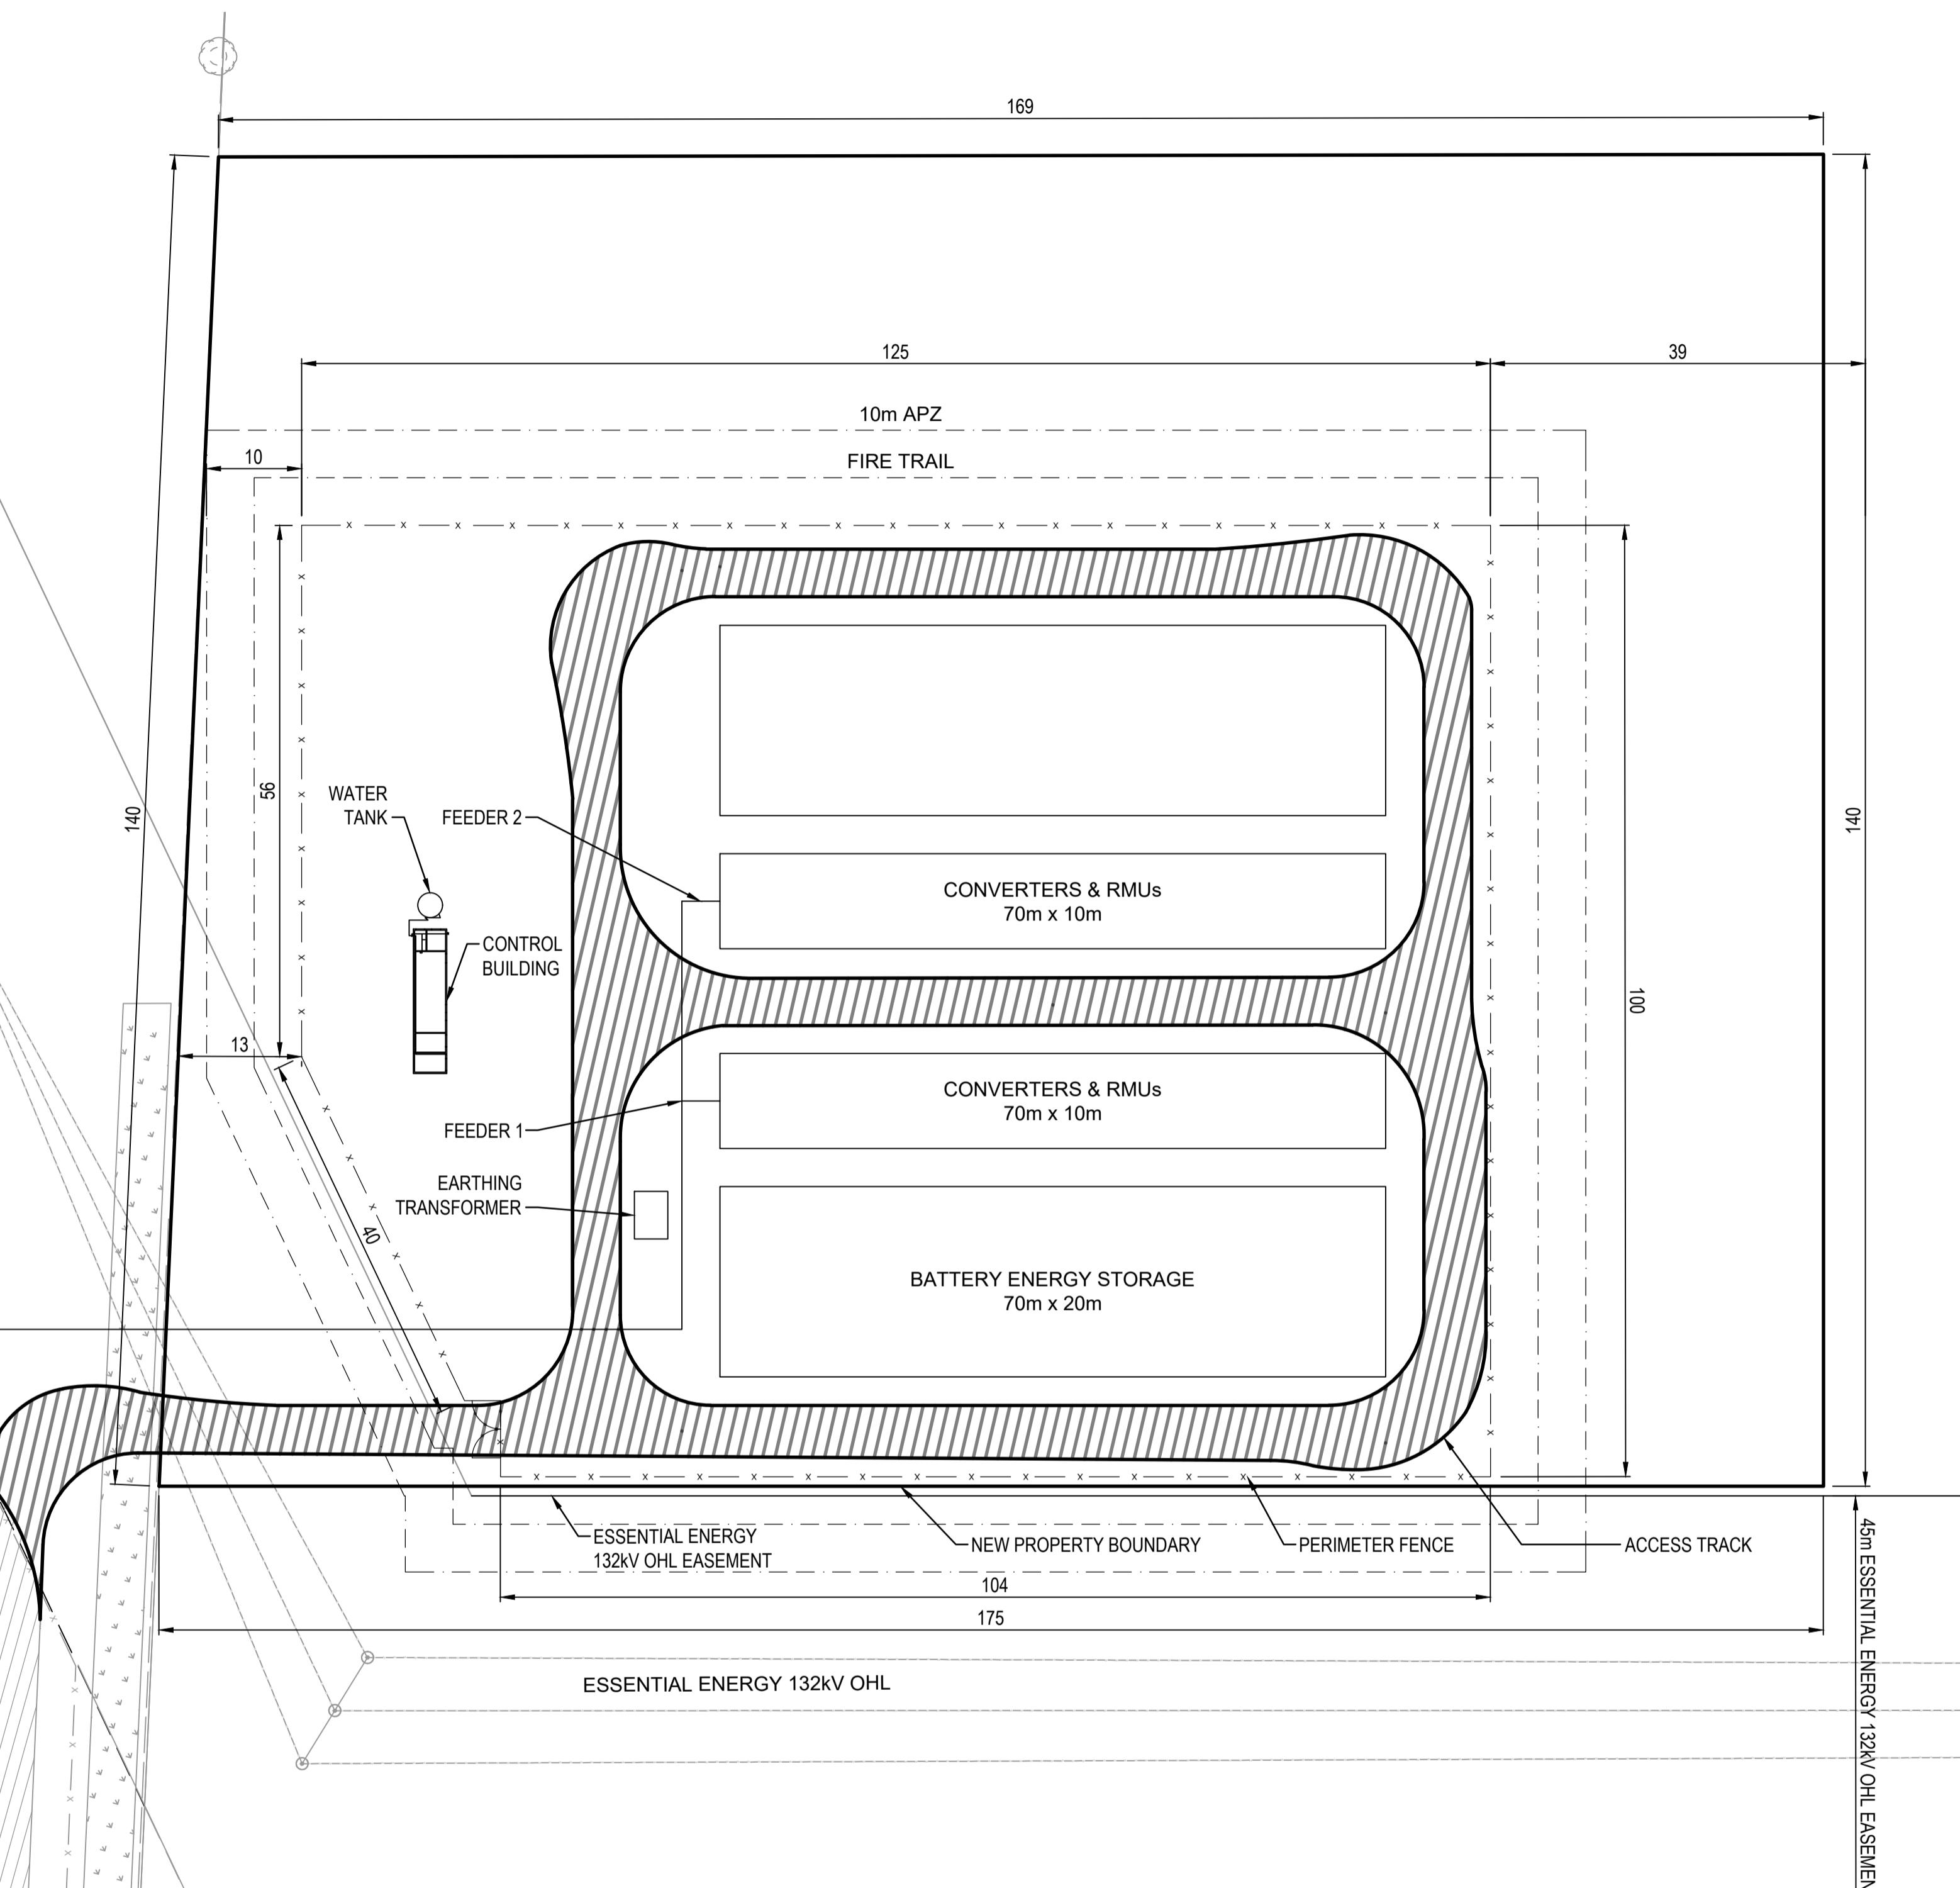

## NOTES:

- NOTES:

  1. ALL DIMENSIONS IN METERS UNLESS NOTED OTHERWISE.
  2. BESS LAYOUT IS INDICATIVE CONTRACTOR MAY PROPOSE ALTERNATIVE LAYOUT.
  3. CONTRACTOR TO IDENTIFY AND AVOID ALL UNDERGROUND AND OVERHEAD SERVICES PRIOR TO CONSTRUCTION.
  4. CONTRACTOR TO REINSTATE ALL EXISTING SERVICES AND INFRASTRUCTURE TO FORMER QUALITY PRIOR TO COMPLETION.
  5. FEEDER CABLE ROUTE IS INDICATIVE ONLY AND WILL HAVE TO BE CONFIRMED LATER BASED ON SURVEYING ETC.
  6. CONTRACTOR IS TO ALLOW FOR FUTURE EXTENSION OF BESS FACILITY
  7. ACCESS TRACK 5m WIDE
  8. ASSET PROTECTION ZONE (APZ) 10m WIDE TO INCLUDE GRAVEL FIRE TRAIL AROUND WHOLE OUTSIDE



[www.aurecongroup.com](http://www.aurecongroup.com)

# CLIENT

# ELLIOTT GREEN POWER

SCALE	SIZE
1:500	A1
DRAWN	
N. LECORDEUR	
DESIGNED	
P. FAGGION	
REVIEWED	
A. LAUBI	

**TENDER  
NOT FOR CONSTRUCTION**

**APPROVED**

# PROJECT


## TITLE

### DRAWING No.

# NEVERTIRE SF BESS

# NEVERTIRE BATTERY STORAGE OVERALL SITE LAYOUT

**TITLE** BATTERY STORAGE  
OVERALL SITE LAYOUT

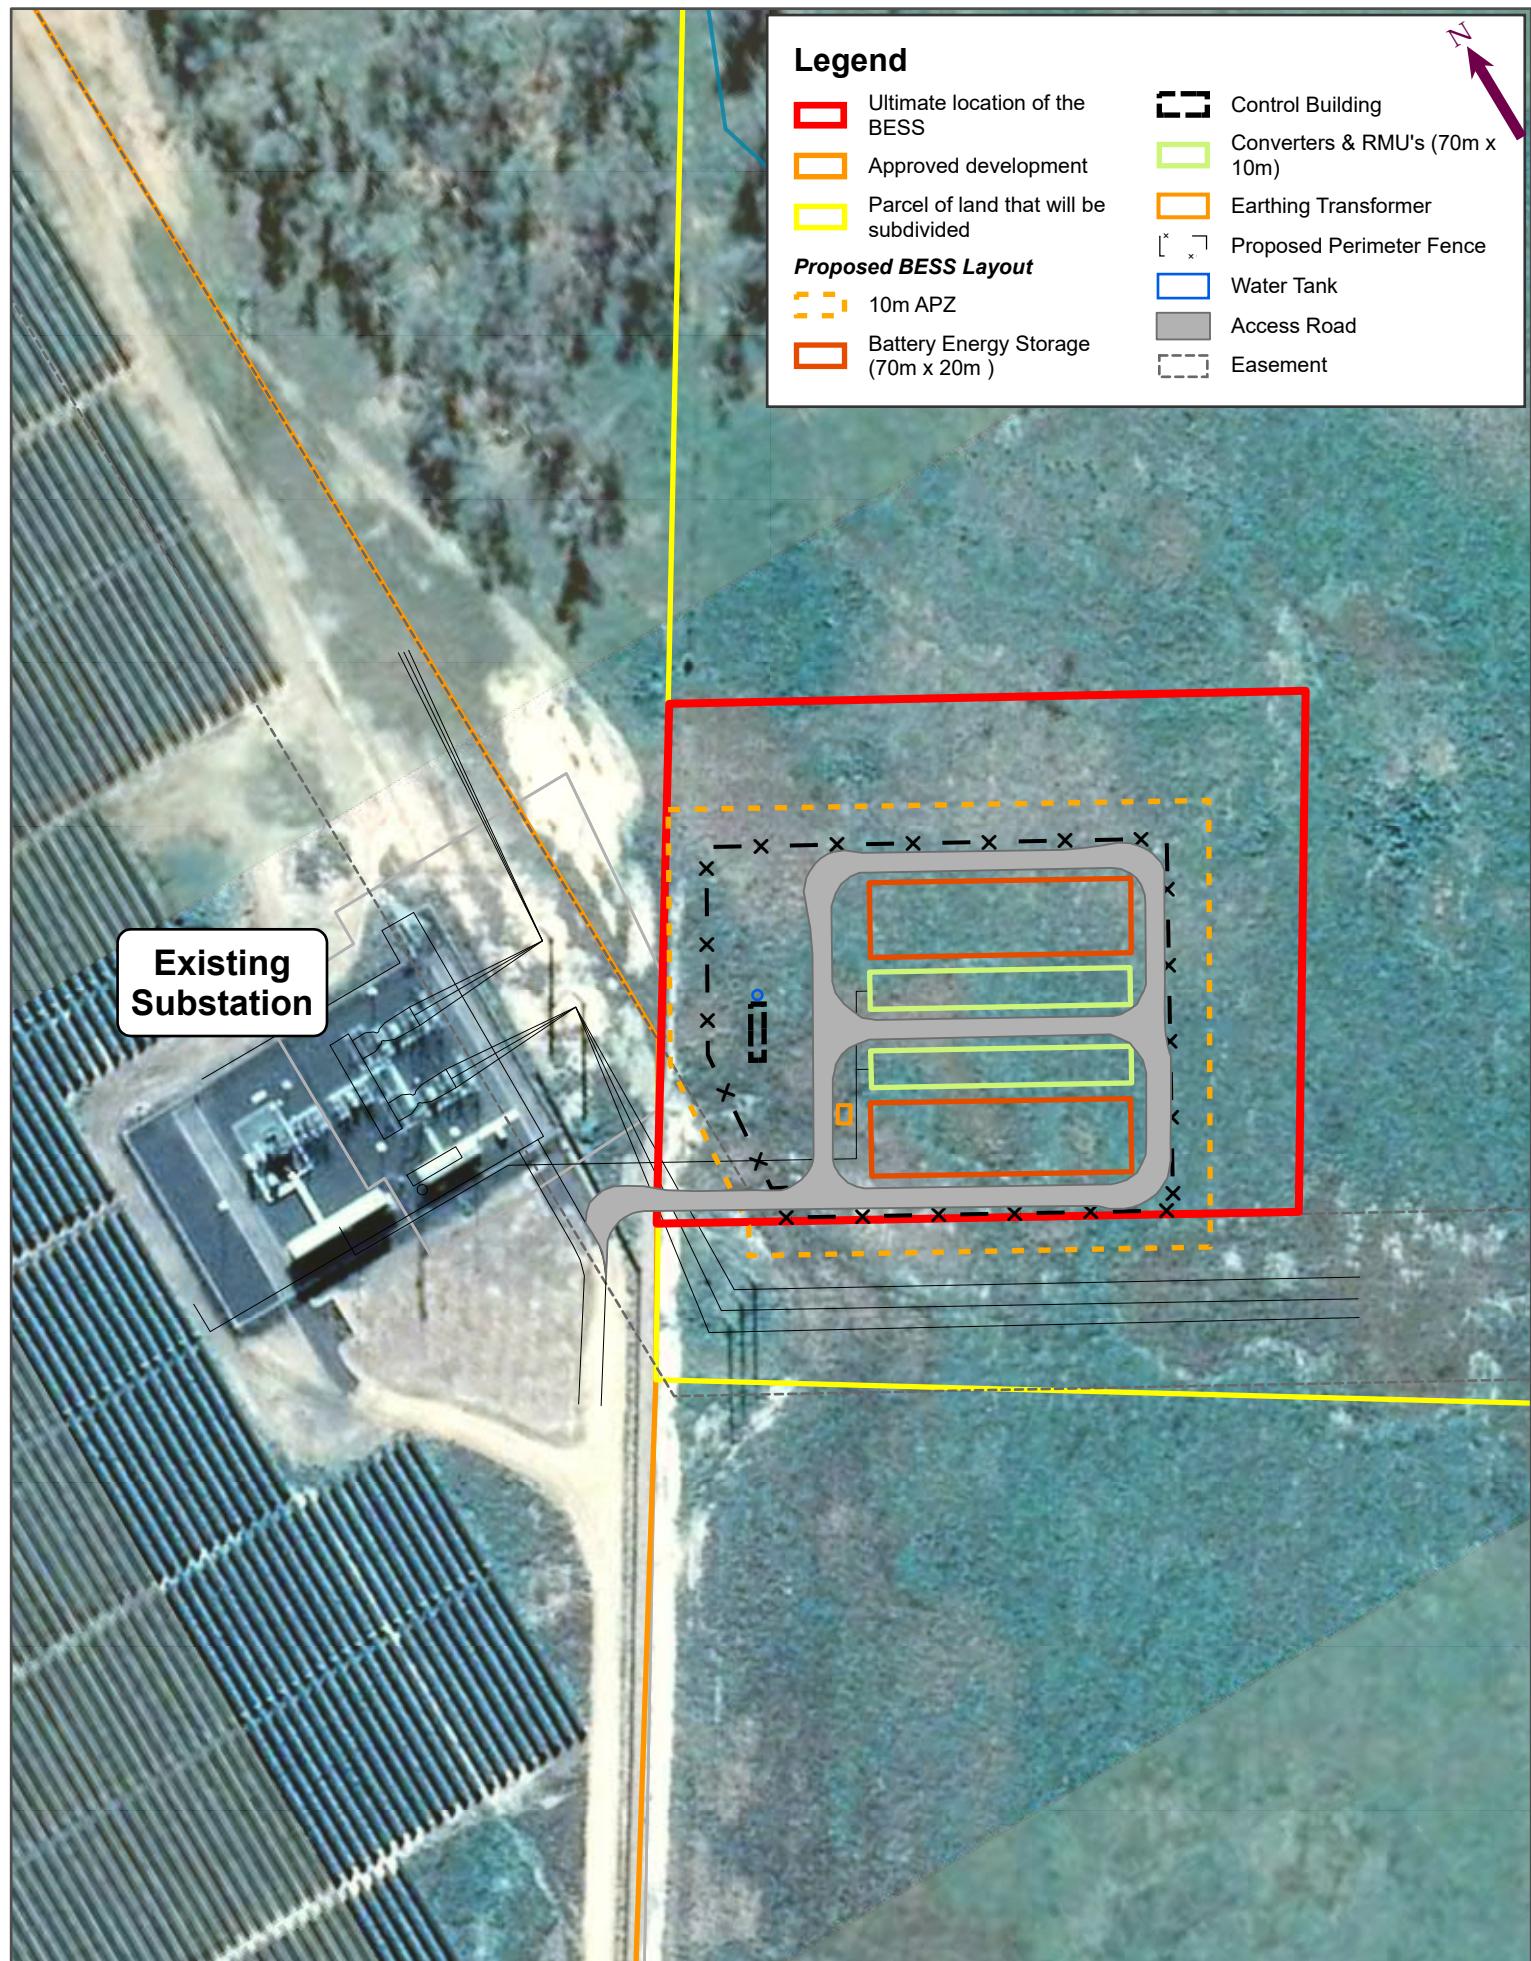

## APPENDIX A3 BATTERY ENERGY STORAGE SYSTEM LAYOUT

VERSION: A

DATE EXPORTED: 19/11/2021

TECHNICIAN: Natalie.Wood

LOCATION:  
**NeverTire Solar Farm**

#### DATA SOURCES: RPS, DPI,

A horizontal scale bar with numerical markings at 0, 10, 20, 30, 40, and 50. The text 'm' is positioned to the right of the scale bar.

SCALE 1:2,000 AT A4 SIZE  
Spatial Reference: GDA2020 MGA Zone 55

100

CLIENT: PBS Manidis Roberts Pty Ltd

PROJECT: AU212001105-000-003

### **PURPOSE: Environment**

**IMPORTANT NOTE**  
1. This plan was prepared for the sole purposes of the client for the specific purpose of producing a photographic overlay plan. This plan is strictly limited to the Purpose and does not apply directly or indirectly and will not be used for any other

a duty of care to any other person (other than the Client) ("Third Party") and may not be relied on by Third Party.

2. RPS Australia East Pty Ltd will not be liable (in negligence or otherwise) for any direct or indirect loss, damage, liability or claim arising out of or incidental to:
  - a. the award of a publishing, using or relying on the plan;
  - b. RPS Australia East Pty Ltd relying on information provided to it by the Client or a Third Party where the information is incorrect, incomplete, inaccurate, out-of-date or unreasonable;
  - c. any inaccuracies or other faults with information or data sourced from a Third Party;

- d. RPS Australia East Pty Ltd relying on surface indicators that are incorrect or incomplete;
- e. the Client or any Third Party not verifying information in this plan where recommended by RPS Australia East Pty Ltd;
- f. lodgment of this plan with any local authority against the recommendation of RPS Australia East Pty Ltd;
- g. the accuracy, reliability, suitability or completeness of any approximations or estimates made or referred to by RPS Australia East Pty Ltd in this plan.